





T11

T13

T1

A. EXISTING WEST ELEVATION (Scale 1:50 @A1)

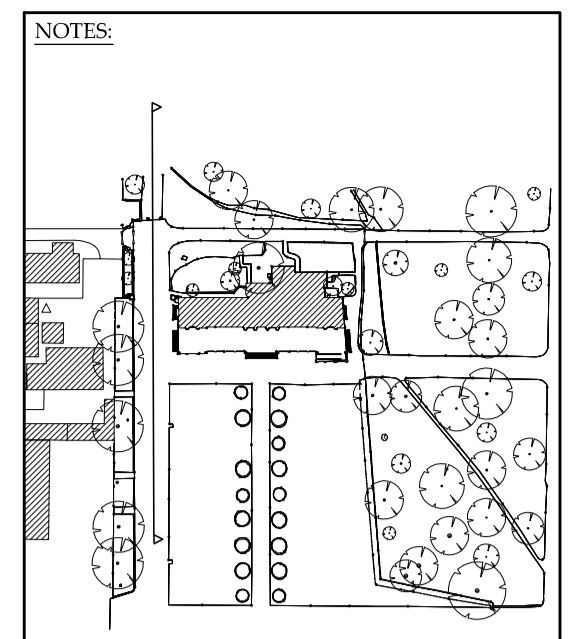 

KEY PLAN

STATUS: PLANNING

REV	DATE	AMENDMENT

CLIENT:
HISTORIC ROYAL PALACES

PROJECT:
KENSINGTON PALACE
ORANGERY YARD

LIAM O'CONNOR
ARCHITECTS
AND PLANNING CONSULTANTS

75 COWCROSS STREET
LONDON EC1M 6EL

TEL NO: 0207 250 1983
FAX NO: 0207 251 6310
E-MAIL: info@liamconnor.com

DRAWING TITLE:
EXISTING BUILDING
ELEVATION_WEST

SCALE:	DATE:	DRAWN:
1:50@A1	16.12.16	CHECKED:

DRAWING NUMBER:	REVISION:
KPO / PL / 05.3	*