


TREVOR LAHIFF ARCHITECTS

geneva house
99 knatchbull road
london SE5 9QU
design@tlastudio.co.uk
www.tlastudio.co.uk
T +44(0)20 7737 6181
F +44(0)20 7326 0349

CLIENT
RAB PENSION TRUST

- TREVOR LAHIFF ARCHITECTS LTD
- Do not scale off this drawing, use figured dimensions only. All dimensions and levels to be checked on site and Trevor Laiff Architects to be notified of any discrepancies immediately.
 - Issued only for purpose indicated.
 - The drawing is to be read in conjunction with consultants drawings and specifications.
 - This drawing is copyright of TLA and may not be copied, altered or reproduced in any way or passed to a third party without our written consent.
 - The main contractor should be conversant with the statutory obligations under the CDM regulations.
 - The dimensions shown on this drawing have been based on the measurements provided by an independent survey company.

PROPOSED

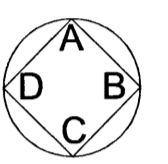

SPECIFIC NOTES:


R.B.K.C. DELEGATED REFUSAL
7 - MAR 2012

BID	HDC	HSS	HFD	HGE	Policy	Design	Team
DC	Received RBK/C Planning			Reg	PIC		
End	24 JAN 2012			LLC	Appt		
SE Ch	NSN	Ch	Supp	No Co	Rev	Other	

1:1	0	10mm	20	30	40	50	60
1:100	0	1m	2	3	4	5	6
1:5	0	100mm	200	300			
1:50	0	1m	2	3			
1:20	0	1mm	400	600	800	1000	1200
1:200	0	1m	4	6	8	10	12



PROPOSED SOUTH WEST ELEVATION - 1:50 @ A1 & 1:100 @ A3

 

pp/11/3352/vv.A.

PS	19.01.12	PLANNING ISSUE	RJ	KW
REV	DATE	DESCRIPTION	DWN	CHD
ADDRESS 9 PHENE STREET LONDON SW3 5NY				
TITLE PROPOSED SOUTH WEST ELEVATION				
STATUS	PLANNING	DRAWN BY	MH	
SCALE	1:50@A1 & 1:100@A3	CHECKED BY	KW	
DATE	JULY 2011	DWC	REV	
PROJECT No.	822	(20)	011	PS