




MATERIALS KEY

1. ALUMINIUM TILT & TURN WINDOWS
2. ALUMINIUM CURTAIN WALL, OPENING LIGHTS & GLAZED DOORS
3. ALUMINIUM COMPOSITE MATERIAL RAINSCREEN PANEL
4. ALUMINIUM INTERLOCKING PANEL RAINSCREEN
5. ALUMINIUM CASSETTE RAINSCREEN
6. ALUMINIUM CASSETTE - RAL 6018 "MAY GREEN"
7. STAINLESS STEEL - BRUSHED (LOW LEVEL)
8. STAFFORDSHIRE SLATE BLUE SMOOTH BRICK, STACK BOND
9. ALUMINIUM VENTILATION LOUVRES
10. ALUMINIUM LOUVRES AS PART OF OPENING LIGHTS
11. STEEL DOORS, PPC
12. ROLLER SHUTTER, PPC
13. EXISTING CONCRETE WALL TO ROOF PLANT ROOM


NOTE

1. THIS DRAWING IS COPYRIGHT STUDIO E LLP
2. THE CONTRACTOR MUST NOT SCALE FROM THE DRAWING ALL DIMENSIONS TO BE TAKEN FROM DIMENSION STRINGS.
3. WHERE ANY DISCREPANCIES ARE FOUND BETWEEN DIMENSIONS THESE MUST BE BROUGHT TO THE ATTENTION OF THE ARCHITECTS FOR RESOLUTION.
4. WHERE DISCREPANCIES EXIST BETWEEN REFERENCE OR ASSEMBLY DRAWINGS & DETAIL DRAWINGS, THE LATTER TAKE PREFERENCE.

Key

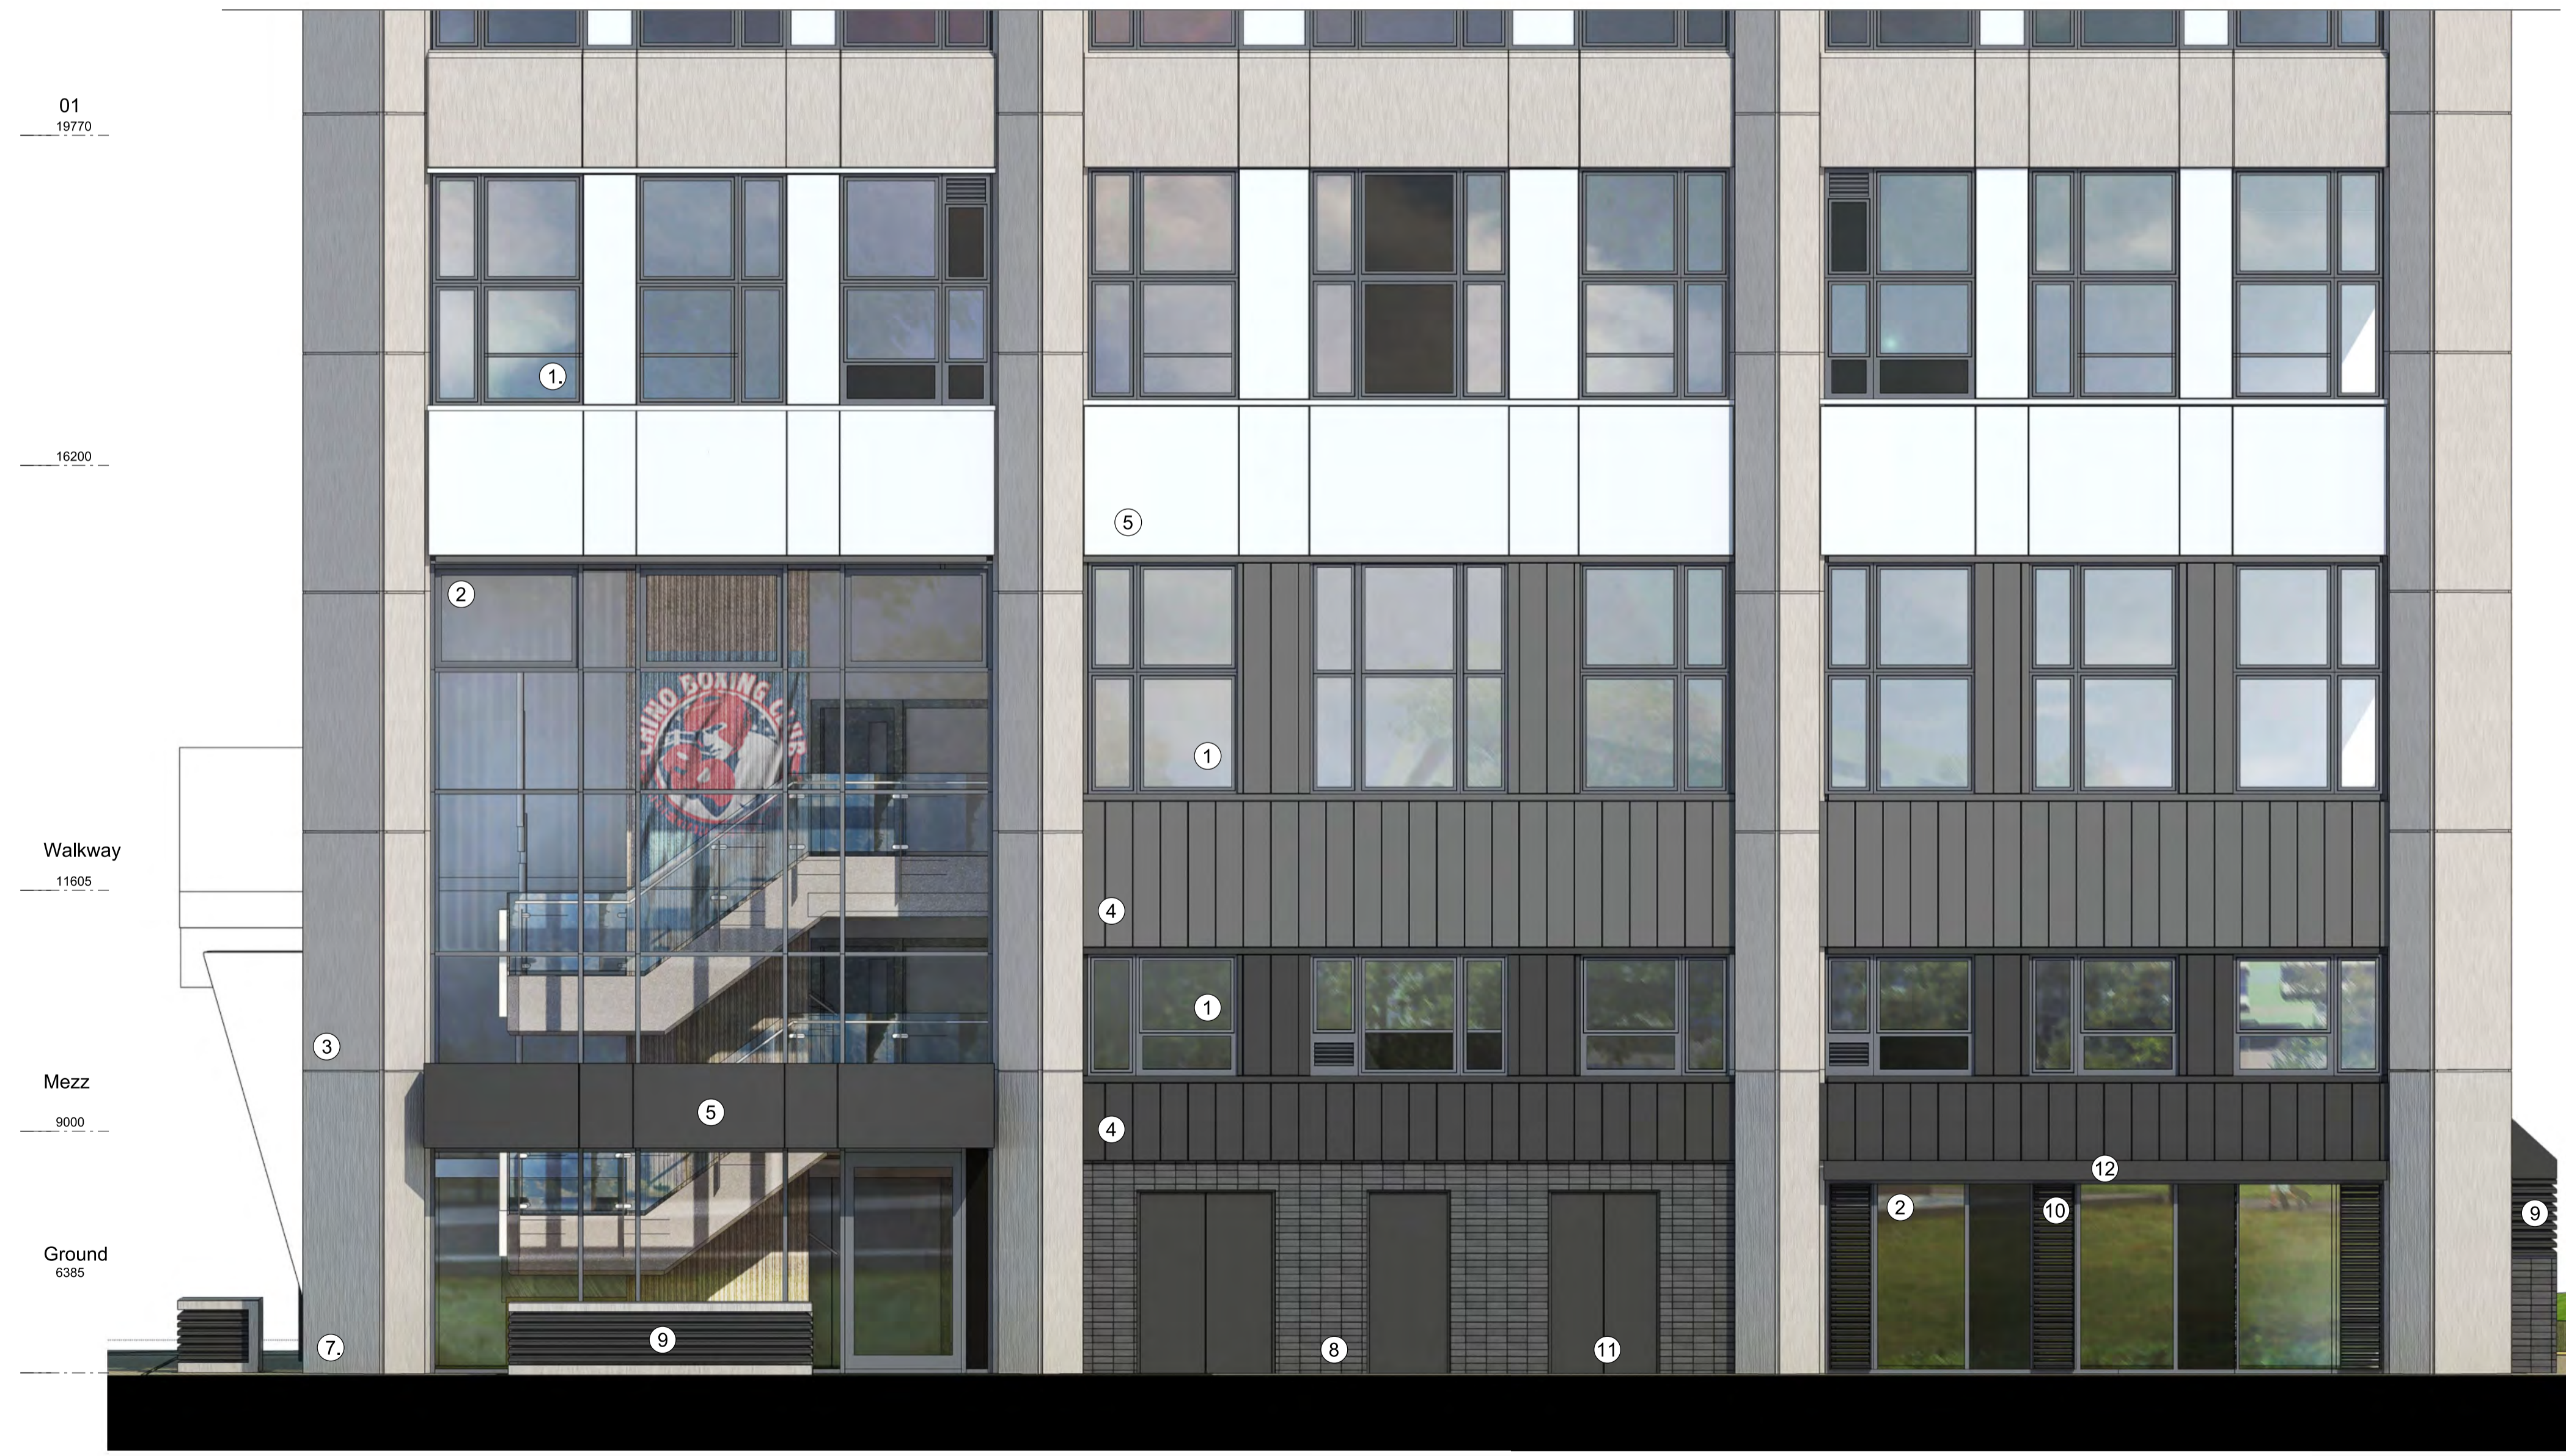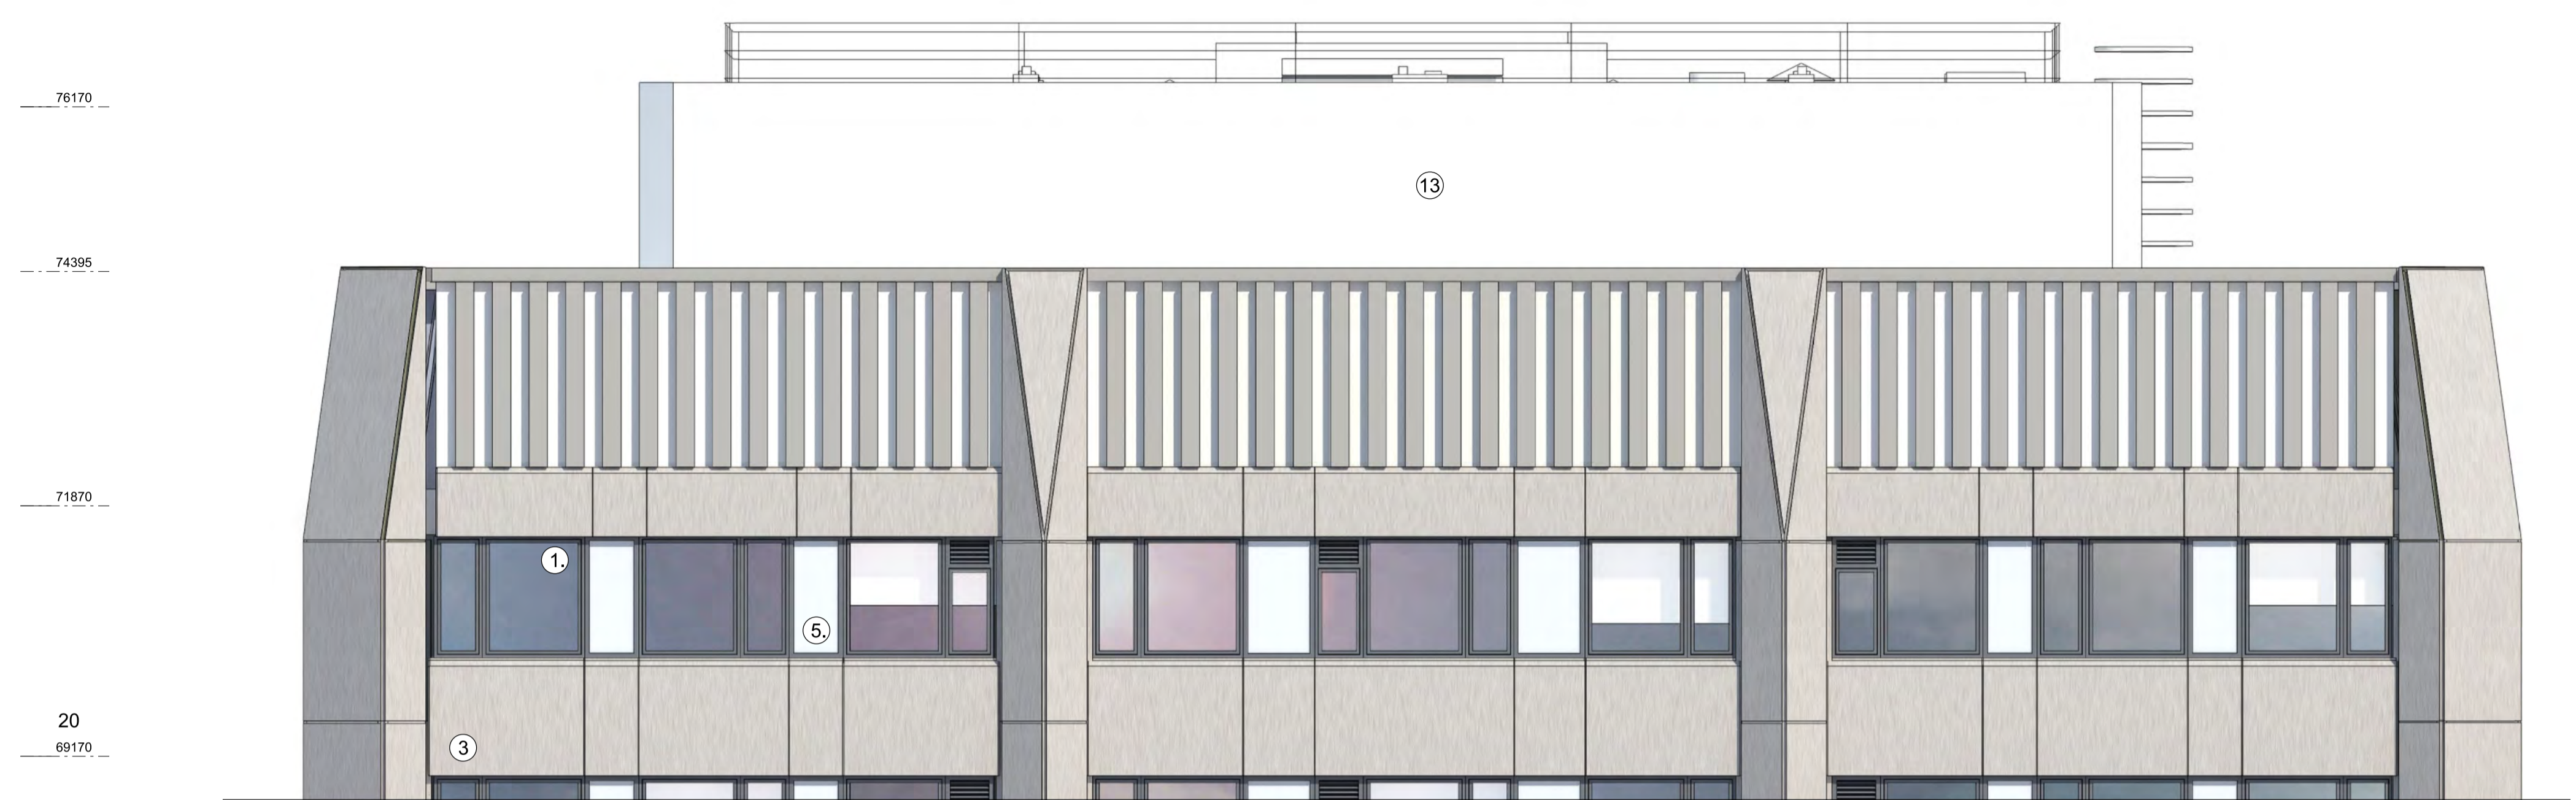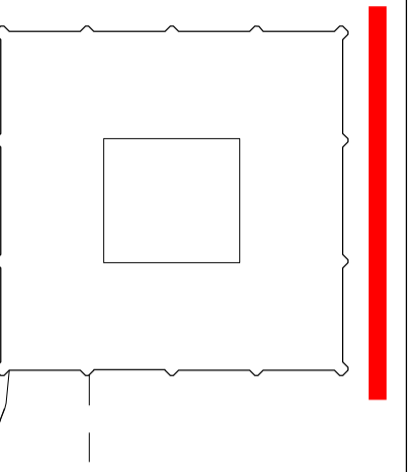

EAST ELEVATION

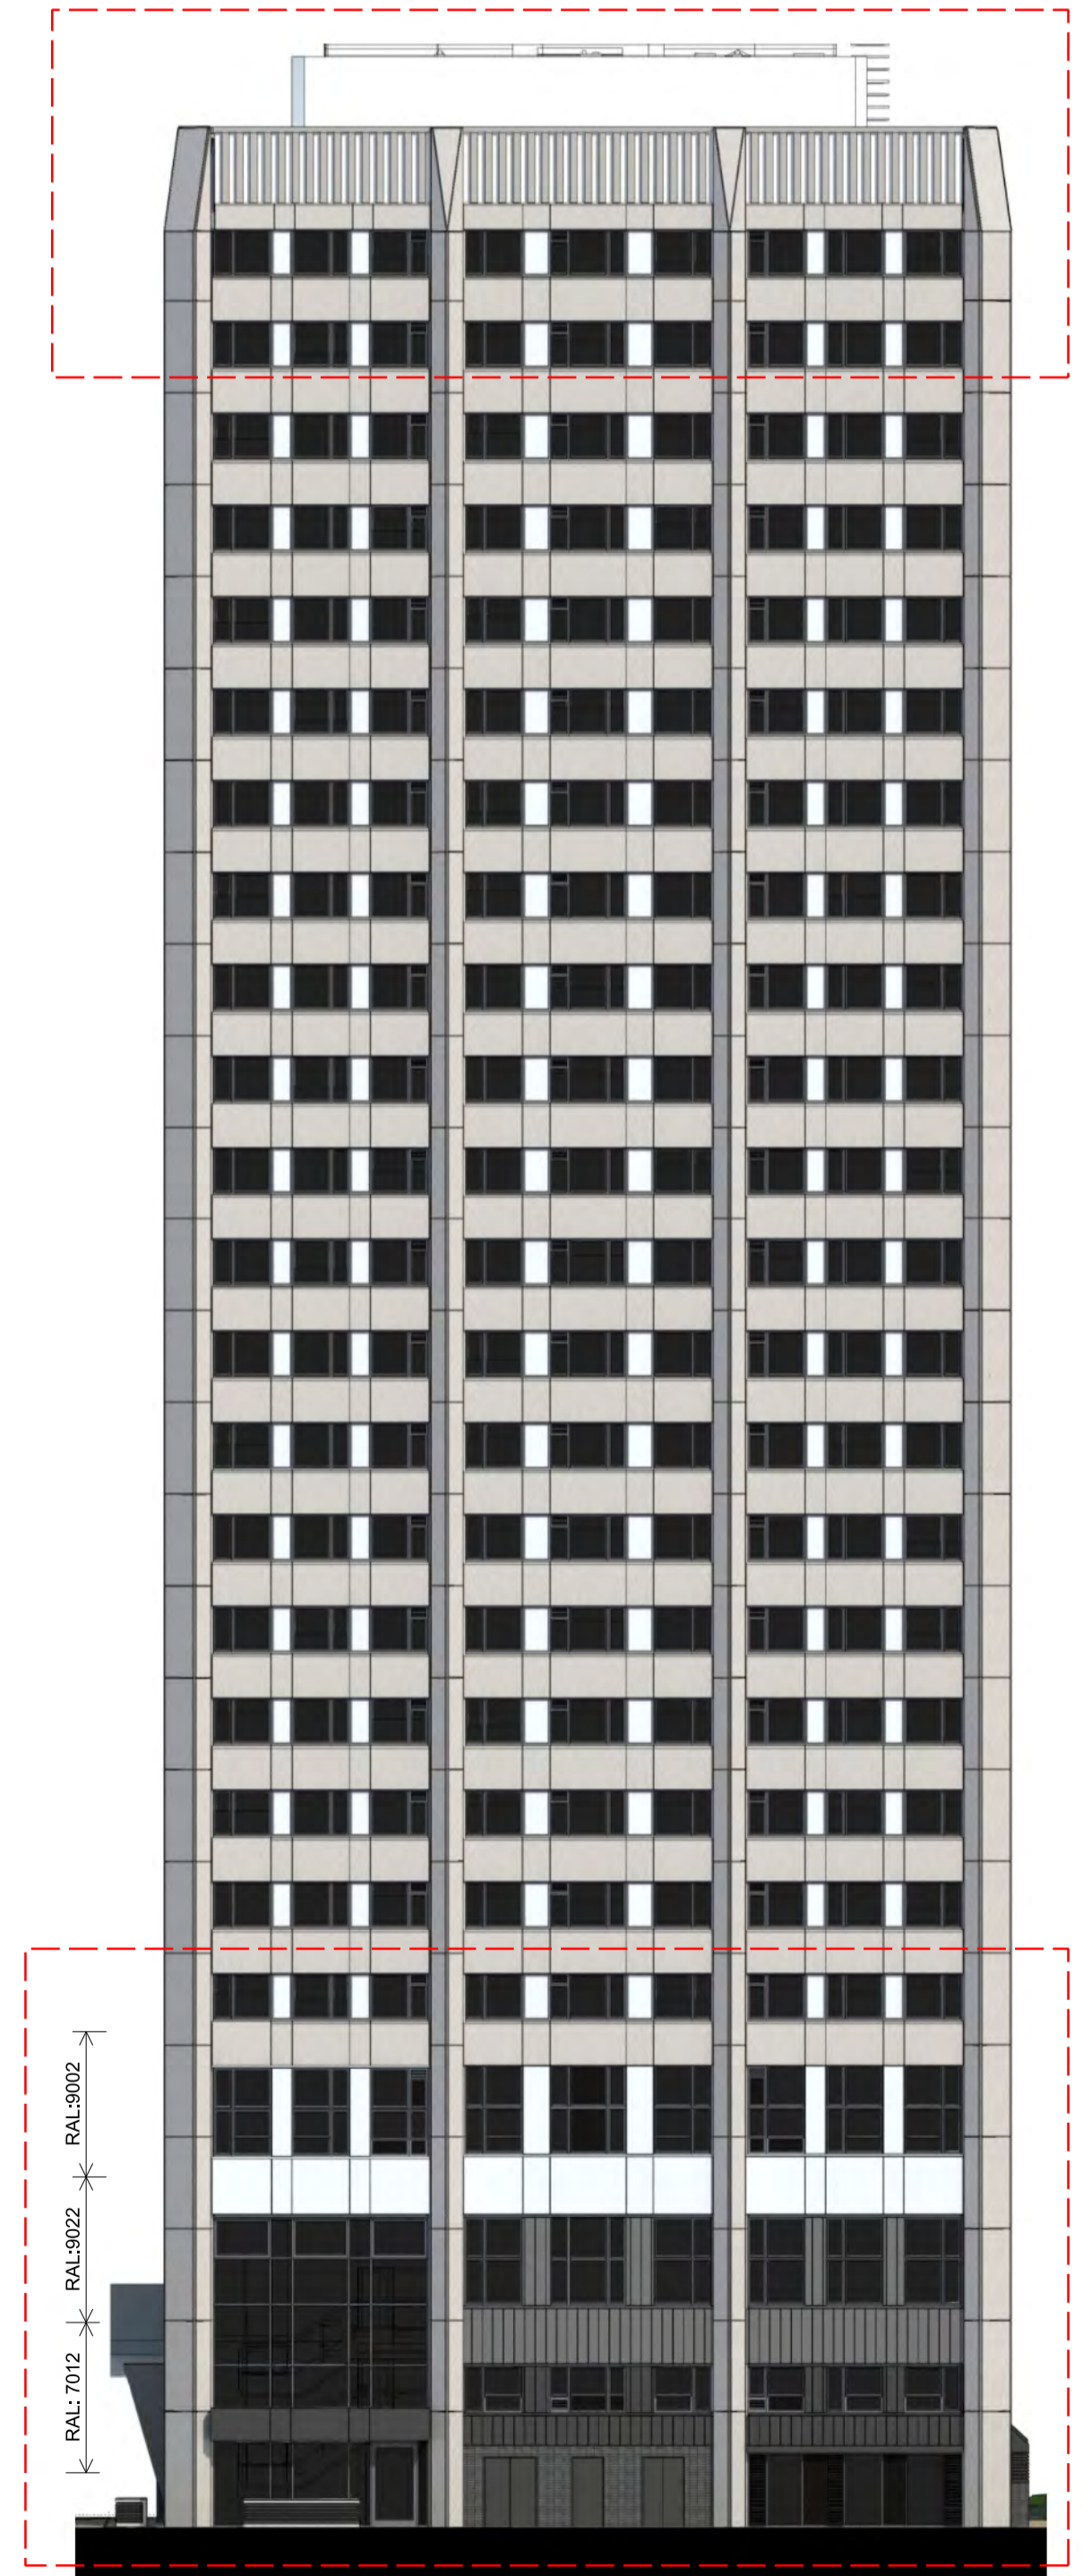

KEY ELEVATION (1:200)



PLANNING

STUDIO E LLP
 Palace Wharf, Rainville Road,
 London W8 9HN
 Tel: 020 7381 7125
 Fax: 020 7381 4995

GRENfell TOWER
 REGENERATION PROJECT
 PROPOSED
 EAST ELEVATION
 DRAWING

1:50 @A1 04/06/14
 SCALE DATE

1279 PL 313 00
 DWG. NO. ISSUE CHECKED