



A. ELEVATION OF OPENING AND ORANGERY DOOR LEAF (SCALE 1:20)

A1. ELEVATION OF INNER (FIRE-DOOR) LEAF (SCALE 1:20)

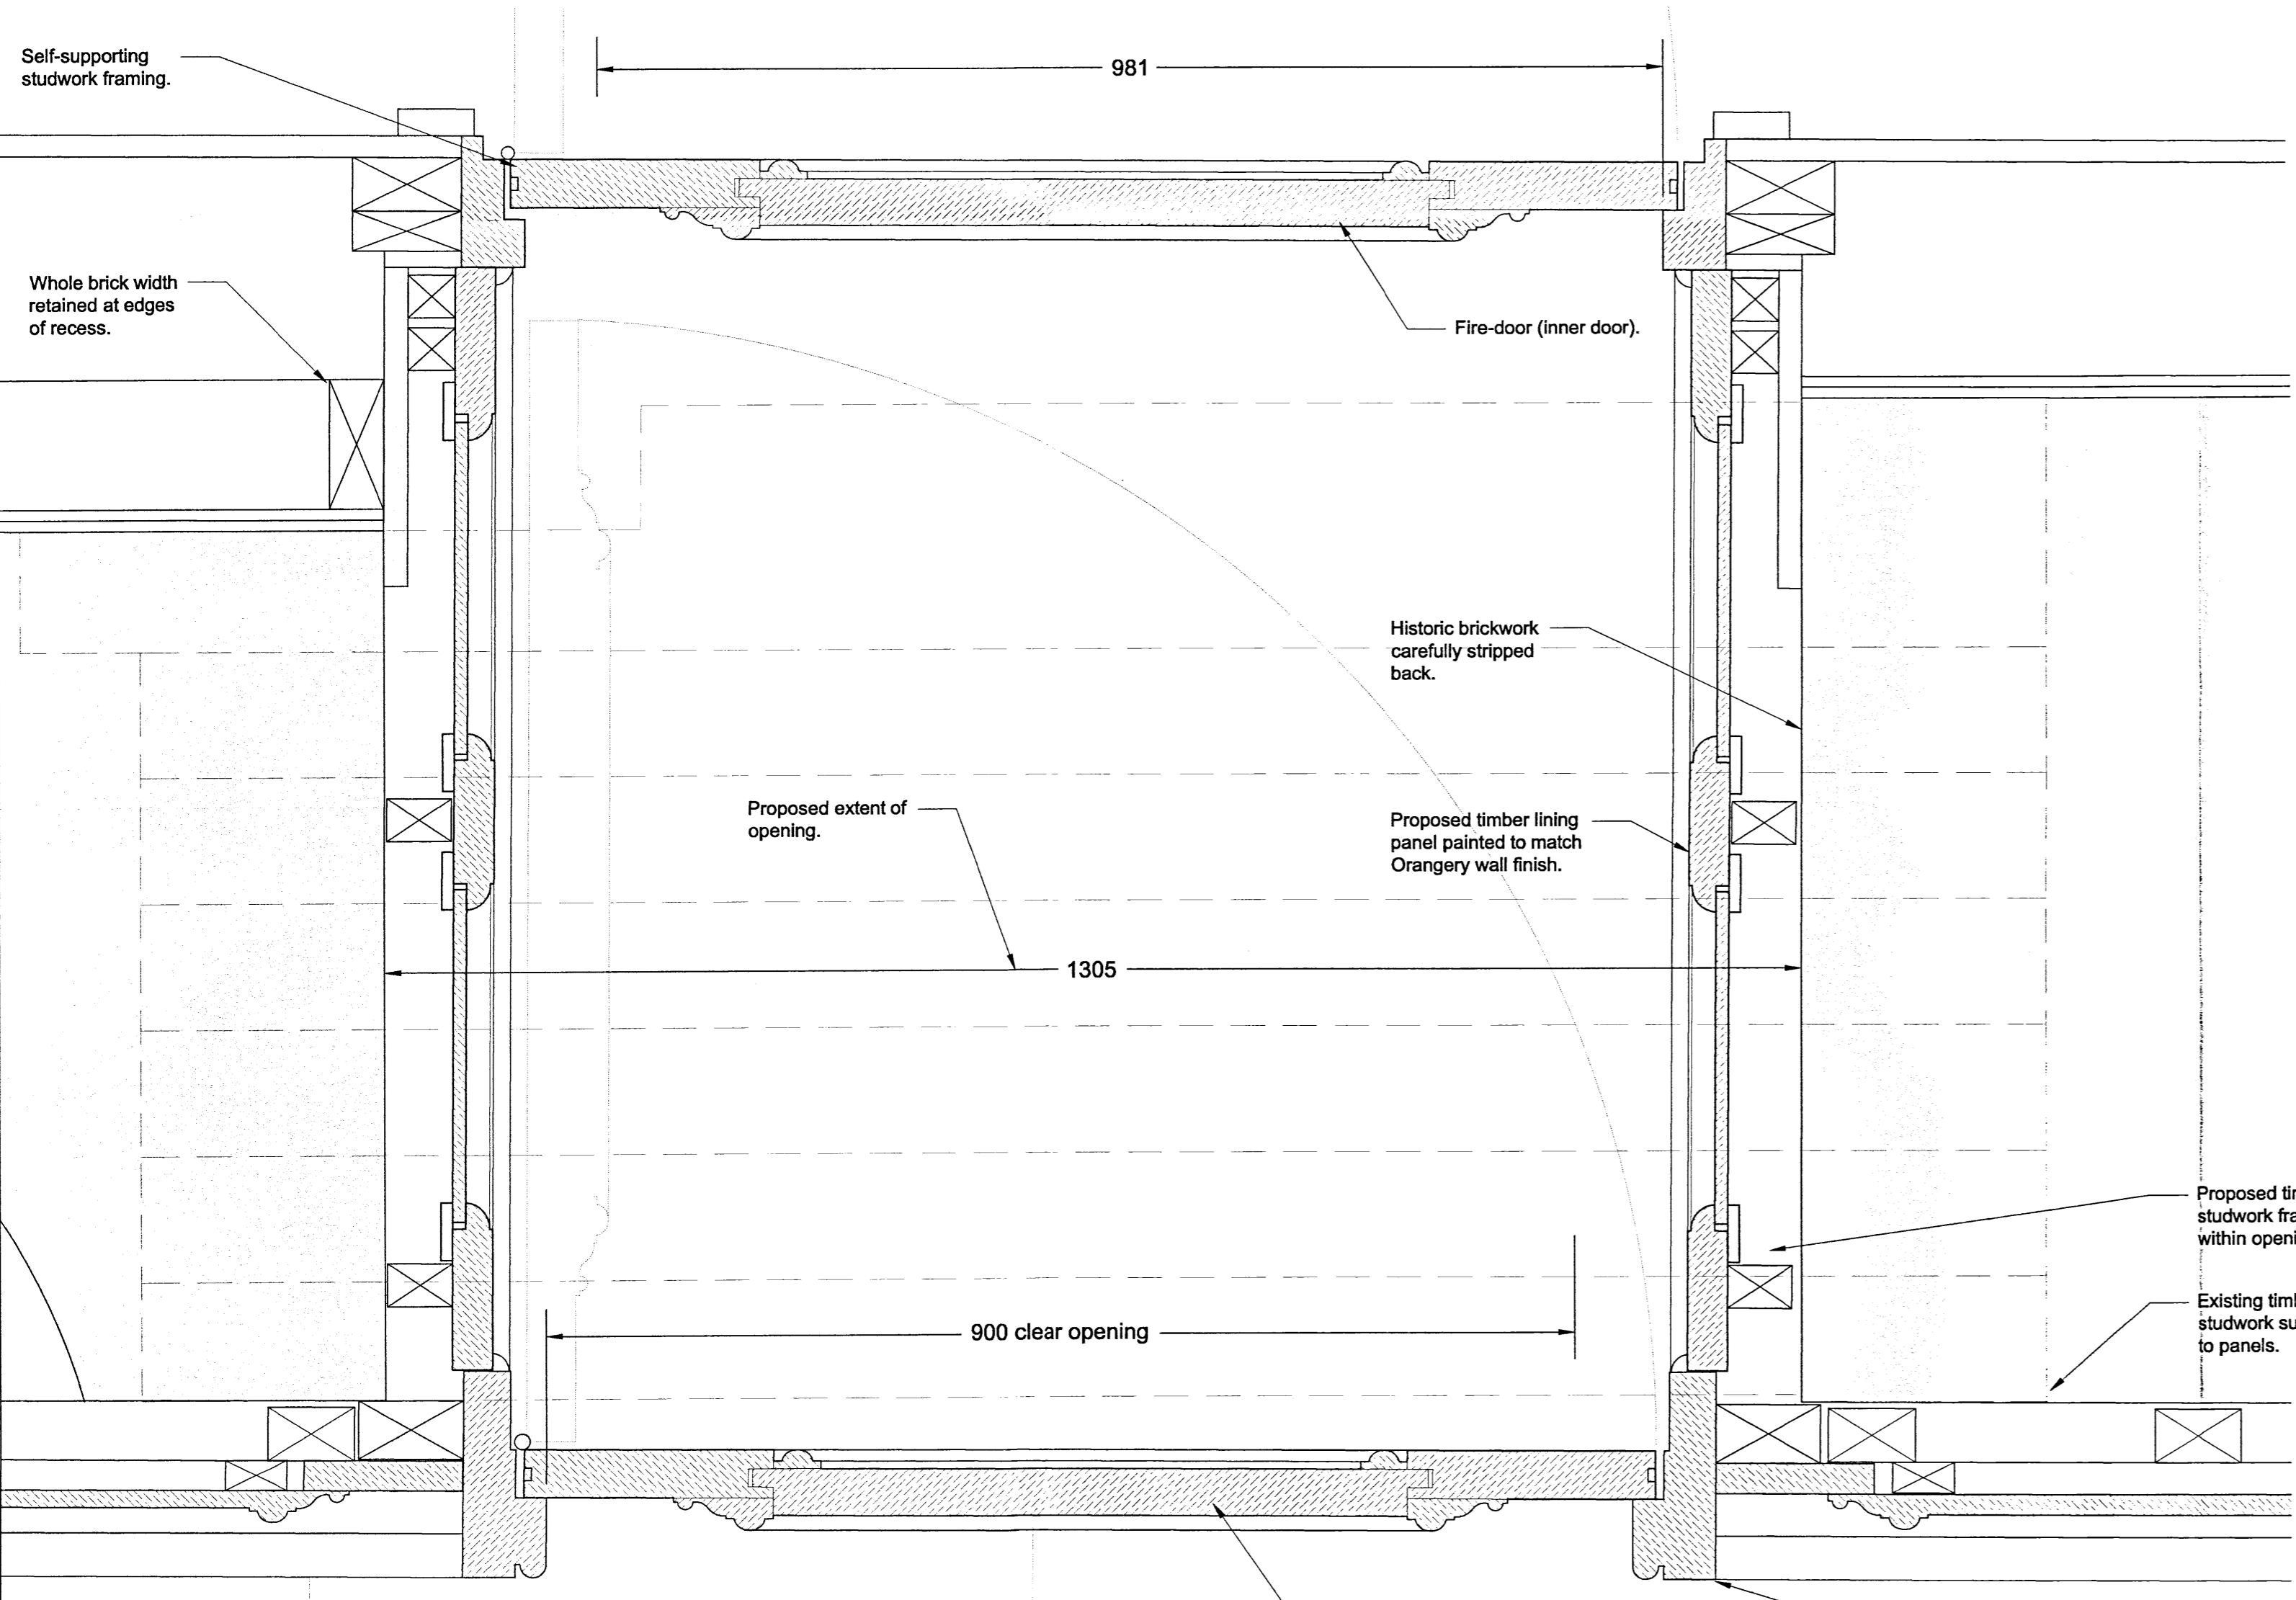

B. DETAIL, AT JAMBS OF OPENING\_Scale 1:5 (A1)

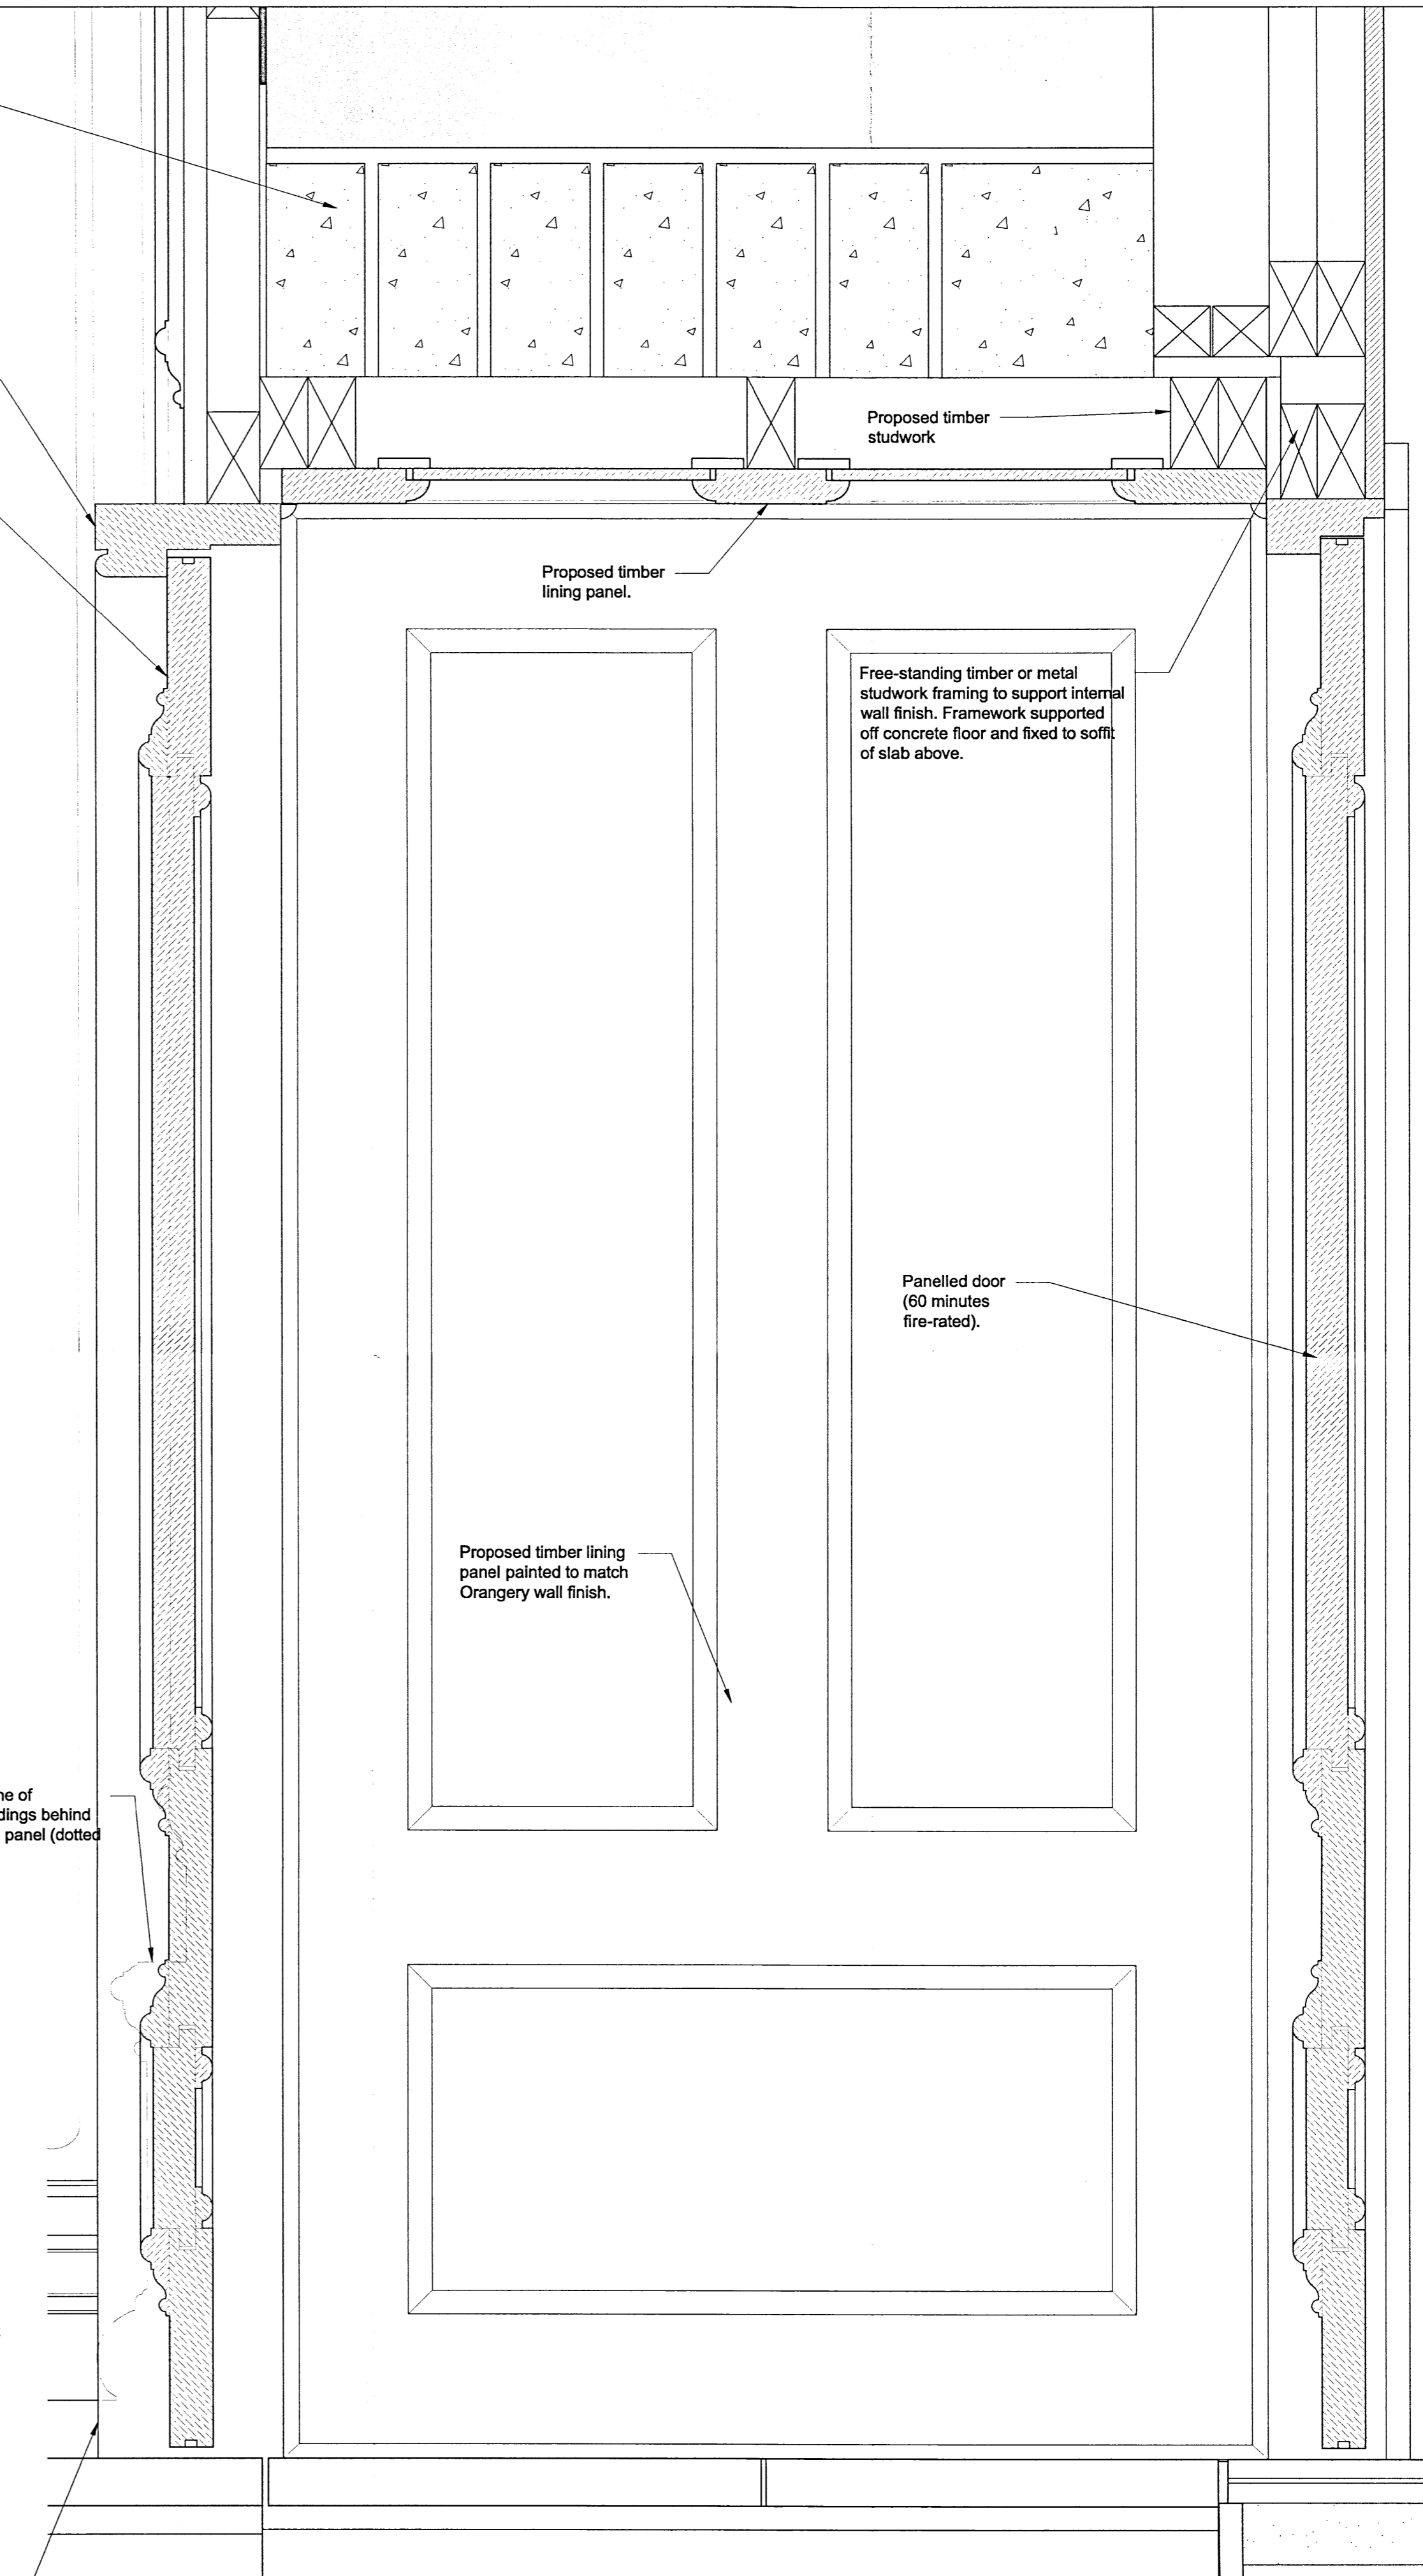

C. SECTION, GALLERY PROPOSED OPENING (1:5)

NOTES:

FOR BUILDING SECTION AND CONTEXT REFER TO DRAWINGS:  
 KPO-PL-16.1 PROPOSED BUILDING SECTION A-A &  
 KPO-PL-16.6 PROPOSED BUILDING SECTION F-F.  
 FOR CONTEXT PLAN REFER TO DRAWING:  
 KPO-PL-14.1 PROPOSED GROUND FLOOR PLAN.

EvD	HDC	HSS	HPD	HOE	Policy	Step	Task
DC					Received P&C Planning	Reg	PIO
Em					03 MAR 2017	LLC	SMK
St De							

STATUS: PLANNING

REV	DATE	AMENDMENT

CLIENT:  
 HISTORIC ROYAL PALACES

PROJECT:  
 KENSINGTON PALACE  
 ORANGERY YARD

LIAM O'CONNOR  
 ARCHITECTS  
 AND PLANNING CONSULTANTS  
 75 COWCROSS STREET  
 LONDON EC1M 6EL  
 TEL.NO: 0207 250 1983  
 FAX.NO: 0207 251 6310  
 E-MAIL: info@liamoconnor.com

DRAWING TITLE:  
 PROPOSED  
 OPENING DETAILS

SCALE: 1:5 & 1:20@A1	DATE: 17.02.17	DRAWN: CHECKED:
----------------------------	-------------------	--------------------

DRAWING NUMBER: KPO-PL-21.1	REVISION:
--------------------------------	-----------