



A. ELEVATION OF OPENING AND ORANGERY DOOR LEAF (SCALE 1:20)

A1. ELEVATION OF INNER (FIRE-DOOR) LEAF (SCALE 1:20)

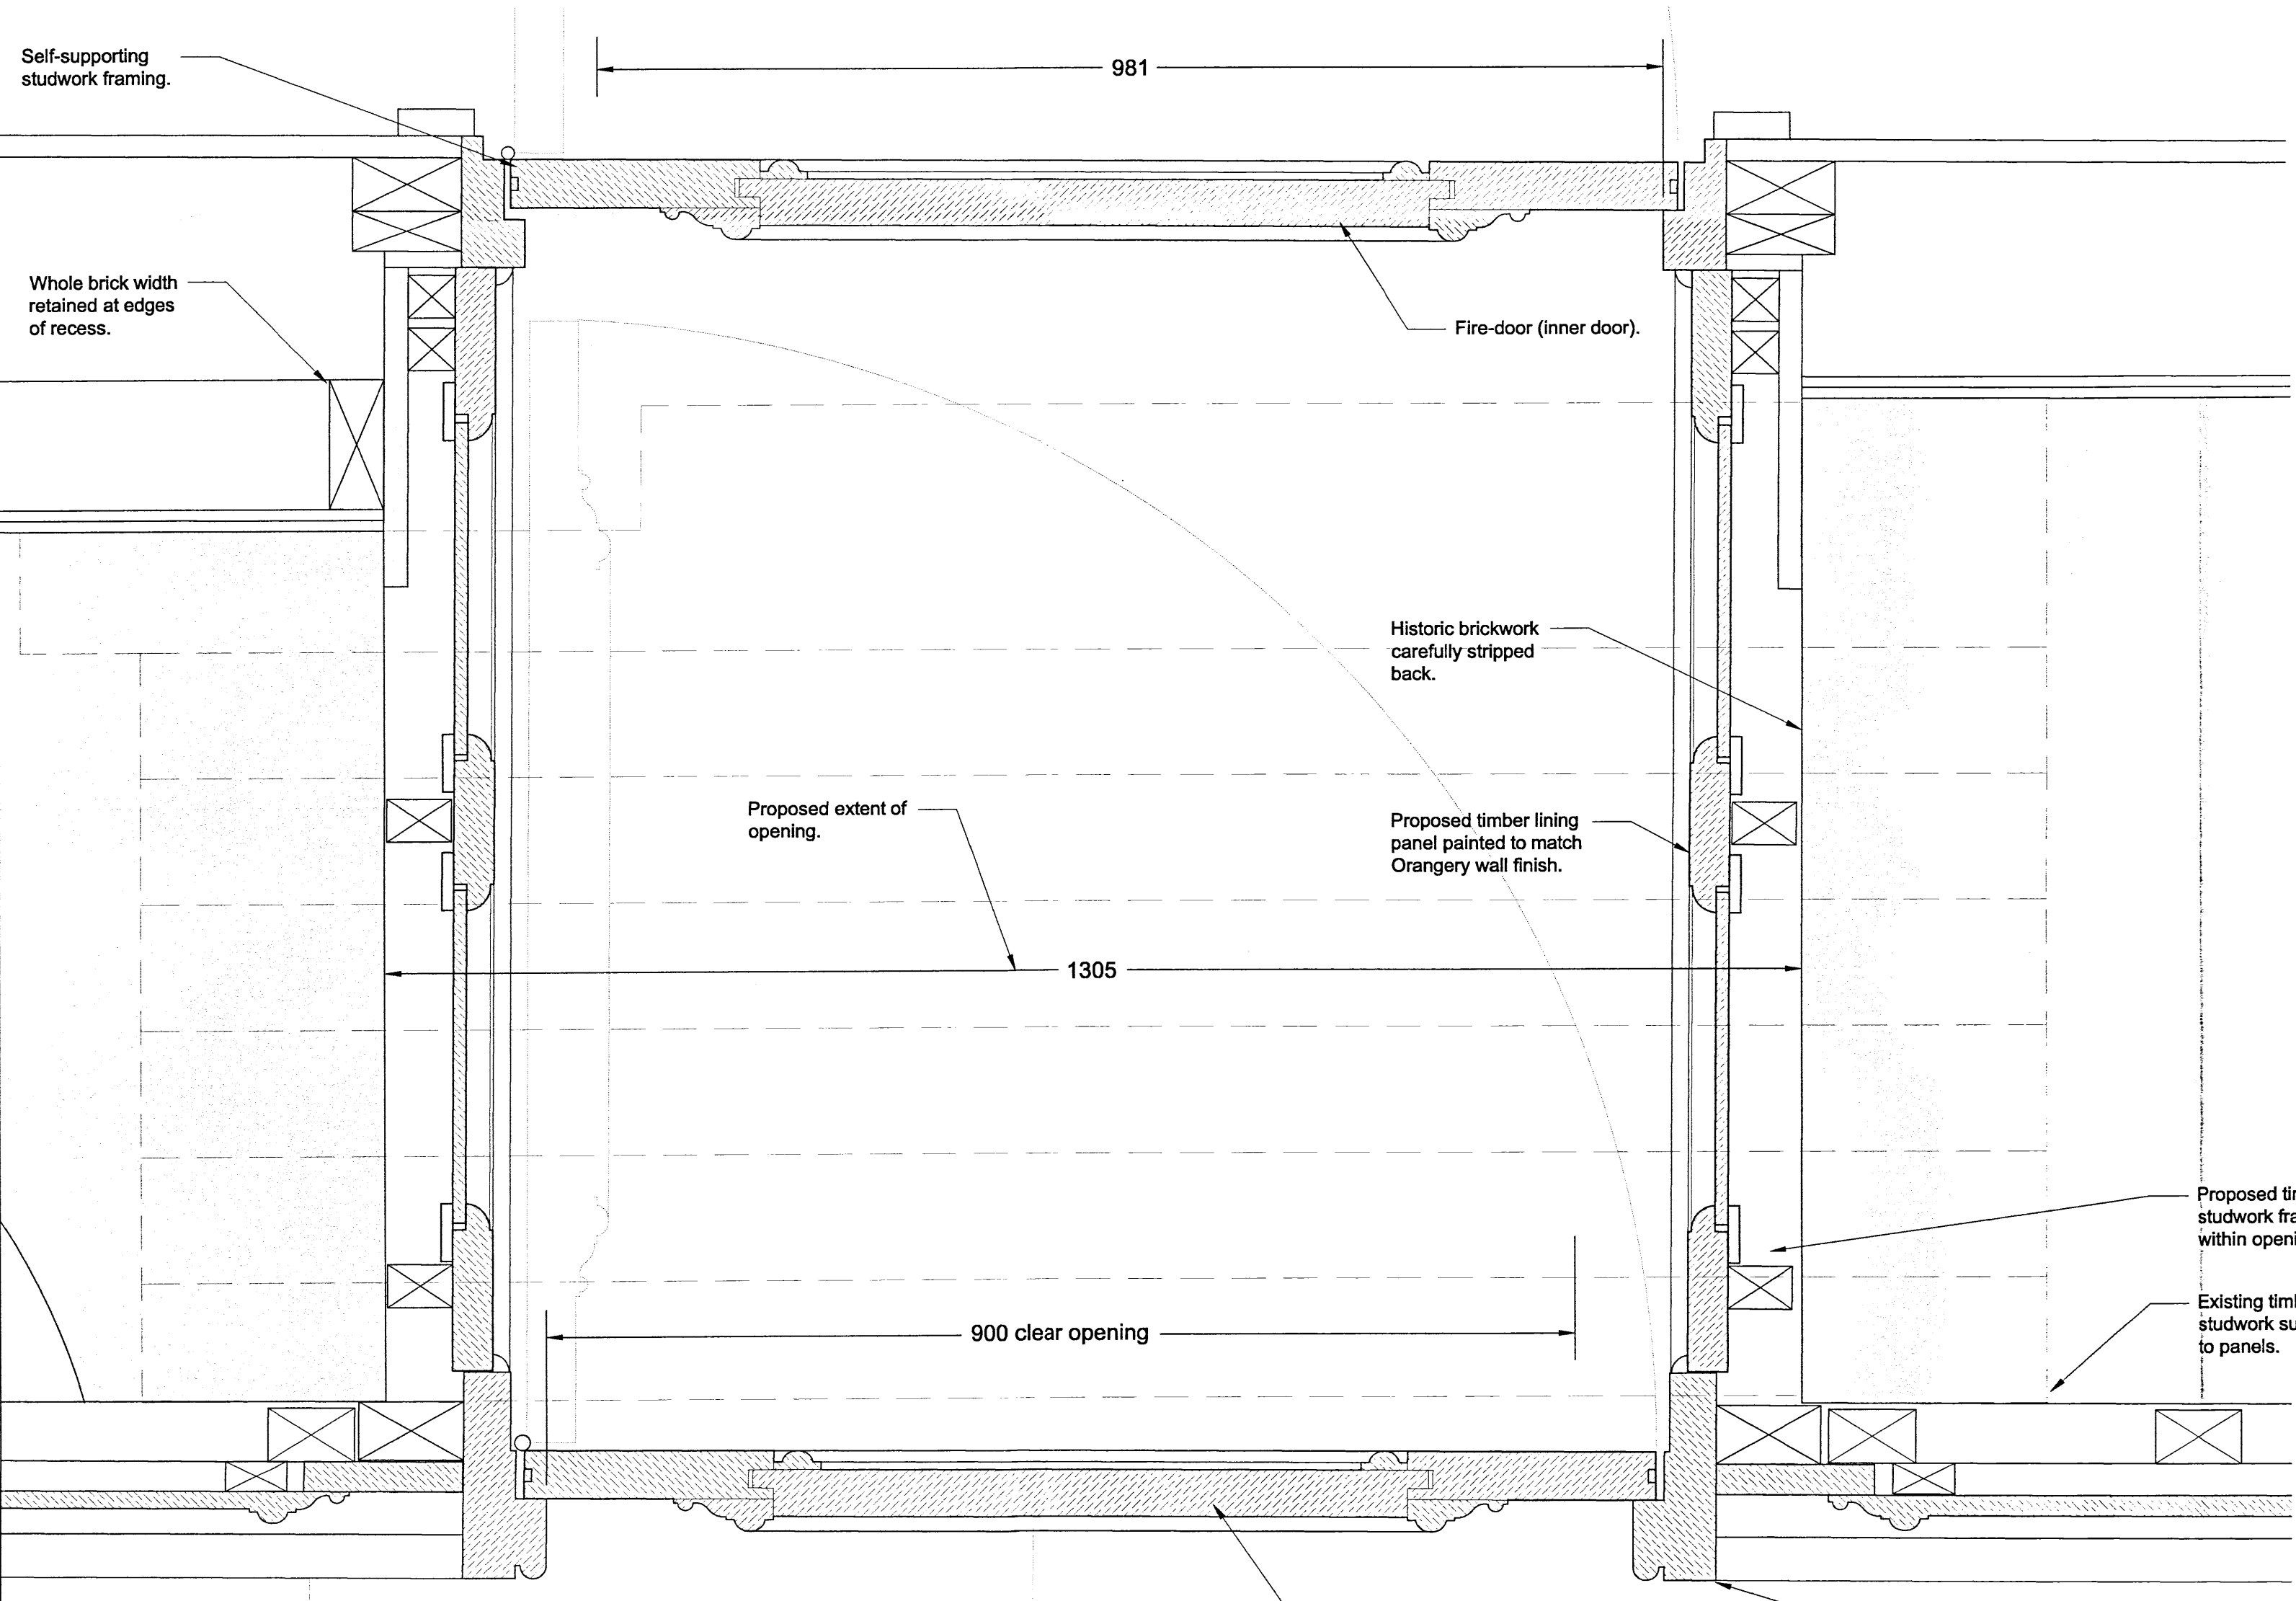

B. DETAIL, AT JAMBS OF OPENING_Scale 1:5 (A1)

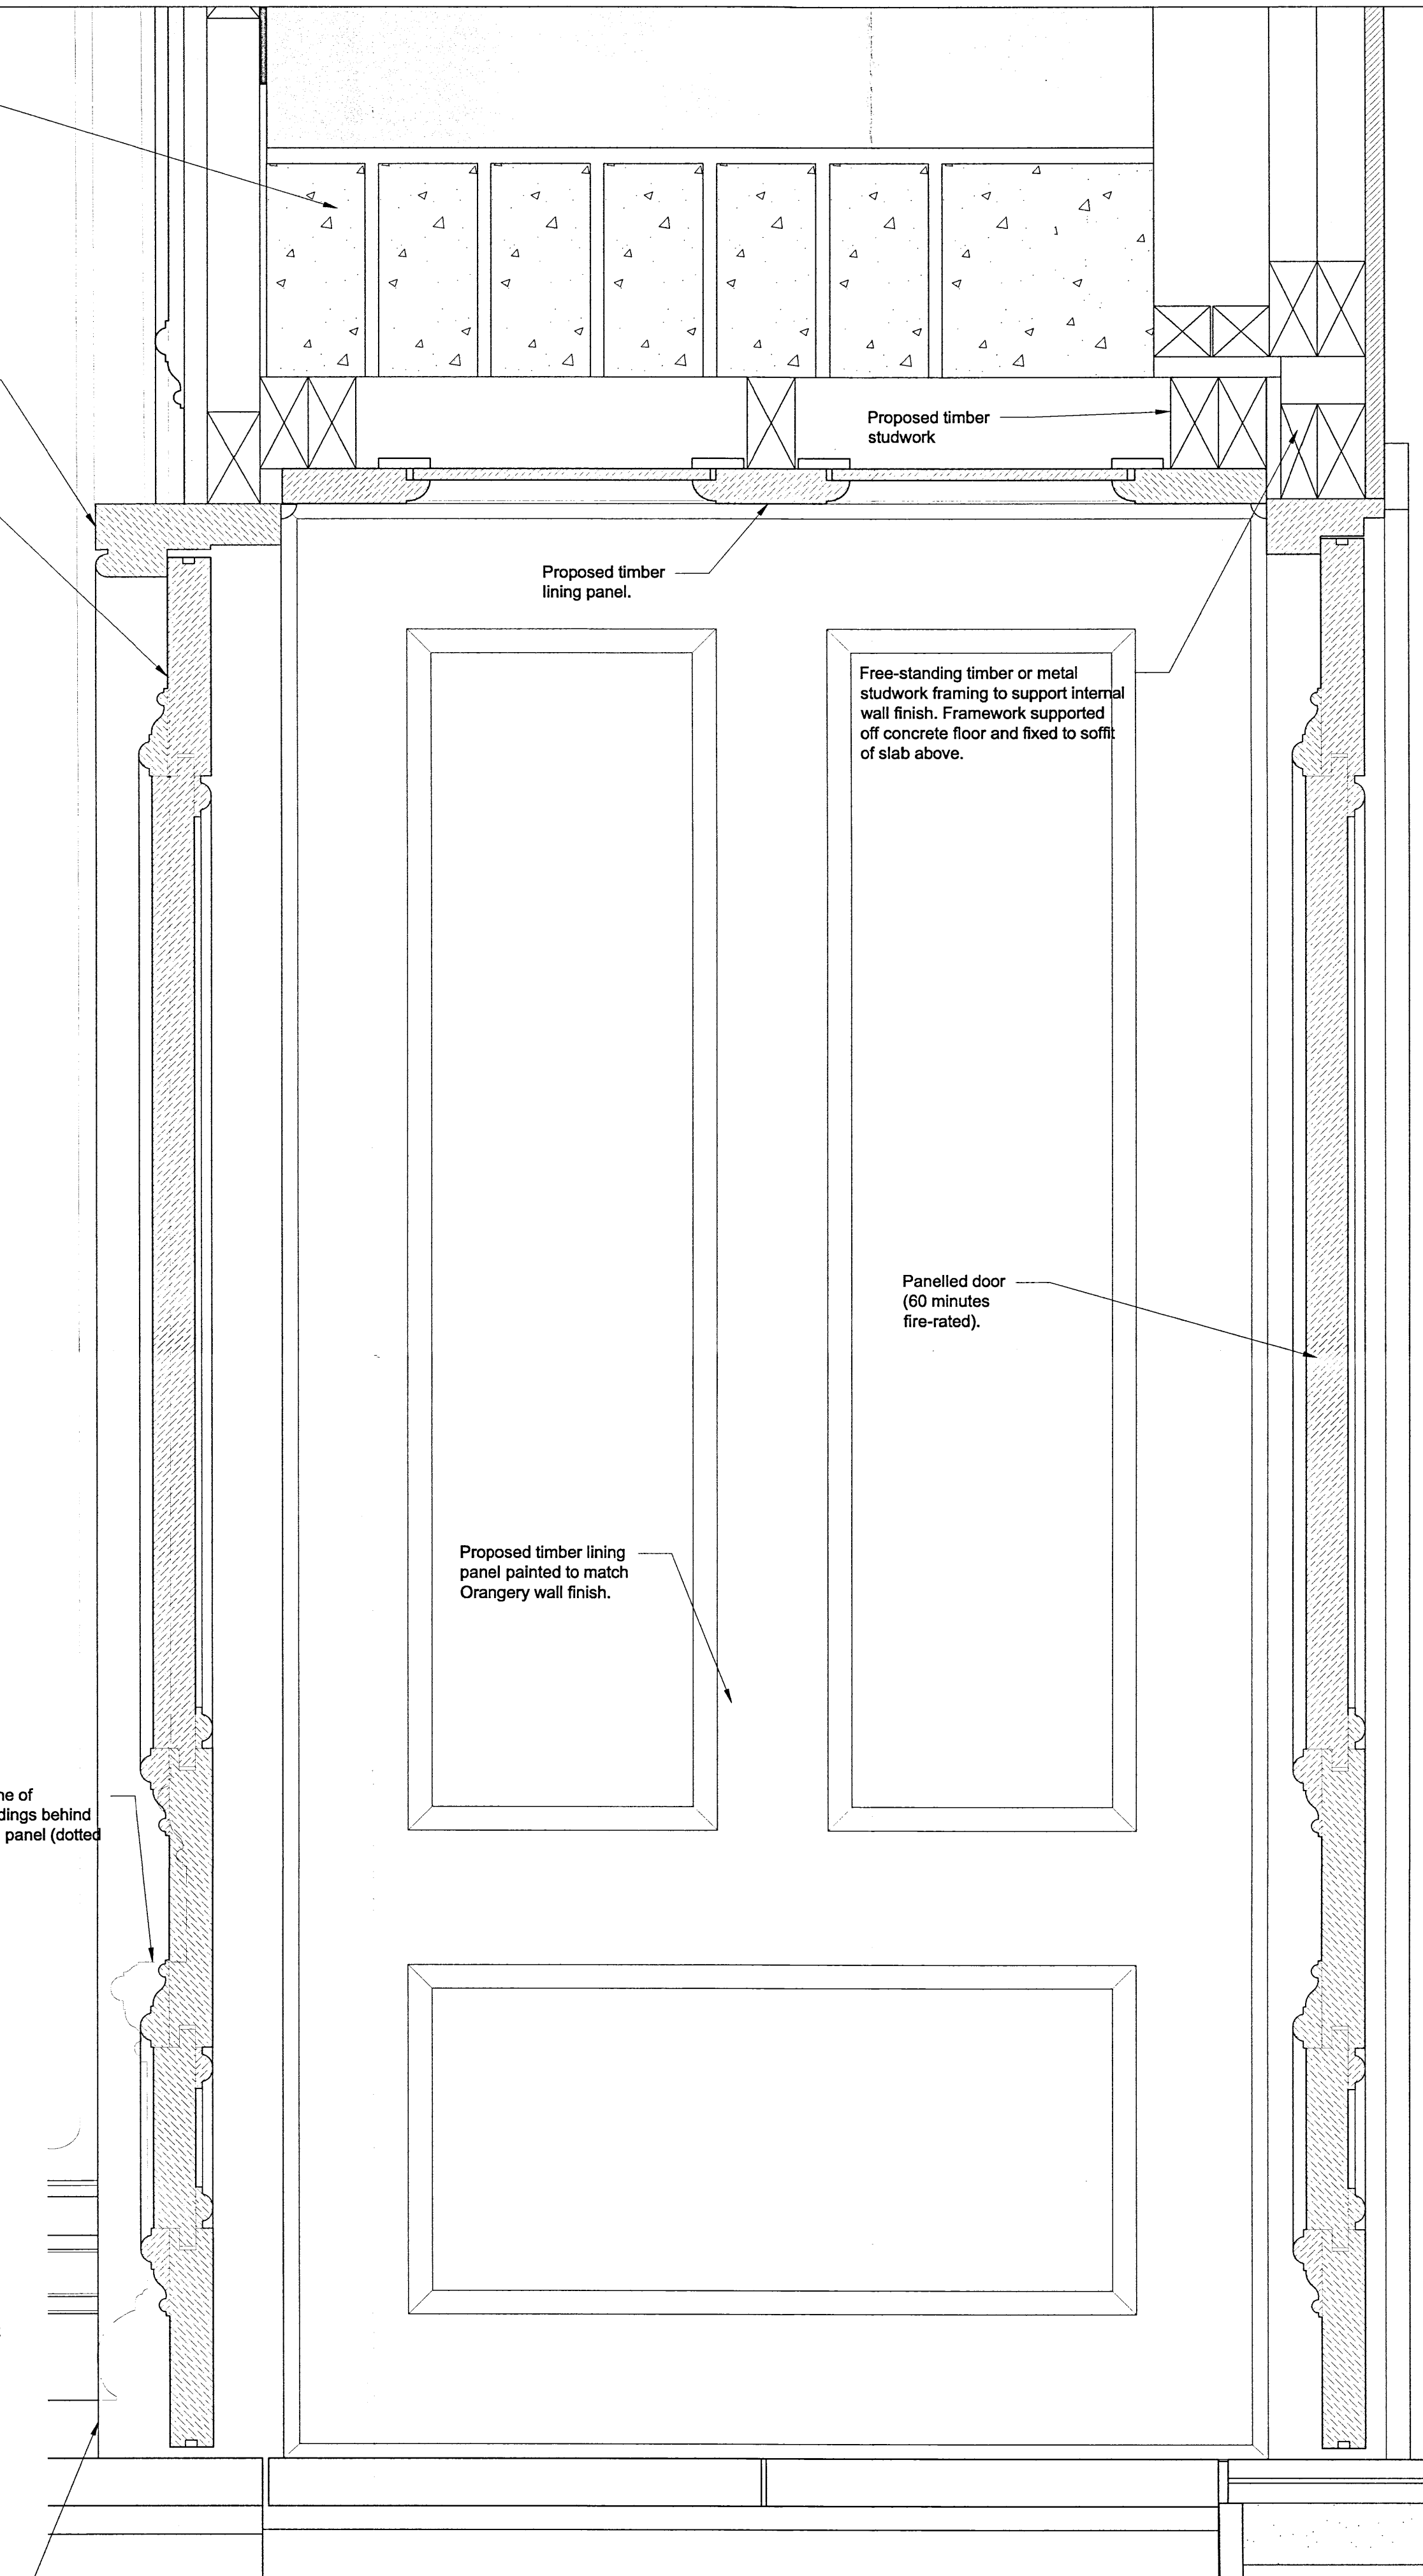

C. SECTION, GALLERY PROPOSED OPENING (1:5)

NOTES:

FOR BUILDING SECTION AND CONTEXT REFER TO DRAWINGS: KPO-PL-16.1 PROPOSED BUILDING SECTION A-A & KPO-PL-16.6 PROPOSED BUILDING SECTION F-F.
FOR CONTEXT PLAN REFER TO DRAWING: KPO-PL-14.1 PROPOSED GROUND FLOOR PLAN.

EvD	HDC	HSS	HPD	HOE	Policy	Step	Task
DC					Received RB/C Planning	Reg	PIO
Em					03 MAR 2017	LLC	SMK
St De							

STATUS: PLANNING

REV	DATE	AMENDMENT

CLIENT:
HISTORIC ROYAL PALACES

PROJECT:
KENSINGTON PALACE ORANGERY YARD

LIAM O'CONNOR ARCHITECTS AND PLANNING CONSULTANTS
75 COWCROSS STREET LONDON EC1M 6EL
TEL.NO: 0207 250 1983 FAX.NO: 0207 251 6310 E-MAIL: info@liamoconnor.com

DRAWING TITLE:
PROPOSED OPENING DETAILS

SCALE: 1:5 & 1:20@A1	DATE: 17.02.17	DRAWN: CHECKED:
-------------------------	-------------------	--------------------

DRAWING NUMBER: KPO-PL-21.1	REVISION:
--------------------------------	-----------