


ORANGERY _ PARTIAL SOUTH ELEVATION (END PAVILIONS AND CENTRE)_1-50 (@A1)


0.0 5.0m

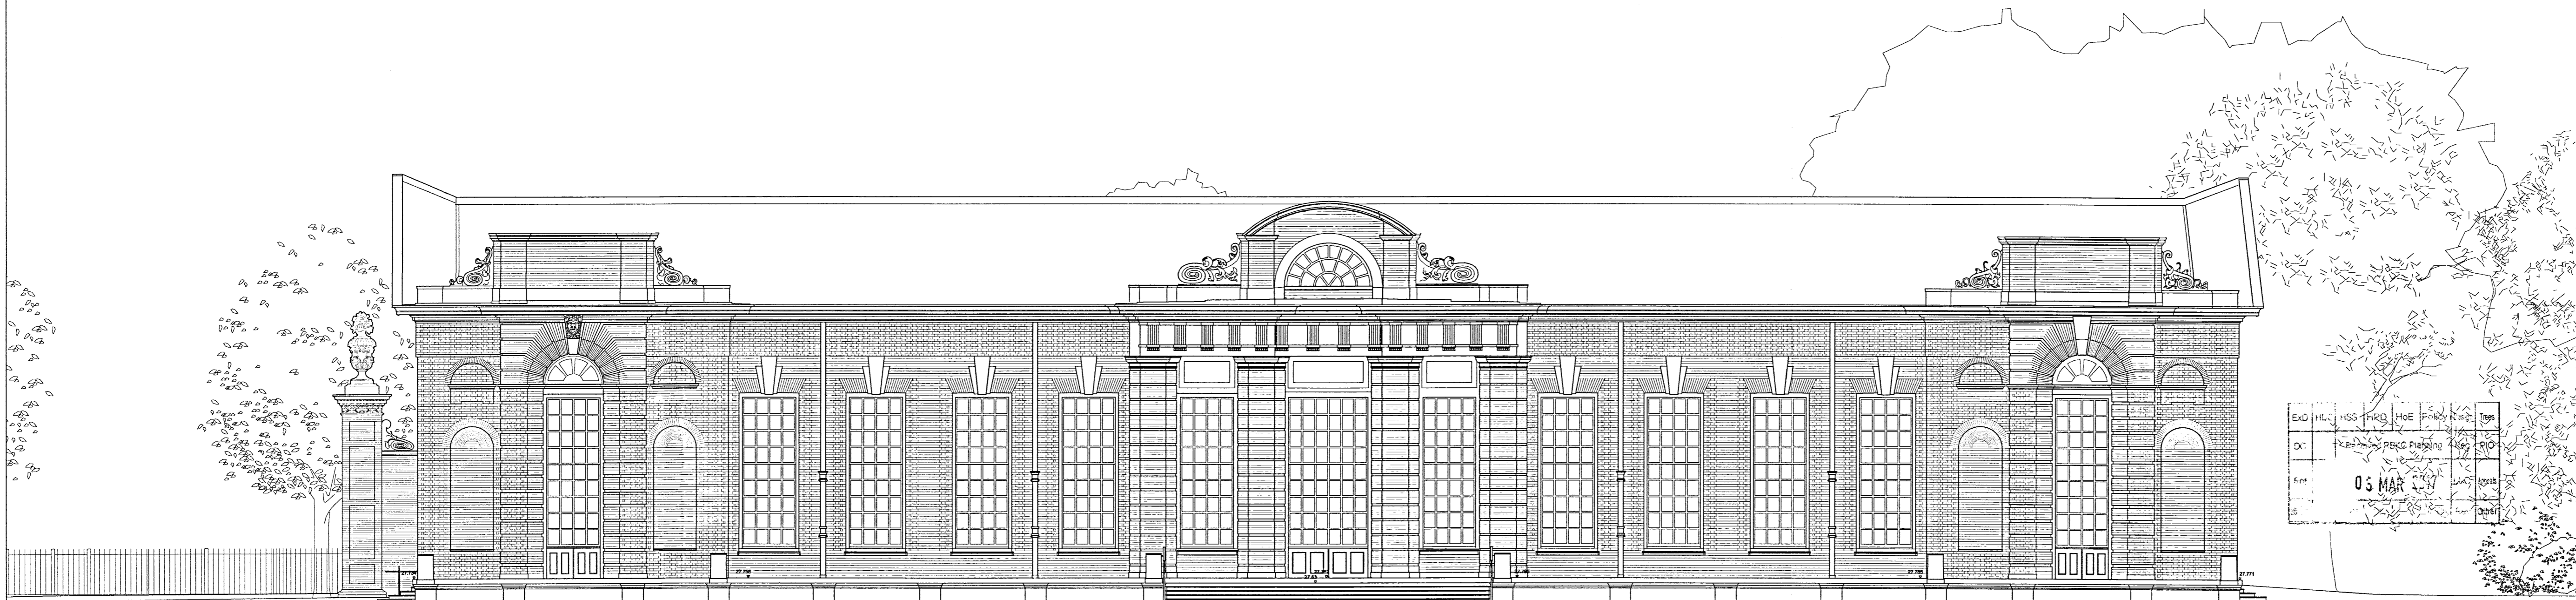

ORANGERY _ SOUTH ELEVATION_1-100 (@A1)

0.0 5.0 10.0 20.0

NOTES:

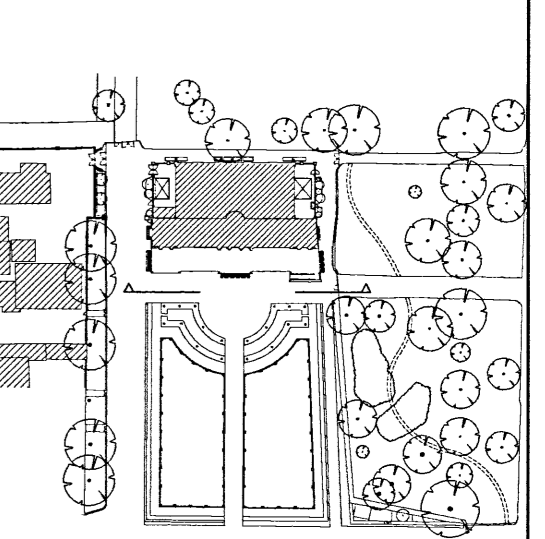

KEY PLAN

NB_NO CHANGES ARE PROPOSED TO THE SOUTH ELEVATION.

STATUS: PLANNING

REV	DATE	AMENDMENT

CLIENT:

HISTORIC ROYAL PALACES

PROJECT:

KENSINGTON PALACE
ORANGERY YARD

LIAM O'CONNOR
ARCHITECTS
AND PLANNING CONSULTANTS

75 COWCROSS STREET
LONDON EC1M 6EL

TEL.NO: 0207 250 1983
FAX.NO: 0207 251 6310
E-MAIL: info@liamoconnor.com

DRAWING TITLE:

PROPOSED BUILDING
ELEVATION SOUTH

SCALE:	DATE:	DRAWN:
1:100 &1:50@A1	16.12.16	CHECKED:

DRAWING NUMBER:	REVISION:
KPO-PL-15.1	-

T21