


ORANGERY \_ PARTIAL SOUTH ELEVATION (END PAVILIONS AND CENTRE)\_1-50 (@A1)


0.0 5.0m

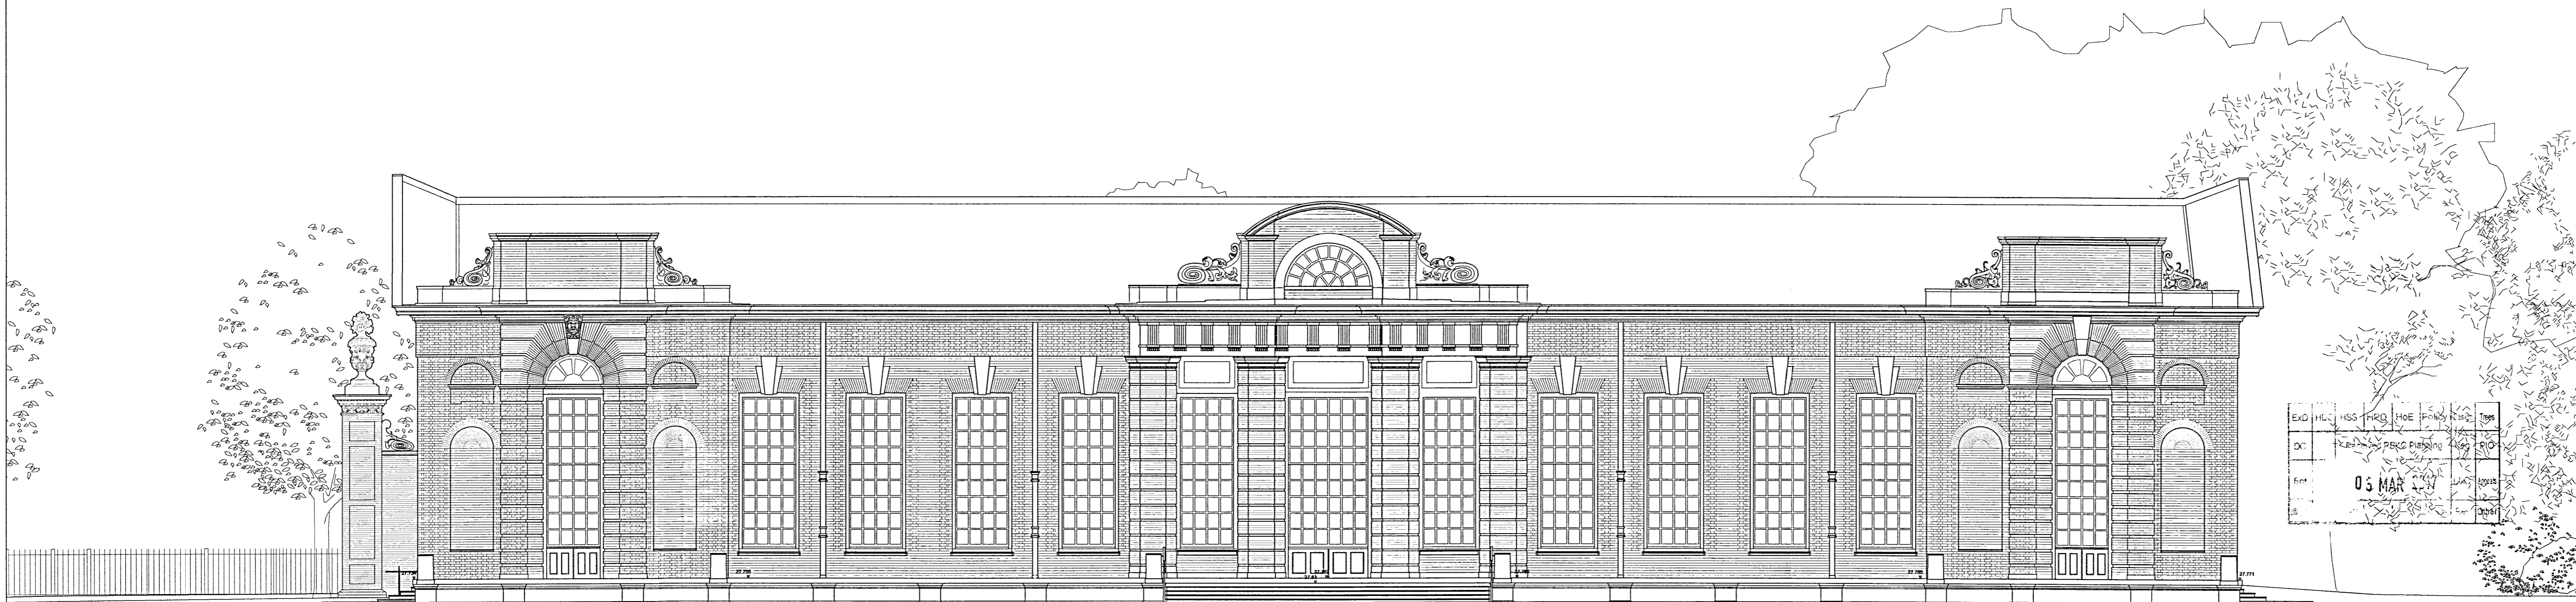

ORANGERY \_ SOUTH ELEVATION\_1-100 (@A1)

0.0 5.0 10.0 20.0

NOTES:

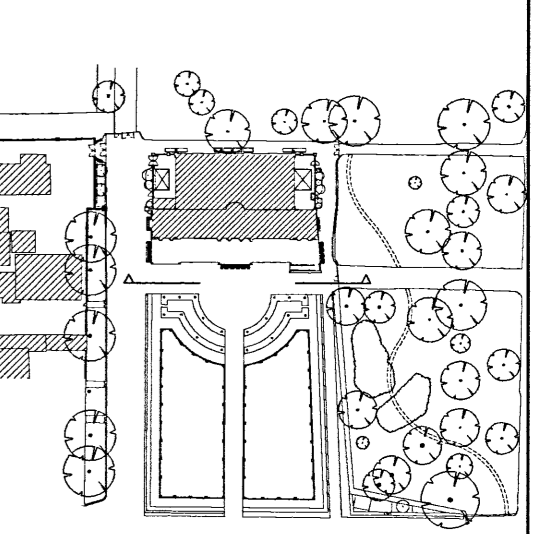

KEY PLAN

NB\_NO CHANGES ARE PROPOSED TO THE SOUTH ELEVATION.

STATUS: PLANNING

REV	DATE	AMENDMENT

CLIENT:  
HISTORIC ROYAL PALACES

PROJECT:  
KENSINGTON PALACE  
ORANGERY YARD

LIAM O'CONNOR  
ARCHITECTS  
AND PLANNING CONSULTANTS

75 COWCROSS STREET  
LONDON EC1M 6EL

TEL.NO: 0207 250 1983  
FAX.NO: 0207 251 6310  
E-MAIL: info@liamoconnor.com

DRAWING TITLE:  
PROPOSED BUILDING  
ELEVATION SOUTH

SCALE:	DATE:	DRAWN:
1:100 &1:50@A1	16.12.16	CHECKED:

DRAWING NUMBER:	REVISION:
KPO-PL-15.1	-

T21