

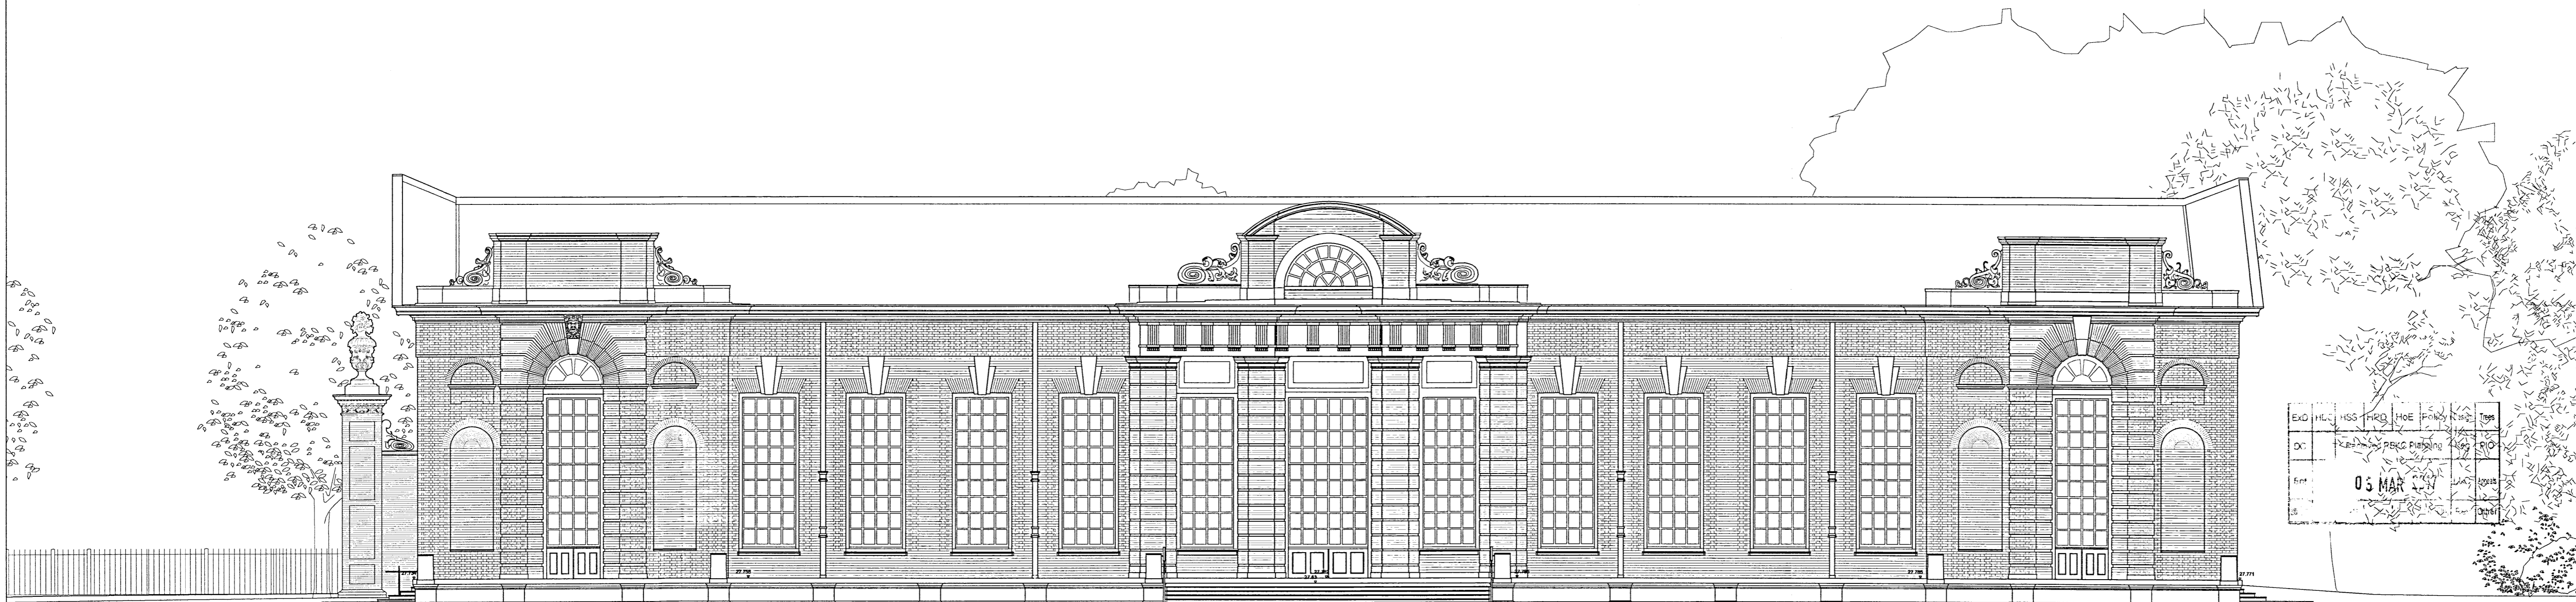



ORANGERY _ PARTIAL SOUTH ELEVATION (END PAVILIONS AND CENTRE)_1-50 (@A1)

 

ORANGERY _ SOUTH ELEVATION_1-100 (@A1)

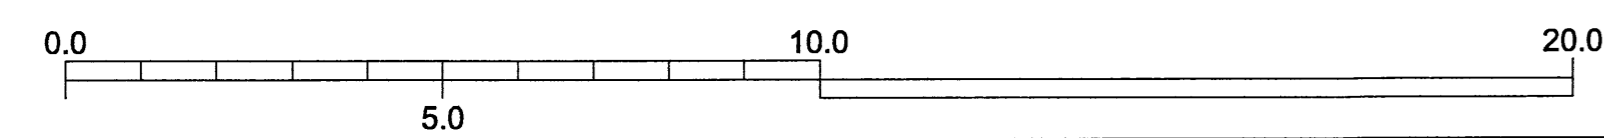

NOTES:

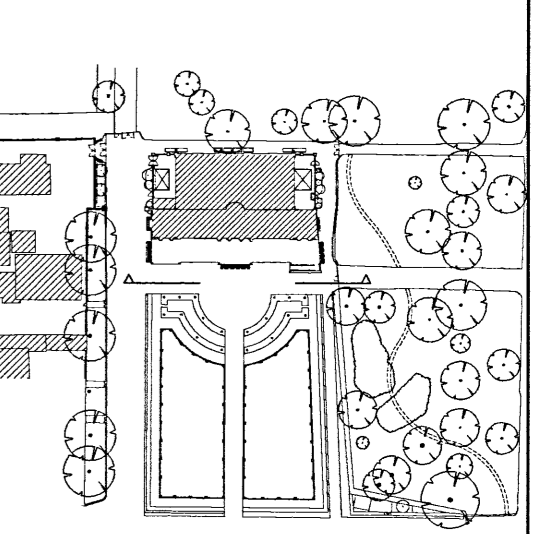

KEY PLAN

NB_NO CHANGES ARE PROPOSED TO THE SOUTH ELEVATION.

STATUS: PLANNING

| REV | DATE | AMENDMENT |
|-----|------|-----------|
| | | |
| | | |
| | | |
| | | |
| | | |
| | | |
| | | |
| | | |
| | | |
| | | |

CLIENT:
HISTORIC ROYAL PALACES

PROJECT:
KENSINGTON PALACE
ORANGERY YARD

LIAM O'CONNOR
ARCHITECTS
AND PLANNING CONSULTANTS

75 COWCROSS STREET
LONDON EC1M 6EL

TEL.NO: 0207 250 1983
FAX.NO: 0207 251 6310
E-MAIL: info@liamoconnor.com

DRAWING TITLE:
PROPOSED BUILDING
ELEVATION SOUTH

| SCALE: | DATE: | DRAWN: |
|-------------------|----------|----------|
| 1:100 &1:50@A1 | 16.12.16 | CHECKED: |

| DRAWING NUMBER: | REVISION: |
|-----------------|-----------|
| KPO-PL-15.1 | - |