



**1 WEST FACING LONGITUDINAL SECTION**  
SCALE: 1:250

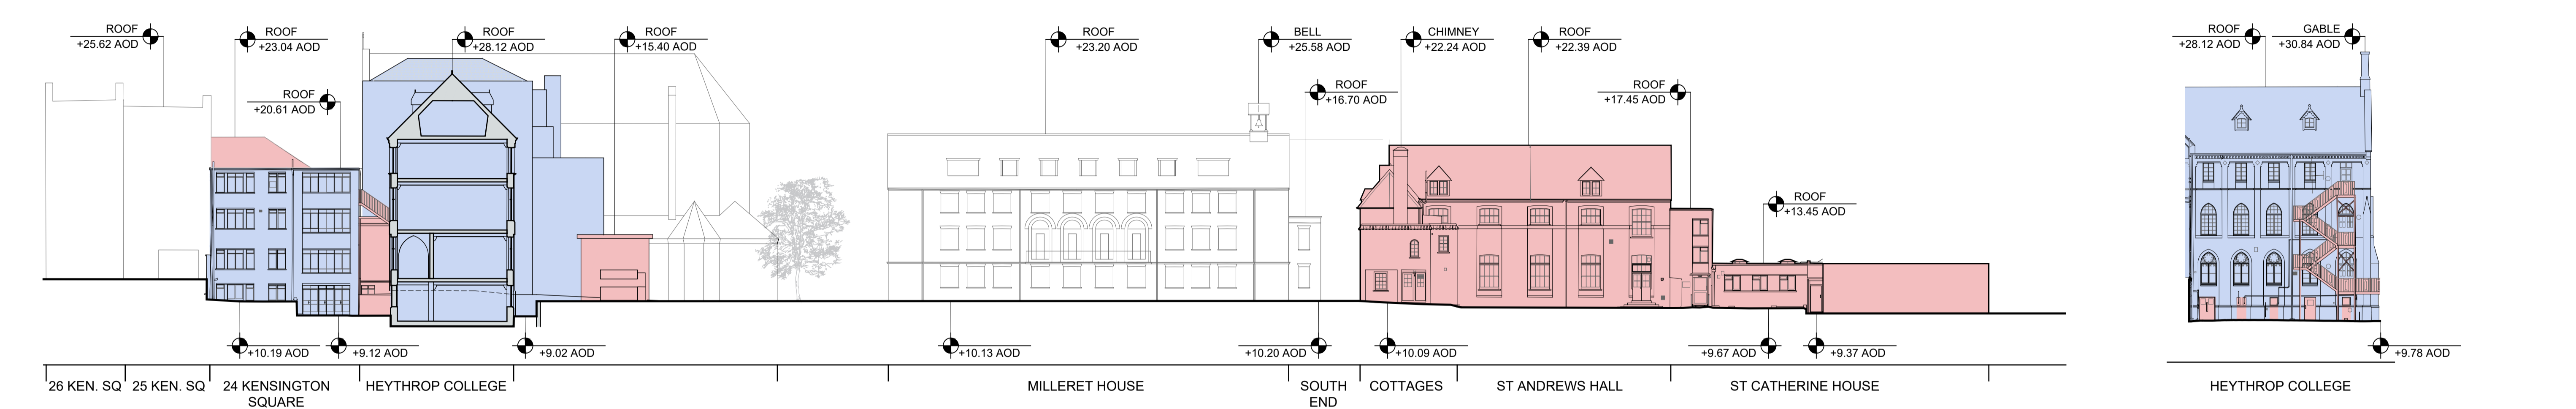


**2 EAST FACING LONGITUDINAL SECTION**  
SCALE: 1:250

**3 WEST ELEV HEYTHROP COLLEGE**  
SCALE: 1:250

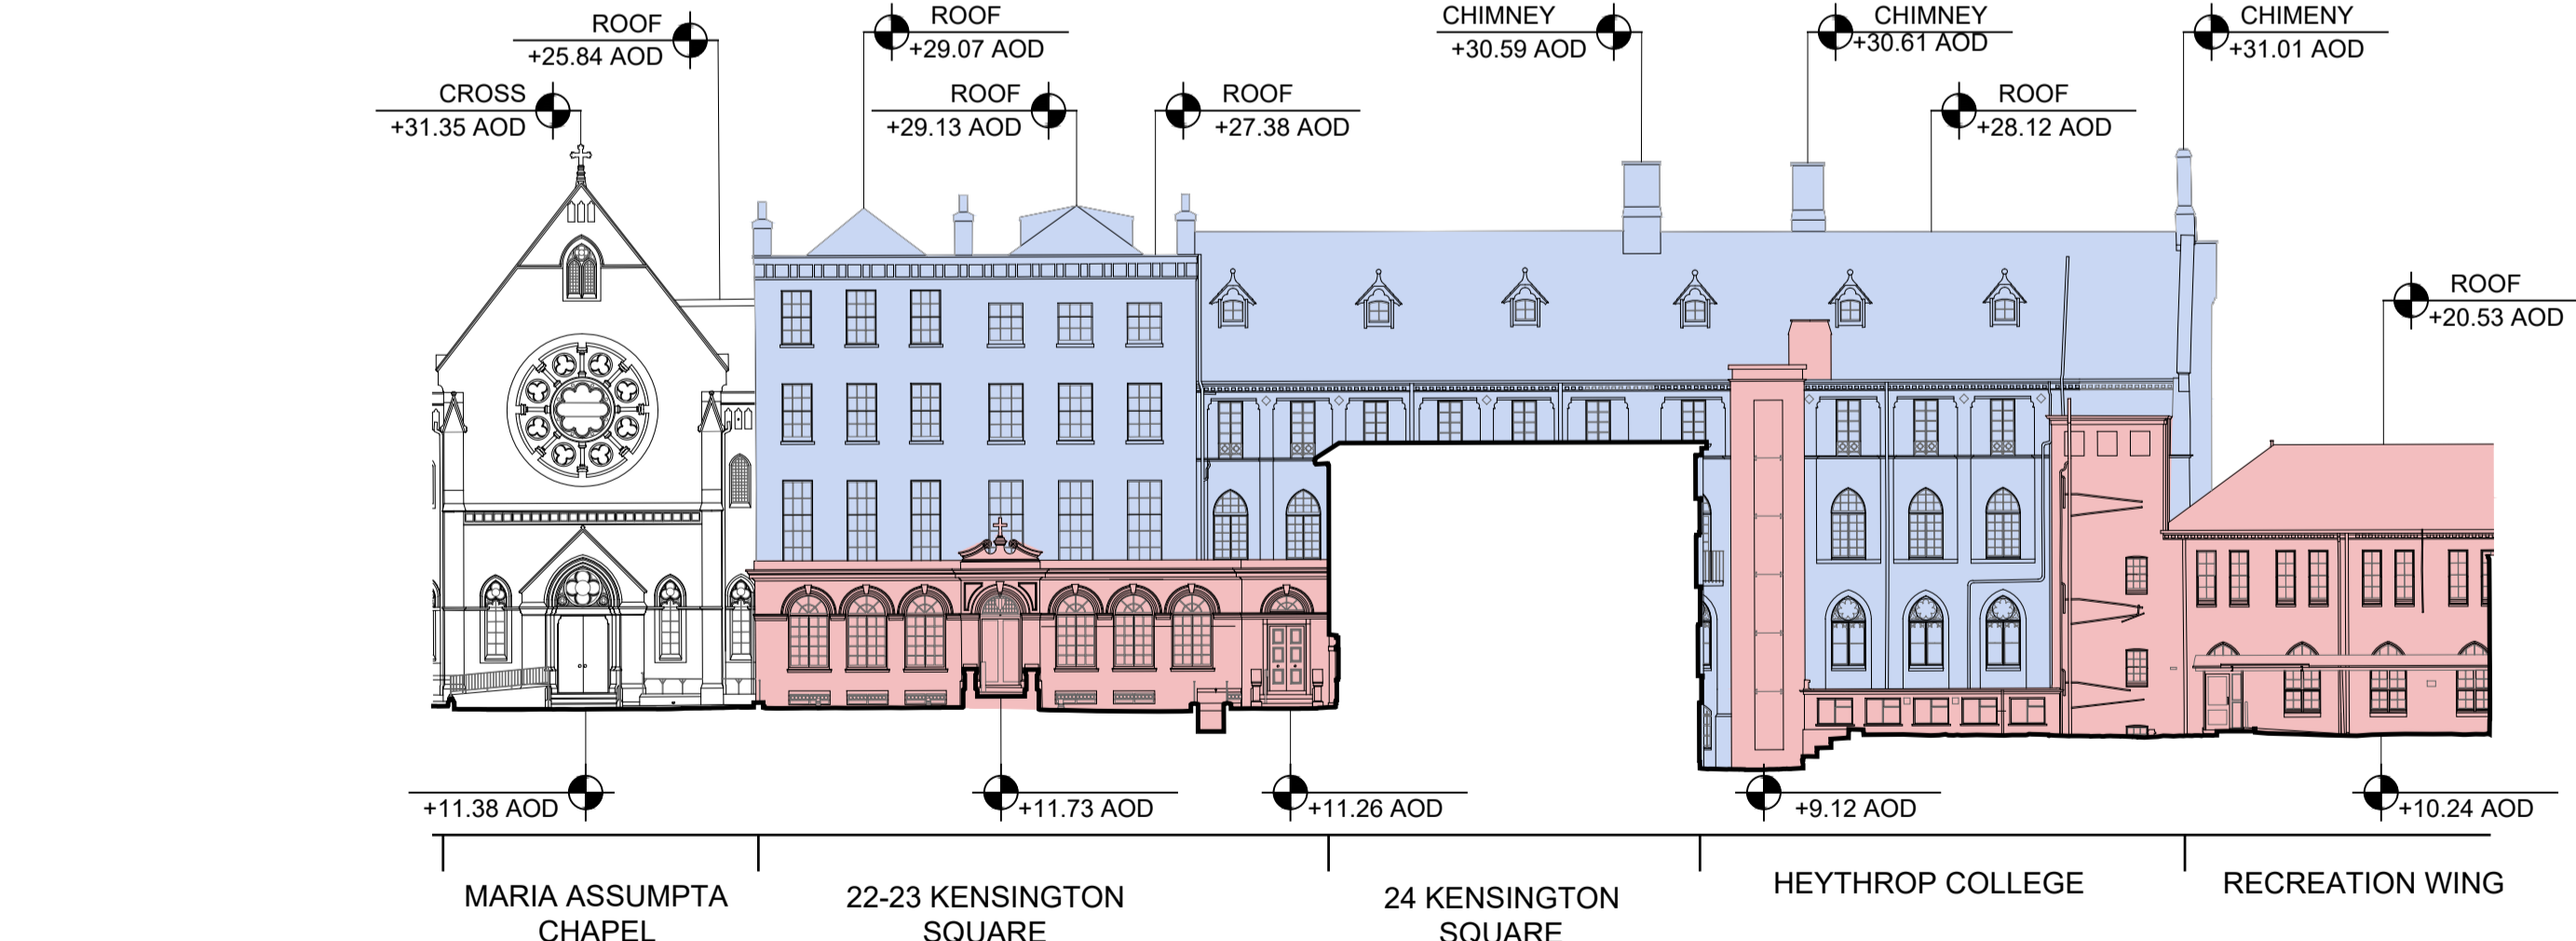


**4 SOUTH FACING SECTION THROUGH 24 KENSINGTON SQUARE**  
SCALE: 1:250

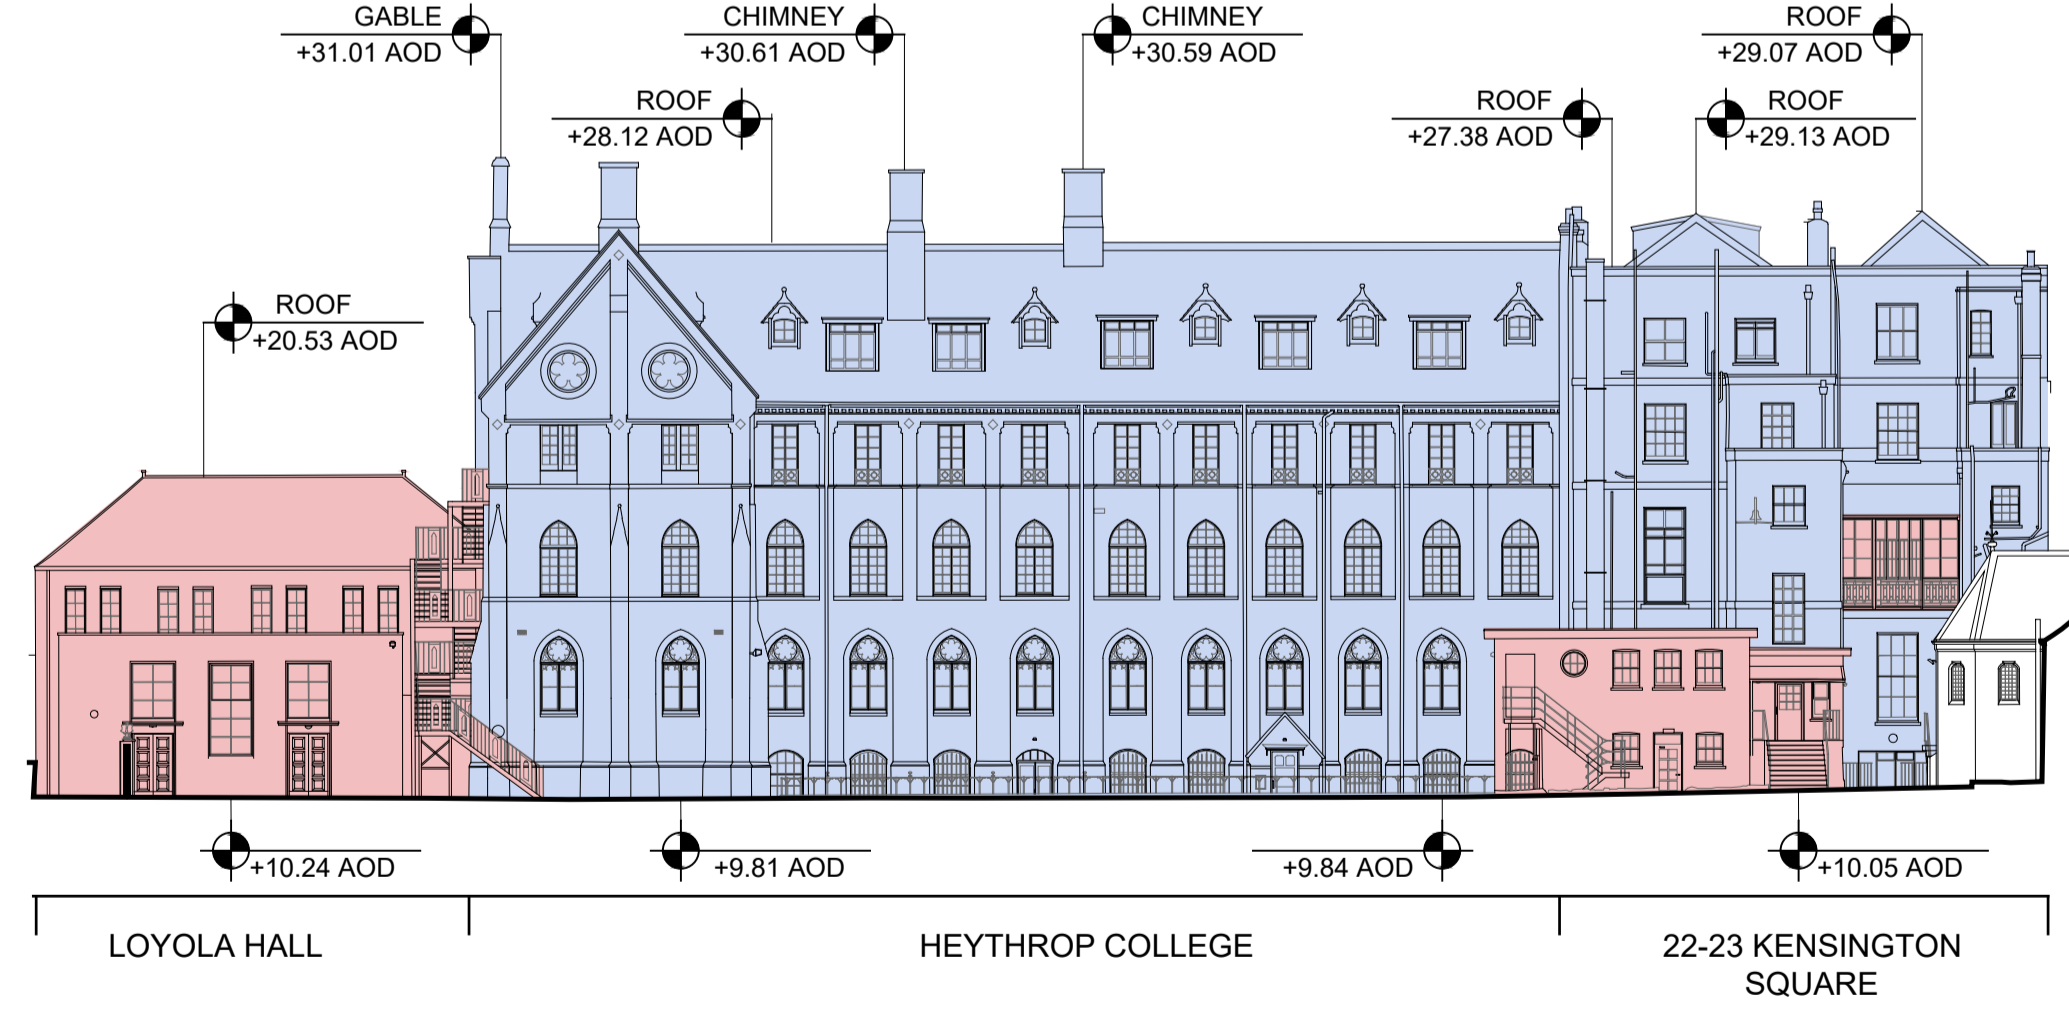


**5 SOUTH ELEVATION HEYTHROP COLLEGE / 22-23 KEN. SQ**  
SCALE: 1:250



Use of Kohn Pedersen Fox Associates' files ("Files") is subject to acceptance of the following disclaimer. Files are provided for users' reference only and revisions to Files may be issued from time to time. KPF makes no warranty of any kind, express or implied, with respect to the Files. Files must be independently checked by users to ensure adequacy for any particular purpose. Users must immediately notify KPF in writing of any discrepancies. KPF does not accept any duty of care to users and excludes all liability due to their use of Files. Users agree to indemnify KPF against any loss arising from their use of Files.

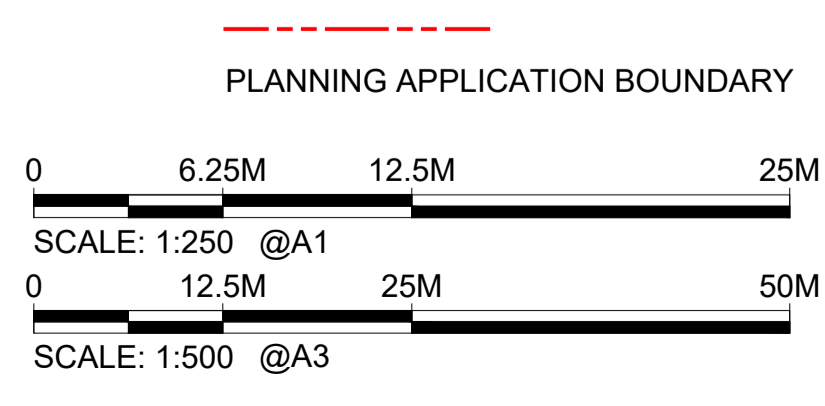

TO DEMOLISH  
TO RENOVATE

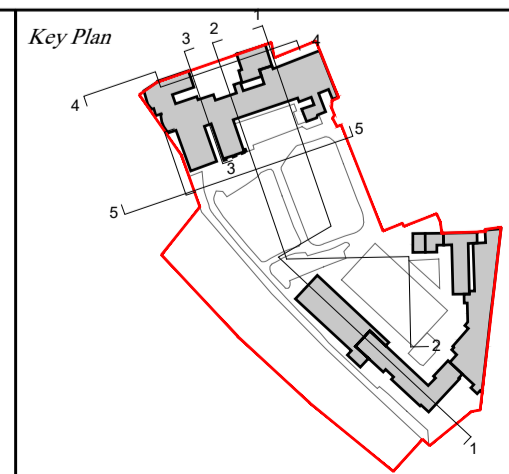

No.	Issue	Date
0	PLANNING APPLICATION	SEP/2018

**Kohn Pedersen Fox Associates (International) PA**  
Architects and Planning Consultants  
7A Langley Street  
London WC2H 9JA England  
T: +44 (0) 20 3119 5300  
F: +44 (0) 20 7497 1175  
http://www.kpf.com

Proj. No.	Project
2648	HEYTHROP COLLEGE
Scale	1:250 @ A1 1:500 @ A3
Drawn by	KPF
Checked by	PF
Drawing Title DEMOLITION SECTIONS & ELEVATIONS	
No.	PA-009
Rev.	0