


BUILDING 2

GATEHOUSE BUILDING

BUILDING 1A

1 BUILDING 2 AND 1A EAST ELEVATION
SCALE: 1:100

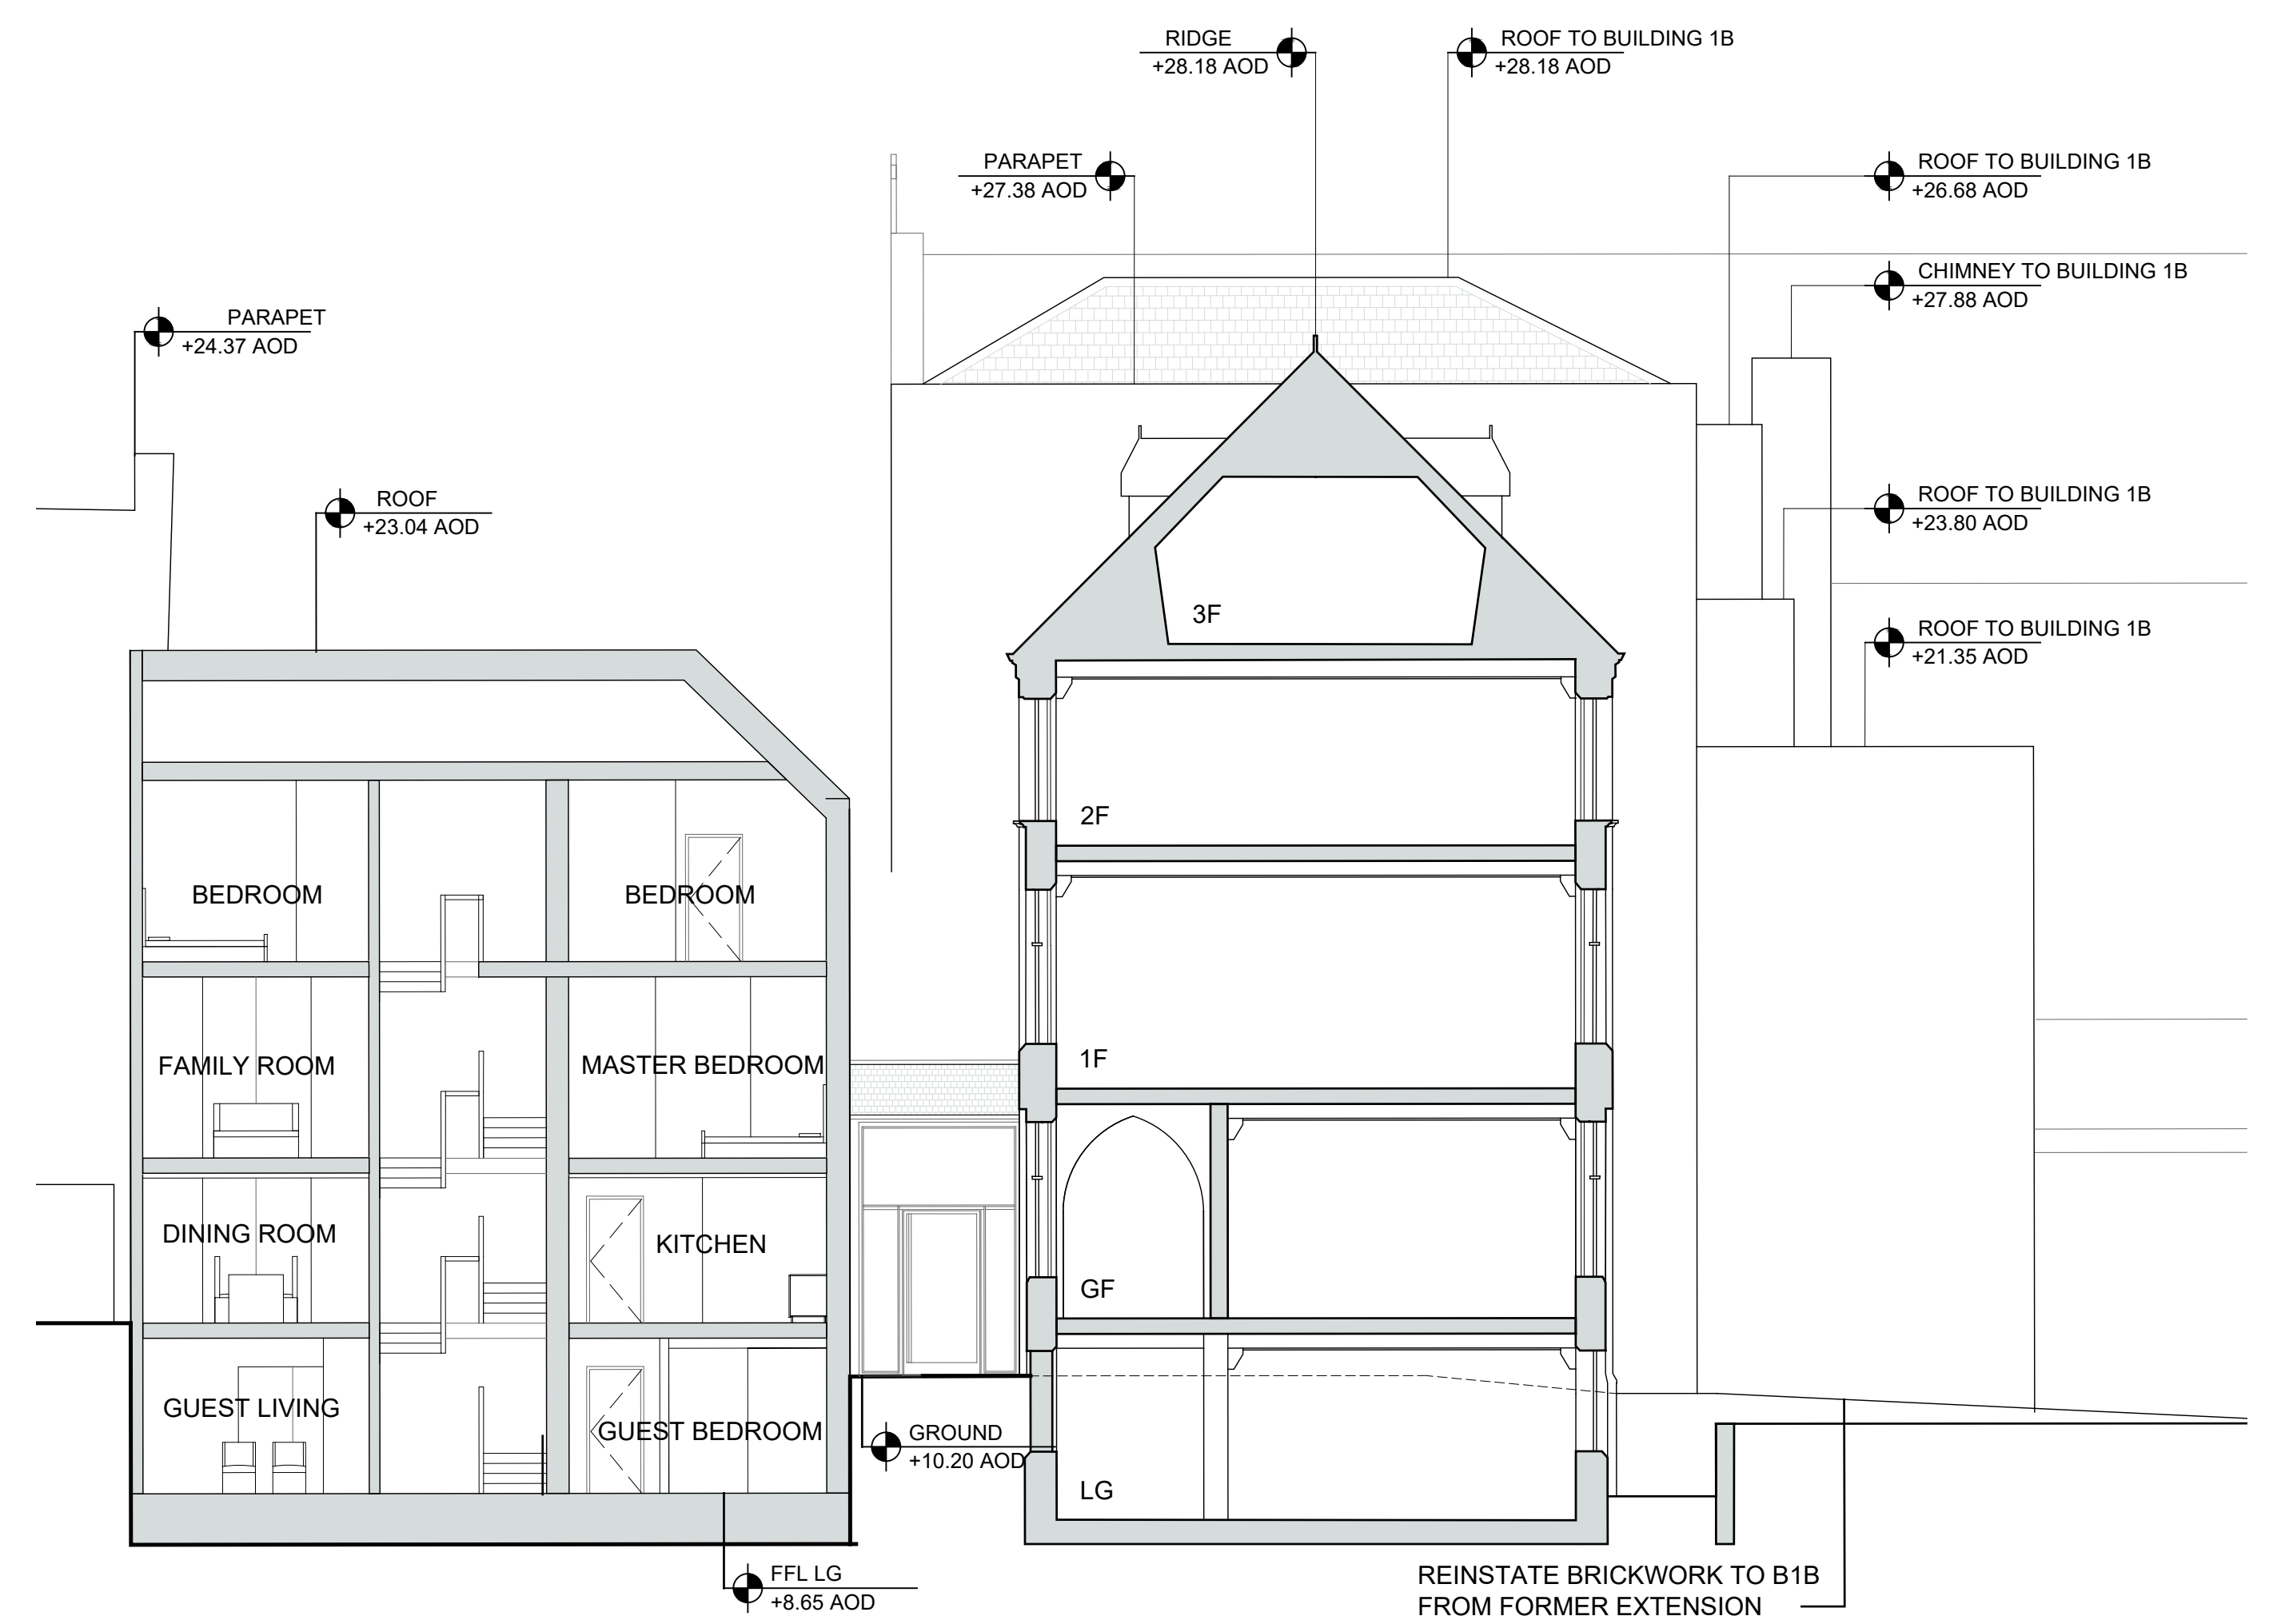

BUILDING 2

GATEHOUSE BUILDING



BUILDING 1A

BUILDING 1B

2 BUILDING 2 AND 1A NORTH/ SOUTH SECTION
SCALE: 1:100

KPF

Use of Kohn Pedersen Fox Associates' files ("Files") is subject to acceptance of the following disclaimer. Users must not scale drawings; written dimensions govern. All dimensions are in millimetres unless otherwise stated. Files are provided for users' reference only and revisions to Files may be issued from time to time. KPF makes no warranty of any kind, express or implied, with respect to the Files. Files must be independently checked by users to ensure adequacy for any particular purpose. Users must immediately notify KPF in writing of any discrepancies. KPF does not accept any duty of care to users and excludes all liability due to their use of Files. Users agree to indemnify KPF against any loss arising from their use of Files.

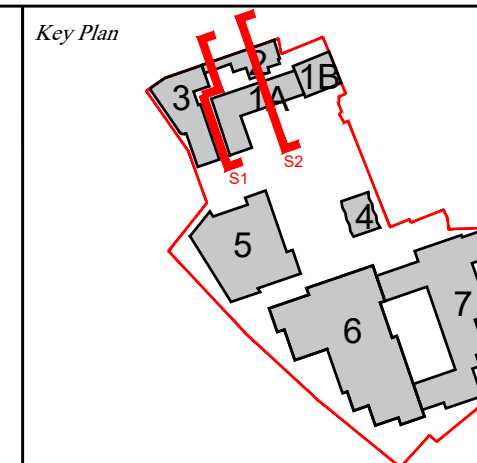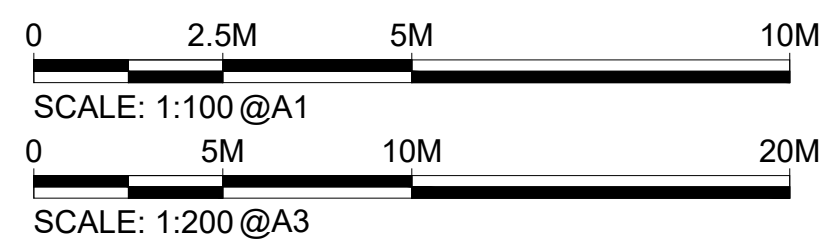

No.	Issue	Date
0	PLANNING APPLICATION	SEP /2018

Kohn Pedersen Fox Associates
(International) PA
Architects and Planning Consultants

7A Langley Street
London WC2H 9JA England
T: +44 (0) 20 3119 5300
F: +44 (0) 20 7497 1175
<http://www.kpf.com>

Proj. No.	Project
2648	HEYTHROP COLLEGE
Scale	1:100 @ A1 1:200 @ A3
Drawn by	KPF
Checked by	PF
Drawing Title	
NORTH CAMPUS PROPOSED ELEVATIONS & SECTION 4of6	
No.	Rev.
PA-268	0