


19 Mallord Street, Chelsea, London, SW3 6AP

Design & Access Statement

August 2020

Appendix B - Existing Drawings

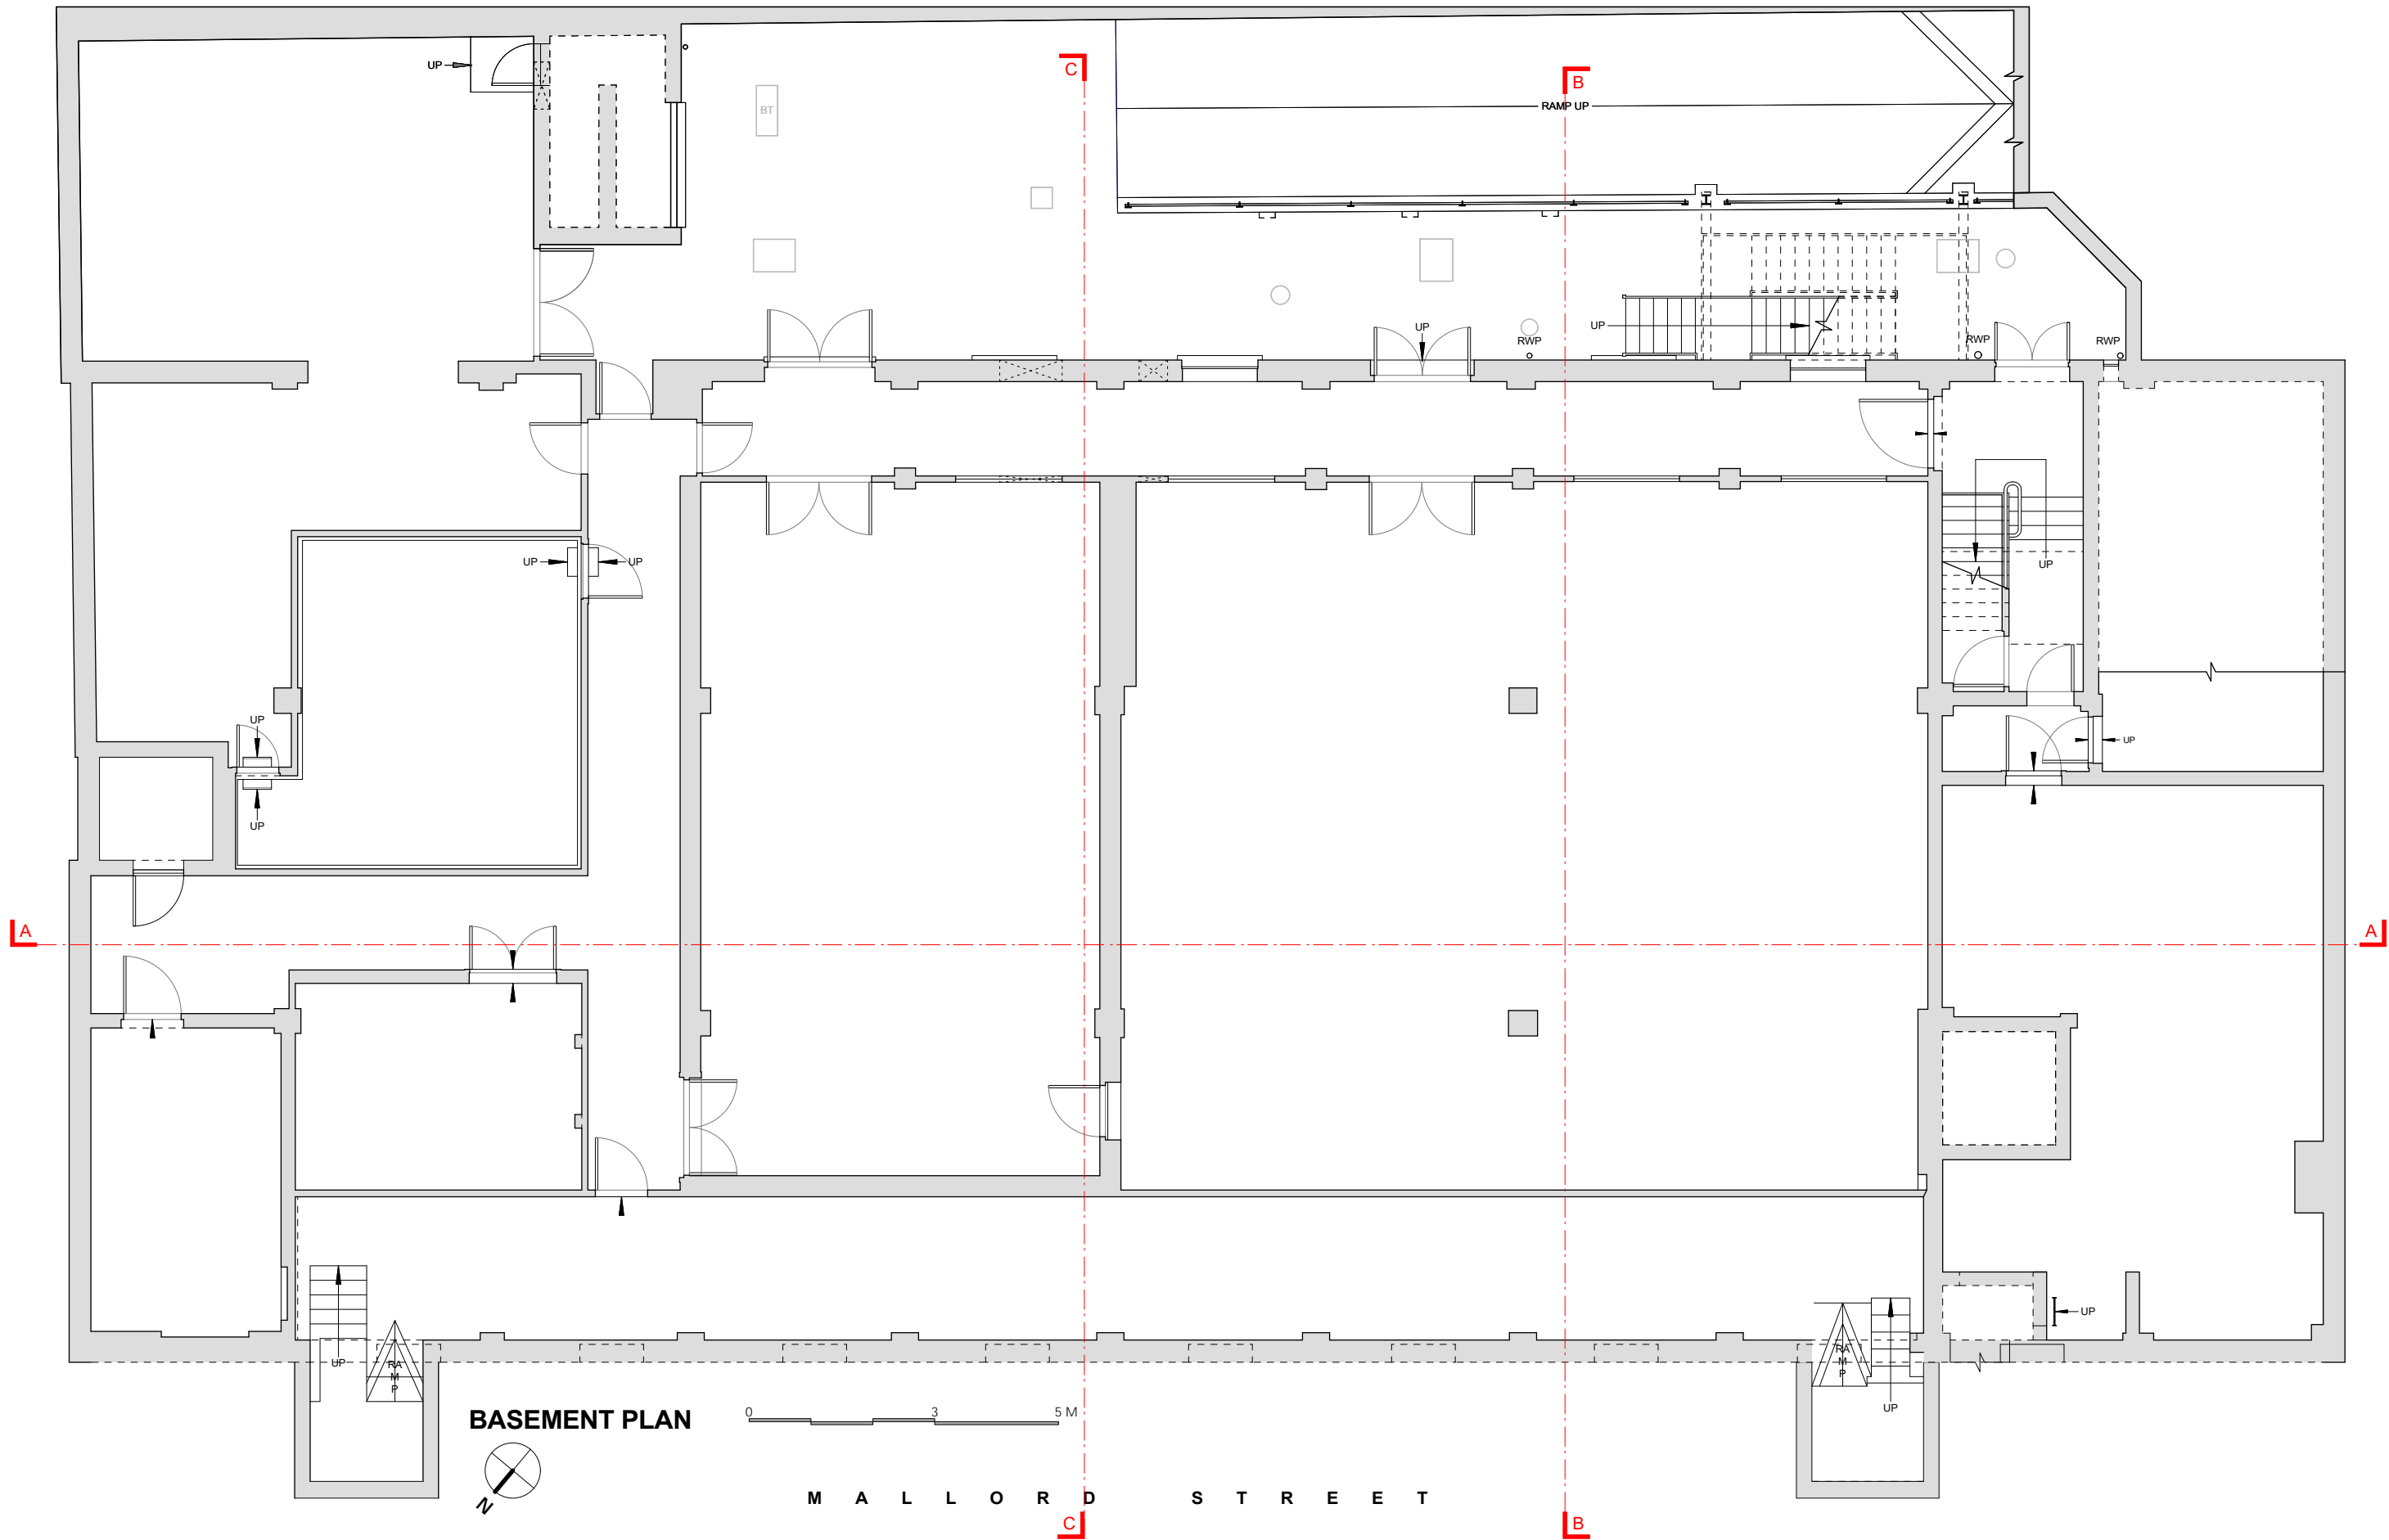

Unit 7, Waterside
 44-48 Wharf Road
 London N1 7UX
 Tel: 020 7253 7225
 studio@antarchitecture.com

1. Do not scale dimensions off drawing
2. Check all dimensions on site before fabrication
3. Report all errors or omissions to Antarchitecture
4. This drawing is protected under copyright and it shall not be reproduced in part or whole without prior expressed permission of Antarchitecture
5. Materials and workmanship shall be in accordance with all current British Standards & Codes of practice / Statutory Authorities & Manufacturers recommendations / specifications

REV.	NOTE	DATE

Do Not Scale


Drawn Project : Third Space - Mallord Street SW3

Drawing - Existing Floor Plan - Basement

Drwg No. - **ANT- 482 / P10**


Scale@A3 1:100@A3 Date Created 25-Aug-20

Rev
 *

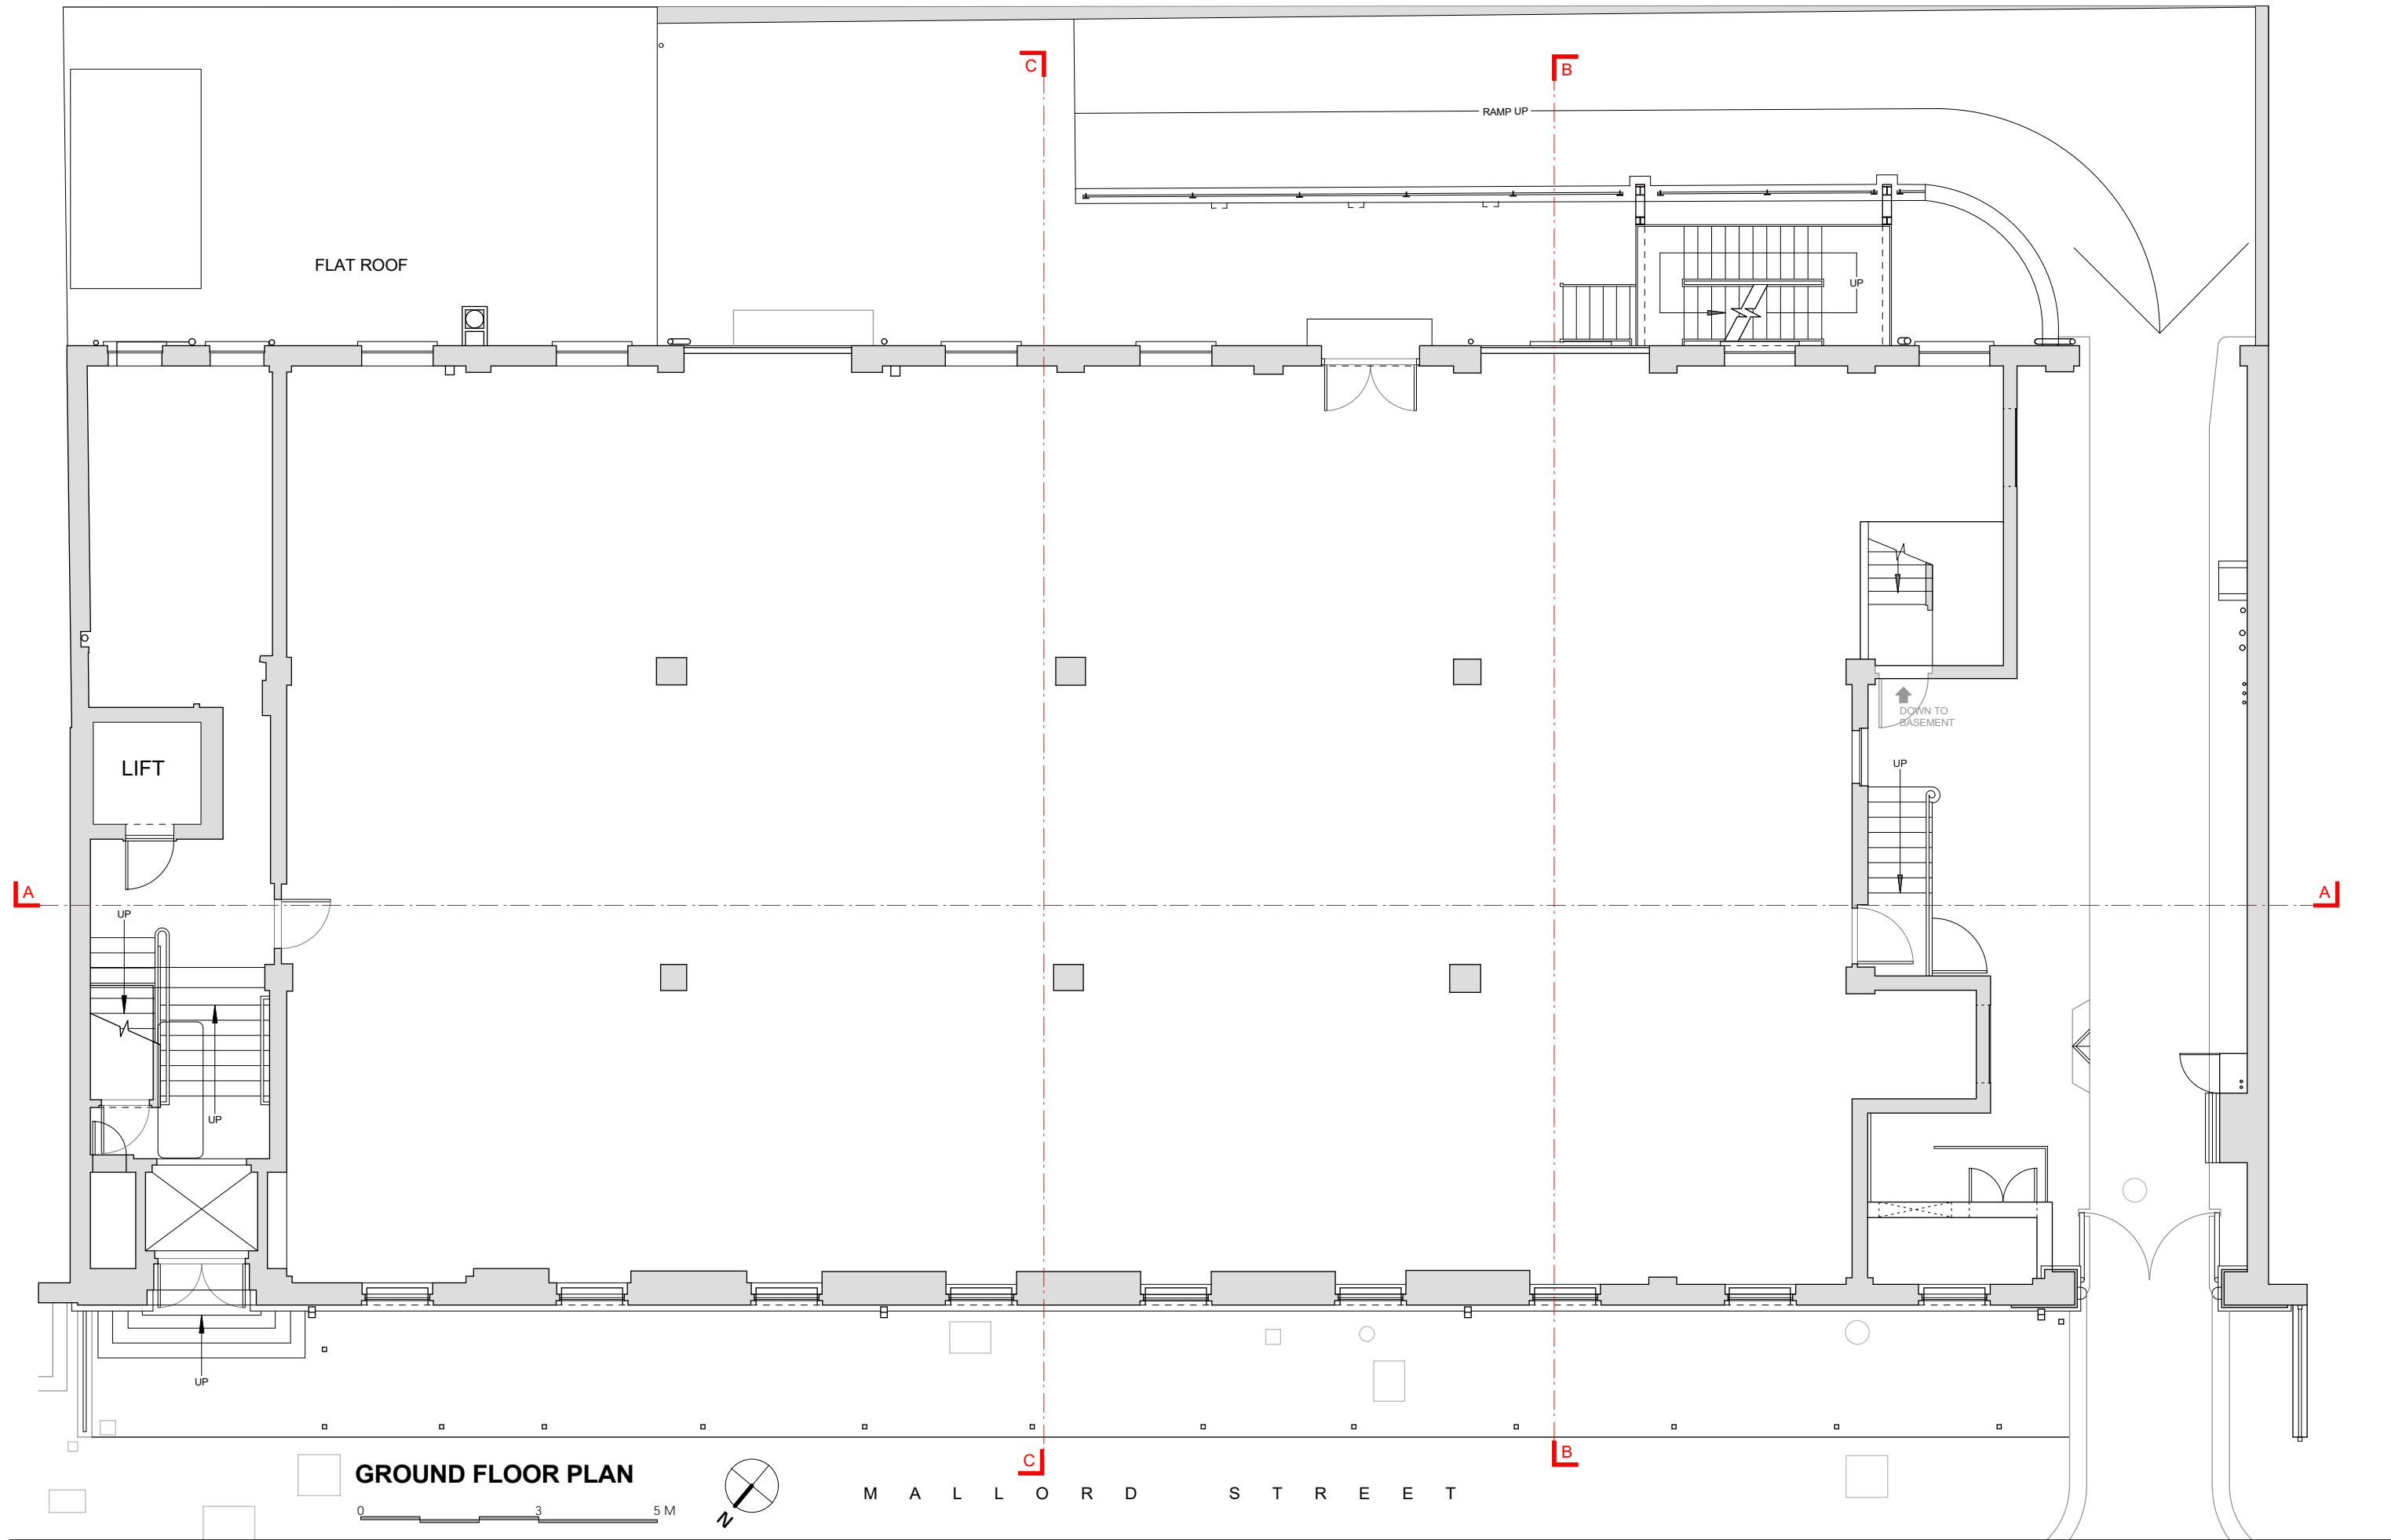

GROUND FLOOR PLAN

0 3 5 M

 

M A L L O R D S T R E E T



Unit 7, Waterside
44-48 Wharf Road
London N1 7UX
Tel: 020 7253 7225
studio@antarchitecture.com

1. Do not scale dimensions off drawing
2. Check all dimensions on site before fabrication
3. Report all errors or omissions to Antarchitecture
4. This drawing is protected under copyright and it shall not be reproduced in part or whole without prior expressed permission of Antarchitecture
5. Materials and workmanship shall be in accordance with all current British Standards & Codes of practice / Statutory Authorities & Manufacturers recommendations / specifications

REV.	NOTE	DATE

Do Not Scale


Drawn Project : Third Space - Mallord Street SW3

Drawing - Existing Floor Plan - Ground Floor

Drwg No. - **ANT- 482 / P11**

Scale@A3 1:100@A3 Date Created 25-Aug-20

Rev *

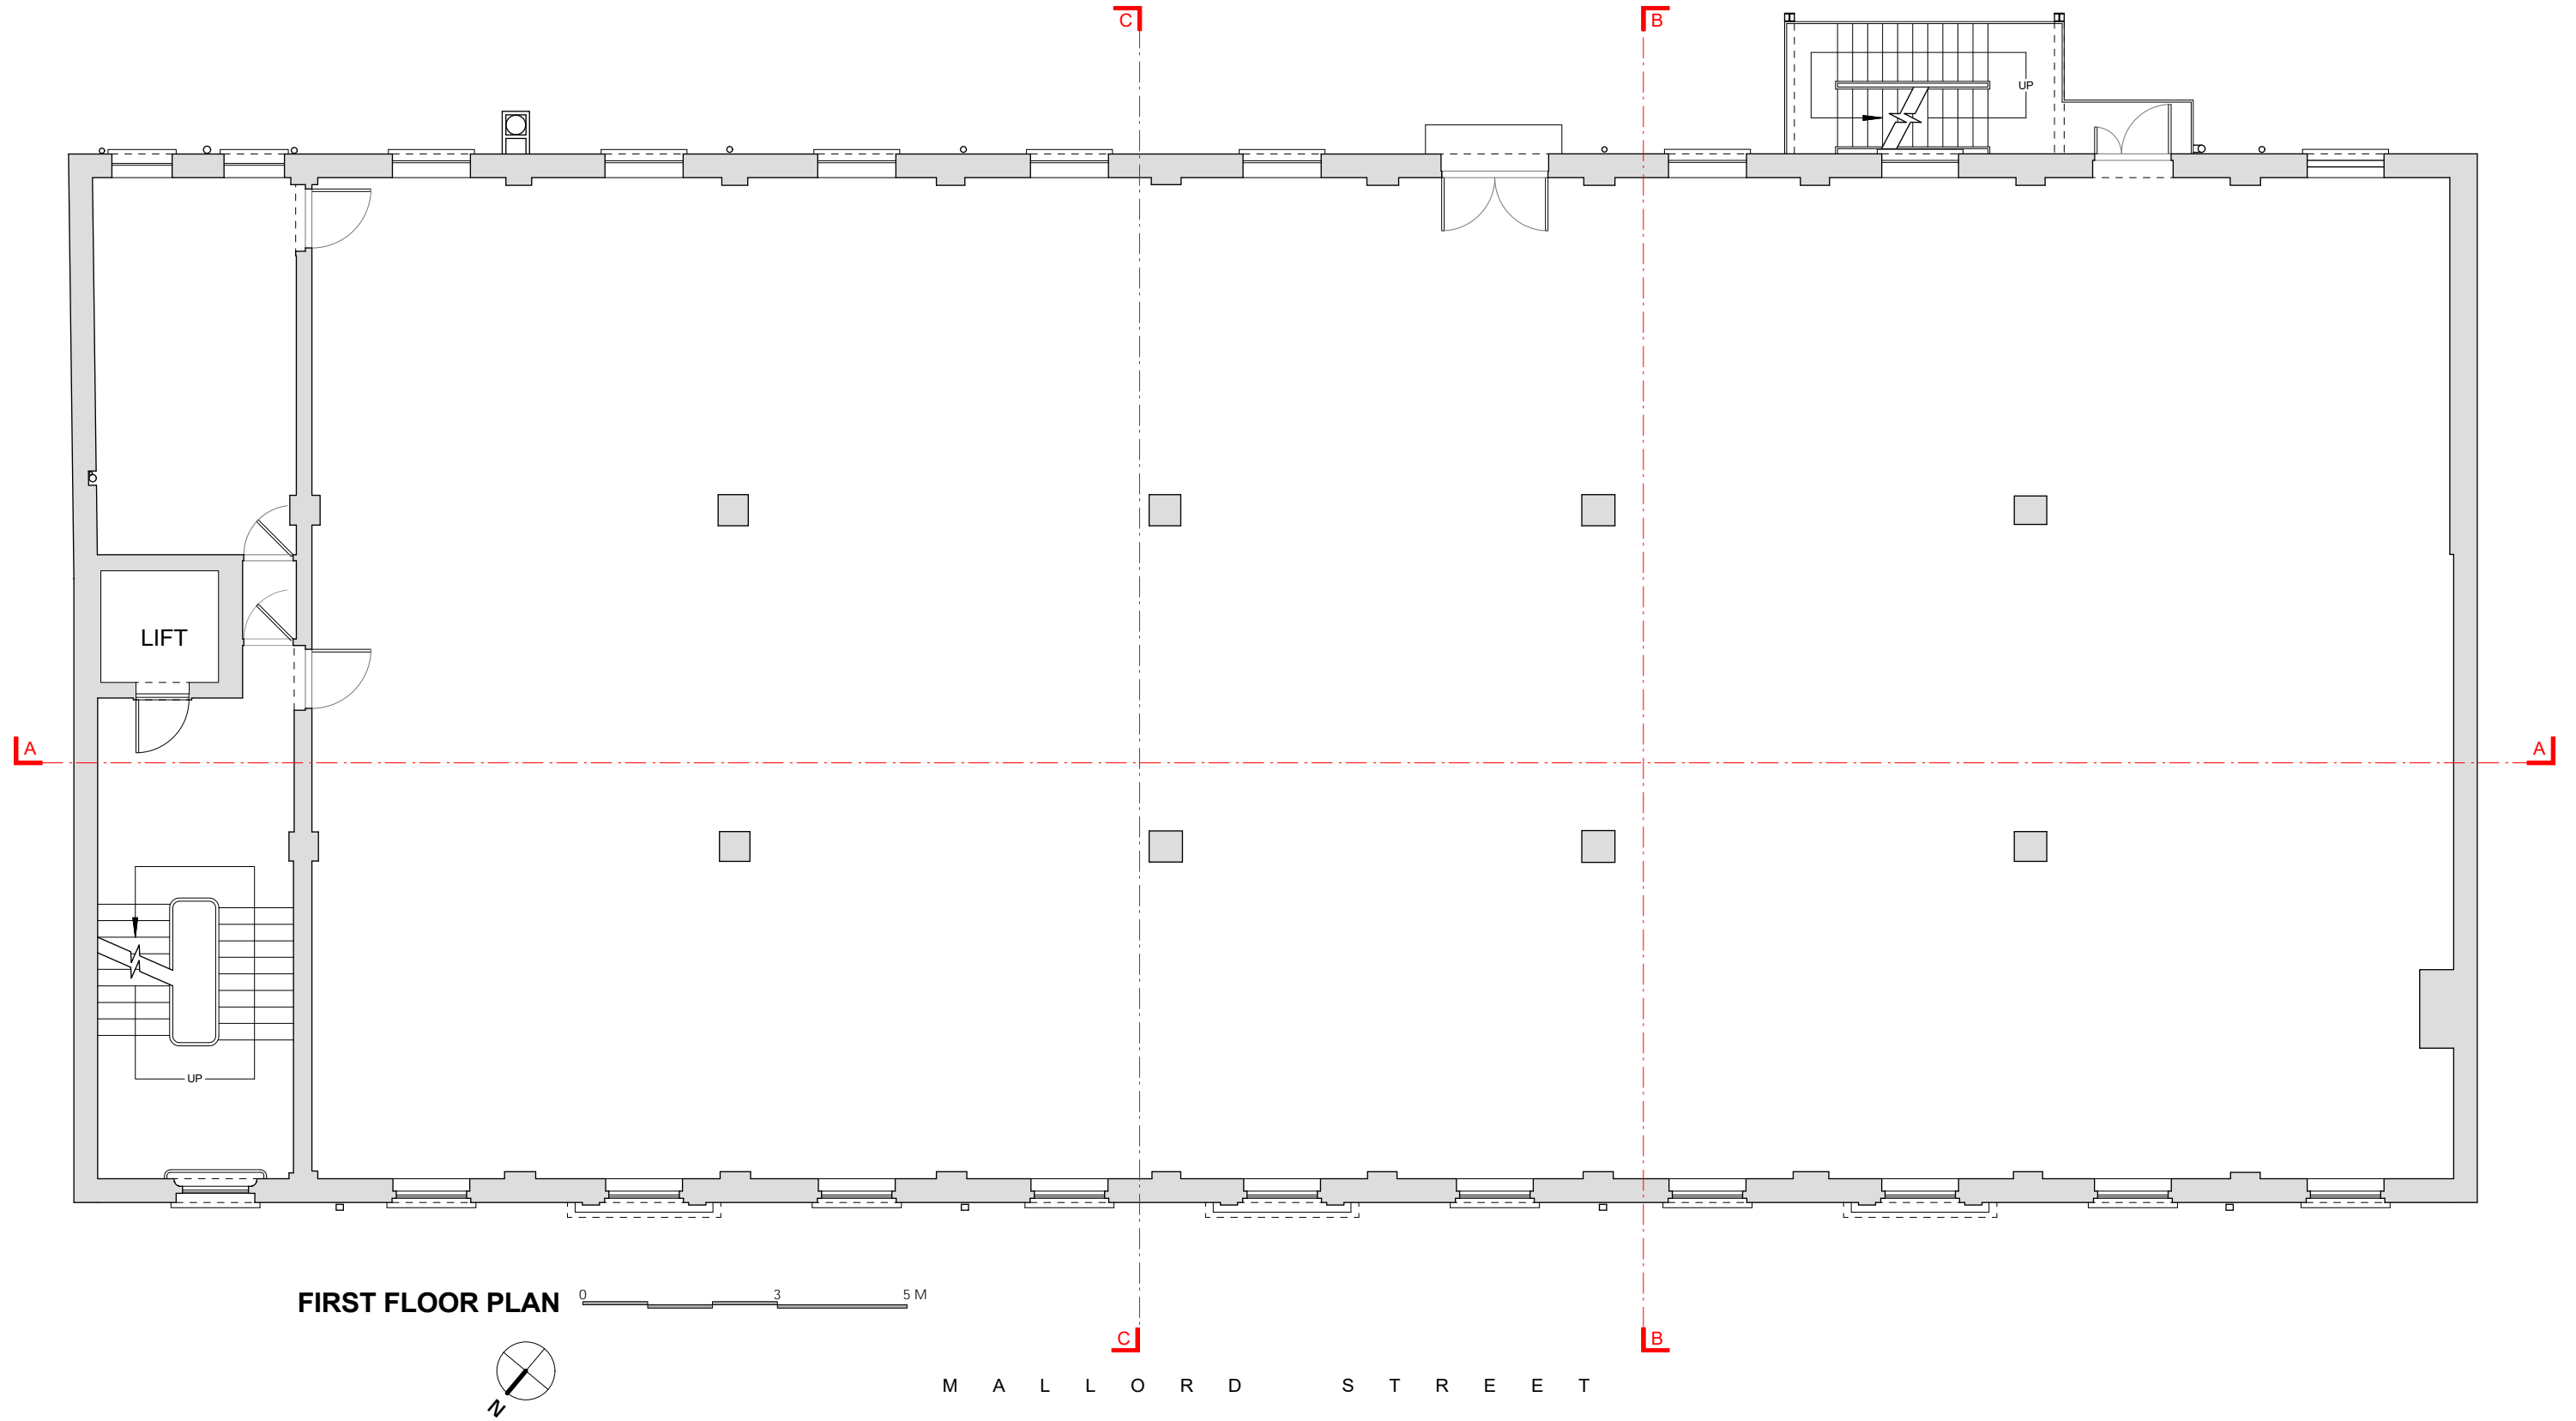

FIRST FLOOR PLAN



M A L L O R D S T R E E T



Unit 7, Waterside
44-48 Wharf Road
London N1 7UX
Tel: 020 7253 7225
studio@antarchitecture.com

1. Do not scale dimensions off drawing
2. Check all dimensions on site before fabrication
3. Report all errors or omissions to Antarchitecture
4. This drawing is protected under copyright and it shall not be reproduced in part or whole without prior expressed permission of Antarchitecture
5. Materials and workmanship shall be in accordance with all current British Standards & Codes of practice / Statutory Authorities & Manufacturers recommendations / specifications

REV.	NOTE	DATE

Do Not Scale


Drawn Project : Third Space - Mallord Street SW3

Drawing - Existing Floor Plan - First Floor

Drwg No. - **ANT- 482 / P12**

Scale@A3 1:100@A3 Date Created 25-Aug-20

Rev
*

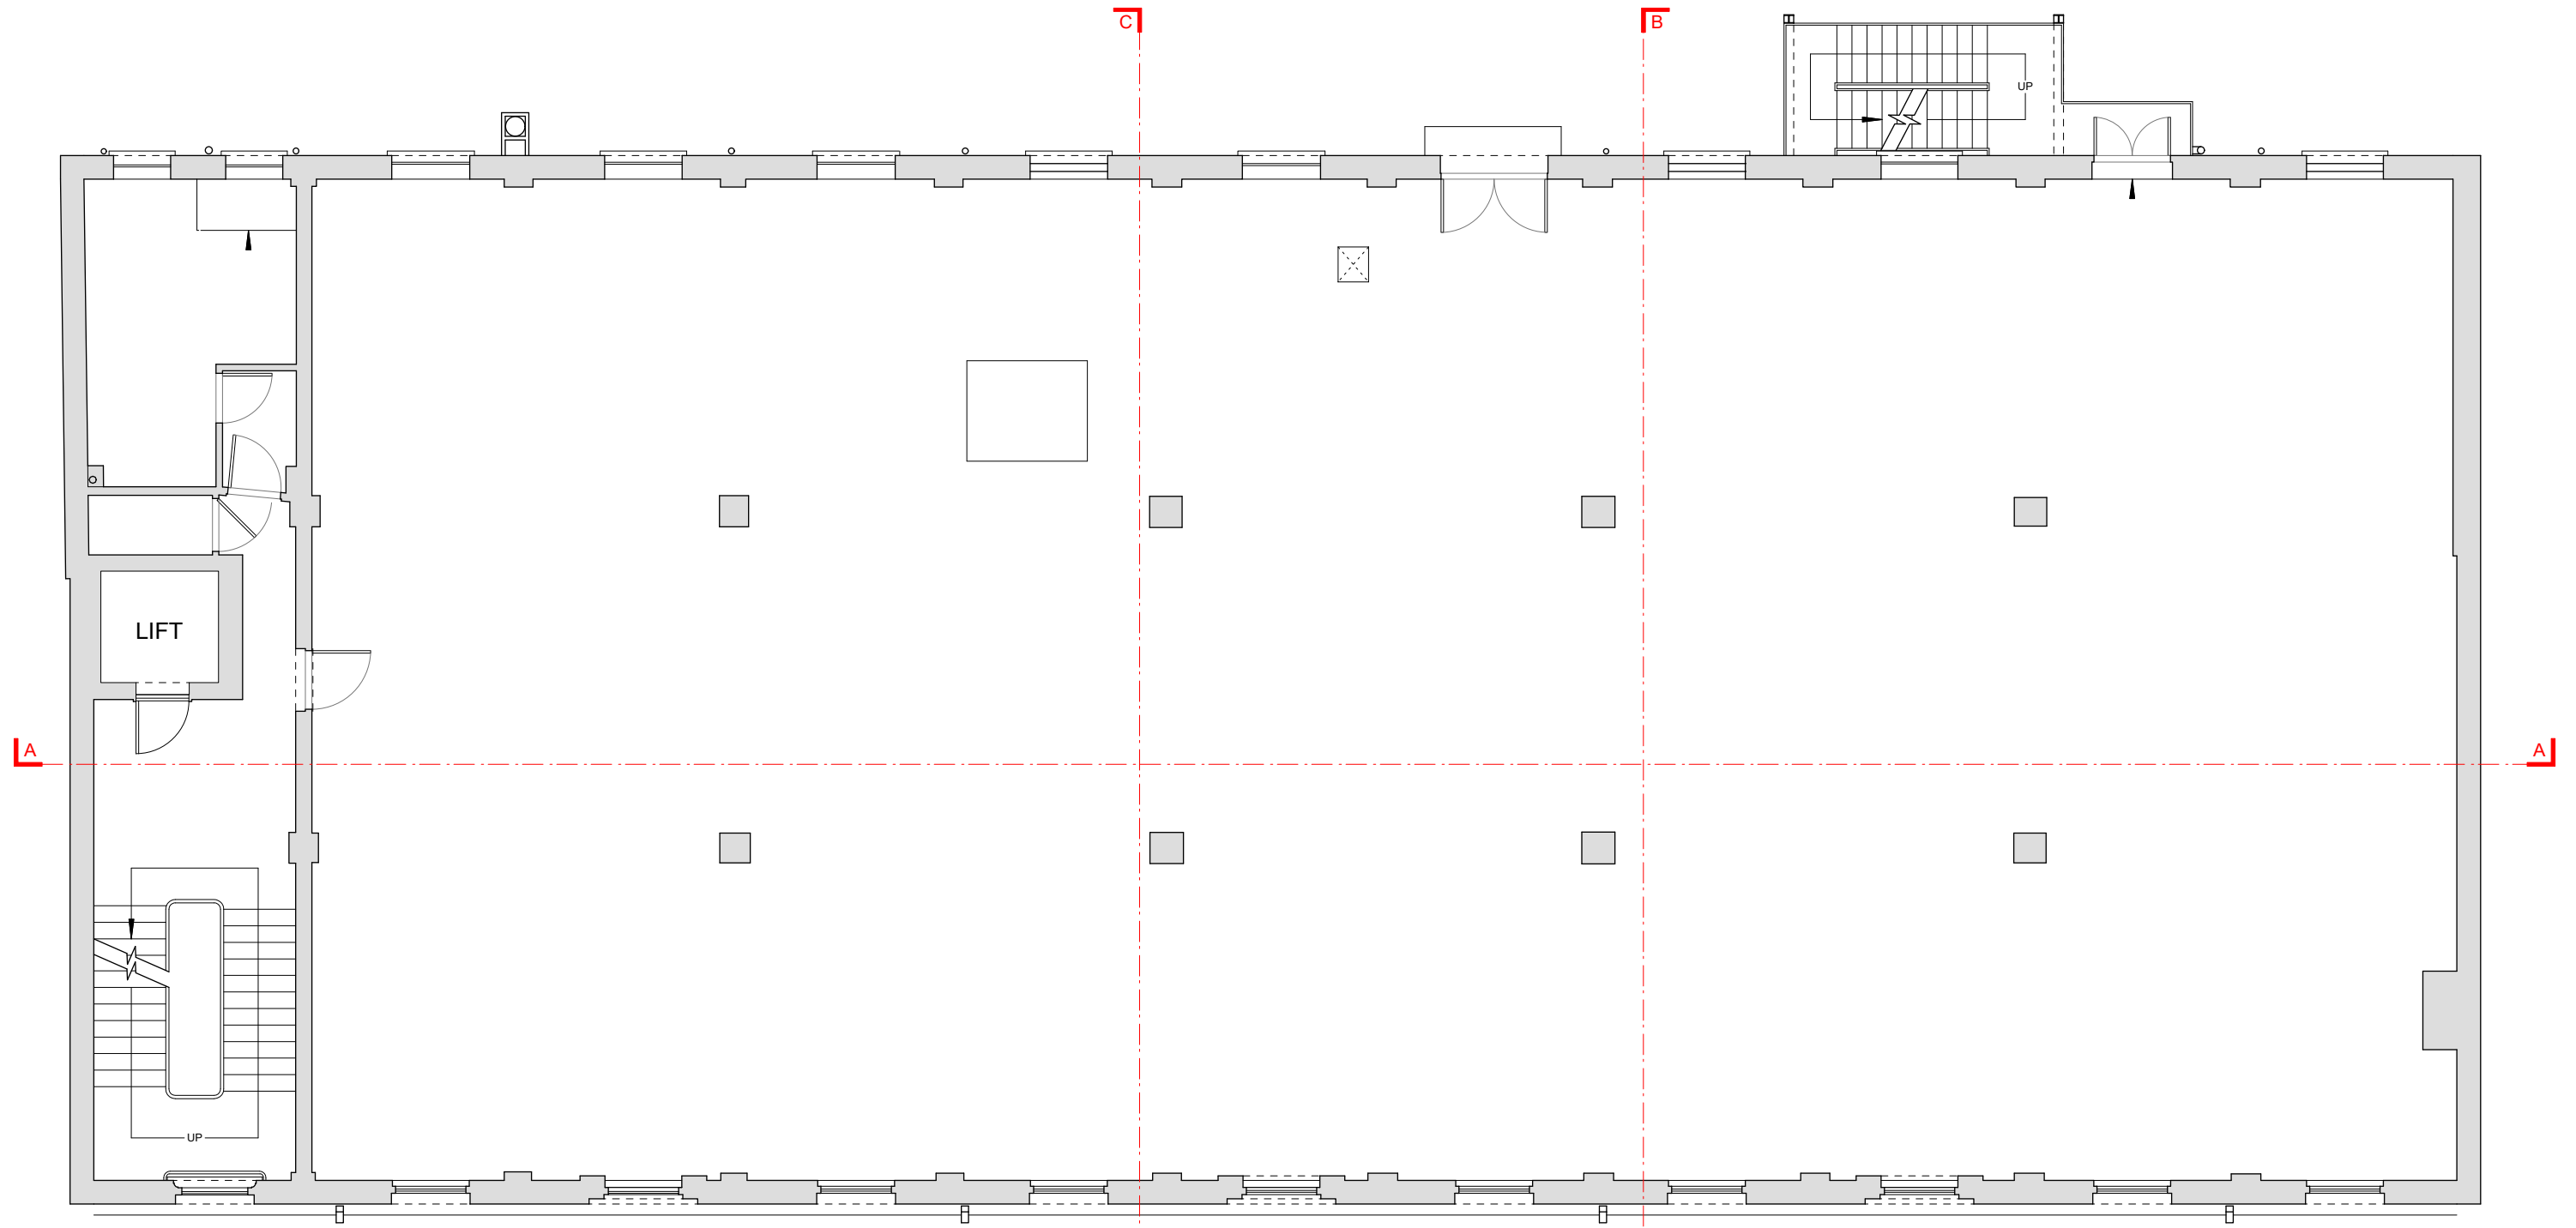

SECOND FLOOR PLAN



M A L L O R D S T R E E T



Unit 7, Waterside
44-48 Wharf Road
London N1 7UX
Tel: 020 7253 7225
studio@antarchitecture.com

1. Do not scale dimensions off drawing
2. Check all dimensions on site before fabrication
3. Report all errors or omissions to Antarchitecture
4. This drawing is protected under copyright and it shall not be reproduced in part or whole without prior expressed permission of Antarchitecture
5. Materials and workmanship shall be in accordance with all current British Standards & Codes of practice / Statutory Authorities & Manufacturers recommendations / specifications

REV.	NOTE	DATE

Do Not Scale


Drawn Project : Third Space - Mallord Street SW3

Drawing - Existing Floor Plan - Second Floor

Drwg No. - **ANT- 482 / P13**

Scale@A3 1:100@A3 Date Created 25-Aug-20

Rev
*

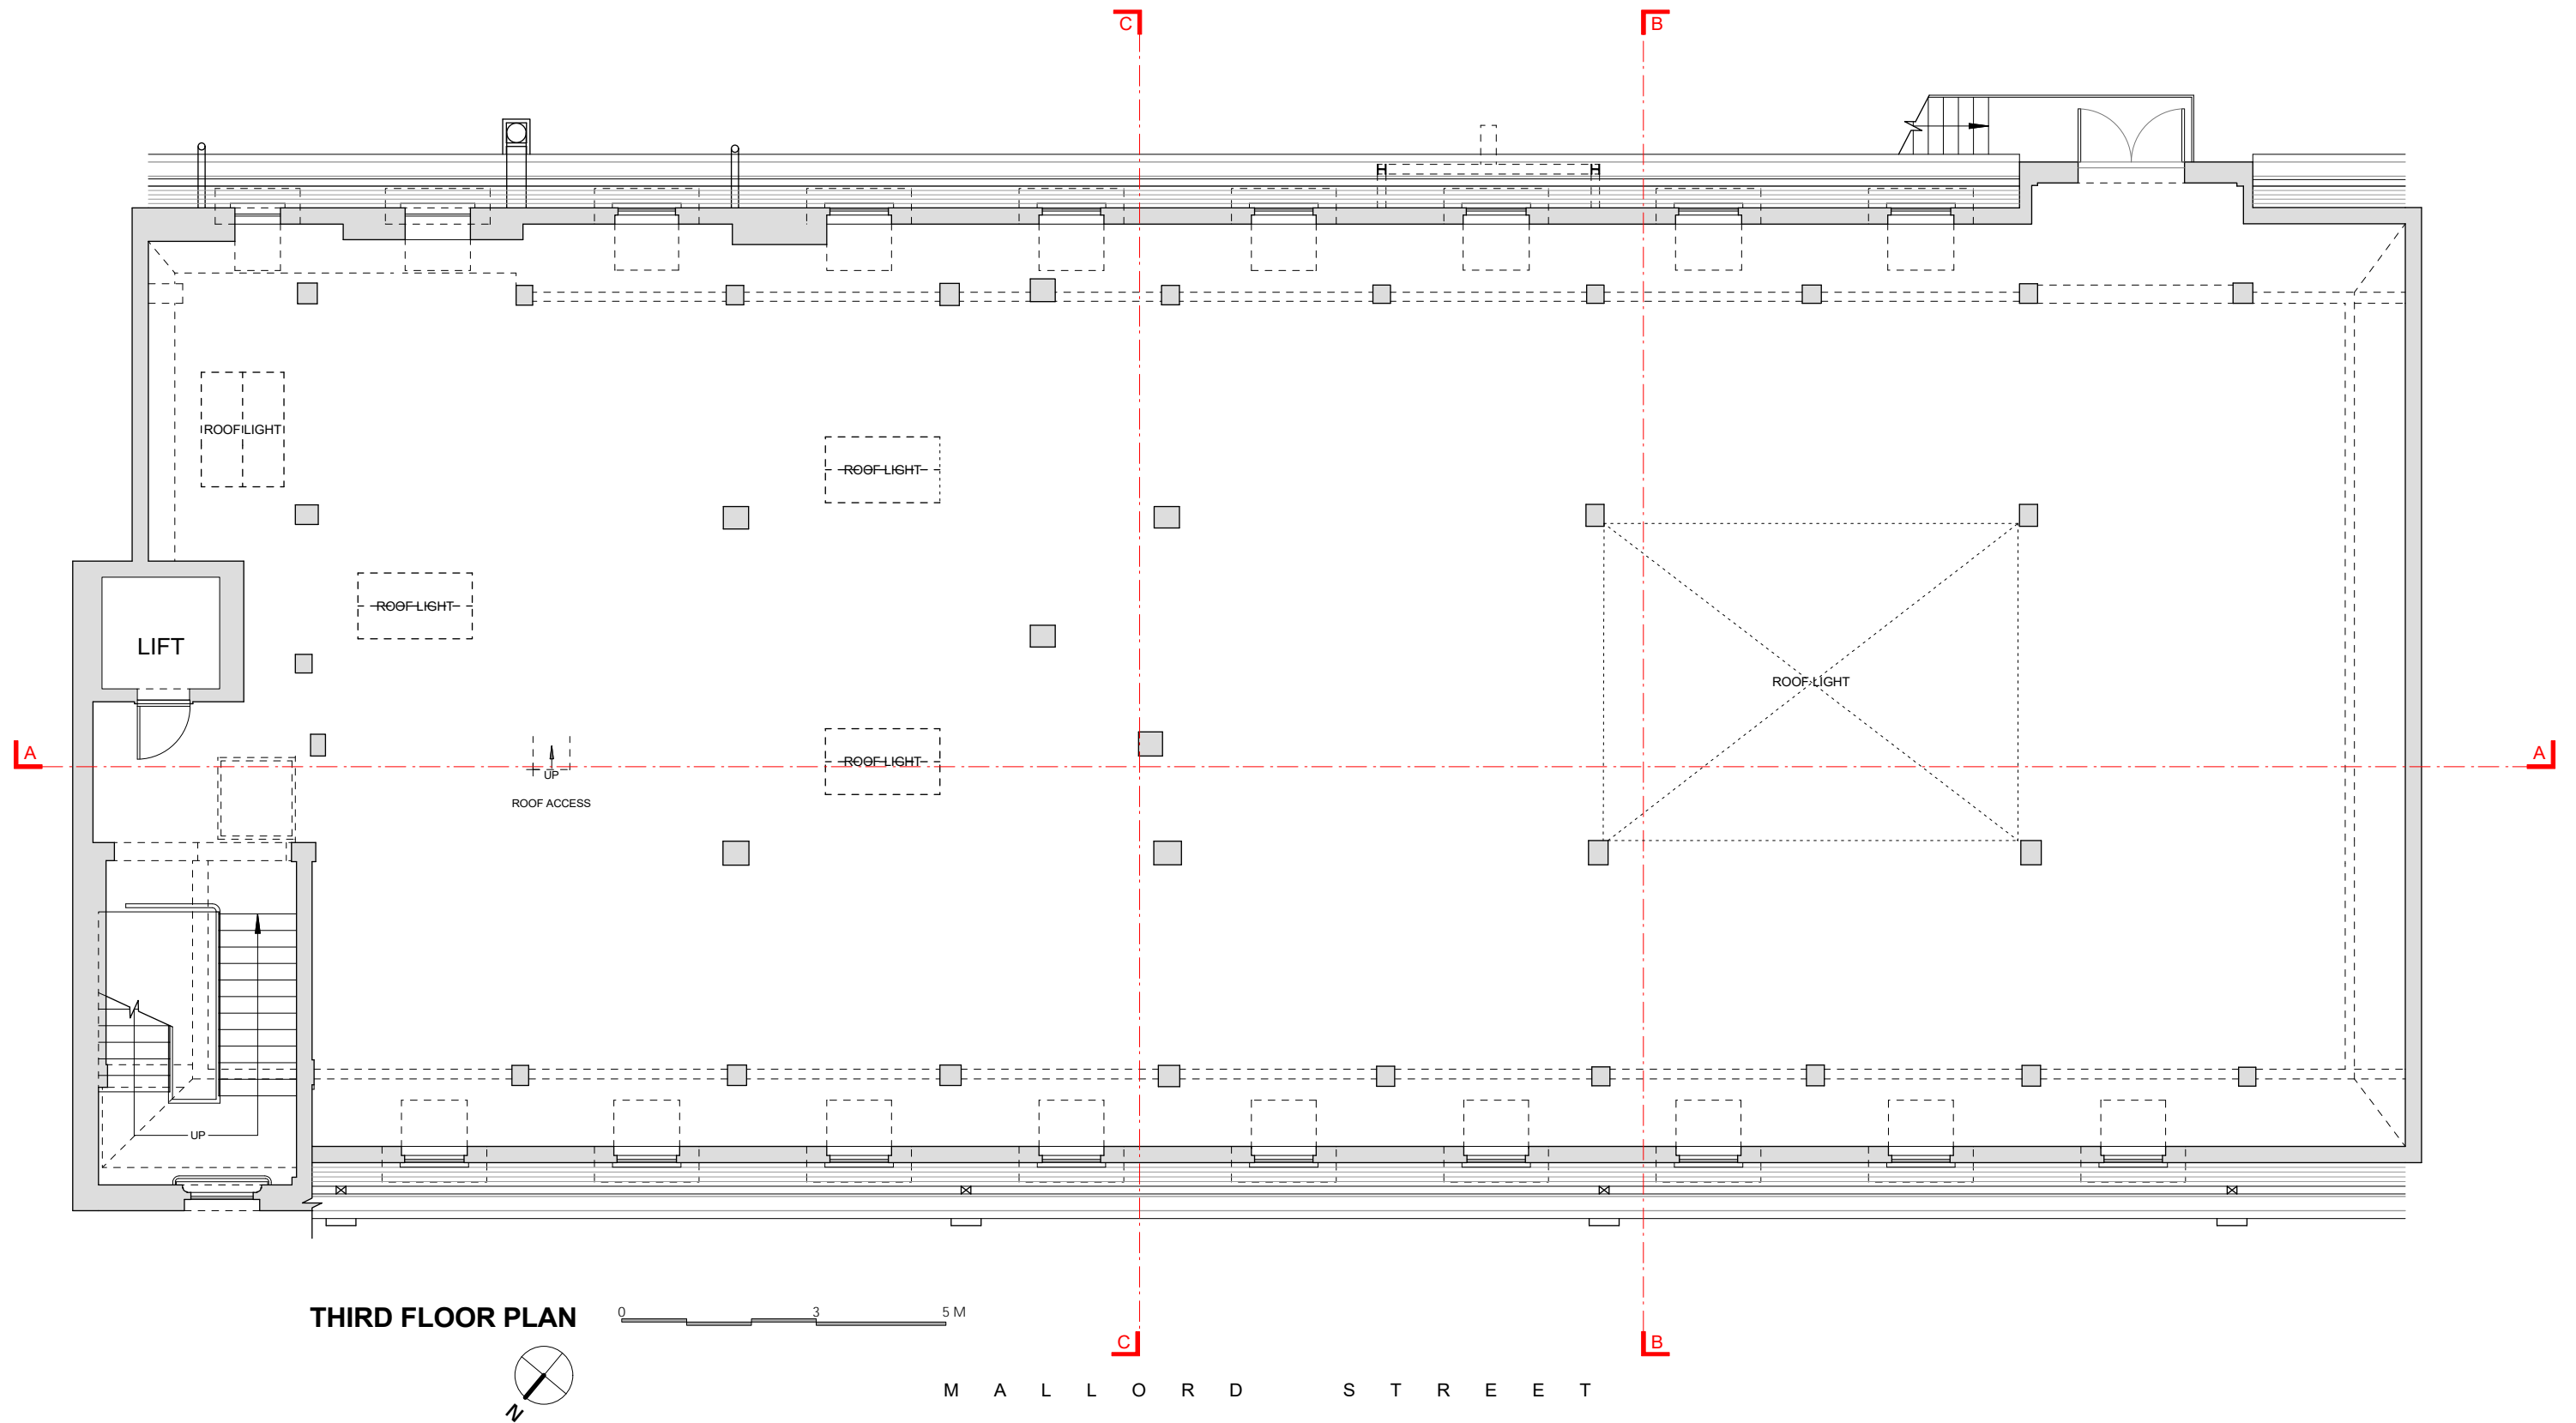

THIRD FLOOR PLAN

0 3 5 M



M A L L O R D S T R E E T



Unit 7, Waterside
44-48 Wharf Road
London N1 7UX
Tel: 020 7253 7225
studio@antarchitecture.com

1. Do not scale dimensions off drawing
2. Check all dimensions on site before fabrication
3. Report all errors or omissions to Antarchitecture
4. This drawing is protected under copyright and it shall not be reproduced in part or whole without prior expressed permission of Antarchitecture
5. Materials and workmanship shall be in accordance with all current British Standards & Codes of practice / Statutory Authorities & Manufacturers recommendations / specifications

REV.	NOTE	DATE

Do Not Scale


Drawn Project : Third Space - Mallord Street SW3

Drawing - Existing Floor Plan - Third Floor

Drwg No. - **ANT- 482 / P14**

Scale@A3 1:100@A3 Date Created 25-Aug-20

Rev
*

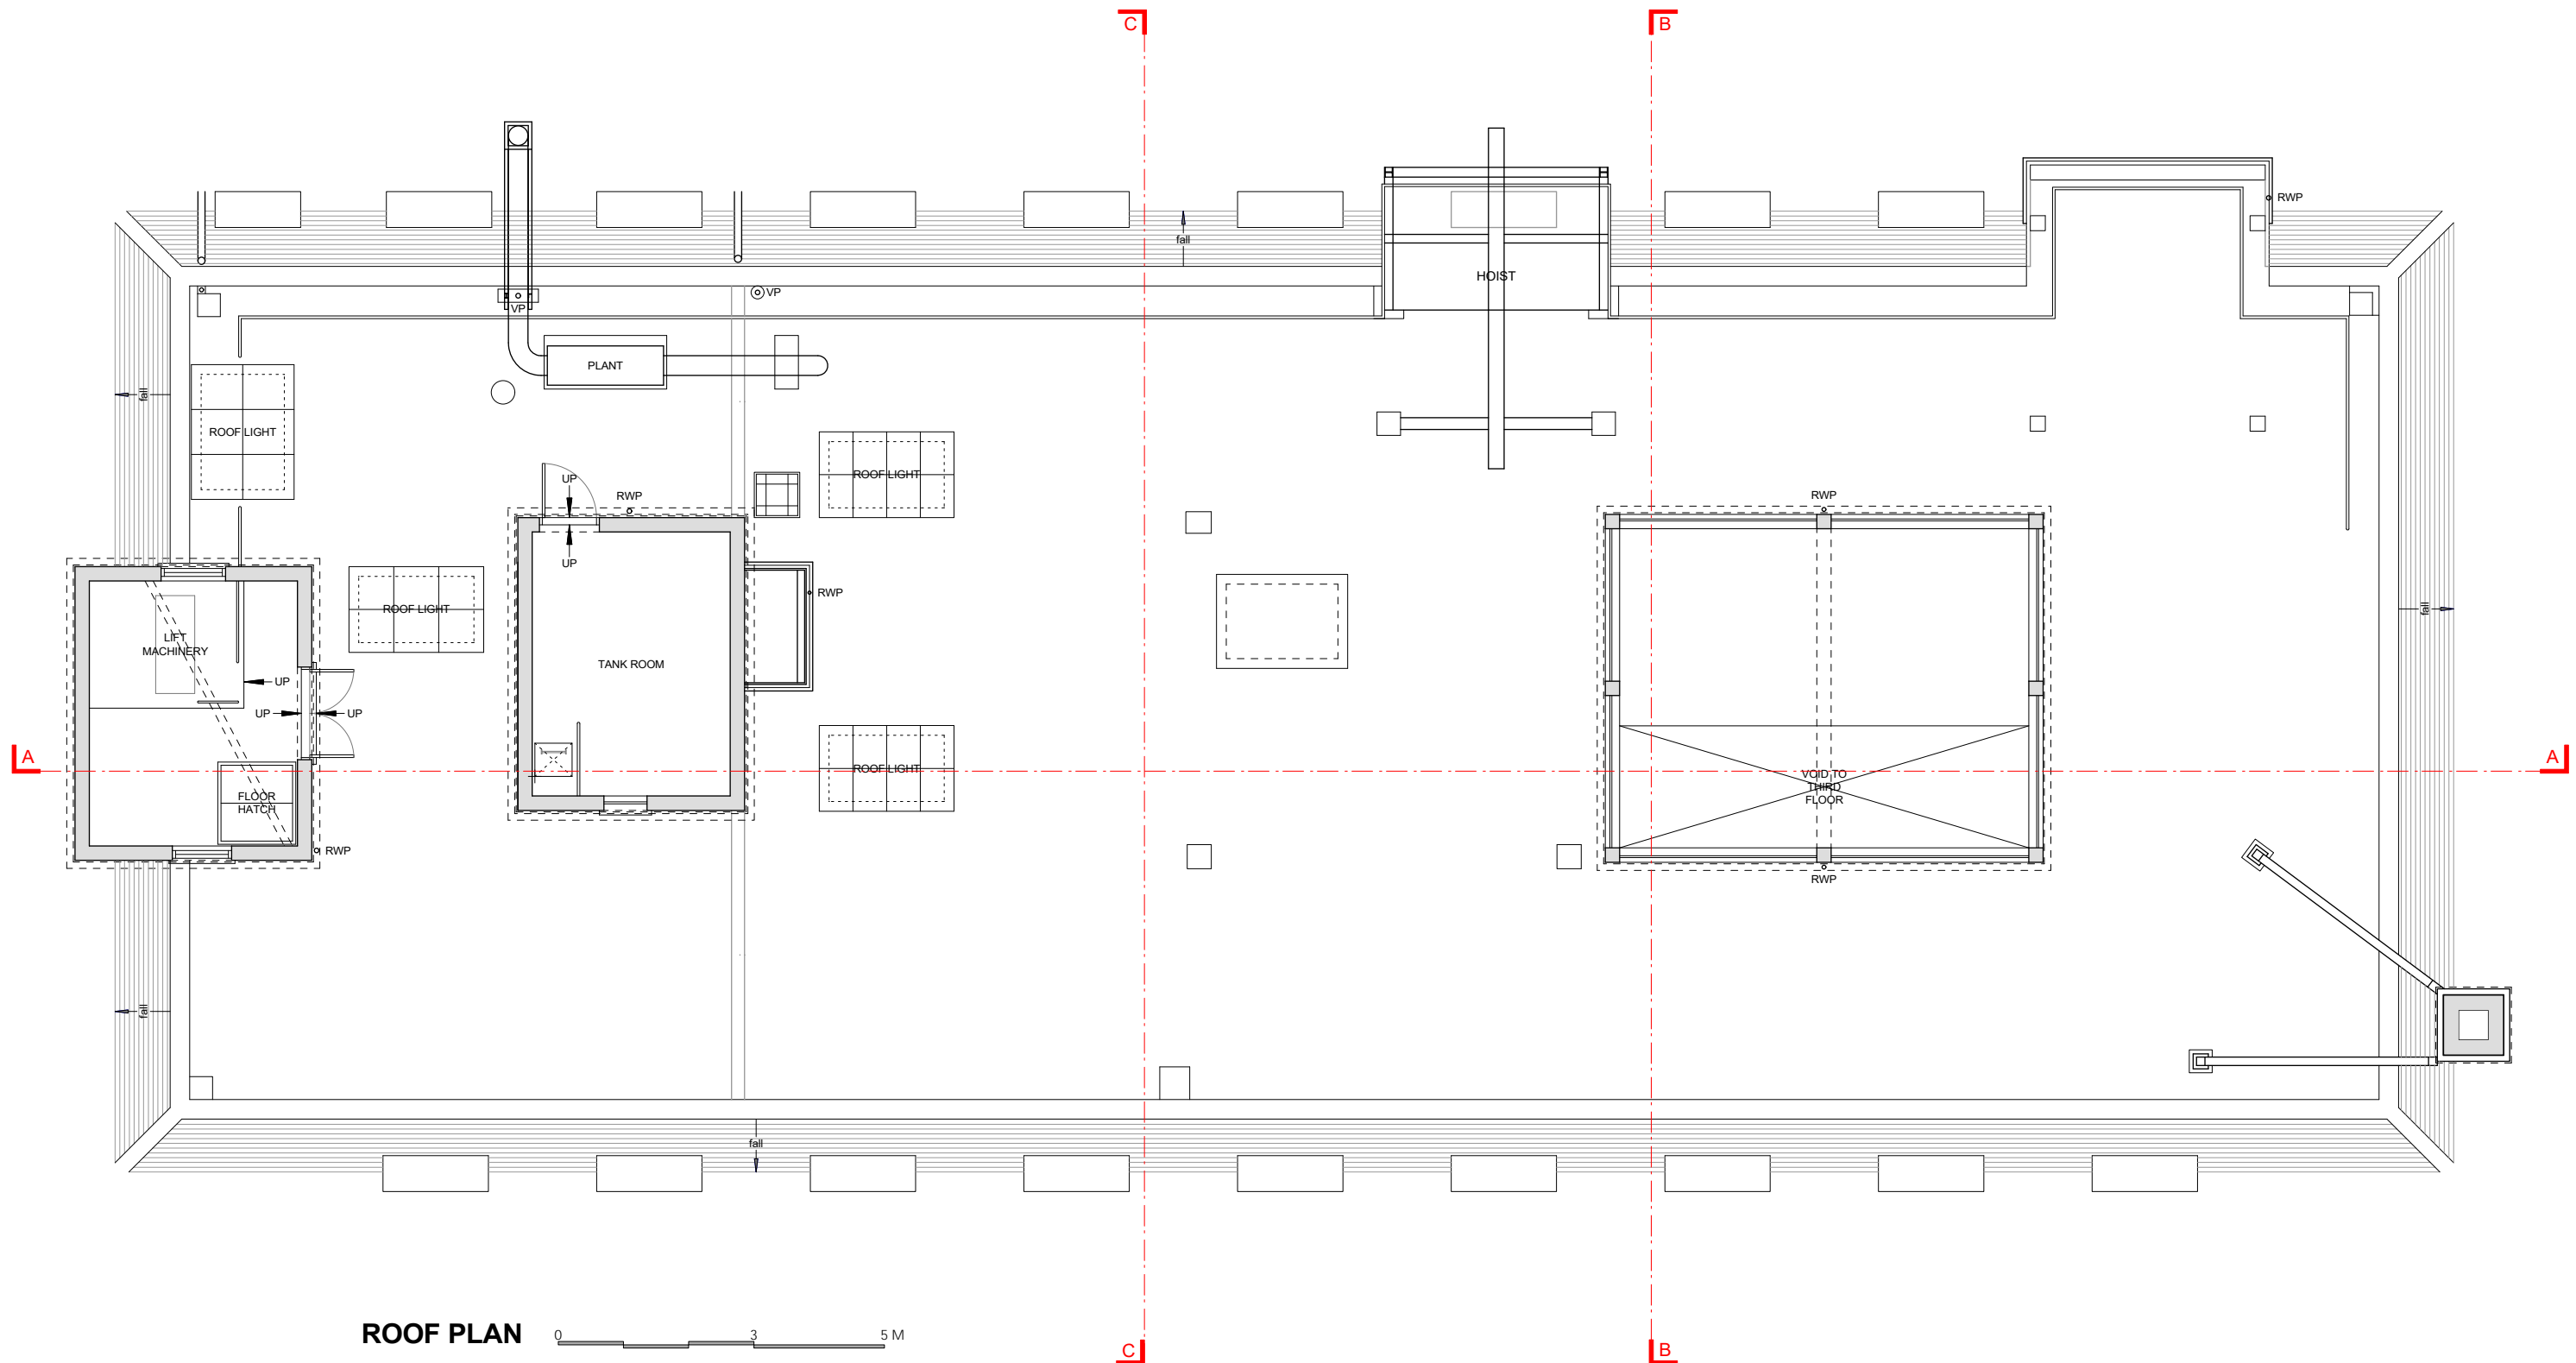

ROOF PLAN



M A L L O R D S T R E E T



Unit 7, Waterside
44-48 Wharf Road
London N1 7UX
Tel: 020 7253 7225
studio@antarchitecture.com

1. Do not scale dimensions off drawing
2. Check all dimensions on site before fabrication
3. Report all errors or omissions to Antarchitecture
4. This drawing is protected under copyright and it shall not be reproduced in part or whole without prior expressed permission of Antarchitecture
5. Materials and workmanship shall be in accordance with all current British Standards & Codes of practice / Statutory Authorities & Manufacturers recommendations / specifications

REV.	NOTE	DATE

Do Not Scale

Drawn Project : Third Space - Mallord Street SW3

Drawing - Existing Floor Plan - Roof

Drwg No. - **ANT- 482 / P15**

Scale@A3 1:100@A3 Date Created 25-Aug-20

Rev
*



EXISTING FRONT ELEVATION
Scale 1:100 NT LE'



Unit 7, Waterside
44-48 Wharf Road
London N1 7UX
Tel: 020 7253 7225
studio@antarchitecture.com

1. Do not scale dimensions off drawing
2. Check all dimensions on site before fabrication
3. Report all errors or omissions to Antarchitecture
4. This drawing is protected under copyright and it shall not be reproduced in part or whole without prior expressed permission of Antarchitecture
5. Materials and workmanship shall be in accordance with all current British Standards & Codes of practice / Statutory Authorities & Manufacturers recommendations / specifications

REV.	NOTE	DATE

Do Not Scale

Drawn Project : Third Space - Mallord Street SW3

Drawing - Existing Front Elevation

Drwg No. - **ANT- 482 / P30**

Scale@A3 1:100@A3 Date Created 25-Aug-20

Rev
*



EXISTING REAR ELEVATION
 Scale 1:100
 0 1 2 3 M



Unit 7, Waterside
 44-48 Wharf Road
 London N1 7UX
 Tel: 020 7253 6225
 info@antarchitecture.com


 EXISTING TO BE REMOVED

1. Do not scale dimensions off drawing
2. Check all dimensions on site before fabrication
3. Report all errors or omissions to Antarchitecture
4. This drawing is protected under copyright and it shall not be reproduced in part or whole without prior expressed permission of Antarchitecture
5. Materials and workmanship shall be in accordance with all current British Standards & Codes of practice / Statutory Authorities & Manufacturers recommendations / specifications

REV.	NOTE	DATE


Do Not Scale
 Drawn Project : Third Space - Mallord Street SW3
 Drawing - Existing Elevation with Demolition & Alterations
 Drwg No. - **ANT- 482 / P31**
 Scale@A3 1:100@A3 Date Created 25-Aug-20

Rev *

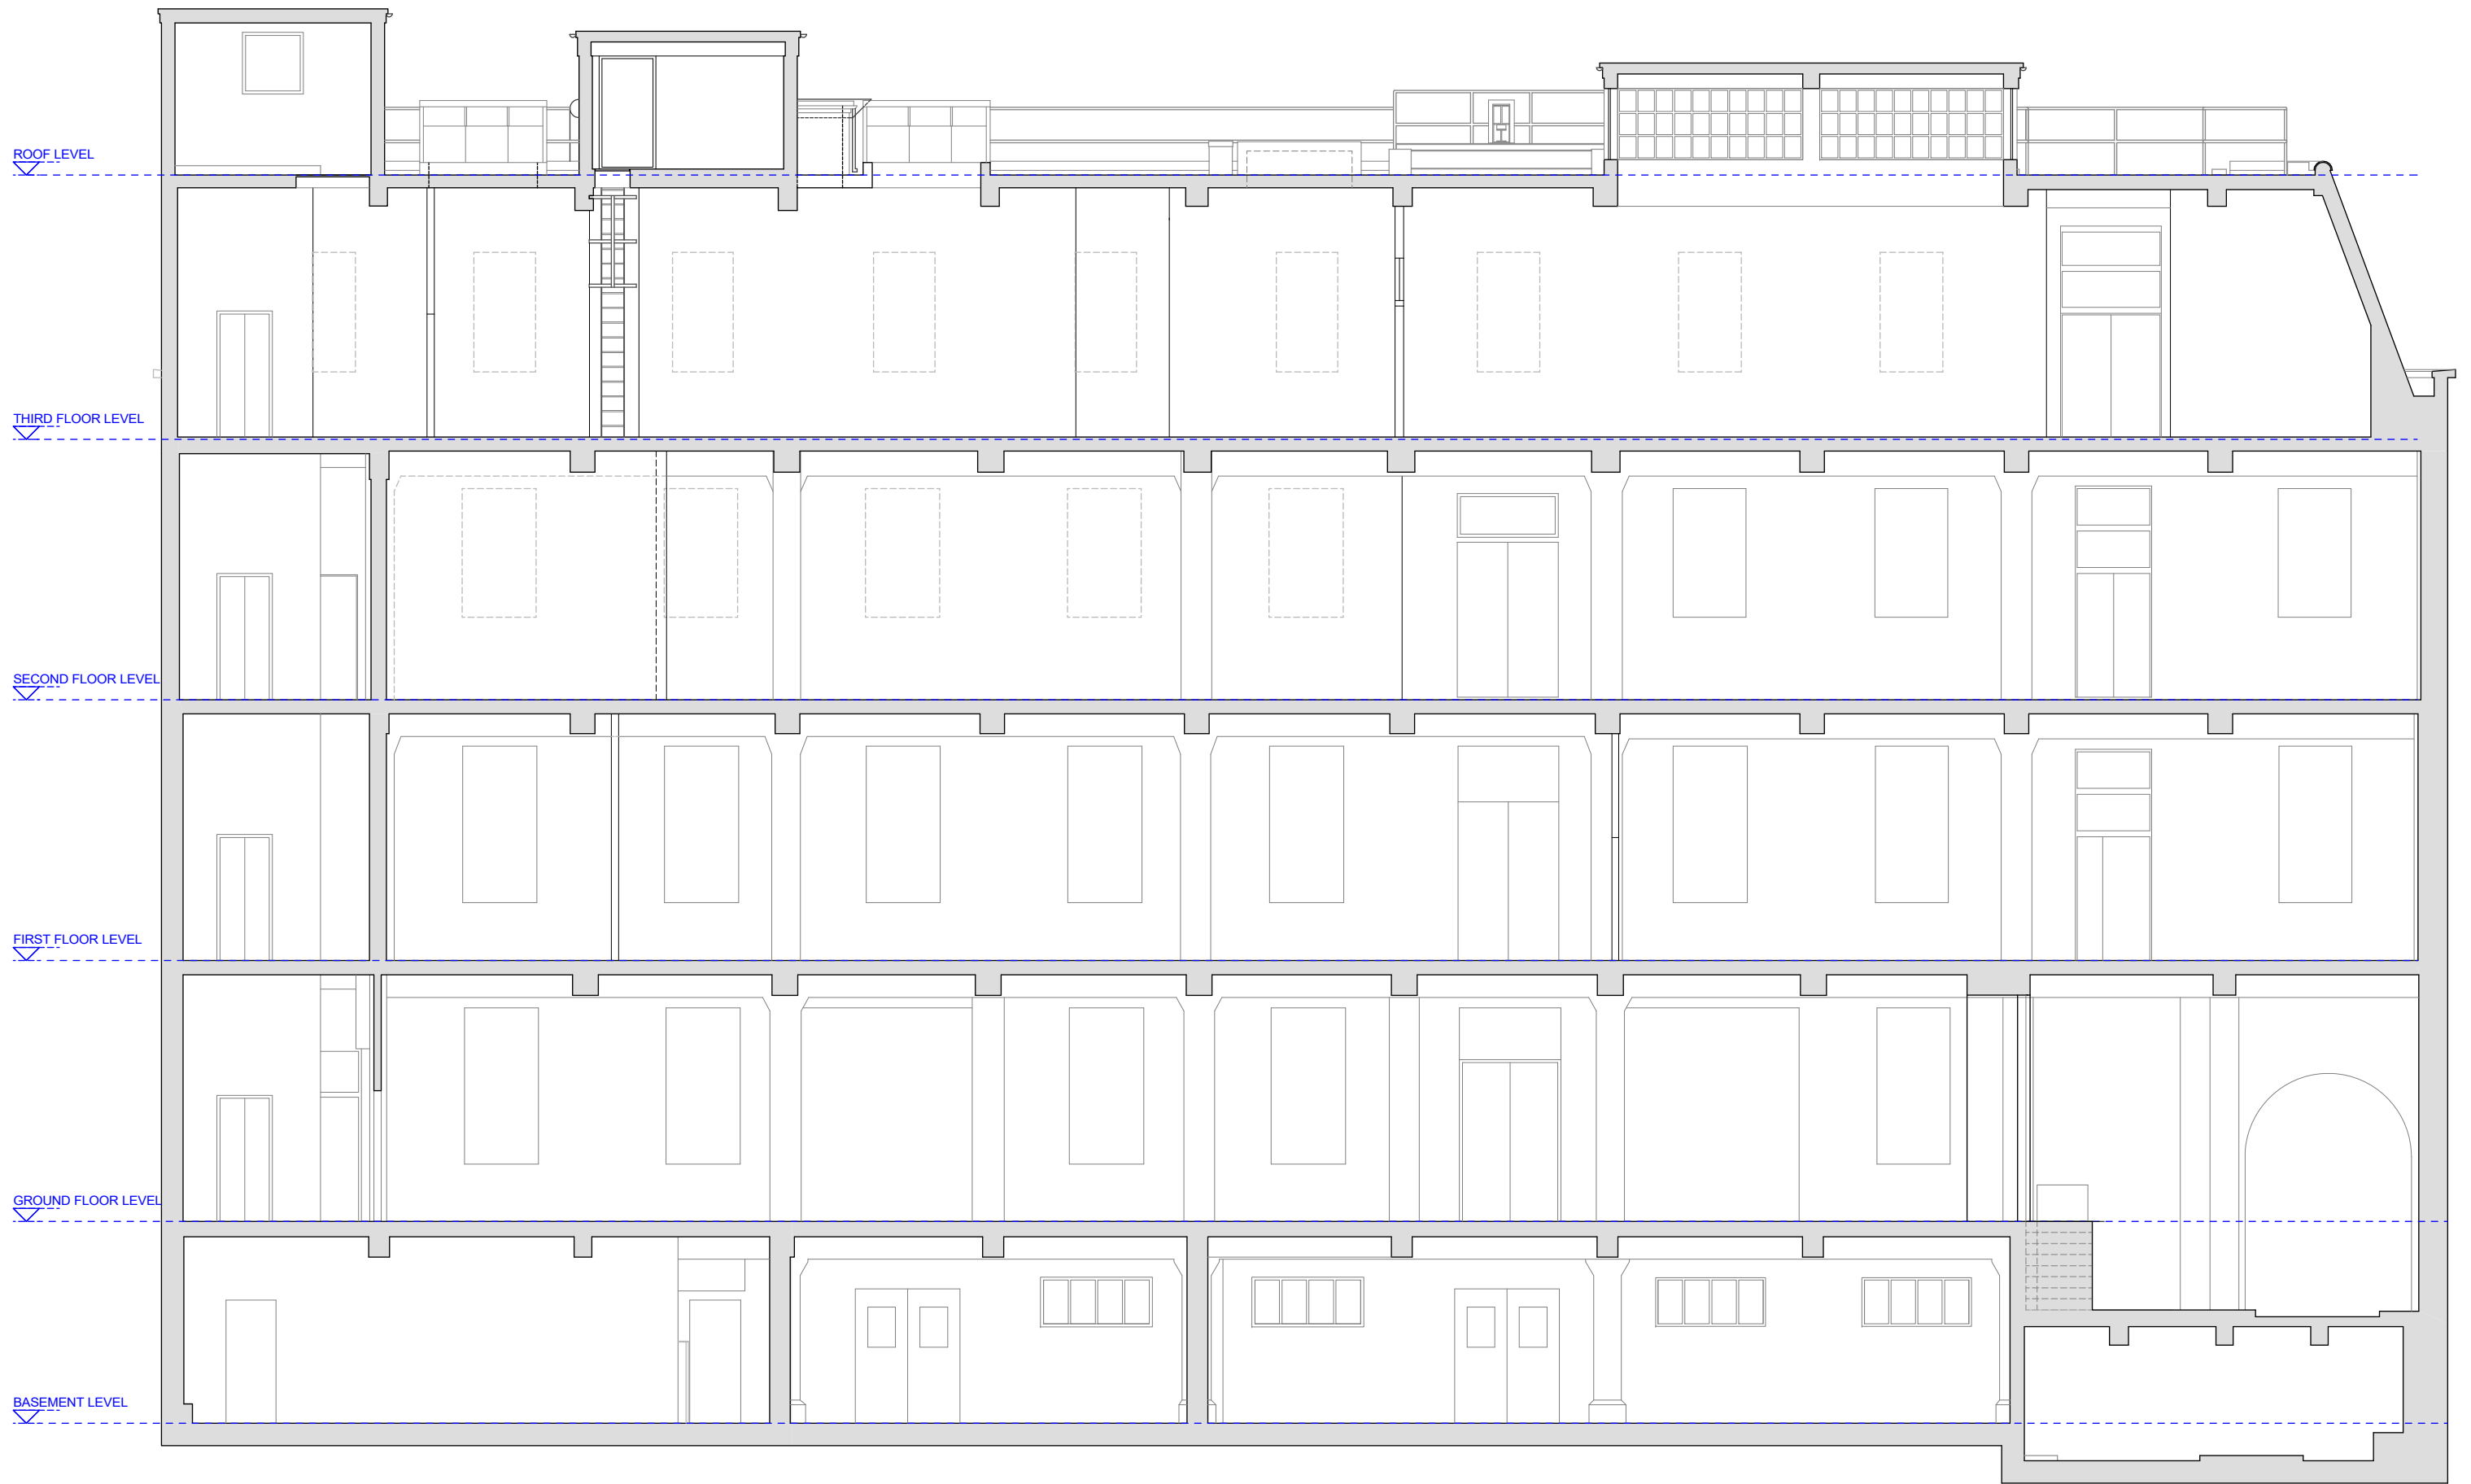

Unit 7, Waterside
 44-48 Wharf Road
 London N1 7UX
 Tel: 020 7253 7225
 studio@antarchitecture.com

EXISTING SECTION A-A
 Scale 1:100
 0 1 2 3 M

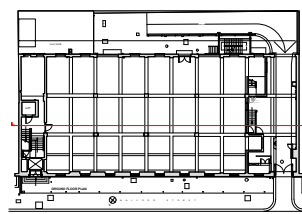

1. Do not scale dimensions off drawing
2. Check all dimensions on site before fabrication
3. Report all errors or omissions to Antarchitecture
4. This drawing is protected under copyright and it shall not be reproduced in part or whole without prior expressed permission of Antarchitecture
5. Materials and workmanship shall be in accordance with all current British Standards & Codes of practice / Statutory Authorities & Manufacturers recommendations / specifications

REV.	NOTE	DATE

Do Not Scale


Drawn Project : Third Space - Mallord Street SW3

Drawing - Existing Front Elevation


Drwg No. - **ANT- 482 / P32**

Scale@A3 1:100@A3 Date Created 25-Aug-20

Rev
*

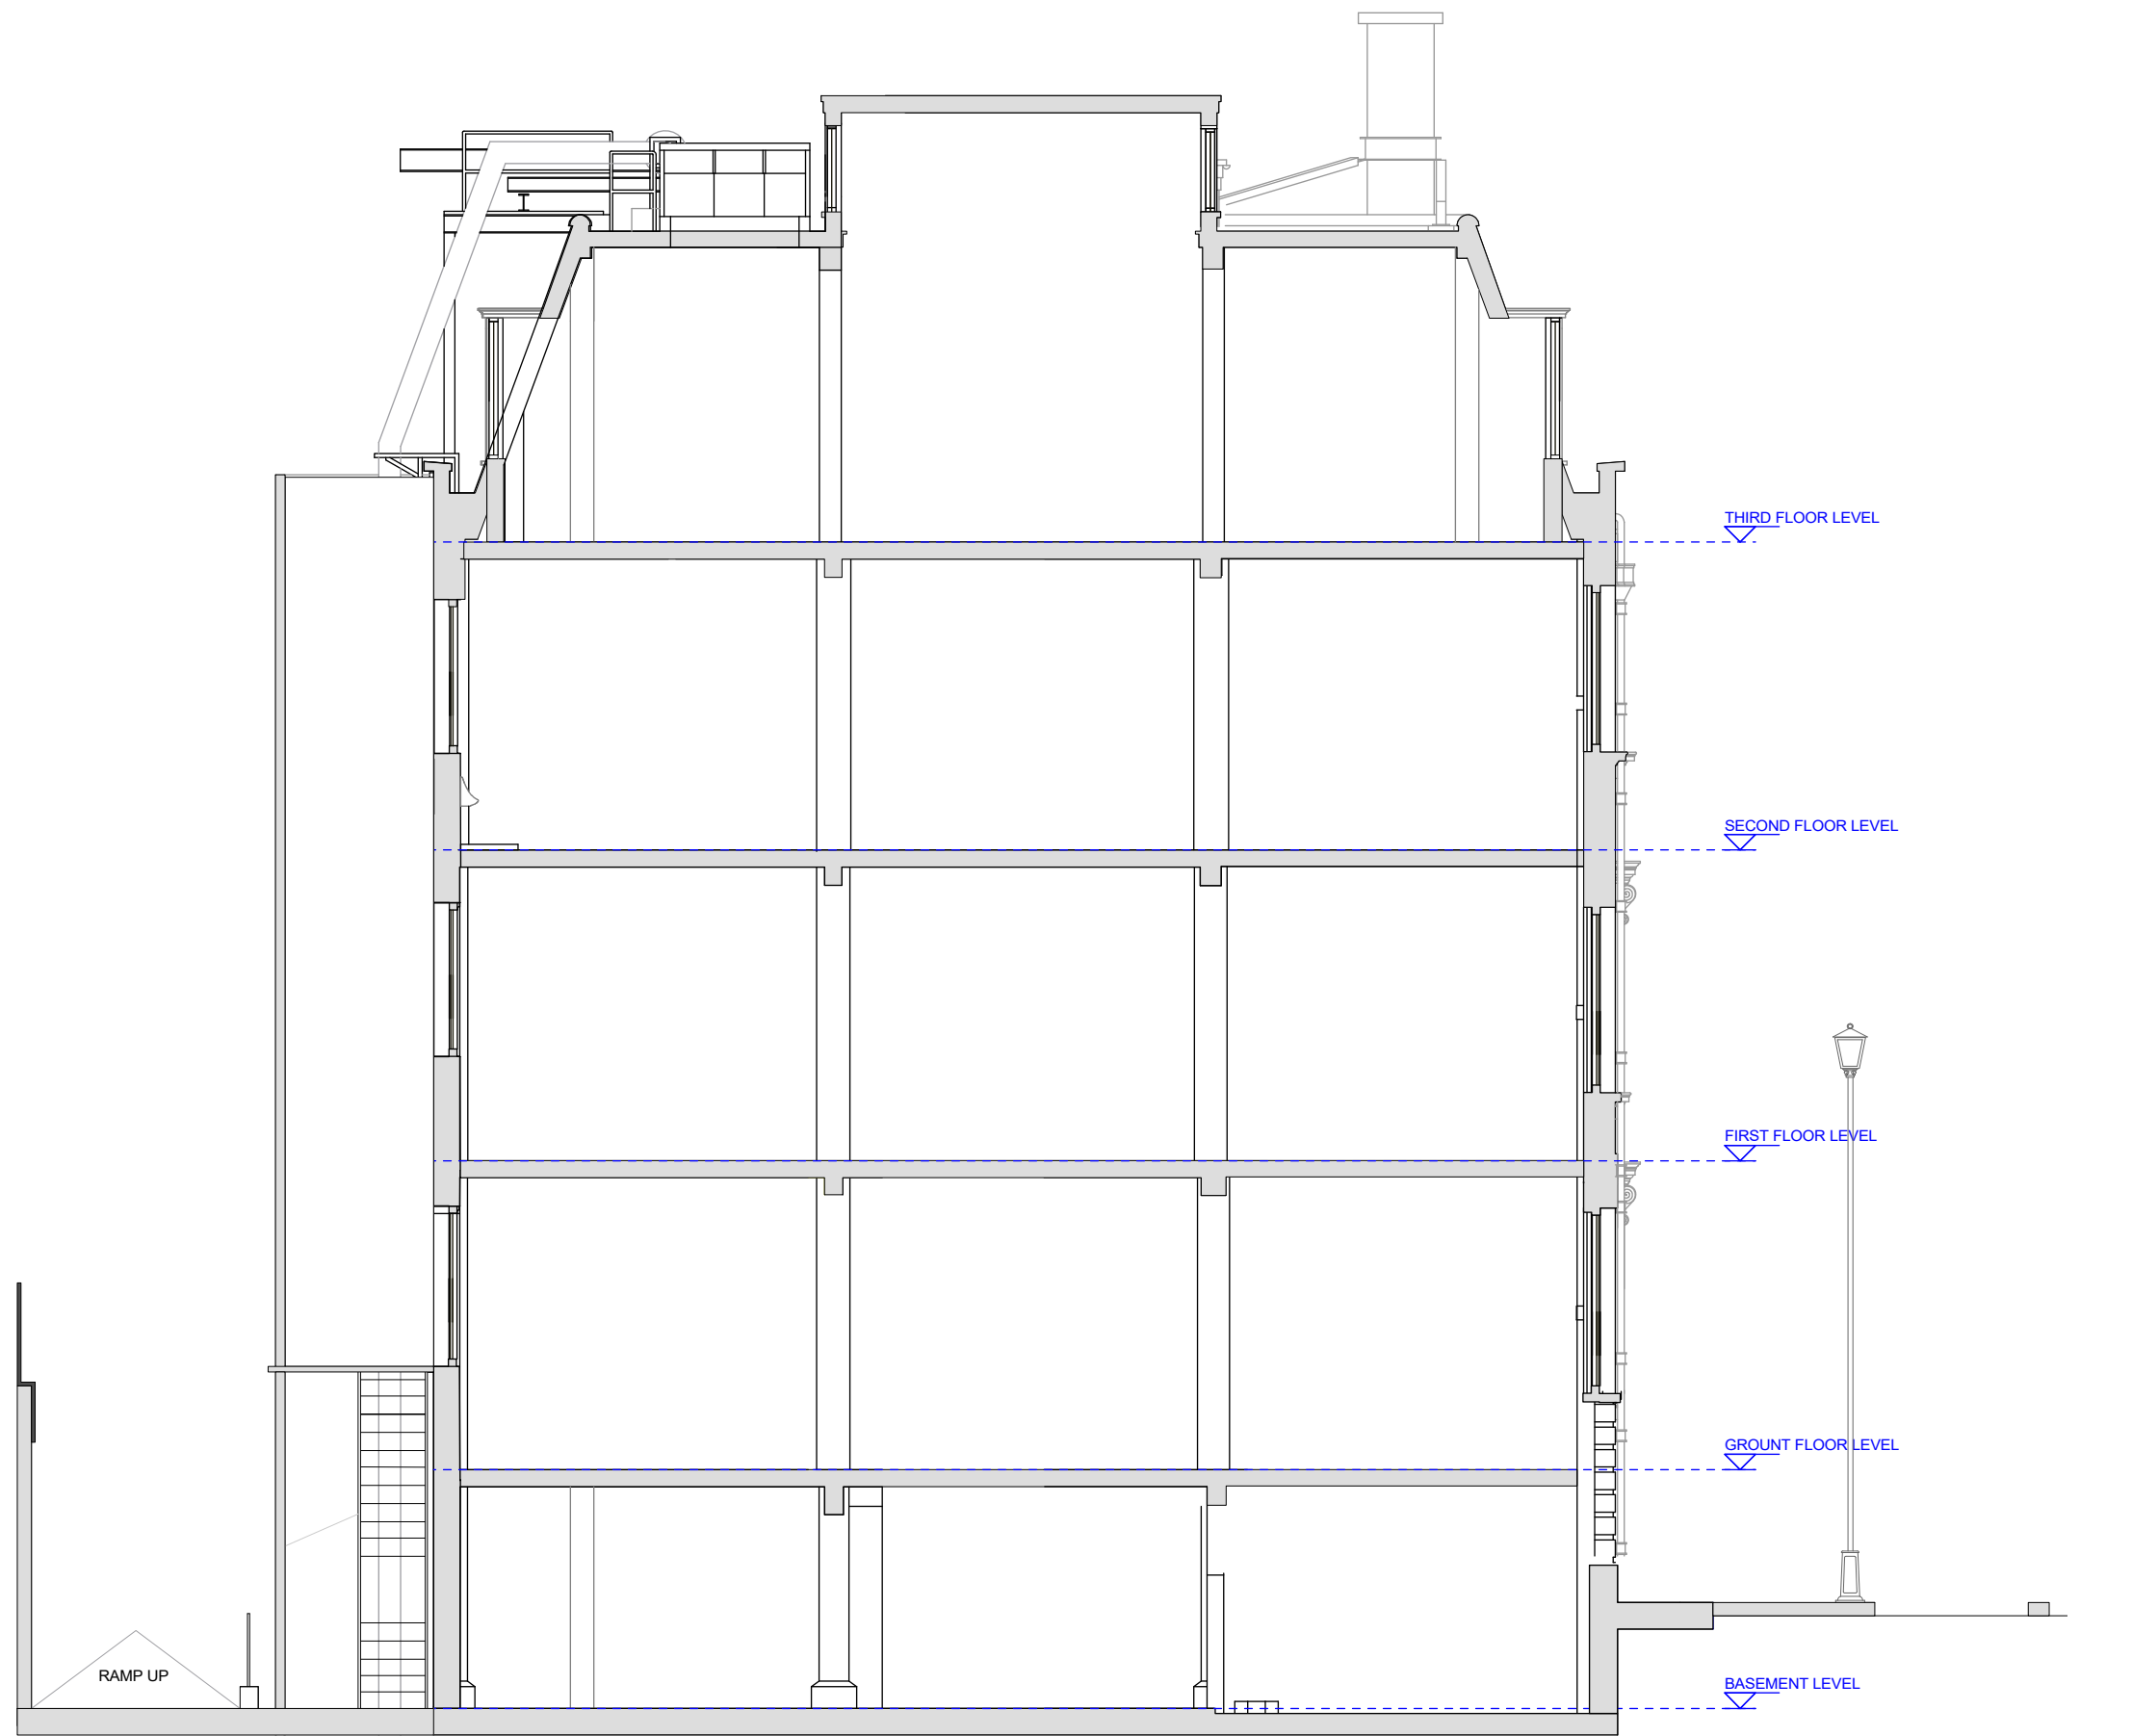

NOTES Do Not Scale

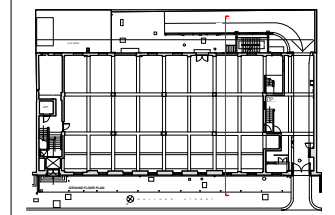


Rev	Date	Notes


Antarchitecture
 Unit 7, Waterside
 44-48 Wharf Road
 London N1 7UX
 Tel: 020 7253 7225
 www.antarchitecture.com

1. Do not scale dimensions off drawing
2. Check all dimensions on site before fabrication
3. Report all errors or omissions to Antarchitecture
4. This drawing is protected under copyright and it shall not be reproduced in part or whole without prior expressed permission of Antarchitecture
5. Materials and workmanship shall be in accordance with all current British Standards & Codes of practice / Statutory Authorities & Manufacturers recommendations / specifications

Project: Third Space - Mallord Street SW3	Job No.: ANT- 482
Drawing Title: Existing Section B-B	Dwg No.: P33
Scale @A3: 1:100@A3	Drawn: -
Date Created: 25-Aug-20	Rev: *

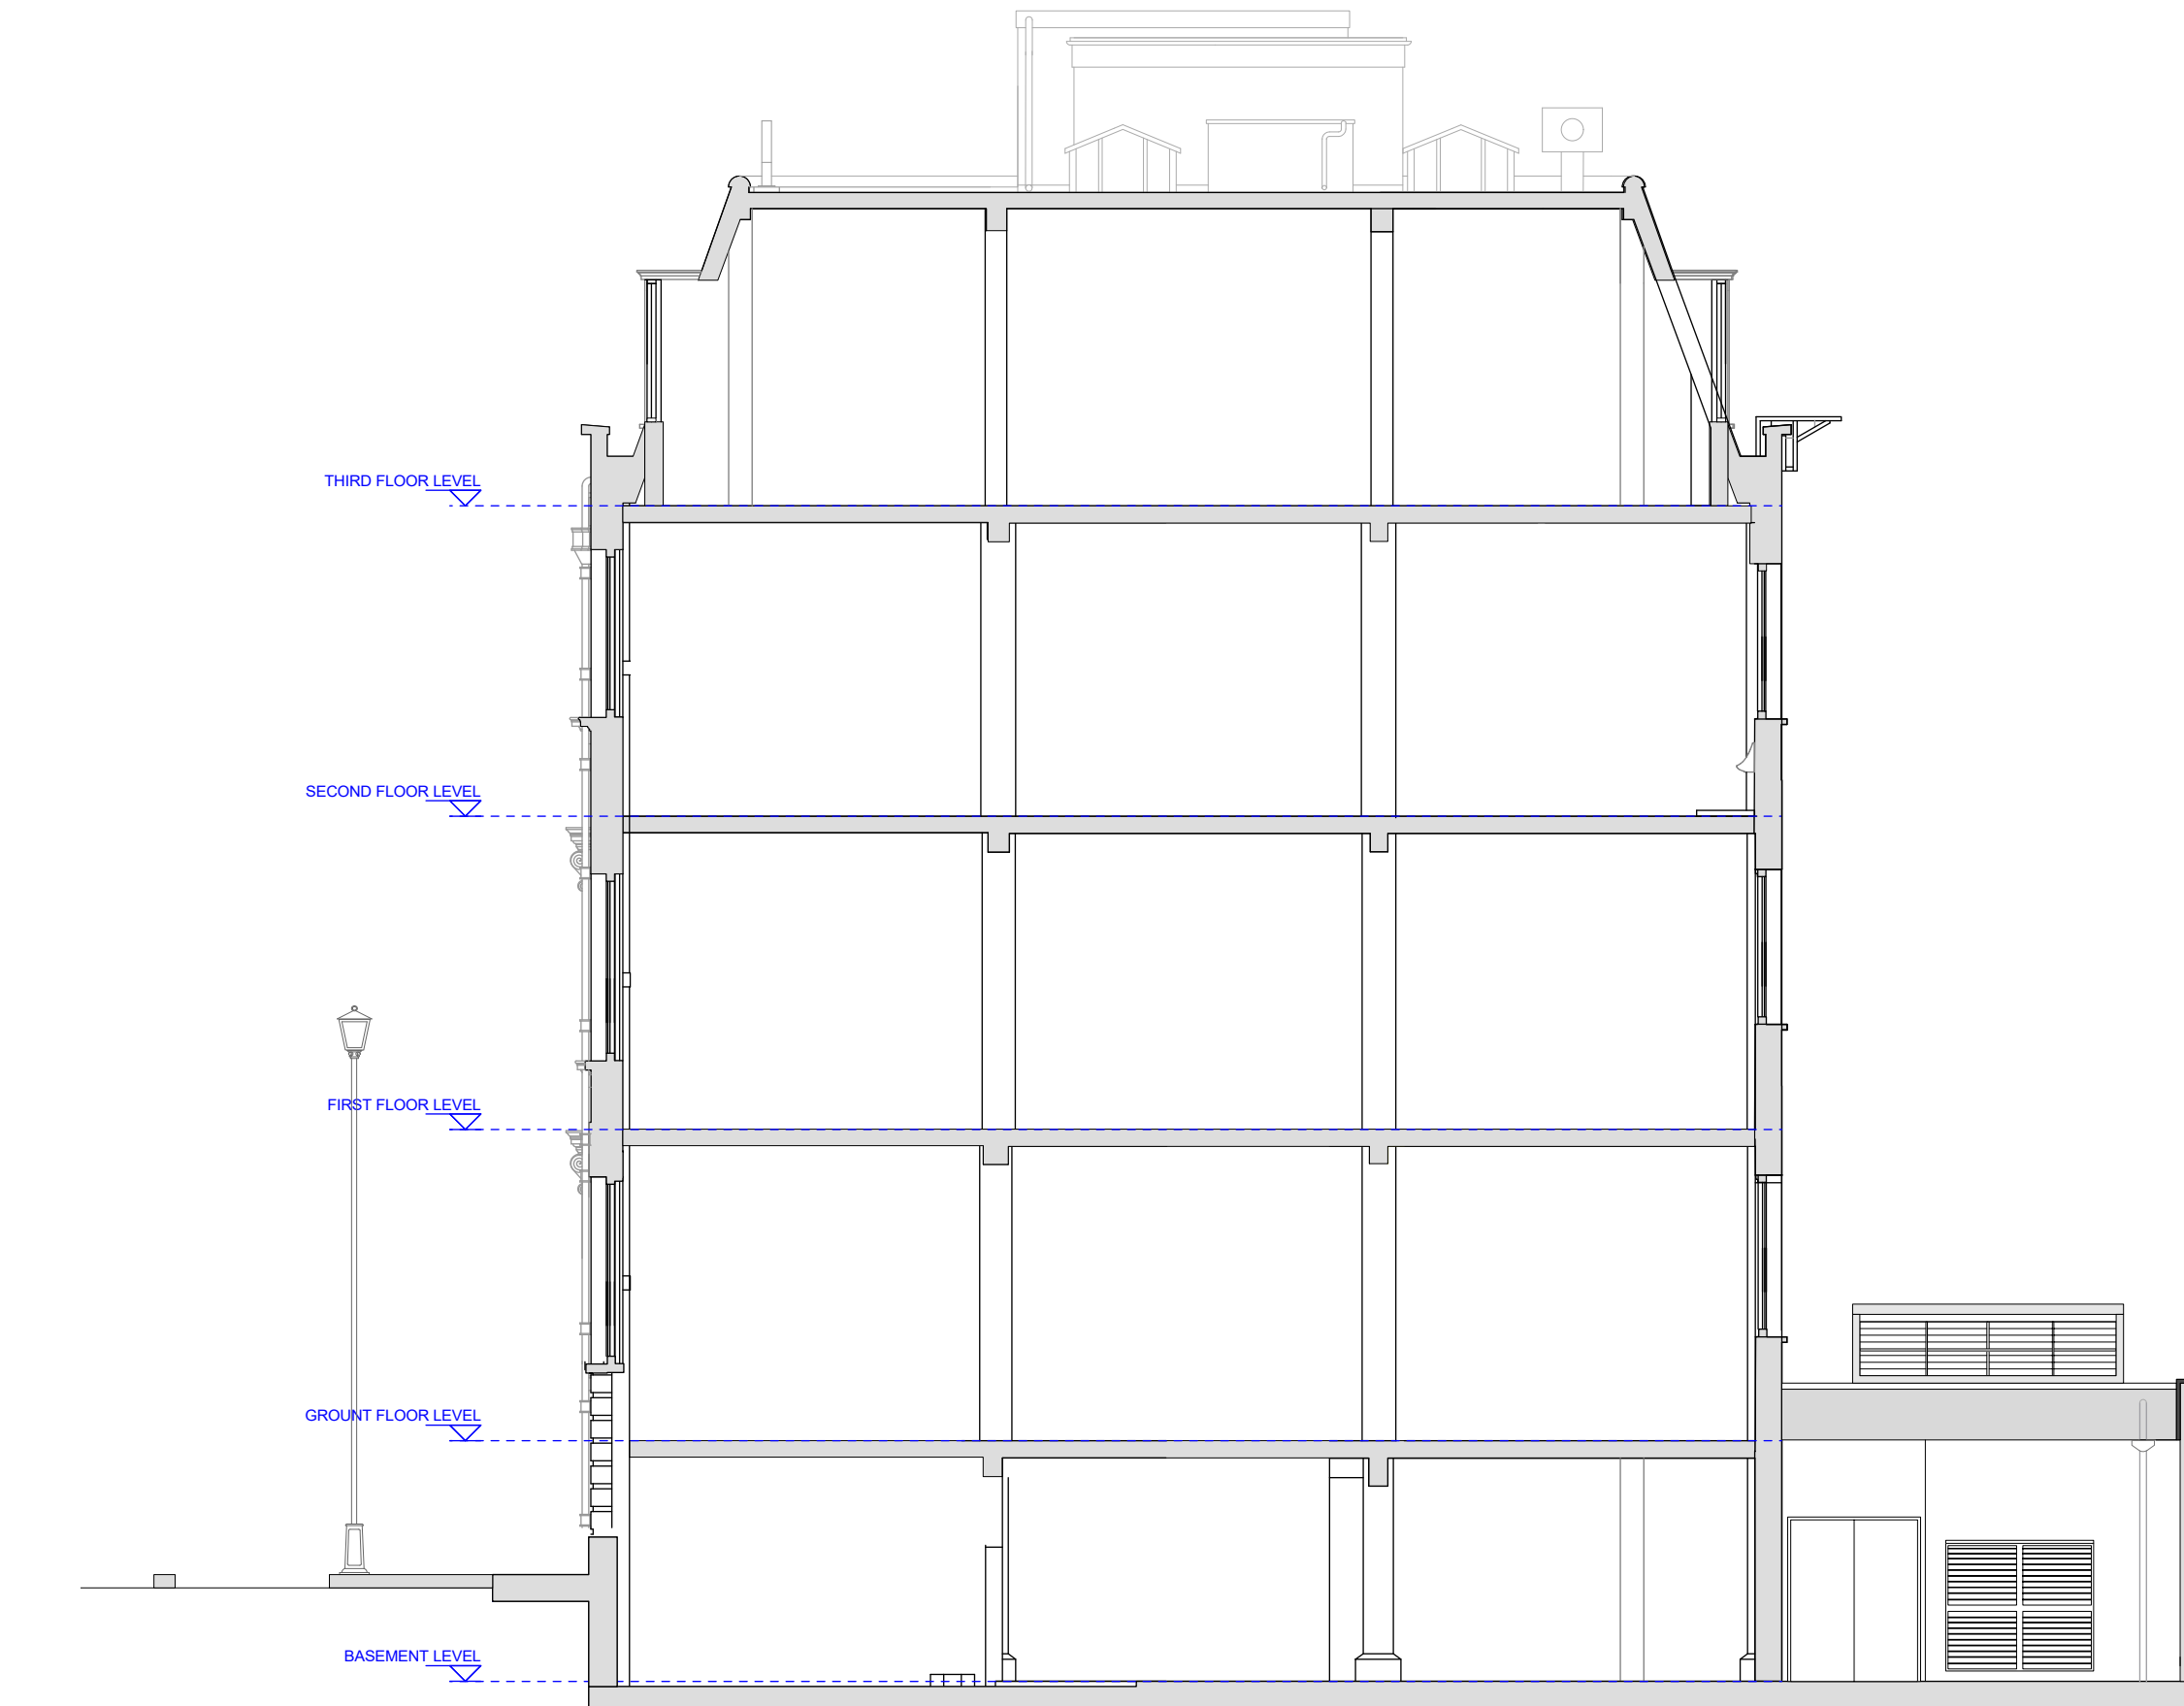

NOTES Do Not Scale

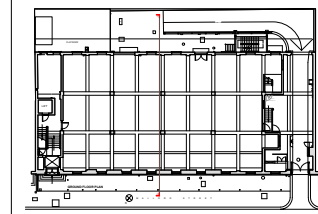

Rev	Date	Notes

Antarchitecture
 Unit 7, Waterside
 44-48 Wharf Road
 London N1 7UX
 Tel: 020 7253 7225
www.antarchitecture.com

1. Do not scale dimensions off drawing
2. Check all dimensions on site before fabrication
3. Report all errors or omissions to Antarchitecture
4. This drawing is protected under copyright and it shall not be reproduced in part or whole without prior expressed permission of Antarchitecture
5. Materials and workmanship shall be in accordance with all current British Standards & Codes of practice / Statutory Authorities & Manufacturers recommendations / specifications

Project: Third Space - Mallord Street SW3	Job No.: ANT- 482
--	----------------------

Drawing Title: Existing Section C-C	Dwg No.: P34
--	-----------------

Scale @A3: 1:100	Drawn: -	Date Created: 25-Aug-20	Rev: -
---------------------	-------------	----------------------------	-----------