
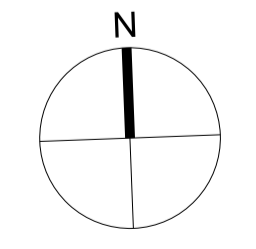


- NOTE
1. THIS DRAWING IS COPYRIGHT STUDIO E LLP.
  2. THE CONTRACTOR MUST NOT SCALE FROM THE DRAWING. ALL DIMENSIONS TO BE TAKEN FROM DIMENSION STRINGS.
  3. WHERE ANY DISCREPANCIES ARE FOUND BETWEEN DIMENSIONS THESE MUST BE BROUGHT TO THE ATTENTION OF THE ARCHITECTS FOR RESOLUTION.
  4. WHERE DISCREPANCIES EXIST BETWEEN REFERENCE OR ASSEMBLY DRAWINGS & DETAIL DRAWINGS, THE LATTER TAKE PREFERENCE.

Key

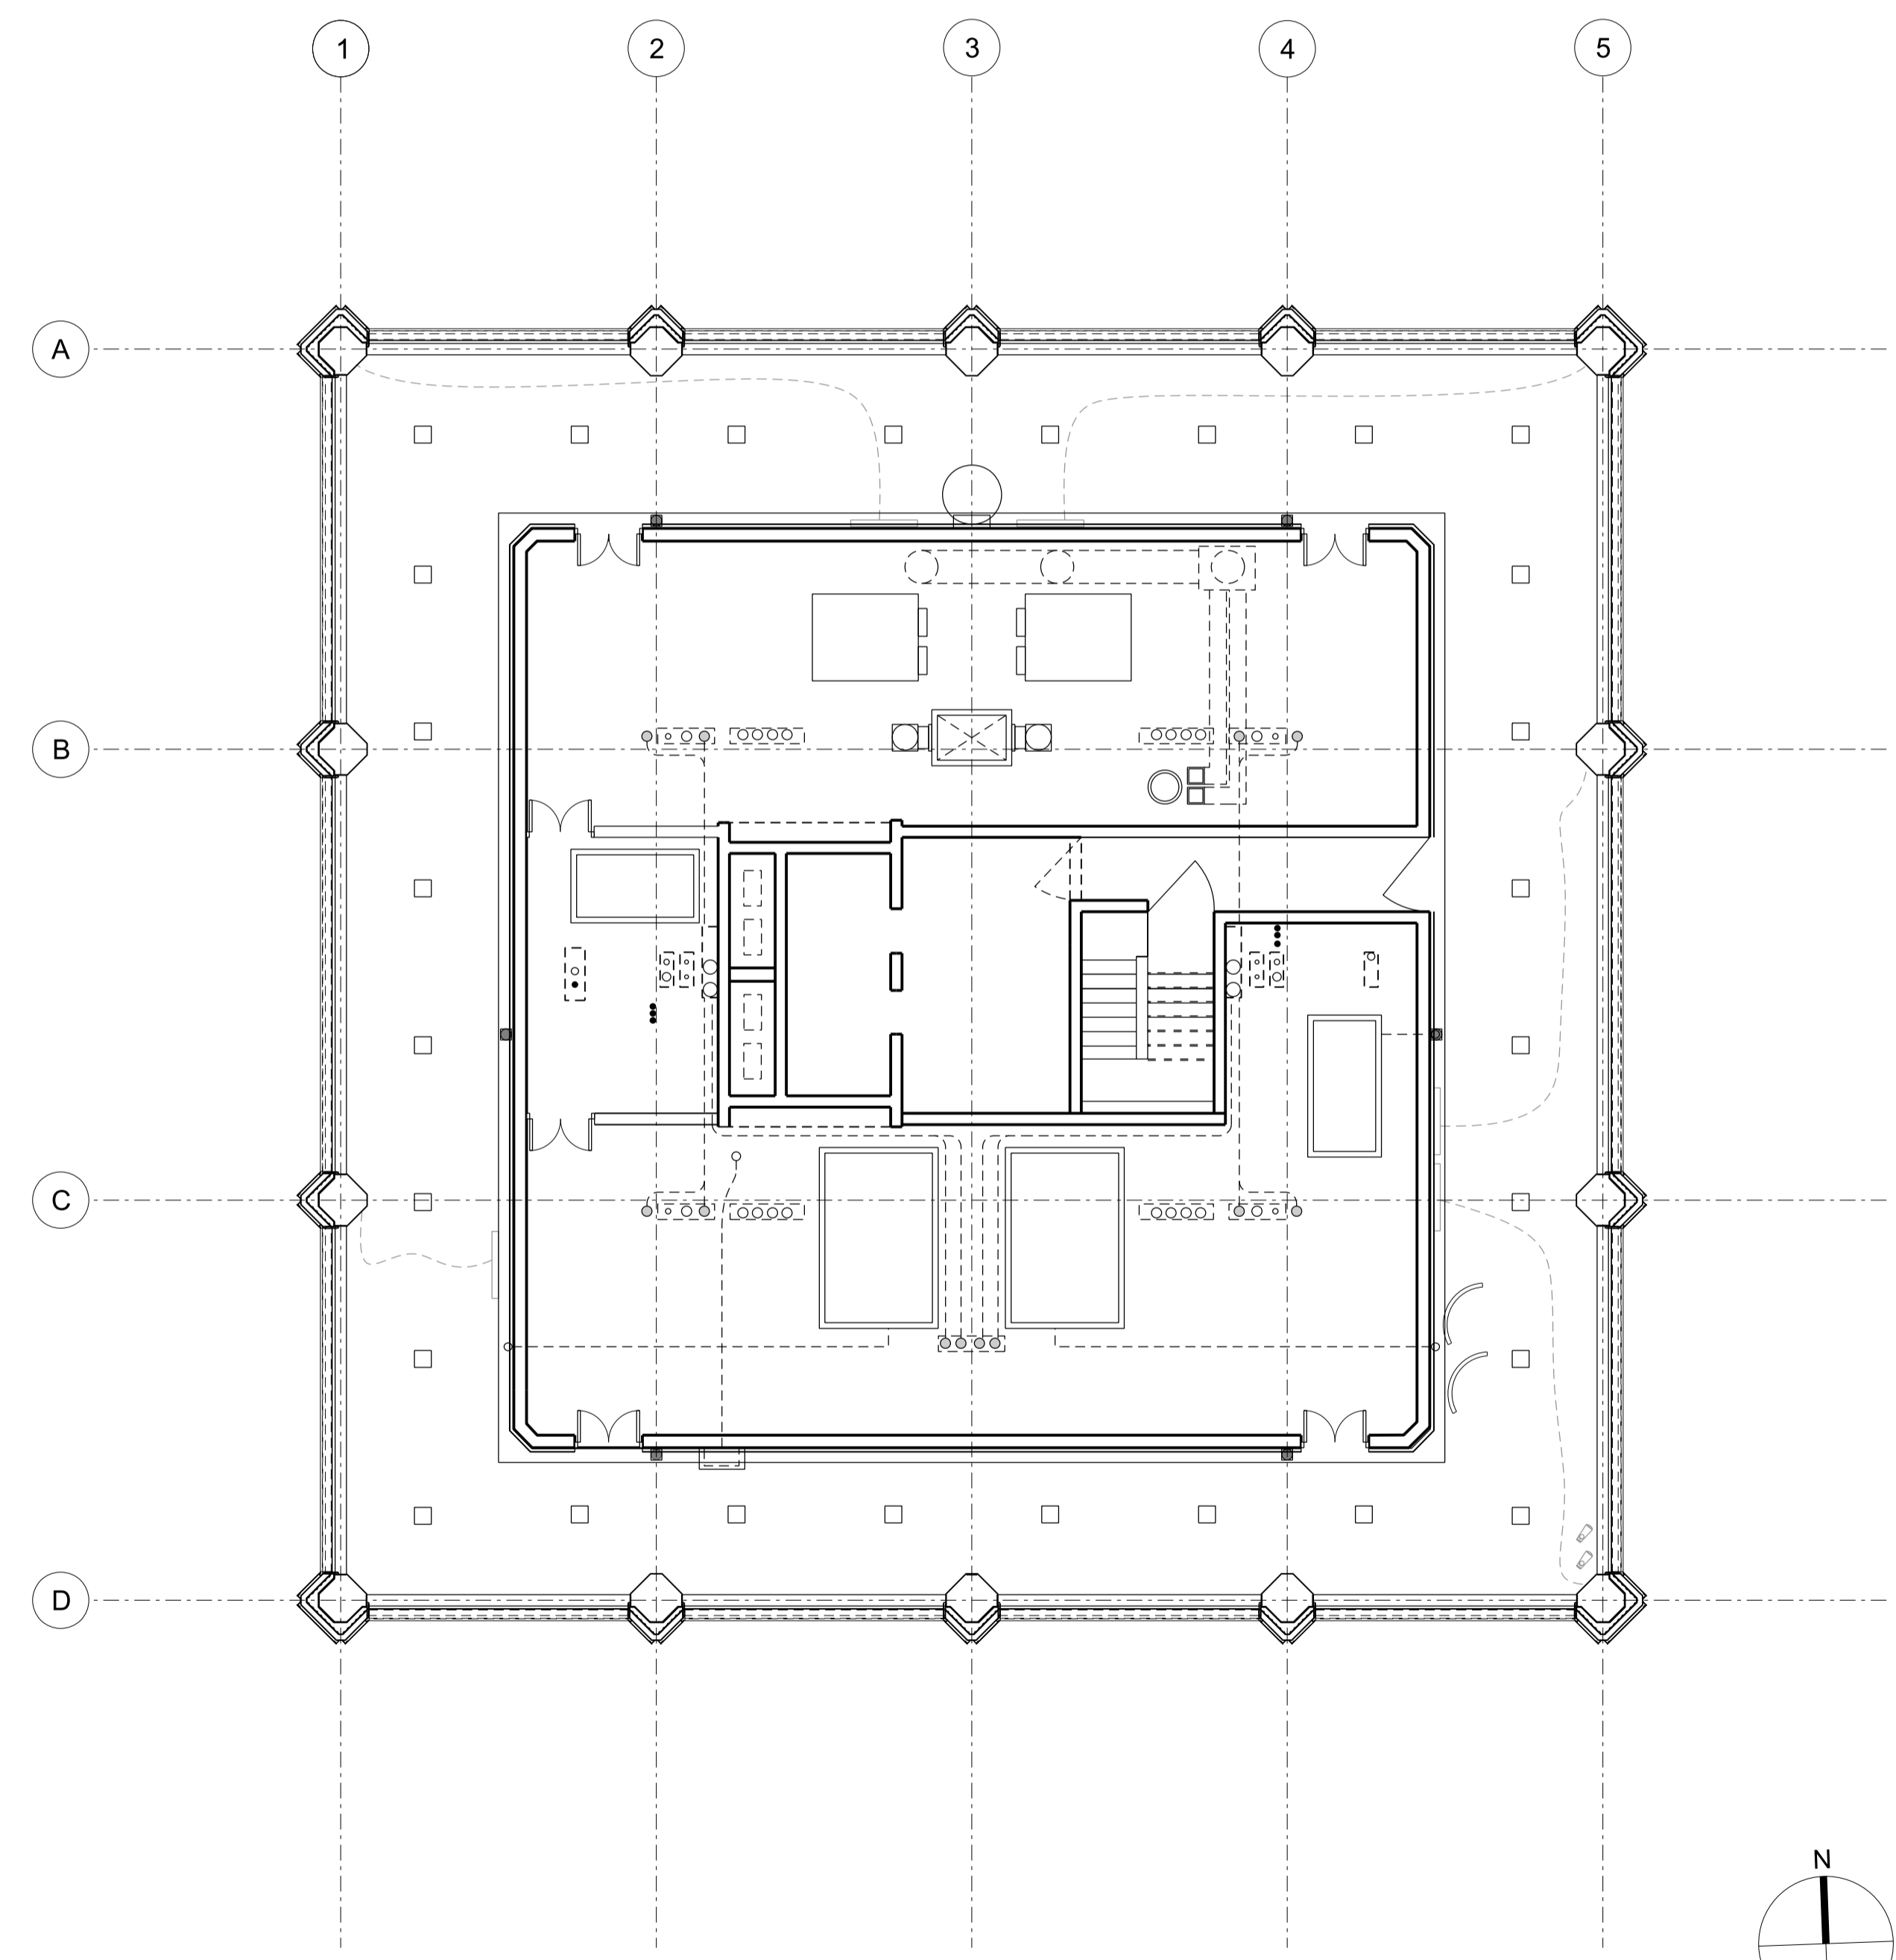

PLANNING

STUDIO E LLP

Palace Wharf, Rainville Road,  
London, W8 9HN,  
Tel: 020 7381 7125  
Fax: 020 7381 4995

GRENFELL TOWER  
REGENERATION PROJECT

PROPOSED  
PLANT  
FLOOR PLAN  
DRAWING

1:100@A1 10/09/12  
SCALE DATE

1279 PL116 00  
DWG. NO. REVISION CHECKED

10/09/12