


- NOTE
1. THIS DRAWING IS COPYRIGHT STUDIO E LLP.
  2. THE CONTRACTOR MUST NOT SCALE FROM THE DRAWING ALL DIMENSIONS TO BE TAKEN FROM DIMENSION STRINGS.
  3. WHERE ANY DISCREPANCIES ARE FOUND BETWEEN DIMENSIONS THESE MUST BE BROUGHT TO THE ATTENTION OF THE ARCHITECTS FOR RESOLUTION.
  4. WHERE DISCREPANCIES EXIST BETWEEN REFERENCE OR ASSEMBLY DRAWINGS & DETAIL DRAWINGS, THE LATTER TAKE PREFERENCE.

Key



01 11/07/13 Heat Pumps replaced

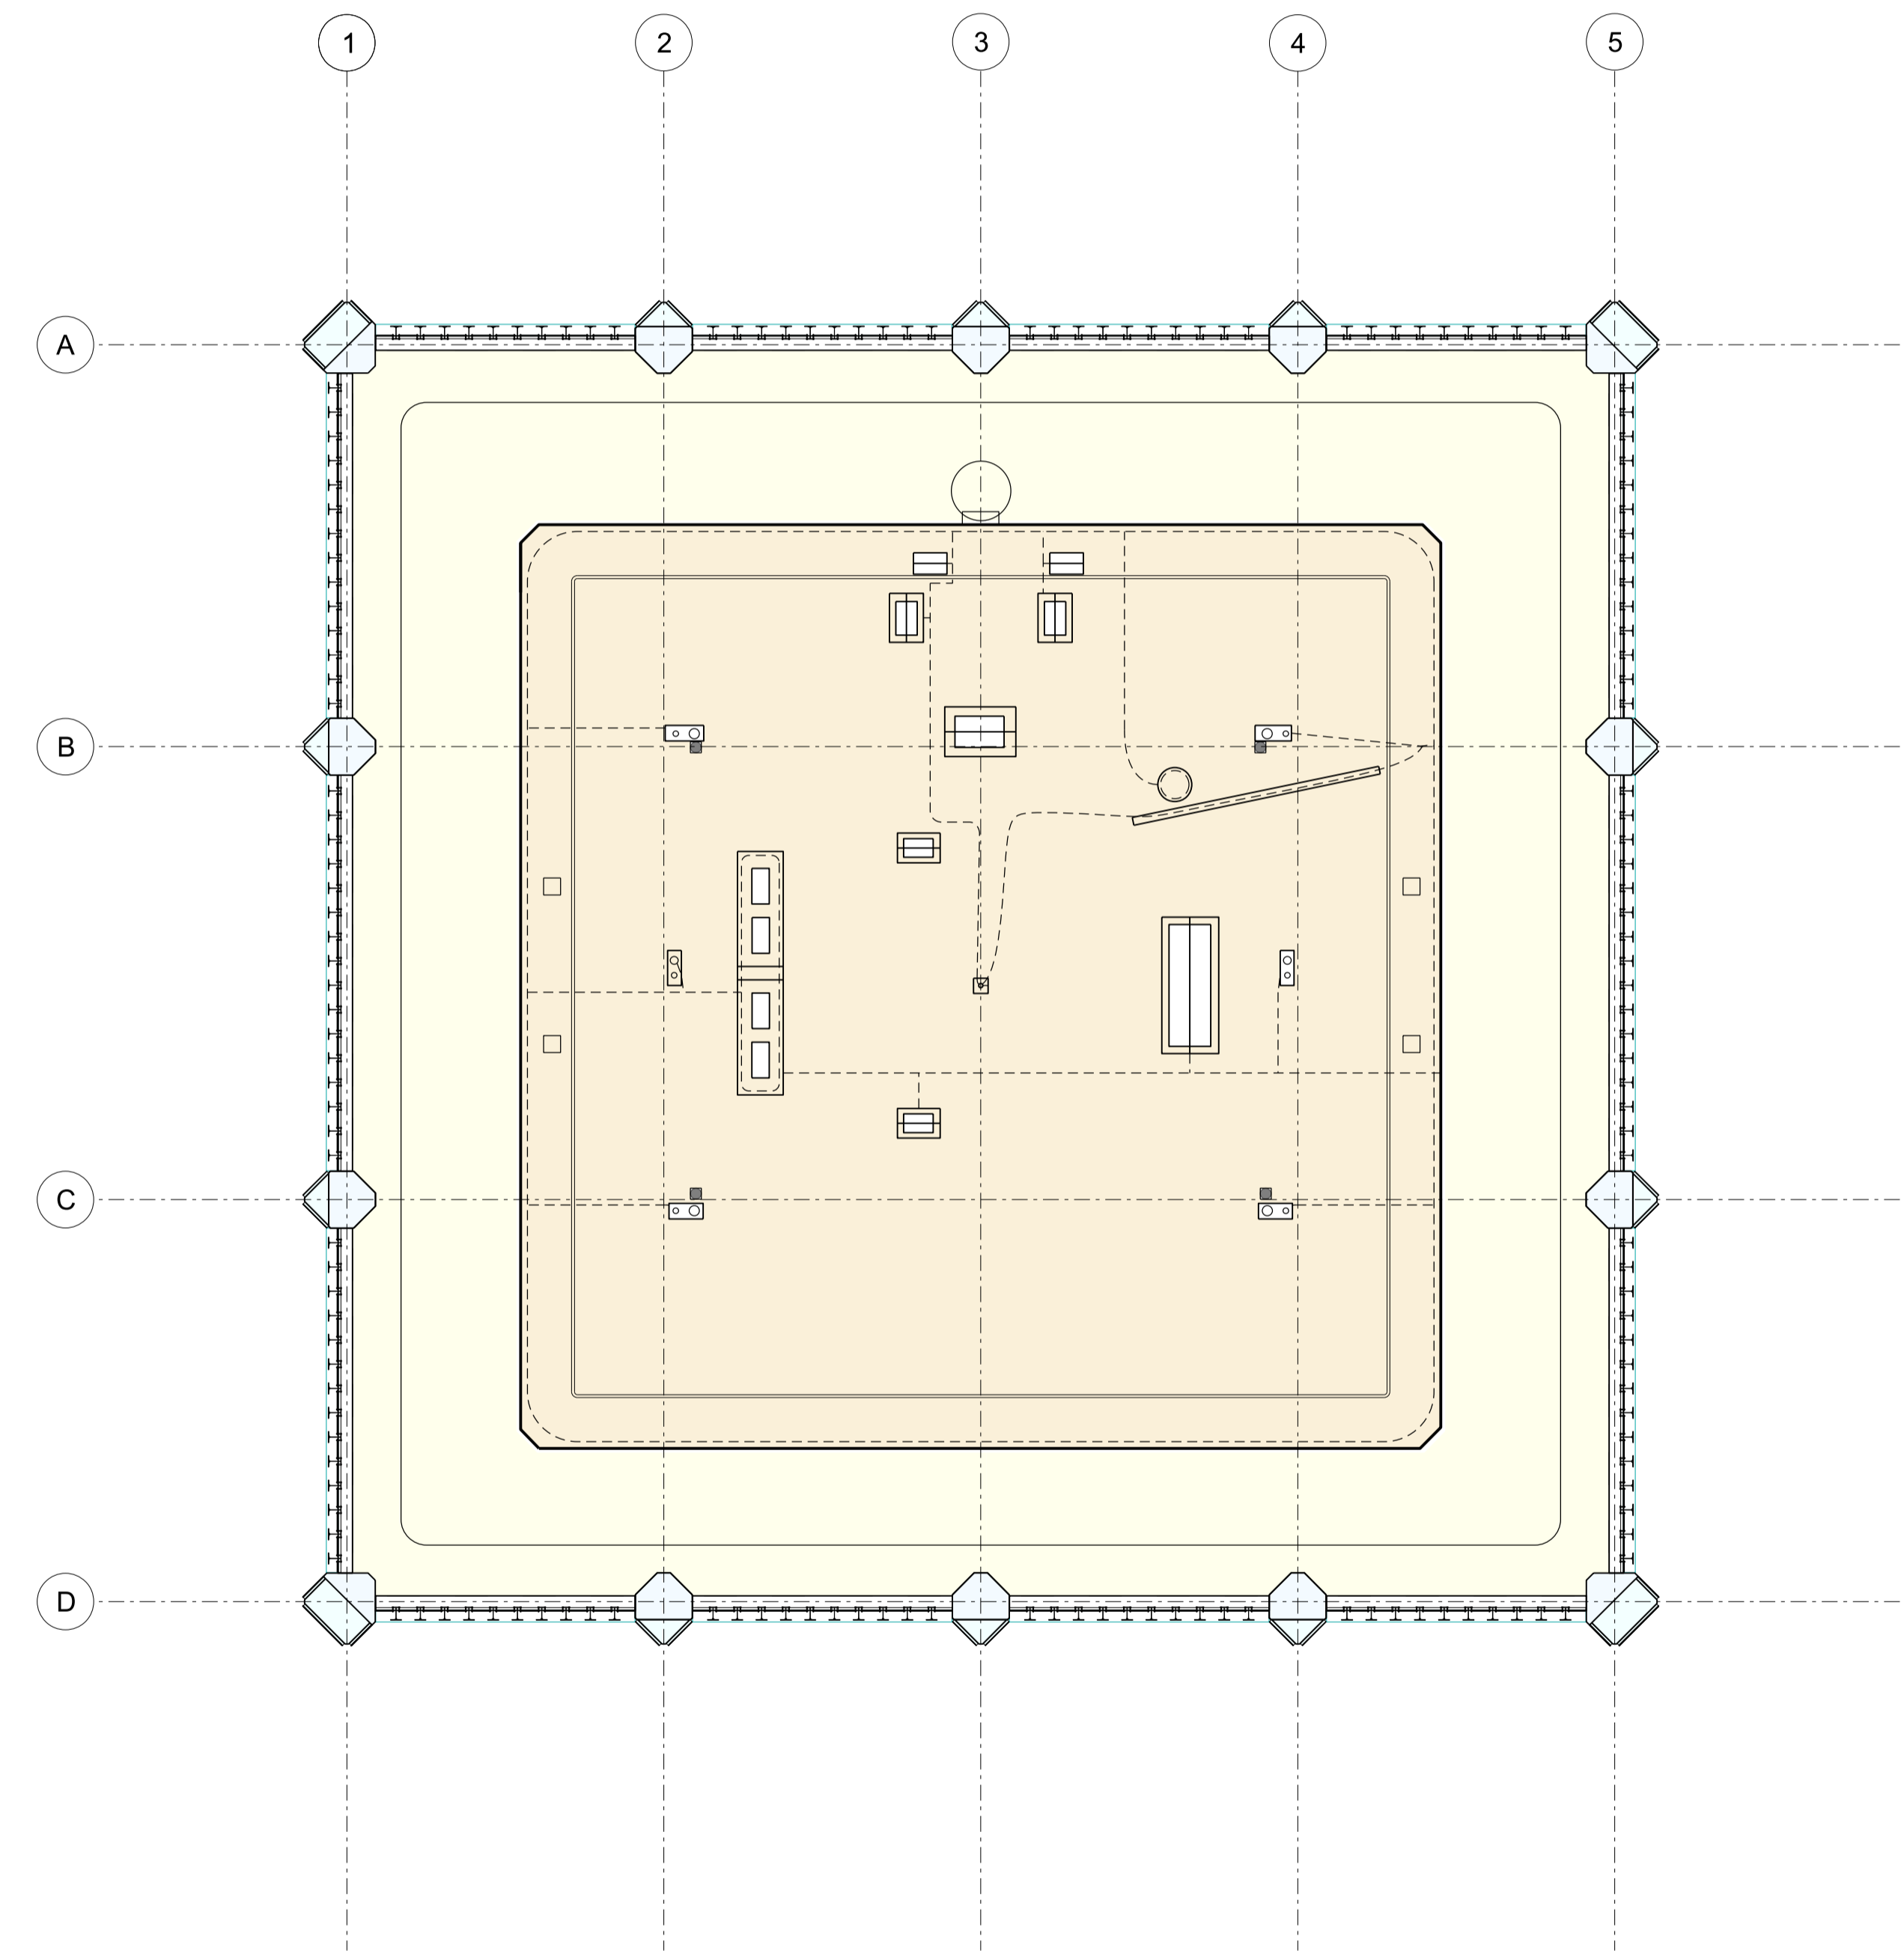

PLANNING

STUDIO E LLP

Palace Wharf, Rainville Road,  
London, W8 9HN,  
Tel: 020 7381 9126  
Fax: 020 7381 4995

GRENfell TOWER  
REGENERATION PROJECT

PROPOSED  
ROOF  
FLOOR PLAN  
DRAWING

1:100@A1 10/09/12  
SCALE DATE

1279 PL117 01  
DWG. NO. REVISION CHECKED

