
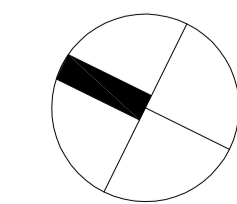


CLIENT
RAB PENSION TRUST


- TREVOR LAHIFF ARCHITECTS
- Do not scale off this drawing, use figured dimensions only. All dimensions and levels to be checked on site. Contractor and/or subcontractor supplier is obliged to promptly report all errors, discrepancies and omissions to TLA.
 - Issued only for purpose indicated.
 - The drawing is to be read in conjunction with consultants drawings and specifications before proceeding with works. All consultants informed to be referred to, to ensure compliance with local and statutory building regulations and BRE/BS/EN standards.
 - This drawing is copyright and sole property of TLA and may not be copied, altered or reproduced in any way or passed to a third party without our written consent.
 - The main contractor should be conversant with the statutory obligations under the CDM regulations.
 - The dimensions shown on this drawing have been based on the measurements provided by an independent survey company.
 - Samples to be provided by main contractor for TLA approval.
 - TLA to approve all drawings and rods prior to construction.

PROPOSED

SPECIFIC NOTES:

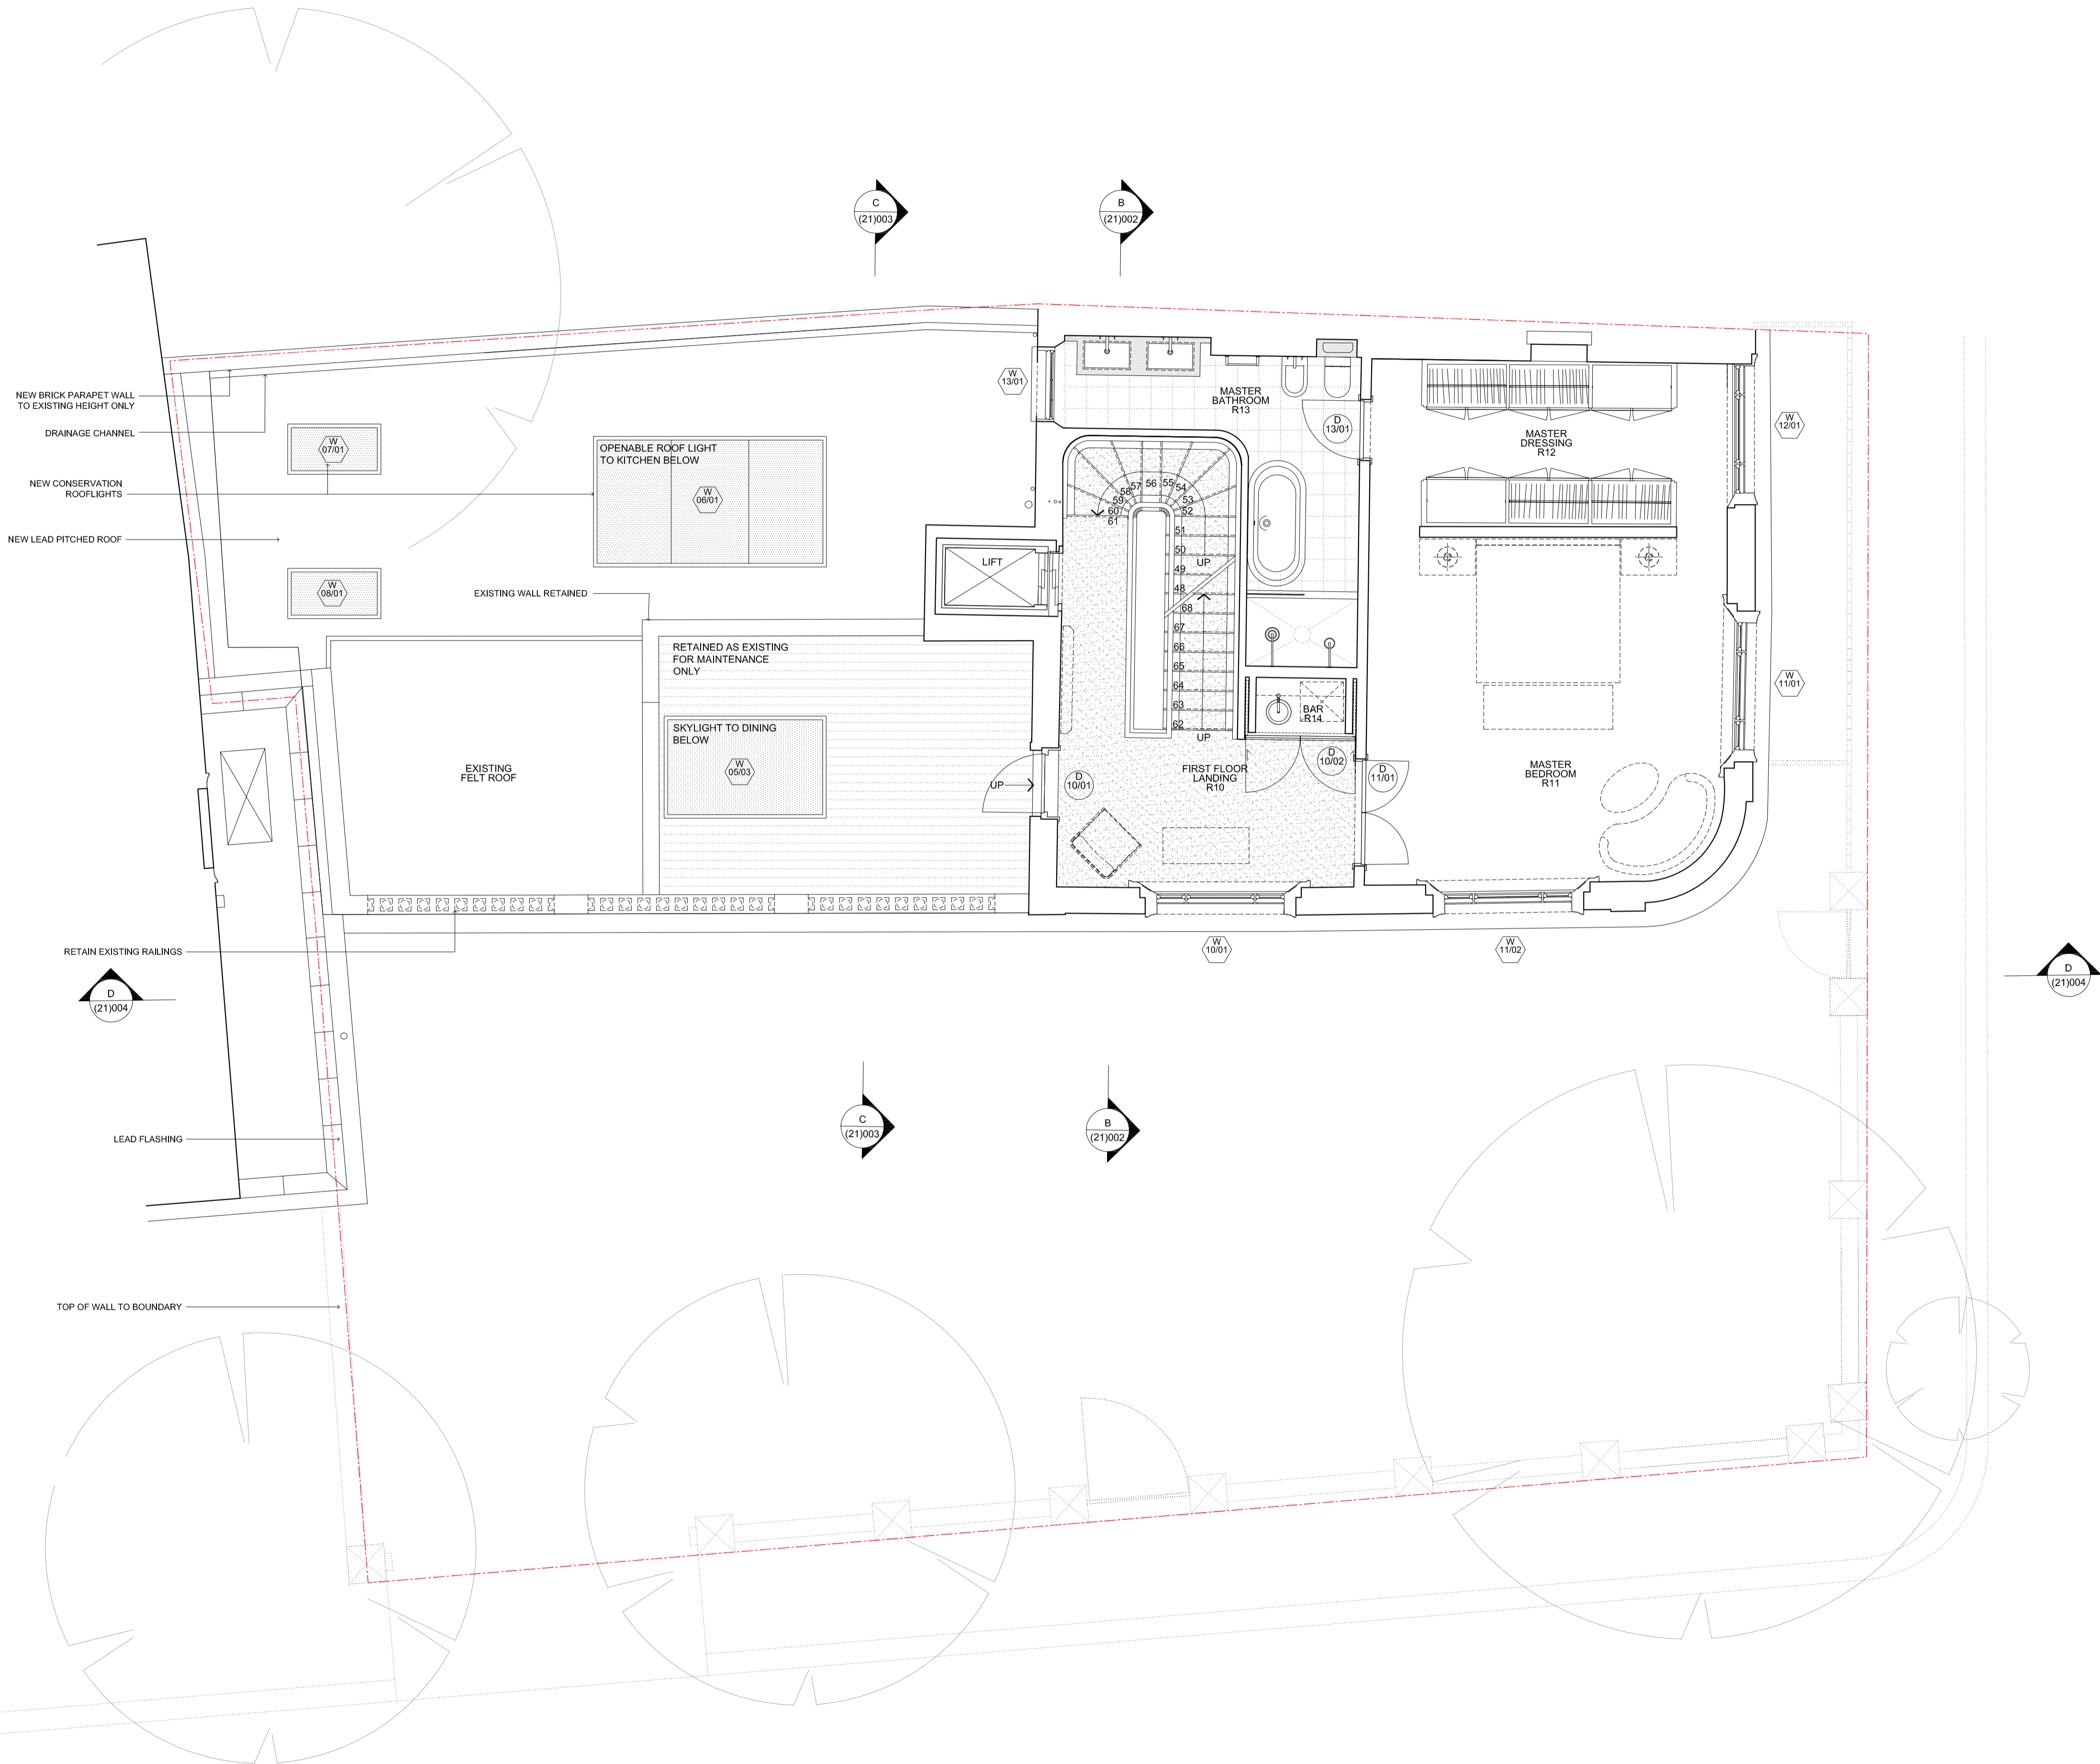

PROPOSED FIRST FLOOR PLAN- 1:50 @ A1 & 1:100 @ A3

 

REV	DATE	DESCRIPTION	DWN	CHK
P7	03.02.12	SUBMITTED TO RBKC PLANNING	RJ	KW
P6	19.01.12	REVISIONS FROM RBKC PLANNING	RJ	KW
P6	19.01.12	PLANNING ISSUE	RJ	KW

ADDRESS
**9 PHENE STREET
LONDON SW3 5NY**

TITLE
**PROPOSED FIRST FLOOR
PLAN**

STATUS	PLANNING	DRAWN BY	RJ
SCALE	1:50@A1 & 1:100@A3	CHECKED BY	KW
DATE	FEBRUARY 2012	DWG	002
PROJECT No.	822	REV	P7