


APPROVED DRAWINGS

Please Index As


File Number

APPROVED DRAWINGS


Part	1	Part	11
Part	2	Part	12
Part	3	Part	13
Part	4	Part	14
Part	5	Part	15
Part	6	Part	16
Part	7	Part	17
Part	8	Part	18
Part	9	Part	19
Part	10	Part	20

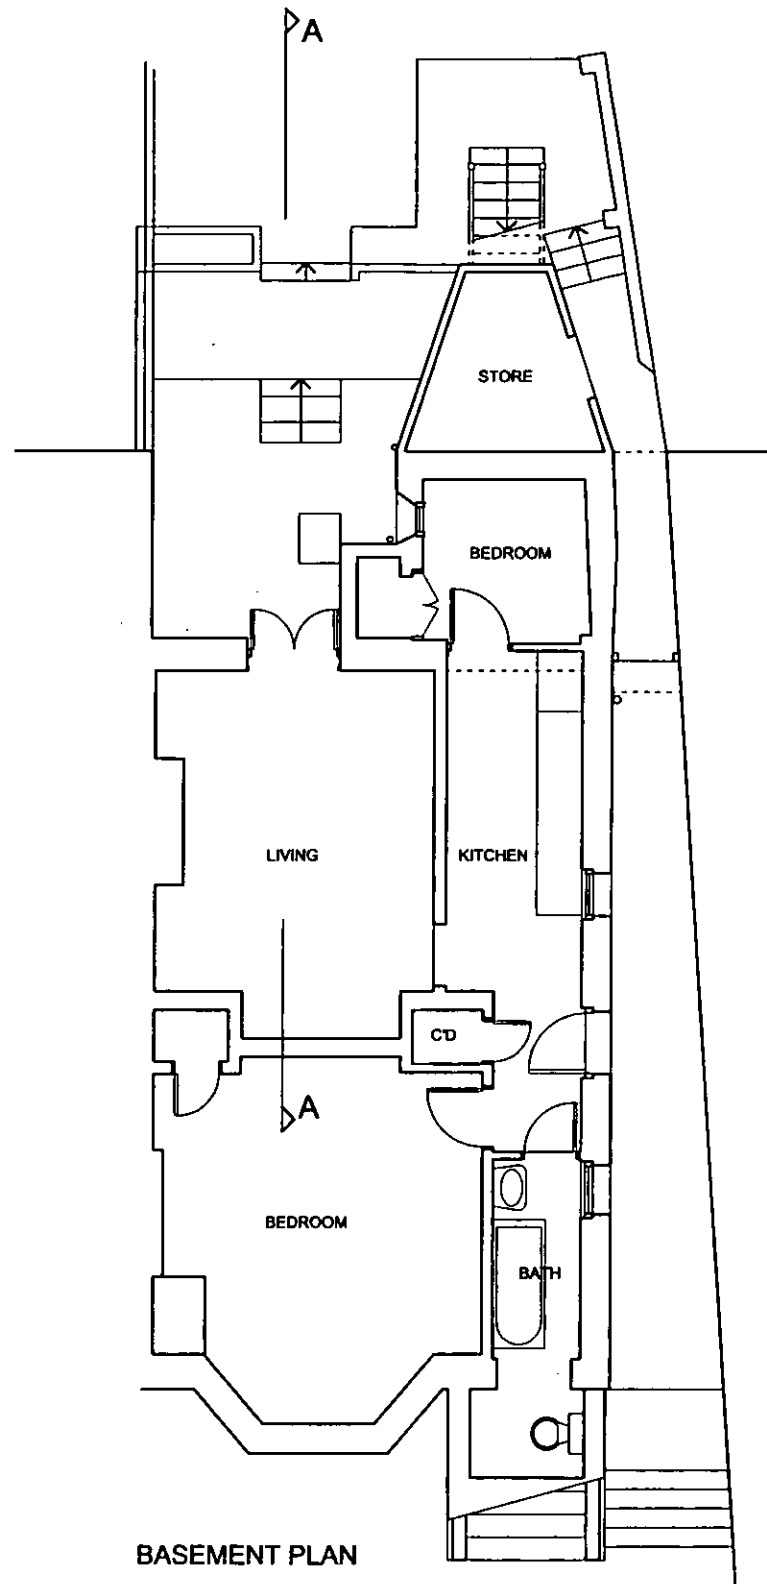


BASEMENT PLAN

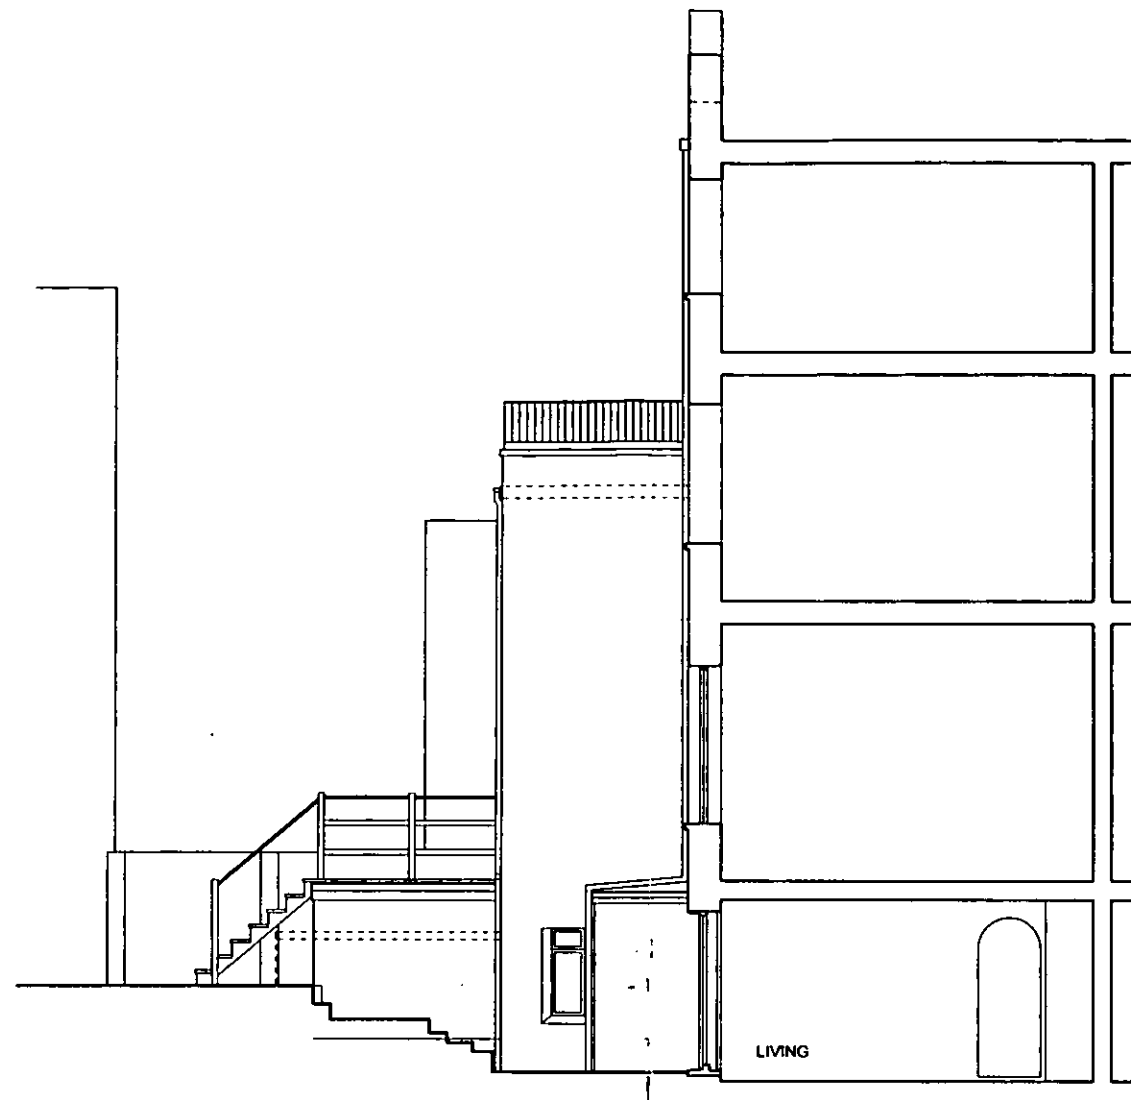

SECTIONAL ELEVATION A-A

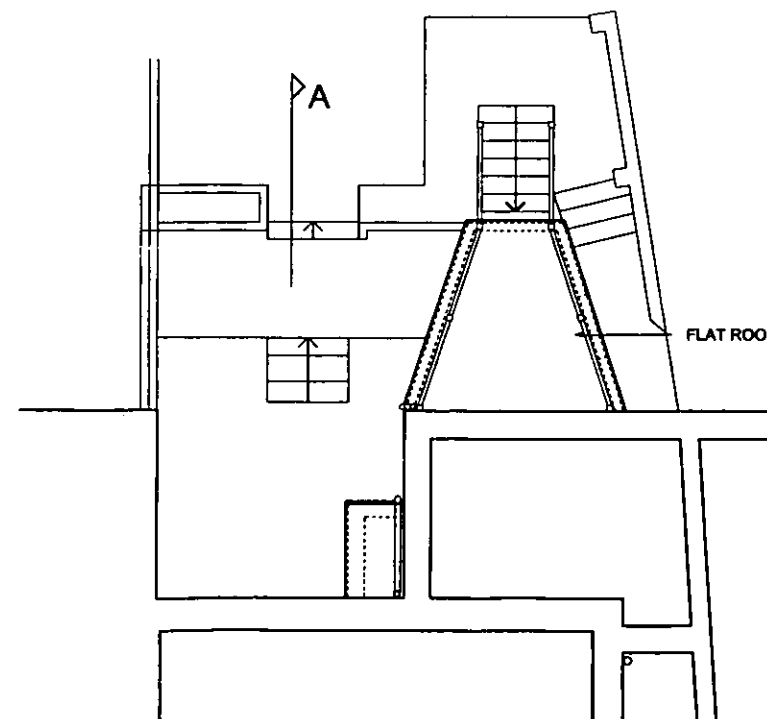

GROUND/ROOF PLAN

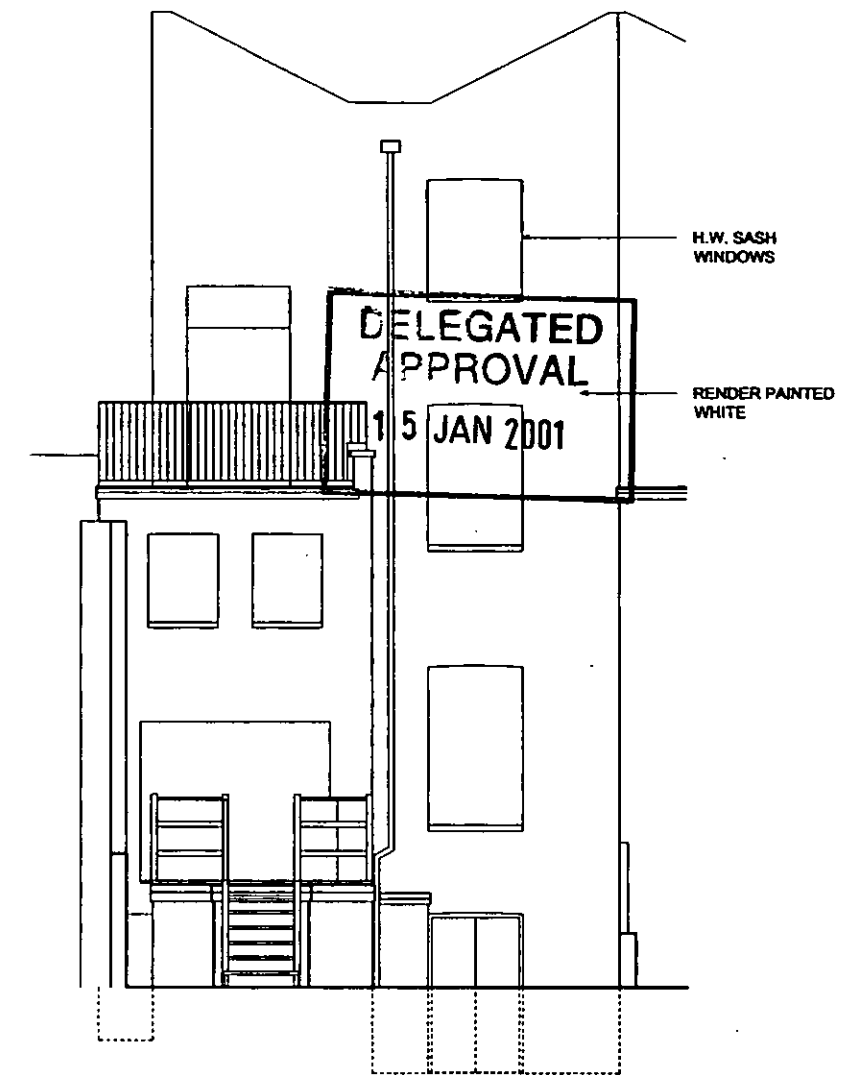

REAR ELEVATION

Scale bars for various drawing ratios:

1:1	0 10mm 20 30 40 50 60 70
1:100	0 1m 2 3 4 5 6 7
1:5	0 100mm 200 300
1:50	0 1m 2 3
1:20	0 200mm 400 600 800 1000 1200 1400
1:200	0 2m 4
1:1250	0 10m 20 30 40 50 60 70 80 90
1:2500	0 20m 40 60 80 100 120 140 160 180

PP002682

RECEIVED
17 NOV 2001
TOWN PLANNING

PP002682

37 LANCASTER ROAD, LONDON


LAYOUT AS EXISTING

Scale 1:100 (A3), 1:50 (A1)



Drawing no.

Date Nov 2001


0011/01

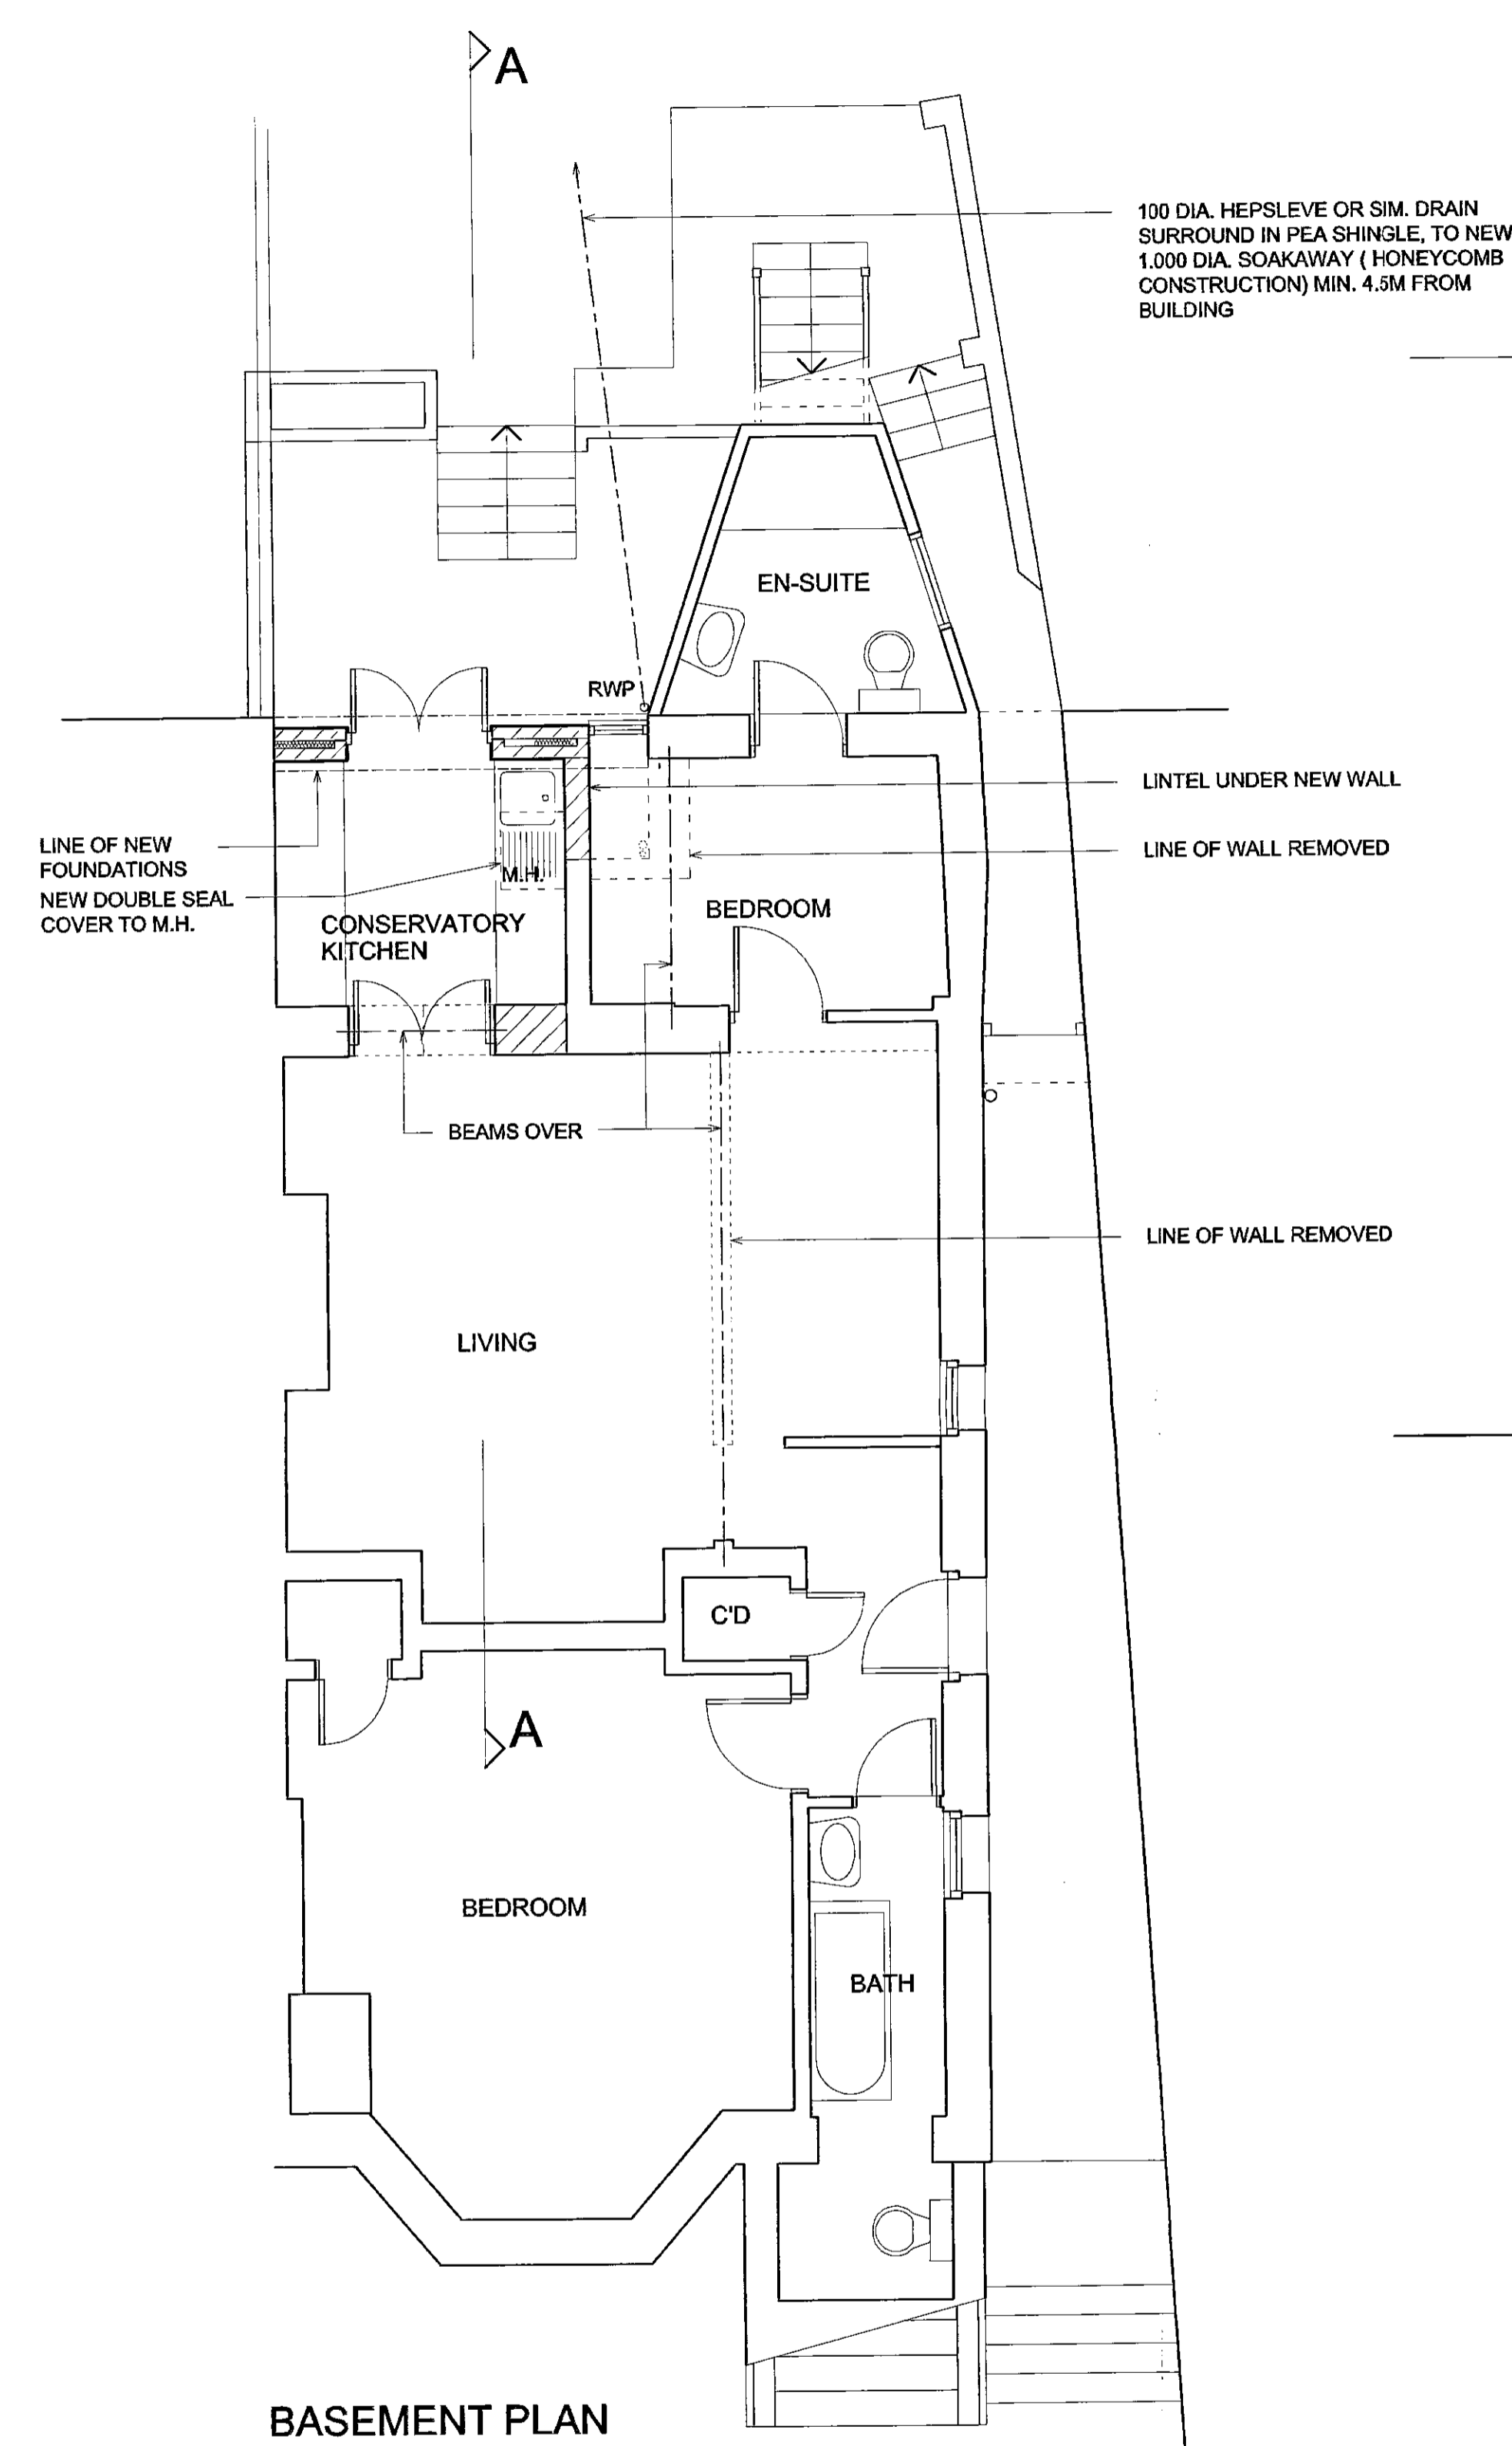


BASEMENT PLAN

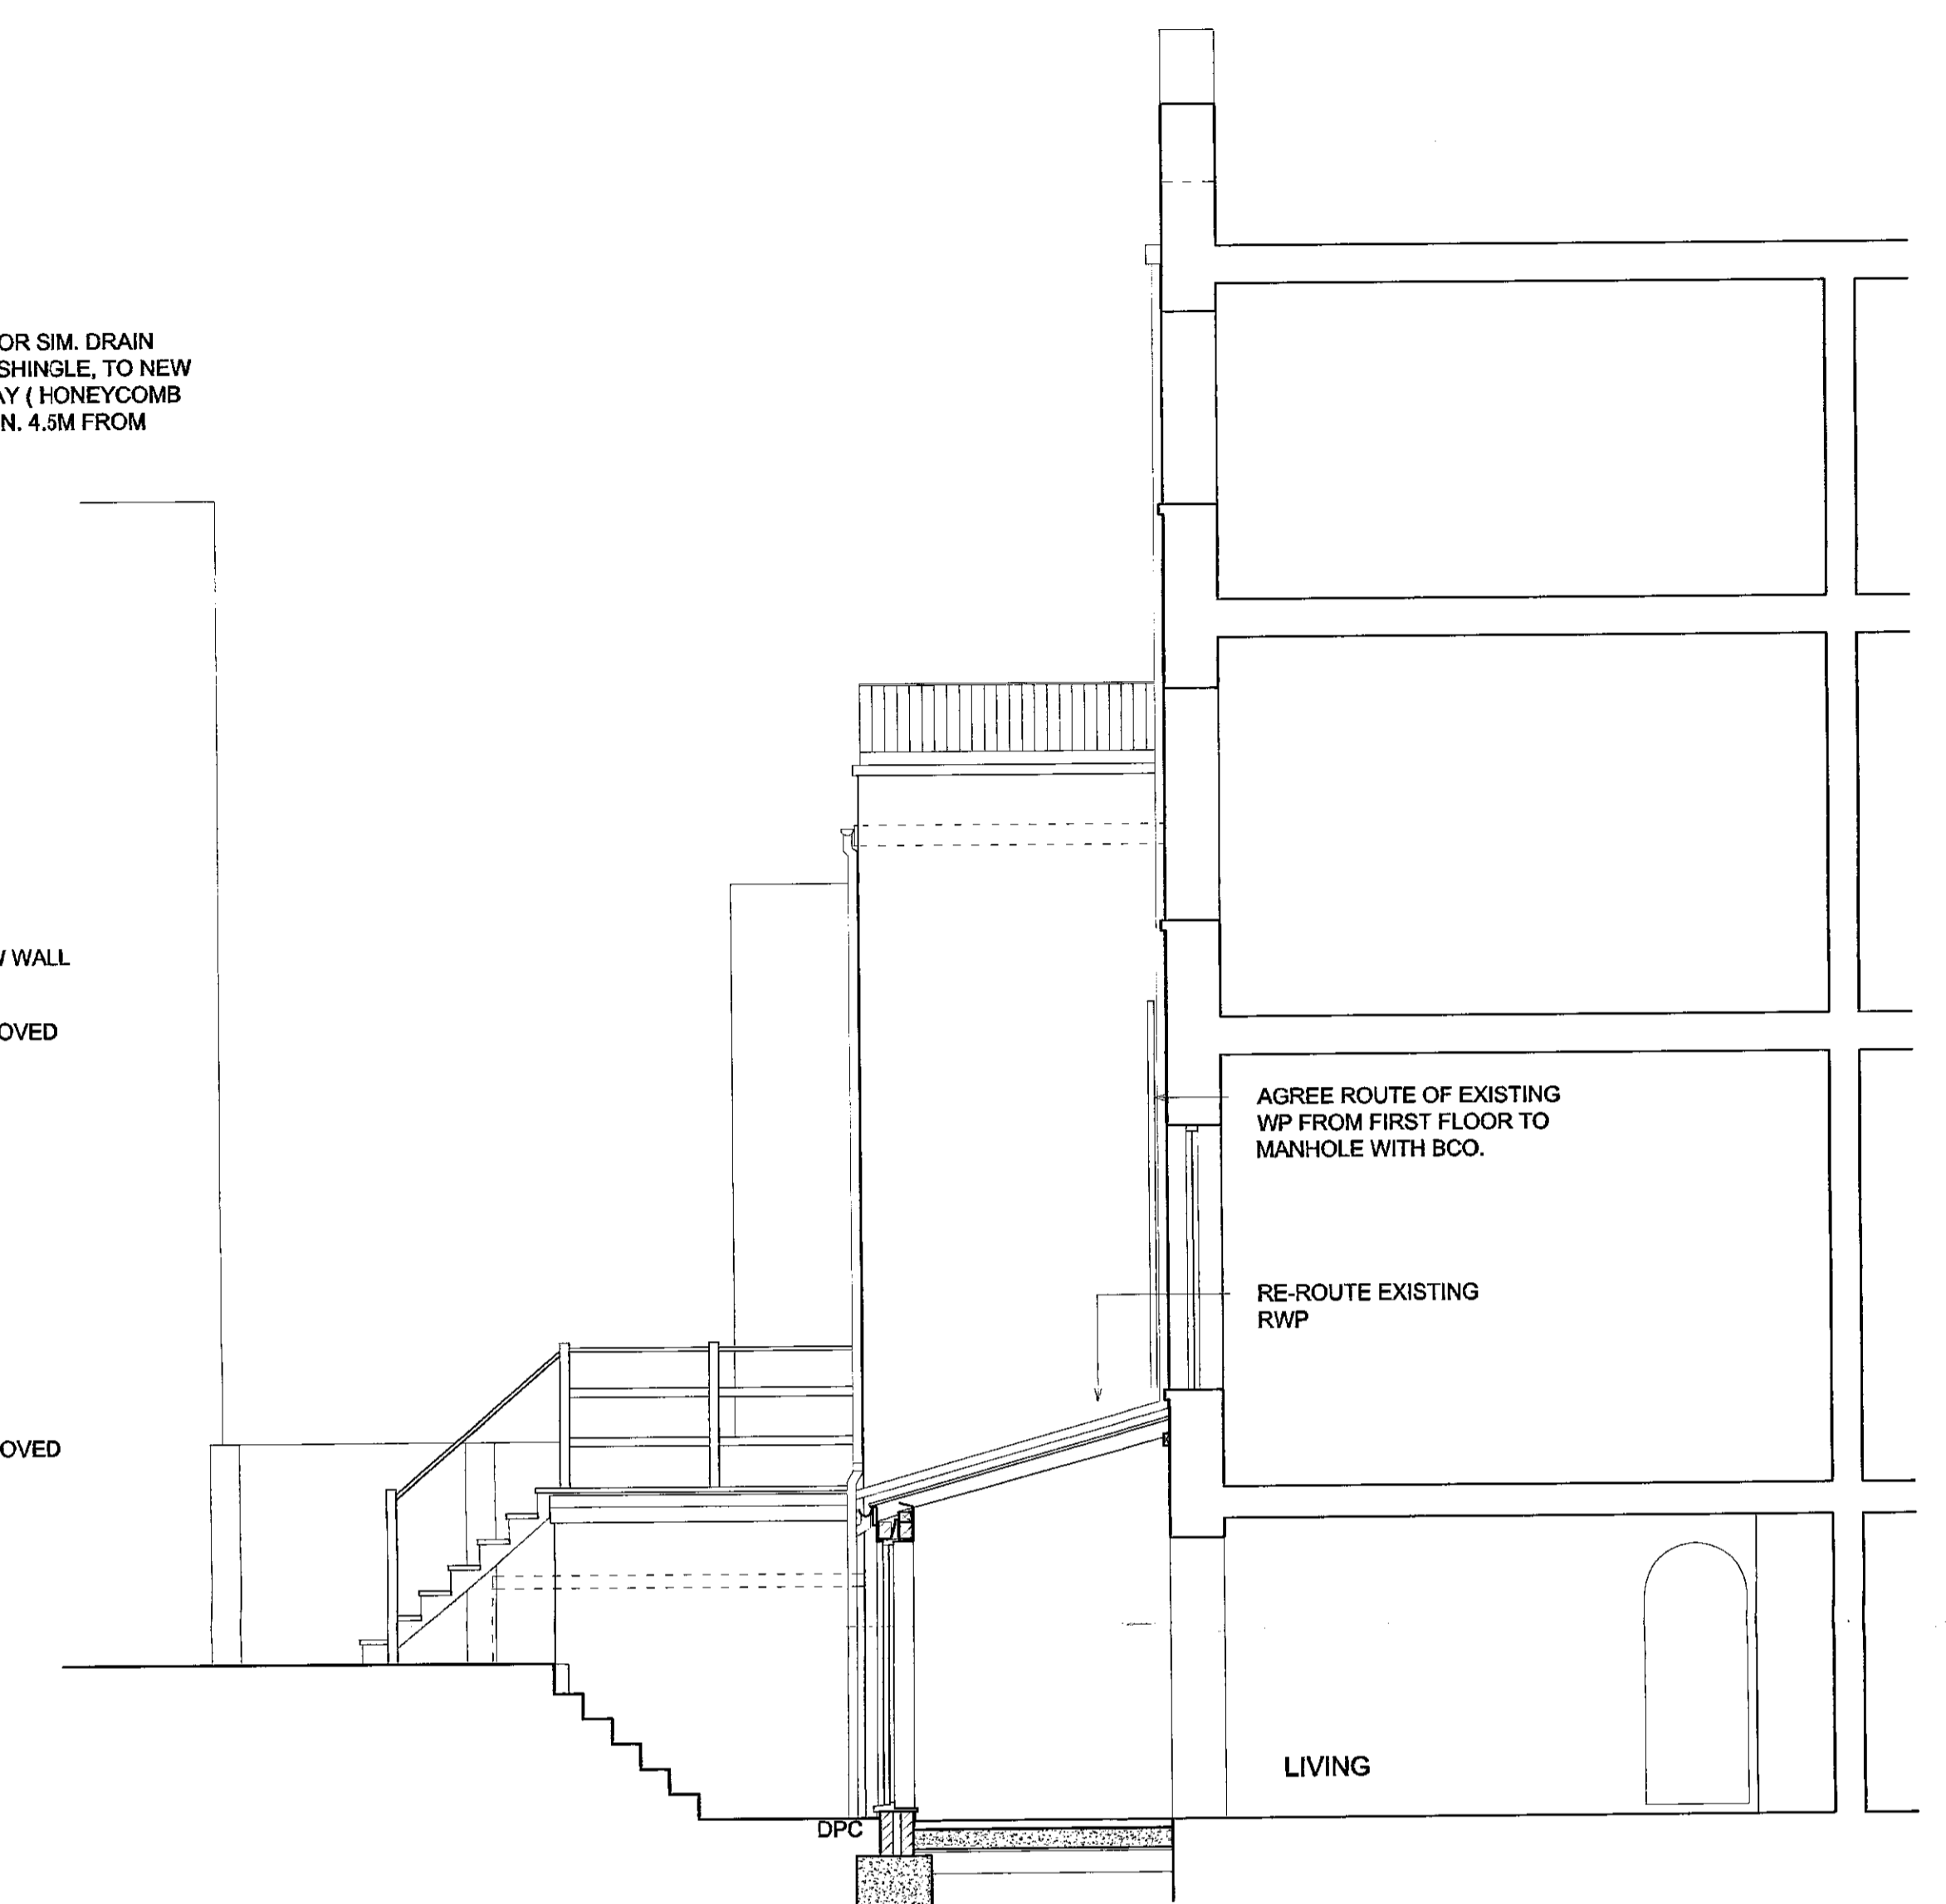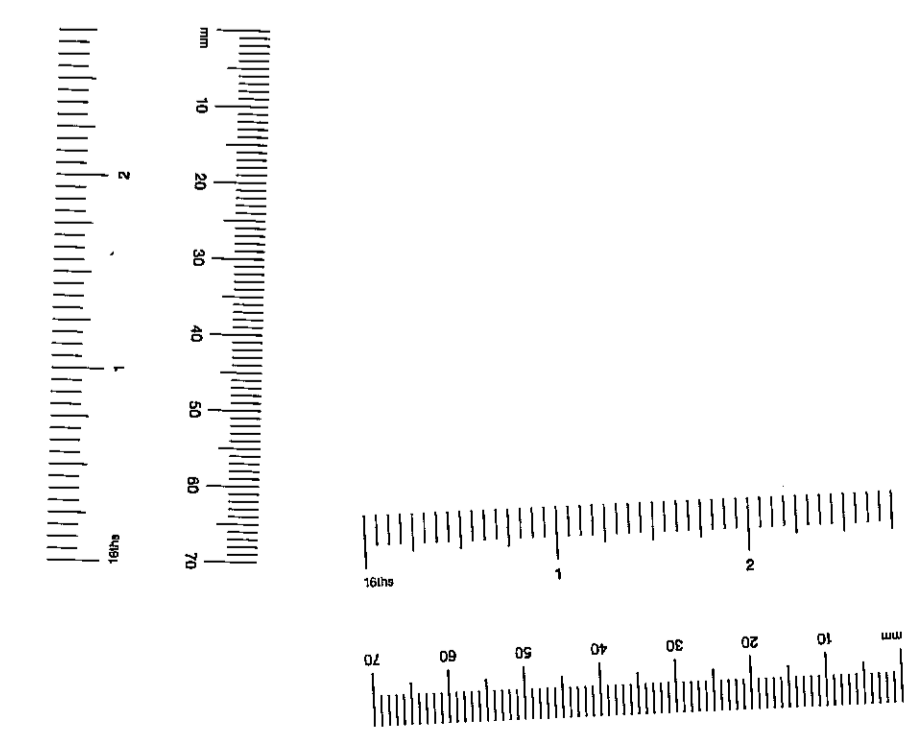

SECTIONAL ELEVATION A-A

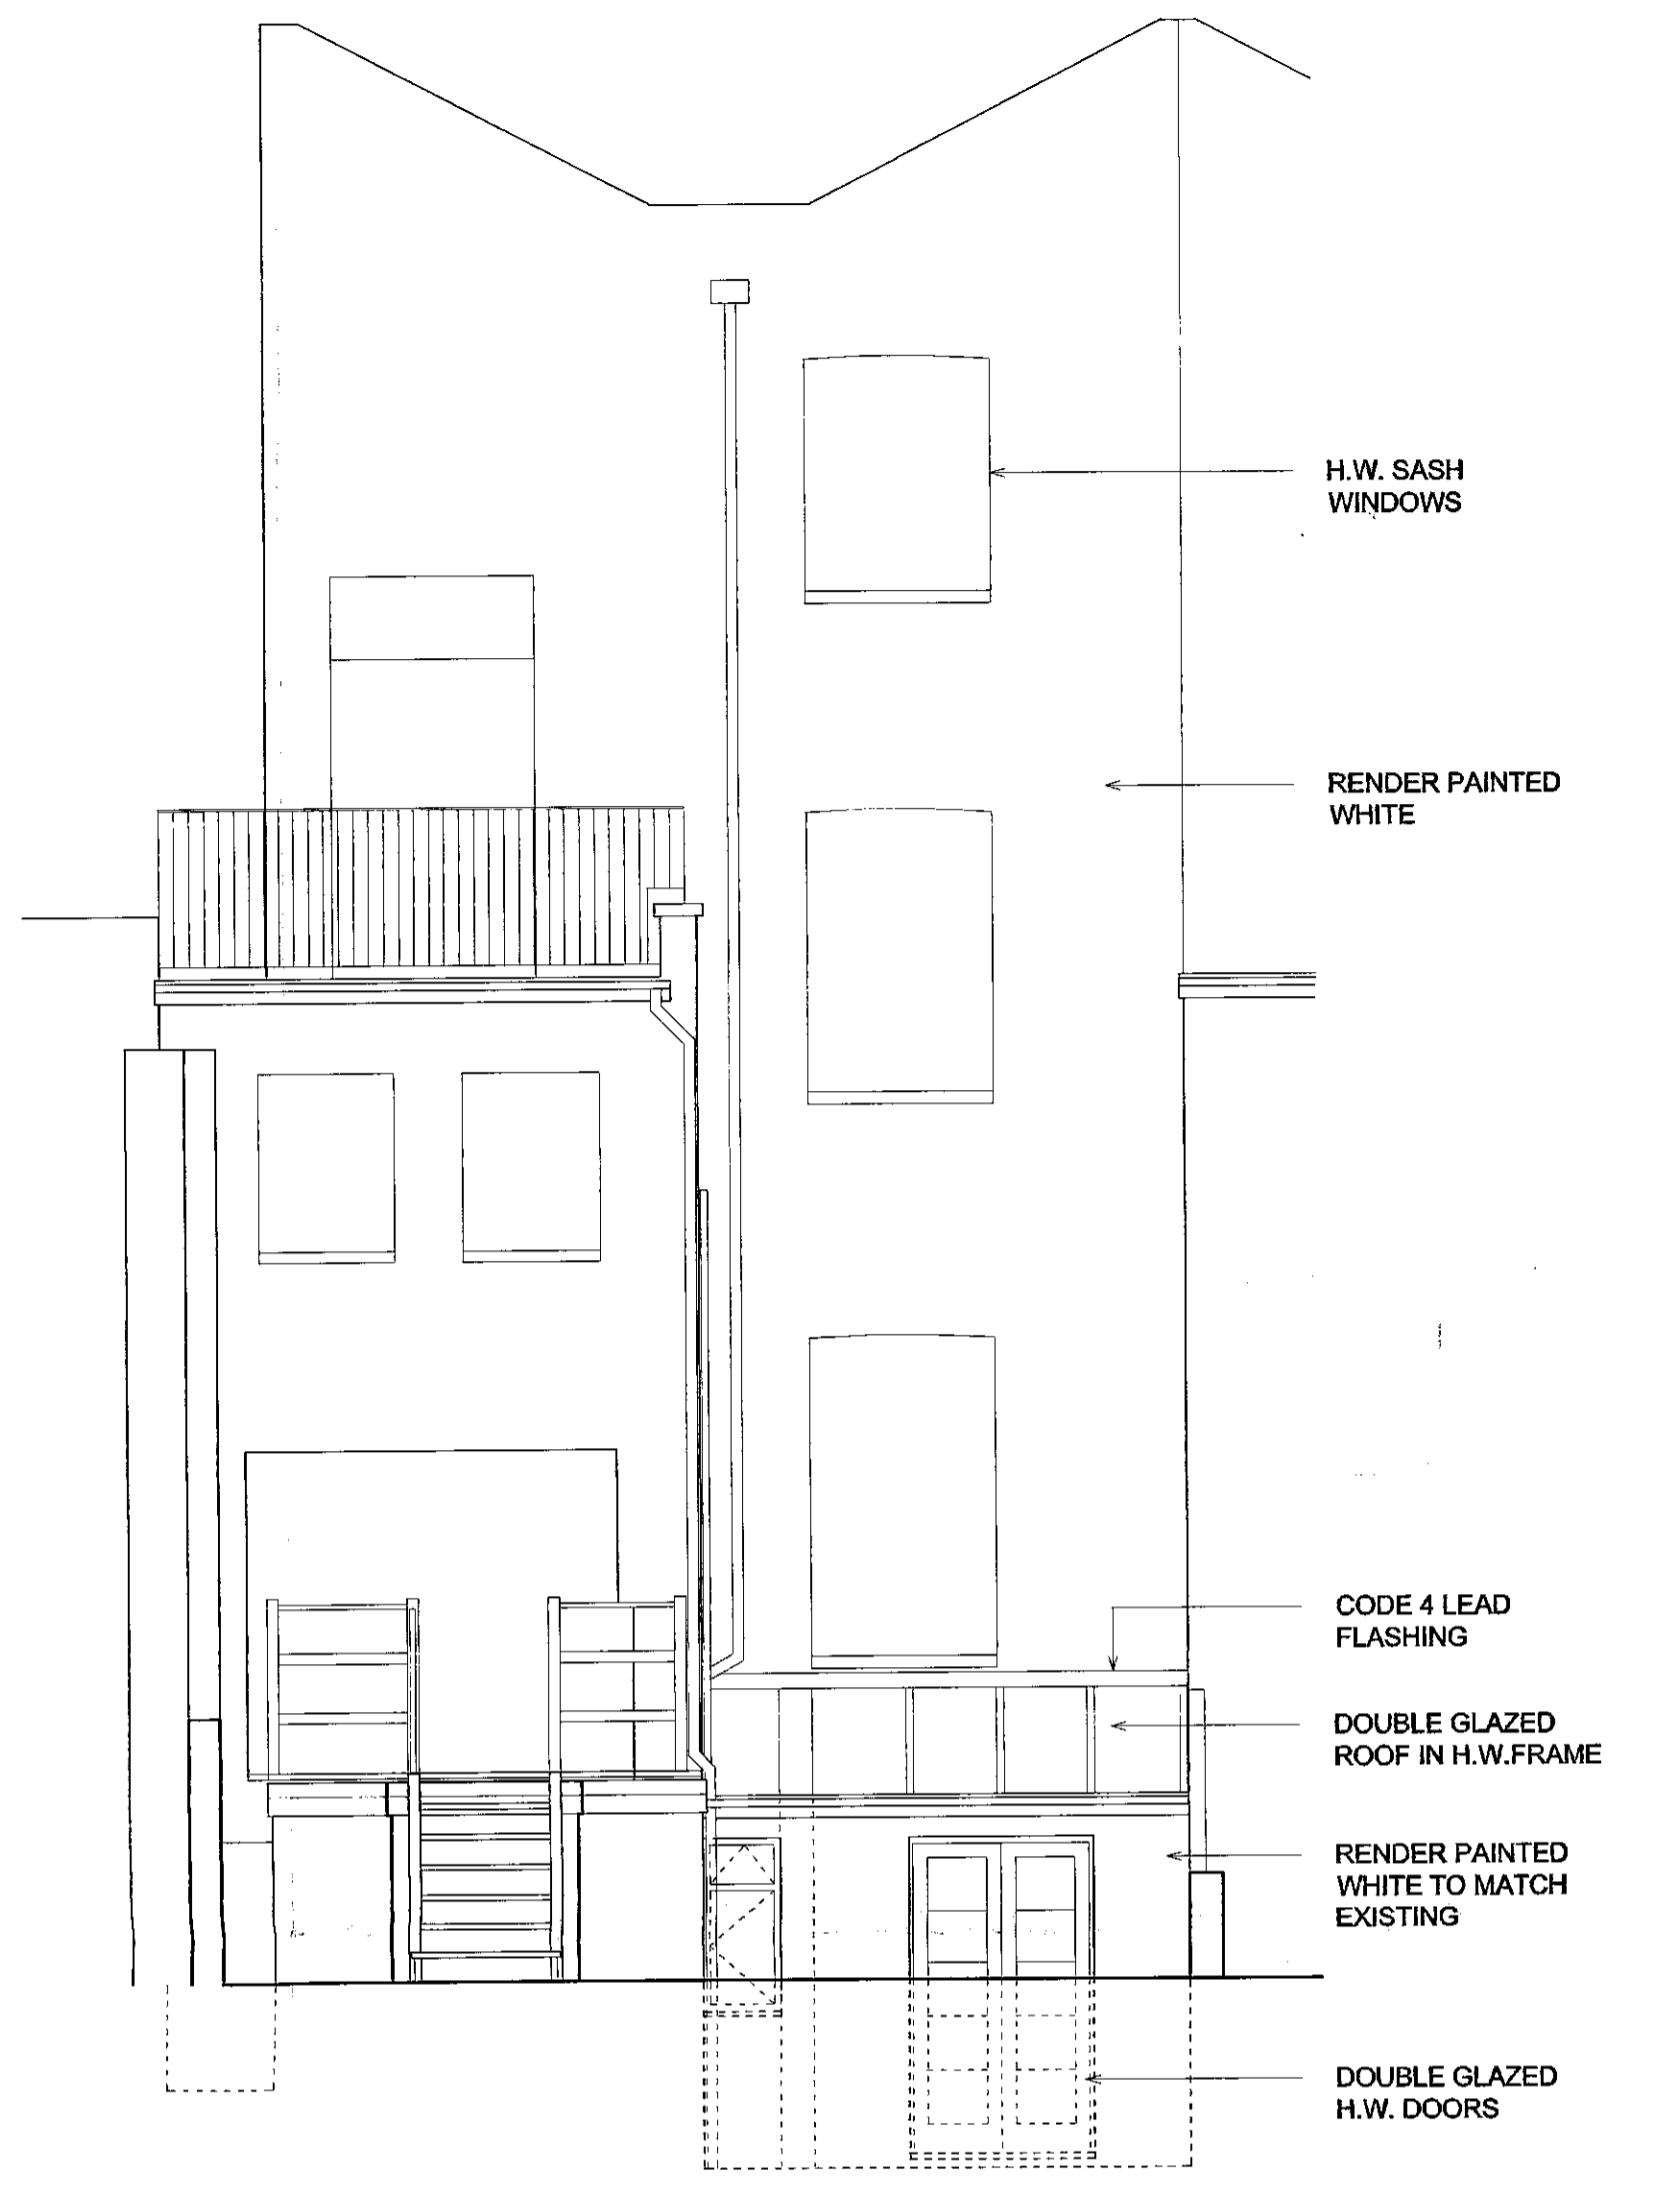

REAR ELEVATION

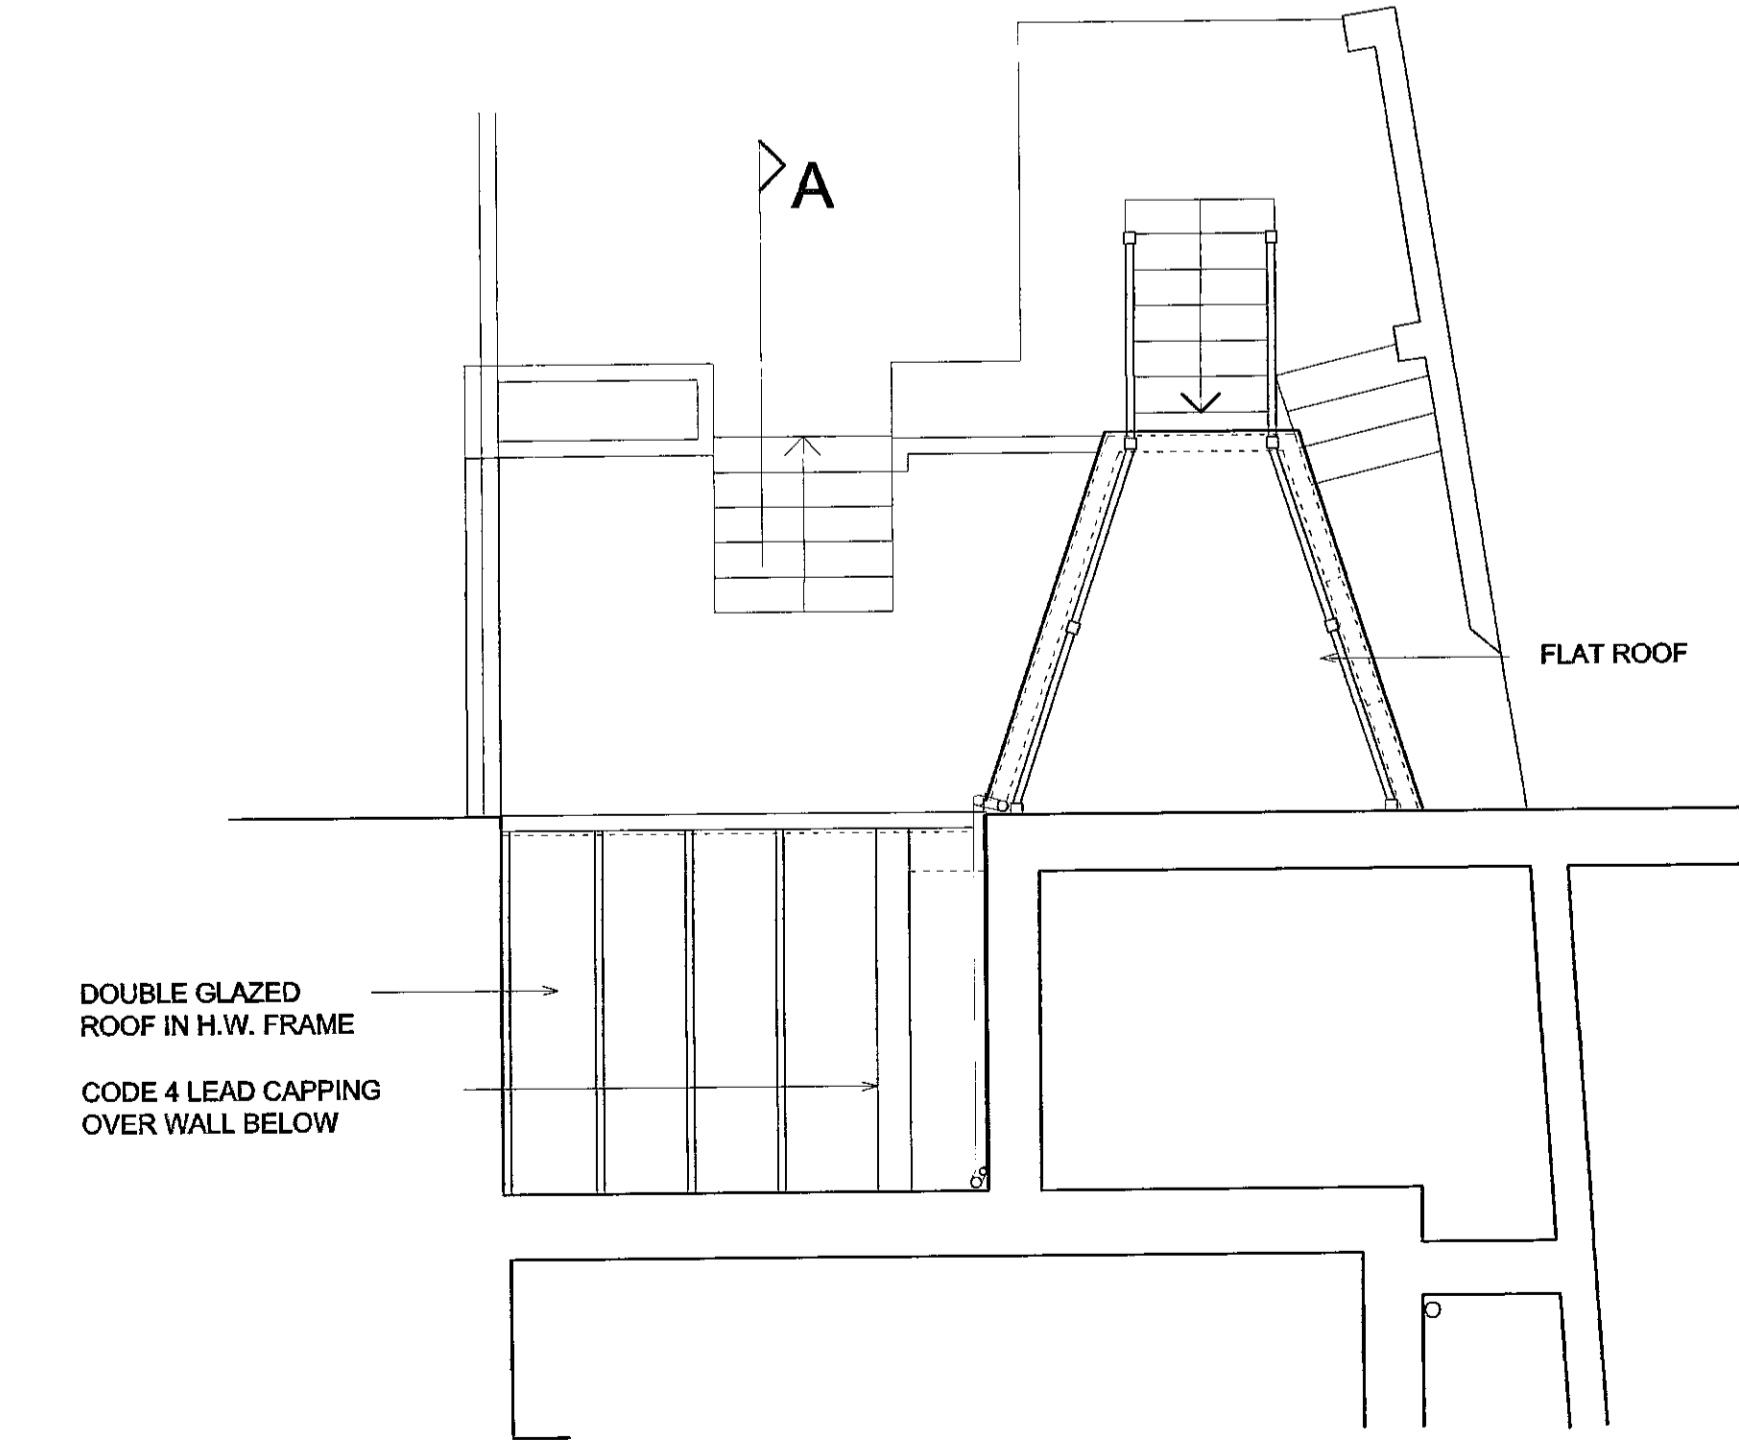

GROUND/ROOF PLAN

DELEGATED APPROVAL
15 JAN 2001

R.B.K. & C.
TOWN PLANNING
12 JAN 2001
RECEIVED

37 LANCASTER ROAD, LONDON
LAYOUT AS PROPOSED
Scale: 1:100 (A3), 1:50 (A1) Drawing no. 0011/02 A
Date: Nov 2000

OU/2682/A