



TP/99/2113
①

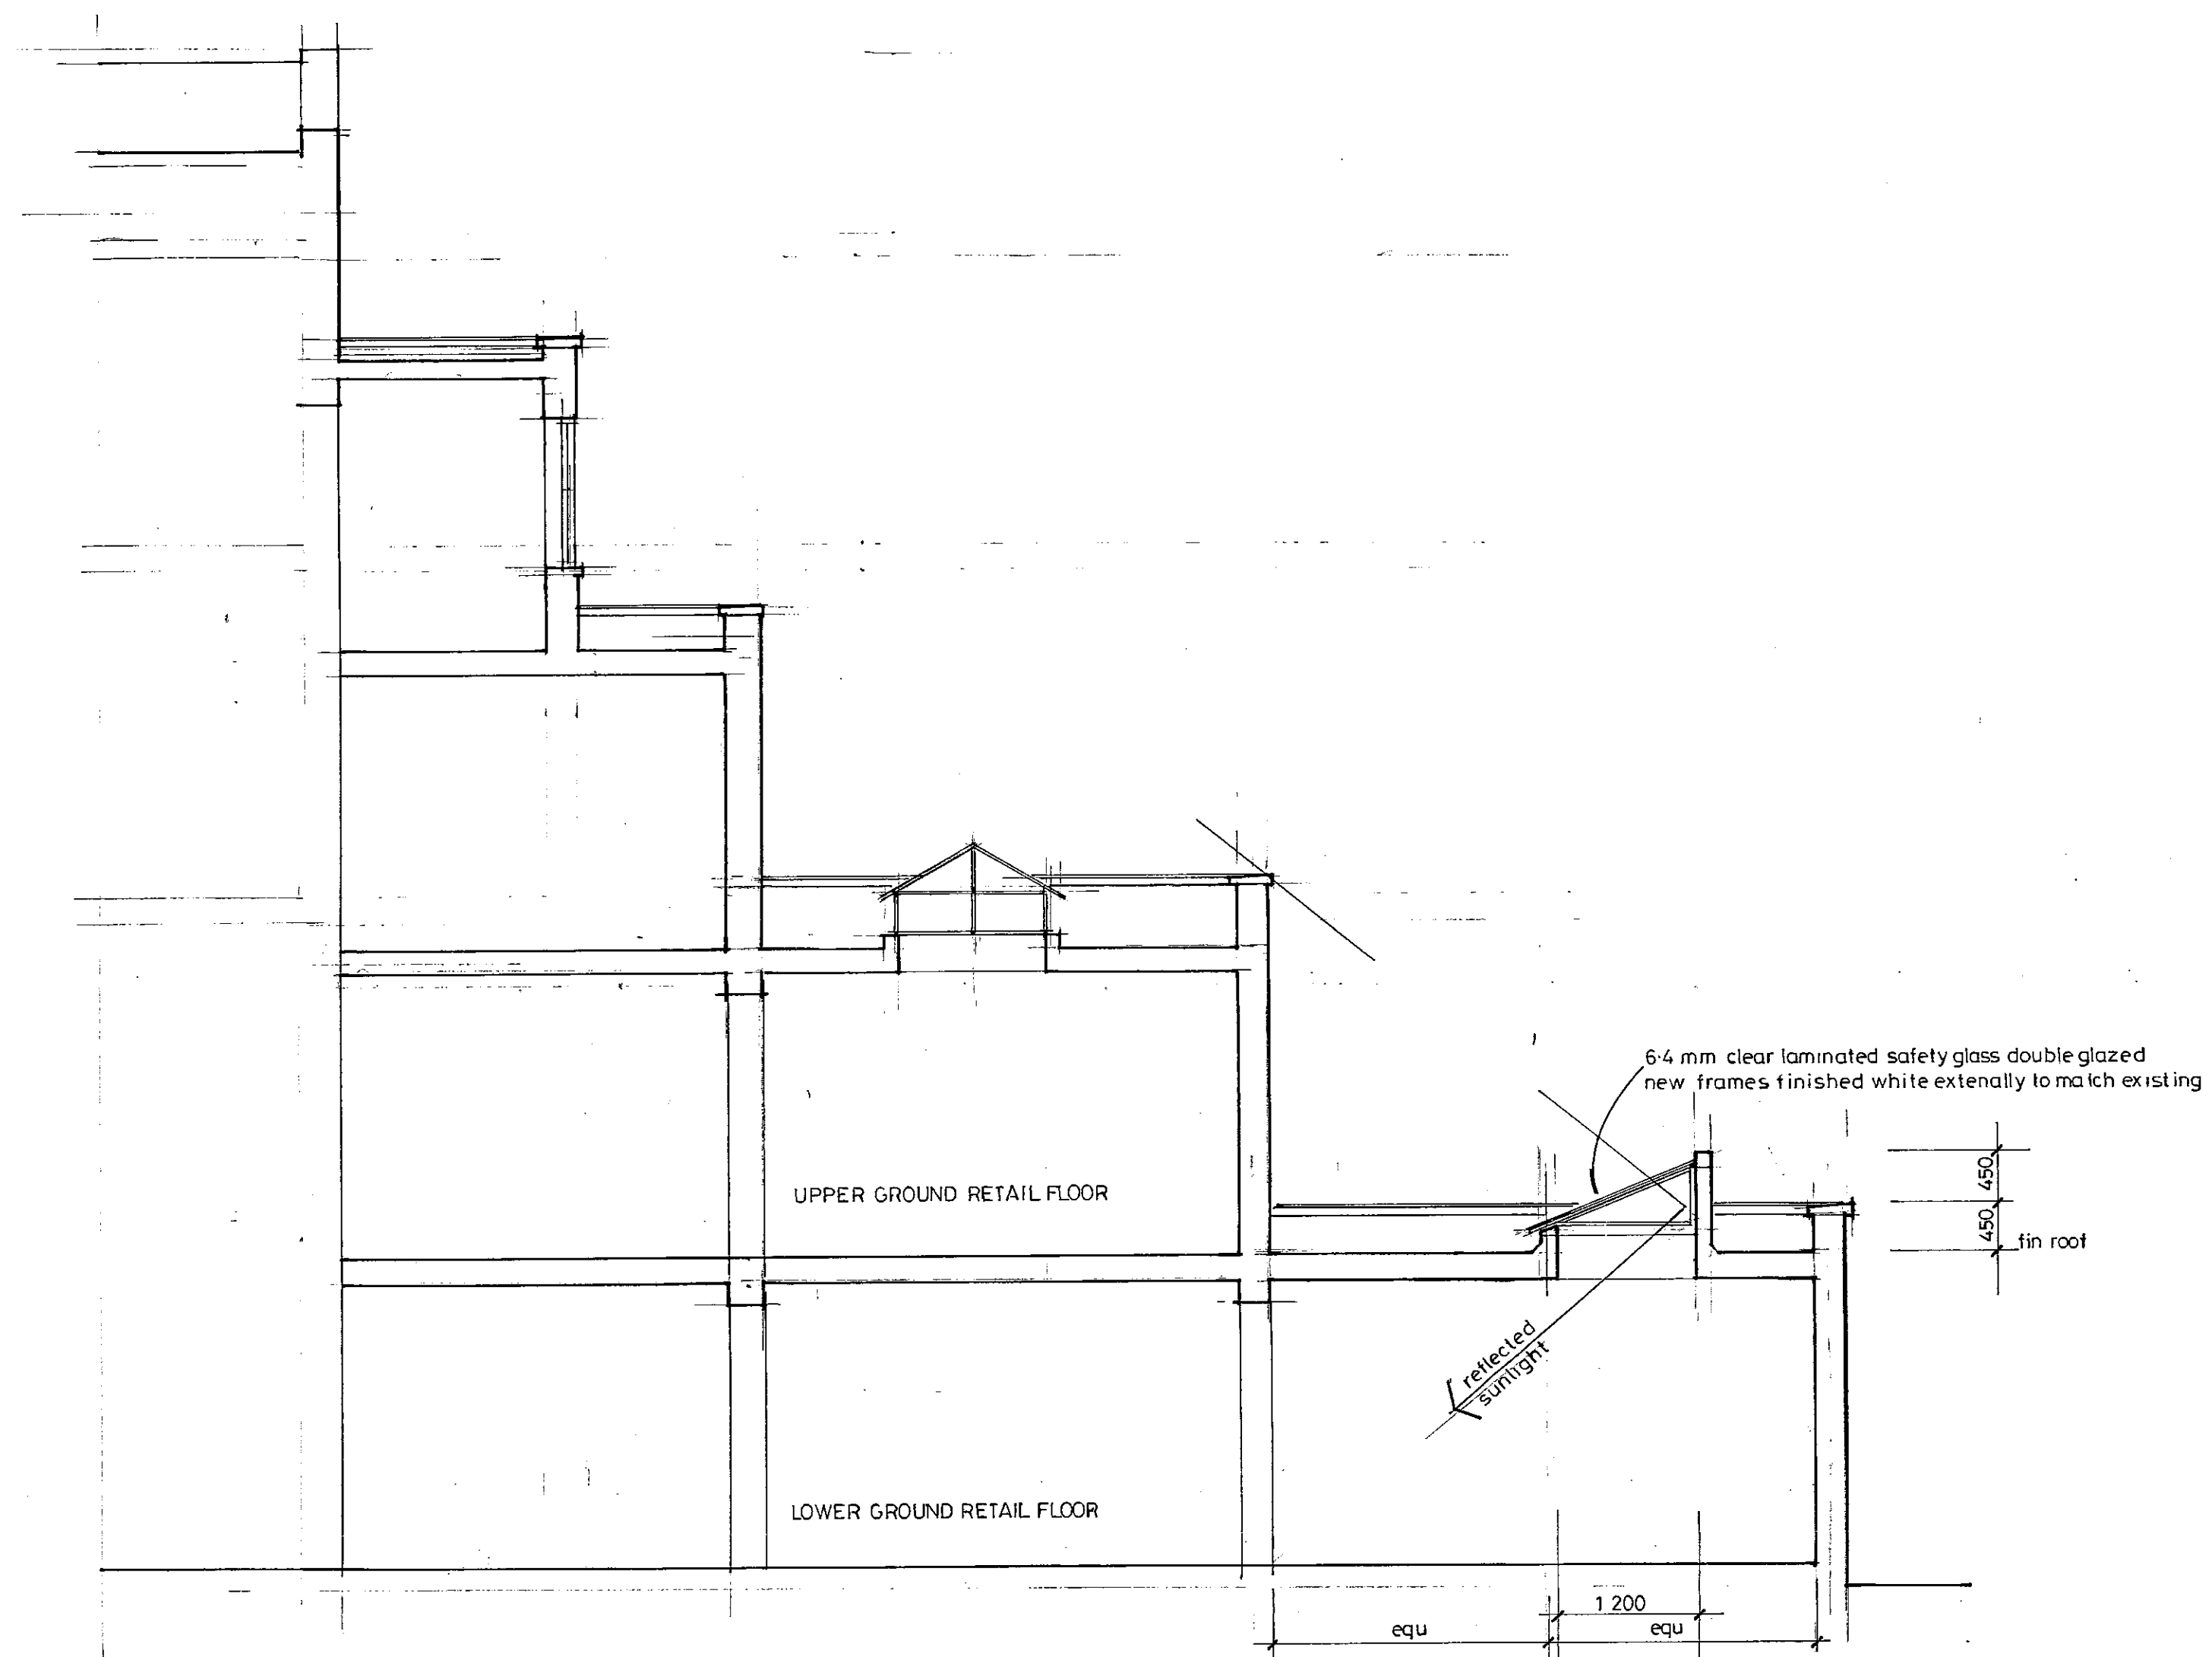

1 SECTION



2 REAR ELEVATION

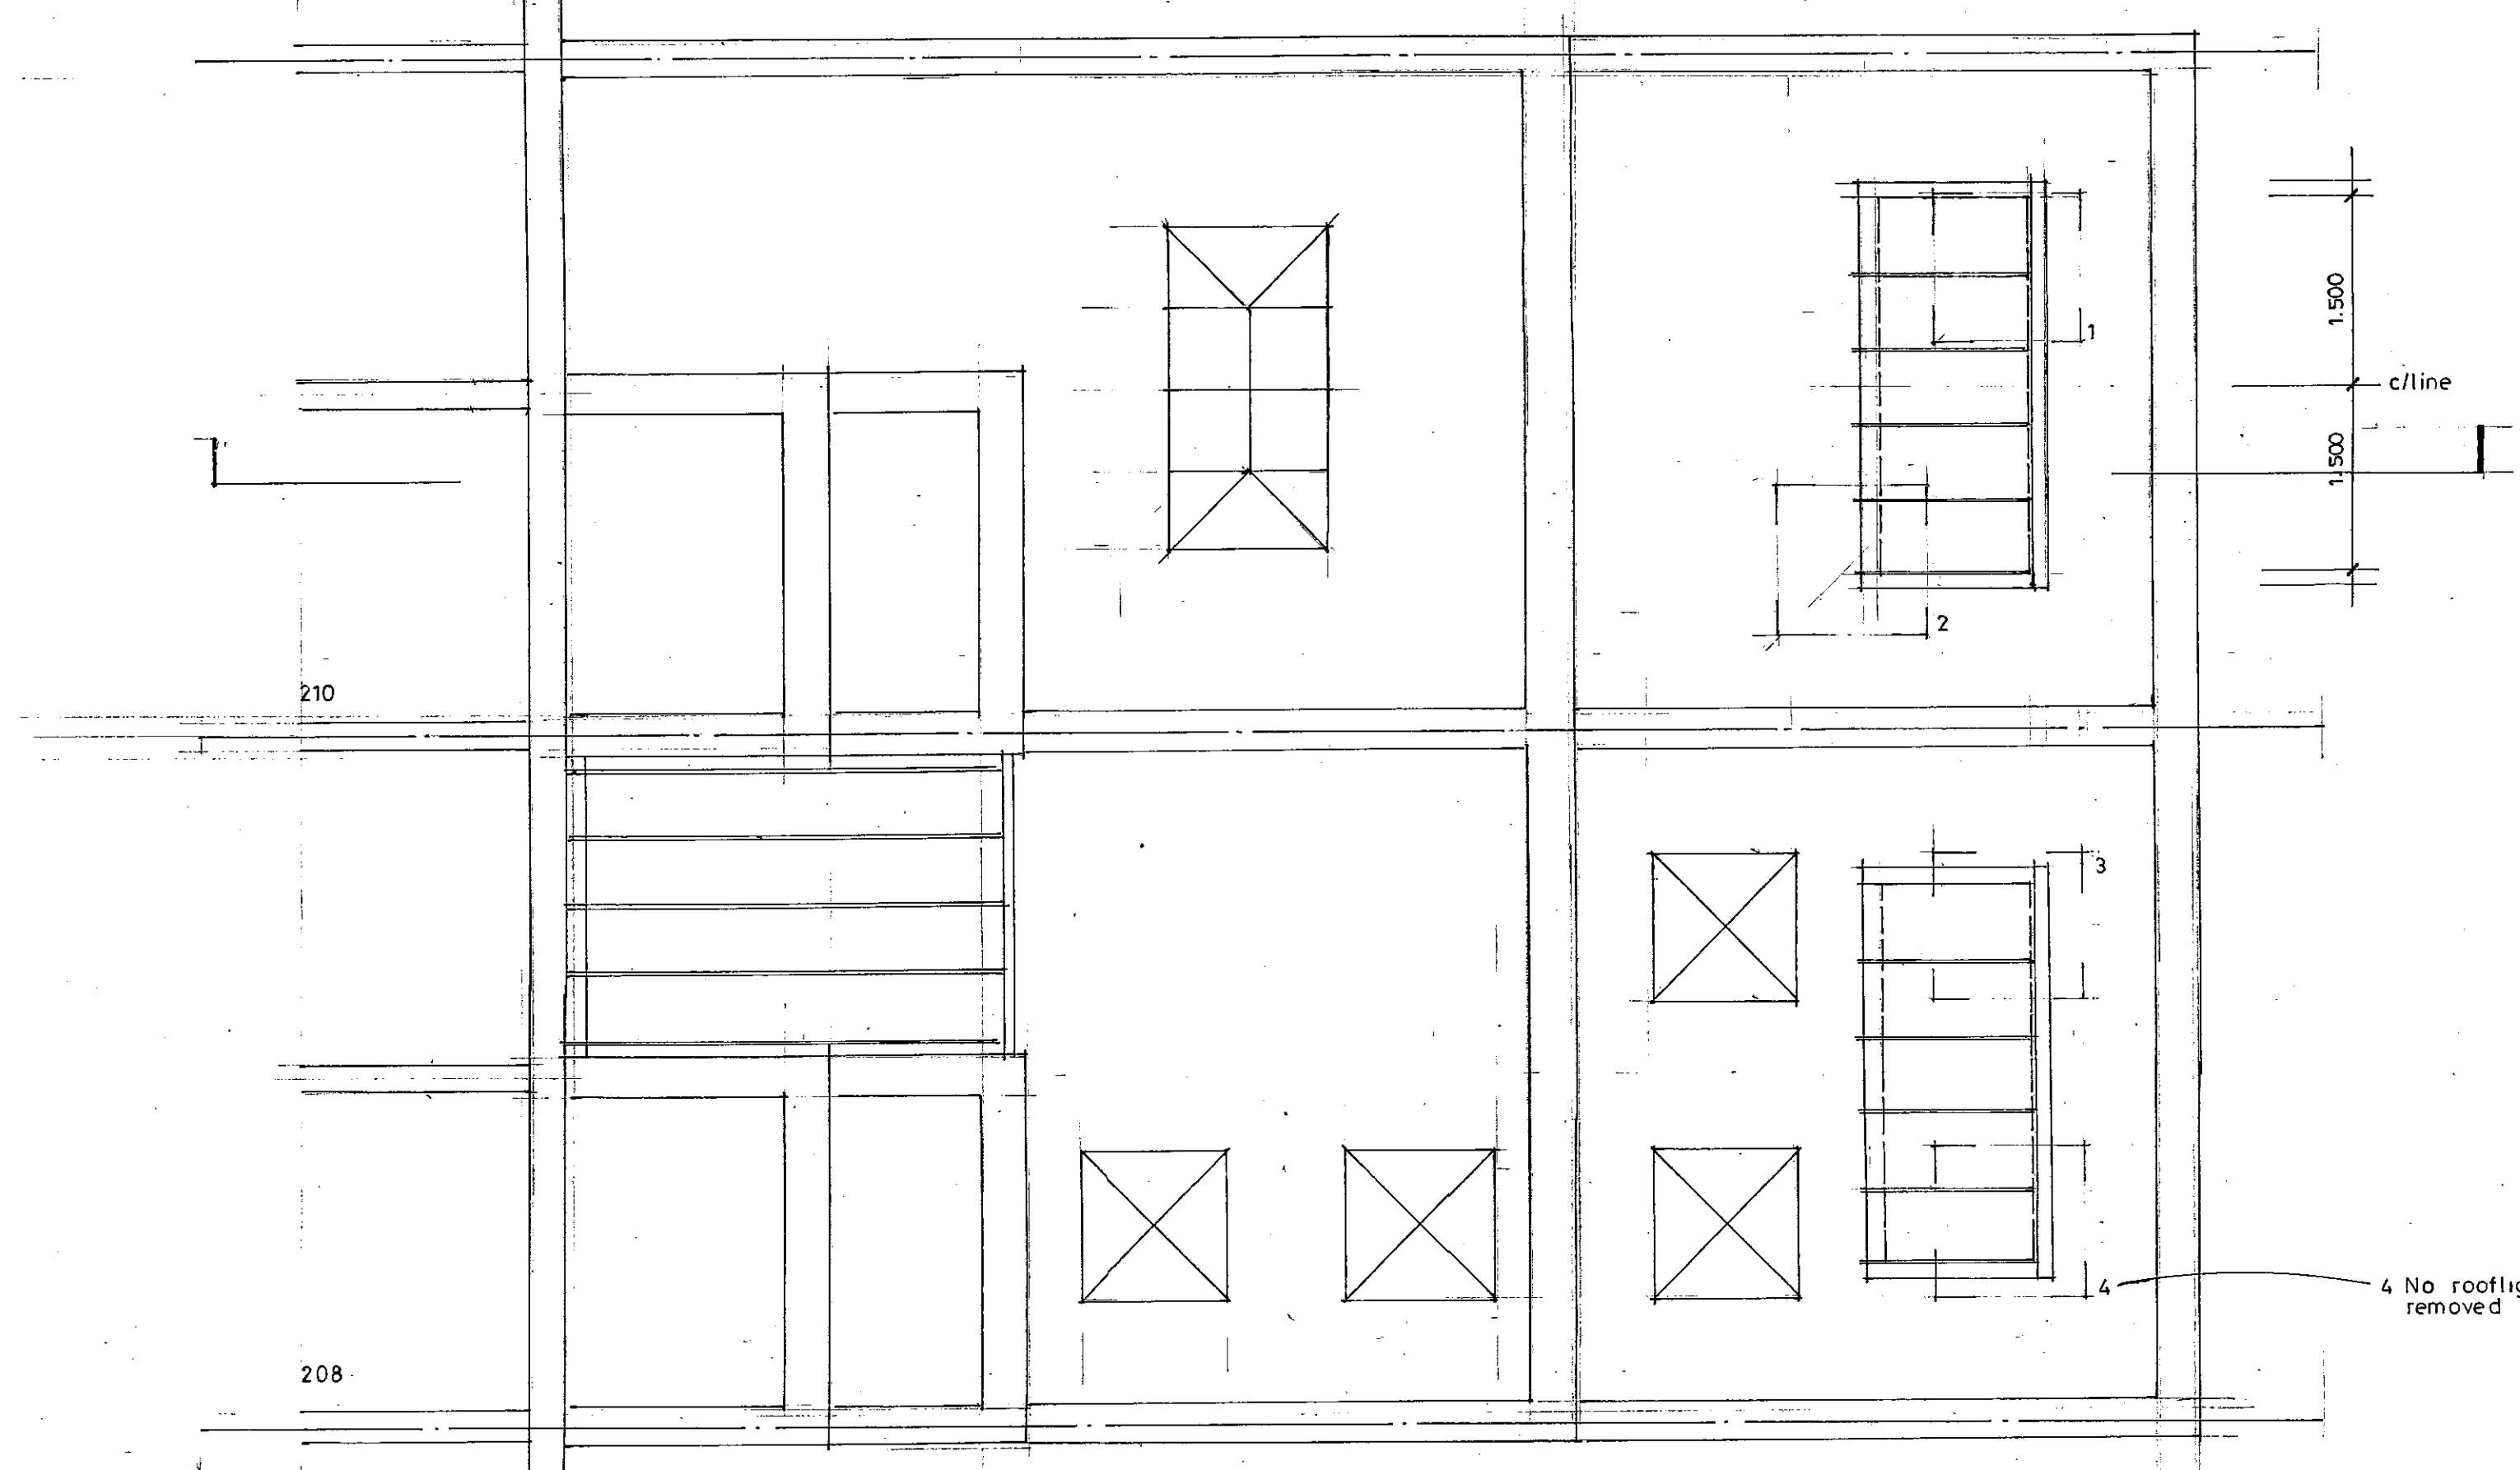

3 ROOF PLAN

| | | | | | | | | | | | | |
|---------|---|-------|---|----|---|-----|-----|-----|-----|-----|-----|-----|
| 1:1 | 0 | 10mm | 2 | 30 | 4 | 50 | 60 | 70 | 80 | 90 | 100 | 110 |
| 1:1:00 | 0 | 1m | 2 | 30 | 4 | 50 | 60 | 70 | 80 | 90 | 100 | 110 |
| 1:5 | 0 | 100mm | 2 | 30 | 4 | 50 | 60 | 70 | 80 | 90 | 100 | 110 |
| 1:5:0 | 0 | 1m | 2 | 30 | 4 | 50 | 60 | 70 | 80 | 90 | 100 | 110 |
| 1:2:00 | 0 | 200mm | 4 | 60 | 8 | 100 | 120 | 140 | 160 | 180 | 200 | 220 |
| 1:2:00 | 0 | 2m | 4 | 60 | 8 | 100 | 120 | 140 | 160 | 180 | 200 | 220 |
| 1:2:300 | 0 | 25m | 4 | 60 | 8 | 100 | 120 | 140 | 160 | 180 | 200 | 220 |

pp992113

PP992113

DELEGATED APPROVAL
06 APR 2000

R.B.K.&C
TOWN PLANNING
12 OCT 1999
RECEIVED

①


208-210 WESTBOURNE GROVE LONDON W11
PROPOSED ALTERATION TO EXISTING ROOFLIGHTS
DRG No AR 11 A SCALE 1:50 DATE 15-9-99
OPUS 2 ARCHITECTS
REV.A NEW ROOFLIGHT NOTES & DIMS ADDED. 1.10.99.

T. 292113

208-210 Westbourne Grove. London W112RH.



SITE LOCATION PLAN. Scale 1:1250

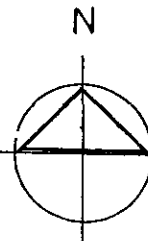

| | | | | | | | | | | | | | | | |
|---------------|---|-------|-----|-----|-----|------|------|------|------|------|------|------|-----|-----|-----|
| 1:1 | 0 | 10mm | 20 | 30 | 40 | 50 | 60 | 70 | 80 | 90 | 100 | 110 | | | |
| 1:100 | 0 | 1m | 2 | 3 | 4 | 5 | 6 | 7 | 8 | 9 | 10 | 11 | | | |
| 1:5 | 0 | 100mm | 200 | 300 | 400 | 500 | | | | | | | | | |
| 1:50 | 0 | 1m | 2 | 3 | 4 | 5 | | | | | | | | | |
| 1:20 | 0 | 200mm | 400 | 600 | 800 | 1000 | 1200 | 1400 | 1600 | 1800 | 2000 | 2200 | | | |
| 1:200 | 0 | 2m | 4 | 6 | 8 | 10 | 12 | 14 | 16 | 18 | 20 | 22 | | | |
| 1:1250 | 0 | 10m | 20 | 30 | 40 | 50 | 60 | 70 | 80 | 90 | 100 | 110 | 120 | 130 | 140 |
| 1:2500 | 0 | 20m | 40 | 60 | 80 | 100 | 120 | 140 | 160 | 180 | 200 | 220 | 240 | 260 | 280 |

292113

