

APPROVED DRAWINGS

Please Index As






File Number

APPROVED DRAWINGS

Part	1	Part	11
Part	2	Part	12
Part	3	Part	13
Part	4	Part	14
Part	5	Part	15
Part	6	Part	16
Part	7	Part	17
Part	8	Part	18
Part	9	Part	19
Part	10	Part	20

PP030872
















waste pipe

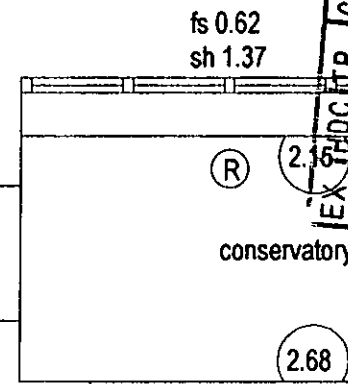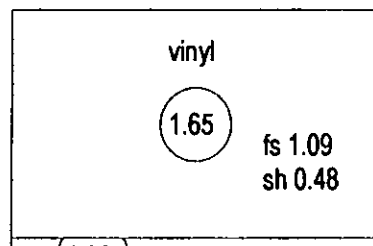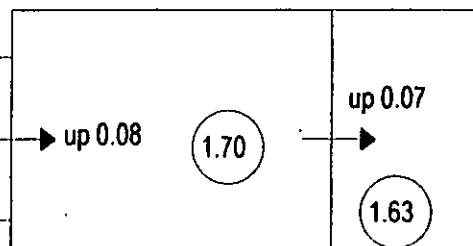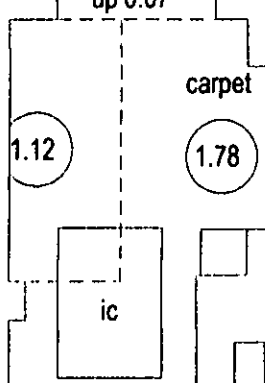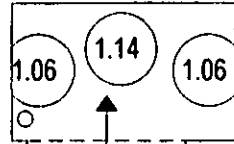

EX	EDC	P	CAC	AD	CLU	AO	AK
DIR							
R.B.							
K.C.							
N	C	SW	SE	APP	IO	REC	
ARB	FPLN	DES	FEE				

0 APR 2003 PLANNING

1.96m floor to floor

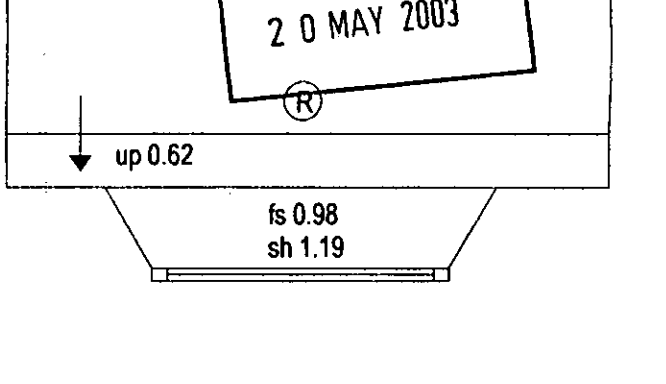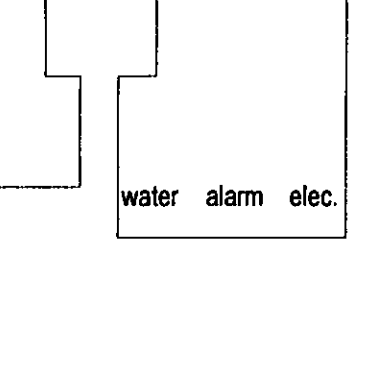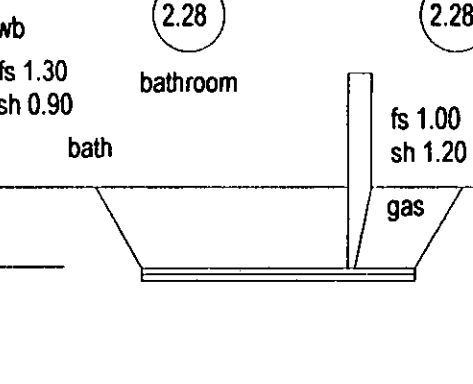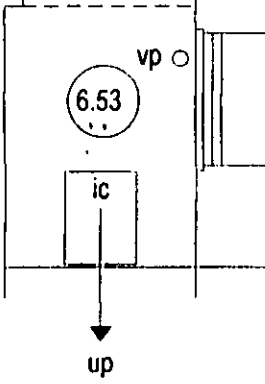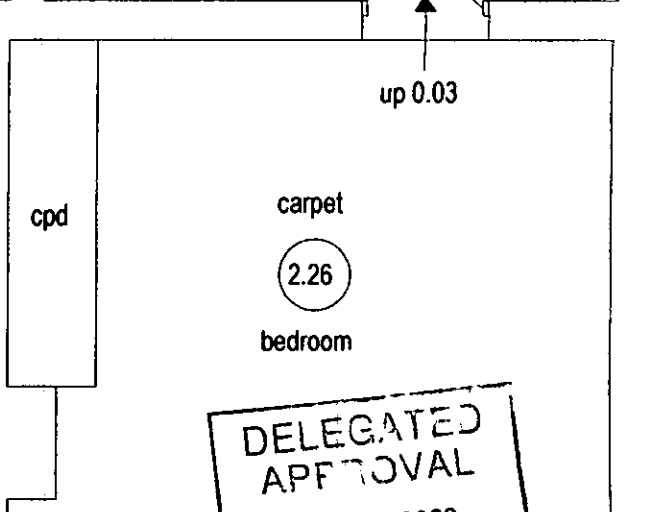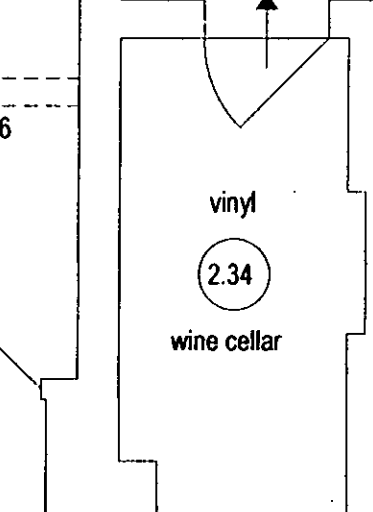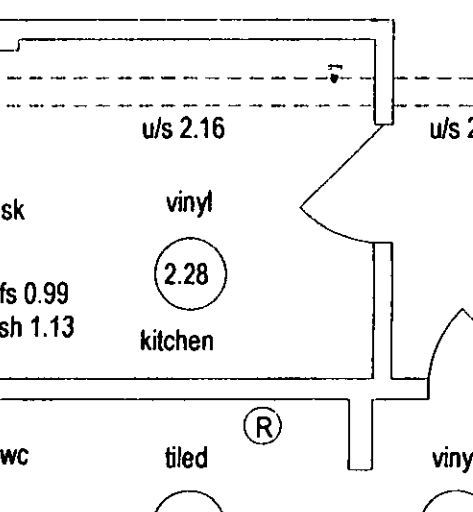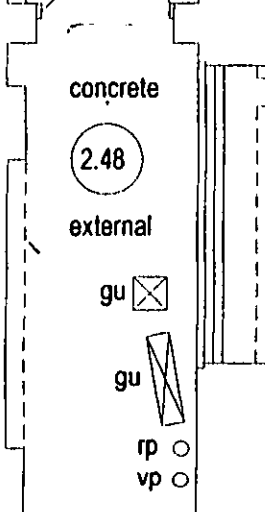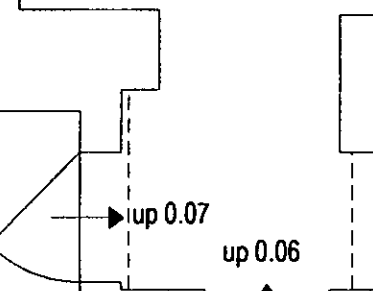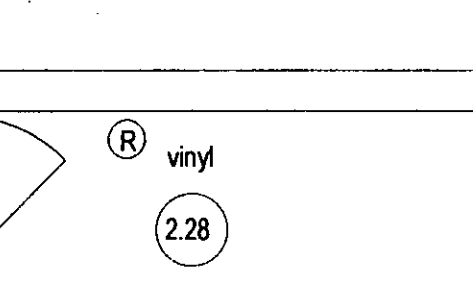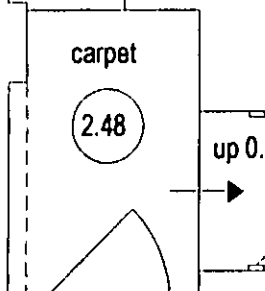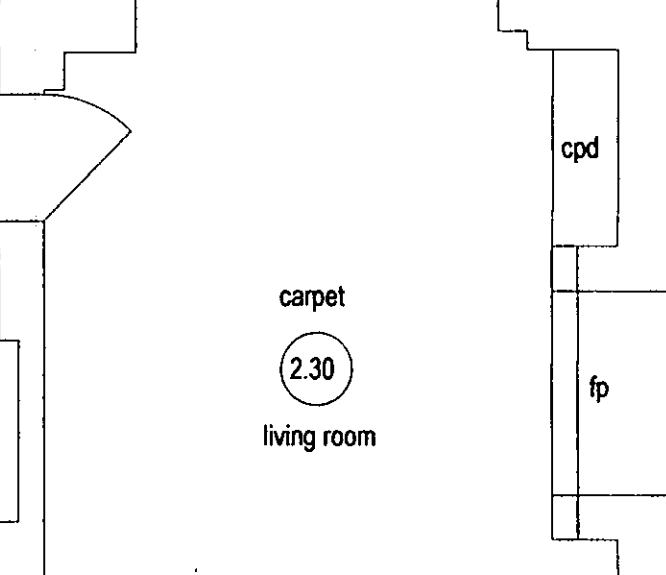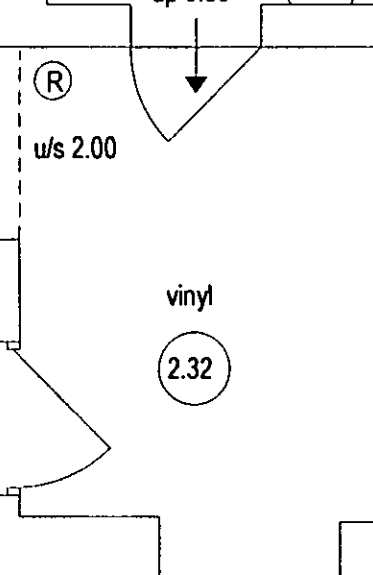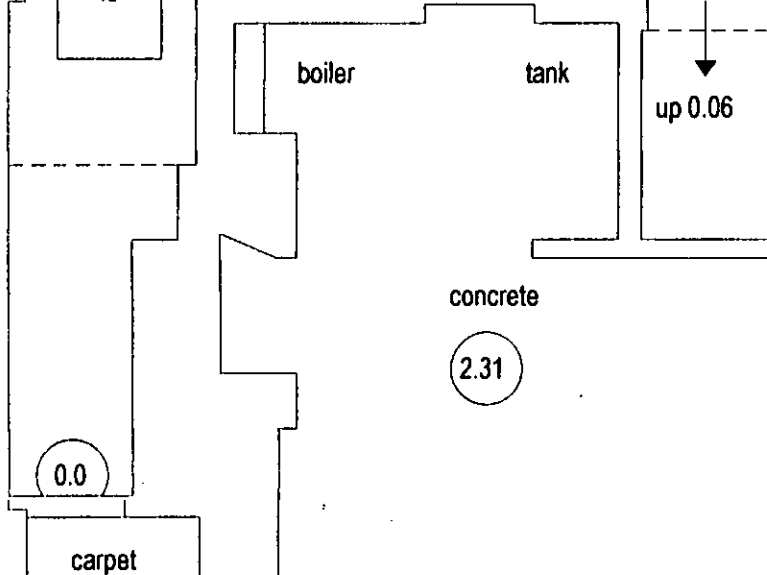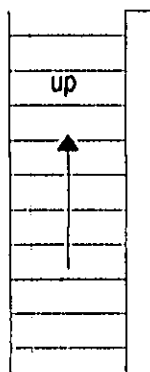


DELEGATED
APPROVAL
20 MAY 2003

Michaelis Boyd Associates

90a Notting Hill Gate, London, W11 3HP
Tel: 020 7221 1237 Fax: 020 7221 0130
E MAIL: Info@michaelisboyd.com

Project	24 - 26 DAWSON PLACE, LONDON, W2		
Drawing Title	EXISTING LOWER GROUND FLOOR PLAN		
Scale	1:50	Date	MARCH 2003
Drwg. No.	EJ/DP/2003.01 PL	Revision	
DO NOT SCALE FROM DRAWING. ALL DIMENSIONS TO BE CHECKED ON SITE REPORT OMISSIONS AND DISCREPANCIES TO MBA IMMEDIATELY			

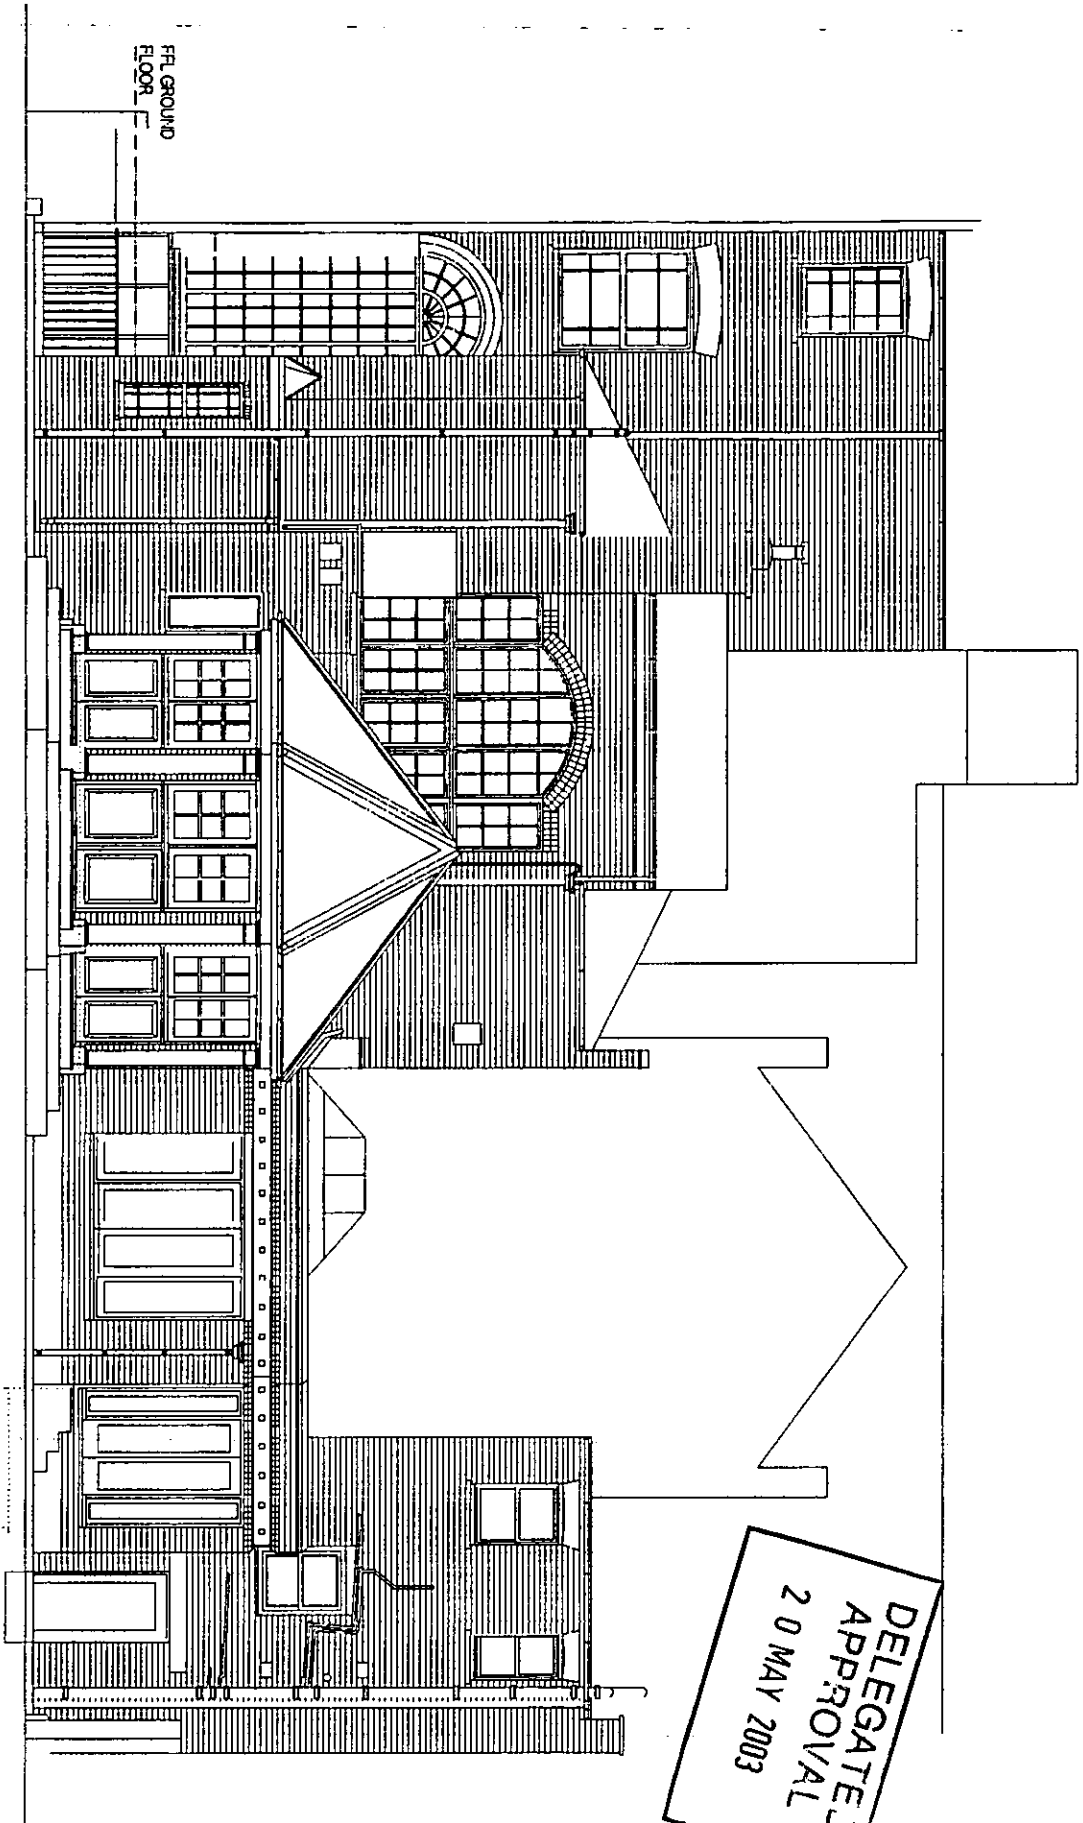


DELEGATED
APPROVAL
20 MAY 2003

EXISTING REAR ELEVATION

Michaelis Boyd Associates 9th Floor 148 Gars, London, W11 3AP Tel: 020 7221 1237 Fax: 020 7221 0130 E MAIL: info@michaelisboyd.com		Project 24 - 26 DAWSON PLACE, LONDON, W12	
Drawing Title EXISTING REAR ELEVATION		Scale 1:50	
Dwg No EADP/2003/03 PL		Date MARCH 2003	
Revision		DO NOT SCALE FROM DRAWING ALL DIMENSIONS TO BE CHECKED ON SITE REPORT DIMENSIONS AND DISCREPANCIES TO IEBA IMMEDIATELY	

PP030872

EX	HDC	TP	CAC	AD	CLU	AO
DIR						AK
R.B.		10 APR 2003			PLANNING	
K.C.						
N	C	SW	SE	APP	IO	REC
			ARB	FIN	DES	FEES

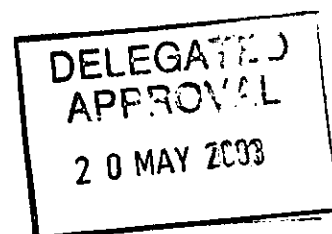

Michaelis Boyd Associates 90a Notting Hill Gate, London, W11 3HP Tel: 020 7221 1237 Fax: 020 7221 0130 E MAIL: Info@michaelisboyd.com	
Project 24 - 26 DAWSON PLACE, LONDON, W2	
Drawing Title EXISTING PART GROUND FLOOR PLAN	
Scale 1:50	Date MARCH 2003
Drwg. No. EJ/DP/2003.02 PL	Revision
DO NOT SCALE FROM DRAWING. ALL DIMENSIONS TO BE CHECKED ON SITE REPORT OMISSIONS AND DISCREPANCIES TO MBA IMMEDIATELY	

Michaelis Boyd Associates

90a Notting Hill Gate, London, W11 3HP
Tel: 020 7221 1237 Fax: 020 7221 0130
E MAIL: Info@michaelisboyd.com

Project
P 30872

24 - 26 DAWSON PLACE, LONDON, W2

Drawing Title
PROPOSED LOWER GROUND FLOOR PLAN


Scale
1:50

Date
MARCH 2003


Dwg. No.
EJ/DP/2003.04 PL

Revision

DO NOT SCALE FROM DRAWING. ALL DIMENSIONS TO BE CHECKED ON SITE
REPORT OMISSIONS AND DISCREPANCIES TO MBA IMMEDIATELY

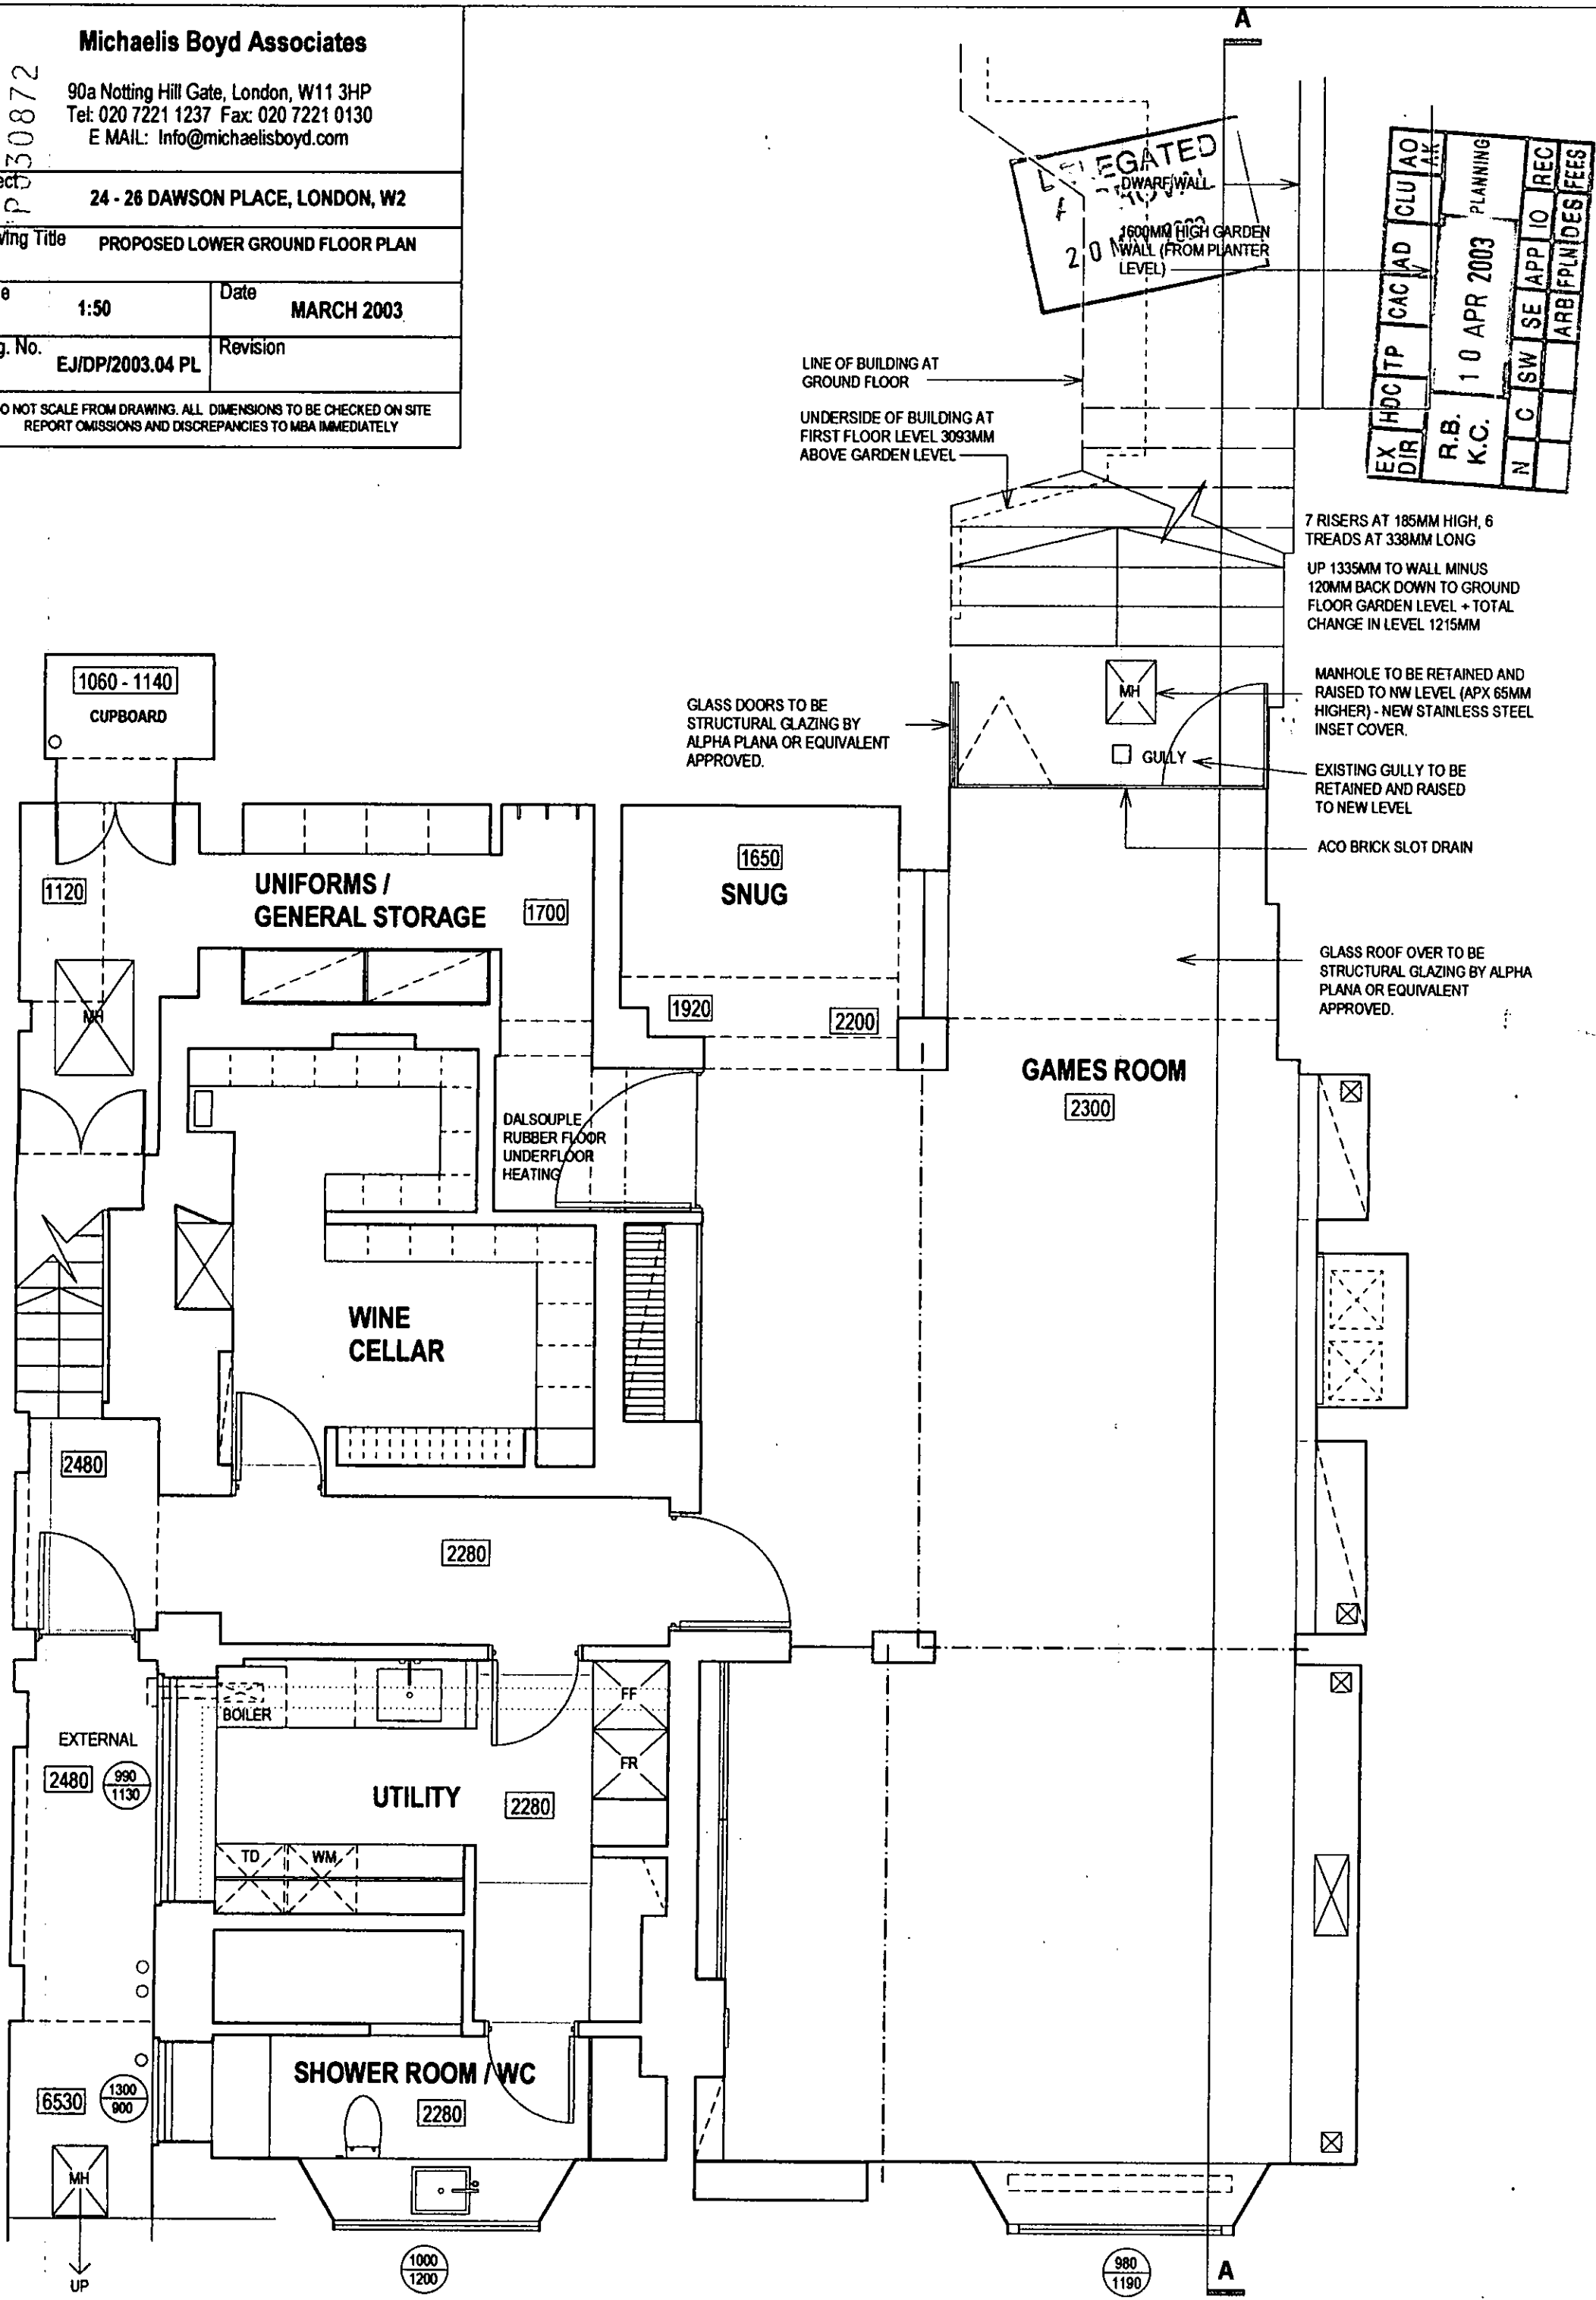

EX	HDC	TP	CAC	AD	GLU	AO
DIR						AK
R.B.			10 APR 2003			
K.C.						
N	C	SW	SE	APP	IO	REC
				ARB	FIN	DES
						FEES

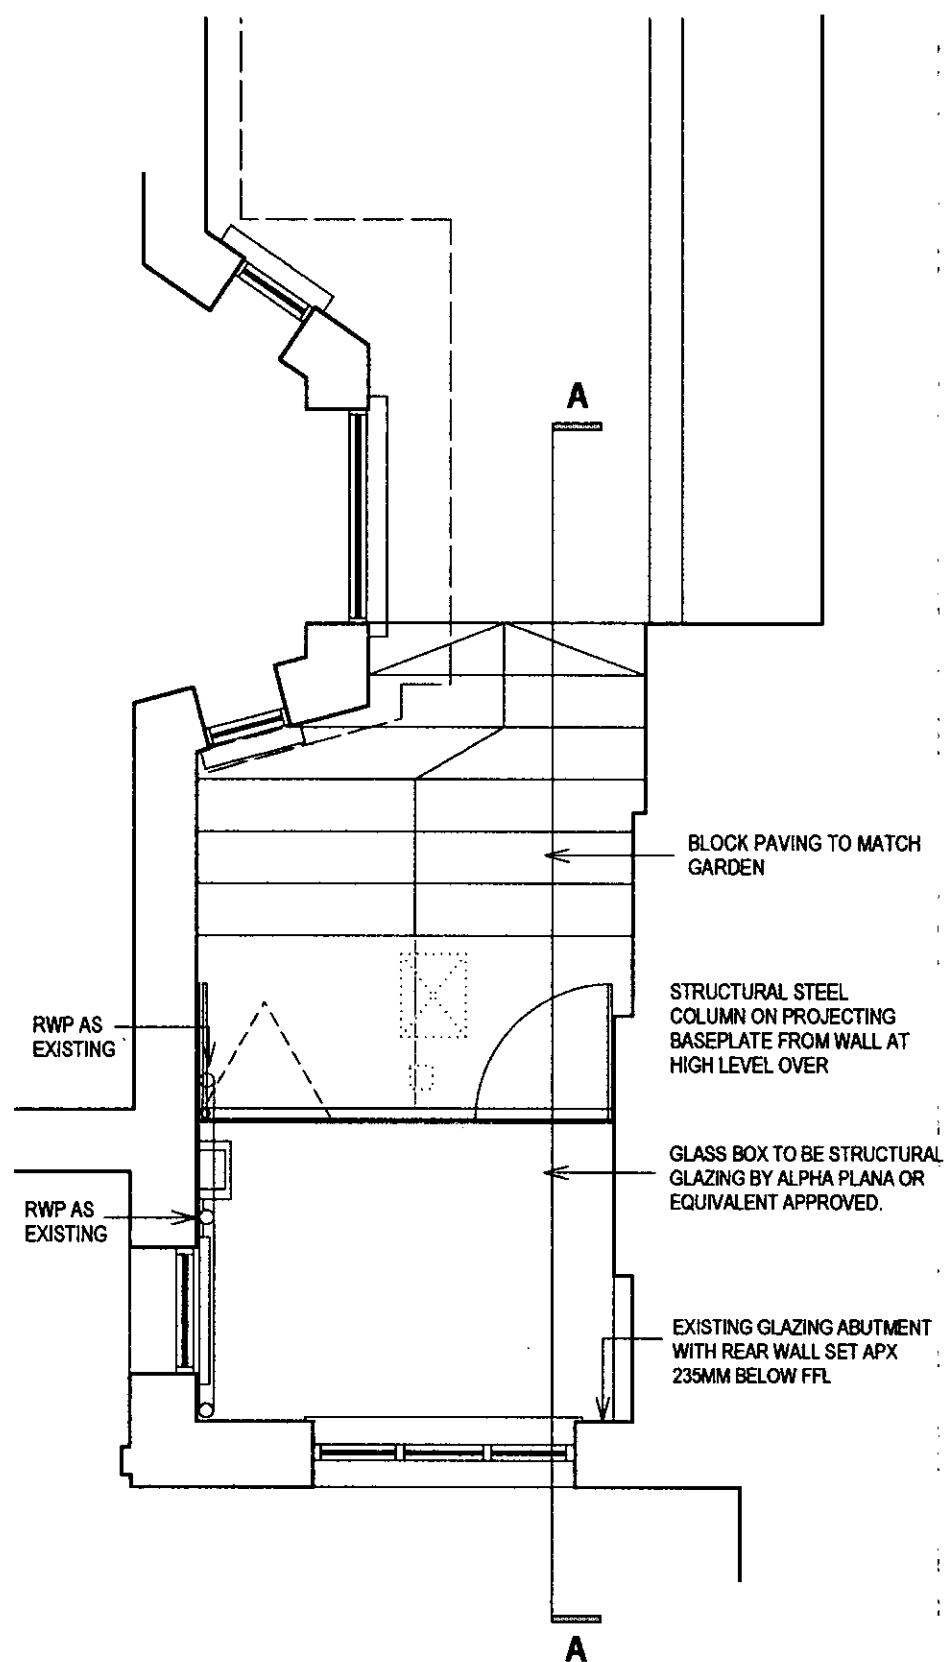

DELEGATED
APPROVAL
20 MAY 2003

90a Notting Hill Gate, London, W11 3HP
Tel: 020 7221 1237 Fax: 020 7221 0130
E MAIL: info@michaelisboyd.com

DO NOT SCALE FROM DRAWING. ALL DIMENSIONS TO BE CHECKED ON SITE
REPORT OMISSIONS AND DISCREPANCIES TO MBA IMMEDIATELY

00000070


FORM 100-1 (Rev. 1-60)

UNITED STATES DEPARTMENT OF JUSTICE
FEDERAL BUREAU OF INVESTIGATION


FILE NO. 100-300000
SUBJECT: [illegible]

DATE: [illegible]
BY: [illegible]

REMARKS: [illegible]

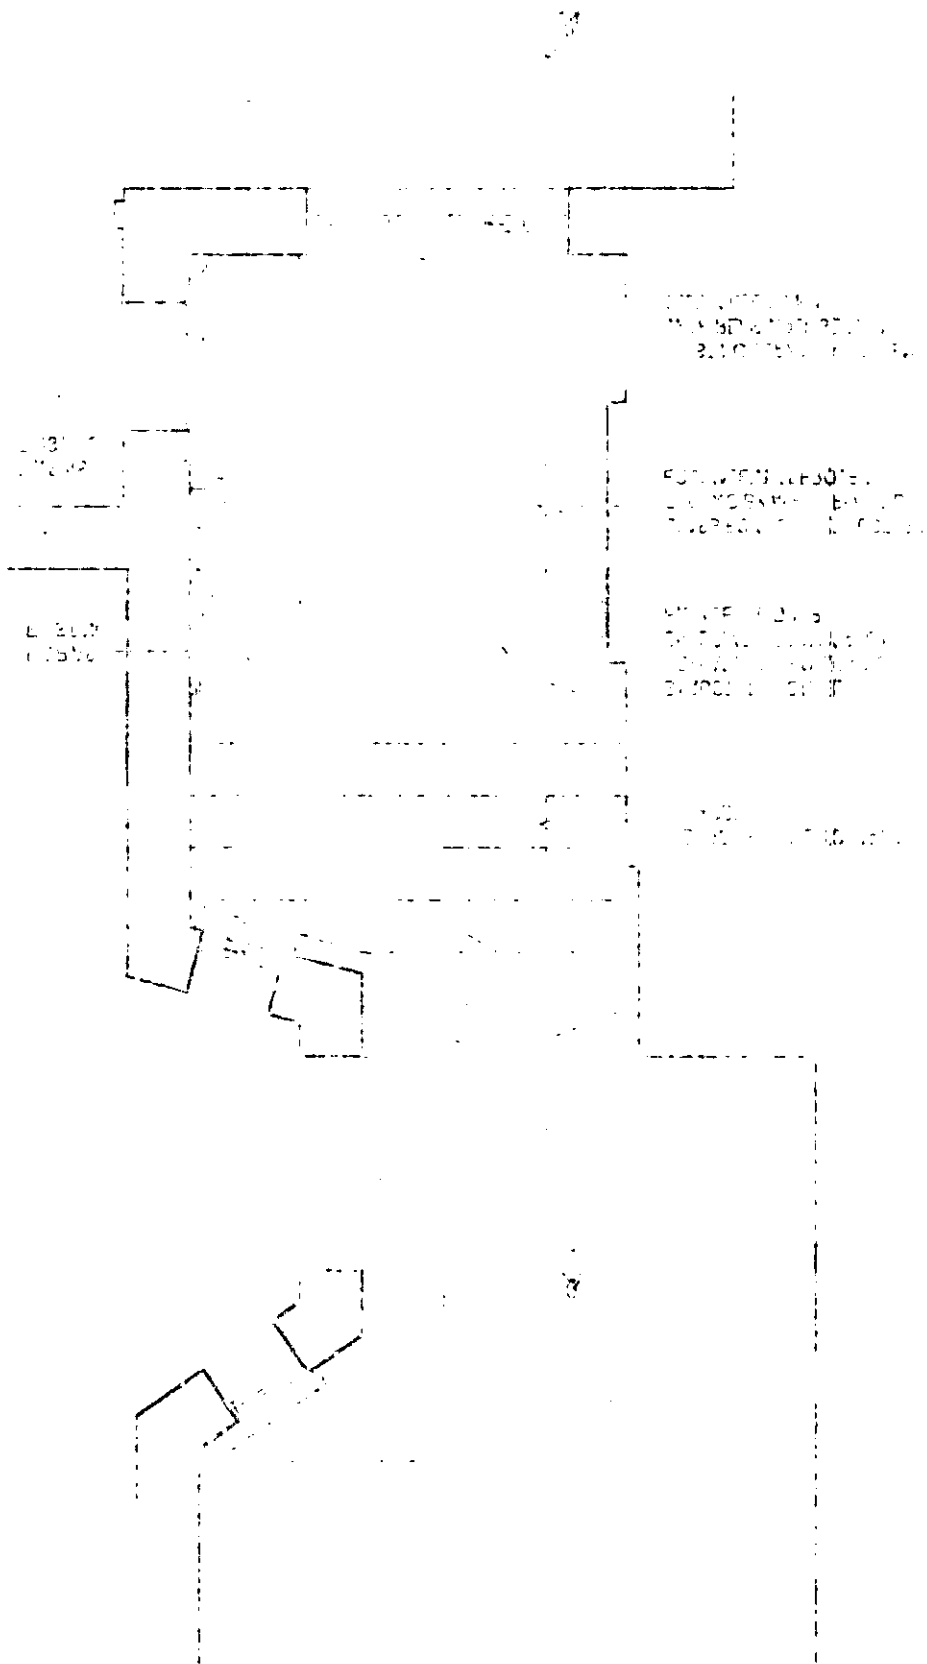

DELEGATED
APPROVAL
20 MAY 2003

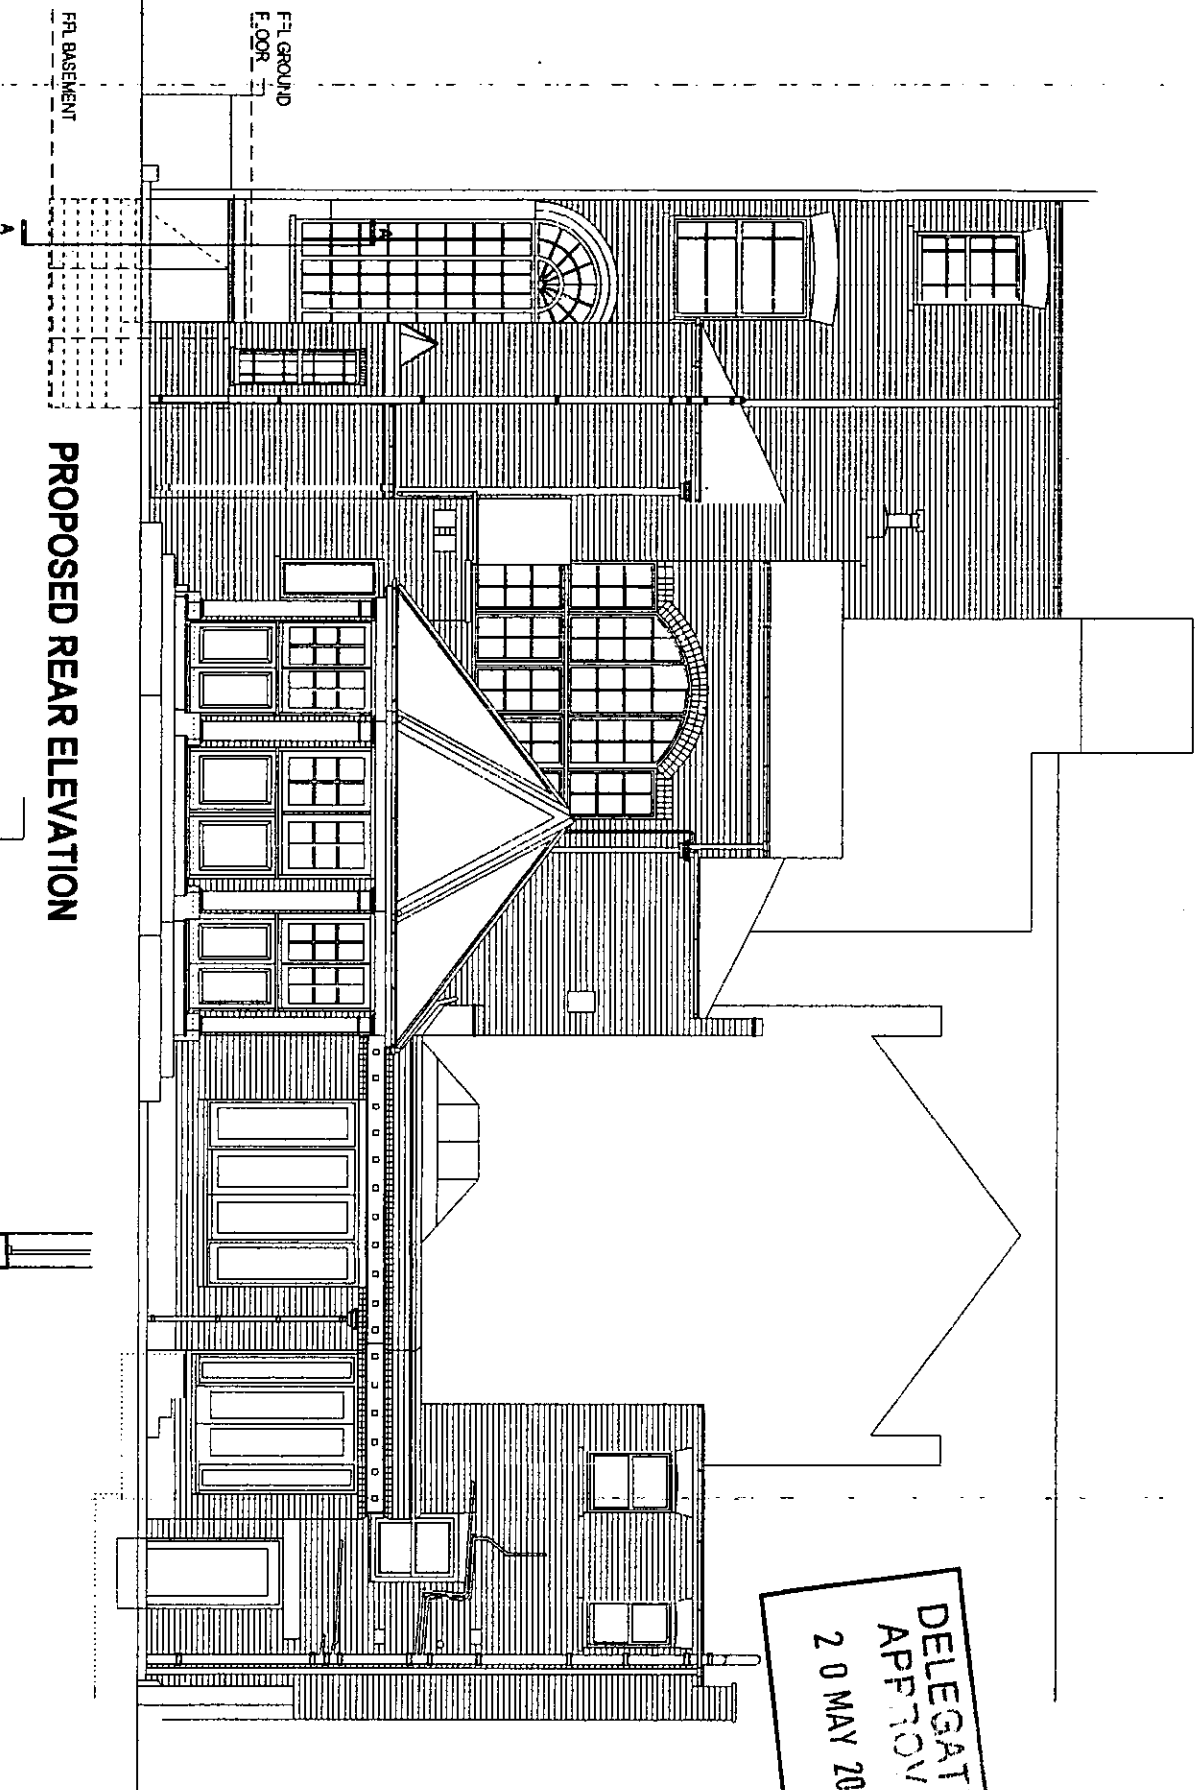


PROPOSED REAR ELEVATION

Project	Michaells Boyd Associates		
	90a Notting Hill Gate London W11 3JP		
	Tel: 020 7221 1237 Fax: 020 7221 0130		
Project	E-MAIL: mbo@michaellsboyd.com		
	24 - 28 DAWSON PLACE, LONDON, W2		
	Drawing Title PROPOSED REAR ELEVATION AND SECTION AA		
Project	Scale	1:50	Date MARCH 2003
	Dwg. No.	EJDP02003.06 PL	Revision
	DO NOT SCALE FROM DRAWING. ALL DIMENSIONS TO BE DISCOVERED ON SITE. REPORT DIMENSIONS AND DISCREPANCIES TO MR IMMEDIATELY.		

PROPOSED SECTION AA

PP030872

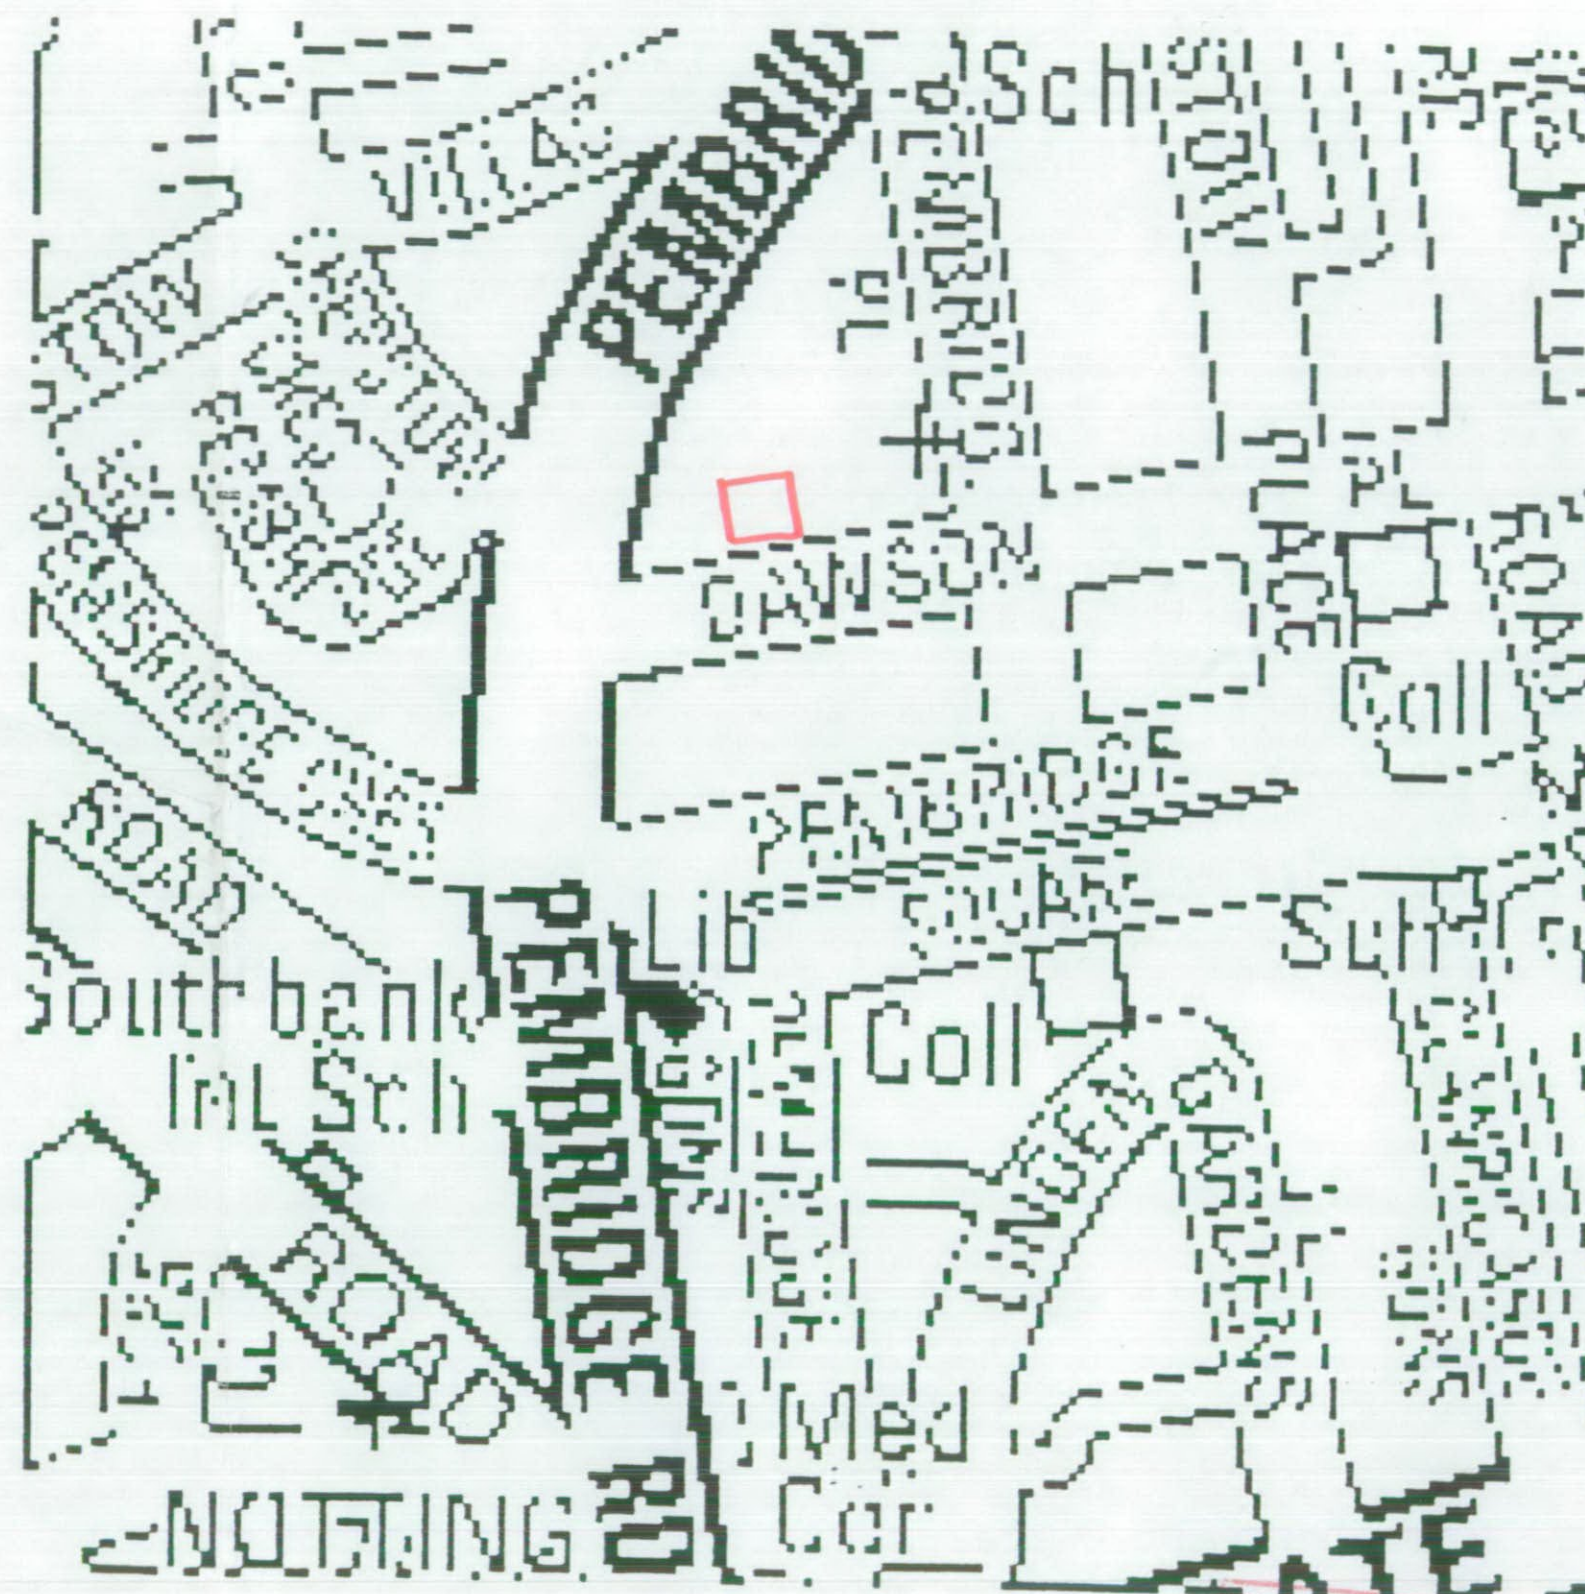

Michaelis Boyd Associates

90a Notting Hill Gate, London, W11 3HP
 Tel: 020 7221 1237 Fax: 020 7221 0130
 E MAIL: Info@michaelisboyd.com

Project 24 - 26 DAWSON PLACE, LONDON, W2

Drawing Title LOCATION PLAN


Scale 1:50 Date MARCH 2003

Drwg. No. EJ/DP/2003.00 PL Revision

DO NOT SCALE FROM DRAWING. ALL DIMENSIONS TO BE CHECKED ON SITE
 REPORT OMISSIONS AND DISCREPANCIES TO MBA IMMEDIATELY

EX	DIR	HDC	TP	OAC	AD	GLU	AO
R.B.	K.C.	10 APR 2003				PLANNING	
N	C	SW	SE	APP	IO	REC	
		ARB	FPLN	DES	FES		

PP030872

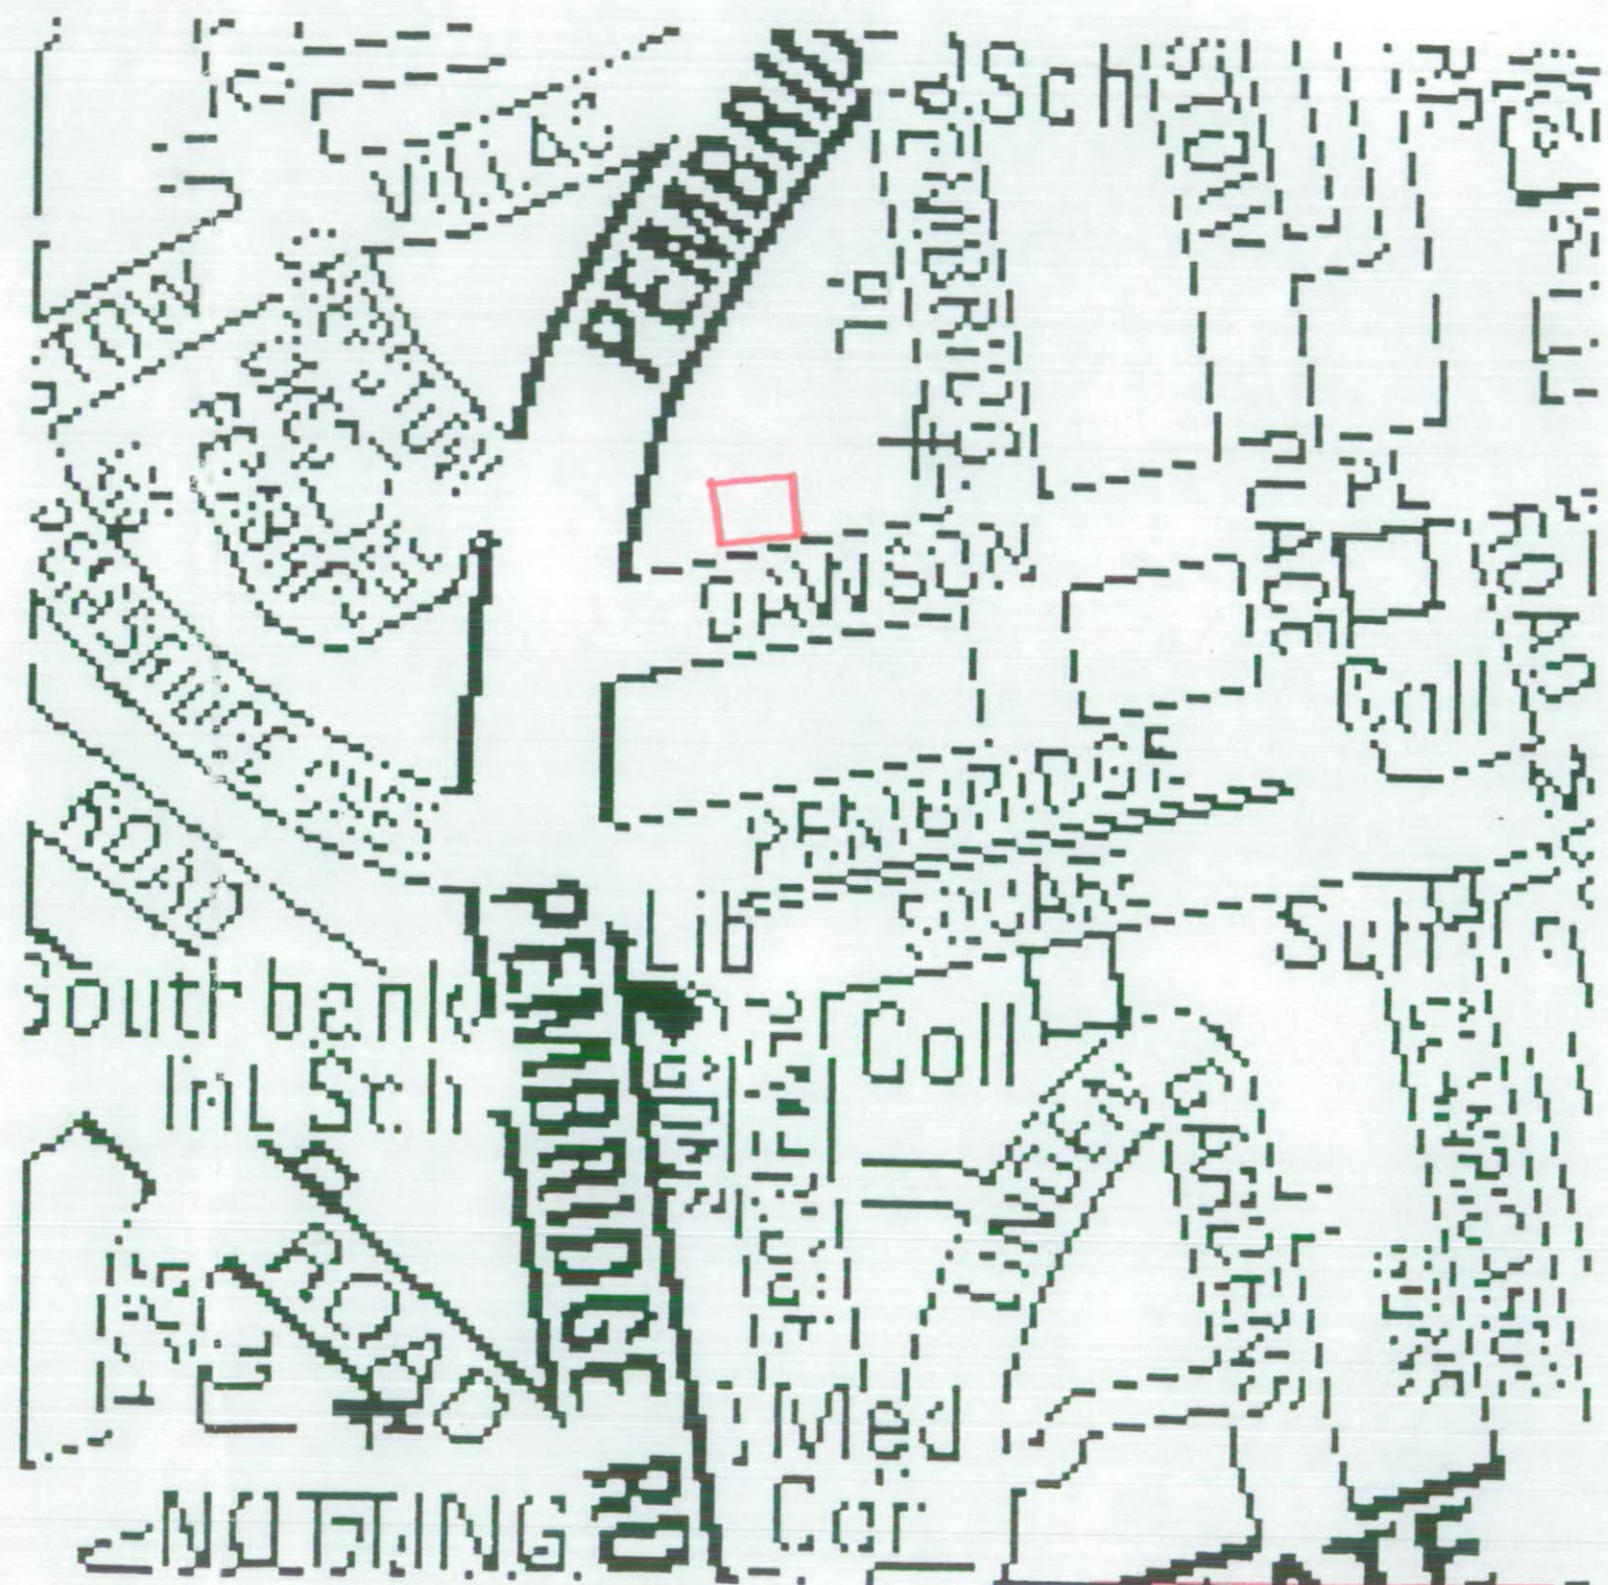

Michaelis Boyd Associates

90a Notting Hill Gate, London, W11 3HP
Tel: 020 7221 1237 Fax: 020 7221 0130
E MAIL: Info@michaelisboyd.com

Project 24 - 26 DAWSON PLACE, LONDON, W2

Drawing Title LOCATION PLAN


Scale 1:50 Date MARCH 2003

Drwg. No. EJ/DP/2003.00 PL Revision

DO NOT SCALE FROM DRAWING. ALL DIMENSIONS TO BE CHECKED ON SITE
REPORT OMISSIONS AND DISCREPANCIES TO MBA IMMEDIATELY

EX DIR	HDC	TP	CAC	AD	CLU	AO AK
R.B. K.C.	10 APR 2003				PLANNING	
N	C	SW	SE	APP	IO	REC
			ARB	FPLN	DES	FEES

PP030872

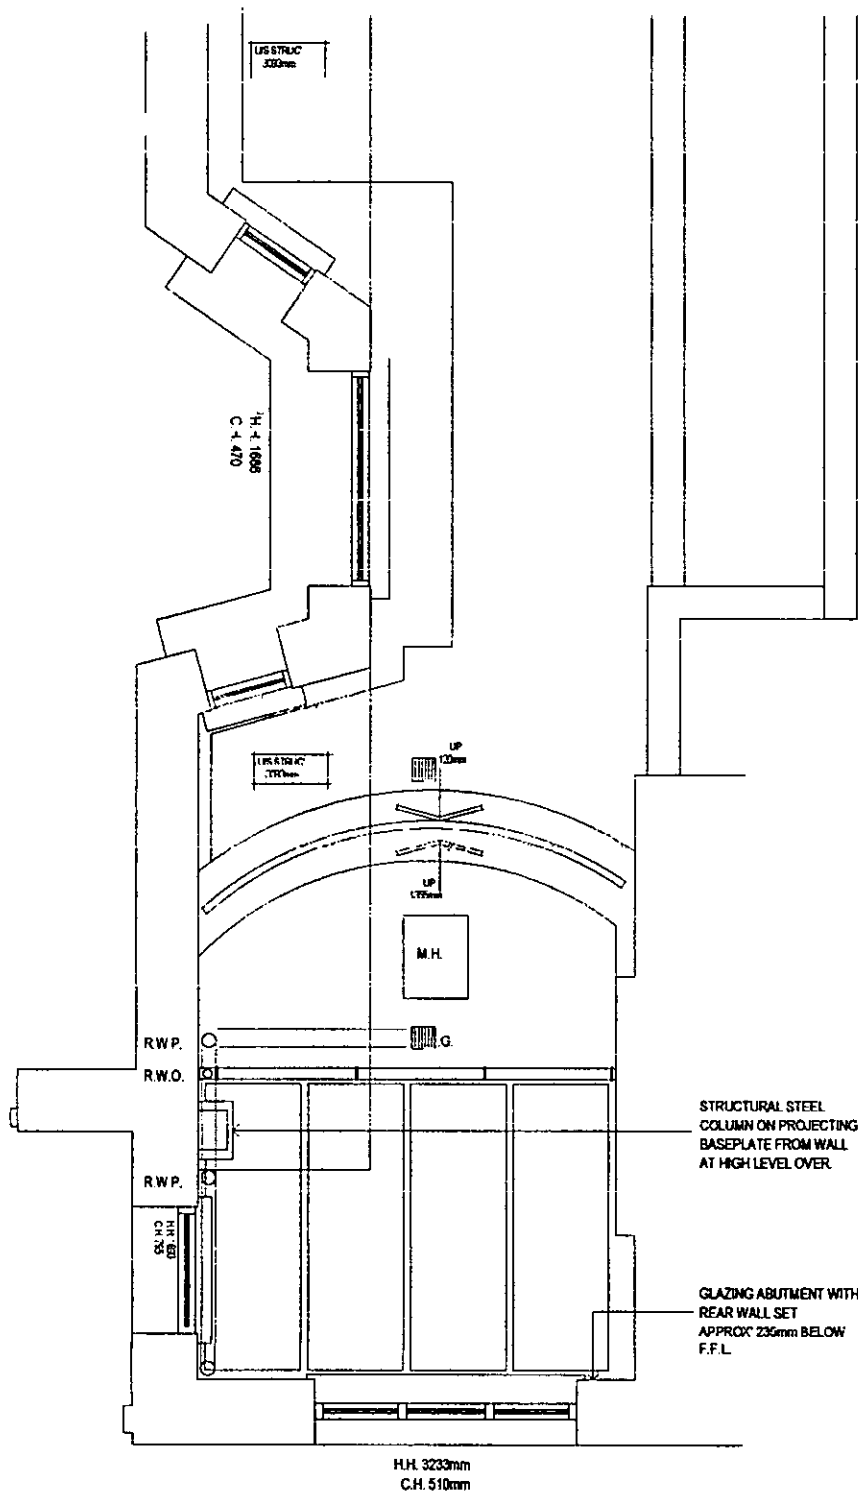

EX DIR	HDC TP	CAC AD	CLU AO	AK
R.B. K.C.	10 APR 2003	PLANNING		
N	C	SW	SE	APP IO
			ARB	FPLN DES FEES

Michaelis Boyd Associates

90a Notting Hill Gate, London, W11 3HP
Tel: 020 7221 1237 Fax: 020 7221 0130
E MAIL: Info@michaelisboyd.com


Project **24 - 26 DAWSON PLACE, LONDON, W2**

Drawing Title **EXISTING PART GROUND FLOOR PLAN**

Scale **1:50** Date **MARCH 2003**

Drwg. No. **EJ/DP/2003.02 PL** Revision

DO NOT SCALE FROM DRAWING. ALL DIMENSIONS TO BE CHECKED ON SITE
REPORT OMISSIONS AND DISCREPANCIES TO MBA IMMEDIATELY

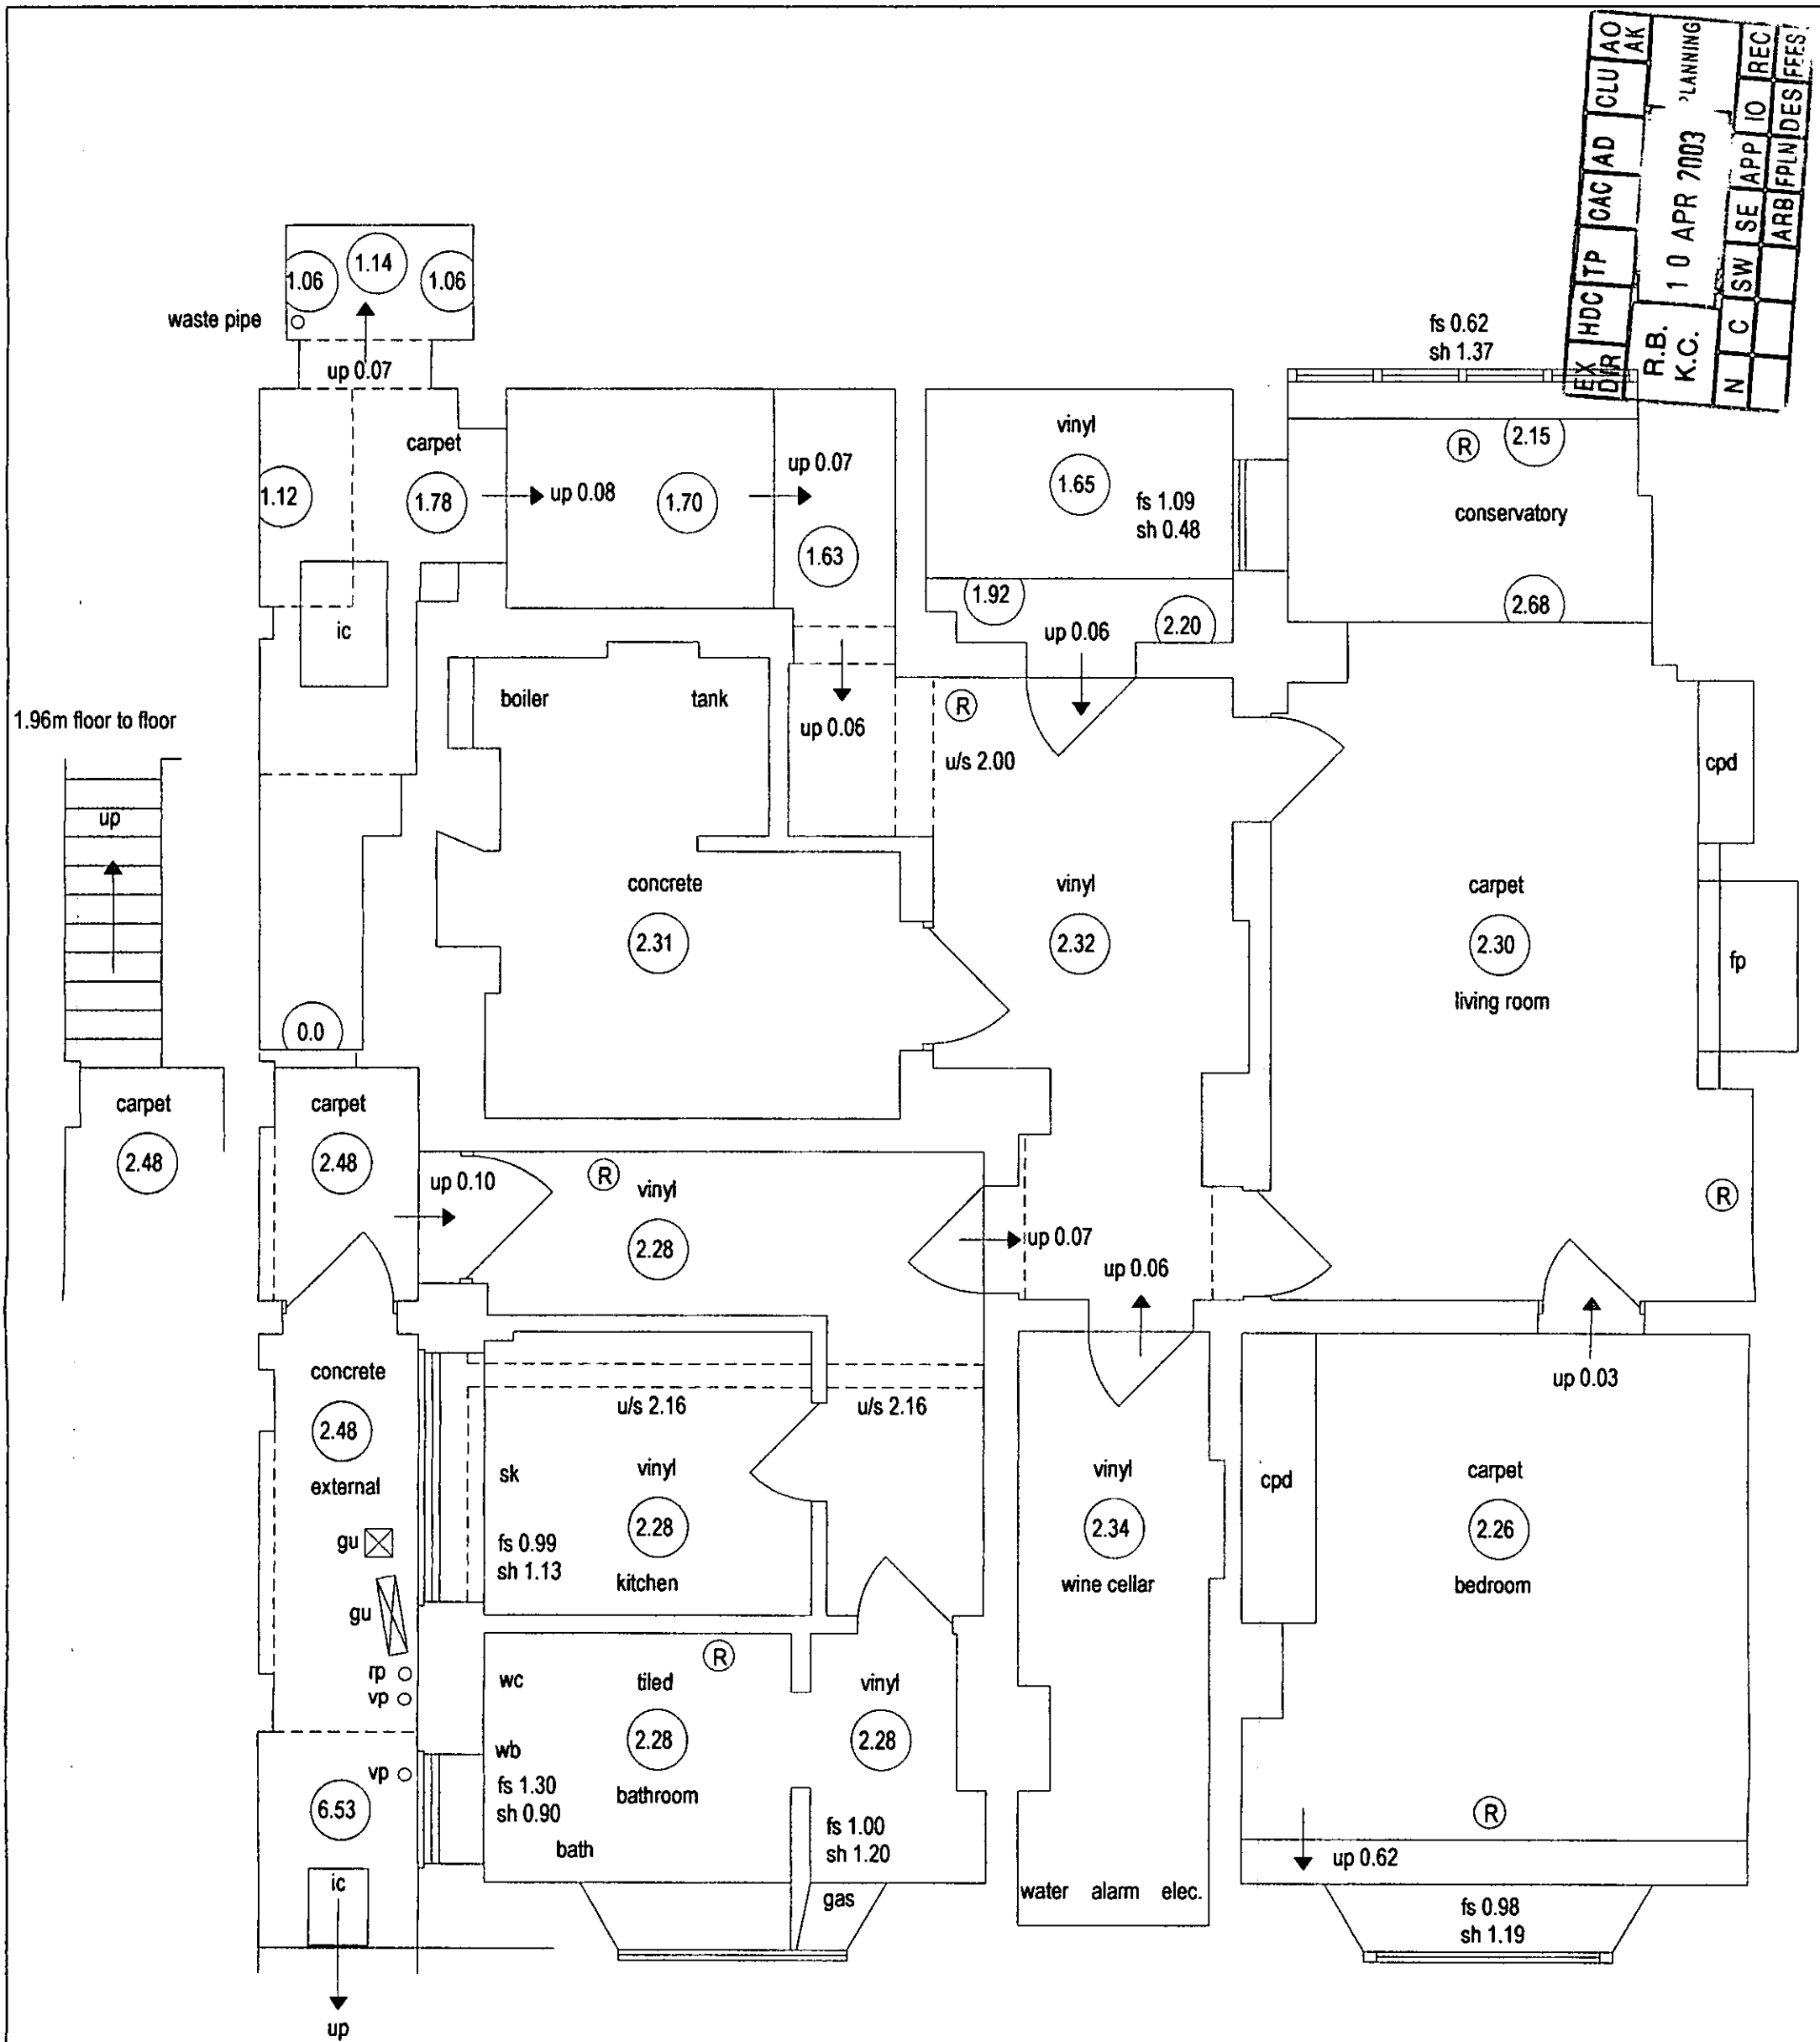

PP030872

Michaelis Boyd Associates

90a Notting Hill Gate, London, W11 3HP
Tel: 020 7221 1237 Fax: 020 7221 0130
E MAIL: Info@michaelisboyd.com

Project **24 - 26 DAWSON PLACE, LONDON, W2**

Drawing Title **EXISTING LOWER GROUND FLOOR PLAN**

Scale **1:50** Date **MARCH 2003**

Drwg. No. **EJ/DP/2003.01 PL** Revision

DO NOT SCALE FROM DRAWING. ALL DIMENSIONS TO BE CHECKED ON SITE
REPORT OMISSIONS AND DISCREPANCIES TO MBA IMMEDIATELY

Michaelis Boyd Associates

90a Notting Hill Gate, London, W11 3HP
Tel: 020 7221 1237 Fax: 020 7221 0130
E MAIL: Info@michaelisboyd.com

Project **24 - 26 DAWSON PLACE, LONDON, W2**


Drawing Title **PROPOSED LOWER GROUND FLOOR PLAN**

Scale **1:50** Date **MARCH 2003**

Drwg. No. **EJ/DP/2003.04 PL** Revision

DO NOT SCALE FROM DRAWING. ALL DIMENSIONS TO BE CHECKED ON SITE
REPORT OMISSIONS AND DISCREPANCIES TO MBA IMMEDIATELY


PP030872

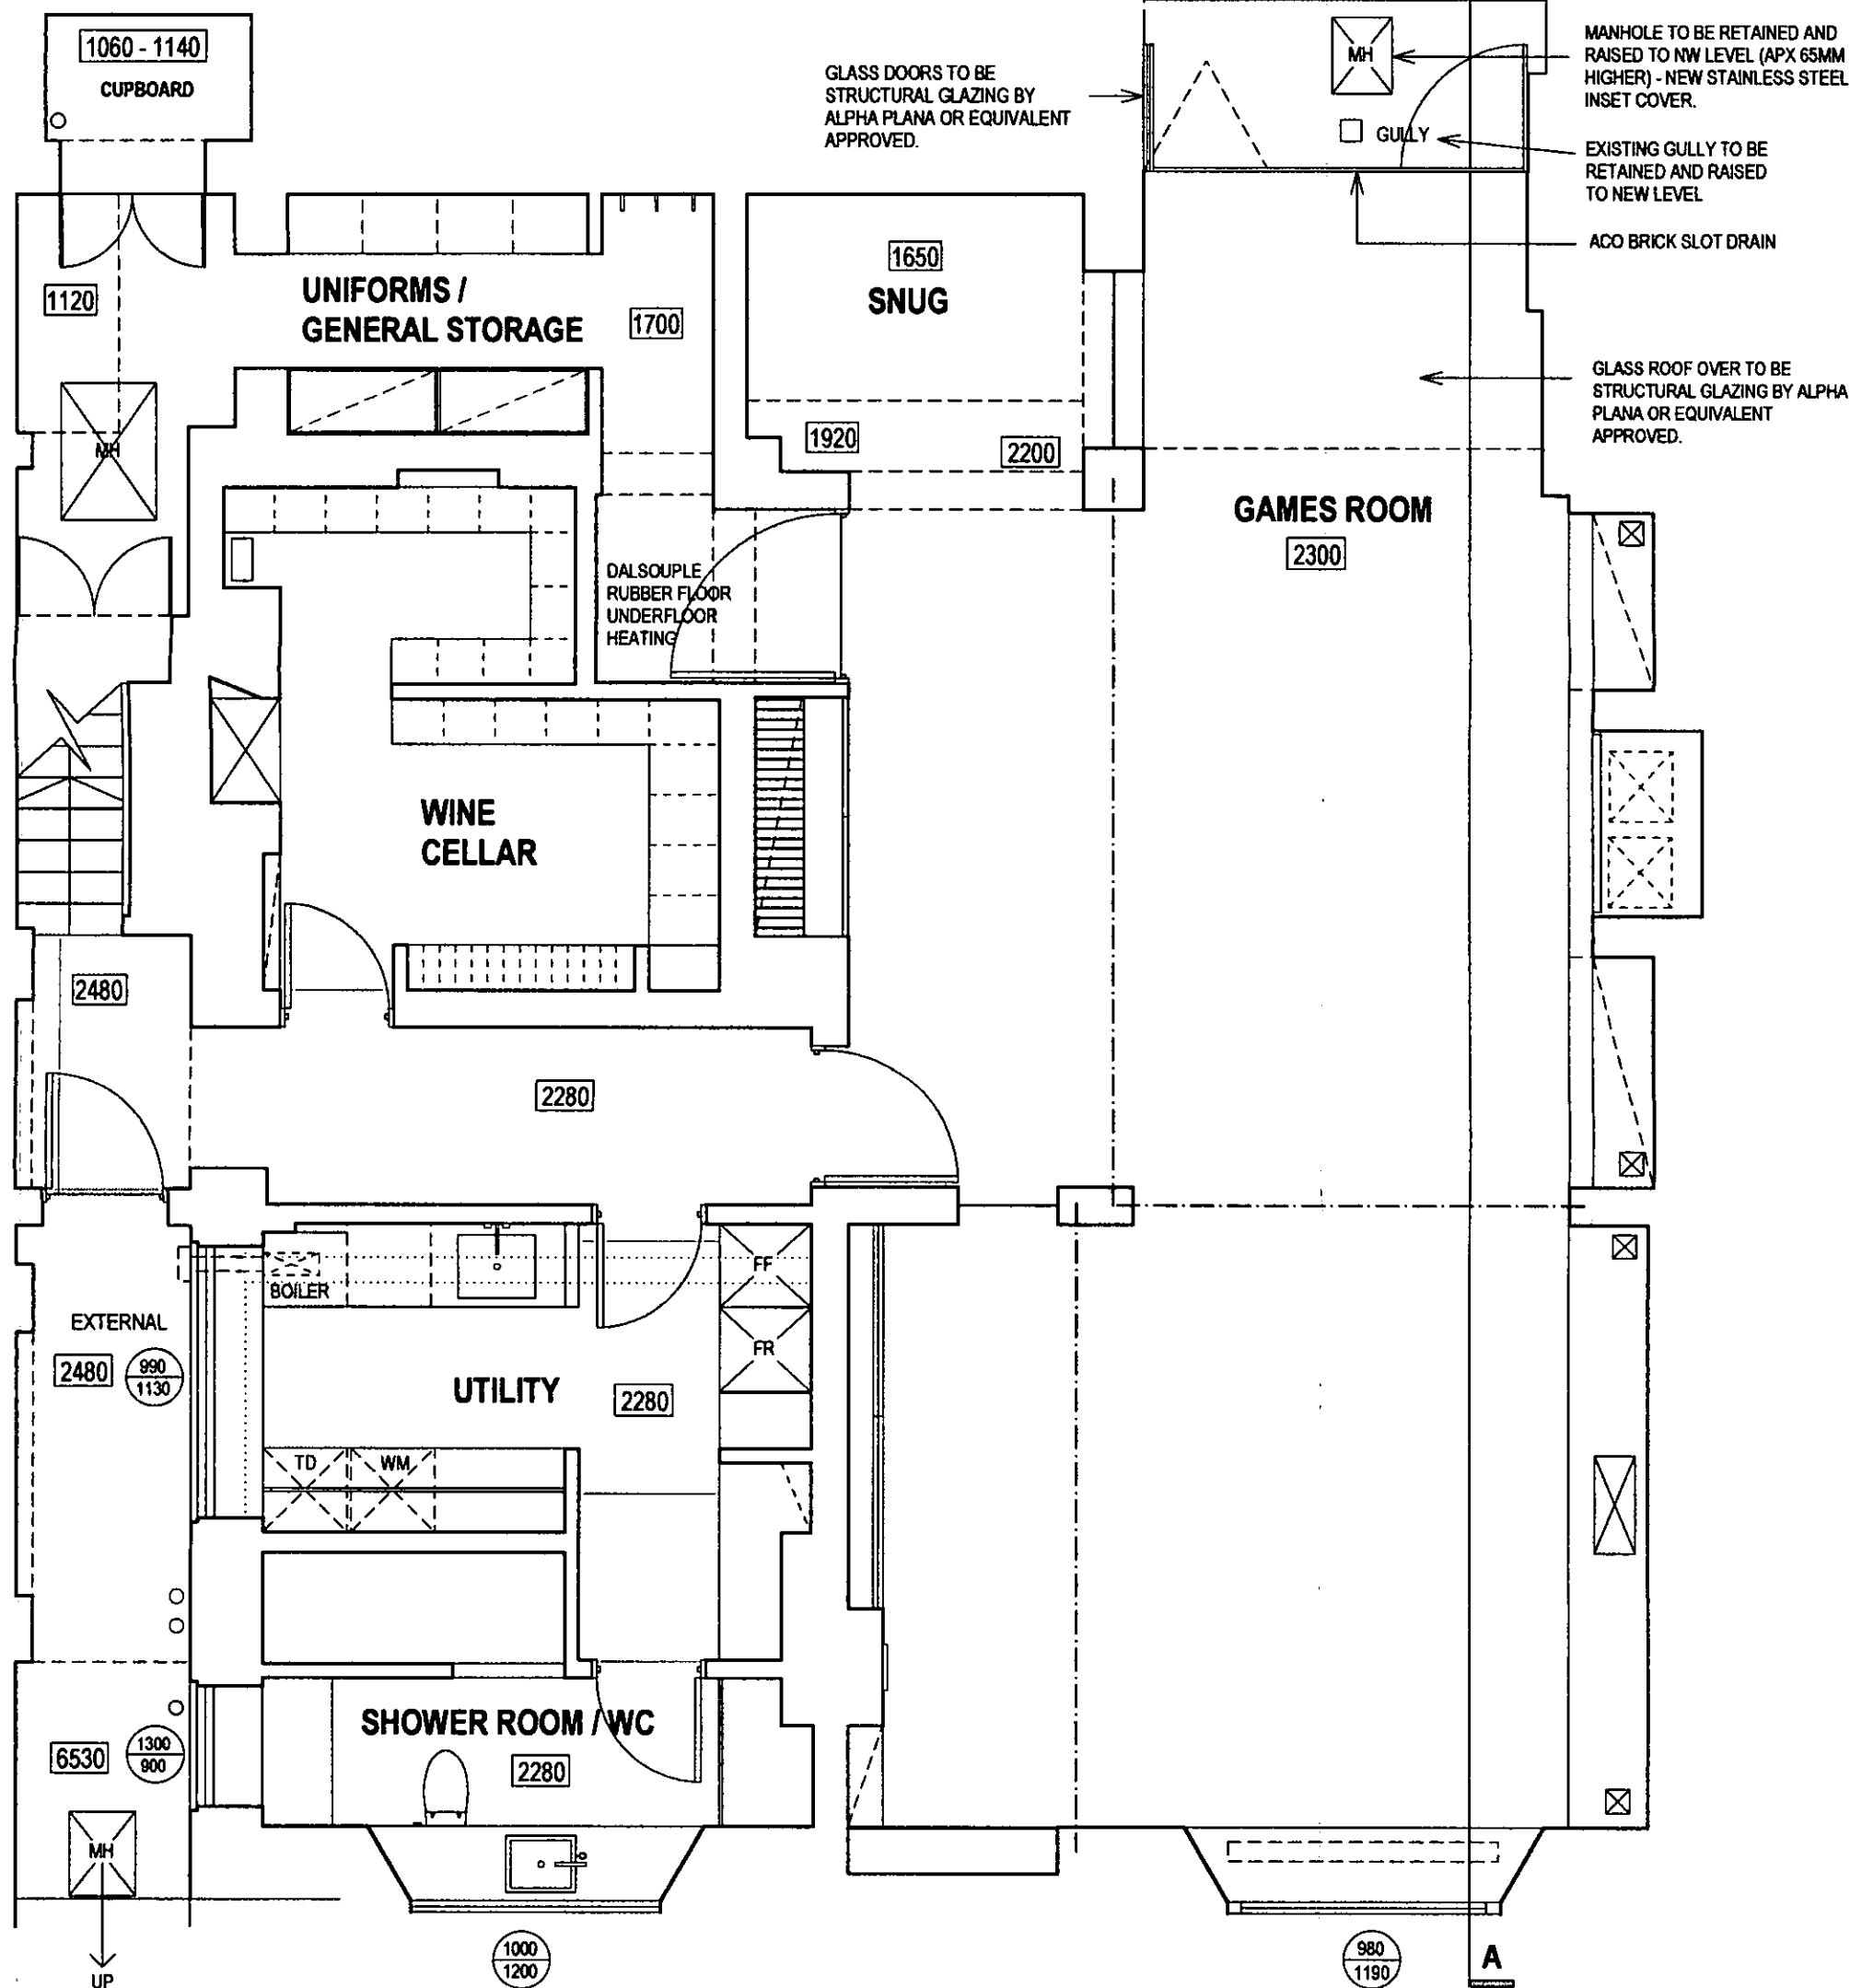

EX	HDC	TP	W	AC	AD	GLU	AO	AK
DIR								
R.B.	K.C.							
N	C	SW	SE	APP	IO	REC		
ARB	FIN	DES	FEES					

10 APR 2003 PLANNING

PP030872

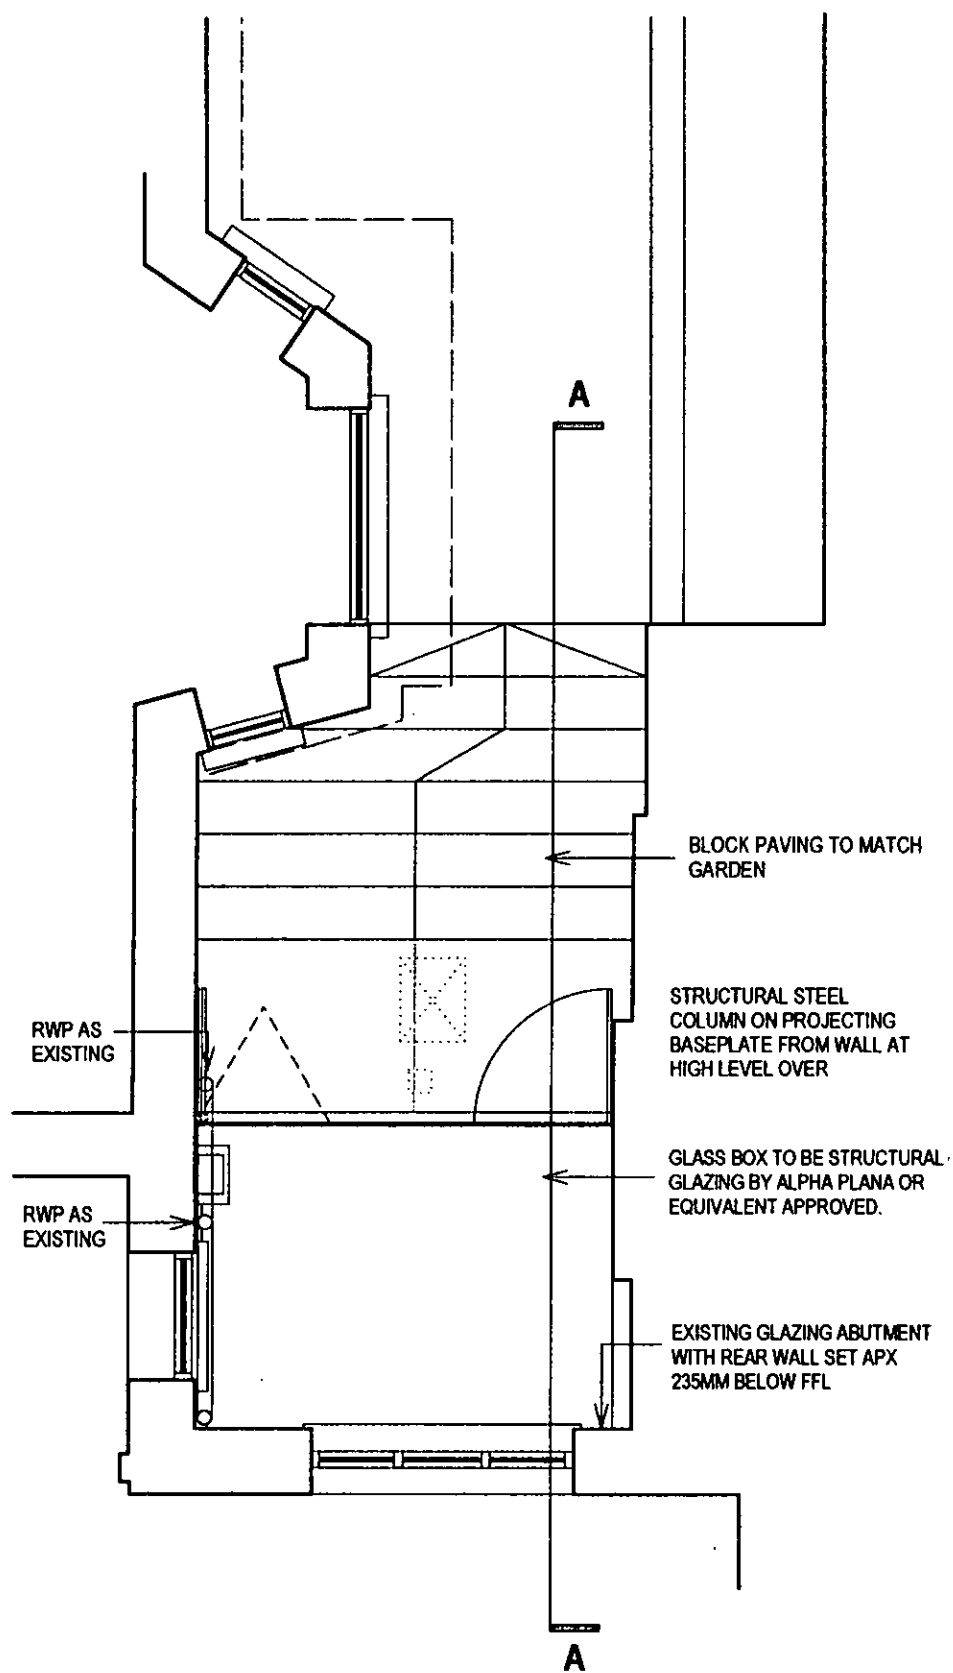

EX	HBC	TP	GAG	AD	QLU	AO	AK
DIR							
R.B.		10 APR 2003		PLANNING			
K.C.							
N	C	SW	SE	APP	IO	REC	
				ARB	FPLN	DES	FEES

Michaelis Boyd Associates

90a Notting Hill Gate, London, W11 3HP
Tel: 020 7221 1237 Fax: 020 7221 0130
E MAIL: Info@michaelisboyd.com

Project **24 - 26 DAWSON PLACE, LONDON, W2**

Drawing Title **PROPOSED PART GROUND FLOOR PLAN**

Scale **1:50** Date **MARCH 2003**

Drwg. No. **EJ/DP/2003.05 PL** Revision


DO NOT SCALE FROM DRAWING, ALL DIMENSIONS TO BE CHECKED ON SITE
REPORT OMISSIONS AND DISCREPANCIES TO MBA IMMEDIATELY

EX	DIR	R.B.	10 APR 2003	PLANNING	AK
HDC	TP	CAC	AD	CLU	AO
N	C	SW	SE	APP	IO
REC	DES	FPLN	ARB	FPLN	DES
FEE					

FFL GROUND
FLOOR

FFL BASEMENT

EXISTING REAR ELEVATION

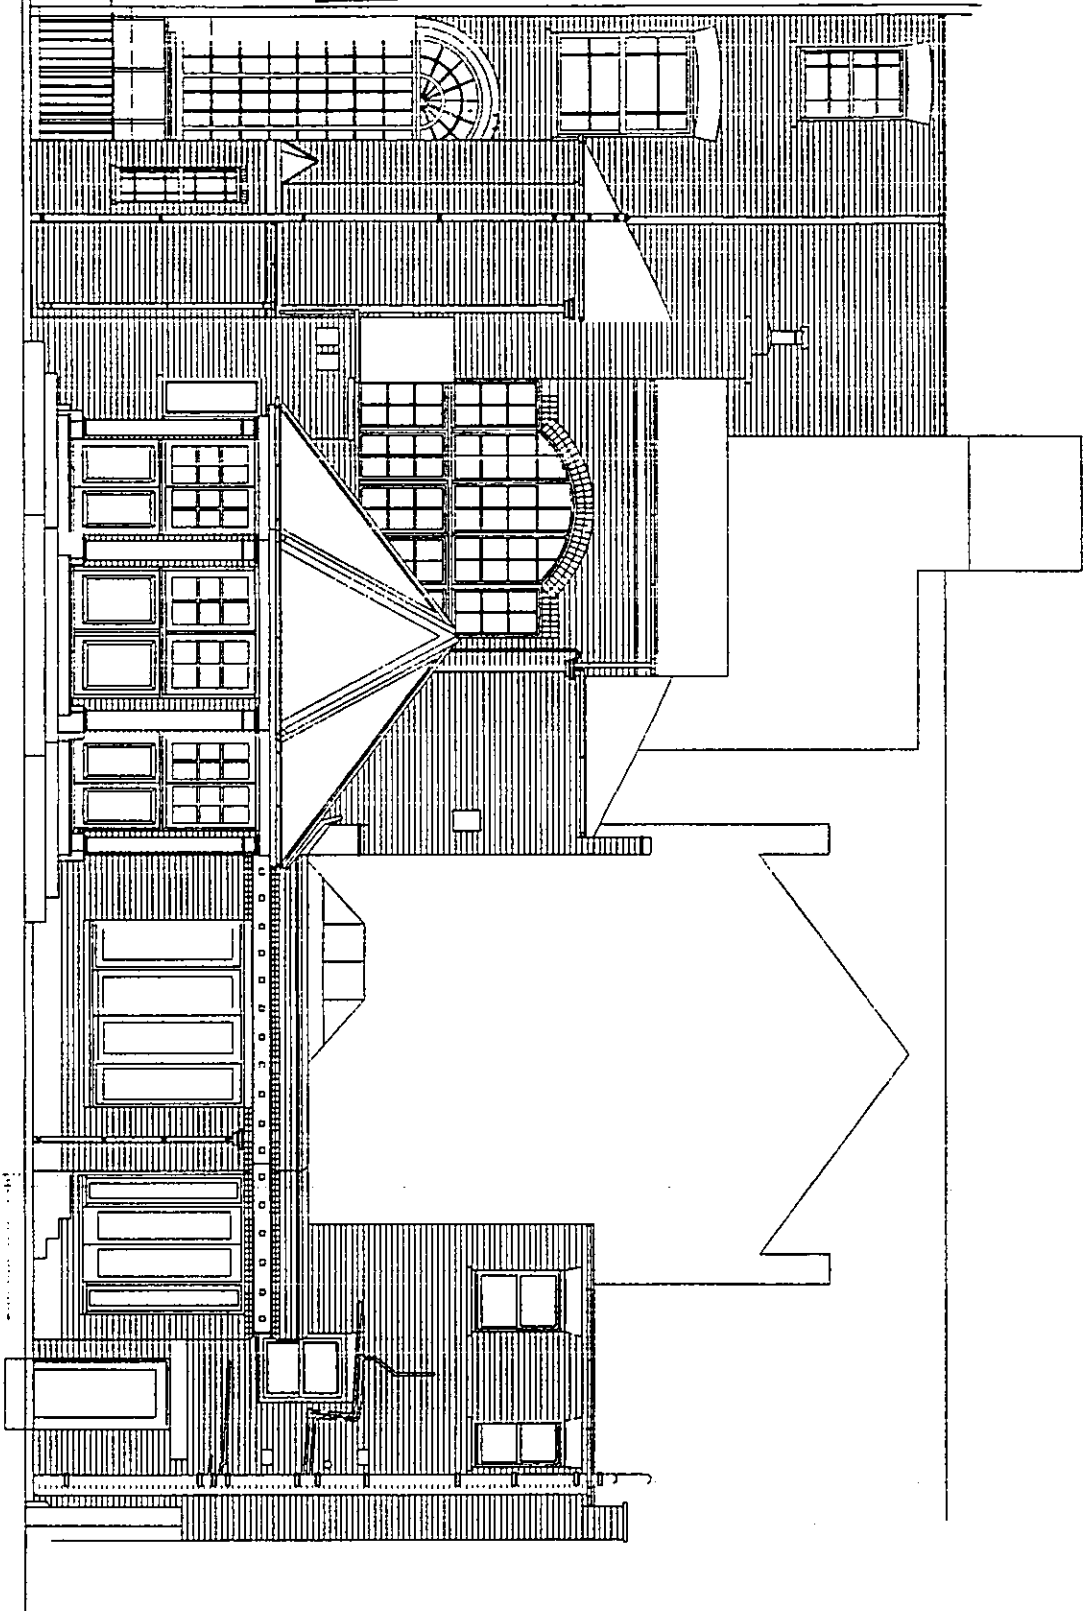

PP030872

Michaelis Boyd Associates 90a Kensington High Street, London, W11 3AP Tel: 020 7221 1231 Fax: 020 7221 0130 E-MAIL: info@mbaassociates.com		Drawing Title EXISTING REAR ELEVATION	
		Scale 1:50	Date MARCH 2003
		Dwg No EADP/25003.00 PL	Revision
Project 24 - 26 DAWSON PLACE, LONDON, W2	DO NOT SCALE DRAWINGS. ALL DIMENSIONS TO BE CHECKED ON SITE. REPORT DIMENSIONS AND DIMENSIONS TO BE CHECKED ON SITE.		

