

APPROVED DRAWINGS

Please Index As

File Number

APPROVED DRAWINGS

Part	1	Part	11
Part	2	Part	12
Part	3	Part	13
Part	4	Part	14
Part	5	Part	15
Part	6	Part	16
Part	7	Part	17
Part	8	Part	18
Part	9	Part	19
Part	10	Part	20

RBKC - Planning and Conservation - Card Index - Site Map




Ordnance Survey Map Extract - Crown Copyright Reserved - RBKC Internal Use Only

QuickMap(18/06/03)


Map width : 150.00m

Scale 1 : 769


1. 1ST. FLOOR FFL. TO SECOND FLOOR FFL. 2770

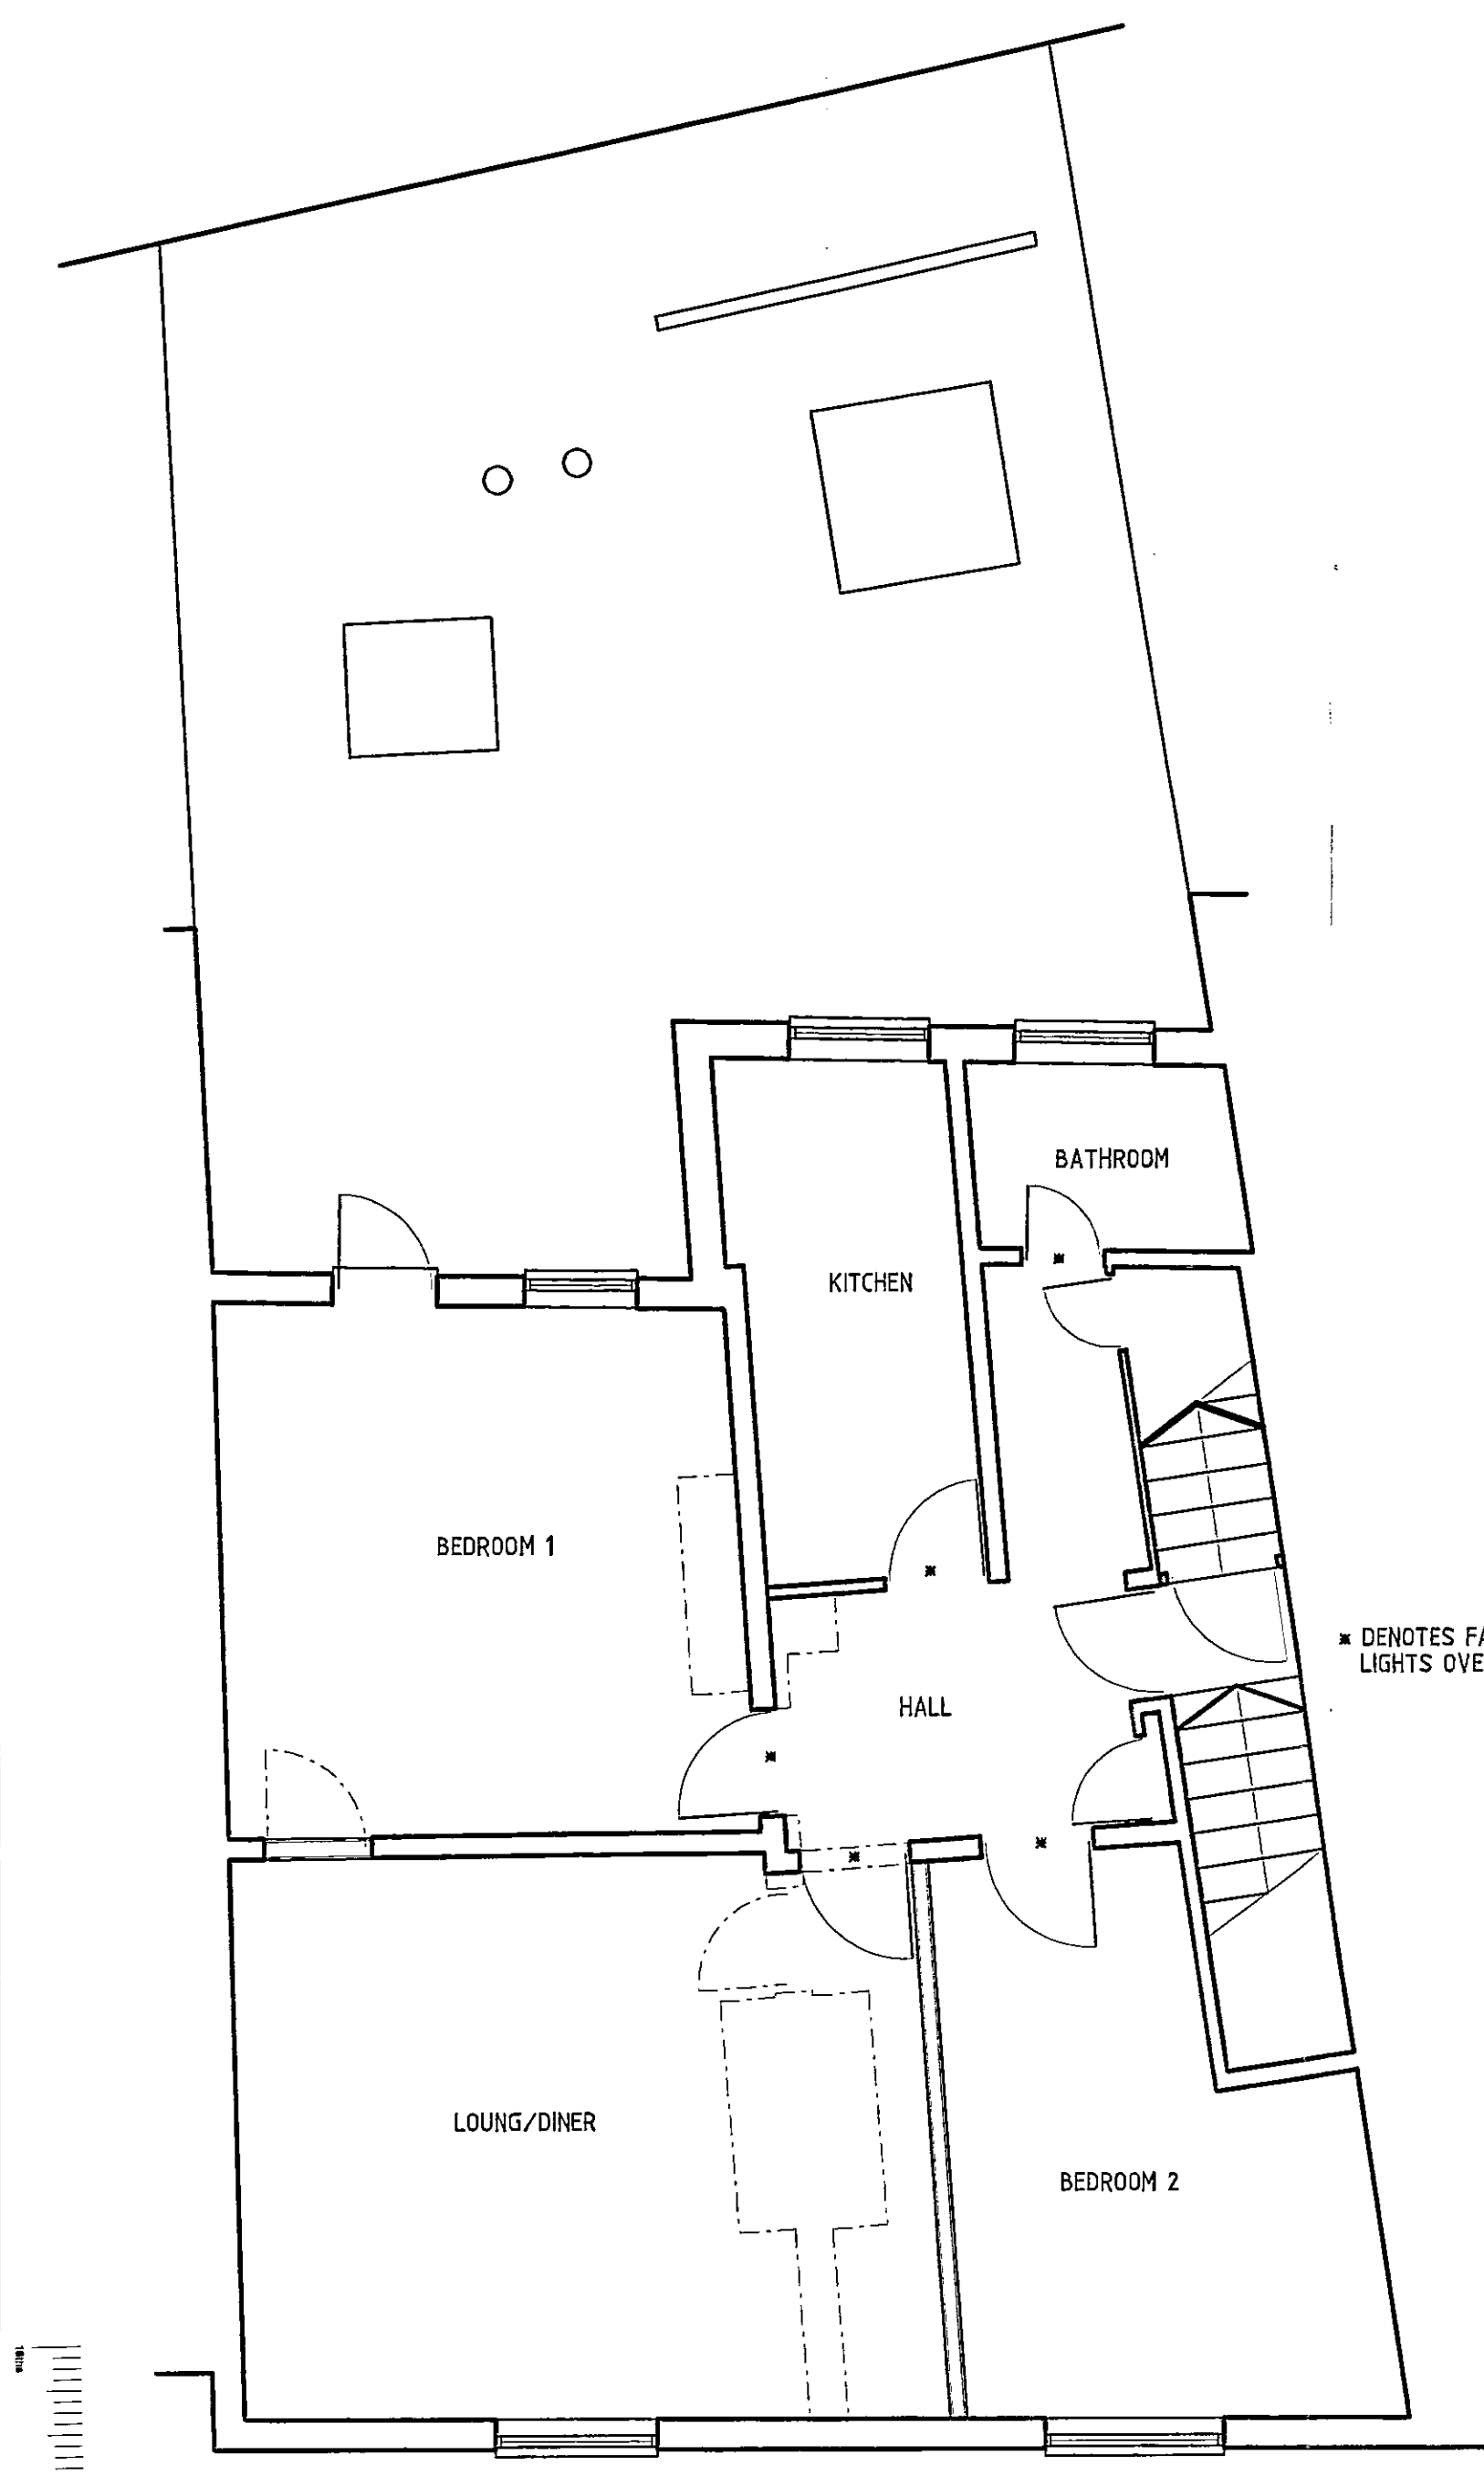

FIRST FLOOR PLAN

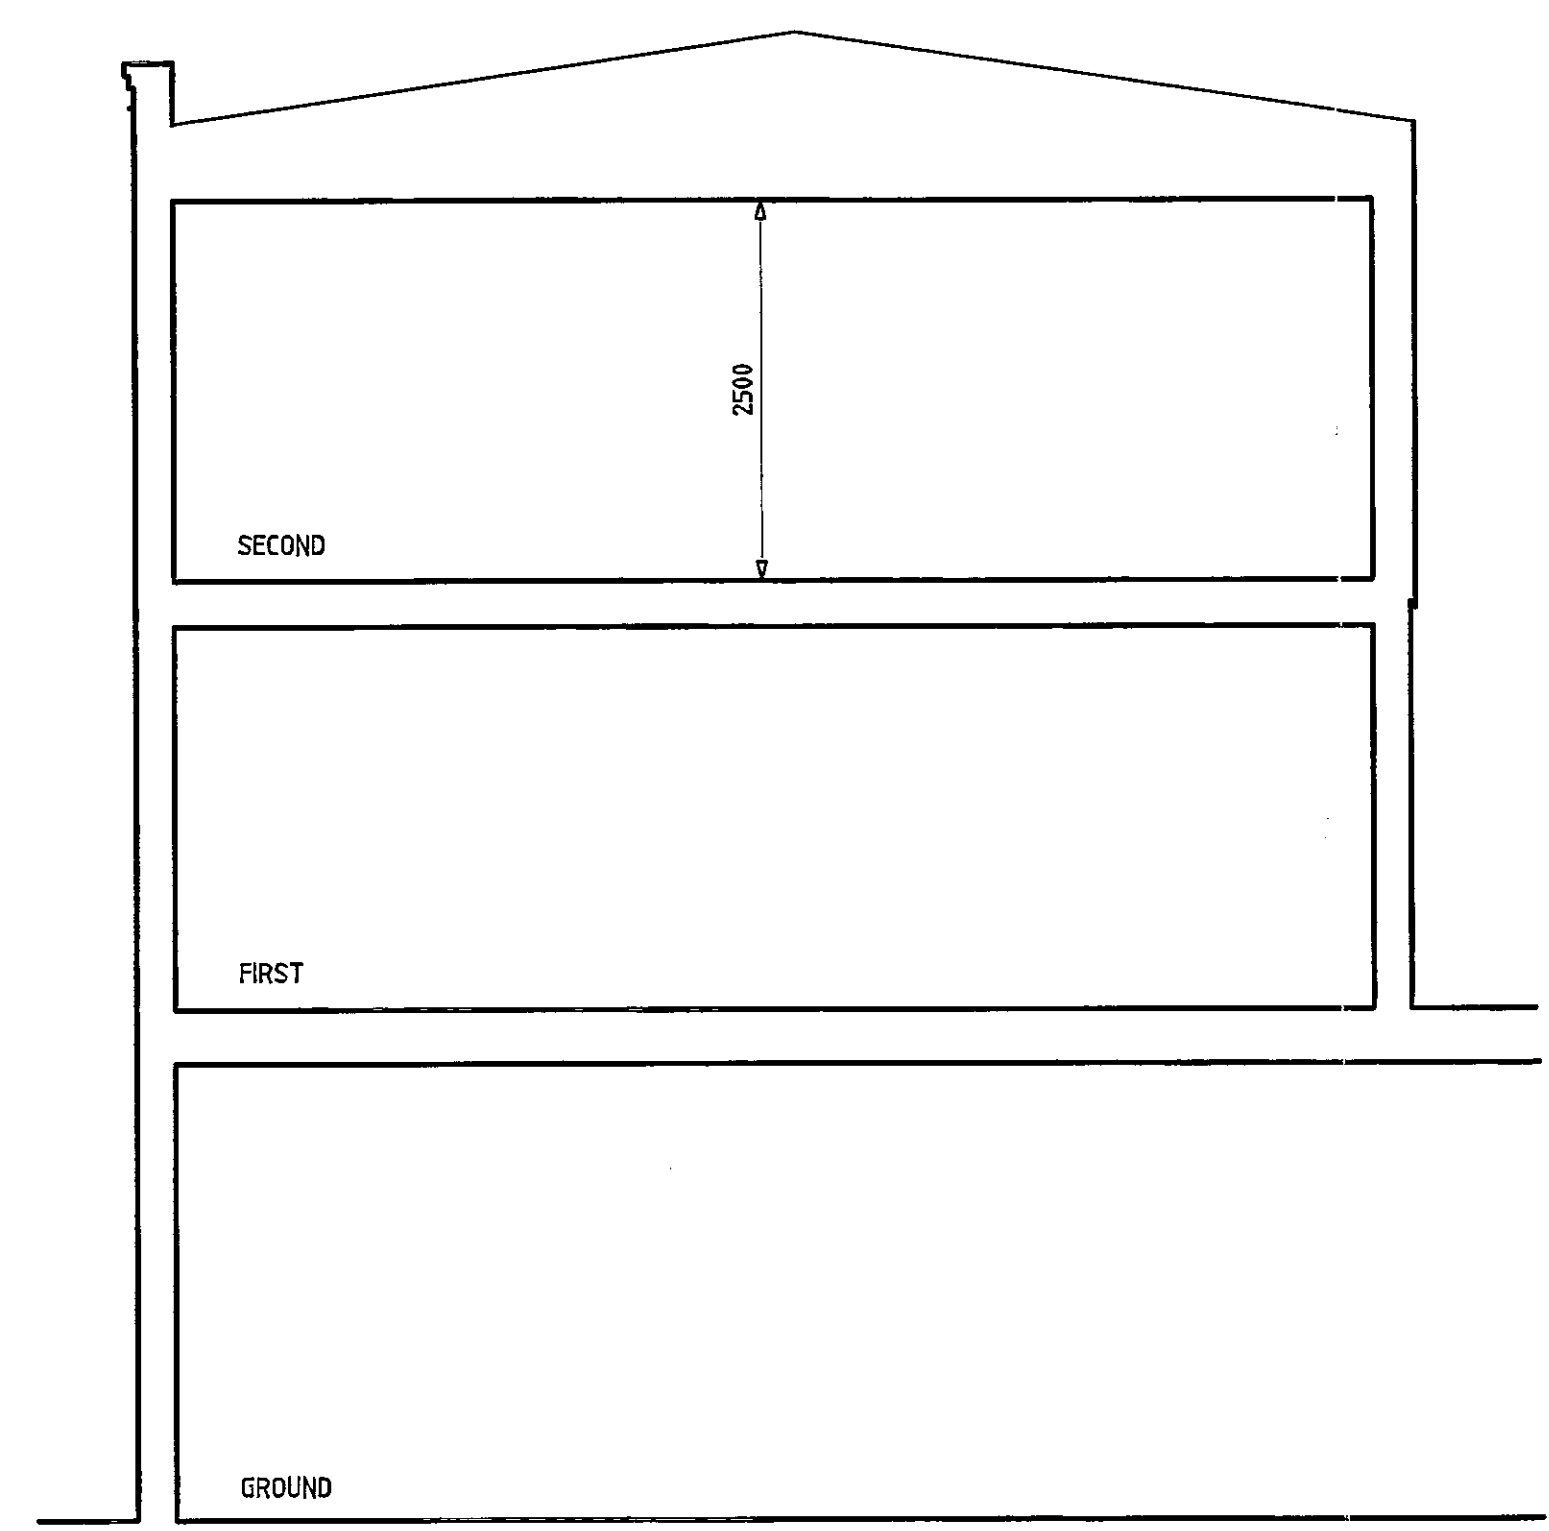


TYPICAL CROSS SECTION

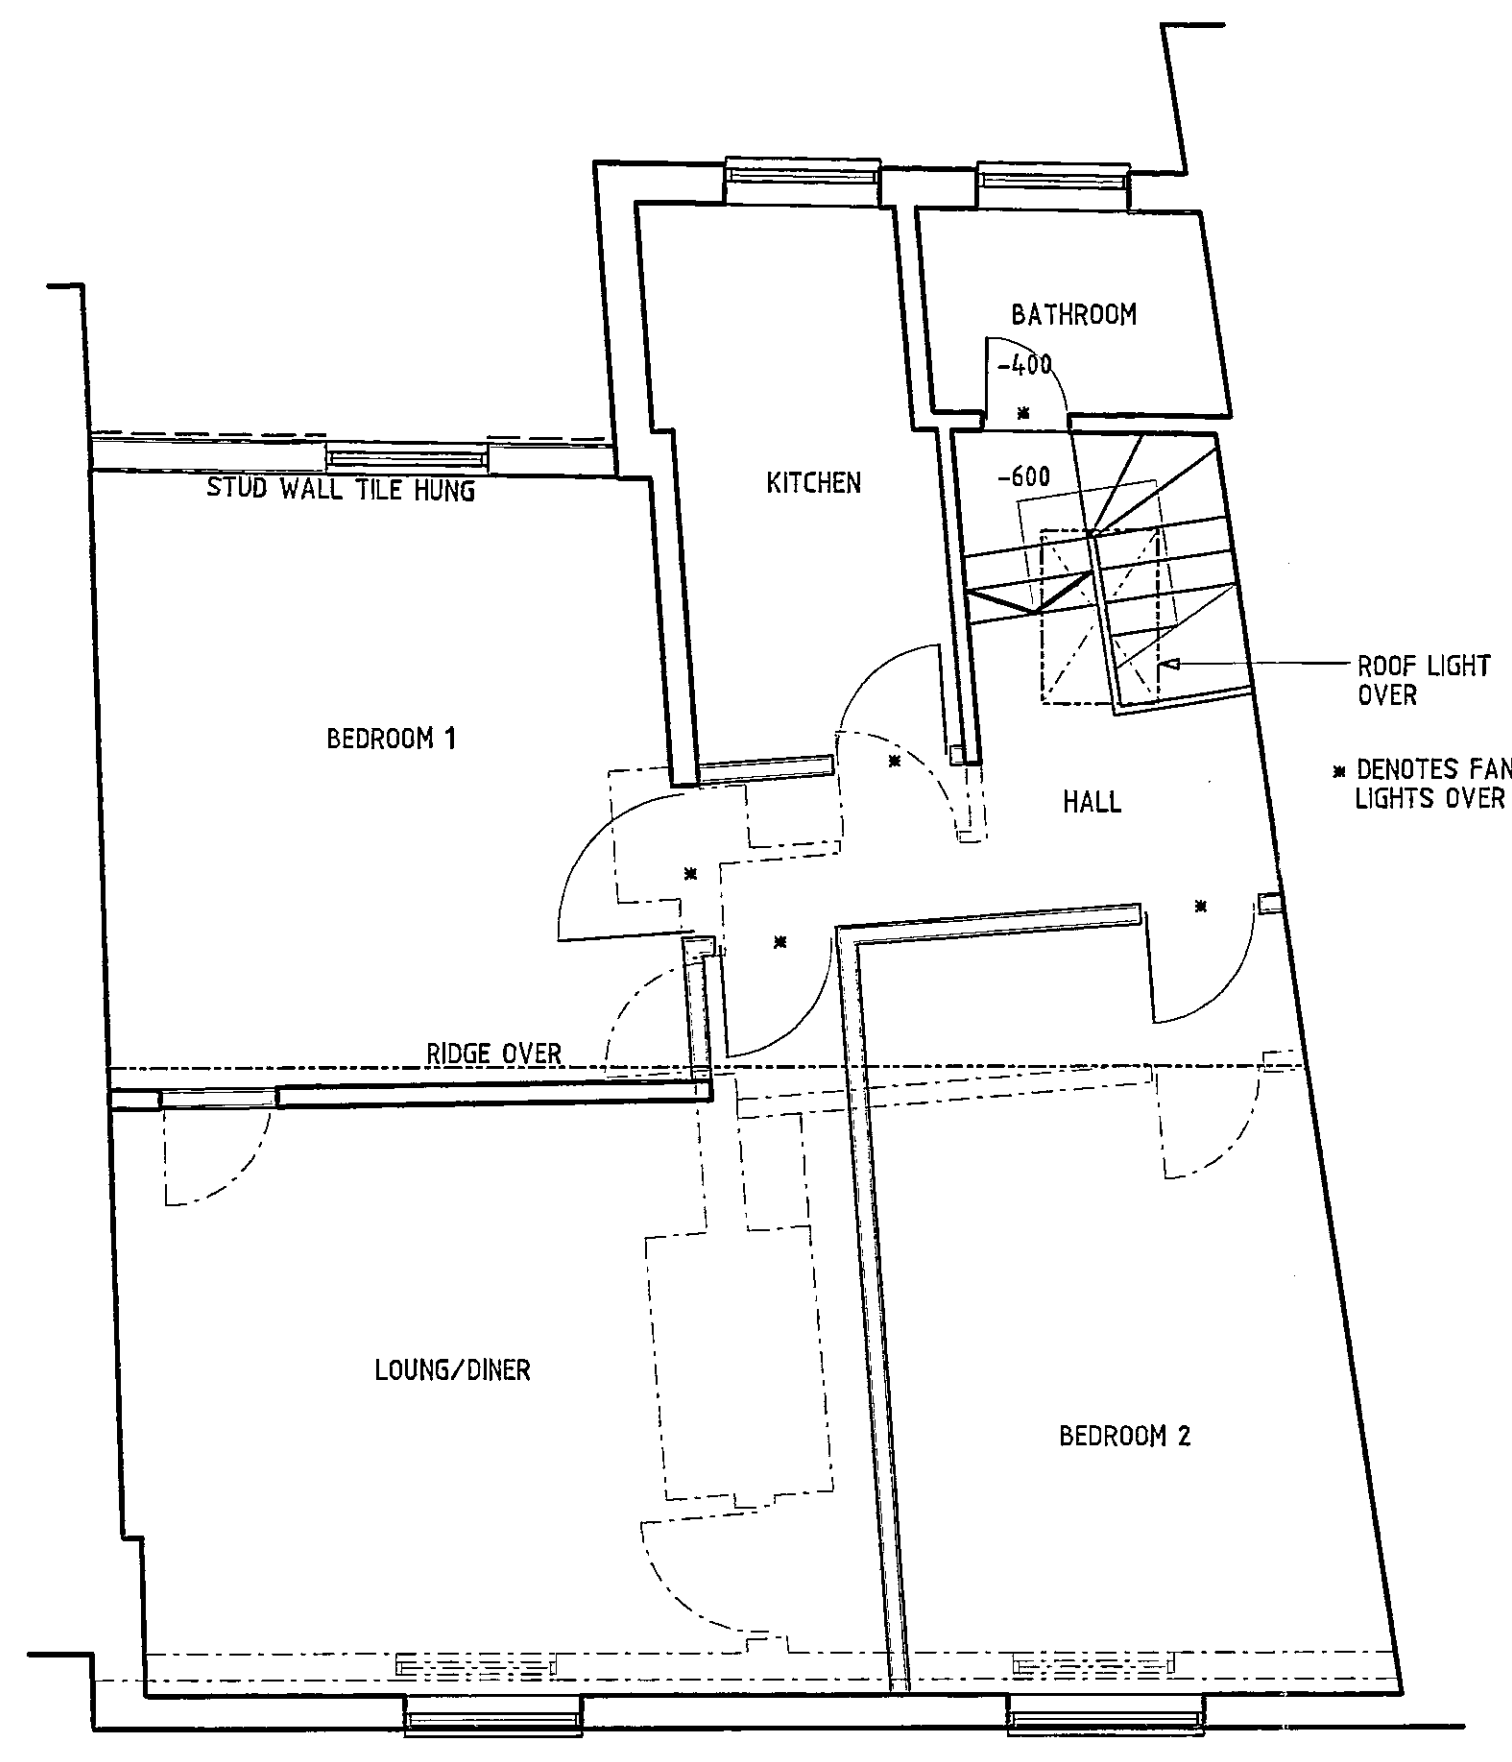

SECOND FLOOR PLAN



FRONT ELEVATION

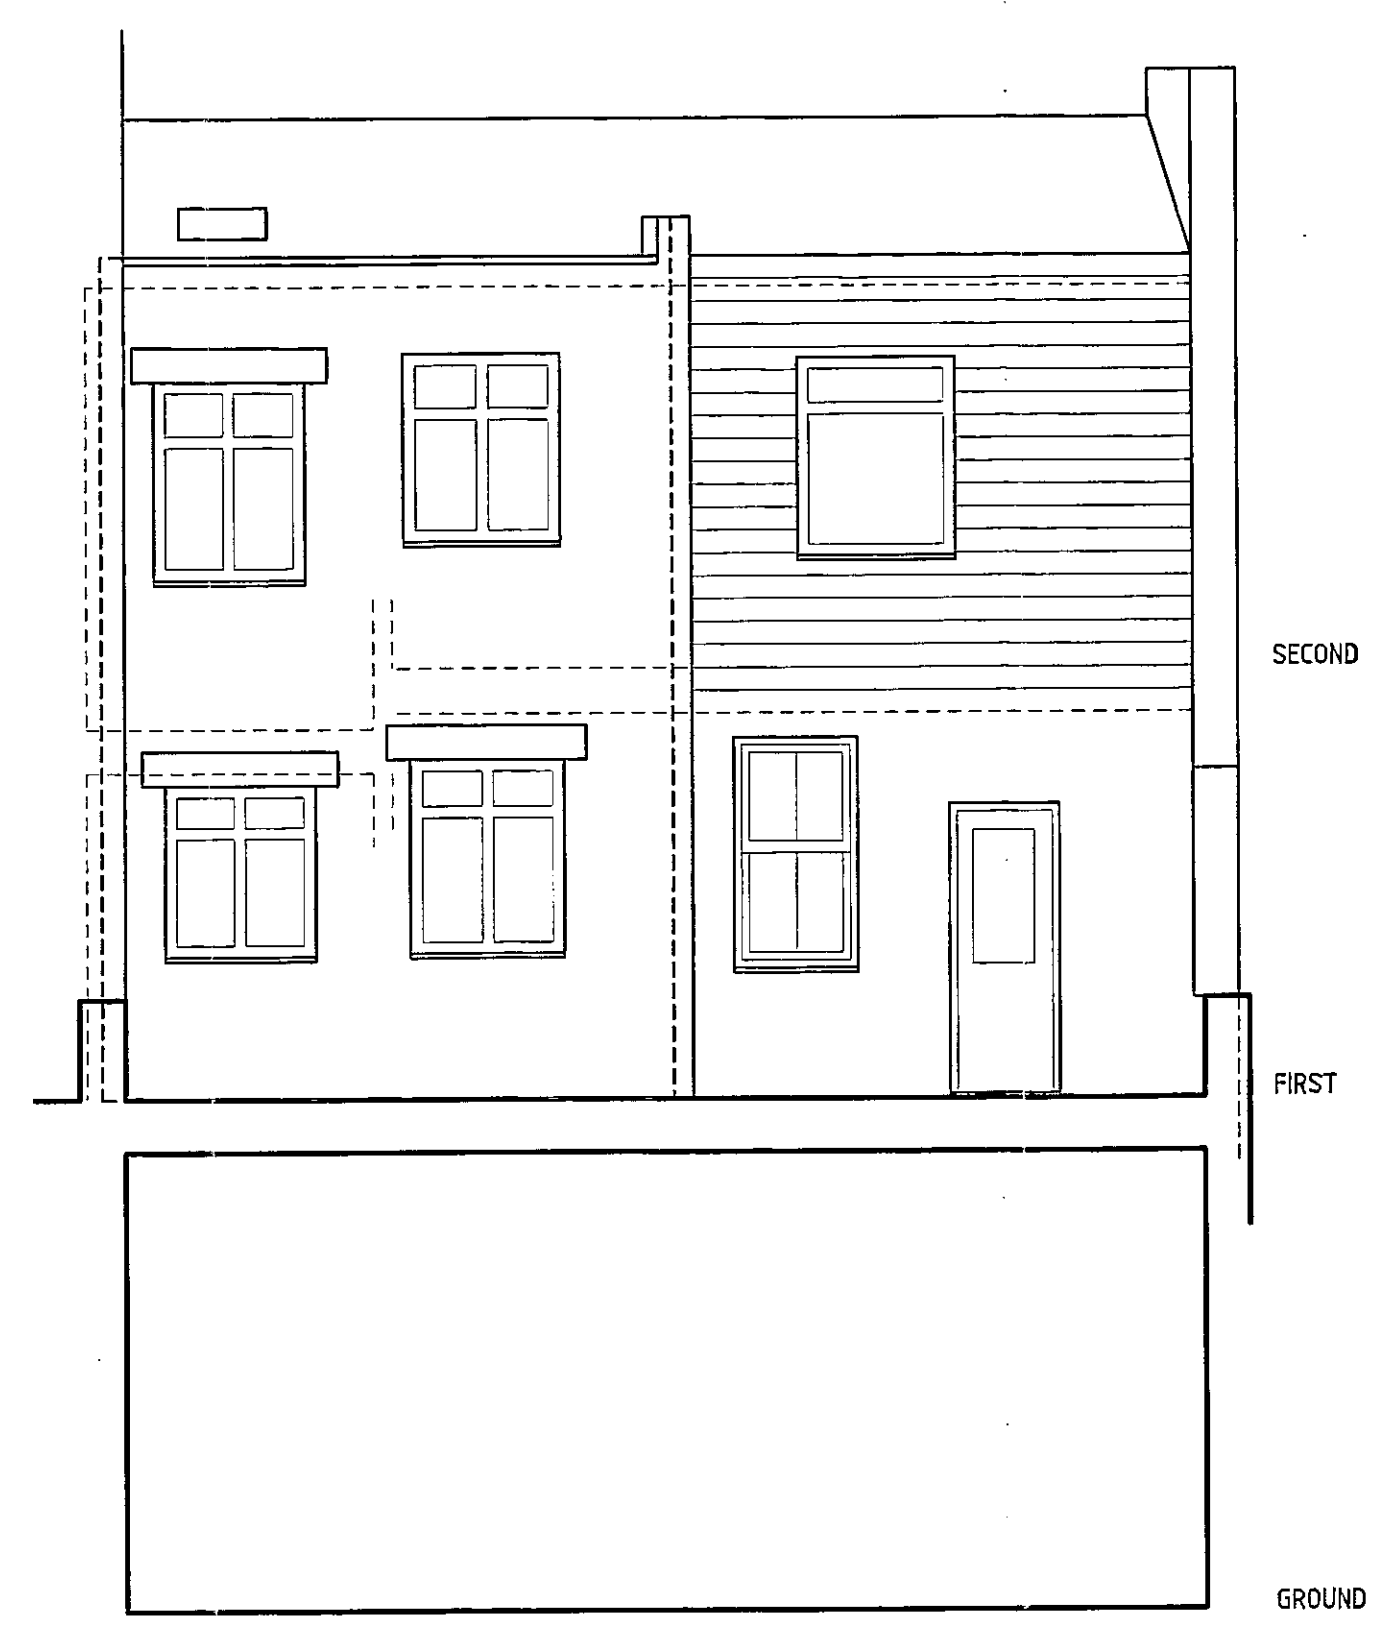

REAR ELEVATION

EX	NO	IP	CAG	JAD	CLU	AO
DR						AR
R.B.	2 R APR 2003		PLANNING			
N	C	SW	SE	APP	IO	REC
			ARG	FL	IDES	FEES

DEVELOPED
APPROVED
2,0 JUN 2003

Date	Revision
------	----------



ASPECT
ASPECT PROPERTY SERVICES LIMITED
73 Chepstow Road
London W2 5QR
tele: 0207 221 8764 fax: 0207 221 8365

Project
131A & 131B HIGH STREET
NOTTING HILL GATE
LONDON W11.


Title
PROPOSED
1ST. AND 2ND. FLOORS
PLUS FRONT AND REAR
ELEVATIONS
PP030946

Scale 1:50	Drawn reg/RS	Date apr/2003
---------------	-----------------	------------------


Job No 1374	Dwg 02	Rev A
----------------	-----------	----------

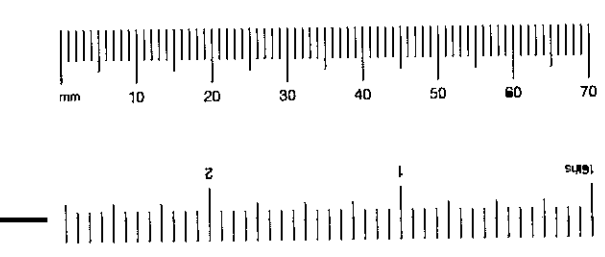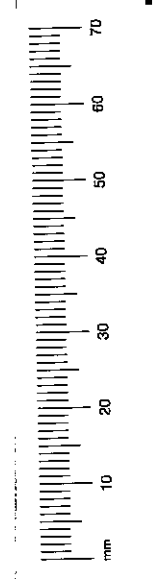

1. 1ST. FLOOR FFL. TO SECOND FLOOR FFL. 2770
2. TOP OF SECOND FLOOR CEILING JOISTS TO U/SIDE OF RIDGE BEAM 1600.

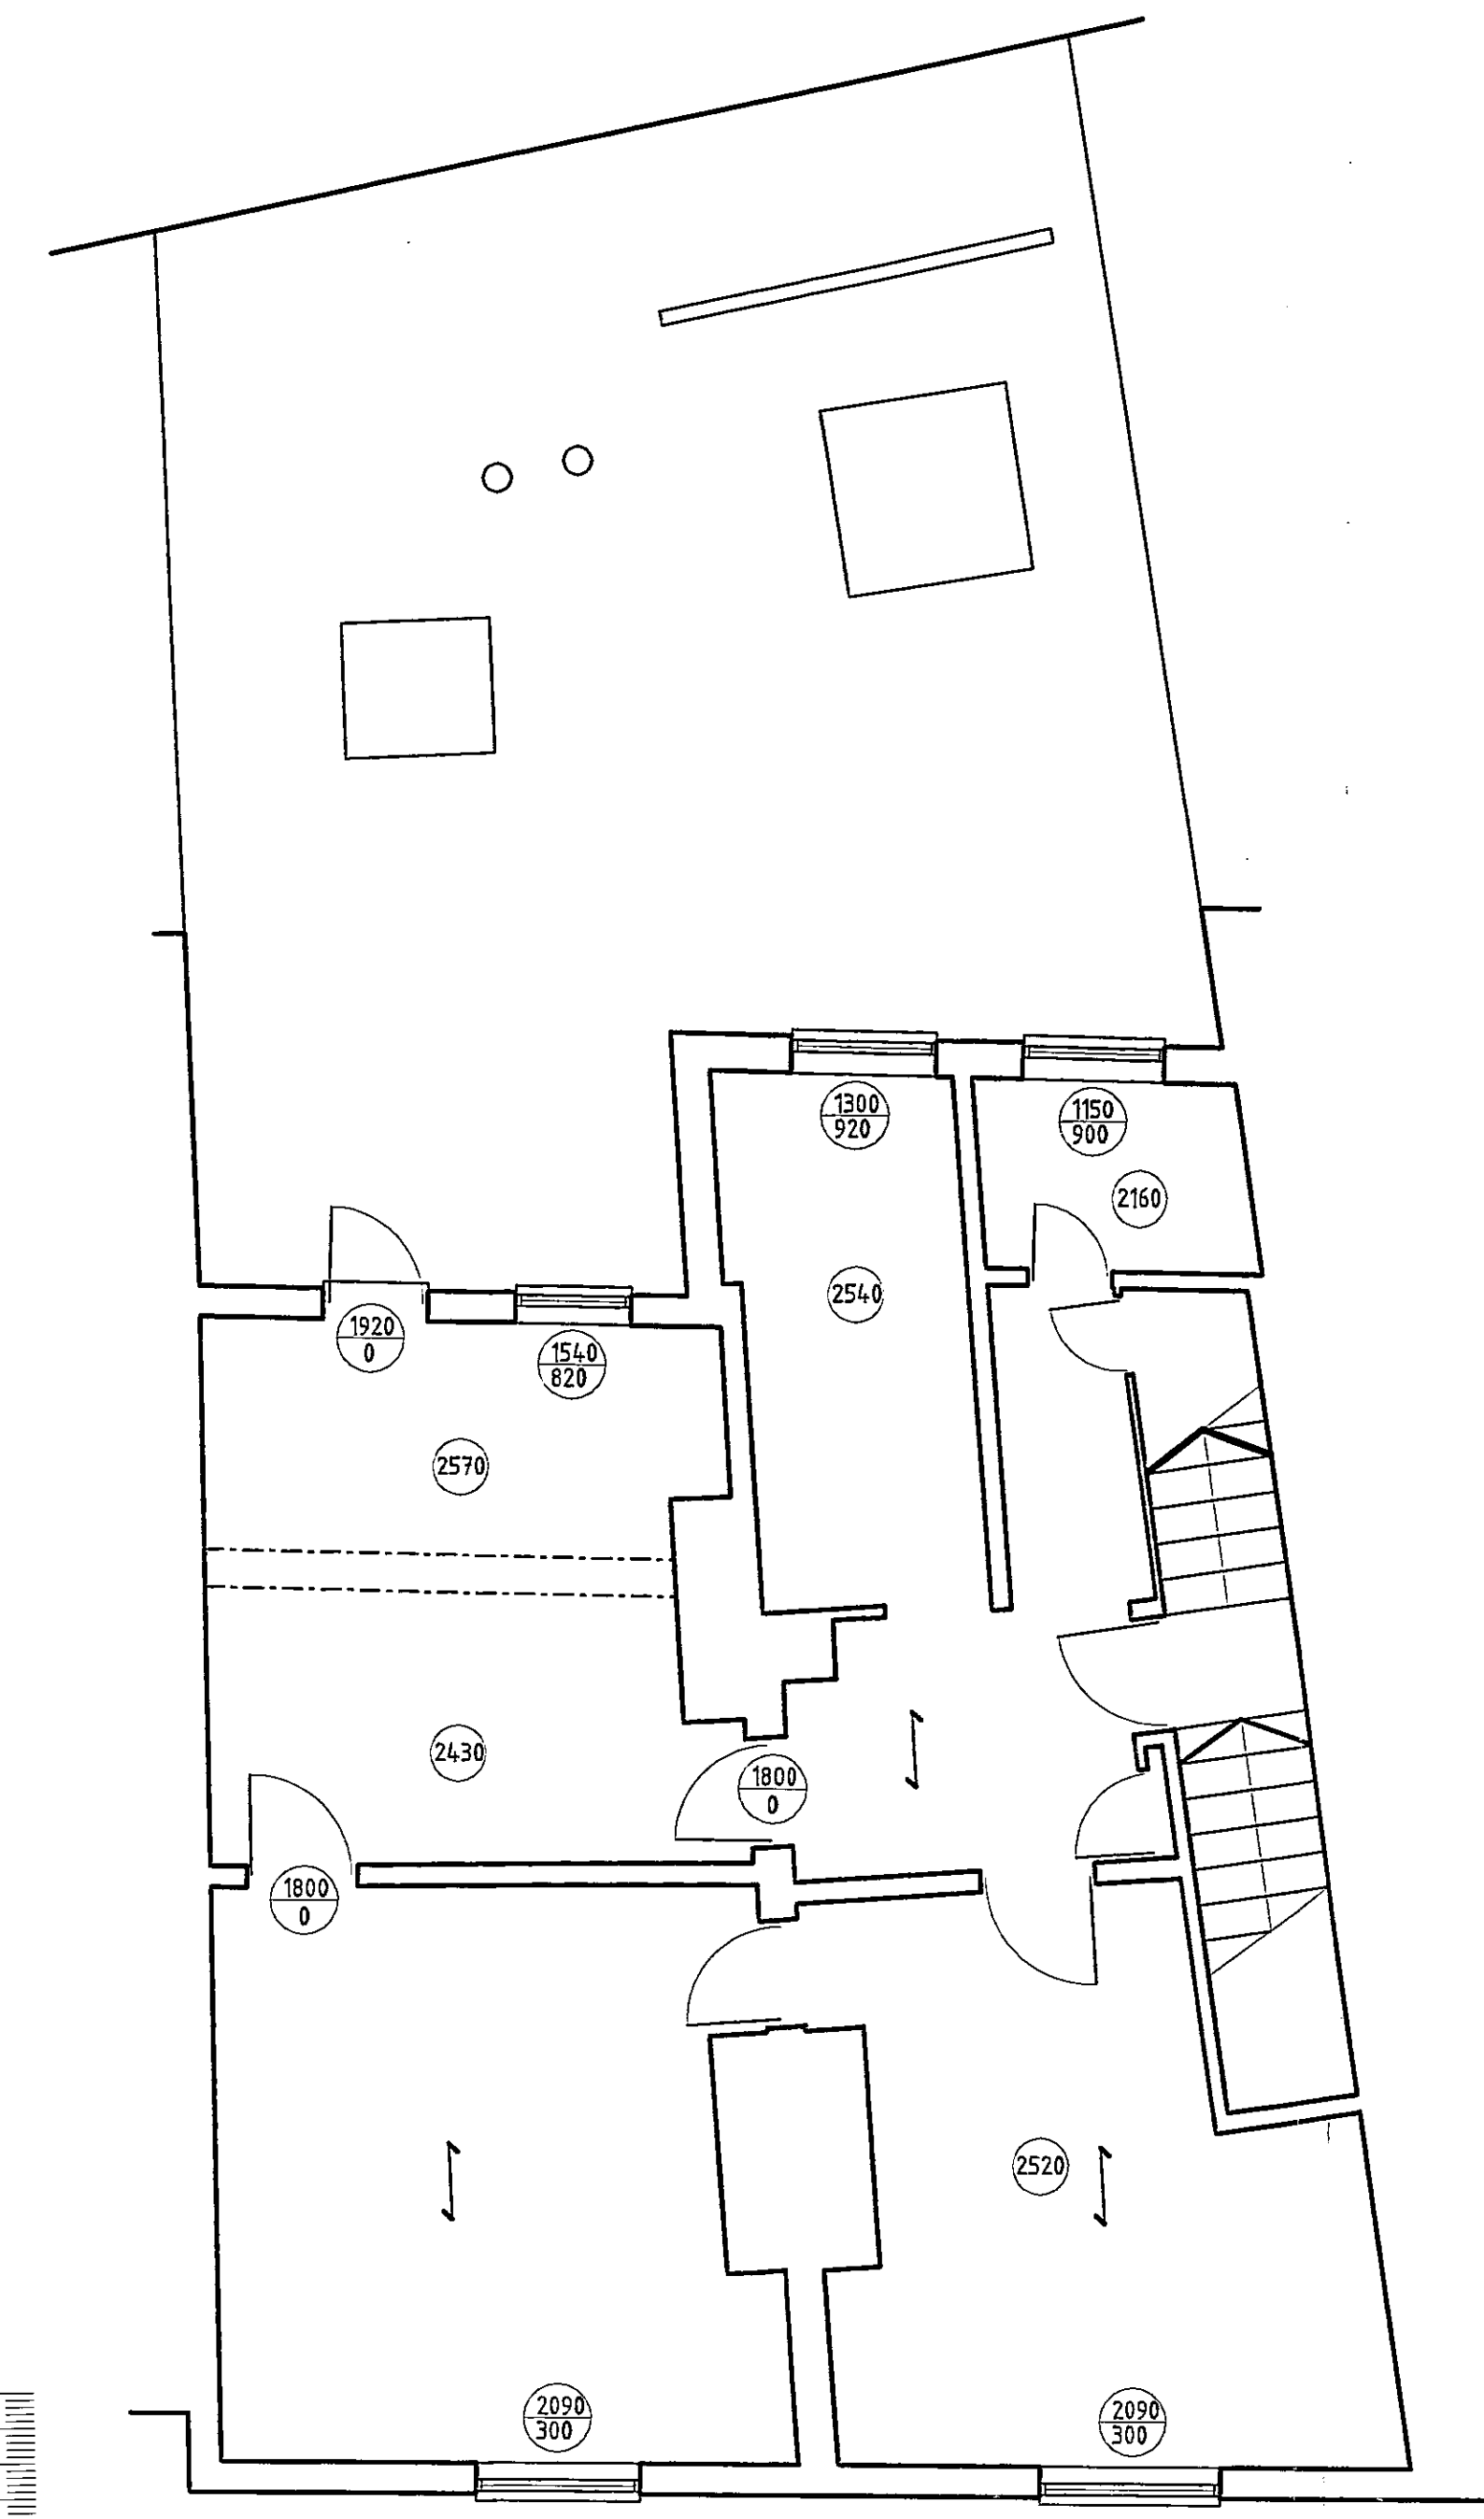

FIRST FLOOR PLAN

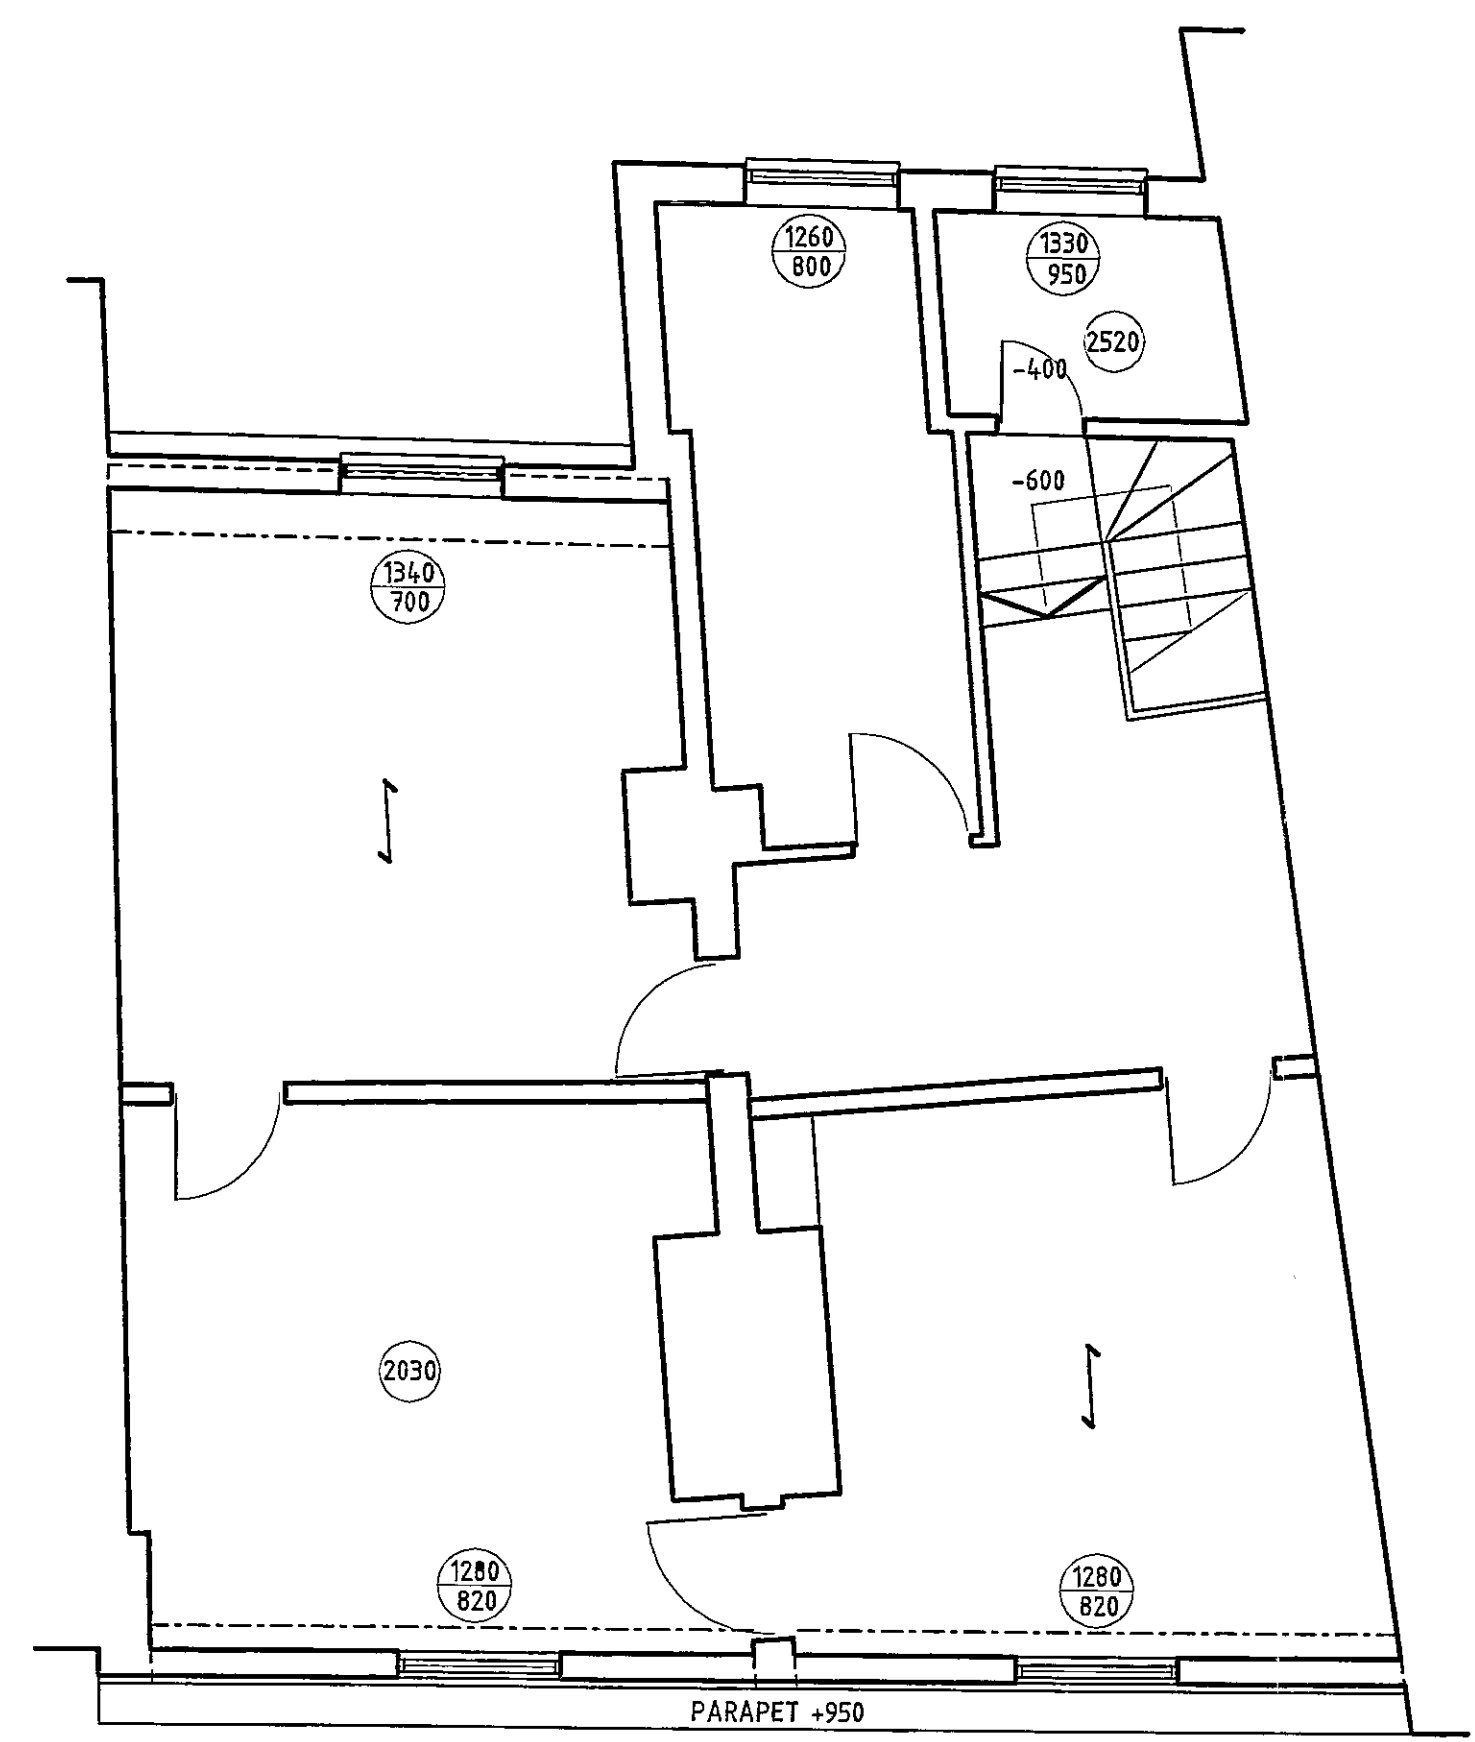

SECOND FLOOR PLAN



FRONT ELEVATION



REAR ELEVATION

CHECK USE APPLICABLE

EXHIBIT CAC AD OLU AO
R.B. 25 APR 2003 PLANNING
N.I.S.A. USE APPLICABLE REC
SUBMITTALS/FEEES

DELETED
20 JUN 2003

Date	Revision



ASPECT
ASPECT PROPERTY SERVICES LIMITED
73 Chepstow Road
London W2 5QR
tele: 0207 221 8764 fax: 0207 221 8365

Project
**131A & 131B HIGH STREET
NOTTING HILL GATE
LONDON W11.**

Title
**SURVEY OF EXISTING
1ST. AND 2ND. FLOORS
PLUS FRONT AND REAR
ELEVATIONS**

Scale 1:50	Drawn rogaRS	Date march2003
---------------	-----------------	-------------------

Job No 1374	Dwg 01	Rev A.
----------------	-----------	-----------

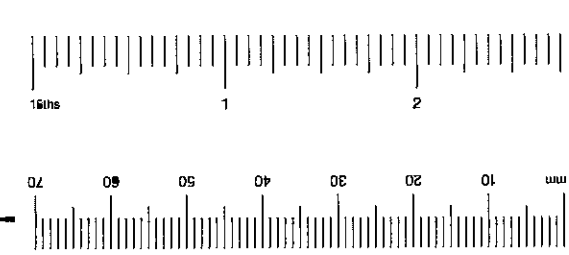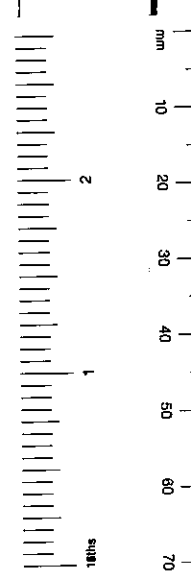

Blatb Nothing Hill Gate.



B/a + b Nothing Hill Gate

