


APPROVED DRAWINGS

Please Index As

File Number

APPROVED DRAWINGS

Part	1	Part	11
Part	2	Part	12
Part	3	Part	13
Part	4	Part	14
Part	5	Part	15
Part	6	Part	16
Part	7	Part	17
Part	8	Part	18
Part	9	Part	19
Part	10	Part	20

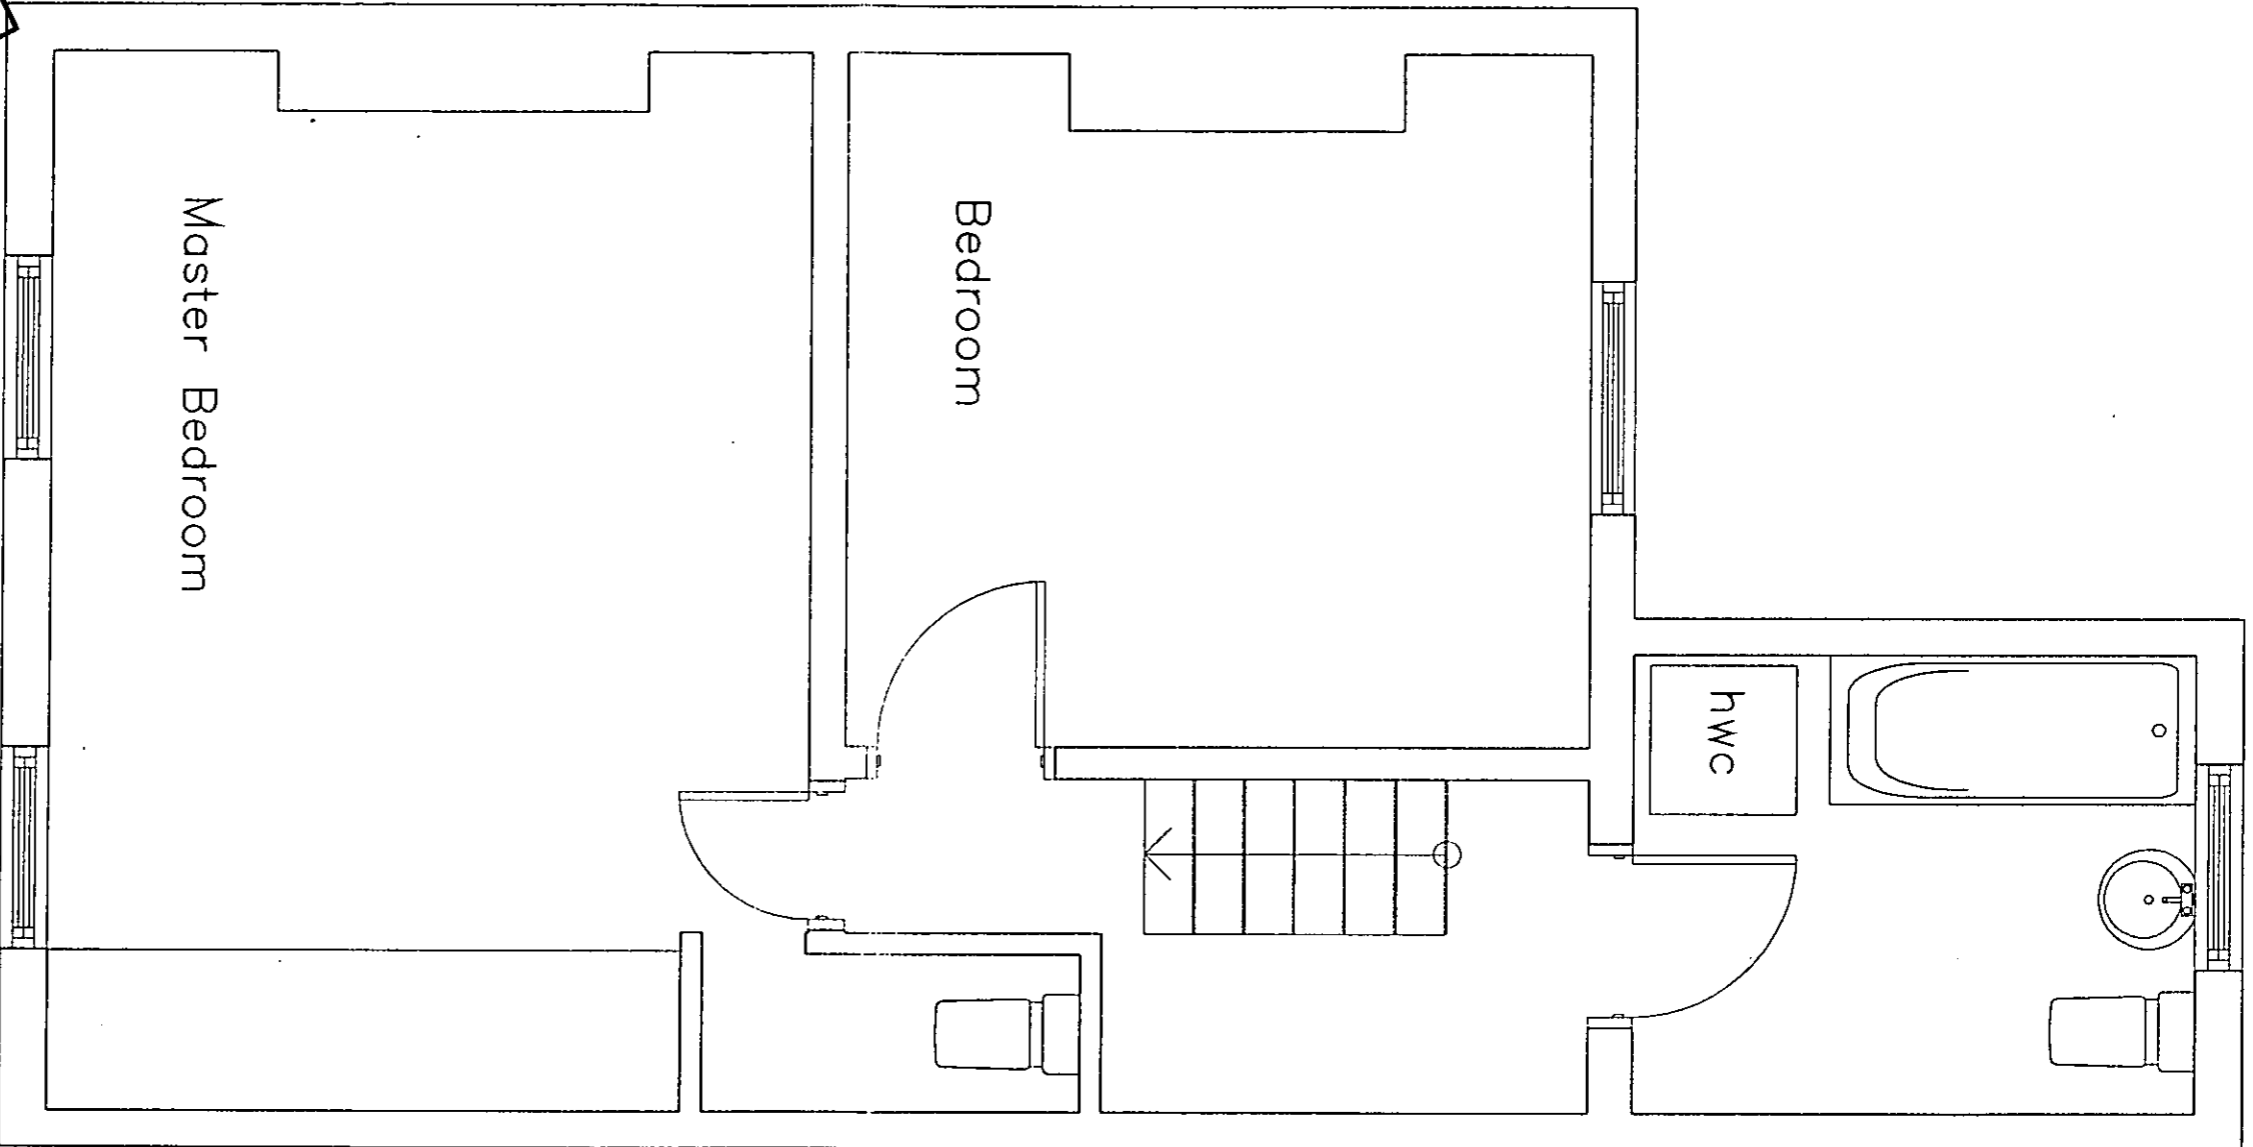

DELEGATED
28 MAR 2003
REFUSAL

EX 11R HDC TP CAC AD CLU AO AK
R.B.I.
K.C. 30 JAN 2003 PLANNING
N C SW SE APP IO REC
ARB FPLN DES FEES

Simon Hands & Associates
Chartered Building Surveyors

12 Ruislip Road
Greenford
Middlesex UB6 9QN
Tel 020 8575 5959
Fax 020 8575 8866

Client
Mr M Rainey

Job Title
PROPOSED INTERNAL ALTERATIONS TO 17 SELWOOD TCE LONDON SW7

Drawing Title
Existing First Floor


Scale
1:50

Date
Nov 2002
Drawn by
MGS

Job No
2002224

Drwg No
03

Rev

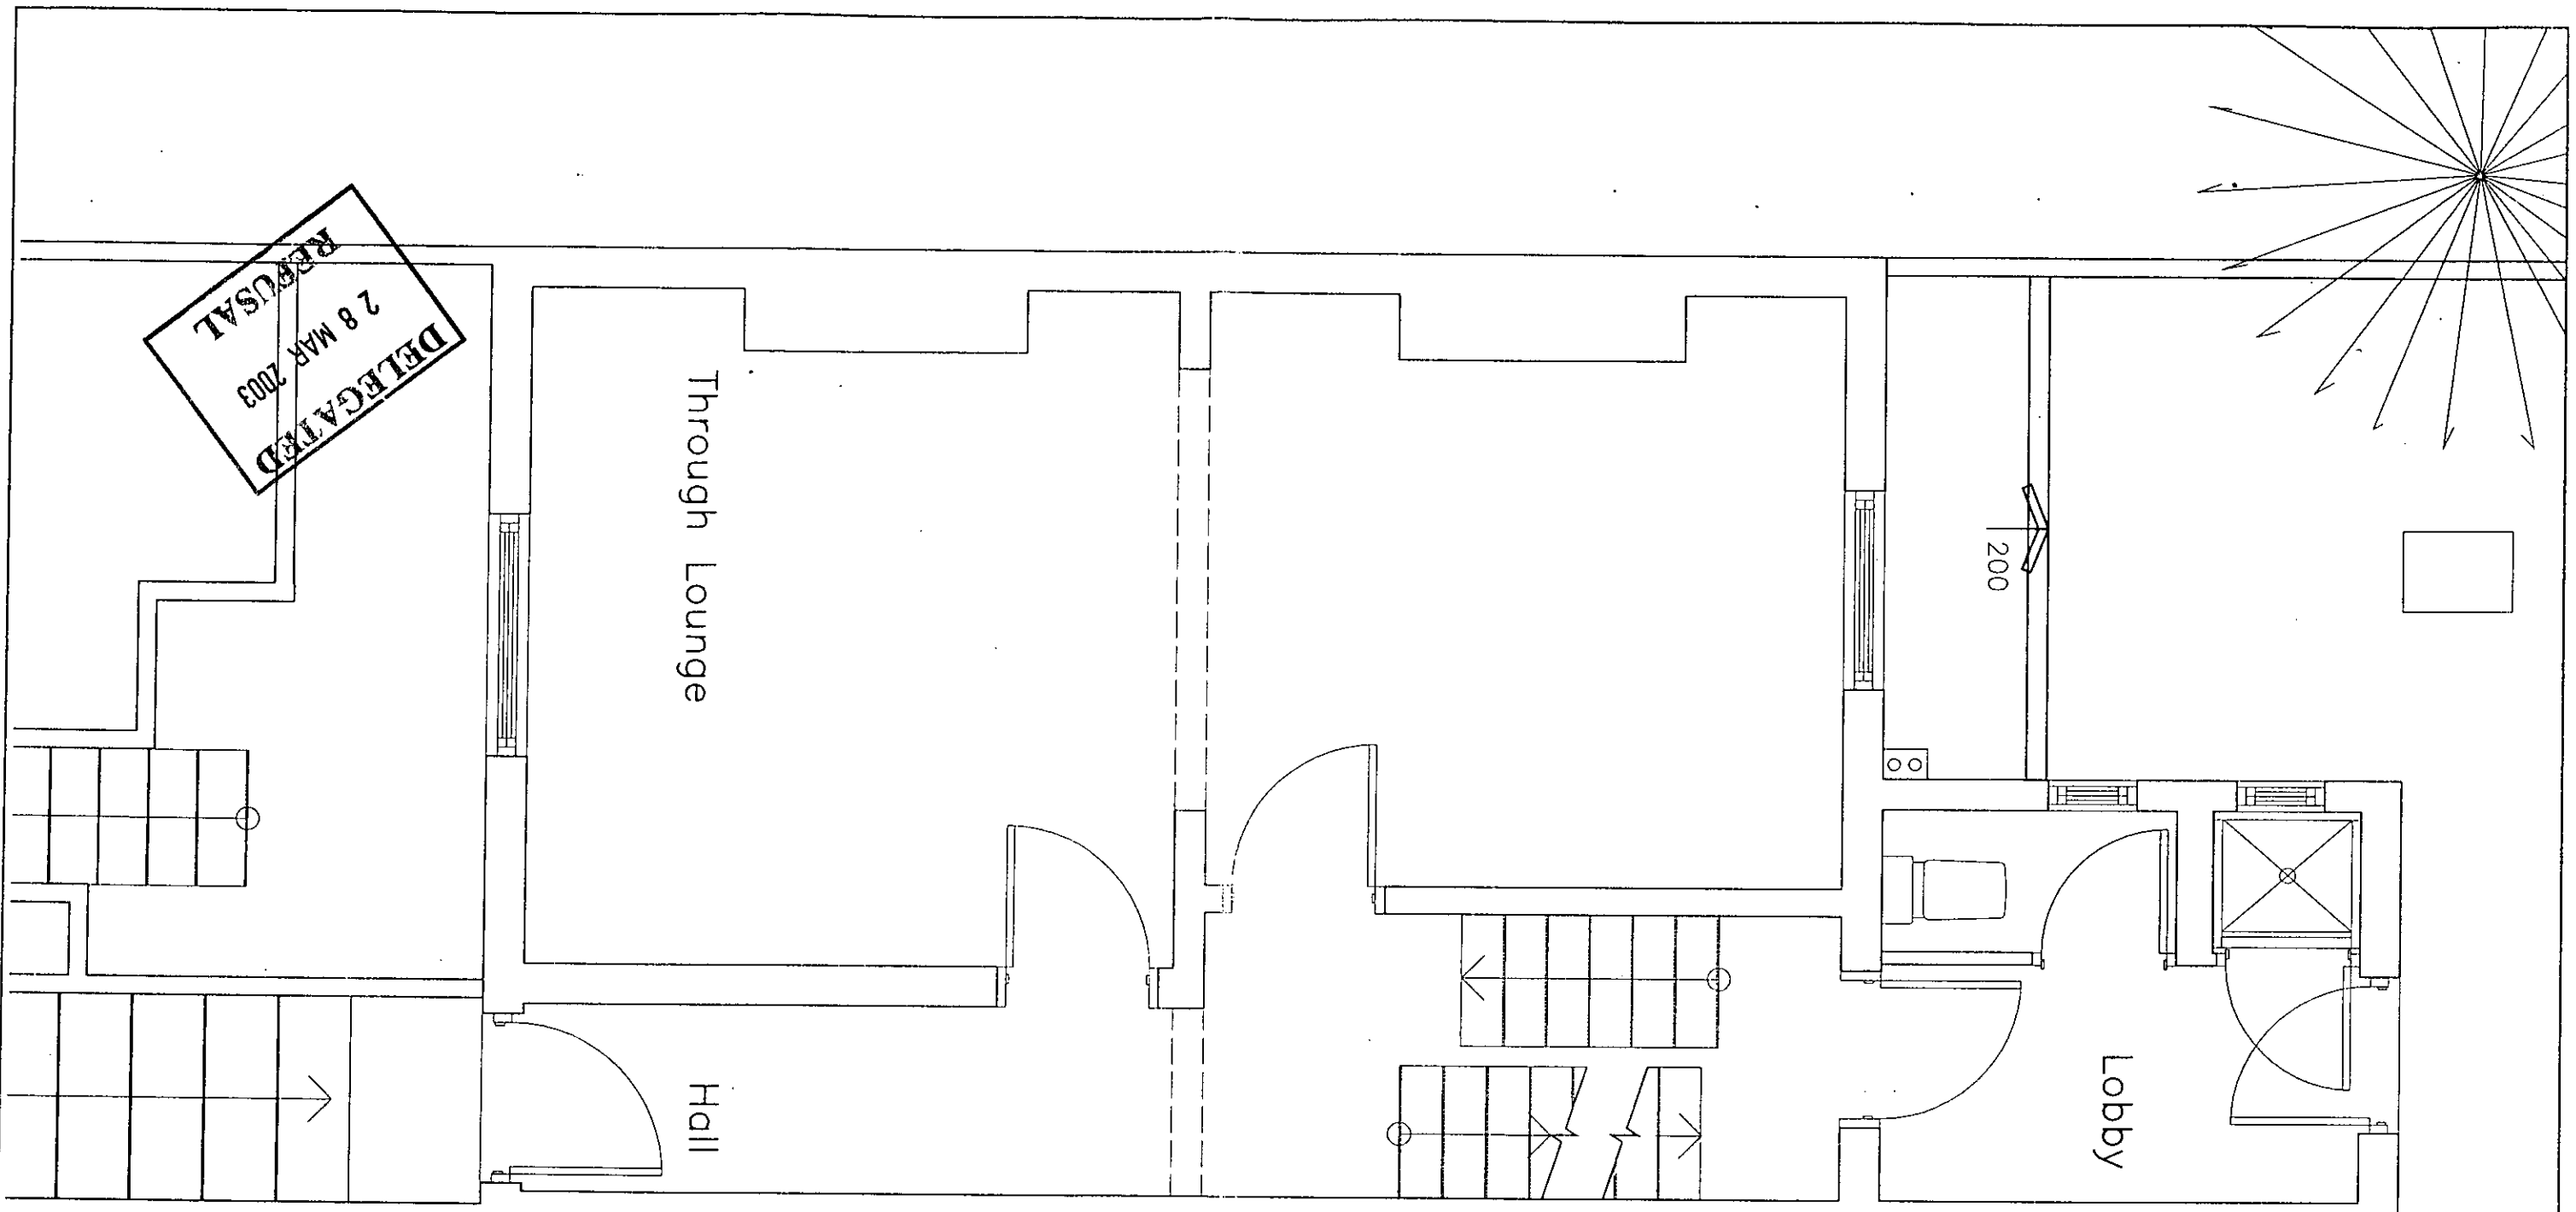

EX DIR	HDC TP	CAC AD	CLU	AO AK
N	C	SW	SE	APP IO
			ARB	FPLN DES FEES
R.B. K.C.		30 JAN 2003	PLANNING	

Simon Hands
& Associates
Chartered Building Surveyors

12 Ruislip Road
Greenford
Middlesex UB6 9QN
Tel 020 8575 5959
Fax 020 8575 8866

Client
Mr M Rainey

Job Title
PROPOSED INTERNAL ALTERATIONS TO 17 SELWOOD TCE LONDON SW7

Drawing Title
Existing Ground Floor

Scale
1:50


Date
Nov 2002

Drawn by
MGS

Job No
2002224

Dwg No
02

Rev

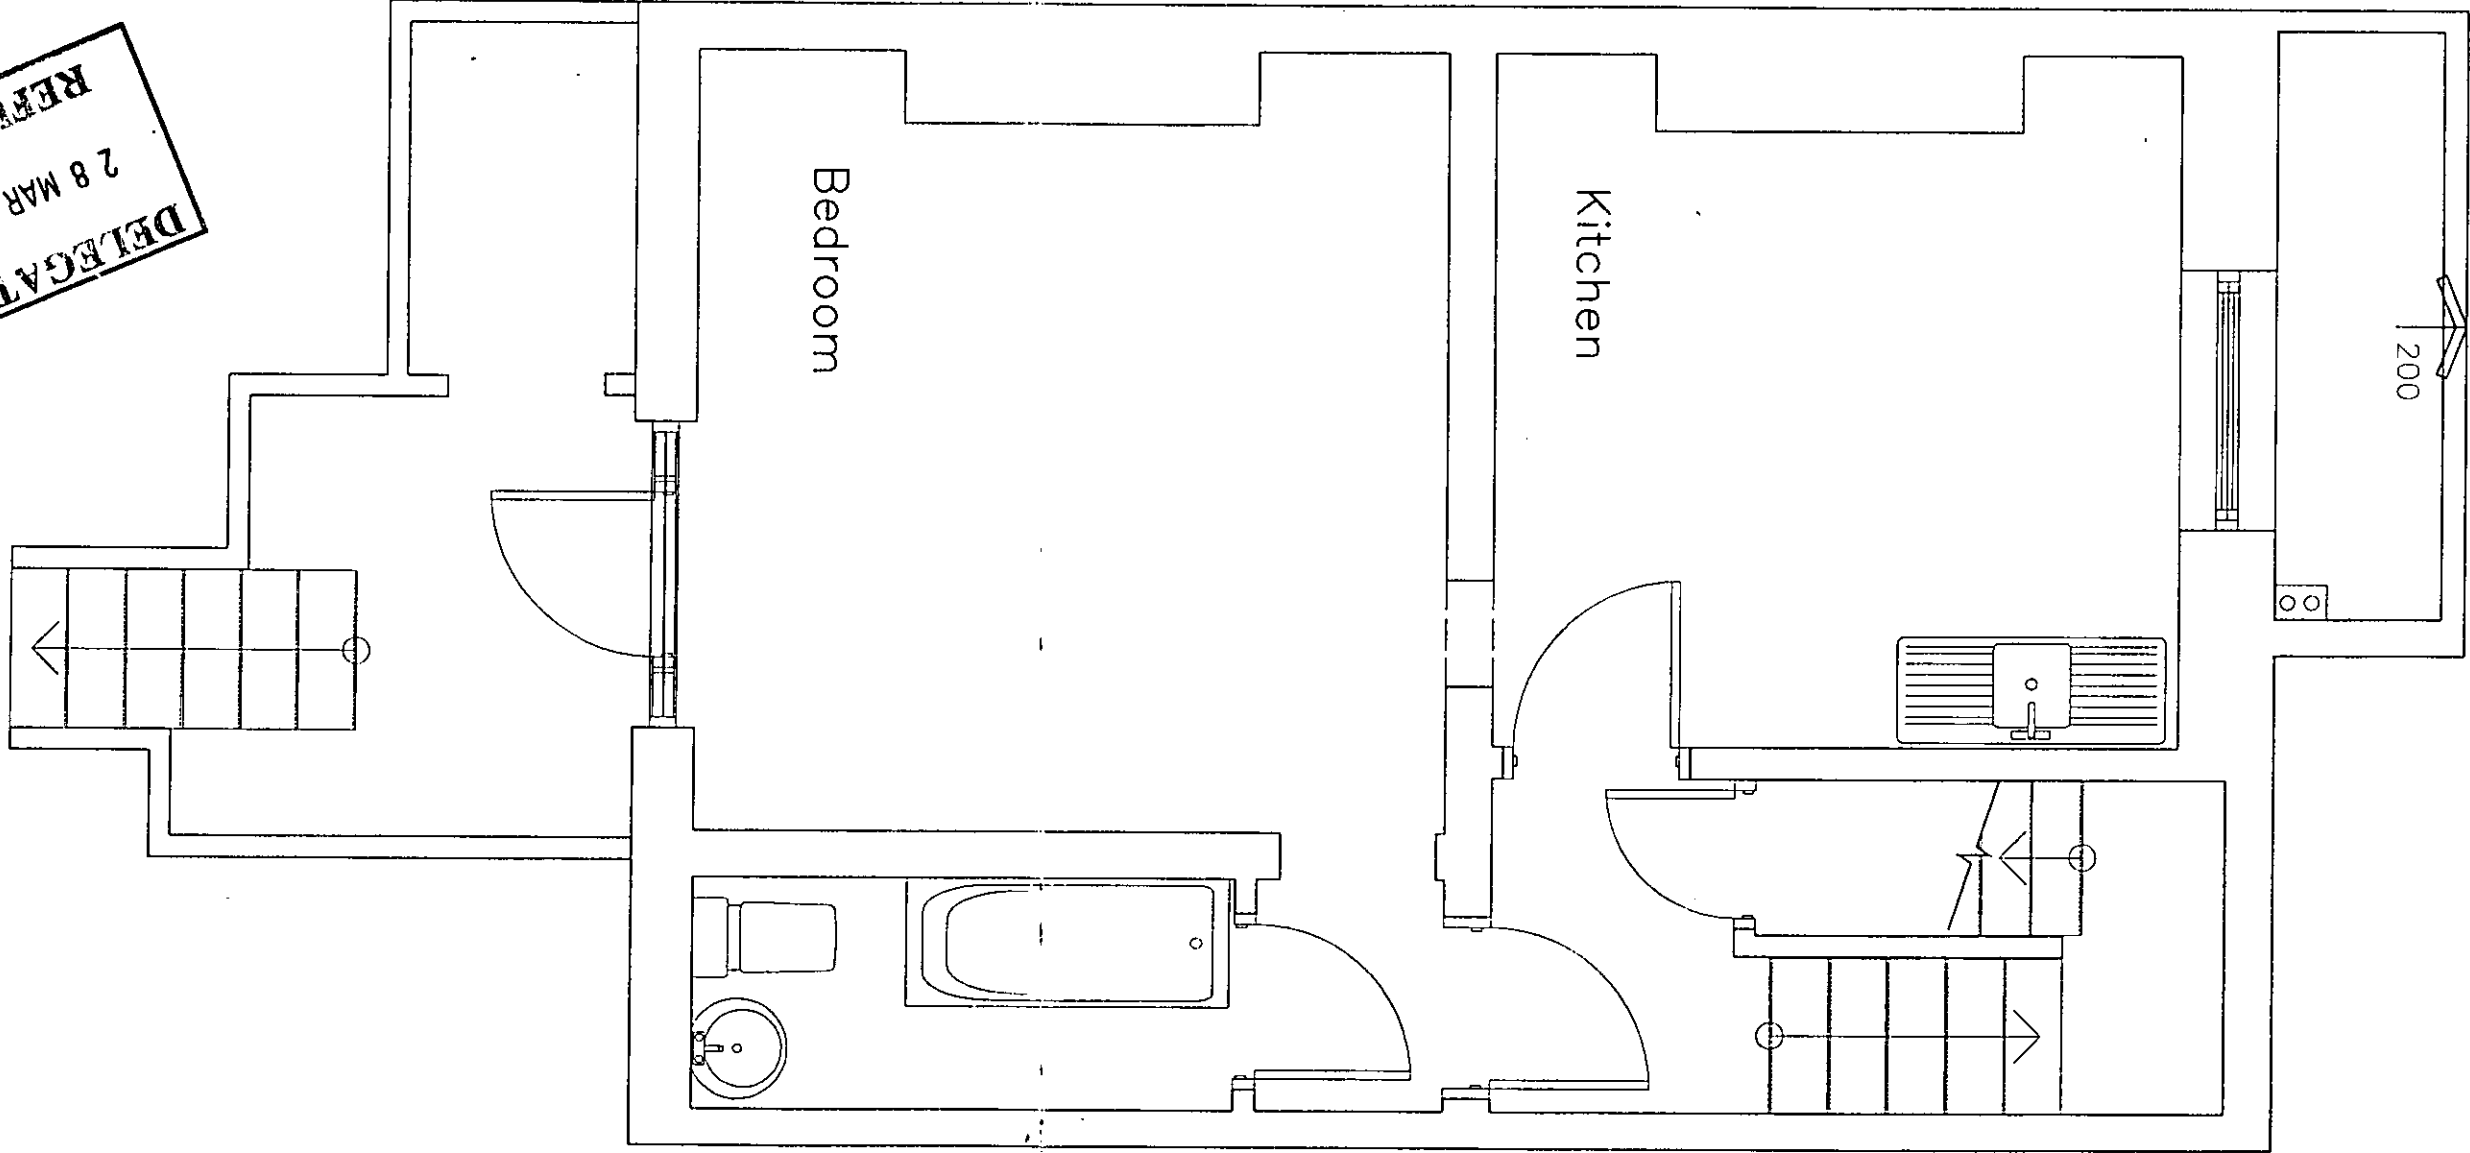

DELEGATED
 28 MAR 2003
REFUSAL

EX DIR	HDC TP	CAC AD	CLU	AO AK
N	C	SW	SE	APP IO
		ARB	PLN	DES FEES
R.B. K.C. 30 JAN 2003				PLANNING

Simon Hands & Associates
 Chartered Building Surveyors

12 Ruislip Road
 Greenford
 Middlesex UB6 9QN
 Tel 020 8575 5959
 Fax 020 8575 8866

Client
Mr M Rainey

Job Title
PROPOSED INTERNAL ALTERATIONS TO 17 SELWOOD TCE LONDON SW7

Drawing Title
Existing Basement

Scale
1:50

Date
Nov 2002


Job No
2002224

Drg No
01

Drawn by
MGS

Rev

EX DIR | HDC TP | CAC AD | CLU AO | AK
 R.B. | 27 JAN 2003 | PLANNING
 K.C. |
 N | C | SW | SE | APP | IO | REC
 ARB FPLN DES FEES

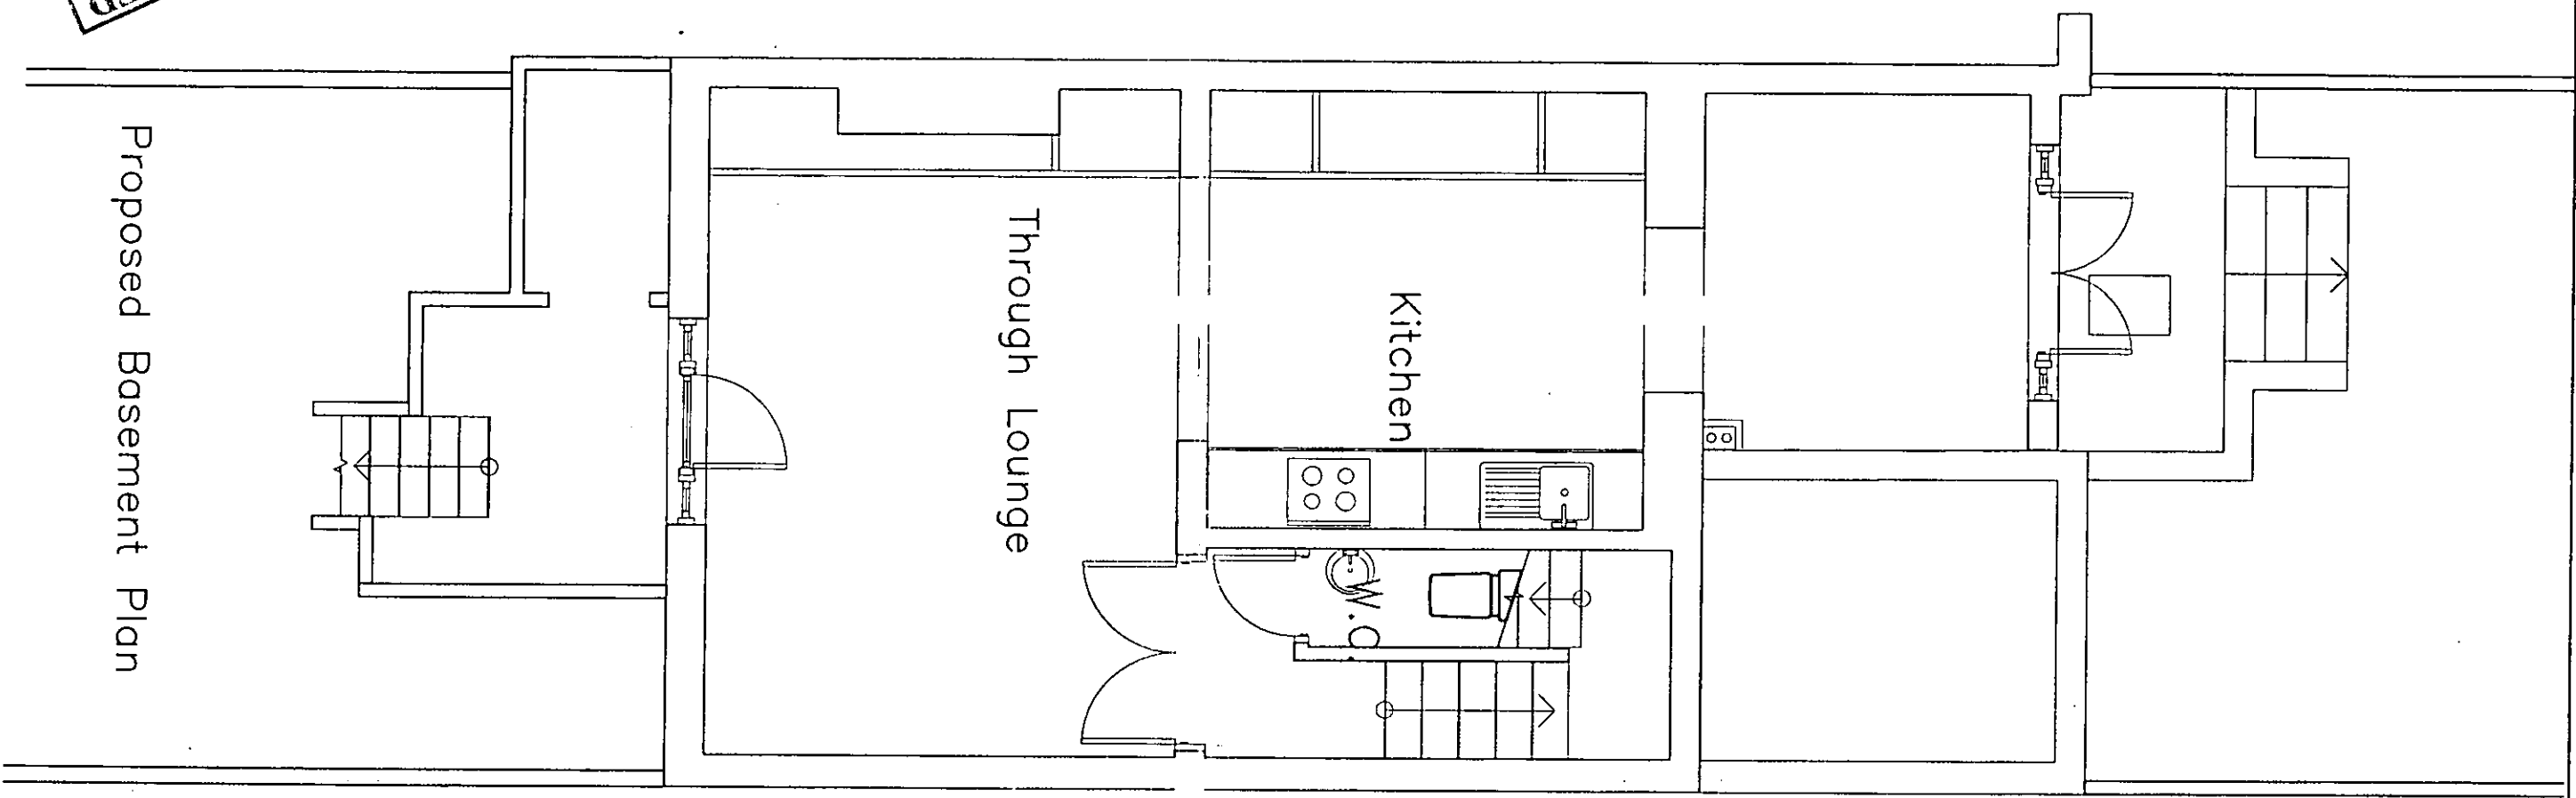

DELEGATED
 28 MAR 2003
REFUSAL

Proposed Basement Plan

Simon Hands & Associates
 Chartered Building Surveyors

12 Ruislip Road
 Greenford
 Middlesex UB6 9QN
 Tel 020 8575 5959
 Fax 020 8575 8866

Client
Mr M Rainey

Job Title
Proposed Extension & Alterations at 17 SELWOOD TRCE LONDON SW7


Drawing Title
PROPOSED BASEMENT

Scale
1:50 at A3

Date
 Jan 2003
 Drawn by
NRH

Job No
 2002224

Dwg No	04	Rev	A
--------	----	-----	---

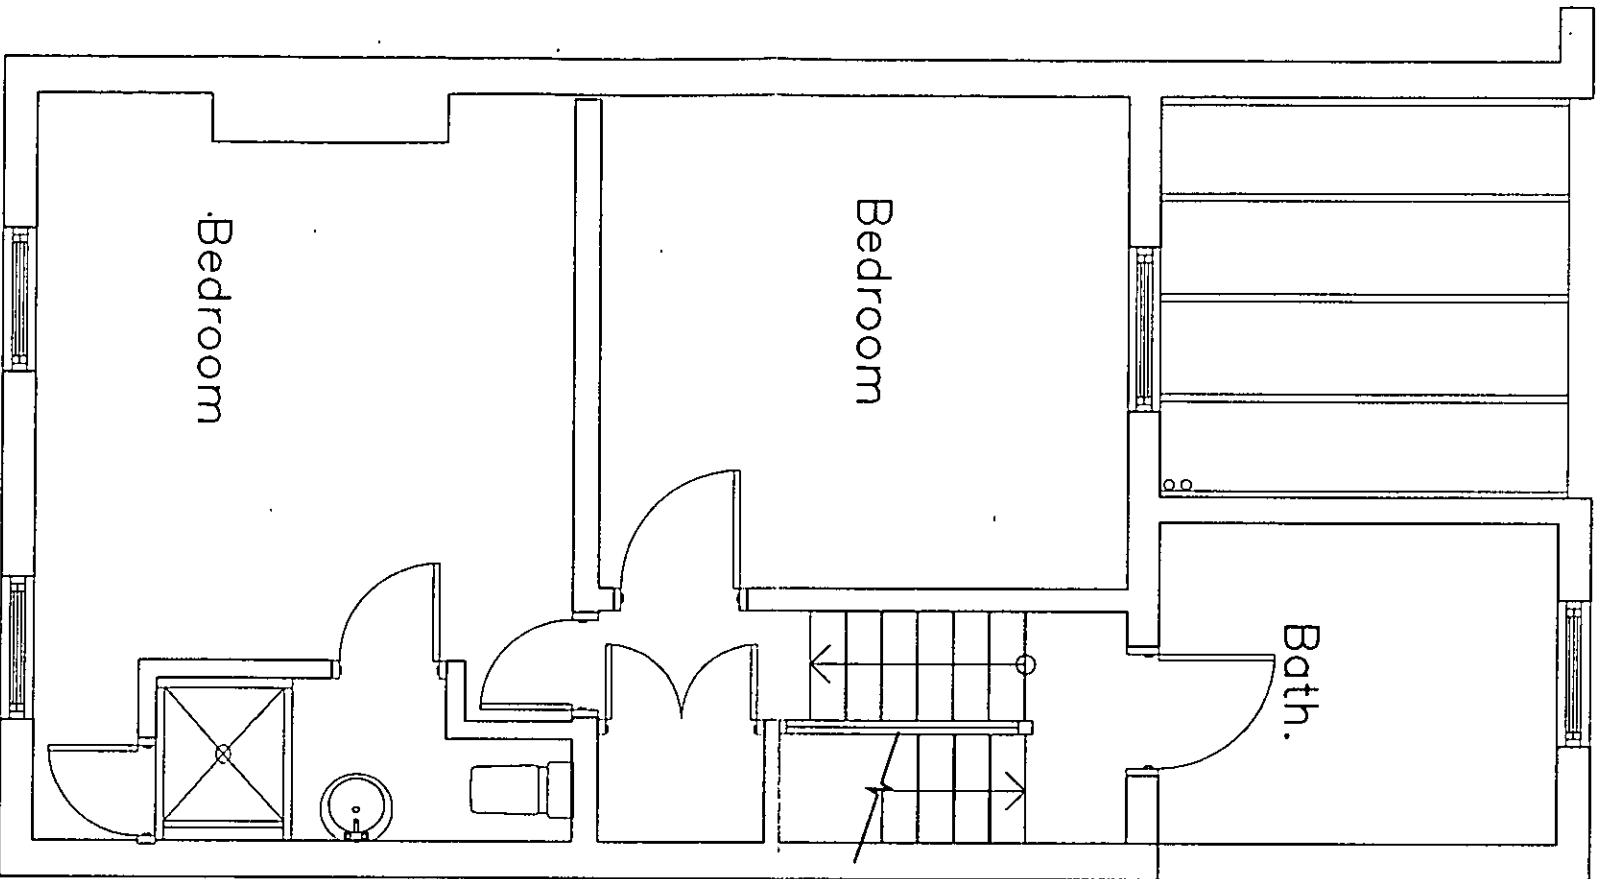

Proposed First Floor Plan

DELEGATED
28 MAR 2003
REFUSAL

EX DIR HDC TP GAC AD CLU AC
R.B. 27 JAN 2003 LANNIN
K.C.
N C SW I SE APPL IO REG
2049, FRI, WIND, ...

Simon Hands & Associates
Chartered Building Surveyors

12 Ruislip Road
Greenford
Middlesex UB6 9QN
Tel 020 8575 5959
Fax 020 8575 8866

Client
Mr M Rainey

Job Title
Proposed Extension & Alterations at 17 SELWOOD TRCE LONDON SW7


Drawing Title
Proposed First Floor

Scale
1:50 at A3

Date	Jan 2003	Drawn by	NRH
-------------	-----------------	-----------------	------------

Job No	2002224
---------------	----------------

Drw No	06	Rev	A
---------------	-----------	------------	----------

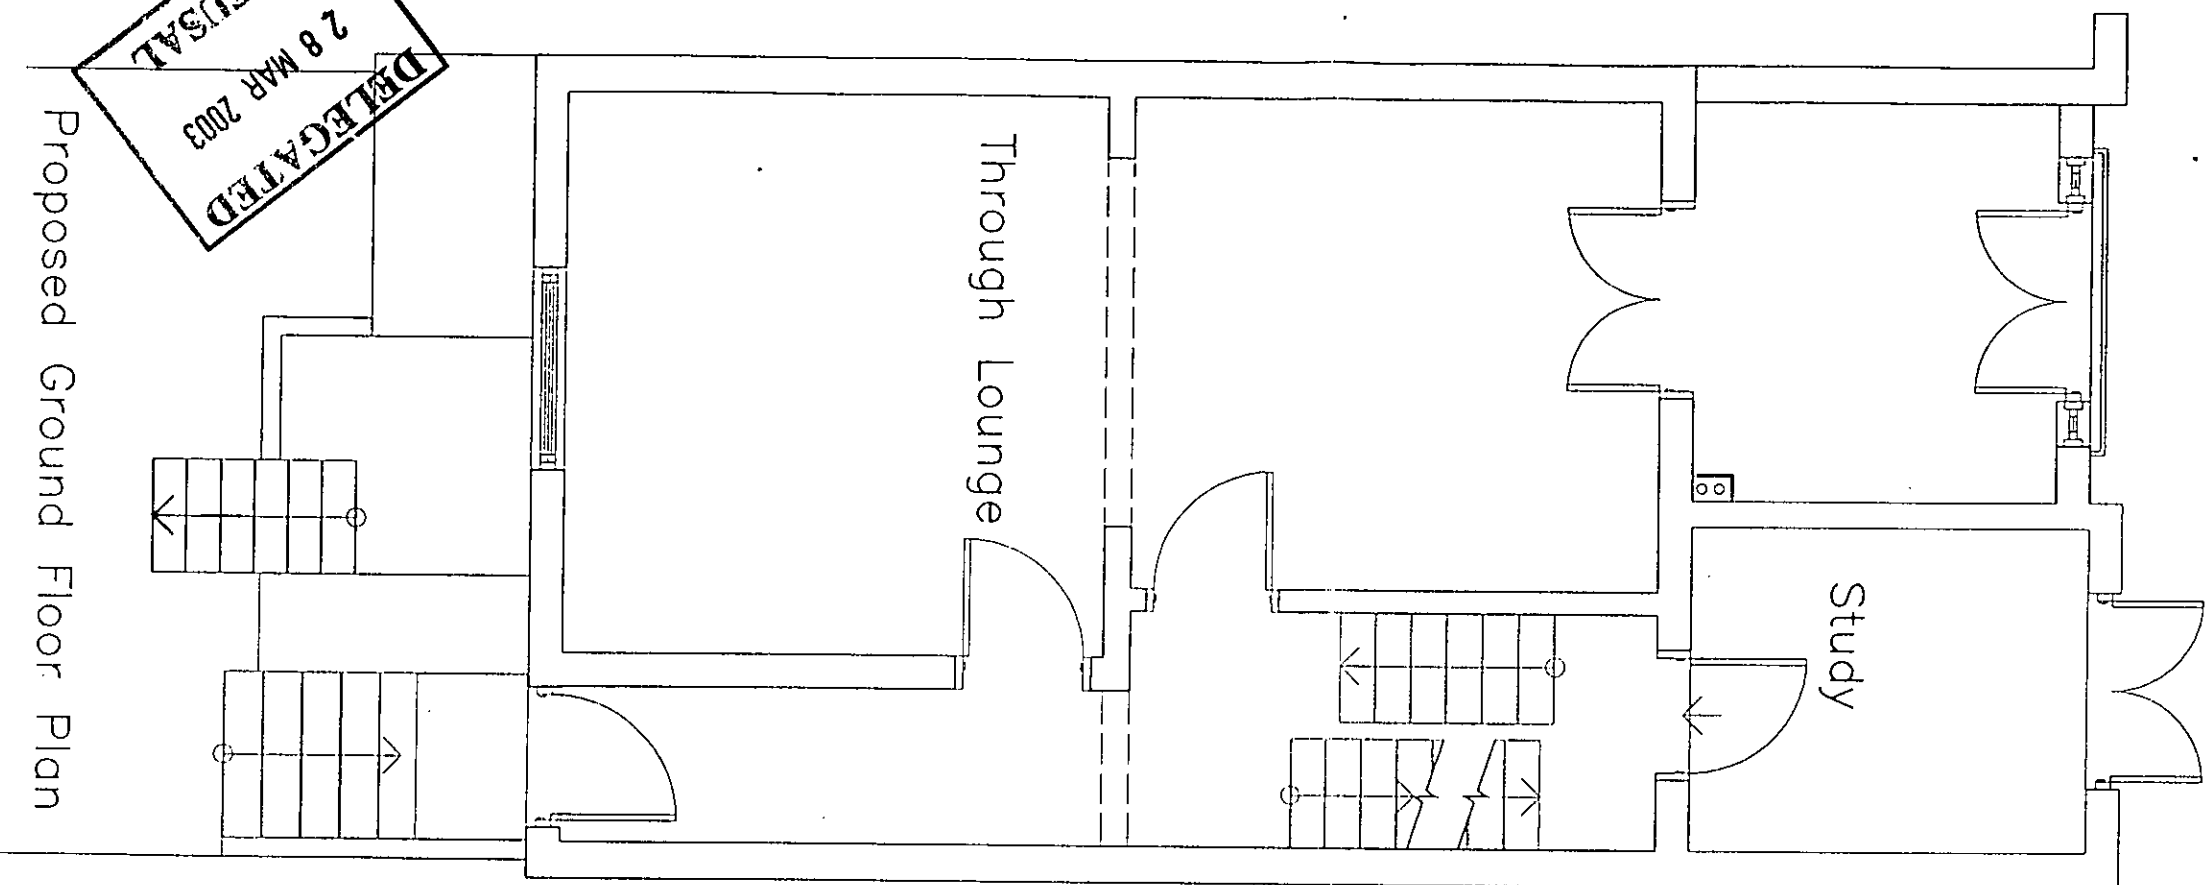

Proposed Ground Floor Plan

DELEGATED
28 MAR 2003
REFUSAL

EX DIR HDC TP CAC AD CLU AO
R.B. 27 JAN 2003 PLANNING
K.C. SE APP IO REC
N C SW SE APP IO REC
ARB/PLN/DES/FEES

Simon Hands
& Associates
Chartered Building Surveyors

12 Ruislip Road
Greenford
Middlesex UB6 9QN
Tel 020 8575 5959
Fax 020 8575 8866

Client
Mr M Rainey


Job Title
**Proposed Extension &
Alterations at
17 SELWOOD TRCE
LONDON
SW7**

Drawing Title
Proposed Ground Floor

Scale
1:50 at A3

Date	Jan 2003	Drawn by	NRH
Job No	2002224	Rev	A
Dwg No	05		

EX DIR HDC T/P CAC AD CLU/AO AK
 R.B. 27 JAN 2003 PLANNING
 K.C.
 N C SW SE APP IO REC
 ARB/FPLN DES-FERS

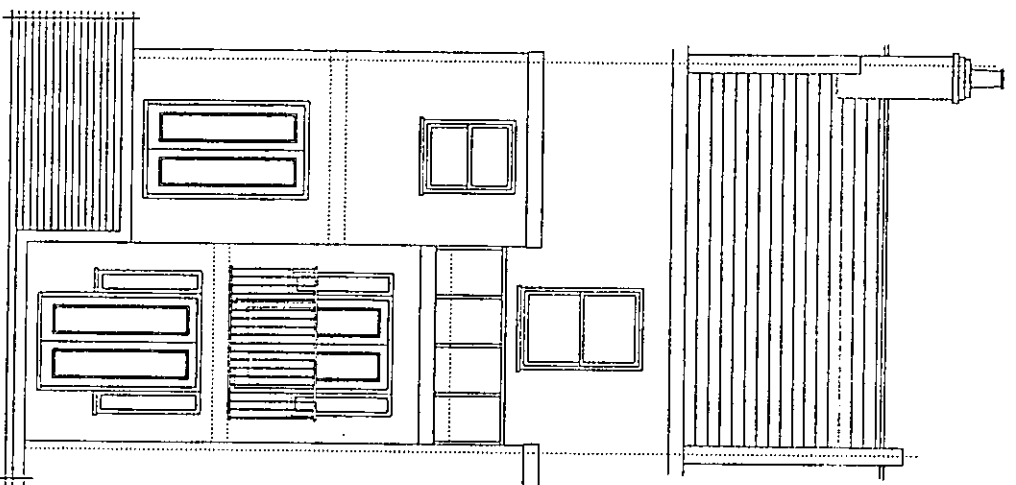

Proposed Rear Elevation 1:100

Simon Hands
 & Associates
 Chartered Building Surveyors

12 Ruislip Road
 Greenford
 Middlesex UB6 9QN
 Tel 020 8575 5959
 Fax 020 8575 8866

Client
Mr M Rainey

Job Title
**PROPOSED INTERNAL
 ALTERATIONS TO
 17 SELWOOD TCE
 LONDON SW7**

Drawing Title
**Proposed Rear
 Elevation**

Scale
1:100

Date
Nov 2002

Job No
20022224


Dwg No
07

DELEGATED
28 MAR 2003
REFUSAL

Drawn
 by
NRH

Rev

DELEGATED
28 MAR 2003
REFUSAL

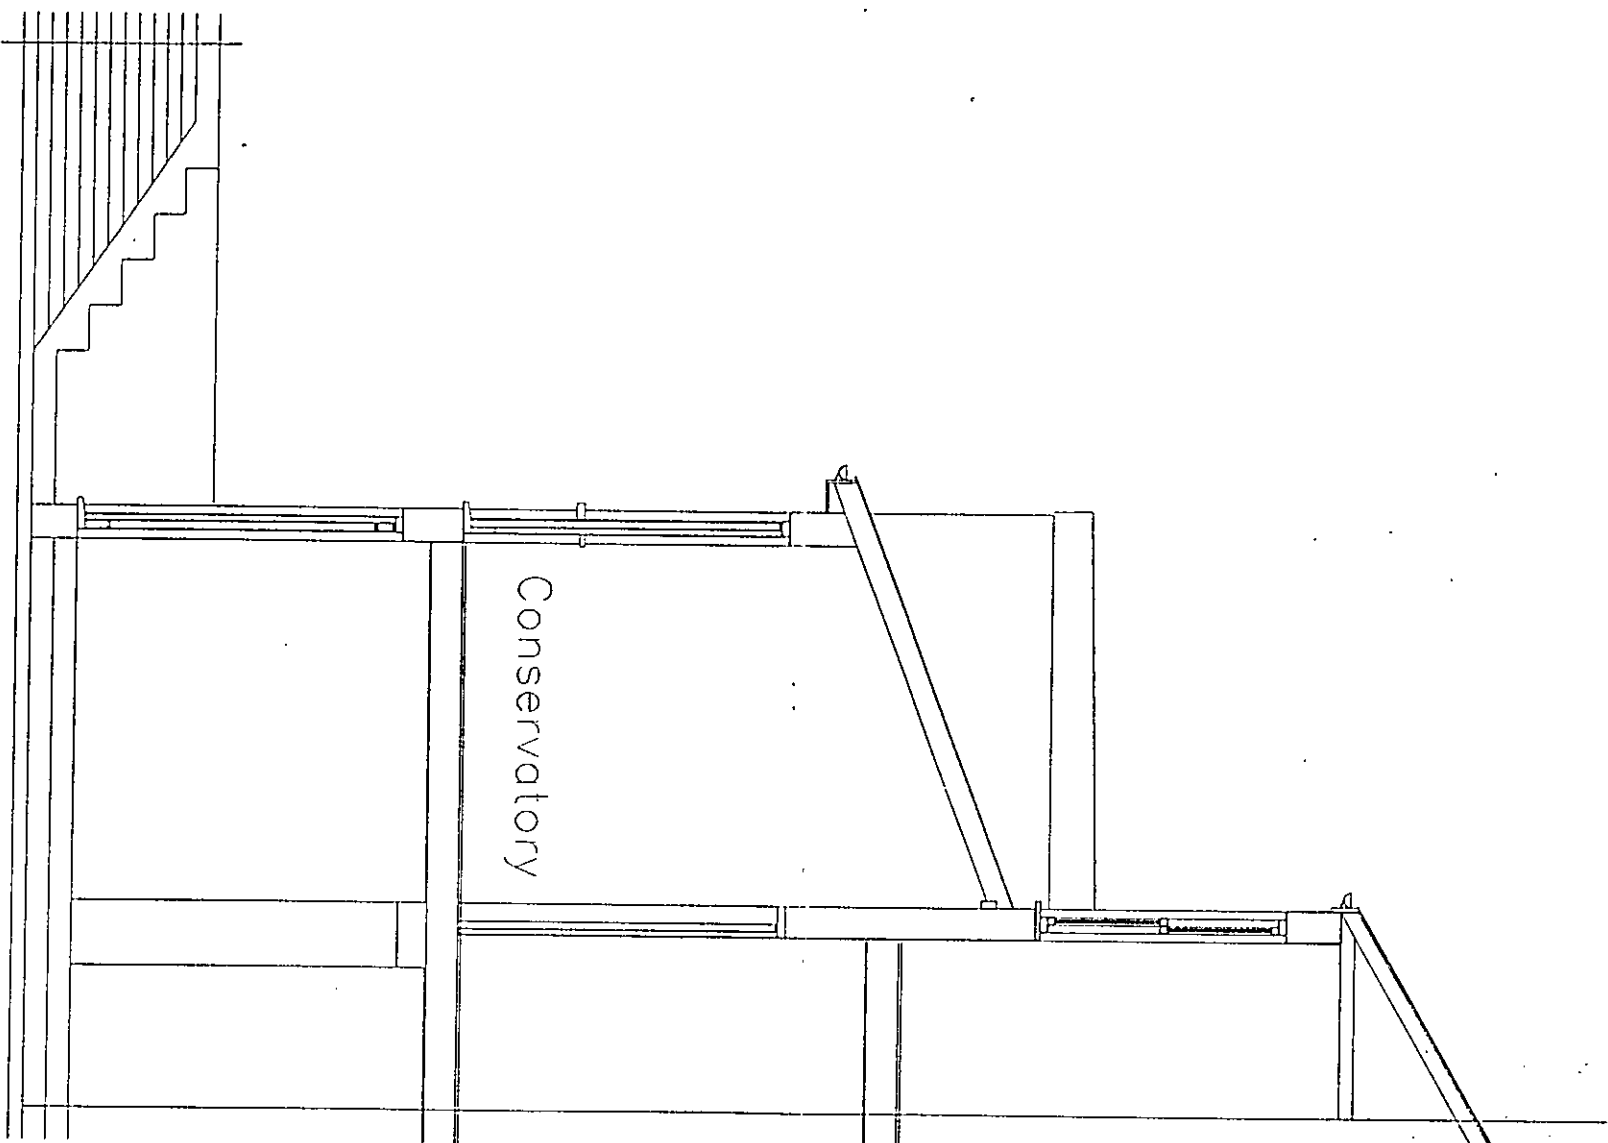

Proposed Section 1:50

EX HUC IP CAU PAU ULU AS
 SIR R.B. 27 JAN 2003 'LANNIN'
 K.C. N C SW SE APPLIO RE

Simon Hands
 & Associates
 Chartered Building Surveyors

12 Ruislip Road
 Greenford
 Middlesex UB6 9QN
 Tel 020 8575 5959
 Fax 020 8575 8866


Client
Mr M Rainey

Job Title
**PROPOSED INTERNAL
 ALTERATIONS TO
 17 SELWOOD TCE
 LONDON SW7**

Drawing Title
Proposed Section

Scale
1:50 at A3

Date	Nov 2002	Drawn by	NRH
Job No	2002224		
Dwg No	08	Rev	

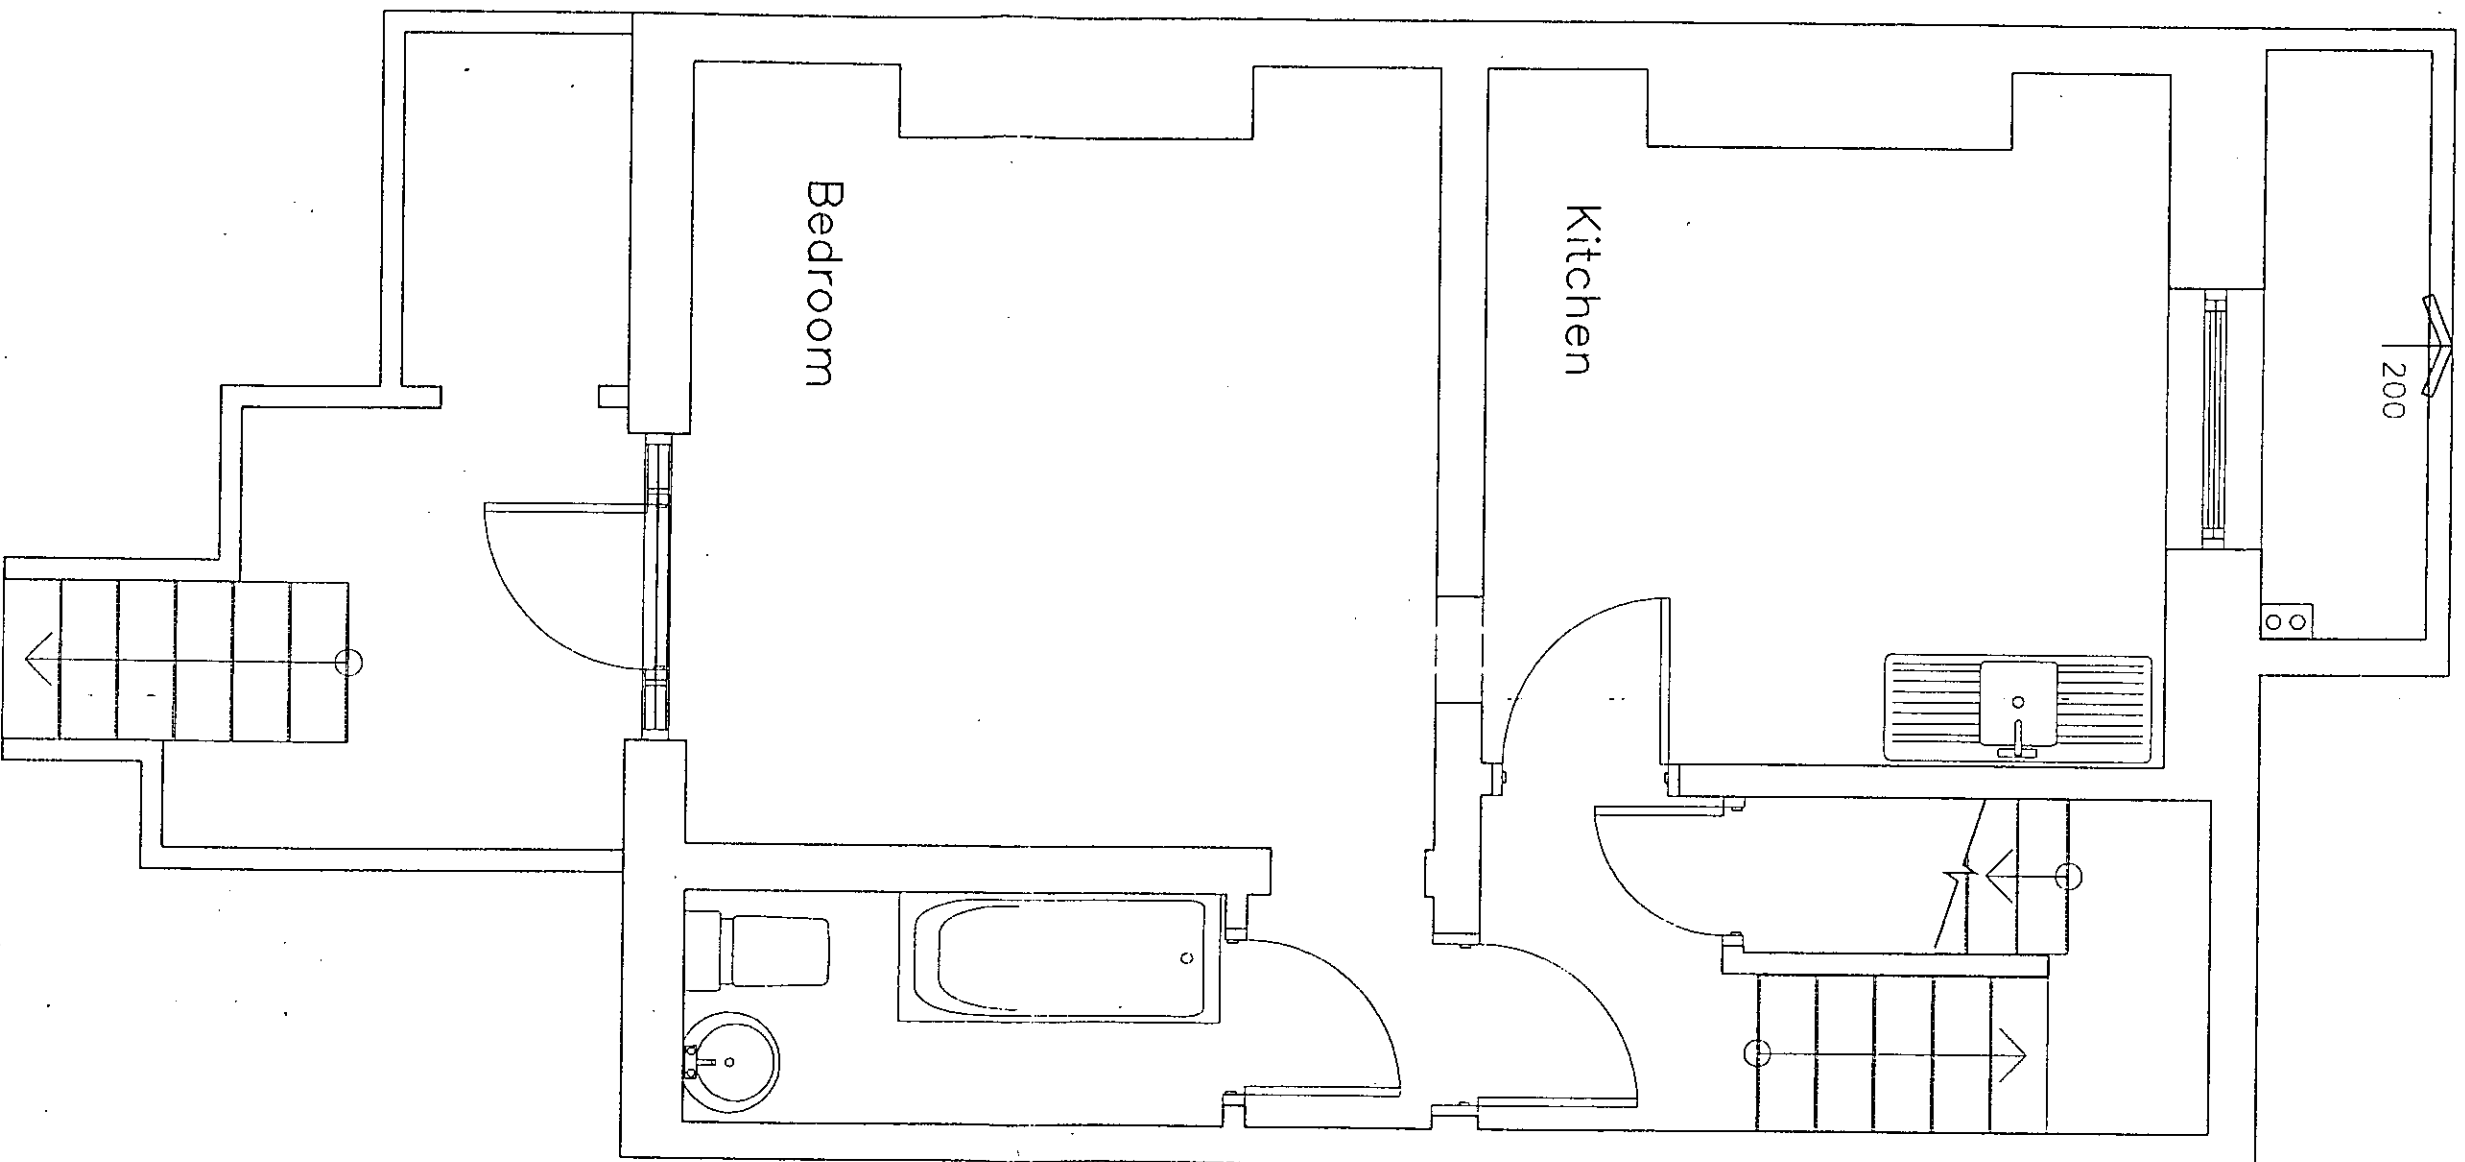

EX DIR	HDC	TP	ICAC	AD	CLU	AO AK
N	C	SW	SE	APP	IO	REC
		ARB	FPLN	DES	FEE	S
R.B. K.C. 30 JAN 2003						PLANNING

Simon Hands & Associates
Chartered Building Surveyors

12 Ruislip Road
Greenford
Middlesex UB6 9QN
Tel 020 8575 5959
Fax 020 8575 8866

Client
Mr M Rainey

Job Title
PROPOSED INTERNAL ALTERATIONS TO 17 SELWOOD TCE LONDON SW7

Drawing Title
Existing Basement

Scale
1:50

Date
Nov 2002

Drawn by
MGS

Job No
2002224


Dwg No
01

Rev


2K2224

DELEGATED
28 MAR 2003
REFUSAL

PP 30272

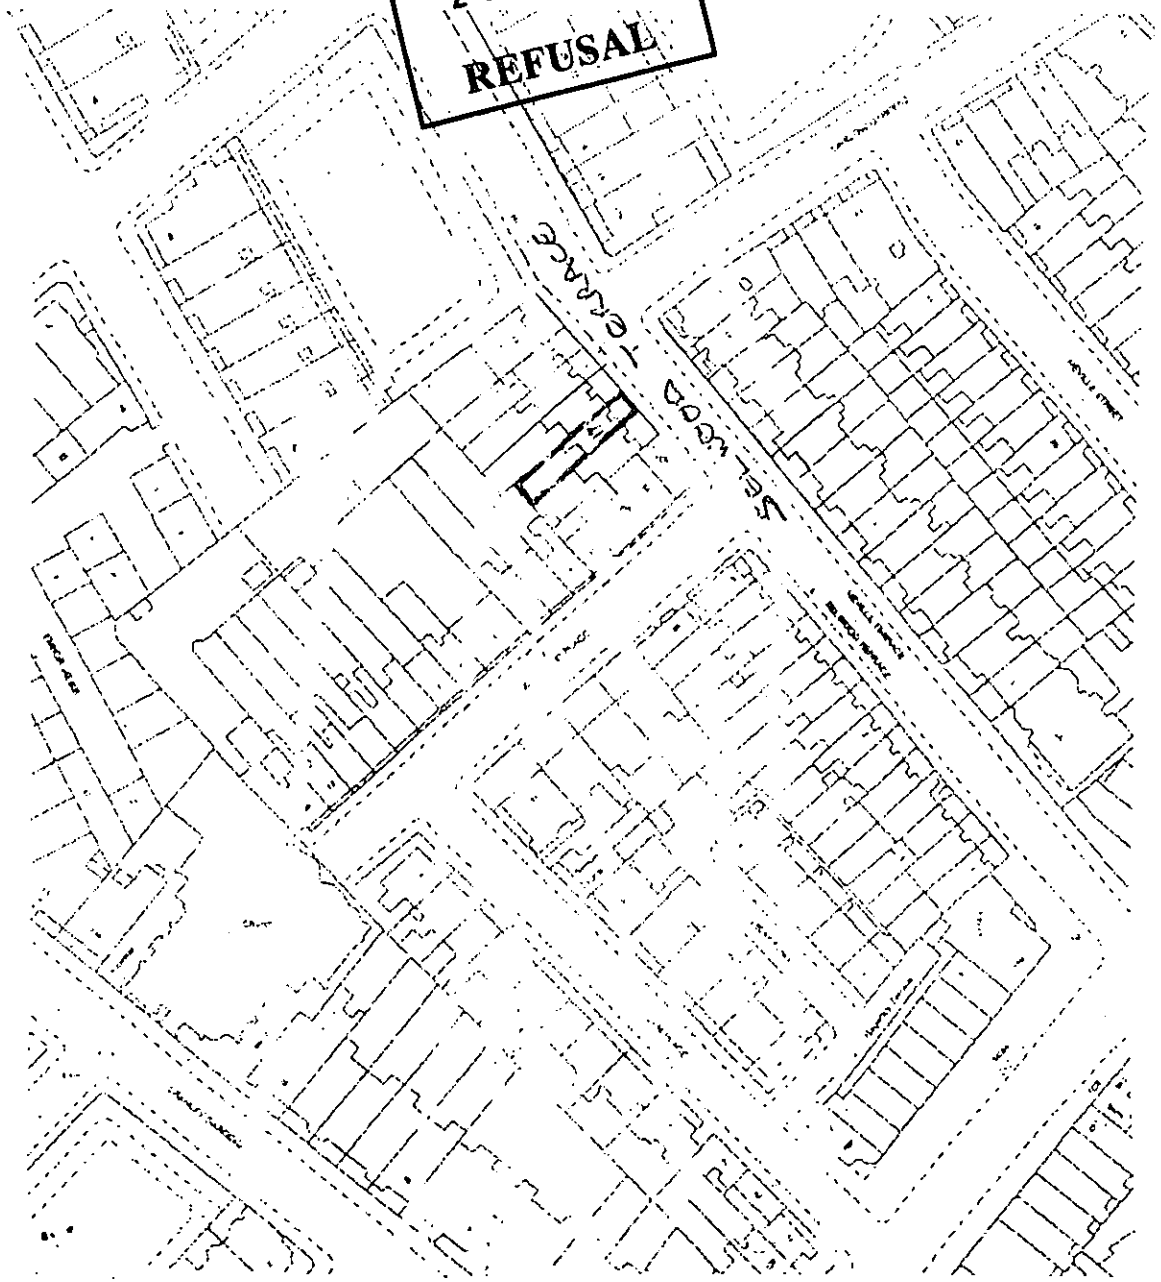

LOCATION PLAN 1.1250

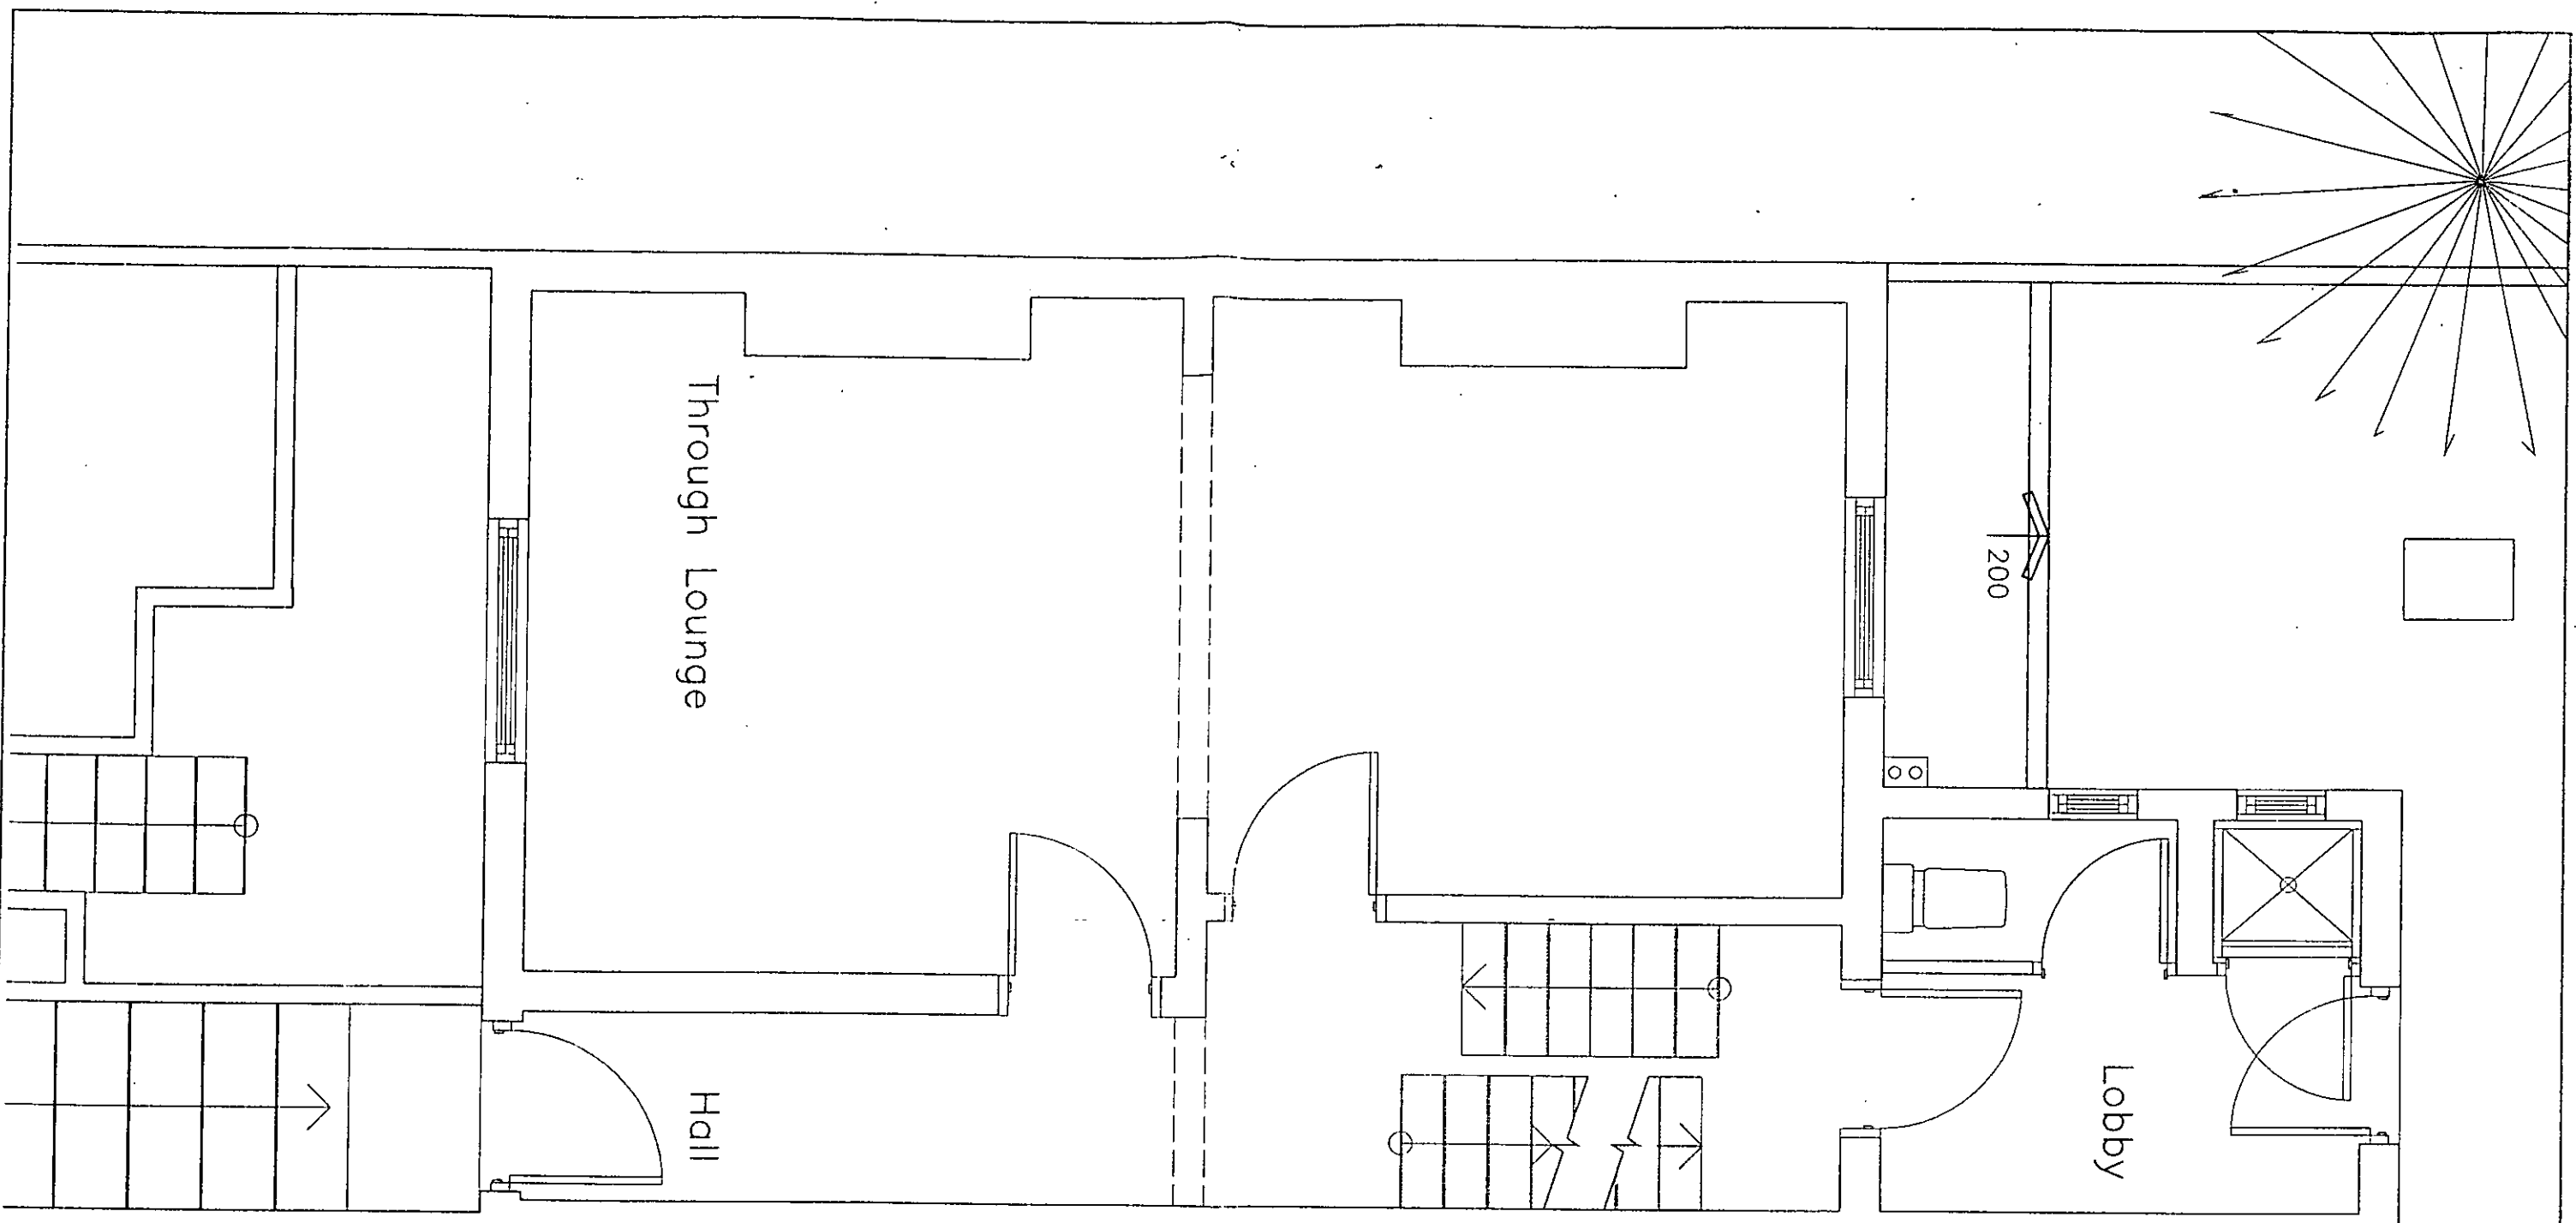

EX DIR	HDC	TP	CAC	AD	CLU	AO
						AK
R.B. K.C.			30 JAN 2003		PLANNING	
N	C	SW	SE	APP	IO	REC
			ARB	PLN	DES	FEEES

Simon Hands & Associates
Chartered Building Surveyors

12 Ruislip Road
Greenford
Middlesex UB6 9QN
Tel 020 8575 5959
Fax 020 8575 8866

Client
Mr M Rainey

Job Title
PROPOSED INTERNAL ALTERATIONS TO 17 SELWOOD TCE LONDON SW7

Drawing Title
Existing Ground Floor

Scale
1:50


Date
Nov 2002

Drawn by
MGS

Job No
2002224

Dwg No
02

Rev

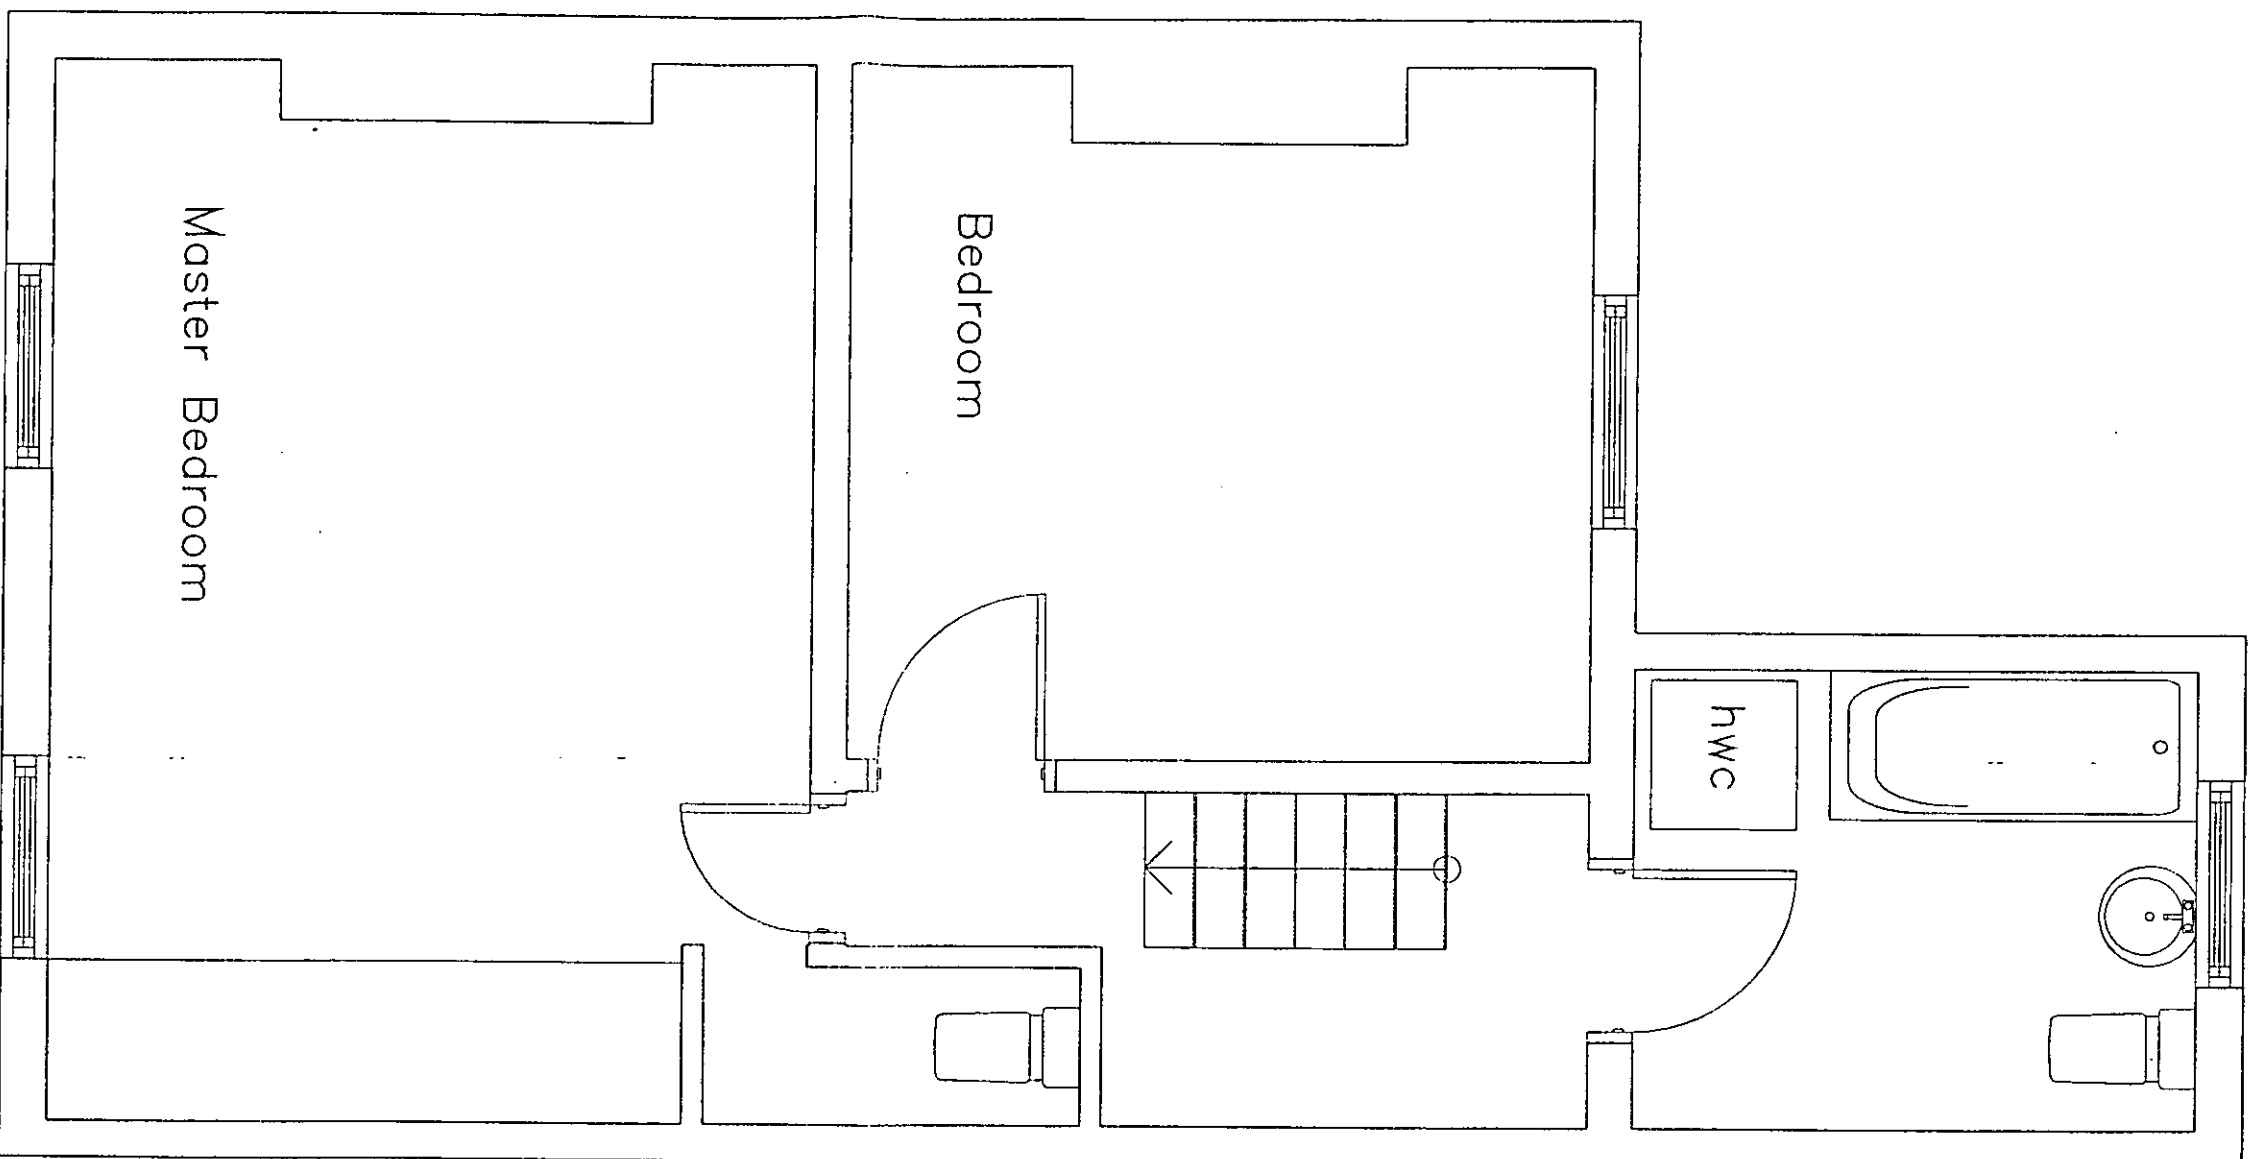

EX /R HDC TP CAC AD CLU AO
 R.B. /R
 K.C. 30 JAN 2003 PLANNING
 C SW SE APP IO REC
 AR2 PLN DES FEES

Simon Hands & Associates
 Chartered Building Surveyors
 12 Ruislip Road
 Greenford
 Middlesex UB6 9QN
 Tel 020 8575 5959
 Fax 020 8575 8866

Client
Mr M Rainey

Job Title
PROPOSED INTERNAL ALTERATIONS TO 17 SELWOOD TCE LONDON SW7


Drawing Title
Existing First Floor

Scale
1:50

Date
Nov 2002
 Drawn by
MGS

Job No
2002224

Drg No
03
 Rev

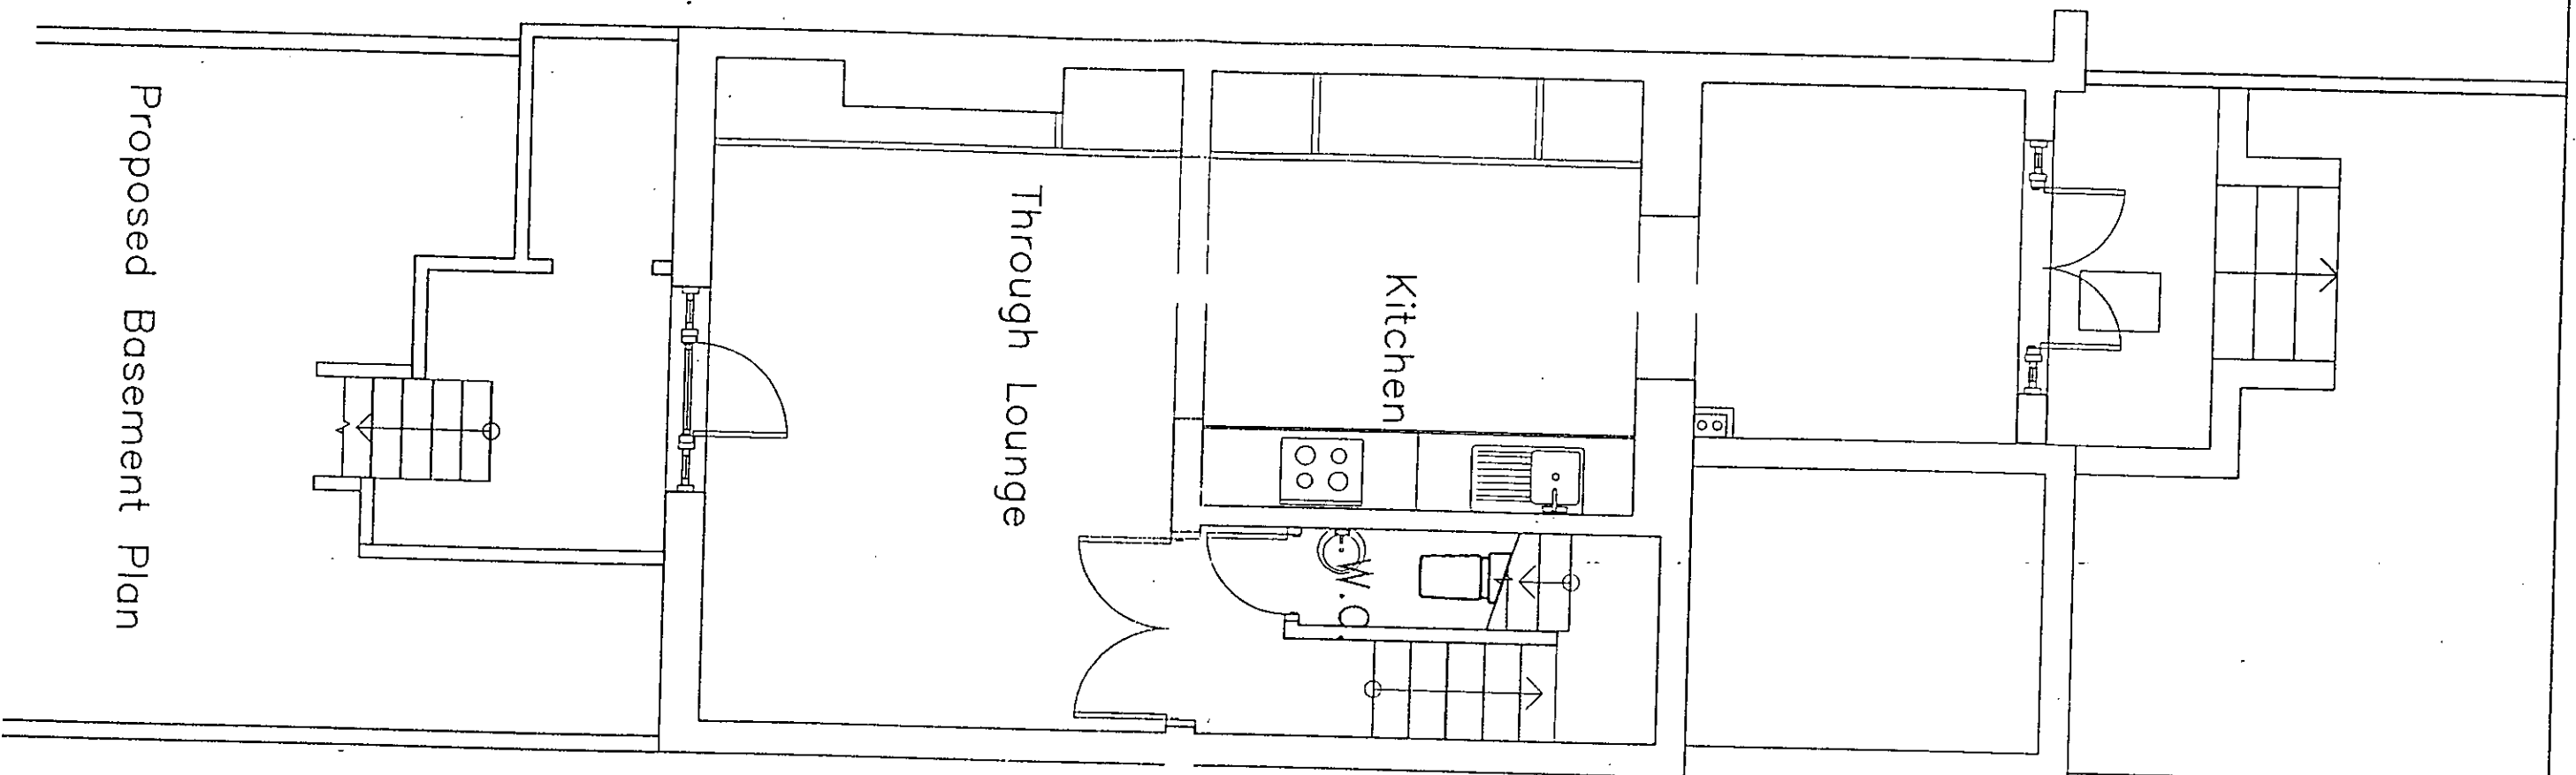

Proposed Basement Plan

EX HDCTP CAC AD CLU AO
 JIR TAK
 R.B. 27 JAN 2003 PLANNING
 K.C.
 N C SW SE APP IO REC
 LAB SPLNDES SEES

**Simon Hands
& Associates**
 Chartered Building Surveyors

12 Ruislip Road
 Greenford
 Middlesex UB6 9QN
 Tel 020 8575 5959
 Fax 020 8575 8866

Client
Mr M Rainey

Job Title
**Proposed Extension &
 Alterations at
 17 SELWOOD TRCE
 LONDON
 SW7**

Drawing Title
PROPOSED BASEMENT

Scale
1:50 at A3


Date
Jan 2003

Drawn
 by
NRH

Job No
2002224

Dwg No
04


Rev
A

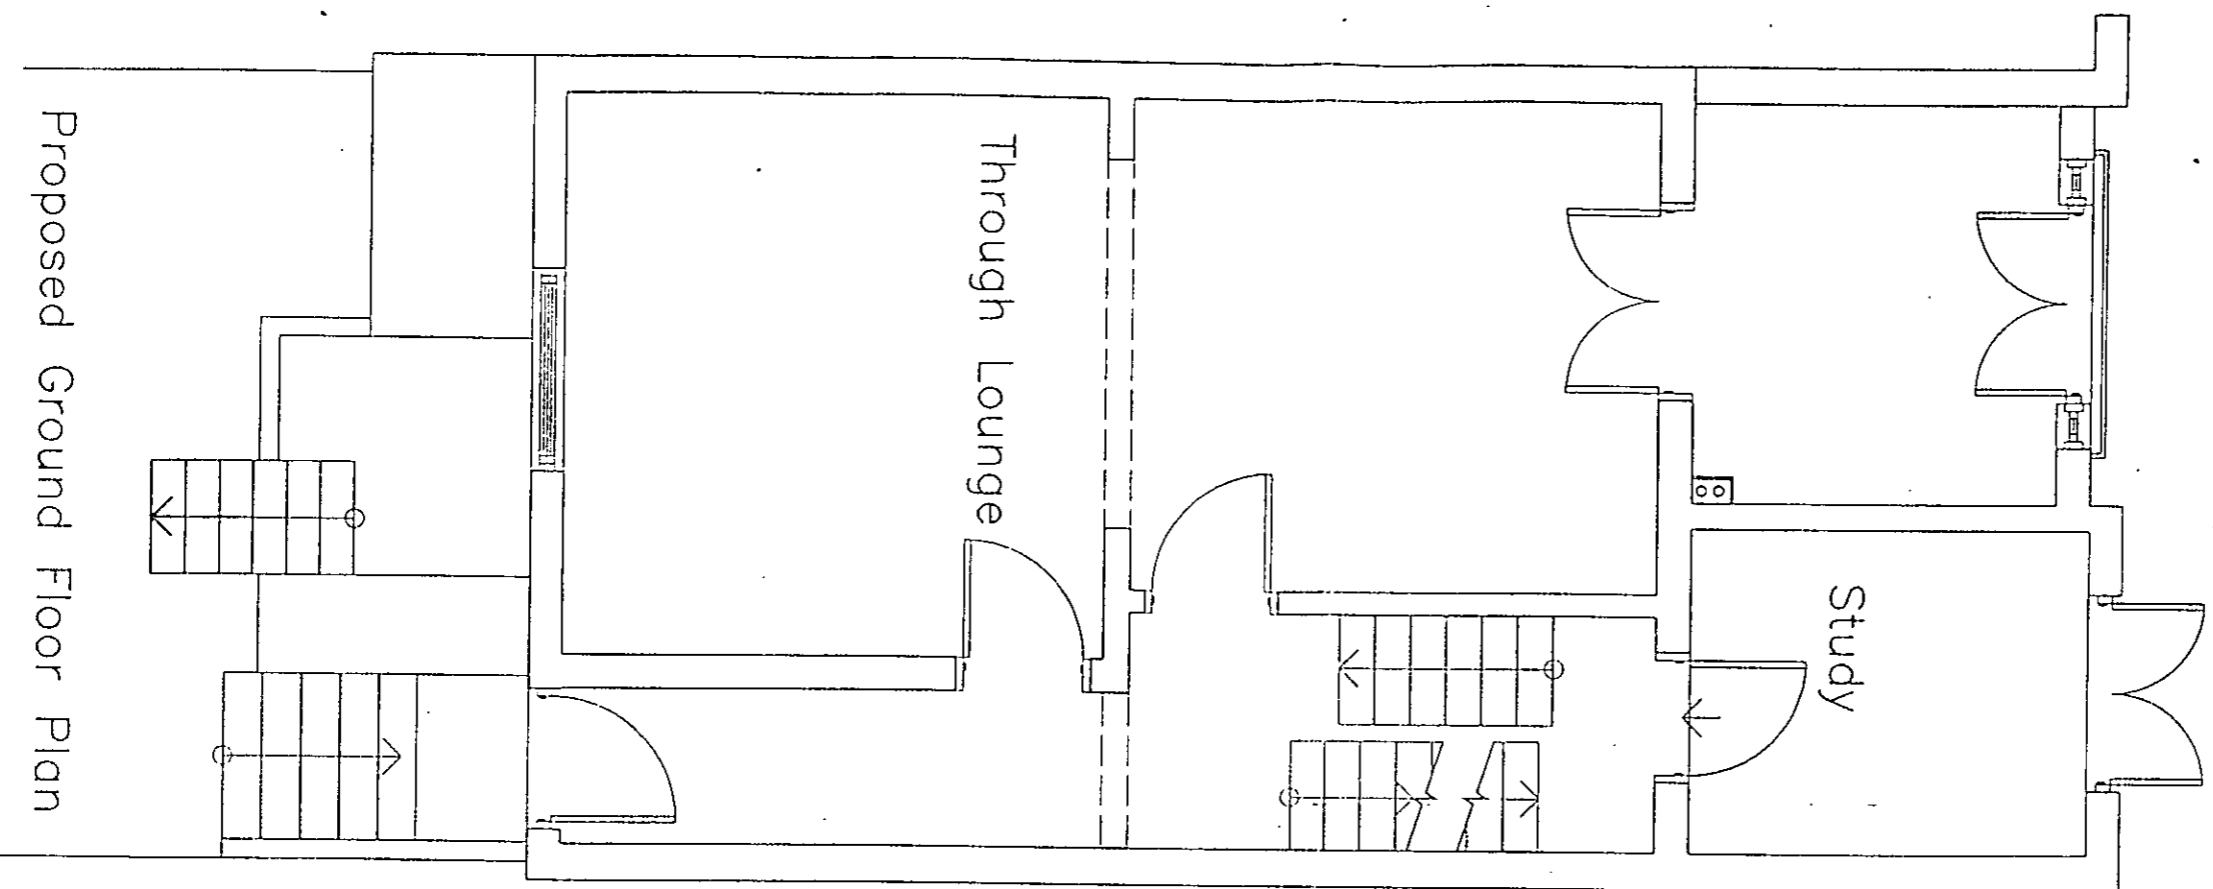

Proposed Ground Floor Plan

EX DIR HDG TP 10A0 YAD 00U AO 00U AK
 R.B. 27 JAN 2003 PLANNING
 K.C.
 N C SW SE APP IO REC
 ARE PINDES TEE

<p>Simon Hands & Associates Chartered Building Surveyors</p>	
<p>12 Ruislip Road Greenford Middlesex UB6 9QN Tel 020 8575 5959 Fax 020 8575 8866</p>	
<p>Client Mr M Rainey</p>	
<p>Job Title Proposed Extension & Alterations at 17 SELWOOD TRCE LONDON SW7</p>	
<p>Drawing Title Proposed Ground Floor</p>	
<p>Scale 1:50 at A3</p>	
Date	Drawn by
Jan 2003	NRH
Job No	Rev
2002224	A
Dwg No	
05	

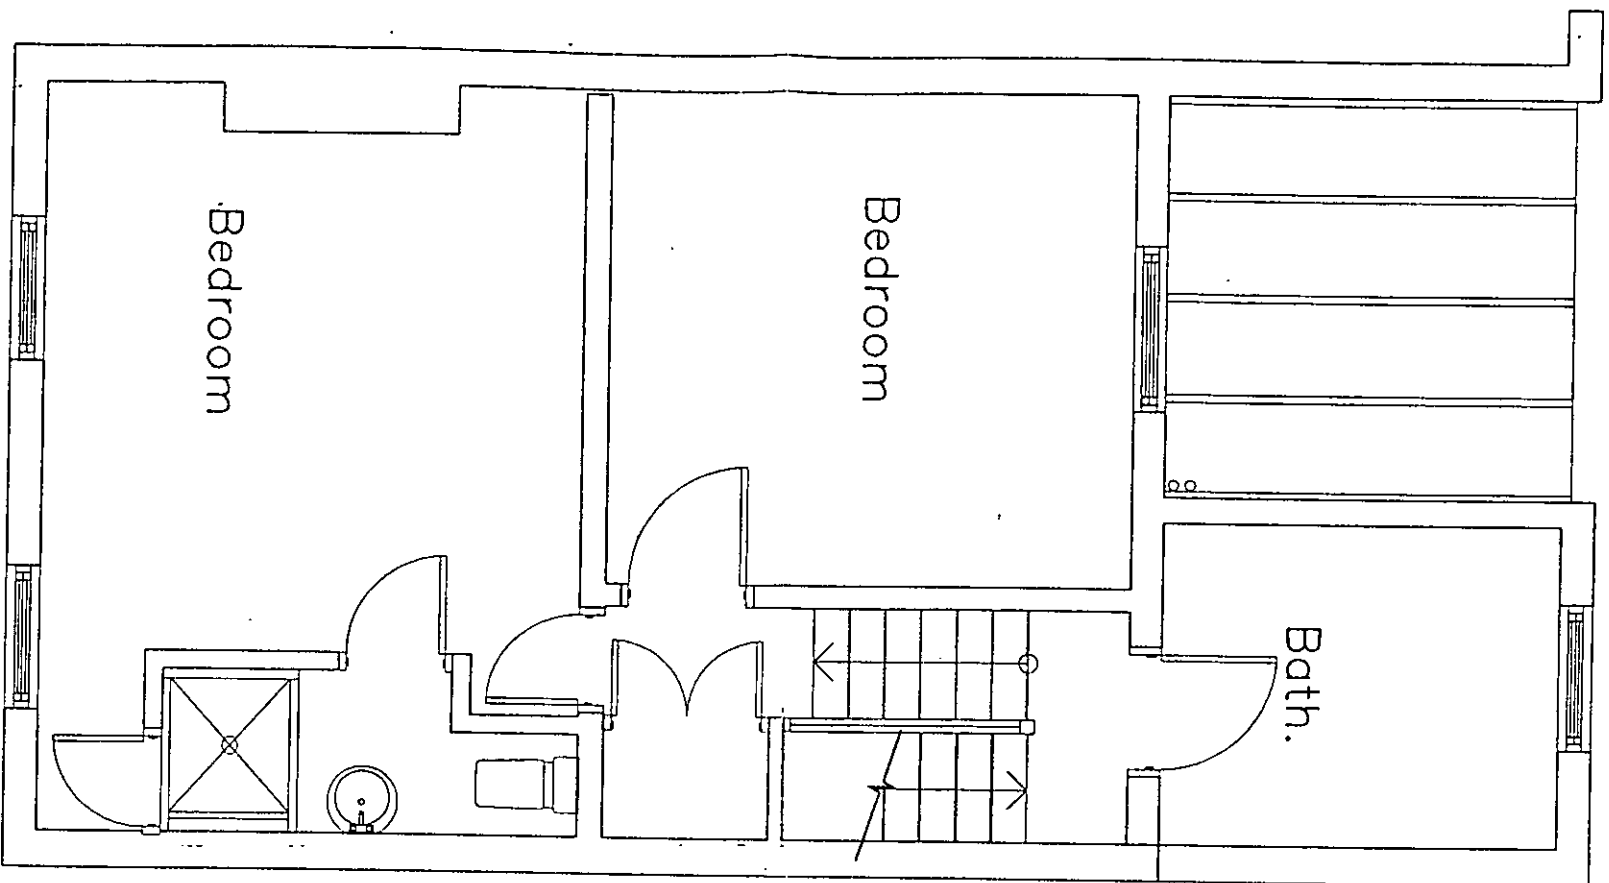

Proposed First Floor Plan

EXHIBIT 10A0 AS 02/03
 R.B. 27 JAN 2003 LANNIN
 K.C. 27 JAN 2003 LANNIN
 N C / SW USE 10/10/03
 10/10/03

Simon Hands & Associates
 Chartered Building Surveyors

12 Ruislip Road
 Greenford
 Middlesex UB6 9QN
 Tel 020 8575 5959
 Fax 020 8575 8866

Client
Mr M Rainey


Job Title
Proposed Extension & Alterations at 17 SELWOOD TRCE LONDON SW7

Drawing Title
Proposed First Floor

Scale
1:50 at A3


Date	Jan 2003	Drawn by	NRH
Job No	2002224	Rev	A
Dwg No	06		

EX DIR HDG TP JAC JAD JLU JAO
 R.B. 27 JAN 2003 PLANNING
 N C SW 1 SE APP 10 REC
 IARB/PLANNING/RES/2003

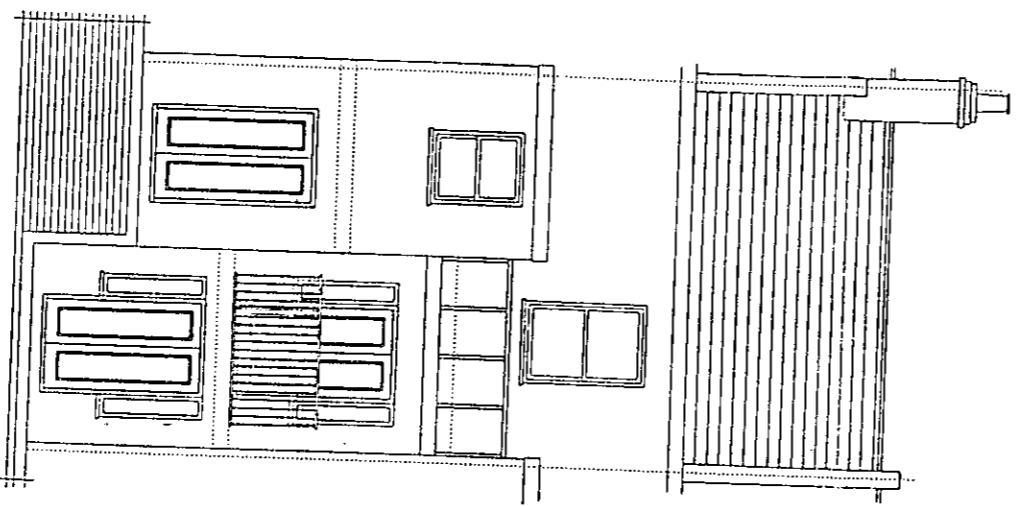

Proposed Rear Elevation 1:100

<p>Simon Hands & Associates Chartered Building Surveyors</p> <p>12 Ruislip Road Greenford Middlesex UB6 9QN Tel 020 8575 5959 Fax 020 8575 8866</p>	
Client	Mr M Rainey
Job Title	PROPOSED INTERNAL ALTERATIONS TO 17 SELWOOD TCE LONDON SW7
Drawing Title	Proposed Rear Elevation
Scale	1:100
Date	Nov 2002
Job No	2002224
Drawn by	NRH
Drawn No	07
Rev	

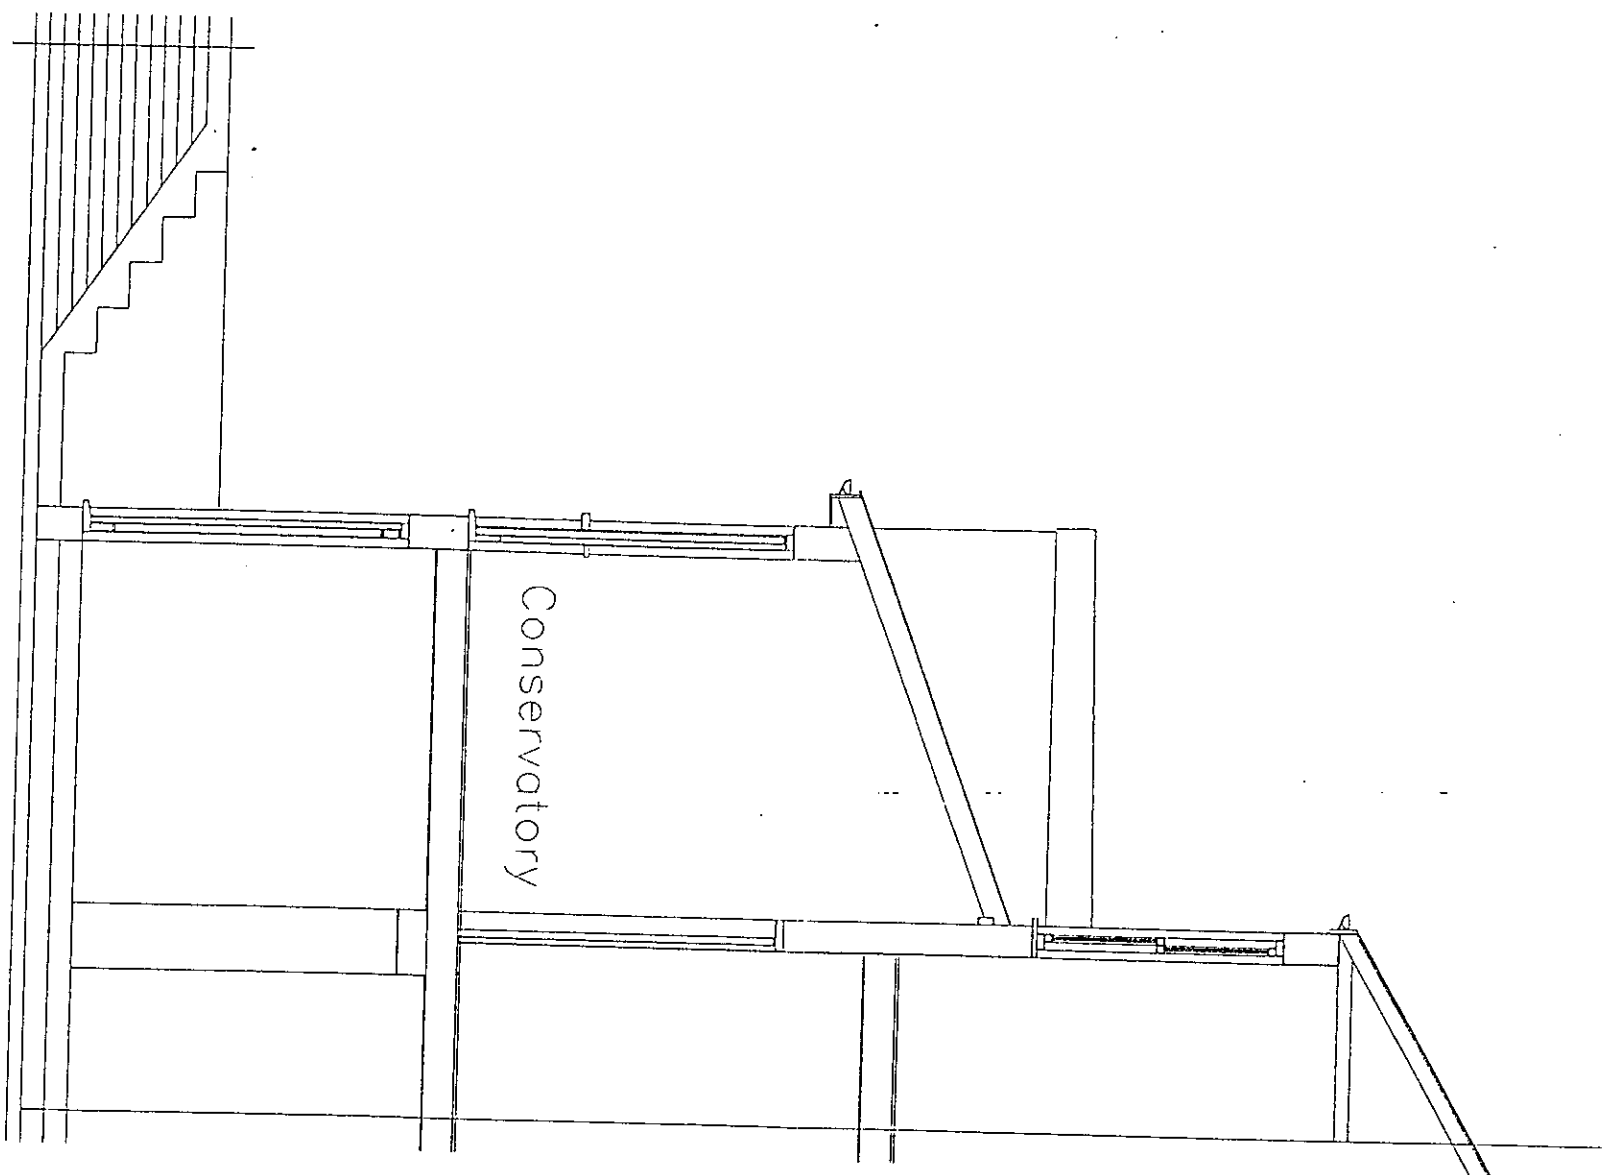

Proposed Section 1:50

R.B. 27 JAN 2003
 K.C. LANNIN
~~N.C. SW~~

Simon Hands
 & Associates
 Chartered Building Surveyors

12 Ruislip Road
 Greenford
 Middlesex UB6 9QN
 Tel 020 8575 5959
 Fax 020 8575 8866

Client
Mr M Rainey

Job Title
**PROPOSED INTERNAL
 ALTERATIONS TO
 17 SELWOOD TCE
 LONDON SW7**


Drawing Title
Proposed Section

Scale
1:50 at A3

Date	Nov 2002	Drawn by	NRH
Job No	2002224		
Dwg No	08	Rev	

2K2224

PP 30272

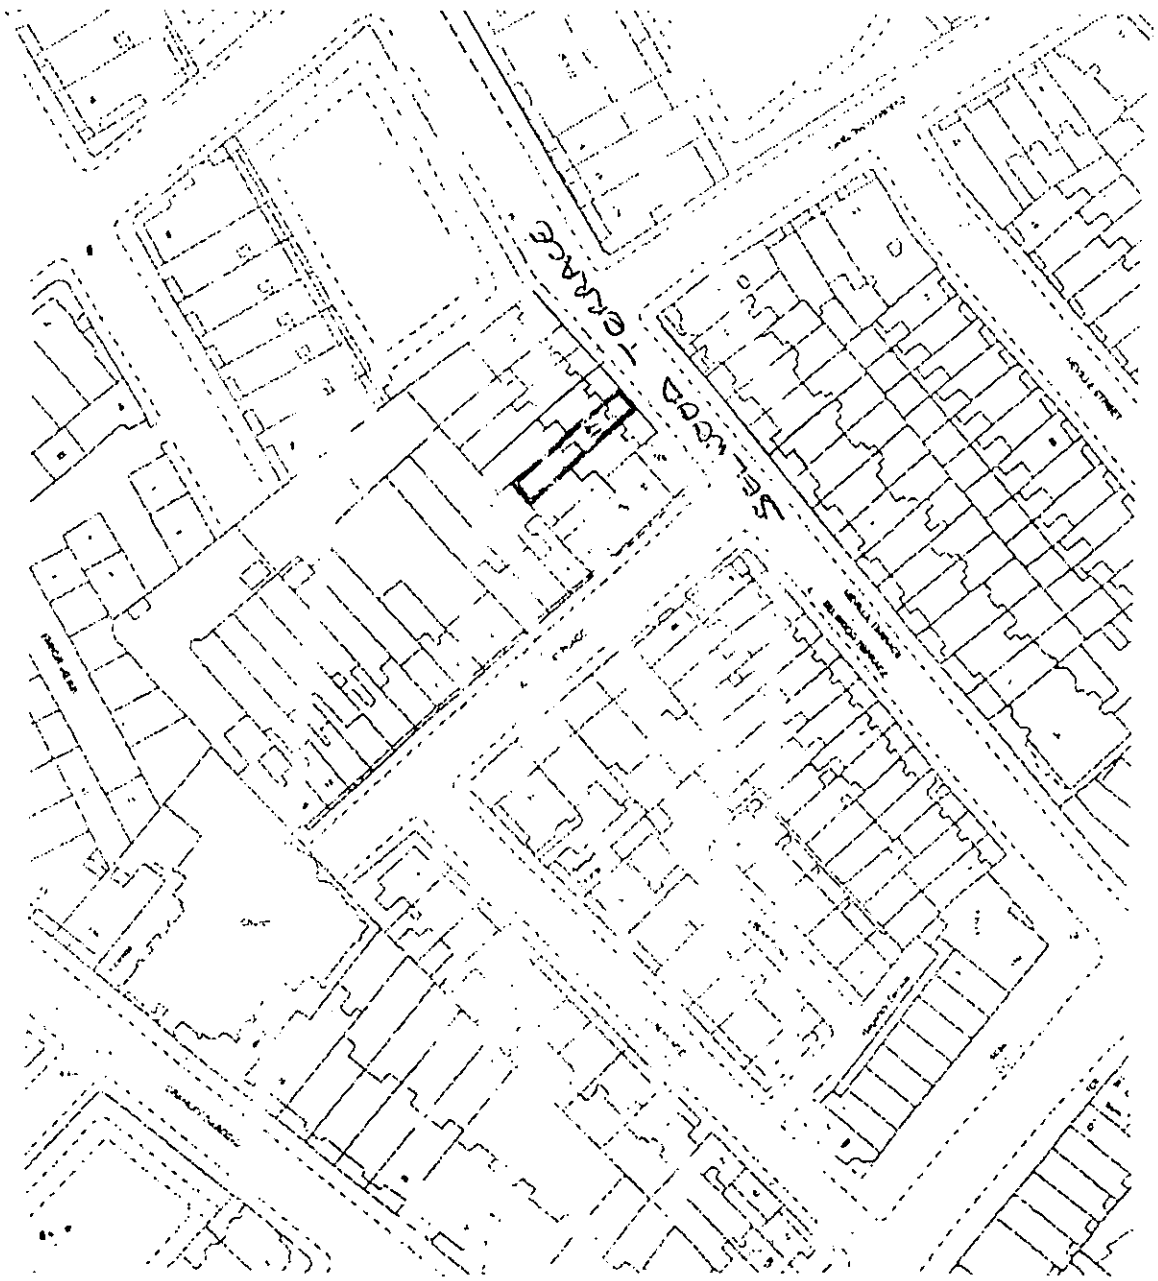

LOCATION PLAN 1:250