

APPROVED DRAWINGS

Please Index As

File Number


APPROVED DRAWINGS

Part	1	Part	11
Part	2	Part	12
Part	3	Part	13
Part	4	Part	14
Part	5	Part	15
Part	6	Part	16
Part	7	Part	17
Part	8	Part	18
Part	9	Part	19
Part	10	Part	20



DELEGATED
 17 MAY 2001
M. Patel
REFUSAL

EB010621

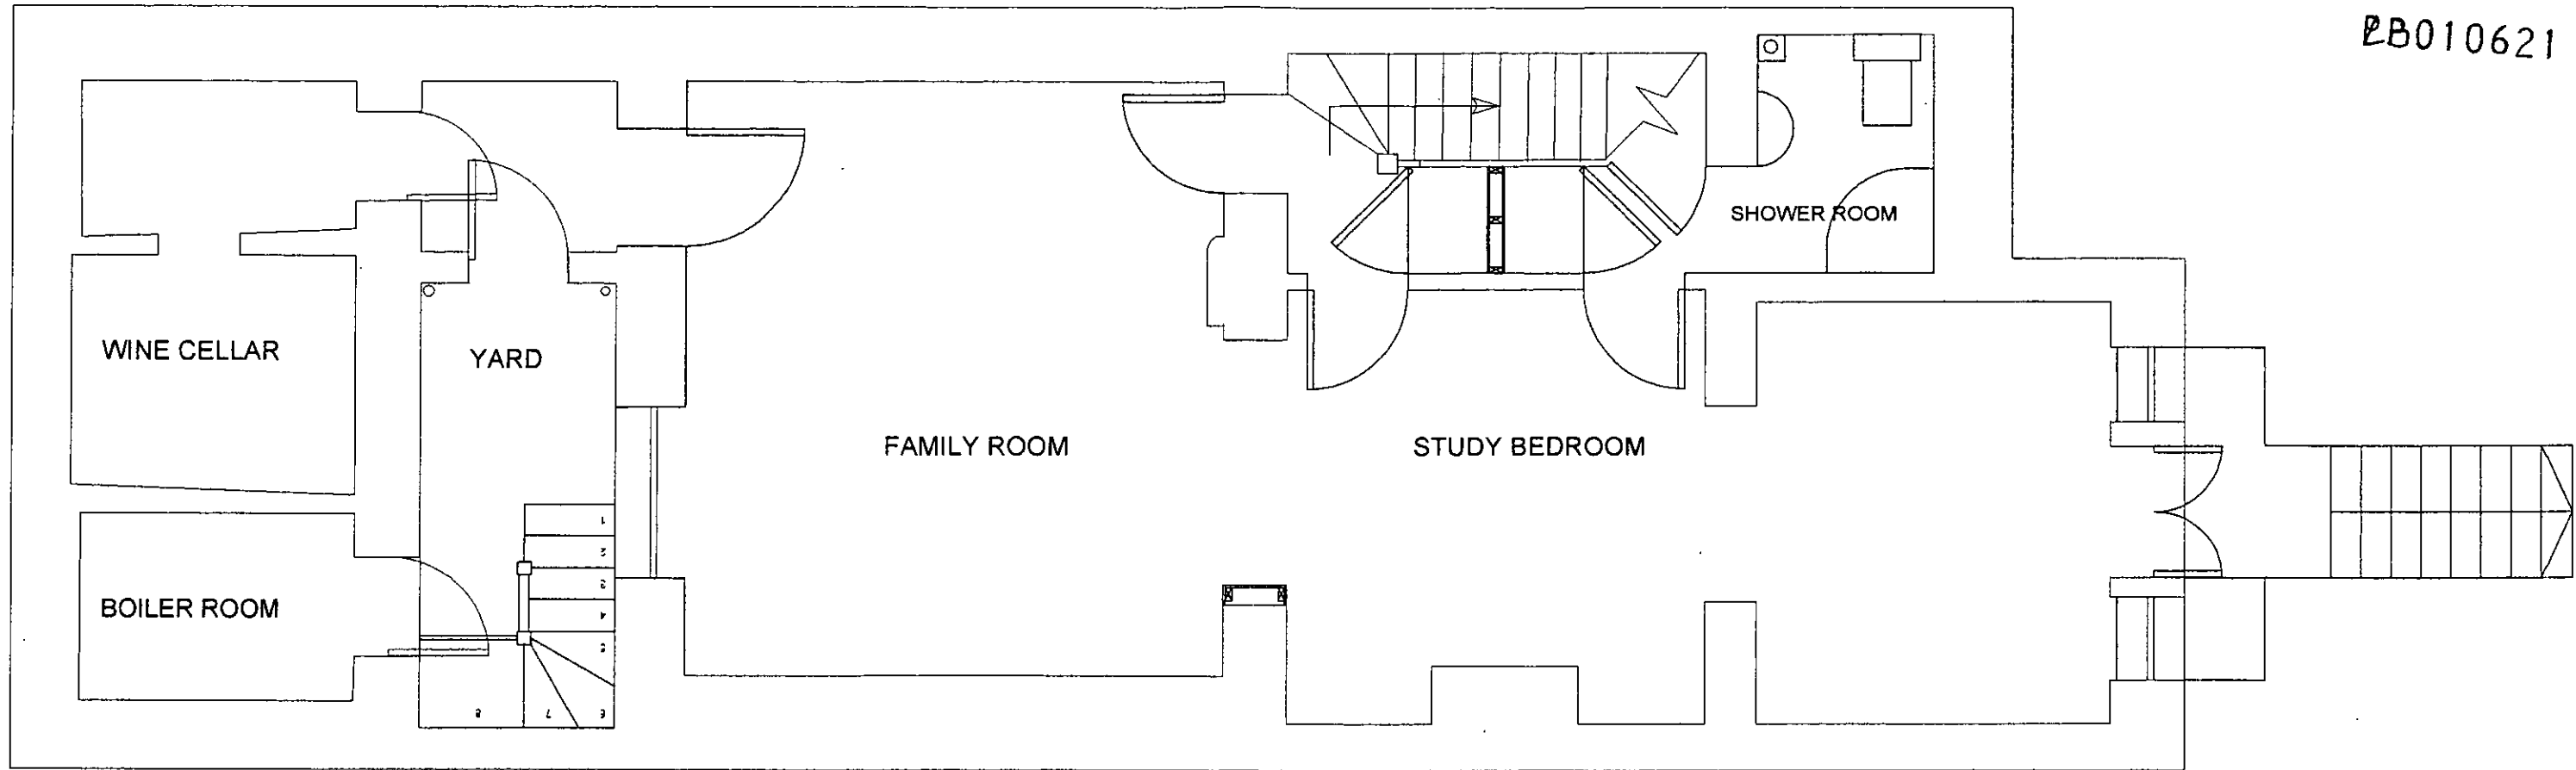

F.B.K. & C.
TOWN PLANNING
 21 MAR 2001
RECEIVED

GAVIN JACKSON ARCHITECT, 23 CHARTFIELD AVENUE, LONDON, SW15 6DX. TEL 0705 00 97561 FAX 020 8789 2704

19 Alexander Place, London, SW7

Basement Plan Existing

Dwg No 0102 / 01

Scale 1:50 @ A3


Do not scale from this drawing.
 All dimensions and levels to be checked on site, any discrepancies to be reported to the architect prior to construction.
 No unilateral decisions to be taken by contractors. If in doubt ask.

Revisions



DELEGATED
m. fard
 17 MAY 2001
REFUSAL

2B010621

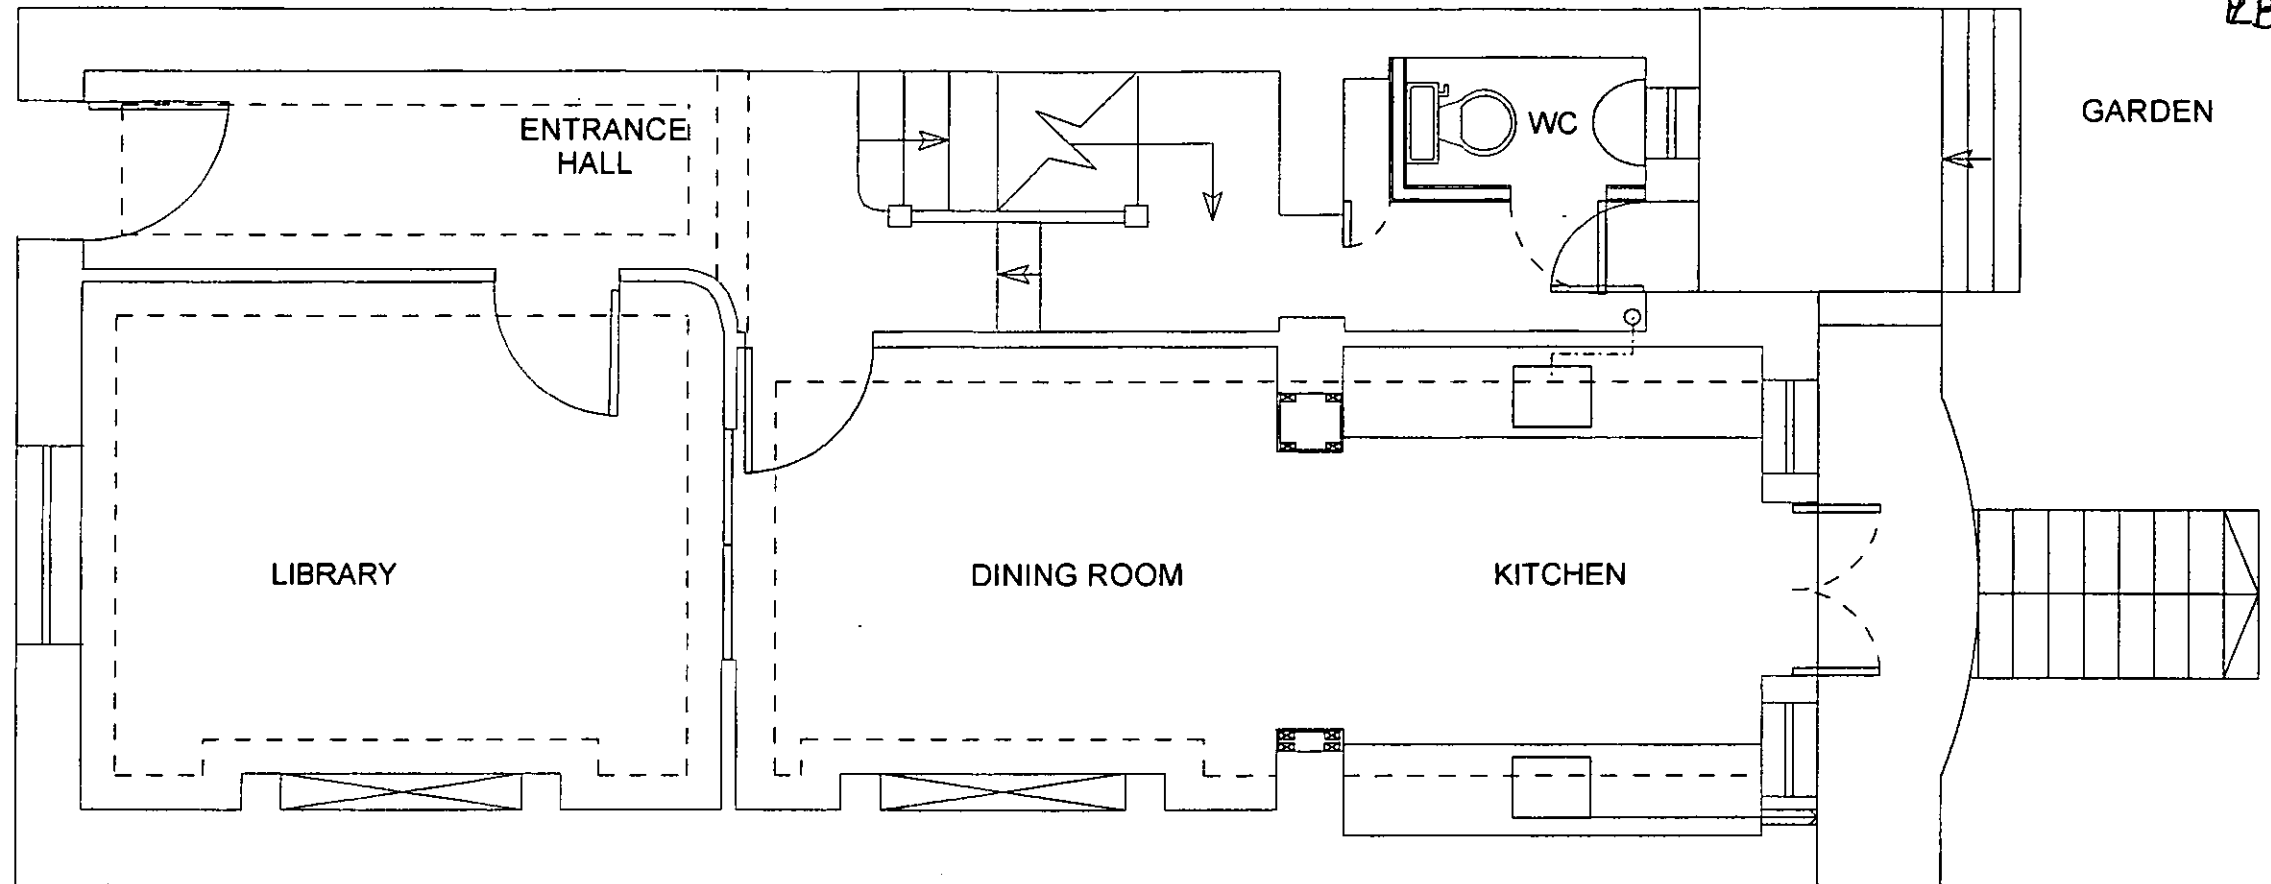

R.S.K. & C.
TOWN PLANNING
 21 MAR 2001
RECEIVED

GAVIN JACKSON ARCHITECT, 23 CHARTFIELD AVENUE, LONDON, SW15 6DX. TEL 0705 00 97561 FAX 020 8789 2704

19 Alexander Place, London, SW7

Ground Floor Plan Existing

Dwg No 0102 / 02

Scale 1:50 @ A3


Do not scale from this drawing.
 All dimensions and levels to be checked on site, any discrepancies to be reported to the architect prior to construction.
 No unilateral decisions to be taken by contractors. If in doubt ask.

Revisions



DELEGATED
17 MAY 2001
REFUSAL

PB010621

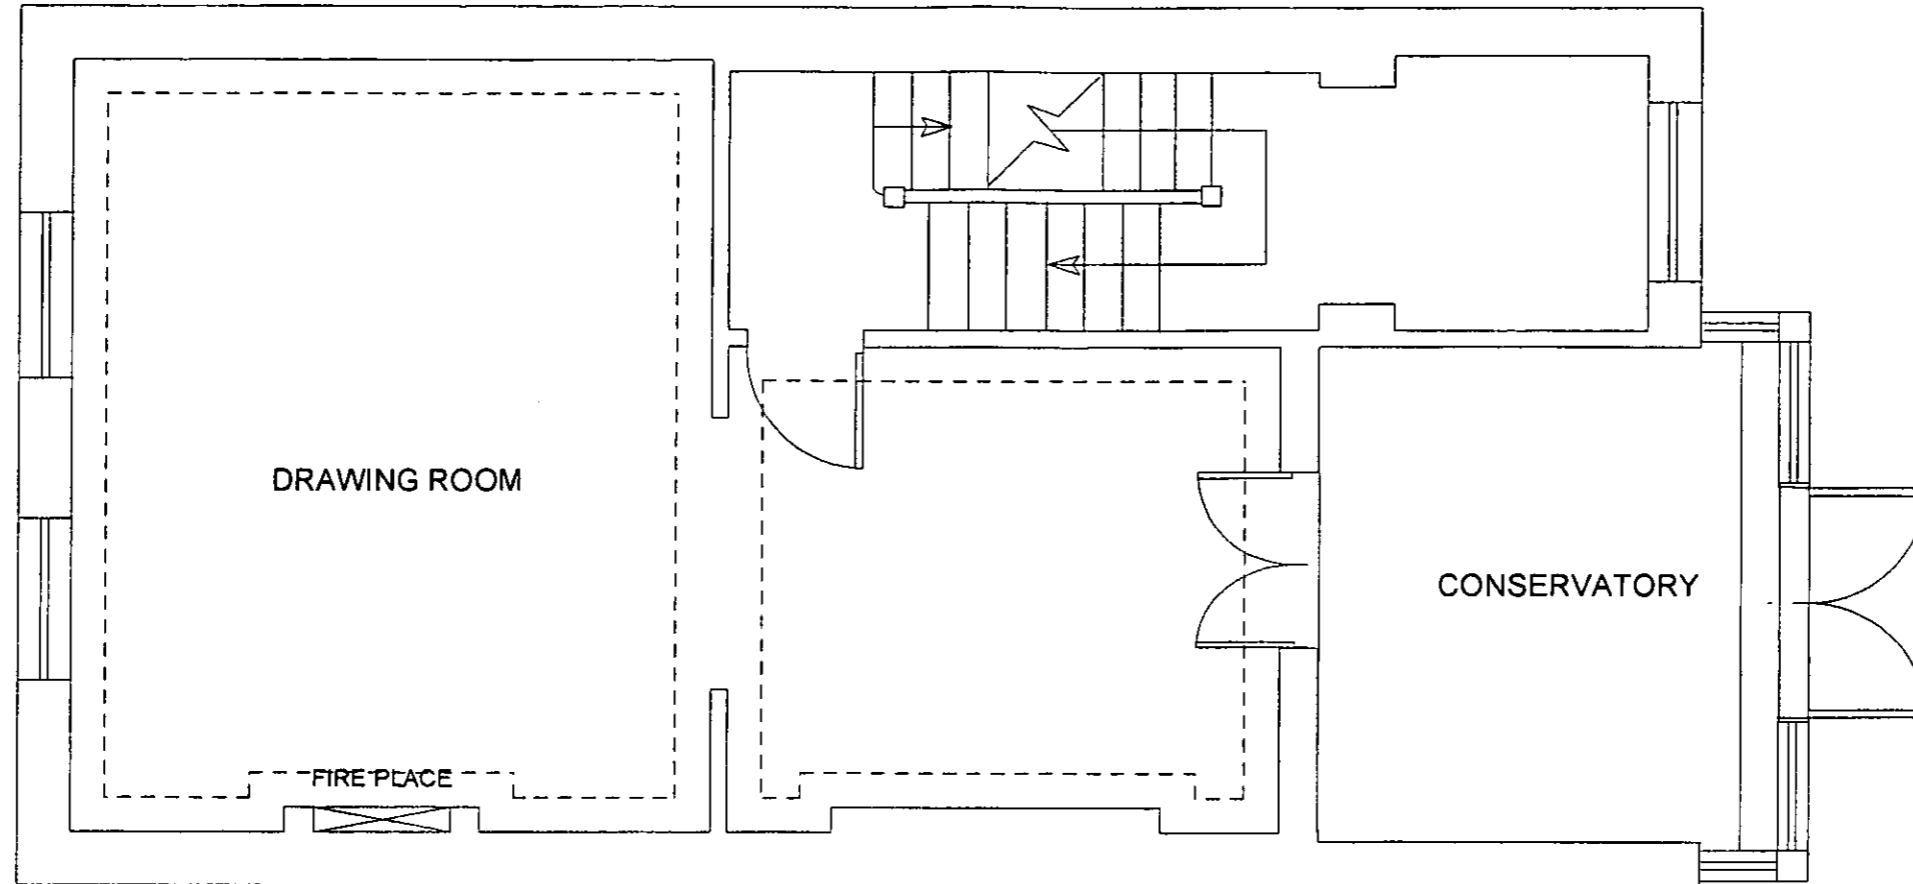

R.B.K. & C.
TOWN PLANNING
21 MAR 2001
RECEIVED

GAVIN JACKSON ARCHITECT, 23 CHARTFIELD AVENUE, LONDON, SW15 6DX. TEL 0705 00 97561 FAX 020 8789 2704

19 Alexander Place, London, SW7

First Floor Plan Existing

Scale 1:50 @ A3

Dwg No 0102 / 03


Do not scale from this drawing.
All dimensions and levels to be checked on site, any discrepancies to be reported to the architect prior to construction.
No unilateral decisions to be taken by contractors. If in doubt ask.

Revisions



DELEGATED
17 MAY 2001
REFUSAL

EB010621

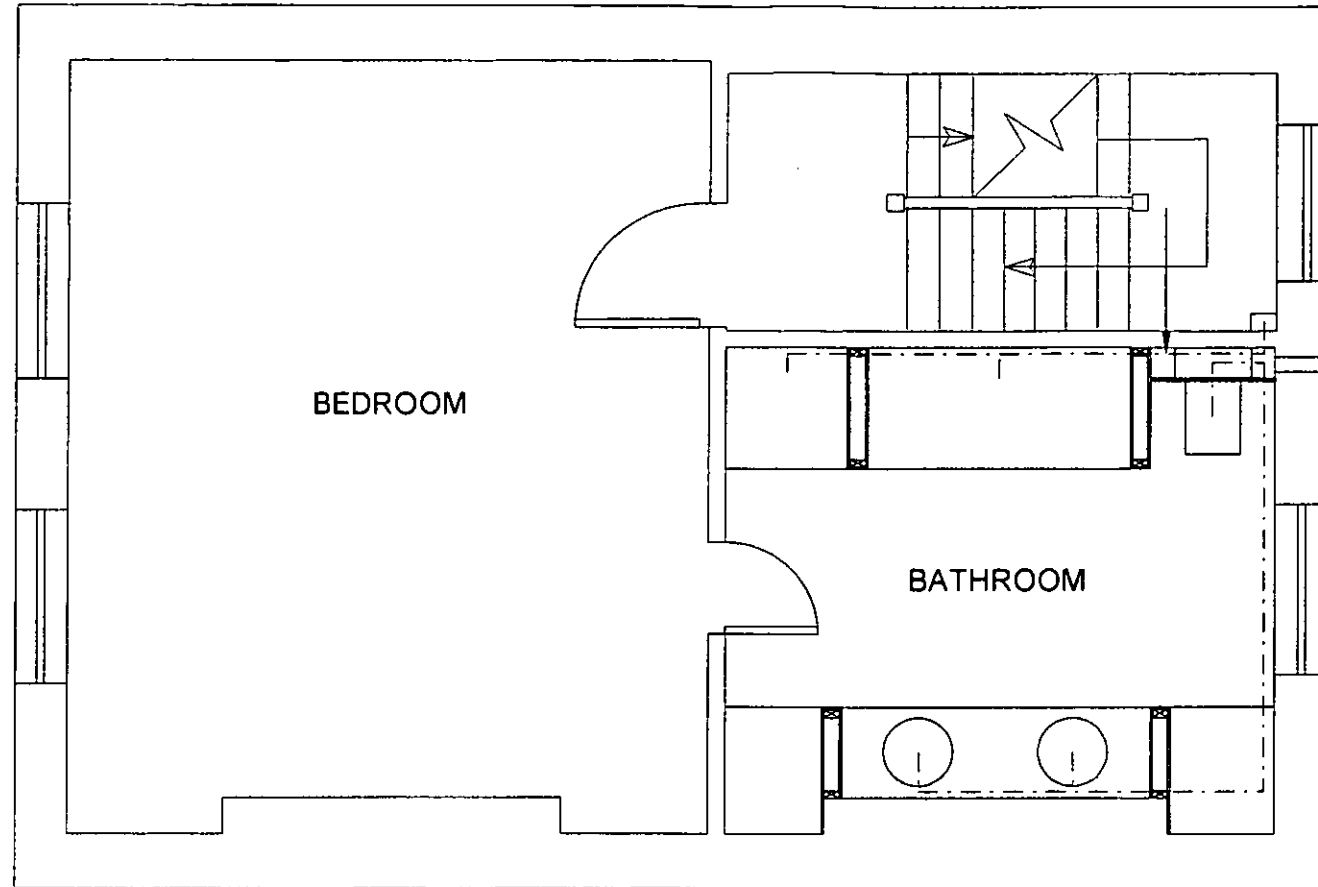

R.S.K. & C.
TOWN PLANNING
21 MAR 2001
RECEIVED

GAVIN JACKSON ARCHITECT, 23 CHARTFIELD AVENUE, LONDON, SW15 6DX. TEL 0705 00 97561 FAX 020 8789 2704

19 Alexander Place, London, SW7

Second Floor Plan Existing

Scale 1:50 @ A3

Dwg No 0102 / 04


Do not scale from this drawing.
All dimensions and levels to be
checked on site, any discrepancies
to be reported to the architect prior
to construction.
No unilateral decisions to be taken
by contractors. If in doubt ask.

Revisions



DELEGATED
17 MAY 2001
REFUSAL

PB010621

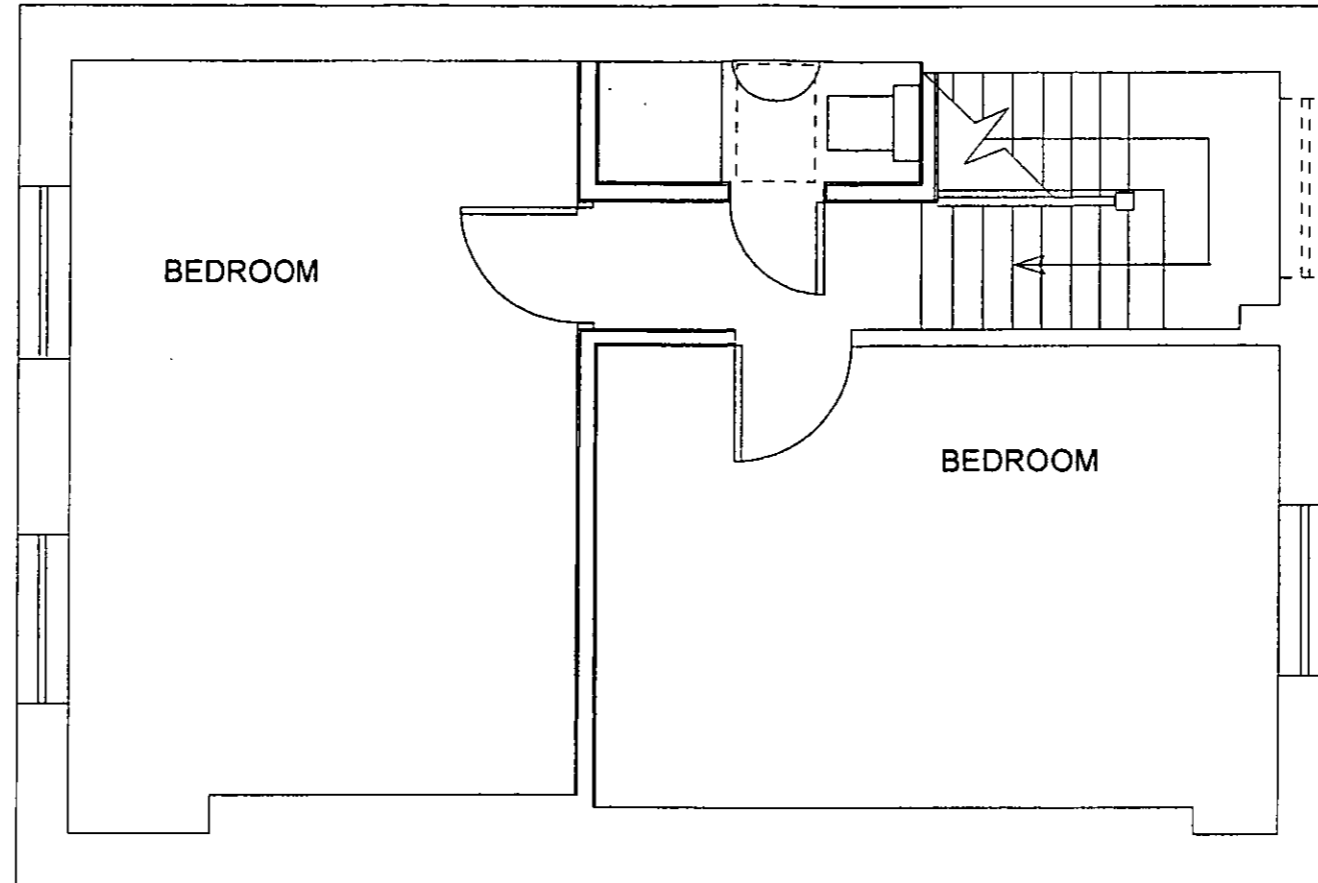

F.B.K. & C.
TOWN PLANNING
21 MAR 2001
RECEIVED

GAVIN JACKSON ARCHITECT, 23 CHARTFIELD AVENUE, LONDON, SW15 6DX. TEL 0705 00 97581 FAX 020 8789 2704

19 Alexander Place, London, SW7


Third Floor Plan Existing

Scale 1:50 @ A3

Dwg No B 0102 / 05

Do not scale from this drawing.
All dimensions and levels to be
checked on site, any discrepancies
to be reported to the architect prior
to construction.
No unilateral decisions to be taken
by contractors. If in doubt ask.

Revisions

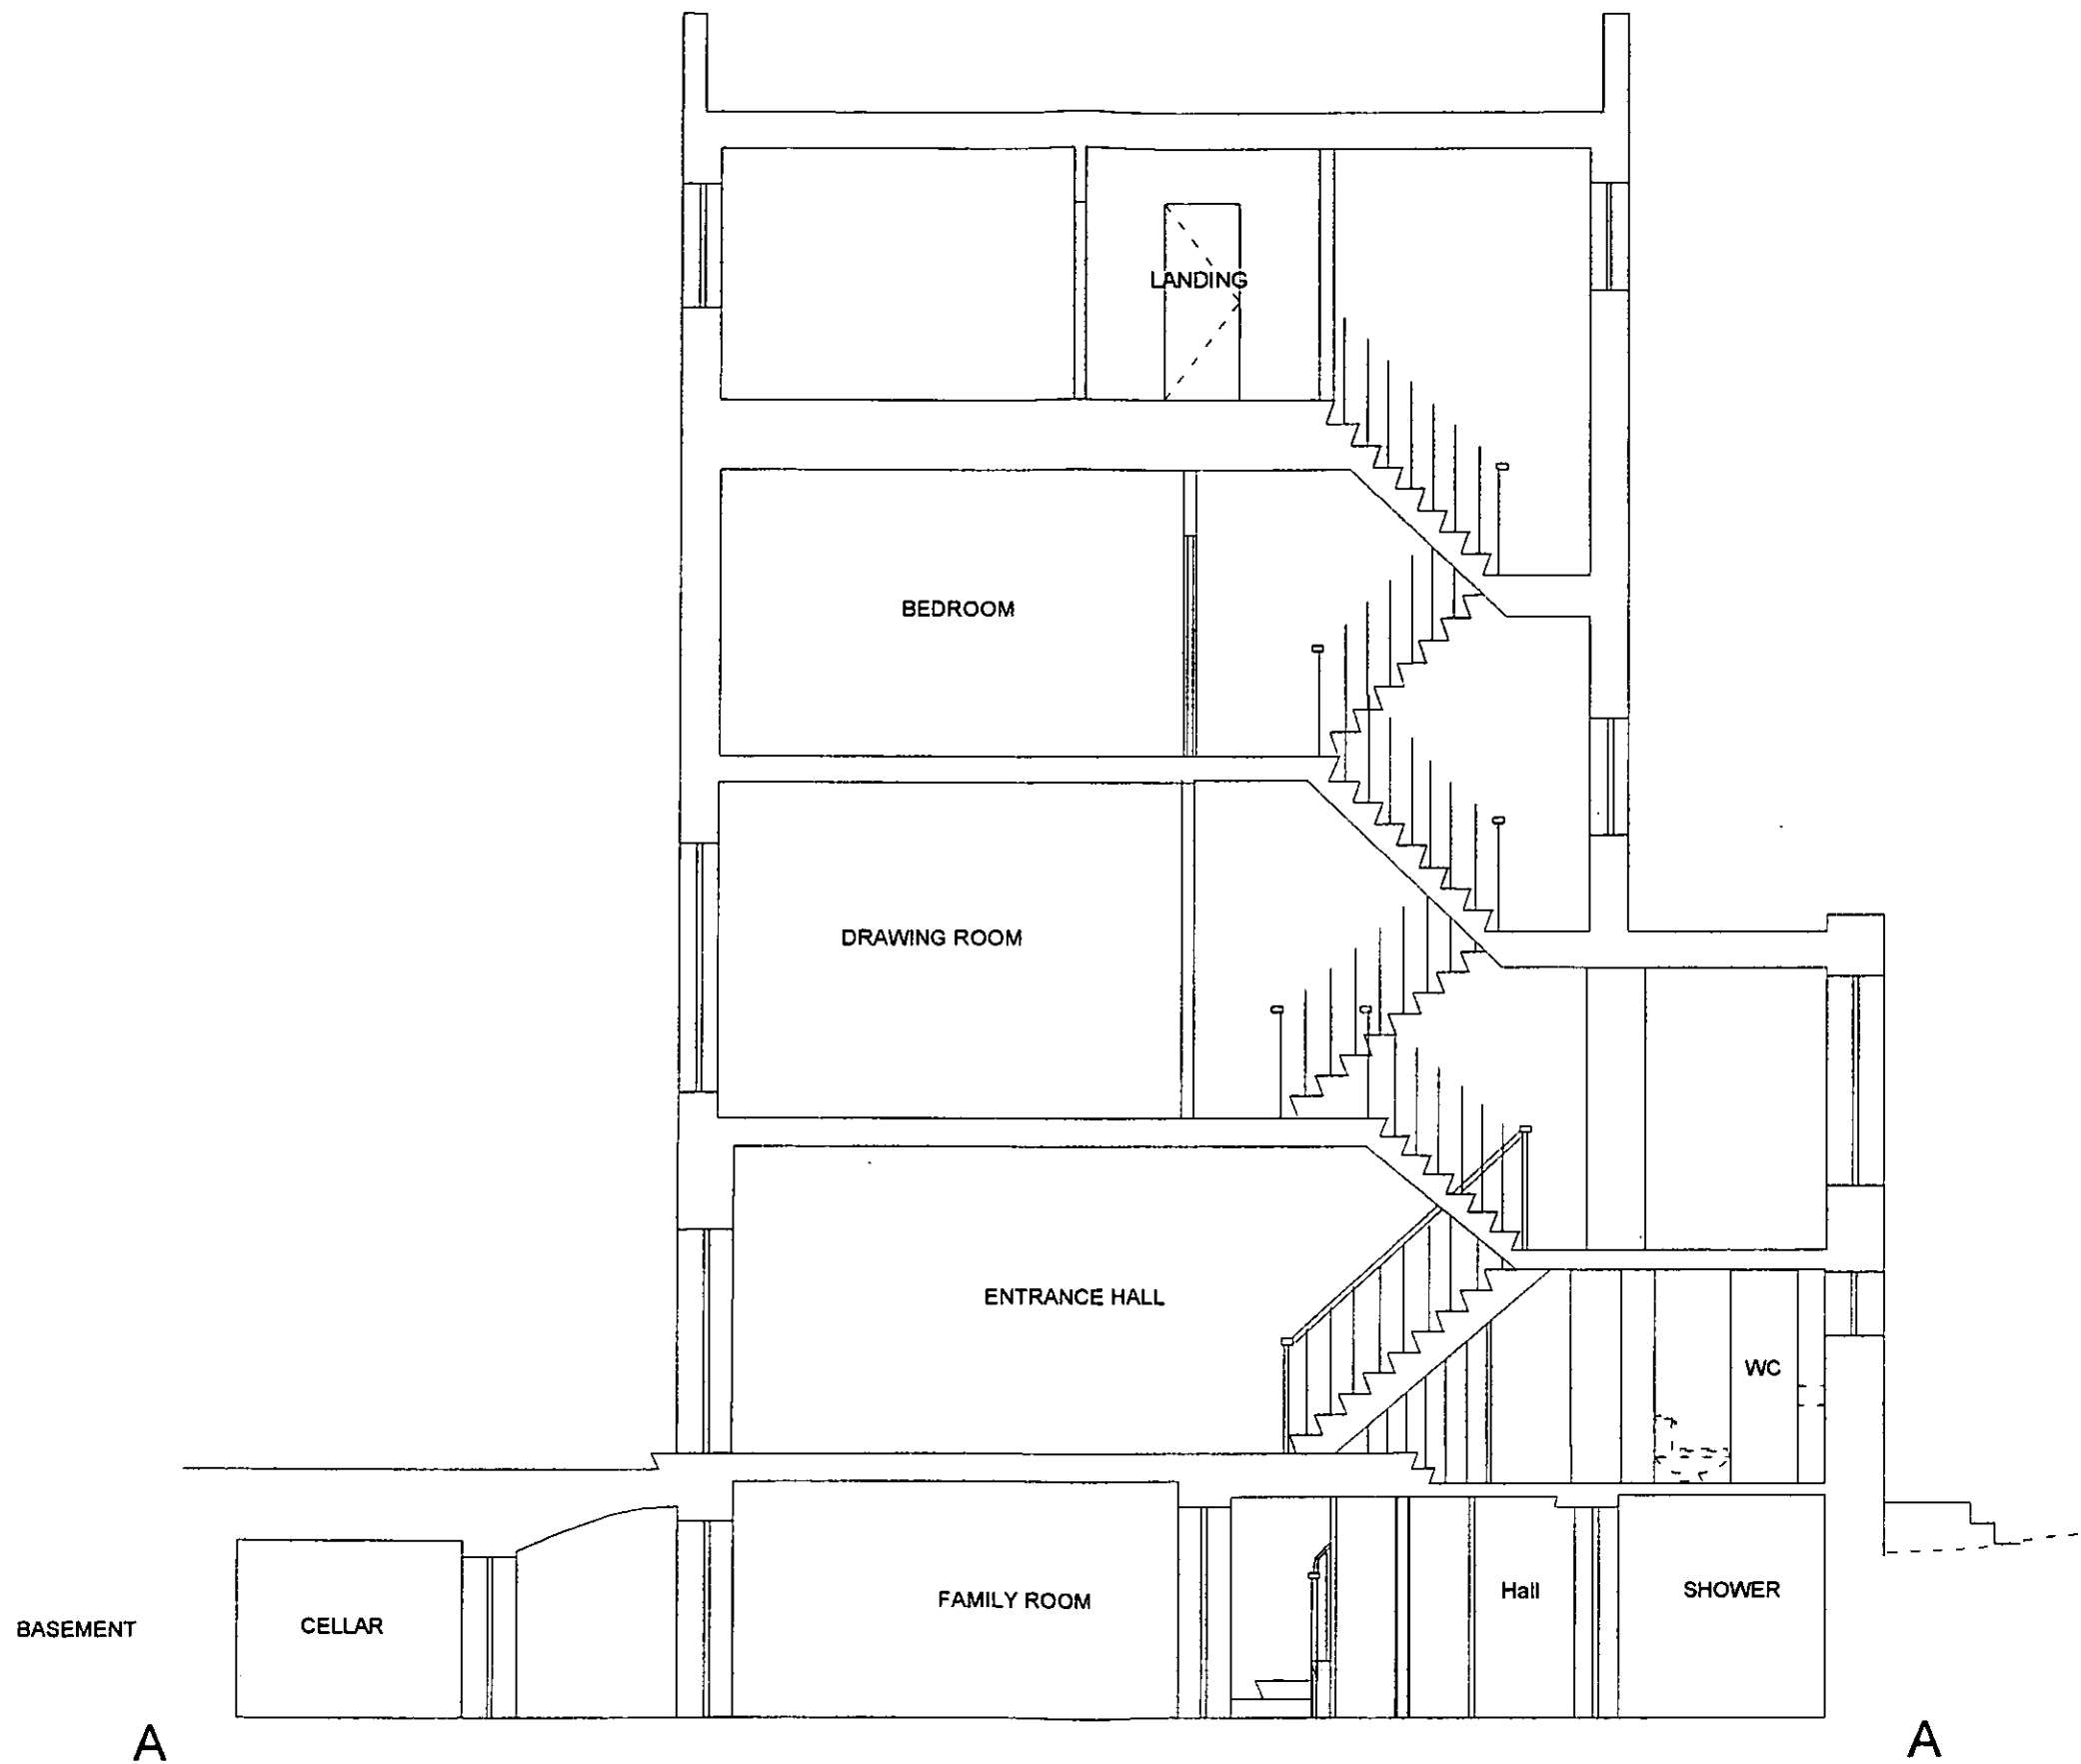

DELEGATED
 17 MAY 2001
 RECEIVED

RB010621

R.S.K. & C.
TOWN PLANNING
 21 MAR 2001
RECEIVED

GAVIN JACKSON ARCHITECT, 23 CHARTFIELD AVENUE, LONDON, SW15 6DX. TEL 0705 00 97561 FAX 020 8789 2704

19 Alexander Place, London, SW7


Section AA Existing

Dwg No 0102 / 06

Scale 1:50 @ A2

Do not scale from this drawing.
 All dimensions and levels to be checked on site, any discrepancies to be reported to the architect prior to construction.
 No unilateral decisions to be taken by contractors. If in doubt ask.

Revisions

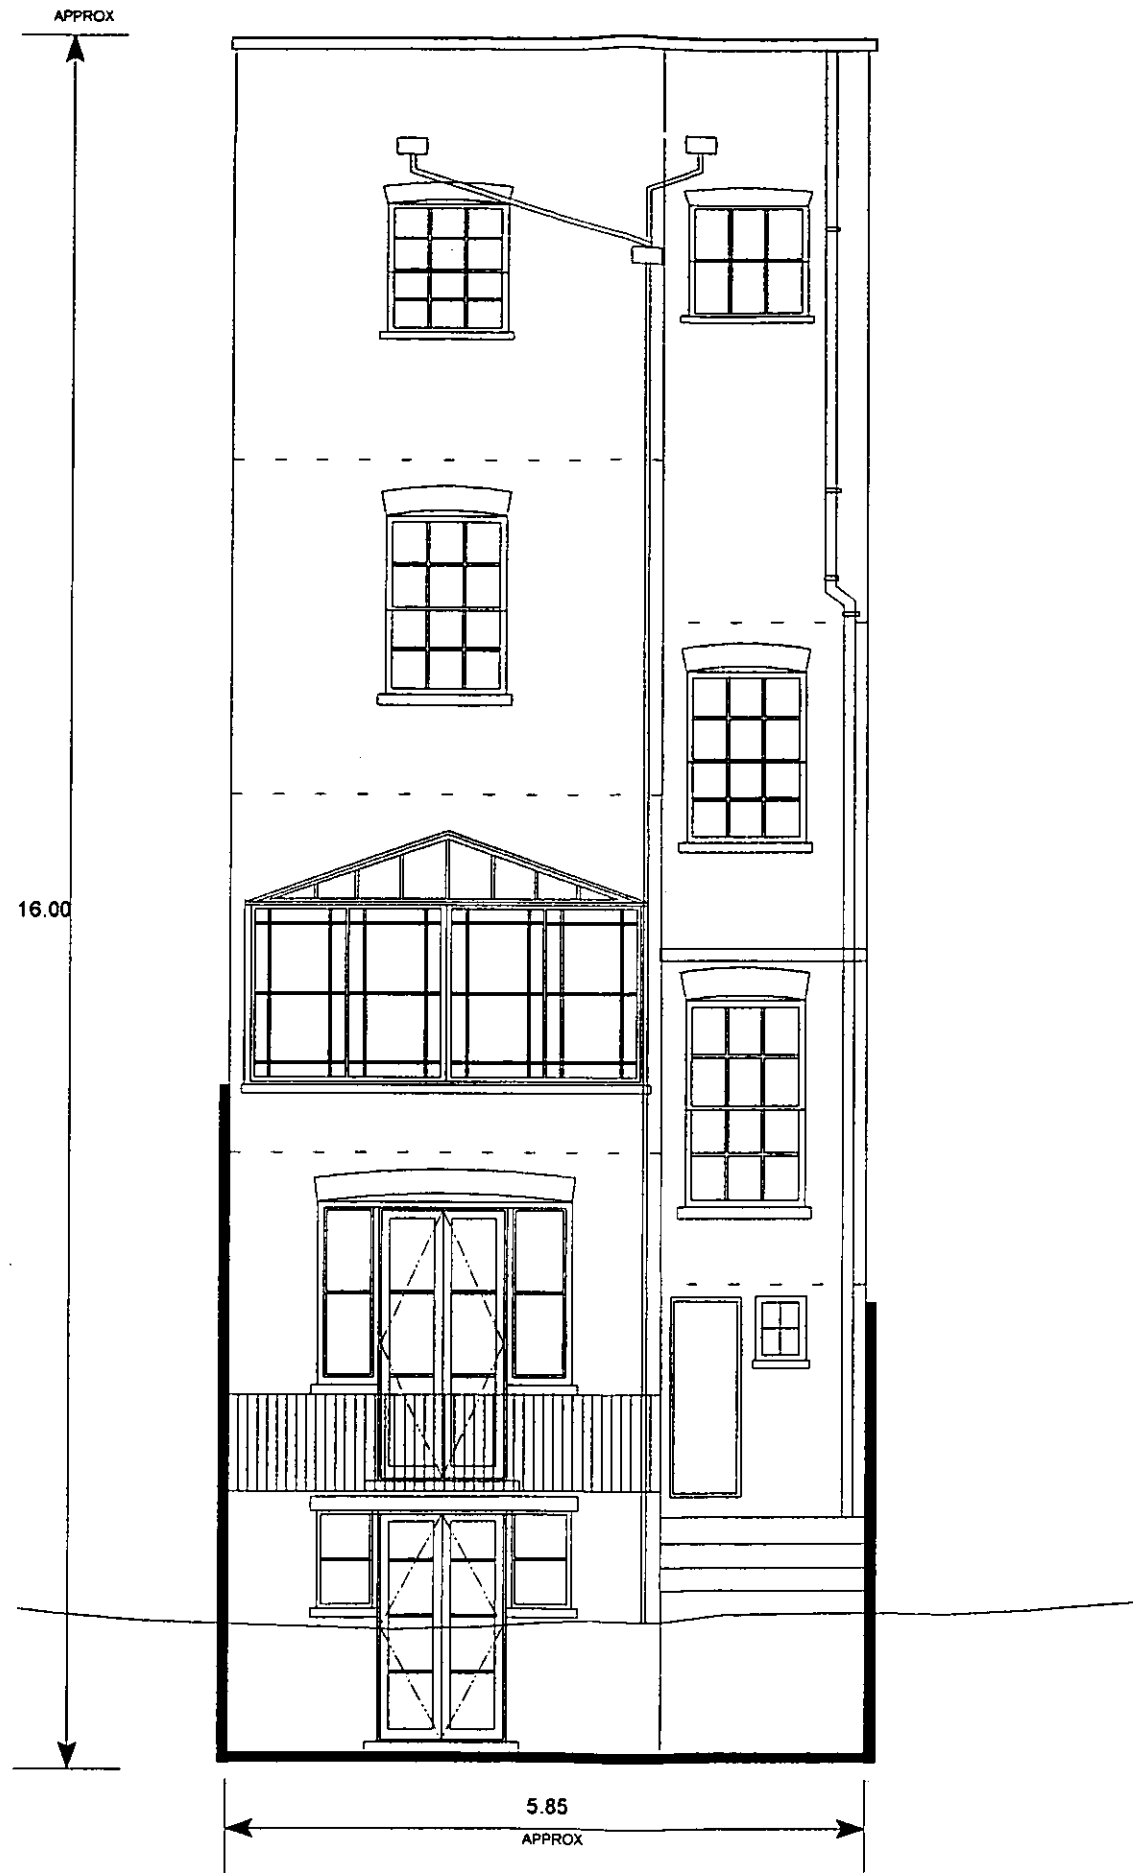

DELEGATED
17 MAY 2001
REFUSAL

2B010621

R.S.K. & C.
TOWN PLANNING
21 MAR 2001
RECEIVED

GAVIN JACKSON ARCHITECT, 23 CHARTFIELD AVENUE, LONDON, SW15 6DX. TEL 0705 00 97561 FAX 020 8789 2704

19 Alexander Place, London, SW7

Rear Elevation Existing

Scale 1:50 @ A2

Dwg No 0102 / 07


Do not scale from this drawing.
All dimensions and levels to be
checked on site, any discrepancies
to be reported to the architect prior
to construction.
No unilateral decisions to be taken
by contractors. If in doubt ask.

Revisions



DELEGATED
17 MAY 2001

RB010621

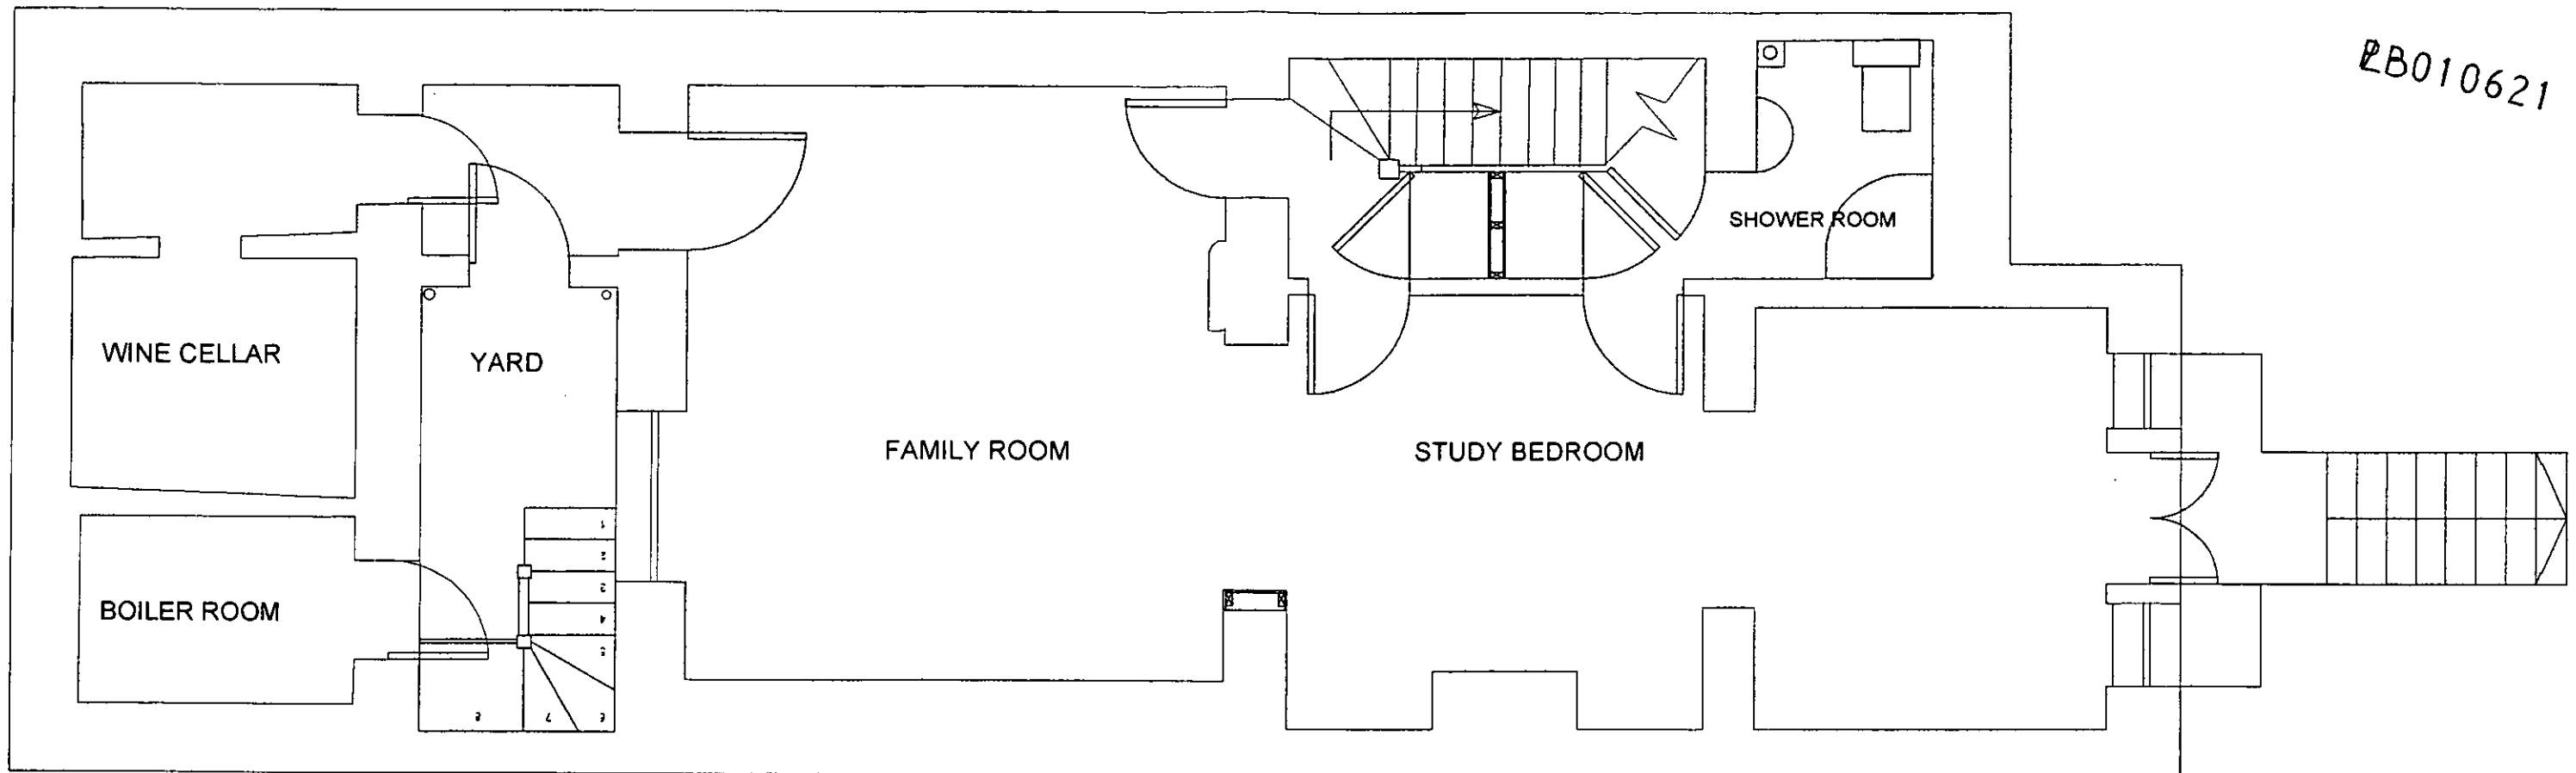

R.E.K. & C.
TOWN PLANNING
21 MAR 2001
RECEIVED

GAVIN JACKSON ARCHITECT, 23 CHARTFIELD AVENUE, LONDON, SW15 6DX. TEL 0705 00 97561 FAX 020 8789 2704

19 Alexander Place, London, SW7

Basement Plan Proposed

Dwg No 0102 / 11

Scale 1:50 @ A3


Do not scale from this drawing.
All dimensions and levels to be checked on site, any discrepancies to be reported to the architect prior to construction.
No unilateral decisions to be taken by contractors. If in doubt ask.

Revisions



DELEGATED
17 MAY 2001
REFUSAL

EB010621

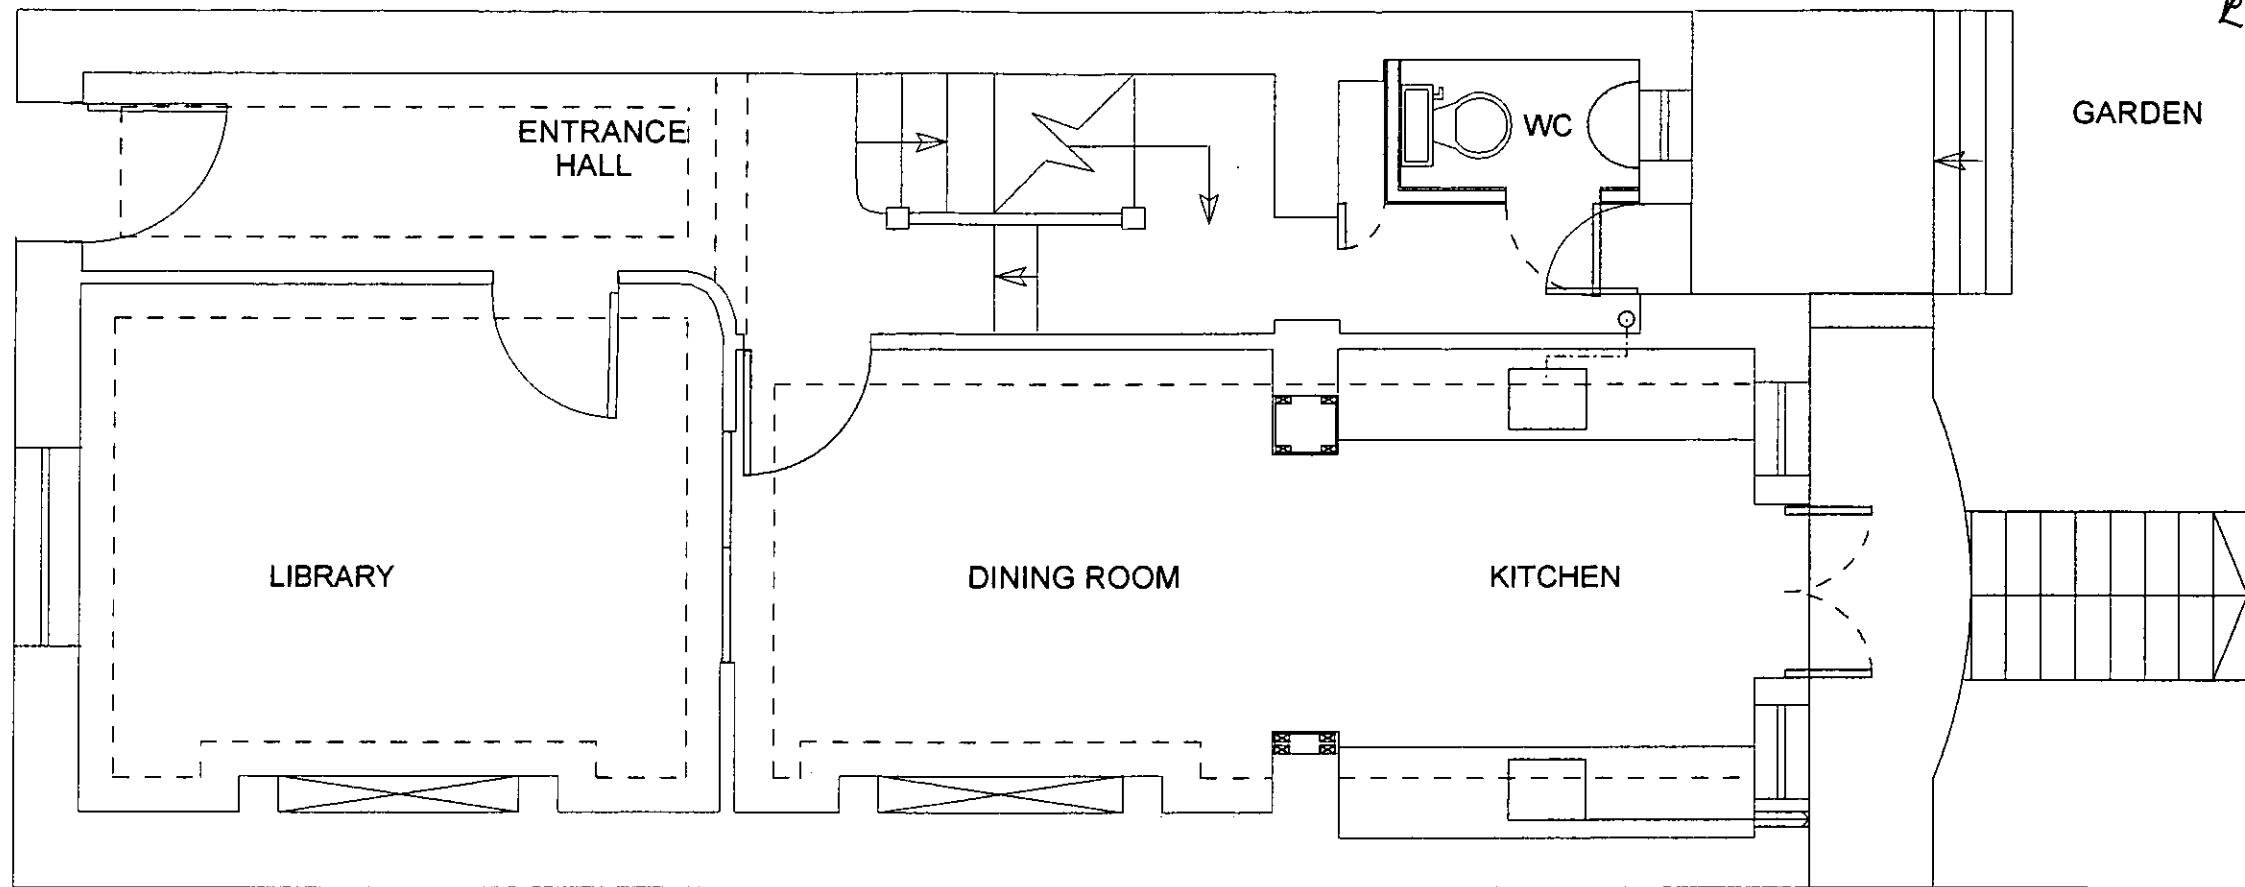

F.S.K. & C.
TOWN PLANNING
21 MAR 2001
RECEIVED

GAVIN JACKSON ARCHITECT, 23 CHARTFIELD AVENUE, LONDON, SW15 6DX. TEL 0705 00 97561 FAX 020 8789 2704

19 Alexander Place, London, SW7

Ground Floor Plan Proposed

Dwg No 0102 / 12

Scale 1:50 @ A3


Revisions

Do not scale from this drawing.
All dimensions and levels to be checked on site, any discrepancies to be reported to the architect prior to construction.
No unilateral decisions to be taken by contractors. If in doubt ask.



DELEGATED
17 MAY 2001
REFUSAL

RB010621

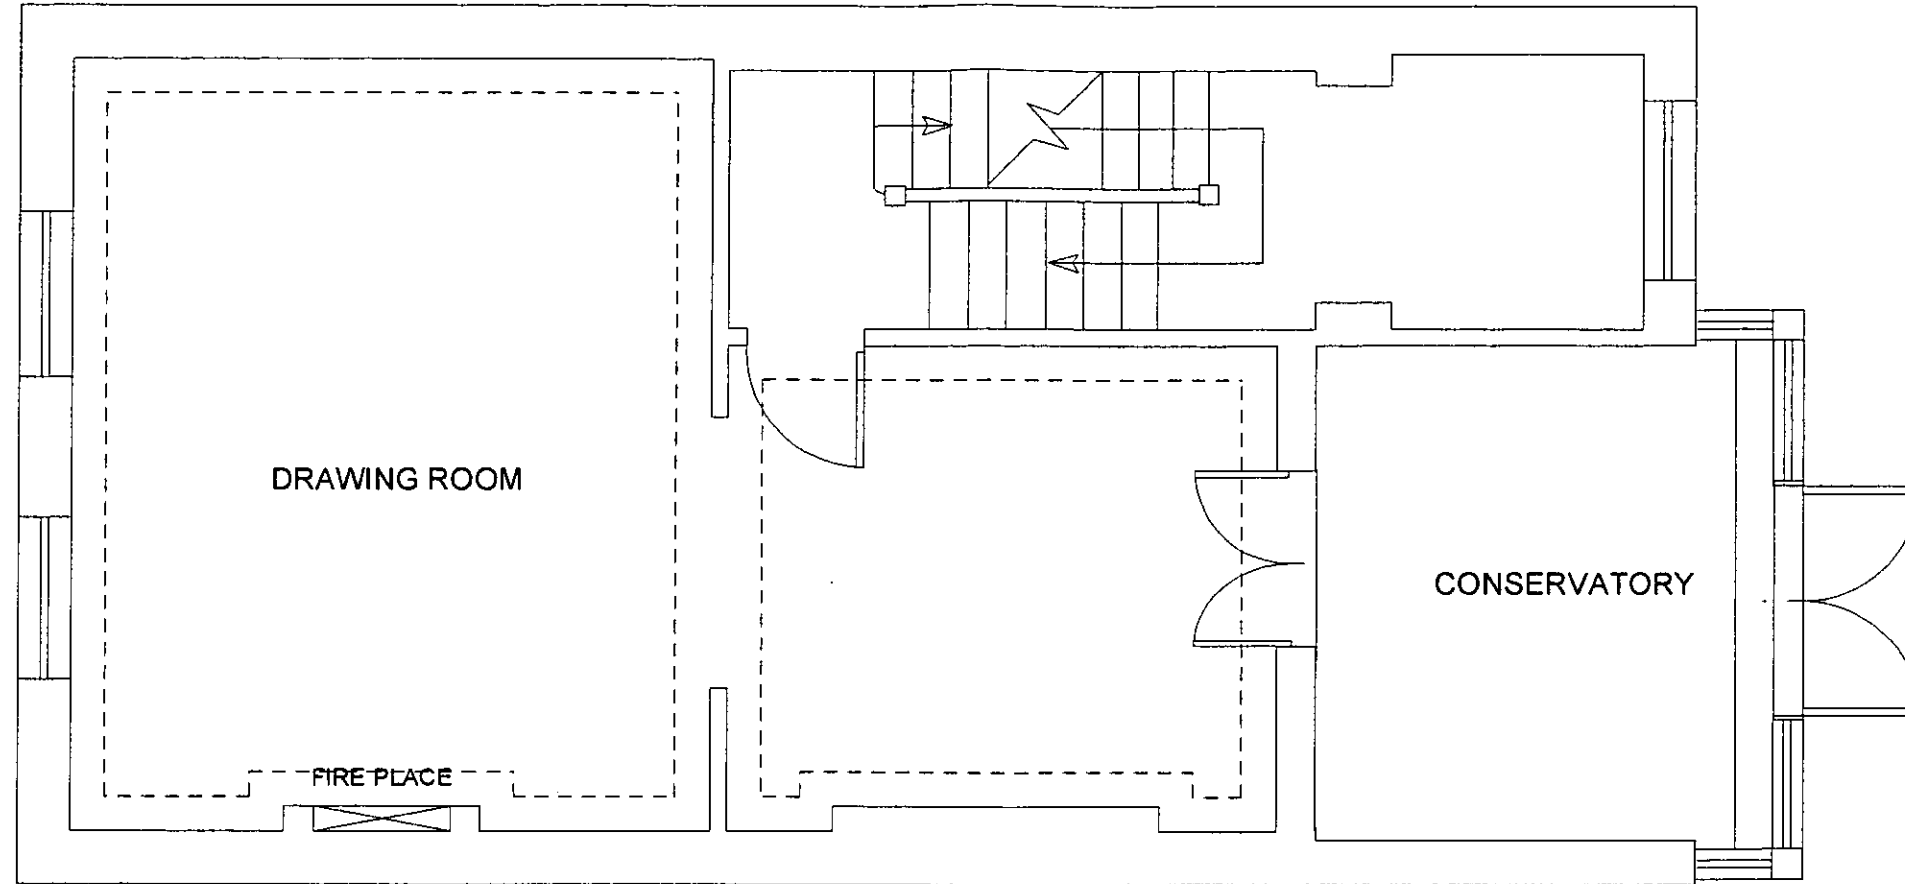

R.B.K. & C.
TOWN PLANNING
21 MAR 2001
RECEIVED

GAVIN JACKSON ARCHITECT, 23 CHARTFIELD AVENUE, LONDON, SW15 6DX. TEL 0705 00 97561 FAX 020 8789 2704

19 Alexander Place, london, SW7

First Floor Plan Proposed

Dwg No 0102 / 13


Scale 1:50 @ A3

Revisions

Do not scale from this drawing.
All dimensions and levels to be
checked on site, any discrepancies
to be reported to the architect prior
to construction.
No unilateral decisions to be taken
by contractors. If in doubt ask.



DELEGATED
17 MAY 2001
REFUSAL

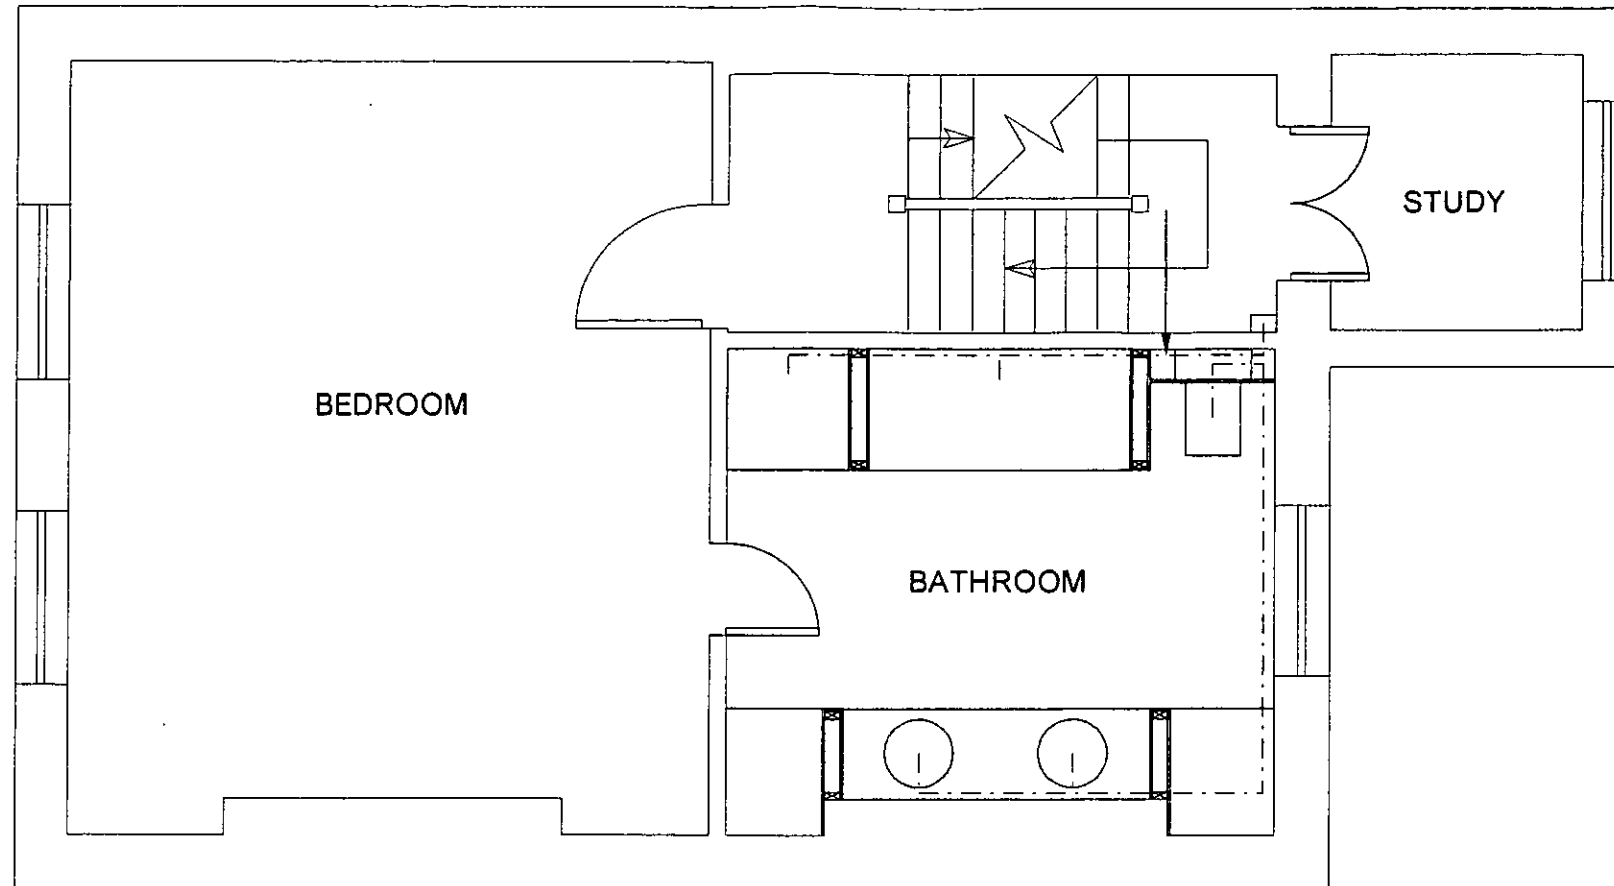

EB010621

Existing 2nd floor window to be reused

R.B.K. & C.
TOWN PLANNING
21 MAR 2001
RECEIVED

GAVIN JACKSON ARCHITECT, 23 CHARTFIELD AVENUE, LONDON, SW15 6DX. TEL 0705 00 97561 FAX 020 8789 2704

19 Alexander Place, London, SW7

Second Floor Plan Proposed

Scale 1:50 @ A3

Dwg No 0102 / 14


Do not scale from this drawing.
All dimensions and levels to be checked on site, any discrepancies to be reported to the architect prior to construction.
No unilateral decisions to be taken by contractors. If in doubt ask.

Revisions



DELEGATED
17 MAY 2001
REFUSAL

PB010621

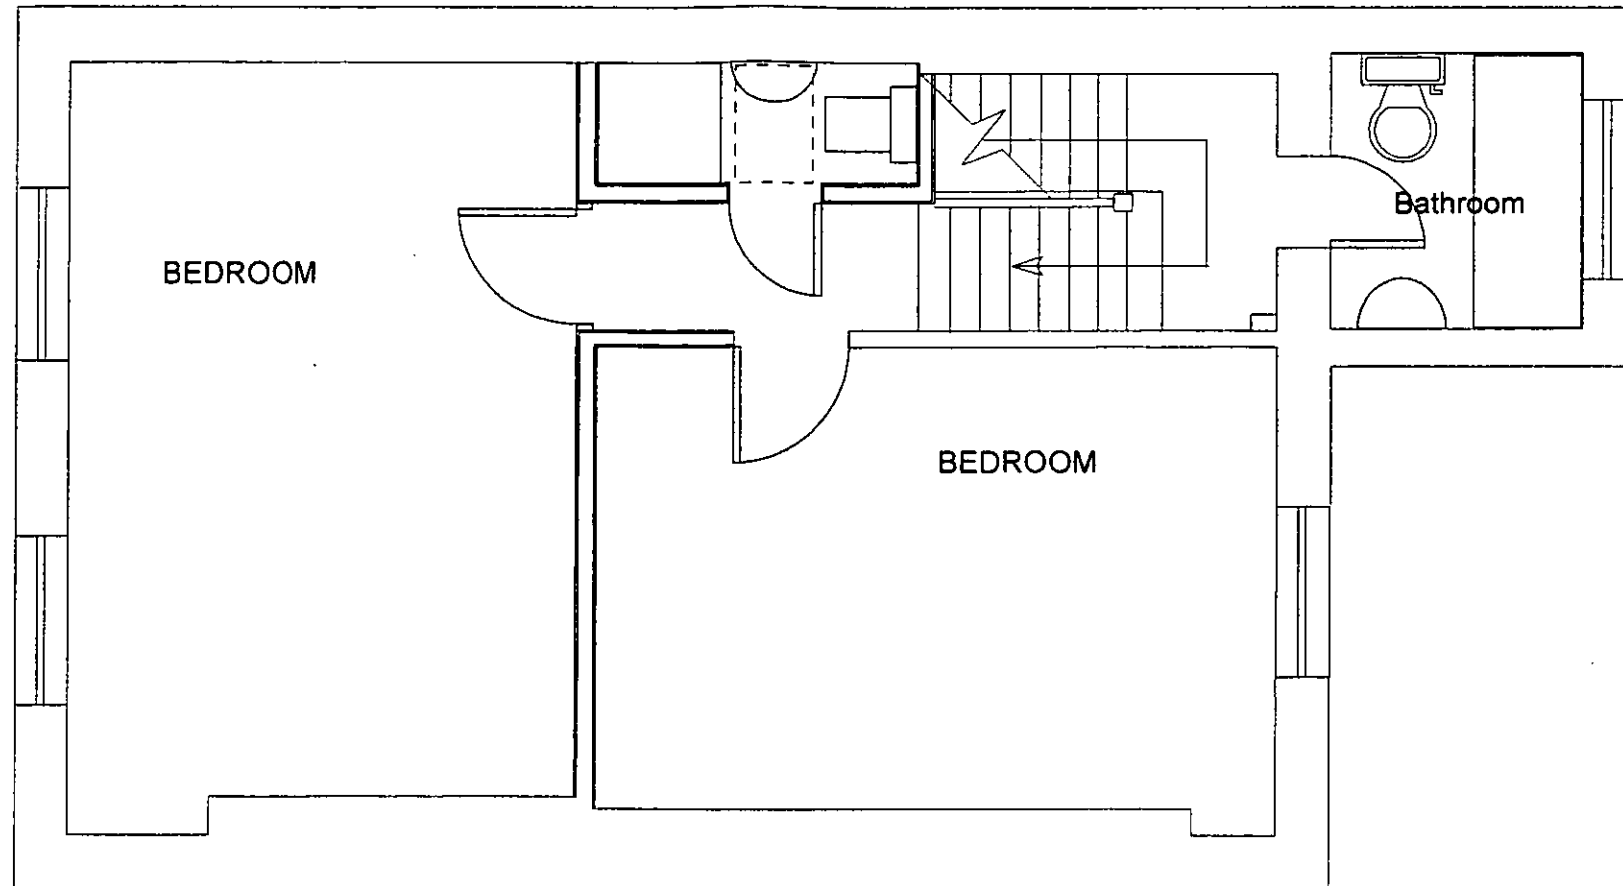

F.B.V. & C.
TOWN PLANNING
21 MAR 2001
RECEIVED

GAVIN JACKSON ARCHITECT, 23 CHARTFIELD AVENUE, LONDON, SW15 6DX. TEL 0705 00 97581 FAX 020 8789 2704

19 Alexander Place, London, SW7

Third Floor Plan Proposed

Scale 1:50 @ A3


Dwg No B 0102 / 15

Do not scale from this drawing.
All dimensions and levels to be
checked on site, any discrepancies
to be reported to the architect prior
to construction.
No unilateral decisions to be taken
by contractors. If in doubt ask.

Revisions

DELEGATED
17 MAY 2001
REFUSAL

RB010621

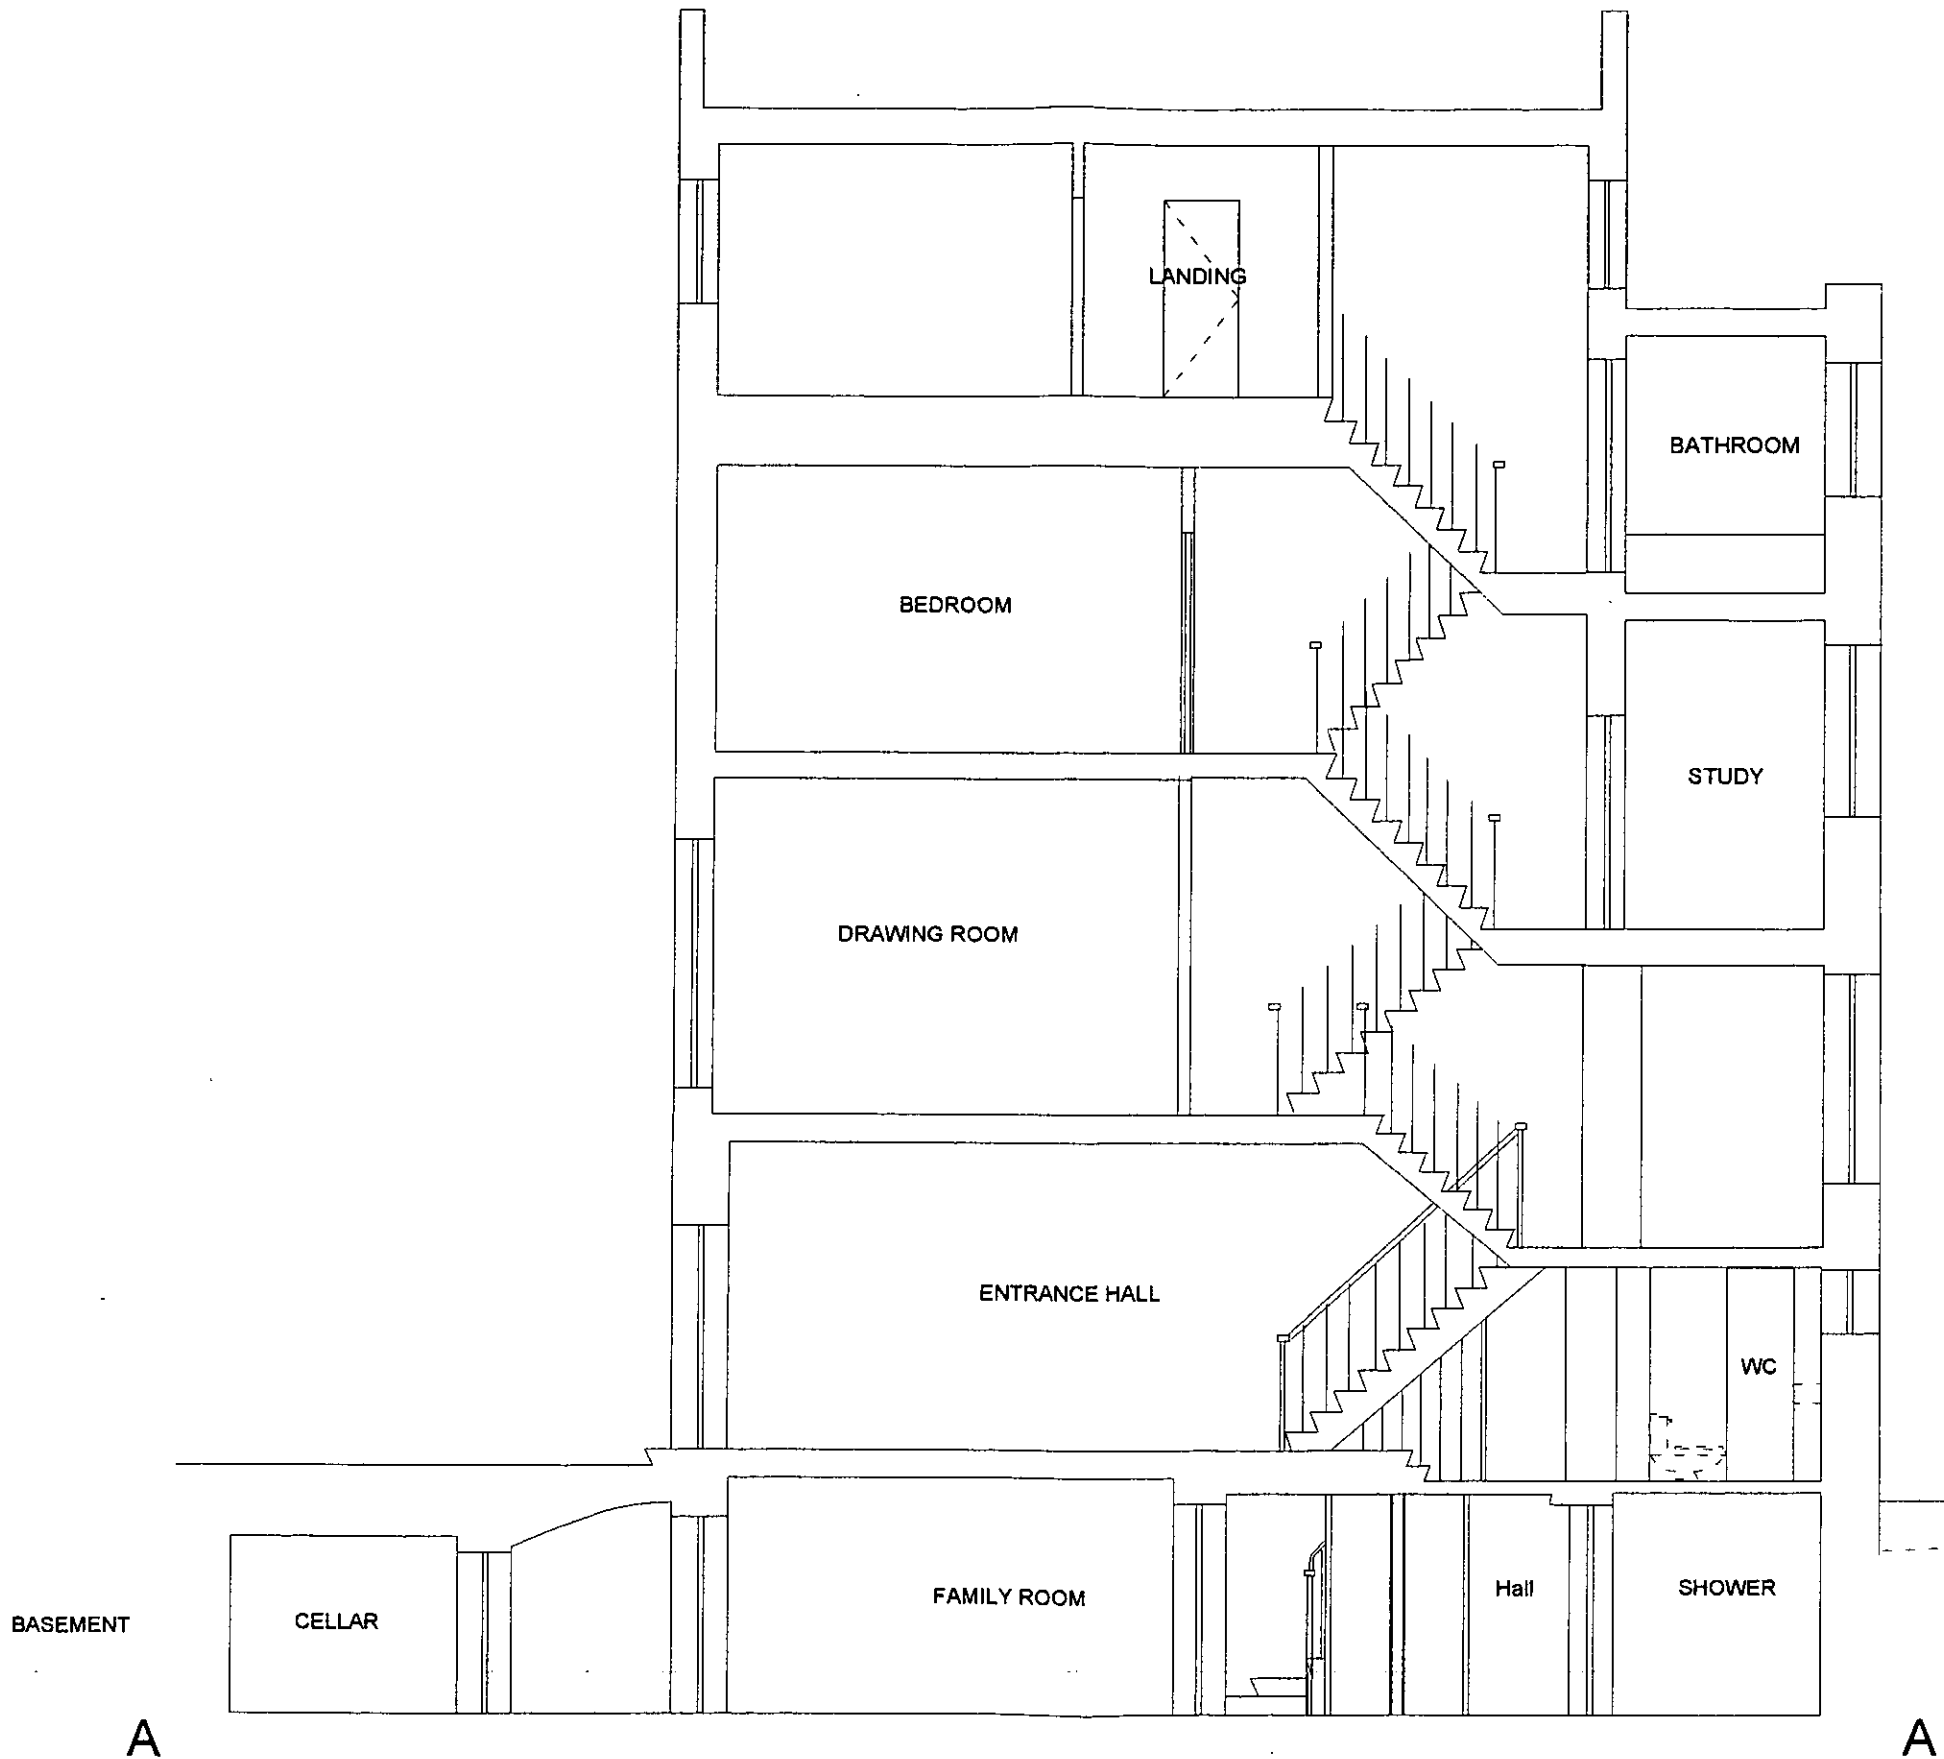

R.S.K. & C.
TOWN PLANNING
21 MAR 2001
RECEIVED

GAVIN JACKSON ARCHITECT, 23 CHARTFIELD AVENUE, LONDON, SW15 6DX. TEL 0705 00 97561 FAX 020 8789 2704

19 Alexander Place, London, SW7


Section AA Proposed

Scale 1:50 @ A2

Dwg No 0102 / 16

Do not scale from this drawing.
All dimensions and levels to be checked on site, any discrepancies to be reported to the architect prior to construction.
No unilateral decisions to be taken by contractors. If in doubt ask.

Revisions

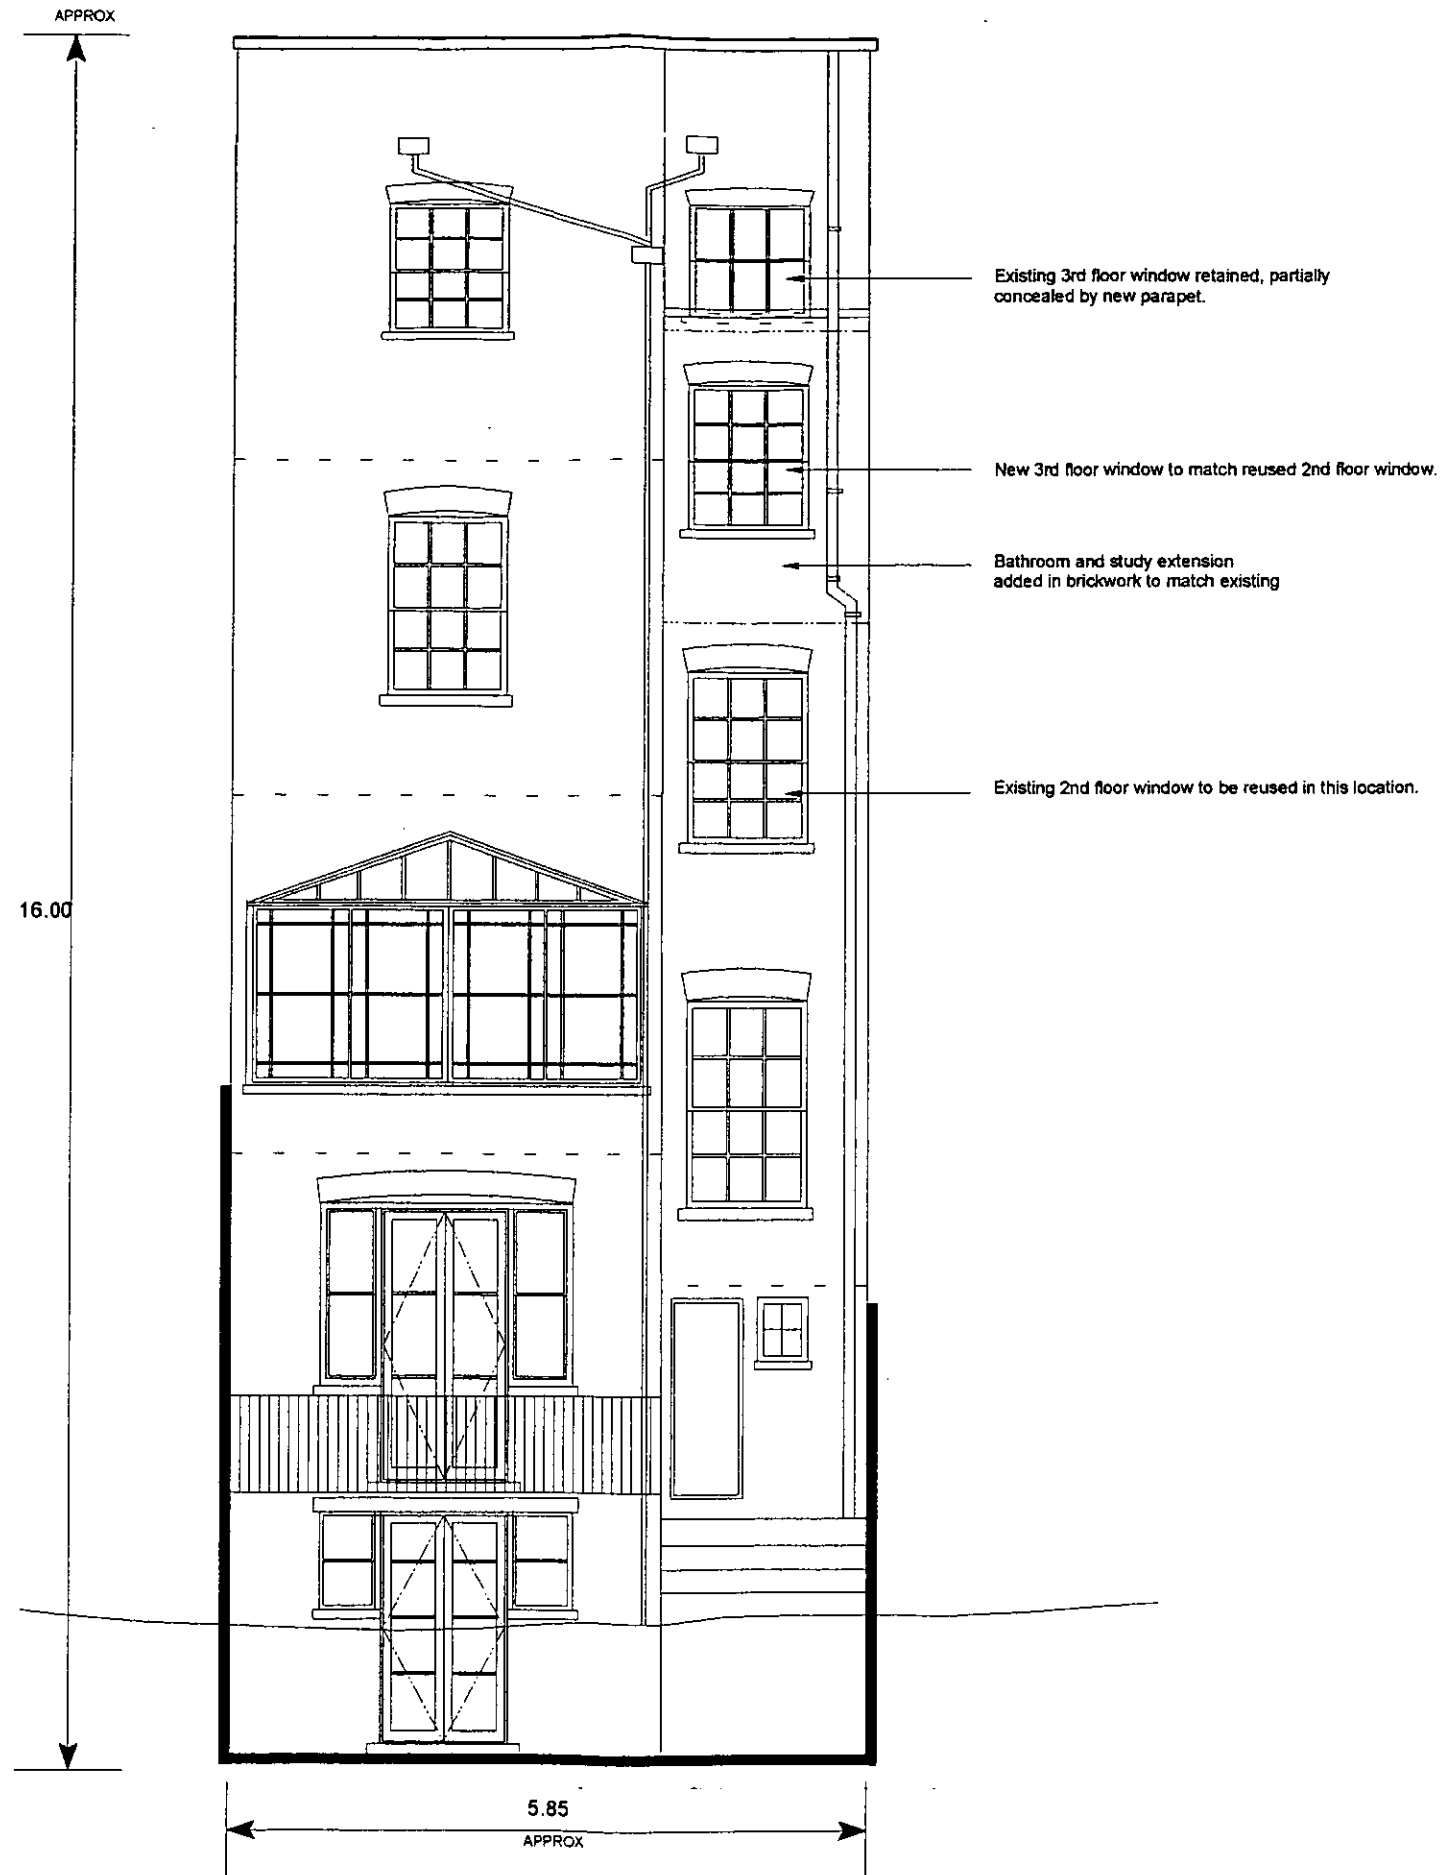

DELEGATED
 17 MAY 2001
REFUSAL

EB010621

F.B.K. & C.
TOWN PLANNING
 21 MAR 2001
RECEIVED

GAVIN JACKSON ARCHITECT, 23 CHARTFIELD AVENUE, LONDON, SW15 6DX. TEL 0705 00 97561 FAX 020 8789 2704

19 Alexander Place, London, SW7

Rear Elevation Proposed

Scale 1:50 @ A2

Dwg No 0102 / 17

Do not scale from this drawing.
 All dimensions and levels to be checked on site, any discrepancies to be reported to the architect prior to construction.
 No unilateral decisions to be taken by contractors. If in doubt ask.

Revisions




Ordnance Survey

© Crown copyright 2001. All rights reserved. Licence Number 100020449. Survey Scale - 1:1250 Plotted Scale - 1:1250

R.B.K.C PLANNING

Received 28 SEP 2001

Ex Die HDC TP CAC AD CLU
 AOACK N C SW SE APPEALS
 IO REC ARB F.PLAN CON.DES

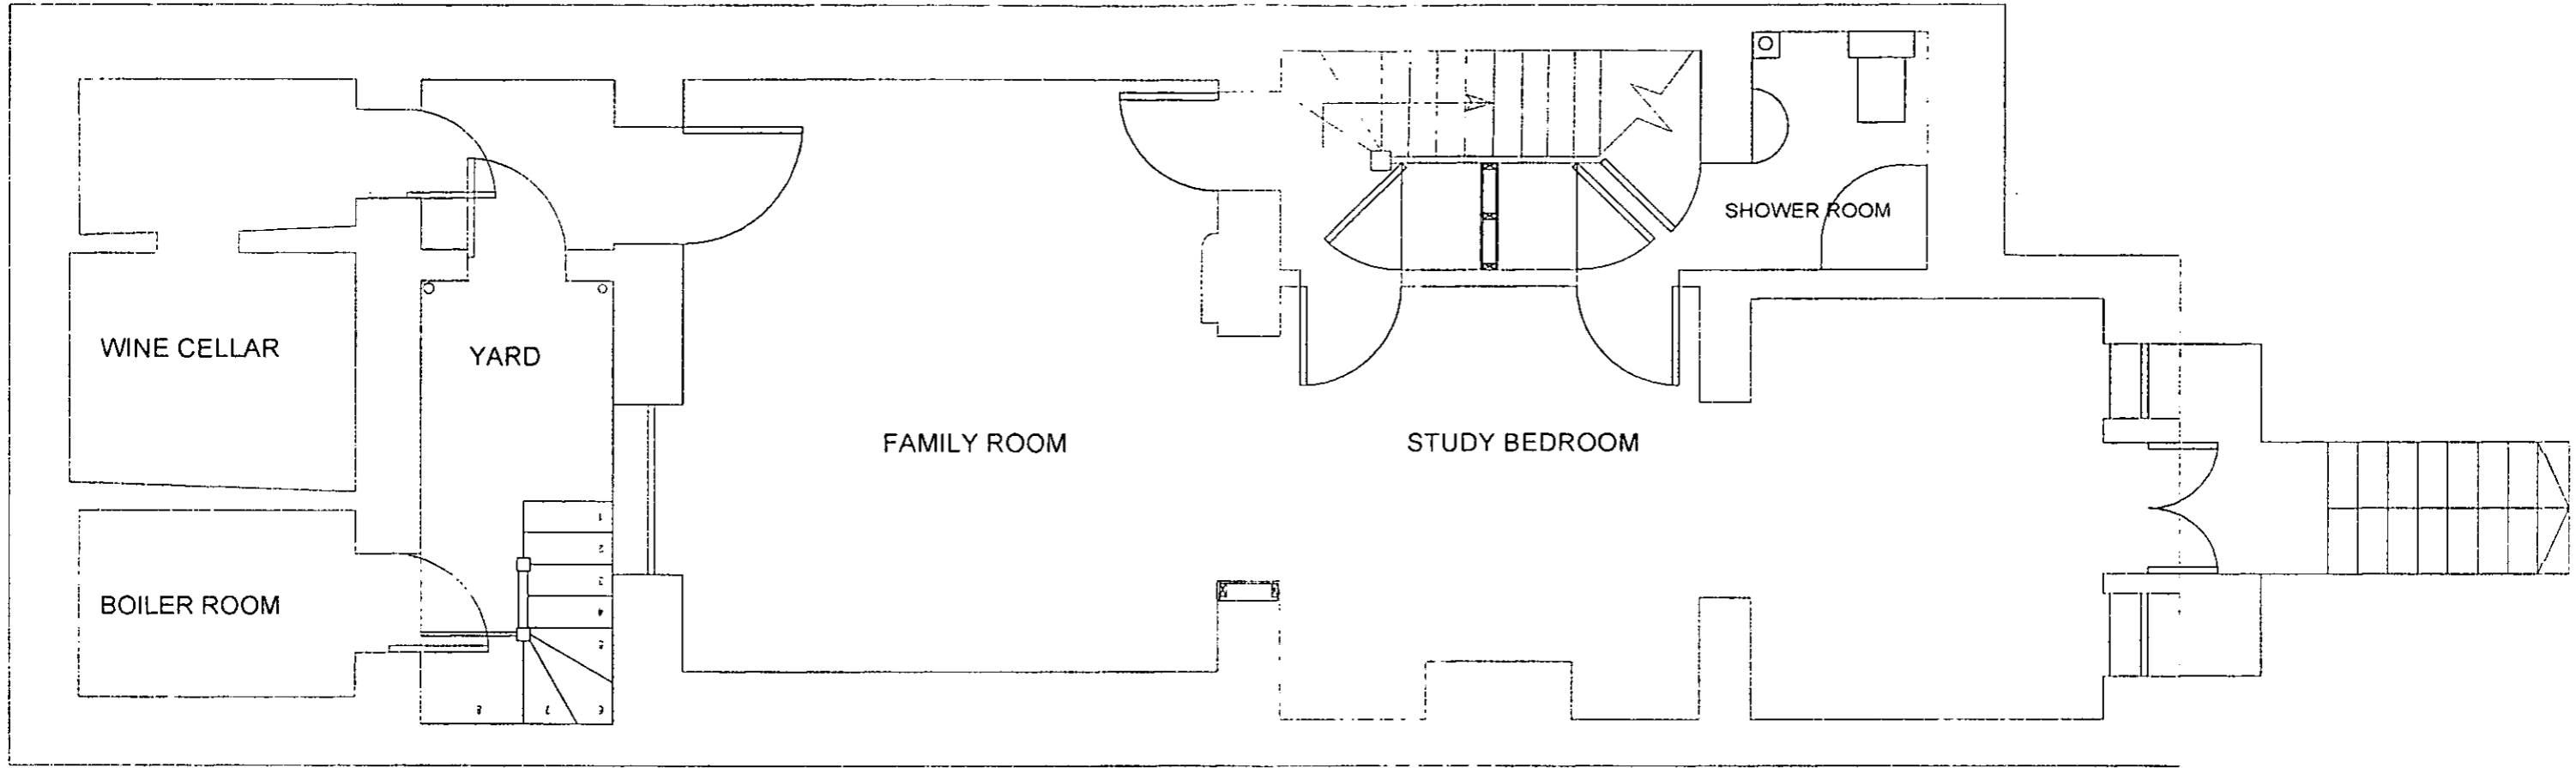

R.B.K.C PLANNING

Received 28 SEP 2001

Ex Die HDC TP CAC AD CLU
 AOACK N C SW SE APPEALS
 IO REC ARB F.PLAN CON.DES

GAVIN JACKSON ARCHITECT 23 CHARTFIELD AVENUE, LONDON, SW15 6DX TEL 0705 00 97561 FAX 020 8789 2704


19 Alexander Place, London, SW7

Basement Plan Existing

Dwg No 0102 / 01

Scale 1:50 @ A3

Do not scale from this drawing.
 All dimensions and levels to be
 checked on site, any discrepancies
 to be reported to the architect prior
 to construction.
 No unilateral decisions to be taken
 by contractors. If in doubt ask
 Revisions

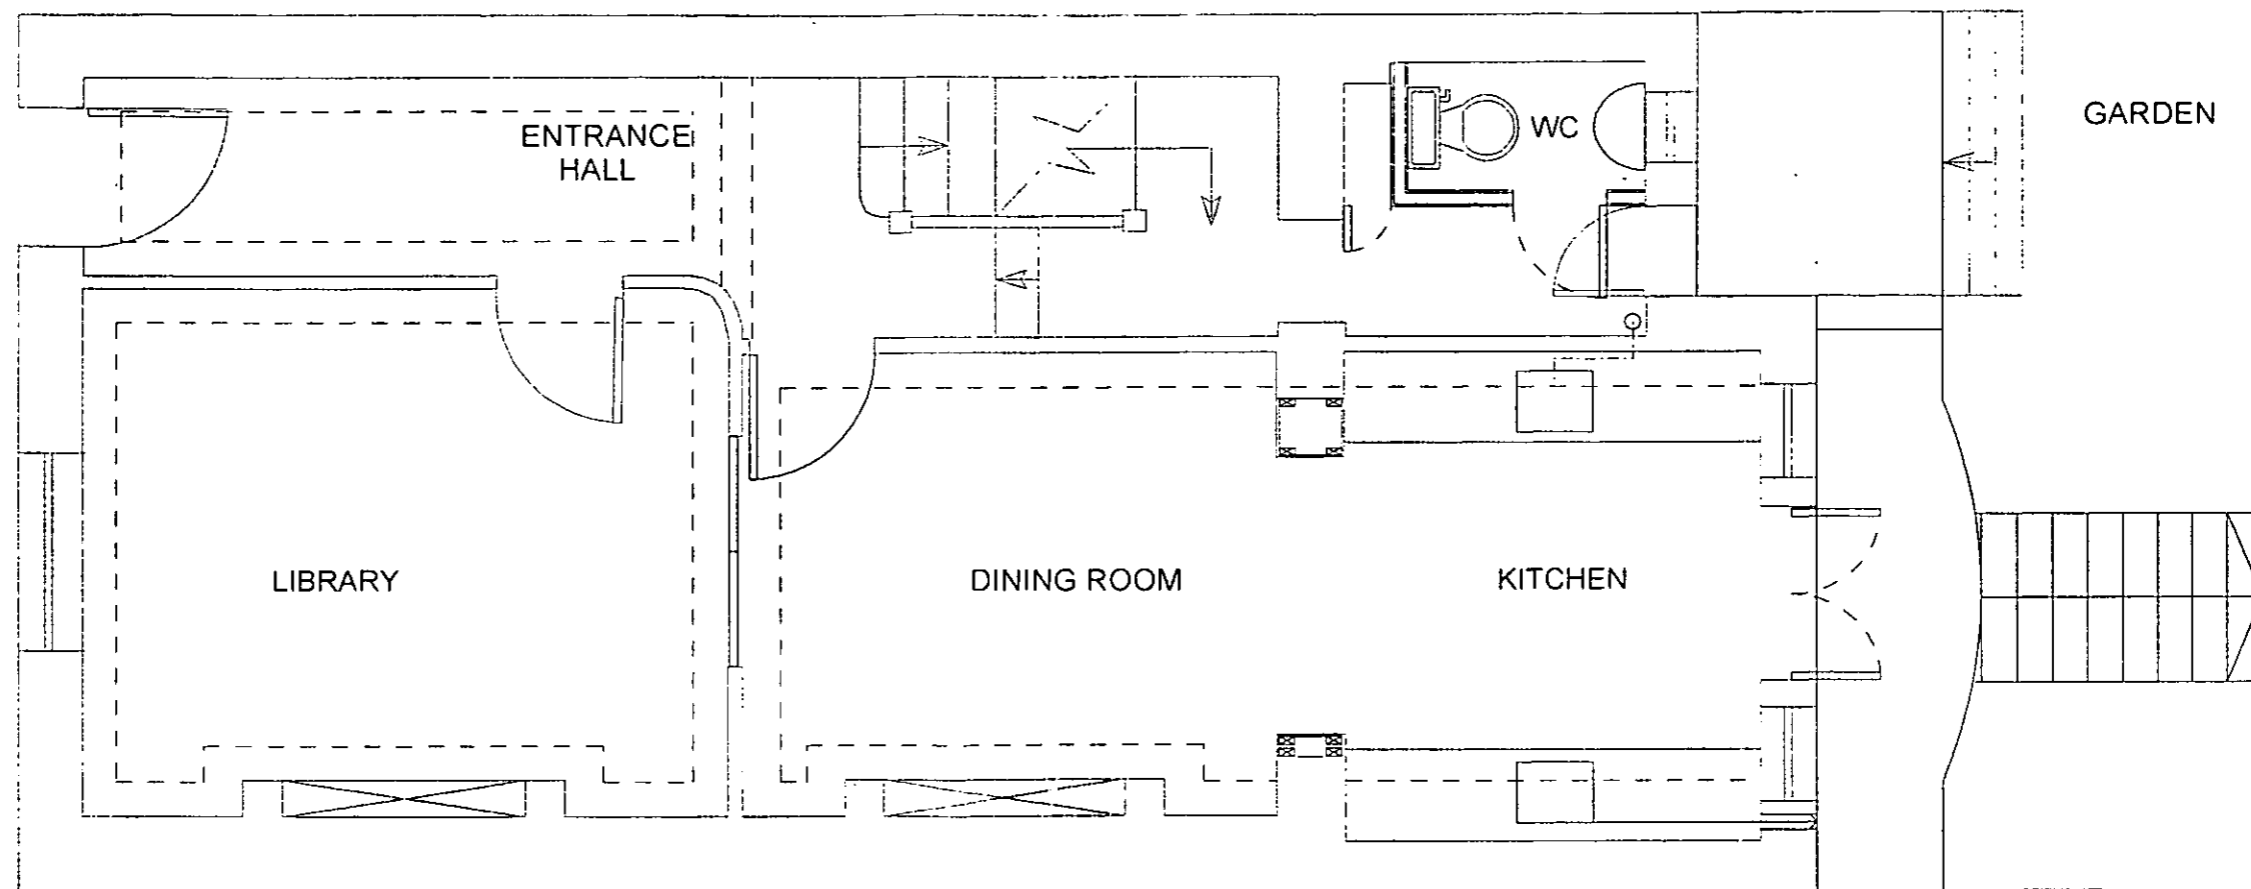

R.B.K.C PLANNING
Received 28 SEP 2001
Ex Die HDC TP CAC AD CLU \
AOACK N C SW SE APPEALS
IO REC ARB F.PLAN CON.DES

GAVIN JACKSON ARCHITECT, 23 CHARTFIELD AVENUE, LONDON, SW15 6DX. TEL 0705 00 97561 FAX 020 8789 2704

19 Alexander Place, London, SW7


Ground Floor Plan Existing

Scale 1:50 @ A3

Dwg No 0102 / 02

Do not scale from this drawing.
All dimensions and levels to be
checked on site, any discrepancies
to be reported to the architect prior
to construction.
No unilateral decisions to be taken
by contractors. If in doubt ask

Revisions

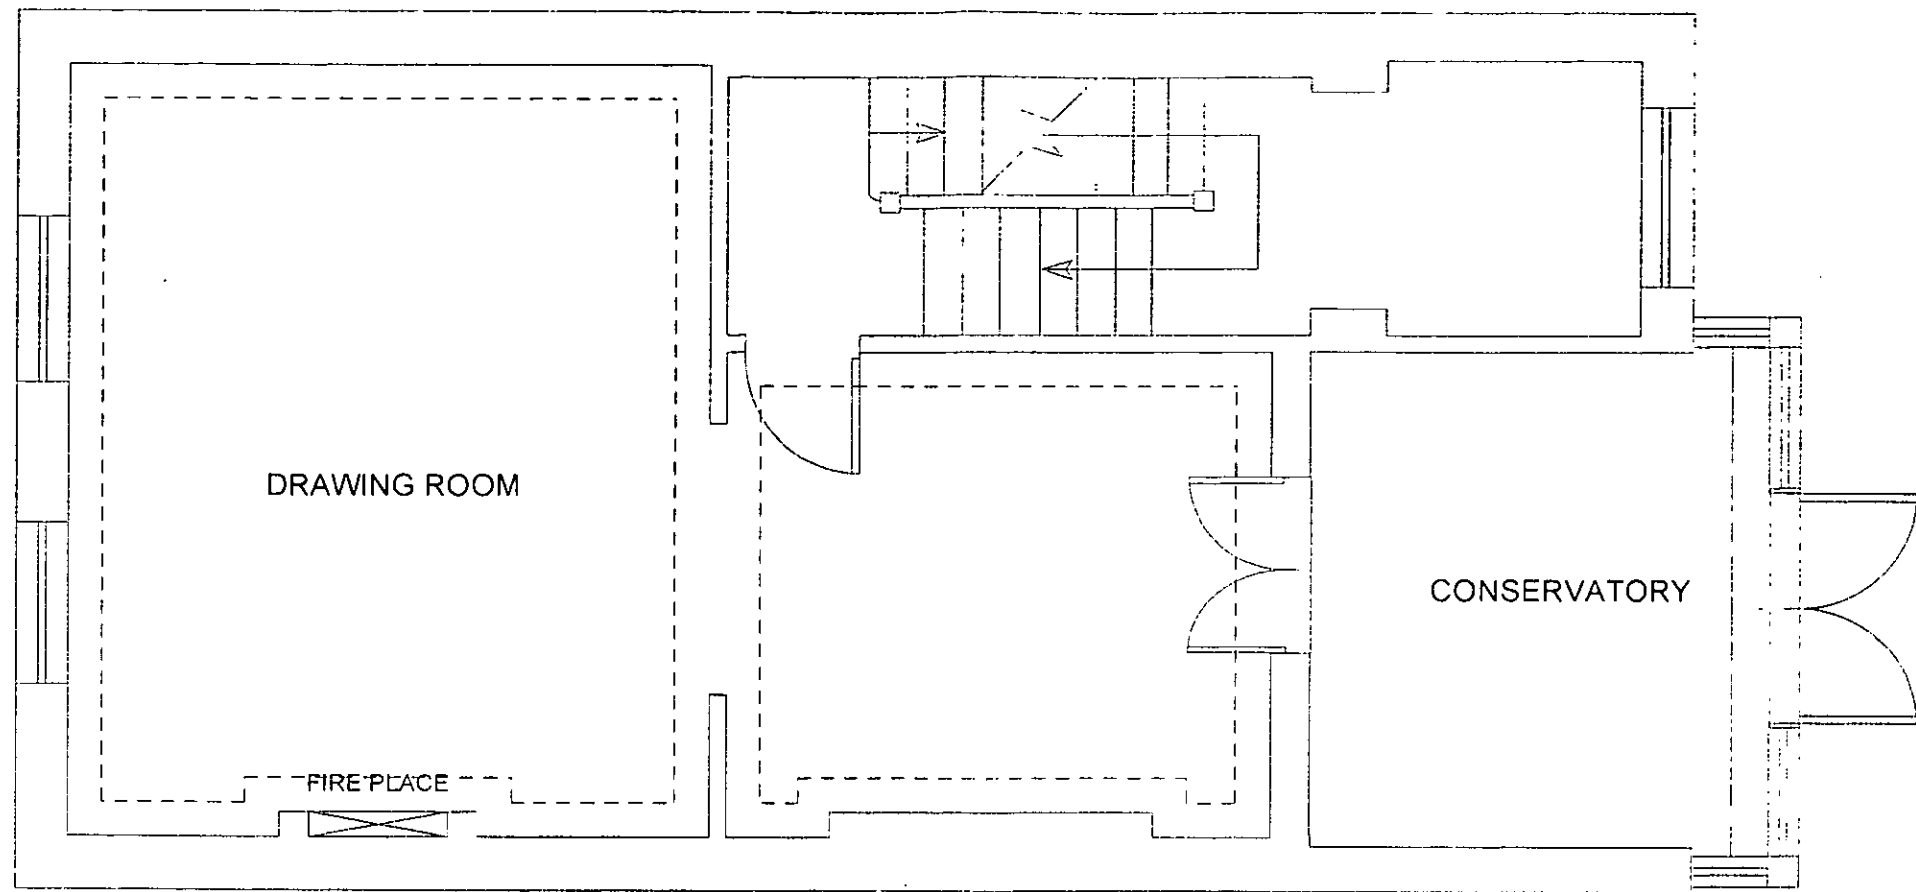

R.B.K.C PLANNING
Received 28 SEP 2001
Ex Die HDC TP CAC AD CLU
AOACK N C SW SE APPEALS
IO REC ARB F.PLAN CON.DES

GAVIN JACKSON ARCHITECT, 23 CHARTFIELD AVENUE, LONDON, SW15 6DX TEL 0705 00 97561 FAX 020 8789 2704

19 Alexander Place, london, SW7


First Floor Plan Existing

Dwg No 0102 / 03

Scale 1:50 @ A3

Do not scale from this drawing.
All dimensions and levels to be checked on site, any discrepancies to be reported to the architect prior to construction.
No unilateral decisions to be taken by contractors. If in doubt ask.

Revisions

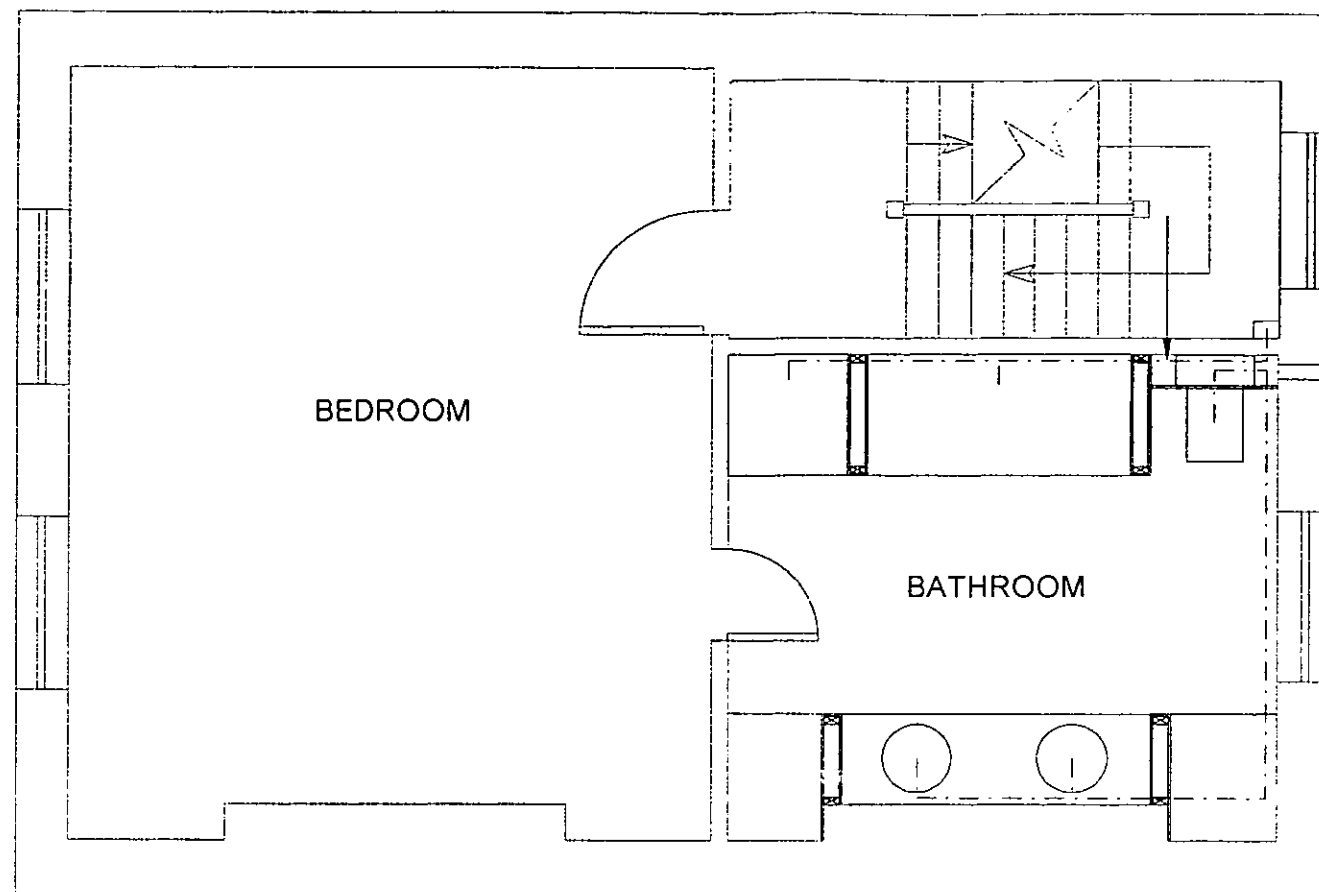

R.B.K.C PLANNING
Received 28 SEP 2001
Ex Die HDC TP CAC AD CLU \
AOACK N C SW SE APPEALS
IO REC ARB F.PLAN CON.DES

GAVIN JACKSON ARCHITECT, 23 CHARTFIELD AVENUE, LONDON, SW15 6DX TEL 0705 00 97561 FAX 020 8789 2704

19 Alexander Place, London, SW7


Second Floor Plan Existing

Dwg No 0102 / 04

Scale 1:50 @ A3

Do not scale from this drawing.
All dimensions and levels to be
checked on site, any discrepancies
to be reported to the architect prior
to construction.
No unilateral decisions to be taken
by contractors. If in doubt ask.

Revisions

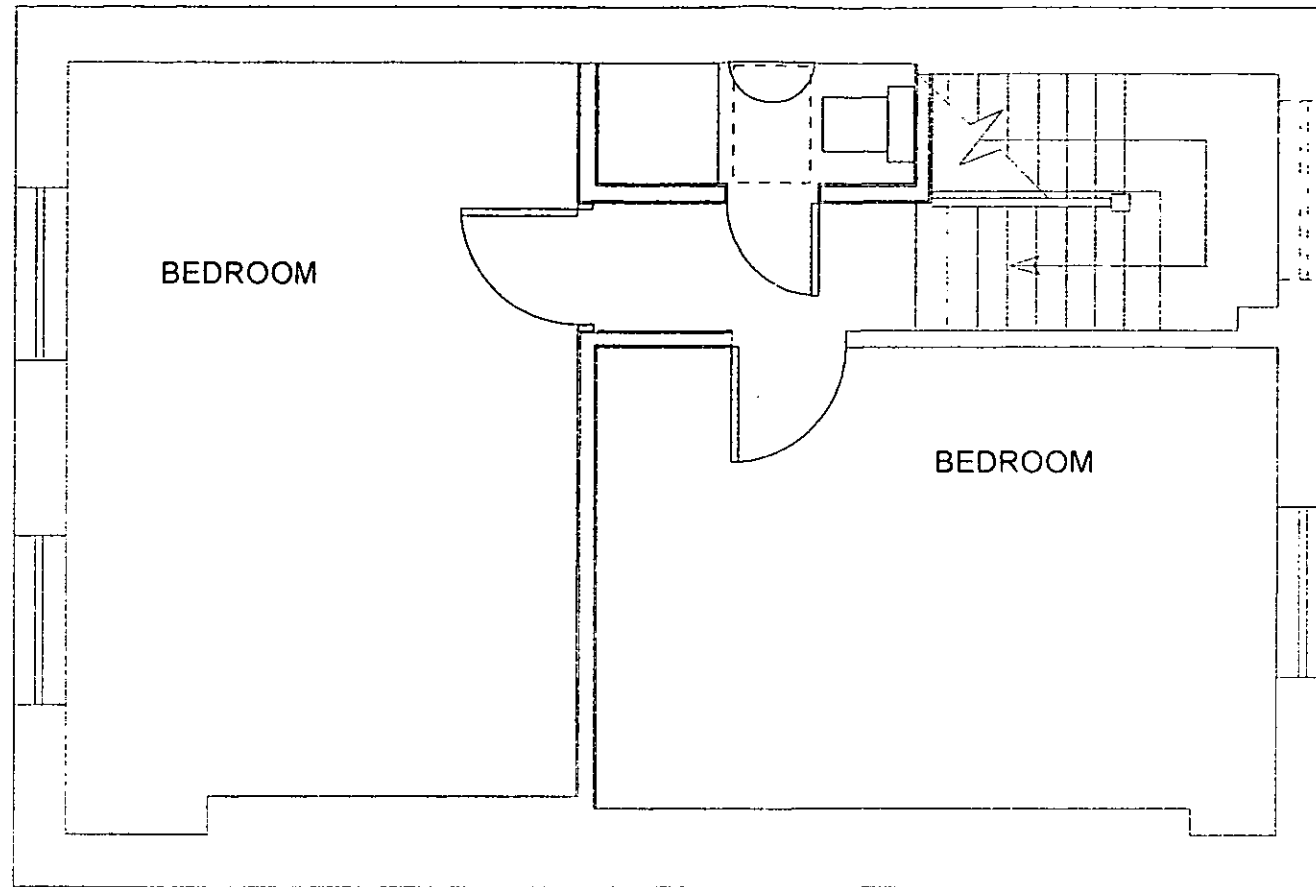

R.B.K.C PLANNING
Received 28 SEP 2001
Ex Die HDC TP CAC AD CLU
AOACK N C SW SE APPEALS
IO REC ARB F.PLAN CON.DES

GAVIN JACKSON ARCHITECT, 23 CHARTFIELD AVENUE, LONDON, SW15 6DX. TEL 0705 00 97561 FAX 020 8789 2704

19 Alexander Place, London, SW7


Third Floor Plan Existing

Scale 1:50 @ A3

Dwg No B 0102 / 05

Do not scale from this drawing.
All dimensions and levels to be checked on site, any discrepancies to be reported to the architect prior to construction.
No unilateral decisions to be taken by contractors. If in doubt ask.

Revisions

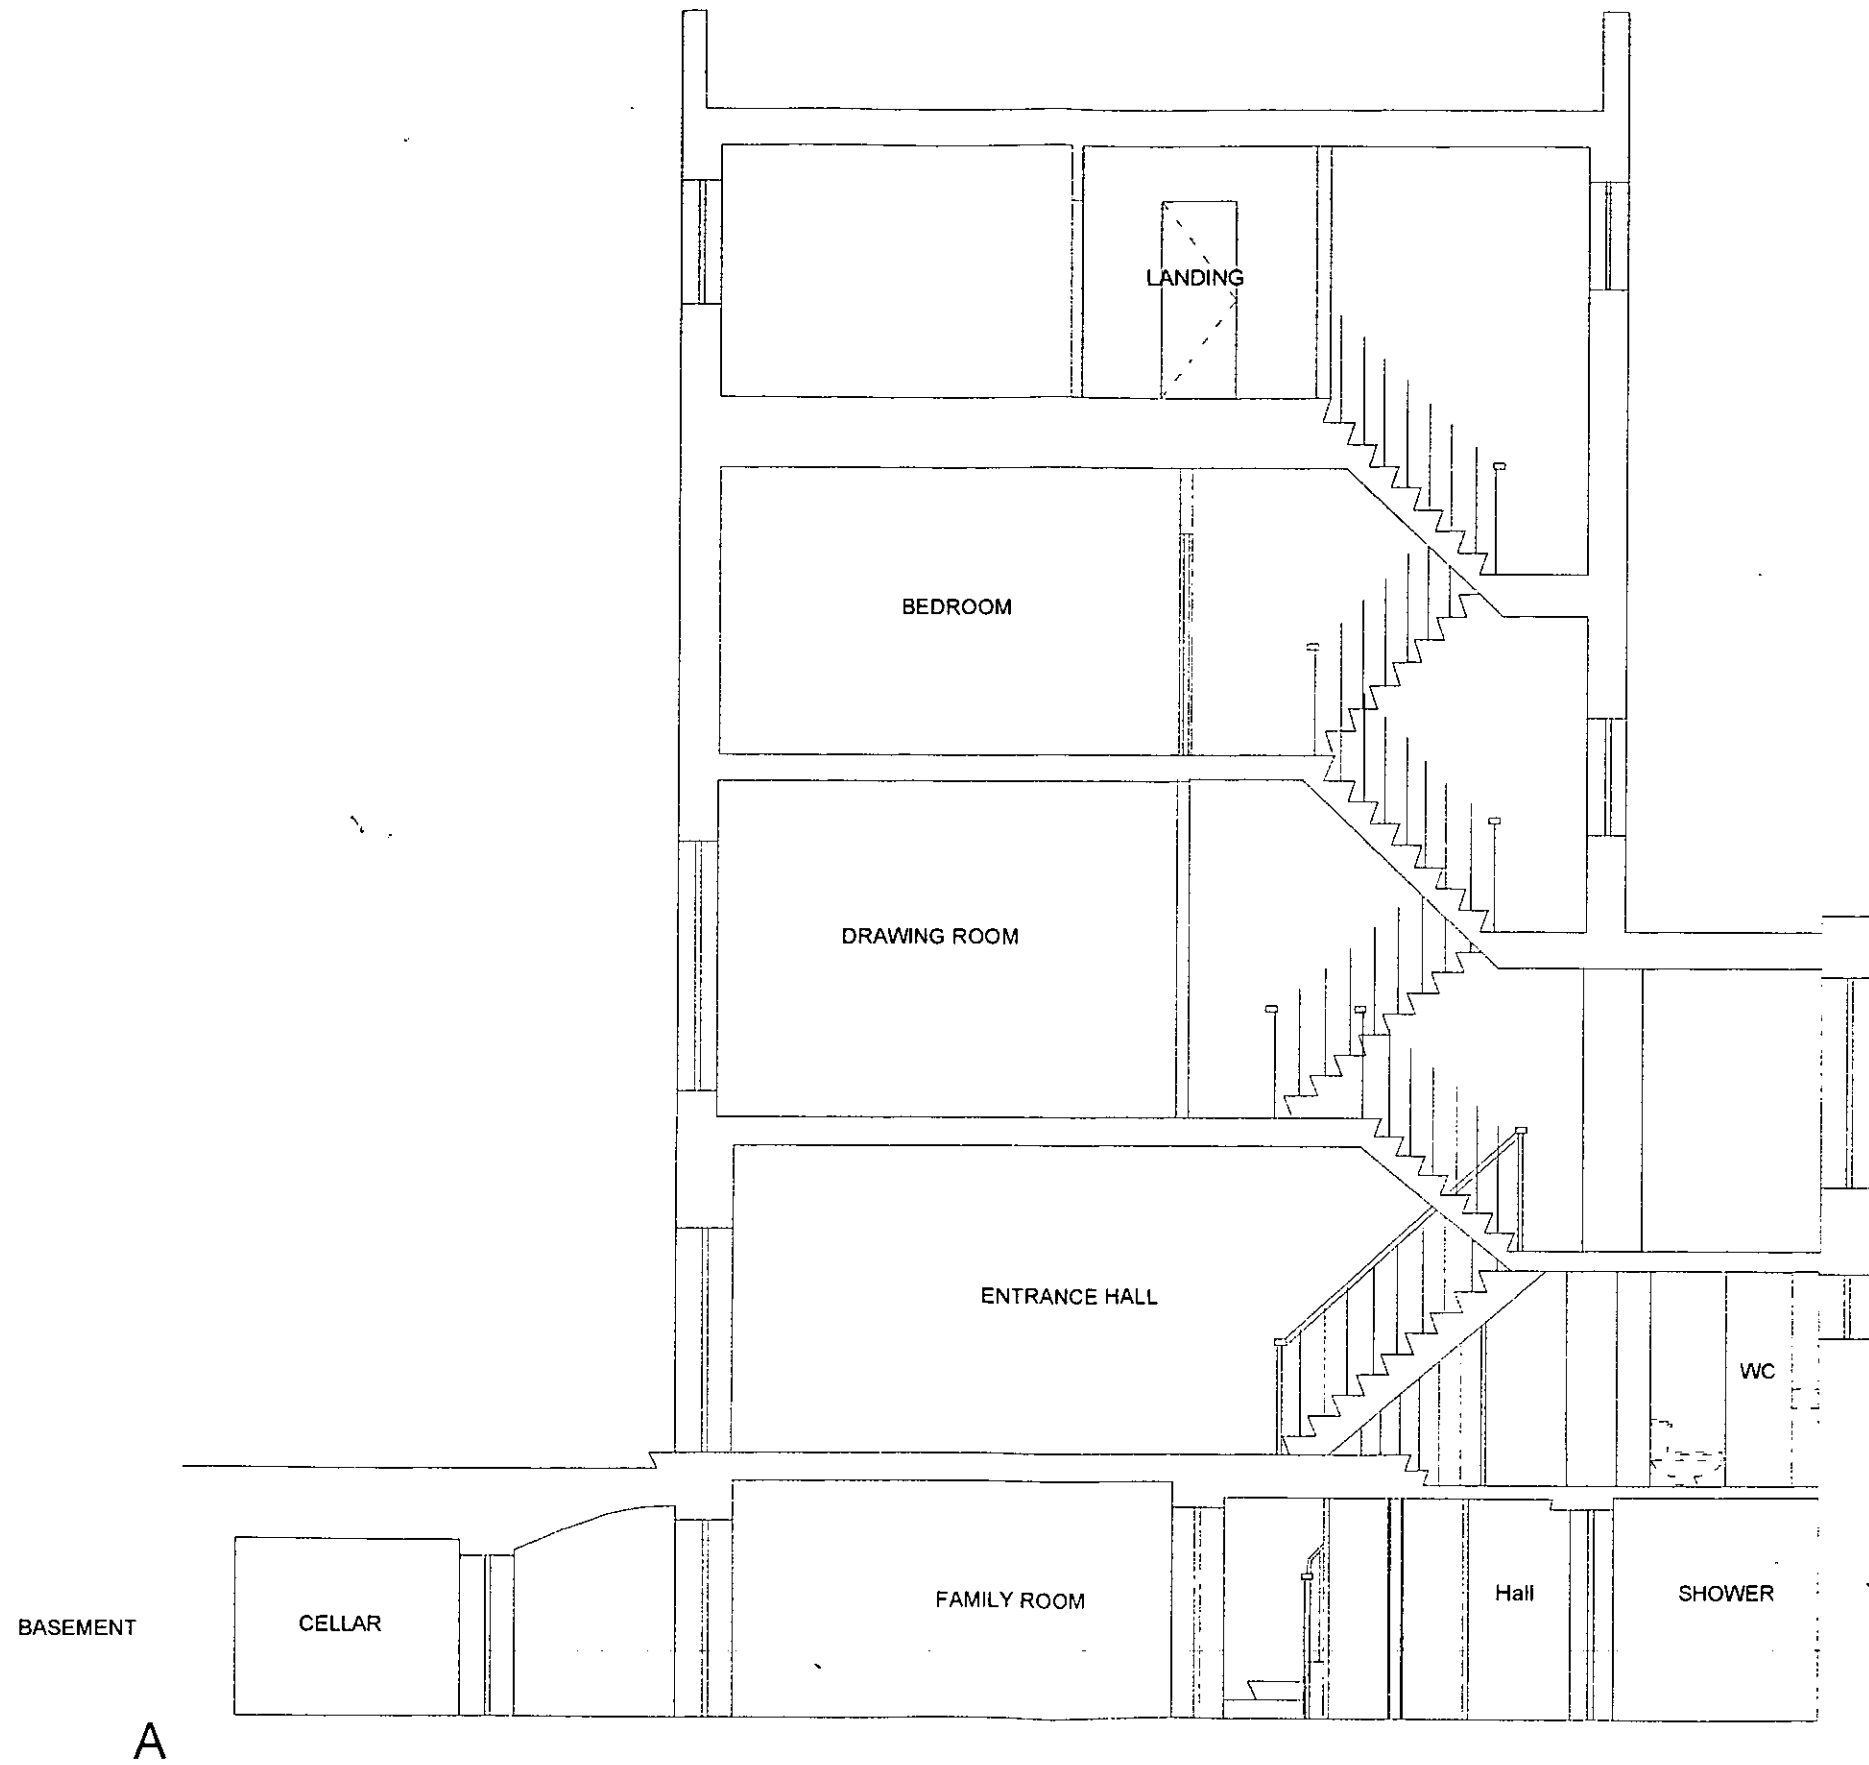

R.B.K.C PLANNING
 Received 28 SEP 2001
 Ex Die HDC TP CAC AD CLU
 AOACK N C SW SE APPEALS
 IO REC ARB F.PLAN CON.DES

Do not scale from this drawing.
 All dimensions and levels to be checked on site, any discrepancies to be reported to the architect prior to construction.
 No unilateral decisions to be taken by contractors. If in doubt ask.

Revisions

GAVIN JACKSON ARCHITECT, 23 CHARTFIELD AVENUE, LONDON, SW15 6DX. TEL 0705 00 97561 FAX 020 8789 2704

19 Alexander Place, London, SW7

Section AA Existing

Dwg No 0102 / 06

Scale 1:50 @ A2



R.B.K.C PLANNING
 Received 28 SEP 2001
 Ex Die HDC TP CAC AD CLU
 AOACK N C SW SE APPEALS
 IO REC ARB F.PLAN CON.DES

GAVIN JACKSON ARCHITECT, 23 CHARTFIELD AVENUE, LONDON, SW15 6DX. TEL 0705 00 97561 FAX 020 8789 2704

19 Alexander Place, London, SW7



Rear Elevation Existing

Dwg No 0102 / 07

Scale 1:50 @ A2

Do not scale from this drawing.
 All dimensions and levels to be checked on site, any discrepancies to be reported to the architect prior to construction.
 No unilateral decisions to be taken by contractors. If in doubt ask.

Revisions

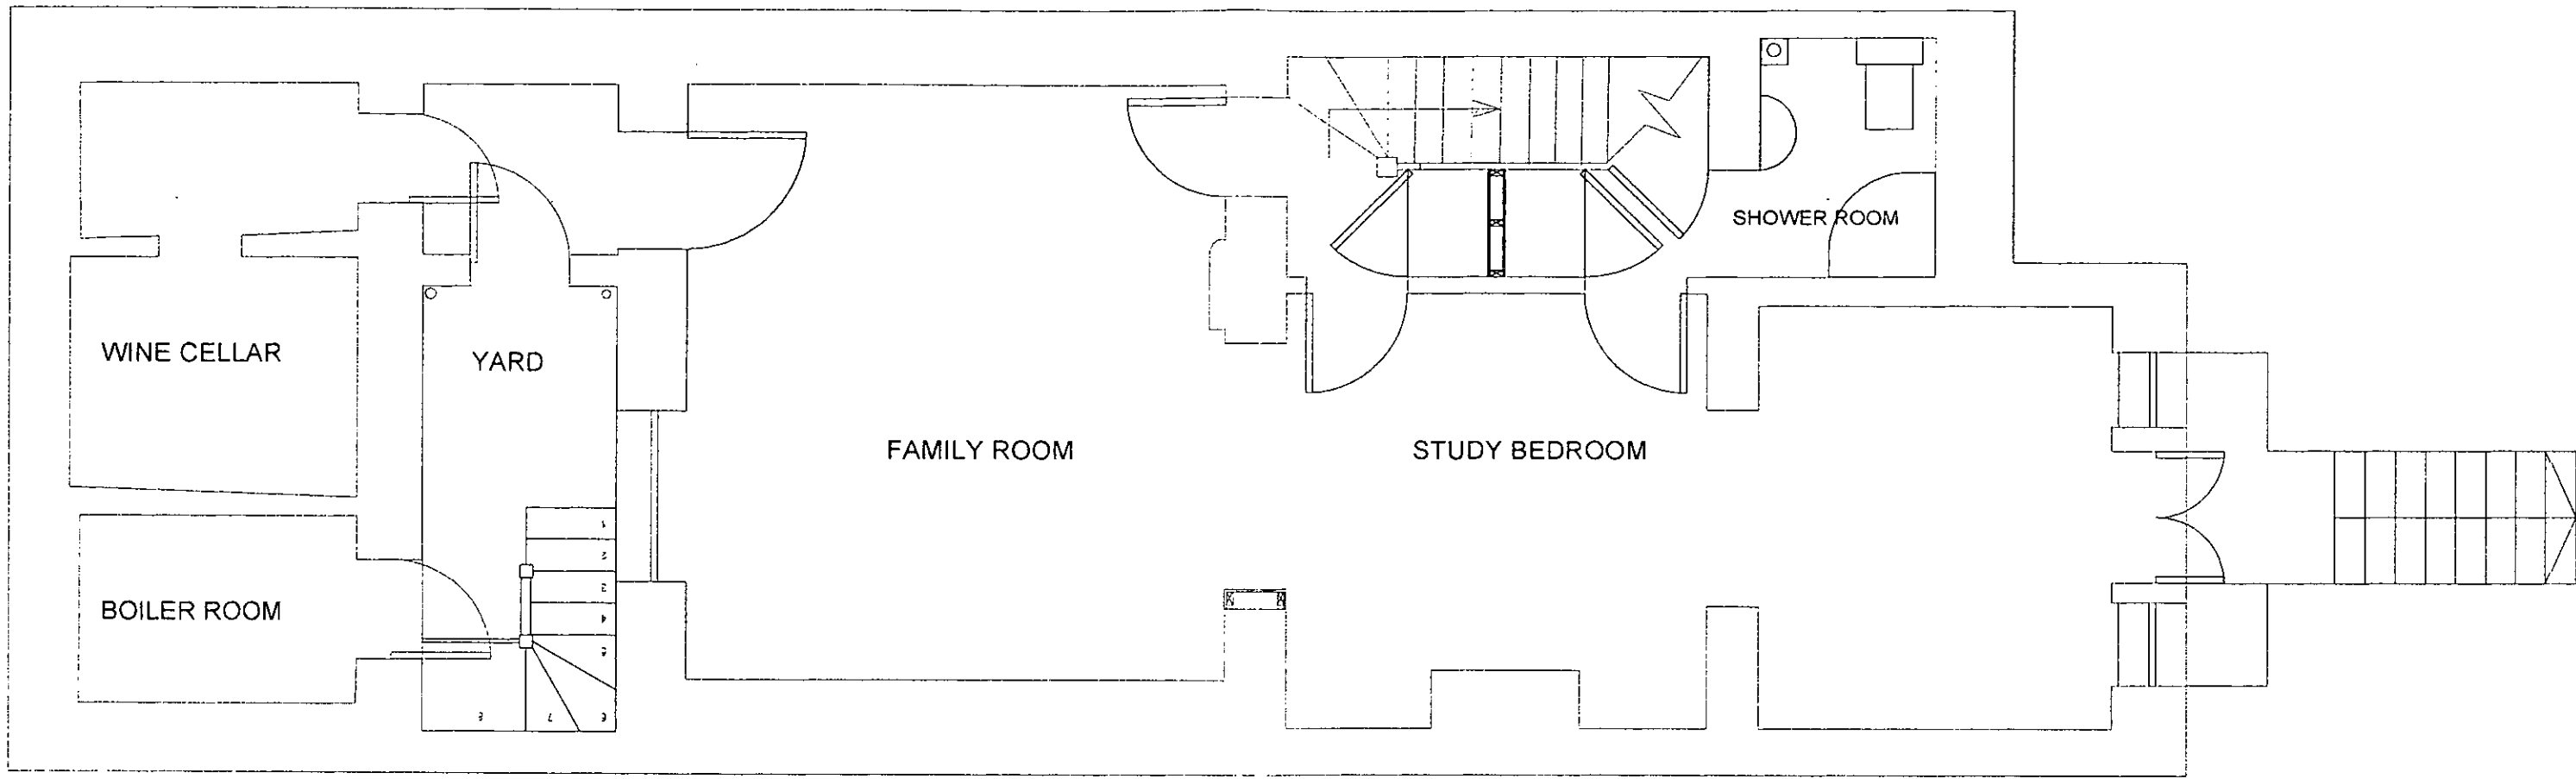 

R.B.K.C PLANNING

Received 28 SEP 2001

Ex Die HDC TP CAC AD CLU
 AOACK N C SW SE APPEALS
 IO REC ARB F.PLAN CON.DES

GAVIN JACKSON ARCHITECT, 23 CHARTFIELD AVENUE, LONDON, SW15 6DX. TEL 0705 00 97561 FAX 020 8789 2704

19 Alexander Place, London, SW7


Basement Plan Proposed

Dwg No 0102 / 11

Scale 1:50 @ A3

Revisions

Do not scale from this drawing.
 All dimensions and levels to be
 checked on site, any discrepancies
 to be reported to the architect prior
 to construction.
 No unilateral decisions to be taken
 by contractors. If in doubt ask.

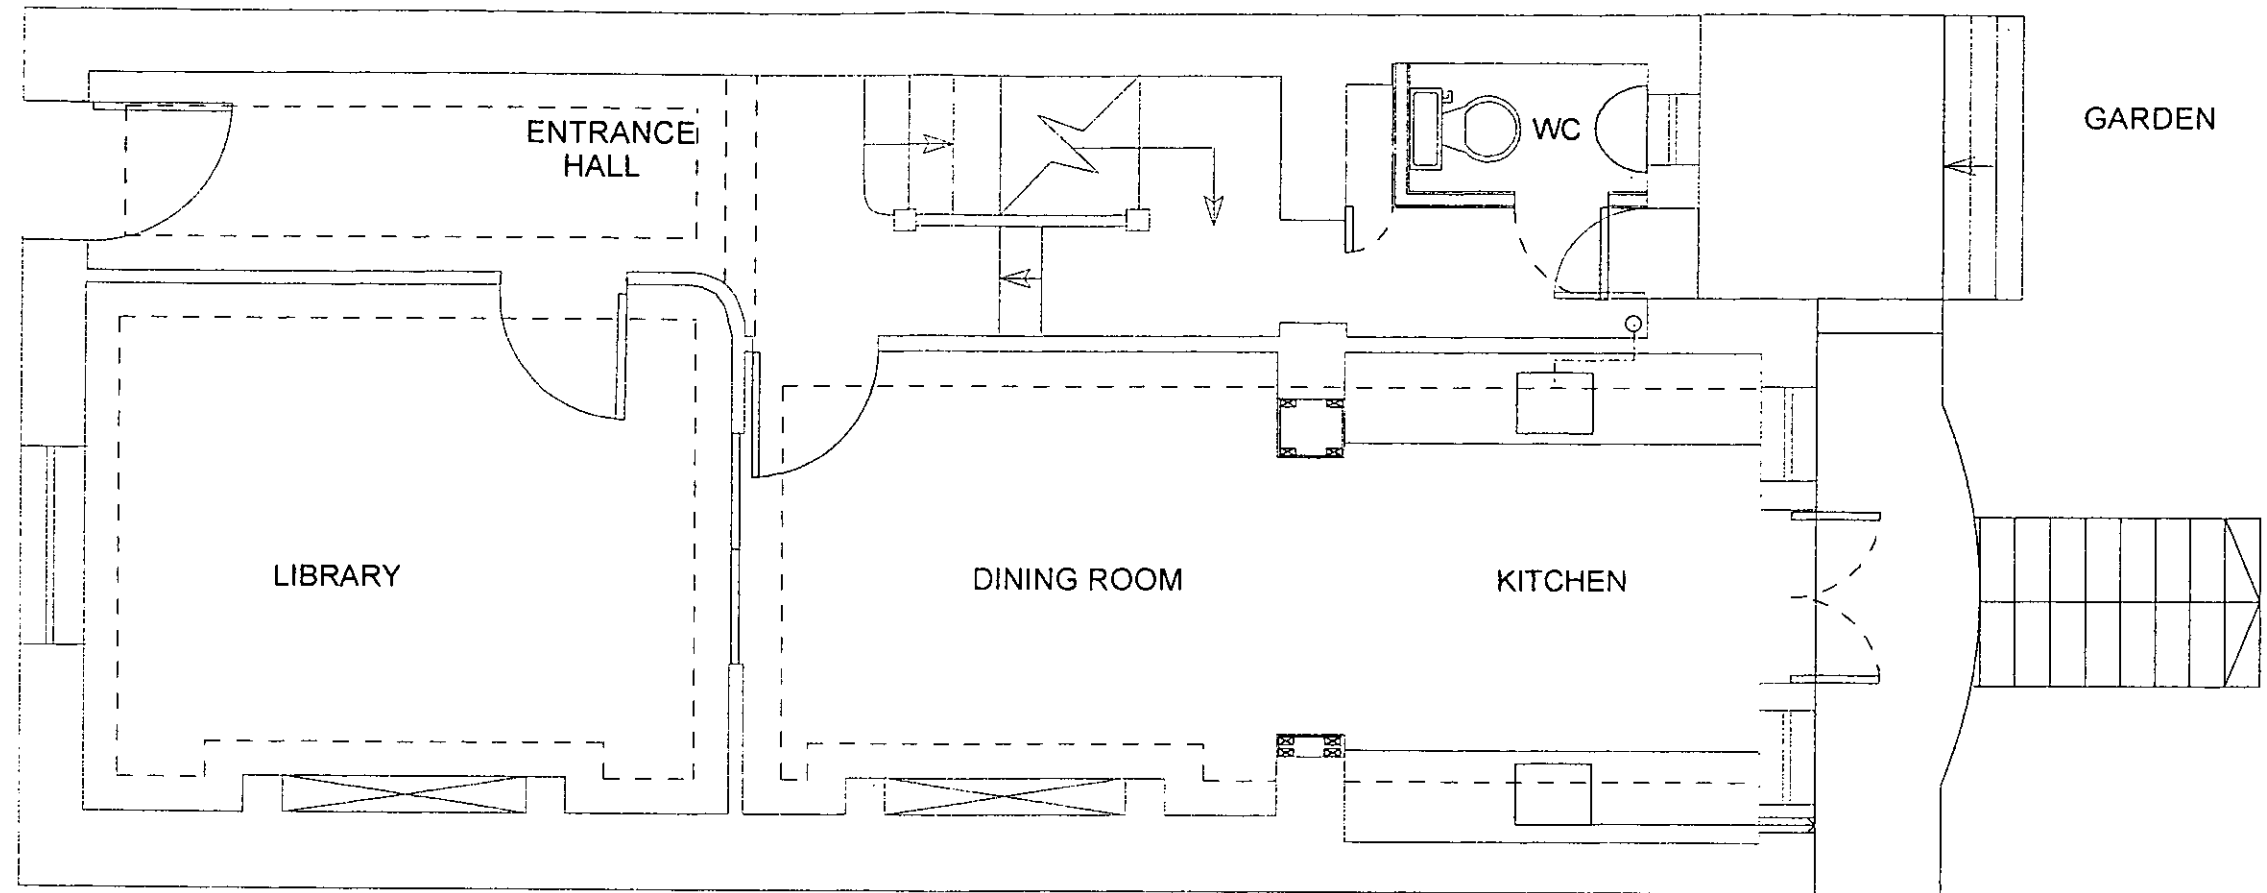

R.B.K.C PLANNING
Received 28 SEP 2001
Ex Die HDC TP CAC AD CLU
AOACK N C SW SE APPEALS
IO REC ARB F.PLAN CON.DES

GAVIN JACKSON ARCHITECT, 23 CHARTFIELD AVENUE, LONDON, SW15 6DX. TEL 0705 00 97561 FAX 020 8789 2704

19 Alexander Place, London, SW7


Ground Floor Plan Proposed

Scale 1:50 @ A3

Dwg No 0102 / 12

Do not scale from this drawing.
All dimensions and levels to be
checked on site, any discrepancies
to be reported to the architect prior
to construction.
No unilateral decisions to be taken
by contractors. If in doubt ask.

Revisions

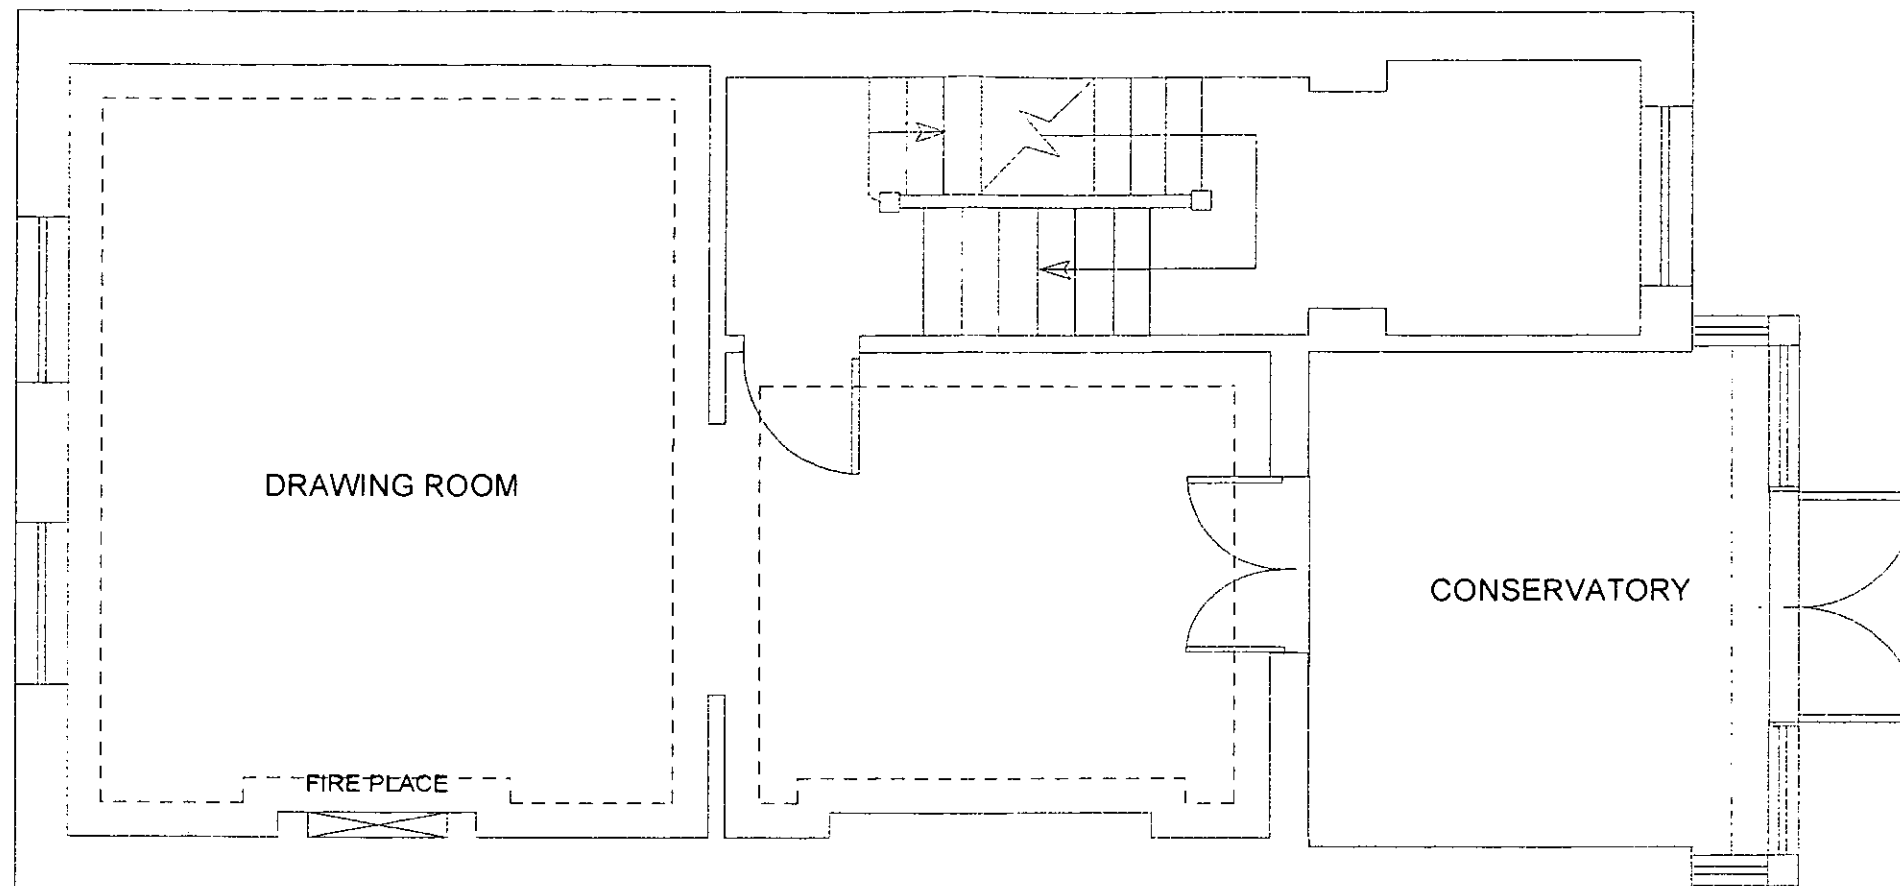

R.B.K.C PLANNING

Received 28 SEP 2001

Ex Die HDC TP CAC AD CLU
AOACK N C SW SE APPEALS
IO REC ARB F.PLAN CON.DES

GAVIN JACKSON ARCHITECT, 23 CHARTFIELD AVENUE, LONDON, SW15 6DX. TEL. 0706 00 97561 FAX 020 8789 2704

19 Alexander Place, london, SW7


First Floor Plan Proposed

Dwg No 0102 / 13

Scale 1:50 @ A3

Do not scale from this drawing.
All dimensions and levels to be
checked on site, any discrepancies
to be reported to the architect prior
to construction.
No unilateral decisions to be taken
by contractors. If in doubt ask

Revisions

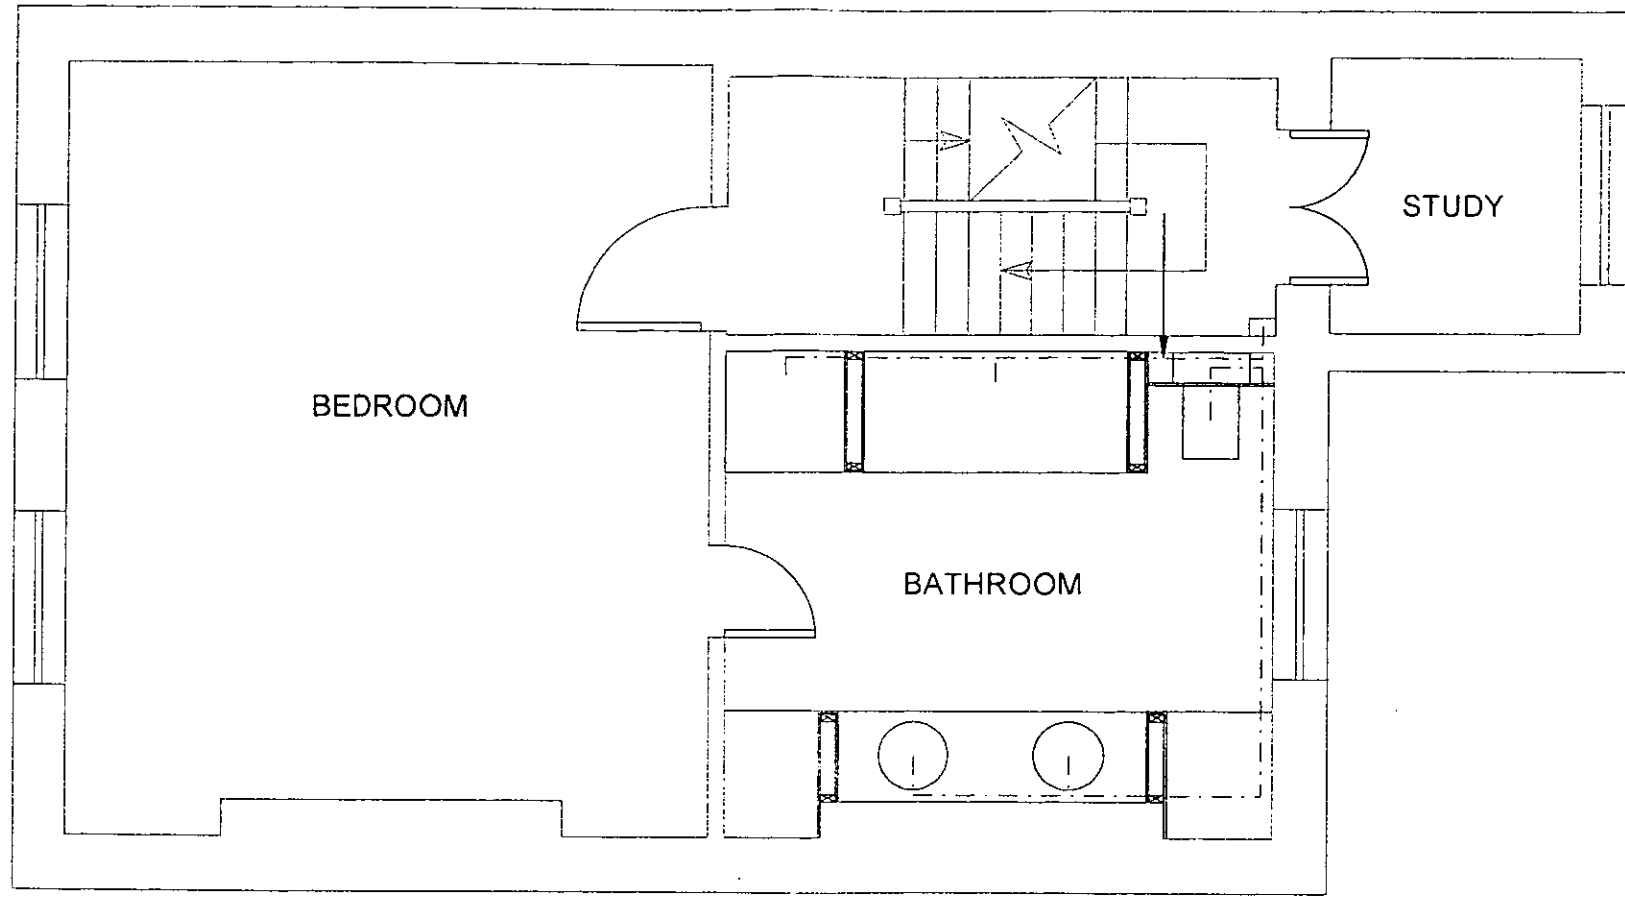

Existing 2nd floor window to be reused

R.B.K.C PLANNING

Received 28 SEP 2001

Ex Die HDC TP CAC AD CLU
AOACK N C SW SE APPEALS
IO REC ARB F.PLAN CON.DES

GAVIN JACKSON ARCHITECT, 23 CHARTFIELD AVENUE, LONDON, SW15 6DX TEL 0705 00 97561 FAX 020 8789 2704

19 Alexander Place, London, SW7


Second Floor Plan Proposed

Scale 1:50 @ A3

Dwg No 0102 / 14

Do not scale from this drawing.
All dimensions and levels to be
checked on site, any discrepancies
to be reported to the architect prior
to construction.
No unilateral decisions to be taken
by contractors. If in doubt ask.

Revisions

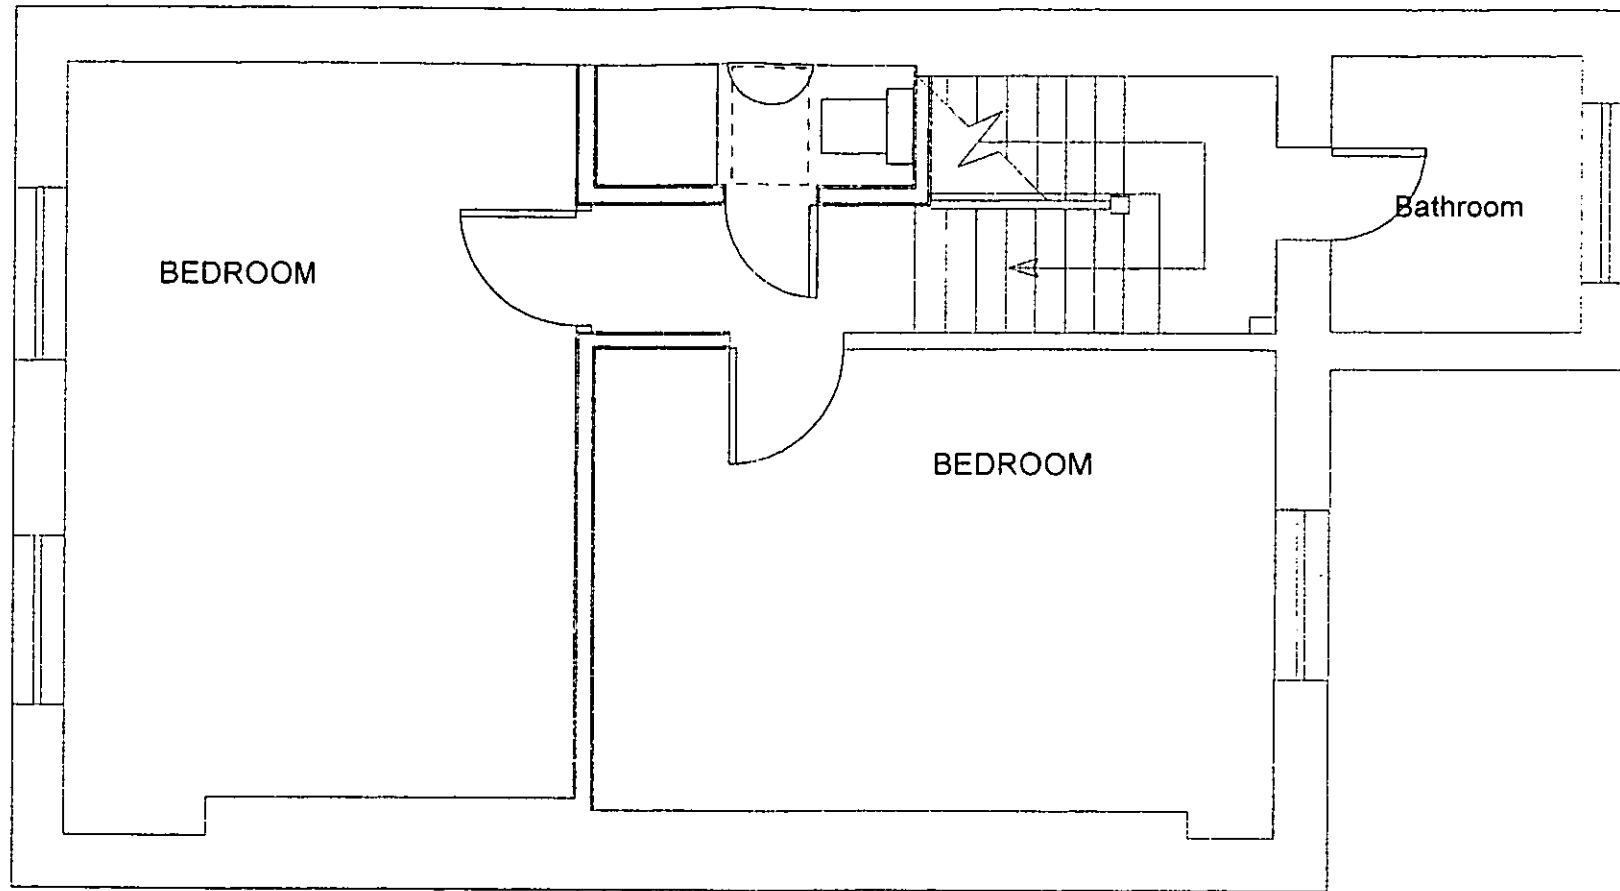

R.B.K.C PLANNING
Received 28 SEP 2001
Ex Die HDC TP CAC AD CLU
AOACK N C SW SE APPEALS
IO REC ARB F.PLAN CON.DES

GAVIN JACKSON ARCHITECT, 23 CHARTFIELD AVENUE, LONDON, SW15 6DX. TEL 0705 00 97561 FAX 020 8789 2704

19 Alexander Place, London, SW7


Third Floor Plan Proposed

Scale 1:50 @ A3

Dwg No B 0102 / 15

Do not scale from this drawing.
All dimensions and levels to be
checked on site, any discrepancies
to be reported to the architect prior
to construction.
No unilateral decisions to be taken
by contractors. If in doubt ask.

Revisions

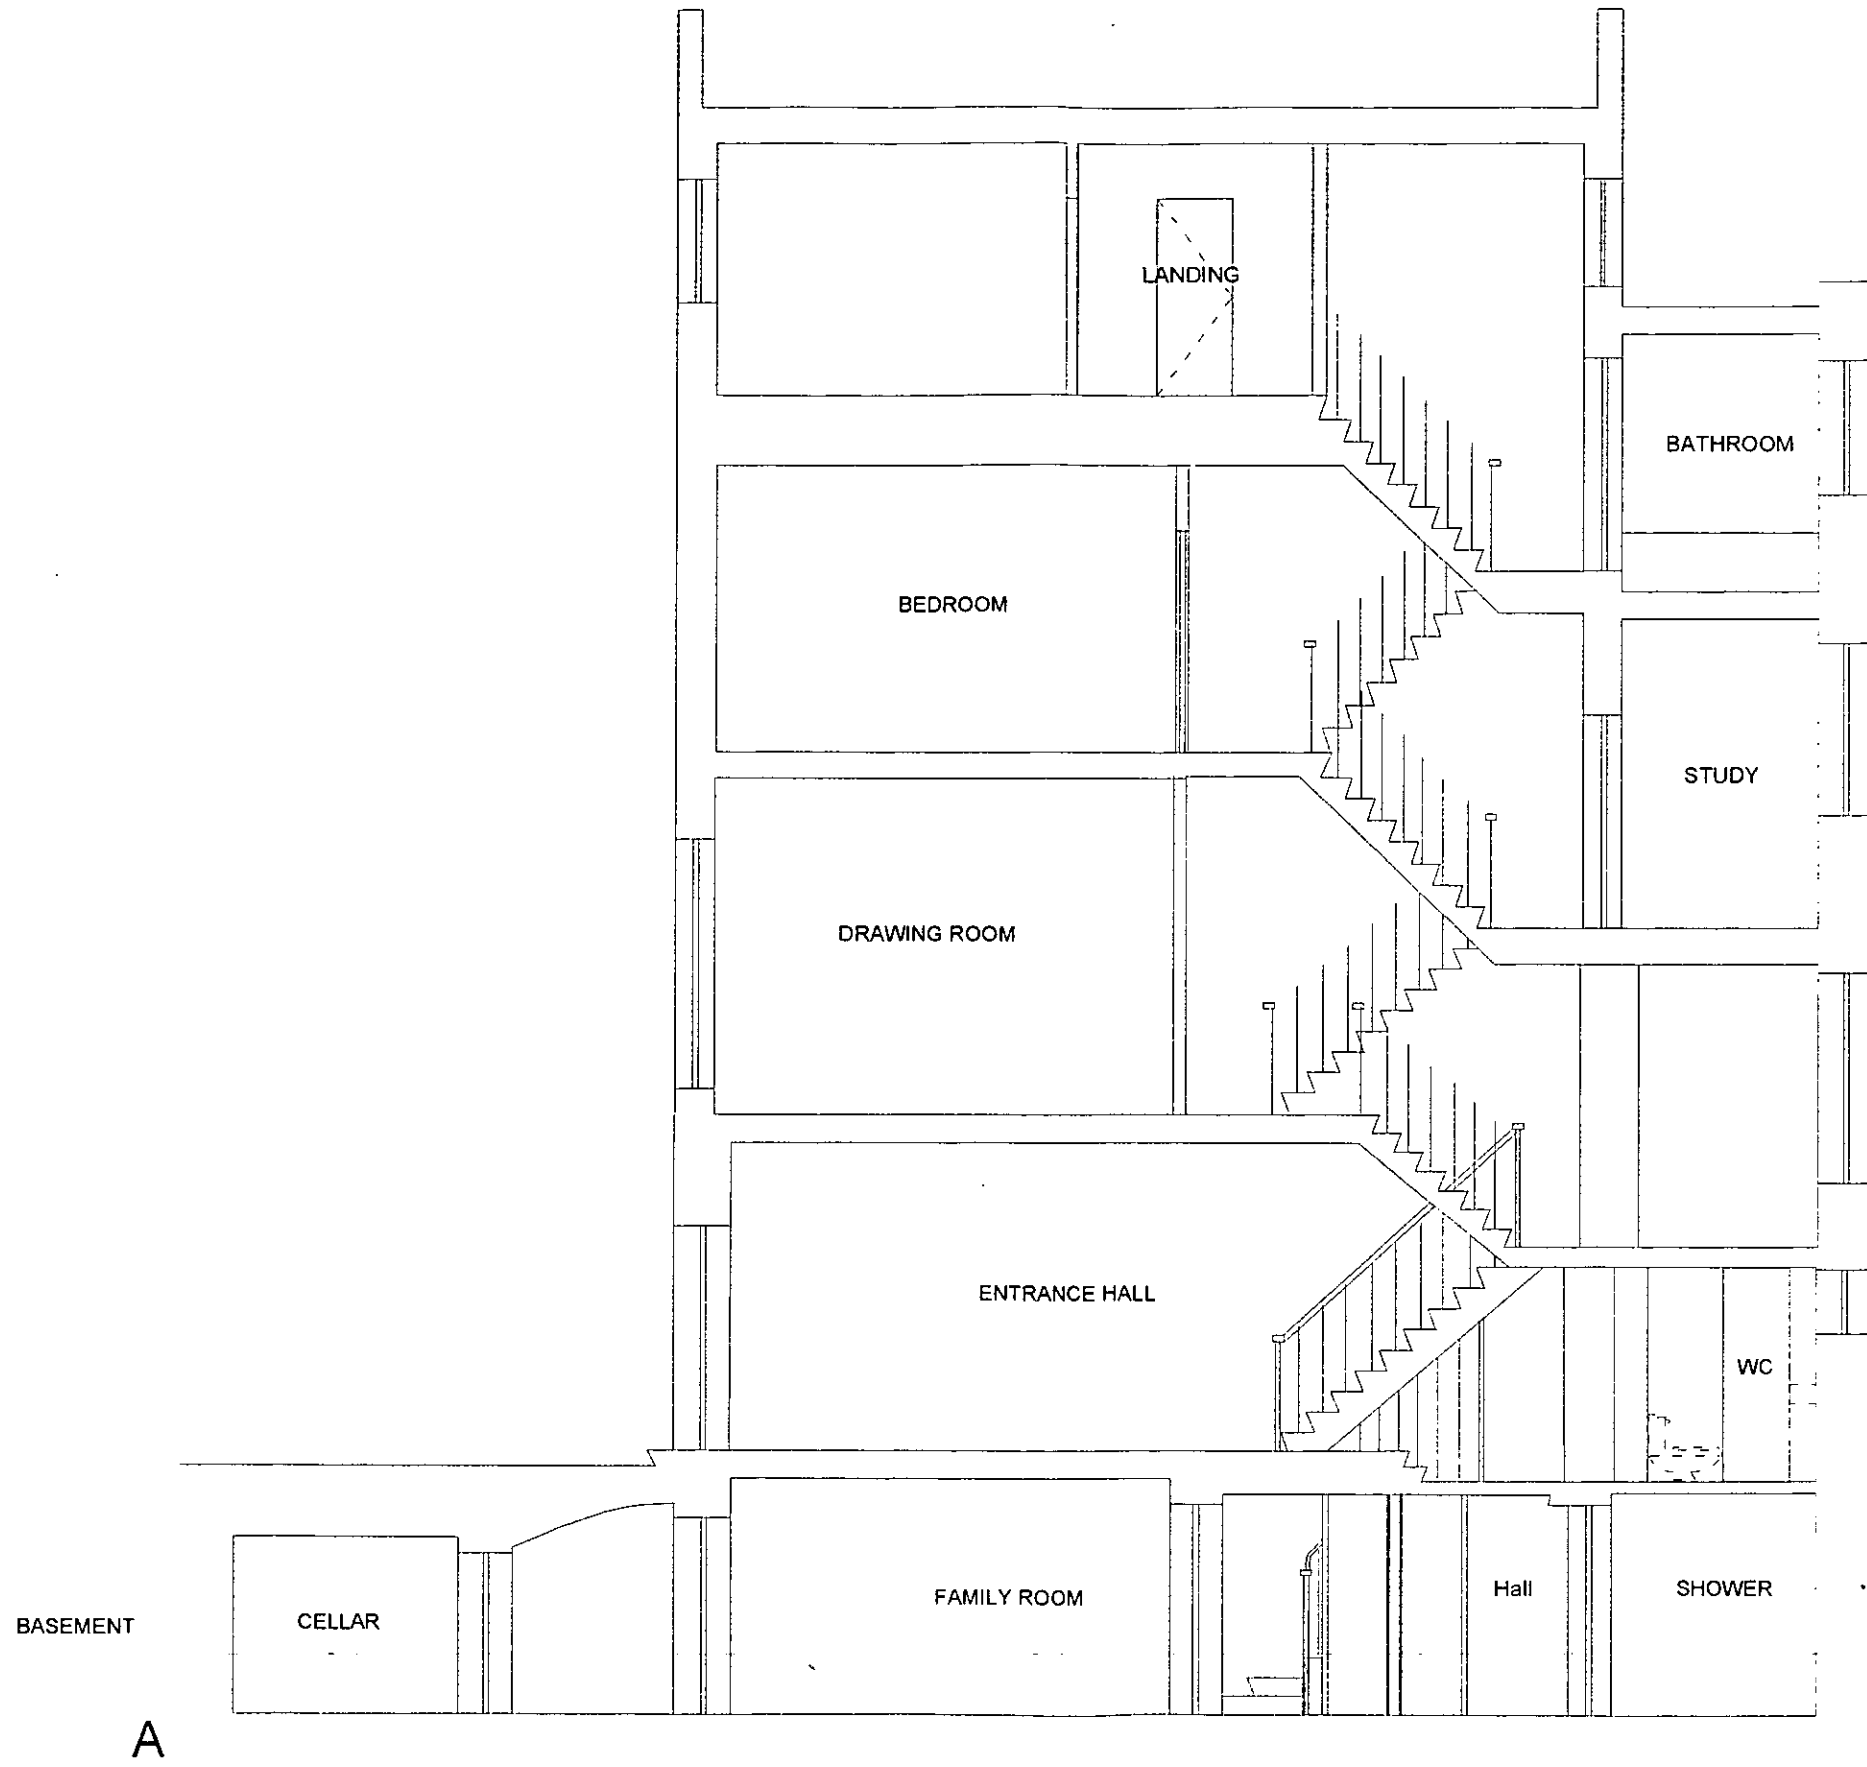

R.B.K.C PLANNING
 Received 28 SEP 2001
 Ex Die HDC TP CAC AD CLU
 AOACK N C SW SE APPEALS
 IO REC ARB F.PLAN CON.DES

GAVIN JACKSON ARCHITECT, 23 CHARTFIELD AVENUE, LONDON, SW15 6DX. TEL 0705 00 97561 FAX 020 8789 2704

19 Alexander Place, London, SW7


Section AA Proposed

Dwg No 0102 / 16

Scale 1:50 @ A2

Do not scale from this drawing.
 All dimensions and levels to be checked on site, any discrepancies to be reported to the architect prior to construction.
 No unilateral decisions to be taken by contractors. If in doubt ask.

Revisions

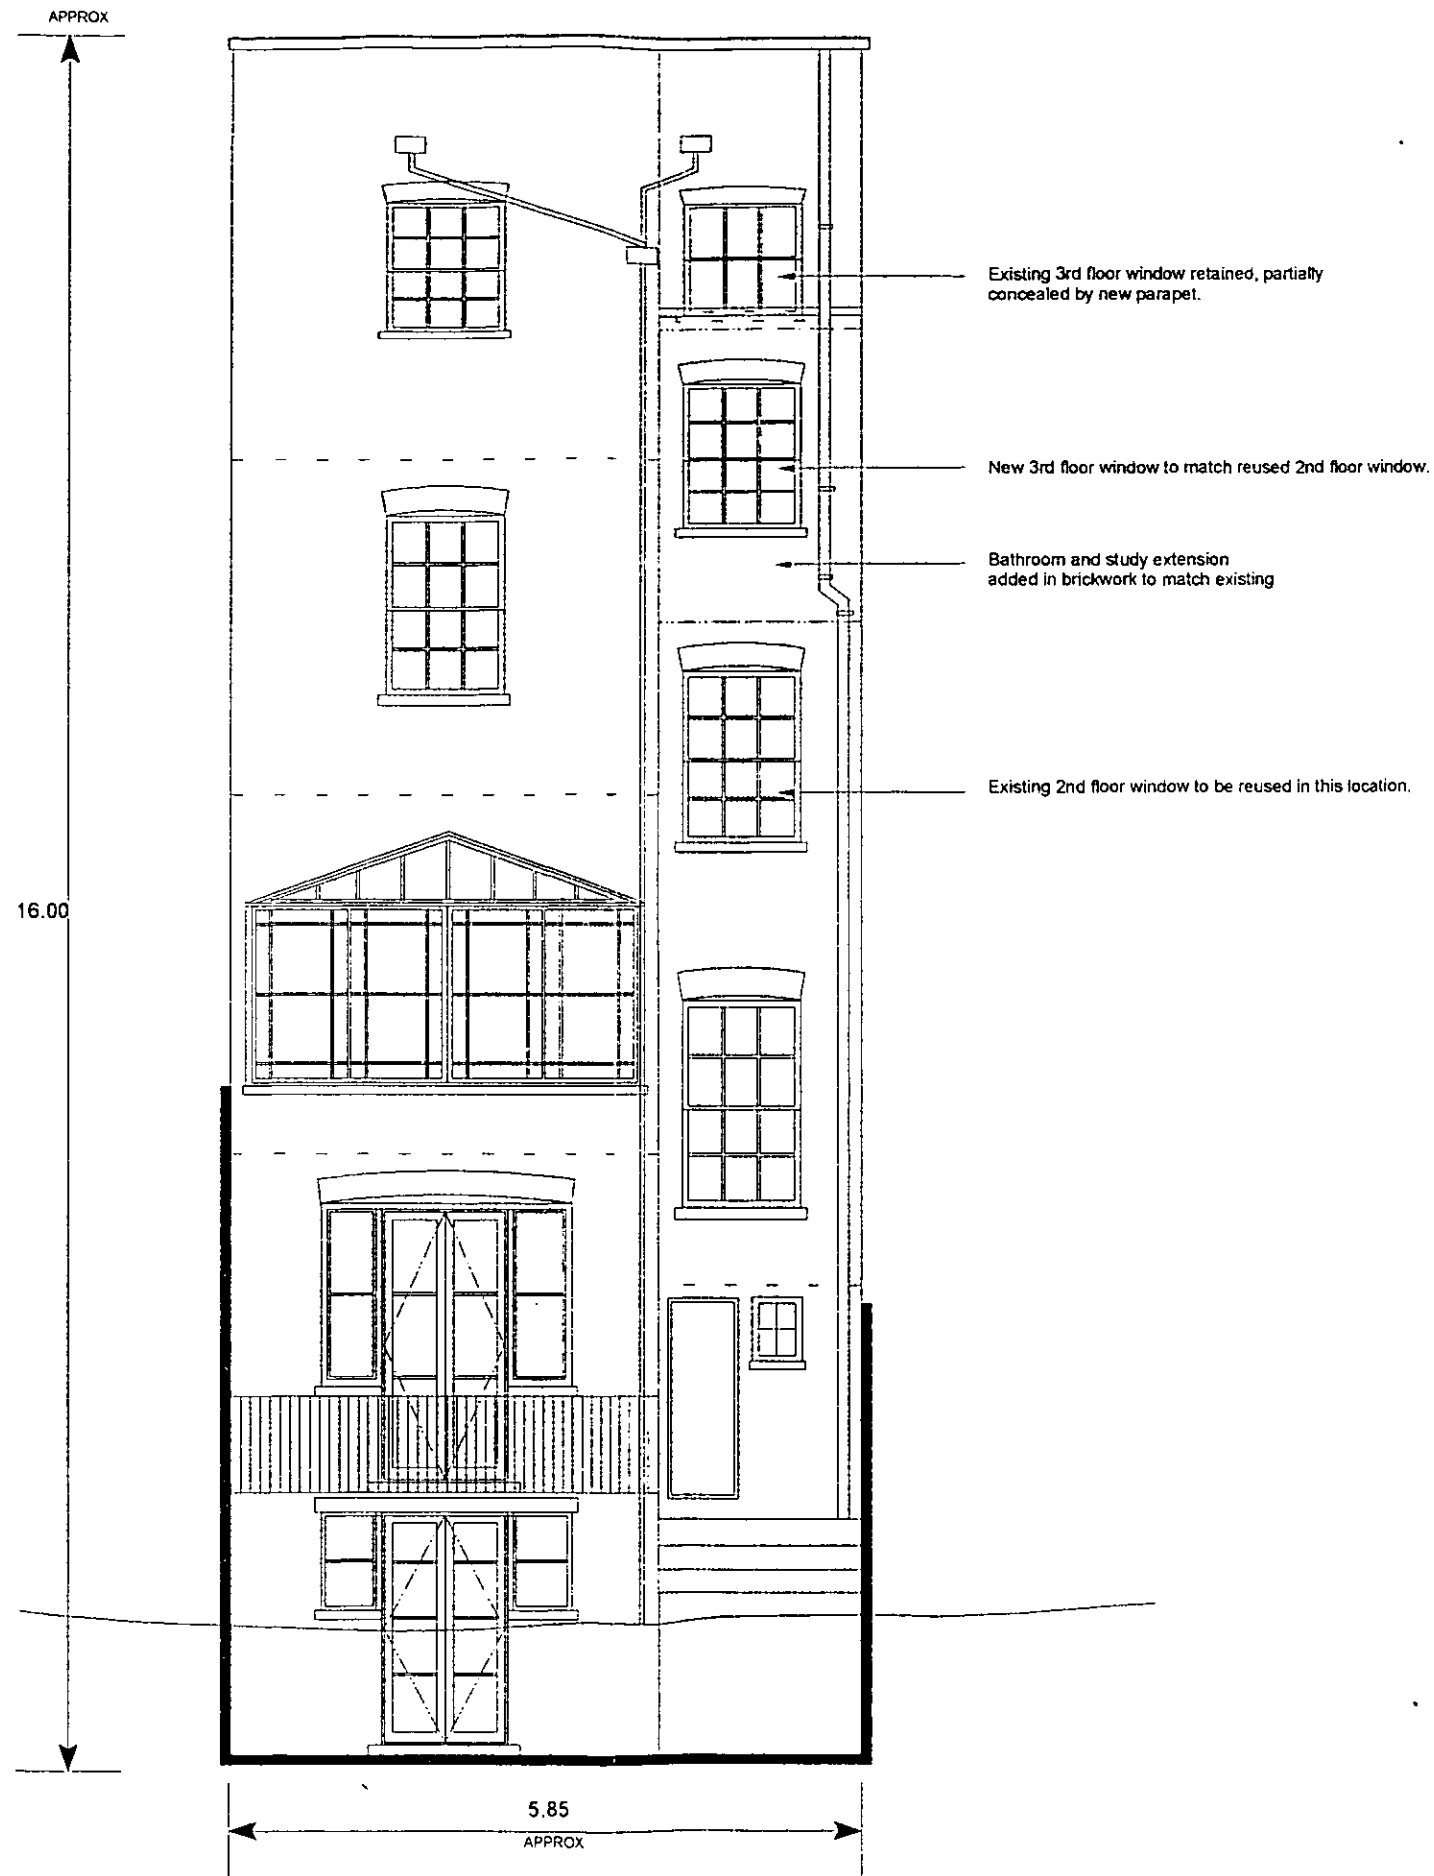

R.B.K.C PLANNING
 Received 28 SEP 2001
 Ex Die HDC TP CAC AD CLU
 AOACK N C SW SE APPEALS
 IO REC ARB F.PLAN CON.DES

GAVIN JACKSON ARCHITECT, 23 CHARTFIELD AVENUE, LONDON, SW15 6DX. TEL 0705 00 97561 FAX 020 8789 2704

19 Alexander Place, London, SW7


Rear Elevation Proposed

Dwg No 0102 / 17

Scale 1:50 @ A2


Do not scale from this drawing.
 All dimensions and levels to be checked on site, any discrepancies to be reported to the architect prior to construction.
 No unilateral decisions to be taken by contractors. If in doubt ask.

Revisions

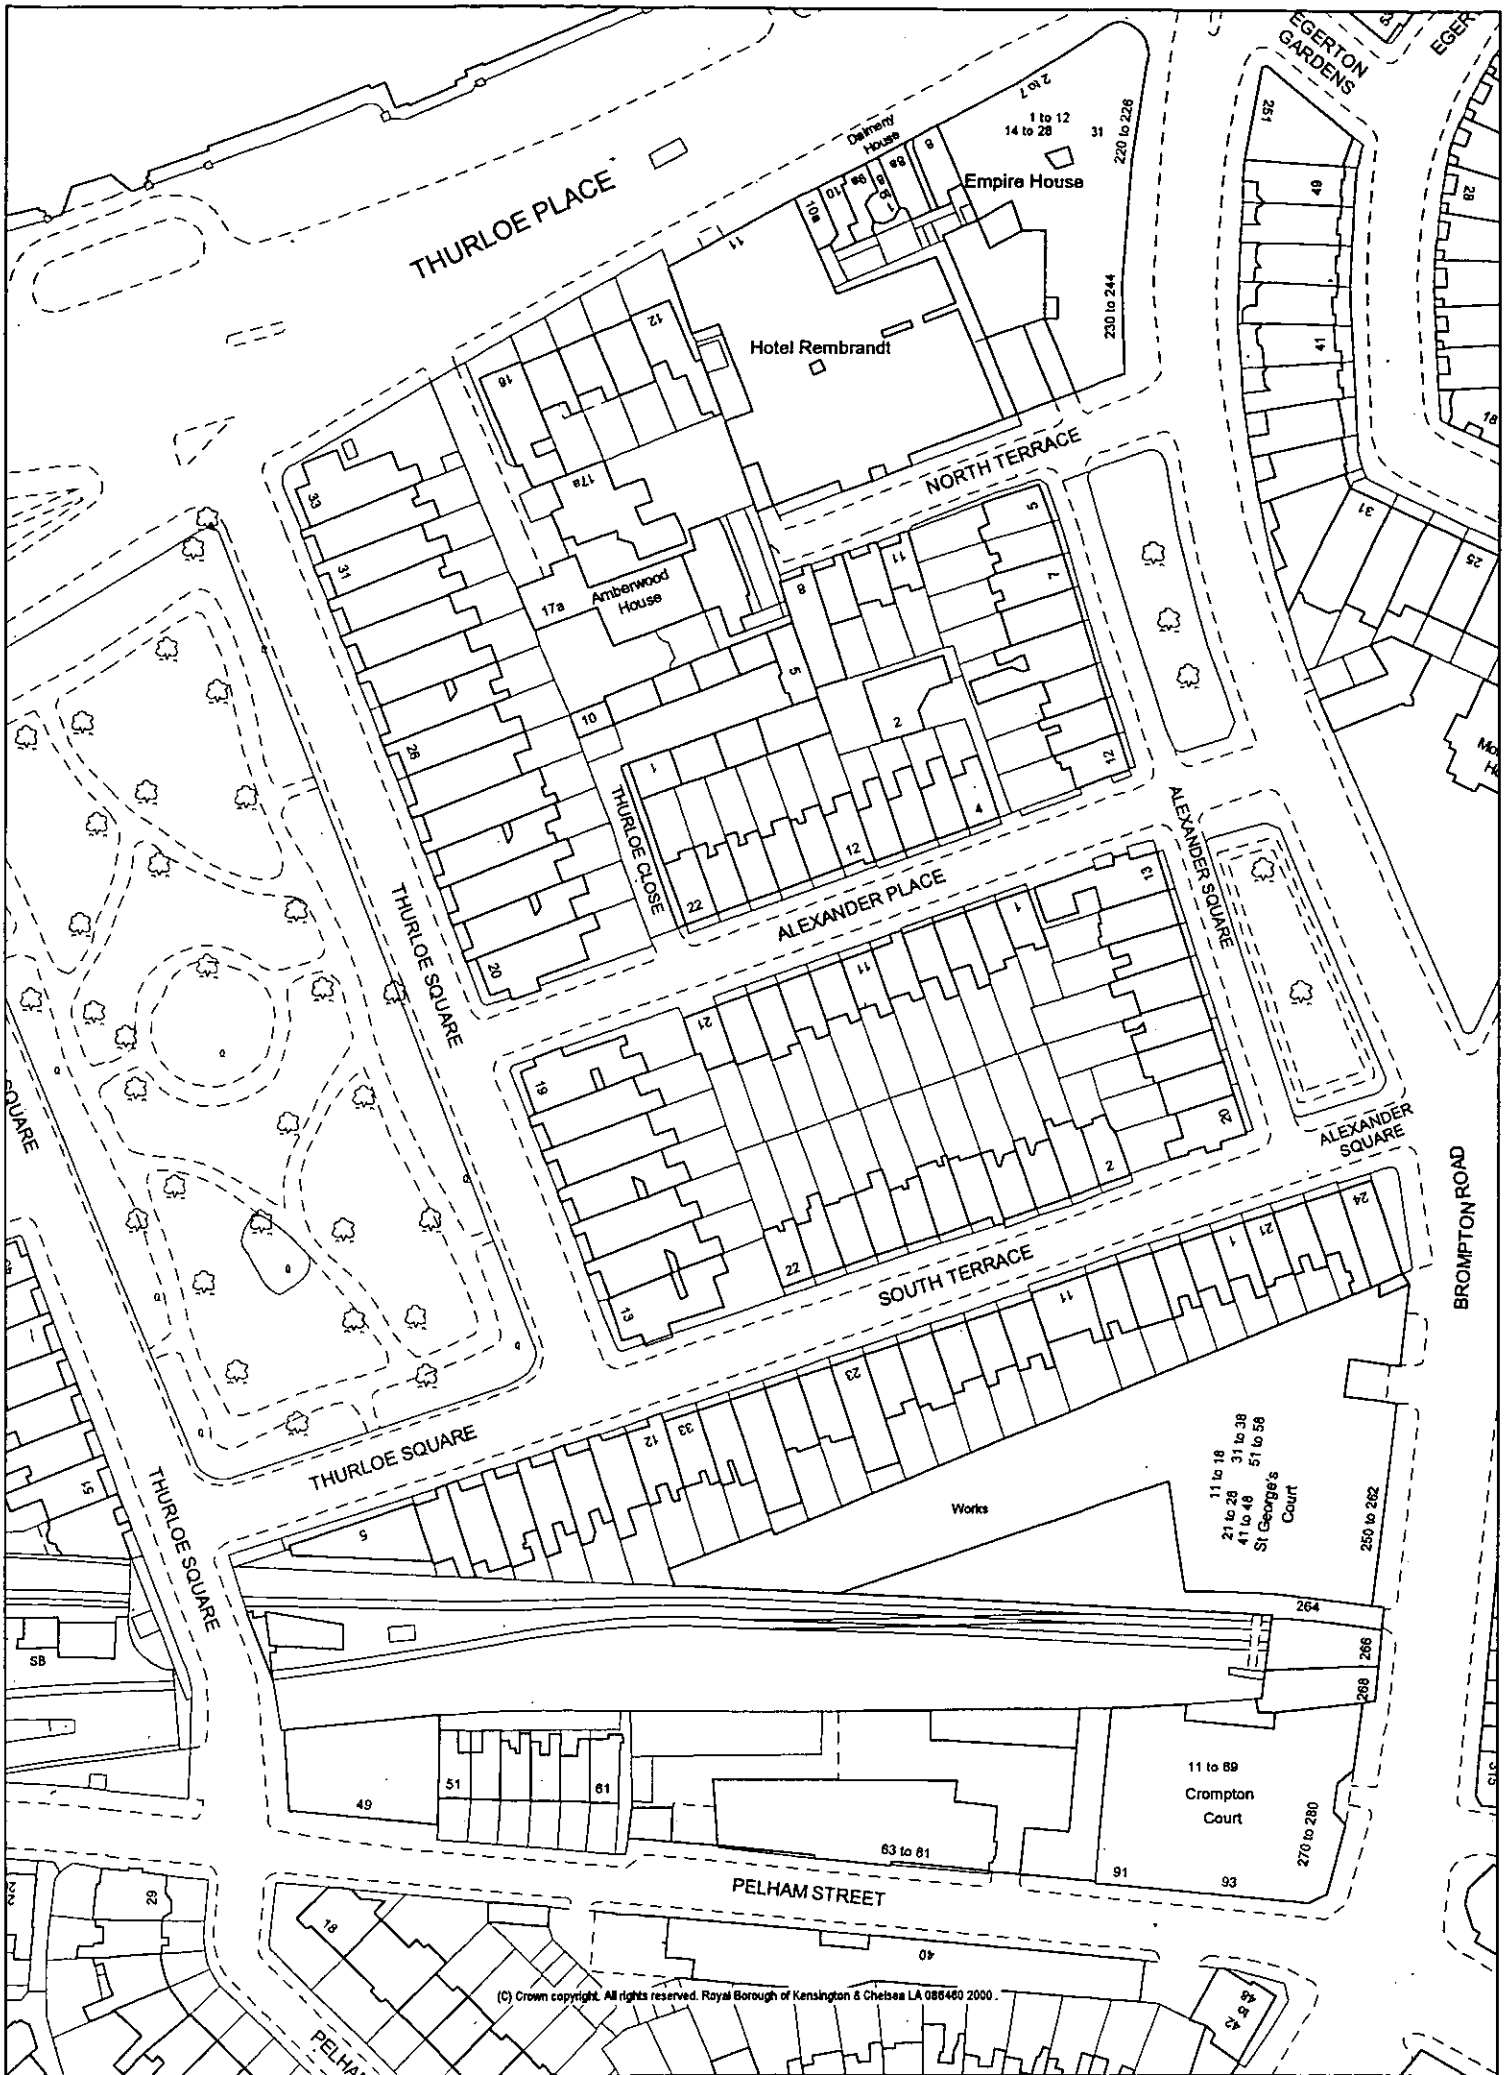

Map produced by the Royal Borough of Kensington and Chelsea
 Planning Services Department using GGP 23/03/2001: Scale 1:1250



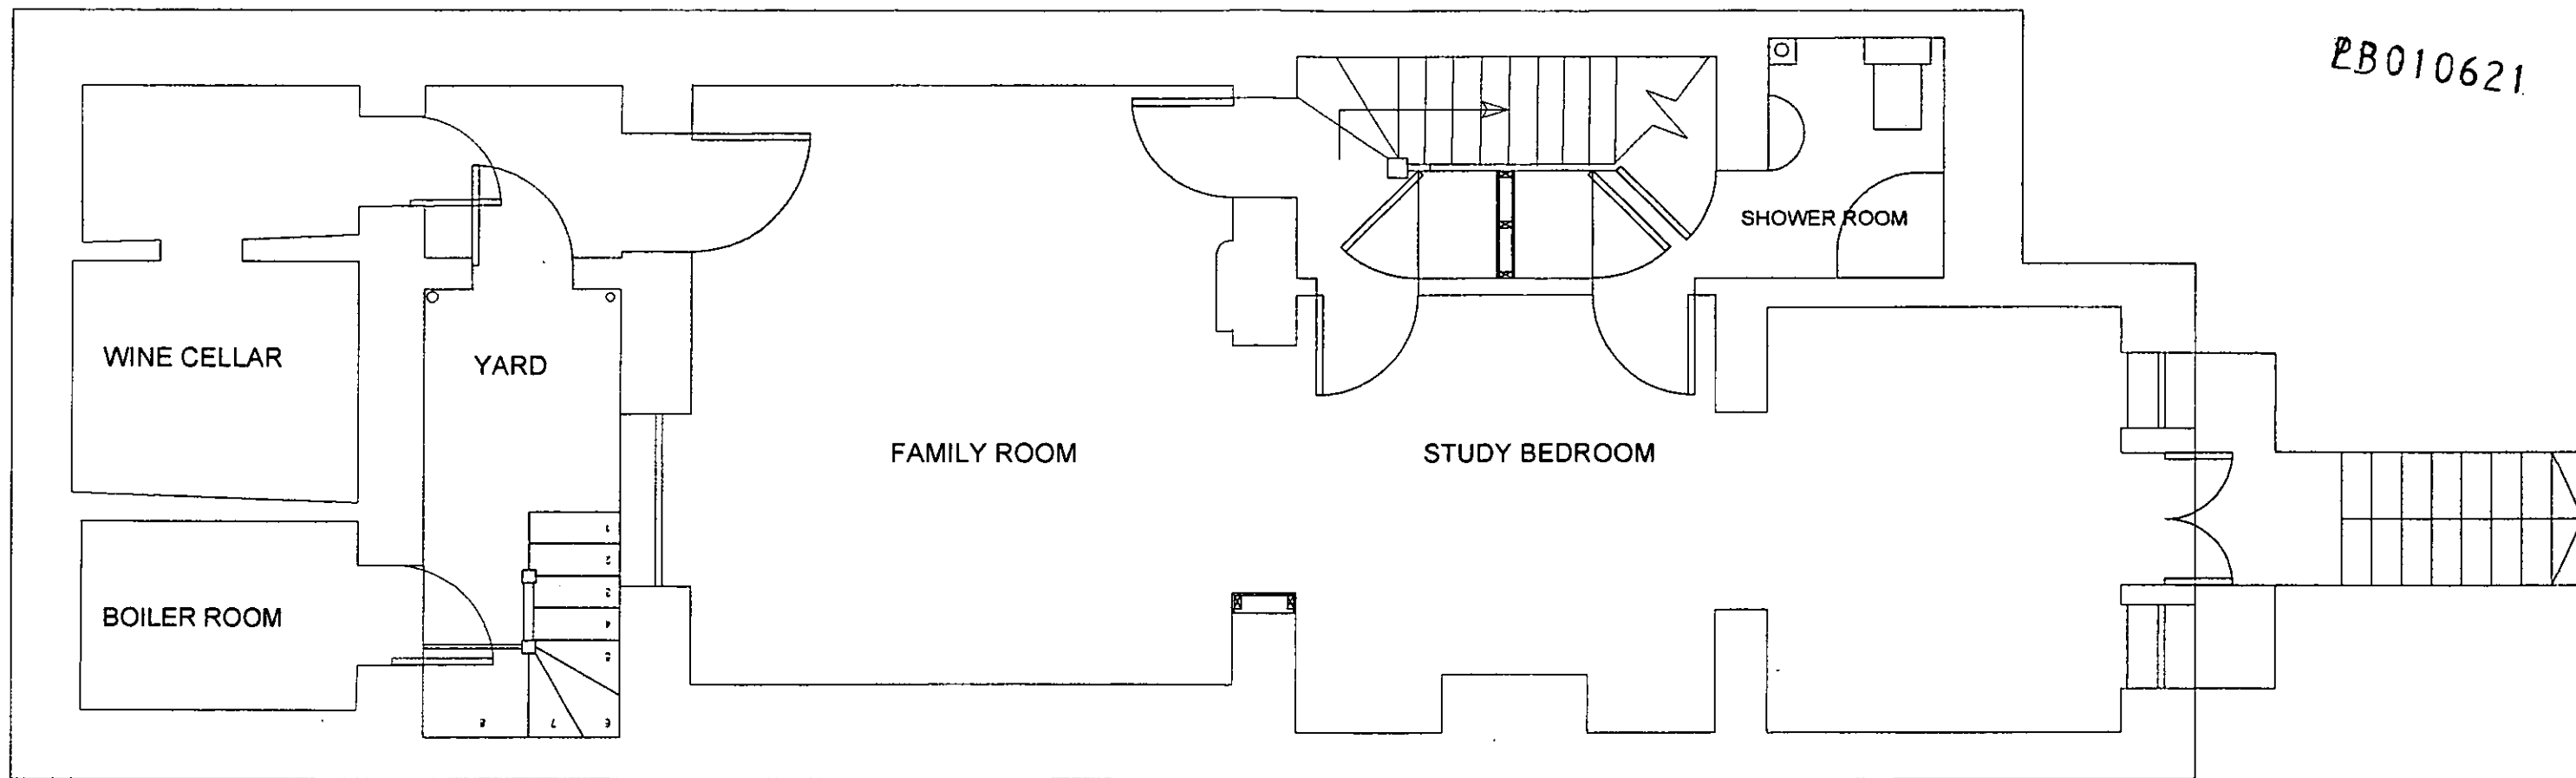

PB010621

T.S.K. & C.
TOWN PLANNING
21 MAR 2001
RECEIVED

GAVIN JACKSON ARCHITECT, 23 CHARTFIELD AVENUE, LONDON, SW15 6DX. TEL 0705 00 87561 FAX 020 8789 2704

19 Alexander Place, London, SW7


Basement Plan Existing

Dwg No 0102 / 01

Scale 1:50 @ A3

Do not scale from this drawing.
All dimensions and levels to be
checked on site, any discrepancies
to be reported to the architect prior
to construction.
No unilateral decisions to be taken
by contractors. If in doubt ask.

Revisions

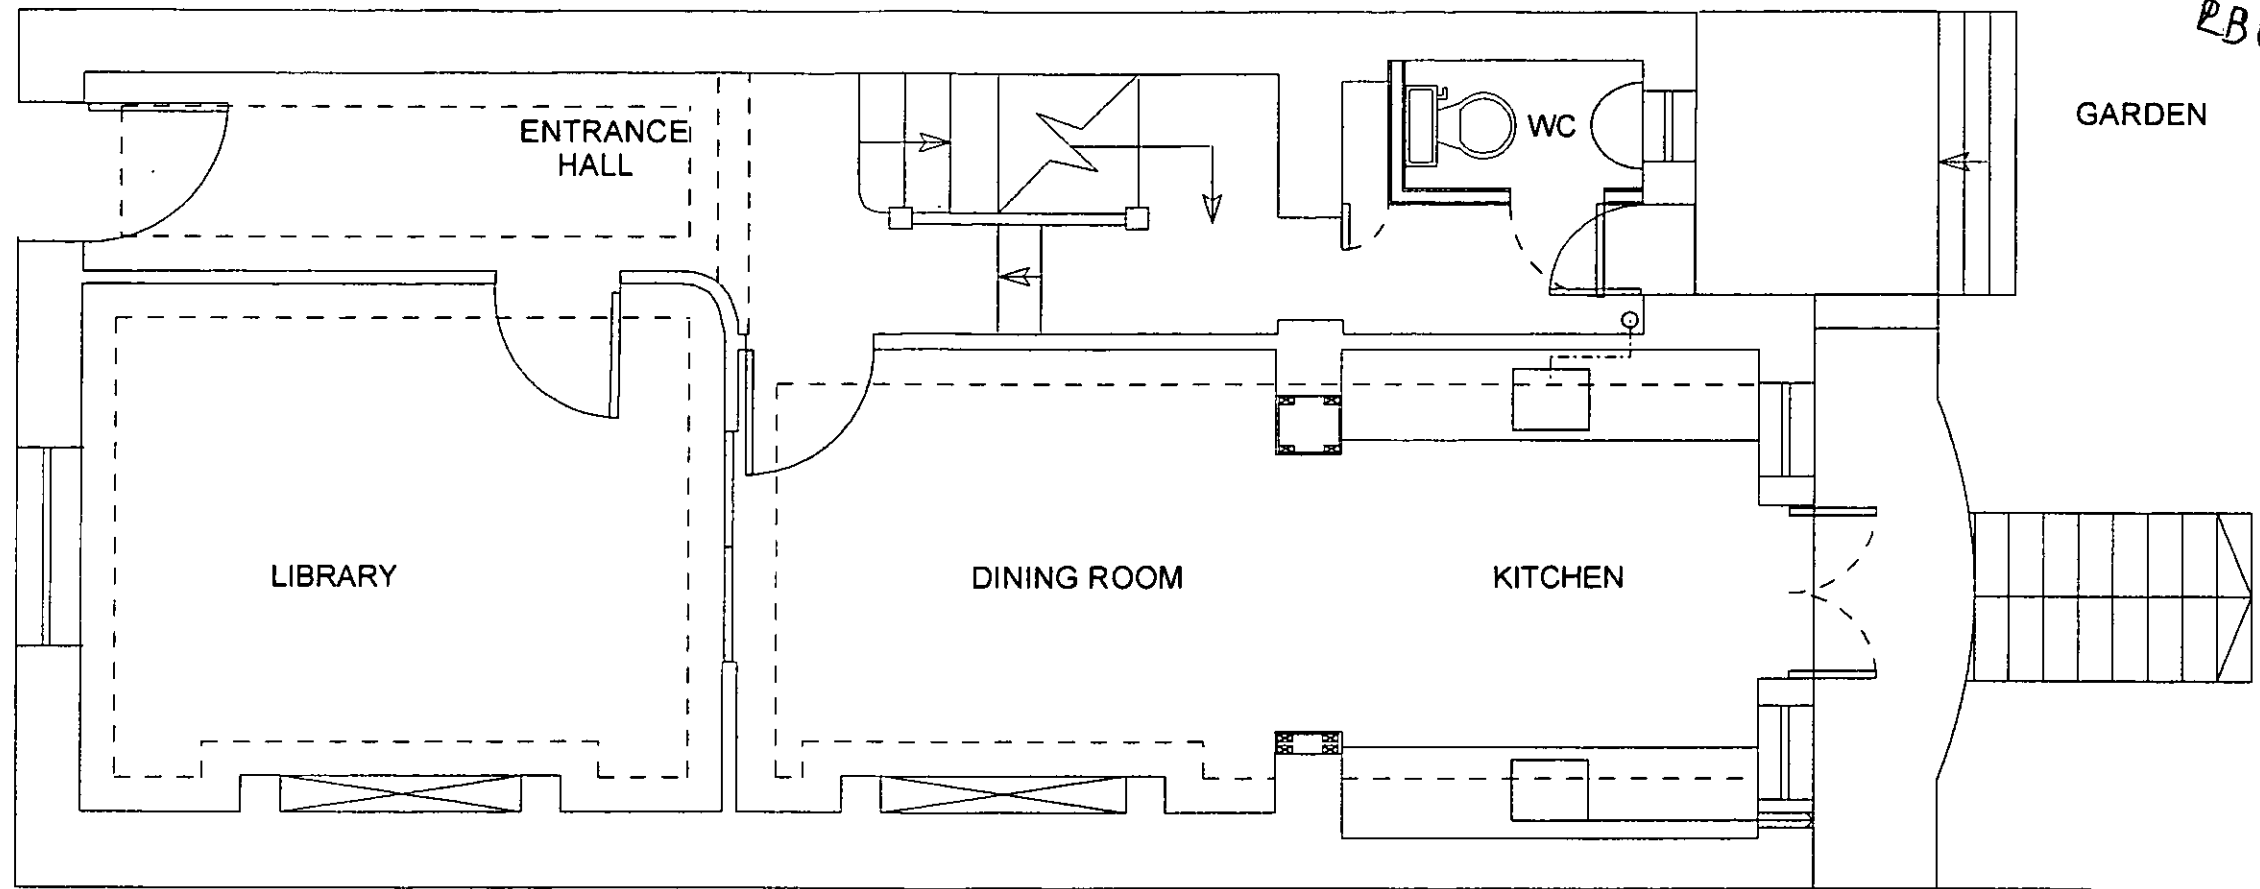

RB010621

GARDEN

ENTRANCE HALL

LIBRARY

DINING ROOM

KITCHEN

WC

F.B.M. & C.
TOWN PLANNING
21 MAR 2001
RECEIVED

GAVIN JACKSON ARCHITECT, 23 CHARTFIELD AVENUE, LONDON, SW15 6DX. TEL 0705 00 97561 FAX 020 8789 2704

19 Alexander Place, London, SW7


Ground Floor Plan Existing

Scale 1:50 @ A3

Dwg No 0102 / 02

Do not scale from this drawing.
All dimensions and levels to be checked on site, any discrepancies to be reported to the architect prior to construction.
No unilateral decisions to be taken by contractors. If in doubt ask.

Revisions

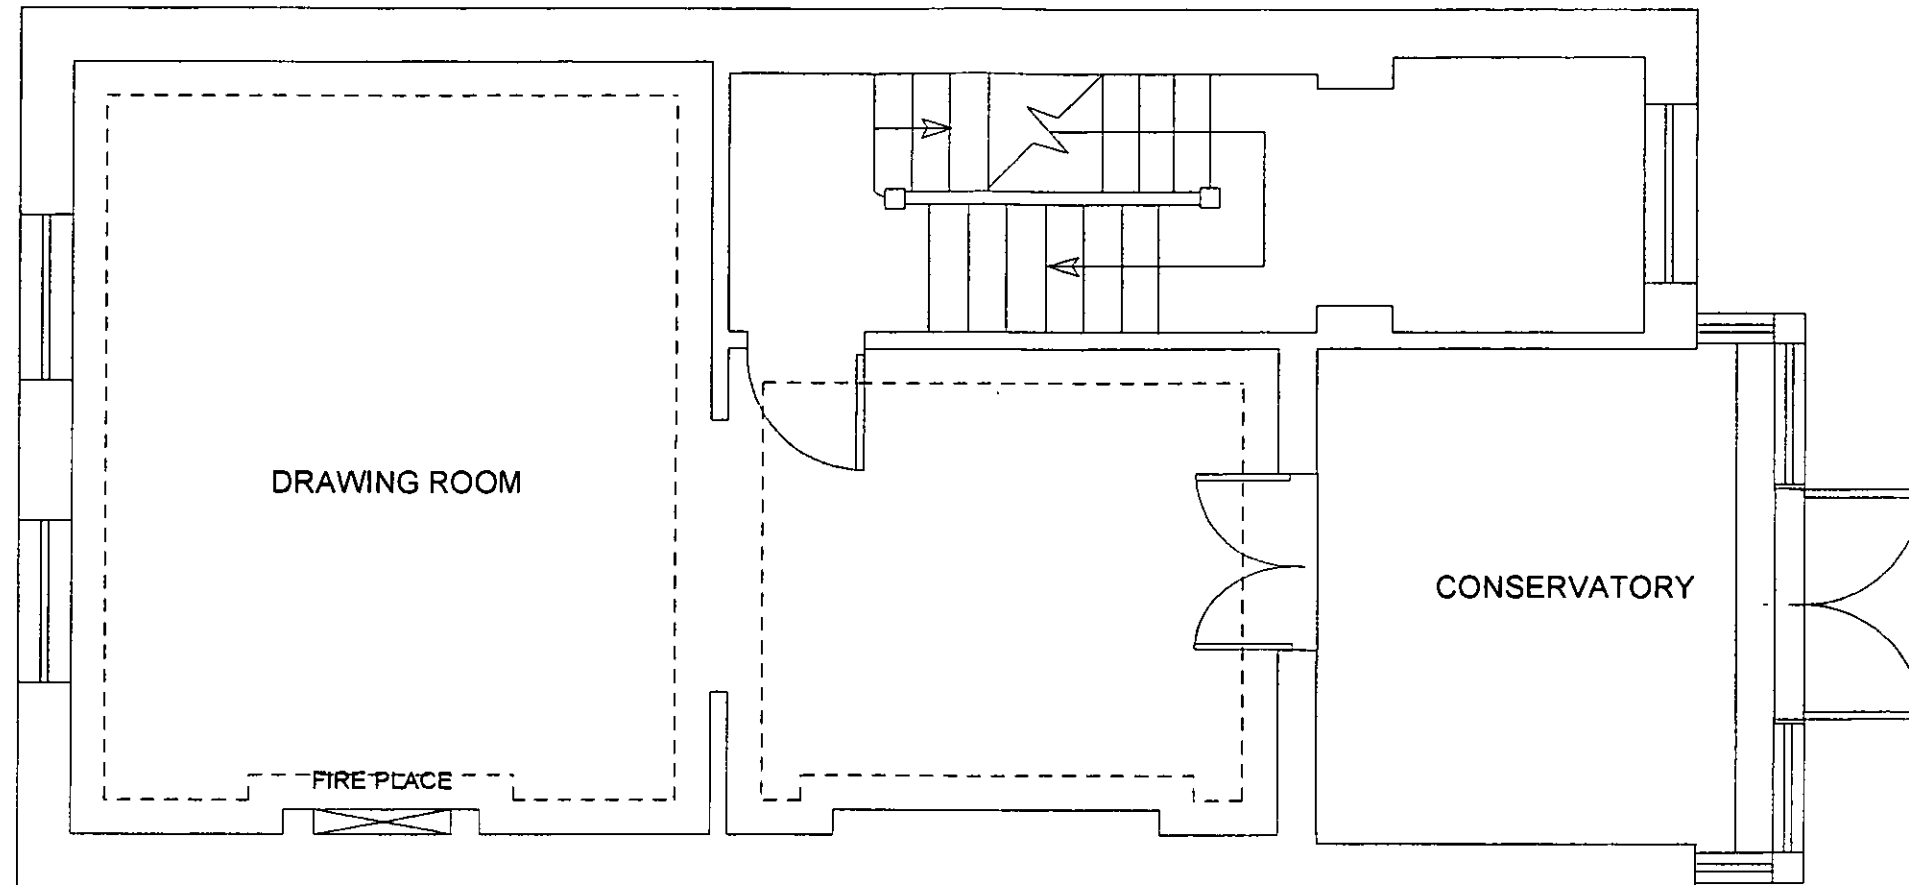

RB010621

R.S.K. & C.
TOWN PLANNING
21 MAR 2001
RECEIVED

GAVIN JACKSON ARCHITECT, 23 CHARTFIELD AVENUE, LONDON, SW15 8DX. TEL. 0705 00 97561 FAX 020 8789 2704

19 Alexander Place, london, SW7


First Floor Plan Existing

Scale 1:50 @ A3

Dwg No 0102 / 03

Do not scale from this drawing.
All dimensions and levels to be
checked on site, any discrepancies
to be reported to the architect prior
to construction.
No unilateral decisions to be taken
by contractors. If in doubt ask.

Revisions

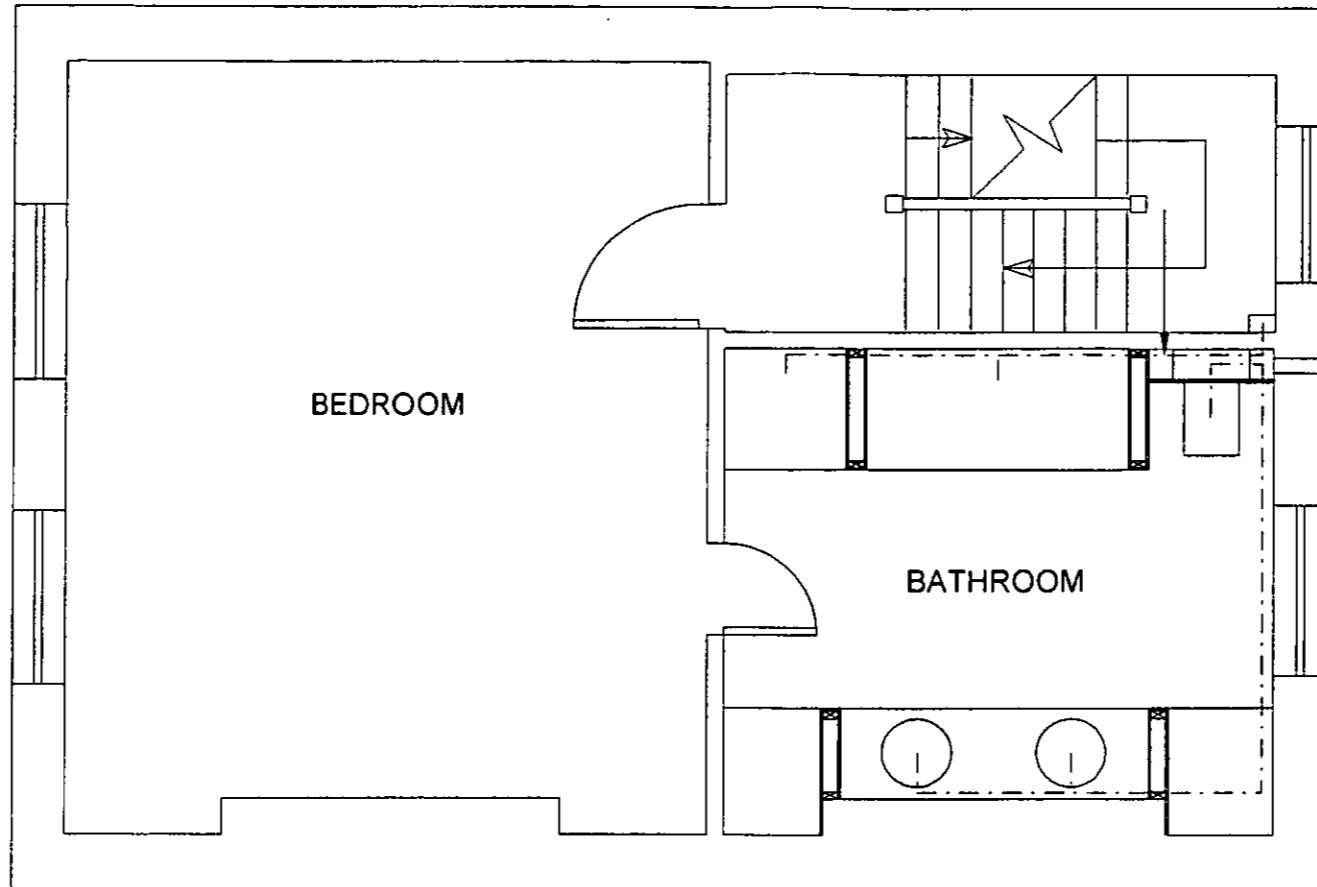

RB010621

R.B.K. & C.
TOWN PLANNING
21 MAR 2001
RECEIVED

GAVIN JACKSON ARCHITECT, 23 CHARTFIELD AVENUE, LONDON, SW15 6DX. TEL 0705 00 97561 FAX 020 8789 2704

19 Alexander Place, London, SW7


Second Floor Plan Existing

Scale 1:50 @ A3

Dwg No 0102/04

Do not scale from this drawing.
All dimensions and levels to be
checked on site, any discrepancies
to be reported to the architect prior
to construction.
No unilateral decisions to be taken
by contractors. If in doubt ask.

Revisions

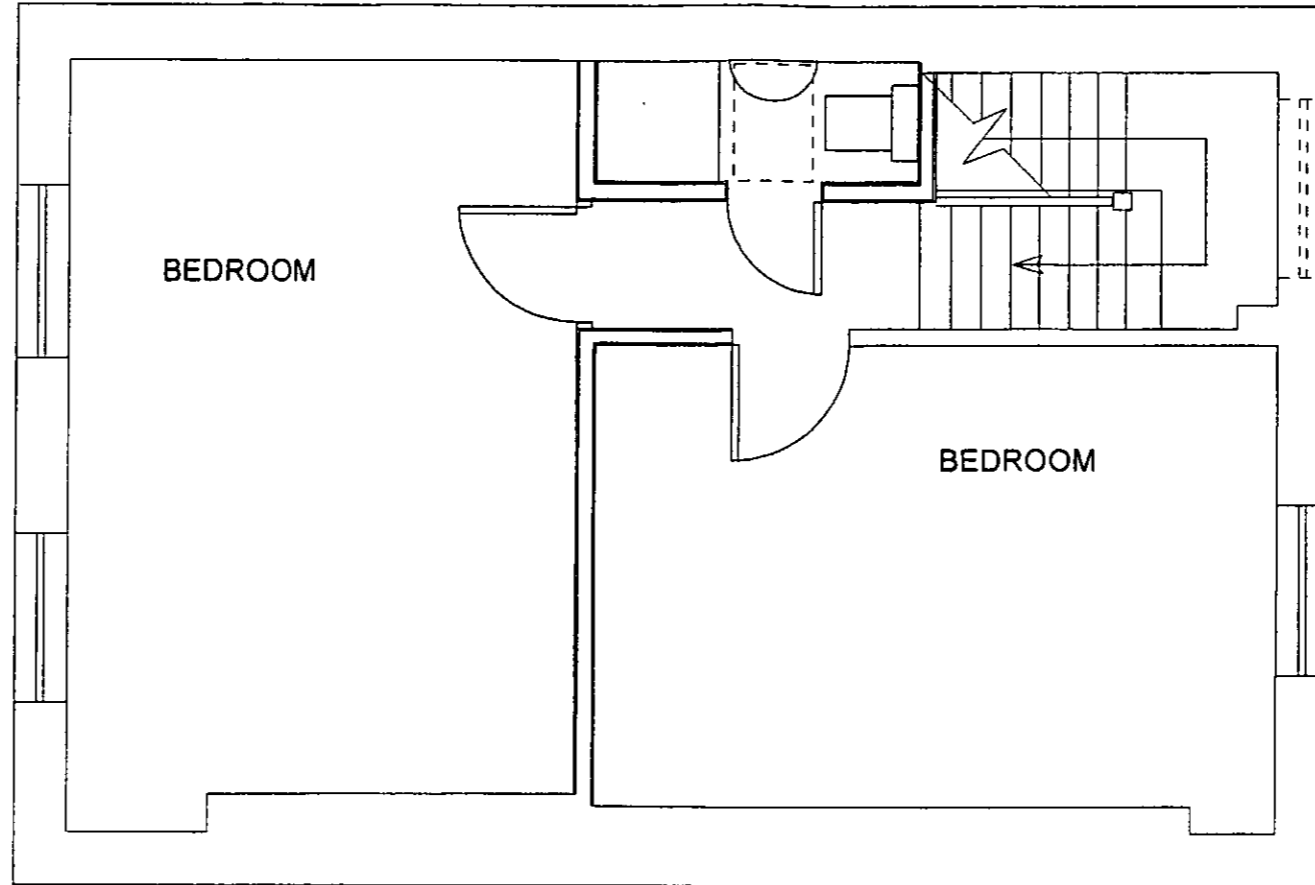

RB010621

R.S.K. & CO.
TOWN PLANNING
21 MAR 2001
RECEIVED

GAVIN JACKSON ARCHITECT, 23 CHARTFIELD AVENUE, LONDON, SW15 6DX. TEL 0705 00 97561 FAX 020 8789 2704

19 Alexander Place, London, SW7


Third Floor Plan Existing

Scale 1:50 @ A3

Dwg No B 0102 / 05

Revisions

Do not scale from this drawing.
All dimensions and levels to be checked on site, any discrepancies to be reported to the architect prior to construction.
No unilateral decisions to be taken by contractors. If in doubt ask.

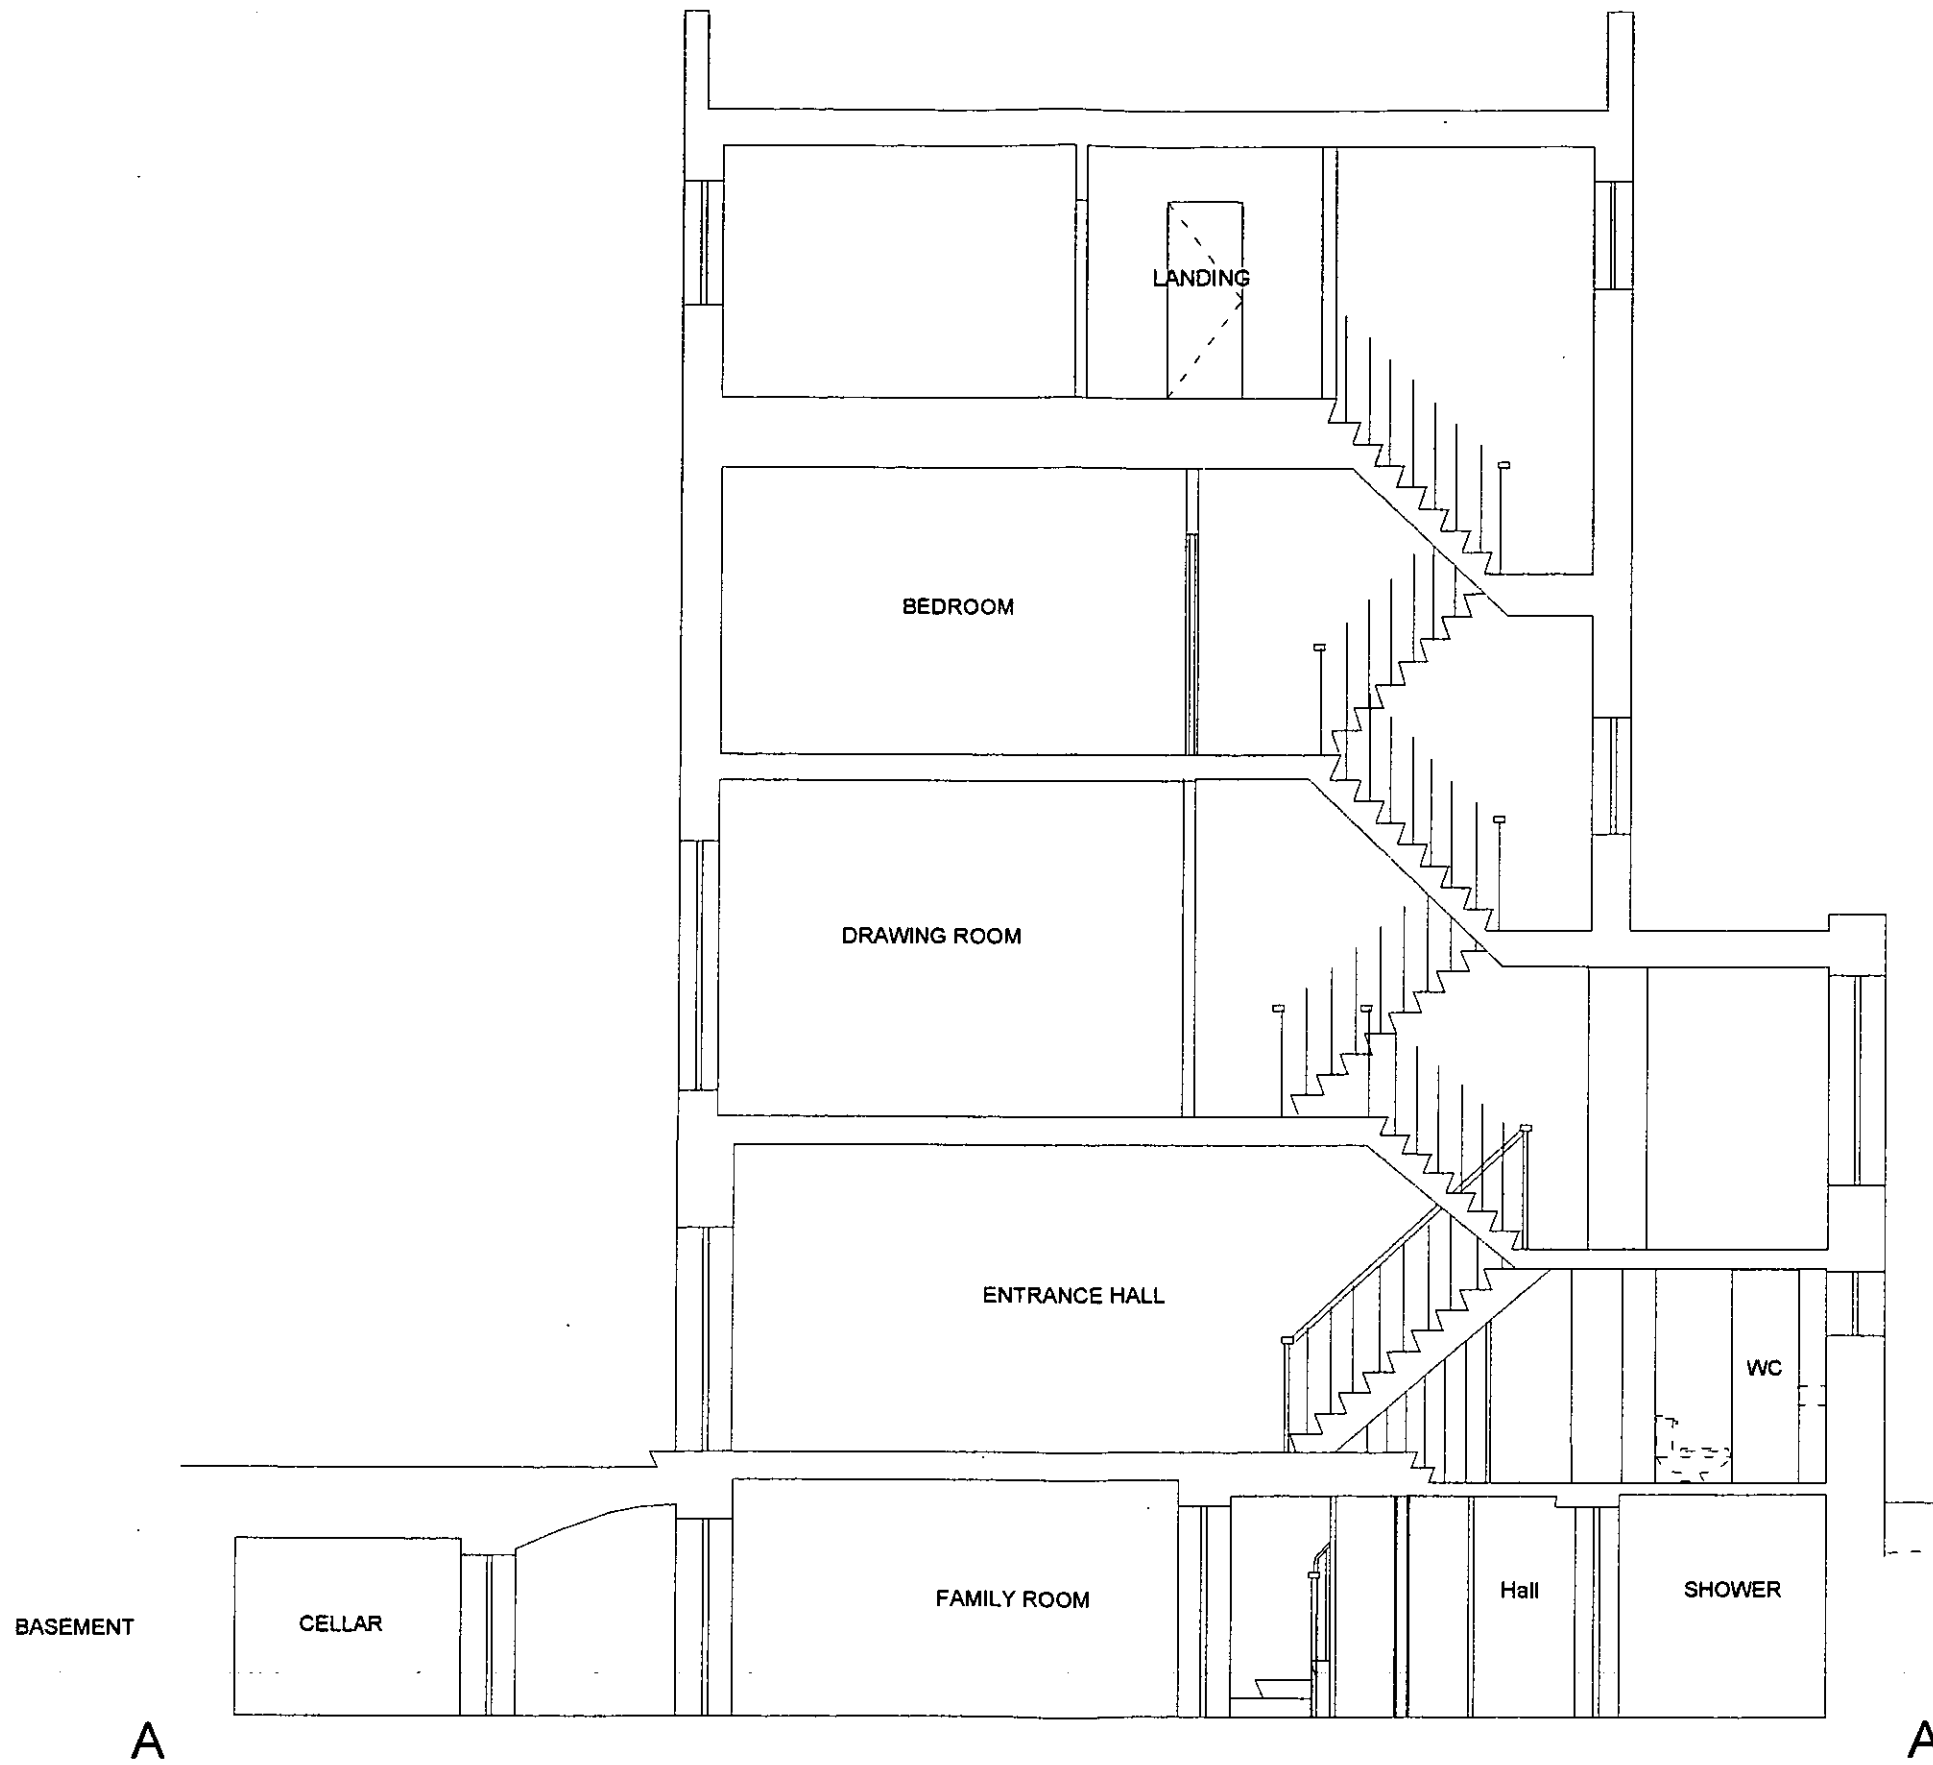

EB010621

F.B.K. & C.
TOWN PLANNING
21 MAR 2001
RECEIVED

GAVIN JACKSON ARCHITECT, 23 CHARTFIELD AVENUE, LONDON, SW15 6DX. TEL 0705 00 97561 FAX 020 8789 2704

19 Alexander Place, London, SW7

Section AA Existing

Scale 1:50 @ A2

Dwg No 0102 / 06

Do not scale from this drawing.
All dimensions and levels to be checked on site, any discrepancies to be reported to the architect prior to construction.
No unilateral decisions to be taken by contractors. If in doubt ask.

Revisions



28010621

R.S.K. & C.
TOWN PLANNING
21 MAR 2001
RECEIVED

GAVIN JACKSON ARCHITECT, 23 CHARTFIELD AVENUE, LONDON, SW15 6DX. TEL 0705 00 97561 FAX 020 8789 2704

19 Alexander Place, London, SW7


Rear Elevation Existing

Scale 1:50 @ A2

Dwg No 0102 / 07

Do not scale from this drawing.
All dimensions and levels to be checked on site, any discrepancies to be reported to the architect prior to construction.
No unilateral decisions to be taken by contractors. If in doubt ask.

Revisions

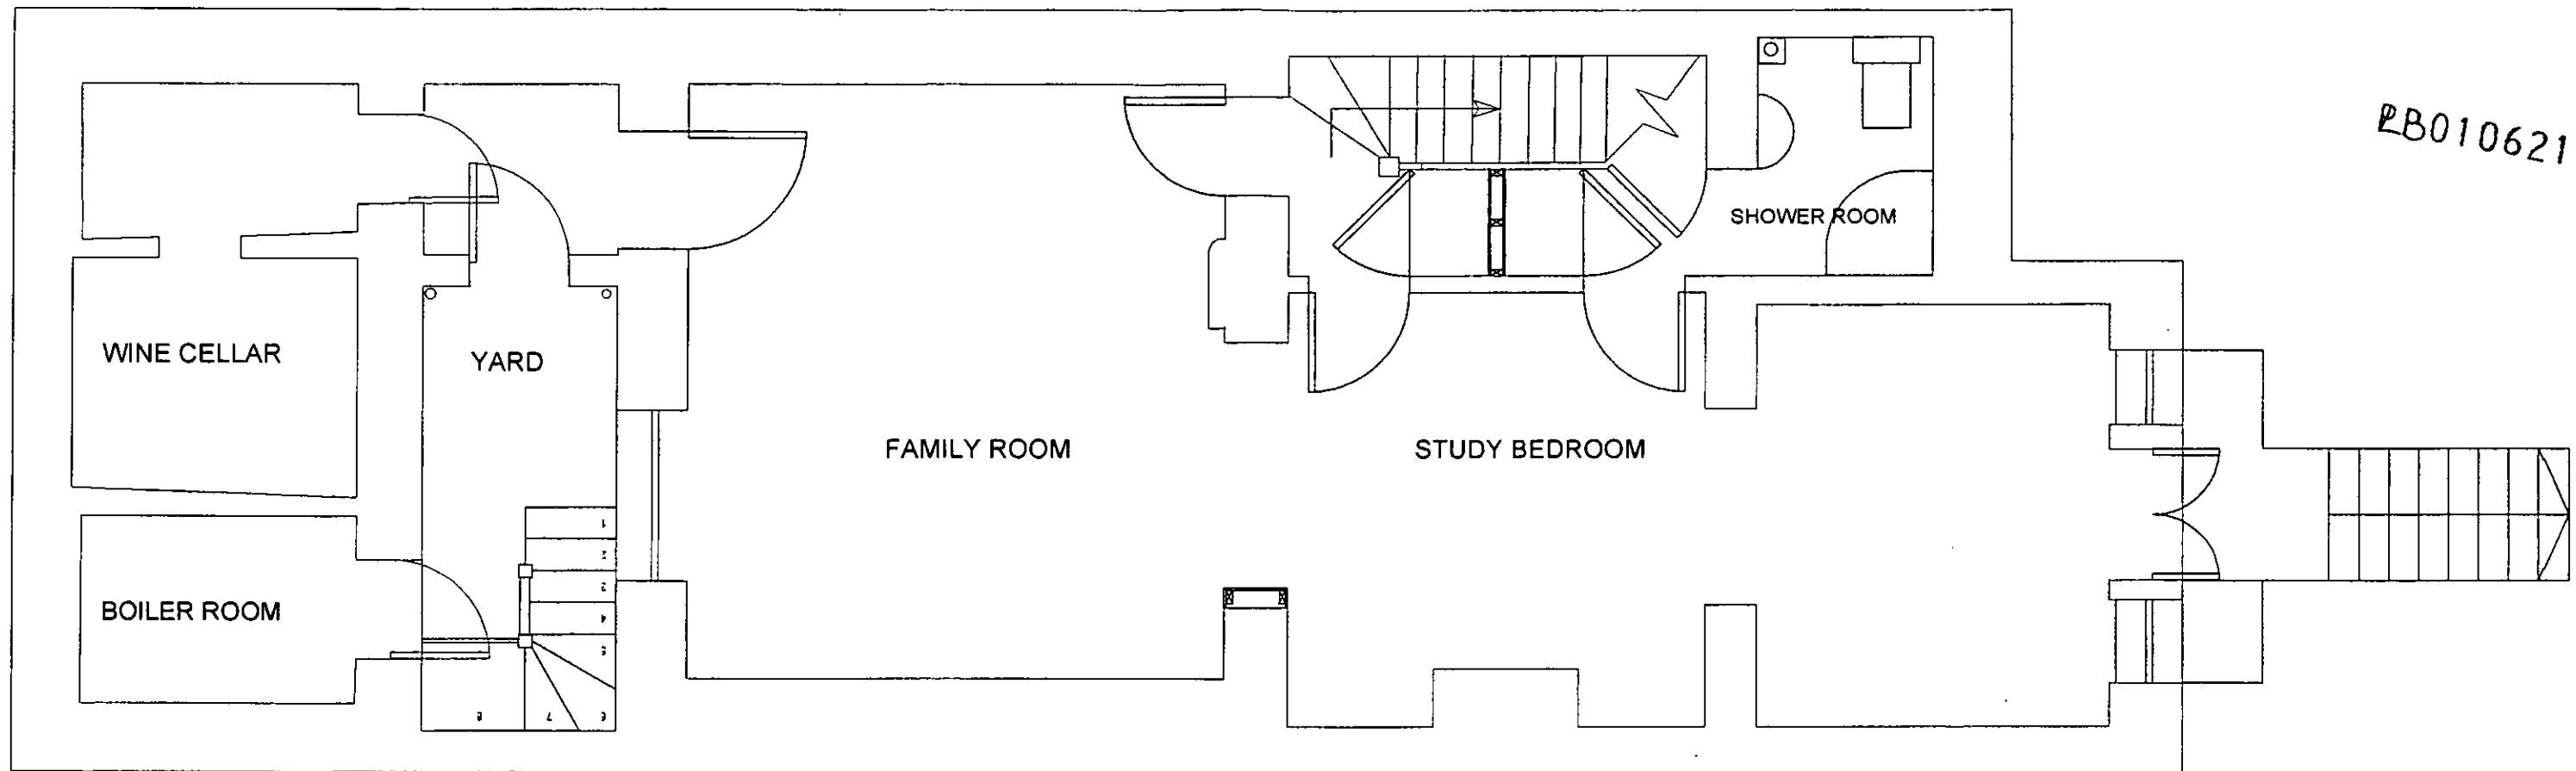

PB010621

F.S.K. & C.
TOWN PLANNING
21 MAR 2001
RECEIVED

GAVIN JACKSON ARCHITECT, 23 CHARTFIELD AVENUE, LONDON, SW15 6DX. TEL 0705 00 97561 FAX 020 8789 2704

19 Alexander Place, London, SW7


Basement Plan Proposed

Scale 1:50 @ A3

Dwg No 0102 / 11

Do not scale from this drawing.
All dimensions and levels to be
checked on site, any discrepancies
to be reported to the architect prior
to construction.
No unilateral decisions to be taken
by contractors. If in doubt ask.

Revisions

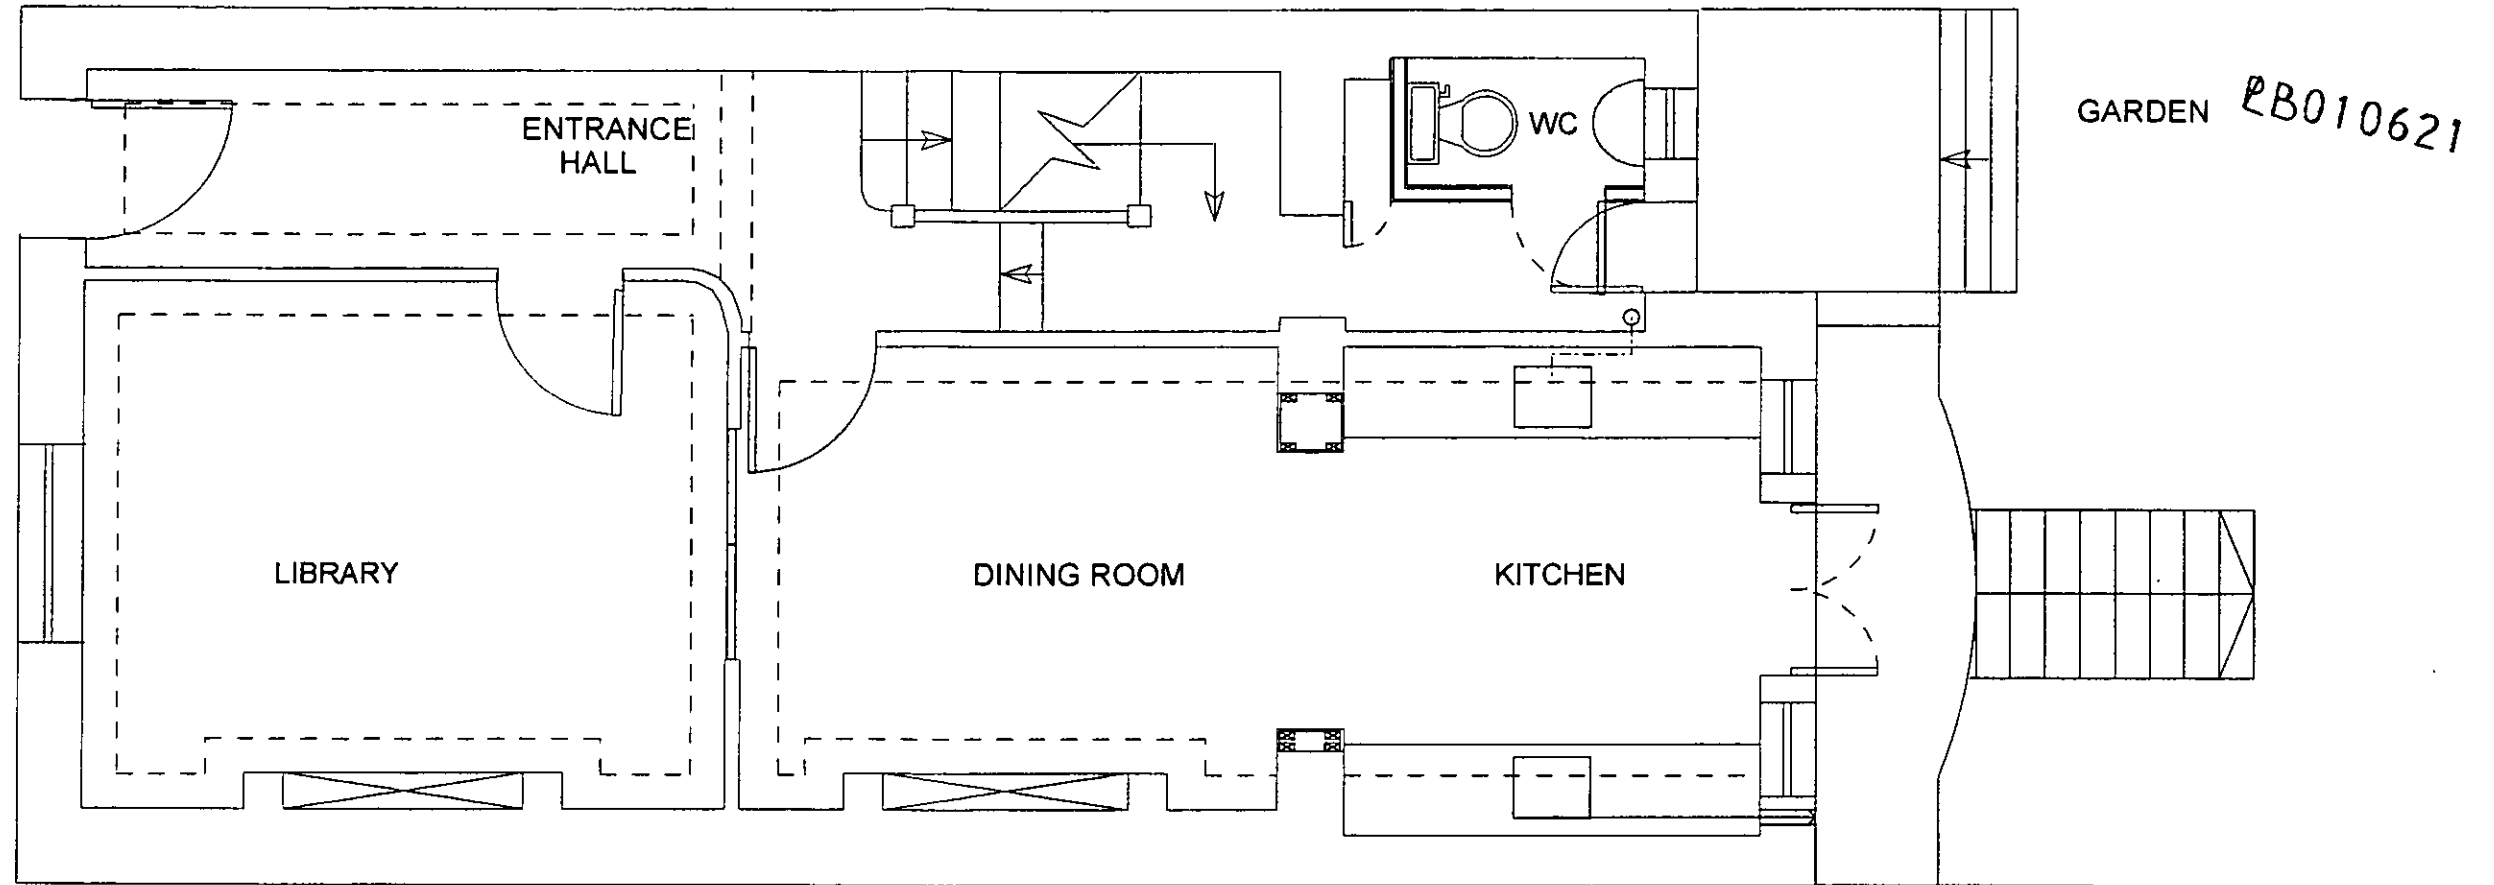

T.B.K. & C.
TOWN PLANNING
21 MAR 2001
RECEIVED

GAVIN JACKSON ARCHITECT, 23 CHARTFIELD AVENUE, LONDON, SW15 8DX. TEL 0705 00 97561 FAX 020 8789 2704

19 Alexander Place, London, SW7


Ground Floor Plan Proposed

Scale 1:50 @ A3

Dwg No 0102 / 12

Do not scale from this drawing.
All dimensions and levels to be
checked on site, any discrepancies
to be reported to the architect prior
to construction.
No unilateral decisions to be taken
by contractors. If in doubt ask.

Revisions

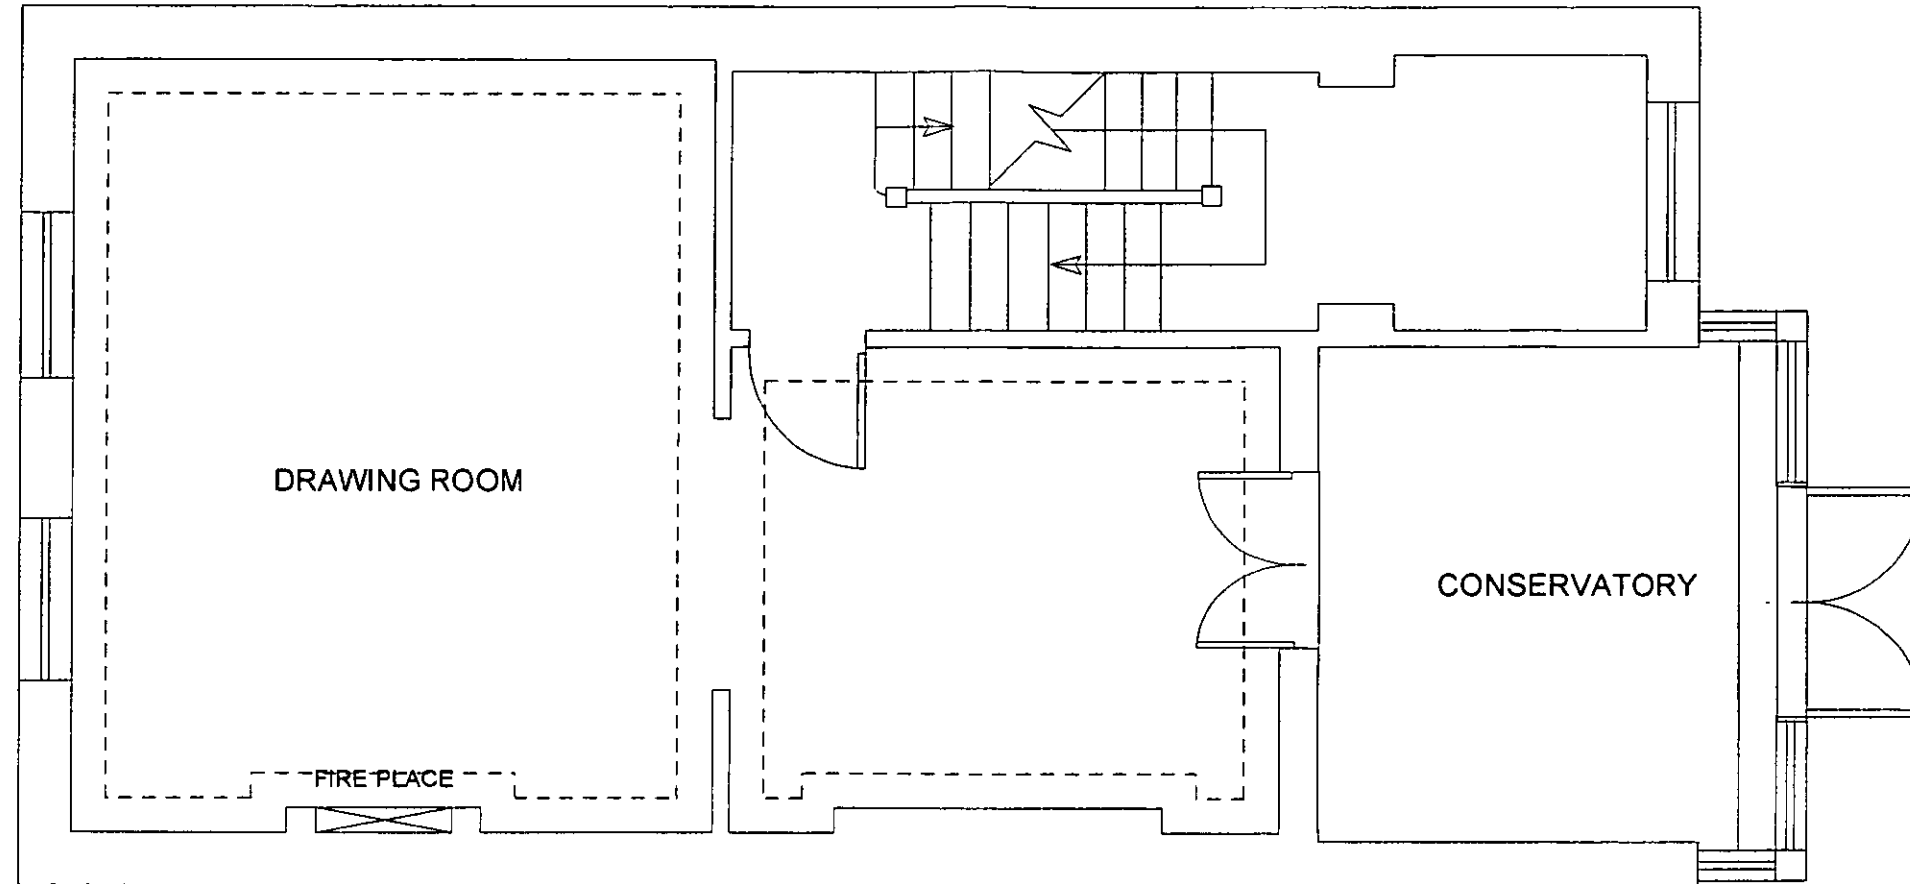

EB010621

TSK & C.
TOWN PLANNING
21 MAR 2001
RECEIVED

GAVIN JACKSON ARCHITECT, 23 CHARTFIELD AVENUE, LONDON, SW15 8DX. TEL 0705 00 97561 FAX 020 8789 2704

19 Alexander Place, london, SW7


First Floor Plan Proposed

Scale 1:50 @ A3

Dwg No 0102 / 13

Revisions

Do not scale from this drawing.
All dimensions and levels to be
checked on site, any discrepancies
to be reported to the architect prior
to construction.
No unilateral decisions to be taken
by contractors. If in doubt ask.

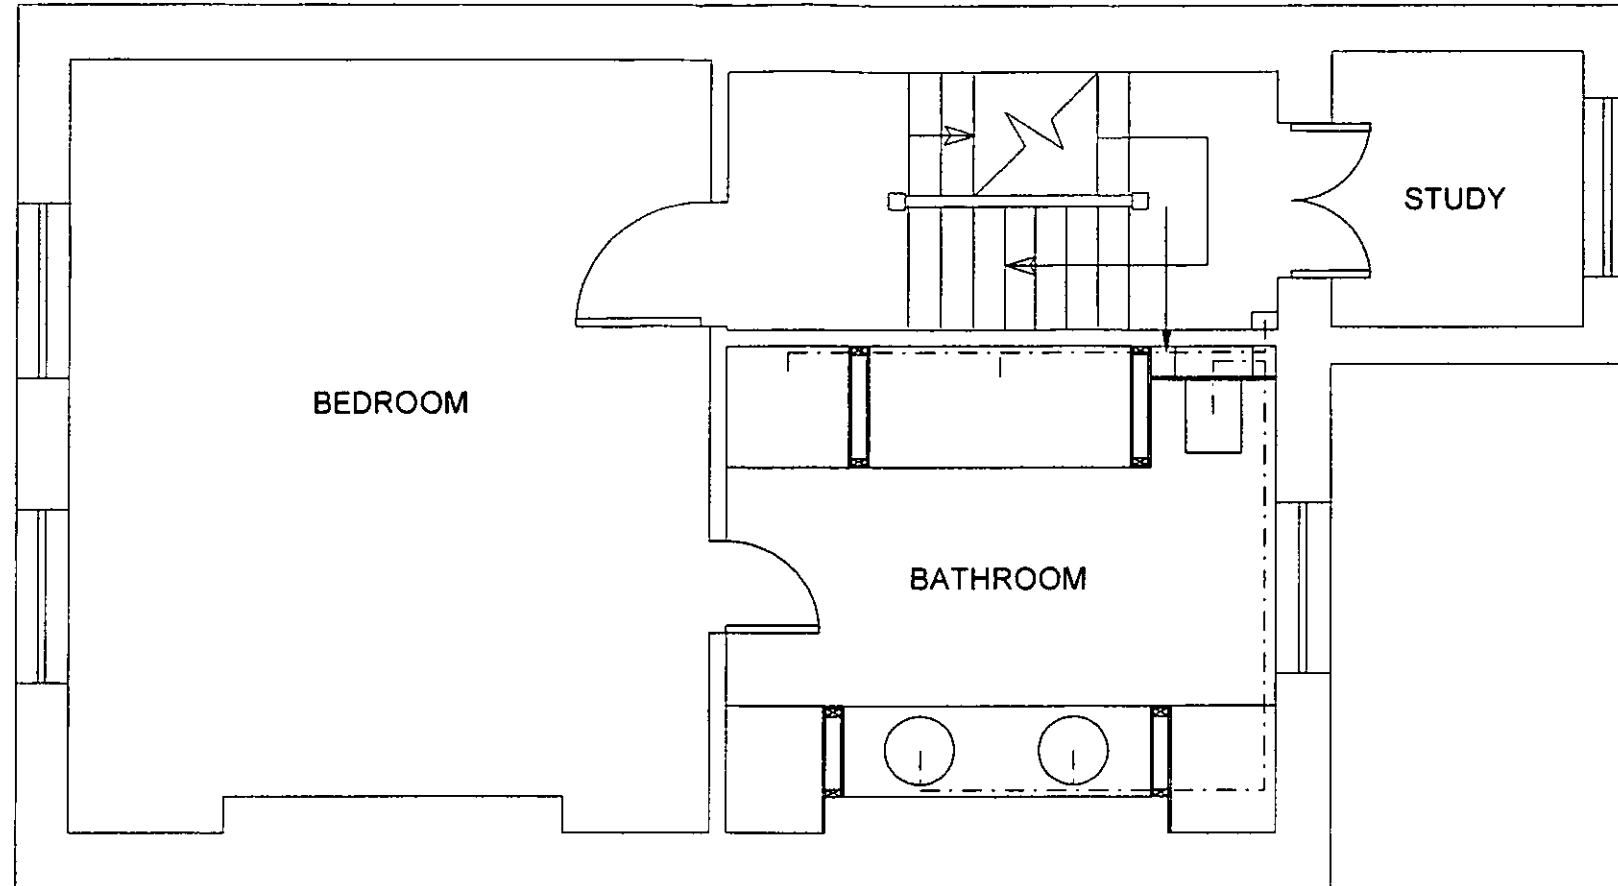

PB010621

Existing 2nd floor window to be reused

R.S.K. & C.
TOWN PLANNING
21 MAR 2001
RECEIVED

GAVIN JACKSON ARCHITECT, 23 CHARTFIELD AVENUE, LONDON, SW15 6DX. TEL 0705 00 97561 FAX 020 8789 2704

19 Alexander Place, London, SW7


Second Floor Plan Proposed

Scale 1:50 @ A3

Dwg No 0102 / 14

Do not scale from this drawing.
All dimensions and levels to be
checked on site, any discrepancies
to be reported to the architect prior
to construction.
No unilateral decisions to be taken
by contractors. If in doubt ask.

Revisions

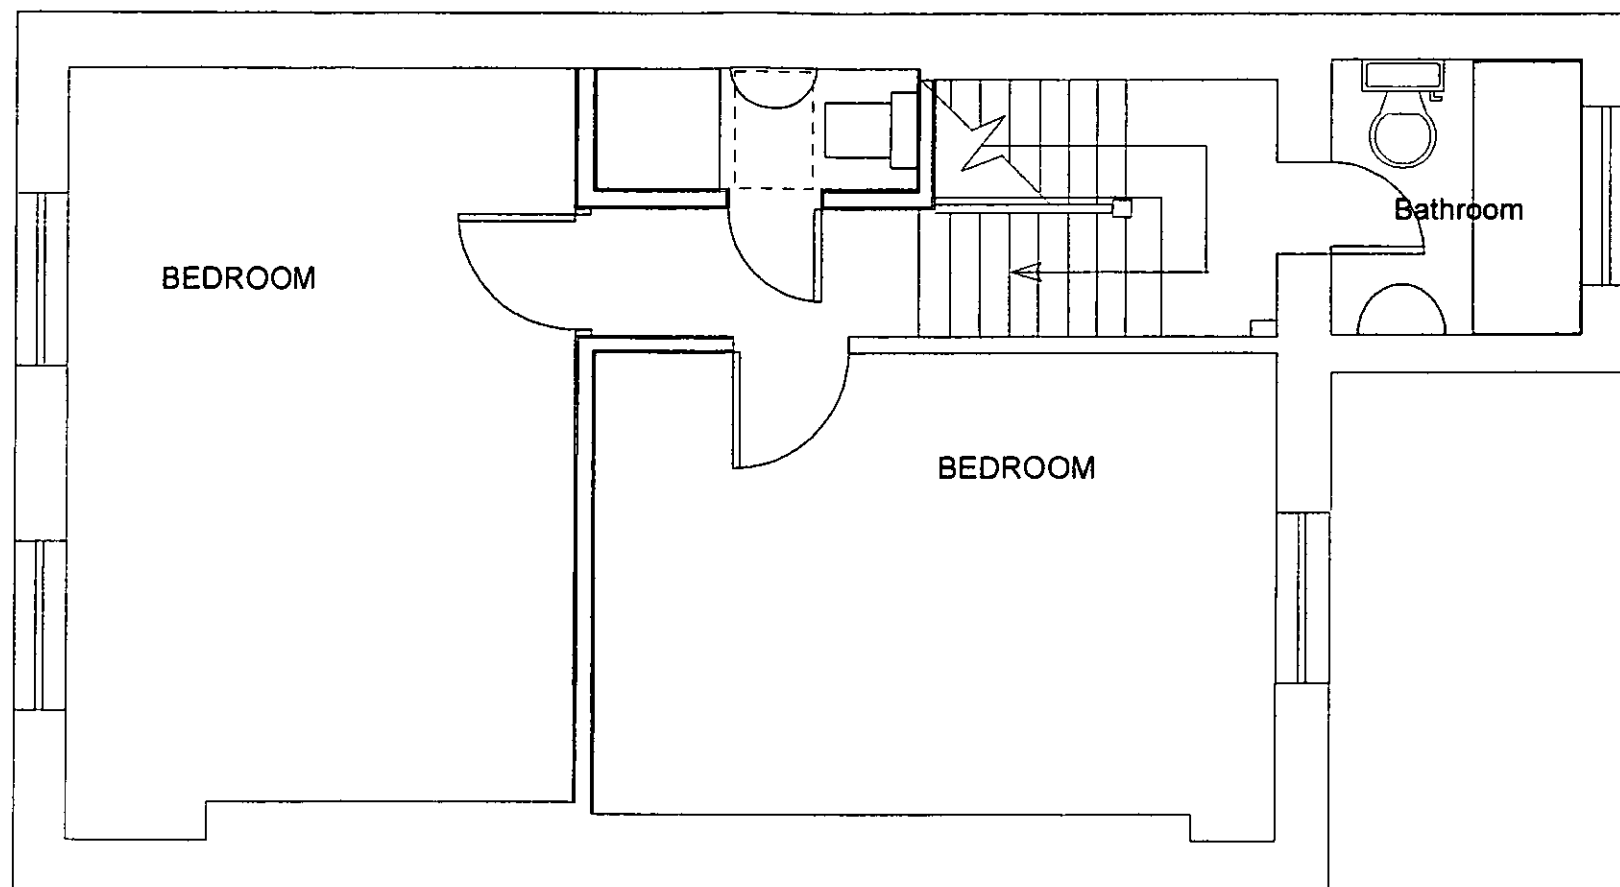

EB010621

F.S.K. & C.
TOWN PLANNING
21 MAR 2001
RECEIVED

GAVIN JACKSON ARCHITECT, 23 CHARTFIELD AVENUE, LONDON, SW15 6DX. TEL 0705 00 97561 FAX 020 8789 2704

19 Alexander Place, London, SW7


Third Floor Plan Proposed

Dwg No B 0102 / 15

Scale 1:50 @ A3

Revisions

Do not scale from this drawing.
All dimensions and levels to be
checked on site, any discrepancies
to be reported to the architect prior
to construction.
No unilateral decisions to be taken
by contractors. If in doubt ask.

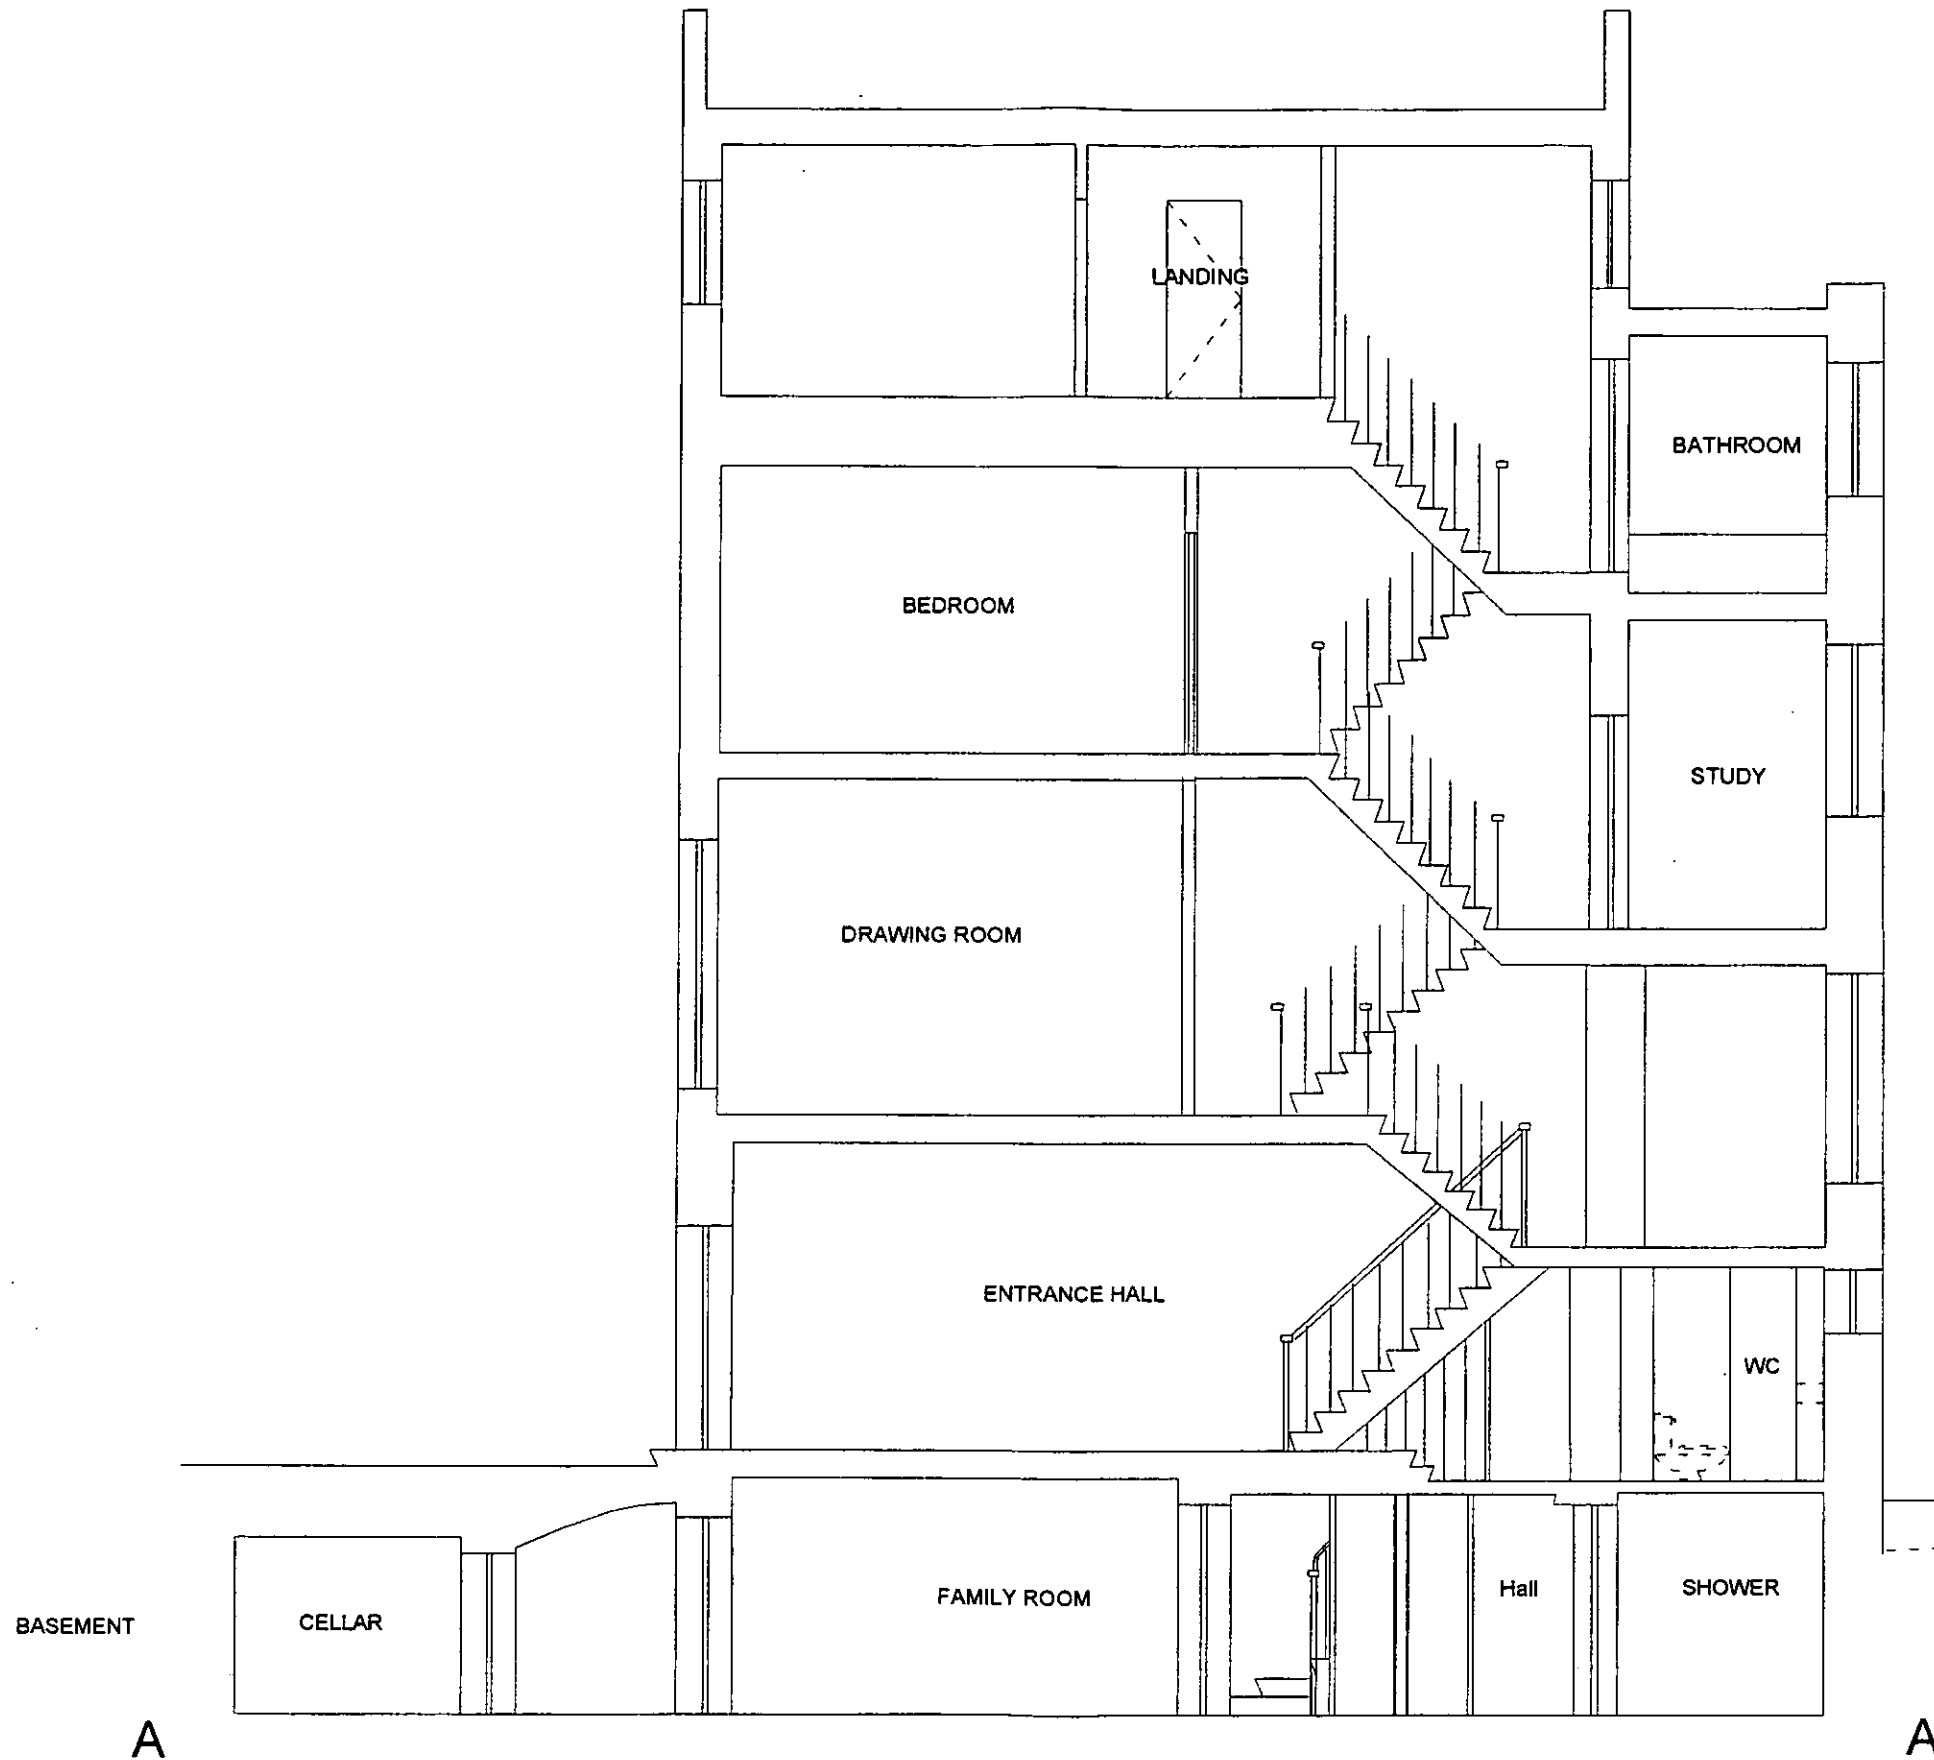

2B010621

F.S.K. & C.
TOWN PLANNING
21 MAR 2001
RECEIVED

GAVIN JACKSON ARCHITECT, 23 CHARTFIELD AVENUE, LONDON, SW15 6DX. TEL 0705 00 97561 FAX 020 8789 2704

19 Alexander Place, London, SW7


Section AA Proposed

Scale 1:50 @ A2

Dwg No 0102 / 16

Do not scale from this drawing.
All dimensions and levels to be checked on site, any discrepancies to be reported to the architect prior to construction.
No unilateral decisions to be taken by contractors. If in doubt ask.

Revisions

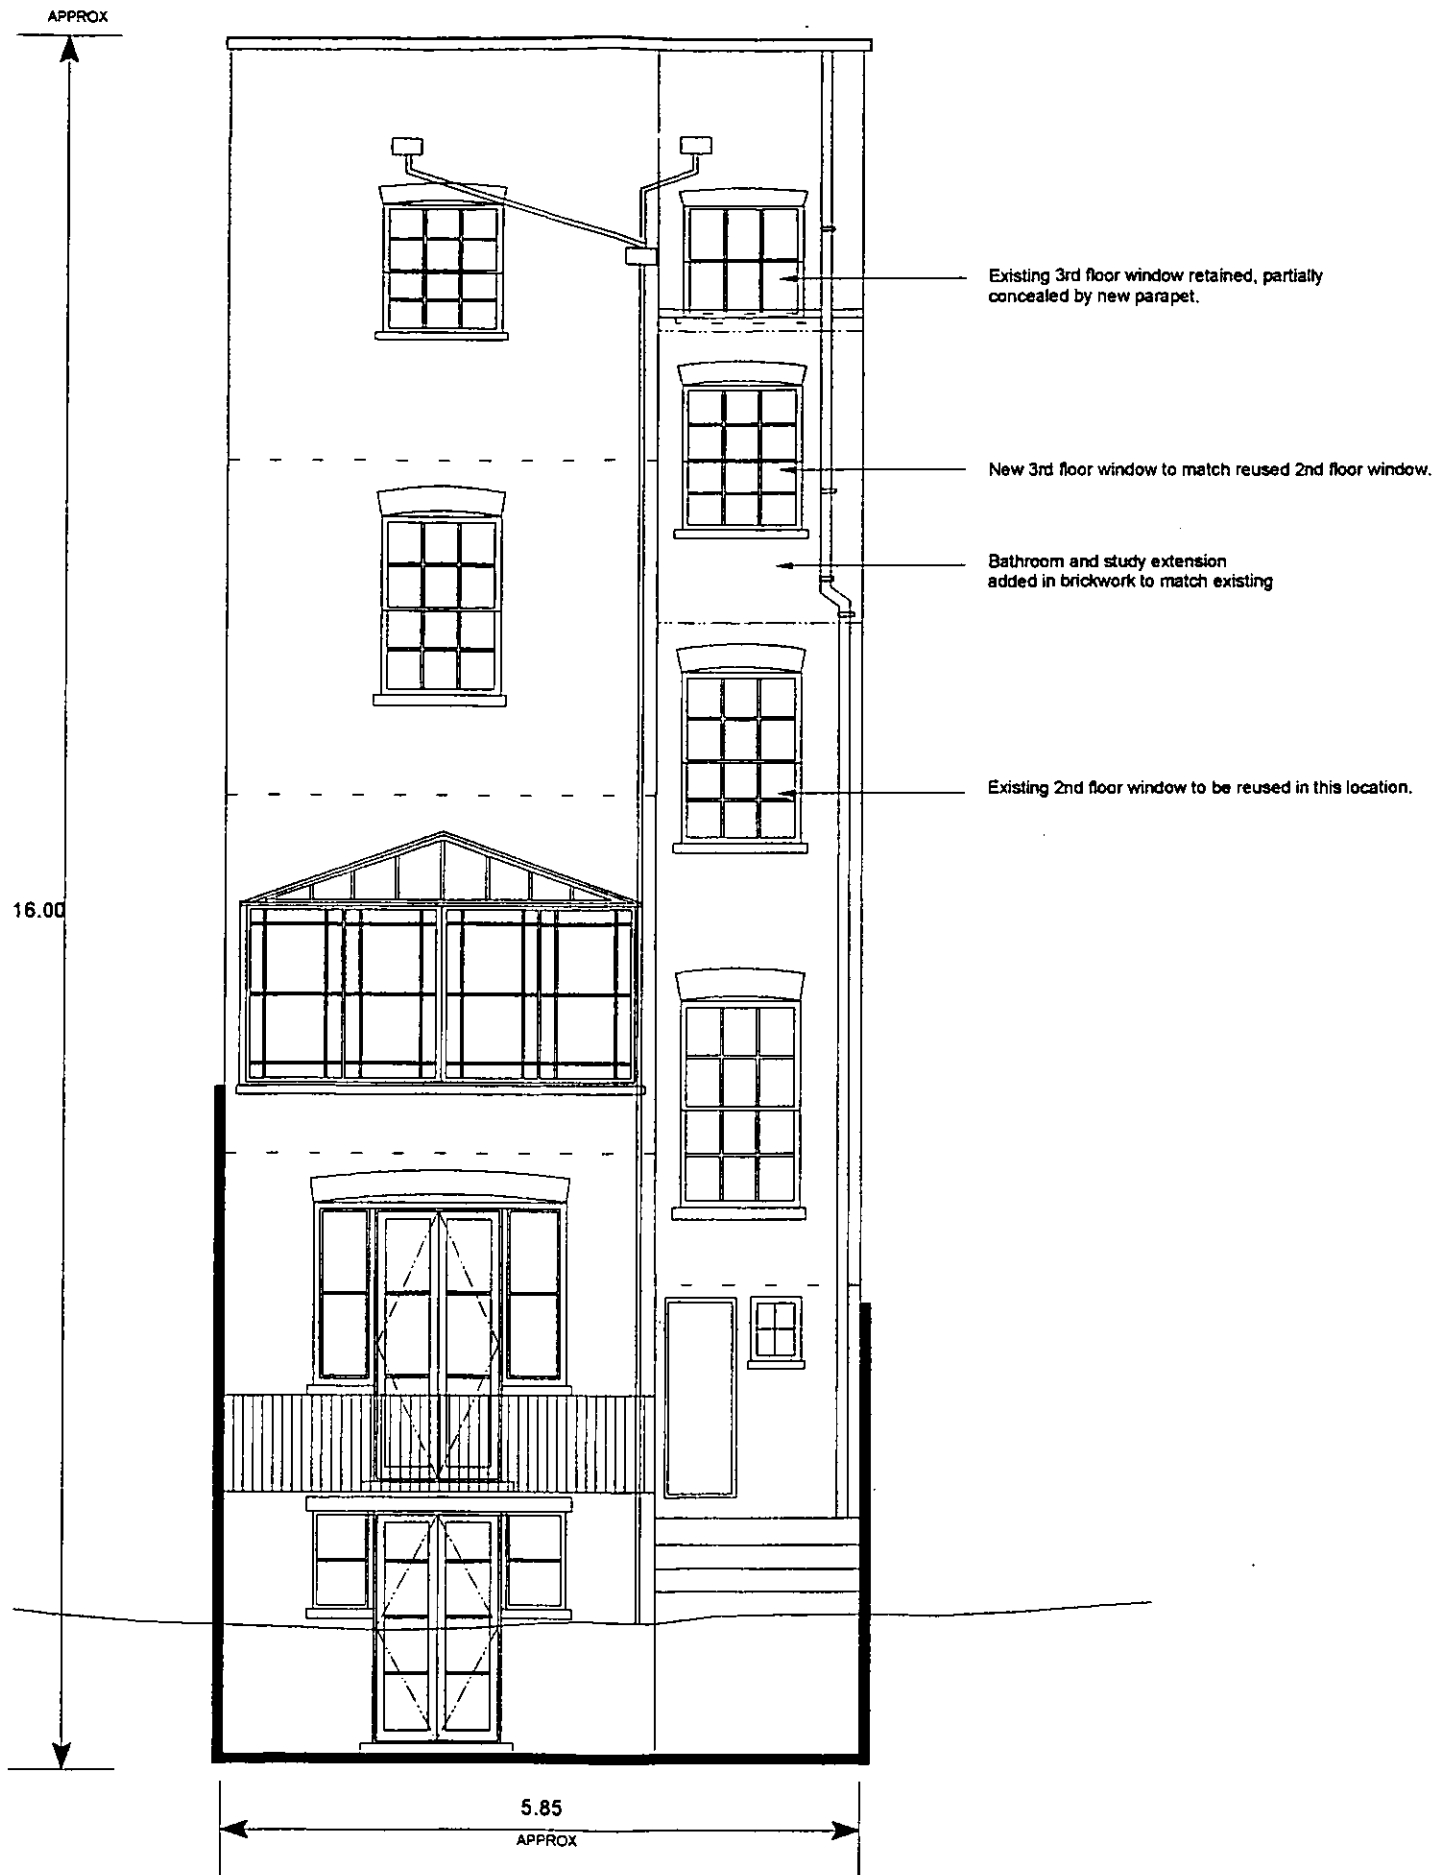

EB010621

T.S.K. & C.
TOWN PLANNING
21 MAR 2001
RECEIVED

GAVIN JACKSON ARCHITECT, 23 CHARTFIELD AVENUE, LONDON, SW15 6DX. TEL 0705 00 97561 FAX 020 8789 2704

19 Alexander Place, London, SW7

Rear Elevation Proposed

Scale 1:50 @ A2

Dwg No 0102 / 17

Do not scale from this drawing.
All dimensions and levels to be checked on site, any discrepancies to be reported to the architect prior to construction.
No unilateral decisions to be taken by contractors. If in doubt ask.

Revisions