



- NOTES
- 1 Do not scale
 - 2 Contractors to check dimensions of all issued drawings on site
 - 3 This drawing is copyright.



REAR ELEVATION




SIDE ELEVATION

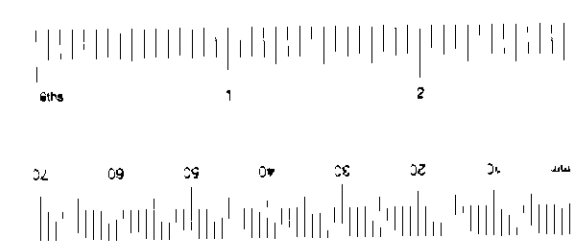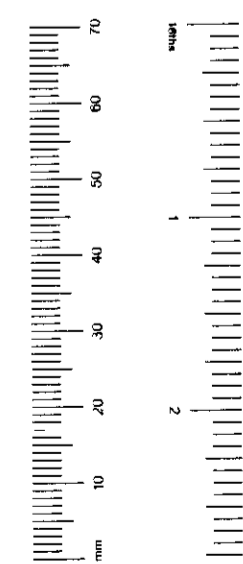

Revision	Date

EX	DC	TP	LC	AJ	CLU	AO
DR					AK	
R.B	2 8 NOV 2003					PLANNING
K.C						
1	C	SW	SE	APP	LO	REV
				ARB	FPL	DES
						FEE

DELEGATE
2 8 JAN 2004
REFUSAL

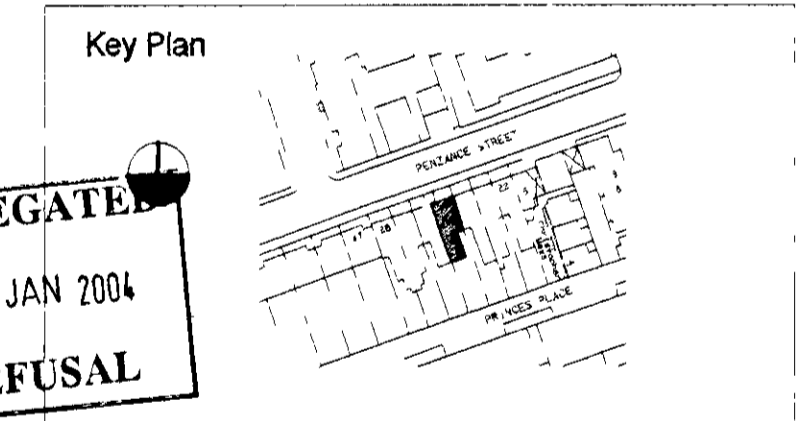

Client
Project 25 PENZANCE STREET
LONDON W11

Drawing Status
Planning Application

Drawing Title
EXISTING ELEVATIONS

Drawing No 1405 P 03 Rev -

Date October '03 Scale 1:50 @ A1

Drawn Checked

Architecture & Design

8-9 Stephen Mews London W1T 1AF
Telephone +44 (0)207 436 4050
Fax +44 (0)207 436 8451
architecture@tectus.co.uk
www.tectus.co.uk

PP032526

tectus