


- NOTES**
- 1 Do not scale
 - 2 Contractors to check dimensions of all issued drawings on site
 - 3 This drawing is copyright.



REAR ELEVATION




SIDE ELEVATION

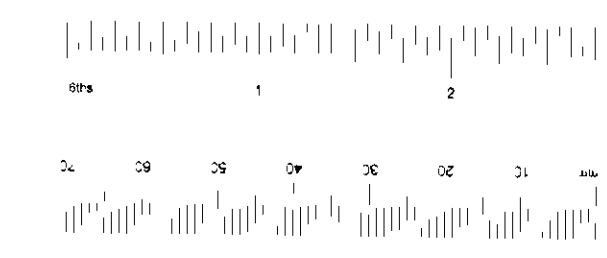

EX DIR	HDC	TP	WCD	AD	GLU	AO	AX
R.B.	28 NOV 2003		PLANNING				
K.C.	N	C	SW	SE	APP	LO	REC
			ARB	PLN	DES	FEE	

Revision	Date

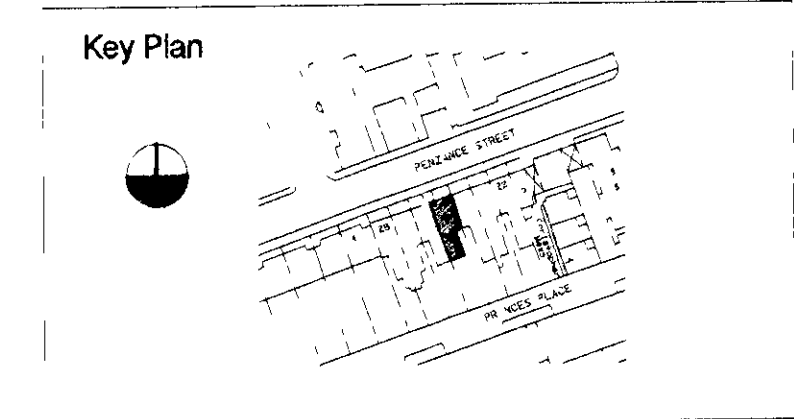

Client
Project 25 PENZANCE STREET
LONDON W11

Drawing Status
Planning Application

Drawing Title
EXISTING ELEVATIONS

Drawing No 1405 P 03 Rev -

Date October '03 Scale 1:50 @ A1

Drawn Checked

Architecture & Design
8-9 Stephen Mews
London W1T 1AF
Telephone +44 (0)207 436 4050
Fax +44 (0)207 436 8451
architecture@tectus.co.uk
www.tectus.co.uk

tectus

PP032526