
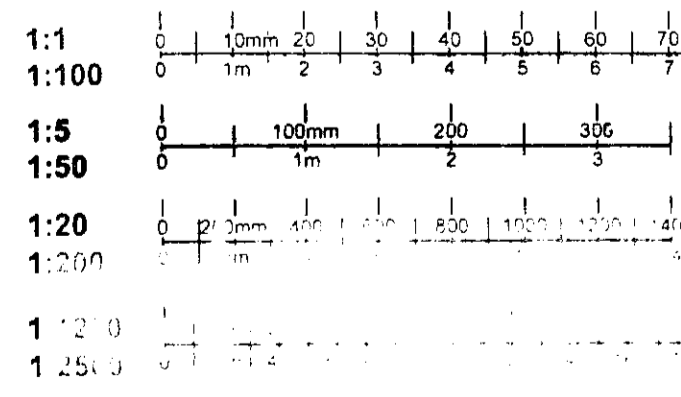
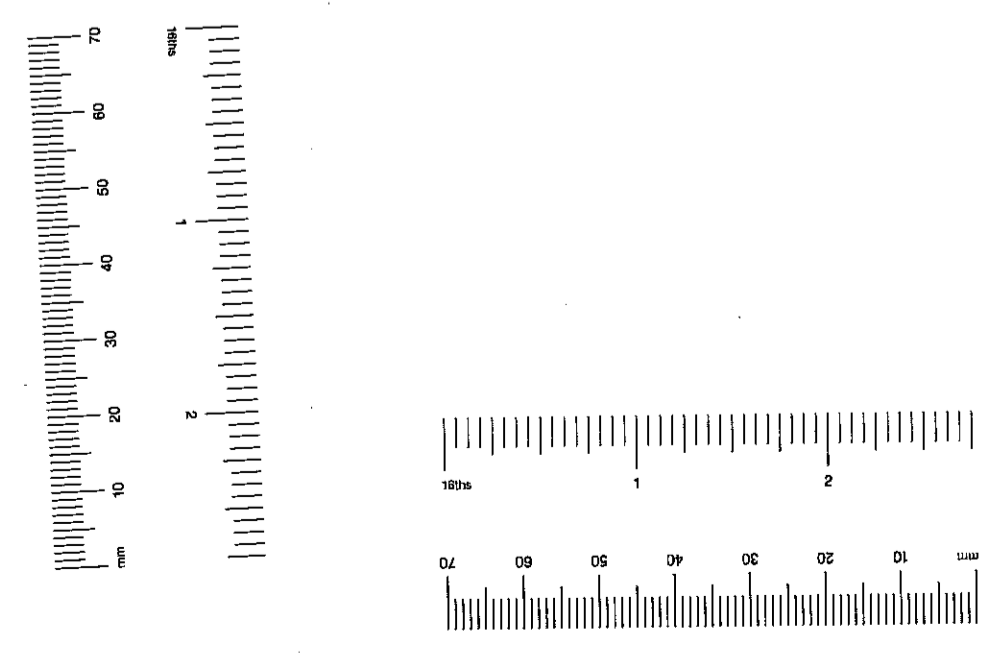


NOTES:  
All dimensions must be checked on site and not scaled from this drawing.

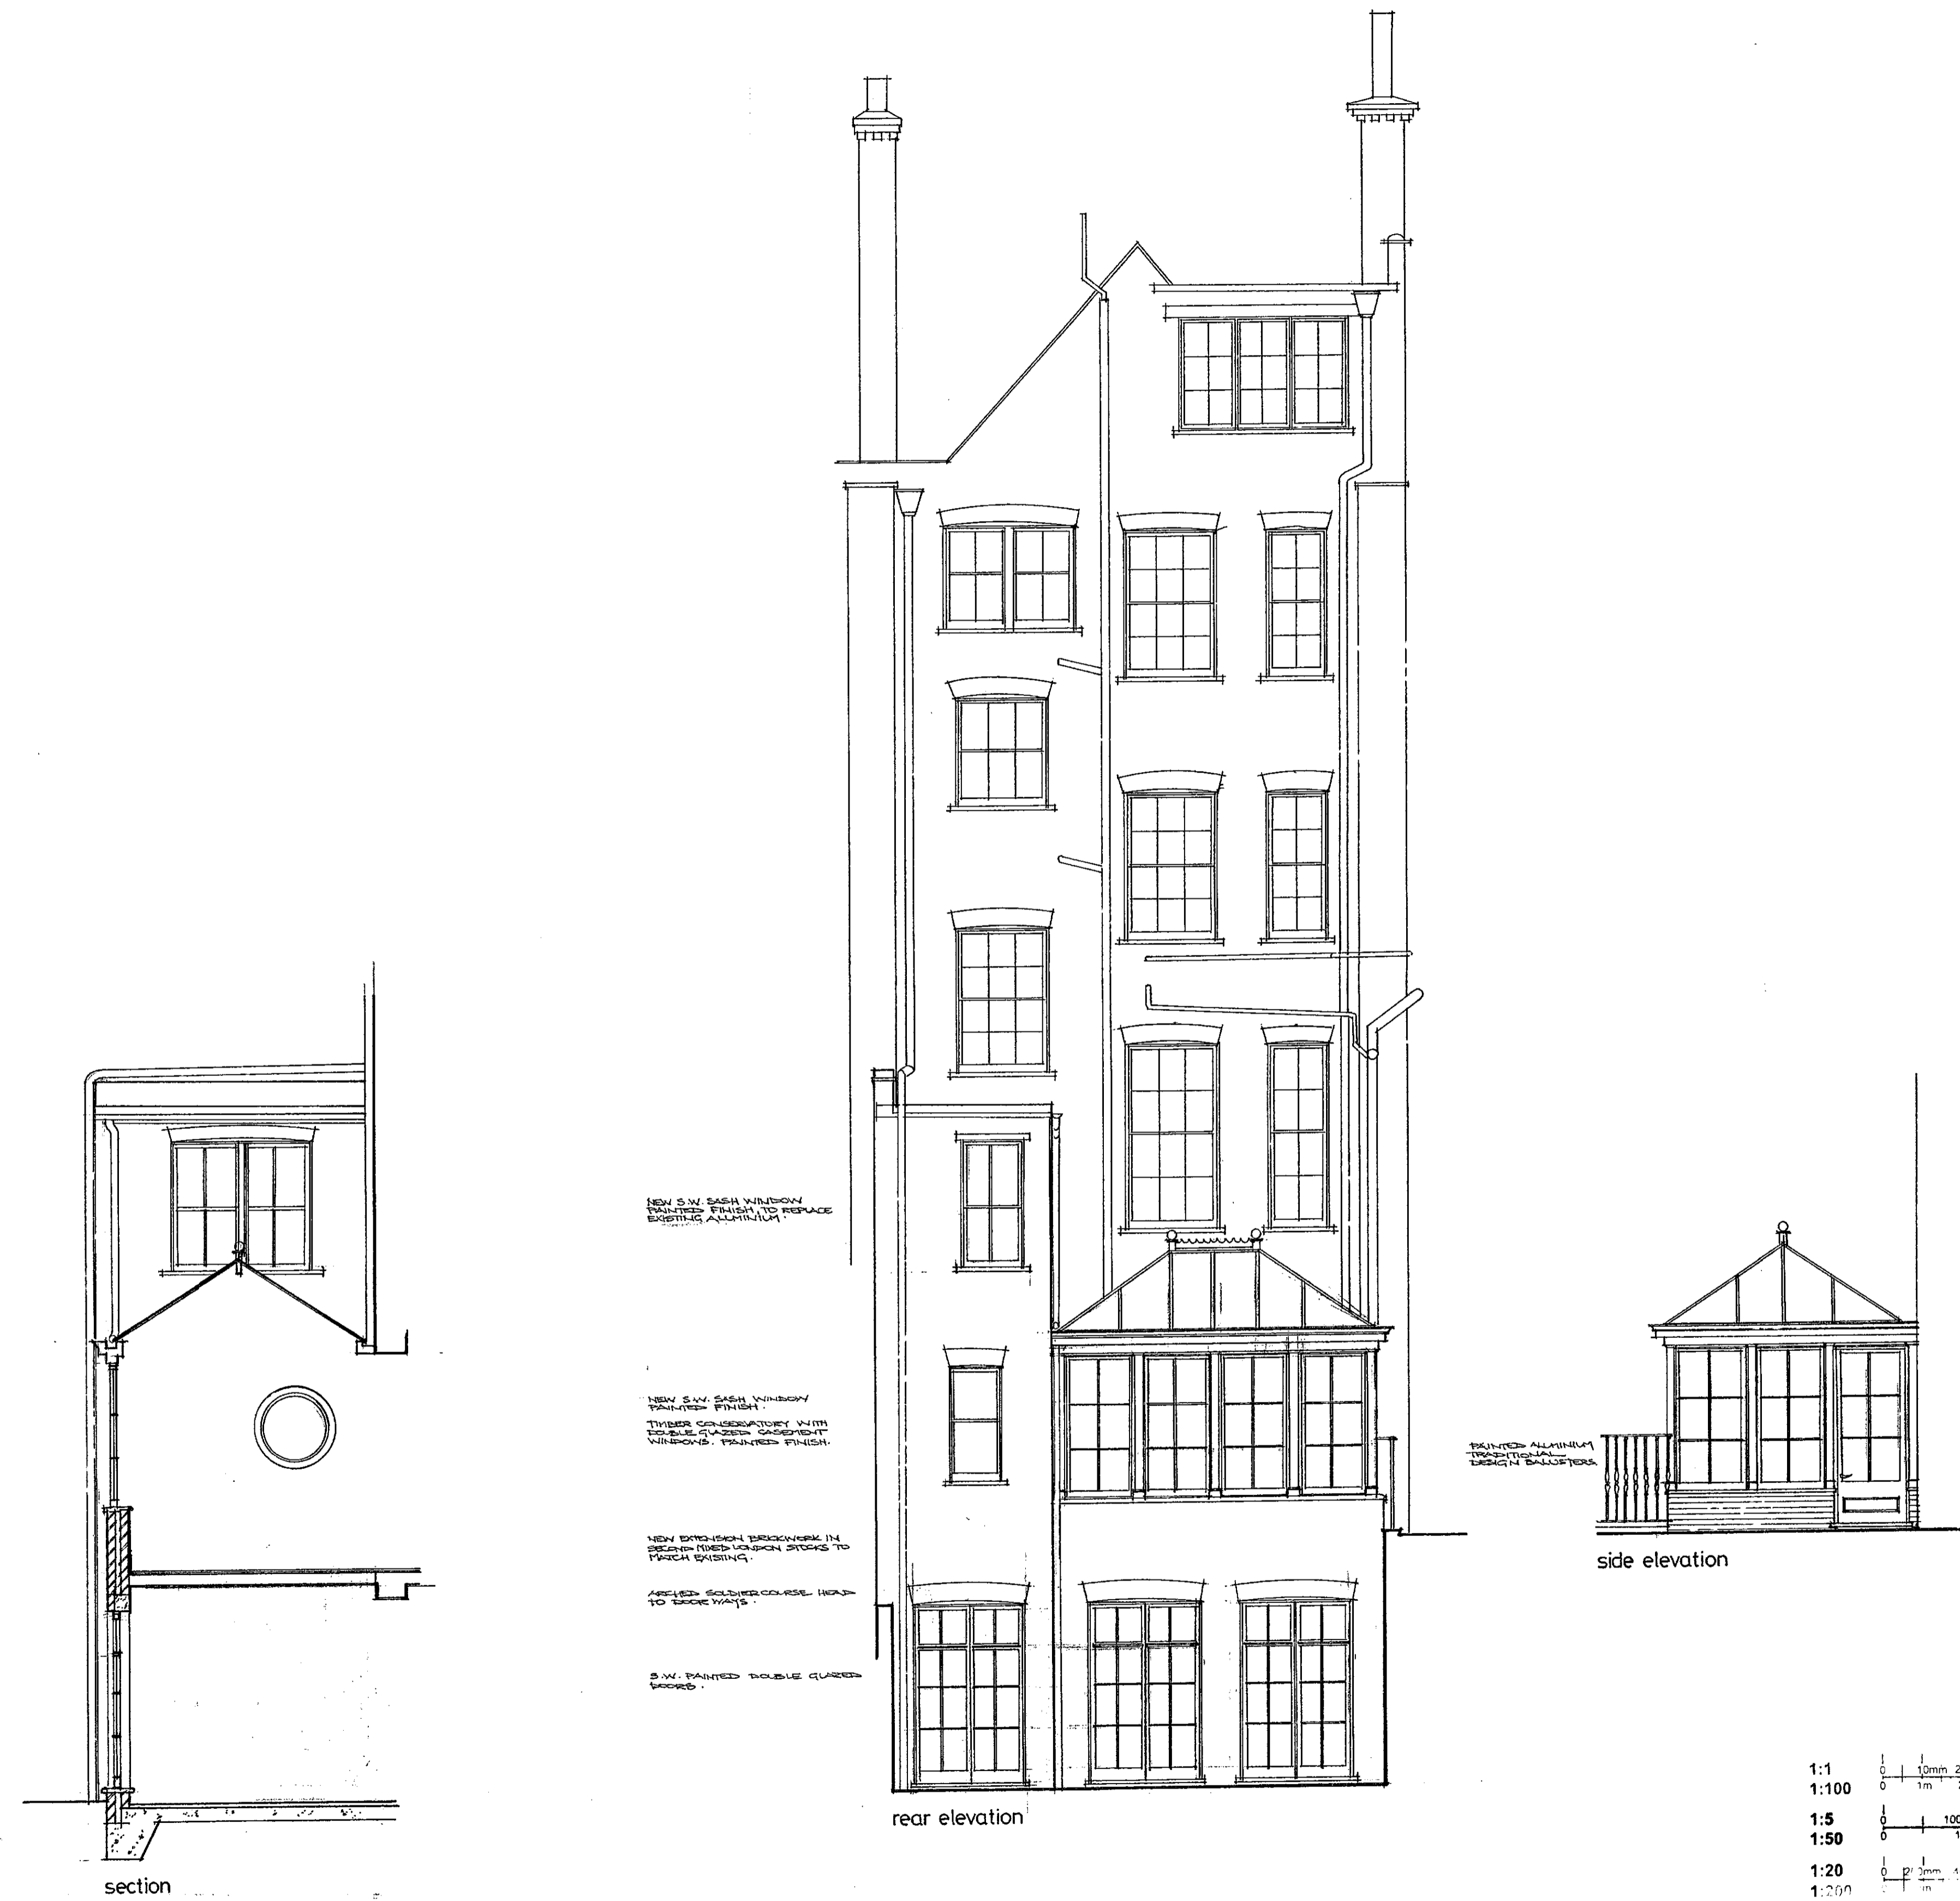

Date	Revisions
B 18.11.00	CONSERVATORY COLOR CHANGED
A 11.11.00	EXTENDED SFP TO INCLUDE EXISTING BRICKWORK

© Copyright  
WILSON KERR RIBA  
15 CHEPSTOW PLACE  
LONDON W2 4TT  
020 7229 1140

R.B.K. & C.  
TOWN PLANNING  
21 NOV 2000  
RECEIVED DELEGATED APPROVAL  
28 DEC 2000

Client  
J. ARMITAGE

Job Title  
5 SWAN WALK  
LONDON SW3


Drawing Title  
PROPOSED REAR ELEVATION  
AND PART SECTION

Scale 1:50


Date APRIL 00 Drawn By

Dwg. No.	Rev.
00/SW/03	B


NOTES:  
All dimensions must be checked on site and not scaled from this drawing.

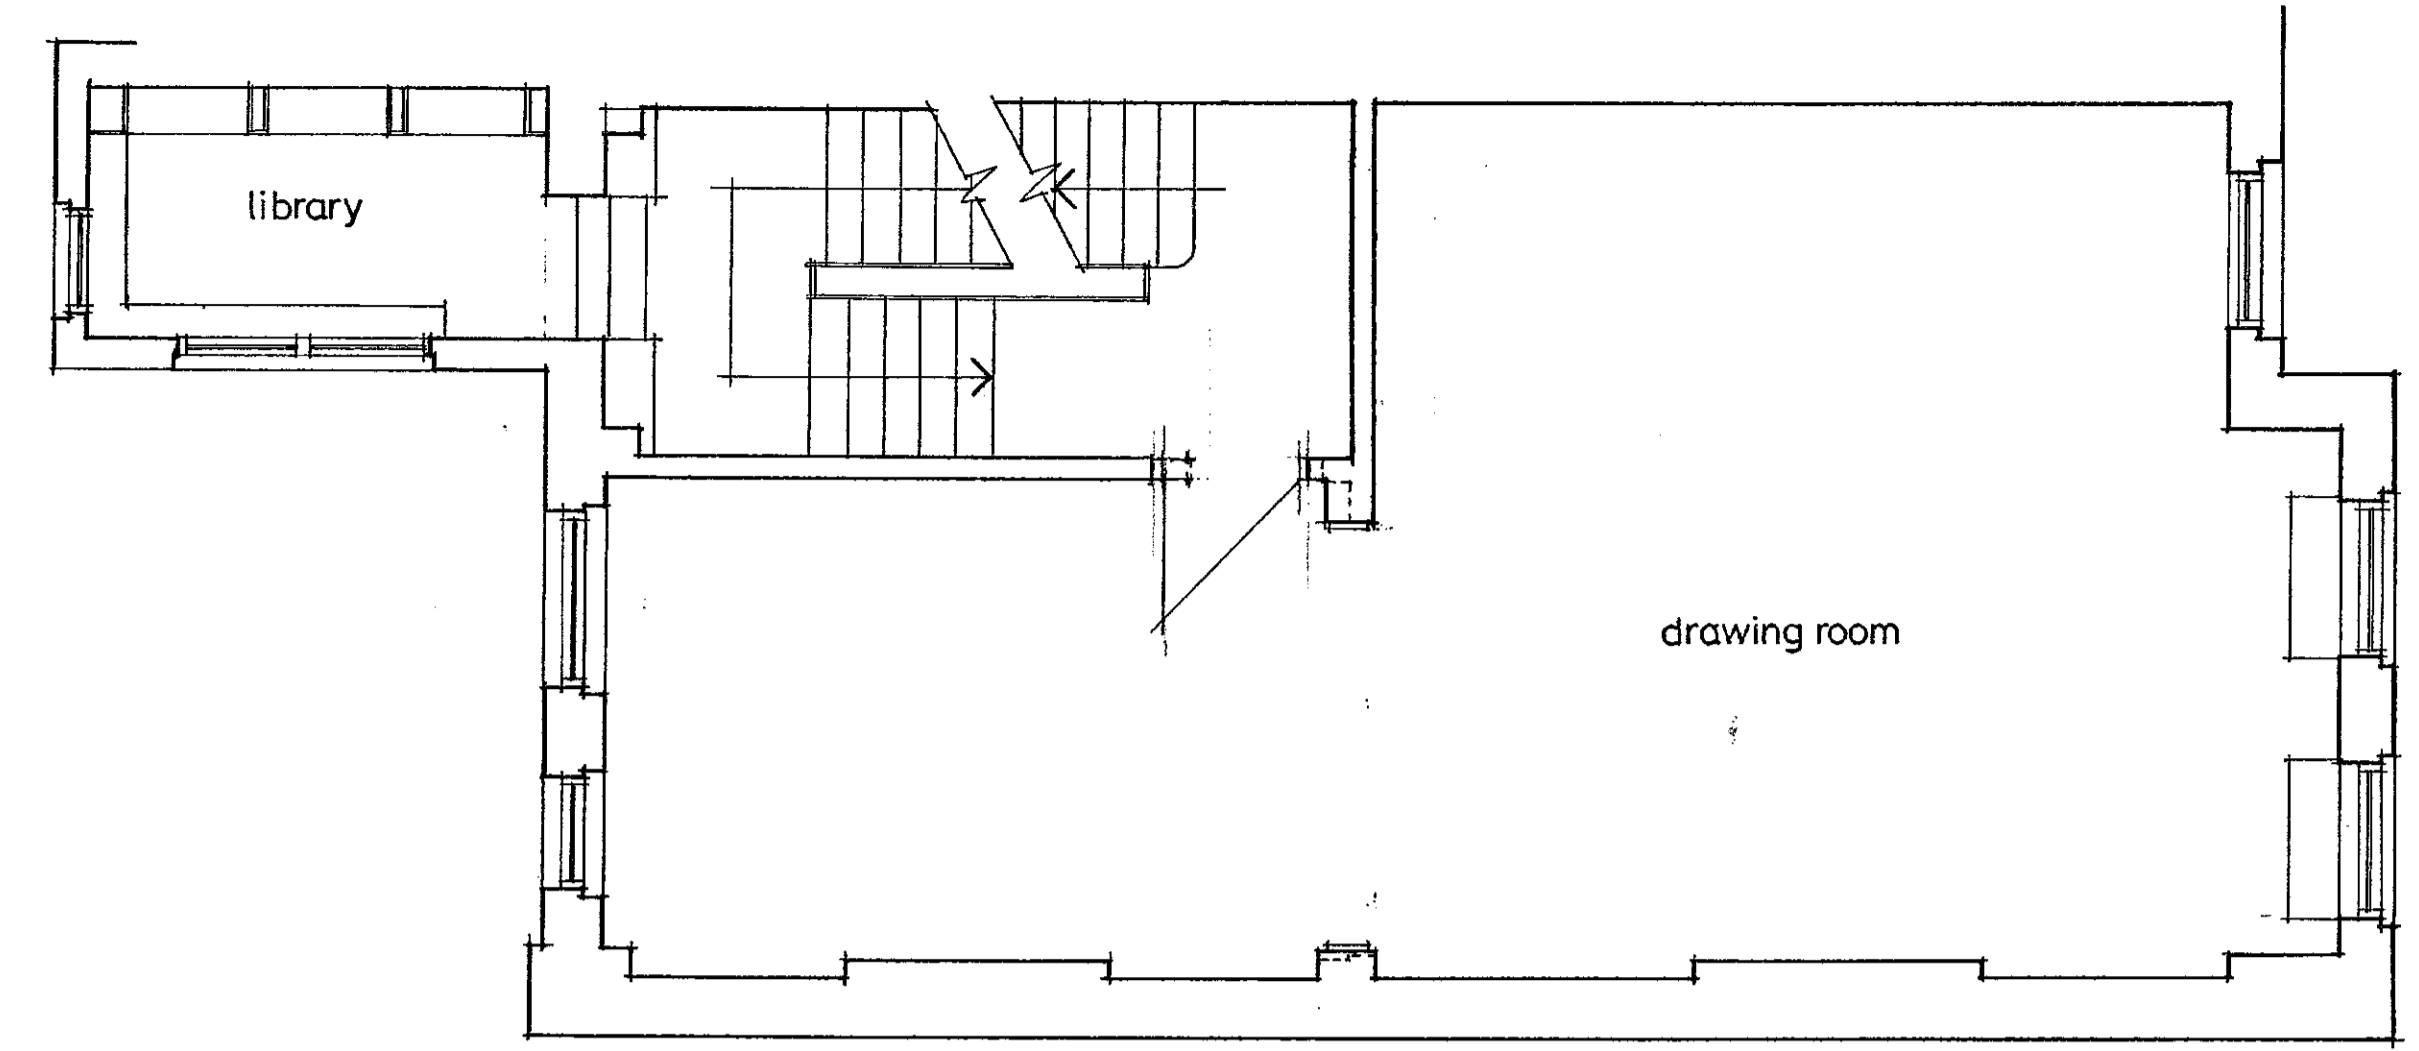

FIRST FLOOR

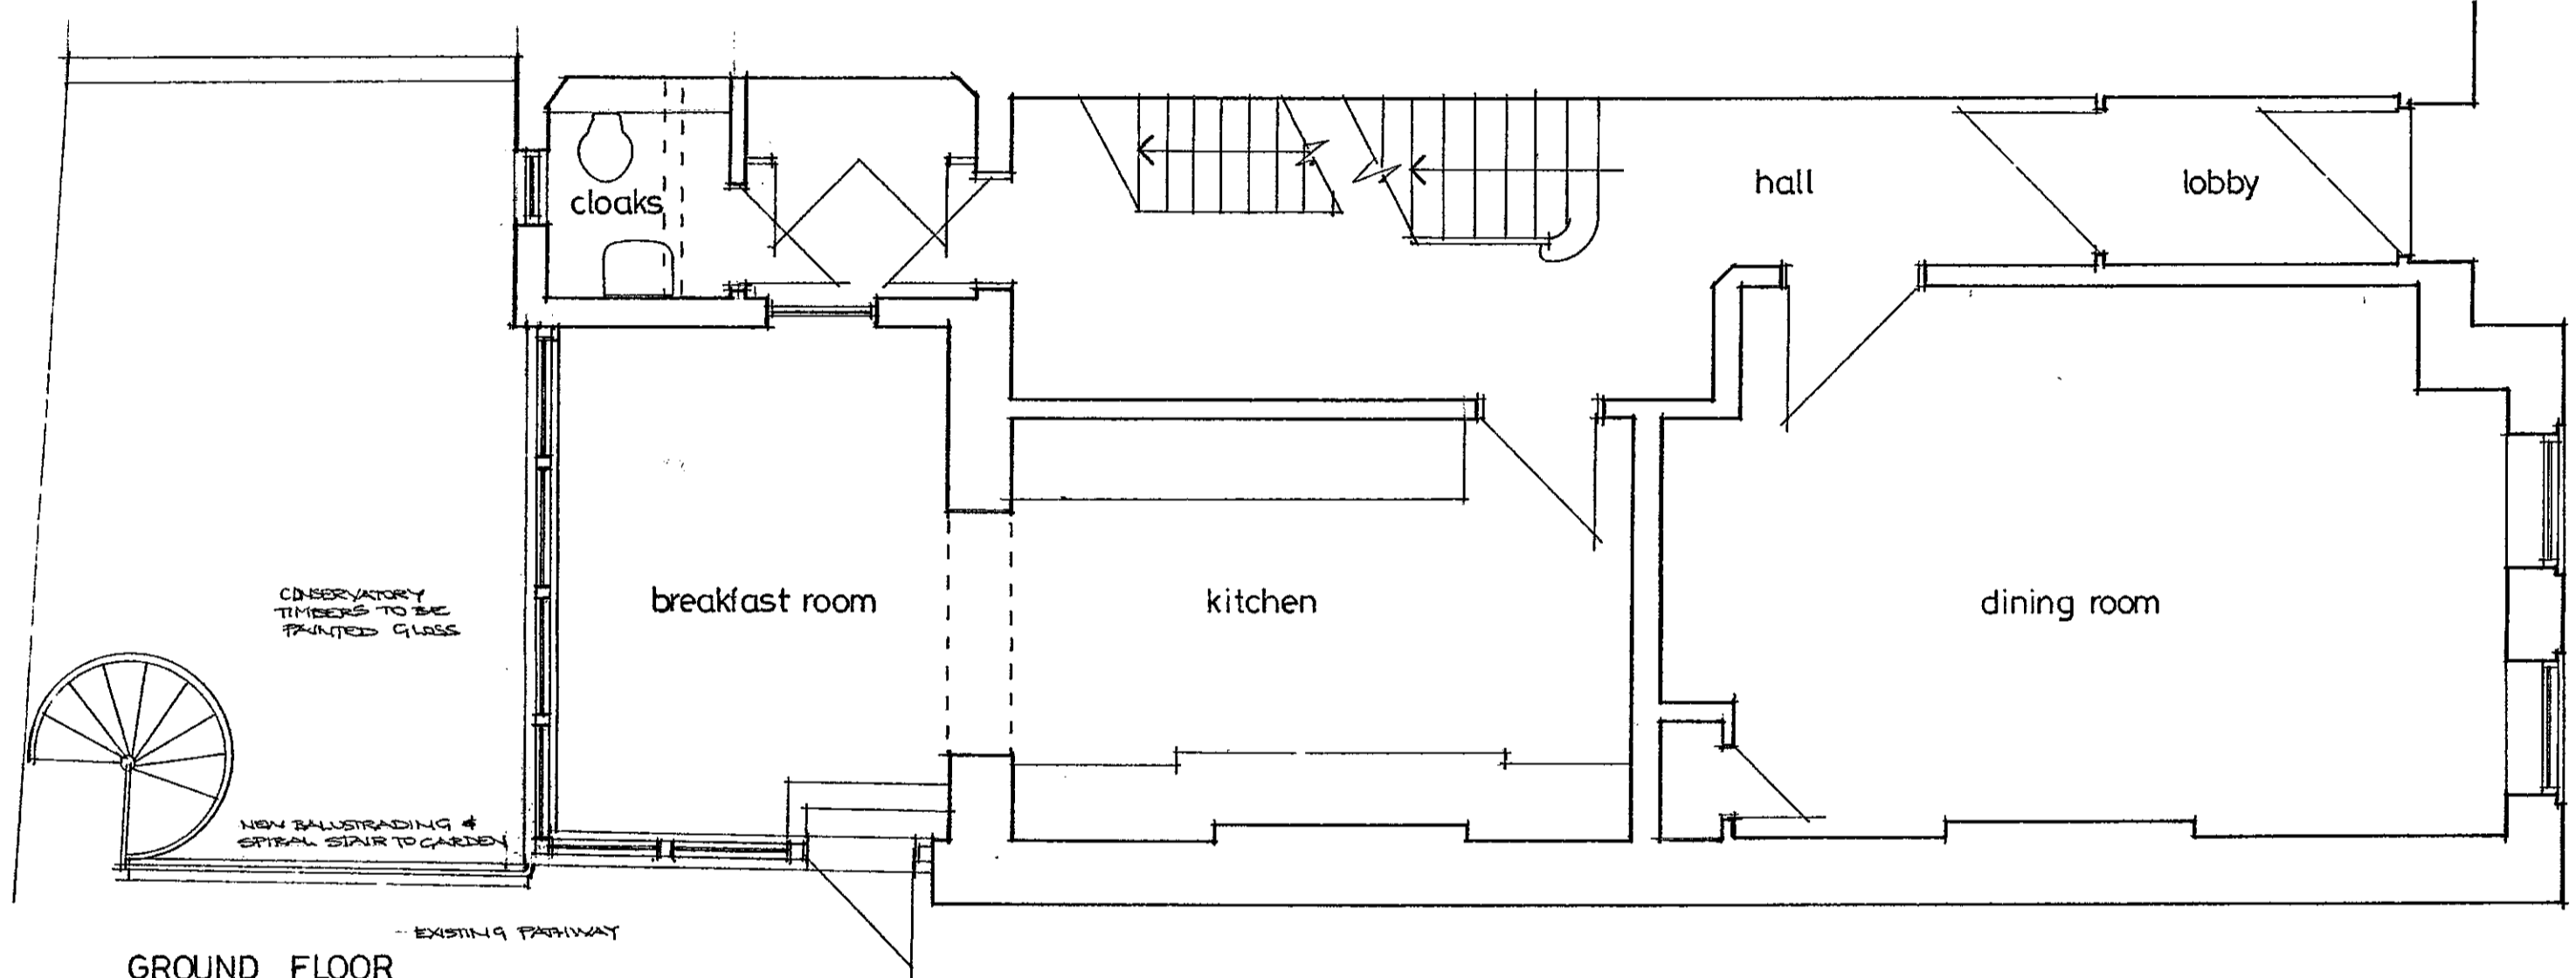

GROUND FLOOR

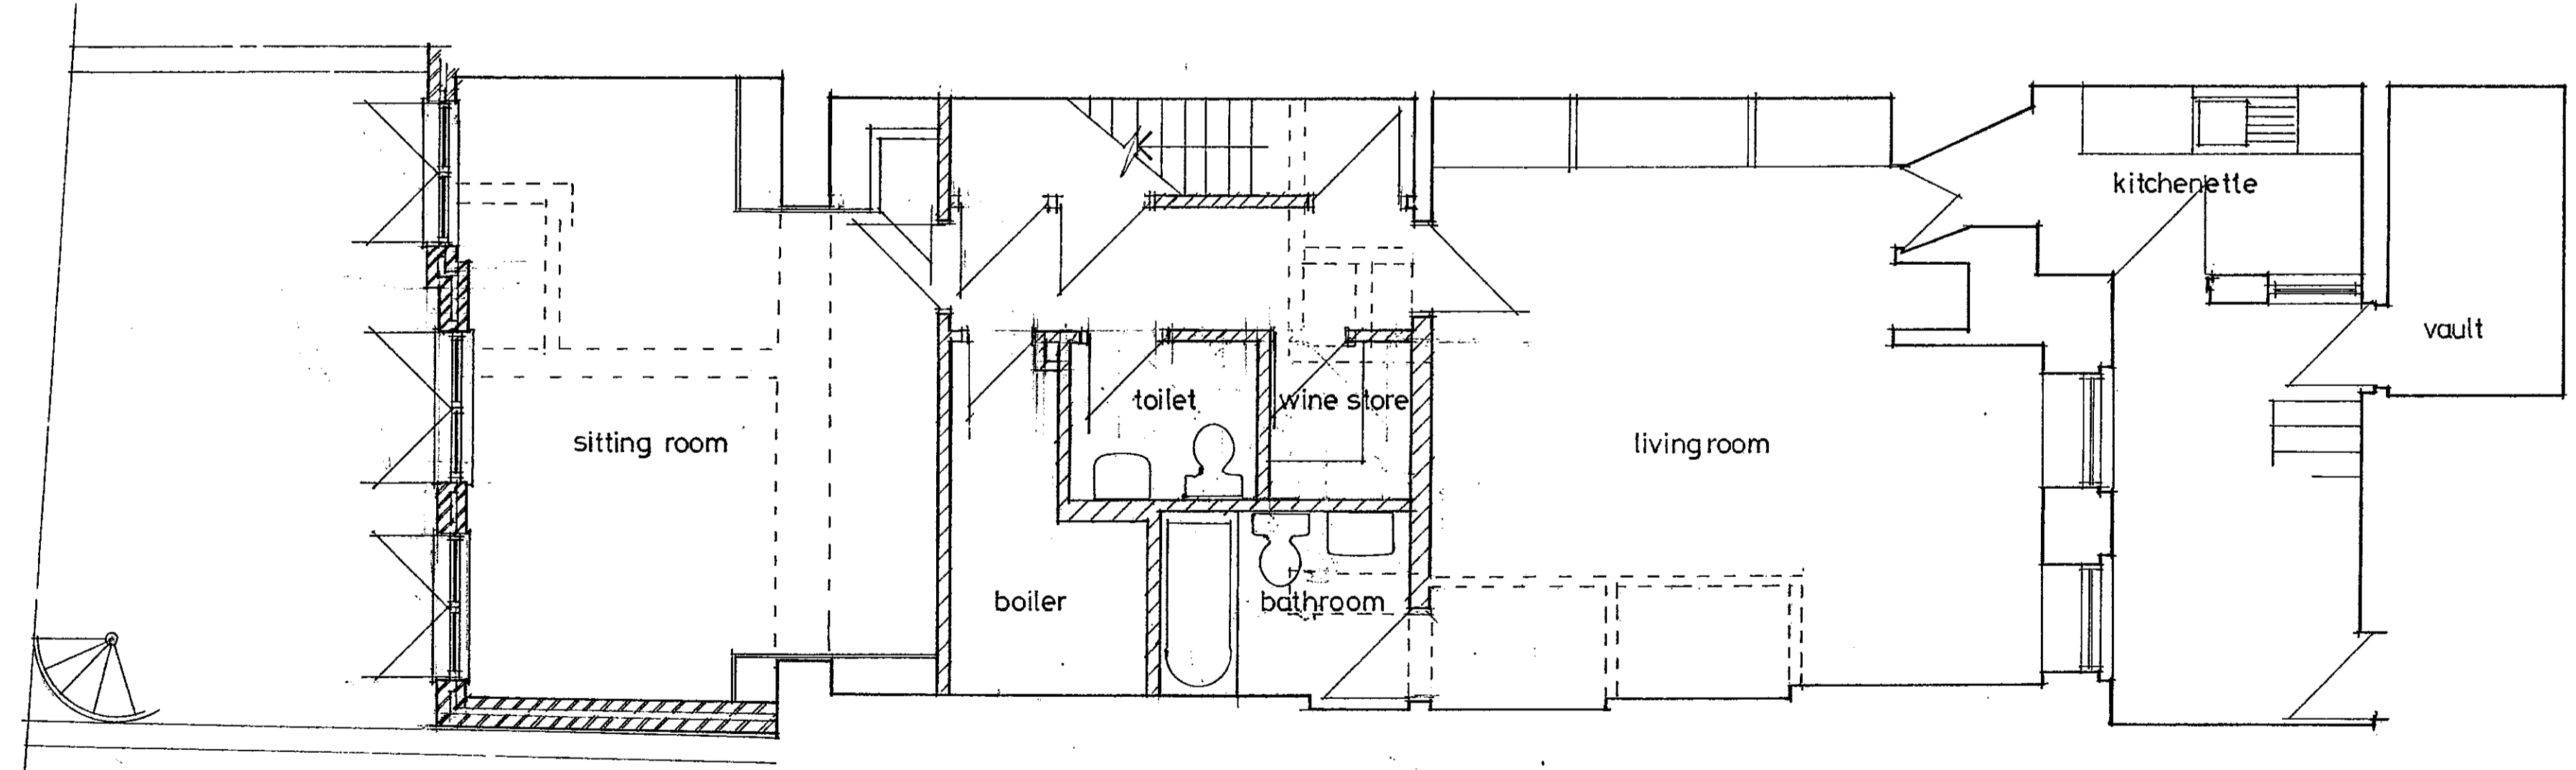

BASEMENT

Date	Revisions
D 18.11.00	NOTE RE CONFORMANCE PRINT
C 11.9.00	BASEMENT LAYOUT ALTERED
D 16.6.00	BASEMENT LAYOUT ALTERED
A 9.5.00	NOTE ERECTION SET BACK

© Copyright  
WILSON KERR RIBA  
15 CHEPSTOW PLACE  
LONDON W2 4TT  
020 7229 1140

R.B.K. & C.  
TOWN PLANNING  
21 NOV 2000  
RECEIVED

Client  
J. ARMITAGE  
Job Title  
DELEGATED APPROVAL  
28 DEC 2000



5 SWAN WALK  
LONDON SW3

Drawing Title  
PROPOSED BASEMENT GROUND  
AND FIRST FLOOR PLANS

Scale 1:50

Date APRIL 00 Drawn By

Drg. No. 00/SW/01 Rev. D

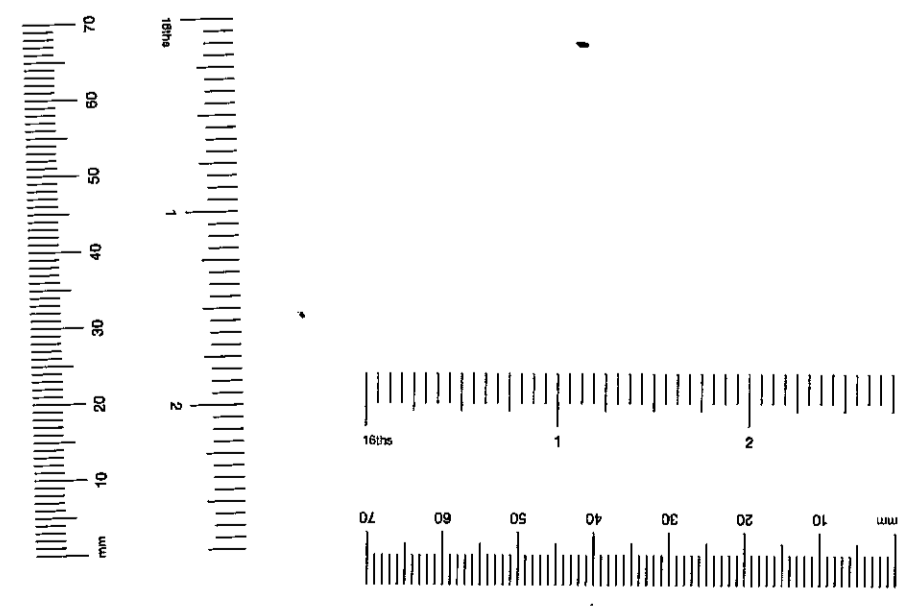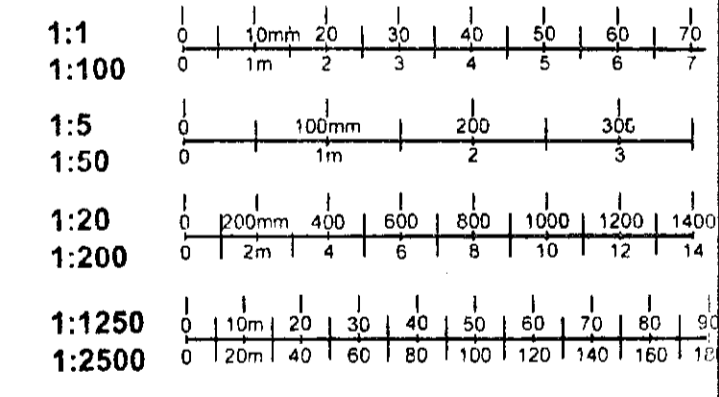

NOTES:  
All dimensions must be checked on site and not scaled from this drawing.

B	18.11.00	CONSERVATORY COLOR CHANGED
A	9.9.00	REVISIONS SET BASED ON REVISED DRAWINGS
	Date	Revisions

© Copyright

WILSON KERR RIBA  
15 CHEPSTOW PLACE  
LONDON W2 4TT  
020 7229 1140

R.B.K. & C.  
TOWN PLANNING  
21 NOV 2000  
RECEIVED

Client  
J. ARMITAGE

Job Title  
5 SWAN WALK  
LONDON SW3

Drawing Title  
PROPOSED REAR ELEVATION  
AND PART SECTION




Scale 1:50

Date APRIL 00


Drawn By

Drg. No.  
00/SW/03


Rev.  
B

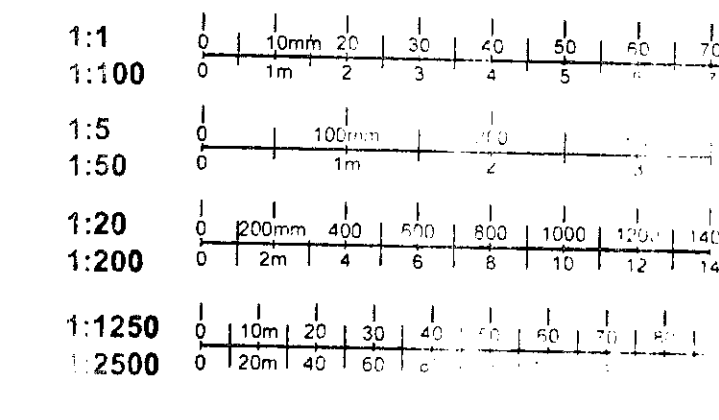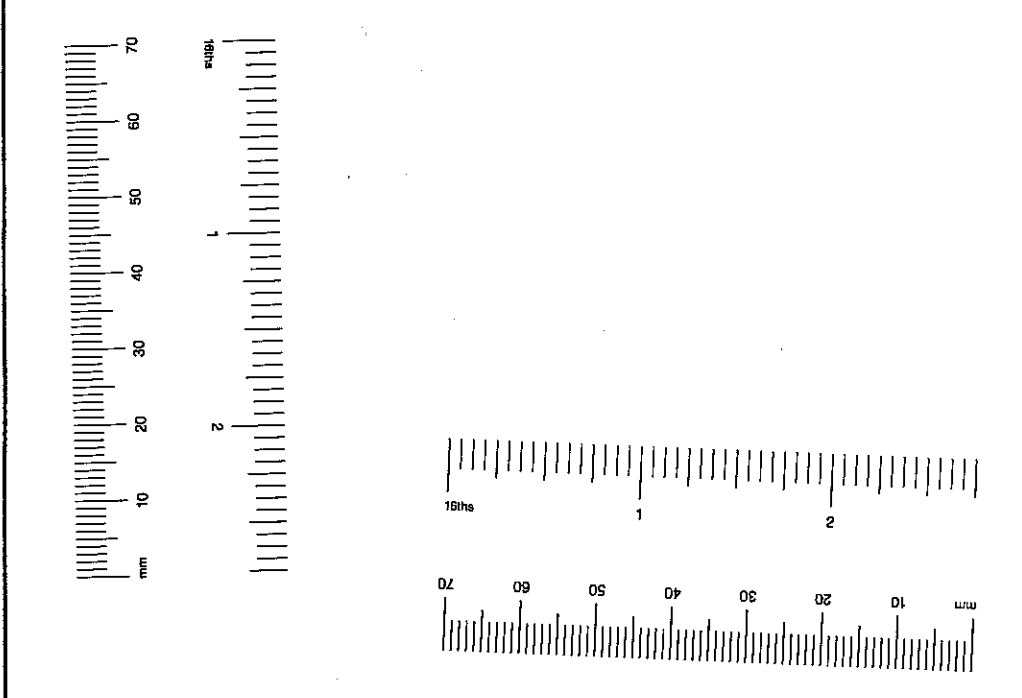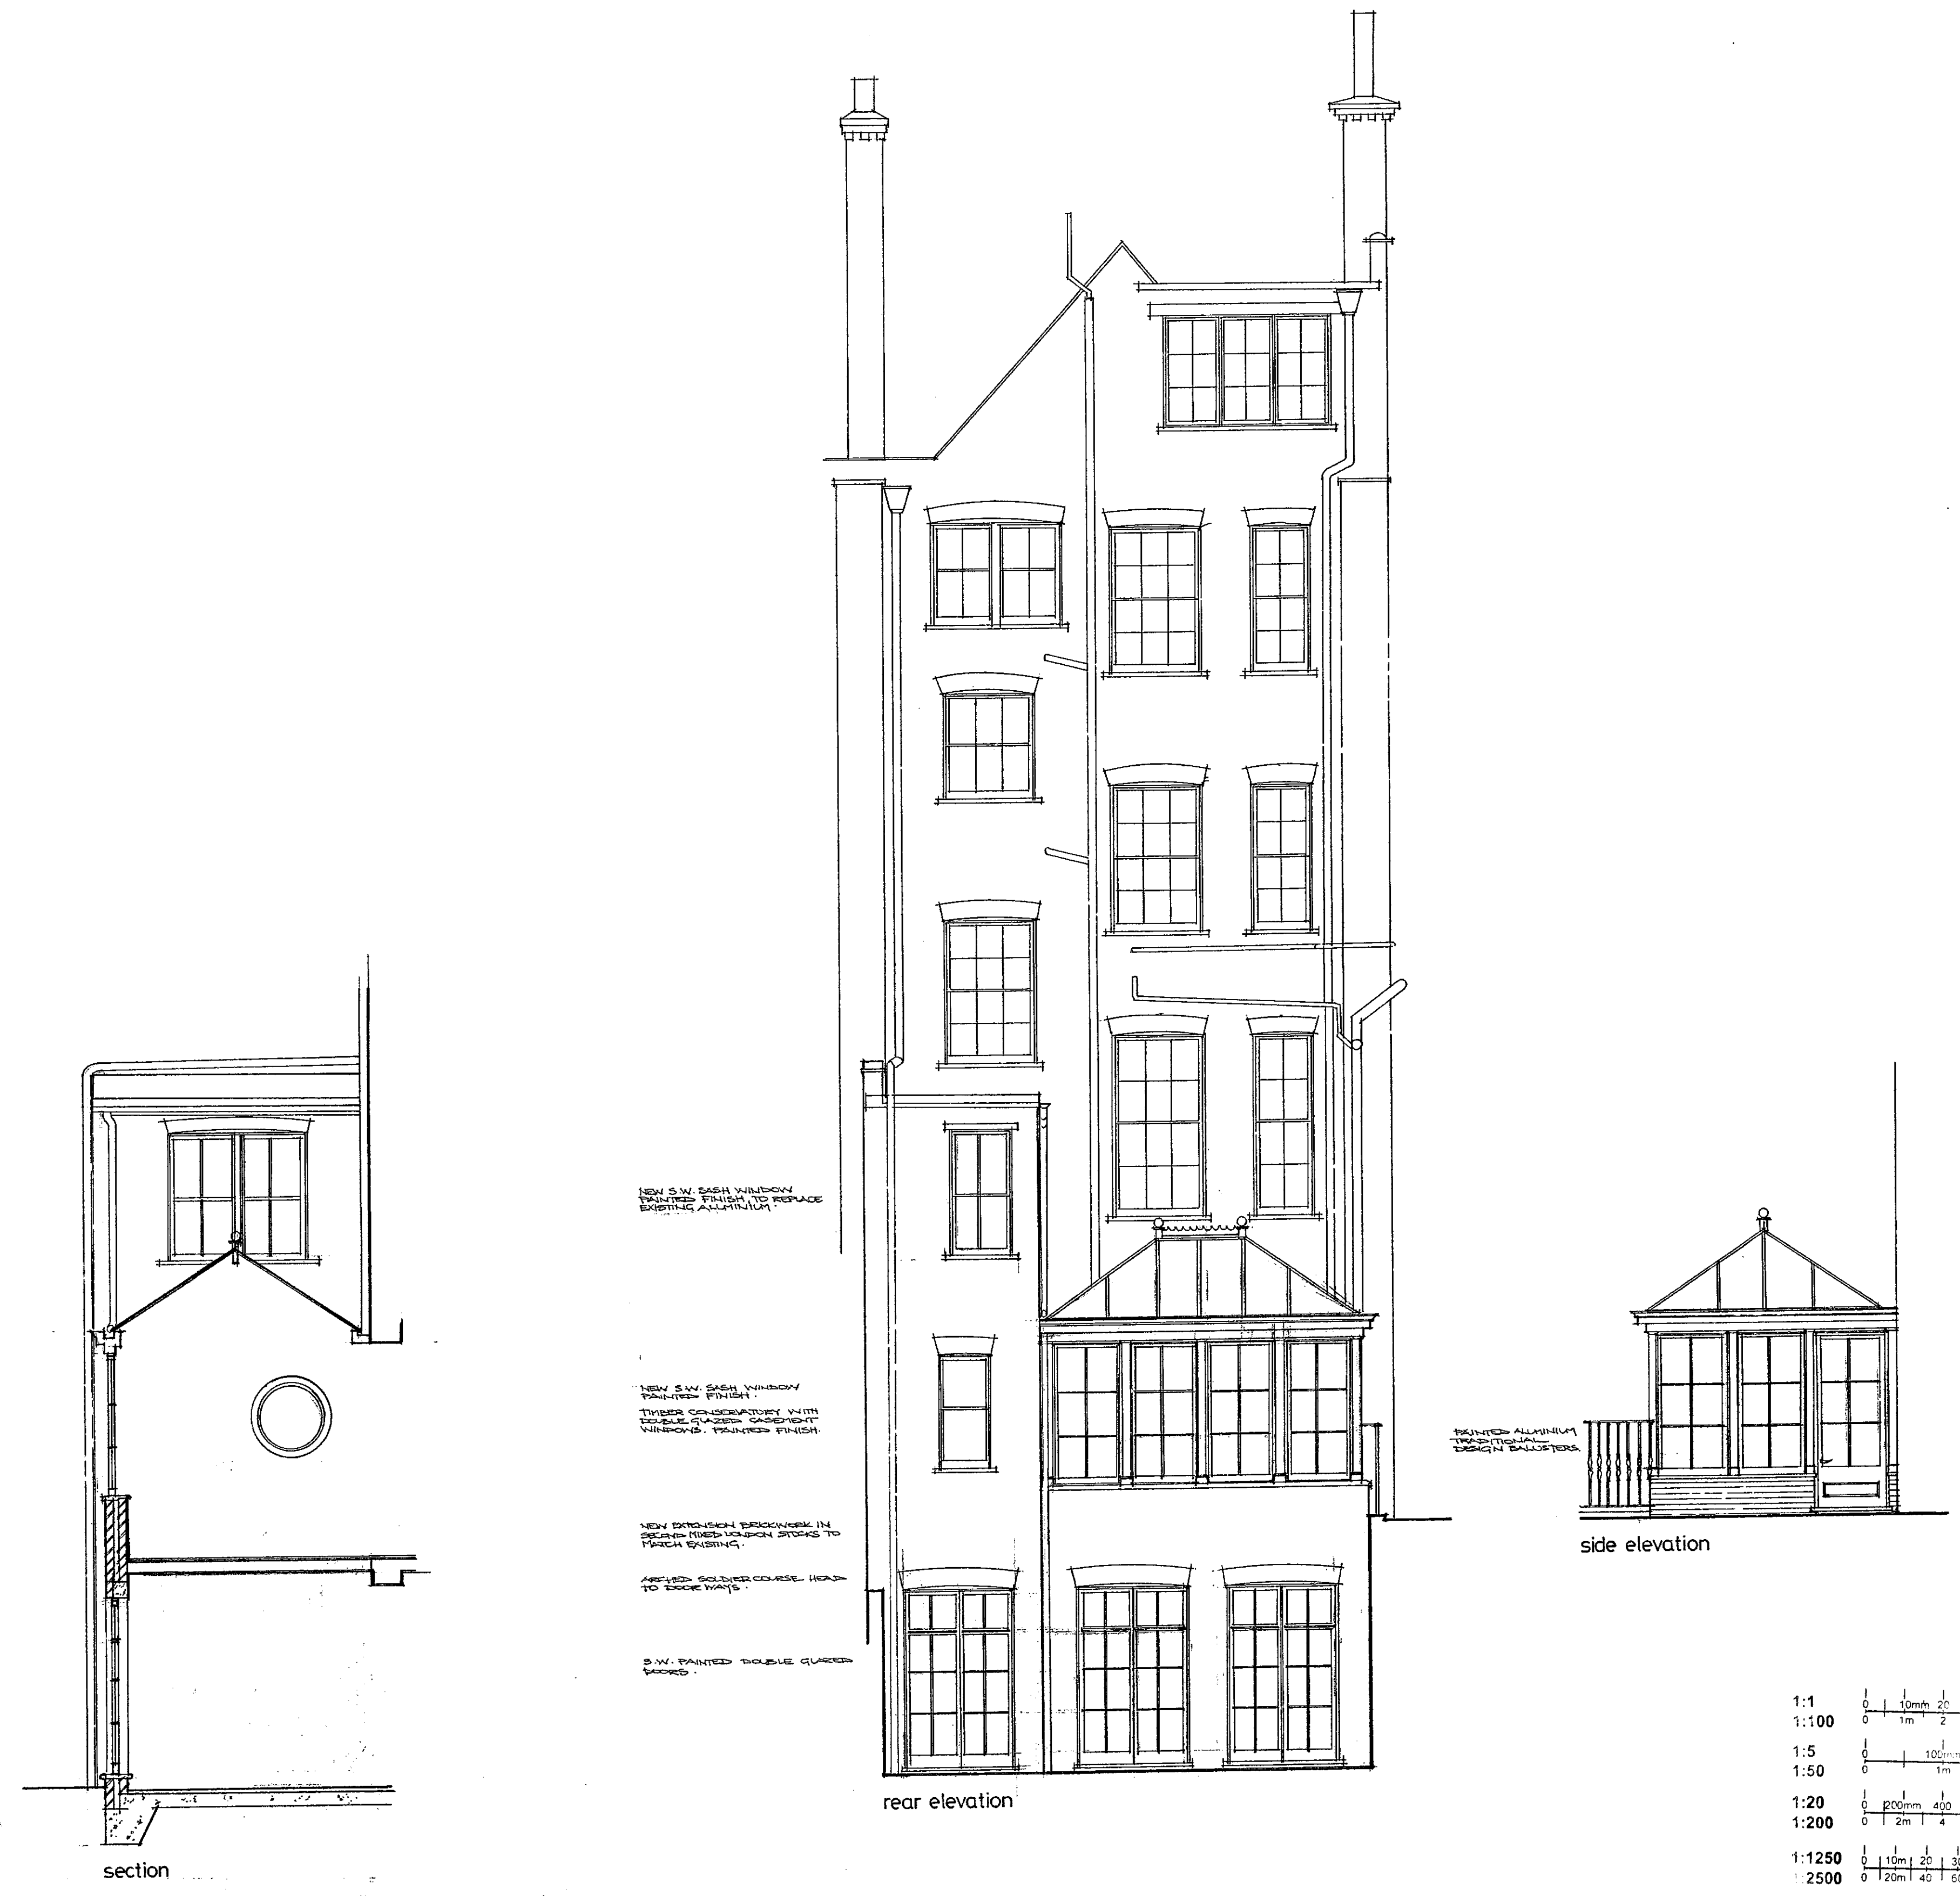


NOTES:  
All dimensions must be checked on site and not scaled from this drawing.

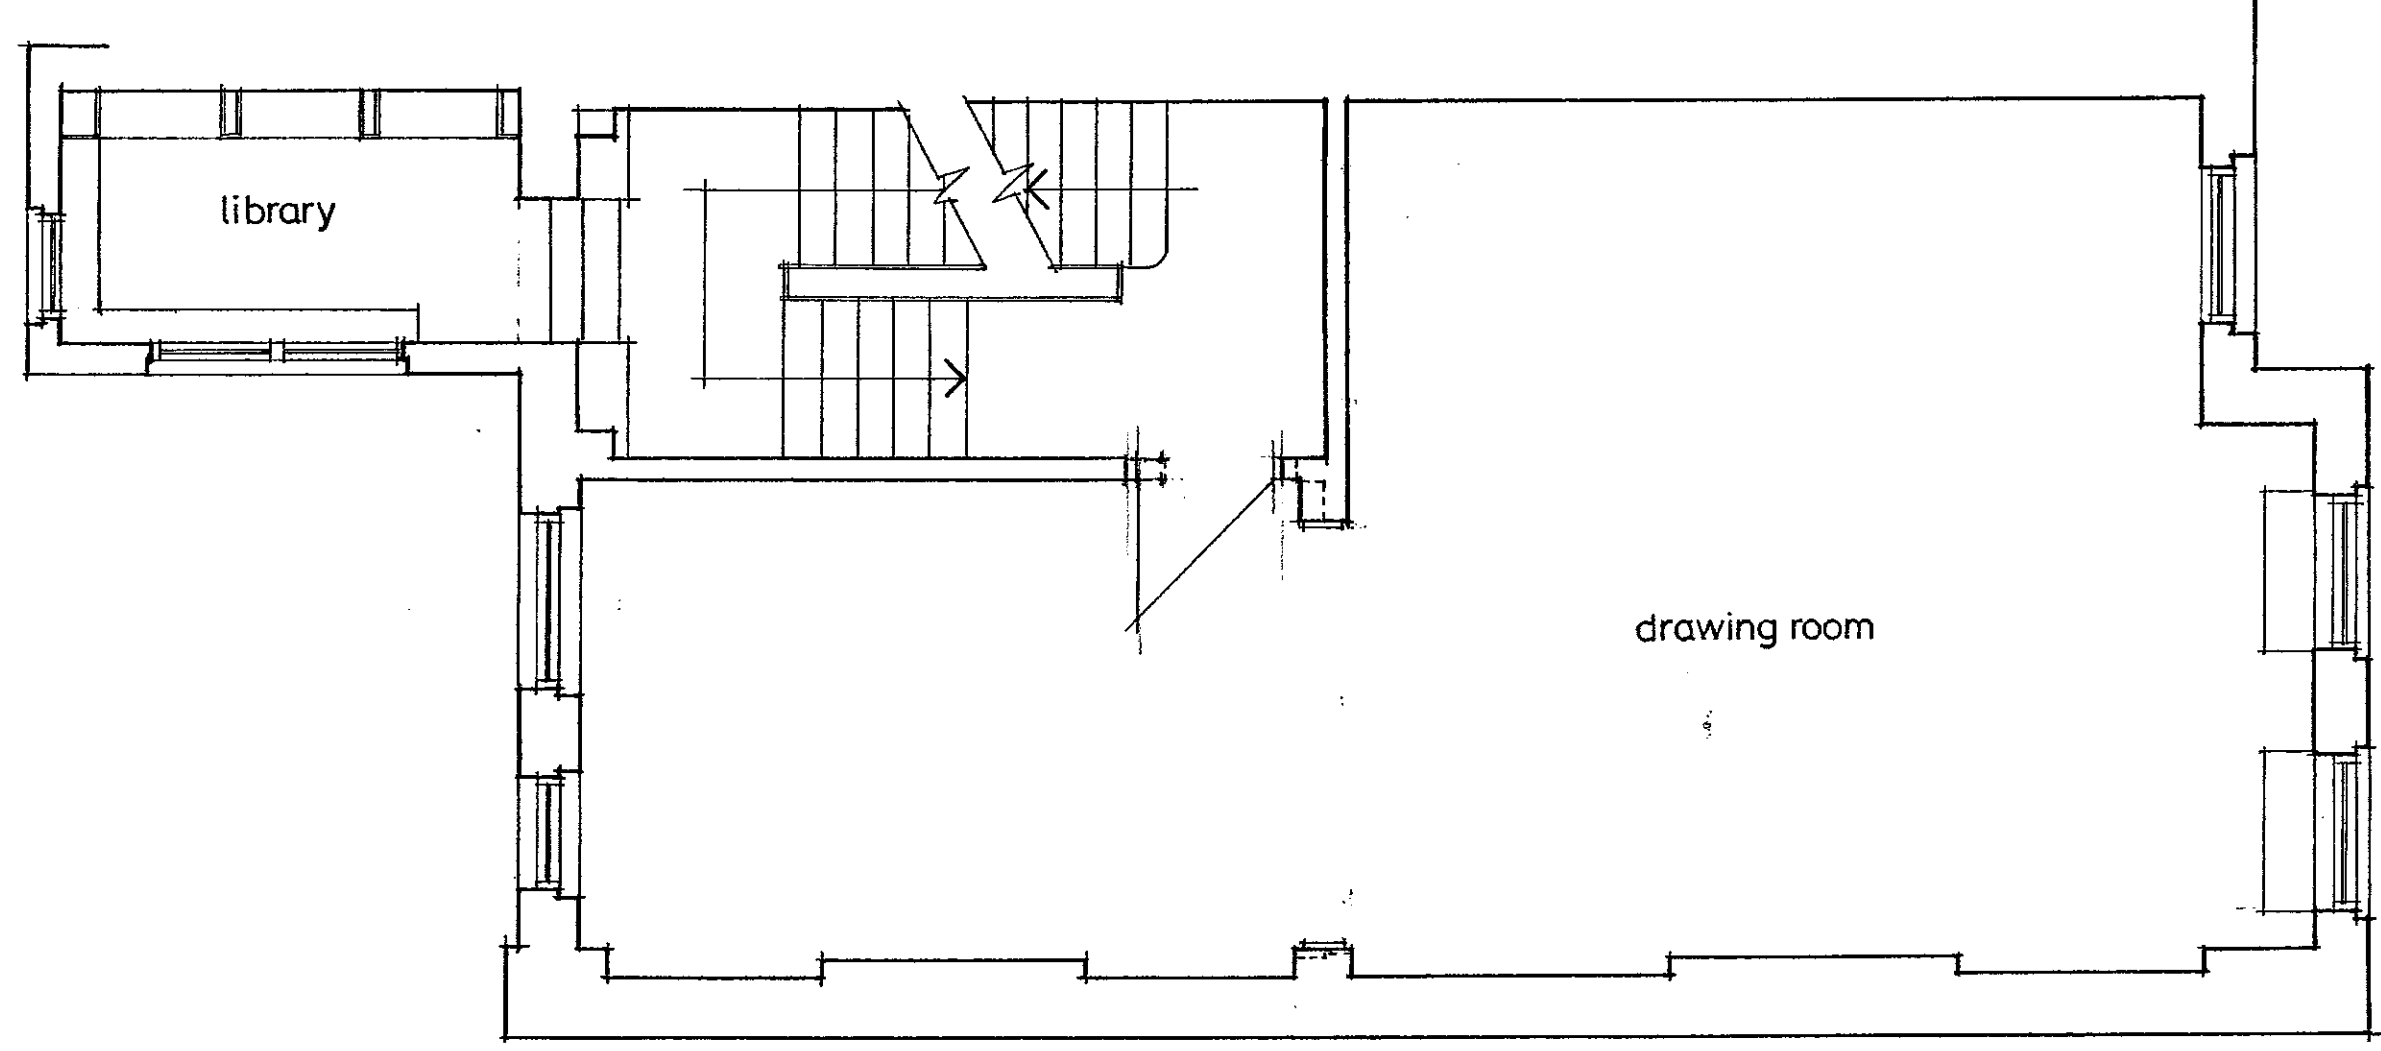



FIRST FLOOR

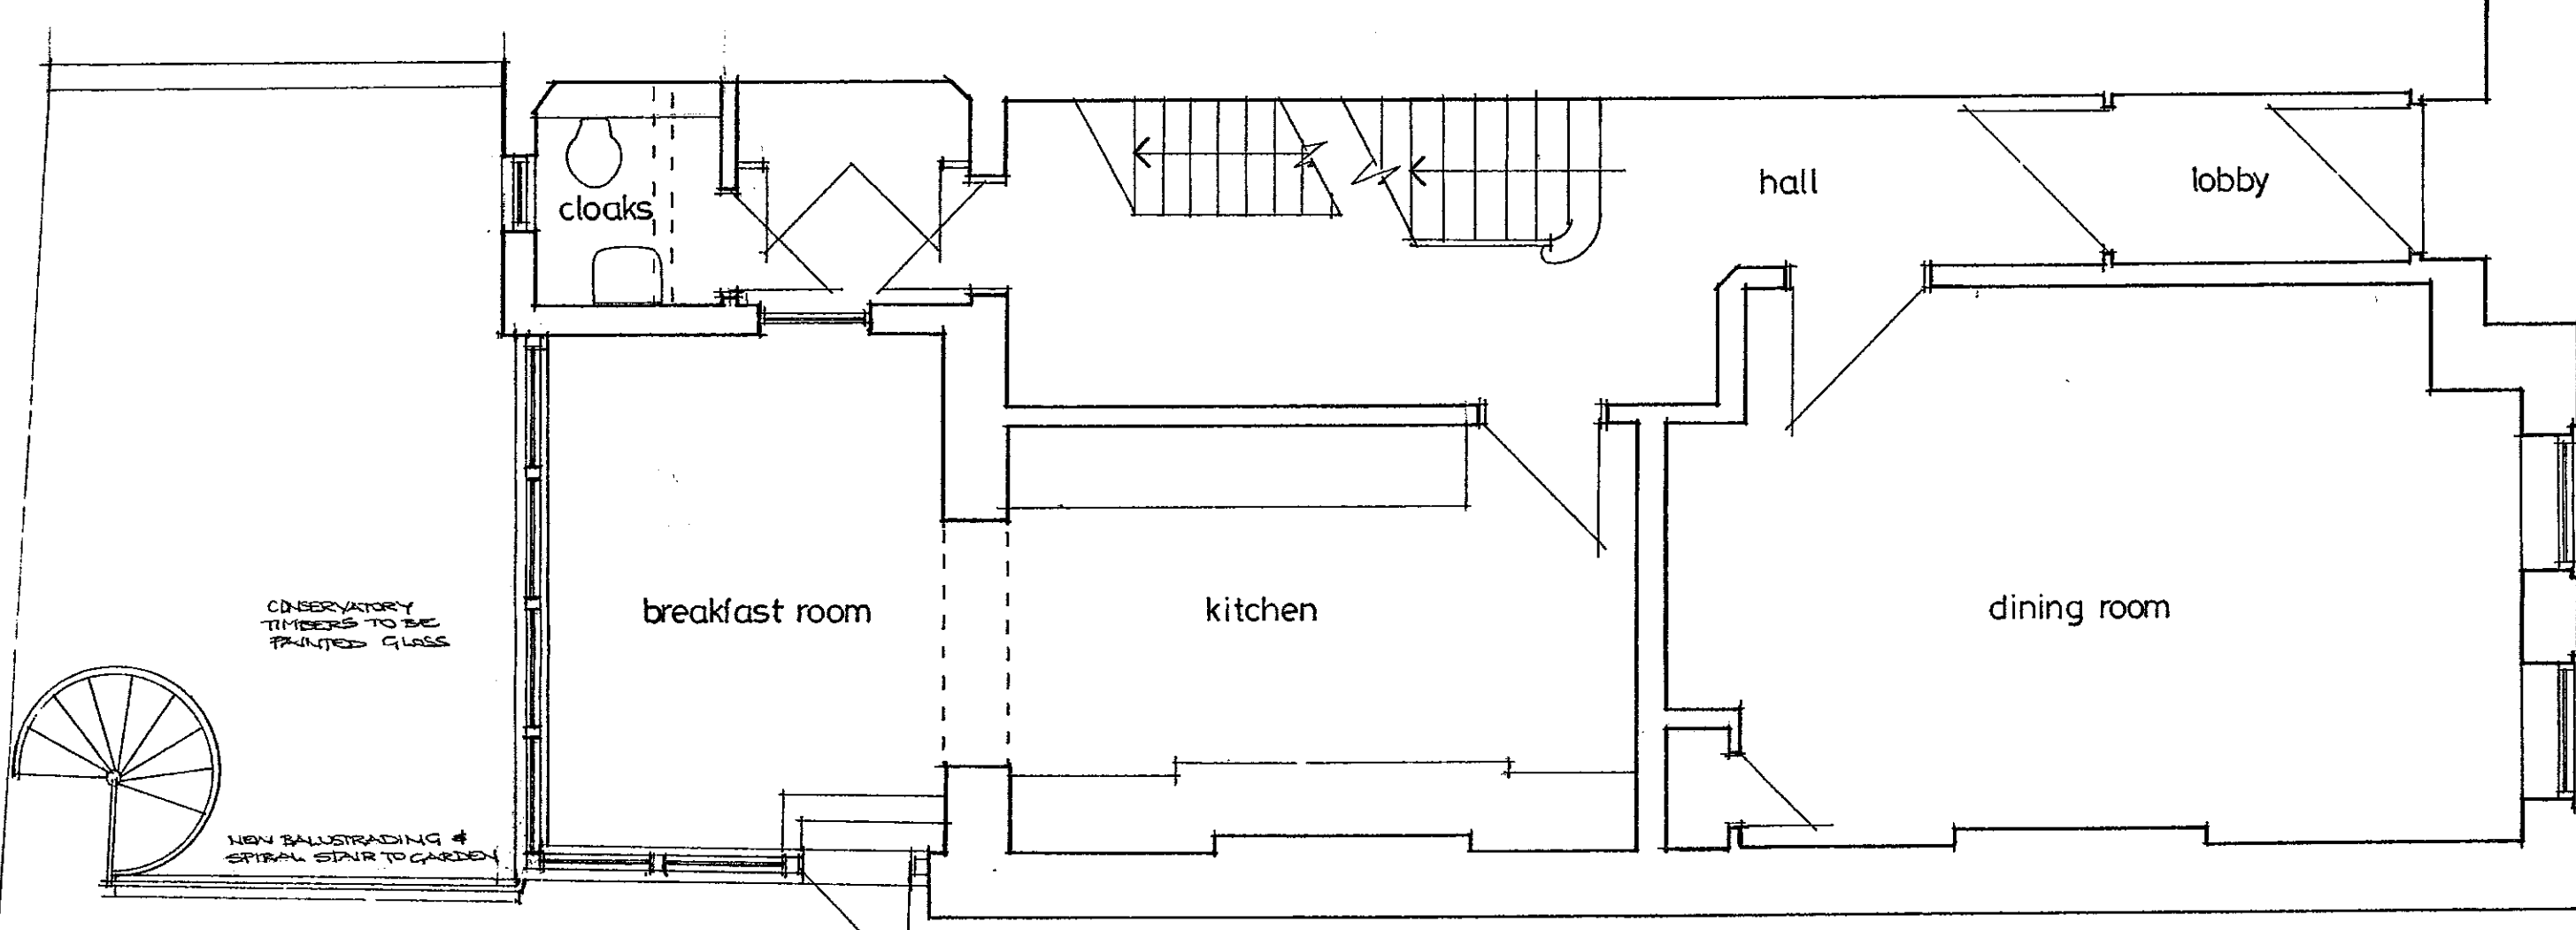

GROUND FLOOR

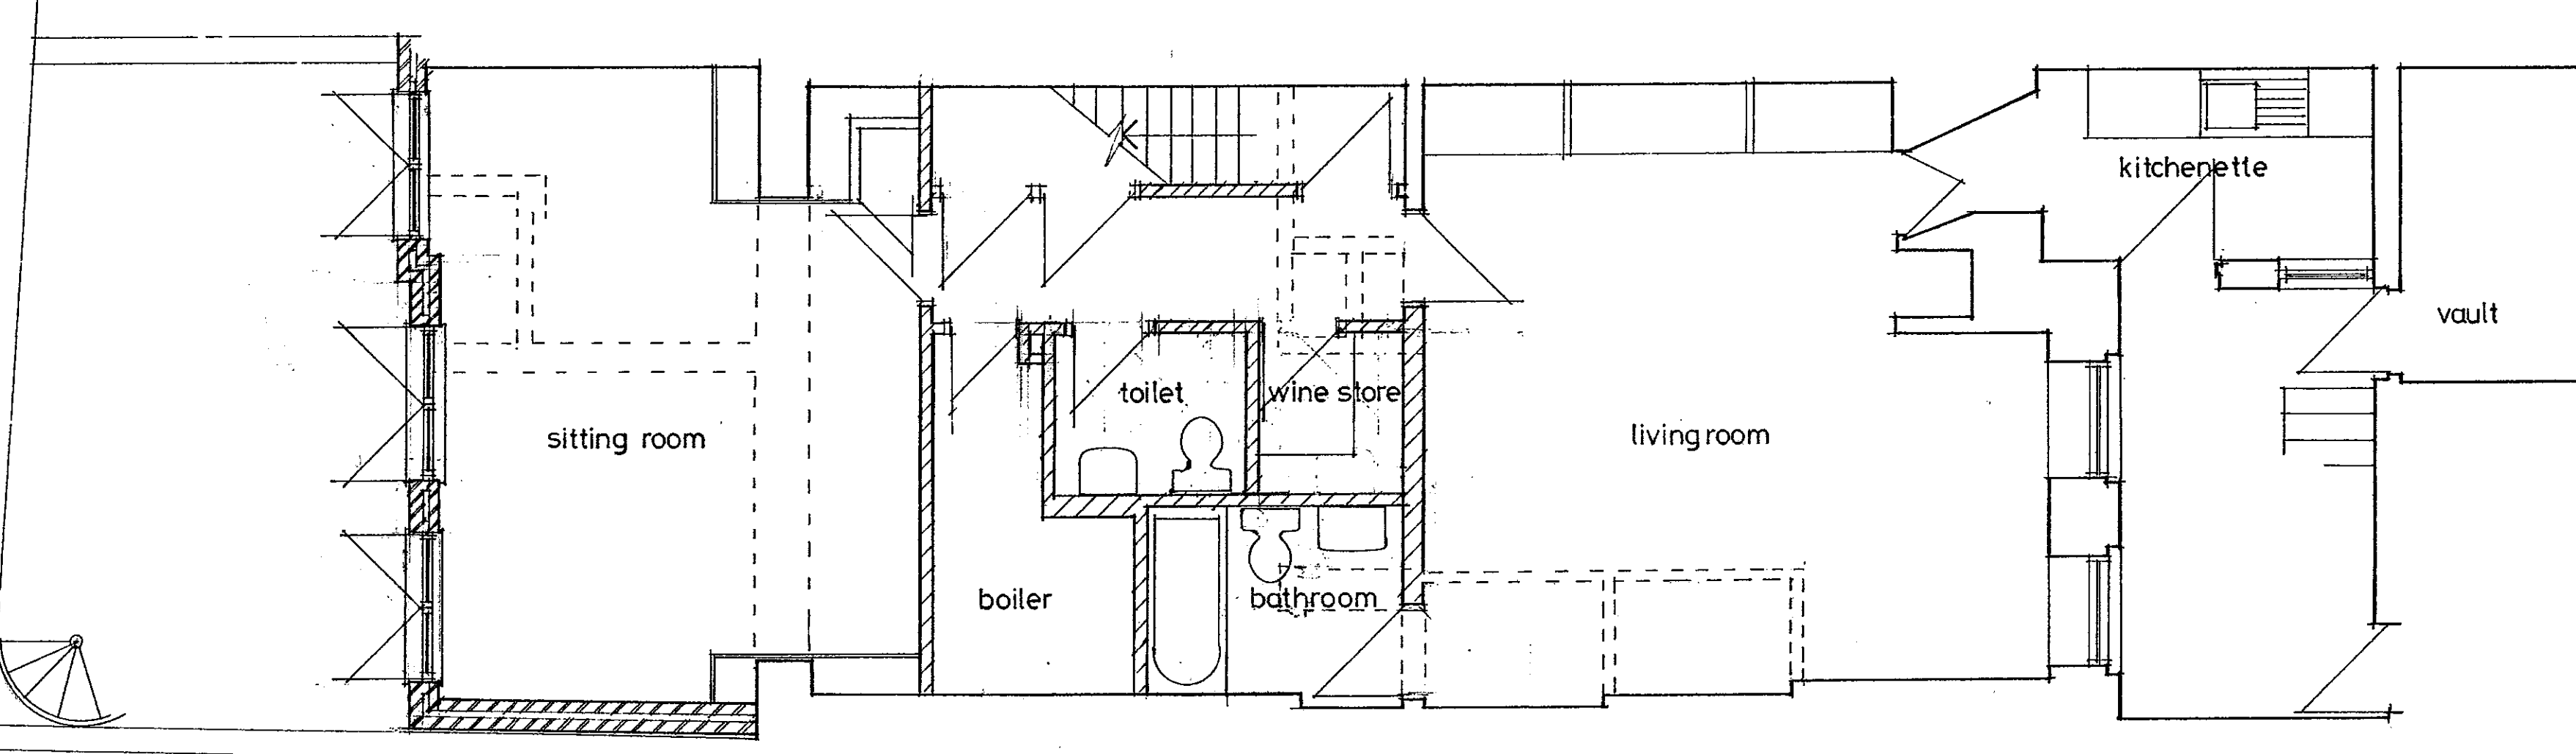

BASEMENT

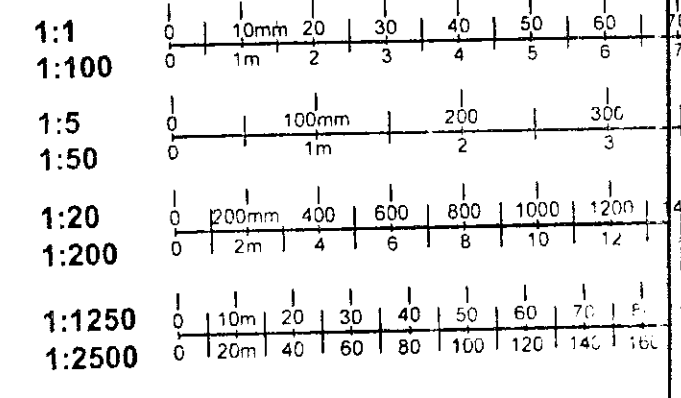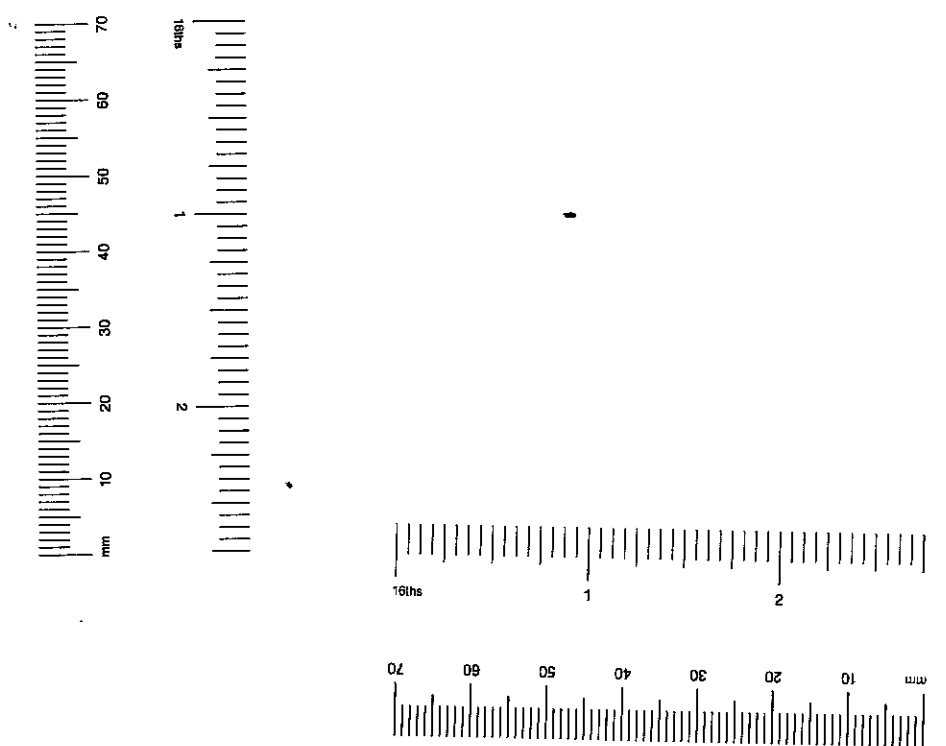

Date	Revisions
18.11.00	WORK RECONSIDERED PRINT
11.11.00	BASEMENT LAYOUT ALTERED
10.10.00	BASEMENT LAYOUT ALTERED
19.08.00	BASEMENT LAYOUT ALTERED
	WORK RECONSIDERED AND PRINT
	1. REVISION SOURCE

© Copyright

WILSON KERR RIBA  
15 CHEPSTOW PLACE  
LONDON W2 4TT  
020 7229 1140

R.B.K. & C.  
TOWN PLANNING  
21 NOV 2000  
RECEIVED

Client  
J. ARMITAGE

Job Title  
5 SWAN WALK  
LONDON SW3

Drawing Title  
PROPOSED BASEMENT GROUND  
AND FIRST FLOOR PLANS

Scale  
1:50

Date  
APRIL 00

Drawn By

Drg. No.  
00/SW/01

Rev.  
D

**RBKC - Planning and Conservation - Card Index - Site Map**



Ordnance Survey Map Extract - Crown Copyright Reserved - RBKC Internal Use Only

QuickMap (31/01/03)

Map width : 150.00m

Scale 1 : 769