




PAVILION ROAD - GROUND LEVEL.

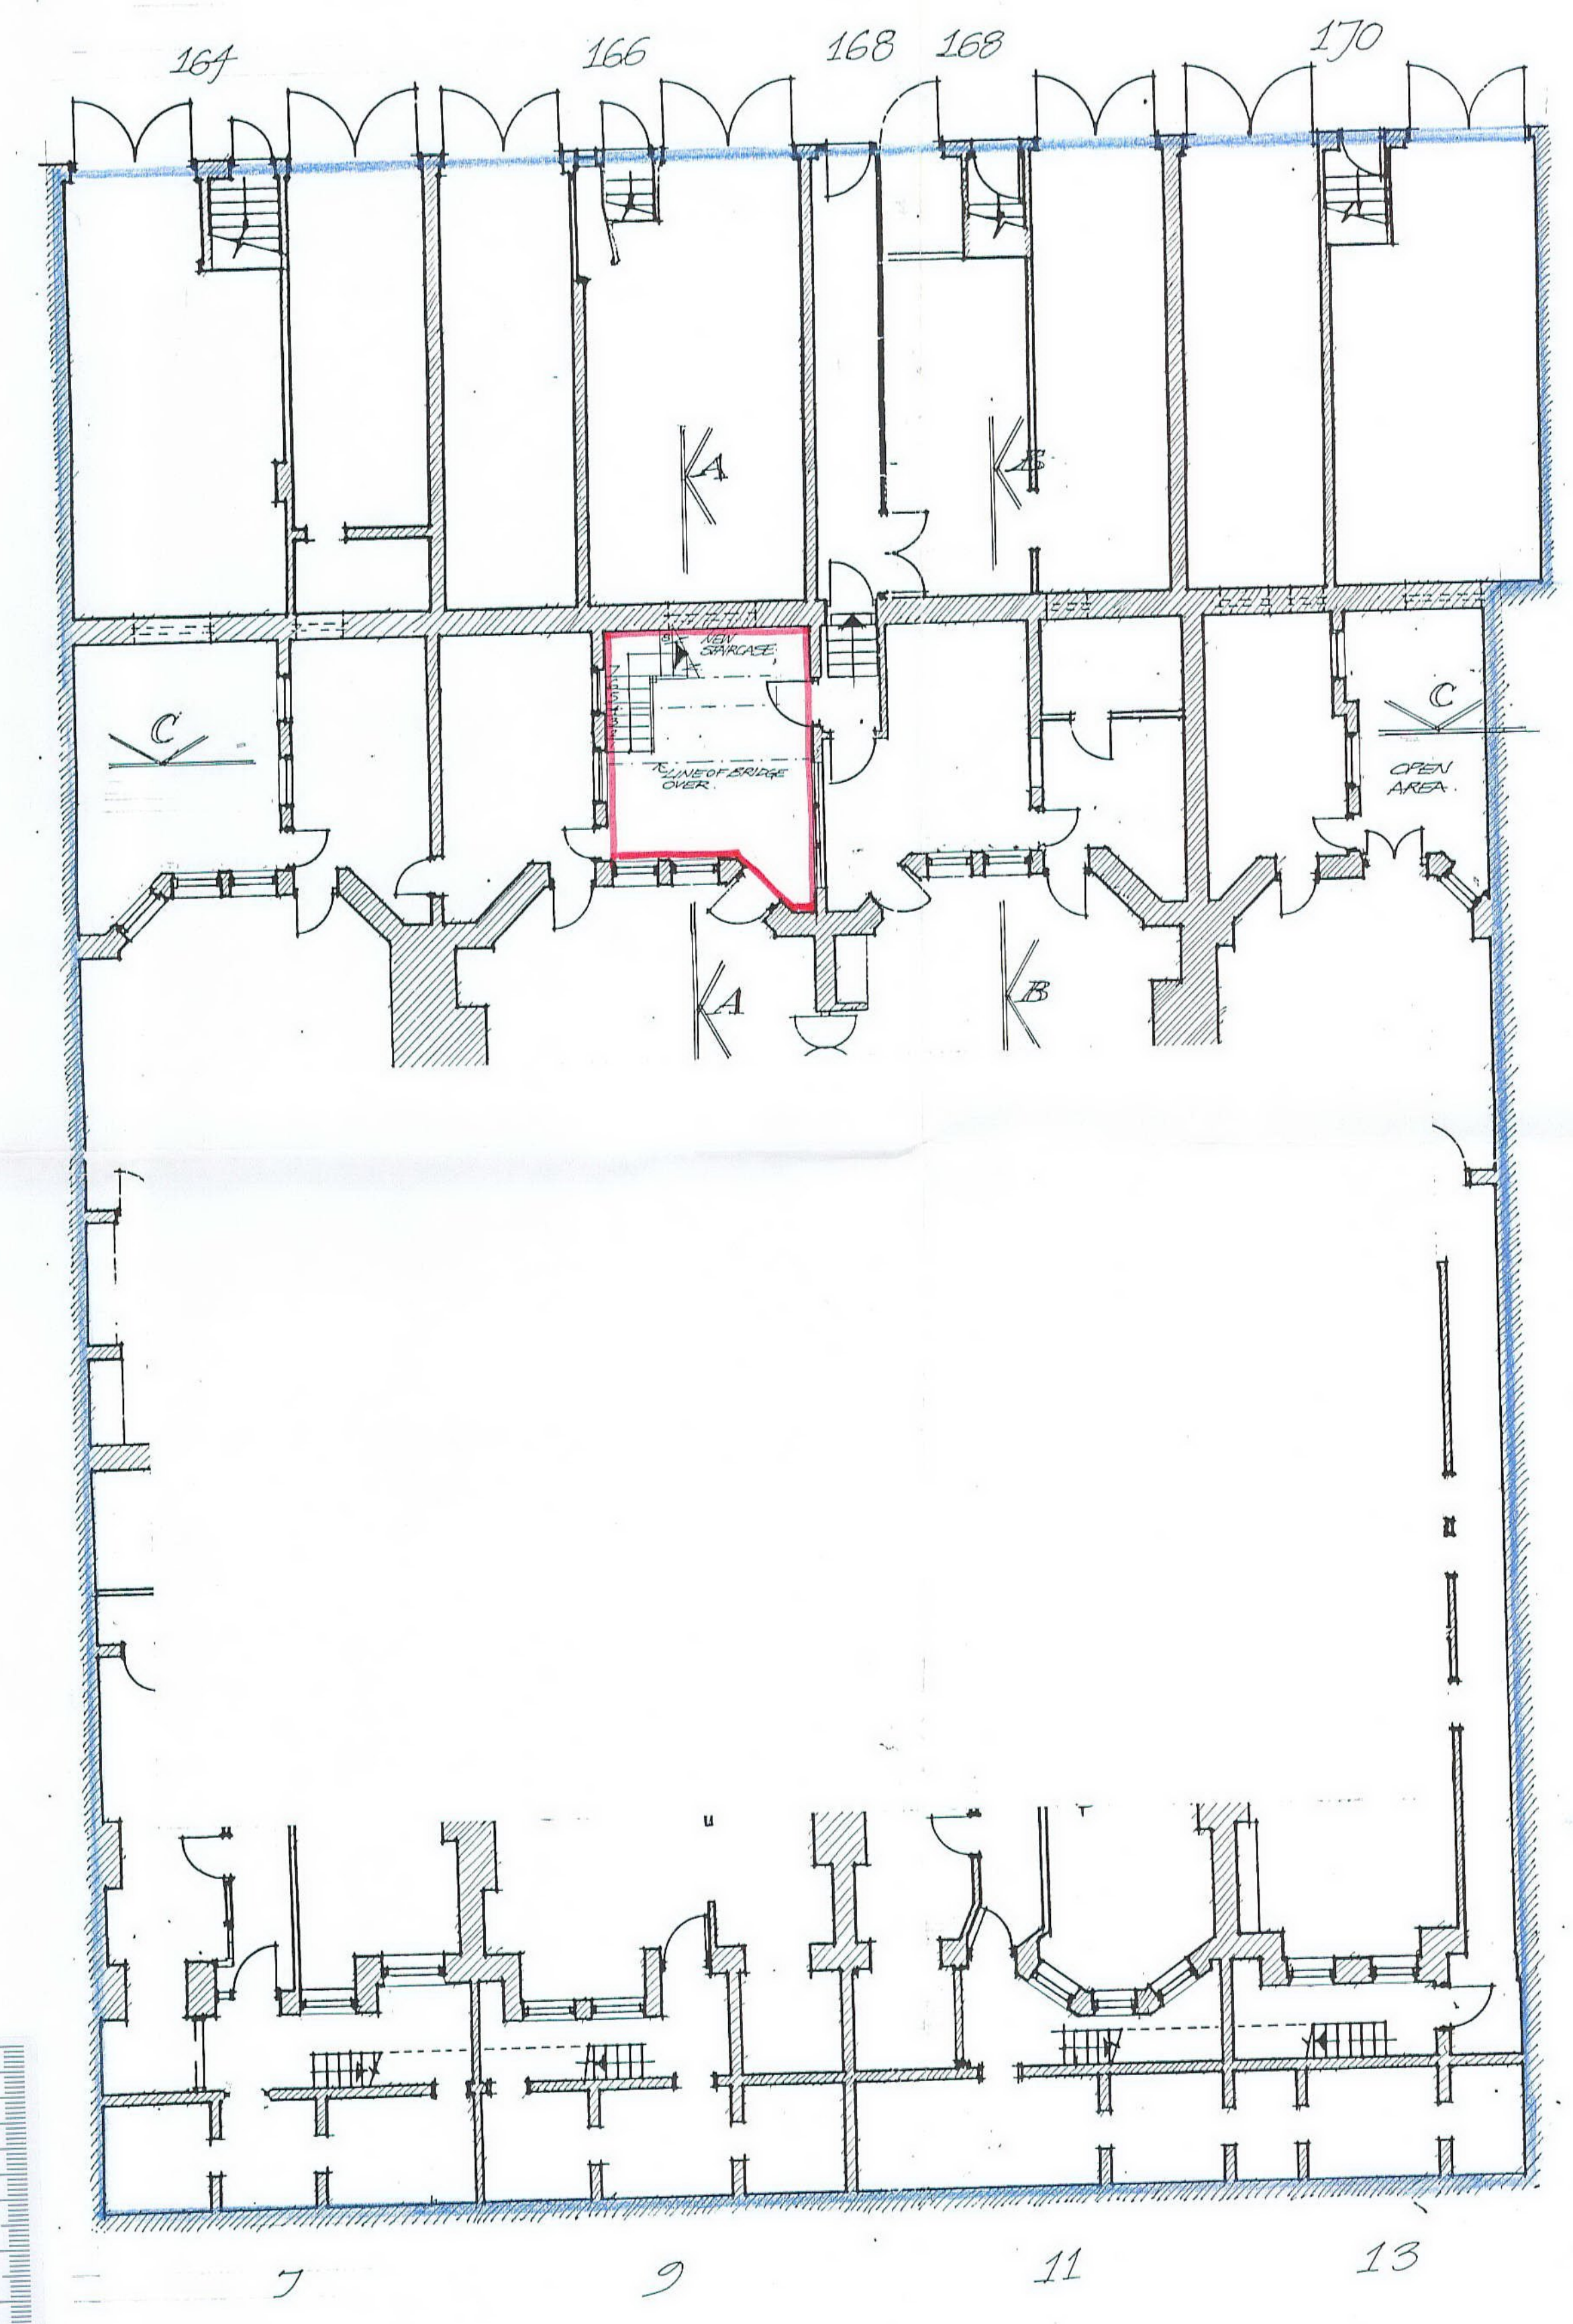

CADOGAN GARDENS - BASEMENT LEVEL.

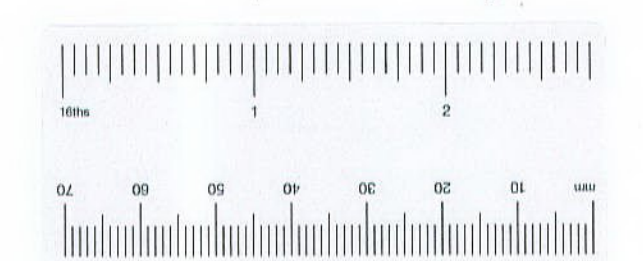


PAVILION ROAD 1st FL. LEVEL.

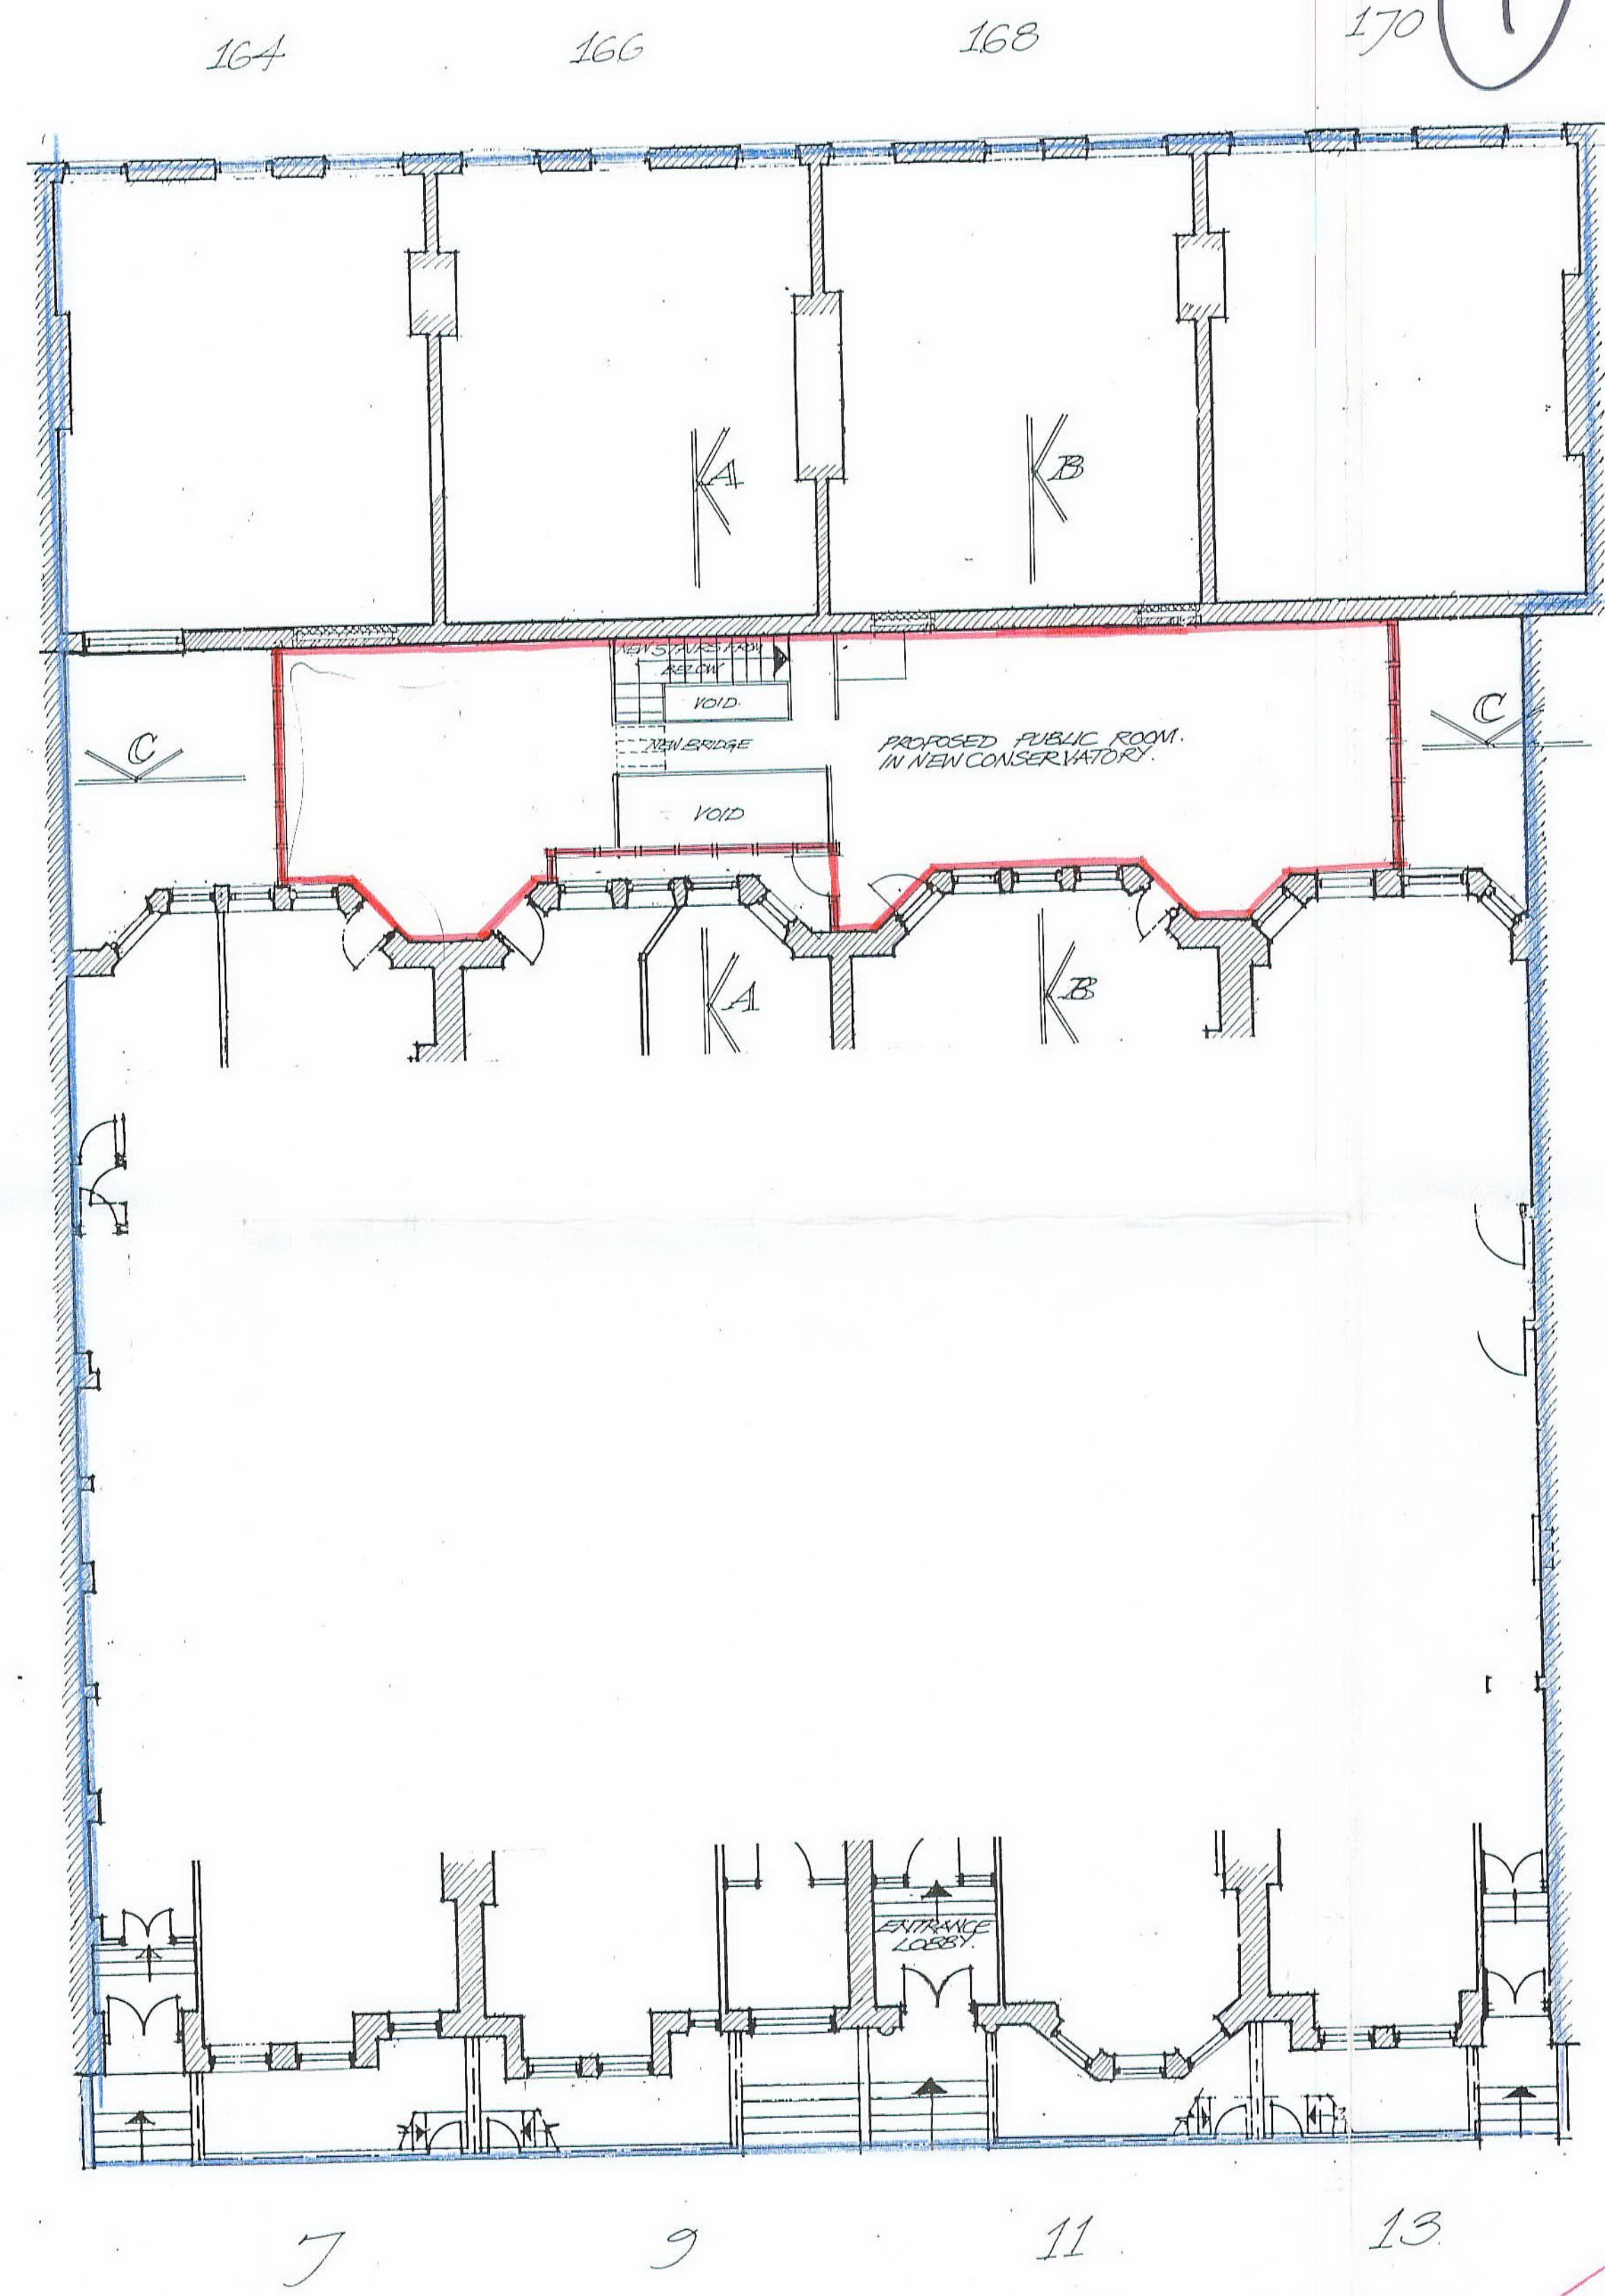

CADOGAN GARDENS - GROUND LEVEL.



RECEIVED BY PLANNING SERVICES				
DC	DC	DC	E	...
N	C	S		
12 JAN 1996				
Exec. Dir.	Records	ARB	Con. Dir.	
Appeals Officer	IO	Fees Officer	Forward Officer	Head Office

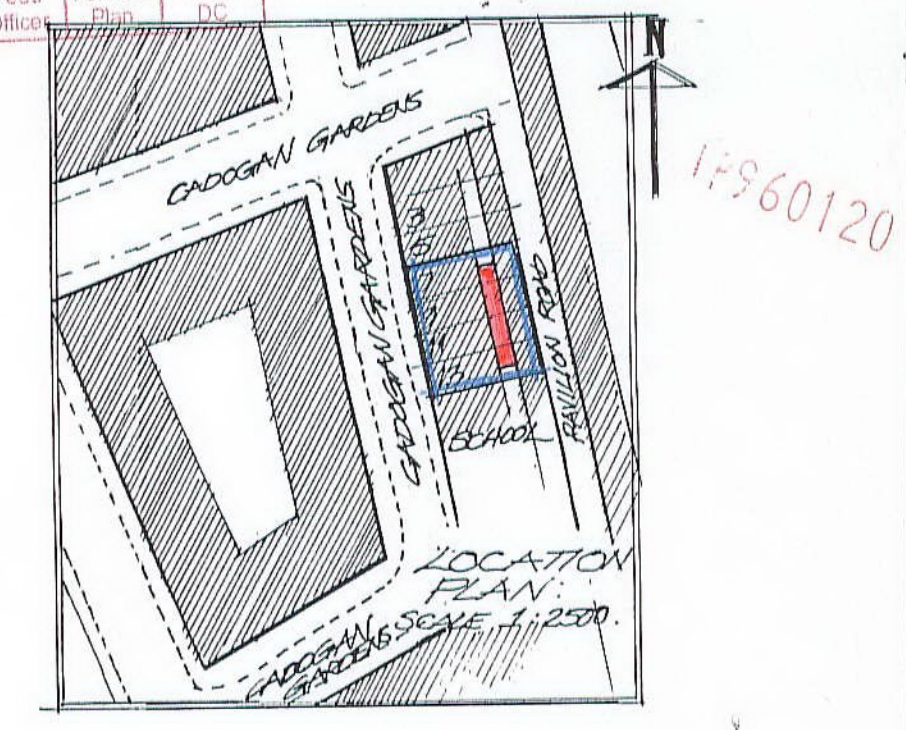

REFUSED BY
PLANNING SERVICES CITEE
MAY 14 1996
REFUSAL REF

LLOYD CHRISTIE
GARDEN ARCHITECTURE

1 NEW KING'S ROAD, LONDON SW6 4SB, ENGLAND
TEL: 0171-731 3484 FAX: 0171-371 9652

Project: PROPOSED CONSERVATORY
AT REFS: 7-13, CADOGAN GDNS,
& 164-170, PAVILION RD, SW3 2RT

Title: GROUND FLOOR & BASEMENT LEVEL PLANS


Scale: 1:100 Date: 5/12.95
Drawing No: T/342/06/LA Drawn by: EPJ
DESIGN AND MANUFACTURER

TP/96/0120
①


PAVILION ROAD UPPER 1ST FLOOR.

②

164 166 168 170

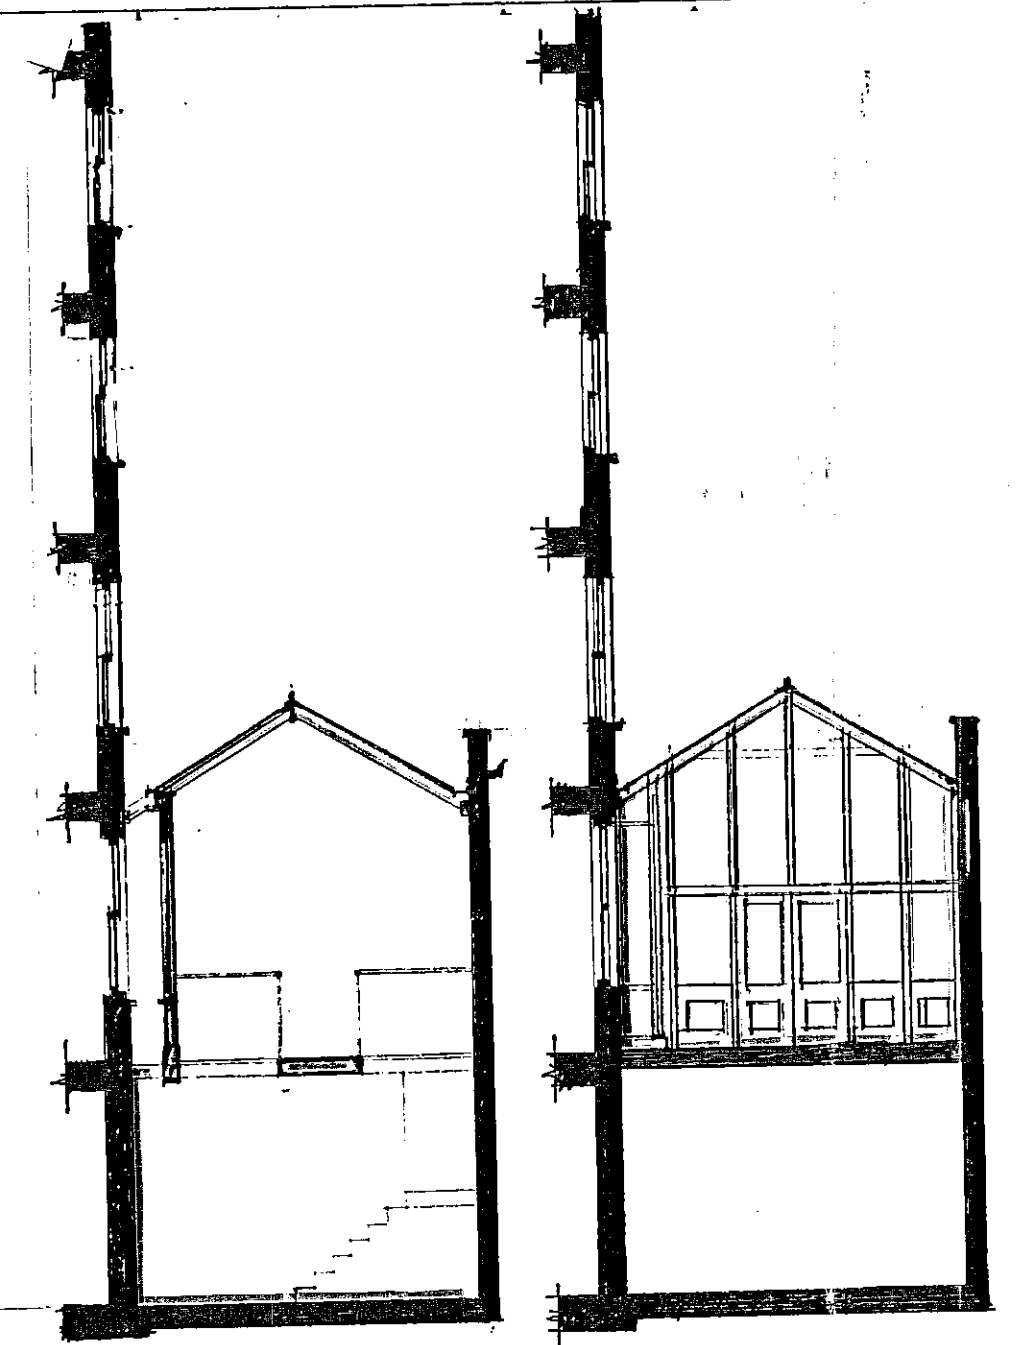


SECTION A-A SECTION B-B

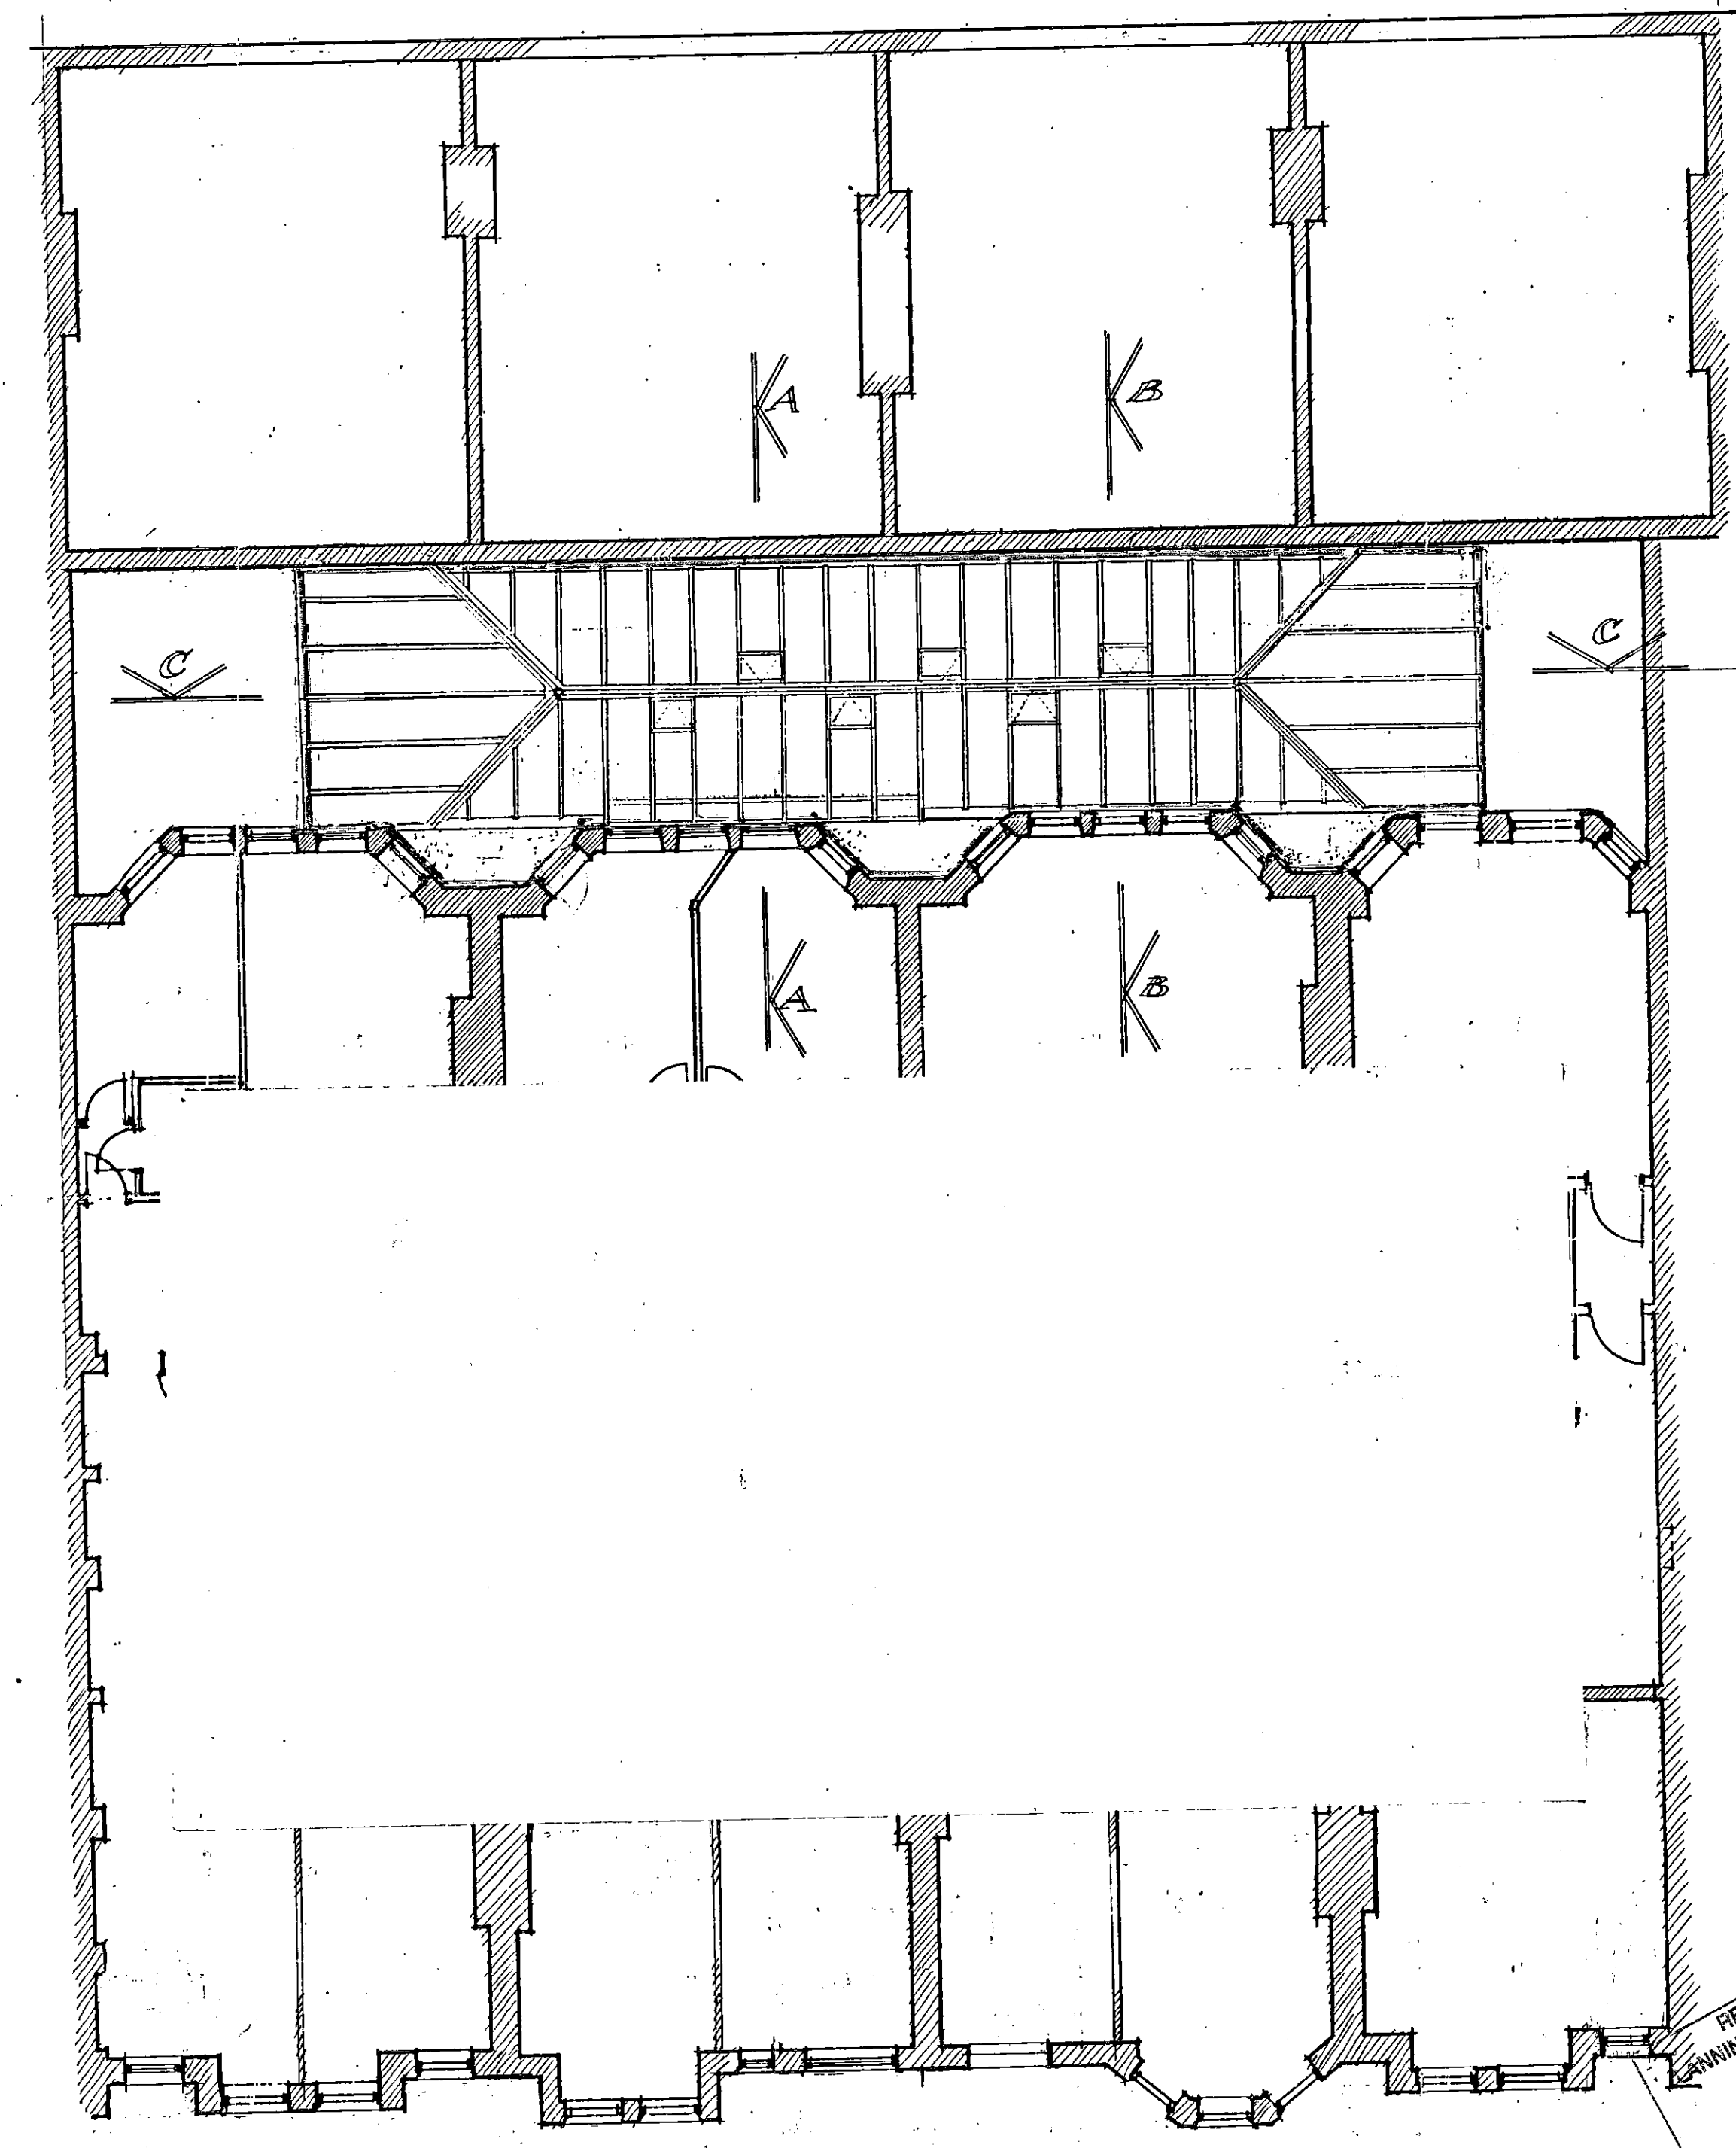

7 9 11 13

CADOGAN GARDENS 1ST FLOOR.

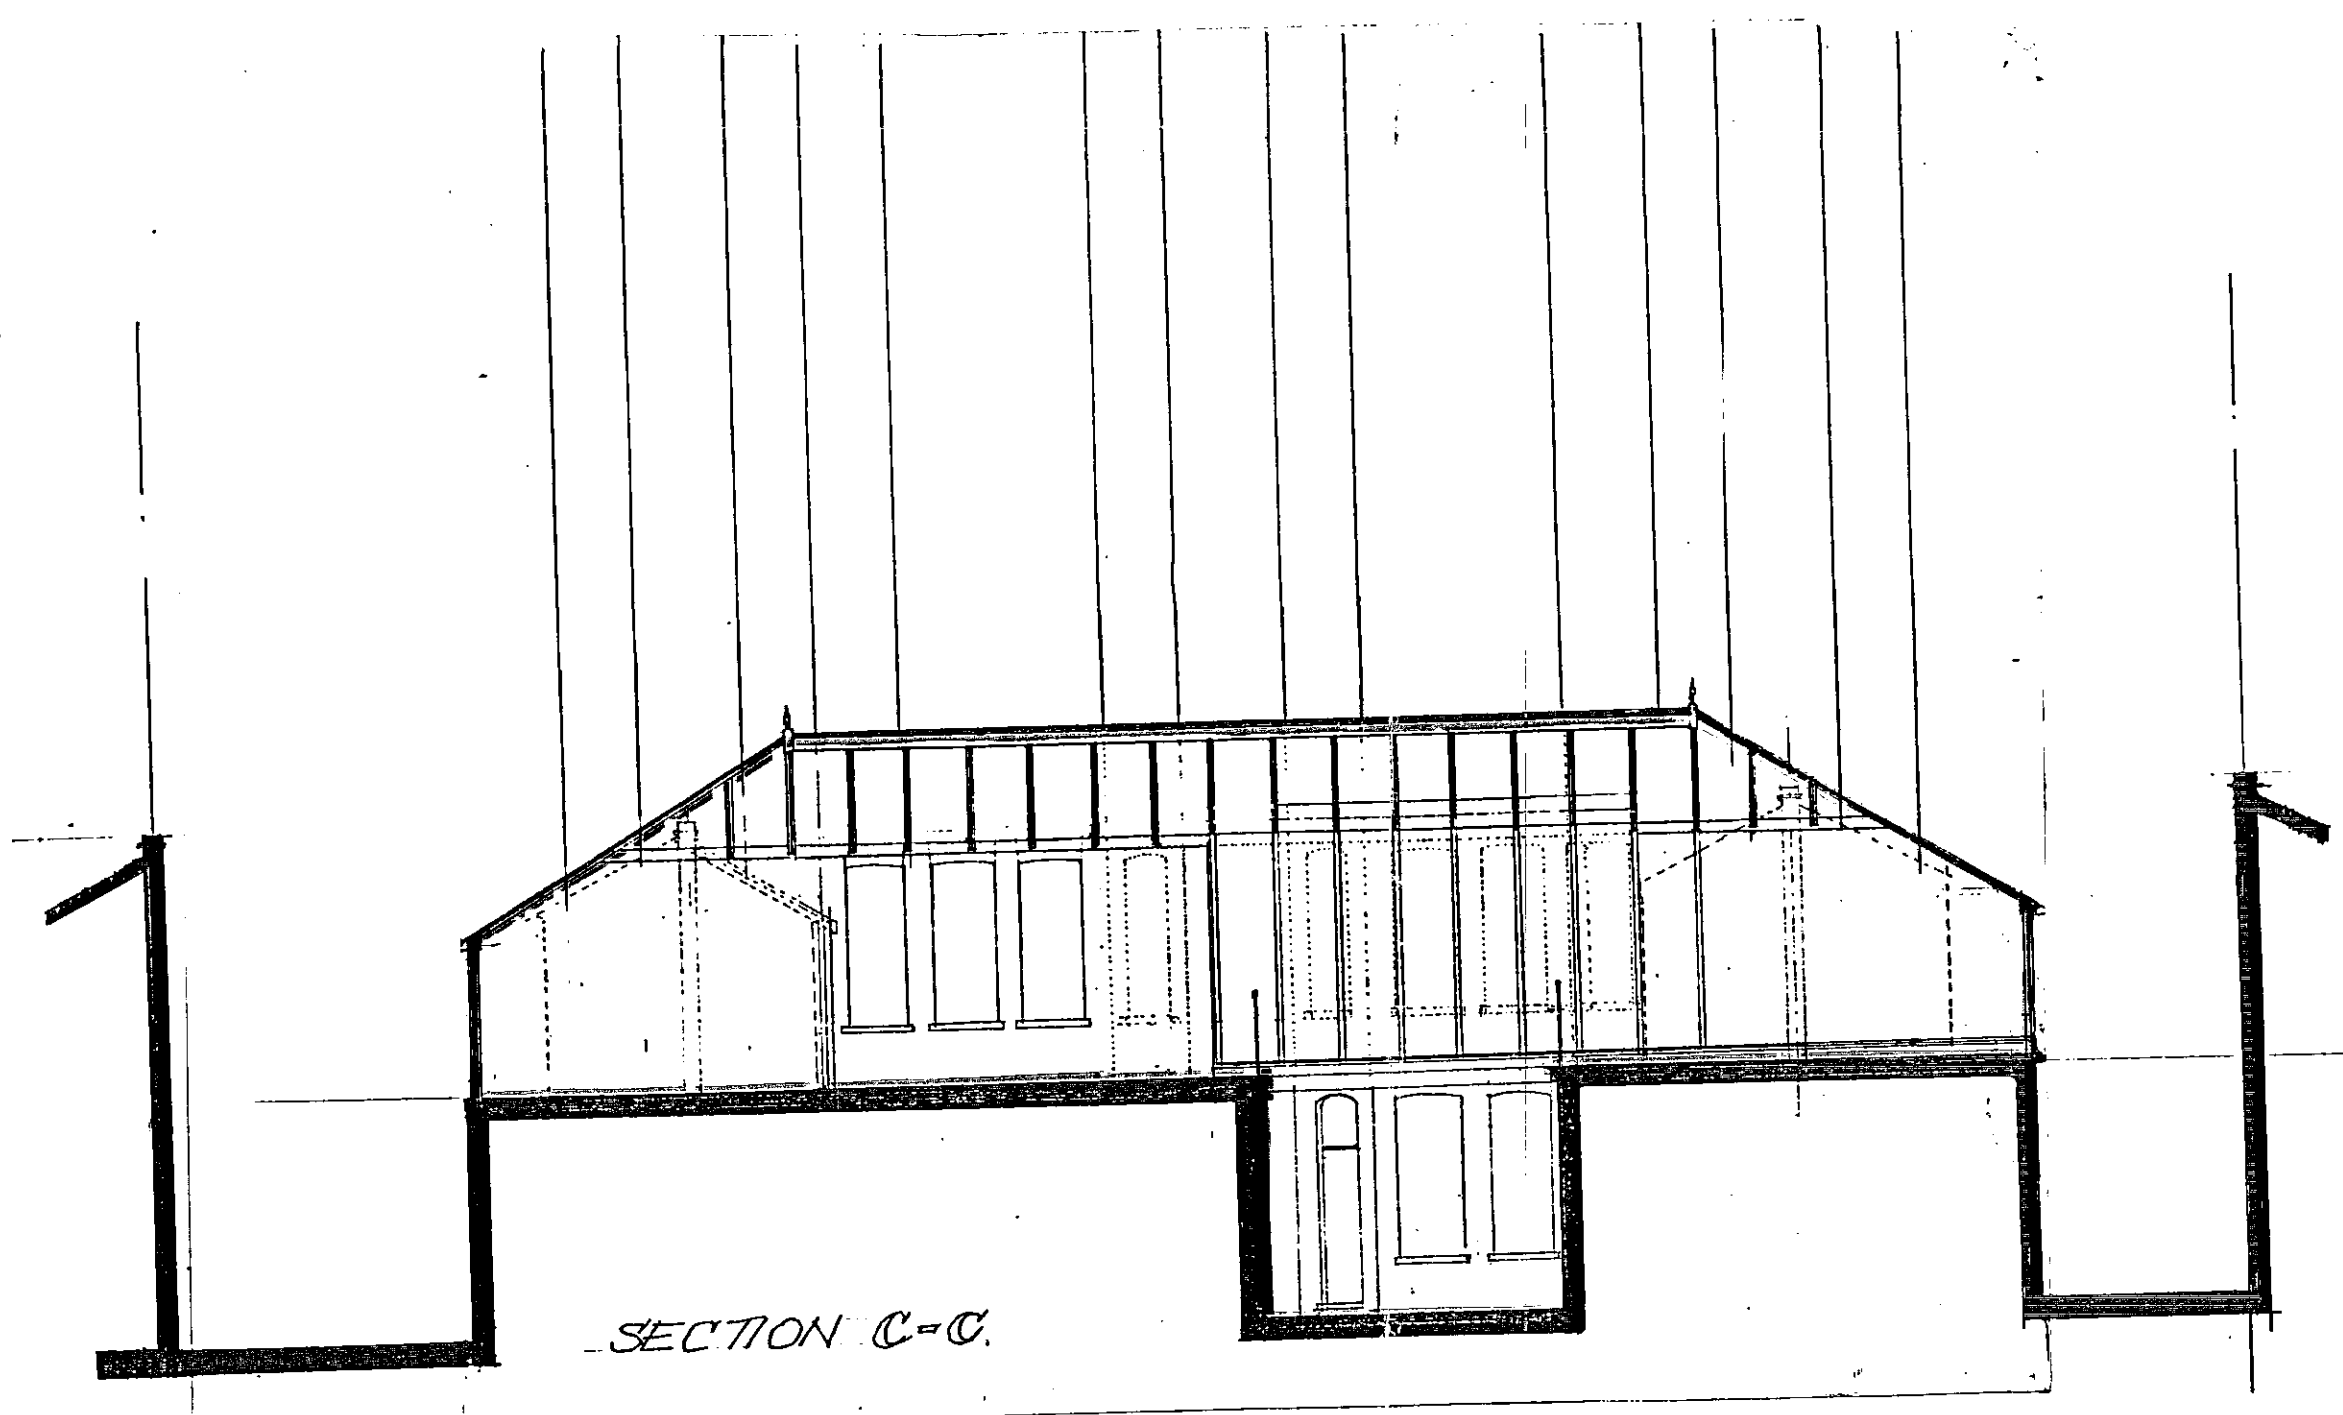

SECTION C-C

RECEIVED BY PLANNING SERVICES				
DC N	DC C	DC S	E	AO Ack
12 JAN 1996				
Exam: Dir	Records	ARB	Con. Dir	
App'n's Office	IO	Perf. Officer	Forward Plan	Head DC


REFUSED BY PLANNING SERVICES
MAY 14 1996
REFUSAL REF.....

MATERIALS:
ROOF & END WALLS:
GLAZING: DOUBLE GLAZED UNITS
GLASS TONEMENED EXTERNALLY & G-A LAMINATED INTERNALLY
FRAMES & DOORS PAINTED WHITE EXTERNALLY

LLOYD CHRISTIE
GARDEN ARCHITECTURE
1 NEW KING'S ROAD, LONDON SW6 4SB, ENGLAND
TEL: 0171-731 3484 FAX: 0171-371 9952

Project: PROPOSED CONSERVATORY
AT REAR: 7-13, CADOGAN GDN'S
& 164-170, PAVILION RD SW6 2RT
Title: 1ST FLOOR PLAN & SECTIONS.

Scale: 1:100 Date: 5.12.95
Drawing No: 1/142A/01 Drawn by: EE
DESIGN AND MANUFACTURER

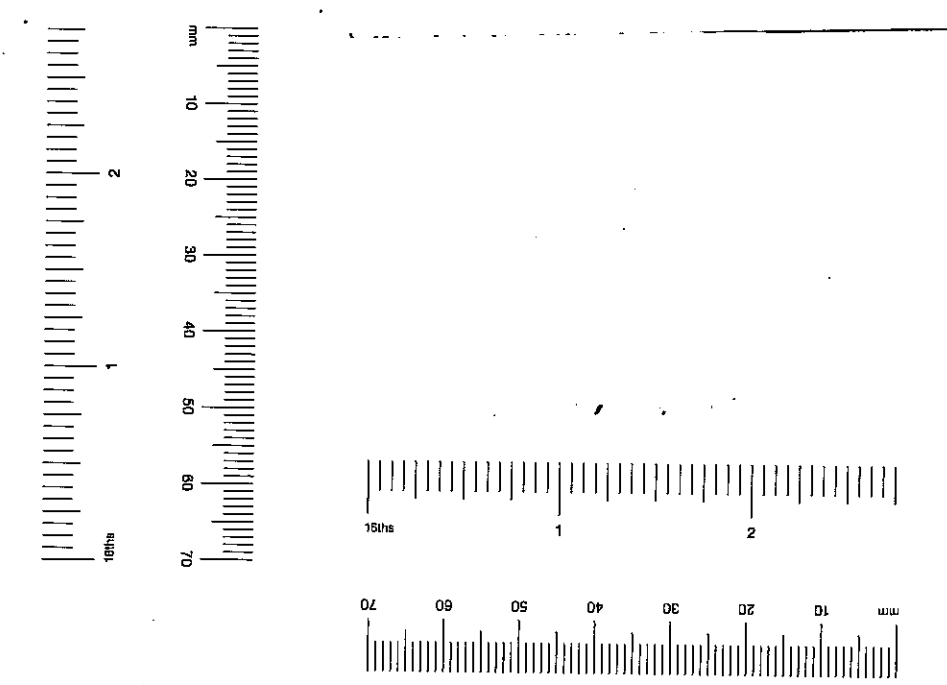

trim to line ↑