

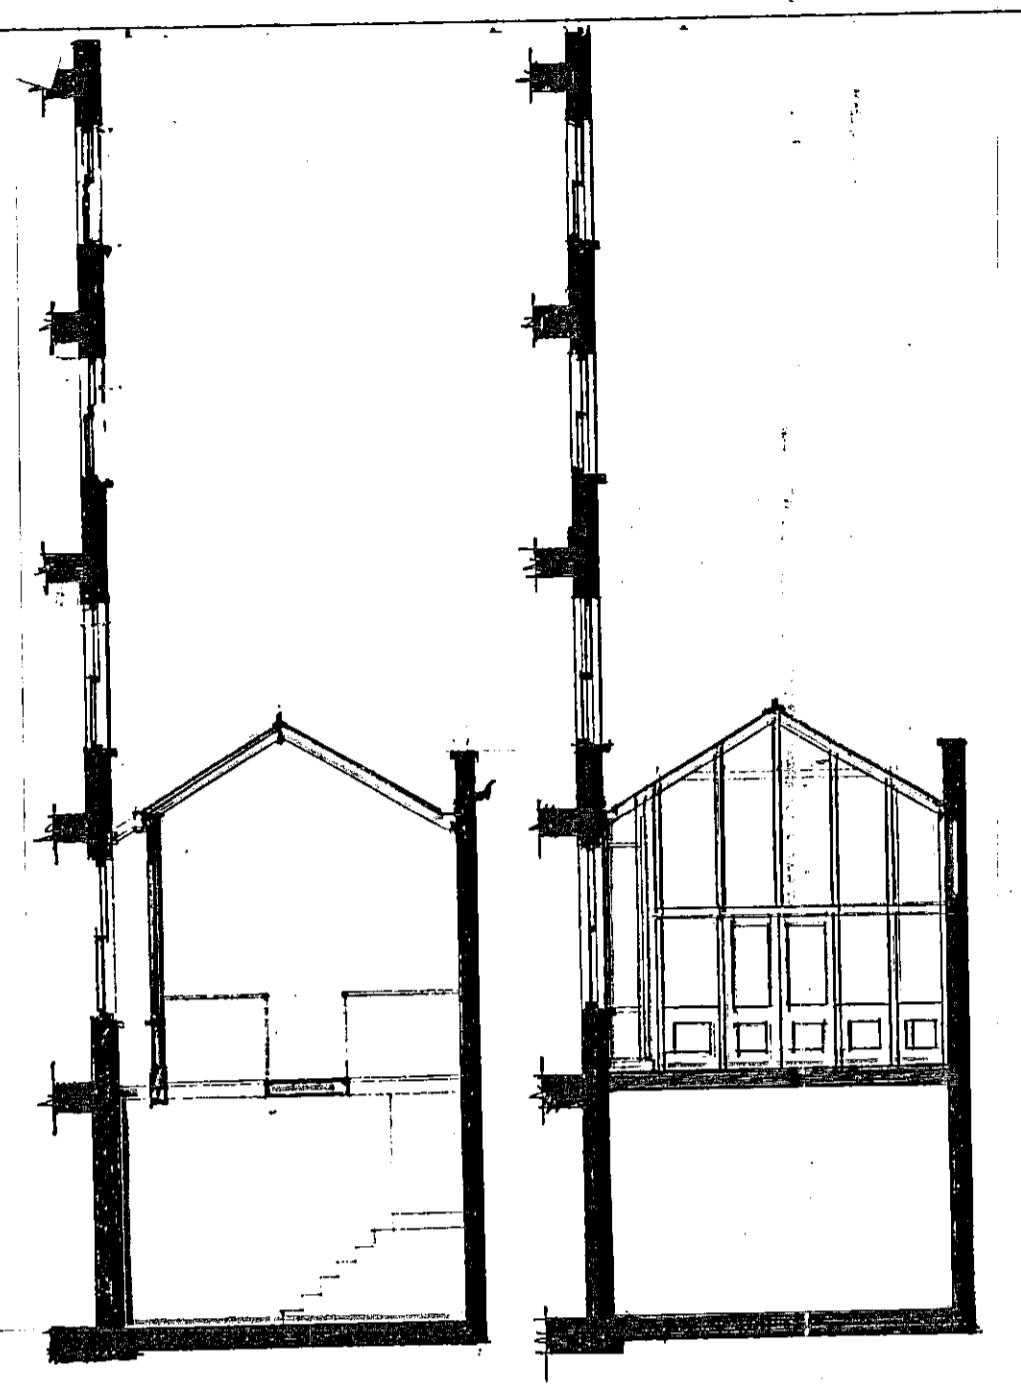


TP1961021  
①

PAVILION ROAD UPPER 1ST FLOOR.

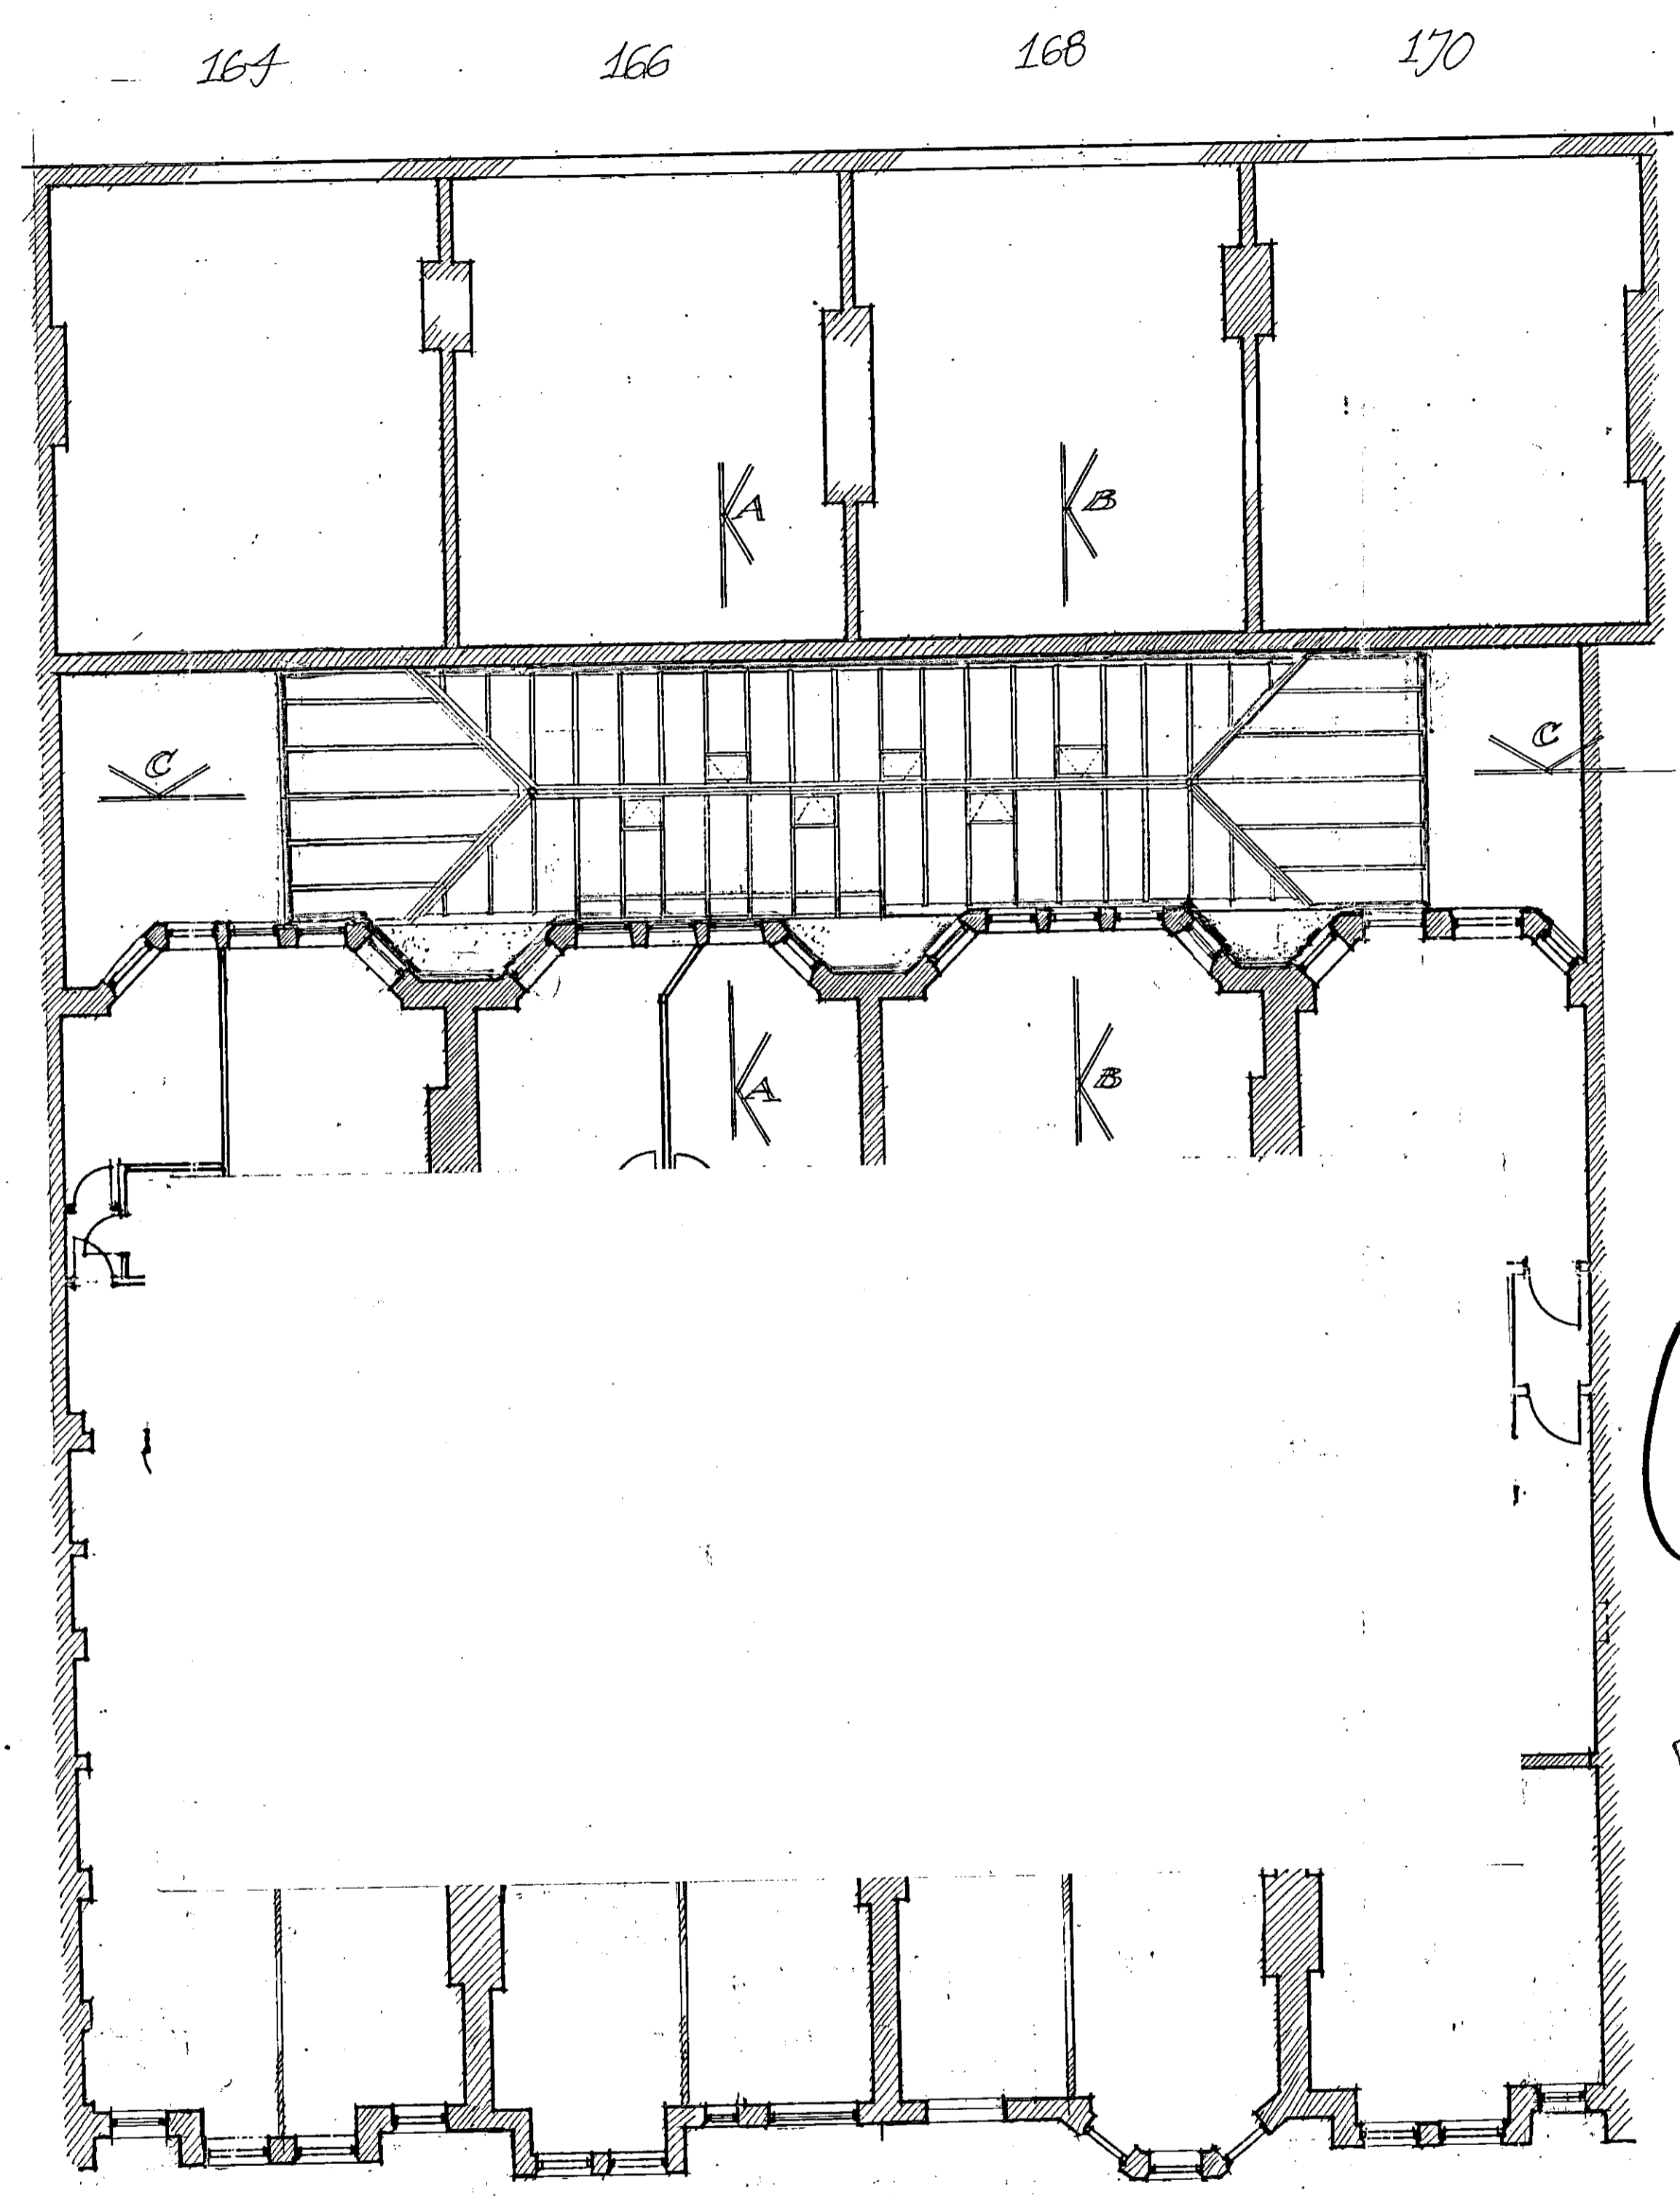

SECTION A-A SECTION B-B

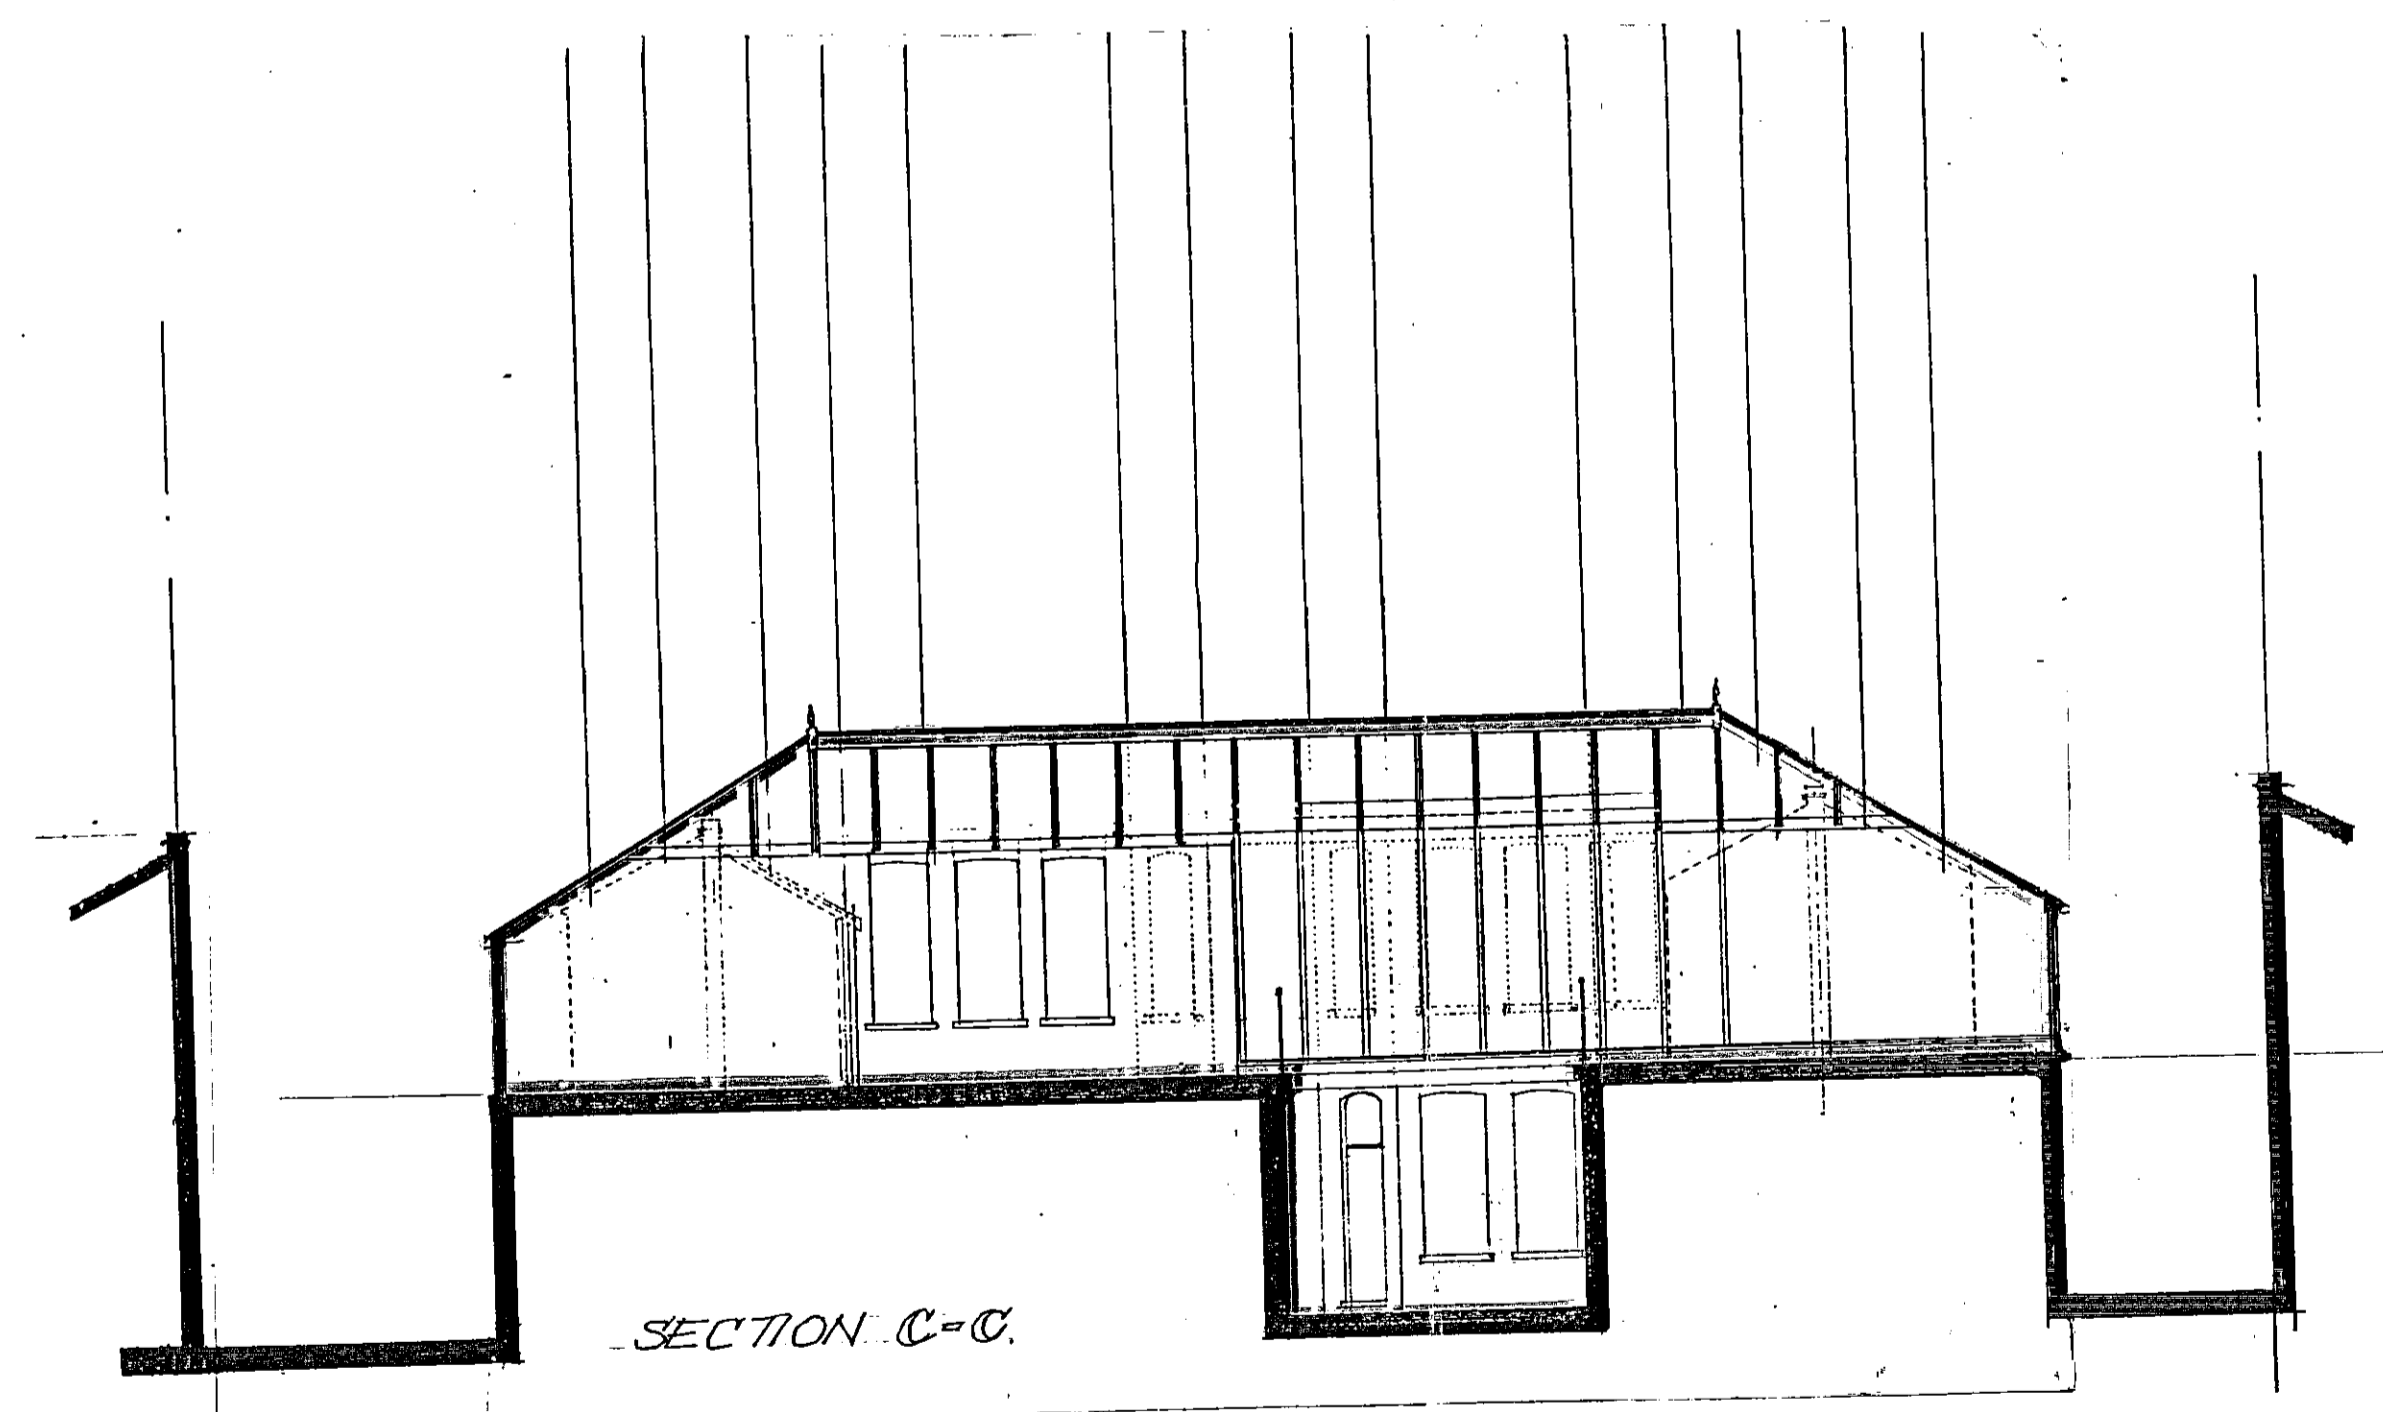

SECTION C-C


CADOGAN GARDENS 1ST FLOOR.

①

RECEIVED BY PLANNING SERVICES					
DC	DC	DC	DC	Ap	
N	C	S	E	Acc	
12 JAN 1996					
Exec	Records	ARB	Con		
Dir	IO	Office	Head	DC	

REFUSED BY  
PLANNING SERVICES CTEE  
MAY 14 1996  
REFUSAL REF.....

MATERIALS:  
ROOF & END WALLS:  
GLAZING: DOUBLE GLAZED UNITS  
6MM TOLUENEED EXTERNALLY & 6.4 LAMINATED  
INTERIALLY.  
FRAMES & DOORS PAINTED WHITE EXTERNALLY.

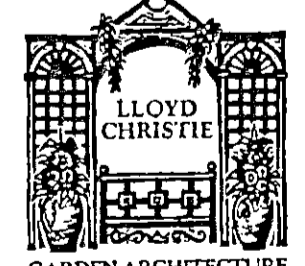


LLOYD CHRISTIE  
GARDEN ARCHITECTURE  
1 NEW KING'S ROAD, LONDON SW6 4SB, ENGLAND  
TEL: 0171-781 3484 FAX: 0171-371 9952

Project: PROPOSED CONSERVATORY,  
AT REAR 7-13, CADOGAN GARDENS  
& 167-170, PAVILION RD SW3 2BP

Title: 1ST FLOOR PLAN &  
SECTIONS.


Scale: 1:100 Date: 5.12.95  
Drawing No: T/3424/01 Drawn by: EE  
DESIGN AND MANUFACTURER

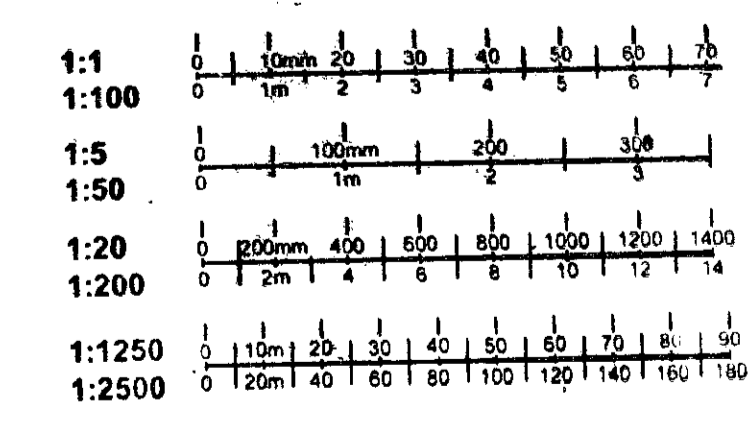


trim to line ↑

TP1960121  
①


PAVILION ROAD - GROUND LEVEL

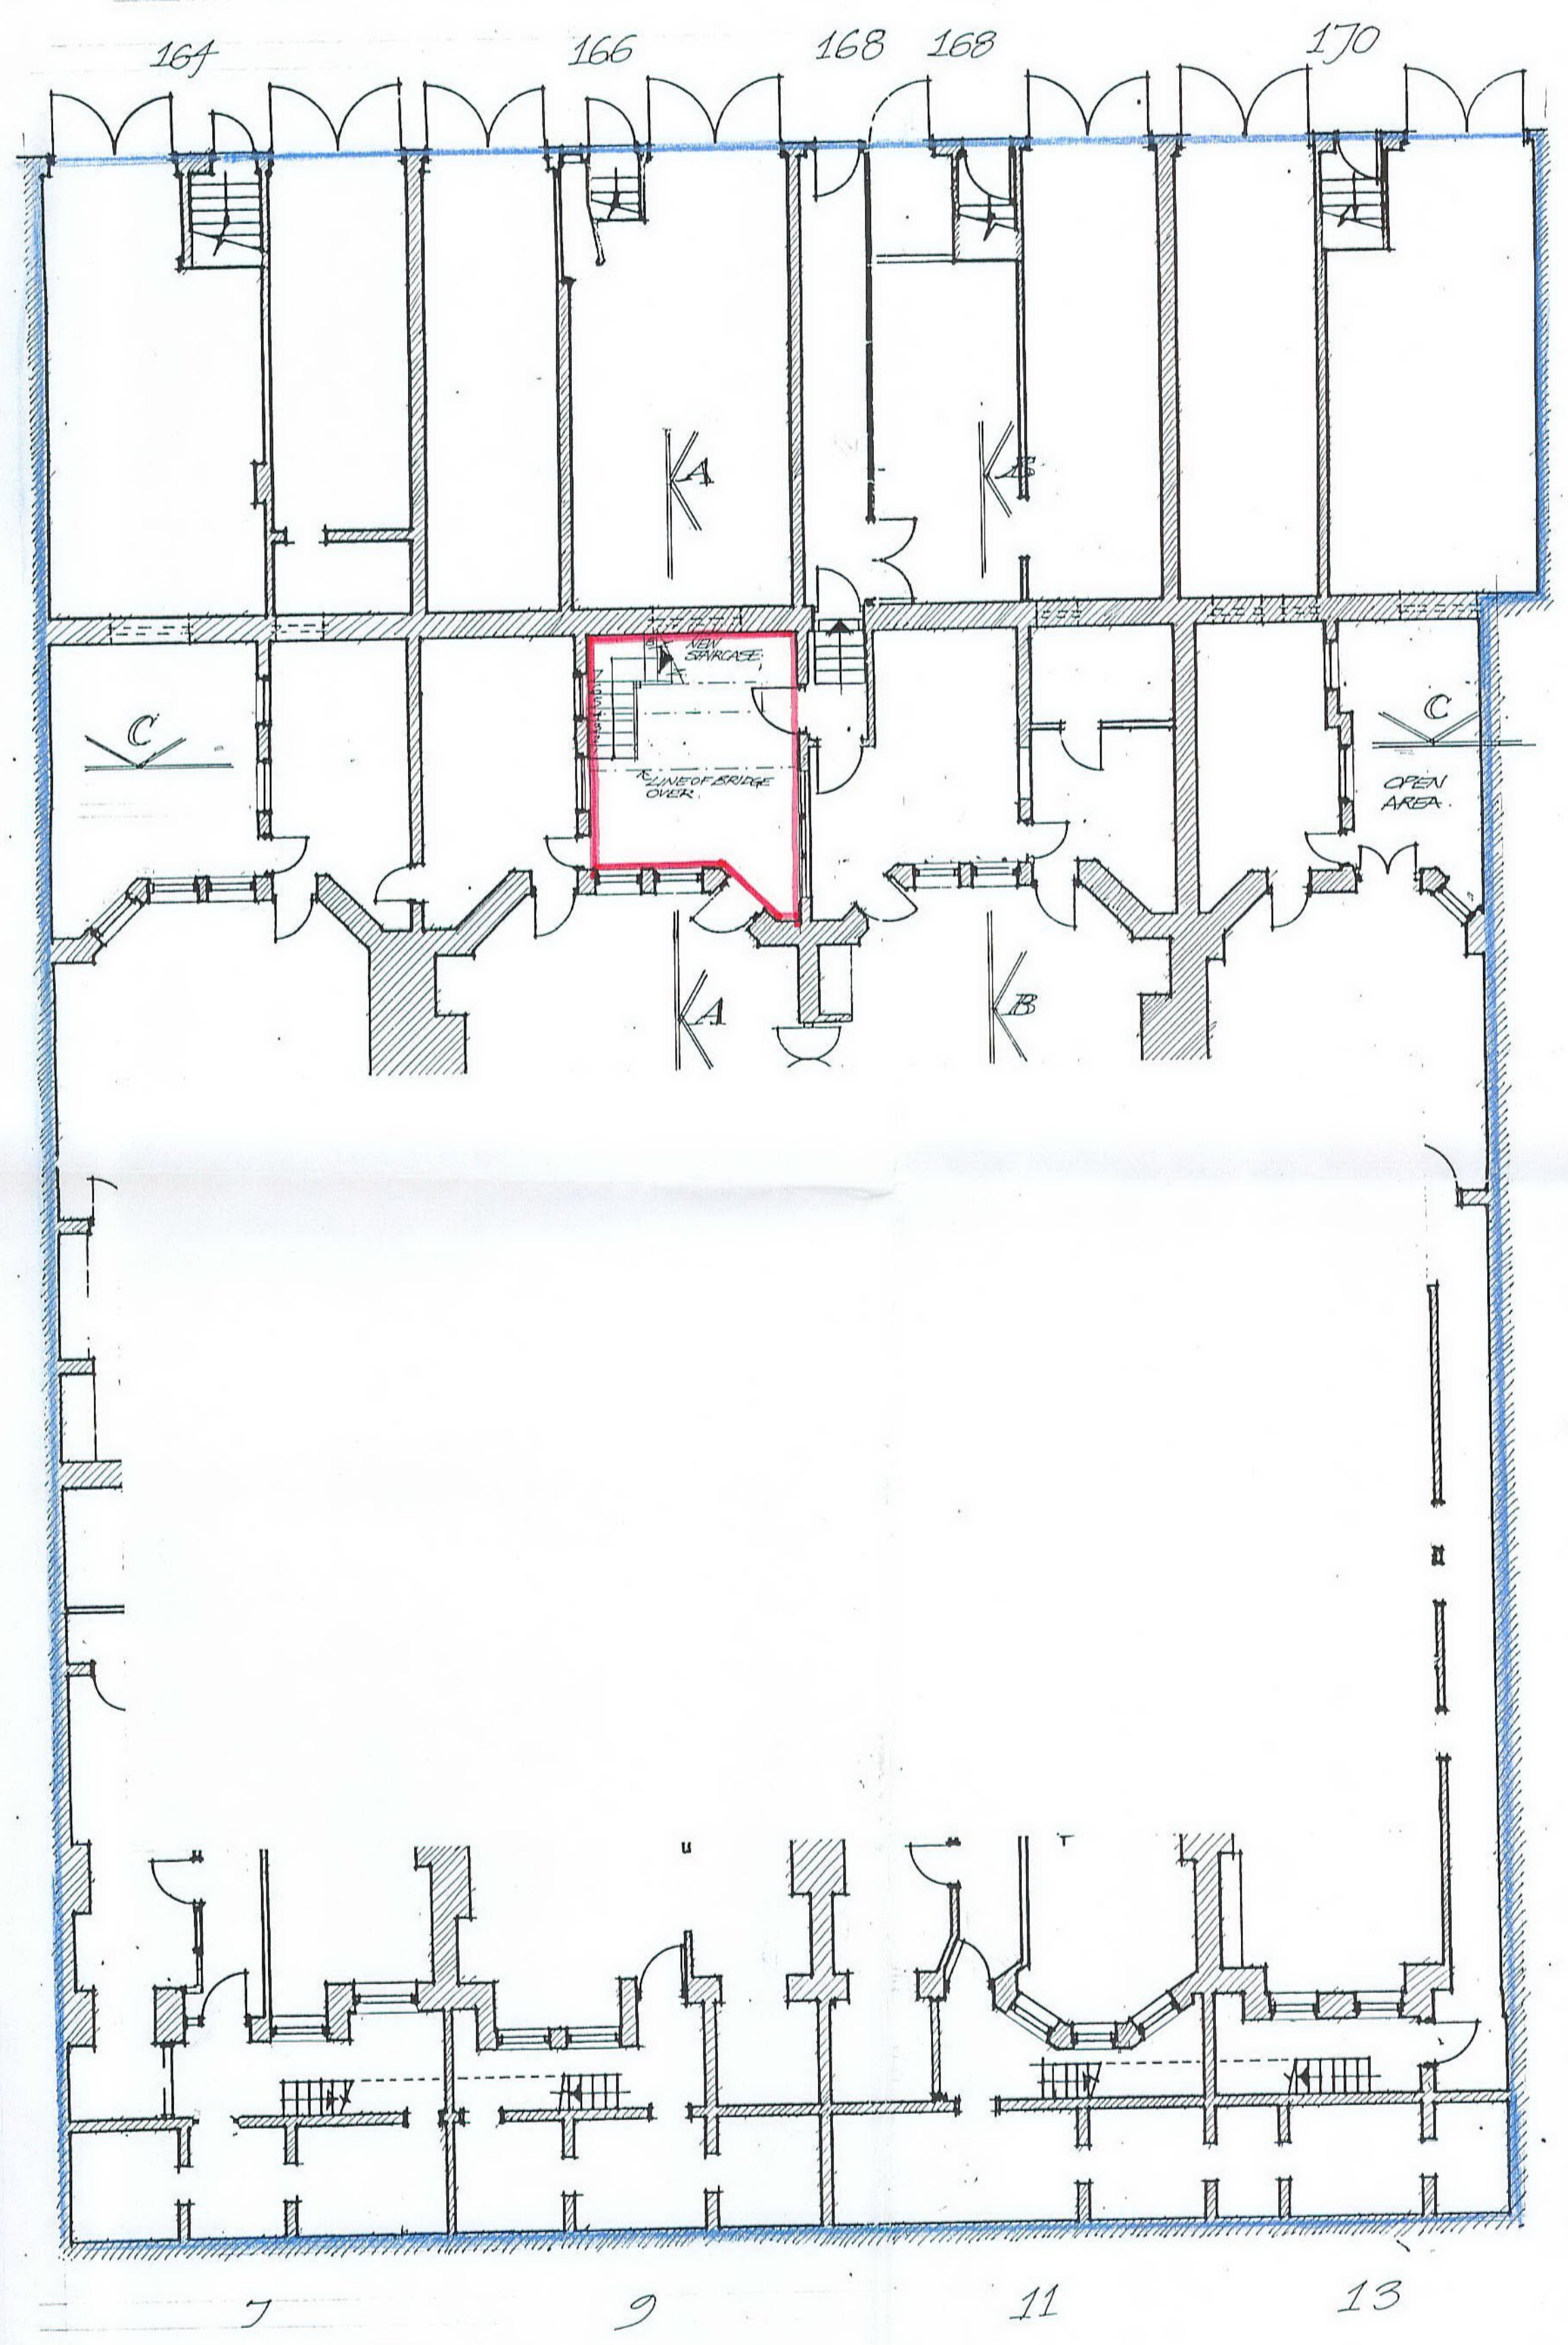

CADOGAN GARDENS - BASEMENT LEVEL

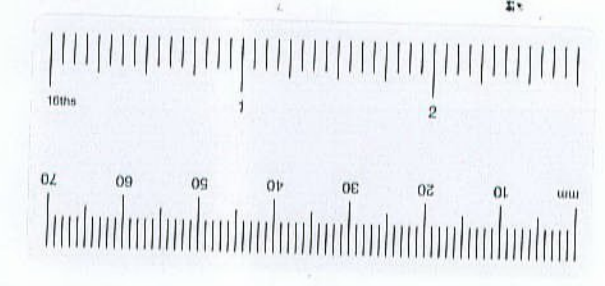

PAVILION ROAD 1st FL. LEVEL

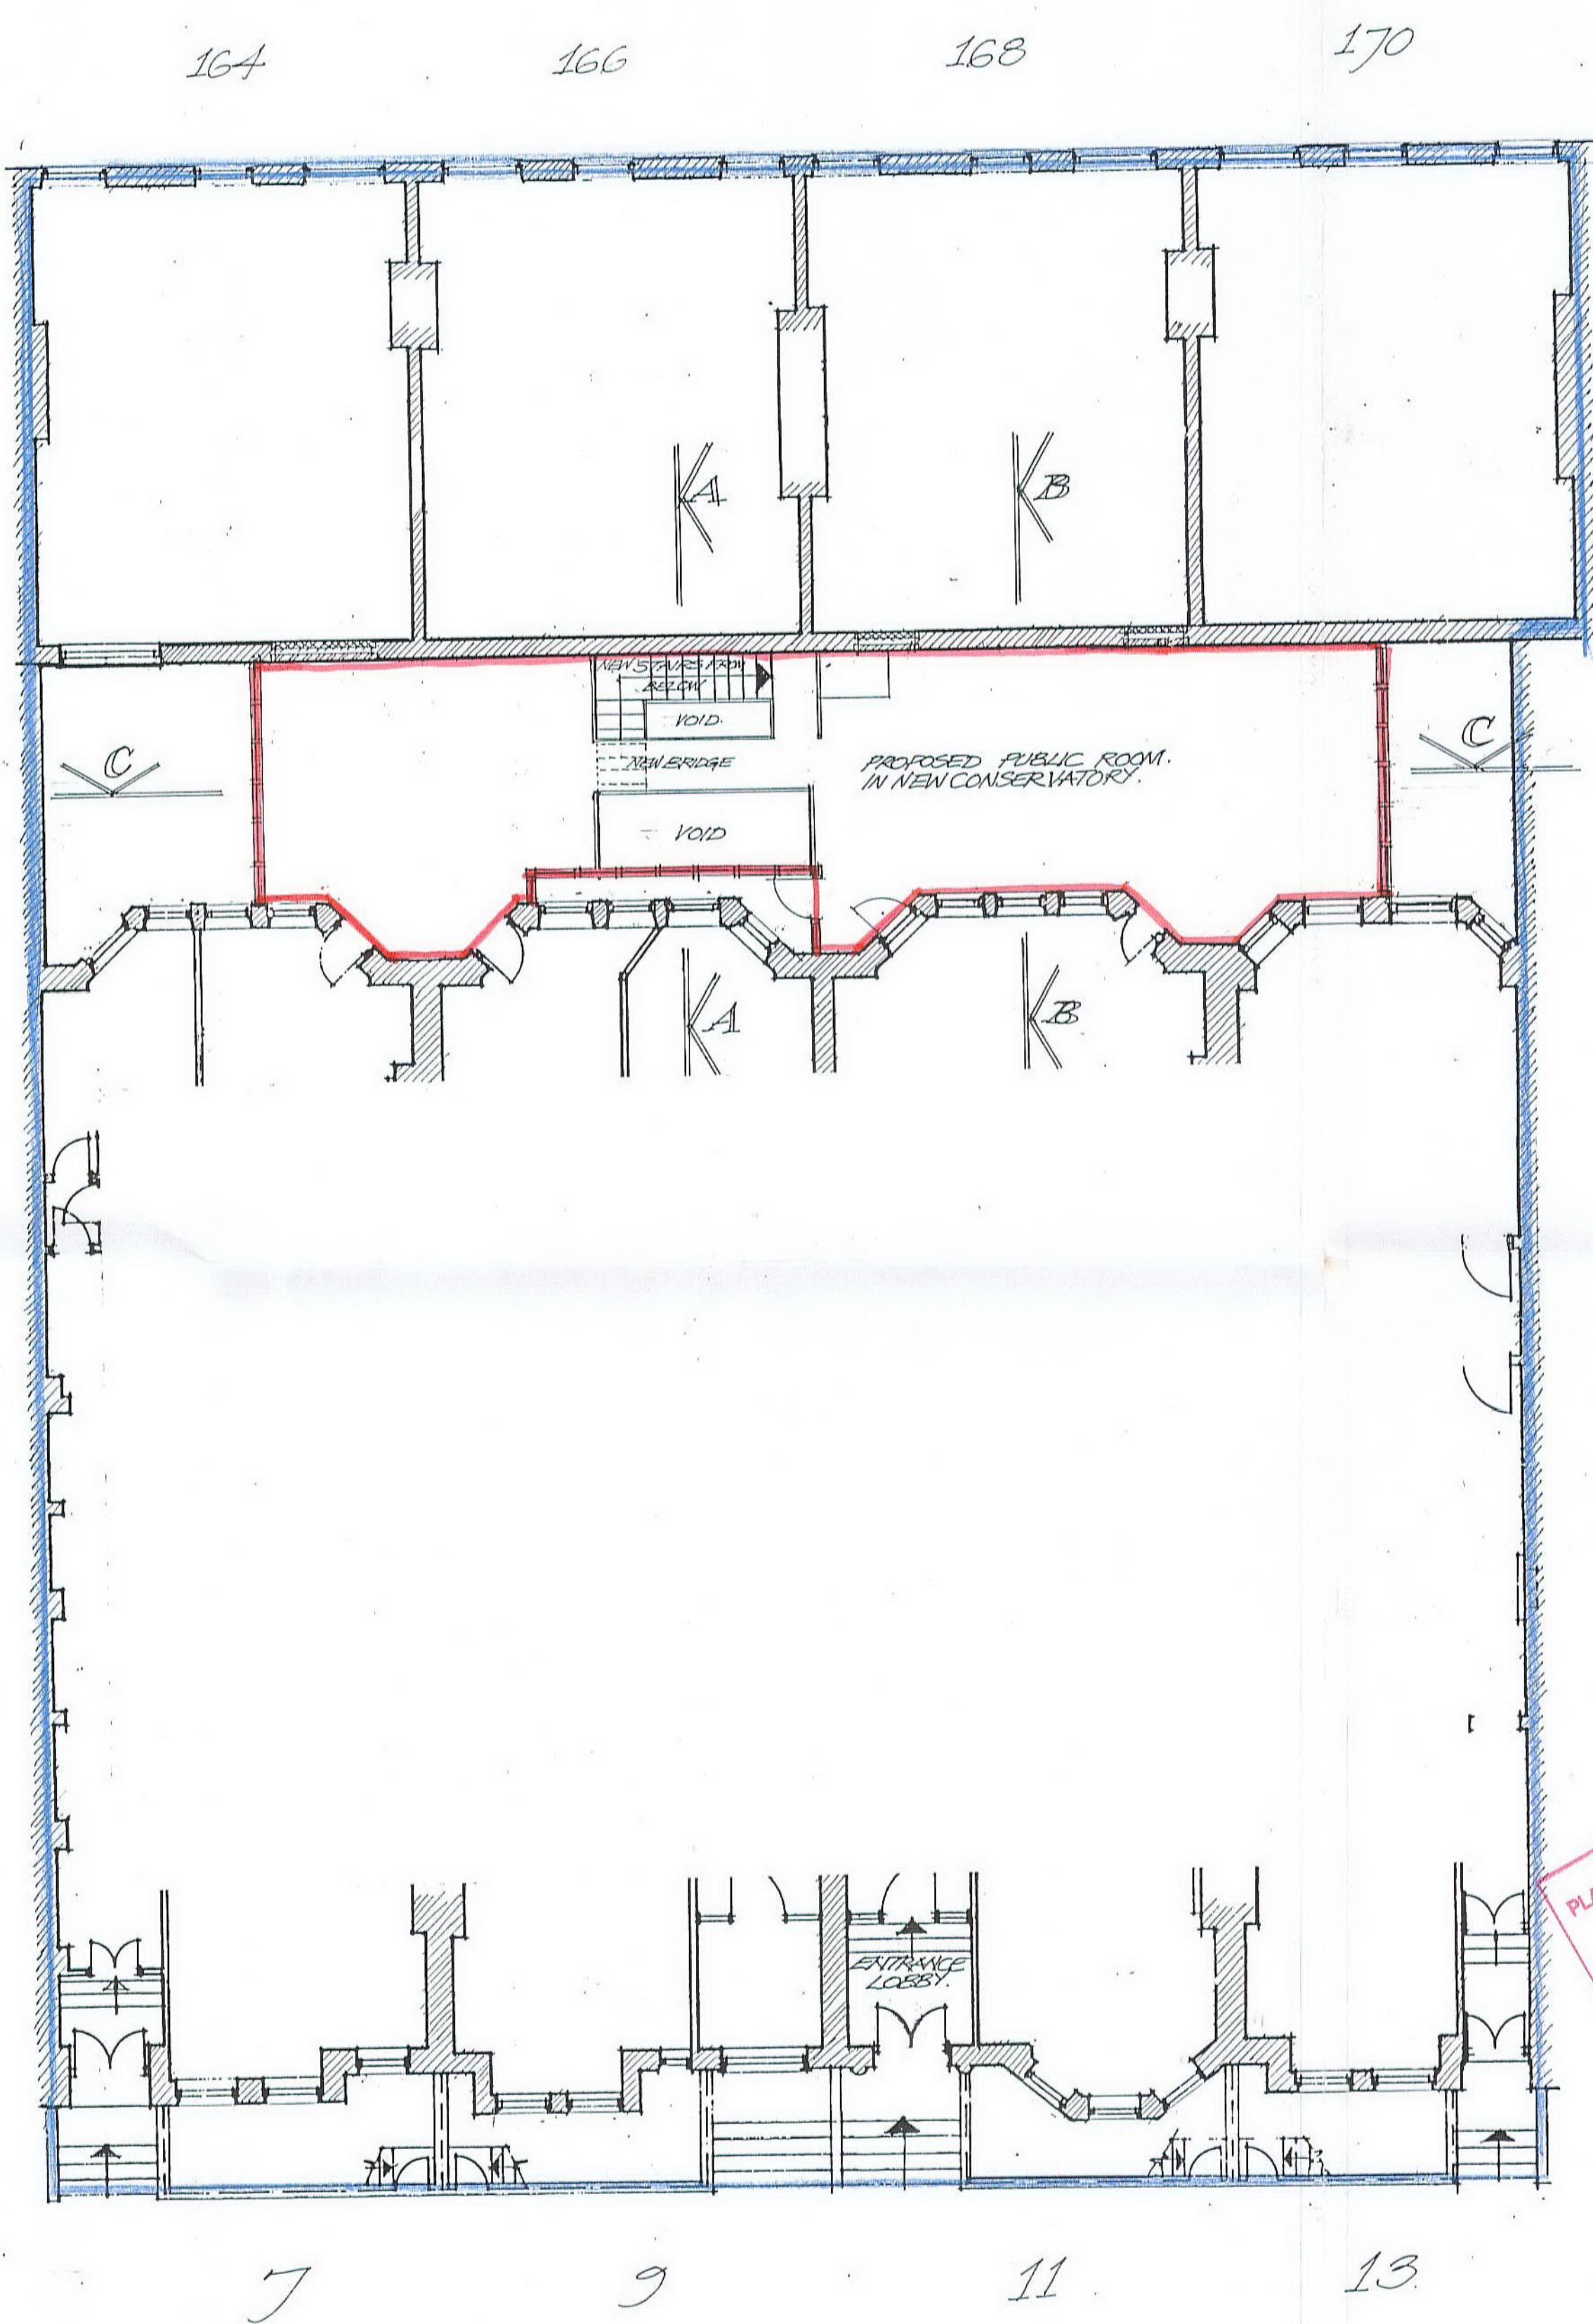


CADOGAN GARDENS - GROUND LEVEL

②

1:1	0 10cm 20 30 40 50 60 70
1:100	0 1m 2 3 4 5 6 7
1:5	0 100mm 200 300 400
1:50	0 2m 4 6 8 10 12 14
1:20	0 100mm 200 300 400 500 600
1:200	0 2m 4 6 8 10 12 14
1:1250	0 10m 20 30 40 50 60 70 80 90 100
1:2500	0 20m 40 60 80 100 120 140 160 180

RECEIVED BY PLANNING SERVICES				
DC	DC	DC	E	Ag
N	C	S		Arch
12 JAN 1996				
Exec	Receiv	ARB	Con	
Dir	Officer		Disc	
Approv	IO	Form	Consent	Modif
Officer				

REFUSED BY  
PLANNING SERVICES CTTEE  
MAY 14 1996  
REFUSAL REF

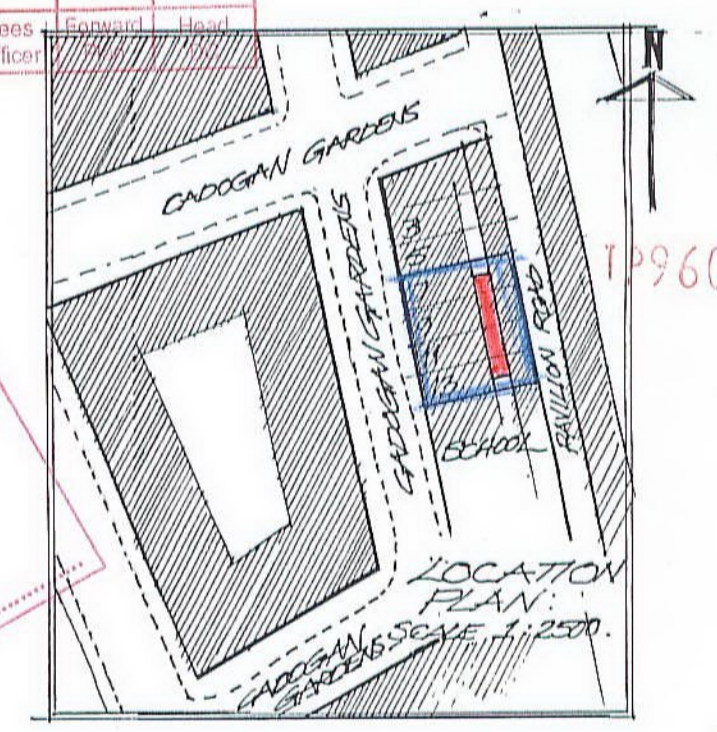

**LLOYD CHRISTIE**  
GARDEN ARCHITECTURE  
1 NEW KING'S ROAD, LONDON SW6 4SB, ENGLAND  
TEL: 0171-731 3484 FAX: 0171-371 9982

Project: PROPOSED CONSERVATORY  
AT RENS: 7-13, CADOGAN Gdns.  
X 167-170, PAVILION RD, SW3 2RT

Title: GROUND FLOOR & BASEMENT LEVEL PLANS

Scale: 1:200 Date: 5/12 95  
Drawing No: TP1960121/1 Drawn by: [Signature]  
DESIGN AND MANUFACTURER

7mm to line