



TP/96/2894  
②



FRONT ELEVATION



SECTION




REAR ELEVATION

APPROVED BY  
PLANNING SERVICES CITEE  
30 APR 1997  
CONSENT REF.....

1:1	0	10mm	20	30	40	50	60	70	80	90	100	110			
1:100	0	1m	2	3	4	5	6	7	8	9	10	11			
1:5	0	100mm	200	300	400	500									
1:50	0	1m	2	3	4	5									
1:20	0	200mm	400	600	800	1000	1200	1400	1600	1800	2000	2200			
1:200	0	2m	4	6	8	10	12	14	16	18	20	22			
1:1250	0	10m	20	30	40	50	60	70	80	90	100	110	120	130	140
1:2500	0	20m	40	60	80	100	120	140	160	180	200	220	240	260	280

RECEIVED BY PLANNING SERVICES				
DC N	DC C	DC S	E	Ao Ack
20 MAR 1997				
Exec Dir	Rep Off	ARB Plan	Con Des	Head DC

②  
TP/96/2894

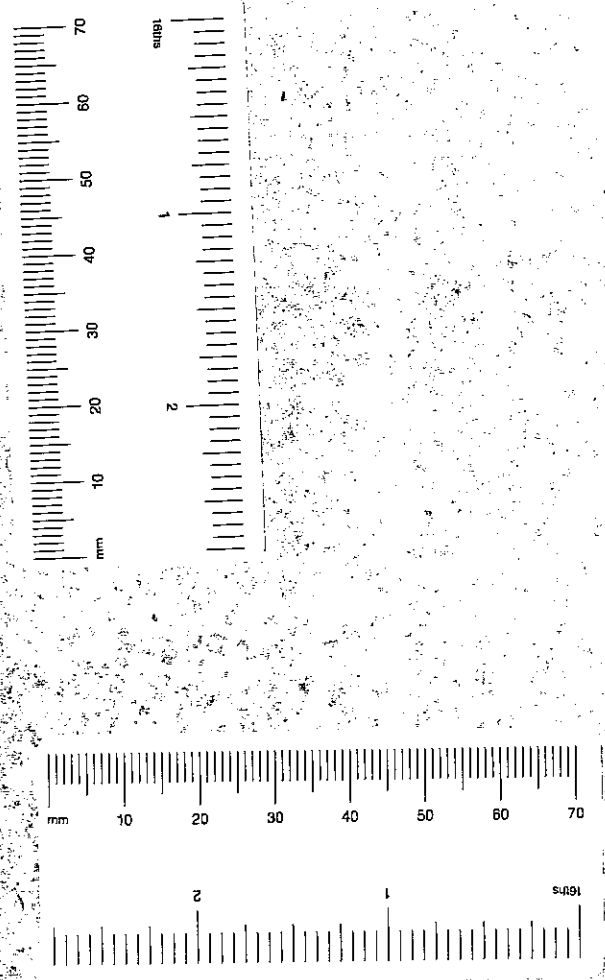


Notes:  
Do not scale from this drawing.  
All dimensions to be checked on site.


Rev. Date: 18.3.97  
Planning amendments submitted: R.B. Kensington and Chelsea on 18.3.97

**CHILD • GRADDON • LEWIS**  
CHARTERED ARCHITECTS  
33 Fitzroy Street  
London W1P 6ED  
Telephone 0171 636 2822 Fax 0171 636 8377  
10 VICTORIA GROVE LONDON W8


EXISTING ELEVATIONS & SECTION			
Scale	1:50	Date	11.3.97
Drawn	AK	Checked	AK
Drawn No.	9615/02	Rev.	AK

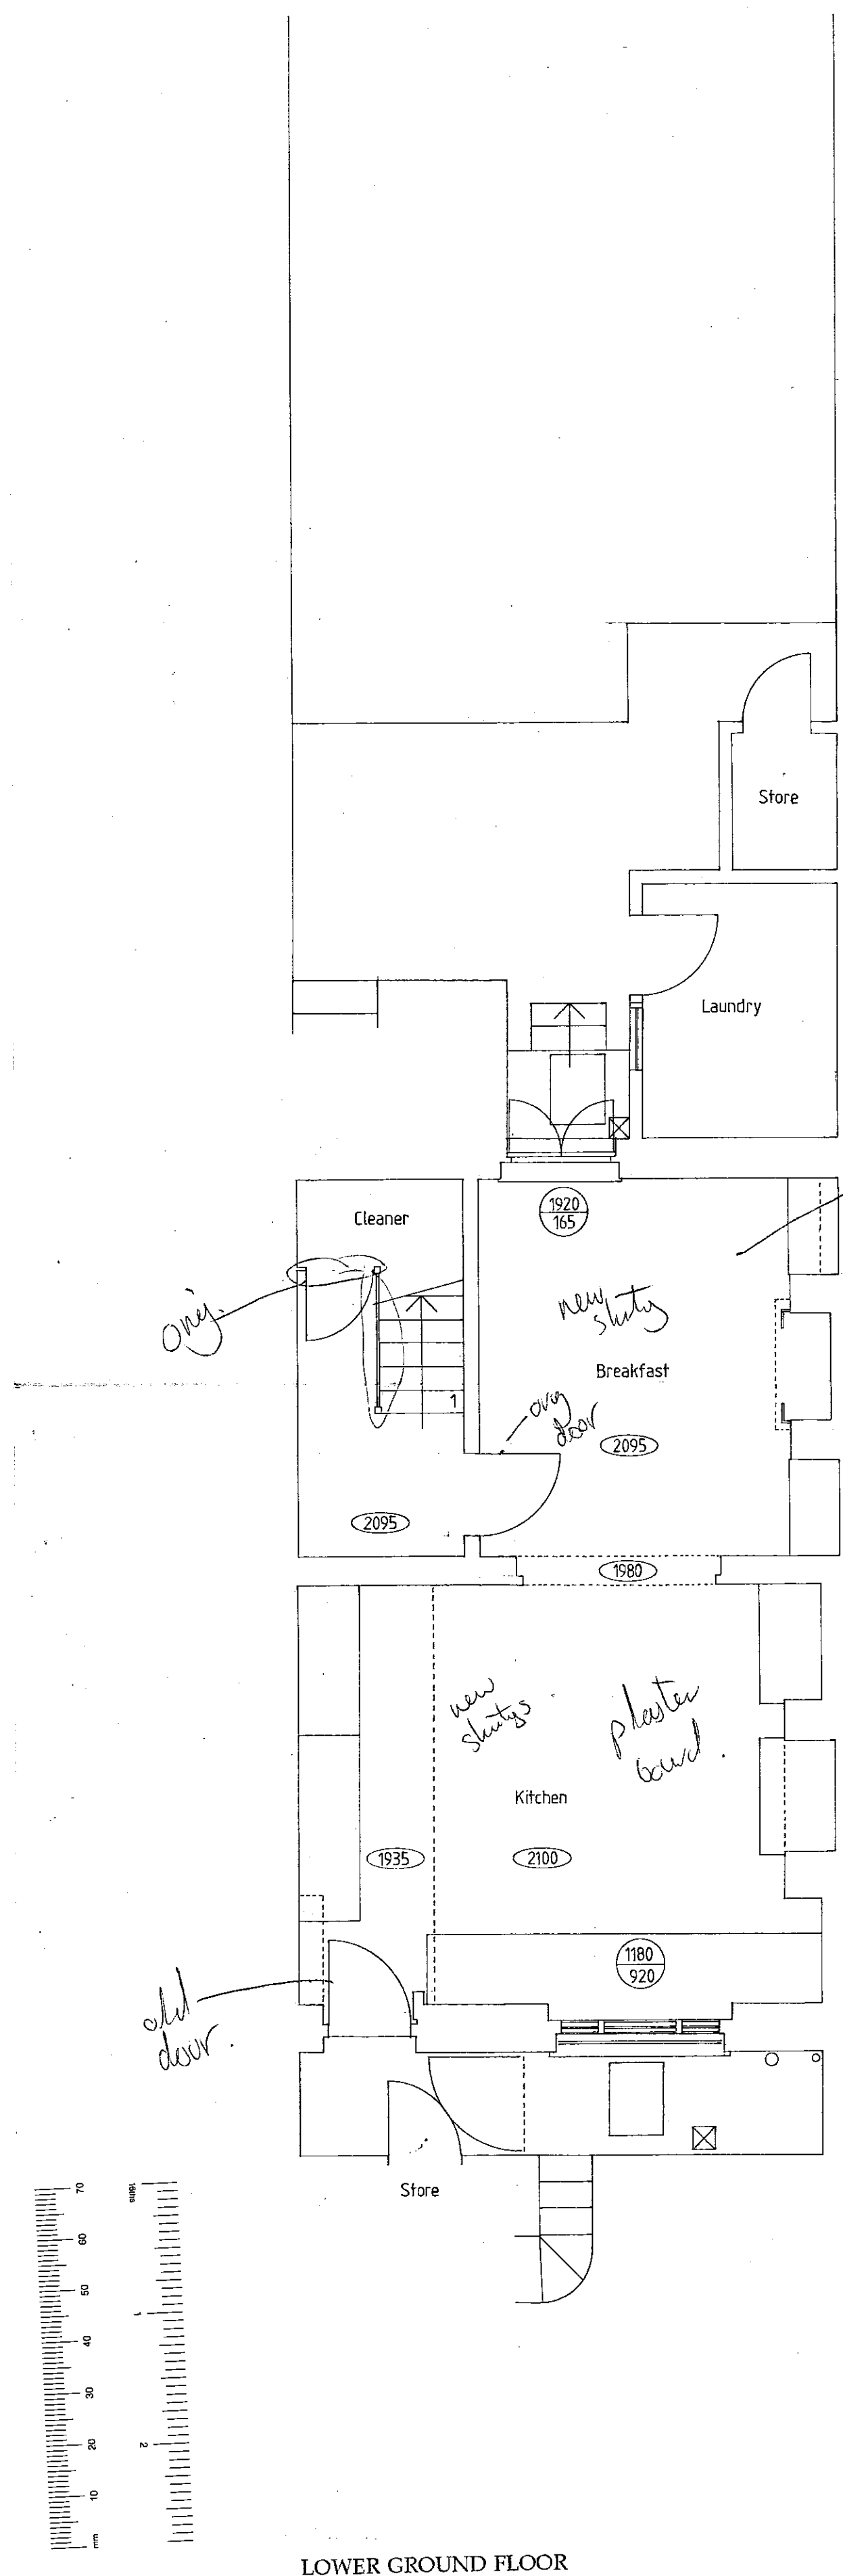


LOWER GROUND FLOOR

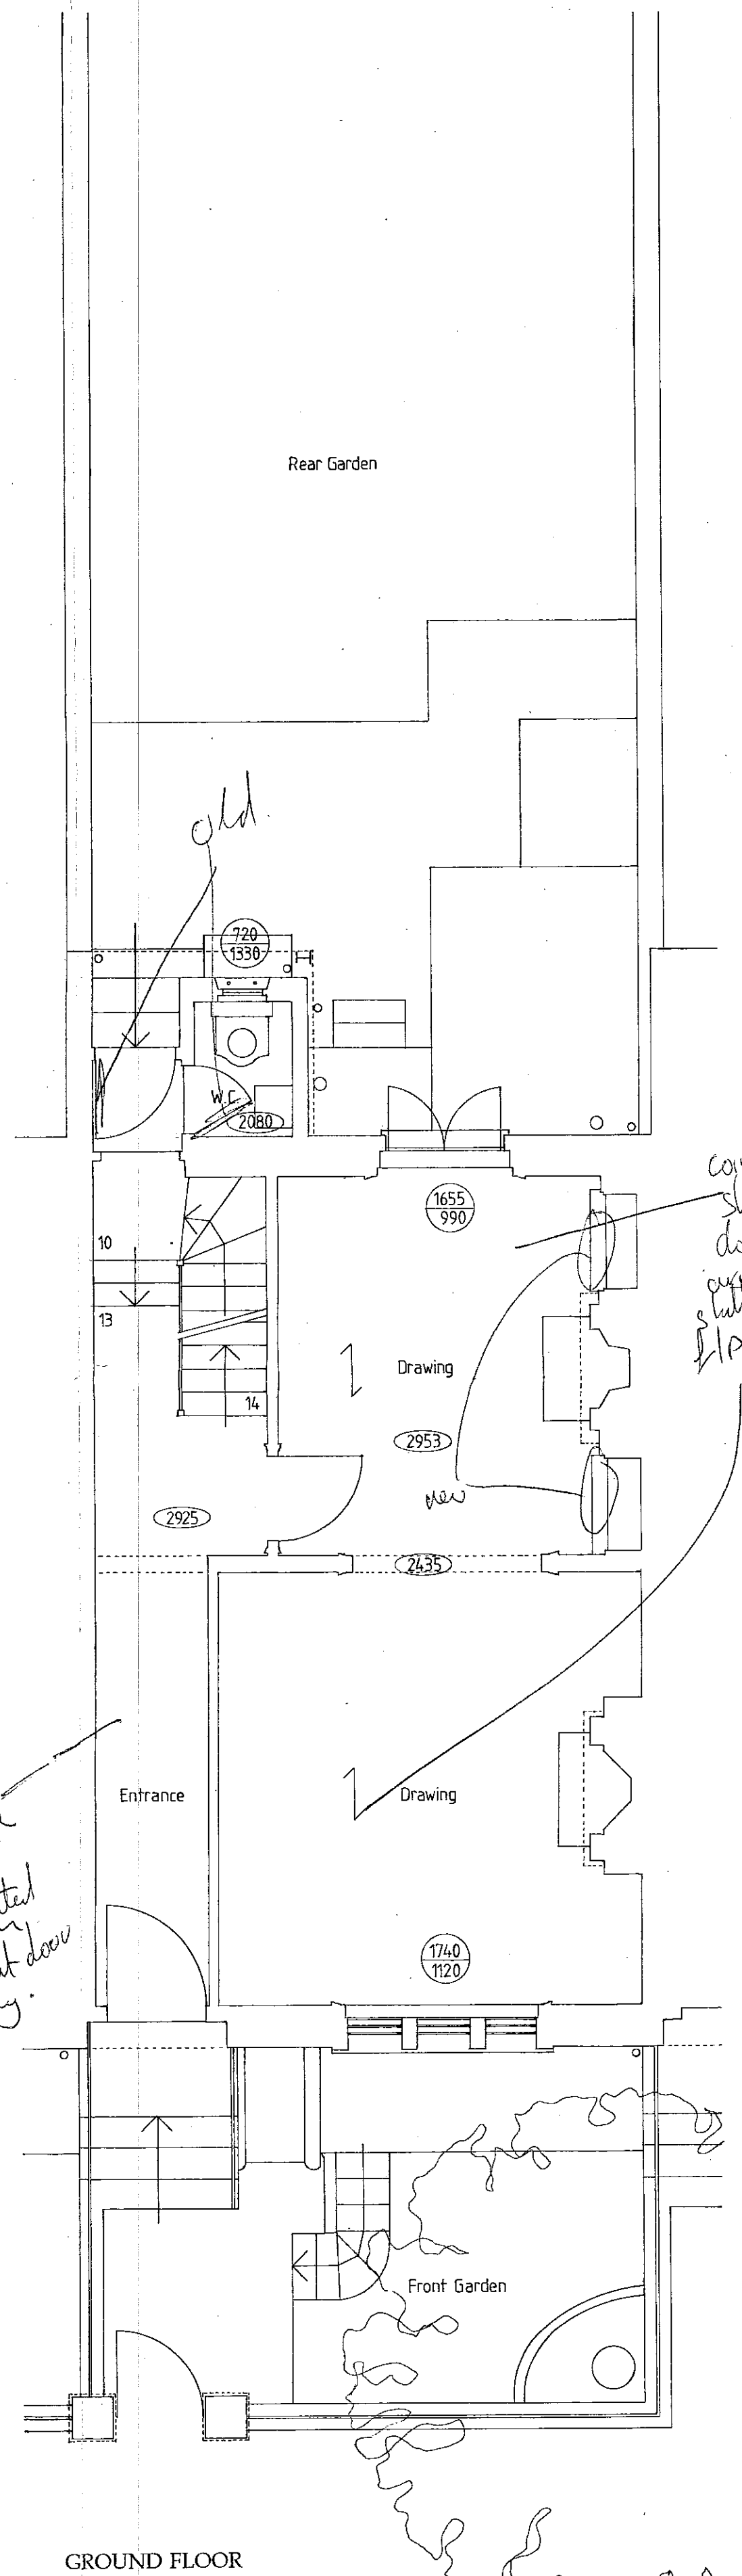


GROUND FLOOR

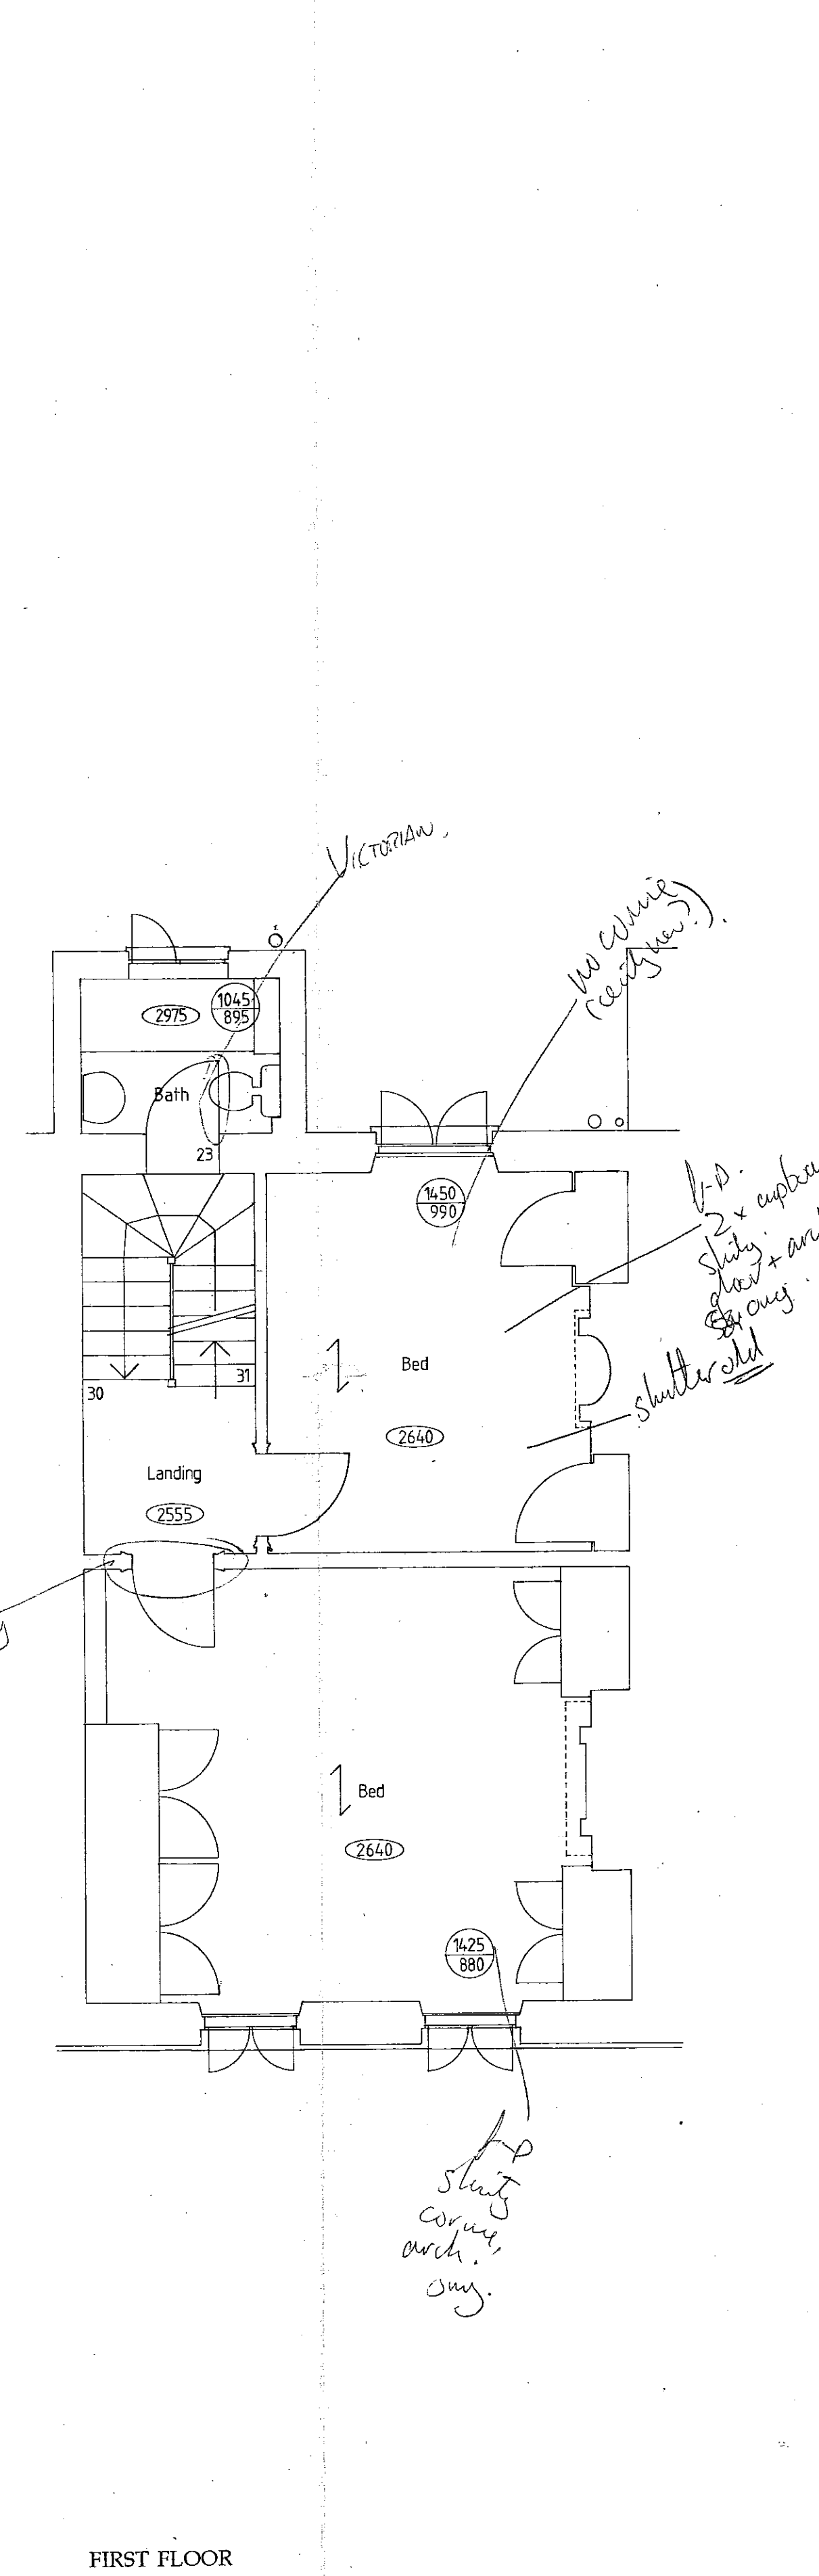

FIRST FLOOR

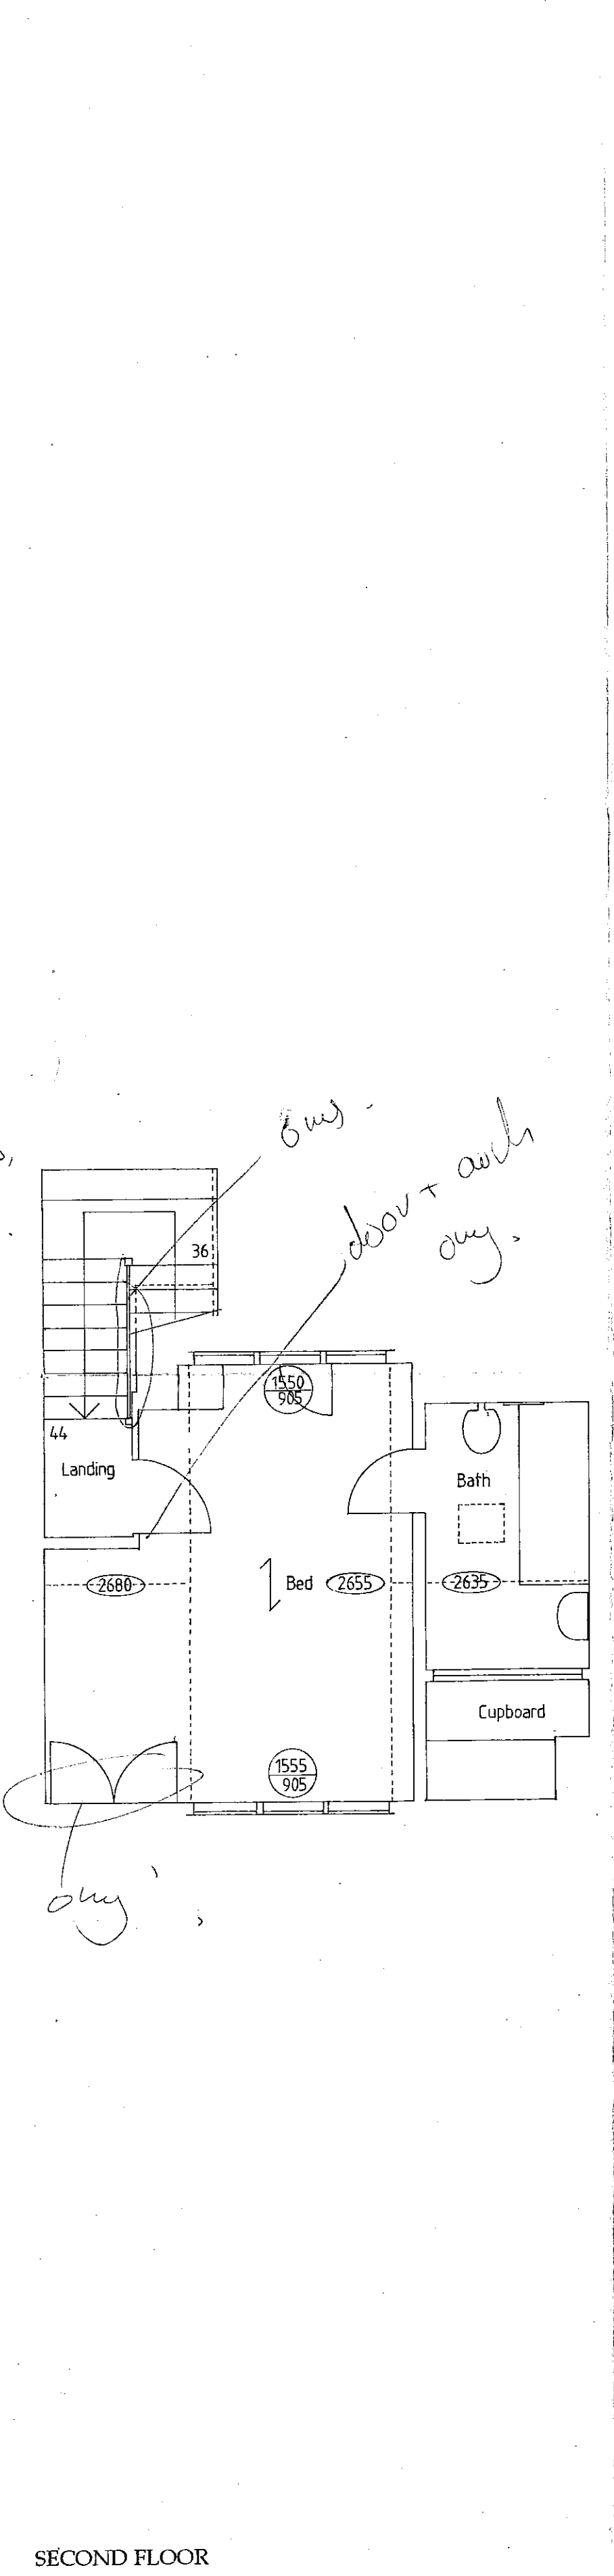


SECOND FLOOR

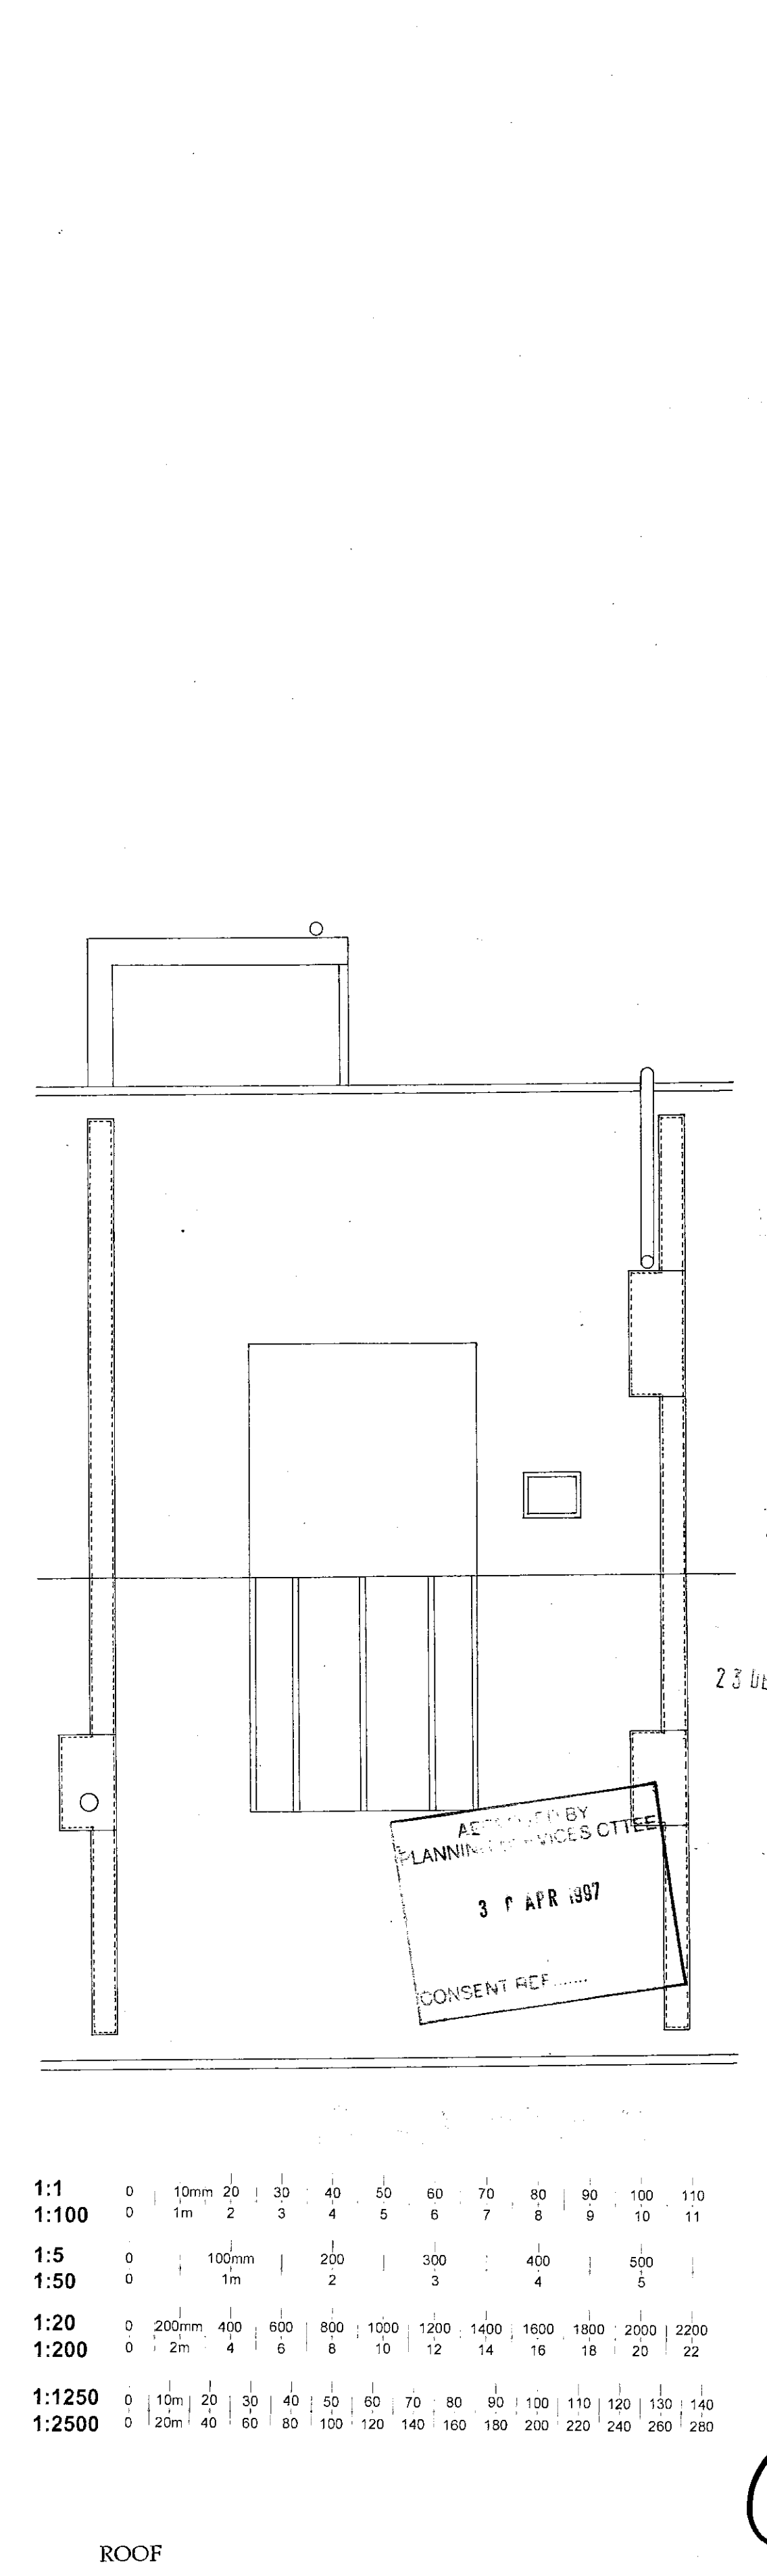

ROOF

①


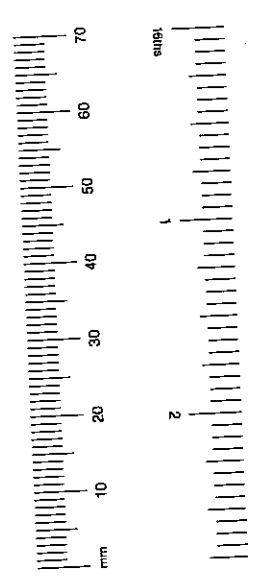


Notes:  
 Do not scale from this drawing.  
 All dimensions to be checked on site.  
 Window head height above cill  
 Cill height above floor


1:1	0	10mm	20	30	40	50	60	70	80	90	100	110			
1:100	0	1m	2	3	4	5	6	7	8	9	10	11			
1:5	0	100mm	200	300	400	500									
1:50	0	1m	2	3	4	5									
1:20	0	200mm	400	600	800	1000	1200	1400	1600	1800	2000	2200			
1:200	0	2m	4	6	8	10	12	14	16	18	20	22			
1:1250	0	10m	20	30	40	50	60	70	80	90	100	110	120	130	140
1:2500	0	20m	40	60	80	100	120	140	160	180	200	220	240	260	280

<b>CHILD • GRADDON • LEWIS</b> CHARTERED ARCHITECTS 33 Fitzroy Street London W1P 6ED Telephone 0171 636 2822 Fax 0171 636 8377 10 VICTORIA GROVE LONDON W8	Title EXISTING FLOOR PLANS			
	Scale 1:50	Date 12.96	Drn.	Chk.
	Dwg. No. 9615/01	© Rev.		



TP/96/2894  
①

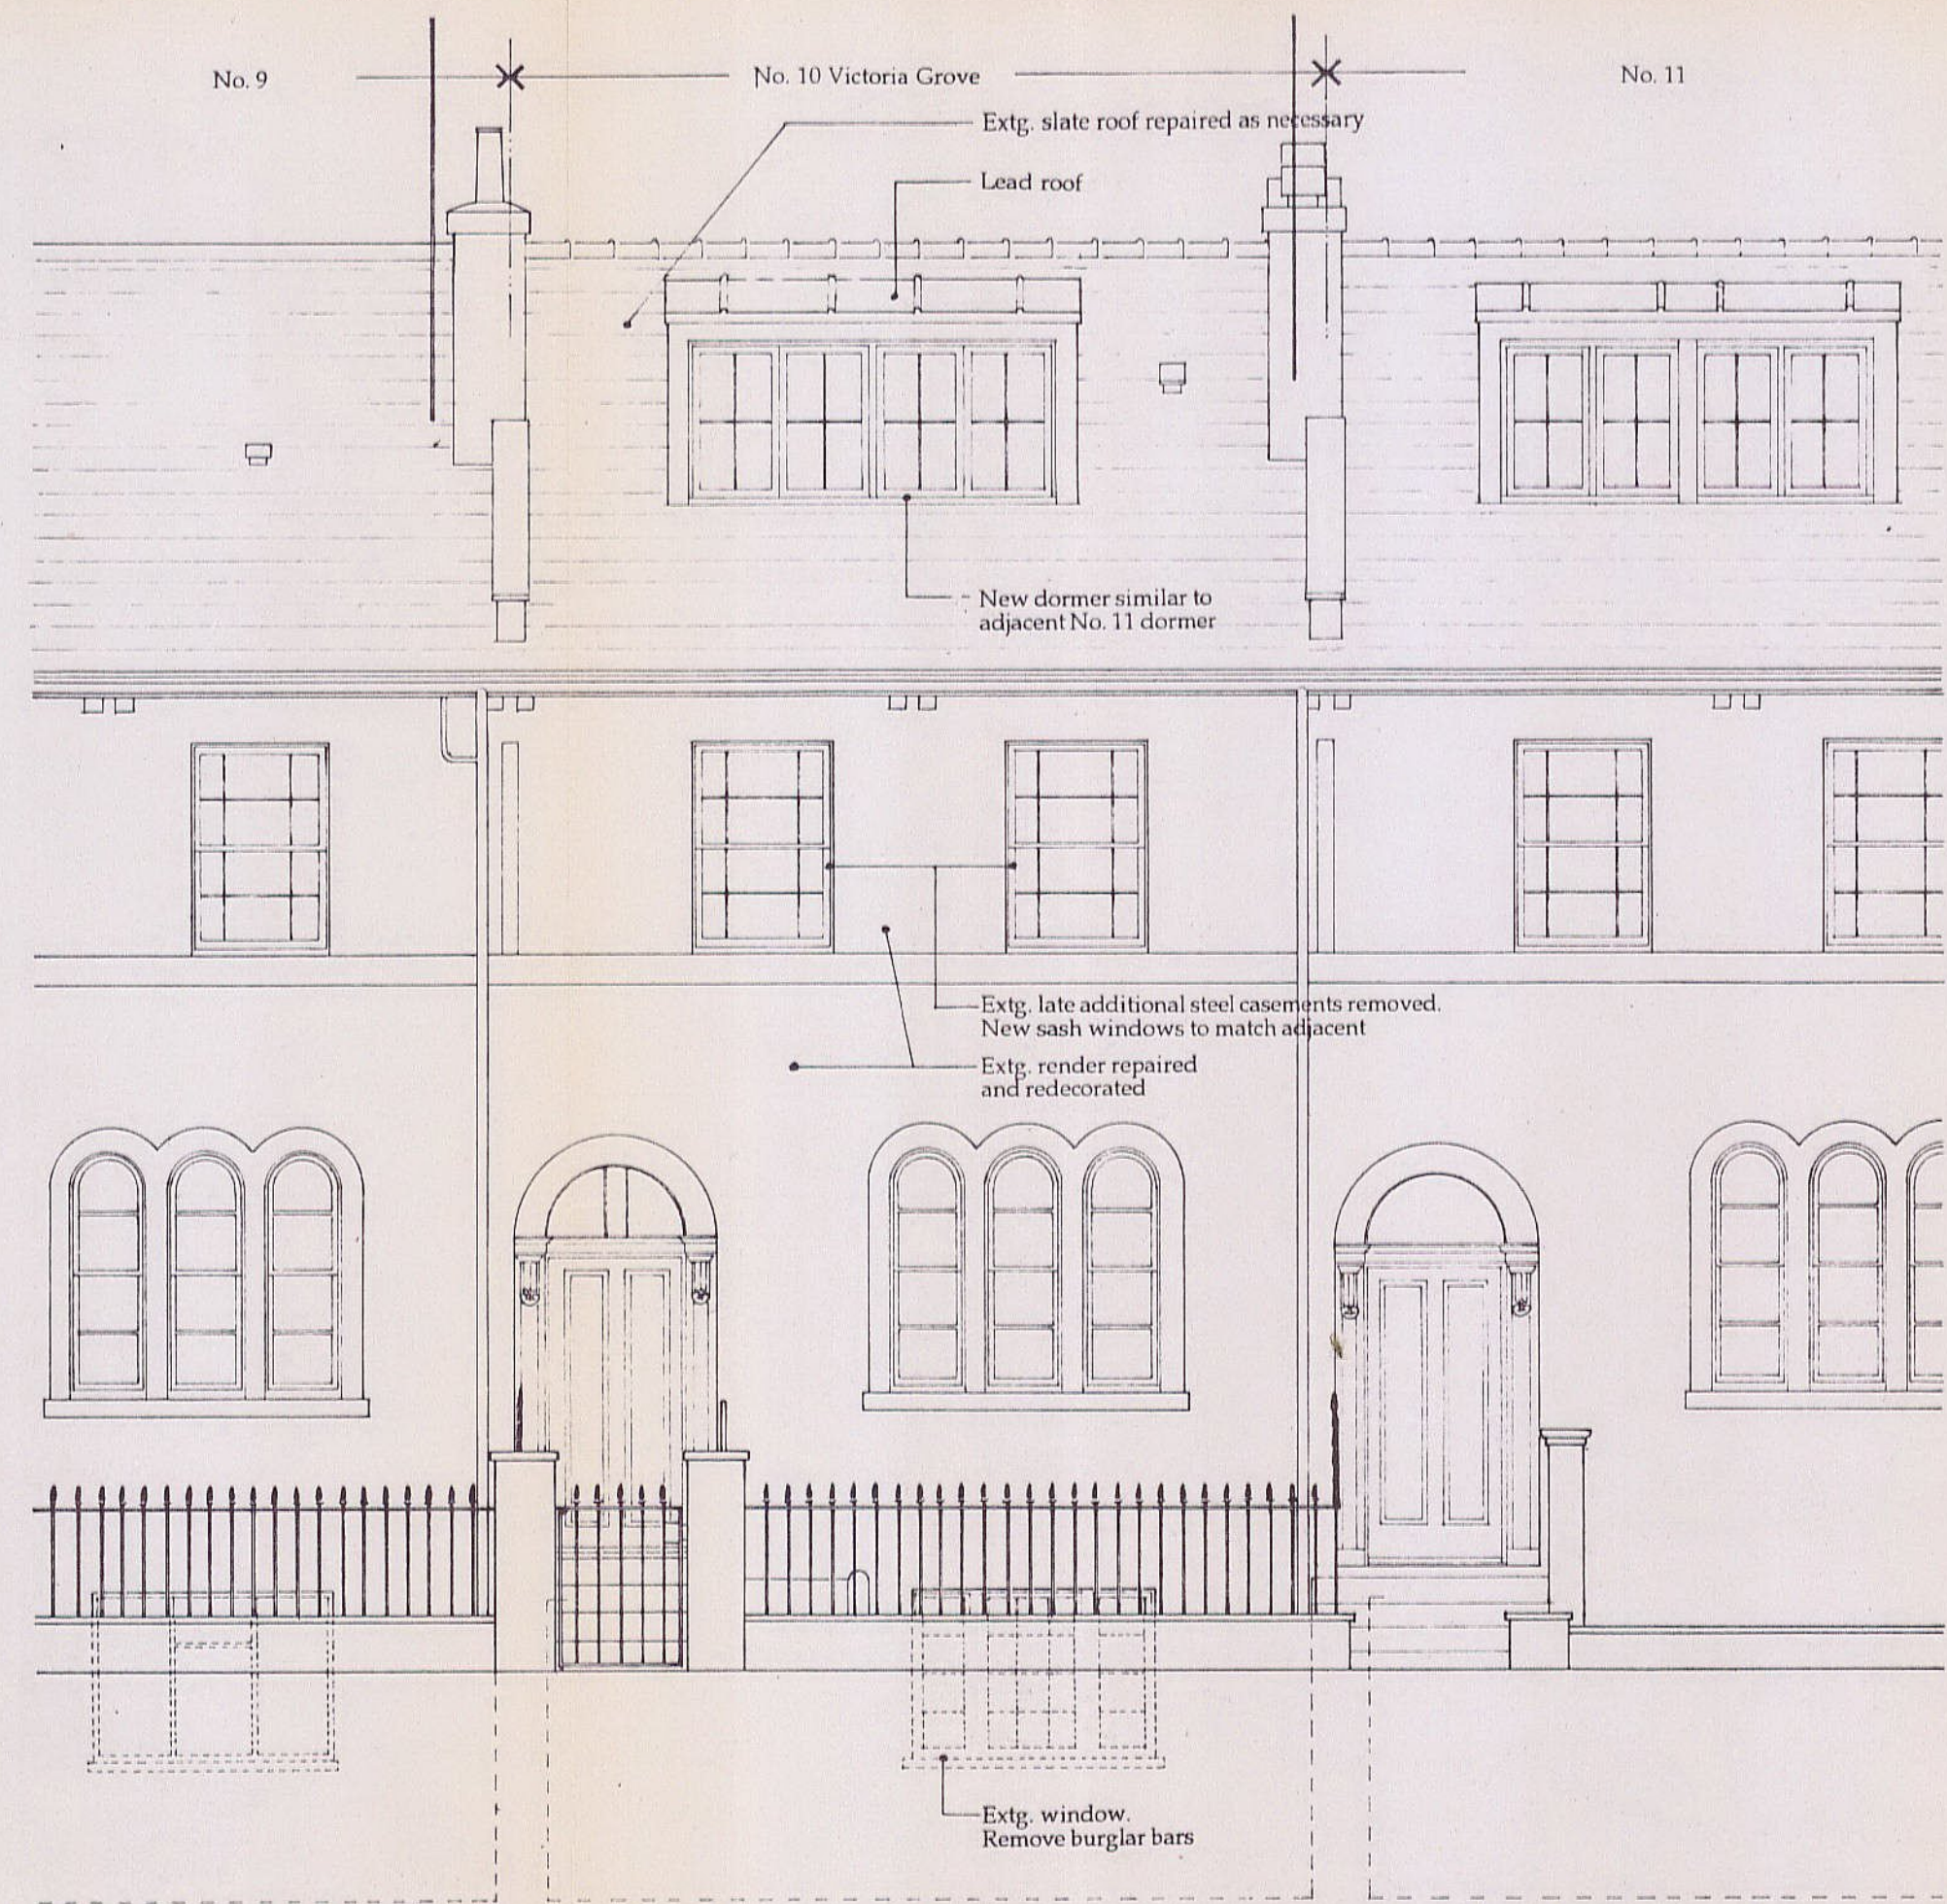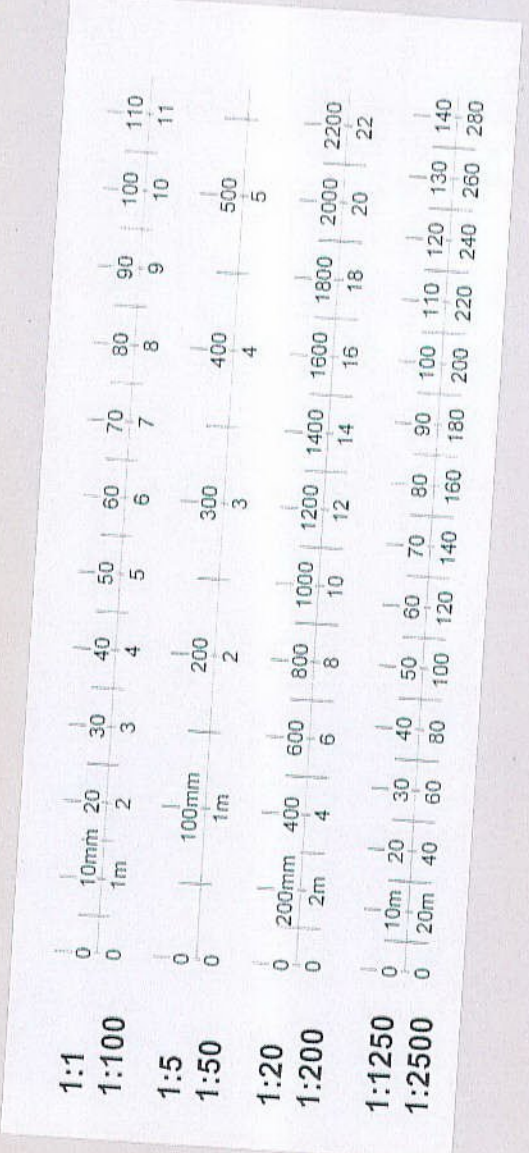


FRONT ELEVATION

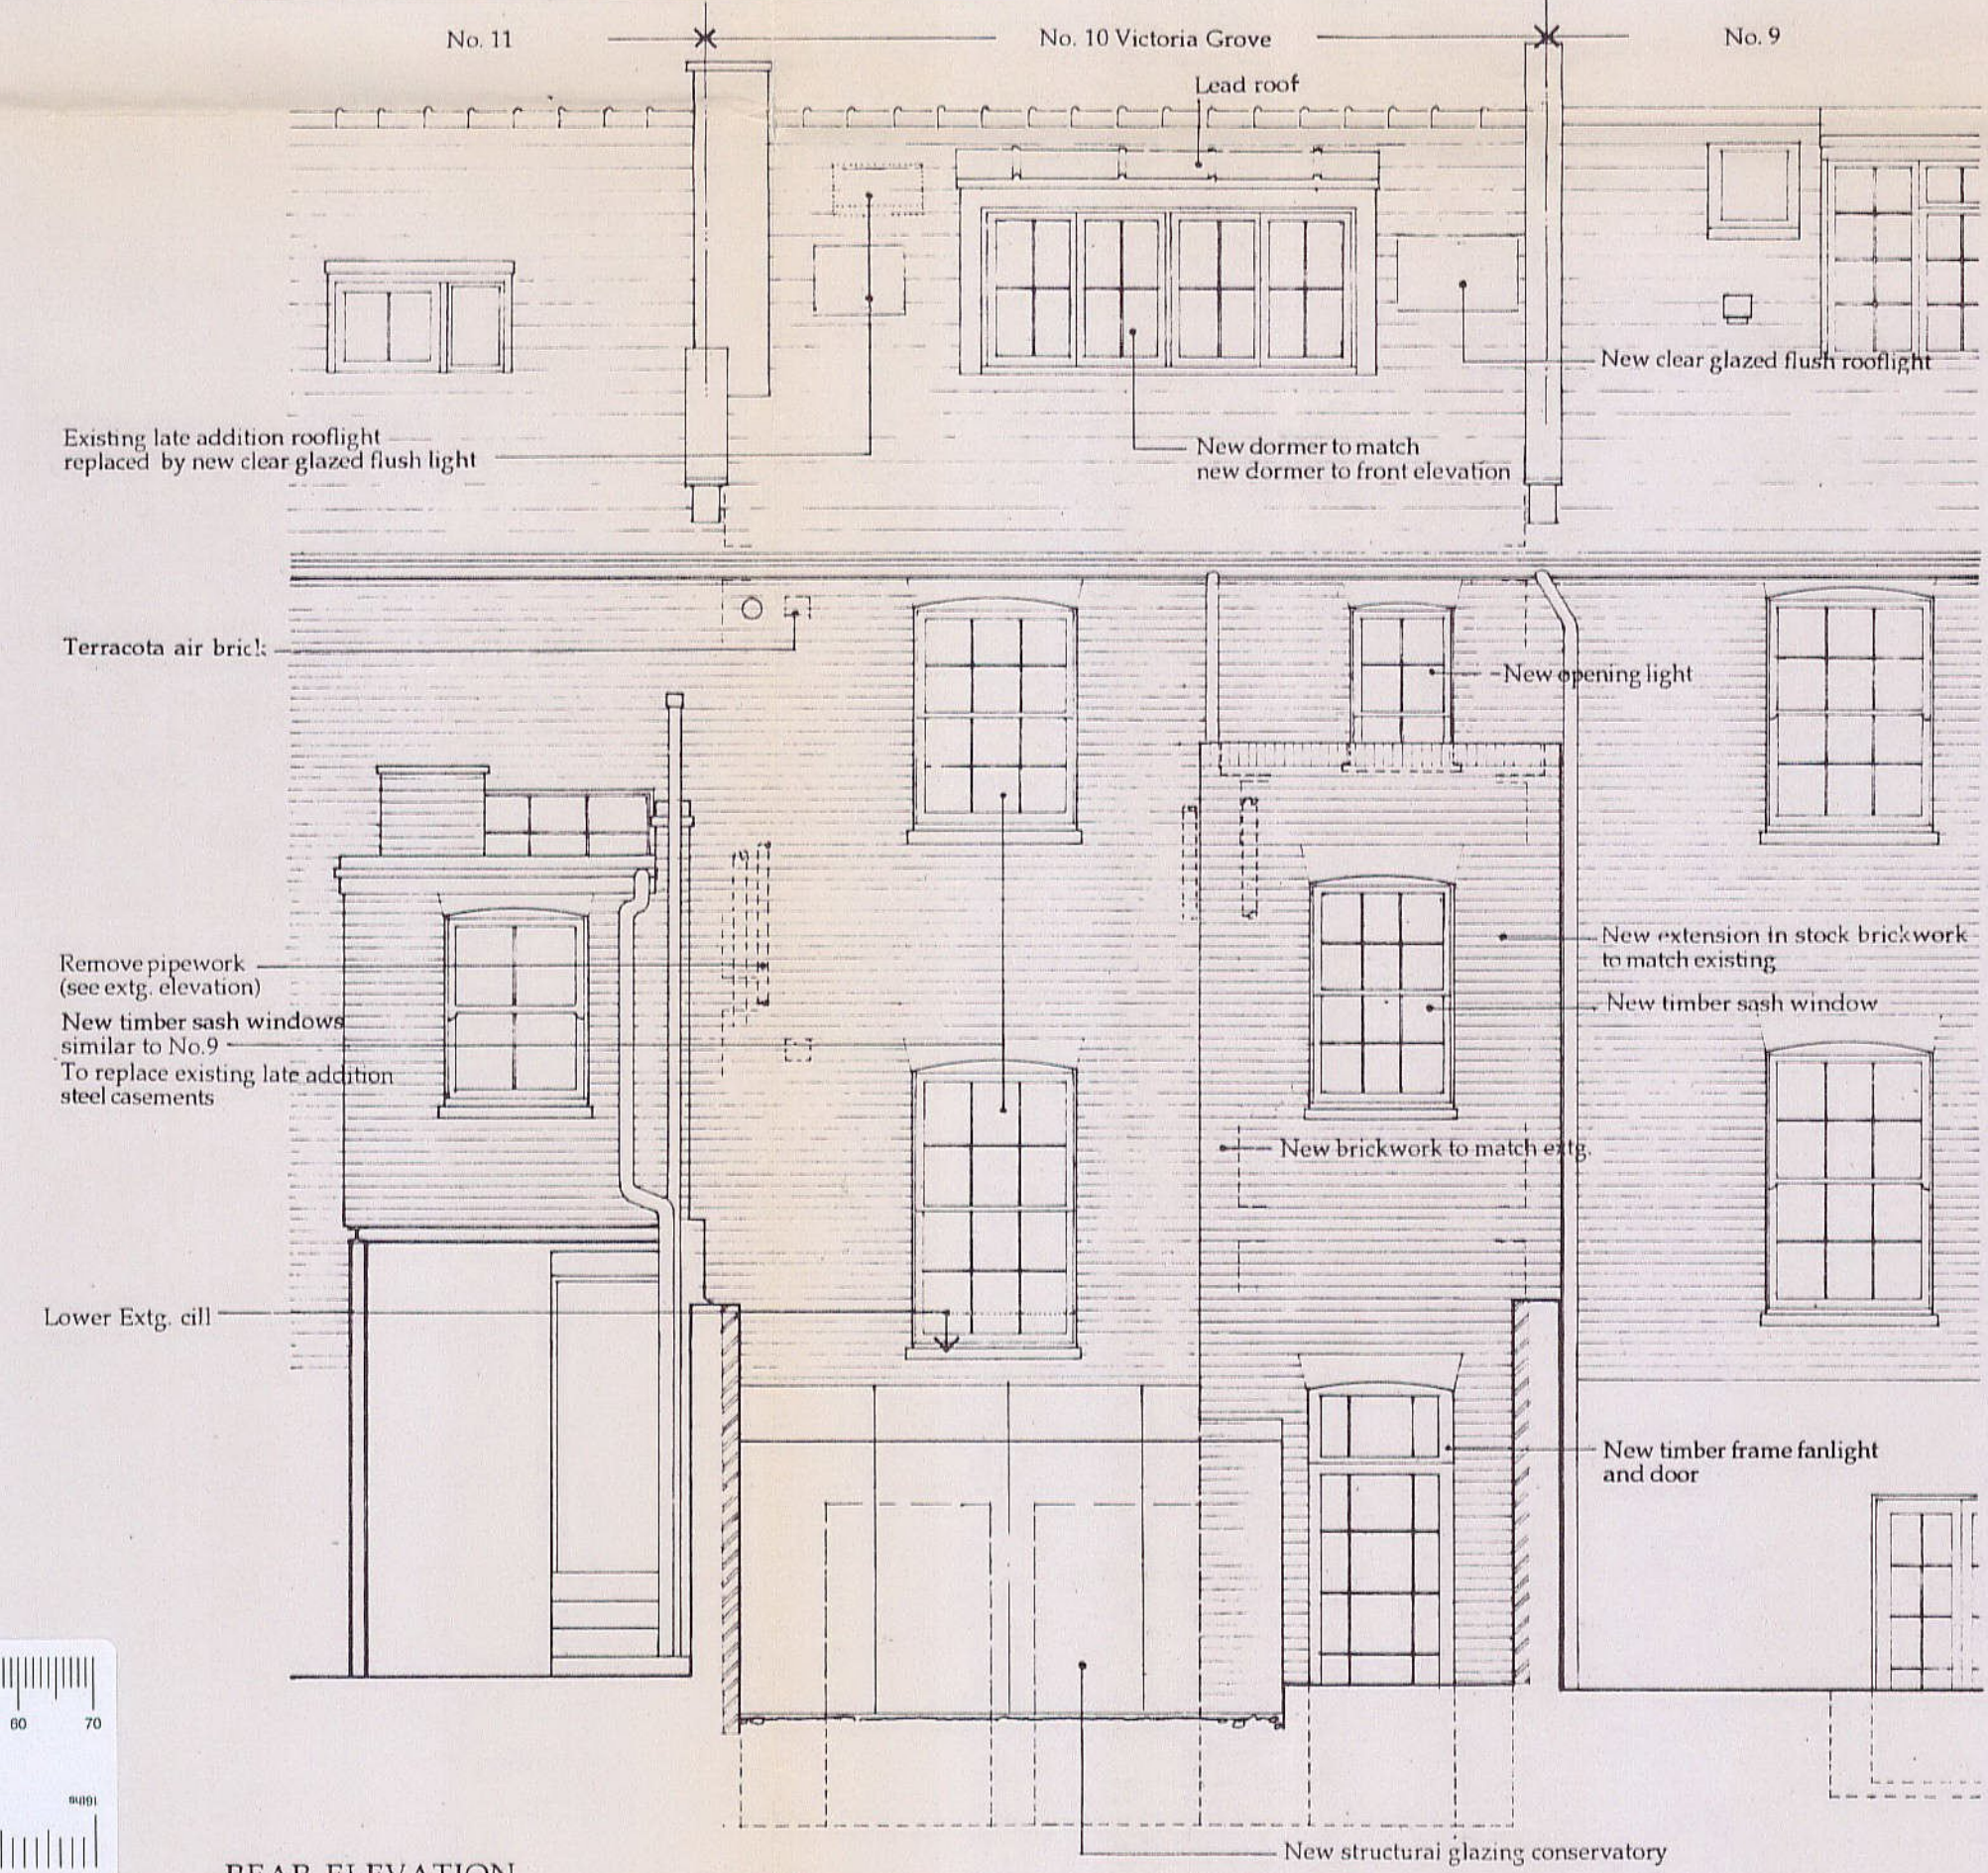


REAR ELEVATION

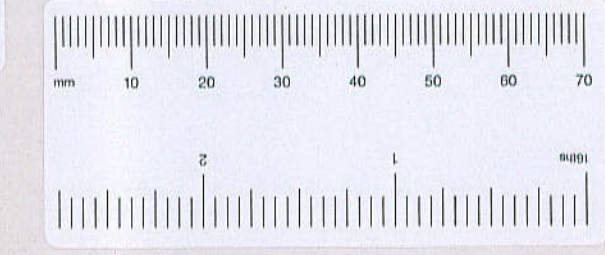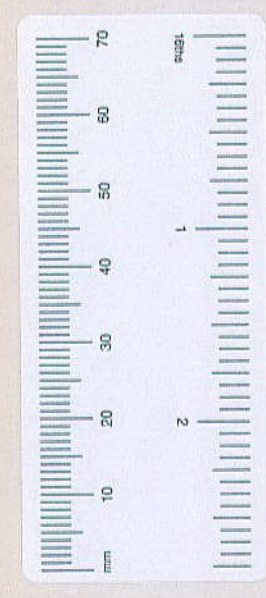


Notes:  
Do not scale from this drawing.  
All dimensions to be checked on site.

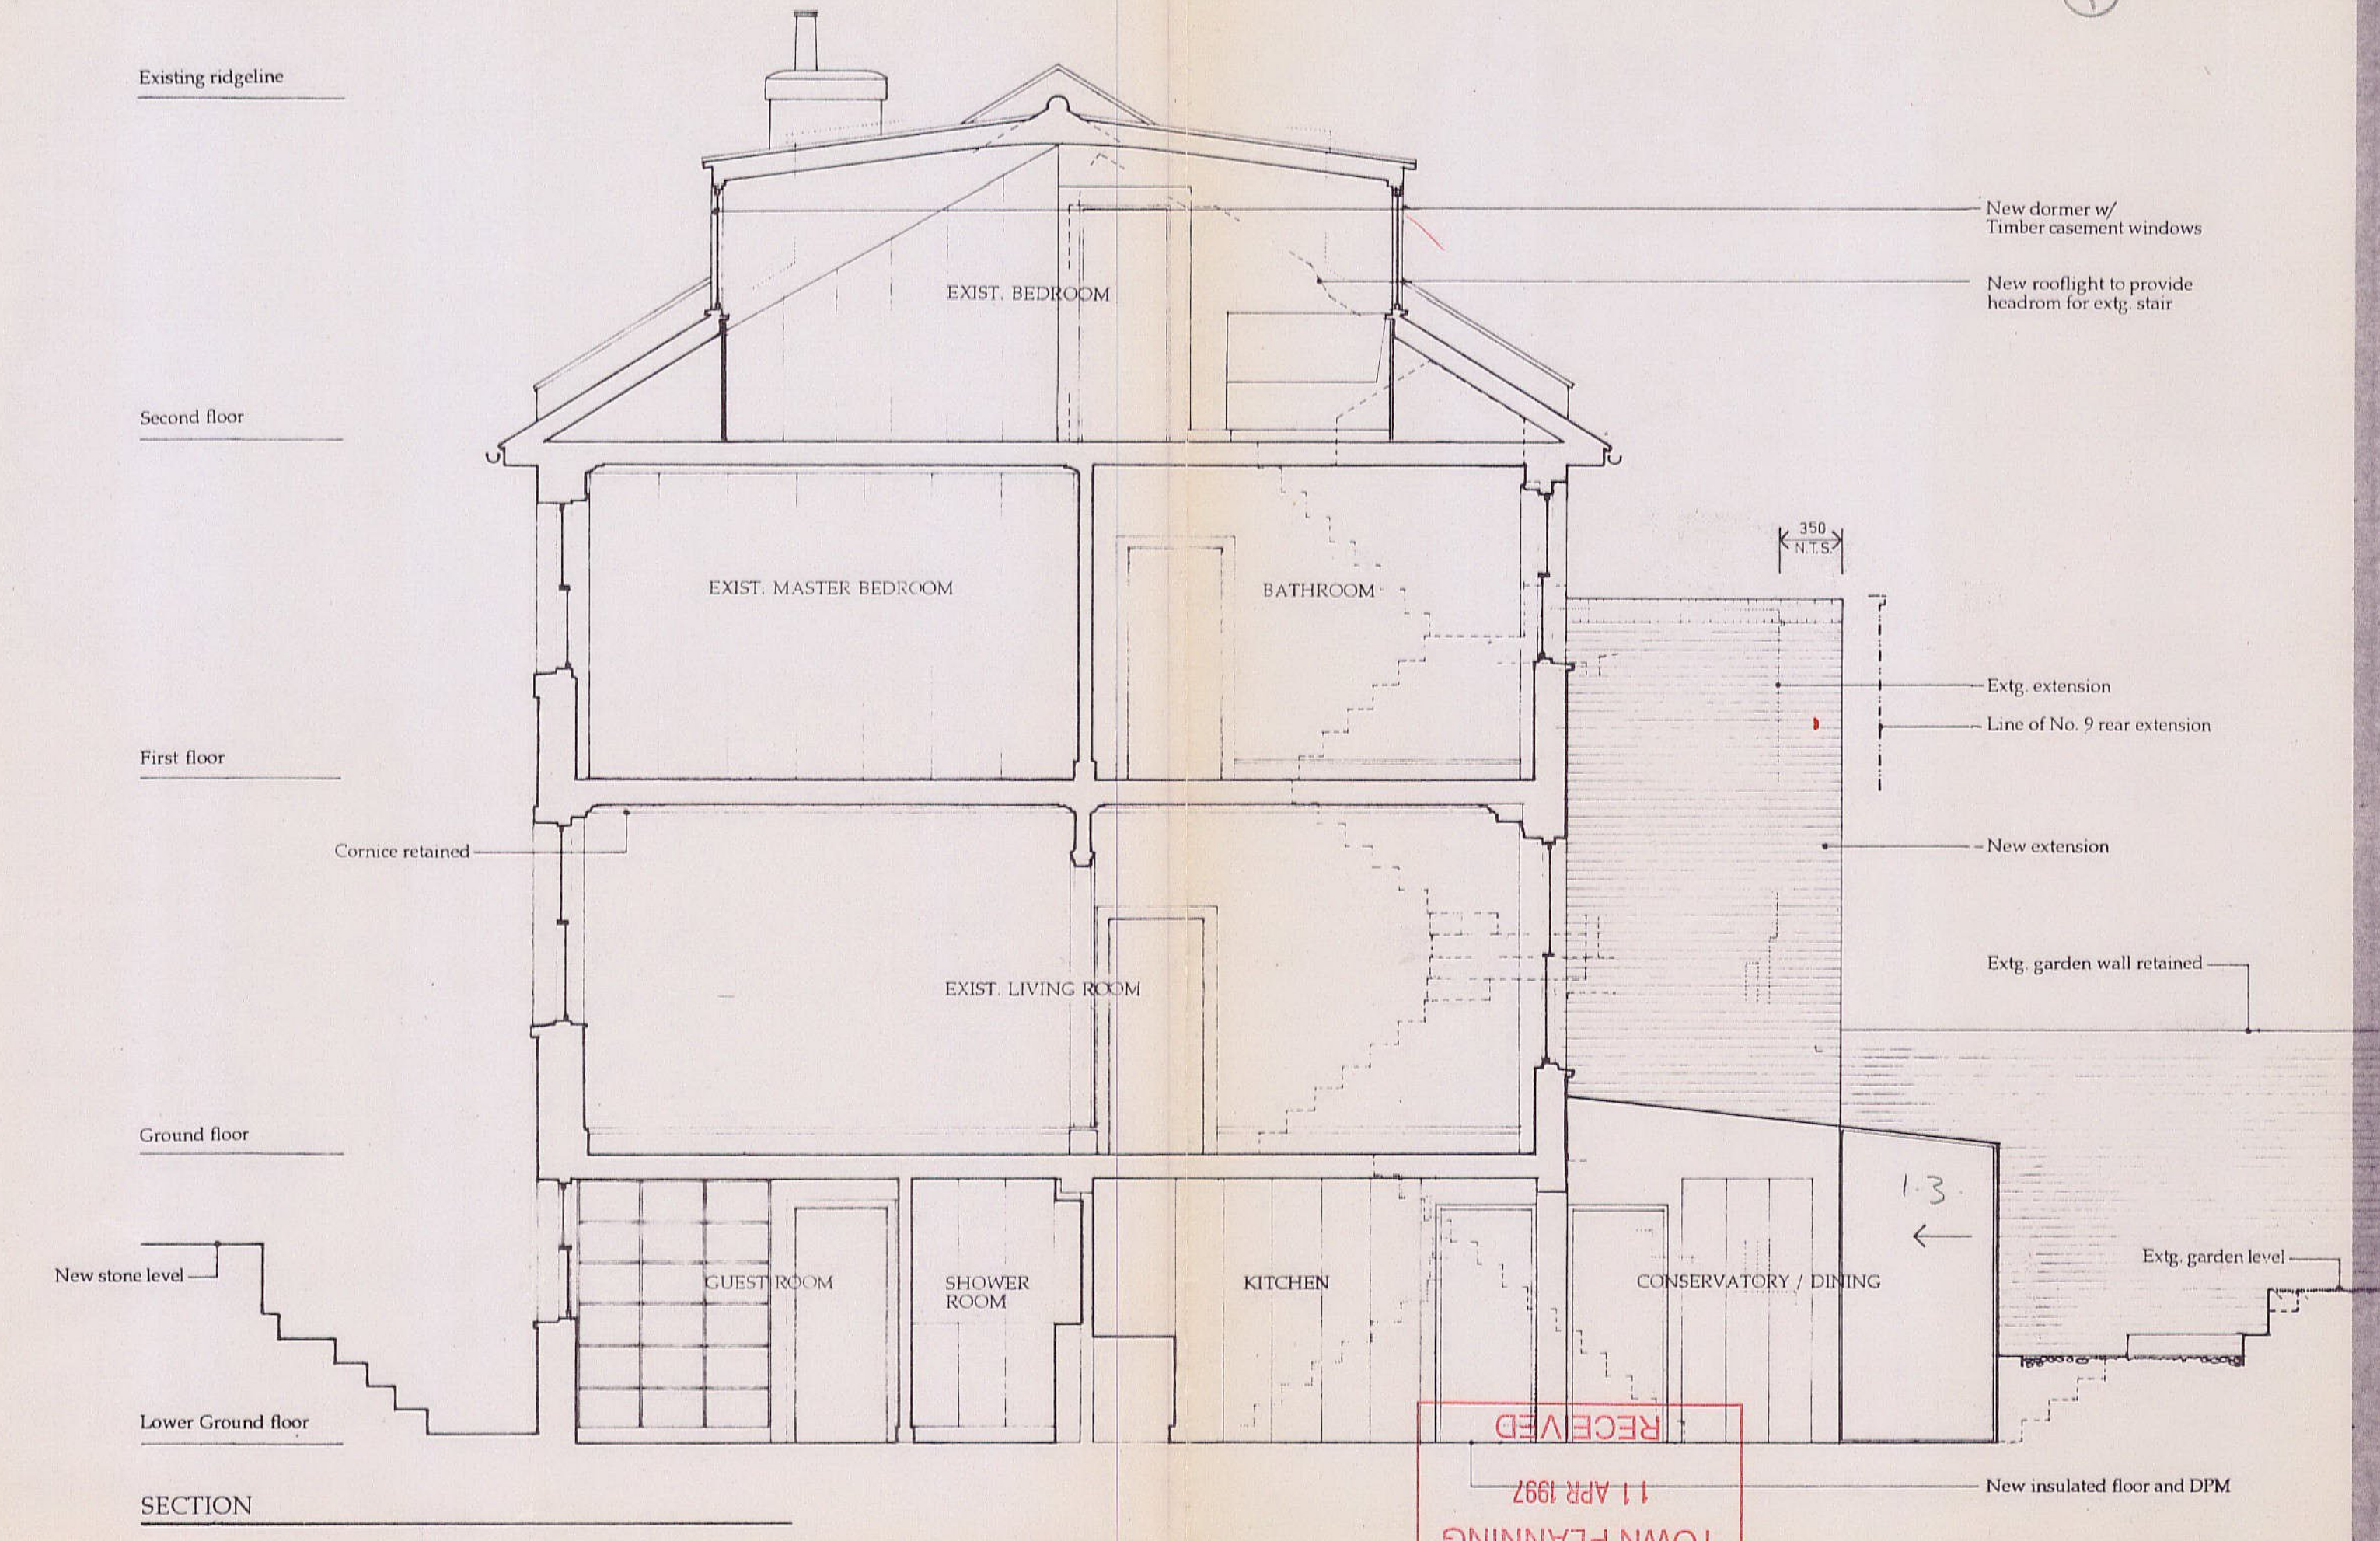

SECTION

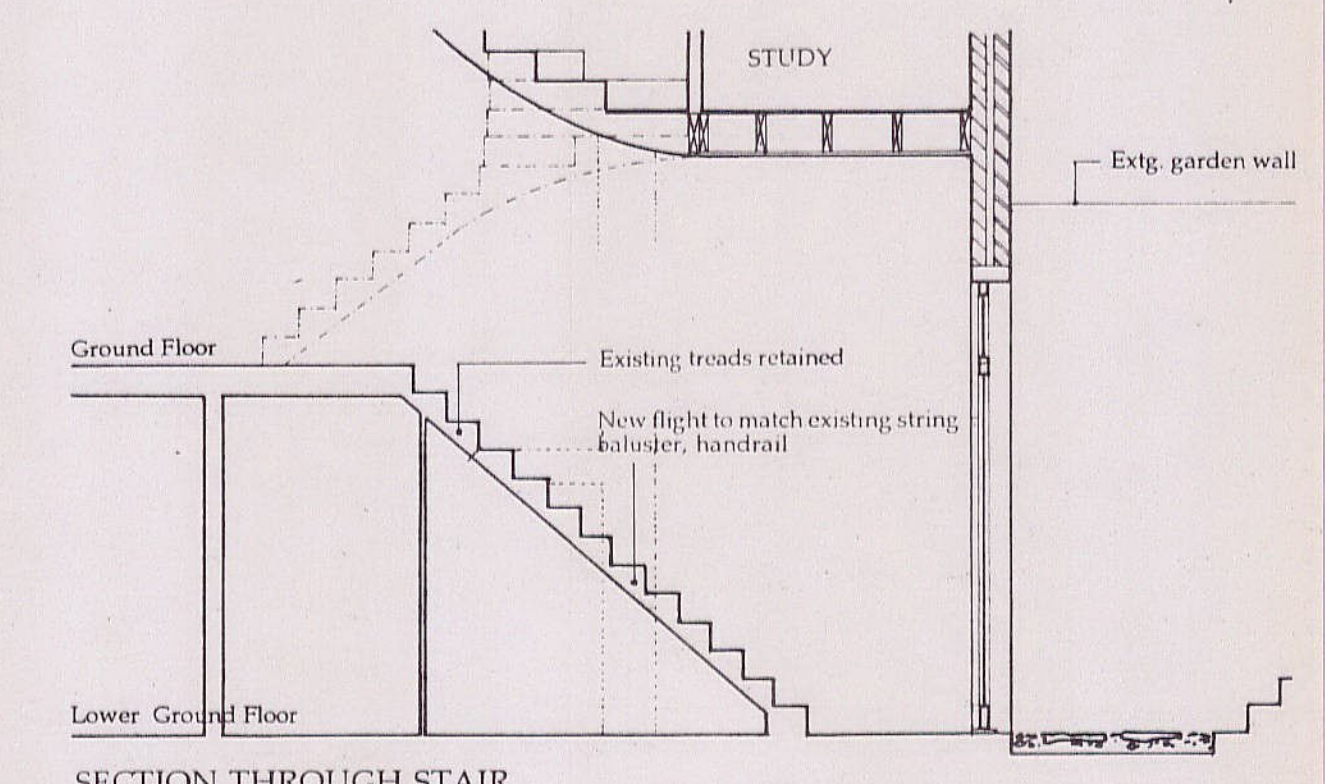

SECTION THROUGH STAIR

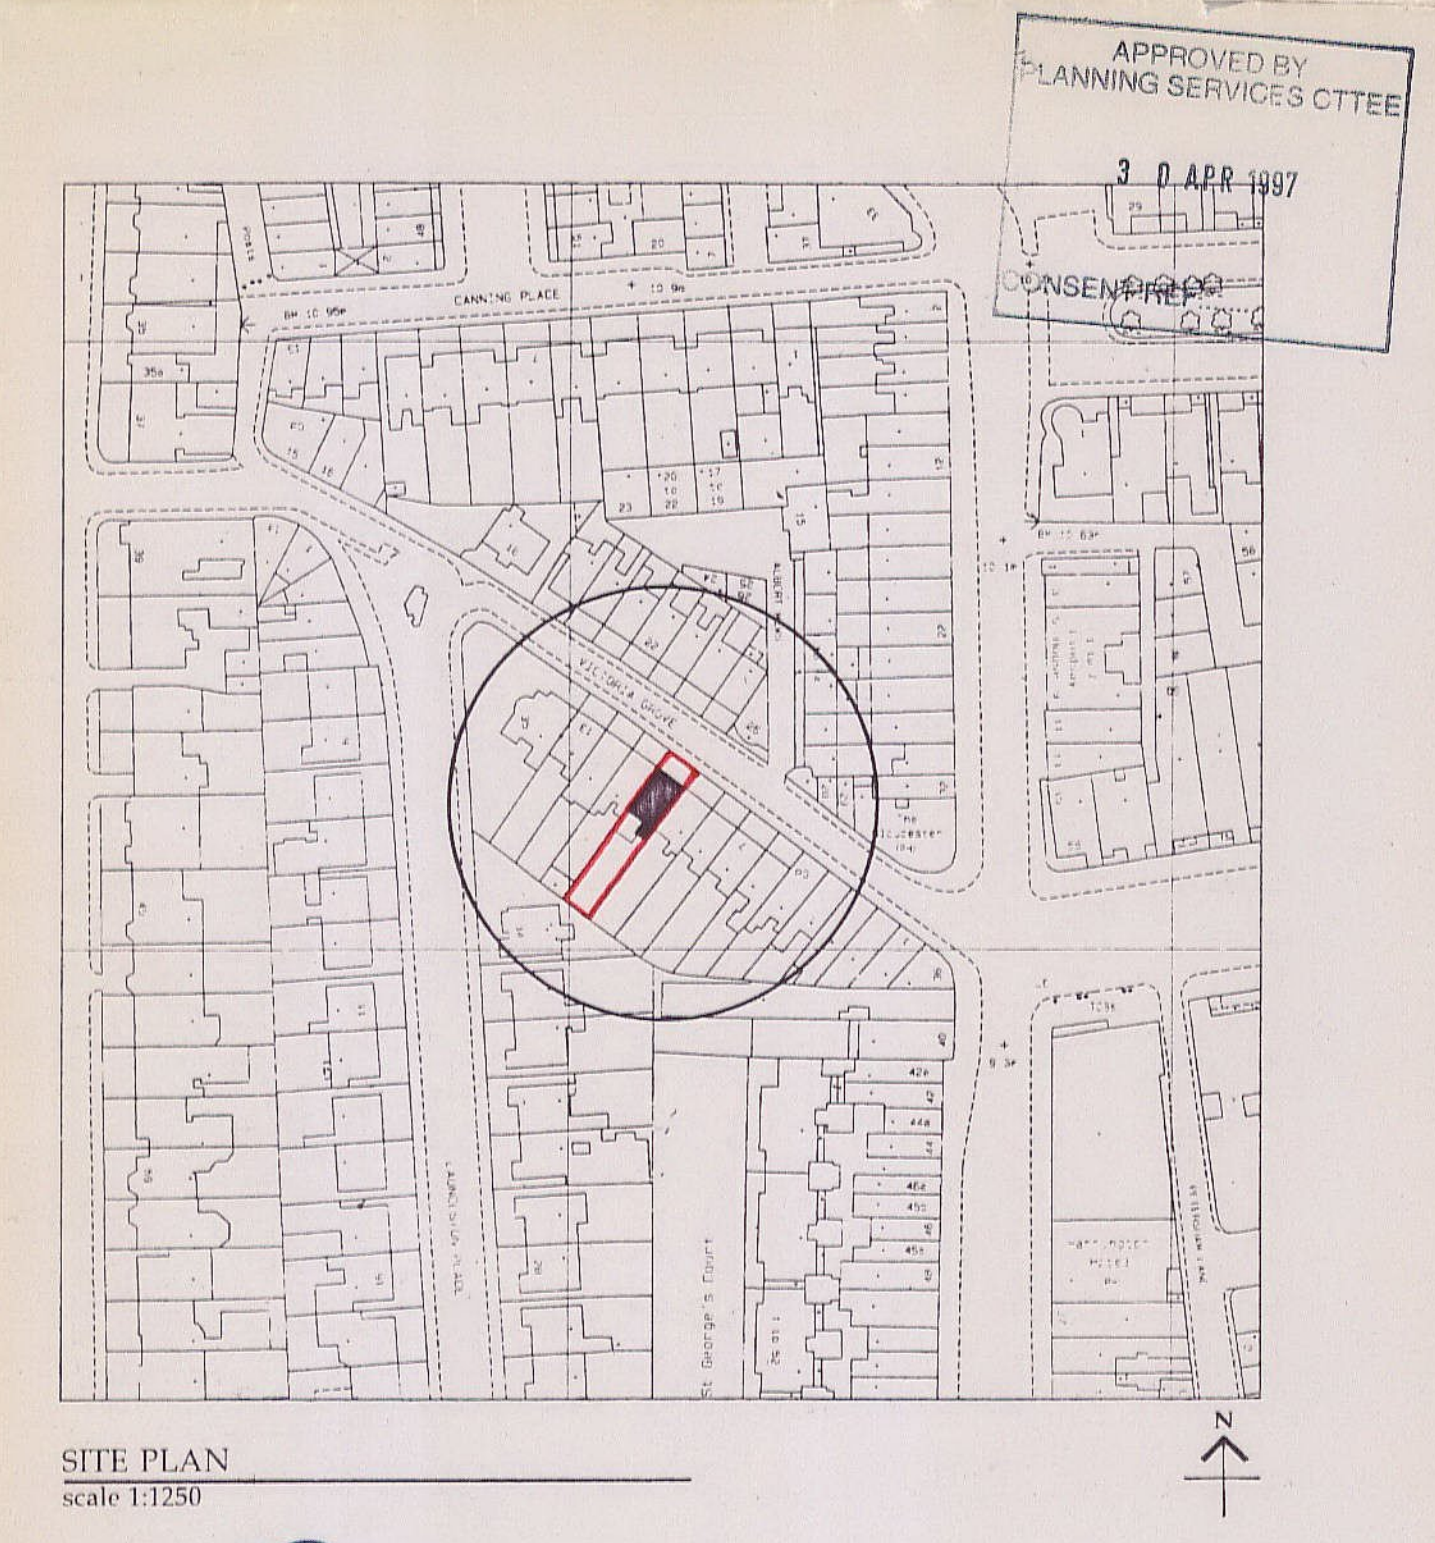

SITE PLAN  
scale 1:1250

④  
TP/96/2894C  
CONSENTED

Rev.	Date	Description
A	18.3.97	Planning amendments submitted R.B. Kensington and Chelsea on 18.3.97
B	20.3.97	Planning amendments submitted R.B. Kensington and Chelsea on 20.3.97
C	10.4.97	Rear extension reduced. Planning amendment submitted R.B. Kensington and Chelsea on 10.4.97

**CHILD • GRADDON • LEWIS**  
CHARTERED ARCHITECTS  
33 Fitzroy Street  
London W1P 6ED  
Telephone 0171 636 2822 Fax 0171 636 8377  
10 VICTORIA GROVE LONDON W8

Title			
PROPOSED ELEVATIONS & SECTION LOCATION PLAN			
Scale	Date	Dm.	Chk.
1:50 1:1250	12.96		
Dwg. No.	Rev.	©	
9615/11	C		