



FOURTH FLOOR AS EXISTING

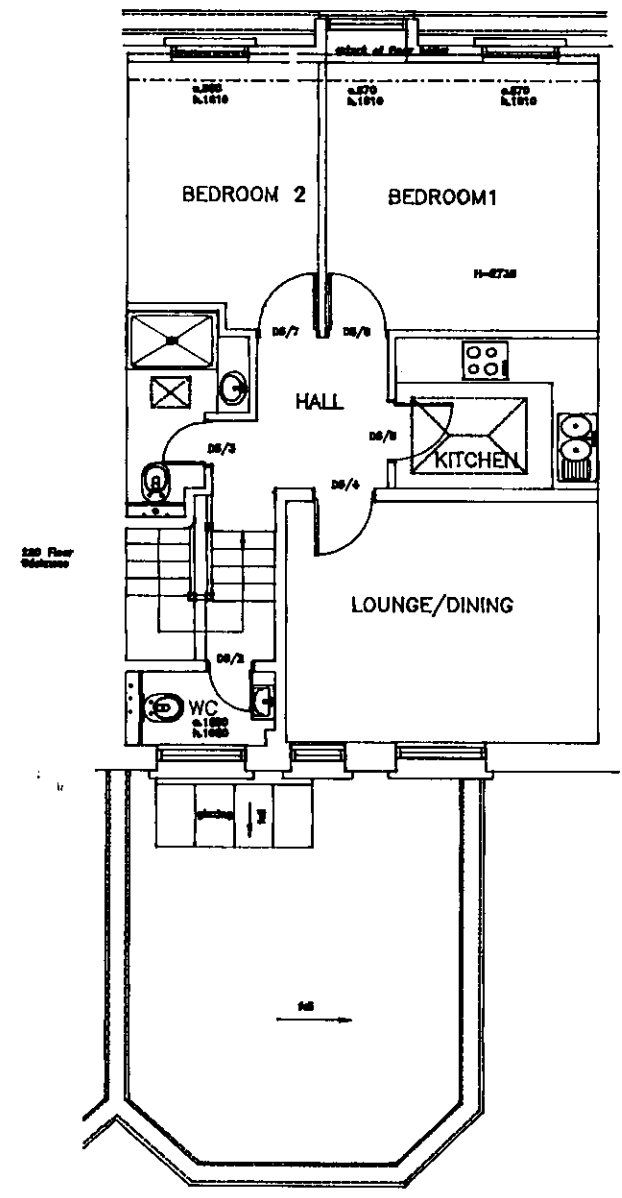


FOURTH FLOOR AS PROPOSED

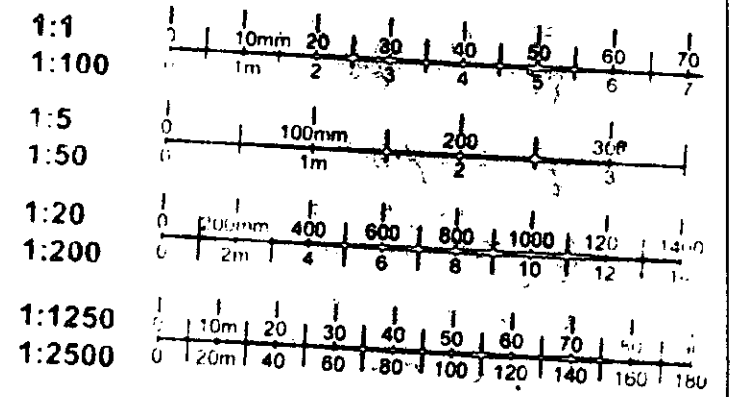


RECEIVED BY PLANNING SERVICES				
DC N	DC C	DC S	E	Ao Ack
- 5 NOV 1996				
Exec Dir		Records	ARB	Con Des
Appears Office	10	Fees Office	Forward Plan	Head DC

TP962489

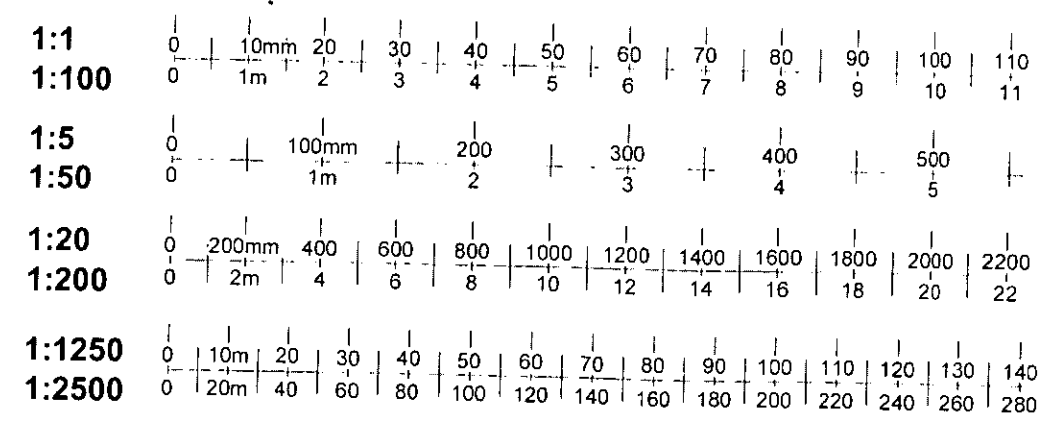


THE BUSINELL-WILMOT PARTNERSHIP		
CHARTERED ARCHITECTS		
ONE GREAT CLARENCE PLACE LONDON W1N 7AL TEL: 0171 753 1963 FAX: 0171 753 3680 TELEFAX: 0171 753 1964		
JOB TITLE		
28 BINA GARDENS LONDON SW7		
DRAWING TITLE	CLIENT	
FOURTH FLOOR PLANS EXISTING & PROPOSED	DENROSE PROPERTIES LIMITED	
SCALE	DRAWN BY	DATE
1/100	Michael A Busnell	OCT 1996
Drawing No. 0617-FTH01		
Archival File No. \0617\0617-FTH01		
NOTES:-		
1.-THIS DRAWING IS A COPYRIGHT OF THE BUSINELL-WILMOT PARTNERSHIP		
2.-NOT FOR CONSTRUCTION		


2

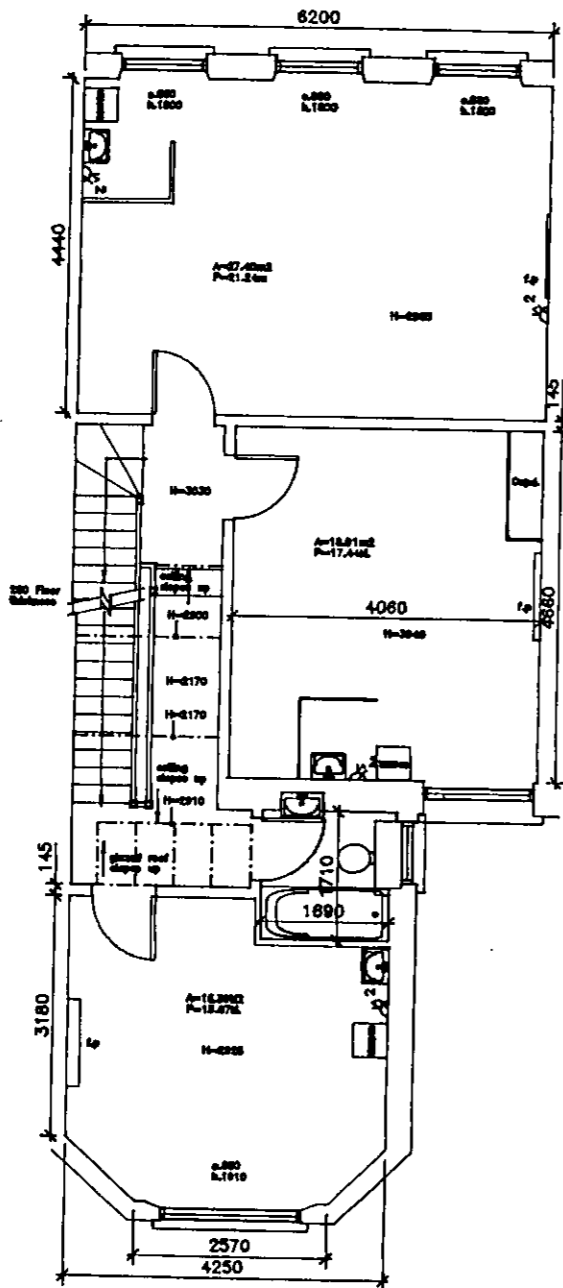

THIRD FLOOR AS EXISTING

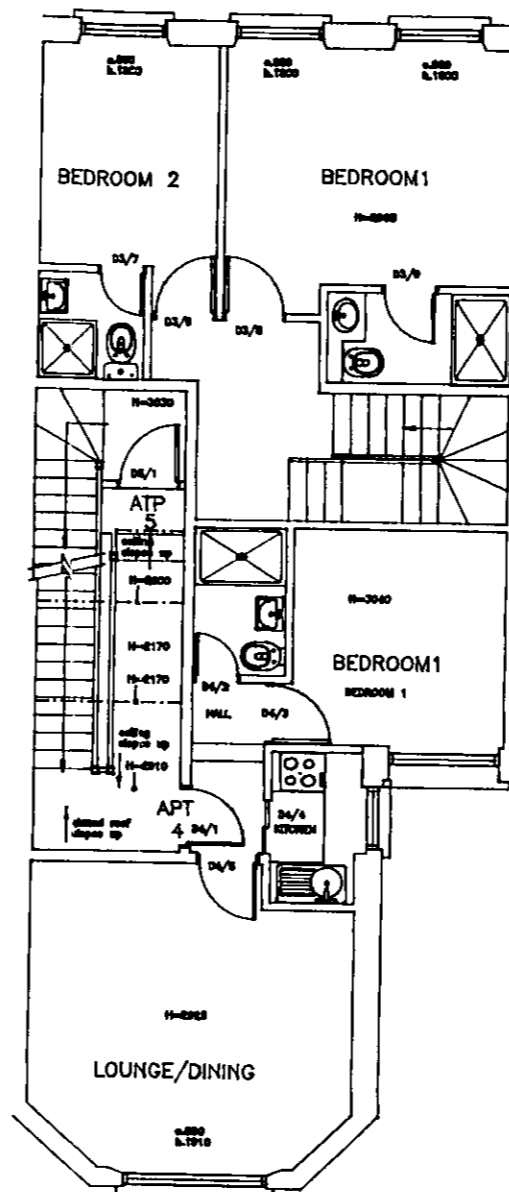

THIRD FLOOR AS PROPOSED

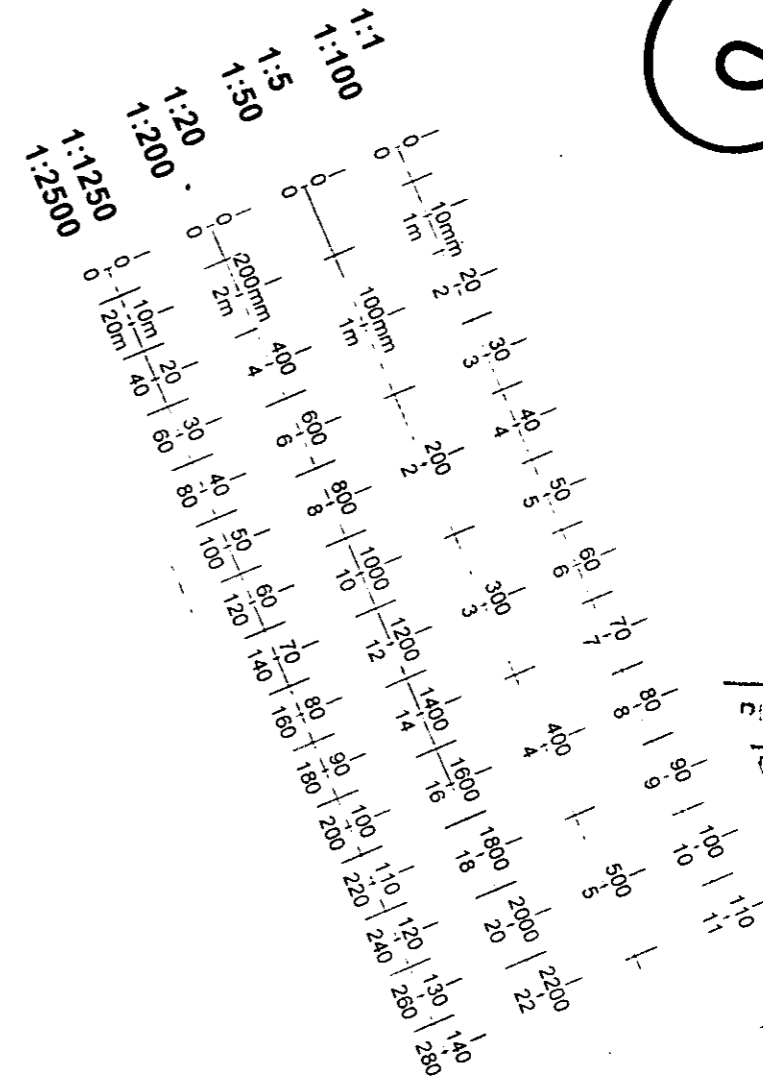


PLANNING SERVICES		
DC	E	As
S		Ack
1996		
ARB	Con	Des
ward	Head	DC
Plan		


TP962489

THE BUSINELL-WILMOT PARTNERSHIP		
CHARTERED ARCHITECTS		
ONE GREEK CUMBERLAND PLACE LONDON W1N 7AL		
TELEPHONE 753 1963 FAX 0171 753 3000 TELEGRAPH 277626XEL		
JOB TITLE		
28 BONA GARDENS LONDON SW7		
DRAWING TITLE	CLIENT	
THIRD FLOOR PLANS EXISTING & PROPOSED	DENROSE PROPERTIES LIMITED	
SCALE	DRAWN BY	DATE
1/100	Michael A Busnell	OCT 1996
Drawing No 9617-T01		
Archival File No \9617\9617-T01		
NOTES:-		
1-THE DRAWING IS A COPYRIGHT OF THE BUSINELL-WILMOT PARTNERSHIP		
2-NOT FOR CONSTRUCTION		


3

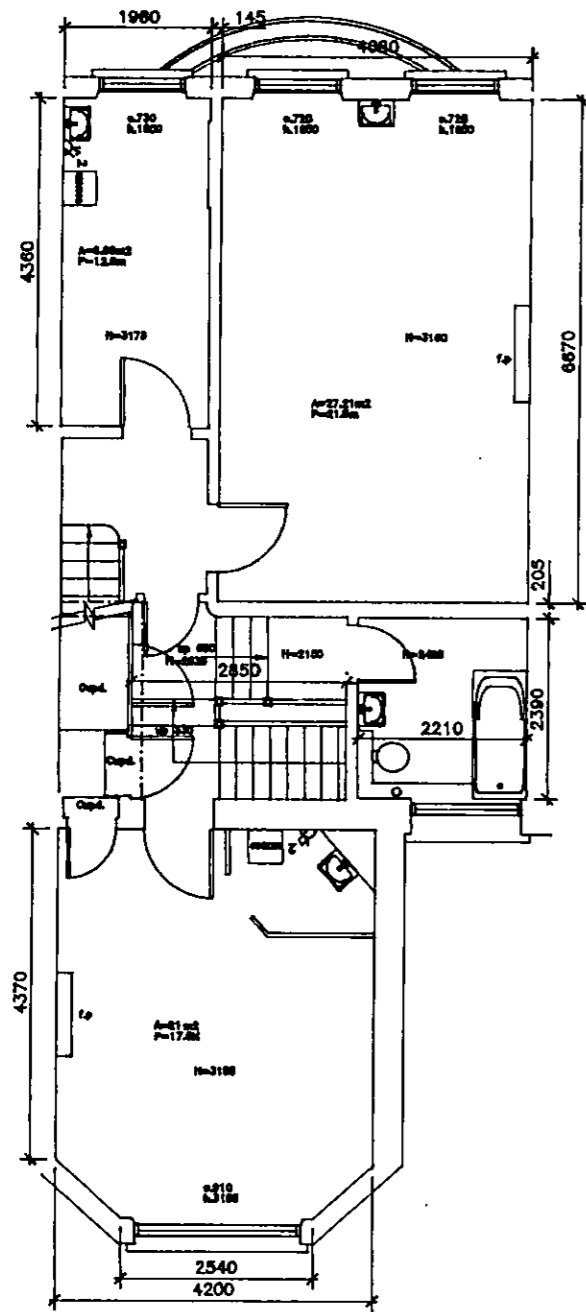

SECOND FLOOR AS EXISTING

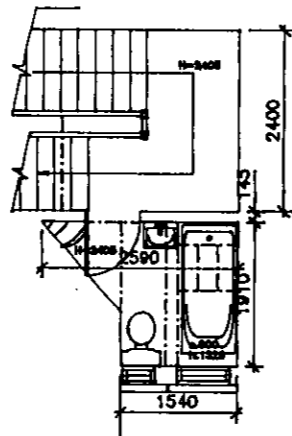

LANDING AS EXISTING

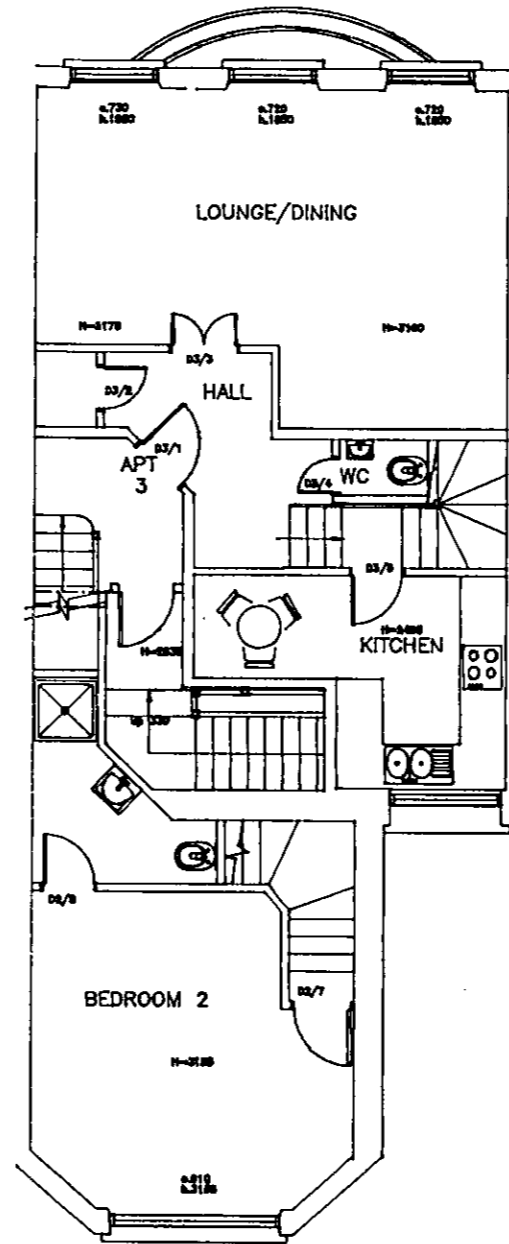

SECOND FLOOR AS PROPOSED

1:1
1:100
1:50
1:20
1:200
1:1250
1:2500

0 10mm 20 30 40 50 60 70 80 90 100 110 120 130 140
0 1m 2m 

RECORDS	ARB	Con Des
10	Fee: Forward Plan	Head DC
Office:		

SERVICES

Ao Ack

TP962489

THE BUSINELLI-WILMOT PARTNERSHIP
 CHARTERED ARCHITECTS
 ONE BRIDE CHAMBERLAND PLACE LONDON W1A 7AL
 TEL: 0171 753 1863 FAX: 0171 753 3880 TELEGRAMS: BWIMEL G

JOB TITLE
 28 BONA GARDENS
 LONDON SW7

DRAWING TITLE
 SECOND FLOOR PLANS
 EXISTING & PROPOSED

CLIENT
 DEMROSE PROPERTIES
 LIMITED

SCALE
 1/100


DRAWN BY
 Michael A. Businelli

DATE
 OCT 1998


Drawing No. 9617-301
Archival File No. \9617\9617-301

NOTES:-
 1.-THIS DRAWING IS A COPYRIGHT OF
 "THE BUSINELLI-WILMOT PARTNERSHIP"
 2.-NOT FOR CONSTRUCTION


4

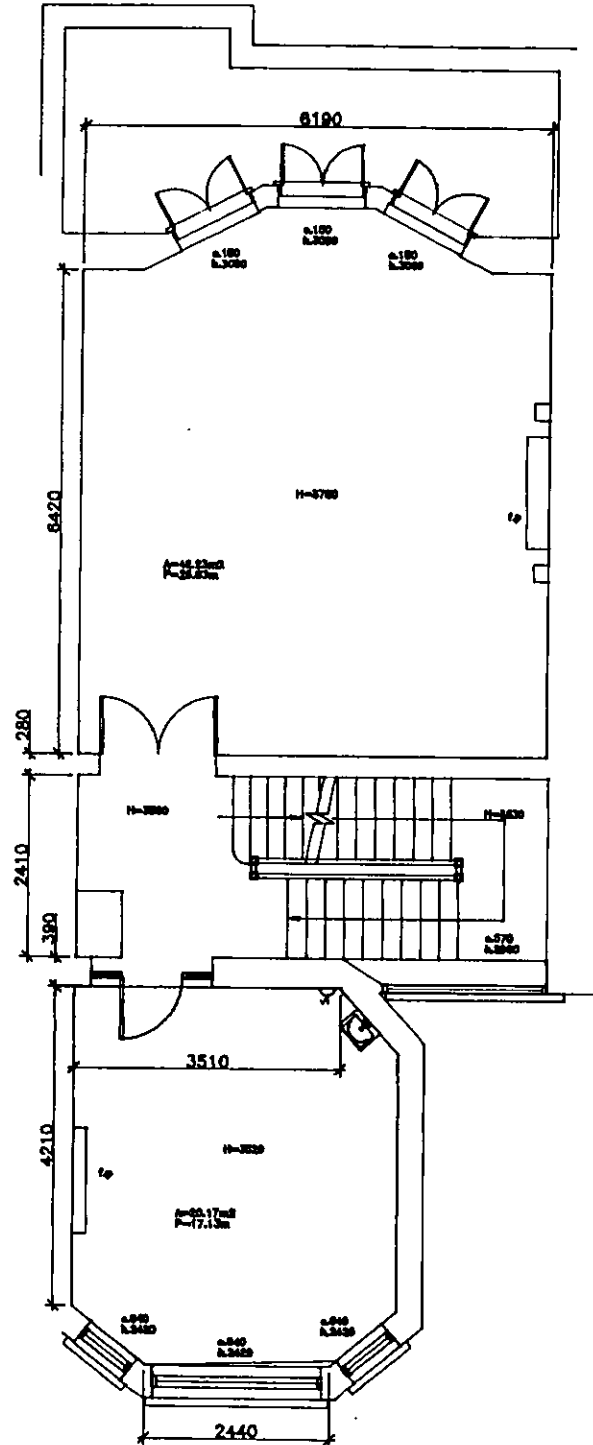

FIRST FLOOR PLAN AS EXISTING

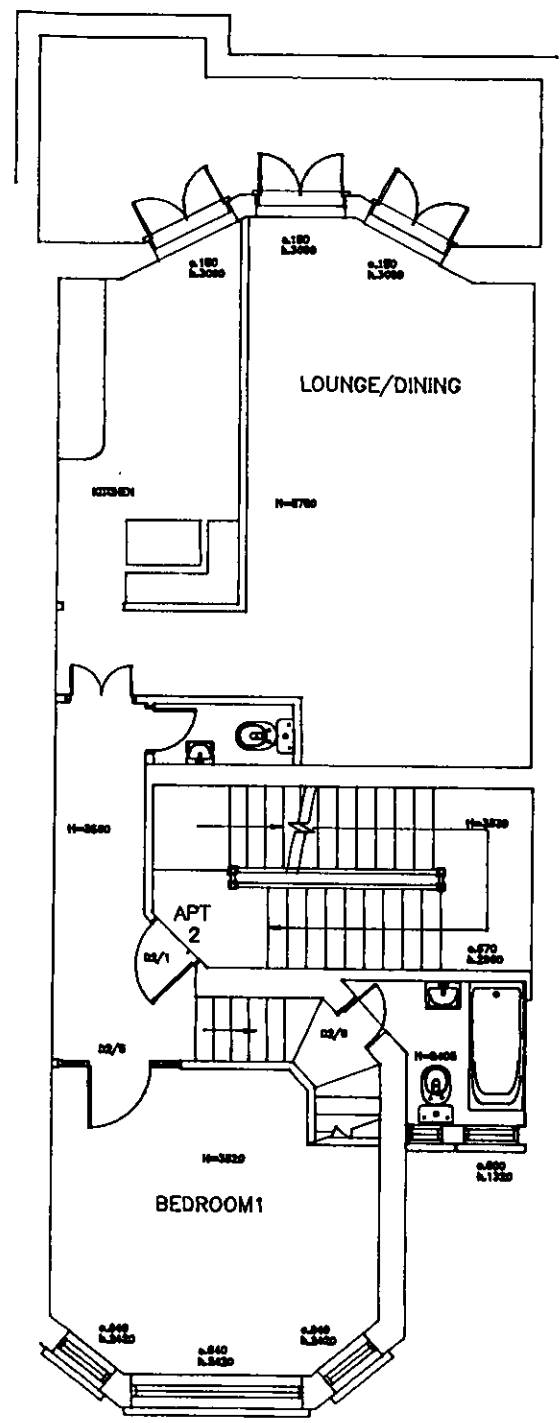

FIRST FLOOR PLAN AS PROPOSED

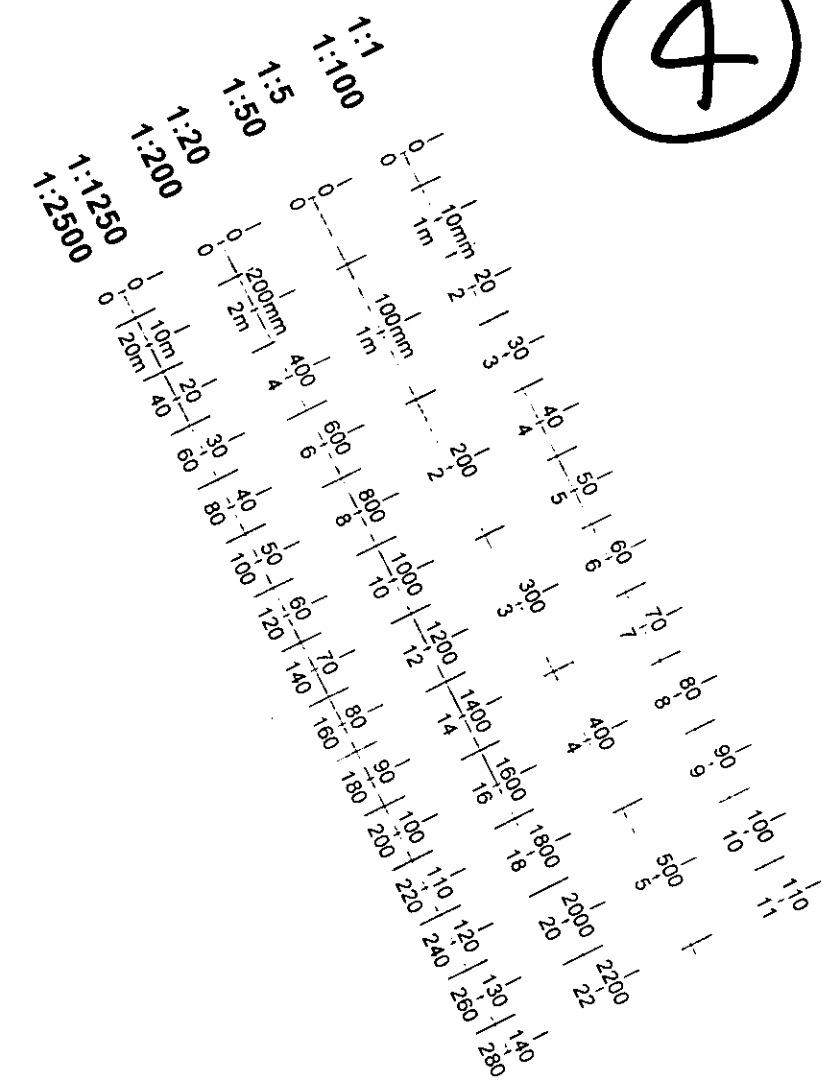


TP962489

THE BUSINKILL-WILMOT PARTNERSHIP		
CHARTERED ARCHITECTS		
ONE BRICK CUMBERLAND PLACE LONDON W1N 7AL TEL: 0171 723 1983 FAX: 0171 723 3080 TELEGRAPH: 297426XEL 0		
JOB TITLE		
28 BINA GARDENS LONDON SW7		
DRAWING TITLE	CLIENT	
FIRST FLOOR PLANS EXISTING & PROPOSED	DENROSE PROPERTIES LIMITED	
SCALE	DRAWN BY	DATE
1/100	Michael A. Buswell	OCT 1998
Drawing No. 0617-F01		
Internal File No. \0617\0617-F01		
NOTES:- 1.-THIS DRAWING IS A COPYRIGHT OF THE BUSINKILL-WILMOT PARTNERSHIP 2.-NOT FOR CONSTRUCTION		

5


- 1:1
- 1:100
- 1:5
- 1:50
- 1:20
- 1:200
- 1:1250
- 1:2500

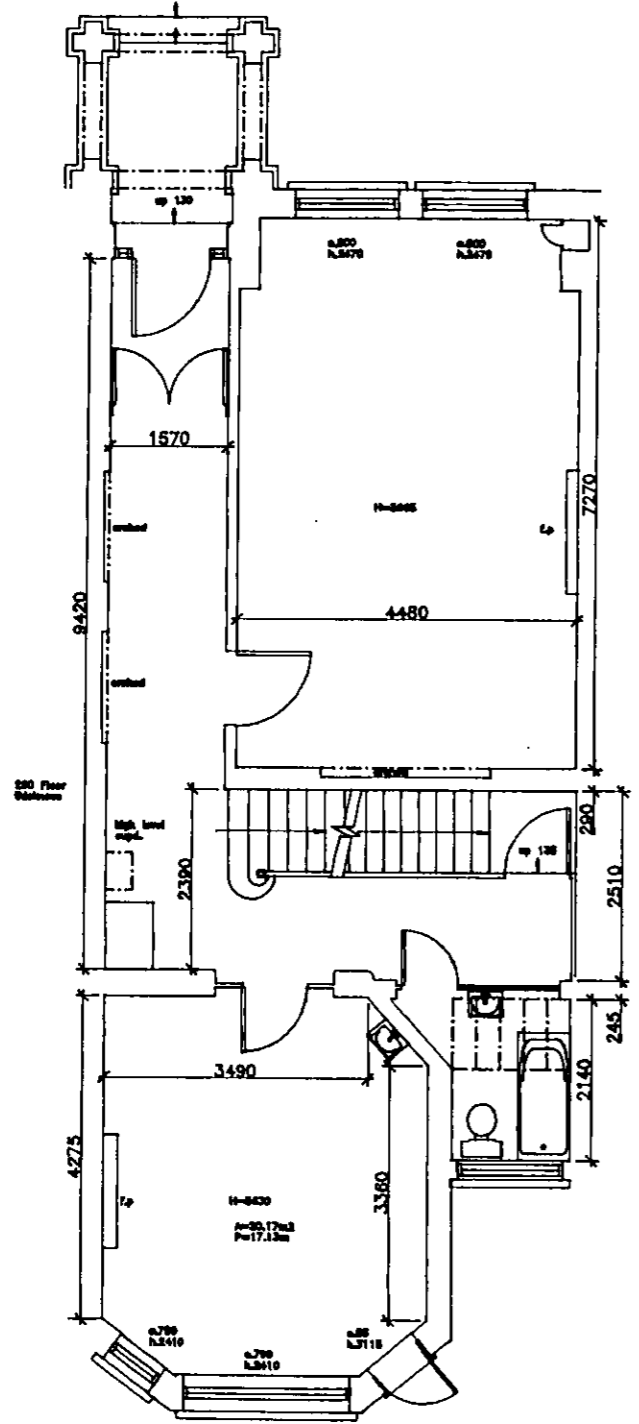

GROND FLOOR PLAN AS EXISTING

Floor over existing opening with timber joists matching existing and floor boards to the same thickness of existing. Include for 12.5 mm. plaster board to ceiling below & render & set to the same thickness of existing.

Construct stud partition in 100x50mm. timbers at 400mm. cc.12.5mm. plasterboard to both sides & skim. Include for top & bottom & noggings at 80mm.cc. Include for insulation quilt.

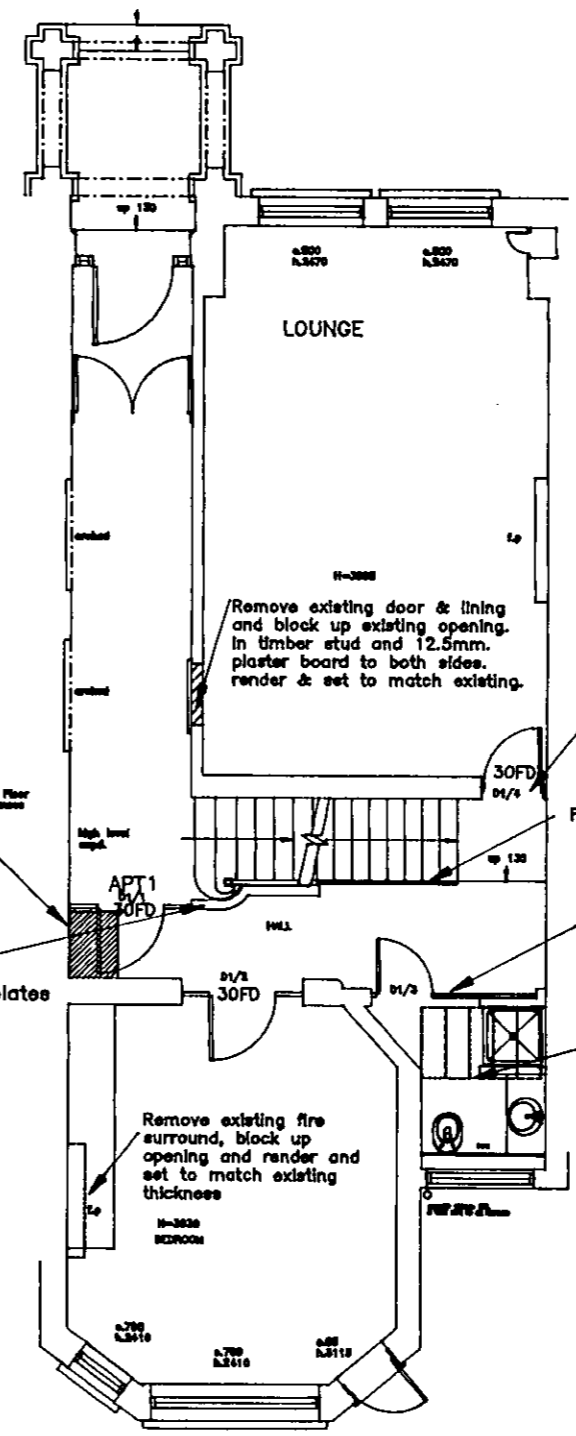

GROUND FLOOR PLAN AS PROPOSED

RECEIVED BY PLANNING SERVICES

DC N	DC C	DC S	E	Ao Ack
- 5 NOV 1996				
Dir	IO	Records Officer	ARB Forward Plan	Con Des Head DC

TP962489

THE BUSINELLI-WILMOT PARTNERSHIP
 CHARTERED ARCHITECTS
 ONE GREAT GAMBRIEL PLACE LONDON W1H 7AL
 TEL: 0171 723 1993 FAX: 0171 723 3690 TELECOM: 8776262

JOB TITLE
 28 BONA GARDENS
 LONDON SW7

DRAWING TITLE
 GROUND FLOOR PLANS
 EXISTING & PROPOSED


CLIENT
 DEMROSE PROPERTIES
 LIMITED

SCALE 1/100 **DRAWN BY** Michael A Businelli **DATE** OCT 1996


Drawing No. 9617-001
Archival File No. \9617\9617-001

NOTES:
 1-THIS DRAWING IS A COPYRIGHT OF
 "THE BUSINELLI-WILMOT PARTNERSHIP"
 2-NOT FOR CONSTRUCTION


6

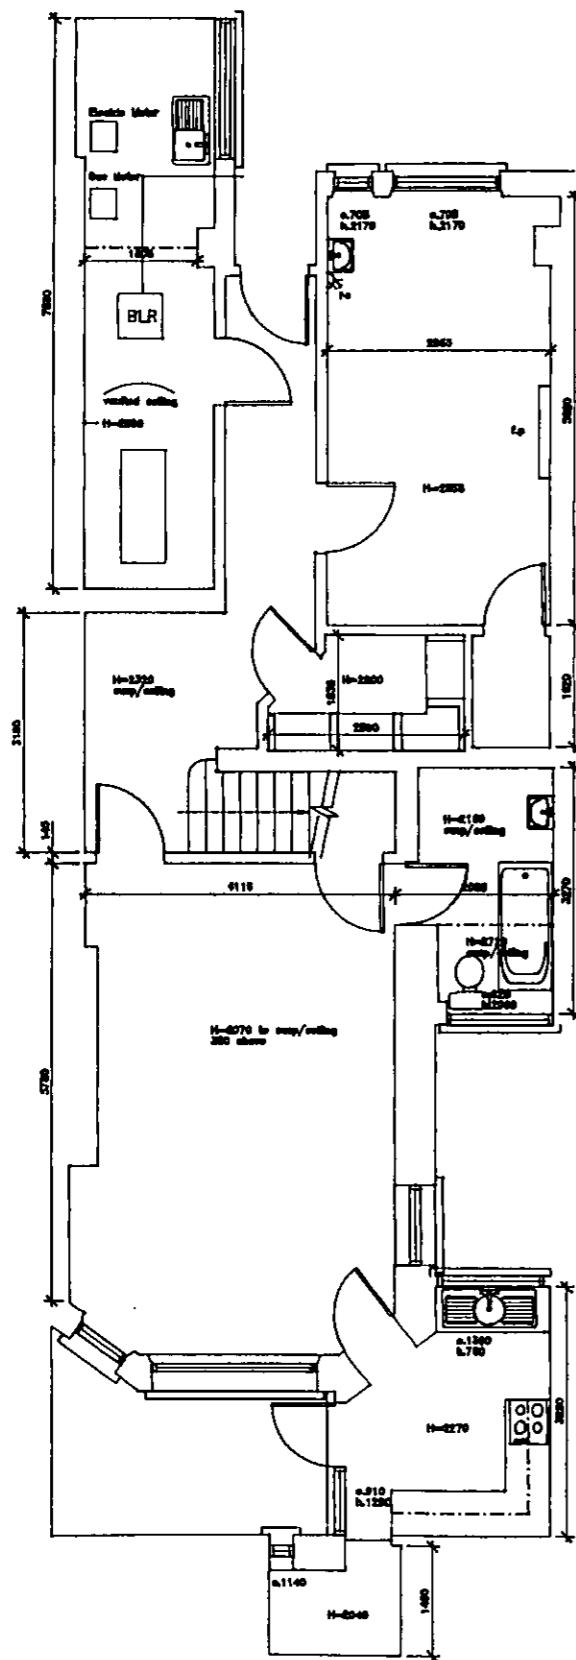

BASEMENT LAYOUT AS EXISTING

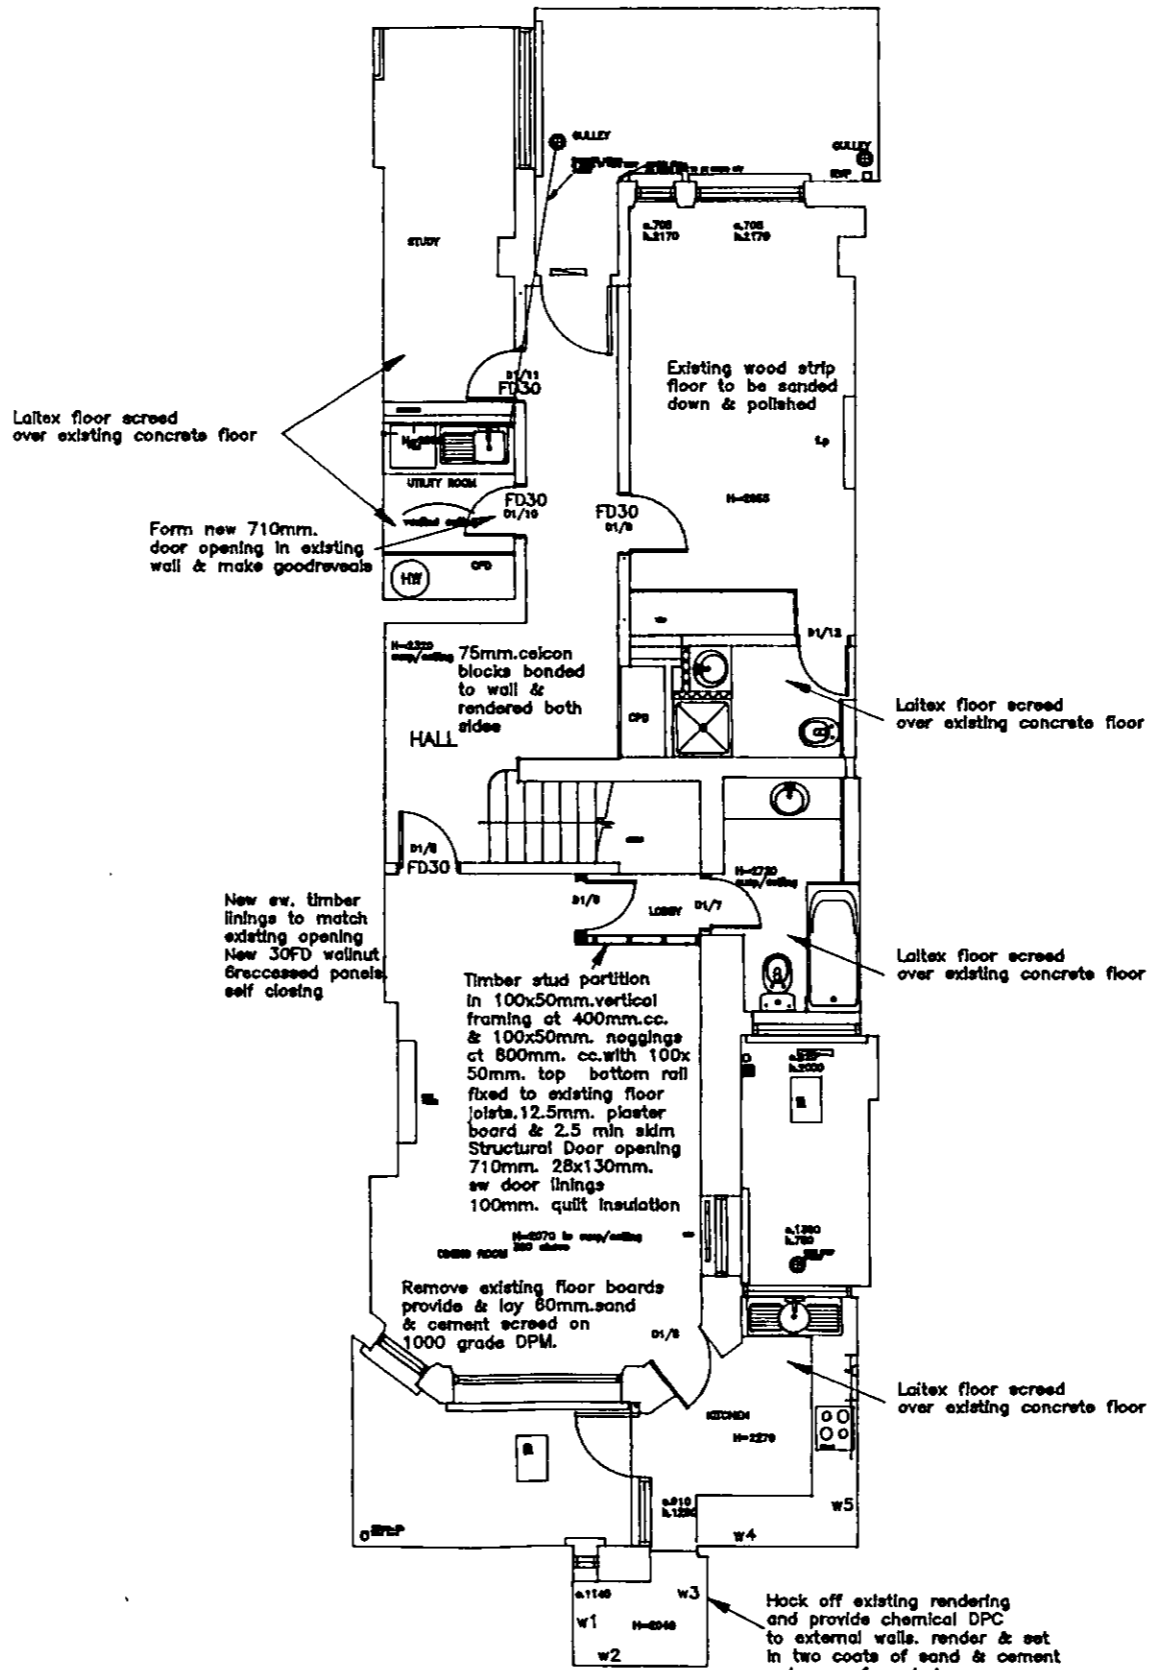

BASEMENT LAYOUT AS PROPOSED

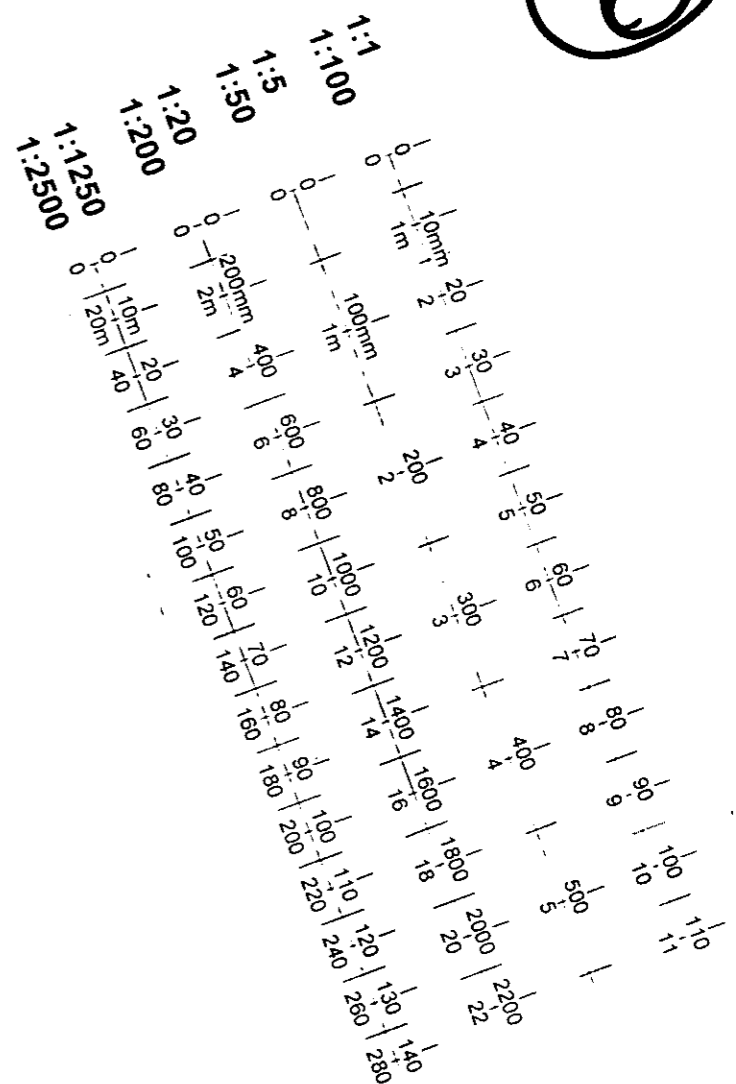

TP962489

THE BUSNELL-WILMOT PARTNERSHIP		
CHARTERED ARCHITECTS		
ONE BRIDE GARDENS PLACE LONDON W1N 7AL TEL: 0171 753 1963 FAX: 0171 753 3680 TELEGRAPH: 297462		
JOB TITLE		
28 BINA GARDENS LONDON SW7		
DRAWING TITLE		CLIENT
BASEMENT FLOOR PLANS EXISTING & PROPOSED		DENROSE PROPERTIES LIMITED
SCALE	DRAWN BY	DATE
1/100	Michael A. Bushnell	OCT 1996
Drawing No. 9617-801		
Issued File No. \9617\9617-801		
NOTES:-		
1.-THIS DRAWING IS A COPYRIGHT OF THE BUSNELL-WILMOT PARTNERSHIP		
2.-NOT FOR CONSTRUCTION		