

DELEGATED  
APPROVAL  
11 JAN 2001


pp/0012670A

(A) - PRINCIPAL ORIGINAL STRUCTURAL INTERNAL WALLS.

R.B.K. & C.  
TOWN PLANNING  
15 DEC 2000  
RECEIVED



C.A.D. INFORMATION		
C.A.D. DRAWING NAME F:\DRAWINGS\MPP\PSQ\		DRAWN BY SH
PLOTTED FOR INFORMATION	PLOT DATE 18.8.00	PLOTTED BY SH

REVISIONS  
A 13.12.00 - KITCHEN, DINING  
AND LAUNDRY DETAIL  
ADDED

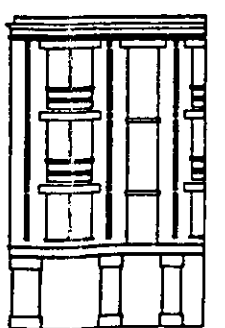

POTTER & HOLMES ARCHITECTS			
BASEMENT FLOOR PLAN AS EXISTING		6 PEMBRIDGE SQUARE FOR C.A.H.A.	
SCALE 1:100	DATE 18.9.00	DWG.No L04	REV A

DELEGATED  
APPROVAL  
11 JAN 2001

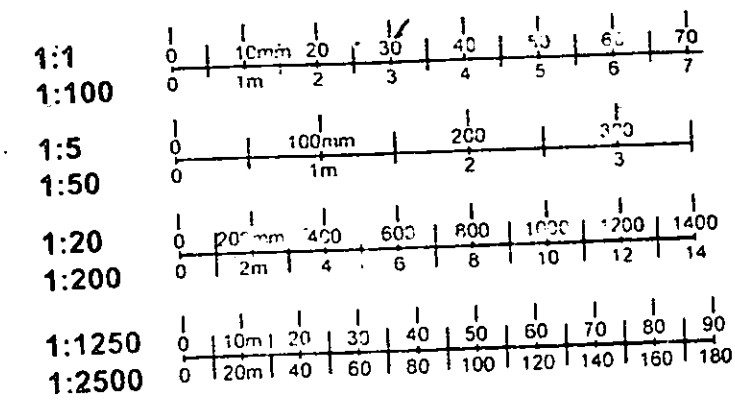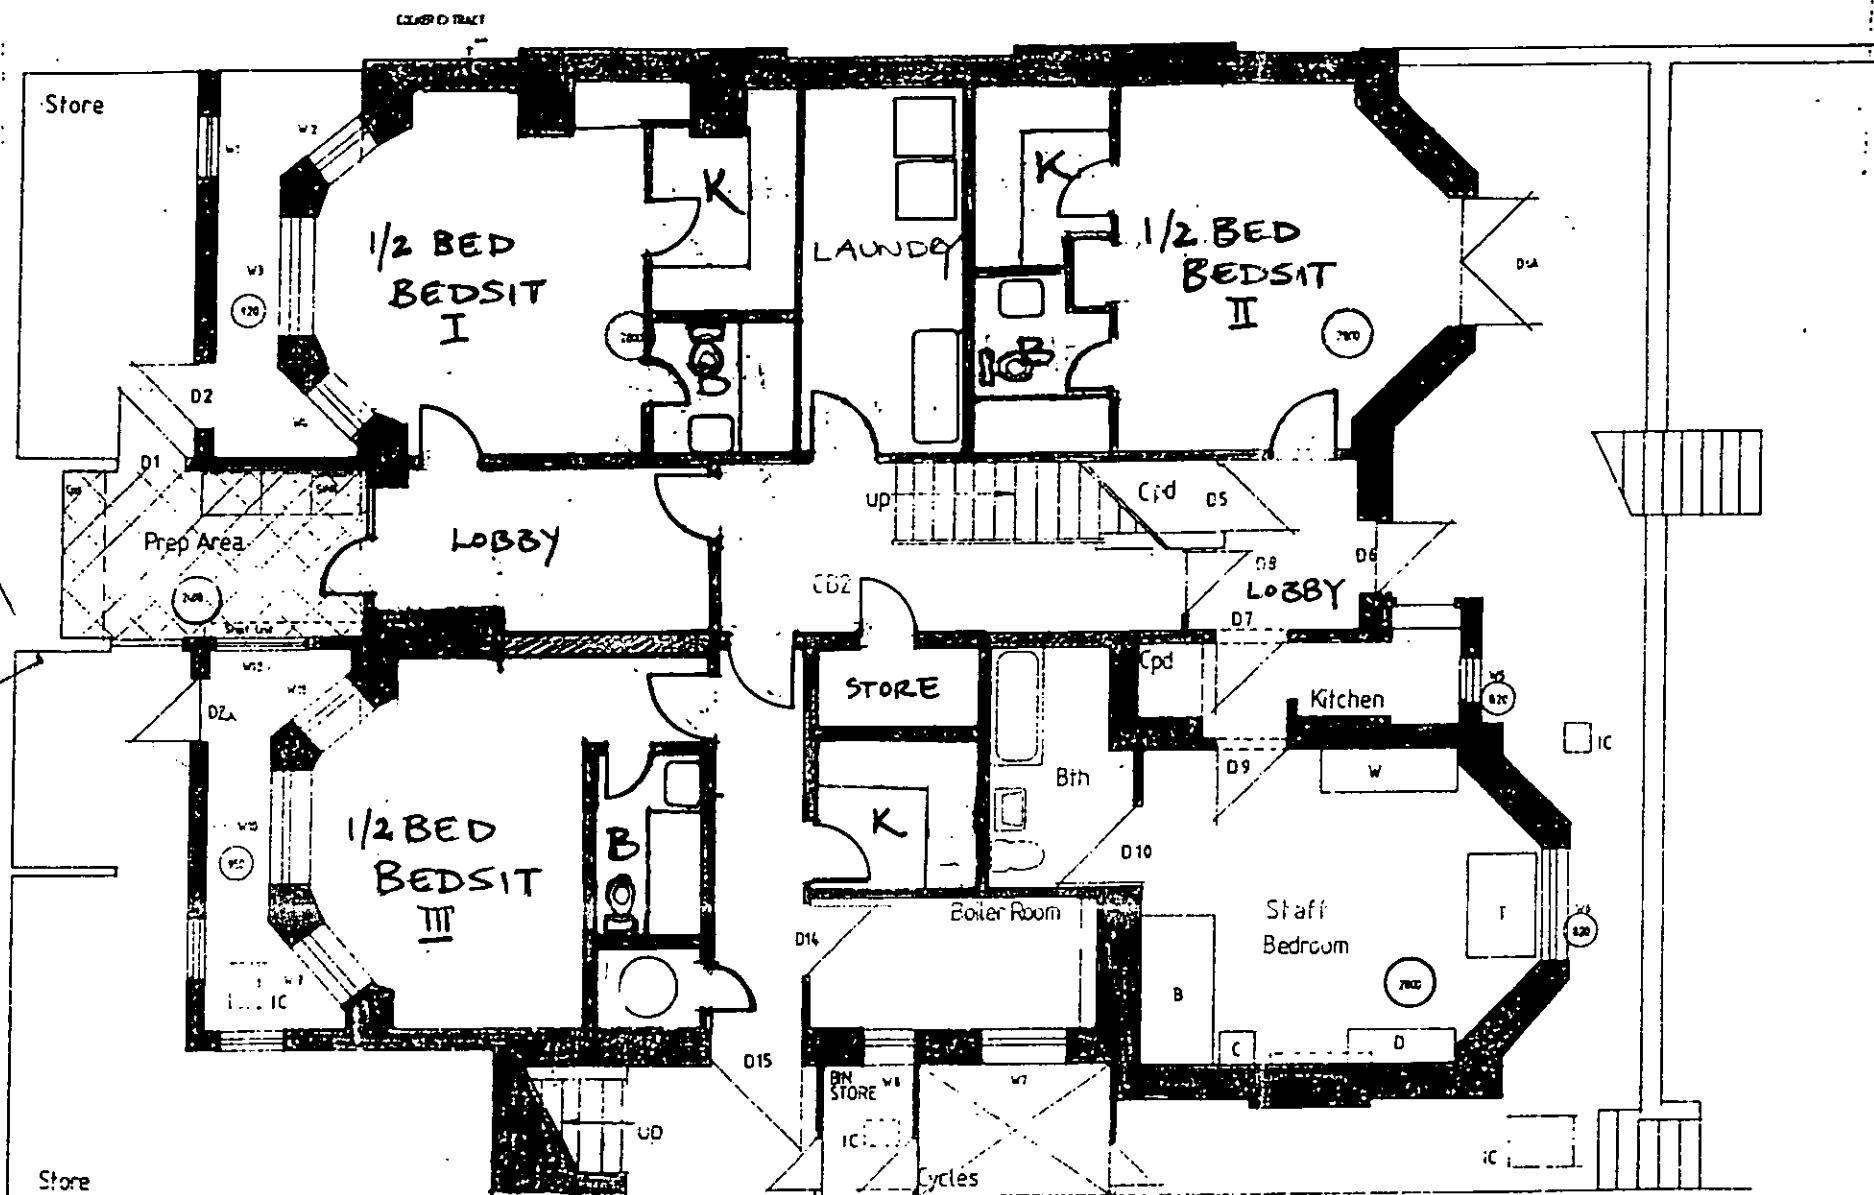

DELEGATED APPROVAL  
11 JAN 2001

DELEGATED APPROVAL  
11 JAN 2001


R.B.K. & C.  
TOWN PLANNING  
15 DEC 2000  
RECEIVED

pp/00/2670/A

C.A.D. INFORMATION

C.A.D. DRAWING NAME F:\DRAWINGS\MPP\PSQ		DRAWN BY SH
PLOTTED FOR INFORMATION	PLOT DATE 18.8.00	PLOTTED BY SH



REVISIONS  
A 14.2.00 LAYOUT REVISED TO BEDSIT III

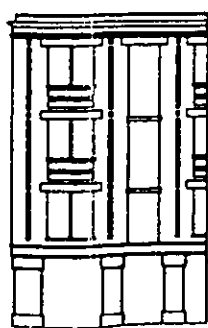

POTTER & HOLMES ARCHITECTS

BASEMENT FLOOR PLAN PROPOSED		6 PEMBRIDGE SQUARE FOR C.A.H.A	
SCALE 1:100	DATE 18.9.00	DWG.No LOS	REV A

DELEGATED  
APPROVAL  
11 JAN 2001

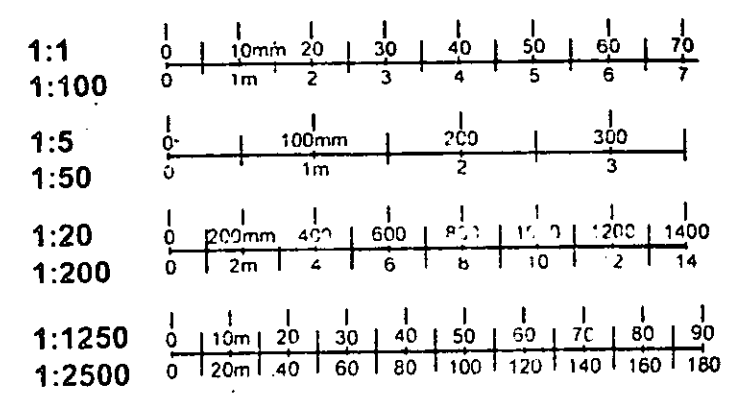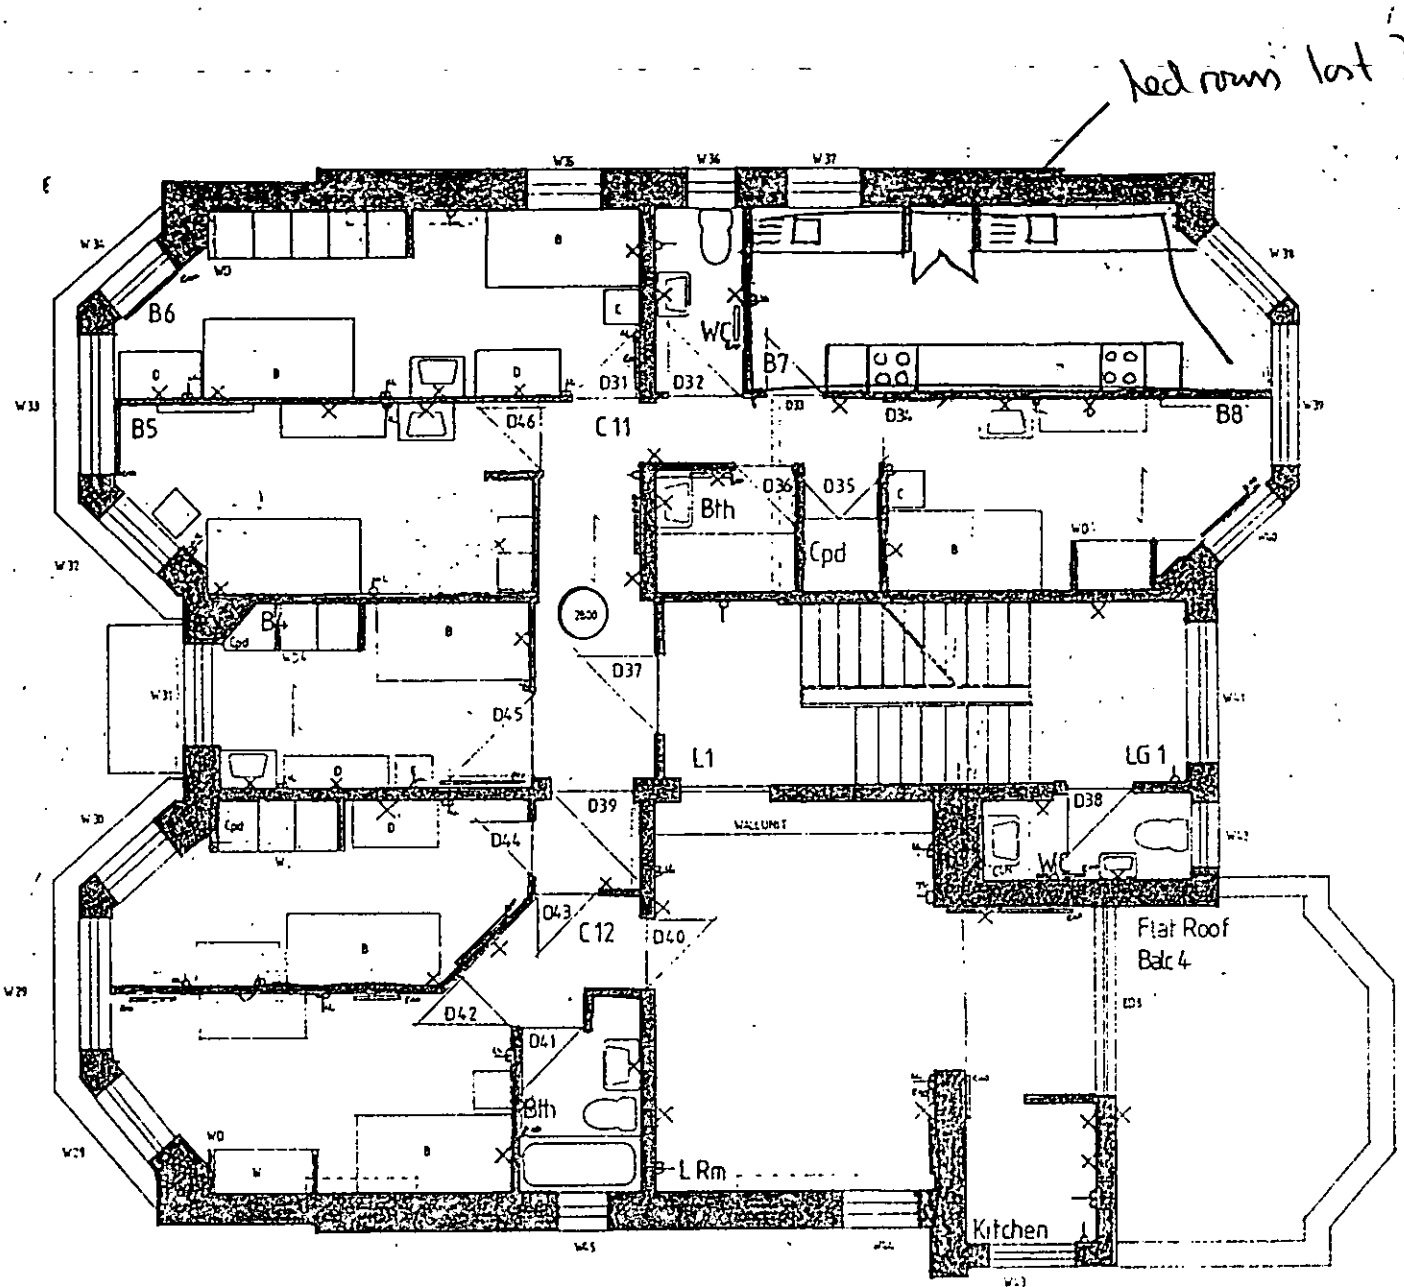

PP002670  
 DELEGATED  
 APPROVAL  
 11 JAN 2001

R.B.K.&C.  
 TOWN PLANNING  
 29 AUG 2000  
 RECEIVED

C.A.D. INFORMATION

C.A.D. DRAWING NAME F:\DRAWINGS\MPP\PSQ\		DRAWN BY SH
PLOTTED FOR INFORMATION	PLOT DATE 18.8.00	PLOTTED BY SH



REVISIONS



POTTER & HOLMES ARCHITECTS

FIRST FLOOR PLAN PROPOSED		6 PEMBRIDGE SQUARE FOR C.A.H.A.	
SCALE 1:100	DATE 18.8.00	DWG.No. L06	REV.

DELEGATED  
APPROVAL  
1.1 JAN 2001

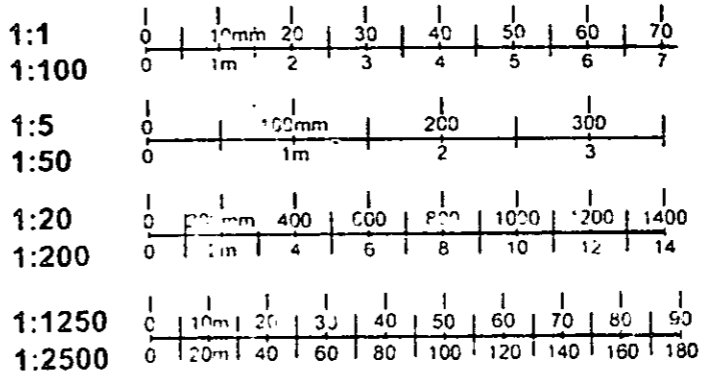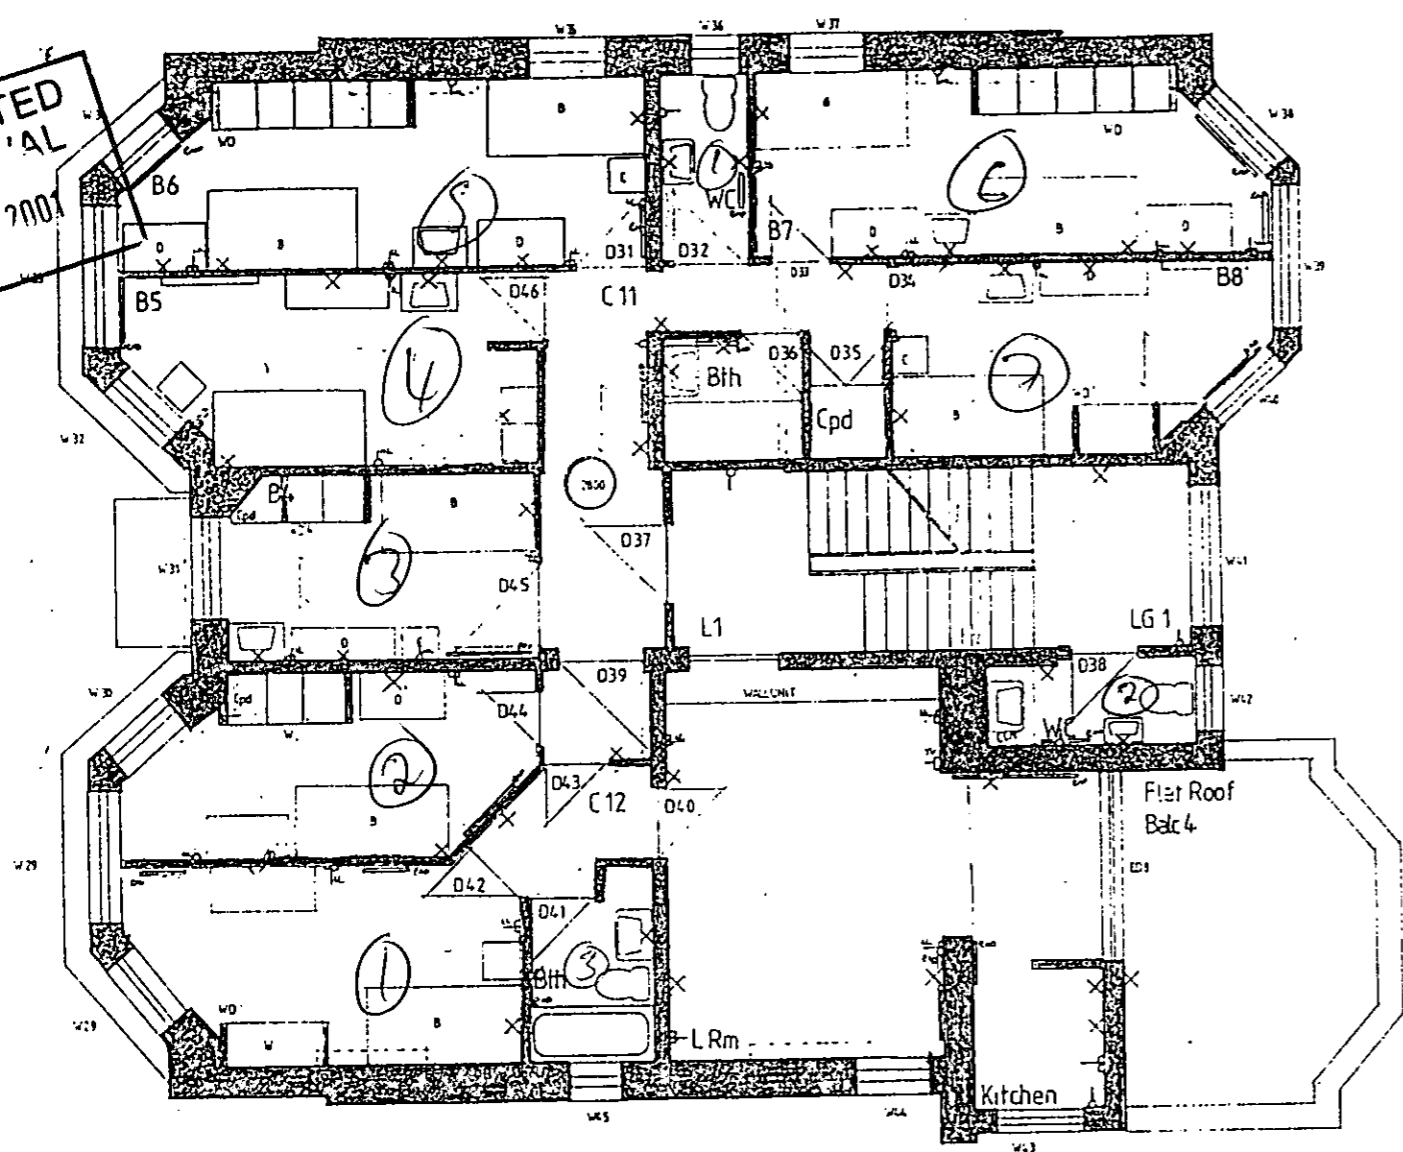

DELEGATED  
APPROVAL  
11 JAN 2001


PP002670

R.B.K.&C.  
TOWN PLANNING  
29 AUG 2000  
RECEIVED

INFORMATION

DRAWING NAME		DRAWN BY	
DRAWINGS\MPP\PSQ\		SH	
DESIGNED FOR	PLOT DATE	PLOTTED BY	
INFORMATION	18.8.00	SH	



REVISIONS

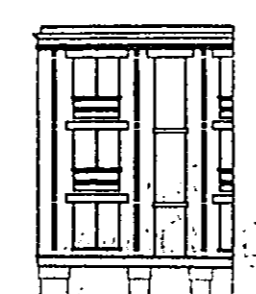

POTTER & HOLMES ARCHITECTS

FIRST FLOOR PLAN		6 PEMBRIDGE SQUARE	
EXISTING		FOR C.A.H.A.	
SCALE	DATE	DWG.No	REV
1:100	18.9.00	L07	

**R.B.K. & G.**  
**TOWN PLANNING**  
 29 AUG 2000  
 RECEIVED

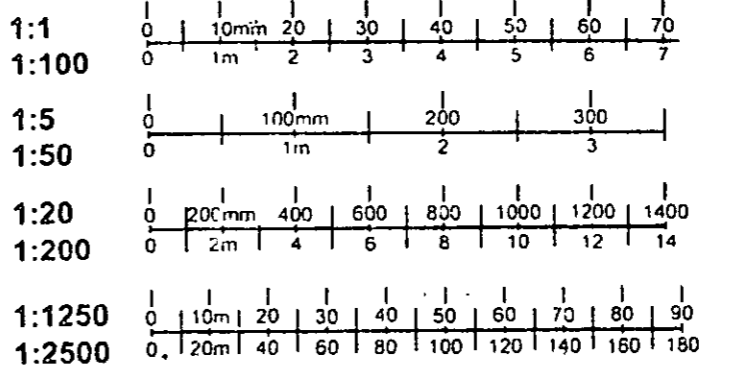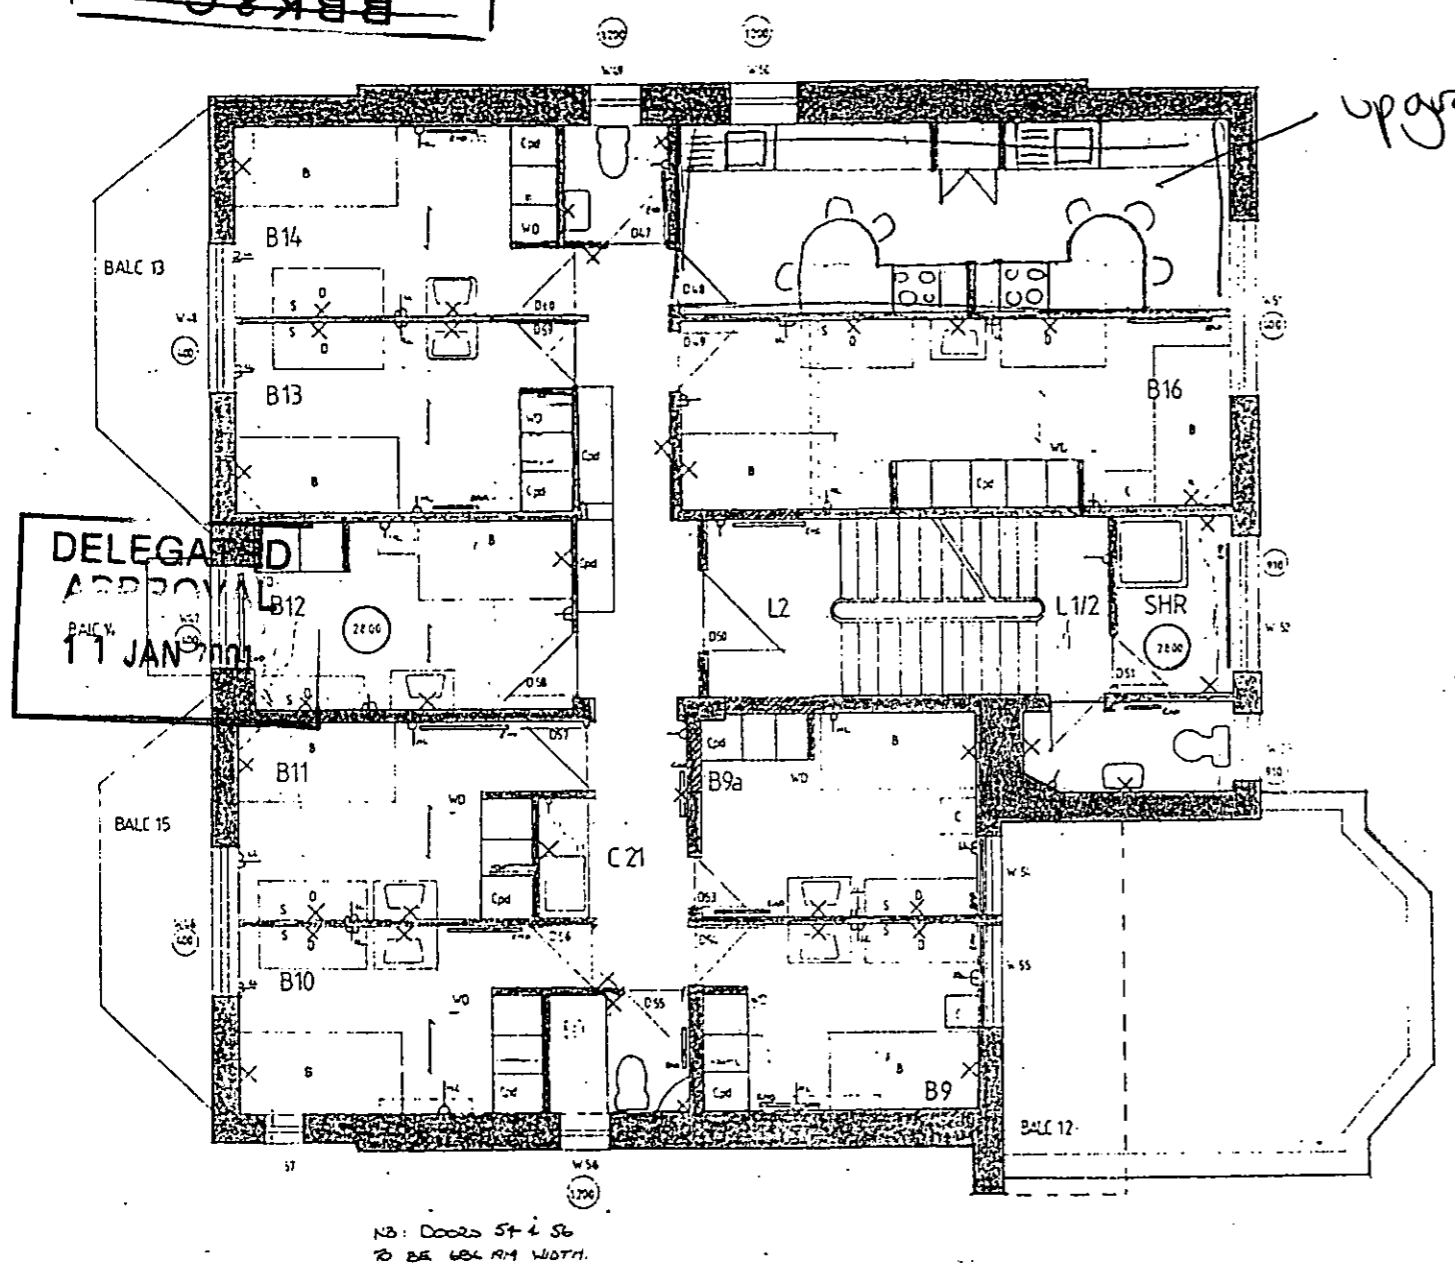

DELEGATED  
 APPROVAL  
 11 JAN 2001

DELEGATED  
 APPROVAL  
 11 JAN 2001


PP002670

PP002670

**C.A.D. INFORMATION**


**REVISIONS**

C.A.D. DRAWING NAME		DRAWN BY	
F:\DRAWINGS\MPP\PSQ\		SH	
PLOTTED FOR	PLOT DATE	PLOTTED BY	
INFORMATION	18.8.00	SH	

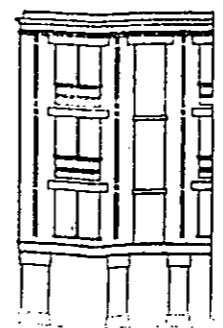


**POTTER & HOLMES ARCHITECTS**

SECOND FLOOR PLAN PROPOSED		6 PEMBRIDGE SQUARE FOR C.A.H.A			
		SCALE	DATE	DWG.No	REV
		1:100	18.9.00	L08	

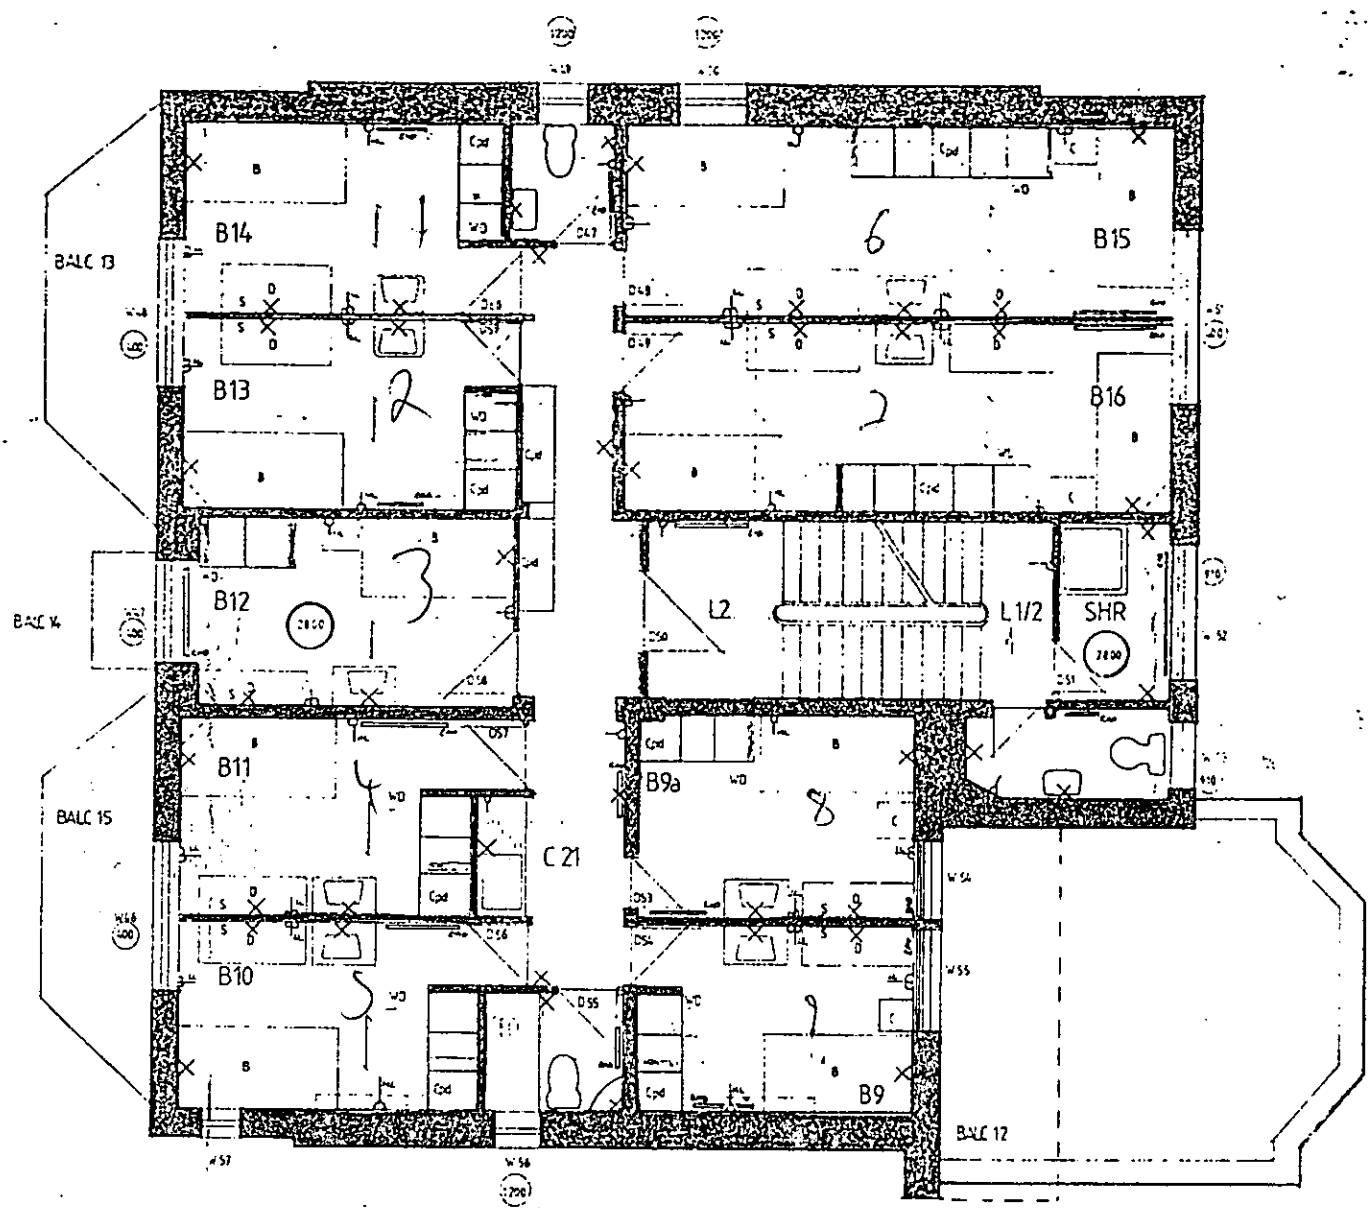

NO: DOORS ST 4 SW  
TO BE 600 MM WIDTH.

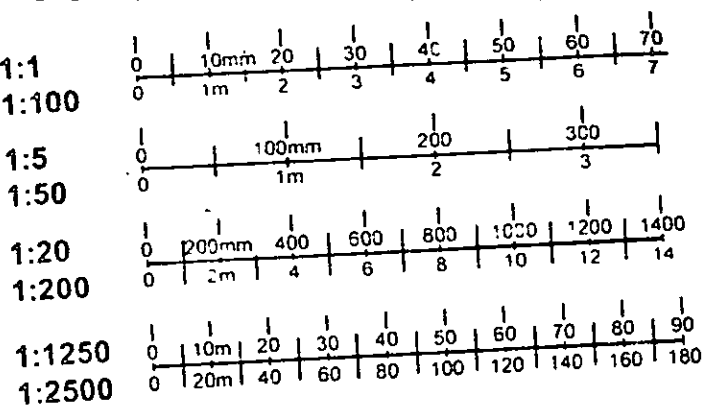

PP002670

DELEGATED  
APPROVAL  
11 JAN 2001


DELEGATED  
APPROVAL  
11 JAN 2001

R.B.K.&C.  
TOWN PLANNING  
29 AUG 2000  
RECEIVED

C.A.D. INFORMATION

C.A.D. DRAWING NAME F:\DRAWINGS\MPP\PSQ\		DRAWN BY SH
PLOTTED FOR INFORMATION	PLOT DATE 18.8.00	PLOTTED BY SH

REVISIONS


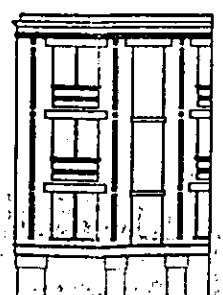


POTTER & HOLMES ARCHITECTS

SECOND FLOOR PLAN EXISTING		6 PEMBRIDGE SQUARE FOR C.A.H:A	
SCALE 1:100	DATE 18.9.00	DWG.No. L09	REV



has of bed room?

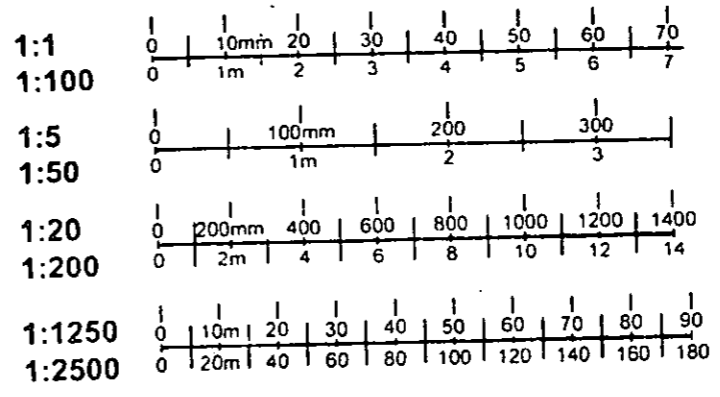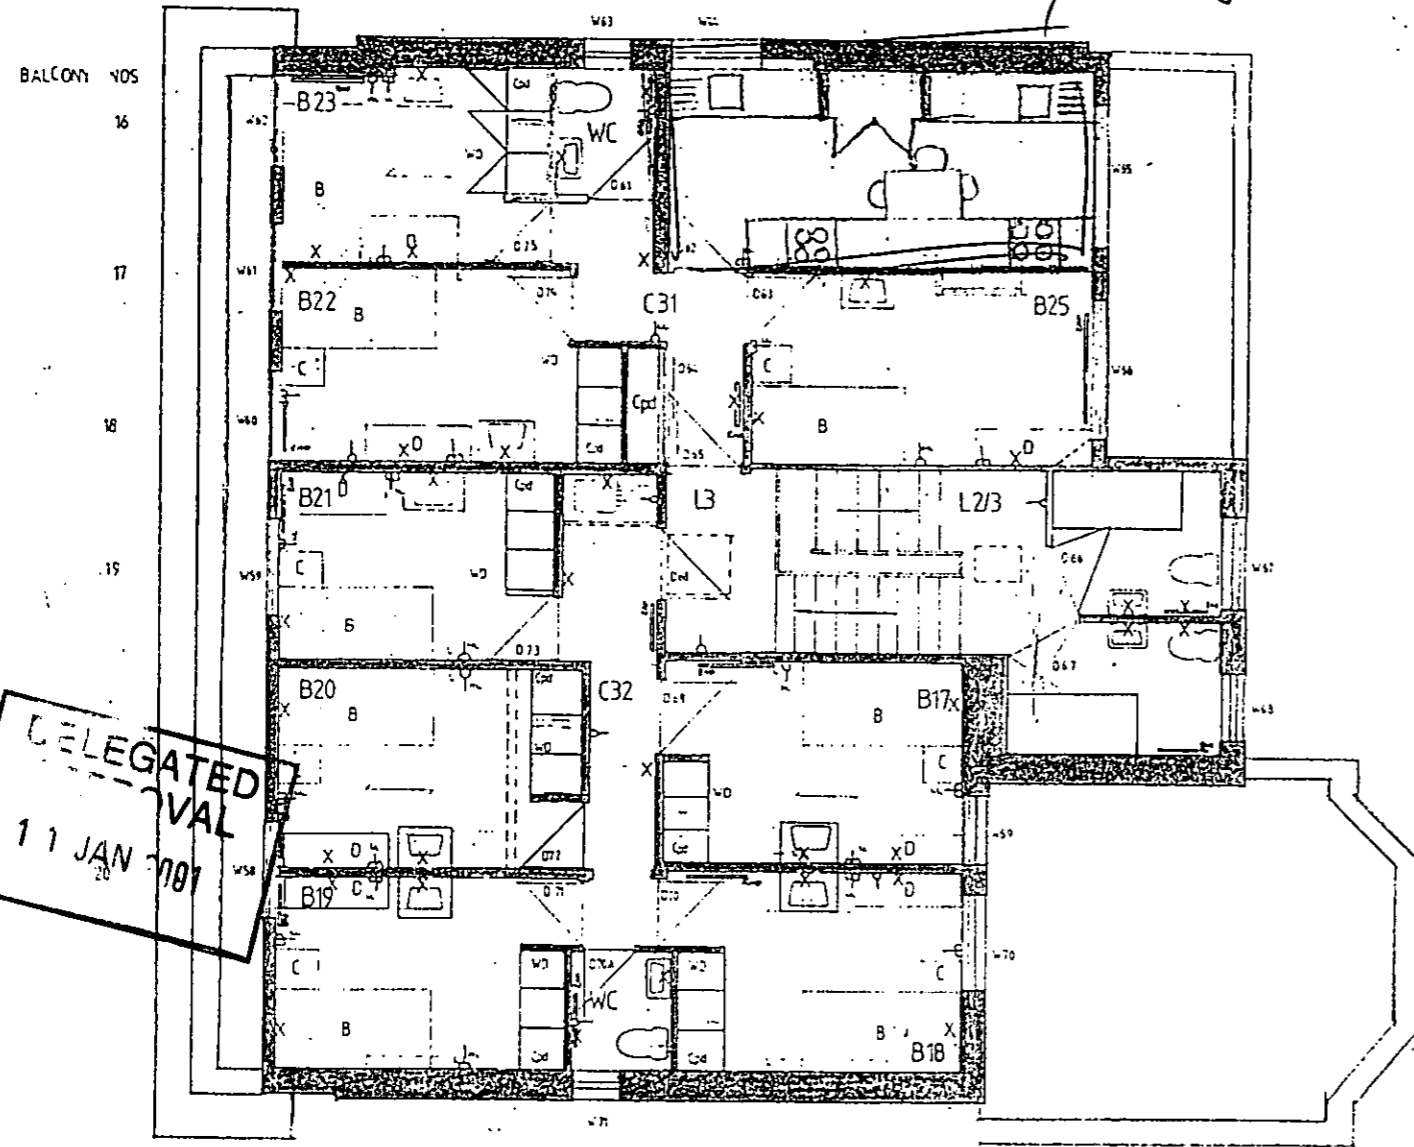

DELEGATED  
APPROVAL  
11 JAN 2001

DELEGATED  
APPROVAL  
P1002670AL  
11 JAN 2001

R.B.K.&C.  
TOWN PLANNING  
29 AUG 2000  
RECEIVED

C.A.D. INFORMATION

C.A.D. DRAWING NAME		DRAWN BY
F:\DRAWINGS\MPP\PSQ\		SH
PLOTTED FOR INFORMATION	PLOT DATE	PLOTTED BY
	18.8.00	SH



REVISIONS



POTTER & HOLMES ARCHITECTS


THIRD FLOOR PLAN		6 PEMBRIDGE SQUARE	
PROPOSED		FOR C.A.H.A	
SCALE	DATE	DWG.No	REV.
1:100	18.9.00	L10	

100, 101, 102,200

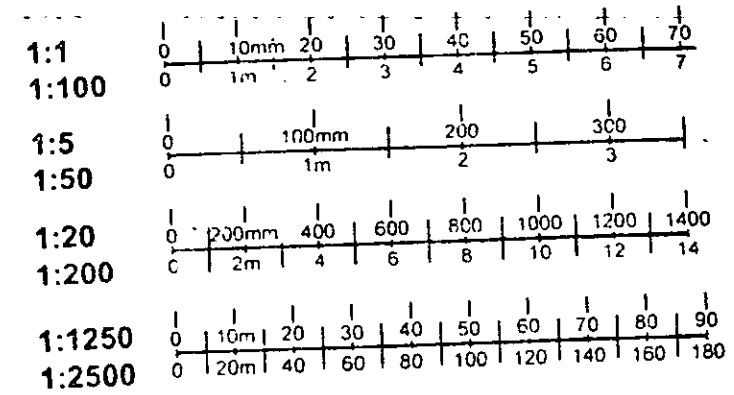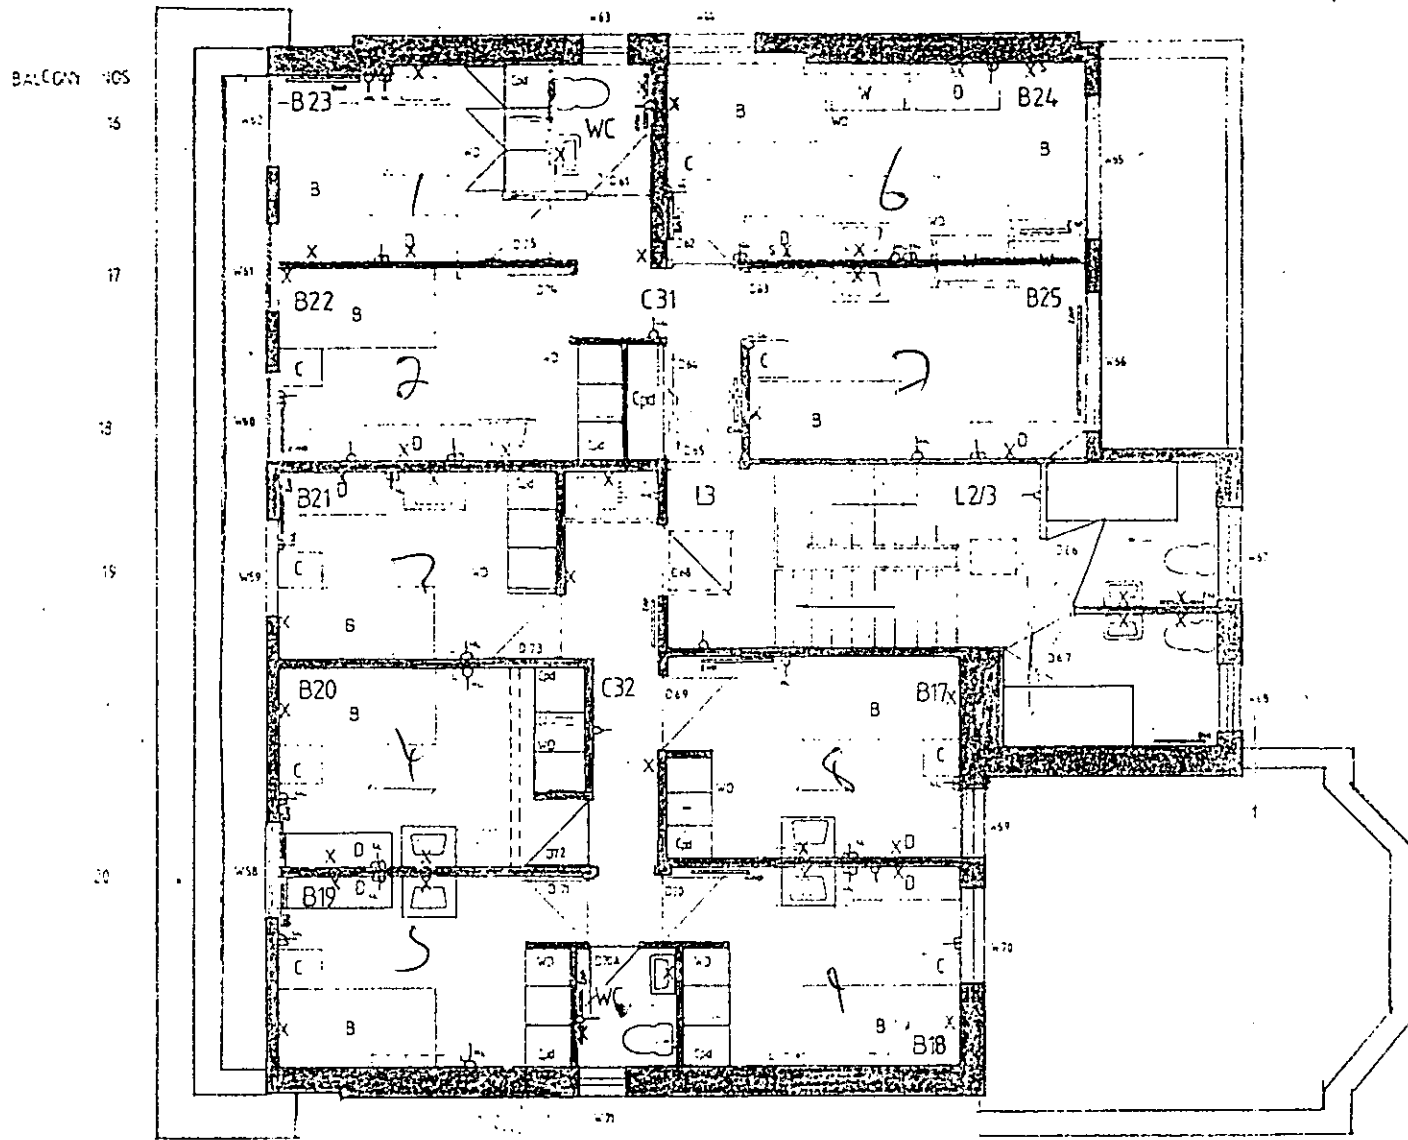

DELEGATED  
 APPROVAL  
 11 JAN 2000 P 002670


R.B.K.&C.  
 TOWN PLANNING  
 29 AUG 2000  
 RECEIVED

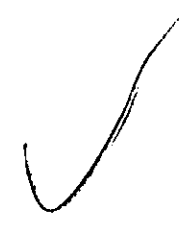

C.A.D. INFORMATION


C.A.D. DRAWING NAME F:\DRAWINGS\MPP\PSQ\		DRAWN BY SH	
PLOTTED FOR INFORMATION	PLOT DATE 18.8.00	PLOTTED BY SH	

REVISIONS

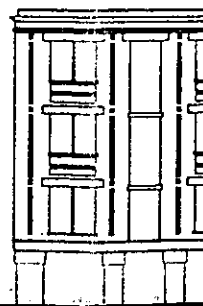

POTTER & HOLMES · ARCHITECTS

EXISTING THIRD FLOOR PLAN		6 PEMBROKE SQUARE FOR C.A.H.A			
SCALE 1:100	DATE 18.9.00	DWG.No L11	REV		

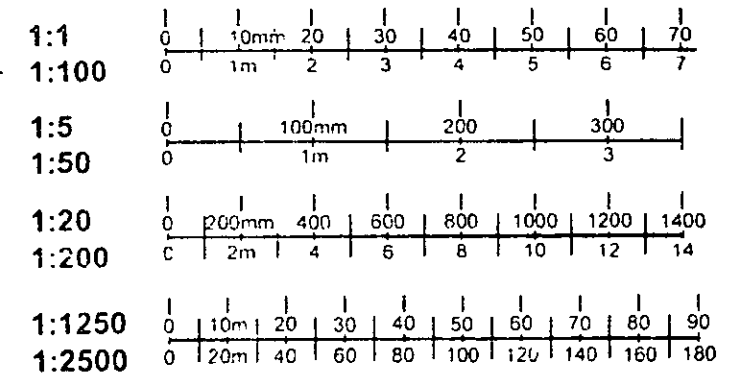

837 - 3567  
 0207 /  
 0207 3003  
 485


PP002670

**P.H.K.&G.**  
**TOWN PLANNING**  
 29 AUG 2000  
 RECEIVED

C.A.D. INFORMATION


C.A.D. DRAWING NAME F:\DRAWINGS\MPP\		DRAWN BY SH
PLOTTED FOR INFORMATION	PLOT DATE 18.8.00	PLOTTED BY SH

REVISIONS

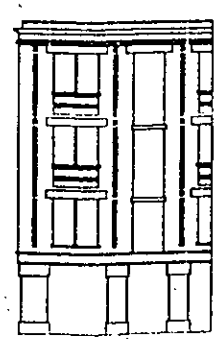

POTTER & HOLMES ARCHITECTS

FRONT ELEVATION		6 PEMBRIDGE SQUARE FOR C.H.A.		
SCALE 1:100	DATE 18.9.00	DWG.No L01	REV	

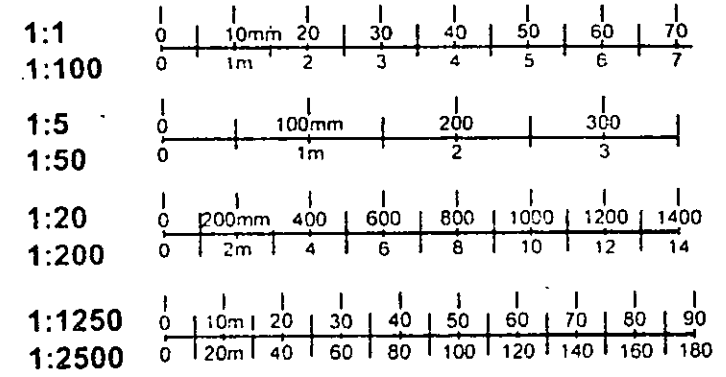

PP002670

R.B.K.&C.  
 TOWN PLANNING  
 29 AUG 2000  
 RECEIVED

C.A.D. INFORMATION

C.A.D. DRAWING NAME F:\DRAWINGS\MPP\		DRAWN BY SH
PLOTTED FOR INFORMATION	PLOT DATE 18.8.00	PLOTTED BY SH

REVISIONS





POTTER & HOLMES · ARCHITECTS

REAR ELEVATION

6 PEMBRIDGE SQUARE  
 FOR C.H.A.

SCALE 1:100	DATE 18.9.00	DWG.No L02	REV
----------------	-----------------	---------------	-----

66 SOUTHWARK BRIDGE ROAD, LONDON SE1 0AS. FAX 071 401 2003 TEL. 071 928 5834

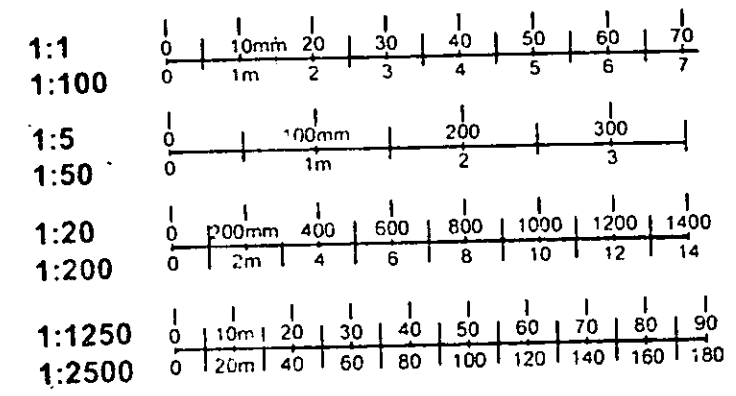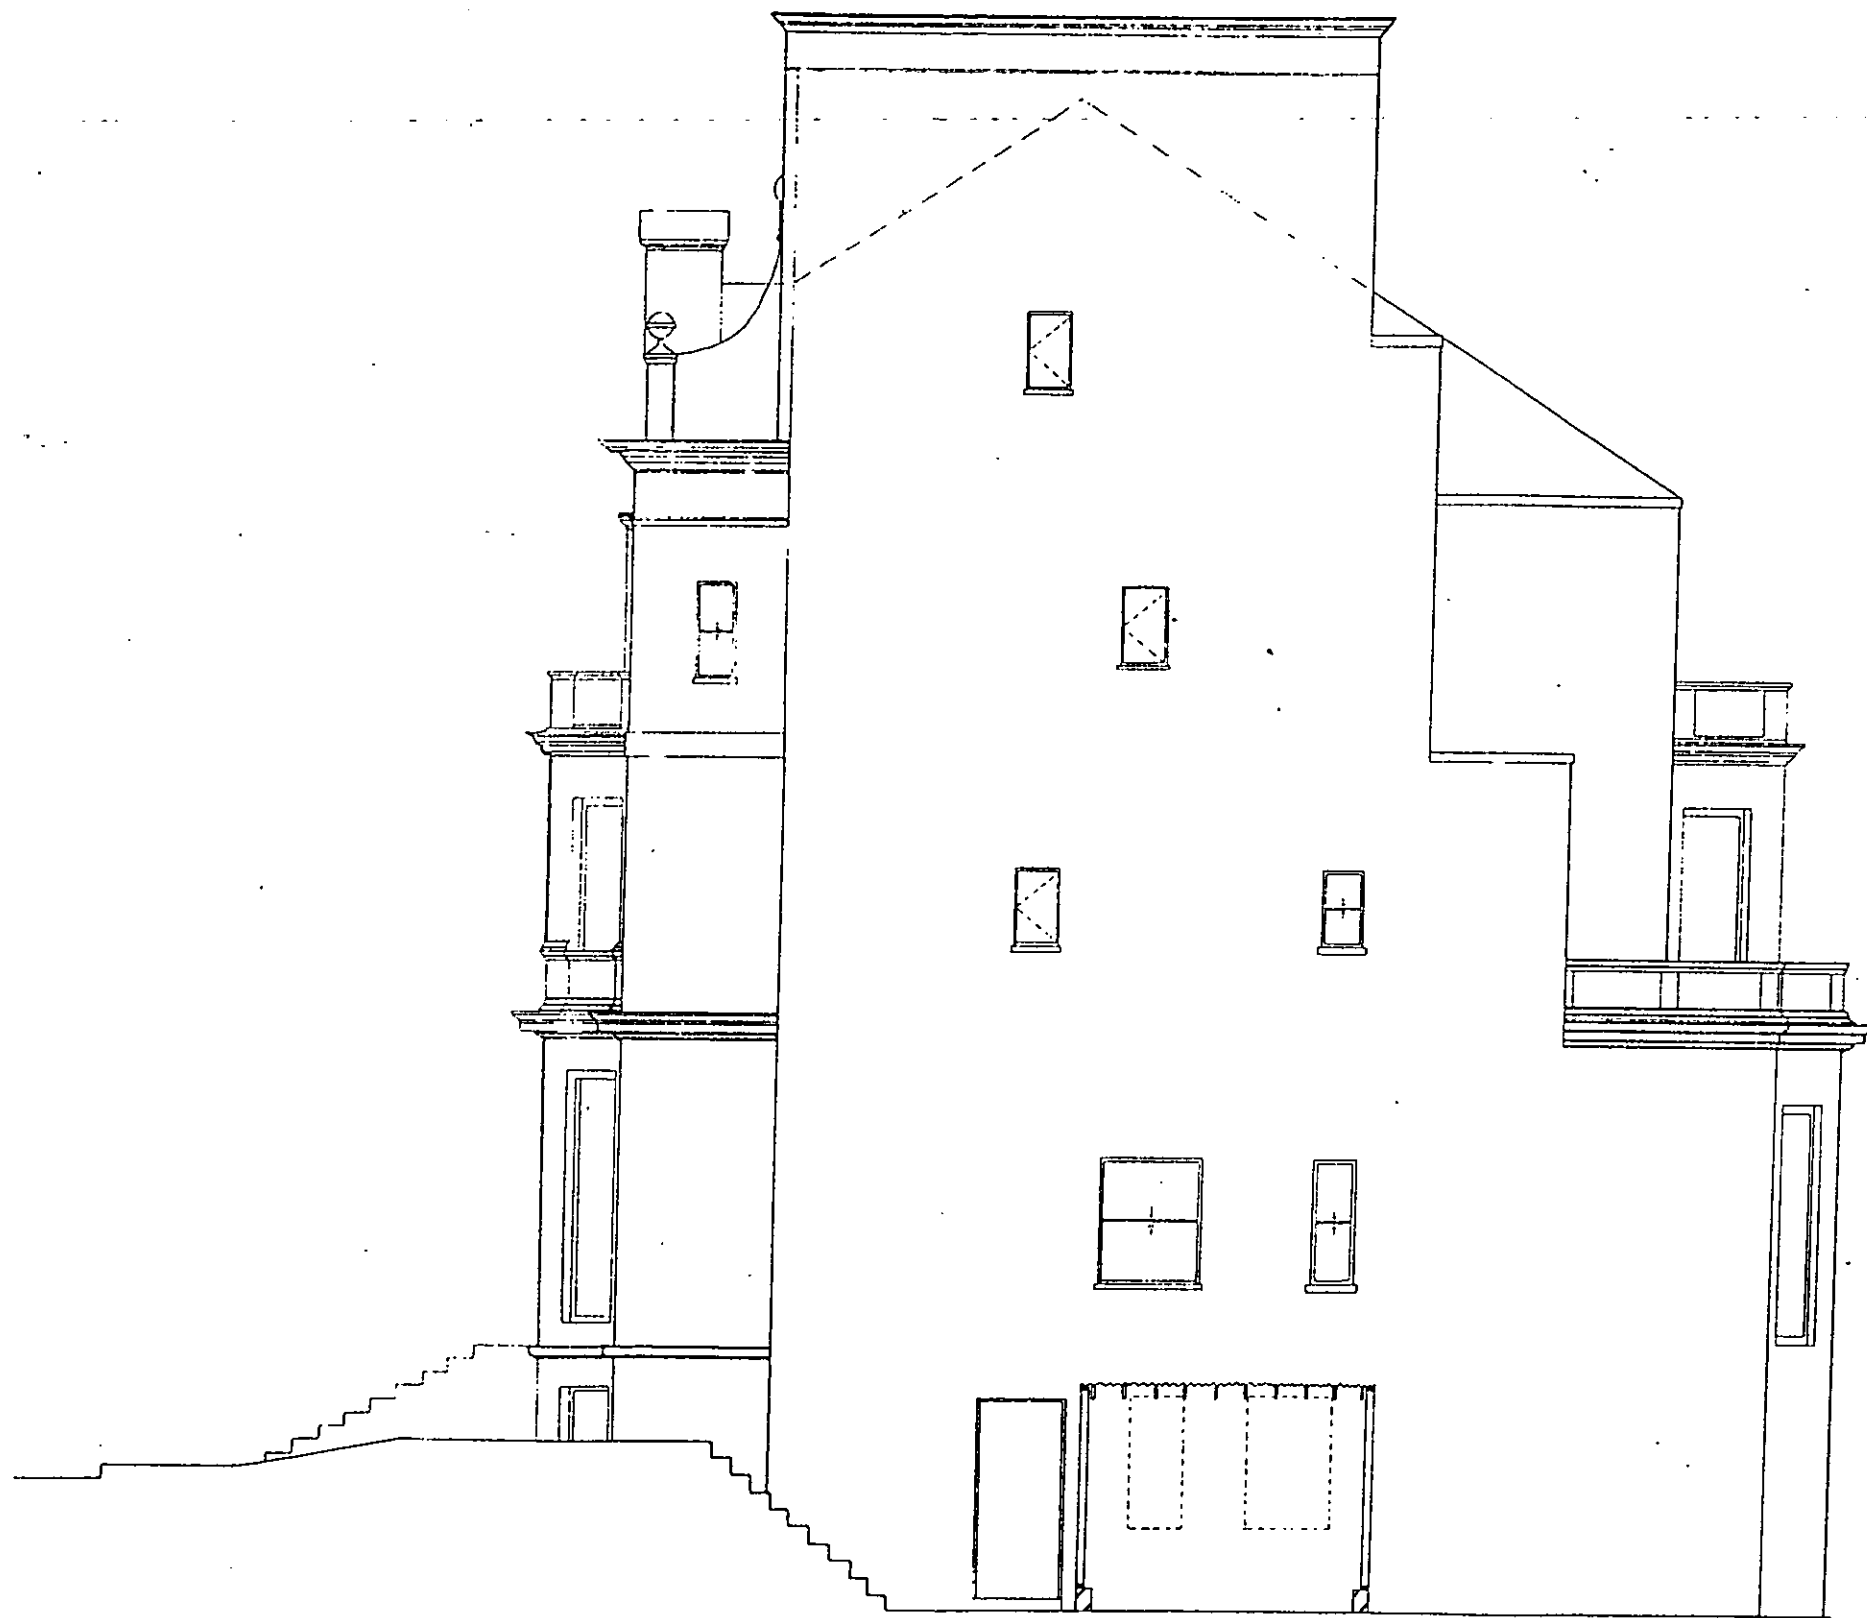


PP002670

**B.B.K. & G.**  
**TOWN PLANNING**  
 29 AUG 2000  
**RECEIVED**

**C.A.D. INFORMATION**

C.A.D. DRAWING NAME F:\DRAWINGS\MPP\		DRAWN BY SH
PLOTTED FOR INFORMATION	PLOT DATE 18.8.00	PLOTTED BY SH



**REVISIONS**

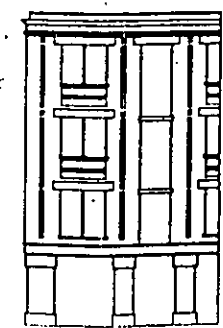

**POTTER & HOLMES ARCHITECTS**

R.H.S. ELEVATION		6 PEMBRIDGE SQUARE FOR C.H.A.	
SCALE 1:100	DATE 18.9.00	DWG.No L03	REV

66 SOUTHWARK BRIDGE ROAD, LONDON SE1 OAS. FAX 071 401 2003 TEL 071 928 5834

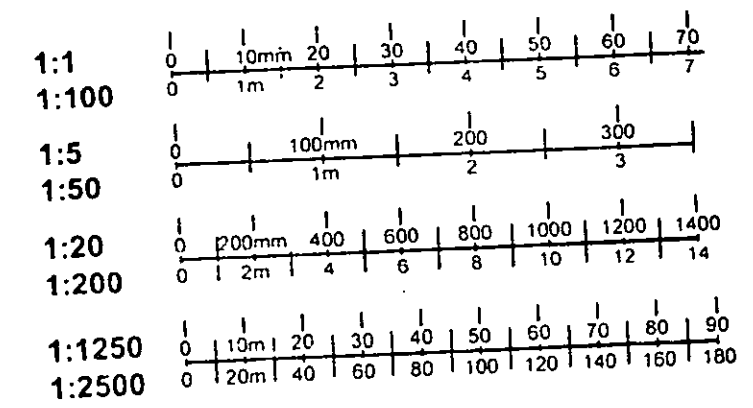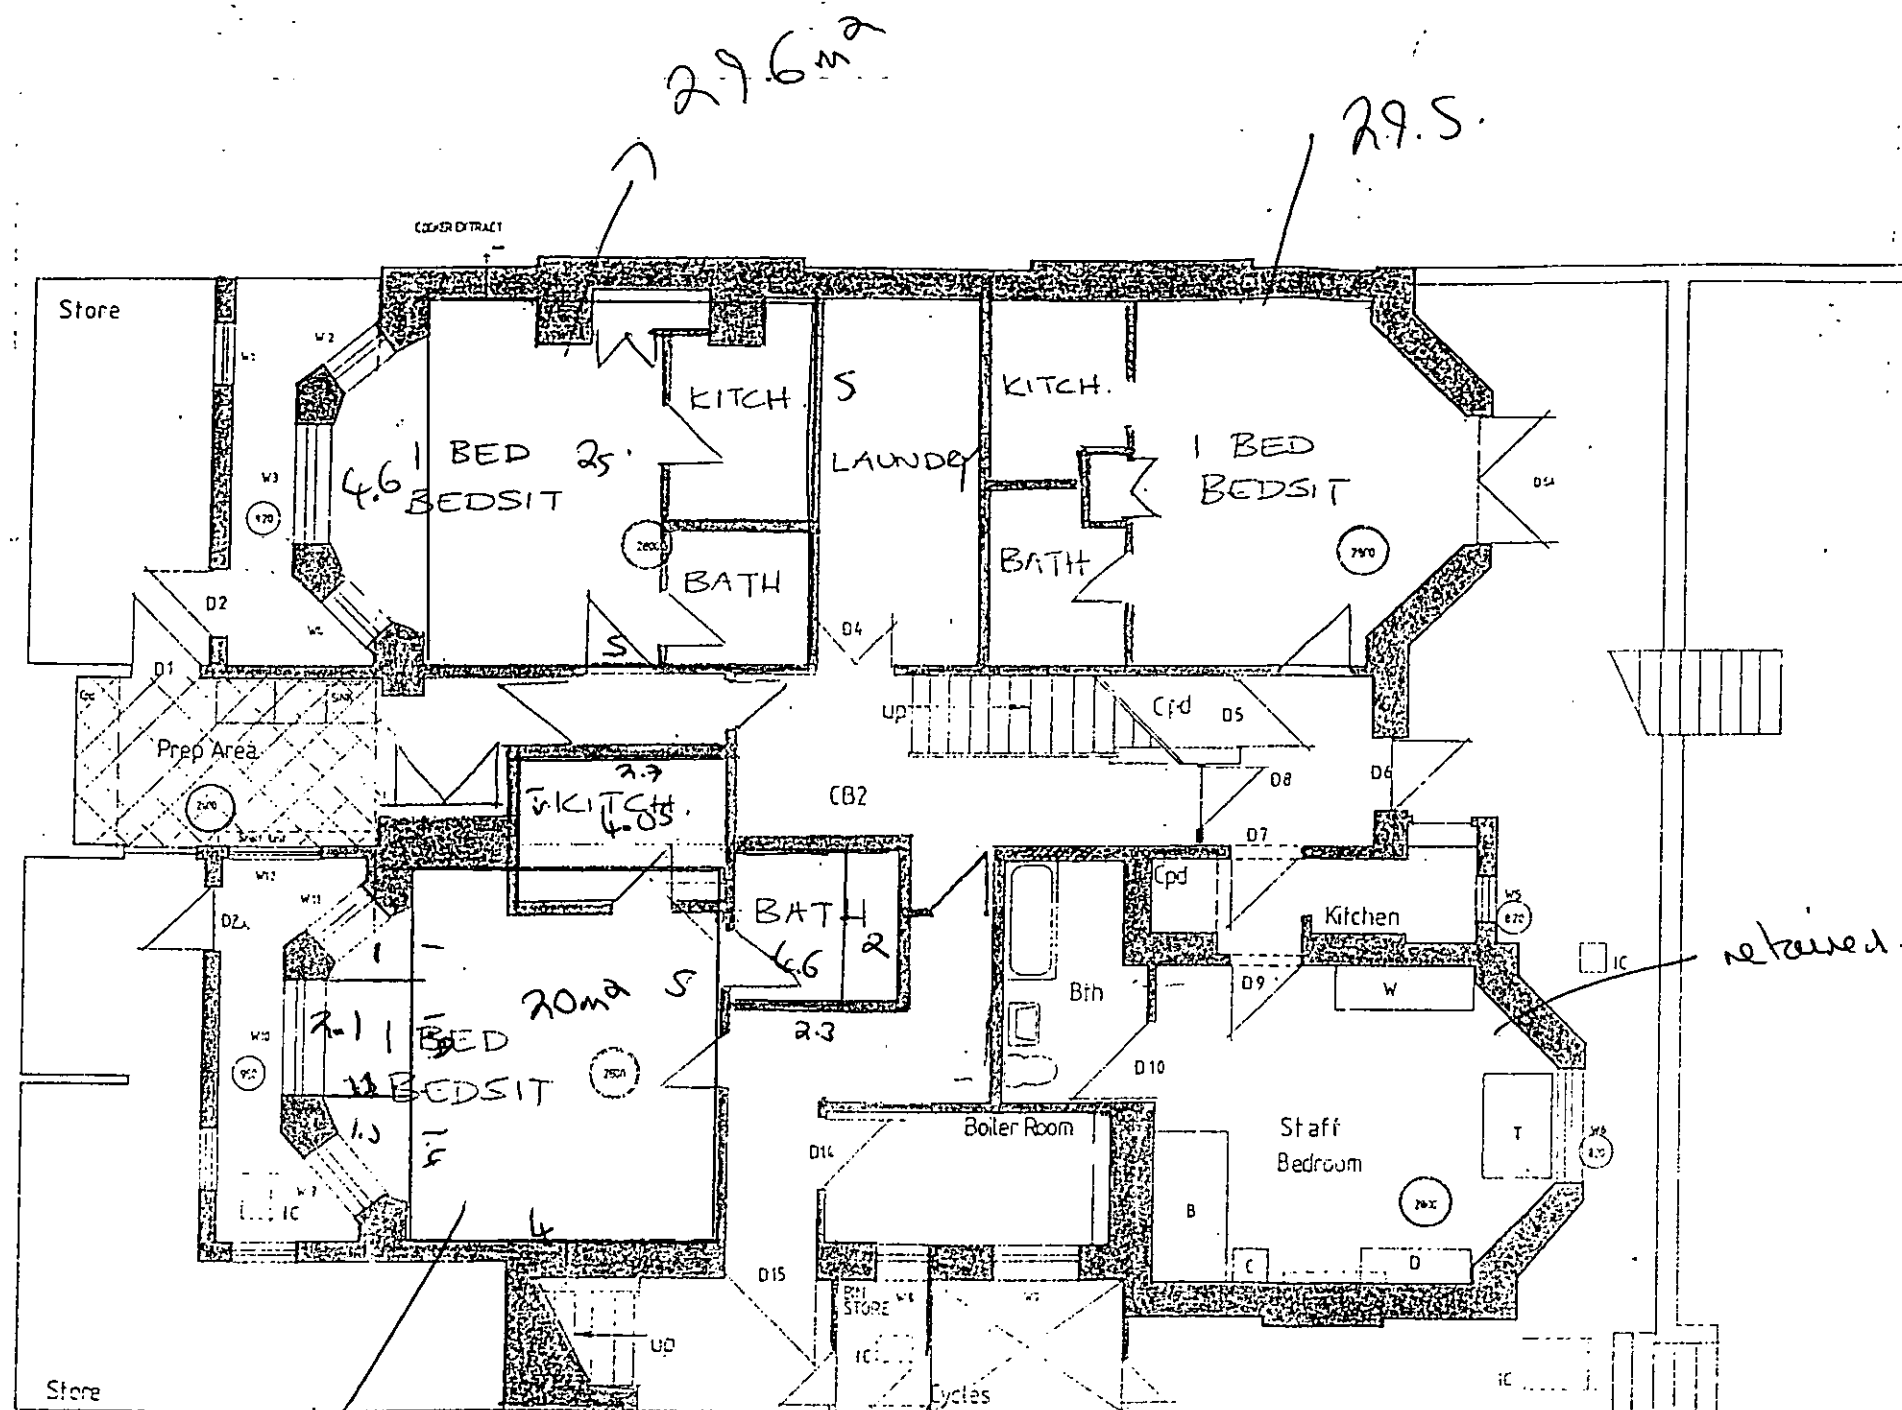


PP002670

**R.B.K.&C.**  
**TOWN PLANNING**  
29 AUG 2000  
**RECEIVED**

C.A.D. INFORMATION

C.A.D. DRAWING NAME		DRAWN BY
F:\DRAWINGS\MPP\PSQ		SH
PLOTTED FOR INFORMATION	PLOT DATE	PLOTTED BY
	18.8.00	SH



REVISIONS

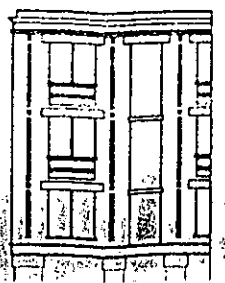

POTTER & HOLMES ARCHITECTS

BASEMENT FLOOR PLAN  
PROPOSED

6 PEMBRIDGE SQUARE FOR C.A.H.A		DWG.No	REV.
SCALE	DATE	L05	
1:100	18.9.00		

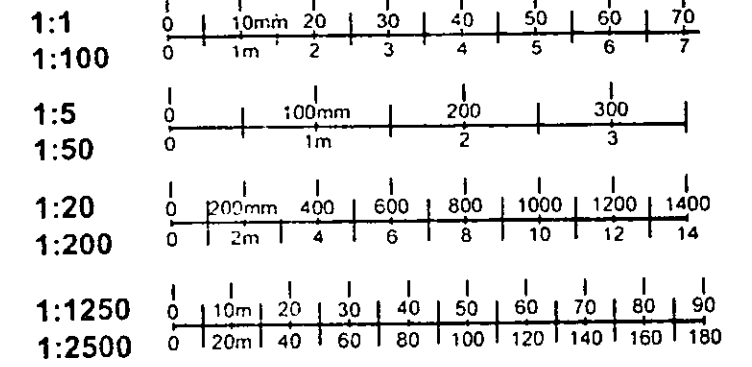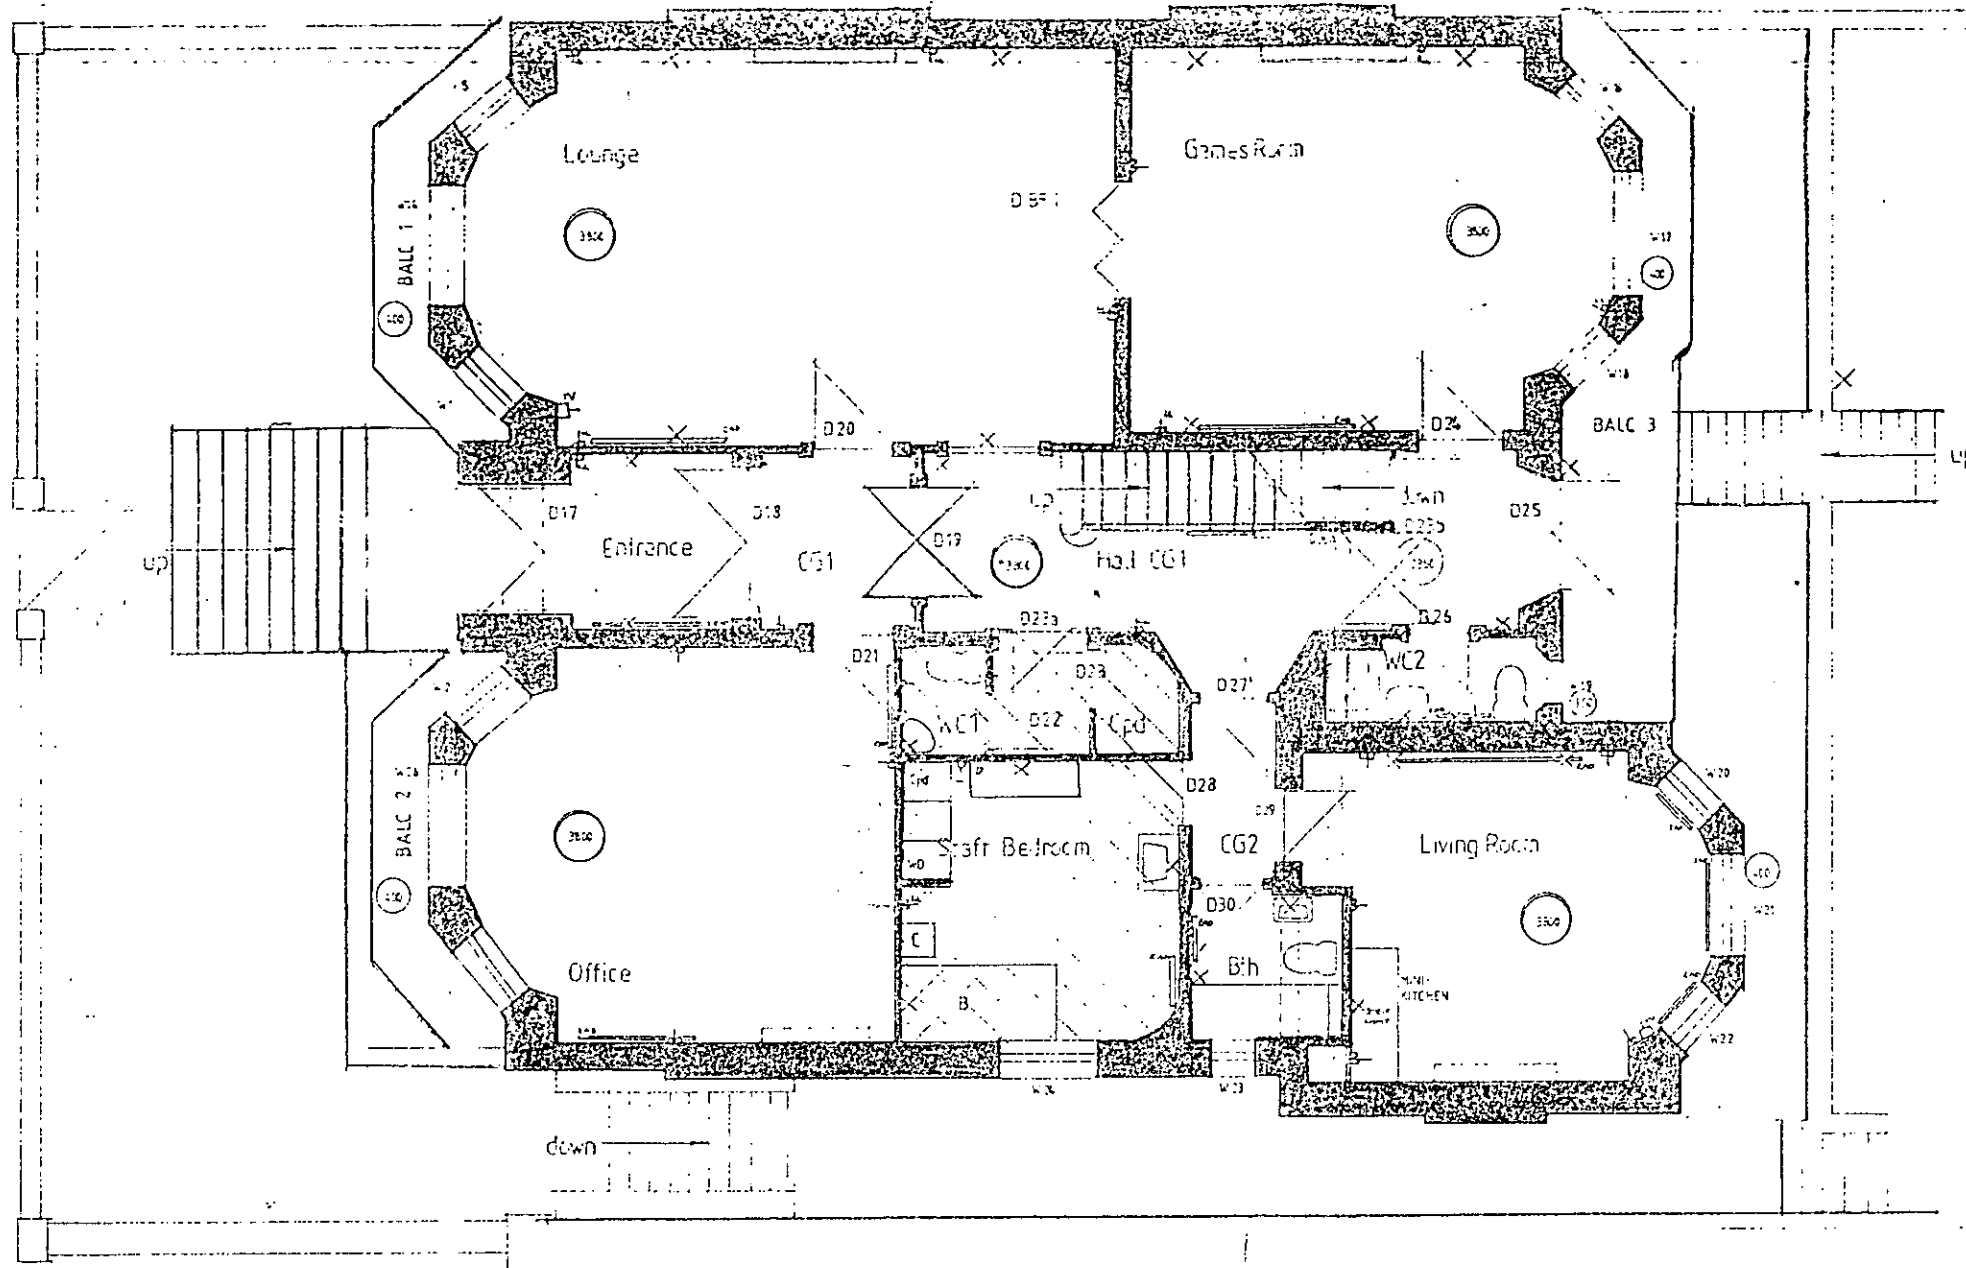


PP002670

**A.B.K.&C.**  
**TOWN PLANNING**  
 29 AUG 2000  
**RECEIVED**

C.A.D. INFORMATION

C.A.D. DRAWING NAME F:\DRAWINGS\MPP\PSQ		DRAWN BY SH
PLOTTED FOR INFORMATION	PLOT DATE 18.8.00	PLOTTED BY SH

REVISIONS

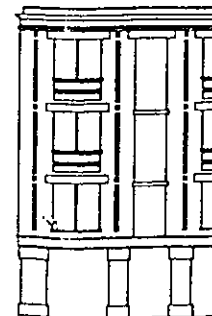

POTTER & HOLMES · ARCHITECTS

GROUND FLOOR PLAN PROPOSED (AS EXIST.)		6 PEMBRIDGE SQUARE FOR C.A.H.A		
SCALE 1:100	DATE 18.9.00	DWG.No L 12	REV	