




BASEMENT PLAN

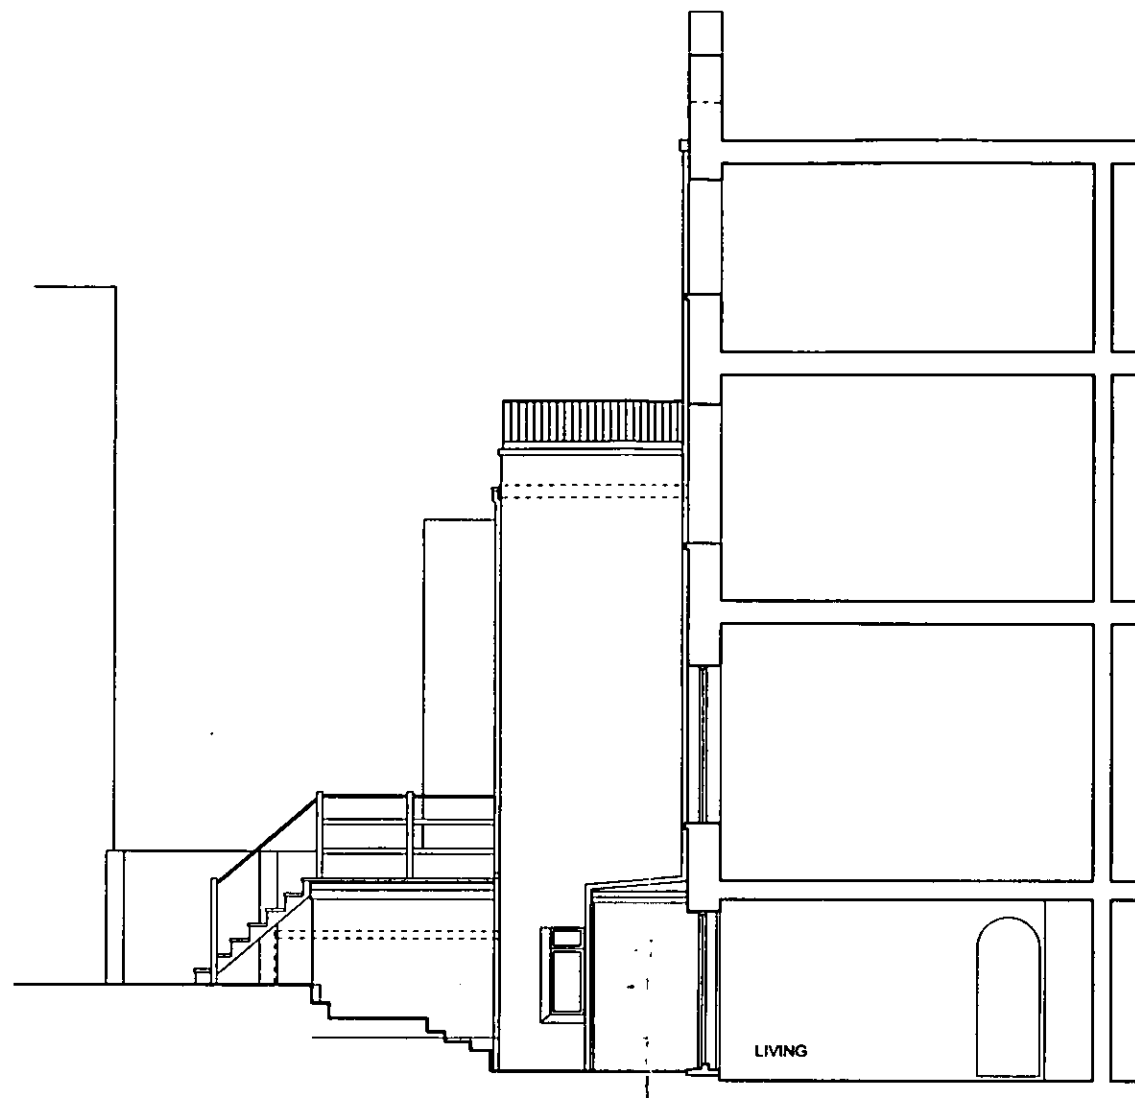

SECTIONAL ELEVATION A-A

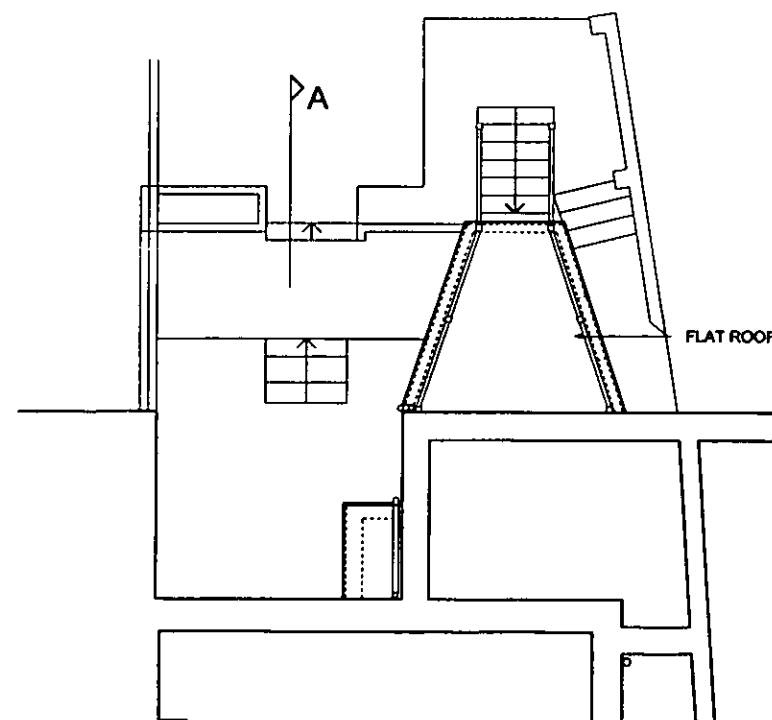

GROUND/ROOF PLAN

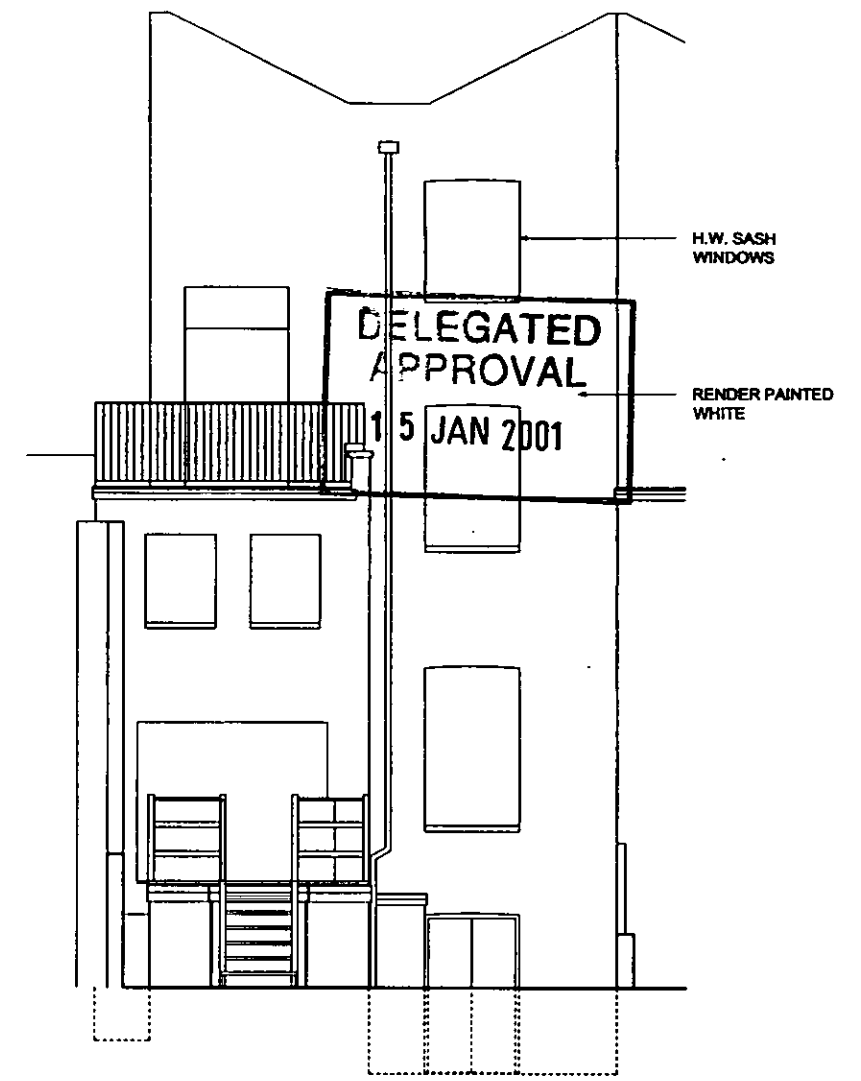

REAR ELEVATION

PP002682

1:1 0 10mm 20 30 40 50 60 70
 1:100 0 1m 2 3 4 5 6 7

1:5 0 100mm 200 300
 1:50 0 1m 2 3

1:20 0 200mm 400 600 800 1000 1200 1400
 1:200 0 2m 4


1:1250 0 10m 20 30 40 50 60 70 80 90
 1:2500 0 20m 40 60 80 100 120 140 160 180

RECEIVED
 17 NOV 2001



PP002682

37 LANCASTER ROAD, LONDON
 LAYOUT AS EXISTING


Note: 1:100 (A3), 1:250 (A1) Drawing:
 Date: Nov 2001 0011/01

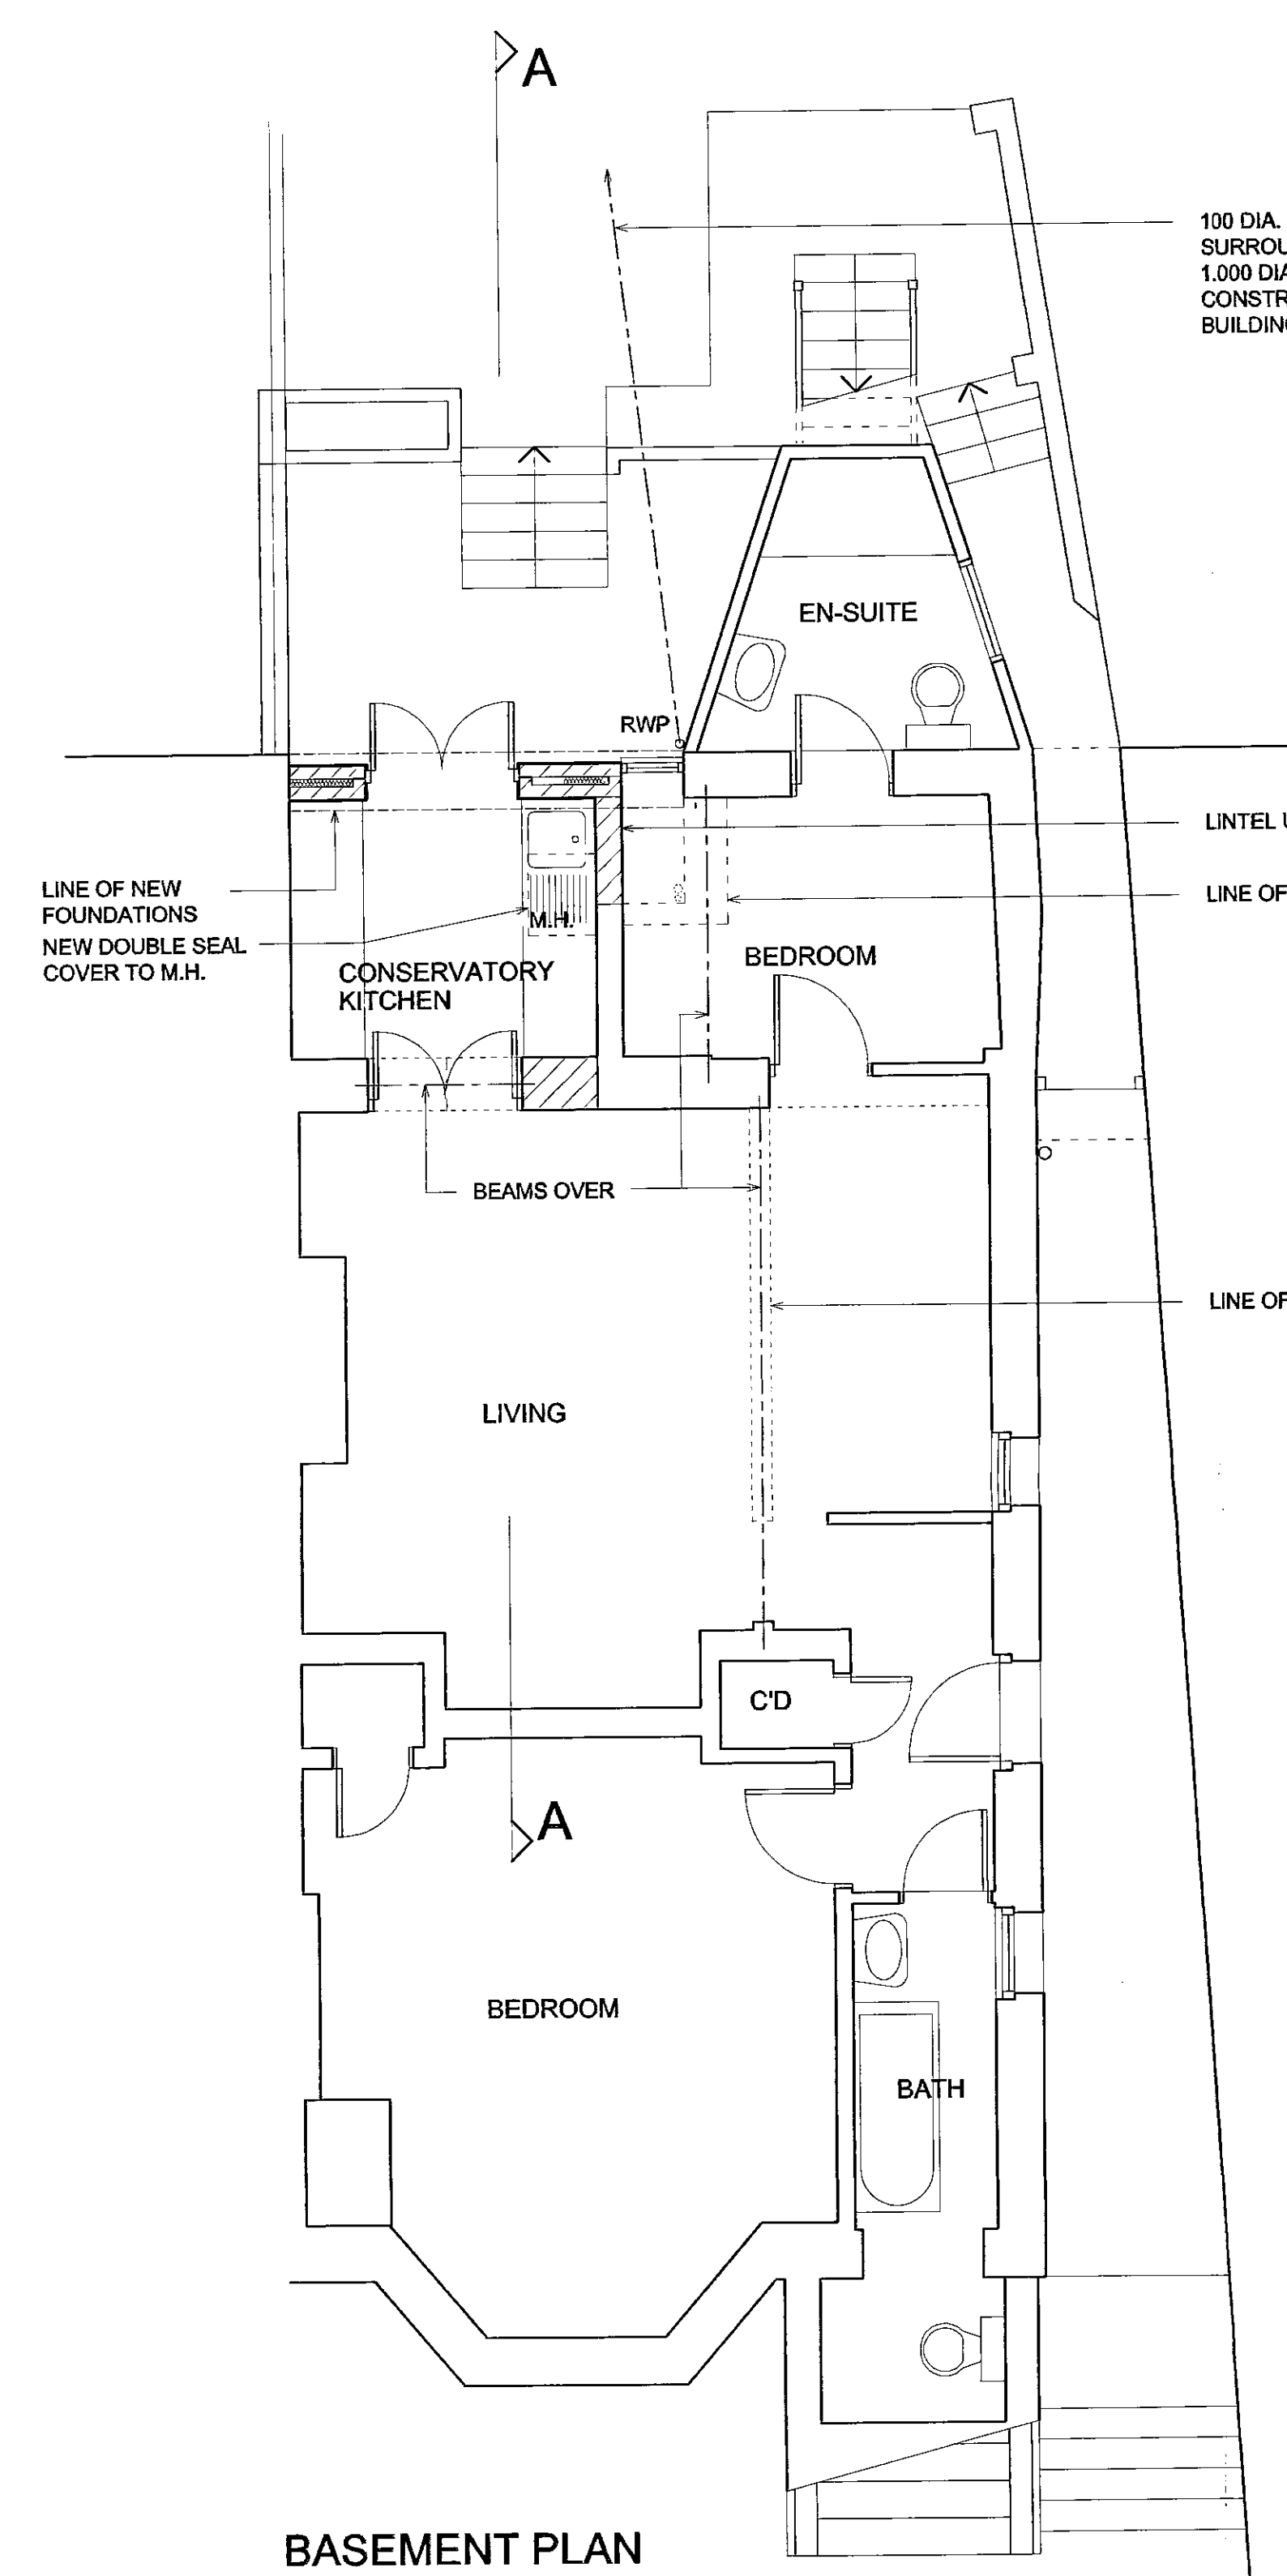


BASEMENT PLAN

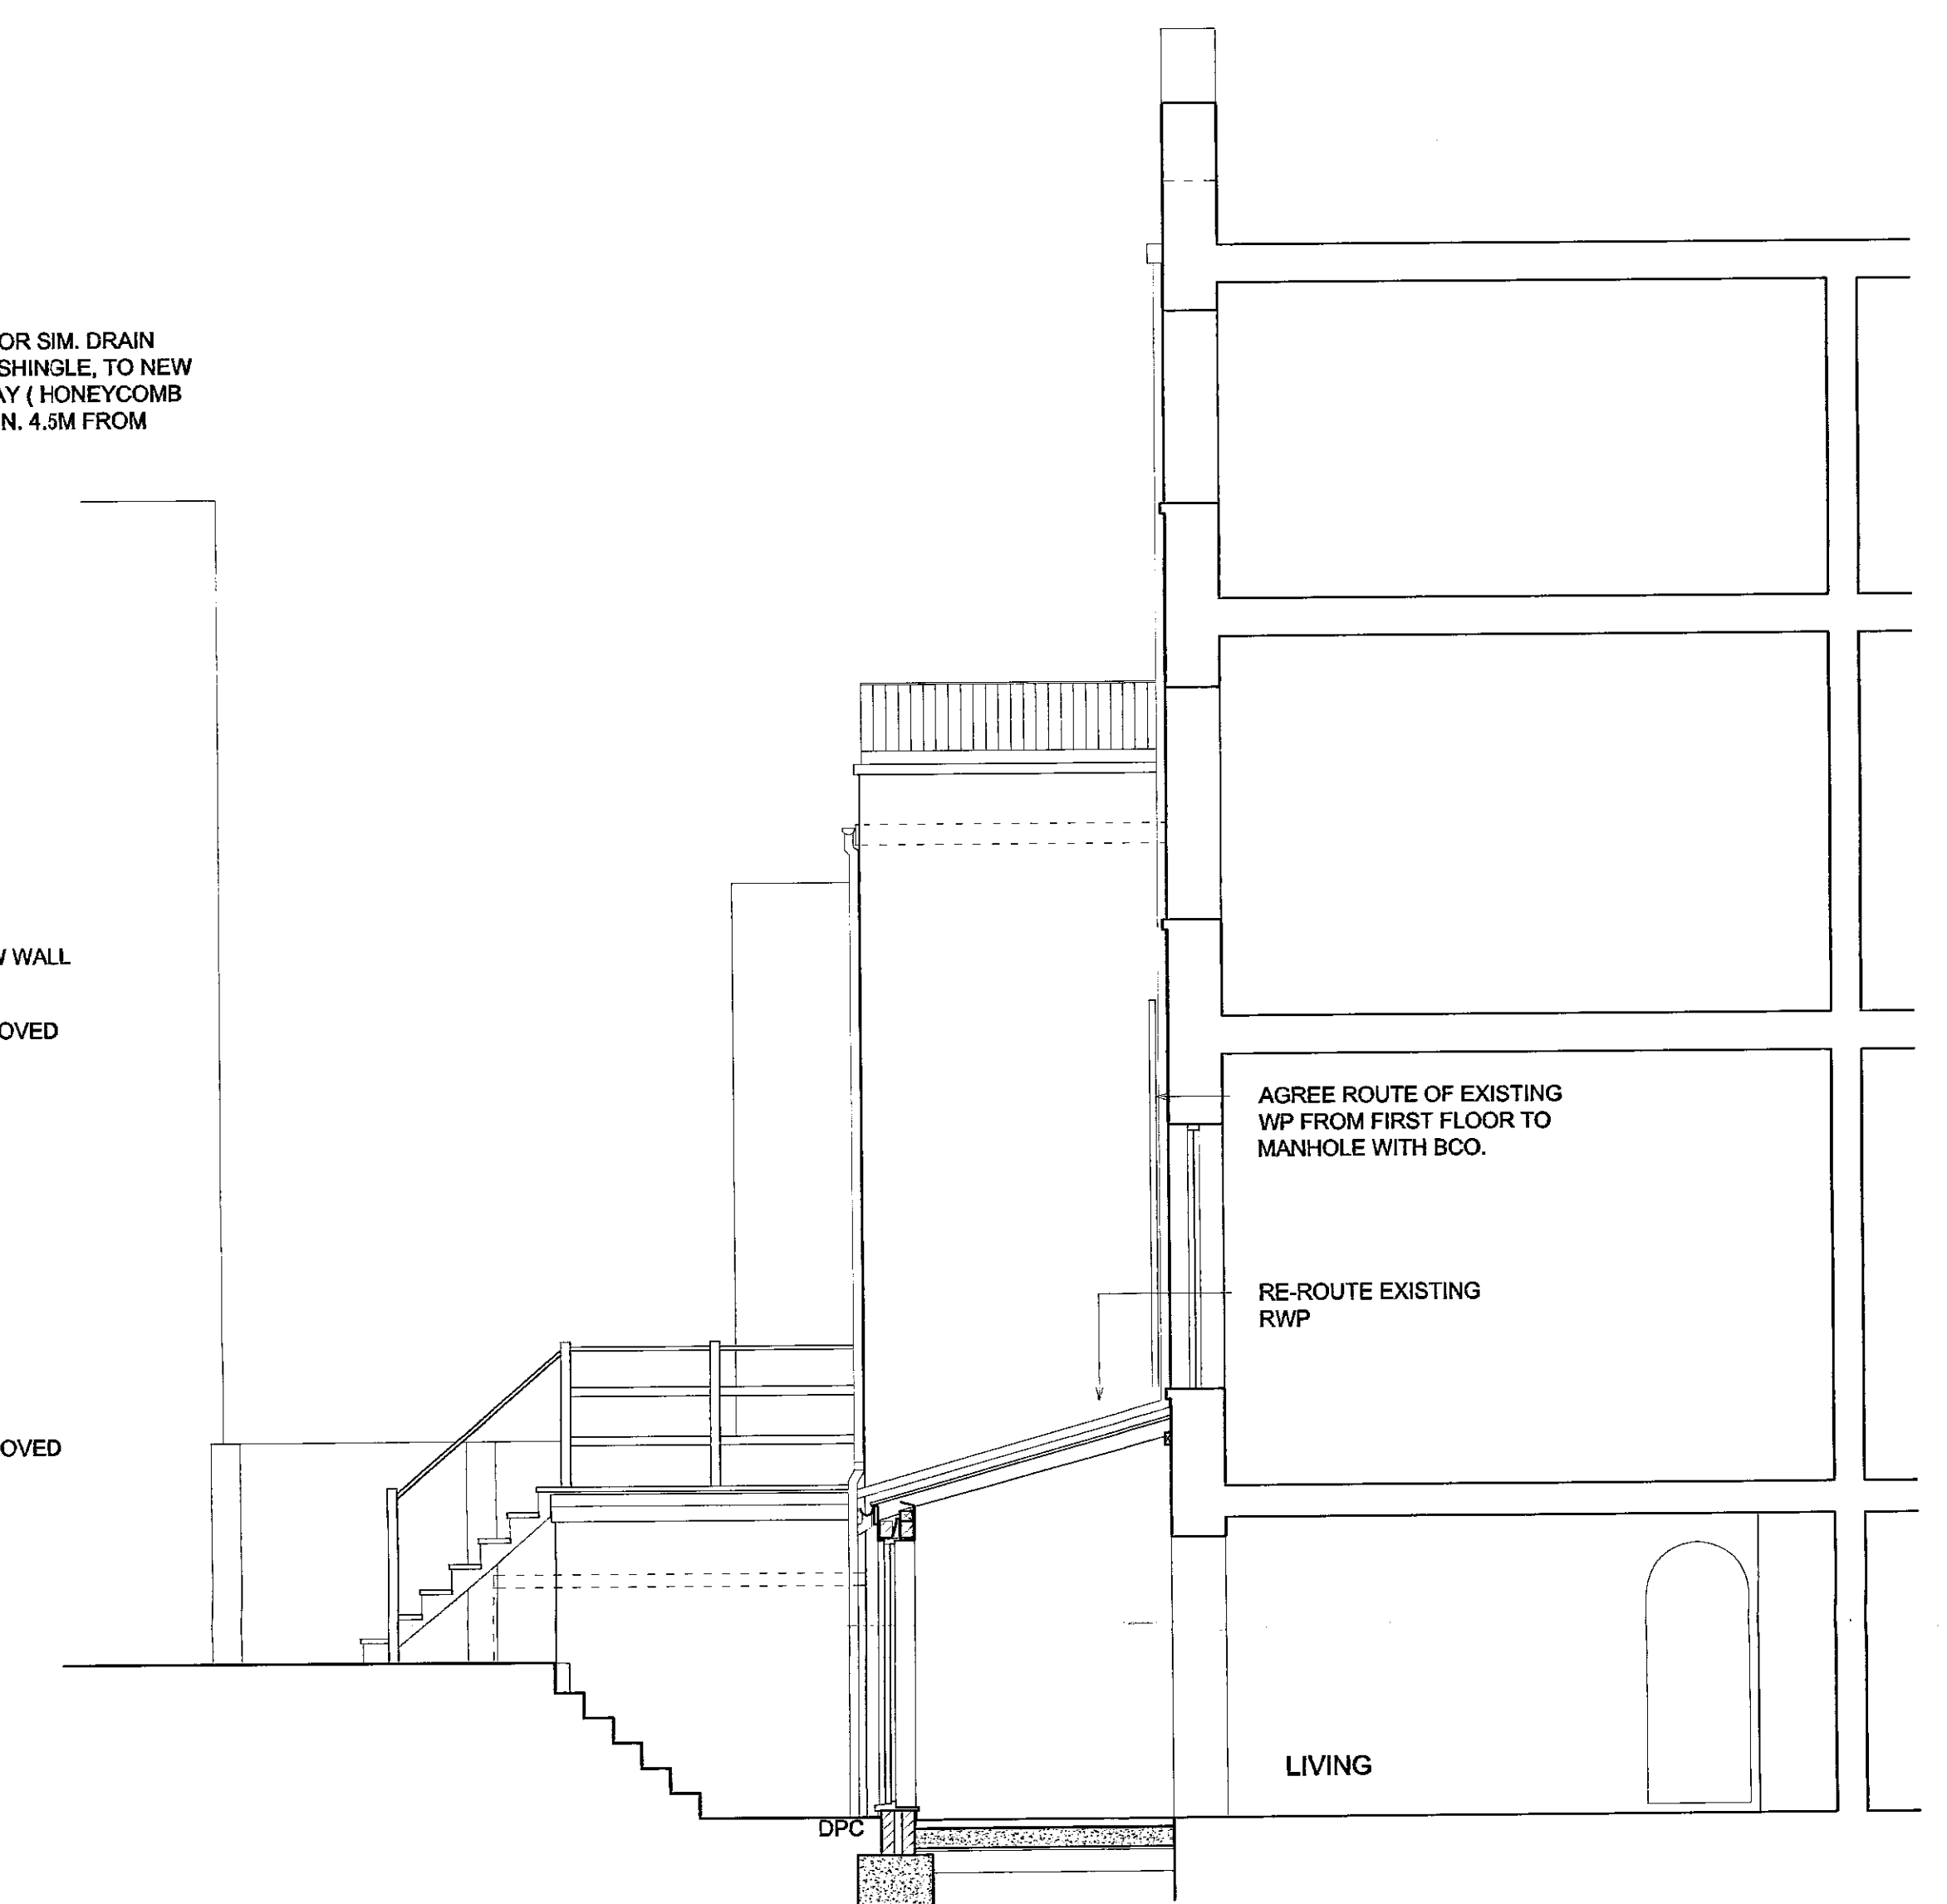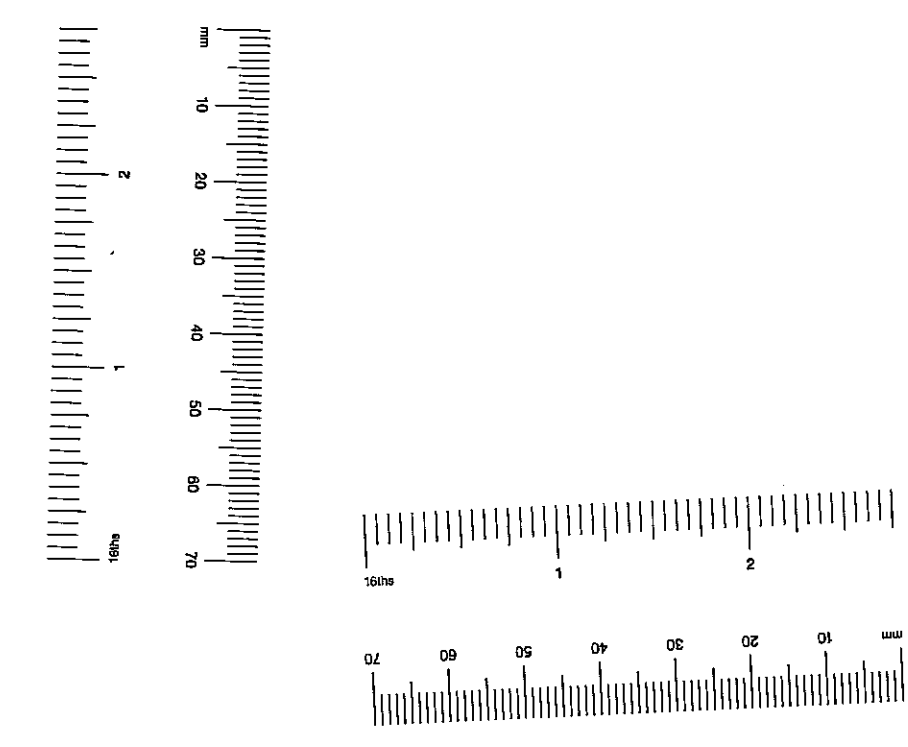

SECTIONAL ELEVATION A-A

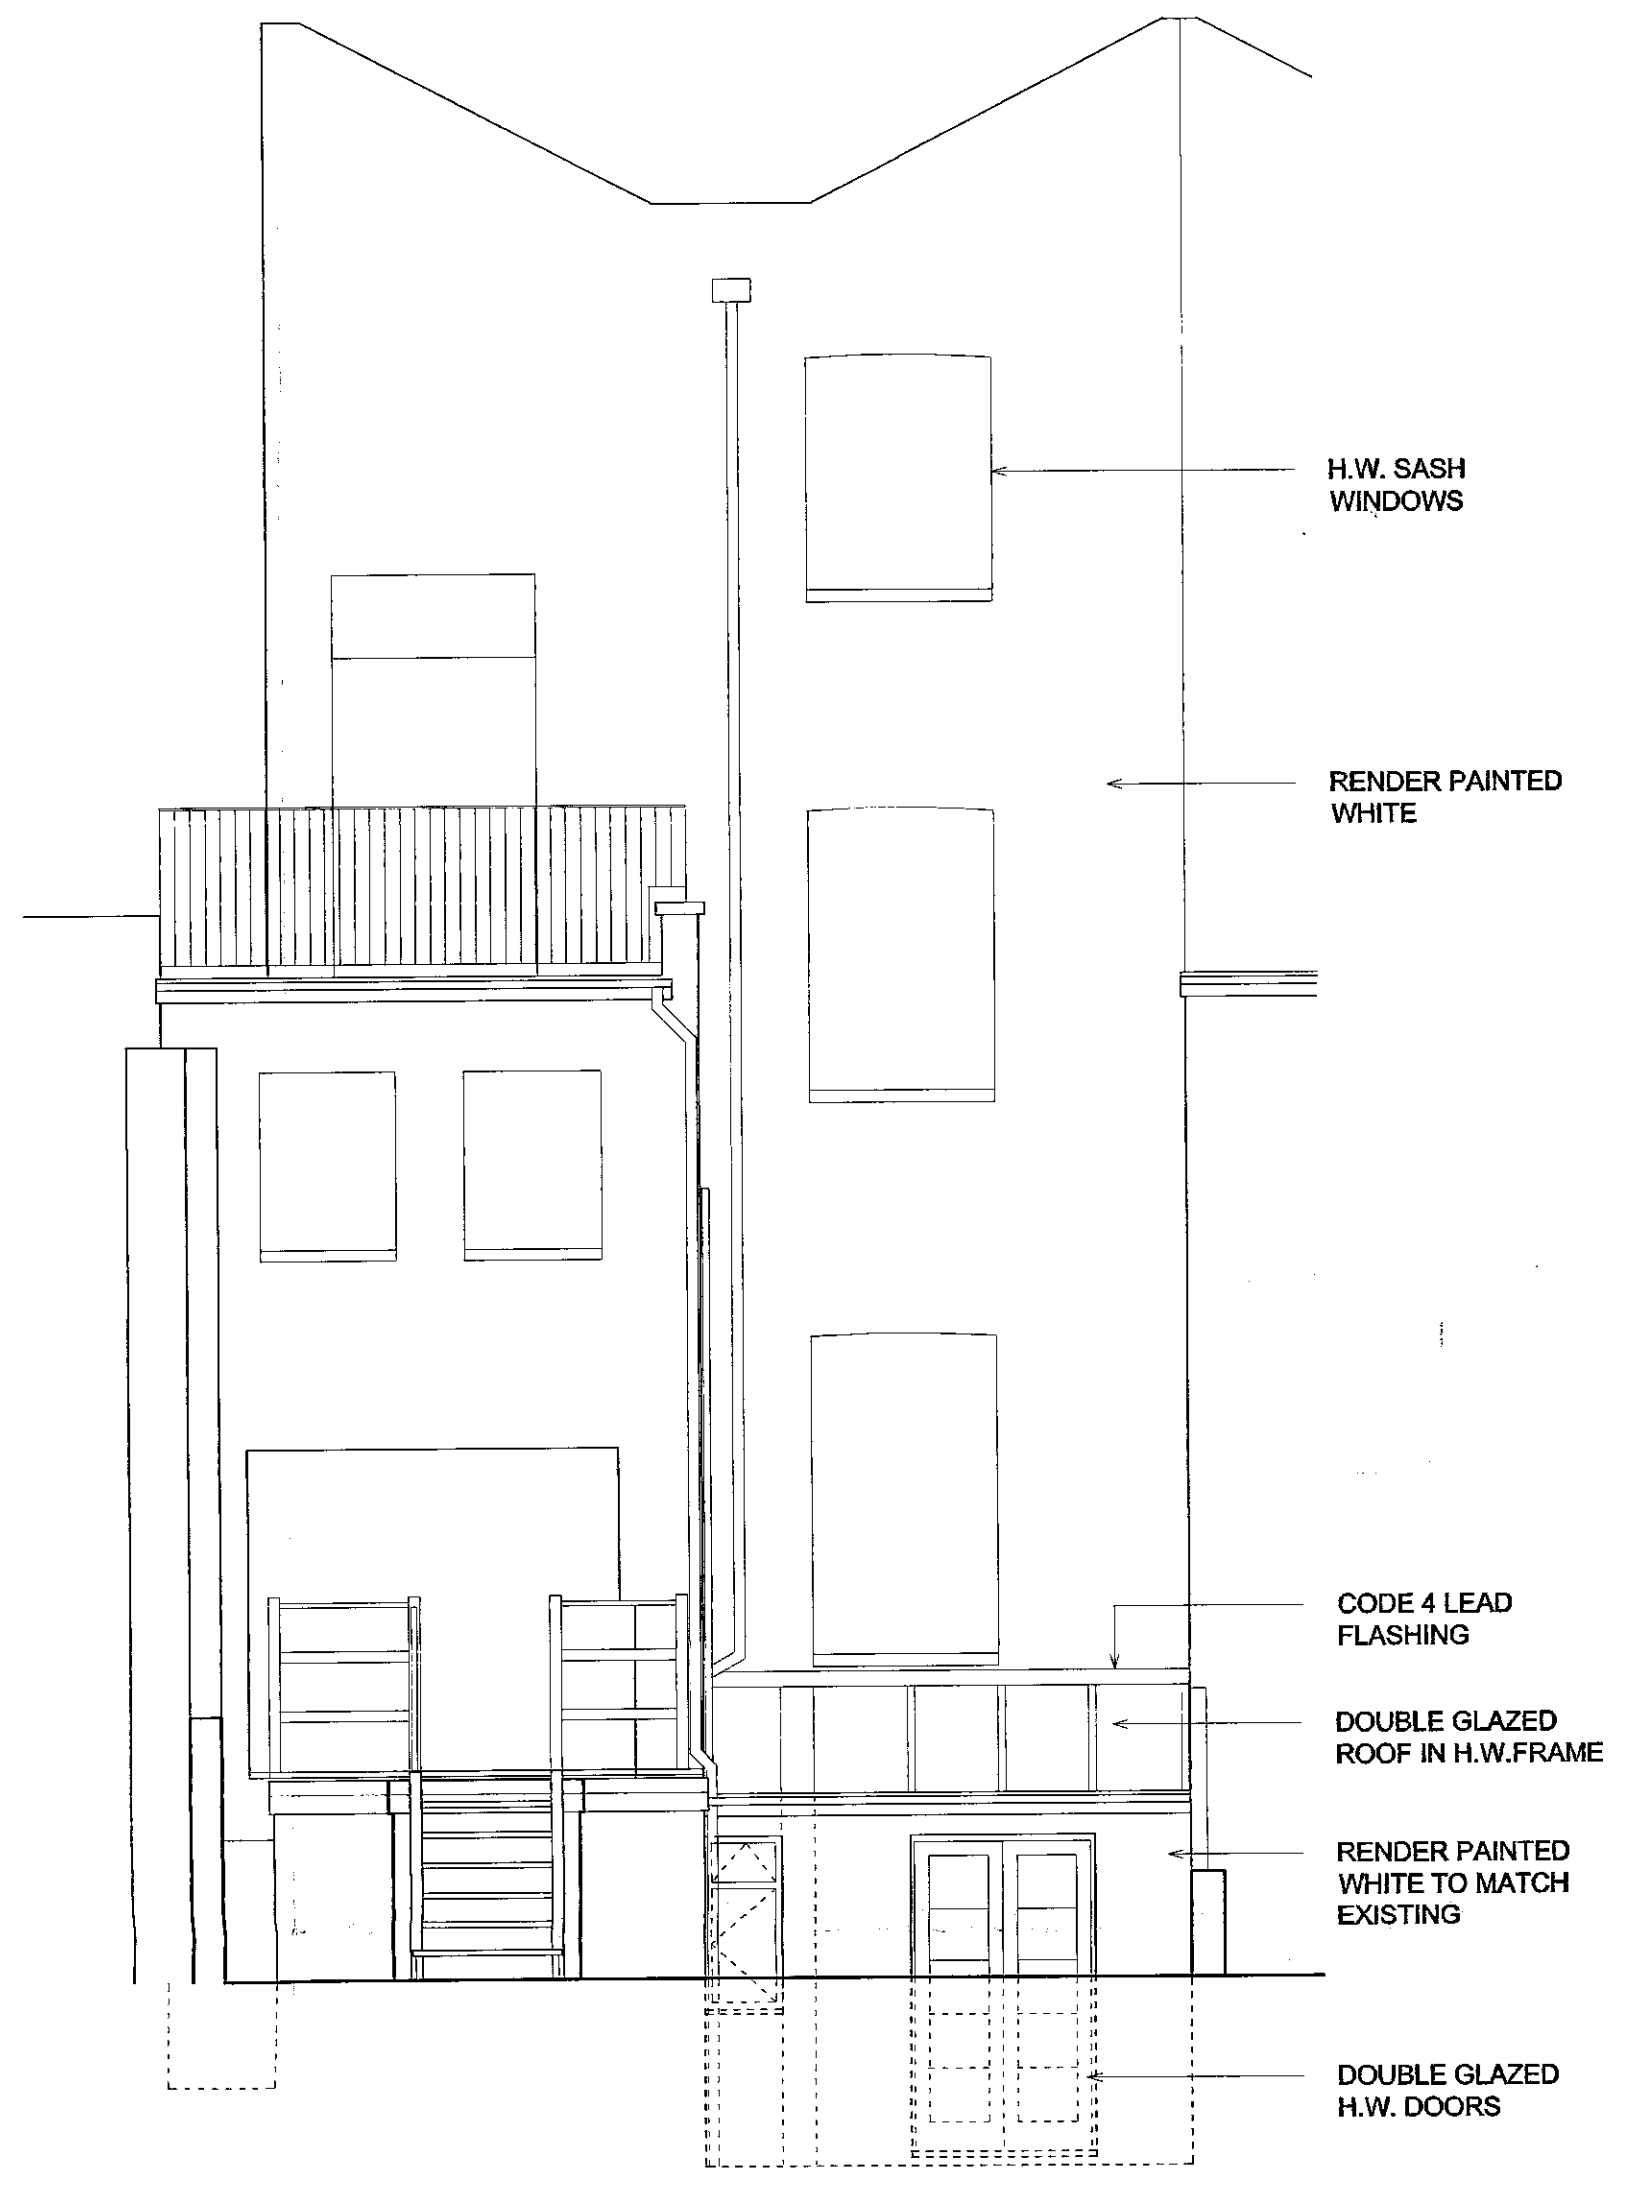

REAR ELEVATION

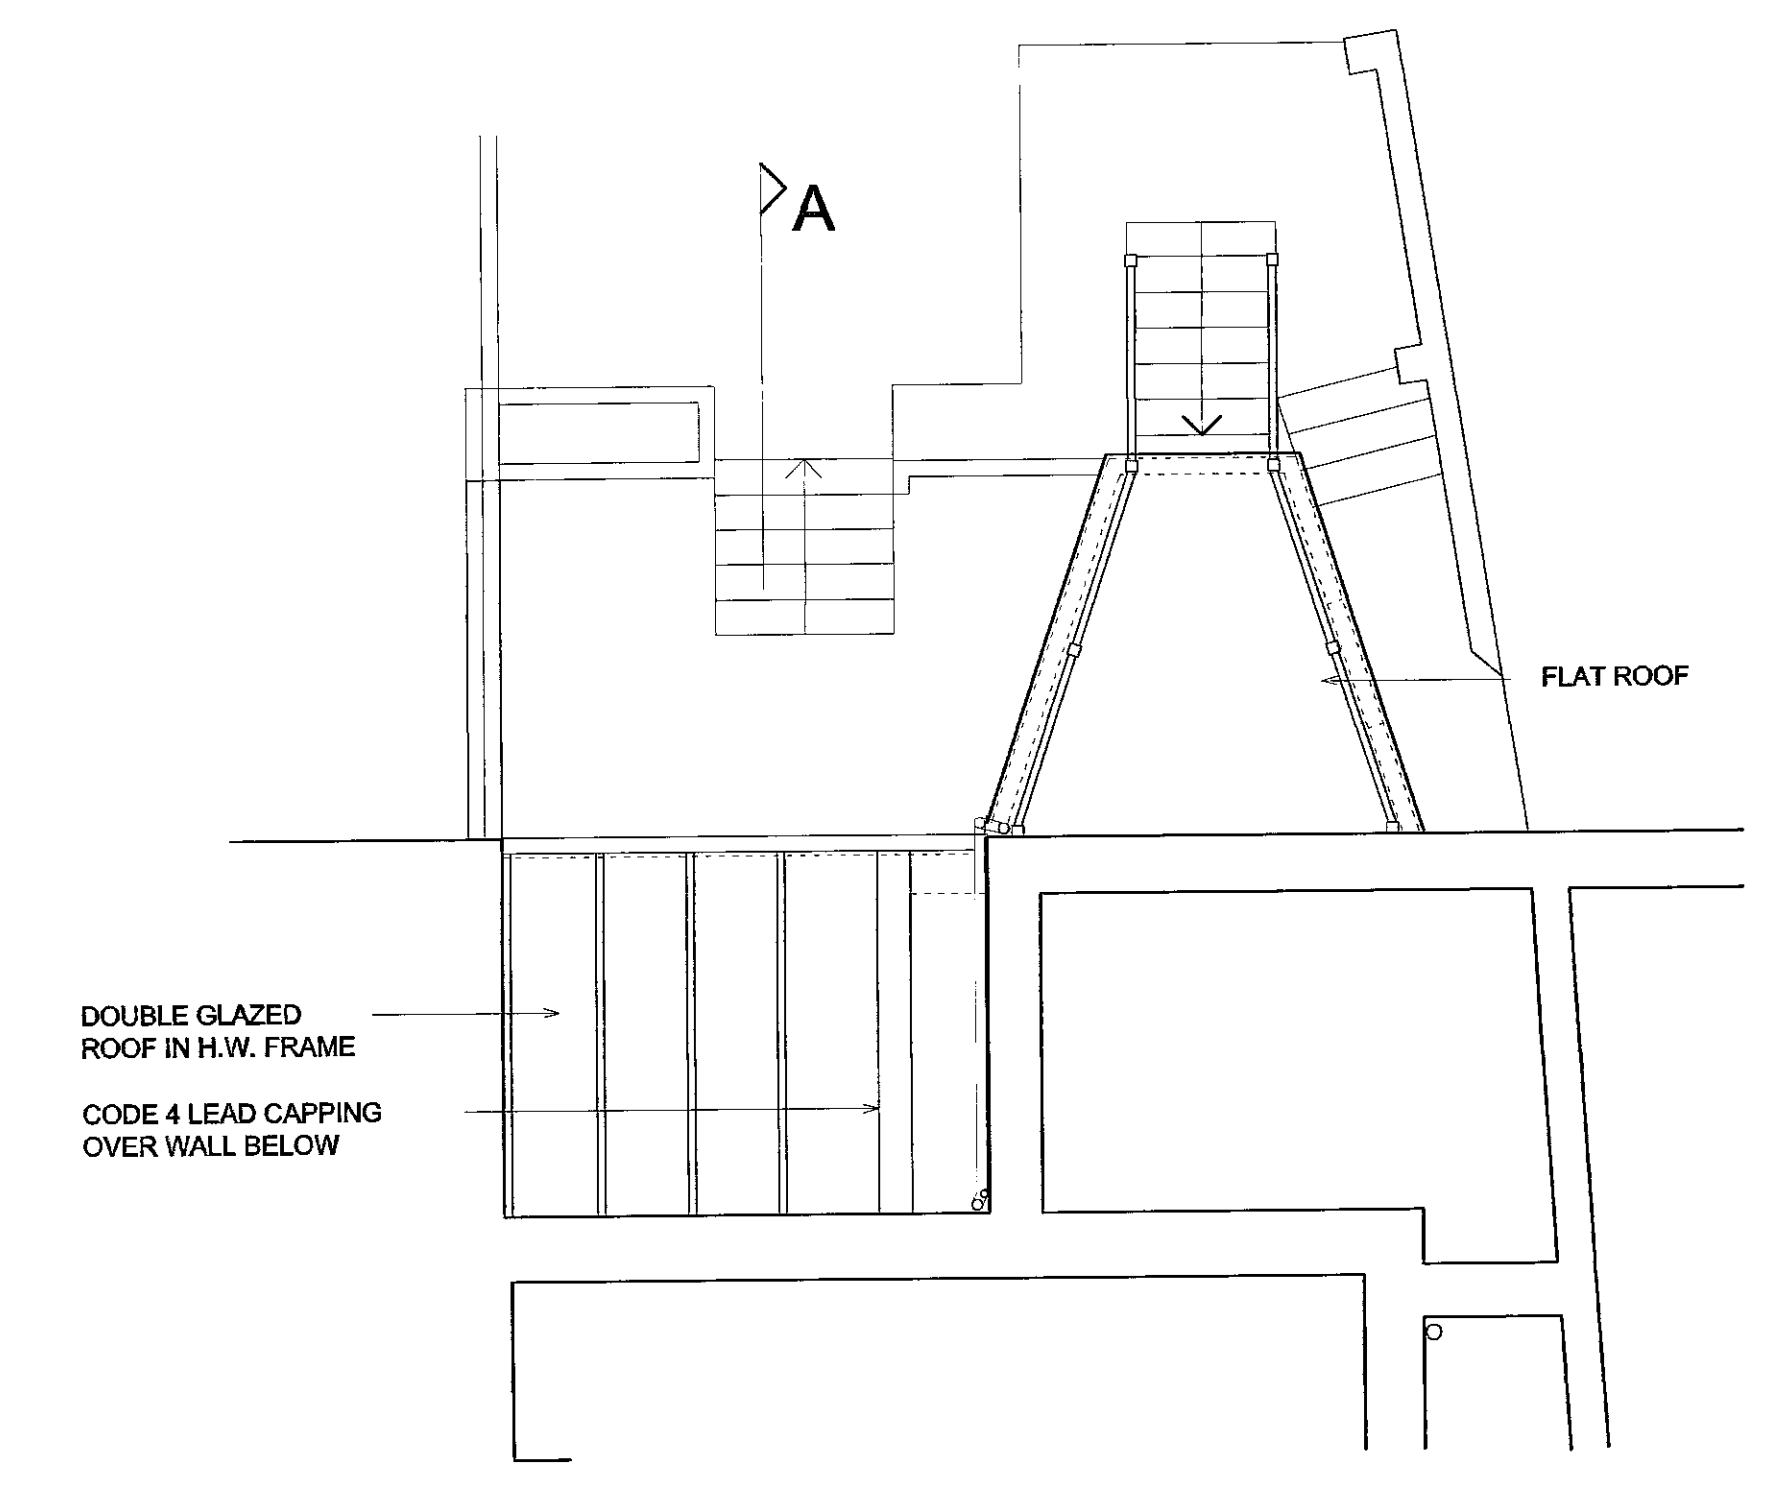

GROUND/ROOF PLAN

DELEGATED APPROVAL
15 JAN 2001

R.B.K.&C.
TOWN PLANNING
12 JAN 2001
RECEIVED

OU/2682/14

37 LANCASTER ROAD, LONDON
LAYOUT AS PROPOSED
Scale: 1:100 (A3), 1:50 (A1) Drawing no. 0011/02 A
Date: Nov 2000