


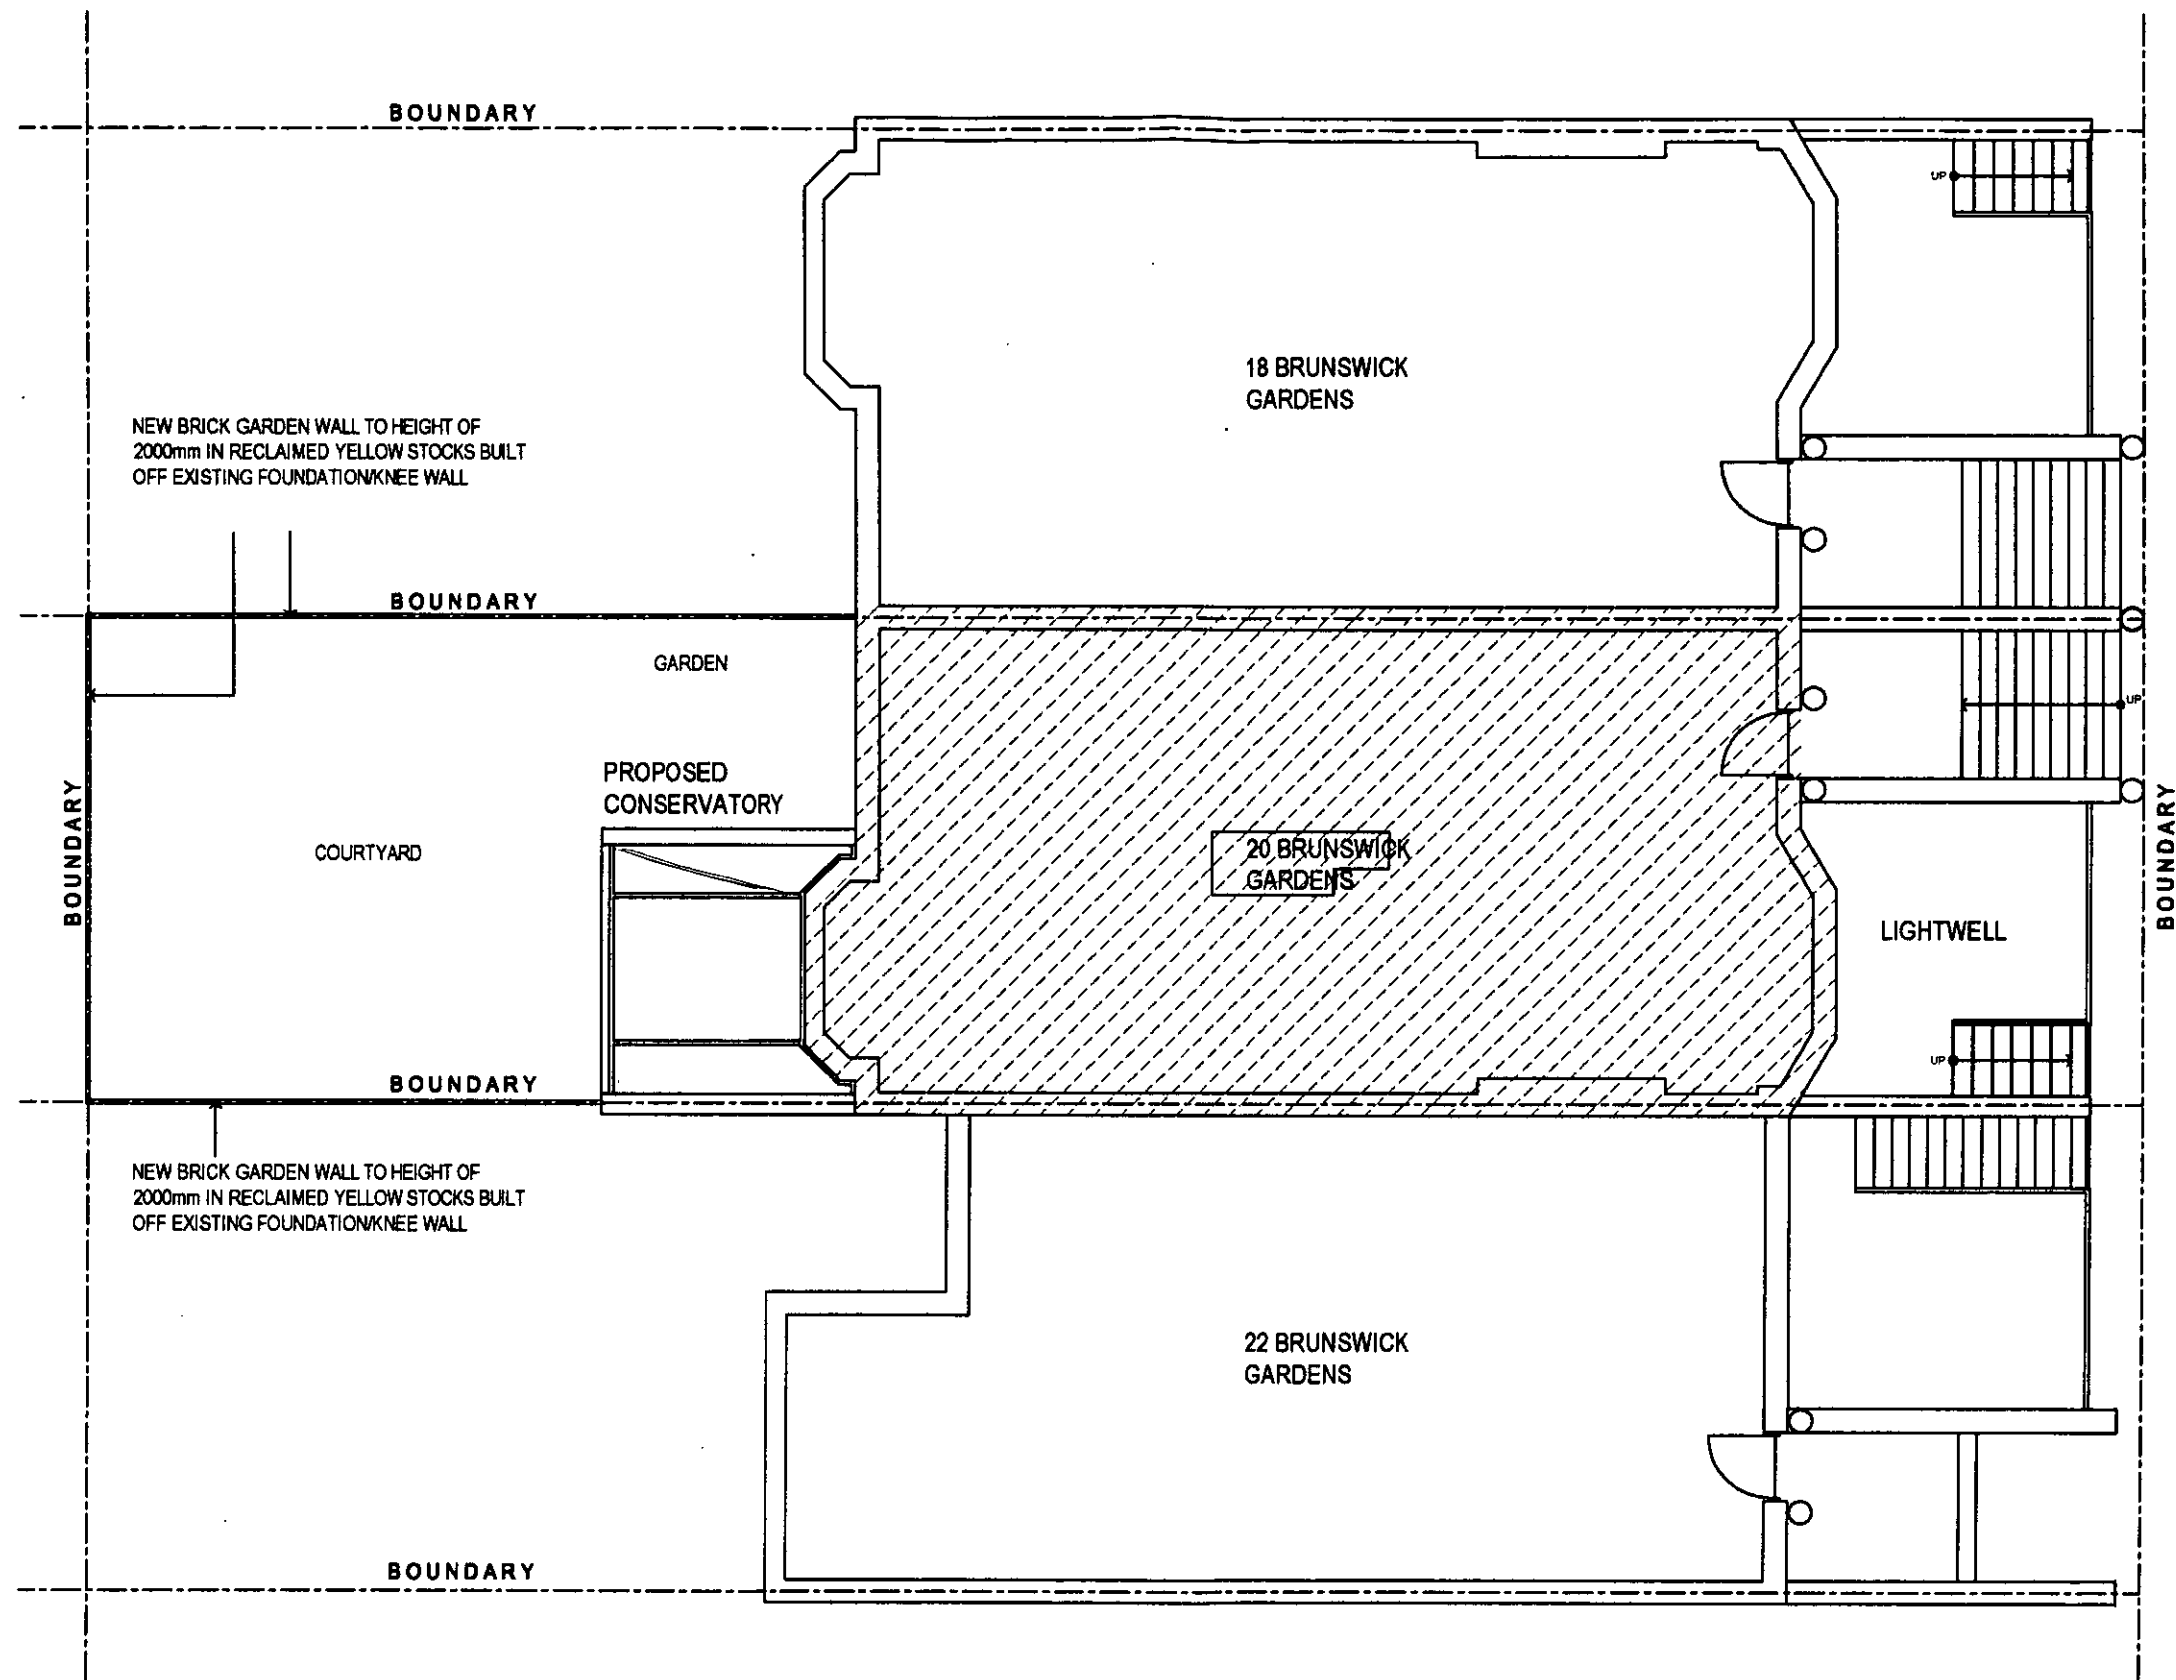

PROPOSED SITE PLAN

SCALE 1:100


DEX	HDC	TP	CEC	AD	CLU	AO
DIR						AK
R.P.B.						
K.C.B.						
N	C	SV	SE	APP	IO	REC
HBS		HB	FPL	DES	FEES	
16 SEP 2004						
PLANNING						

DELEGATED
APPROVAL
- 3 NOV 2004

Rev.	Amendment	Date
Project		
PROPOSED WORKS AT 20 BRUNSWICK GDNS LONDON W8		
Drawing title		
PROPOSED SITE PLAN		
Drawn	MP	
Scale	1:100 on A3	
Date	08/07/04	
Drawing Number	J.012-00B	Issue
		B

w l design logo.jpg

PPJ42144

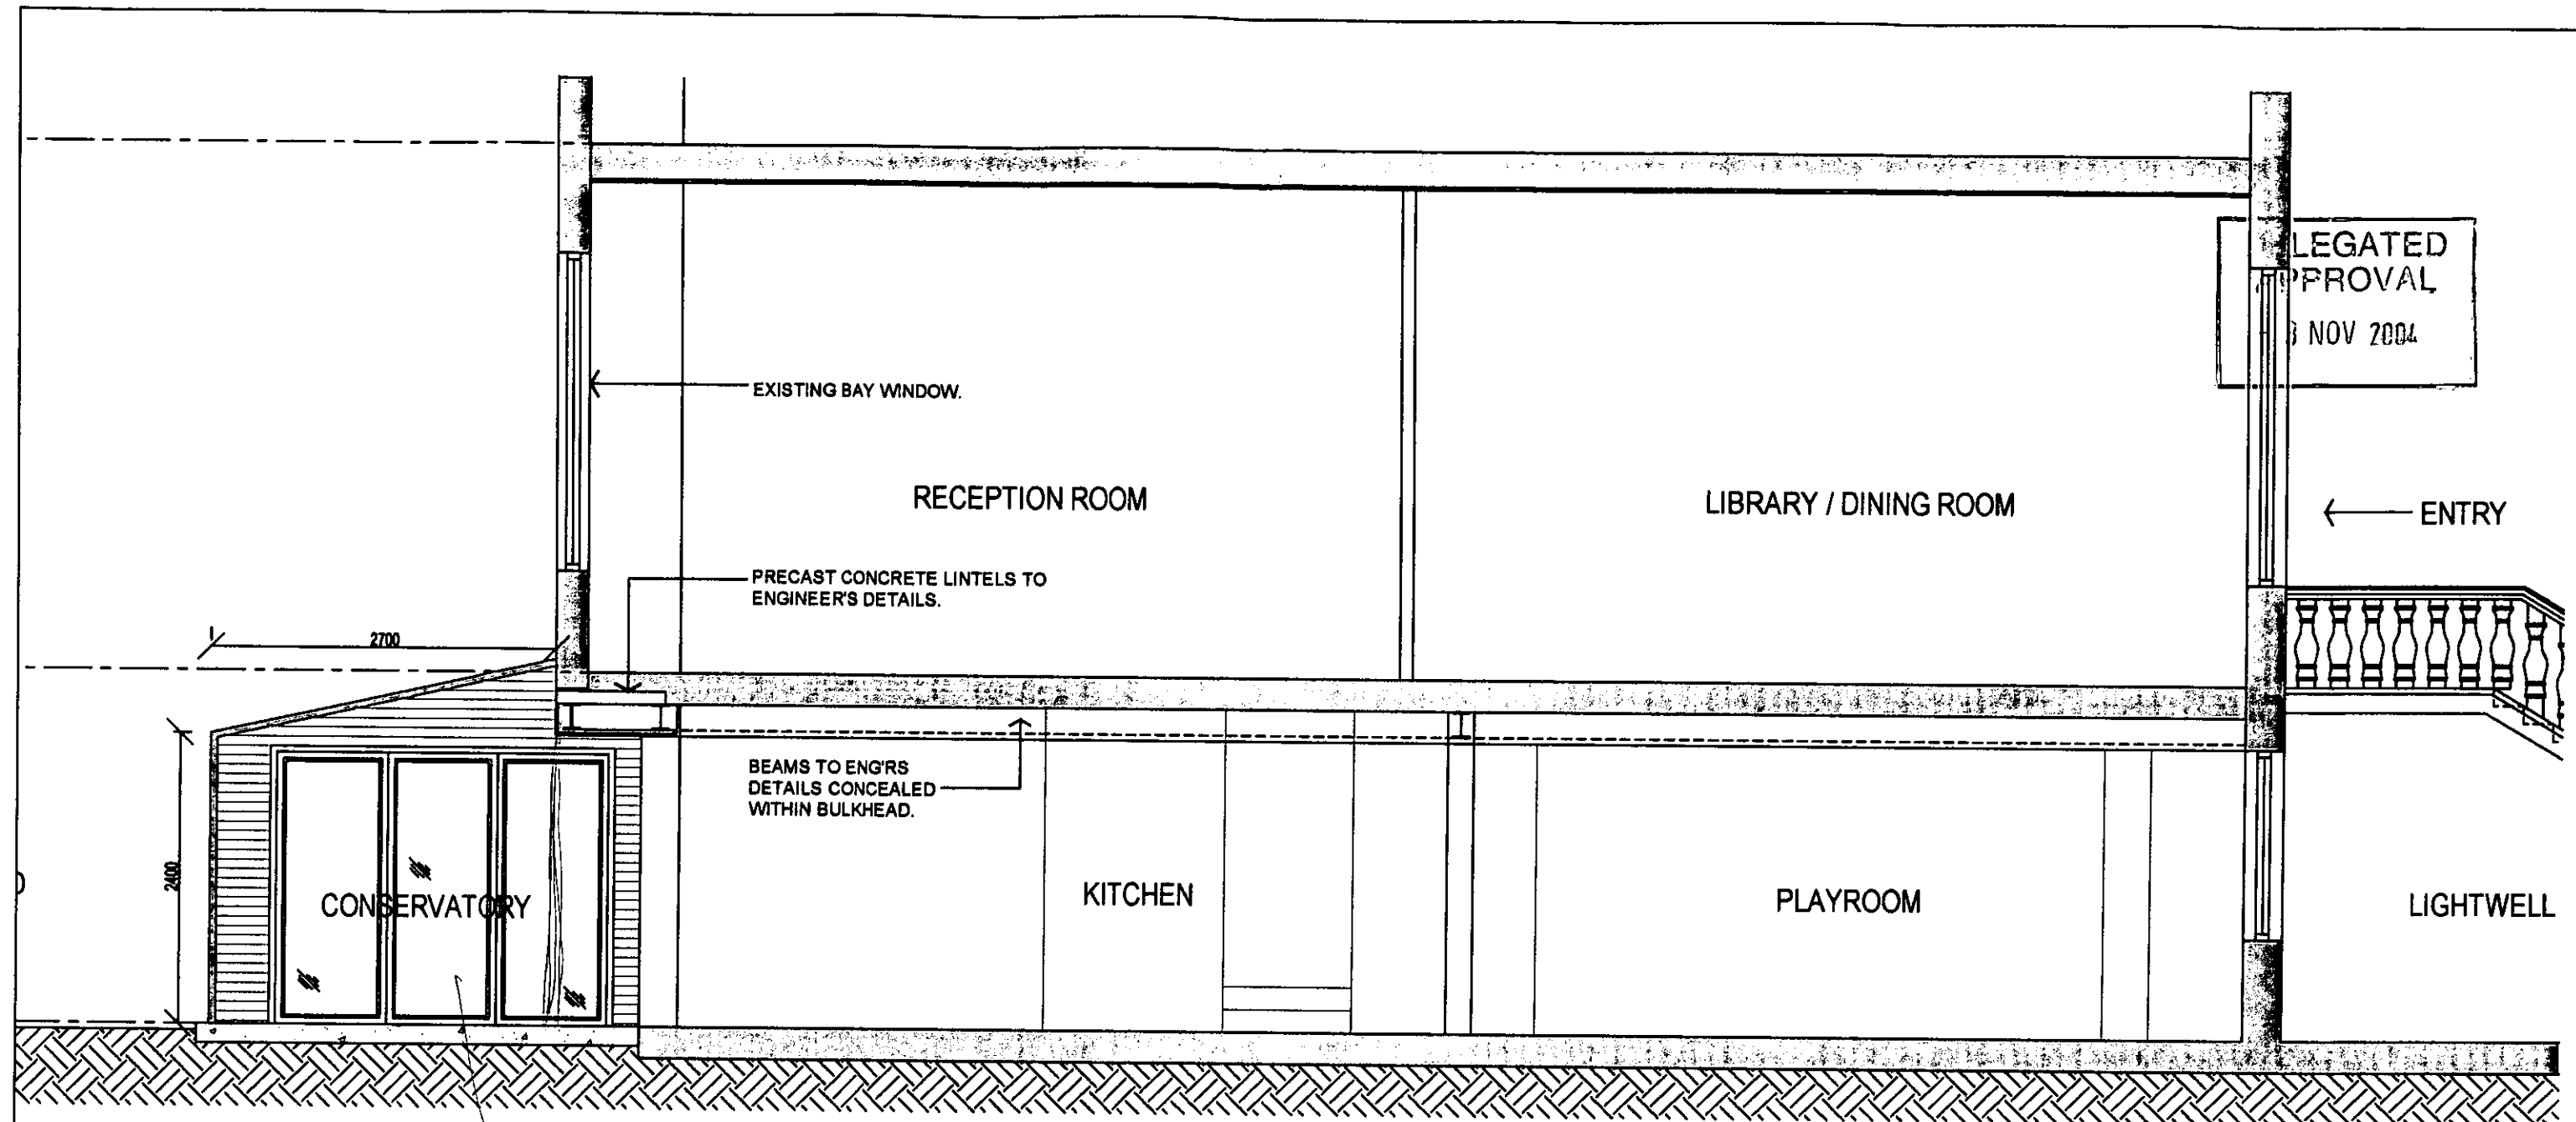


SECTION A (REAR)
SCALE 1:50

shown as 4 doors on plan!

EX DIR	HDC	TP	CFC	AD	CLU	AO AK
R.B.	K.C.	16 SEP 2004			PLANNING	
N	C	SW	SE	APP	IO	REC
HBS			DES	FPLN	DES	FEES

Rev.	Amendment	Date
Project		
PROPOSED WORKS AT 20 BRUNSWICK GDNS LONDON W8		
Drawing title		
SECTION A (REAR)		
Drawn	MP	
Scale	1:50 on A3	
Date	30/06/04	
Drawing Number	J.012-11	Issue B
w i design logo.jpg		

PP042144

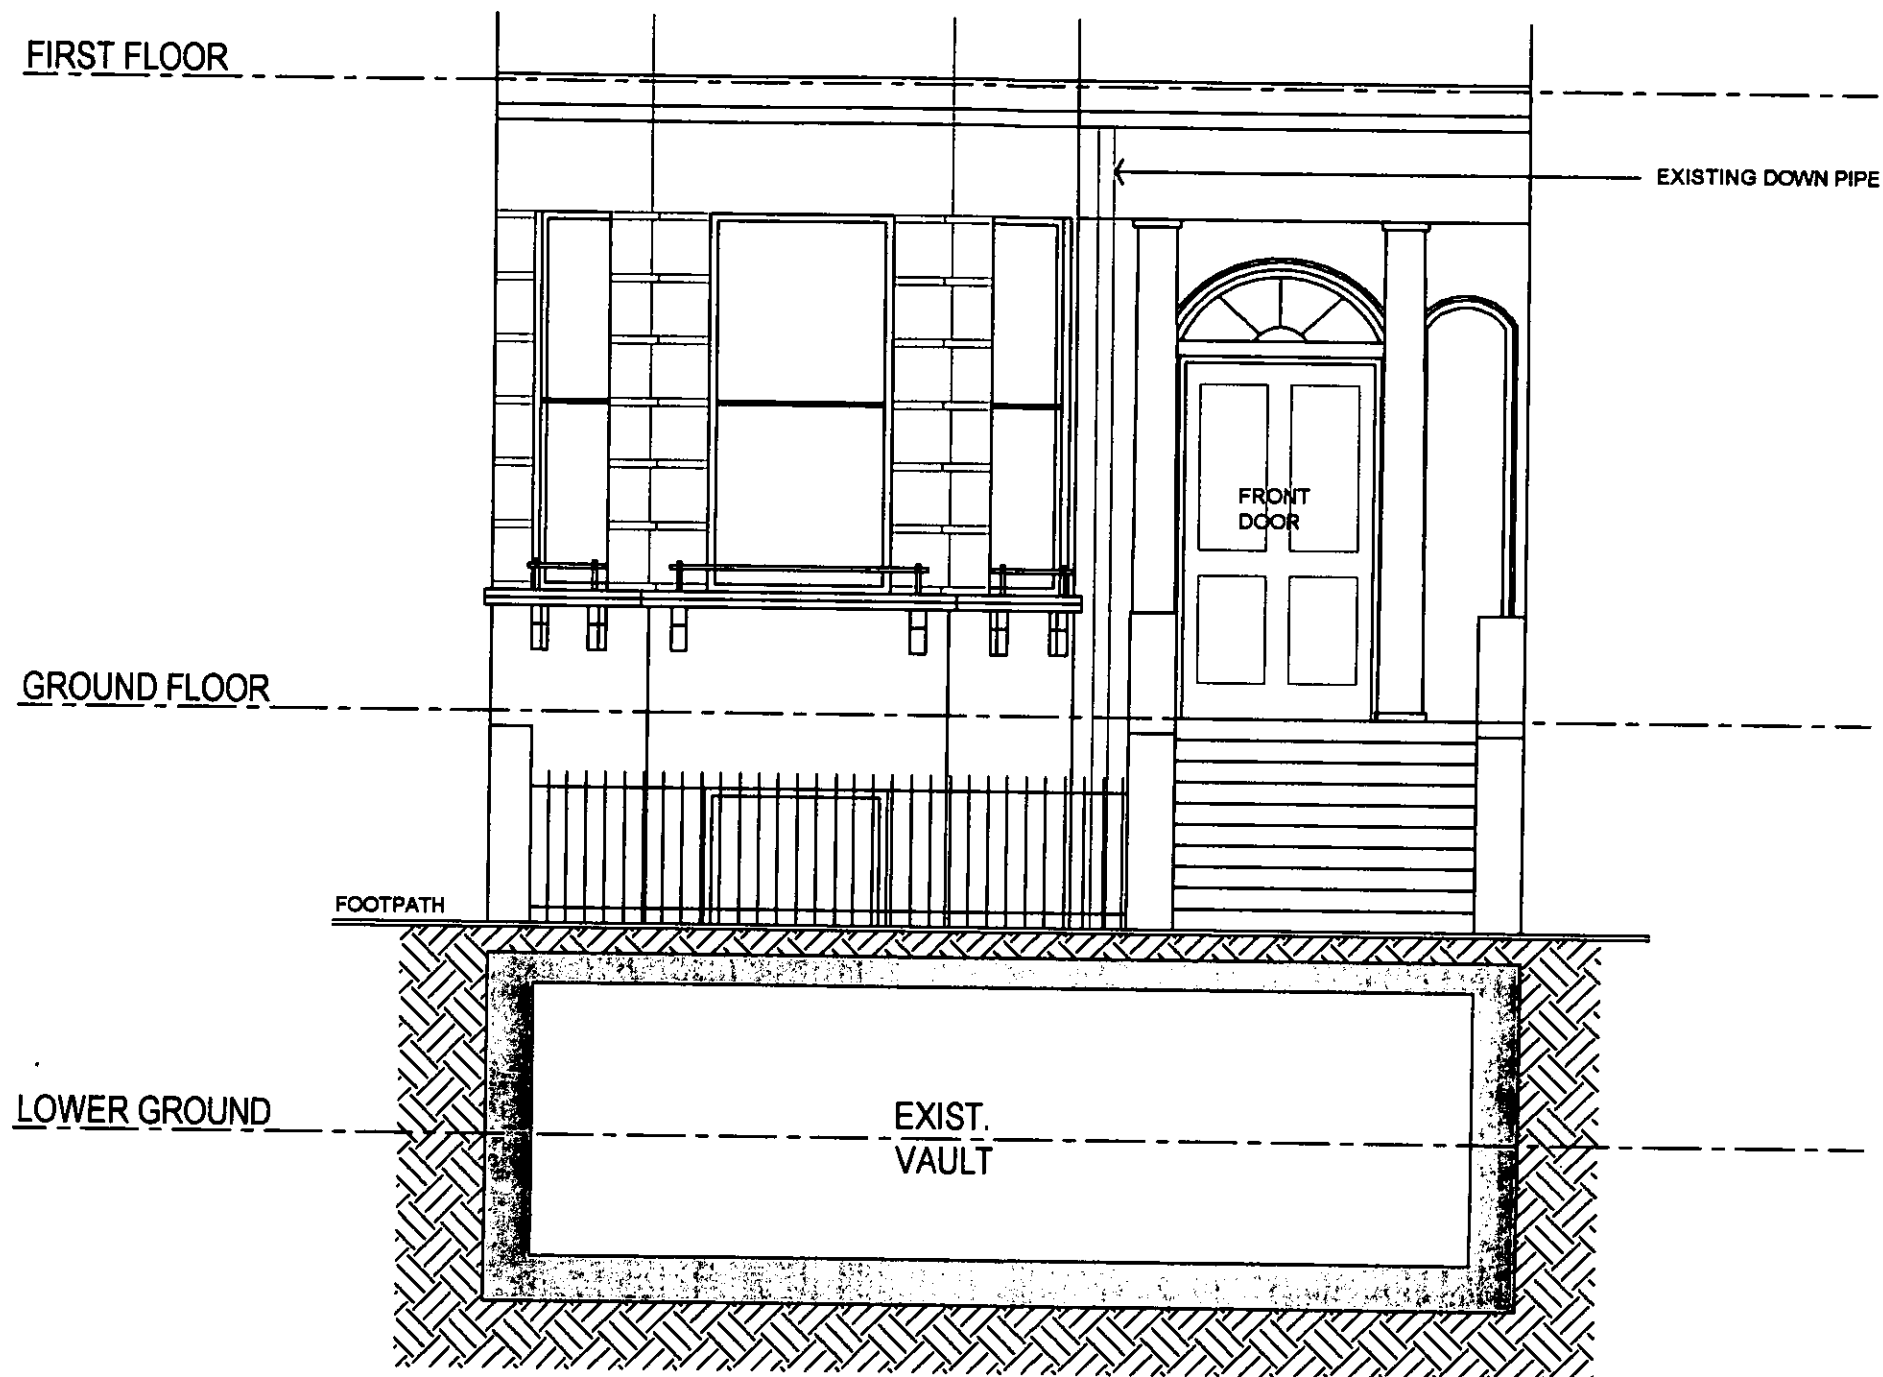


EX DIR	HDC	TP	SEC	AD	CLU	AO AK
R.B. K.C.	16 SEP 2004					PLANNING
N	C	SW	SE	APP	IO	REC
HBS				FPLN	DES	FEES

DELEGATED
APPROVAL
- 3 NOV 2004

Rev.	Amendment	Date
Project		
PROPOSED WORKS AT 20 BRUNSWICK GDNS LONDON W8		
Drawing title		
EXISTING FRONT ELEVATION (UP TO GROUND FLOOR)		
Drawn	MP	w l design logo.jpg
Scale	1:50 on A3	
Date	30/06/04	
Drawing Number	J.012-12	
Issue	B	

PP042144

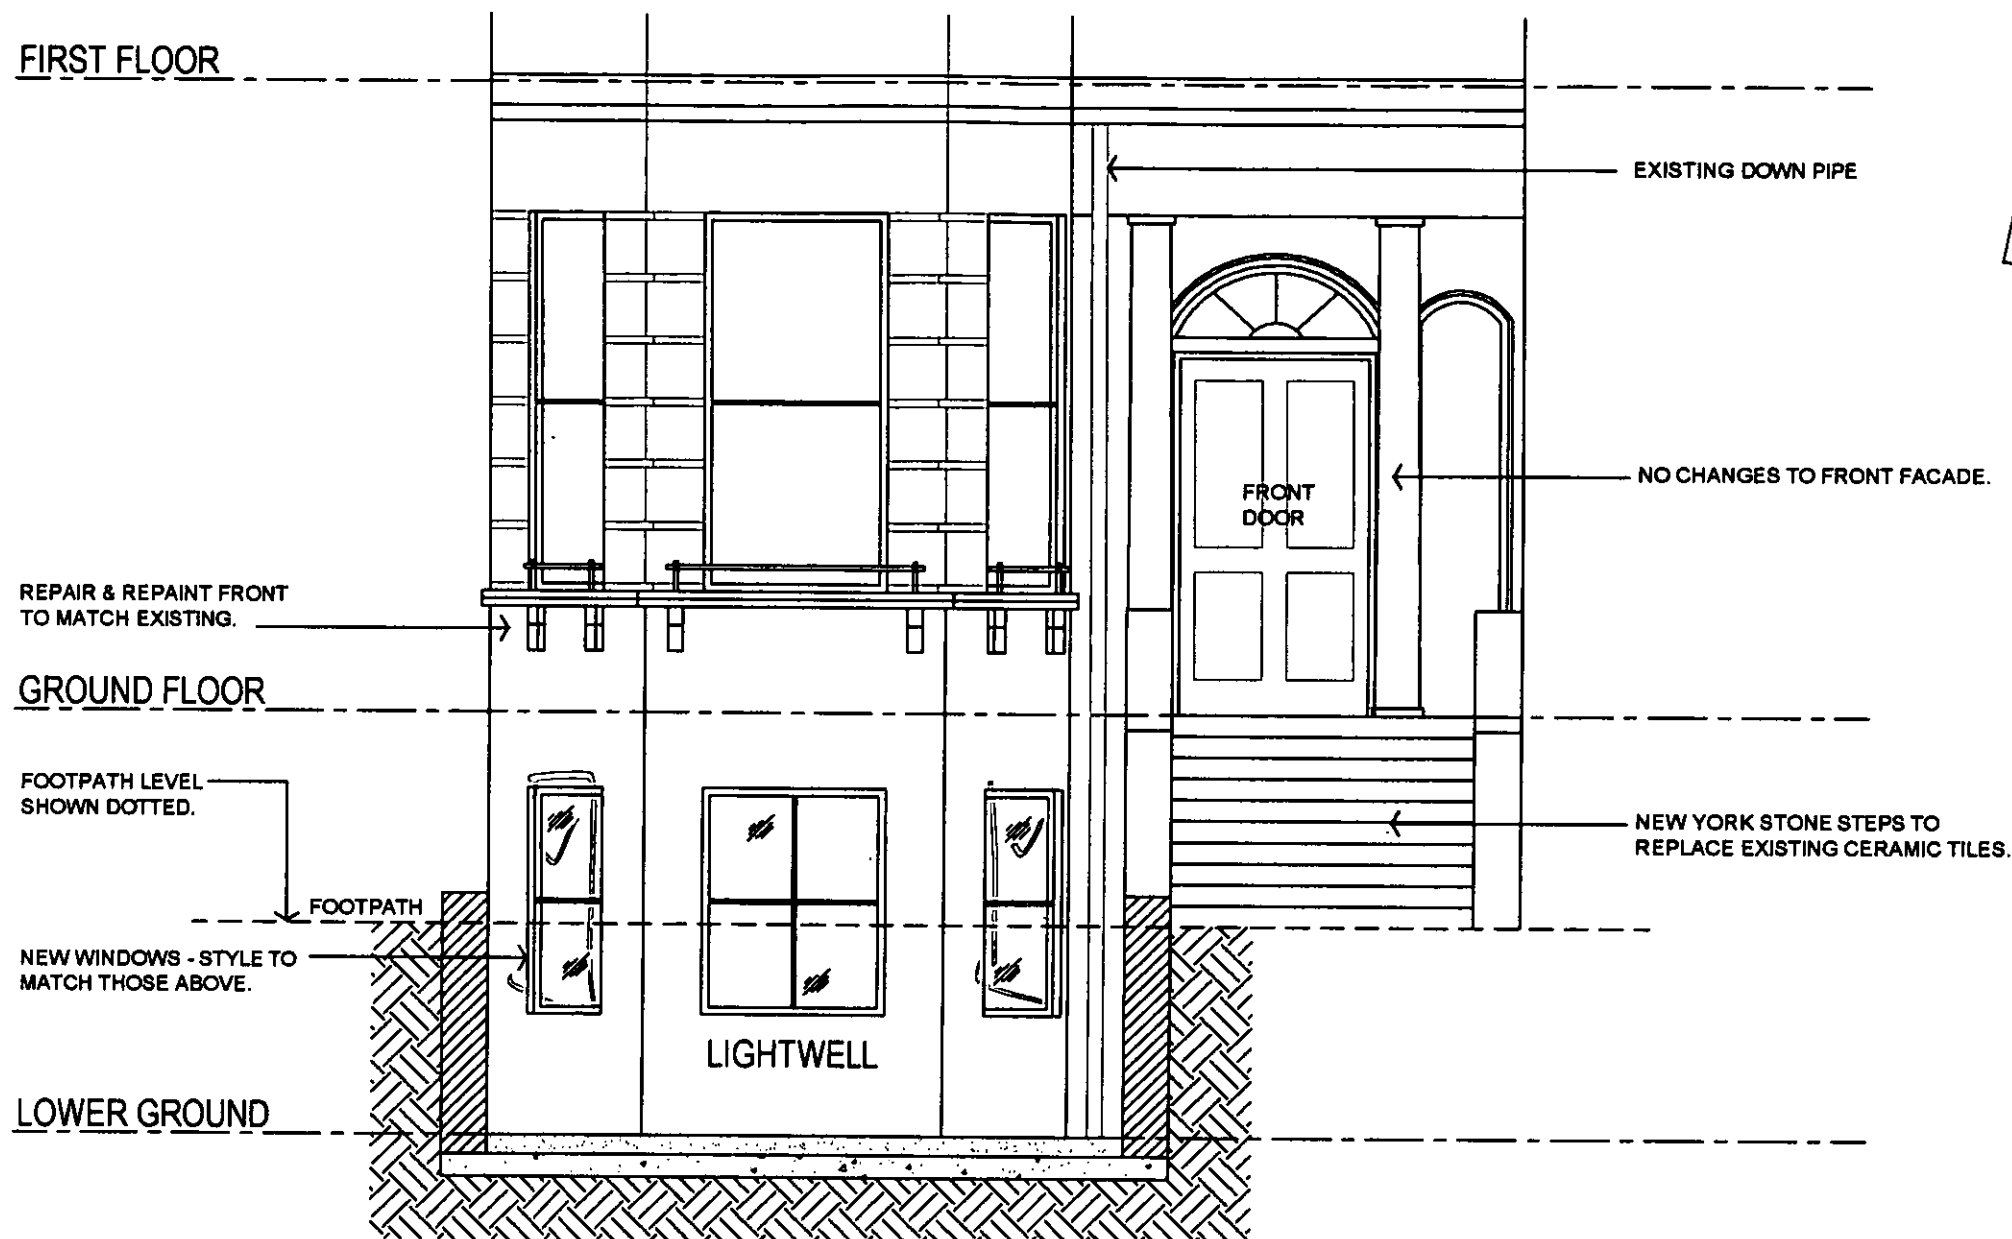

PROPOSED FRONT ELEVATION

SCALE 1:50

EX	HDC	TP	C-S	AD	CLU	AO
DIR						AK
R.B. K.C. 16 SEP 2004						
PLANNING						
N	C	SW	SE	APP	IO	REC
HBS				FPLN	DES	FEES

DELEGATED
APPROVAL
- 3 NOV 2004

Rev.	Amendment	Date
Project		
PROPOSED WORKS AT 20 BRUNSWICK GDNS LONDON W8		
Drawing title		
PROPOSED FRONT ELEV. (UP TO GROUND FLOOR)		
Drawn	MP	
Scale	1:50 on A3	
Date	30/06/04	
Drawing Number	J.012-13	Issue
		B

w l design logo.jpg

PP042144



EX	HDC	TP	CLD	AD	CLU	AO
DIR						AK
R.B.		16 SEP 2004				PLANNING
K.C.						
N	C	SW	SE	APP	IO	REC
HBS			FEB	FPLN	DES	FEES

DELEGATED
APPROVAL
- 3 NOV 2004

Rev.	Amendment	Date
Project		
PROPOSED WORKS AT 20 BRUNSWICK GDNS LONDON W8		
Drawing title		
EXISTING REAR ELEVATION (UP TO GROUND FLOOR)		
Drawn	MP	
Scale	1:50 on A3	
Date	30/08/04	
Drawing Number	J.012-14	Issue
		B

PPJ42144

w i design logo.jpg

FIRST FLOOR

GROUND FLOOR

LOWER GROUND

FOLDING DOORS TO
NEW CONSERVATORY

NEW RECLAIMED YELLOW STOCK
BRICK GARDEN WALL (TO BE BUILT
ON TOP OF EXISTING KNEE WALL)

PROPOSED SIDE ELEVATION


SCALE 1:50

EX DIR	HDC	TP	C-3	AD	CLU	AO AK
R.B. K.C.	16 SEP 2004					PLANNING
N	C	SW	SE	APP	IO	REC
HBS		ERS	FPLN	DES	FEES	

DELEGATED
APPROVAL
- 3 NOV 2004

Rev.	Amendment	Date
Project	PROPOSED WORKS AT 20 BRUNSWICK GDNS LONDON W8	
Drawing title	PROPOSED SIDE ELEV. (UP TO GROUND FLOOR)	
Drawn	Scale 1:50 on A3	w i design logo.jpg
Date	11/04	
Drawing Number	J.012-16	
Issue	B	

PP042144

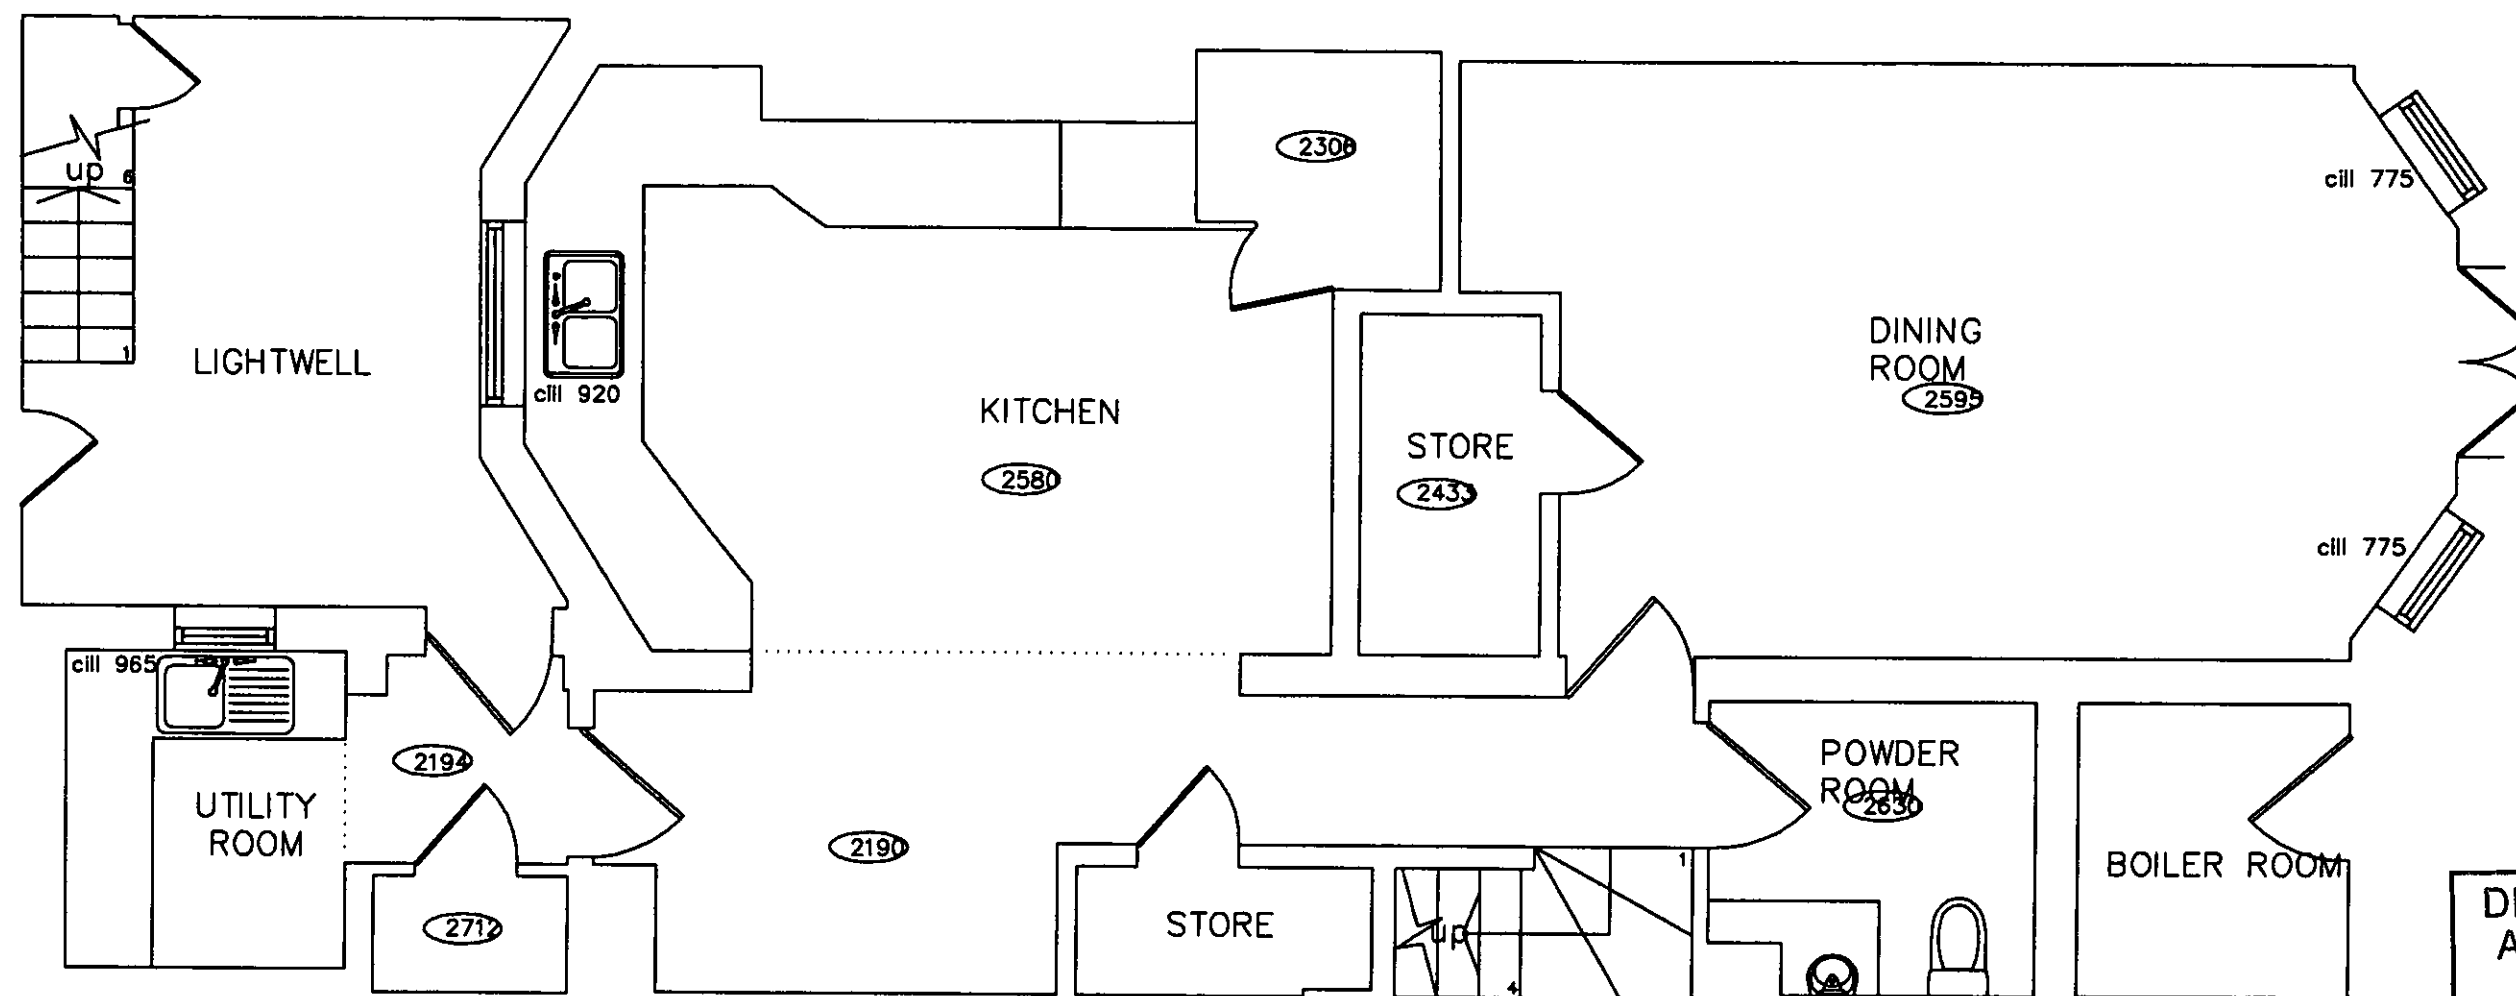

DELEGATE J
APPROVAL
- 3 NOV 2004


EX	HDC	TP	CAC	AD	CLU	AO
DIR						AK
R.B.		16 SEP 2004				PLANNING
K.C.						
N	C	S/W	SE	APP	IO	REC
HBS			ARB	FPLN	DES	FEES

Rev.	Amendment	Date
Project		
20 BRUNSWICK GARDENS LONDON W8		
Drawing title		
EXISTING LOWER GROUND FLOOR PLAN		
Drawn AN		w i design logo.jpg
Scale 1:50 @ A3		
Date 07/04		
Drawing Number		Rev
J012 - 18		B

PP 42144

One

Set
—

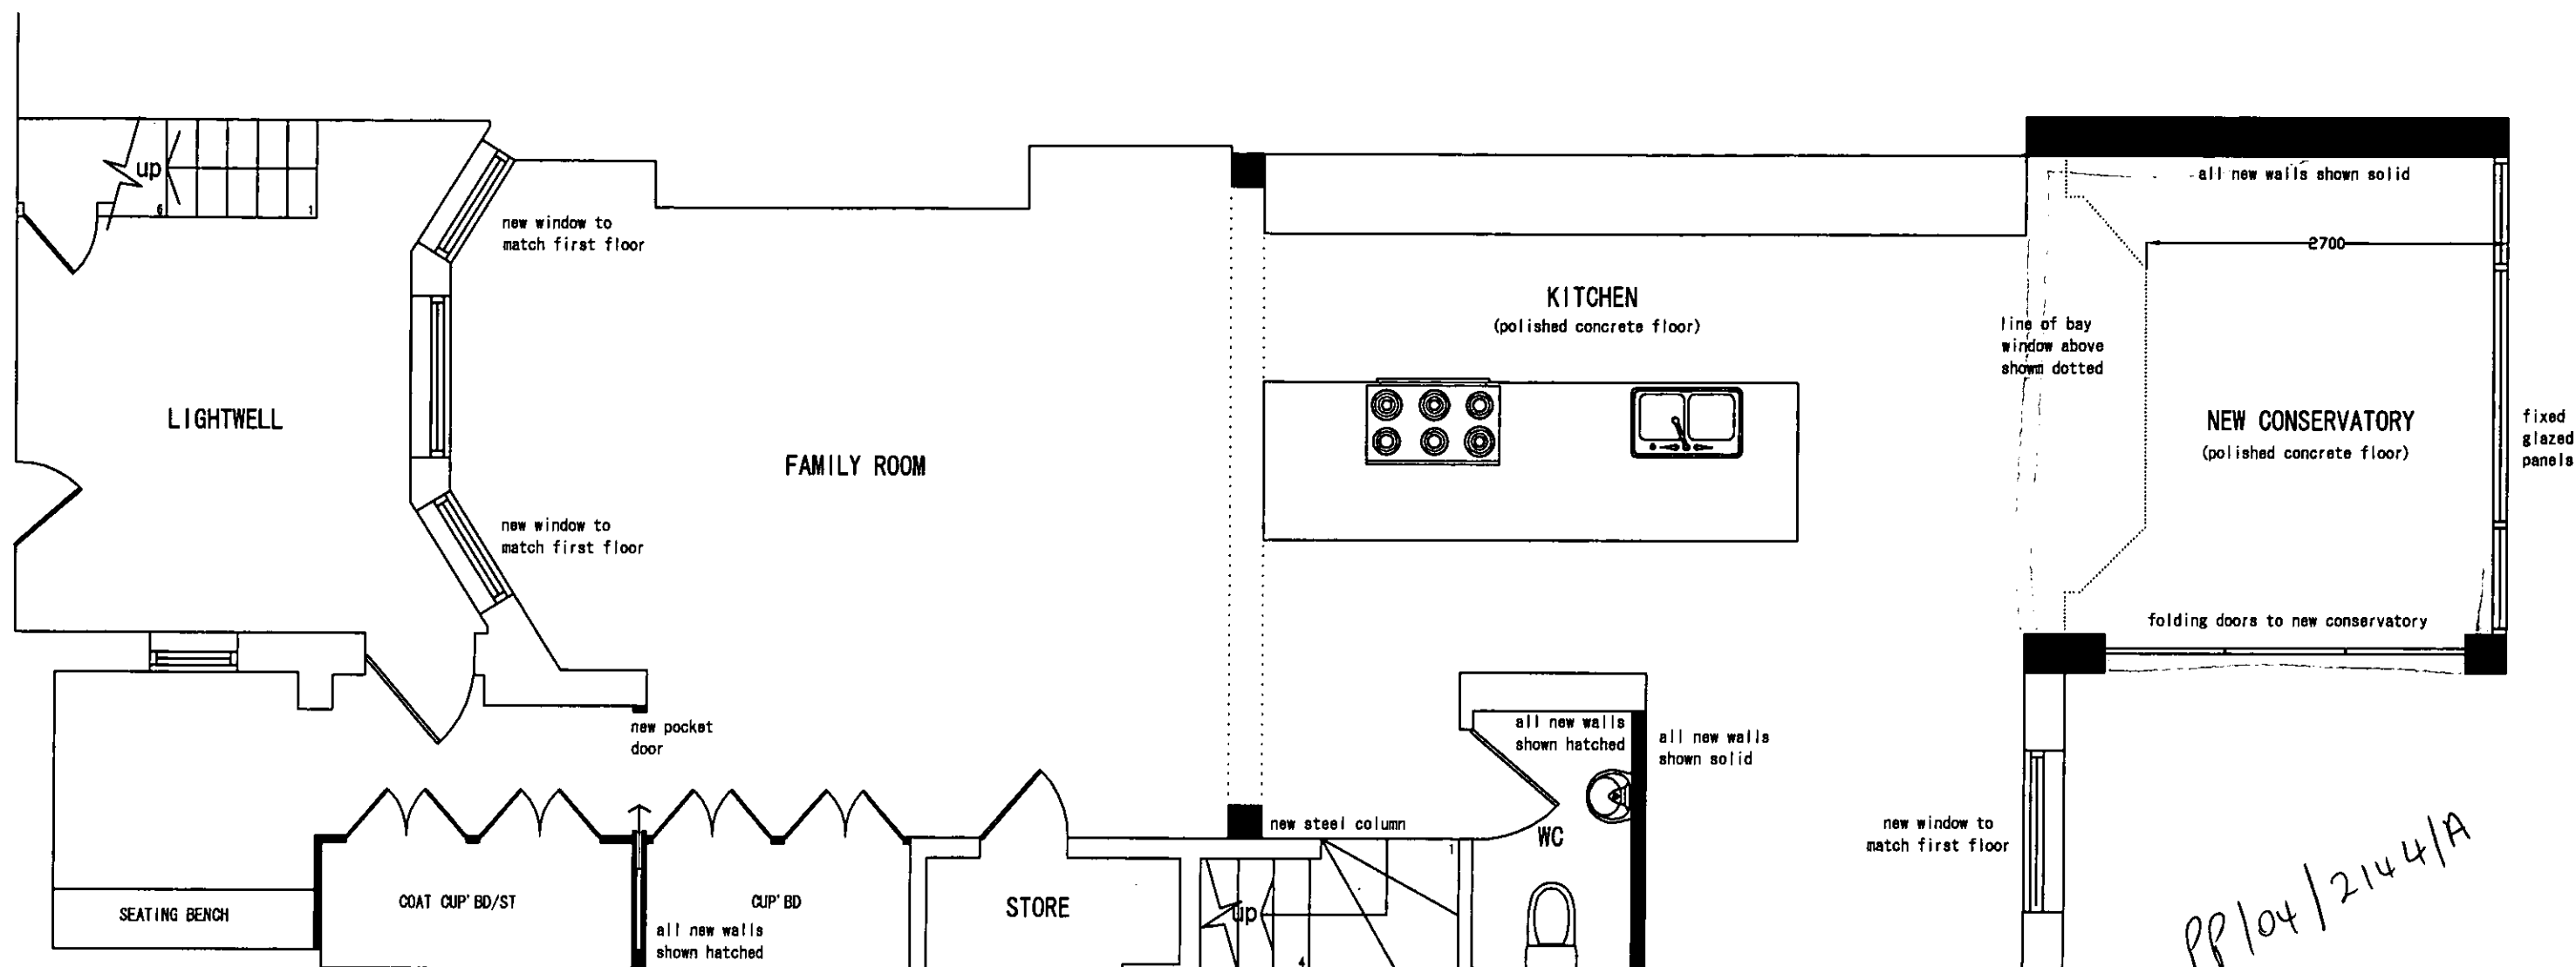

PP/04/2144/A



DELEGATED
APPROVAL
- 3 NOV 2004

EX DIR	HDC	TP	CAC	AD	CLU	AO AK
R.B.	K.C.	06 OCT 2004				PLANNING
N	C	SW	SE	APP	IO	REC
HBS			ARB	FPLN	DES	FEES

Rev.	Amendment	Date
Project		
20 BRUNSWICK GARDENS LONDON W8		
Drawing title		
PLANNING SEPT 04 - LOWER GROUND FLOOR PLAN		
Drawn AN		w l design logo.jpg
Scale 1:50 @ A3		
Date 09/04		
Drawing Number		Rev
J.012-17 B		

FIRST FLOOR



EXISTING DOWN PIPE

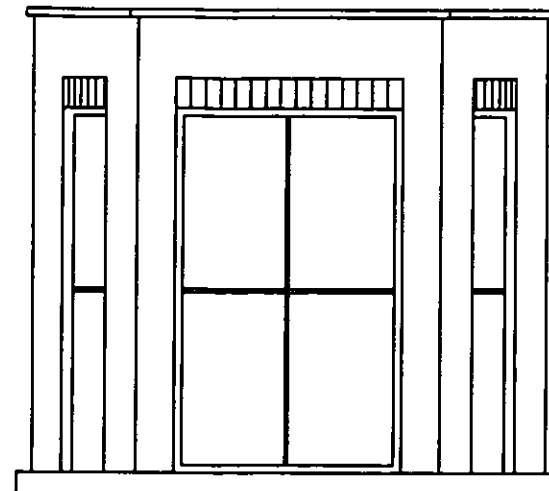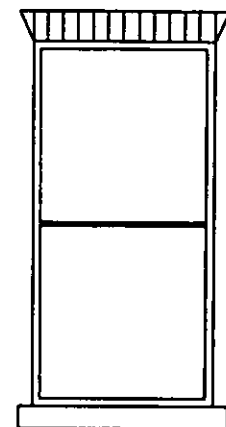

GROUND FLOOR

NEW TIMBER FRAME
SASH WINDOW TO MATCH
STYLE OF WINDOW
ABOVE. SETOUT TO
ALIGN WITH
CONSERVATORY.

CONSERVATORY TO
DETAIL BY OTHERS.

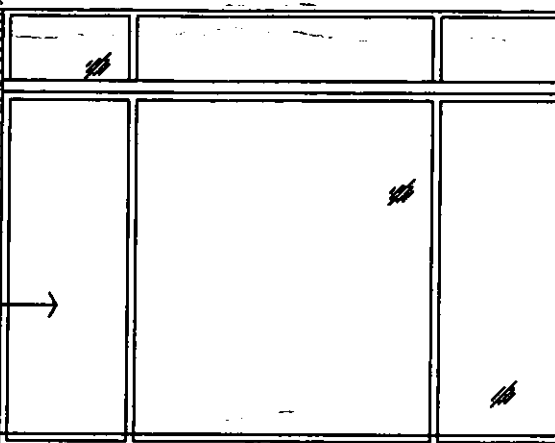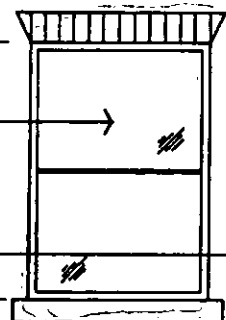

NEW BRICK GARDEN WALL

LOWER GROUND

PROPOSED REAR ELEVATION


SCALE 1:50

EX DIR	HDC	TP	CAC	AD	CLU	AO AK
R.B. K.C.	06 OCT 2004					PLANNING
N	C	SW	SE	APP	IO	REC
HBS			ARB	FPLN	DES	FEES

PP/04/2144/A

DELEGATED
APPROVAL
- 3 NOV 2004

Rev.	Amendment	Date
Project		
PROPOSED WORKS AT 20 BRUNSWICK GDNS LONDON W8		
Drawing title		
PROPOSED REAR ELEV. (UP TO GROUND FLOOR)		
Drawn	MP	w l design logo.jpg
Scale	1:50 on A3	
Date	30/06/04	
Drawing Number	J.012-15	
Issue	B	

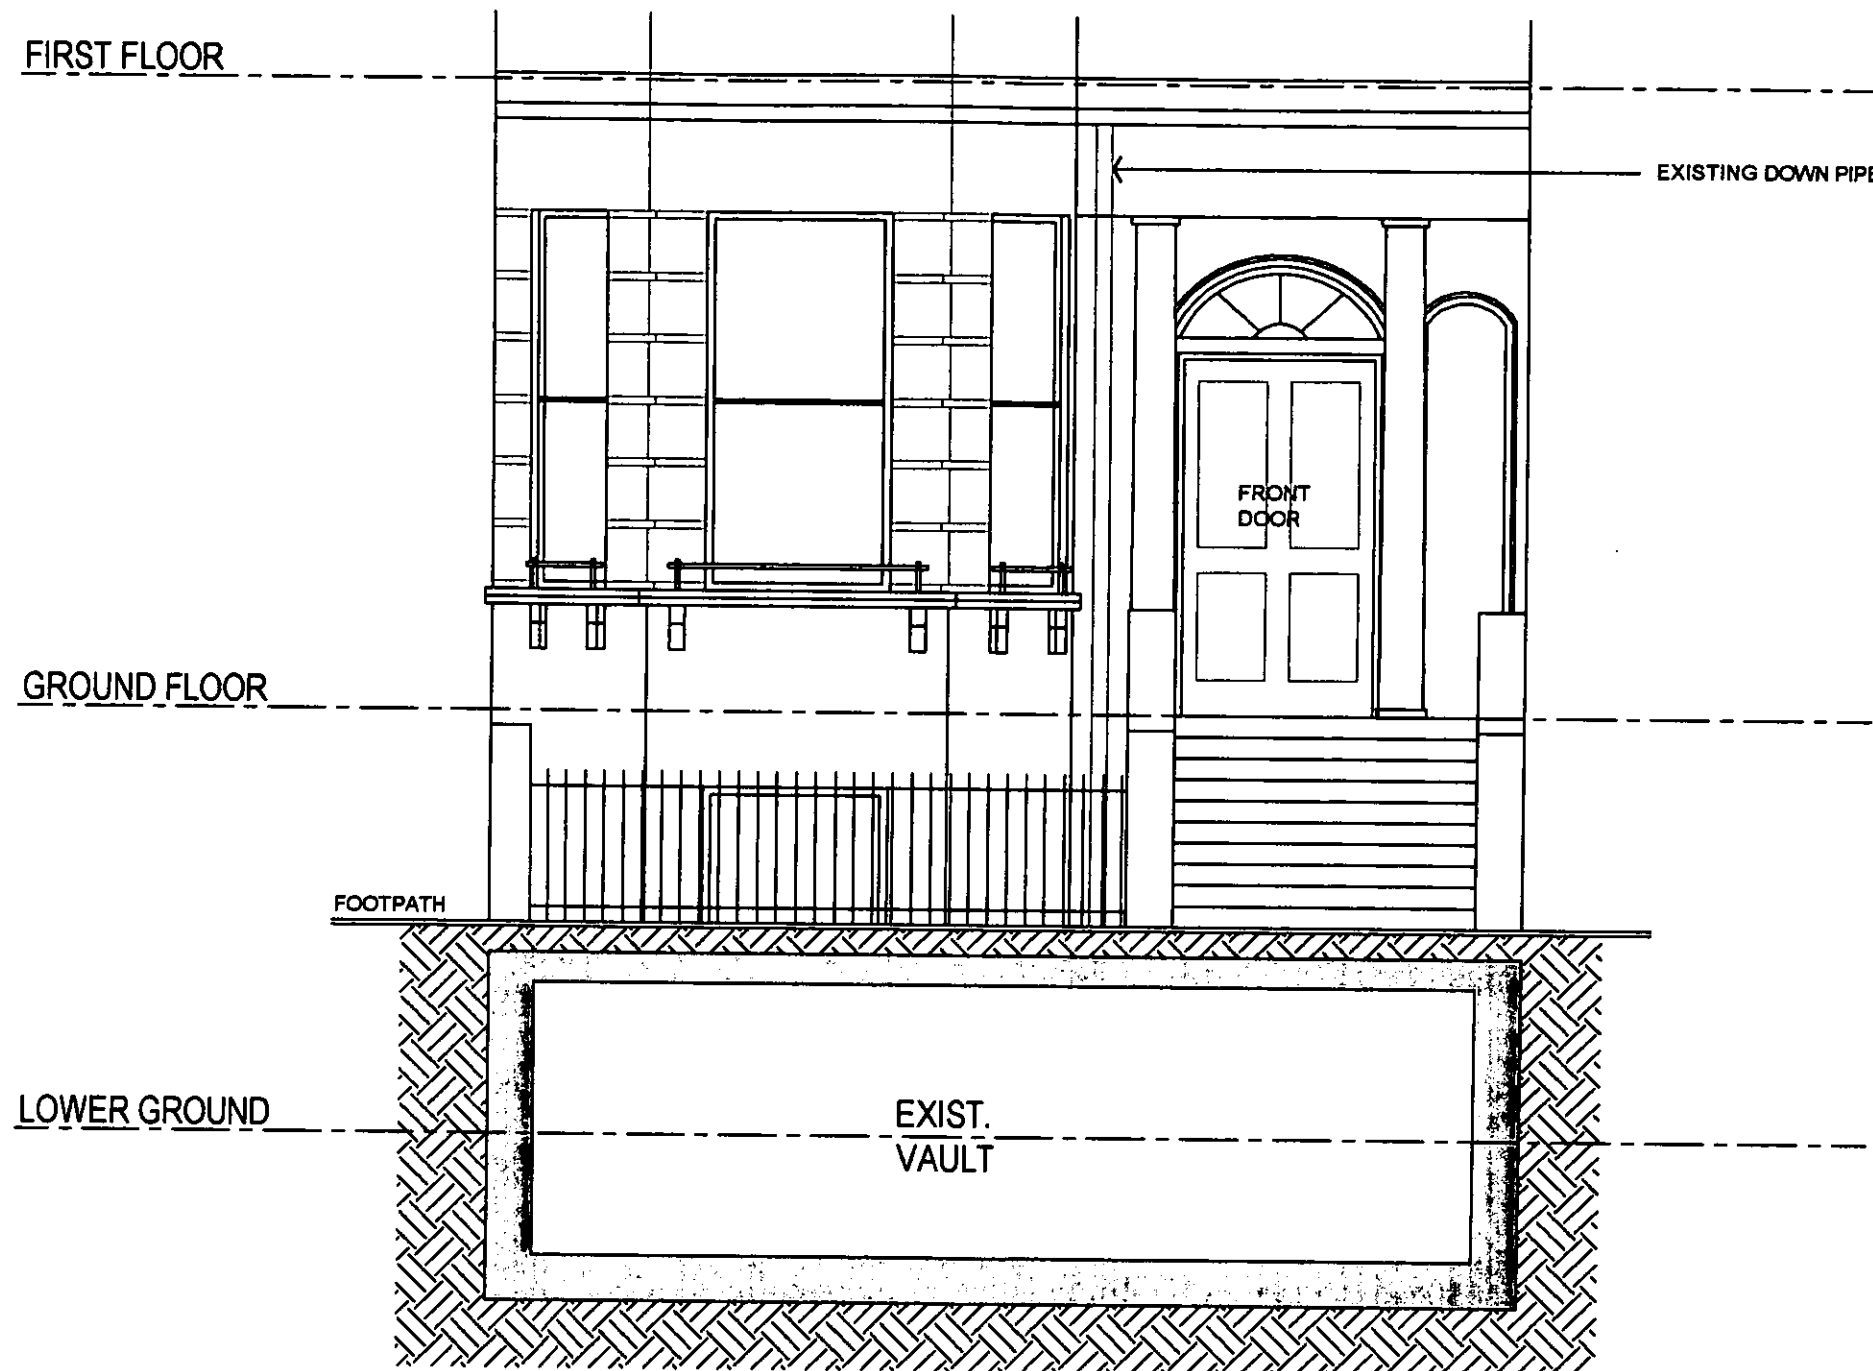


EXISTING FRONT ELEVATION

SCALE 1:50

EX DIR	HDC	TP	SEC	AD	CLU	AO AK
R.B. K.C. 16 SEP 2004						PLANNING
N	C	SW	SE	APP	IO	REC
HBS			APP	FPLN	DES	FEES

Rev.	Amendment	Date
Project		
PROPOSED WORKS AT 20 BRUNSWICK GDNS LONDON W8		
Drawing title		
EXISTING FRONT ELEVATION (UP TO GROUND FLOOR)		
Drawn	MP	
Scale	1:50 on A3	
Date	30/06/04	
Drawing Number	J.012-12	Issue B
w l design logo.jpg		

PPJ42144

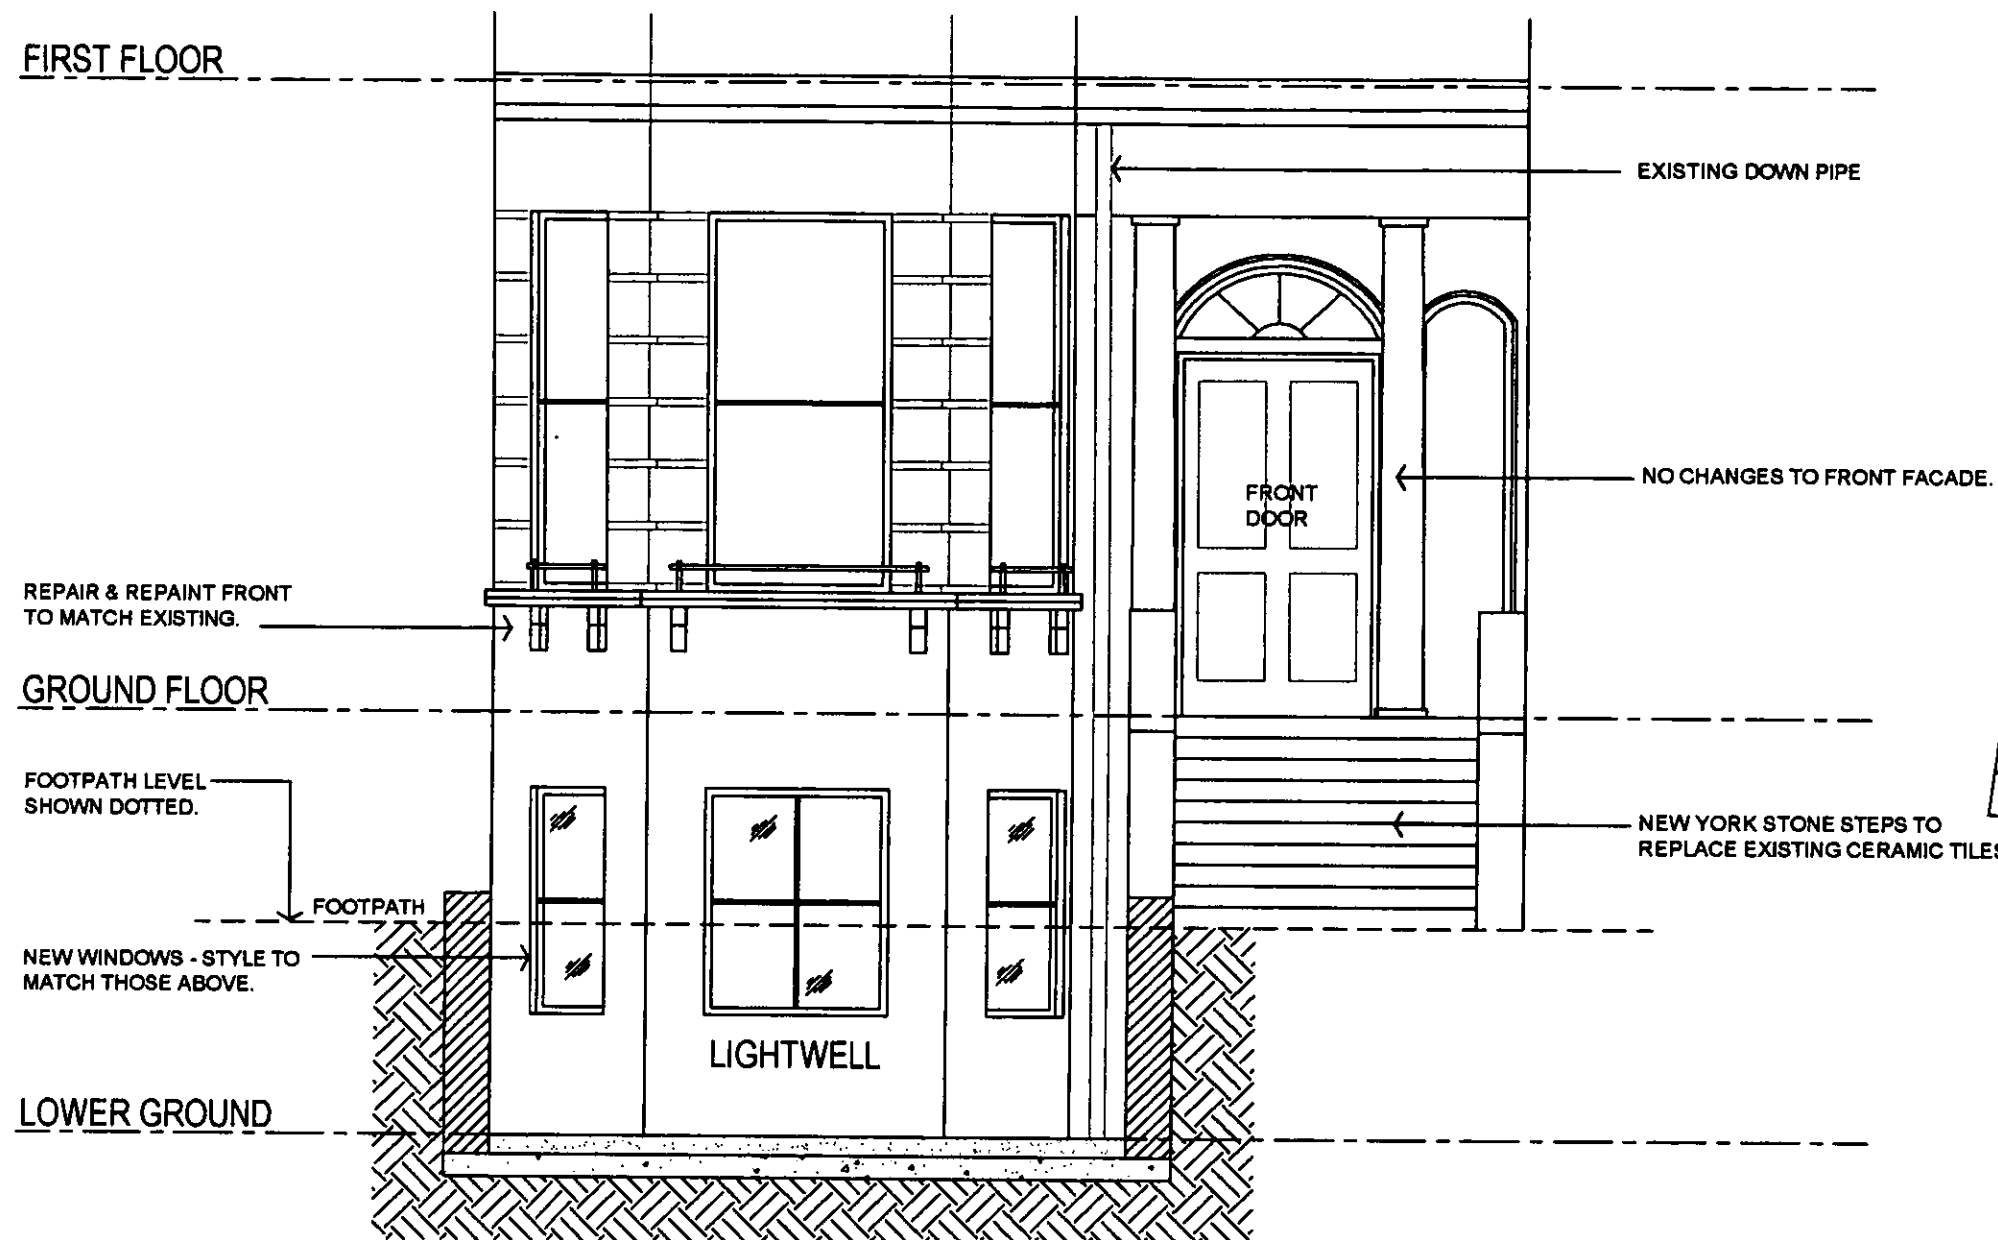

EX DIR	HDC	TP	CAC	AD	CLU	AO AK
R.B.	K.C.	16 SEP 2004				PLANNING
N	C	SW	SE	APP	IO	REC
HBS			ARB	FPLN	DES	FEES

PROPOSED FRONT ELEVATION

SCALE 1:50

PP042144

Rev.	Amendment	Date
Project		
PROPOSED WORKS AT 20 BRUNSWICK GDNS LONDON W8		
Drawing title		
PROPOSED FRONT ELEV. (UP TO GROUND FLOOR)		
Drawn	MP	
Scale	1:50 on A3	
Date	30/06/04	
Drawing Number	J.012-13	Issue
		B

w | design logo.jpg

FIRST FLOOR

GROUND FLOOR

LOWER GROUND

EXISTING REAR ELEVATION


SCALE 1:50

EX DIR	HDC	TP	C-3	AD	CLU	AO AK
R.B. K.C.			16 SEP 2004		PLANNING	
N	C	S/W	SE	APP	IO	REC
HBS			LES	FPLN	DES	FEES

Rev	Amendment	Date
Project		
PROPOSED WORKS AT 20 BRUNSWICK GDNS LONDON W8		
Drawing title		
EXISTING REAR ELEVATION (UP TO GROUND FLOOR)		
Drawn	MP	
Scale	1:50 on A3	
Date	30/06/04	
Drawing Number	J.012-14	Issue
		B

PPJ42144

w i design logo.jpg

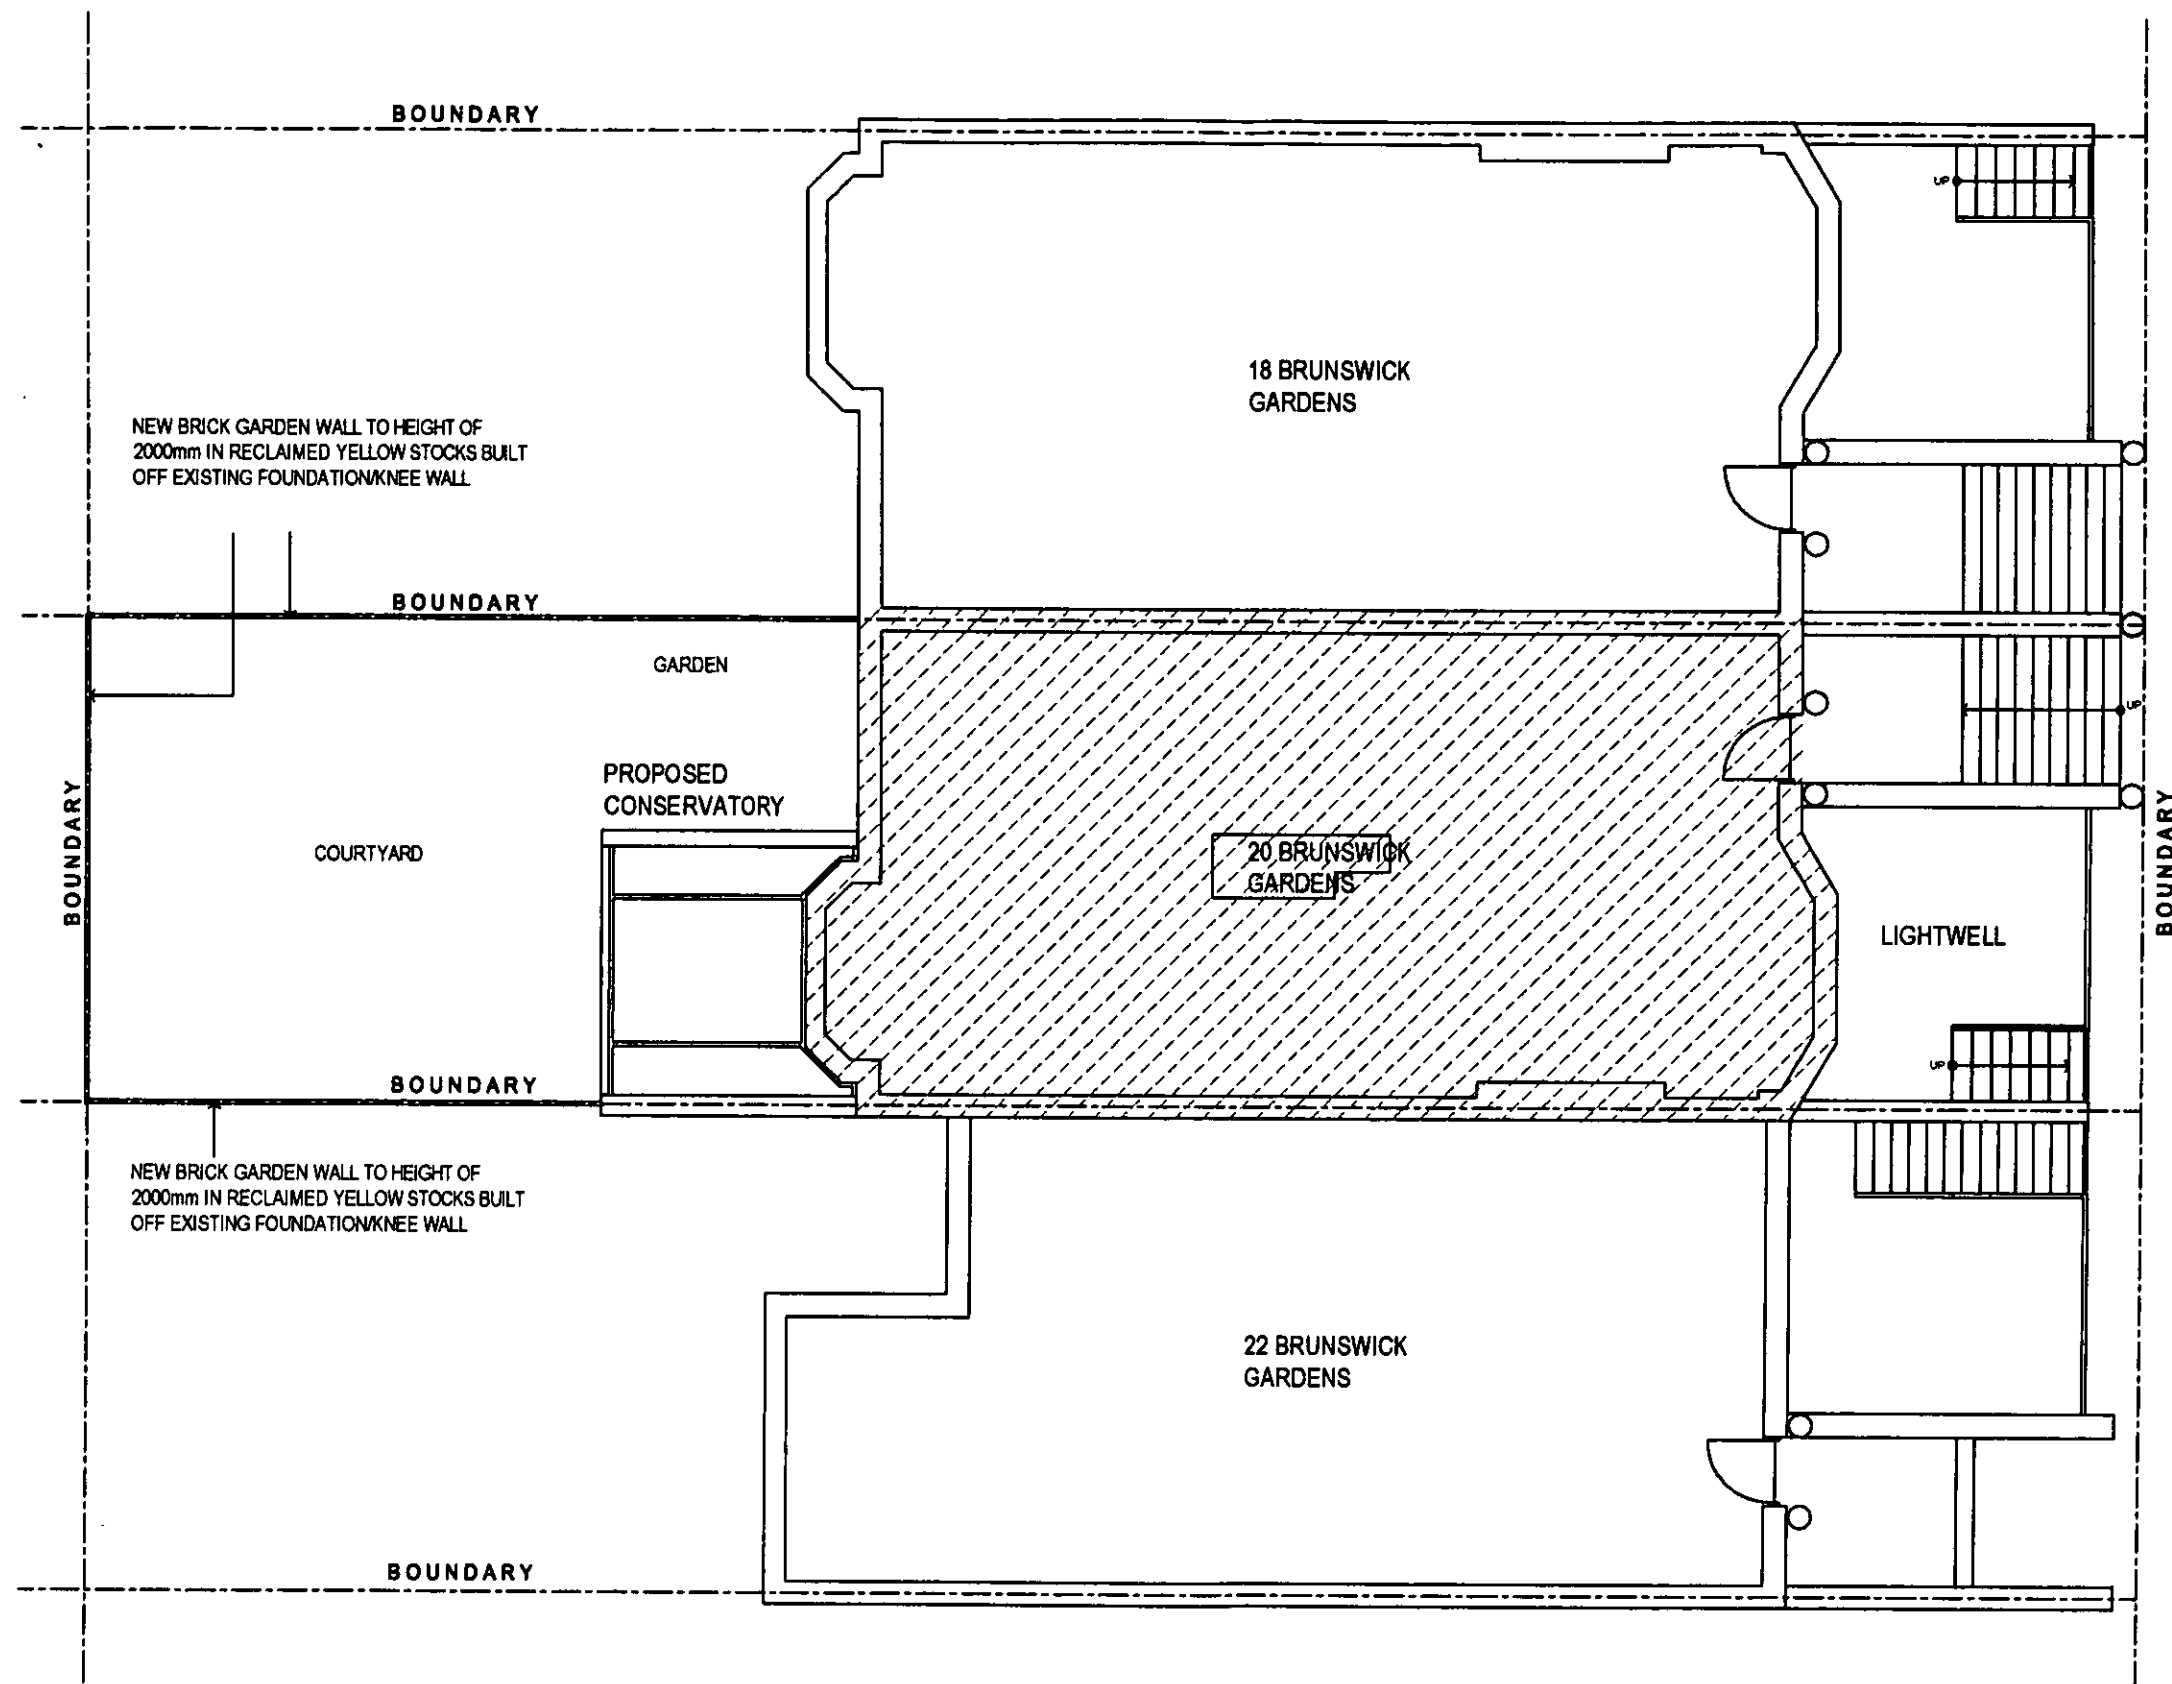

PROPOSED SITE PLAN

SCALE 1:100

PP042144

EX	HDC	TP	CEJ	AD	CLU	AO
DIR						AK
R.B.						
K.C.						
N	C	SW	SE	APP	IO	REC
HBS		LEE	FPL	DES	FES	
16 SEP 2004						
PLANNING						

Rev.	Amendment	Date
Project		
PROPOSED WORKS AT 20 BRUNSWICK GDNS LONDON W8		
Drawing title		
PROPOSED SITE PLAN		
Drawn	MP	
Scale	1:100 on A3	
Date	08/07/04	
Drawing Number	J.012-00B	Issue
		B
w i design logo.jpg		

FIRST FLOOR

GROUND FLOOR

LOWER GROUND

FOLDING DOORS TO
NEW CONSERVATORY

NEW RECLAIMED YELLOW STOCK
BRICK GARDEN WALL (TO BE BUILT
ON TOP OF EXISTING KNEE WALL)


PROPOSED SIDE ELEVATION

SCALE 1:50

EX DIR	HDC	TF	CEC	AD	CLU	AO AK
R.B. K.C.	16 SEP 2004			PLANNING		
N	C	SW	SE	APP	IO	REC
HES			PRE	FPLN	DES	FEE

Rev.	Amendment	Date
Project		
PROPOSED WORKS AT 20 BRUNSWICK GDNS LONDON W8		
Drawing title		
PROPOSED SIDE ELEV. (UP TO GROUND FLOOR)		
Drawn		w l design logo.jpg
Scale	1:50 on A3	
Date	11/04	
Drawing Number	J.012-16	
Issue	B	

PP J42144

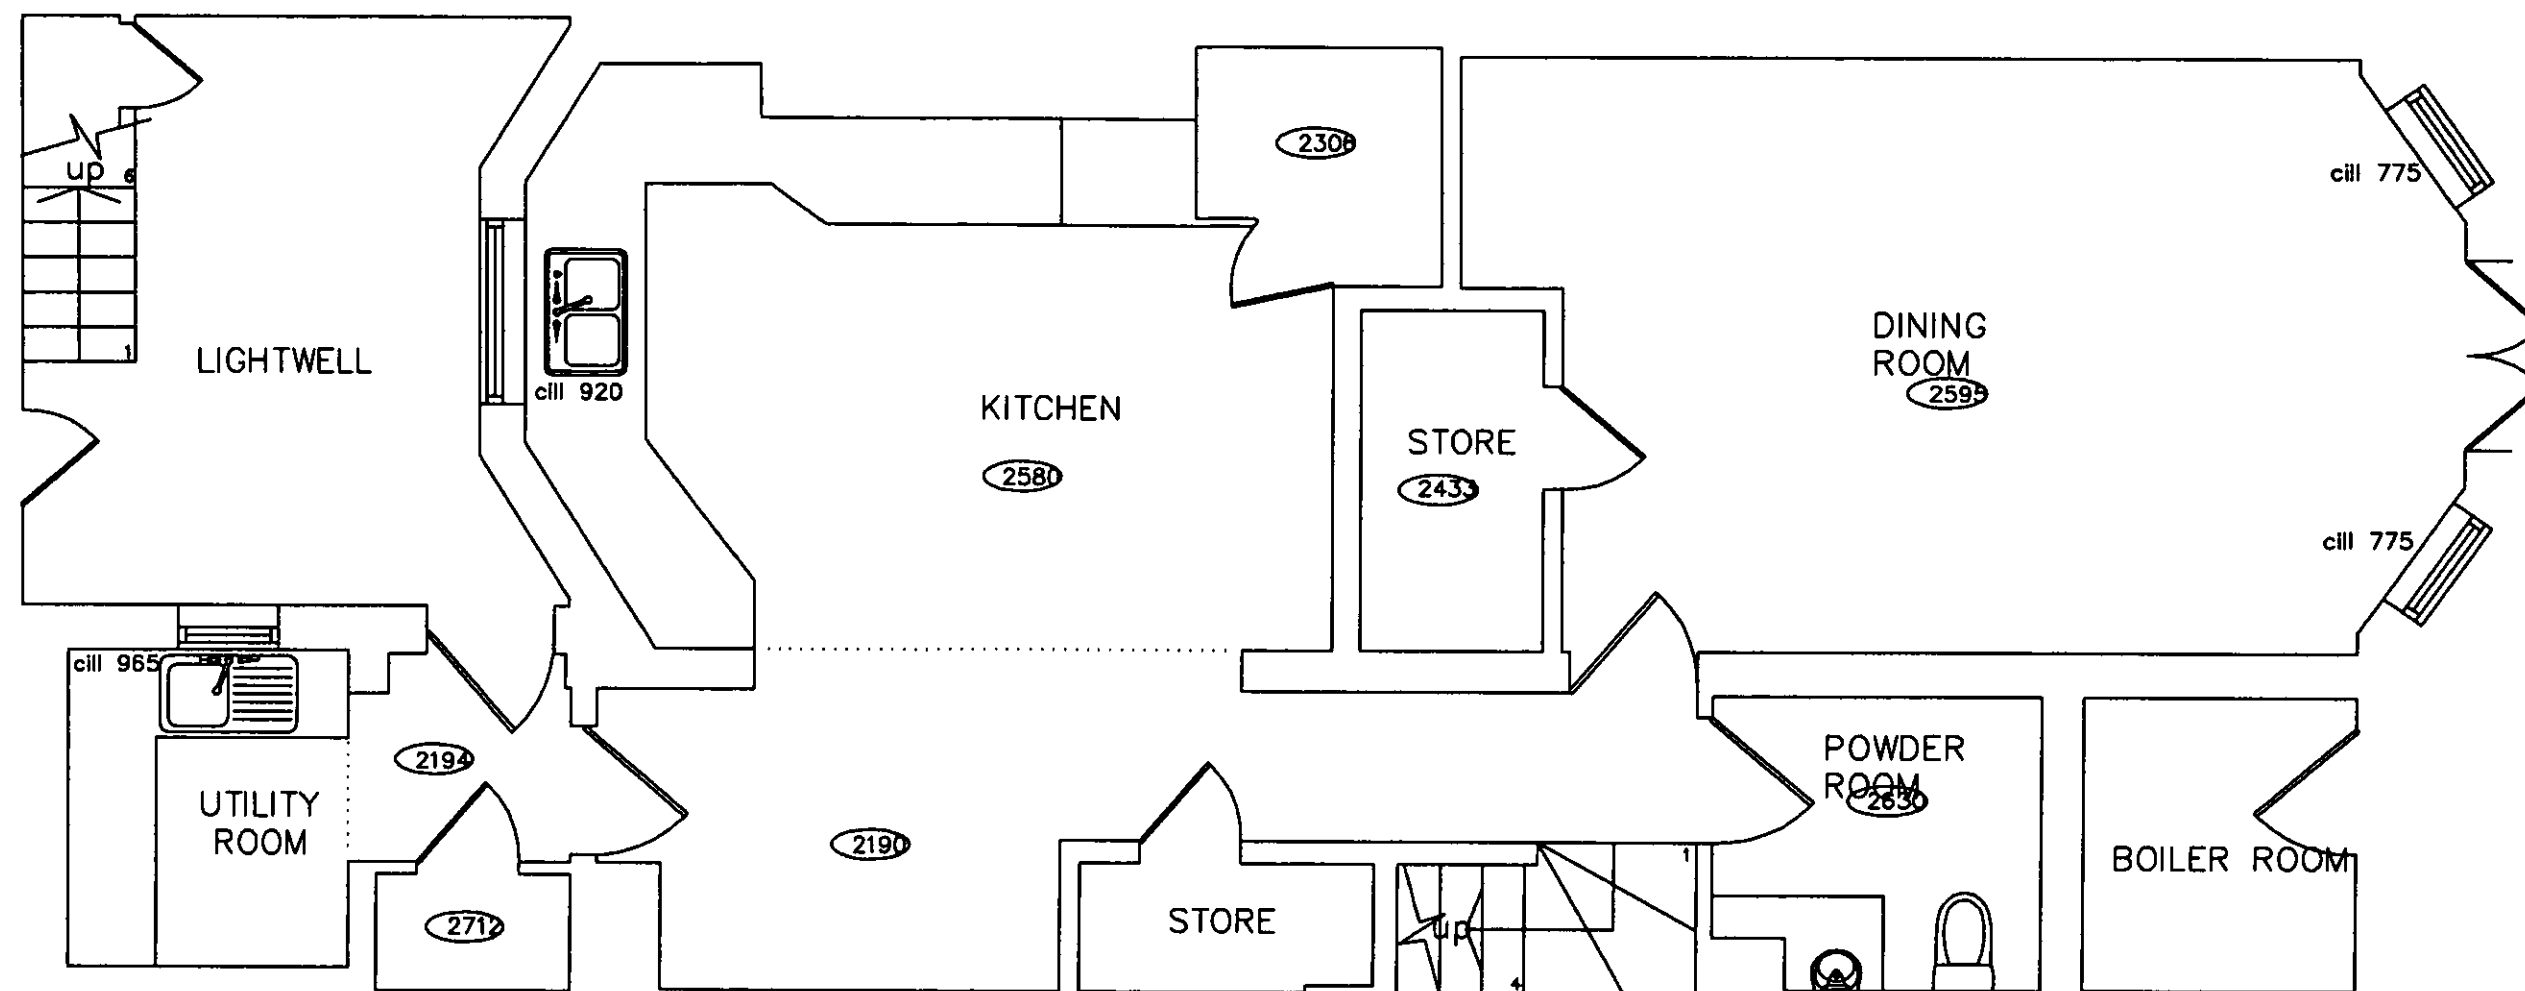

EX	HDC	TP	CAC	AD	CLU	AO
DIR						AK
R.B.	16 SEP 2004				PLANNING	
K.C.						
N	C	SW	SE	APP	IO	REC
HBS			ARS	FPLN	DES	FEES



Rev.	Amendment	Date
Project		
20 BRUNSWICK GARDENS LONDON W8		
Drawing title		
EXISTING LOWER GROUND FLOOR PLAN		
Drawn	AN	
Scale	1:50 @ A3	
Date	07/04	
Drawing Number	Rev	
J 612 - 18	B	

w l design logo.jpg

PP 42144


FIRST FLOOR

EXISTING DOWN PIPE

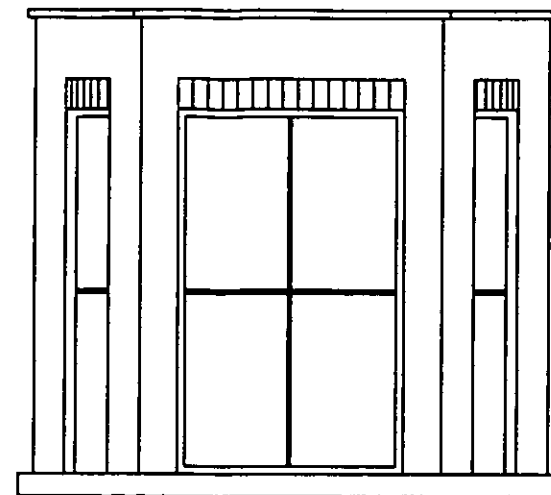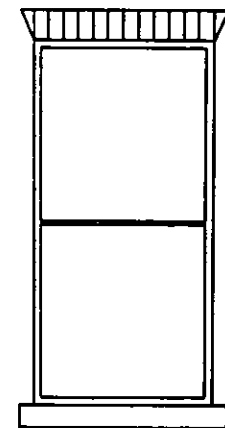


GROUND FLOOR

NEW TIMBER FRAME
SASH WINDOW TO MATCH
STYLE OF WINDOW
ABOVE. SETOUT TO
ALIGN WITH
CONSERVATORY.

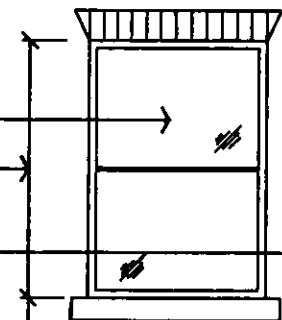

CONSERVATORY TO
DETAIL BY OTHERS.

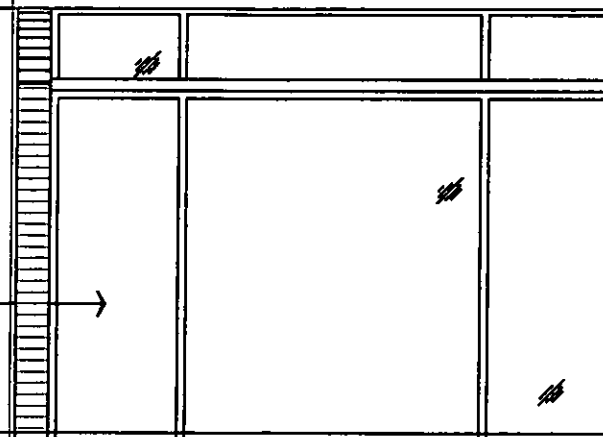

NEW BRICK GARDEN WALL

LOWER GROUND


PROPOSED REAR ELEVATION

SCALE 1:50

EX DIR	HDC	TP	CAC	AD	CLU	AO AK
R.B. K.C.		06 OCT 2004		PLANNING		
N	C	S.W	SE	APP	IO	REC
HBS			ARB	FPLN	DES	FEEs

PP 104/2144/A

Project		PROPOSED WORKS AT 20 BRUNSWICK GDNS LONDON W8	
Drawing title		PROPOSED REAR ELEV. (UP TO GROUND FLOOR)	
Drawn	MP	w i design logo.jpg	
Scale	1:50 on A3		
Date	30/06/04		
Drawing Number	J.012-15	Issue	B

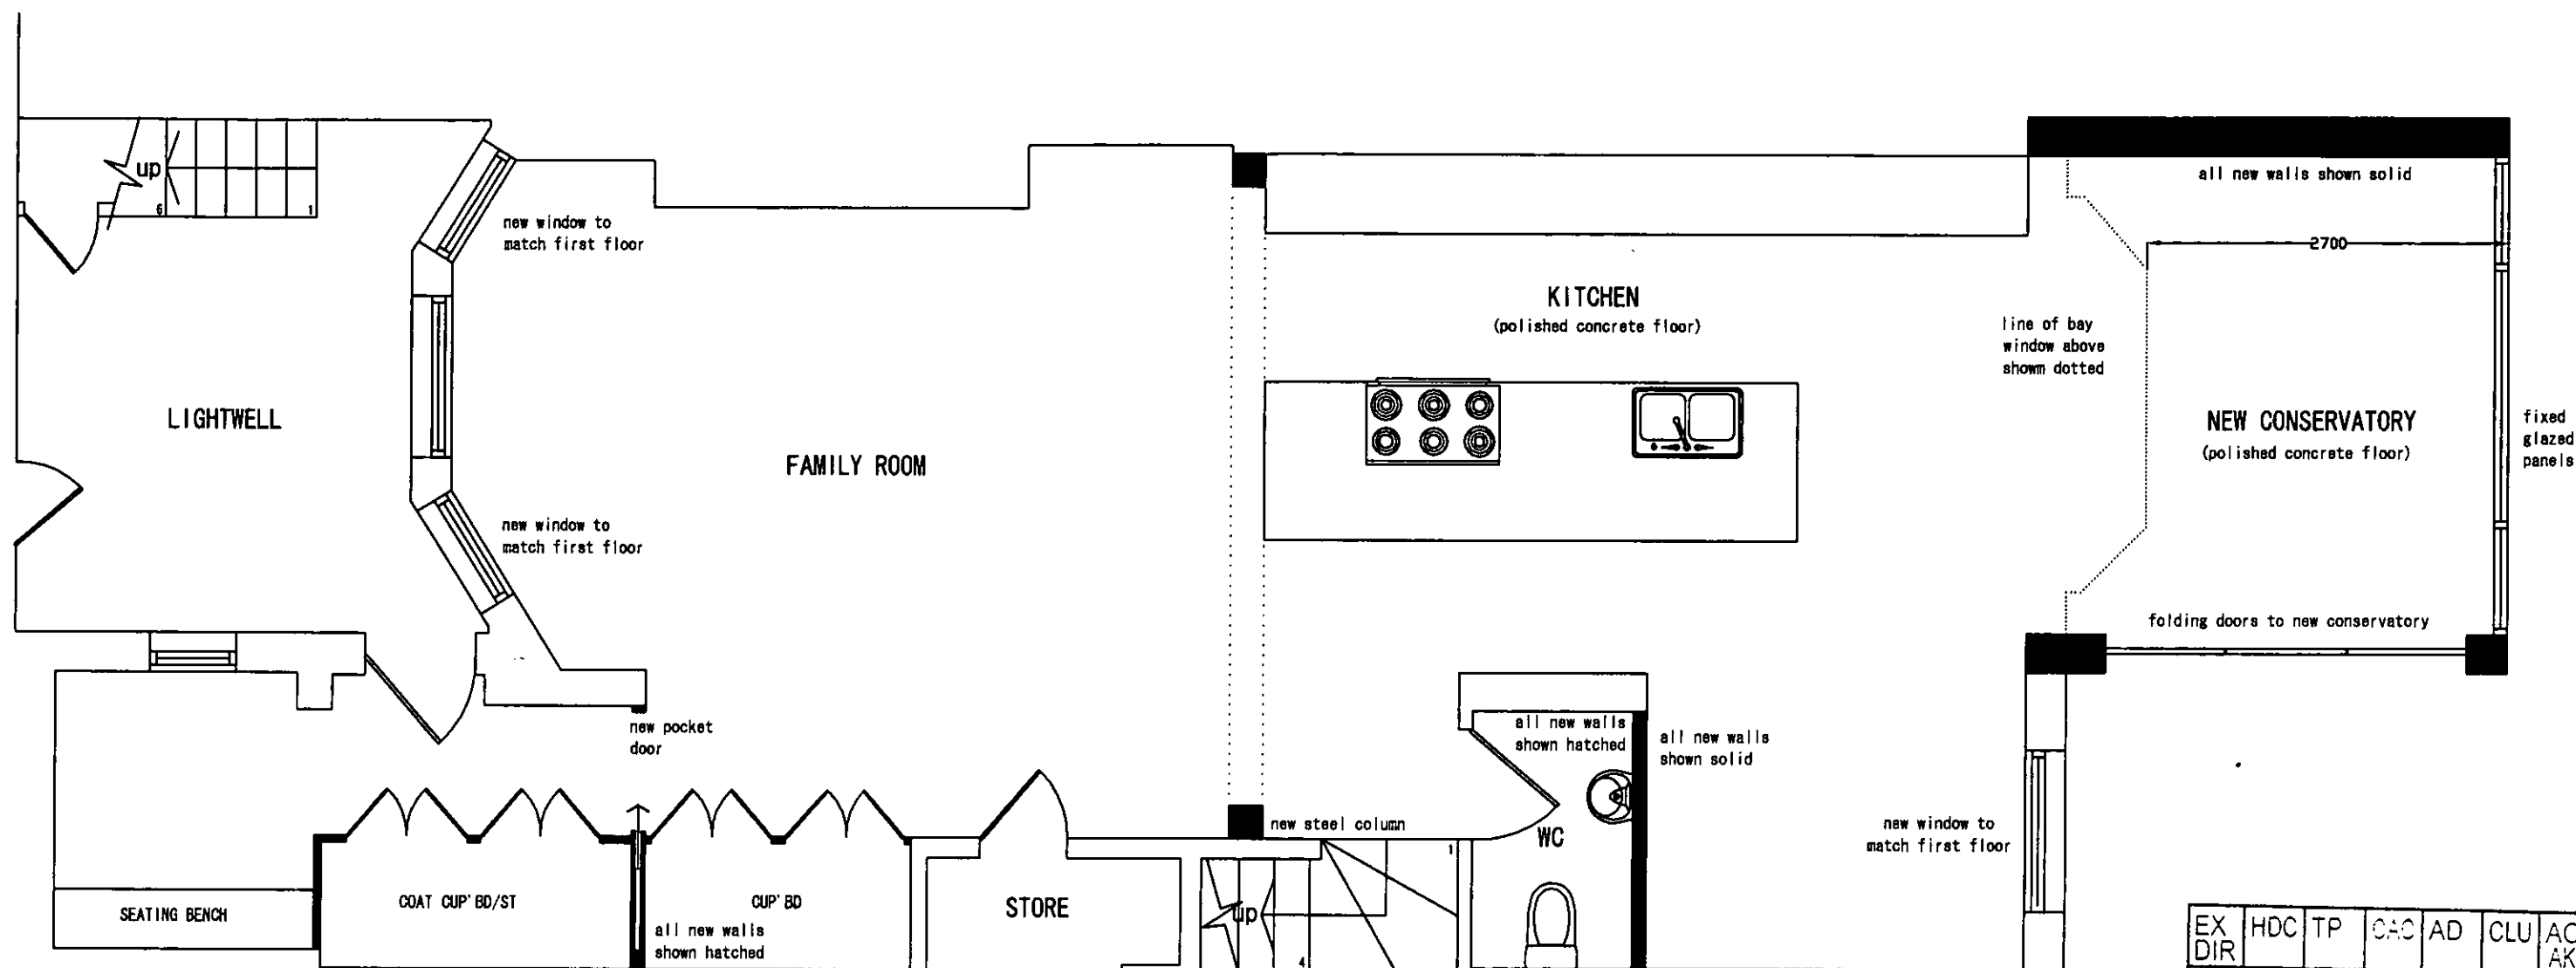



EX DIR	HDC	TP	CAC	AD	CLU	AO AK
R.B. K.C.						06 OCT 2004
						PLANNING
N	C	SW	SE	APP	IO	REC
HBS			ARB	FPLN	DES	FEES

PP/04/2144/A

Rev.	Amendment	Date
Project		
20 BRUNSWICK GARDENS LONDON W8		
Drawing title		
PLANNING SEPT 04 - LOWER GROUND FLOOR PLAN		
Drawn AN		w i design logo.jpg
Scale 1:50 @ A3		
Date 09/04		
Drawing Number		Rev
J.012-17 B		


FIRST FLOOR

EXISTING DOWN PIPE

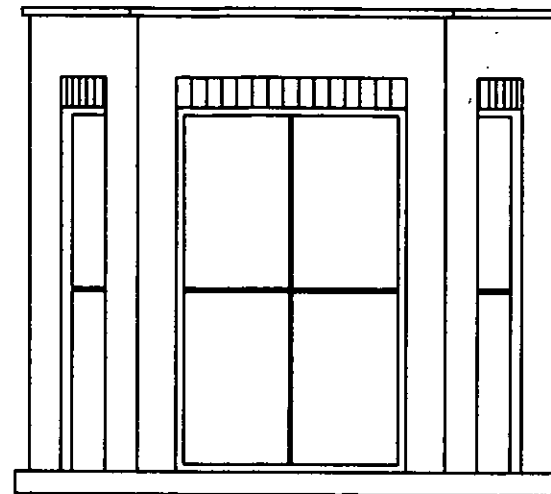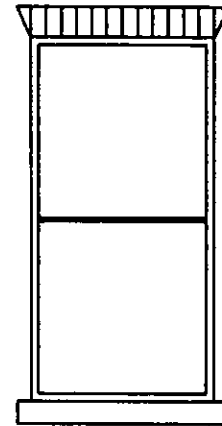


GROUND FLOOR

NEW TIMBER FRAME
SASH WINDOW TO MATCH
STYLE OF WINDOW
ABOVE. SETOUT TO
ALIGN WITH
CONSERVATORY.

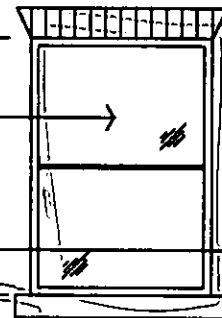

CONSERVATORY TO
DETAIL BY OTHERS.

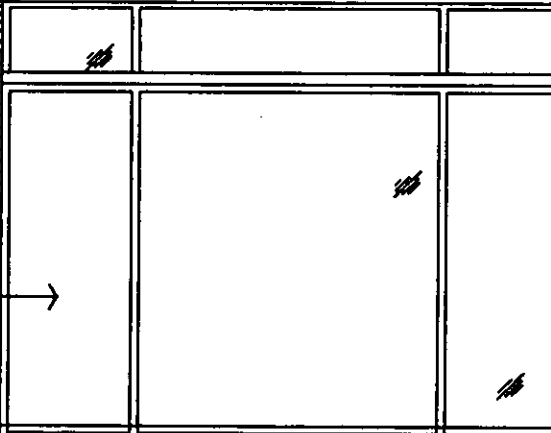

NEW BRICK GARDEN WALL

LOWER GROUND

PROPOSED REAR ELEVATION

SCALE 1:50


EX	HDC	TP	C-3	AD	CLU	AO	AK
DIR							
R.B. K.C.							16 SEP 2004
							PLANNING
ON	C	S	SE	APP	IO	REC	
HBS							
							DES

SUPP.

SUBMITTED

Project	
PROPOSED WORKS AT 20 BRUNSWICK GDNS LONDON W8	
Drawing title	
PROPOSED REAR ELEV. (UP TO GROUND FLOOR)	
Drawn MP	w i design logo.jpg
Scale 1:50 on A3	
Date 30/06/04	
Drawing Number J.012-15	
Issue B	

PPJ42144

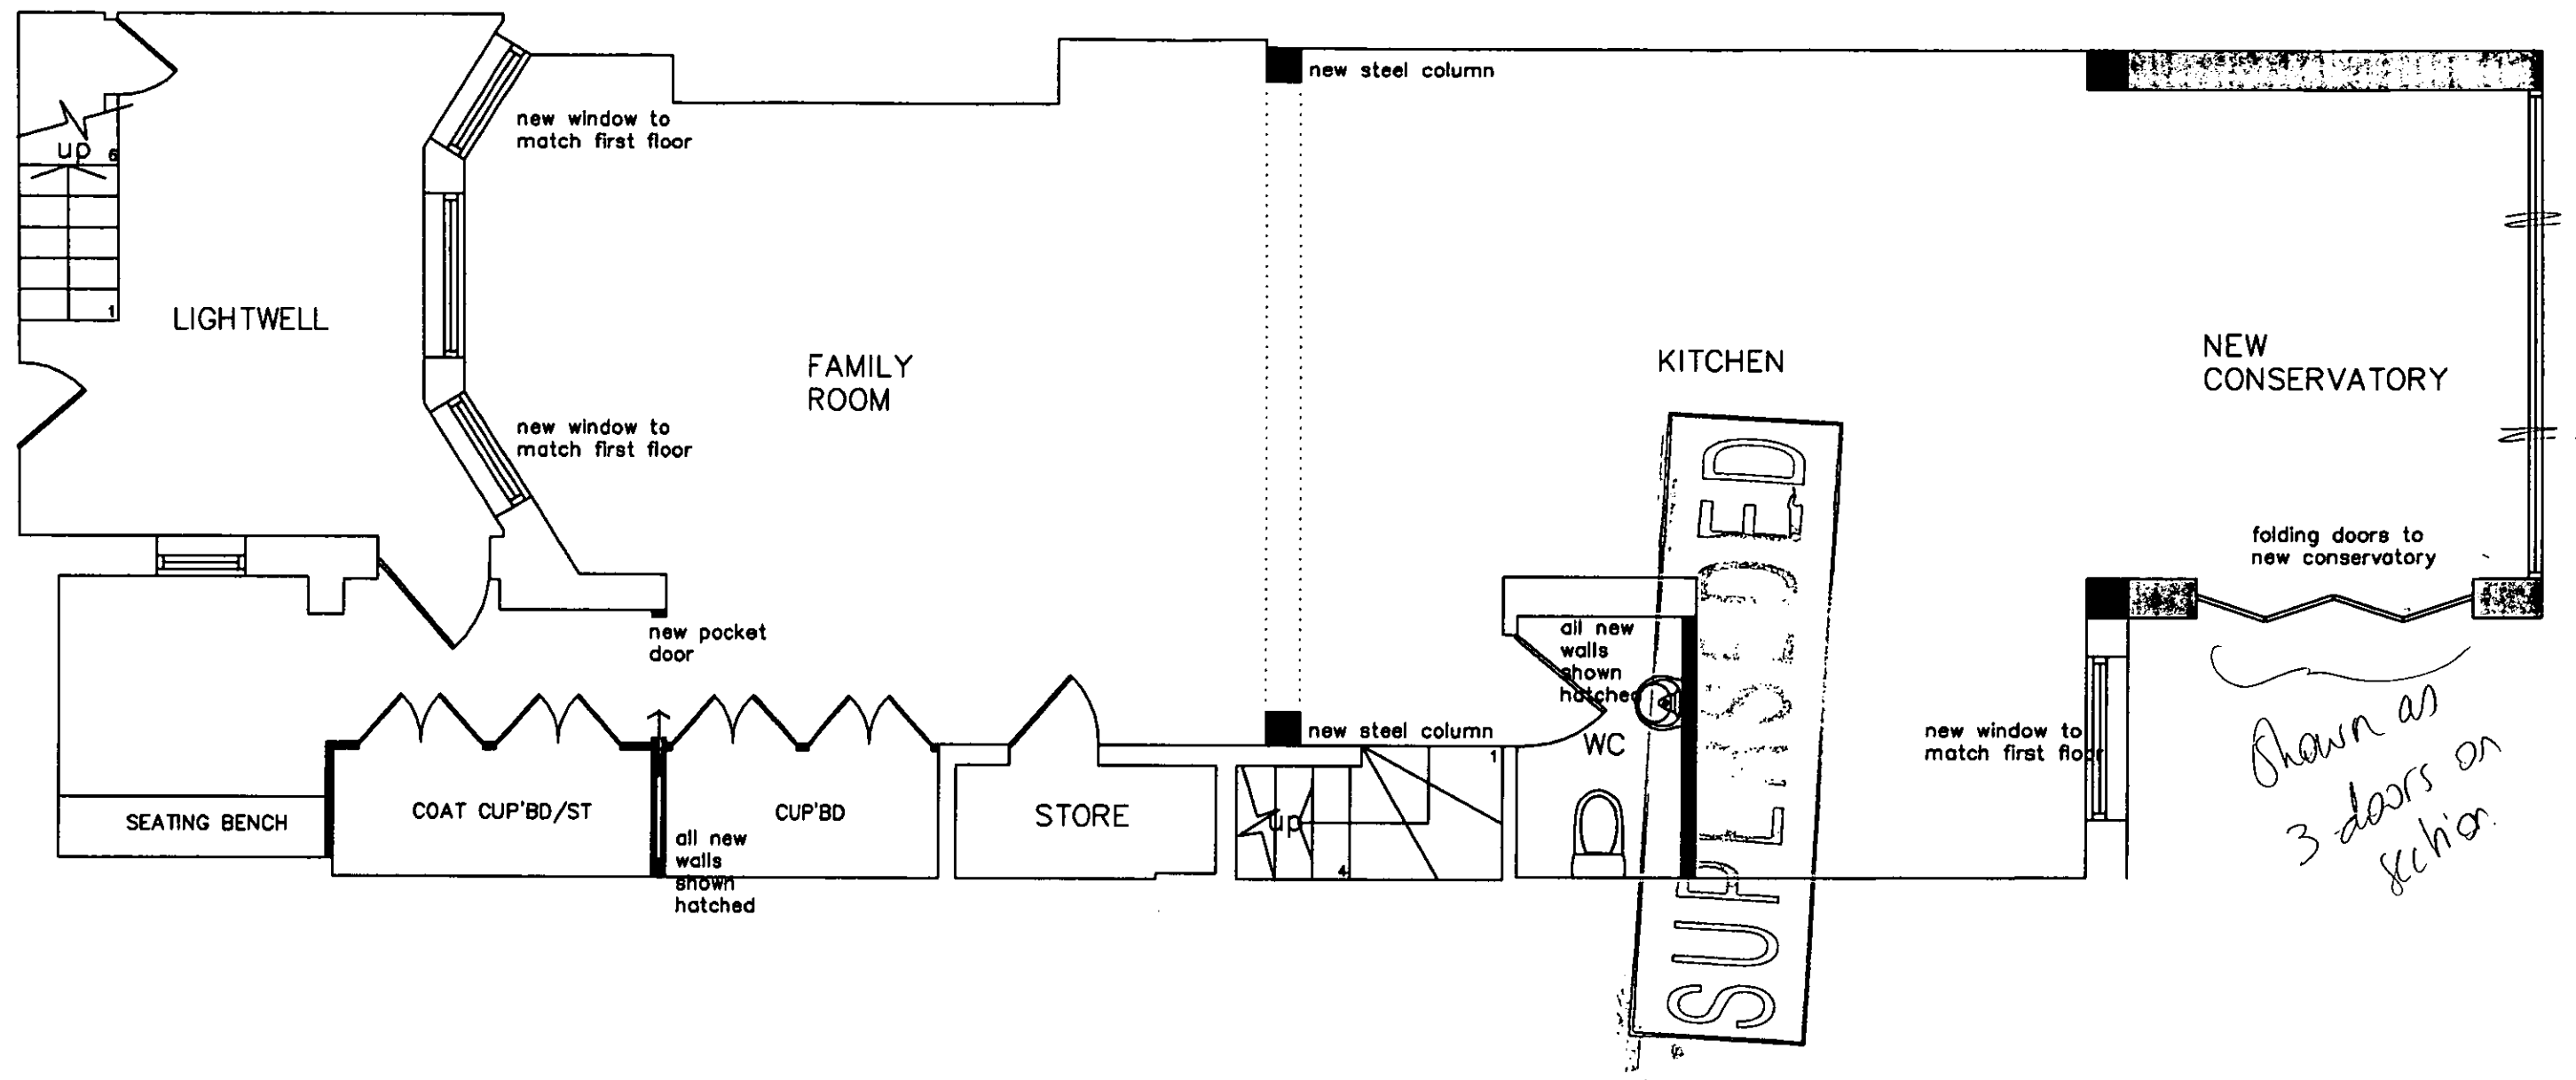

EX DIR	HDC	TP	CAC	AD	CLU	AO AK
R.B. K.C.		1 6 SEP 2004			PLANNING	
N	C	SW	SE	APP	IO	REC
HBS			FE	FPLN	DES	FEES

Rev.	Amendment	Date
Project		
20 BRUNSWICK GARDENS LONDON W8		
Drawing title		
PLANNING SEPT 04 - LOWER GROUND FLOOR PLAN		
Drawn	AN	
Scale	1:50 @ A3	
Date	09/04	
Drawing Number	Rev	
J 612-17	B	

PP 2144

w | design logo.jpg