


## REAR ELEVATION

## SECTION

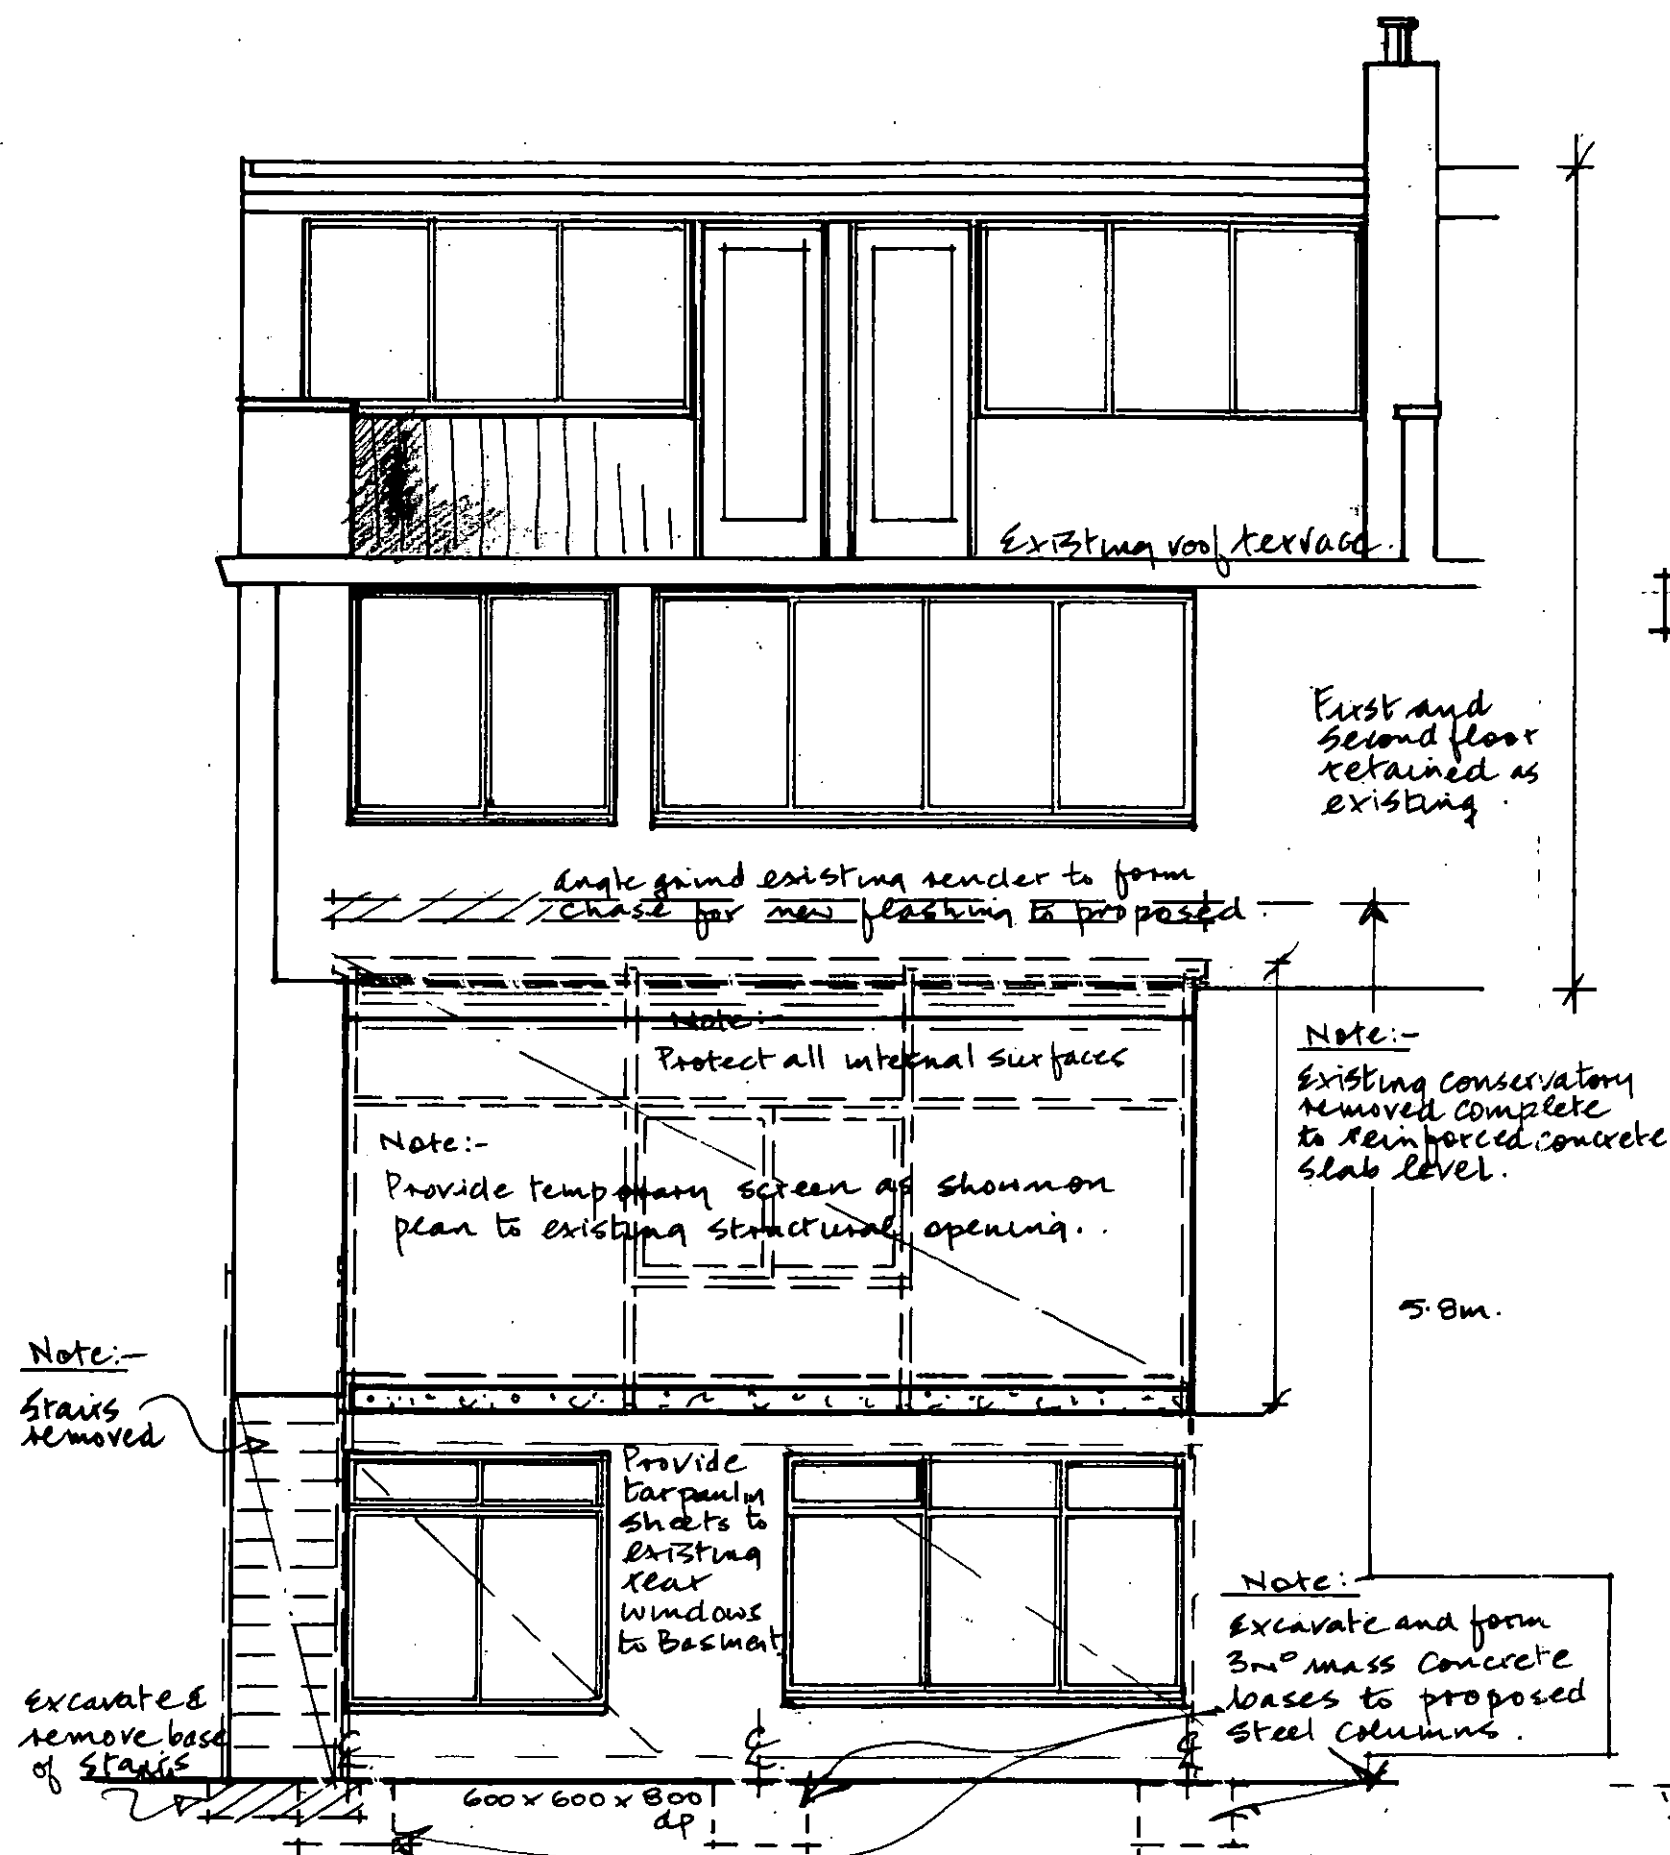

10 LANSDOWNE WALK  
LONDON W11  
PROPOSED CONSERVATORY  
& BALCONY  
Scale 1:50


Drwg No: FRW/02/20 LW/501

TEMPORARY WORKS

DELEGATED  
14 OCT 2004  
REFUSAL


| EX DIR | HDC | TP | CAC | AD   | CLU | AO AK |
|--------|-----|----|-----|------|-----|-------|
| R.B.   |     |    |     |      |     |       |
| K.C.   |     |    |     |      |     |       |
| N      | C   | SW | SE  | APP  | IO  | REC   |
|        |     |    | ARB | FPLN | DES | FEES  |

- 2 AUG 2004 PLANNING

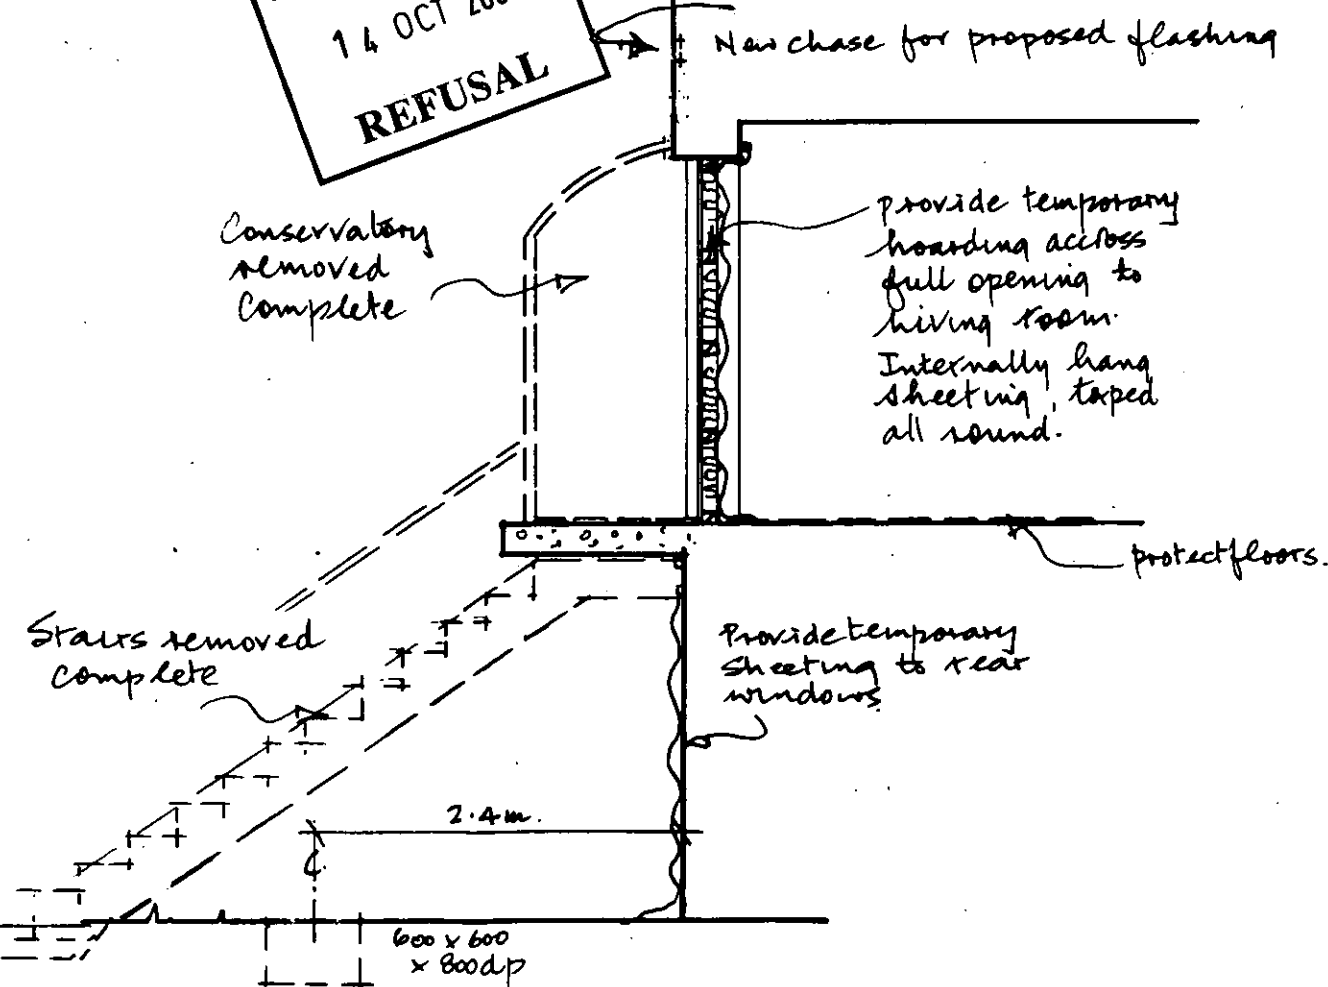


# REAR ELEVATION

# SECTION

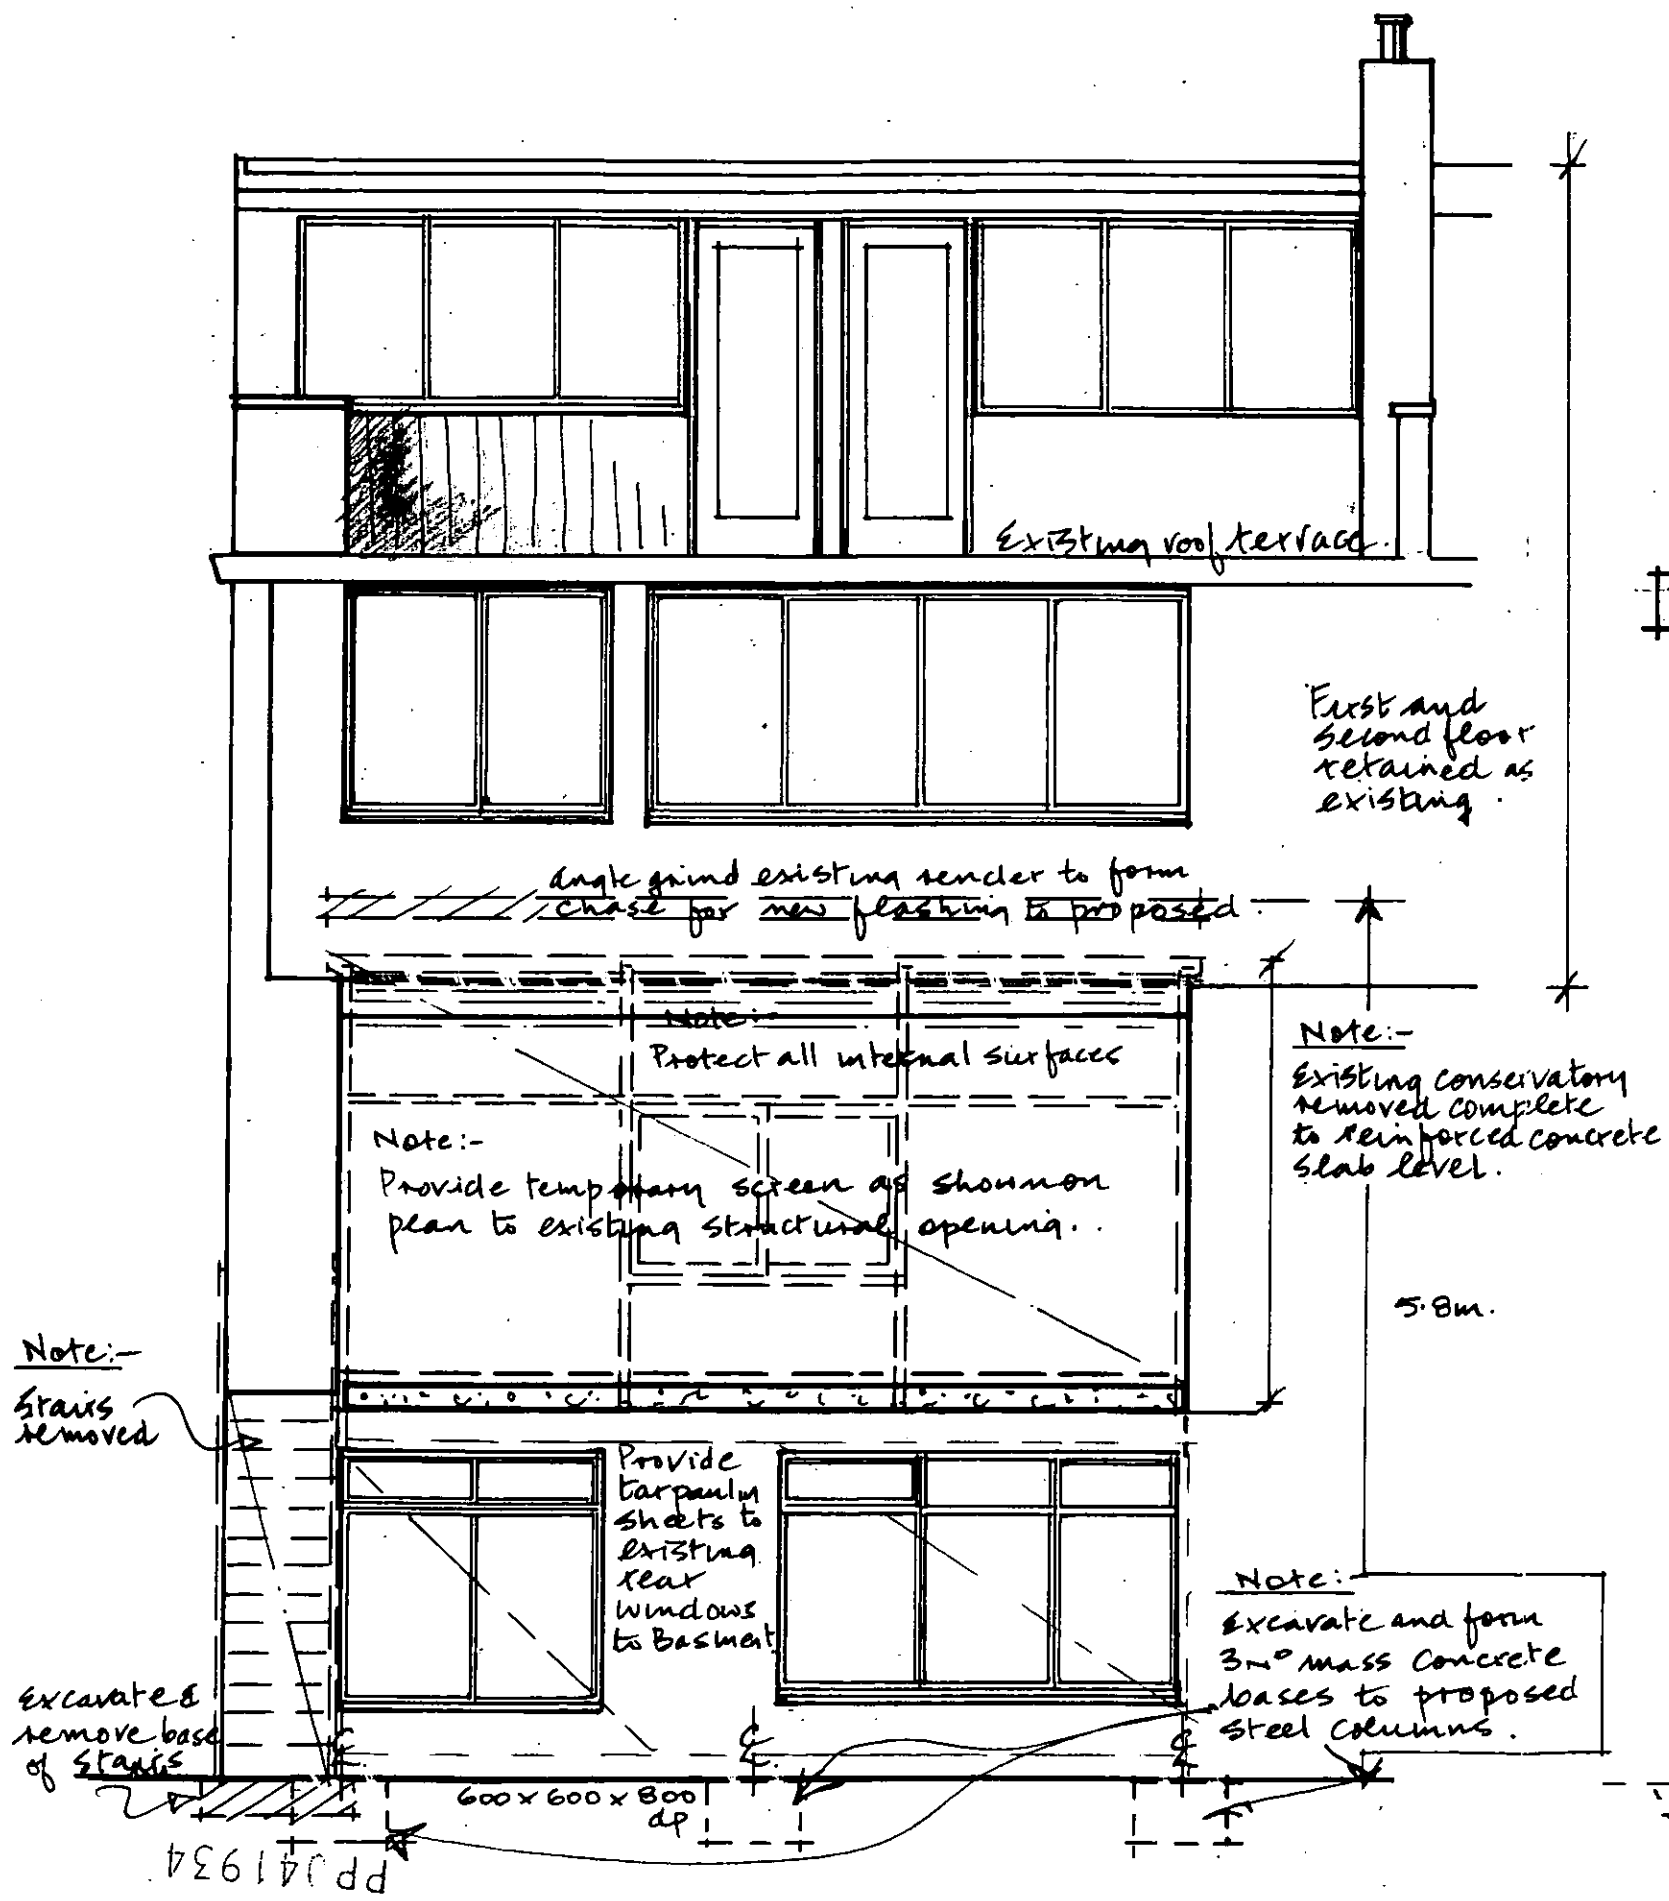

## TEMPORARY WORKS.

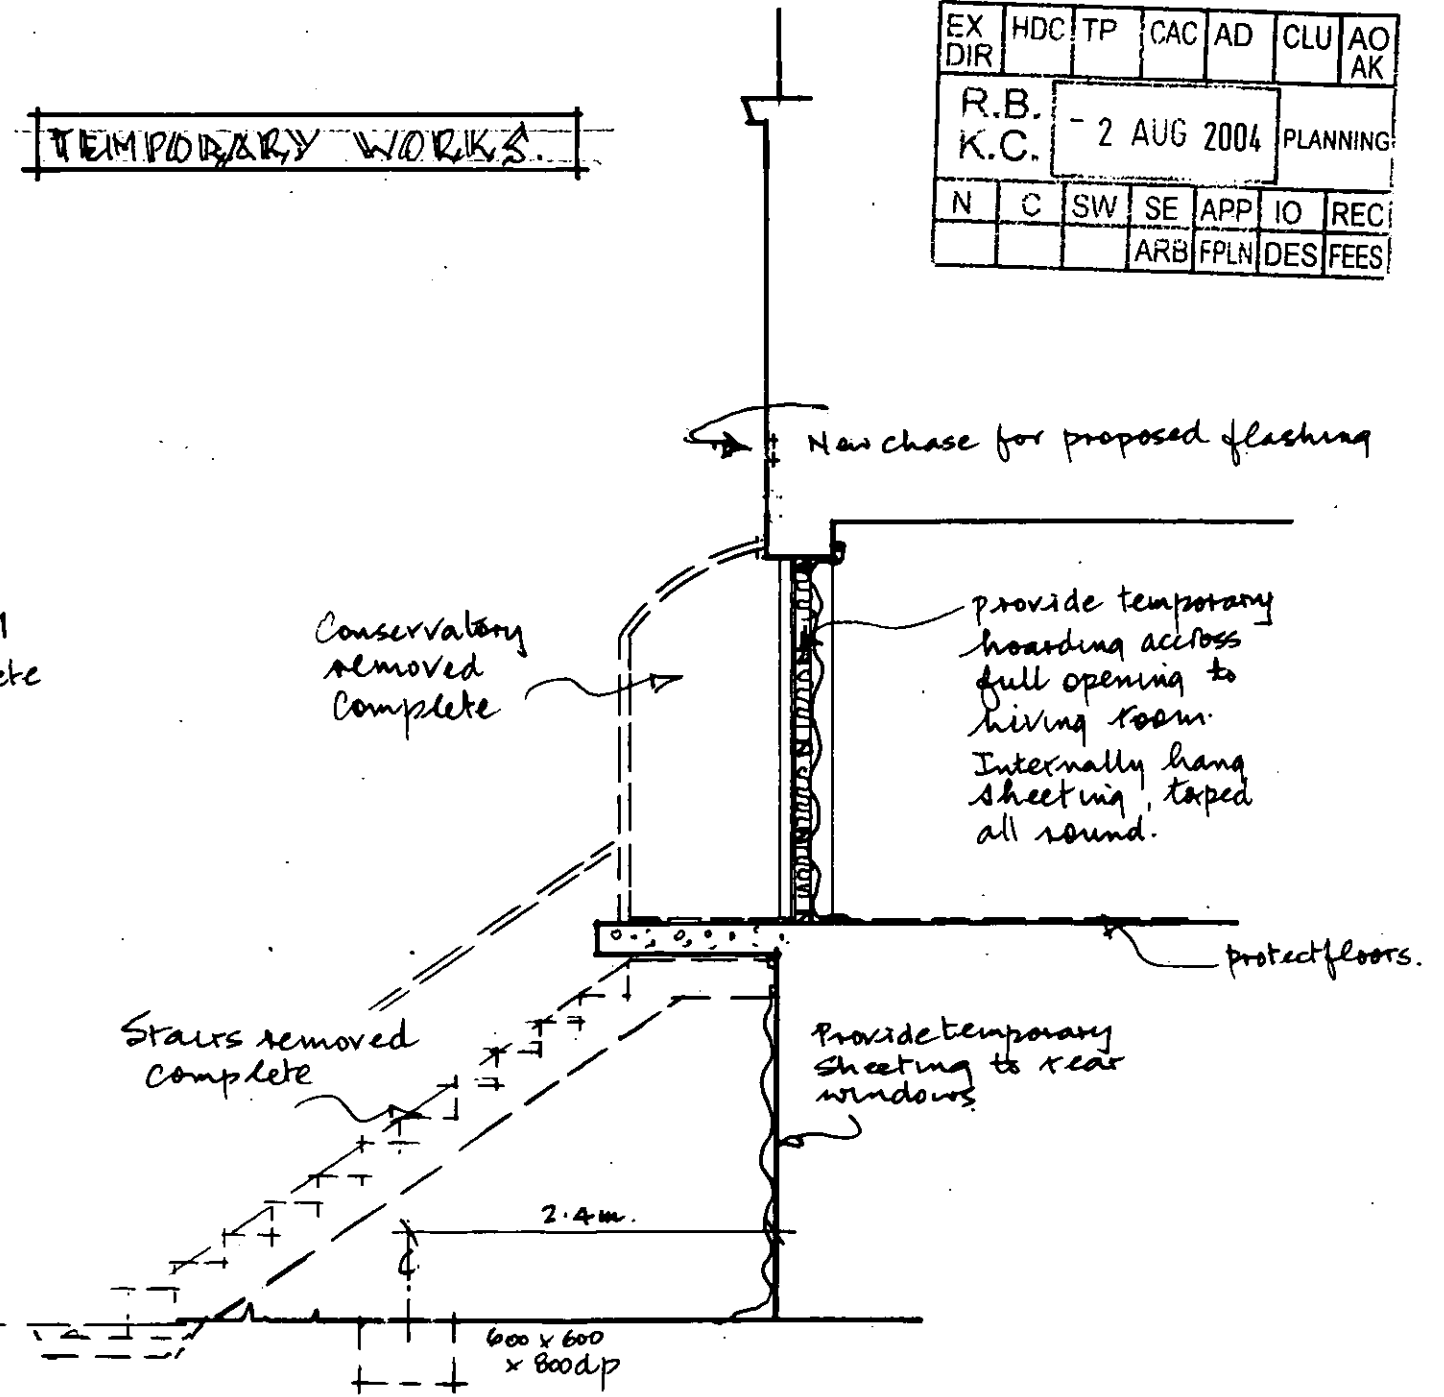


| EX DIR | HDC | TP | CAC | AD   | CLU | AO AK |
|--------|-----|----|-----|------|-----|-------|
| R.B.   |     |    |     |      |     |       |
| K.C.   |     |    |     |      |     |       |
| N      | C   | SW | SE  | APP  | IO  | REC   |
|        |     |    | ARB | FPLN | DES | FEES  |

- 2 AUG 2004 PLANNING

# REAR ELEVATION


# SECTION

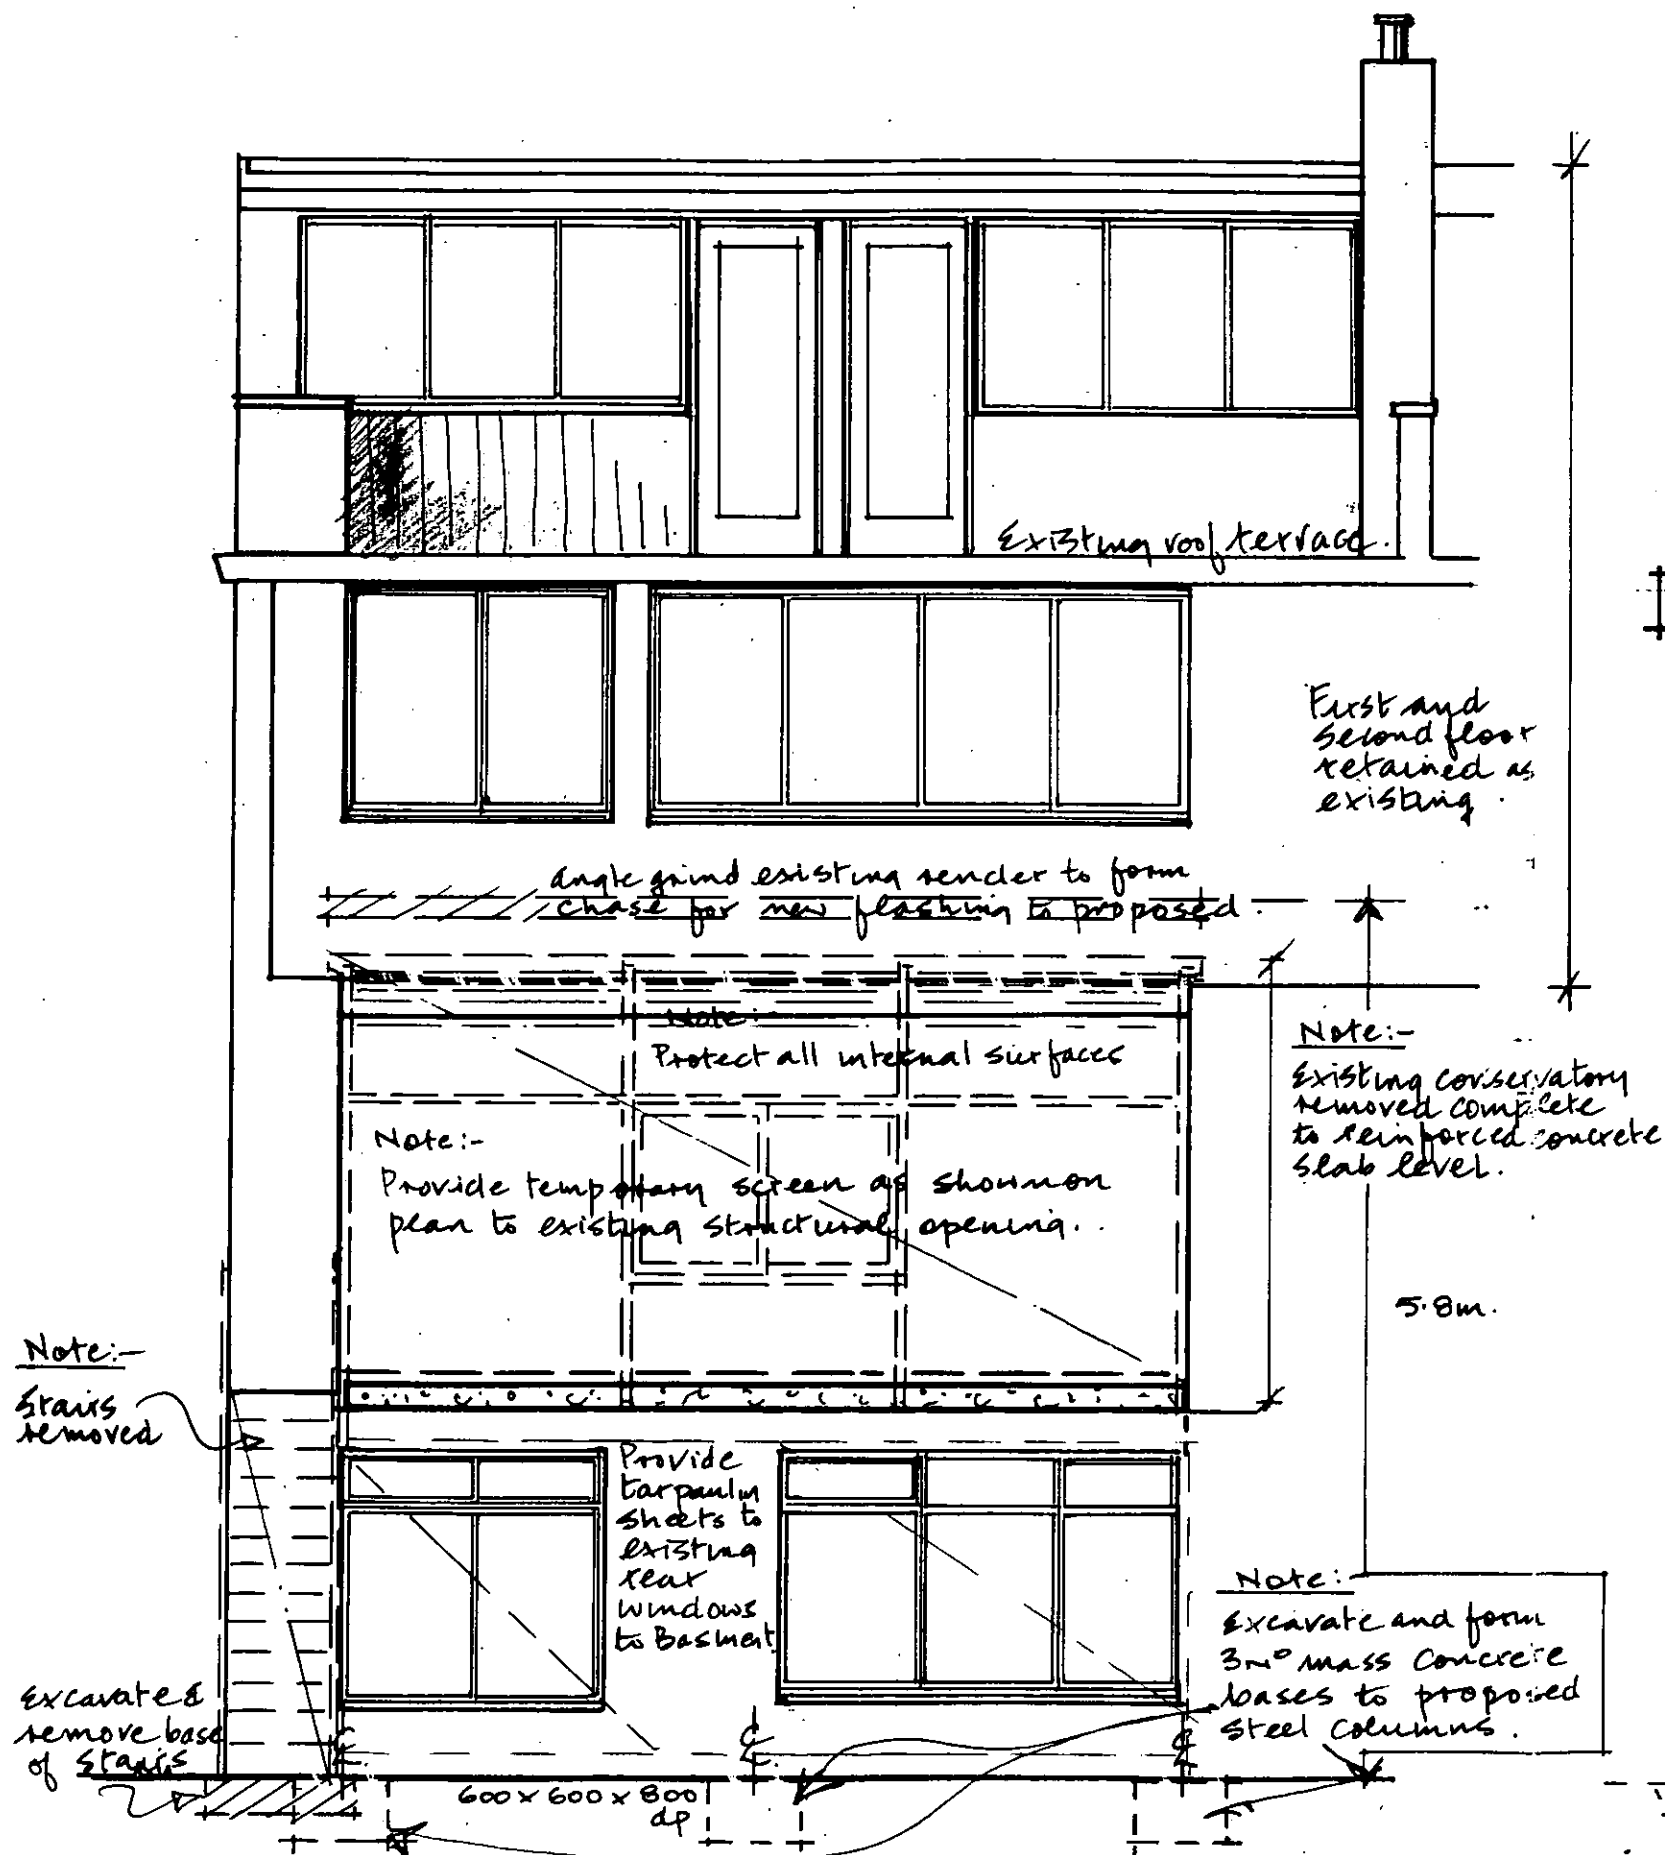

10 LANSDOWNE WALK  
LONDON W11  
PROPOSED CONSERVATORY  
& BALCONY  
Scale 1:50  
Dwg No. EP2/02/00 LW/501

TEMPORARY WORKS

| EX DIR | HDC  | TP           | CAC      | AD   | CLU | AO AK |
|--------|------|--------------|----------|------|-----|-------|
| R.B.   | K.C. | - 2 AUG 2004 | PLANNING |      |     |       |
| N      | C    | SW           | SE       | APP  | IO  | REC   |
|        |      |              | ARB      | FPLN | DES | FEES  |

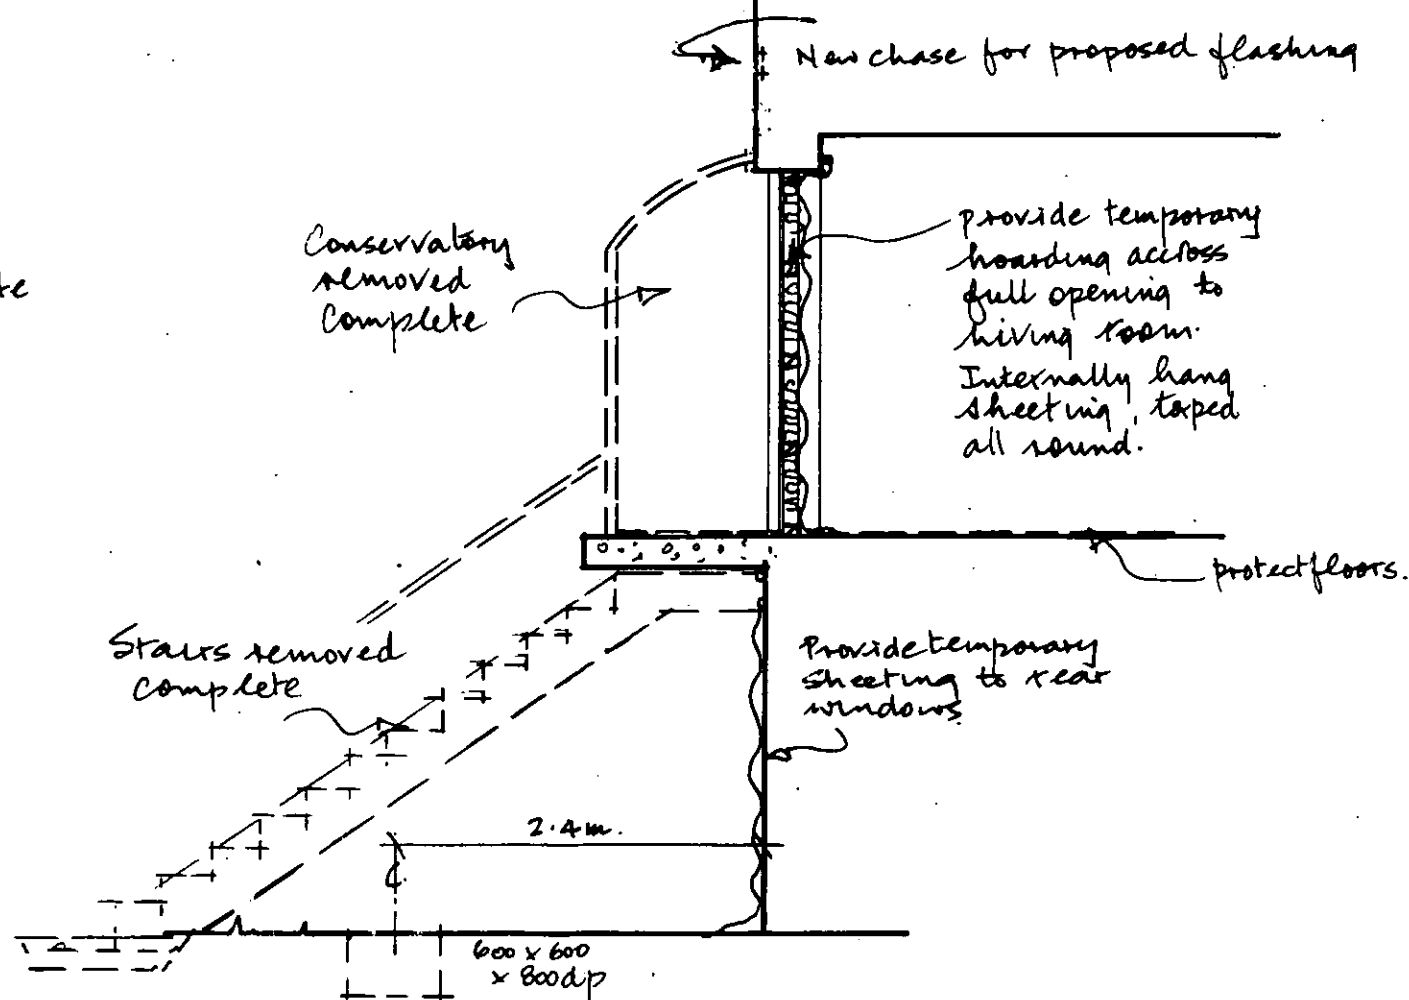

Scale 1:50.



Drug No: FPG/10 LW/1.


AS BUILT (unauthorised)

|              |     |              |     |      |          |     |
|--------------|-----|--------------|-----|------|----------|-----|
| EX DIR       | HDC | TP           | CAC | AD   | CLU      | AO  |
| R.B.<br>K.C. |     | - 2 AUG 2004 |     |      | PLANNING |     |
| N            | C   | SW           | SE  | APP  | IC       | REC |
|              |     |              | ARB | FLPL | DES      | TES |

PPJ4

REFUSAL  
14 OCT 2004  
DELEGATED

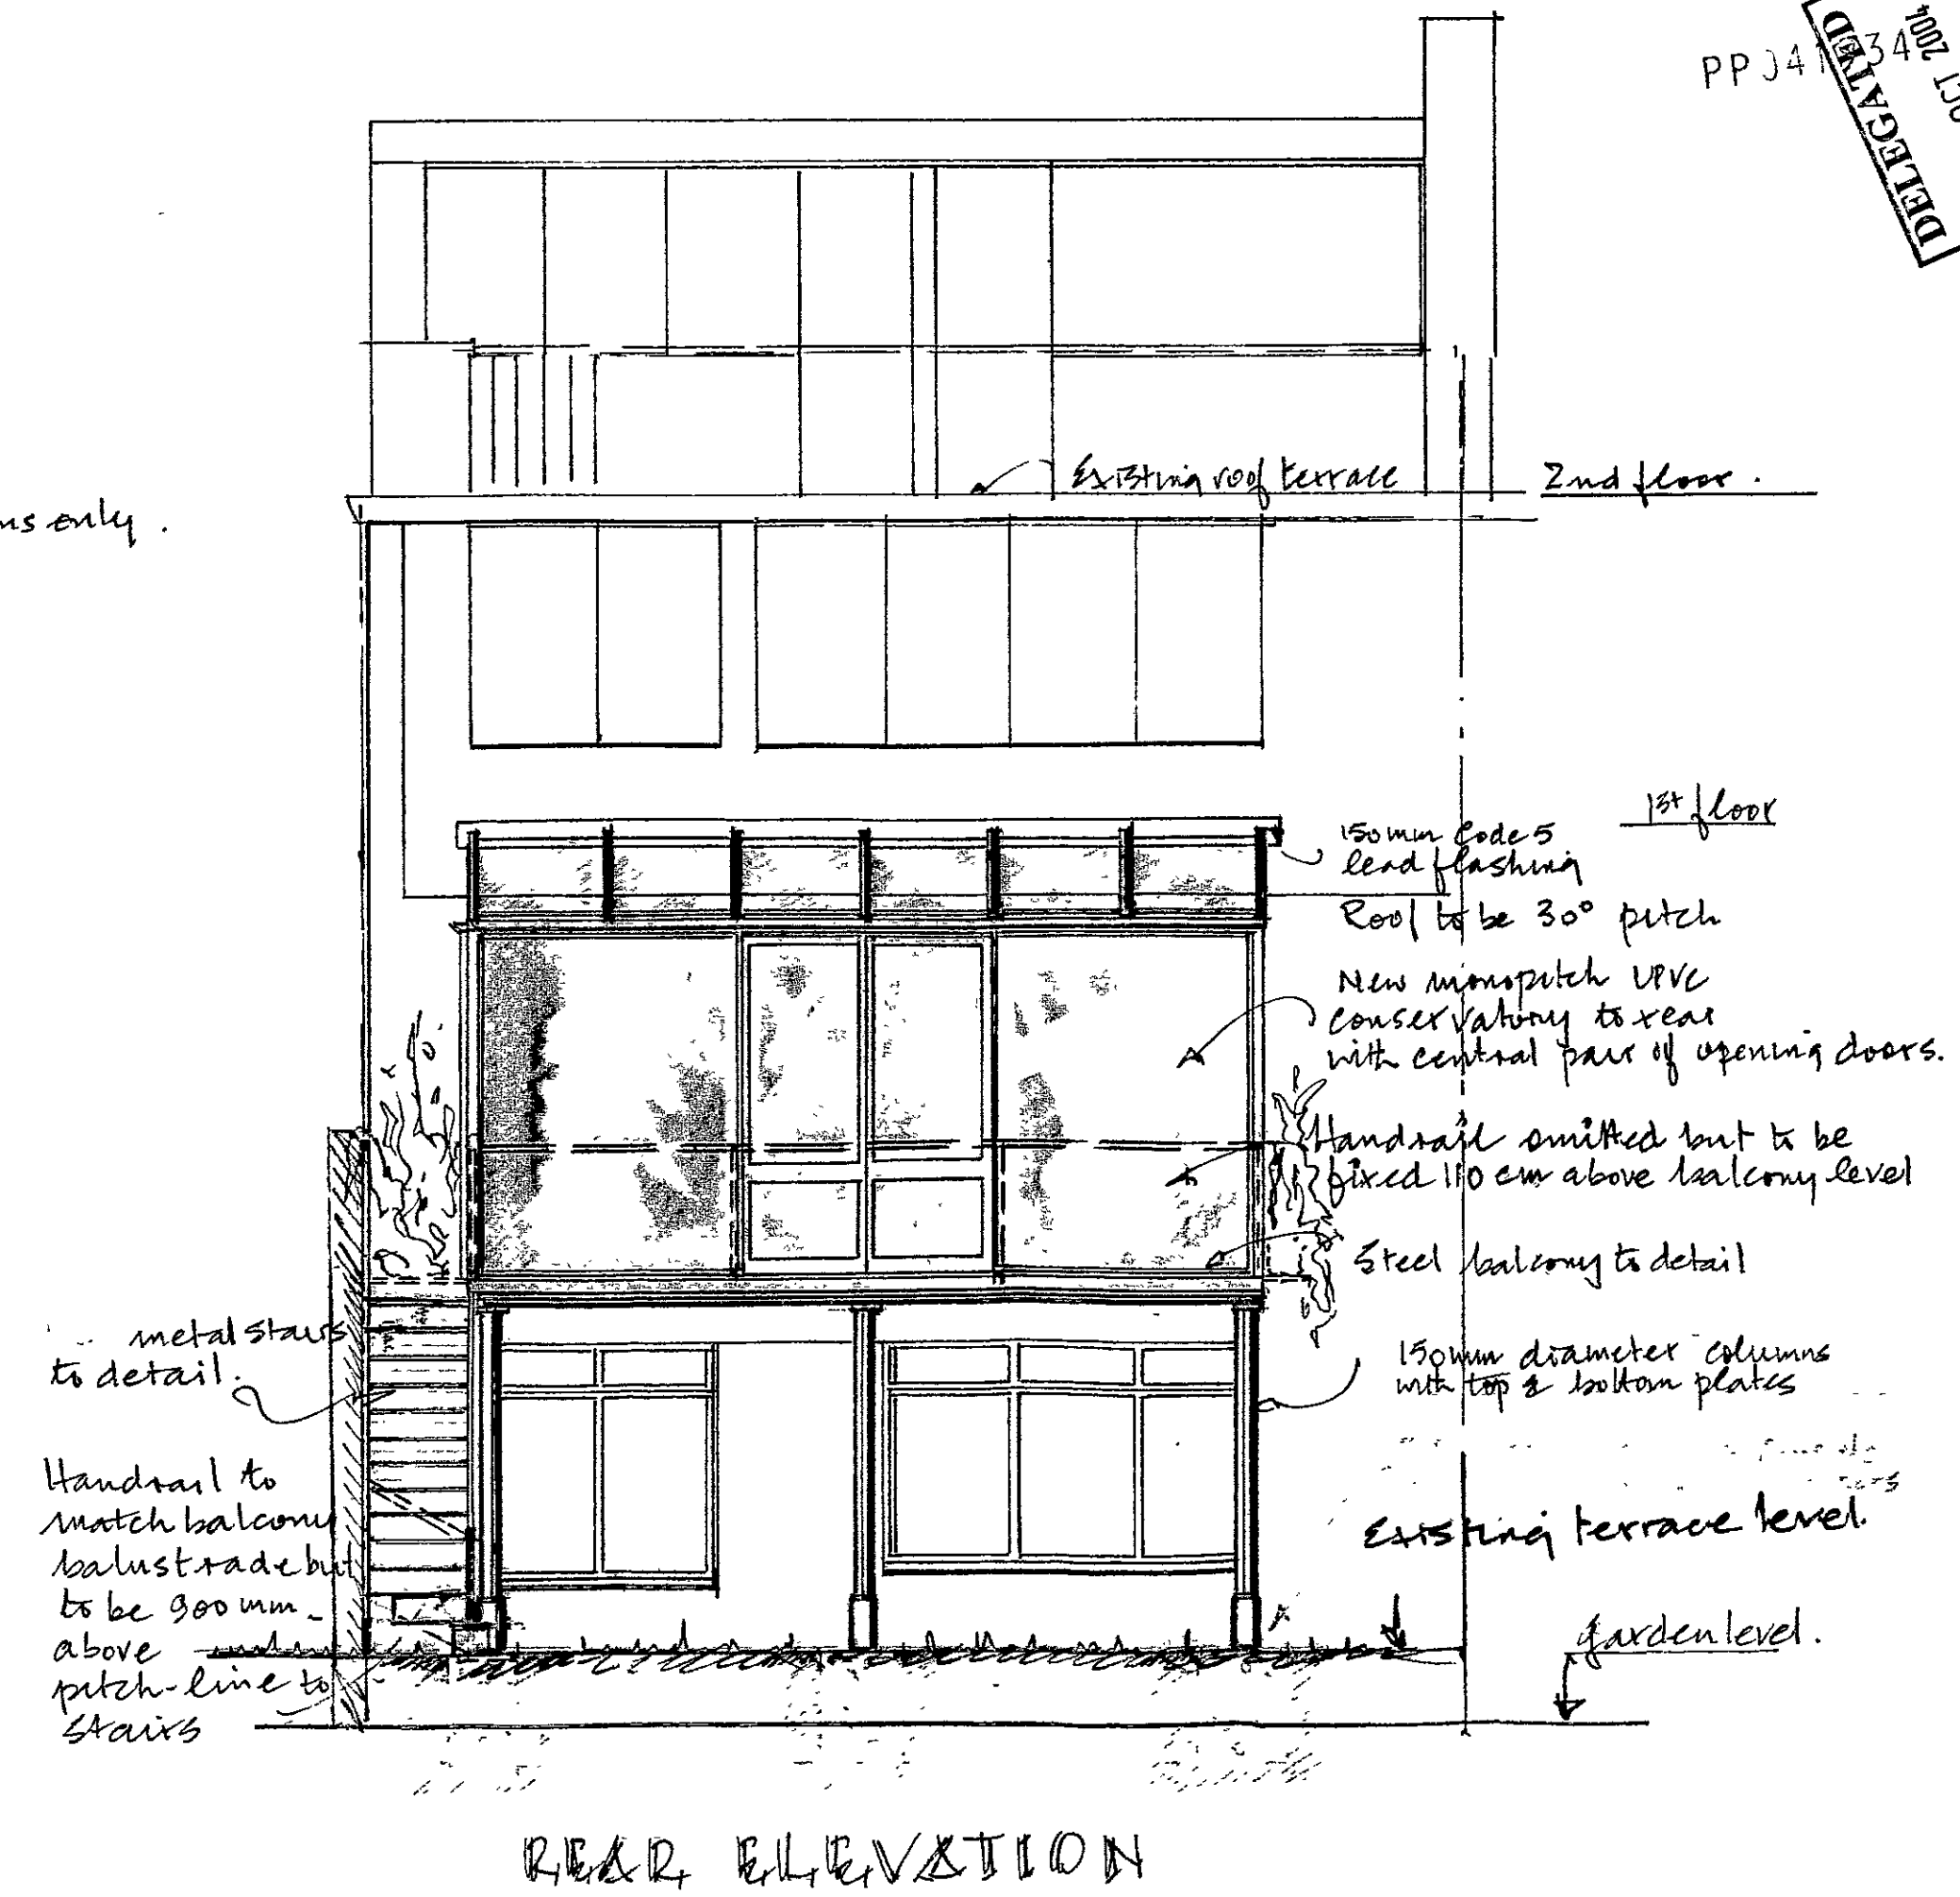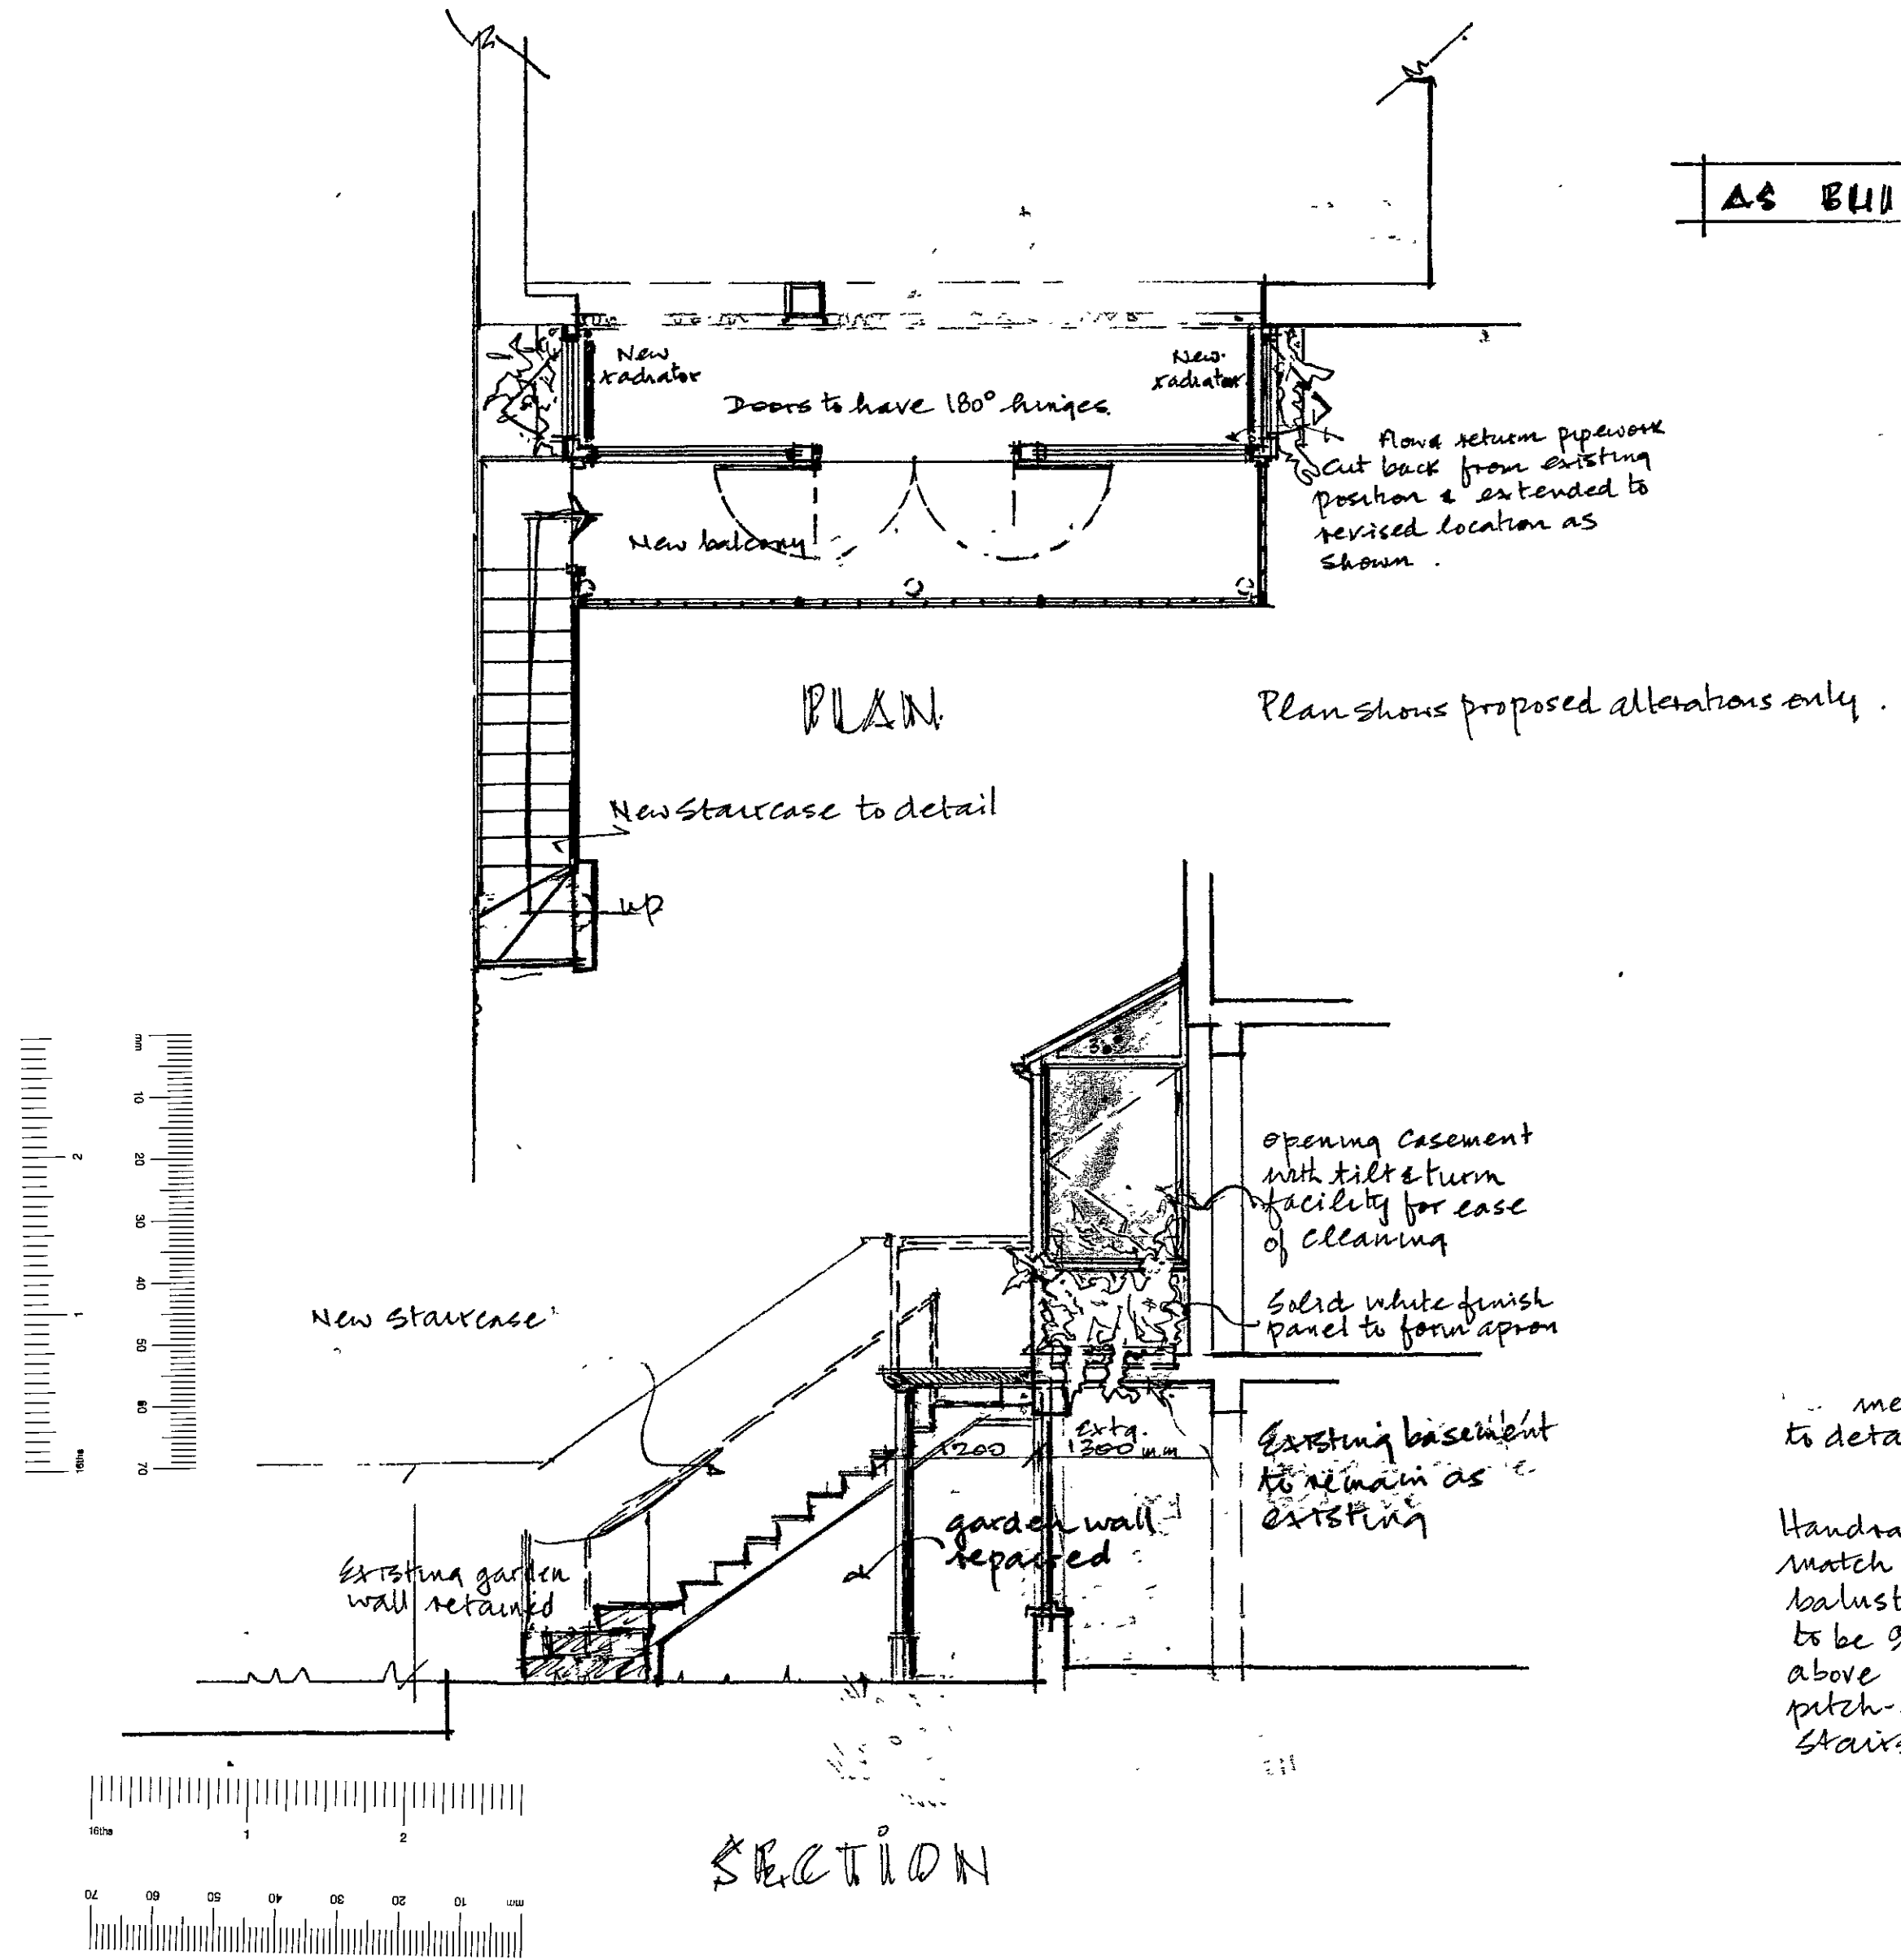

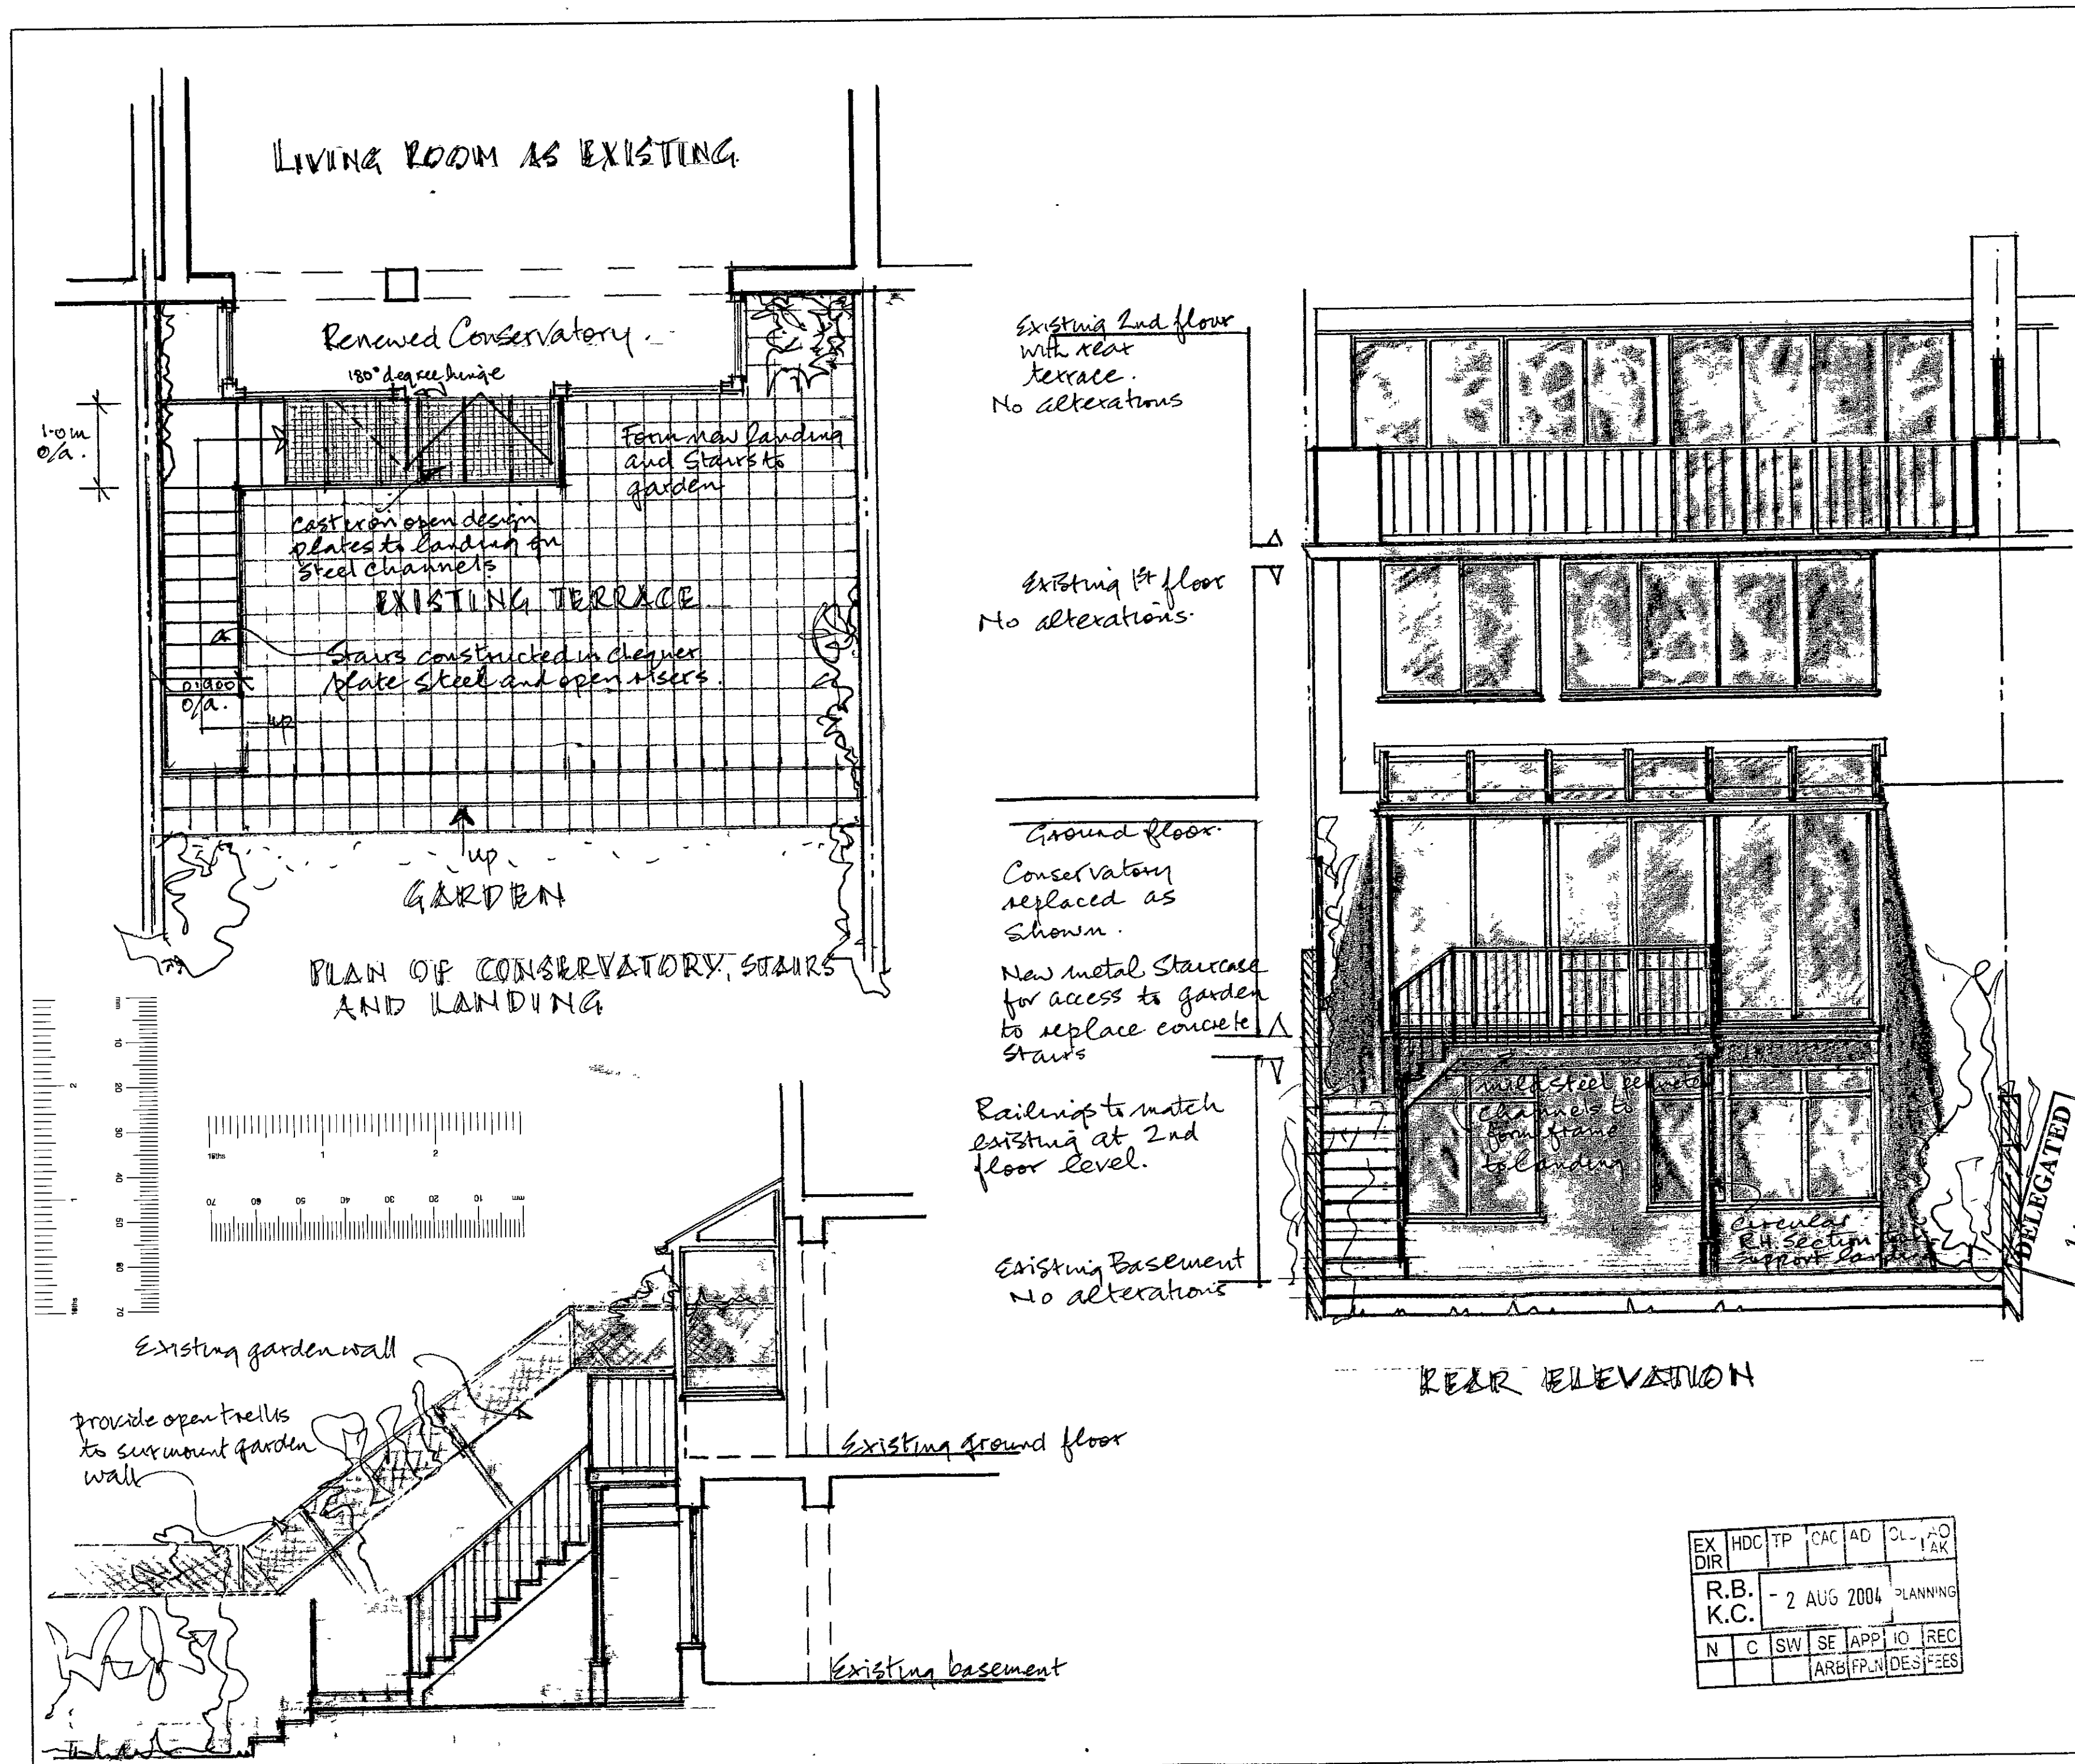

NOTES:  
All dimensions must be checked on site and not scaled from this drawing.

| A | Date | Revisions |
|---|------|-----------|
|   |      |           |
|   |      |           |
|   |      |           |

© copyright

Client  
MR & MRS J. CAREY

Job Title  
10 LANSDOWNE WALK  
LONDON W11

PPJ41934

Drawing Title  
PROPOSED LANDING  
AND STAIRS AND  
REPLACEMENT  
CONSERVATORY

Scale  
1:50



Date  
June 2004

Drawn by  
FERNANDEZ GONZALEZ

Drg No.  
PPA/04/10 LW/2

Rev  
A

420x594mm A2

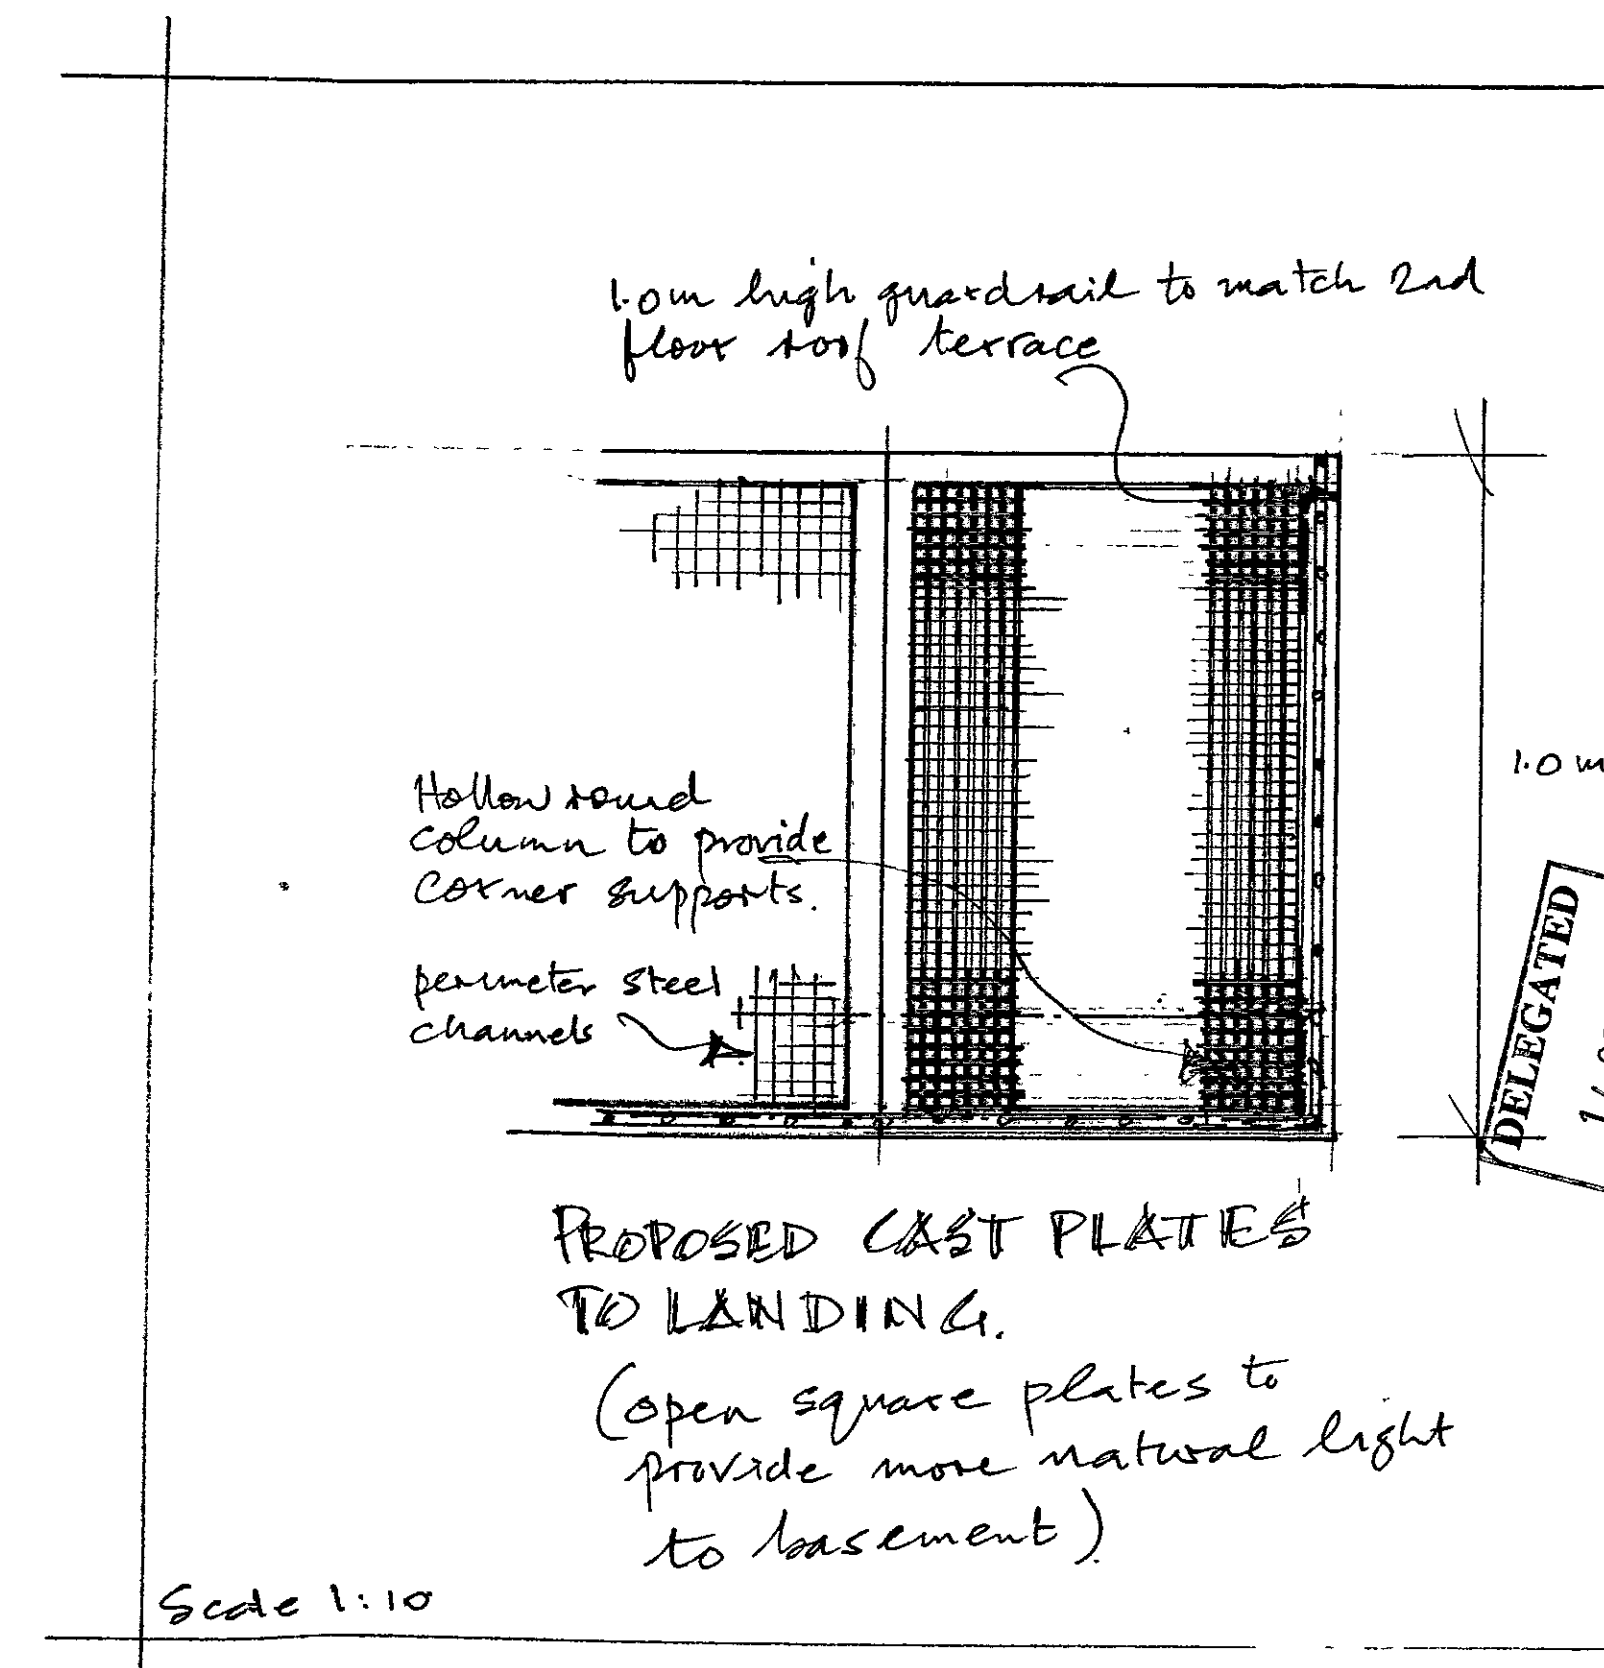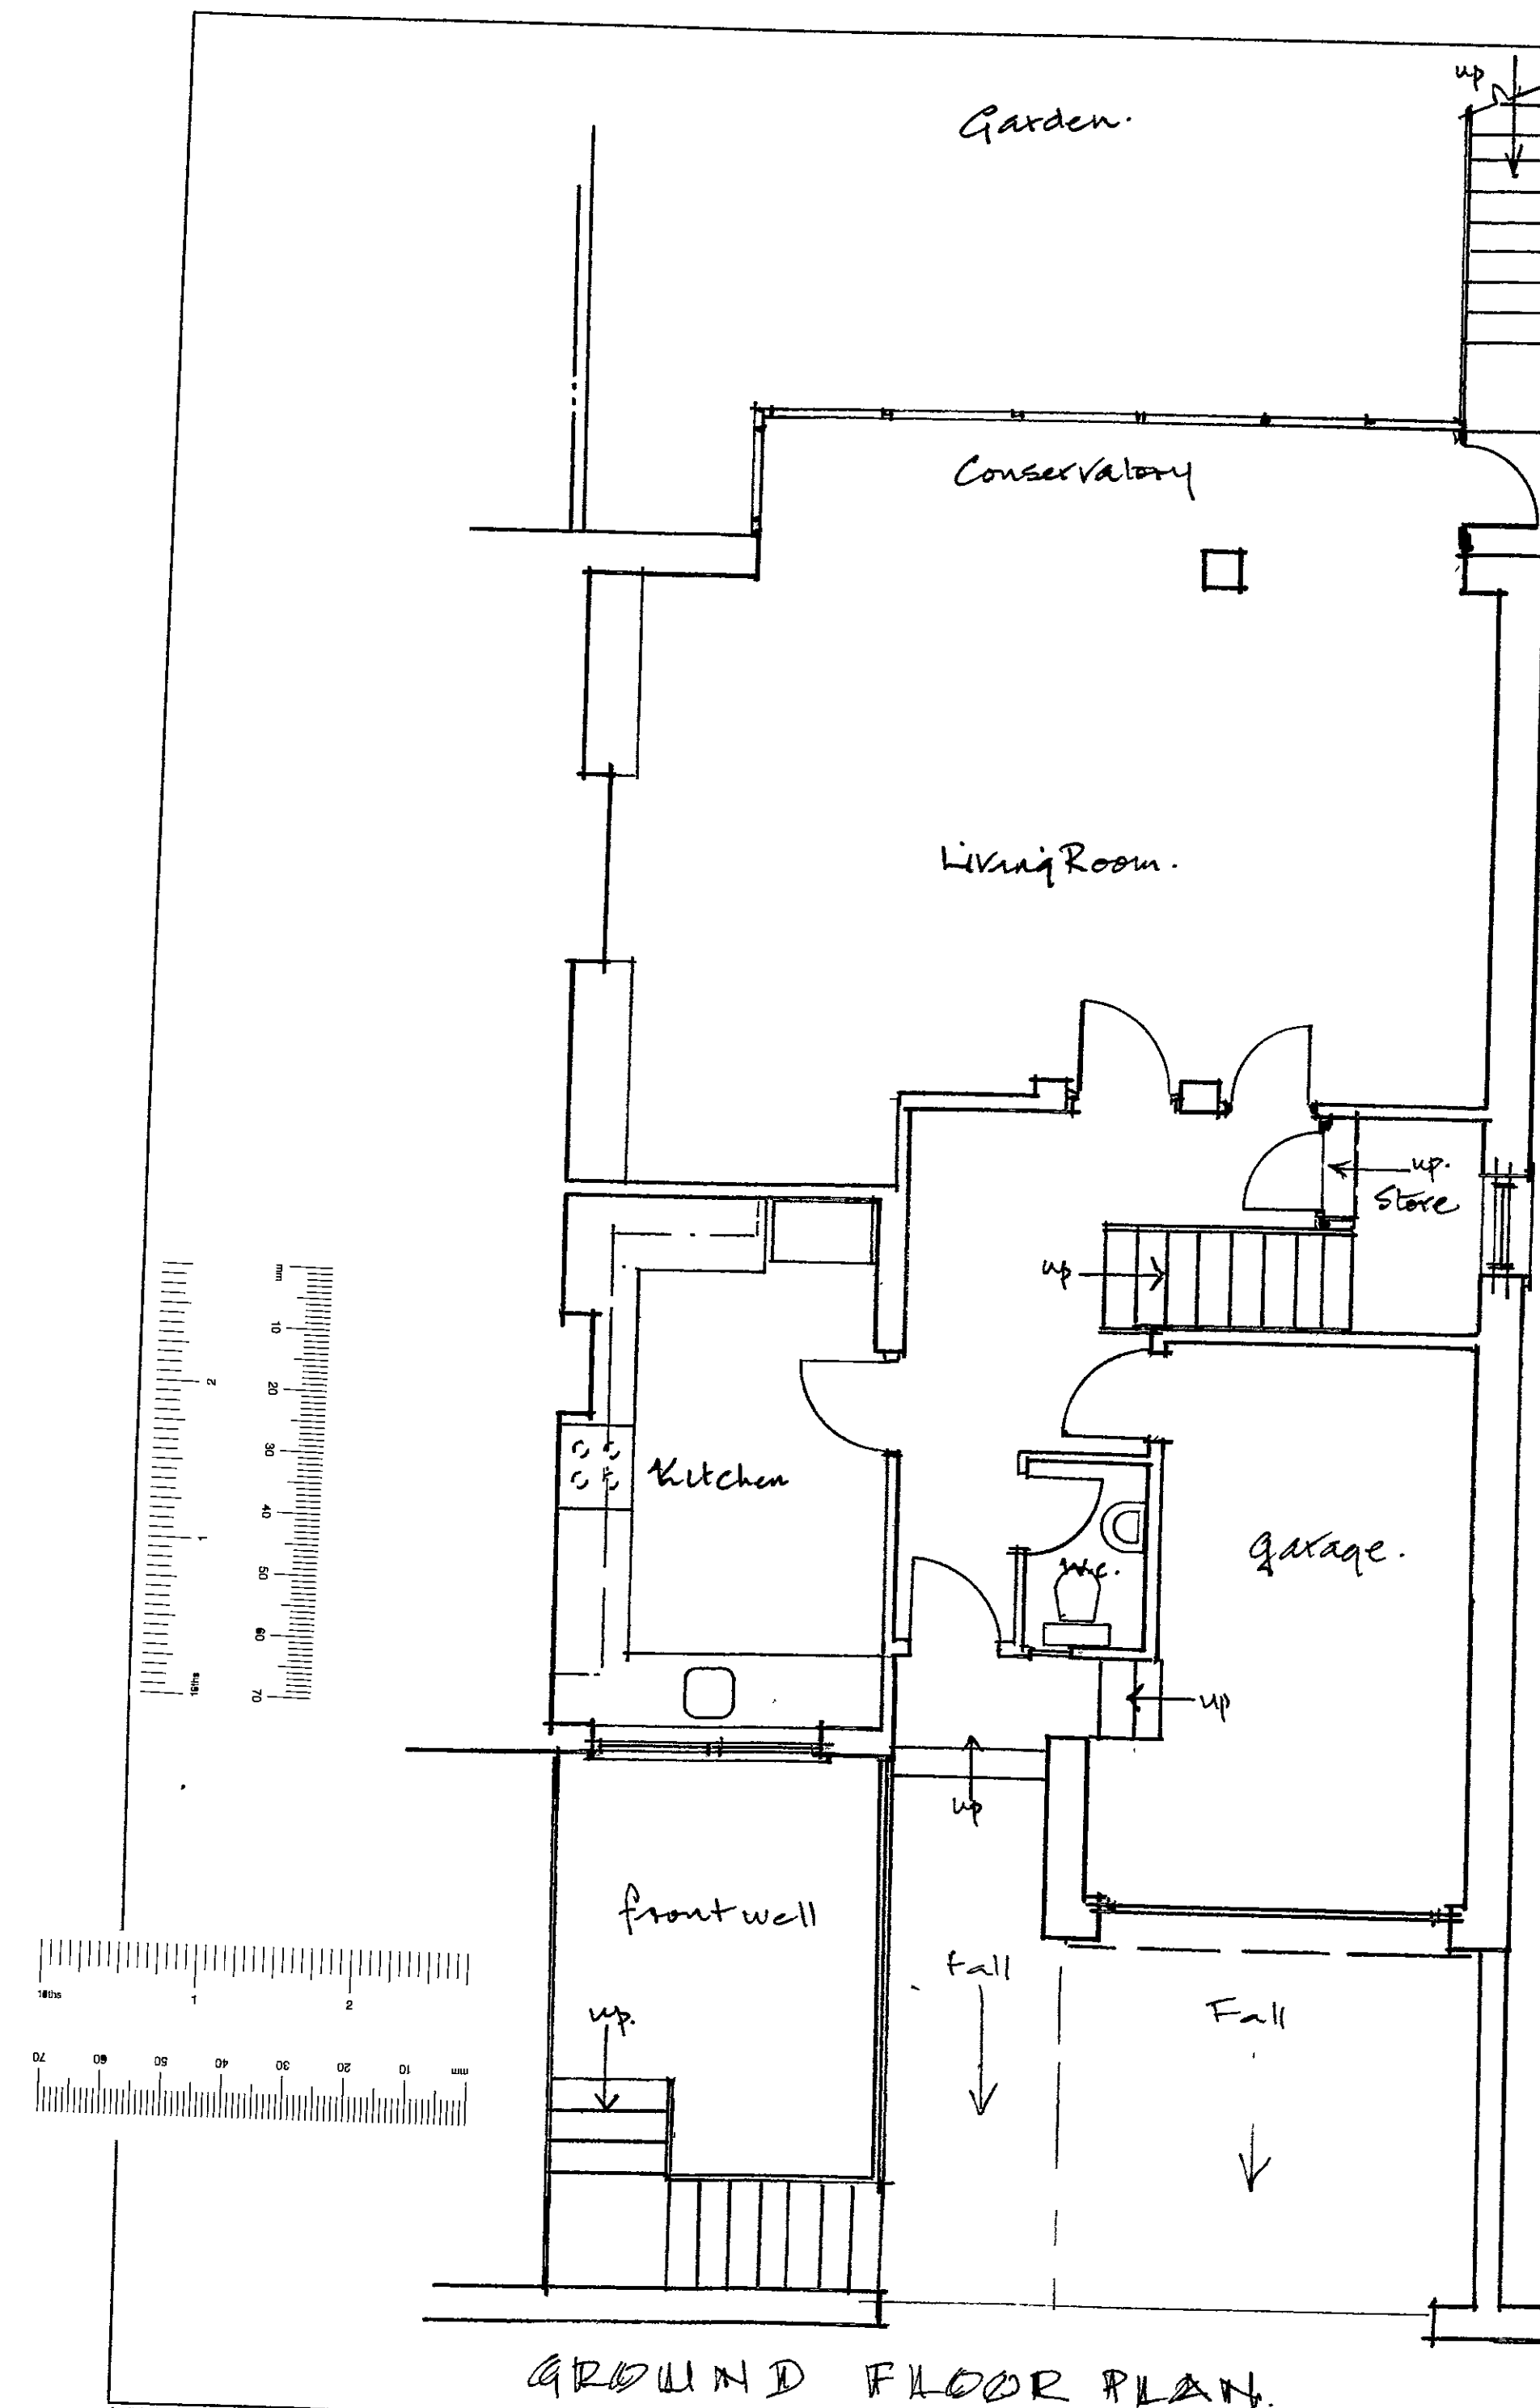

|        |              |    |     |     |          |    |
|--------|--------------|----|-----|-----|----------|----|
| EX DIR | HDC          | TP | CAC | AD  | CLU      | AD |
| R.B.   | - 2 AUG 2004 |    |     |     | PLANNING |    |
| K.C.   |              |    |     |     |          |    |
| N      | C            | SW | SE  | APP | IO       | RE |
|        |              |    | ARB | PLN | DES      | FE |

|       |
|-------|
| NOTES |
|-------|

**All dimensions must be checked on site and not scaled from this drawing**

|   |      |           |
|---|------|-----------|
|   |      |           |
|   |      |           |
|   |      |           |
| A |      |           |
|   | Date | Revisions |

© copyright

Client

MR & MRS J. CAREY

|           |  |
|-----------|--|
| Job Title |  |
|-----------|--|

10 LANSDOWNE  
WALK

LONDON

PPJ41934 W 11

**Drawing Title**

REPLACEMENT  
CONSERVATORY

AND NEW STAIRS  
AND LANDING.

Scale

1:50 & 1:10

Date \_\_\_\_\_

Due Out

|          |  |
|----------|--|
| Drawn by |  |
|----------|--|

Francis Conzalez

Drg No

EPG / 04 / 1104W/4

Rev

PP/04/01934

**All dimensions must be checked on site and not scaled from this drawing.**

LIVING ROOM AS EXISTING.

Renewed Conservatory.

180° deg see image

Form new landing  
and stairs to  
garden

cast iron open design  
plates to landing &  
steel channels.

EXISTING TERRACE

Saws constructed in chequer plate steel and open riser.

GARDEN

### PLAN OF CONSERVATORY, STAIRS AND LANDING

Existing 2nd floor  
with rear  
terrace  
No alterations

existing 1st floor  
No alterations.

Ground floor.

Conservatory  
replaced as  
shown.

New metal Staircase  
for access to garden  
to replace concrete  
stairs

Railings to match  
existing at 2nd  
floor level.

Existing Basement  
No alterations

## REAR ELEVATION

Existing garden wall

provide open trellis  
to surmount garden  
wall

Existing ground floor

Existing basement

|              |     |              |     |      |          |          |
|--------------|-----|--------------|-----|------|----------|----------|
| EX<br>DIR    | HDC | TP           | CAC | AD   | CLU      | AO<br>AK |
| R.B.<br>K.C. |     | - 2 AUG 2004 |     |      | PLANNING |          |
| N            | C   | SW           | GF  | APP  | IO       | REC      |
|              |     |              | ARB | FPLN | DES      | FEES     |

Scale 1:50

Date June 2004

Drawn by  
Francis Gonzalez

Drg No  
FRG/04/10 LW/2

|     |                                                                                       |
|-----|---------------------------------------------------------------------------------------|
| Rev |  |
|-----|---------------------------------------------------------------------------------------|

PP/04/01934 (5)

**All dimensions must be checked on site and not scaled from this drawing**

|   |      |           |
|---|------|-----------|
| A |      |           |
|   | Date | Revisions |

© copyright

MR & MRS J. CAREY

10 LANSDOWNE  
WALK  
LONDON  
W11

REPLACEMENT  
CONSERVATORY  
AND NEW STAIRS  
AND LANDING

Scale 1:50 & 1:10


June 04

Graciela Gonzalez

FIG/04/10LW/4

---

420×594mm A2

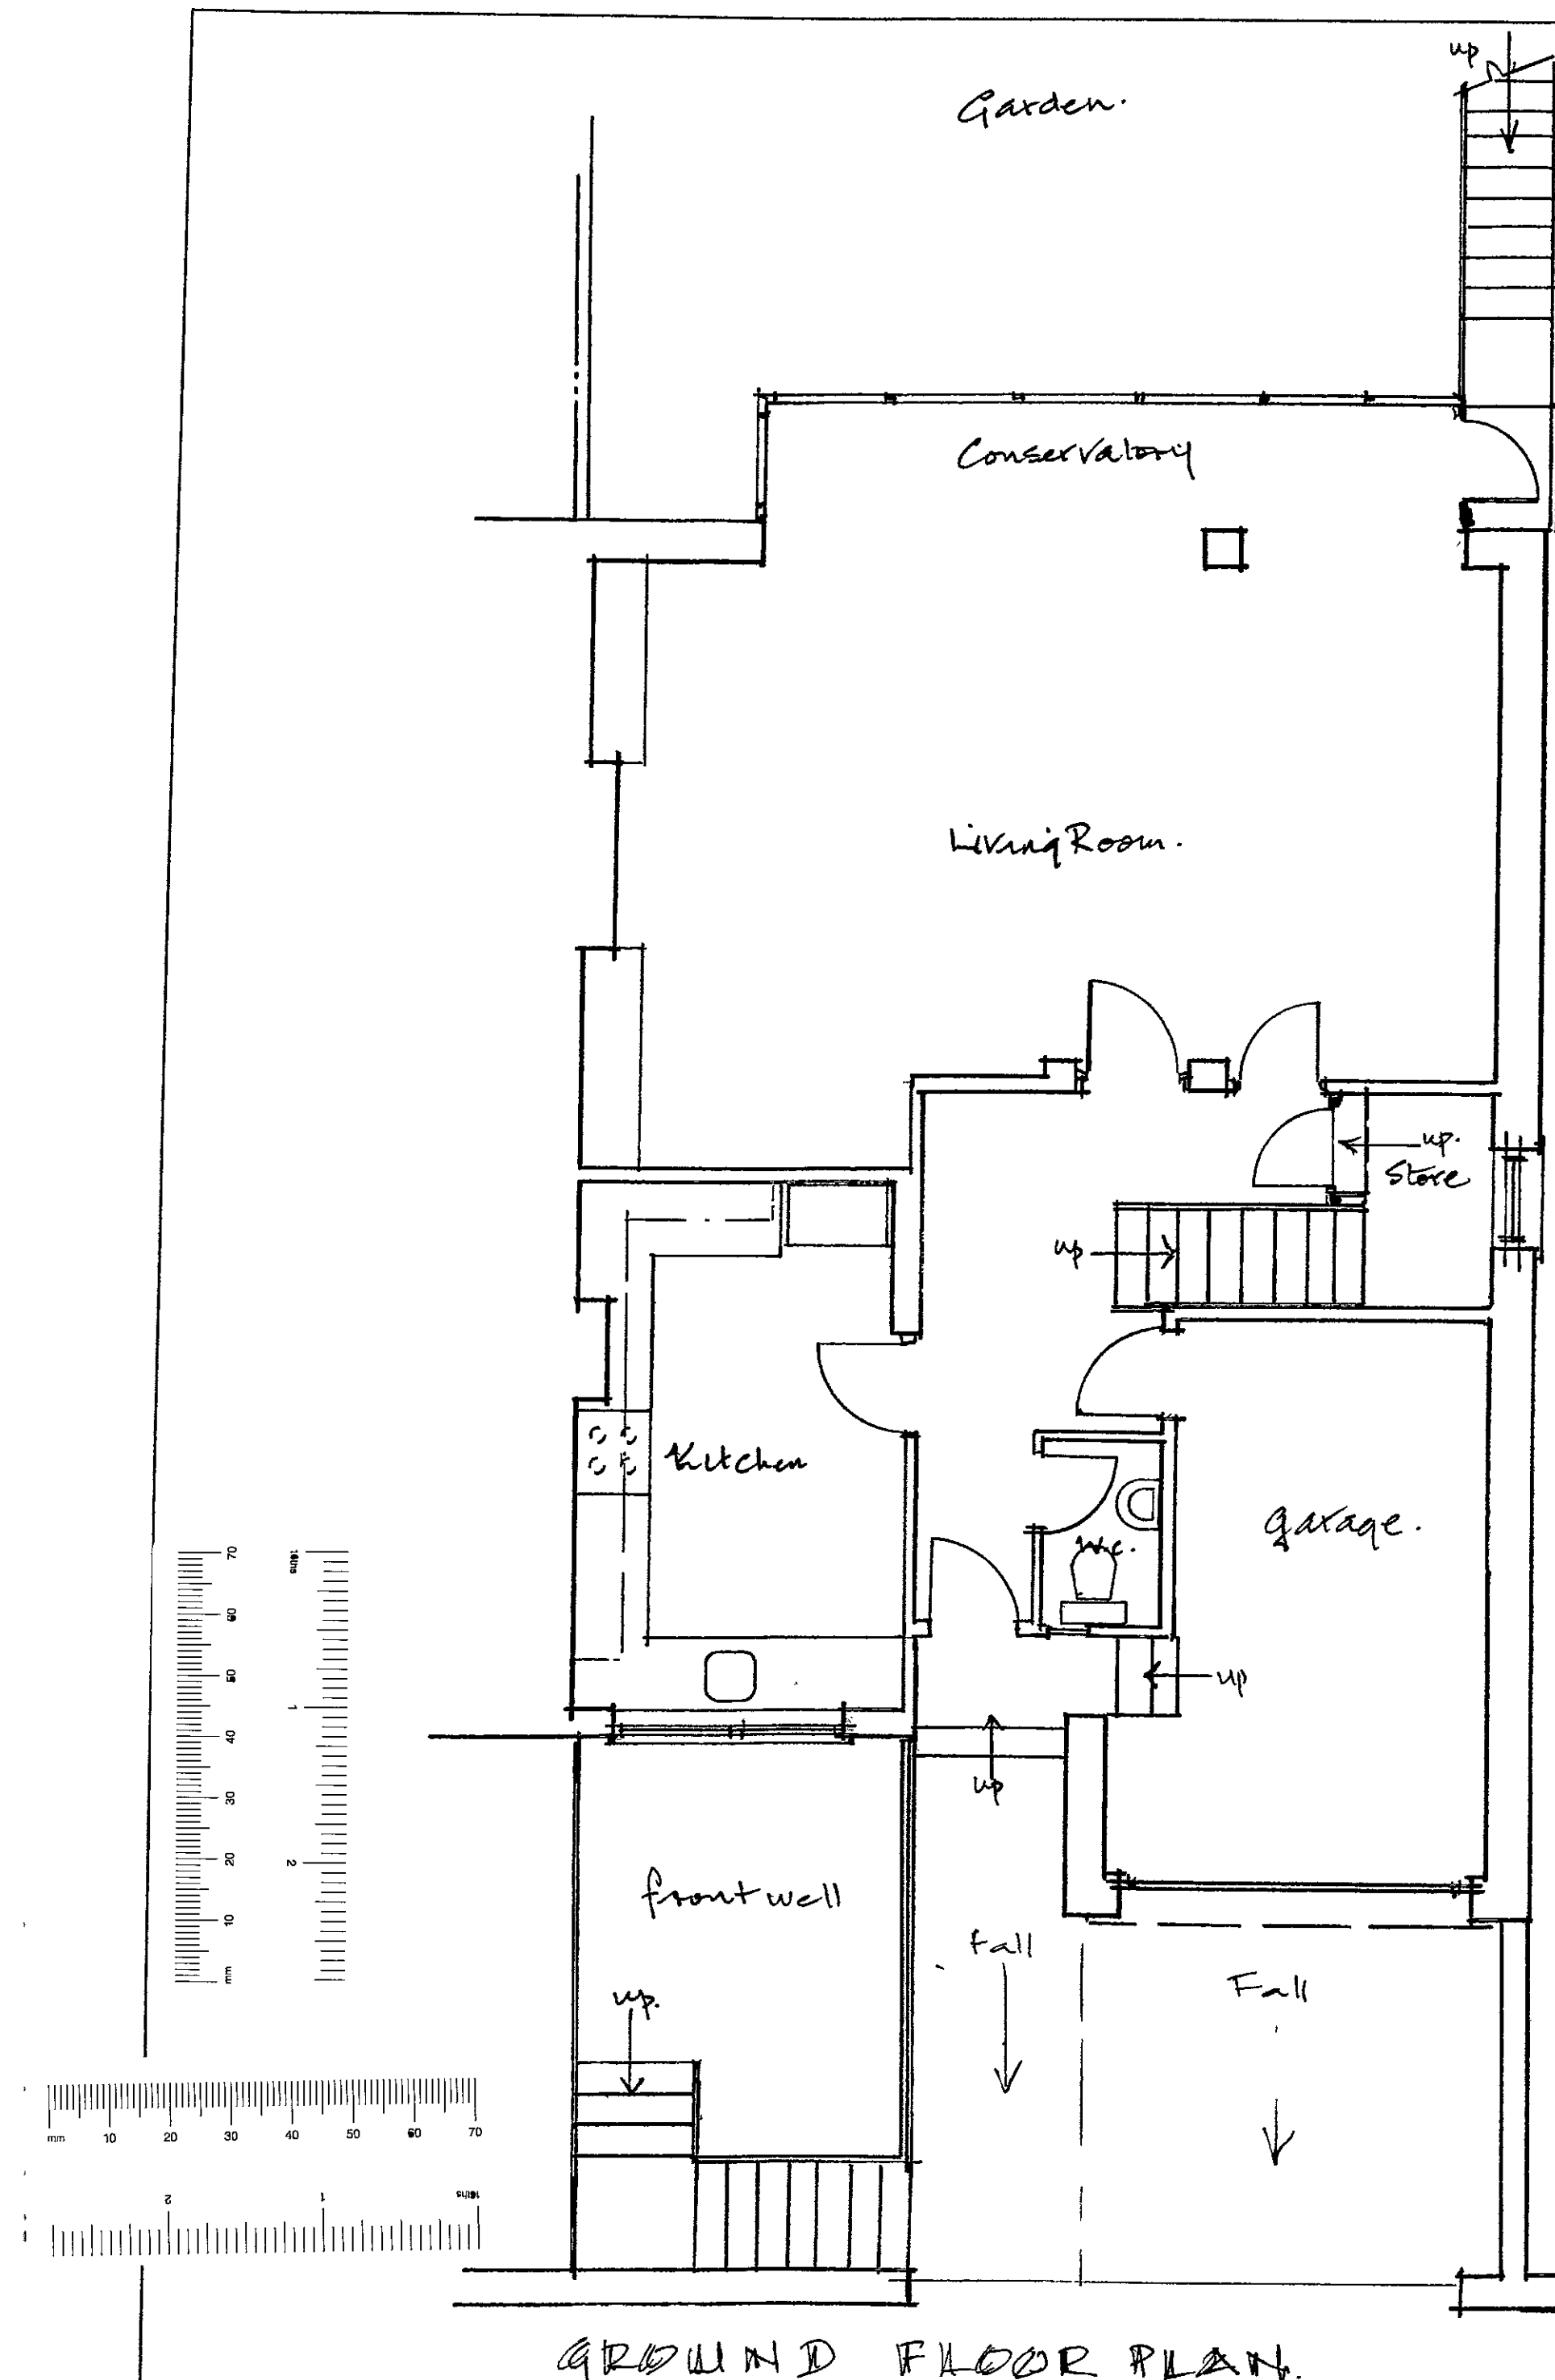

1.0m high guardrail to match 2nd floor roof terrace

Hollow round column to provide corner supports.

perimeter steel  
channels

PROPOSED CAST PLATES  
TO LANDING.

(open square plates to provide more natural light to basement.)

Scale 1:10



|        |              |    |     |      |          |       |
|--------|--------------|----|-----|------|----------|-------|
| EX DIR | HDC          | TP | CAC | AD   | CLU      | AO AK |
| R.B.   | - 2 AUG 2004 |    |     |      | PLANNING |       |
| K.C.   |              |    |     |      |          |       |
| N      | C            | SW | SE  | APP  | IO       | REC   |
|        |              |    | ARB | FPLN | DES      | FEE   |

PPJ41934

10 LANSDOWNE WALK WIL.  
RENEWED CONSERVATORY &  
BALCONY.  
Scale 1:50.  
Drawn: FRG/10 LW/1.

AS BUILT (unauthorised)

|      |     |    |     |      |          |     |
|------|-----|----|-----|------|----------|-----|
| EX   | HDC | TP | CAC | AD   | CU       | AO  |
| DIR  |     |    |     |      |          | AK  |
| R.B. | -   | 2  | AUG | 2004 | PLANNING |     |
| K.C. |     |    |     |      |          |     |
| N    | C   | SV | SE  | APP  | IO       | REC |
|      |     |    |     | ARB  | FRN      | DES |
|      |     |    |     |      |          | FEE |

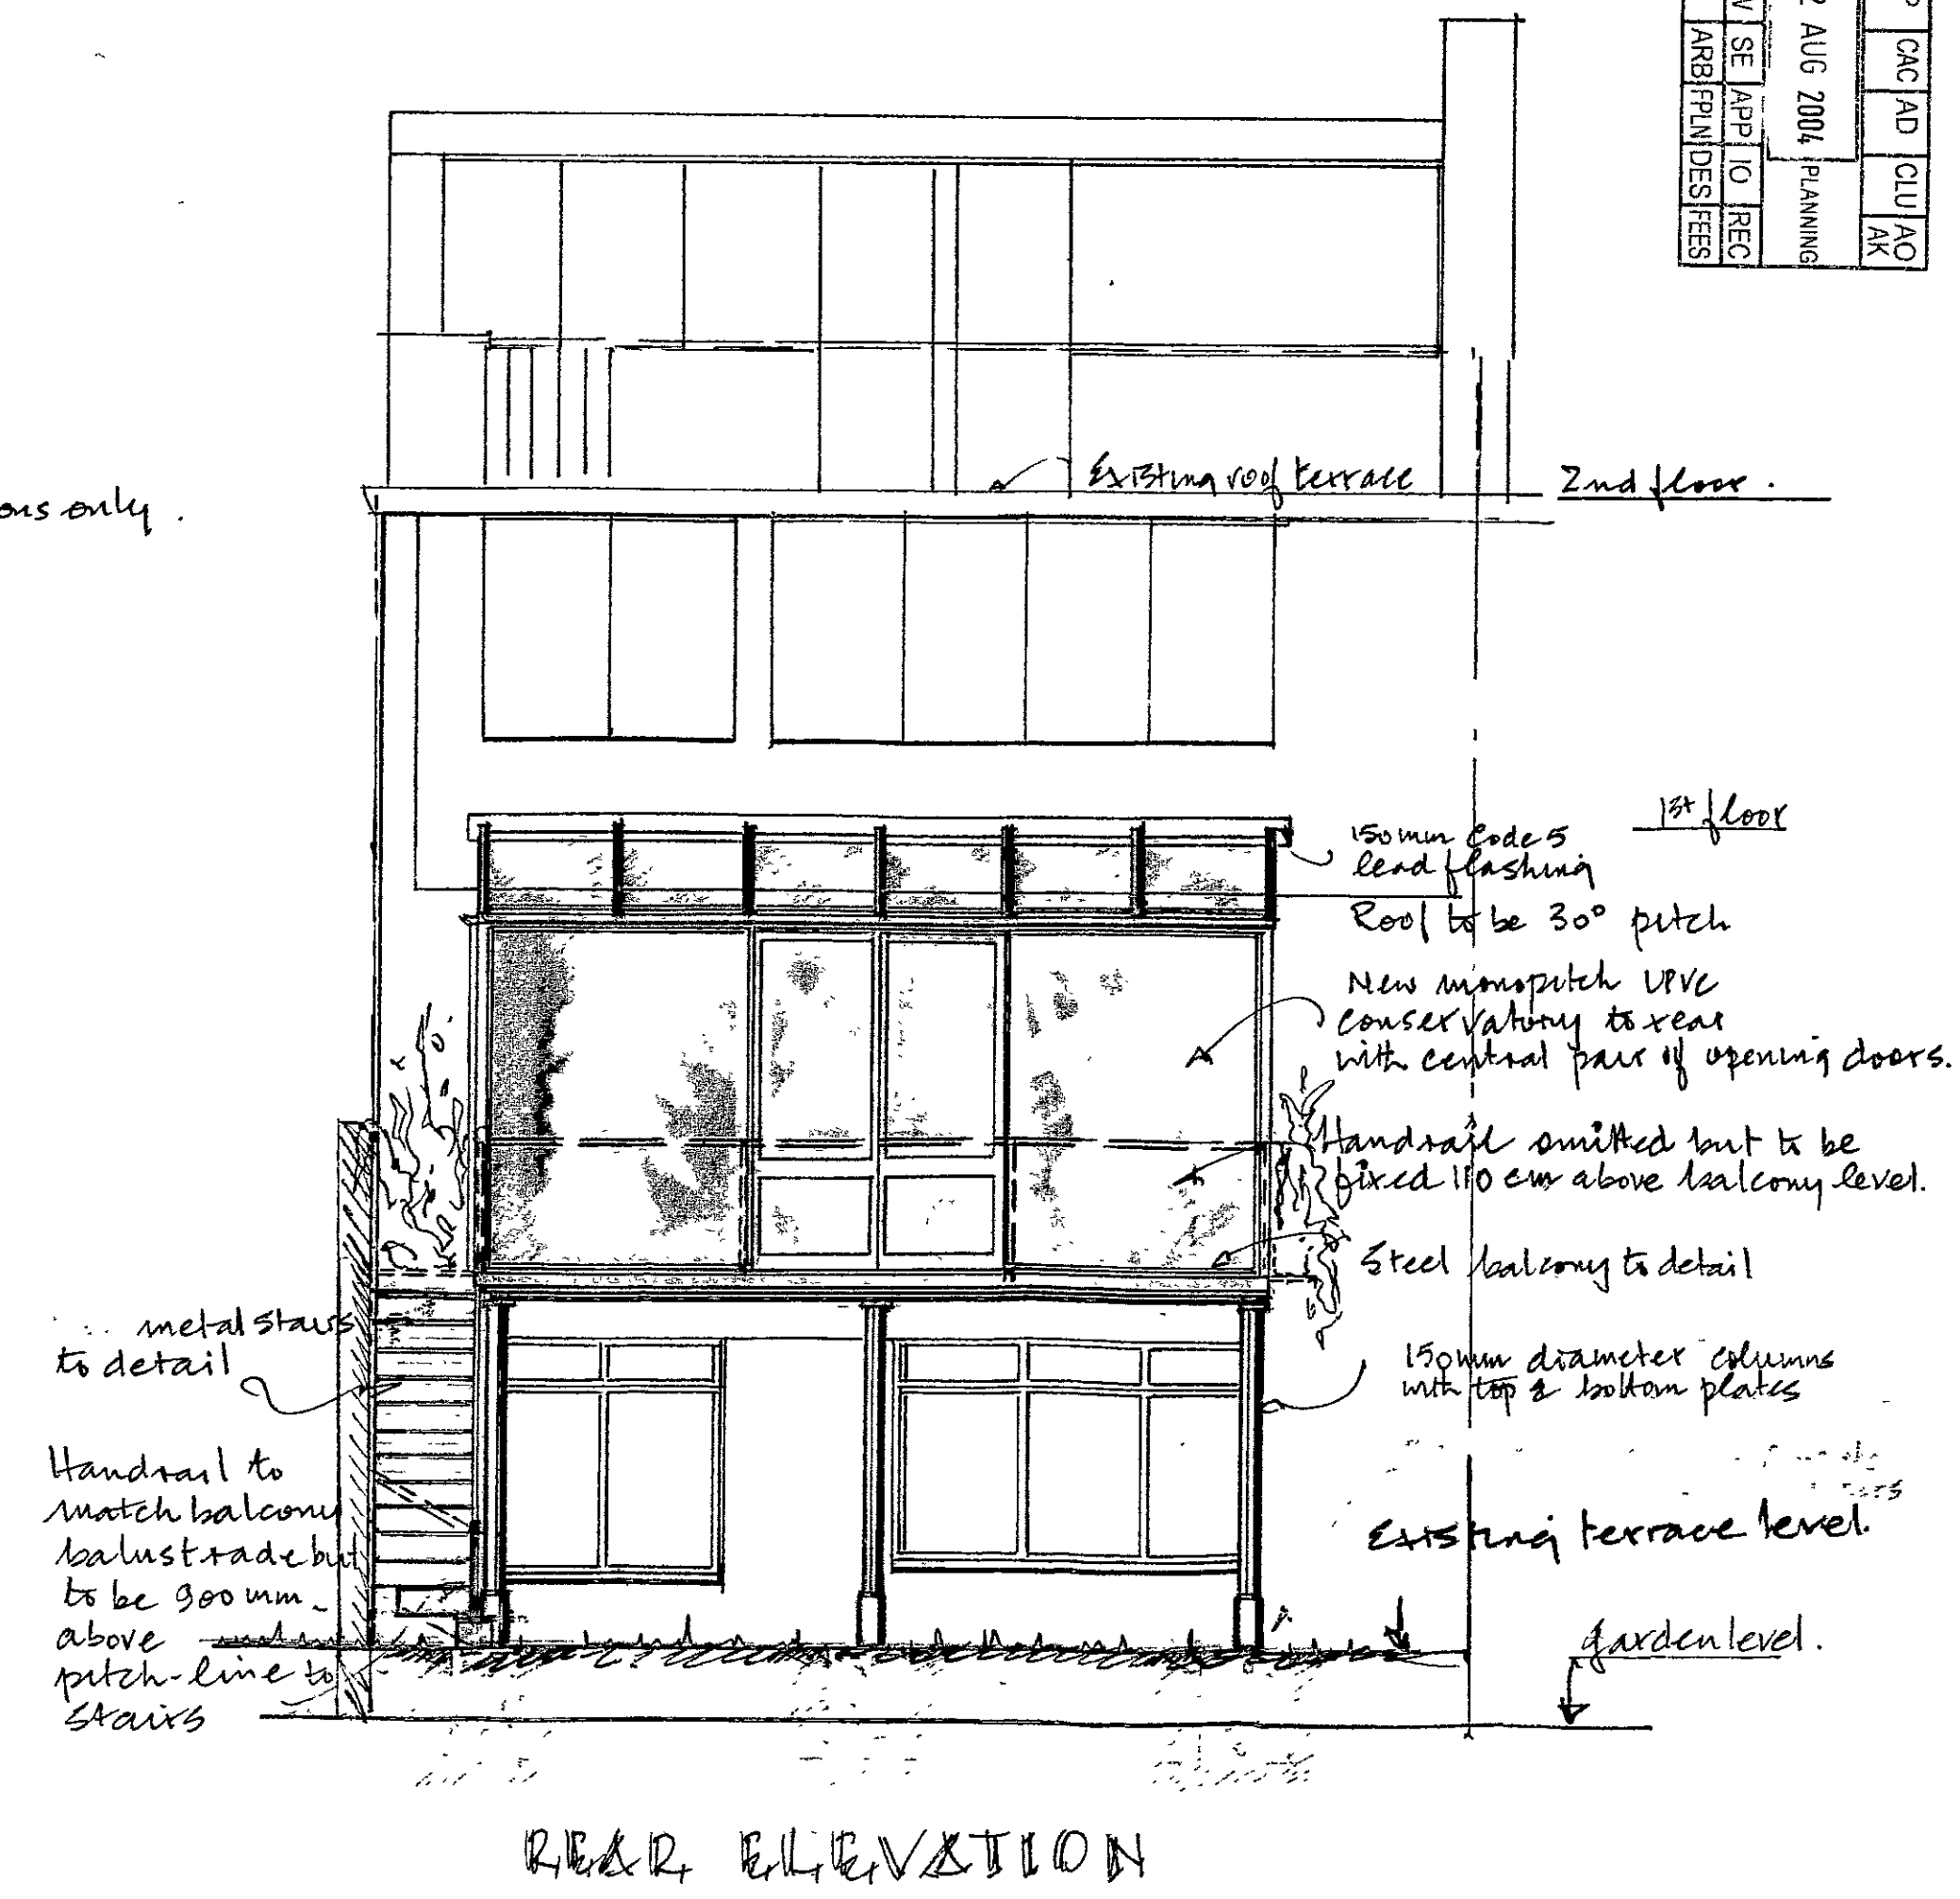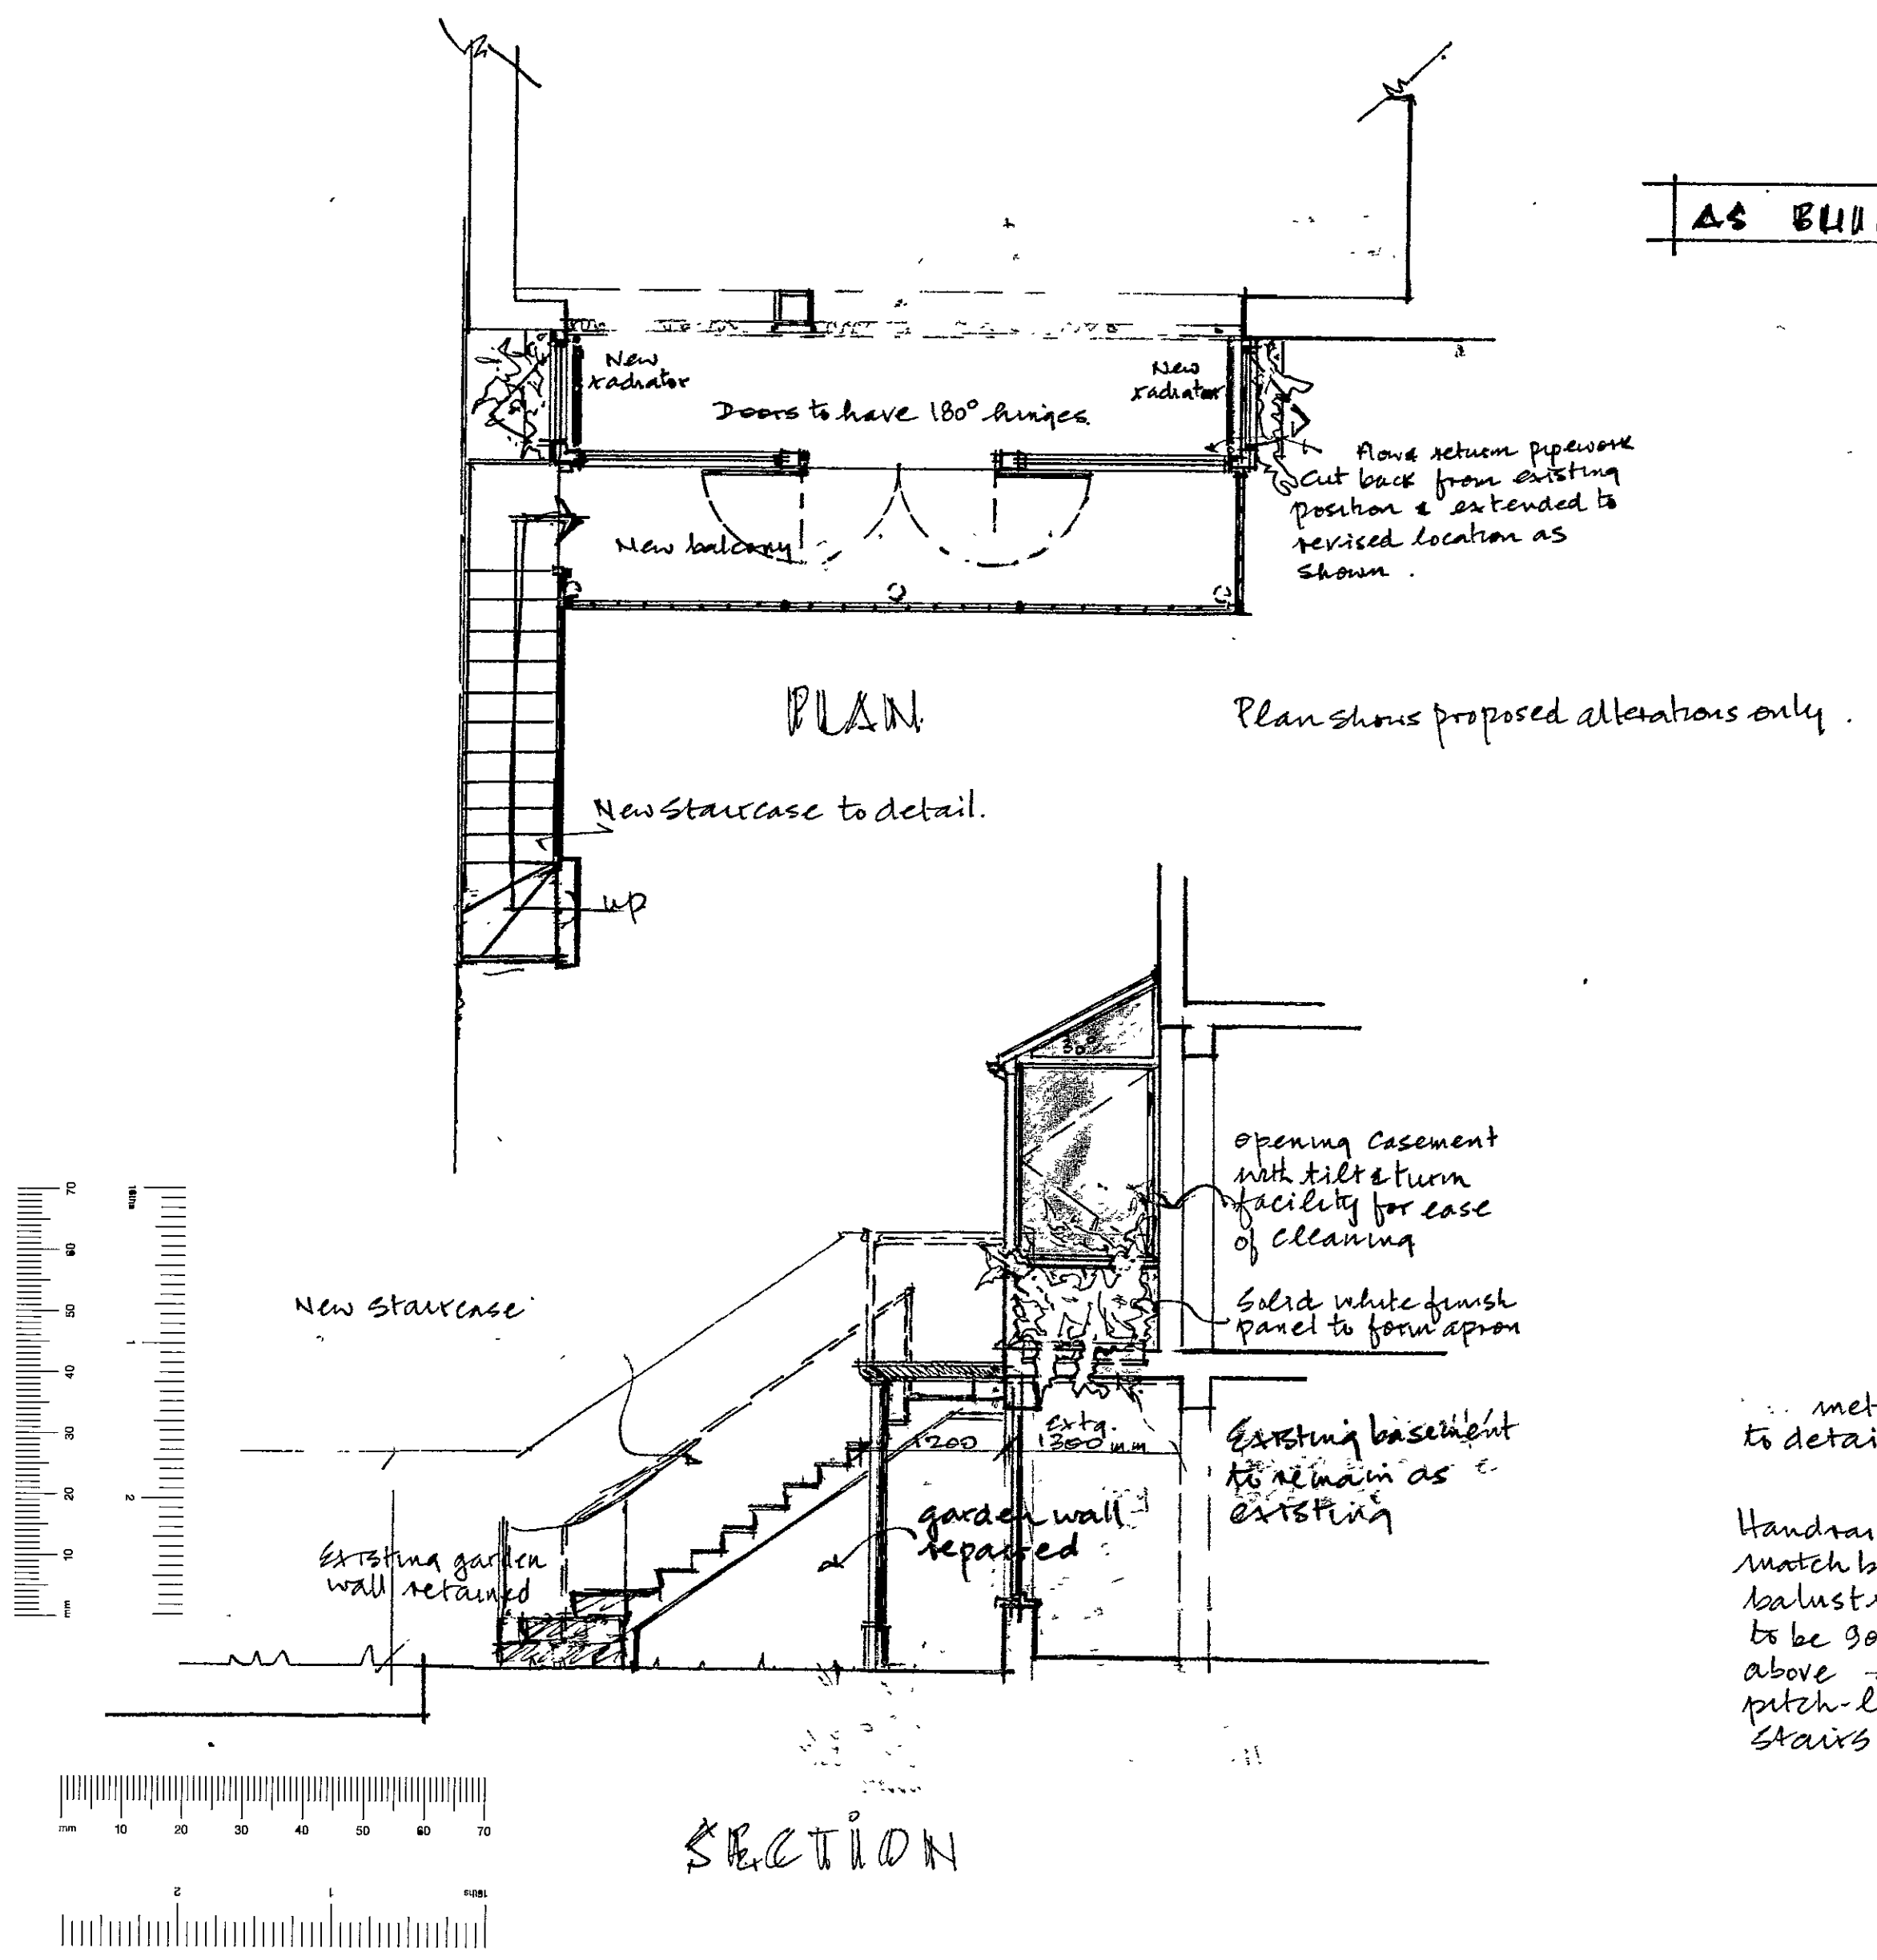

PP/04/01934 (7)

|       |
|-------|
| NOTES |
|-------|

All dimensions must be checked on site and not scaled from this drawing.

|   |      |           |
|---|------|-----------|
|   |      |           |
|   |      |           |
|   |      |           |
| A |      |           |
|   | Date | Revisions |

© copyright

Client

MR & MRS J. CARREY

|           |  |
|-----------|--|
| Job Title |  |
|-----------|--|

10 LANS DOWNE WALK  
LONDON W11

Drawing Title

PROPOSED LANDING  
AND STAIRS AND  
REPLACEMENT  
CONSERVATORY

Scale 1:50

Date June 2004

Drawn by  
Francis Gonzalez


Drg No

FRG/04/10 LW/2

|     |
|-----|
| Rev |
|-----|

△

420×594mm **A2**

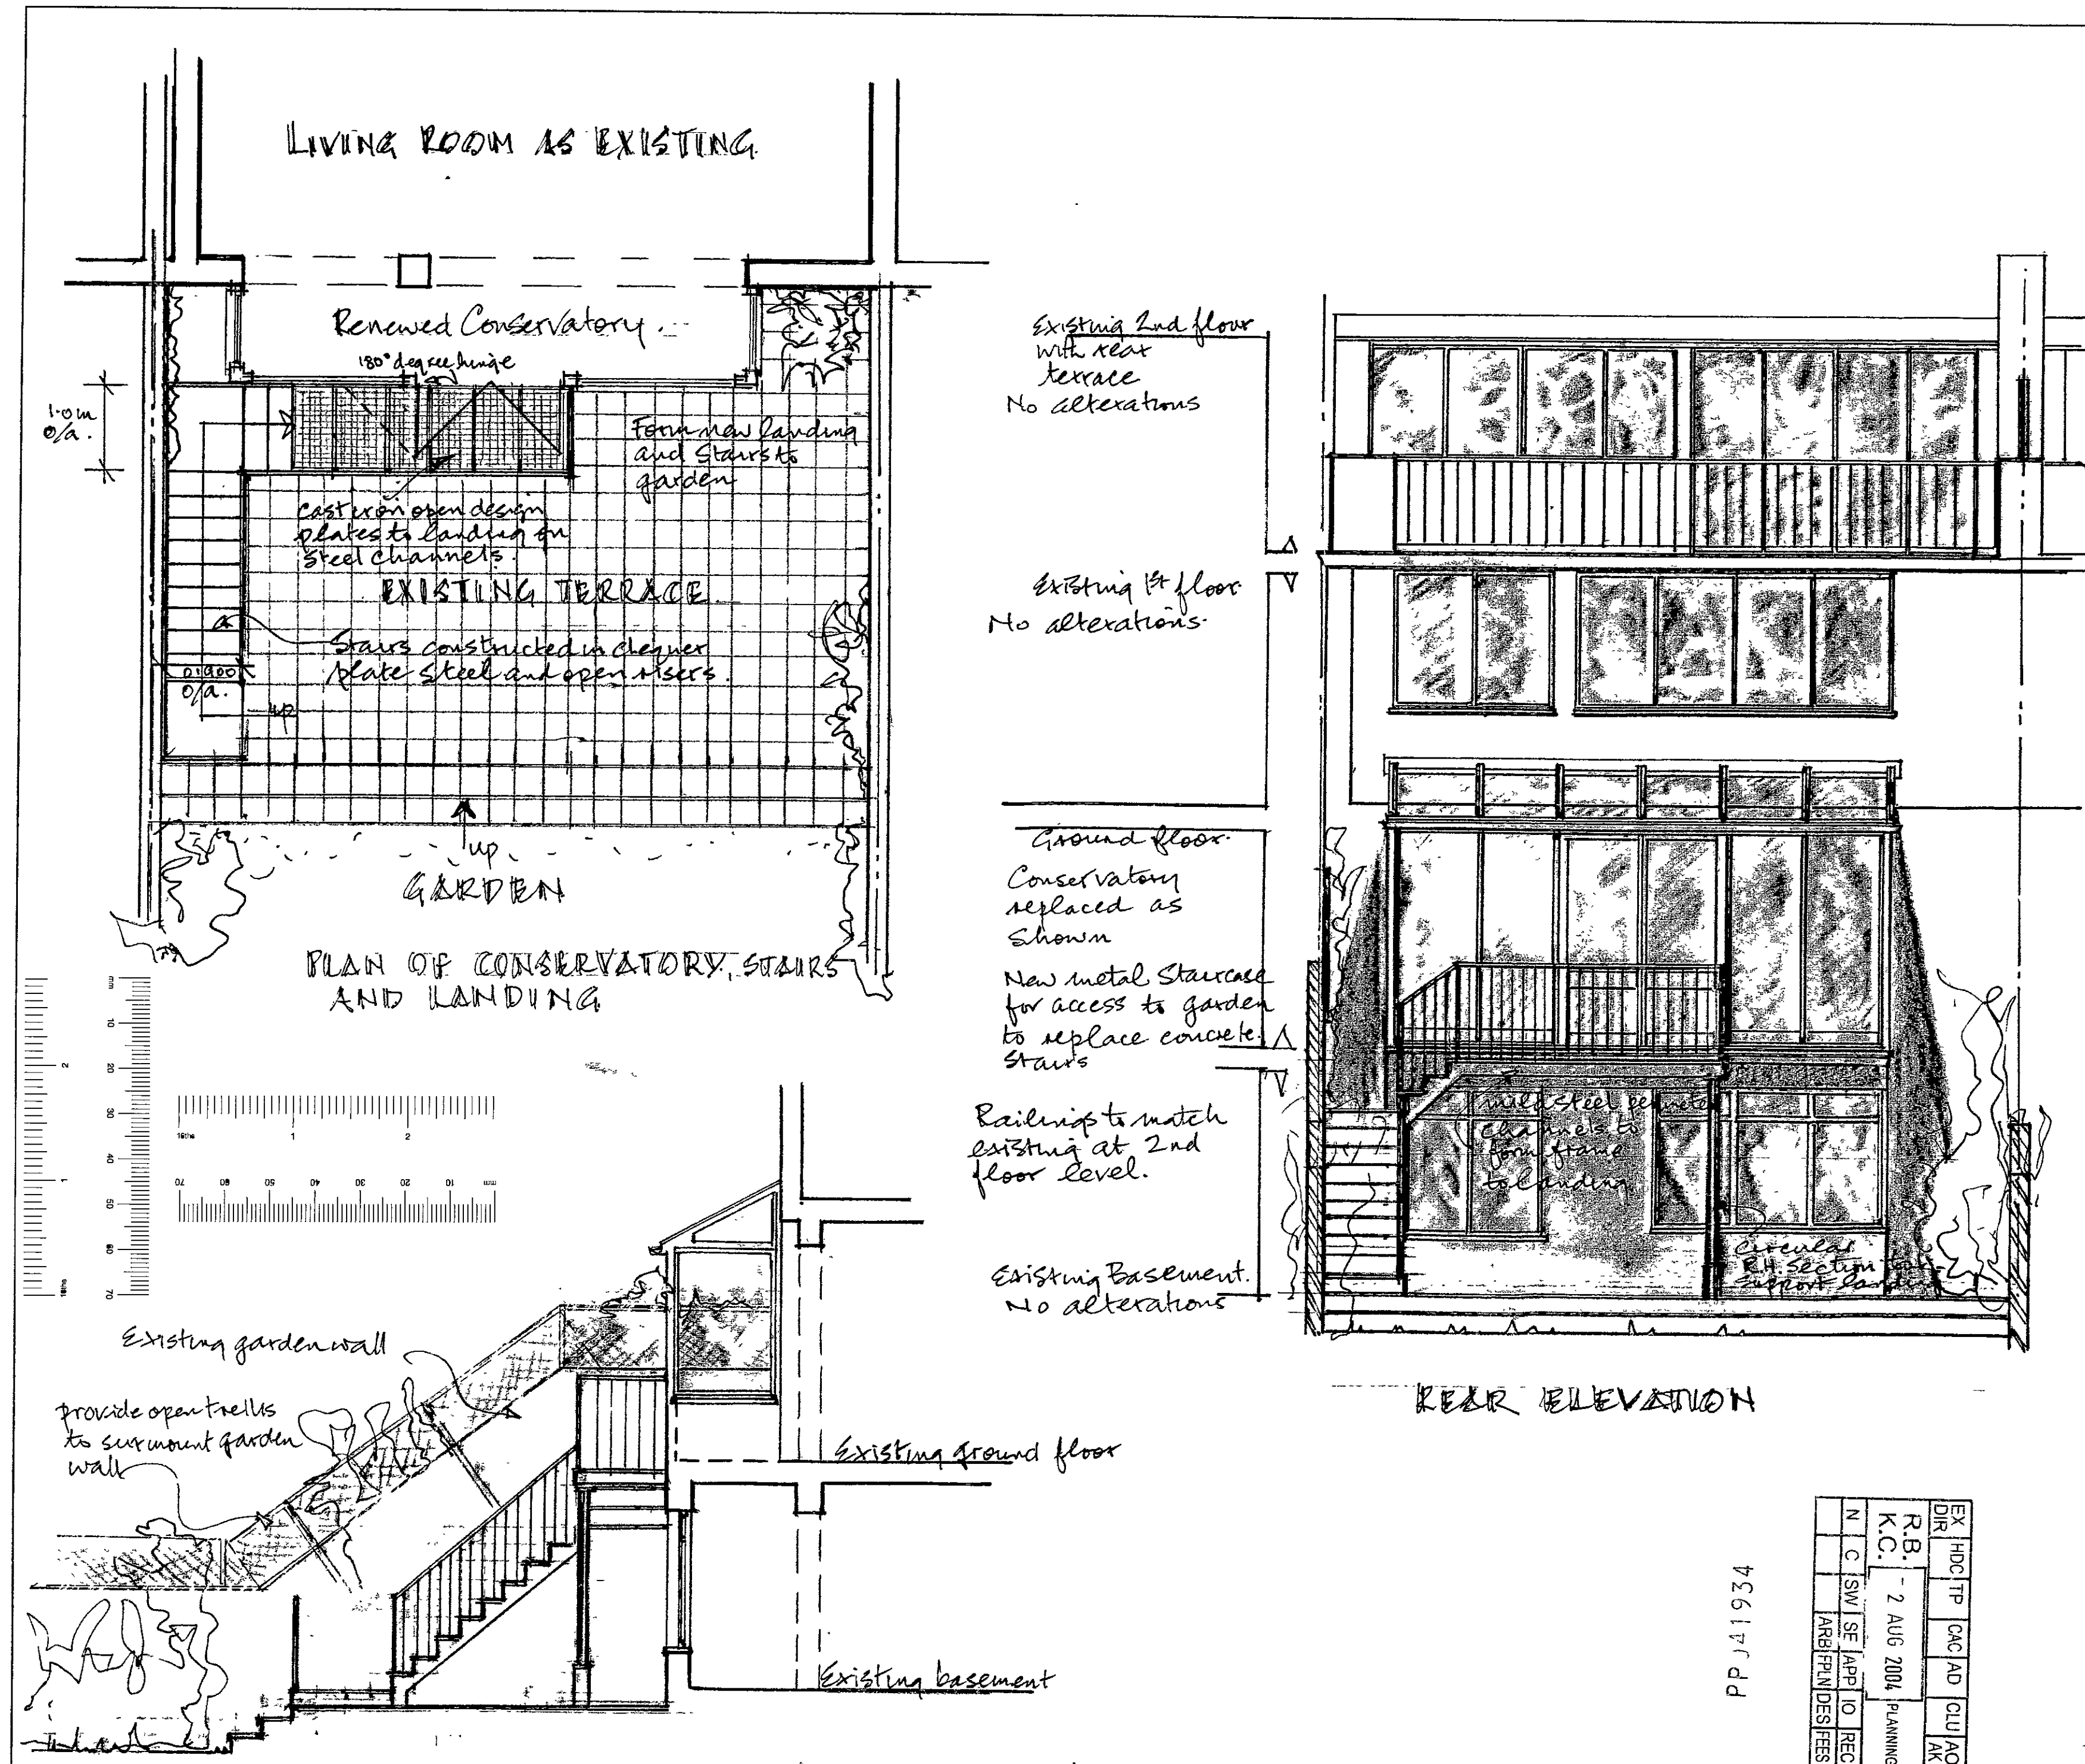

A PRODUCT OF THE UNO RANGE - ARCHITECT CAT No 7312

PPJ41934

|           |     |     |     |              |     |          |    |
|-----------|-----|-----|-----|--------------|-----|----------|----|
| DIR       | IND | INT | GEN | AD           | CLD | AO       | AK |
| R.B. K.C. |     |     |     | - 2 AUG 2004 |     | PLANNING |    |
| N         | C   | SW  | SE  | APP          | IO  | REC      |    |
|           |     |     | ARB | FIN          | DES | FEE      |    |

|              |     |              |     |      |          |          |
|--------------|-----|--------------|-----|------|----------|----------|
| EX<br>DIR    | RDC | TP           | CAC | AD   | CLD      | AO<br>AK |
| R.B.<br>K.C. |     | - 2 AUG 2004 |     |      | PLANNING |          |
| N            | C   | SW           | SE  | ADD  | IO       | DEC      |
| LAP          |     |              |     | ED   | N        | DES      |
|              |     |              |     | FEES |          |          |

**RBKC - Planning and Conservation - Card Index - Site Map**

**10/10a Lansdowne Walk, W11**



Ordnance Survey Map Extract - Crown Copyright Reserved - RBKC Internal Use Only

ickMap(12/01/2004)

Map width : 159.00m


Scale 1 : 769

|              |     |            |     |          |     |          |
|--------------|-----|------------|-----|----------|-----|----------|
| EX<br>DIR    | HDC | TP         | CAC | AD       | CLU | AO<br>AK |
| R.B.<br>K.C. |     | 2 AUG 2004 |     | PLANNING |     |          |

RBKC - Planning and Conservation - Card Index

|         |   |    |          |          |     |
|---------|---|----|----------|----------|-----|
| N       | C | SW | SE       | Site Map | REC |
| APPLIED |   |    | DESITEES |          |     |

# 10/10a Lansdowne Walk, W11

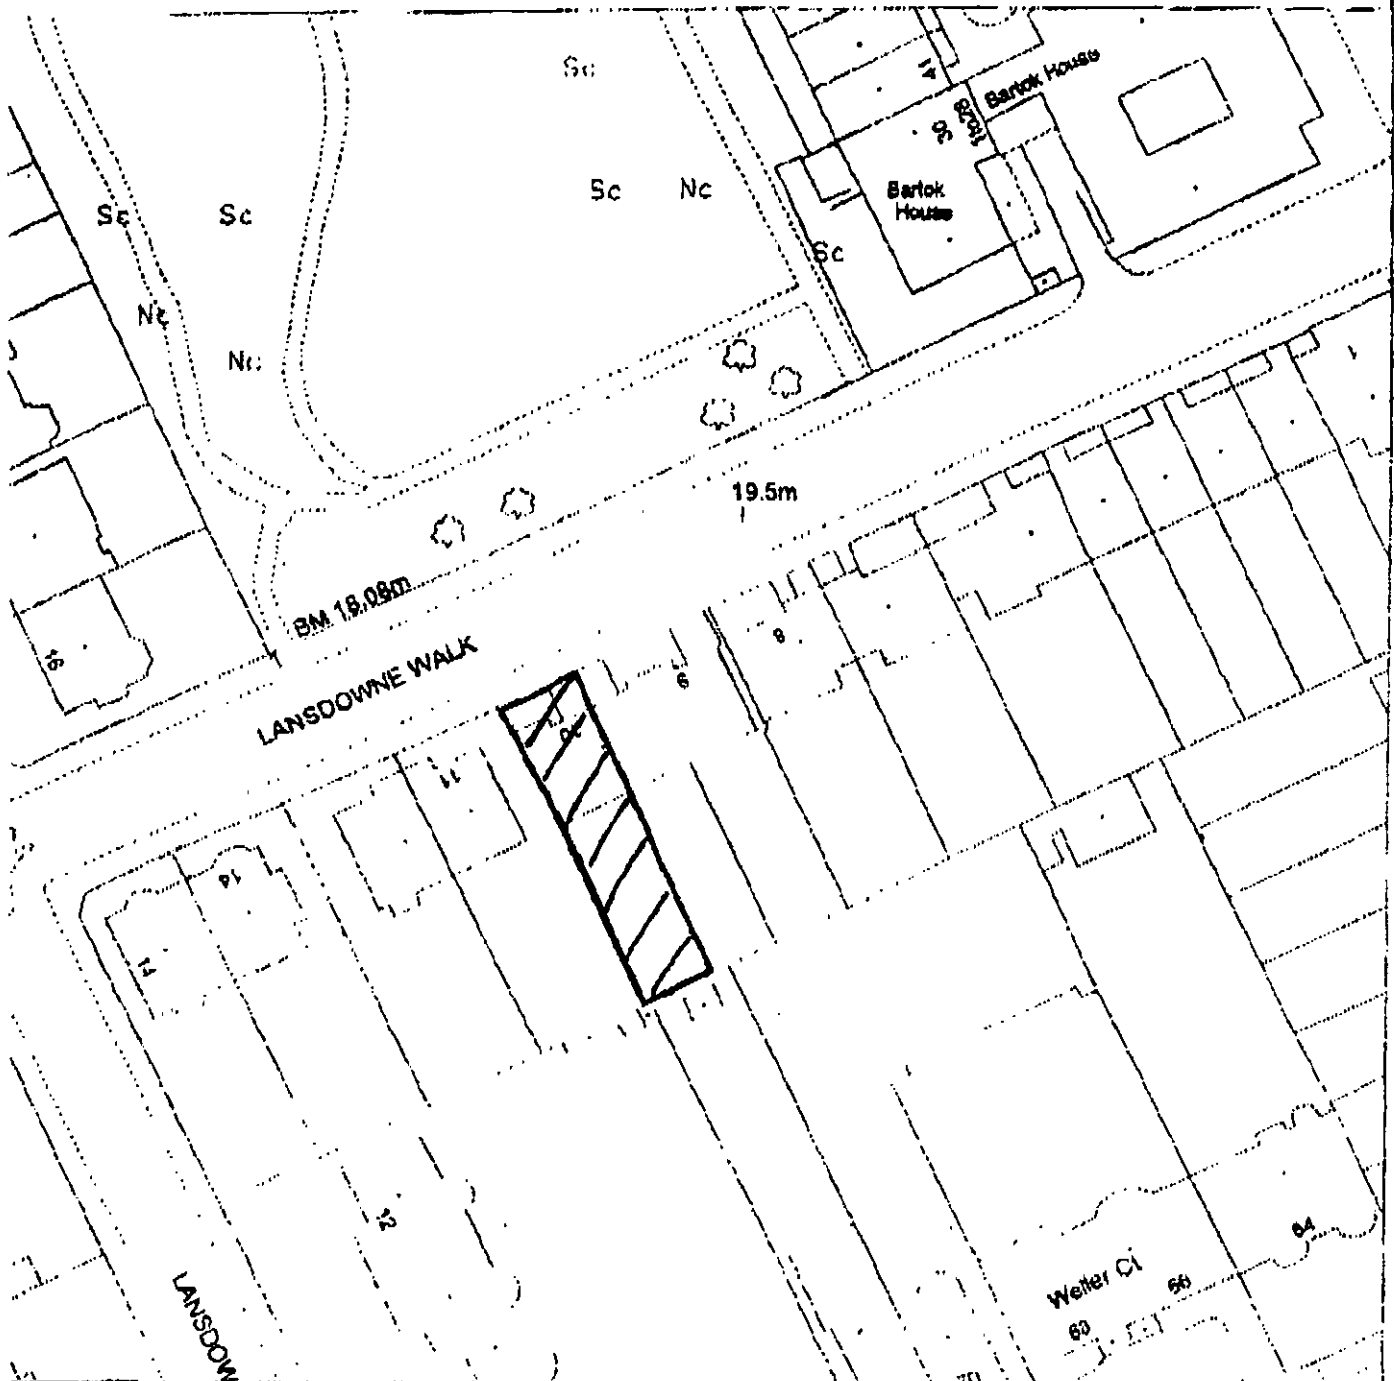

Ordnance Survey Map Extract - Crown Copyright Reserved - RBKC Internal Use Only



tickMap(12/01/2004)

Map width : 159.00m

Scale 1 : 769

# REAR ELEVATION

# SECTION

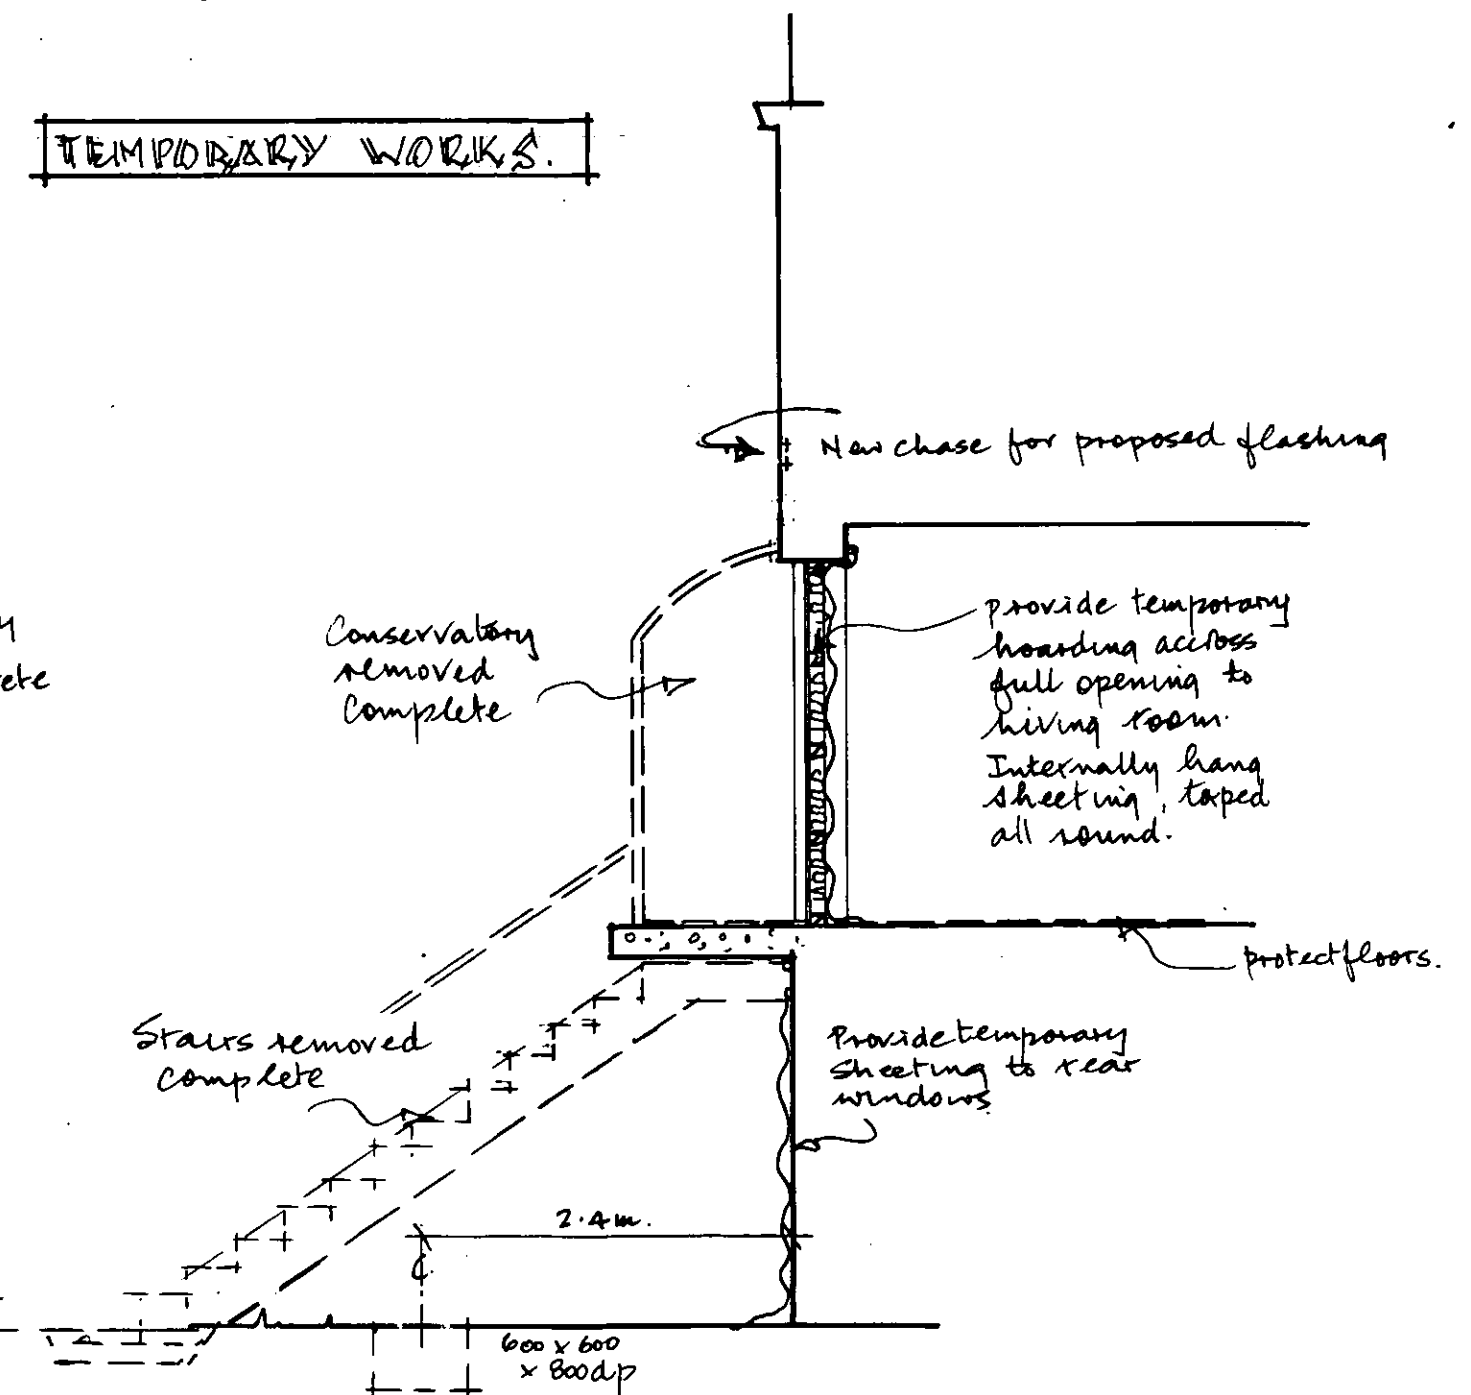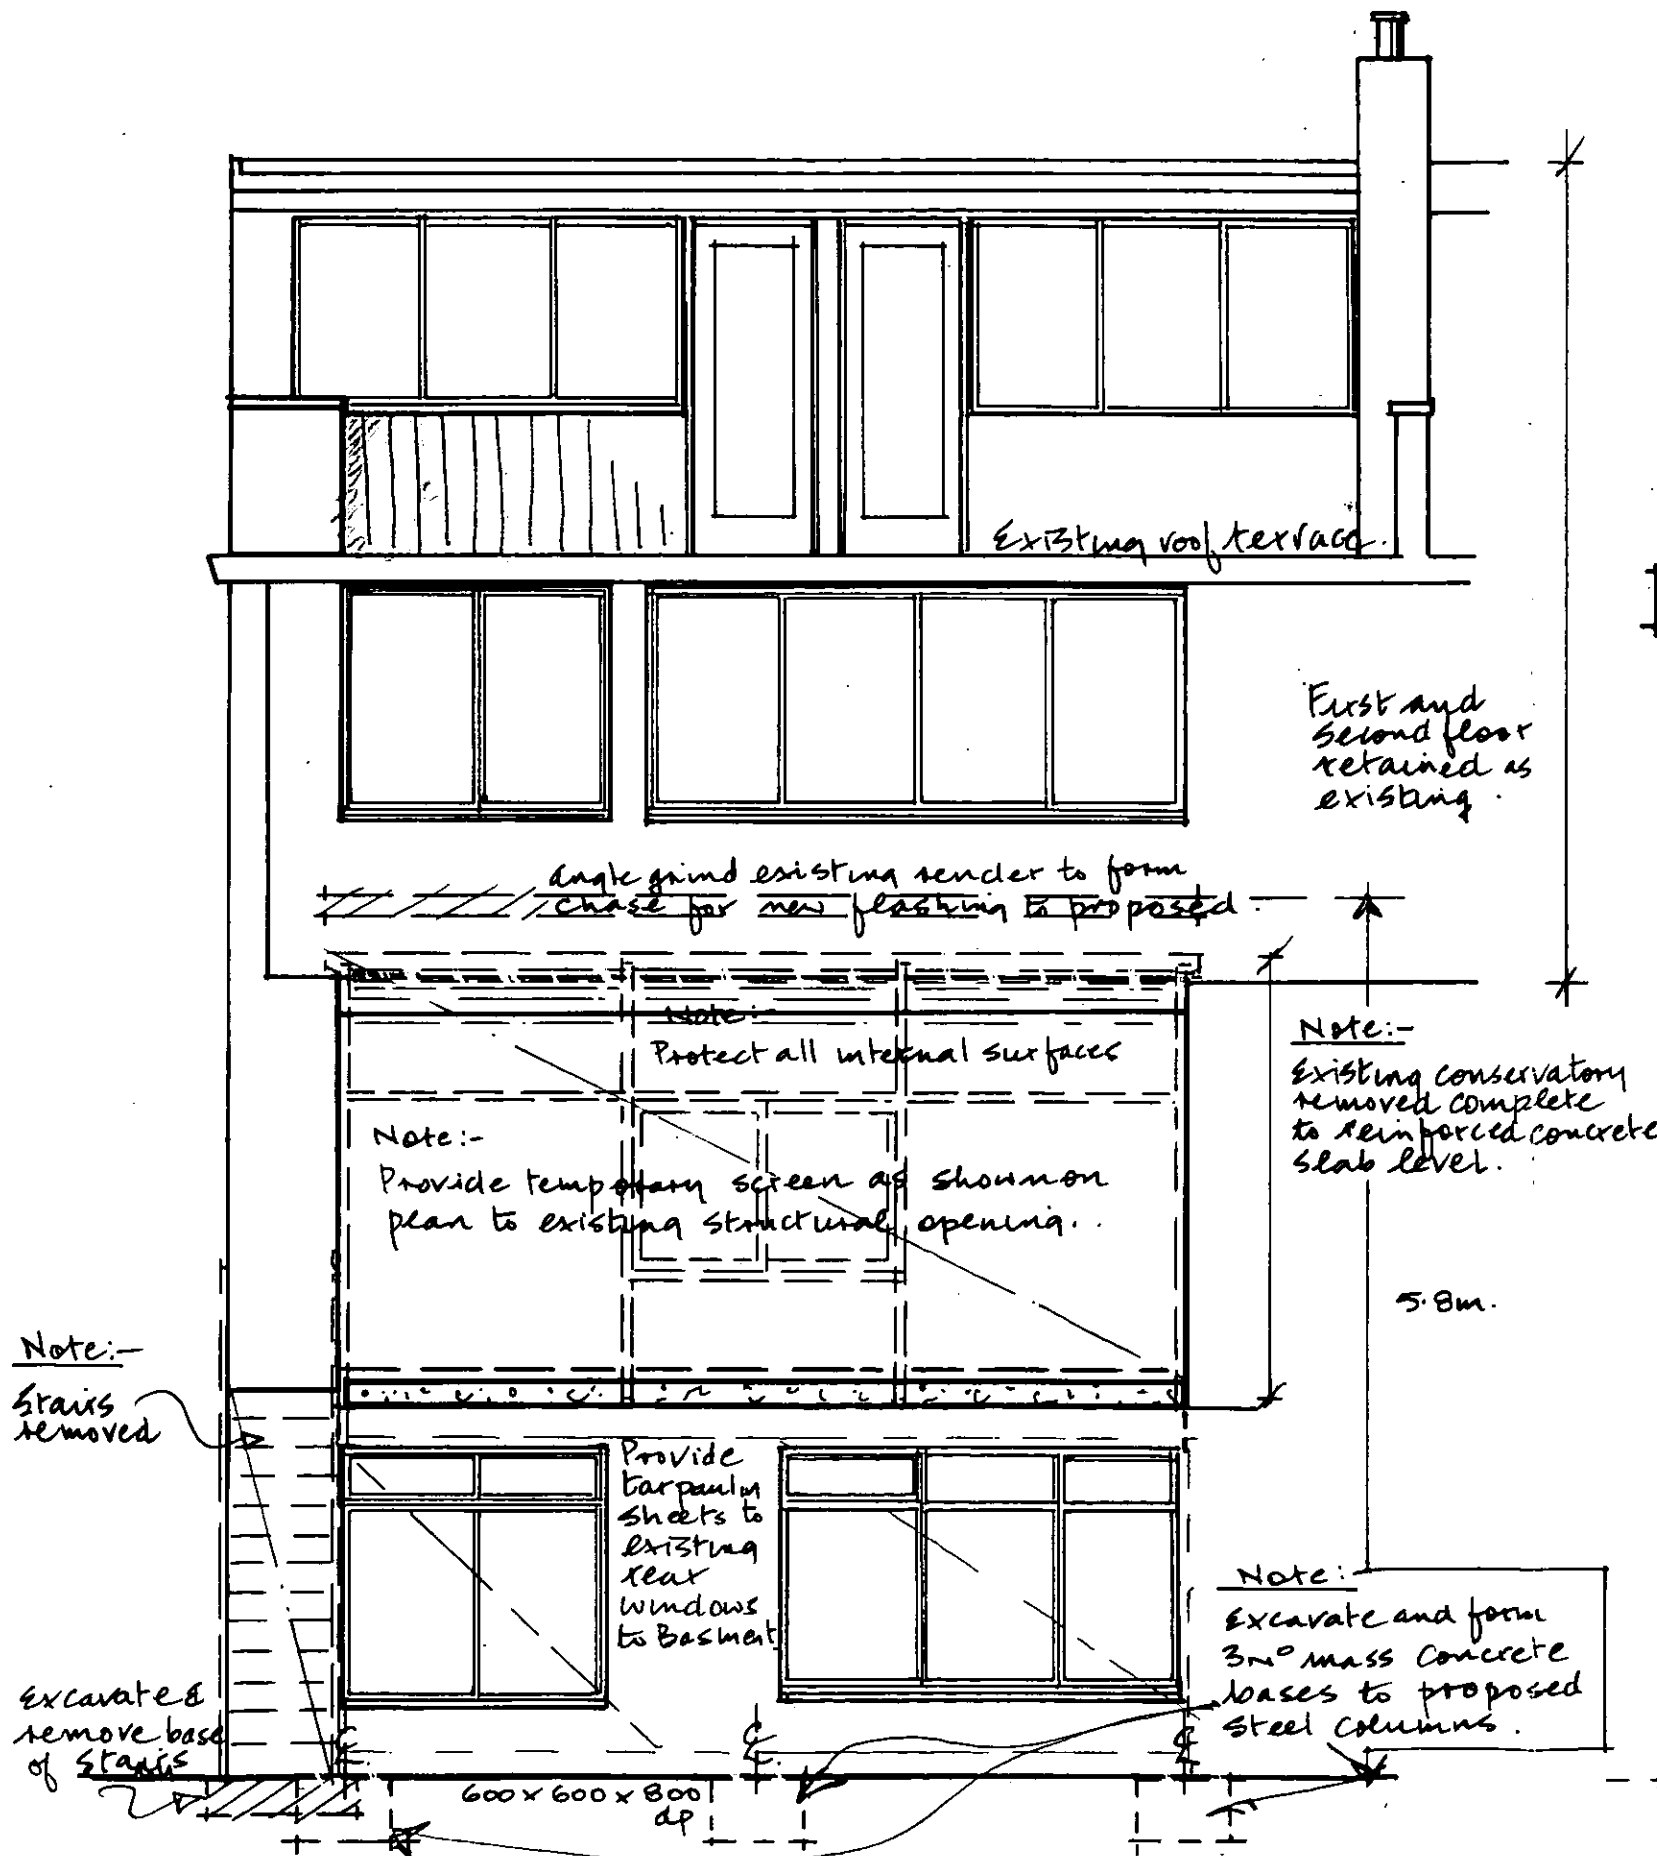

|      |      |              |     |      |          |    |
|------|------|--------------|-----|------|----------|----|
| DIR  | HDC  | TP           | CAC | AD   | CLU      | AO |
| R.B. | K.C. | - 2 AUG 2004 |     |      | PLANNING | AK |
| N    | C    | SW           | SE  | APPR | REC      |    |
|      |      | AR           | PLN | DES  | FEES     |    |

RBKC - Planning and Conservation - Card-Index

Site Map

# 10/10a Lansdowne Walk, W11




Ordnance Survey Map Extract - Crown Copyright Reserved - RBKC Internal Use Only

ickMap(12/01/2004)

Map width : 159.00m

Scale 1 : 769

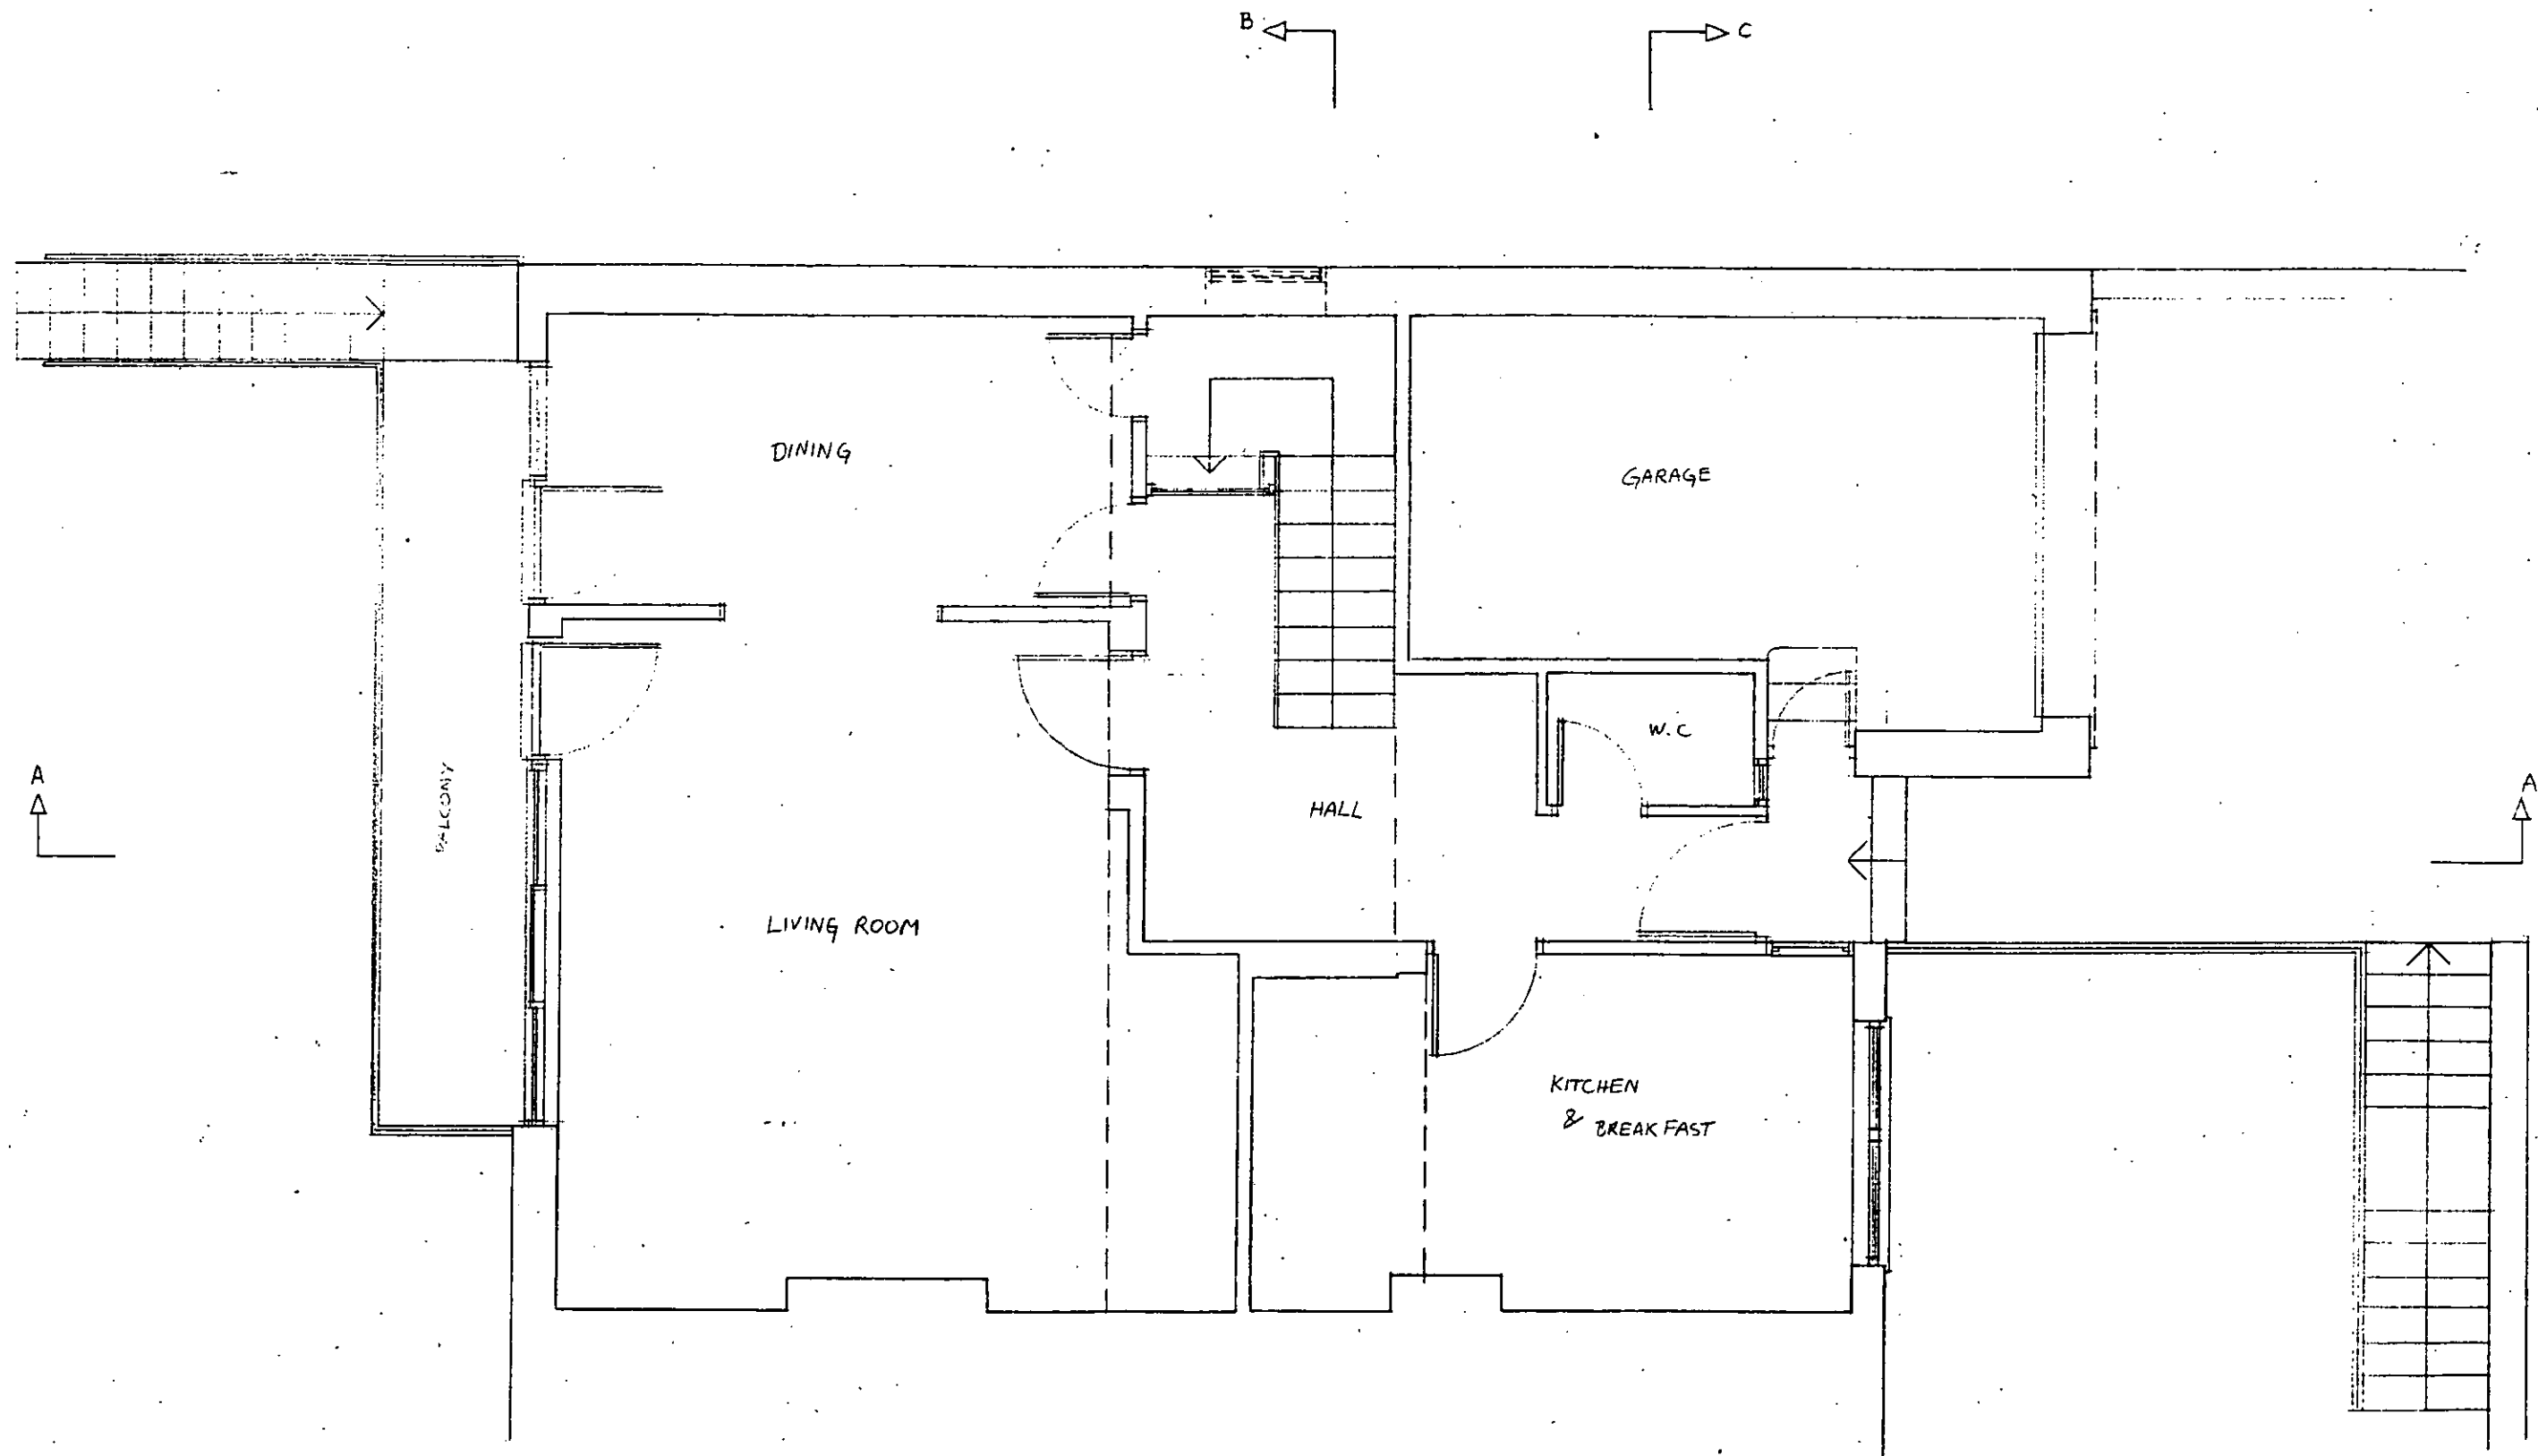


**PETER TIGG  
PARTNERSHIP**  
ARCHITECTS-DESIGNERS  
WALMER COURTYARD  
225 WALMER ROAD  
HOLLAND PARK  
LONDON W11 4EY  
TEL: 01 - 221 5568


Site  
**10 LANSDOWNE WALK**  
Title  
**GROUND FLOOR PLAN**

do not scale this drawing - all dimensions to be checked on site


Org no  
**LW/1**  
Date  
**OCT 87**  
Scale  
**1:50**

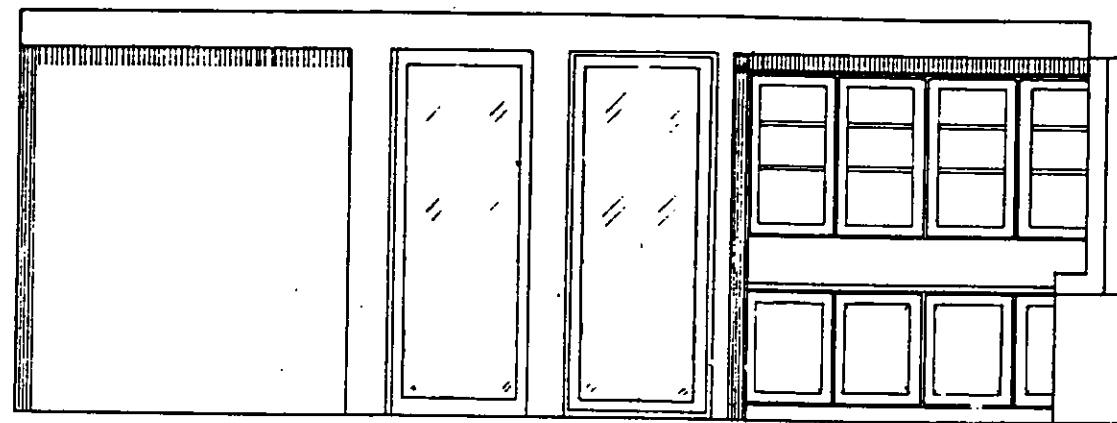


SECTION A-A'

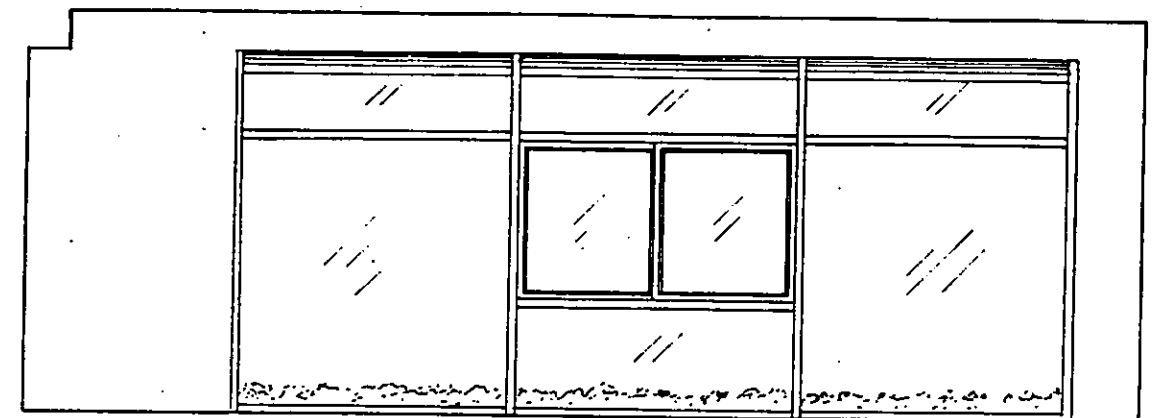

SECTION B-B'

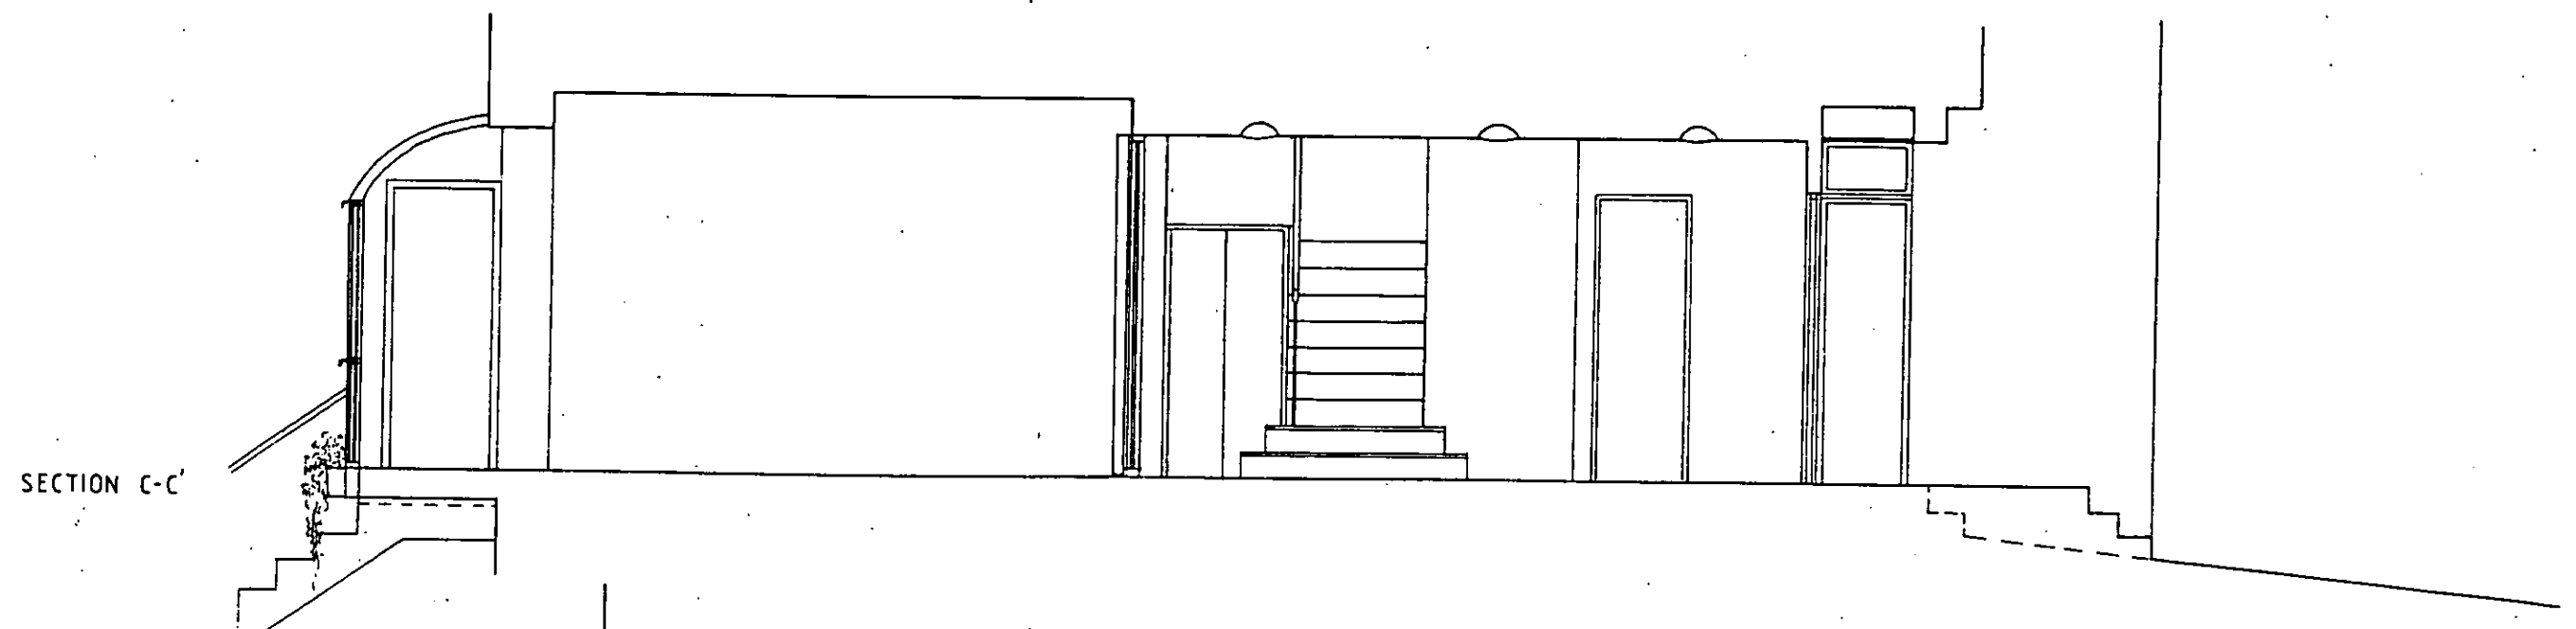

SECTION C-C'

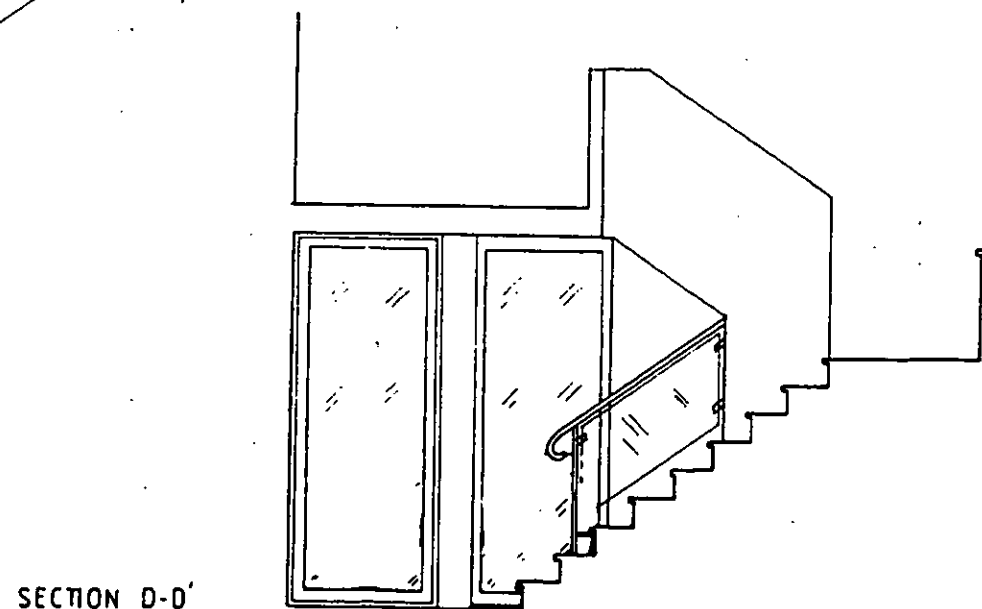

SECTION D-D'

**PETER TIGG  
PARTNERSHIP**  
ARCHITECTS-DESIGNERS  
WALMER COURTYARD  
225 WALMER ROAD  
HOLLAND PARK  
LONDON W11 4EY  
TEL: 01 - 221 5588

Site  
10 LANSLOWNE WALK

Title  
SECTIONS AS REVISED  
(GROUND FLOOR)


do not scale this drawing : all dimensions to be checked on site

Dwg no  
LW / 9A  
Date  
DEC 87  
Scale  
1:50

BOUNDARY WALL

10 Lansdowne Walk  
Ground floor

BOUNDARY WALL

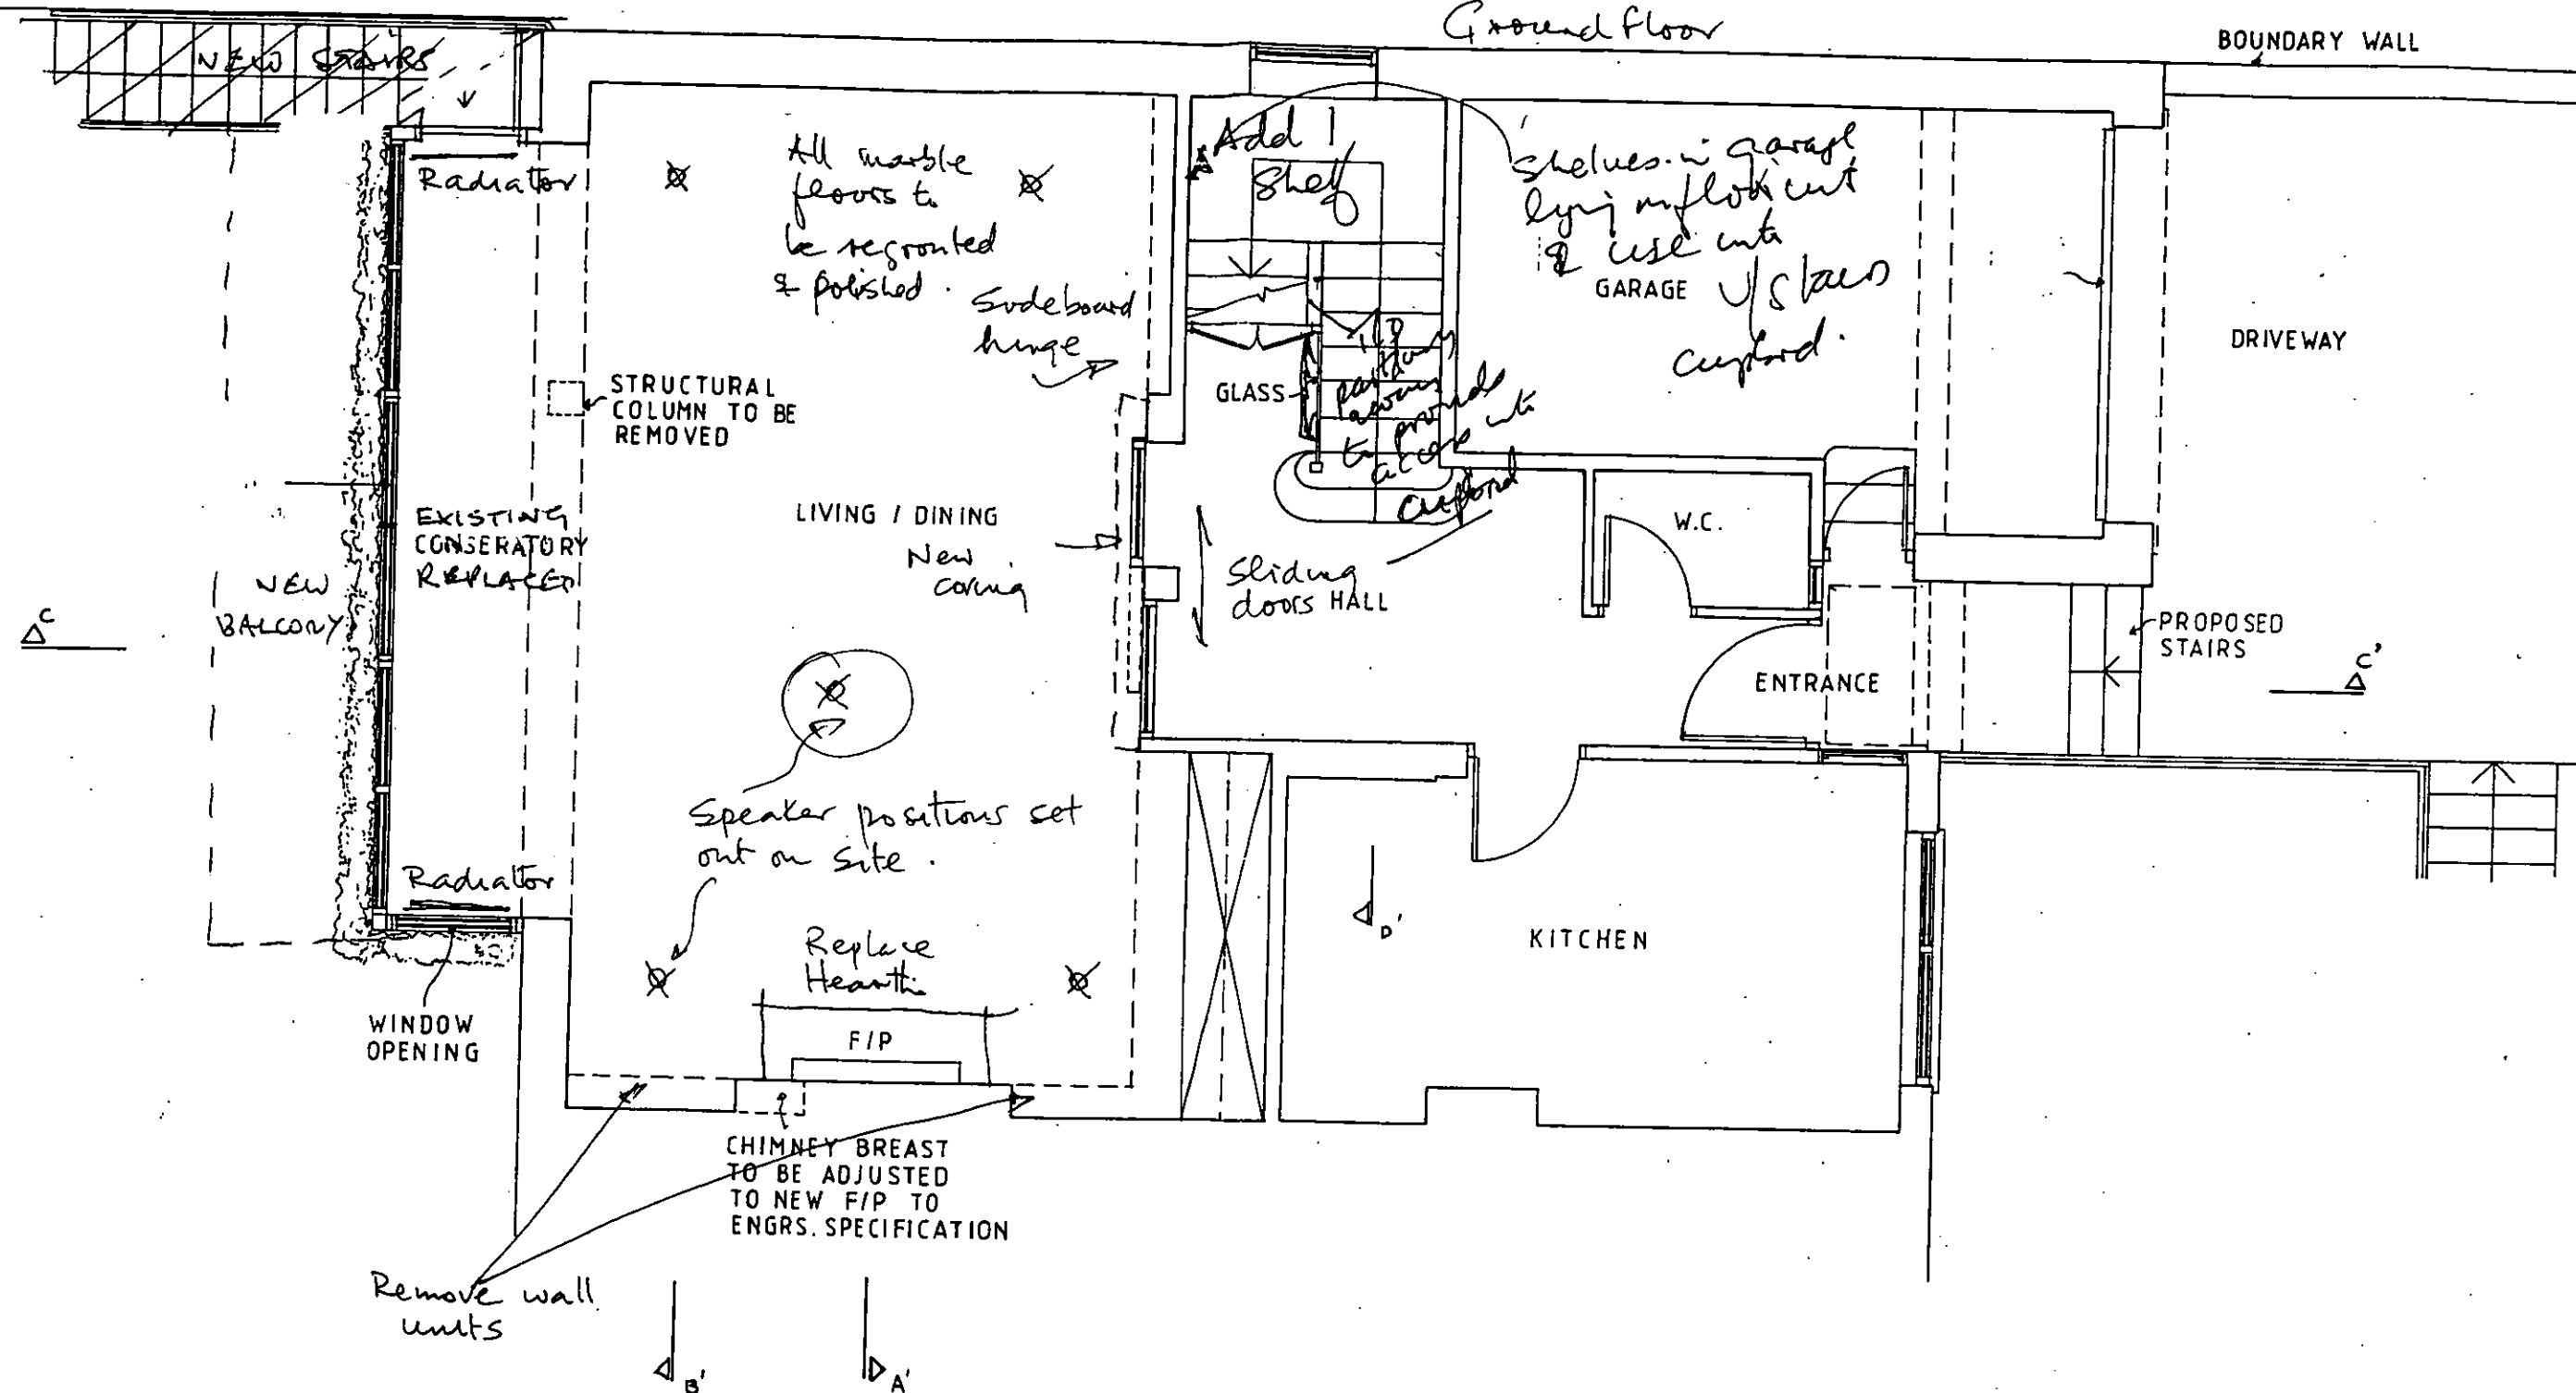



Site  
10 LANSDOWNE WALK

Title  
GROUND FLOOR PLAN  
EXISTING.


do not scale this drawing : all dimensions to be checked on site

|        |        |
|--------|--------|
| Org no | LW/ 8B |
| Date   | DEC 87 |
| Scale  | 1:50   |

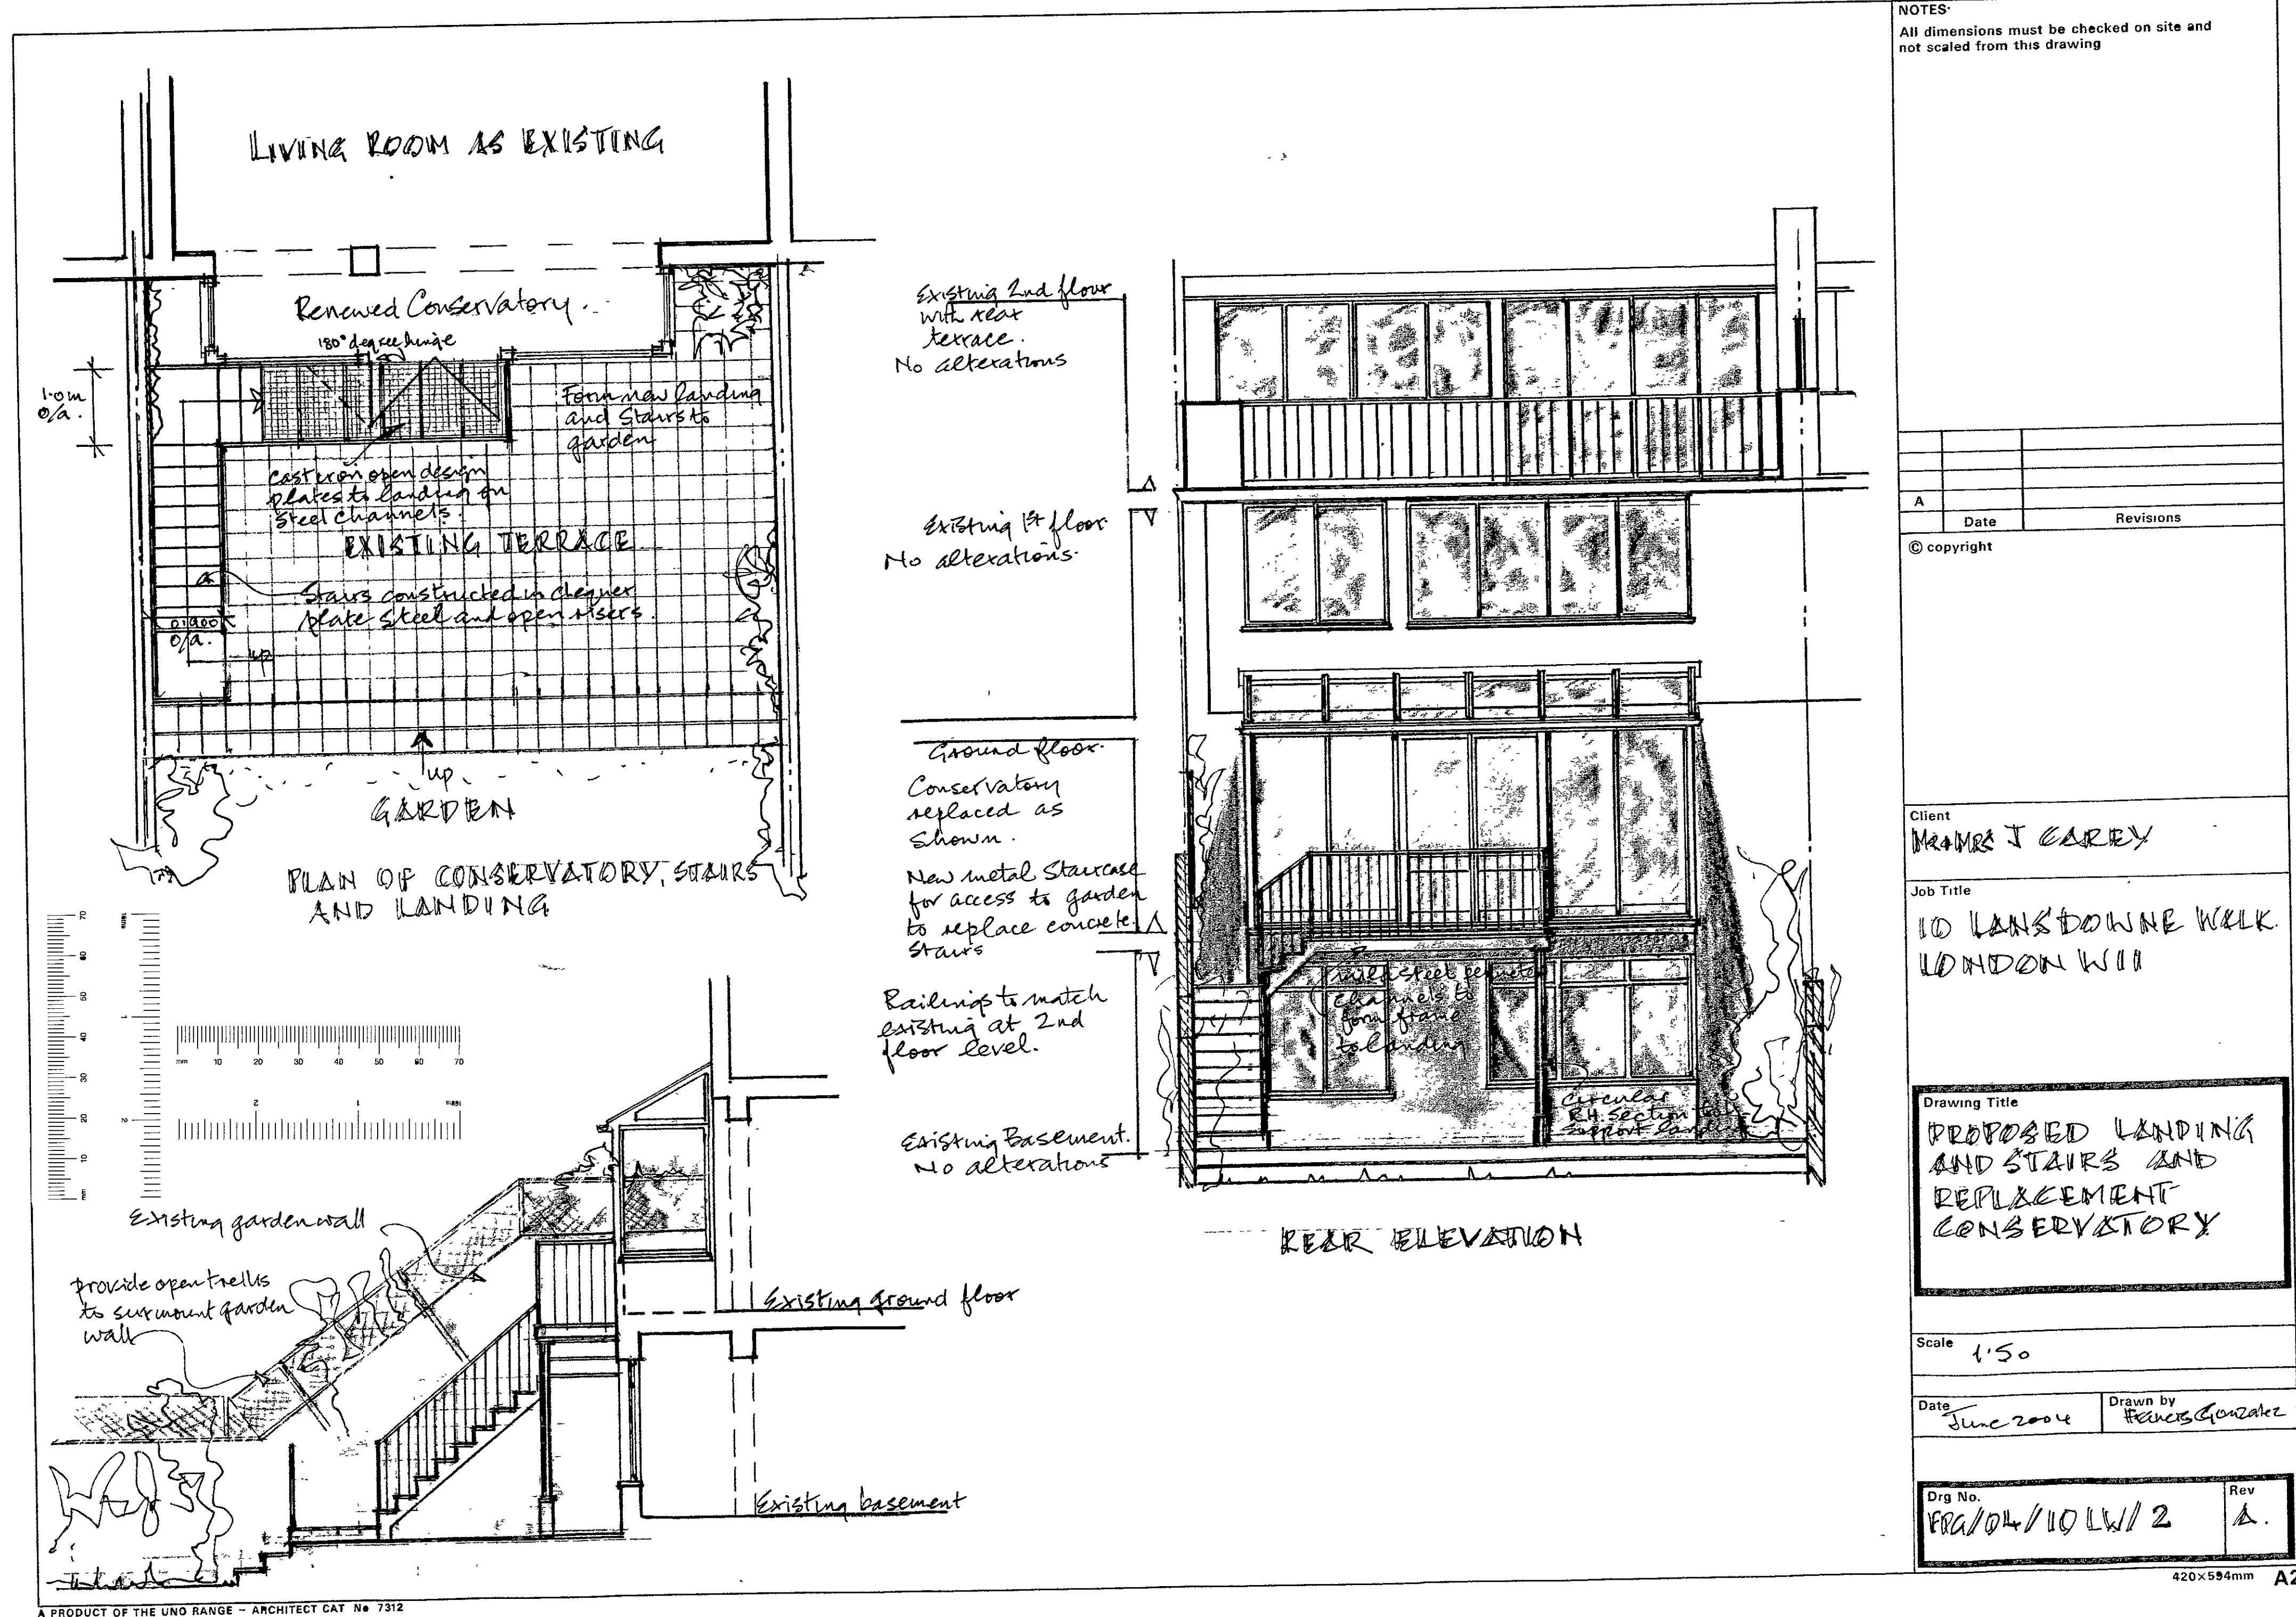

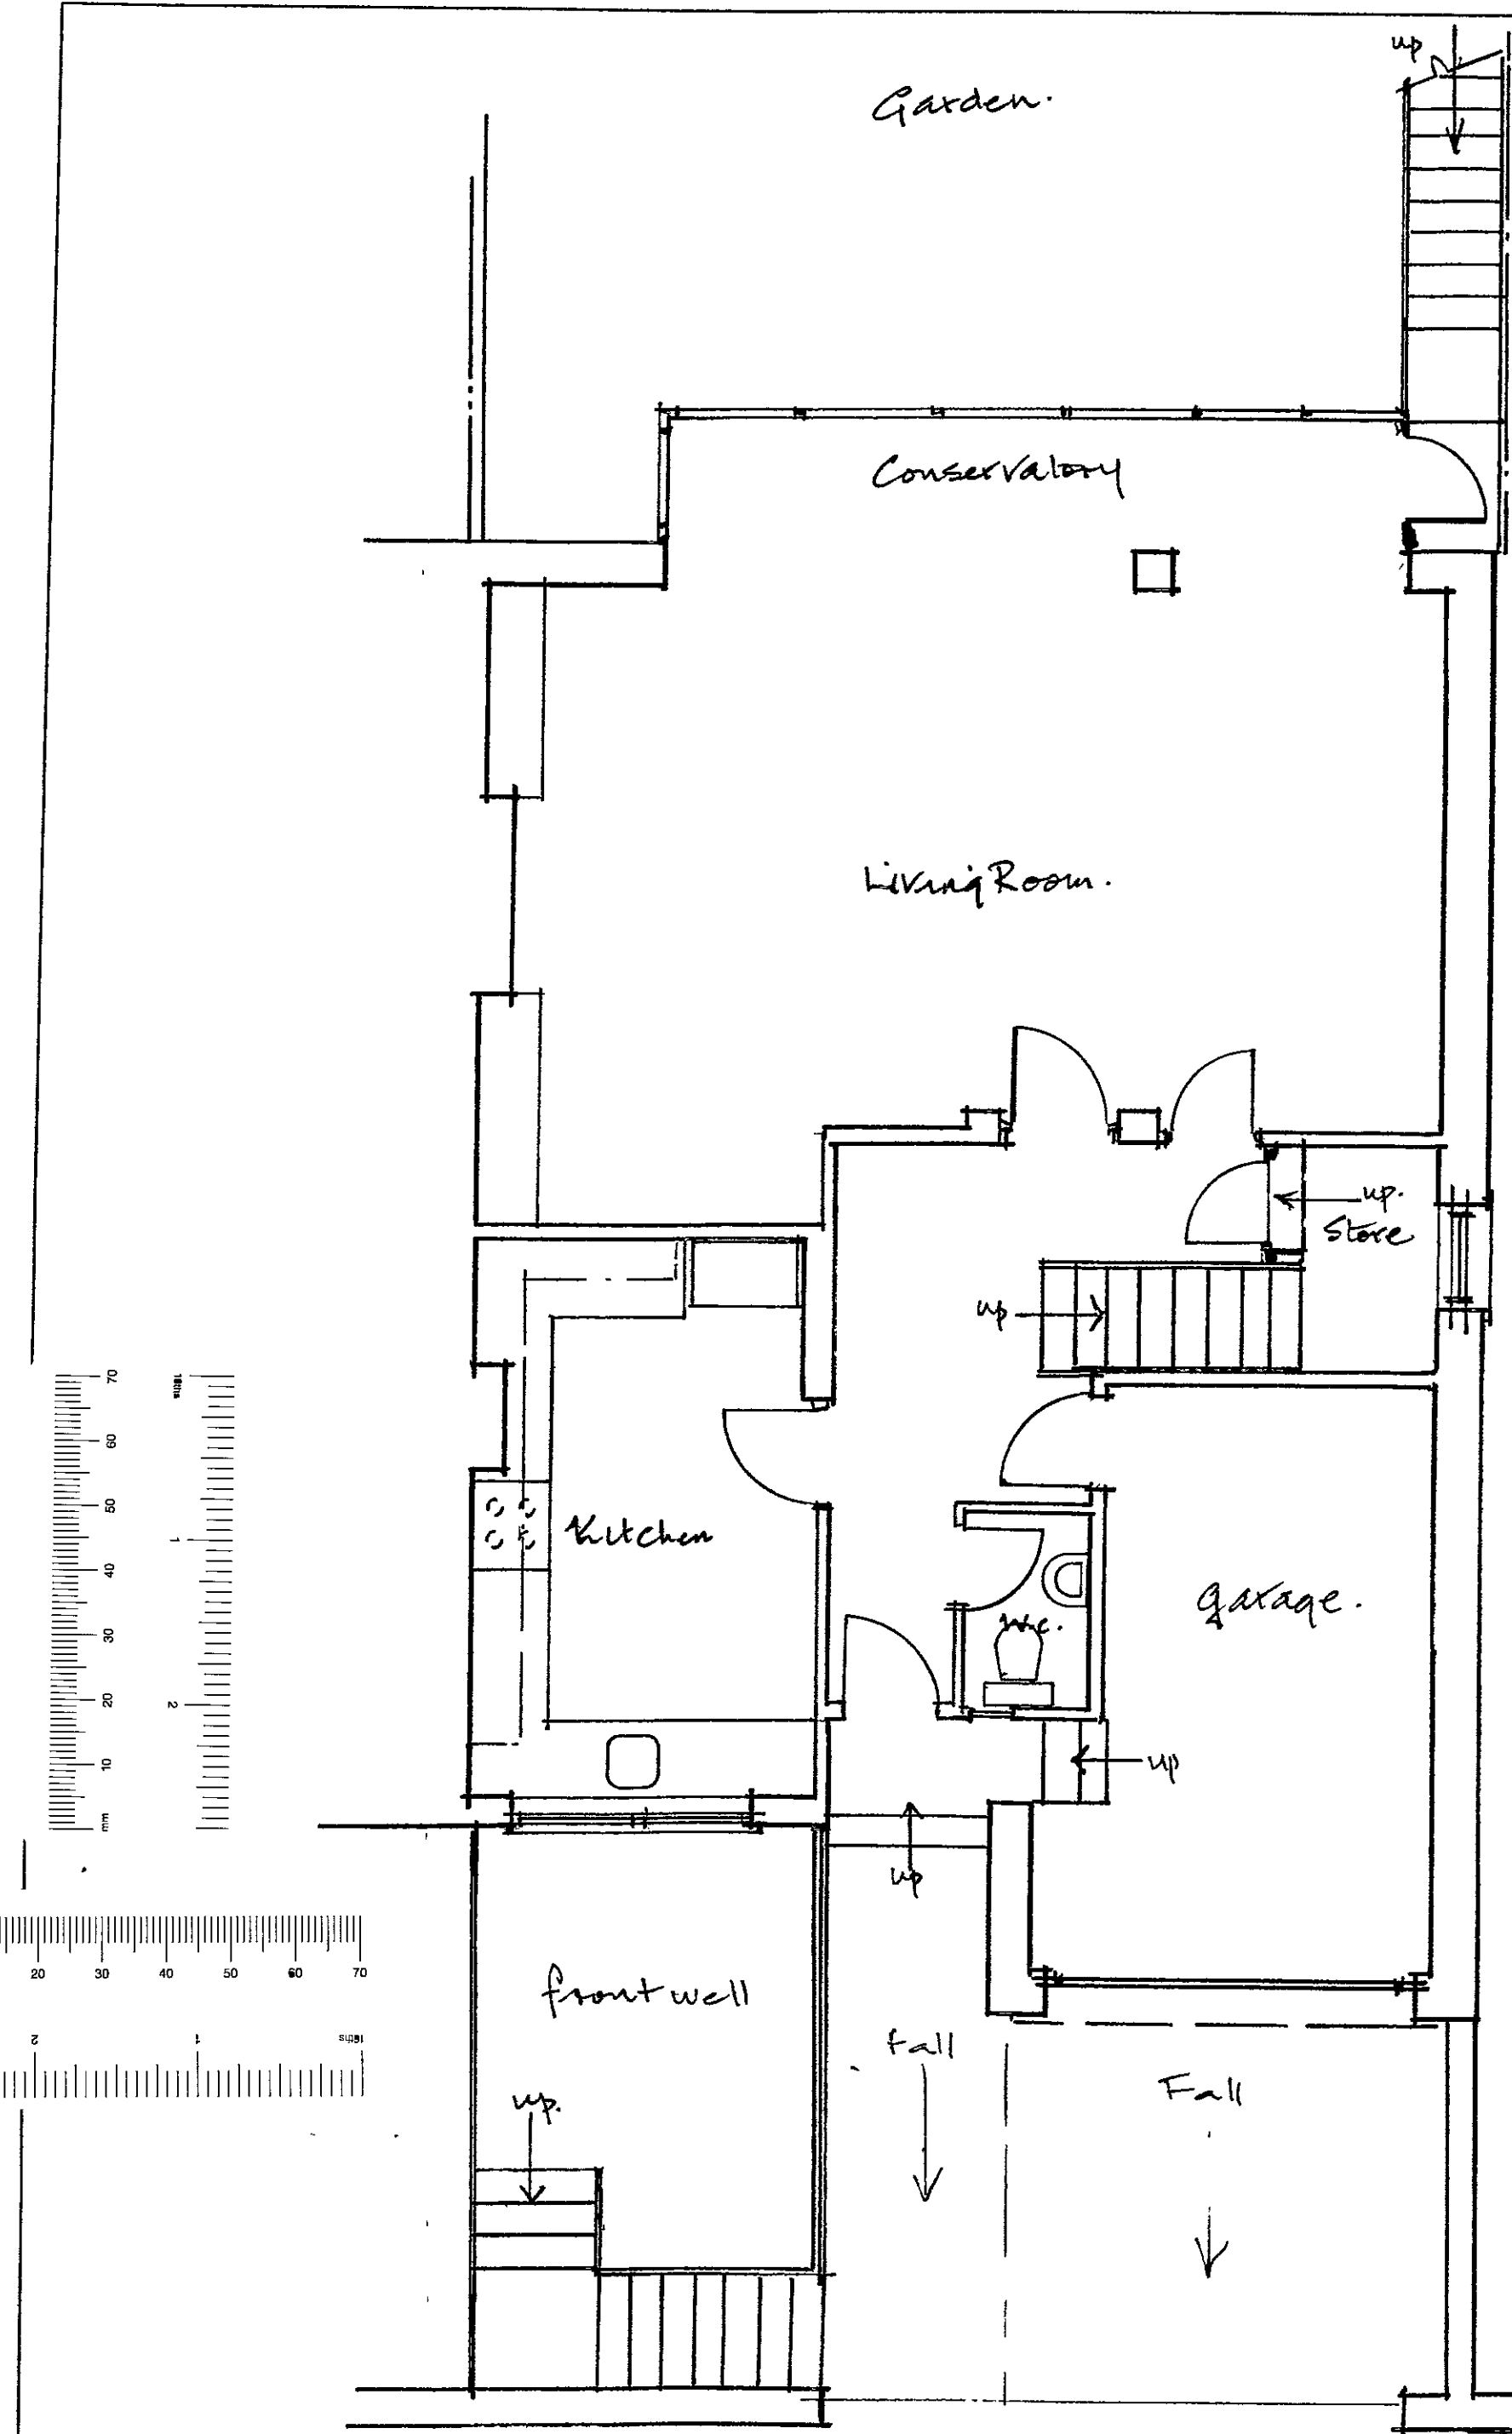

GROUND FLOOR PLAN

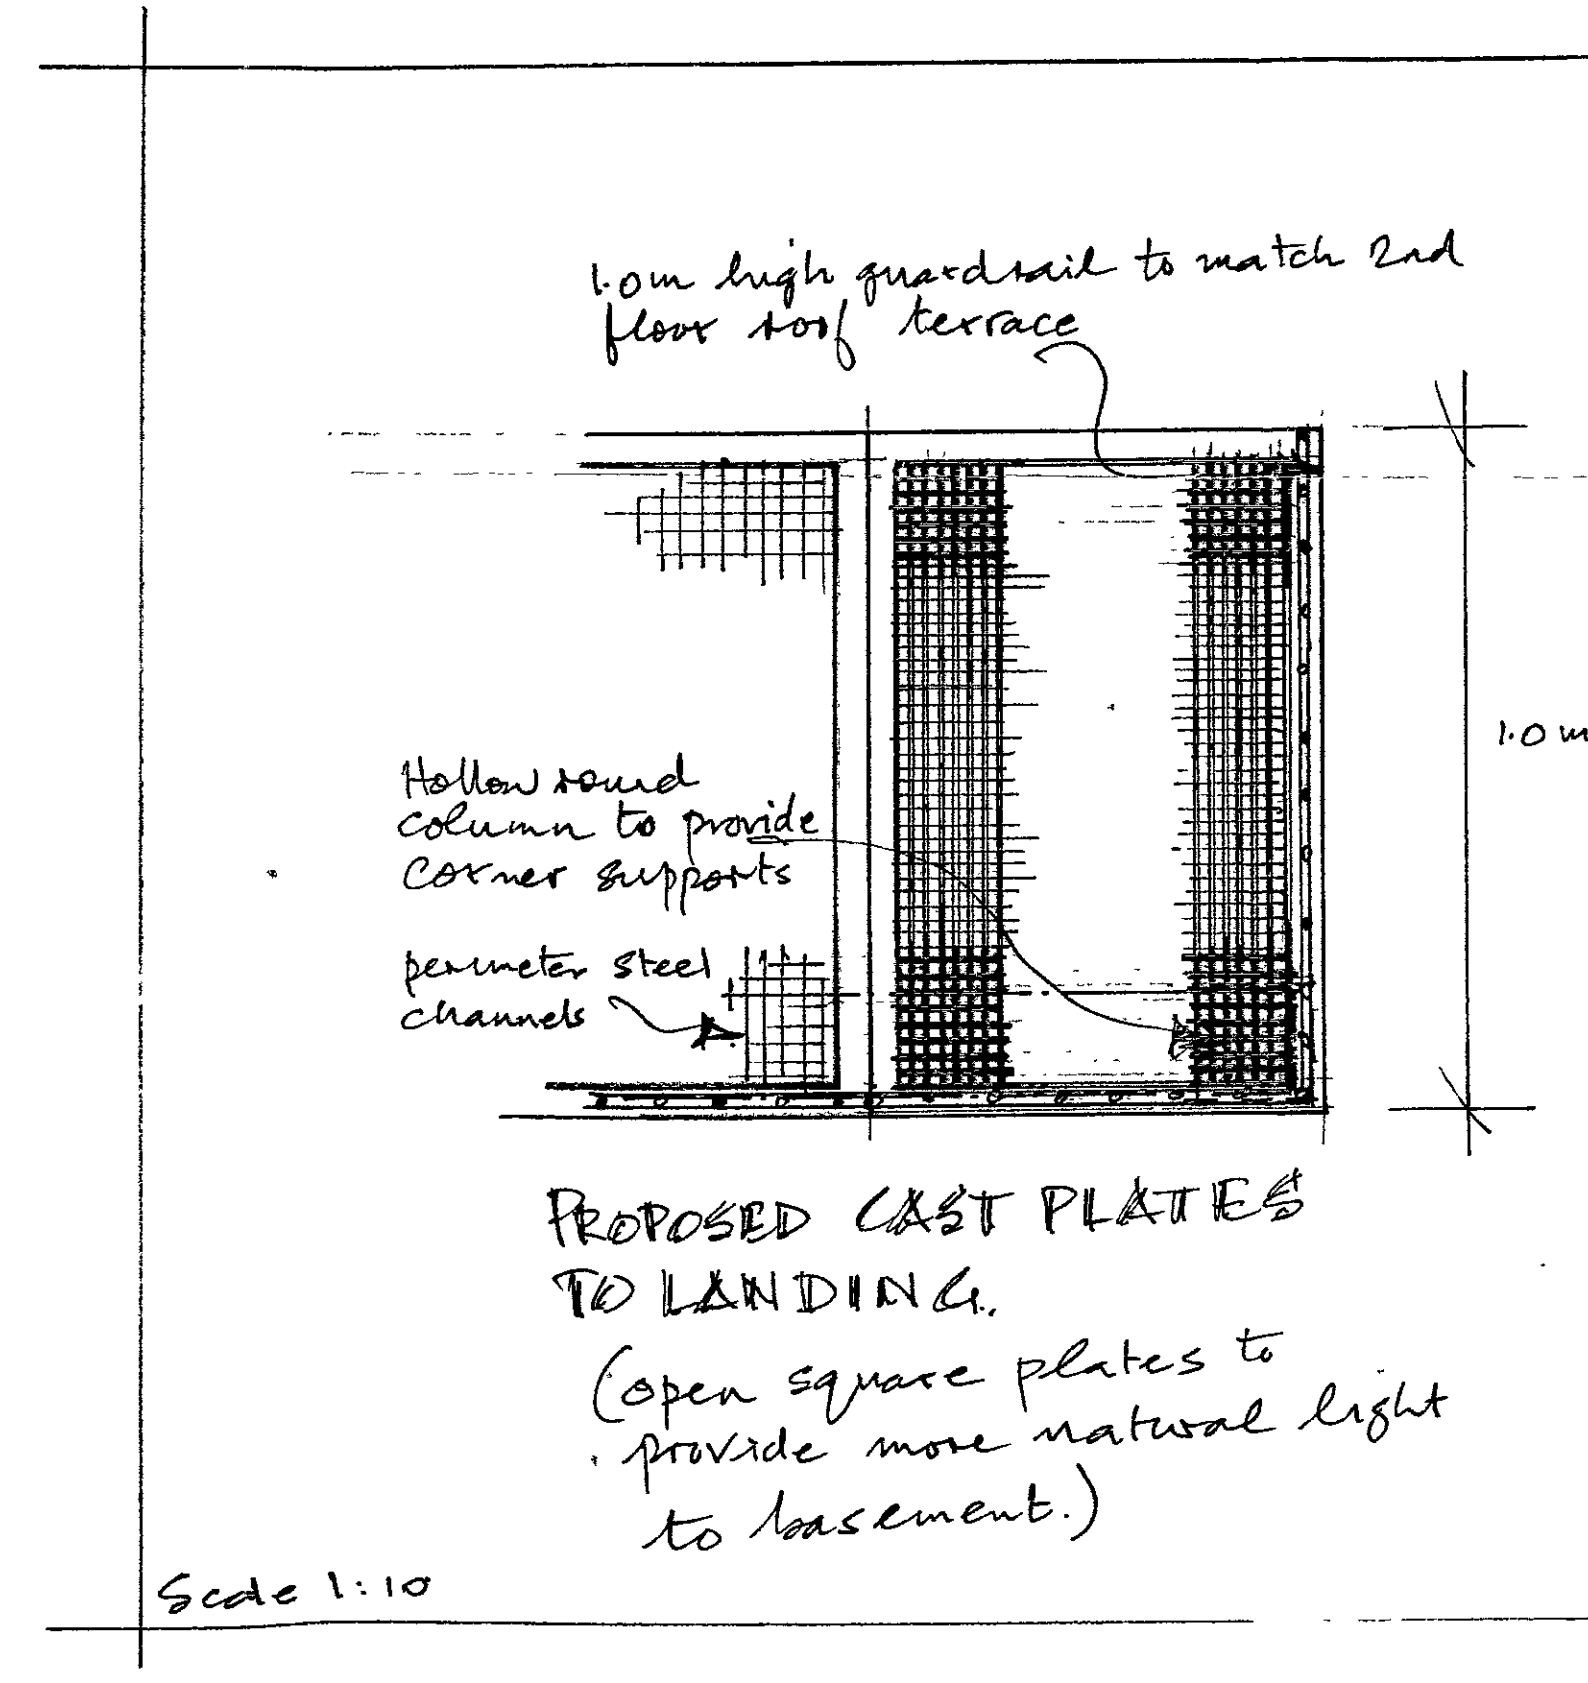

|      |              |        |     |     |    |     |
|------|--------------|--------|-----|-----|----|-----|
| EX   | HDC          | TP     | CON | AF  | CI | AO  |
| DIR  |              |        |     |     |    |     |
| R.B. | - 2 AUG 2004 | AWNING |     |     |    |     |
| K.C. |              |        |     |     |    |     |
| N    | C            | SW     | SE  | APP | IC | REC |
|      |              |        |     |     |    |     |
|      |              |        |     |     |    |     |

NOTES  
All dimensions must be checked on site and not scaled from this drawing

|   |      |           |
|---|------|-----------|
|   |      |           |
|   |      |           |
|   |      |           |
| A | Date | Revisions |

© copyright

Client  
MRS J. CAREY

Job Title  
10 LANSDOWNE WALK  
LONDON  
PP/04/1934 W 11


Drawing Title  
REPLACEMENT CONSERVATORY  
AND NEW STAIRS  
AND LANDING

Scale 1:50 & 1:10



Date June 04 Drawn by Francis Gonzalez

Drg No  
PP/04/10LW/4



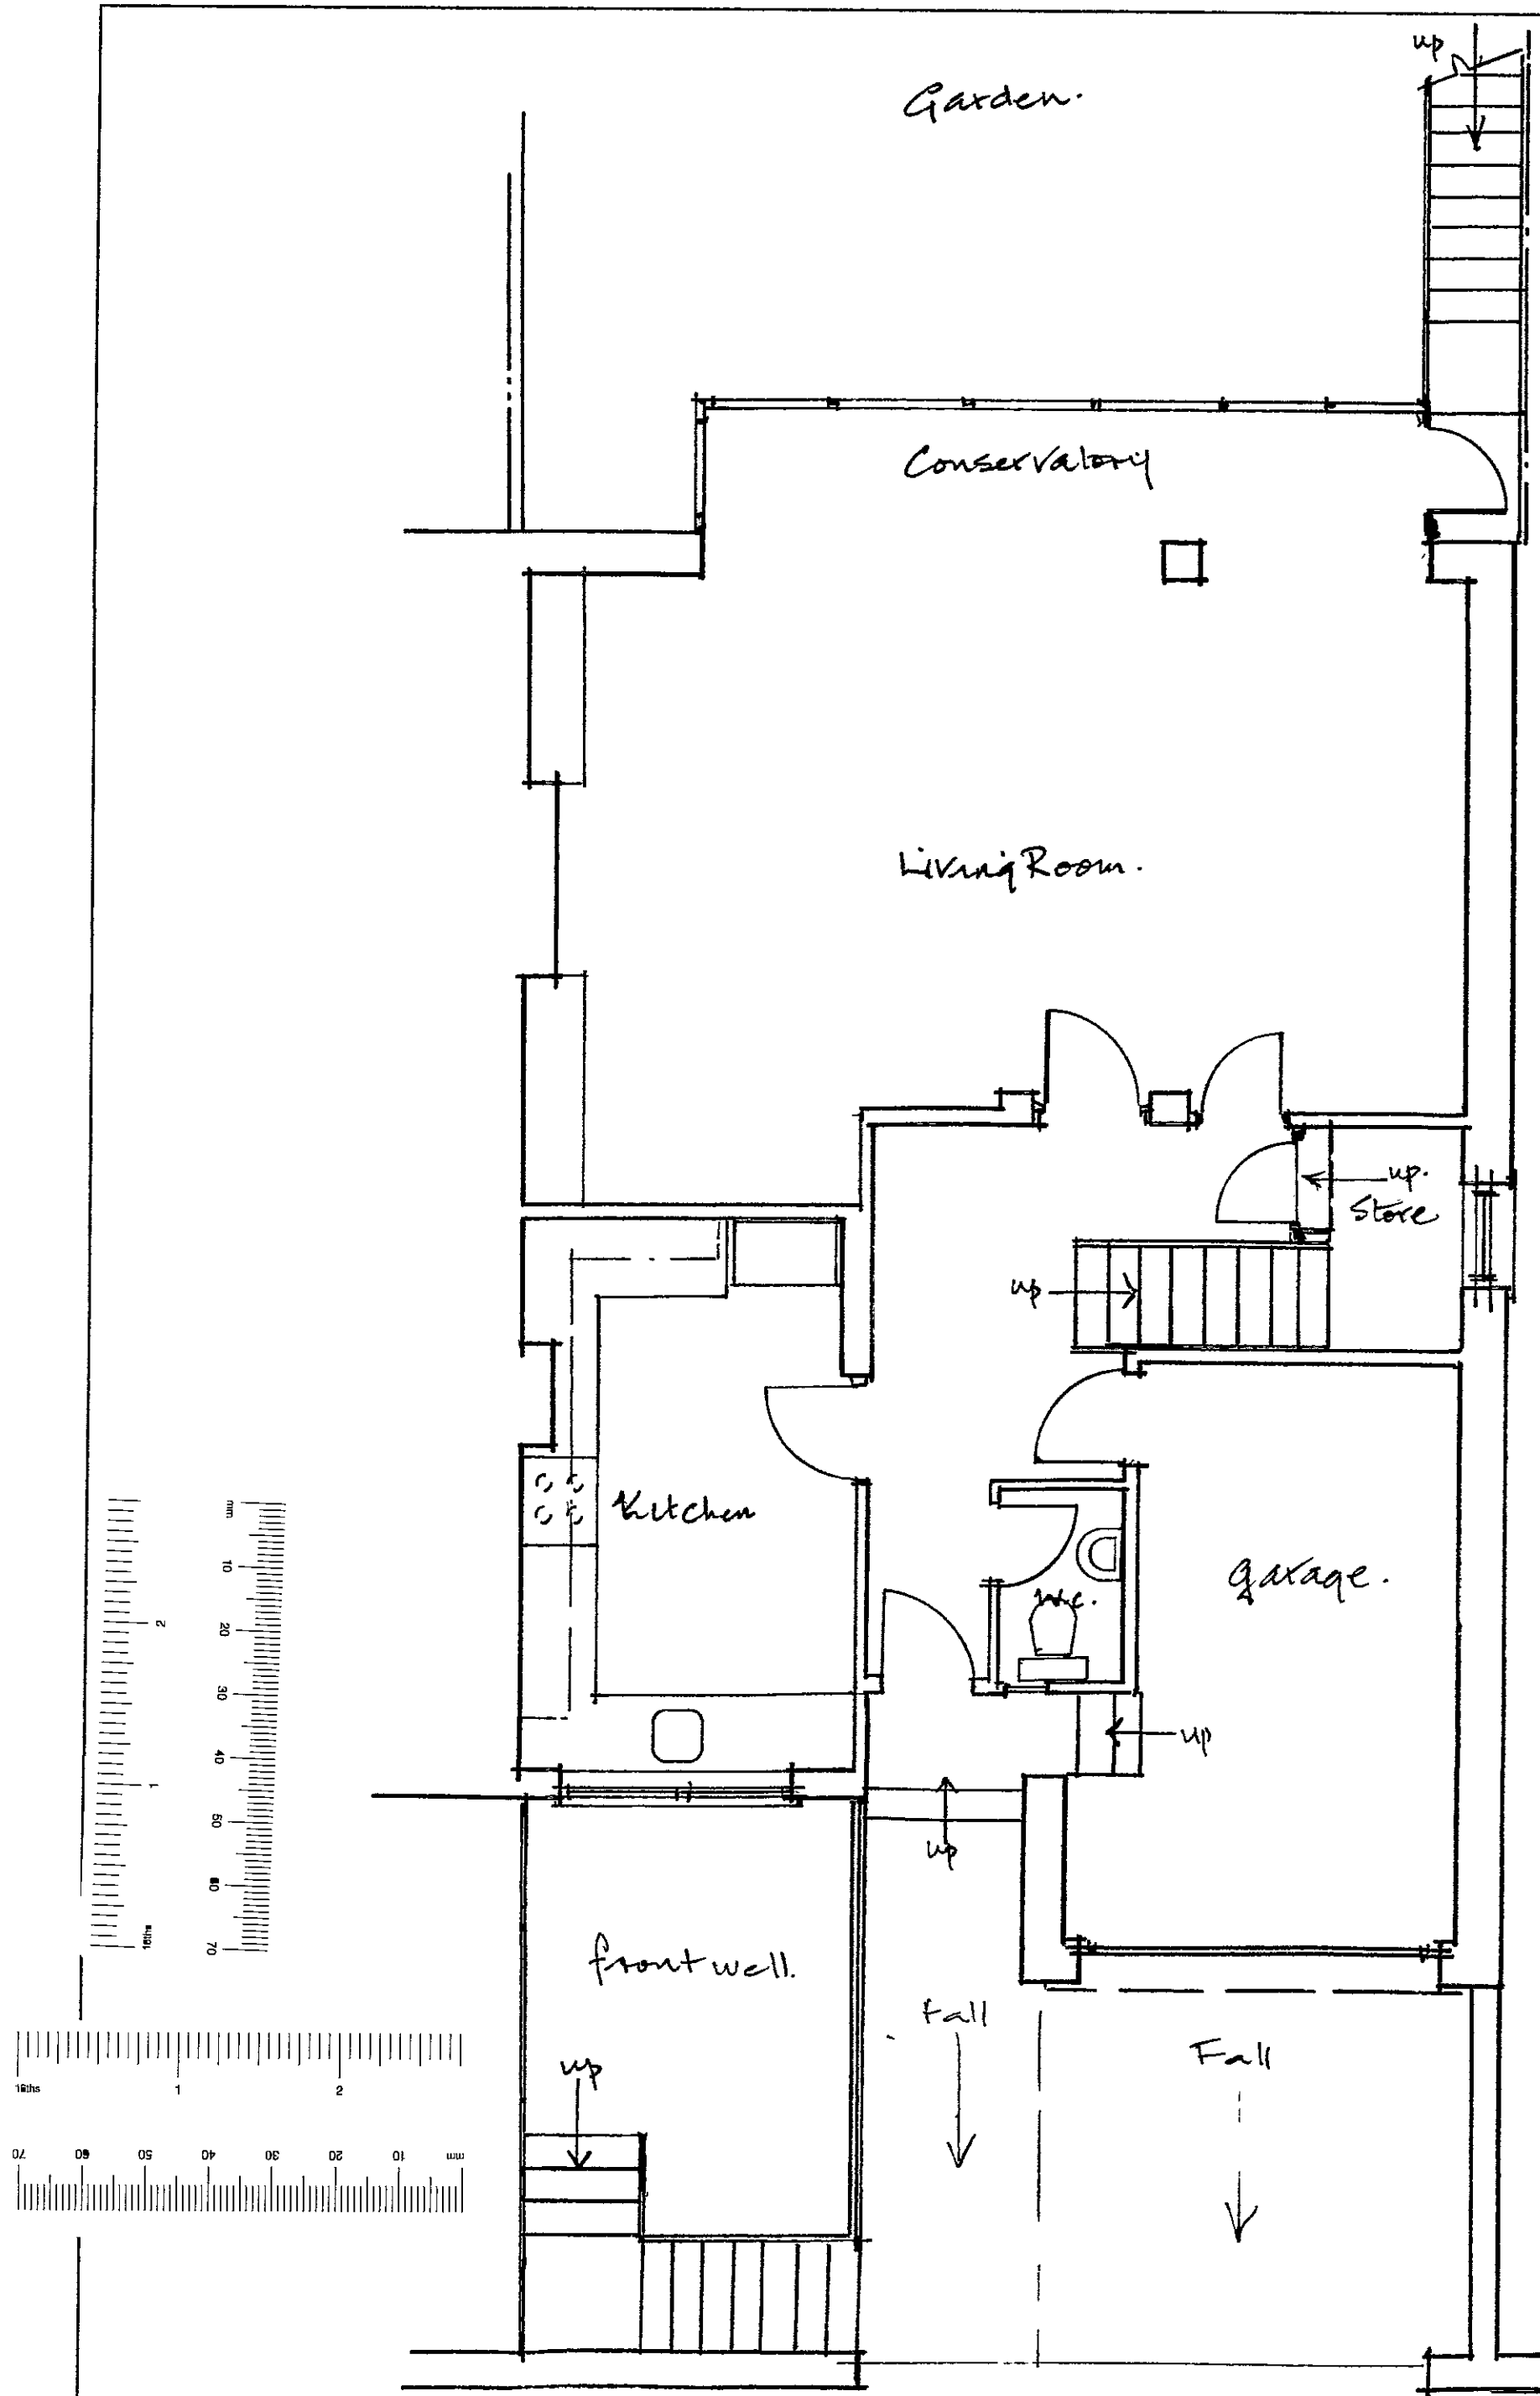

GROUND FLOOR PLAN.

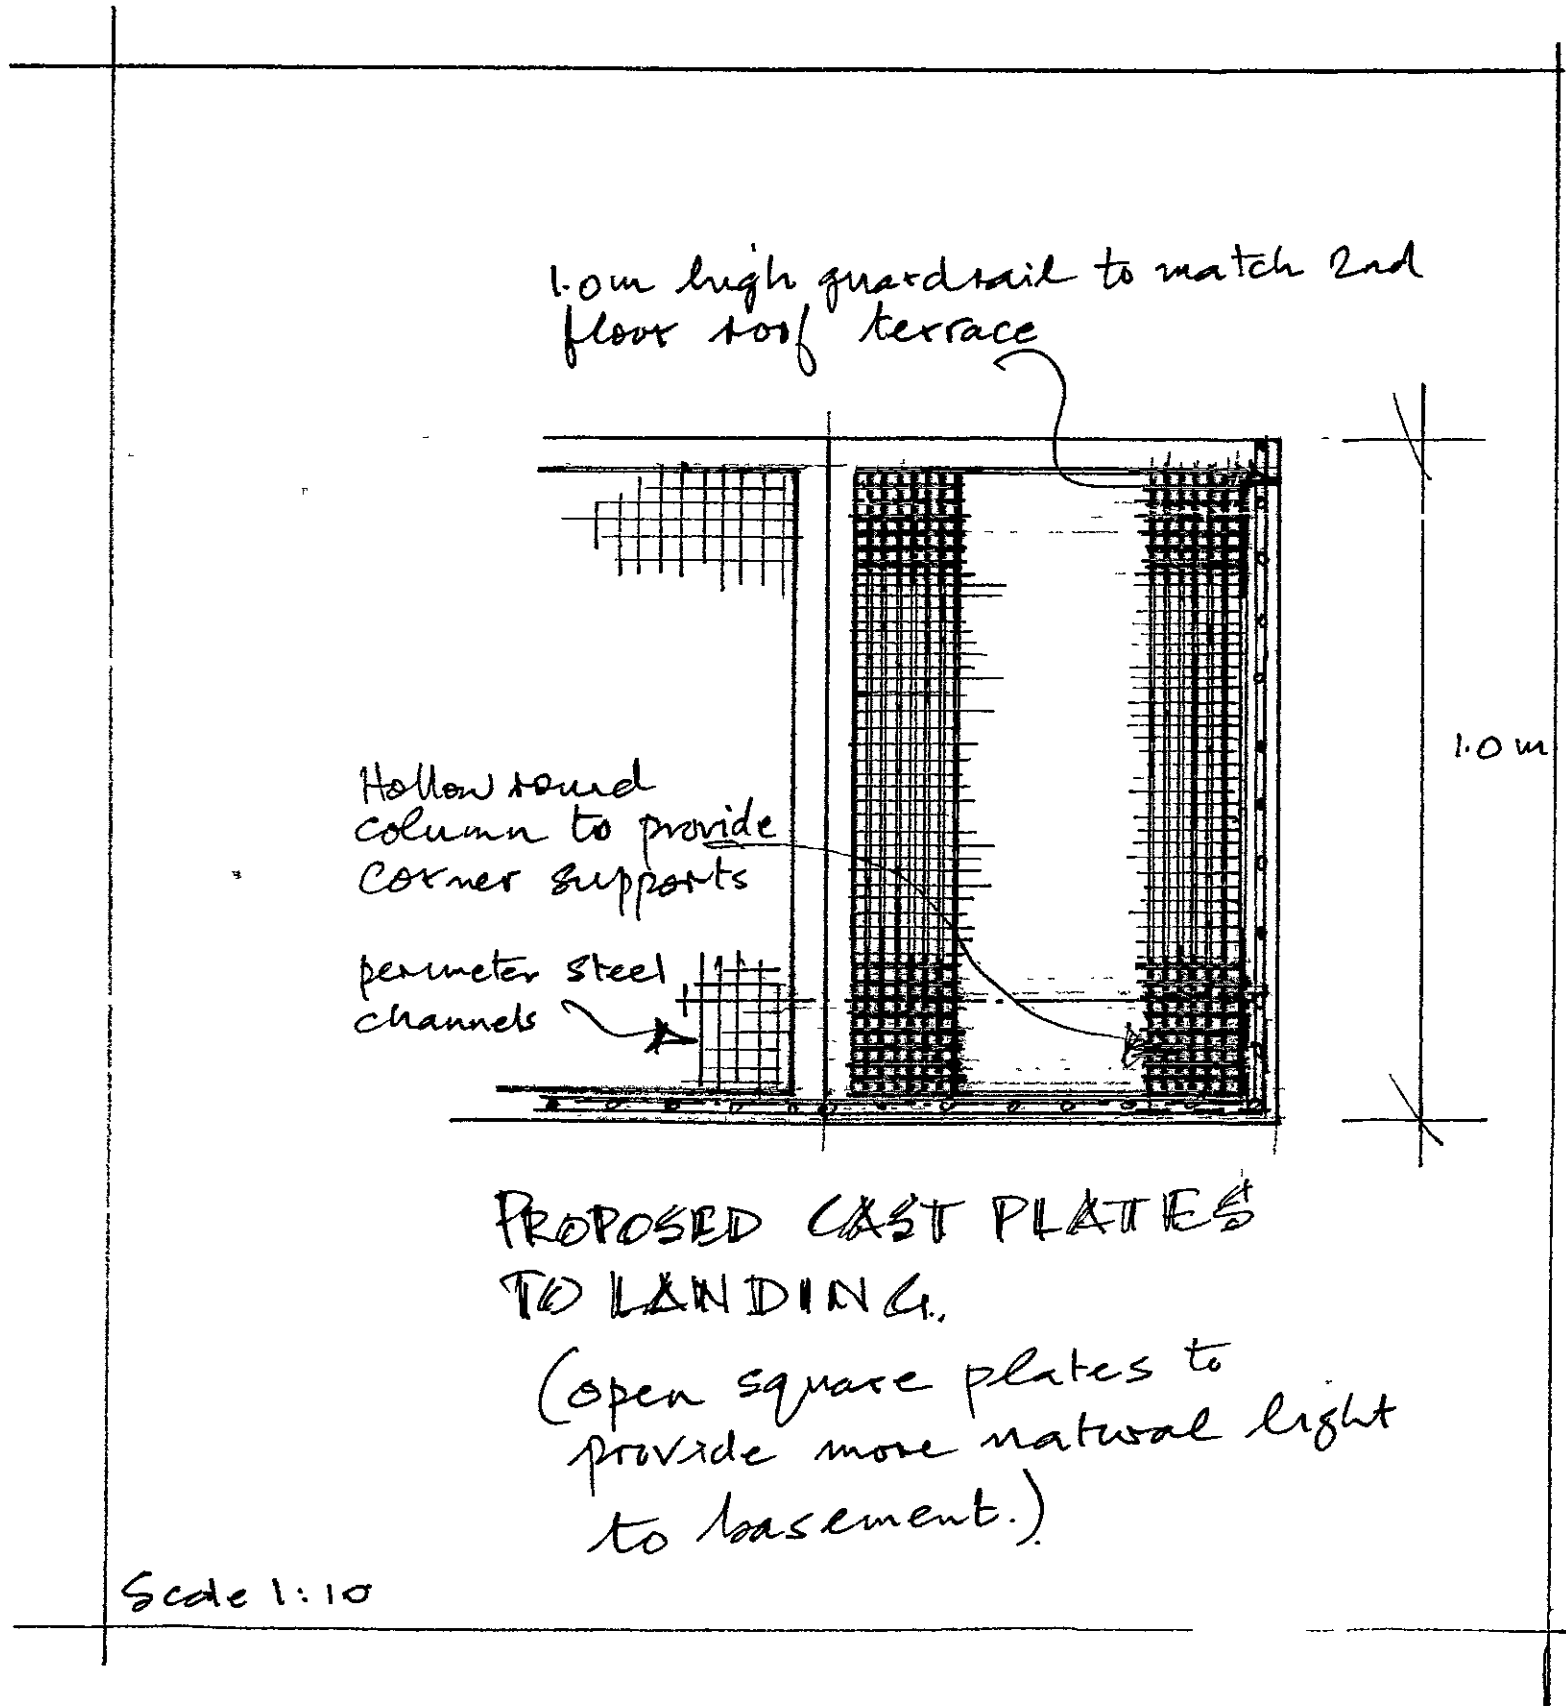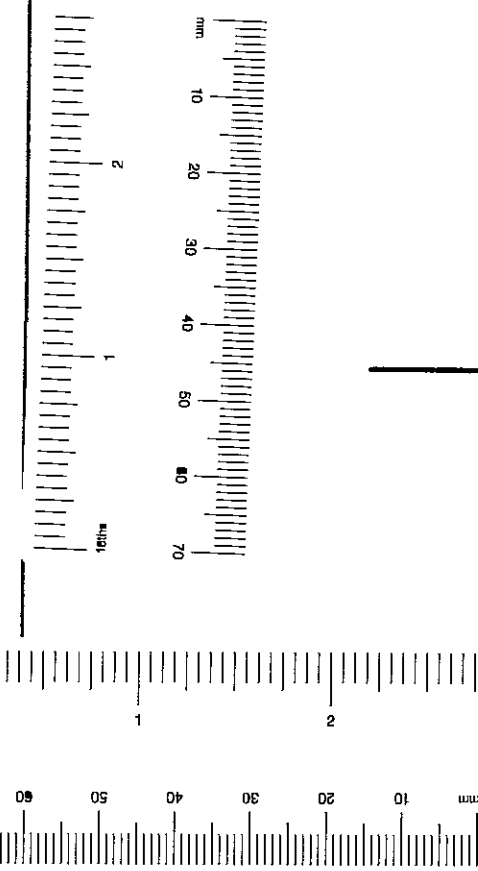

NOTES:  
All dimensions must be checked on site and not scaled from this drawing.

| A | Date | Revisions |
|---|------|-----------|
|   |      |           |

© copyright

Client  
MRS J. CAREY

Job Title  
10 LANSDOWNE WALK  
LONDON W11

Drawing Title  
REPLACEMENT CONSERVATORY  
AND NEW STAIRS  
AND LANDING

Scale 1:50 & 1:10

Date June 04 Drawn by Francis Gonzalez

Drg No PP/04/10LW/4 Rev