



| | | | | | | |
|--------|-------------|----|-----|----------|-----|-------|
| EX DIR | HDC | TP | CAC | AD | CLU | AO AK |
| R.B. | 15 APR 2004 | | | PLANNING | | |
| K.C. | N | C | SW | SE | APP | IO |
| | | | ARB | FPLN | DES | FEE\$ |

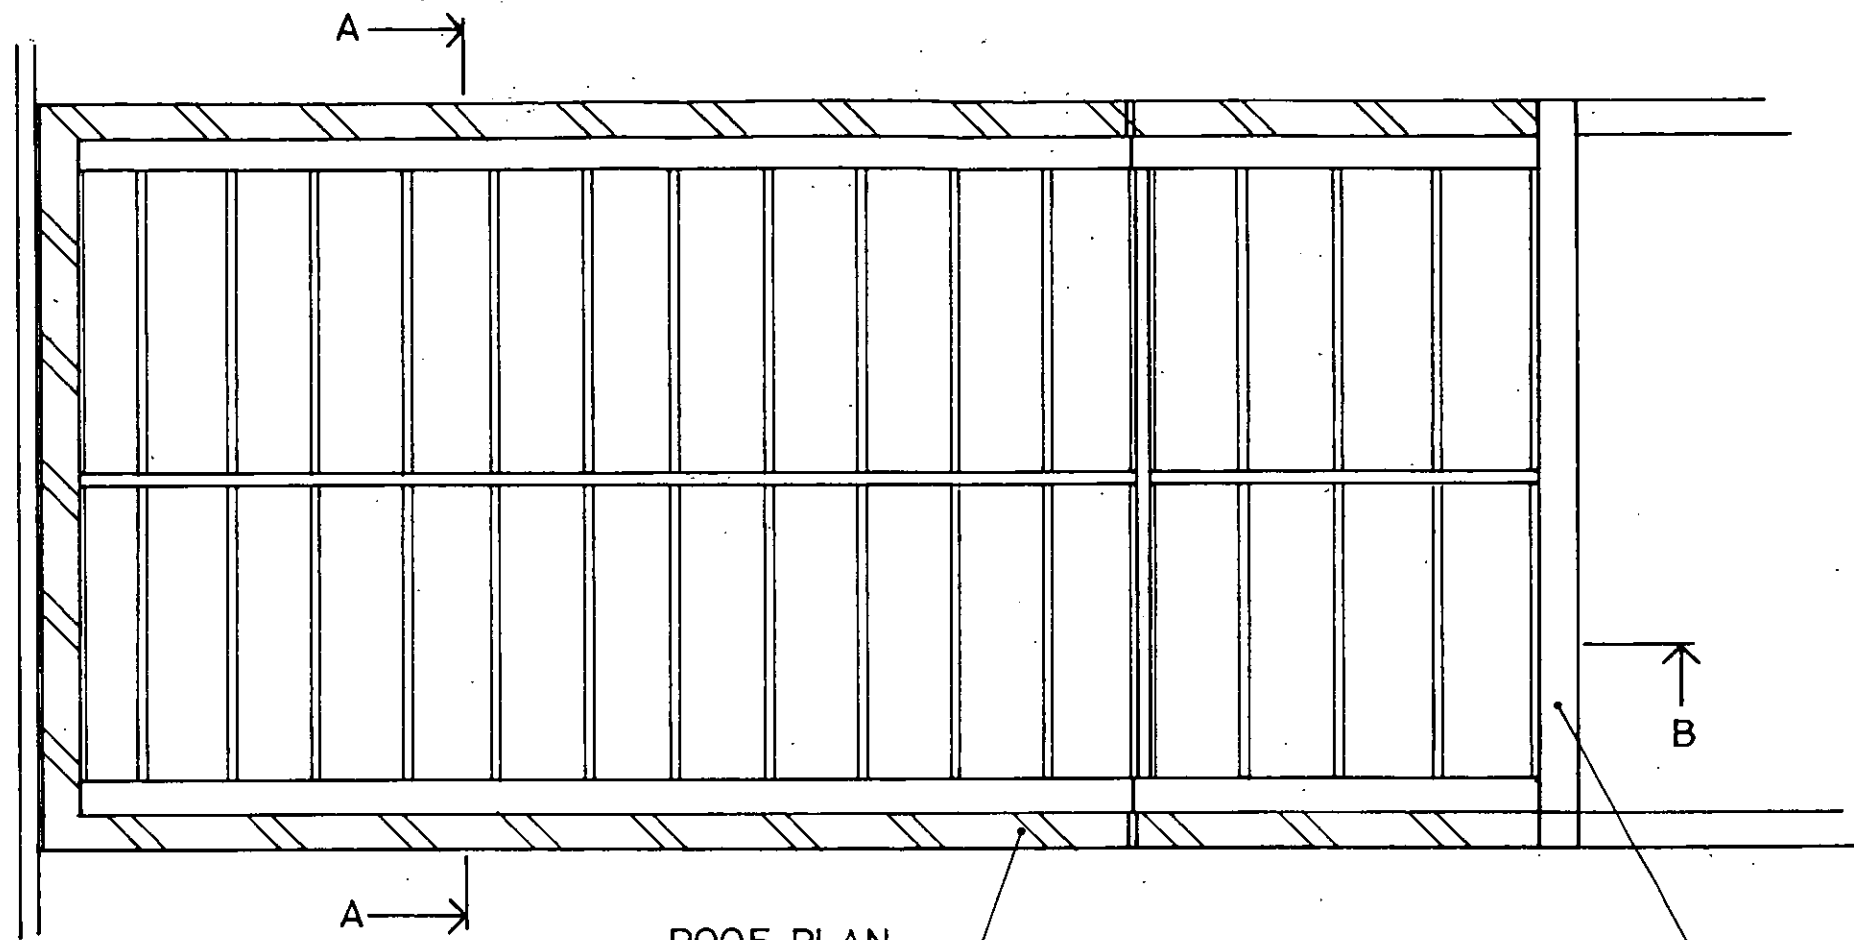


ROOF PLAN

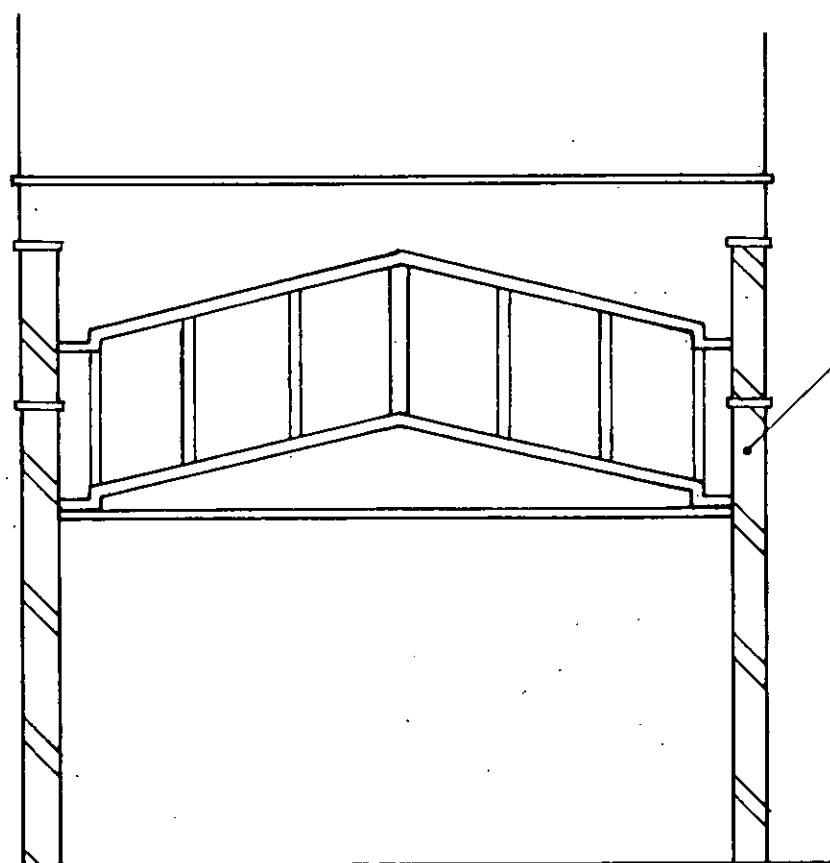

SECTION A-A

NEW BRICK GARDEN/PARTY WALL
TO THE HEIGHT OF EXISTING FENCE

LINE OF EXISTING BUILDING

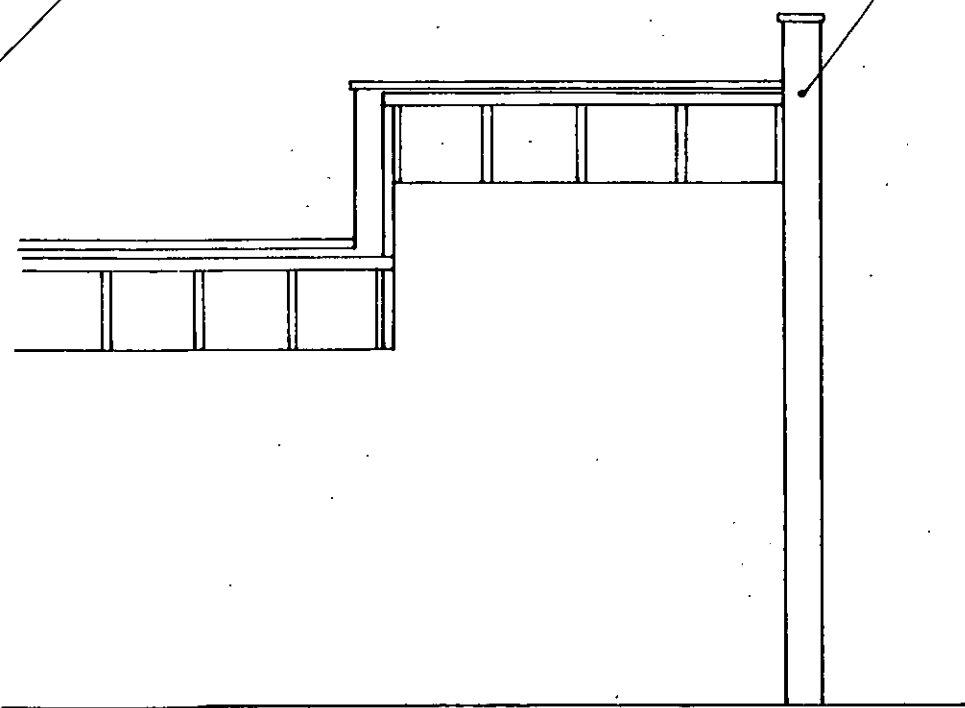

SECTION B-B

NOTES

PP040965


REVISIONS

JOB
MOHSEN RESTAURANT
152 WARWICK ROAD

TITLE
PROPOSE CONSERVATORY
ROOF PLAN & SECTIONS

| | | |
|-------|---------|----------|
| DRAWN | CHECKED | DATE |
| M. R. | | APRIL 04 |

| | |
|-------|----------|
| SCALE | DRG. No. |
| 1/50 | M/1521 |

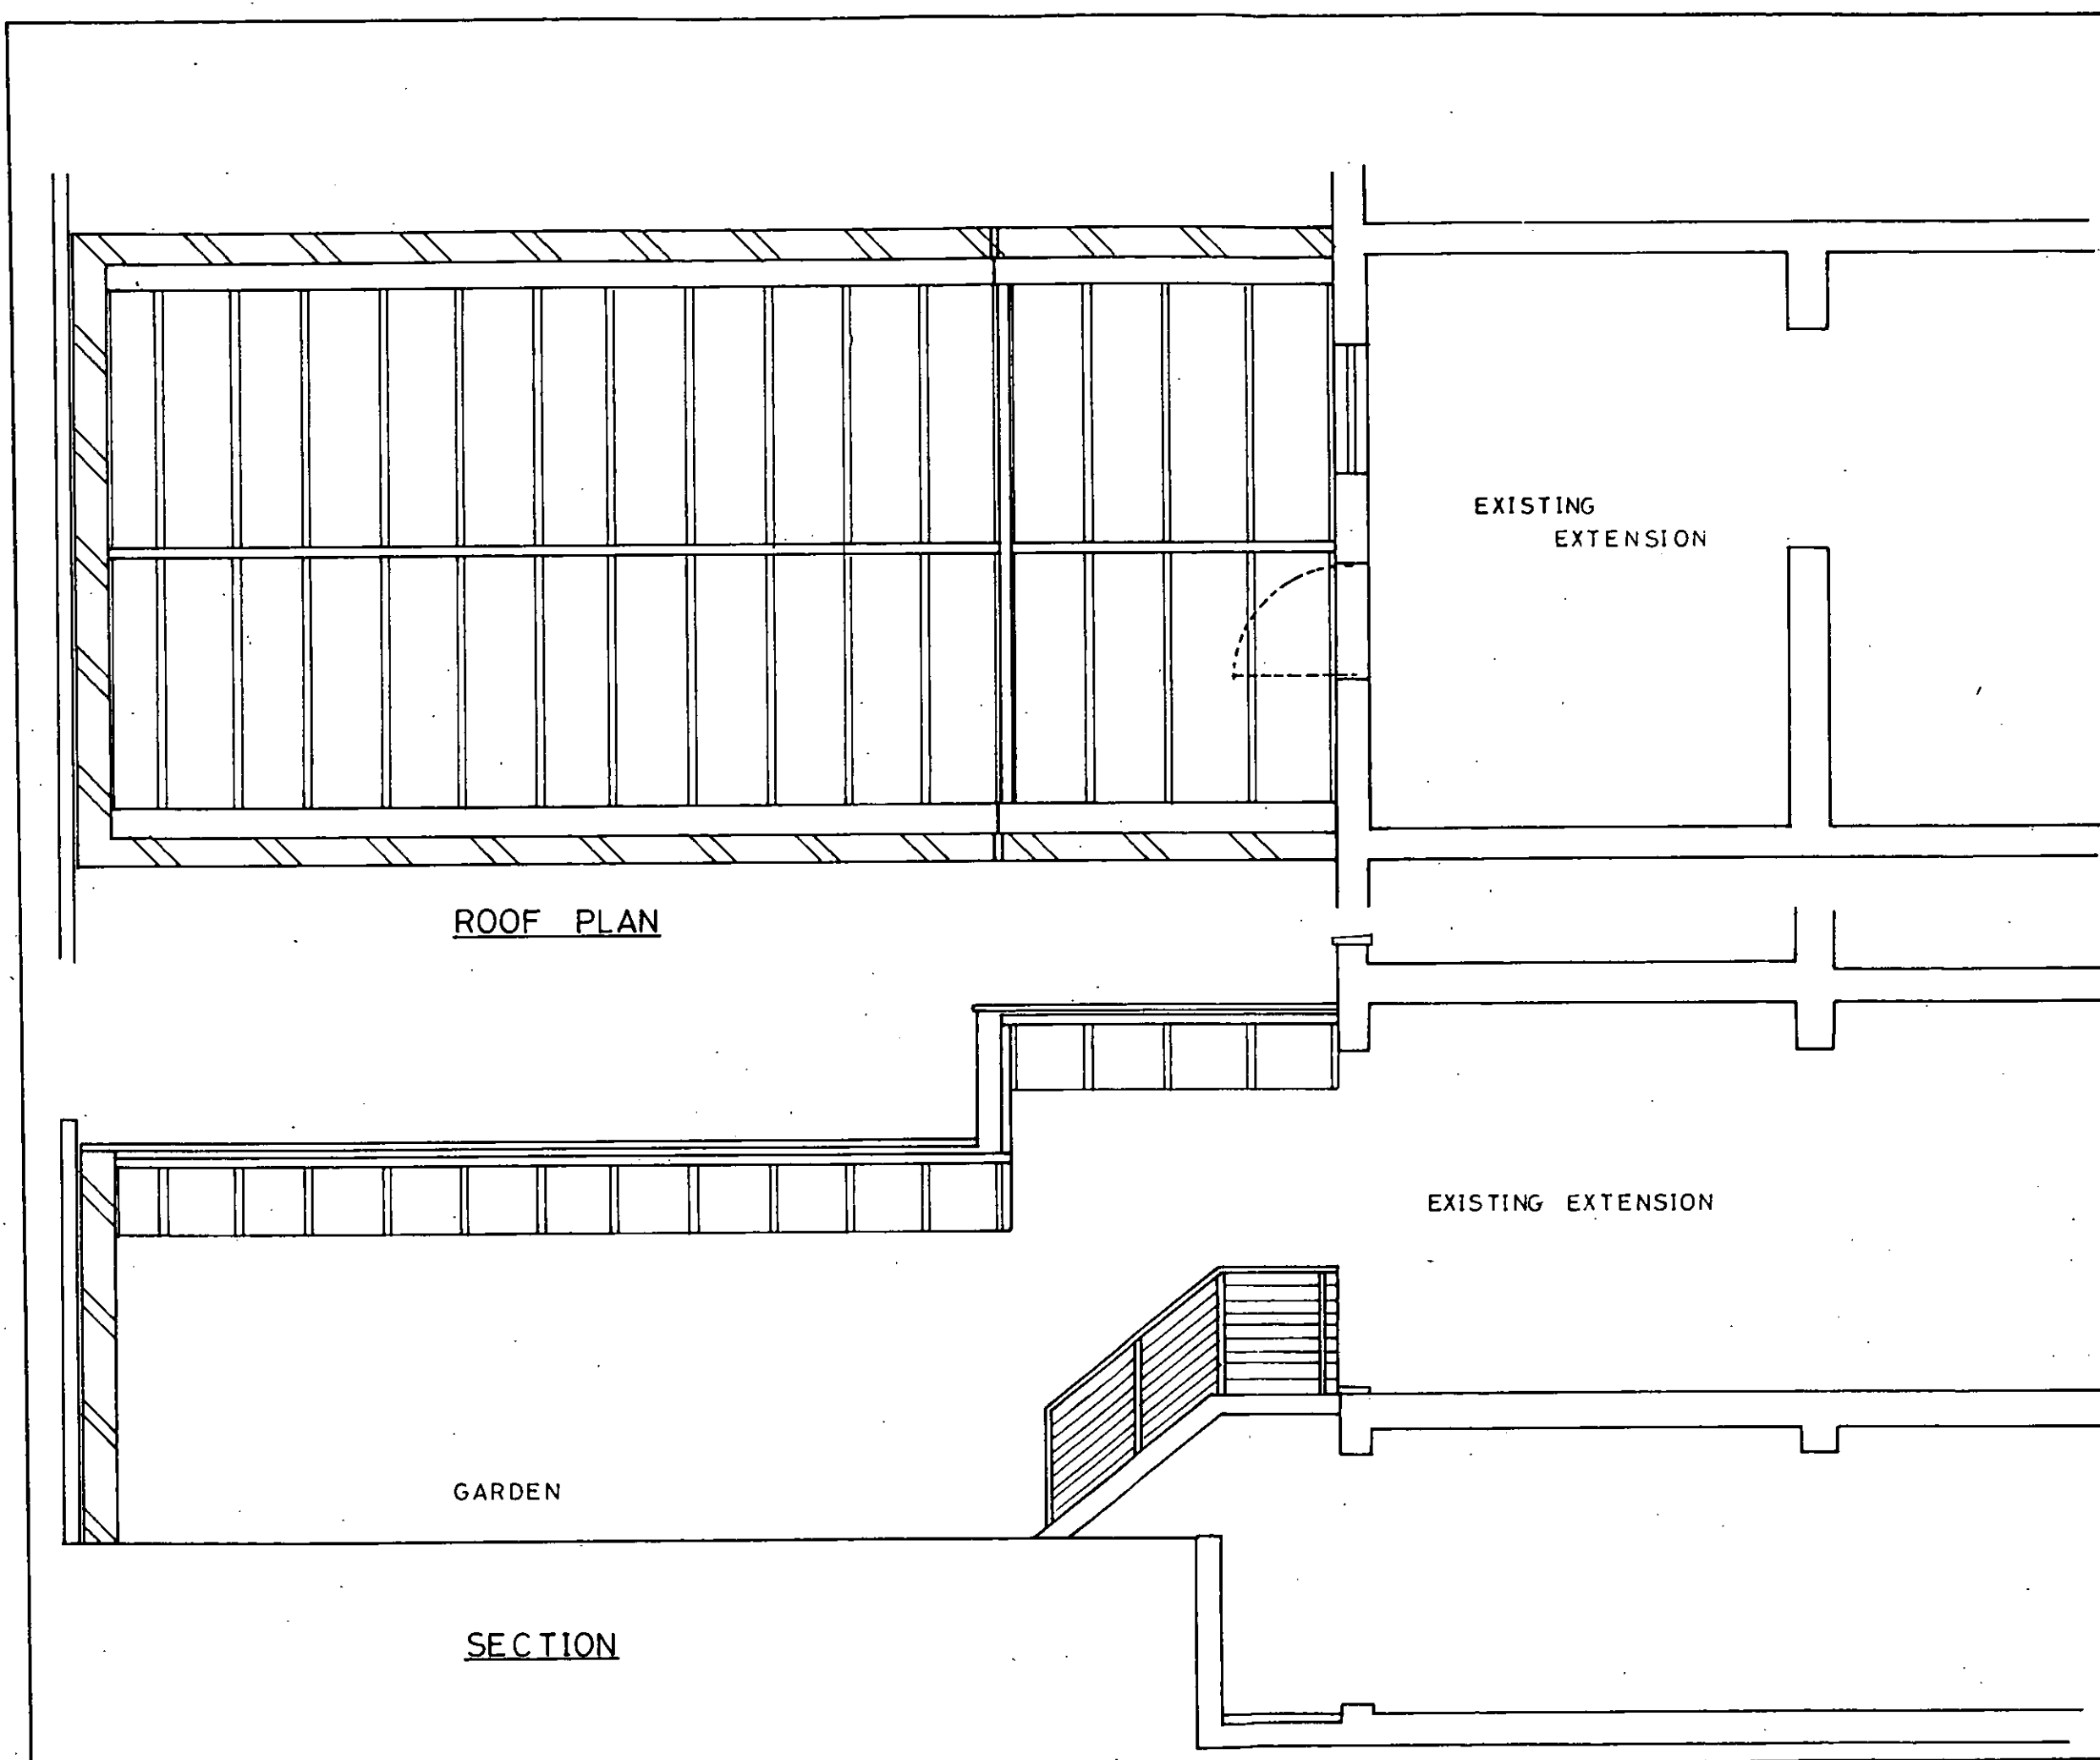

ROOF PLAN

GARDEN

SECTION

EXISTING
EXTENSION

EXISTING EXTENSION

NOTES

PP040963

REVISIONS

| | | | | | |
|--------|-------------|------------------------|----------|-------|-------|
| EX DIR | HDC | TE | AC | AL | ... |
| R.B. | 30 APR 2004 | | PLANNING | | |
| K.C. | | | | | |
| N | C | SW | SF | APP'D | REC'D |
| | | ARCH. PLAN. DL. SHEETS | | | |

JOB
MOHSEN RESTAURANT
152 WARWICK ROAD


TITLE
PROPOSED CONSERVATORY
PLAN AND SECTION

| | | |
|-------|---------|----------|
| DRAWN | CHECKED | DATE |
| M. R. | | APRIL 04 |

| | |
|-------|----------|
| SCALE | DRG. No. |
| 1/50 | M/1522 |

| | | | | | | |
|--------|-------------|----|-----|------|----------|--------|
| EX DIR | HDC | TP | CAC | AD | CLU | AO AK |
| R.B. | 15 APR 2004 | | | | PLANNING | |
| K.C. | N | C | SW | SE | APP | IO REC |
| | | | ARB | FPLN | DES | FEE |

PPJ40963

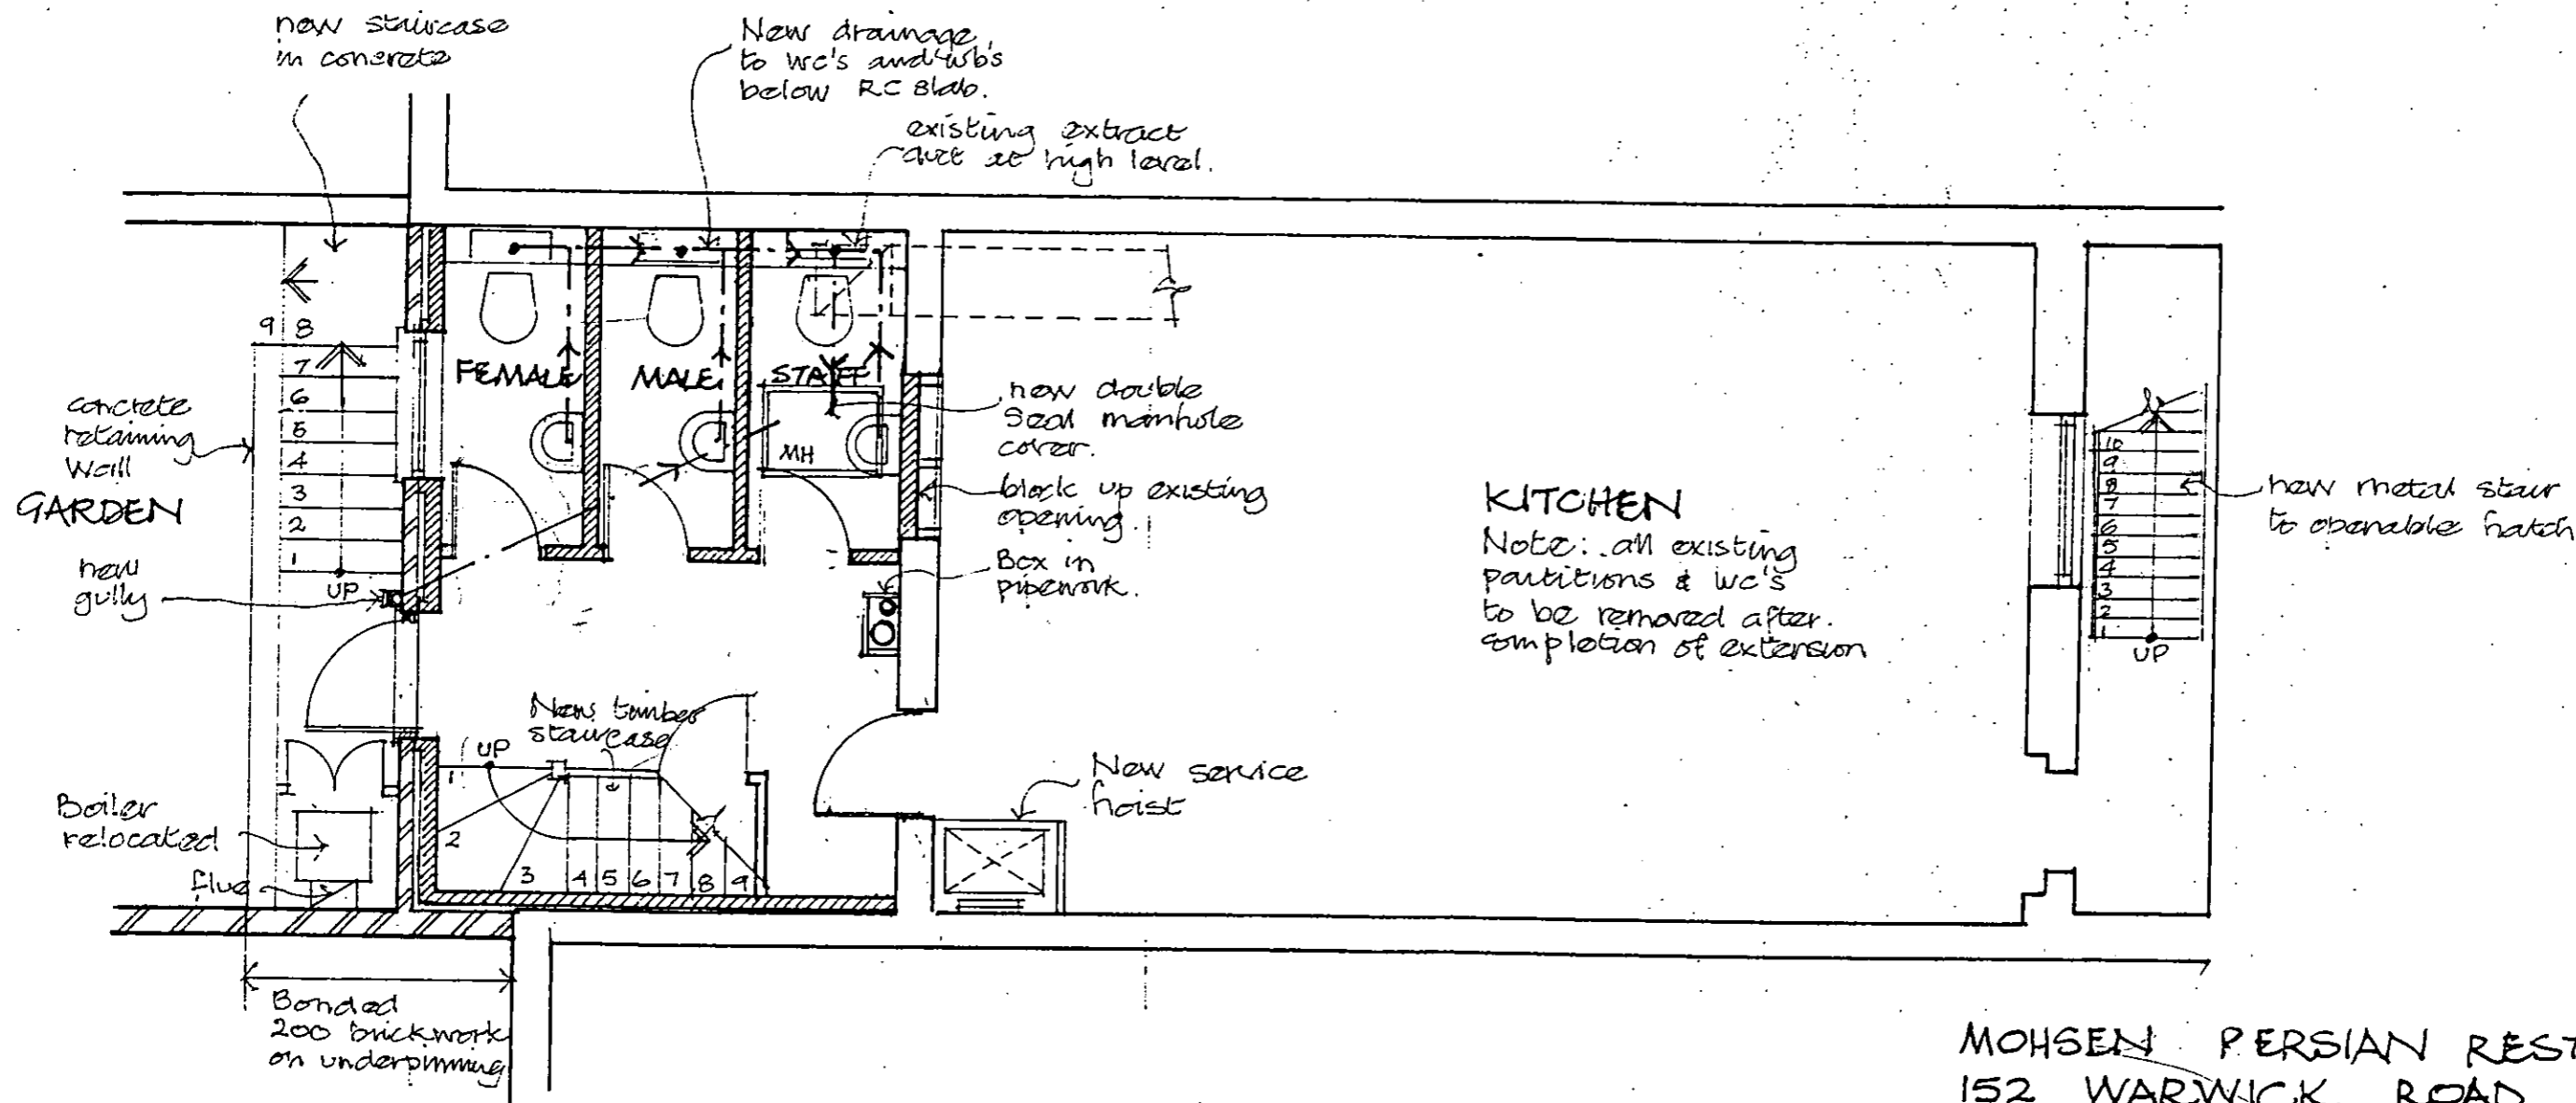



BASEMENT PLAN
EXISTING

MOHSEN PERSIAN RESTAURANT
152 WARWICK ROAD
LONDON W14

SCALE · 1:50
DATE · OCT. 1999
DWG. NO. 9910/01

Martin Beaton AADip RIBA
Registered Architect
97 Uxendon Hill
Wembley Park
Middx. HA9 9SH
Tel/fax: 0181 933 3276

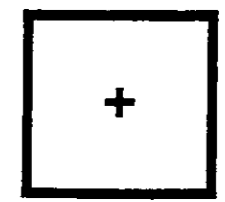

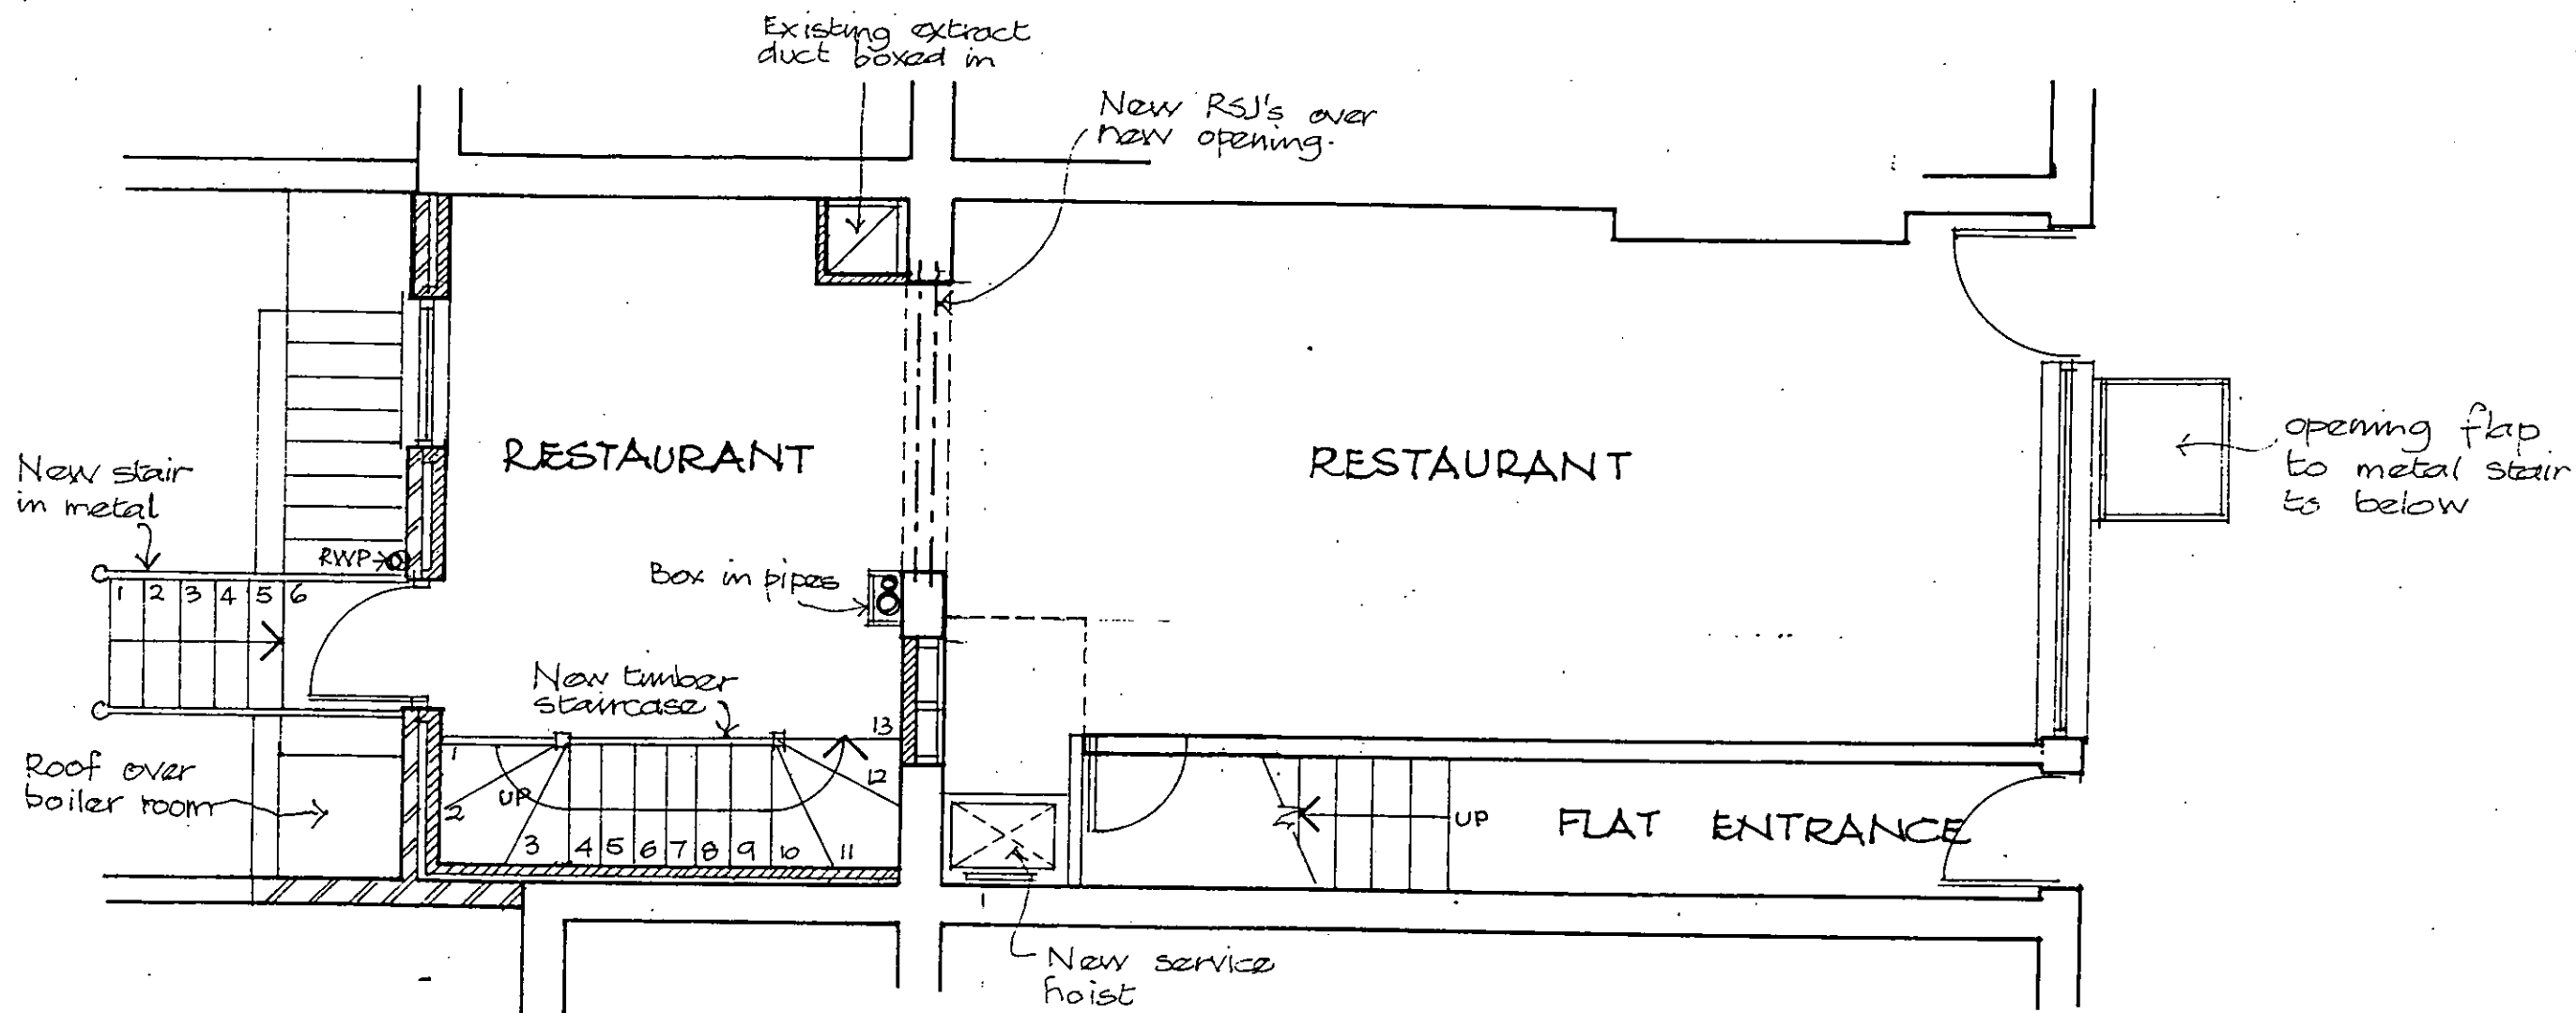


GROUND FLOOR PLAN
EXISTING

MOHSEN PERSIAN RESTAURANT
152 WARWICK ROAD
LONDON W14


SCALE . 1:50
DATE . OCT. 1999
DWG. NO. 9910/02

| | | | | | | |
|--------|-------------|----|-----|------|----------|-------|
| EX DIR | HDC | TP | CAC | AD | CLU | AO AK |
| R.B. | 15 APR 2004 | | | | PLANNING | |
| K.C. | | | | | | |
| N | C | SW | SE | APP | IO | REC |
| | | | ARB | FPLN | DES | FEEs |

Martin Beaton AADip RIBA
Registered Architect
97 Uxendon Hill
Wembley Park
Middx. HA9 9SH
Tel/Fax: 0181 933 3276

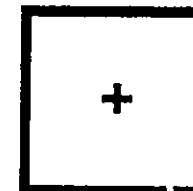


| | | | | | | |
|--------|-------------|-----|------|-----|----------|-------|
| EX DIR | HDC | TP | CAC | AD | CLU | AC AK |
| R.B. | 15 APR 2004 | | | | PLANNING | |
| K.C. | | | | | | |
| N | C | SW | SE | APP | IO | REC |
| | | ARB | FPLN | DES | FEE\$ | |

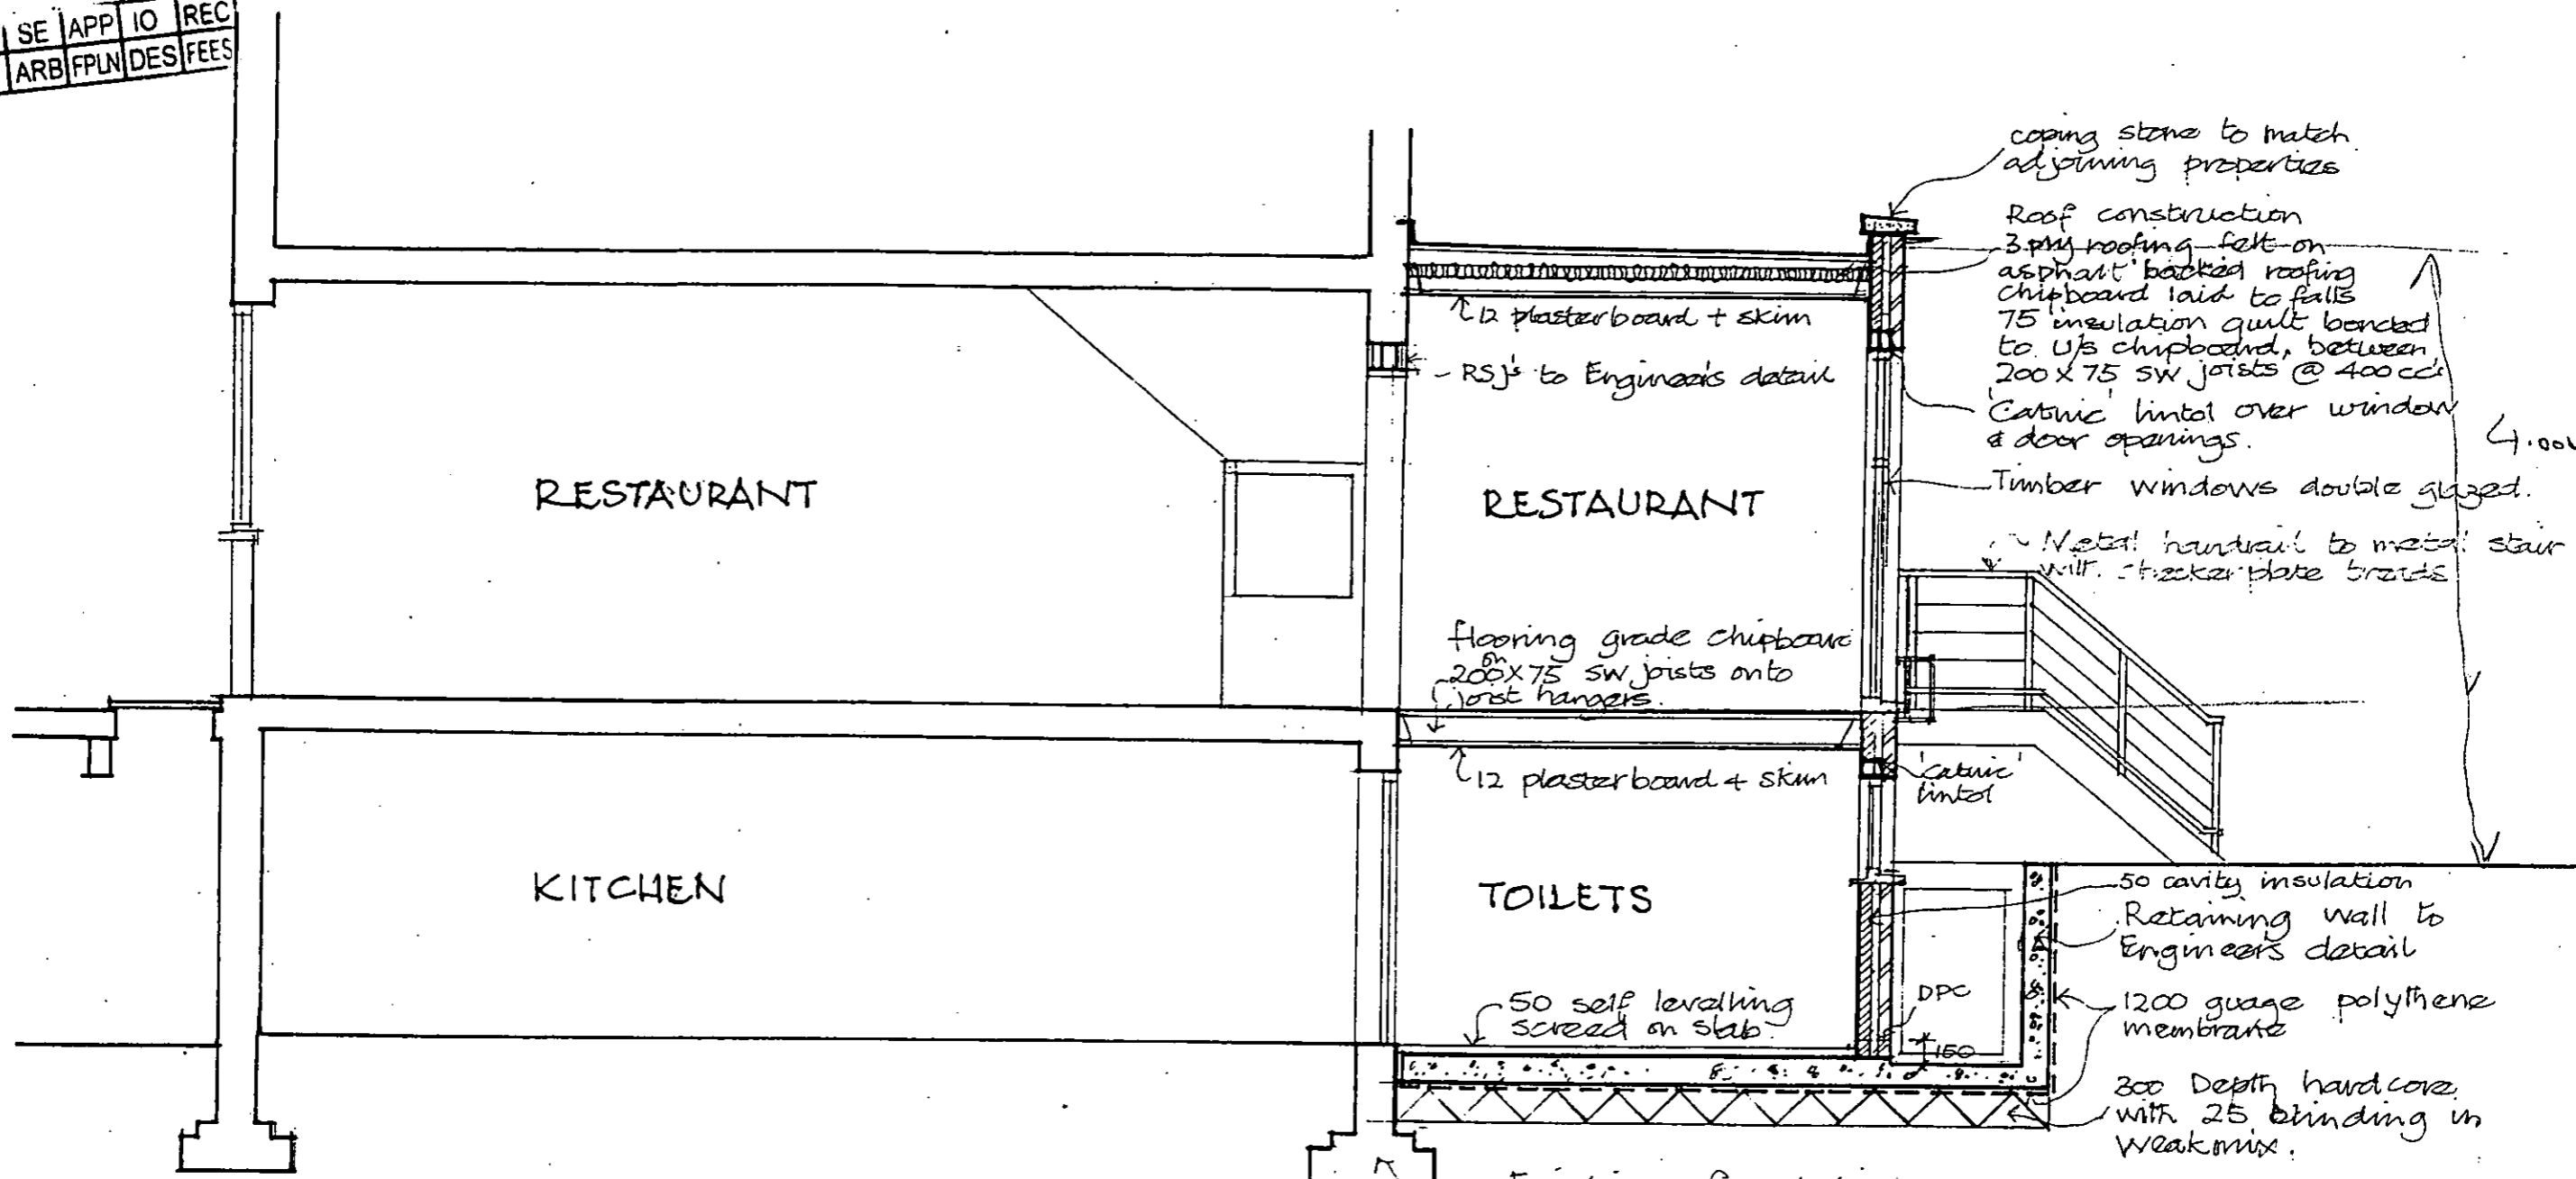


SECTION THROUGH REAR EXTENSION
 EXISTING

MOHSEN PERSIAN RESTAURANT
 152 WARWICK ROAD
 LONDON W14
 SCALE : 1:50
 DATE : OCT 1999
 DWG. No. 9910/03

Martin Beaton AADip RIBA
 Registered Architect
 97 Uxendon Hill
 Wembley Park
 Middx. HA9 9SH
 Tel/Fax: 0181 222 2226

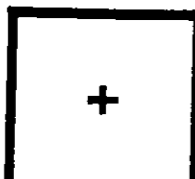

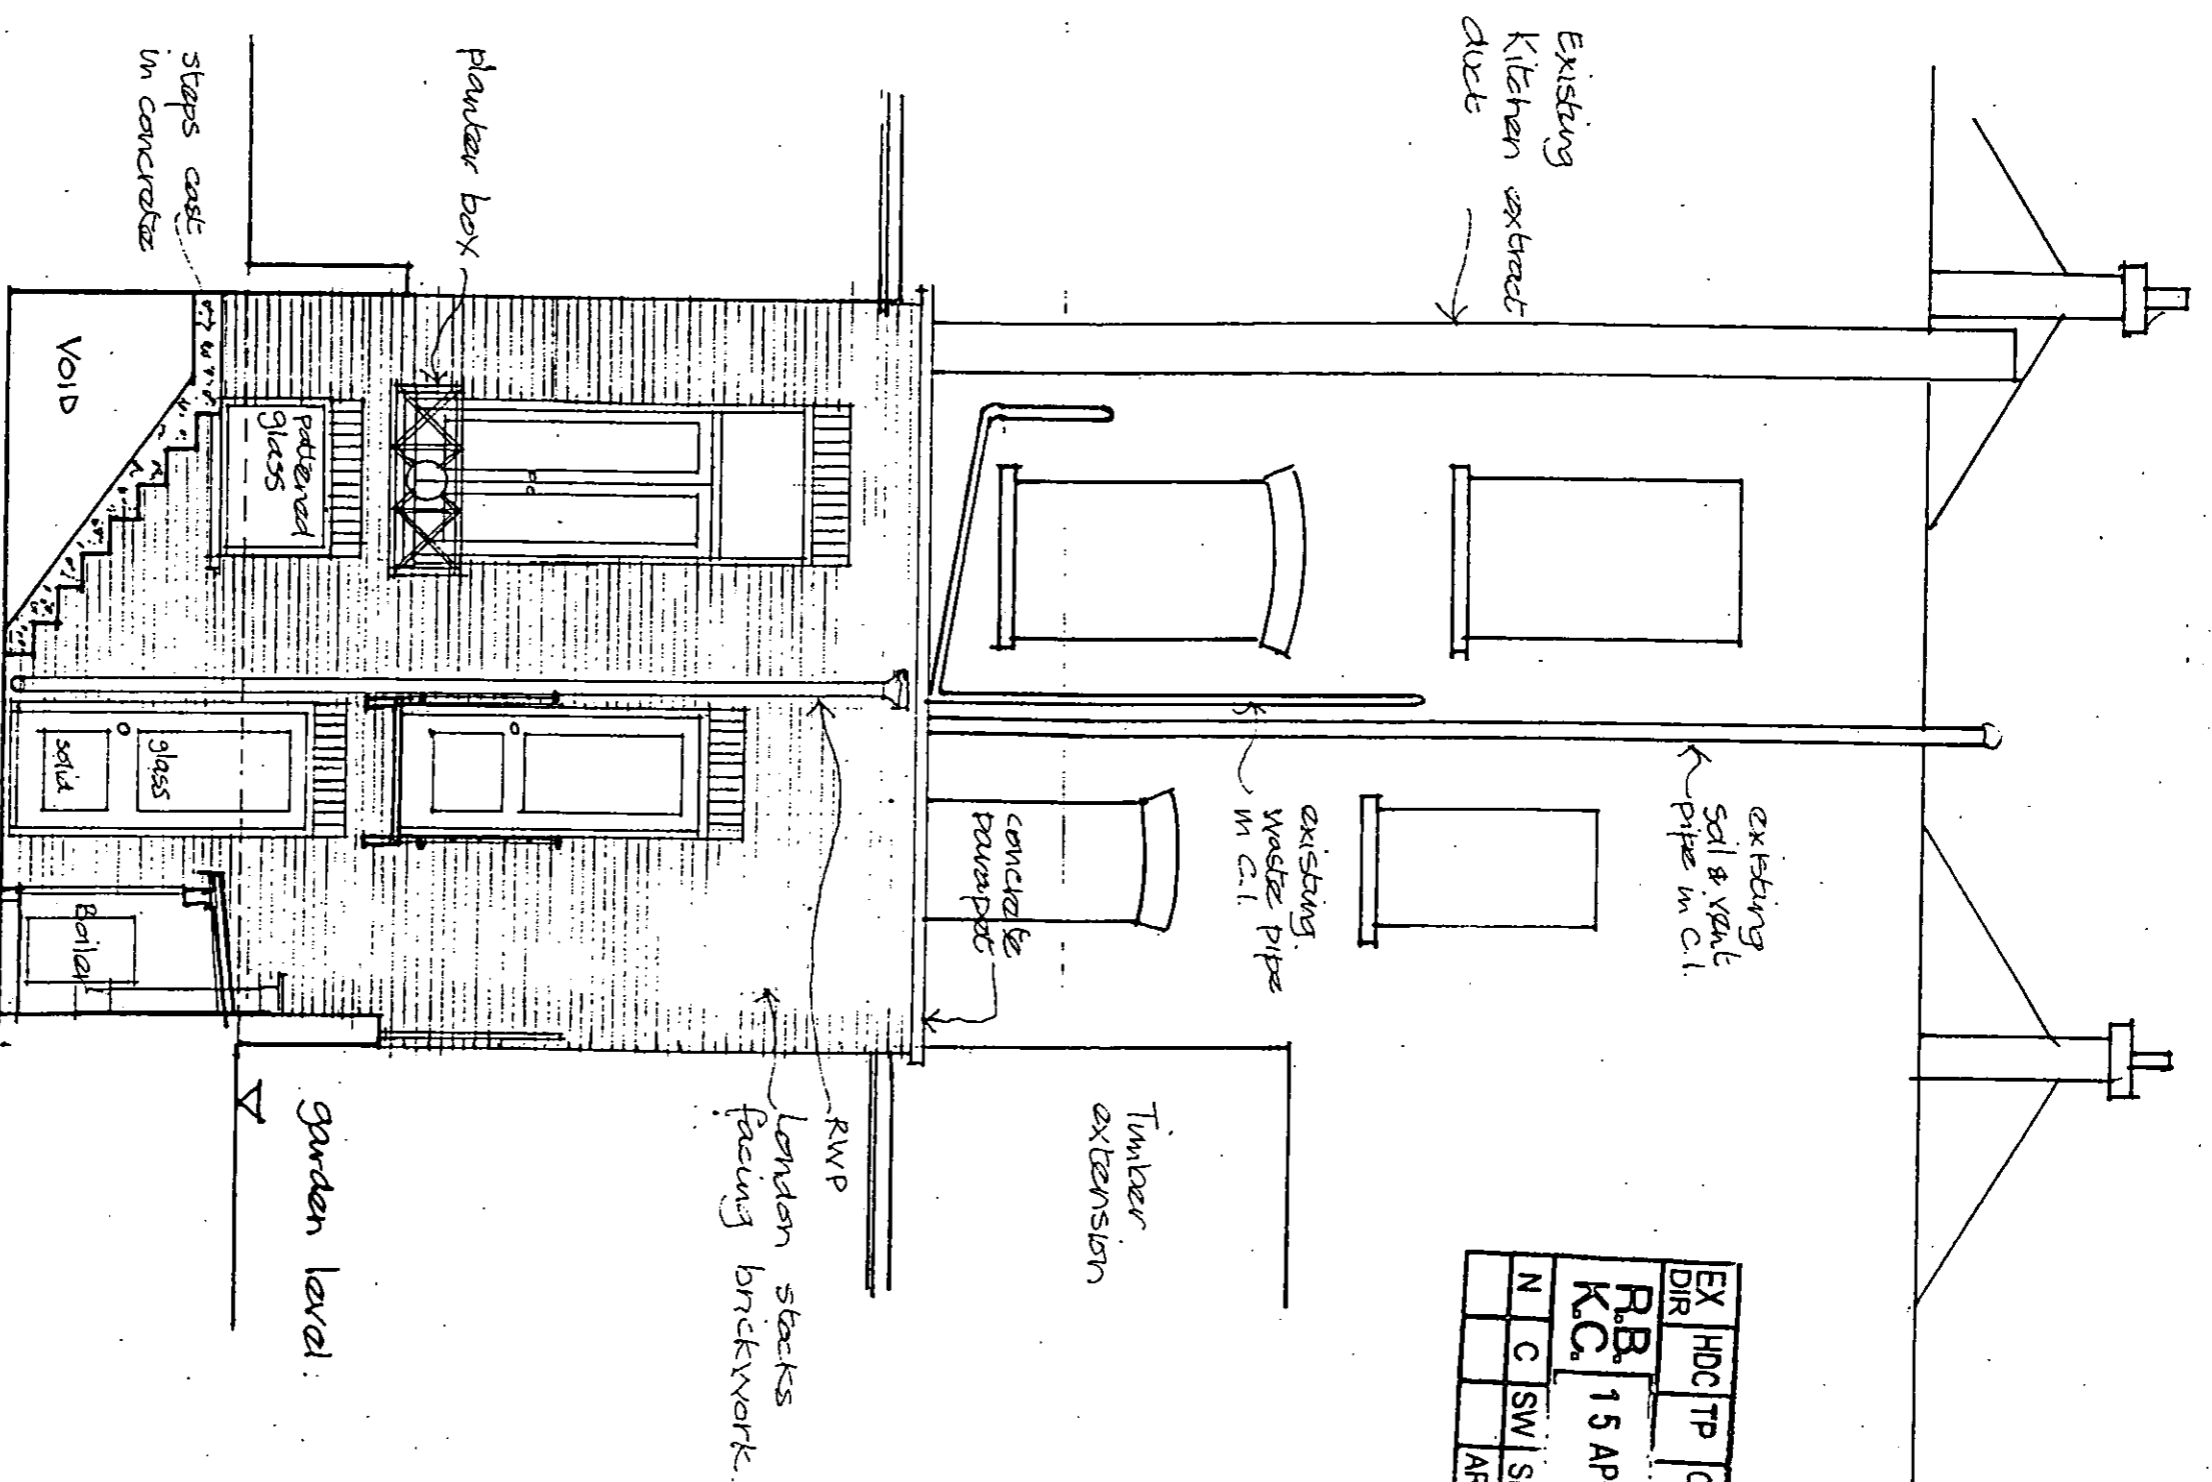


| | | | | | | |
|---------------------------|-----|----|-----|------|-----|-----|
| EX DIR | HDC | TP | CAC | AD | CLU | AC |
| | | | | | | AP |
| R.B. 15 APR 2004 PLANNING | | | | | | |
| K.C. | | | | | | |
| N | C | SW | SE | APP | IO | REC |
| | | | ARB | FPLN | DES | FEE |

Plot width
 REAR ELEVATION
 EXISTING

MOHSEN PERSIAN RESTAURANT
 152 WARWICK ROAD
 LONDON W14
 SCALE 1:50
 DATE OCT 1999
 DWG NO. 9910/04

Martin Beaton AADip RIBA
 Registered Architect
 97 Uxendon Hill
 Wembley Park
 Middx. HA9 9SH
 Tel/fax: 0181 933 3276

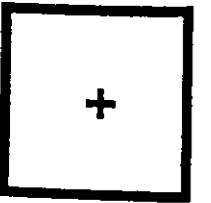

PP040963




44

46

| | | | | | | |
|------|-----|-------------|-----|----------|------|-------|
| DIR | HDC | TP | CAC | AD | CLU | AO |
| | | | | | | AK |
| R.B. | | 15 APR 2004 | | PLANNING | | |
| K.C. | | | | | | |
| N | C | SW | SE | APP | IO | REC |
| | | | | ARB | FPLN | DES |
| | | | | | | FEEES |


| | | | | | | | |
|--------|--------------|----|-----|----------|-----|-------|-----|
| EX DIR | HDC | TP | CAC | AD | CLU | AO AK | |
| R.B. | 15 APR '2004 | | | PLANNING | | | |
| K.C. | N | C | SW | SE | APP | IO | REC |
| | | | ARB | FPLN | DES | FEE\$ | |

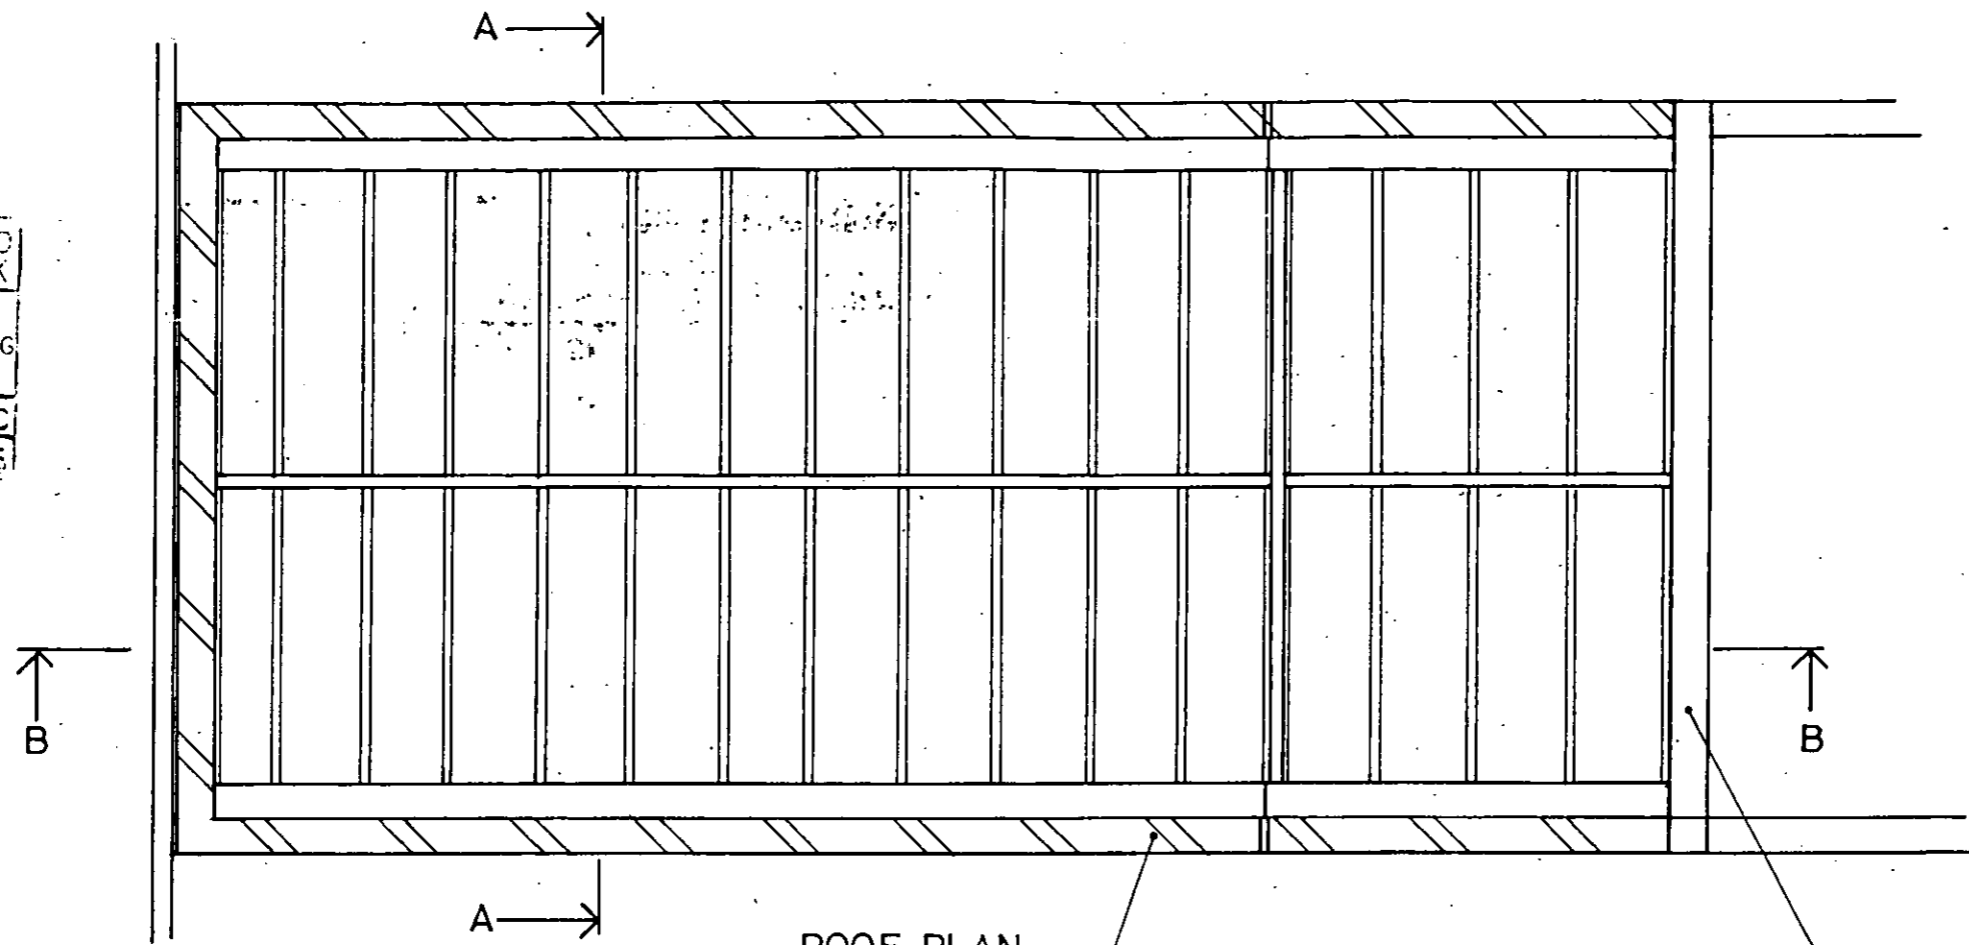


ROOF PLAN

NEW BRICK GARDEN/PARTY WALL
TO THE HEIGHT OF EXISTING FENCE

LINE OF EXISTING BUILDING

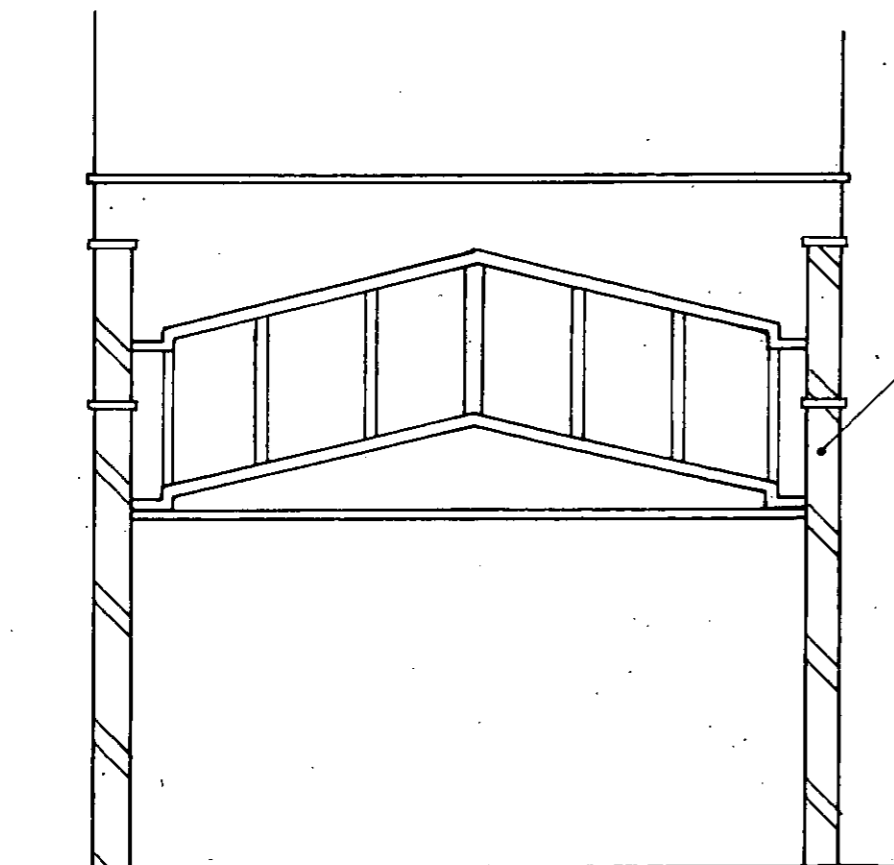

SECTION A-A

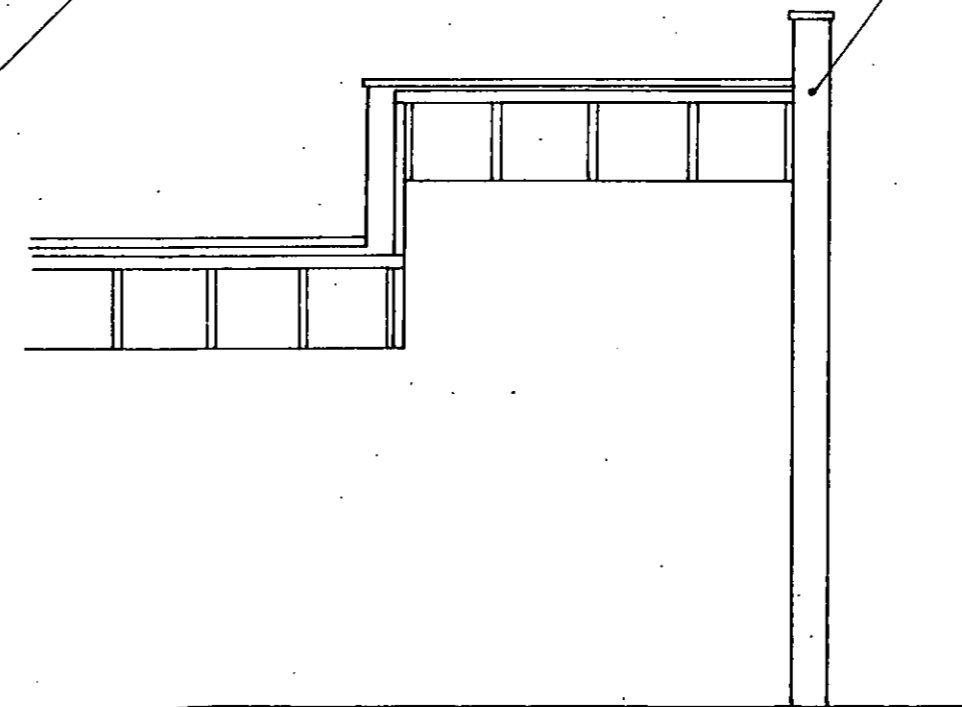

SECTION B-B

NOTES

DP 40763


REVISIONS

JOB
MOHSEN RESTAURANT
152 WARWICK ROAD

TITLE
PROPOSE CONSERVATORY
ROOF PLAN & SECTIONS

| | | |
|-------|---------|----------|
| DRAWN | CHECKED | DATE |
| M. R. | | APRIL 04 |

| | |
|-------|----------|
| SCALE | DRG. No. |
| 1/50 | M/1521 |

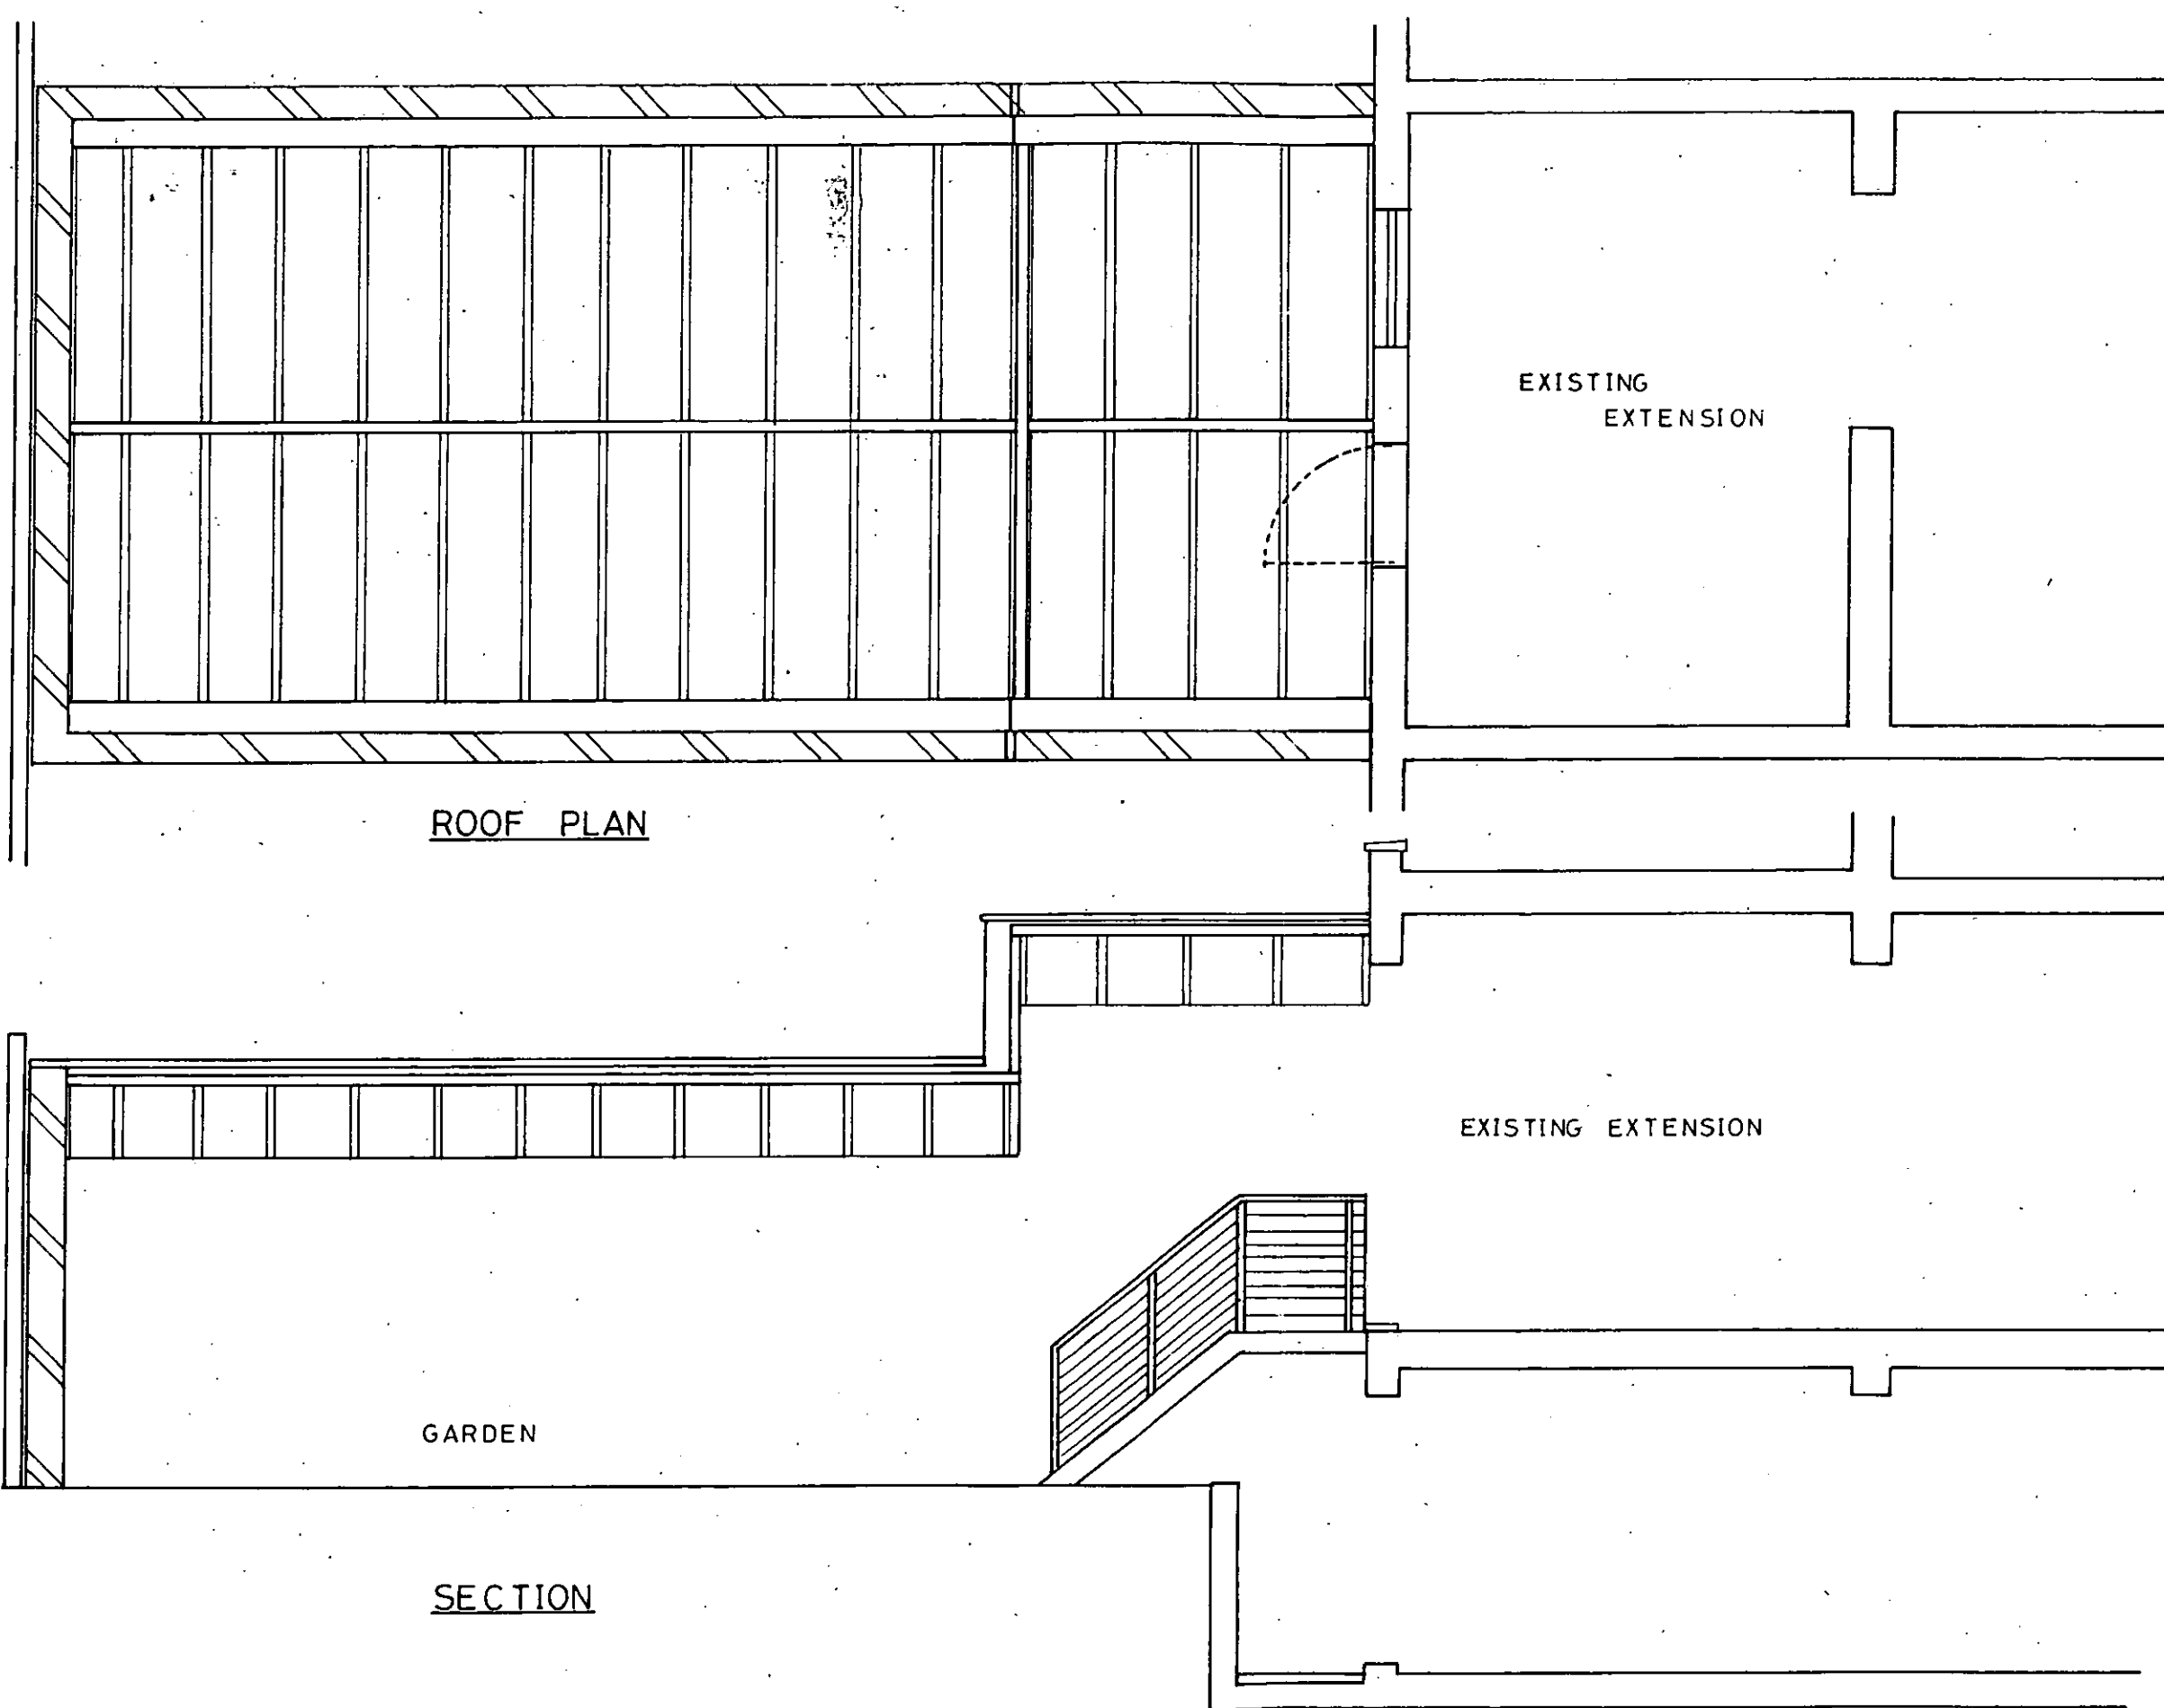

ROOF PLAN

SECTION

EXISTING
EXTENSION


EXISTING EXTENSION

GARDEN

| | | | | | | | | | | | | | | | | | | | | | | |
|---|----------|-------------|----------|----------------|--------|--------|----|------|------|-------------|----------|--|---|---|----|----|-----|--|--|--|--|----------------|
| NOTES | | | | | | | | | | | | | | | | | | | | | | |
| | | | | | | | | | | | | | | | | | | | | | | |
| REVISIONS | | | | | | | | | | | | | | | | | | | | | | |
| | | | | | | | | | | | | | | | | | | | | | | |
| <table border="1"> <tr> <td>EX DIR</td> <td>HDC/TP</td> <td>CAC/AD</td> <td>CLL/AO</td> <td>AK</td> </tr> <tr> <td>R.B.</td> <td>K.C.</td> <td>30 APR 2004</td> <td>PLANNING</td> <td></td> </tr> <tr> <td>N</td> <td>2</td> <td>SW</td> <td>10</td> <td>REC</td> </tr> <tr> <td></td> <td></td> <td></td> <td></td> <td>LAND/FUNDS/FEE</td> </tr> </table> | | | EX DIR | HDC/TP | CAC/AD | CLL/AO | AK | R.B. | K.C. | 30 APR 2004 | PLANNING | | N | 2 | SW | 10 | REC | | | | | LAND/FUNDS/FEE |
| EX DIR | HDC/TP | CAC/AD | CLL/AO | AK | | | | | | | | | | | | | | | | | | |
| R.B. | K.C. | 30 APR 2004 | PLANNING | | | | | | | | | | | | | | | | | | | |
| N | 2 | SW | 10 | REC | | | | | | | | | | | | | | | | | | |
| | | | | LAND/FUNDS/FEE | | | | | | | | | | | | | | | | | | |
| | | | | | | | | | | | | | | | | | | | | | | |
| JOB | | | | | | | | | | | | | | | | | | | | | | |
| MOHSEN RESTAURANT | | | | | | | | | | | | | | | | | | | | | | |
| 152 WARWICK ROAD | | | | | | | | | | | | | | | | | | | | | | |
| TITLE | | | | | | | | | | | | | | | | | | | | | | |
| PROPOSED CONSERVATORY | | | | | | | | | | | | | | | | | | | | | | |
| PLAN AND SECTION | | | | | | | | | | | | | | | | | | | | | | |
| DRAWN | CHECKED | DATE | | | | | | | | | | | | | | | | | | | | |
| M. R. | | APRIL 04 | | | | | | | | | | | | | | | | | | | | |
| SCALE | DRG. No. | | | | | | | | | | | | | | | | | | | | | |
| 1/50 | M/1522 | | | | | | | | | | | | | | | | | | | | | |

| | | | | | | | |
|--------|-------------|------|----------|-----|-----|----|-----|
| EX DIR | HDC | TP | CAC | AD | CLU | AO | AK |
| R.B. | 15 APR 2004 | | PLANNING | | | | |
| K.C. | N | C | SW | SE | APP | IO | REC |
| | ARB | FPLN | DES | FEE | | | |

10/00

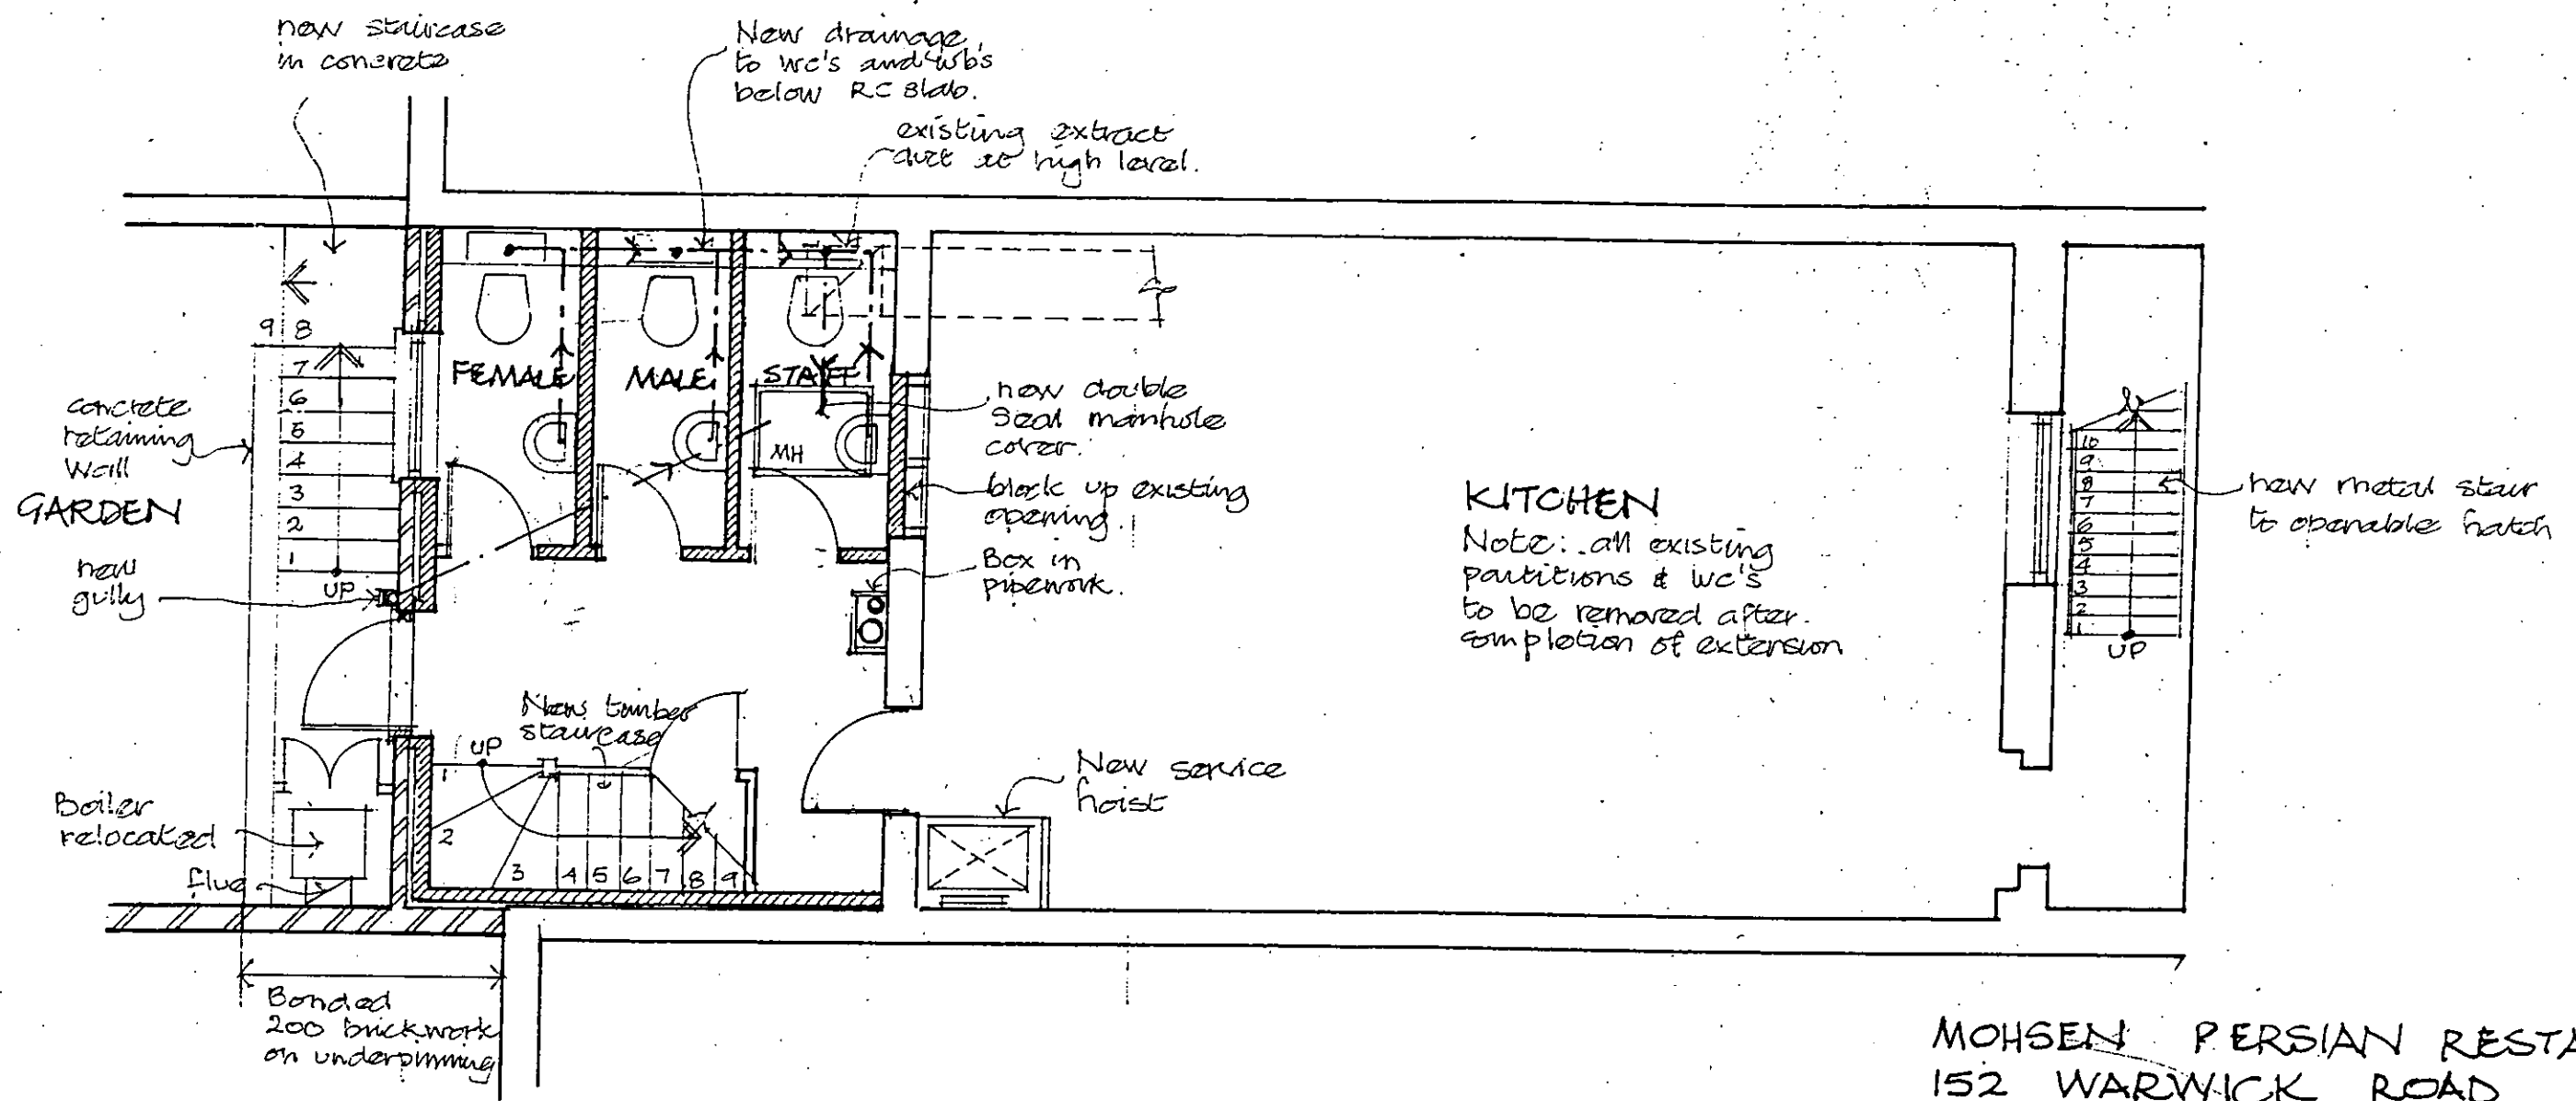


BASEMENT PLAN
EXISTING

MOHSEN PERSIAN RESTAURANT
152 WARWICK ROAD
LONDON W14


SCALE 1:50
DATE OCT. 1999
DWG. NO. 9910/01

Martin Beaton AADip RIBA
Registered Architect
97 Uxendon Hill
Wembley Park
Middx. HA9 9SH
Tel/fax: 0181 933 3276

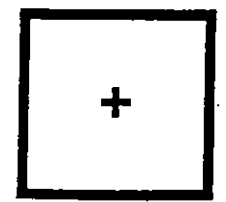

| | | | | | | |
|------|-----|-------------|------|----------|-----|-----|
| EX | HDC | TP | CAC | AD | CLU | AG |
| DIR | | | | | | AK |
| R.B. | | 15 APR 2004 | | PLANNING | | |
| K.C. | | | | | | |
| N | C | SW | SE | APP | IO | REC |
| | | ARE | FPLN | DES | FEE | |

10/063

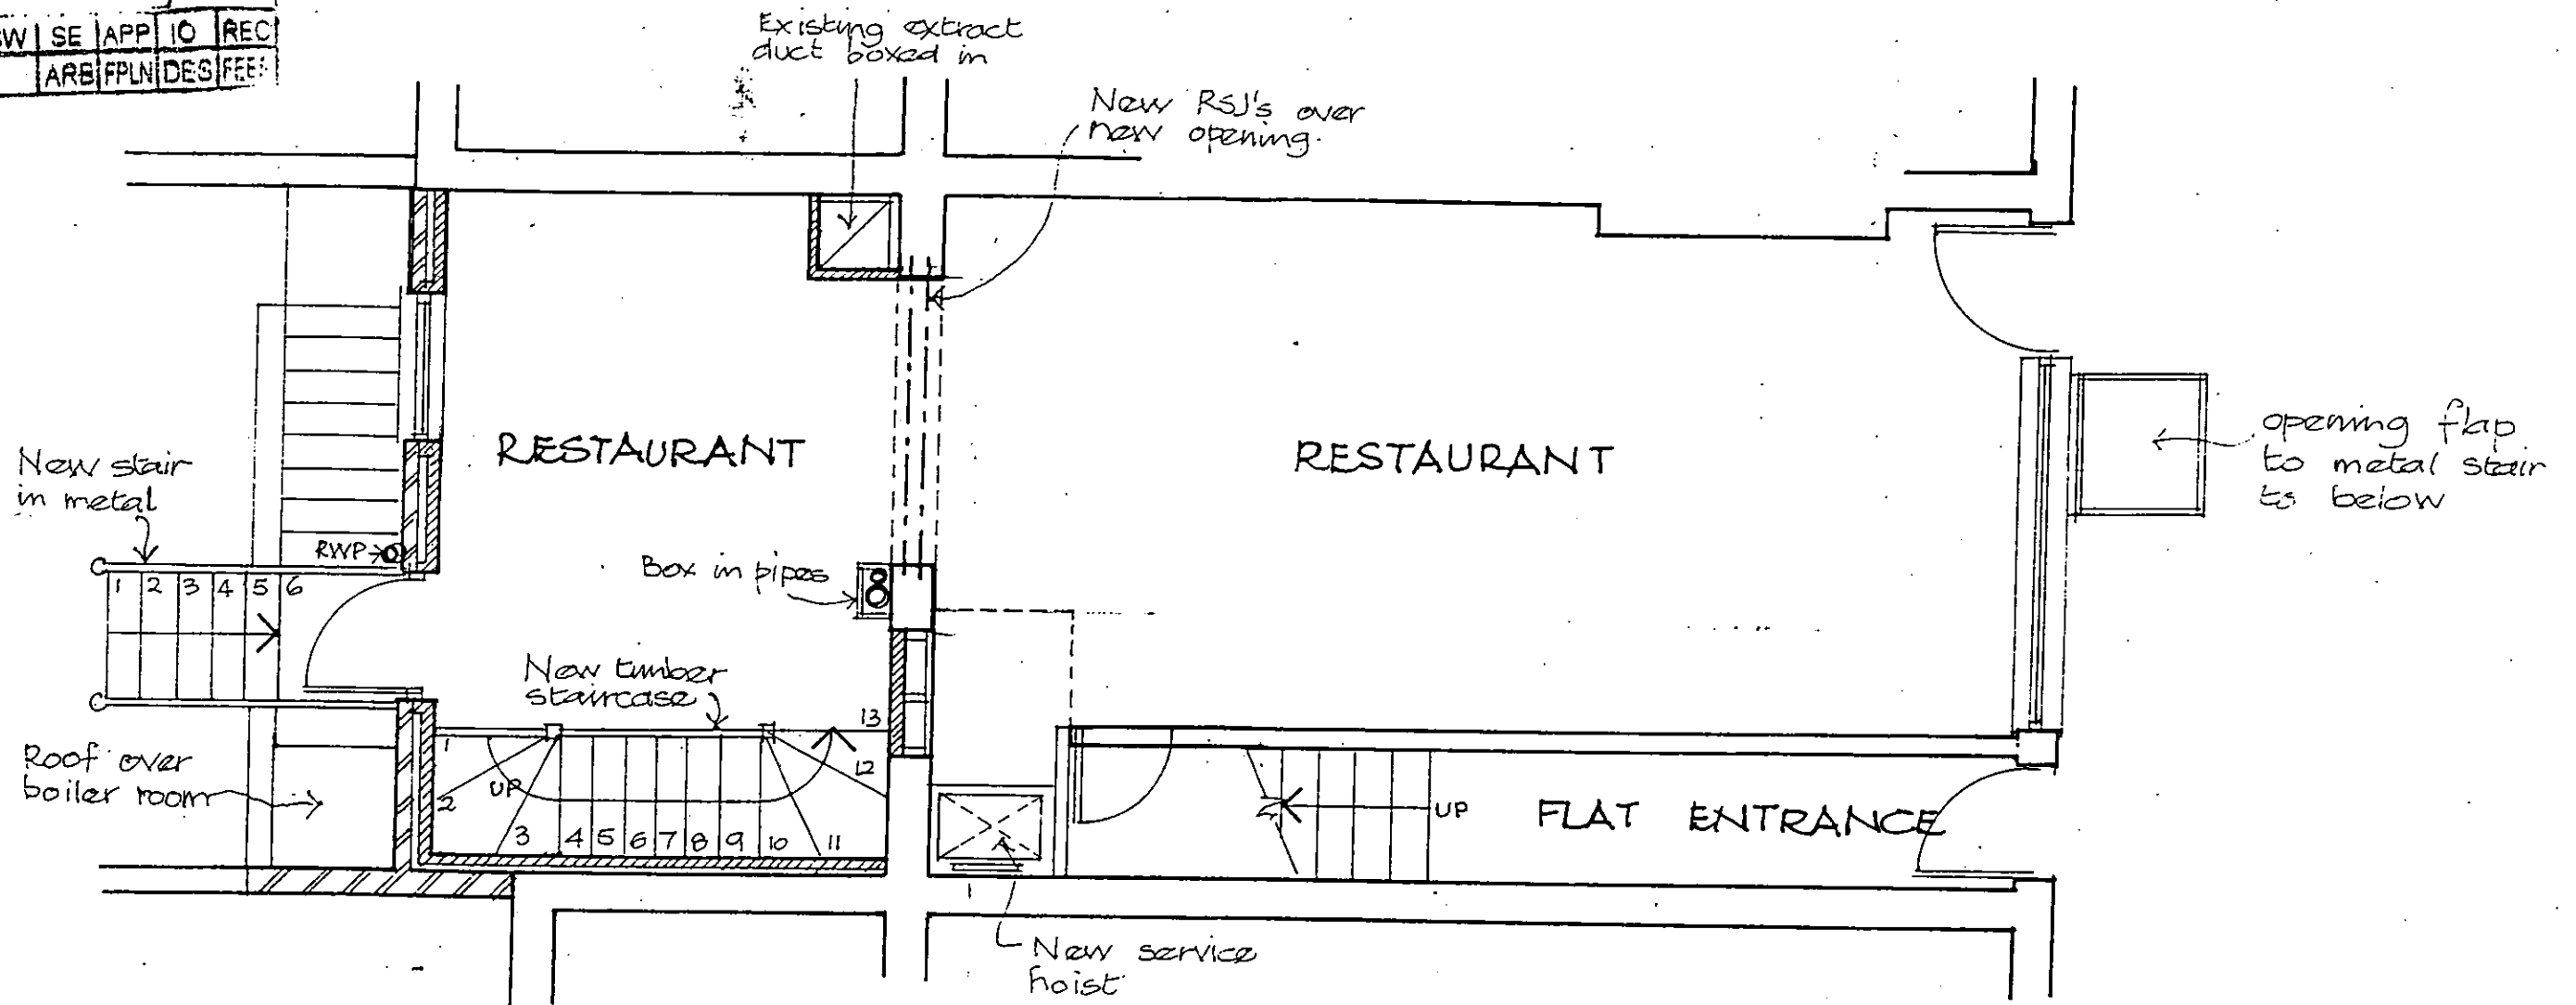


GROUND FLOOR PLAN
EXISTING


MOHSEN PERSIAN RESTAURANT
152 WARWICK ROAD
LONDON W14

SCALE . 1:50
DATE . OCT. 1999
DWG. NO. 9910/02

Martin Beaton AADip RIBA
Registered Architect
97 Uxendon Hill
Wembley Park
Middx. HA9 9SH
Tel/Fax: 0181 933 3276

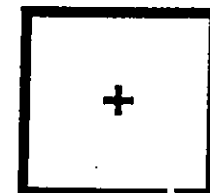

| | | | | | | | |
|---------------------------|-----|----|-----|-----|-----|-----|-----|
| EX-DIR | HDC | TP | CAC | AD | CLU | AO | AK |
| R.B. 15 APR 2004 PLANNING | | | | | | | REC |
| K.C. | | | | | | | DES |
| N | C | SW | SE | APP | IO | REC | FEE |
| | | | ARB | FPN | DES | FEE | |

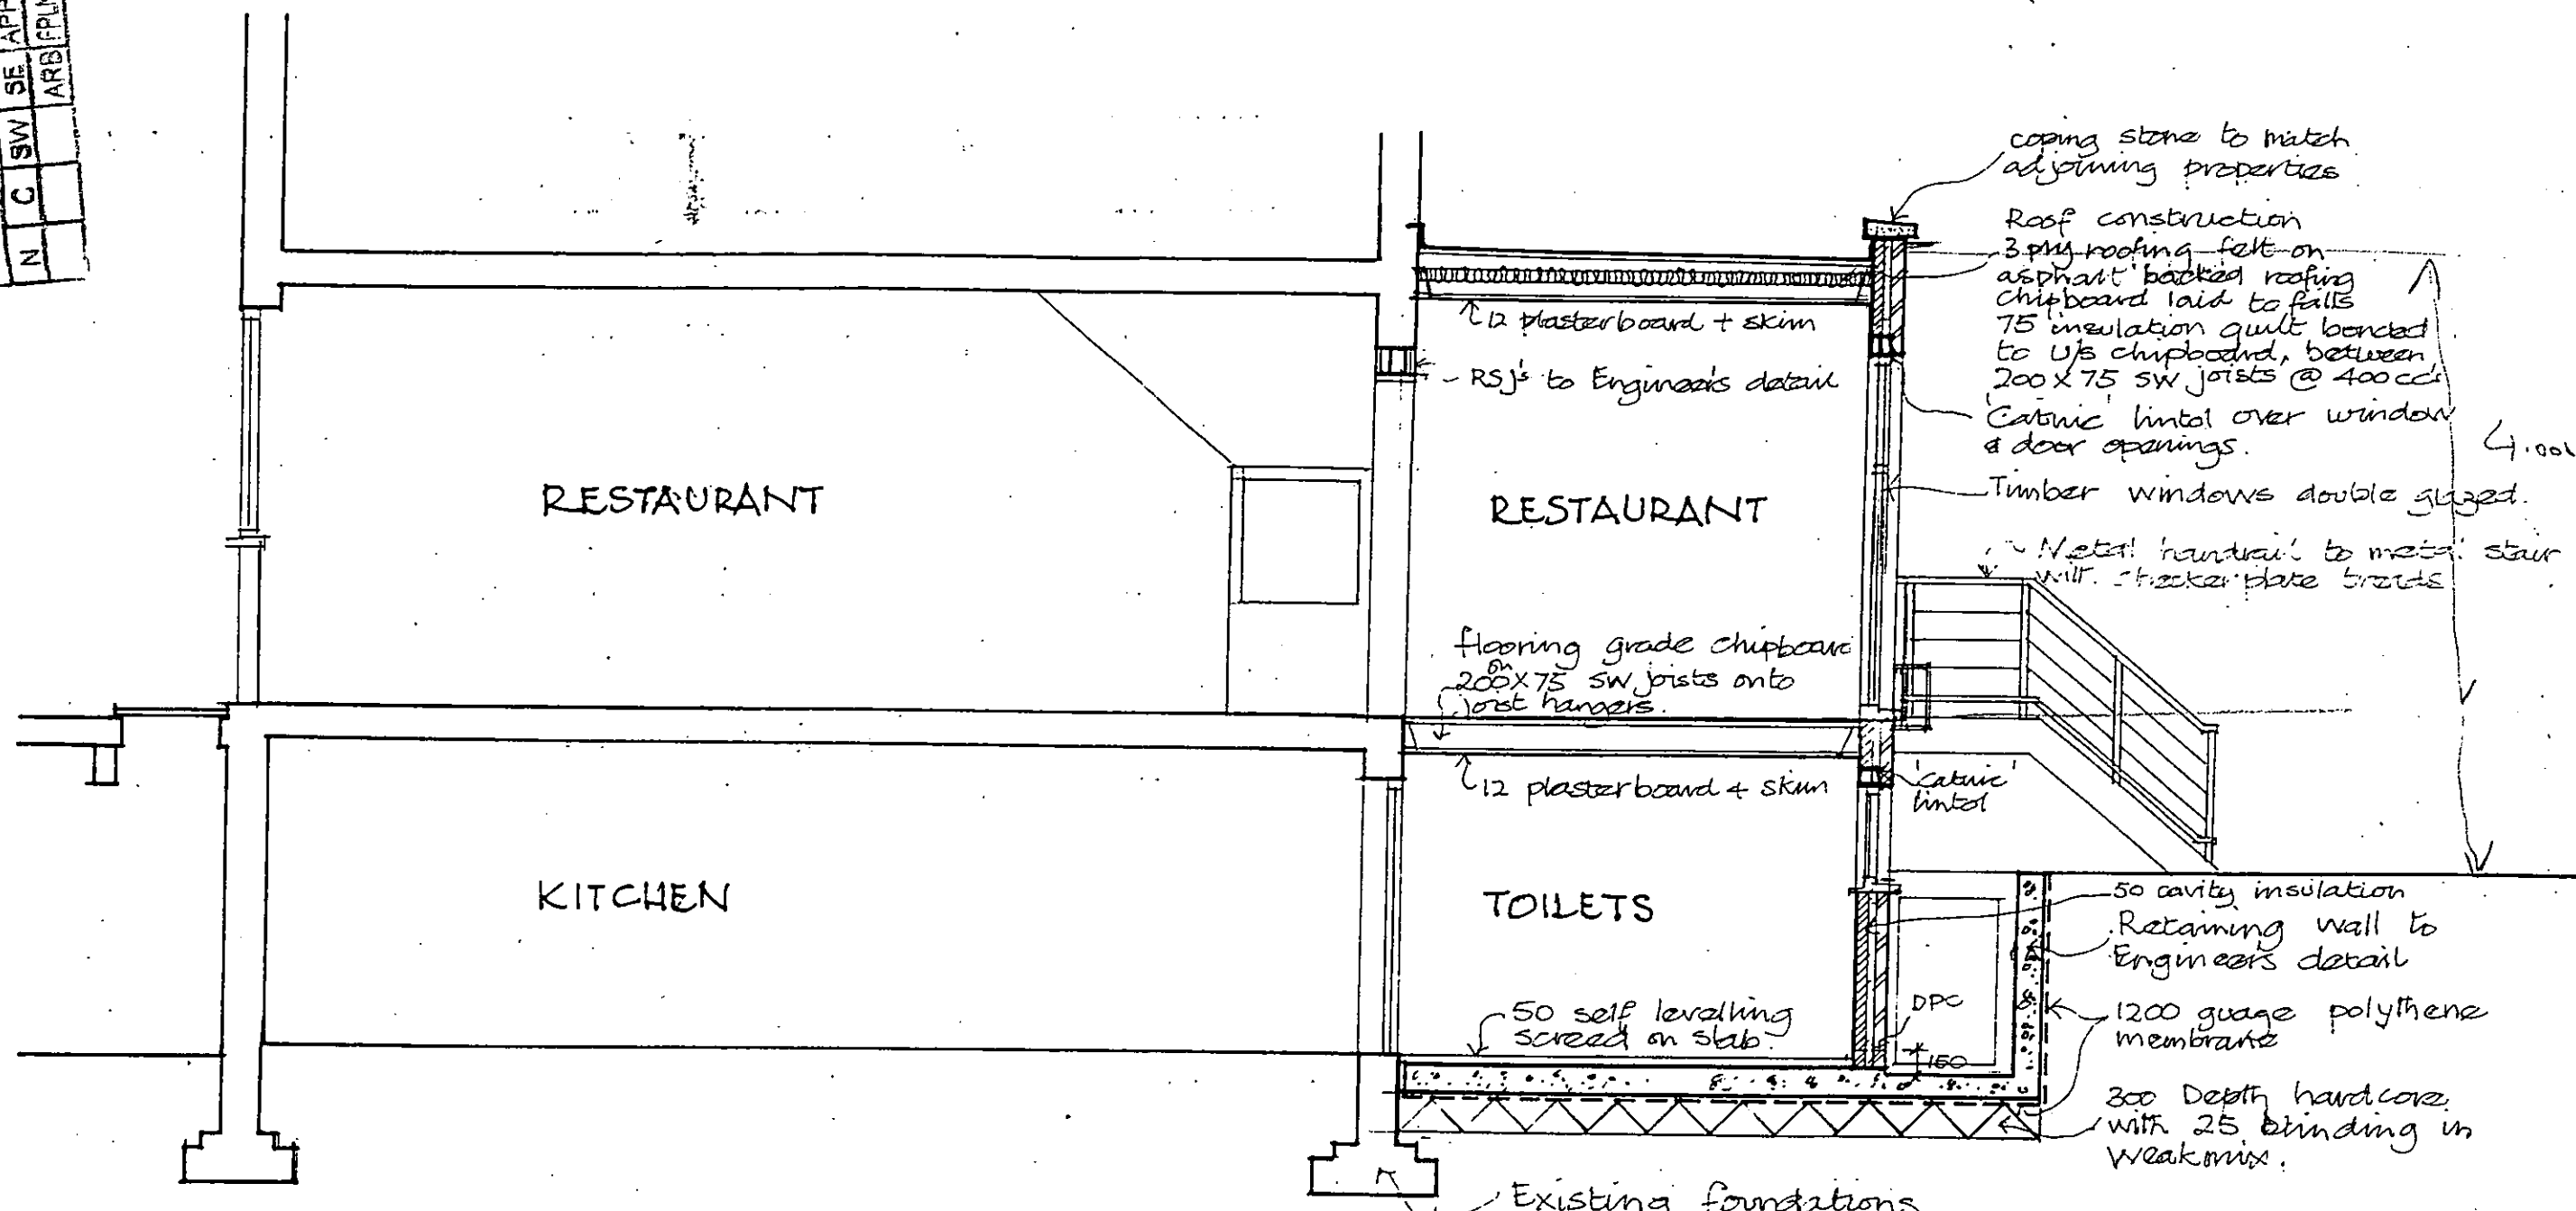



SECTION THROUGH REAR EXTENSION
EXISTING

MOHSEN PERSIAN RESTAURANT
152 WARWICK ROAD
LONDON W14

SCALE : 1:50
DATE : OCT 1999
DWG. No. 9910/03

Martin Beaton AADip RIBA
Registered Architect
97 Uxendon Hill
Wembley Park
Middx. HA9 9SH
Tel/Fax: 0181 922 2276

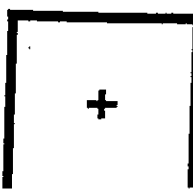

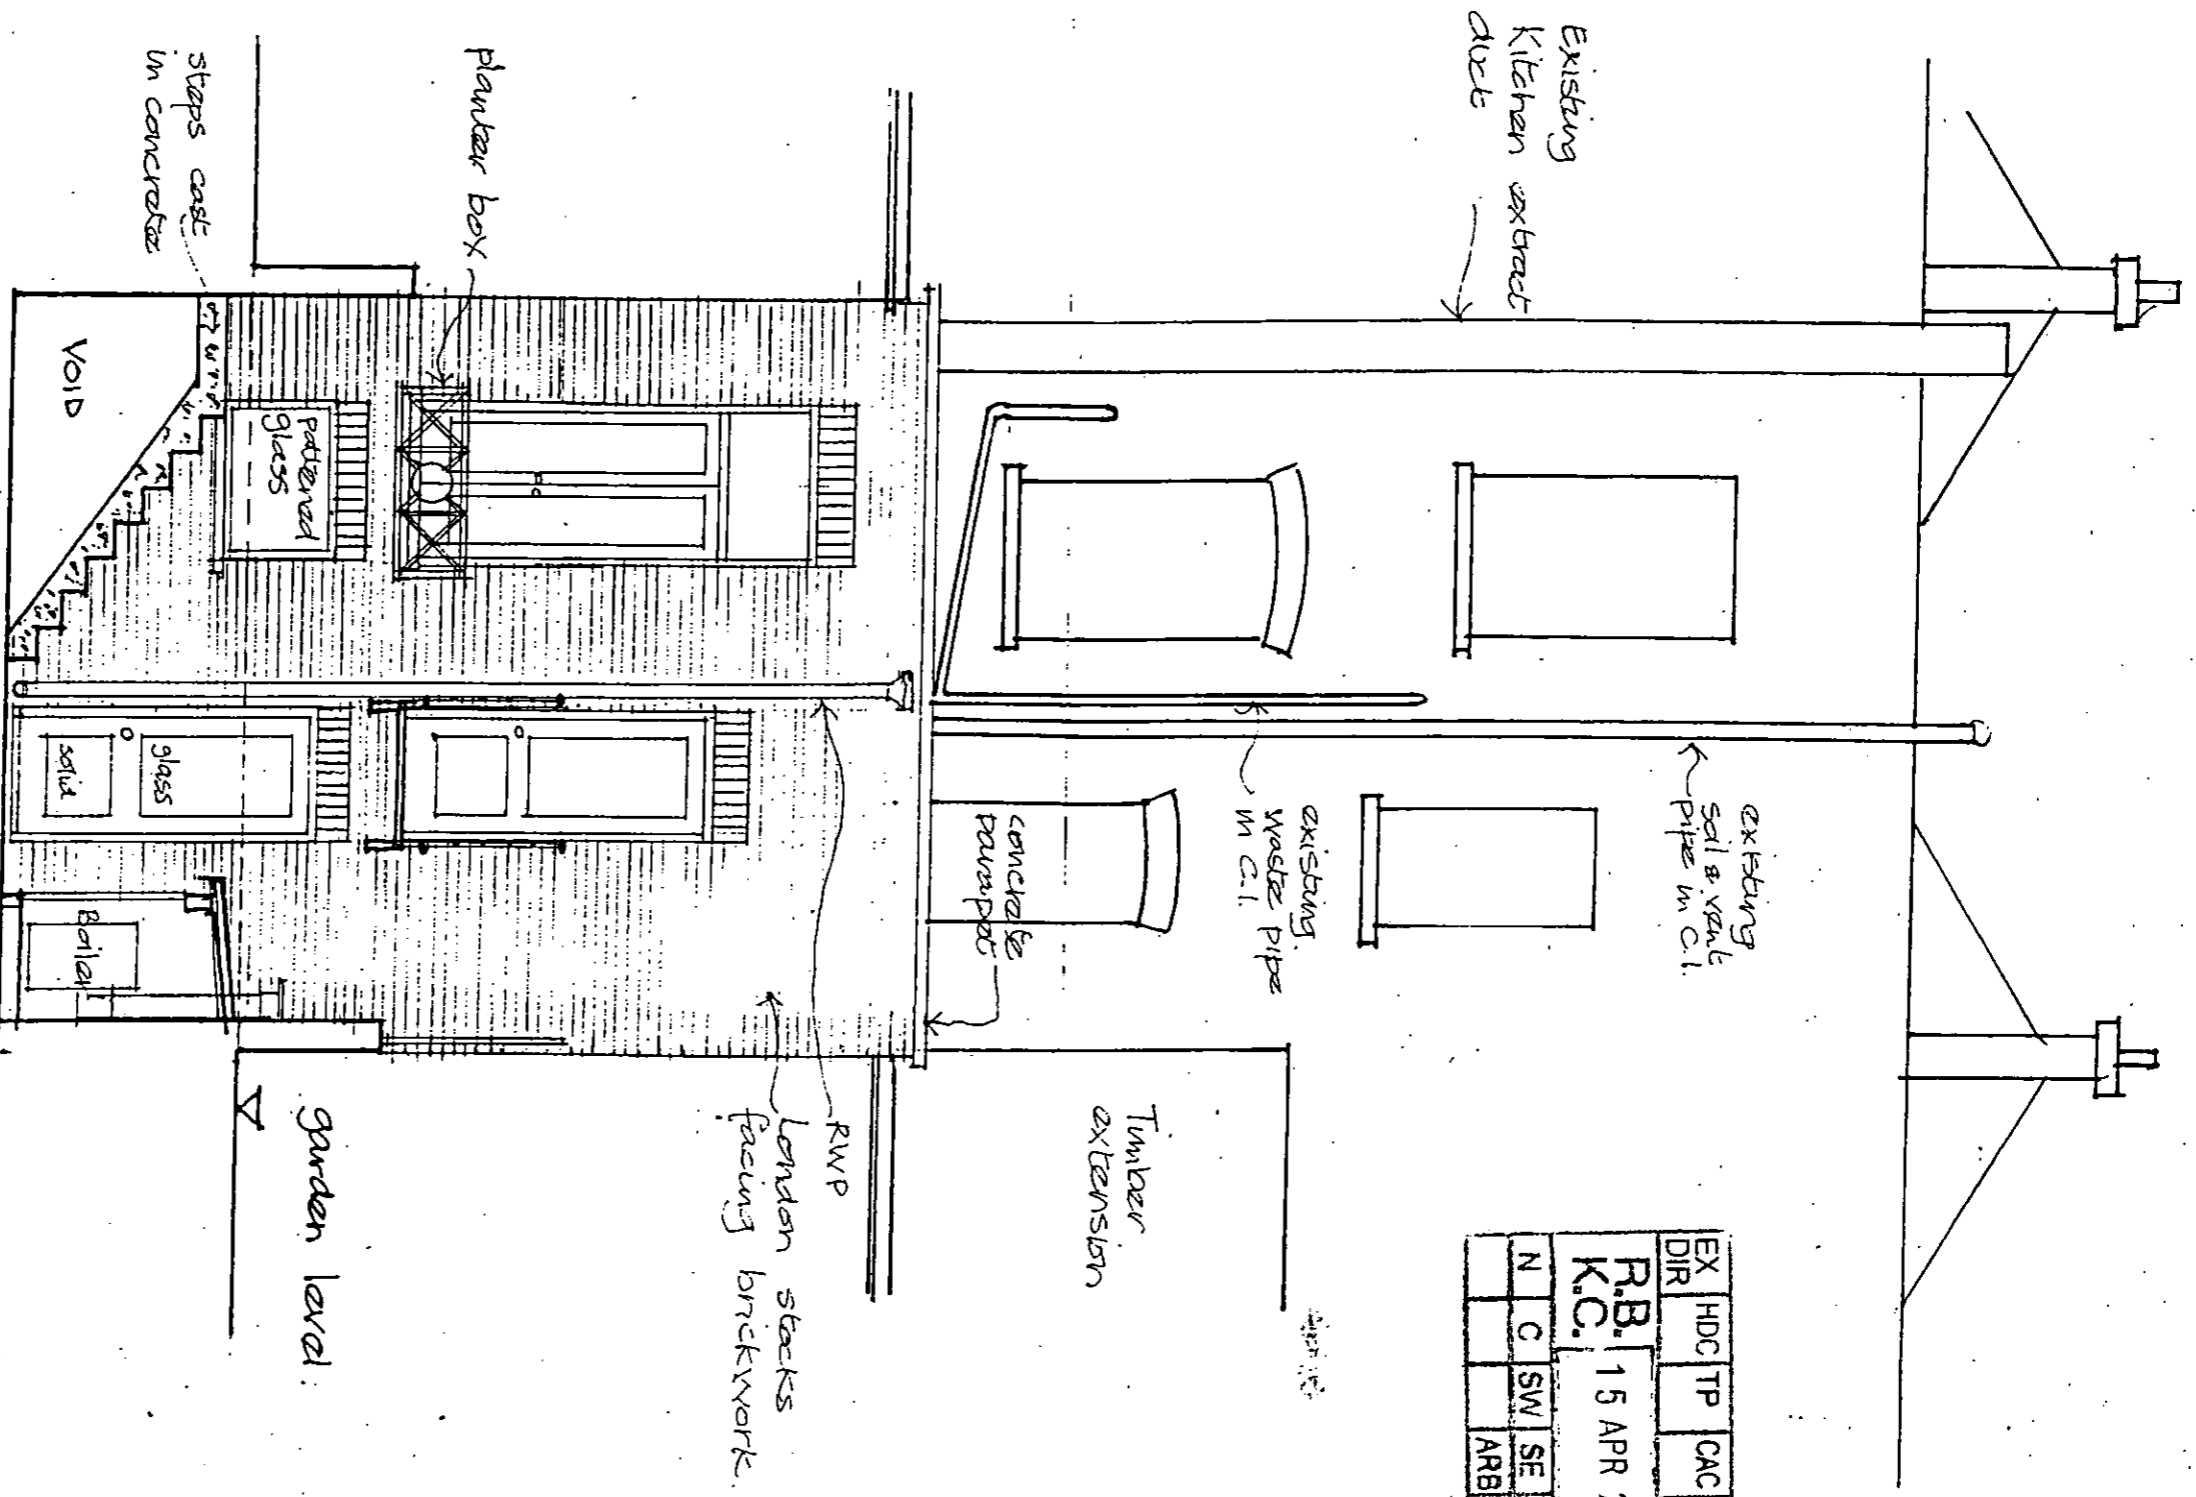


| | | | | | | |
|-----------|-----|----|-------------|------|----------|-----|
| EX DIR | HDC | TP | CAC | AD | CLU | AO |
| | | | | | | AK |
| R.B. K.C. | | | 15 APR 2004 | | PLANNING | |
| N | C | SW | SE | APP | IO | REC |
| | | | ARB | FPLN | DES | FEE |

Plot width
 REAR ELEVATION
 EXISTING

MOHSEN PERSIAN RESTAURANT
 152 WARWICK ROAD
 LONDON W14

SCALE 1:50
 DATE OCT 1999
 DWG NO. 9910/04

Martin Beaton AADip RIBA
 Registered Architect
 97 Uxendon Hill
 Wembley Park
 Middx. HA9 9SH
 Tel/fax: 0181 933 3276

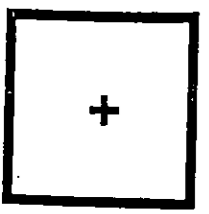

PP 40763




Produced using GGP. (C) Crown copyright reserved.

SCALE 1:2000

| | | | | | | |
|------|-----|-------------|-----|----------|-----|-------|
| EX | HDC | TP | CAC | AD | CLU | AO |
| DIR | | | | | | AK |
| R.B. | | 15 APR 2004 | | PLANNING | | |
| K.C. | | | | | | |
| N | C | SW | SE | APP | IO | REC |
| | | ARB | | FPLN | DES | FEEES |

| | | | | |
|---------------------------|--------|--------|--------|-------|
| EX DIR | HDC TP | CAC AD | CLU AD | AO AK |
| R.B. 15 APR 2004 PLANNING | | | | |
| K.C. | | | | |
| N | C | SW | SE | APP |
| | | | | IO |
| | | | | REC |
| | | | | ARB |
| | | | | FPLN |
| | | | | DES |
| | | | | FEES |

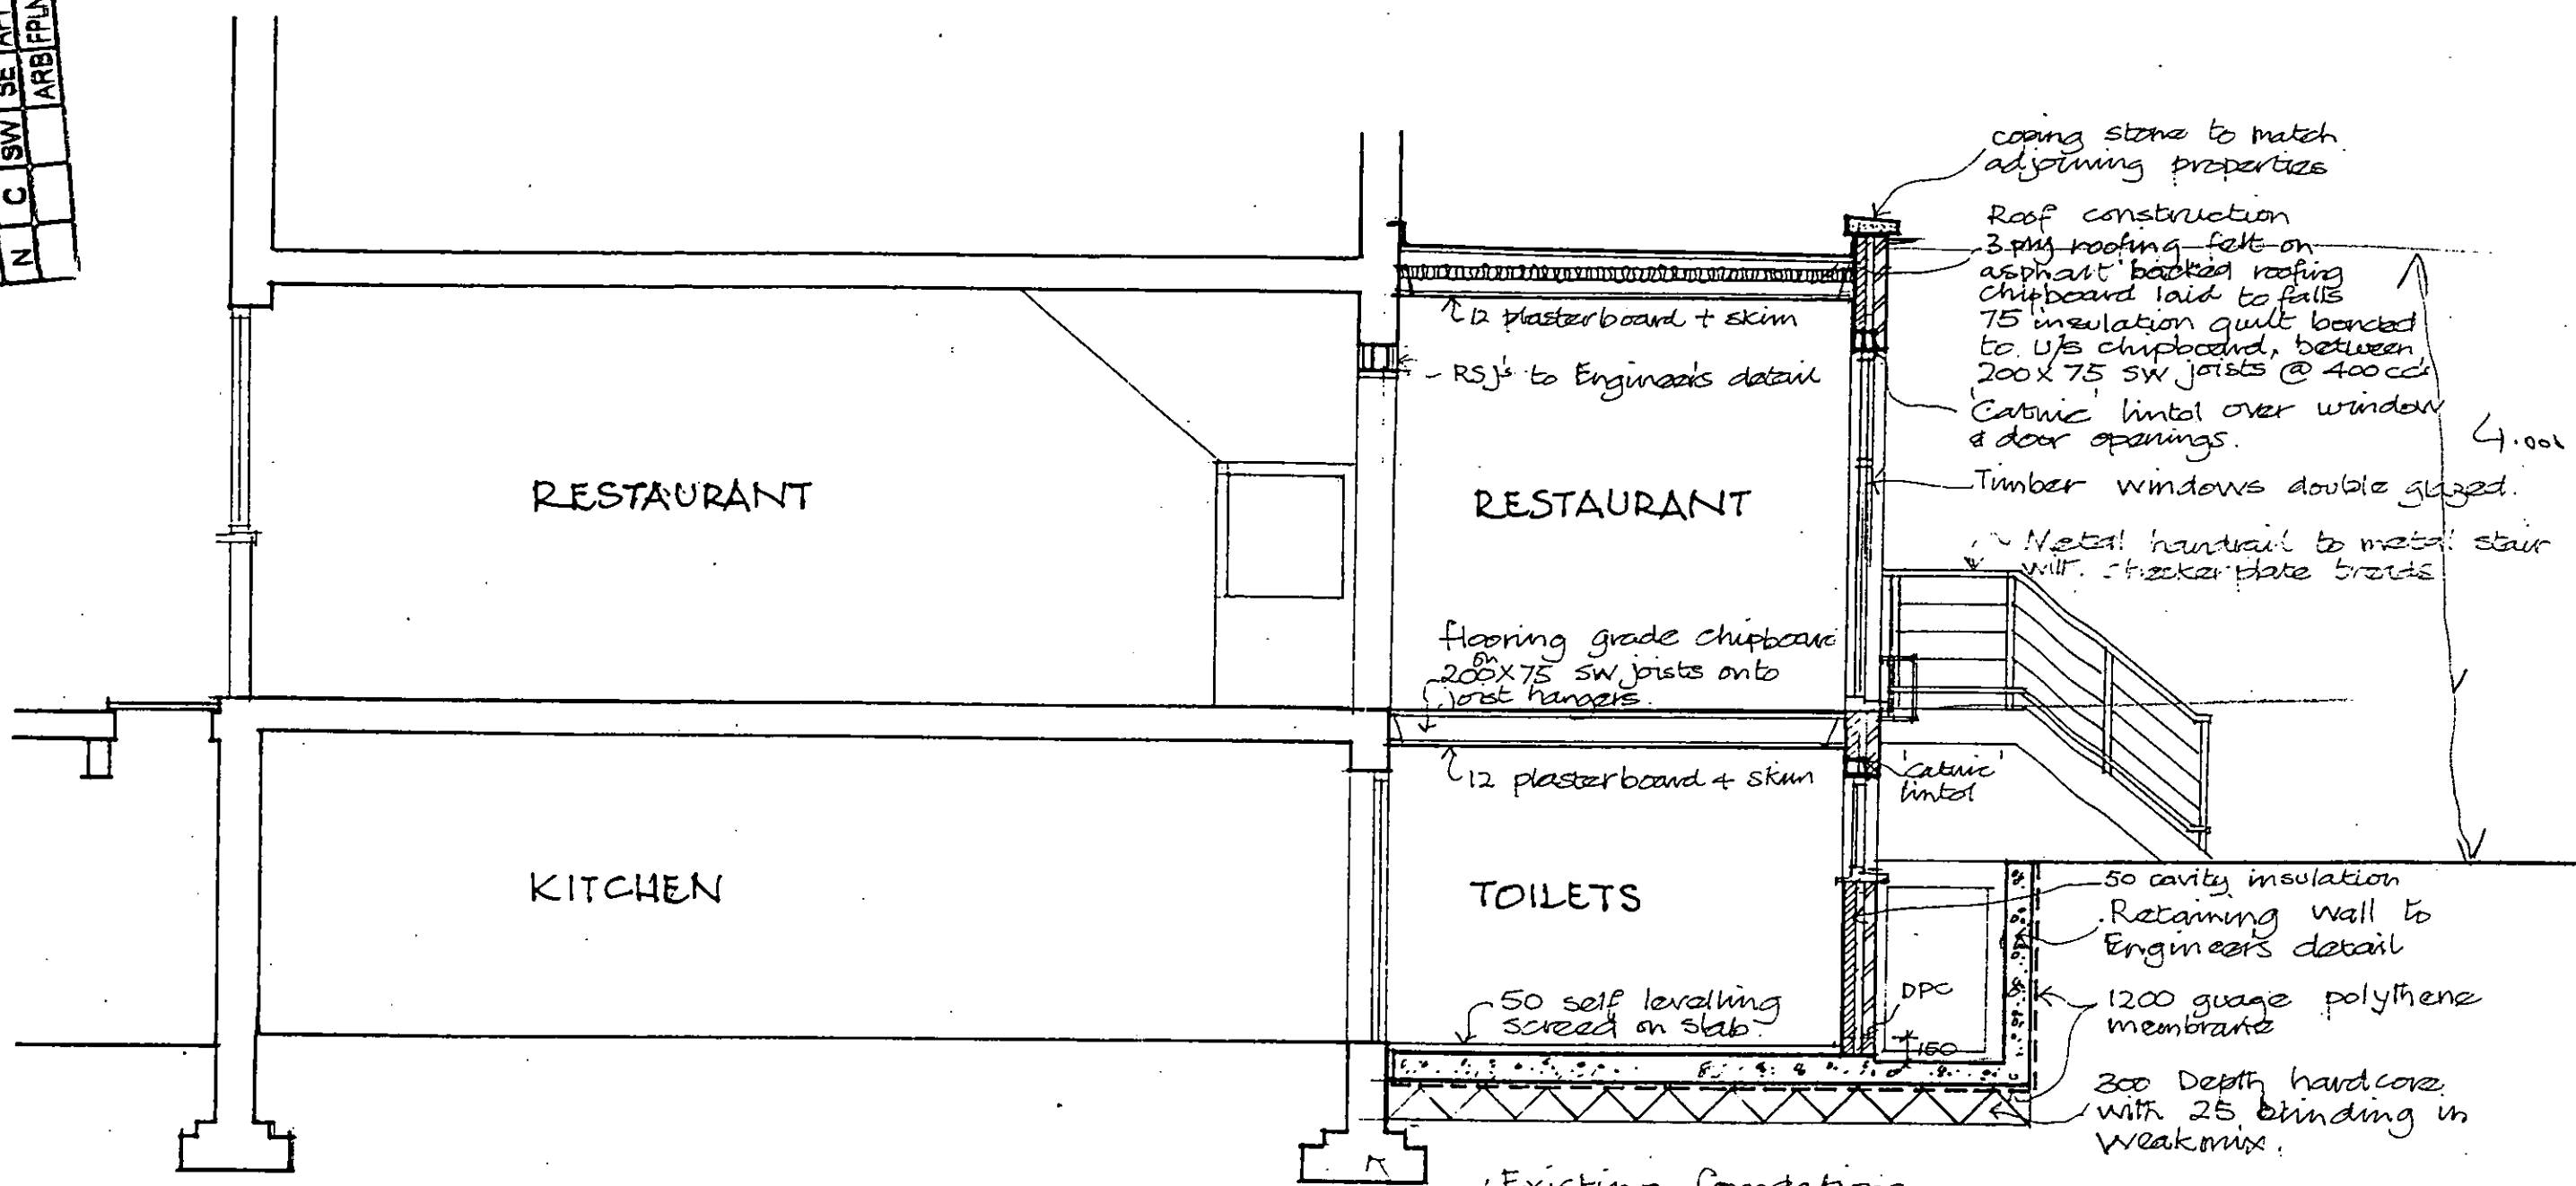

SECTION THROUGH REAR EXTENSION
EXISTING

Existing foundations

coating stone to match adjoining properties

Roof construction
3 ply roofing felt on asphalt backed roofing chipboard laid to falls
75 insulation quilt bonded to U/s chipboard, between 200 x 75 sw joists @ 400 c/c

12 plasterboard + skim
RSJs to Engineer's detail

4.000

Catnic lintol over window & door openings.

Timber windows double glazed.

Metal handrail to metal stair with checker plate treads

12 plasterboard + skim

flooring grade chipboard on 200 x 75 sw joists onto joist hangers.

Catnic lintol

50 cavity insulation

Retaining wall to Engineer's detail

1200 gauge polythene membrane

DPC


300 Depth hardcore with 25 binding in weak mix.

MOHSEN PERSIAN RESTAURANT
152 WARWICK ROAD
LONDON W14

SCALE . 1:50
DATE . OCT 1999
DWG. No. 9910/03


DELEGATED
24 JUN 2004
REFUSAL

Martin Beaton AADip RIBA
Registered Architect
97 Uxendon Hill
Wembley Park
Middx. HA9 9SH
Tel/Fax: 0181 822 2276

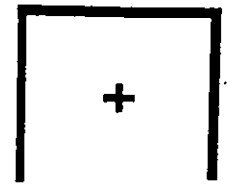

| | | | | | | |
|------|-----|-------------|------|----------|-----|-----|
| EX | HDC | TP | CAC | AD | CLU | AO |
| DIR | | | | | AK | |
| R.B. | | 15 APR 2004 | | PLANNING | | |
| K.C. | | | | | | |
| N | C | SW | SE | APP | IO | REC |
| | | ARB | FPLN | DES | FEE | |

PP 40963

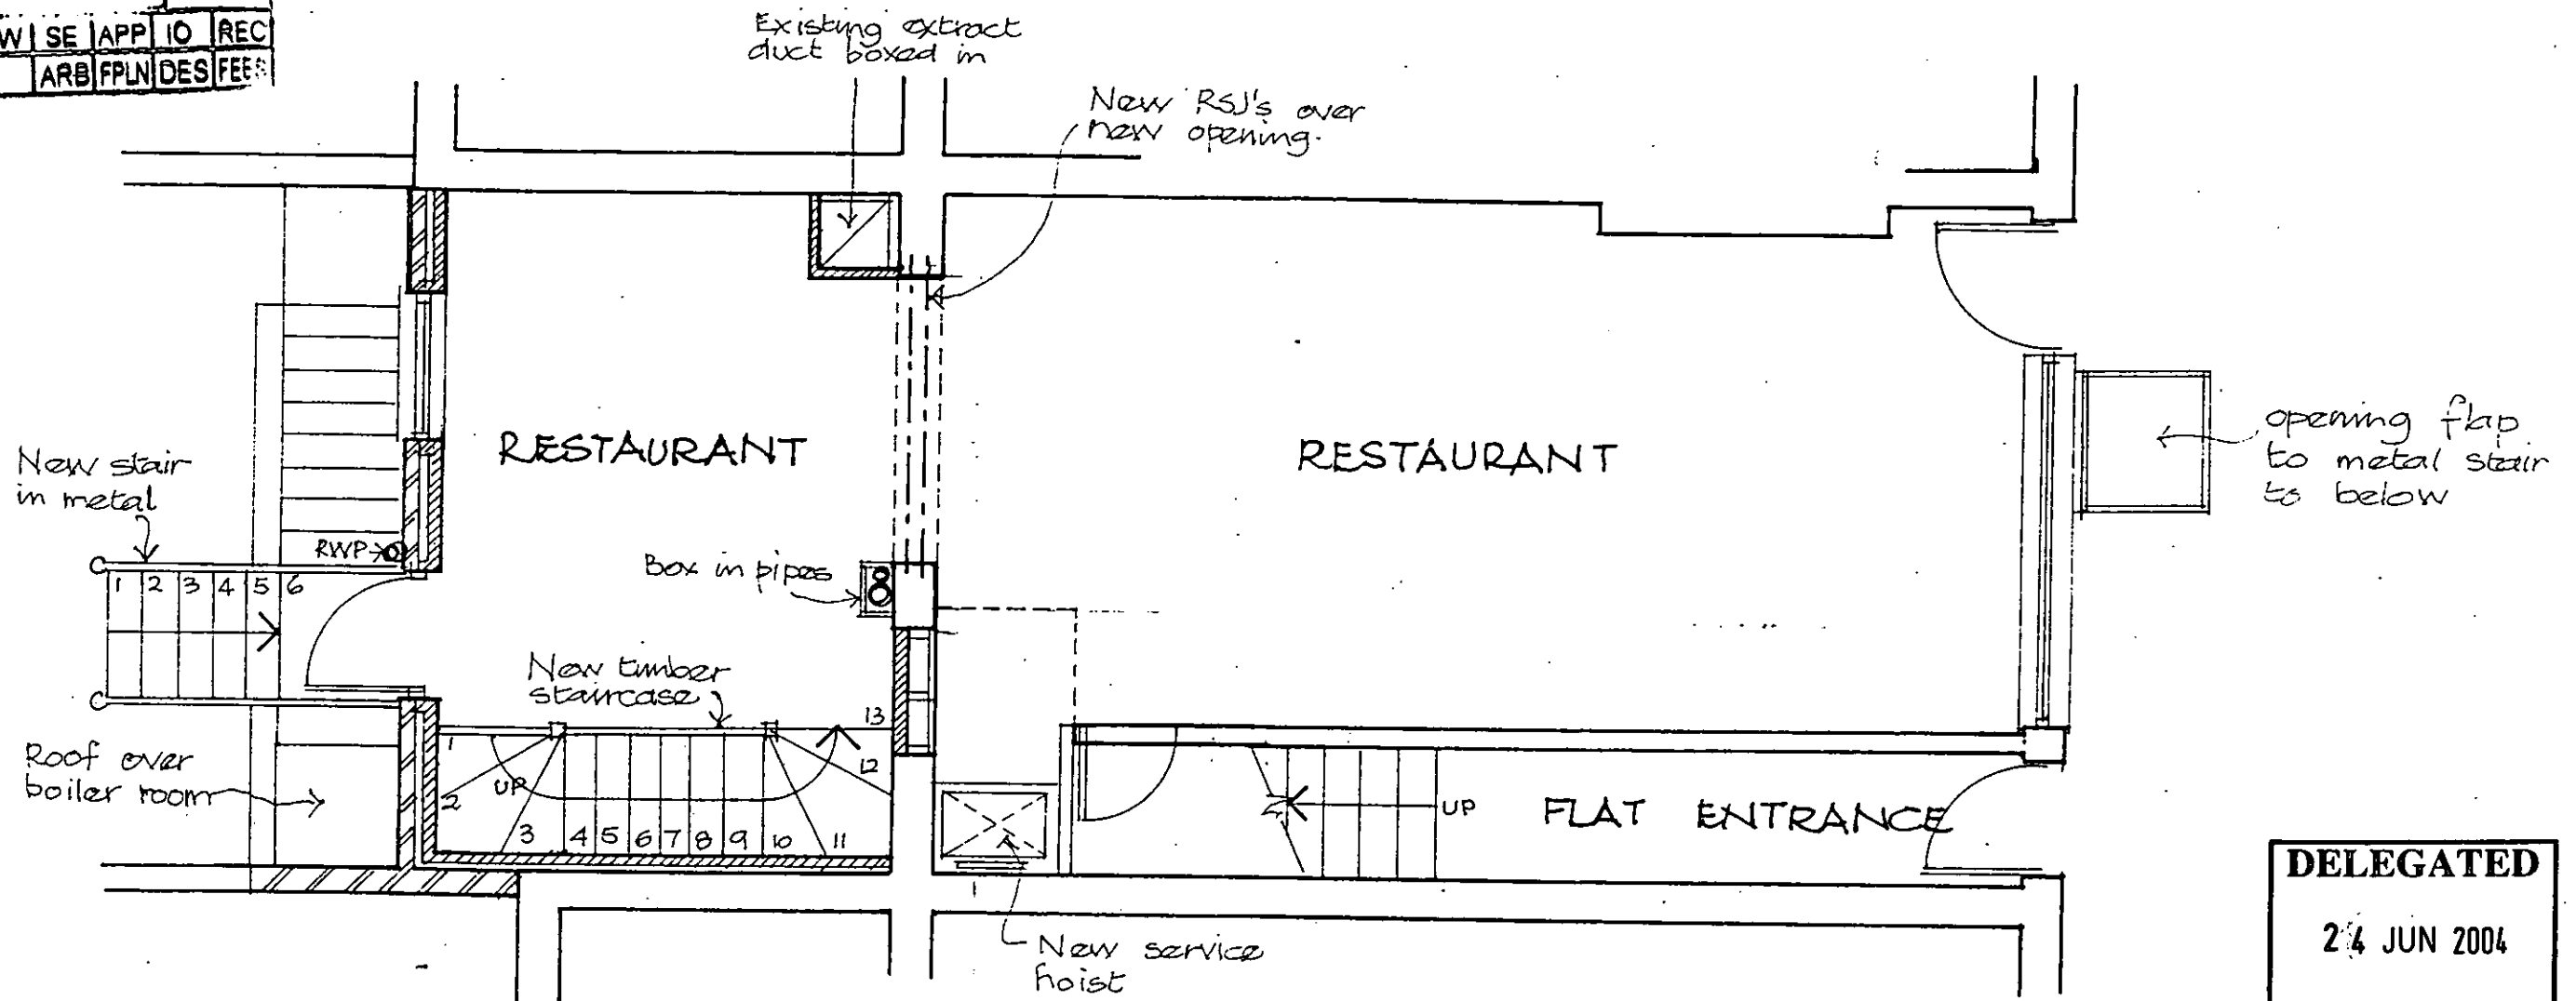


DELEGATED
24 JUN 2004
REFUSAL

GROUND FLOOR PLAN
EXISTING

MOHSEN PERSIAN RESTAURANT
152 WARWICK ROAD
LONDON W14


SCALE . 1:50
DATE . OCT. 1999
DWG. NO. 9910/02

Martin Beaton AADip RIBA
Registered Architect
97 Uxendon Hill
Wembley Park
Middx. HA9 9SH
Tel/Fax: 0181 933 3276

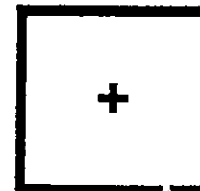

| | | | | | | |
|--------|-------------|----|----------|------|-----|--------|
| EX DIR | HDC | TP | CAC | AD | CLU | AO AK |
| R.B. | 15 APR 2004 | | PLANNING | | | |
| K.C. | N | C | SW | SE | APP | IO REC |
| | | | ARB | FPLN | DES | FEE |

PP 140963

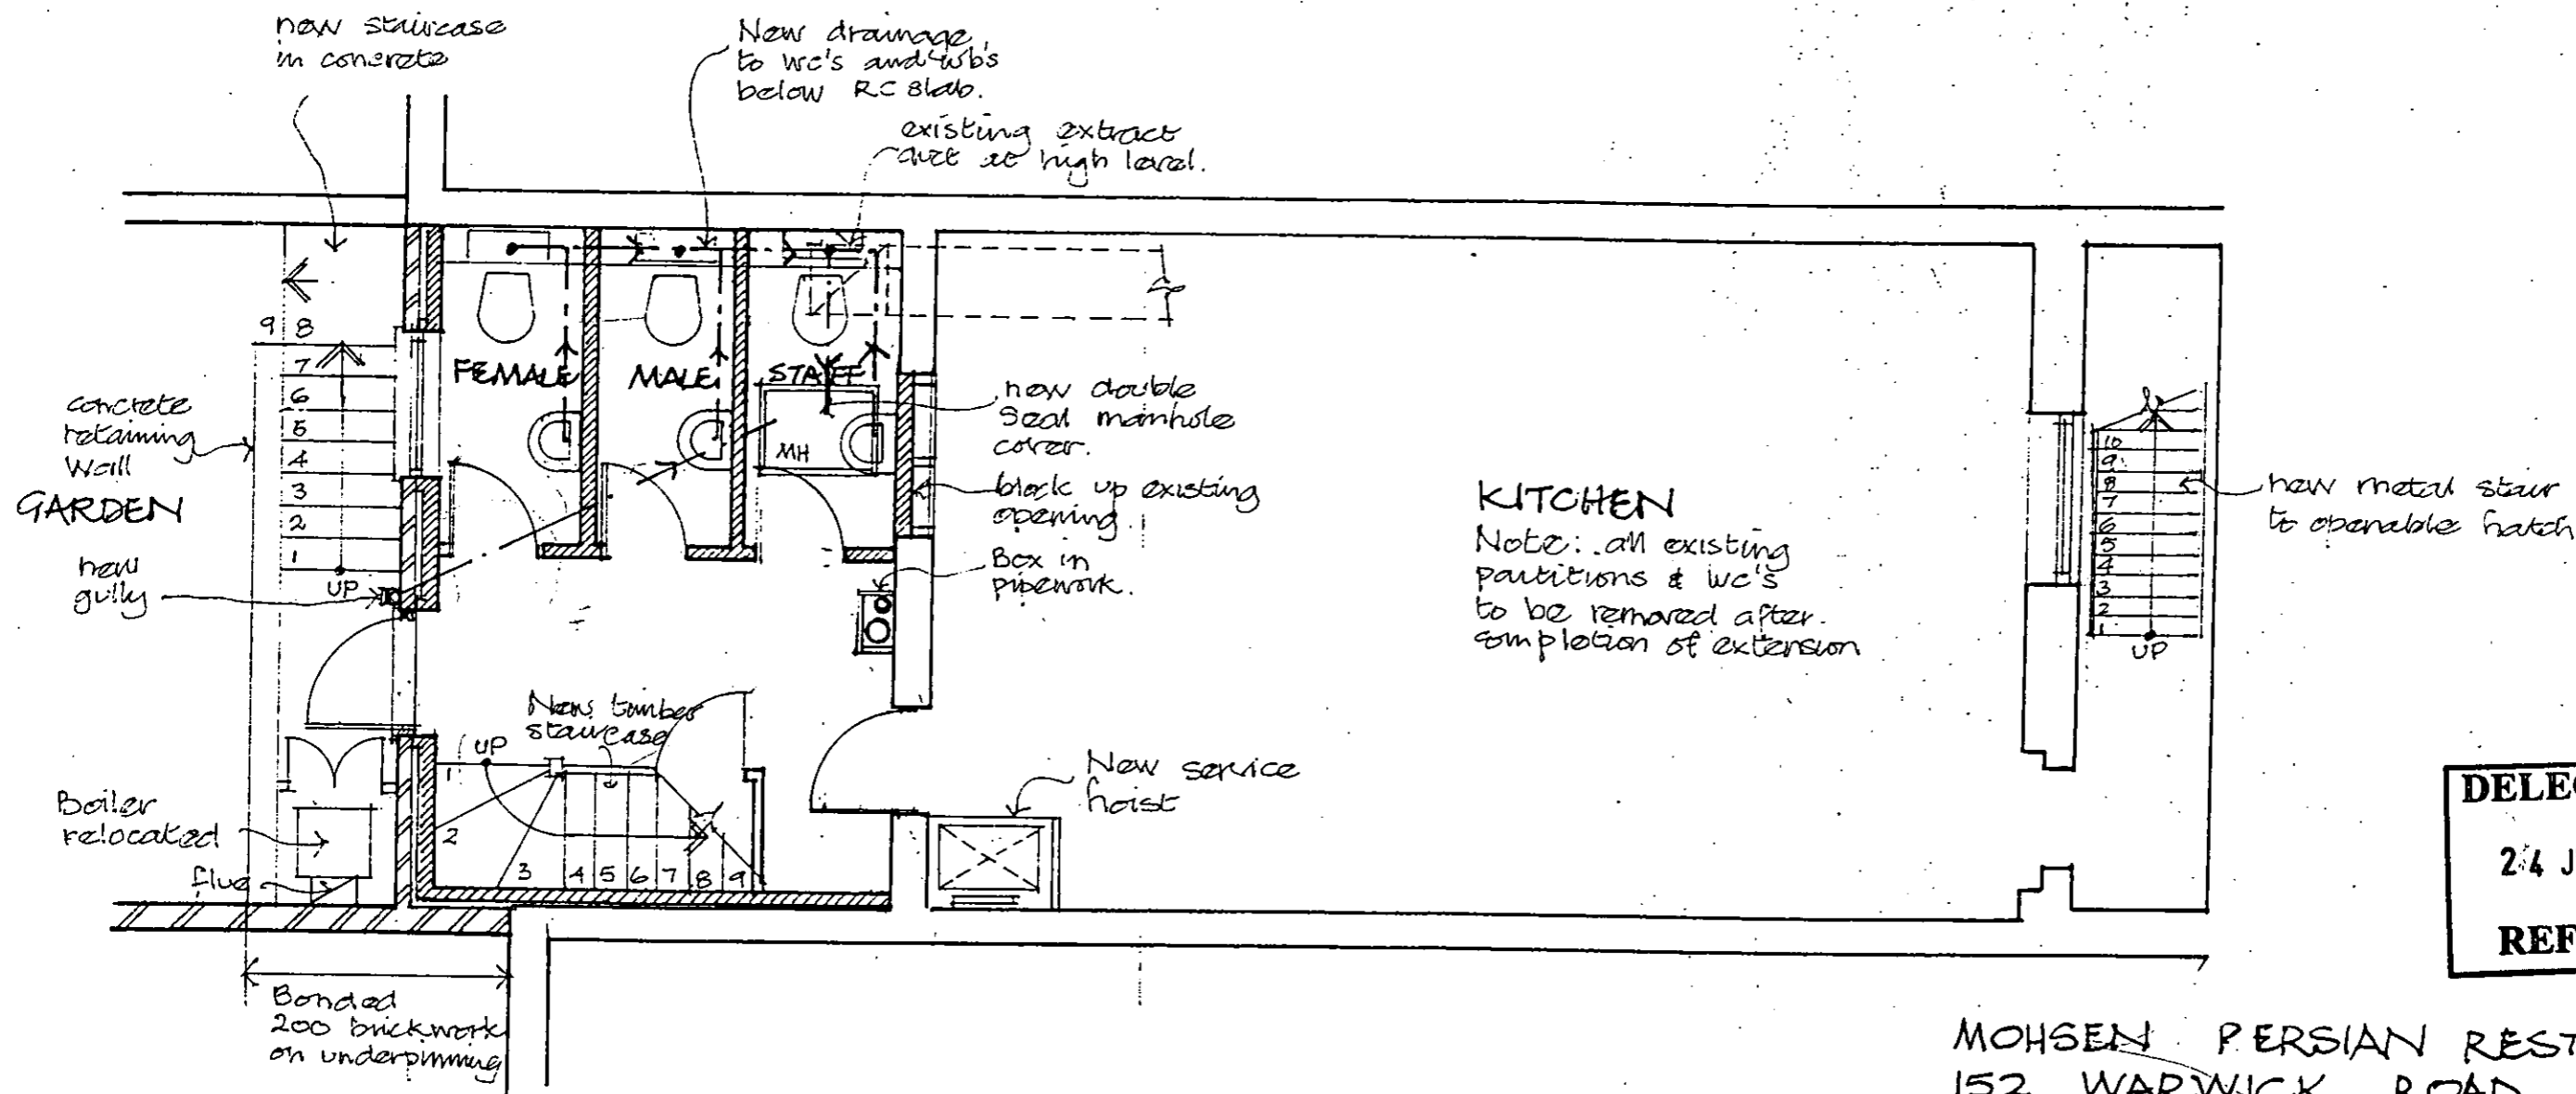

KITCHEN
 Note: all existing partitions & wc's to be removed after completion of extension


DELEGATED
 24 JUN 2004
REFUSAL

BASEMENT PLAN
 EXISTING

MOHSEN PERSIAN RESTAURANT
 152 WARWICK ROAD
 LONDON W14

SCALE · 1:50
 DATE · OCT. 1999
 DWG. NO. 9910/01

Martin Beaton AADip RIBA
 Registered Architect
 97 Uxendon Hill
 Wembley Park
 Middx. HA9 9SH
 Tel/fax: 0181 933 3276

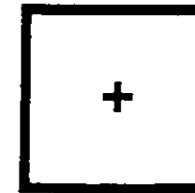

SCALE 1:2000

Produced using GGP. (C) Crown copyright reserved.

53

36



46


44

| | | | | | | | | |
|------|------|-------------|----------|-----|-----|-----|----|-----|
| EX | HDC | TP | CAC | AD | CLU | AO | AK | DIR |
| R.B. | K.C. | 15 APR 2004 | PLANNING | | | | | |
| N | C | SW | SE | APP | IO | REC | | |
| | | ARB | PLN | DES | FEE | | | |

DELEGATED
24 JUN 2004
REFUSAL

PP 40963

45

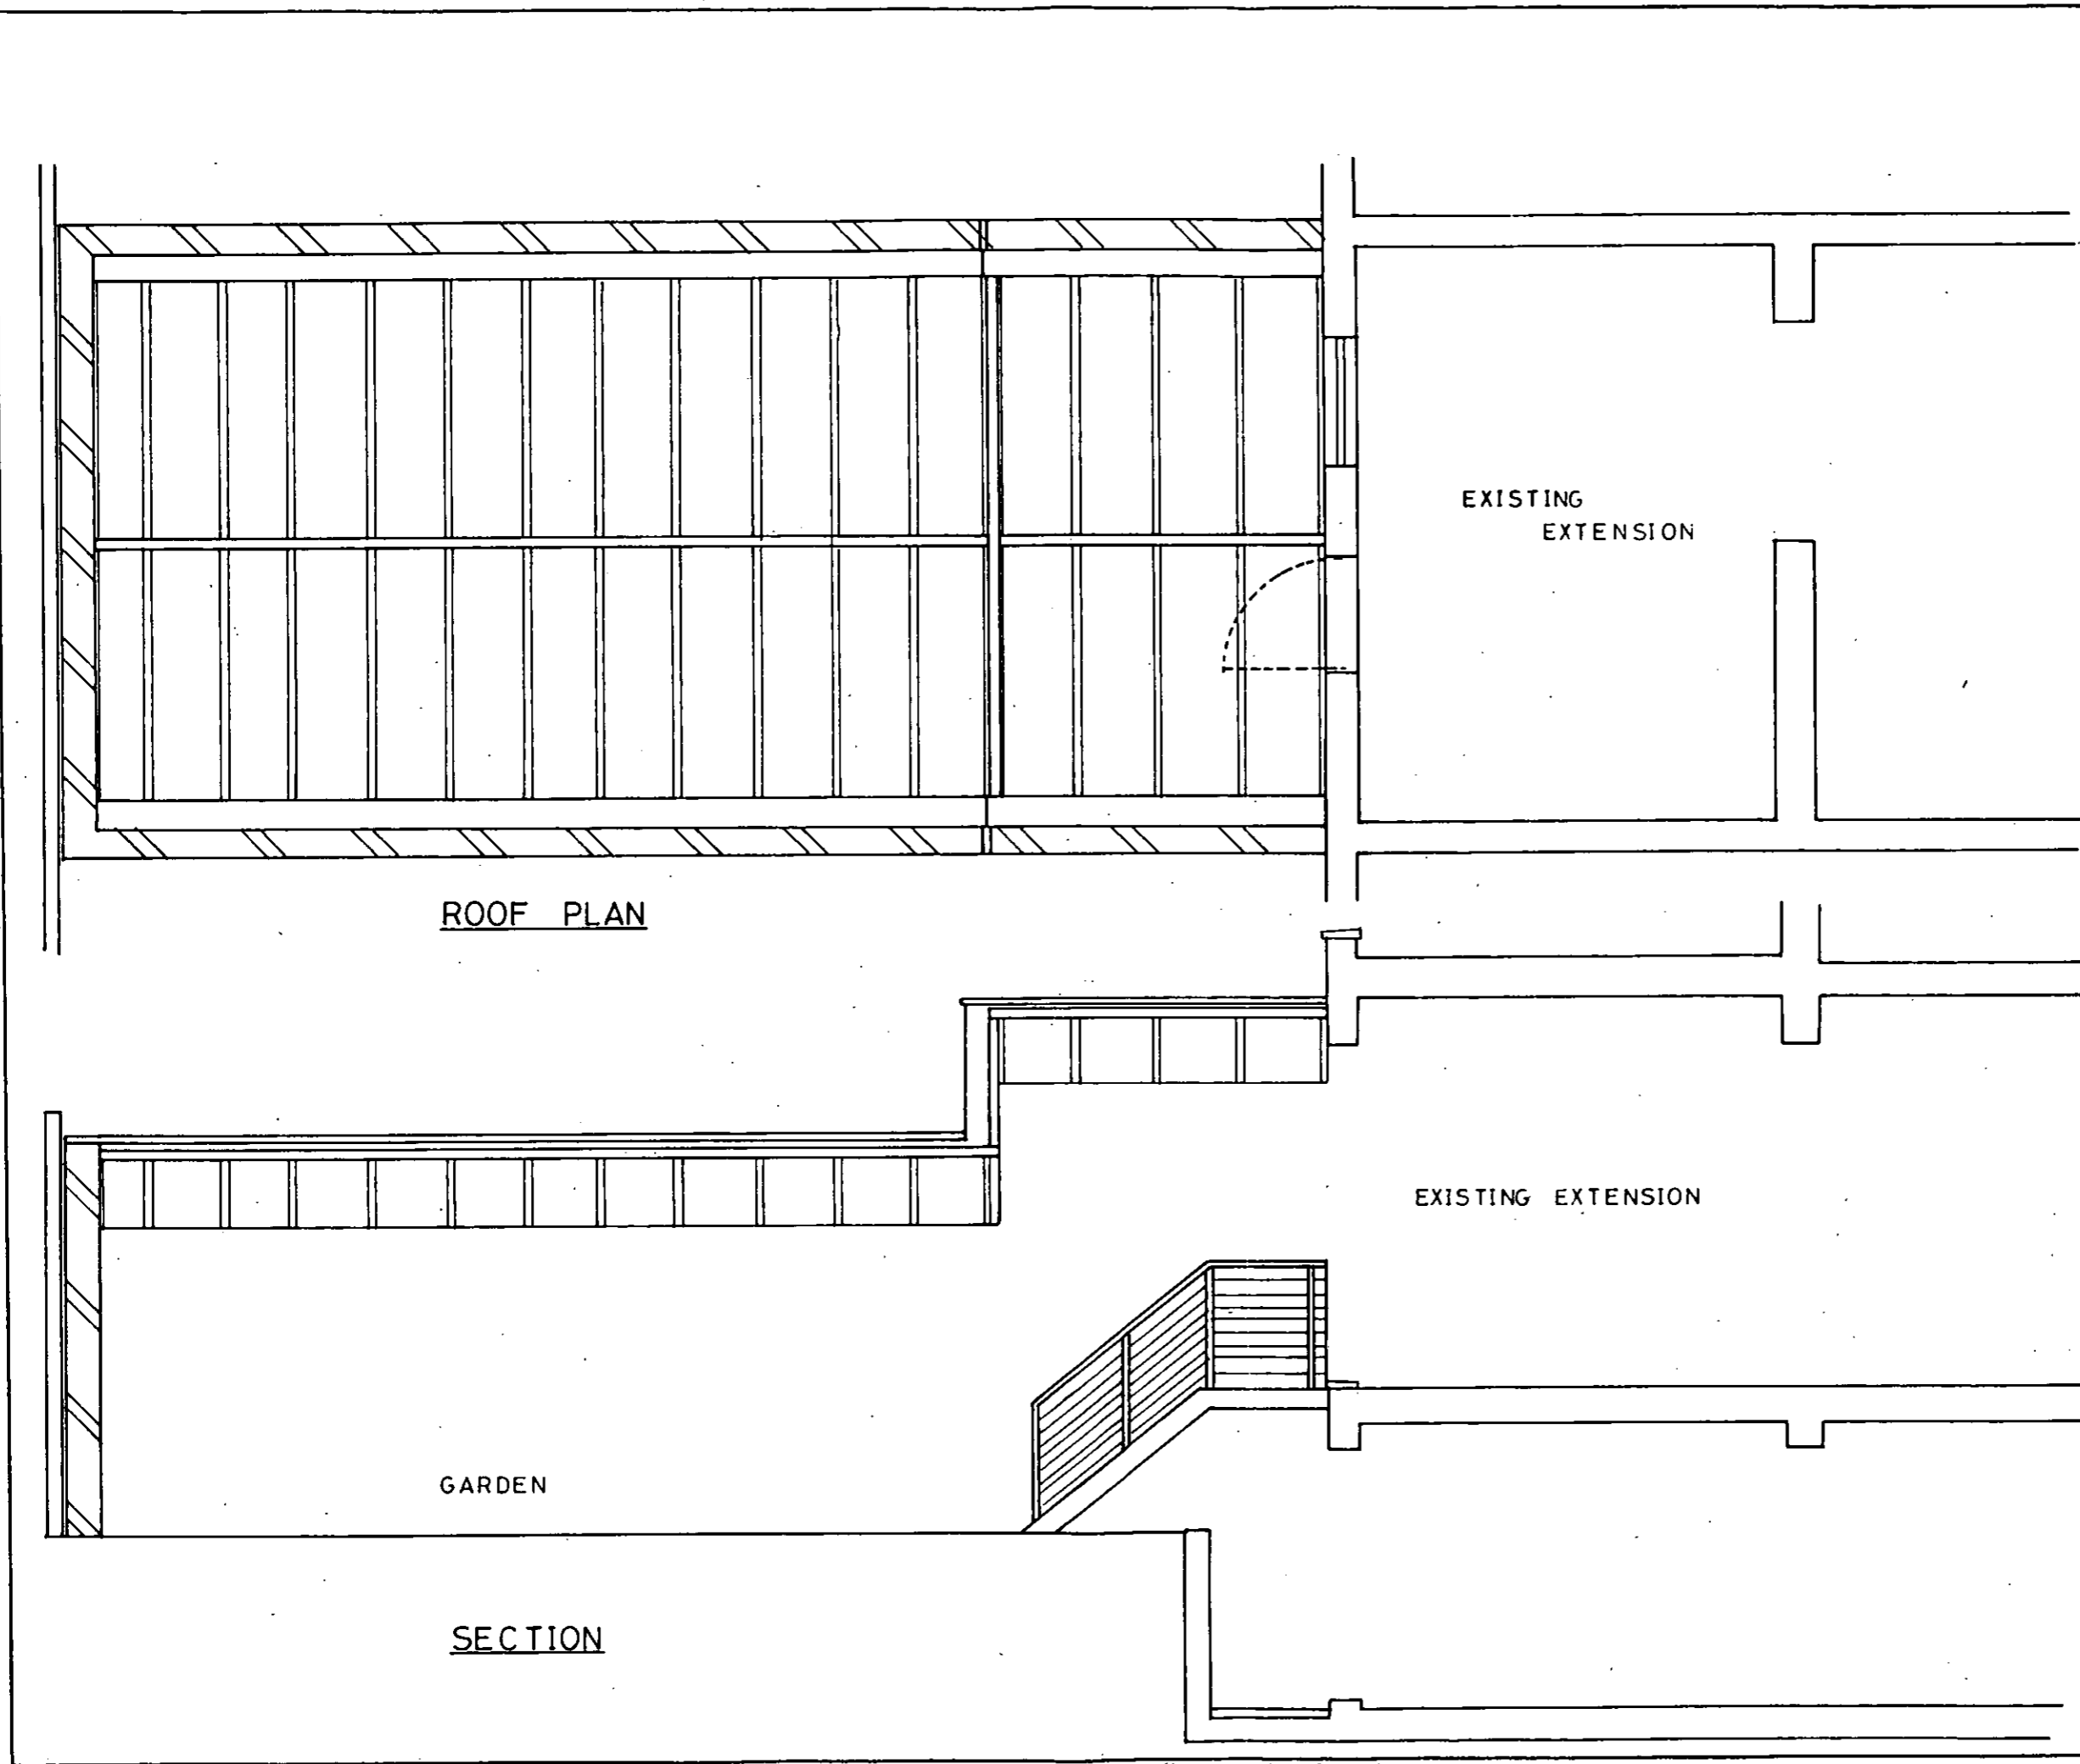

ROOF PLAN

SECTION

NOTES

PP040963

REVISIONS

| | | | | | | |
|--------|-------------|----|-----|------|----------|-------|
| EX DIR | HDC | TP | CAC | AD | CLU | AO AK |
| R.B. | 30 APR 2004 | | | | PLANNING | |
| N | C | SW | SF | APP | IO | REC |
| | | | ARB | FPLN | DES | FEES |

DELEGATED
24 JUN 2004


JOB **REFUSAL**
MOHSEN RESTAURANT
152 WARWICK ROAD

TITLE
PROPOSED CONSERVATORY
PLAN AND SECTION


| | | |
|----------------|---------|------------------|
| DRAWN M. R. | CHECKED | DATE APRIL 04 |
|----------------|---------|------------------|

| | |
|---------------|--------------------|
| SCALE 1/50 | DRG. No. M/1522 |
|---------------|--------------------|

| | | | | | | | |
|--------|-------------|----|-----|----------|-----|-------|-----|
| EX DIR | HDC | TP | CAC | AD | CLU | AO AK | |
| P.B. | 15 APR 2004 | | | PLANNING | | | |
| K.C. | N | C | SW | SE | APP | IO | REC |
| | | | ARB | FPLN | DES | FEEES | |

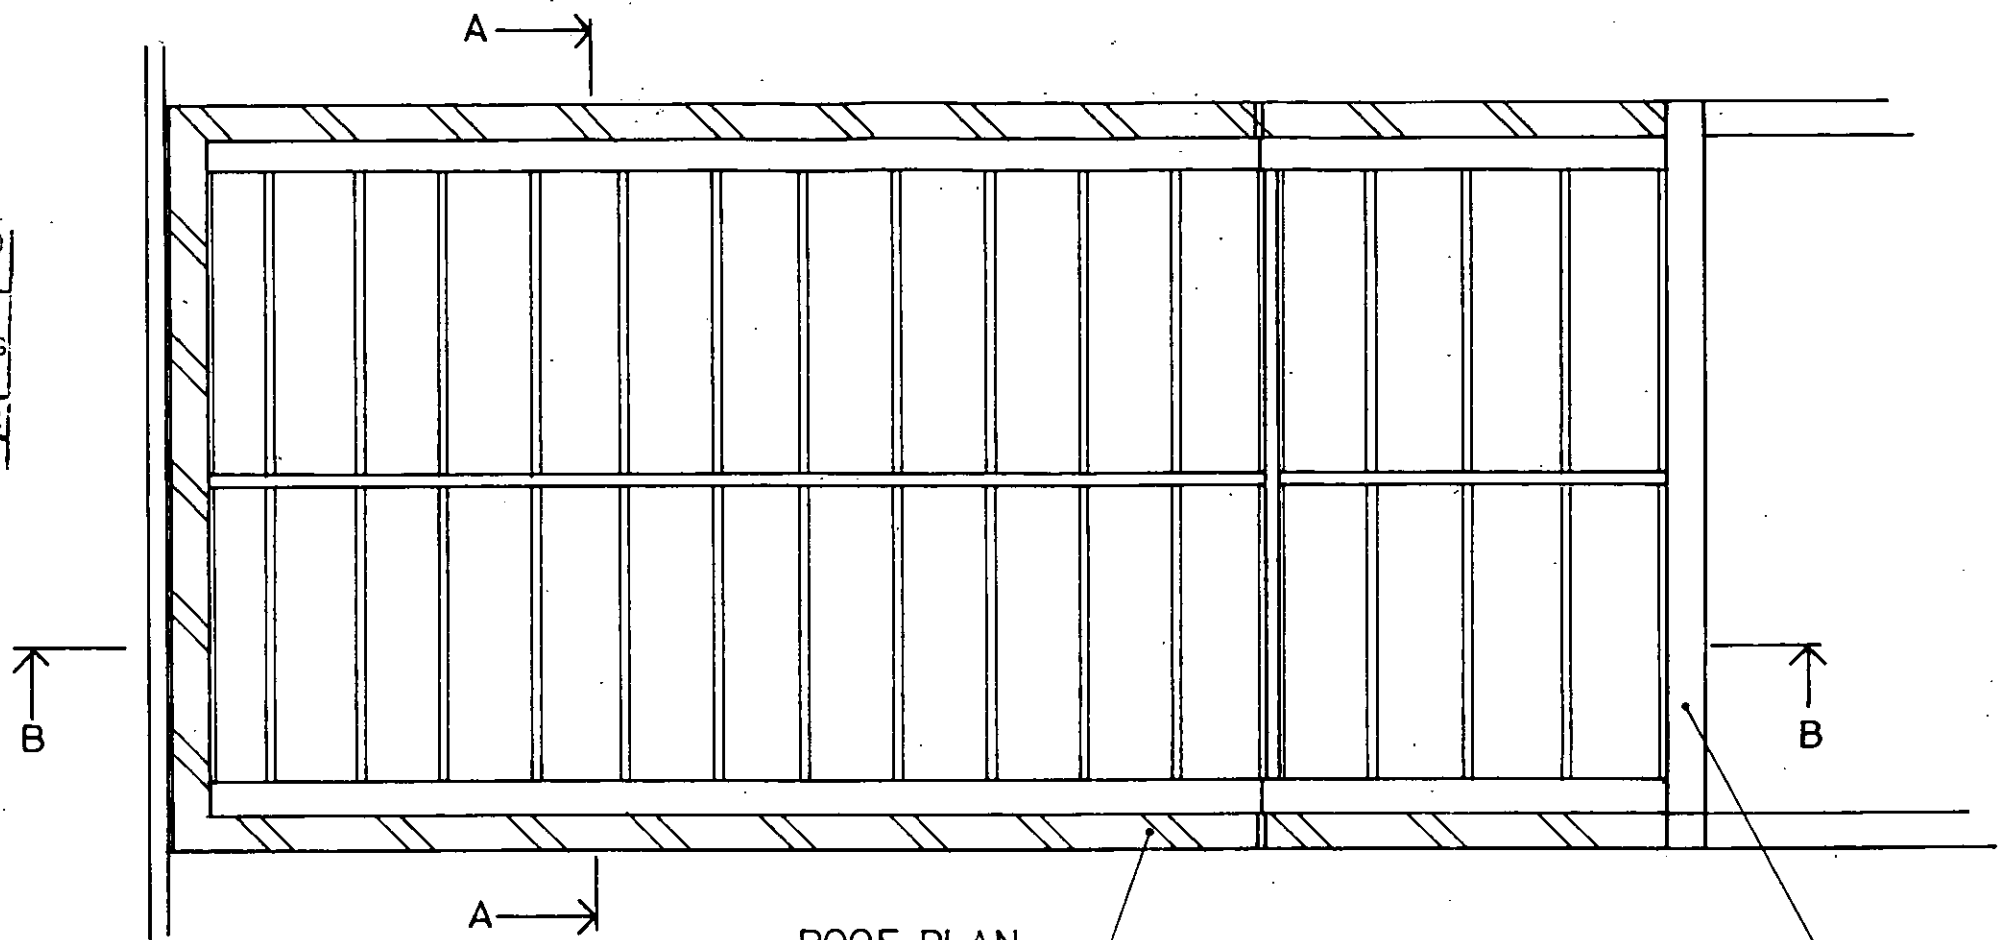


ROOF PLAN

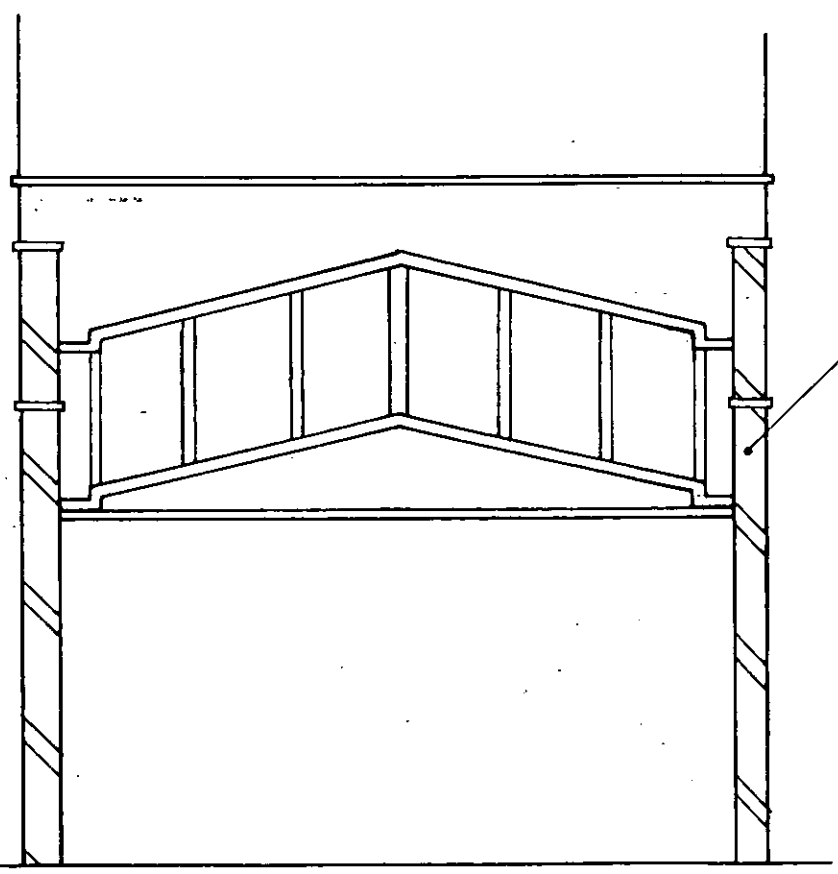

SECTION A-A

NEW BRICK GARDEN/PARTY WALL
TO THE HEIGHT OF EXISTING FENCE

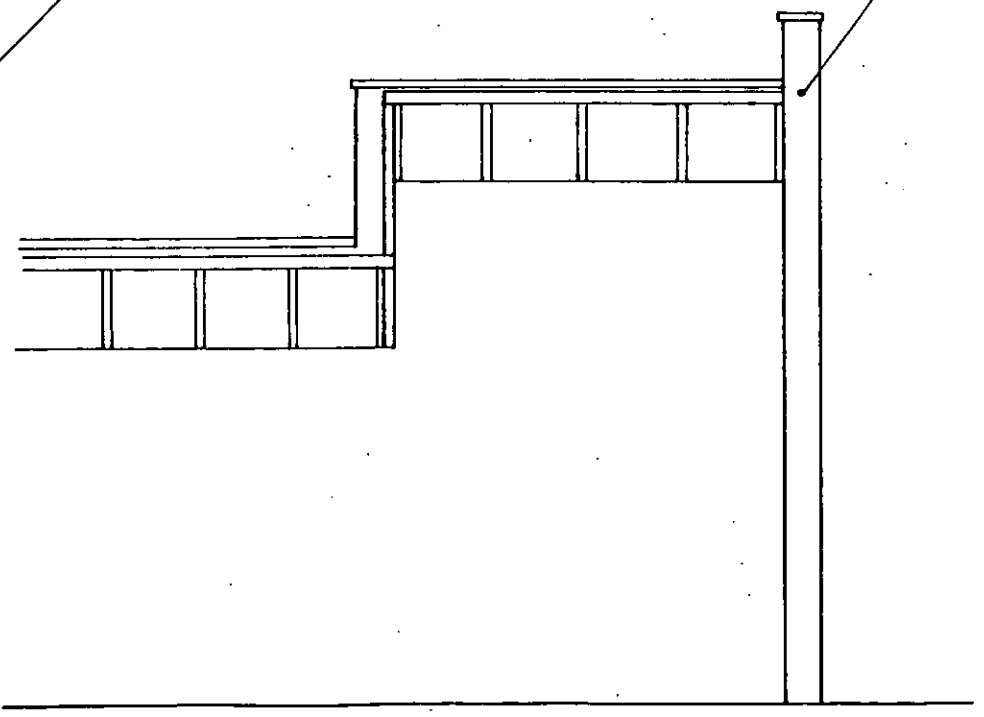

SECTION B-B

LINE OF EXISTING BUILDING


| | | |
|--|----------|----------|
| NOTES | | |
| PP040963 | | |
| REVISIONS | | |
| <p style="text-align: center;">DELEGATED</p> <p style="text-align: center;">24 JUN 2004</p> <p style="text-align: center;">REFUSAL</p> | | |
| JOB MOHSEN RESTAURANT 152 WARWICK ROAD | | |
| TITLE PROPOSE CONSERVATORY ROOF PLAN & SECTIONS | | |
| DRAWN | CHECKED | DATE |
| M. R. | | APRIL 04 |
| SCALE | DRG. No. | |
| 1/50 | M/1521 | |

1 FULL

SET

— LEAVE

| | | | |
|-----------|-------------|----------|--------------|
| EX DIR | HDC TP | CAC AD | CLU AO |
| R.B. K.C. | 15 APR 2004 | PLANNING | |
| N | C | SW | SE |
| | | APP | O REC |
| | | ARB | FPN DES FEES |

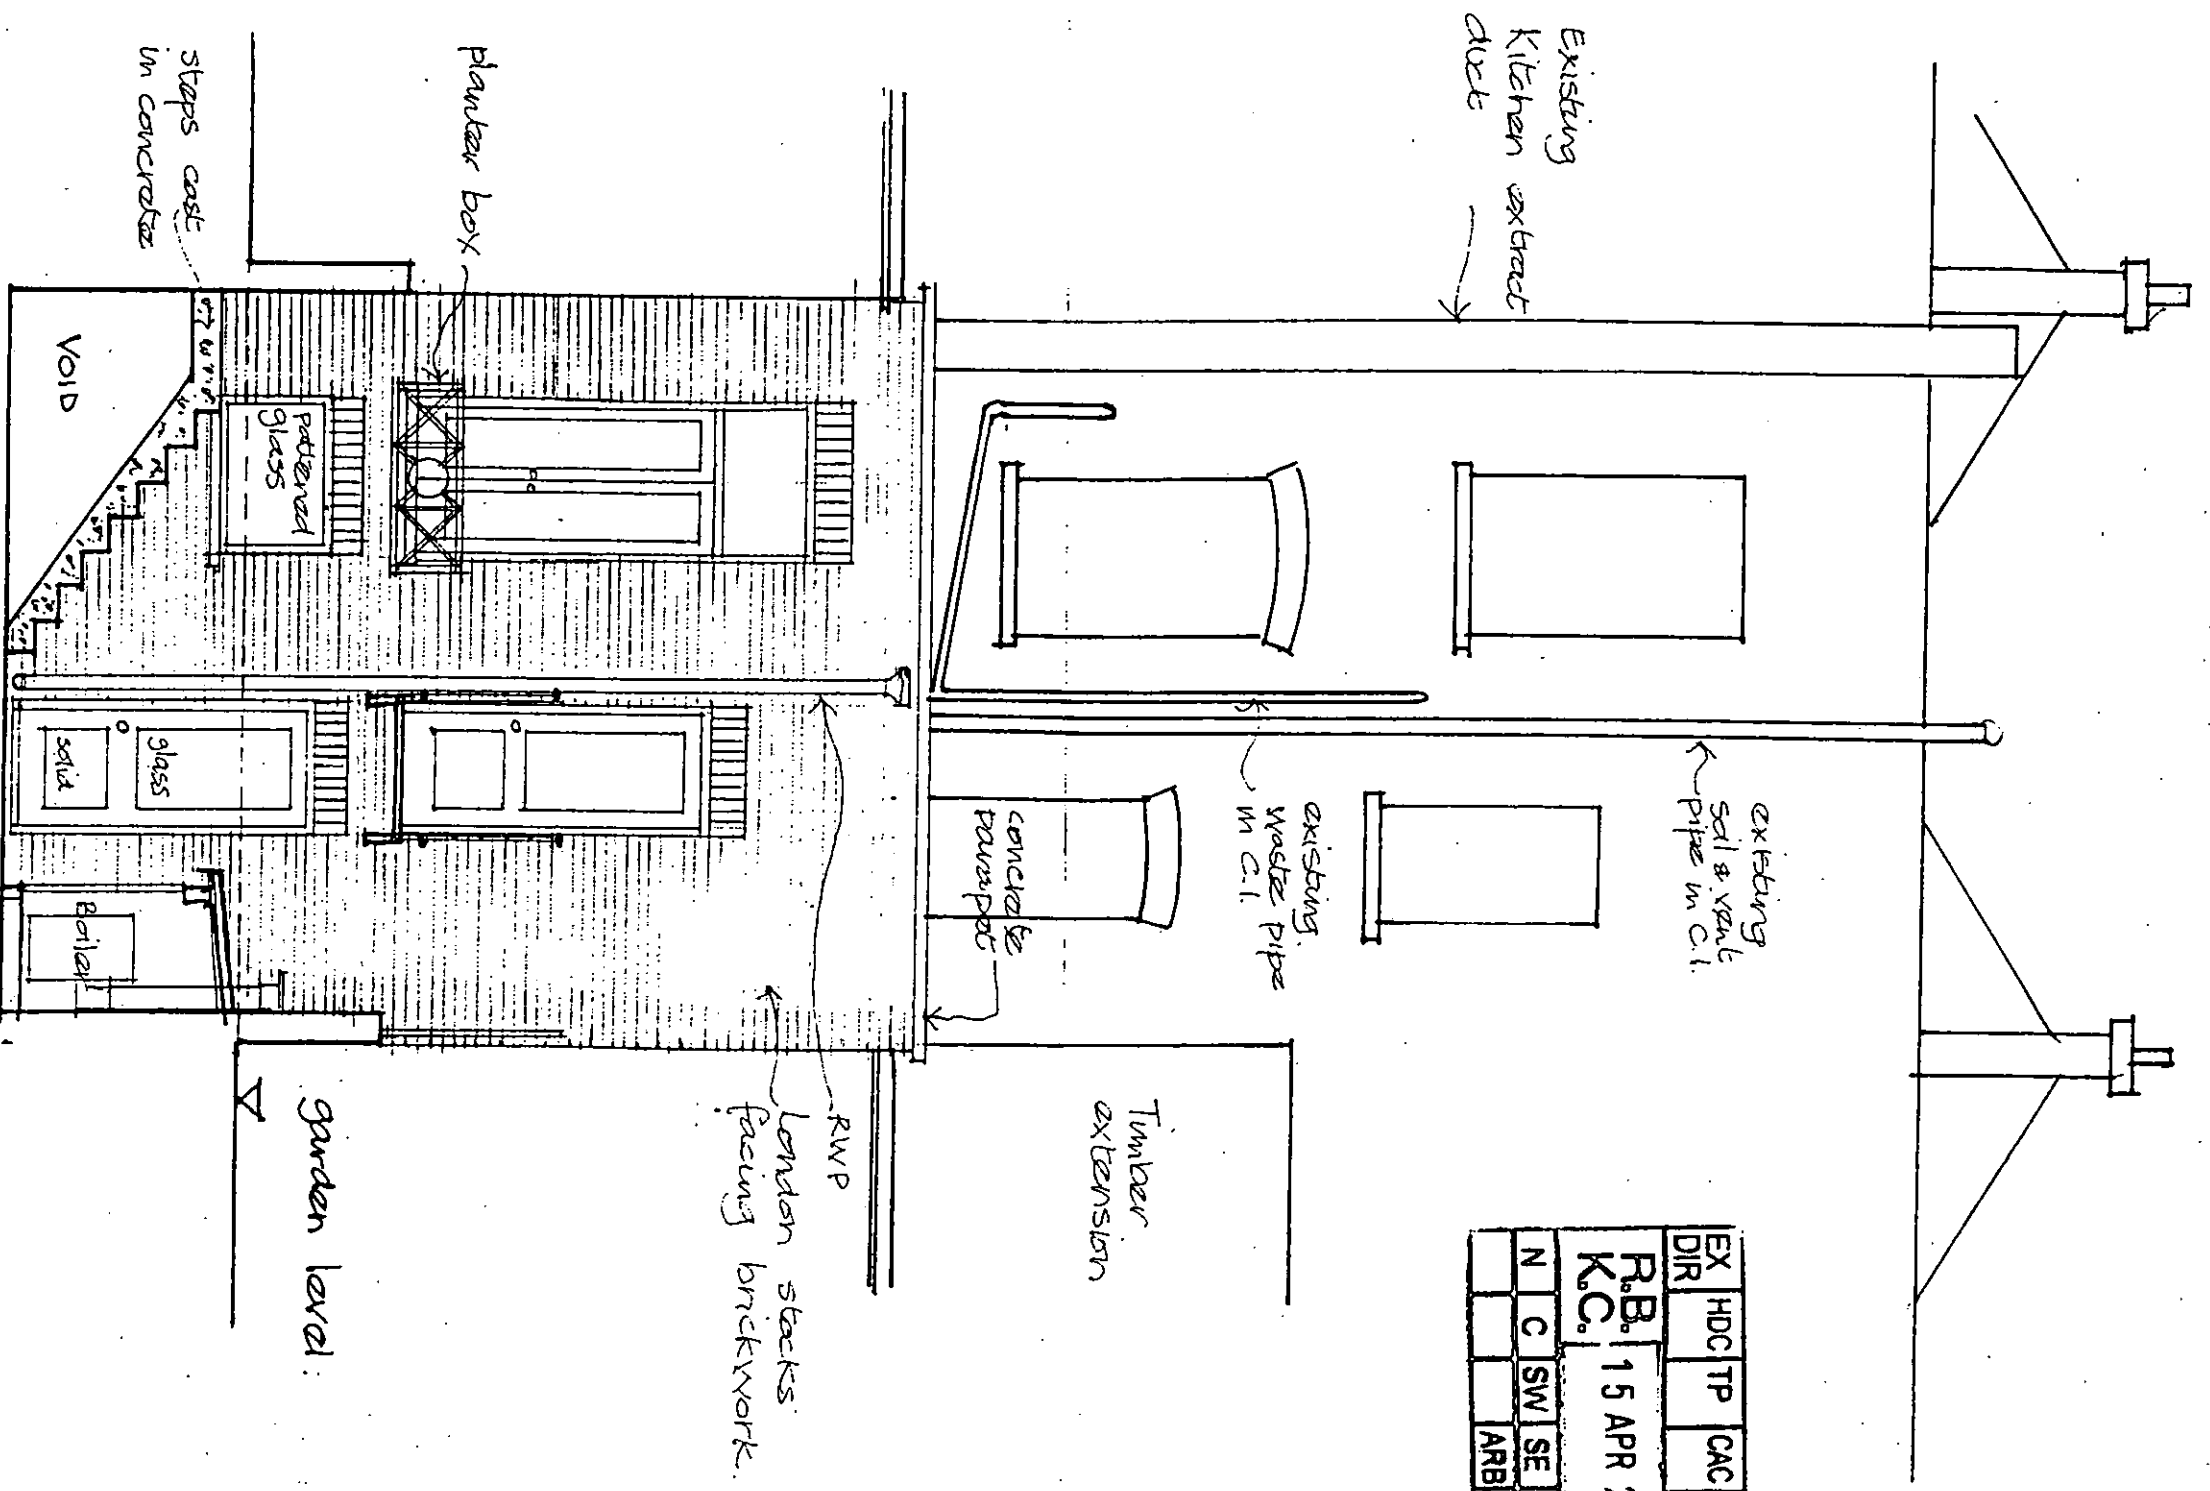

Plot width
 REAR ELEVATION
 EXISTING

MOHSEN PERSIAN RESTAURANT
 152 WARWICK ROAD
 LONDON W14
 SCALE 1:50
 DATE OCT 1999
 DWG NO. 9910/04

DELEGATED
 27 JUN 2004
 REFUSAL

Martin Beaton AADip RIBA
 Registered Architect
 97 Uxendon Hill
 Wembley Park
 Middx. HA9 9SH
 Tel/fax: 0181 933 3276

