



R.B.K. & C.  
TOWN PLANNING  
2 9 JAN 2001  
RECEIVED

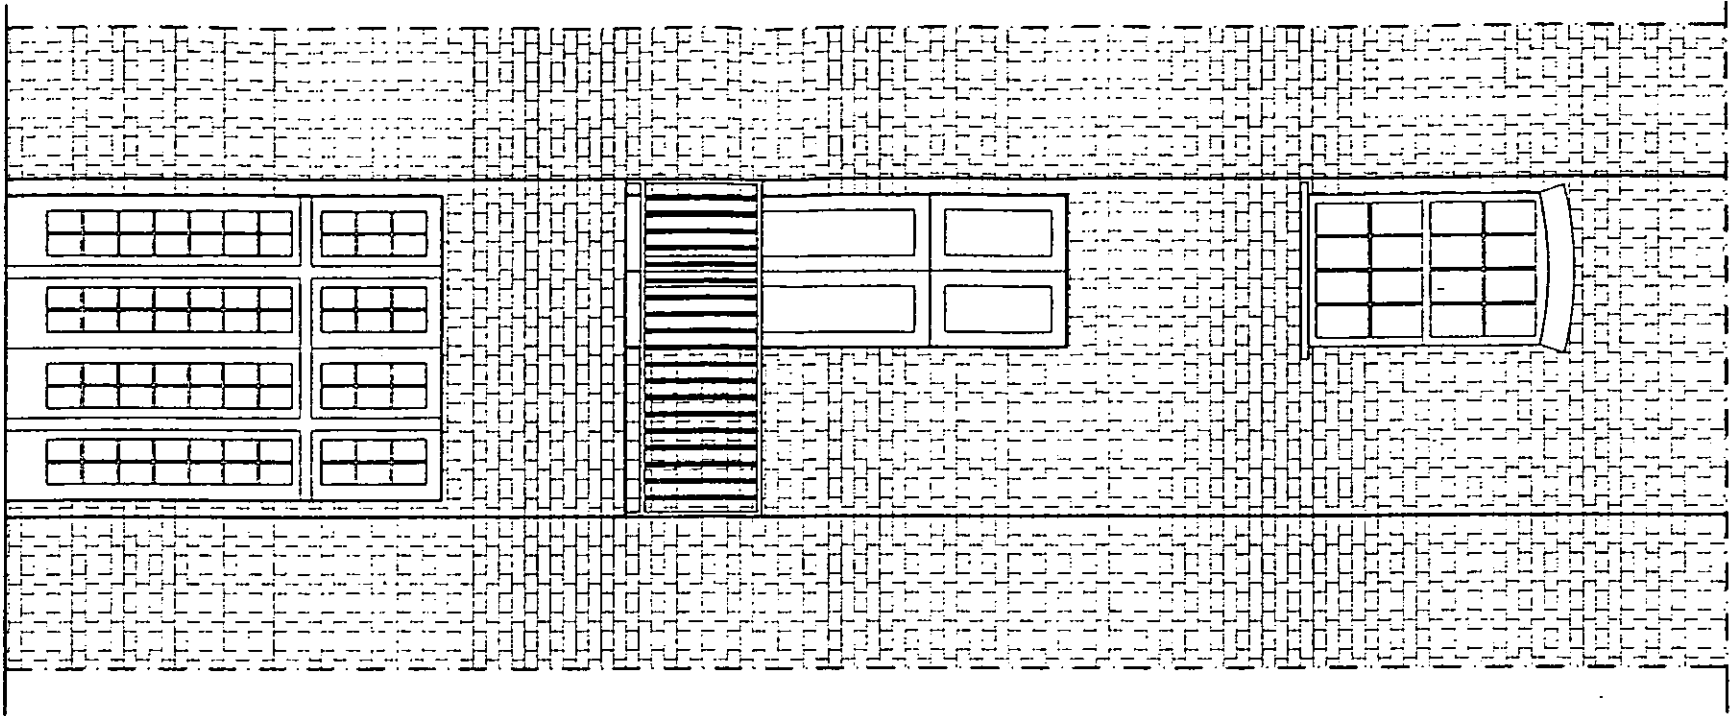

Existing elevation

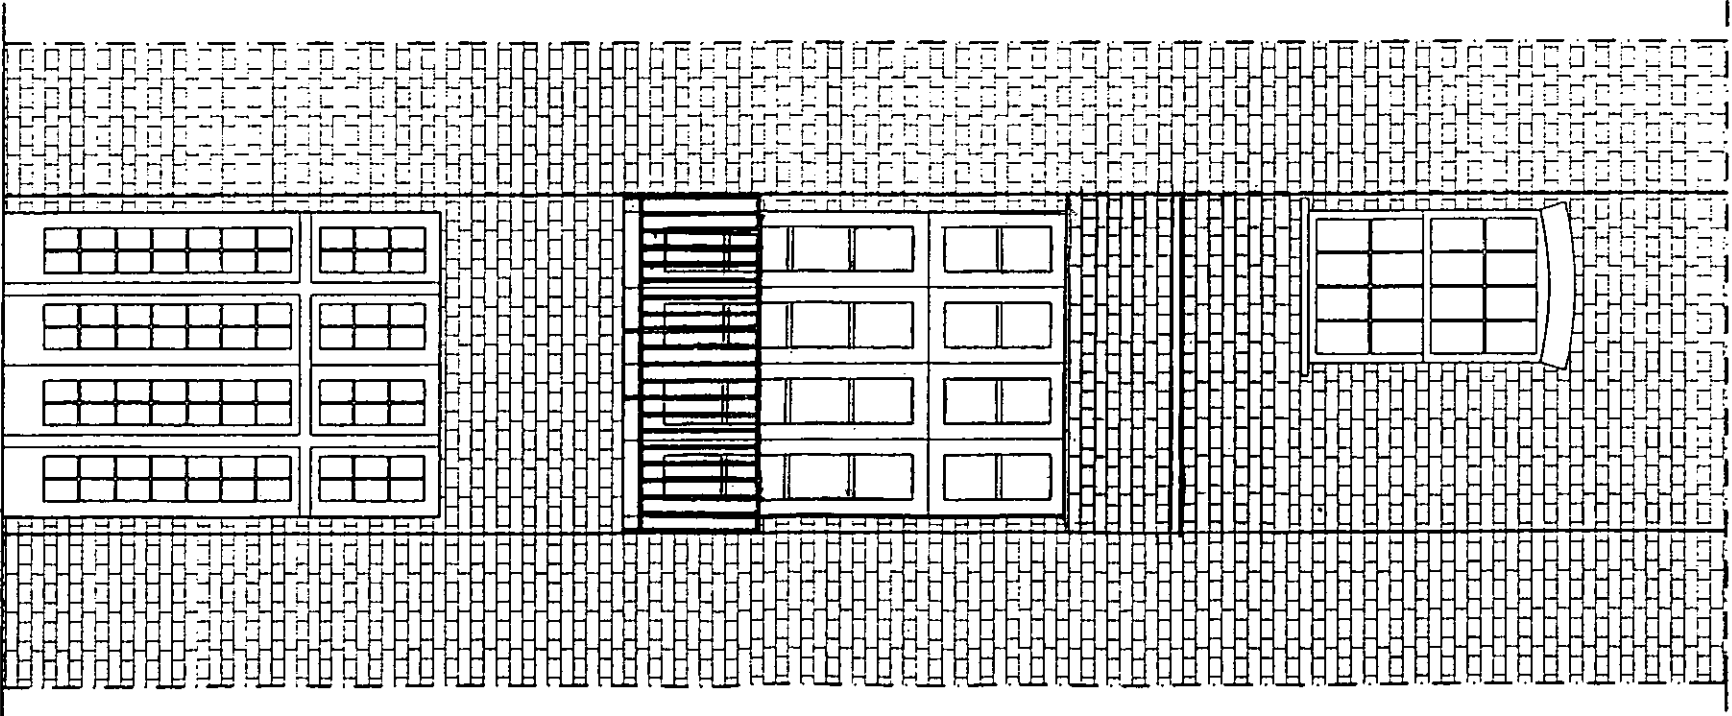


Proposed elevation

SCALA 1:50

DELEGATED  
APPROVAL  
21 MAR 2001

PK/001/2873A

R.B.K. & C.  
TOWN PLANNING  
29 JAN 2001  
RECEIVED

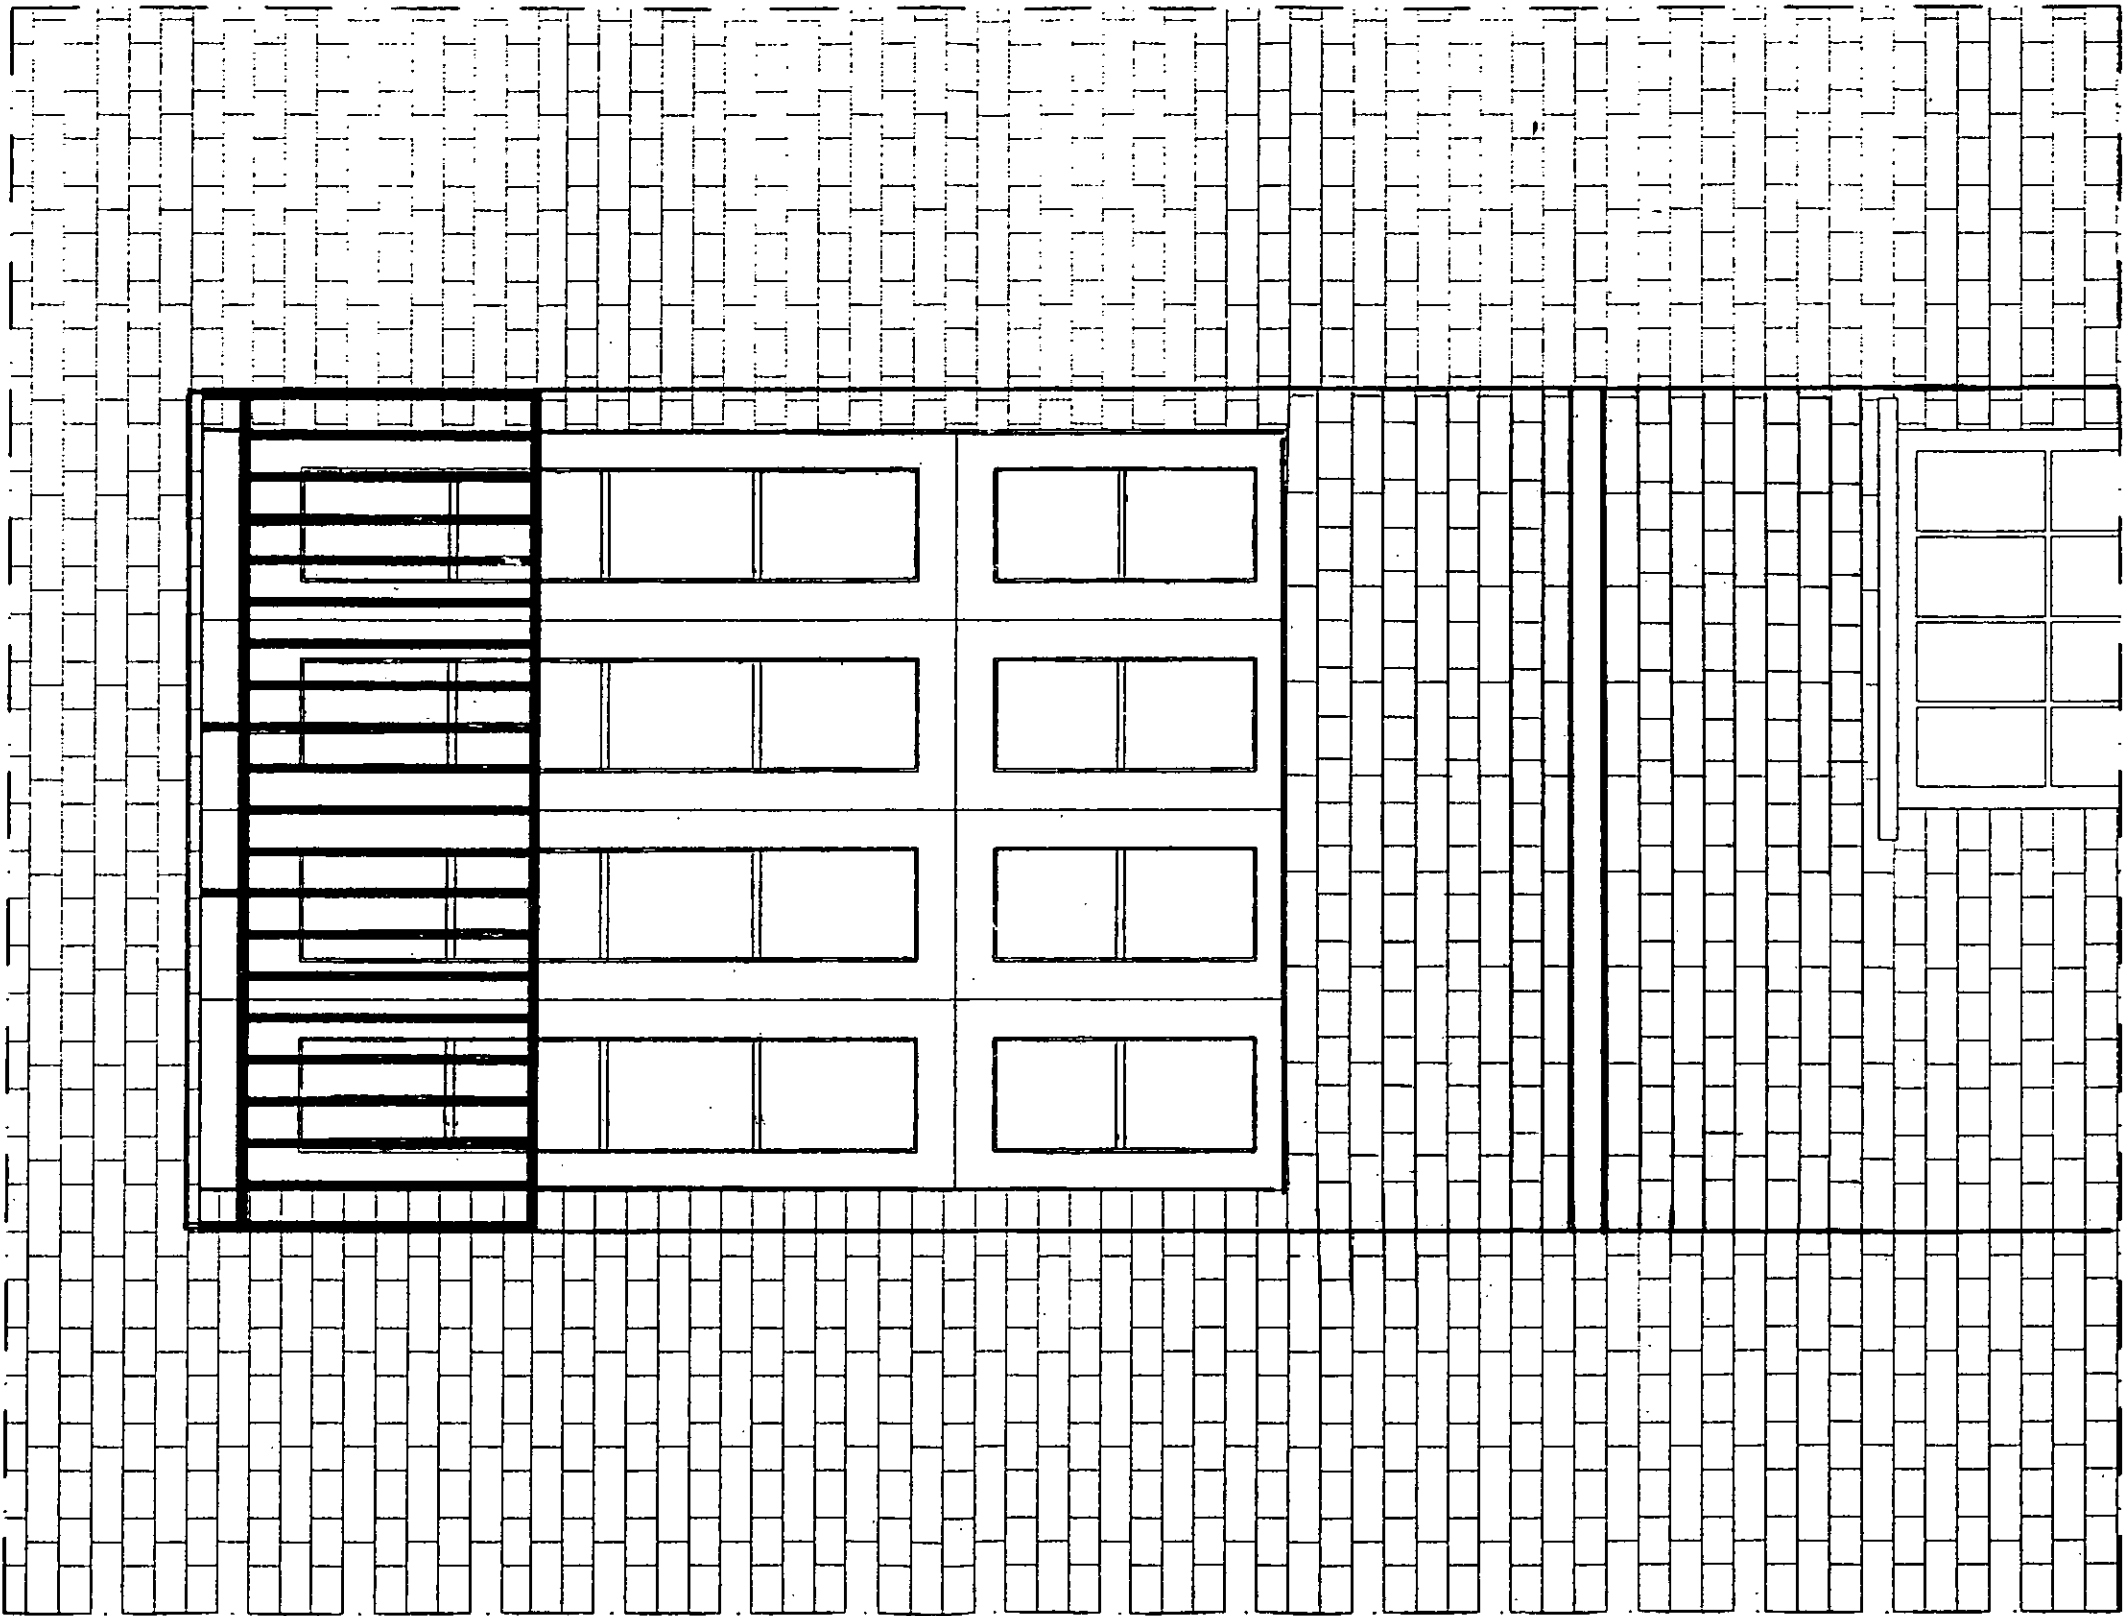


*Proposed elevation*

DELEGATED  
APPROVAL  
21 MAR 2001  
SCALE 1:20

PP/CD/2873A

DELEGATED  
APPROVAL  
SC 1:2  
21 MAR 2001

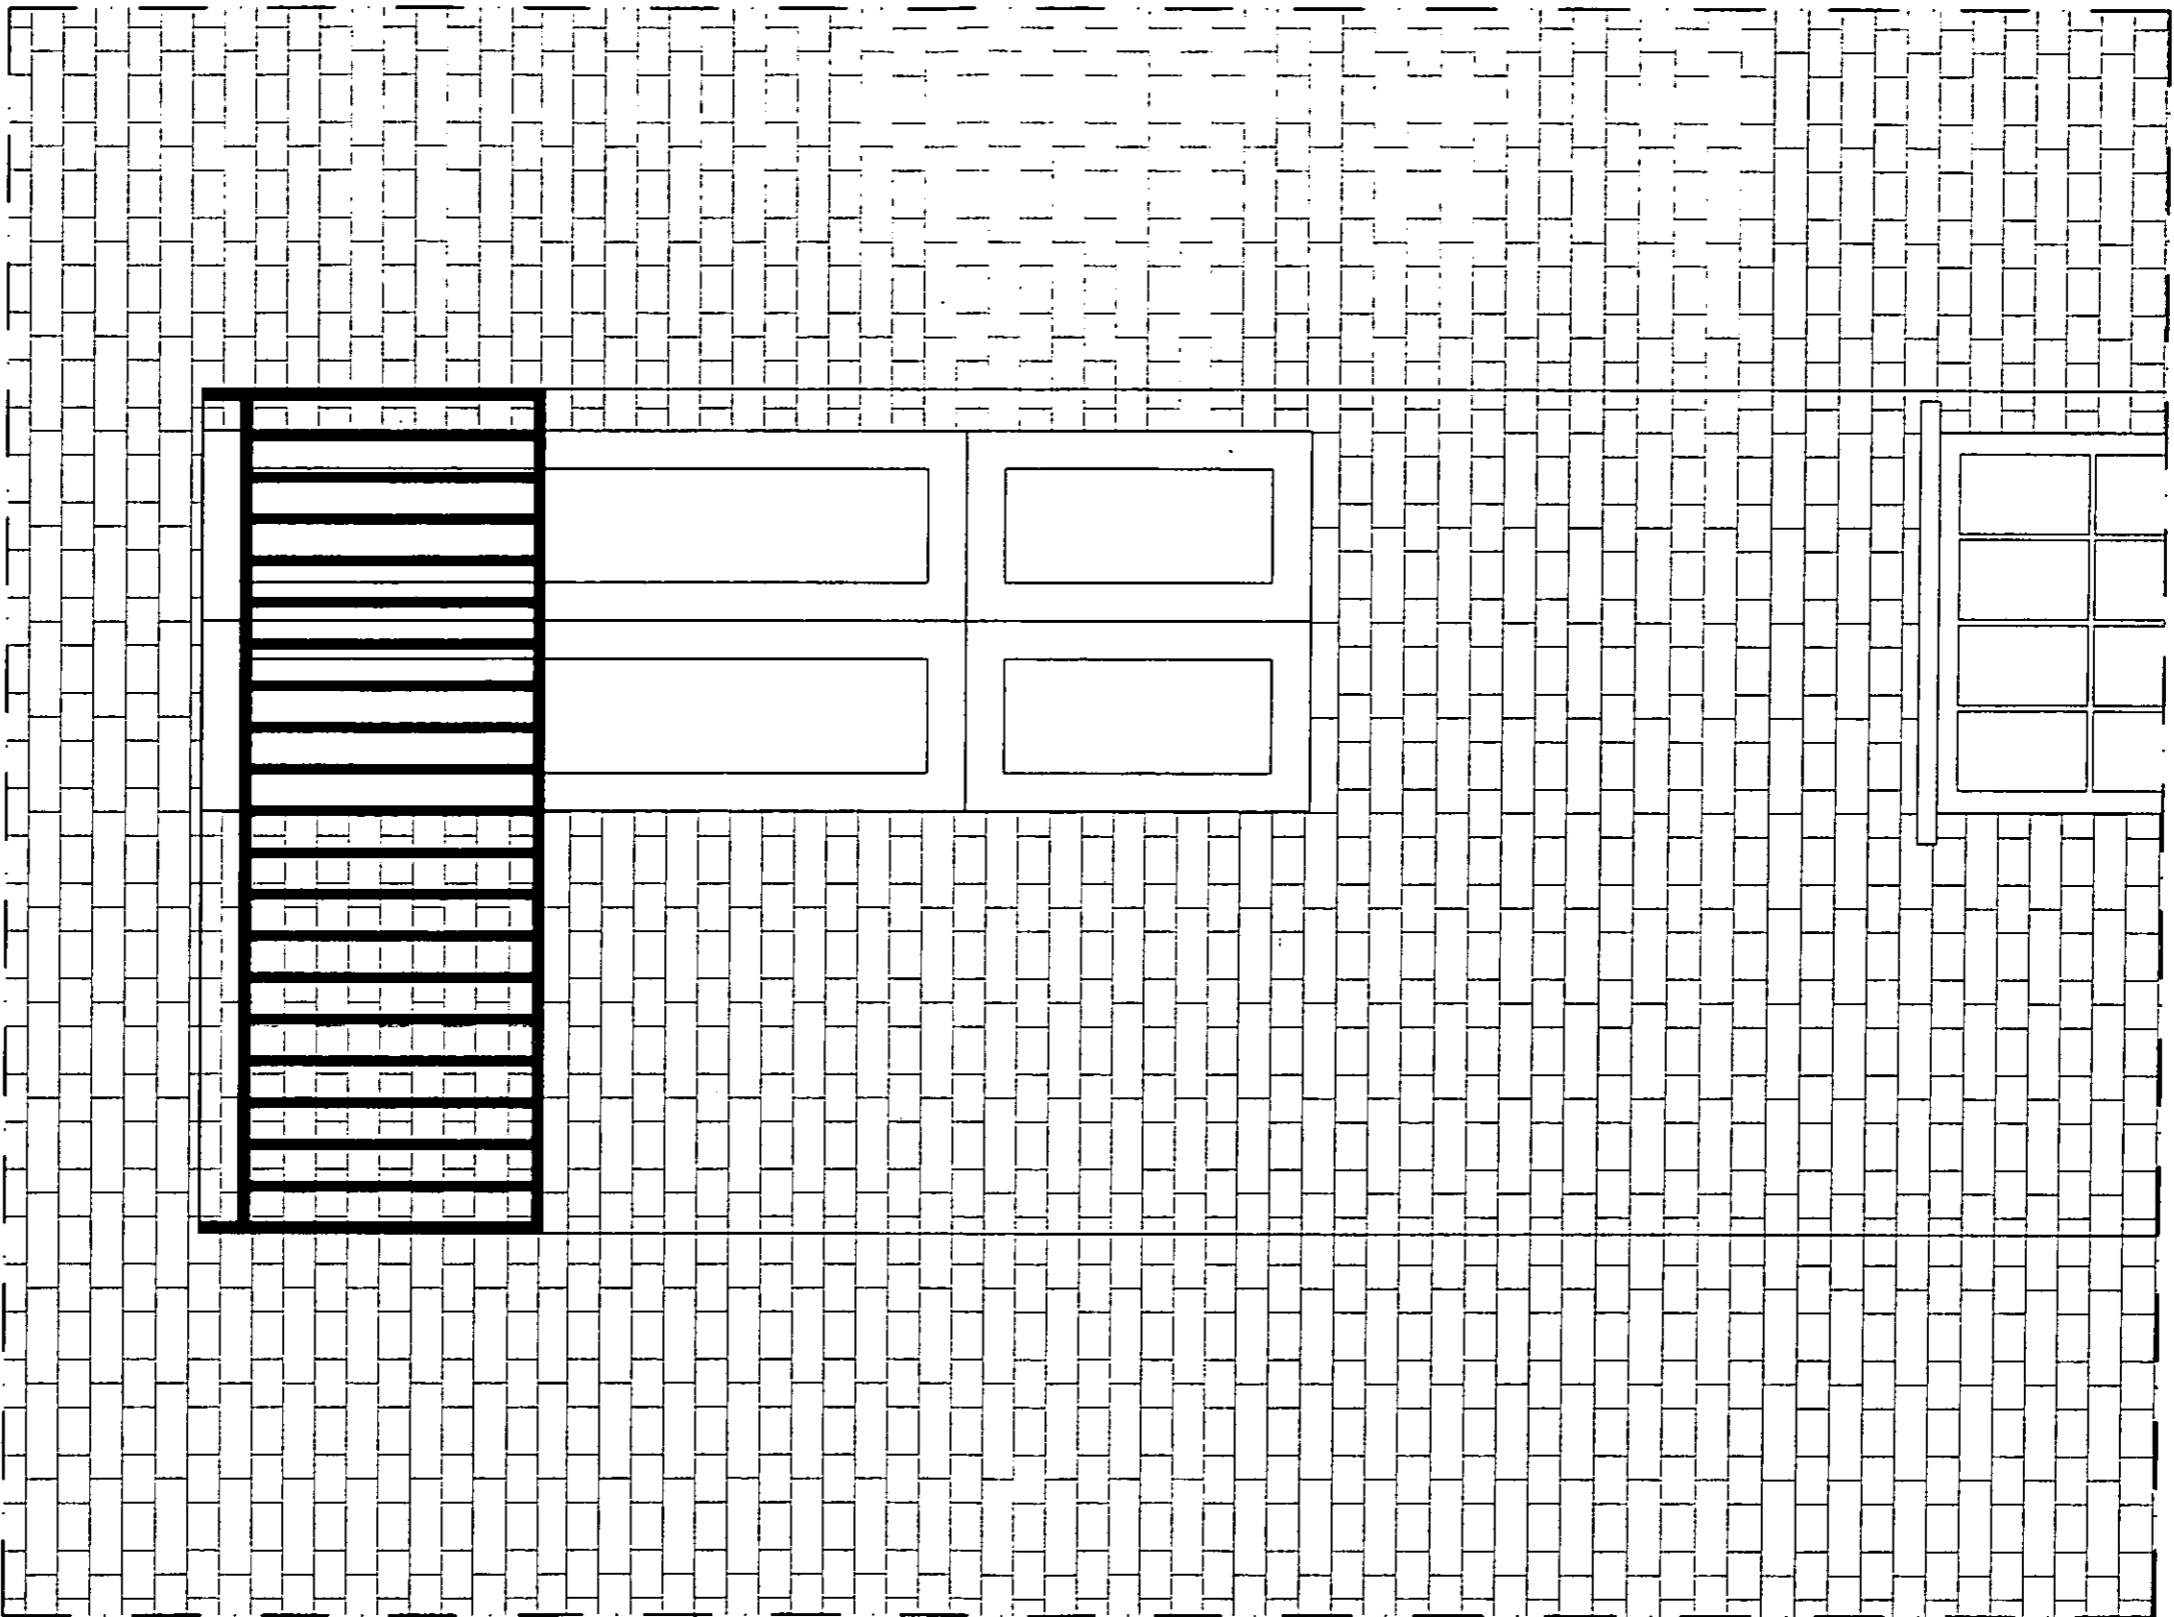


Existing elevation

LB002874

R.B.K. & C.  
TOWN PLANNING  
1 5 DEC 2000  
RECEIVED

DELEGATED  
APPROVAL  
21 MAR 2001


SCALA 1:50

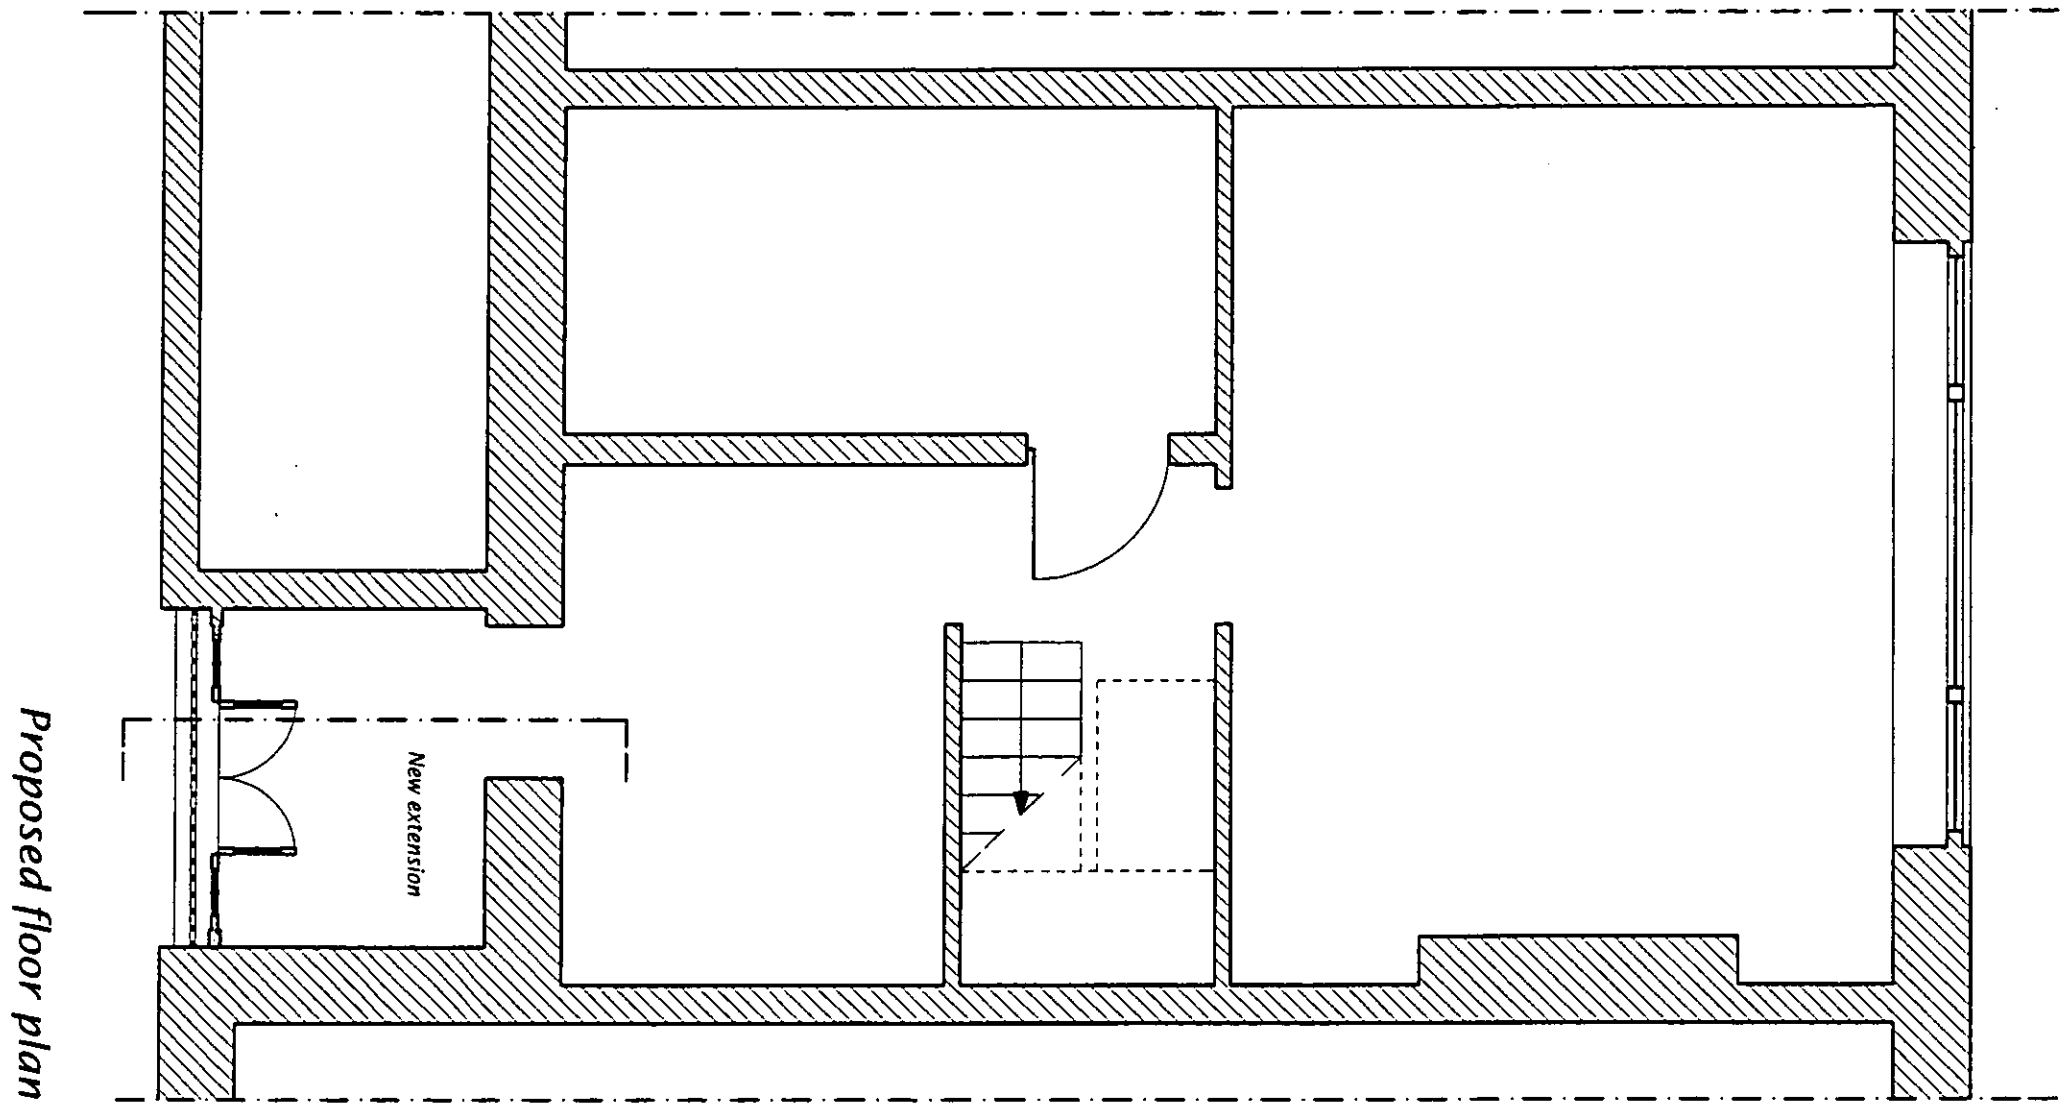

Proposed floor plan

PB002874

R.B.K. & C.  
TOWN PLANNING  
15 DEC 2000  
RECEIVED

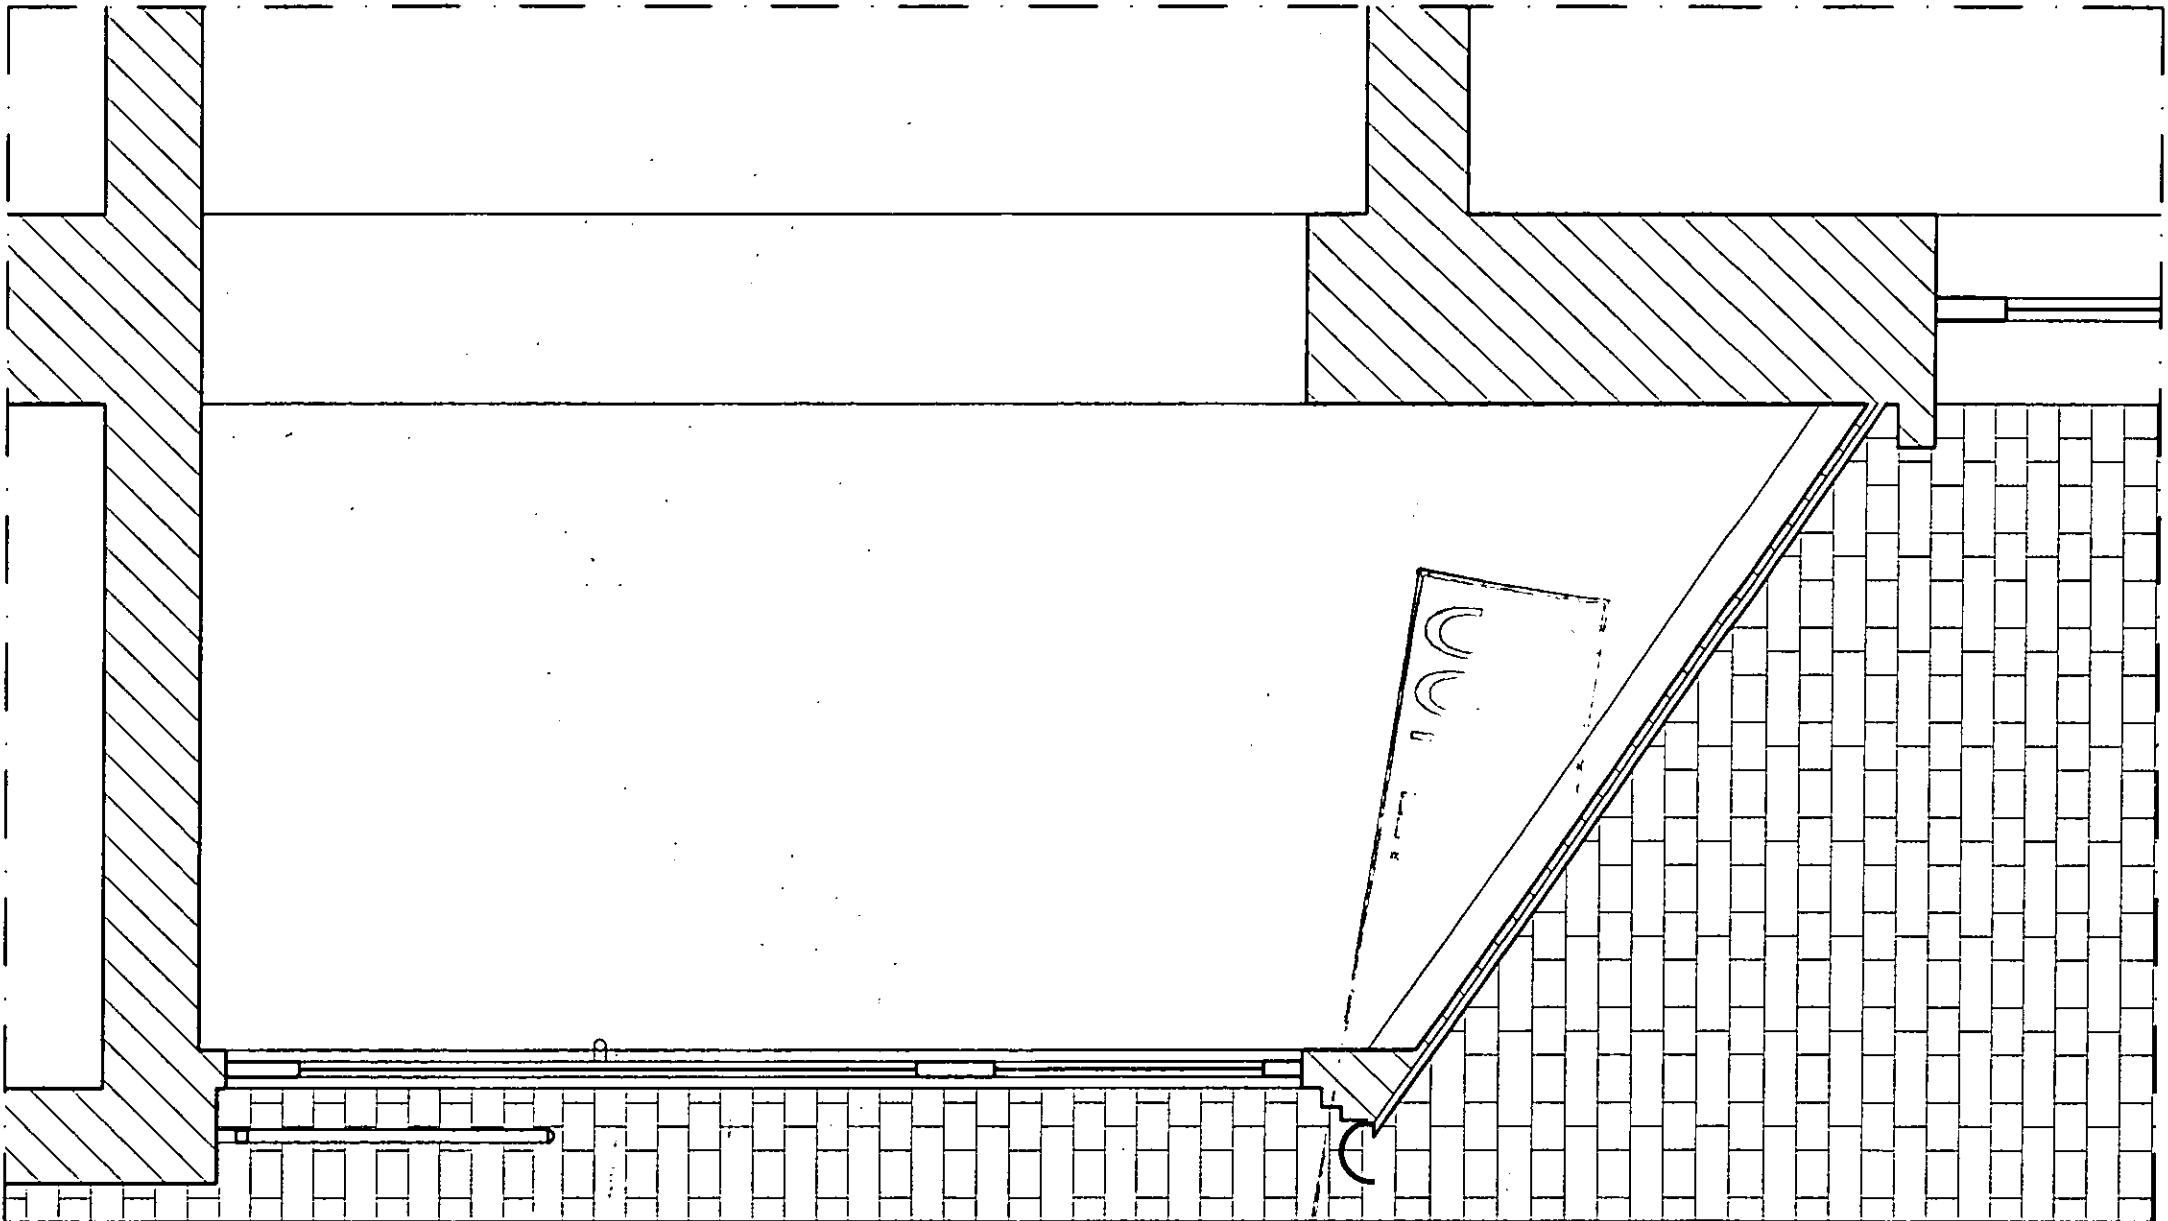


SCALE 1:20

Section R.B.K. & C.  
TOWN PLANNING


RECEIVED  
15 DEC 2000

PB002874

R.B.K. & C.  
TOWN PLANNING  
29 JAN 2001  
RECEIVED

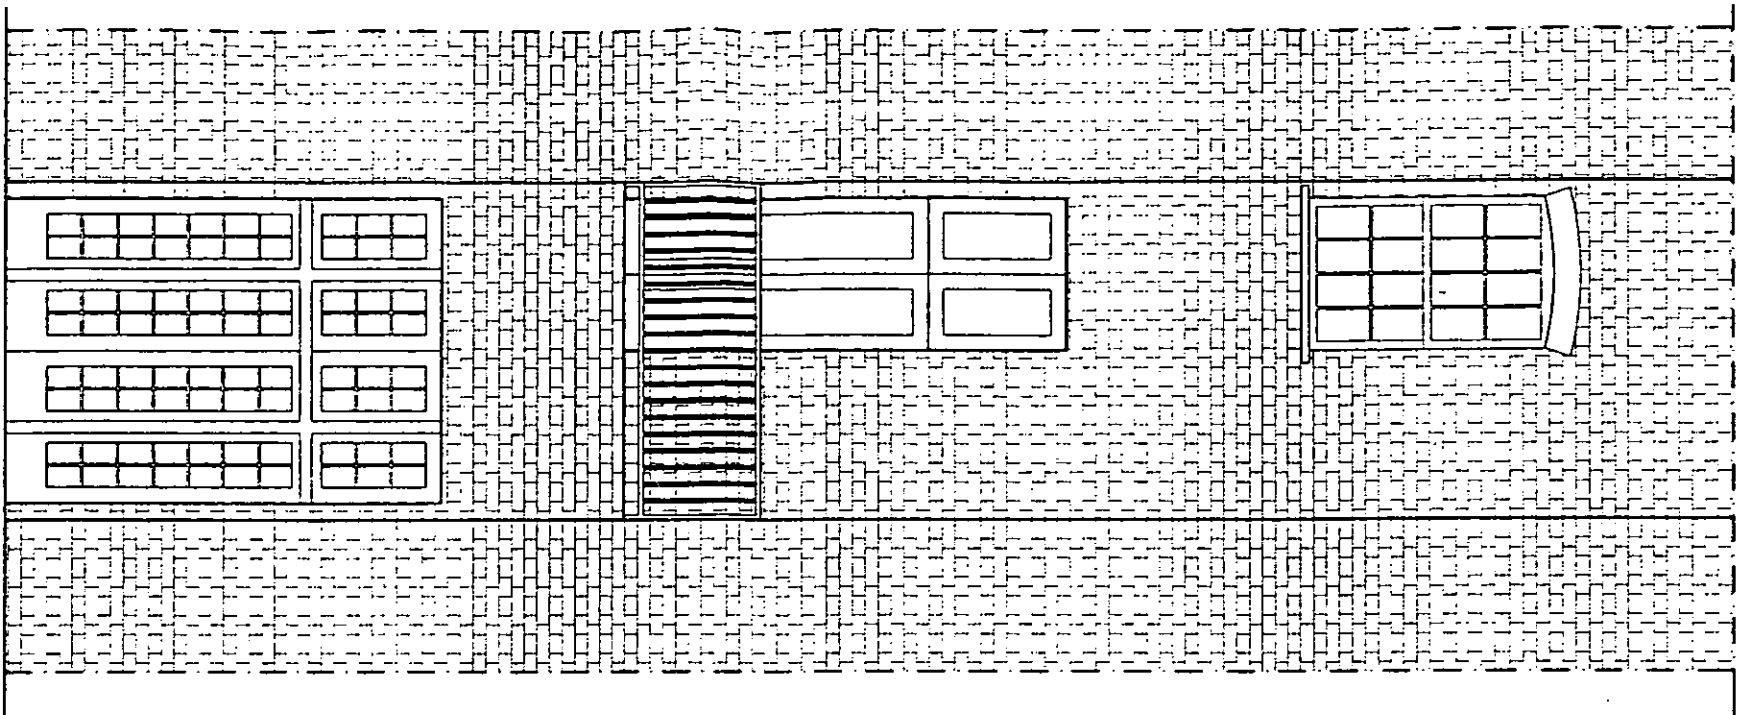

*Existing elevation*

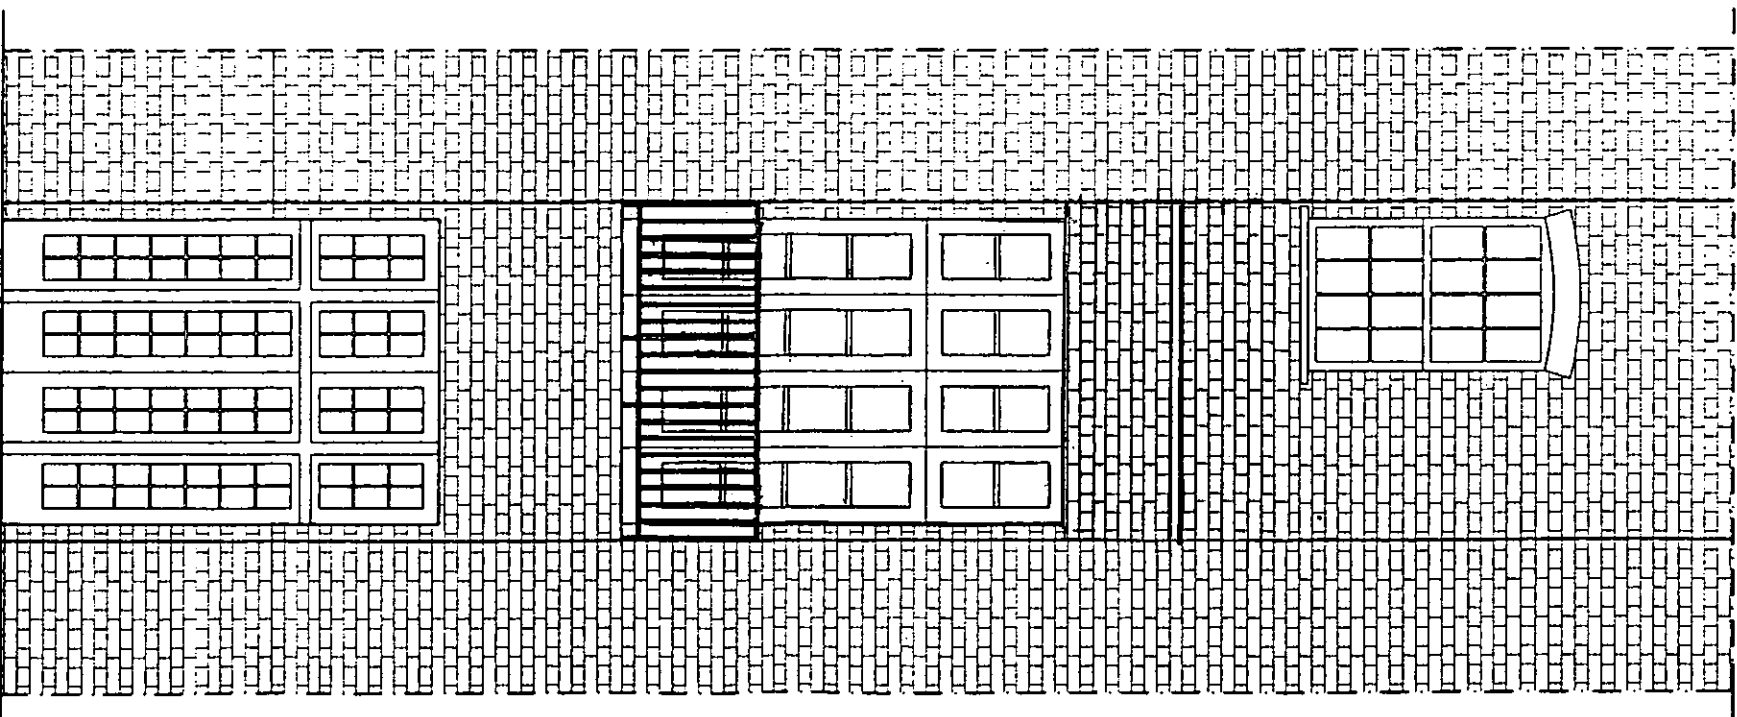


*Proposed elevation*

SCALA 1:50

PR/00/2873A

R.B.K. & C.  
TOWN PLANNING  
29 JAN 2001  
RECEIVED

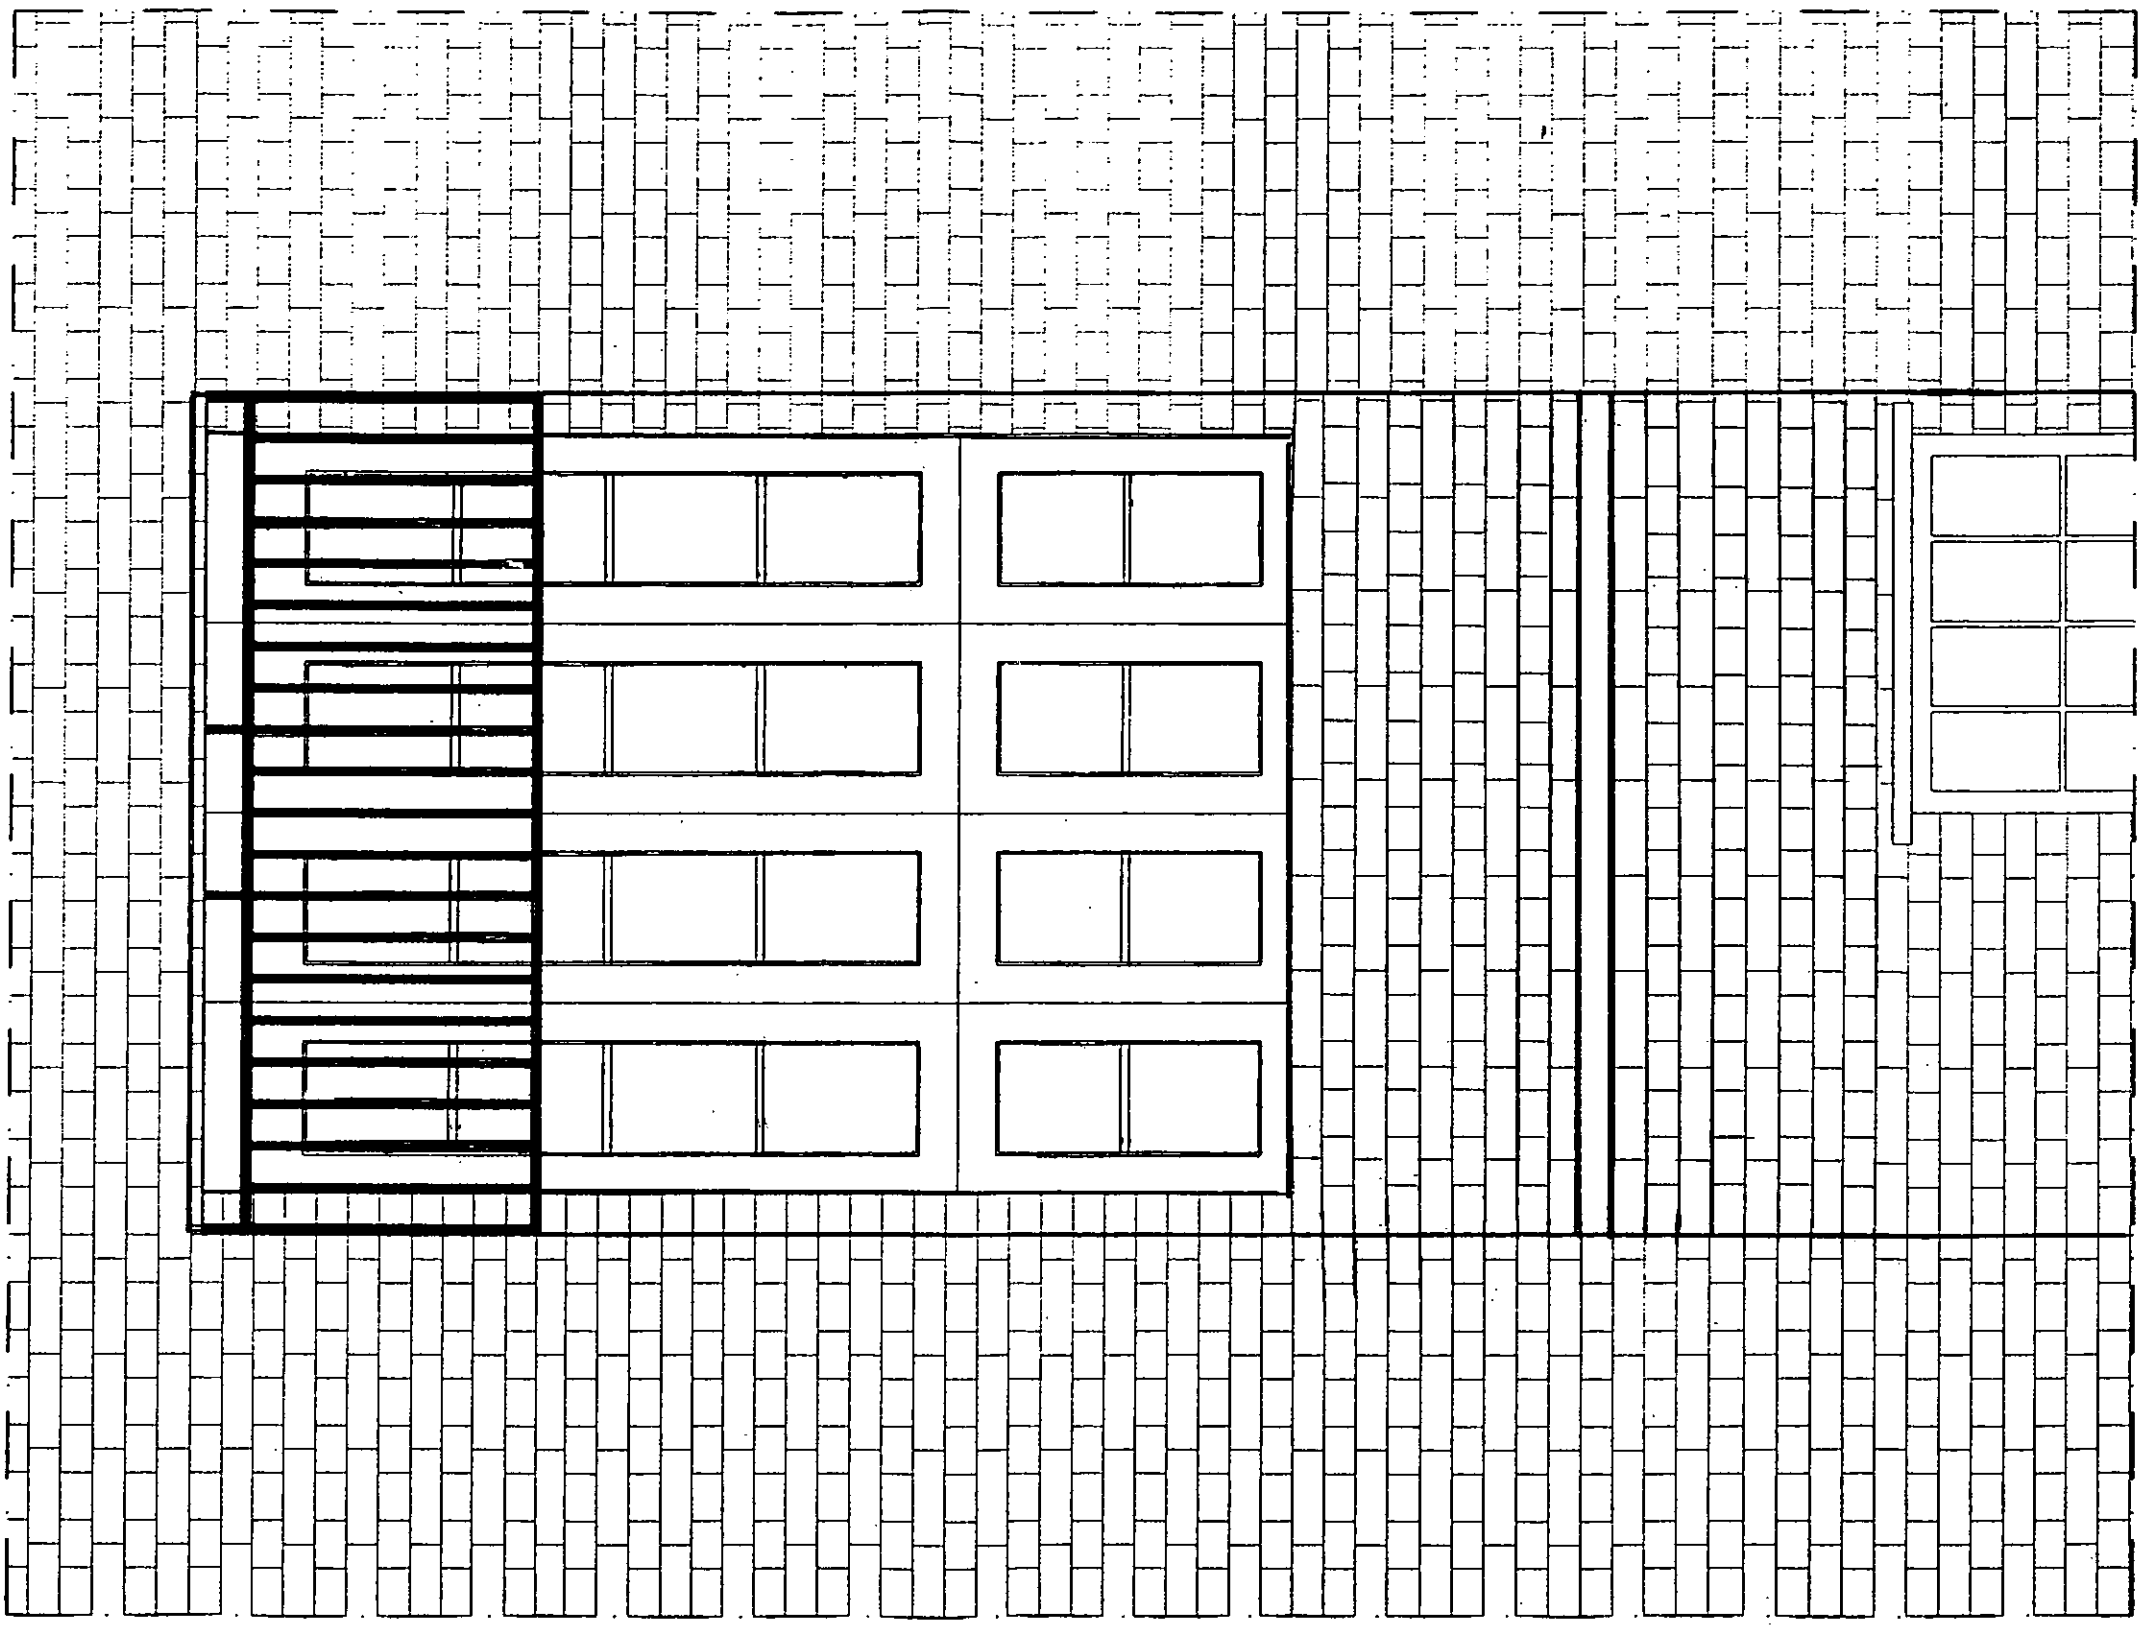


*Proposed elevation*


SCALE 1:20

98/08/2873A

R.B.K. & C.  
TOWN PLANNING  
29 JAN 2001  
RECEIVED

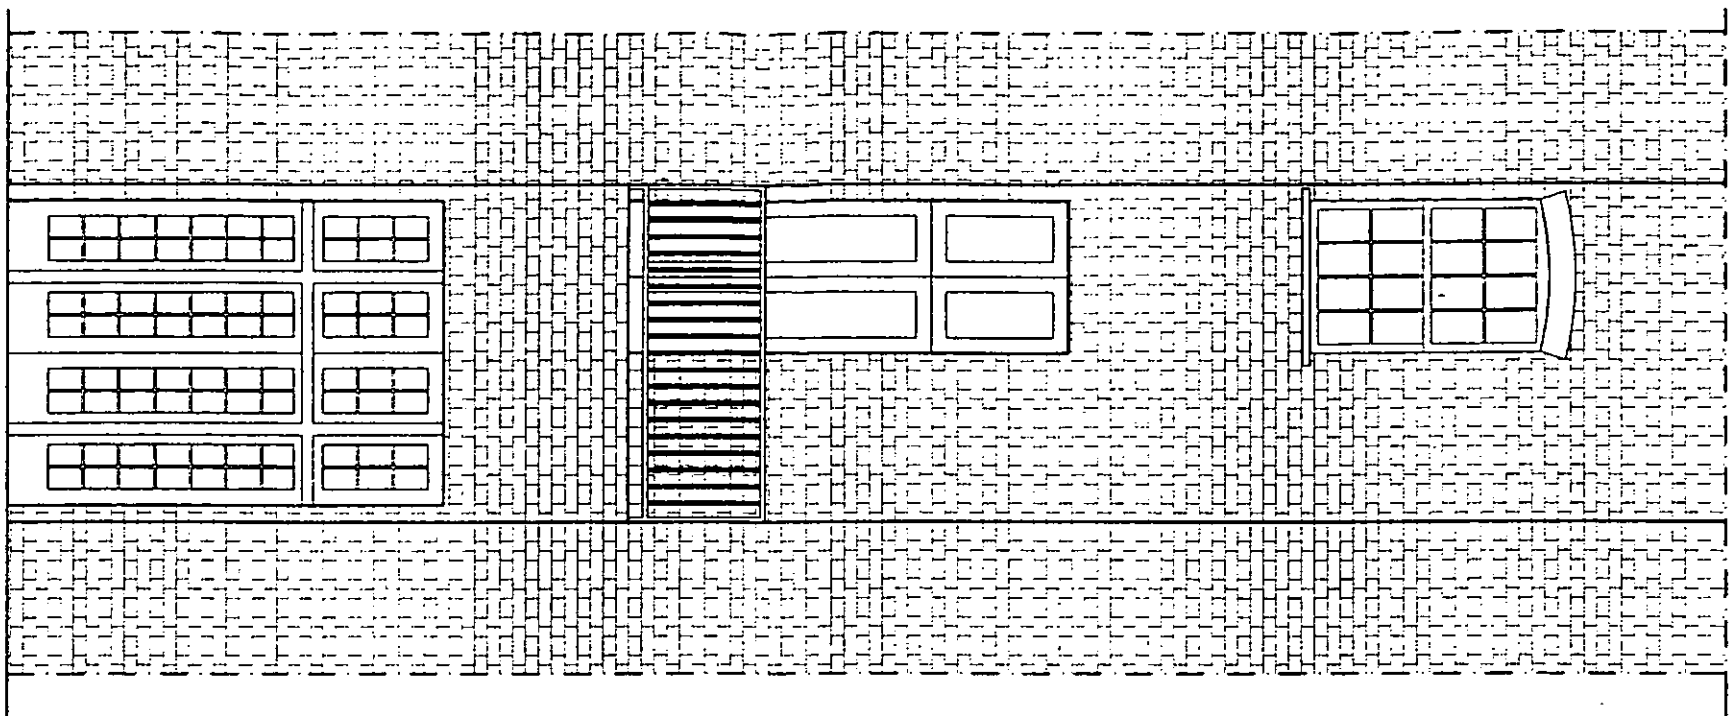

*Existing elevation*

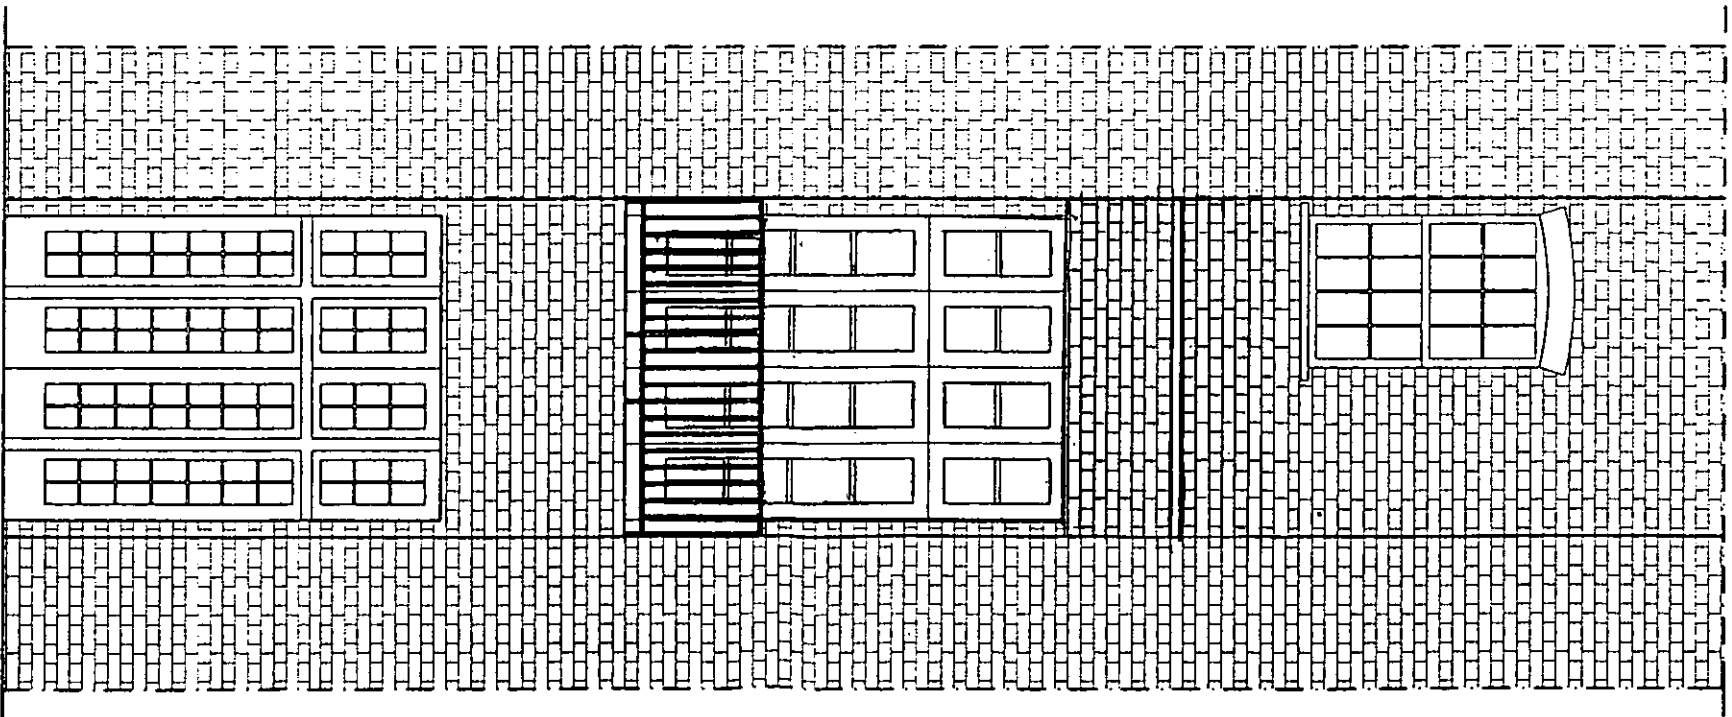


*Proposed elevation*

SCALA 1:50

Per Mod 2873A



R.B.K. & C.  
TOWN PLANNING  
29 JAN 2001  
RECEIVED

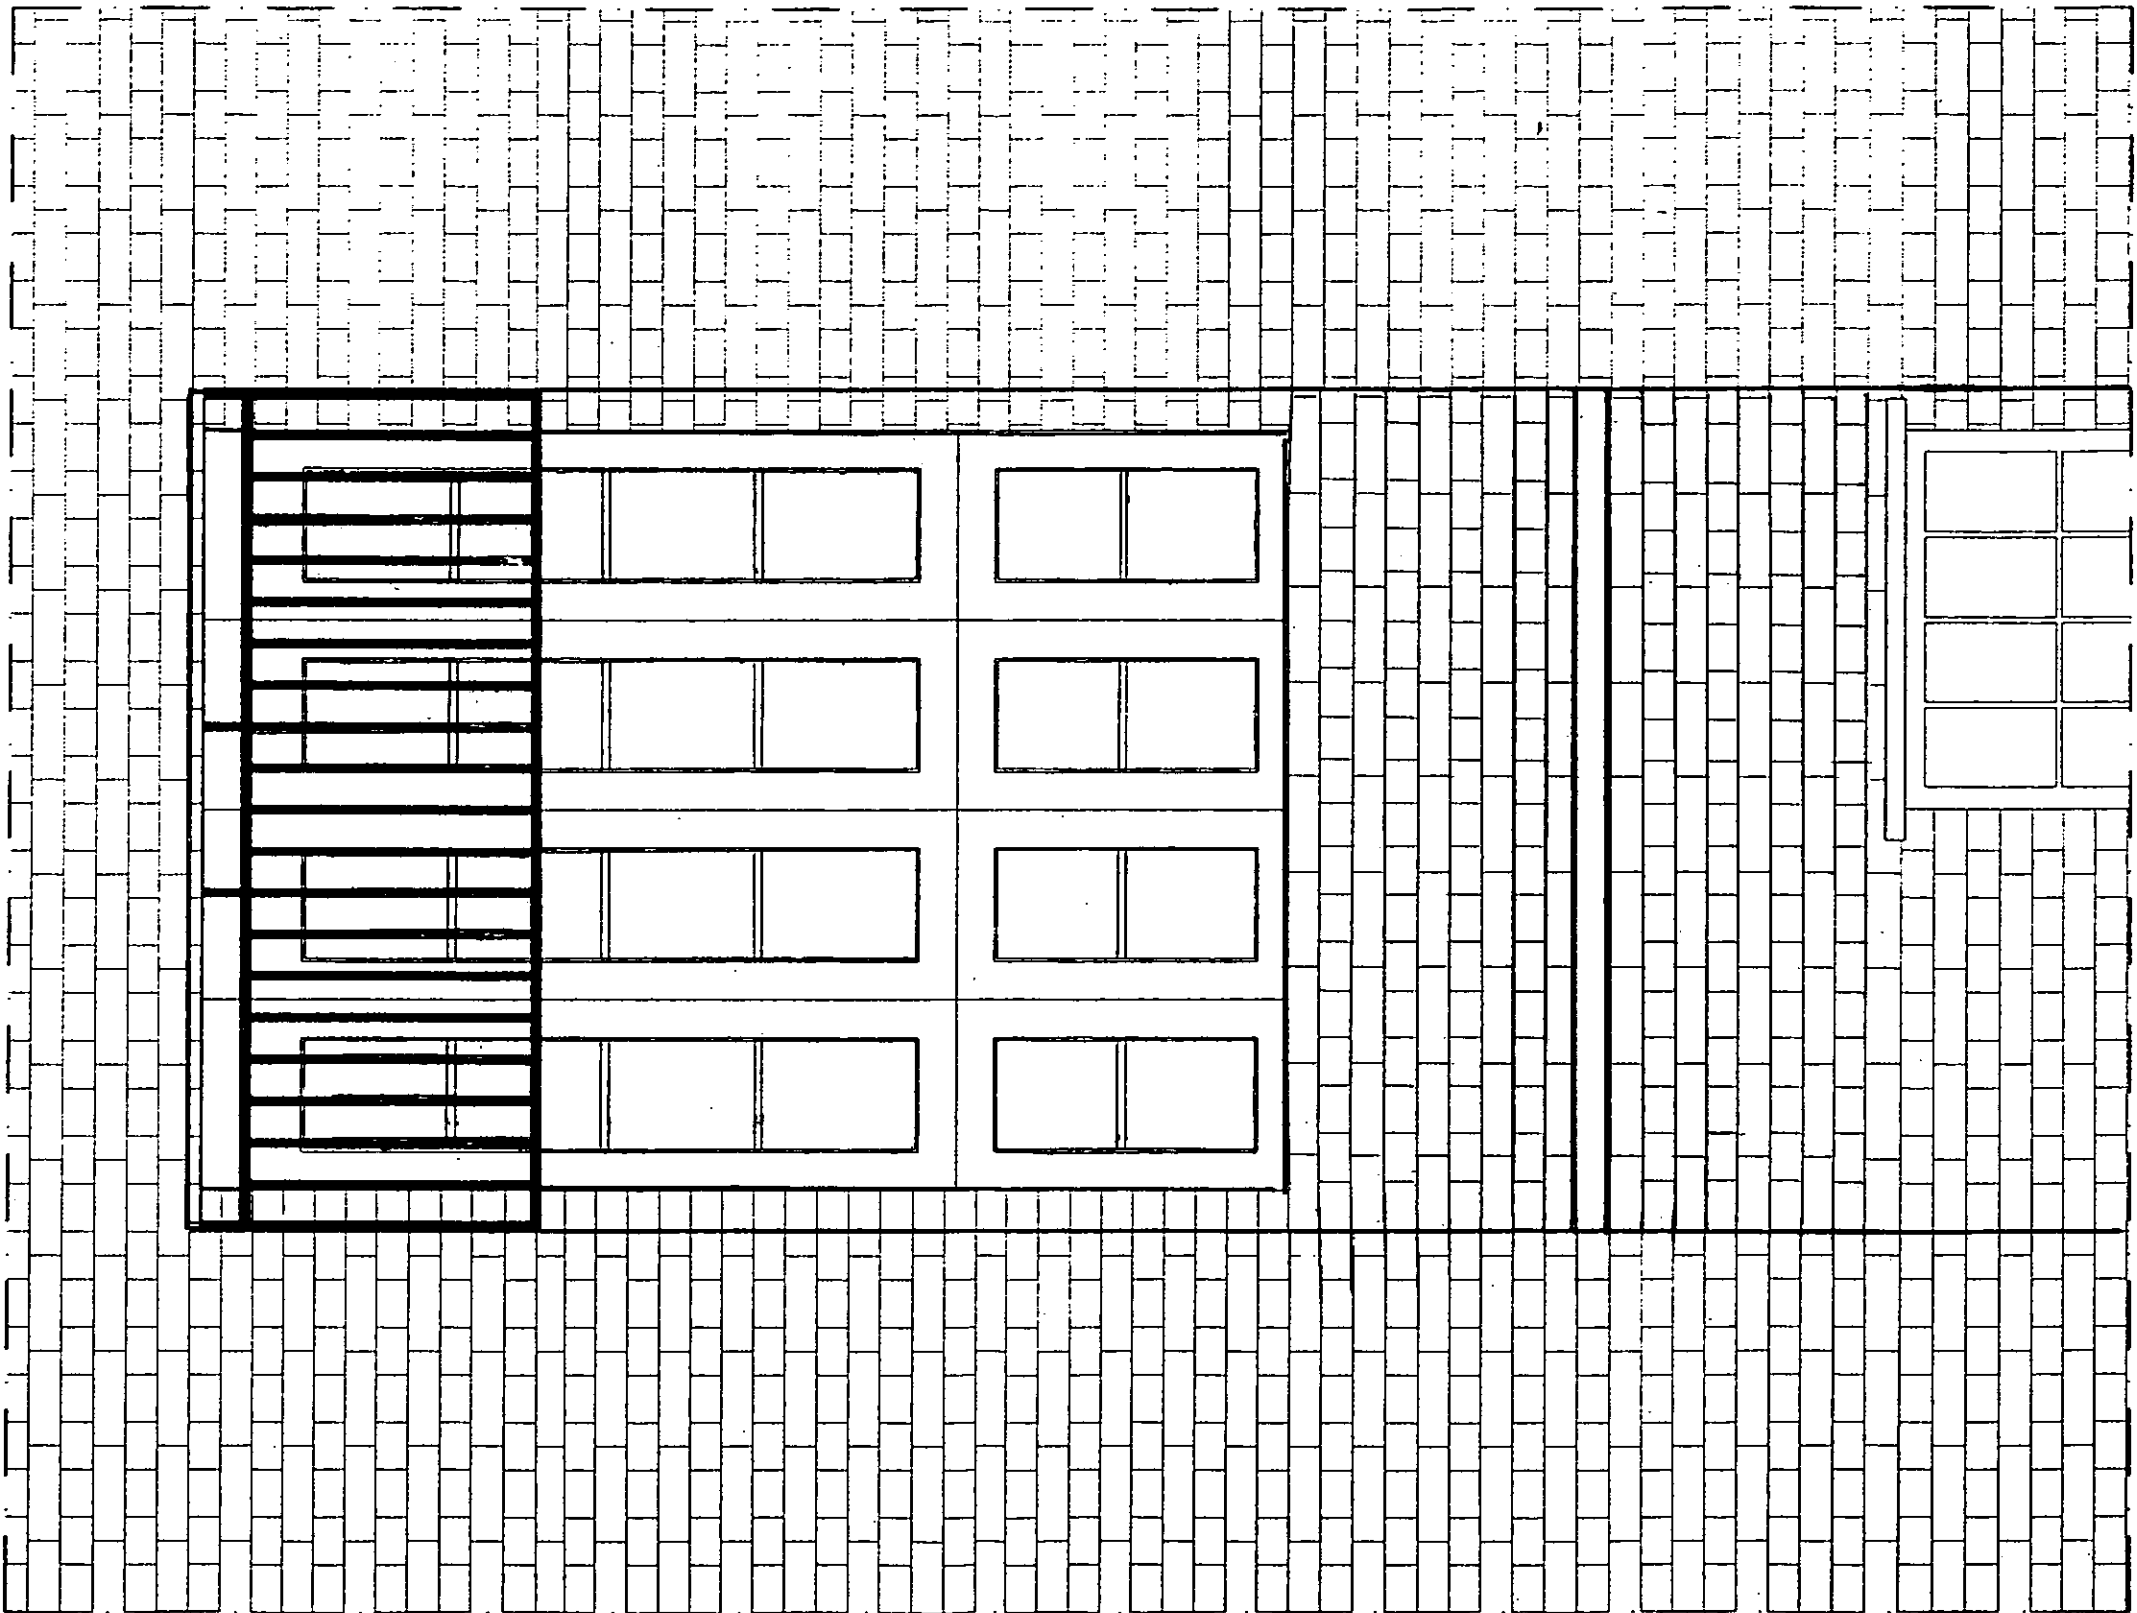


*Proposed elevation*


SCALE 1:20

*SP104/2873A*

R.B.K. & C.  
TOWN PLANNING  
29 JAN 2001  
RECEIVED

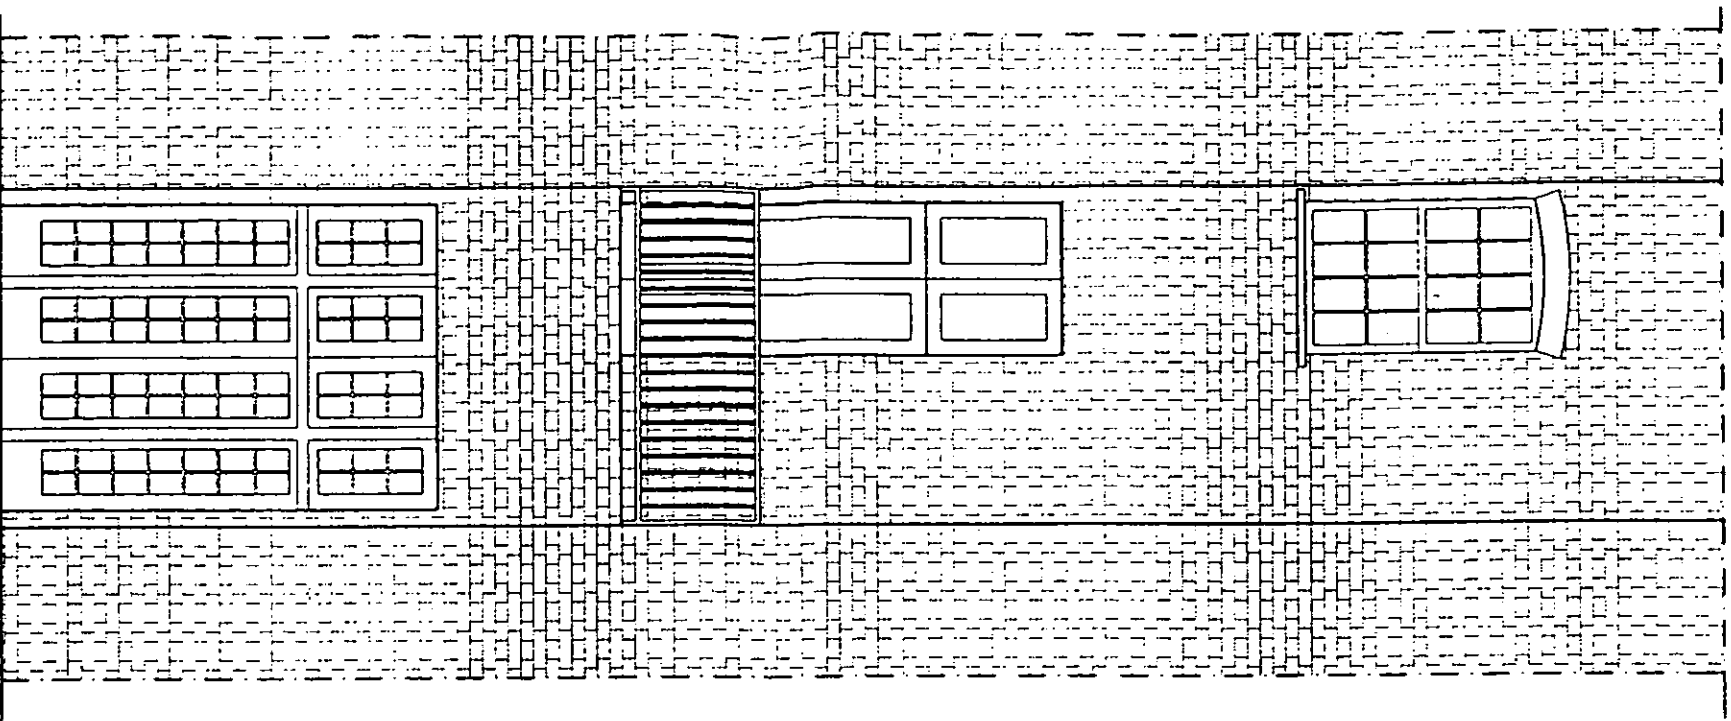

*Existing elevation*

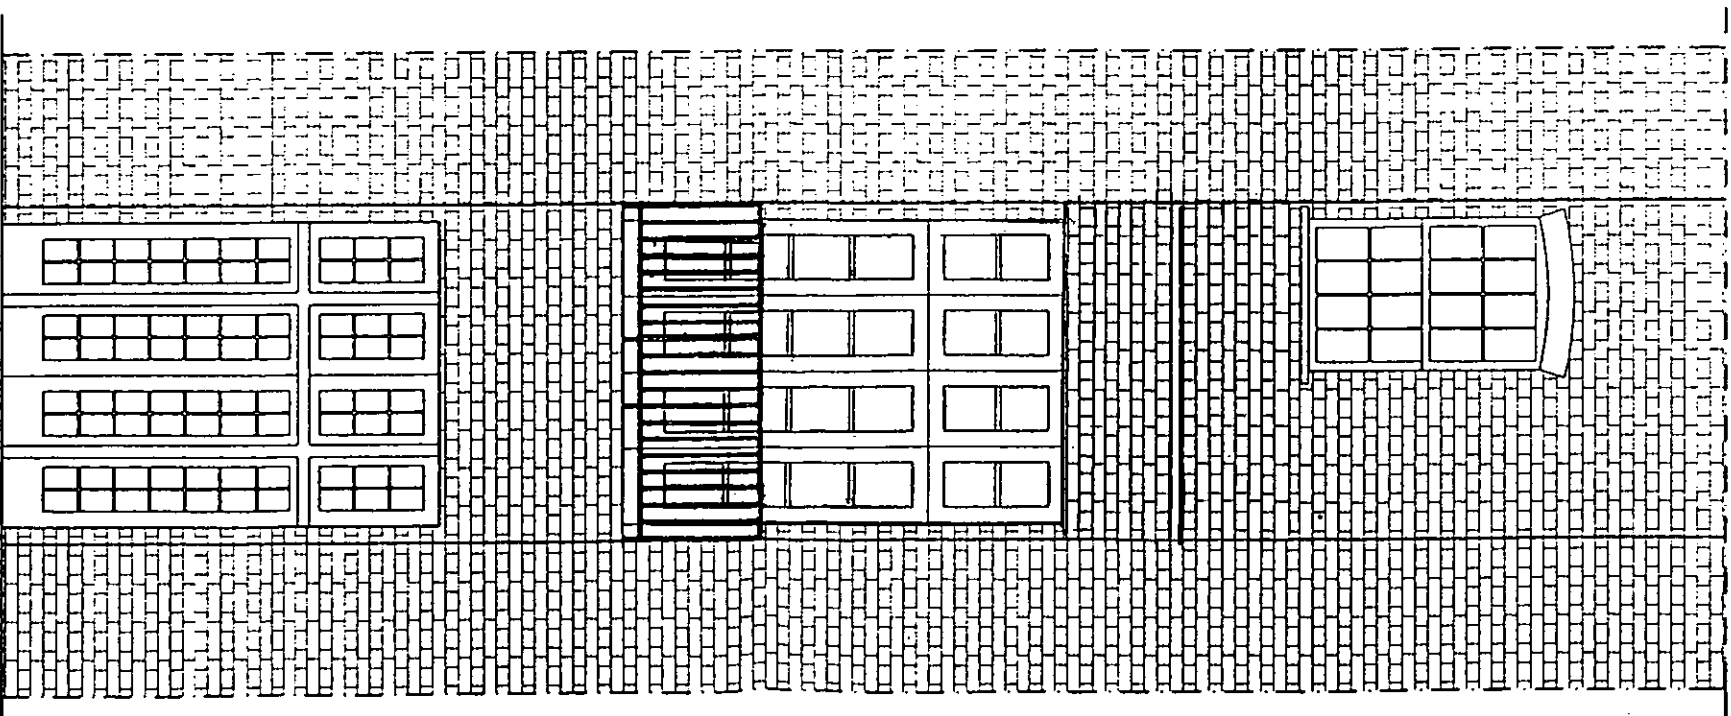


*Proposed elevation*

SCALA 1:50

PA 1001 2873A


R.B.K. & C.  
TOWN PLANNING  
29 JAN 2001  
RECEIVED

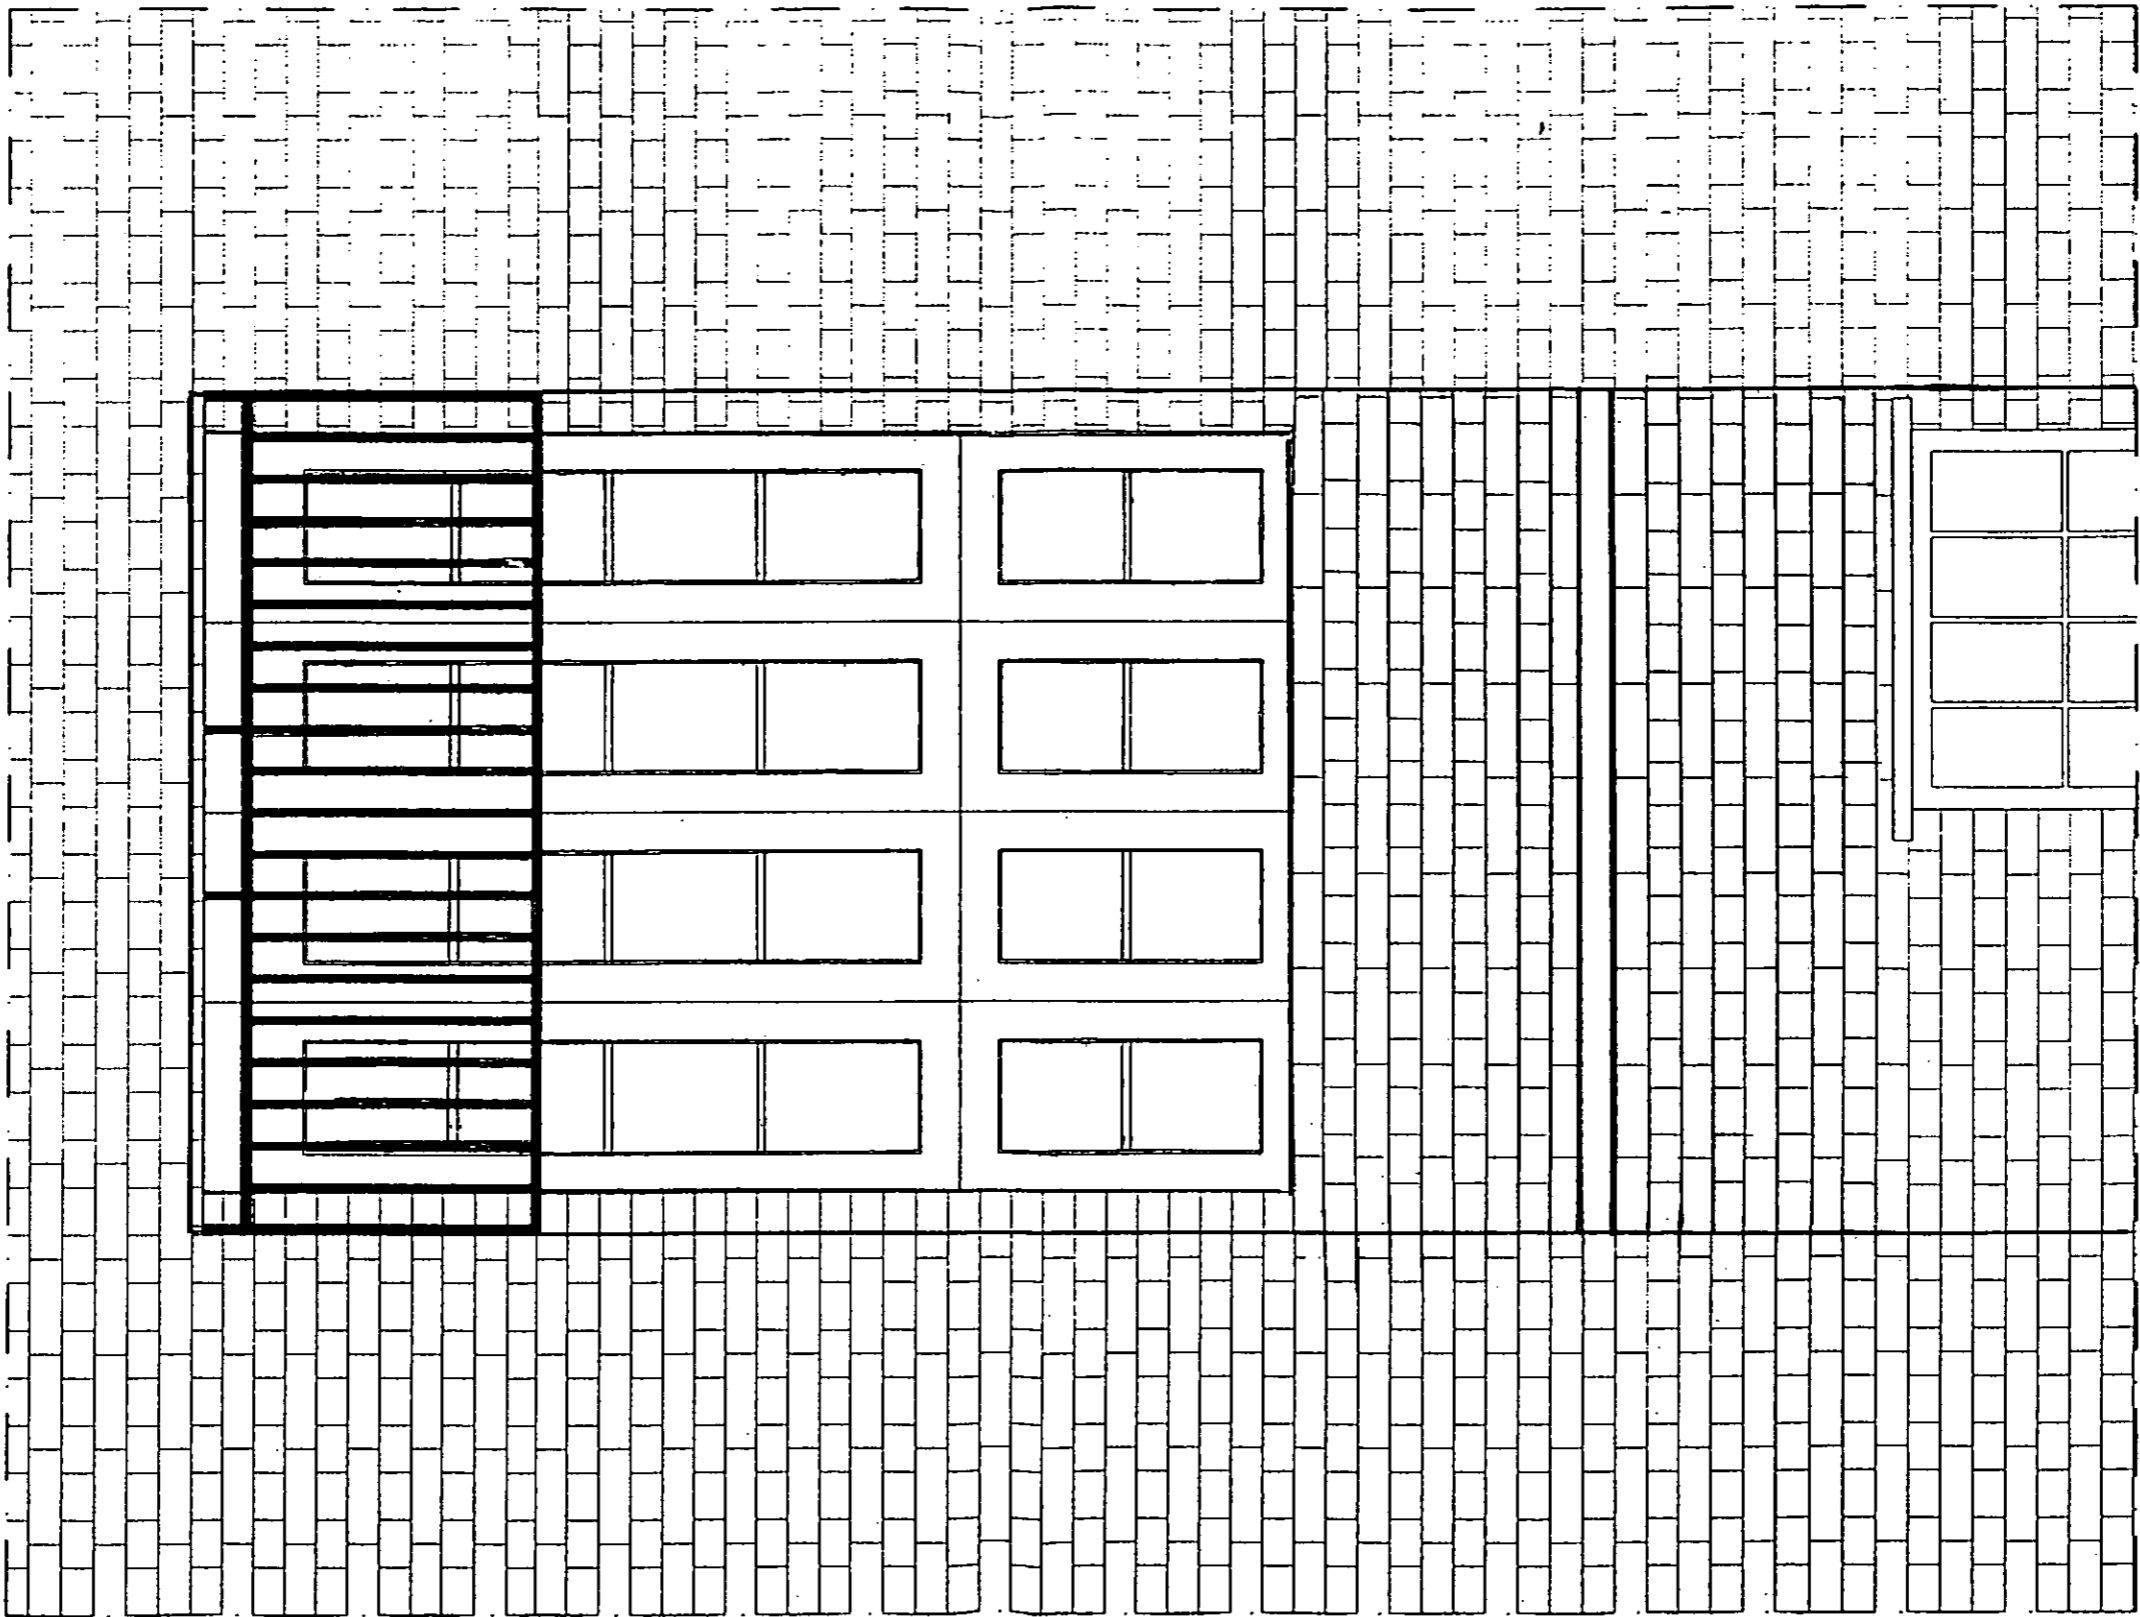

*Proposed elevation*

SCALE 1:20

RF 00128734

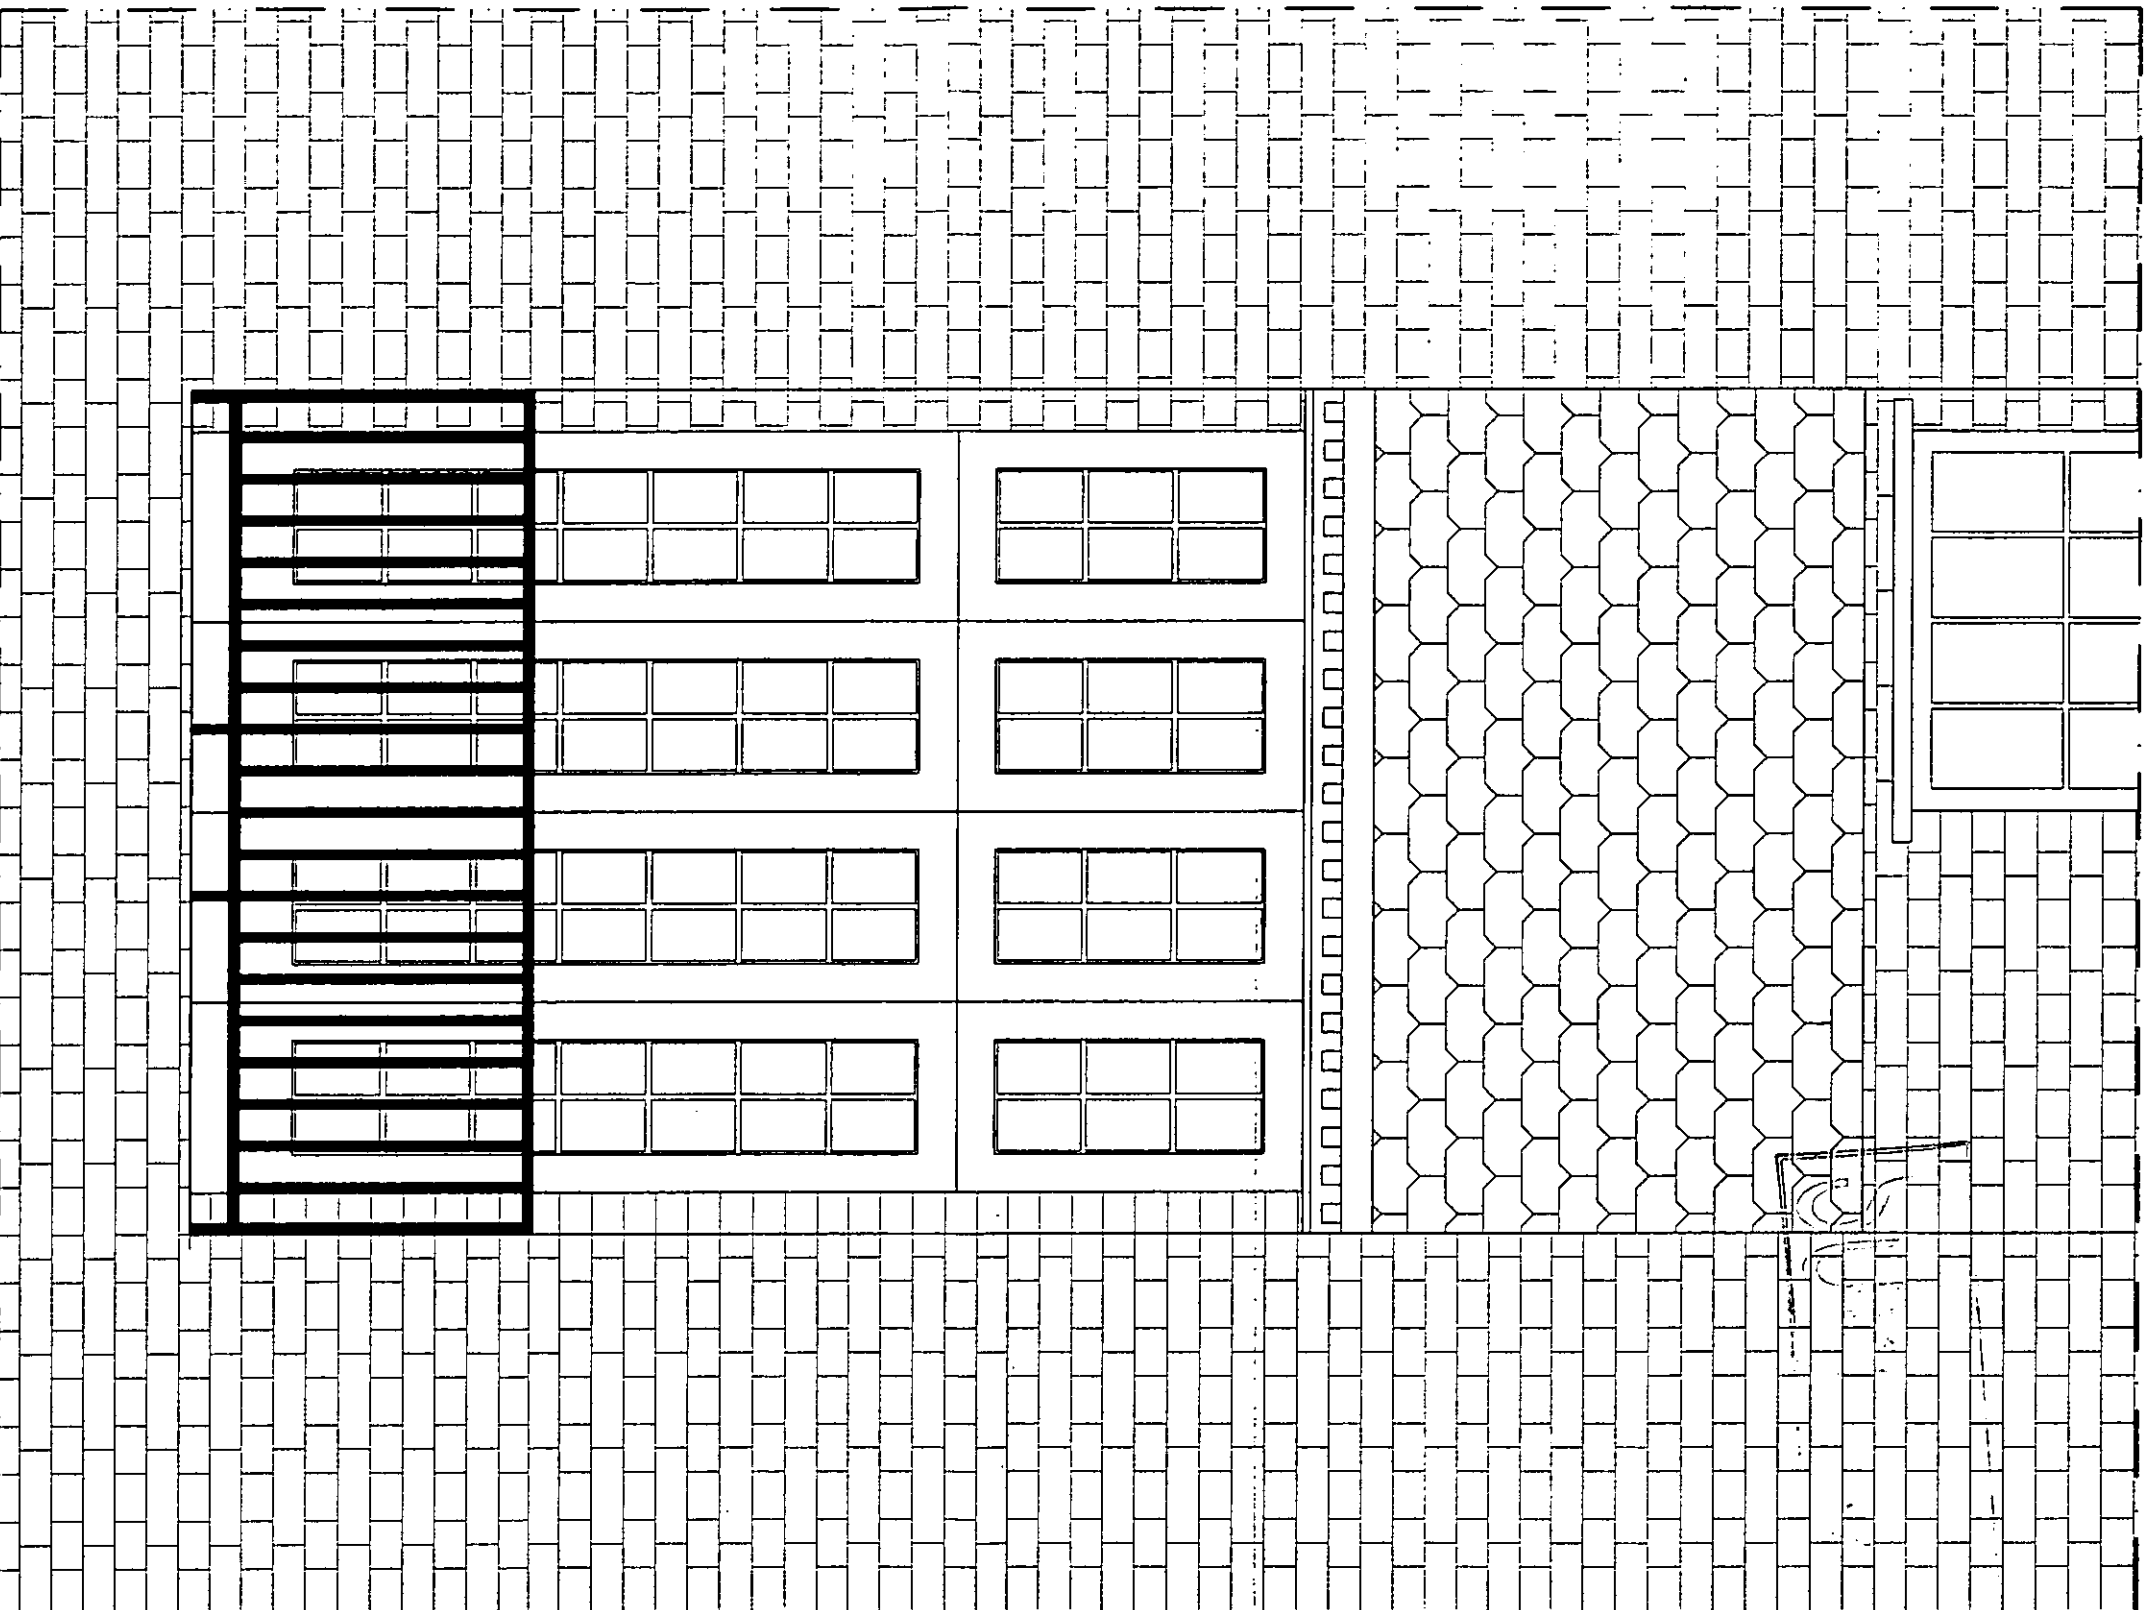


ZB002874


*Proposed elevation*

R.B.K. & C.  
TOWN PLANNING  
1 5 DEC 2000  
RECEIVED

SCALE 1:20

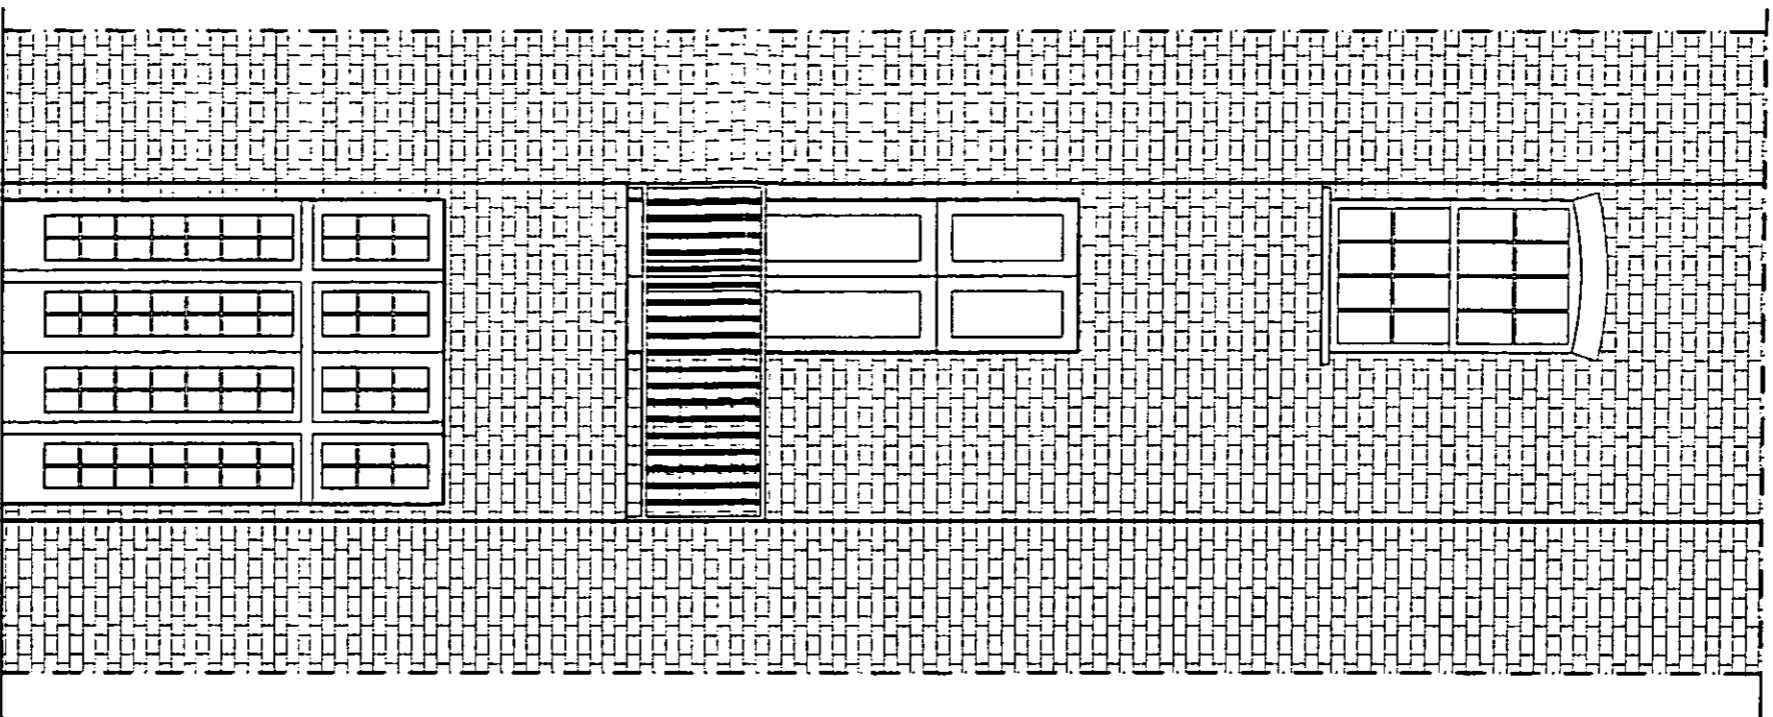

*Existing elevation*

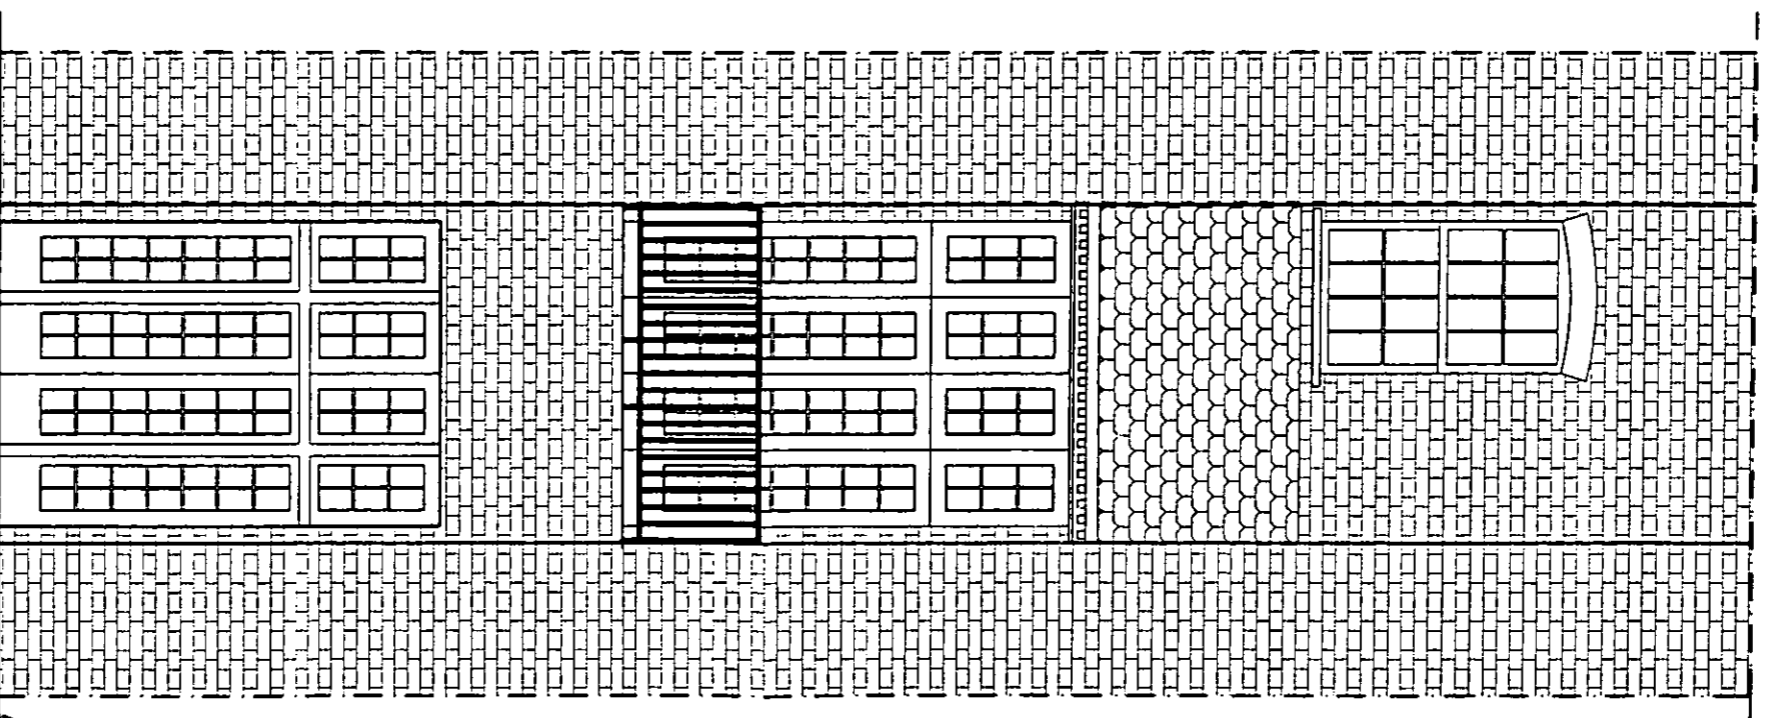

*Proposed elevation*

2B002874

SCALA 1:50

R.B.K. & C.  
TOWN PLANNING  
1 5 DEC 2000  
RECEIVED