



R.B.K. & C.  
TOWN PLANNING  
24 JAN 2001  
RECEIVED

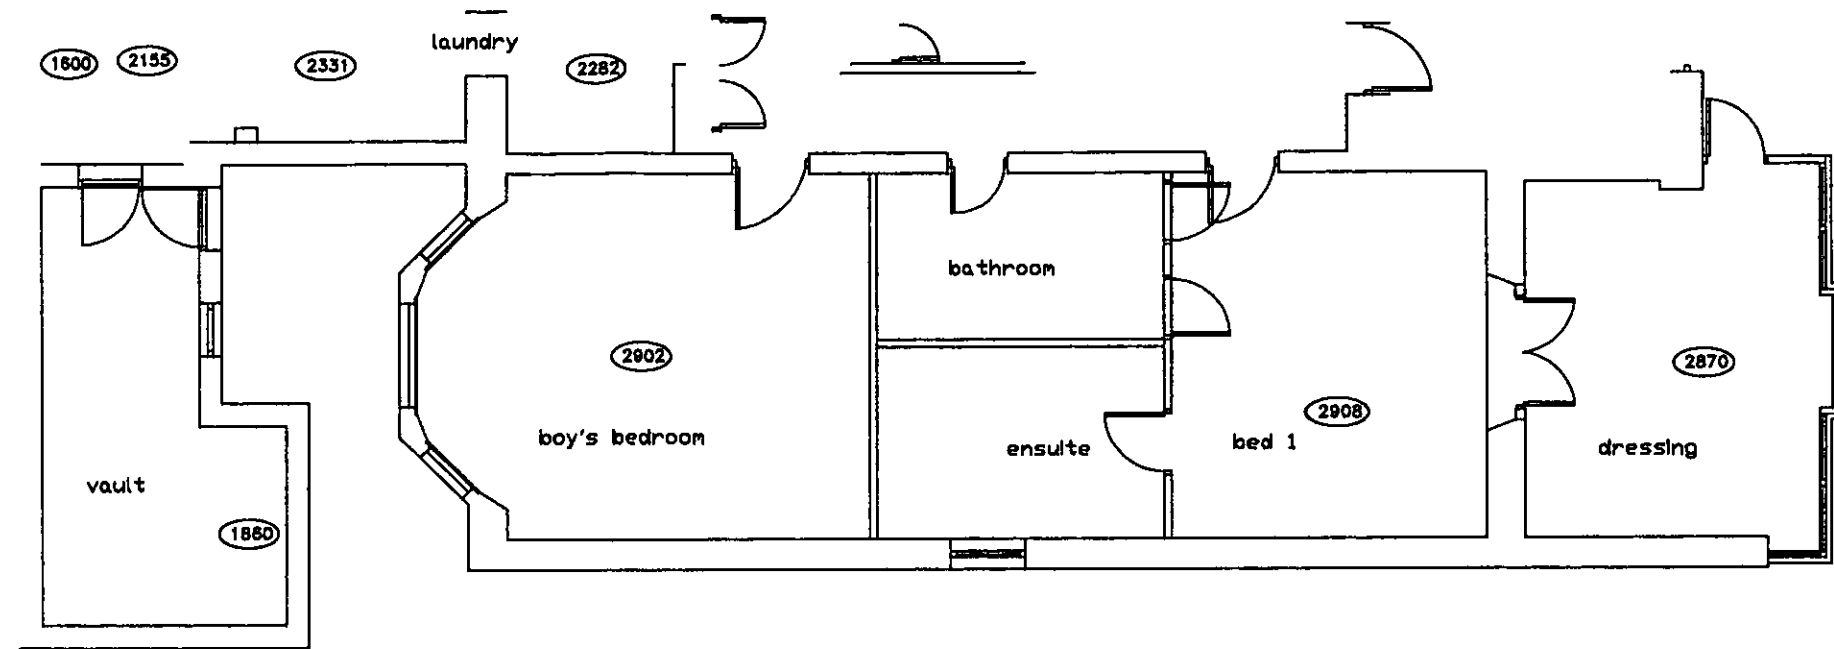

BASEMENT

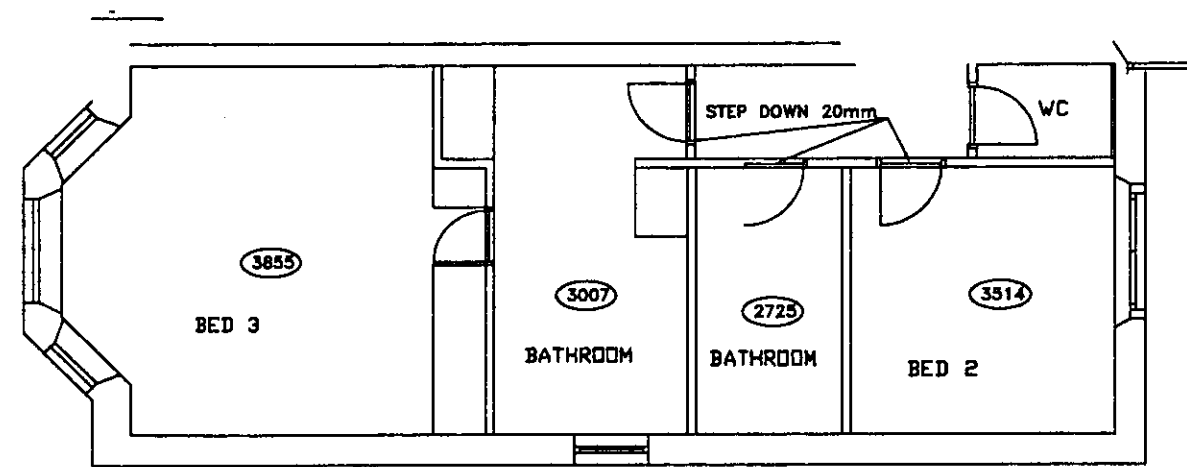

GROUND

DELEGATED  
APPROVAL  
28 AUG 2001

*rg/00/2877a*

robert grace architecture


2 OLD BROMPTON RD LONDON SW7 3DQ  
TEL 020 7727 7235 FAX 020 7792 4114  
e mail rga@robert-grace.com

Project  
MCWILLIAM  
89 HOLLAND PARK  
LONDON W11


Designed by  
Drawn by  
Checked by  
Date JAN 2001

Title  
EXISTING PLANS  
BASEMENT & GROUND  
NORTH

Scale 1:50  
Job No.  
Drawing No. HP89 -C0 3  
Rev. A

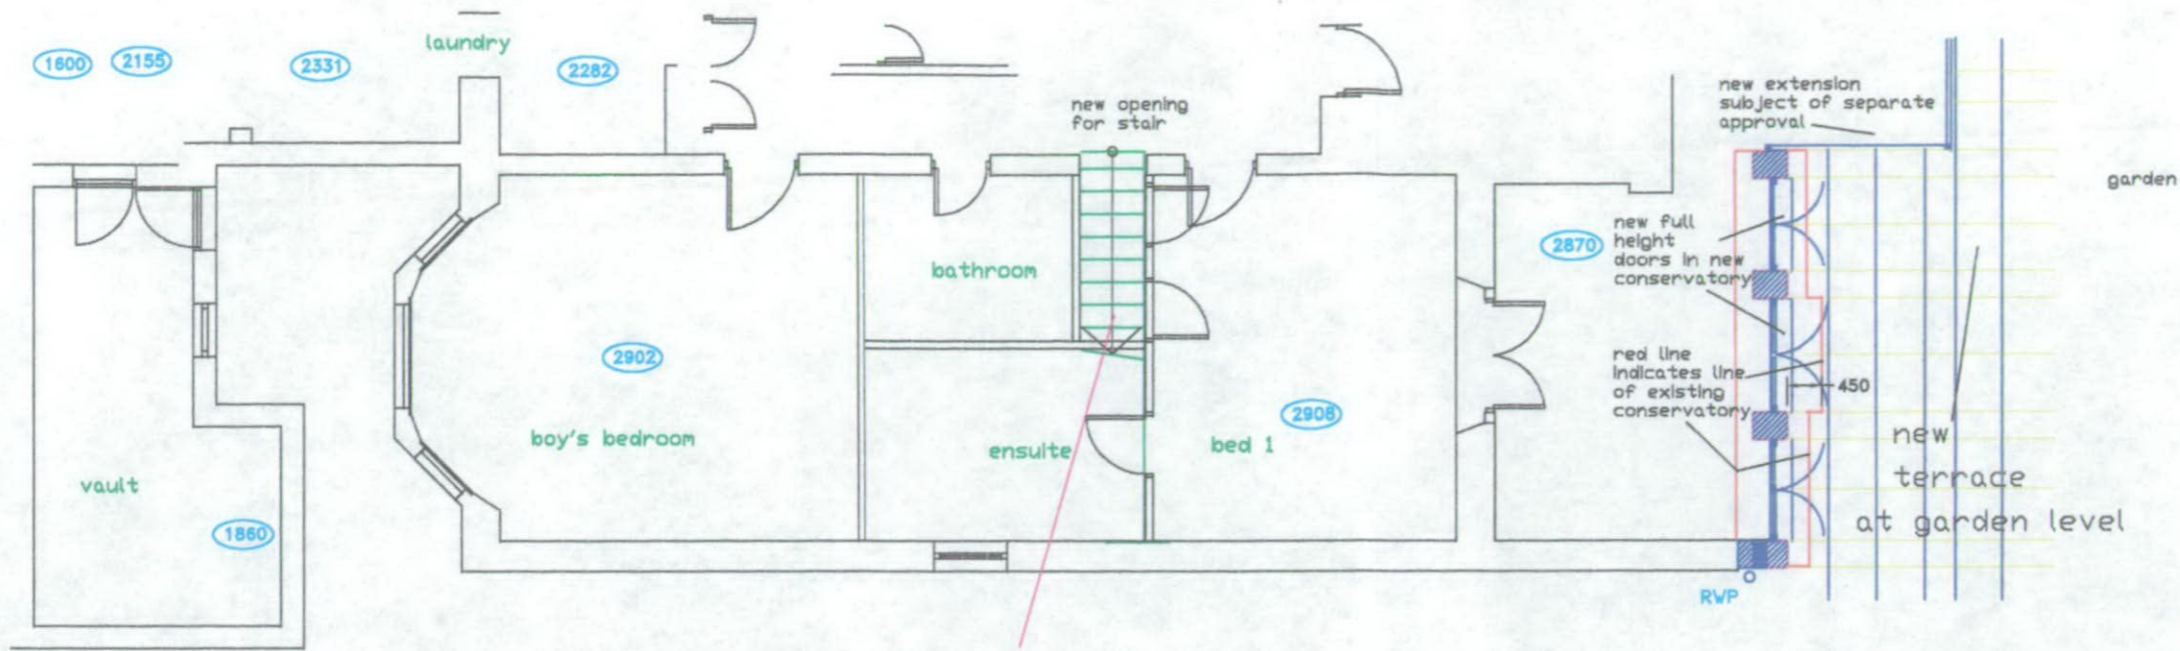

BASEMENT

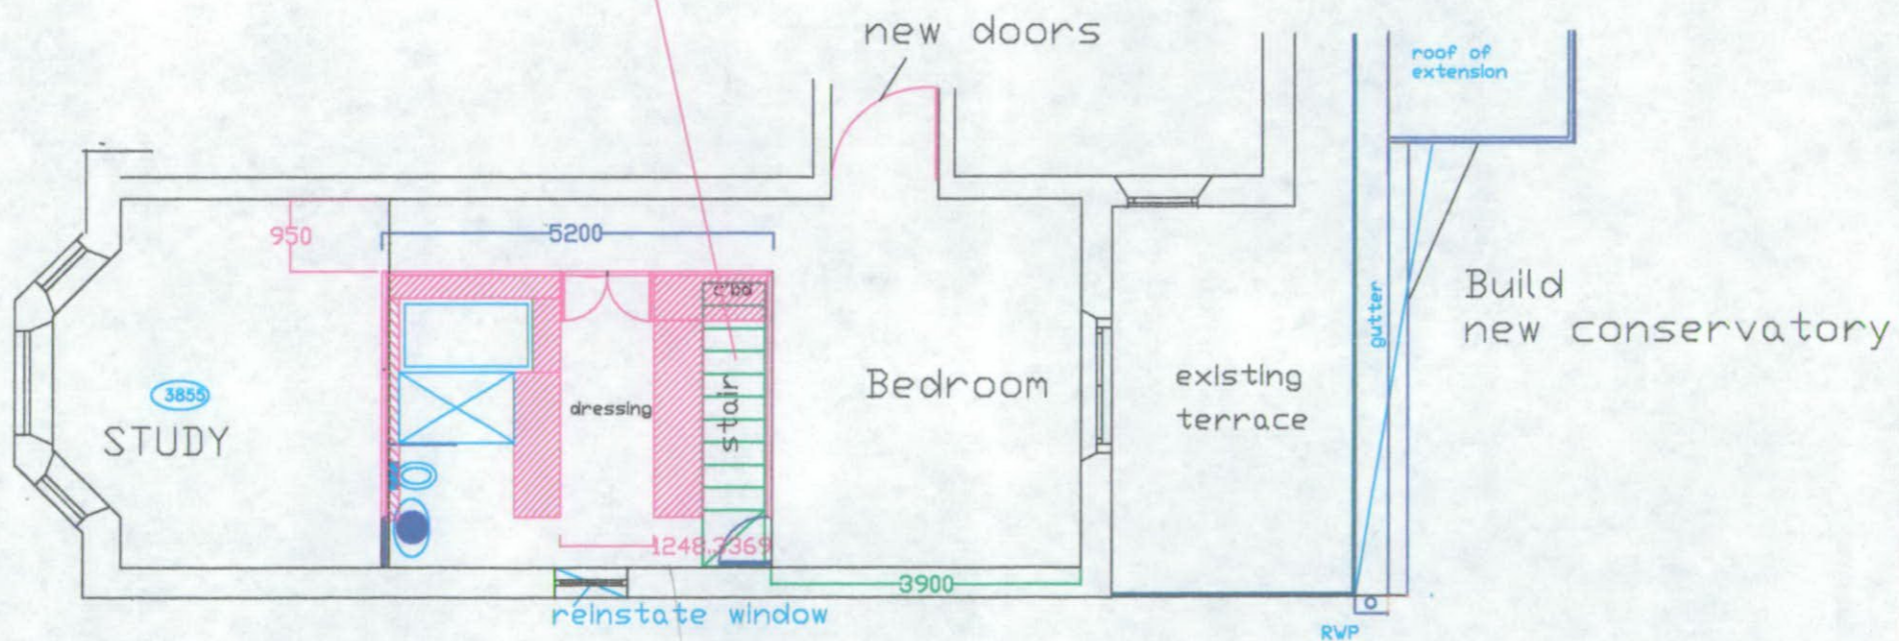


GROUND

*PP/0/2877A*

DELEGATED APPROVAL  
28 AUG 2001

R.B.K. & C.  
TOWN PLANNING  
07 FEB 2001  
RECEIVED

*C. Lightweight*

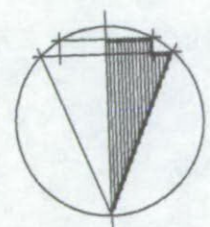

robert grace architecture

2 OLD BROMPTON RD LONDON SW7 3DQ  
TEL 020 7727 7235 FAX 020 7792 4114  
e mail rga@robert-grace.com

Project  
MCWILLIAM  
89 HOLLAND PARK  
LONDON W11

Designed by \_\_\_\_\_  
Drawn by \_\_\_\_\_  
Checked by \_\_\_\_\_  
Date 08.01.01

Title  
Proposed Plans

Scale 1:50  
Job No. \_\_\_\_\_  
Drawing No. HP89 -C0 4  
Rev. B

R.B.K. & C.  
TOWN PLANNING  
24 JAN 2001  
RECEIVED



NOTES

DELEGATED  
APPROVAL  
28 AUG 2001

robert grace architecture  
2 Old Brompton Rd London SW7 3QP  
TEL 020 7727 7235 FAX 020 7782 4114

CLIENT:  
MCWILLIAM

PROJECT:  
89, HOLLANDPARK

DESCRIPTION:  
EXISTING  
BASEMENT/GARDENPLAN

DRAWN: SC SCALE: 1=100  
DATE: 8.02.00 REV: REV


DRAWING No. HPBA001

REVISIONS


REV	DESCRIPTION	DATE

DETAILS OF THIS DRAWING ARE THE COPYRIGHT OF RGA AND MUST NOT BE REPRODUCED OR COPIED WITHOUT PRIOR WRITTEN CONSENT.  
COPYRIGHT Robert Grace Architecture

PP/00/02877A

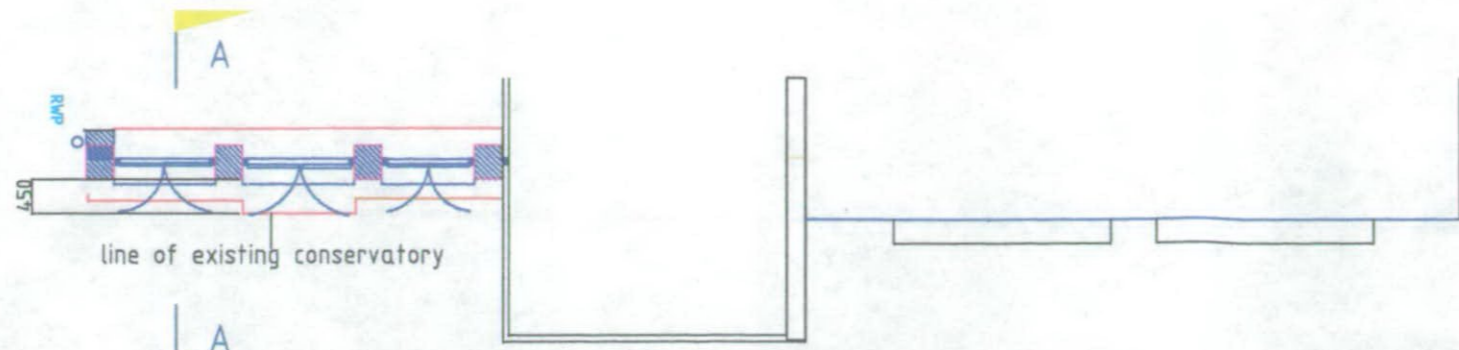

Plan

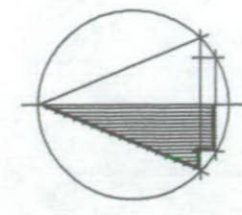

DELEGATED  
APPROVAL  
28 AUG 2001

RP/10/2877A




extent of this application

extent of this application


previously approved

Elevation

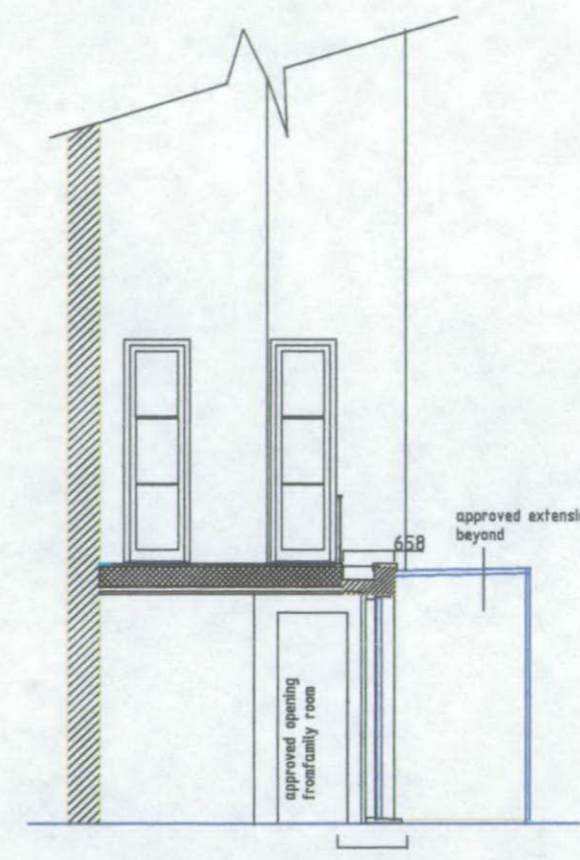

new conservatory

SECTION A-A

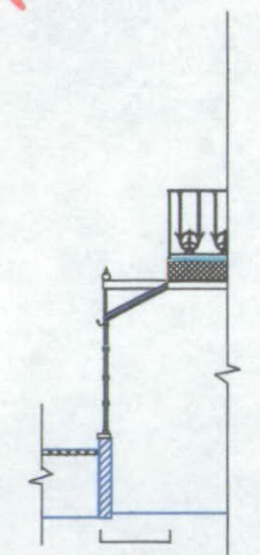

existing conservatory

SECTION existing  
TOWN PLANNING  
07 FEB 2001  
RECEIVED

robert grace architecture

2 OLD BROMPTON RD LONDON SW7 3DQ  
TEL 020 7727 7235 FAX 020 7792 4114  
e mail rga@robert-grace.com

Project  
MCWILLIAM  
89 HOLLAND PARK  
LONDON W11

Designed by \_\_\_\_\_  
Drawn by \_\_\_\_\_  
Checked by \_\_\_\_\_  
Date 21.01.01


Title  
Proposed Rear  
Elevation Plan & Sections

Scale 1:100  
Job No. \_\_\_\_\_  
Drawing No. HP89 -C0 5  
Rev. B

R.B.K. & C.  
TOWN PLANNING  
24 JAN 2001  
RECEIVED

NOTES

DELEGATED  
APPROVAL  
28 AUG 2001

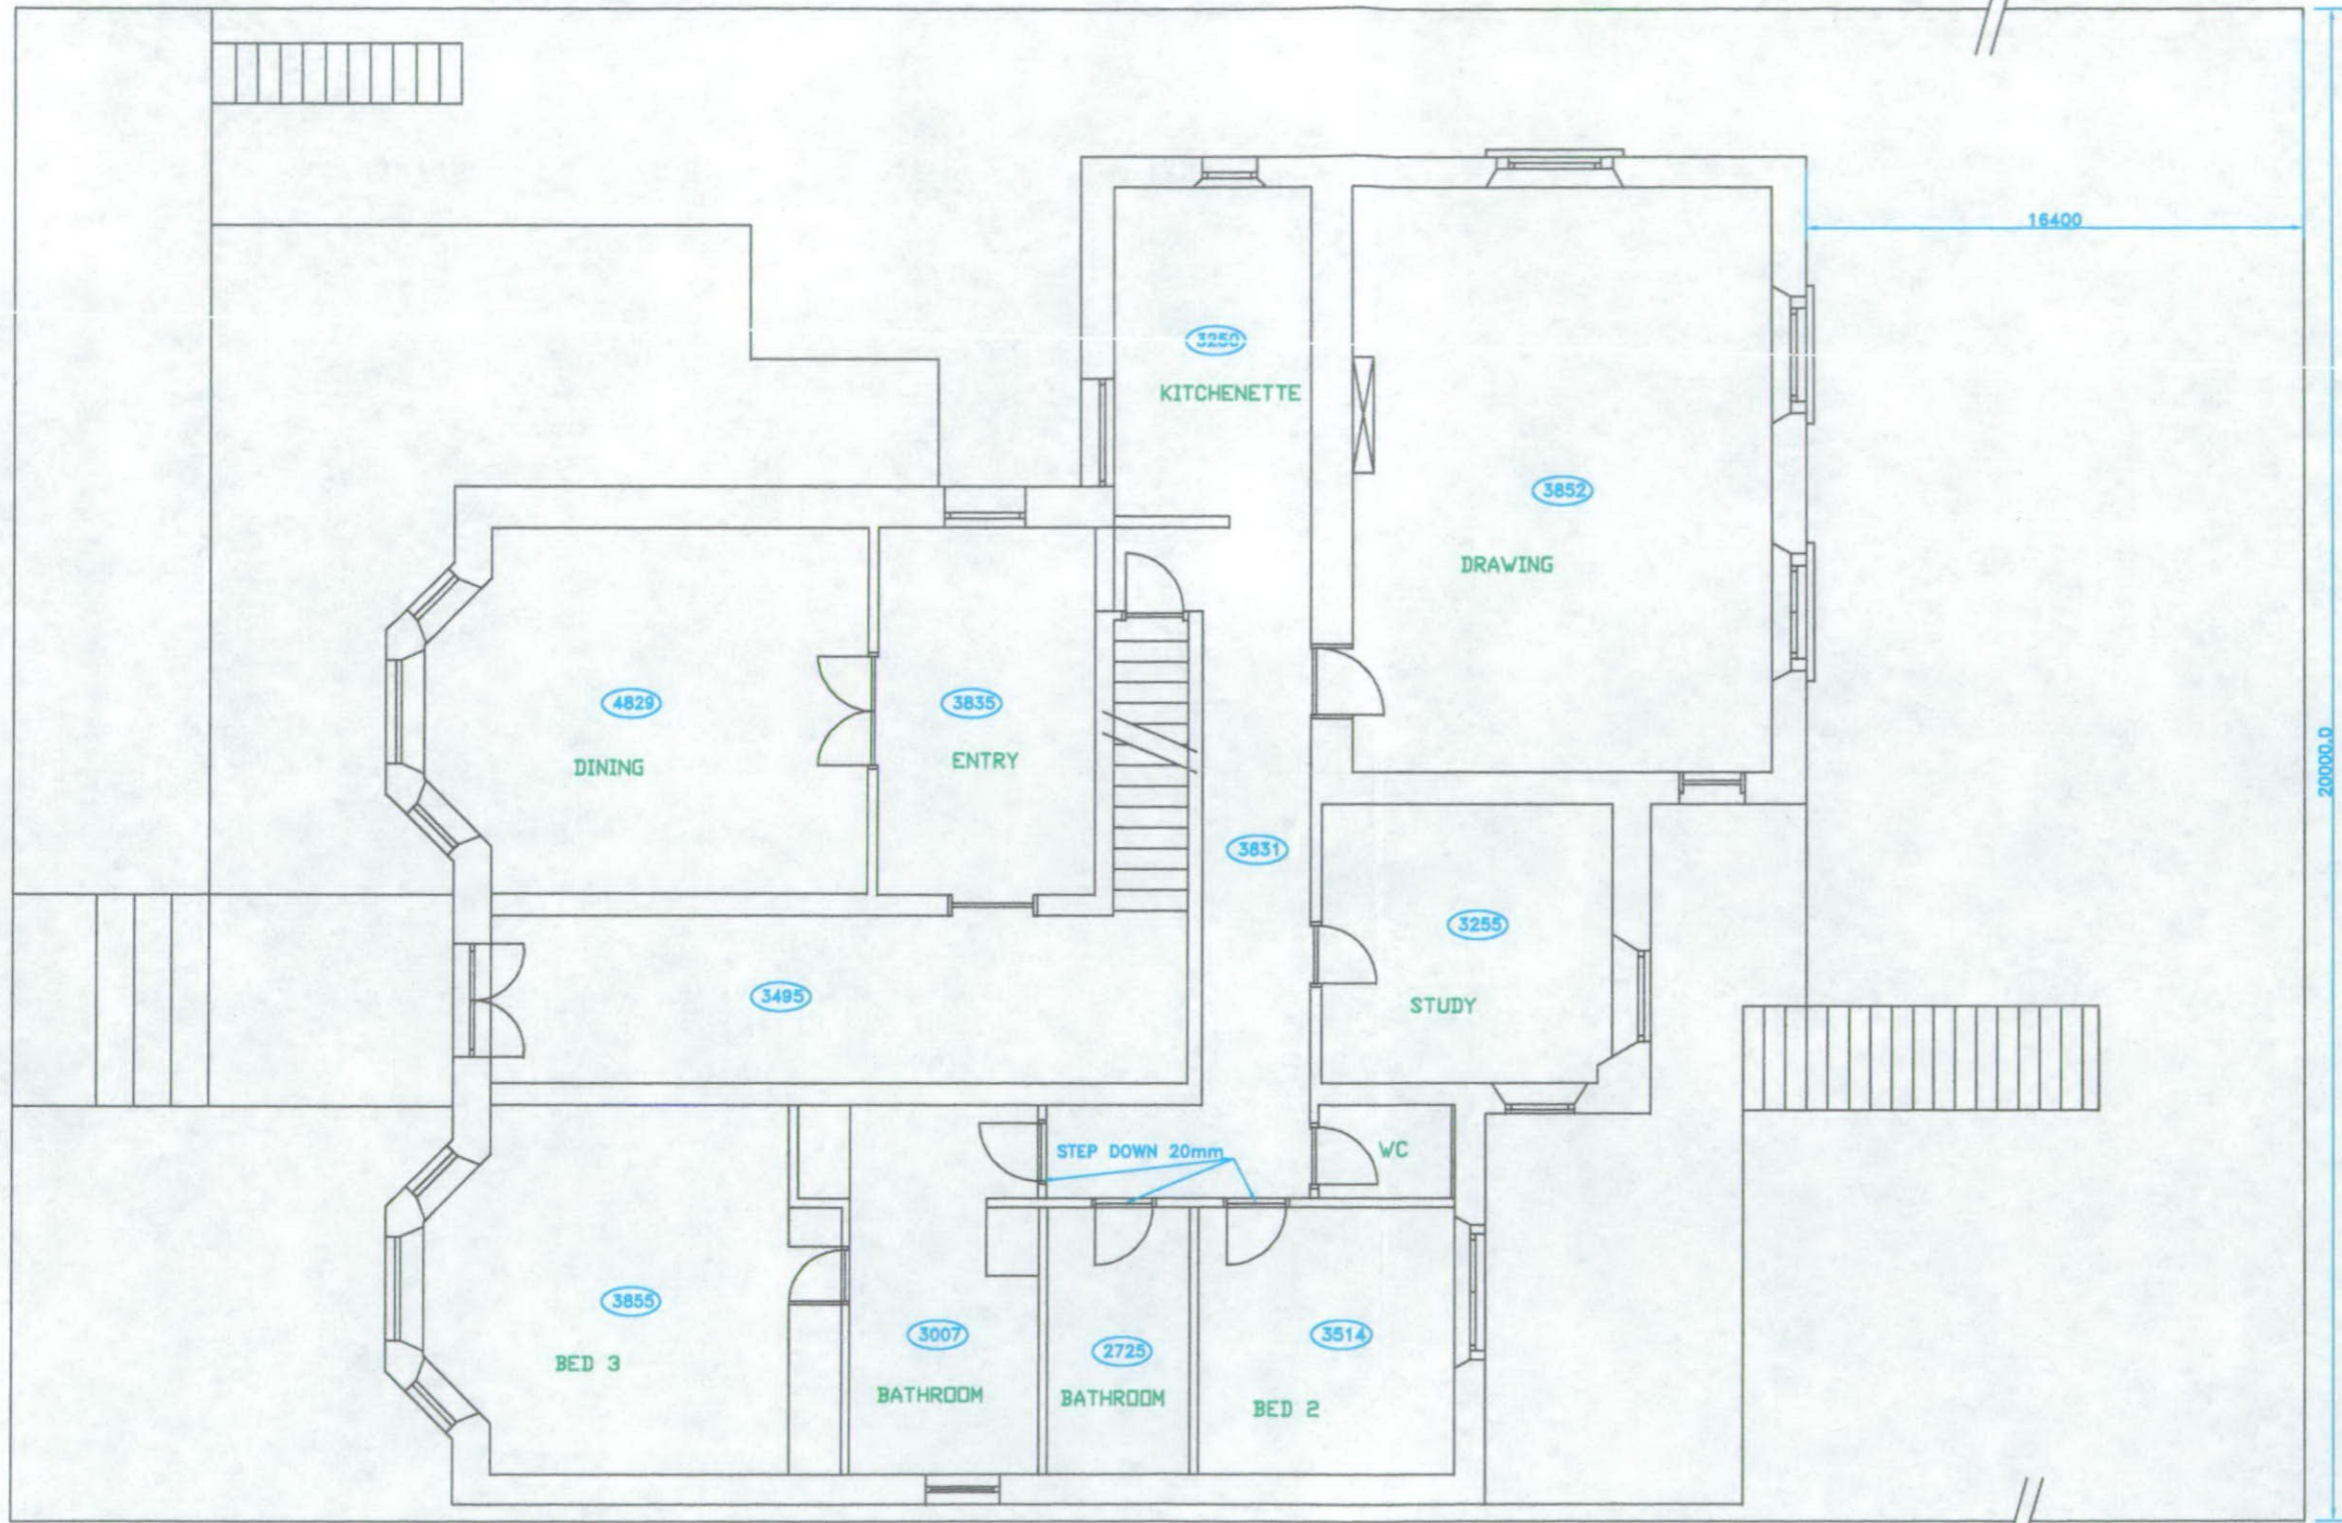

robert grace architecture  
2 Old Brompton Rd London SW7 3DP  
TEL 020 7727 7235 FAX 020 7782 4114

CLIENT  
MCWILLIAM

PROJECT  
89, HOLLANDPARK

DESCRIPTION  
EXISTING  
GROUND FLOOR PLAN


DRAWN: SC SCALE: 1=100  
DATE: 8.02.00 REV: REV

DRAWING No. HPGA001

REVISIONS		
REV	DESCRIPTION	DATE


DETAILS OF THIS DRAWING ARE THE COPYRIGHT OF RGA AND MUST NOT BE REPRODUCED OR COPIED WITHOUT PRIOR WRITTEN CONSENT.  
COPYRIGHT Robert Grace Architecture

RP/100/02877A

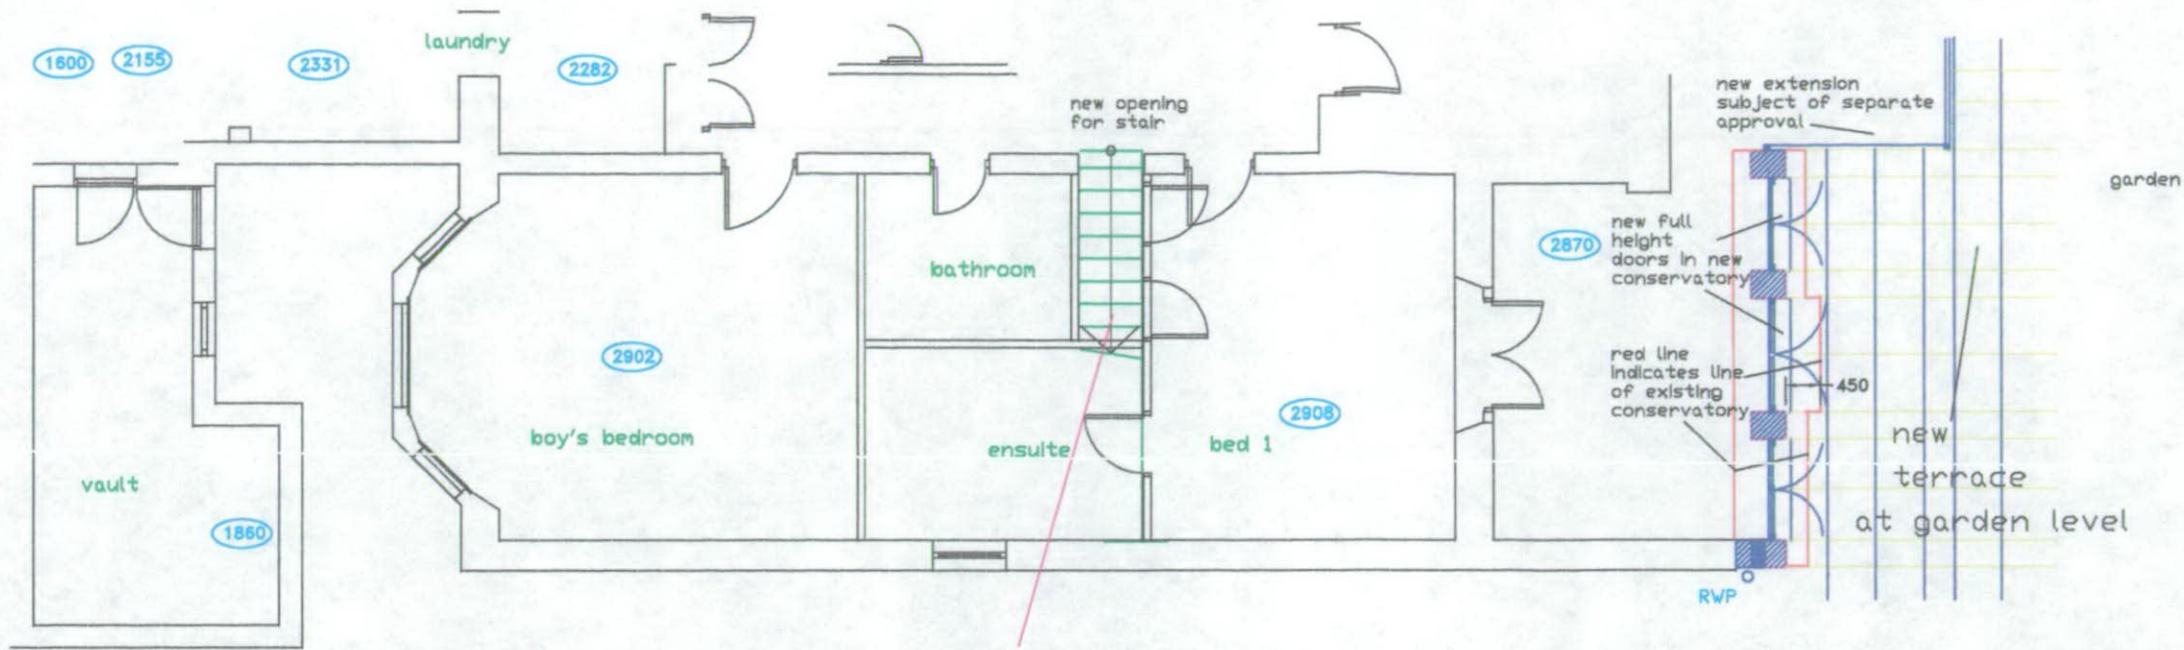

position of new stair

BASEMENT

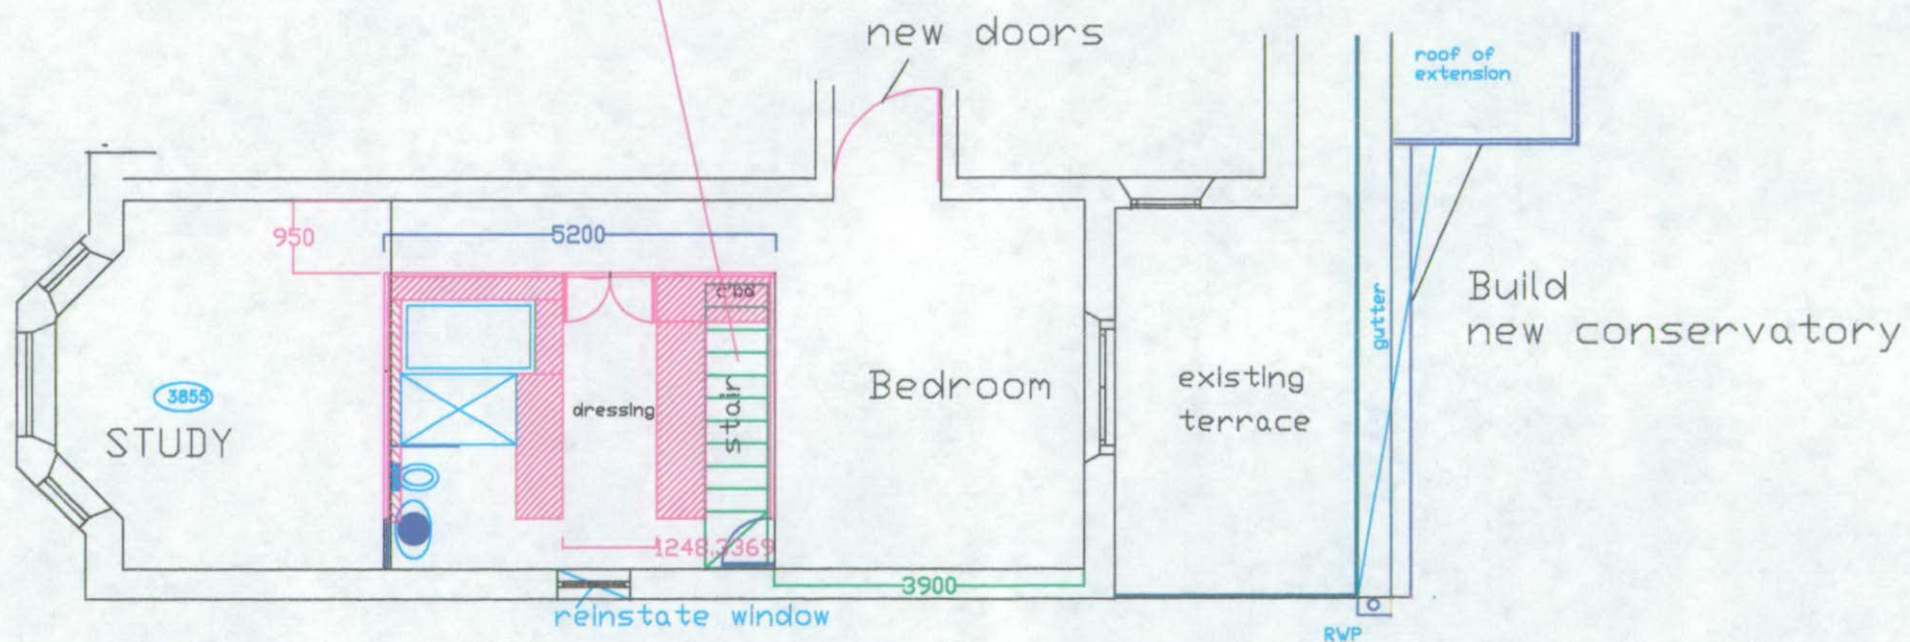

GROUND

*PP/00/2877A*

R.B.K. & C.  
TOWN PLANNING  
07 FEB 2001  
RECEIVED

robert grace architecture

2 OLD BROMPTON RD LONDON SW7 3DQ  
TEL 020 7727 7235 FAX 020 7792 4114  
e mail rga@robert-grace.com

Project  
MCWILLIAM  
89 HOLLAND PARK  
LONDON W11

Designed by

Drawn by

Checked by

Date 08.01.01

Title

Proposed Plans

Scale

1:50


Job No.

Drawing No.


HP89 -C0 4

Rev.

B

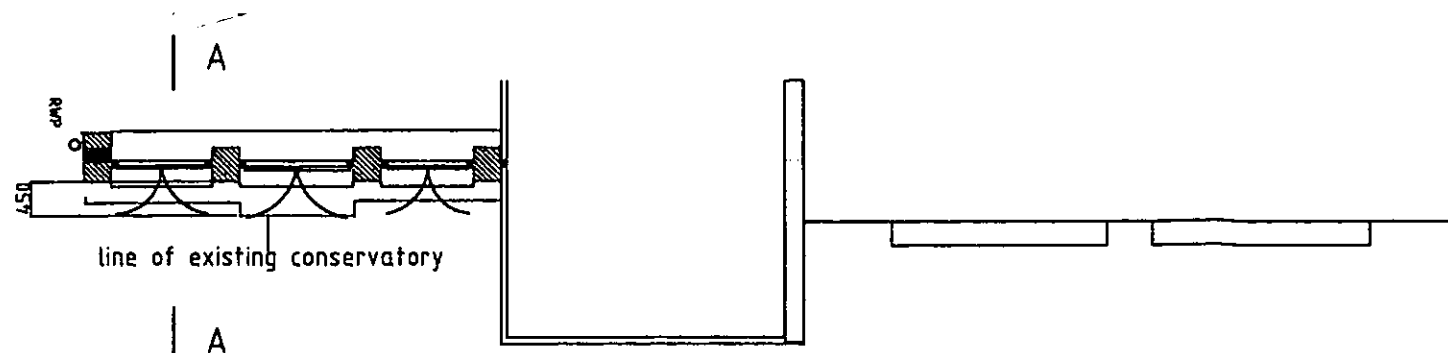

Plan

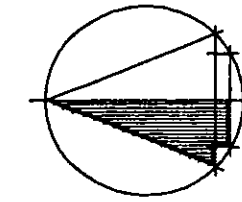


extent of this application

extent of this application

previously approved


Elevation

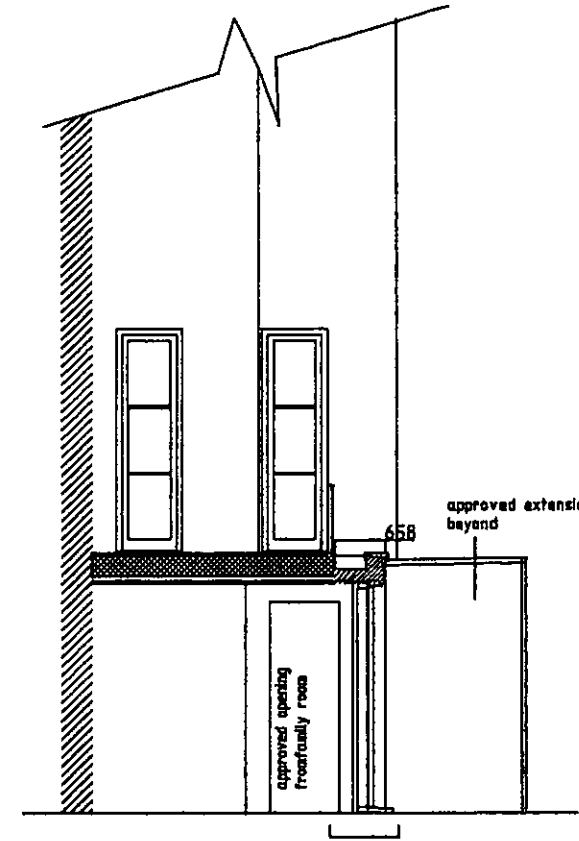

new conservatory

SECTION A-A

*RP/100/2877A*

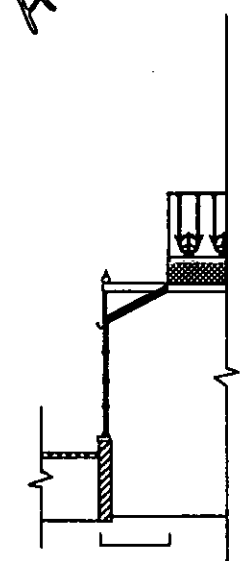

existing conservatory

SECTION-existing  
 R.B.K. & C.  
 TOWN PLANNING  
 07 FEB 2001  
 RECEIVED  
 Scale 1:100

robert grace architecture

2 OLD BROMPTON RD LONDON SW7 3DQ  
 TEL 020 7727 7235 FAX 020 7792 4114  
 e mail rga@robert-grace.com


Project  
 MCWILLIAM  
 89 HOLLAND PARK  
 LONDON W11

Designed by  
 Drawn by  
 Checked by  
 Date 21.01.01

Title  
 Proposed Rear  
 Elevation Plan & Sections


Job No.  
 Drawing No. HP89 -C0 5  
 Rev. B

NEW MAIN STAIRCASE BALUSTRADE  
 REFER TO PHOTOS HP P01 & HP P02

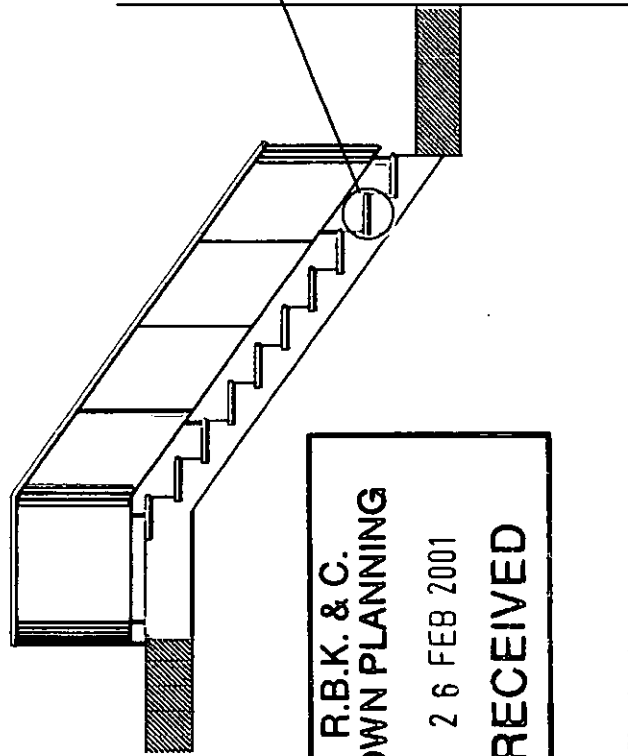

R.B.K. & C.  
 TOWN PLANNING  
 26 FEB 2001  
 RECEIVED

SECTION / ELEVATION A-A

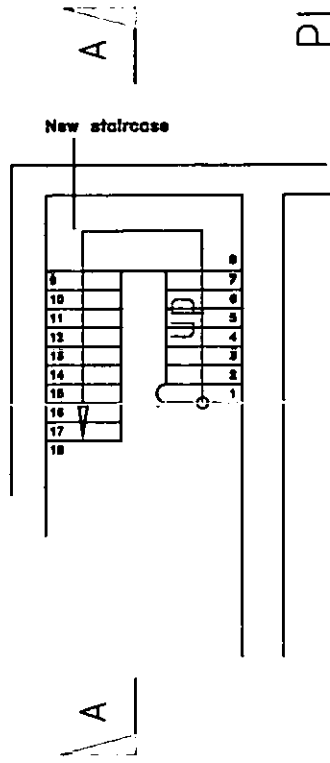

PLAN

robert grace architecture

2 OLD BROMPTON RD LONDON SW7 3DQ  
 TEL 020 7727 7235 FAX 020 7792 4114  
 e mail rga@robert-grace.com

Title

MCWILLIAM  
 89 HOLLAND PARK  
 LONDON W11

Scale

Job No.

Drawing No. Rev.

HP ST01

Designed by


Drawn by

Checked by

Date 25/01/01





NEW MAIN STAIRCASE BALUSTRADE  
 REFER TO PHOTOS HP P01 & HP P02

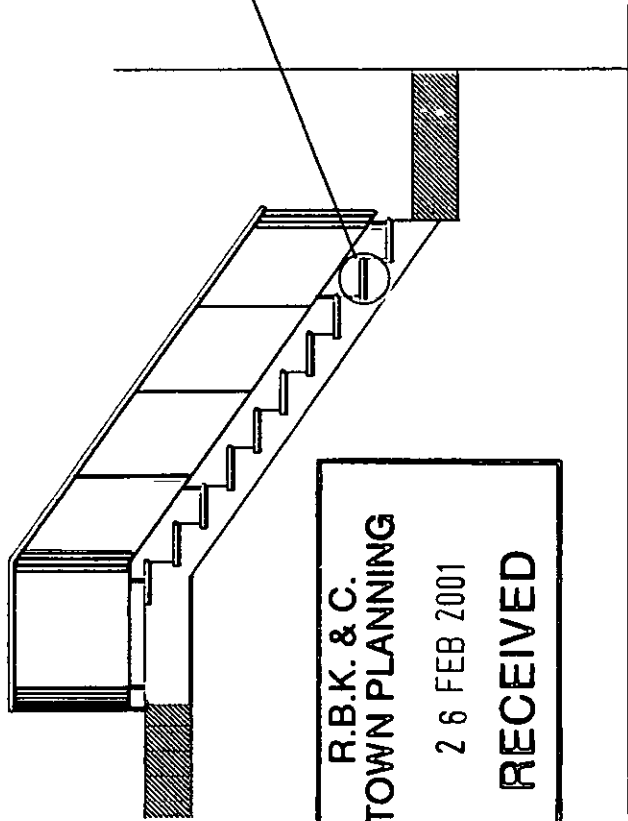

SECTION / ELEVATION A-A

PLAN

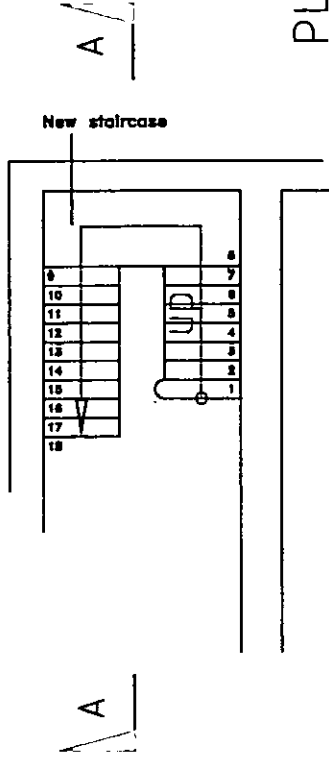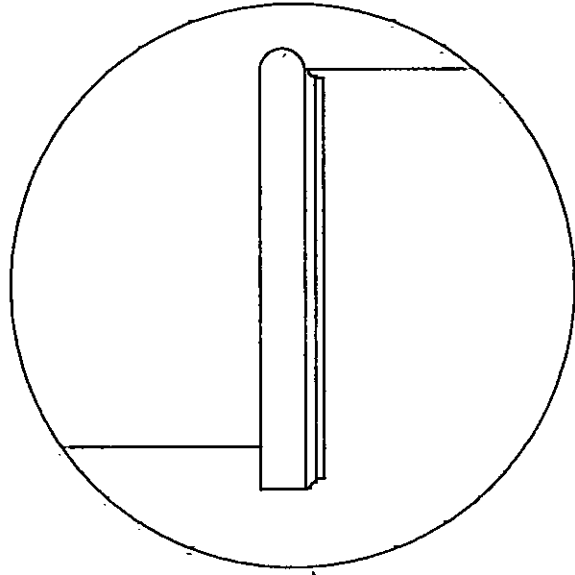

robert grace architecture

2 OLD BROMPTON RD LONDON SW7 300  
 TEL 020 7727 7235 FAX 020 7792 4114  
 e mail rga@robert-grace.com

Designed by

Drawn by

Checked by

Date 25/01/01

Title

MCWILLIAM  
 89 HOLLAND PARK  
 LONDON W11



Scale

Job No.

Drawing No.


Rev.  
 HP ST01

NEW MAIN STAIRCASE BALUSTRADE  
 REFER TO PHOTOS HP P01 & HP P02

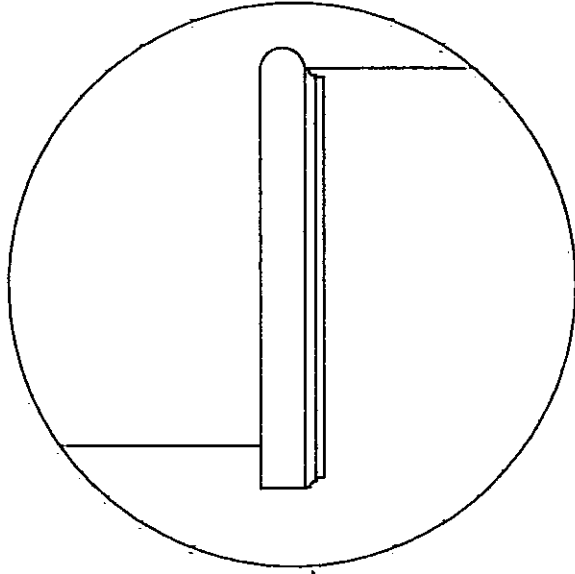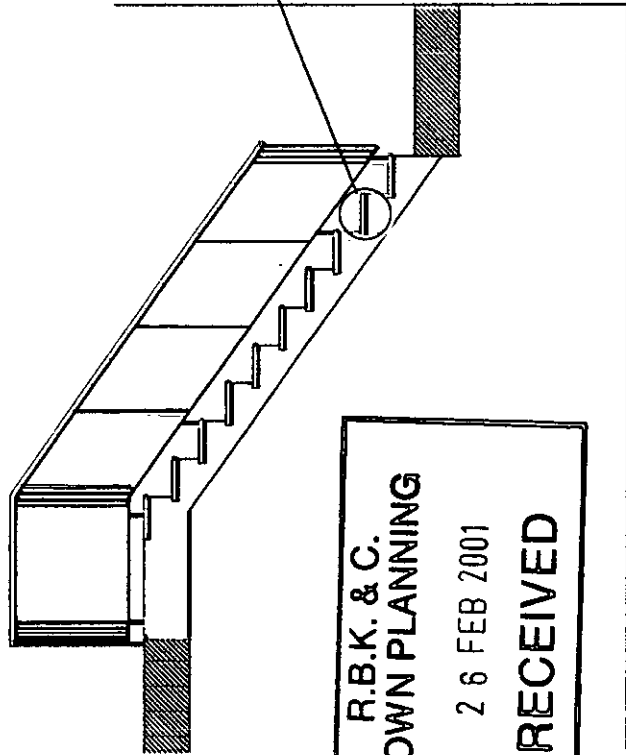

R.B.K. & C.  
 TOWN PLANNING  
 26 FEB 2001  
 RECEIVED

SECTION / ELEVATION A-A

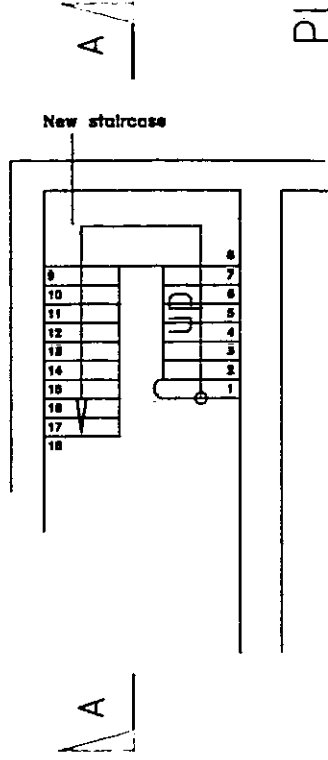

PLAN

robert grace architecture

Designed by

Drawn by

Checked by

Date 25/01/01

Title

MCWILLIAM  
 89 HOLLAND PARK  
 LONDON W11

Scale


Job No.

Drawing No.

HP ST01 Rev.


2 OLD BROMPTON RD LONDON SW7 3DQ  
 TEL 020 7727 7235 FAX 020 7782 4114  
 e mail rga@robert-grace.com

NEW MAIN STAIRCASE BALUSTRADE  
 REFER TO PHOTOS HP P01 & HP P02

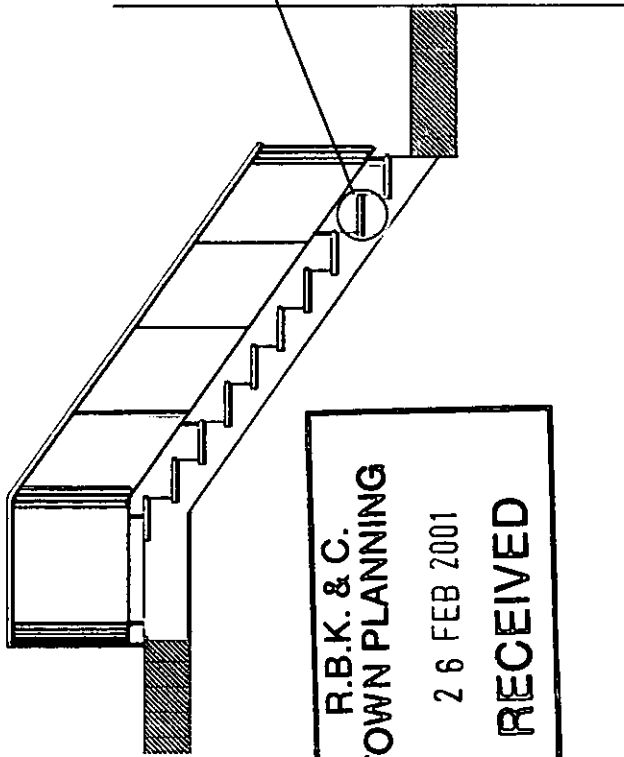

R.B.K. & C.  
 TOWN PLANNING  
 26 FEB 2001  
 RECEIVED

SECTION / ELEVATION A-A

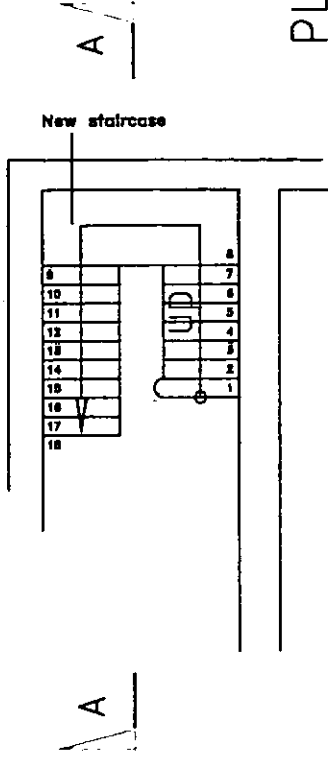

PLAN

robert grace architecture

2 OLD BROMPTON RD LONDON SW7 3DU  
 TEL 020 7727 7235 FAX 020 7792 4114  
 e mail rga@robert-grace.com

Designed by

Drawn by

Checked by

Date

Title


MCWILLIAM  
 89 HOLLAND PARK  
 LONDON W11

Scale

Job No.


Drawing No.

Rev.

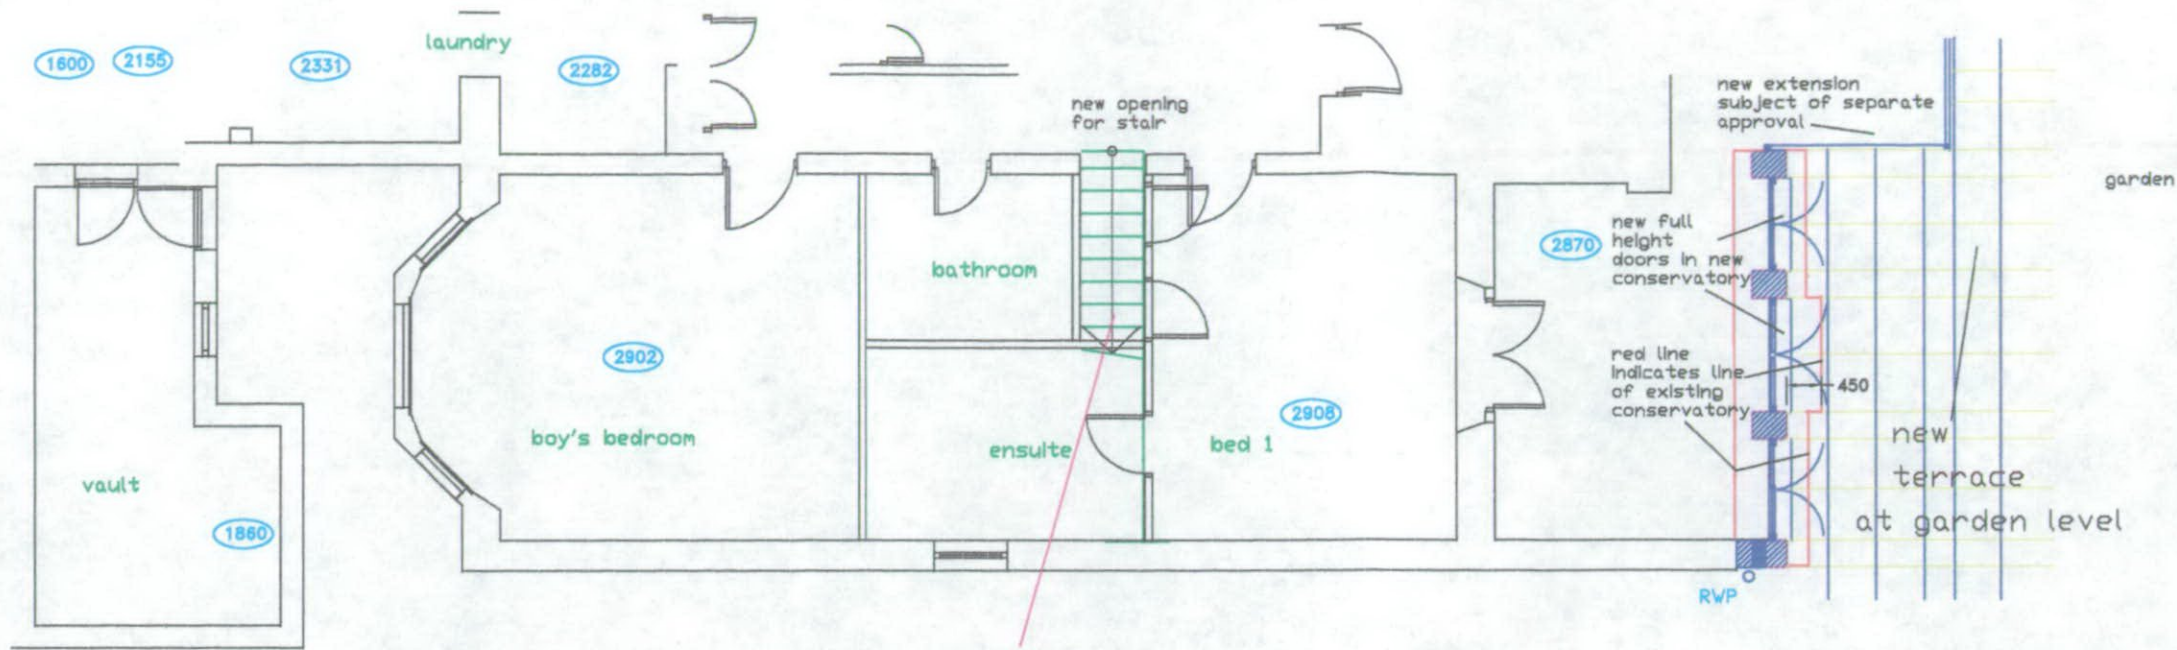


position of new stair

BASEMENT

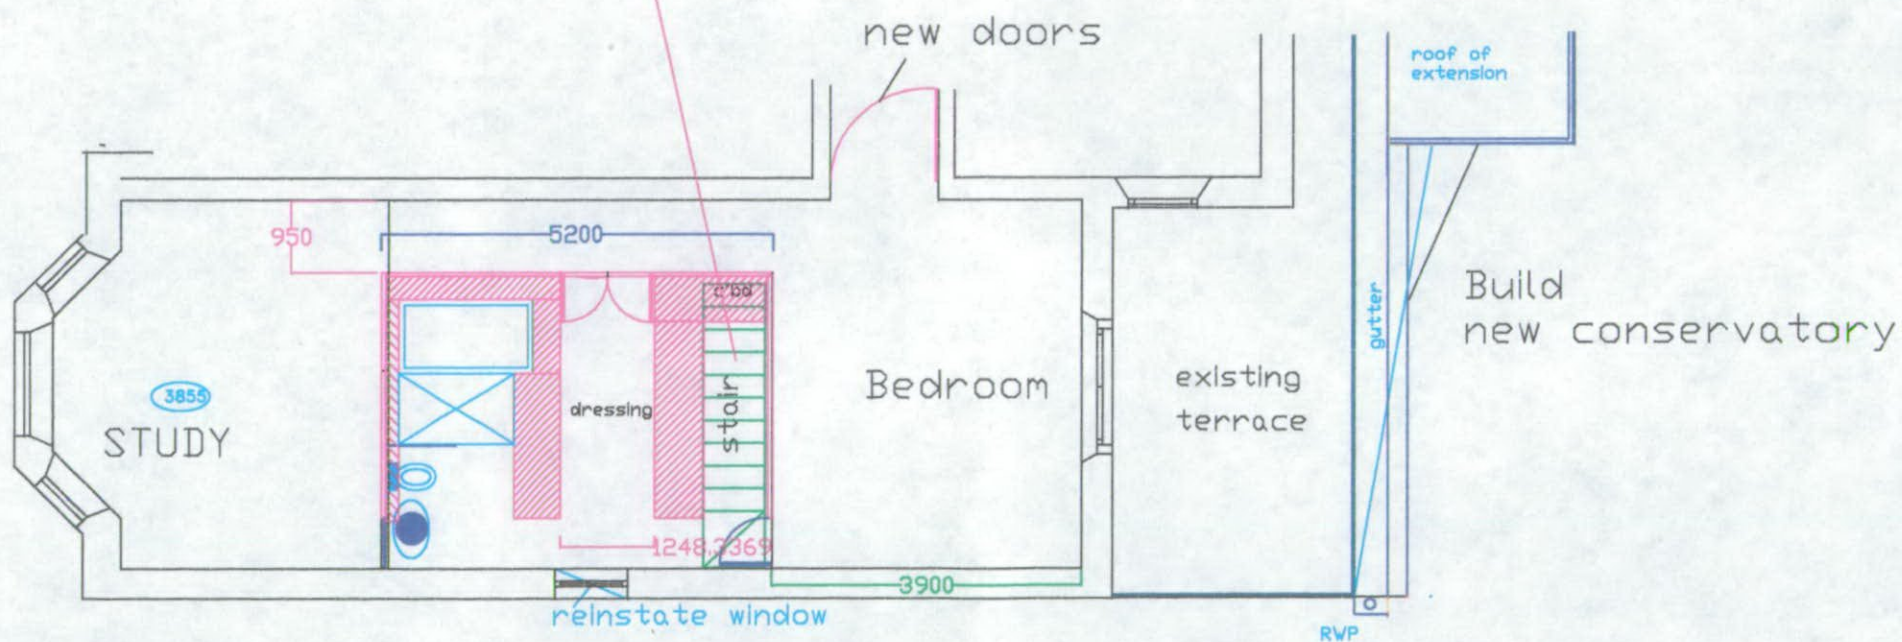

GROUND

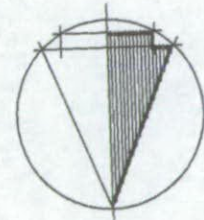

*PP/00/2877A*

R.B.K. & C.  
TOWN PLANNING  
07 FEB 2001  
RECEIVED

robert grace architecture


2 OLD BROMPTON RD LONDON SW7 3DQ  
TEL 020 7727 7235 FAX 020 7792 4114  
e mail rga@robert-grace.com

Project  
MCWILLIAM  
89 HOLLAND PARK  
LONDON W11


Designed by \_\_\_\_\_  
Drawn by \_\_\_\_\_  
Checked by \_\_\_\_\_  
Date 08.01.01

Title  
Proposed Plans


Scale 1:50  
Job No. \_\_\_\_\_  
Drawing No. HP89 -C0 4  
Rev. B

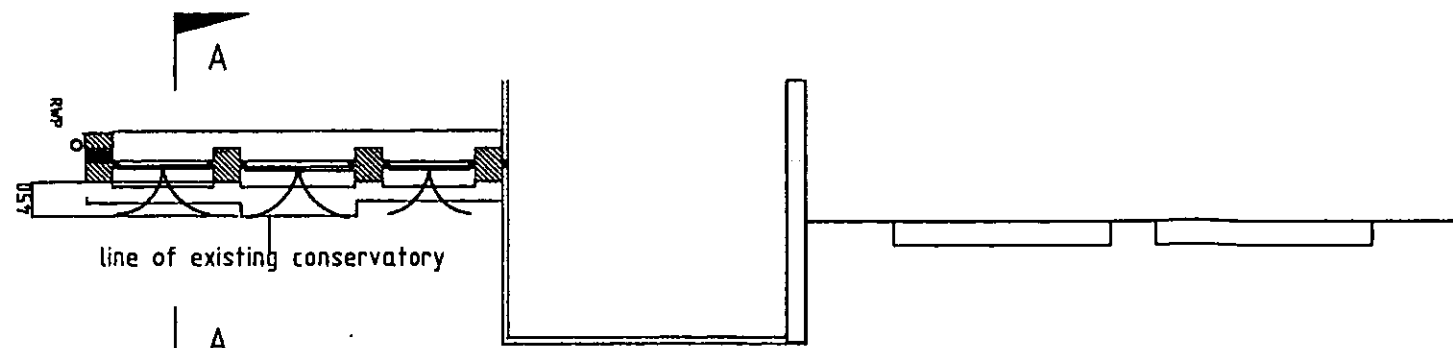

Plan

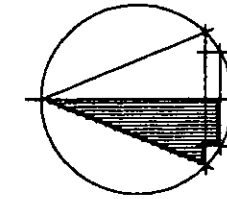


Elevation

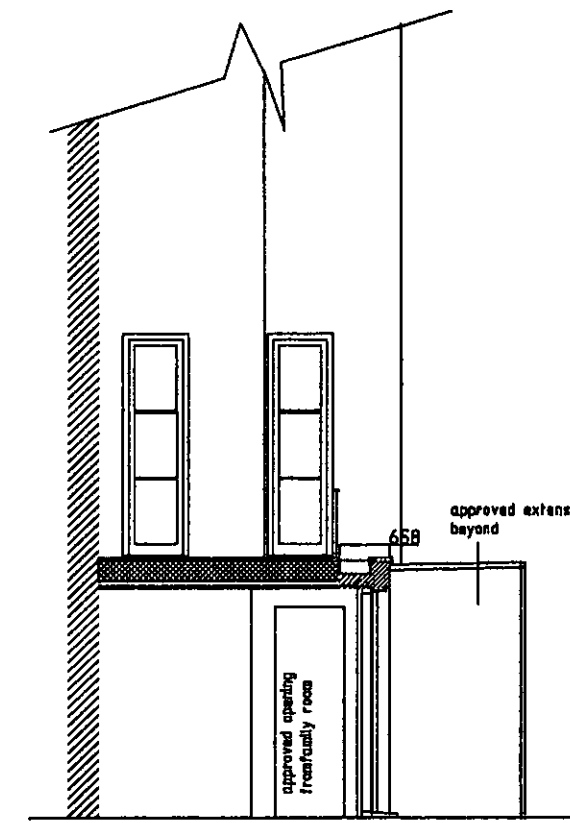

new conservatory

SECTION A-A

REF/00/2877A

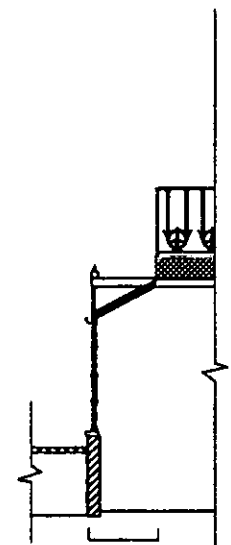

existing conservatory

SECTION, existing  
H.S.A. & C.  
TOWN PLANNING  
07 FEB 2001  
RECEIVED  
Scale

1:100

Job No.

Drawing No.

HP89 -C0 5

Rev.

B

robert grace architecture

2 OLD BROMPTON RD LONDON SW7 3DQ  
TEL 020 7727 7235 FAX 020 7792 4114  
e mail rga@robert-grace.com

Project

MCWILLIAM  
89 HOLLAND PARK  
LONDON W11

Designed by

Drawn by

Checked by


Date 21.01.01

Title

Proposed Rear

Elevation Plan & Sections

R.B.K. & C.  
TOWN PLANNING  
24 JAN 2001  
RECEIVED

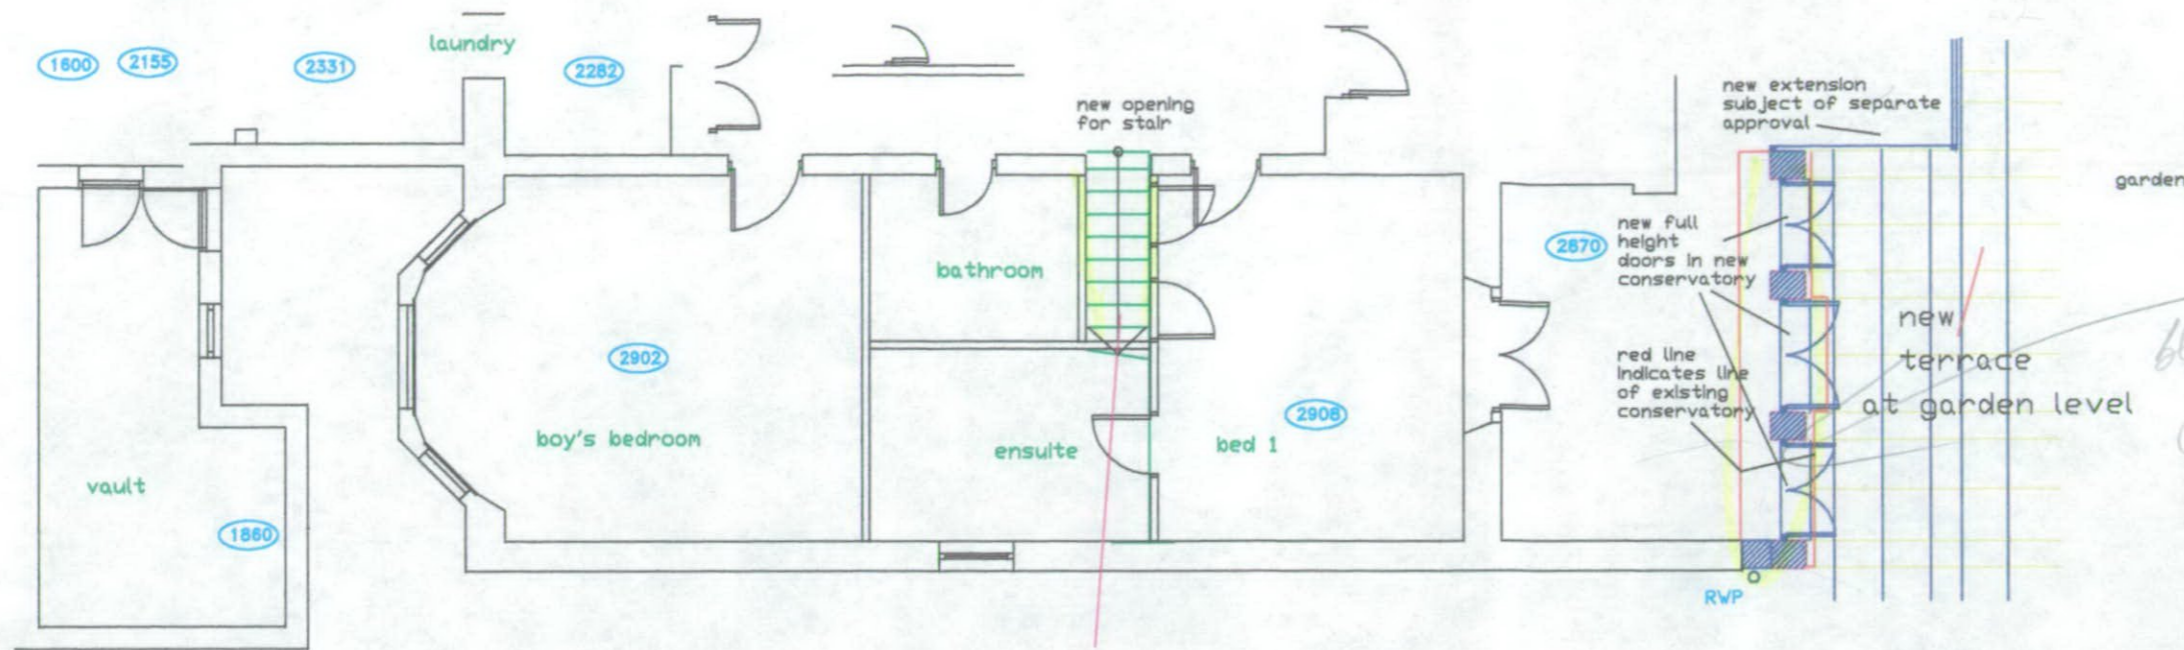


*big line not used  
back at all*


position of new stair

BASEMENT

*stair  
(is  
any-ny)*  
- mention  
- retention  
of archway  
- why double doors?  
- admit sun

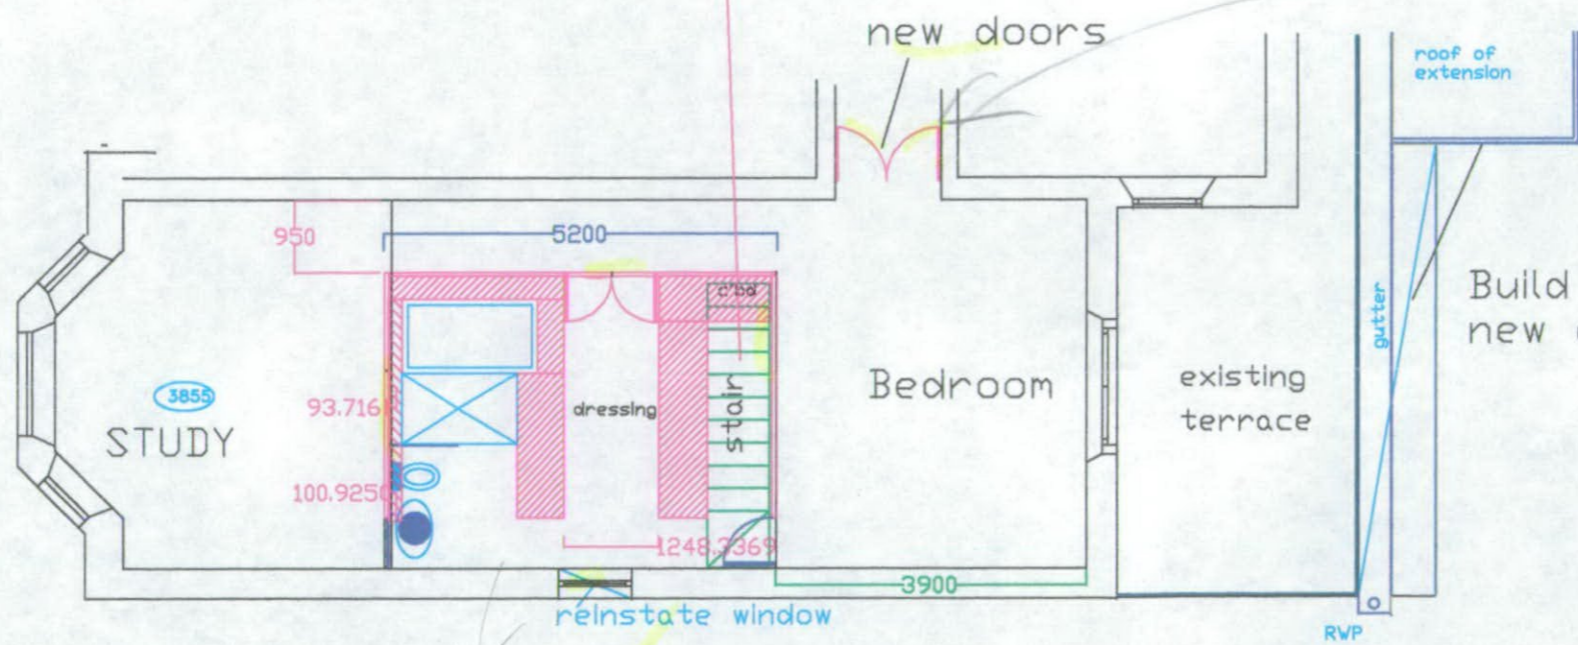

Build new conservatory

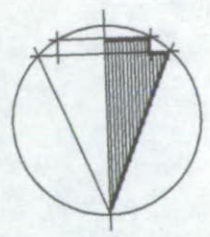

*C. light weight*

SUPERIMPOSED  
*AP/00/287A*

GROUND

robert grace architecture

2 OLD BROMPTON RD LONDON SW7 3DQ  
TEL 020 7727 7235 FAX 020 7792 4114  
e mail rga@robert-grace.com


Project  
MCWILLIAM  
89 HOLLAND PARK  
LONDON W11

Designed by \_\_\_\_\_  
Drawn by \_\_\_\_\_  
Checked by \_\_\_\_\_  
Date 08.01.01

Title  
Proposed Plans

Scale 1:50  
Job No. \_\_\_\_\_  
Drawing No. HP89 -C0 4 Rev. A

R.B.K. & C.  
TOWN PLANNING  
24 JAN 2001  
RECEIVED

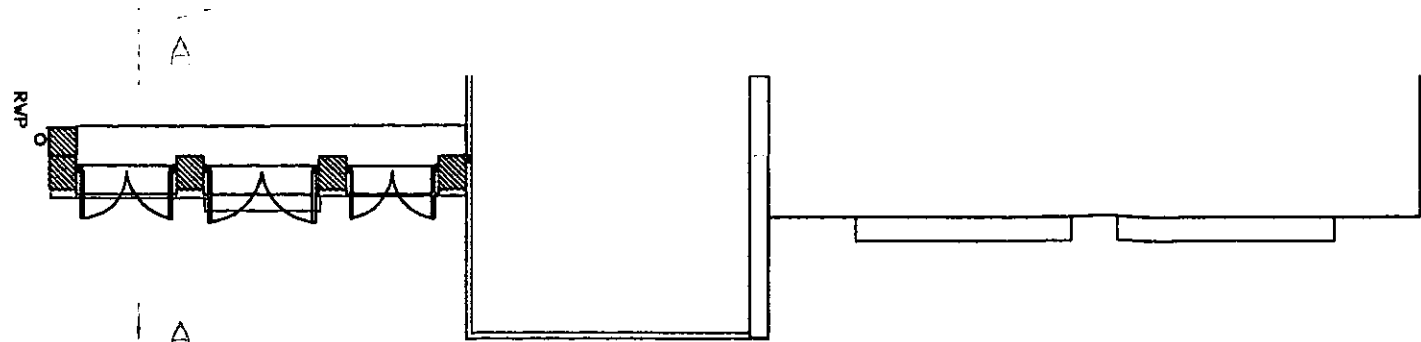


Plan

extent of this application




extent of this application      previously approved

Elevation

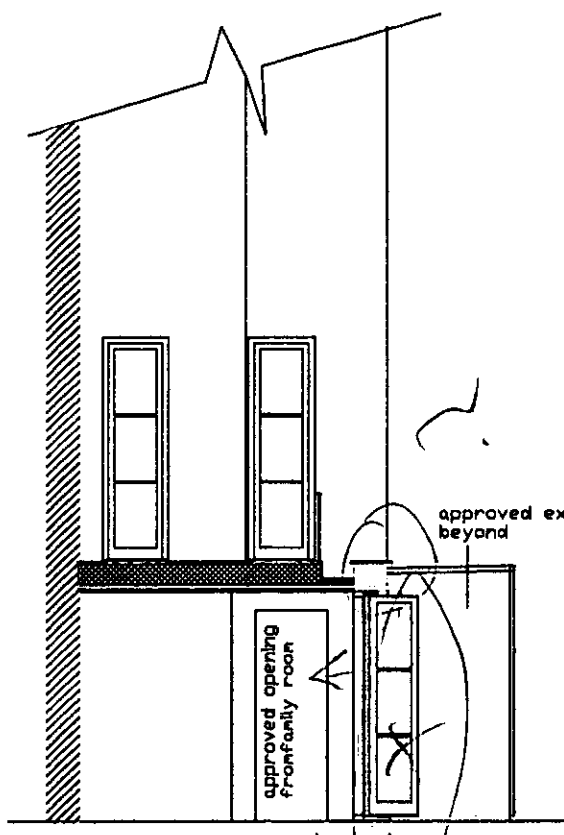

new conservatory  
SECTION A-A

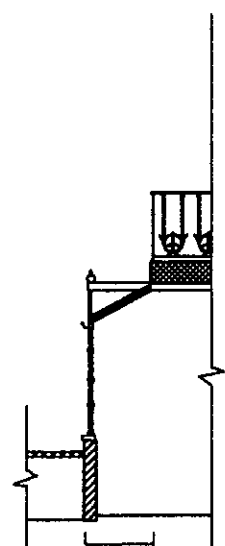

existing conservatory  
SECTION existing

robert grace architecture

2 OLD BROMPTON RD LONDON SW7 3DQ  
TEL 020 7727 7235 FAX 020 7792 4114  
e mail rga@robert-grace.com

Project  
MCWILLIAM  
89 HOLLAND PARK  
LONDON W11

Designed by \_\_\_\_\_  
Drawn by \_\_\_\_\_  
Checked by \_\_\_\_\_  
Date 21.01.01

Title  
Proposed Rear  
Elevation Plan & Sections

Scale 1:100  
Job No. \_\_\_\_\_  
Drawing No. HP89 -CO 5  
Rev. A

APPROVED 20/01/2001