

**DELEGATED
APPROVAL**
09 FEB 2001


PP/00/2880/A

REVISIONS				DRAWING TITLE		
A	Width of sliding / fixed window to garden to remain as existing. Railings increased to full width of opening.	JA	30 Jan 01	23 LOWER ADDISON GARDENS, W14		
				PROPOSED SECOND FLOOR PLAN		
				Scale 1 : 50	No. 2004 / P-03 A	
No	Description	By	Date	Drawn	Checked	Date Dec 00





EXISTING ELEVATION TO GARDEN

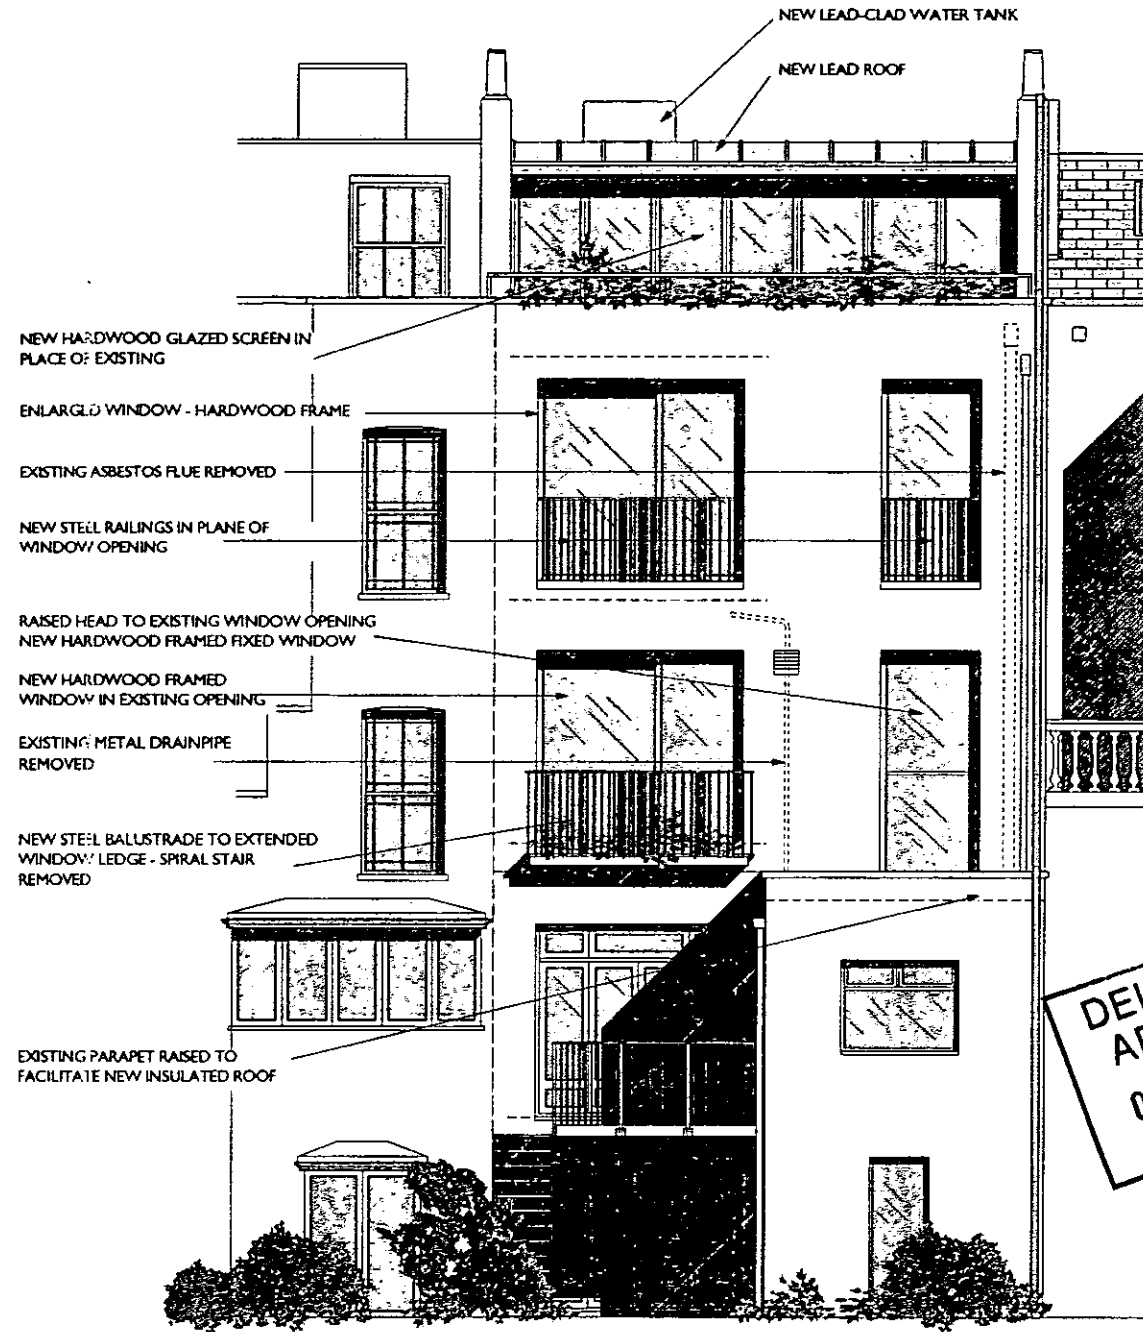

PROPOSED ELEVATION TO GARDEN

DELEGATED APPROVAL
09 FEB 2001


RECEIVED BY PLANNING SERVICES
EX DIR HDC N C SW SE ENF AO LACK
- 2 FEB 2001
APPEALS IO REC ARB FWD CON FEES
PLN DES

PP/00/2880/A

No.	Description	By	Date	Drawn	Checked	Date
nb	Formerly issued at preliminary stage as 2004/P-01					
A	Main second floor window reduced in width to match that of window below. Main second floor window railings increased to full width of window opening.		30 Jan 01	JA		Dec 00

DRAWING TITLE
23 LOWER ADDISON GARDENS, W14
EXISTING AND PROPOSED ELEVATIONS TO GARDEN
Scale 1 : 100
No. 2004 / P-07 A



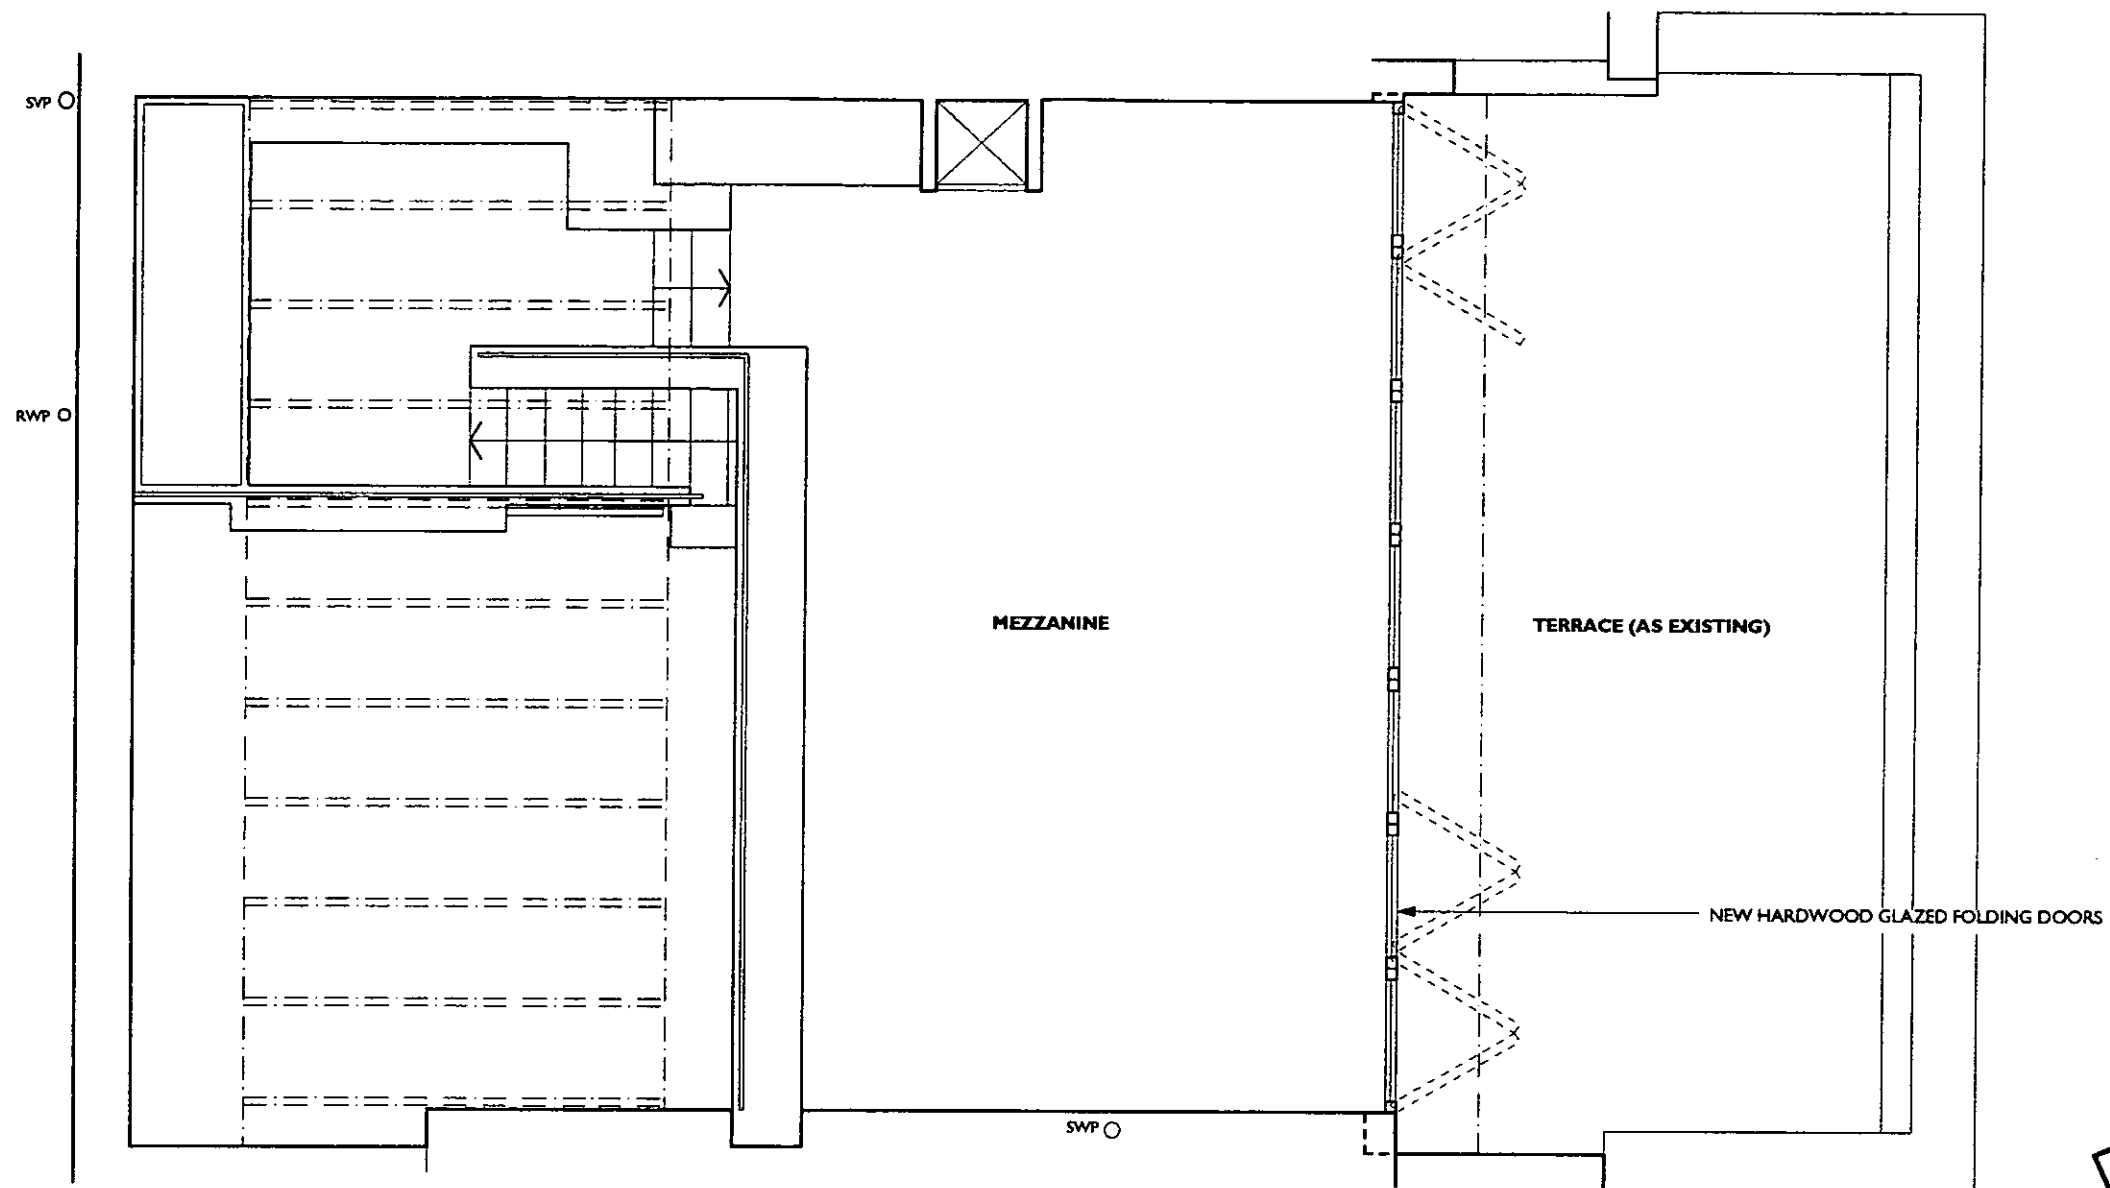


PP002880
 DELEGATED
 APPROVAL
 09 FEB 2001

R.B.K. & C.
 TOWN PLANNING
 15 DEC 2000
 RECEIVED

REVISIONS			DRAWING TITLE			
			23 LOWER ADDISON GARDENS, W14			
			PROPOSED MEZZANINE PLAN			
			Scale 1 : 50	No. 2004 / P-04		
No.	Description	By	Date	Drawn	Checked	Date
						Dec 00



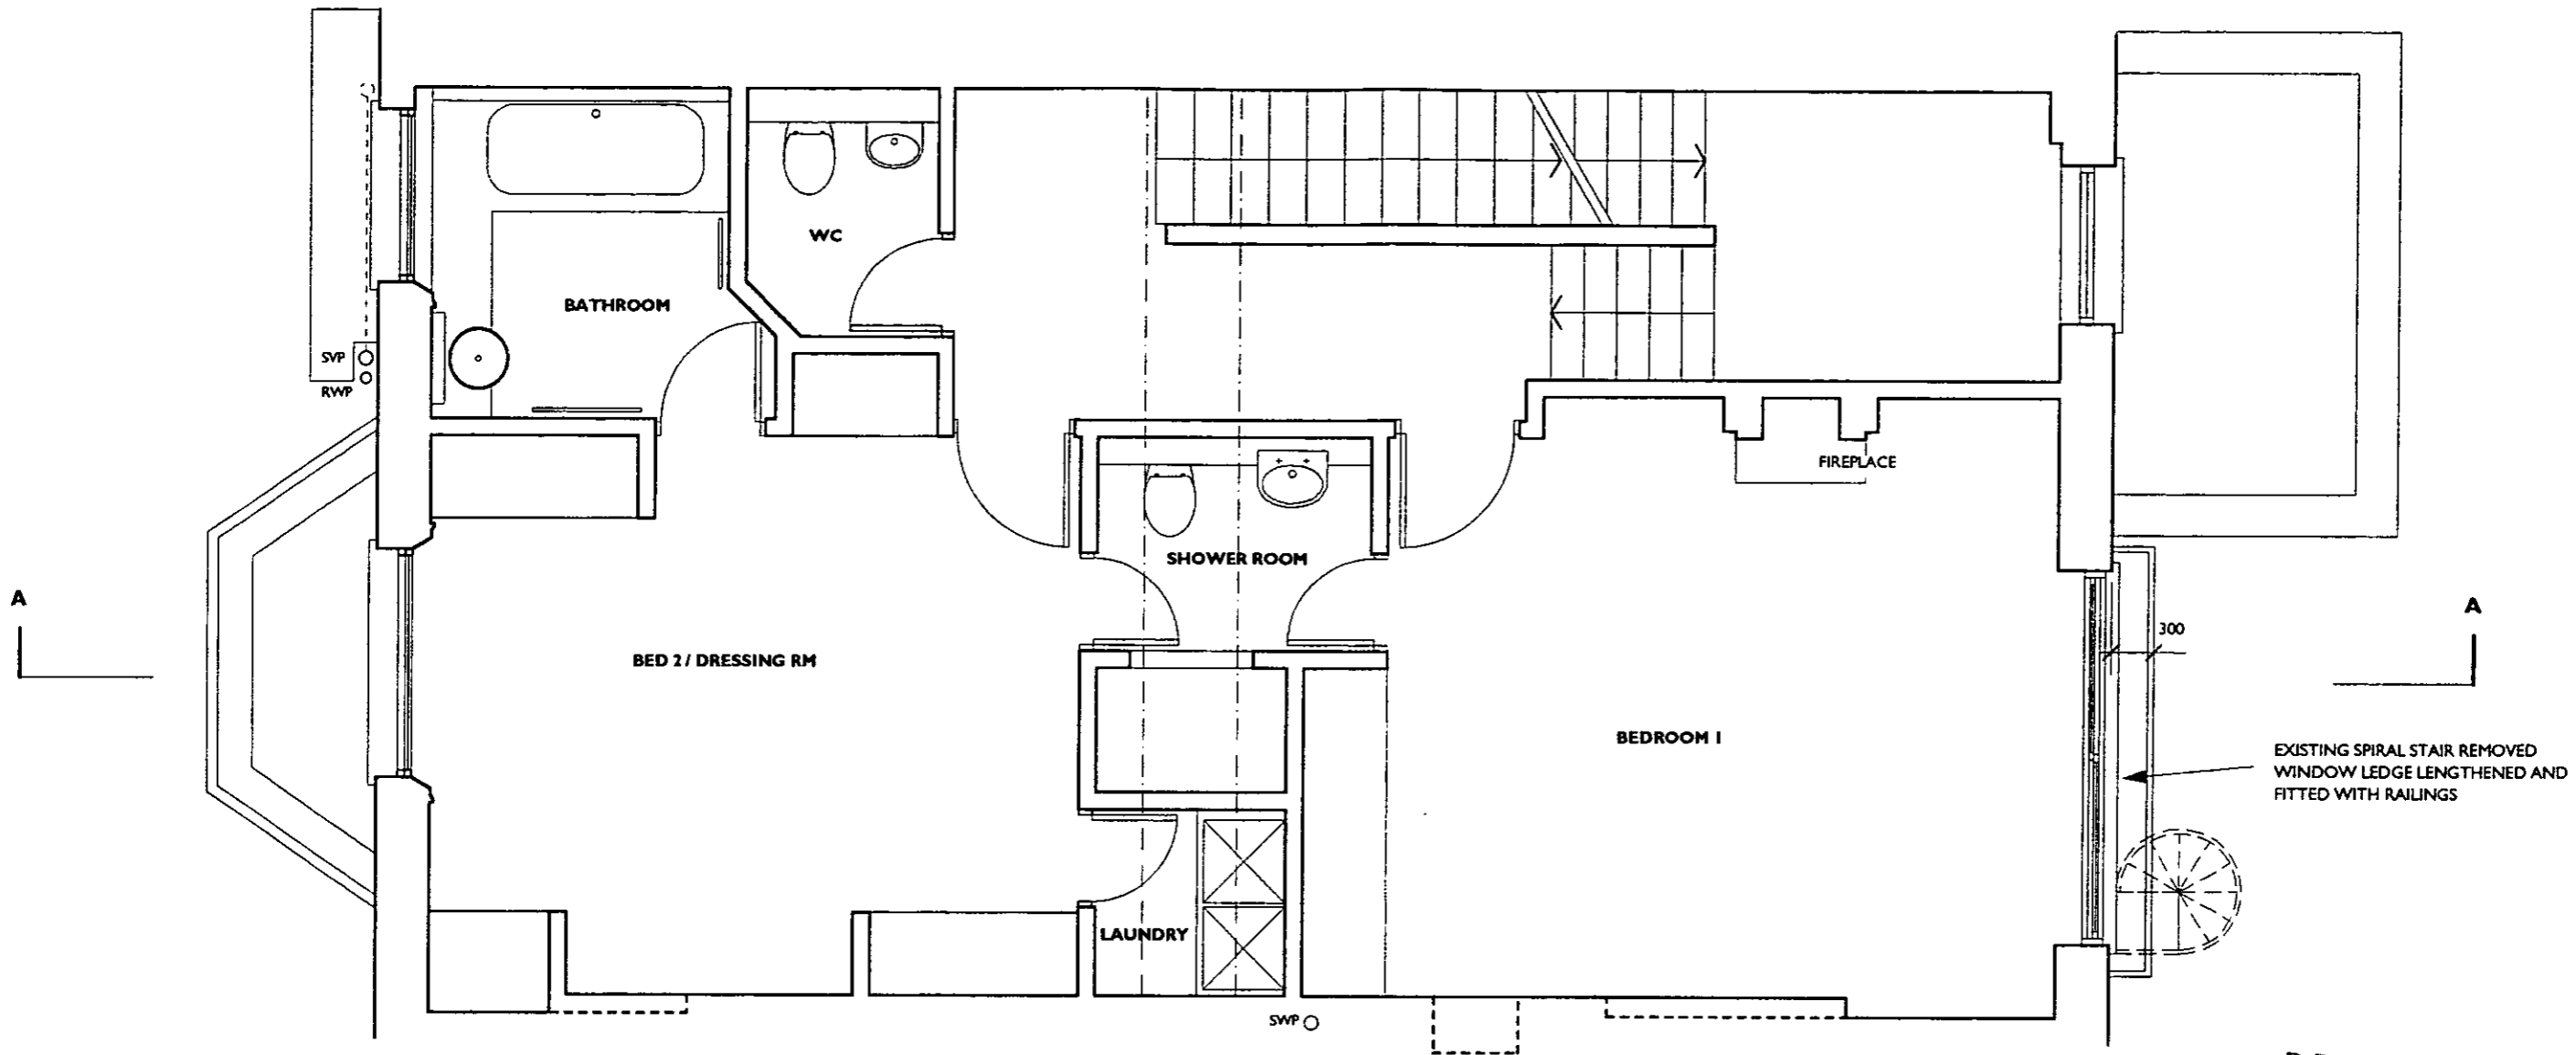


PP002880

R.B.K. & C.
TOWN PLANNING
 15 DEC 2009
RECEIVED

DELEGATED
APPROVAL
 09 FEB 2001

REVISIONS				DRAWING TITLE		
				23 LOWER ADDISON GARDENS, W14		
				PROPOSED FIRST FLOOR PLAN		
				Scale 1 : 50	No. 2004 / P-02	
No.	Description	By	Date	Drawn	Checked	Date Dec 00



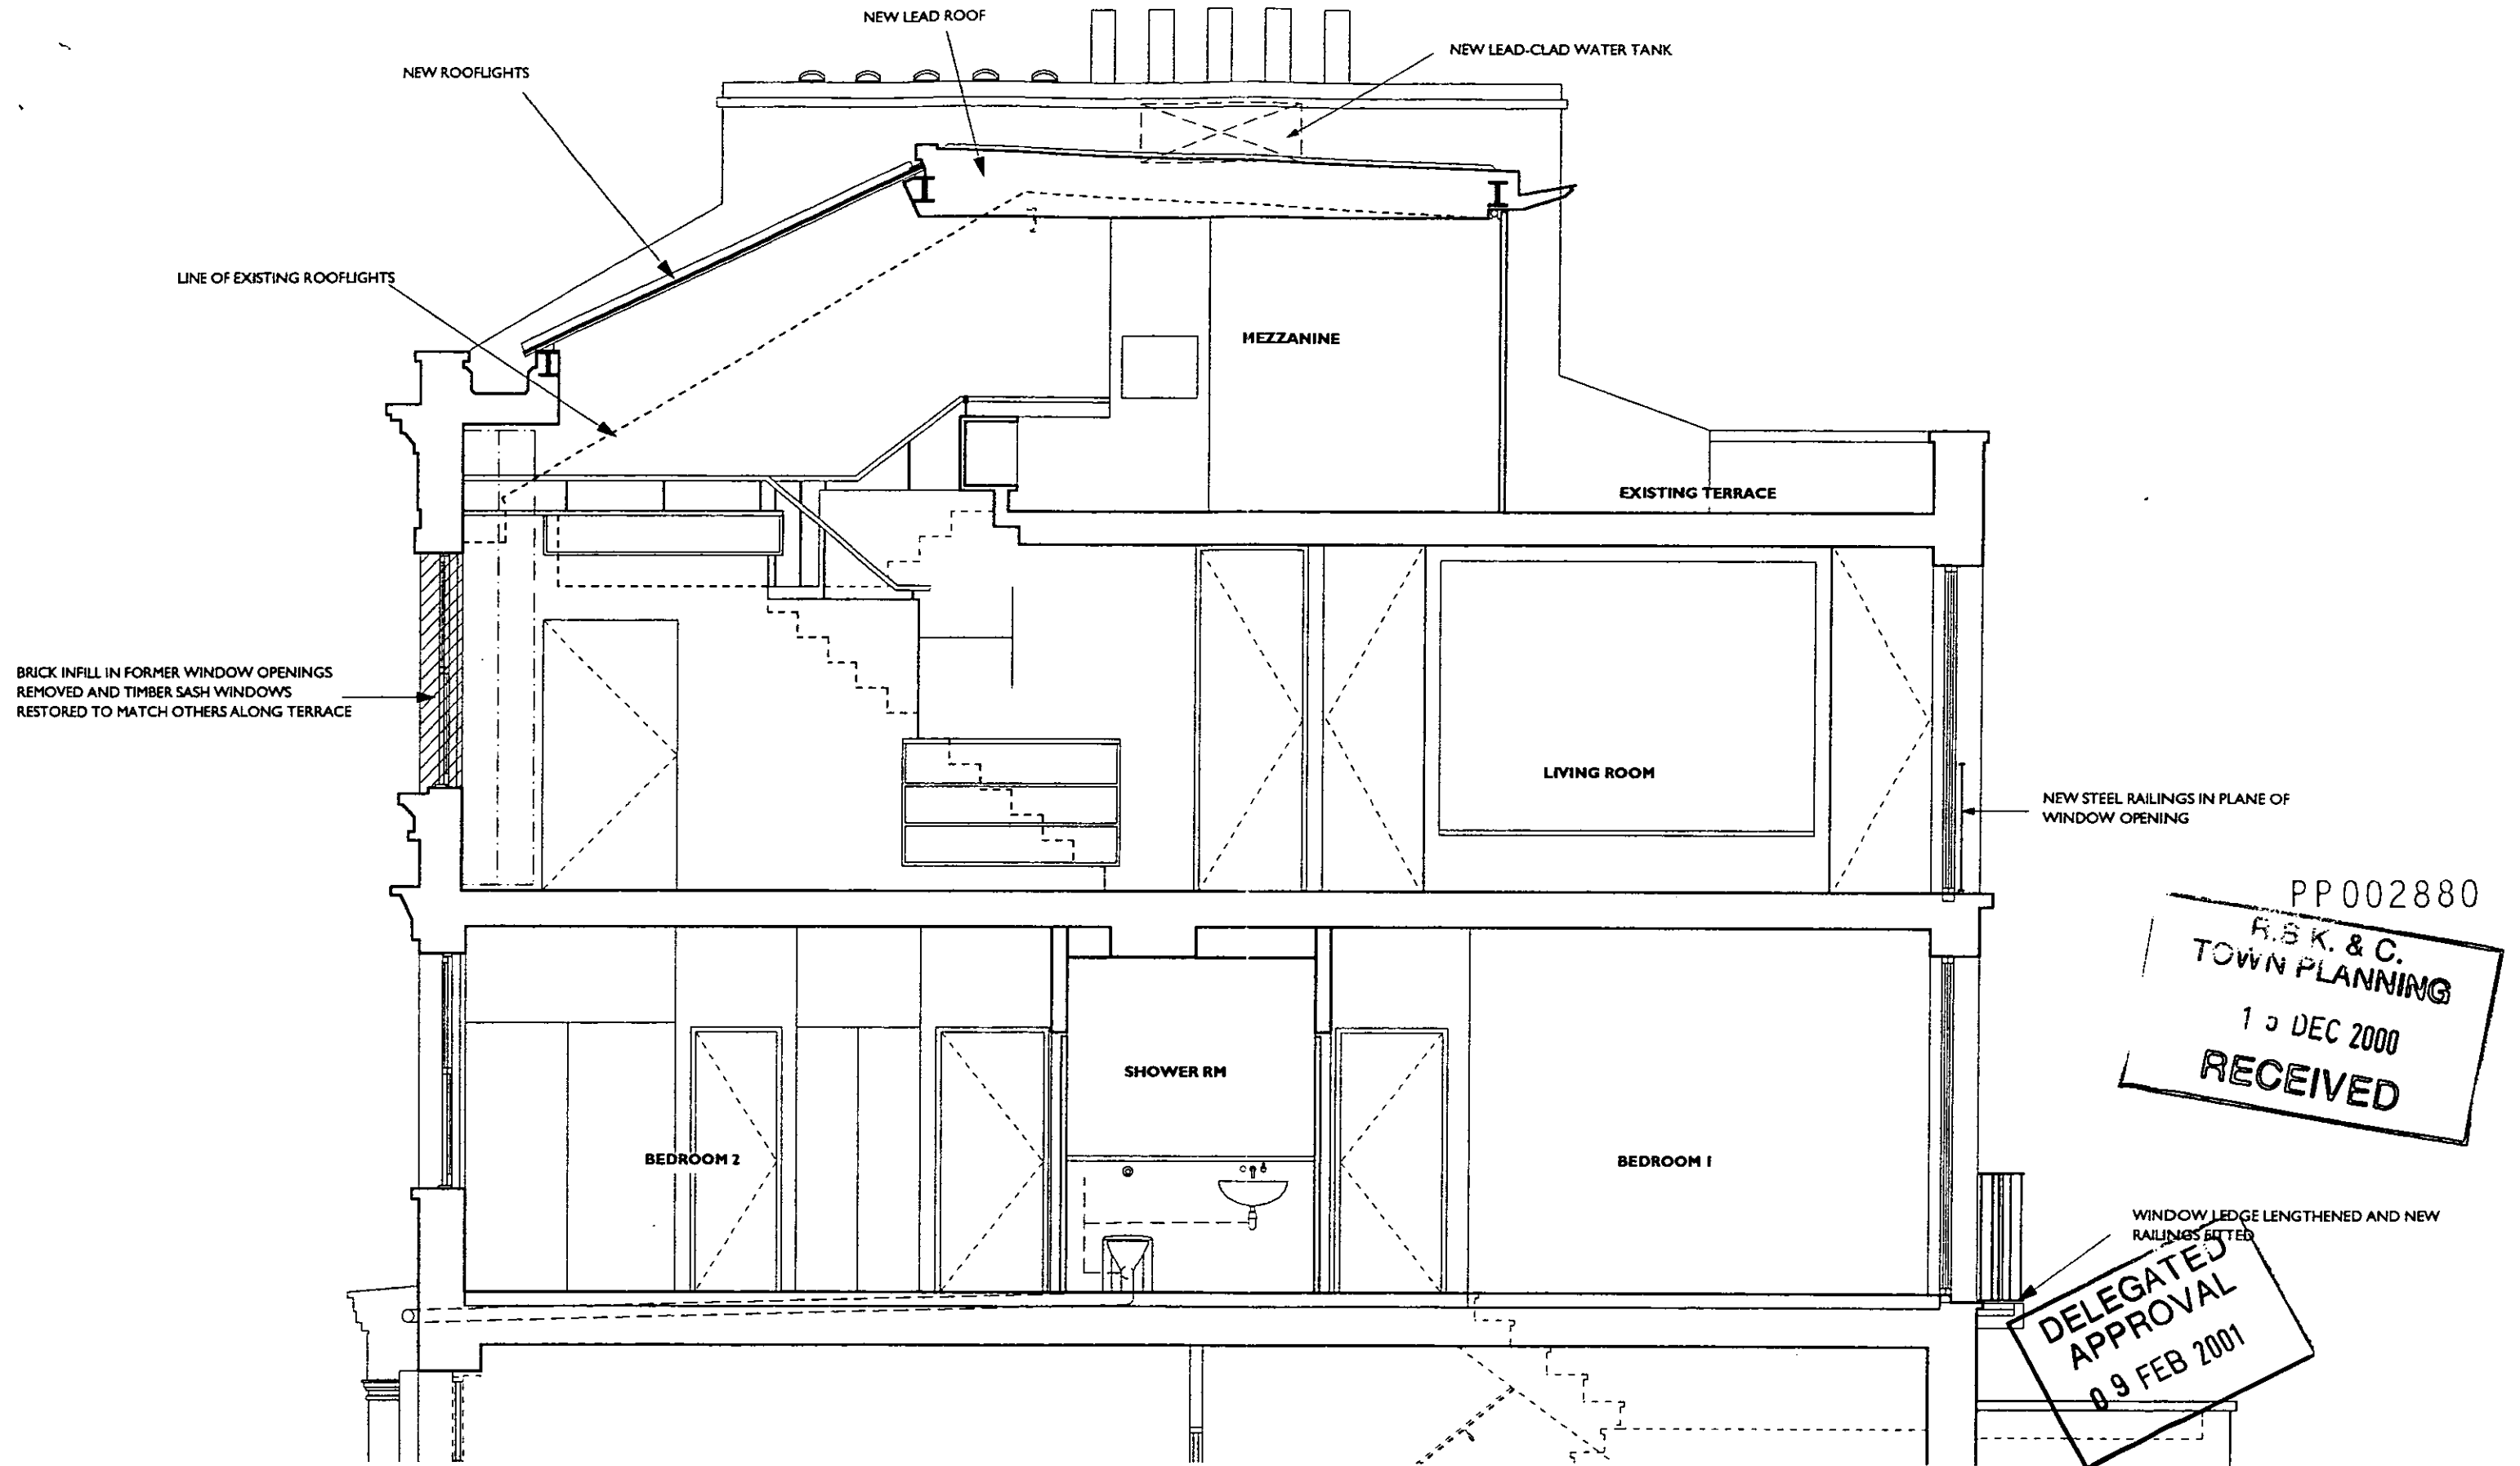

PP002880
 R.S.K. & C.
 TOWN PLANNING
 13 DEC 2000
 RECEIVED

DELEGATED
 APPROVAL
 09 FEB 2001


REVISIONS				DRAWING TITLE			
				23 LOWER ADDISON GARDENS, W14			
				PROPOSED SECTION A			
				Scale 1 : 50		No. 2004 / P-05	
No.	Description	By	Date	Drawn	Checked	Date Dec 00	





EXISTING ELEVATION TO STREET

NEW LEAD-CLAD PATENTGLAZED ROOFLIGHTS REPLACING EXISTING

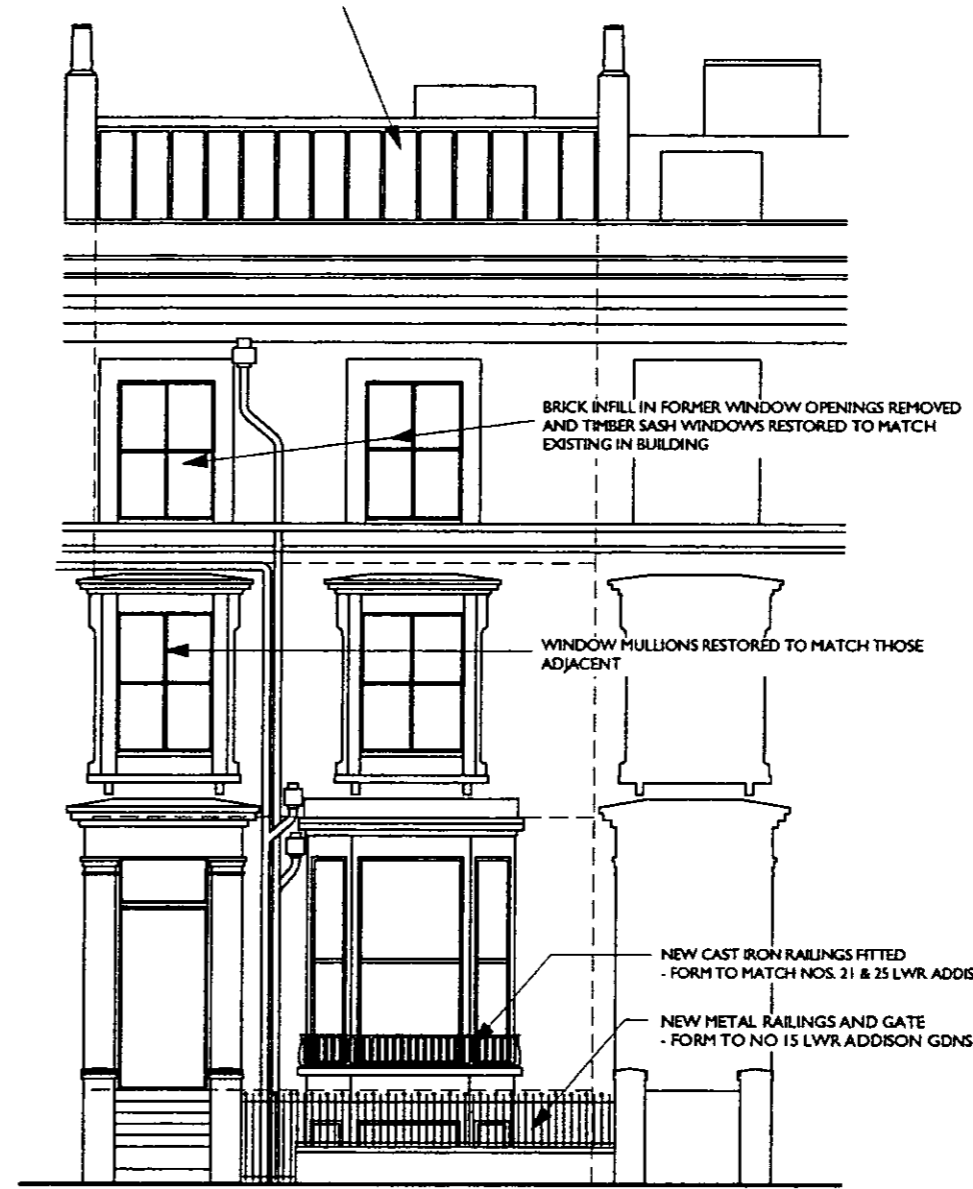

PROPOSED ELEVATION TO STREET

PP002880


R.B.K. & C.
TOWN PLANNING
15 DEC 2000
DELEGATED APPROVAL RECEIVED
09 FEB 2001

REVISIONS			DRAWING TITLE			
			23 LOWER ADDISON GARDENS, W14			
			PROPOSED ELEVATION TO STREET			
			Scale 1 : 100	No. 2004 / P-06		
No.	Description	By	Date	Drawn JA	Checked	Date Dec 00



MB/1
S05


DRAWING MB/1 S05 EXISTING SECTION BB 23 LOWER ADDISON GARDENS W14 CVB ARCHITECTURE 1/50 3/2000

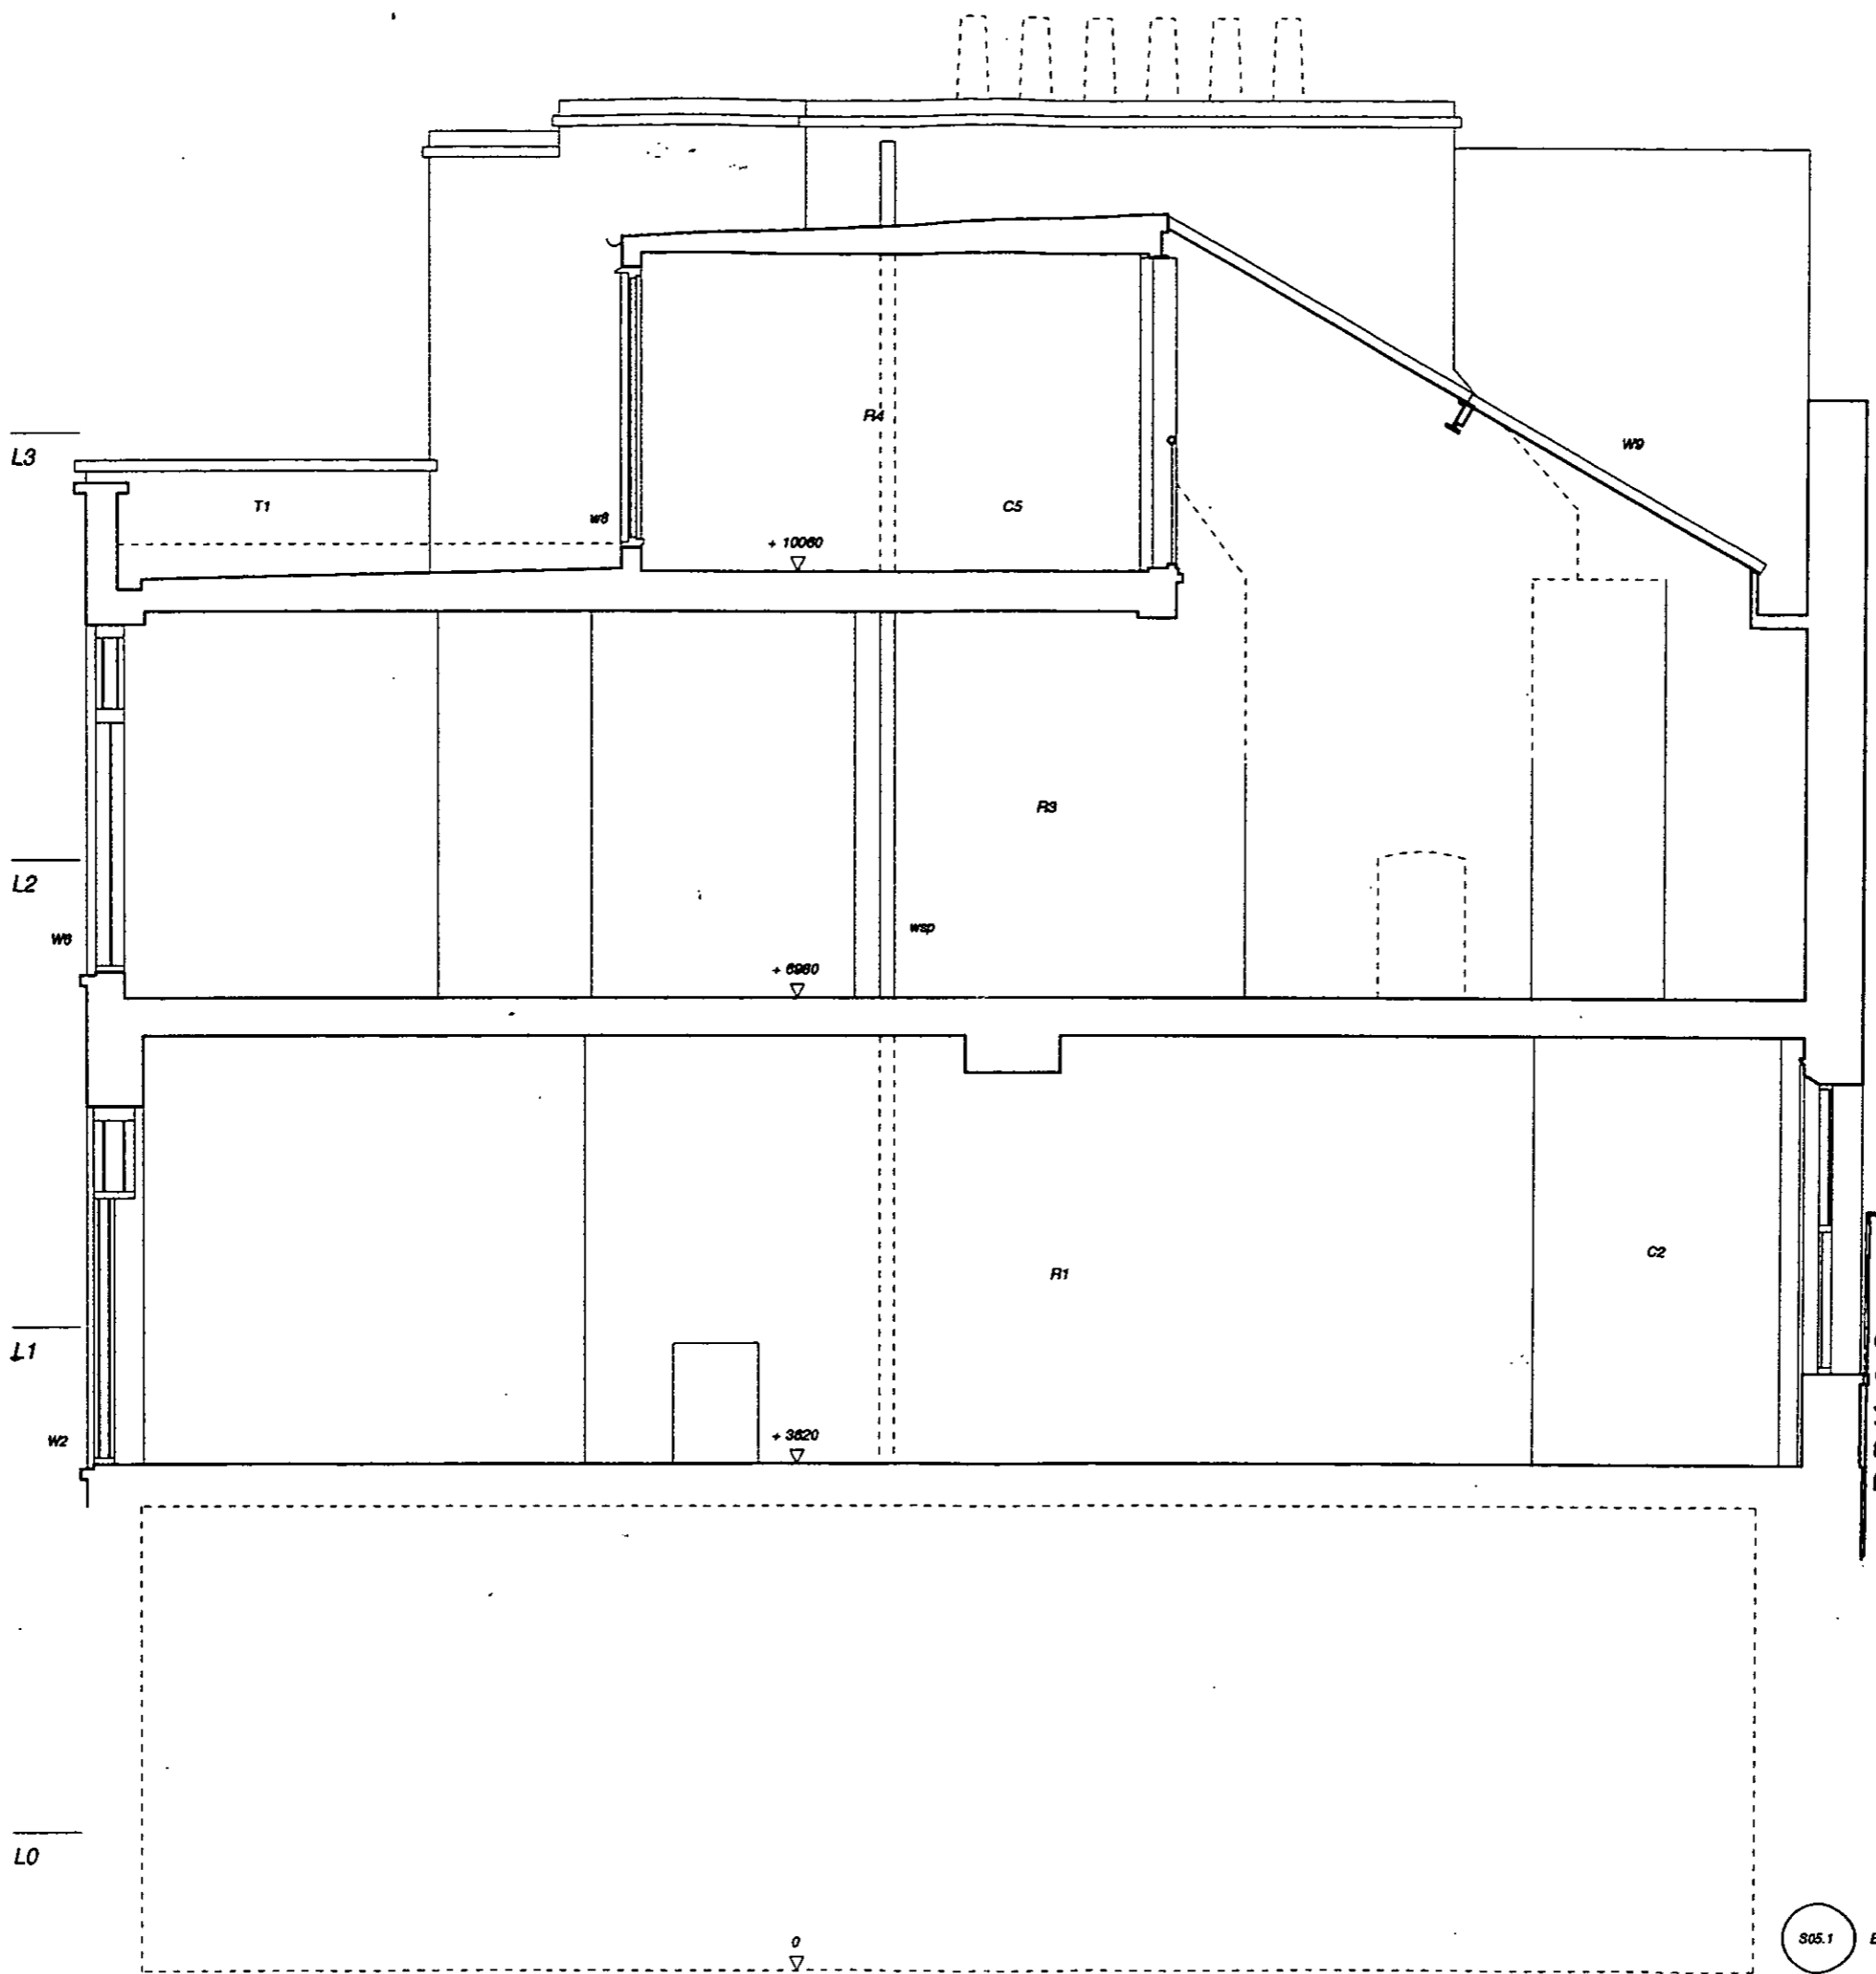

PP002880


R.B.K. & C.
OWN PLANNING
DEC 2000
RECEIVED
DELEGATED
APPROVAL
09 FEB 2001

S05.1 EXISTING SECTION BB

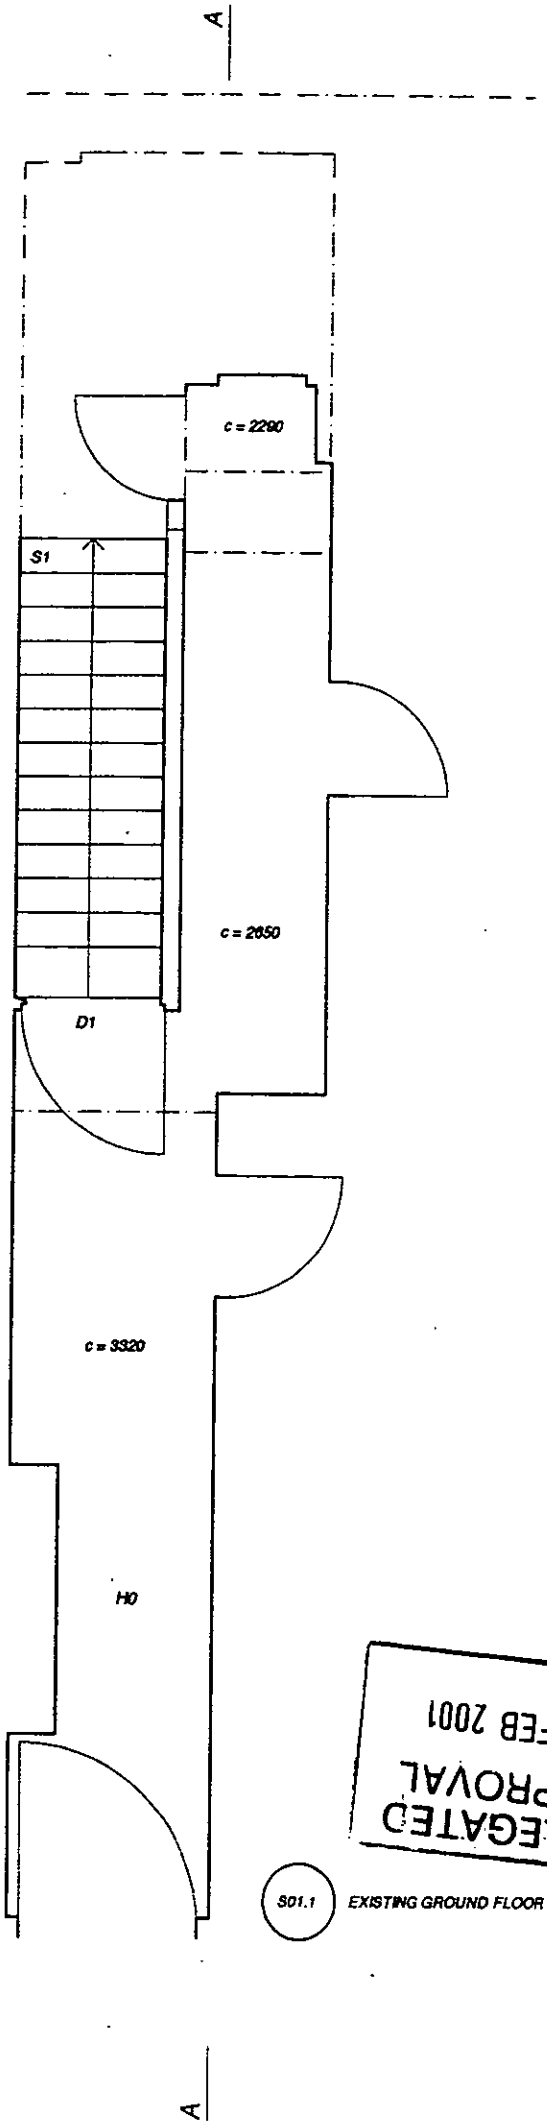

DELEGATED APPROVAL
09 FEB 2001

S01.1 EXISTING GROUND FLOOR L0

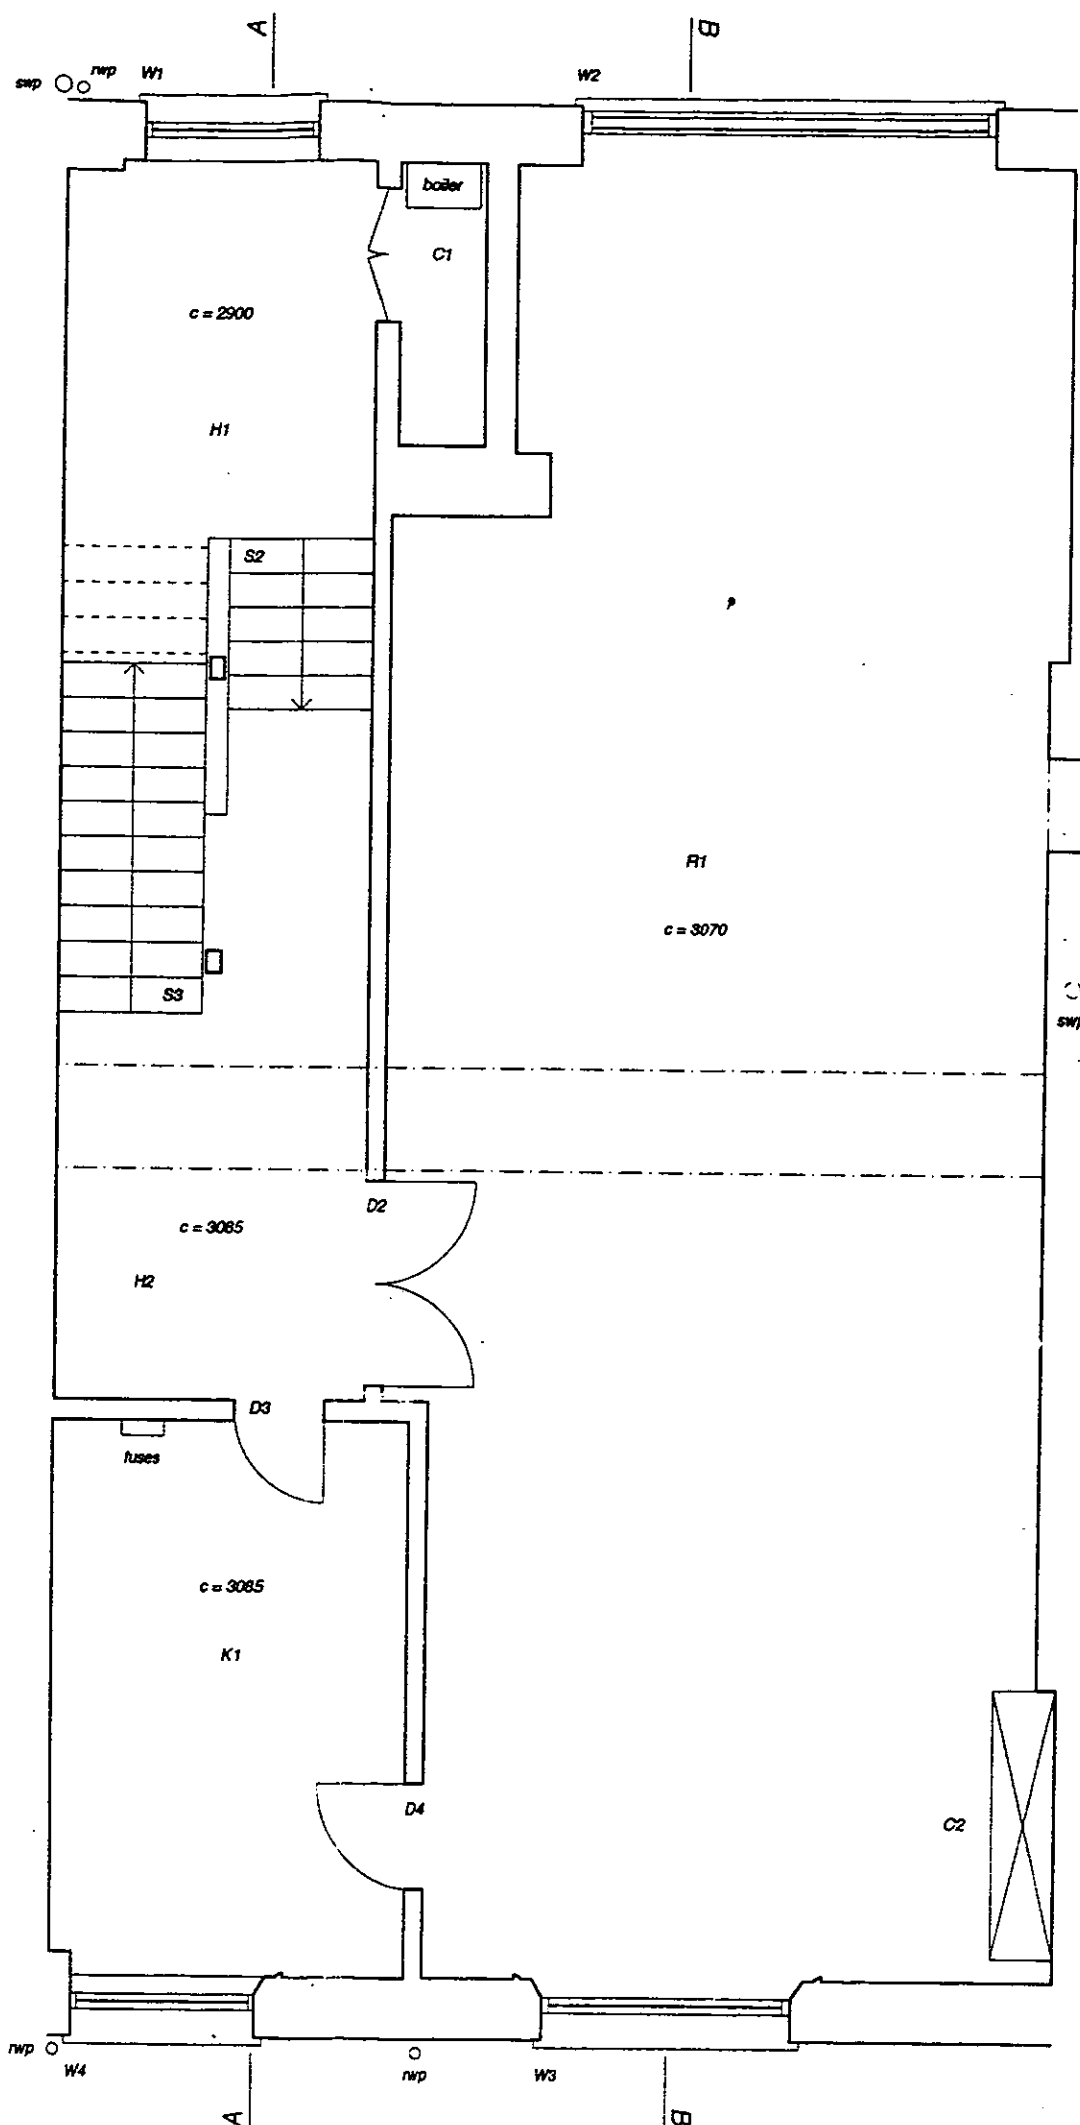

S01.2 EXISTING L1

R.B.K. & C.
TOWN PLANNING
15 DEC 2000
RECEIVED
DELEGATED APPROVAL
09 FEB 2001


PP002880

MB/1
S01

DRAWING MB/1 S01 EXISTING PLANS GROUND + FIRST-LO, L1 23 LOWER ADDISON GARDENS W14 CVB ARCHITECTURE 1/50 3/2000

MB/1
S02

DRAWING MB/1 S02 EXISTING PLAN SECOND - L2 23 LOWER ADDISON GARDENS W14 CVB ARCHITECTURE 1/50 3/2000

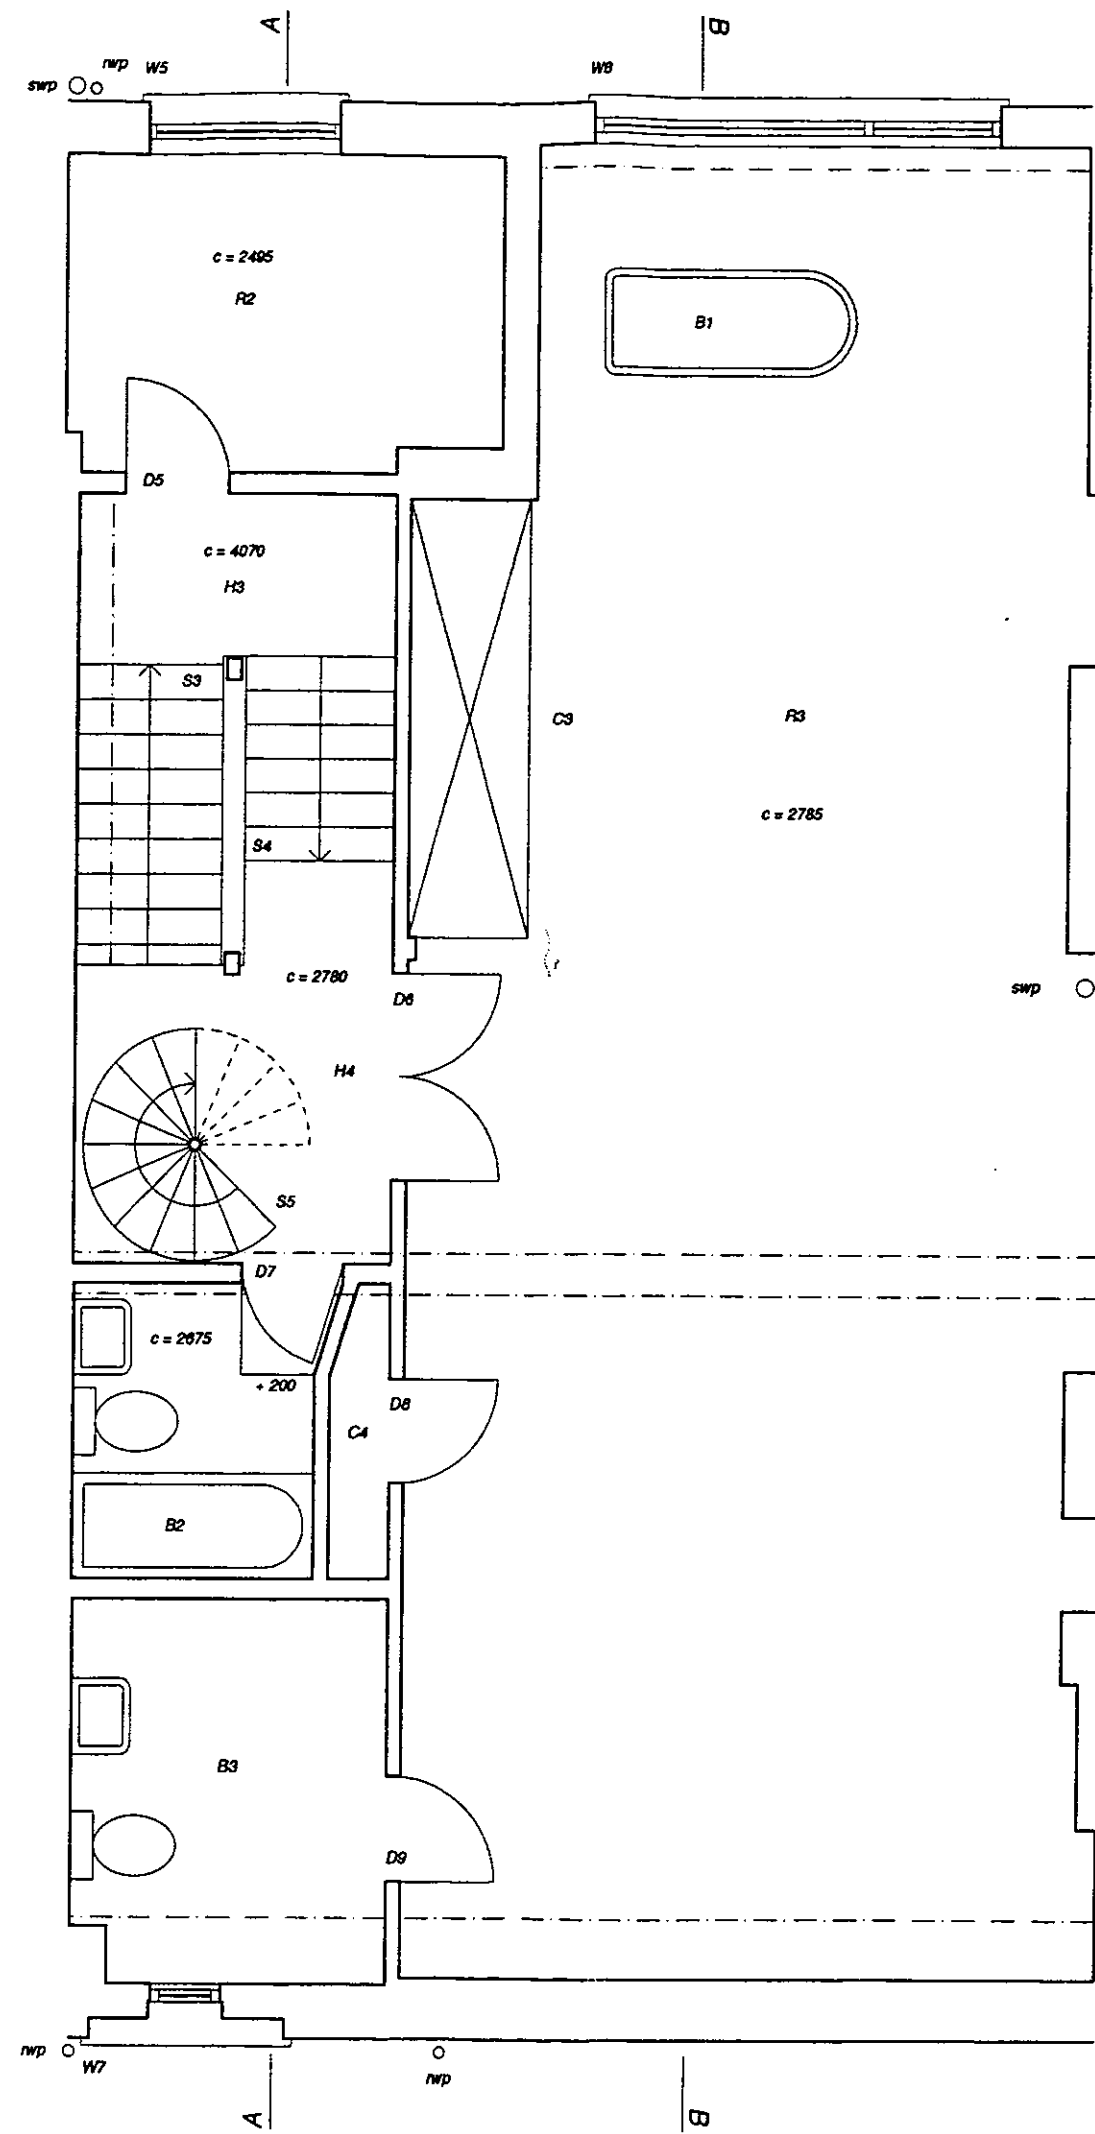


S02.1 EXISTING L2

PP002880
RECEIVED
13 FEB 2000
R.B.K. & C.
TOWN PLANNING
9 FEB 2000

MB/1
S03


DRAWING MB/1 S03 EXISTING PLAN THIRD - L3 23 LOWER ADDISON GARDENS W14 CVB ARCHITECTURE 1/50 3/2000

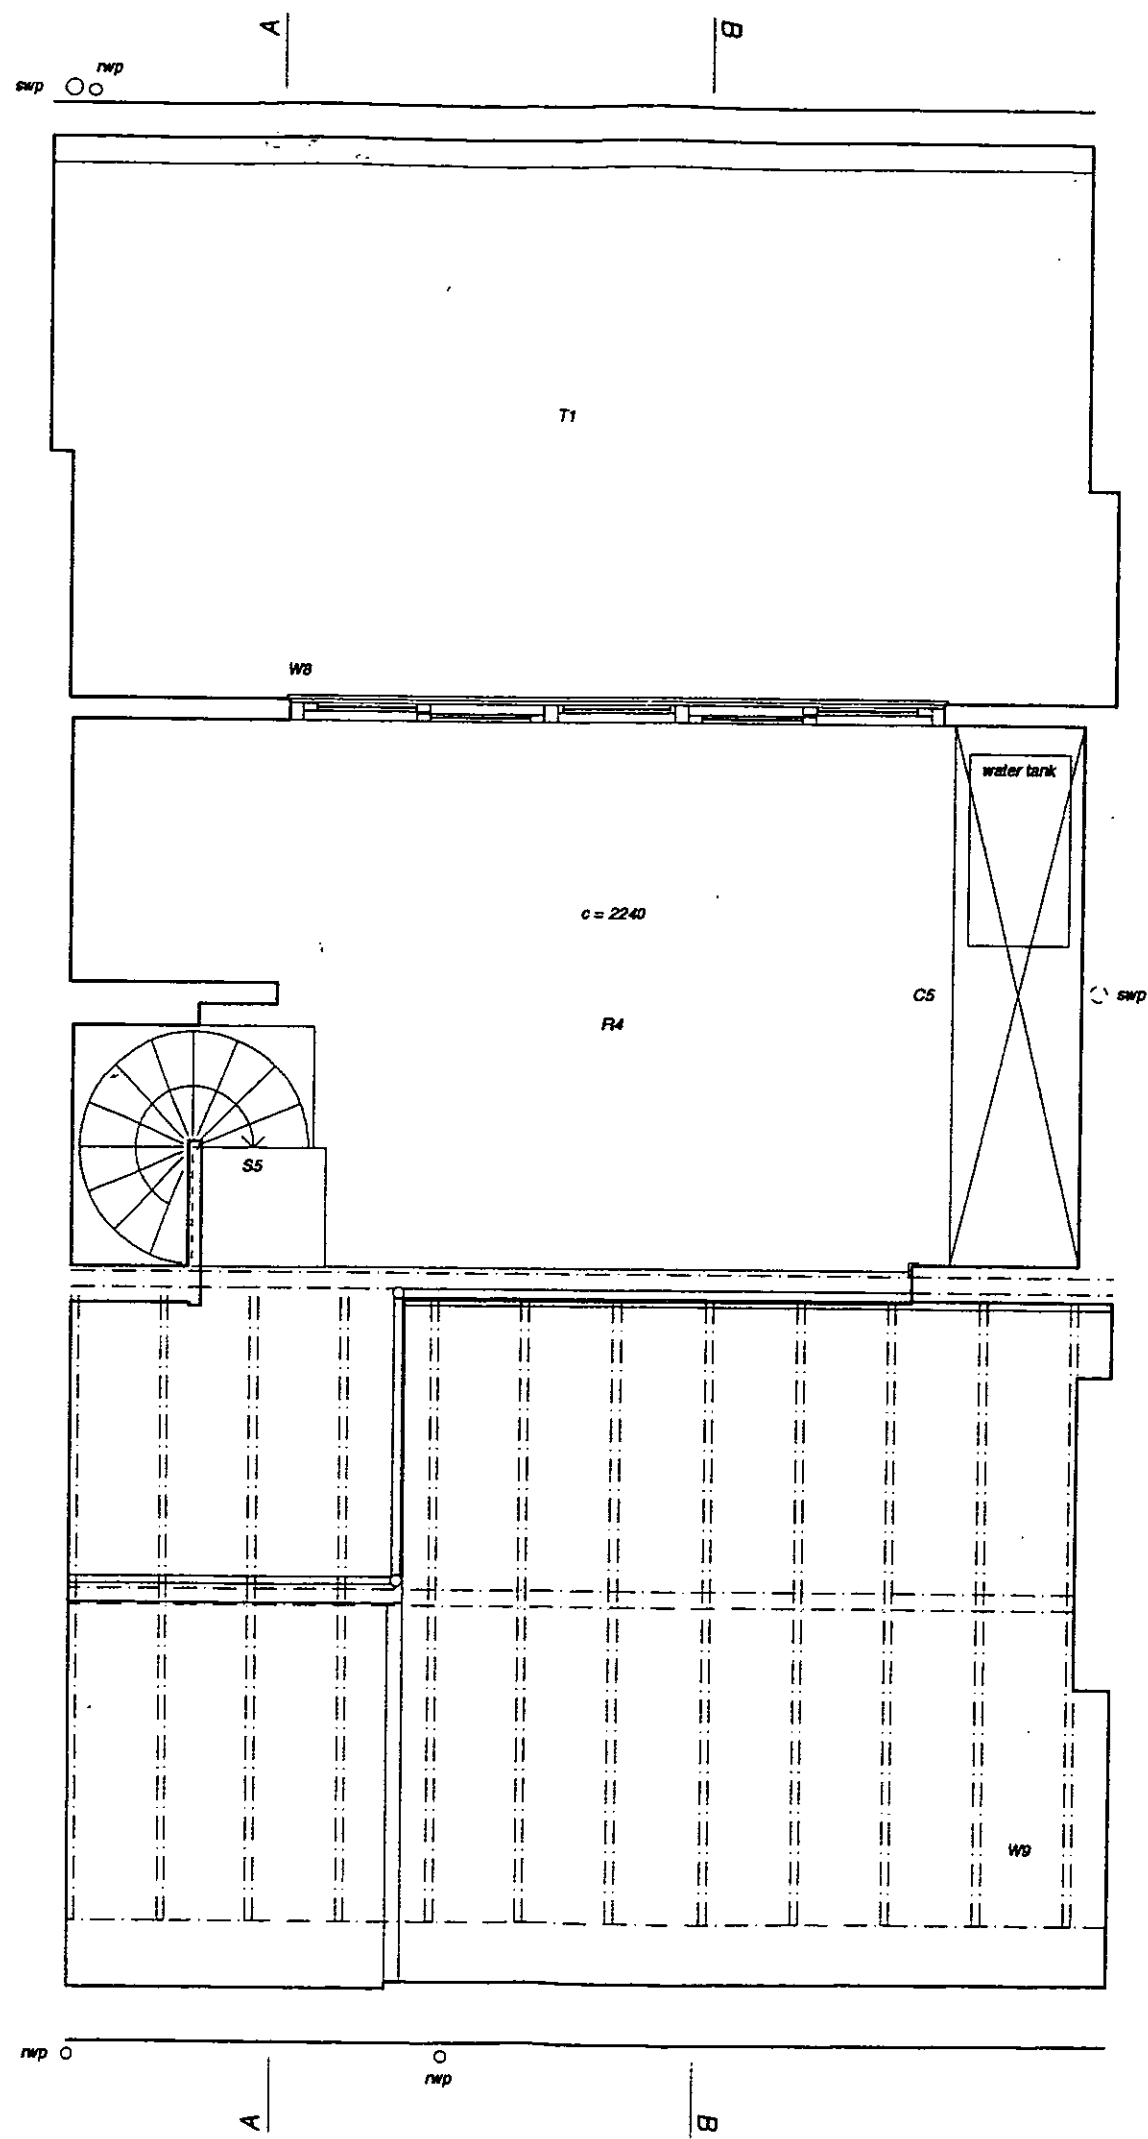

903.1 EXISTING L3

PP002880


R.B.K. & C.
TOWN PLANNING
15 DEC 2000
RECEIVED
DELEGATED
APPROVAL
09 FEB 2001

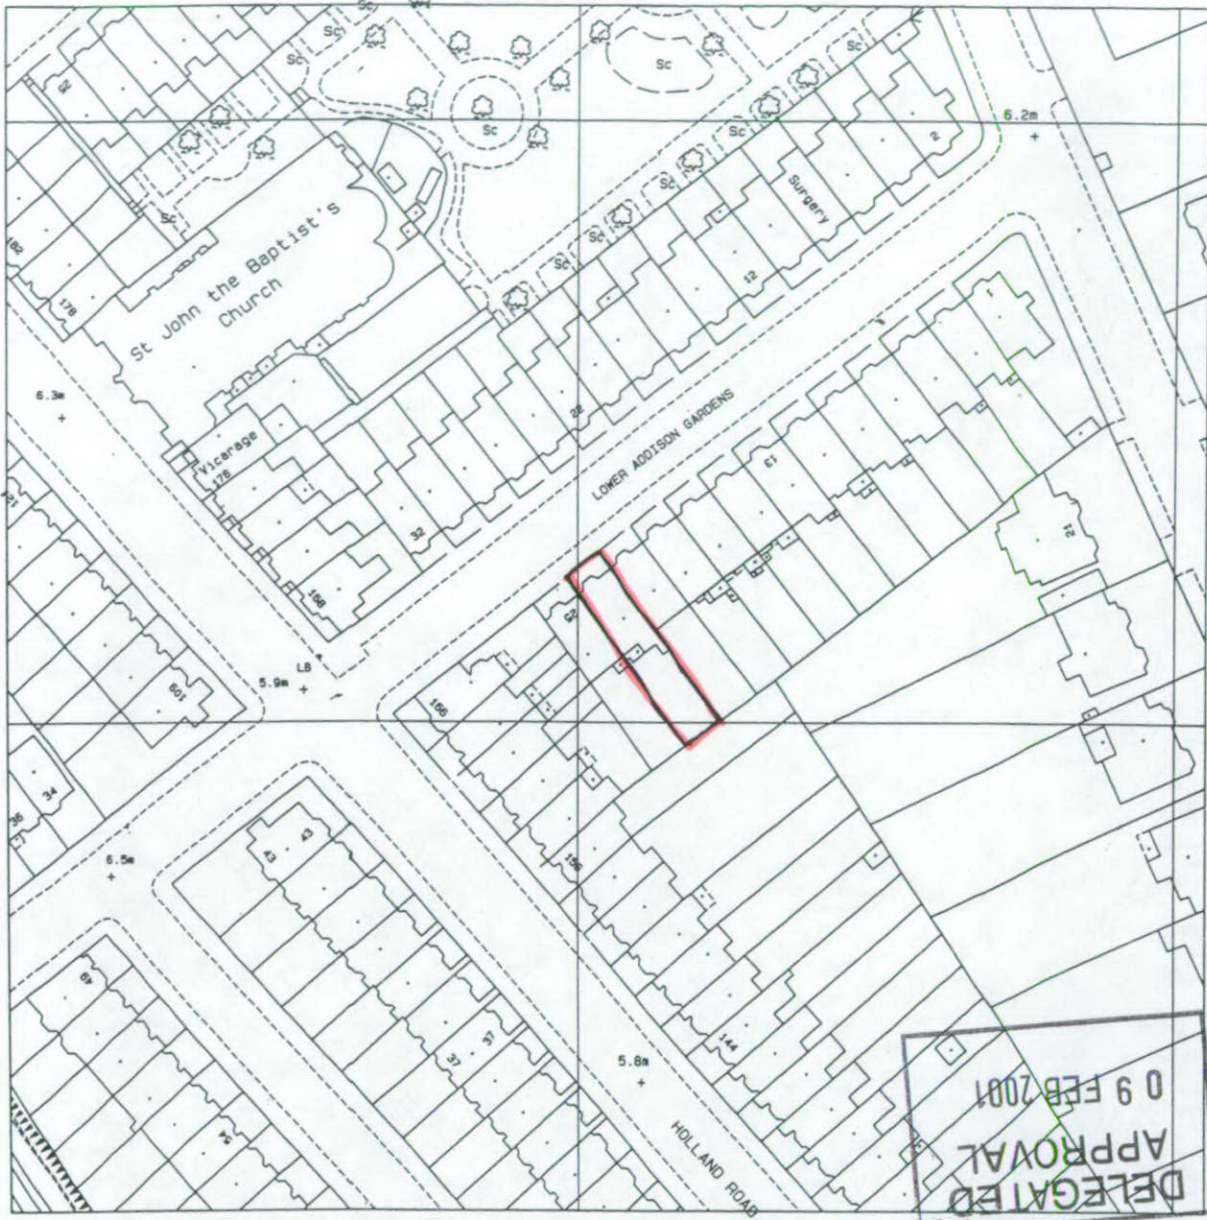

PP002880

REVISIONS				DRAWING TITLE		
				23 LOWER ADDISON GARDENS		
				SITE LOCATION PLAN		
				Scale 1 : 1250	No. 2004 / P-01	
No.	Description	By	Date	Drawn	Checked	Date Dec 00




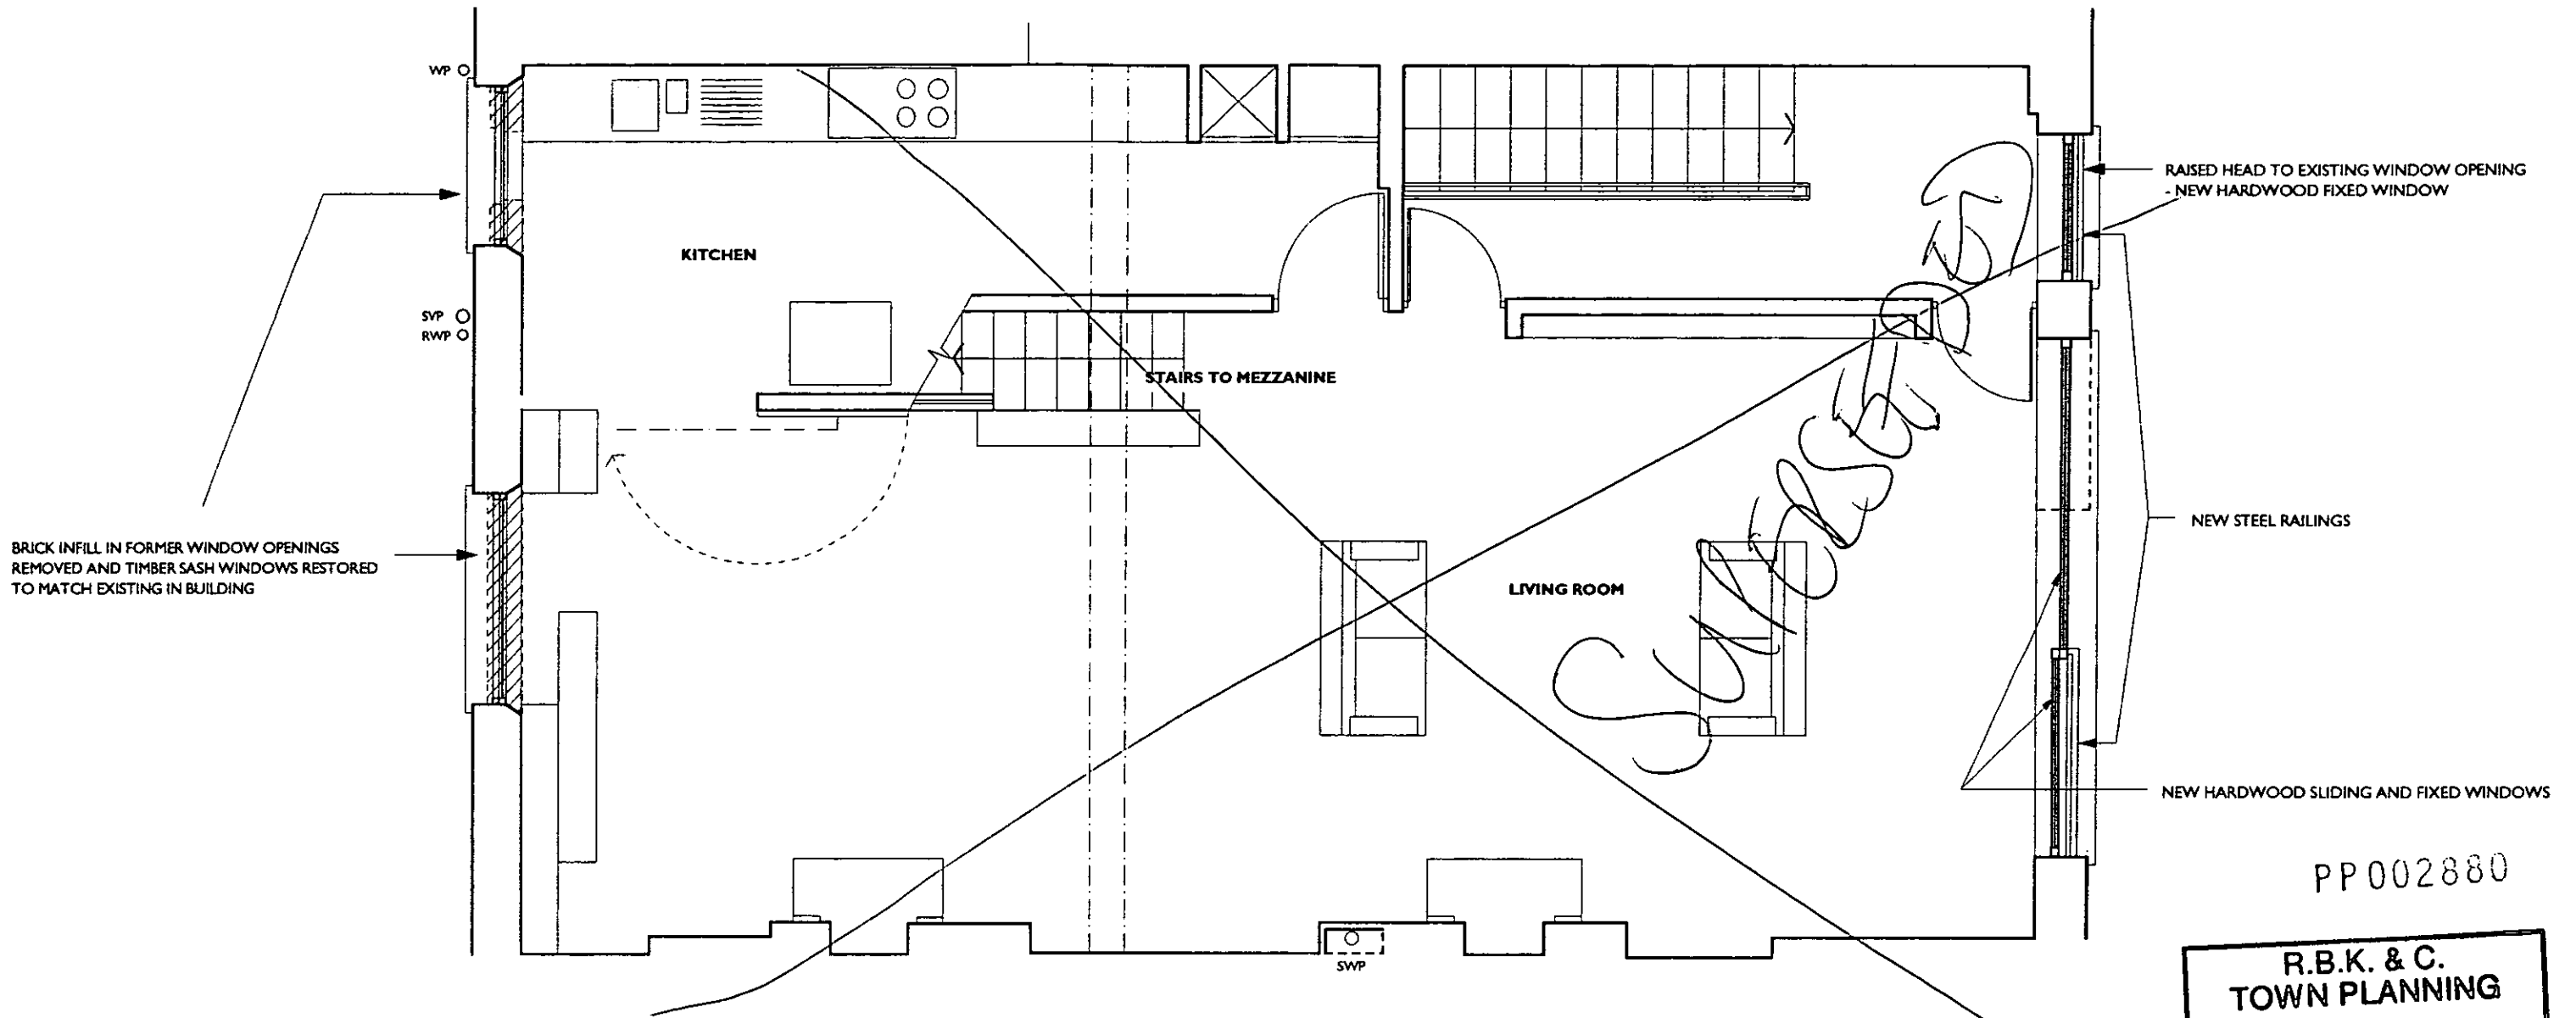


PP002880

R.B.K. & C.
TOWN PLANNING
15 DEC 2000
RECEIVED

REVISIONS		DRAWING TITLE			
		23 LOWER ADDISON GARDENS, W14			
		PROPOSED SECOND FLOOR PLAN			
		Scale 1 : 50	No. 2004 / P-03		
No.	Description	By	Date	Drawn	Checked
					Date Dec 00



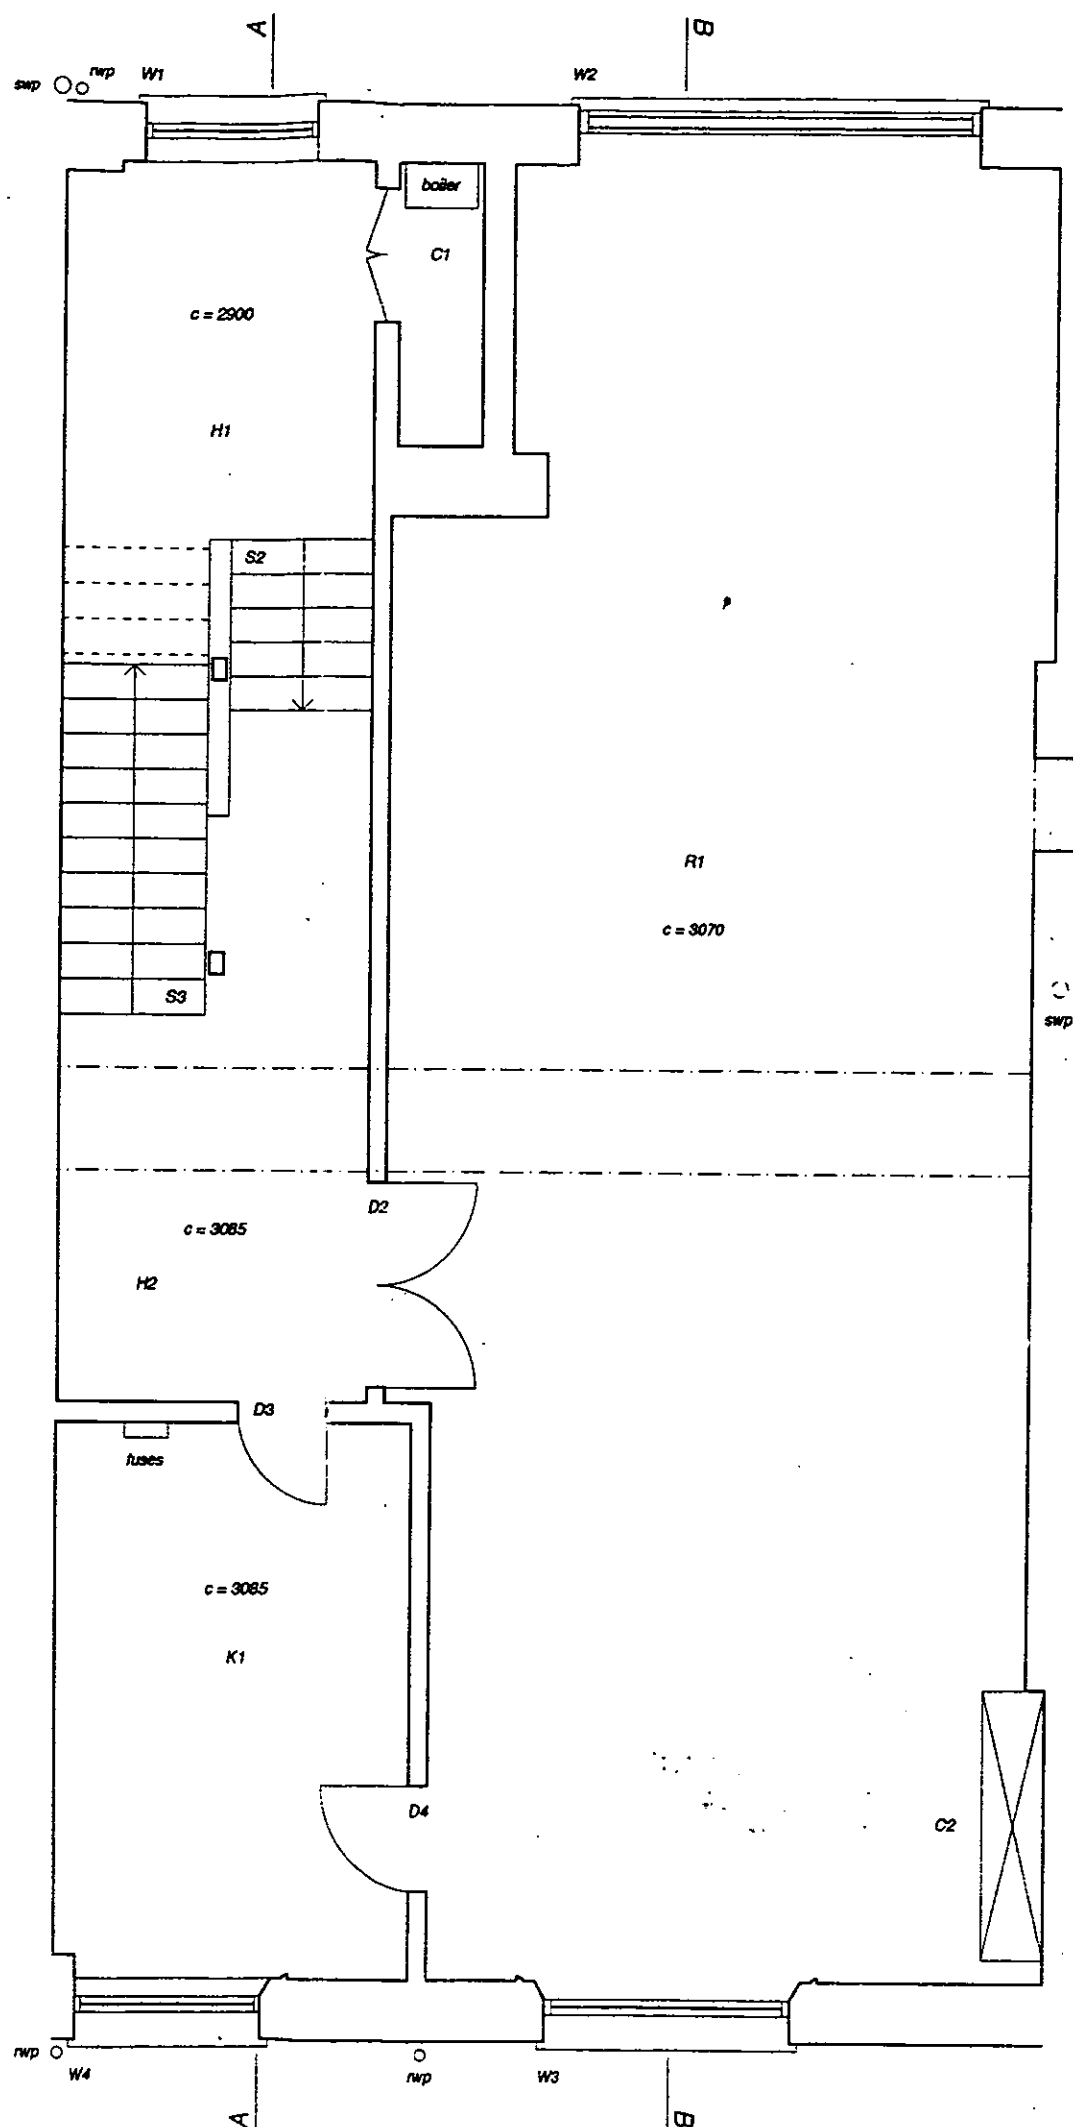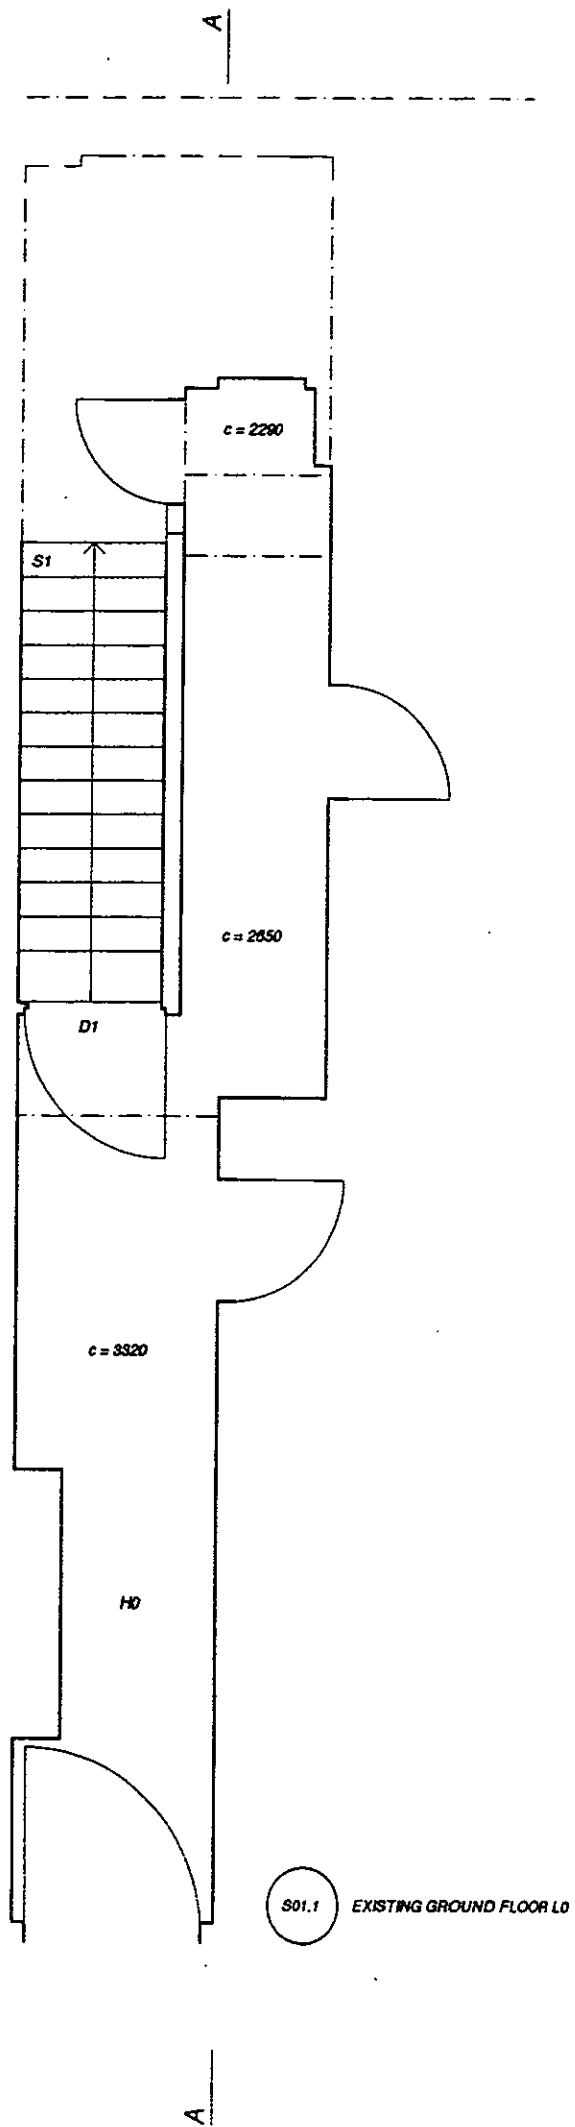


R.B.K. & C.
TOWN PLANNING
15 DEC 2000
RECEIVED

PP 002880

MB/1
S01

DRAWING MB/1 S01 EXISTING PLANS GROUND + FIRST- L0, L1 23 LOWER ADDISON GARDENS W/4 CVB ARCHITECTURE 1/50 3/2000

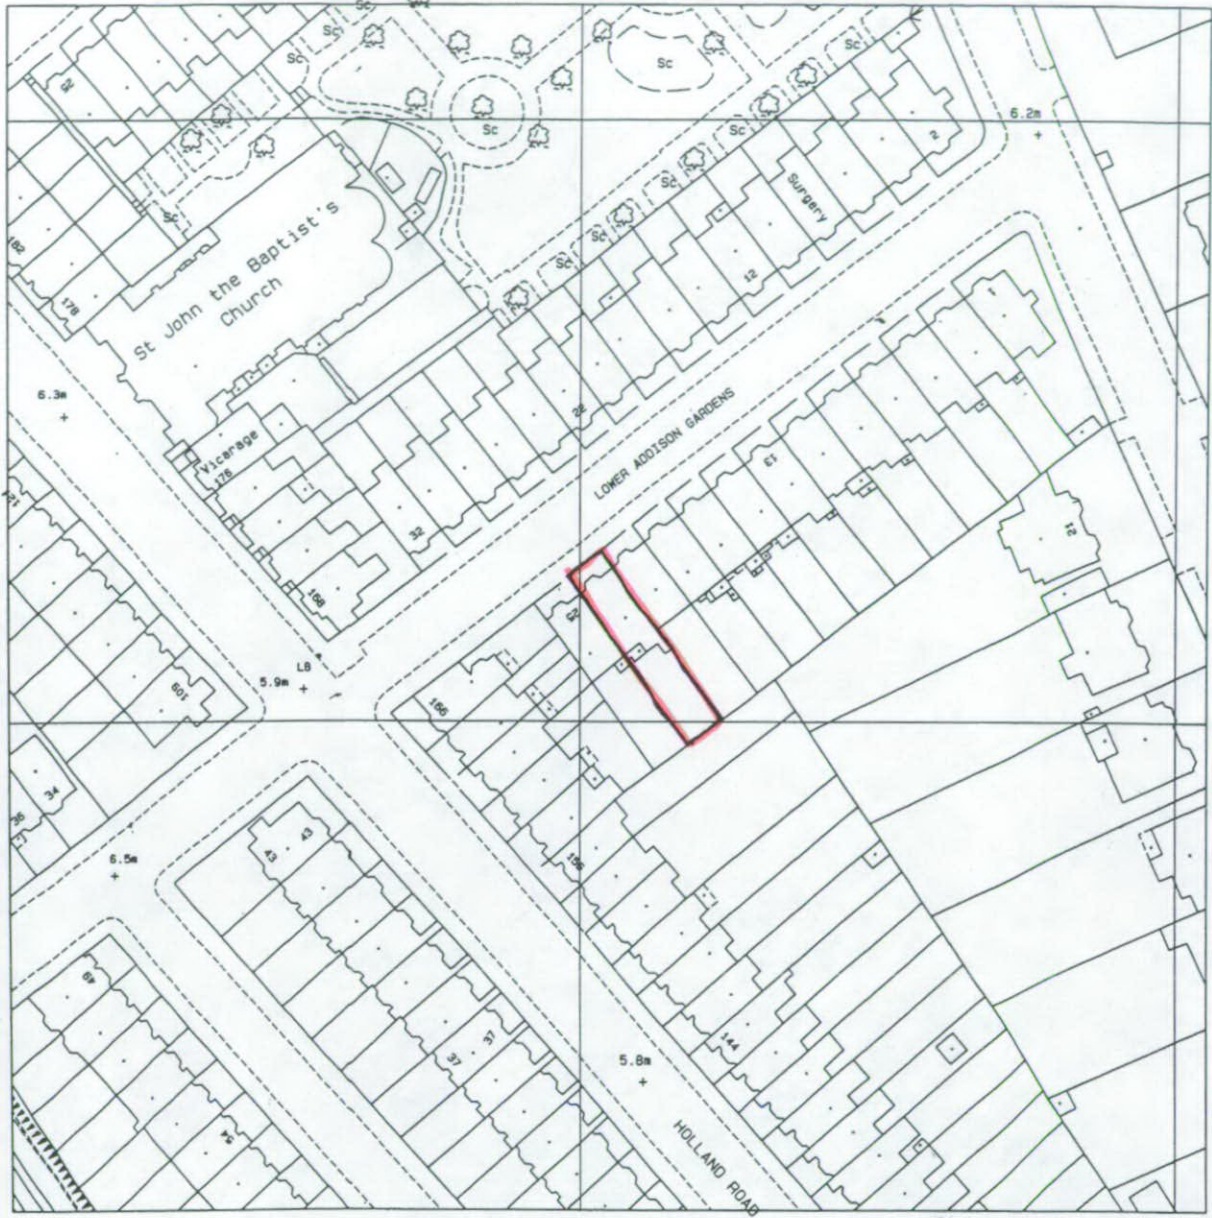

PP002880

REVISIONS				DRAWING TITLE		
				23 LOWER ADDISON GARDENS		
				SITE LOCATION PLAN		
				Scale 1 : 1250	No. 2004 / P-01	
No.	Description	By	Date	Drawn	Checked	Date Dec 00

