


MB/1
S02

DRAWING MB/1 S02 EXISTING PLAN SECOND - L2 23 LOWER ADDISON GARDENS W14 CVB ARCHITECTURE 1/50 3/2000

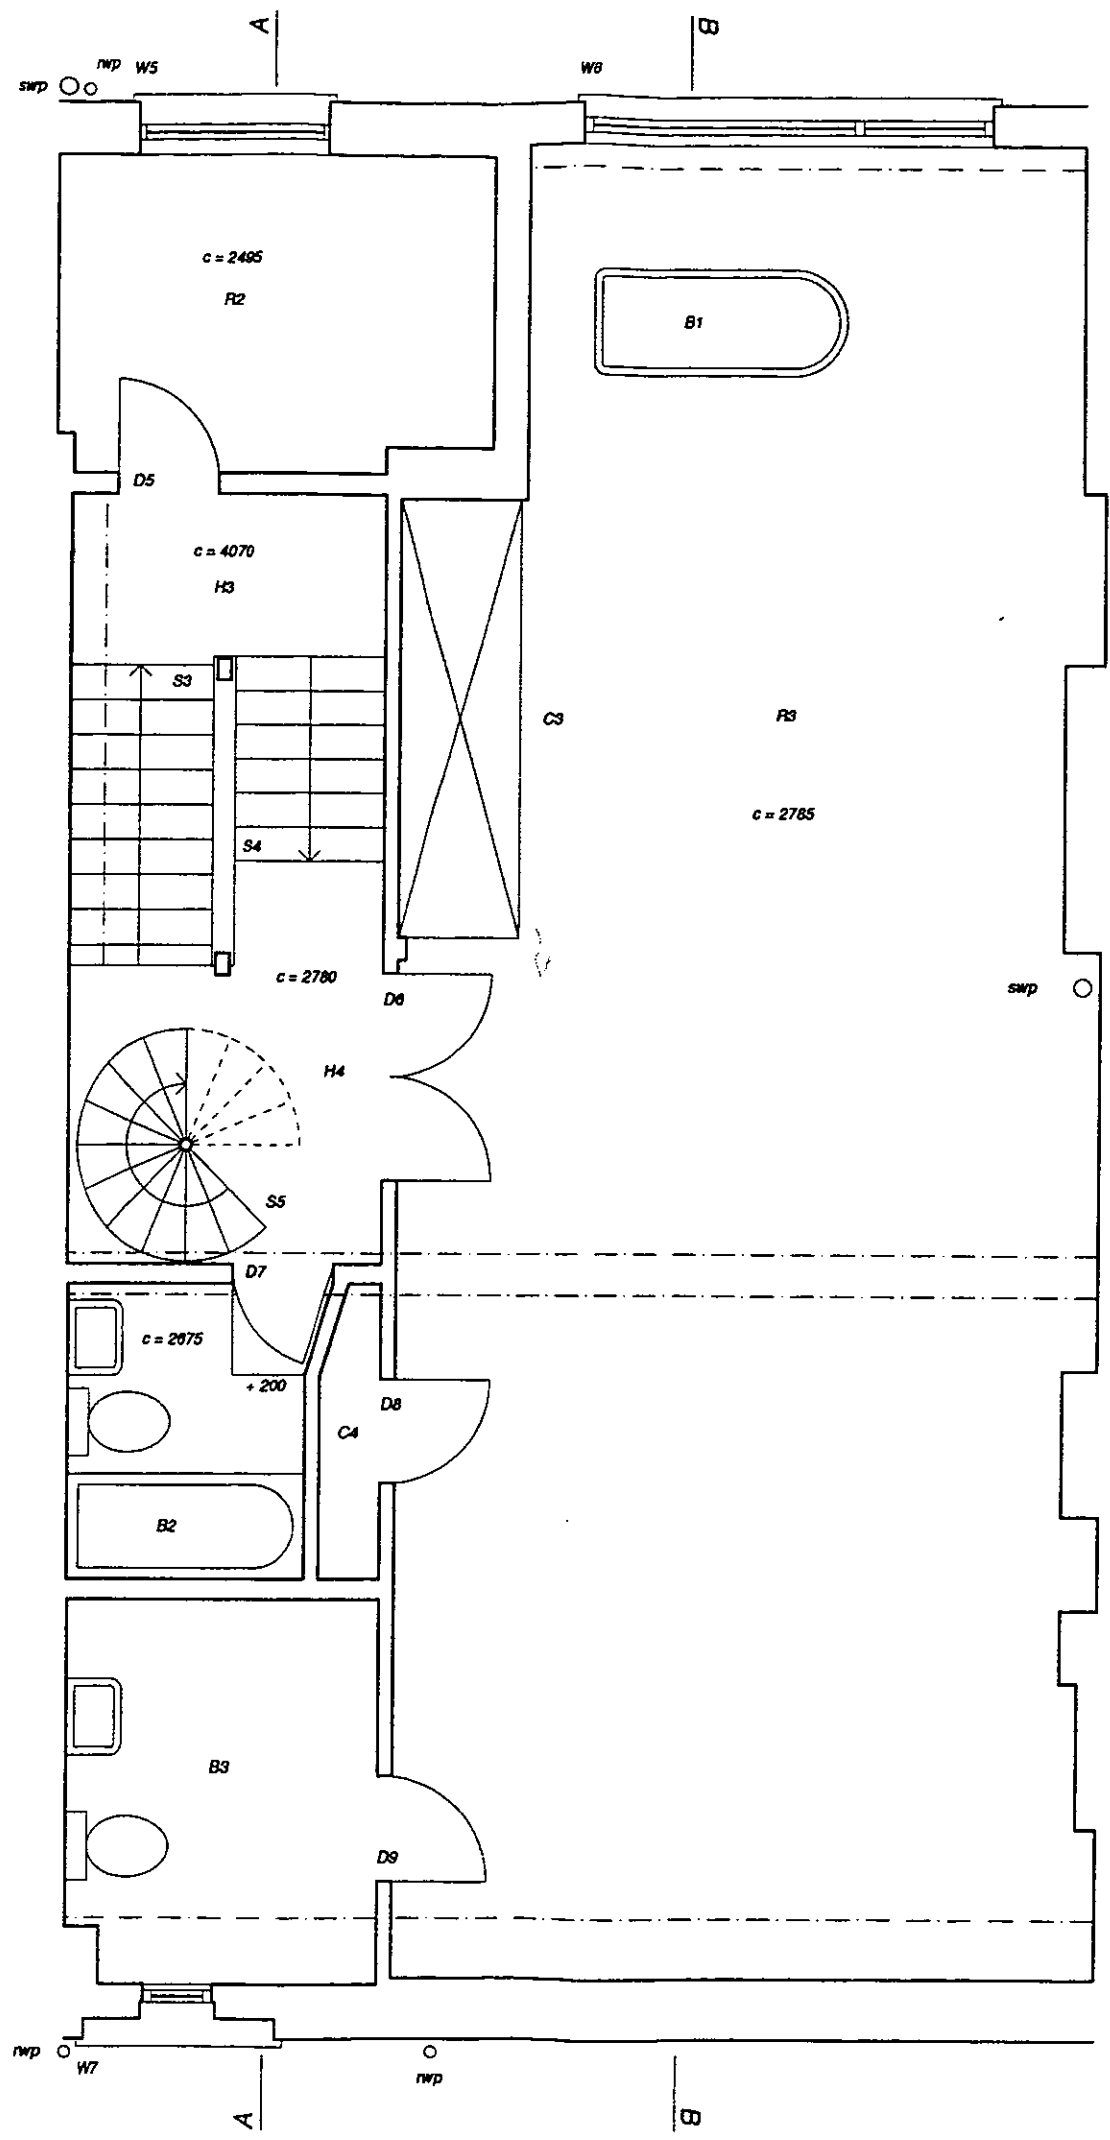

S02.1 EXISTING L2

PP002880


R.B.K. & C.
TOWN PLANNING
15 DEC 2000
RECEIVED

MB/1
S03

DRAWING MB/1 S03 EXISTING PLAN THIRD - L3 23 LOWER ADDISON GARDENS W14 CVB ARCHITECTURE 1/50 3/2000

PP 002880


R.B.K. & C.
TOWN PLANNING
15 DEC 2000
RECEIVED

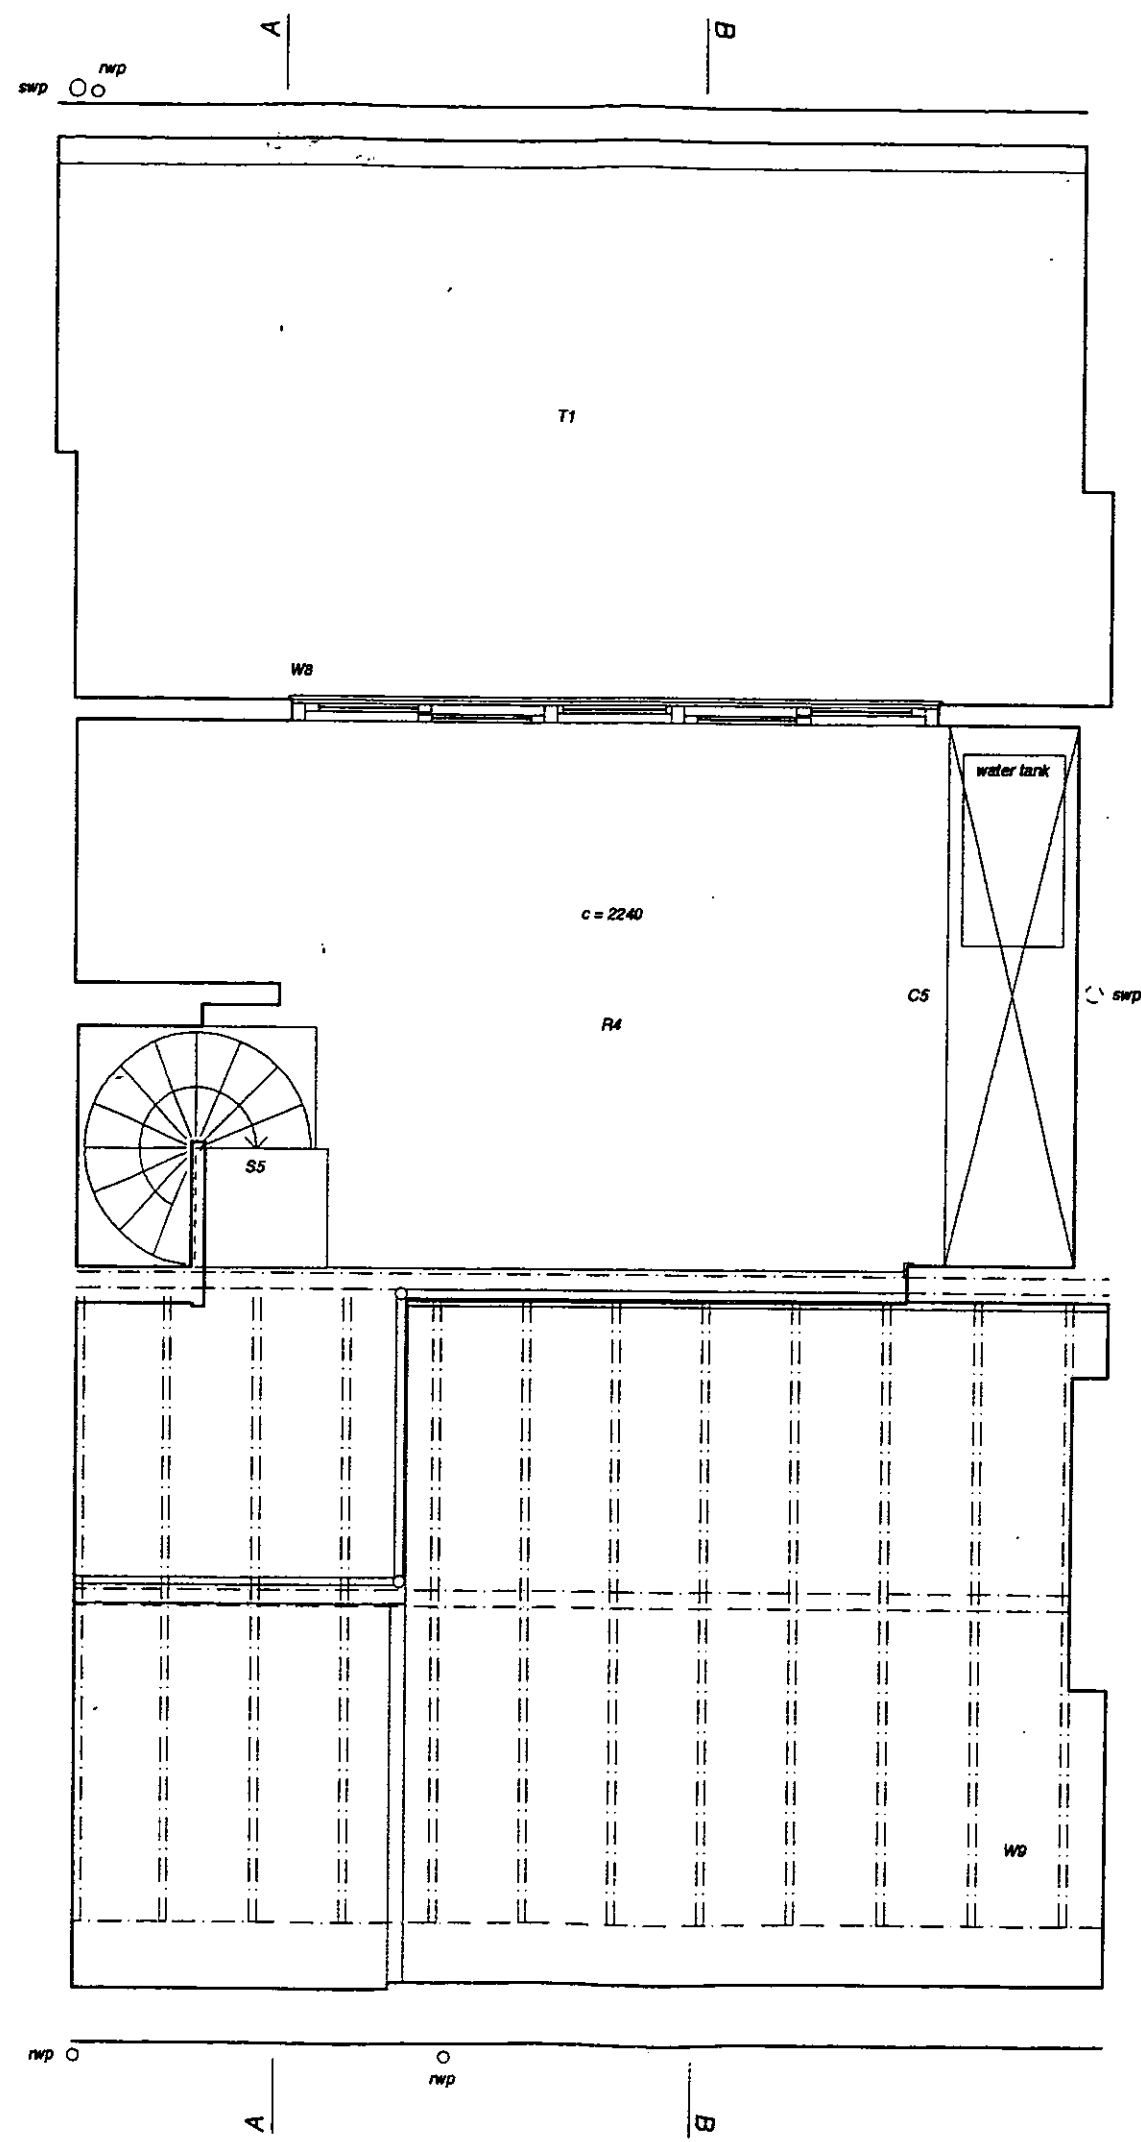

903.1 EXISTING L3

MB/1
S04

DRAWING MB/1 S04 EXISTING SECTION AA 23 LOWER ADDISON GARDENS W14 CVB ARCHITECTURE 1/50 3/2000

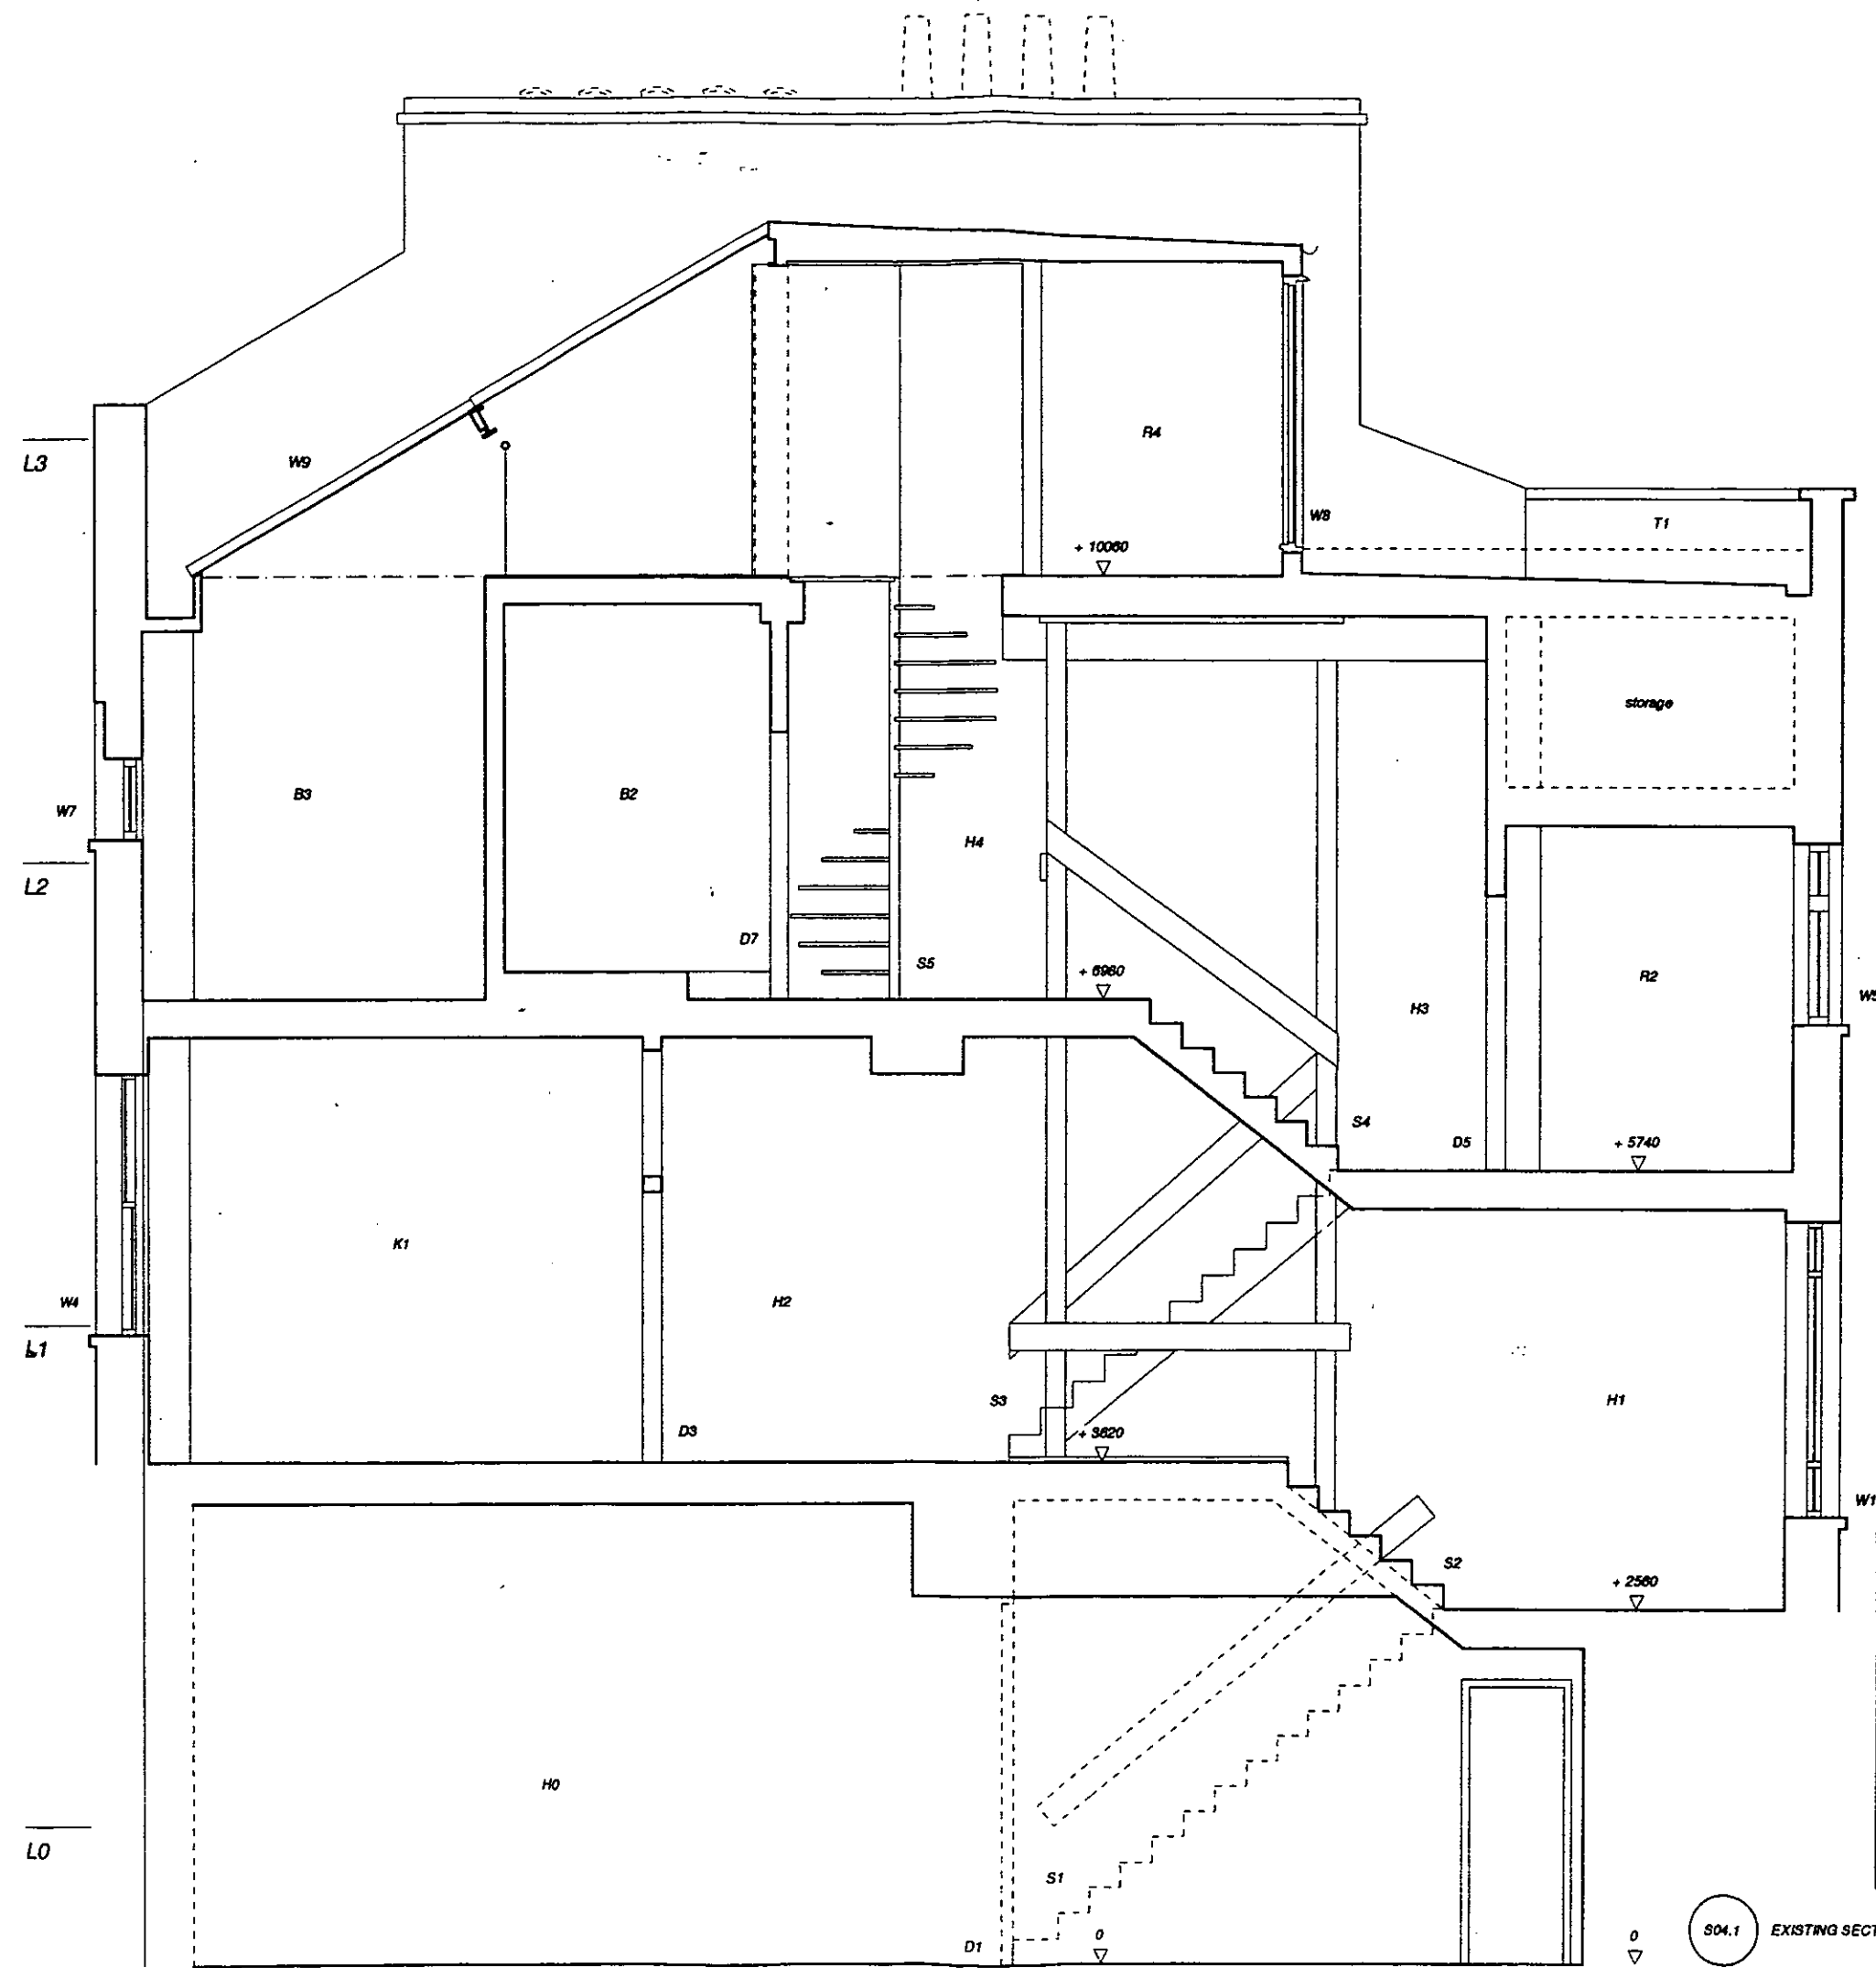


PP002880

R.B.K. & C.
TOWN PLANNING
15 DEC 2000
RECEIVED

0 S04.1 EXISTING SECTION AA

MB/1
S05

DRAWING MB/1 S05 EXISTING SECTION BB 23 LOWER ADDISON GARDENS W14 CVB ARCHITECTURE 1/50 3/2000

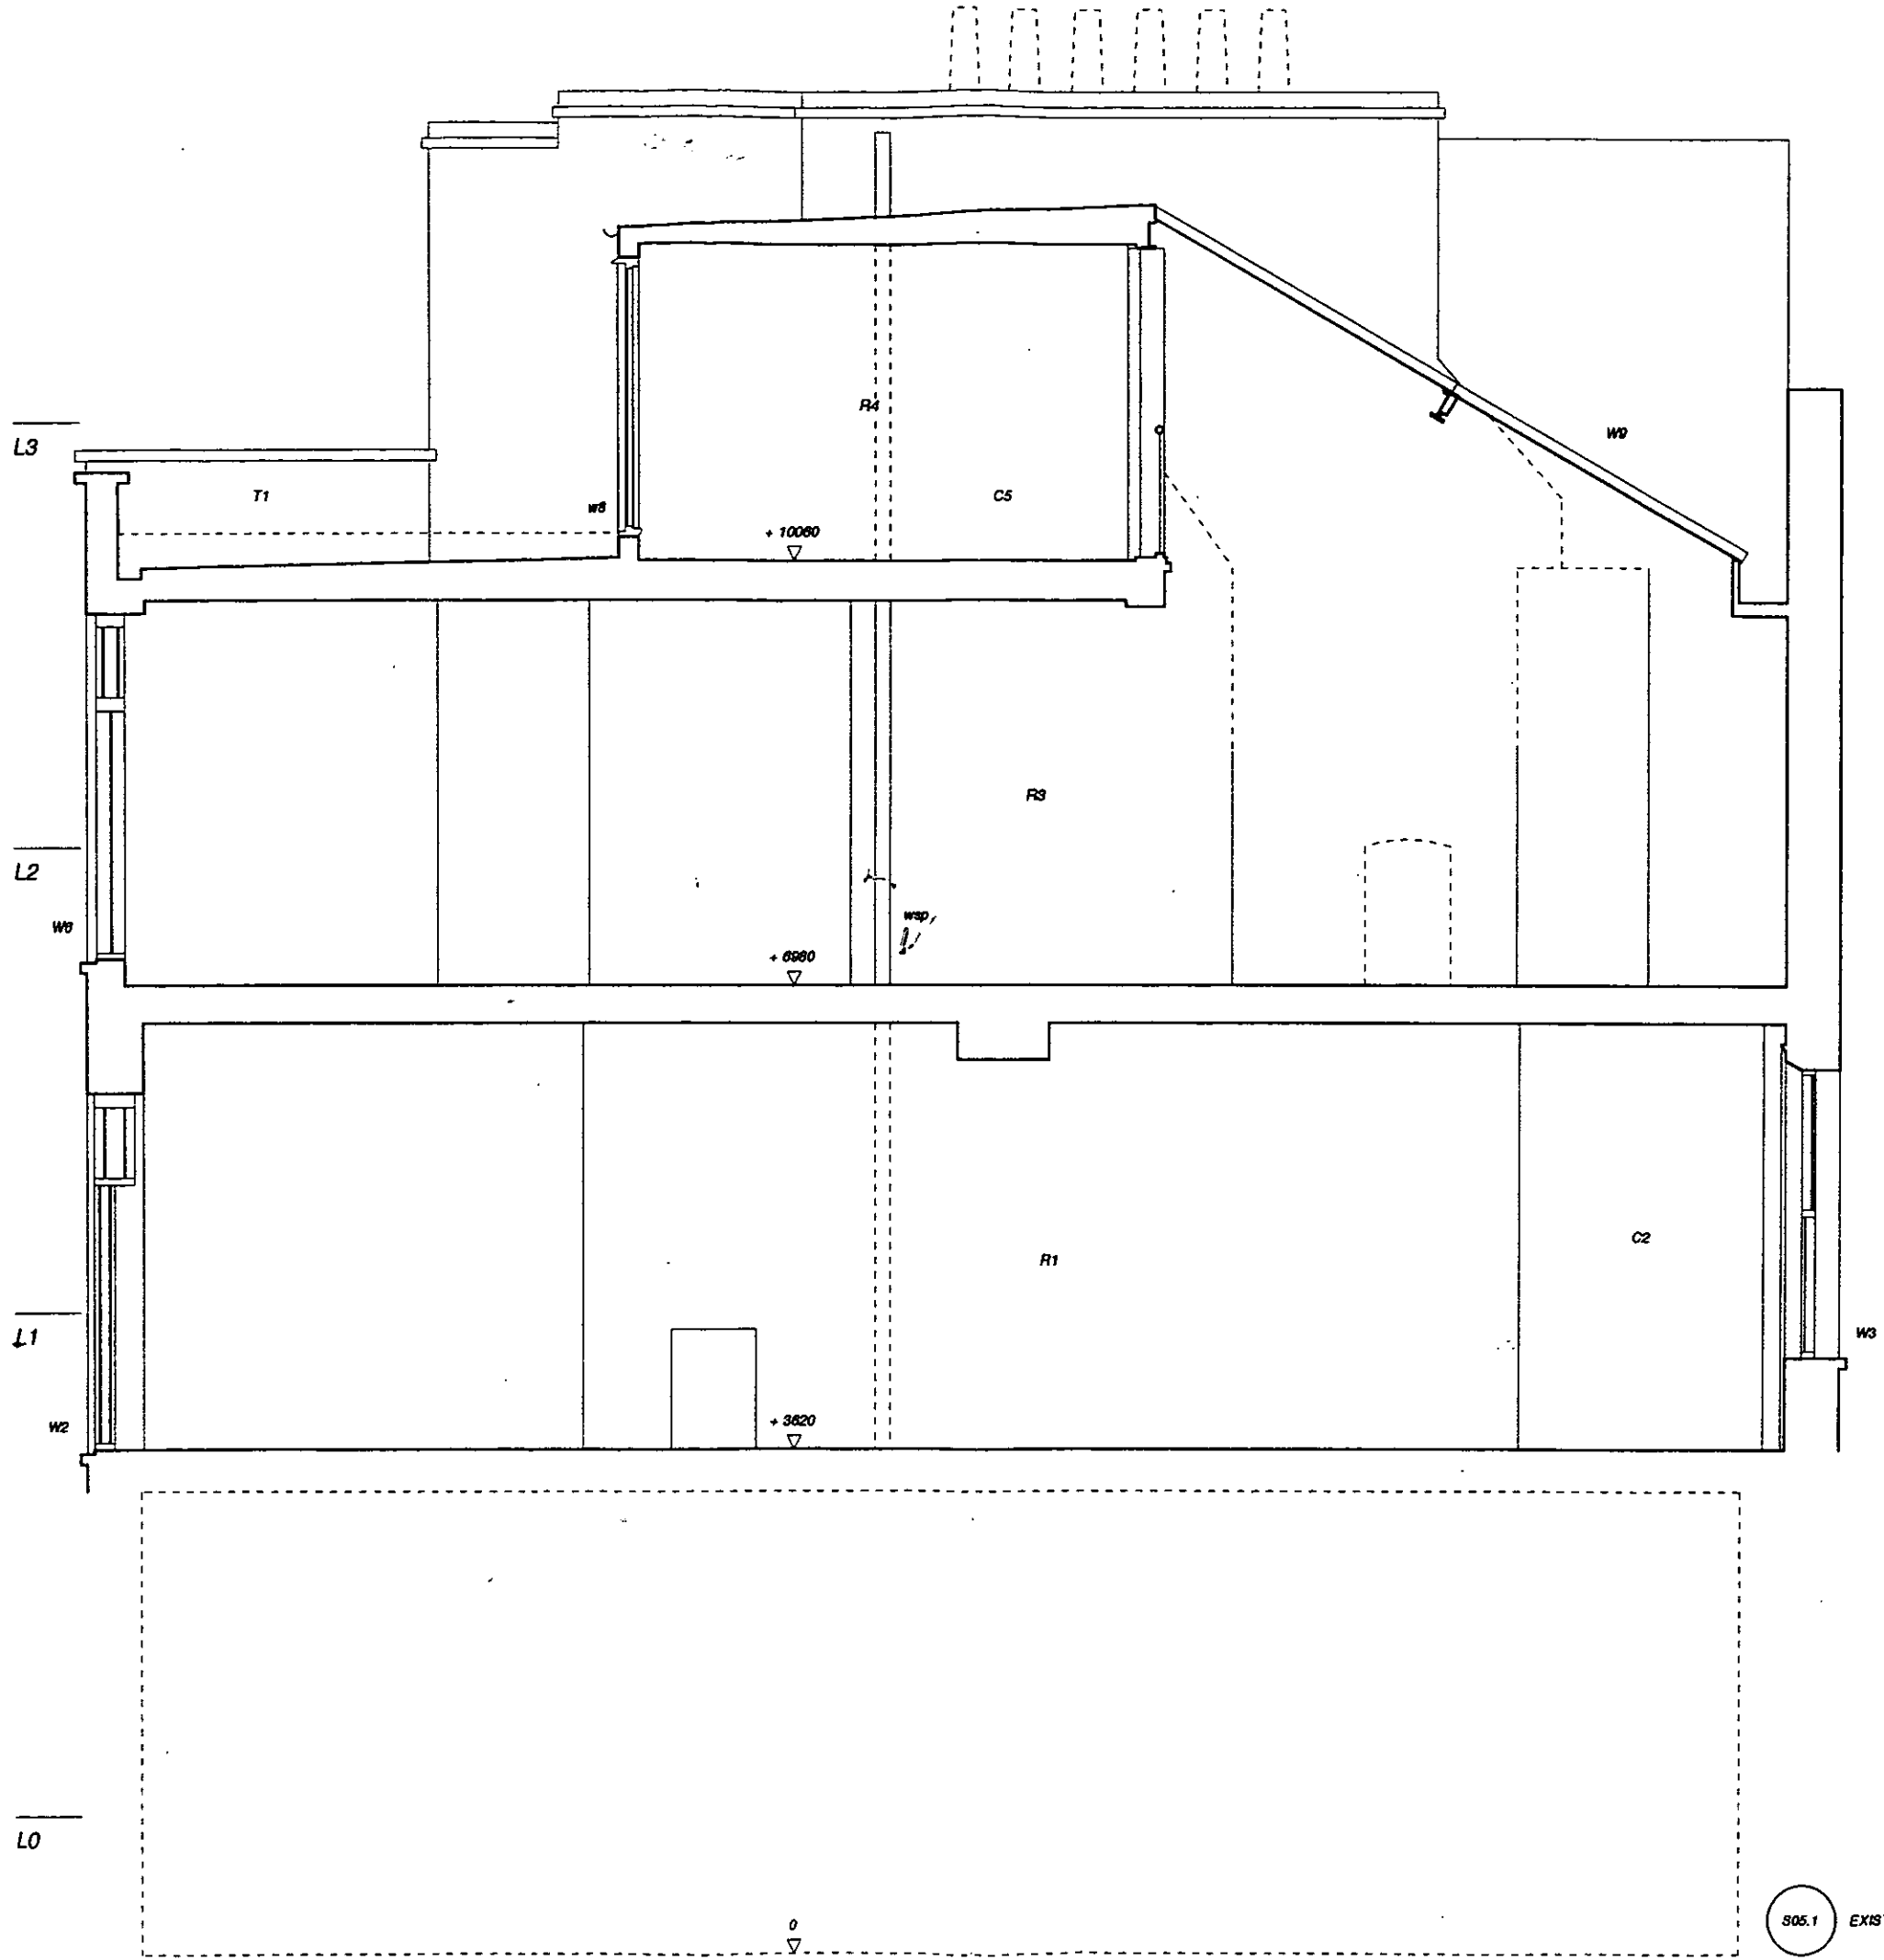


PP002880

R.B.K. & C.
TOWN PLANNING
15 DEC 2000
RECEIVED


S05.1 EXISTING SECTION BB


5 22

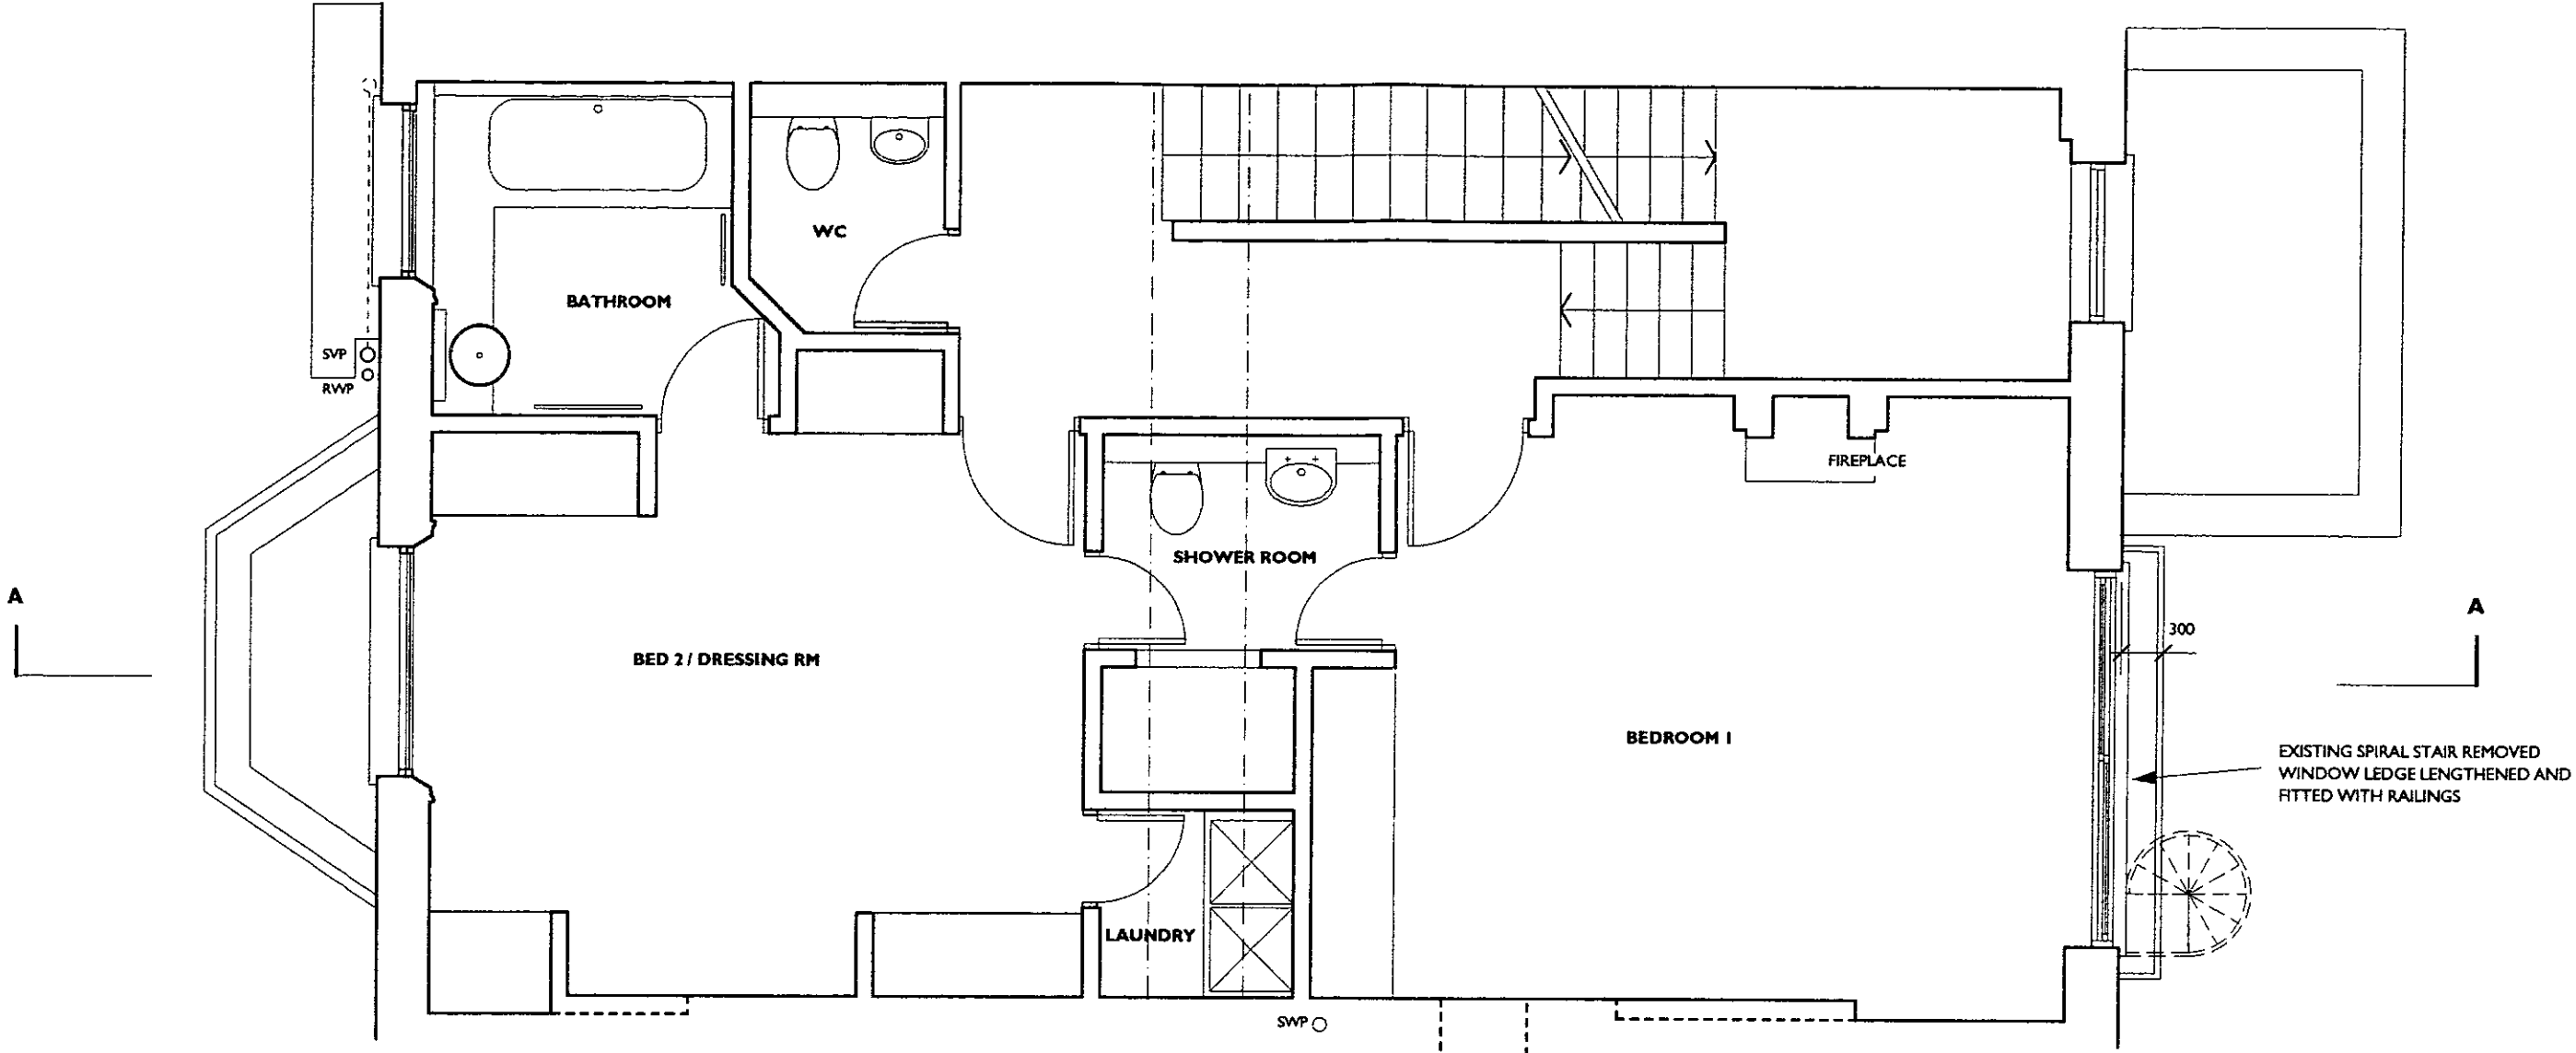

PP002880

REVISIONS				DRAWING TITLE		
				23 LOWER ADDISON GARDENS, W14		
				PROPOSED FIRST FLOOR PLAN		
				Scale 1 : 50	No. 2004 / P-02	
No.	Description	By	Date	Drawn	Checked	Date Dec 00

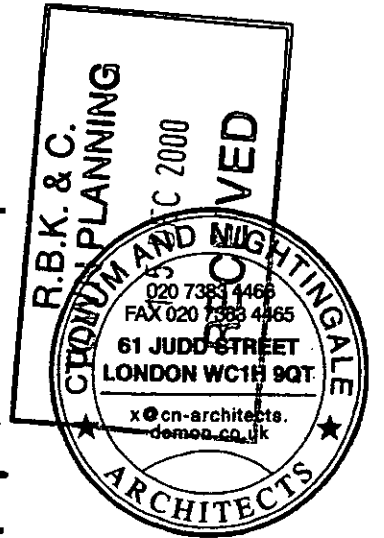


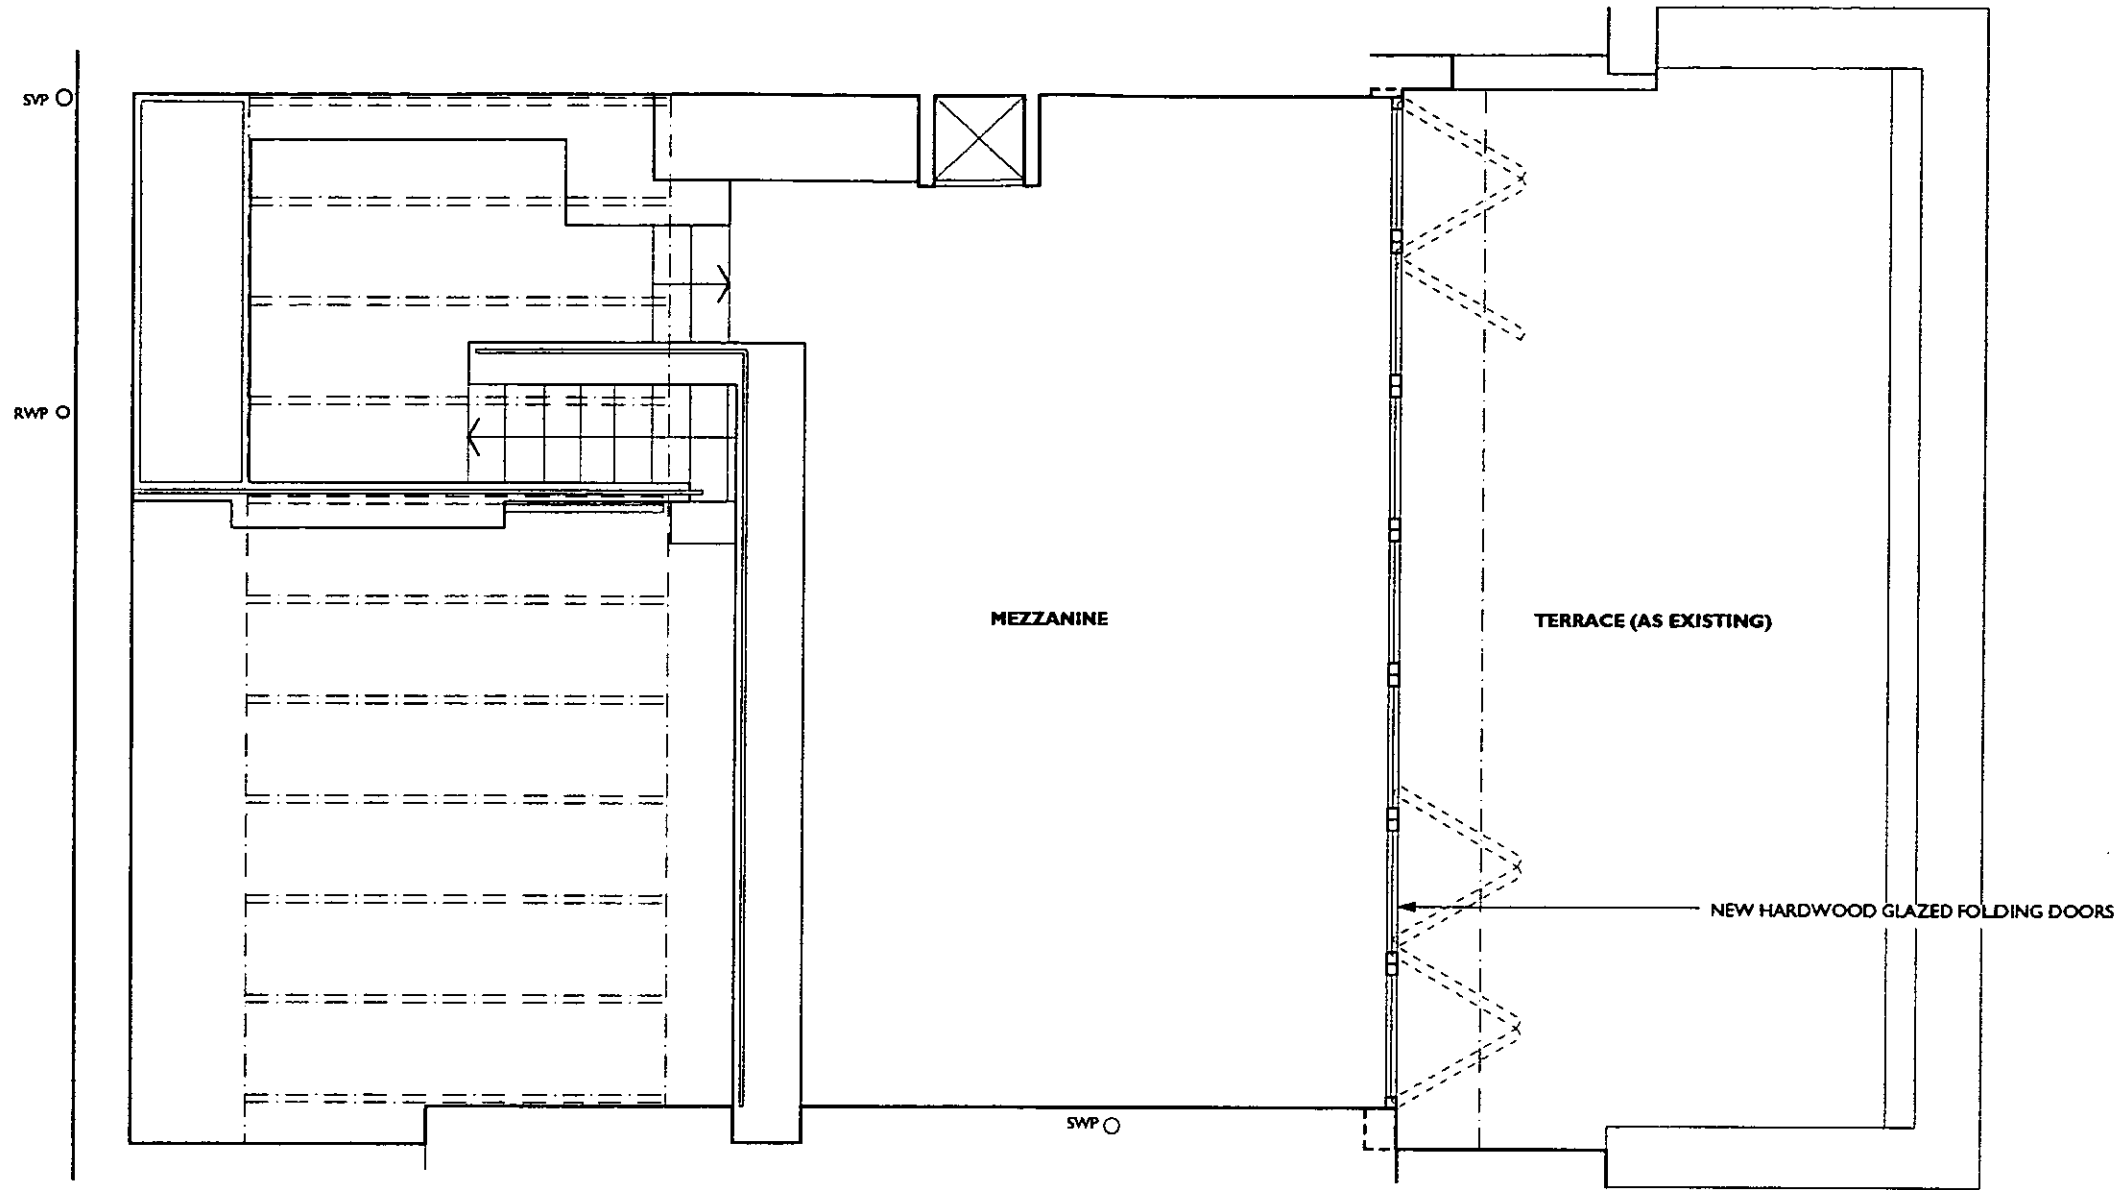

PP002880
R.B.K. & C.
TOWN PLANNING
 15 DEC 2000
RECEIVED


REVISIONS			DRAWING TITLE			
			23 LOWER ADDISON GARDENS, W14			
			PROPOSED MEZZANINE PLAN			
			Scale 1 : 50	No. 2004 / P-04		
No.	Description	By	Date	Drawn	Checked	Date Dec 00



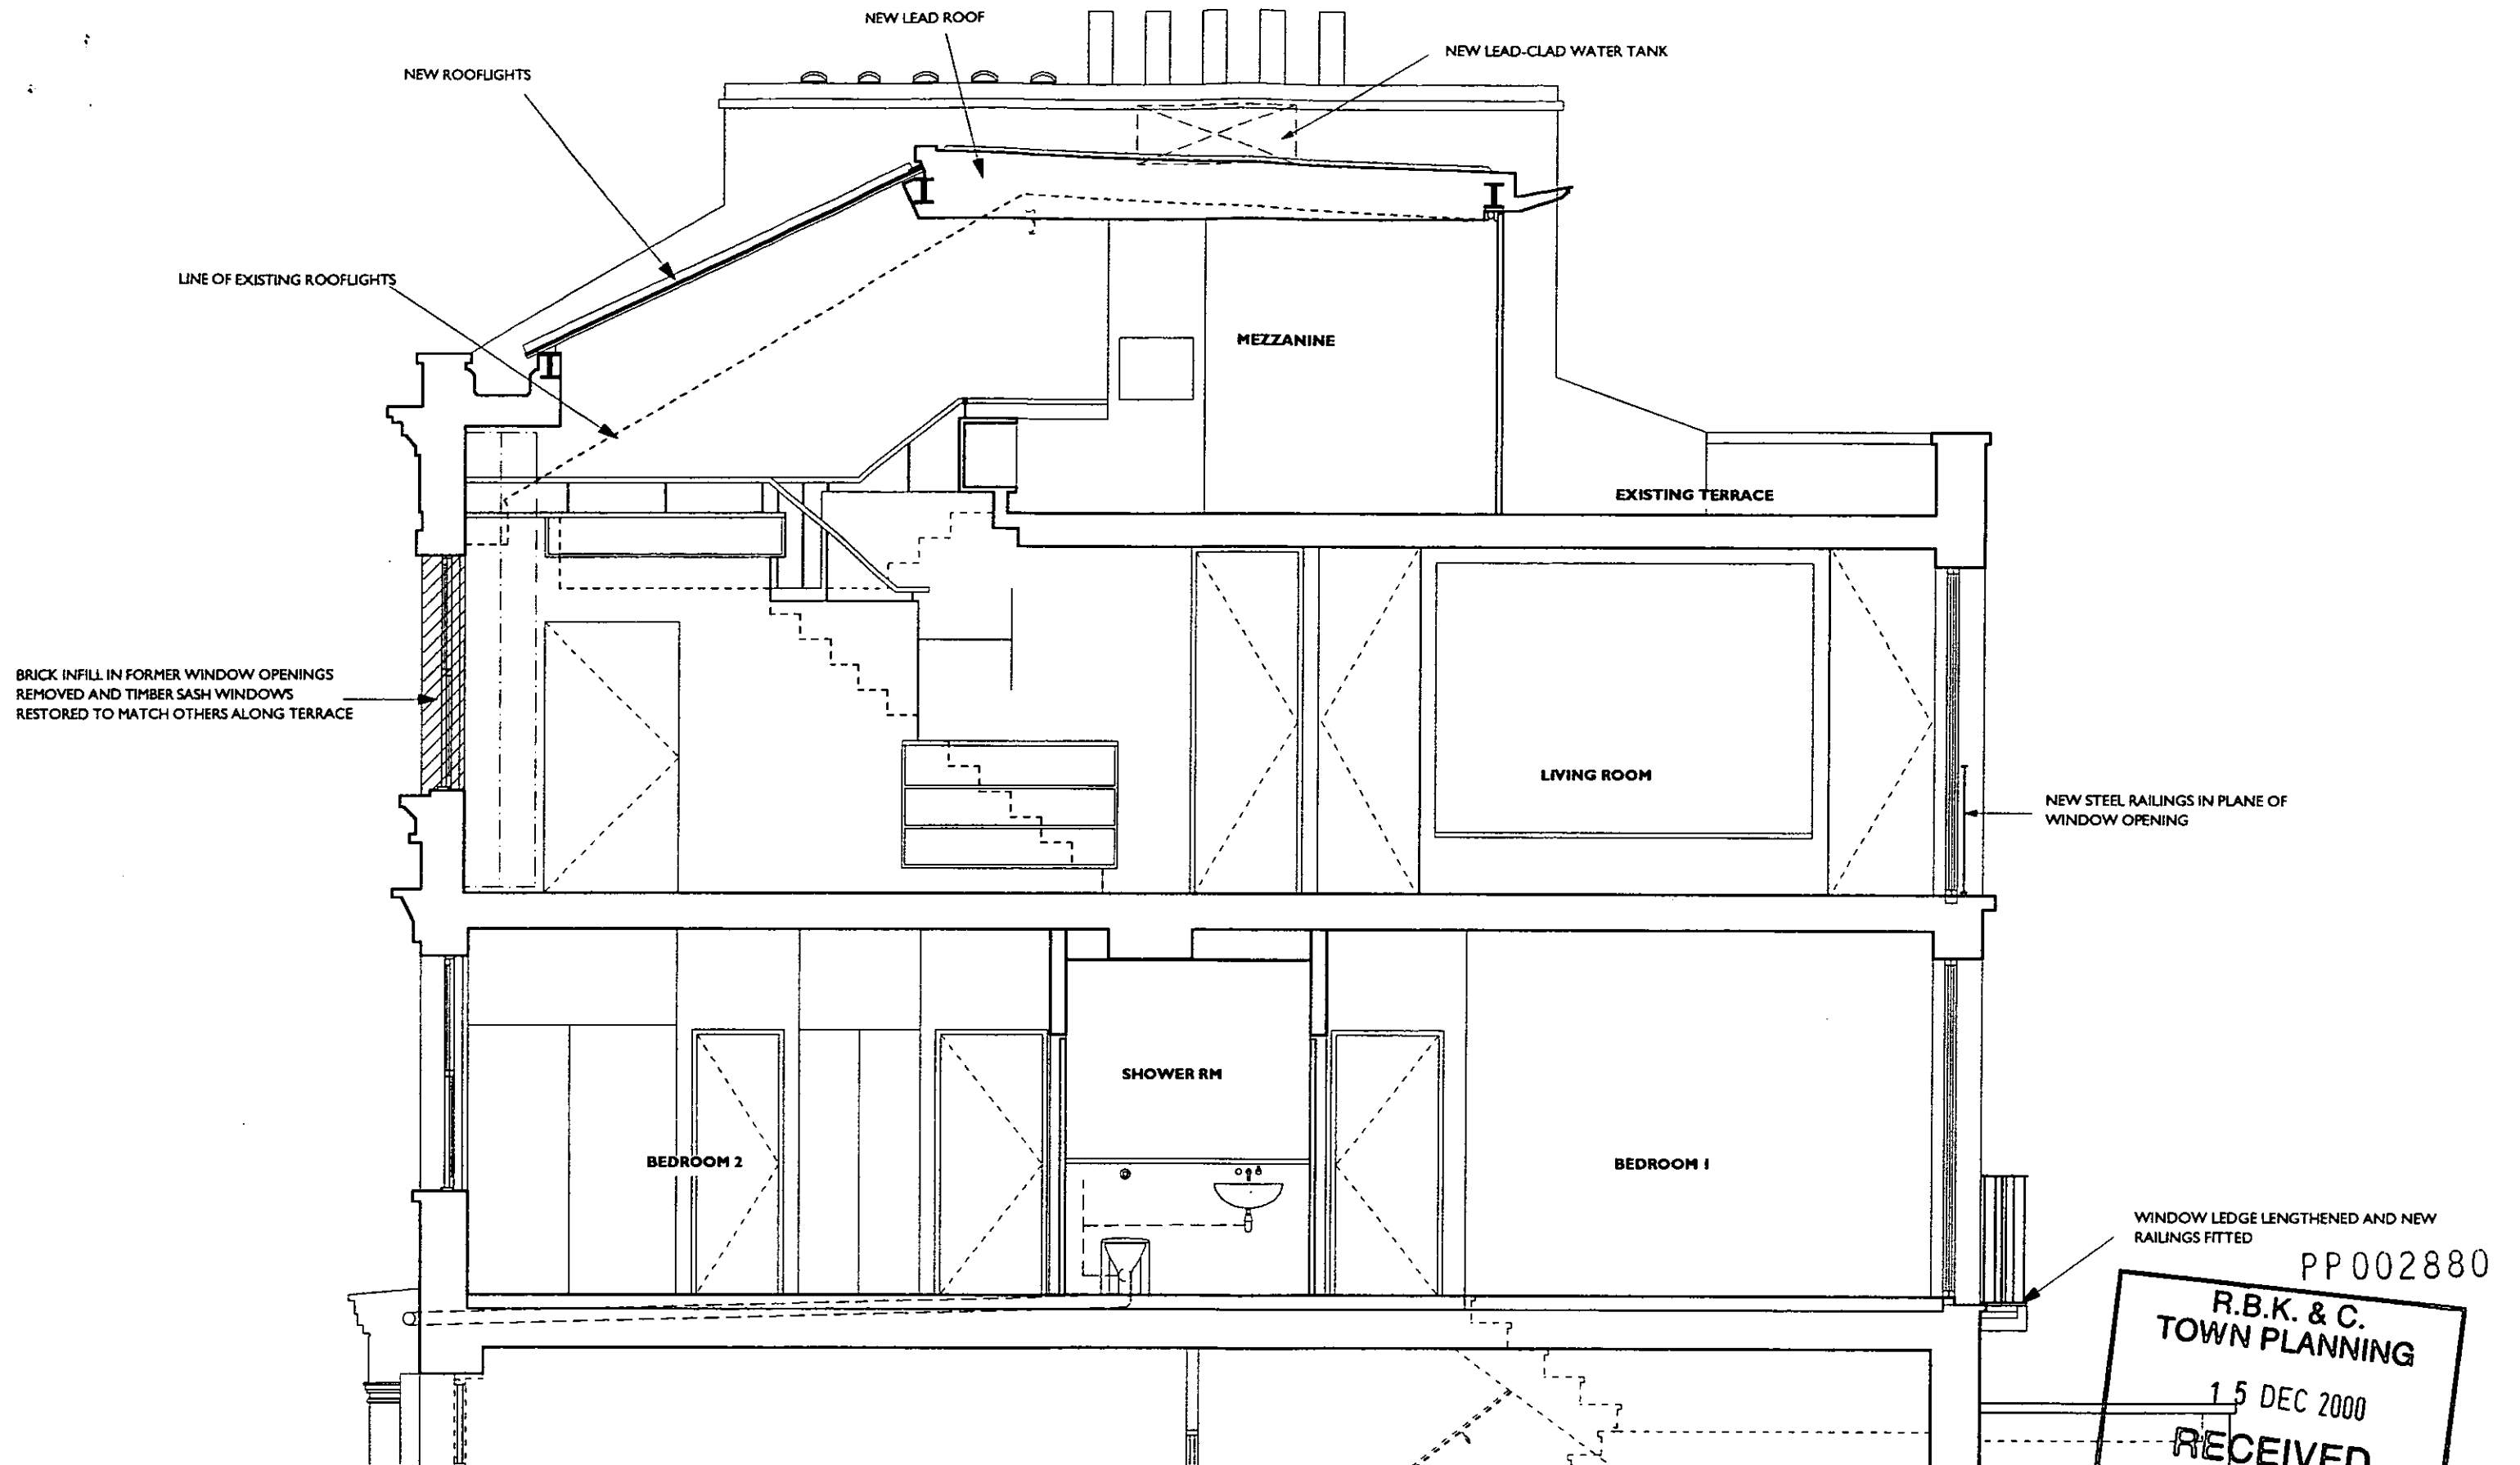

R.B.K. & C.
TOWN PLANNING
15 DEC 2000
RECEIVED


REVISIONS		DRAWING TITLE	
		23 LOWER ADDISON GARDENS, W14	
		PROPOSED SECTION A	
		Scale 1 : 50	No. 2004 / P-05
No.	Description	By	Date
		Drawn	Checked
			Date Dec 00

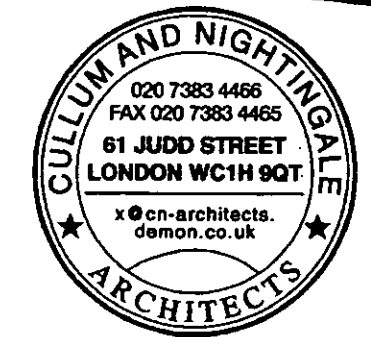



EXISTING ELEVATION TO STREET

NEW LEAD-CLAD PATENTGLAZED ROOFLIGHTS REPLACING EXISTING

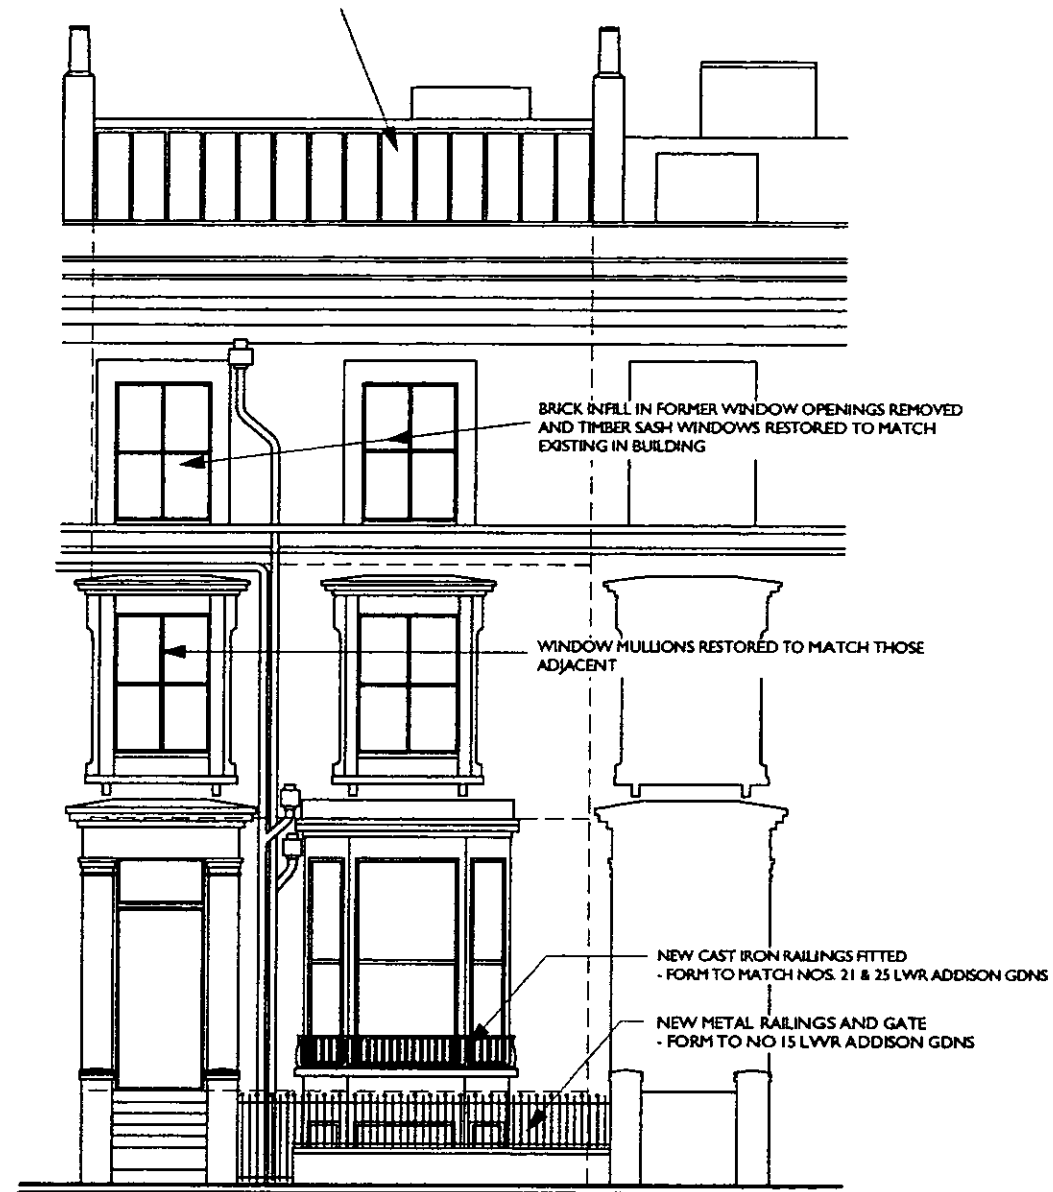

PROPOSED ELEVATION TO STREET

PP002880

R.B.K. & C.
TOWN PLANNING
15 DEC 2000
RECEIVED

REVISIONS			DRAWING TITLE		
			23 LOWER ADDISON GARDENS, W14		
			PROPOSED ELEVATION TO STREET		
			Scale 1 : 100	No. 2004 / P-06	
No.	Description	By	Date	Drawn JA	Checked
					Date Dec 00





PP002880

VIEW OF REAR TERRACE





VIEW OF FRONT TERRACE

RECEIVED
 15 DEC 2000
 TOWN PLANNING
 R.B.K. & C.

PP002880

REVISIONS		DRAWING TITLE	
No.	Description	By	Date
		23 LOWER ADDISON GARDENS, W14	
		PANORAMIC VIEWS OF FRONT & REAR TERRACES	
Scale	NA	Drawn	JA
		Checked	
		No.	2004 / P-08
		Date	Dec 00

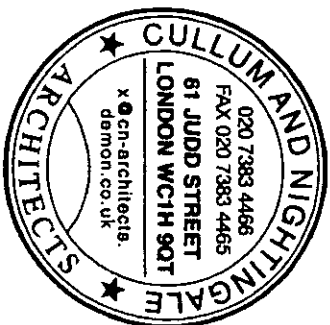

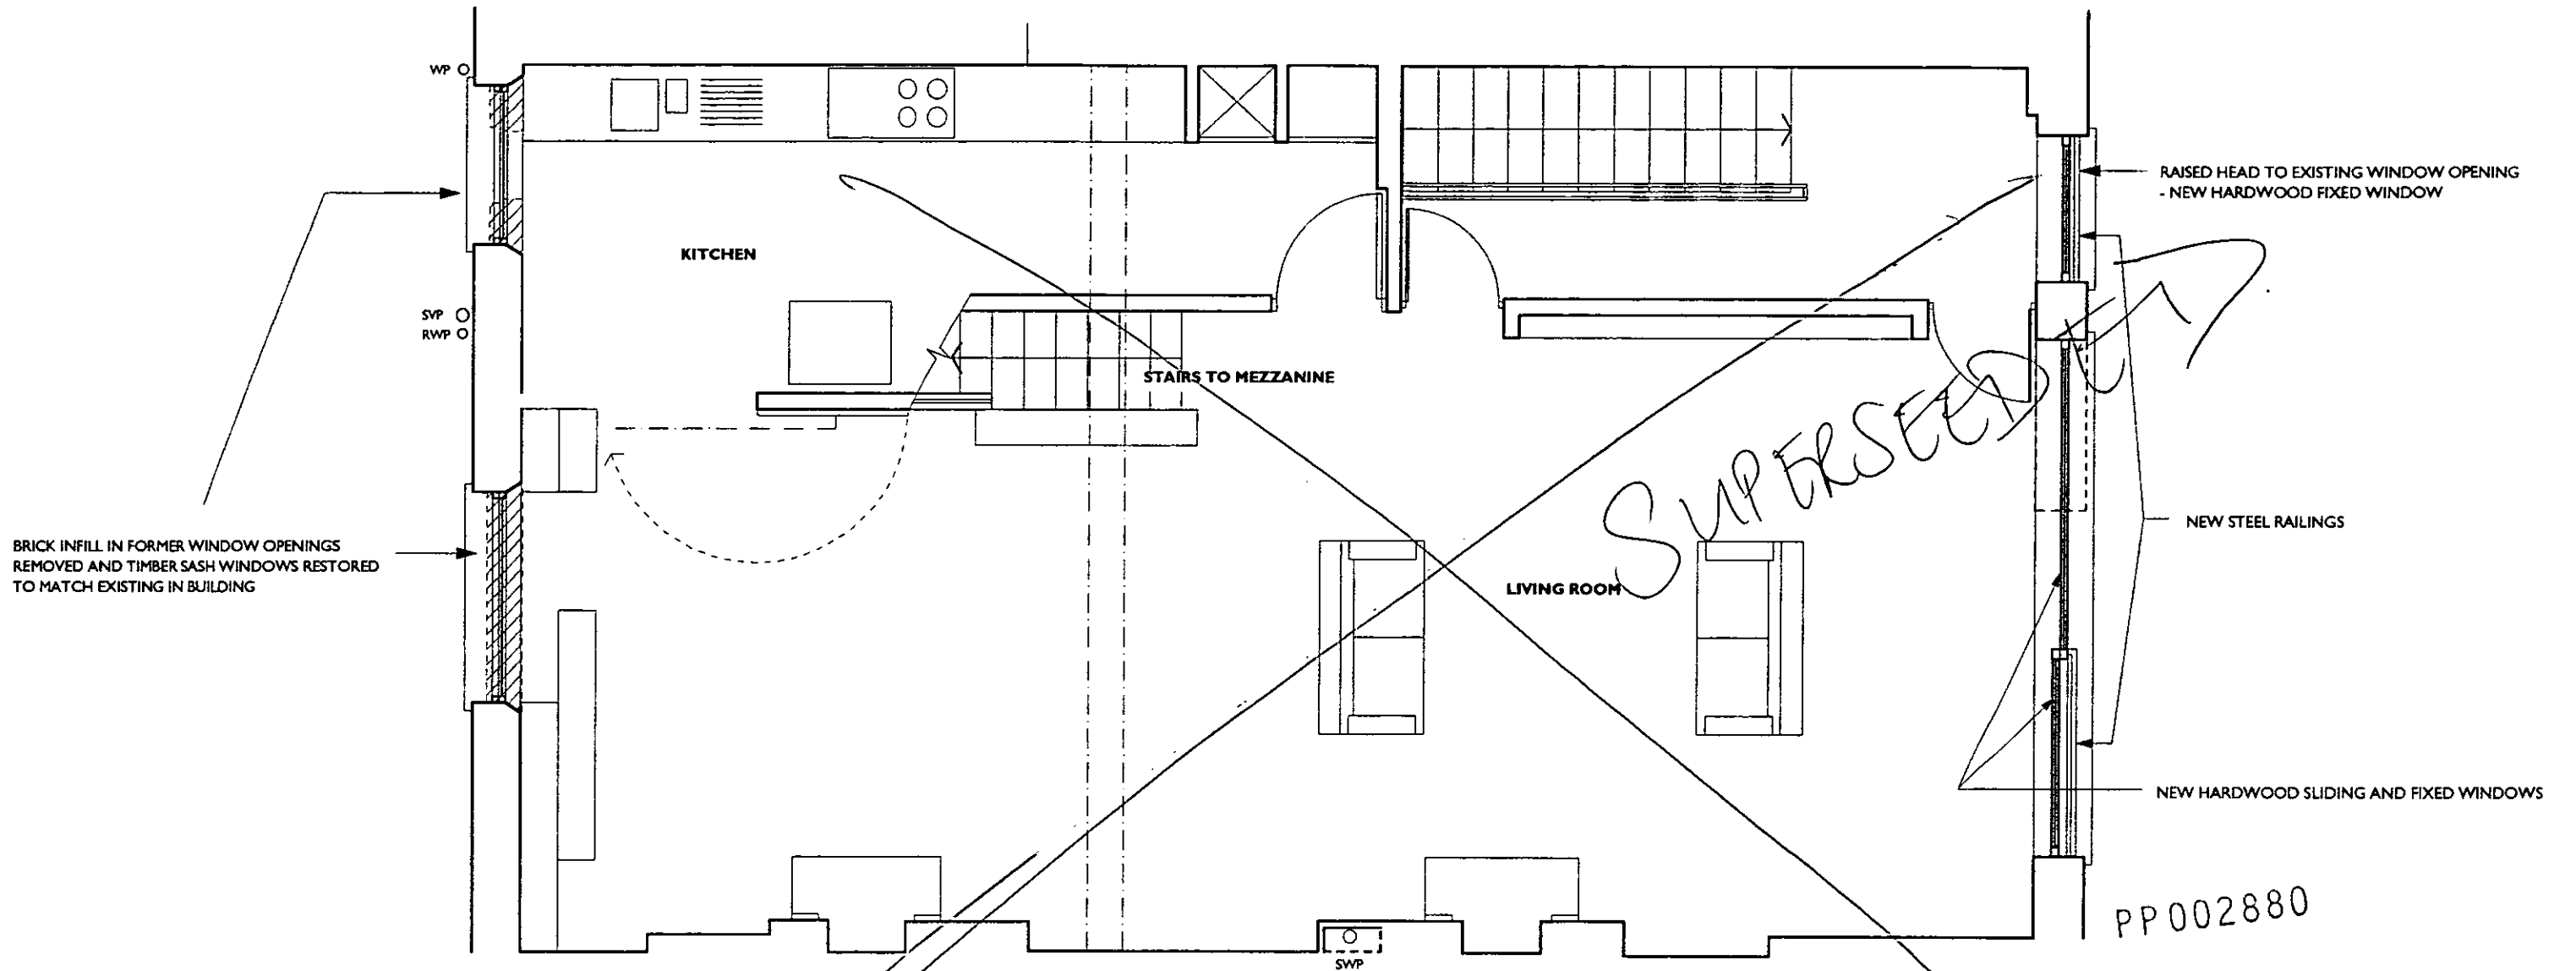

R.B.K. & C.
TOWN PLANNING
 15 DEC 2000
RECEIVED

REVISIONS		DRAWING TITLE	
		23 LOWER ADDISON GARDENS, W14	
		PROPOSED SECOND FLOOR PLAN	
		Scale 1 : 50	No. 2004 / P-03
No.	Description	By	Date
		Drawn	Checked
			Date Dec 00

