

TP/00/2824
①



Existing building viewed from North East



Adventure Playground (to be retained)






Entrance to the site. Adventure playground on left



View of site from Lots Road.



Existing building

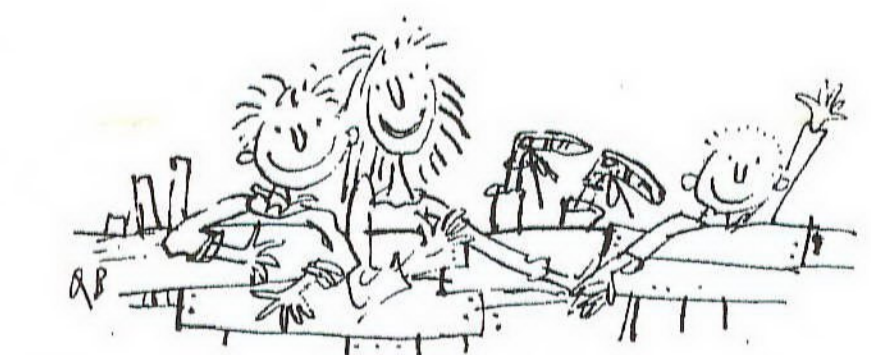 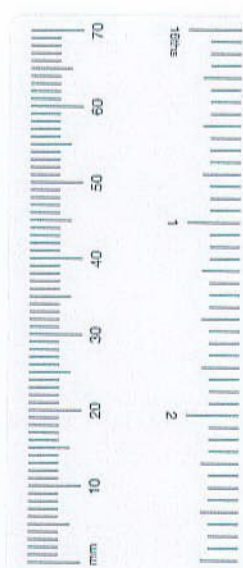



West Chelsea Playspace Group
Incorporating Ashburnham Adventure Playground and Youth Club




PP002824

Site Photos
1136/PI/014

■ ■ ■ PAUL DAVIS & PARTNERS
■ ■ ■ ARCHITECTS
THE OLD SCHOOL HOUSE 178 EBURY STREET LONDON SW1W 8LP TEL: 0171 730 1178 FAX: 0171 730 2644 ©

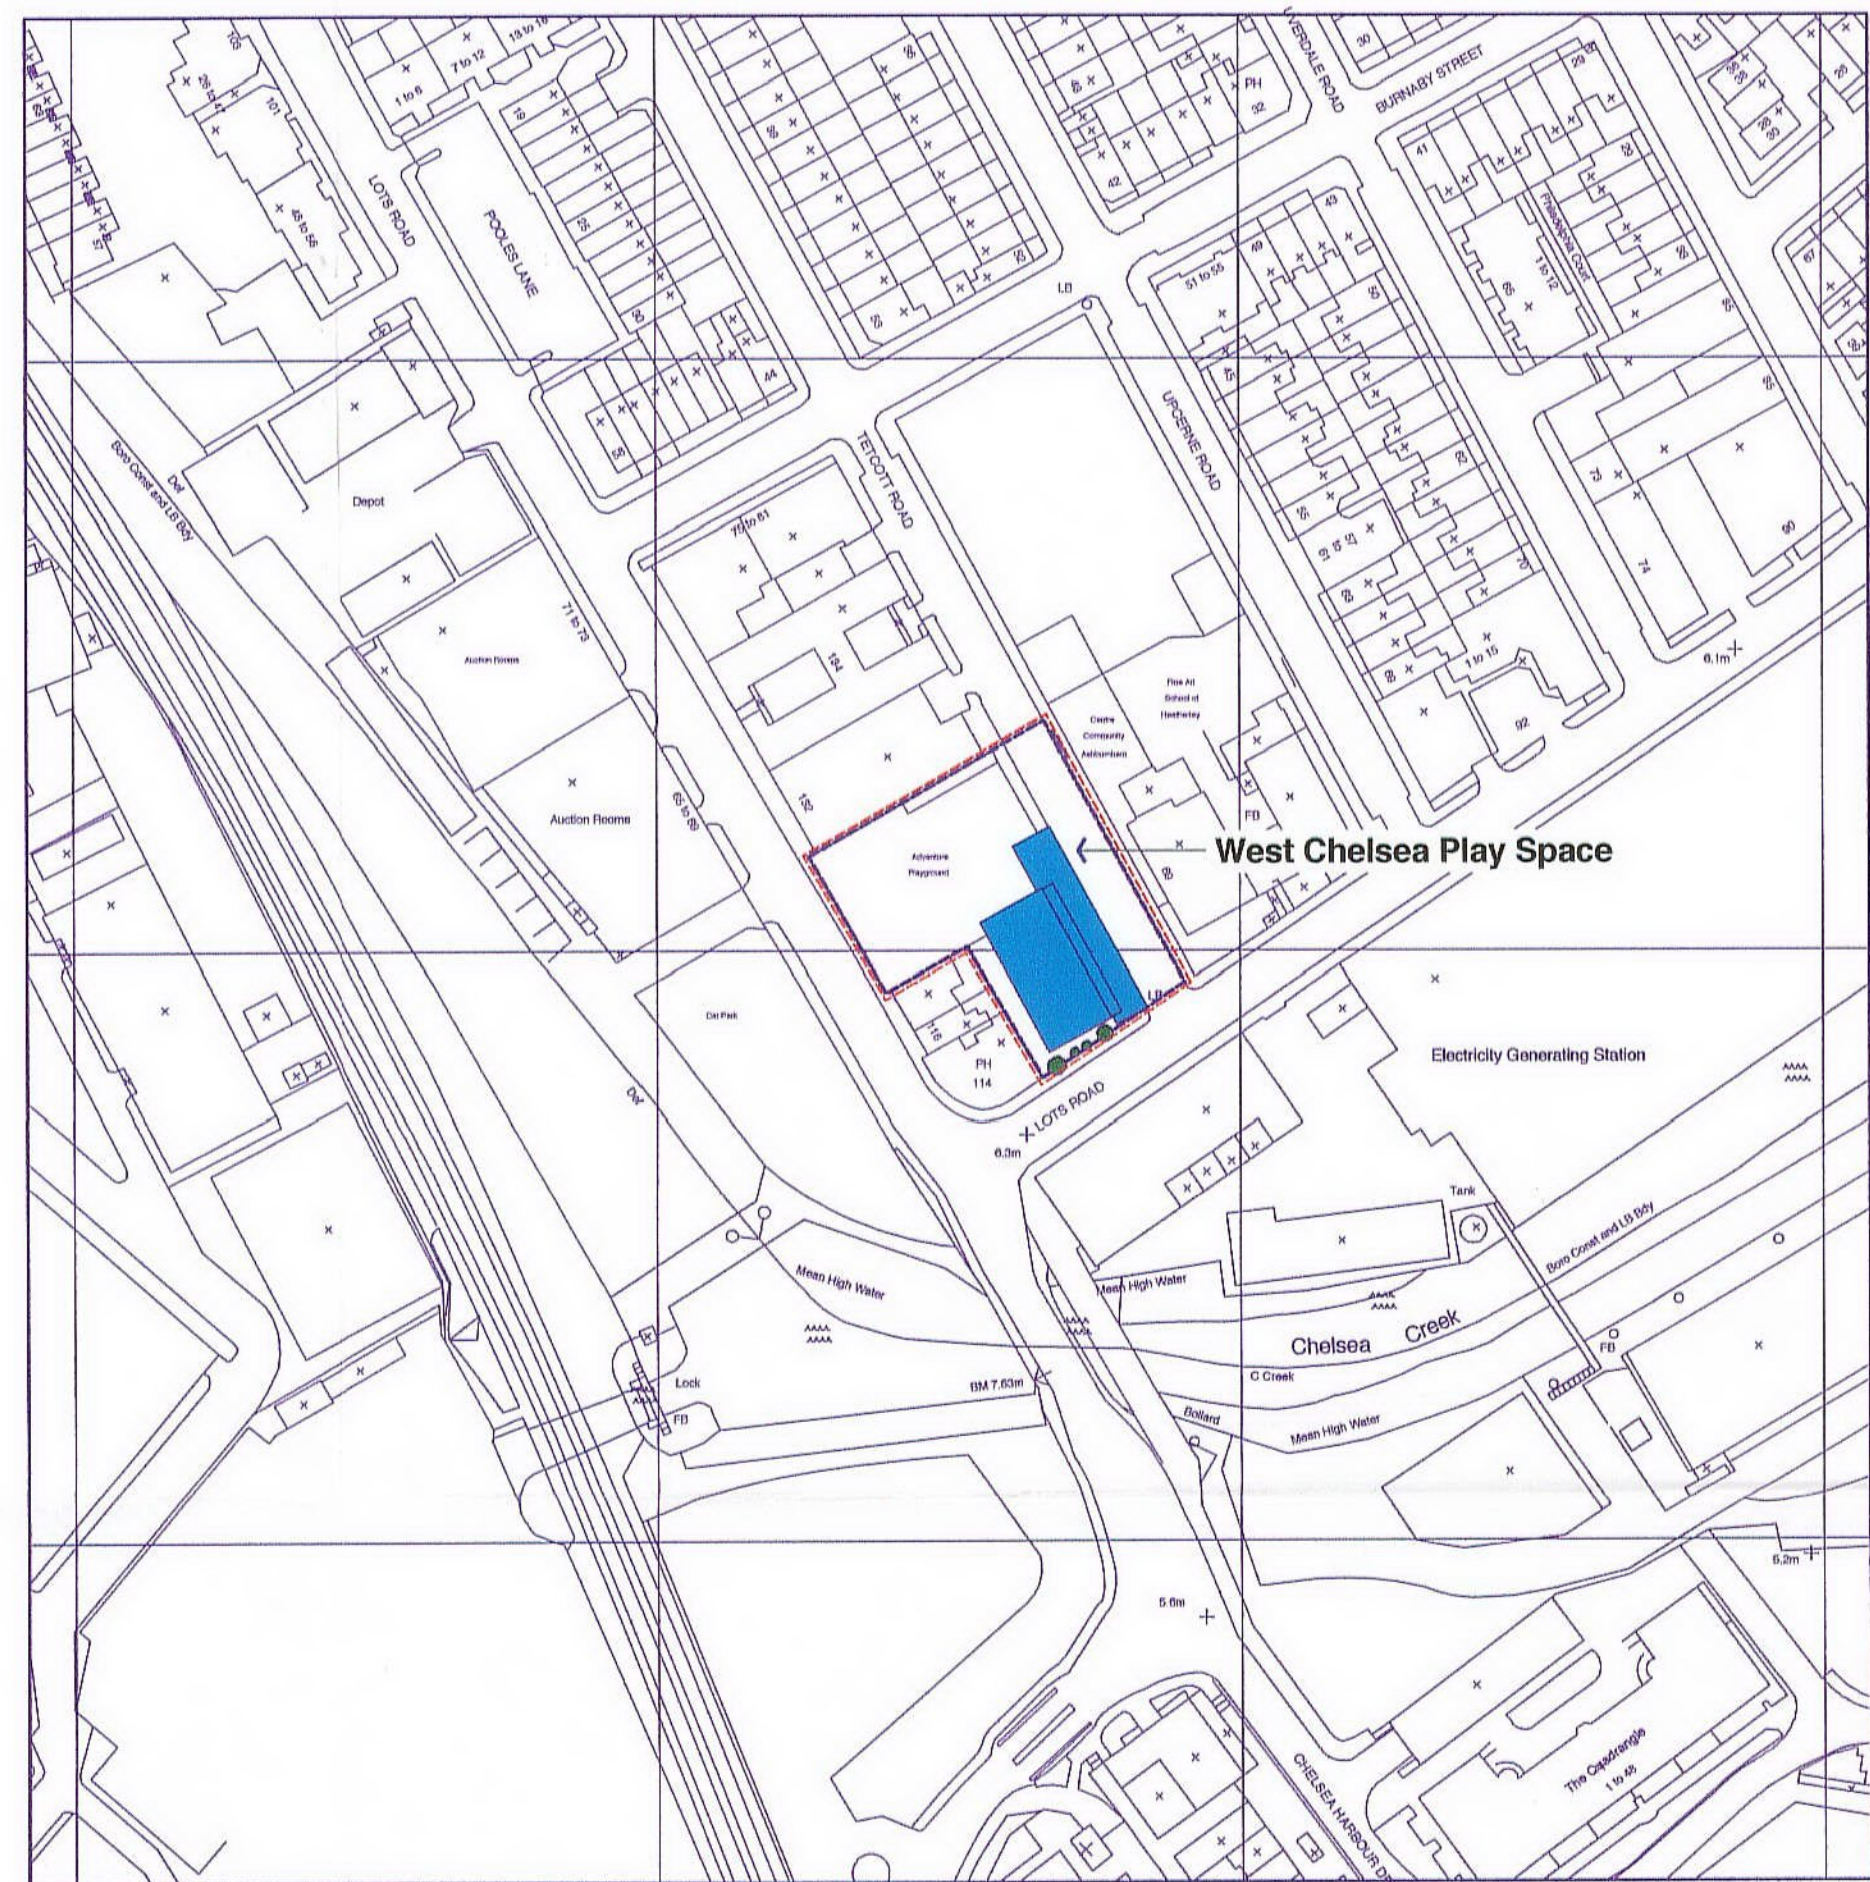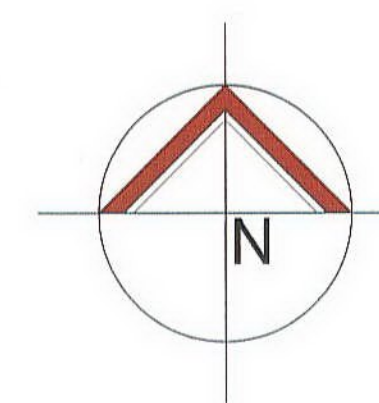

PP002824



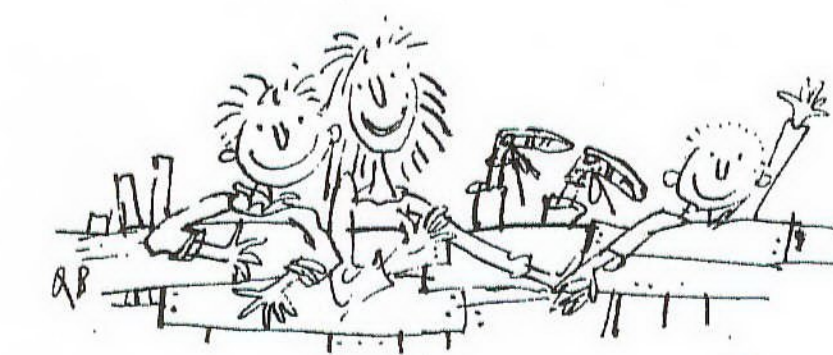



West Chelsea Playspace Group
Incorporating Ashburnham Adventure Playground and Youth Club

Location Plan
1136/PI/010

Scale 1:1250

■ ■ ■ PAUL DAVIS & PARTNERS
■ ■ ■ ARCHITECTS
THE OLD SCHOOL HOUSE 178 EDBURY STREET LONDON SW1W 8LP TEL: 0171 750 1178 FAX: 0171 750 2644 ©

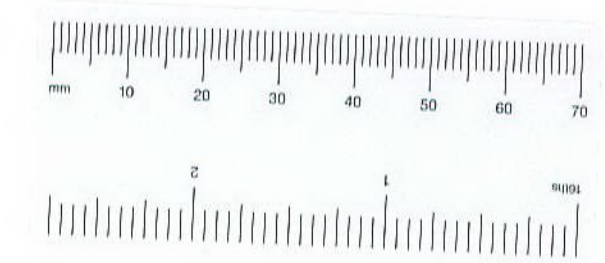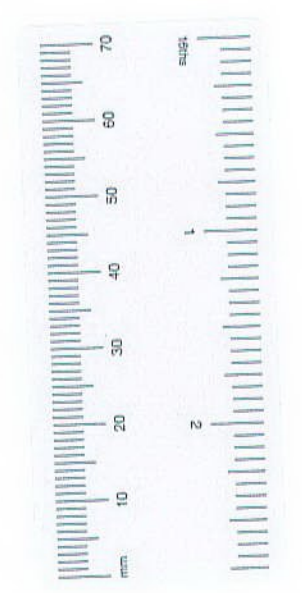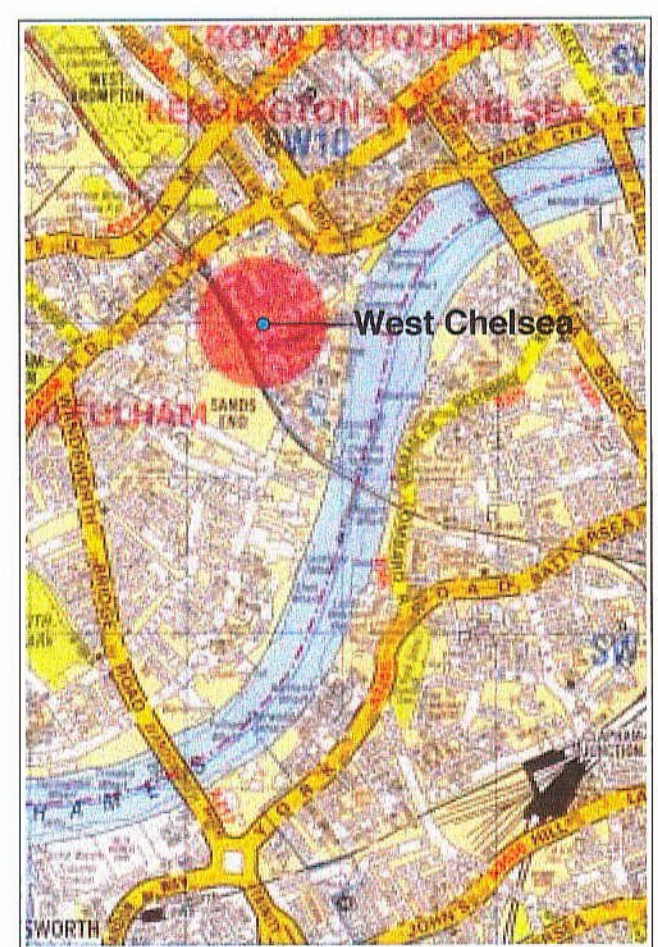

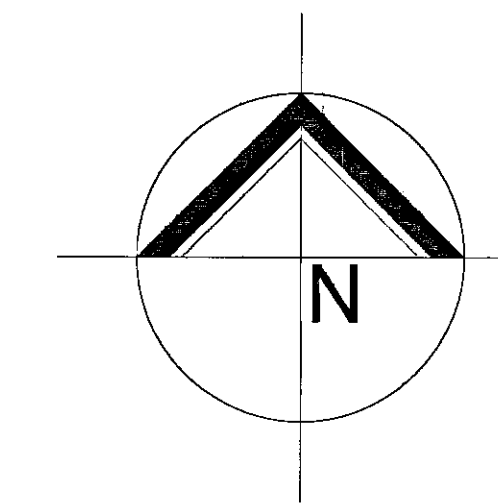

EXISTING ADVENTURE PLAYGROUND

EXISTING PLAYGROUND

Ashburnham Community Centre

Existing Playcentre Building

Public House

118

116

LOTS ROAD


LOTS ROAD

R.B.K. & C.
TOWN PLANNING
24 JAN 2001
RECEIVED

Existing
Ground Floor Plan
1136/PI/017

Scale 1:100

APPROVED BY
PLANNING SERVICES OFFICE
27 MAR 2001
CONSENT REF.


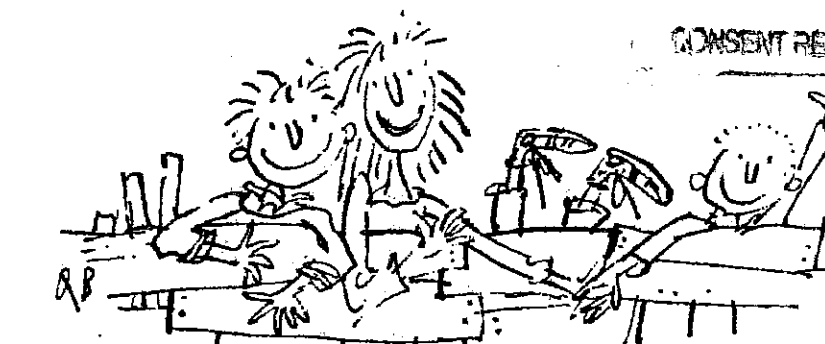




West Chelsea Playspace Group
Incorporating Ashburnham Adventure Playground and Youth Club

PP/00/2324

PAUL DAVIS & PARTNERS
ARCHITECTS

THE OLD SCHOOL HOUSE 178 ERLAY STREET LONDON SW1W 9LP TEL: 0111 730 1178 FAX: 0111 730 2644 ©

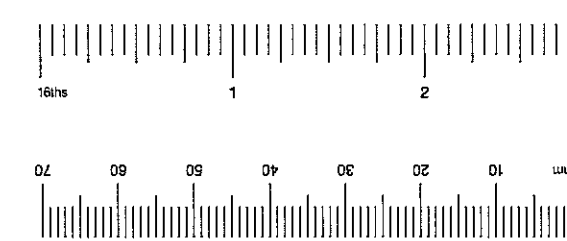 

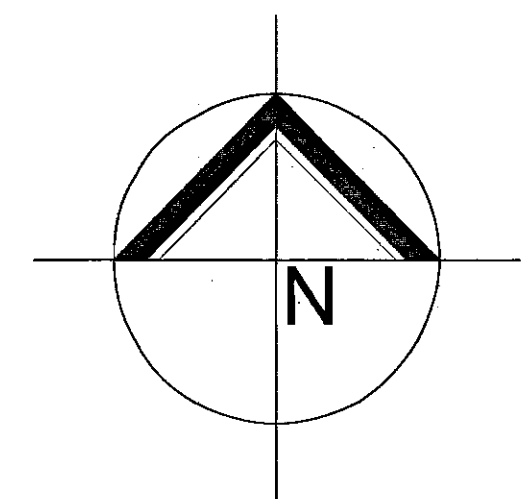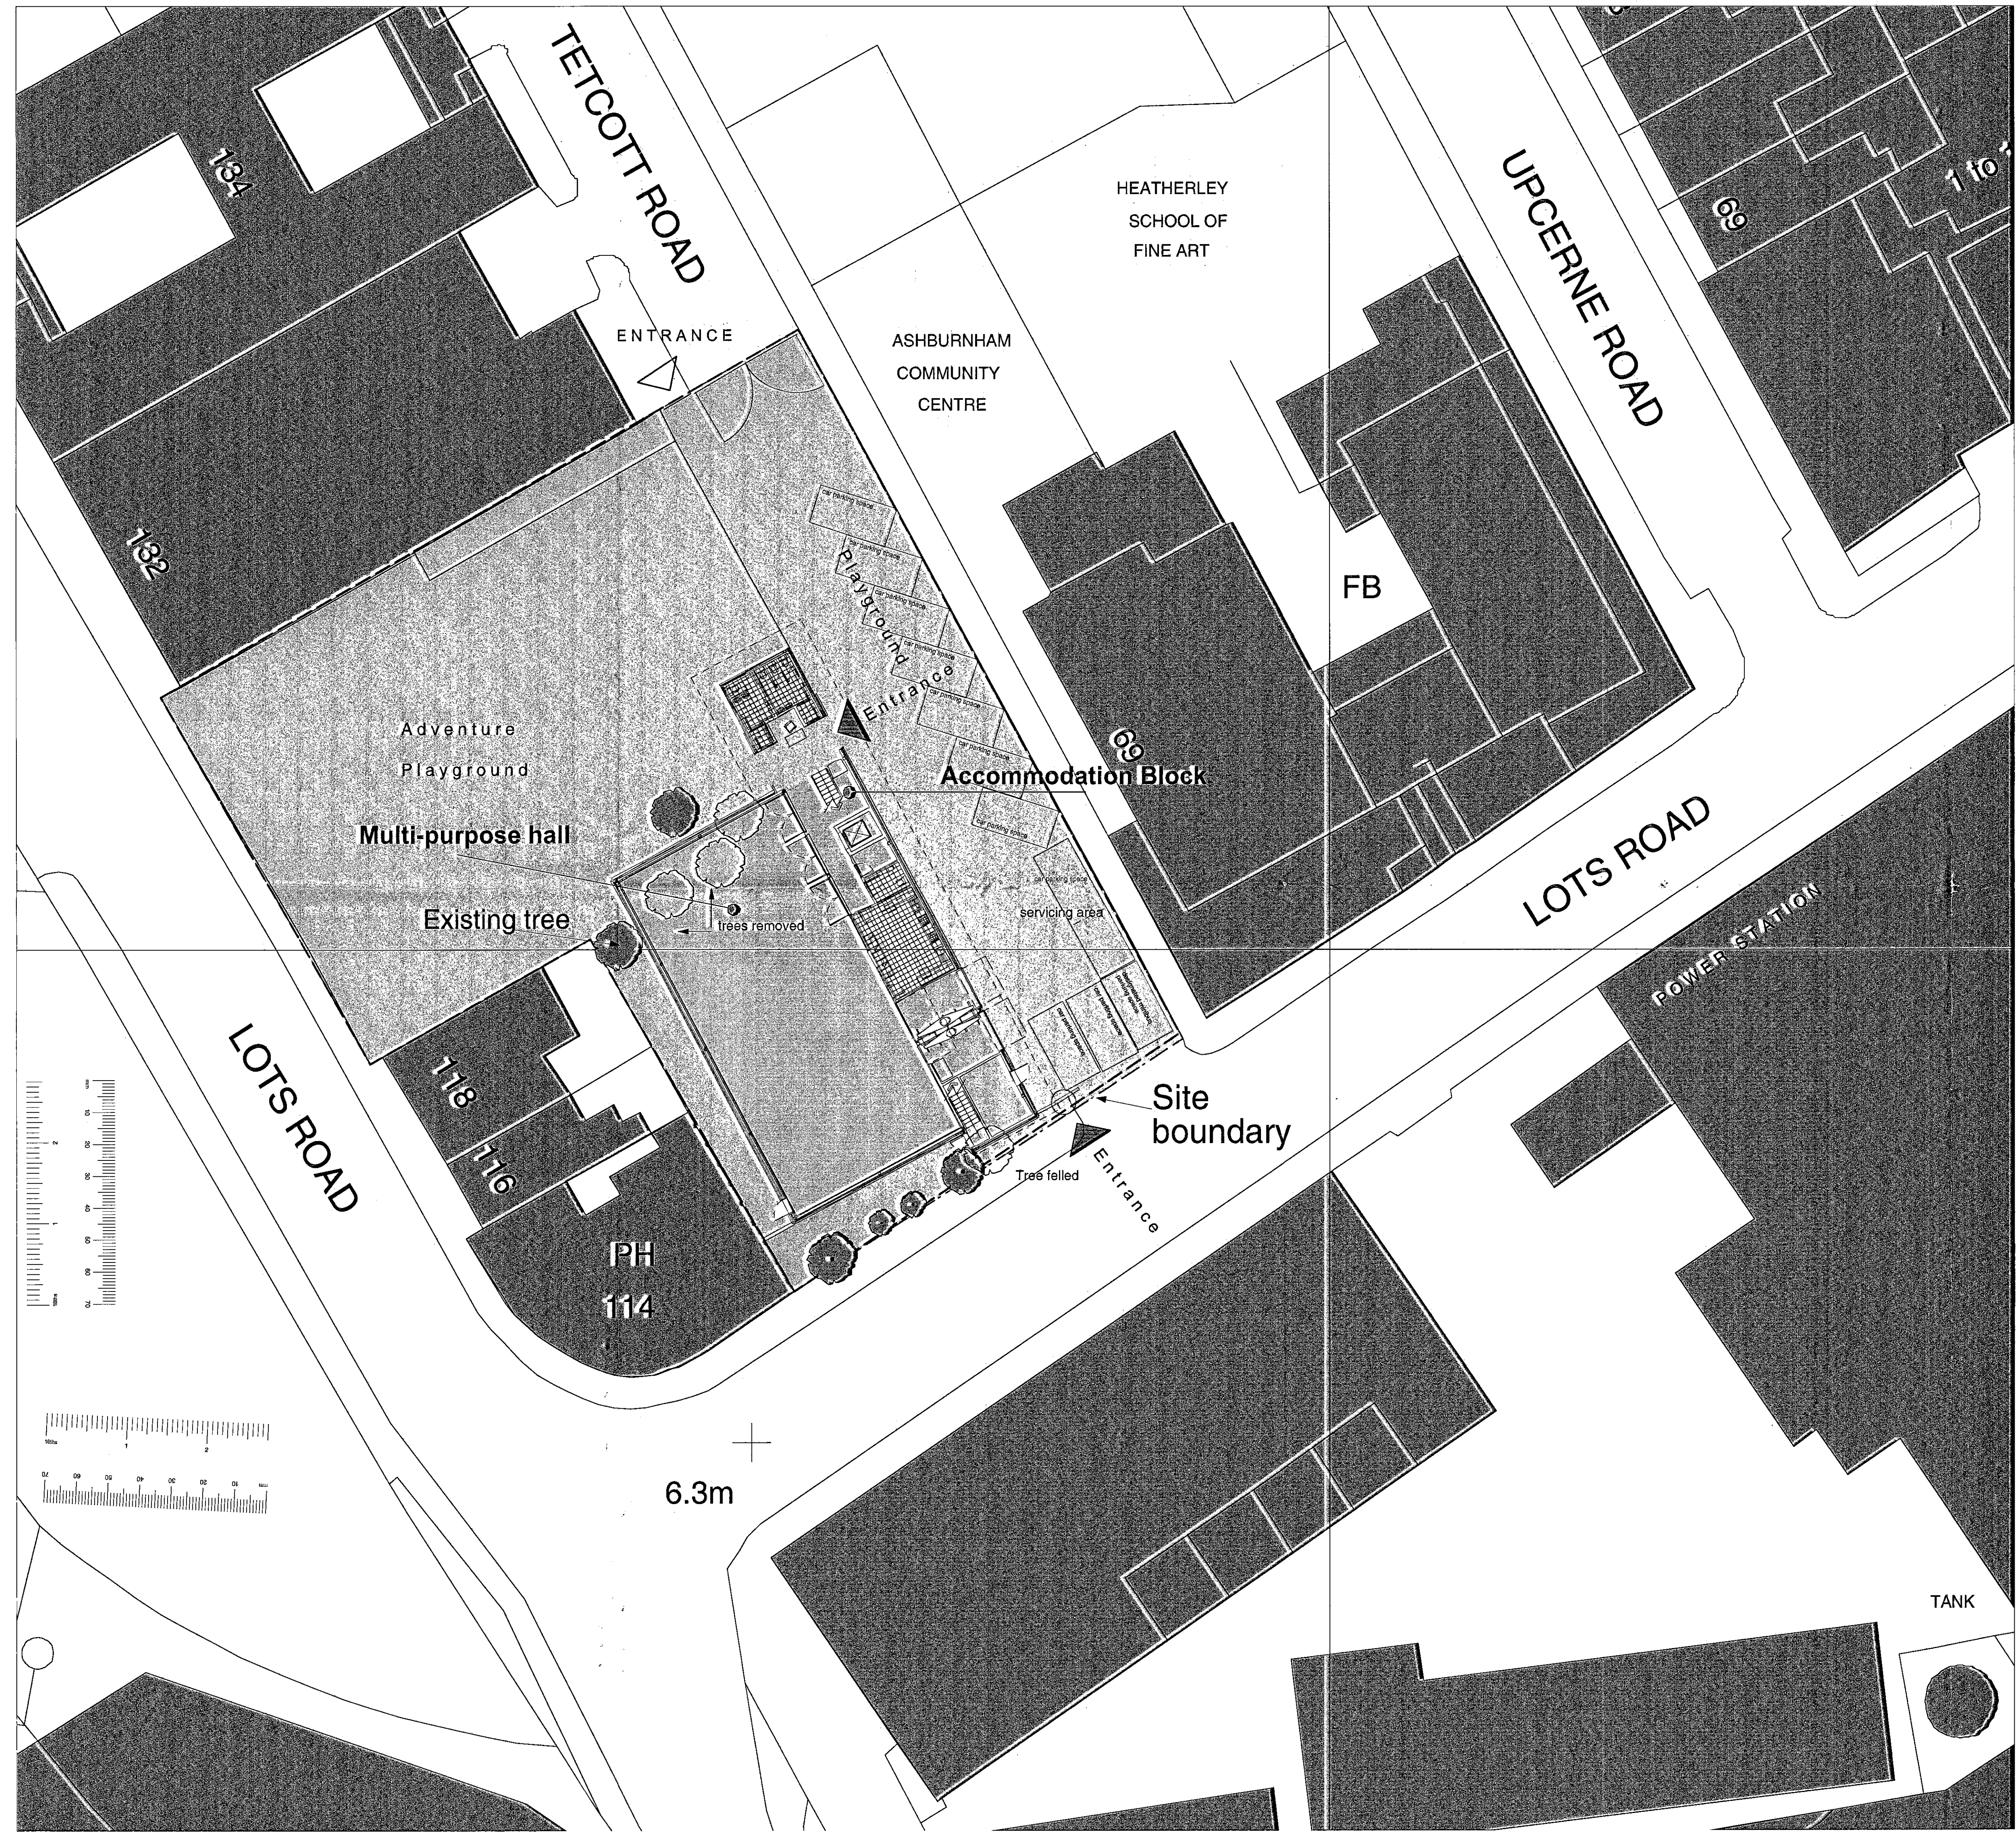

R.B.K. & C.
TOWN PLANNING
10 FEB 2001
RECEIVED


Site Plan
1136/PI/011 (rev a)

APPROVED BY
PLANNING SERVICES COMMITTEE
27 MAR 2001
CONSENT REF.

rev a : minibus space added


Scale 1:200

00/2824/B

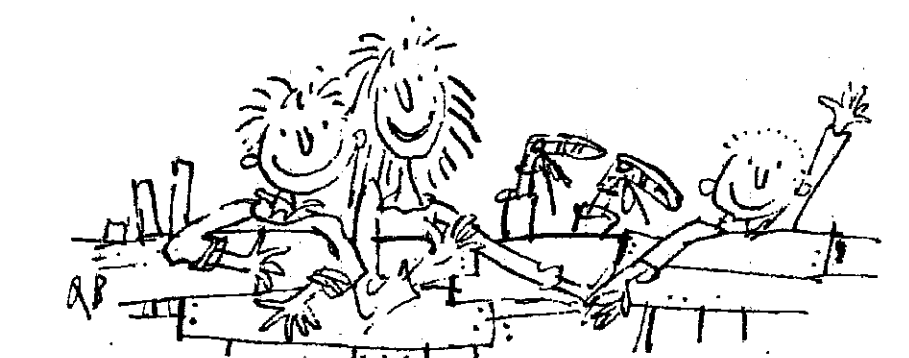


West Chelsea Playspace Group
Incorporating Ashburnham Adventure Playground and Youth Club

PAUL DAVIS & PARTNERS
ARCHITECTS
THE OLD SCHOOL HOUSE 178 EBRURY STREET LONDON SW1W 9LP TEL: 0171 720 1178 FAX: 0171 720 2844 ©

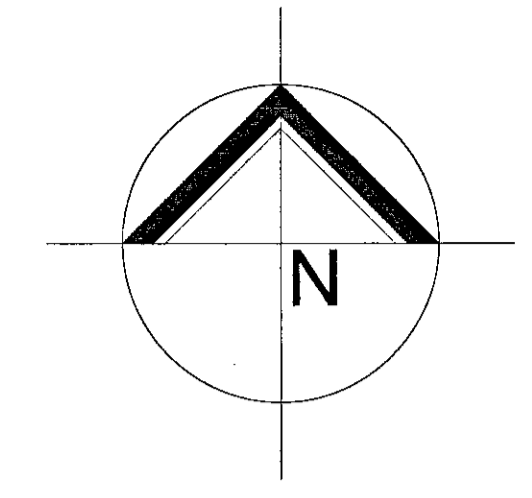

EXISTING ADVENTURE PLAYGROUND

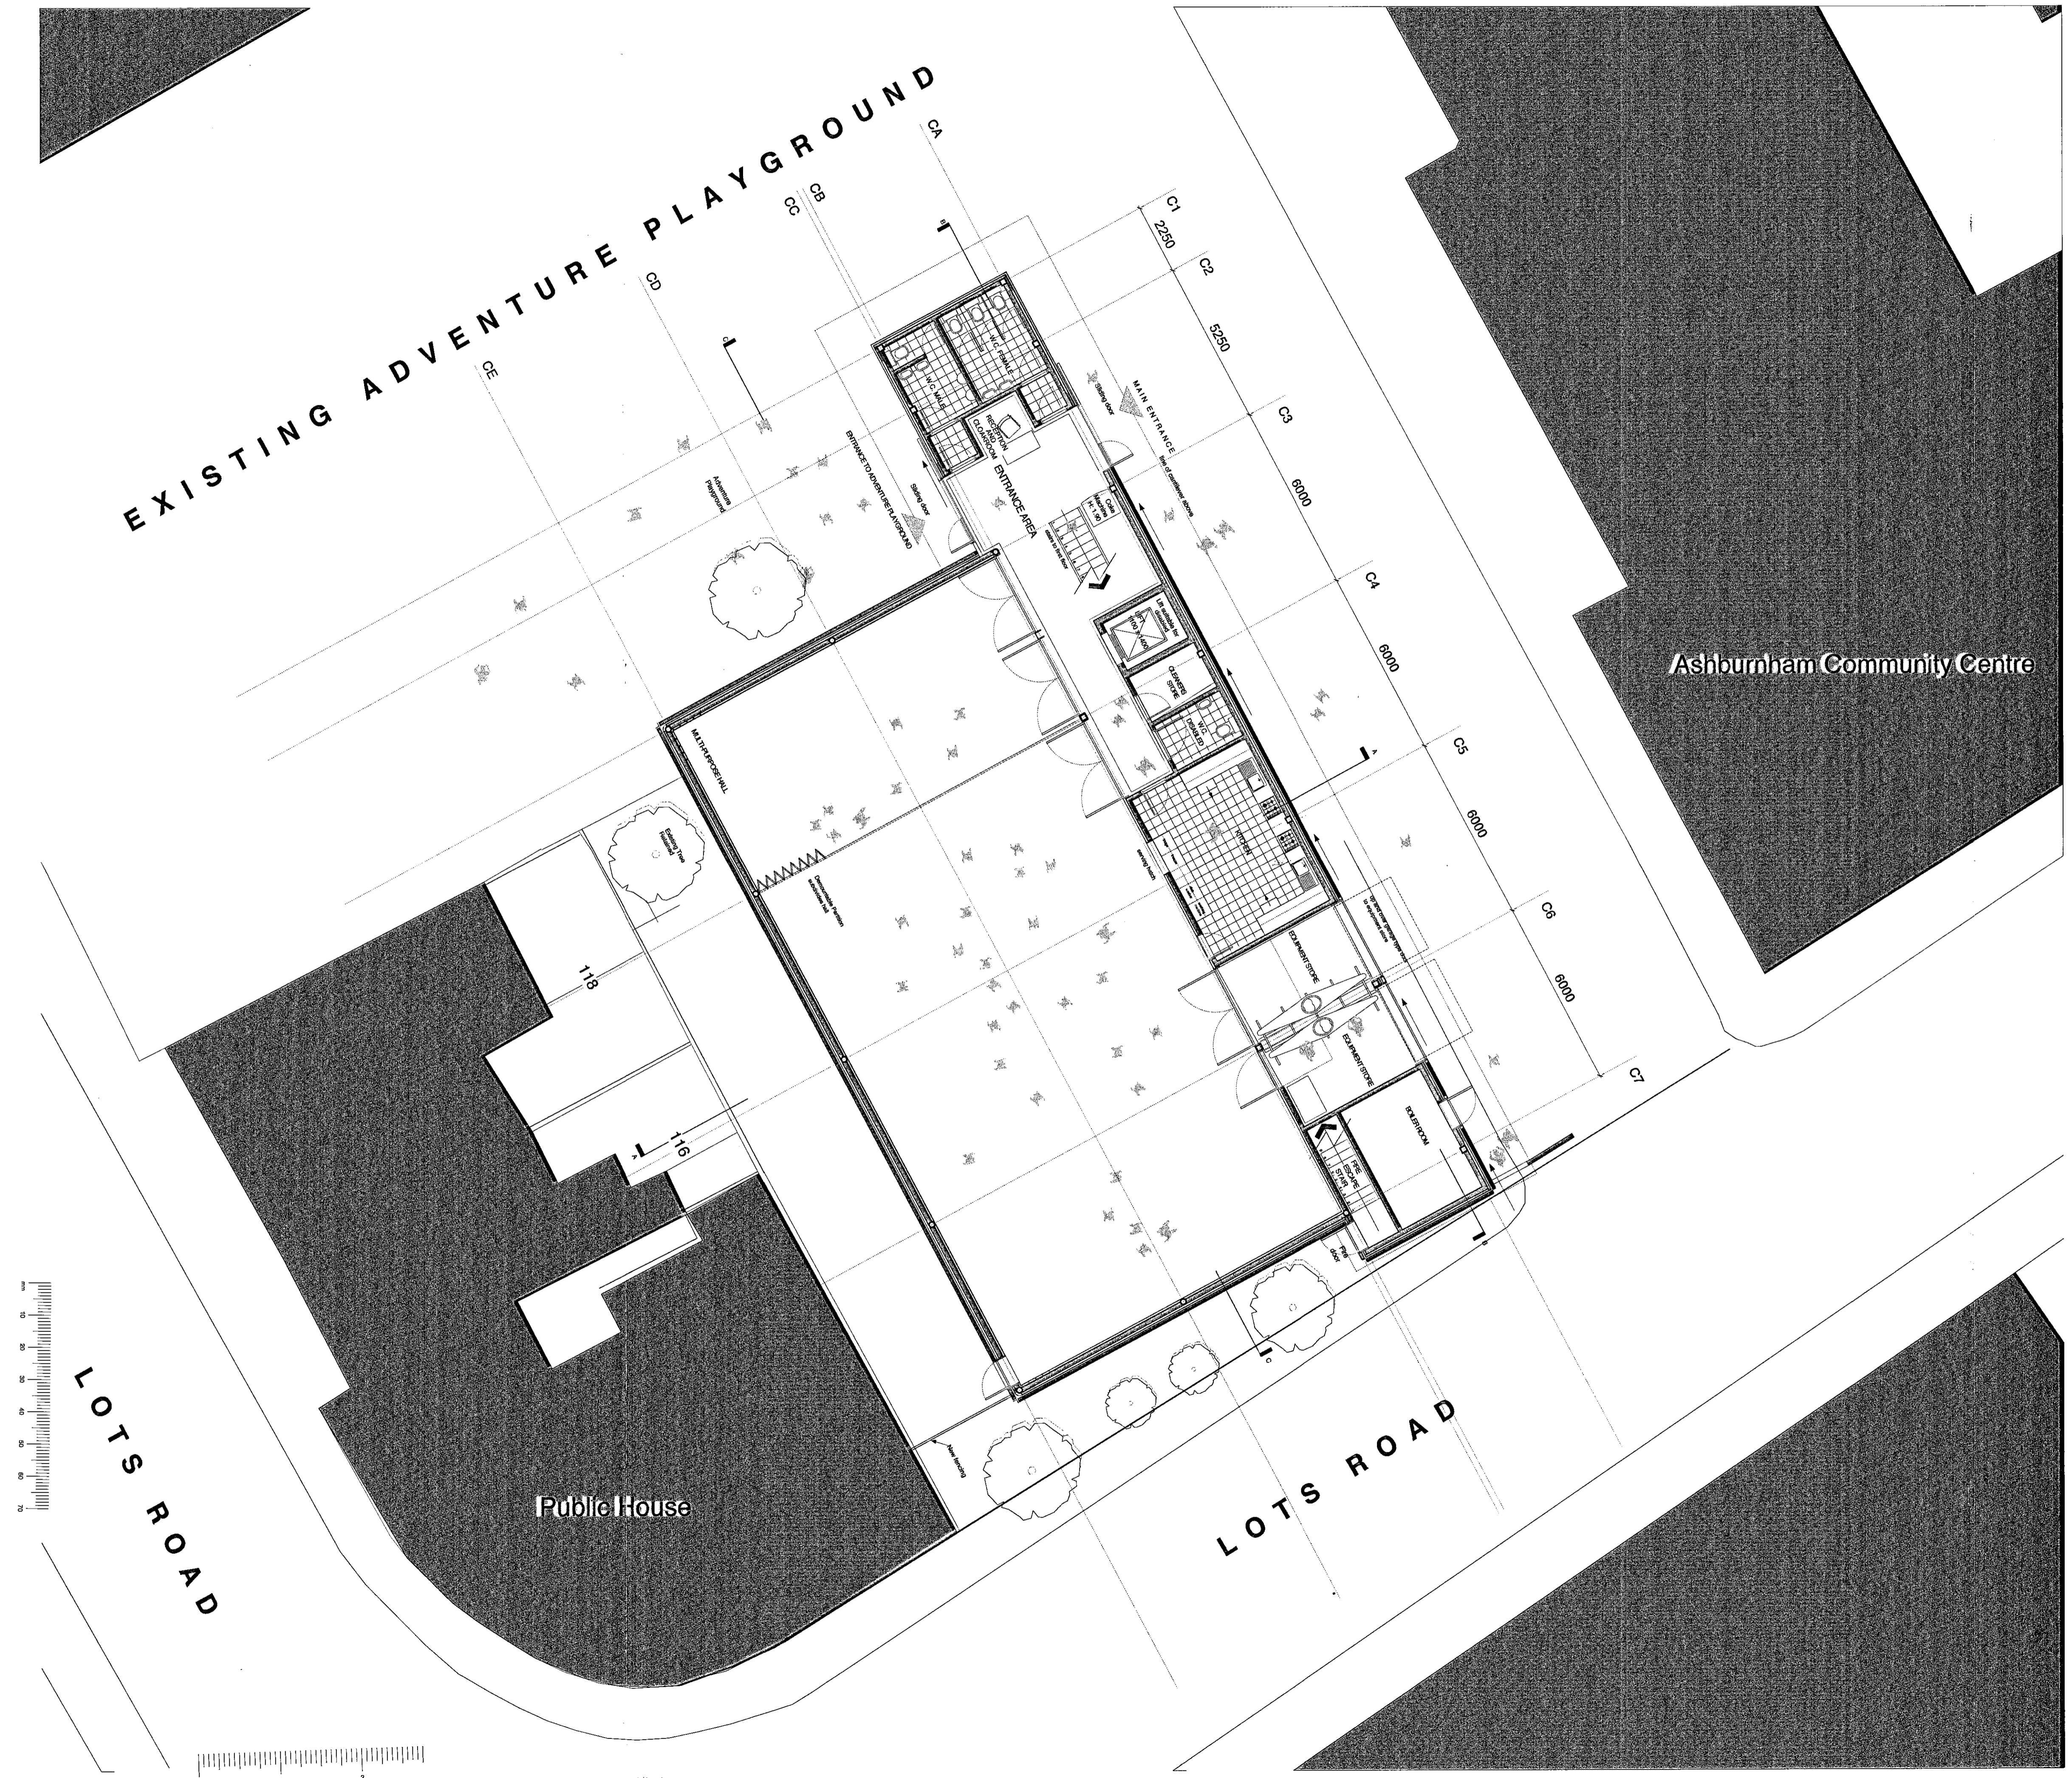

Ashburnham Community Centre

Public House

LOTS ROAD


LOTS ROAD

PP002824
R.B.K. & C.
TOWN PLANNING
- 7 DEC 2000
RECEIVED

APPROVED BY
PLANNING SERVICES OFFICE
27 MAR 2001
CONSENT REF



Ground Floor Plan 1136/PI/001

Scale 1:100

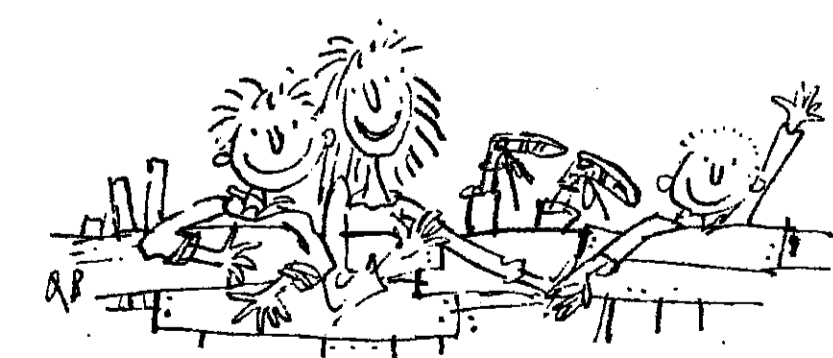

West Chelsea Playspace Group
Incorporating Ashburnham Adventure Playground and Youth Club

PAUL DAVIS & PARTNERS
ARCHITECTS
THE OLD SCHOOL HOUSE 178 EBURY STREET LONDON SW1W 8UP TEL: 0171 730 1176 FAX: 0171 730 8544

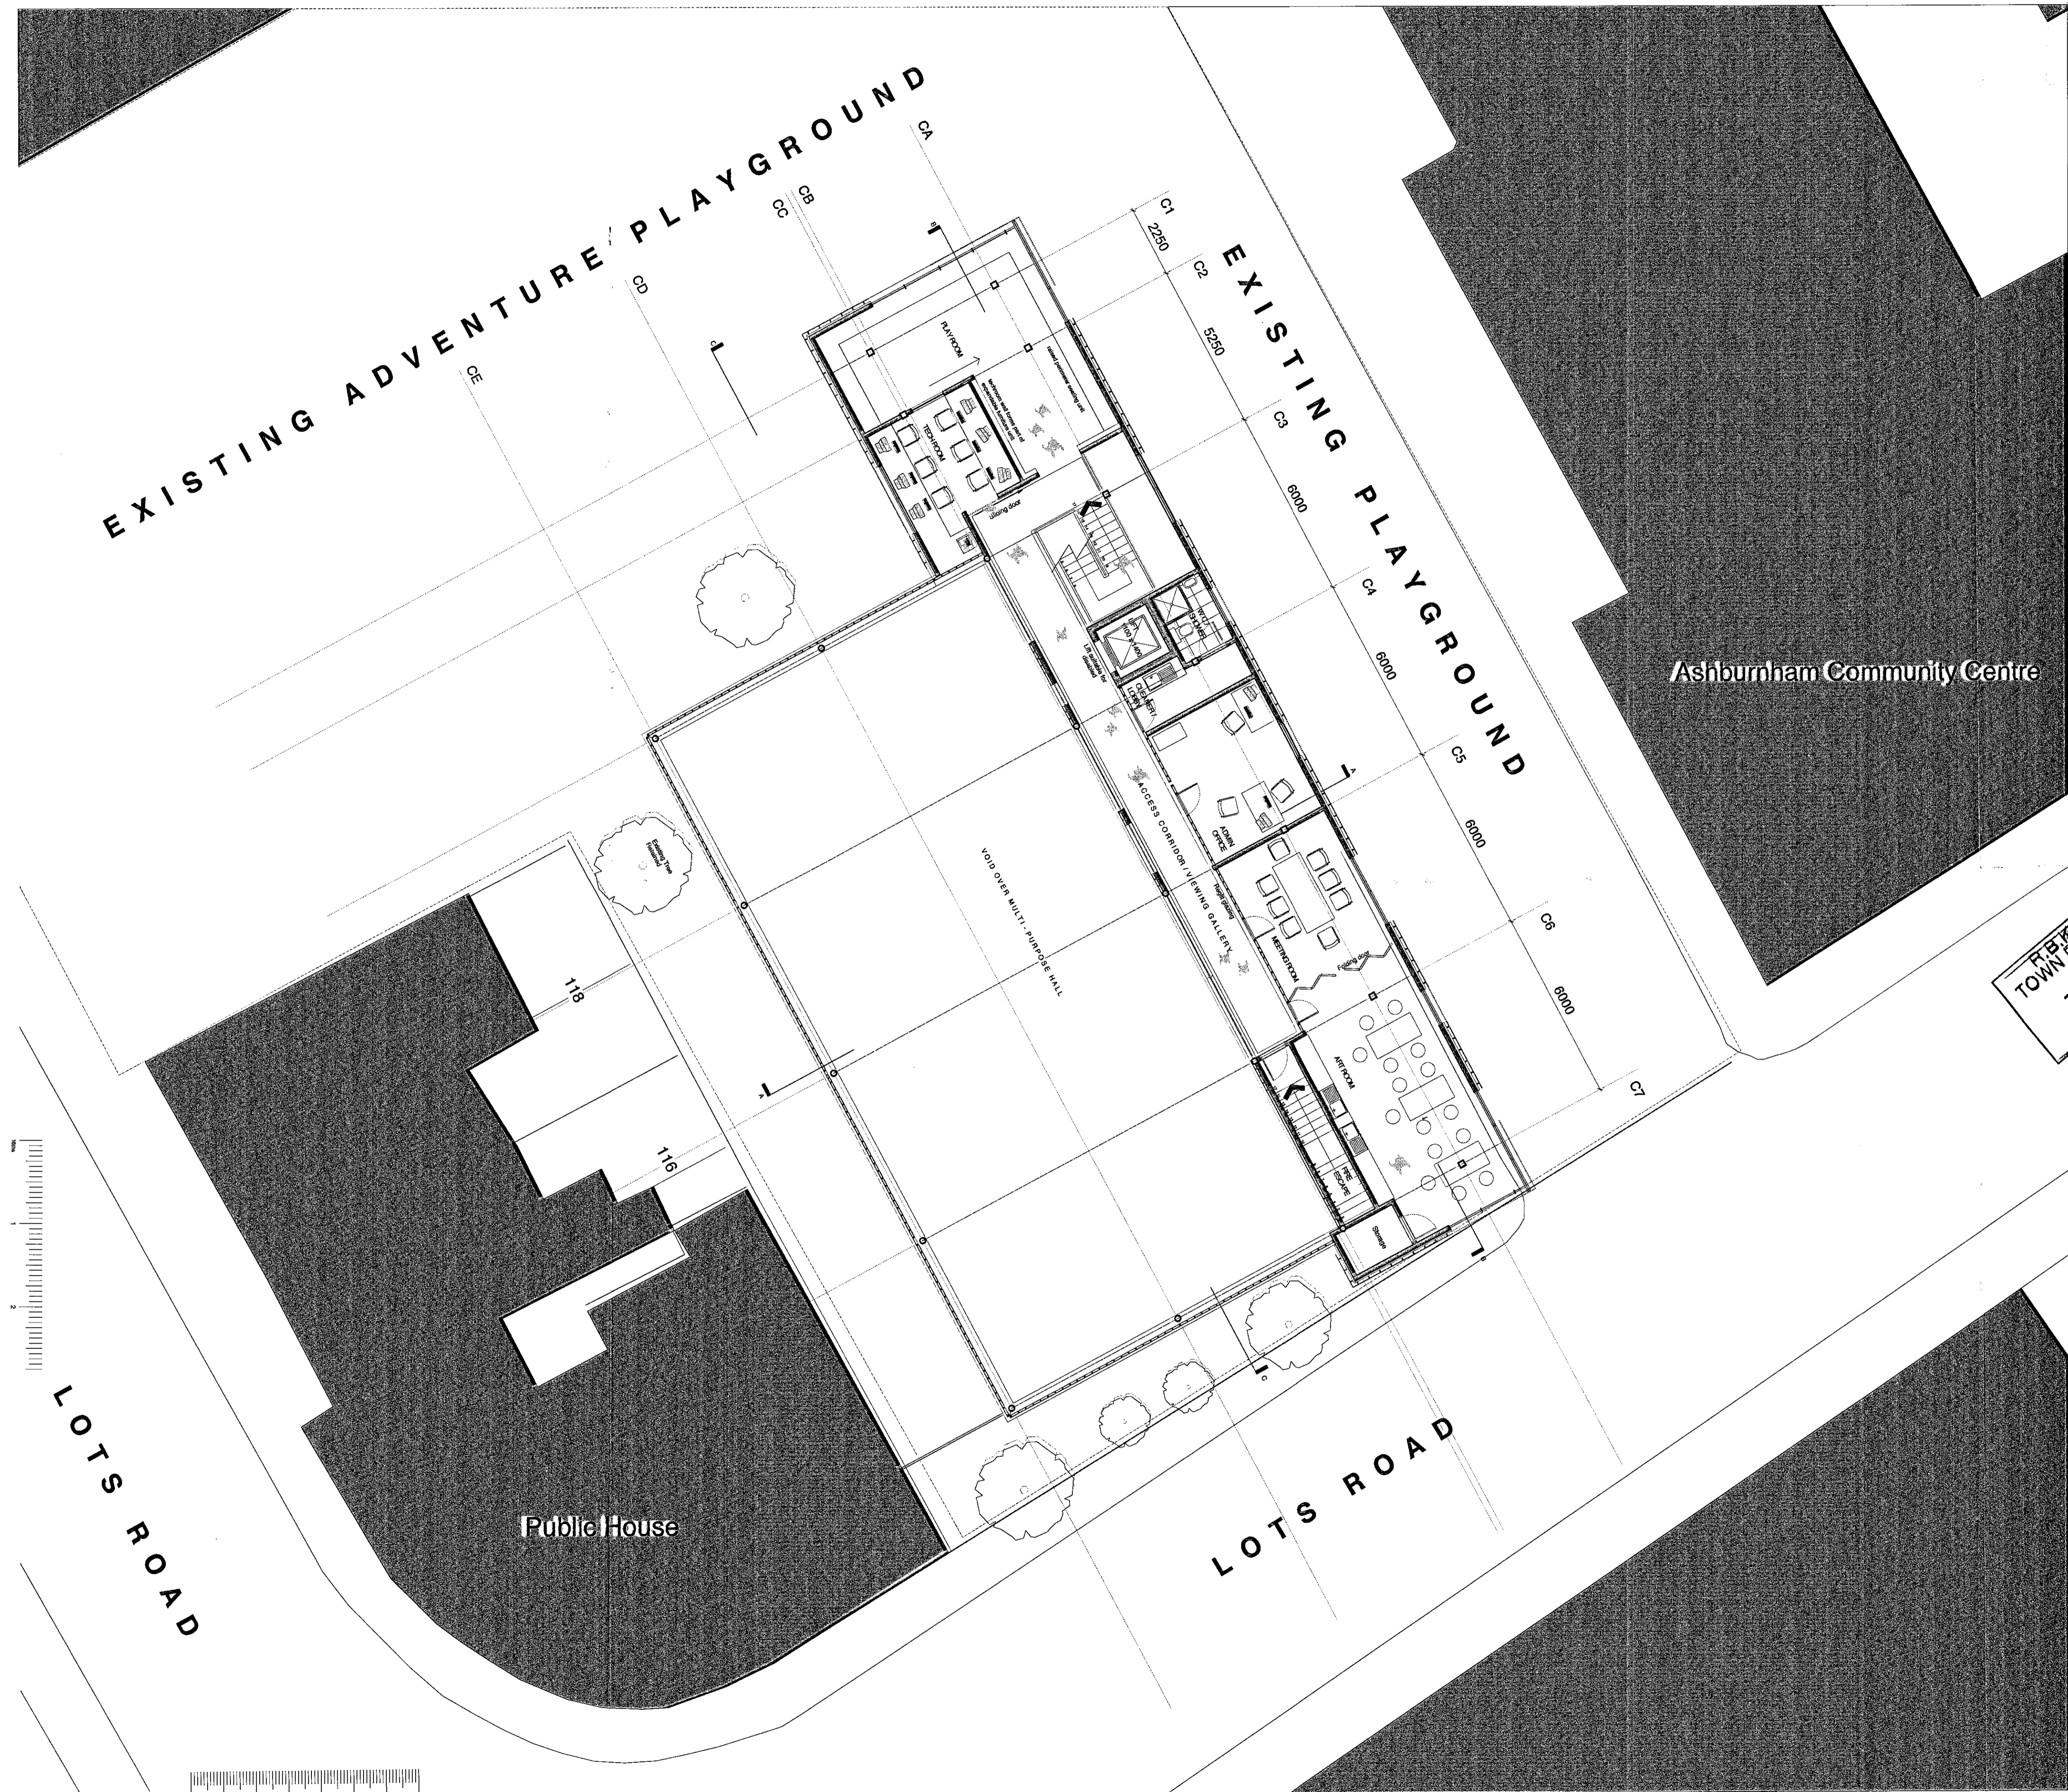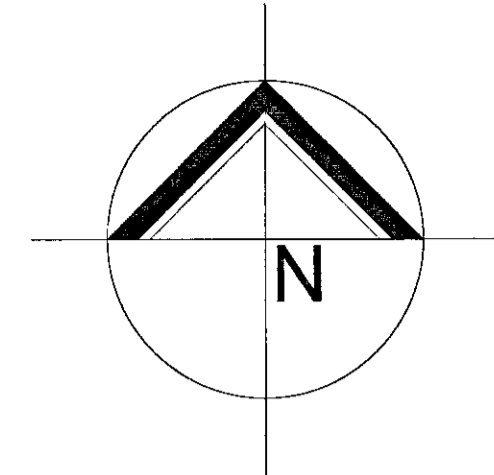

PLANS &
TOWN PLANNING
- 7 DEC 2000
RECEIVED

PP002824

First Floor Plan 1136/PI/002



Scale 1:100


APPROVED BY
PLANNING SERVICES COMMITTEE
27 MAR 2001
CONSENT REF.



West Chelsea Playspace Group
Incorporating Ashburnham Adventure Playground and Youth Club

PAUL DAVIS & PARTNERS
ARCHITECTS
THE OLD SCHOOL HOUSE 178 Ebury Street LONDON SW1W 9JF TEL: 0171 730 1118 FAX: 0171 730 2544

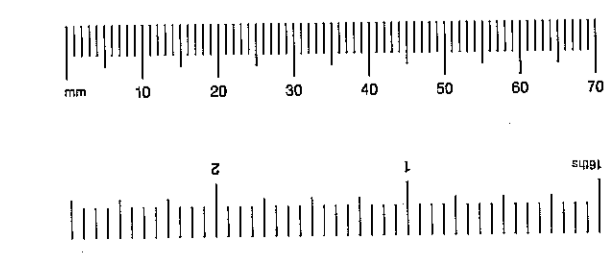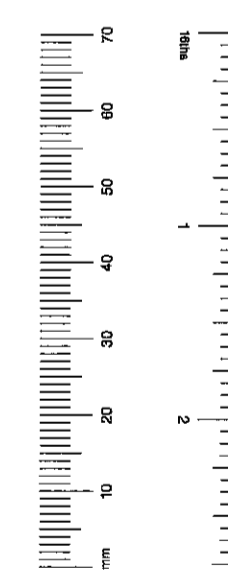

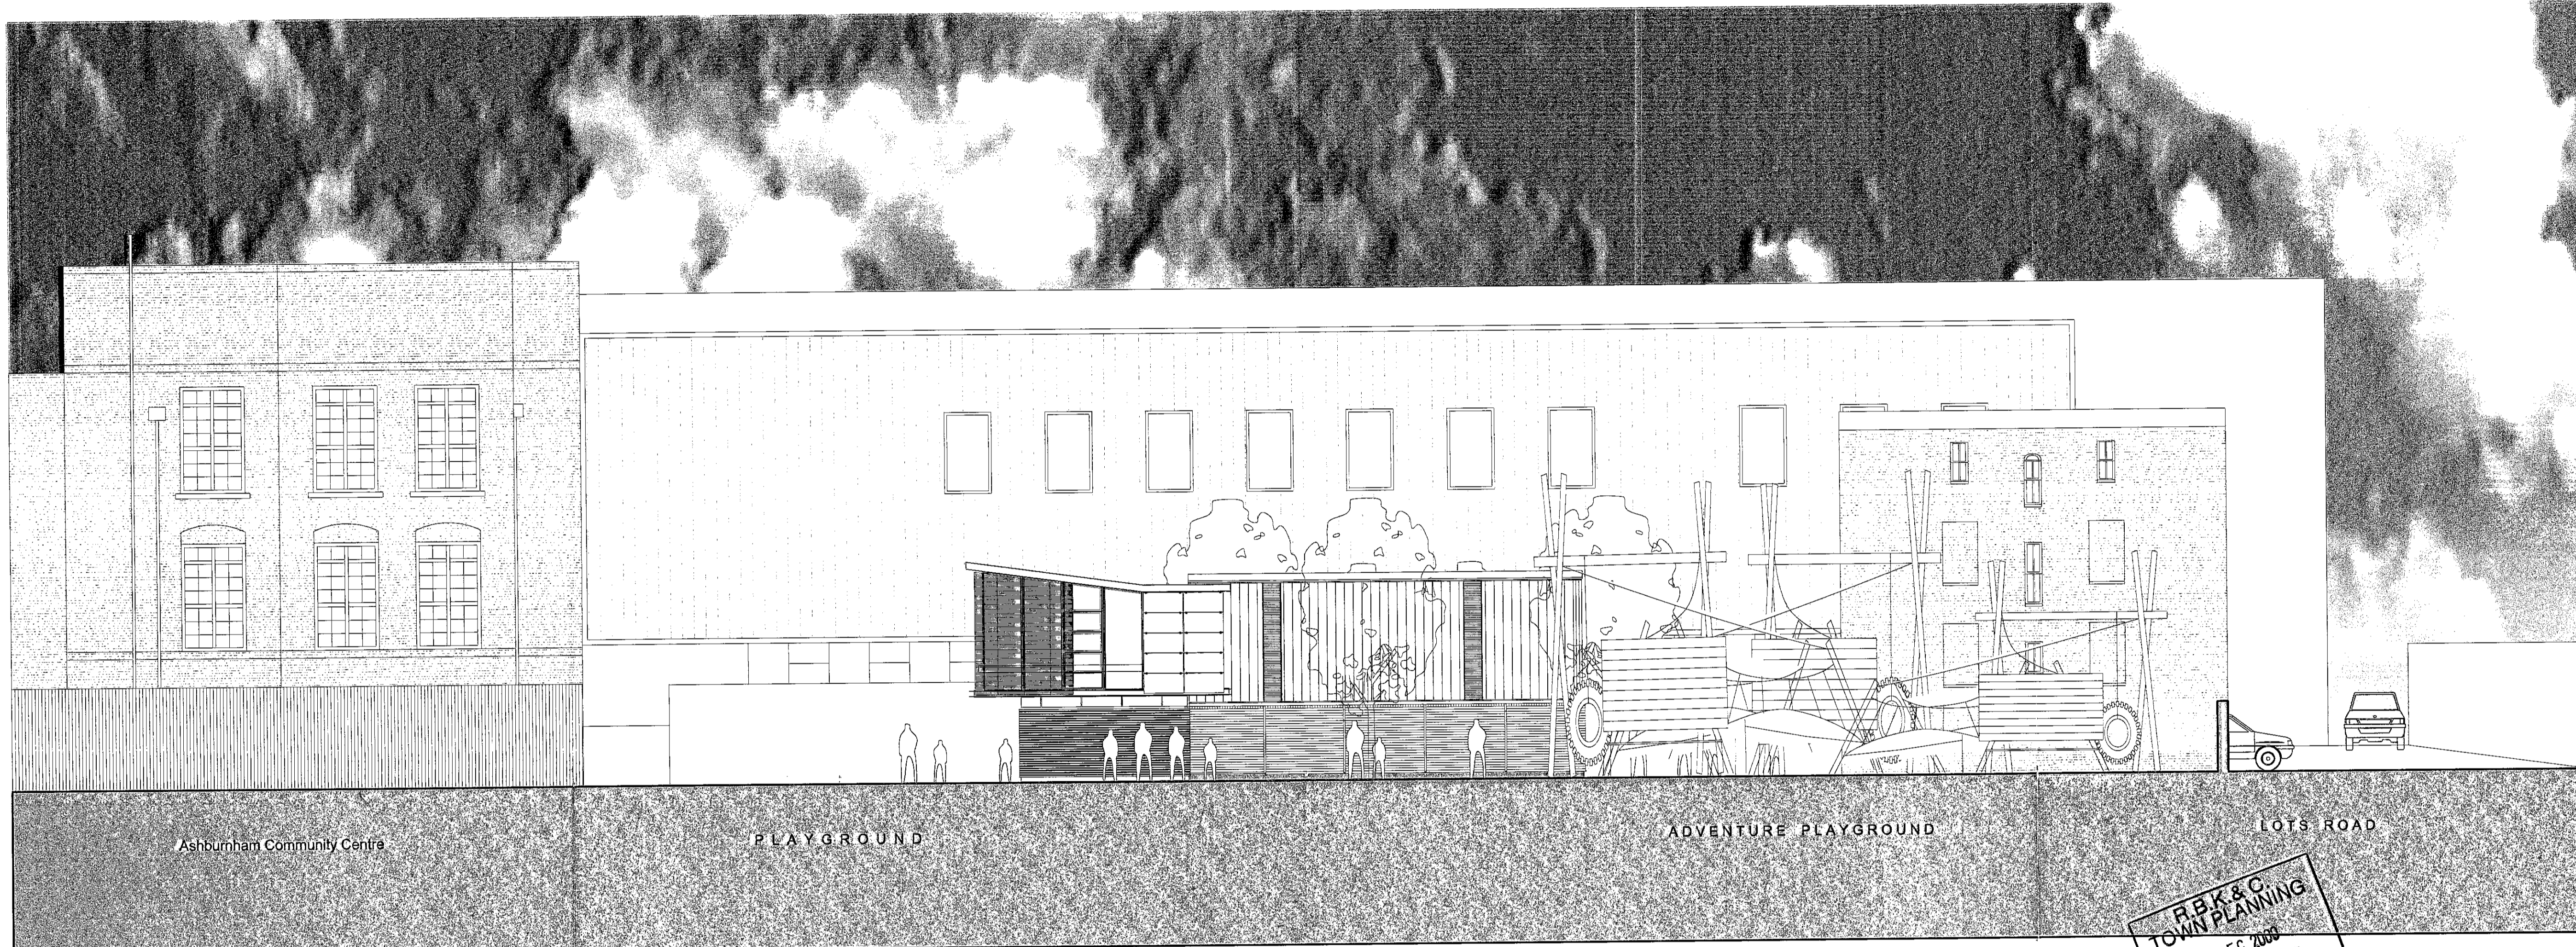

Ashburnham Community Centre

PLAYGROUND

ADVENTURE PLAYGROUND

LOTS ROAD


F.R.K. & C.
TOWN PLANNING
- 7 DEC 2000
RECEIVED

PP002824

North Elevation
1136/PI/004

Scale 1:100



APPROVED BY
PLANNING SERVICES COMMITTEE
27 MAR 2001
CONSENT REF.

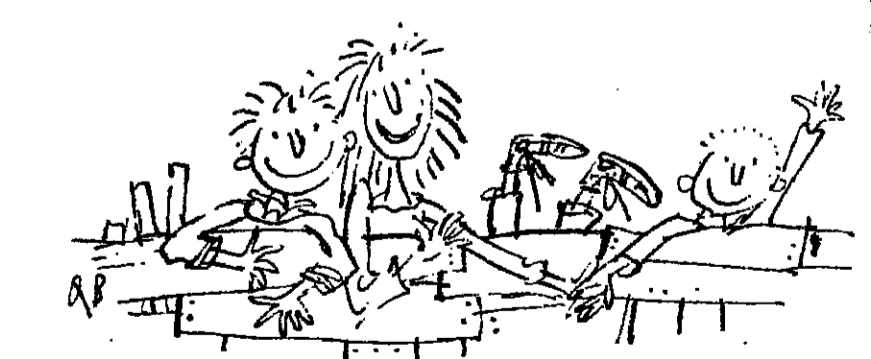


West Chelsea Playspace Group
Incorporating Ashburnham Adventure Playground and Youth Club

PAUL DAVIS & PARTNERS
ARCHITECTS

THE OLD SCHOOL HOUSE 178 Ebury Street LONDON SW1W 8LP TEL: 011 730 1178 FAX: 011 730 2644

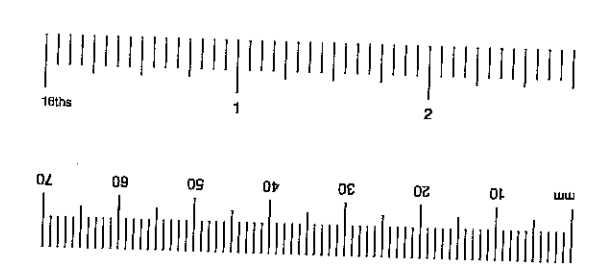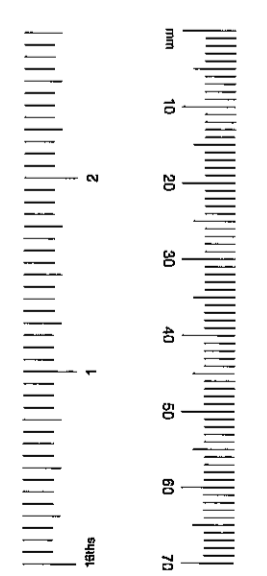

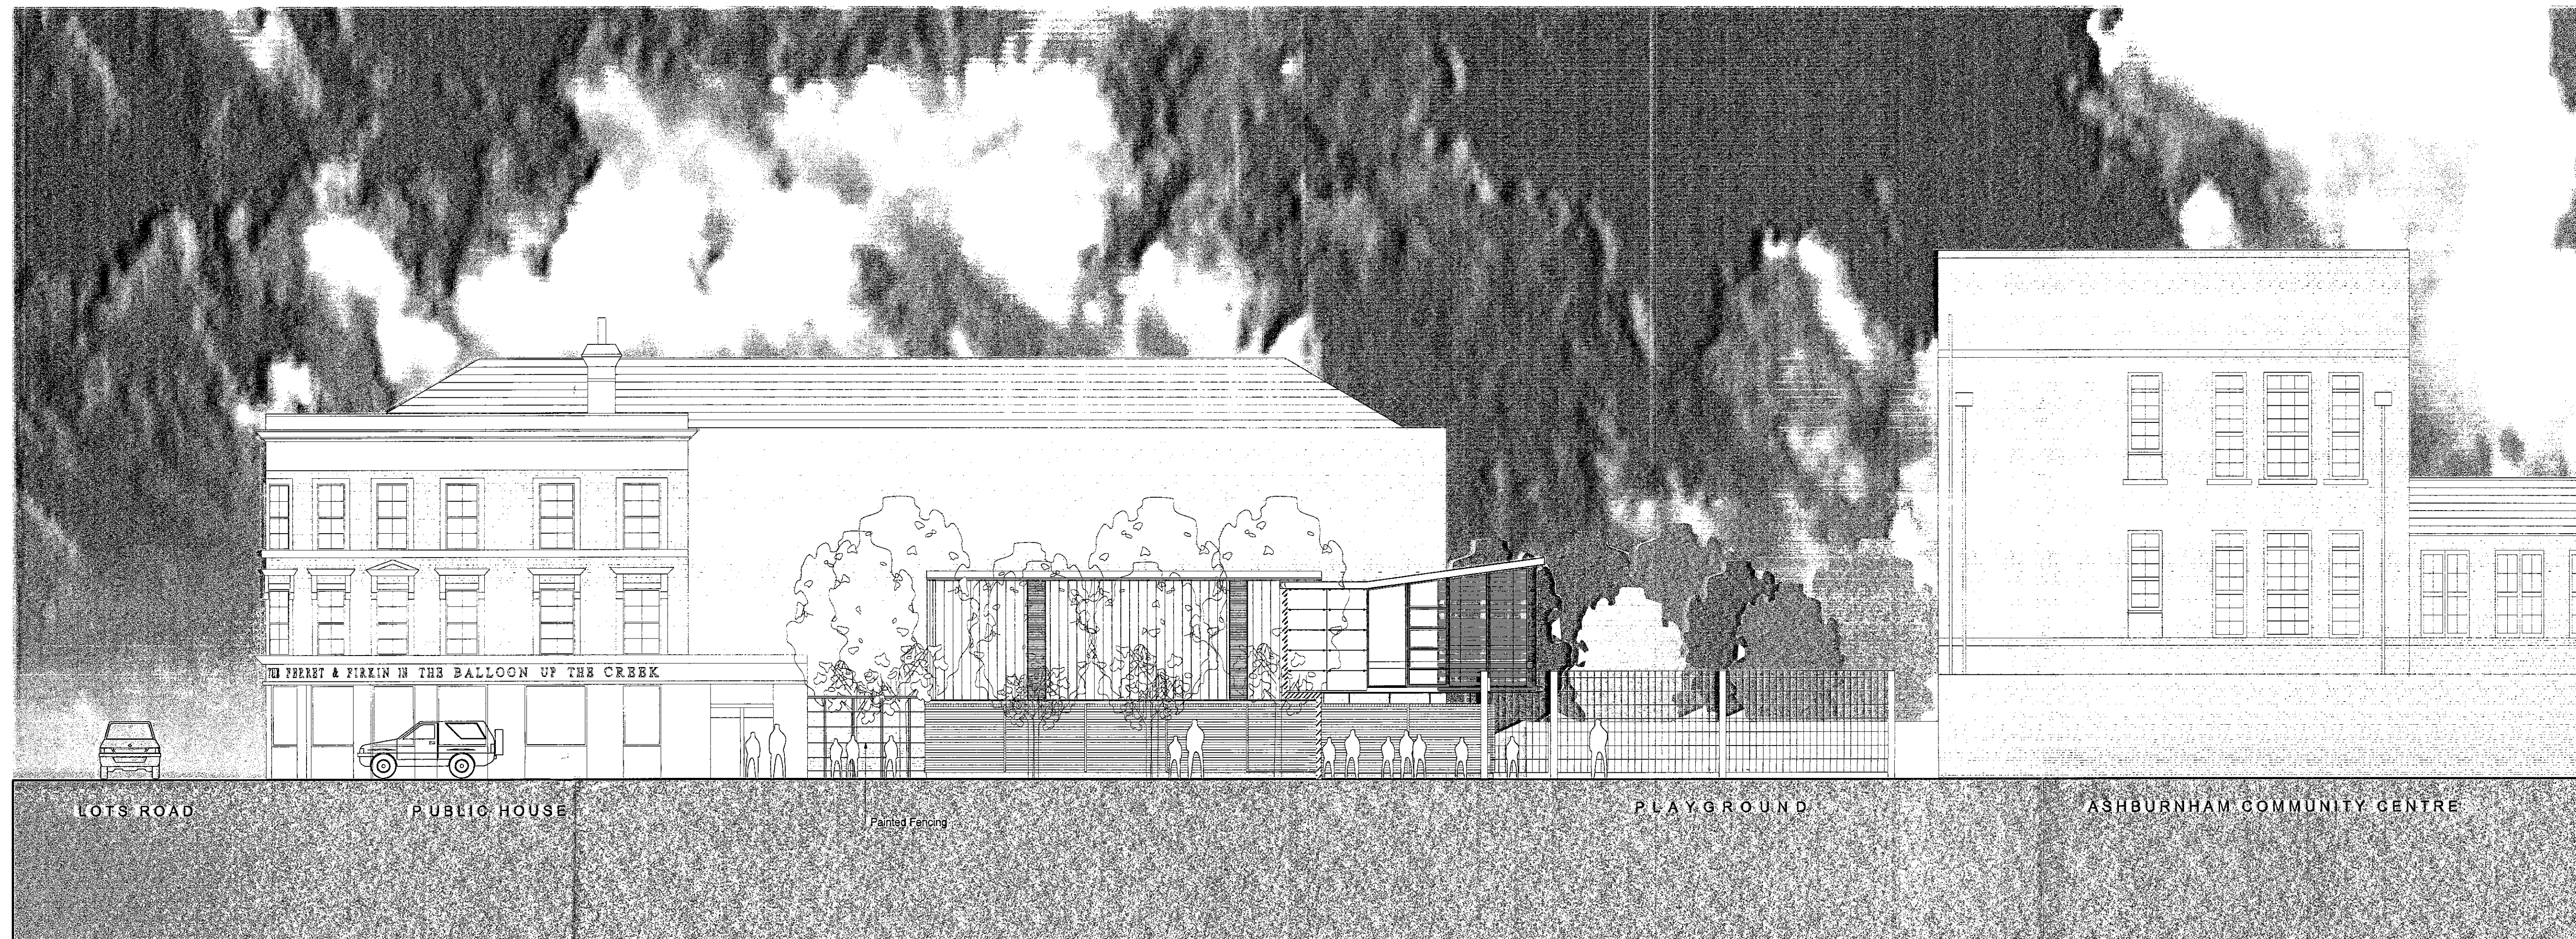

PP002324

South Elevation
1136/PI/005

Scale 1:100



R.B.K.&C.
TOWN PLANNING
7 DEC 2000
RECEIVED


APPROVED BY
PLANNING SERVICES OFFICE
27 MAR 2001
CONSENT REF.



West Chelsea Playspace Group
Incorporating Ashburnham Adventure Playground and Youth Club

PAUL DAVIS & PARTNERS
ARCHITECTS
THE OLD SCHOOL HOUSE 178 EBBURY STREET LONDON SW1W 9UP TEL: 0111 730 1178 FAX: 0111 730 2344 ©

 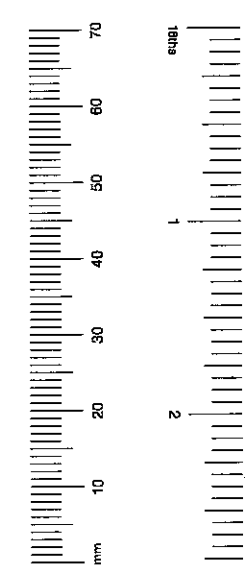

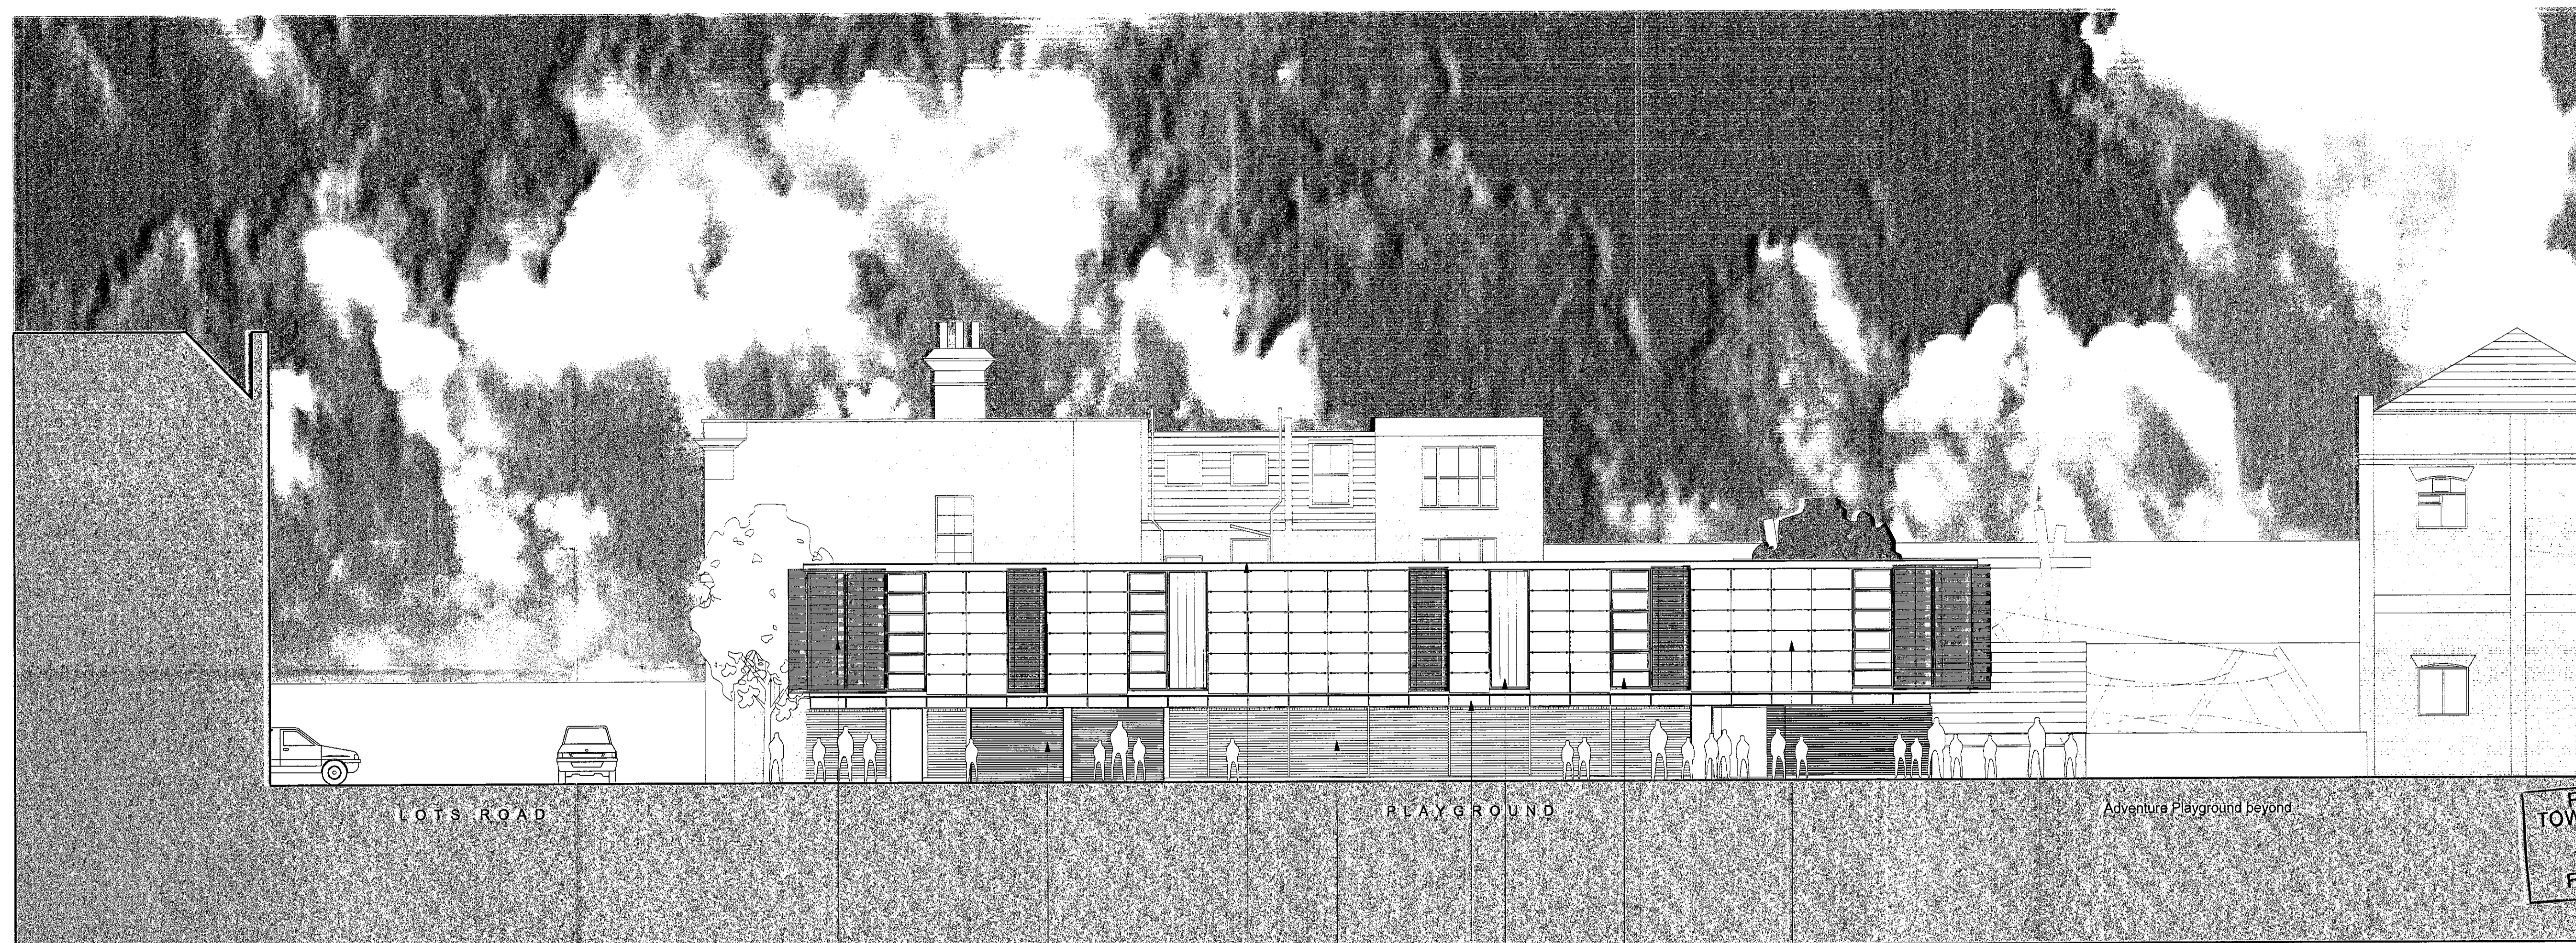


Stainless steel mesh to give protection to windows
 Up and over hatchwood garage door
 Green roof system to multi purpose hall roof to give pleasant outdoor to neighbours
 Grey bricks constructed in panels
 Floor-to-ceiling glazing to ground floor
 Front-located glazing panels
 Opening windows
 Cor ten steel rail screen panels

East Elevation
 1136/PI/003



Scale 1:100


APPROVED BY
 PLANNING SERVICES COMMITTEE
 27 MAR 2001
 CONSENT REF. _____

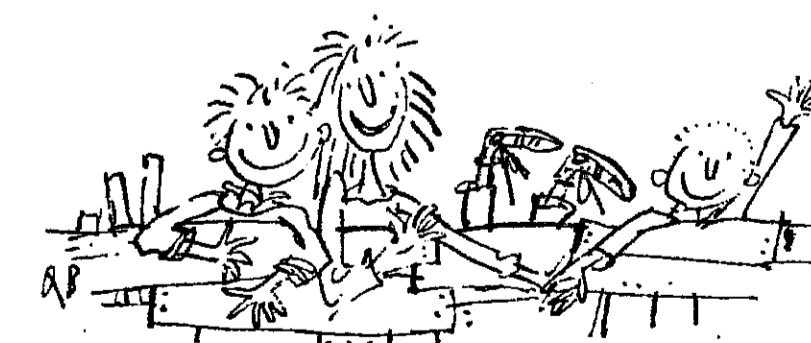

West Chelsea Playspace Group
 Incorporating Ashburnham Adventure Playground and Youth Club

PAUL DAVIS & PARTNERS
 ARCHITECTS
 THE OLD SCHOOL HOUSE 178 EBRURY STREET LONDON SW1W 8LP TEL: 0171 730 1178 FAX: 0171 730 2844

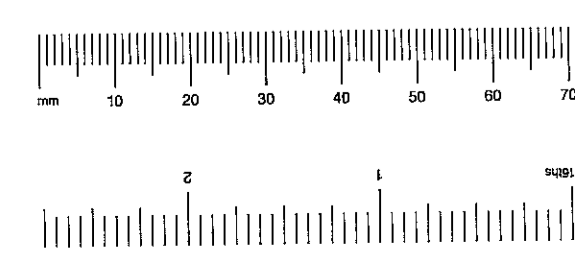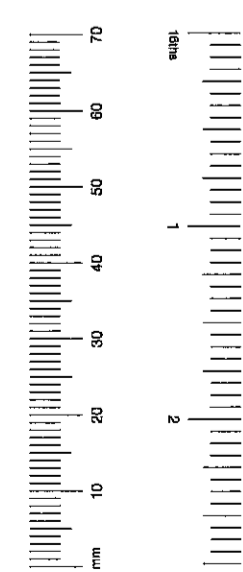

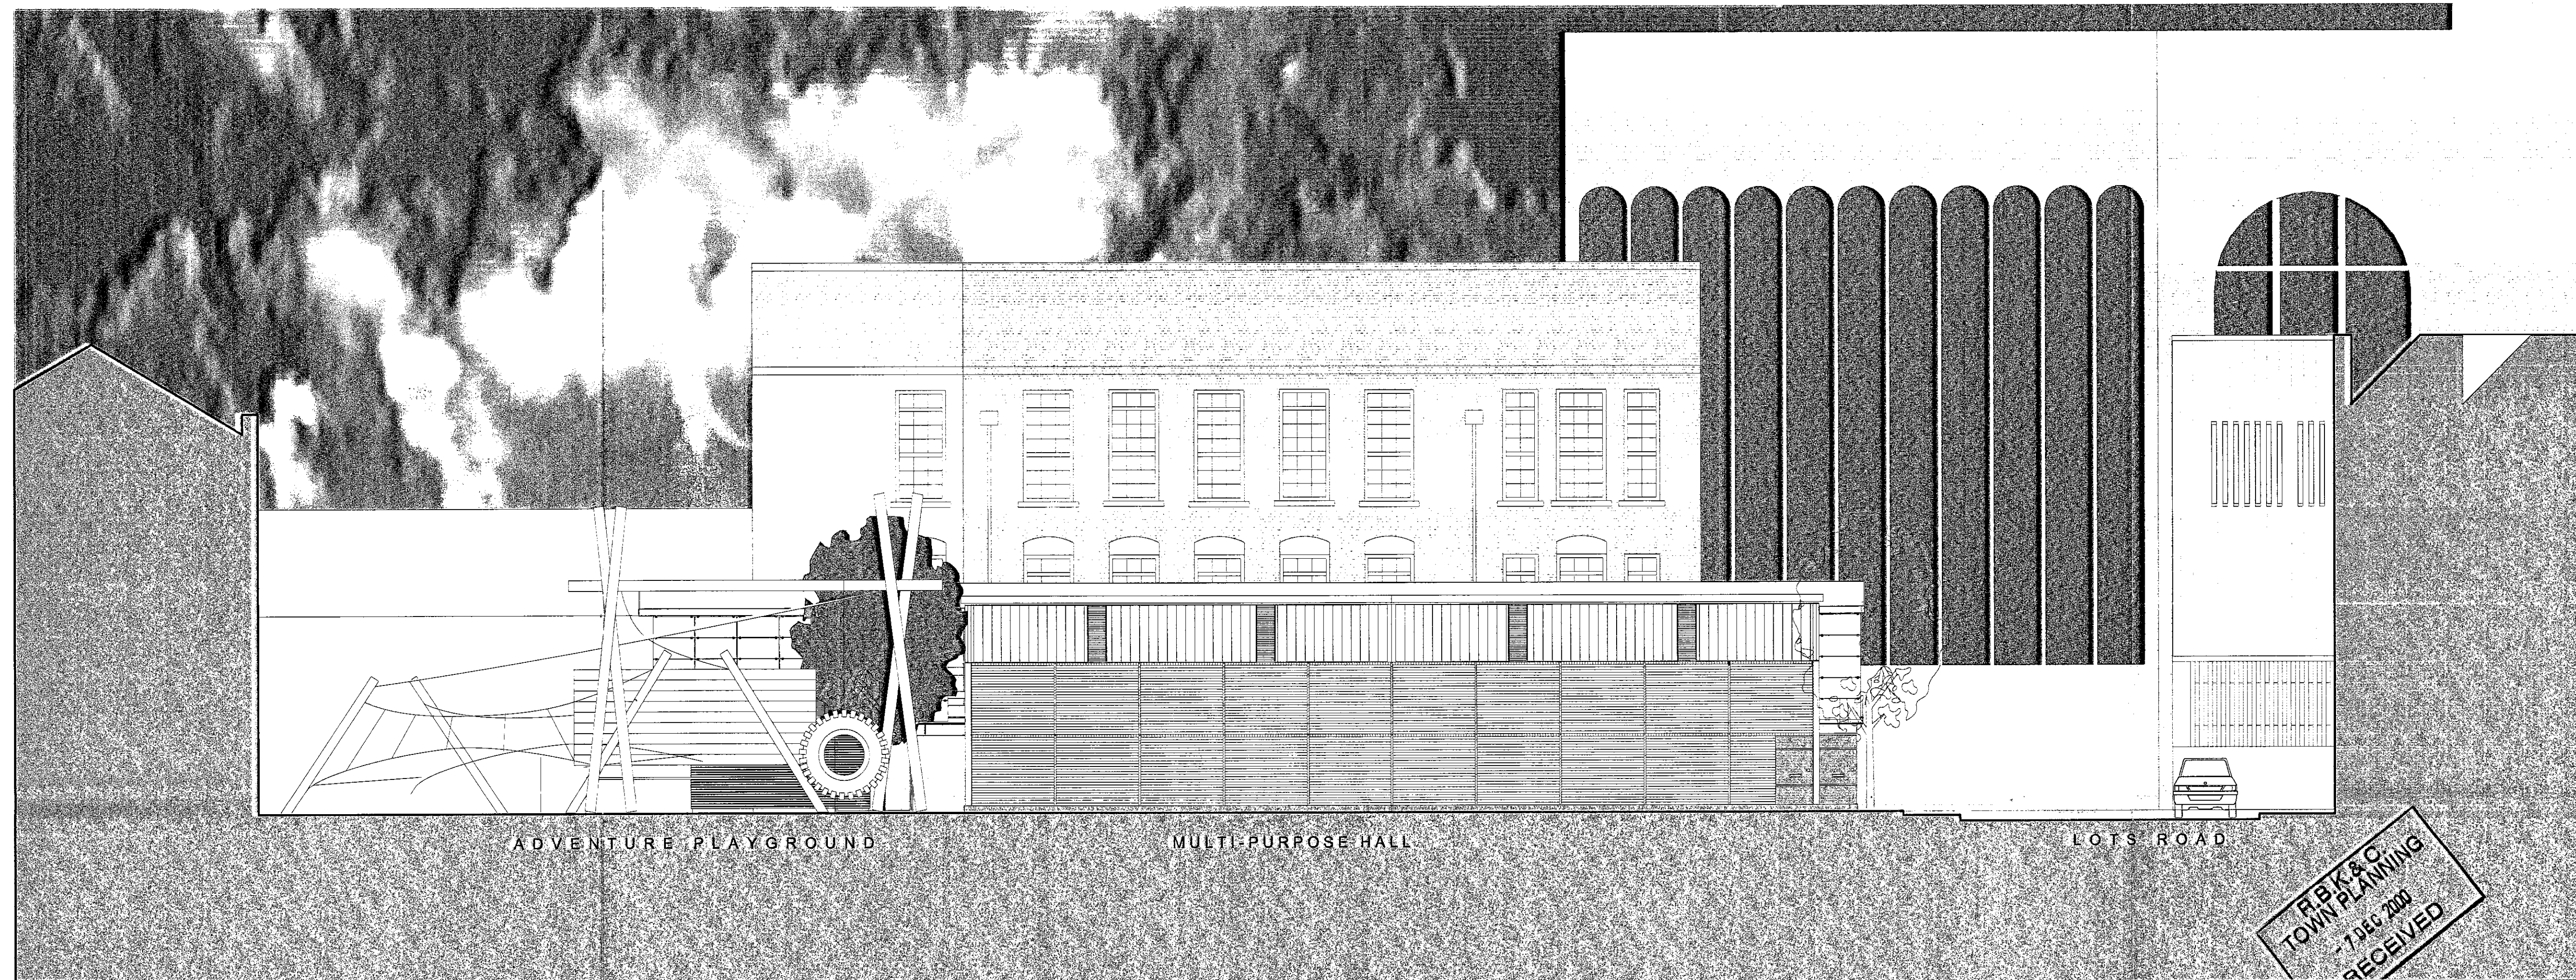

ADVENTURE PLAYGROUND

MULTI-PURPOSE HALL

LOTS ROAD




RIBK & C.
TOWN PLANNING
7 DEC 2001
RECEIVED

PP002824

APPROVED BY
PLANNING SERVICES COMMITTEE
21 MAR 2001
CONSENT REF. _____


West Elevation
1136/PI/006

Scale 1:100

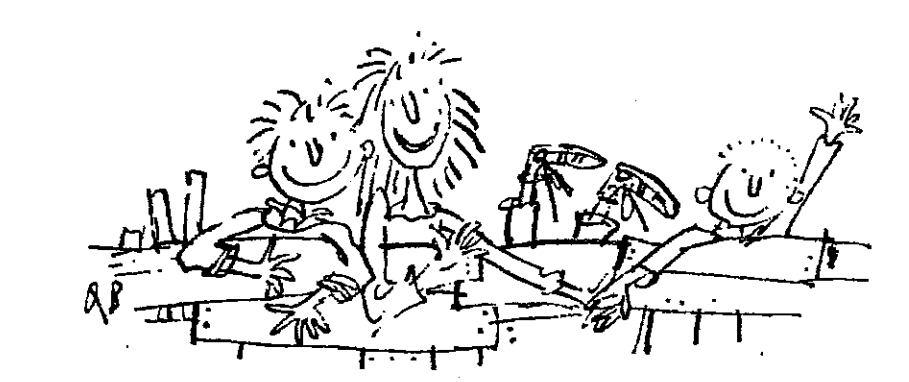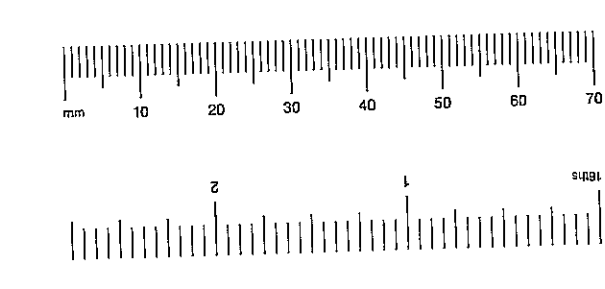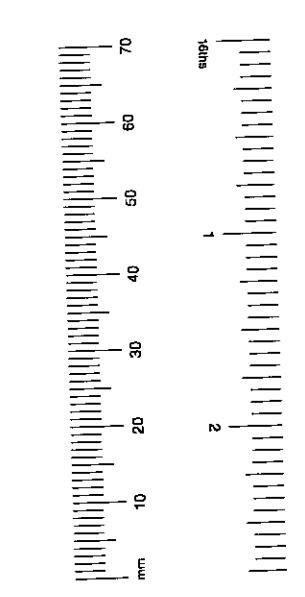

West Chelsea Playspace Group
Incorporating Ashburnham Adventure Playground and Youth Club

PAUL DAVIS & PARTNERS
ARCHITECTS
THE OLD SCHOOL HOUSE 178 EMBURY STREET LONDON SW1W 9LP TEL: 0171 750 1178 FAX: 0171 750 2544 ©

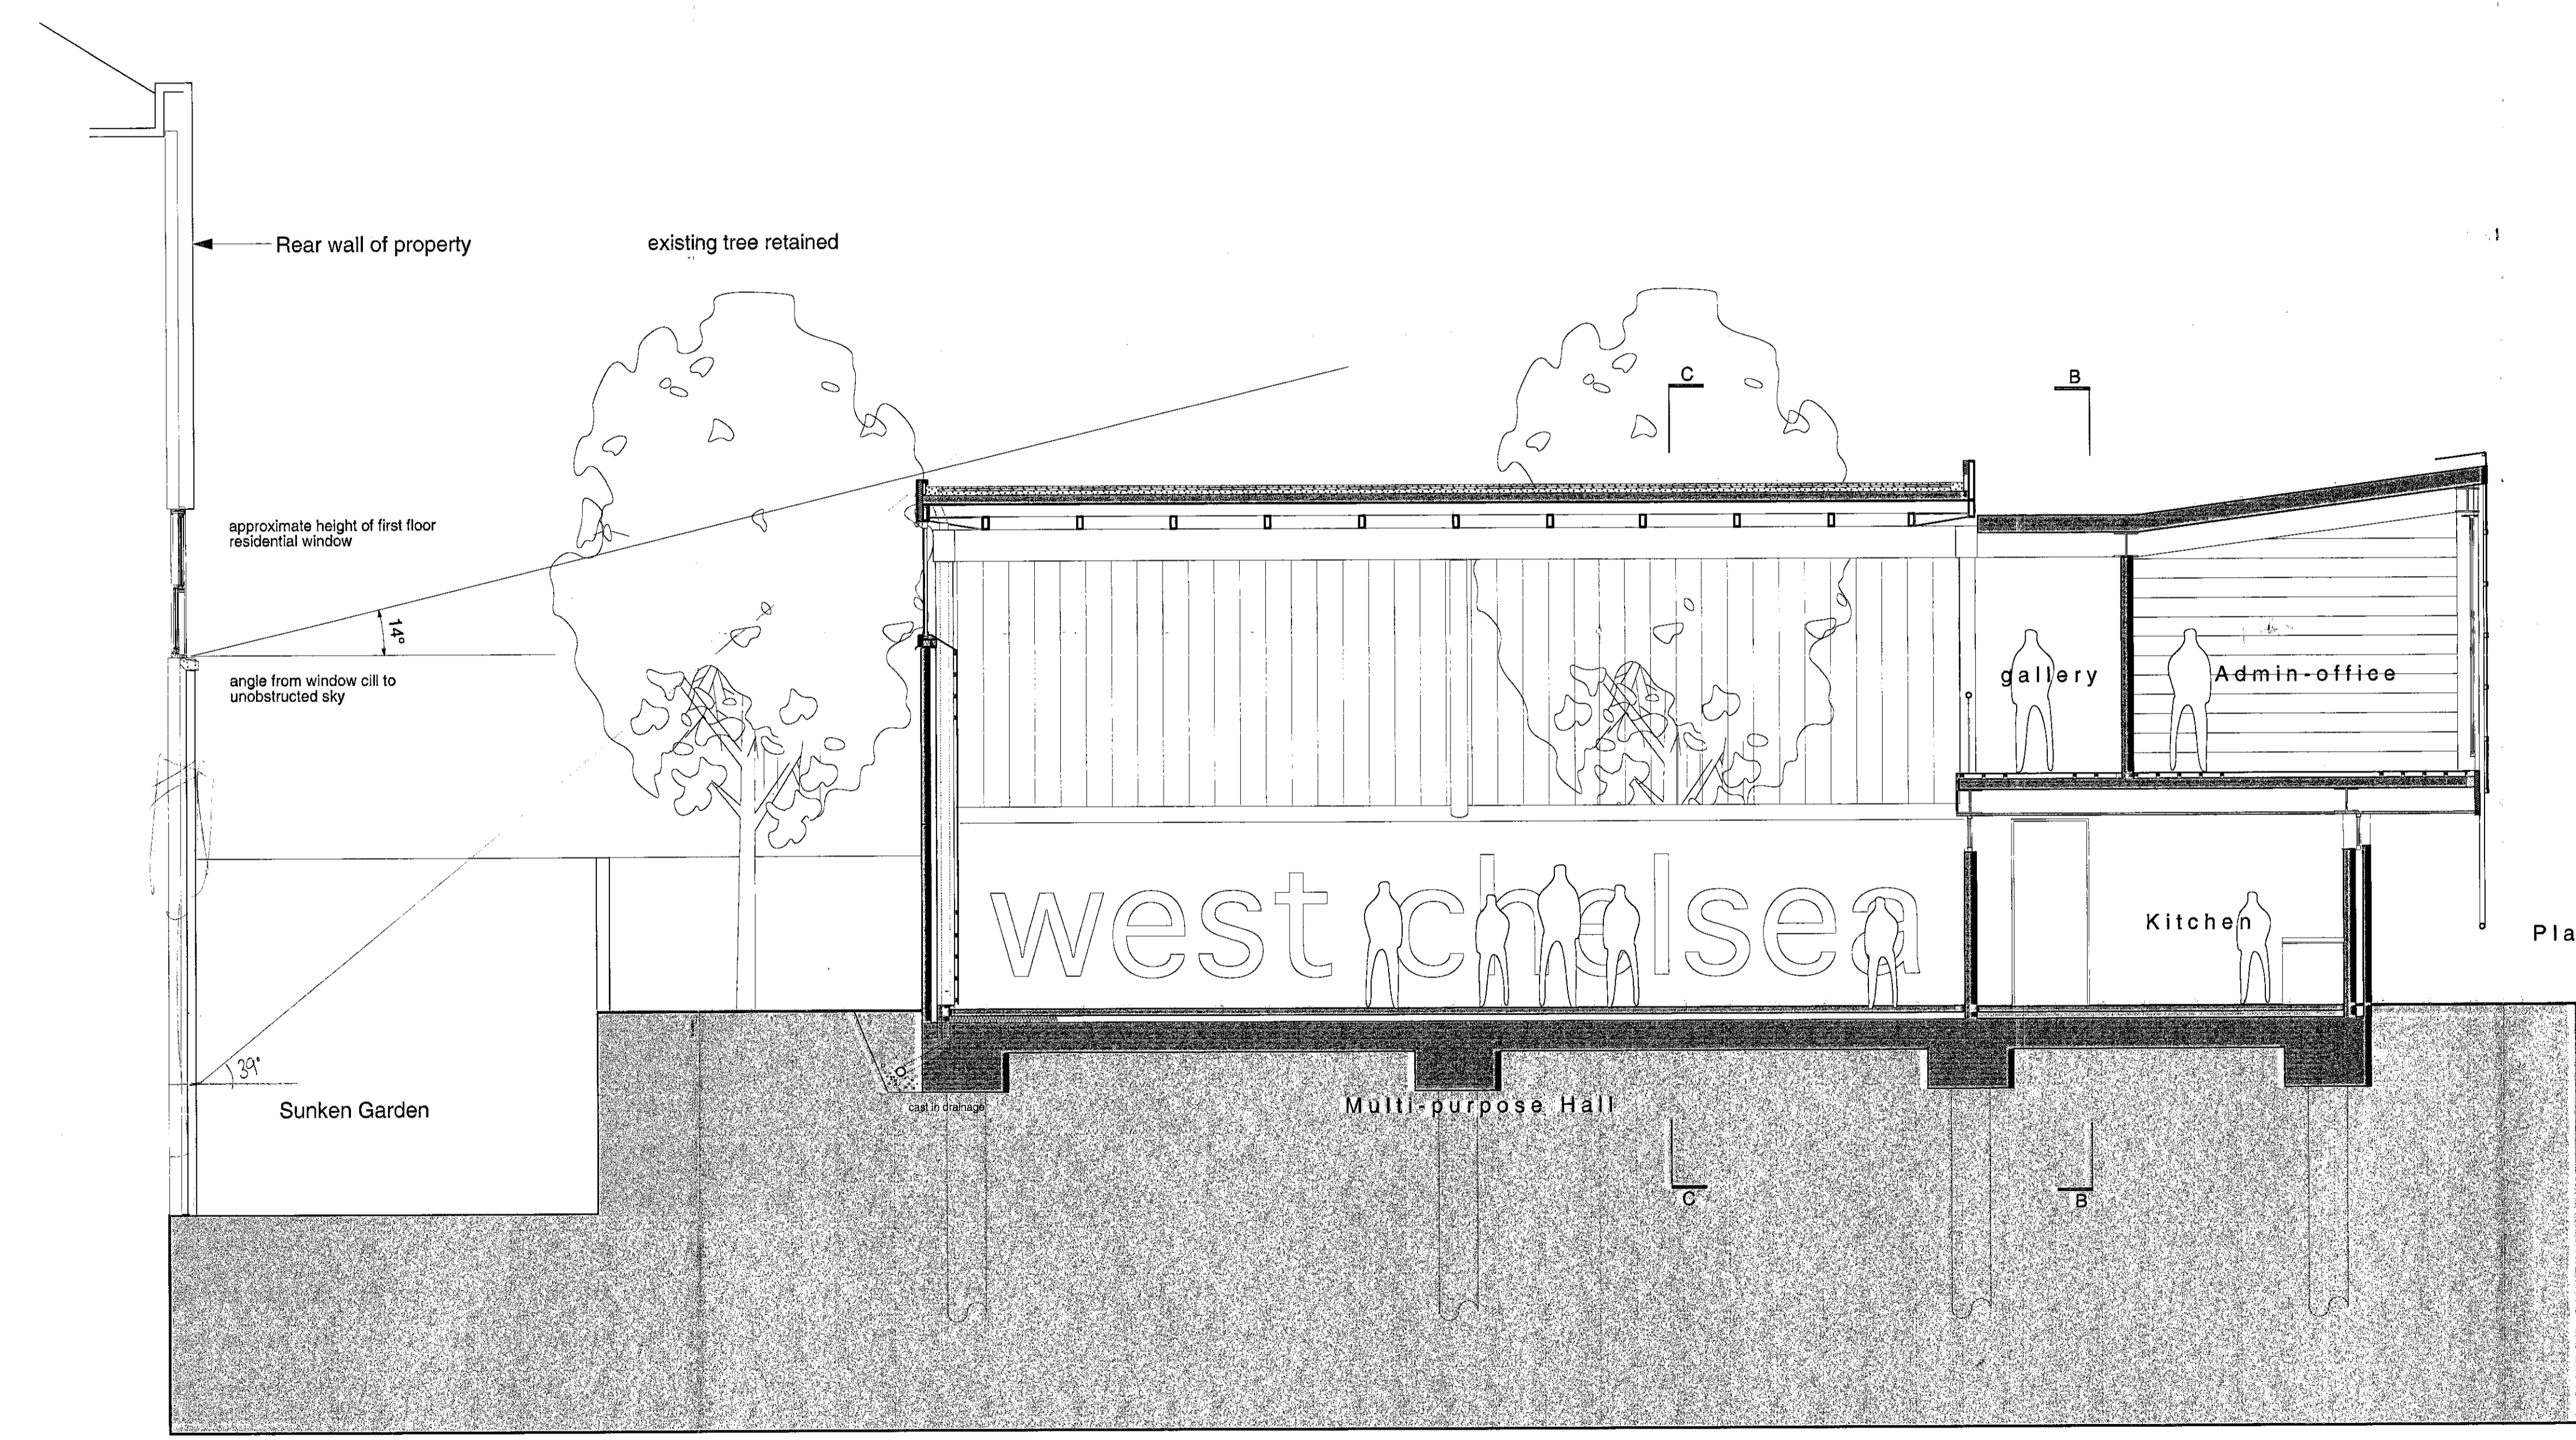


R.B.K. & C.
TOWN PLANNING
24 JAN 2001
RECEIVED

APPROVED BY
PLANNING SERVICES COMMITTEE
27 MAR 2001
CONSENT REF...

Section A-A
1136/PI/018

(Showing daylight angle into first floor residential property)



Scale 1:50

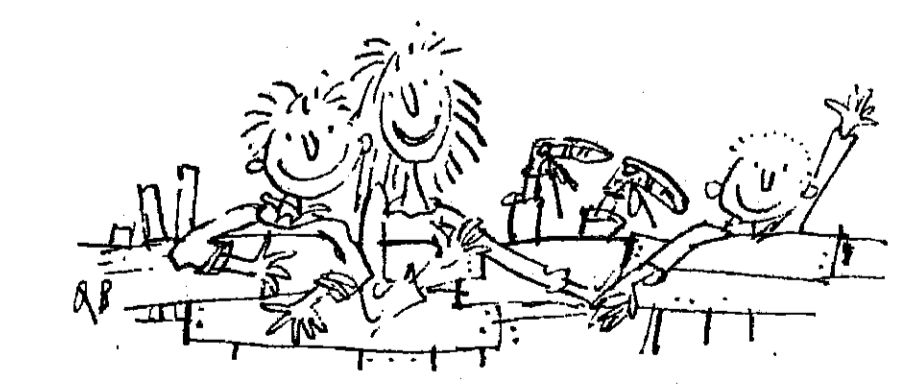


West Chelsea Playspace Group
Incorporating Ashburnham Adventure Playground and Youth Club

PAUL DAVIS & PARTNERS
ARCHITECTS
THE OLD SCHOOL HOUSE 178 EMBURY STREET LONDON SW1W 0LP TEL: 0171 730 1178 FAX: 0171 730 2644

11/00/2824/A

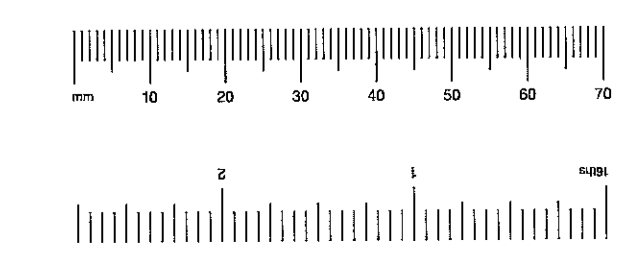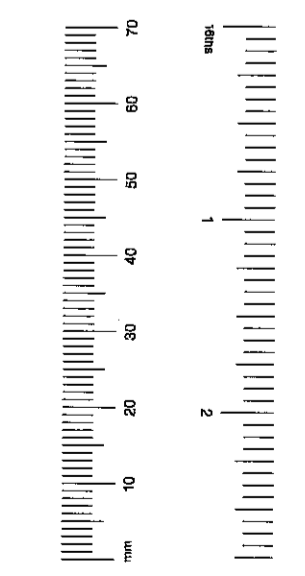

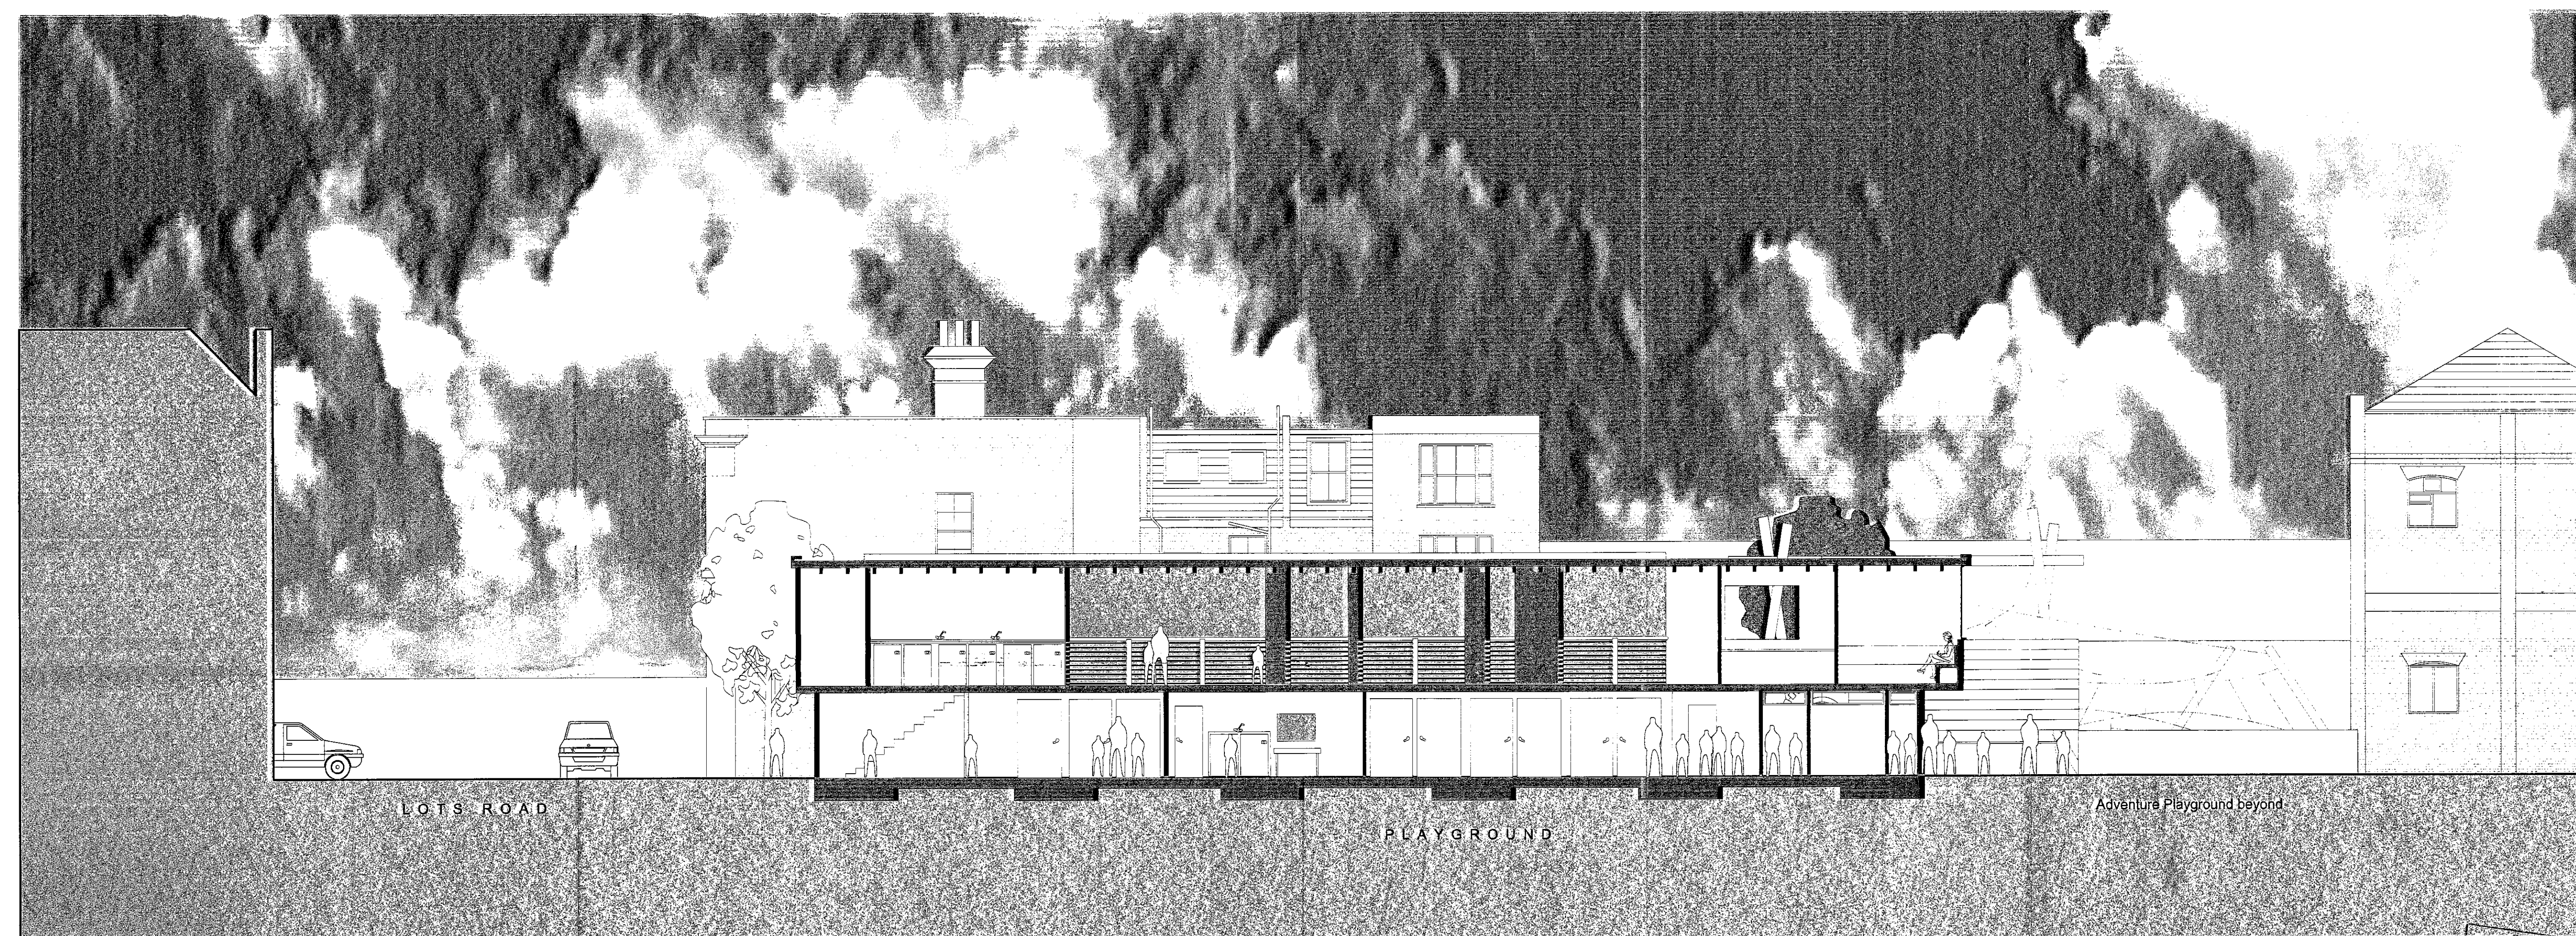


H.B.K. & C.
TOWN PLANNING
- 7 JUN 2000
RECEIVED

Section BB
1136/PI/007


Scale 1:100


APPROVED BY
PLANNING SERVICES COMMITTEE
27 MAR 2001
CONSENT REF.

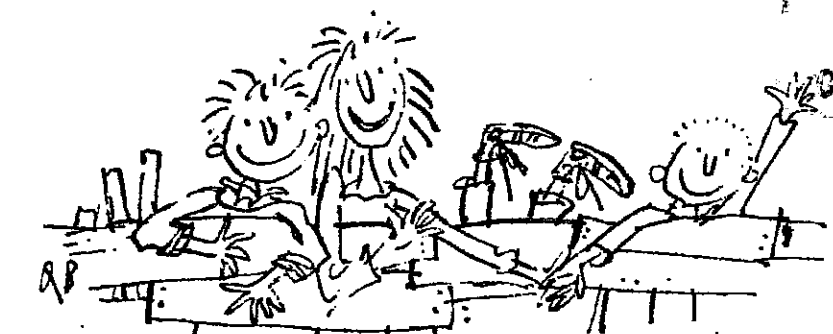

West Chelsea Playspace Group
Incorporating Ashburnham Adventure Playground and Youth Club

PAUL DAVIS & PARTNERS
ARCHITECTS
THE OLD SCHOOL HOUSE 178 Ebury Street London SW1W 0SP TEL: 011 730 1178 FAX: 011 730 2644

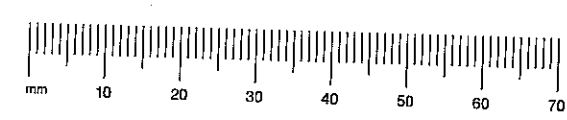

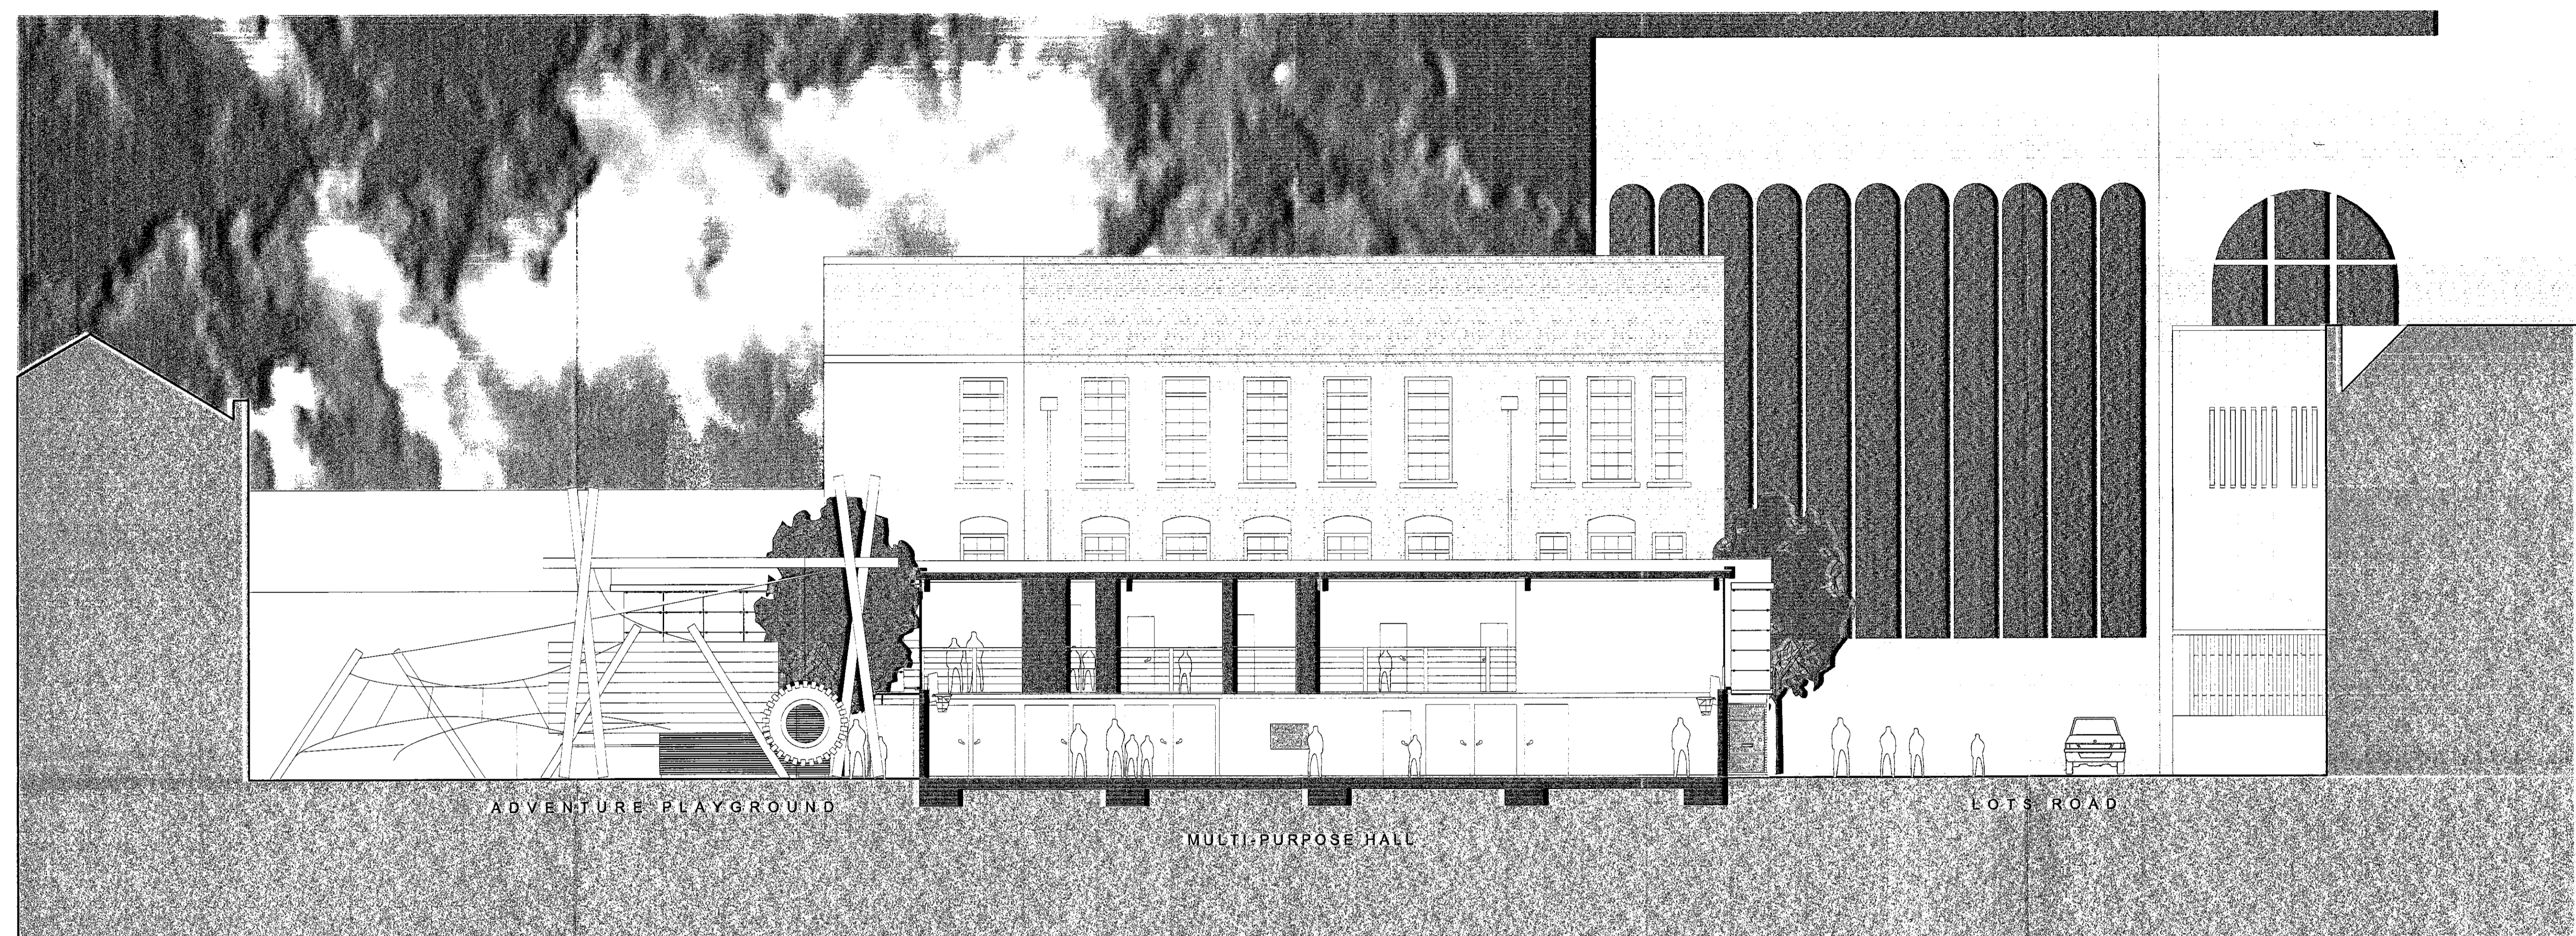


RBK & C
TOWN PLANNING
7 DEC 2000
RECEIVED
FP002324

Section CC
1136/PI/008




Scale 1:100


APPROVED BY
PLANNING SERVICES STTEE
27 MAR 2001
CONSENT REF.

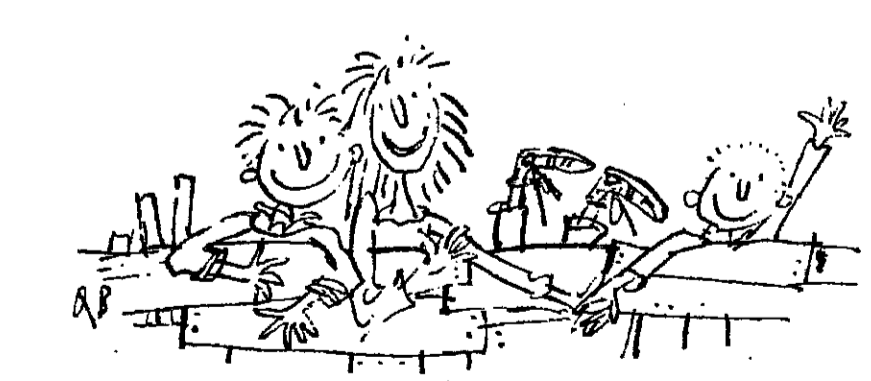

West Chelsea Playspace Group
Incorporating Ashburnham Adventure Playground and Youth Club

PAUL DAVIS & PARTNERS
ARCHITECTS
THE OLD SCHOOL HOUSE 178 EBBURY STREET LONDON SW19 8BP TEL: 0171 720 1178 FAX: 0171 720 2844 ©

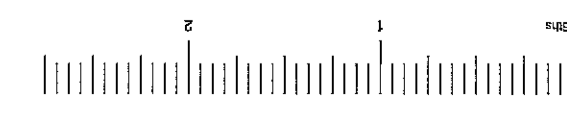 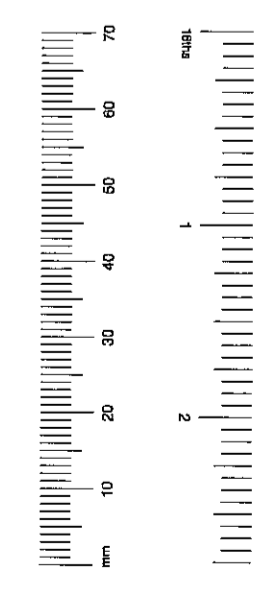

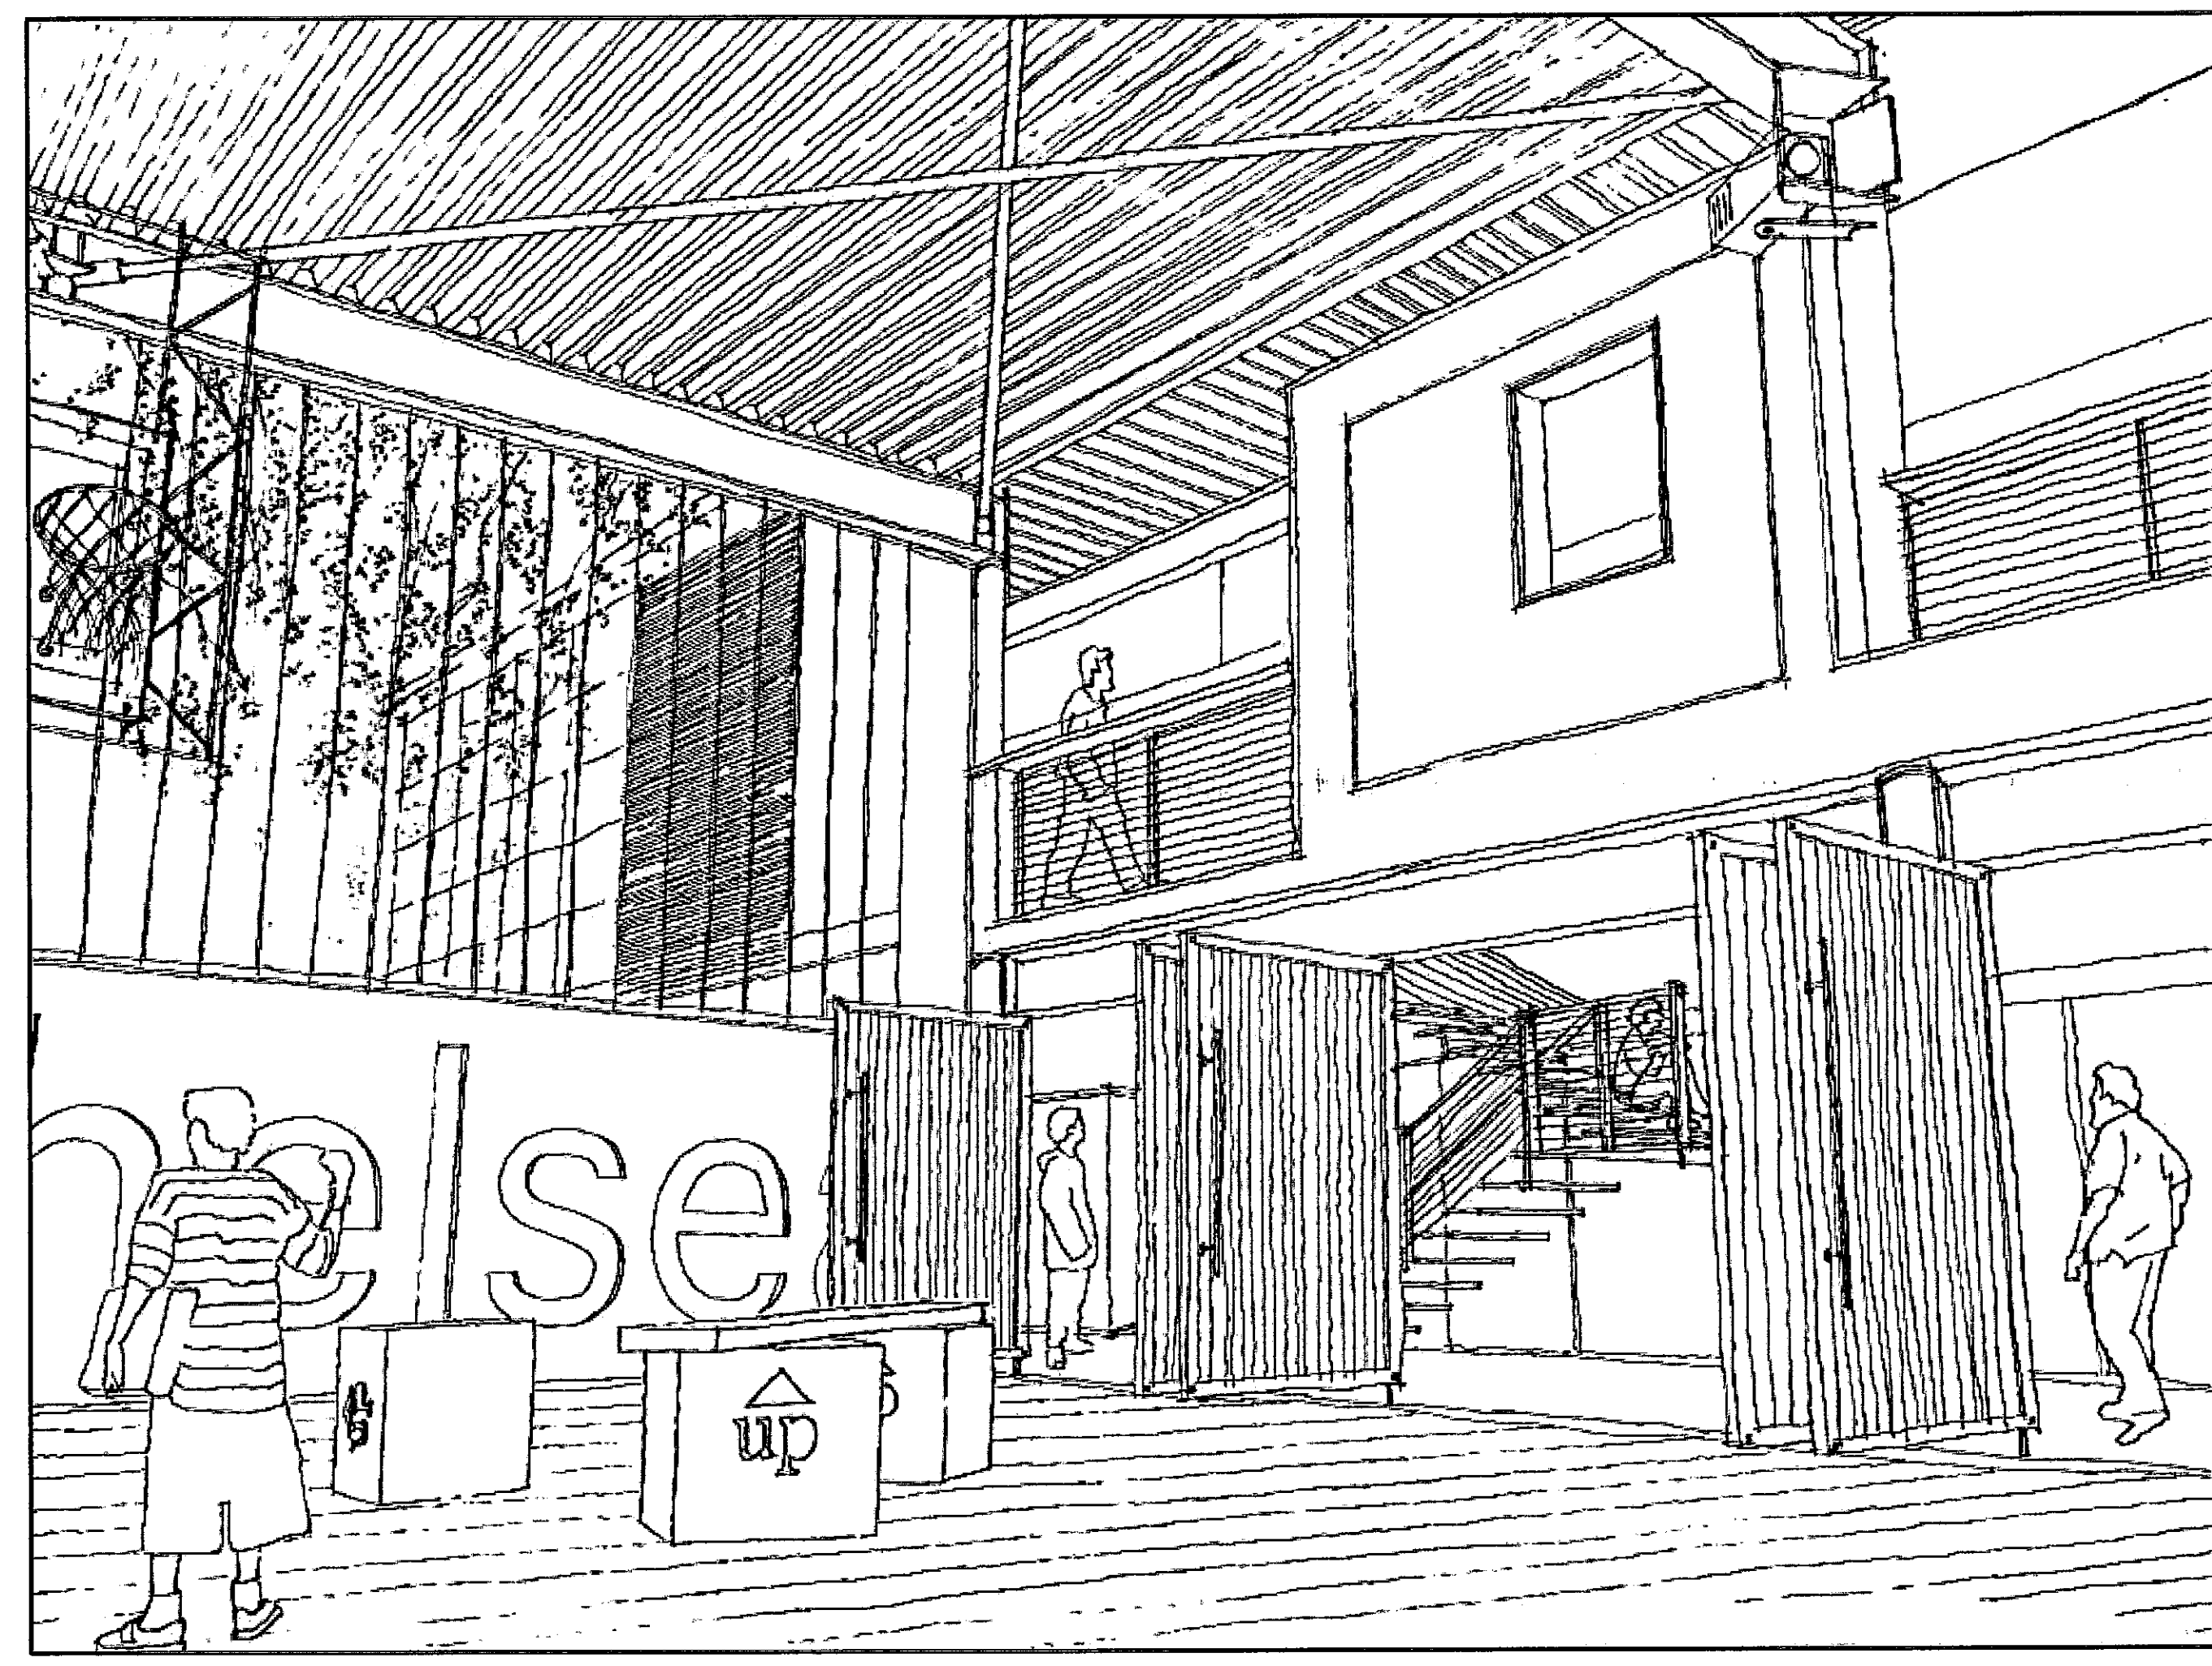


R.B.K. & C.
TOWN PLANNING
- 7 DEC 2000
RECEIVED

PP002824



Interior Perspective
1136/PL/013


APPROVED BY
PLANNING SERVICES OFFICE
27 MAR 2001
CONSENT REF.

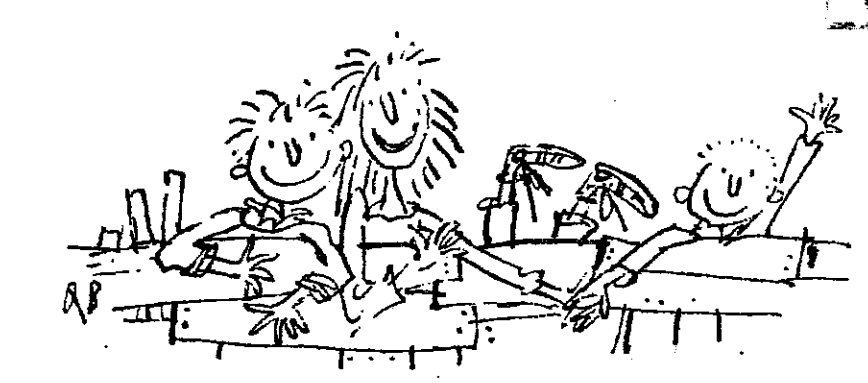

West Chelsea Playspace Group
Incorporating Ashburnham Adventure Playground and Youth Club

PAUL DAVIS & PARTNERS
CHARTERED ARCHITECTS
THE OLD SCHOOL HOUSE 176 Ebury Street London SW1W 8LP TEL: 0171 730 1178 FAX: 0171 730 2844

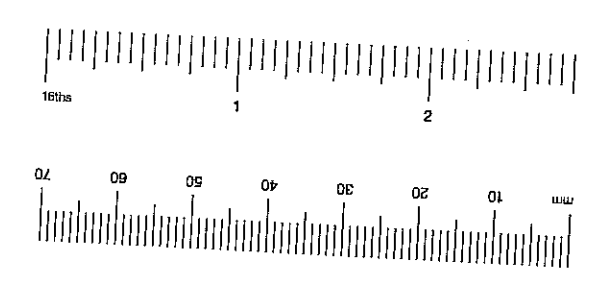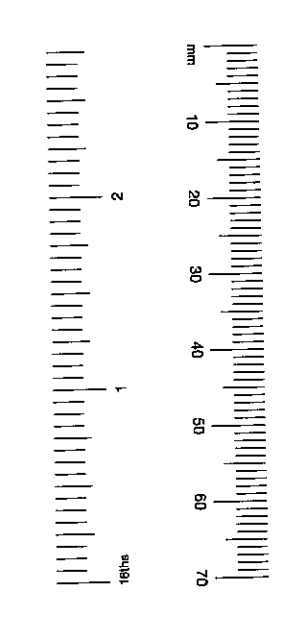



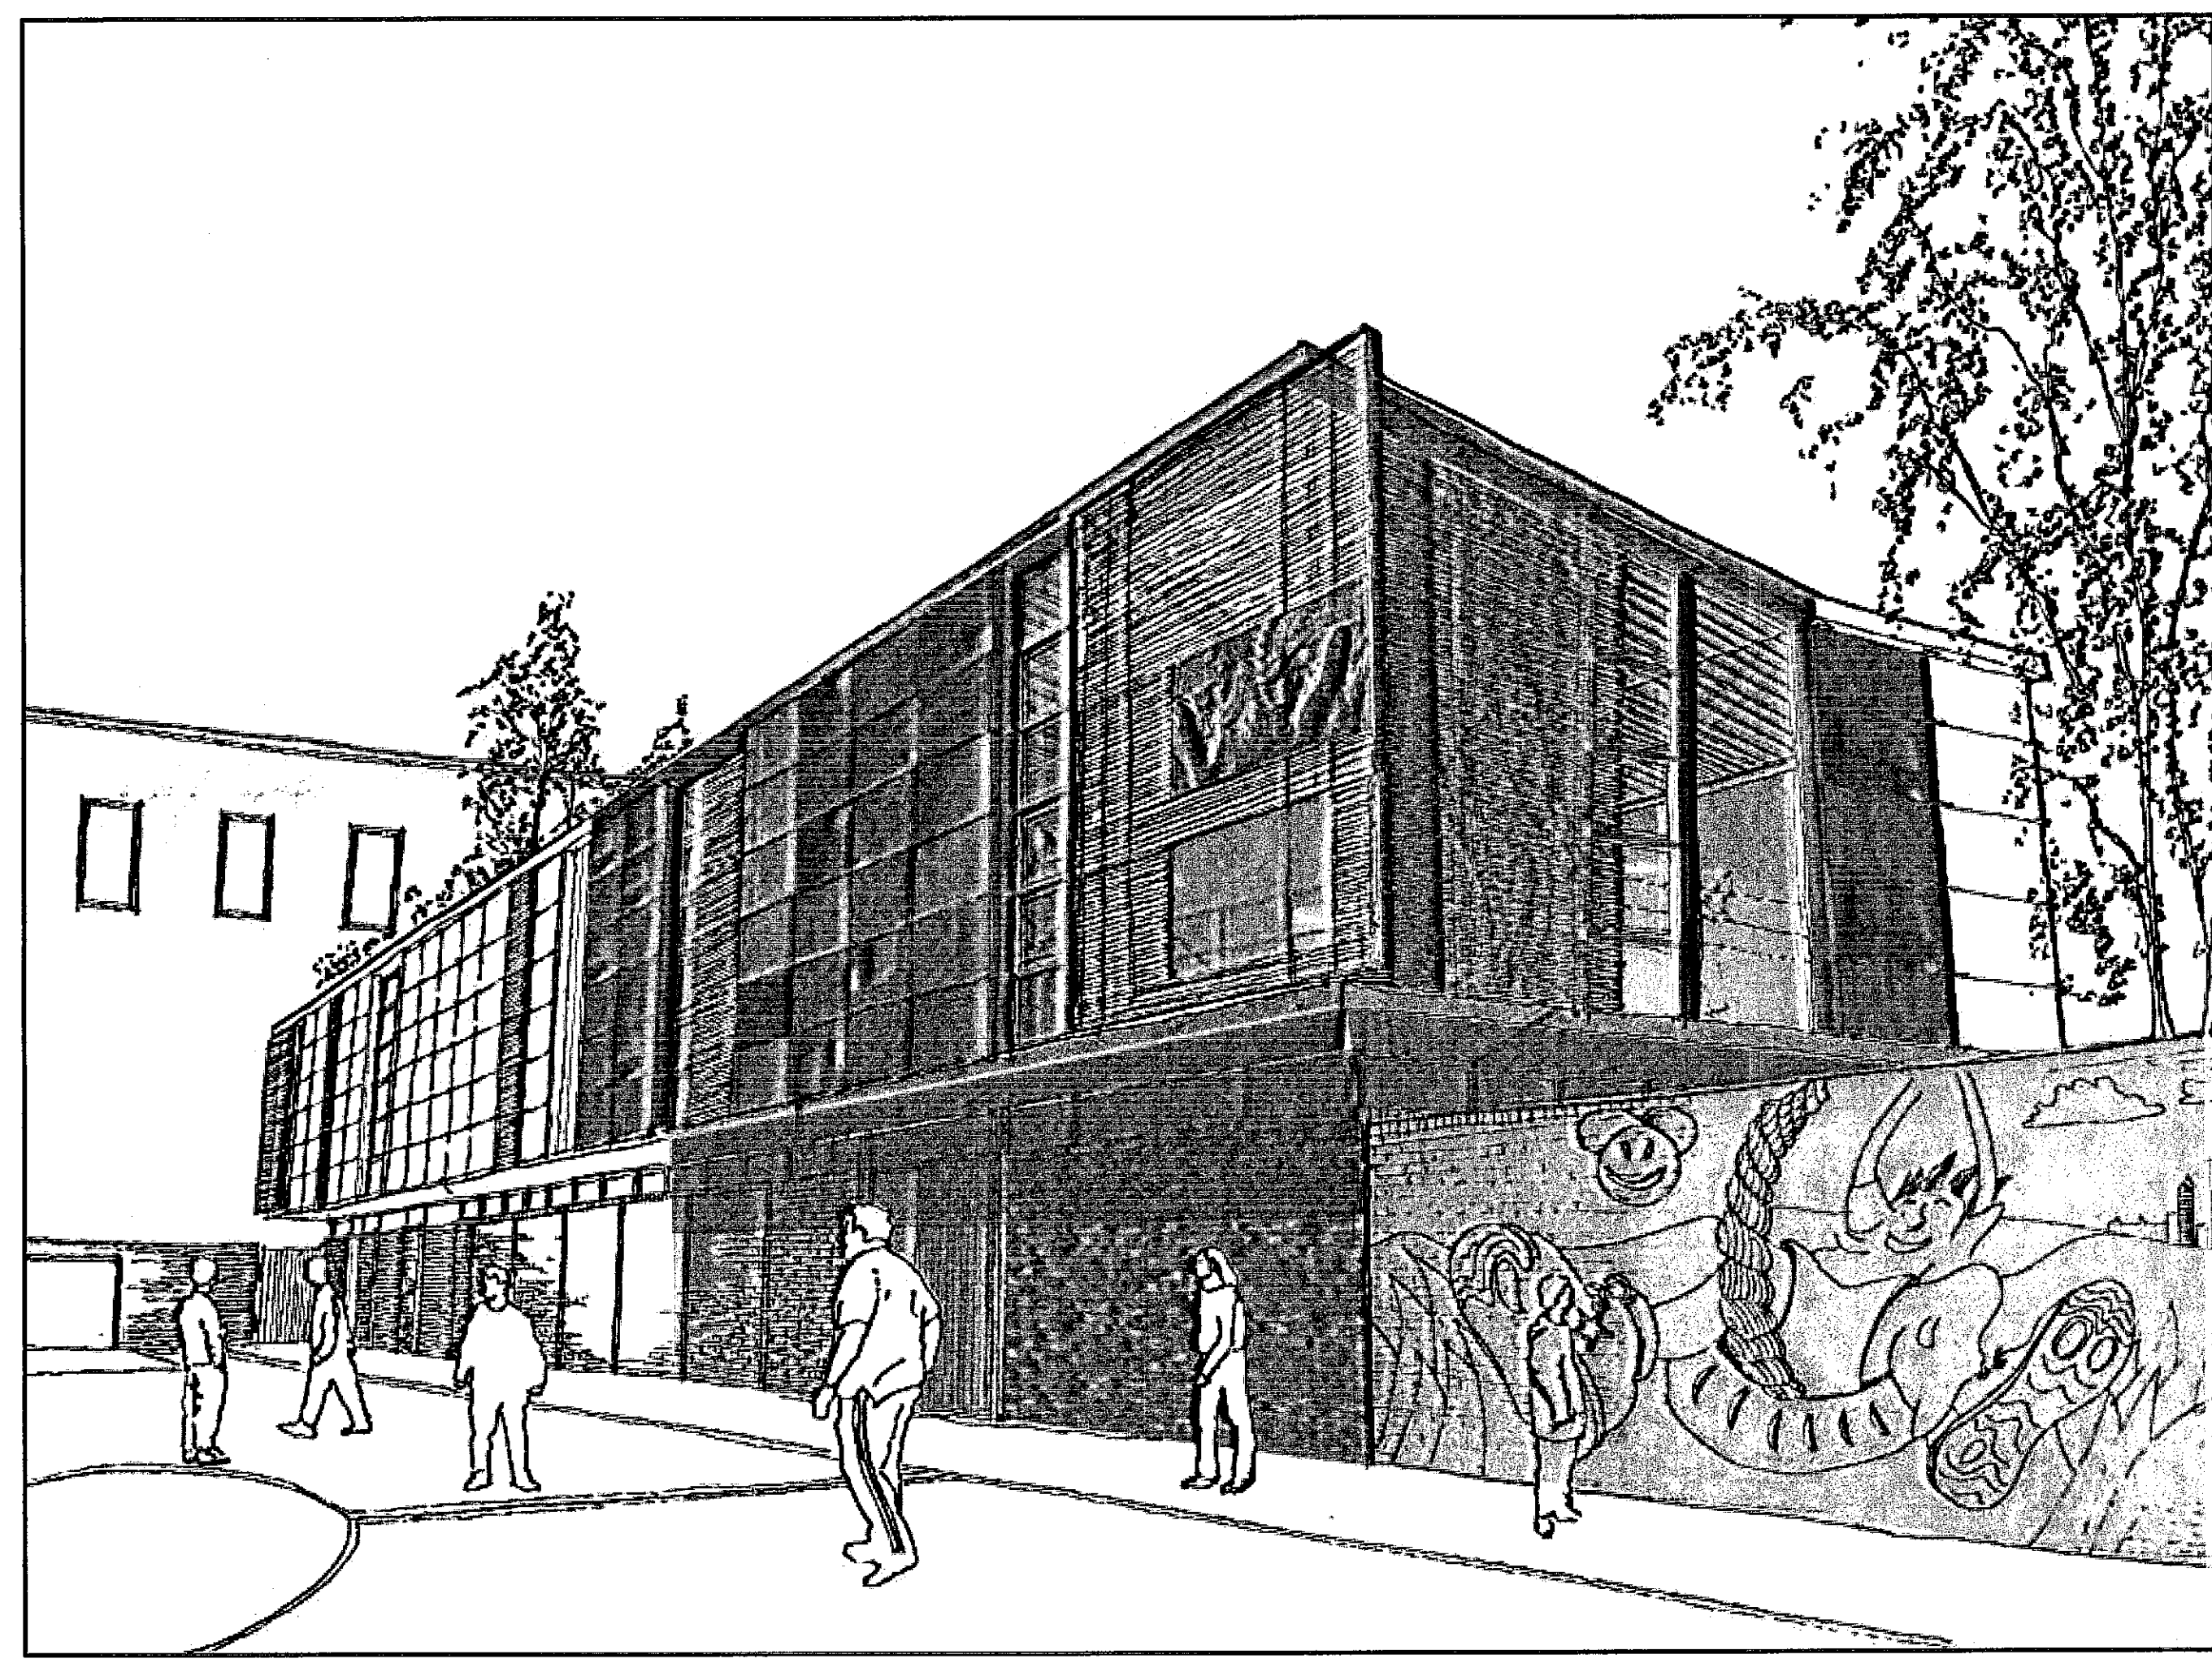


TOWN PLANNING
#1 DEB 888
RECEIVED

PP002024

APPROVED BY
PLANNING SERVICES COMMITTEE
27 MAR 2001
CONSENT REF

Exterior Perspective
1136/PI/012

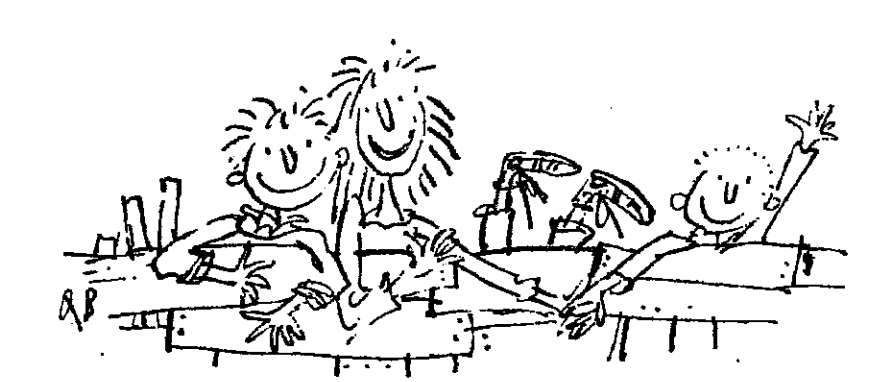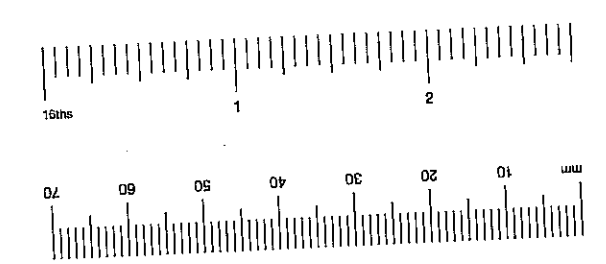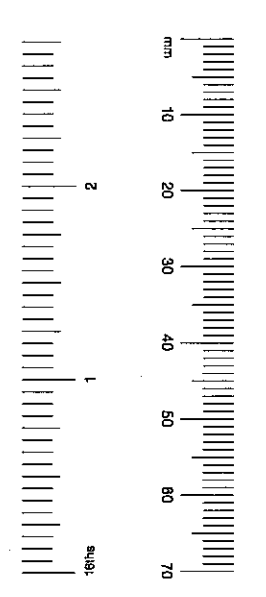

West Chelsea Playspace Group
Incorporating Ashburnham Adventure Playground and Youth Club

PAUL DAVIS & PARTNERS
CHARTERED ARCHITECTS
THE OLD SCHOOL HOUSE 178 Ebury Street LONDON SW1W 6LP TEL: 0171 730 1176 FAX: 0171 730 2644