


R.B.K. & C.
TOWN PLANNING
24 JAN 2001
RECEIVED

Existing
Ground Floor Plan
1136/PI/017

Scale 1:100

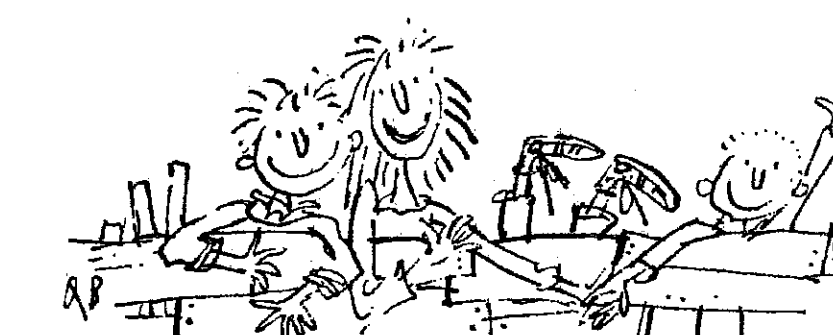


West Chelsea Playspace Group
Incorporating Ashburnham Adventure Playground and Youth Club

PAUL DAVIS & PARTNERS
ARCHITECTS

THE OLD SCHOOL HOUSE 178 EBBURY STREET LONDON SW1W 8LP TEL: 0171 730 1178 FAX: 0171 730 2544 ©

TP/00/2824/A

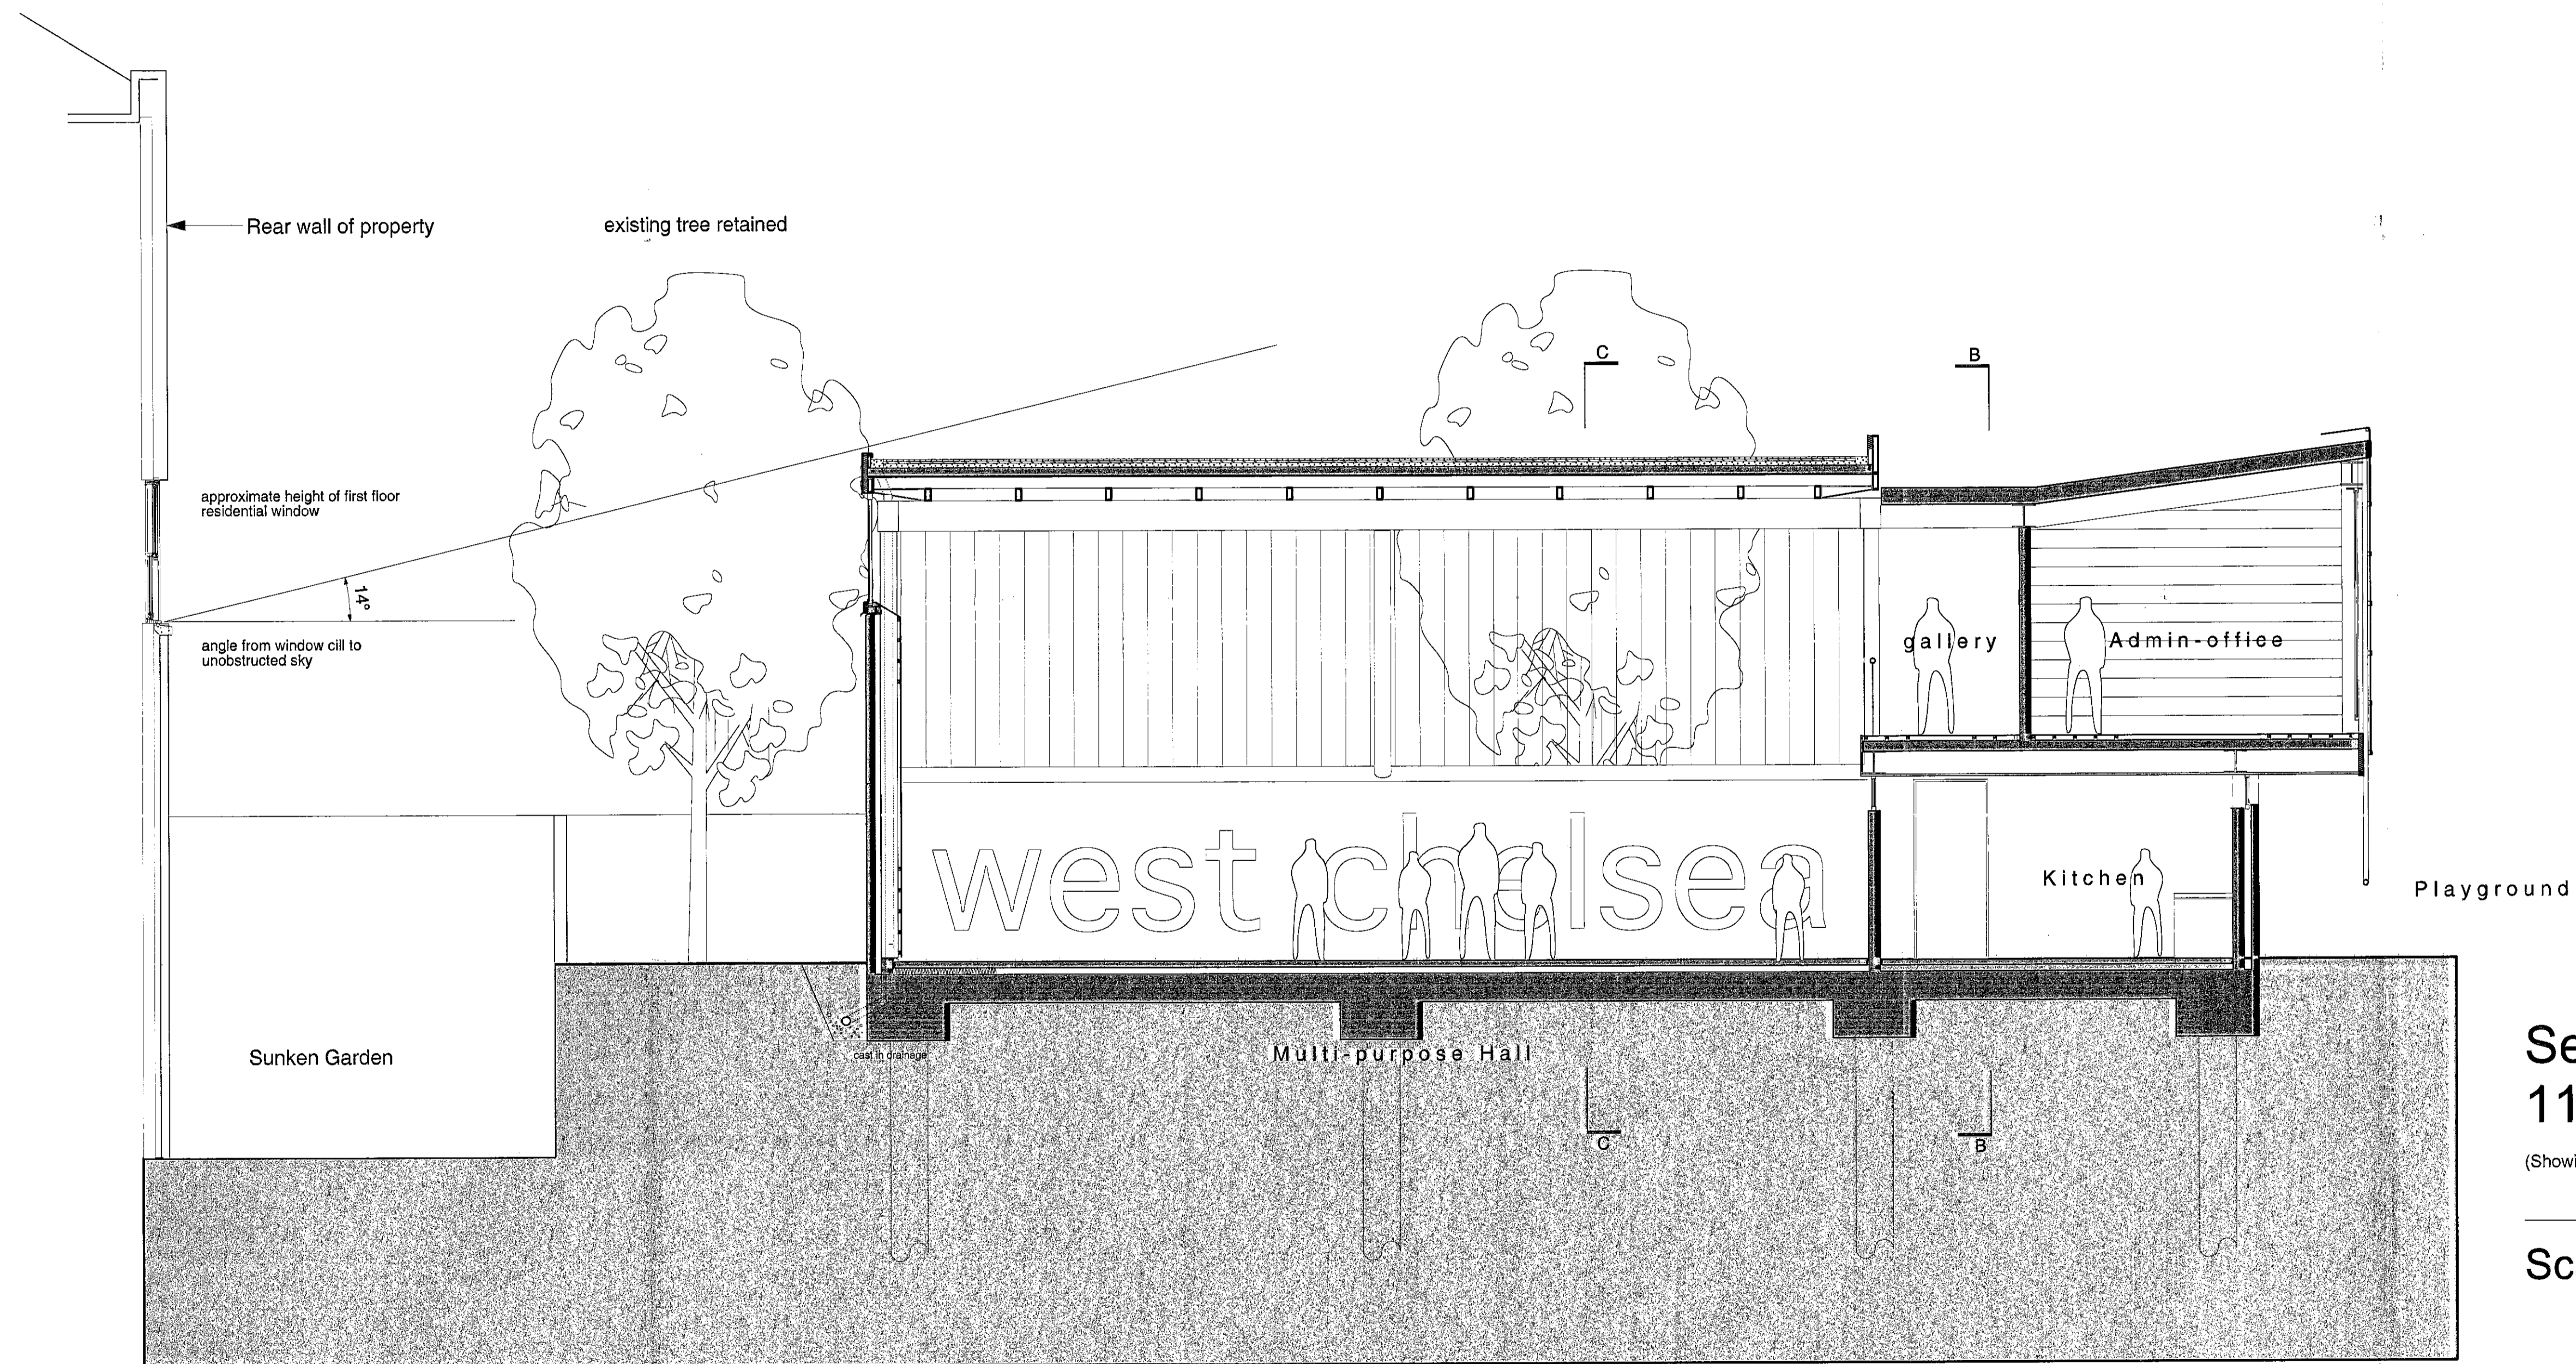


R.B.K. & C.
TOWN PLANNING
24 JAN 2001
RECEIVED

Section A-A
1136/PI/018

(Showing daylight angle into first floor residential property)



Scale 1:50

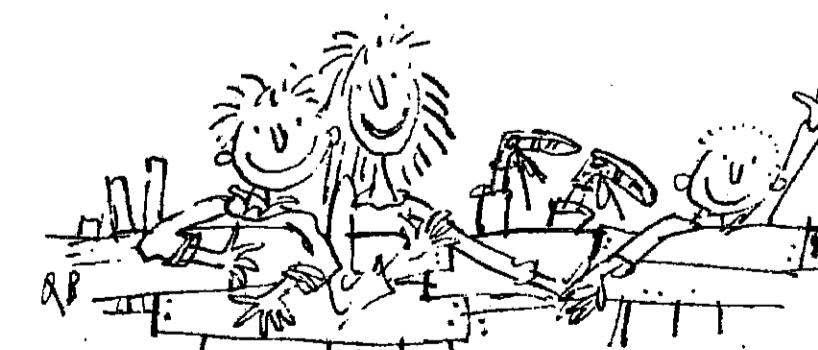


West Chelsea Playspace Group
Incorporating Ashburnham Adventure Playground and Youth Club

PAUL DAVIS & PARTNERS
ARCHITECTS
THE OLD SCHOOL HOUSE 178 Ebury Street London SW1W 9LP TEL: 0171 730 1178 FAX: 0171 730 2644 ©

TP/00/2824/A

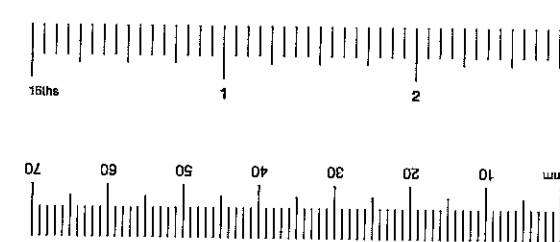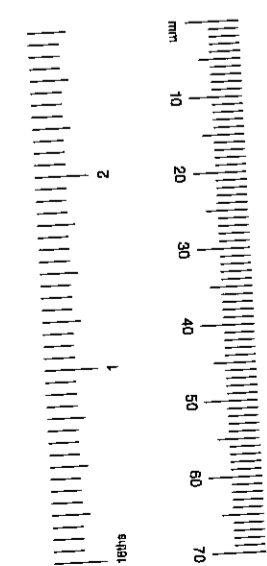

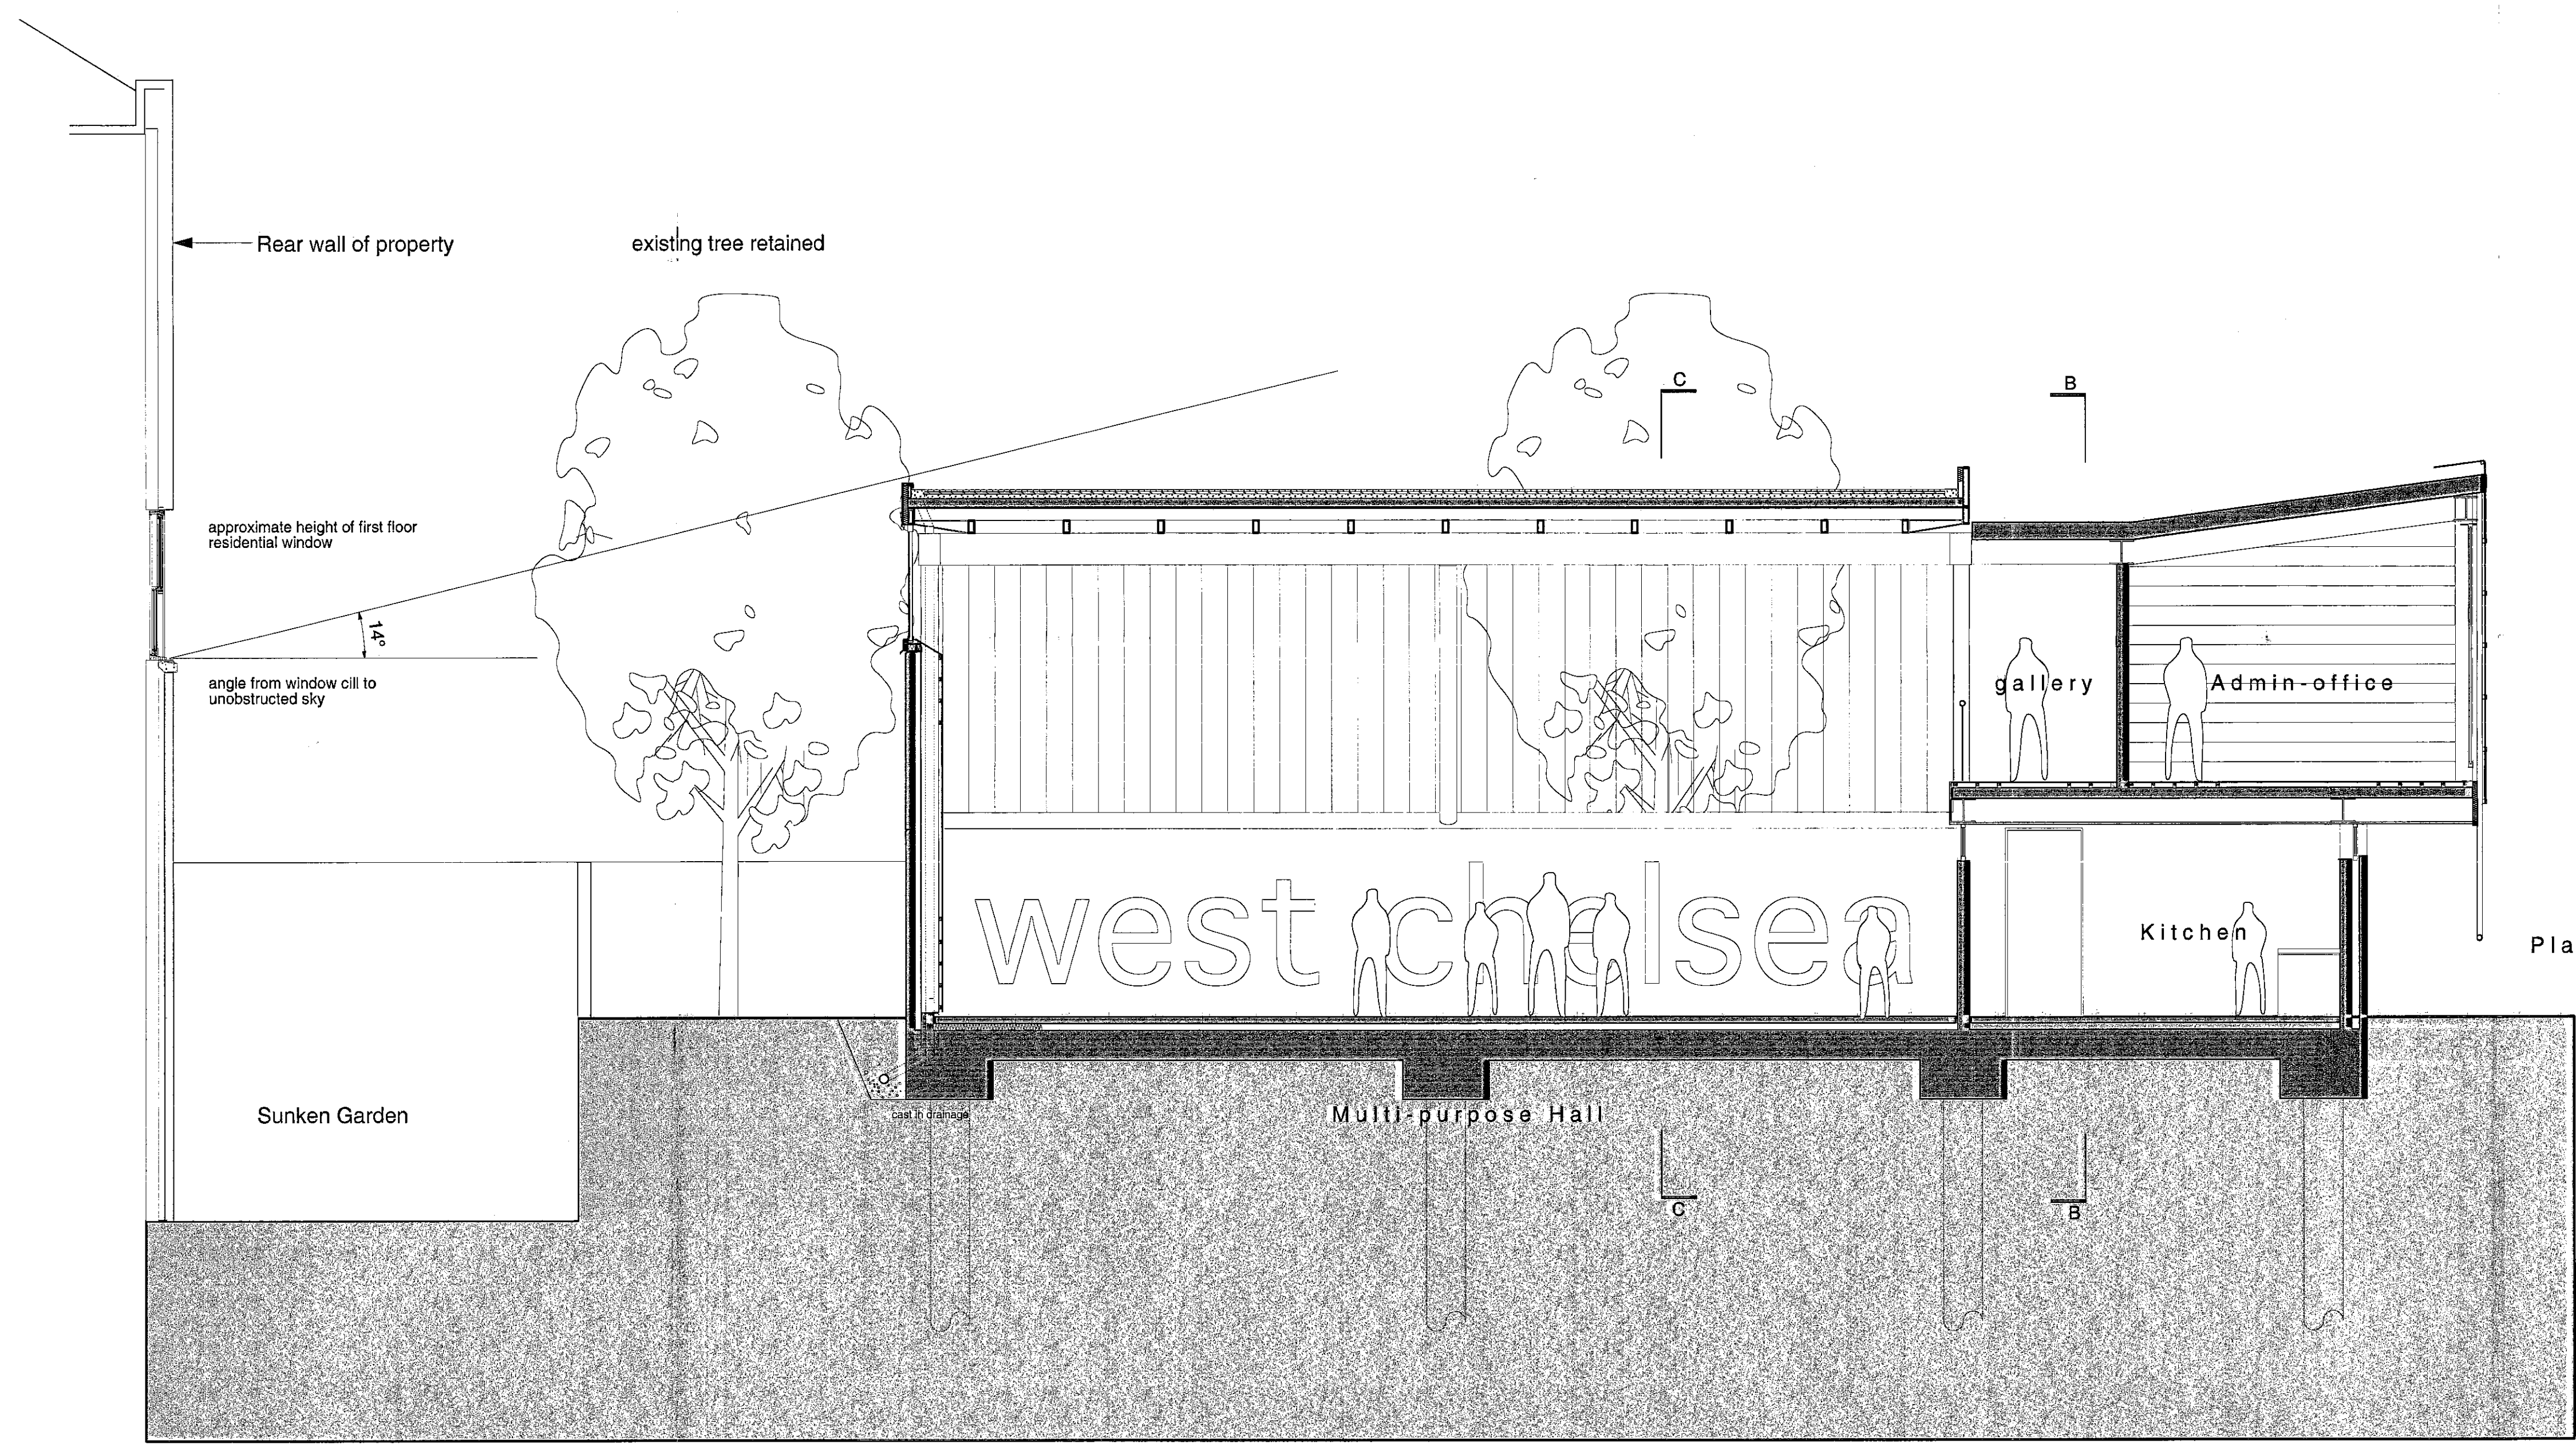


R.B.K. & C.
TOWN PLANNING
24 JAN 2001
RECEIVED

Section A-A
1136/PI/018

(Showing daylight angle into first floor residential property)



Scale 1:50


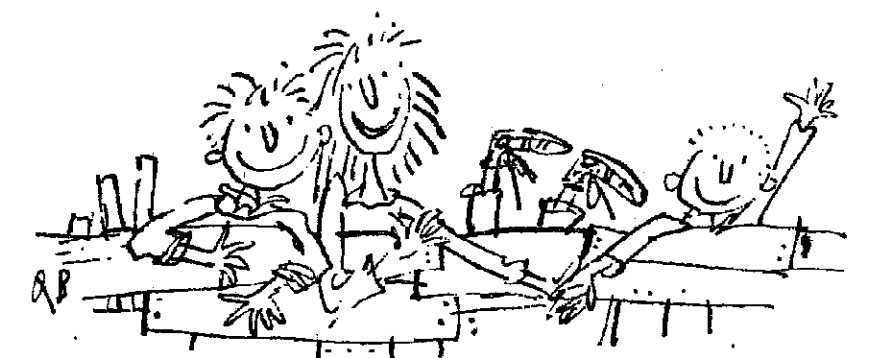


West Chelsea Playspace Group
Incorporating Ashburnham Adventure Playground and Youth Club

PAUL DAVIS & PARTNERS
ARCHITECTS

THE OLD SCHOOL HOUSE 178 EBRURY STREET LONDON SW1W 8LP TEL: 0171 730 1178 FAX: 0171 730 2644 © 1999/2001/01

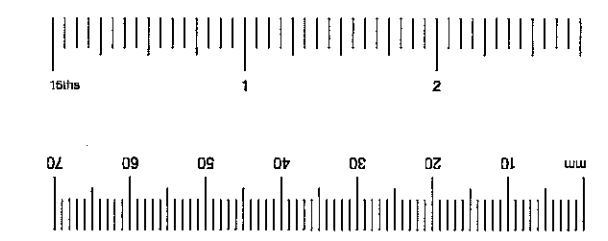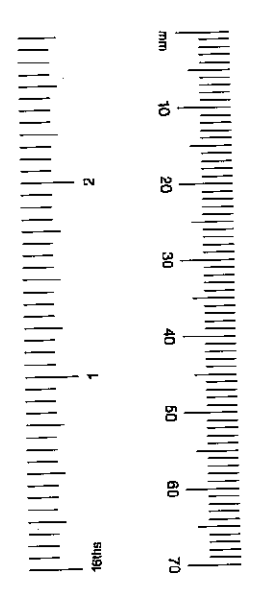


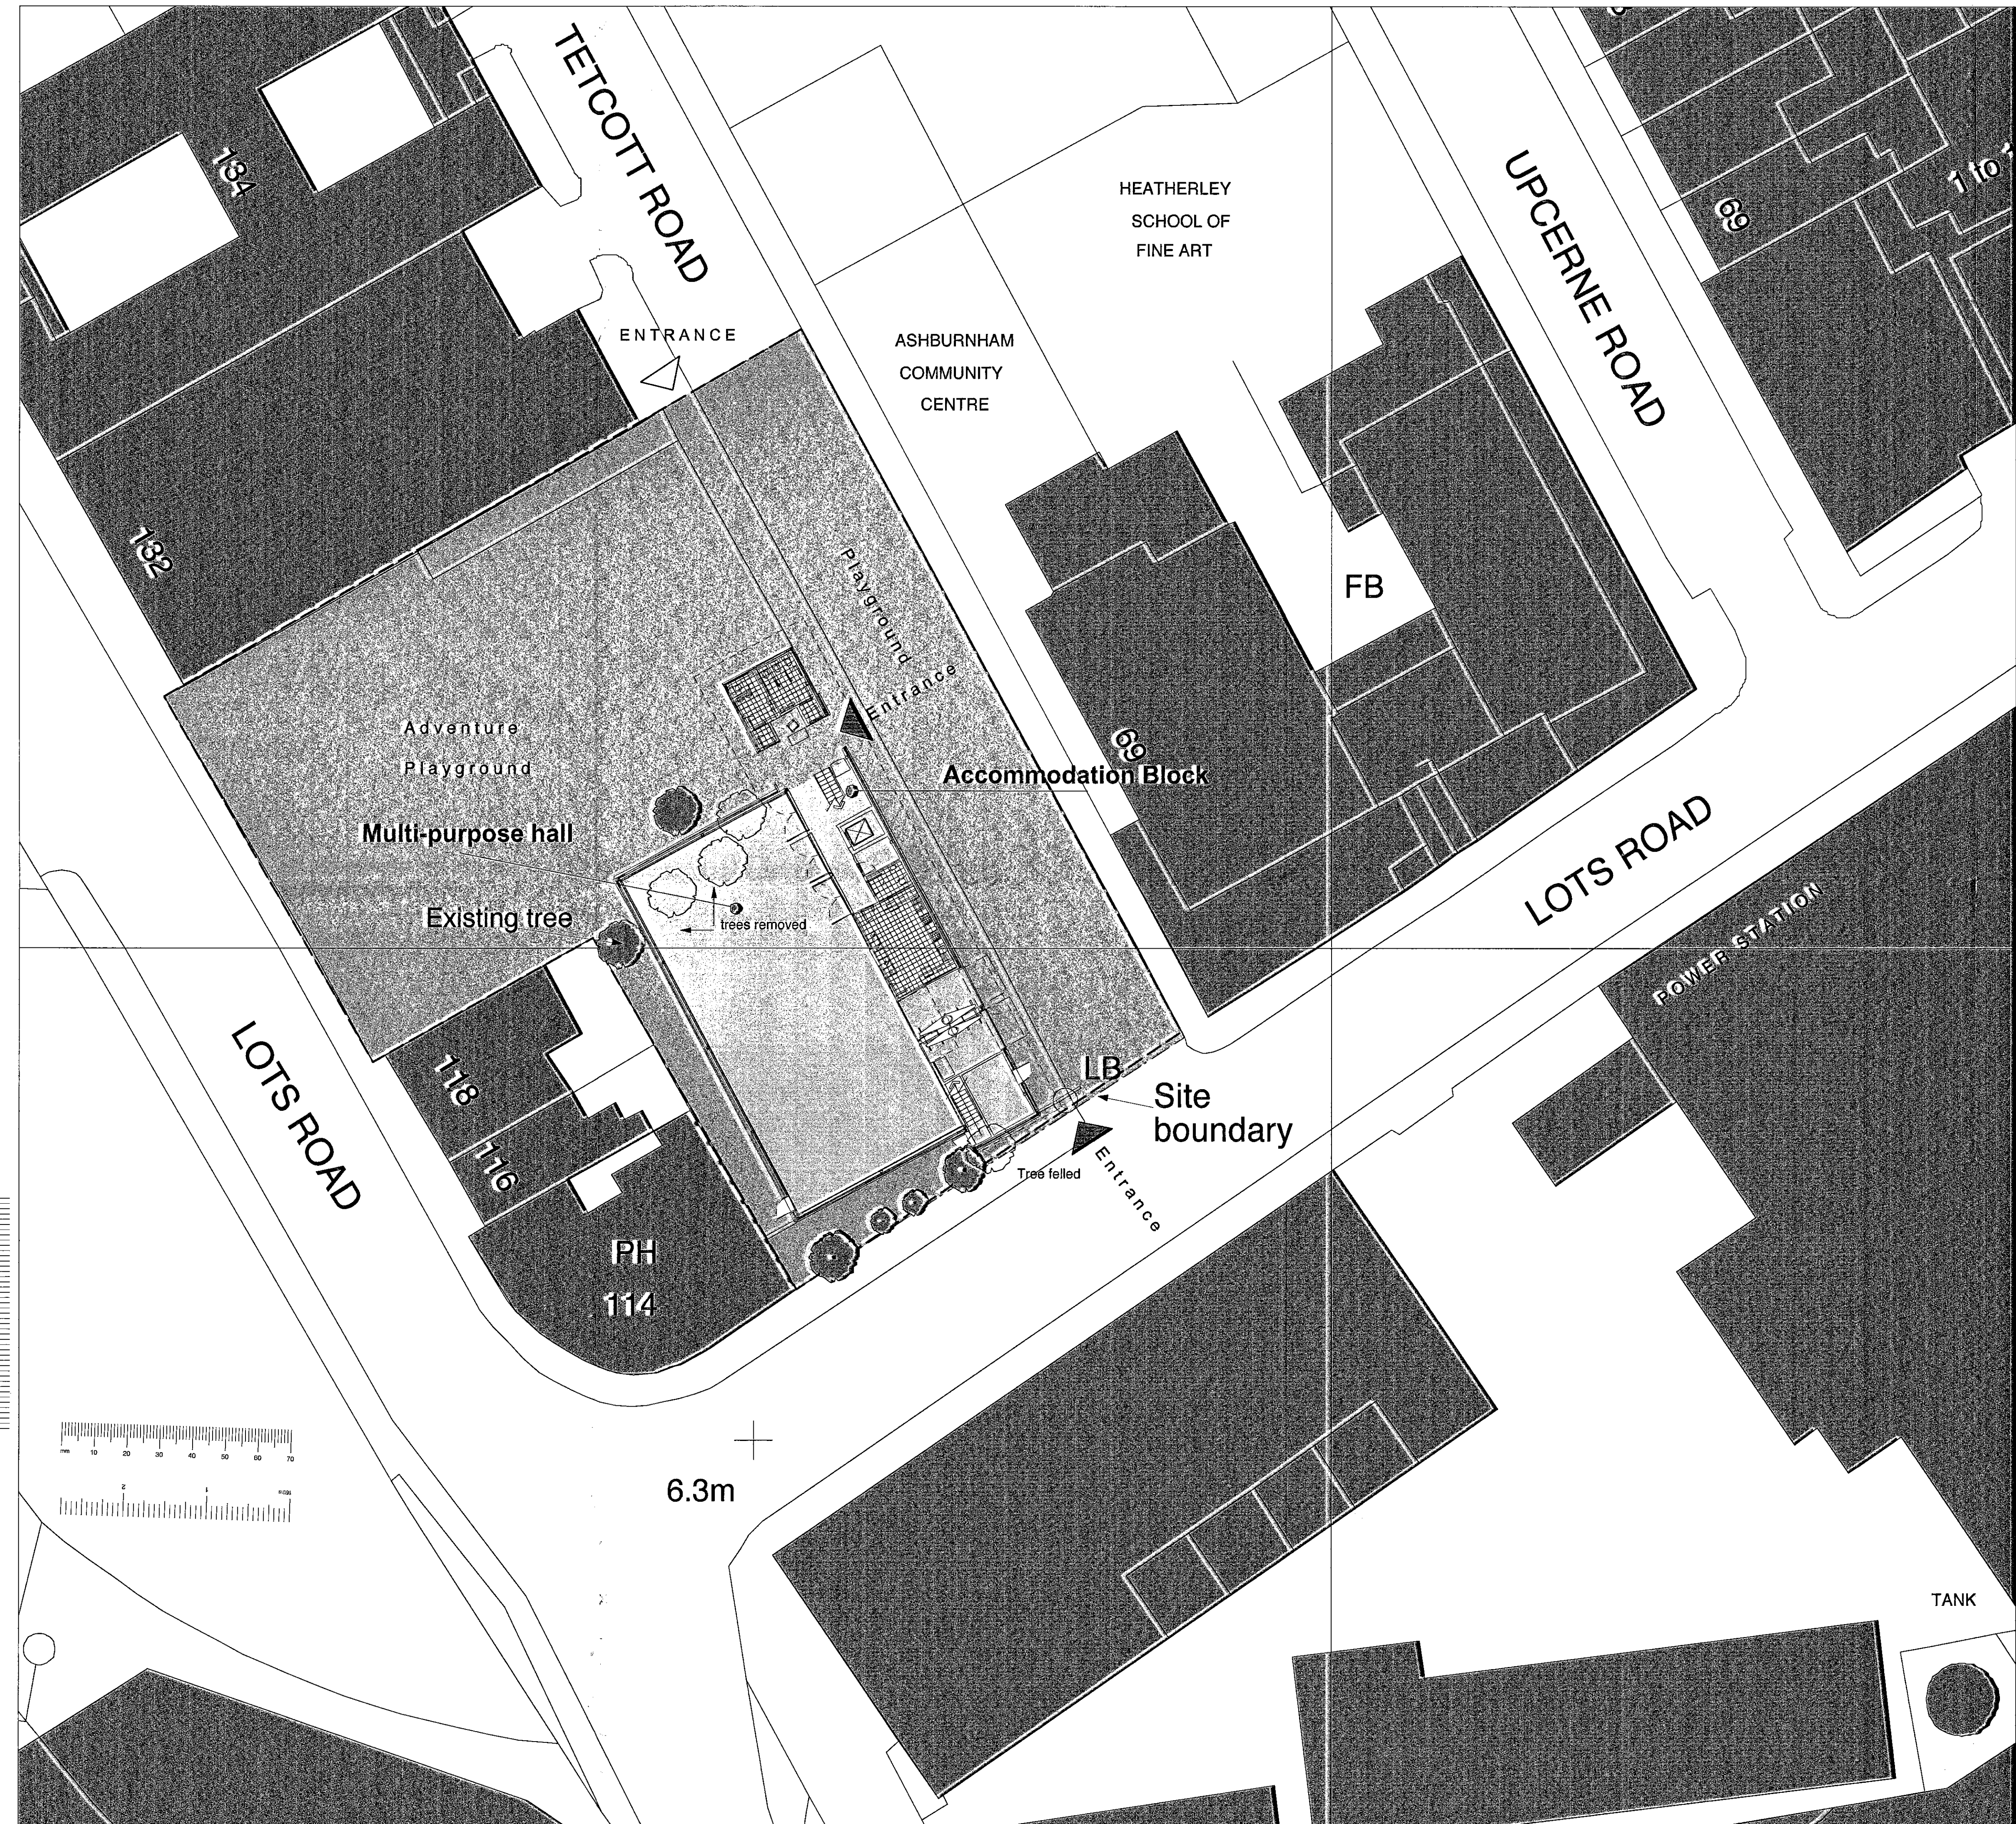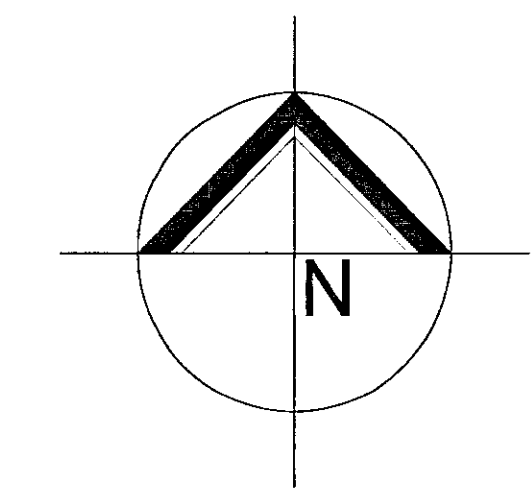

PP062821
 R.B.K. & C.
 TOWN PLANNING
 - 7 DEC 2000
 RECEIVED



Site Plan
 1136/PI/011

Scale 1:200

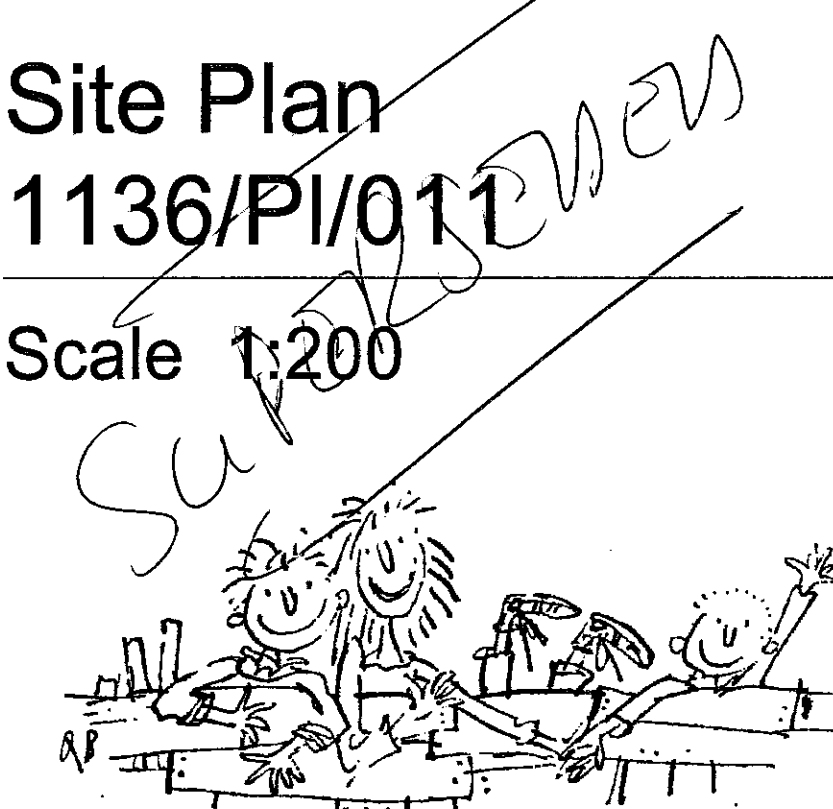


West Chelsea Playspace Group
 Incorporating Ashburnham Adventure Playground and Youth Club

PAUL DAVIS & PARTNERS
 ARCHITECTS
THE OLD SCHOOL HOUSE 178 Ebury Street London SW1W 9PU TEL: 0171 730 1178 FAX: 0171 730 2544 ©

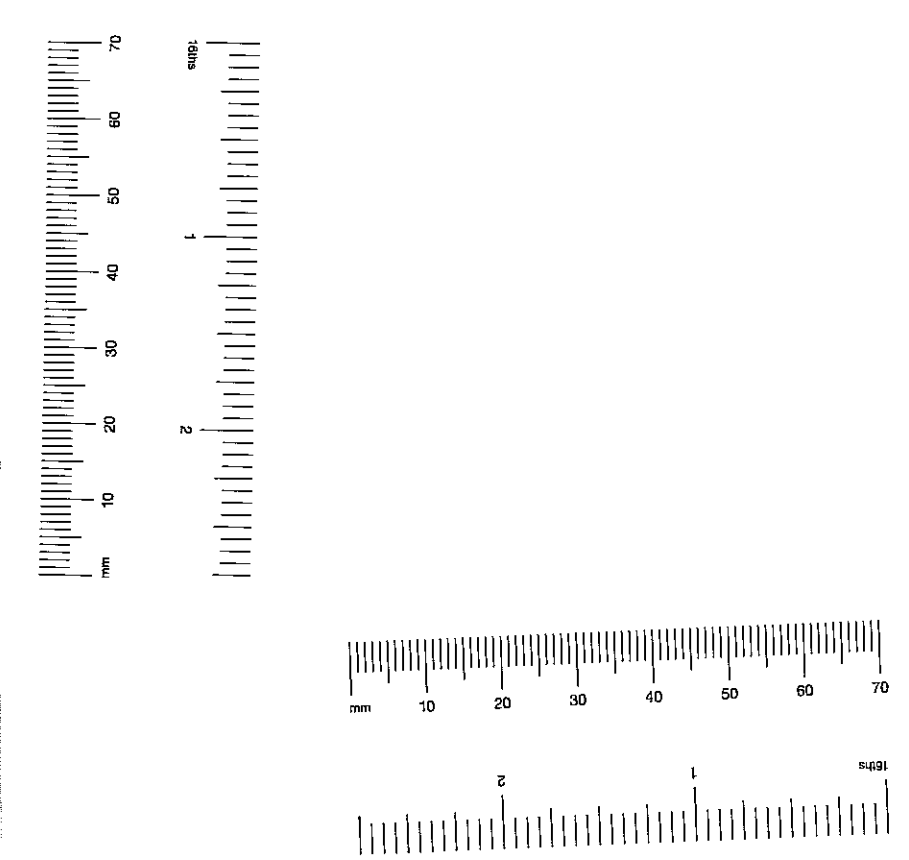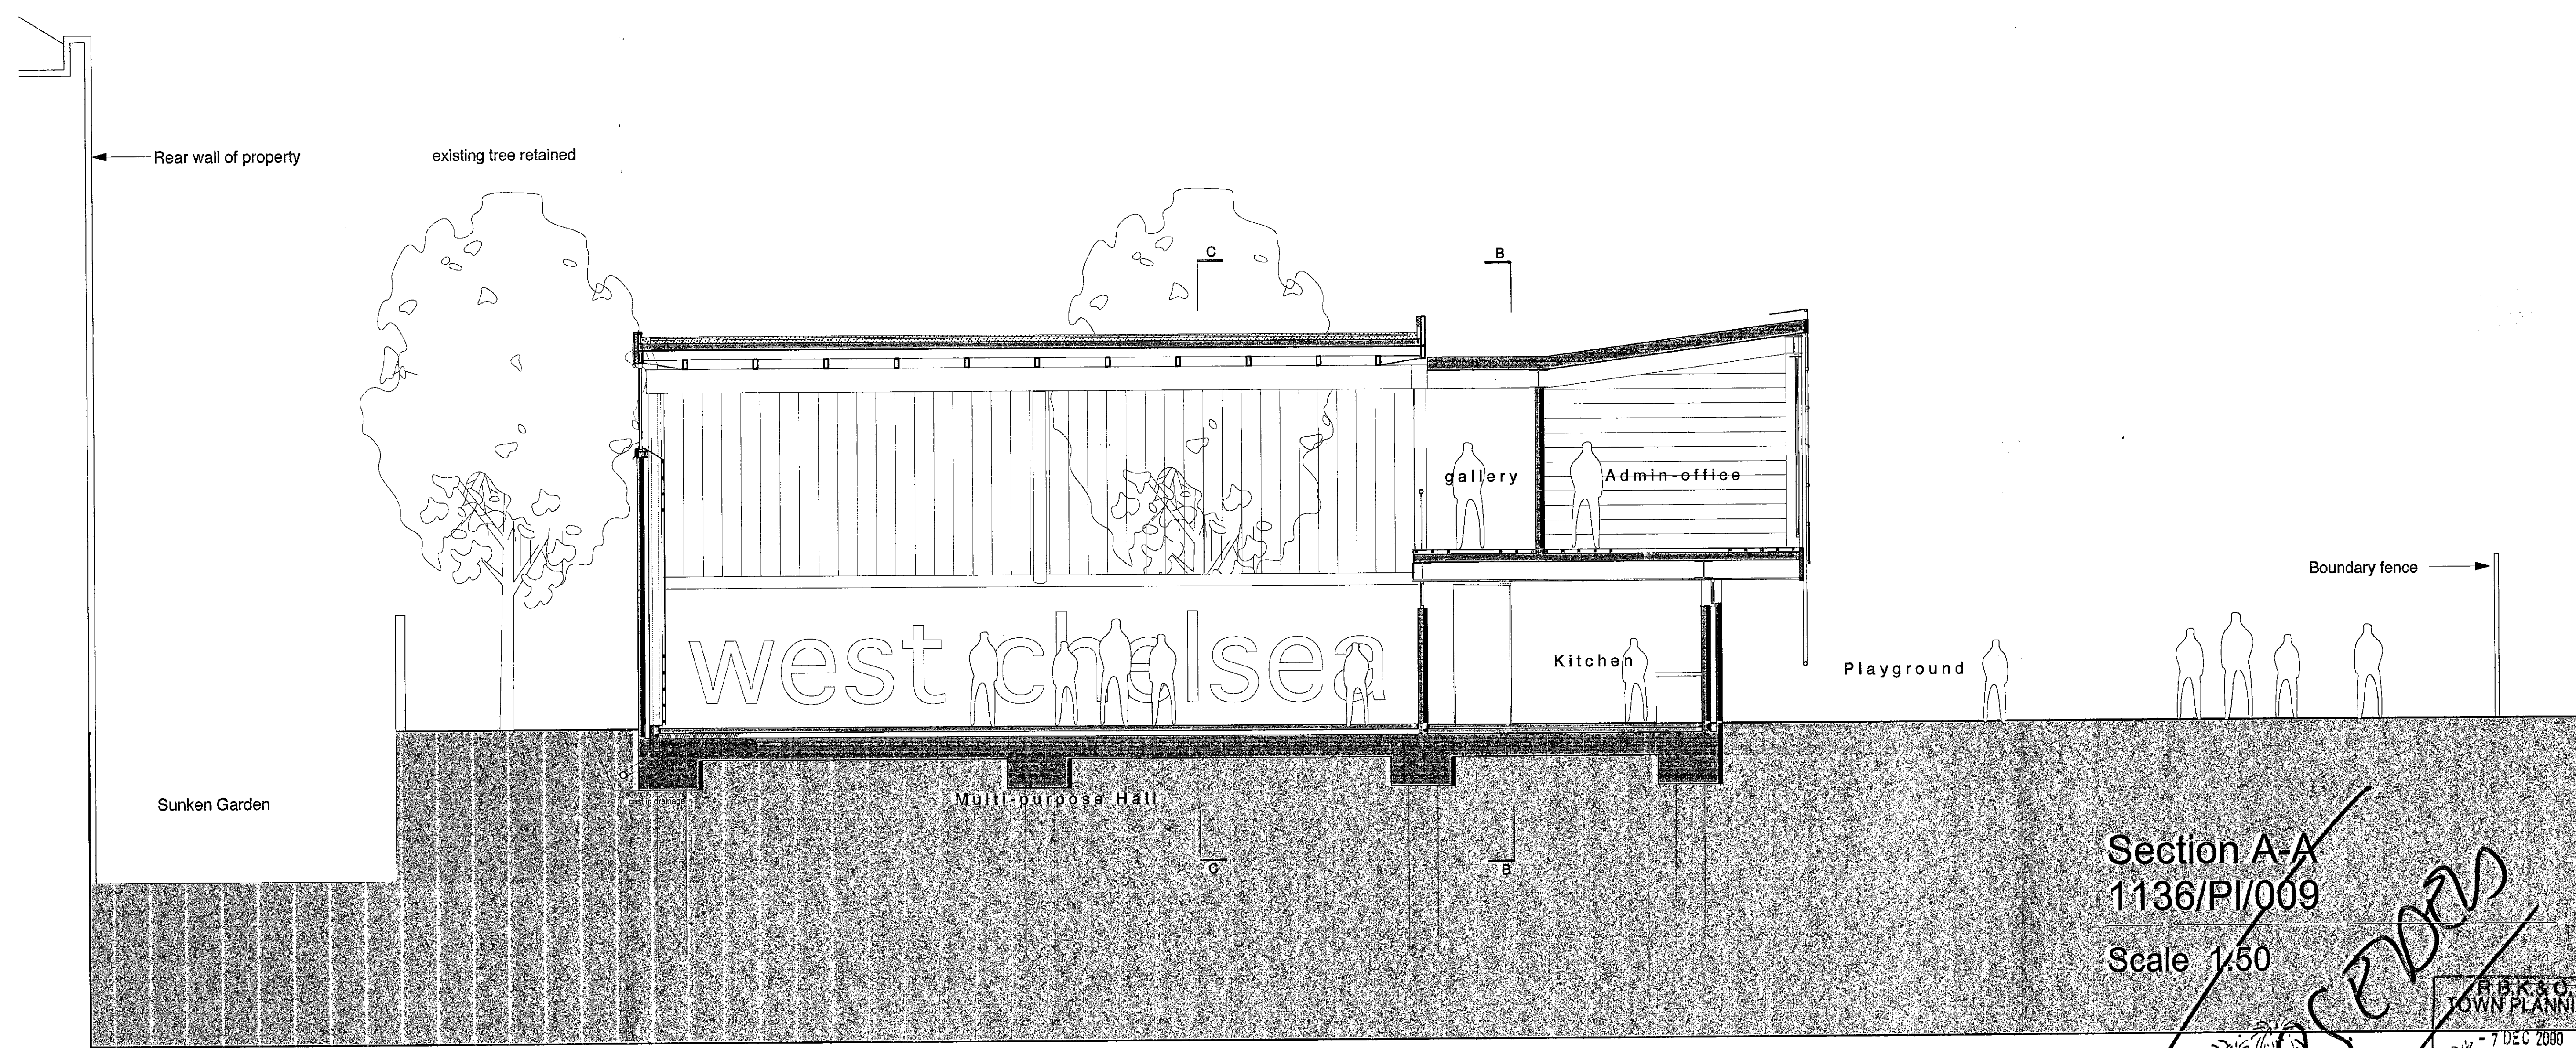

Section A-A
1136/PI/009
Scale 1:50

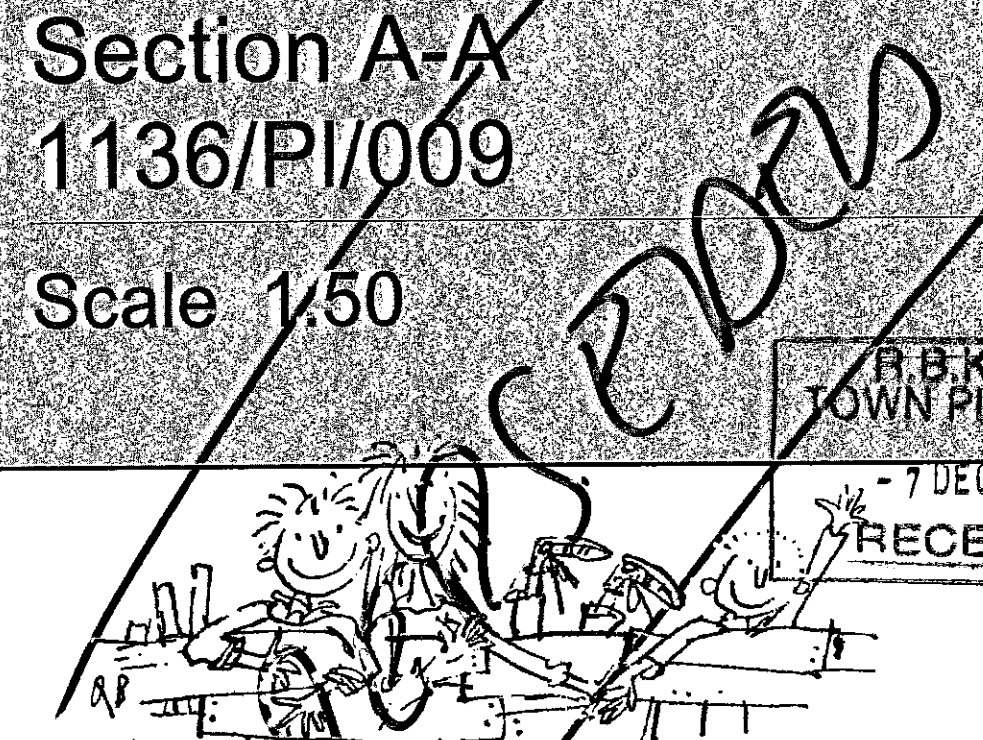

West Chelsea Playspace Group
Incorporating Ashmunham Adventure Playground and Youth Club

PAUL DAVIS & PARTNERS
ARCHITECTS
THE OLD SCHOOL HOUSE 178 ESBURY STREET LONDON SW18 6LP TEL: 0171 730 1178 FAX: 0171 730 2644