


TP/00/2863 (17)

R.B.K. & C  
TOWN PLANNING  
13 DEC 2000  
RECEIVED


**P + R ASSOCIATES**  
CHARTERED ARCHITECTS

79 CALDER AVE. BROOKMANS PARK, HERTS AL9 7AJ  
TEL: 01707 651492 FAX: 01707 649209

150	1:100	22-09-97	AP
63 HOLLAND PARK LONDON W11			
PLANS AS EXISTING BASEMENT & SITE PLAN			
1230	002		

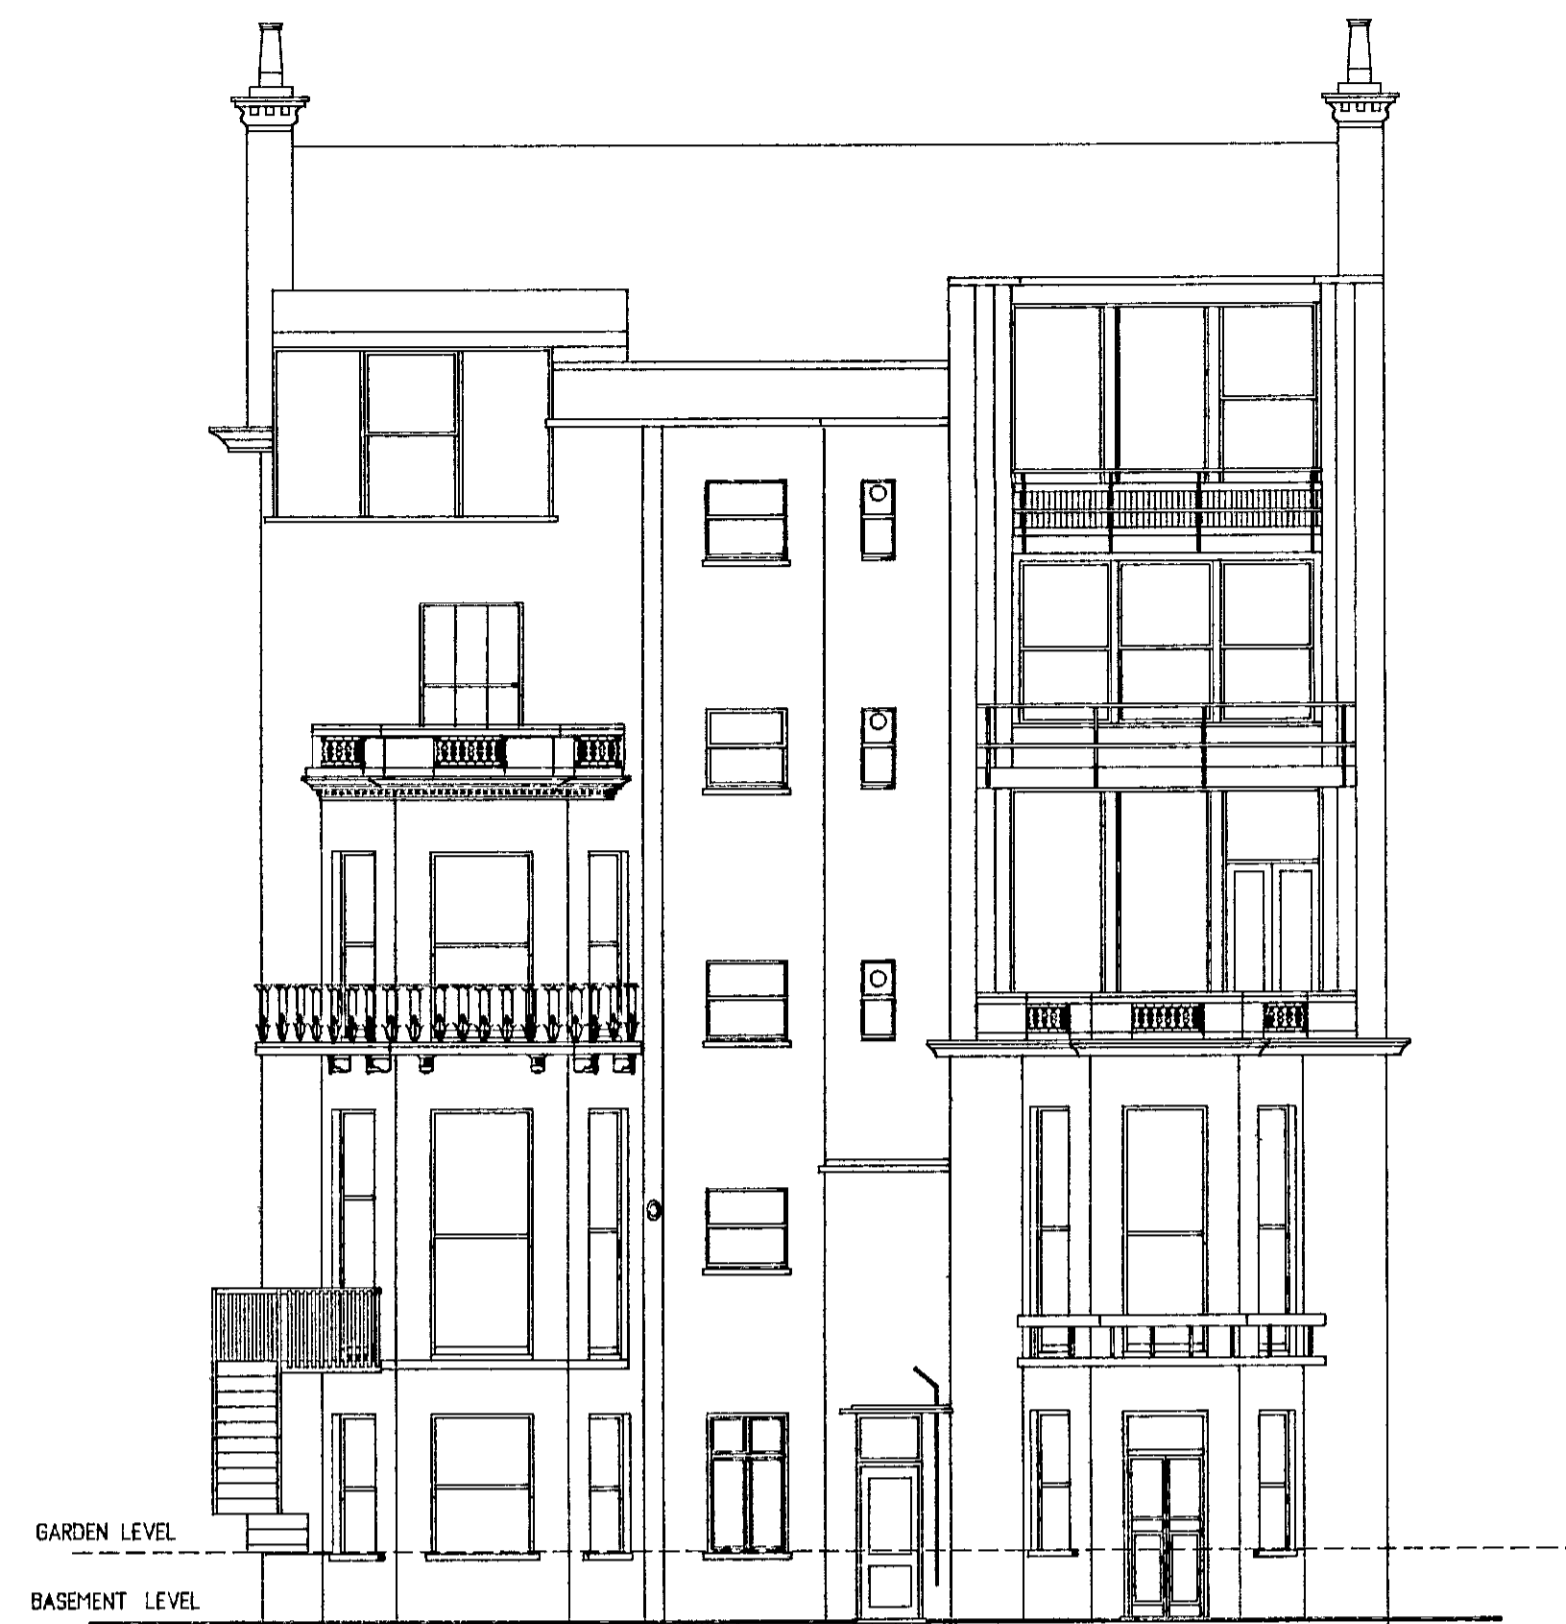


NORTH ELEVATION (rear)

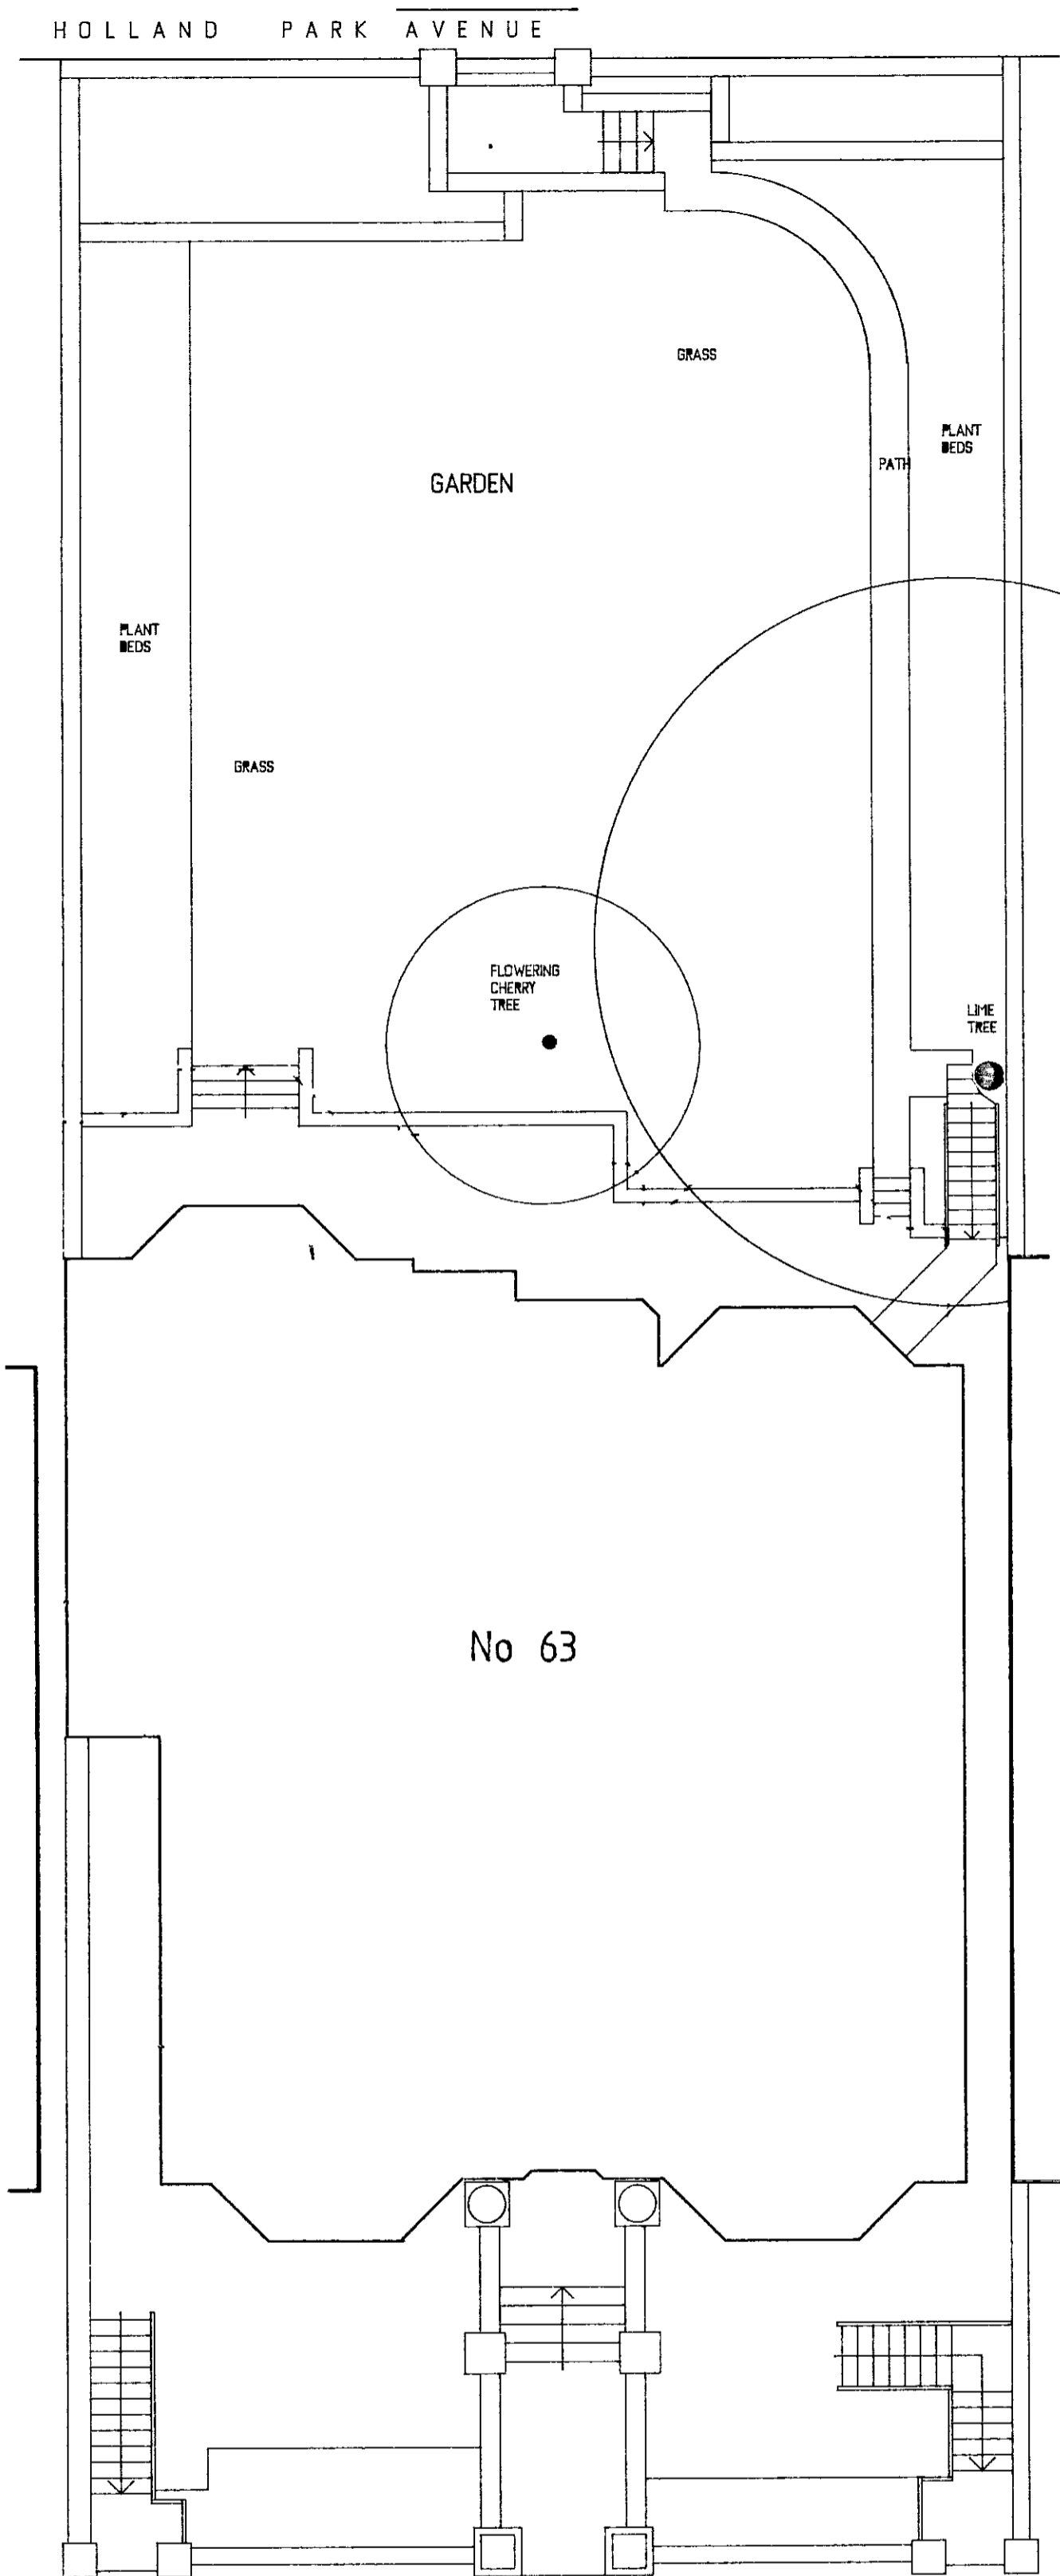


No 63


SITE PLAN (SCALE 1:100)

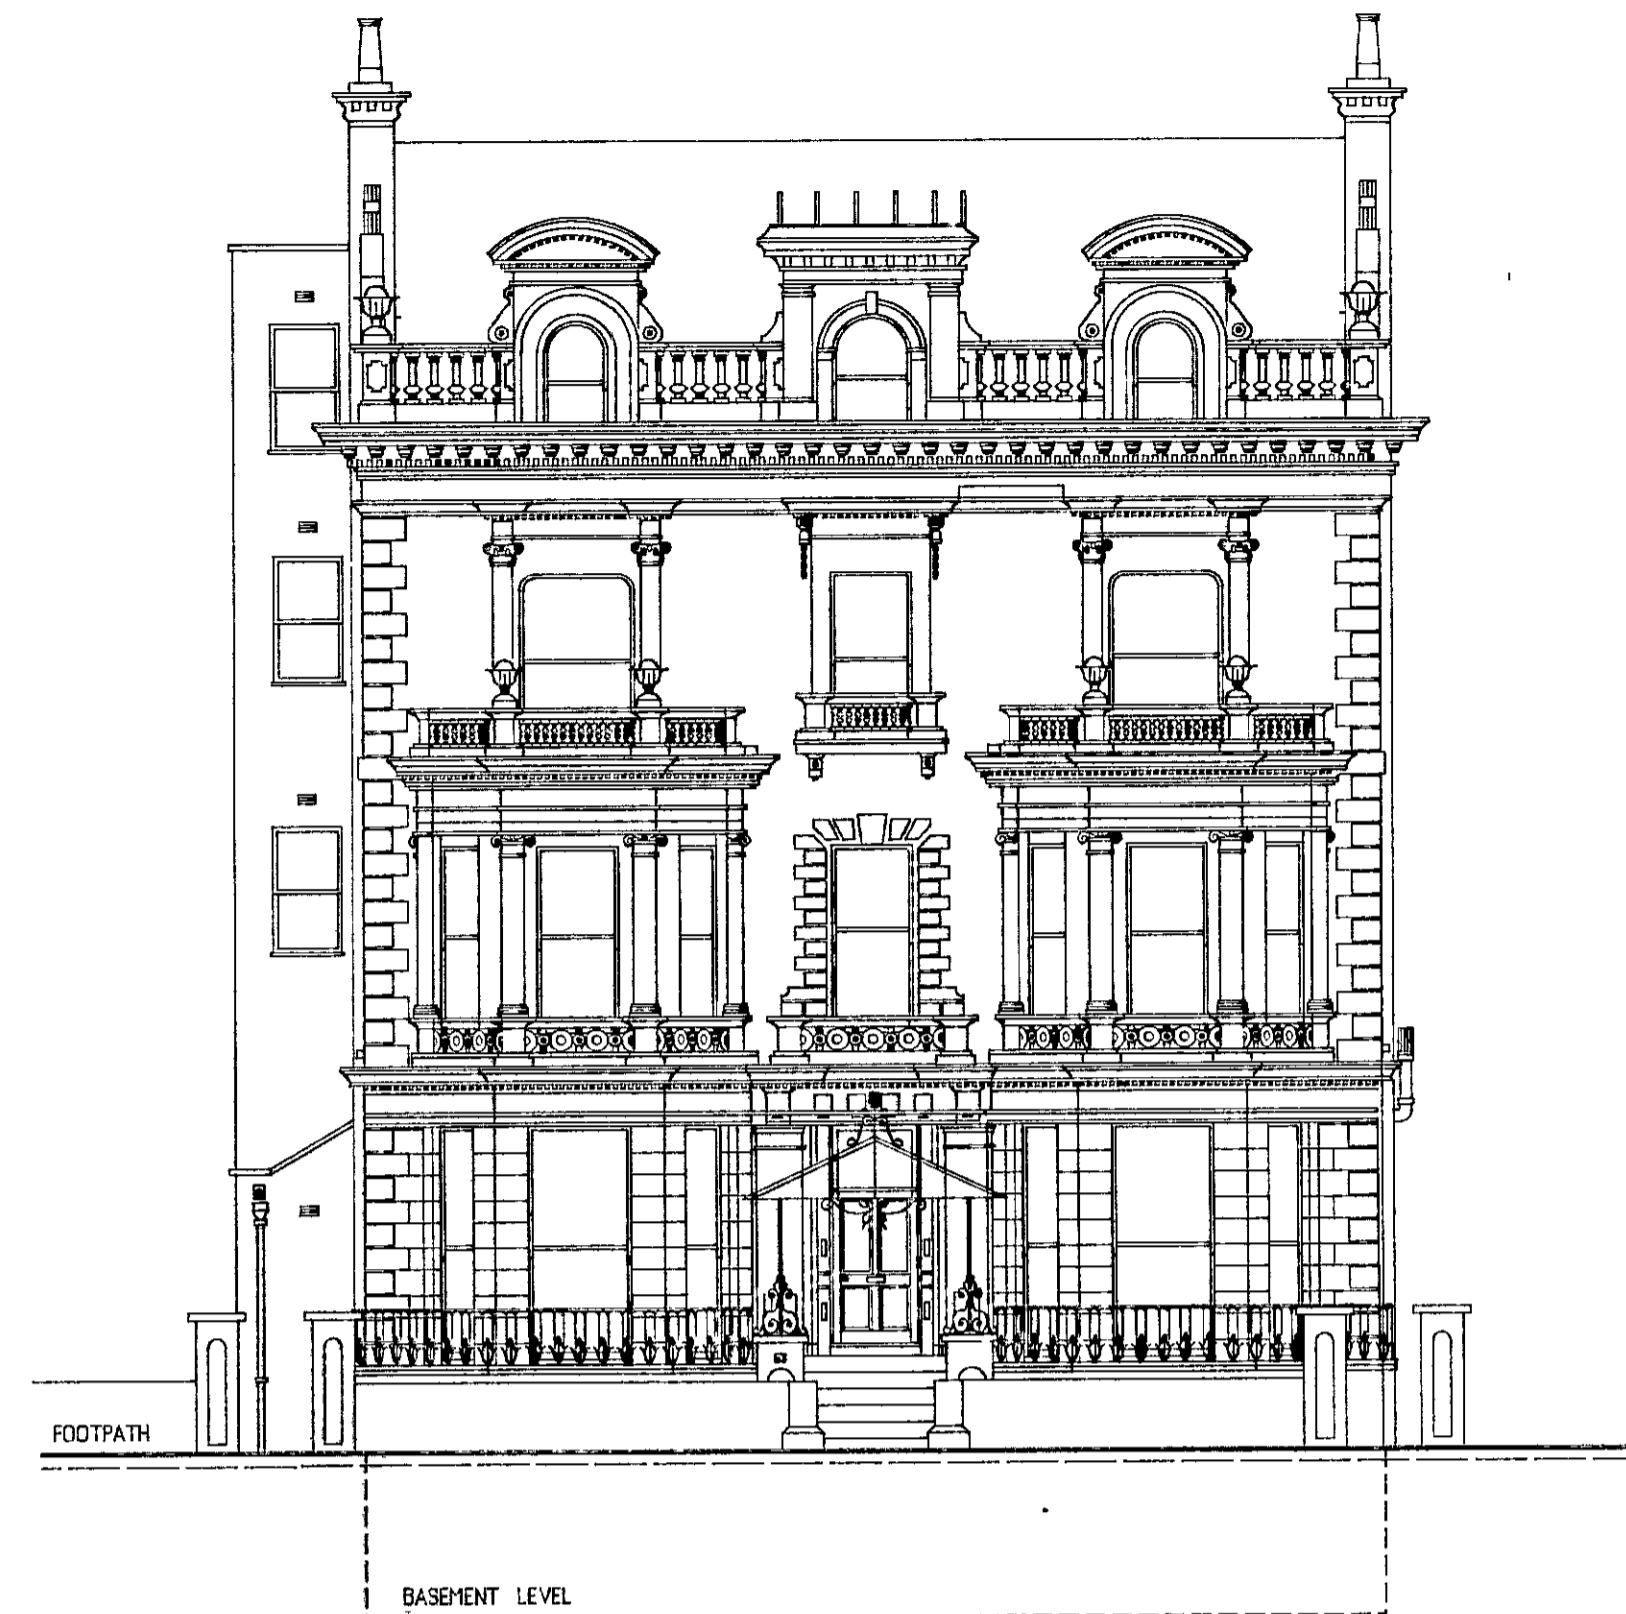

SOUTH ELEVATION (front)

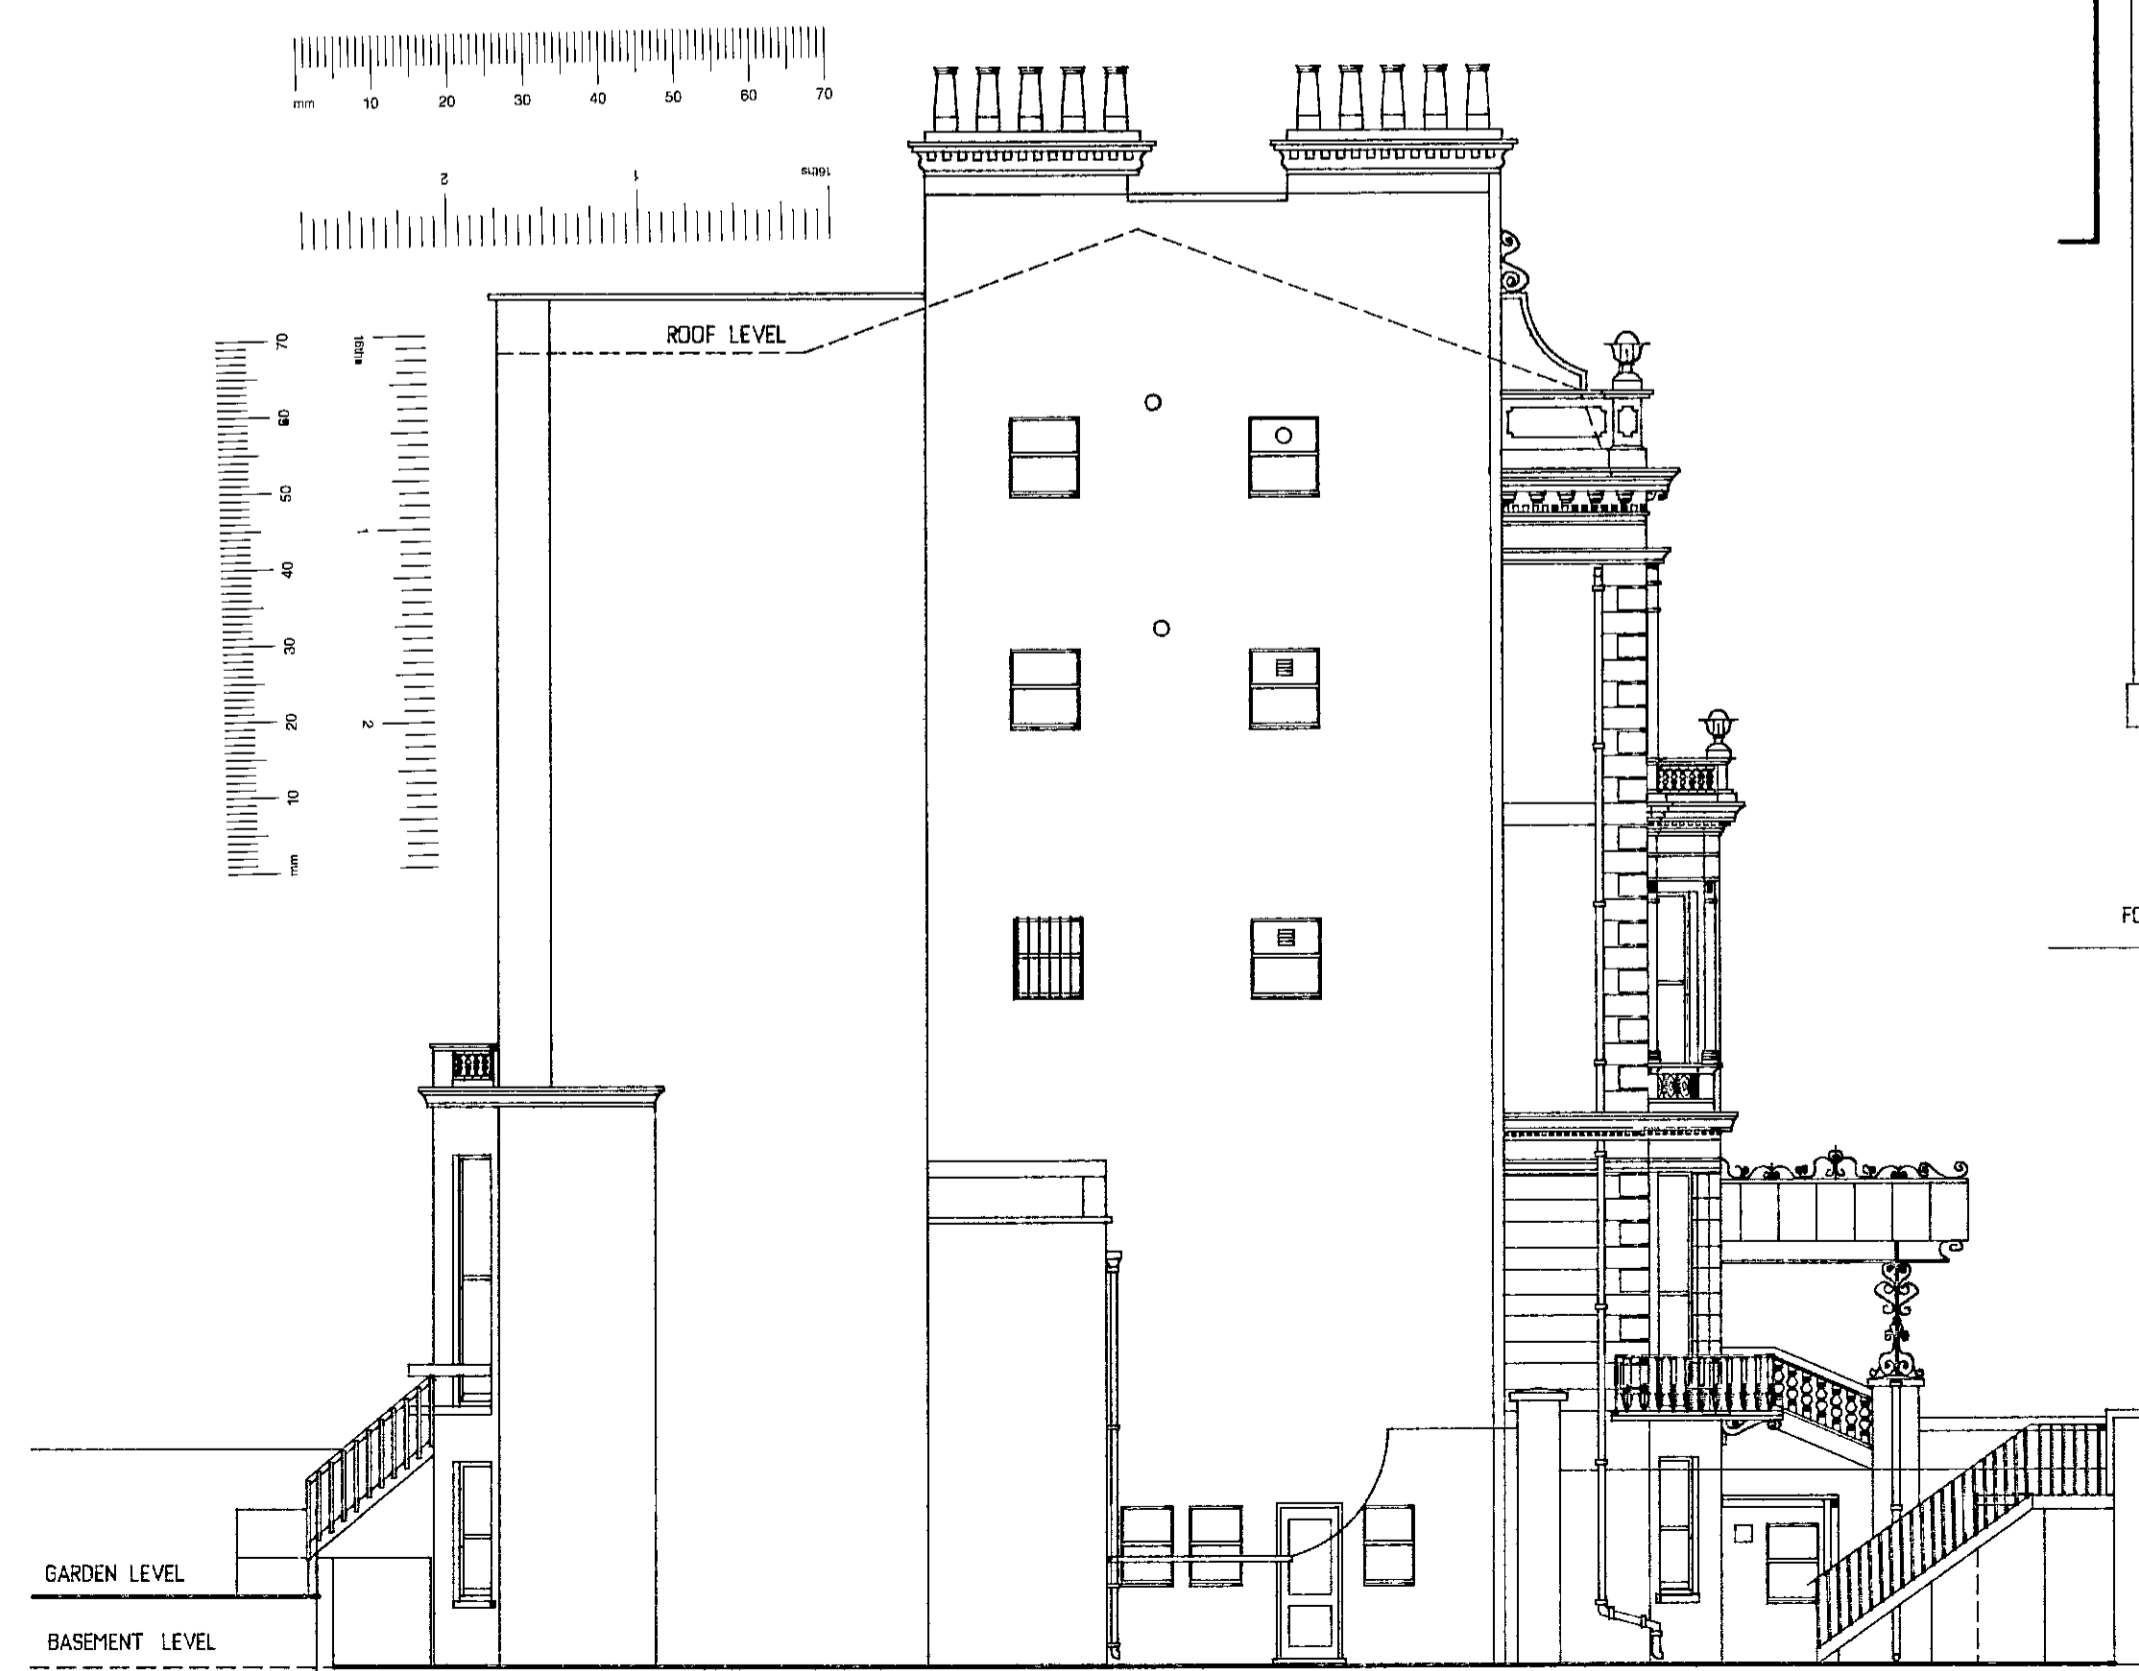

WEST ELEVATION (side)

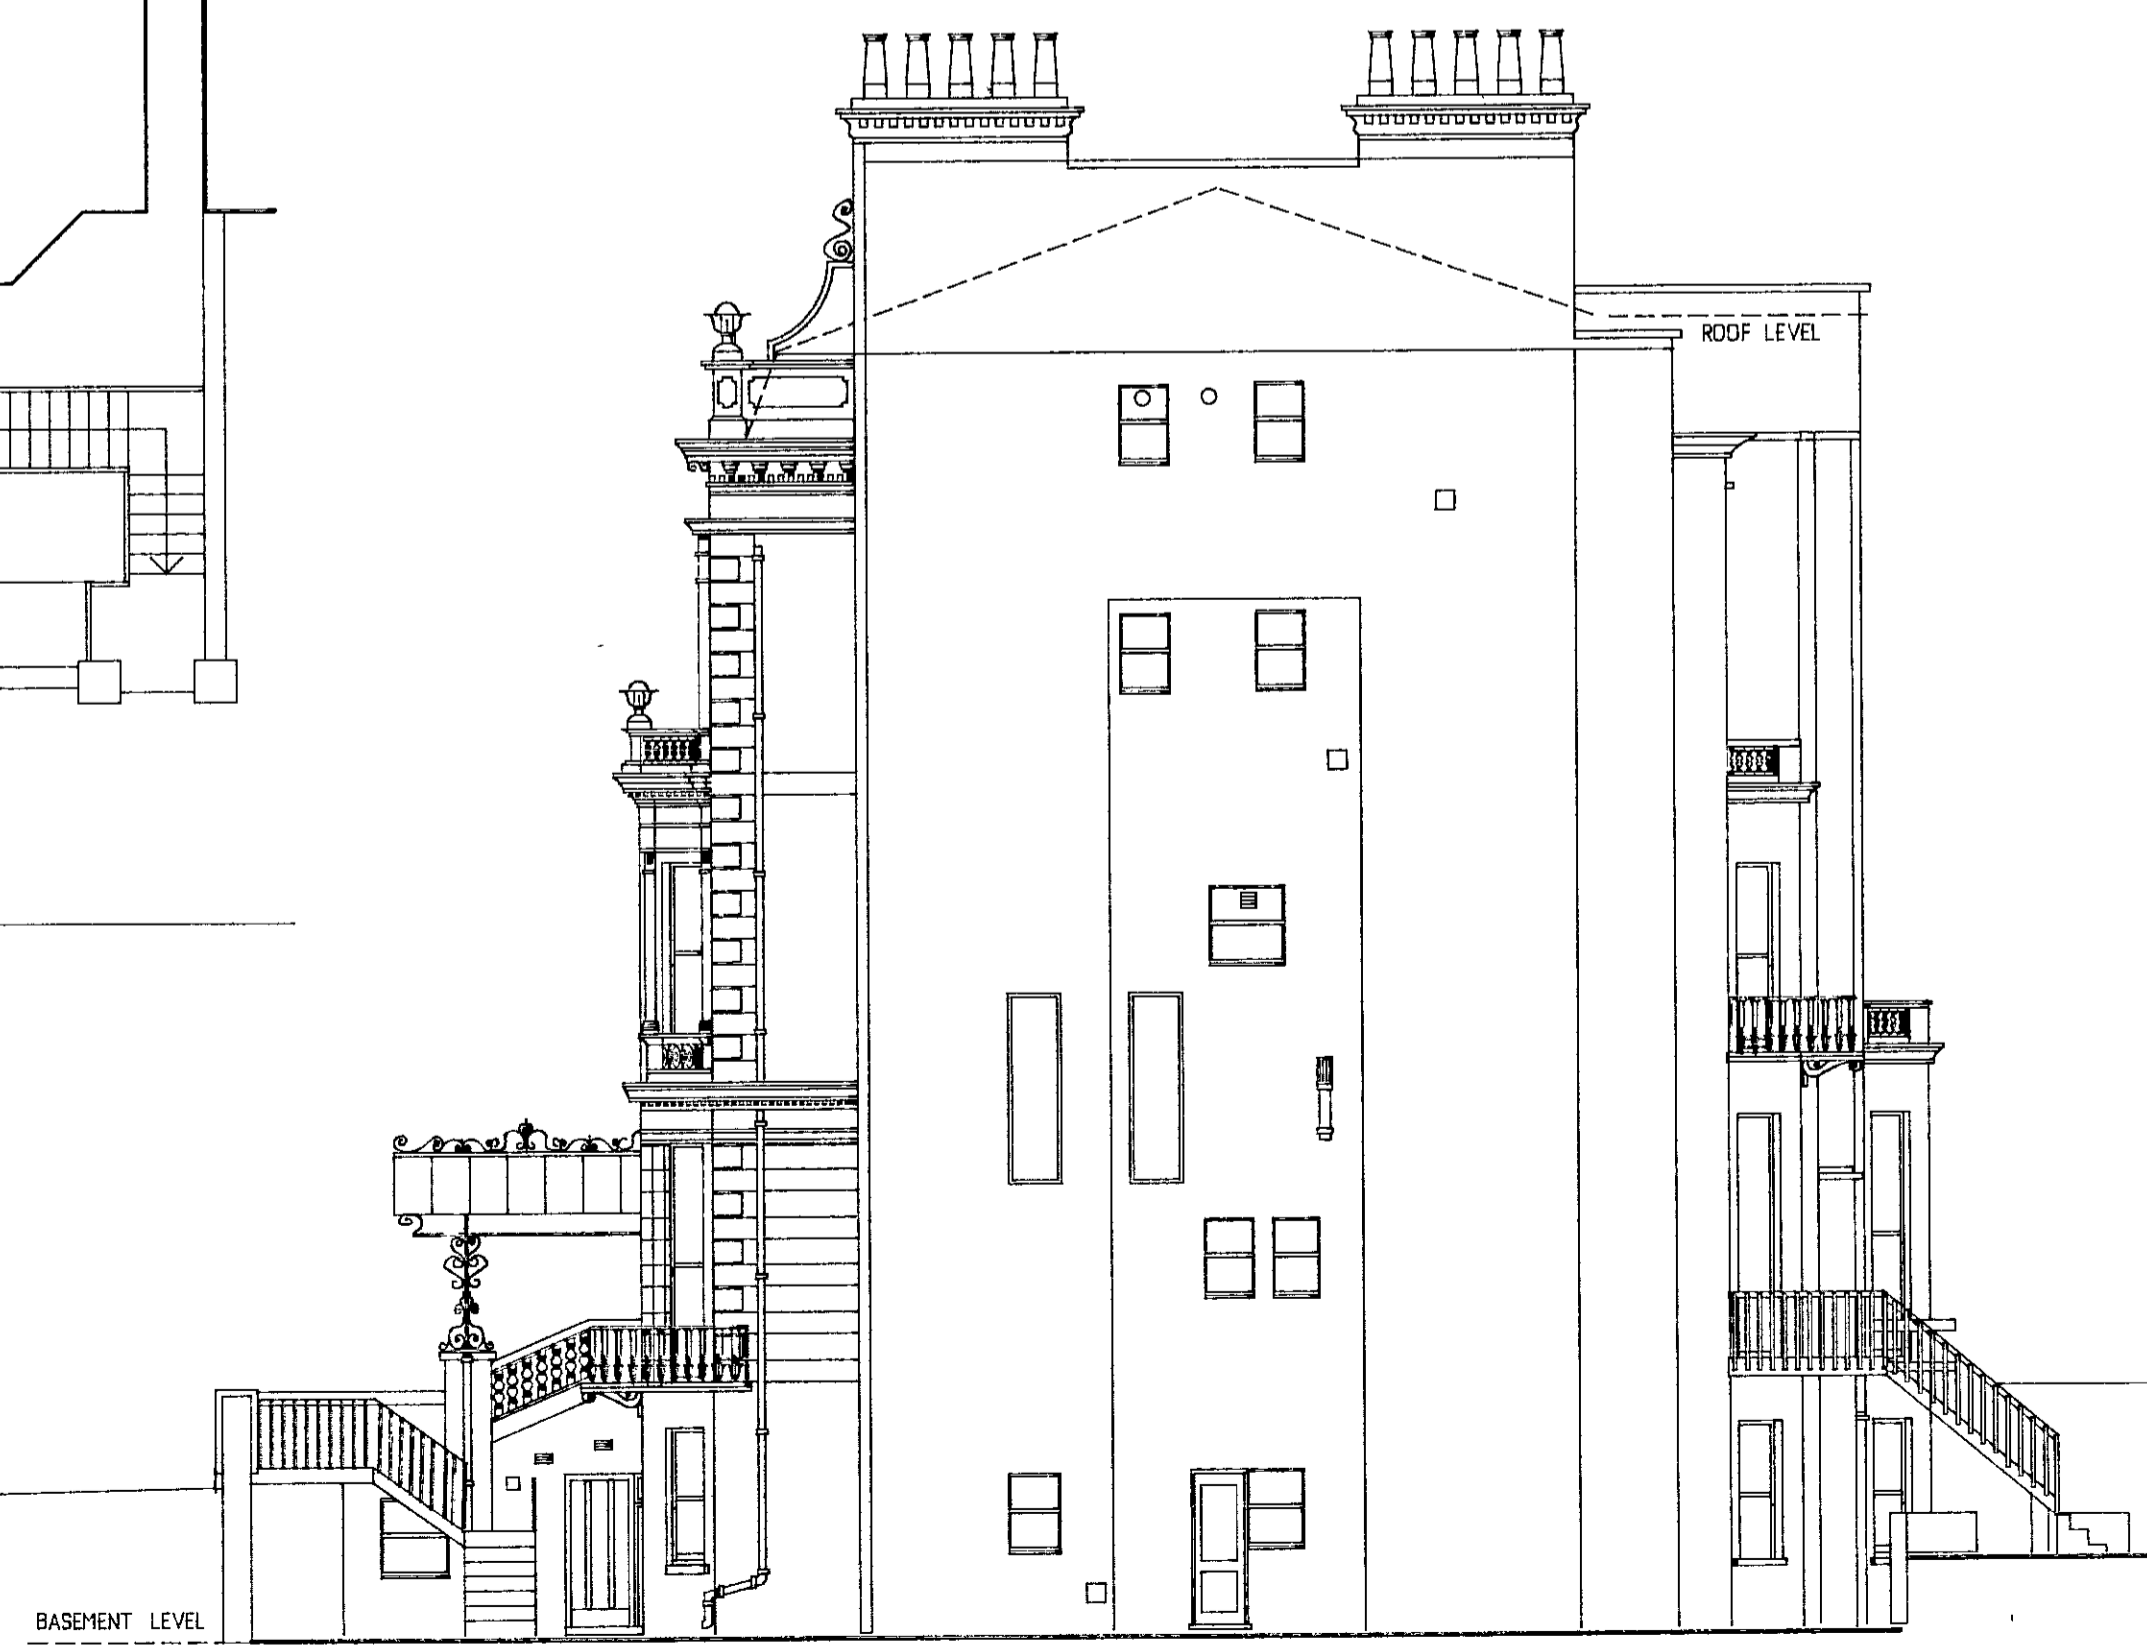

EAST ELEVATION (side)

TP/00/0863

18

R.B.K. & C.  
TOWN PLANNING  
13 DEC 2000  
RECEIVED


**P + R ASSOCIATES**  
CHARTERED ARCHITECTS

79 CALDER AVE, BROOKHANS PARK, HERTS AL9 7AJ  
TEL 01707 651492 FAX 01707 649209


1.100	07-03-97	AP
63 HOLLAND PARK LONDON W11		
ELEVATIONS & SITE PLAN AS EXISTING		
1230	004	





NORTH ELEVATION (rear)

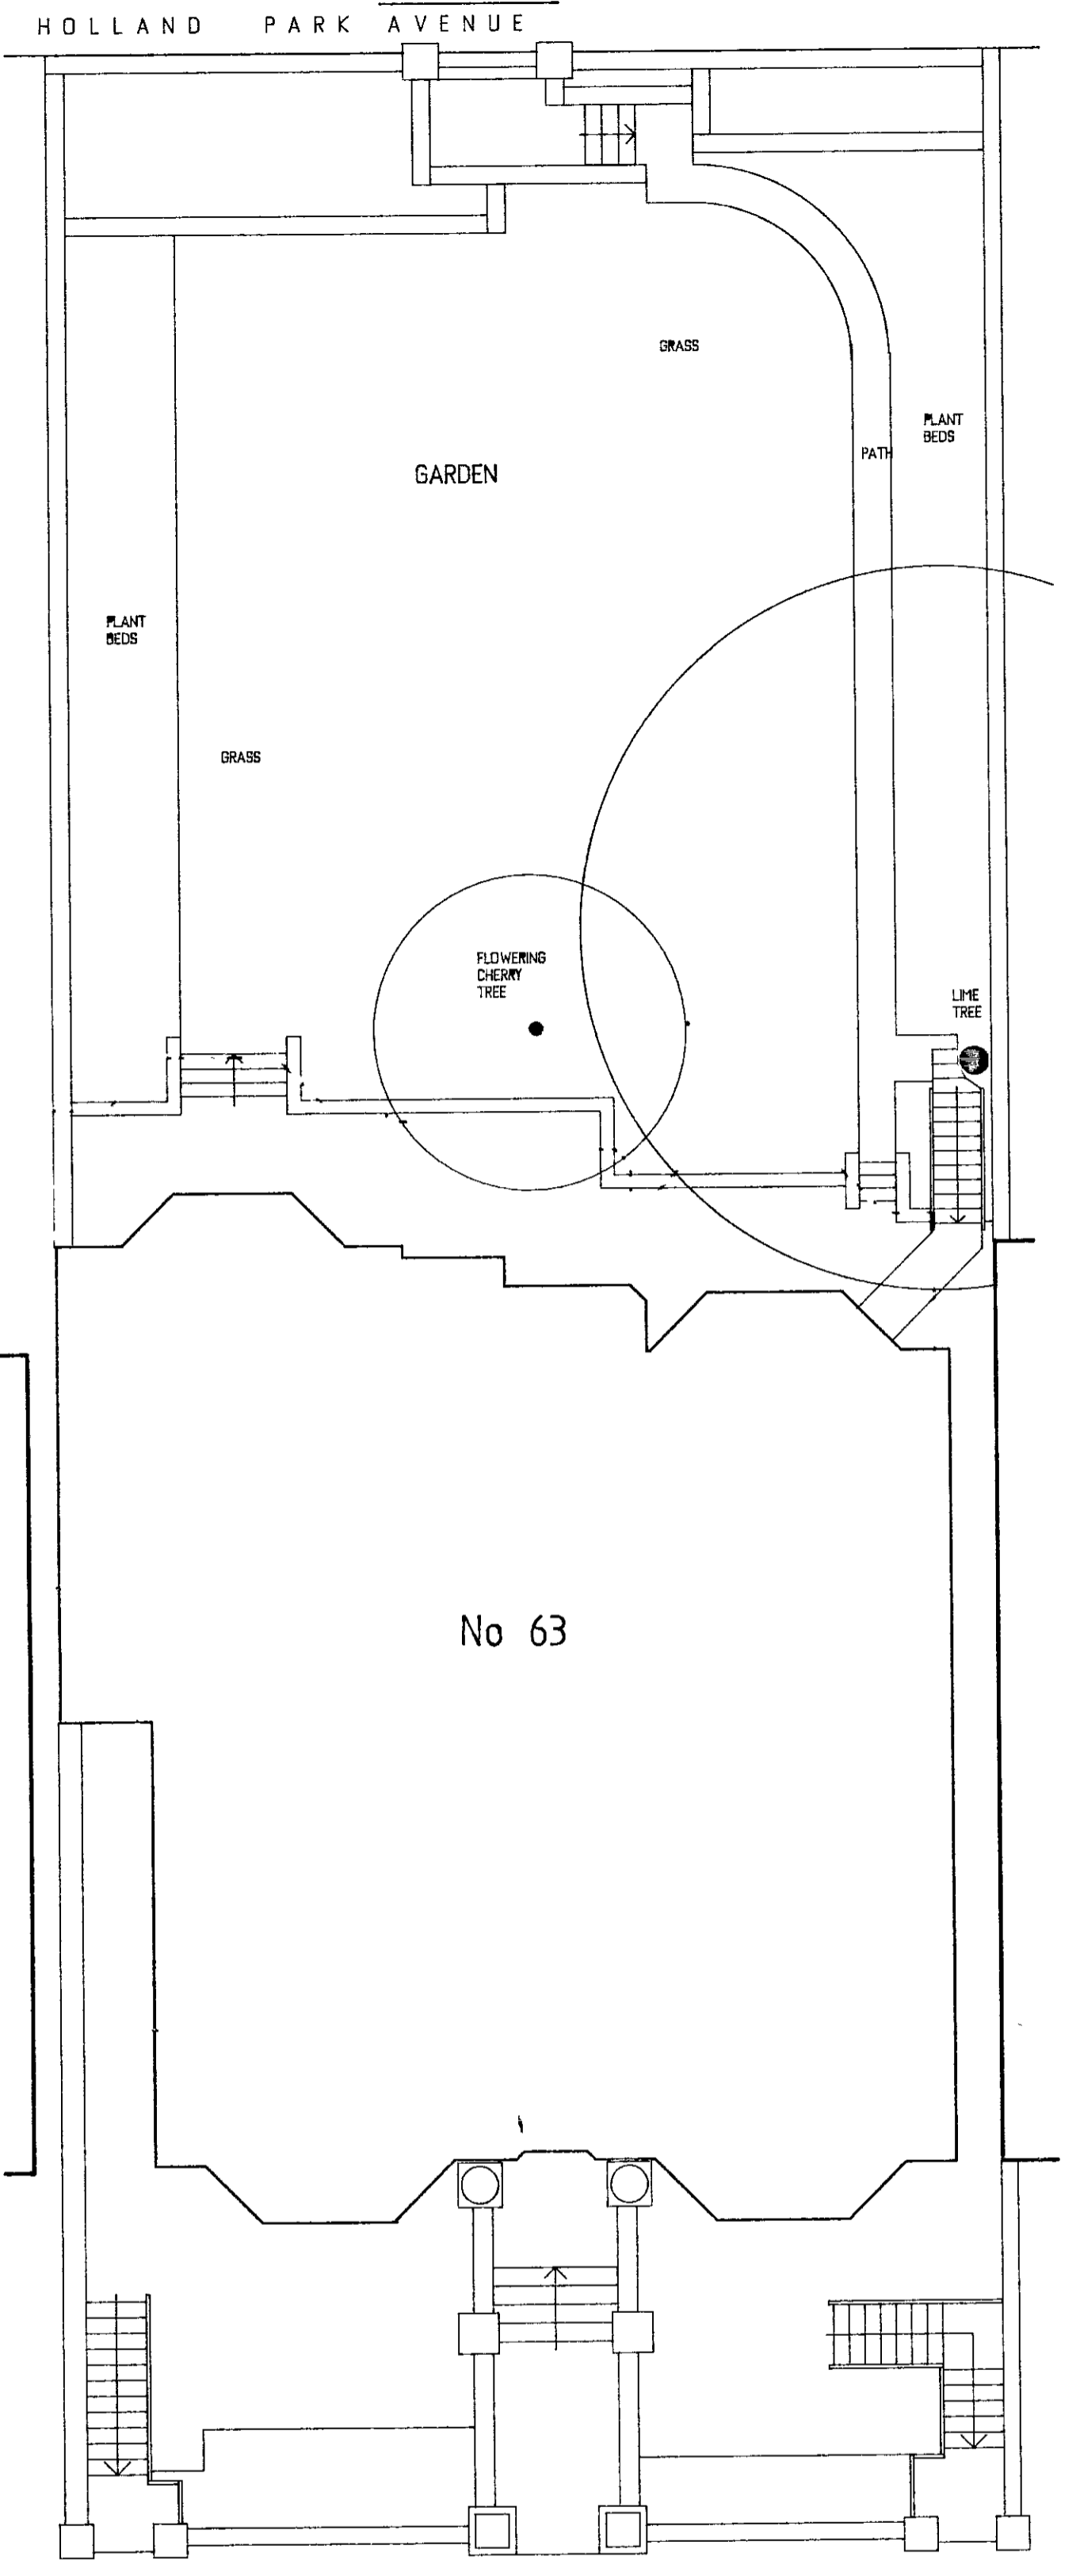


SITE PLAN (SCALE 1:100)

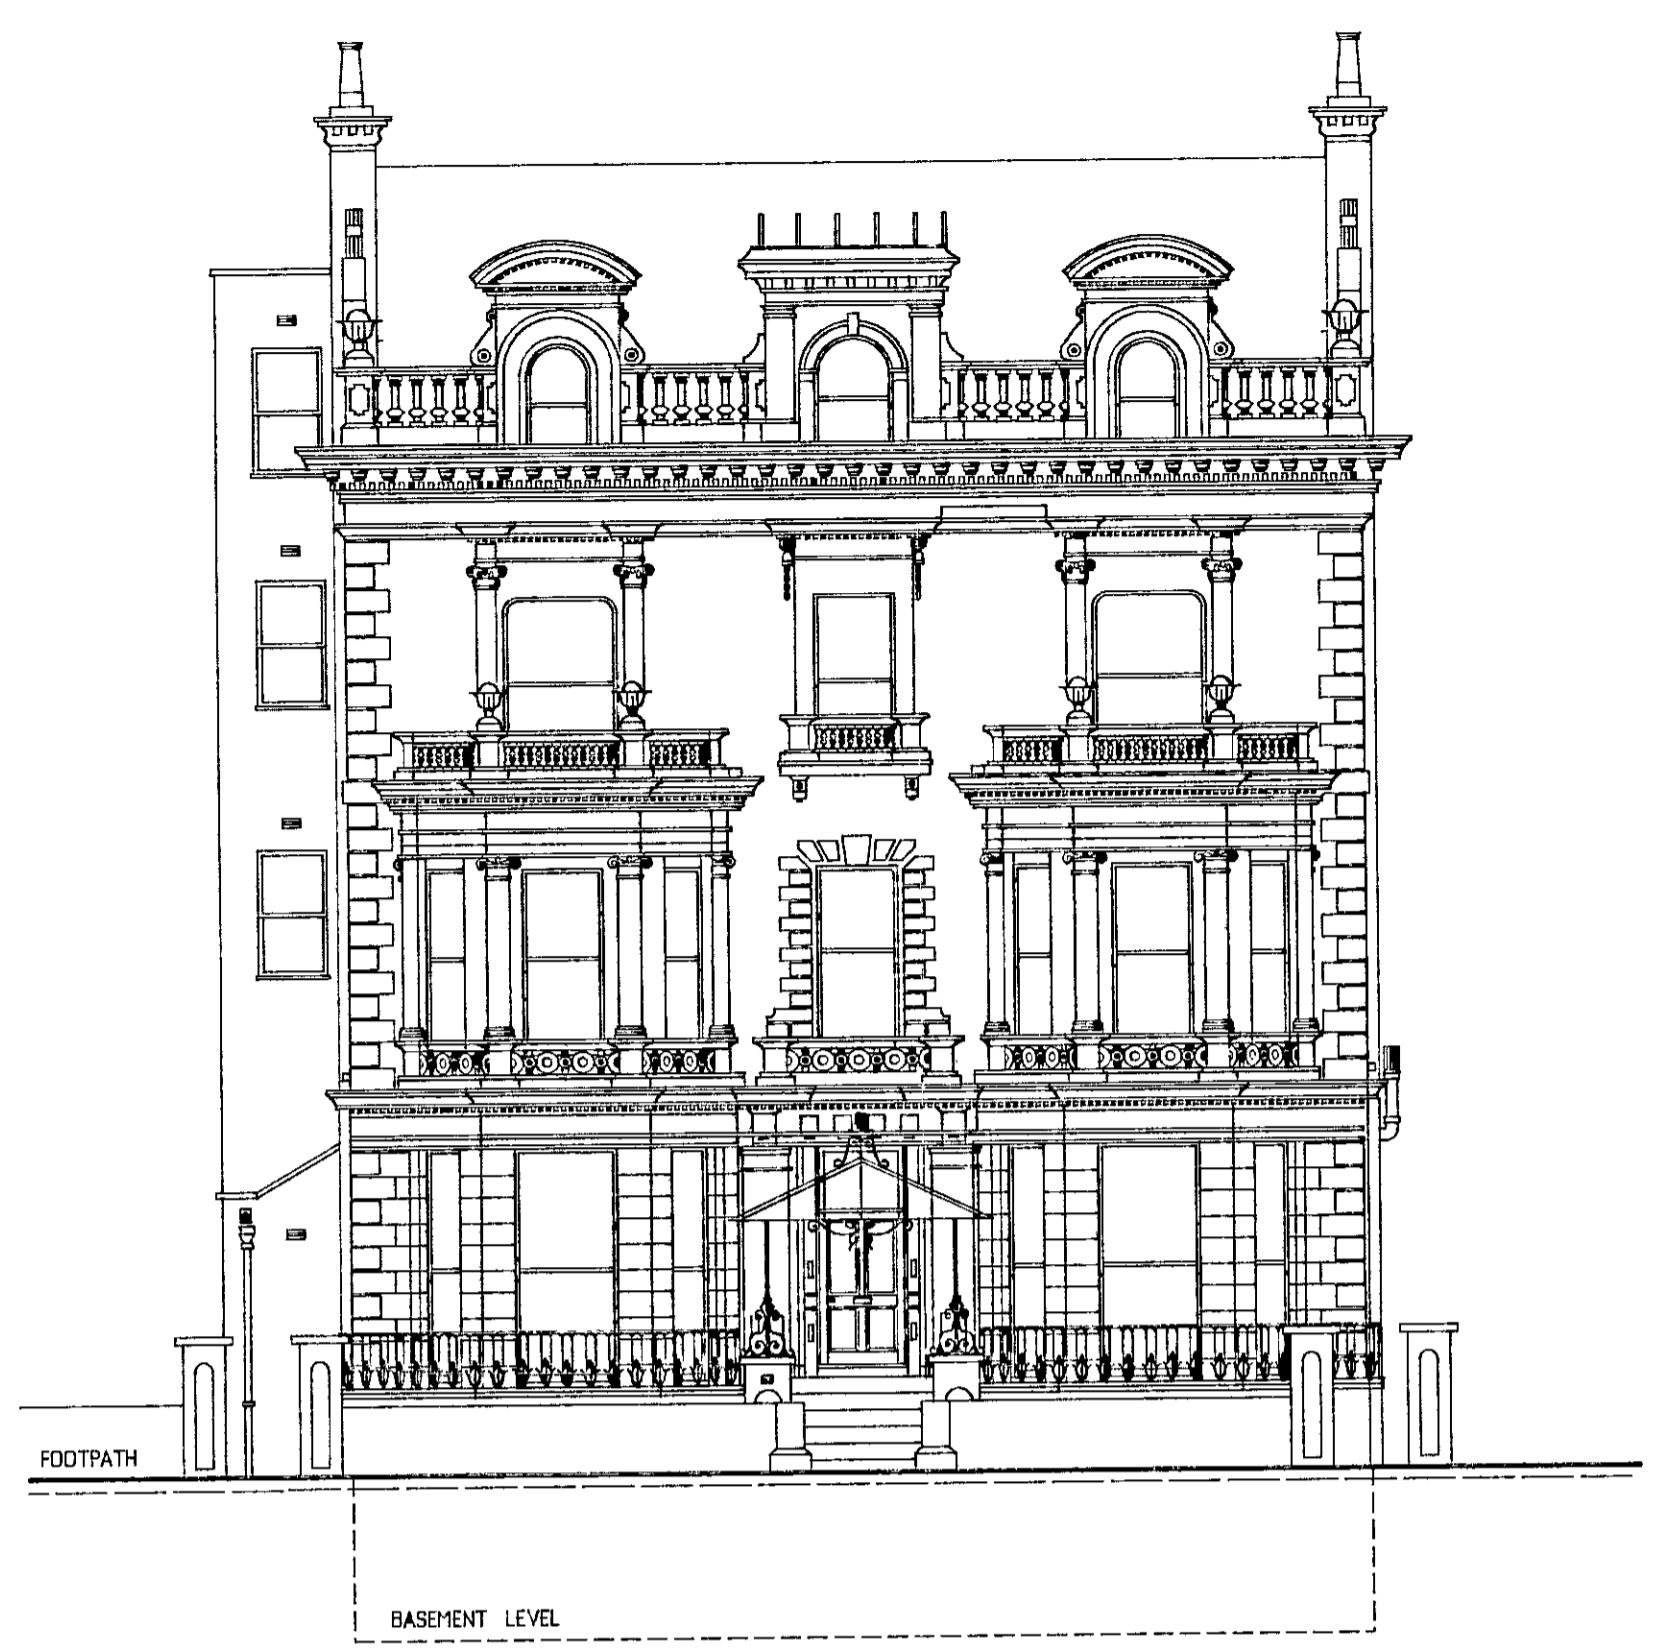

SOUTH ELEVATION (front)

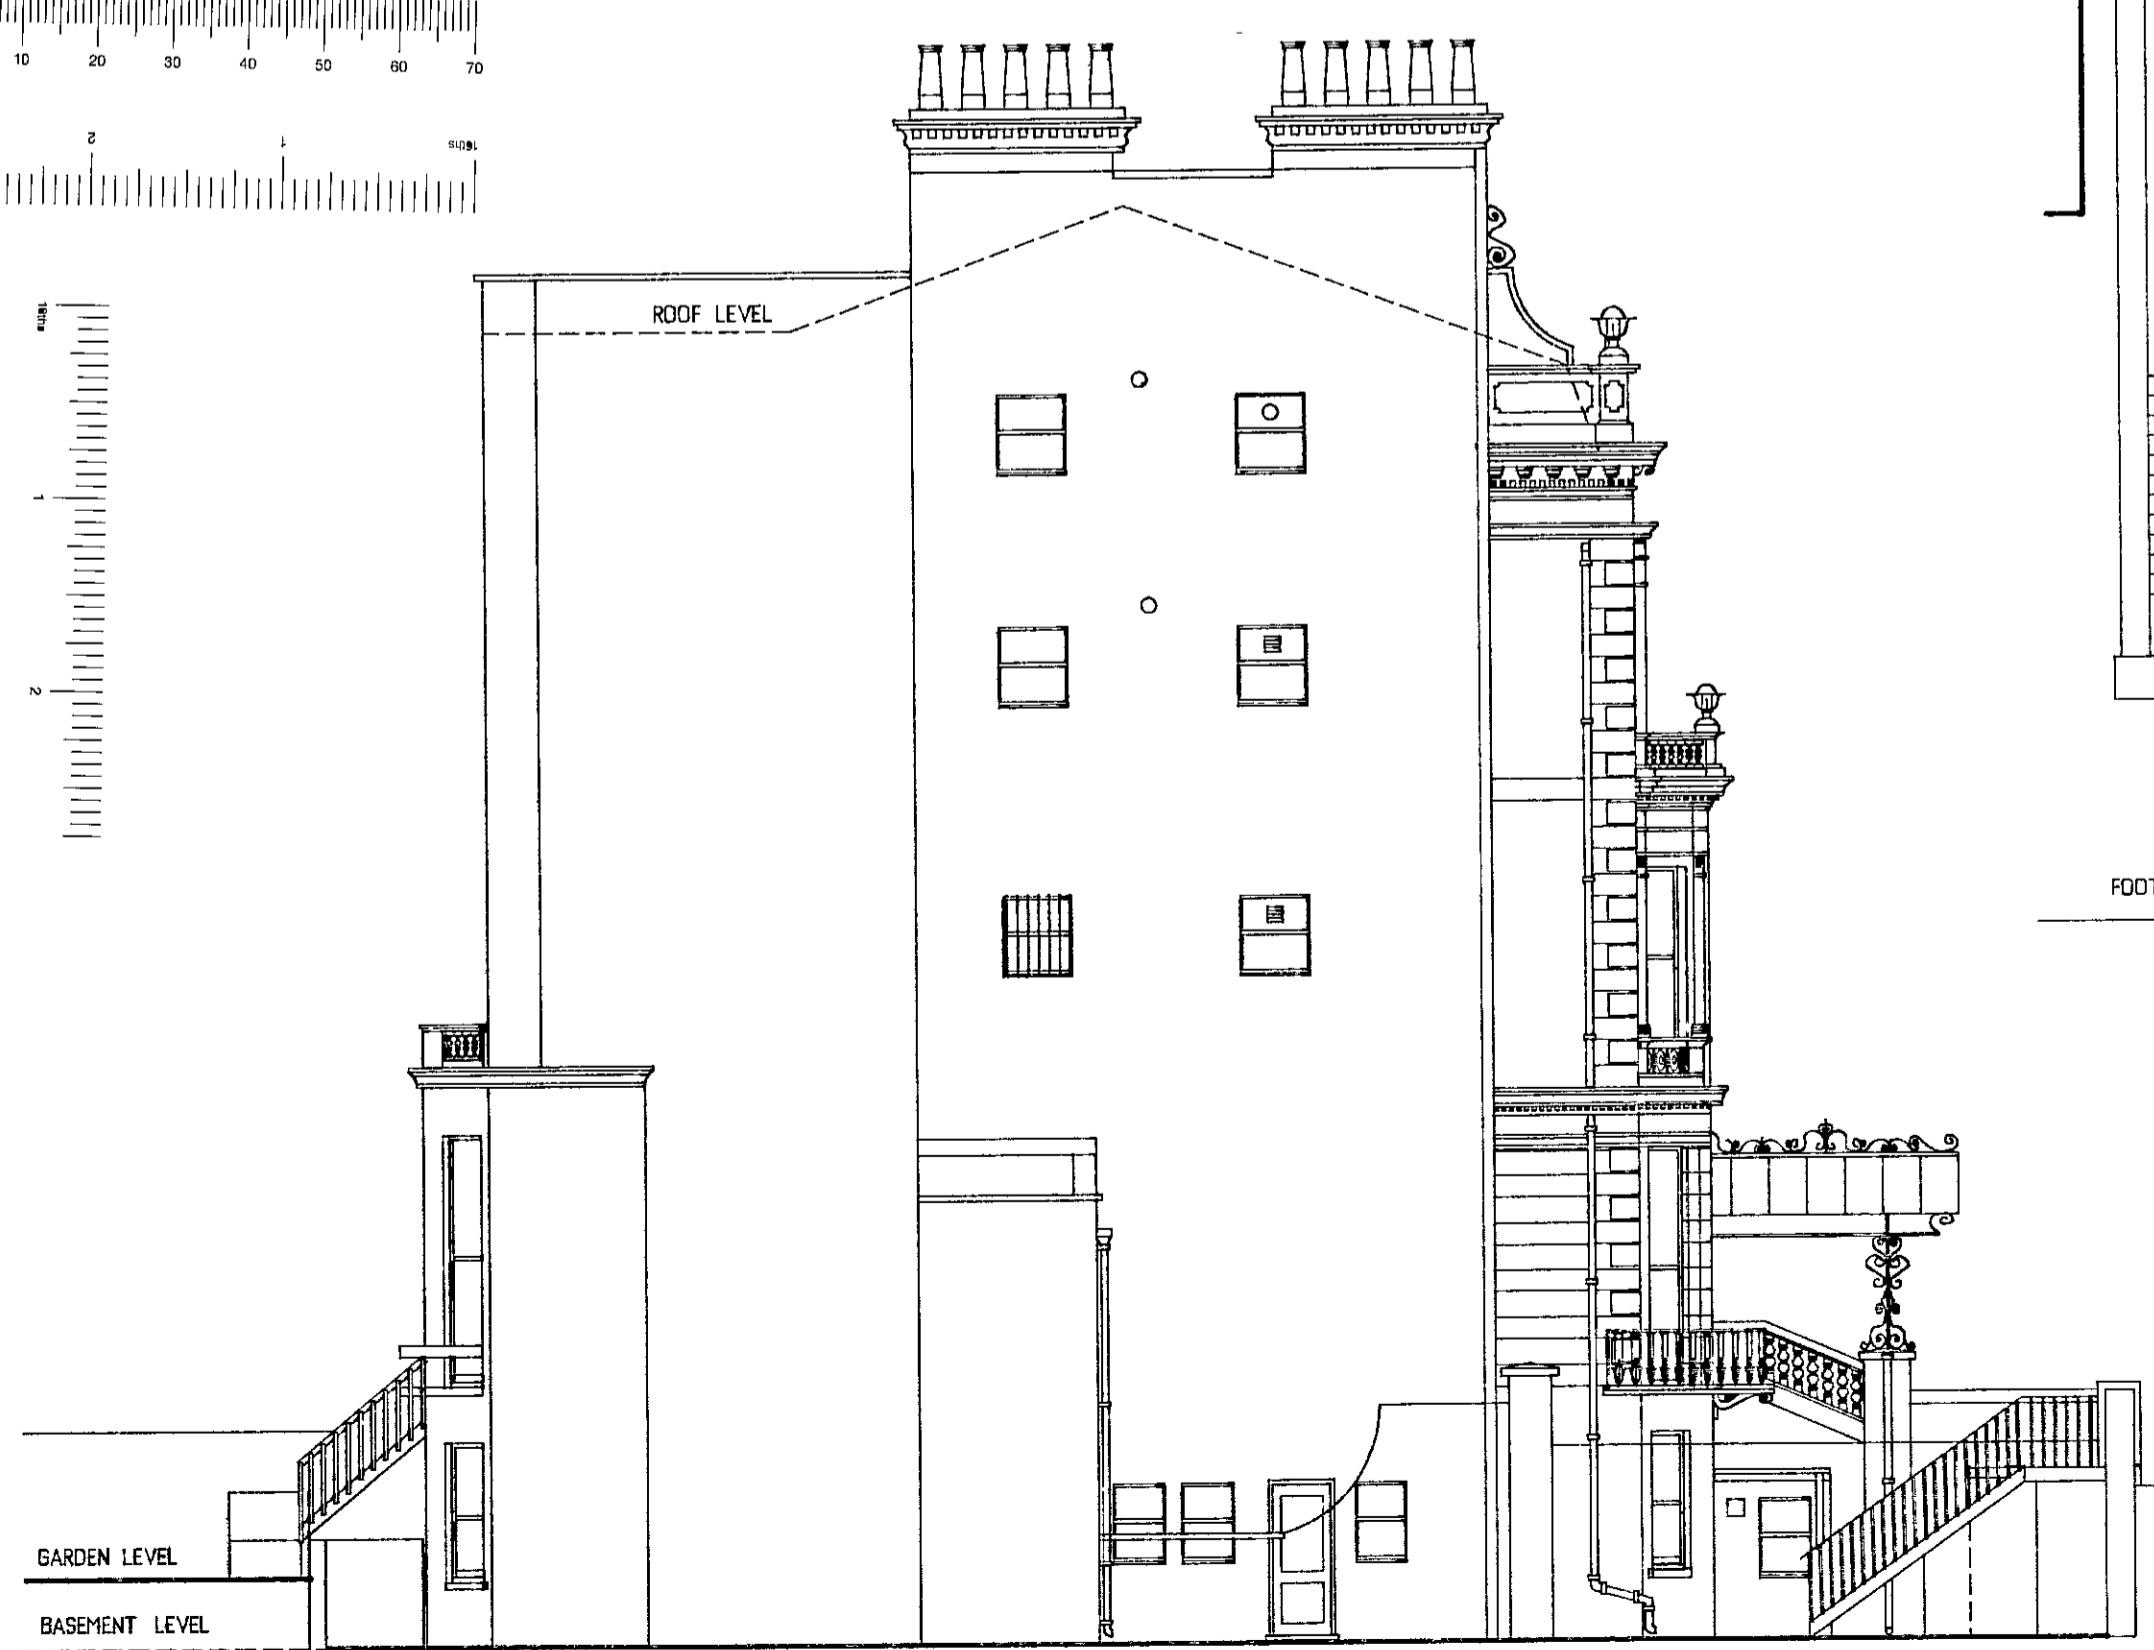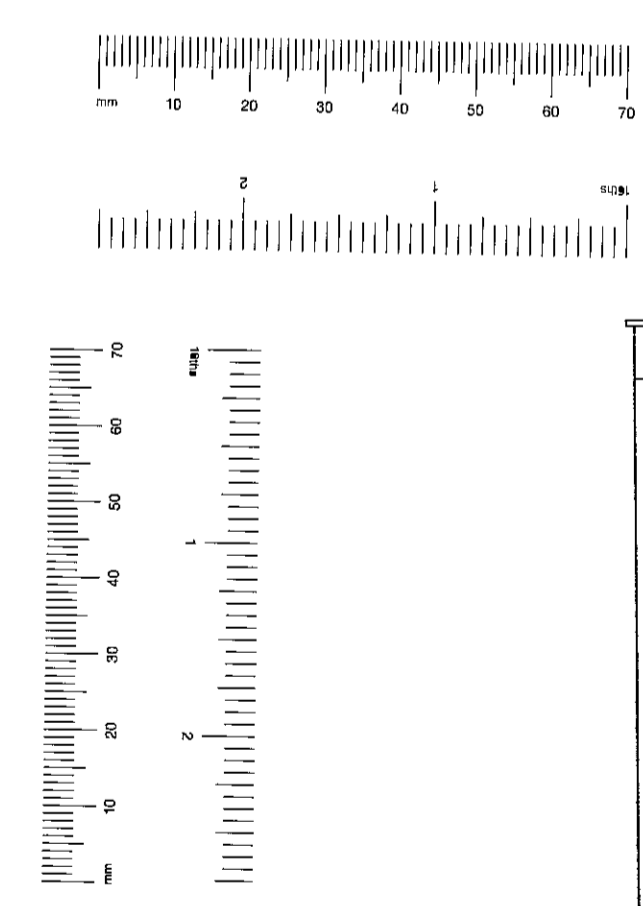

WEST ELEVATION (side)

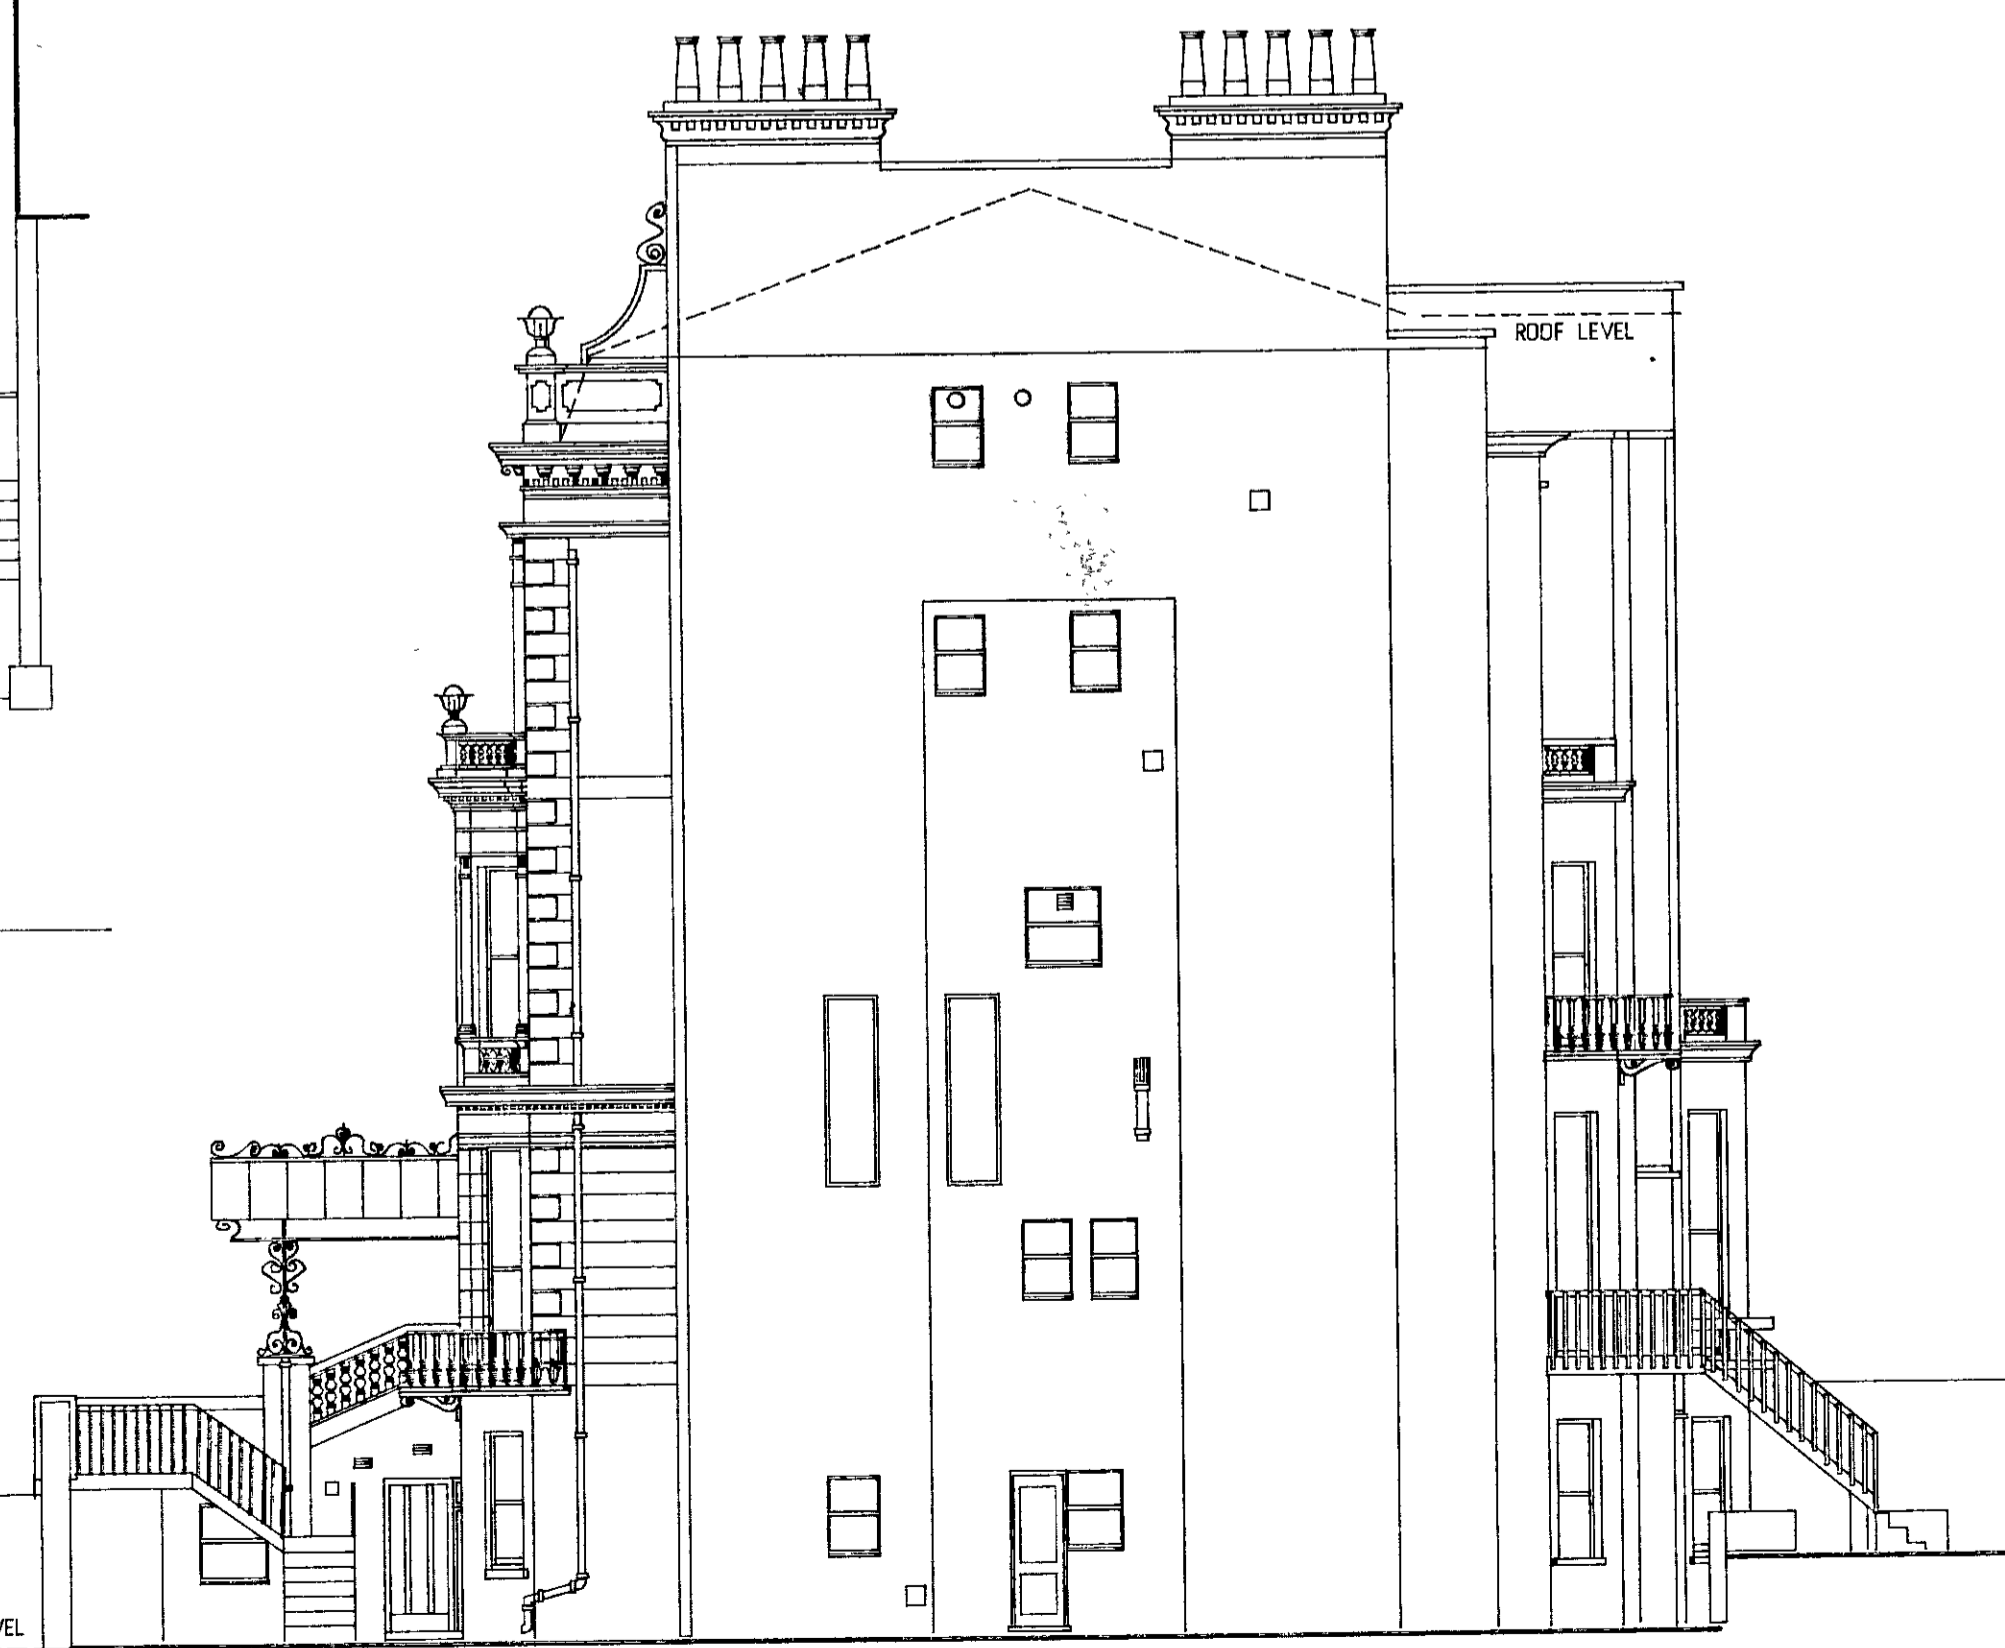

EAST ELEVATION (side)

R.B.K. & C.  
TOWN PLANNING  
13 DEC 2000  
RECEIVED

**P + R ASSOCIATES**  
CHARTERED ARCHITECTS

79 CALDER AVE. BROOKMANS PARK, HERTS AL9 7AJ  
TEL 01707 651492 FAX 01707 649209


1:100	07-03-97	AP
-------	----------	----

63 HOLLAND PARK  
LONDON W11

ELEVATIONS  
& SITE PLAN  
AS EXISTING

1230	004	
------	-----	--



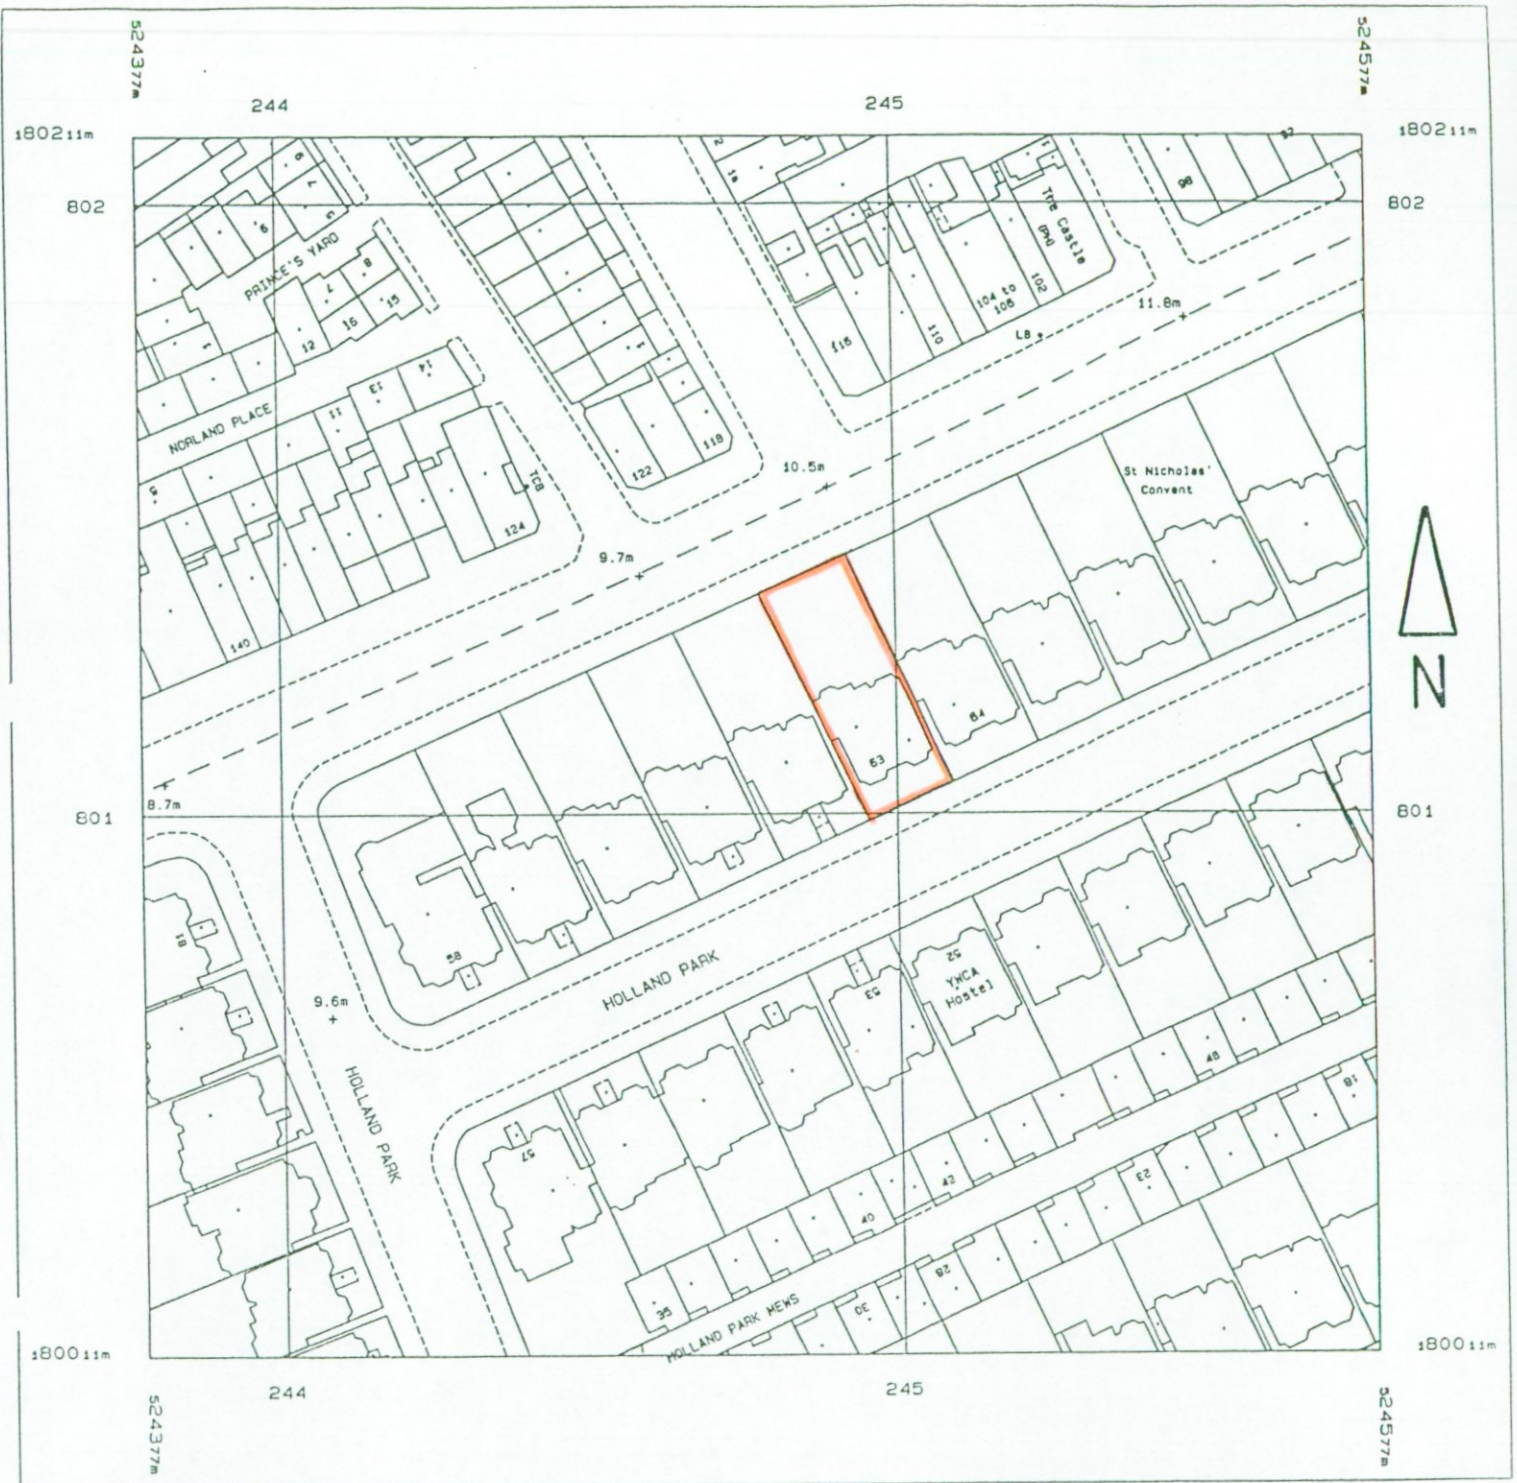

Produced 30 Oct 1997 from Ordnance Survey digital data and incorporating surveyed revision available at this date. © Crown Copyright 1997.

Reproduction in whole or in part is prohibited without the prior permission of Ordnance Survey.

Superplan products are sold subject to Ordnance Survey Terms & Conditions of Sale, available

REPRODUCED BY P&R ASSOCIATES  
FROM THE ORDNANCE SURVEY  
WITH PERMISSION OF HMSO  
CROWN COPYRIGHT RESERVED

1:1250 ..... 29-10-97


National Grid sheet reference at centre of this Superplan: TQ2480SW

Scale 1: 1250

PP002862

**R.B.K. & C.**  
**TOWN PLANNING**  
13 DEC 2000  
**RECEIVED**



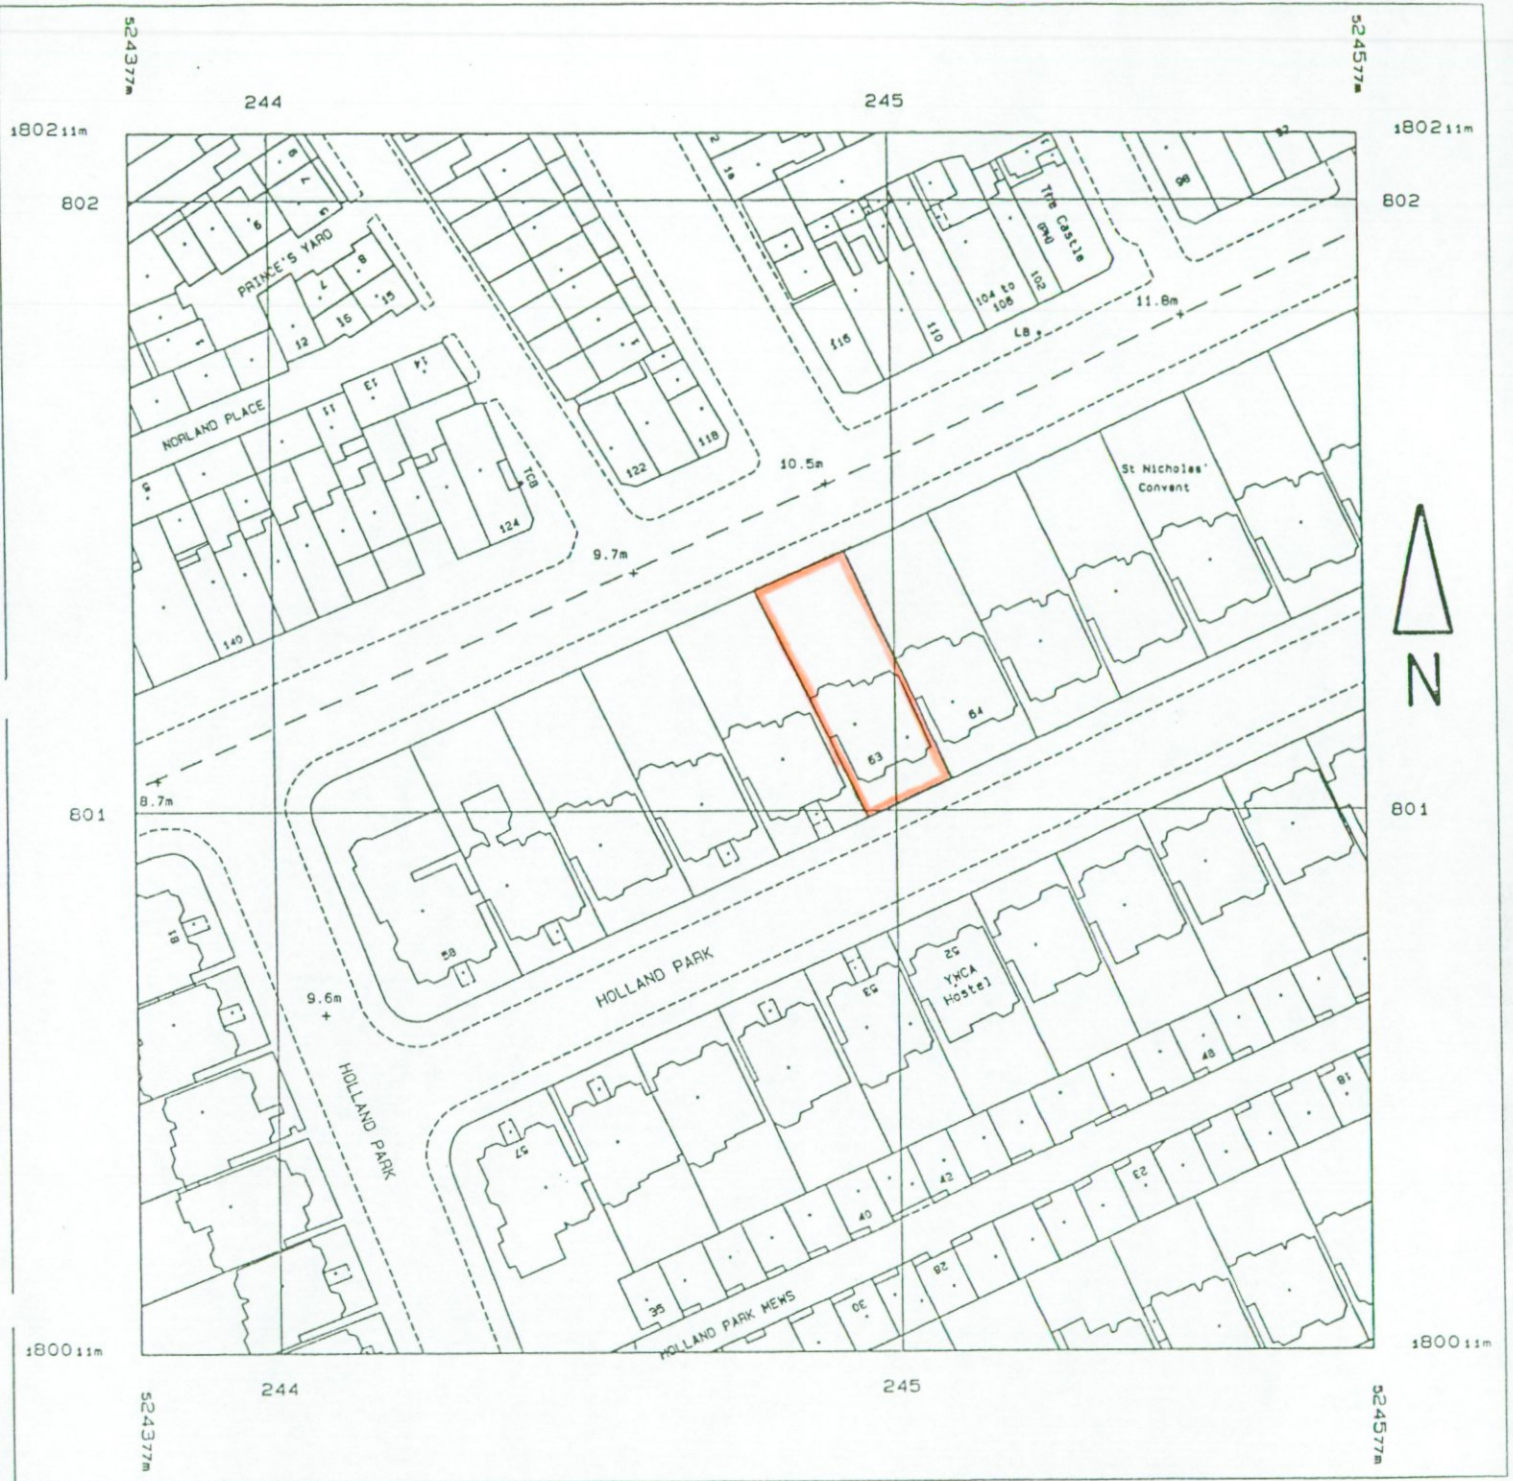

Produced 30 Oct 1997 from Ordnance Survey digital data and incorporating surveyed revision available at this date. © Crown Copyright 1997.

Reproduction in whole or in part is prohibited without the prior permission of Ordnance Survey.

Superplan products are sold subject to Ordnance Survey Terms & Conditions of Sale, available

REPRODUCED BY P&R ASSOCIATES  
FROM THE ORDNANCE SURVEY  
WITH PERMISSION OF HMSO  
CROWN COPYRIGHT RESERVED

1:1250 ..... 29-10-97


National Grid sheet reference at centre of this Superplan: TQ2480SW

Scale 1: 1250

PP002362

**R.B.K. & C.  
TOWN PLANNING  
13 DEC 2000  
RECEIVED**



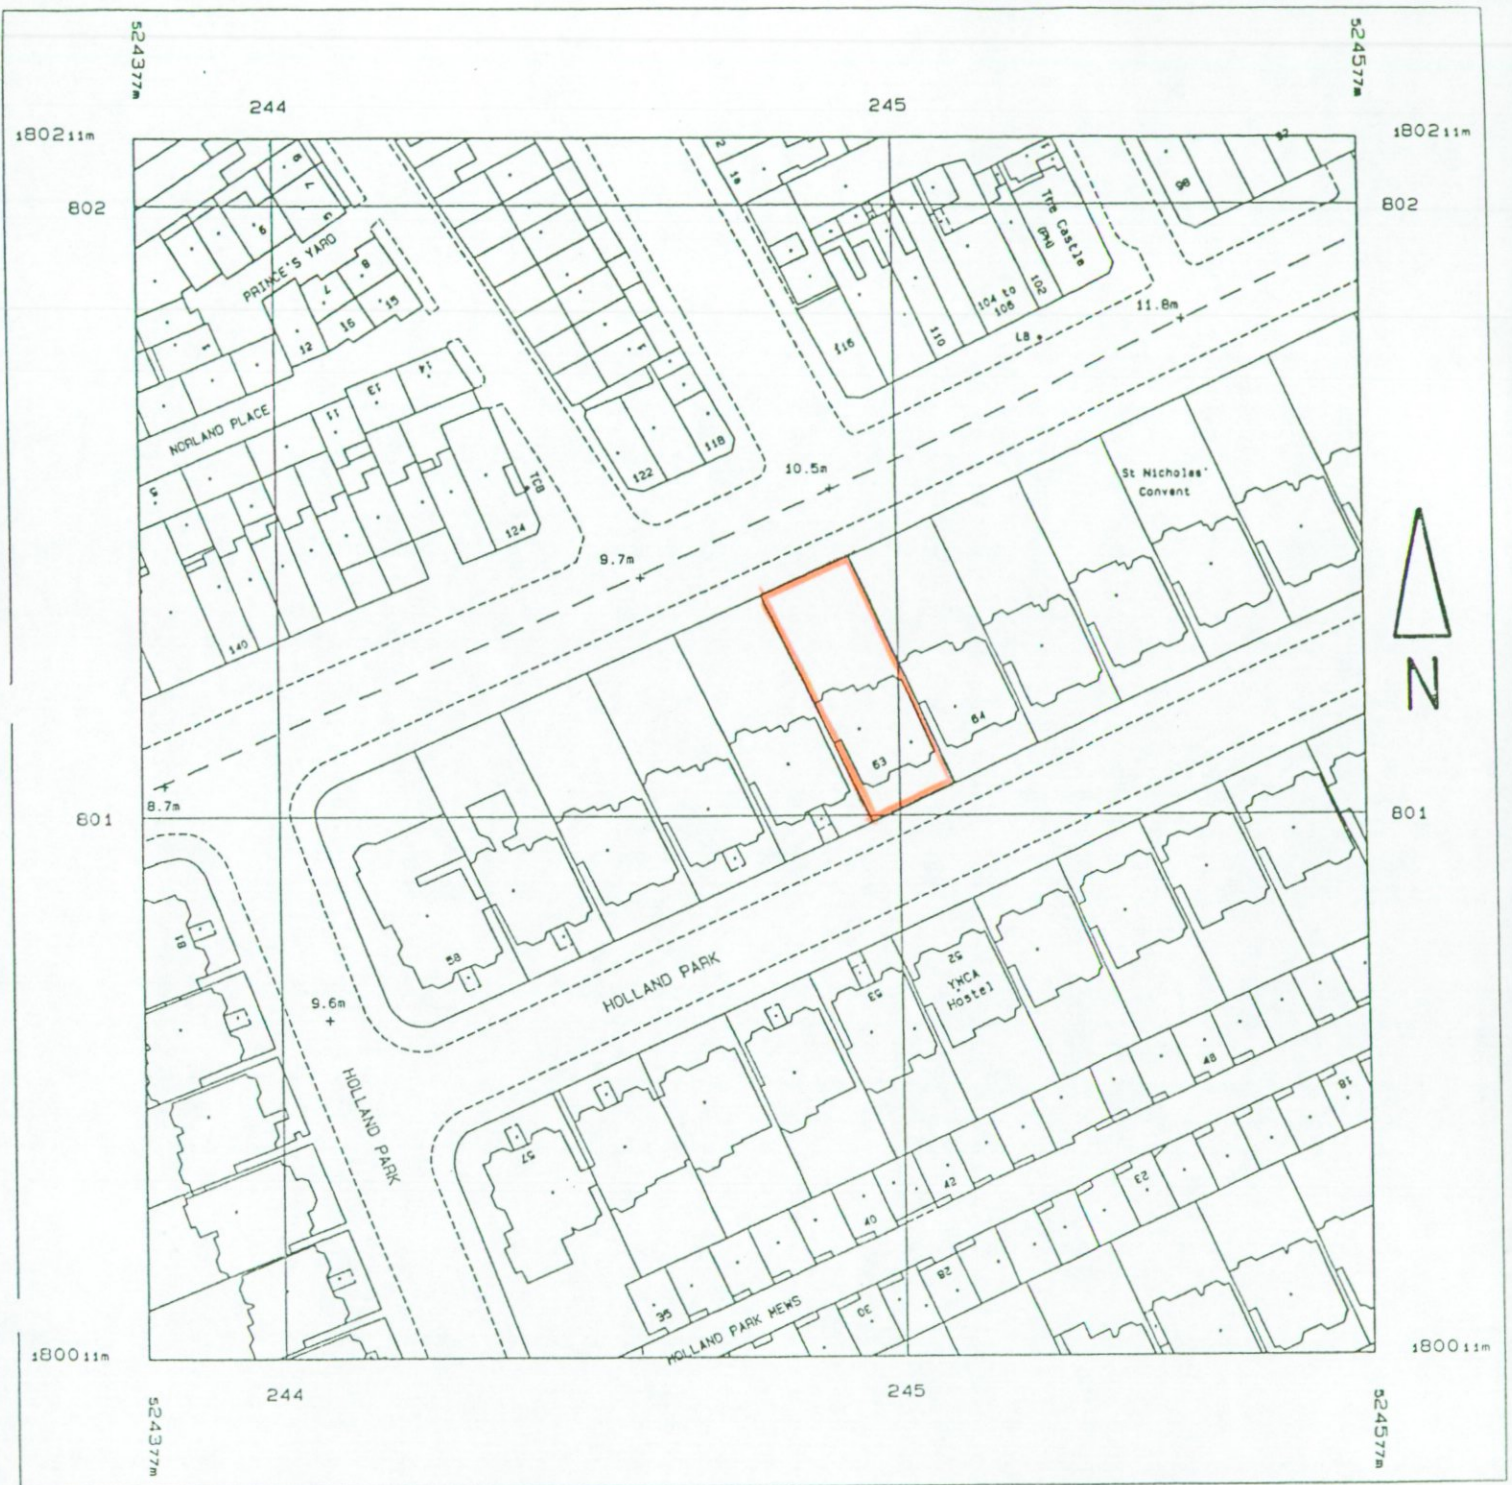

Produced 30 Oct 1997 from Ordnance Survey digital data and incorporating surveyed revision available at this date. © Crown Copyright 1997.

Reproduction in whole or in part is prohibited without the prior permission of Ordnance Survey.

Superplan products are sold subject to Ordnance Survey Terms & Conditions of Sale, available

REPRODUCED BY P&R ASSOCIATES  
FROM THE ORDNANCE SURVEY  
WITH PERMISSION OF HMSO  
CROWN COPYRIGHT RESERVED

1:1250 ..... 29-10-97

National Grid sheet reference at centre of this Superplan: TQ2480SW

Scale 1: 1250

PP002362

**R.B.K. & C.**  
**TOWN PLANNING**  
13 DEC 2000  
**RECEIVED**