


EX DIR	HDC	TP	CAC	AD	CLU	AO AK
RB KJC		9	JAN 2002		PLANNING	
N	C	SW	SE	APP	IO	REC
			ARB	FPLN	DES	FEES

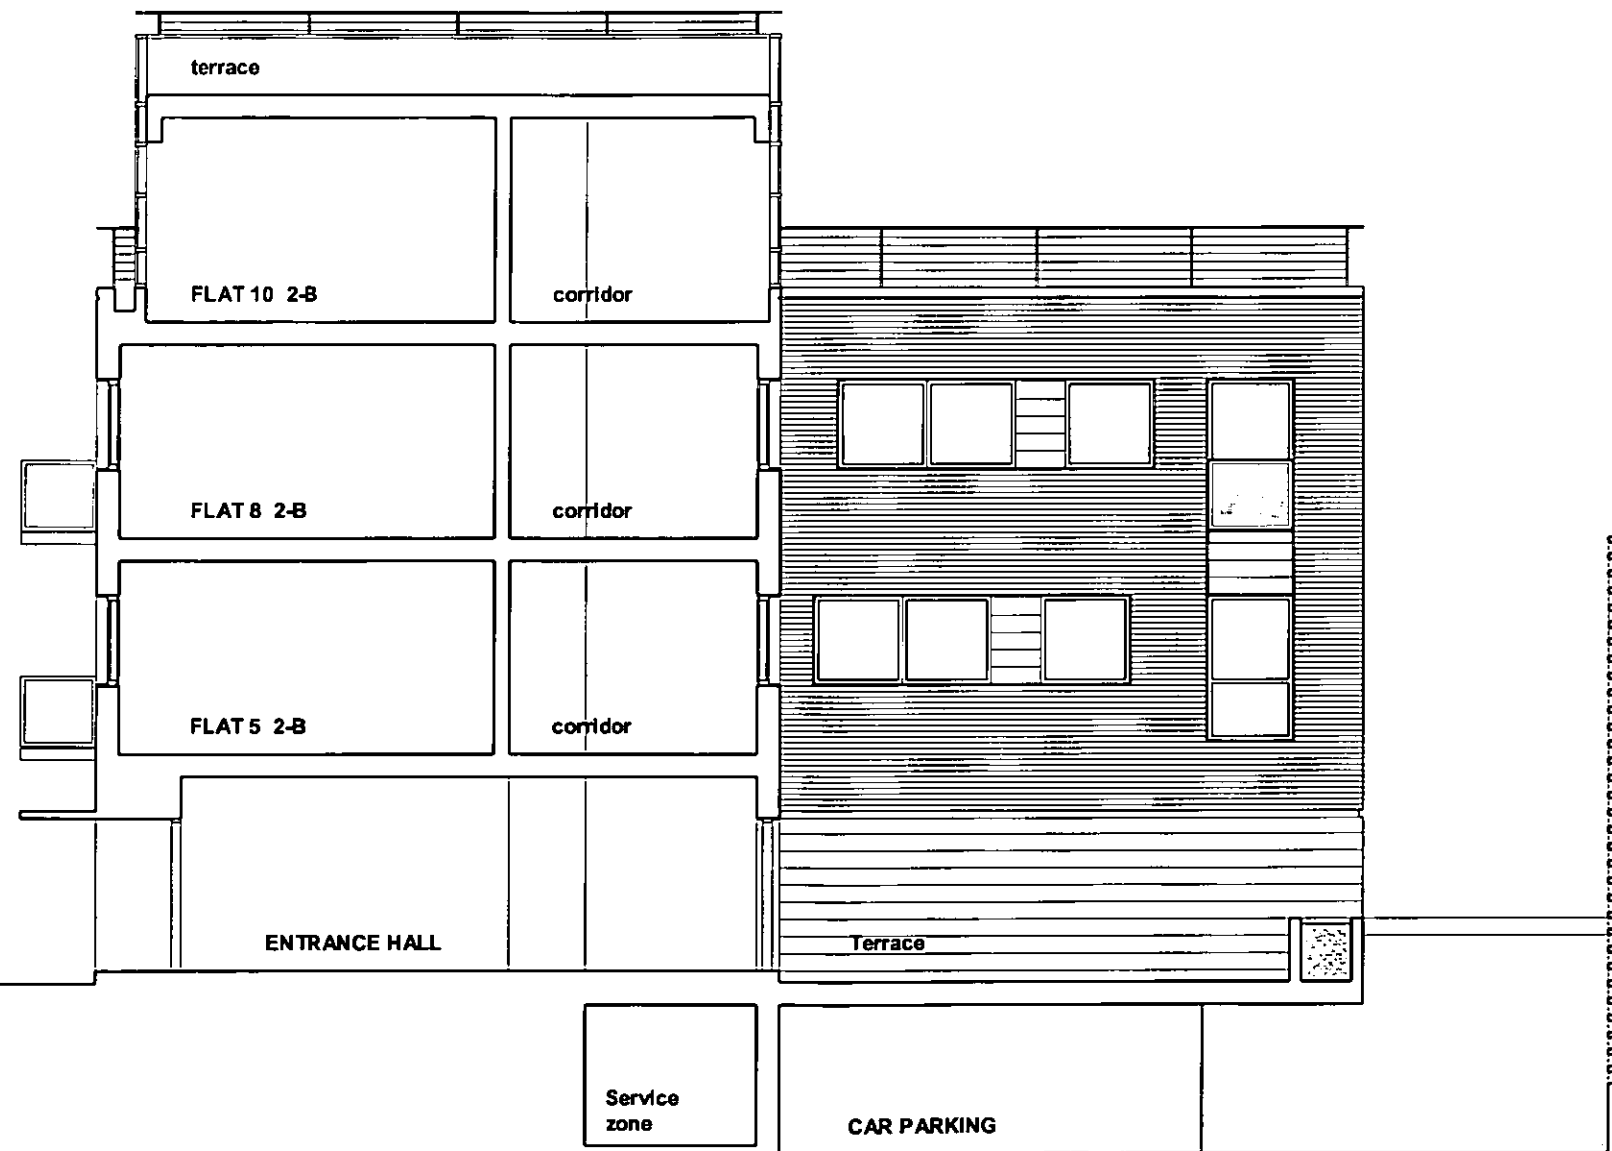


Cross Section

Residential Development at Barby Road London W10

1:100

EX DIR	HDC	TP	CAC	AD	CLU	AO AK
RB KJC	9	JAN 2002		PLANNING		
N	C	SW	SE	APP	IO	REC
		ARB	FPLN	DES	FEES	

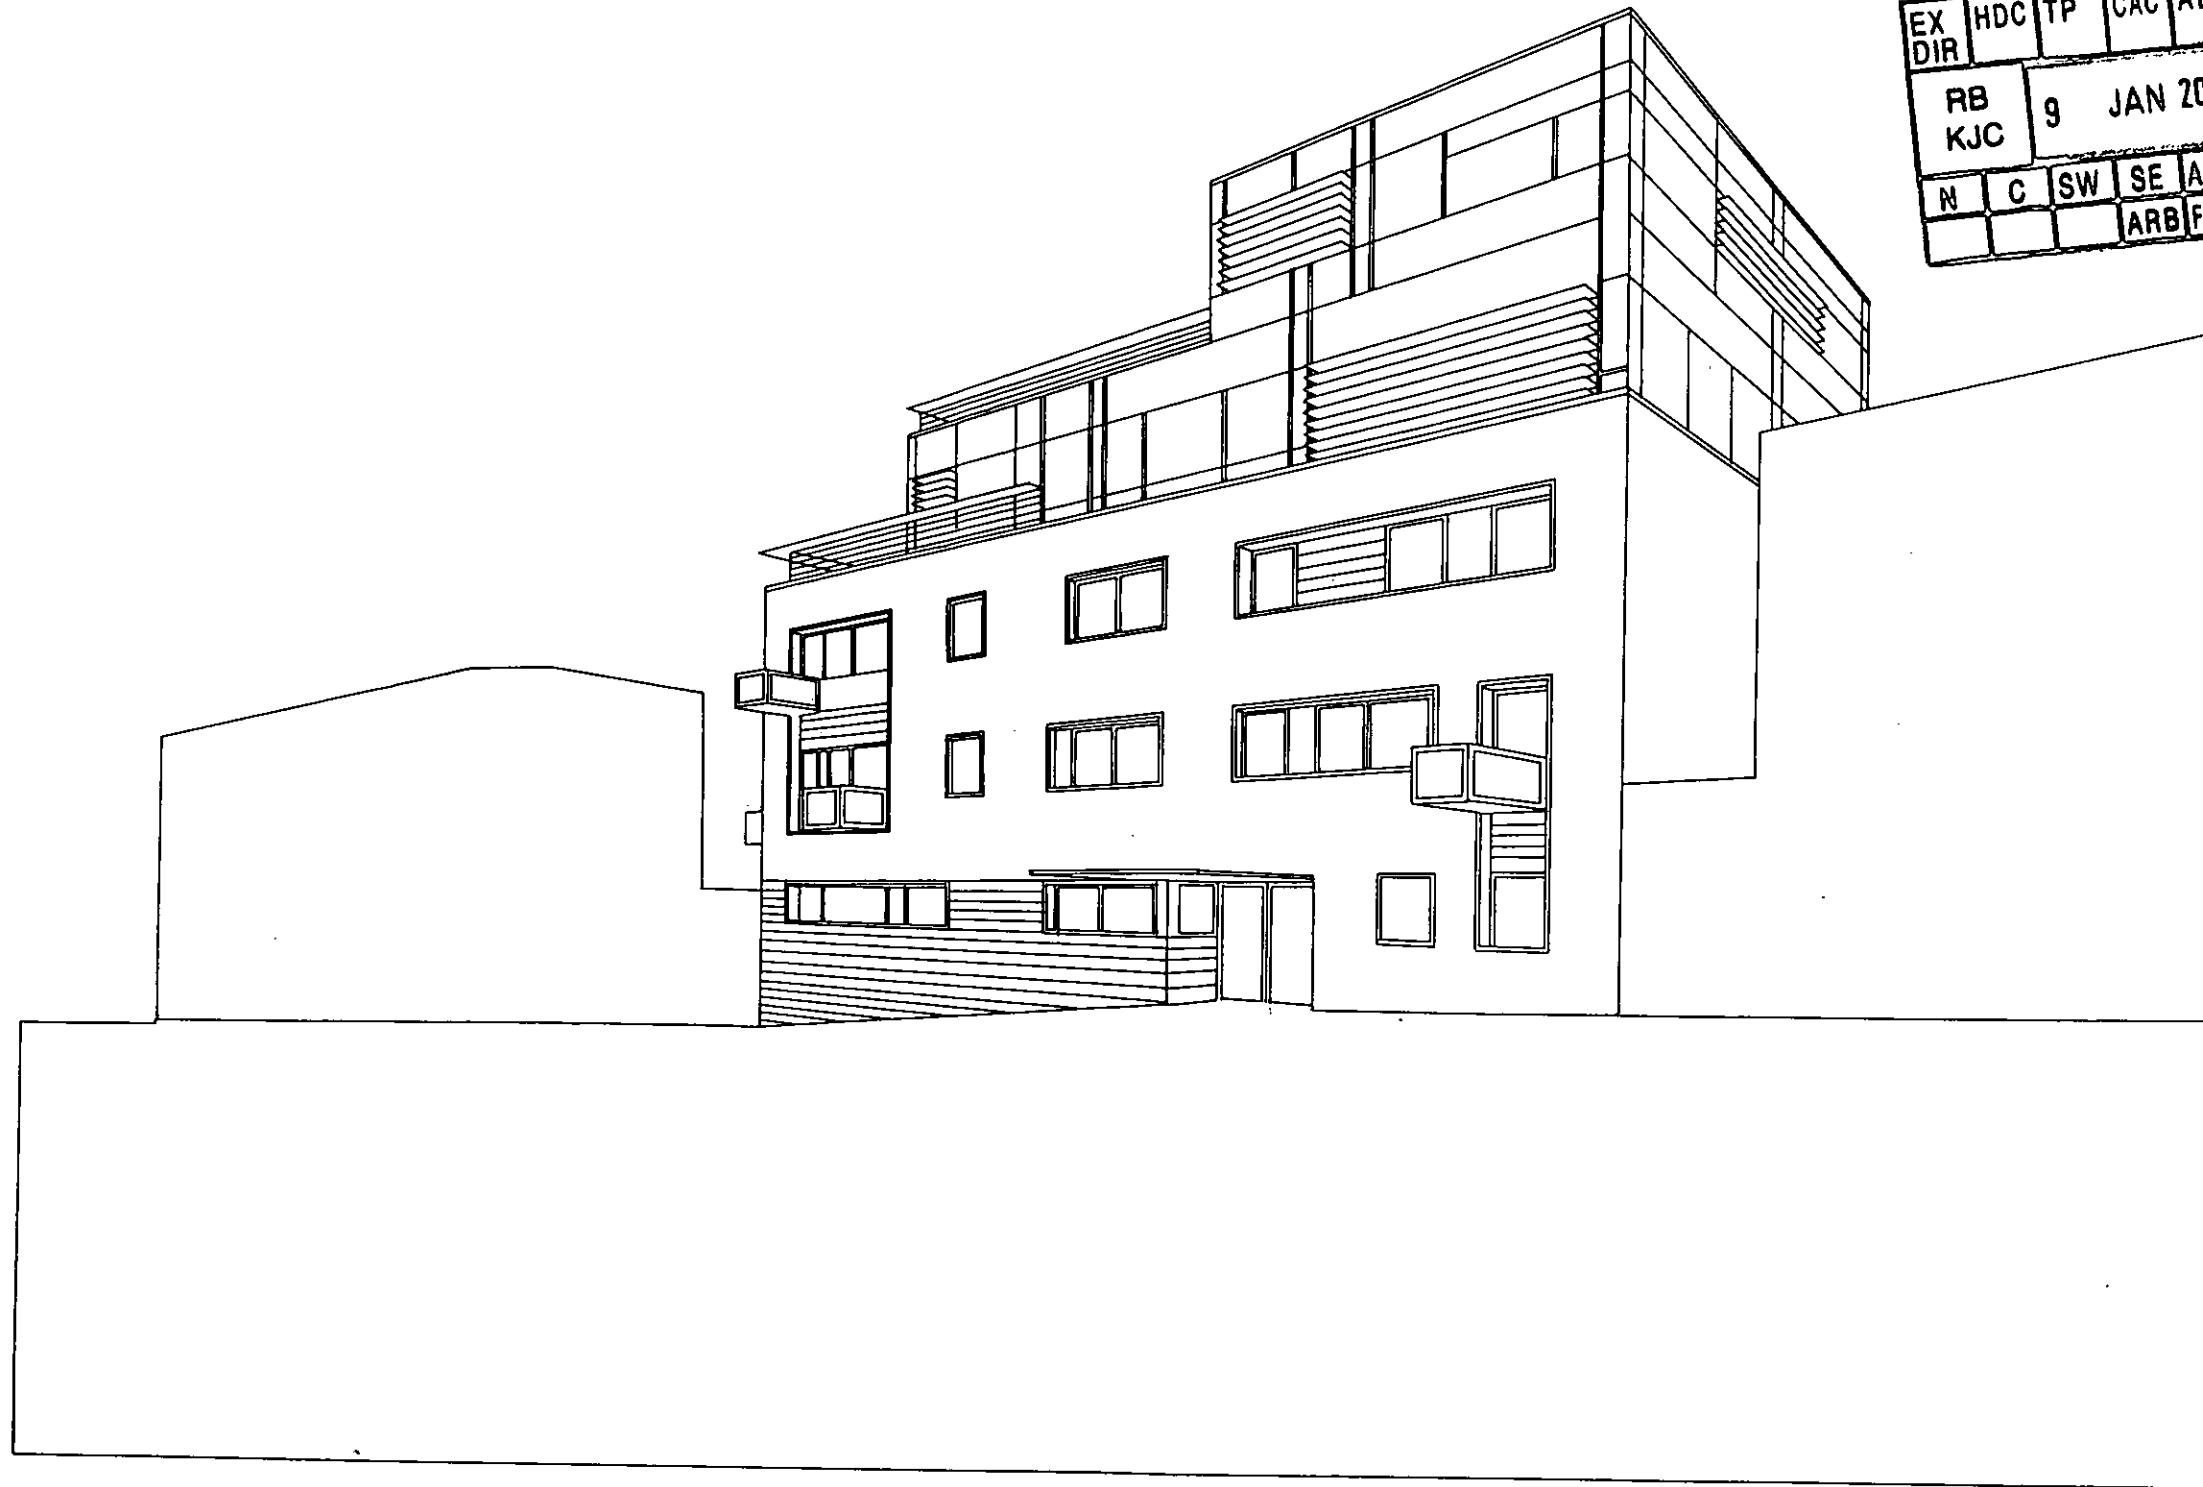

Barlby Road Perspective

Residential Development at Barlby Road London W10






EX DIR	HDC	TP	CAC	AD	CLU	AO AK
RB KJC	9	JAN 2002	PLANNING			
N	C	SW	SE	APP	IO	REC
		ARB	FPLN	DES	FEE	

Barlby Road Perspective

Residential Development at Barlby Road London W10




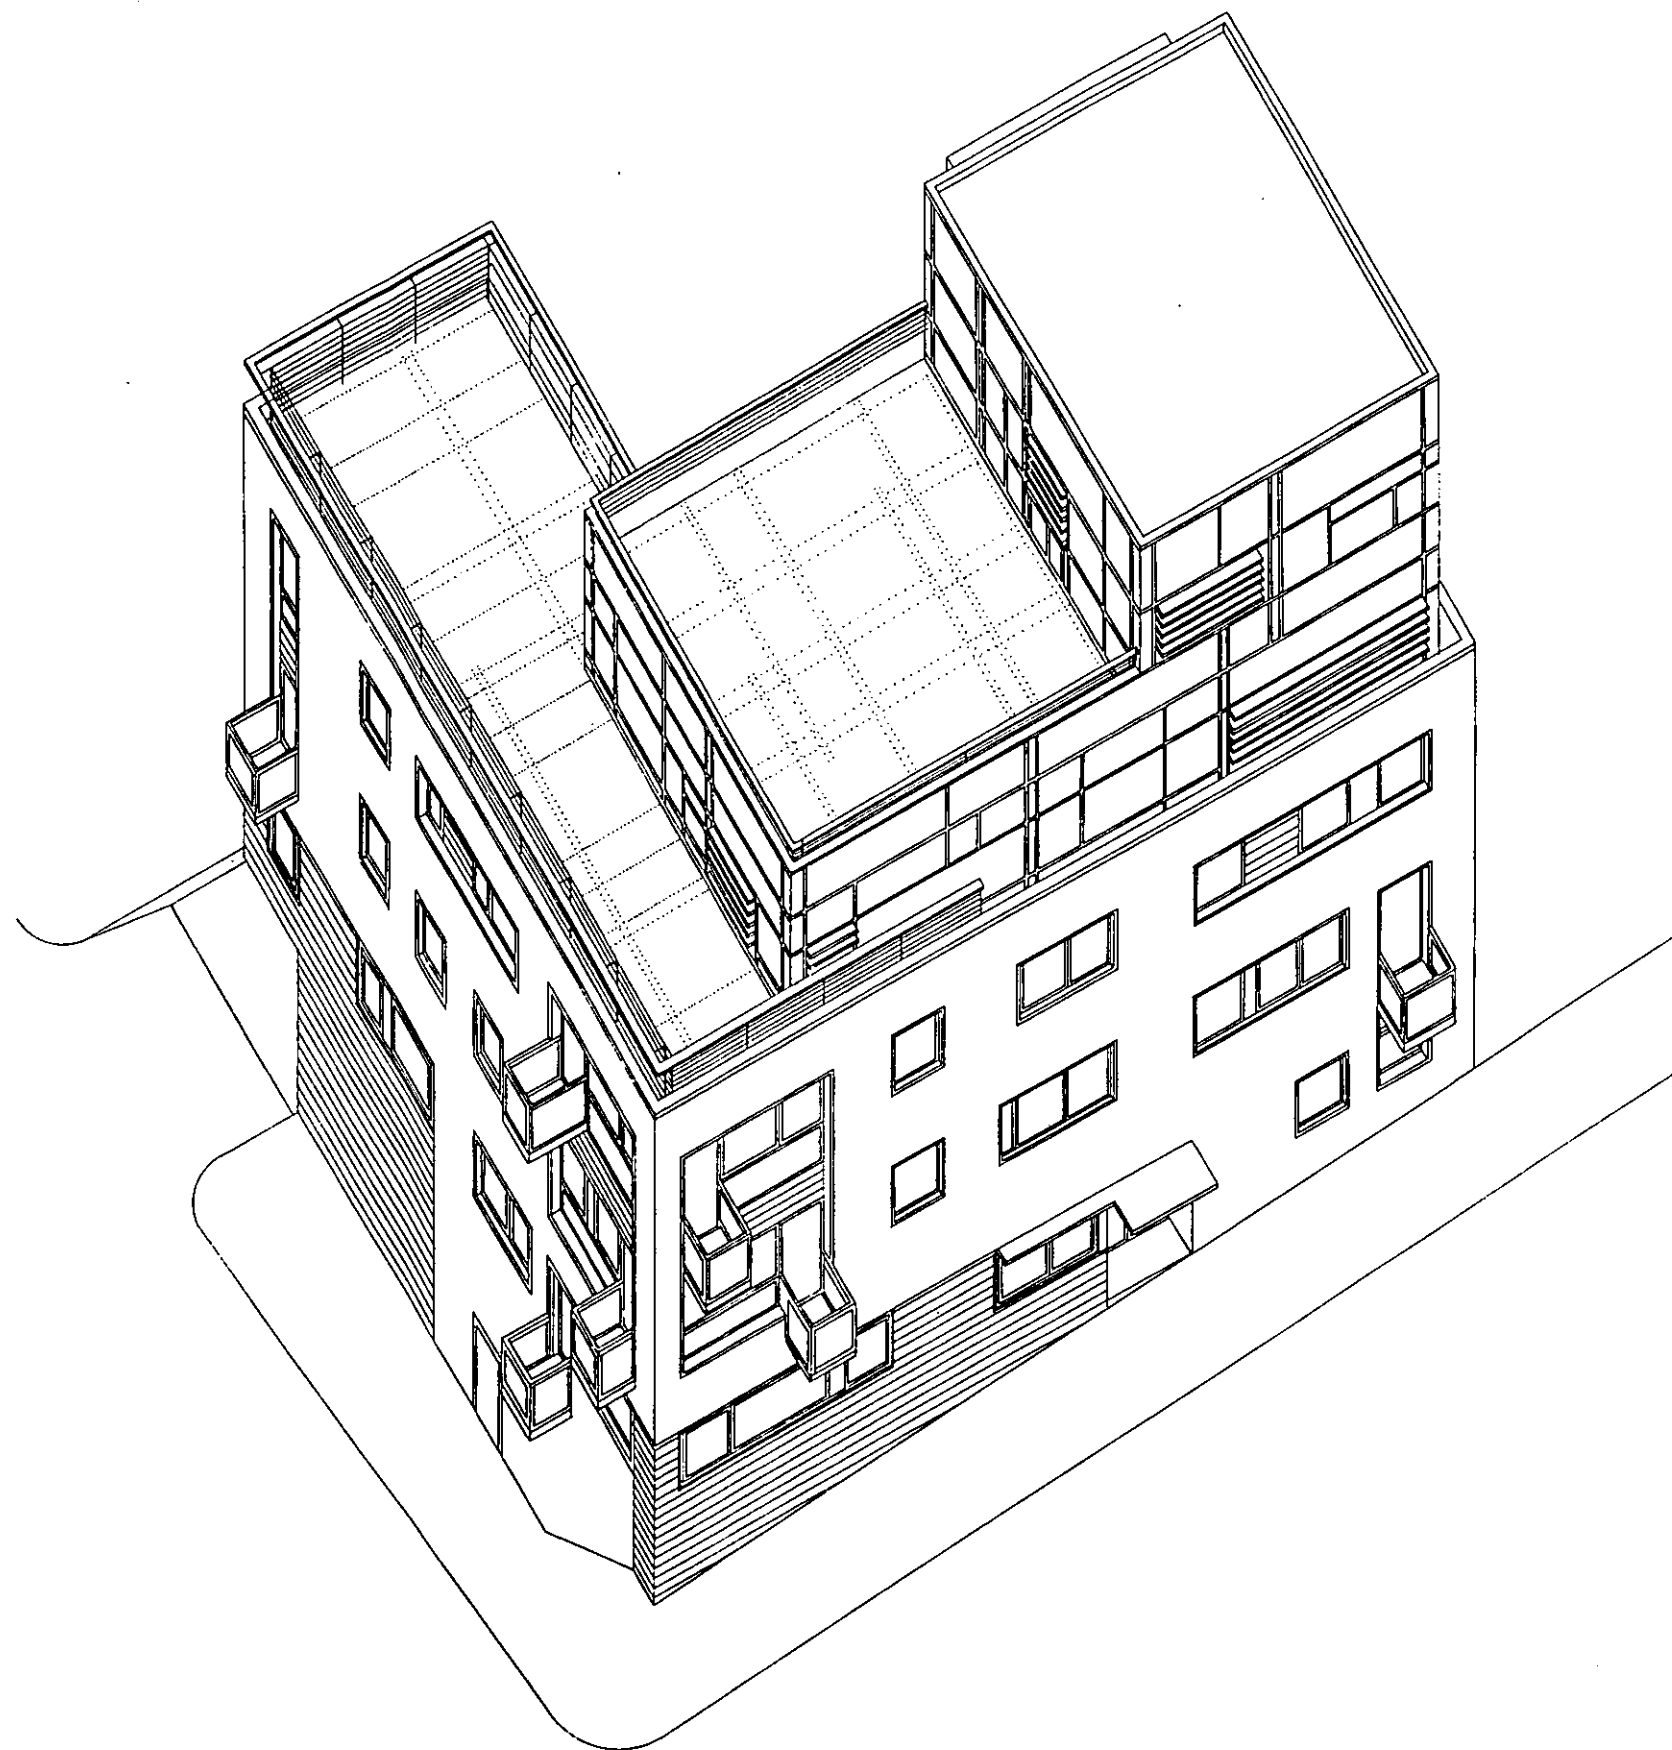

EX DIR	HDC	TP	CAC	AD	CLU	AO AK
RB KJC	9	JAN 2002			PLANNING	
N	C	SW	SE	APP	IO	REC
		ARB	FPLN	DES	FEES	


Three Dimensional Study

Residential Development at Barlby Road London W10

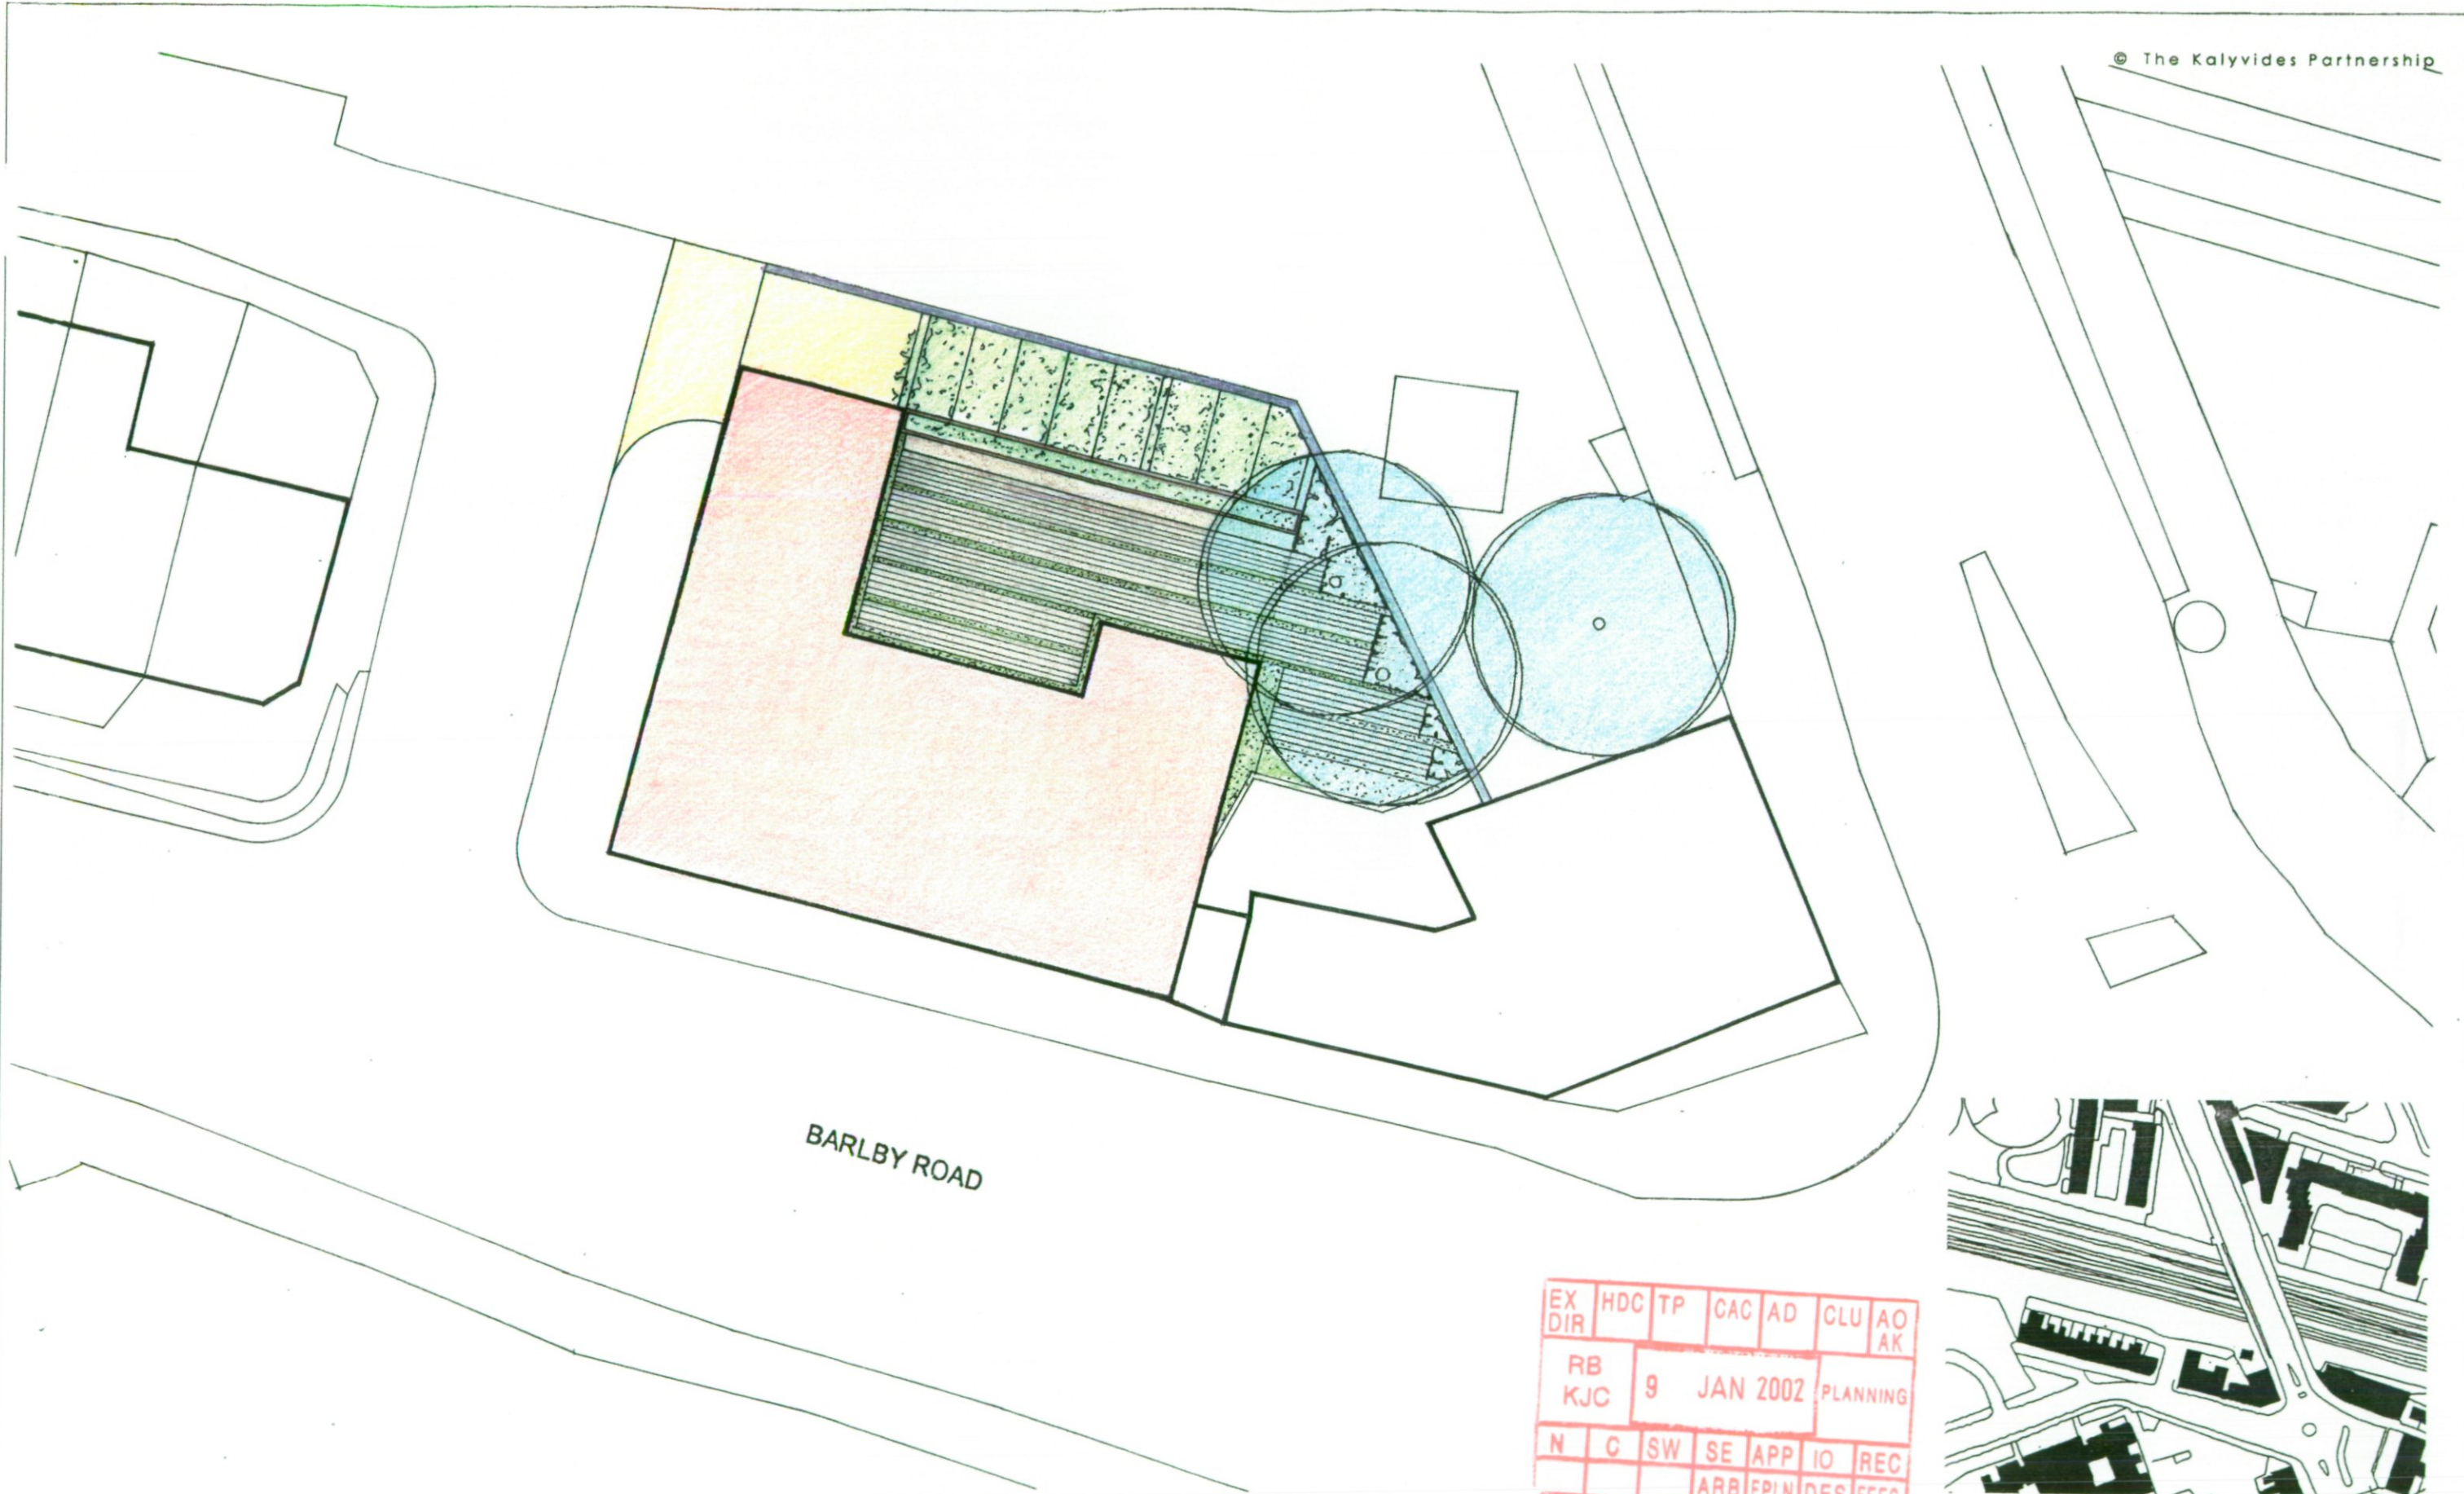


BARLBY ROAD


EX DIR	HDC	TP	CAC	AD	CLU	AO AK
RB KJC	9	JAN 2002		PLANNING		
N	C	SW	SE	APP	IO	REC
		ARB	FPLN	DES	FEES	

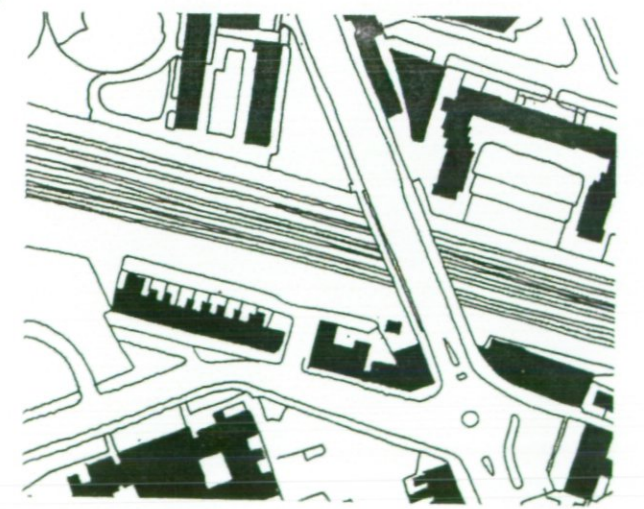


Site Plan

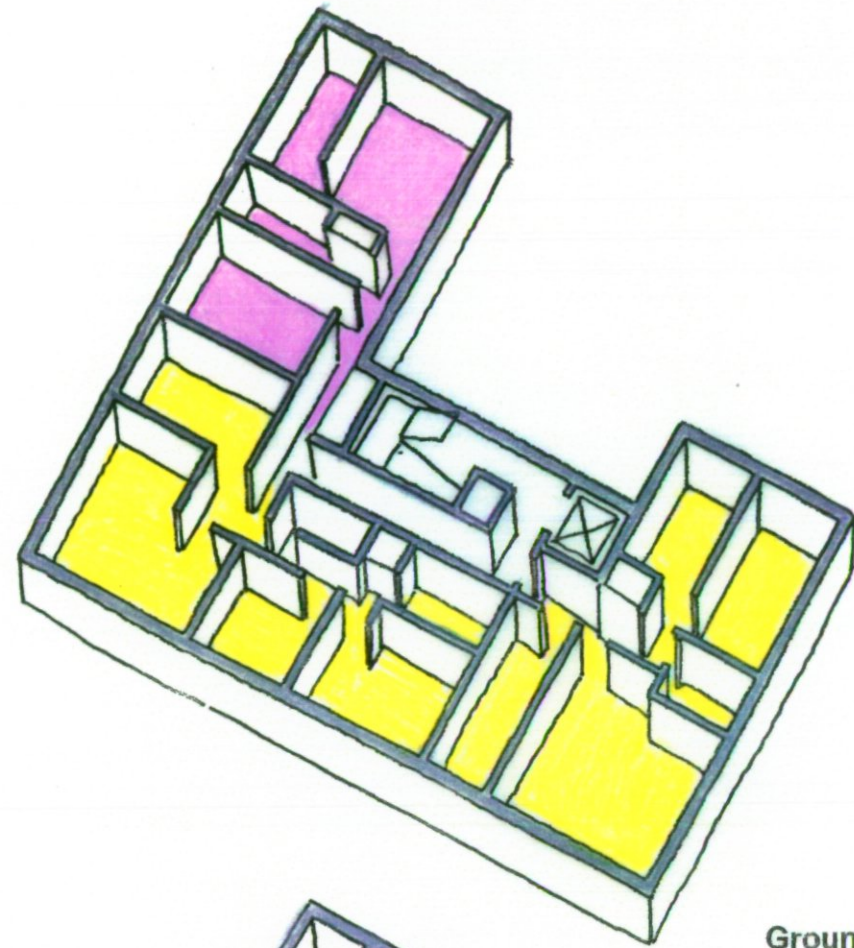


Ground floor

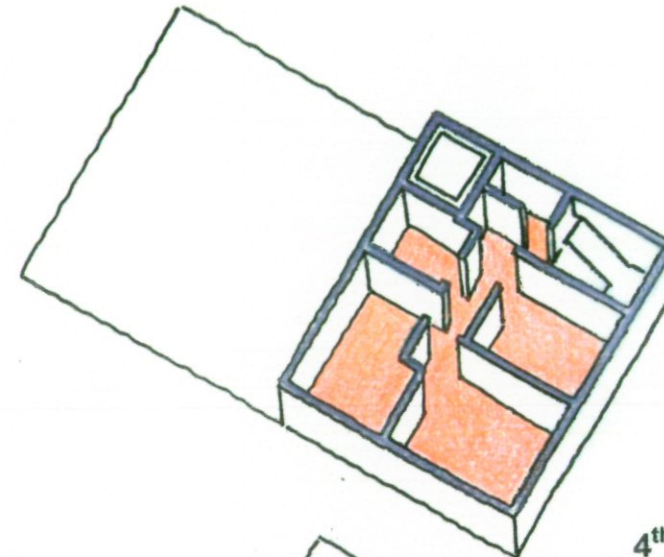

4th floor

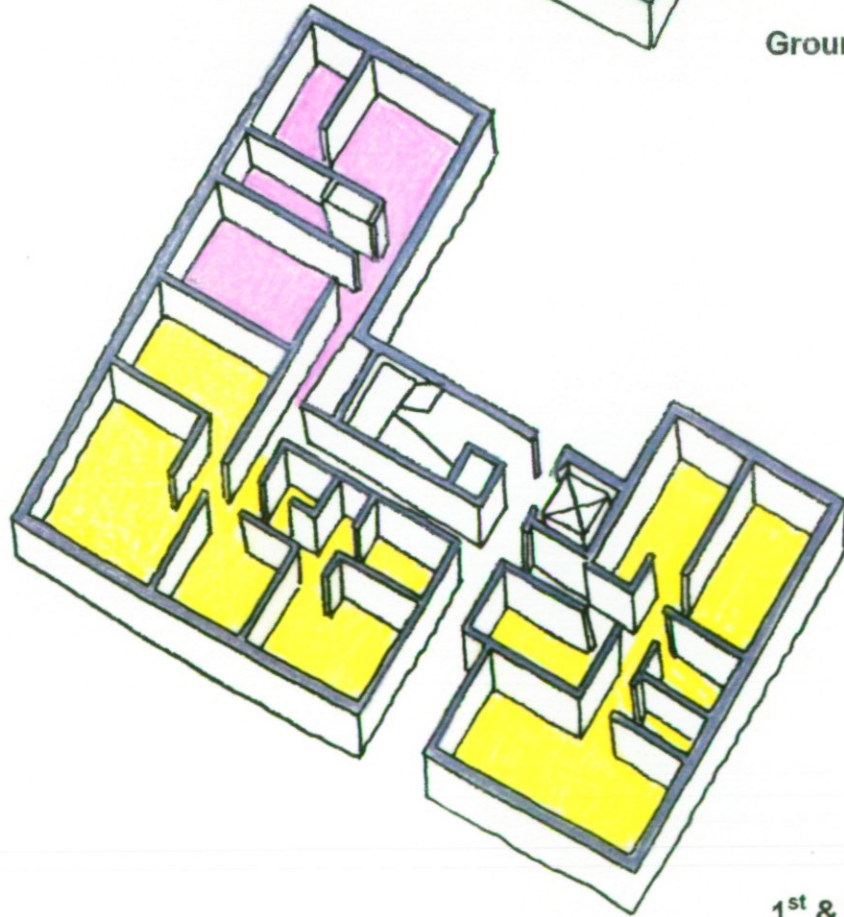

1st & 2nd floors

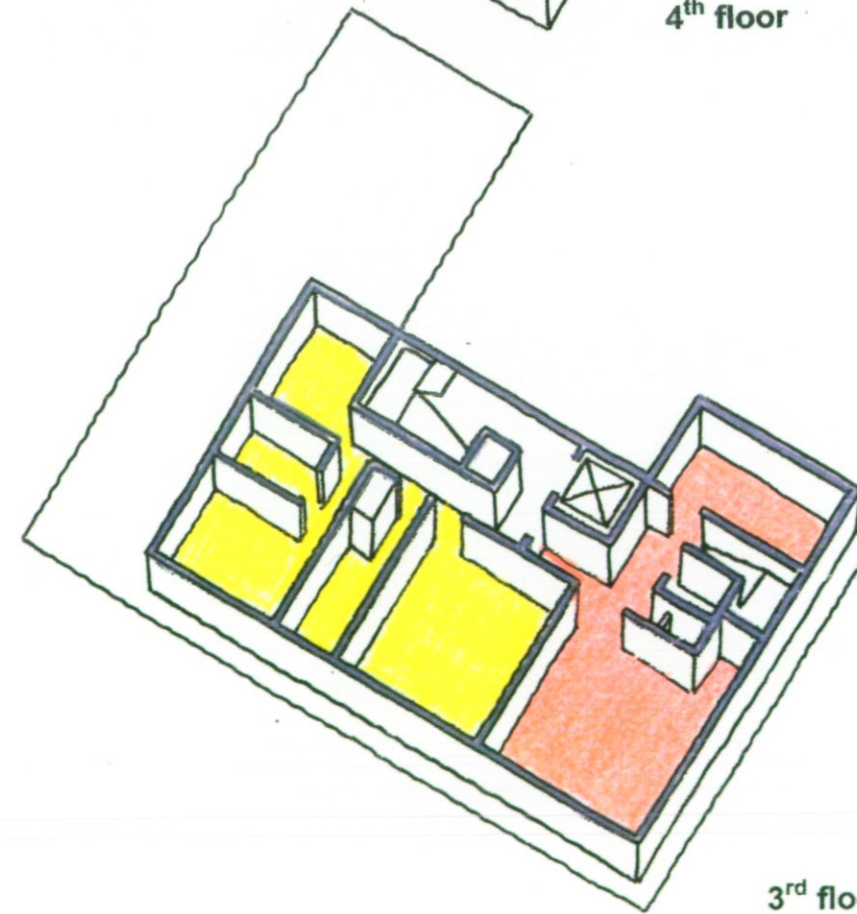


3rd floor

EX DIR	HDC	TP	CAC	AD	CLU	AO
RB	KJC	9	JAN 2002	PLANNING		
N	C	SW	SE	APP	IO	REC
			ARB	FPLN	DES	FEE

Apartment Organisation

Residential Development at Barlby Road London W10


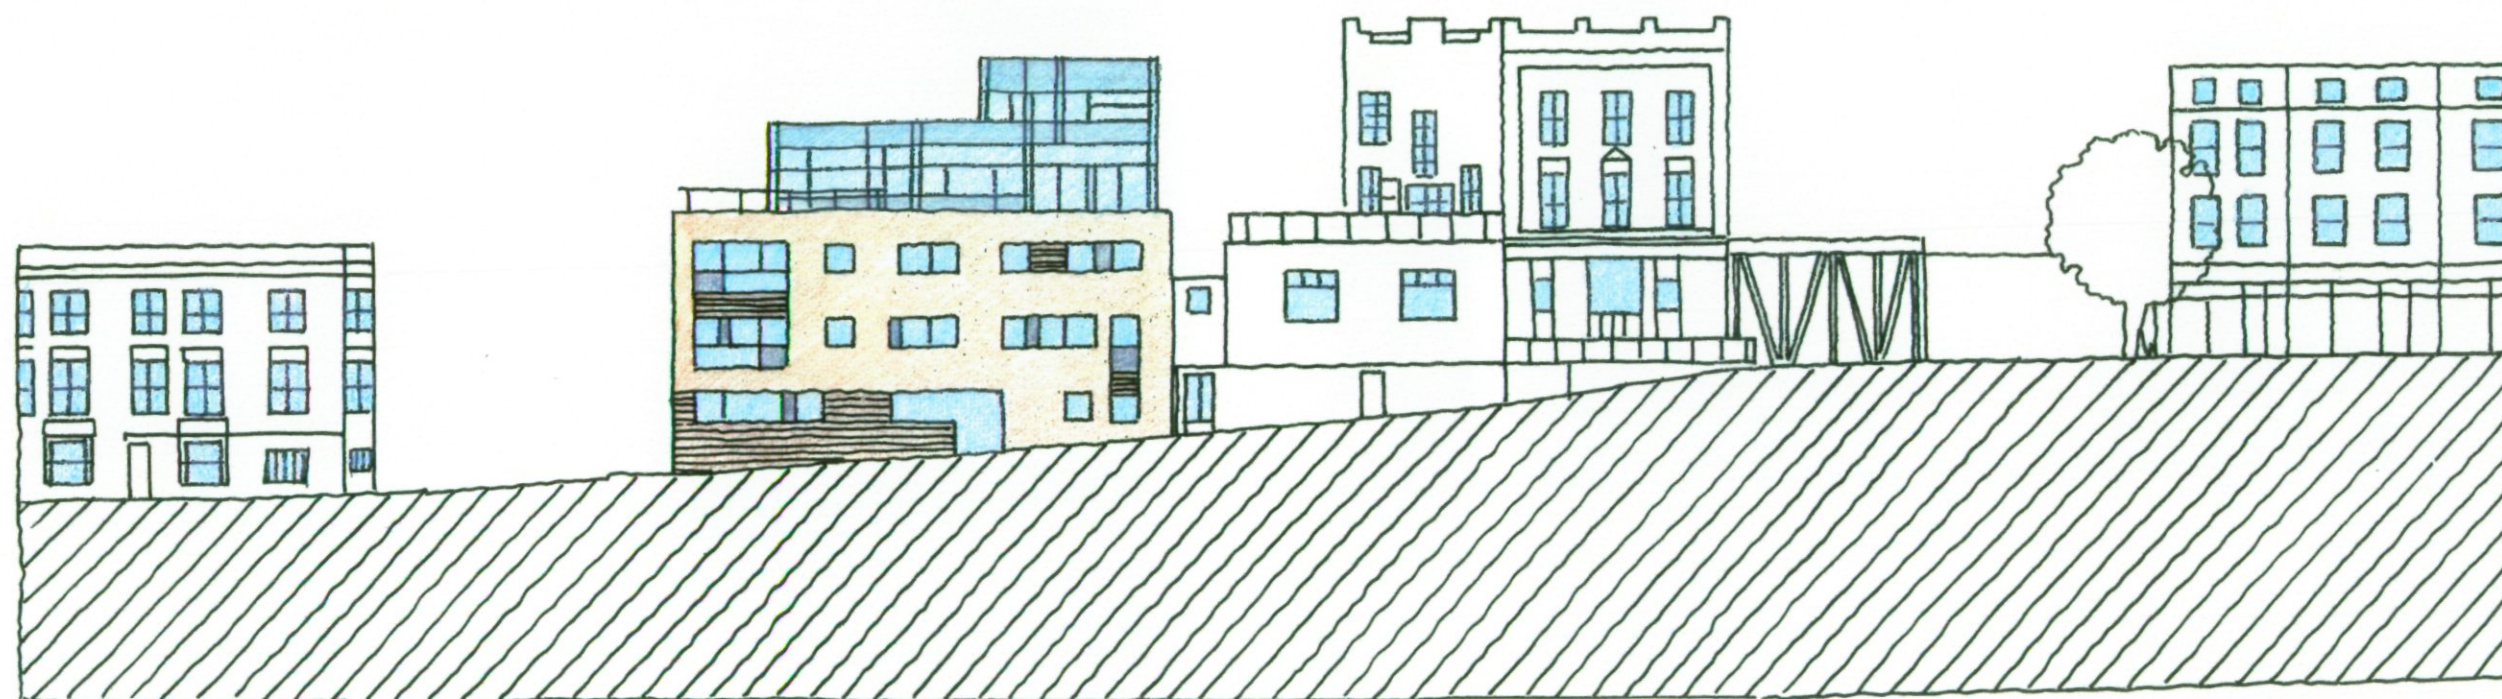


EX DIR	HDC	TP	CAC	AD	CLU	AO AK
RB KJC	9	JAN 2002	PLANNING			
N	C	SW	SE	APP	IO	REC
			ARB	FPLN	DES	FEEES

Context Elevation Barbly Road

Residential Development at Barlby Road London W10



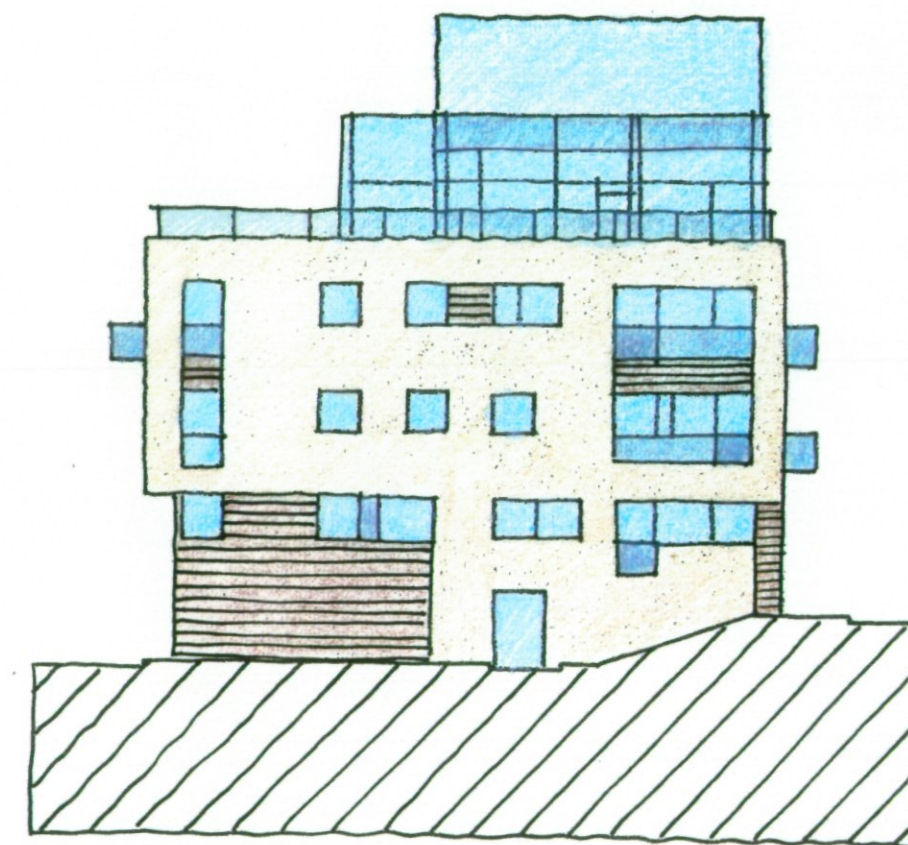
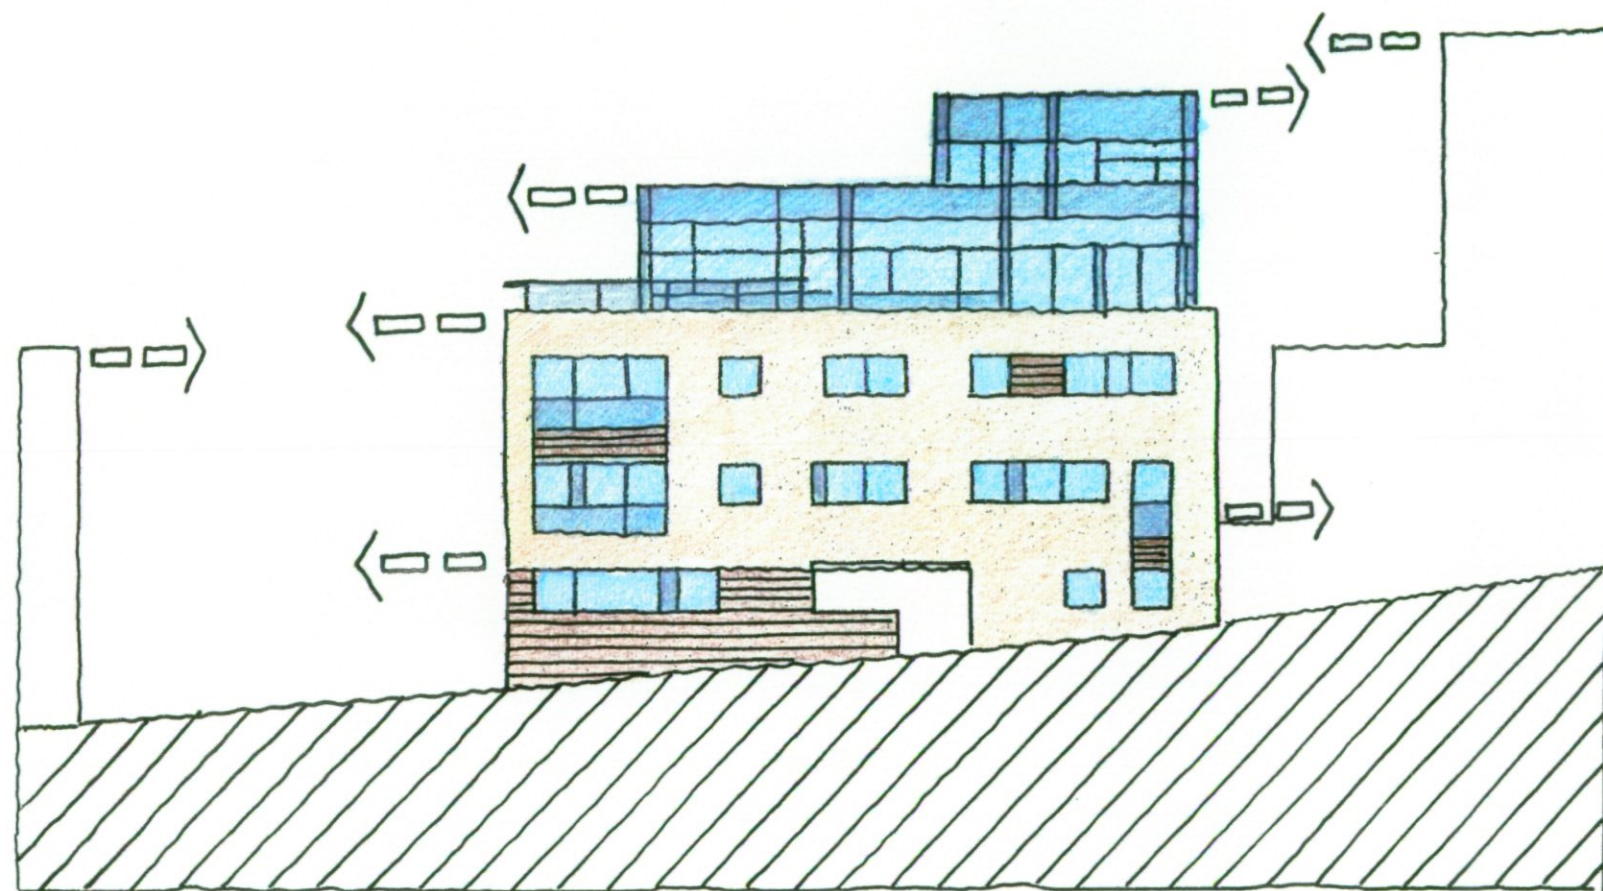


EX	HDC	TP	CAC	AD	CLU	AO
DIR						AK
RB	9		JAN 2002		PLANNING	
KJC						
N	C	SW	SE	APP	IO	REC
			ARB	FPLN	DES	FEE

Architectural Datums and Elevation

Residential Development at Barlby Road London W10



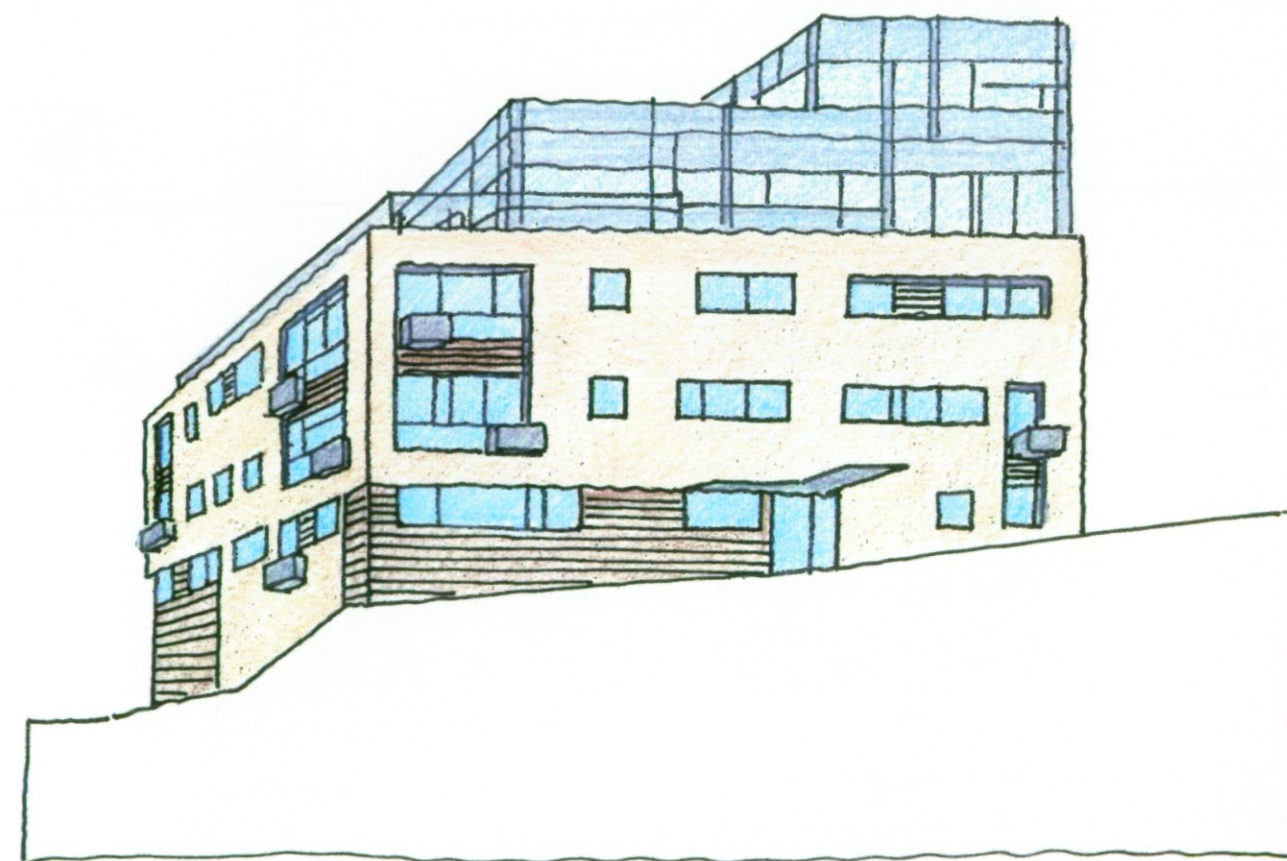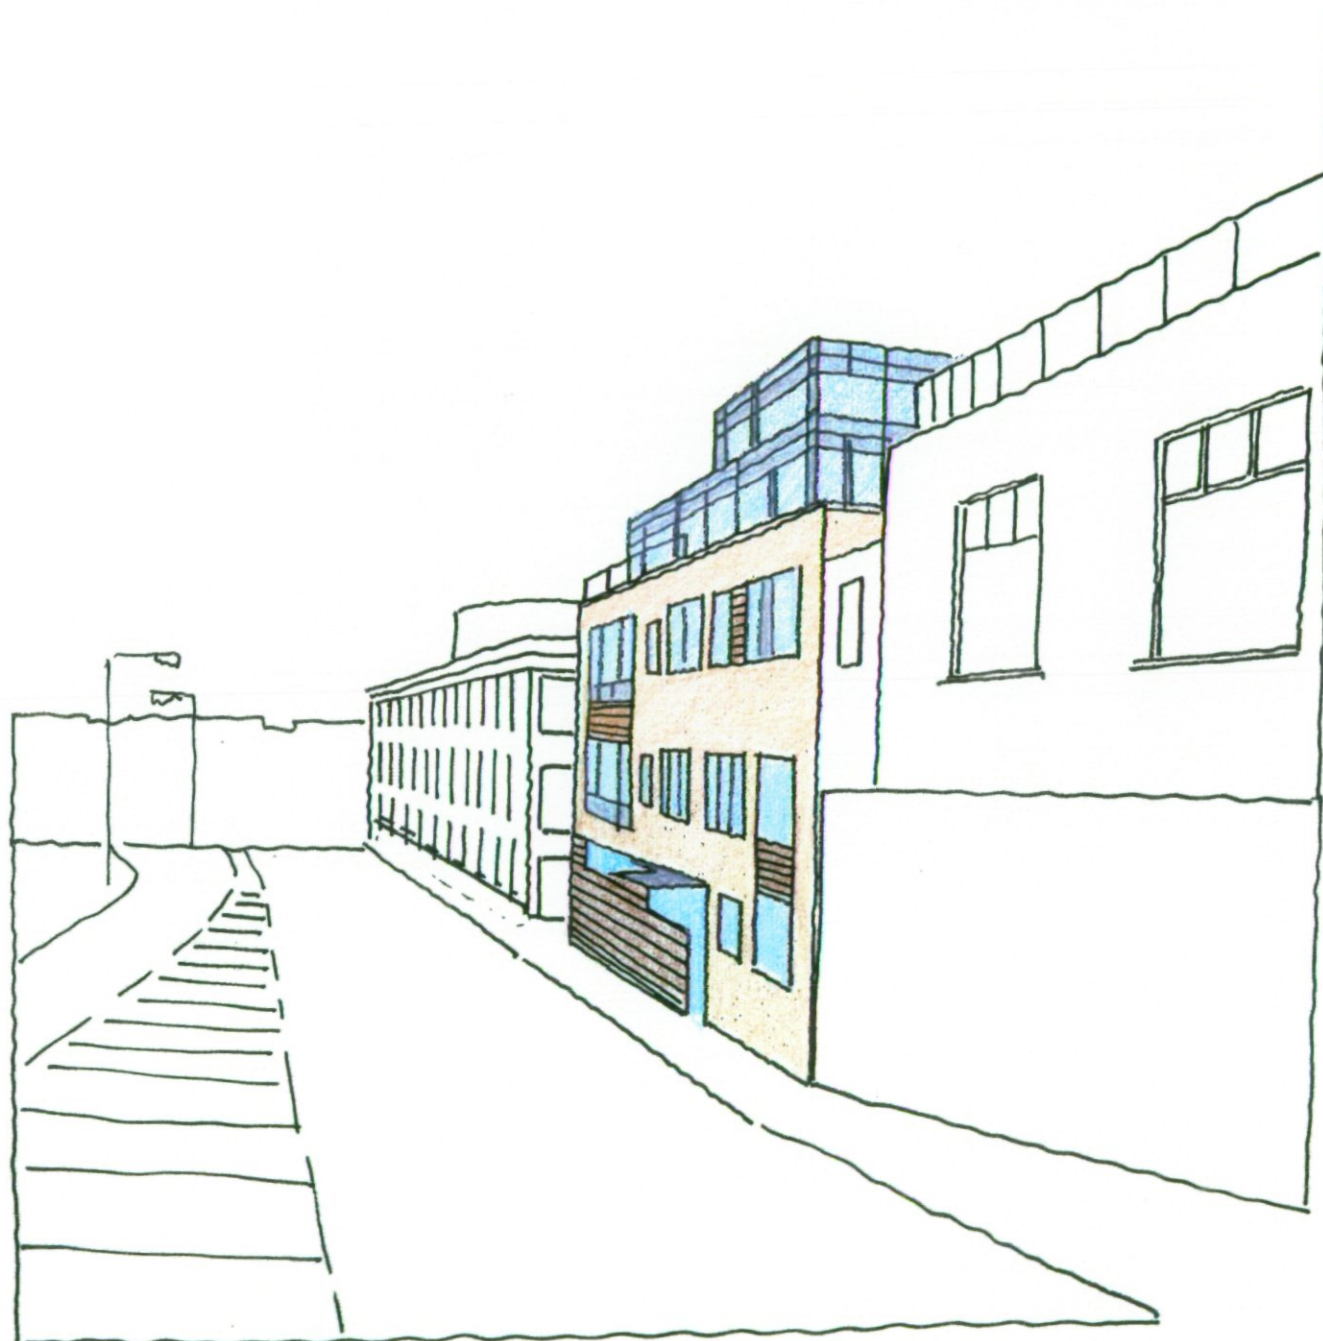


EX DIR	HDC	TP	CAC	AD	CLU	AO AK
RB KJC	9	JAN 2002	PLANNING			
N	G	SW	SE	APP	IO	REC
		ARB	FPLN	DES	FEE	

Barbly Road Streetscape







EX DIR	HDC	TP	CAC	AD	CLU	AO AK
RB KJC	9	JAN 2002		PLANNING		
N	C	SW	SE	APP	IO	REC
		ARB	FPLN	DES	FEES	

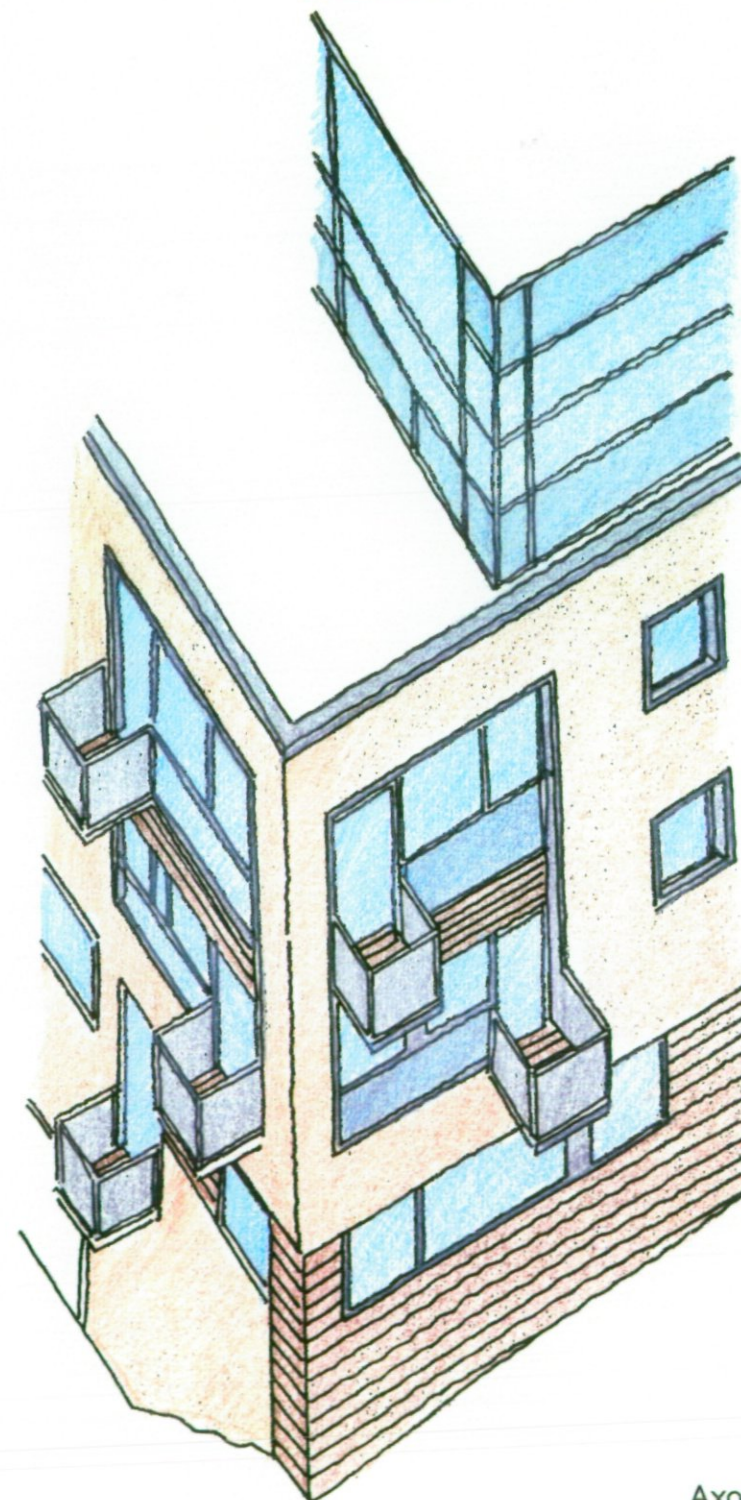

Axonometric View Barlby Road



EX	HDC	TP	CAC	AD	GLU	AO
DIR						AK
RB	9		JAN 2002		PLANNING	
KJC						
N	C	SW	SE	APP	IO	REC
			ARB	FPLN	DES	FEEES

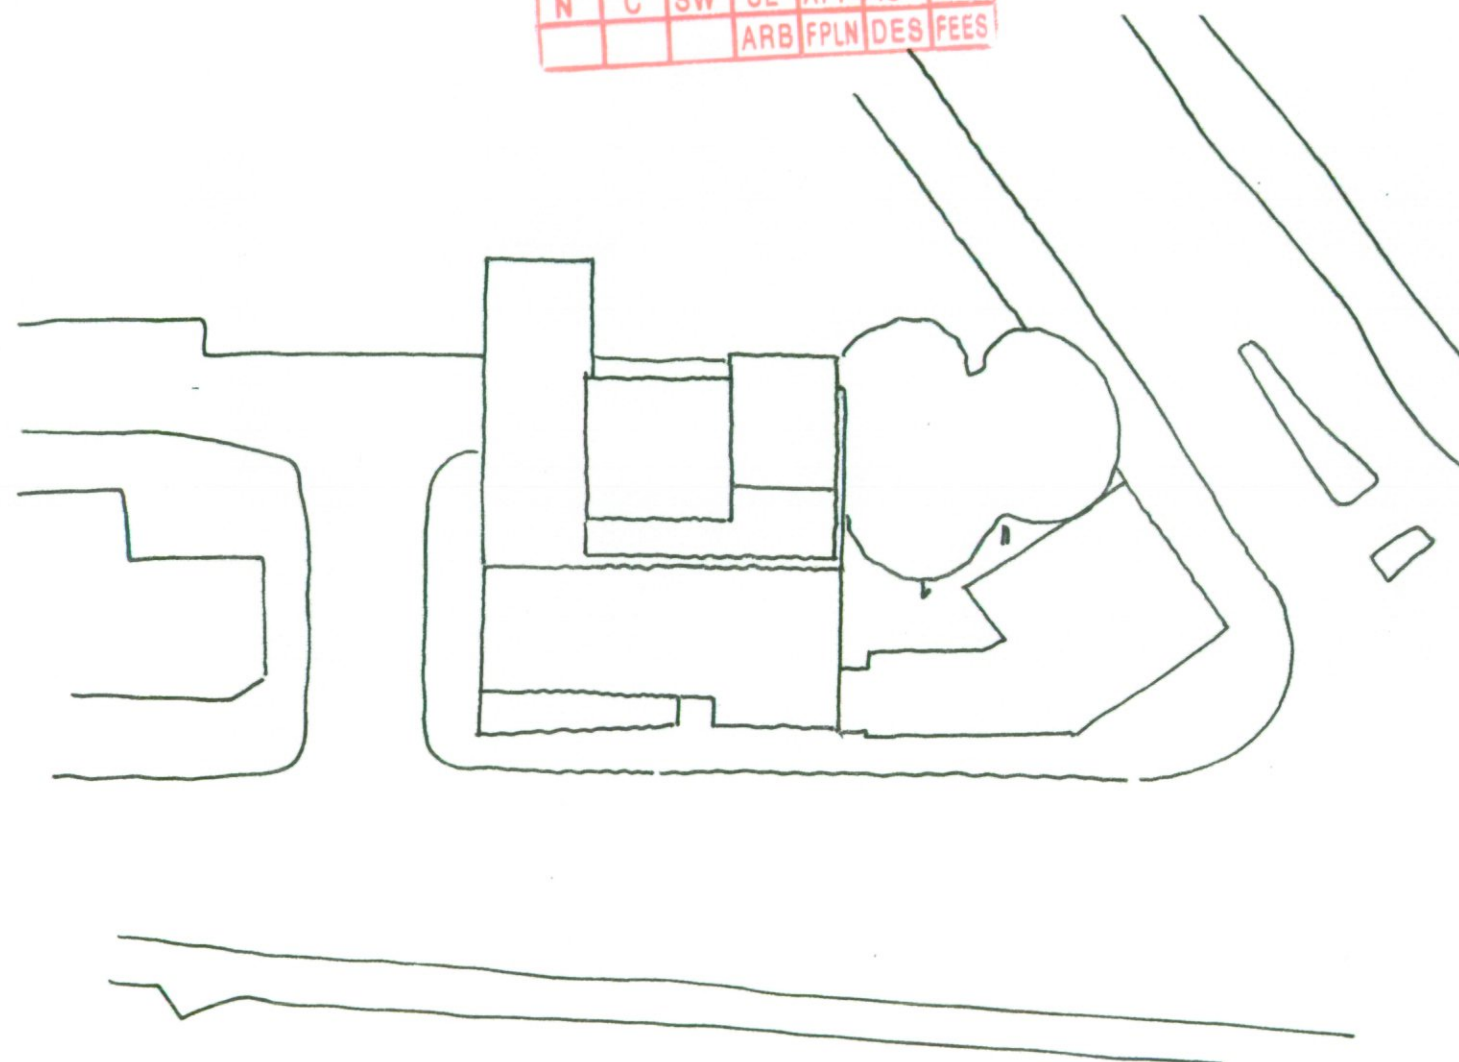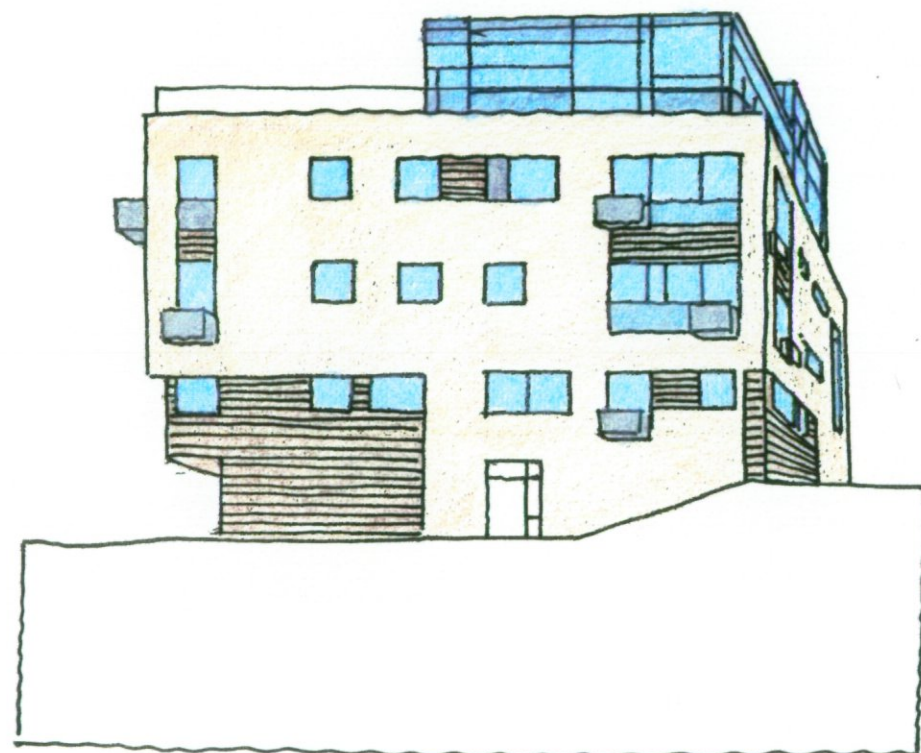


Admiral Mews View and Landscape

Residential Development at Barlby Road London W10

Drawing No 637 PL (0) 03	Rev C
-----------------------------	----------

© Copyright Curl la Tourelle Architects
 NOTES
 All dimensions to be checked on site, not scaled from this drawing

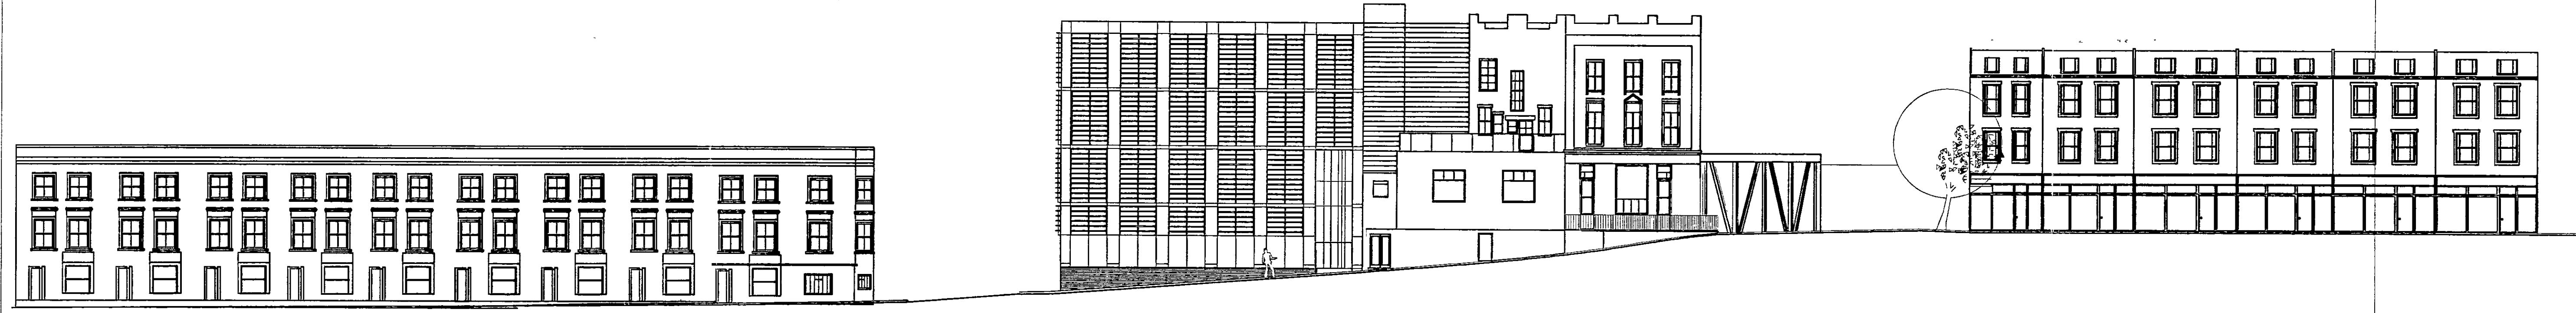

SOUTH ELEVATION 1:200

R.B.K. & C.
 TOWN PLANNING
 1 6 JUL 2001
 RECEIVED

C 06 07 01	revised planning application issue
B 01 02 01	planning application revision
A 02 11 00	planning application issue

CURL • LA TOURELLE • ARCHITECTS
 80 LAMBLE STREET LONDON NW6 4AB
 TEL 0171 287 7567 FAX 0171 284 0860


Client
 Workspace Group
 Job
 New Offices
 Barbly Road
 London NW10

Drawing Title
 South Elevation

Scale
 1 200, 1 100
 Date
 05/07/01
 Drawn by
 TK

Drg No. 637 PL (0) 03	Rev C
--------------------------	----------

00/2865/A

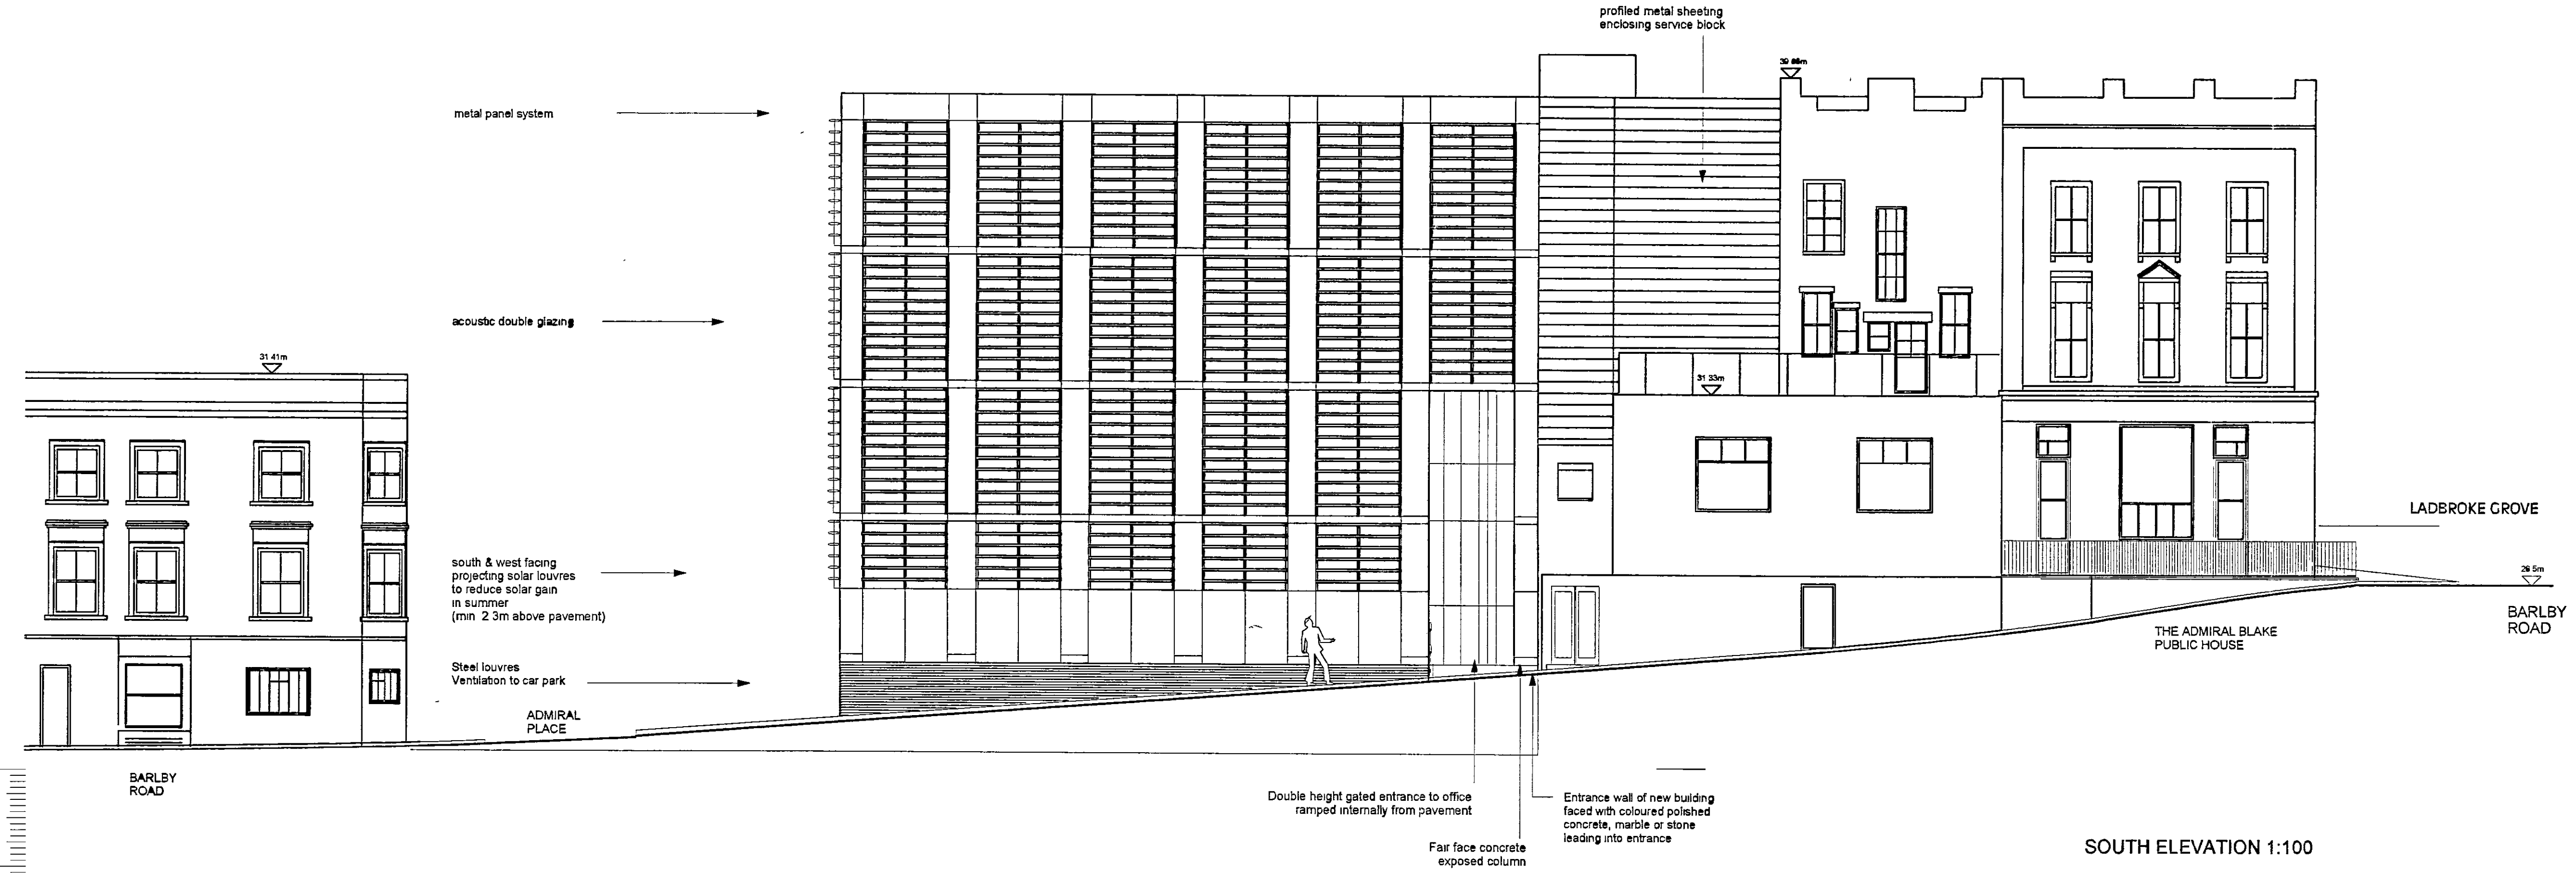

SOUTH ELEVATION 1:100

© Copyright Curt la Tourelle Architects
 NOTES
 All dimensions to be checked on site, not scaled from this drawing
 TP/00/2865 (10)

R.B.K. & C.
 TOWN PLANNING
 16 JUL 2001
 RECEIVED

C 05 07 01 revised planning application issue
 B 01 03 01 planning application revision
 A 02 11 00 planning application issue

CURL • LA TOURELLE • ARCHITECTS
 80 LAMBLE STREET LONDON NW5 4AB
 TEL 0171 267 7567 FAX 0171 264 0860

Client
 WORKSPACE GROUP


Job
 NEW OFFICES
 BARLBY ROAD
 LONDON NW10

Drawing Title
 FLOOR PLANS


Scale
 1 100

Date
 05/07/01


Drawn by
 TK

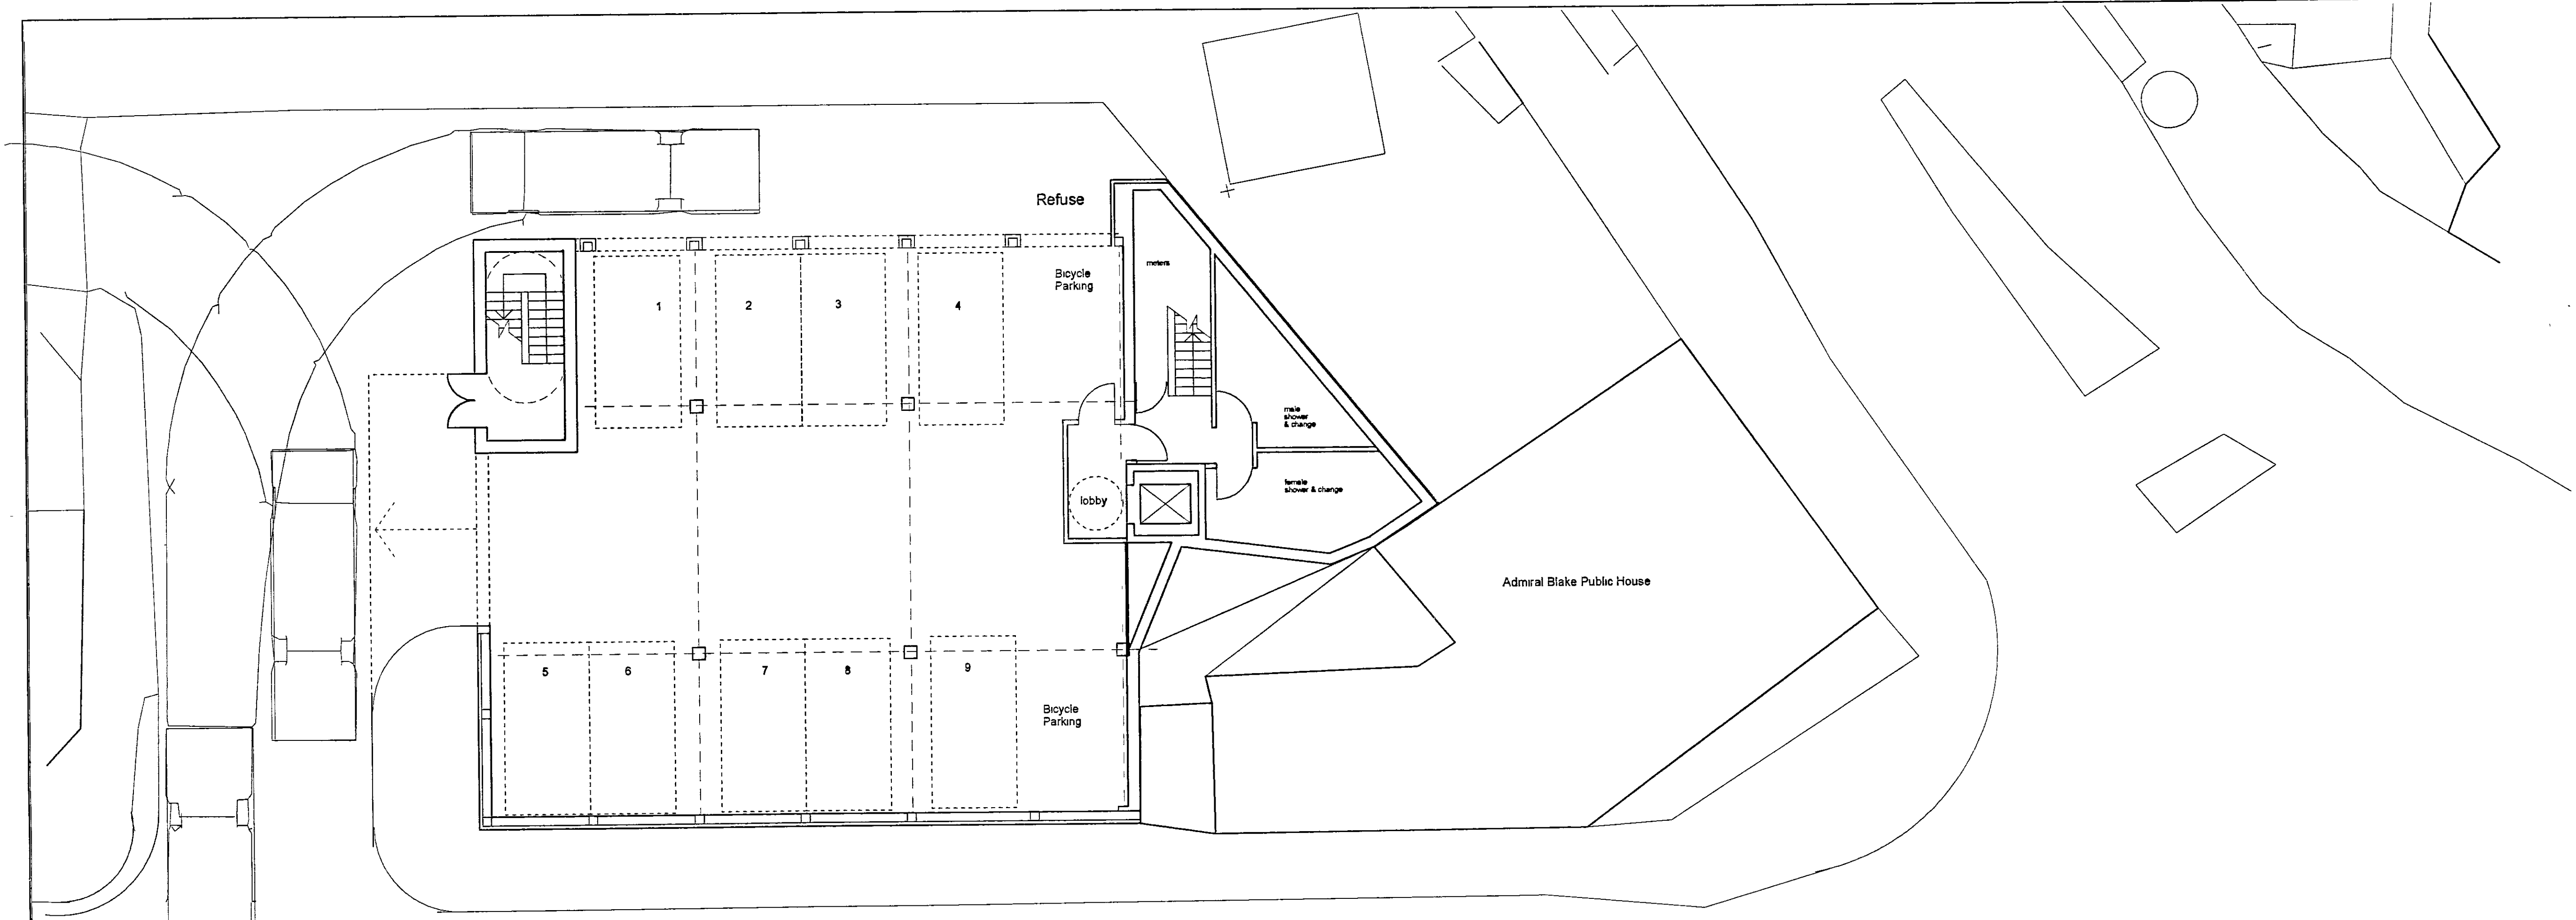



LOWER GROUND FLOOR

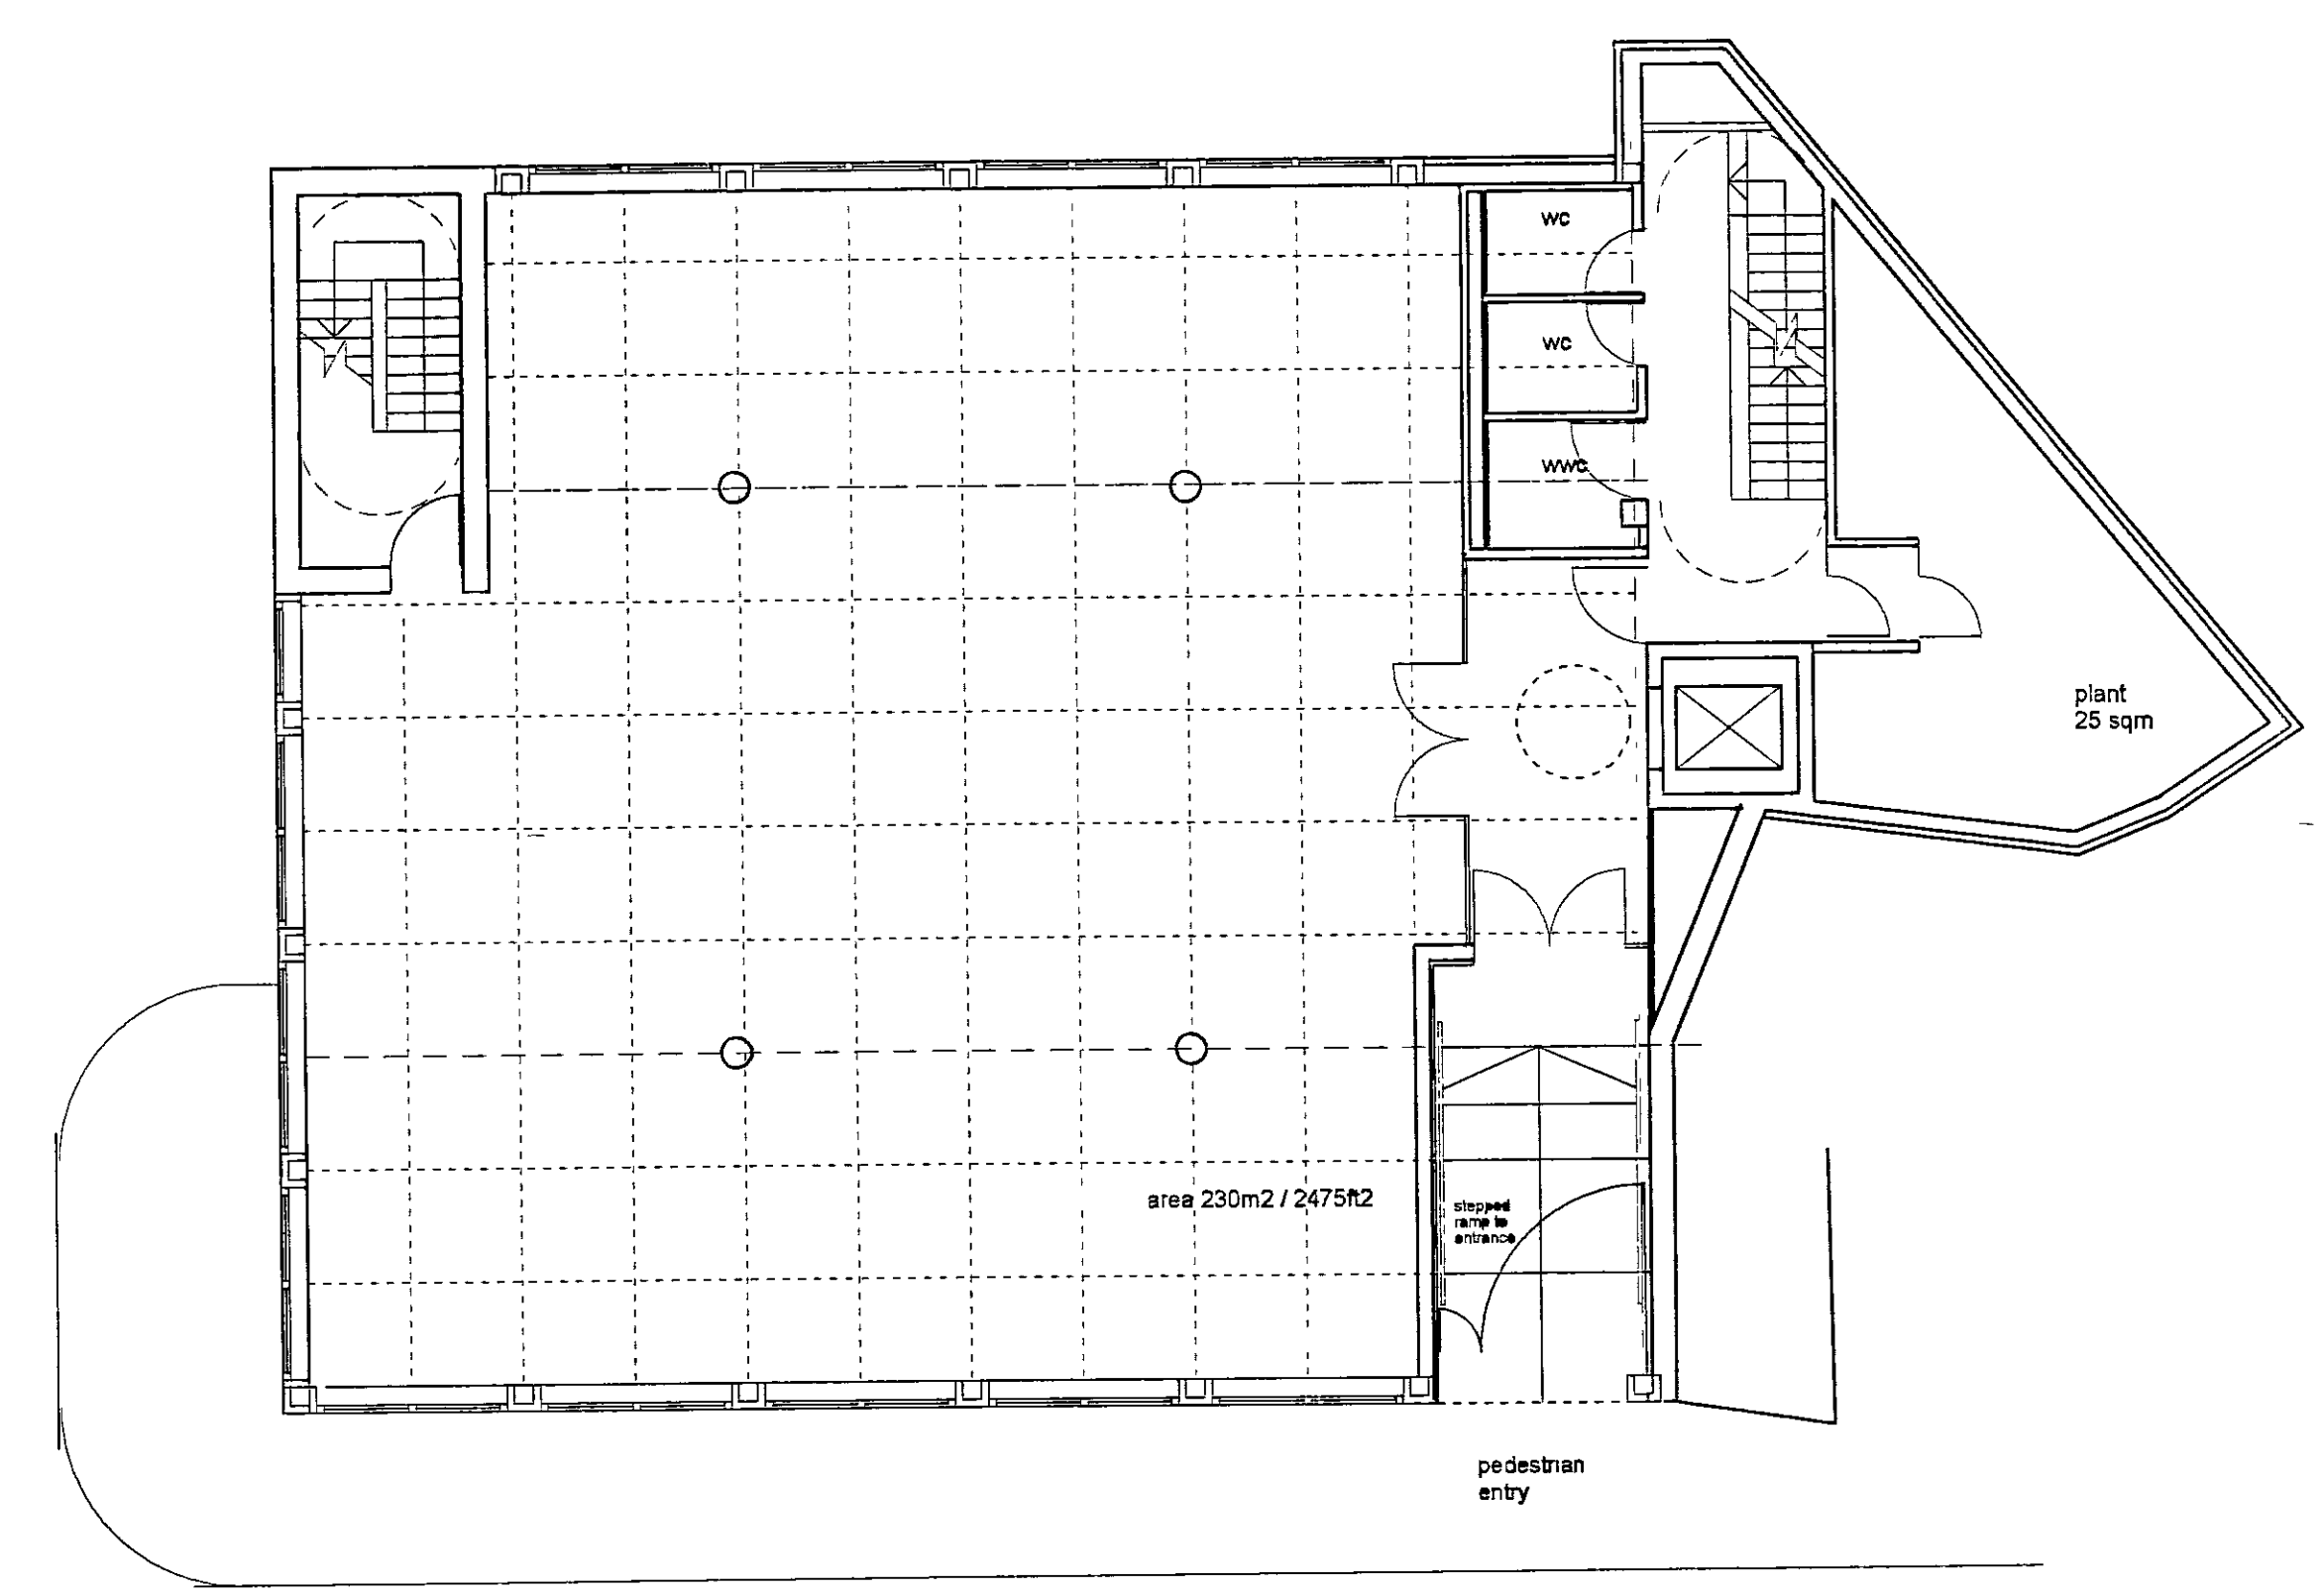


GROUND FLOOR / FIRST FLOOR SIMILAR

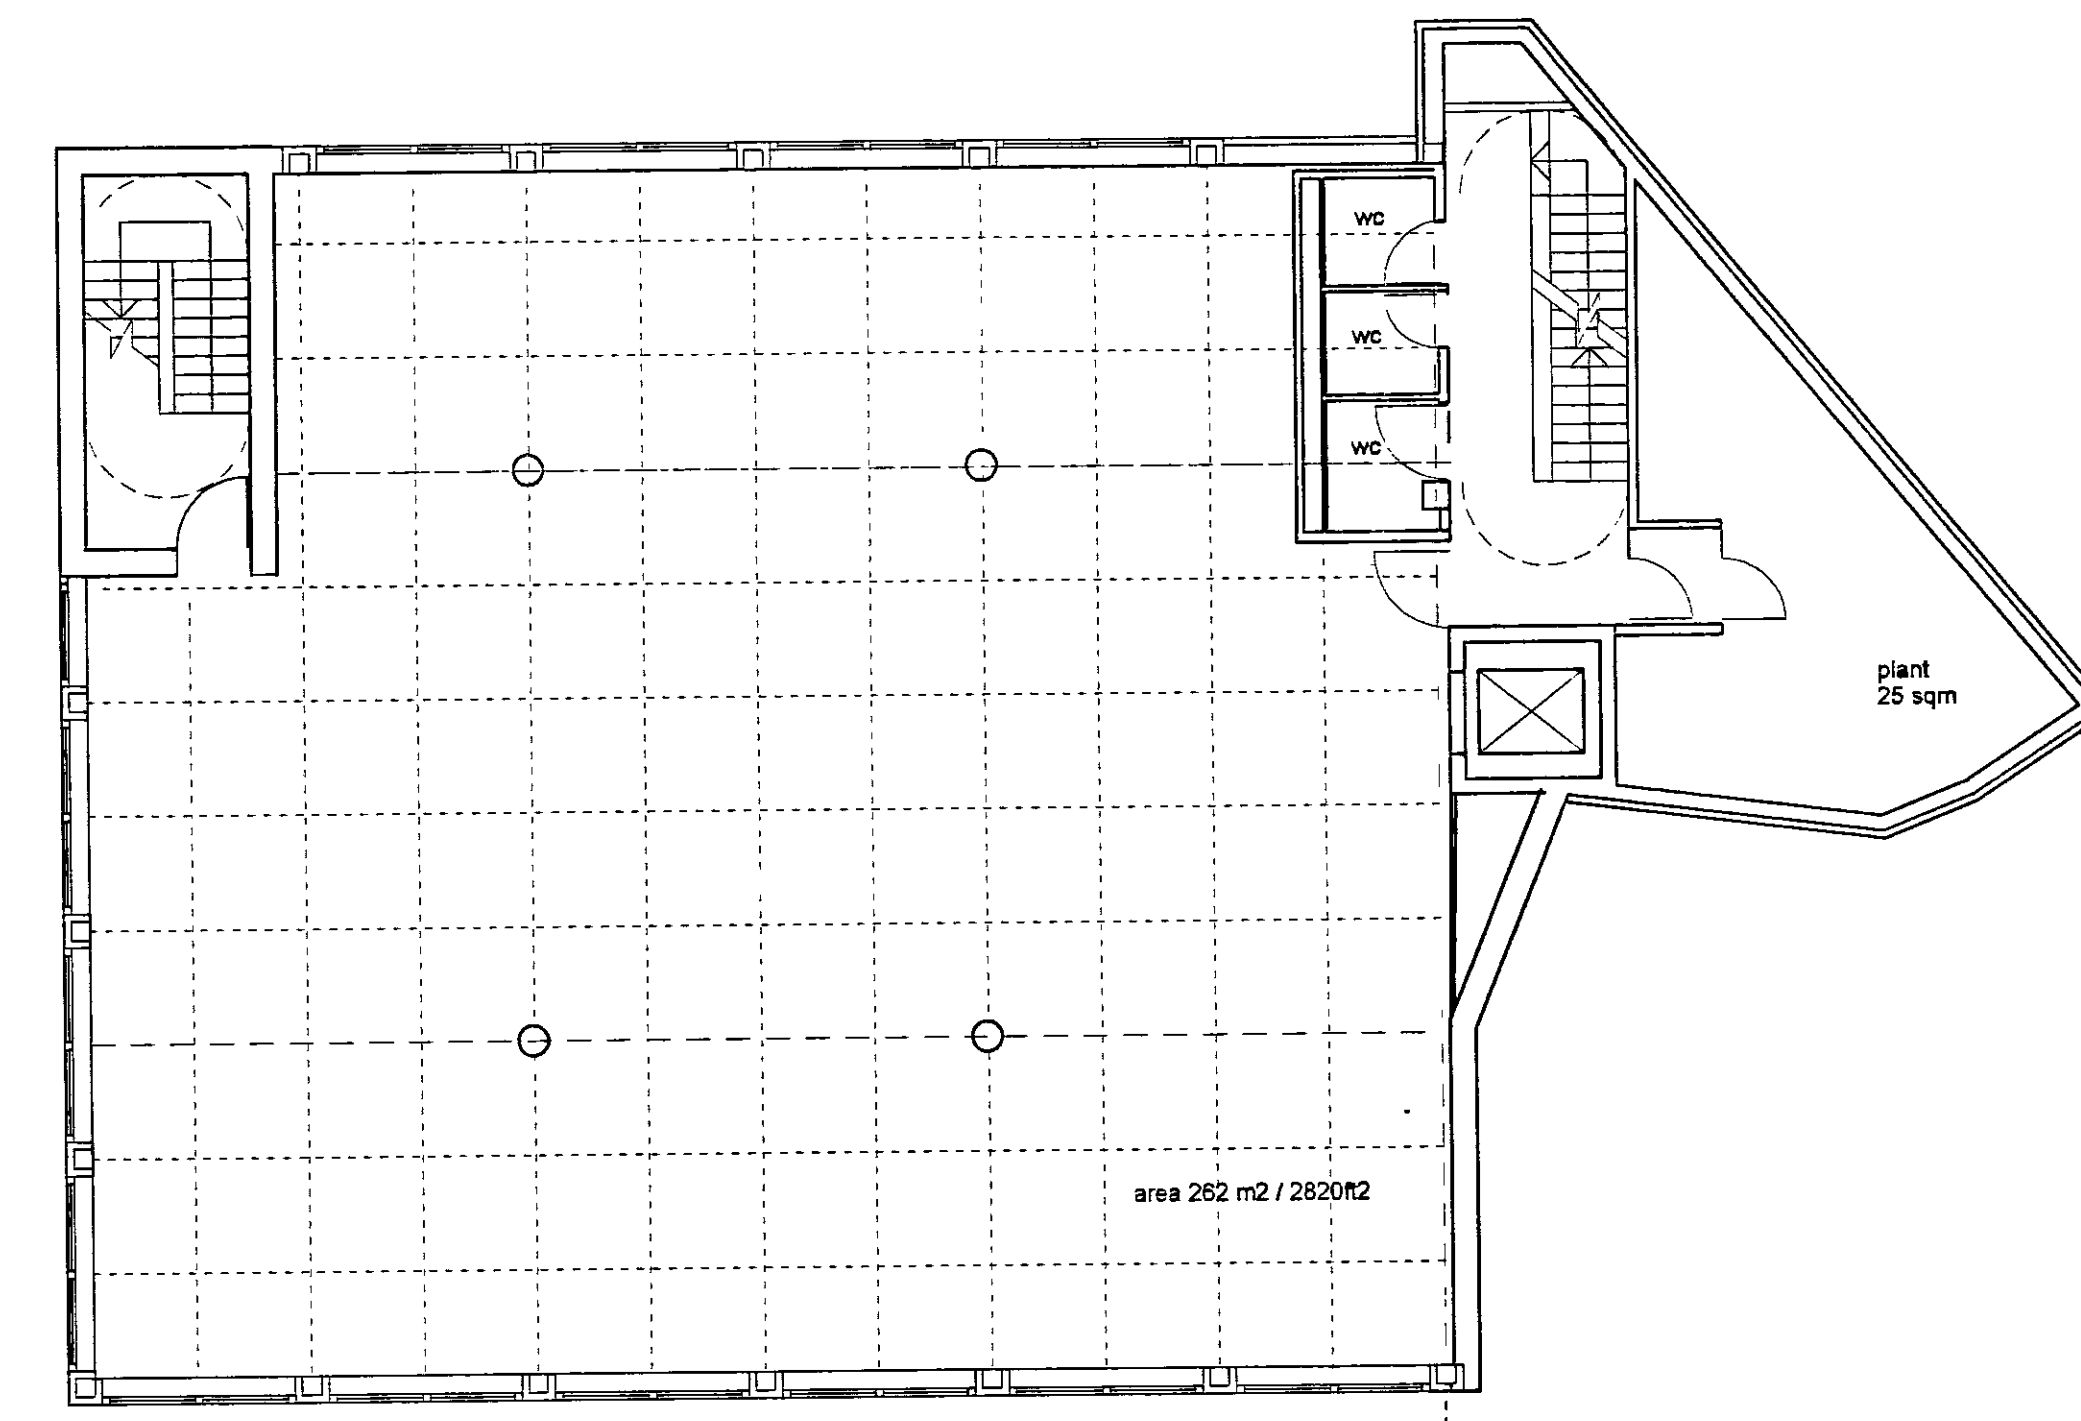


SECOND FLOOR / THIRD FLOOR

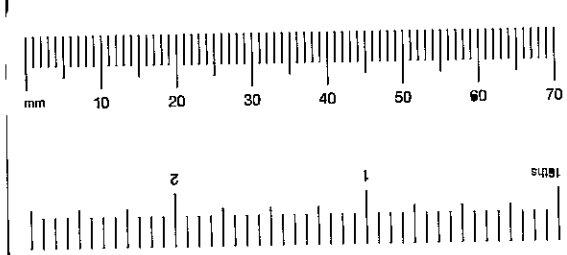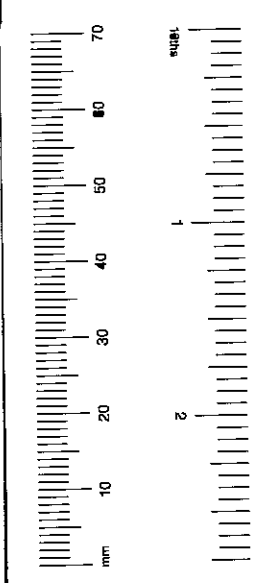


00/28265/A

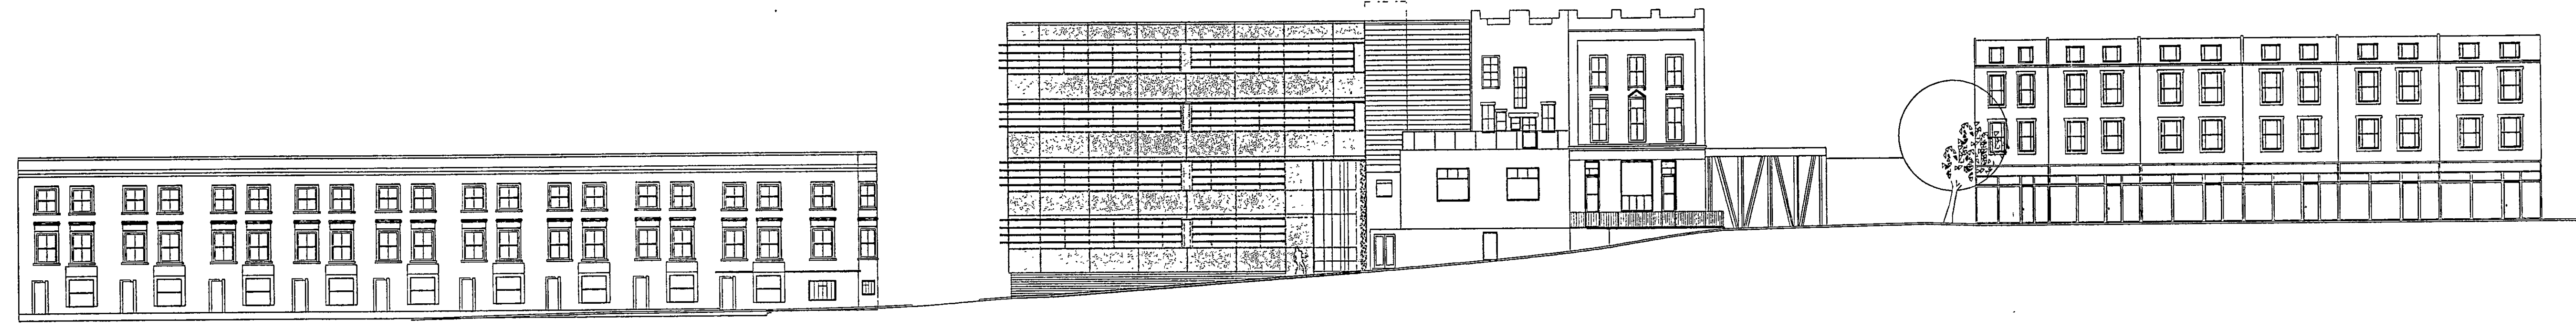

SOUTH ELEVATION 1:500

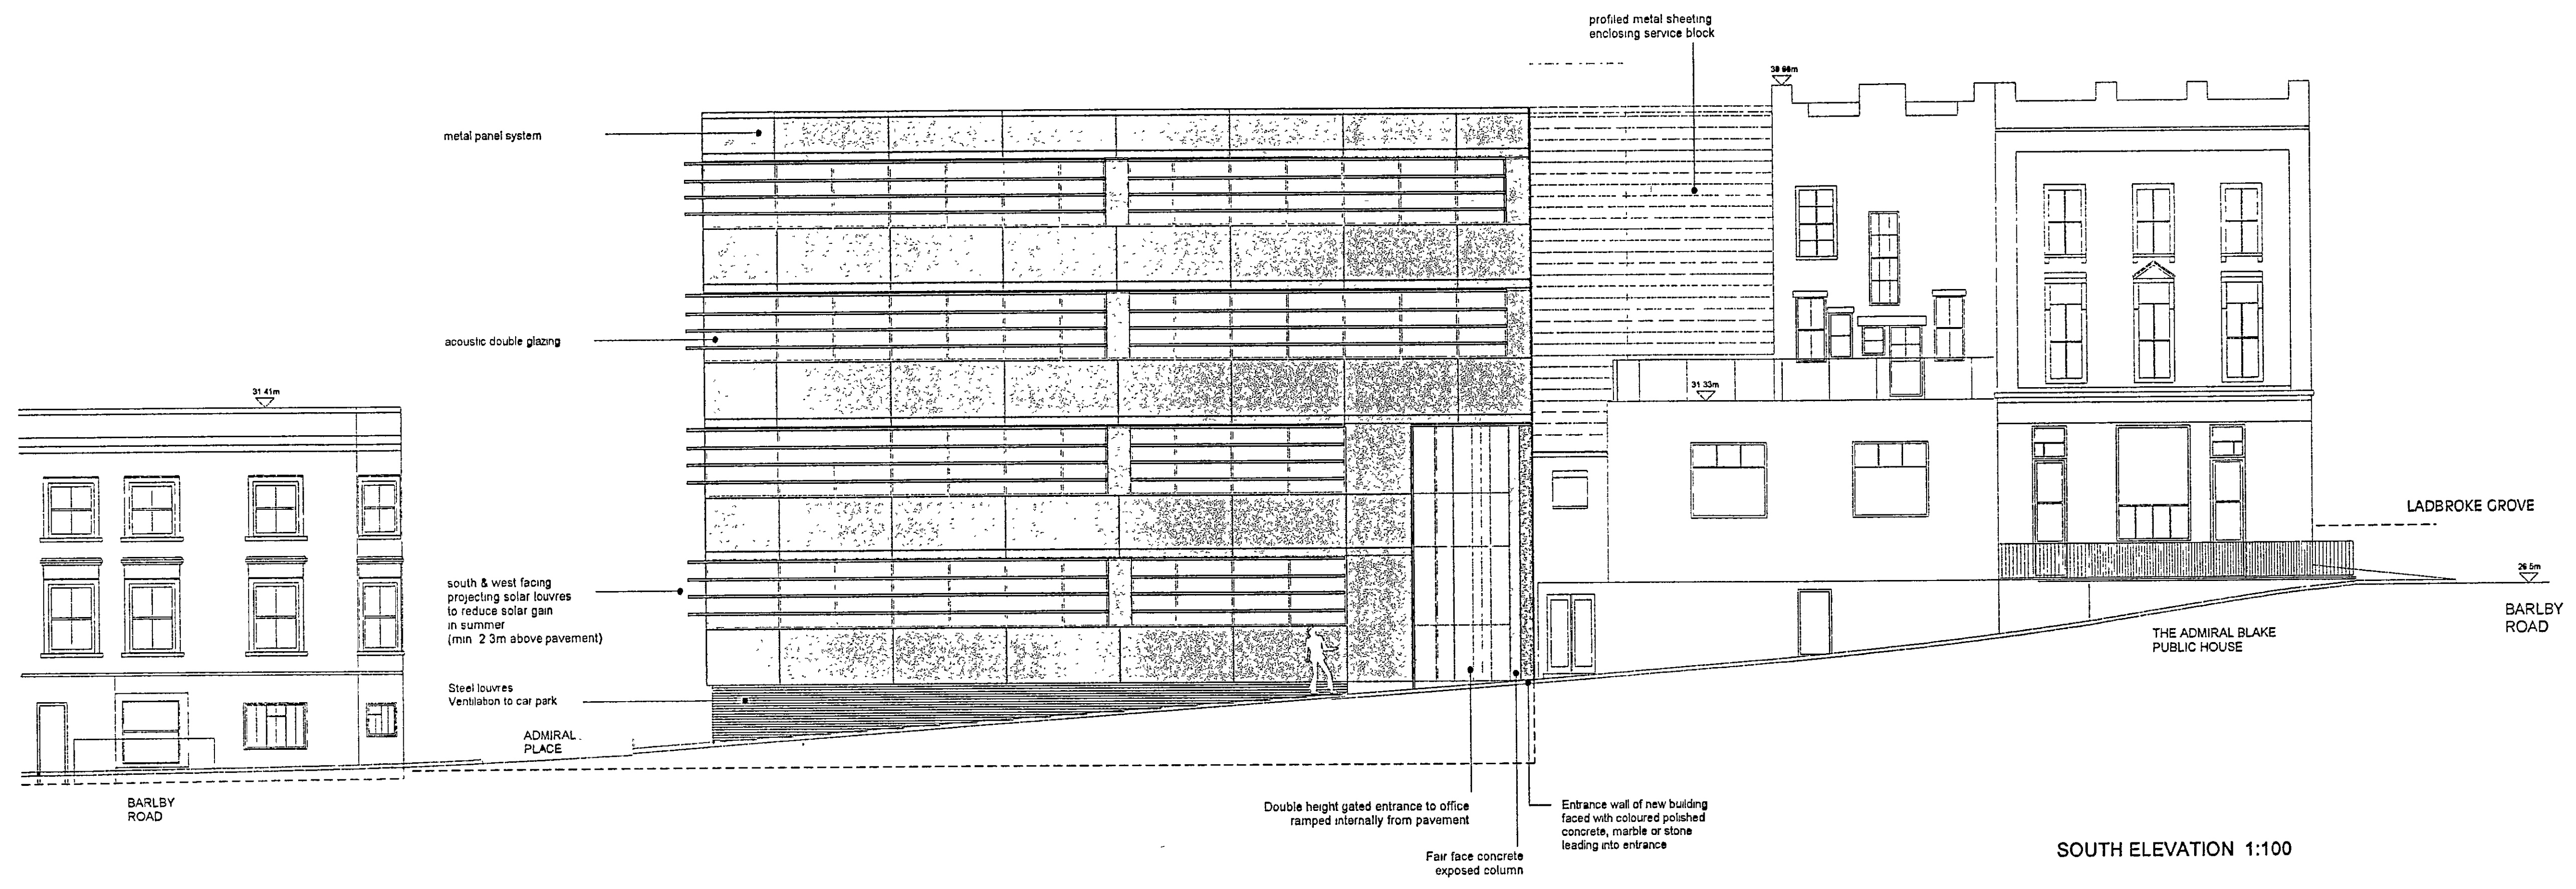

SOUTH ELEVATION 1:100

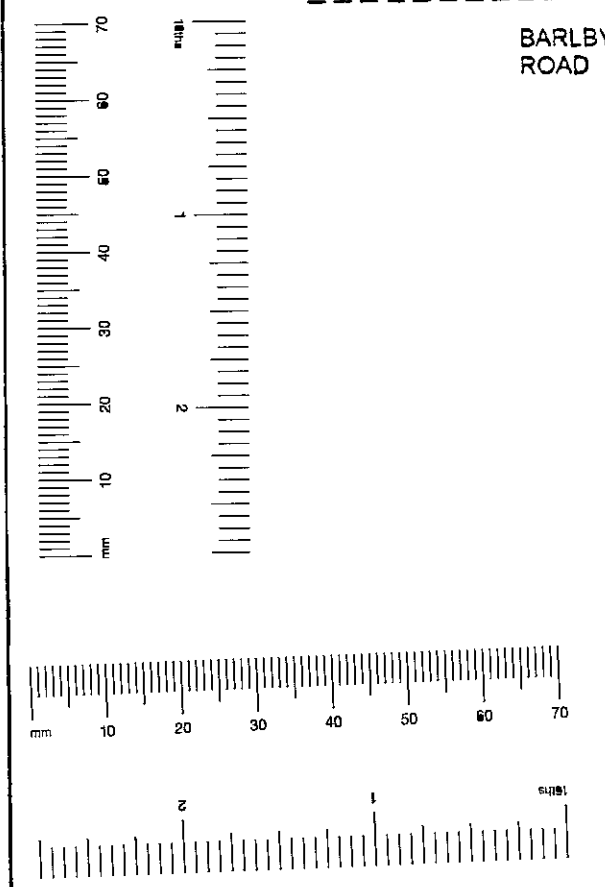

PJ002865

AL 02 11 00 dt Planning application submission
CURL • LA TOURELLE • ARCHITECTS
80 LAMBLE STREET LONDON NW5 4AB
TEL 020 7267 7567 FAX 020 7284 0860

Client
WORKSPACE GROUP


Job
NEW OFFICES
BARLBY ROAD
LONDON NW10

Drawing Title
SOUTH ELEVATION
PJ002865
23 NOV 2000

Scale
1 100/1 500
Date
NOVEMBER 2000
Drawn by
DLT/HST

Drawing No 637 PL (0) 01	Rev A
-----------------------------	----------

© Copyright Curt la Tourelle Architects
 NOTES
 All dimensions to be checked on site, not scaled from this drawing
 TP/00/2865 (12)

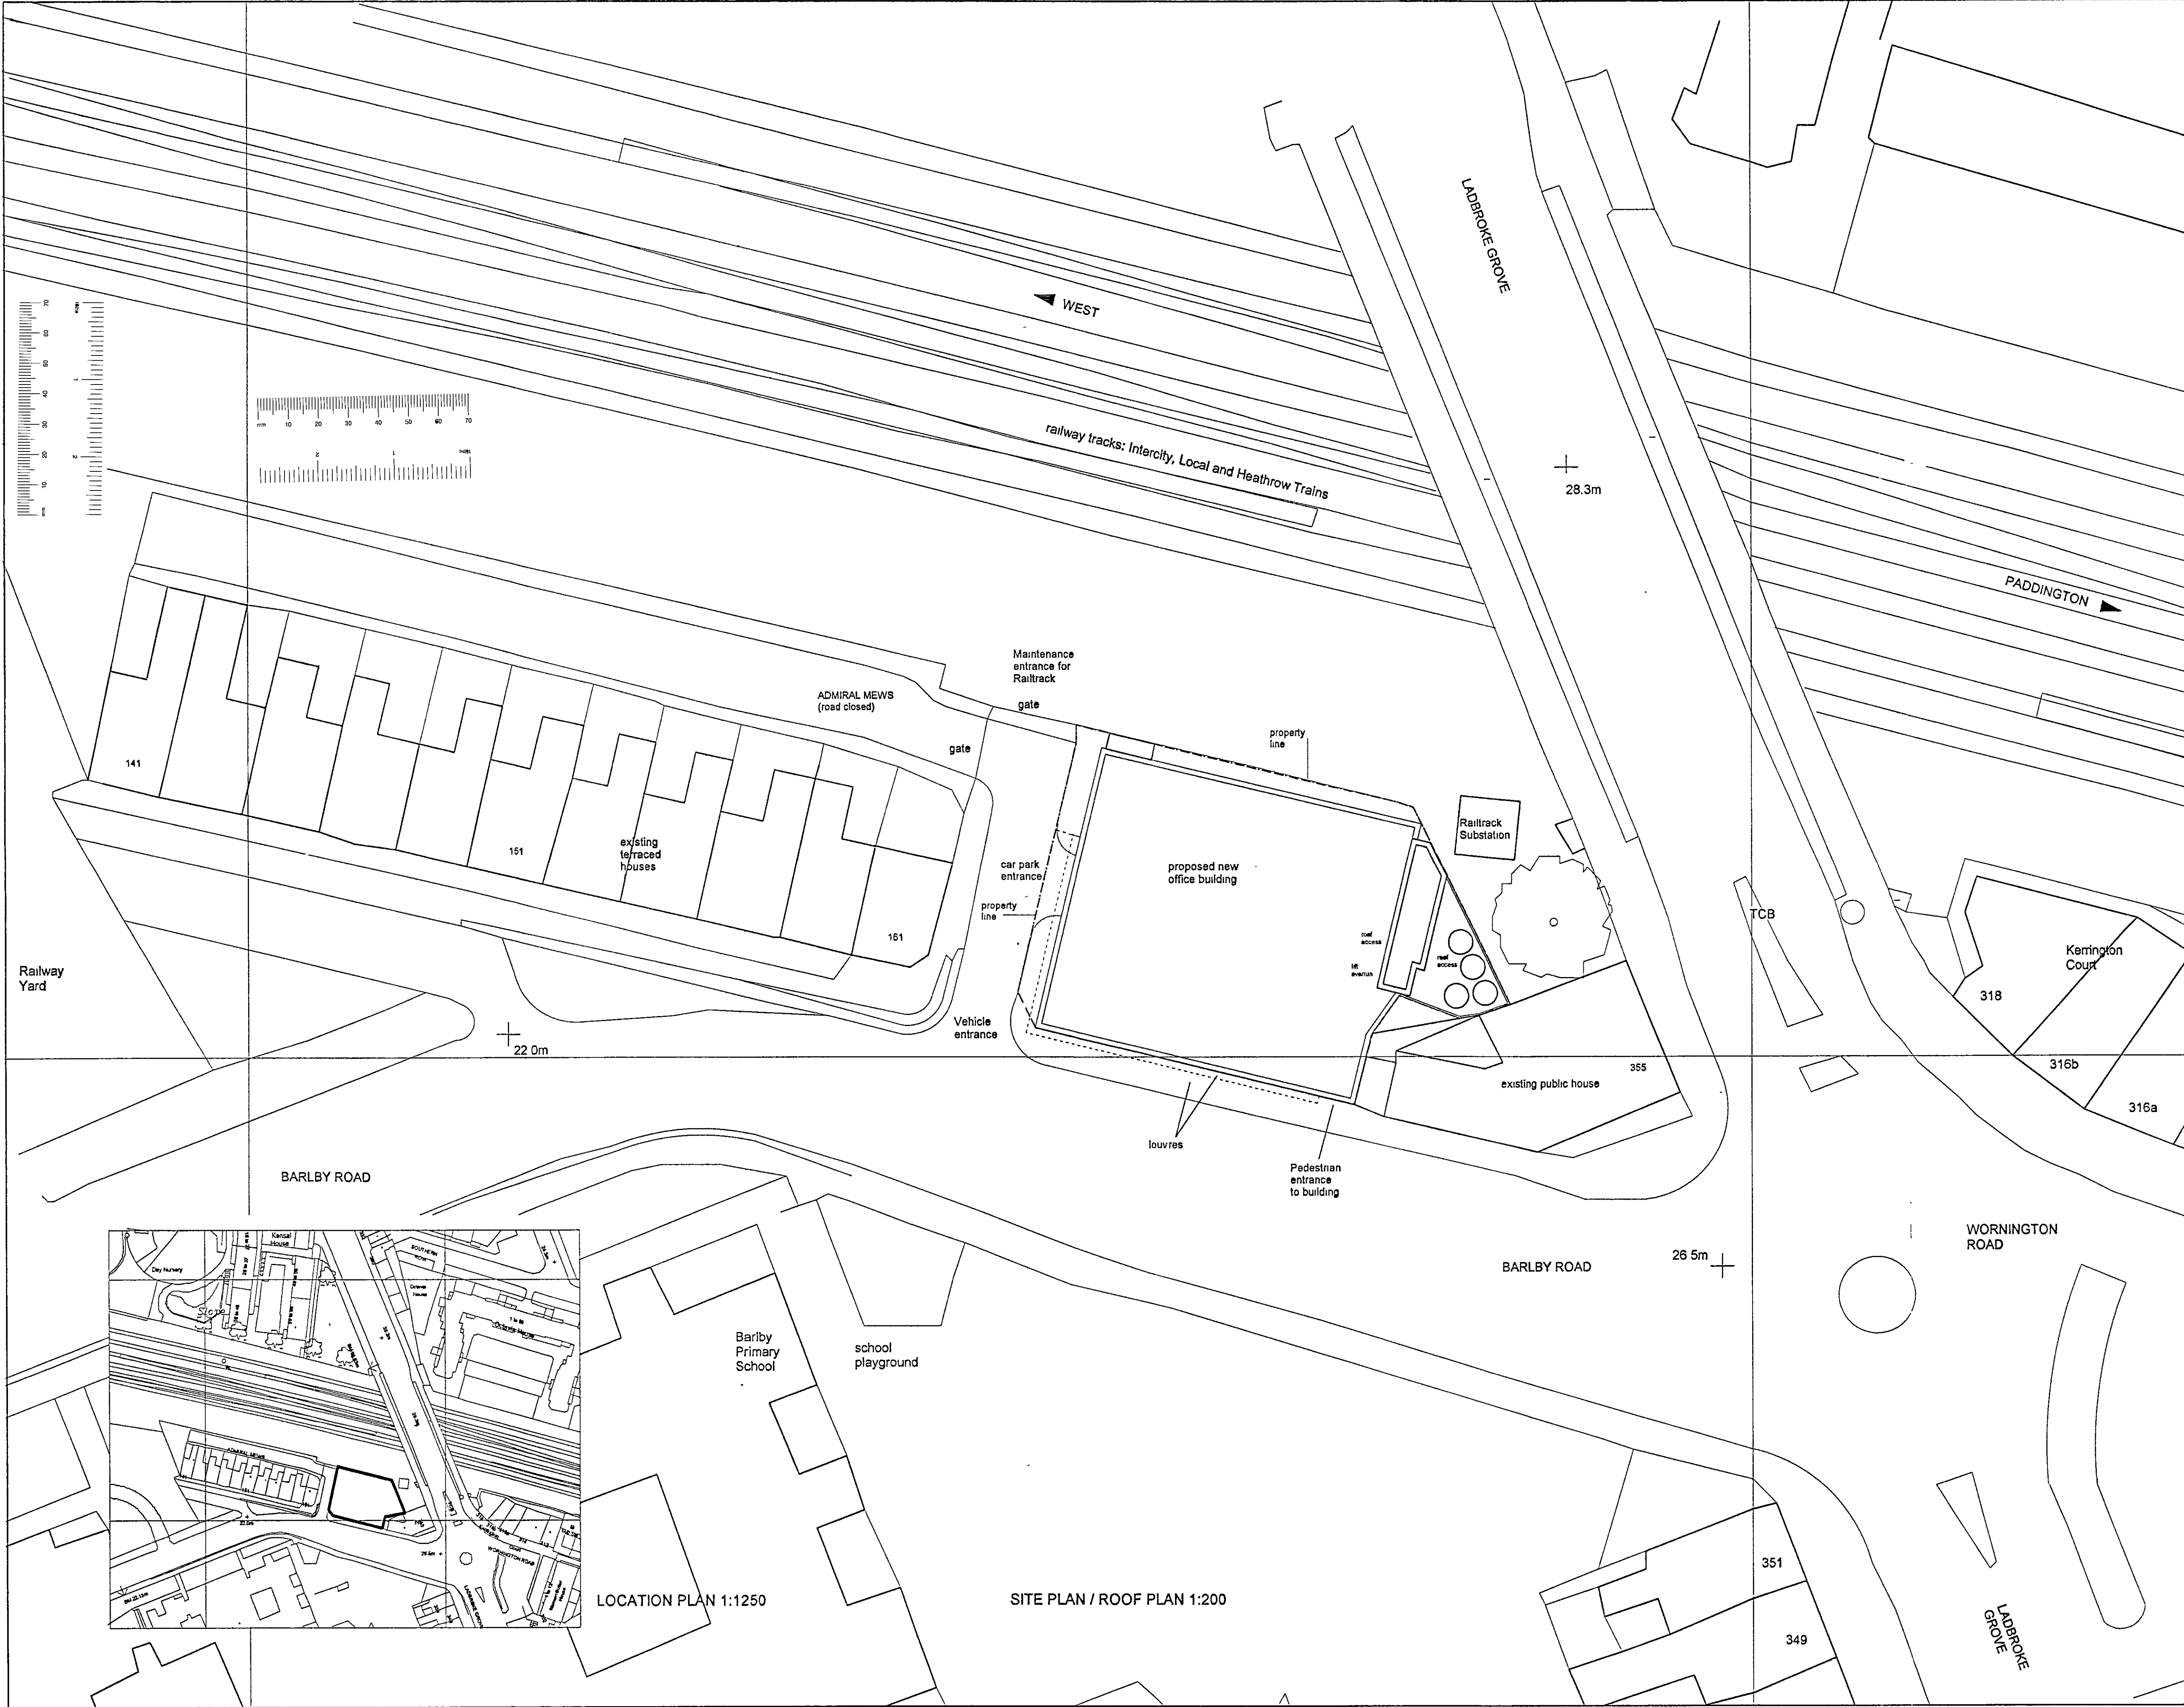

PPJ02865
 A 02 11 00 00 planning application blue

CURL • LA TOURELLE • ARCHITECTS
 80 LAMBLE STREET LONDON NW5 4AB
 TEL 0171 267 7567 FAX 0171 264 0860

Client
 WORKSPACE GROUP

Job
 NEW OFFICES
 BARBY ROAD
 LONDON NW10

FF002865

Drawing Title
 SITE & LOCATION PLAN
 02 NOV 2000

Scale
 1:200/1:1250


Date
 NOVEMBER 2000

Drawn by
 HST


Drg. No. 637 PL (0) 01	Rev A
---------------------------	----------

Drawing No	Rev
637 PL (0) 04	A




©Copyright Curl la Tourelle Architects
 NOTES
 All dimensions to be checked on site, not scaled from this drawing

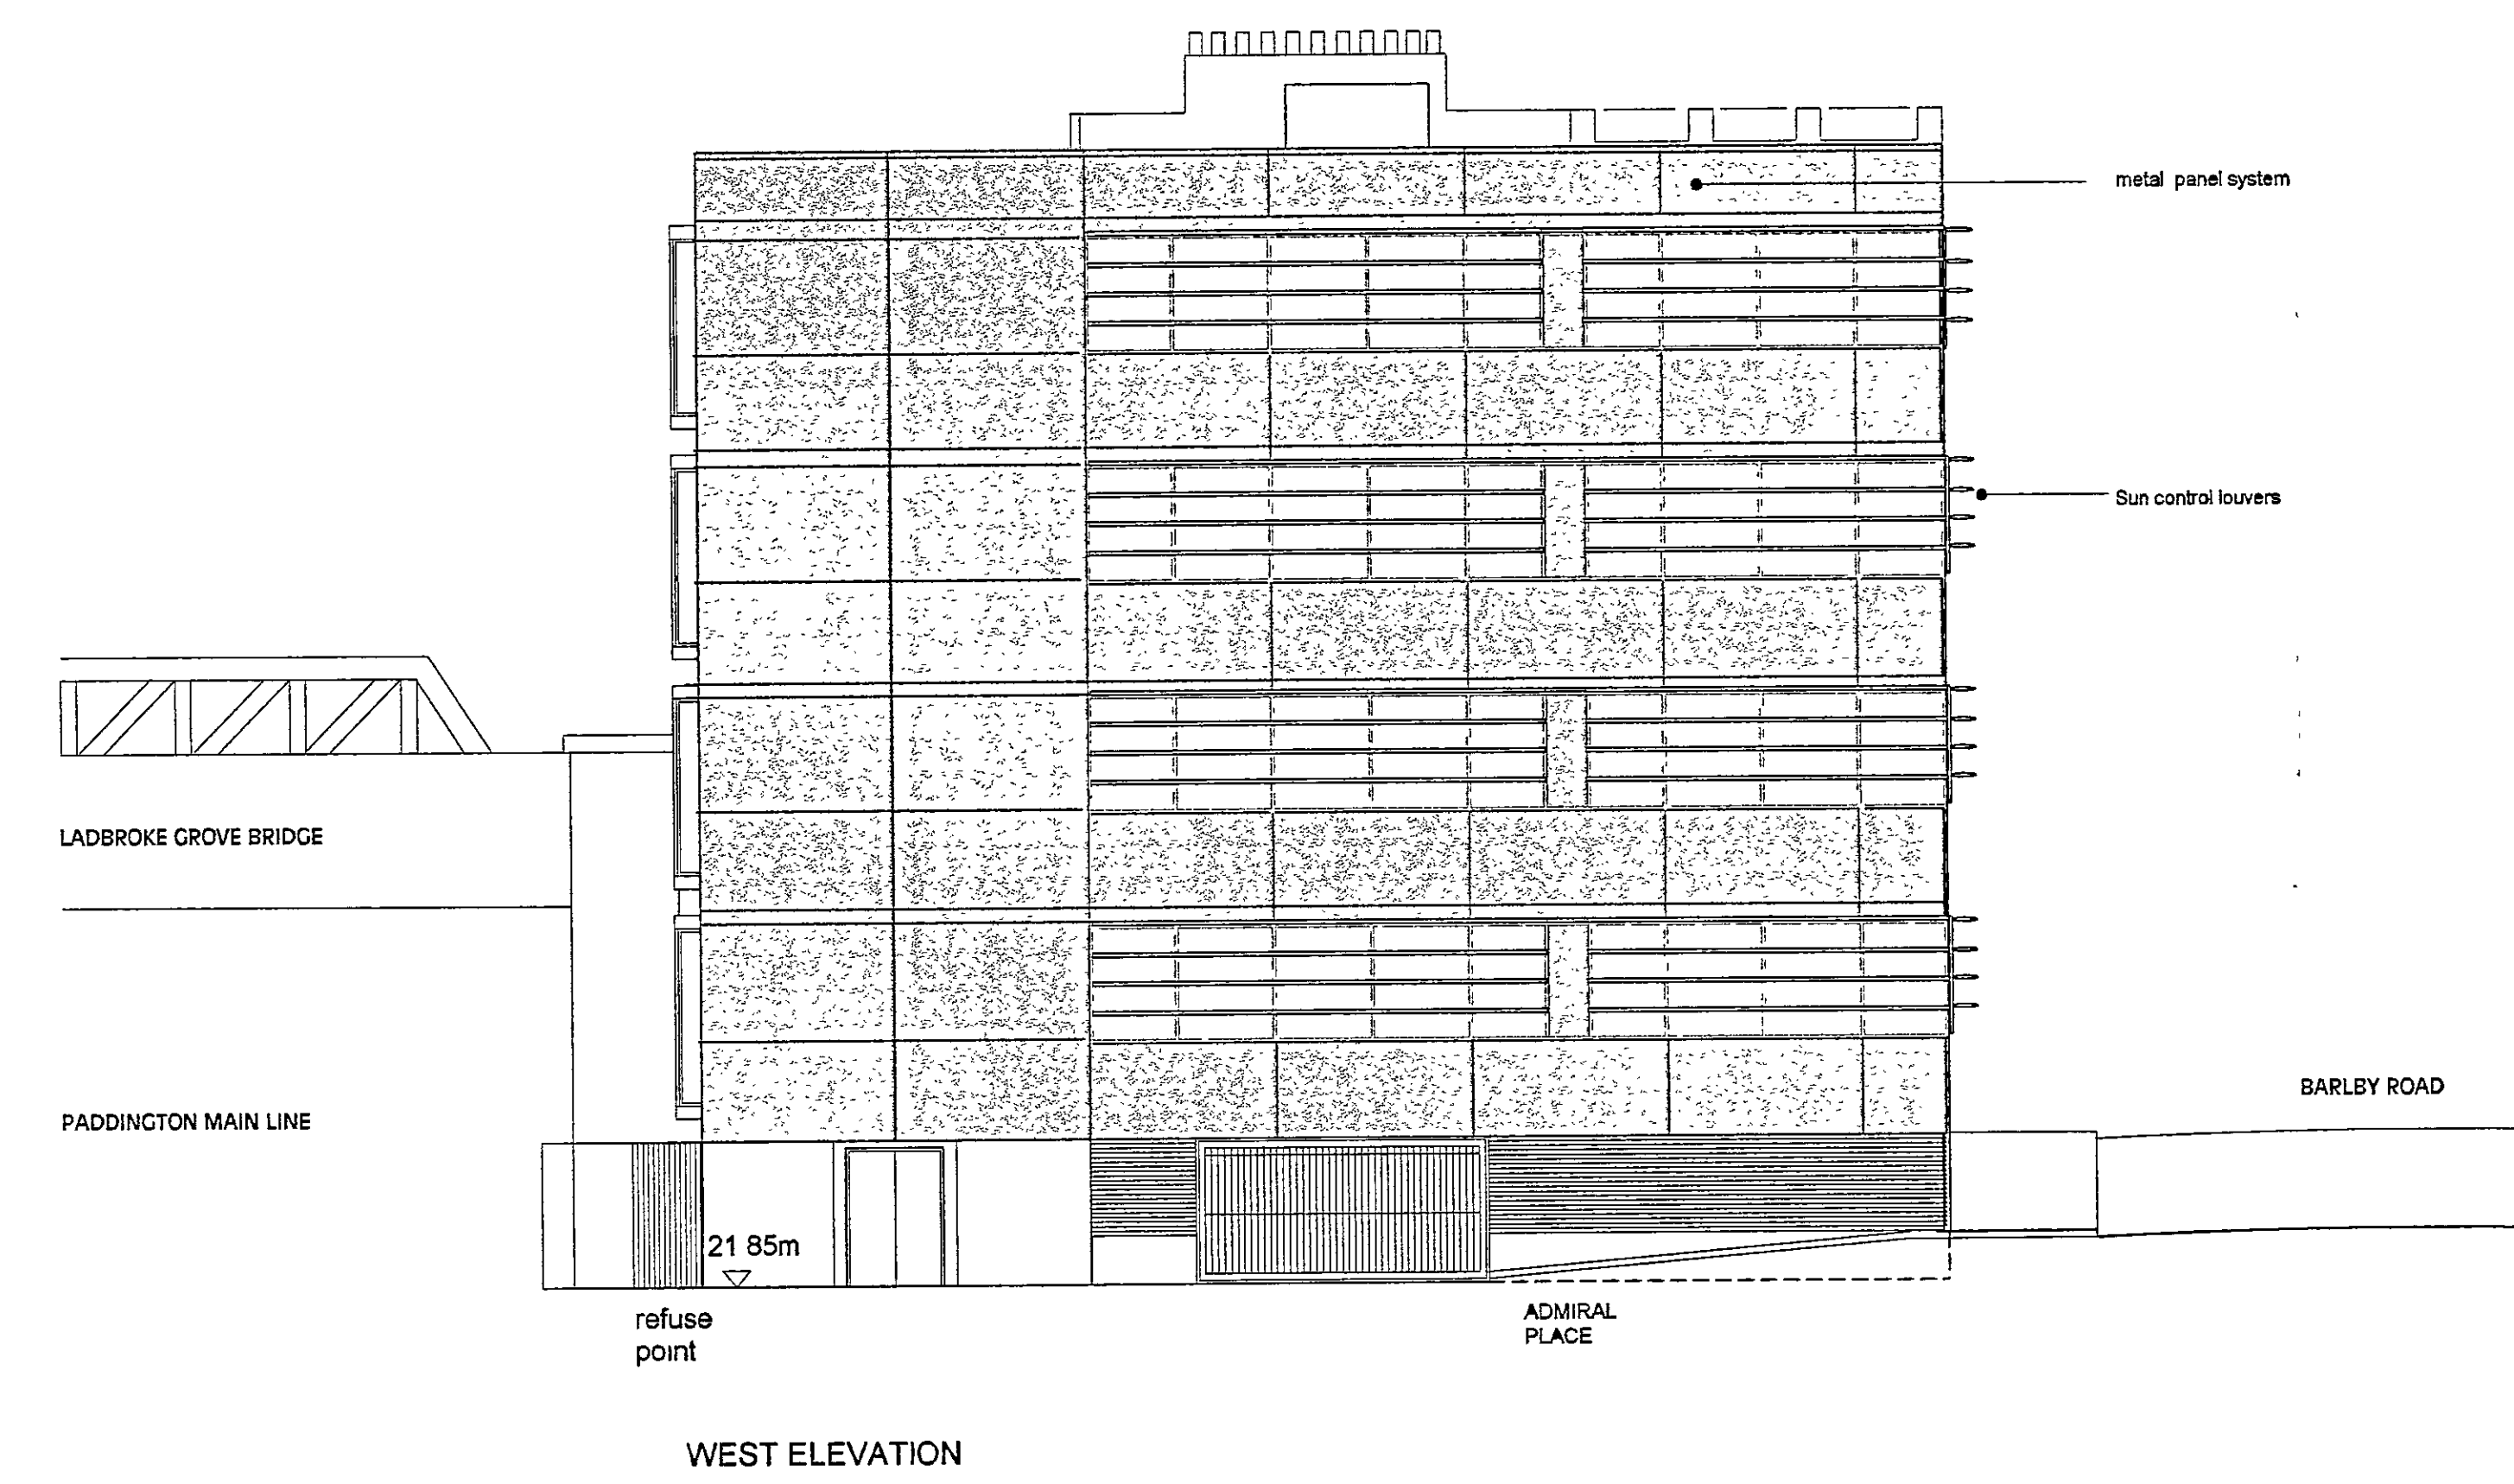

WEST ELEVATION

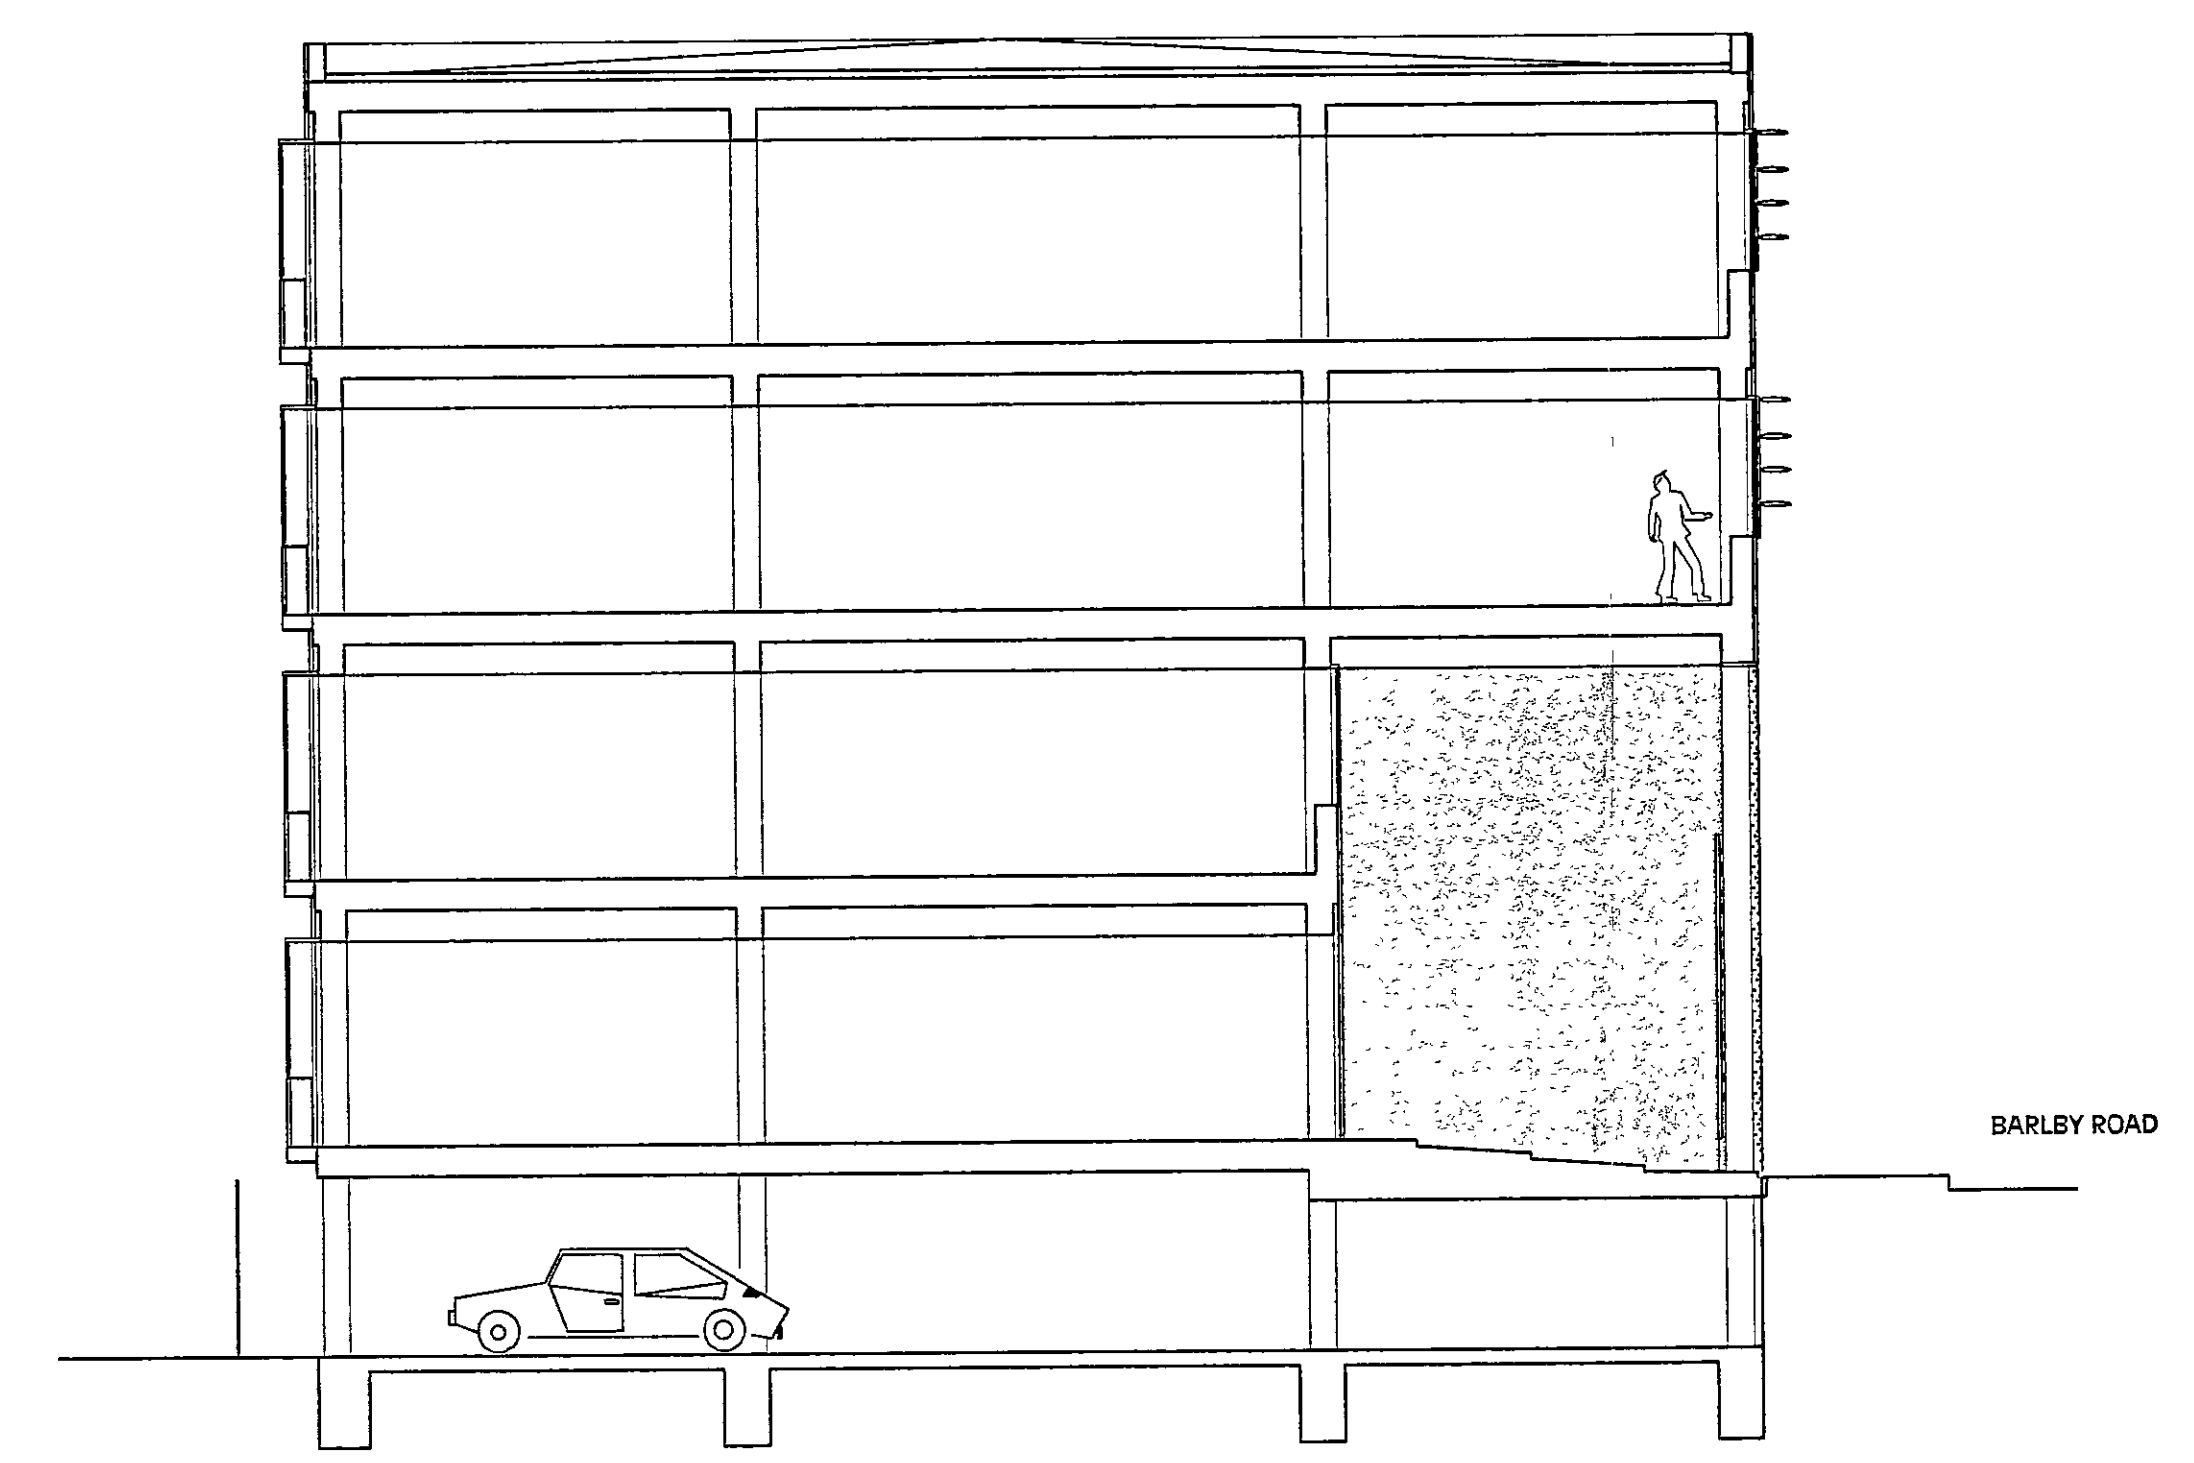

SECTION A-A

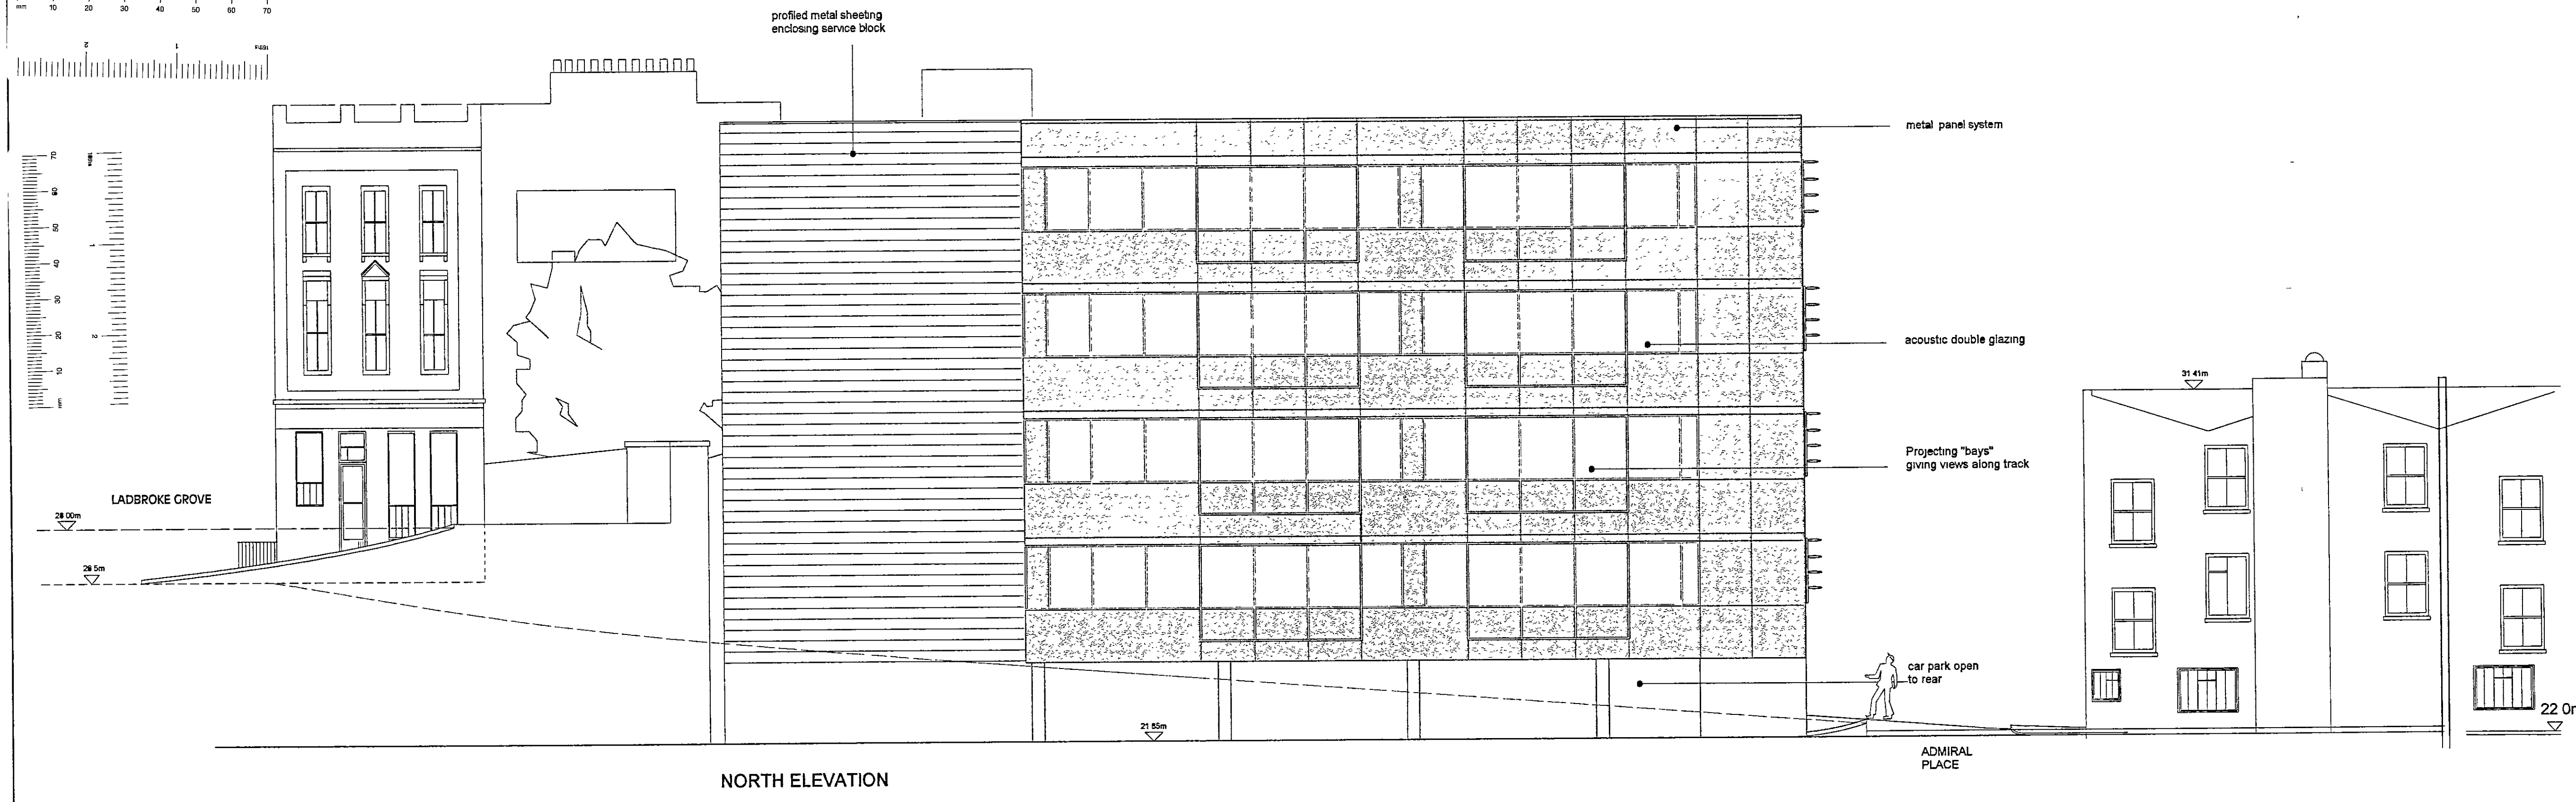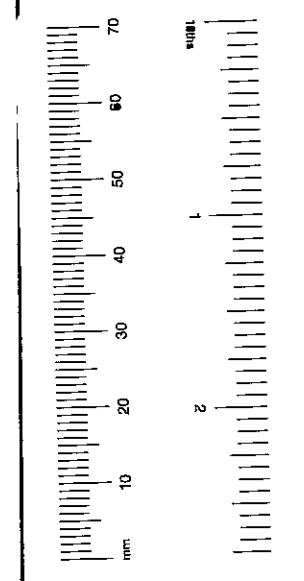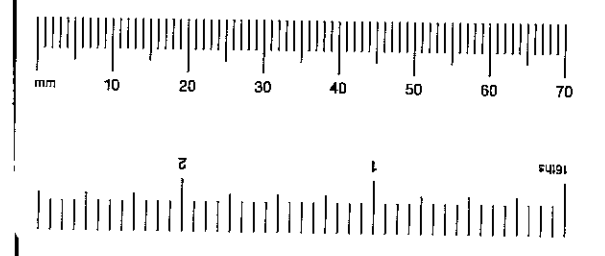

NORTH ELEVATION

PP002865
 PP002865

CURL • LA TOURELLE • ARCHITECTS
 80 LAMBLE STREET LONDON NW5 4AB
 TEL 020 7287 7587 FAX 020 7284 0860

Client
 WORKSPACE GROUP

Job
 NEW OFFICES
 BARLEY ROAD
 LONDON NW10

RECEIVED
 RECEIVED
 23 NOV 2000

Drawing Title					
EAST ELEVATION	REVISIONS	DATE	BY	CHK	APP
NORTH ELEVATION					
SECTION A-A					
23 NOV 2000					
APP	ID	REC	ARE	CHK	APP

Scale
 1:100 1:100

Date
 NOVEMBER 2000

Drawn by
 DLT/HST

Drg. No.	Rev.
637 PL(0)04	A