



Drawing No. PL 637 (0) 02	Rev. A
------------------------------	-----------


©Copyright Curl la Tourelle
NOTES
All dimensions to be checked on site, not scaled from this drawing

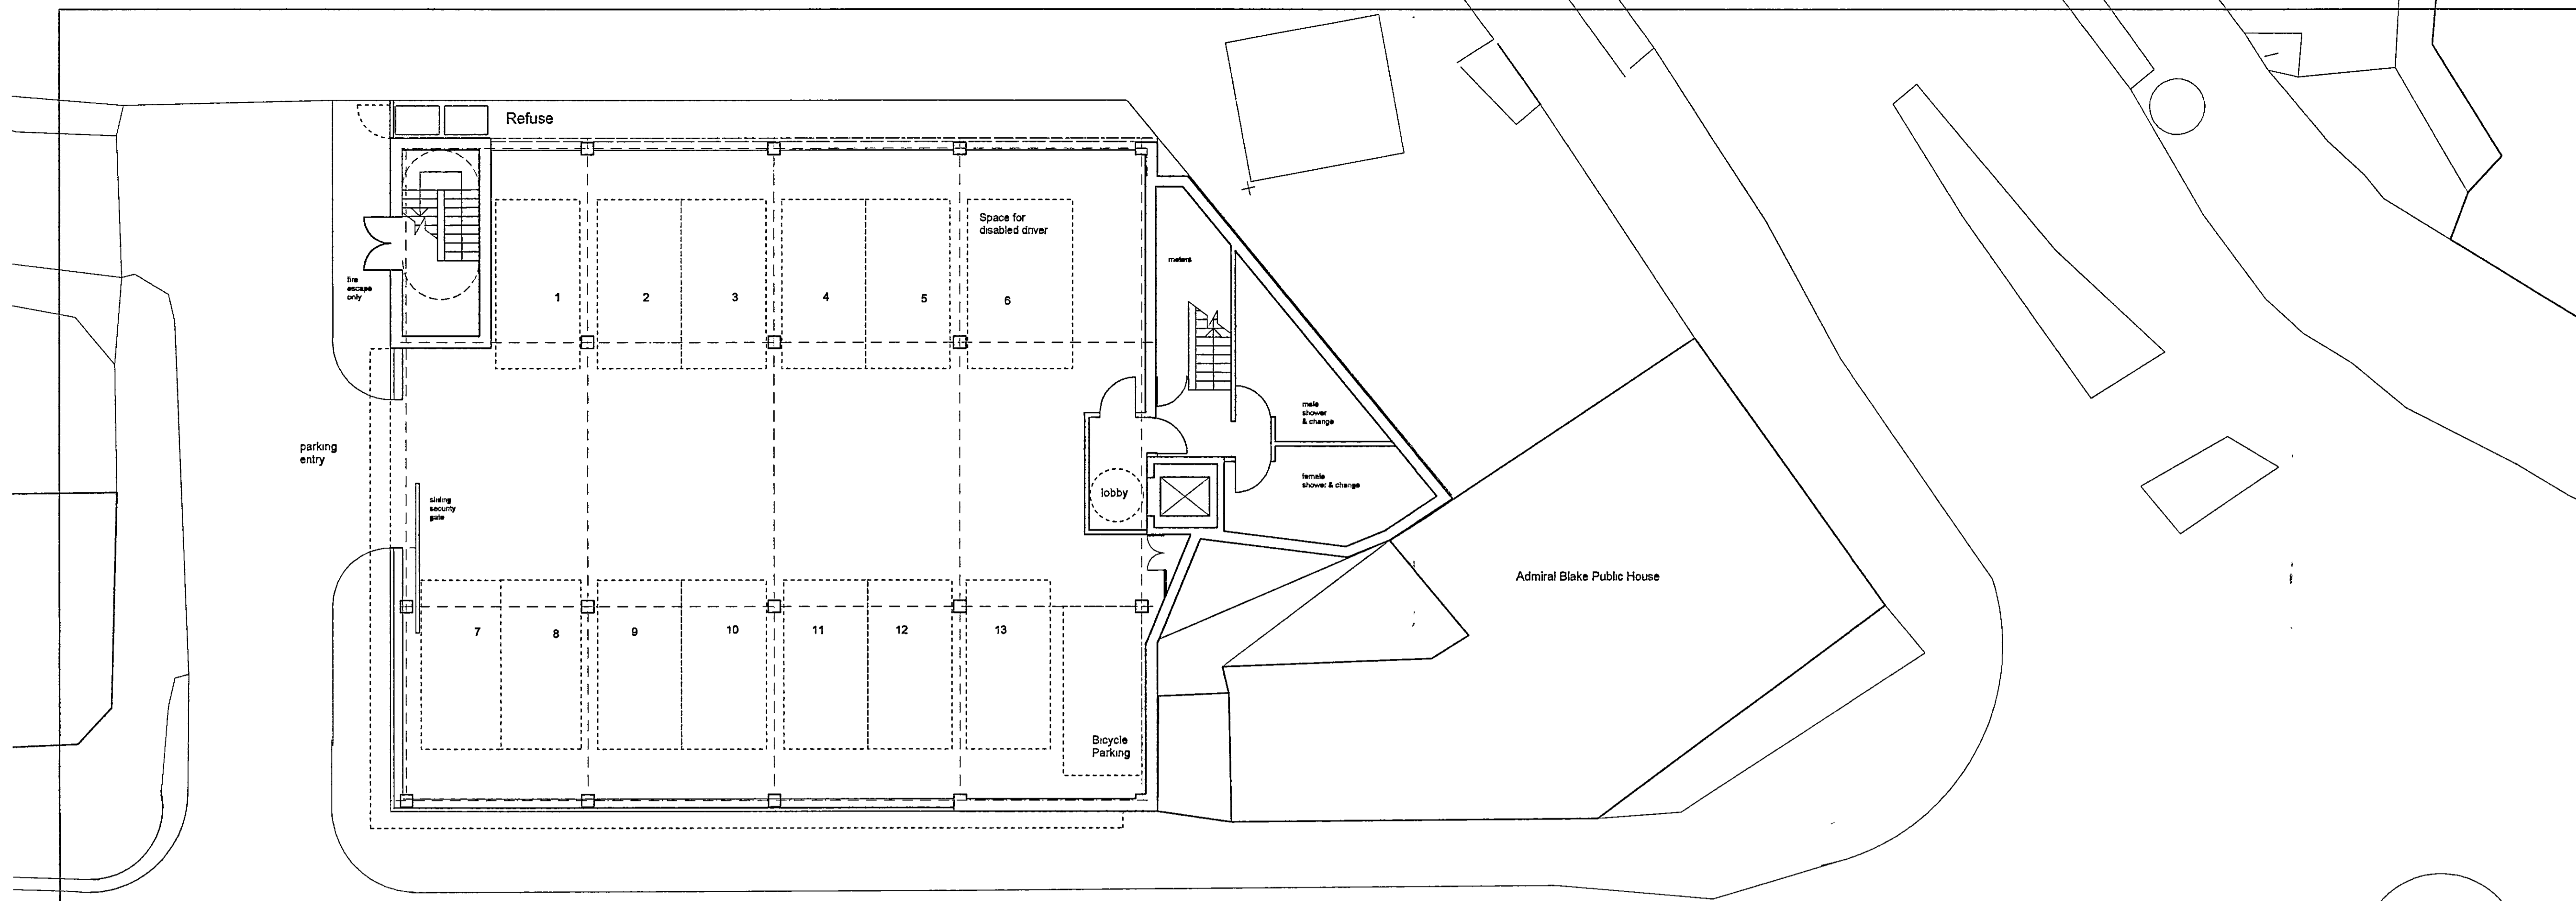


LOWER GROUND FLOOR

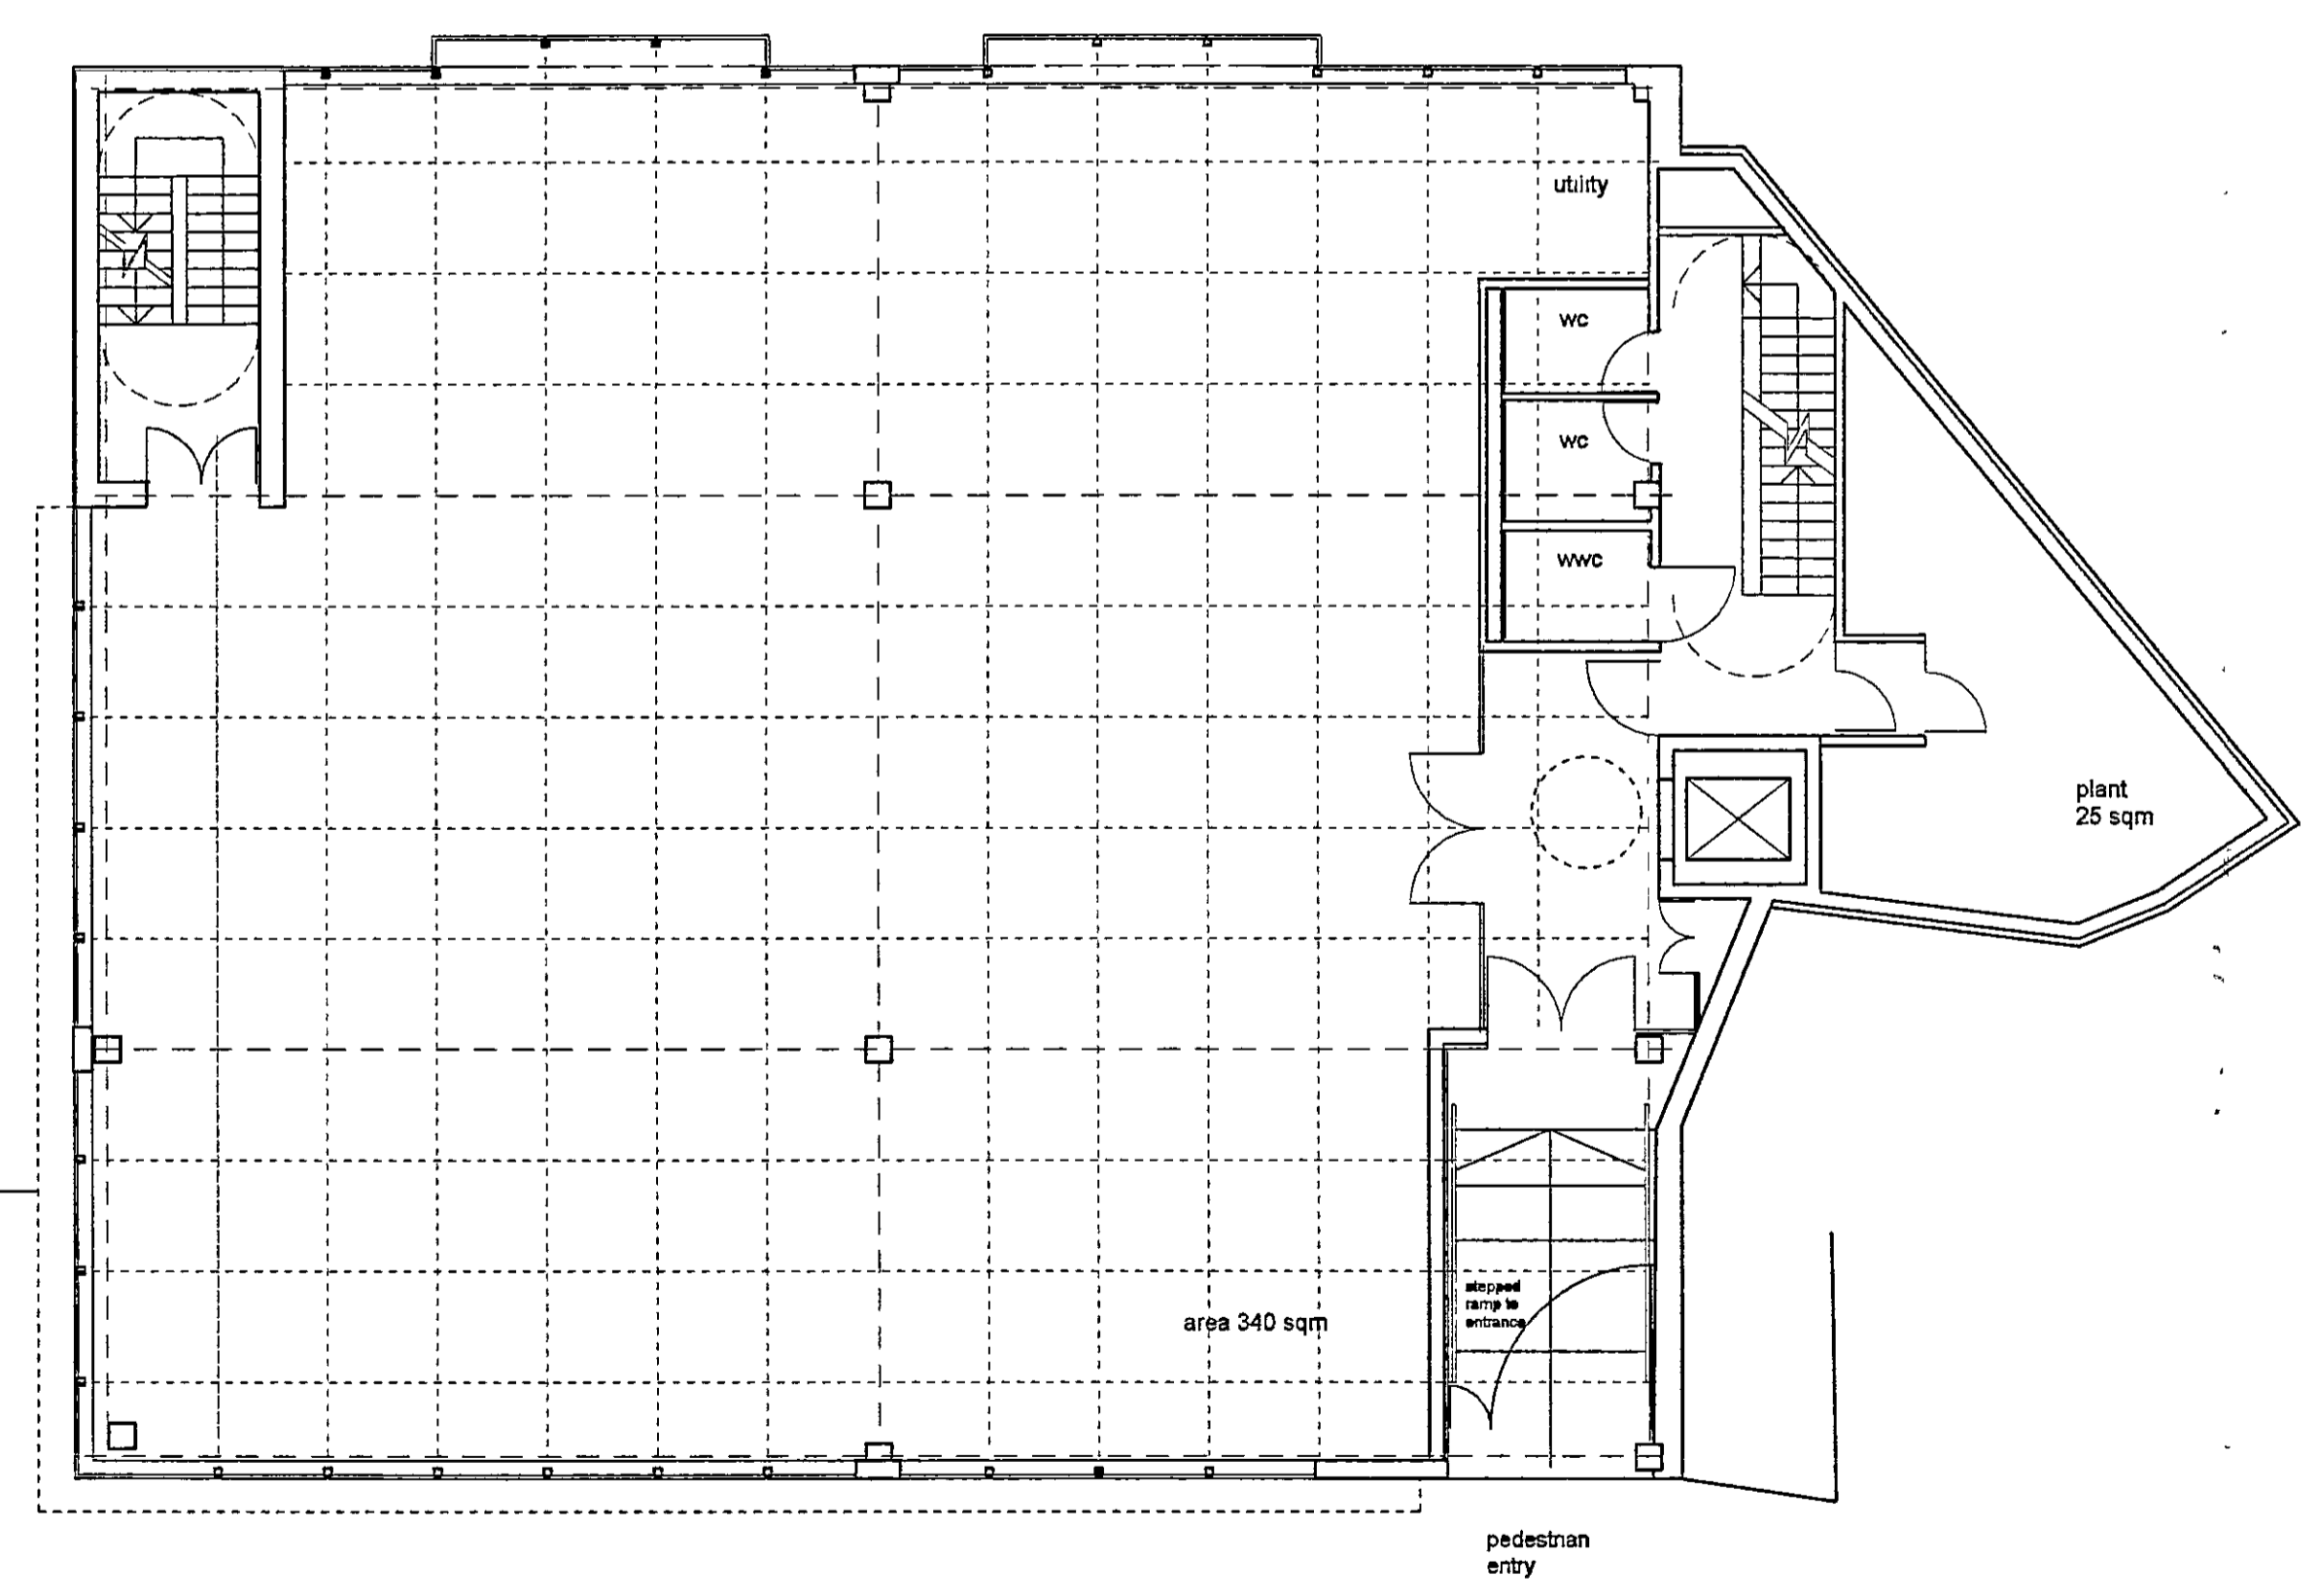


GROUND FLOOR / FIRST FLOOR SIMILAR

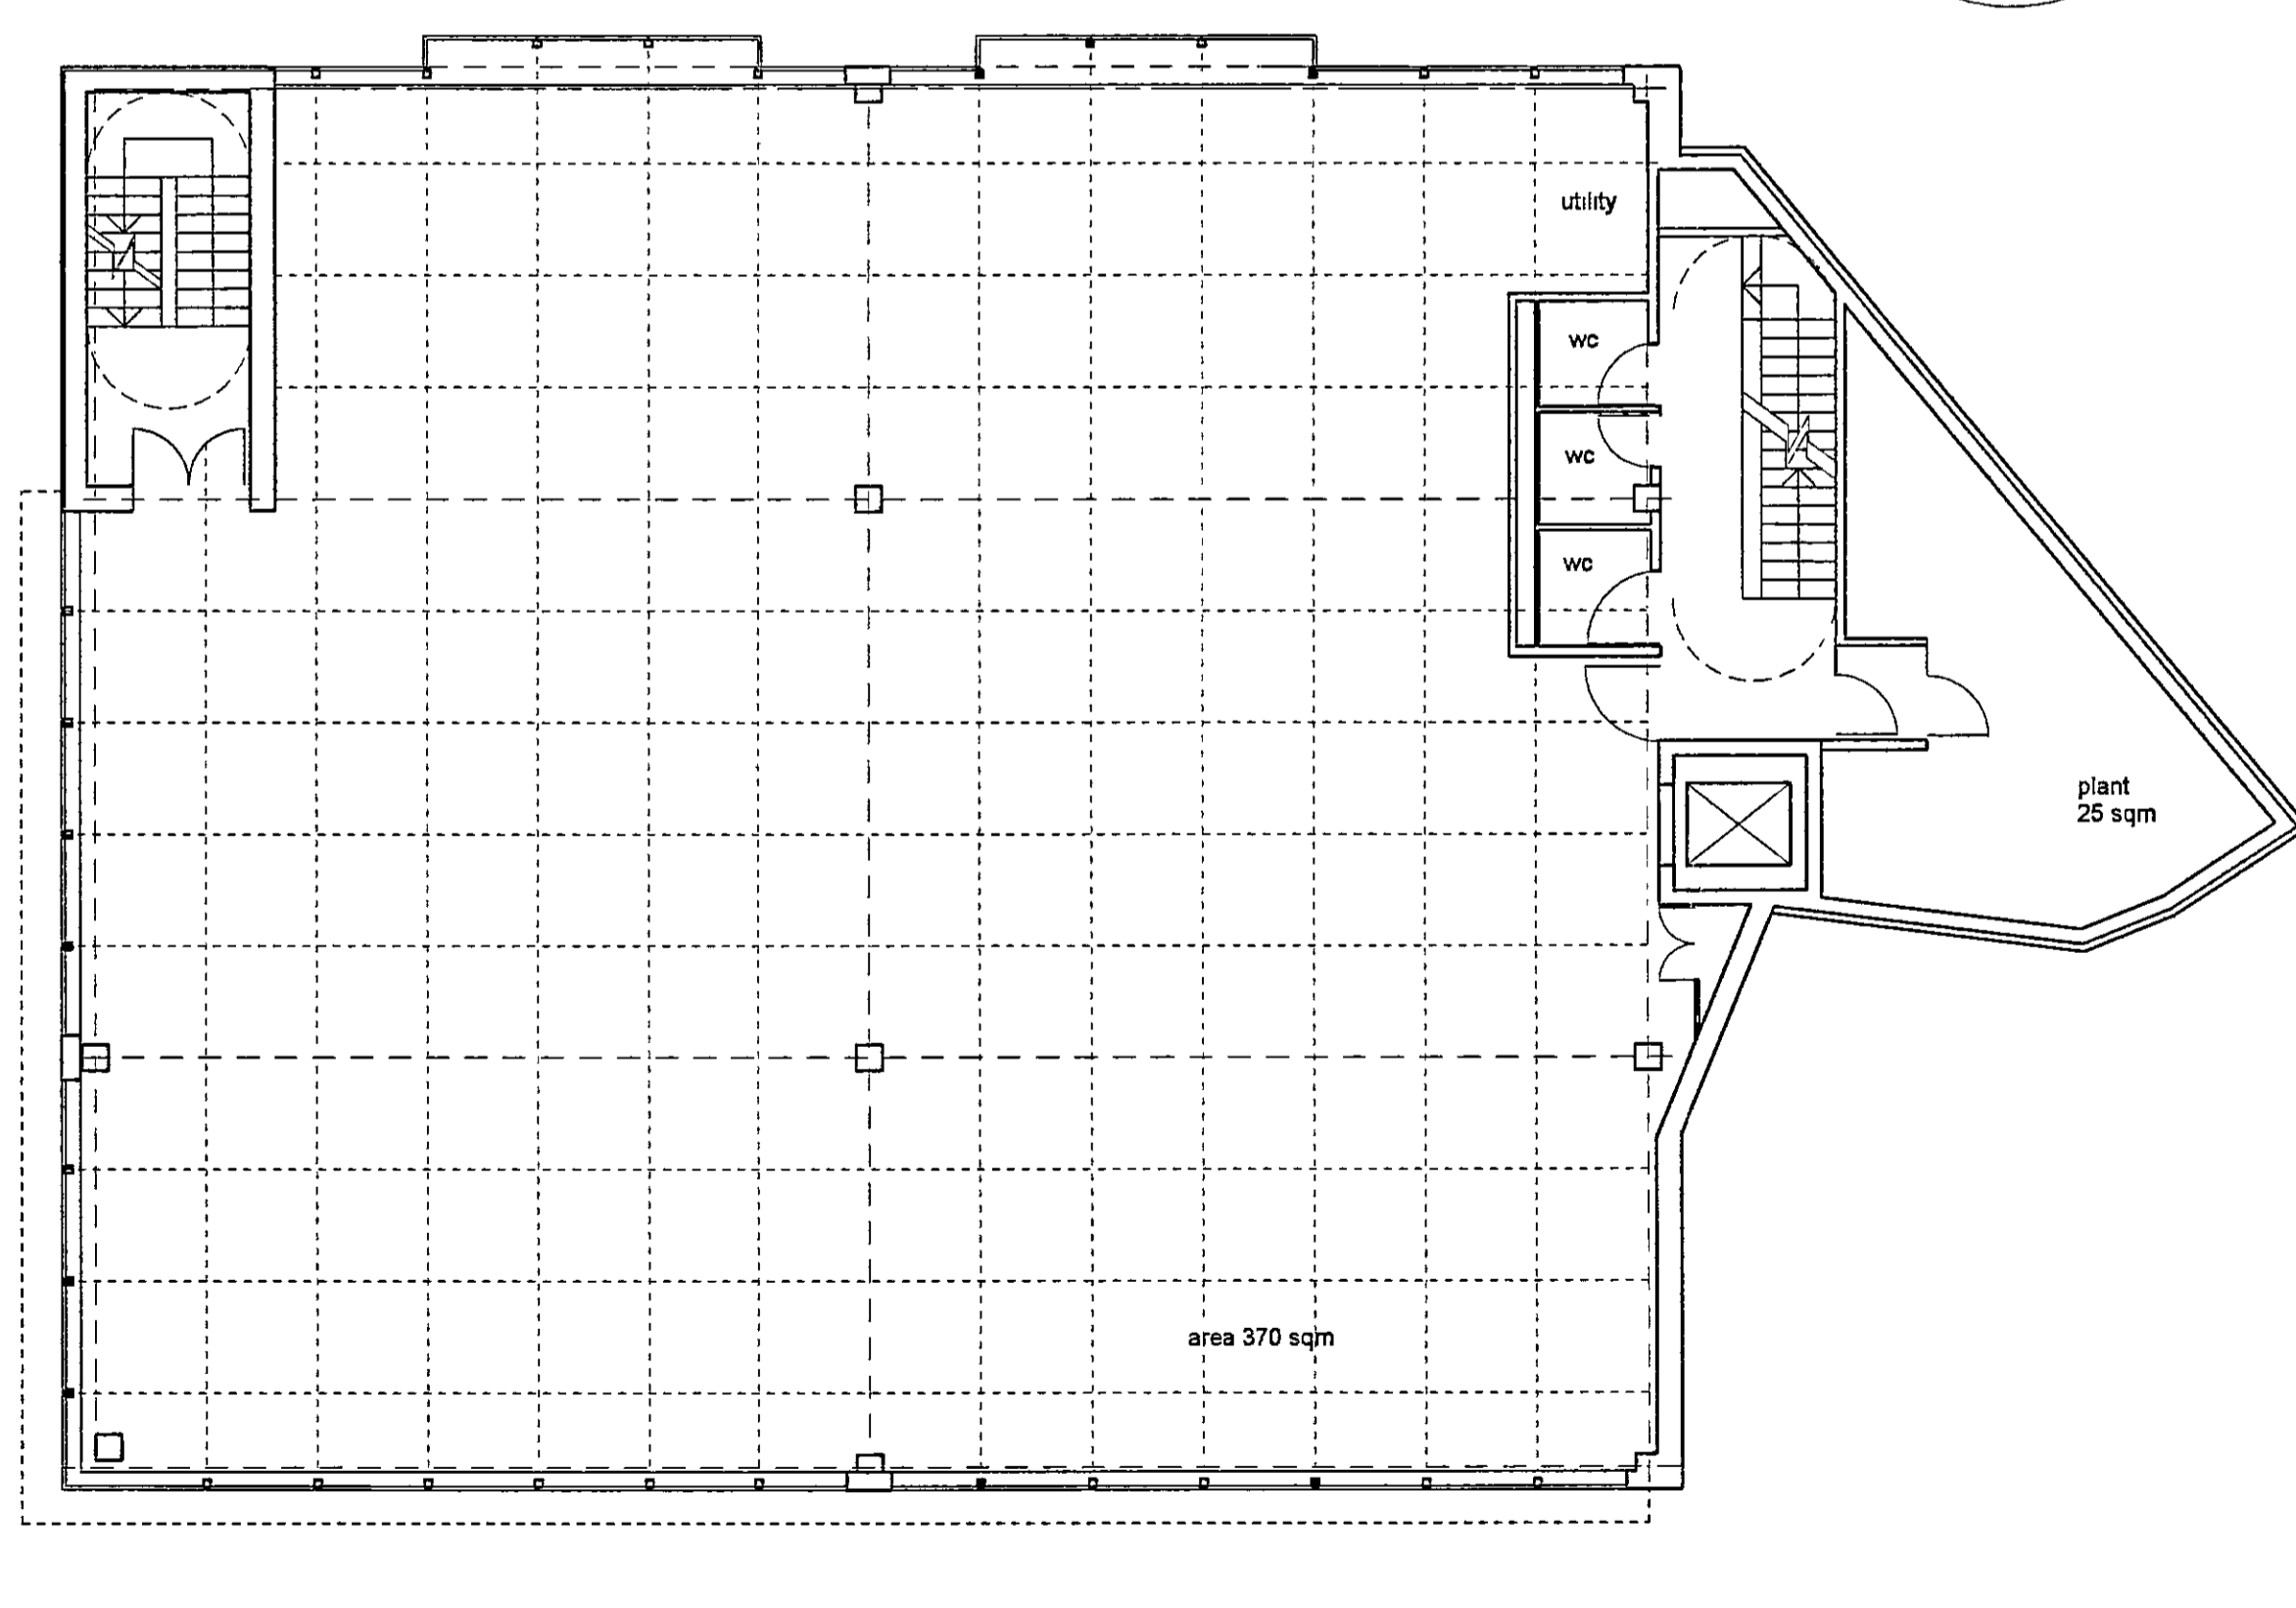

SECOND FLOOR / THIRD FLOOR

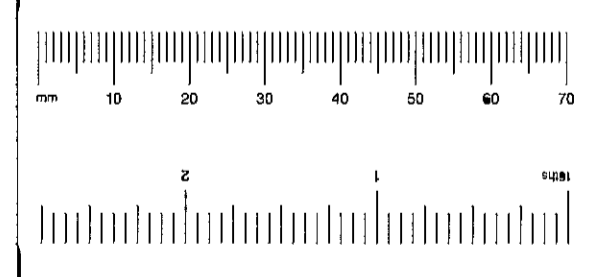

outline of louvers above

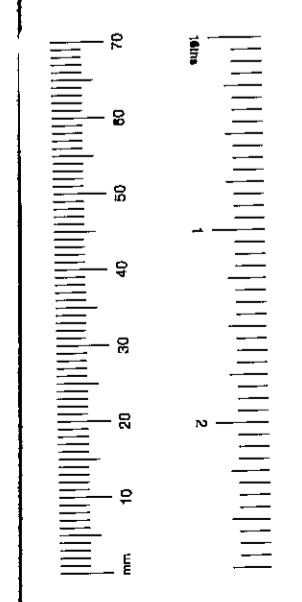

FP002865

PP002865

A 02 11 00 dt planning application issue

CURL • LA TOURELLE • ARCHITECTS
80 LAMBLE STREET LONDON NW5 4AB
TEL 0171 267 7567 FAX 0171 284 0880

Client
WORKSPACE GROUP

Job
NEW OFFICES
BARBY ROAD
LONDON NW10
23 NOV 2000
RECEIVED


Drawing Title FLOOR PLANS	DATE 23 NOV 2000
DESIGNED BY HDC	CHECKED BY JE
DRAWN BY HST	SCALE 1:50

Scale
1:100
Date
NOVEMBER 2000
Drawn by
HST

Drg. No. PL 637 (0) 02	Rev. A
---------------------------	-----------

Drawing No. 637 PL (0) 01	Rev A
-------------------------------------	-----------------

© Copyright Curl la Tourelle Architects
 NOTES
 All dimensions to be checked on site, not scaled from this drawing

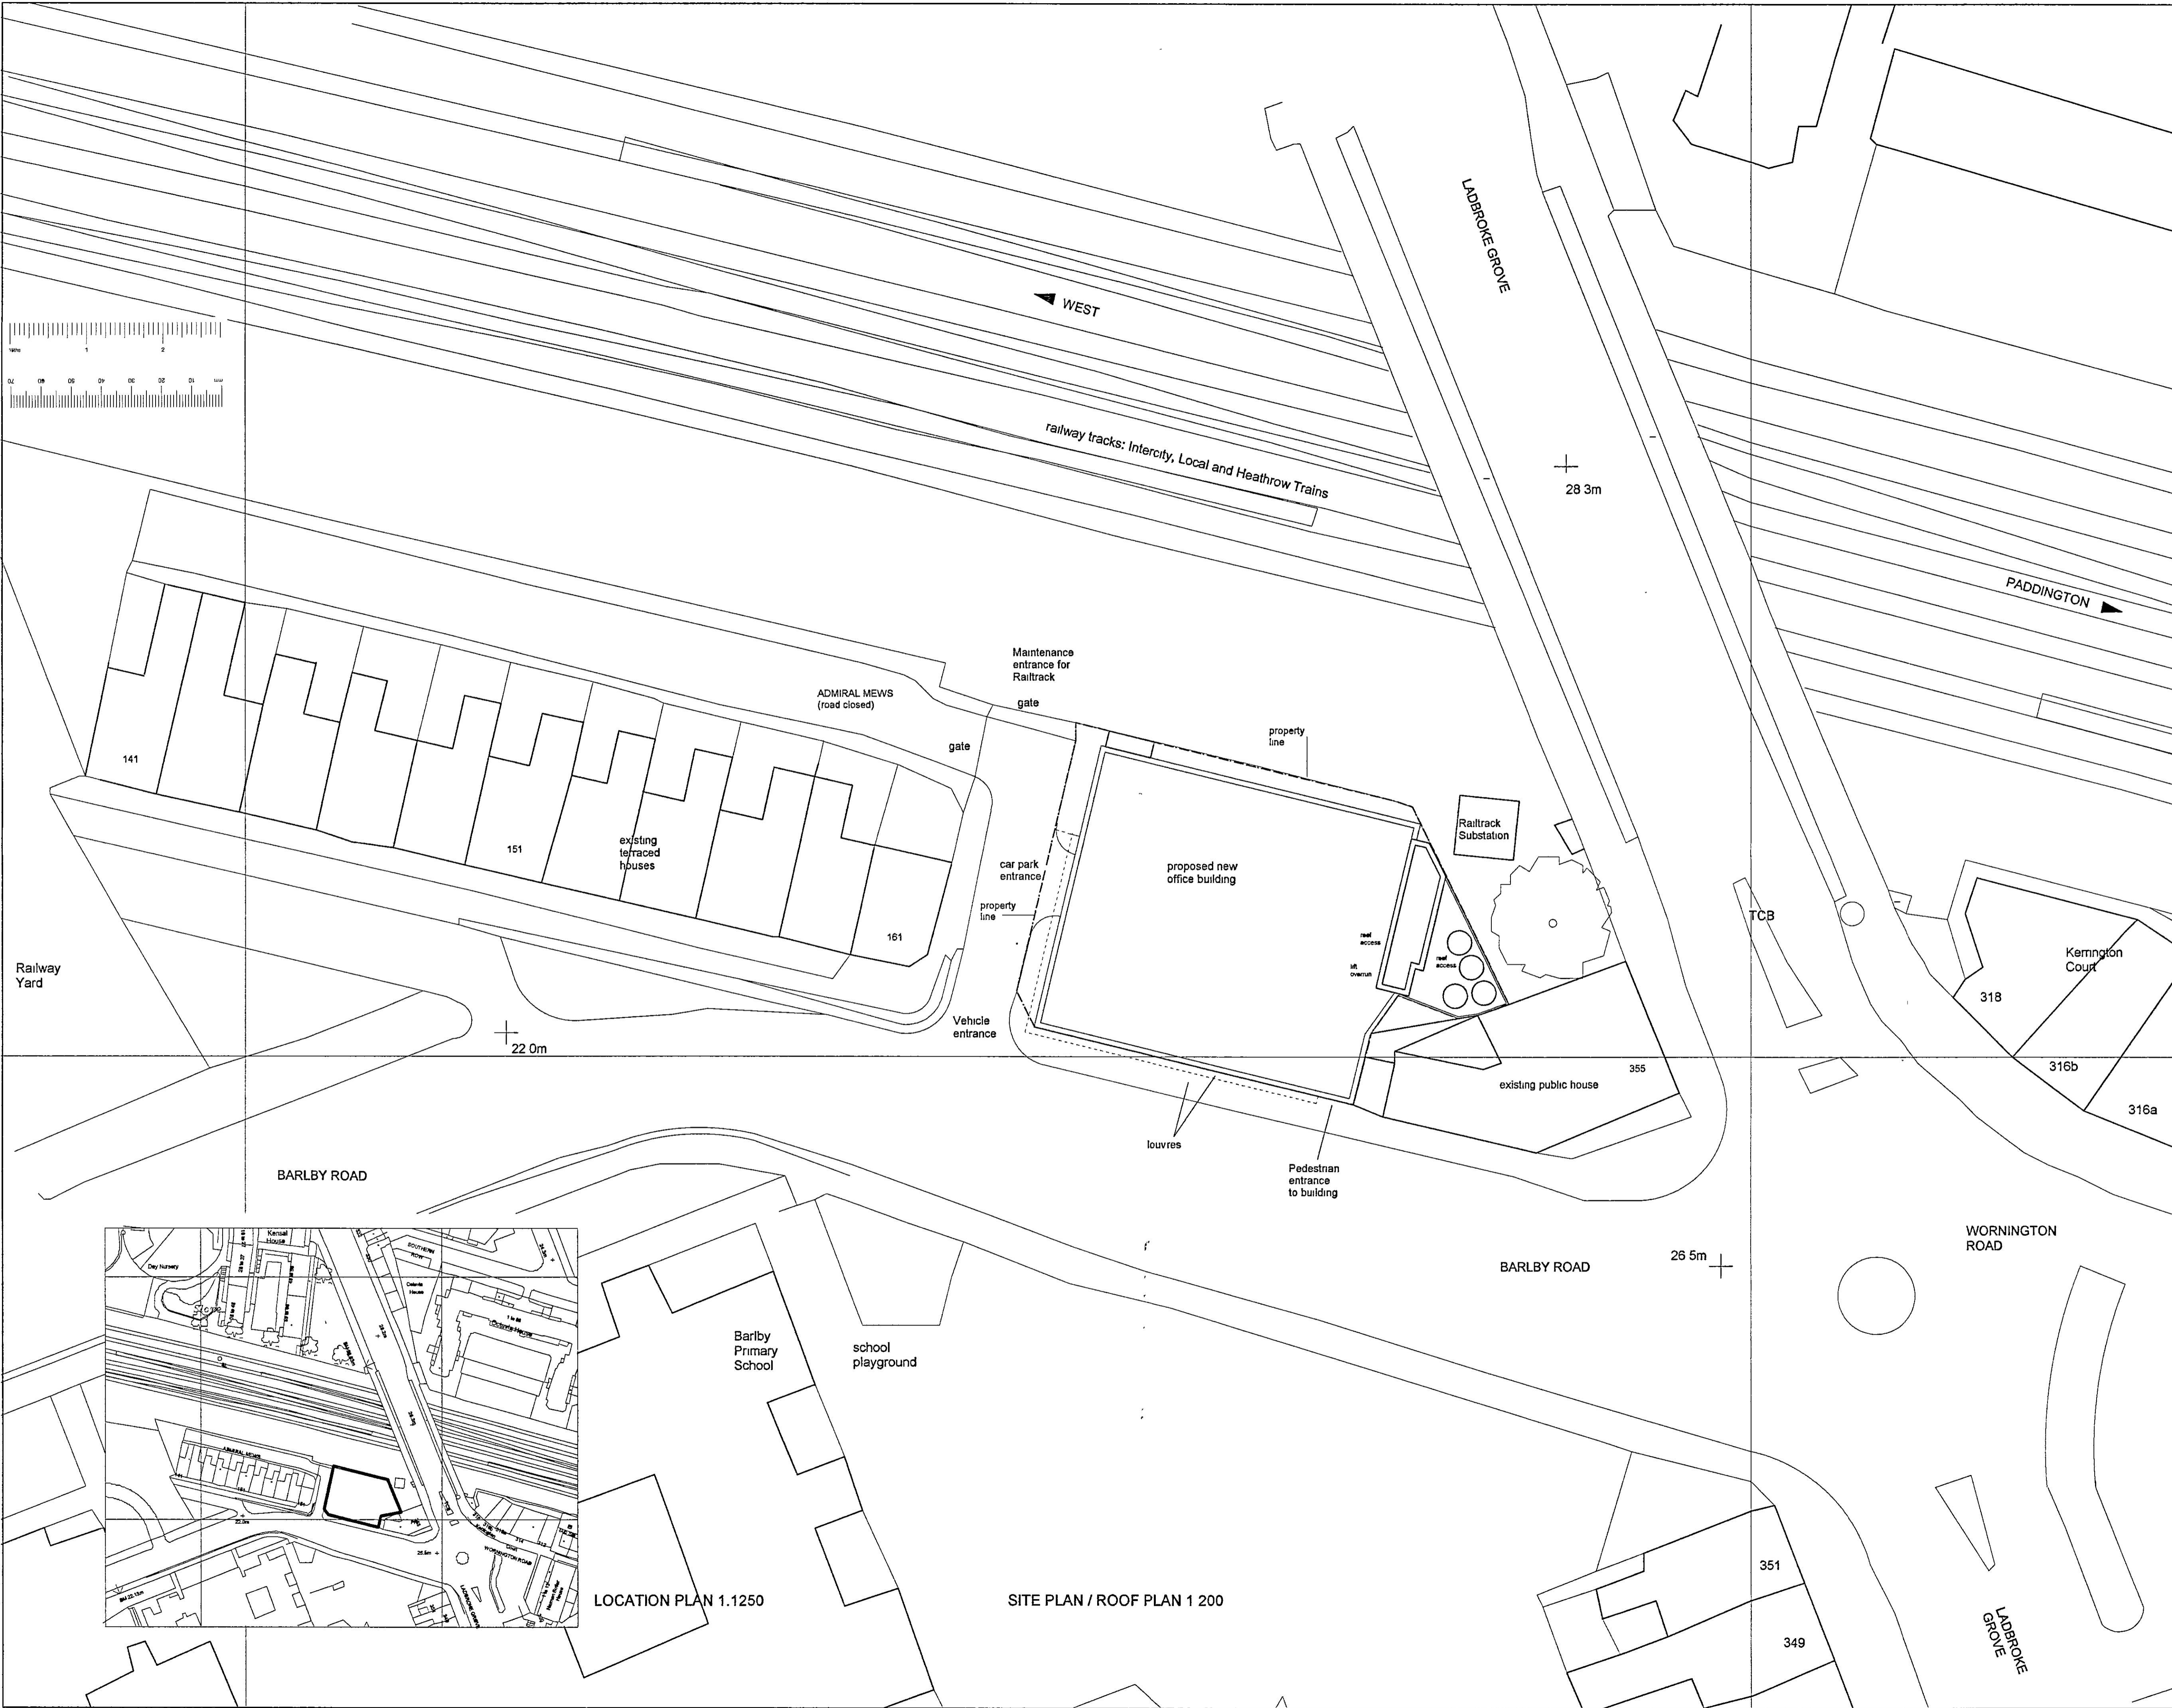

PP002865

A 22 11 00 00 Planning application note
CURL • LA TOURELLE • ARCHITECTS
 80 LAMBLE STREET LONDON NW5 4AB
 TEL 0171 267 7567 FAX 0171 284 0880

Client
WORKSPACE GROUP

Job
**NEW OFFICES
 BARLBY ROAD
 LONDON NW10**

PP002865


Drawing Title SITE & LOCATION PLAN <small>WORKSPACE GROUP</small> TOWN OF BARLBY 23 NOV 2000 RECORDED

Scale
1:200/1:1250
 Date
NOVEMBER 2000 Drawn by
HST


Drg No 637 PL (0) 01	Rev A
--------------------------------	-----------------

Drawing No PL 637 (0) 03	Rev A
-----------------------------	----------

©Copyright Curl la Tourelle
NOTES
All dimensions to be checked on site, not scaled from this drawing

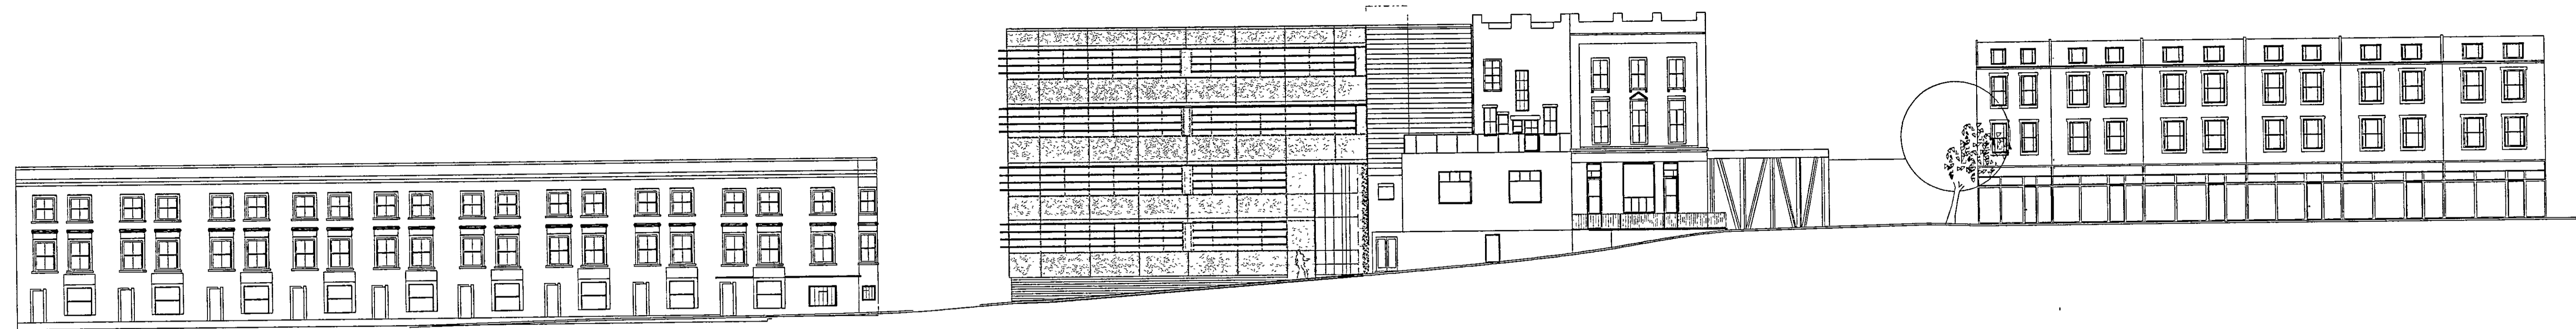

SOUTH ELEVATION 1:500

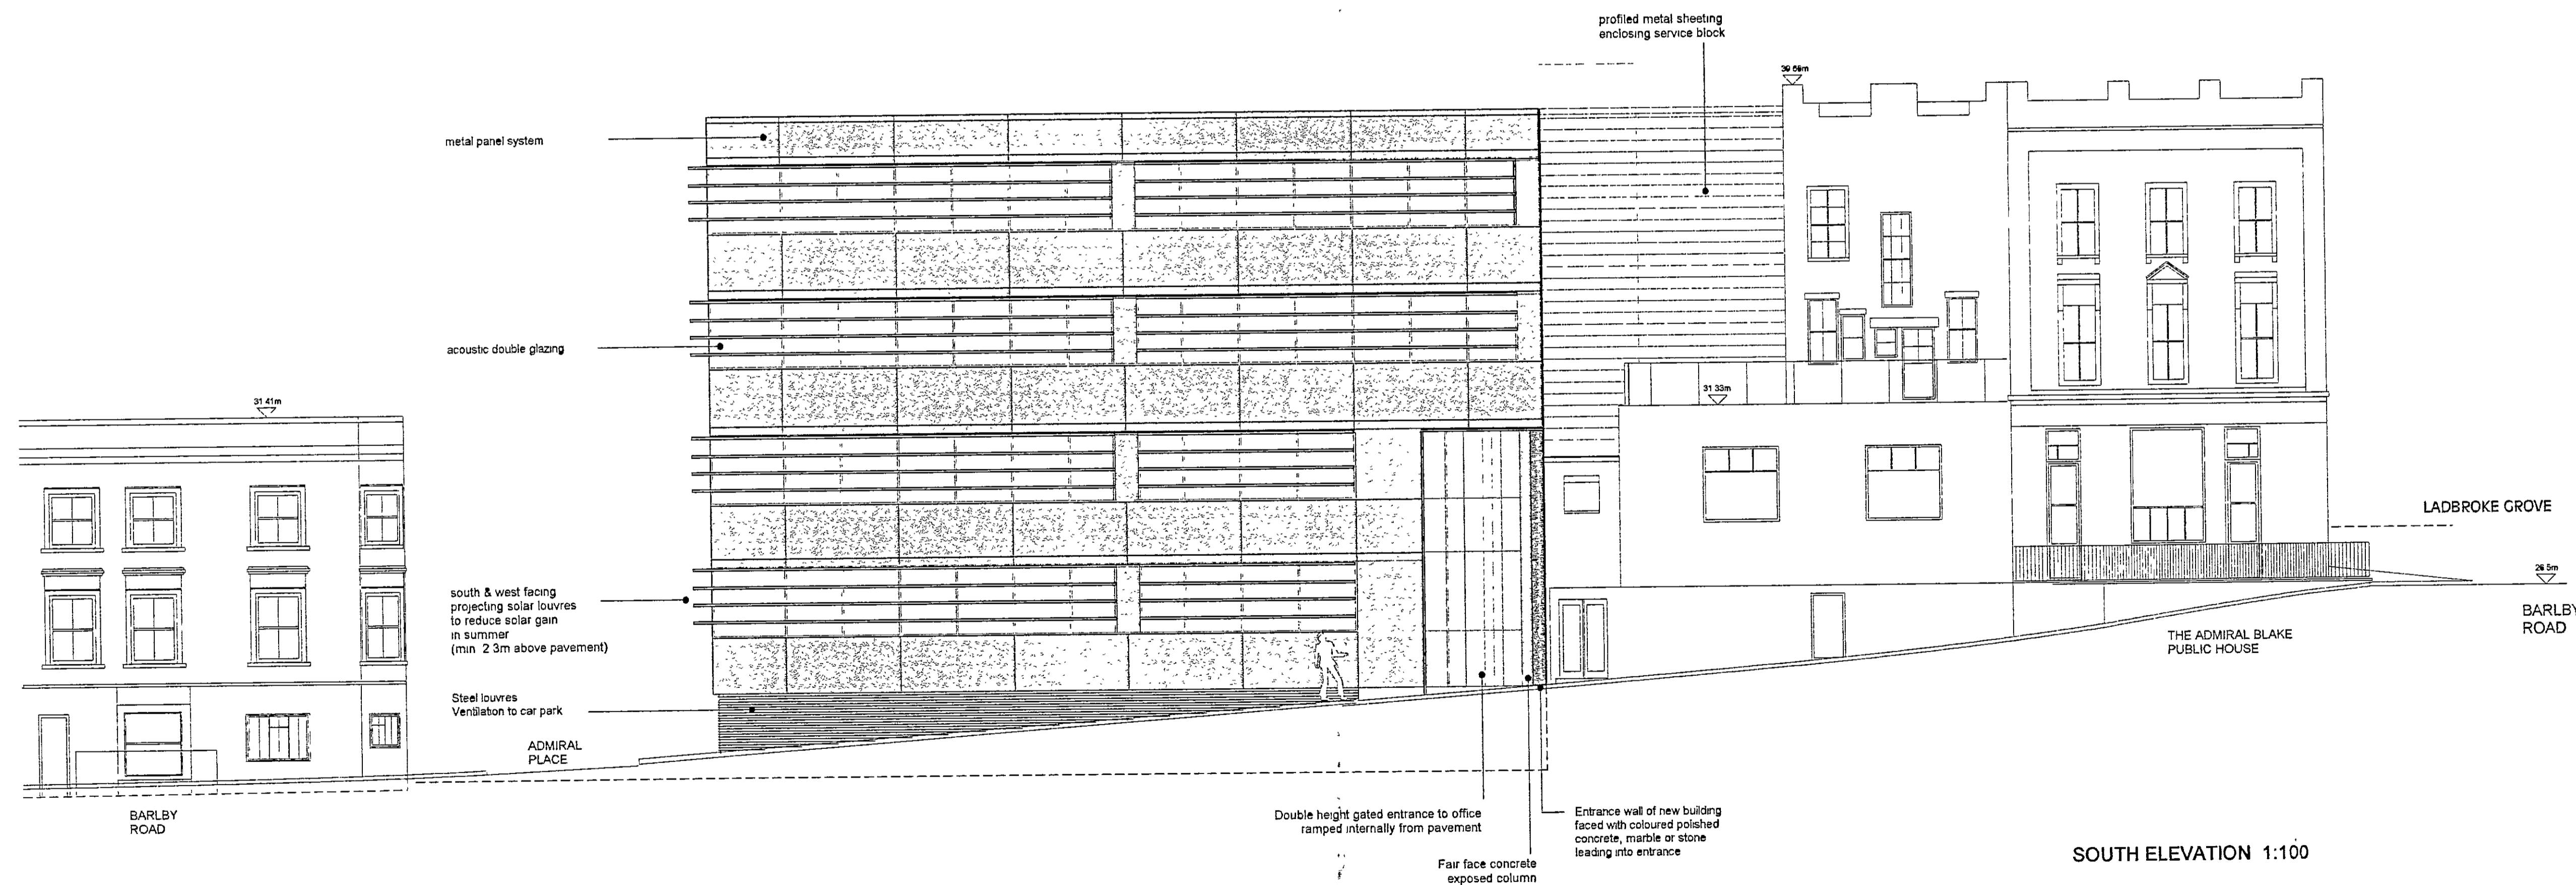

SOUTH ELEVATION 1:100

PP002865

PP002865

A 02/11/00 etc planning application issue

CURL • LA TOURELLE • ARCHITECTS
80 LAMBLE STREET LONDON NW5 4AB
TEL 020 7267 7567 FAX 020 7284 0860

Client

WORKSPACE GROUP

Job

NEW OFFICES
BARLBY ROAD
LONDON NW10

H.B.K. & SONS
TOWN PLANNING
23 NOV 2000
RECEIVED

Drawing Title
RECEIVED BY PLANNING SERVICES
SOUTH ELEVATION 1:500 1:100 1:500
23 NOV 2000
MBS ID REC ARB FWD PLN

Scale
1:100/1:500

Date
NOVEMBER 2000

Drawn by
DLT/HST

Drg No.
PL 637 (0) 03

Rev
A