



WEST ELEVATION/SECTION B-B


DELEGATED  
APPROVAL  
13 FEB 2001

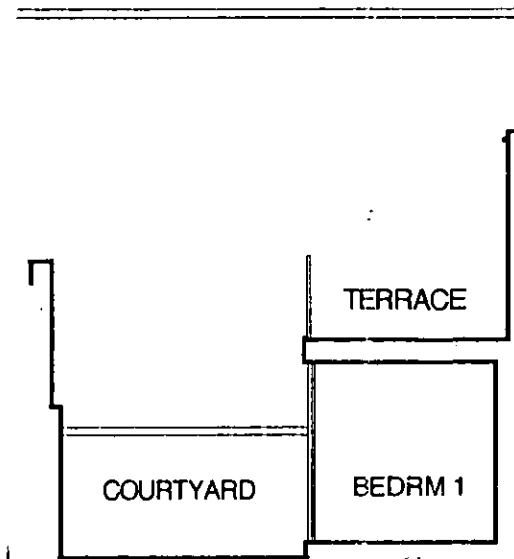

NORTH ELEVATION/SECTION C-C

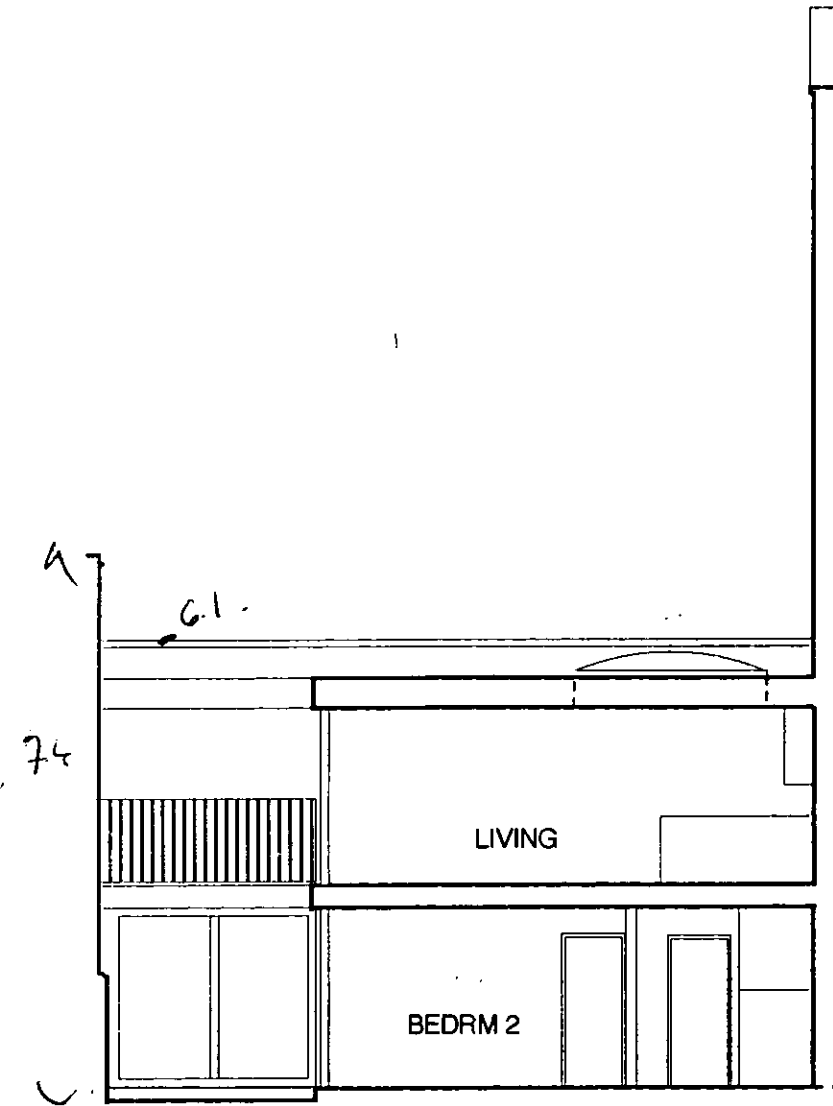

EAST ELEVATION/SECTION A-A

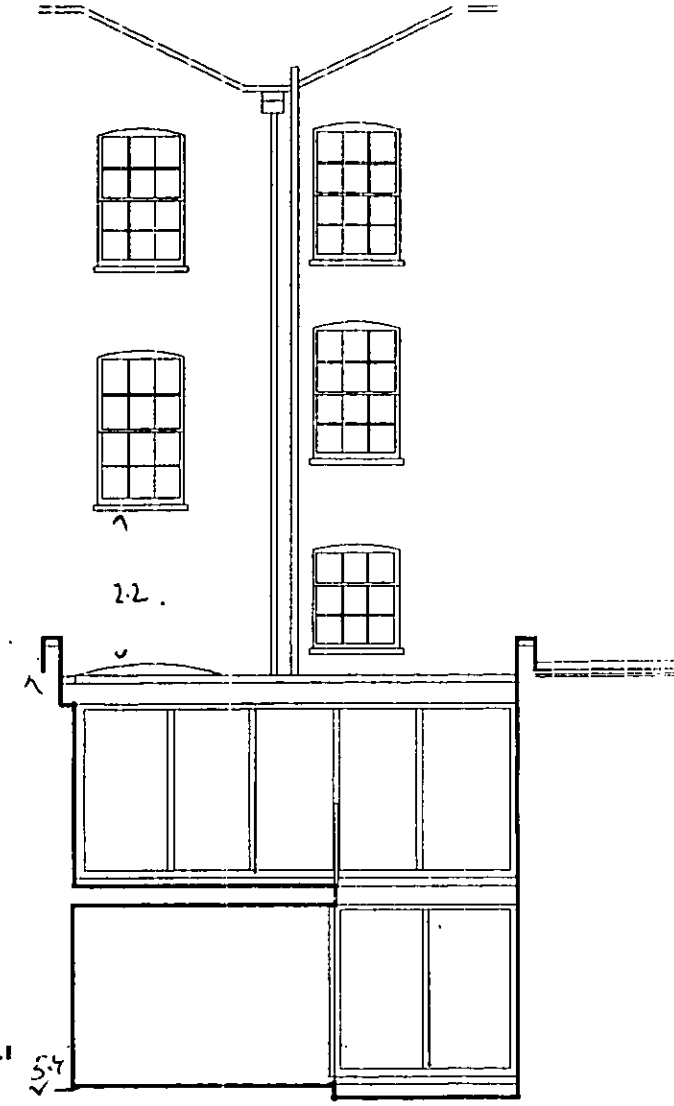


SOUTH ELEVATION/SECTION D-D


PP002913

ASTRALGAL DESIGN LTD 25e Frogna London NW3 6AR Tel 020 7431 4344 Fax 020 7431 1991	138, HOLLAND PARK AVENUE, LONDON, W11 FOR BENCHLEVEL DEVELOPEMENTS LTD PROJECT				
	PROPOSED / SECTIONAL ELEVATIONS DRAWING TITLE				
DO NOT SCALE FROM THIS DRAWING	DEC 2000 DATE	1:100 SCALE	1291 JOB NO.	102 DRAWING NO.	REVISION DATE


R.B.K.&C.  
TOWN PLANNING  
19 DEC 2000  
RECEIVED

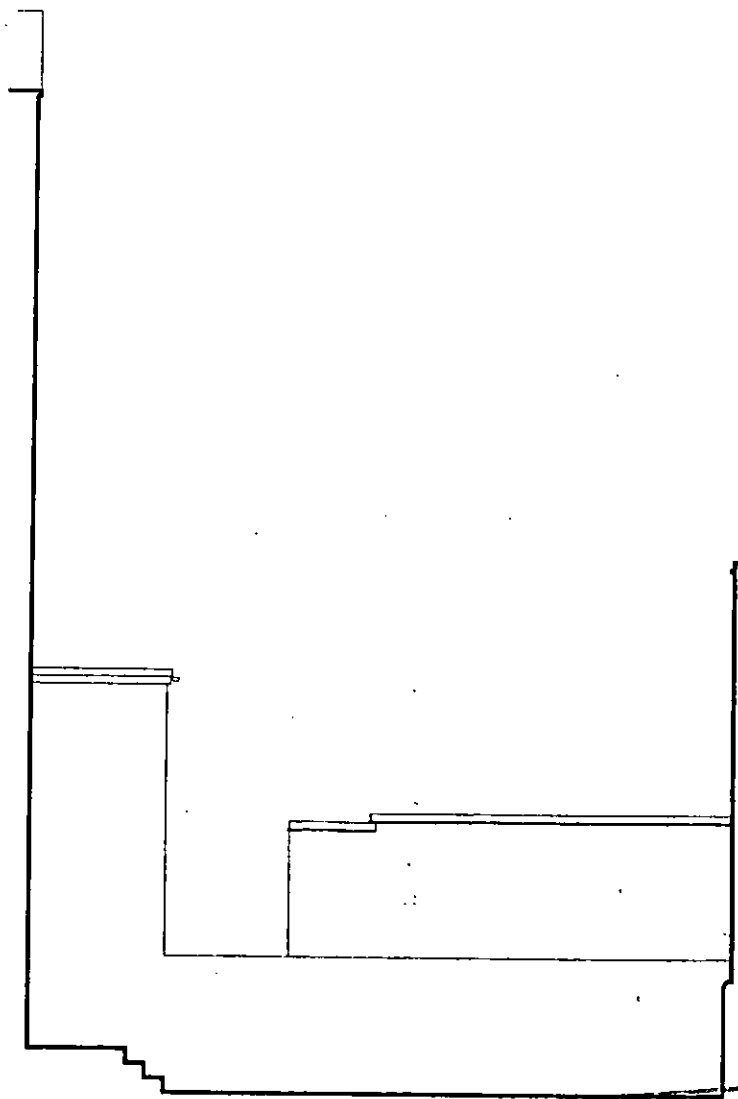


WEST ELEVATION

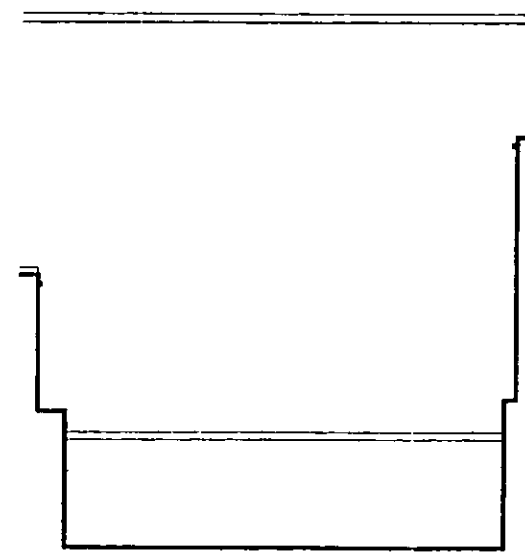

NORTH ELEVATION

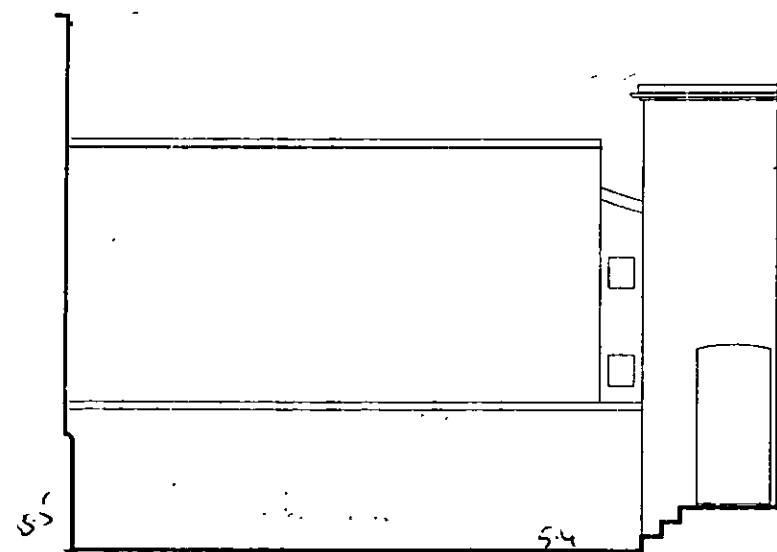

EAST ELEVATION

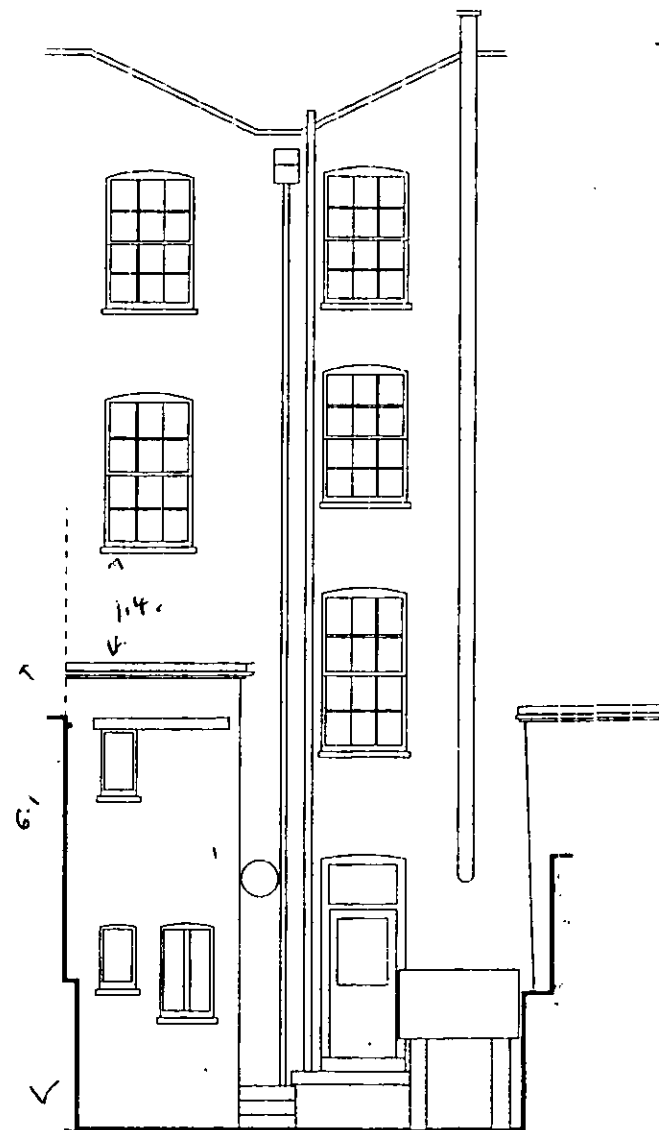

SOUTH ELEVATION









DELEGATED  
APPROVAL  
13 FEB 2001

PA002913

ASTRAGAL DESIGN LTD 25e Frogna London NW3 6AR Tel 020 7431 4344 Fax 020 7431 1891	138, HOLLAND PARK AVENUE, LONDON, W11 FOR BENCH LEVEL DEVELOPMENTS LTD PROJECT			
	EXISTING ELEVATIONS DRAWING TITLE			
DO NOT SCALE FROM THIS DRAWING DATE	1:100 SCALE	1291 JOB NO.	002 DRAWING NO.	REVISION DATE

R.B.K. & C.  
TOWN PLANNING  
19 DEC 2000  
RECEIVED

EXIST 6.2 ✓  
PROV 5.4 ✓ 800mm

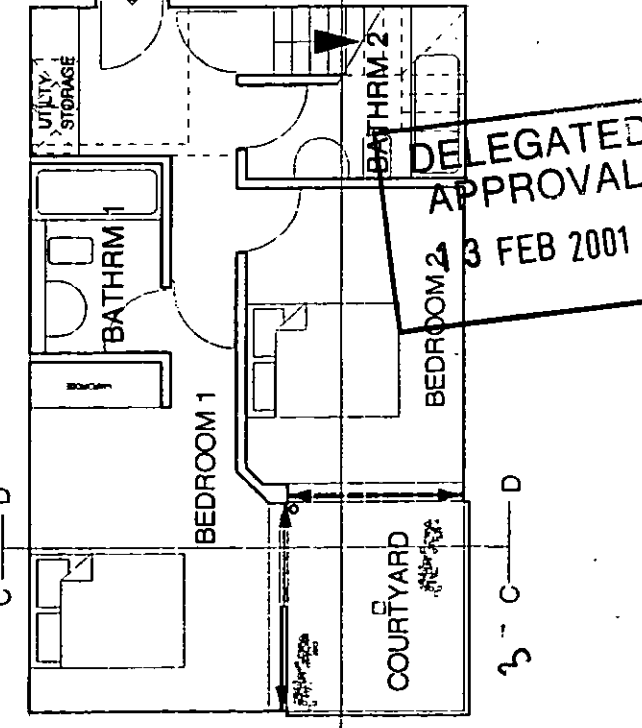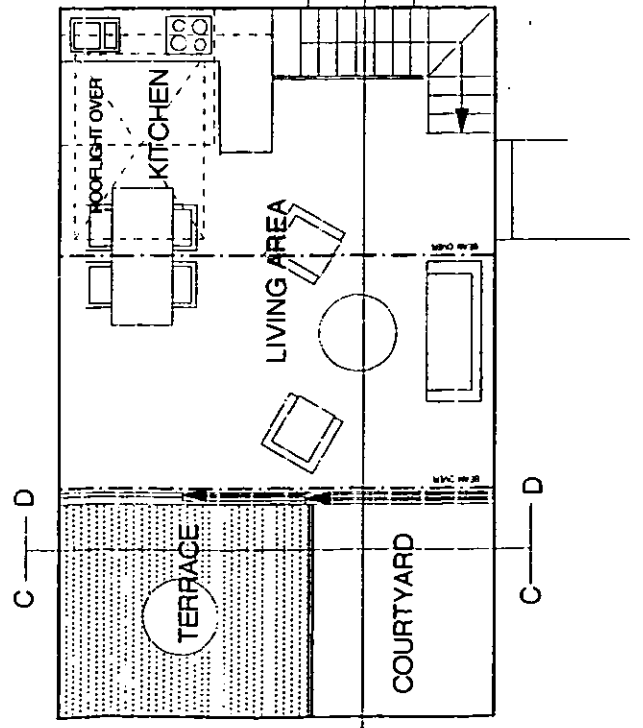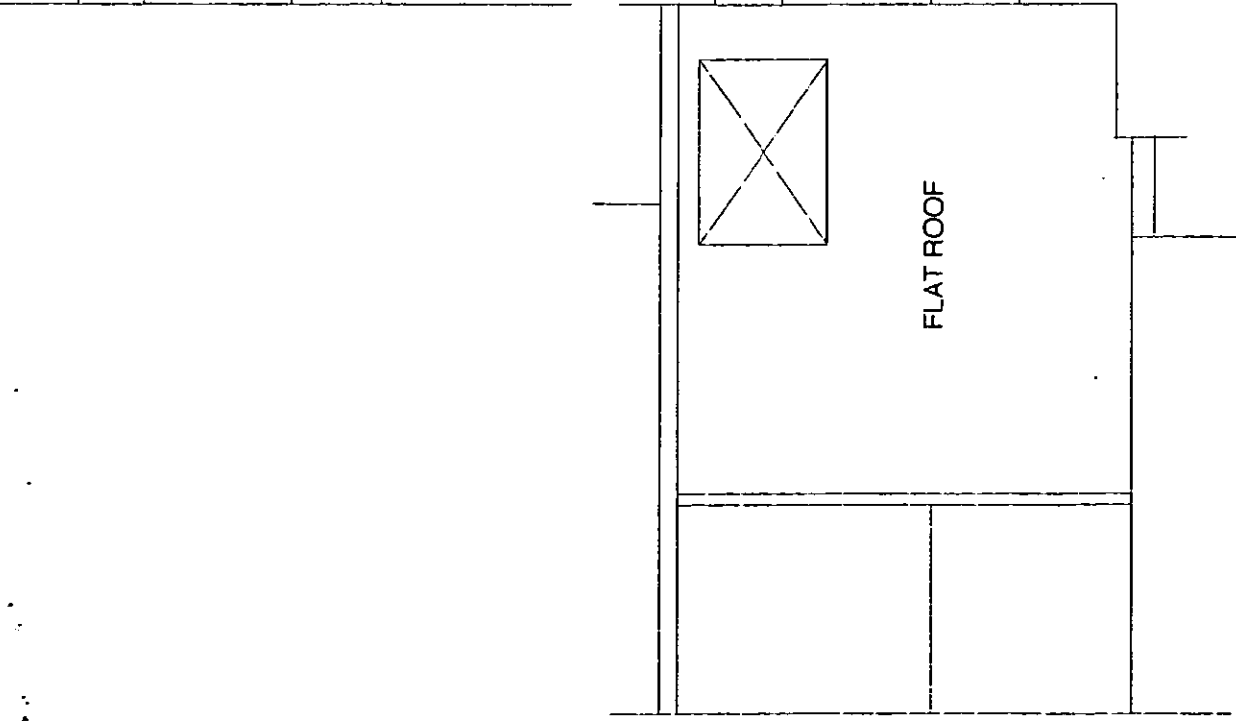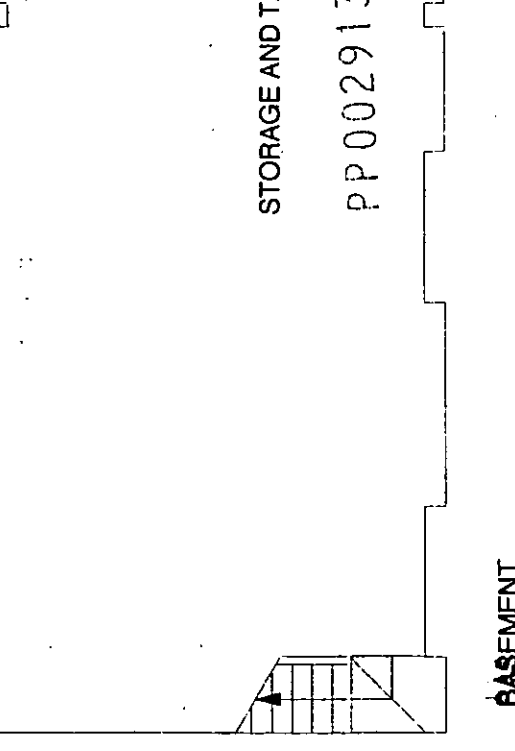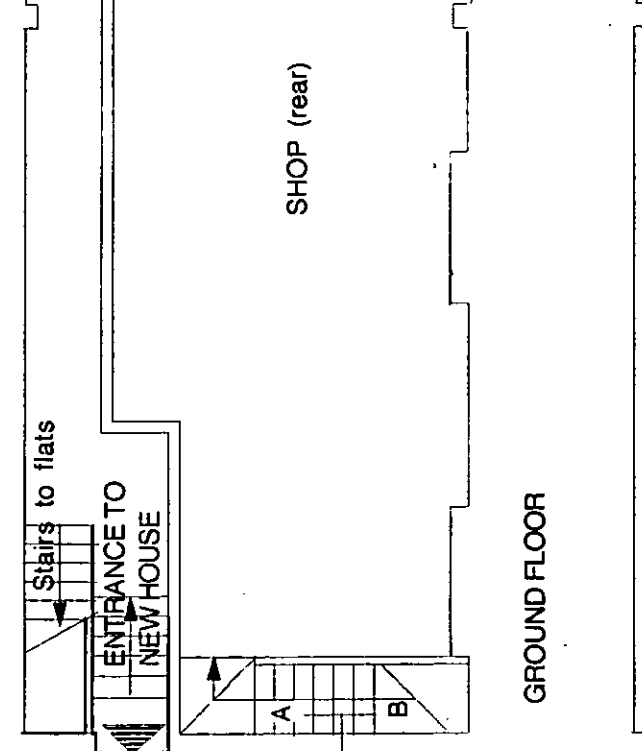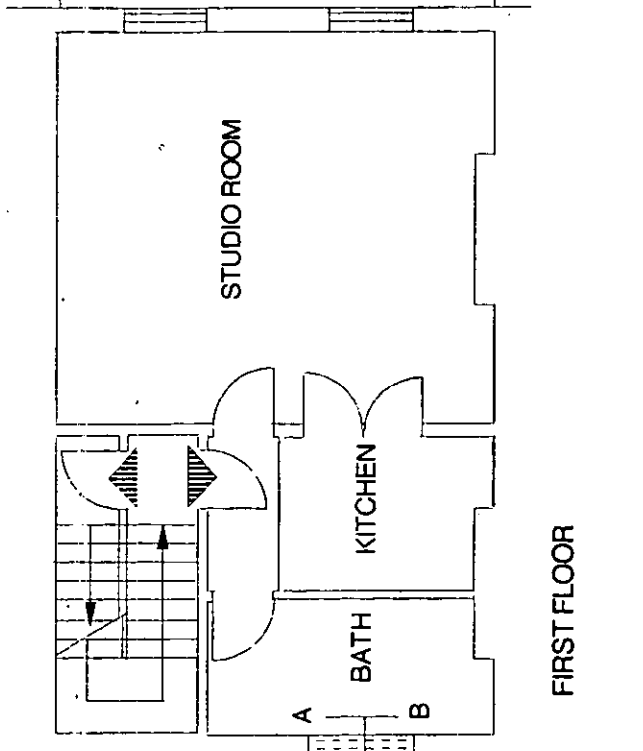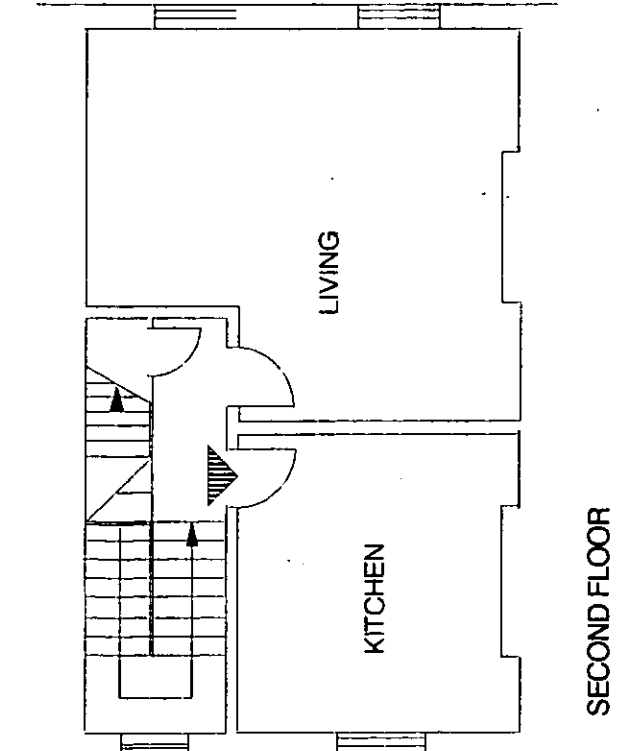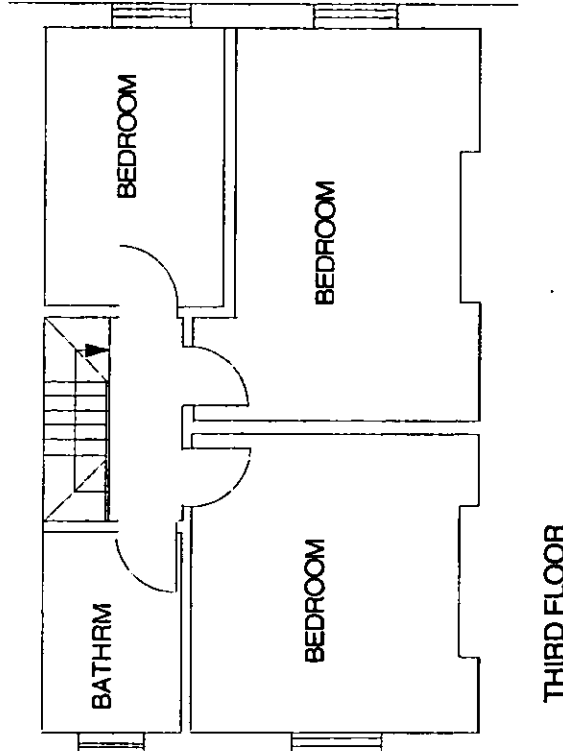


**DELEGATED APPROVAL**  
23 FEB 2001

ASTRACAL DESIGN LTD 25e Frognal London NW3 6AR Tel: 020 7431 4344 Fax: 020 7431 1881		138, HOLLAND PARK AVENUE, LONDON, W11 6FR BENCHLEVEL DEVELOPMENTS LTD PROJECT	
PROPOSED FLOOR PLANS DRAWING TITLE		DATE	
DEC 2000	1:100	1291	101
DO NOT SCALE FROM THIS DRAWING	SCALE	JOB NO.	DRAWING NO.
			REVISION DATE


R.B.K. & C.  
TOWN PLANNING  
19 DEC 2000  
RECEIVED

PP002913





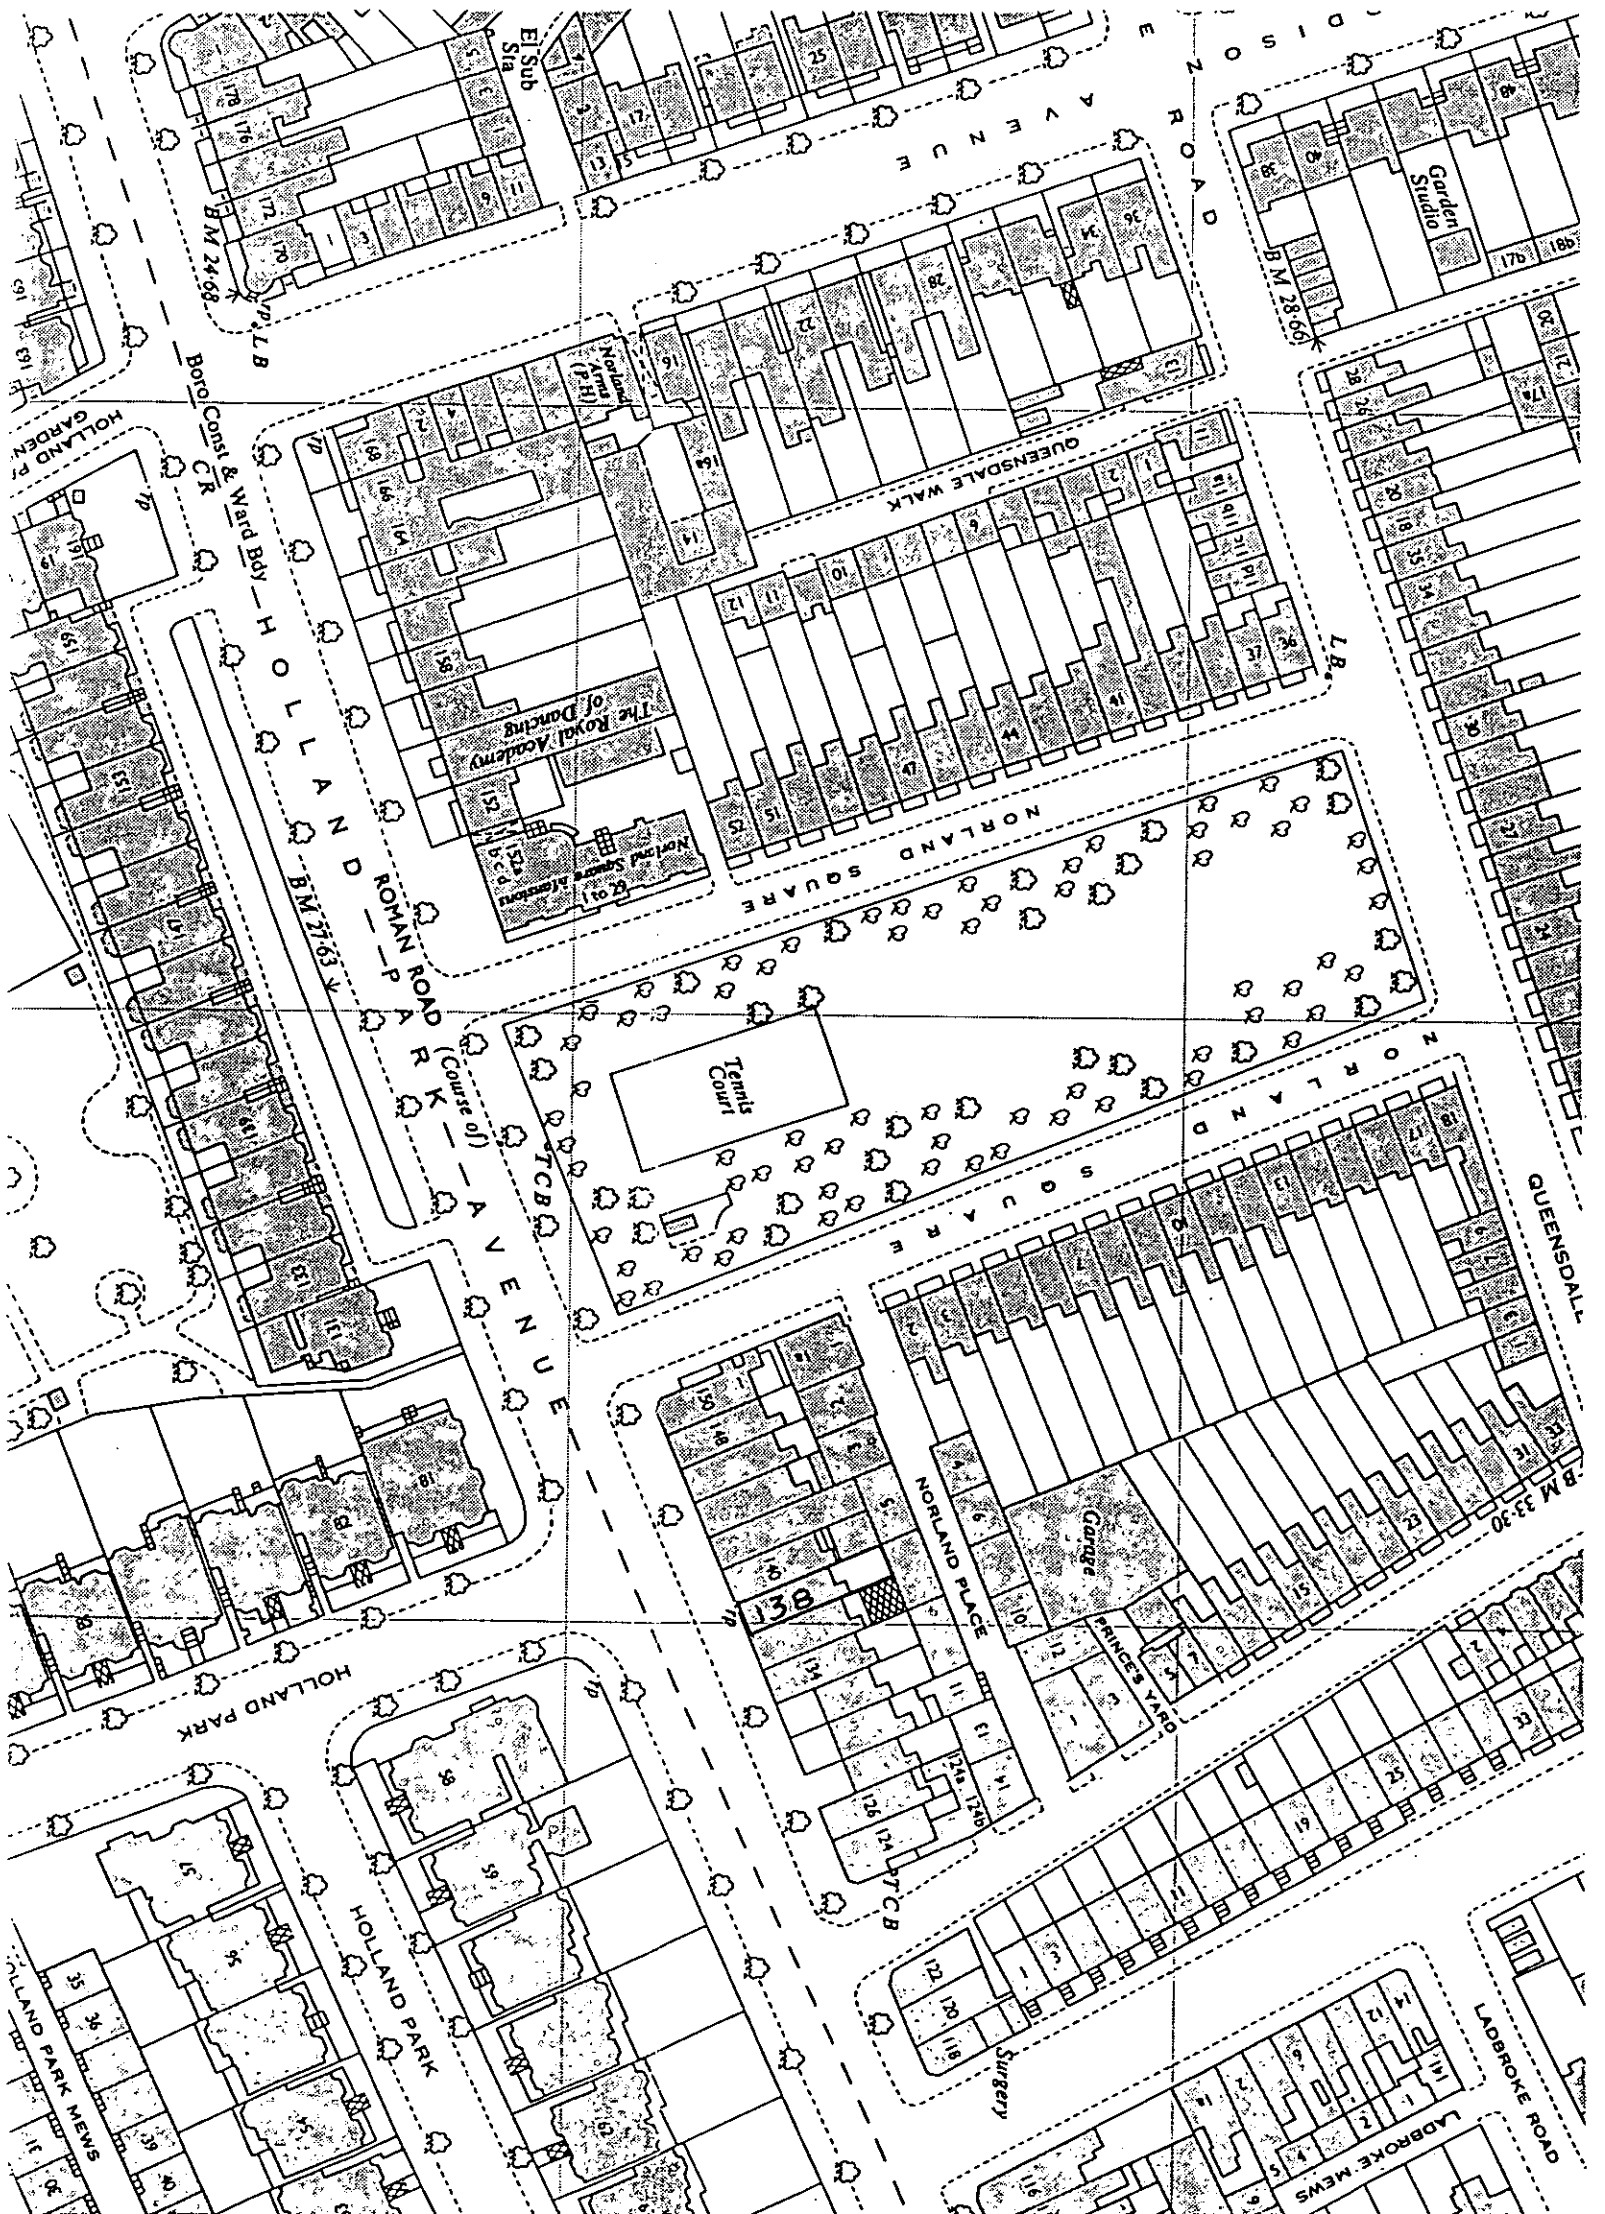


ASTRAL DESIGN LTD 256 Froggall London NW3 6AR Tel 020 7431 4344 Fax 020 7431 1991		138, HOLLAND PARK AVENUE, LONDON, W11 1FR BENCHLEVEL DEVELOPMENTS LTD HOLLAND	
SITE PLAN		DRAWING TITLE	
DEC 2000	DATE	1:1250	SCALE
1291	JOB NO.	000	DRAWING NO.
	REVISION DATE		

R.B.K. & C.  
TOWN PLANNING  
19 DEC 2000  
RECEIVED

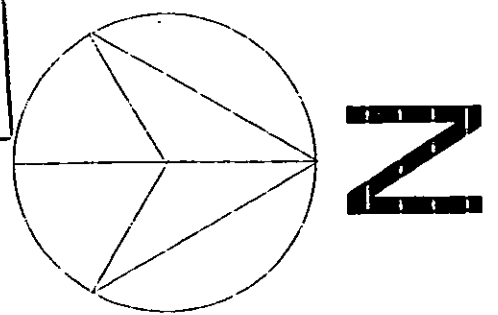


PP002913

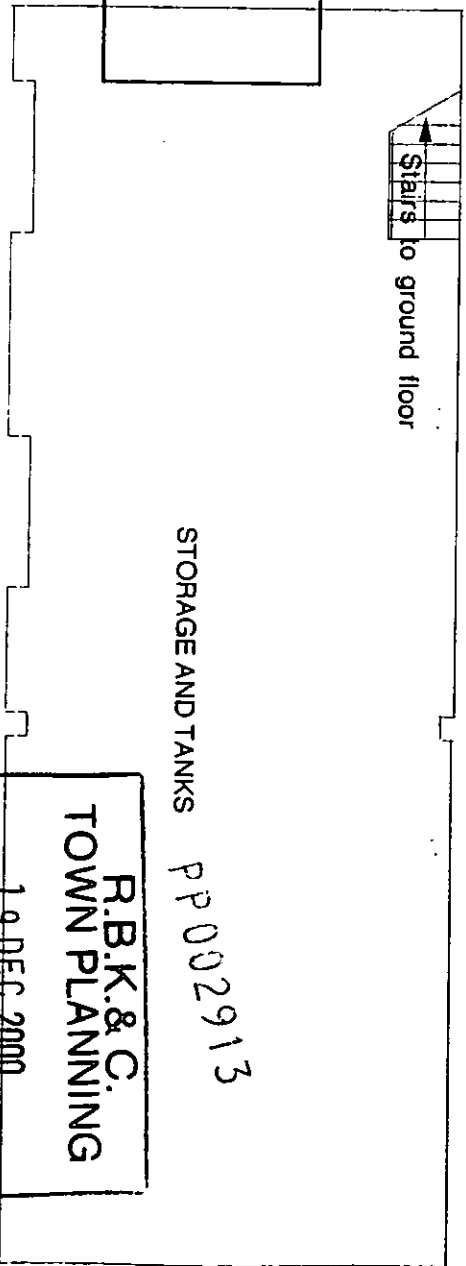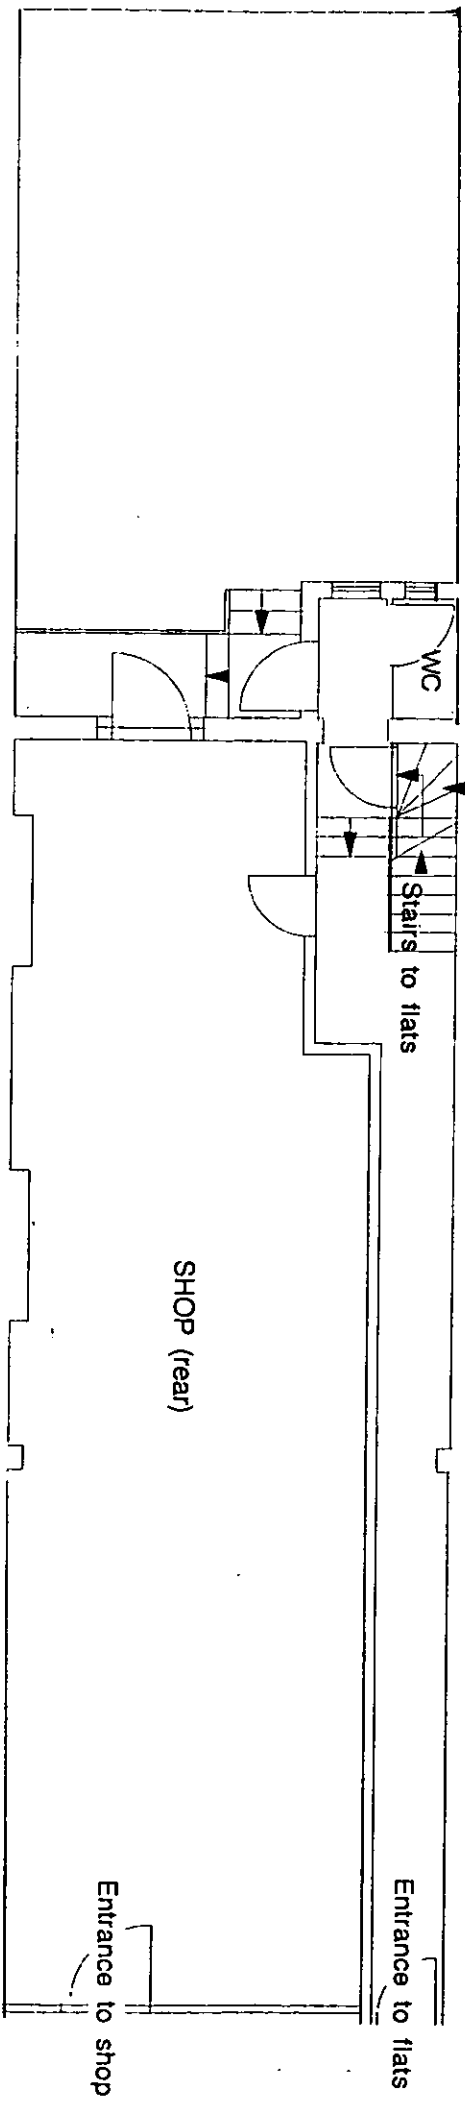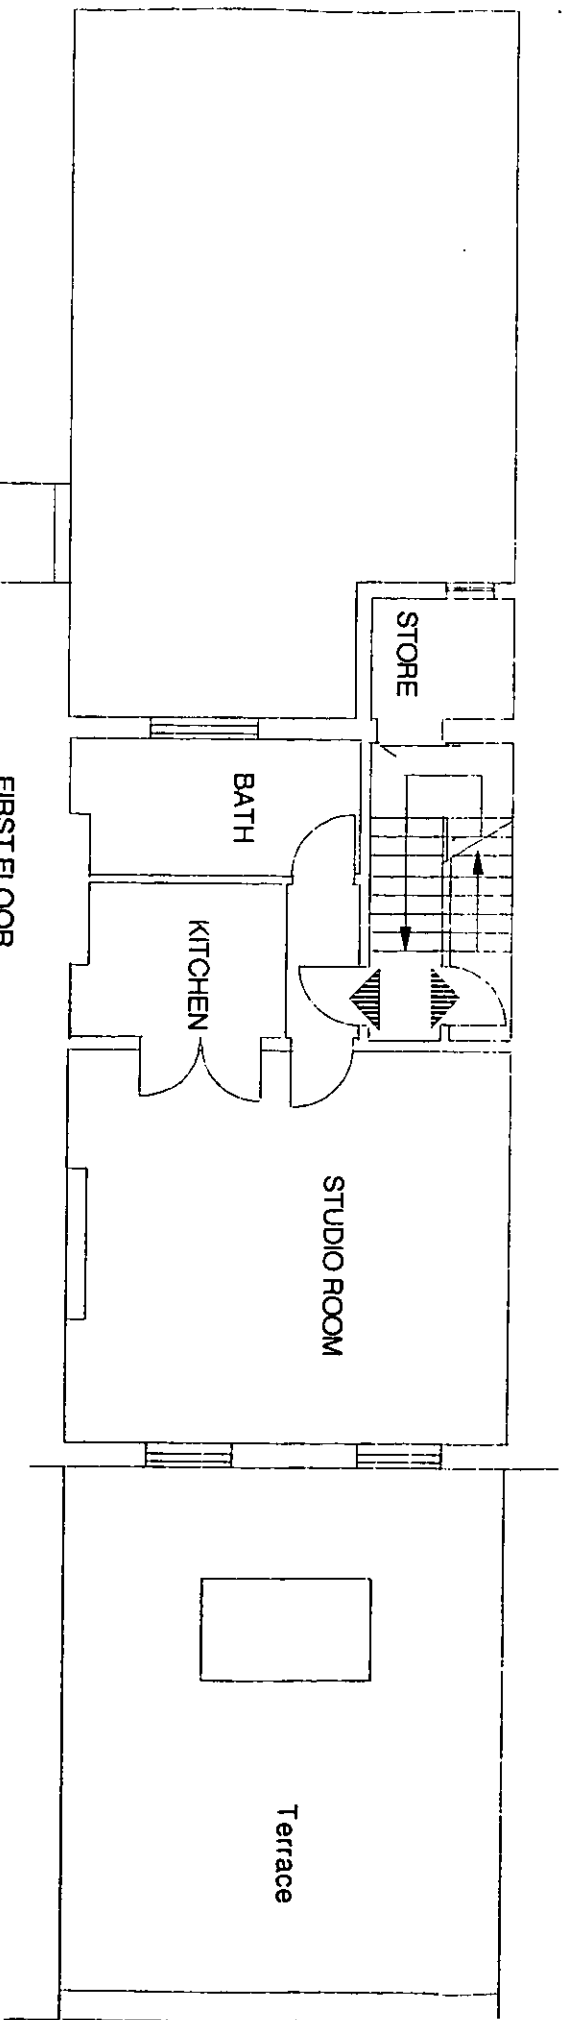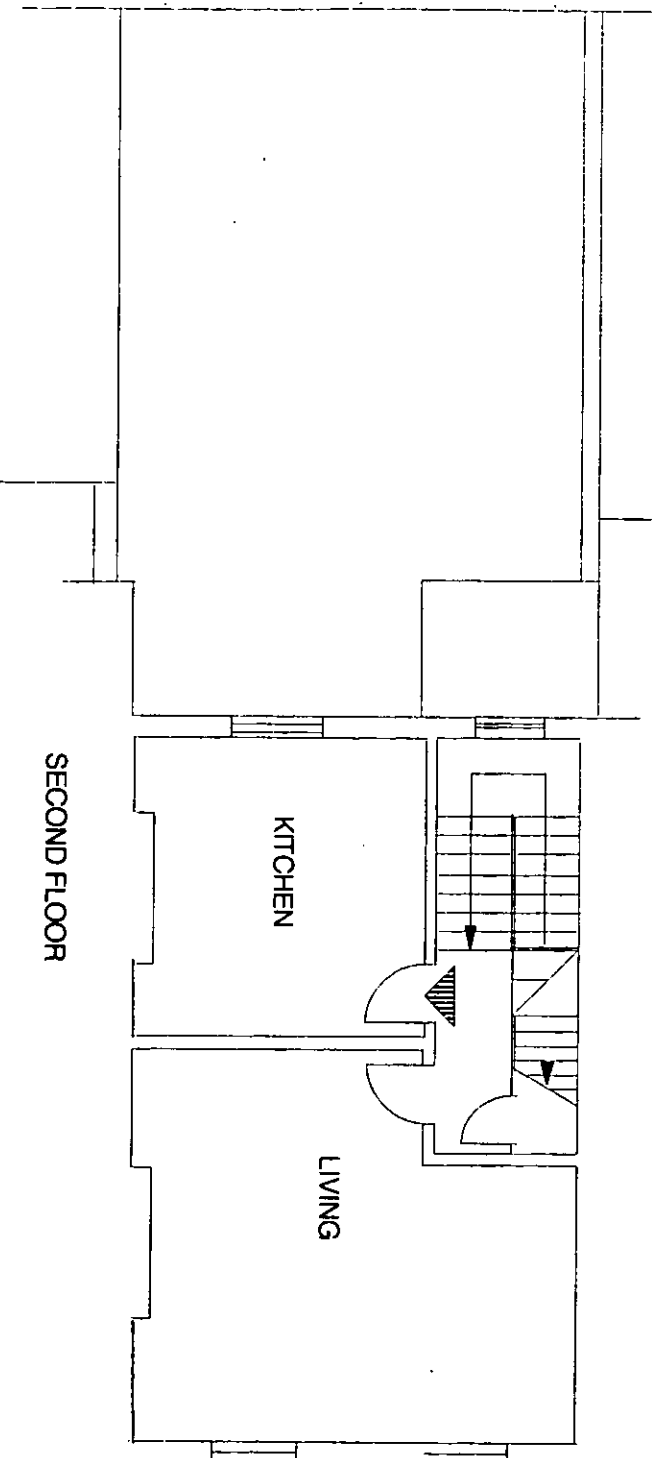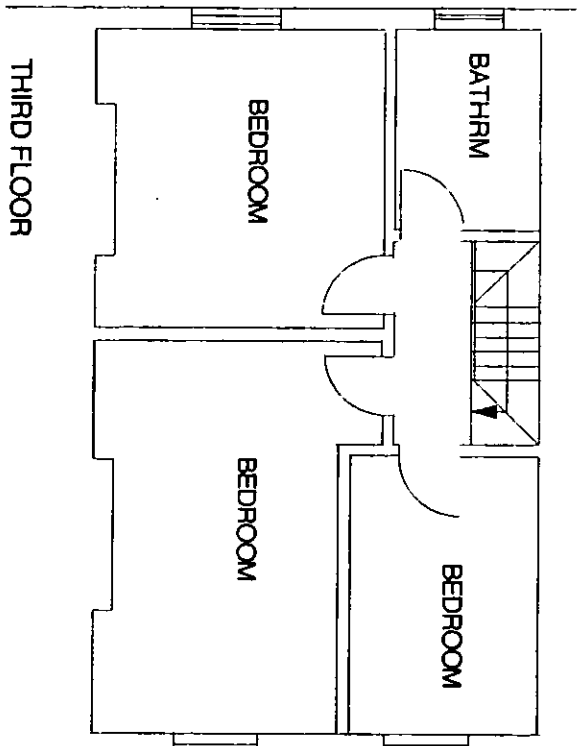


ASTRAL DESIGN LTD 25e Frognal London		138, HOLLAND PARK AVENUE, LONDON, W11 0QR	
NW3 6AR Tel 020 7431 4344 Fax 020 7431 1881		PROJECT BENCHLEVEL DEVELOPMENTS LTD	
DRAWING TITLE EXISTING FLOOR PLANS		DATE DEC 2000	
SCALE 1:100	JOB NO. 1291	DRAWING NO. 001	REVISION DATE
DO NOT SCALE FROM THIS DRAWING			

R.B.K.&C.  
TOWN PLANNING  
19 DEC 2000  
RECEIVED


PP002913

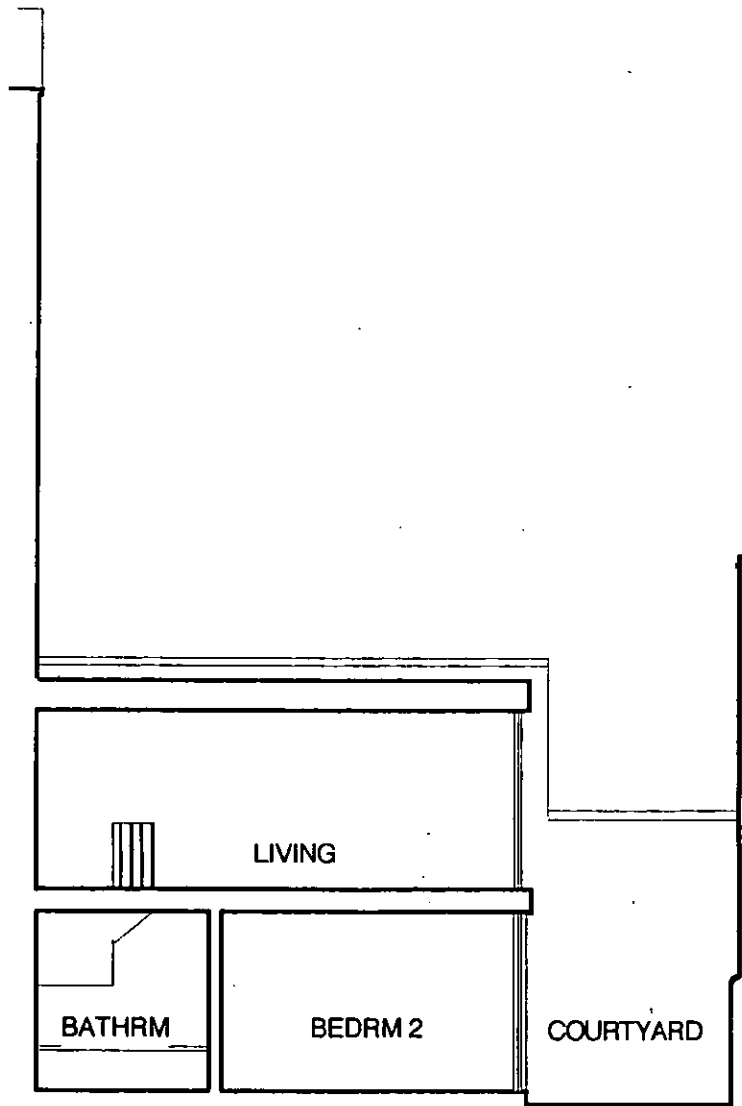


WEST ELEVATION/SECTION B-B

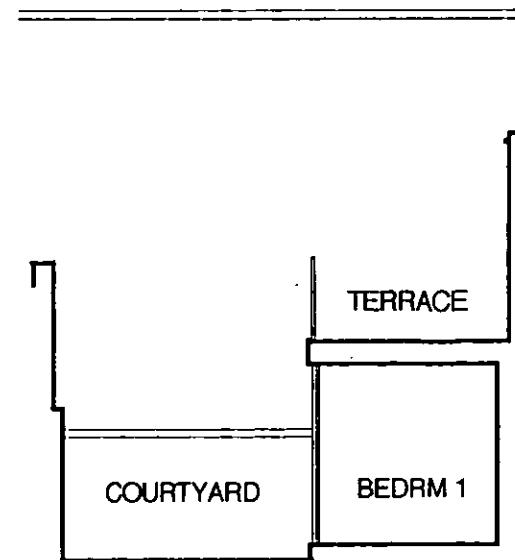

NORTH ELEVATION/SECTION C-C

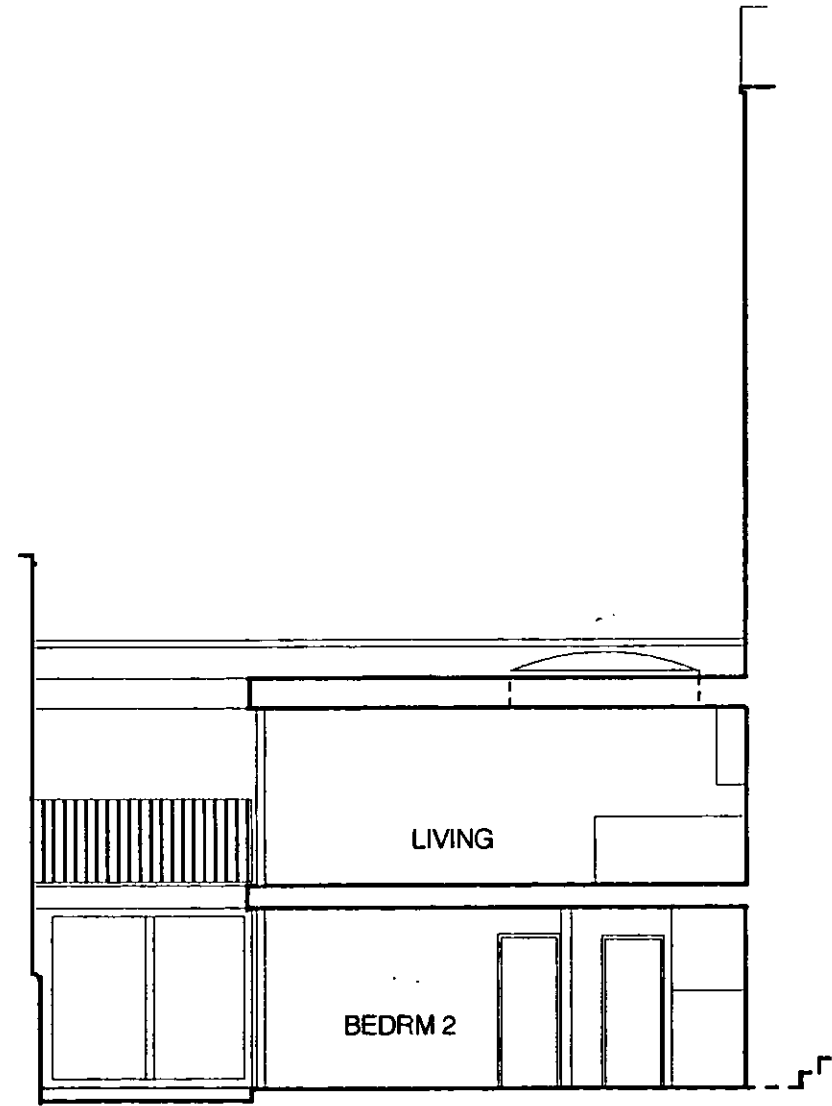





EAST ELEVATION/SECTION A-A

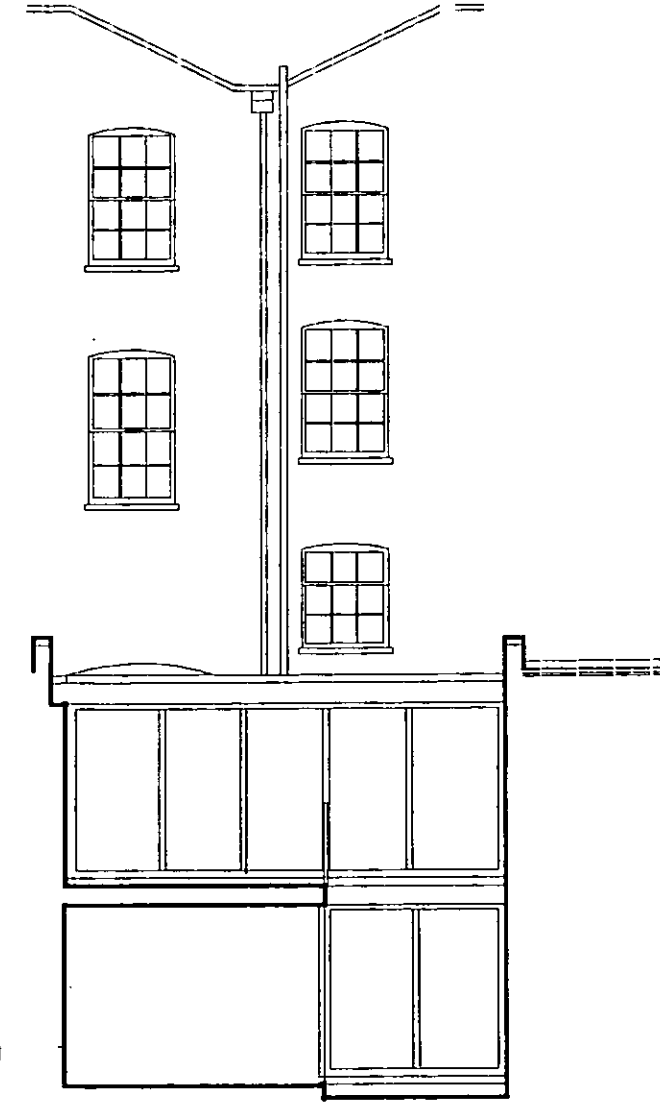


SOUTH ELEVATION/SECTION D-D  
PP002913

ASTRAQAL DESIGN LTD 25e Frogna London NW3 6AR Tel 020 7431 4344 Fax 020 7431 1991	138, HOLLAND PARK AVENUE, LONDON, W11 FOR BENCHLEVEL DEVELOPEMENTS LTD PROJECT				
	PROPOSED / SECTIONAL ELEVATIONS DRAWING TITLE				
DO NOT SCALE FROM THIS DRAWING	DEC 2000 DATE	1:100 SCALE	1291 JOB NO.	102 DRAWING NO.	REVISION DATE


**R.B.K. & C.**  
**TOWN PLANNING**  
 19 DEC 2000  
**RECEIVED**

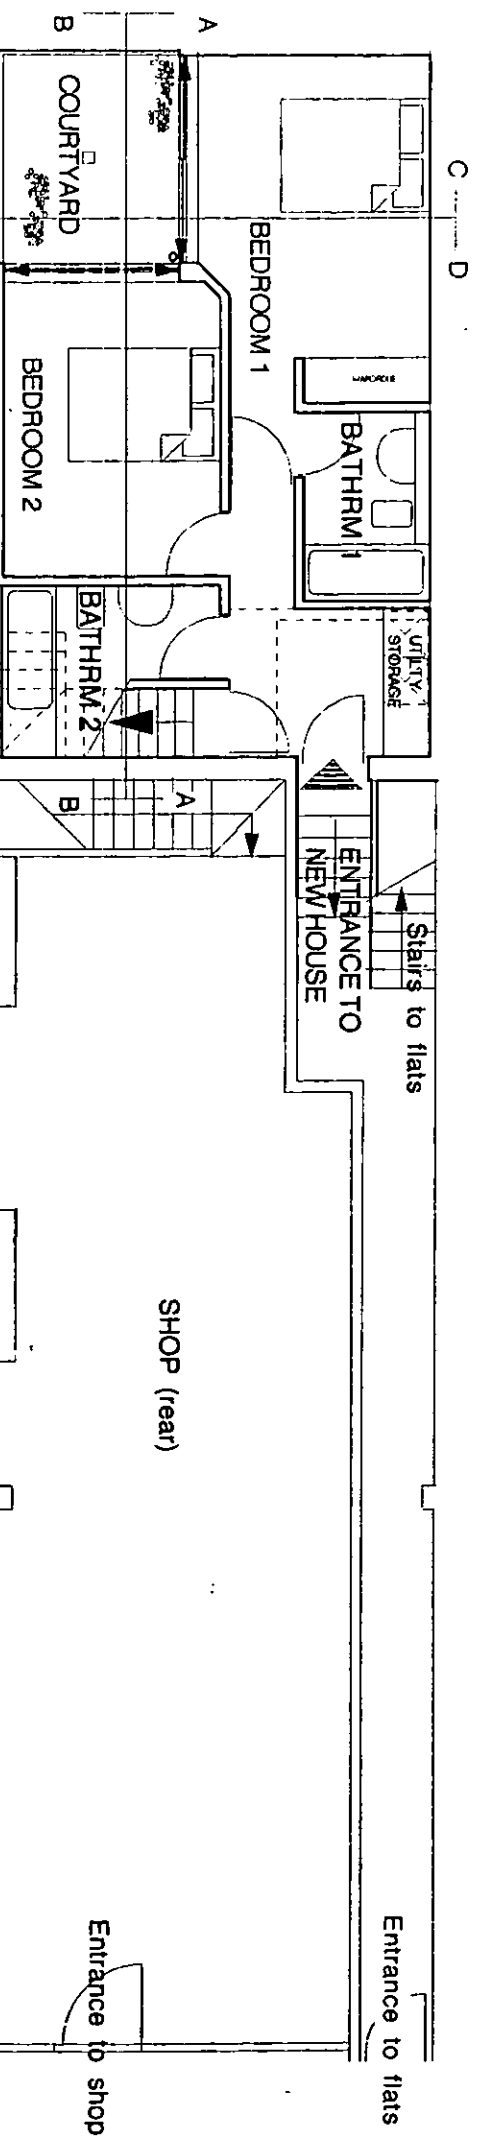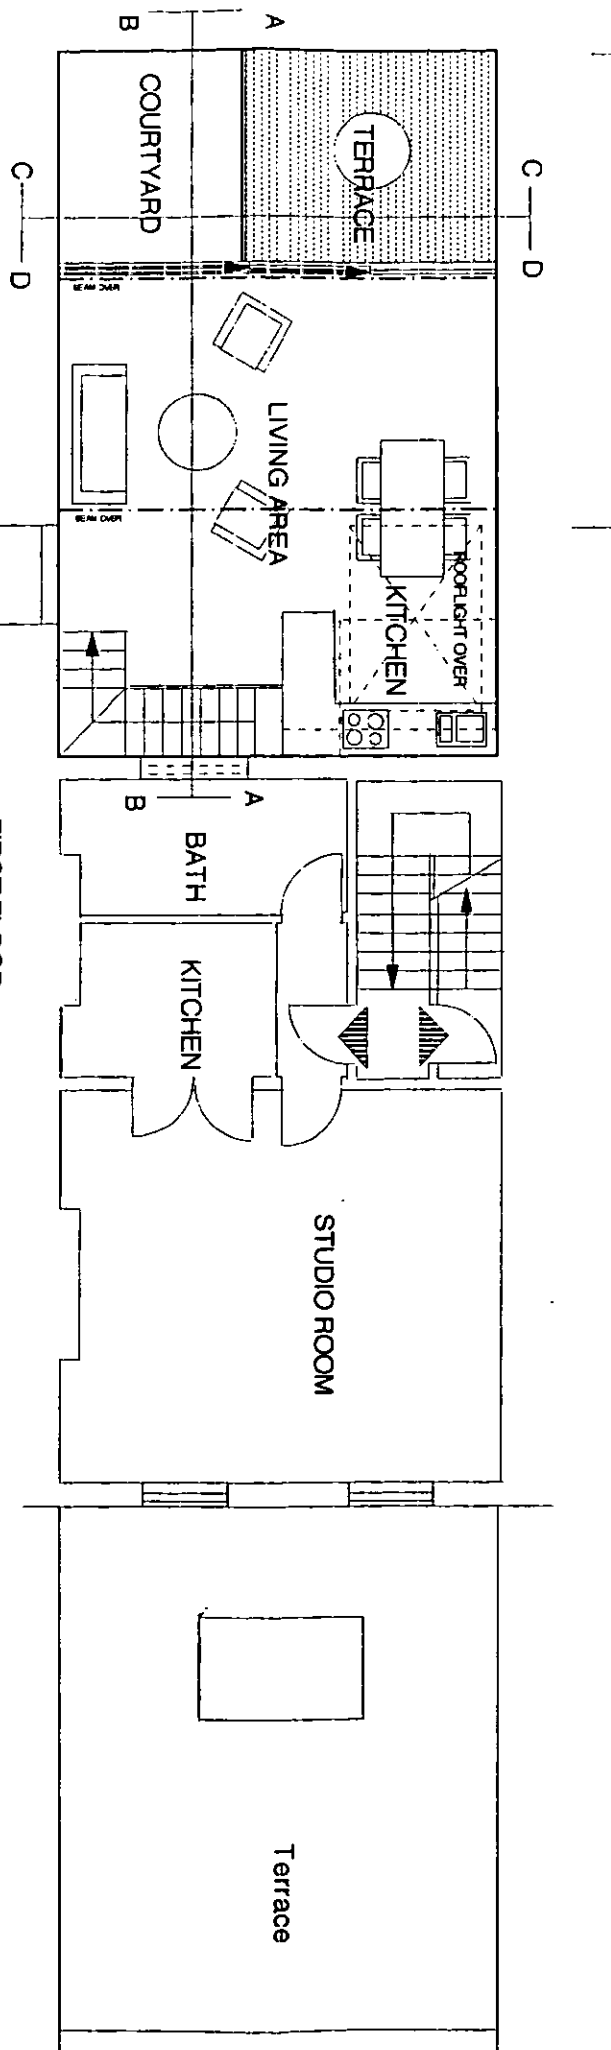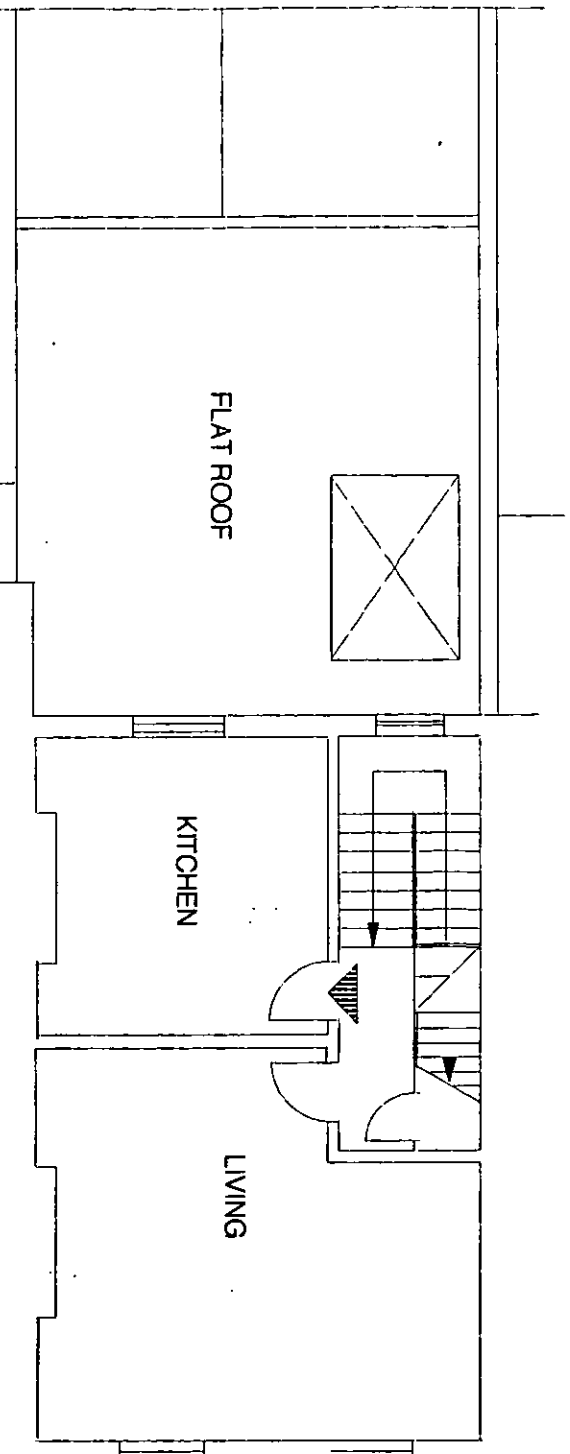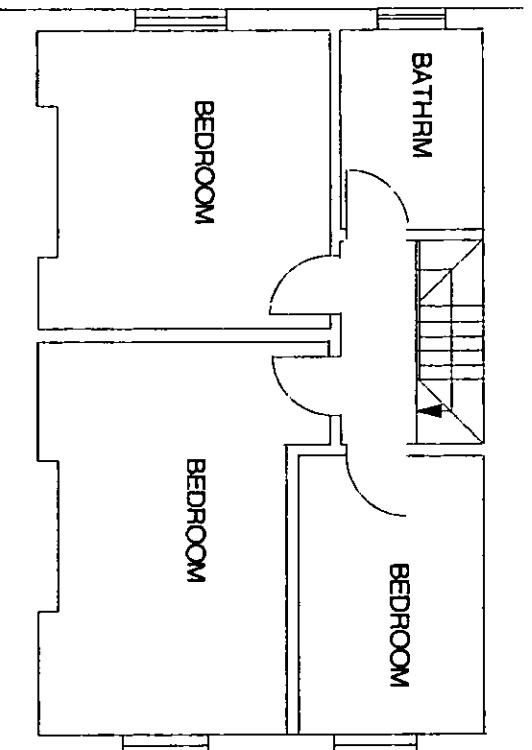


ASTRALGAL DESIGN LTD 256 Fognal London		138, HOLLAND PARK AVENUE, LONDON, W11 FOR BENCHLEVEL DEVELOPMENTS LTD PHONIC1	
NW3 6AR Tel 020 7431 4344 Fax 020 7431 1991		PROPOSED FLOOR PLANS	
DO NOT SCALE FROM THIS DRAWING		DATE	REVISION DATE
DEC 2000	1:100	SCALE	1:100
		JOB NO.	1291
		DRAWING NO.	101

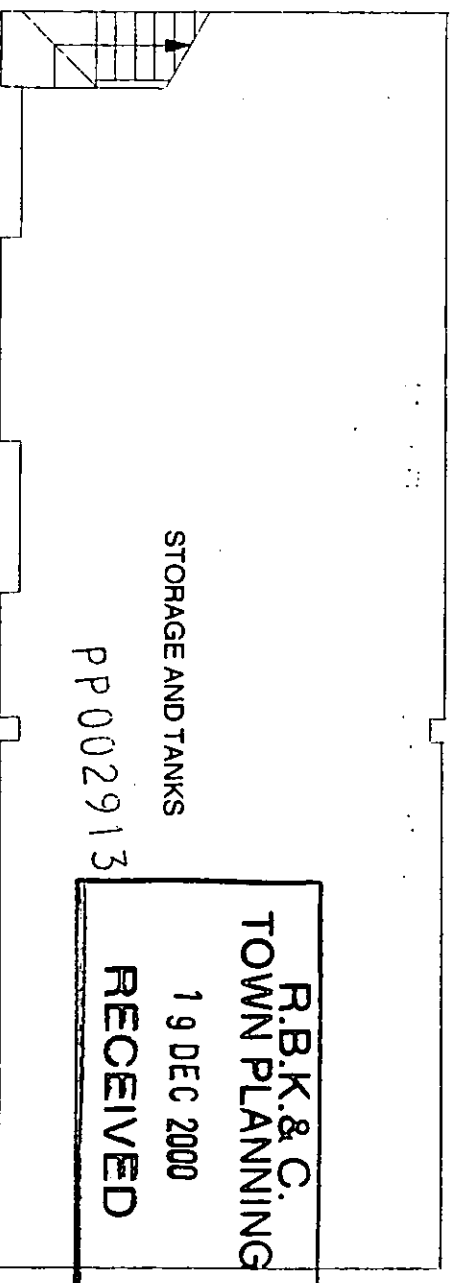


R.B.K.& C.  
TOWN PLANNING  
19 DEC 2000  
RECEIVED

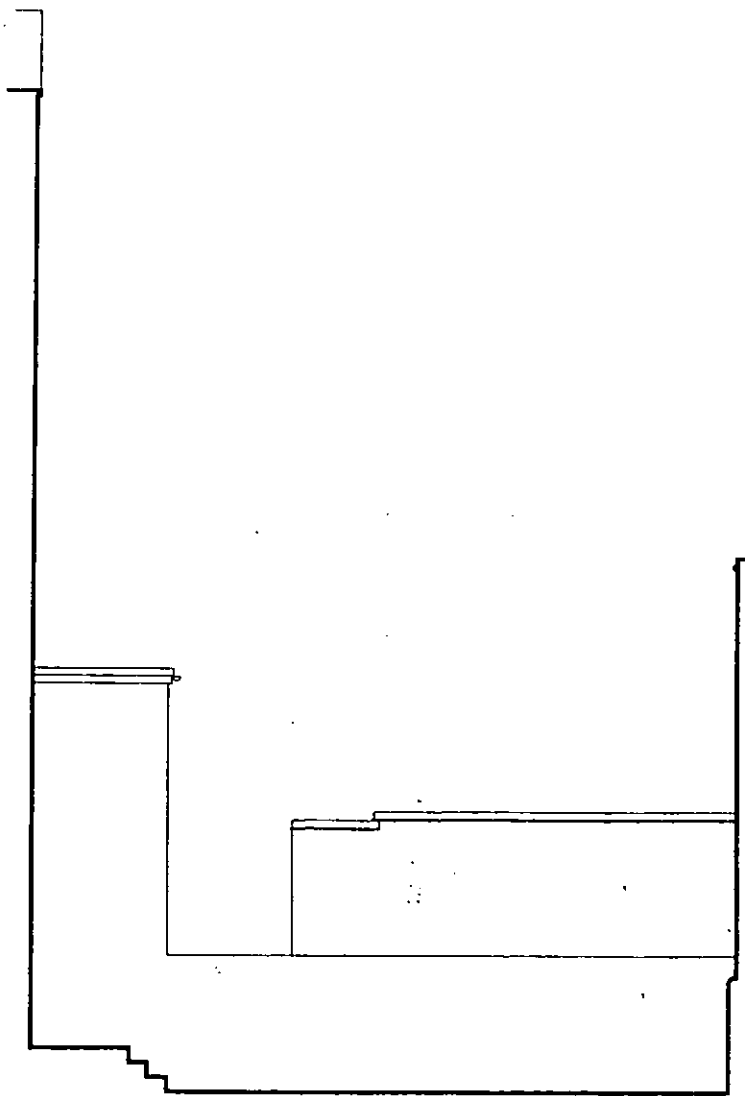

WEST ELEVATION

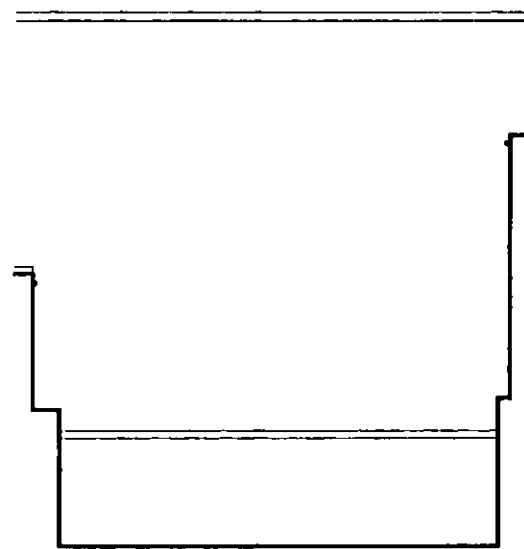

NORTH ELEVATION

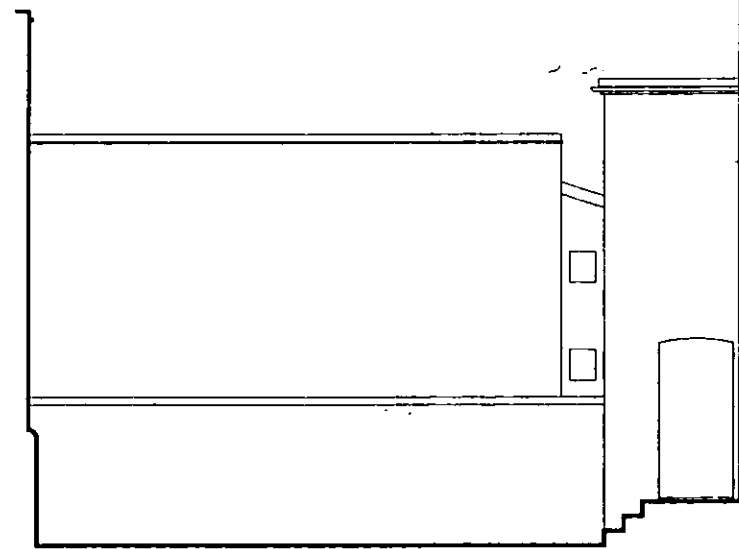

EAST ELEVATION








SOUTH ELEVATION

P7002213

ASTRAGAL DESIGN LTD 25e Frogna London NW3 6AR Tel 020 7431 4344 Fax 020 7431 1991	138, HOLLAND PARK AVENUE, LONDON, W11 FOR BENCHLEVEL DEVELOPEMENTS LTD PHURCI				
	EXISTING ELEVATIONS DRAWING TITLE				
DO NOT SCALE FROM THIS DRAWING	DEC 2000 DATE	1:100 SCALE	1291 JOB NO.	002 DRAWING NO.	REVISION DATE

**R.B.K. & C.**  
**TOWN PLANNING**  
 19 DEC 2000  
**RECEIVED**




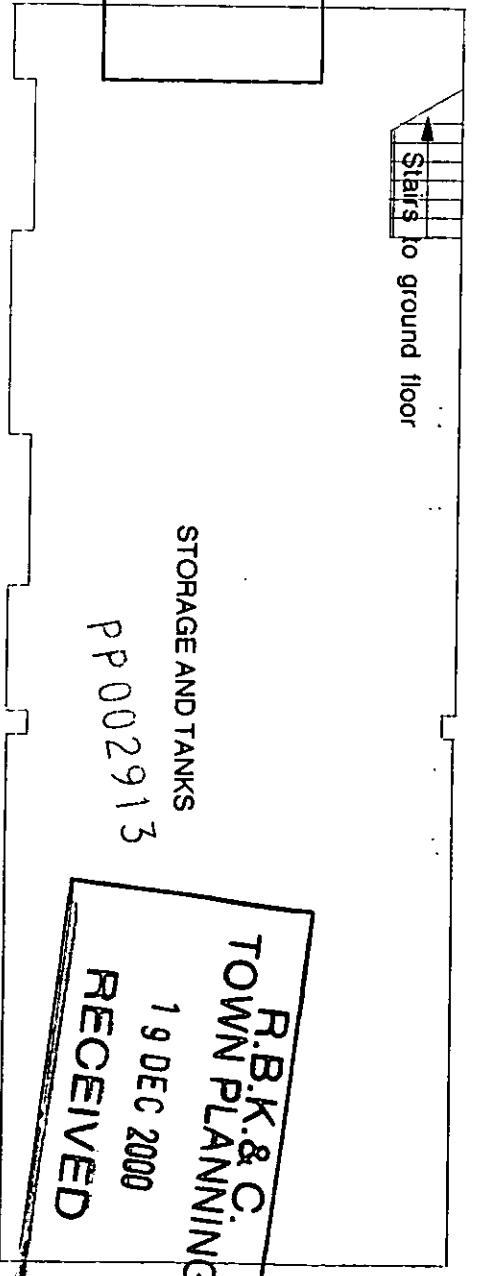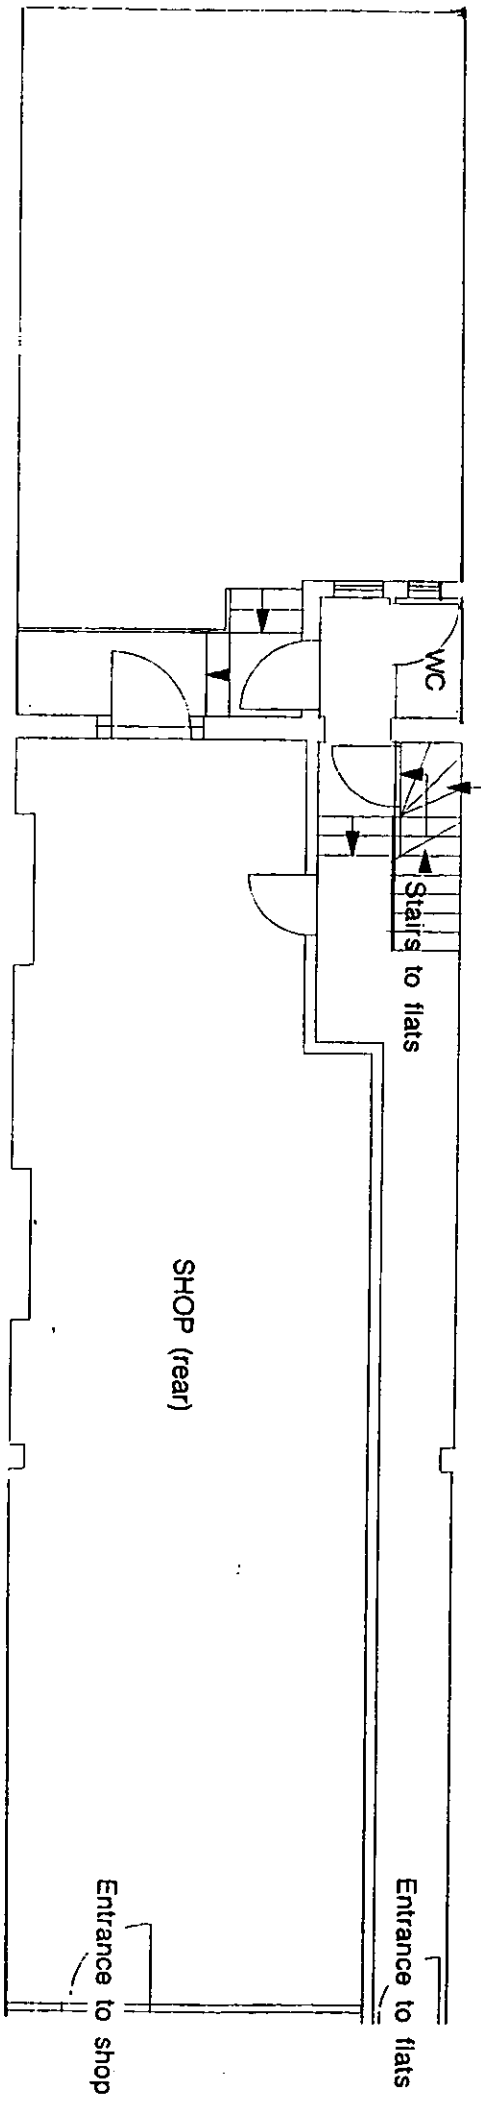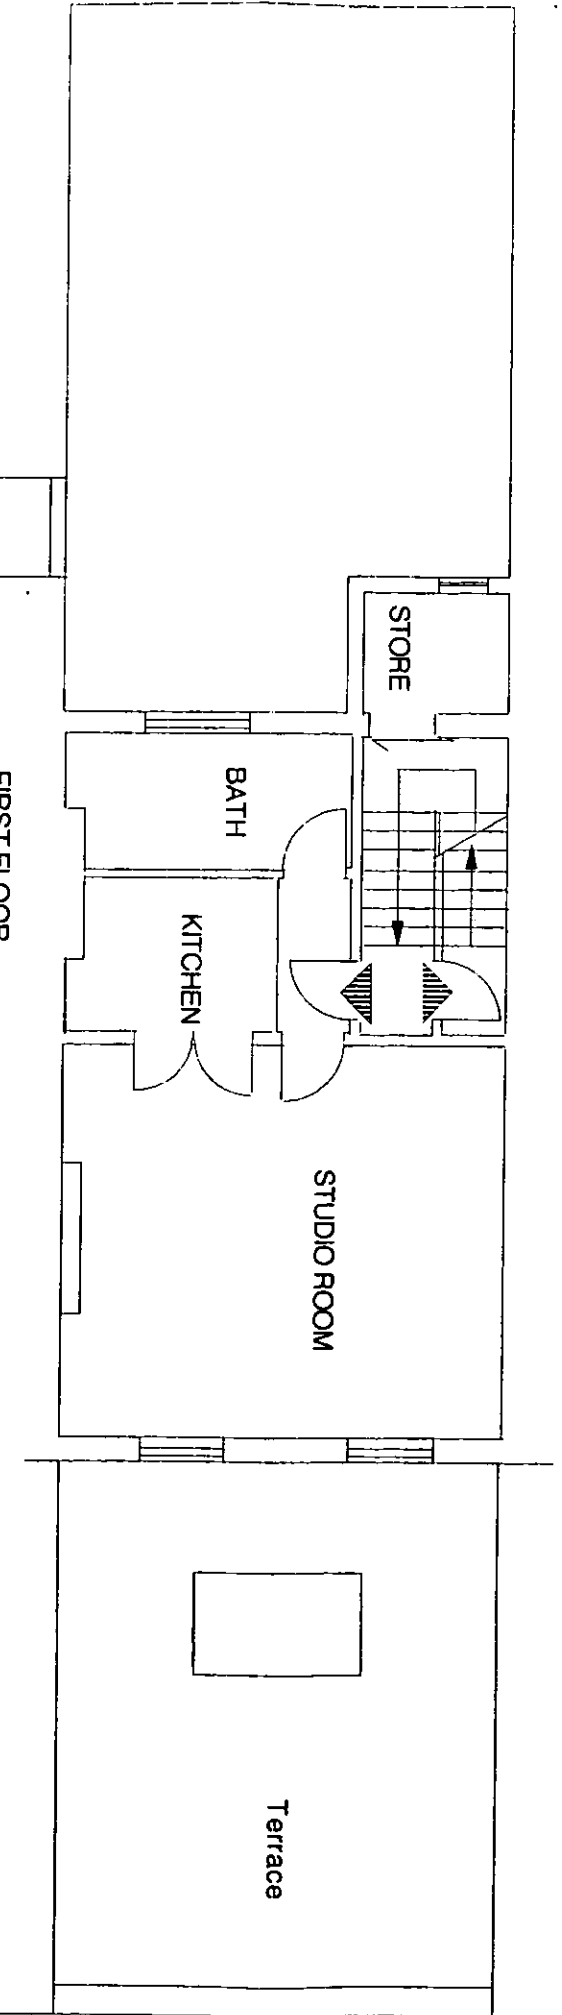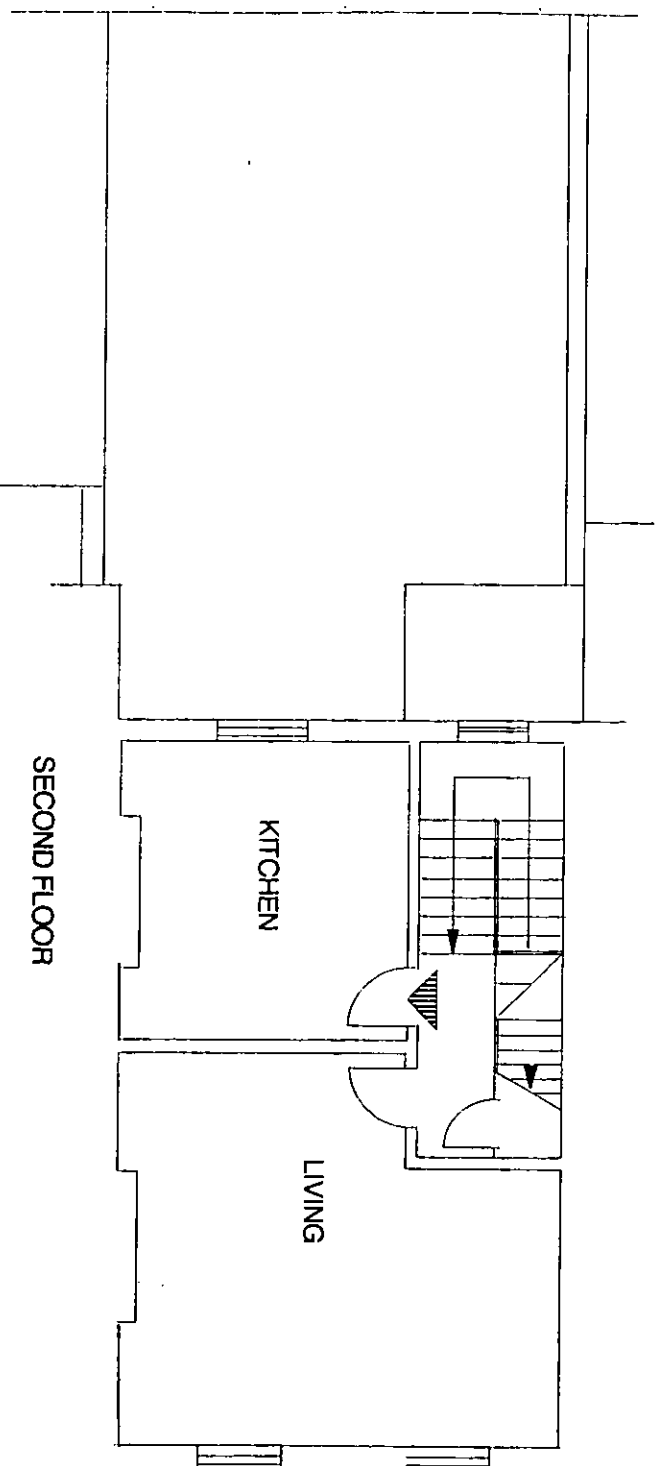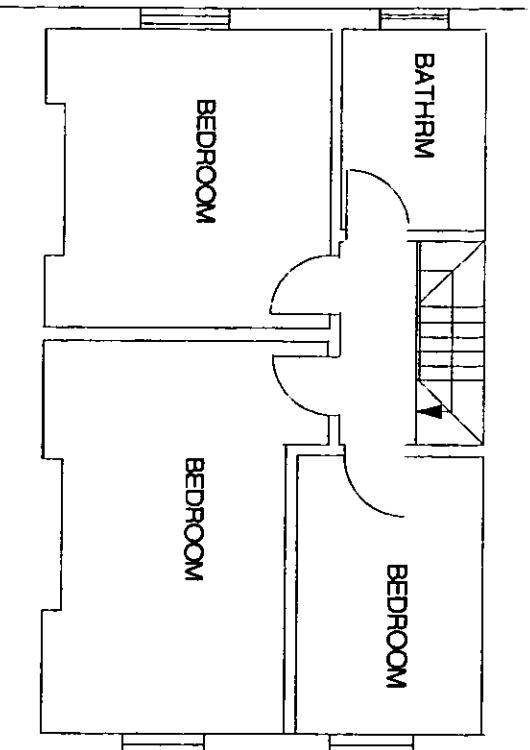



ASTIPADAL DESIGN LTD 259 FROGNAL London NW3 6AR Tel 020 7431 4344 Fax 020 7431 1981		136, HOLLAND PARK AVENUE, LONDON, W11 6OR PROJECT BENCHLEVEL DEVELOPMENTS LTD	
EXISTING FLOOR PLANS		DRAWING TITLE	
DEC 2000	1:100	1291	001
DATE	SCALE	JOB NO.	DRAWING NO.
			REVISION DATE

**R.B.K. & C.**  
TOWN PLANNING  
19 DEC 2000  
RECEIVED




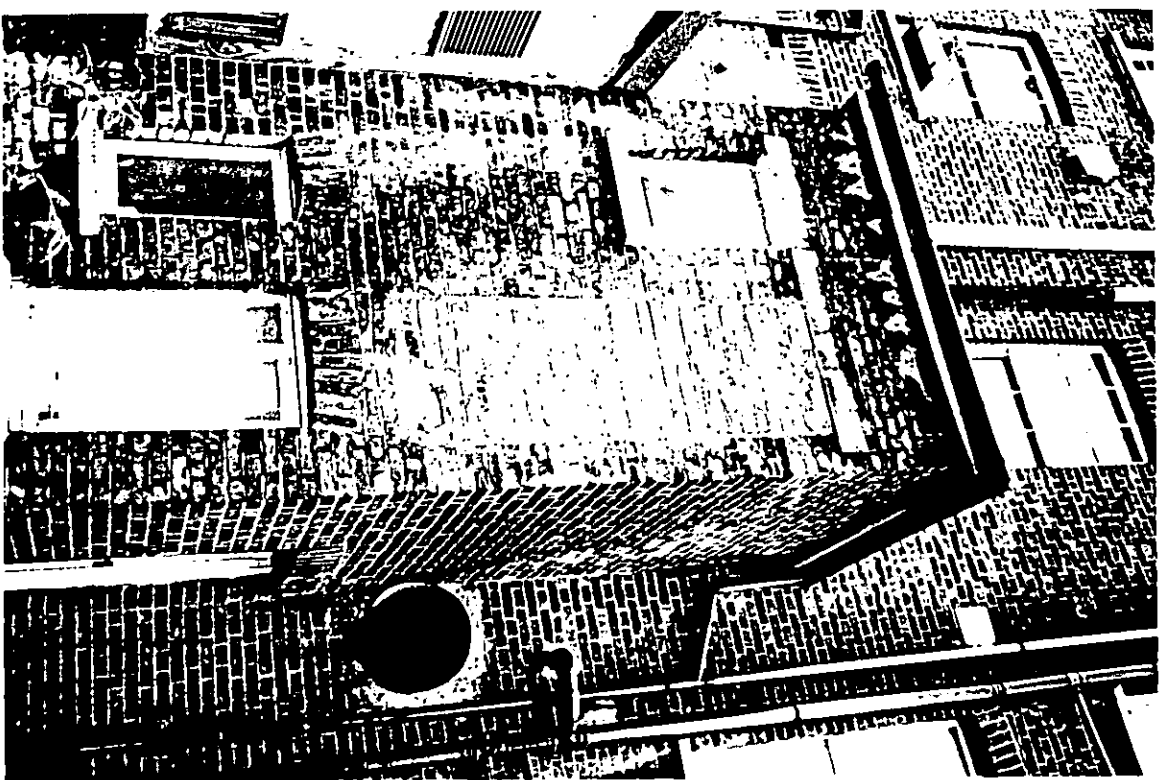

NORTH ELEVATION

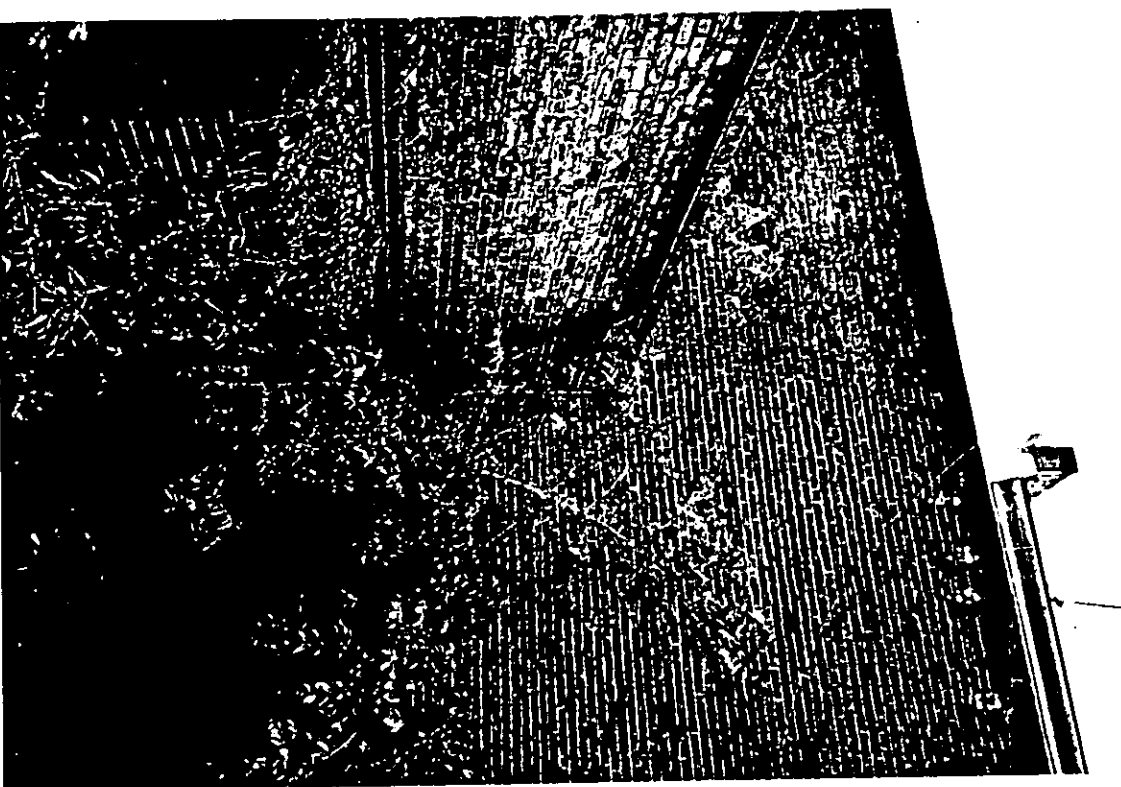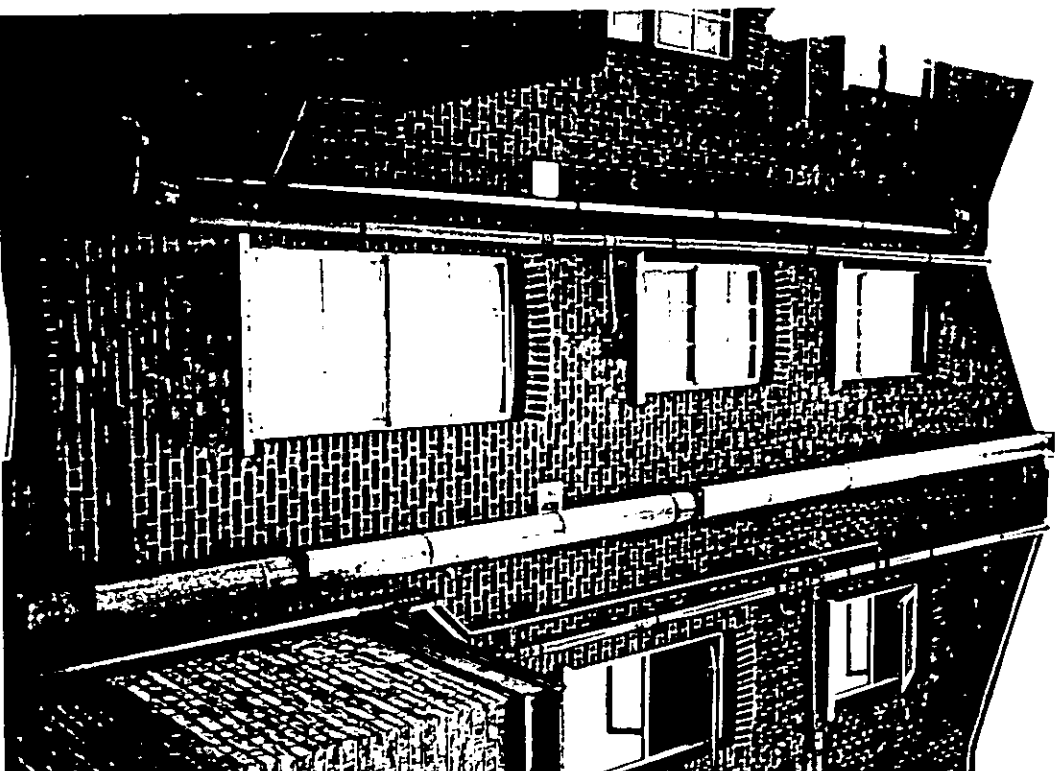


SOUTH ELEVATION

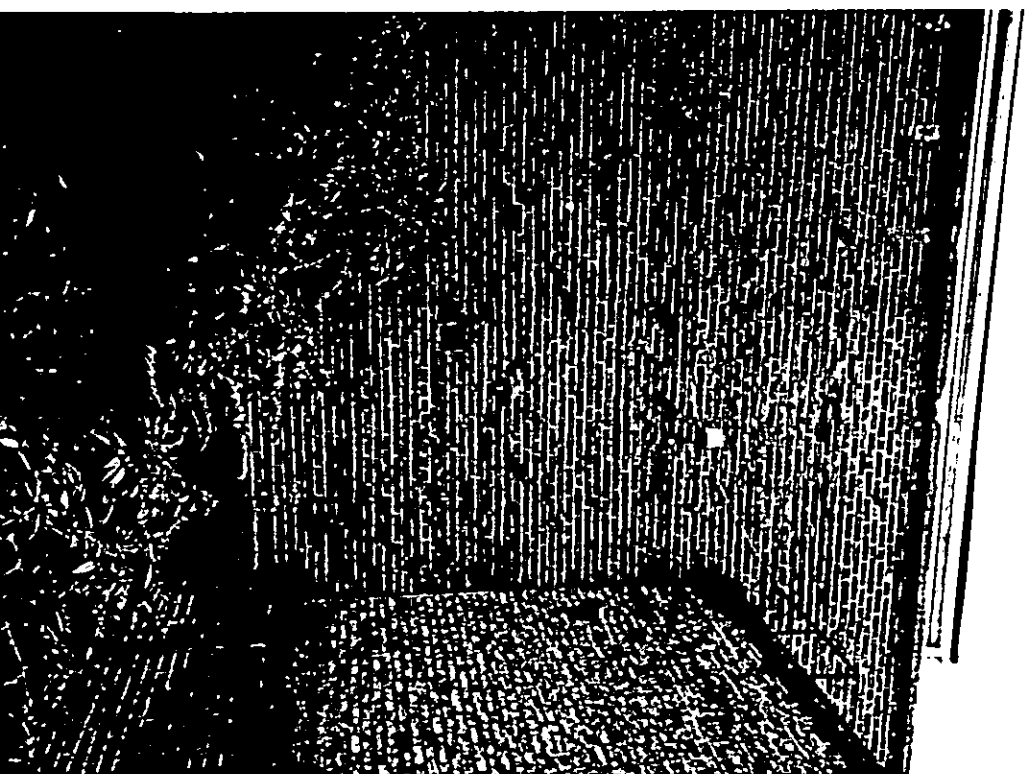



ASTRALGA DESIGN LTD 25e Flognal London NW3 6AR Tel 020 7431 4344 Fax 020 7431 1991		136, HOLLAND PARK AVENUE, LONDON, W11 6OR BENCHLEVEL DEVELOPMENTS LTD (Private)	
DRAWING TITLE PHOTOGRAPHS OF EXISTING TO NORTH AND SOUTH		1291	003
DATE DEC 2000		JOB NO.	DRAWING NO.
			REVISION DATE

R.B.K. & C.  
TOWN PLANNING  
19 DEC 2000  
RECEIVED


PP002913

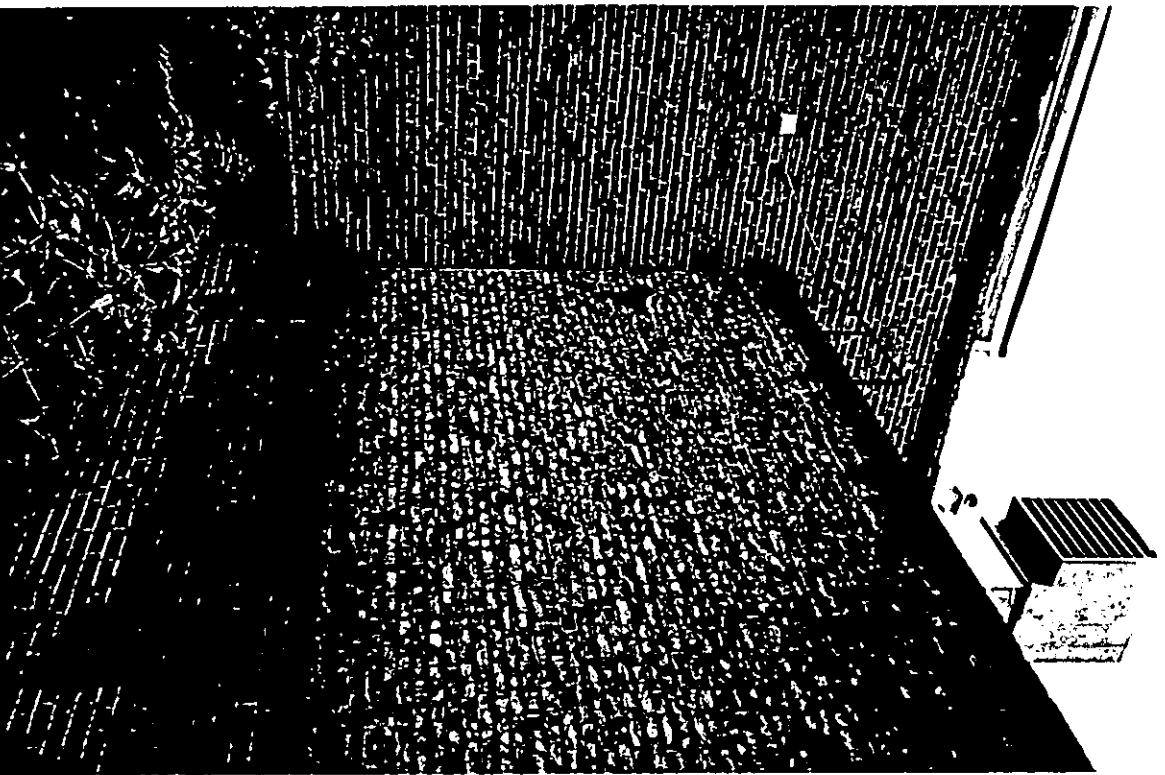

EAST ELEVATION

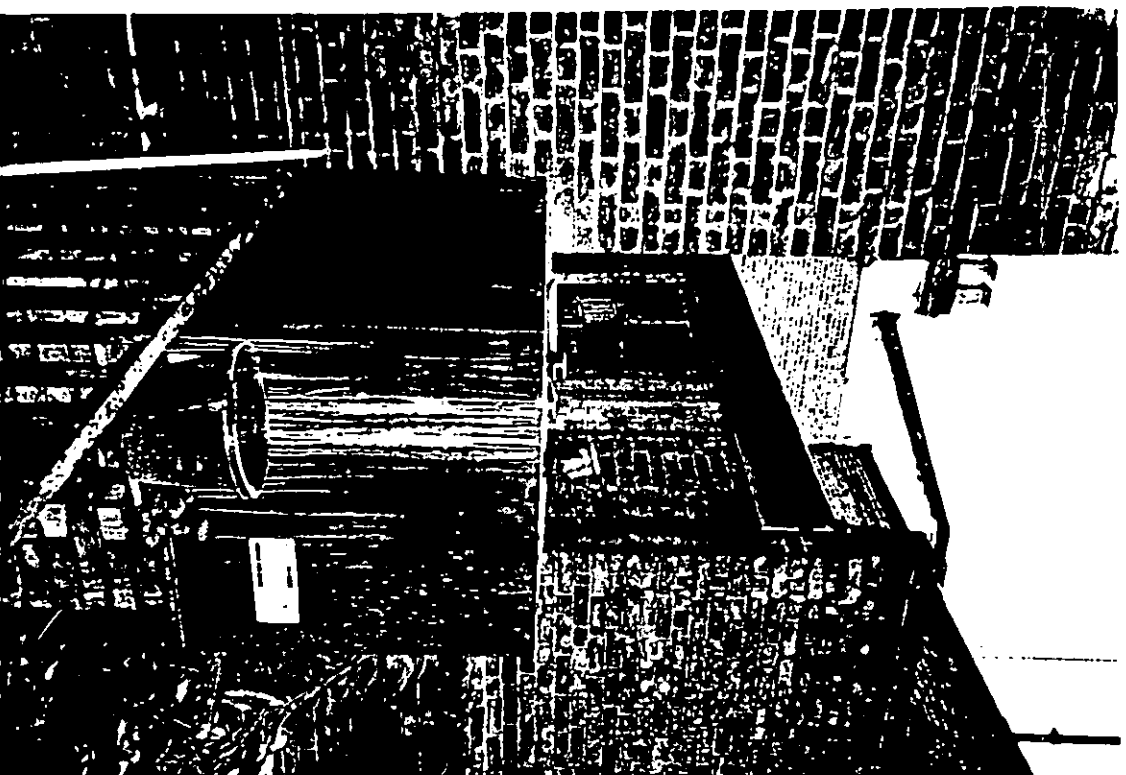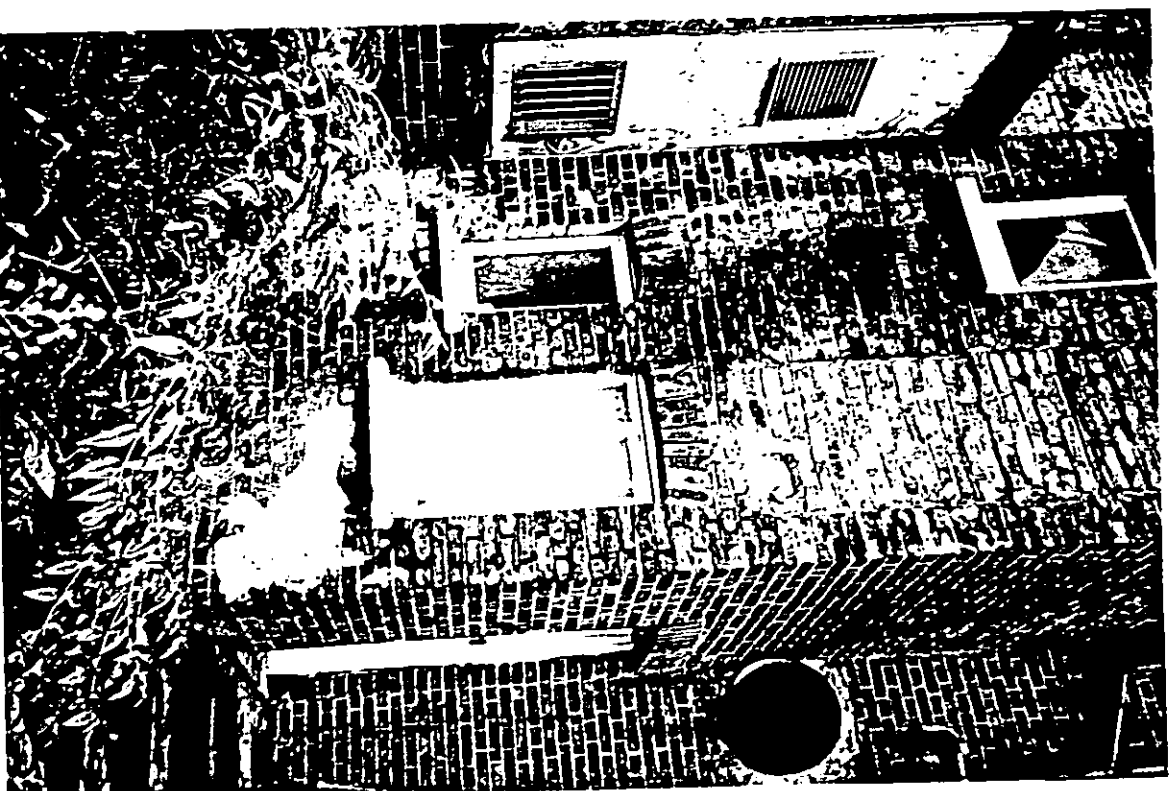


WEST ELEVATION

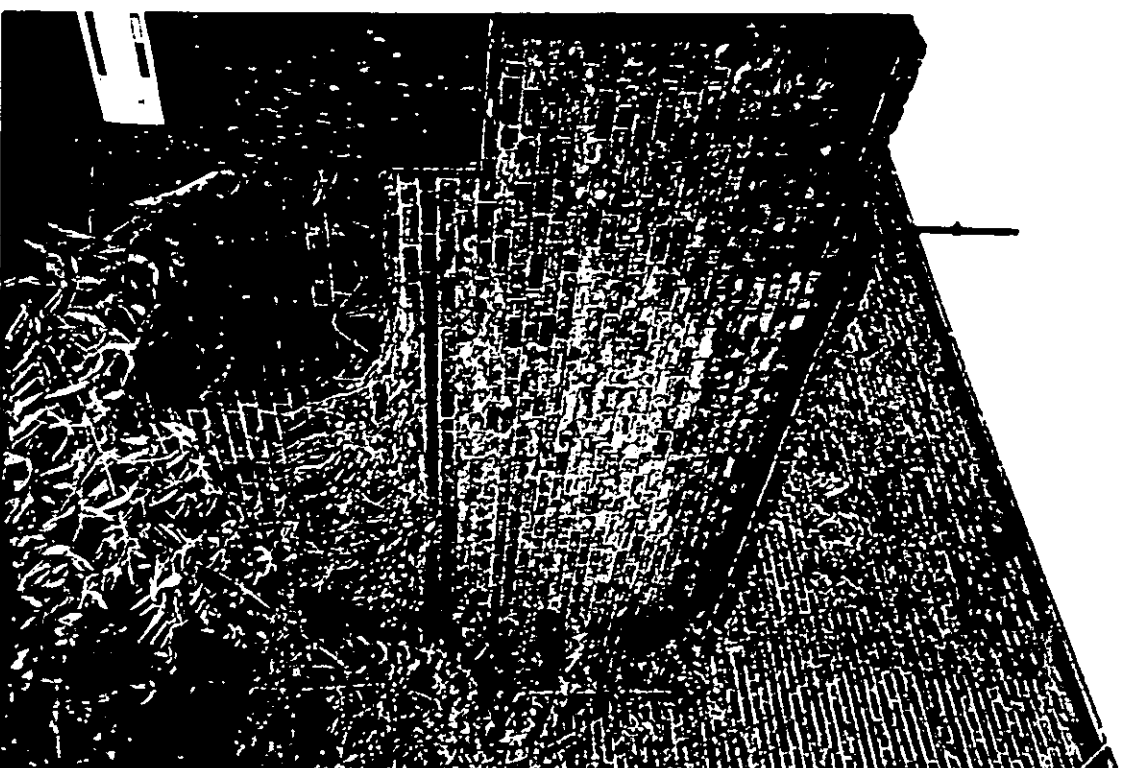

ASTRAGAL DESIGN LTD 25e Flognal London NW3 6AR Tel 020 7431 4344 Fax 020 7431 1091		138, HOLLAND PARK AVENUE, LONDON, W11 FOR BENJIL EVEL DEVELOPMENTS LTD PHOENIX	
PHOTOGRAPHS OF EXISTING TO EAST AND WEST DRAWING TITLE		1291	004
DEC 2000	DATE	JOB NO. DRAWING NO.	REVISION DATE


R.B.K & C.  
TOWN PLANNING  
19 DEC 2000  
RECEIVED

102913

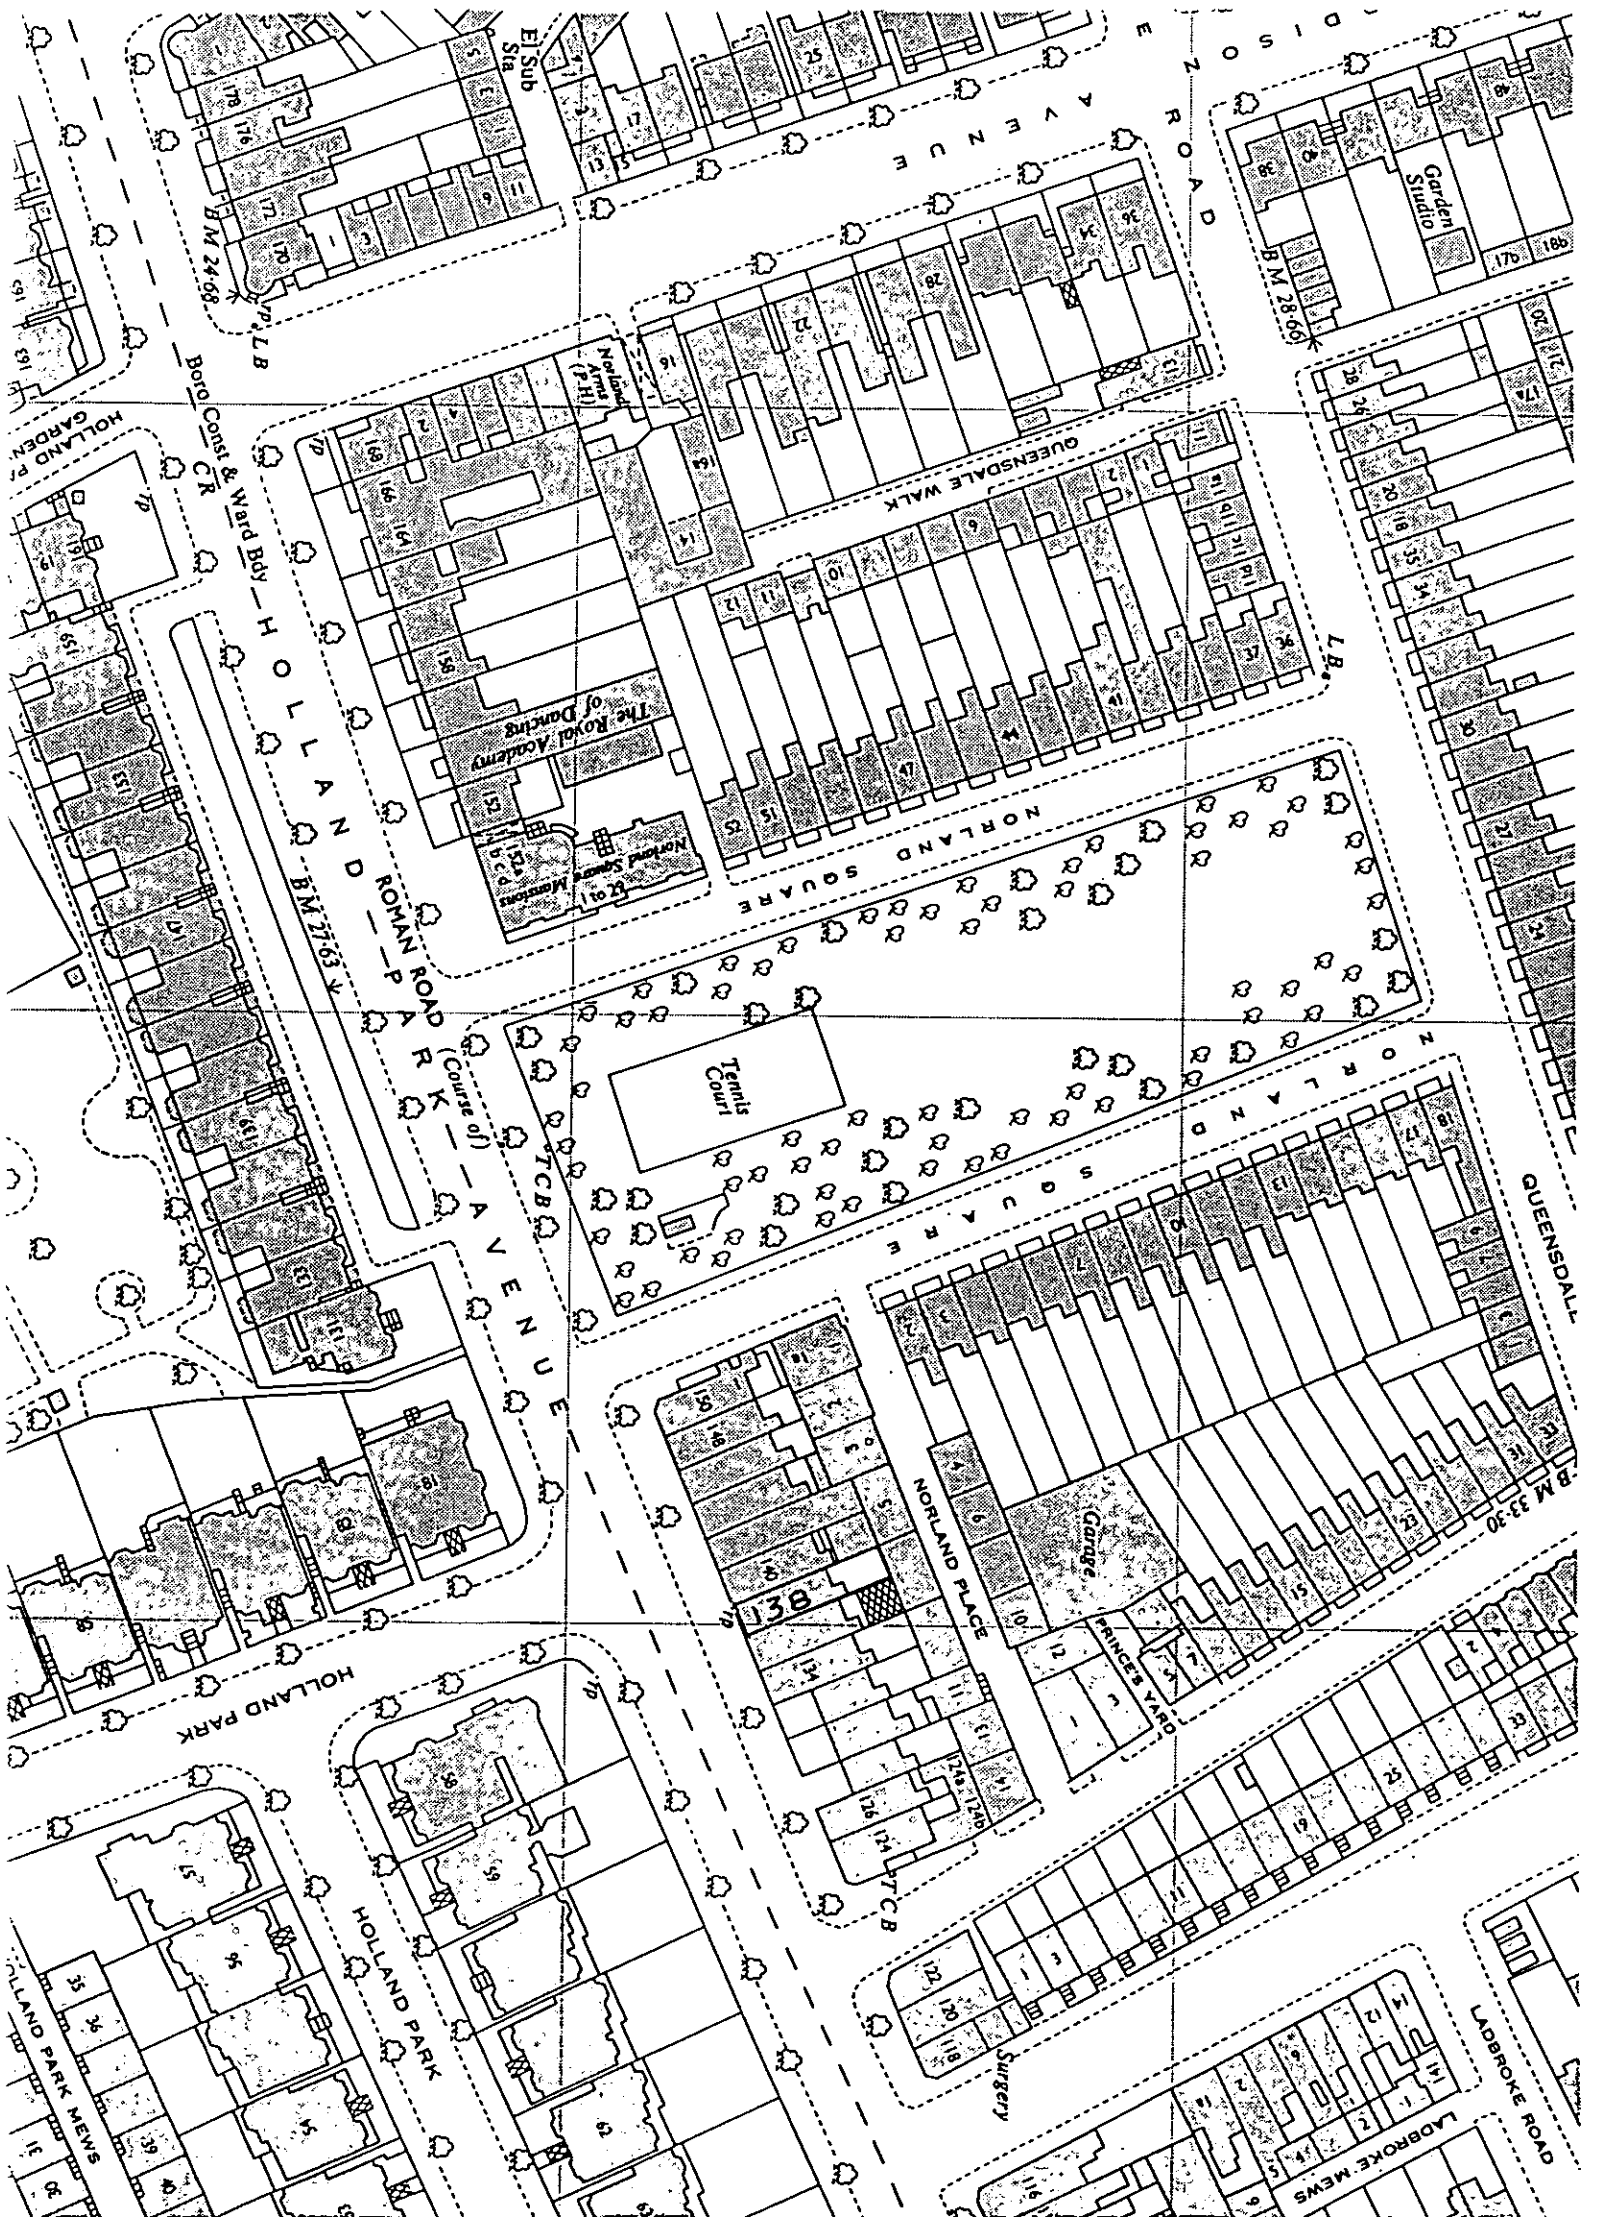


ASTRAGAL DESIGN LTD 259 Floginal London NW3 6AR Tel 020 7431 4344 Fax 020 7431 1001		136, HOLLAND PARK AVENUE, LONDON, W11 1FH BENCI LEVEL DEVELOPMENTS LTD PH: 020 7431 1001	
SITE PLAN		DRAWING TITLE	
DEC 2000	DATE	1:1250	SCALE
1291	JOB NO.	000	DRAWING NO.
	REVISION DATE		

**R.B.K. & C.**  
**TOWN PLANNING**  
 19 DEC 2000  
**RECEIVED**

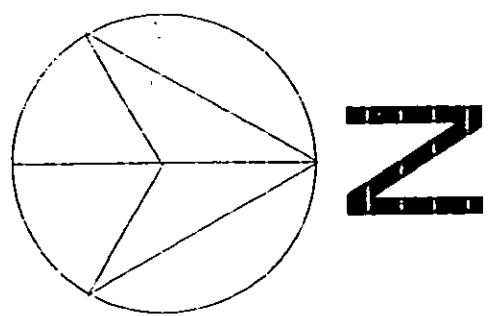


PP002913



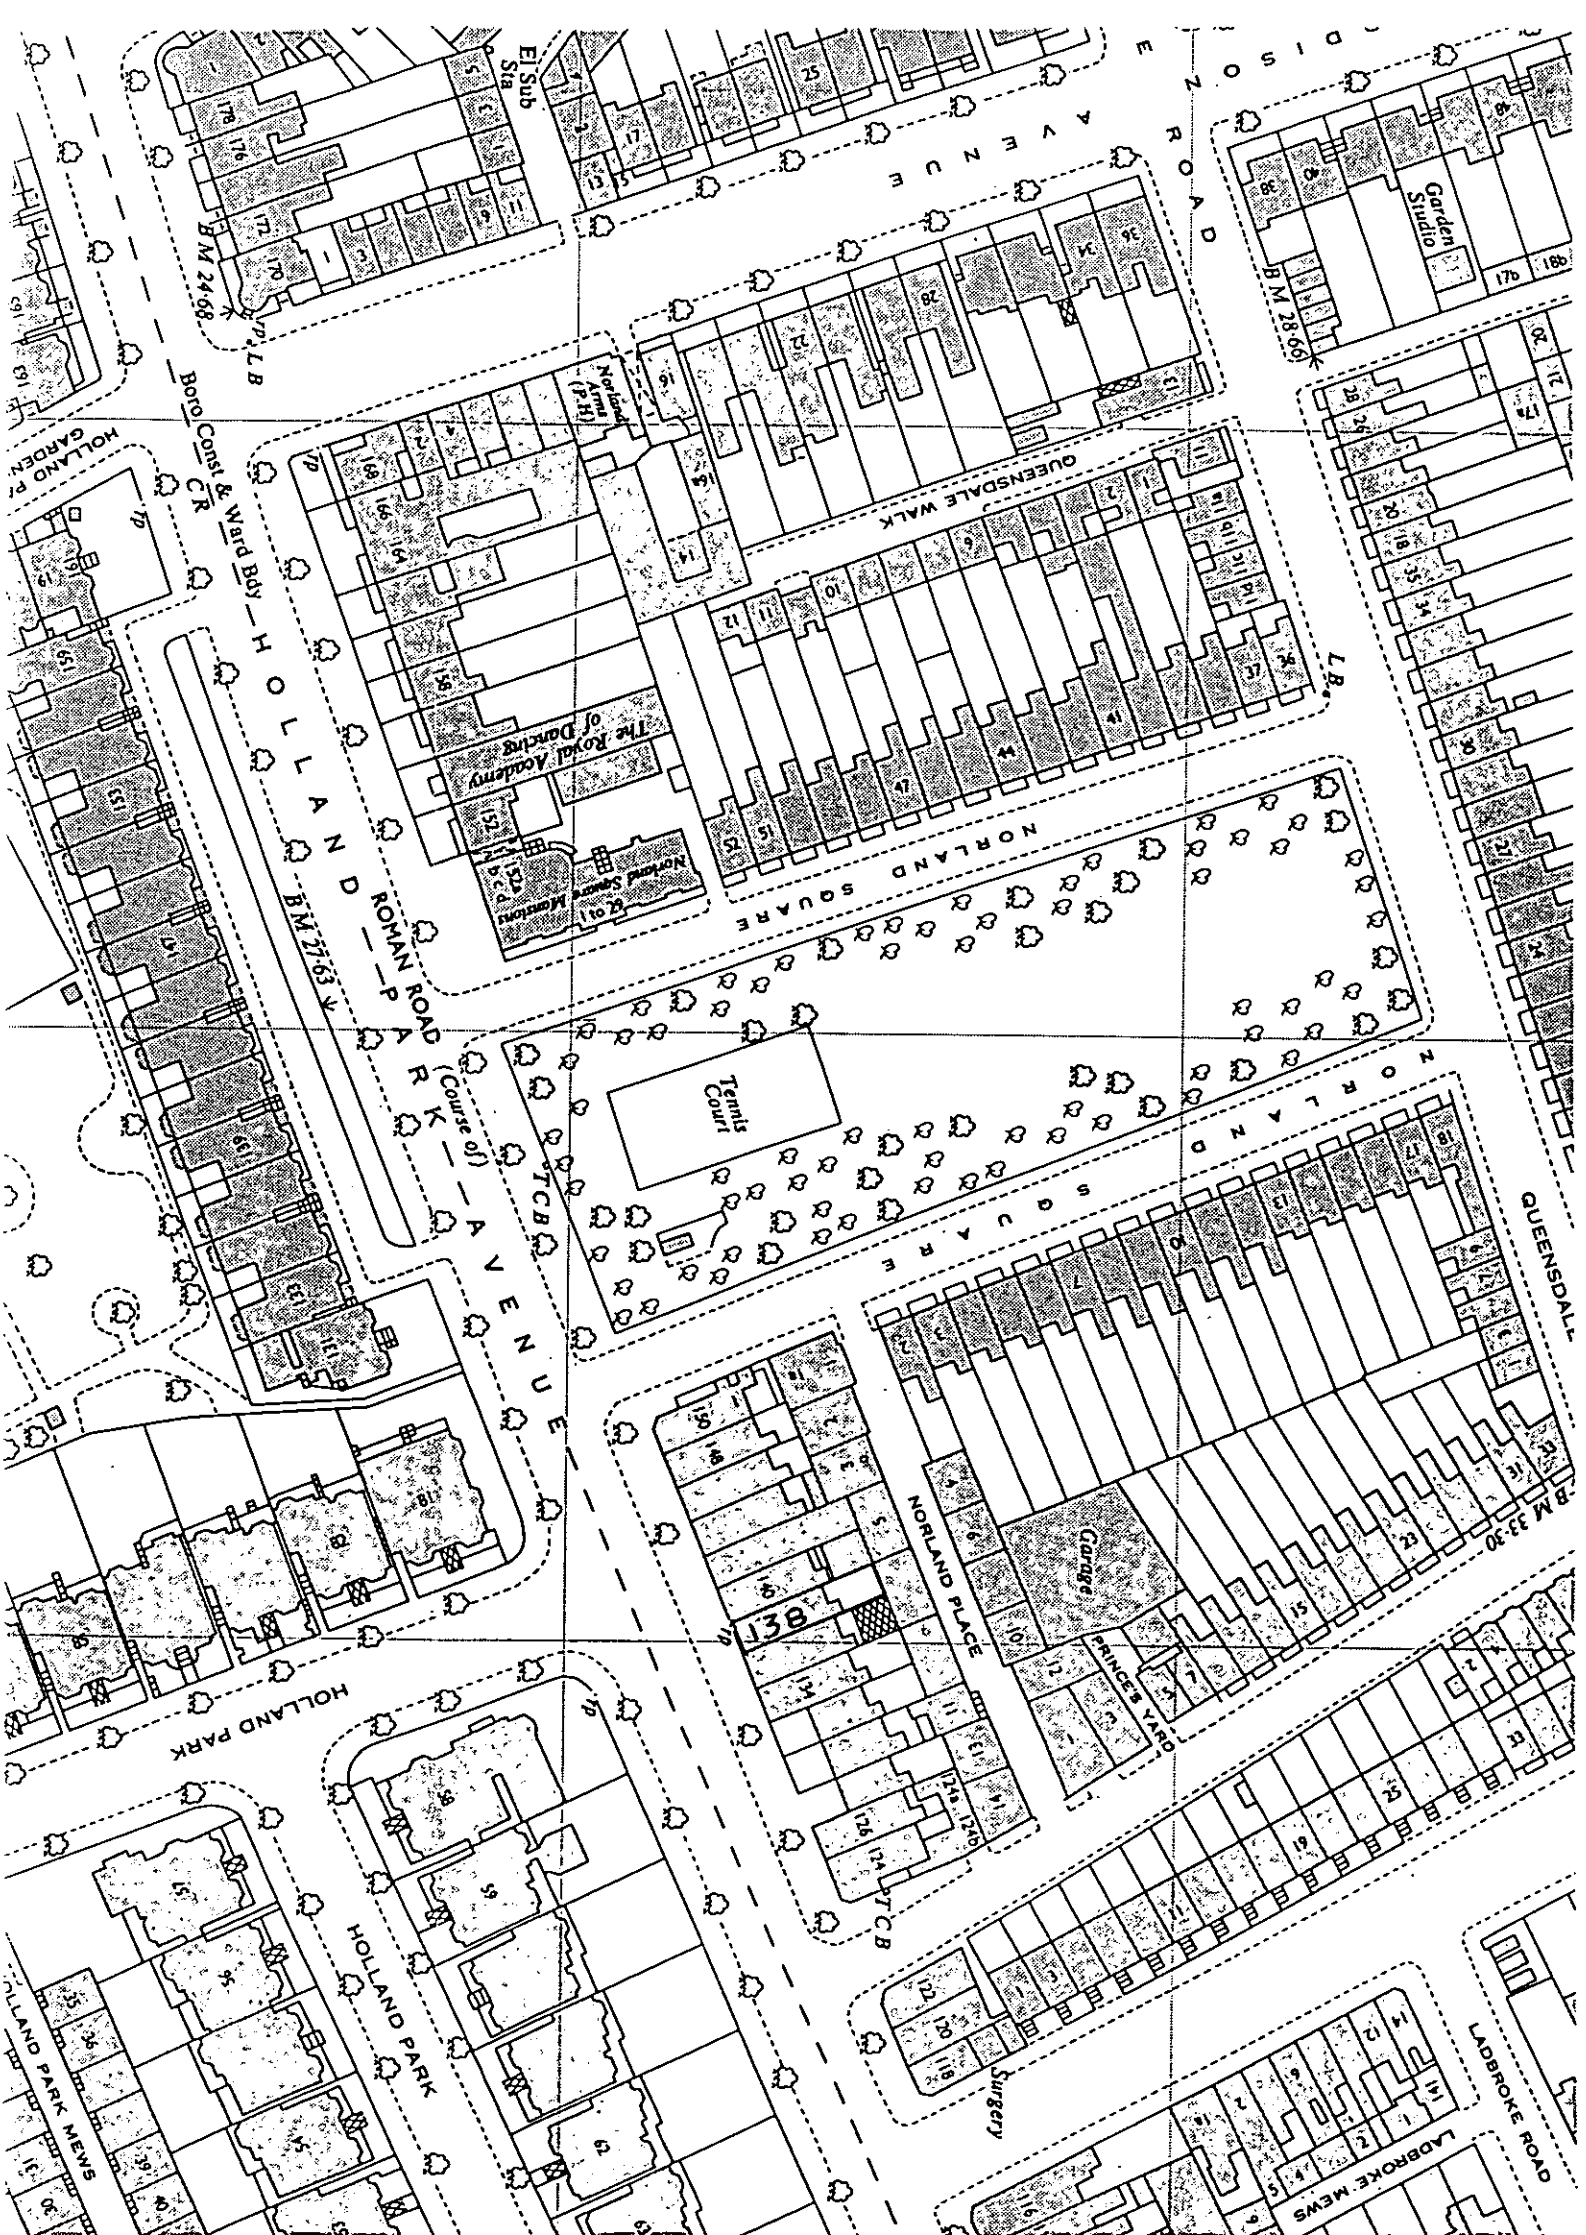

ASTRAGAL DESIGN LTD 256 Flognal London NW3 6AR Tel 020 7431 4344 Fax 020 7431 1991		138, HOLLAND PARK AVENUE, LONDON, W11 6OR BENJICIL-LEVEL DEVELOPMENTS LTD PHONICS	
SITE PLAN		DRAWING TITLE	
DEC 2000	DATE	1:1250	SCALE
1291	JOB NO.	000	DRAWING NO.
	REVISION DATE		

R.B.K. & C.  
TOWN PLANNING  
19 DEC 2000  
RECEIVED

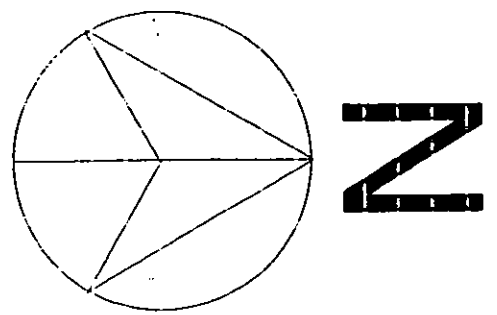

PP002913