

APPROVED BY
PLANNING SERVICES C/TEE

1 3 FEB 2001

CONSENT REF.....

R.B.K. & C.
TOWN PLANNING

0 6 FEB 2001

RECEIVED

PP/00/2837/A

A R K

ARCHITECTS + DESIGNERS
9 LAMINGTON STREET
LONDON W6 0HU

REVISIONS


NUMBER 9398/00 SCALE 1:1250 DATE DEC 2000

JOB 7 PETERSHAM PLACE

TITLE LOCATION PLAN

CLIENT PETERSHAM YOUNG LTD

TELEPHONE: 0181 563 7776
FAX: 0181 563 7784

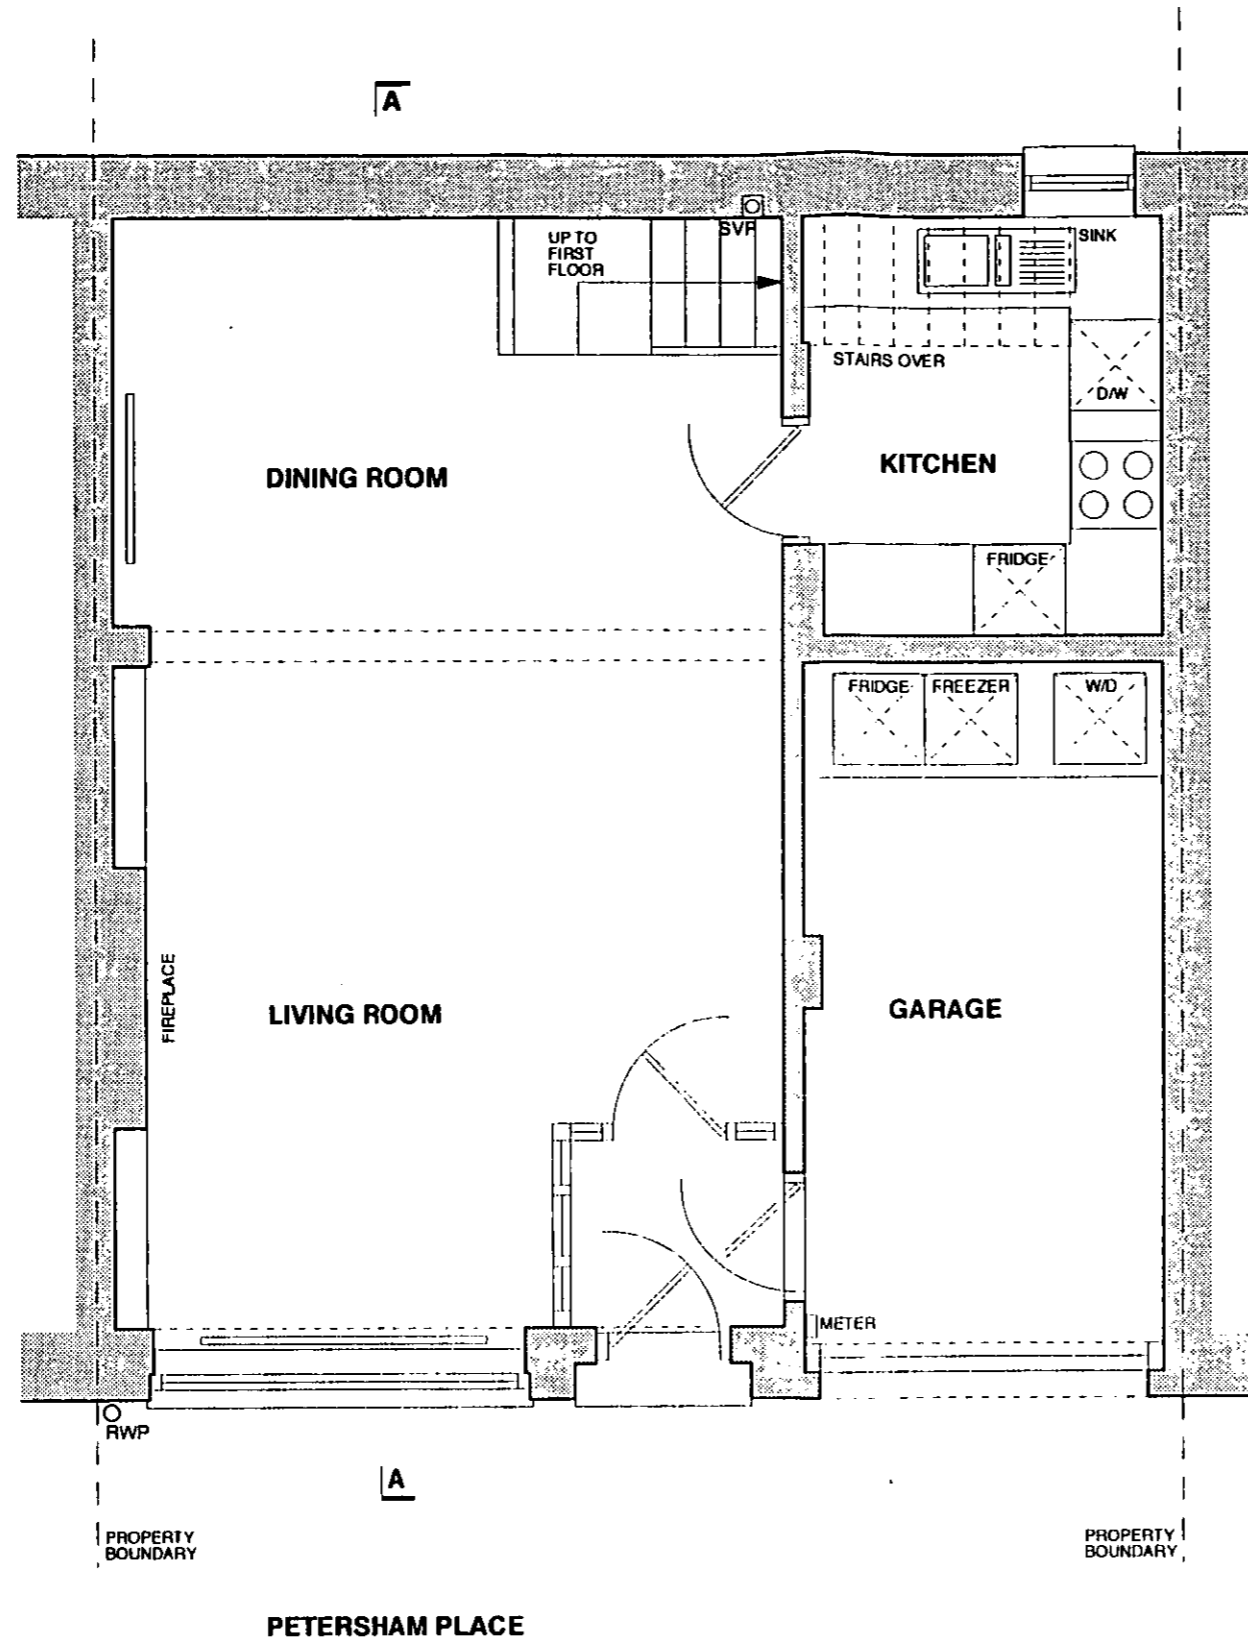

APPROVED BY
PLANNING SERVICES CTTEE
1 3 FEB 2001
CONSENT REF.....


R.B.K. & C.
TOWN PLANNING
0 6 FEB 2001
RECEIVED

PP/00/2837/A

A R K
ARCHITECTS + DESIGNERS
9 LAMINGTON STREET
LONDON W6 0HU

A 04 12 00 REVISED FOR PLANNING		
REVISIONS		
NUMBER	9398 / 001A	SCALE 1 : 50
JOB	7 PETERSHAM PLACE	
TITLE	EXISTING GROUND FLOOR PLAN	
CLIENT	PETERSHAM YOUNG LTD	

TELEPHONE: 0181 563 7776
FAX: 0181 563 7784

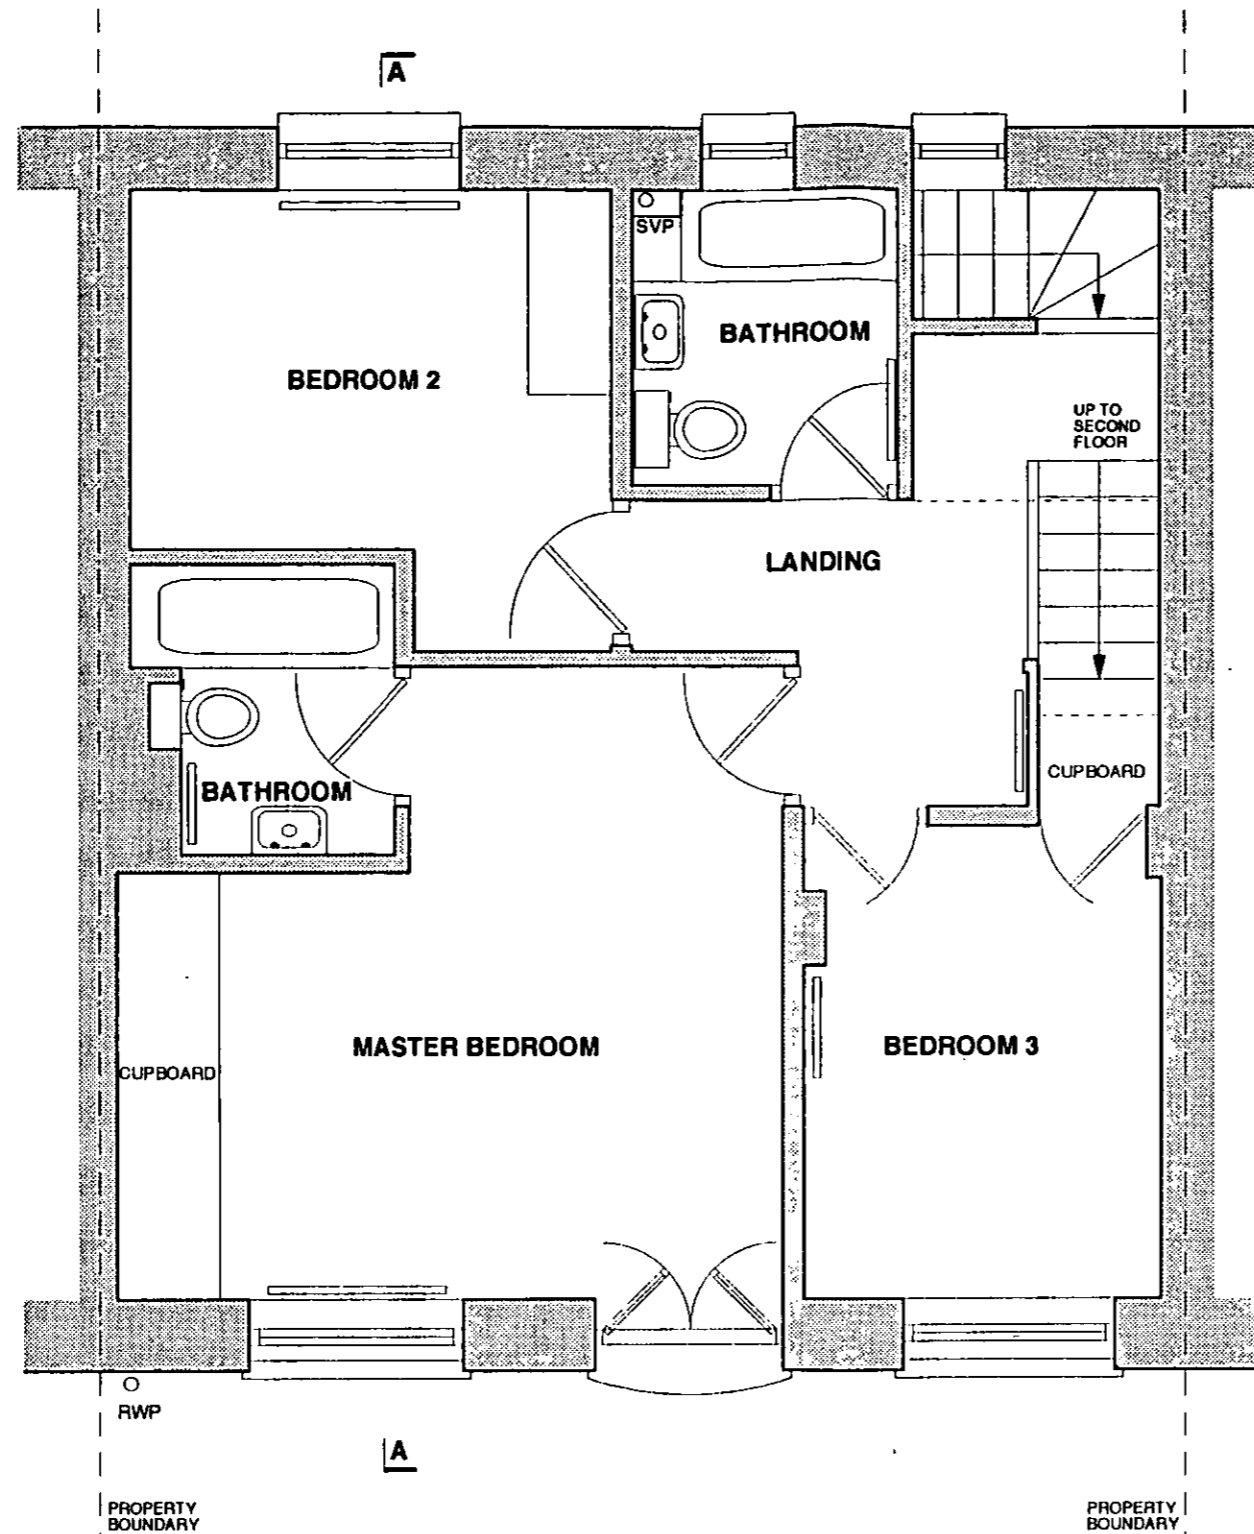

APPROVED BY
PLANNING SERVICES CTTEE
1 3 FEB 2001
CONSENT REF.....


R.B.K. & C.
TOWN PLANNING
0 6 FEB 2001
RECEIVED

PP/00/2837/A

A 04 12 00 REVISED FOR PLANNING		
REVISIONS		
NUMBER	9398 / 002A	SCALE 1 : 50
DATE	NOV 2000	
JOB	7 PETERSHAM PLACE	
TITLE	EXISTING FIRST FLOOR PLAN	
CLIENT	PETERSHAM YOUNG LTD	

A R K
ARCHITECTS + DESIGNERS
9 LAMINGTON STREET
LONDON W6 0HU

TELEPHONE: 0181 563 7776
FAX: 0181 563 7784

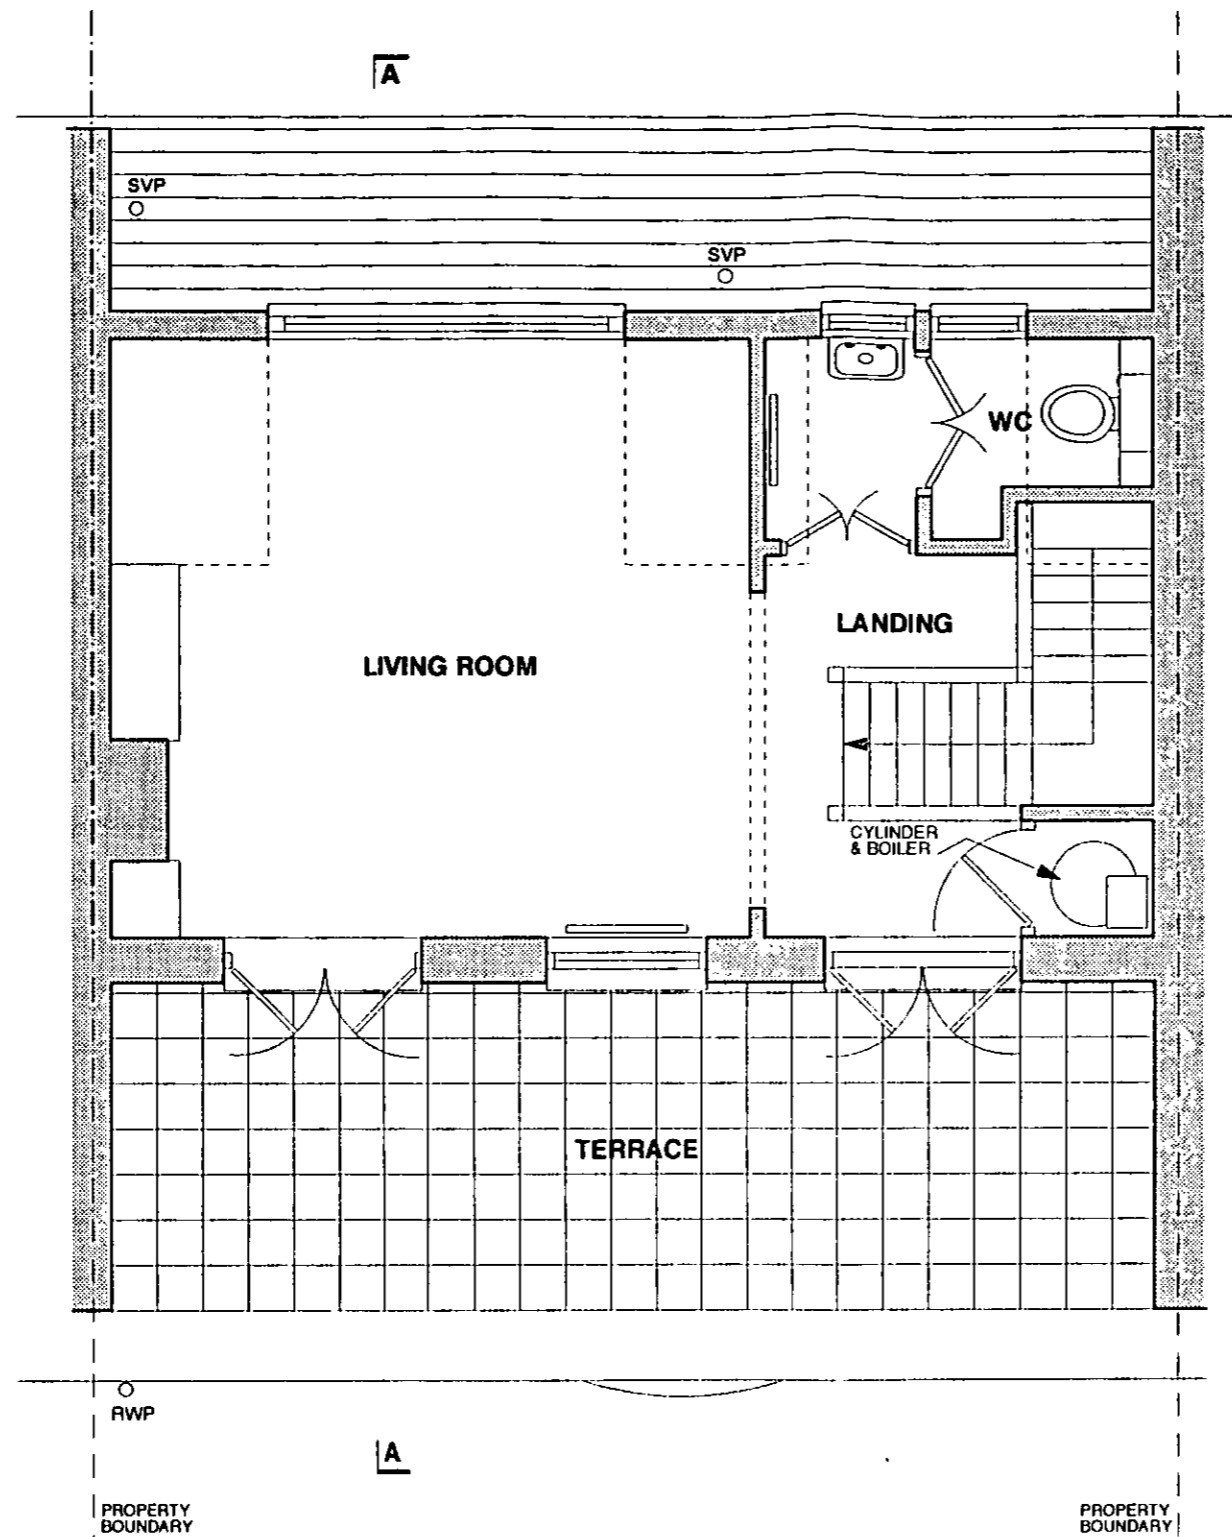

APPROVED BY
PLANNING SERVICES CTTEE
13 FEB 2001
CONSENT REF

R.B.K. & C.
TOWN PLANNING
06 FEB 2001
RECEIVED

PP/00/2837/A

ARK
ARCHITECTS + DESIGNERS
9 LAMINGTON STREET
LONDON W6 0HU

TELEPHONE: 0181 563 7776
FAX: 0181 563 7724

A 04 12 00 REVISED FOR PLANNING		
REVISIONS		
NUMBER	9398 / 003A	SCALE 1 : 50
DATE	NOV 2000	
JOB	7 PETERSHAM PLACE	
TITLE	EXISTING SECOND FLOOR PLAN	
CLIENT	PETERSHAM YOUNG LTD	



APPROVED BY
PLANNING SERVICES CTTEE
1 3 FEB 2001
CONSENT REF.....


R.B.K. & C.
TOWN PLANNING
06 FEB 2001
RECEIVED

PP/00/2837/A

A R K
ARCHITECTS + DESIGNERS
9 LAMINGTON STREET
LONDON W8 0HU

TELEPHONE: 0181 563 7776
FAX: 0181 563 7784

A 04 12 00 REVISED FOR PLANNING		
REVISIONS		
NUMBER 9398 / 005A	SCALE 1 : 50	DATE NOV 2000
JOB 7 PETERSHAM PLACE		
TITLE EXISTING FRONT ELEVATION		
CLIENT PETERSHAM YOUNG LTD		

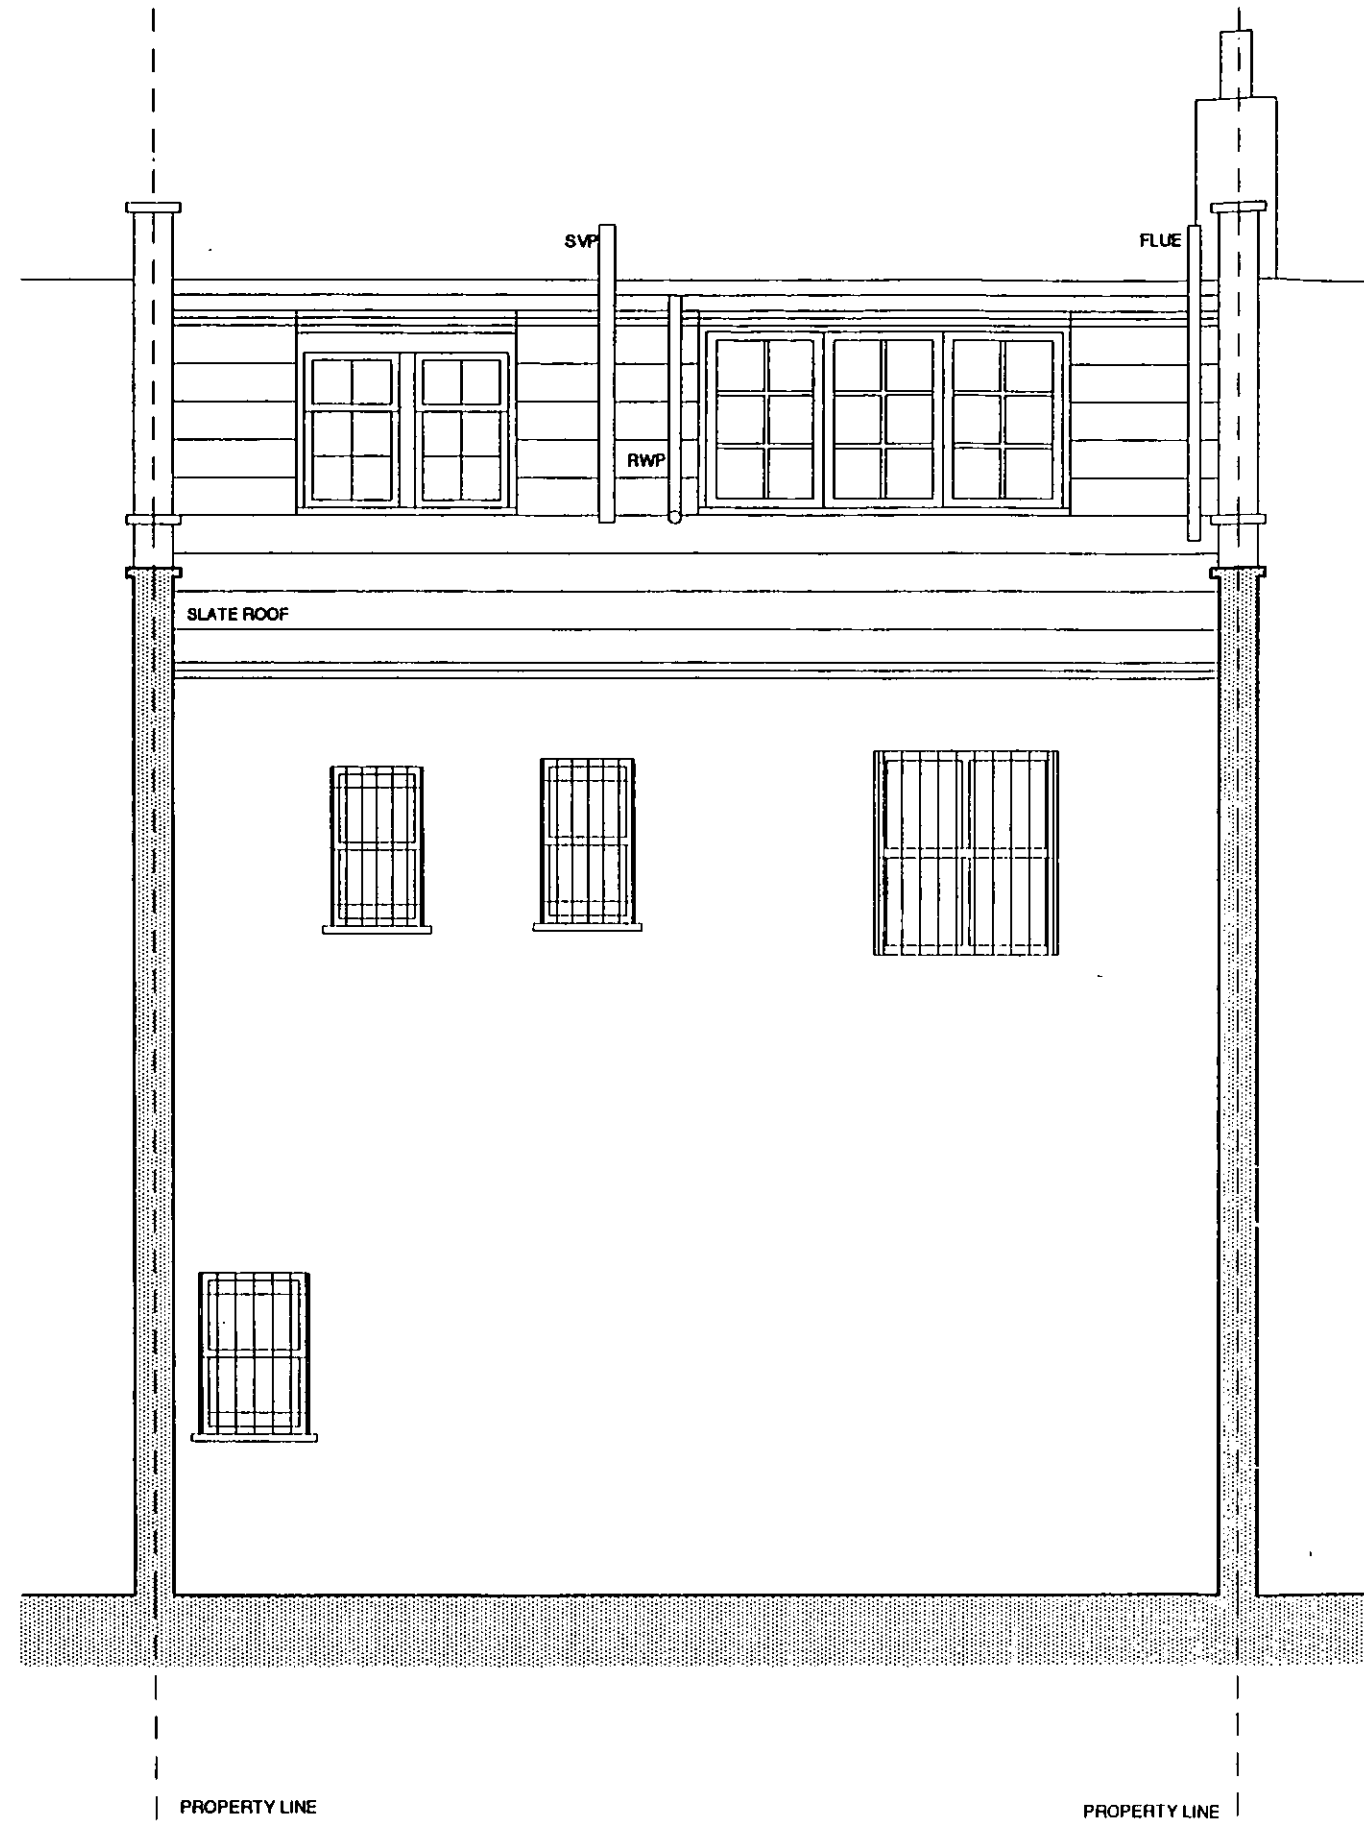

APPROVED BY
PLANNING SERVICES CTTEE
13 FEB 2001
CONSENT REF.....

R.S.K. & C.
TOWN PLANNING
06 FEB 2001
RECEIVED


PP/00/2837/A

A R K

ARCHITECTS + DESIGNERS
9 LAMINGTON STREET
LONDON W6 0HU

TELEPHONE: 0181 563 7776
FAX: 0181 563 7764

A 04 12 00 REVISED FOR PLANNING		
REVISIONS		
NUMBER	9398 / 06A	SCALE 1 : 50
DATE	NOV 2000	
JOB	7 PETERSHAM PLACE	
TITLE	EXISTING REAR ELEVATION	
CLIENT	PETERSHAM YOUNG LTD	

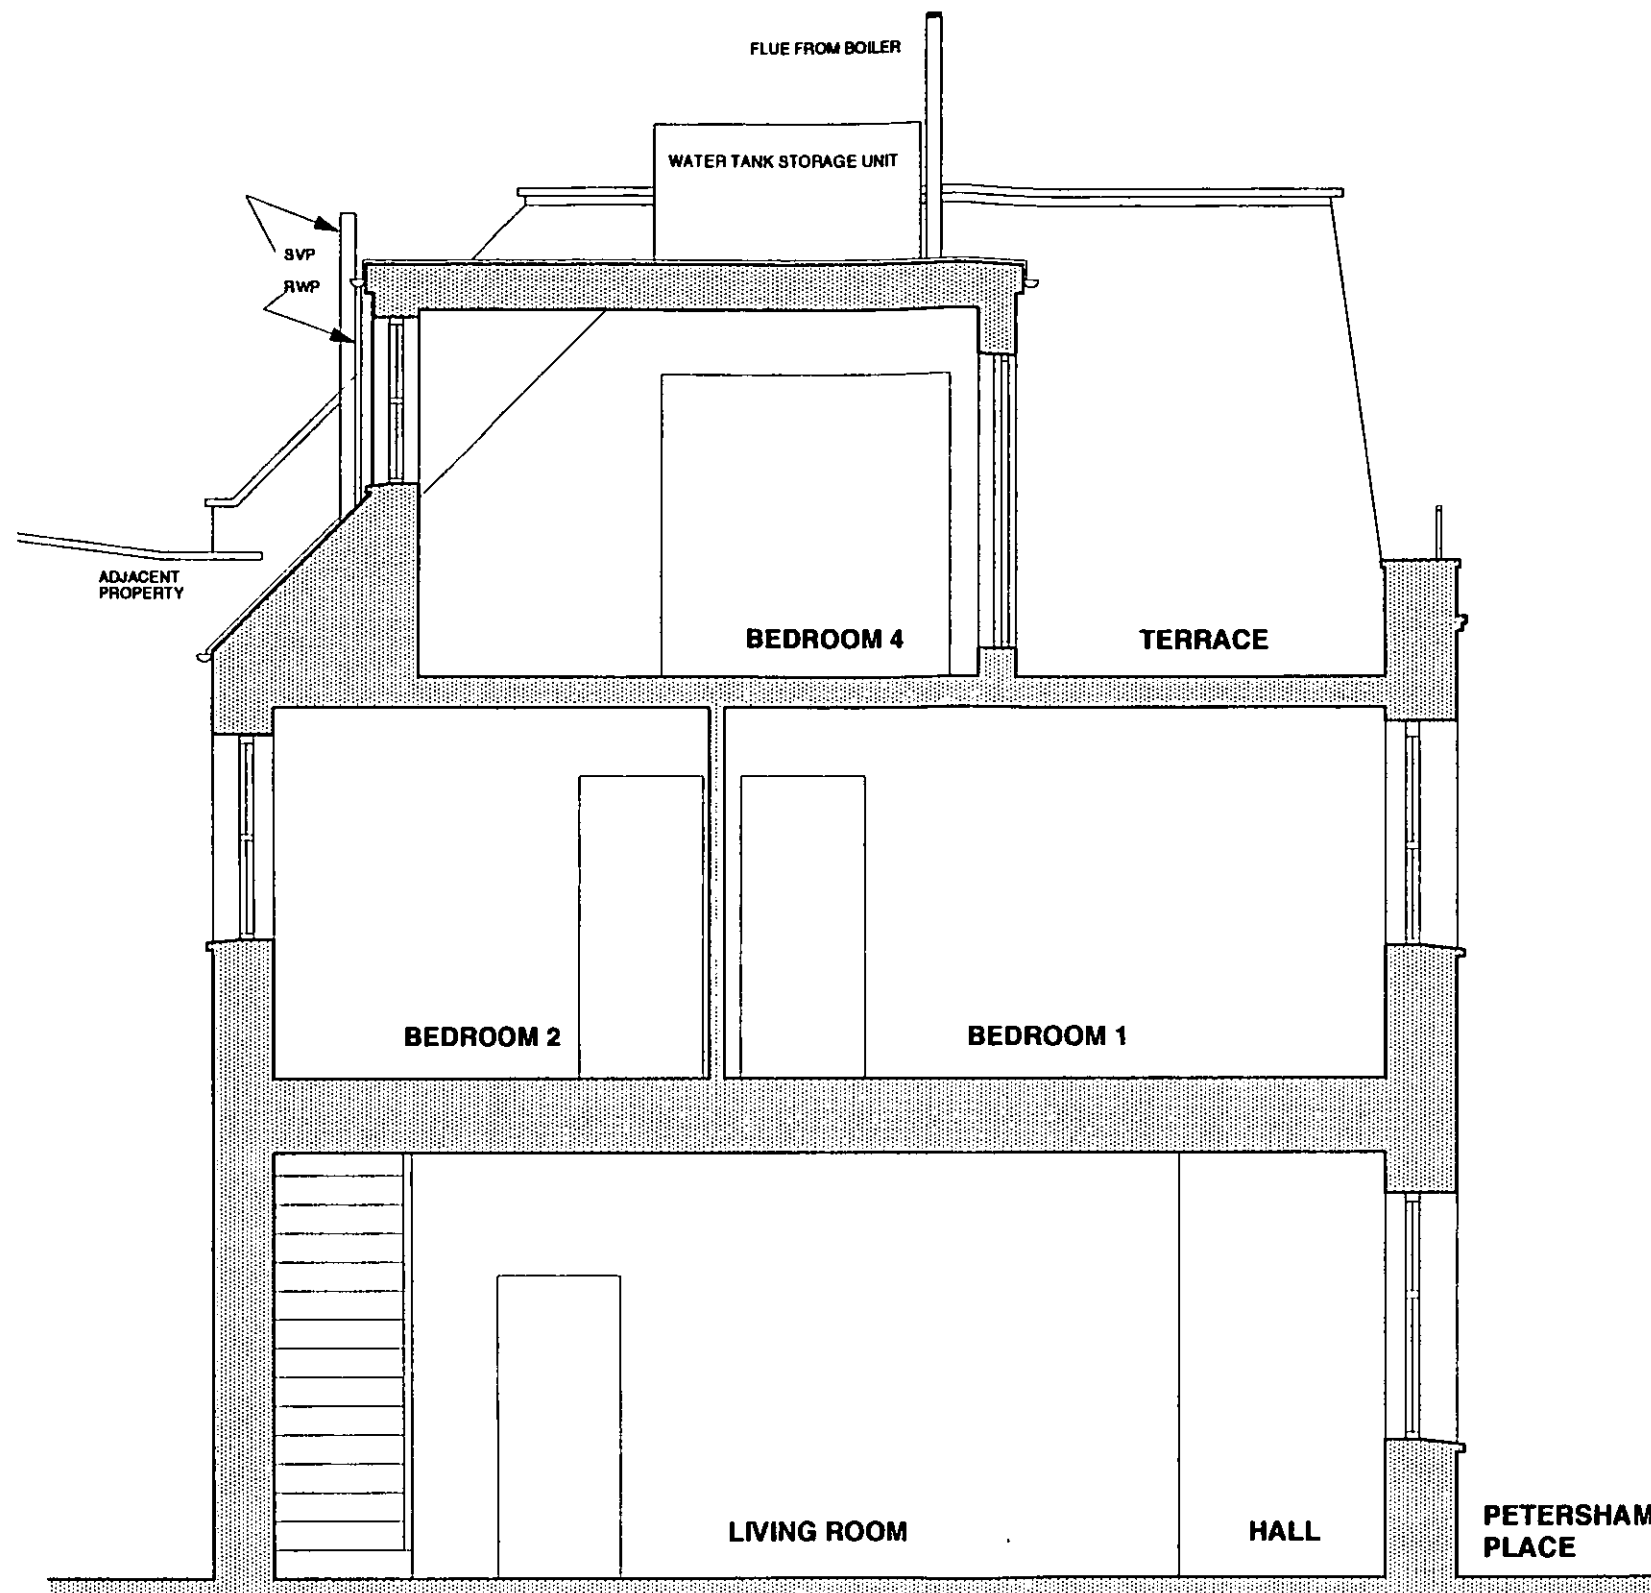

APPROVED BY
PLANNING SERVICES CTTEE
13 FEB 2001
CONSENT REF.....

R.B.K. & C.
TOWN PLANNING
06 FEB 2001
RECEIVED


PP/00/2837/A

ARK

ARCHITECTS + DESIGNERS
9 LAMINGTON STREET
LONDON W6 0HU

TELEPHONE: 0181 563 7776
FAX: 0181 563 7784

REVISIONS		
NUMBER	9398 / 07	SCALE 1 : 50
JOB	7 PETERSHAM PLACE	
TITLE	EXISTING SECTION A - A	
CLIENT	PETERSHAM YOUNG LTD	

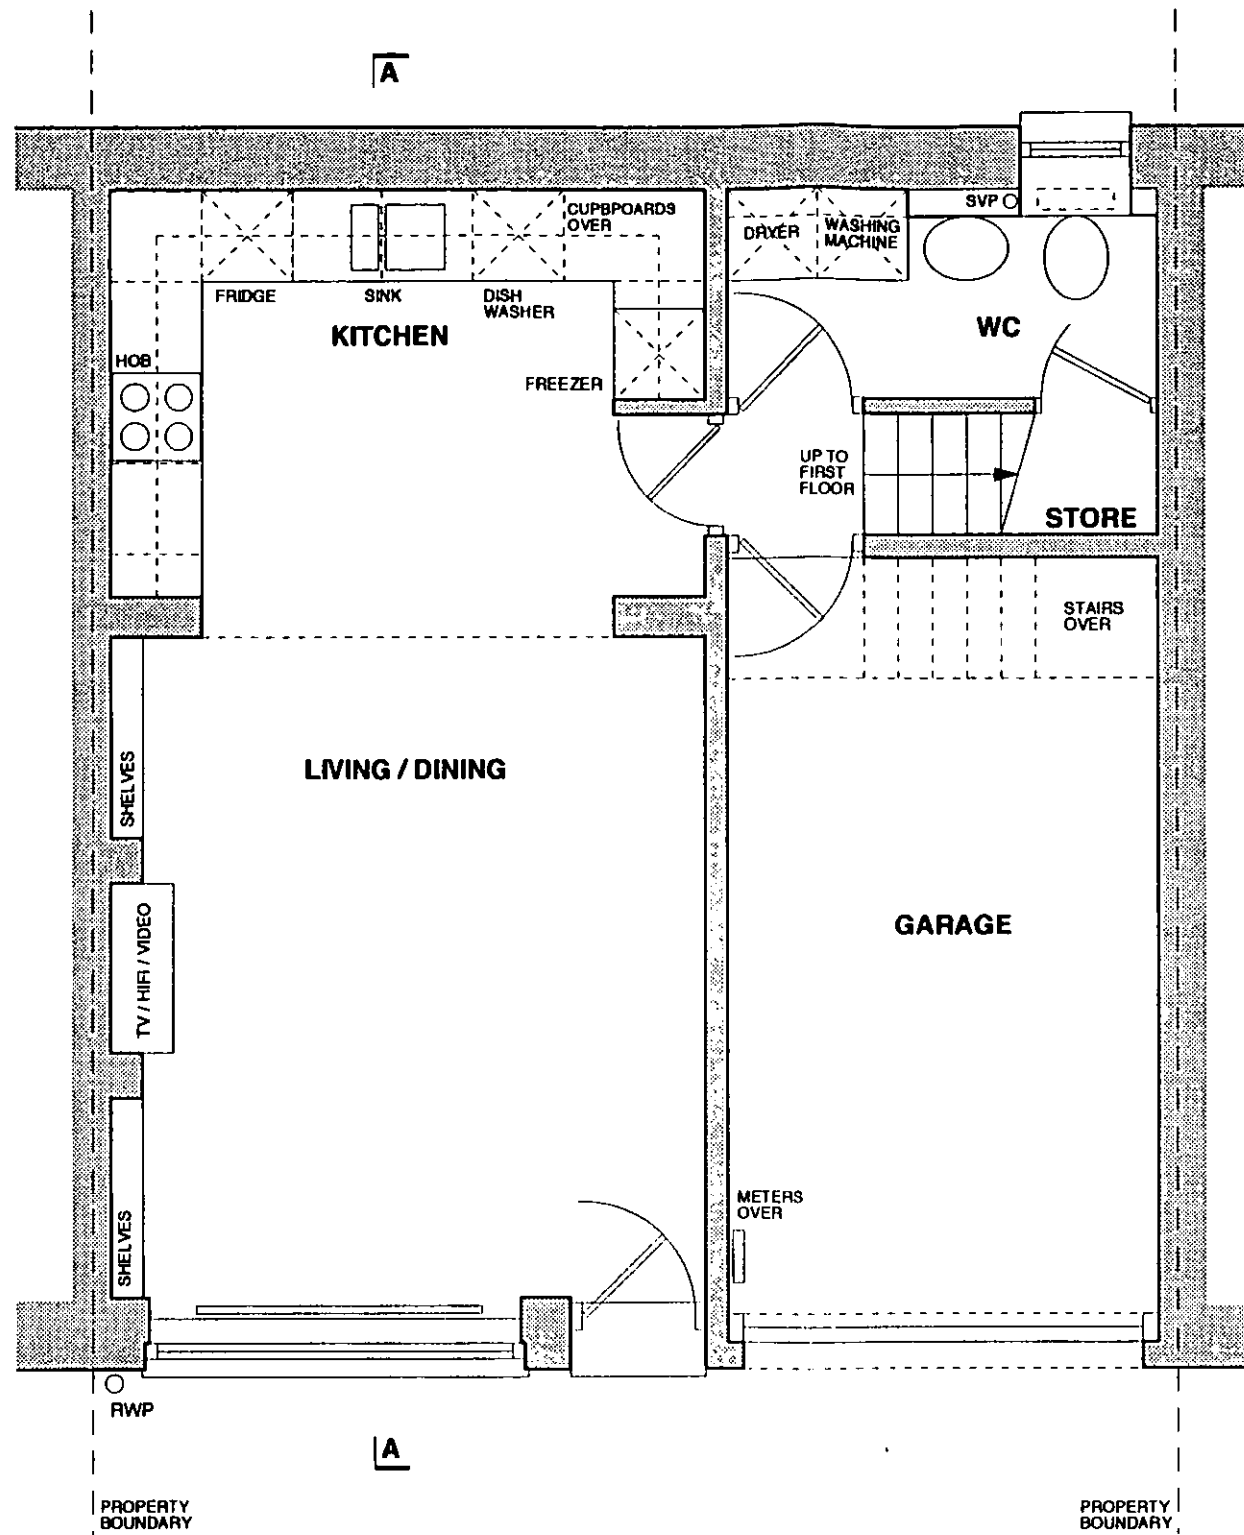

PETERSHAM PLACE

APPROVED BY
PLANNING SERVICES CTTEE
13 FEB 2001
CONSENT REF.....

R.B.K. & C.
TOWN PLANNING
06 FEB 2001
RECEIVED


PP/00/2837/A

A R K

ARCHITECTS + DESIGNERS
9 LAMINGTON STREET
LONDON W6 0HU

TELEPHONE: 0181 563 7776
FAX: 0181 563 7784

A 04 12.00 REVISED FOR PLANNING		
REVISIONS		
NUMBER	9398 / 011A	SCALE 1 : 50
DATE	NOV 2000	
JOB	7 PETERSHAM PLACE	
TITLE	PROPOSED GROUND FLOOR PLAN	
CLIENT	PETERSHAM YOUNG LTD	

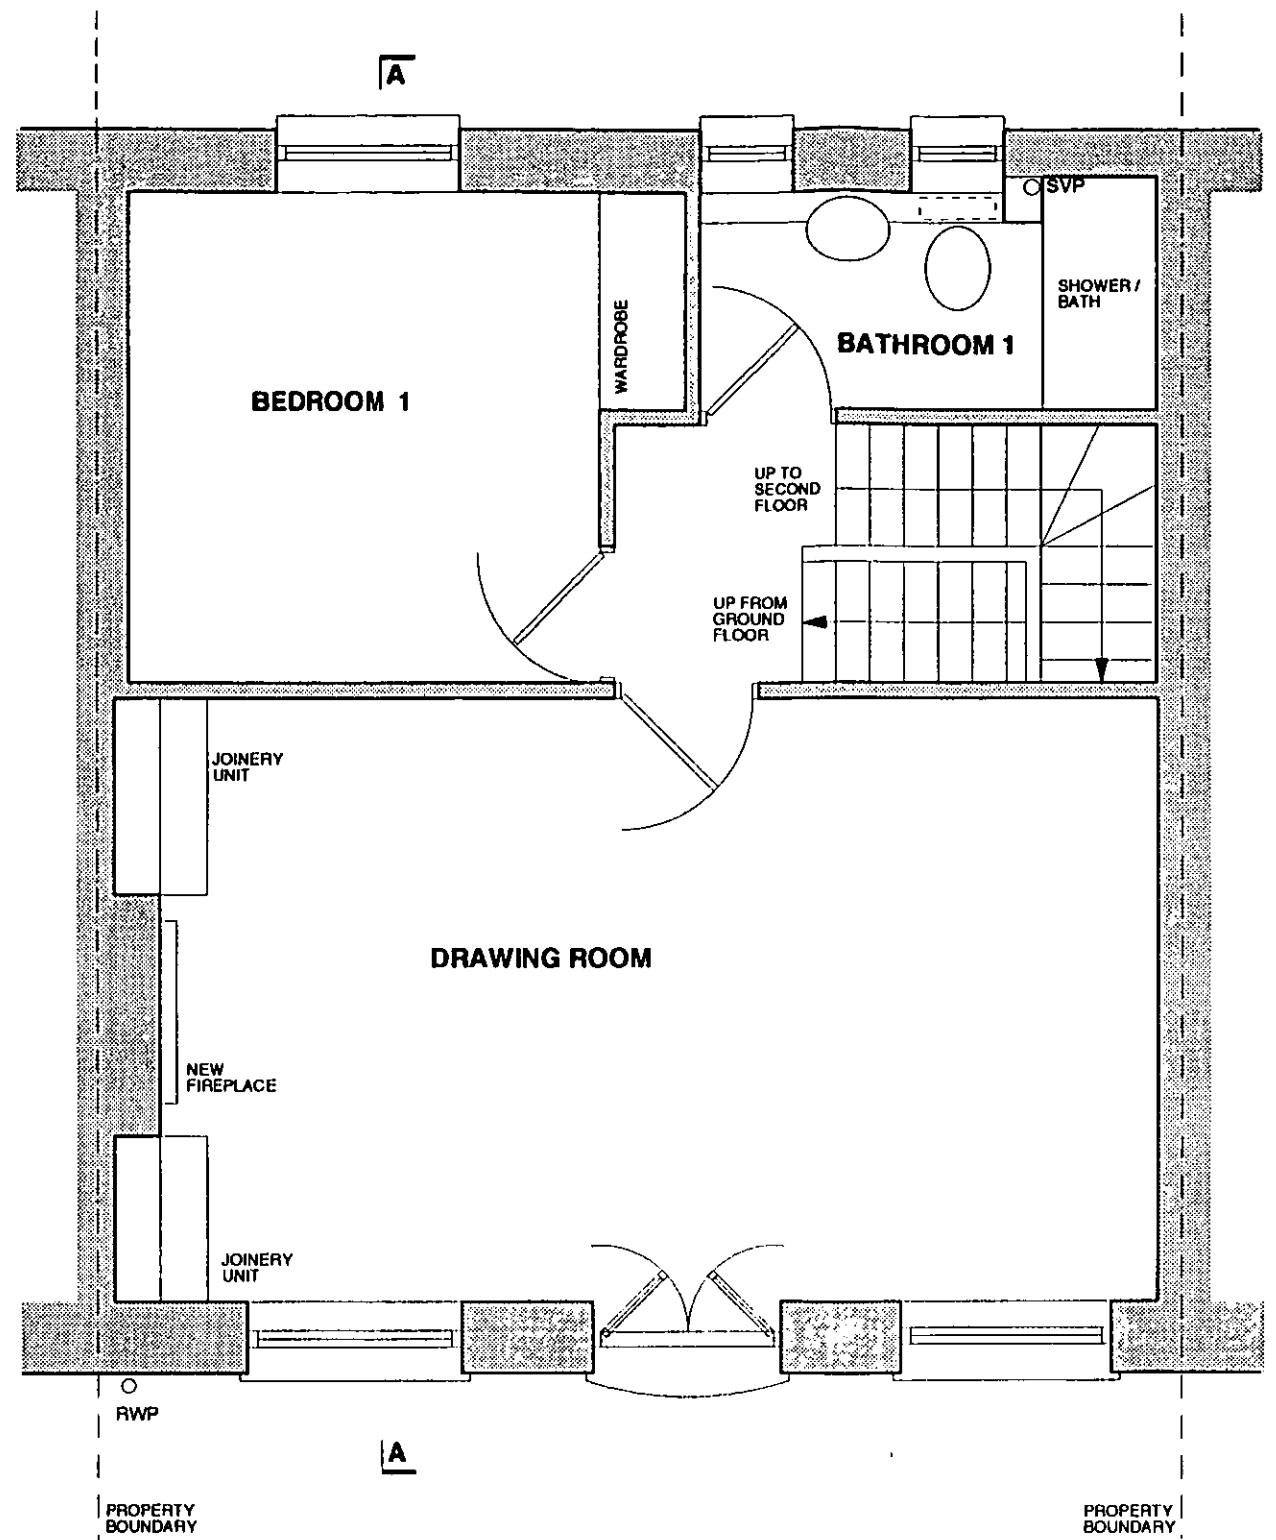

APPROVED BY
PLANNING SERVICES CTTEE
1 3 FEB 2001
CONSENT REF.....


R.B.K. & C.
TOWN PLANNING
0 6 FEB 2001
RECEIVED

PP/00/2837/A

A R K
ARCHITECTS + DESIGNERS
9 LAMINGTON STREET
LONDON W6 0HU

TELEPHONE: 0181 563 7776
FAX: 0181 563 7784

A 04 12 00 REVISED FOR PLANNING		
REVISIONS		
NUMBER 9398 / 012A	SCALE 1 : 50	DATE NOV 2000
JOB 7 PETERSHAM PLACE		
TITLE PROPOSED FIRST FLOOR PLAN		
CLIENT PETERSHAM YOUNG LTD		

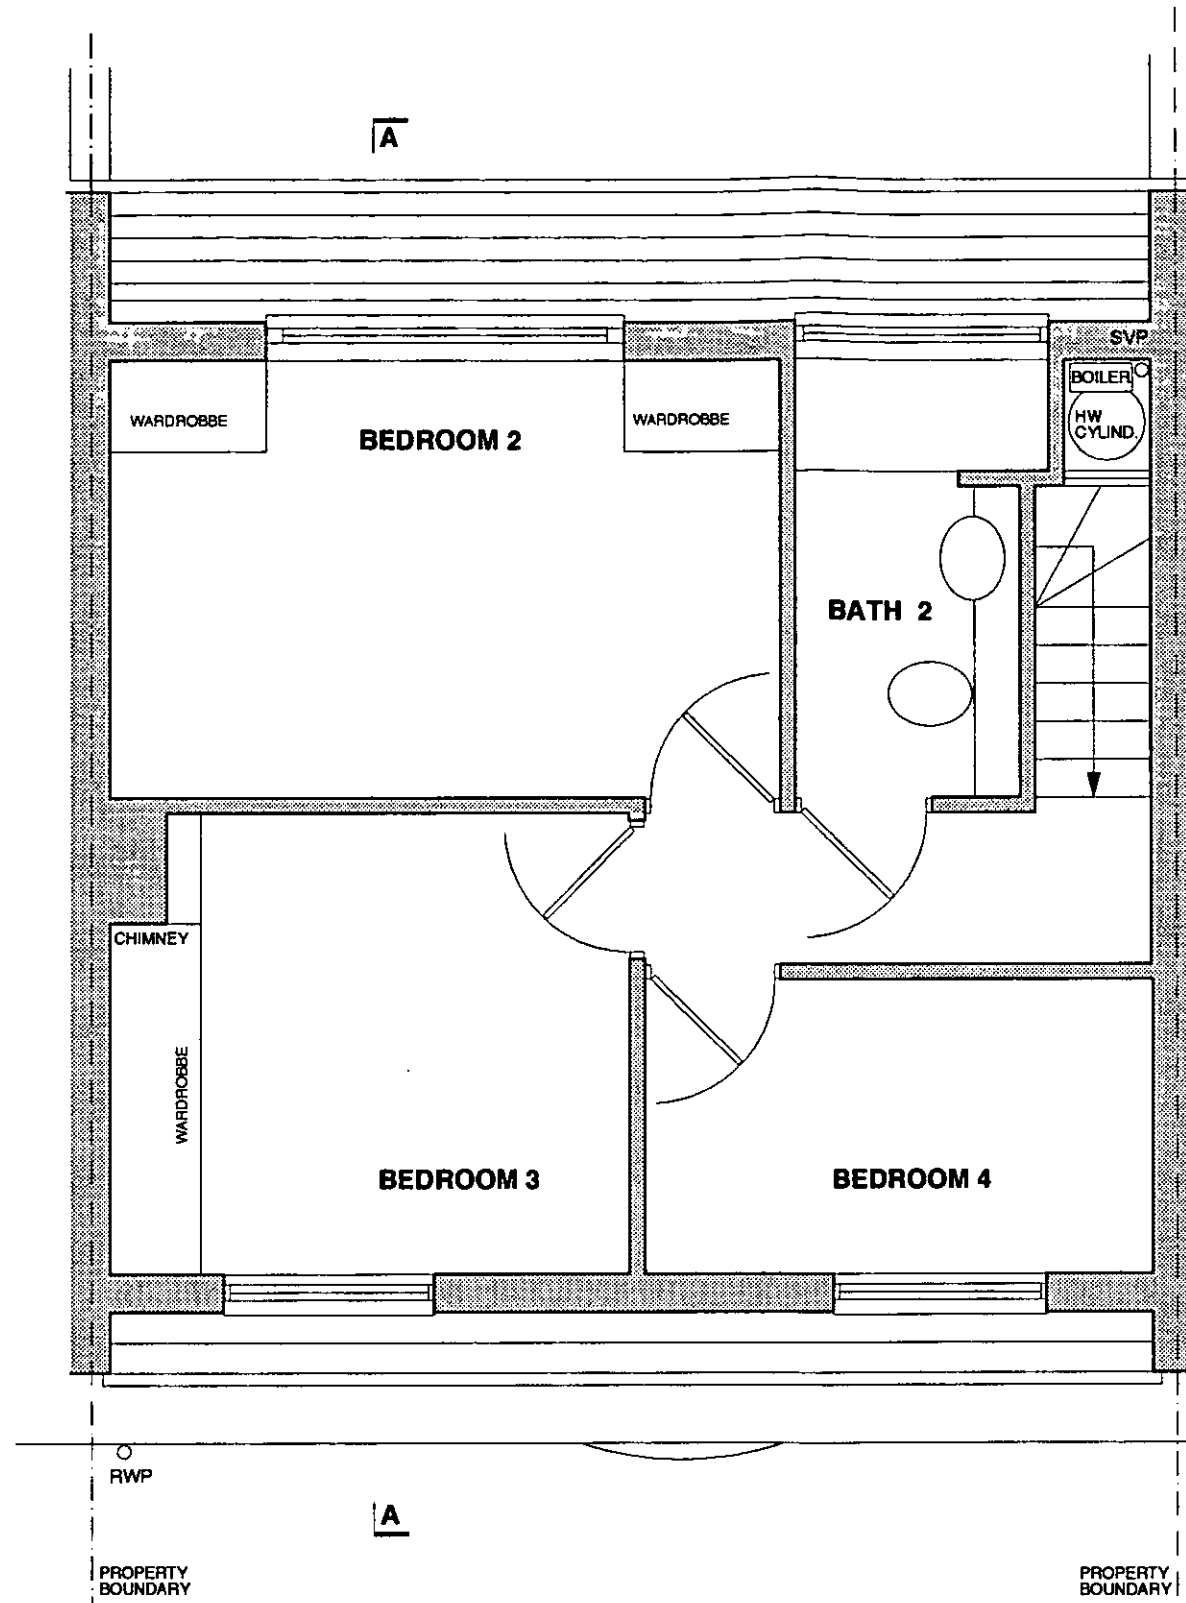

APPROVED BY
PLANNING SERVICES CTTEE
13 FEB 2001
CONSENT REF.

TOWN PLANNING
06 FEB 2001
RECEIVED

PP/00/2837/B

ARK

ARCHITECTS + DESIGNERS
9 LAMINGTON STREET
LONDON W6 0HU

TELEPHONE: 0181 563 7776
FAX: 0181 563 7794

NOTES:

MANSARD ROOF: NEW ARTIFICIAL SLATES IN STANDARD GREY FINISH
DORMER WINDOWS: LEAD CHEAKS AND ROOF TO DORMER
WHITE PAINTED TIMBER DOUBLE GLAZED
RAILINGS: AS EXISTING

C 05.02.01 WINDOWS AMENDED		
B 02.02.01 TERRACE OMITTED		
A 04.12.00 REVISED FOR PLANNING		
REVISIONS		
NUMBER	9398 / 013C	SCALE 1 : 50
JOB		DATE NOV 2000
7 PETERSHAM PLACE		
TITLE		
PROPOSED SECOND FLOOR PLAN		
CLIENT		
PETERSHAM YOUNG LTD		



APPROVED BY
PLANNING SERVICES CTTEE
13 FEB 2001
CONSENT REF.....

ARK A.C.
TOWN PLANNING
06 FEB 2001
RECEIVED

PP/00/2837/B

A R K


ARCHITECTS + DESIGNERS
9 LAMINGTON STREET
LONDON W6 0HU

TELEPHONE: 0181 563 7776
FAX: 0181 563 7784

NOTES:

- MANSARD ROOF: NEW ARTIFICIAL SLATES IN STANDARD GREY FINISH
- WINDOWS: WHITE PAINTED TIMBER SASH DOUBLE GLAZED LEAD CHEAKS AND ROOF TO DORMER
- RAILINGS: AS EXISTING

B 05.02.01 WINDOWS AMENDED		
A 02.02.01 WINDOWS AMENDED		
REVISIONS		
NUMBER	9398 / 015B	SCALE 1 : 50
		DATE DEC 2000
JOB	7 PETERSHAM PLACE	
TITLE	PROPOSED FRONT ELEVATION	
CLIENT	PETERSHAM YOUNG LTD	

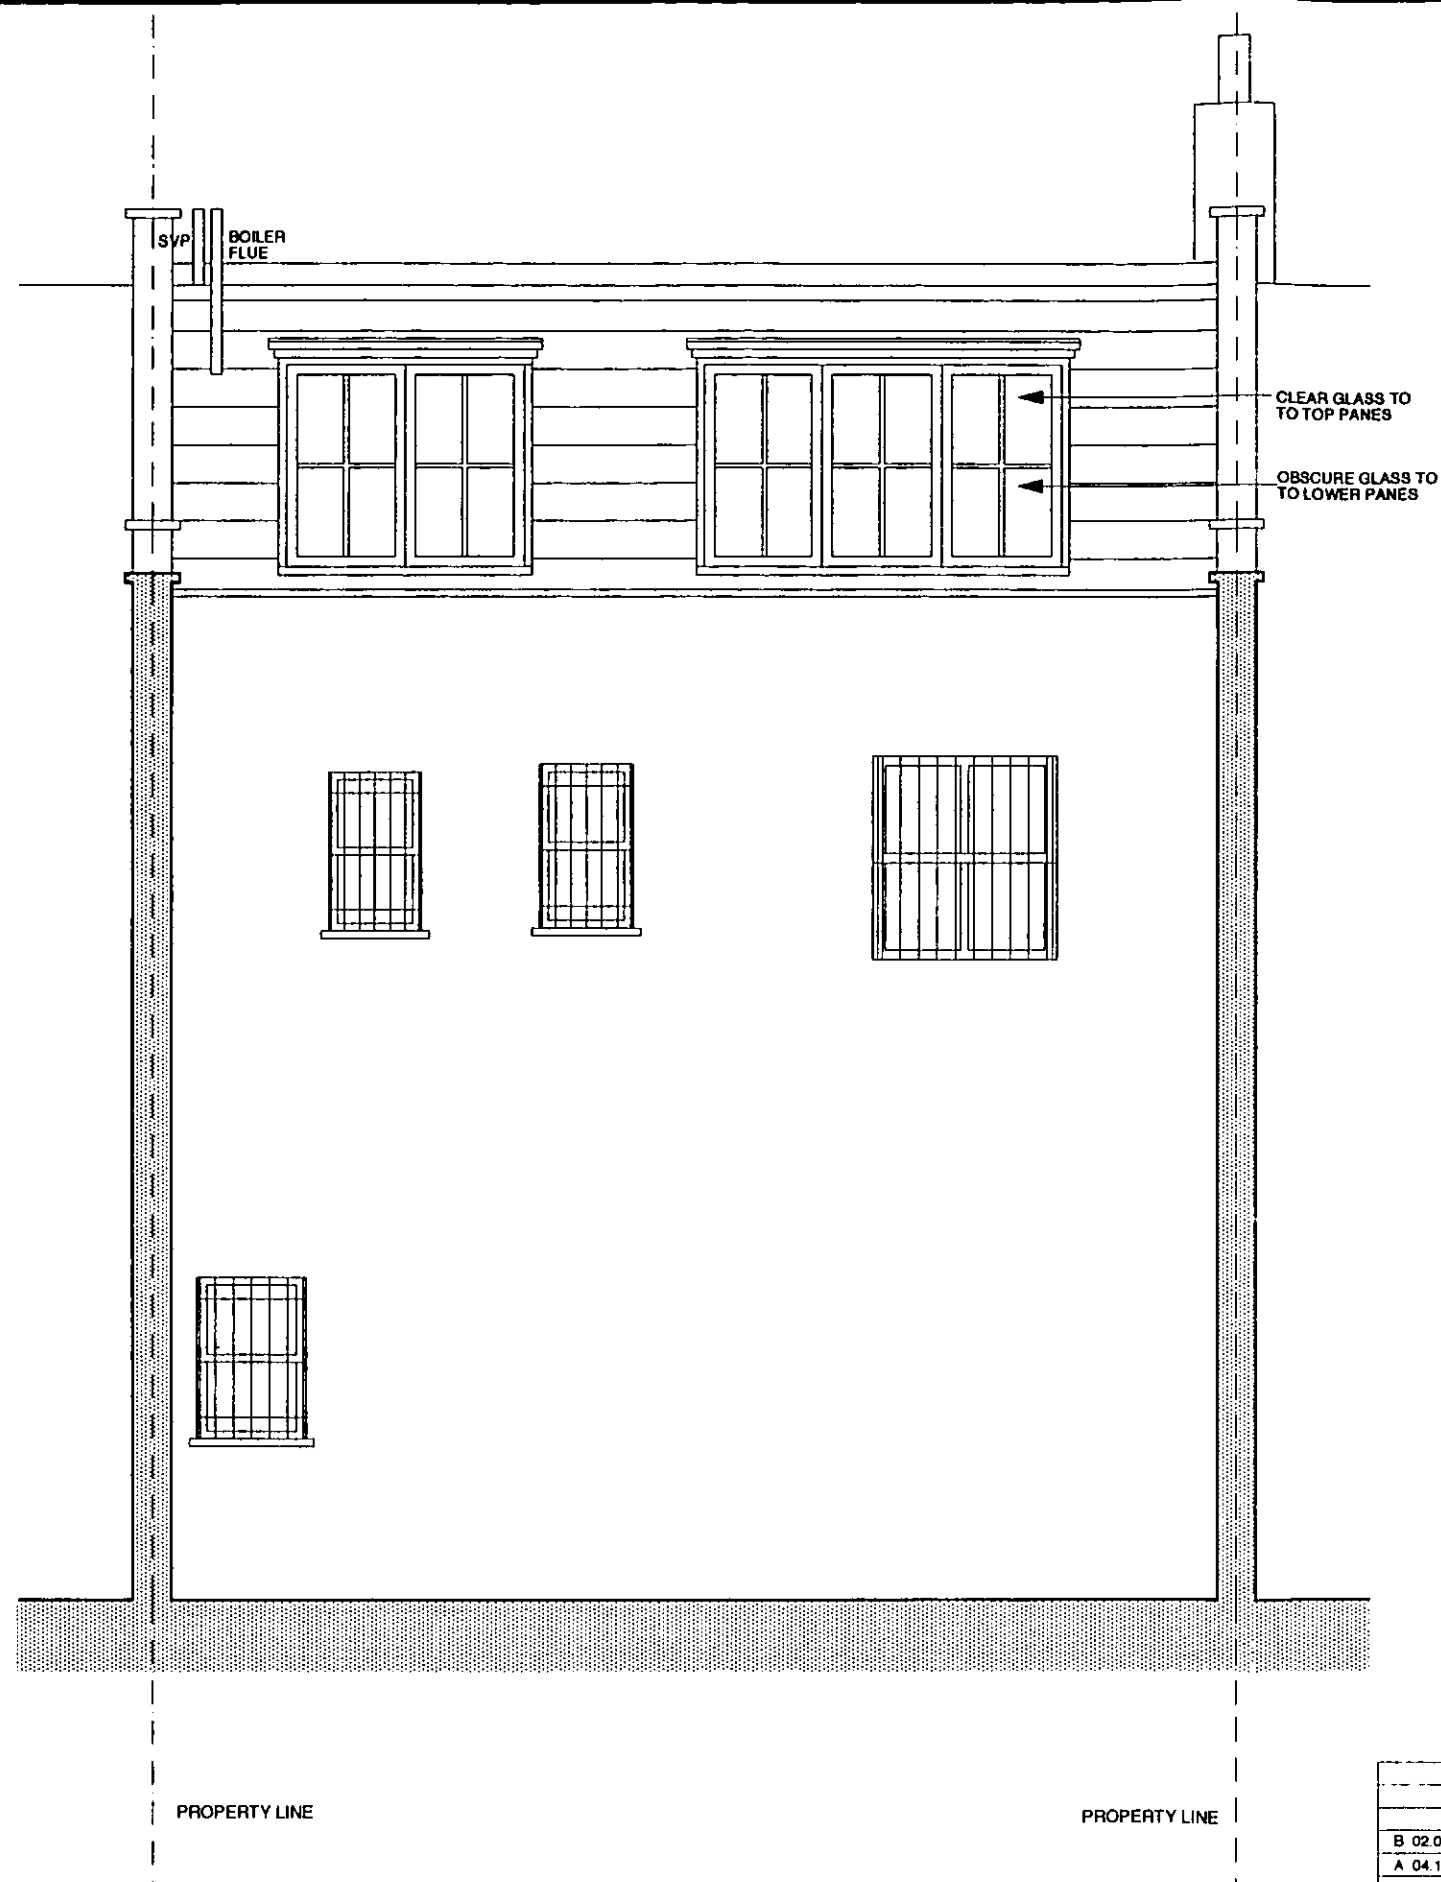

NOTES:

MANSARD ROOF: NEW ARTIFICIAL SLATES IN STANDARD GREY FINISH
 DORMER WINDOWS: WHITE PAINTED TIMBER DOUBLE GLAZED LEAD CHECKS AND ROOF

APPROVED BY
 PLANNING SERVICES CTTEE
 1 3 FEB 2001
 CONSENT REF

R.B.K. & C.
 TOWN PLANNING
 0 6 FEB 2001
 RECEIVED


PP/00/2837/A

A R K

ARCHITECTS + DESIGNERS
 9 LAMINGTON STREET
 LONDON W6 0HU

TELEPHONE: 0181 563 7776
 FAX: 0181 563 7784

B 02.02.01 WINDOWS AMENDED		
A 04.12.00 REVISED FOR PLANNING		
REVISIONS		
NUMBER	9398 / 016B	SCALE 1 : 50
DATE	NOV 2000	
JOB	7 PETERSHAM PACE	
TITLE	PROPOSED REAR ELEVATION	
CLIENT	PETERSHAM YOUNG LTD	

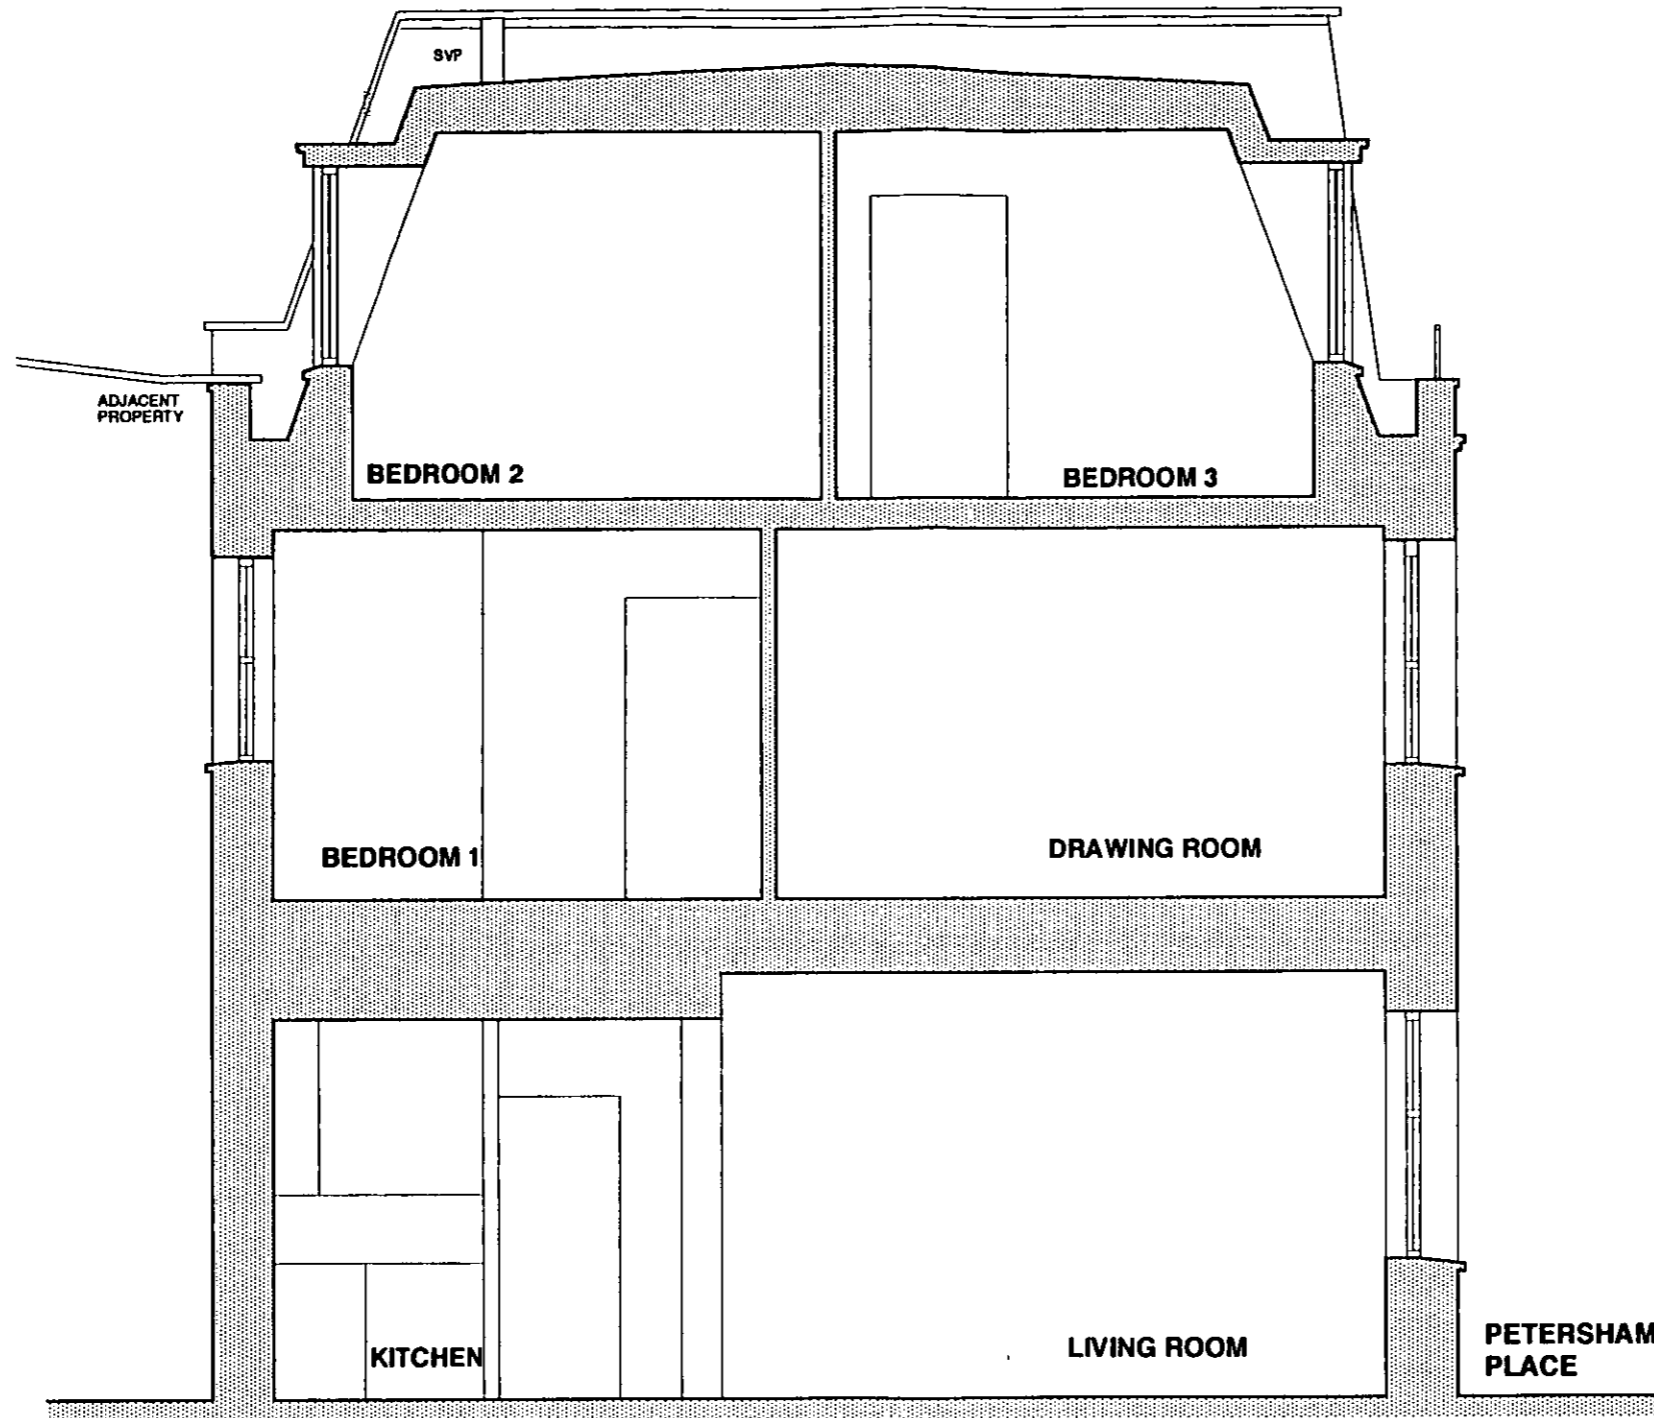

APPROVED BY
PLANNING SERVICES CTTEE
13 FEB 2001
CONSENT REF...

RECEIVED
13 FEB 2001
PLANNING

PP/00/2837/A

NOTES:

- MANSARD ROOF: NEW ARTIFICIAL SLATES IN STANDARD GREY FINISH
- WINDOWS / DOORS: WHITE PAINTED TIMBER DOUBLE GLAZED
- TERRACE: TERRACOTTA PAVING
- RAILINGS: AS EXISTING

REVISIONS		
NUMBER	9398 / 17	SCALE 1 : 50
DATE	DEC 2000	
JOB	7 PETERSHAM PLACE	
TITLE	PROPOSED SECTION A - A	
CLIENT	PETERSHAM YOUNG LTD	


ARK
ARCHITECTS + DESIGNERS
9 LAMINGTON STREET
LONDON W6 0HU

TELEPHONE: 0181 563 7776
FAX: 0181 563 7784

R.B.K. & C.
TOWN PLANNING

06 FEB 2001

RECEIVED

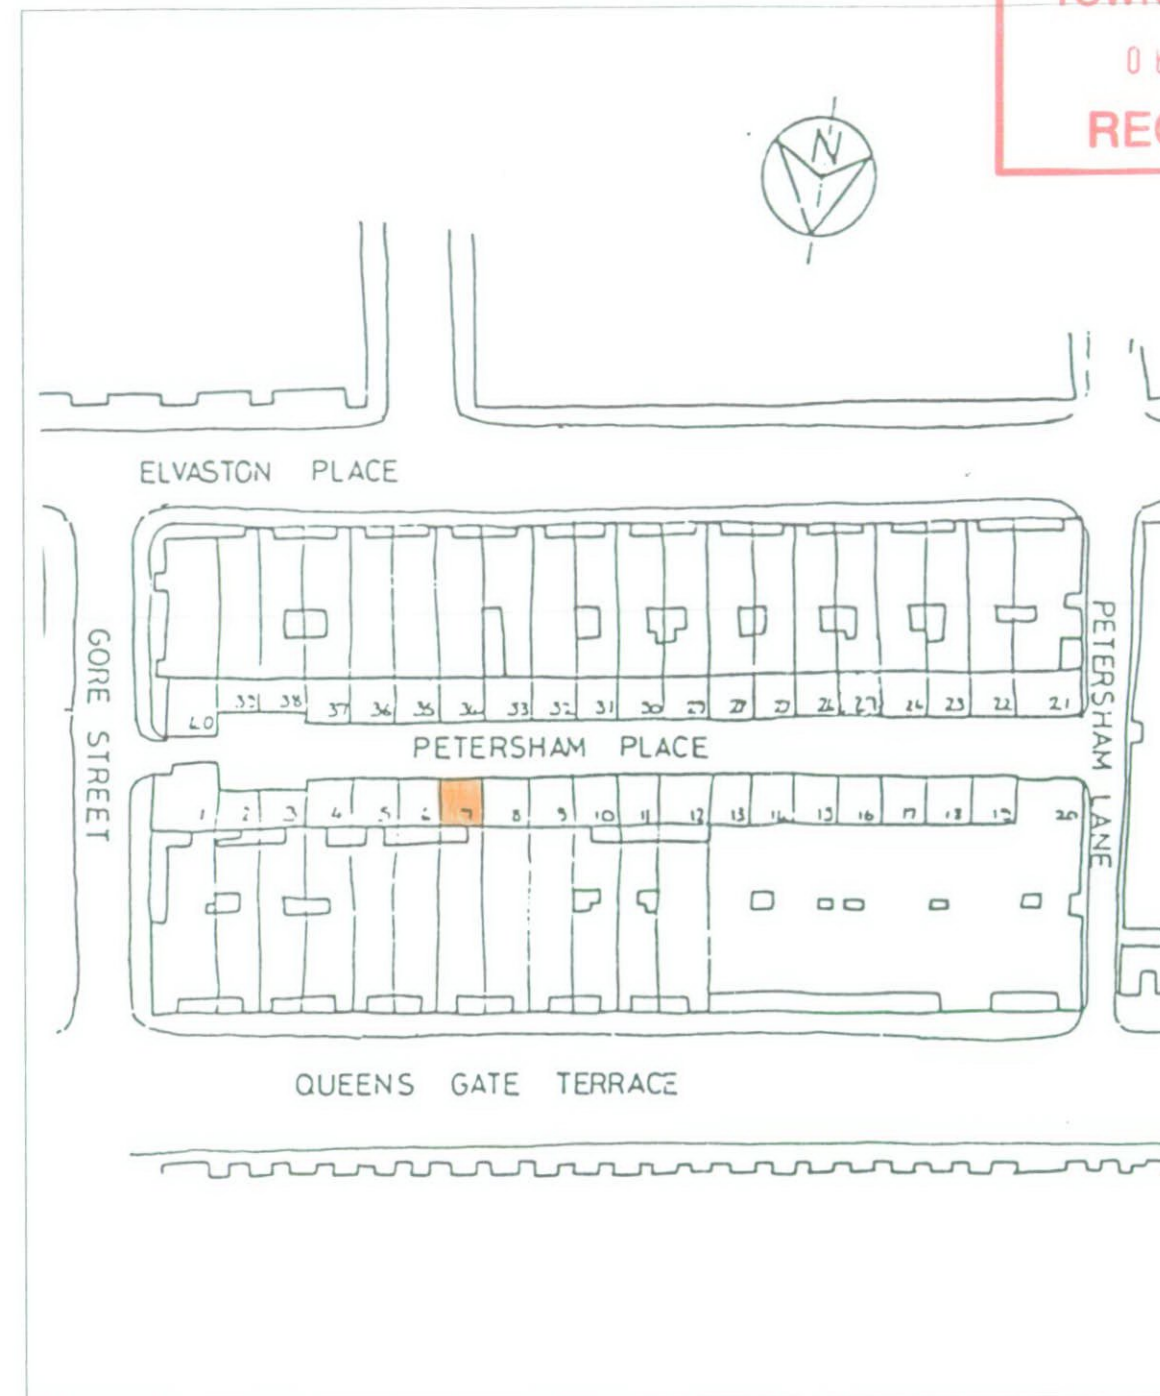

REVISIONS

NUMBER	9398 / 00	SCALE	1 : 1250	DATE	DEC 2000
JOB	7 PETERSHAM PLACE				
TITLE	LOCATION PLAN				
CLIENT	PETERSHAM YOUNG LTD				

PP/00/2837/A


A R K

ARCHITECTS + DESIGNERS
9 LAMINGTON STREET
LONDON W6 0HU

TELEPHONE: 0181 563 7776

FAX: 0181 563 7784

R.B.K. & C.
TOWN PLANNING
06 FEB 2001
RECEIVED

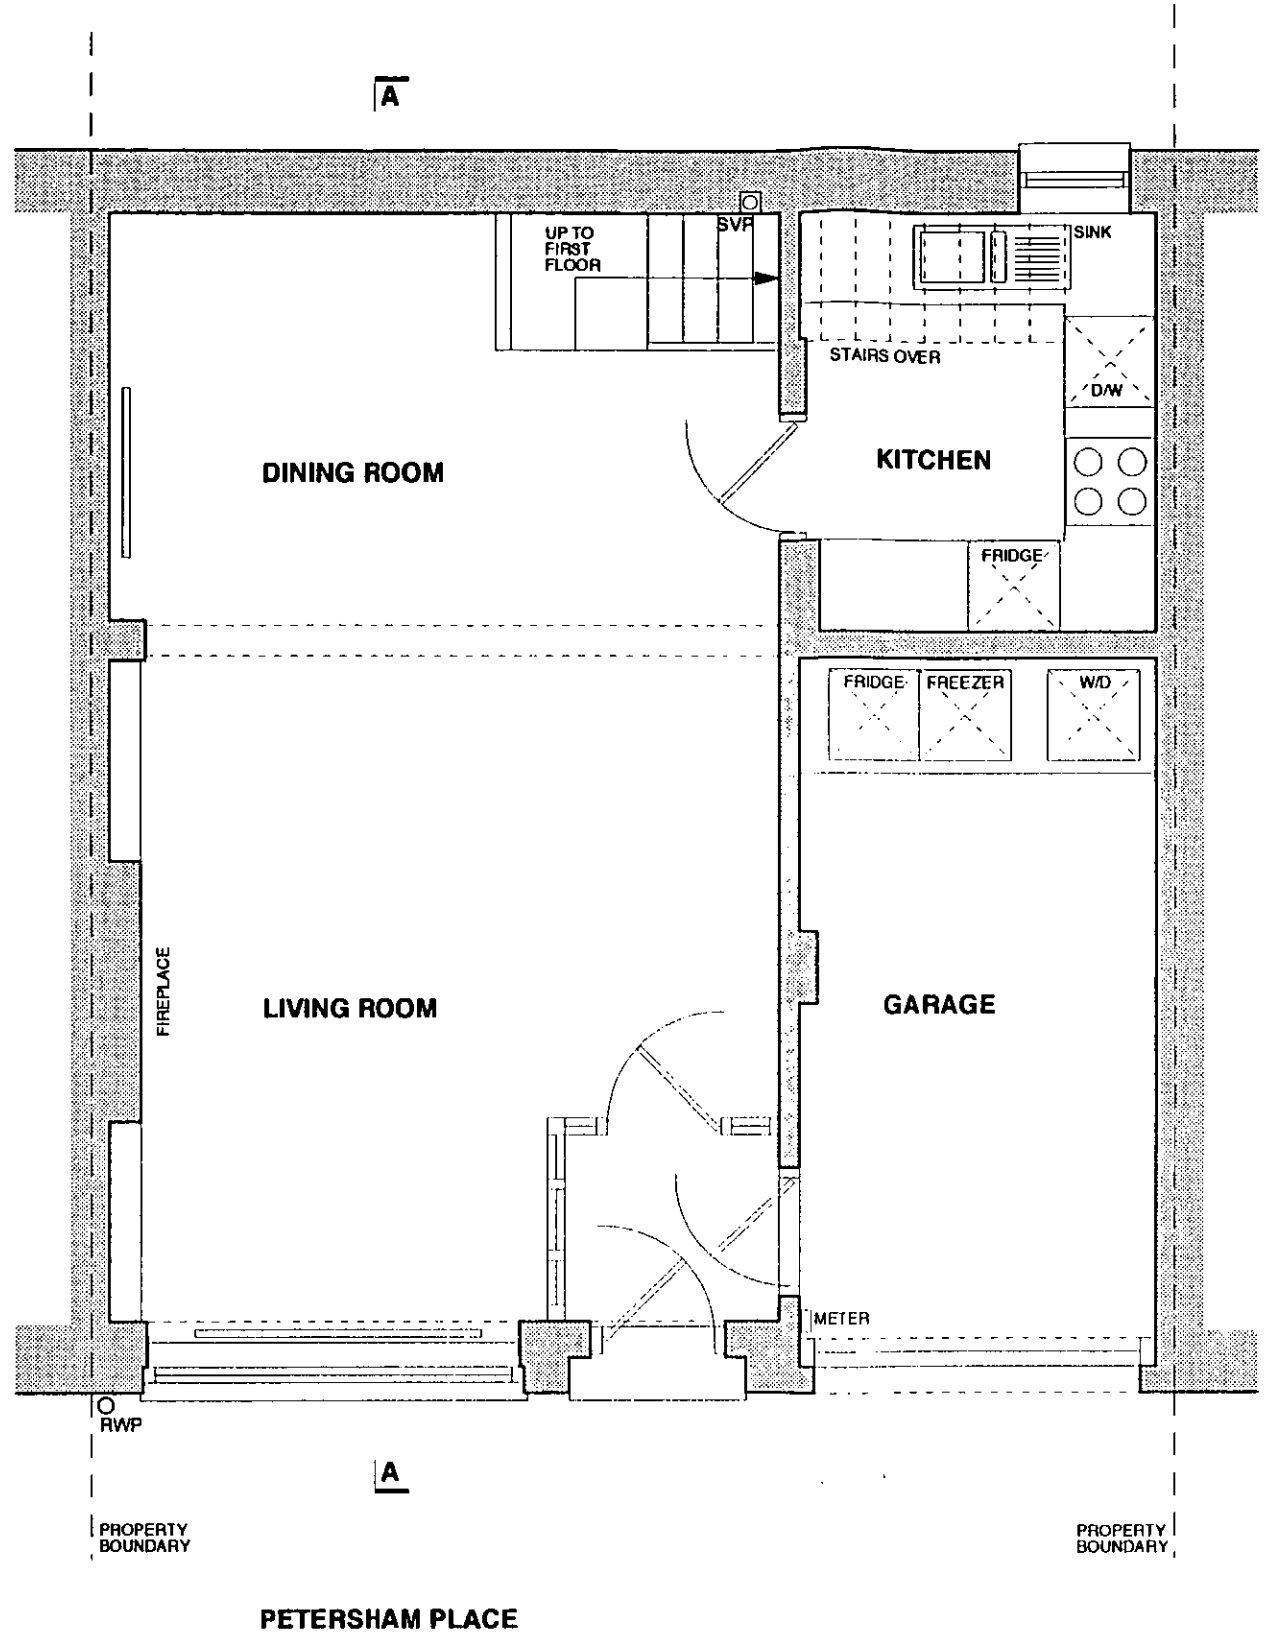

A 04 12 00 REVISED FOR PLANNING		
REVISIONS		
NUMBER	9398 / 001A	SCALE 1 : 50
JOB	7 PETERSHAM PLACE	
TITLE	EXISTING GROUND FLOOR PLAN	
CLIENT	PETERSHAM YOUNG LTD	
DATE	NOV 2000	

PP/00/2837/A
ARK

ARCHITECTS + DESIGNERS
9 LAMINGTON STREET
LONDON W6 0HU

TELEPHONE: 0181 563 7776
FAX: 0181 563 7784