

IP.P 002837

R.B.K. & C.
TOWN PLANNING
- 8 DEC 2000
RECEIVED

A 04 12 00 REVISED FOR PLANNING		
REVISIONS		
NUMBER	9398 / 06A	SCALE 1 : 50
JOB	7 PETERSHAM PLACE	
TITLE	EXISTING REAR ELEVATION	
CLIENT	PETERSHAM YOUNG LTD	
DATE	NOV 2000	

A R K
ARCHITECTS + DESIGNERS
9 LAMINGTON STREET
LONDON W6 0HU

TELEPHONE: 0181 563 7776
FAX: 0181 563 7784



BOILER
FLUE

SVP

PROPERTY LINE

PROPERTY LINE

NOTES:

- MANSARD ROOF: NEW ARTIFICIAL SLATES IN STANDARD GREY FINISH
- WINDOWS / DOORS: WHITE PAINTED TIMBER DOUBLE GLAZED
- TERRACE: TERRACOTTA PAVING
- RAILINGS: AS EXISTING

PP002837

R.B.K. & C.
TOWN PLANNING
- 8 DEC 2000
RECEIVED


A R K

ARCHITECTS + DESIGNERS
9 LAMINGTON STREET
LONDON W6 0HU

TELEPHONE: 0181 563 7776
FAX: 0181 563 7784

REVISIONS		
NUMBER	9398 / 015	SCALE 1 : 50
DATE	DEC 2000	
JOB	7 PETERSHAM PLACE	
TITLE	PROPOSED FRONT ELEVATION	
CLIENT	PETERSHAM YOUNG LTD	

Letters
of
objection

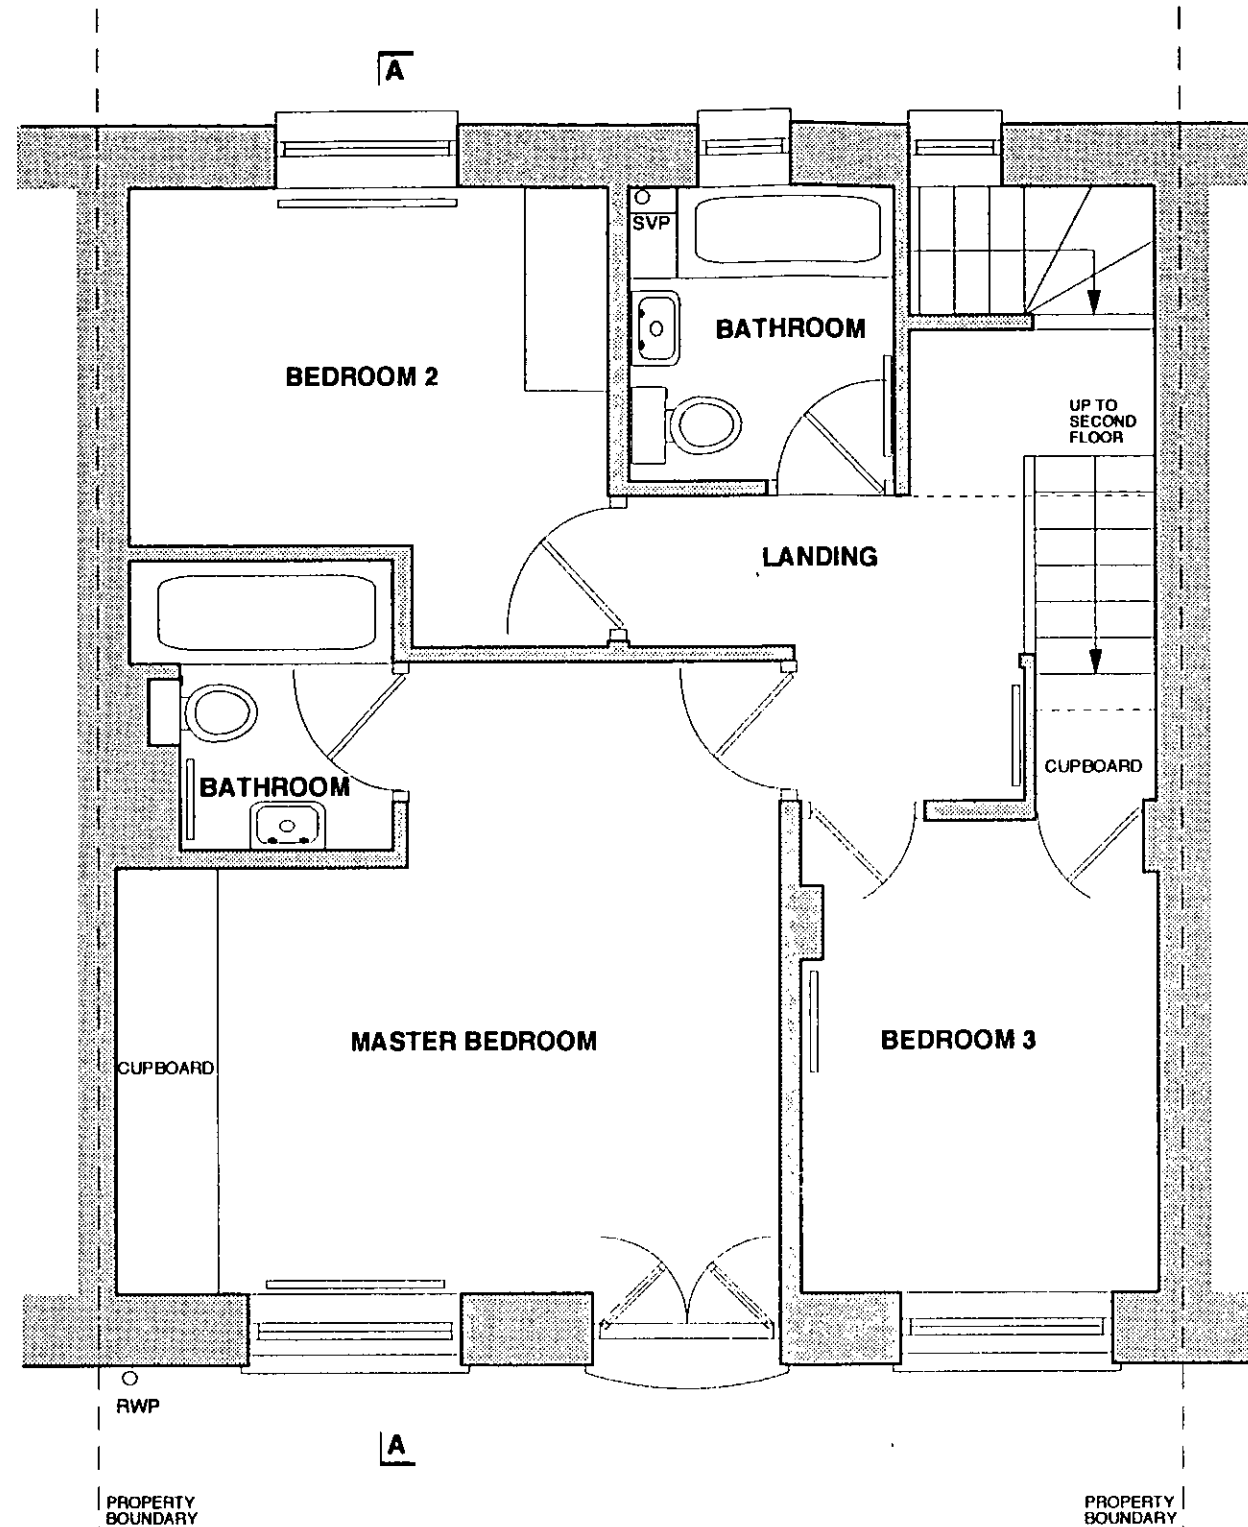


PP002837

R.B.K. & C.
TOWN PLANNING
- 8 DEC 2000
RECEIVED

A 04 12 00 REVISED FOR PLANNING		
REVISIONS		
NUMBER	9398 / 002A	SCALE 1 : 50
DATE	NOV 2000	
JOB	7 PETERSHAM PLACE	
TITLE	EXISTING FIRST FLOOR PLAN	
CLIENT	PETERSHAM YOUNG LTD	

A R K
ARCHITECTS + DESIGNERS
9 LAMINGTON STREET
LONDON W6 0HU

TELEPHONE: 0181 563 7776
FAX: 0181 563 7784

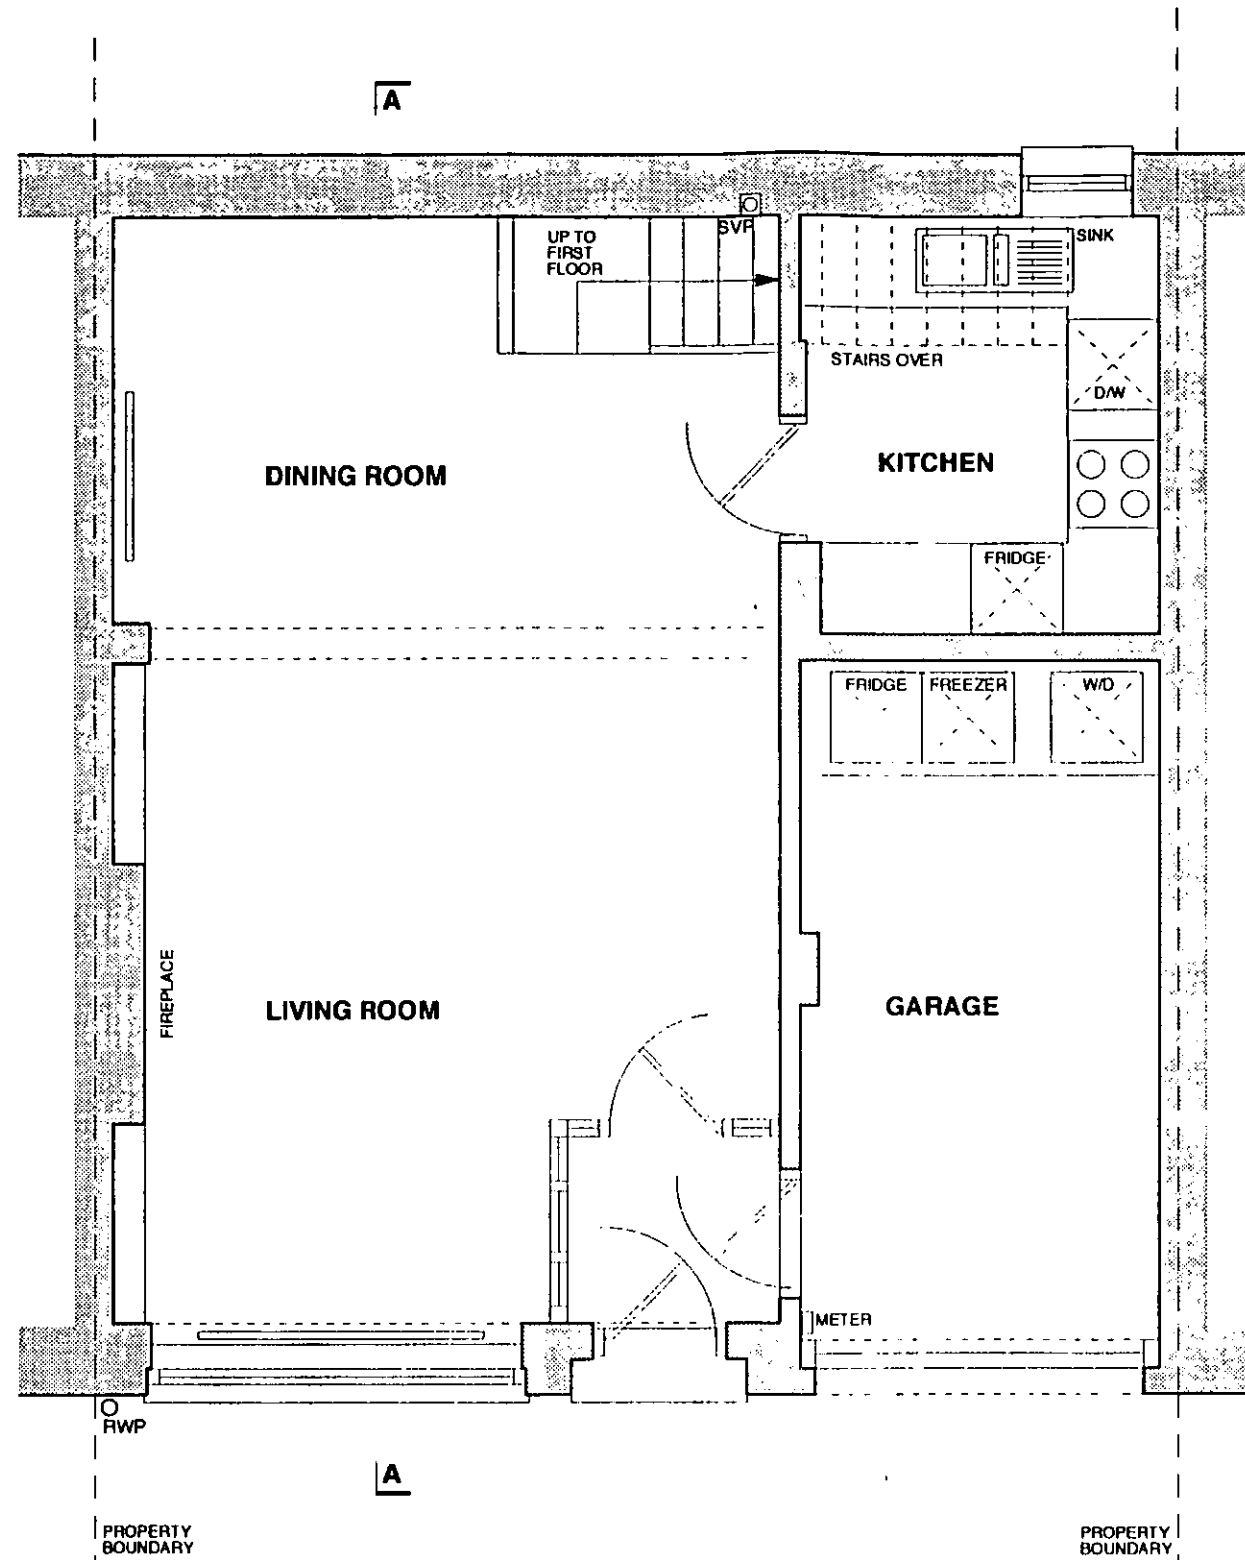

PP002837


R.B.K. & C.
TOWN PLANNING
- 8 DEC 2000
RECEIVED

PETERSHAM PLACE

A 04 12 00 REVISED FOR PLANNING		
REVISIONS		
NUMBER	9398 / 001A	SCALE 1 : 50
JOB	7 PETERSHAM PLACE	
TITLE	EXISTING GROUND FLOOR PLAN	
CLIENT	PETERSHAM YOUNG LTD	
DATE	NOV 2000	

A R K
ARCHITECTS + DESIGNERS
9 LAMINGTON STREET
LONDON W6 0HU

TELEPHONE: 0181 563 7776
FAX: 0181 563 7784

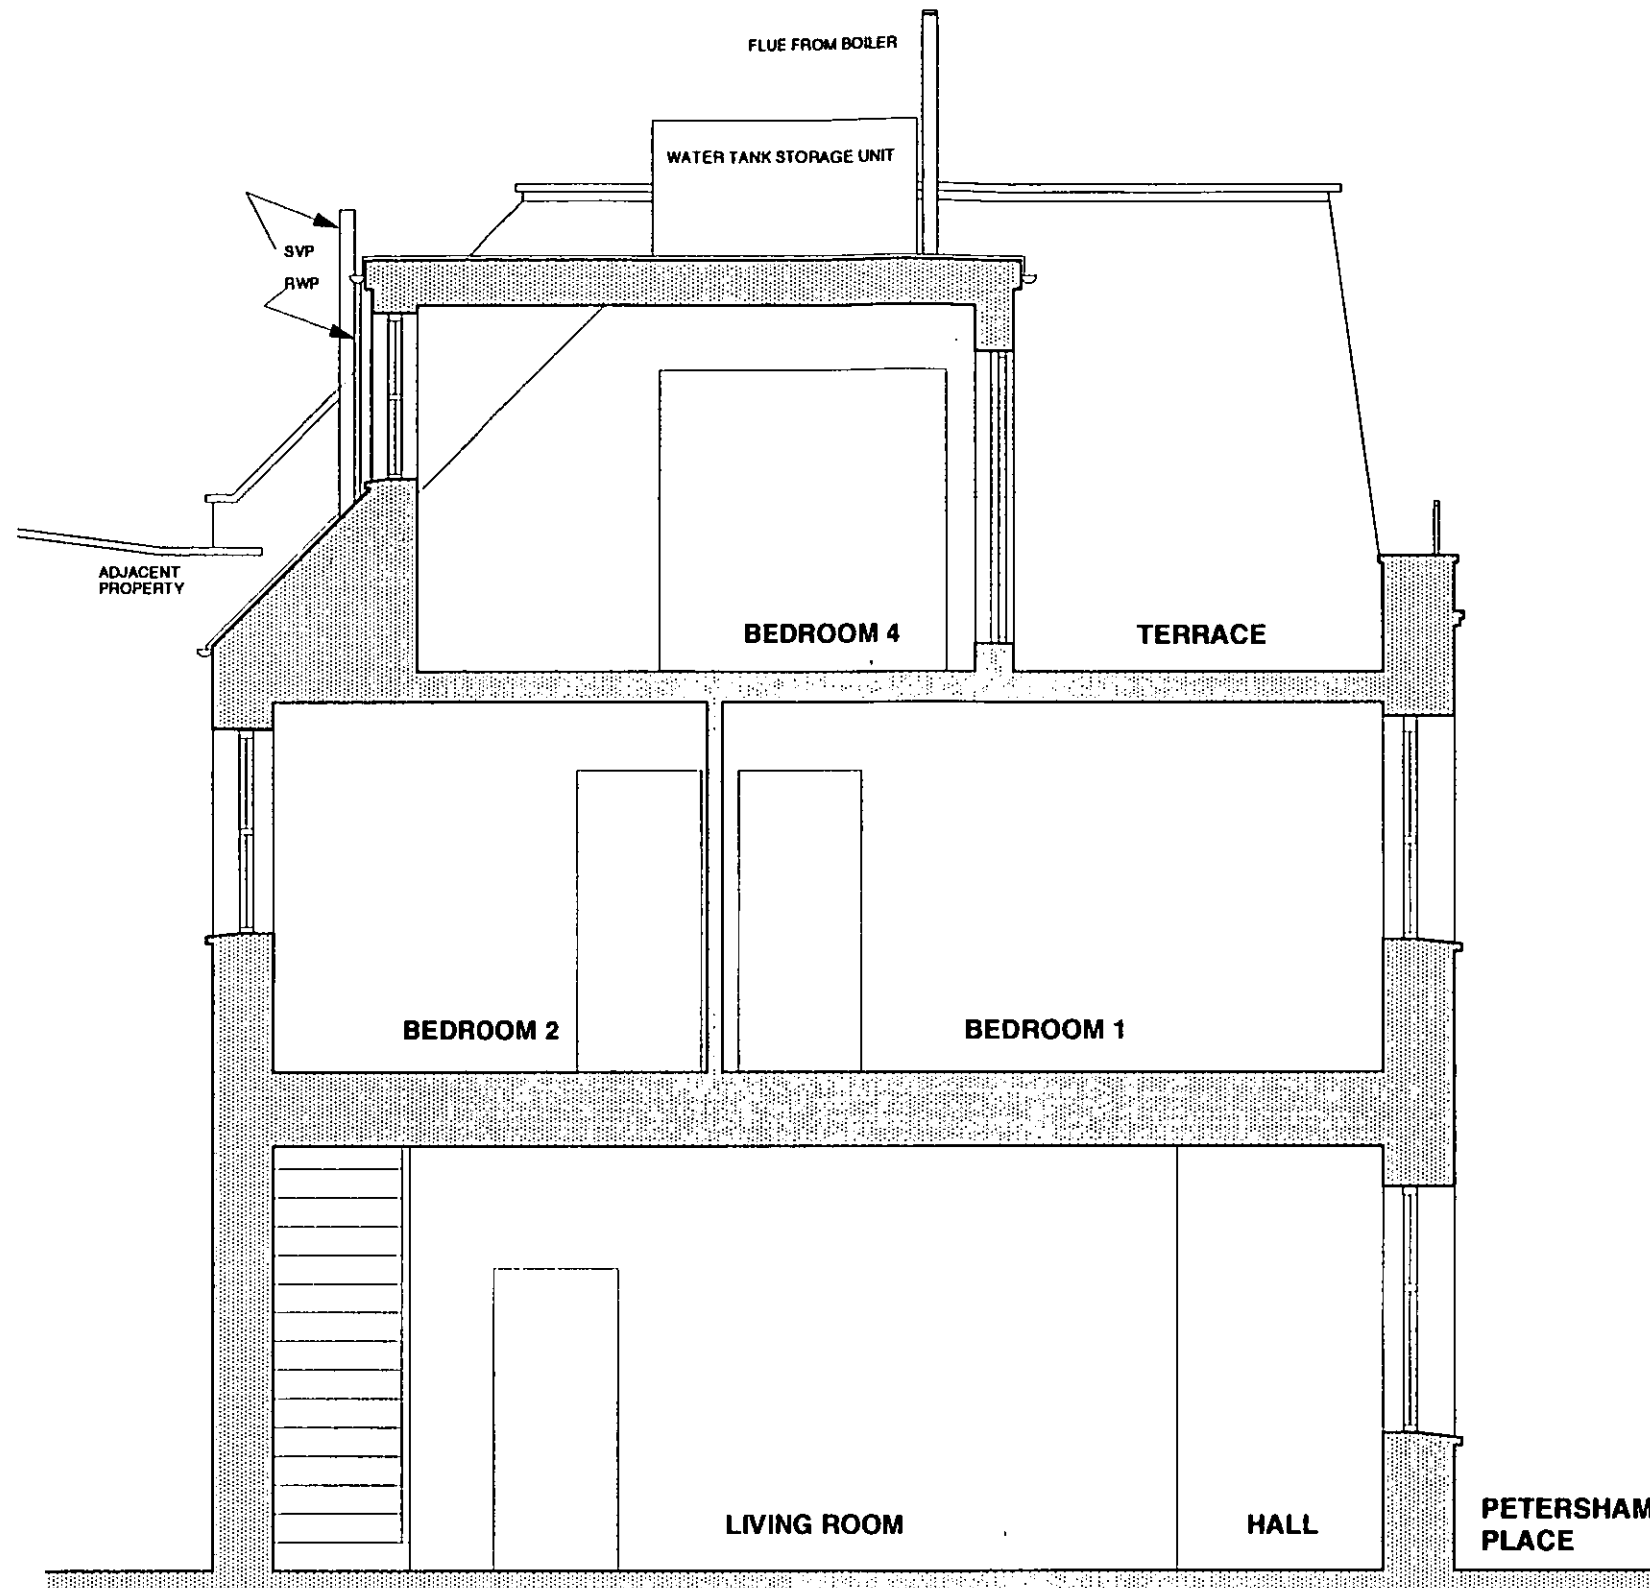


PP002837

R.B.K. & C.
TOWN PLANNING
- 8 DEC 2000
RECEIVED

REVISIONS		
NUMBER	9398 / 07	SCALE 1 : 50
JOB	7 PETERSHAM PLACE	
TITLE	EXISTING SECTION A - A	
CLIENT	PETERSHAM YOUNG LTD	

A R K
ARCHITECTS + DESIGNERS
9 LAMINGTON STREET
LONDON W6 0HU

TELEPHONE: 0181 563 7776
FAX: 0181 563 7784

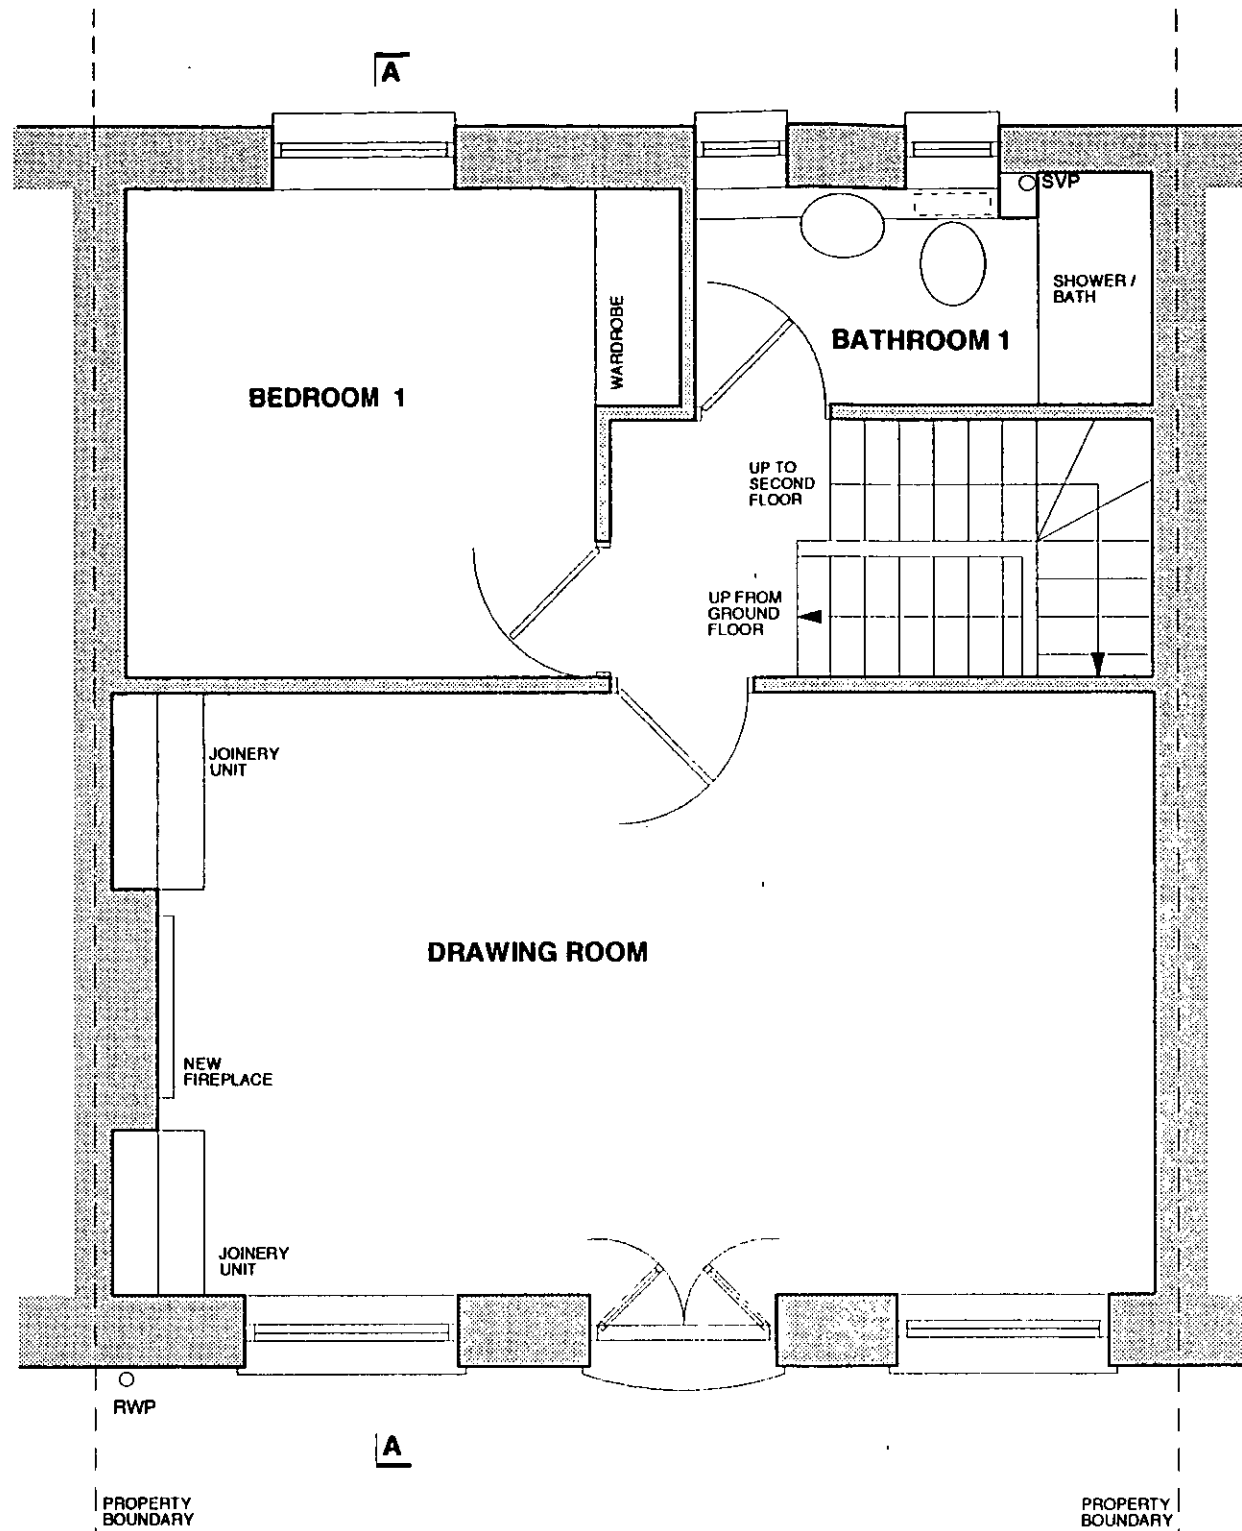


PP002837

R.B.K. & C.
TOWN PLANNING
- 8 DEC 2000
RECEIVED

A 04 12 00 REVISED FOR PLANNING		
REVISIONS		
NUMBER	9398 / 012A	SCALE 1 : 50
DATE	NOV 2000	
JOB	7 PETERSHAM PLACE	
TITLE	PROPOSED FIRST FLOOR PLAN	
CLIENT	PETERSHAM YOUNG LTD	

A R K
ARCHITECTS + DESIGNERS
9 LAMINGTON STREET
LONDON W6 0HU

TELEPHONE: 0181 563 7776
FAX: 0181 563 7784

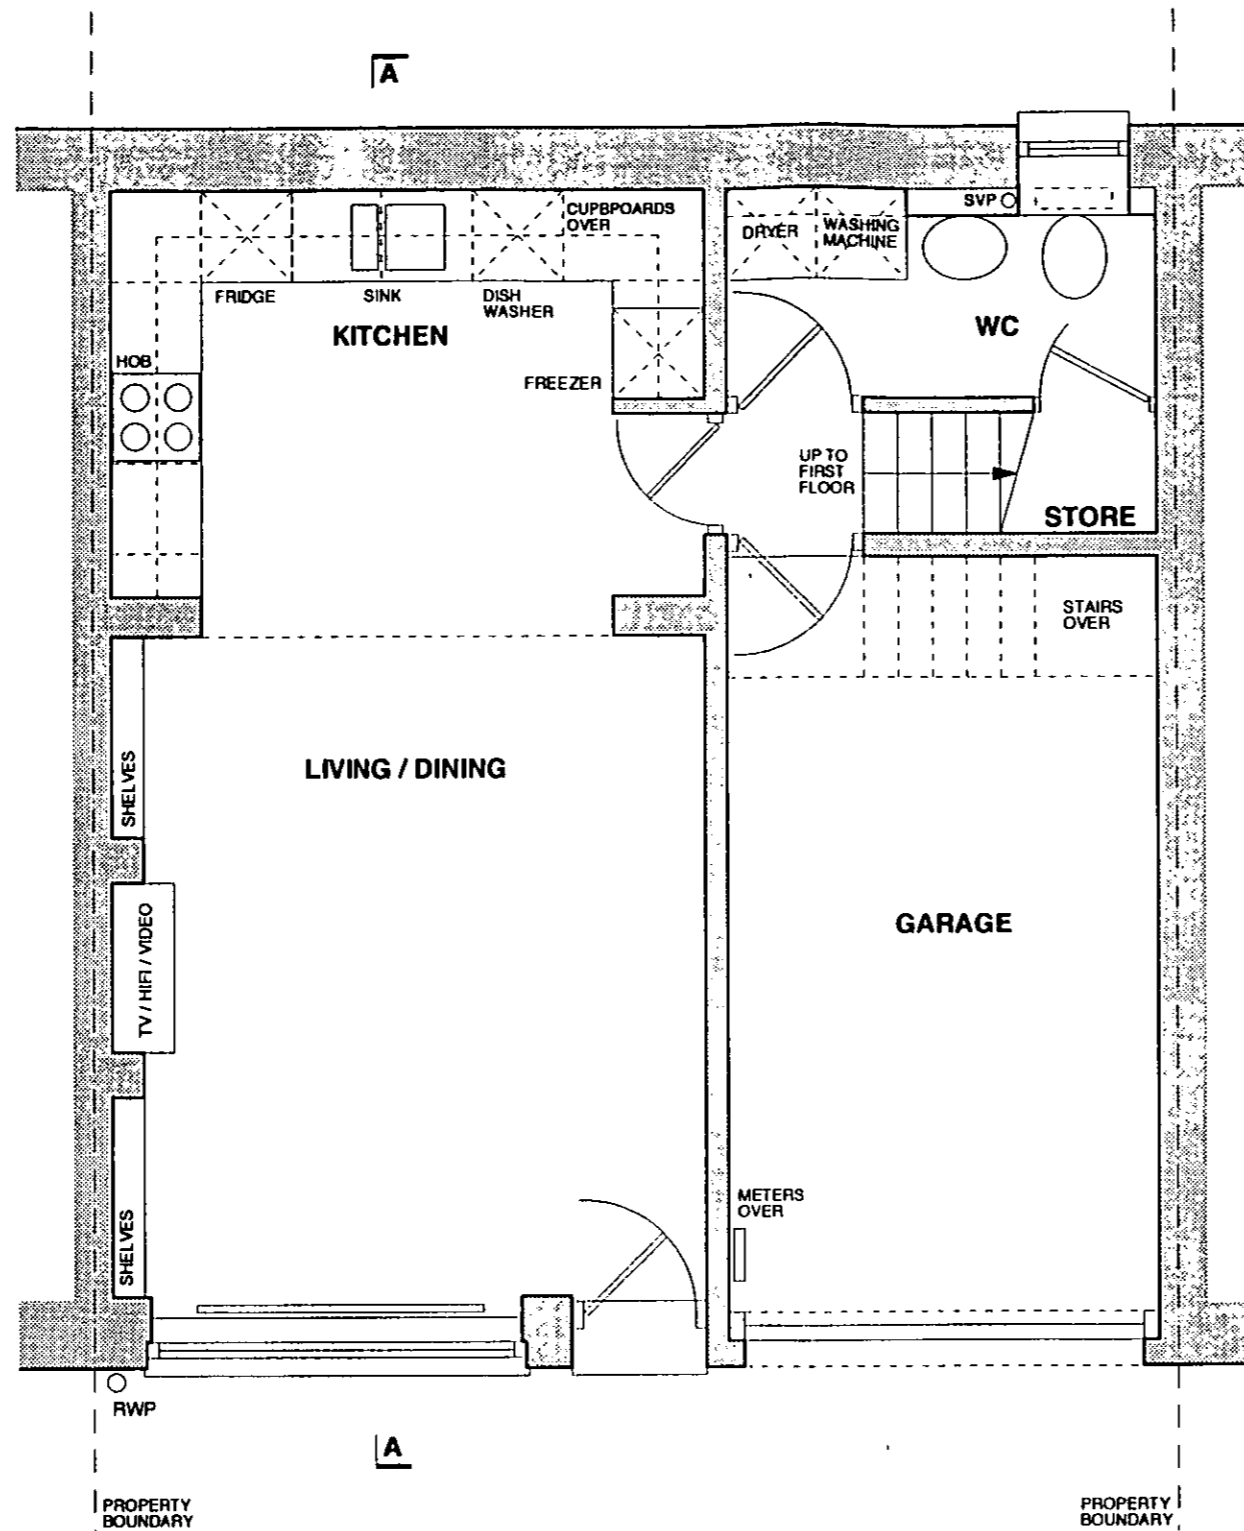

PETERSHAM PLACE


PP002837

R.B.K. & C.
TOWN PLANNING
- 8 DEC 2000
RECEIVED

A 04 12 00 REVISED FOR PLANNING		
REVISIONS		
NUMBER	9398 / 011A	SCALE 1 : 50
DATE	NOV 2000	
JOB	7 PETERSHAM PLACE	
TITLE	PROPOSED GROUND FLOOR PLAN	
CLIENT	PETERSHAM YOUNG LTD	

A R K
ARCHITECTS + DESIGNERS
9 LAMINGTON STREET
LONDON W6 0HU

TELEPHONE: 0181 563 7776
FAX: 0181 563 7784

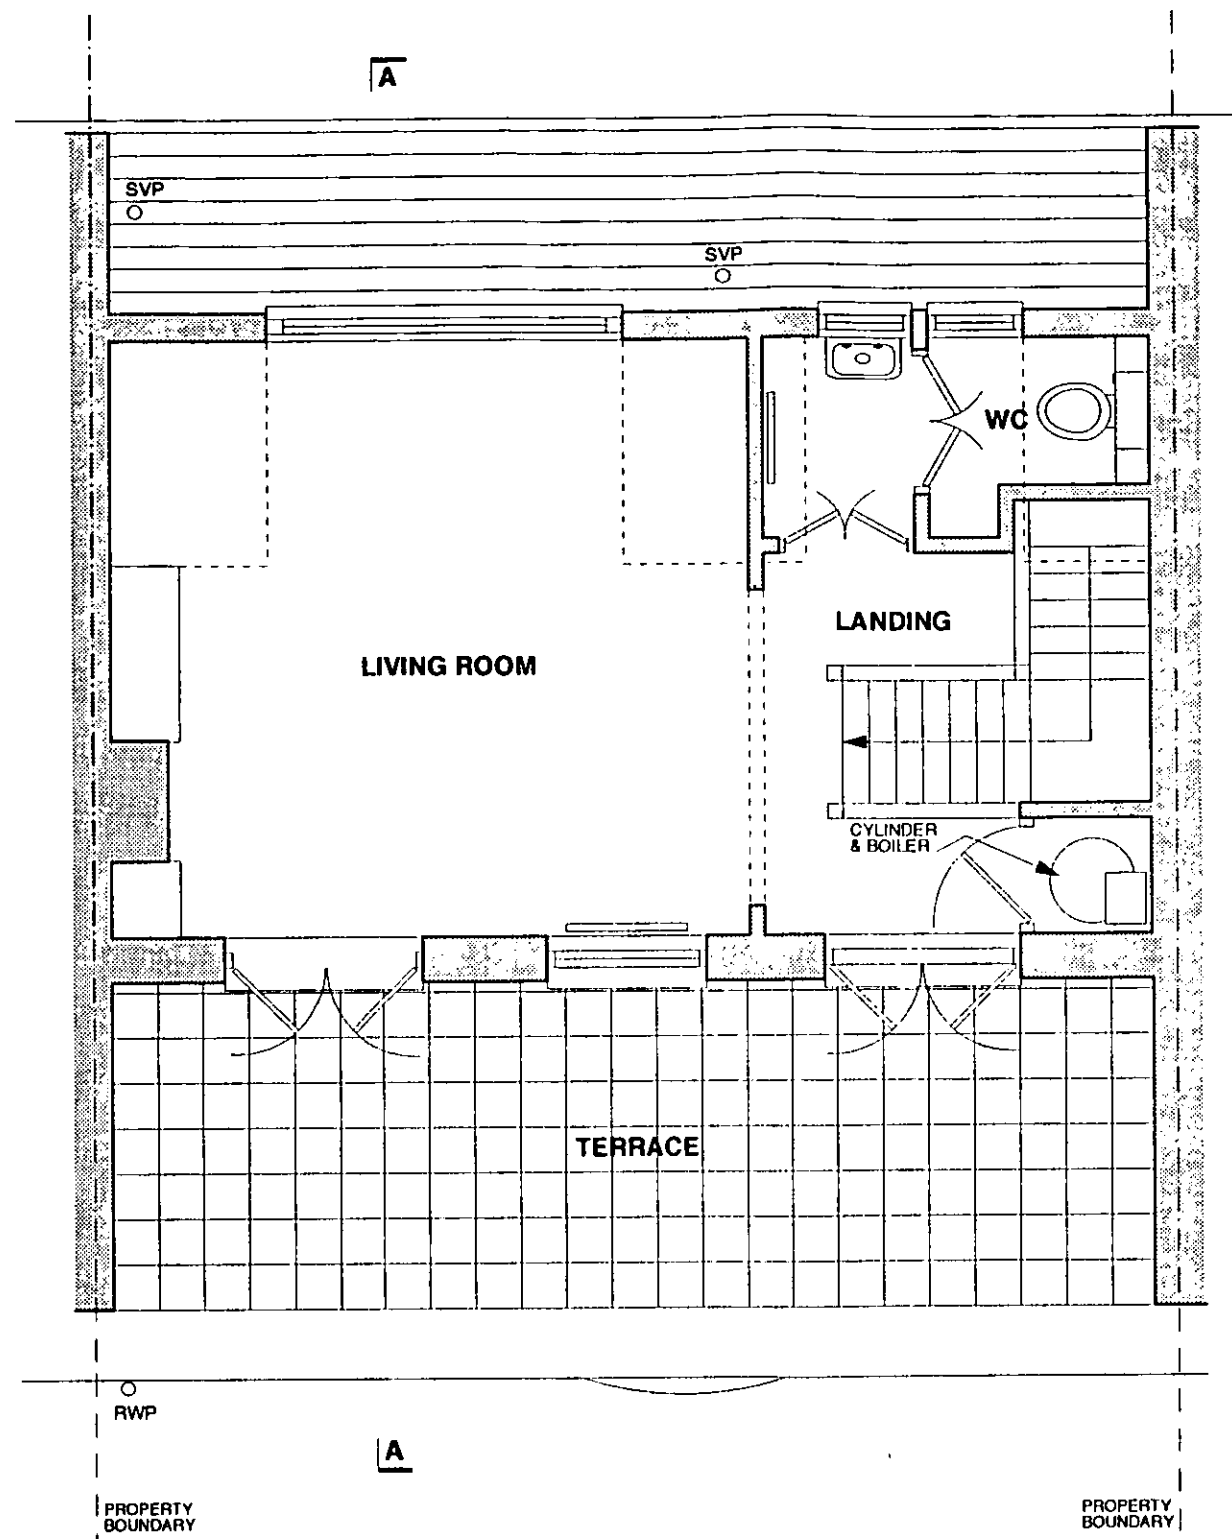


PP002837

R.B.K. & C.
TOWN PLANNING
- 8 DEC 2000
RECEIVED

A 04 12 00 REVISED FOR PLANNING		
REVISIONS		
NUMBER	9398 / 003A	SCALE 1 : 50
DATE	NOV 2000	
JOB	7 PETERSHAM PLACE	
TITLE	EXISTING SECOND FLOOR PLAN	
CLIENT	PETERSHAM YOUNG LTD	

A R K
ARCHITECTS + DESIGNERS
9 LAMINGTON STREET
LONDON W6 0HU

TELEPHONE: 0181 563 7776
FAX: 0181 563 7784

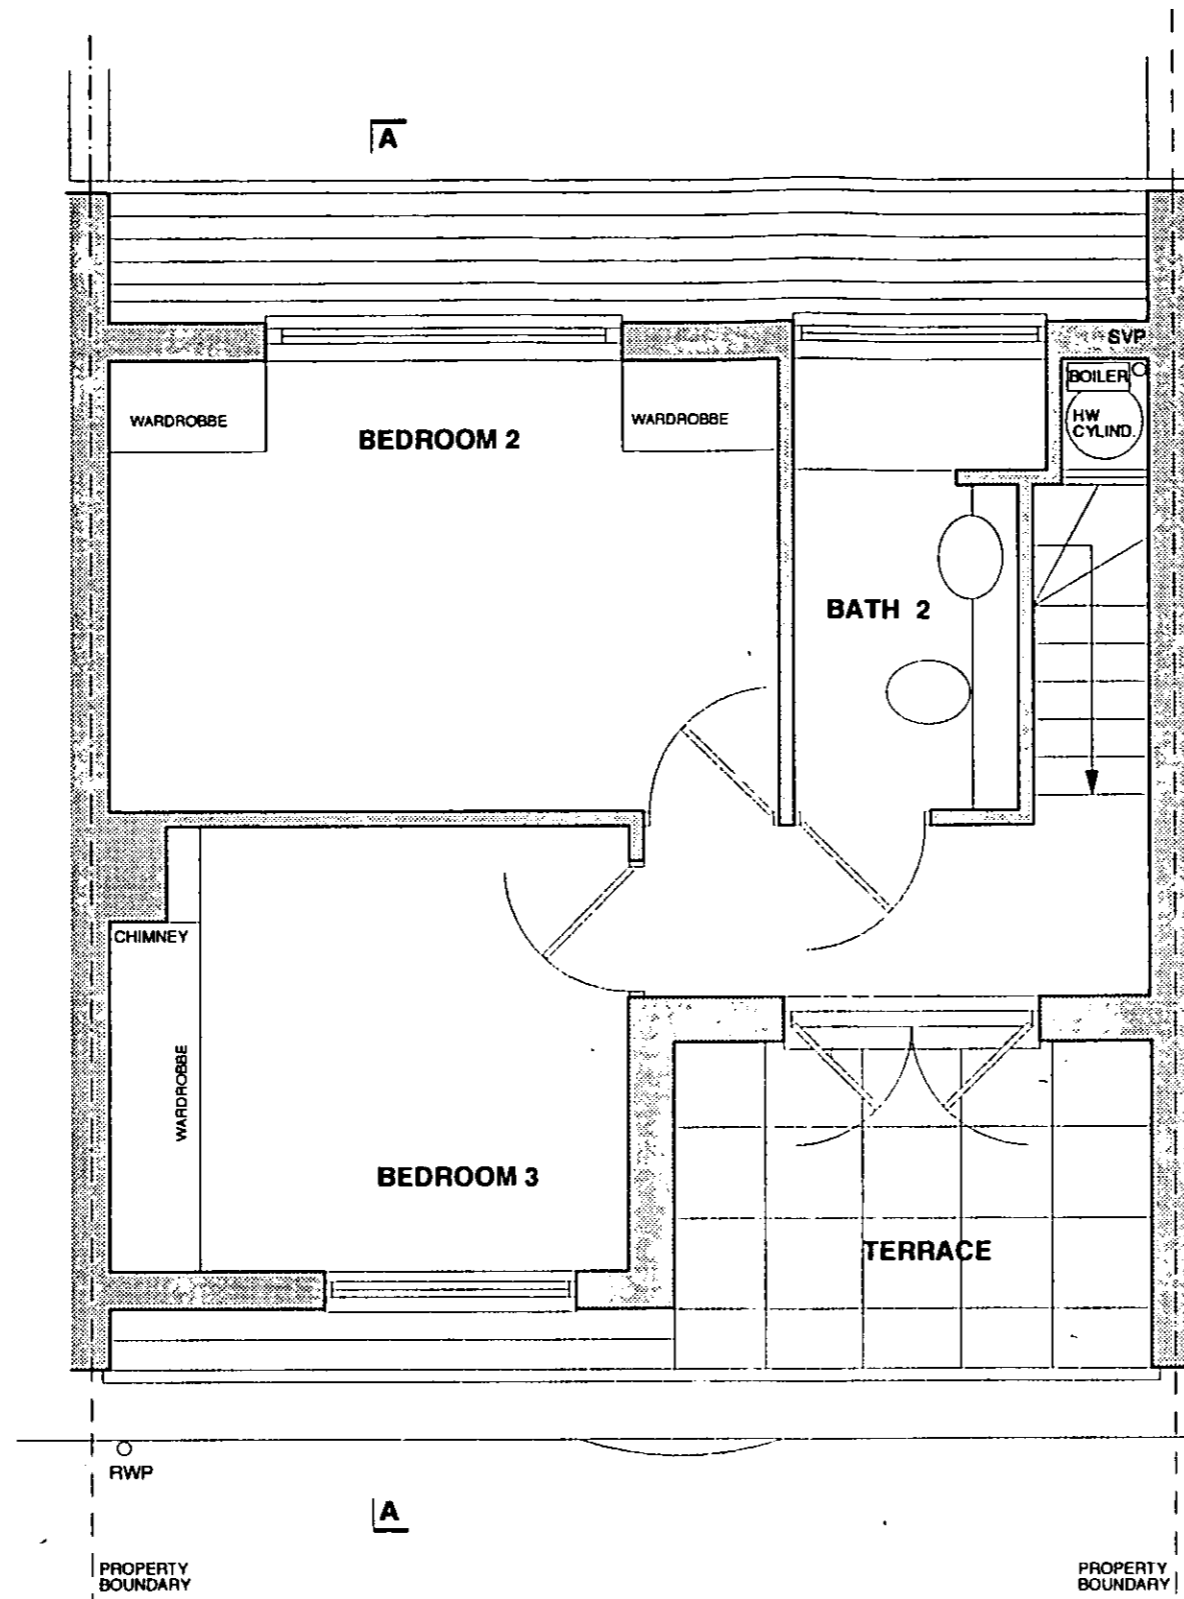

PP002837

R.B.K. & C.
TOWN PLANNING
- 8 DEC 2000
RECEIVED


NOTES:

- MANSARD ROOF: NEW ARTIFICIAL SLATES IN STANDARD GREY FINISH
- WINDOWS / DOORS: WHITE PAINTED TIMBER DOUBLE GLAZED
- TERRACE: TERRACOTTA PAVING
- RAILINGS: AS EXISTING

A 04 12.00 REVISED FOR PLANNING		
REVISIONS		
NUMBER	9398 / 013A	SCALE 1 : 50
DATE	NOV 2000	
JOB	7 PETERSHAM PLACE	
TITLE	PROPOSED SECOND FLOOR PLAN	
CLIENT	PETERSHAM YOUNG LTD	

A R K
ARCHITECTS + DESIGNERS
9 LAMINGTON STREET
LONDON W6 0HU

TELEPHONE: 0181 563 7776
FAX: 0181 563 7784

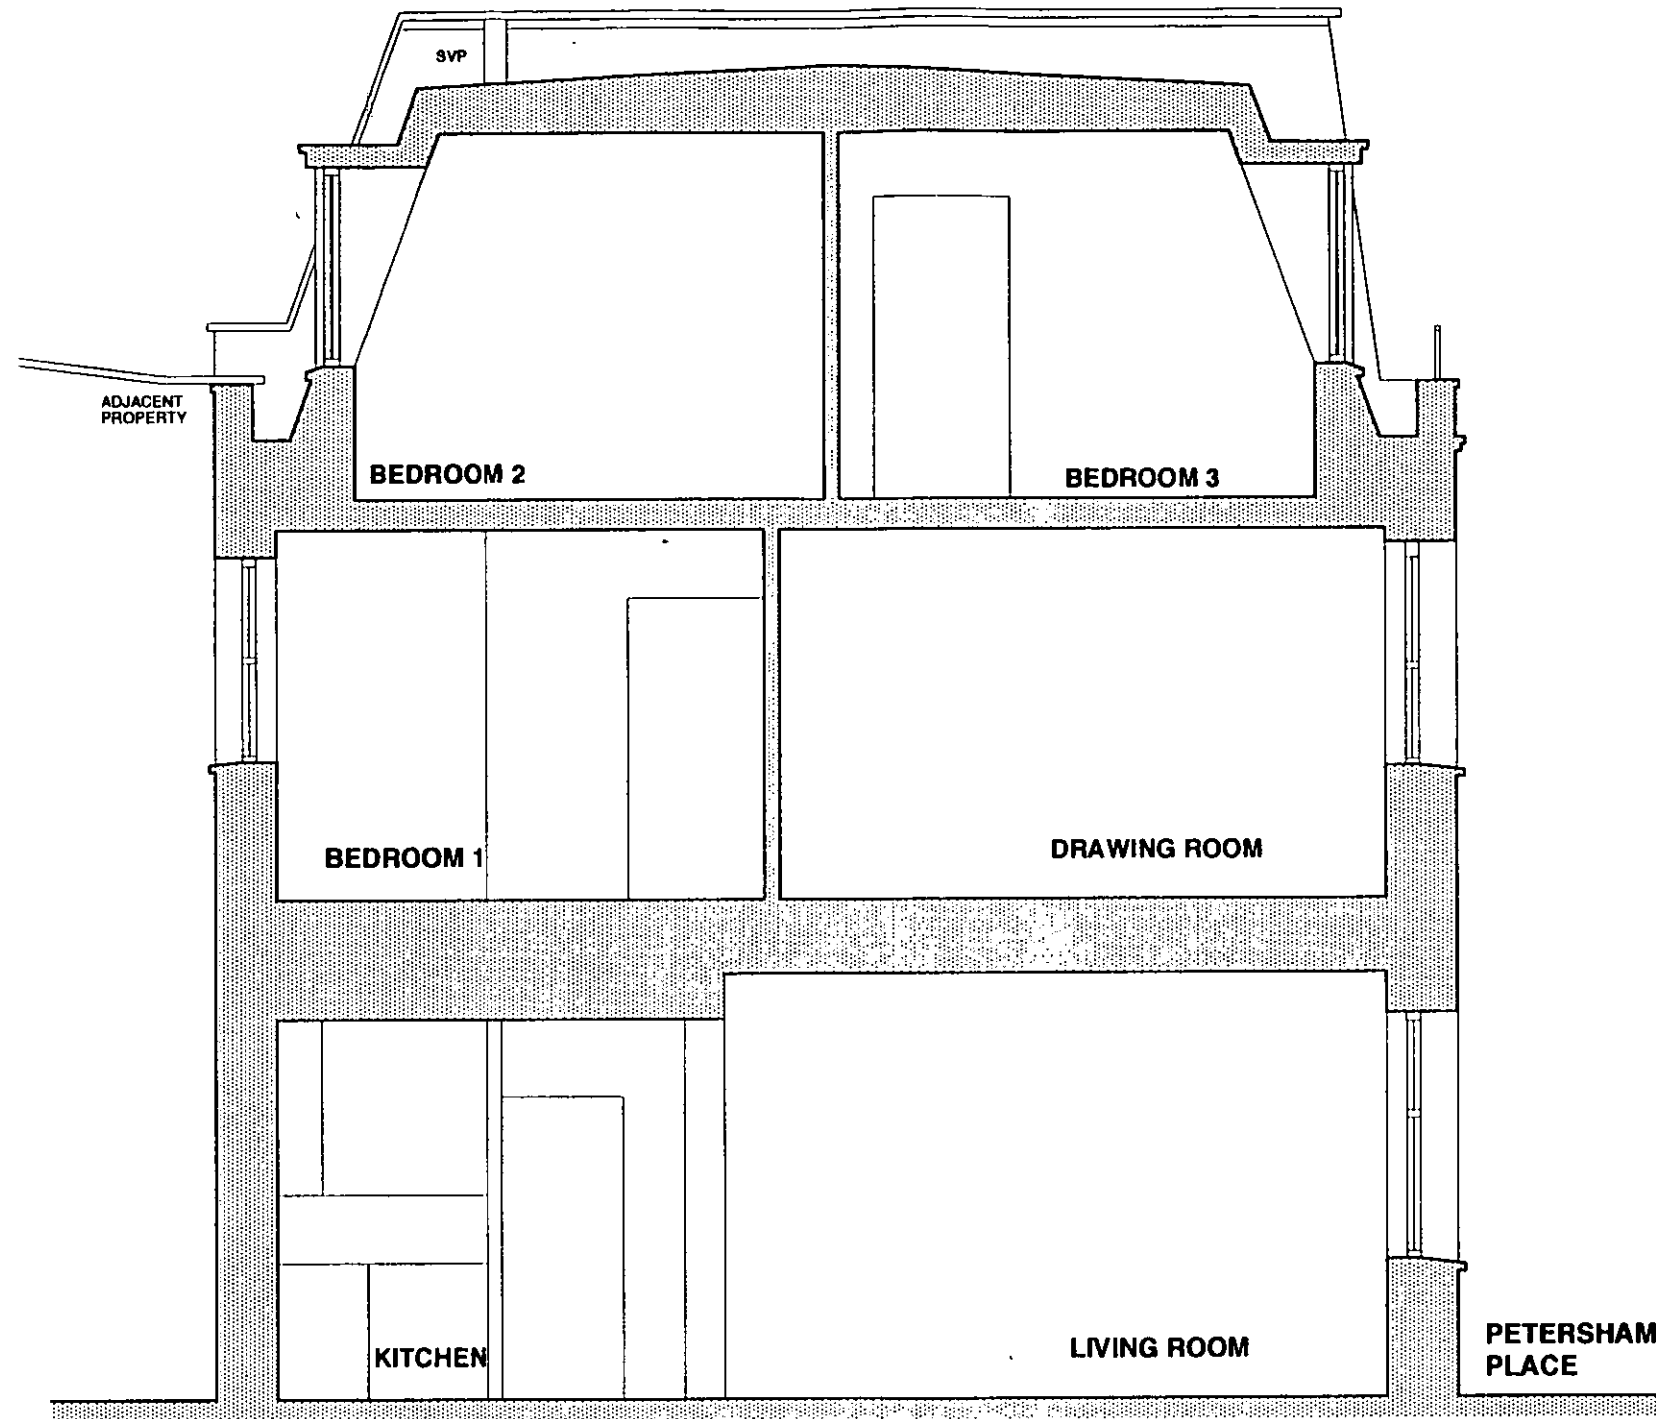

PP002837

R.B.K. & C.
TOWN PLANNING
- 8 DEC 2000
RECEIVED

NOTES:

- MANSARD ROOF: NEW ARTIFICIAL SLATES IN STANDARD GREY FINISH
- WINDOWS / DOORS: WHITE PAINTED TIMBER DOUBLE GLAZED
- TERRACE: TERRACOTTA PAVING
- RAILINGS: AS EXISTING

REVISIONS		
NUMBER	9398 / 17	SCALE 1 : 50
DATE	DEC 2000	
JOB	7 PETERSHAM PLACE	
TITLE	PROPOSED SECTION A - A	
CLIENT	PETERSHAM YOUNG LTD	

A R K


ARCHITECTS + DESIGNERS
9 LAMINGTON STREET
LONDON W6 0HU

TELEPHONE: 0181 563 7776
FAX: 0181 563 7784

R.B.K. & C.
TOWN PLANNING

- 8 DEC 2000

RECEIVED

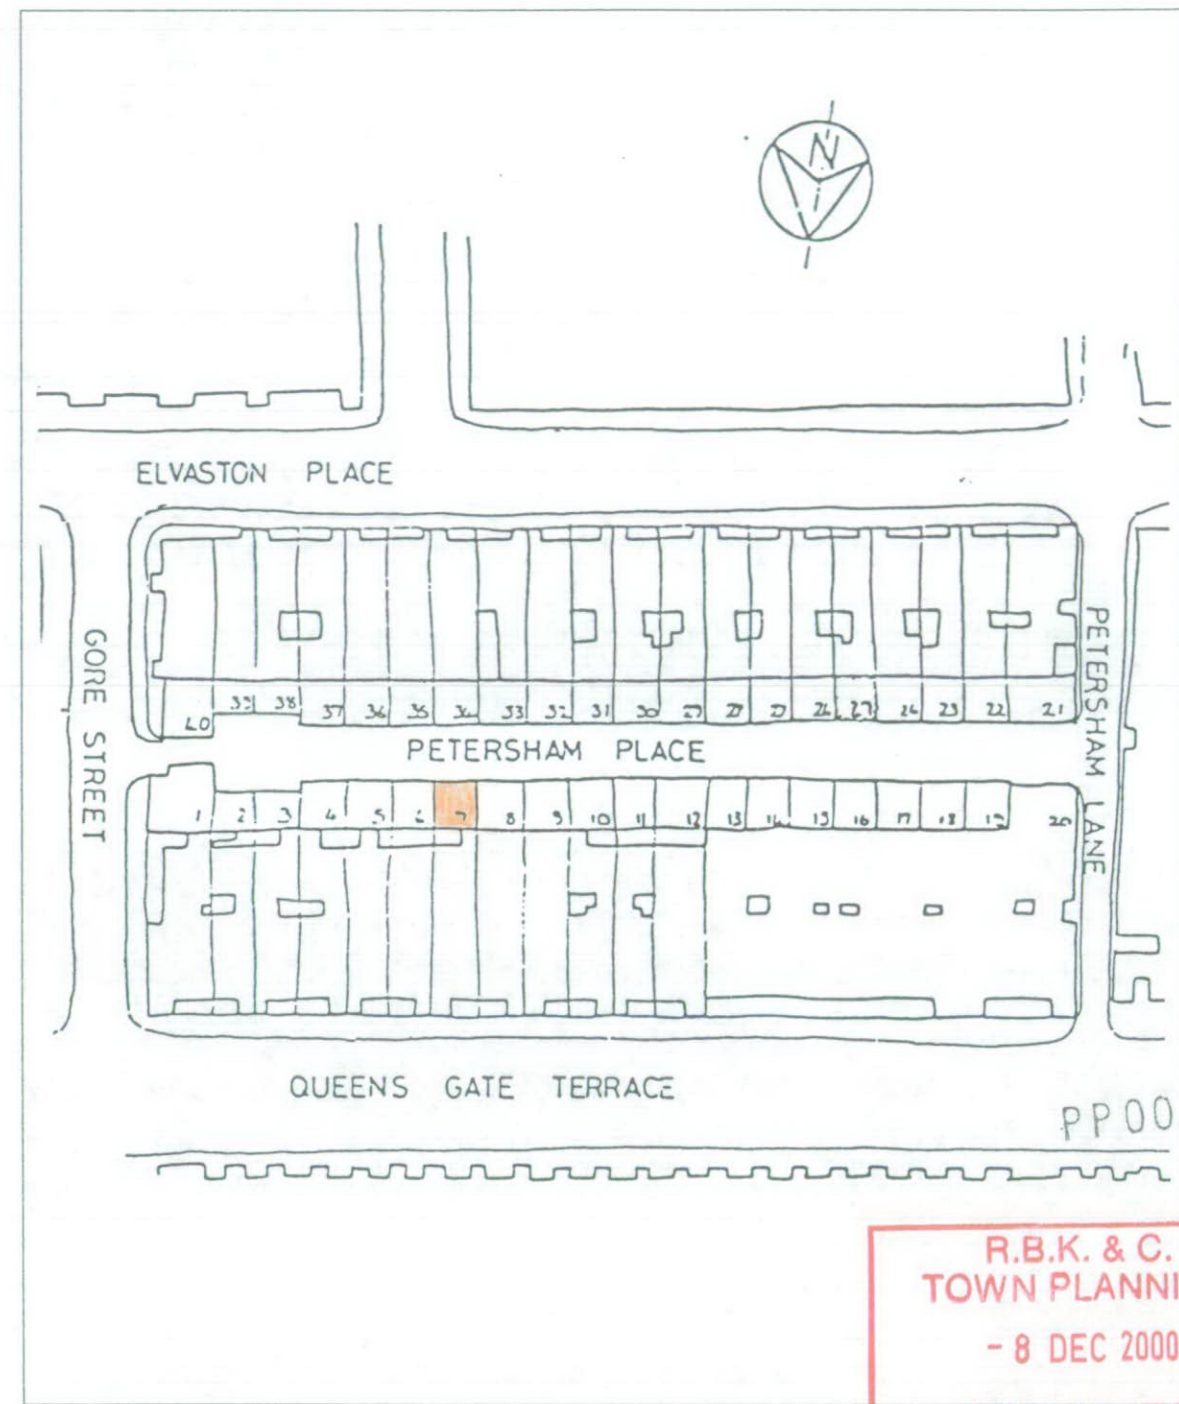


R.B.K. & C.
TOWN PLANNING
- 8 DEC 2000
RECEIVED

REVISIONS		
NUMBER	9398 / 00	SCALE 1 : 1250 DATE DEC 2000
JOB	7 PETERSHAM PLACE	
TITLE	LOCATION PLAN	
CLIENT	PETERSHAM YOUNG LTD	

A R K
ARCHITECTS + DESIGNERS
9 LAMINGTON STREET
LONDON W6 0HU


TELEPHONE: 0181 563 7776
FAX: 0181 563 7784

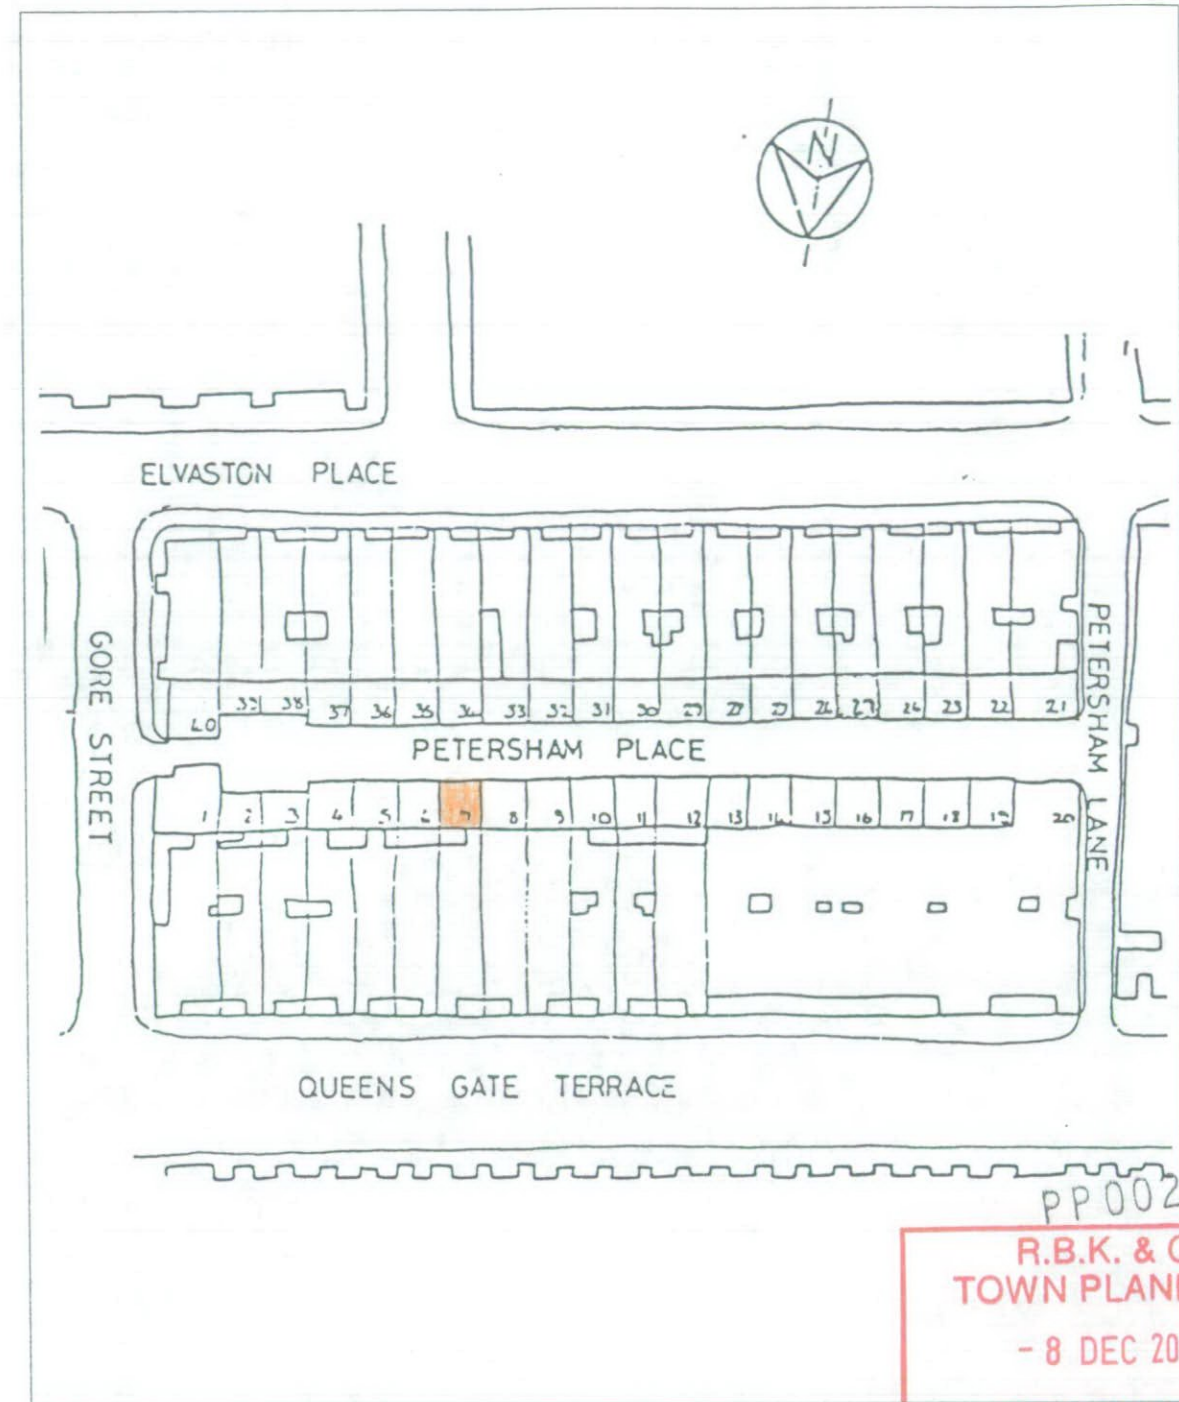

R.B.K. & C.
TOWN PLANNING
- 8 DEC 2000
RECEIVED

REVISIONS		
NUMBER	9398 / 00	SCALE 1 : 1250
		DATE DEC 2000
JOB	7 PETERSHAM PLACE	
TITLE	LOCATION PLAN	
CLIENT	PETERSHAM YOUNG LTD	

A R K
ARCHITECTS + DESIGNERS
9 LAMINGTON STREET
LONDON W6 0HU
TELEPHONE: 0181 563 7776
FAX: 0181 563 7784

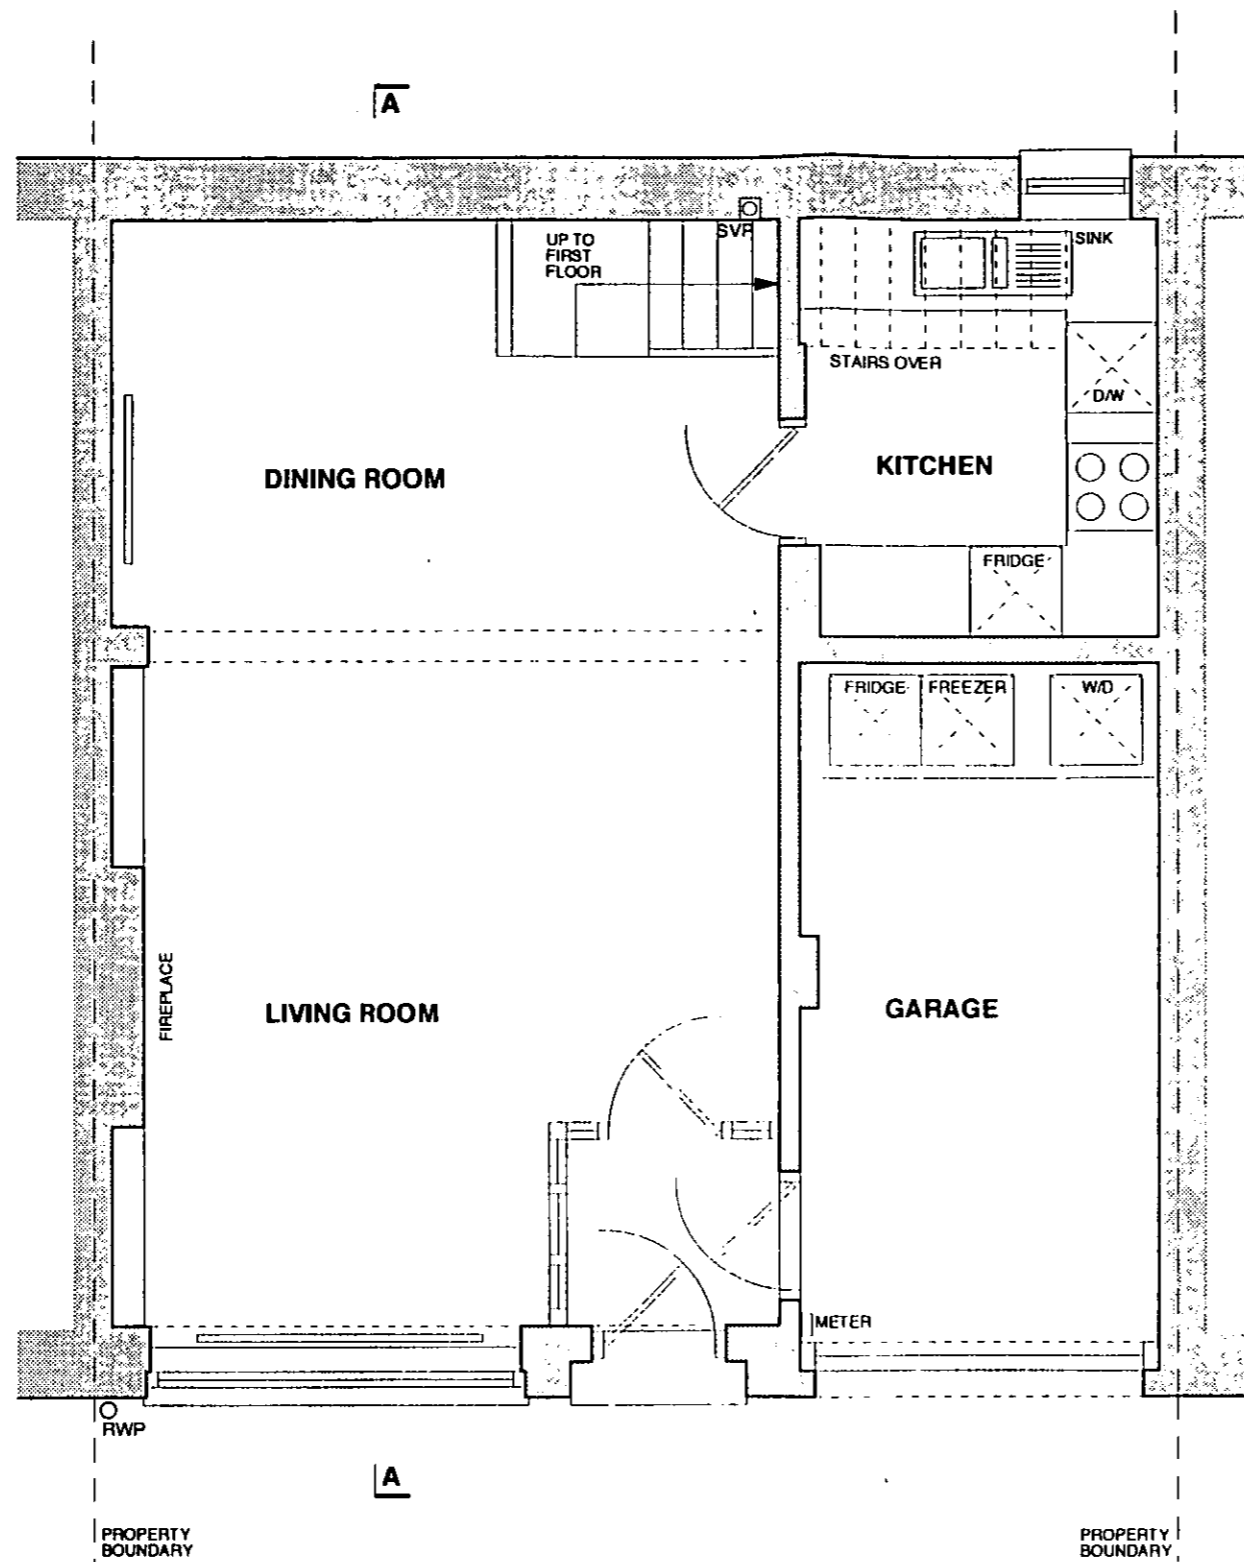

PETERSHAM PLACE

PP002837

R.B.K. & C.
TOWN PLANNING

- 8 DEC 2000

RECEIVED

A 04 12 00 REVISED FOR PLANNING

REVISIONS

NUMBER 9398 / 001A

SCALE 1 : 50

DATE NOV 2000

JOB 7 PETERSHAM PLACE

TITLE EXISTING GROUND FLOOR PLAN

CLIENT PETERSHAM YOUNG LTD

ARK

ARCHITECTS + DESIGNERS

9 LAMINGTON STREET

LONDON W6 0HU


TELEPHONE: 0181 563 7776

FAX: 0181 563 7784

copyright ARK

do not scale off this drawing

e-mail ark@tuesdayweld.demon.co.uk

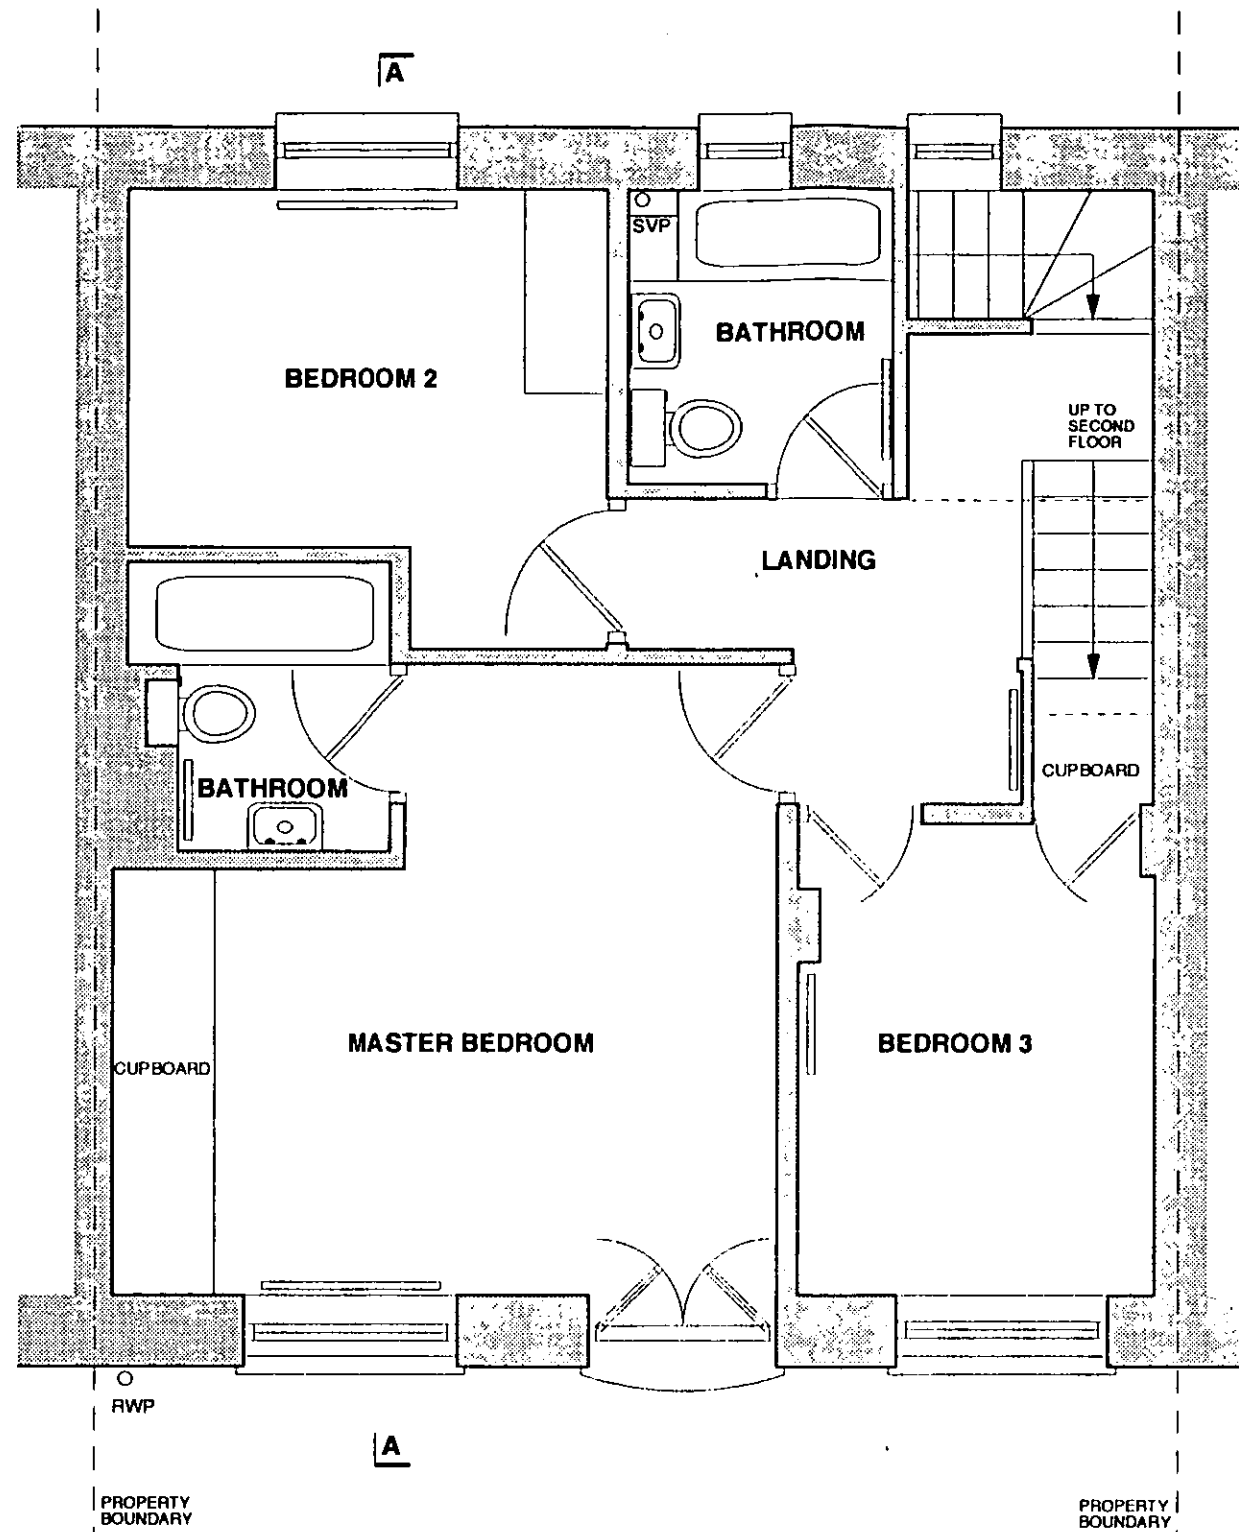


PP002837
 R.B.K. & C.
 TOWN PLANNING
 - 8 DEC 2000
 RECEIVED

A 04 12 00 REVISED FOR PLANNING		
REVISIONS		
NUMBER	9398 / 002A	SCALE 1 : 50
		DATE NOV 2000
JOB	7 PETERSHAM PLACE	
TITLE	EXISTING FIRST FLOOR PLAN	
CLIENT	PETERSHAM YOUNG LTD	

A R K
 ARCHITECTS + DESIGNERS
 9 LAMINGTON STREET
 LONDON W6 0HU

TELEPHONE: 0181 562 7776
 FAX: 0181 563 7784

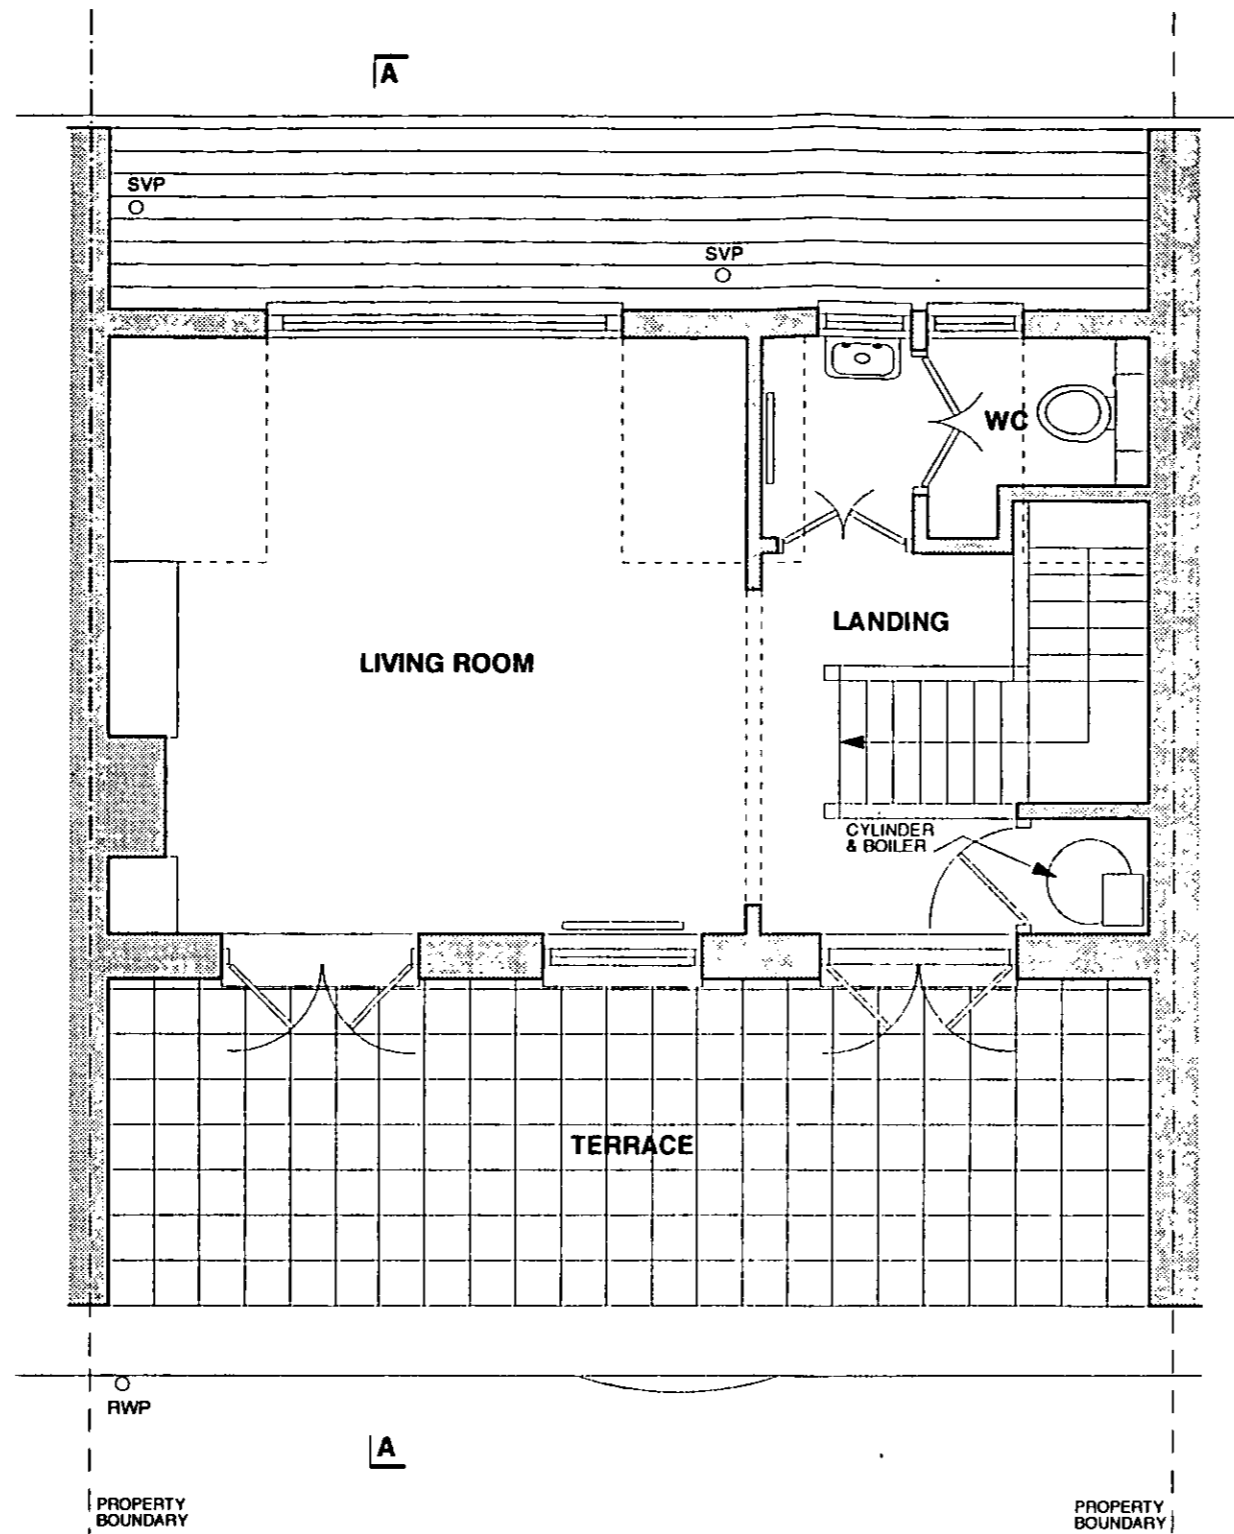

PP002837
 R.B.K. & C.
 TOWN PLANNING
 - 8 DEC 2000
 RECEIVED

A 04 12.00 REVISED FOR PLANNING		
REVISIONS		
NUMBER	9398 / 003A	SCALE 1 : 50
JOB	7 PETERSHAM PLACE	
TITLE	EXISTING SECOND FLOOR PLAN	
CLIENT	PETERSHAM YOUNG LTD	
DATE	NOV 2000	

A R K
 ARCHITECTS + DESIGNERS
 9 LAMINGTON STREET
 LONDON W6 0HU

TELEPHONE: 0181 563 7776
 FAX: 0181 563 7784