



ATTIC ROOF PLAN

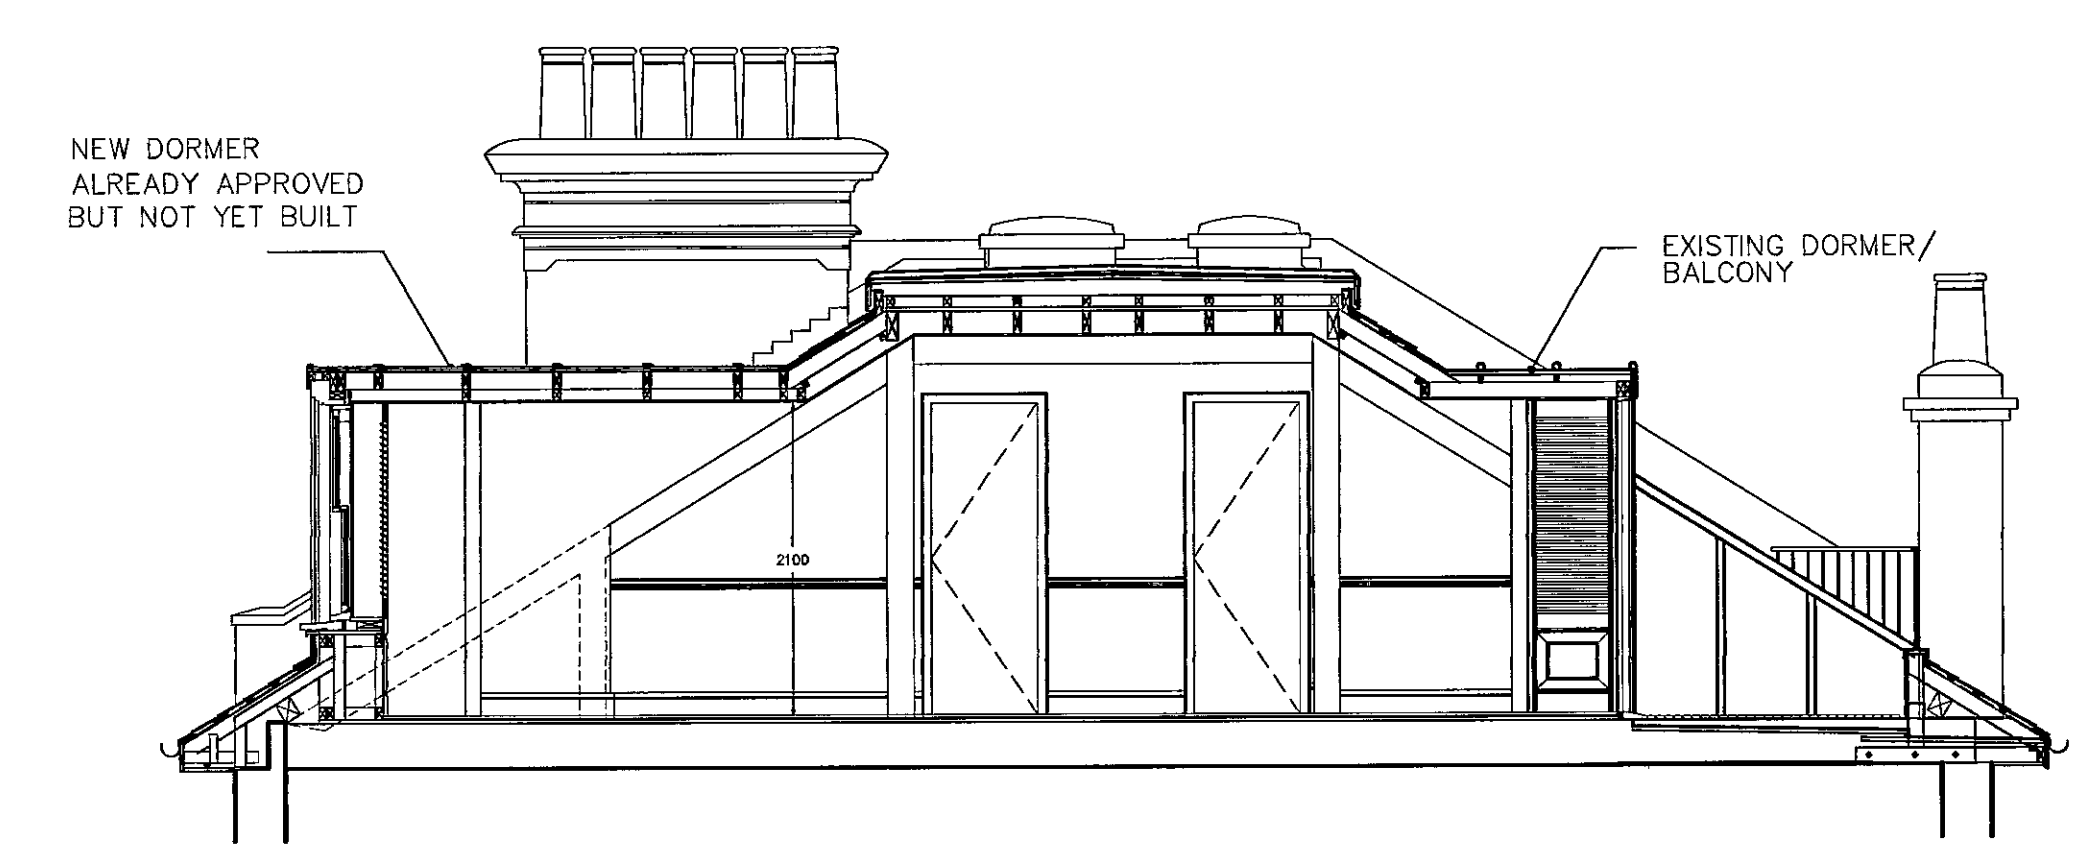

SECTION AA

DELEGATED
APPROVAL
26 JAN 2001

PP002842
R.B.K. & C.
TOWN PLANNING
11 DEC 2000
RECEIVED

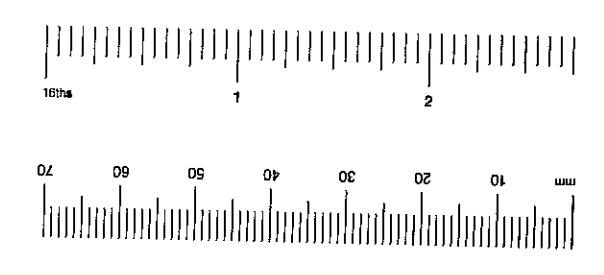

Wintersgill



17 Shaftesbury Avenue London W1V 7RL
T: 020 7734 8671 / F: 020 7287 0712
Email: info@wintersgill.net
Copyright © Wintersgill
Do not scale from drawing
Any discrepancy should be referred to Wintersgill

project
Mr & Mrs Dreesmann
7 The Little Boltons
Proposed New Rear Dormer Window


drawing
Elevation, Section & Plan
as existing

scale @ size 1:50 @ A1
date Nov 2000 drawn checked

drg. no. 1006/E01 revn

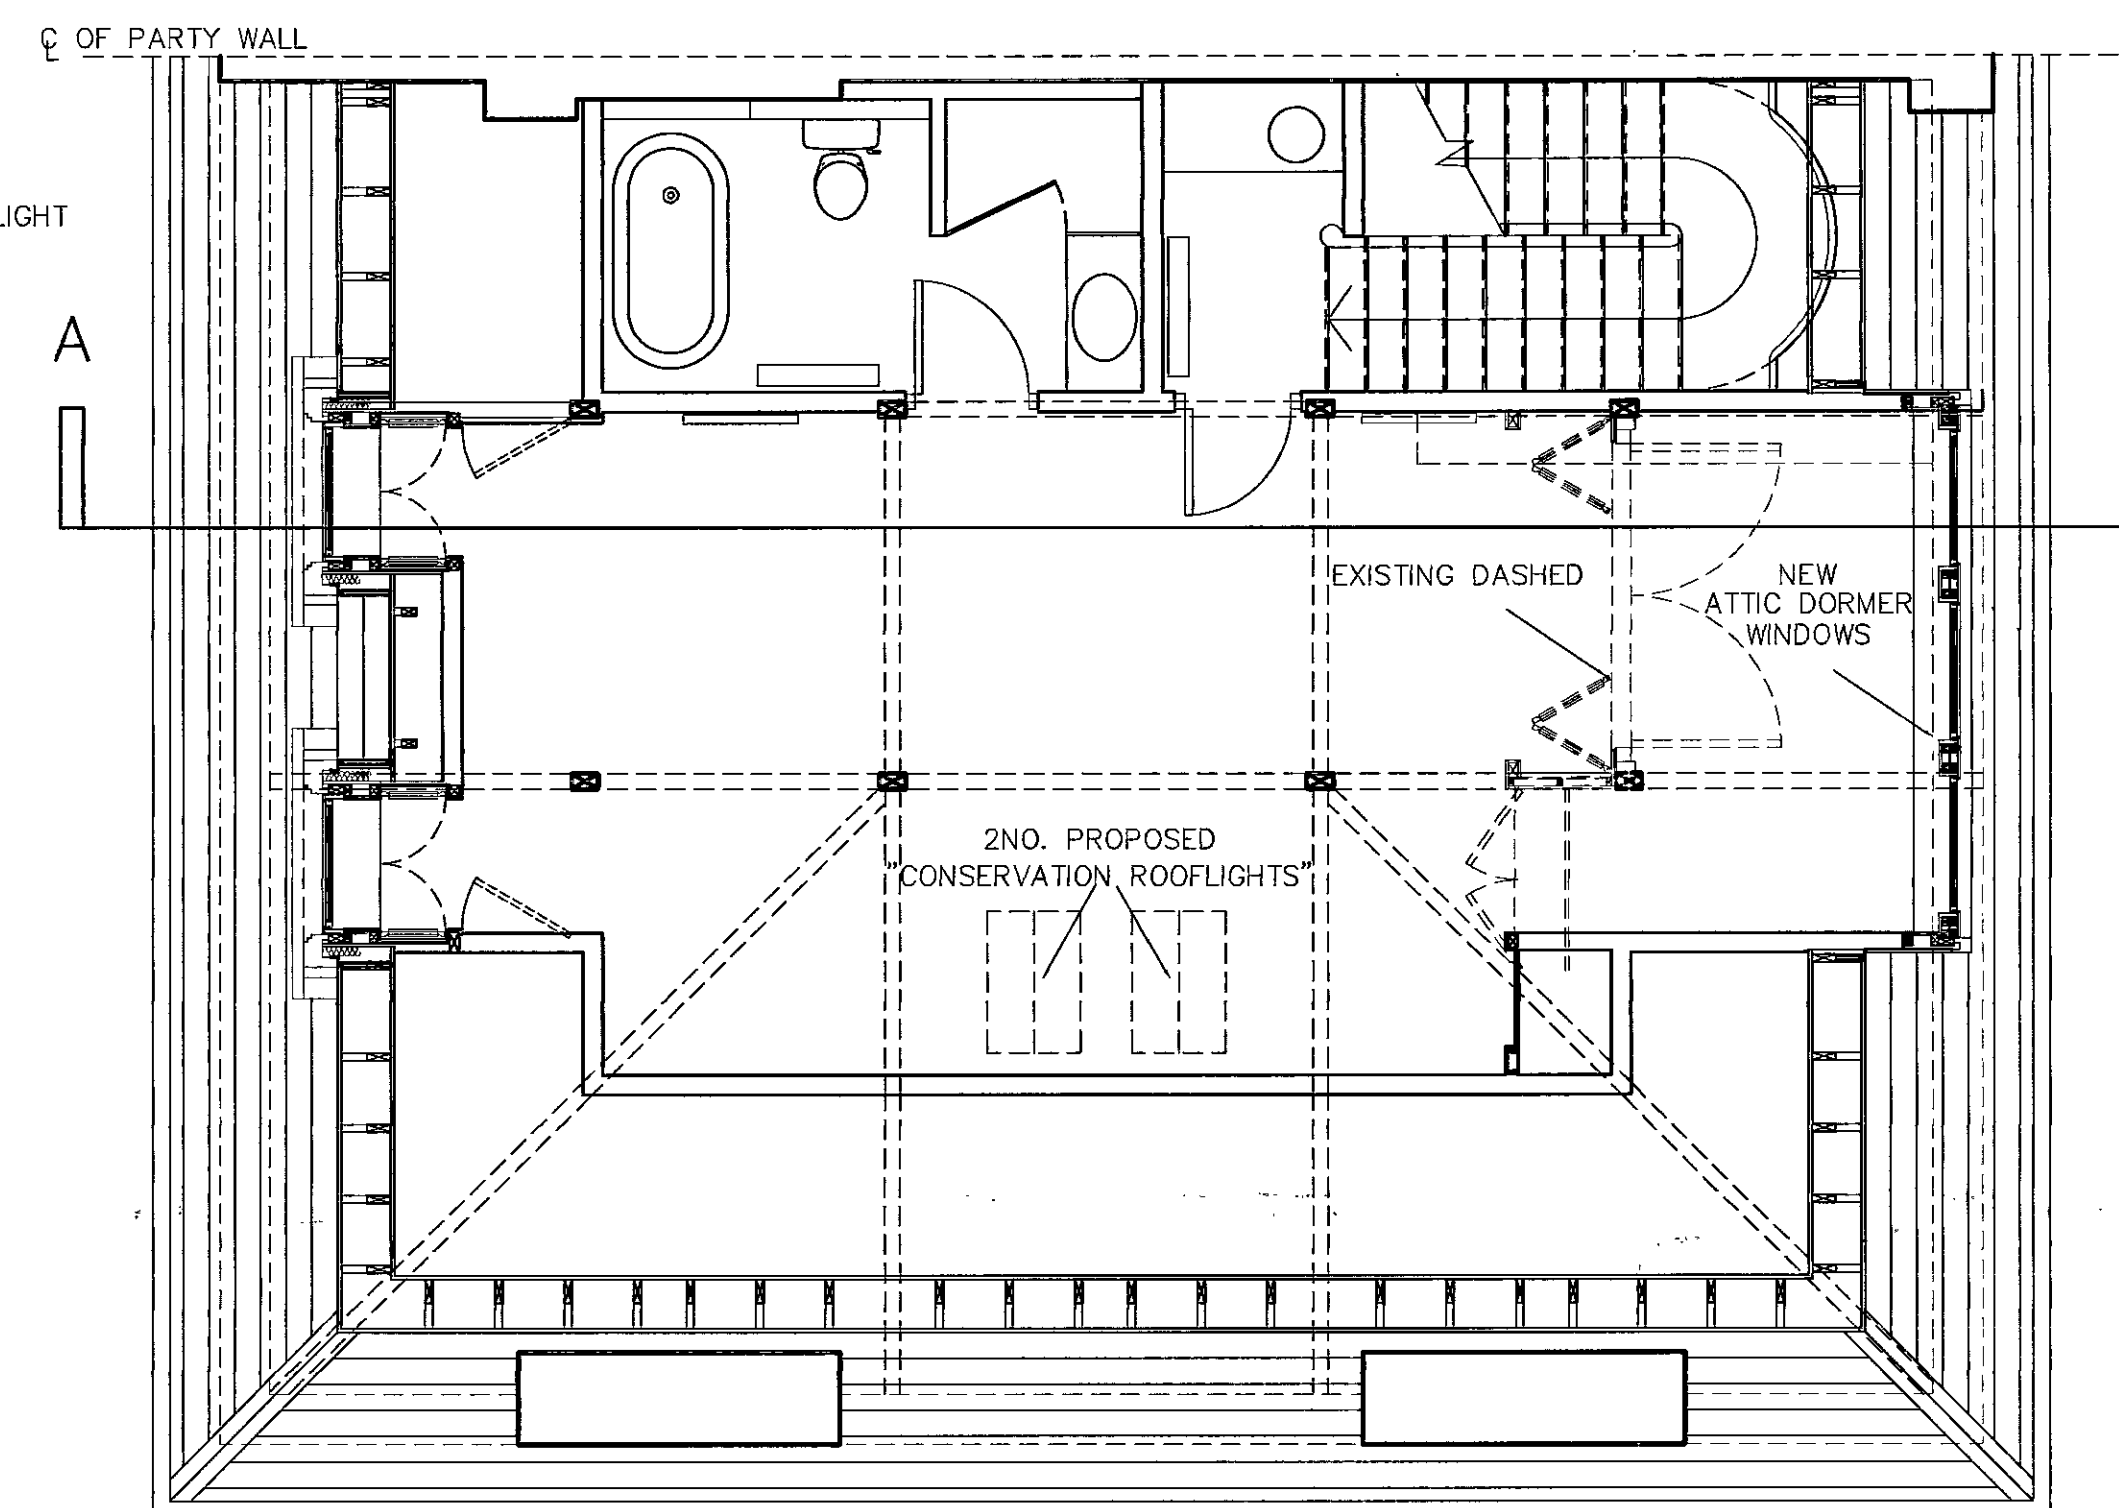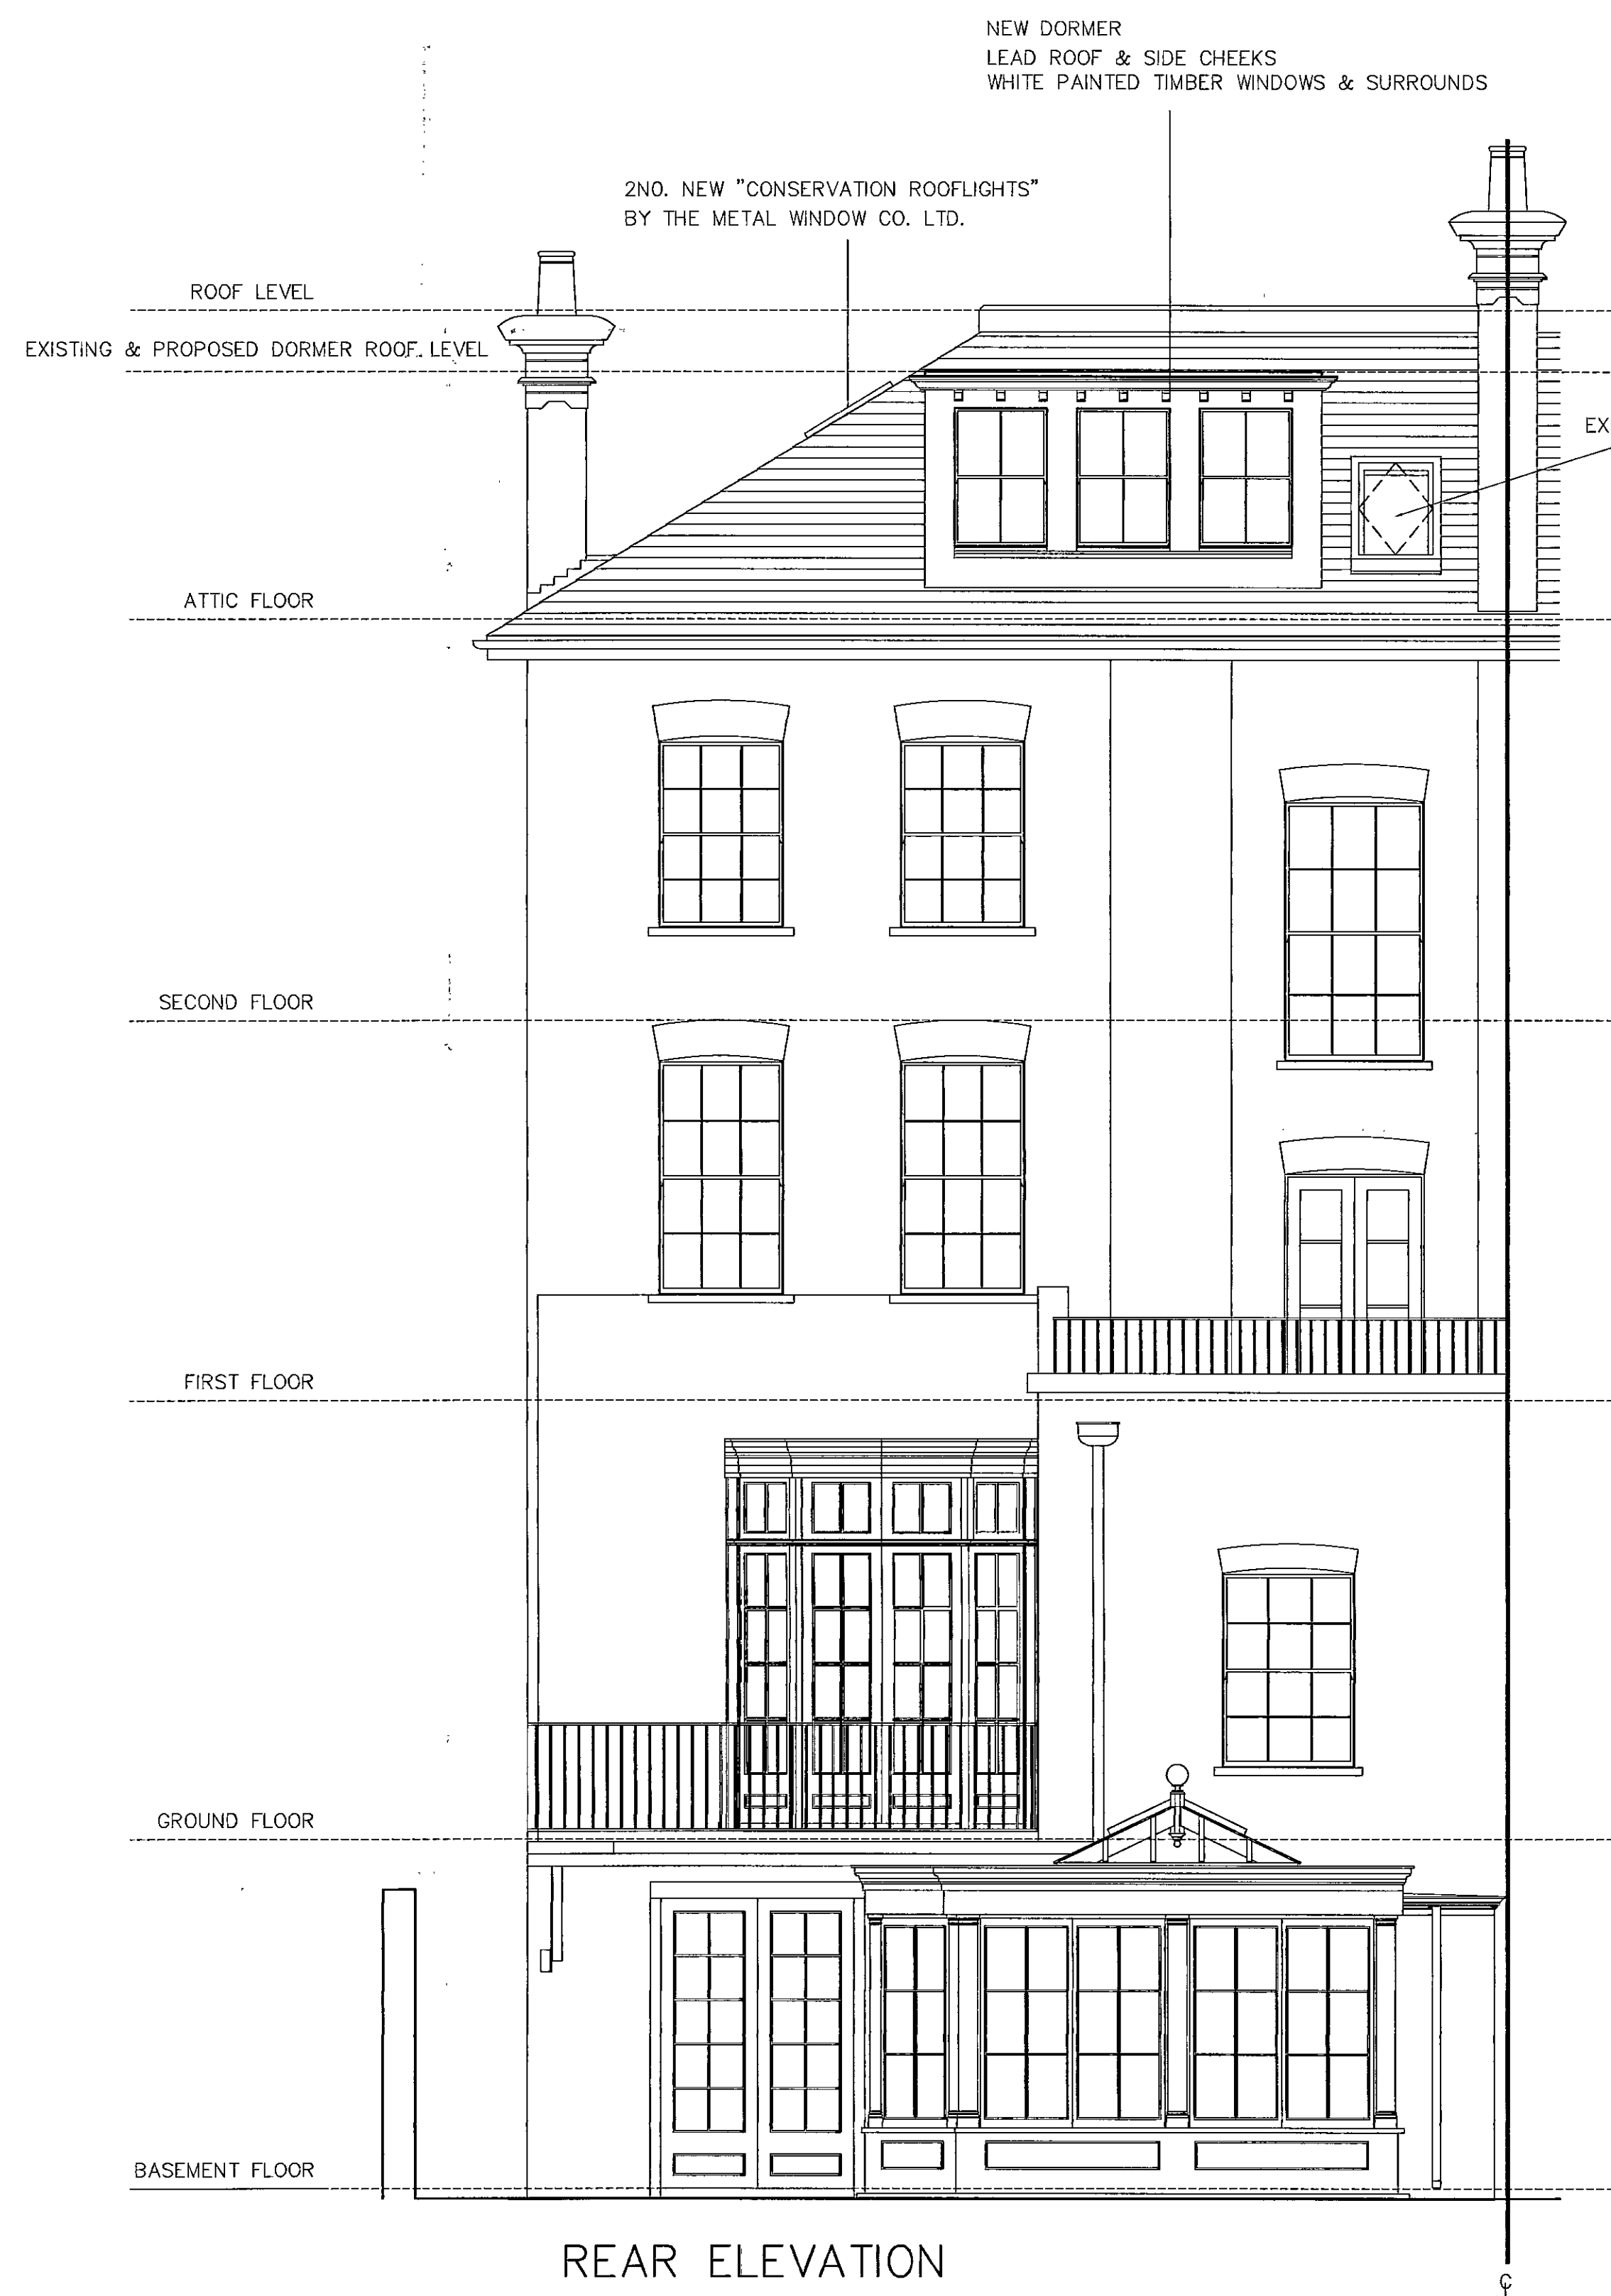

PLAN

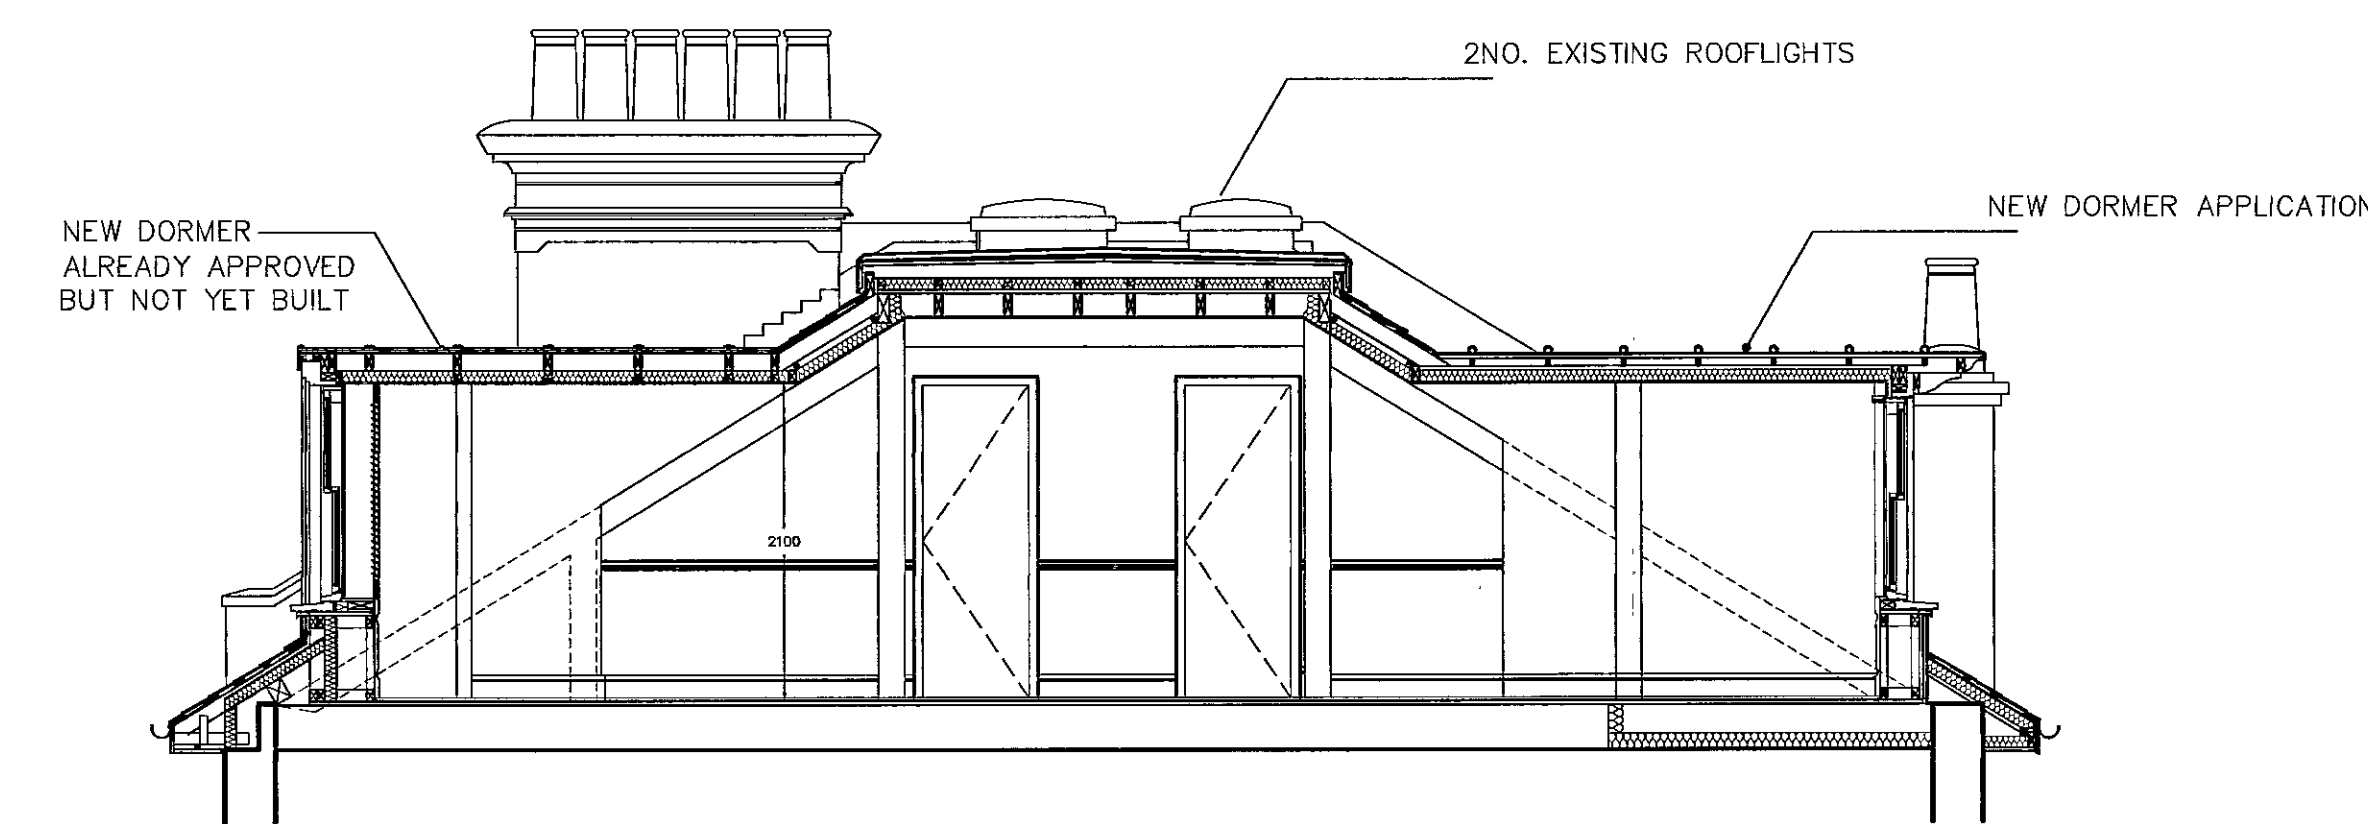

SECTION A-A

DELEGATED
APPROVAL
26 JAN 2001

PP002842
R.B.K. & C.
TOWN PLANNING
11 DEC 2000
RECEIVED

Wintersgill



17 Shaftesbury Avenue London W1V 7RL
T: 020 7734 8671 / F: 020 7287 0712
Email: info@wintersgill.net
Copyright © Wintersgill
Do not scale from drawing
Any discrepancy should be referred to Wintersgill

project
Mr & Mrs Dreesmann
7 The Little Boltons
Proposed New Rear Dormer Window


drawing
Elevation, Section & Plan
as proposed

scale @ size 1:50 @ A1
date Nov 2000 drawn checked

drg. no. 1006/P01 revn

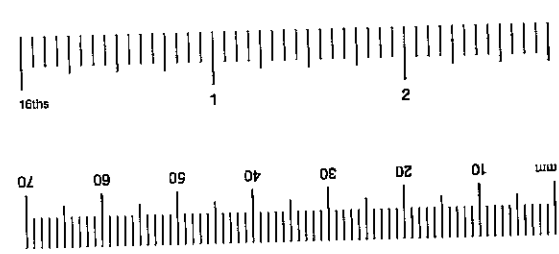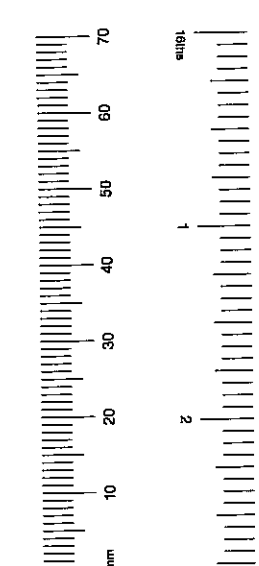

PP002842

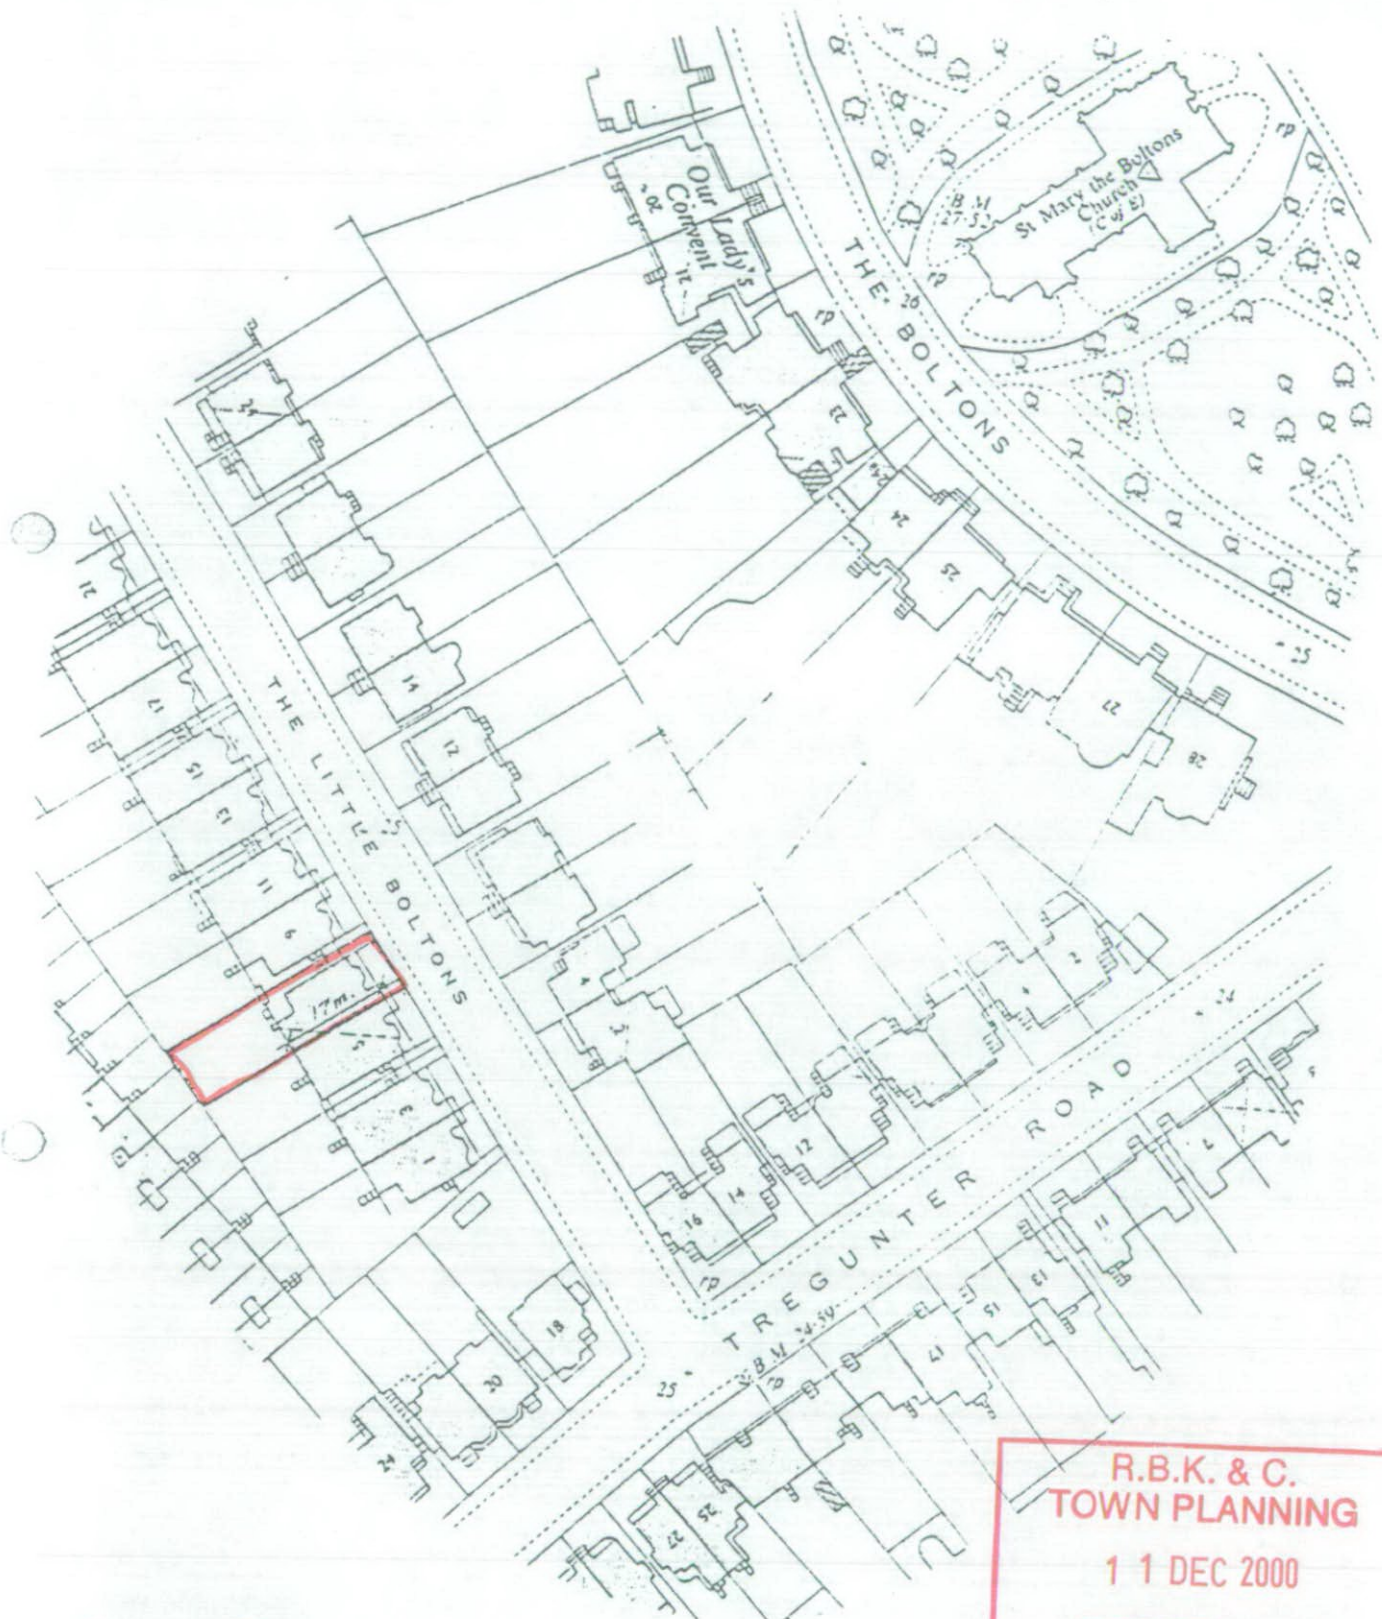

R.B.K. & C.
TOWN PLANNING
1 1 DEC 2000
RECEIVED


SITE PLAN

scale 1:1250


Wintersgill & Faulkner

17 Shaftesbury Avenue, Piccadilly Circus, London W1V 7RL


Telephone: 0171 734 3671 Fax: 0171 737 077

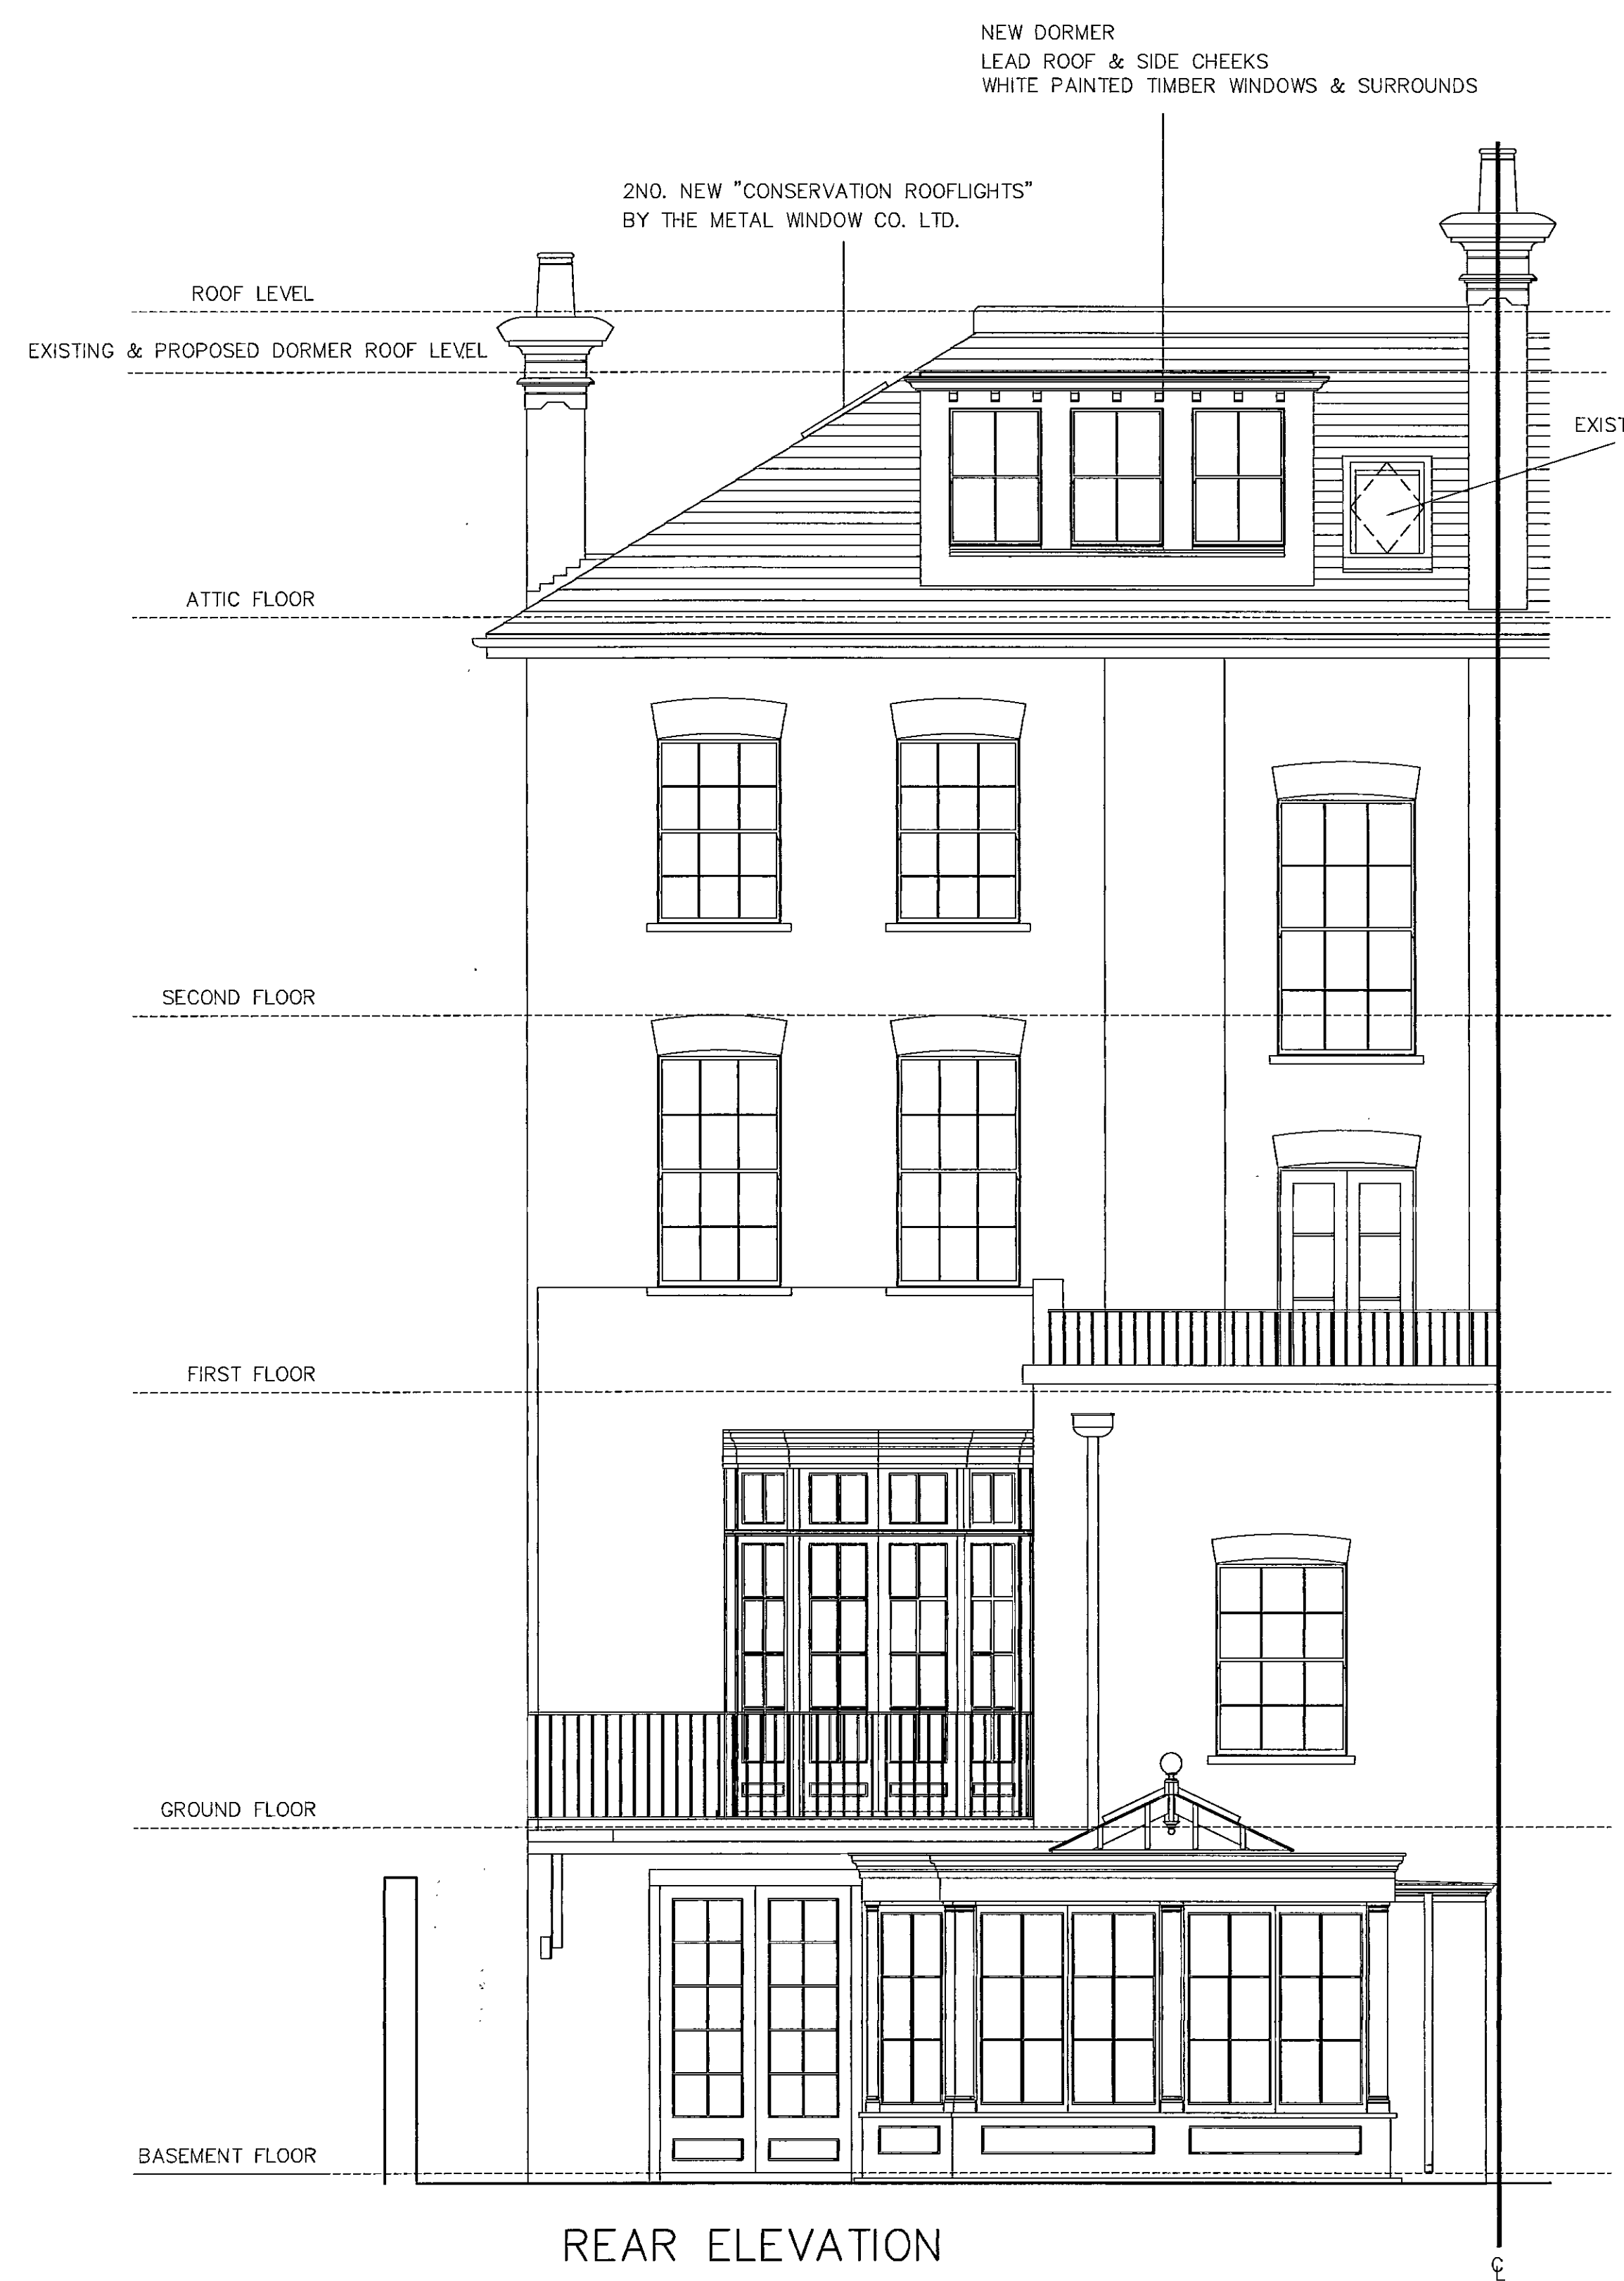


REAR ELEVATION

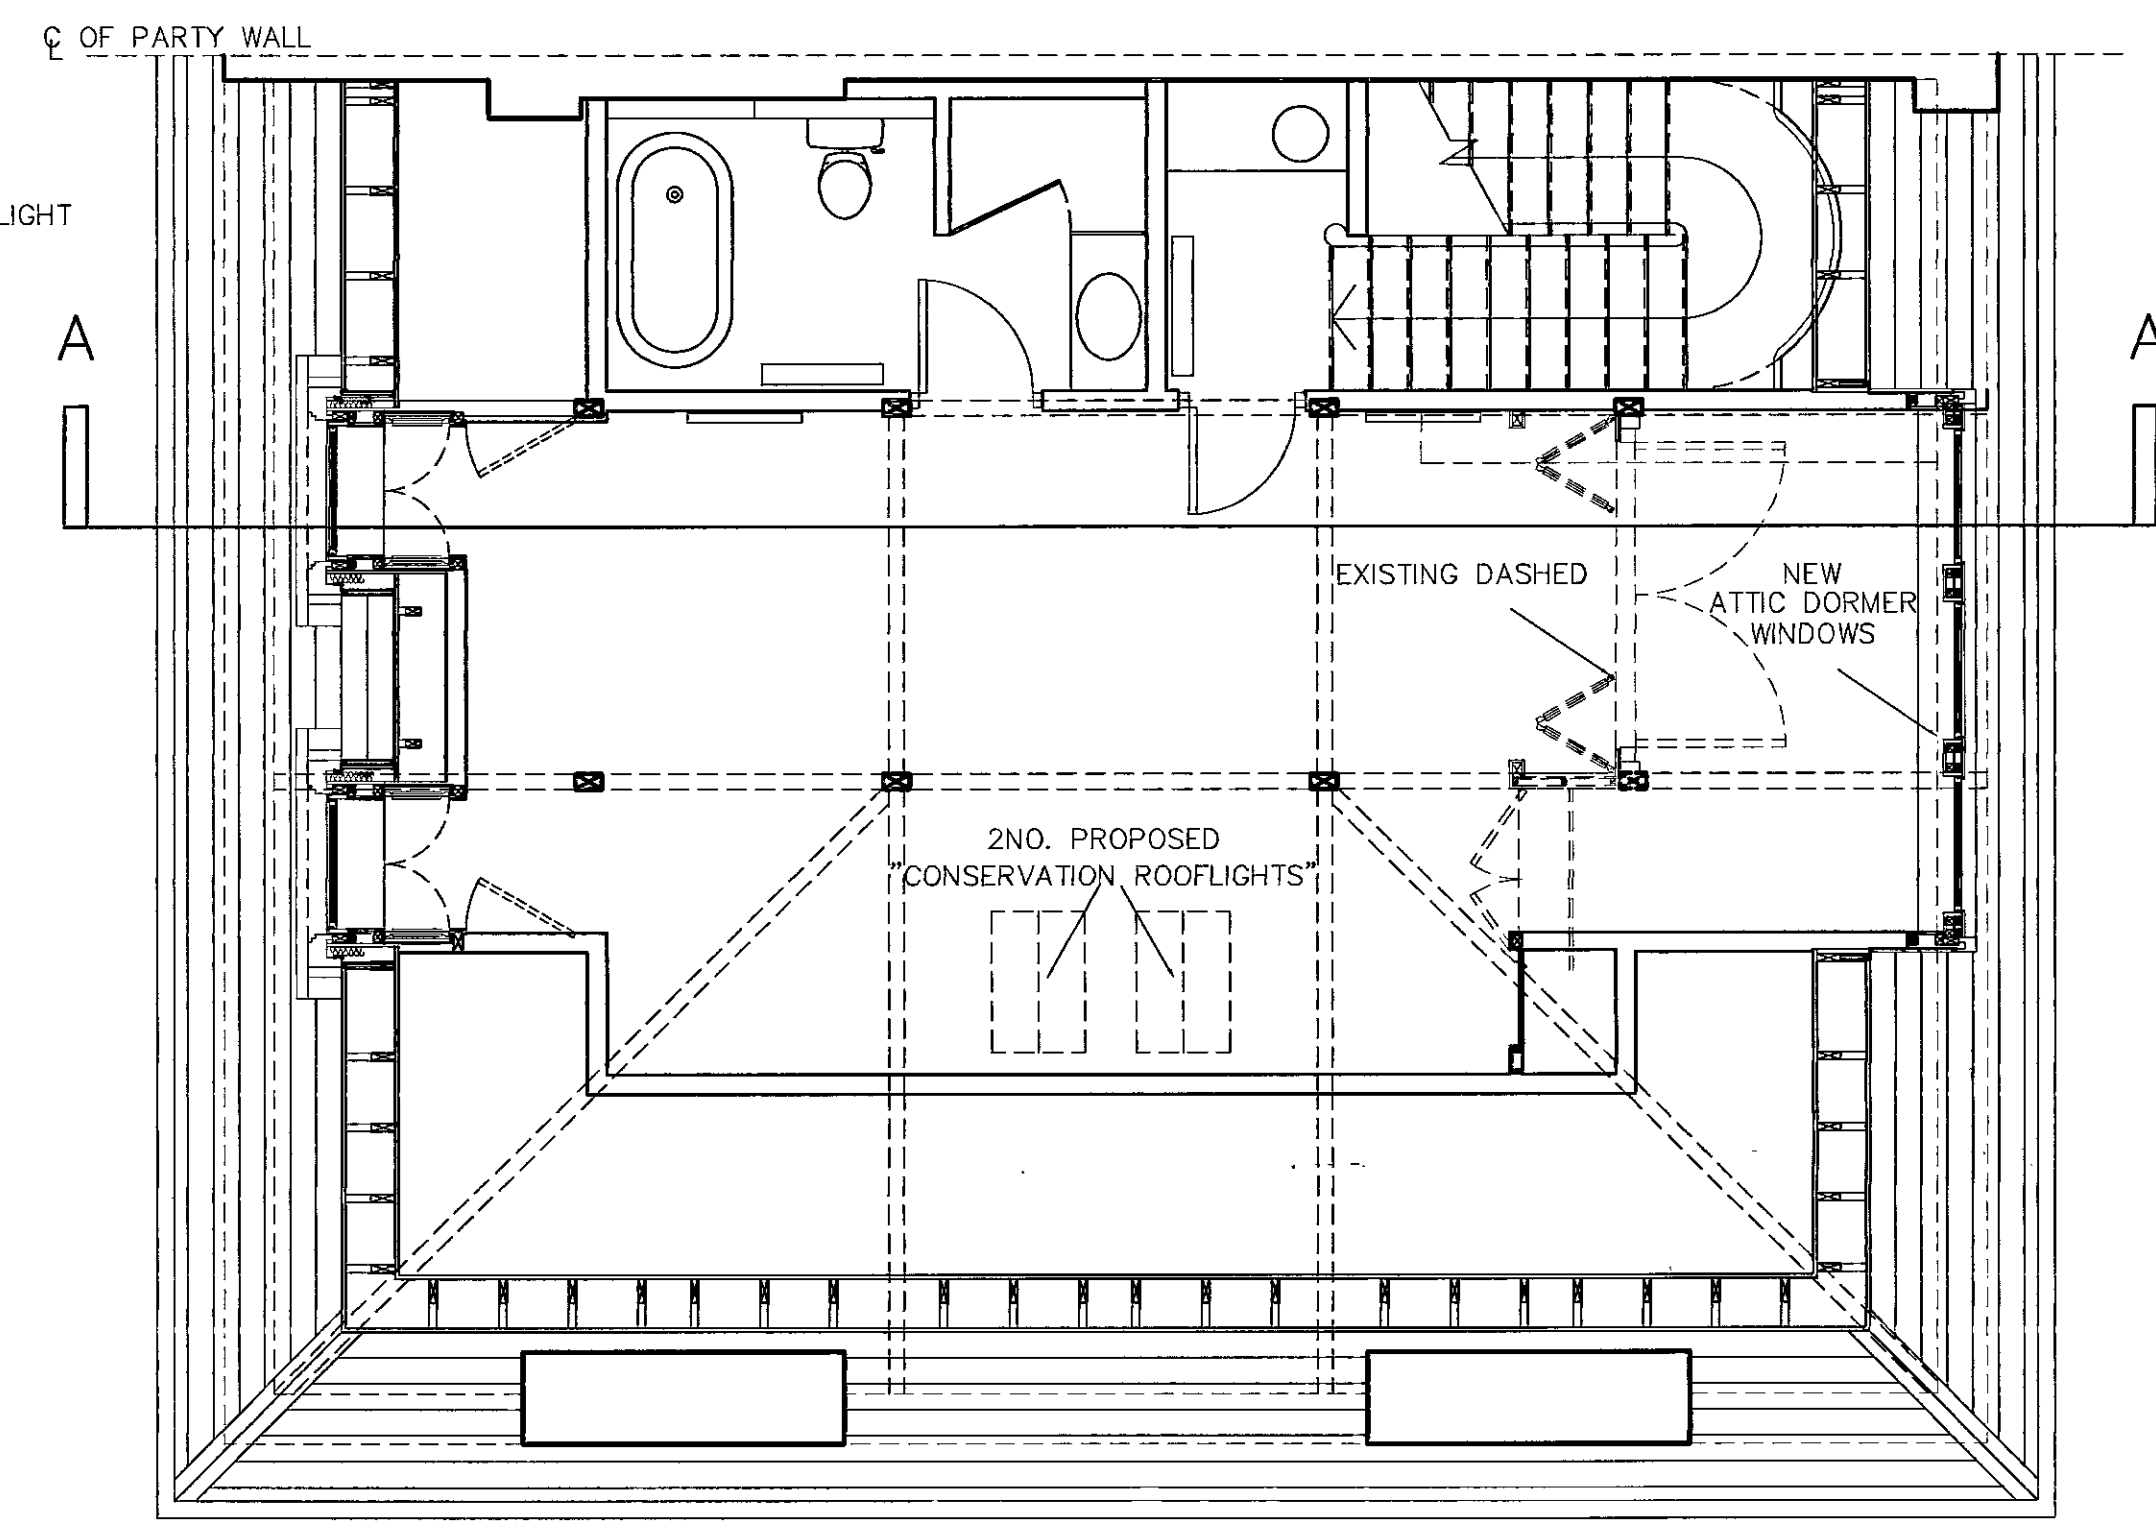

PLAN

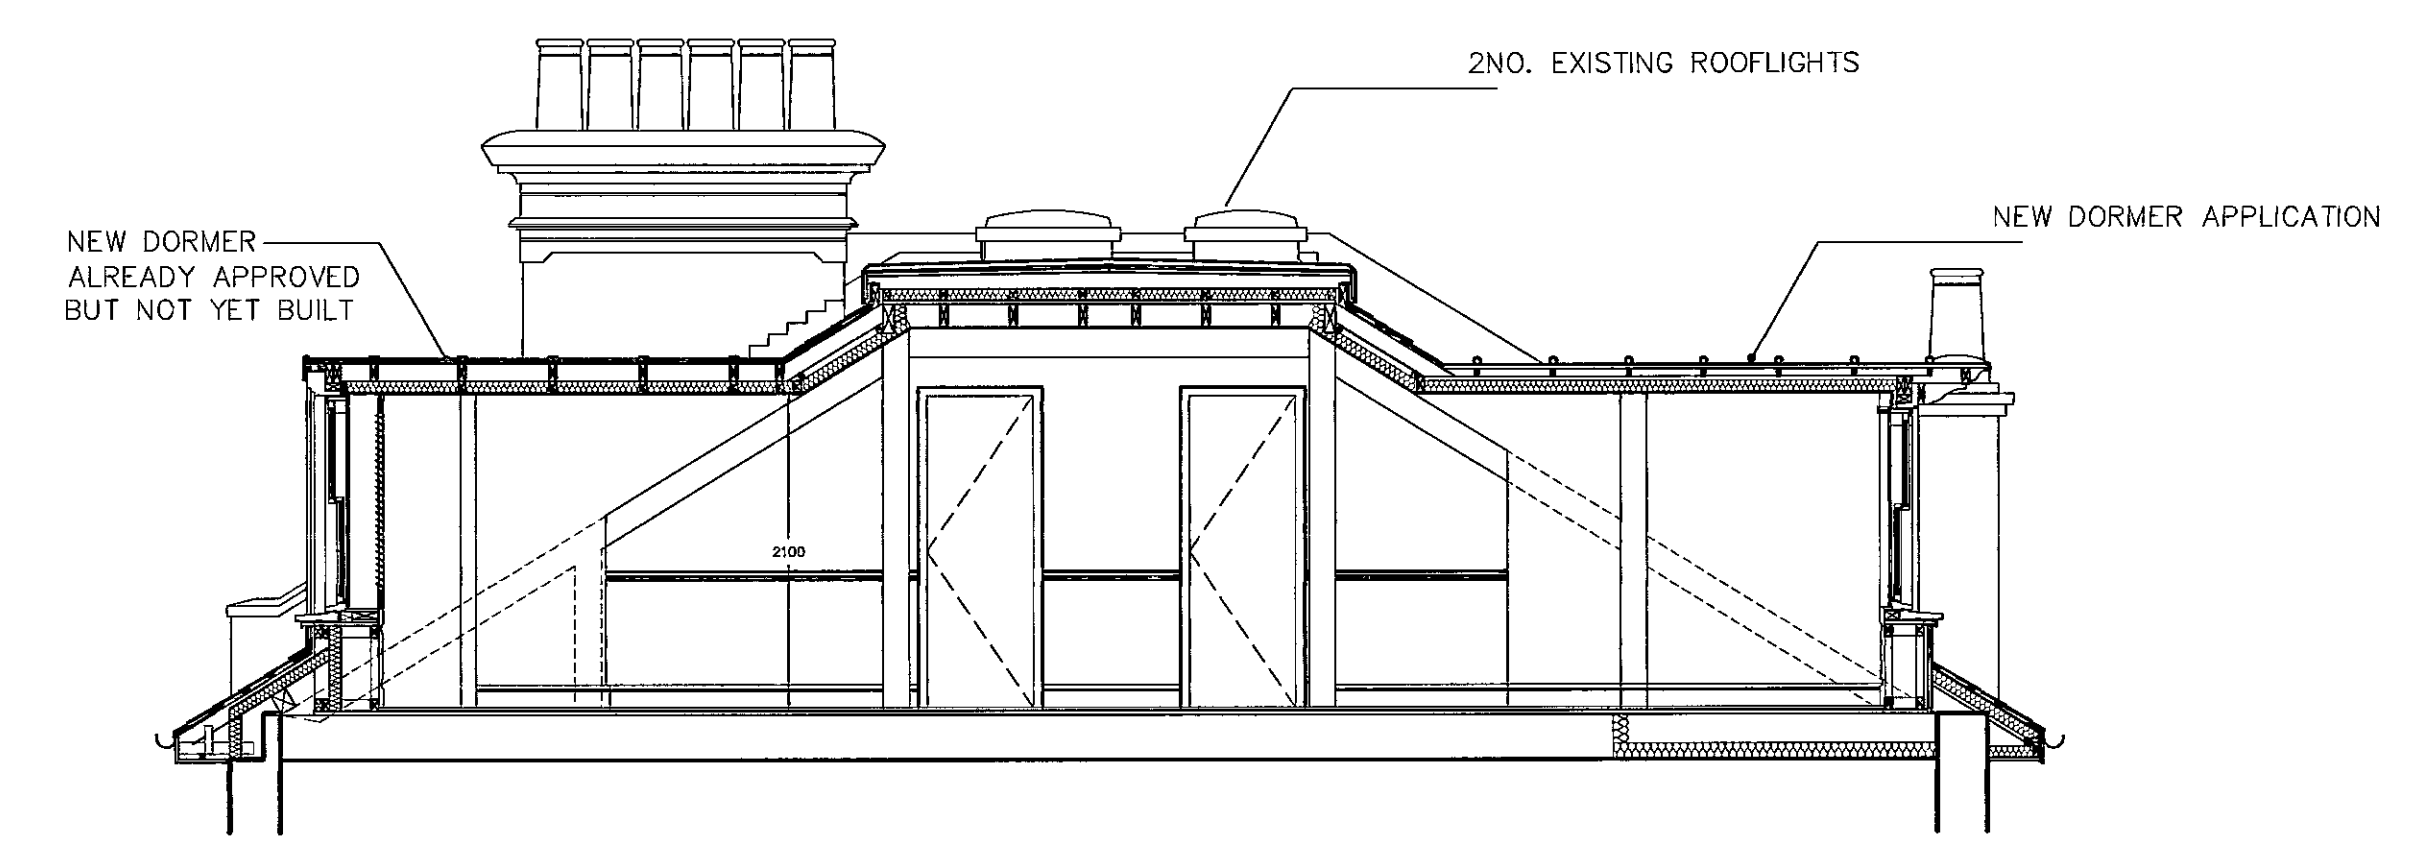

SECTION A-A

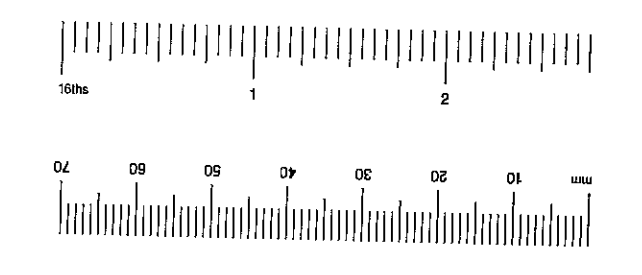

R.B.K. & C.
TOWN PLANNING
1 1 DEC 2000
RECEIVED
PP 002842

Wintersgill


17 Shaftesbury Avenue London W1V 7RL
T: 020 7734 8671 / F: 020 7287 0712
Email: info@wintersgill.net
Copyright © Wintersgill
Do not scale from drawing
Any discrepancy should be referred to Wintersgill

project
Mr & Mrs Dreesmann
7 The Little Boltons
Proposed New Rear Dormer Window


drawing
Elevation, Section & Plan
as proposed

scale @ size 1:50 @ A1
date Nov 2000 drawn checked


drg. no. 1006/P01 revn.

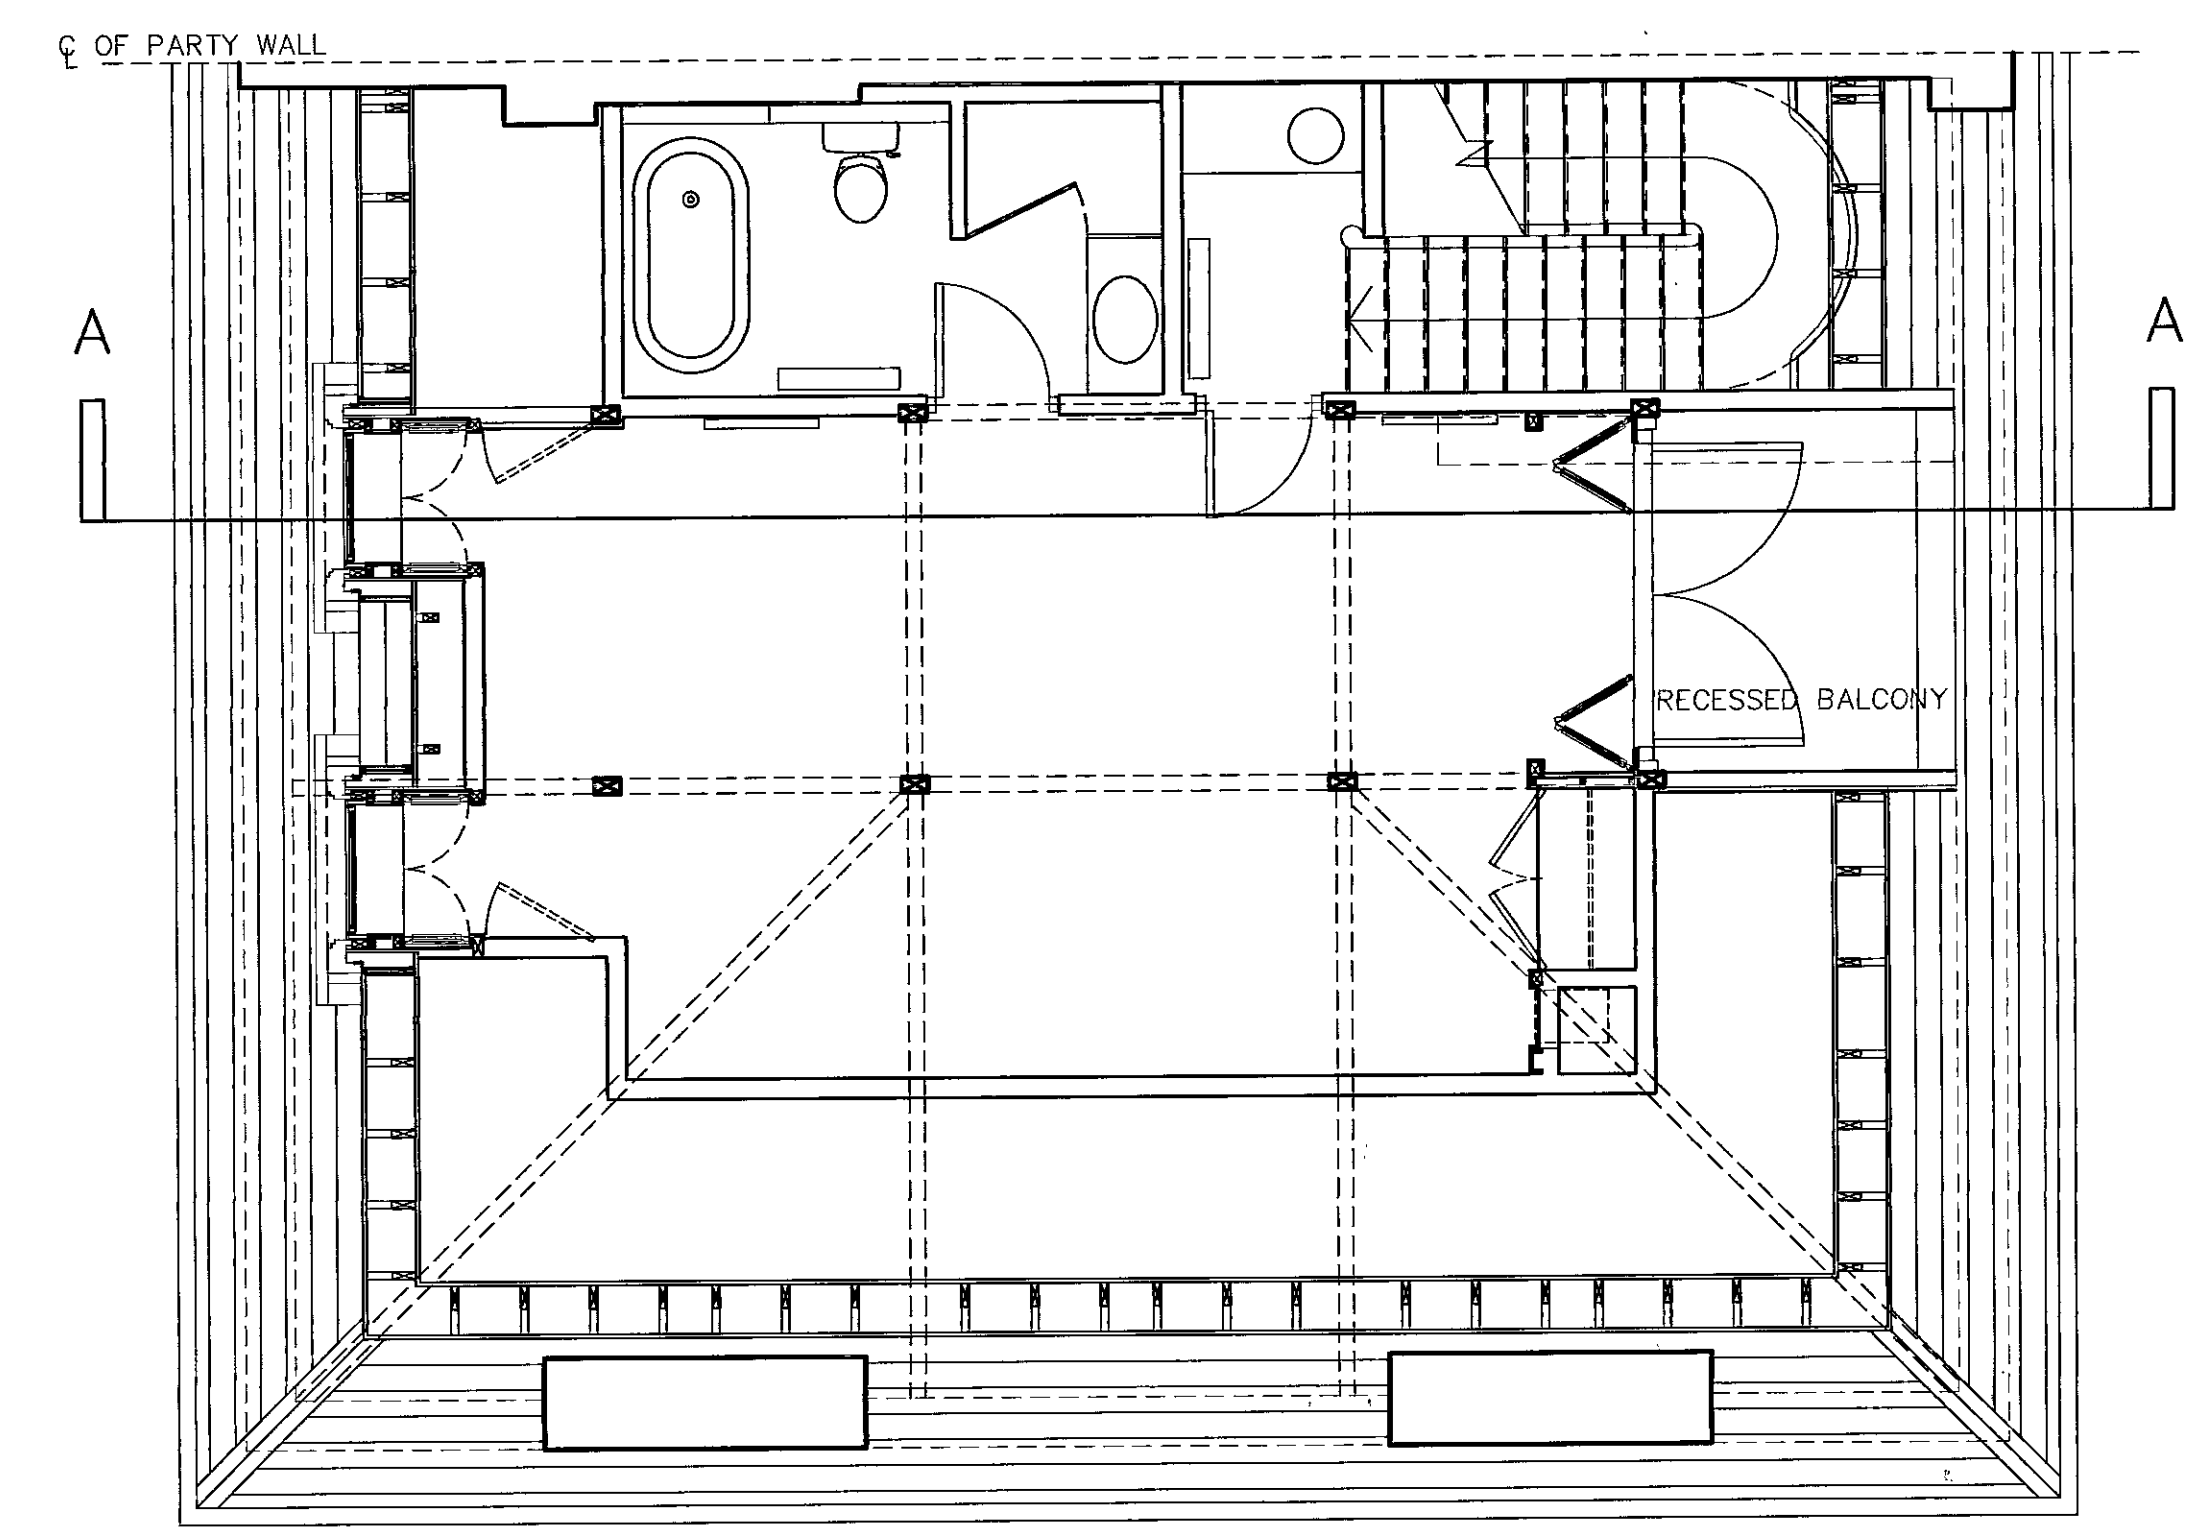

ATTIC ROOF PLAN

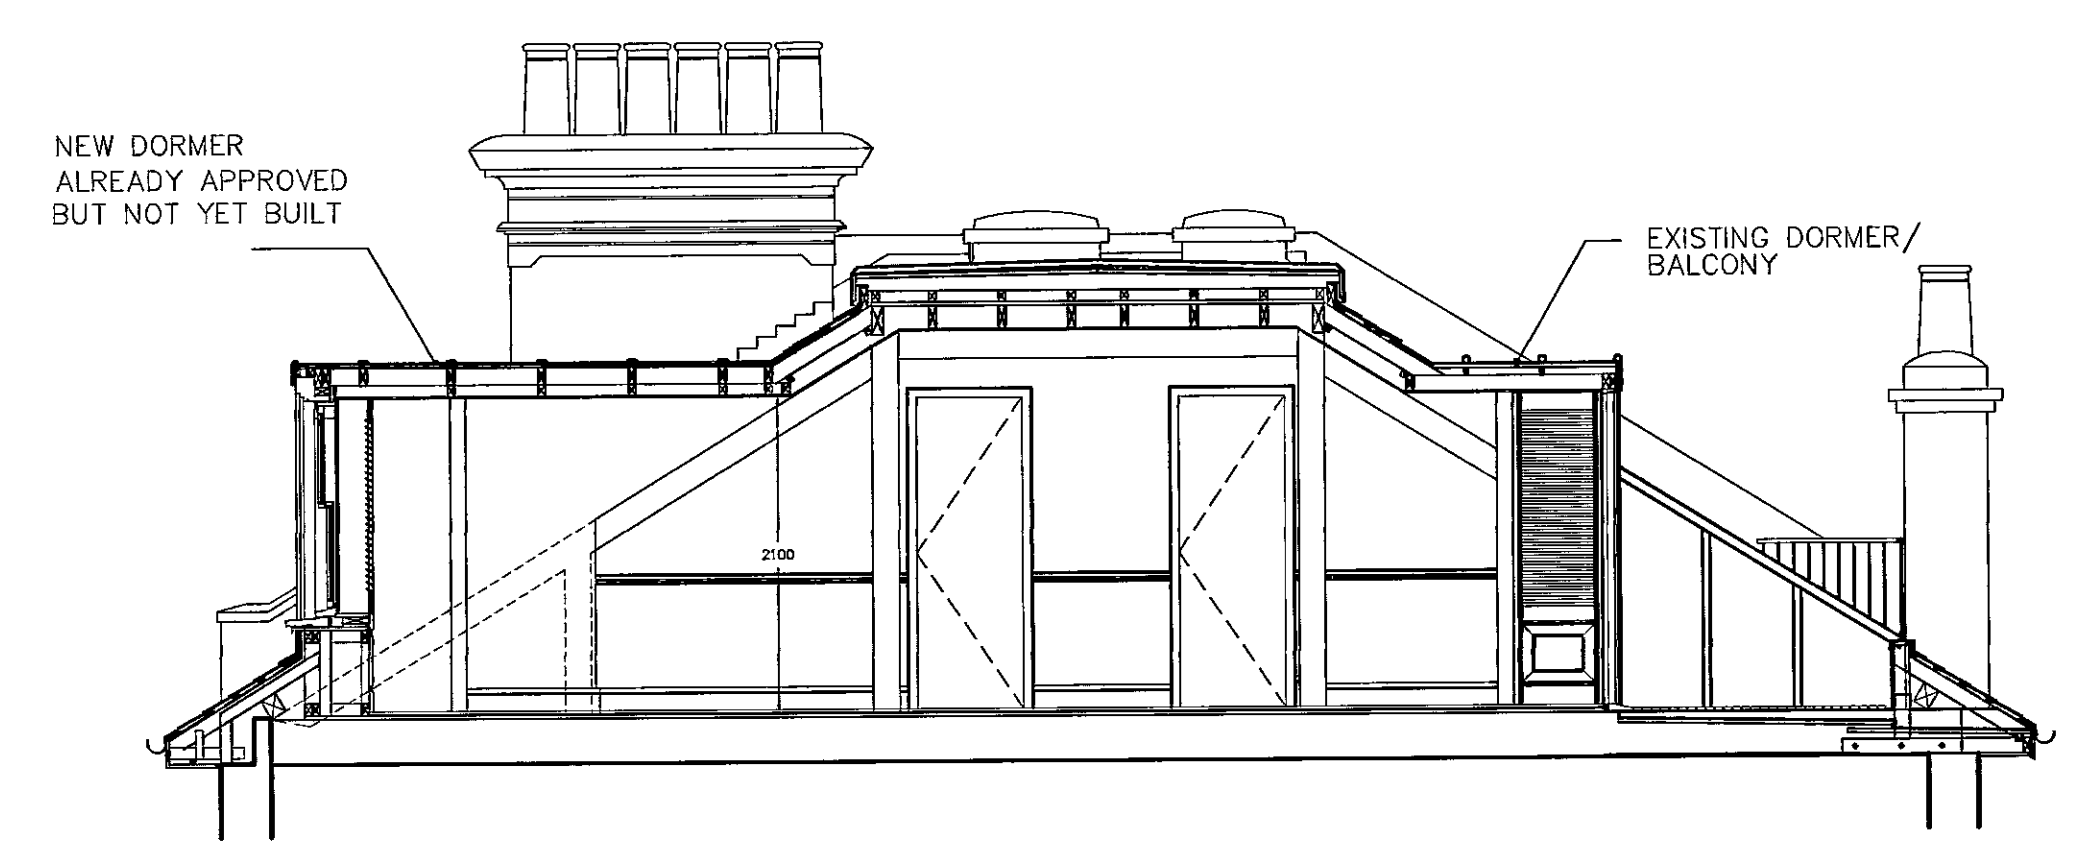

SECTION AA

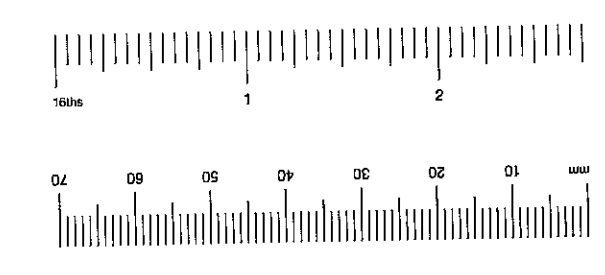

PP002842
 R.B.K. & C.
 TOWN PLANNING
 1 1 DEC 2000
 RECEIVED

Wintersgill

17 Shaftesbury Avenue London W1V 7RL
 T: 020 7734 8671 / F: 020 7287 0712
 Email: info@wintersgill.net
 Copyright © Wintersgill
 Do not scale from drawing
 Any discrepancy should be referred to Wintersgill

project
 Mr & Mrs Dreesmann
 7 The Little Boltons
 Proposed New Rear Dormer Window

drawing
 Elevation, Section & Plan
 as existing

scale @ size 1:50 @ A1
 date Nov 2000 drawn checked

drg. no. 1006/E01 revn