




ELEVATION OF GROUND FL. EXTENSION

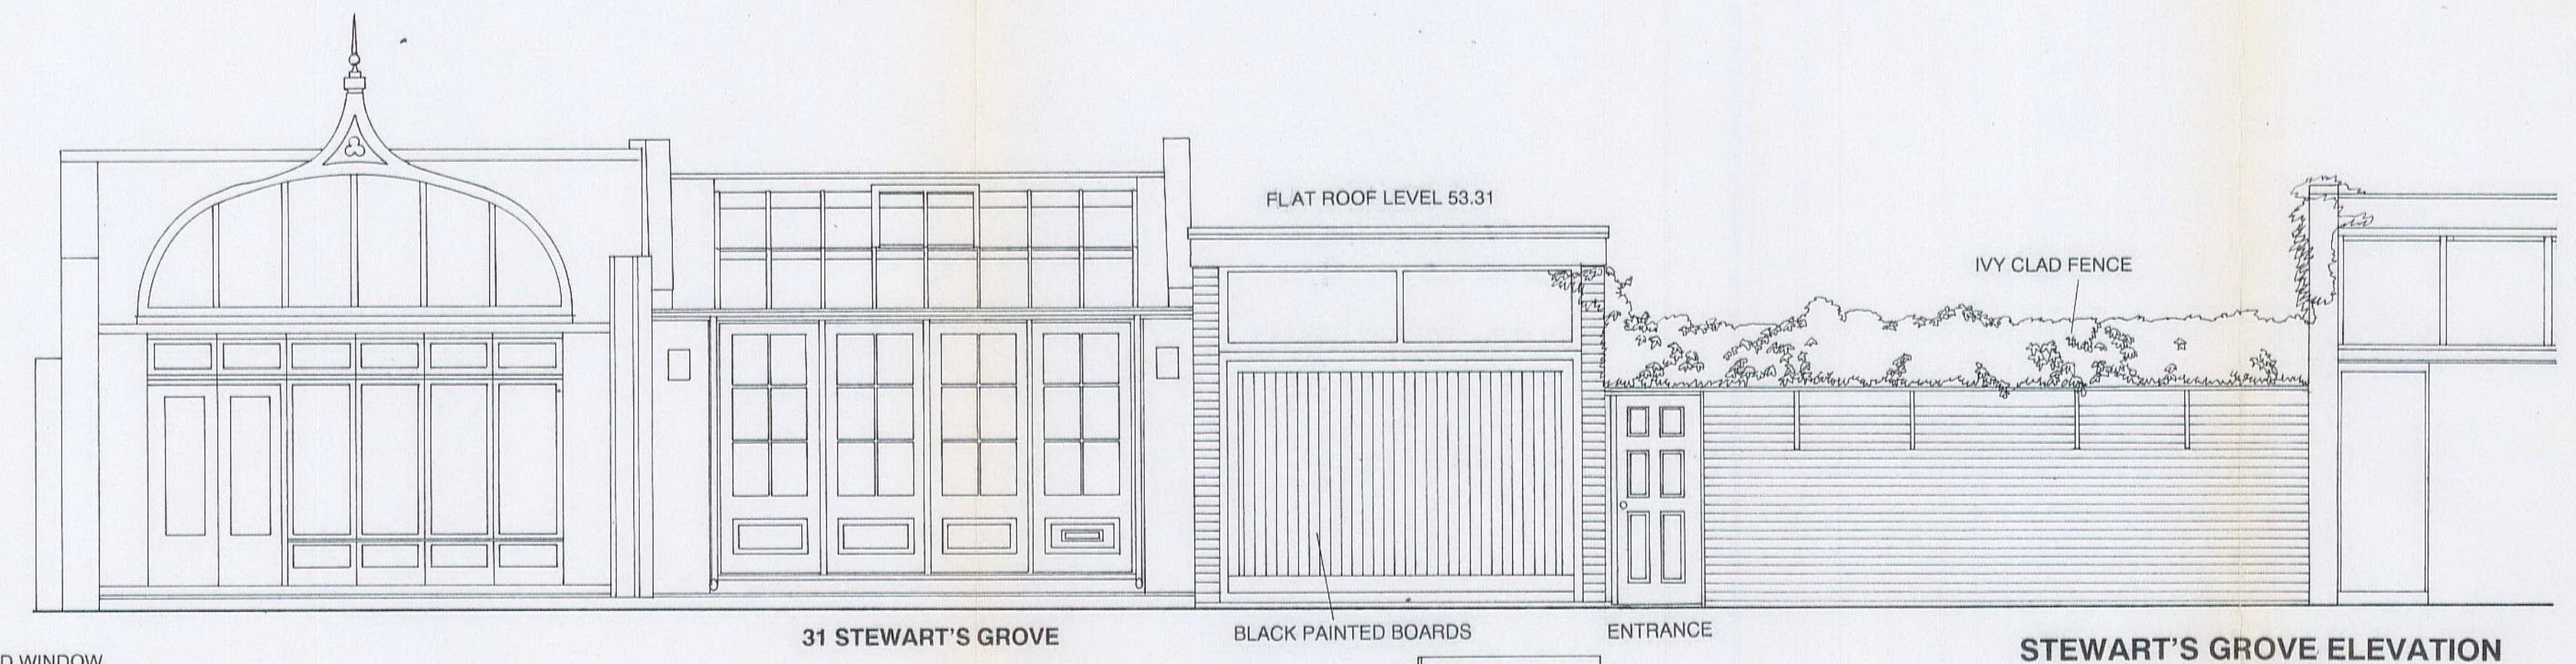


31 STEWART'S GROVE STEWART'S GROVE ELEVATION

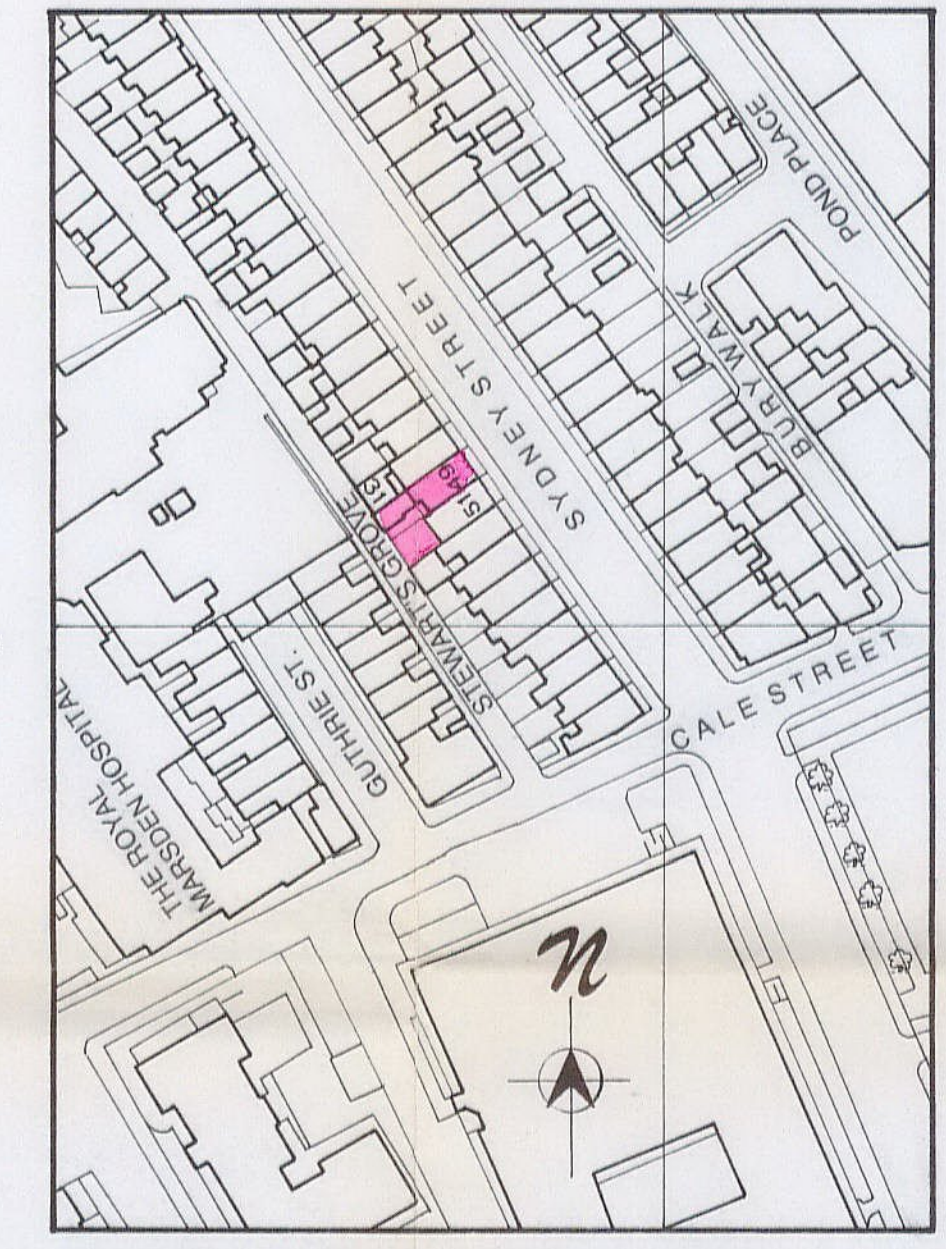


LOCATION PLAN 1:1250

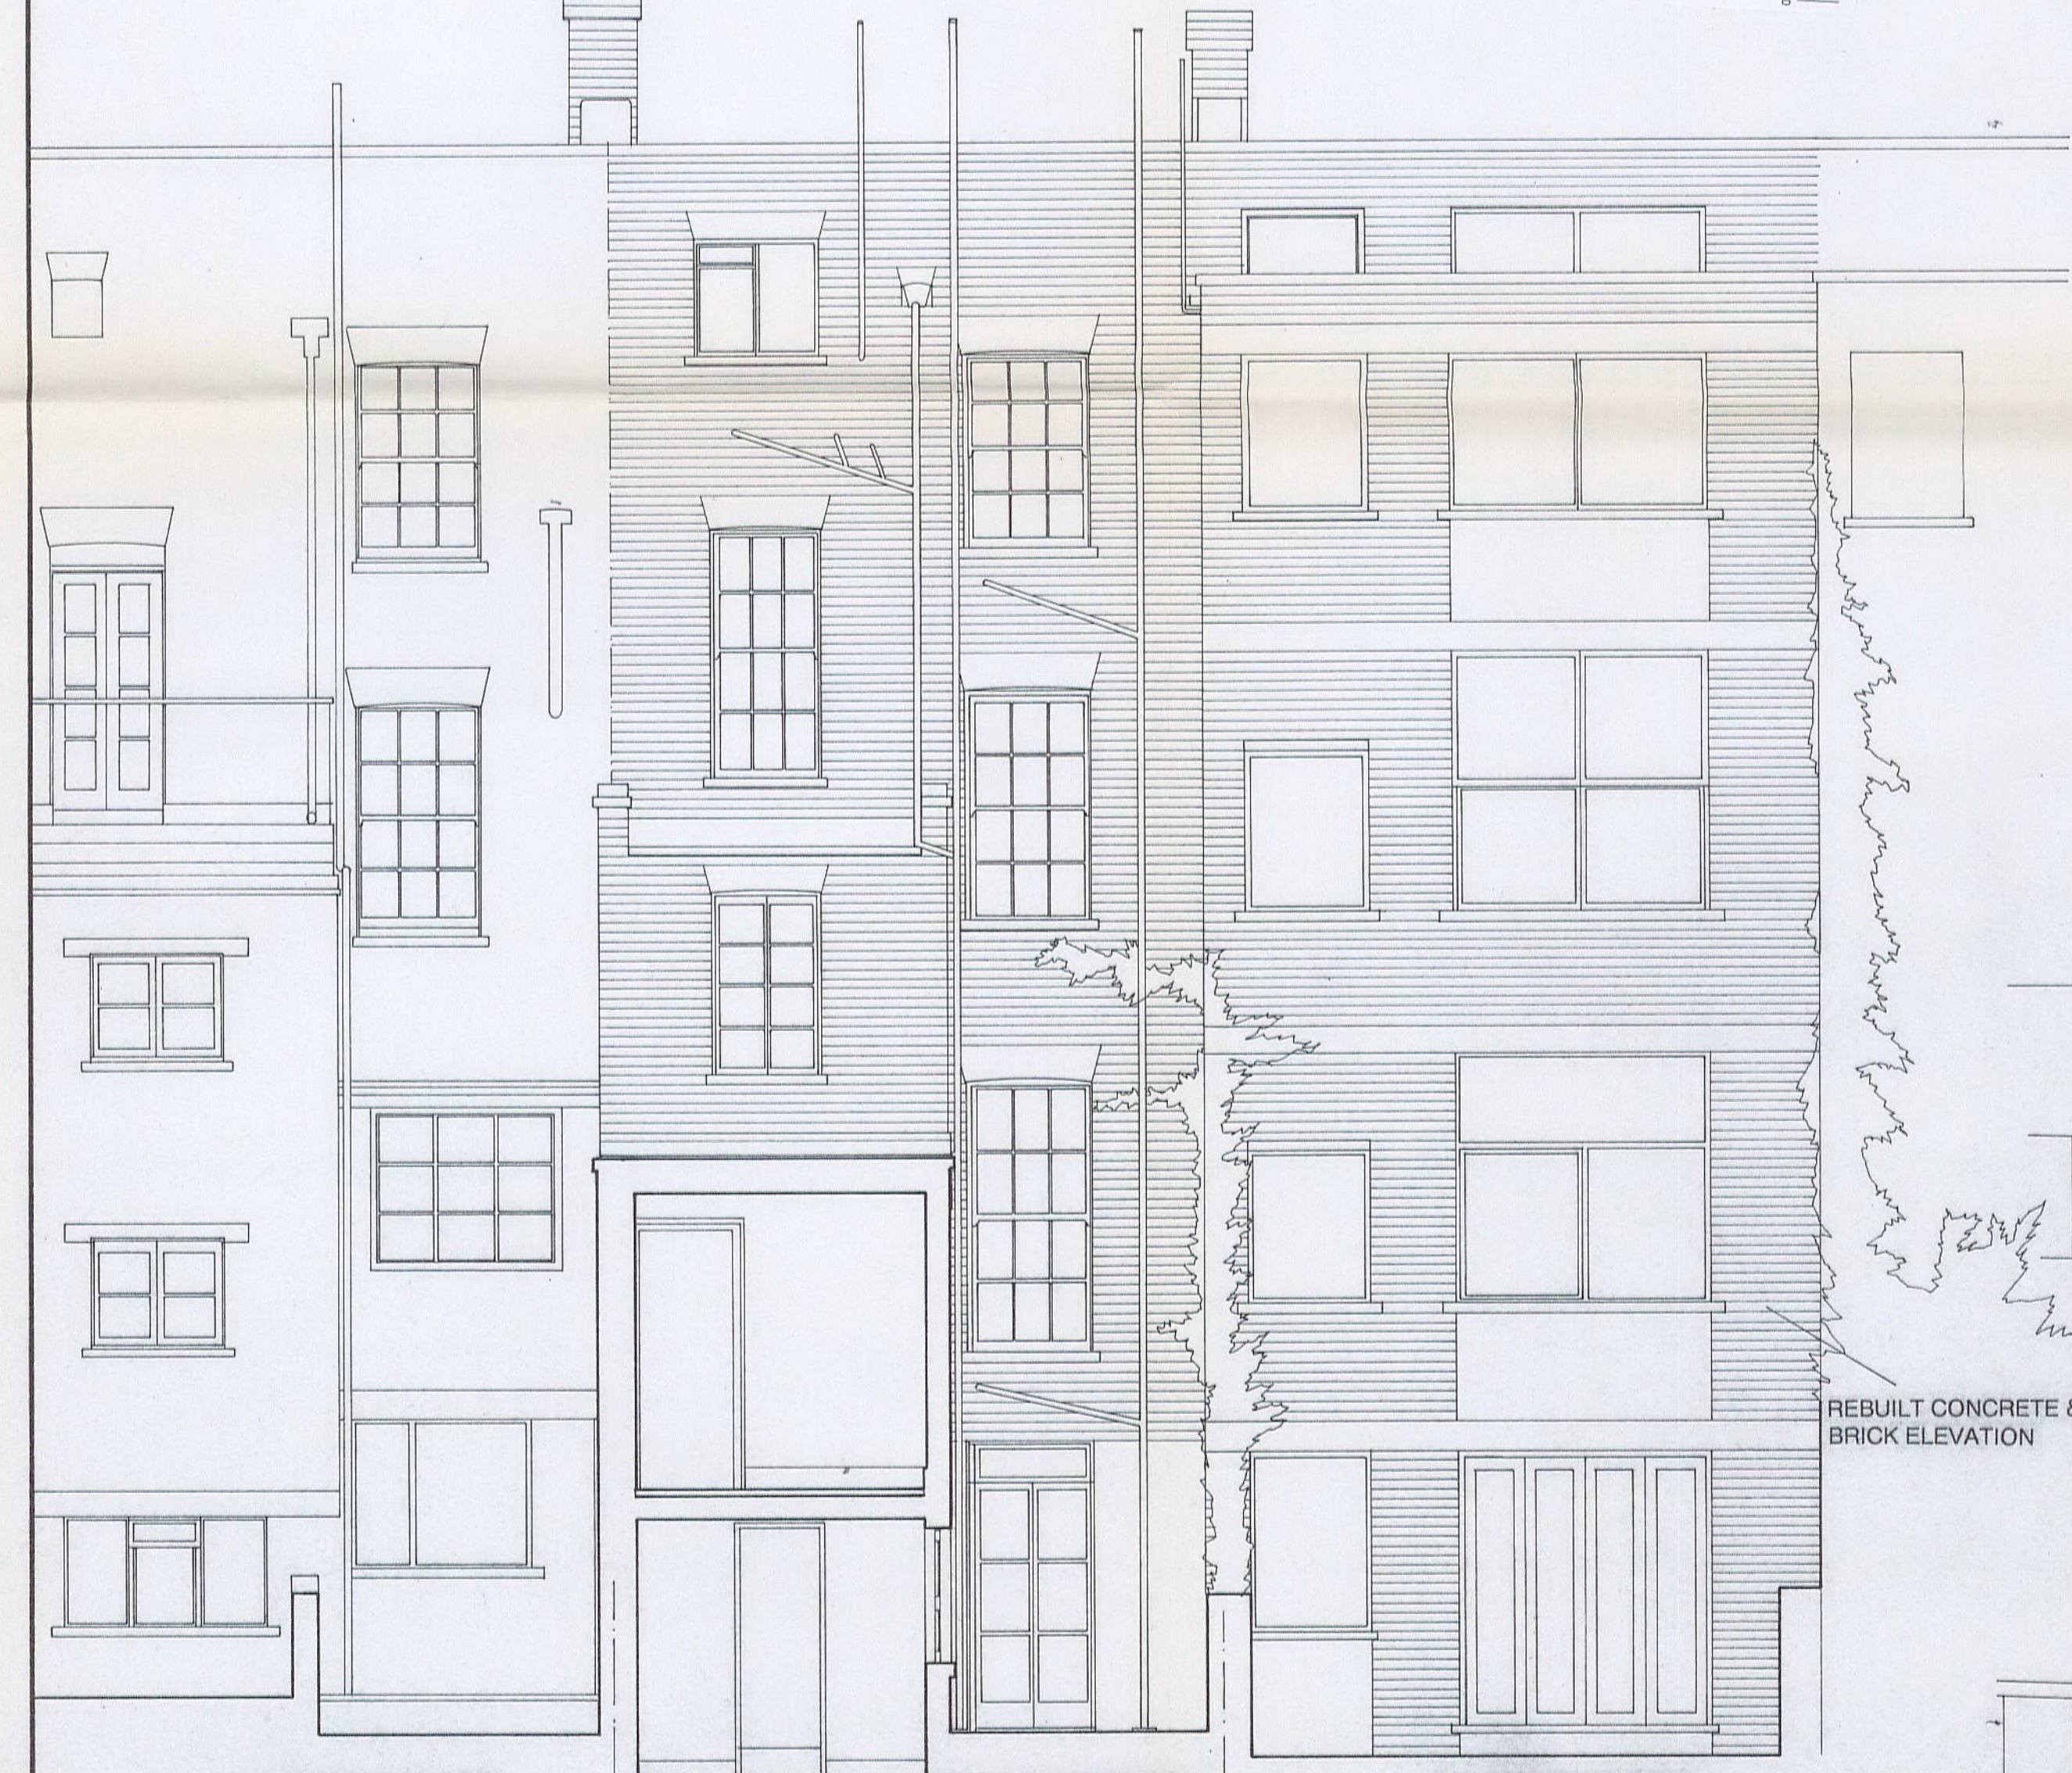


REAR ELEVATION

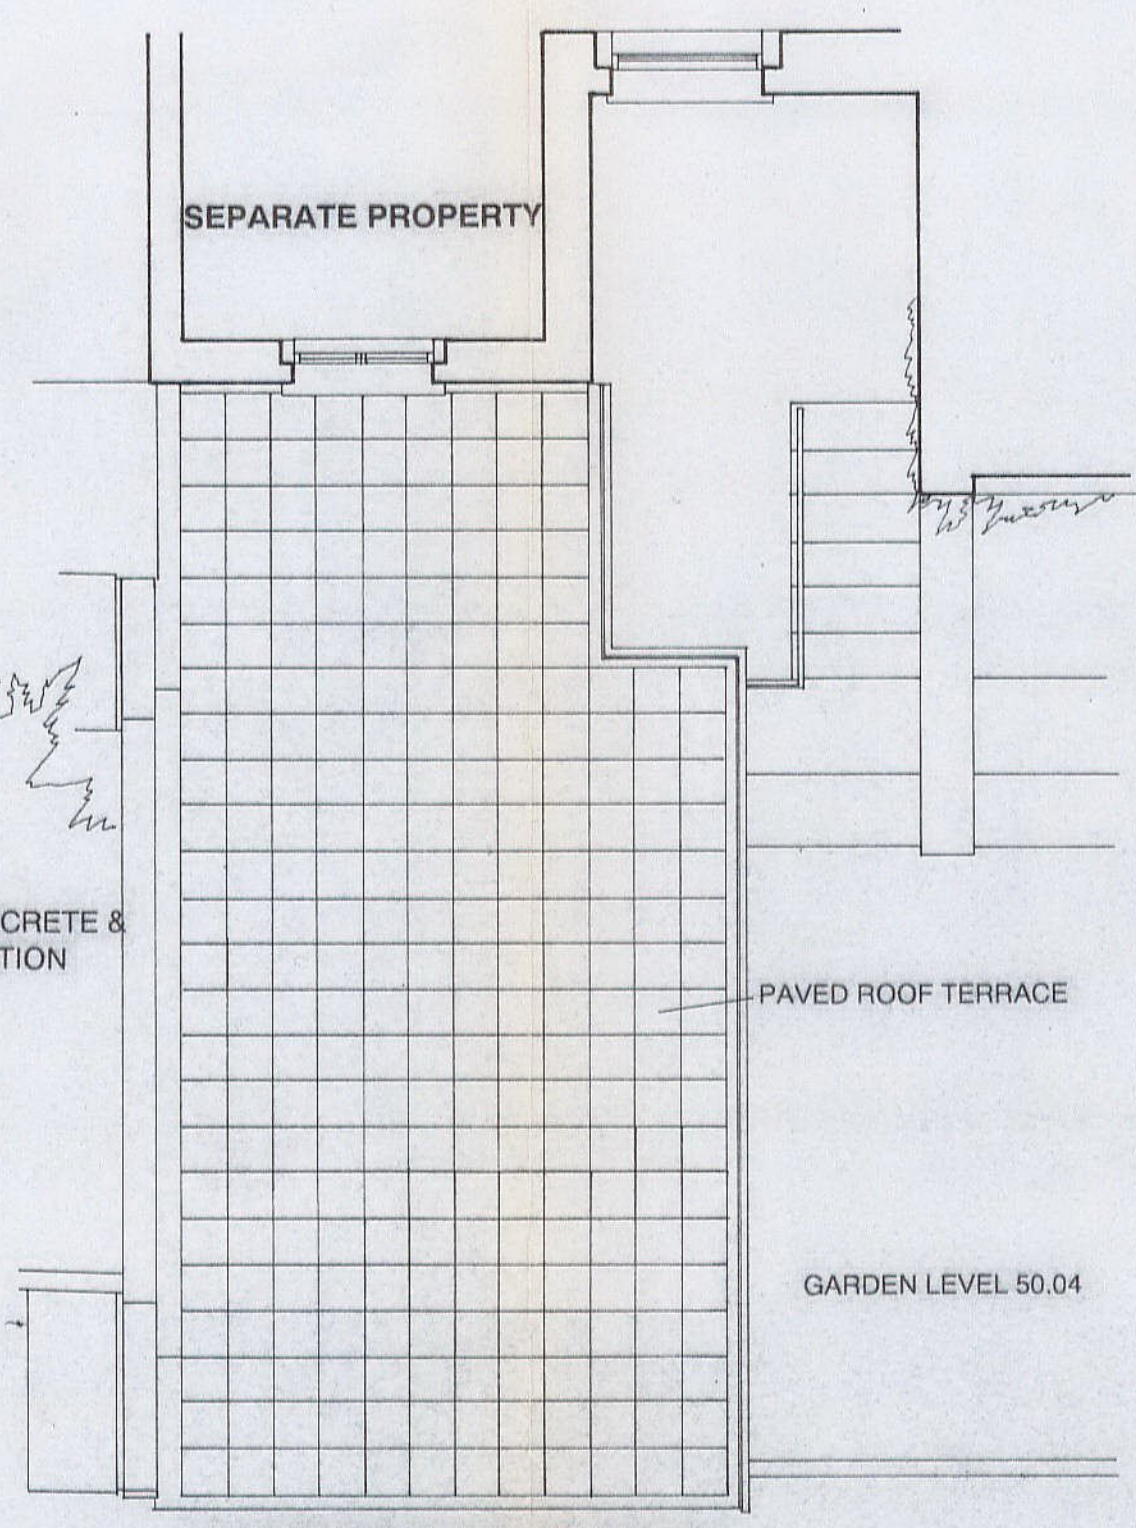

EXTENSION ROOF PLAN

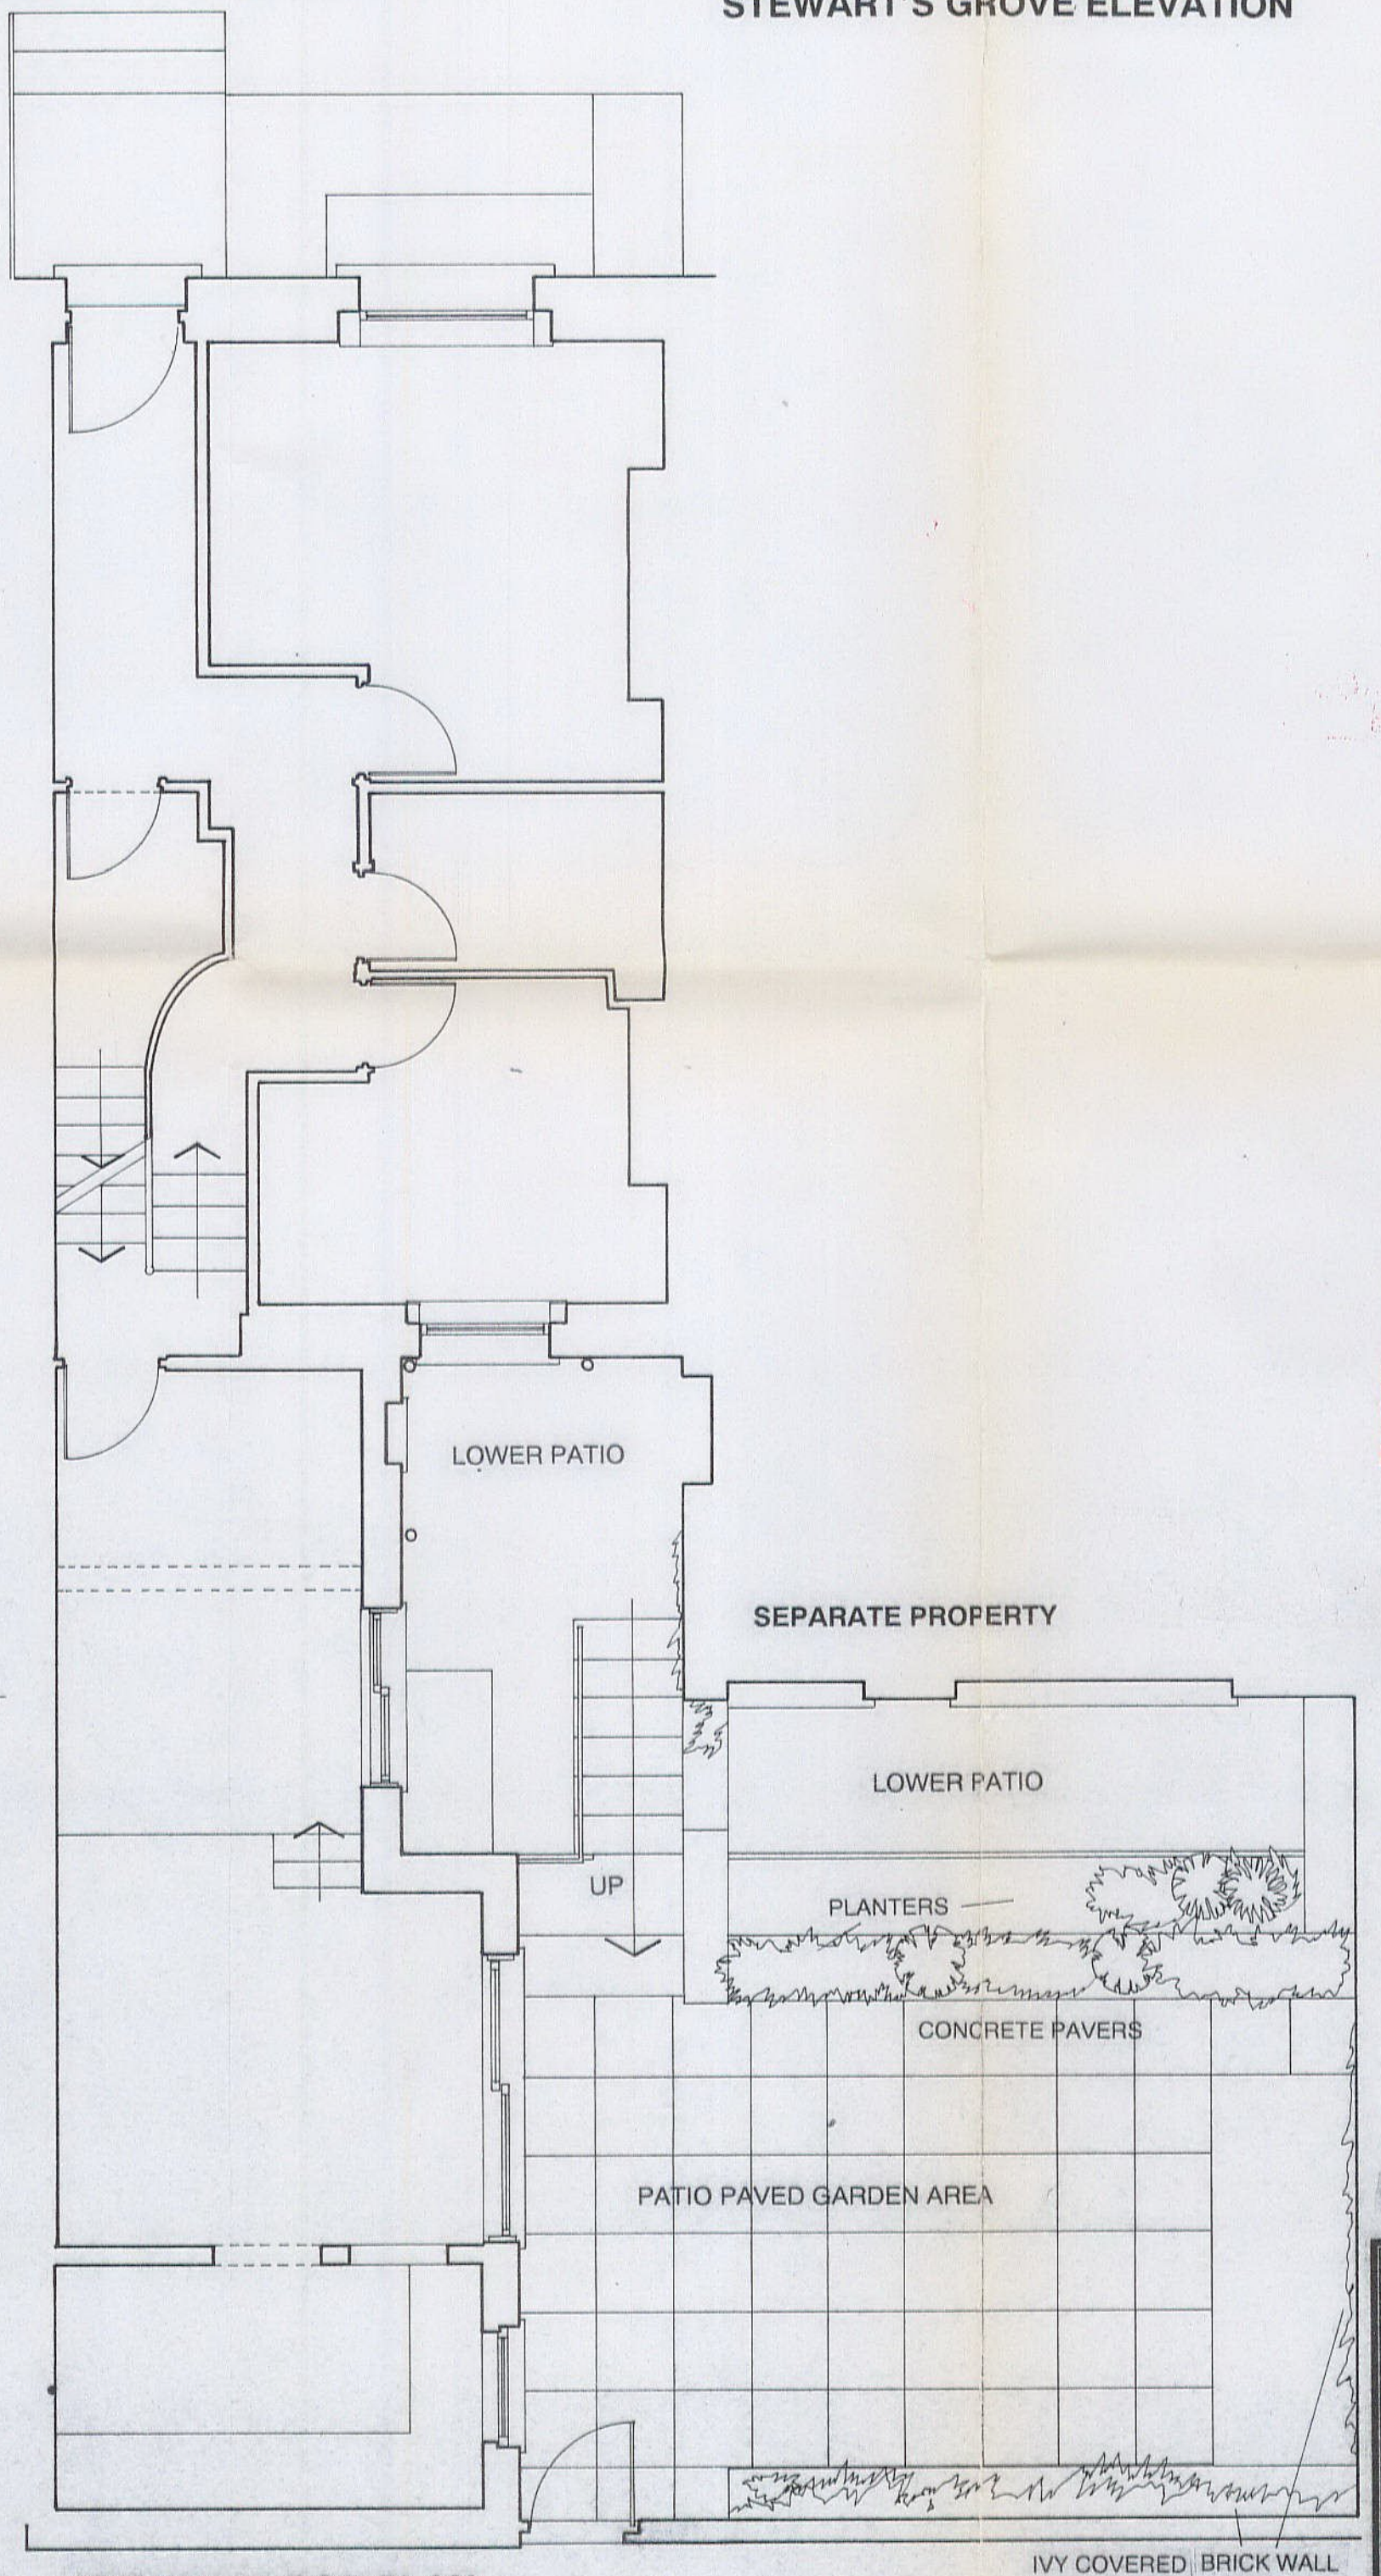


GROUND FLOOR PLAN

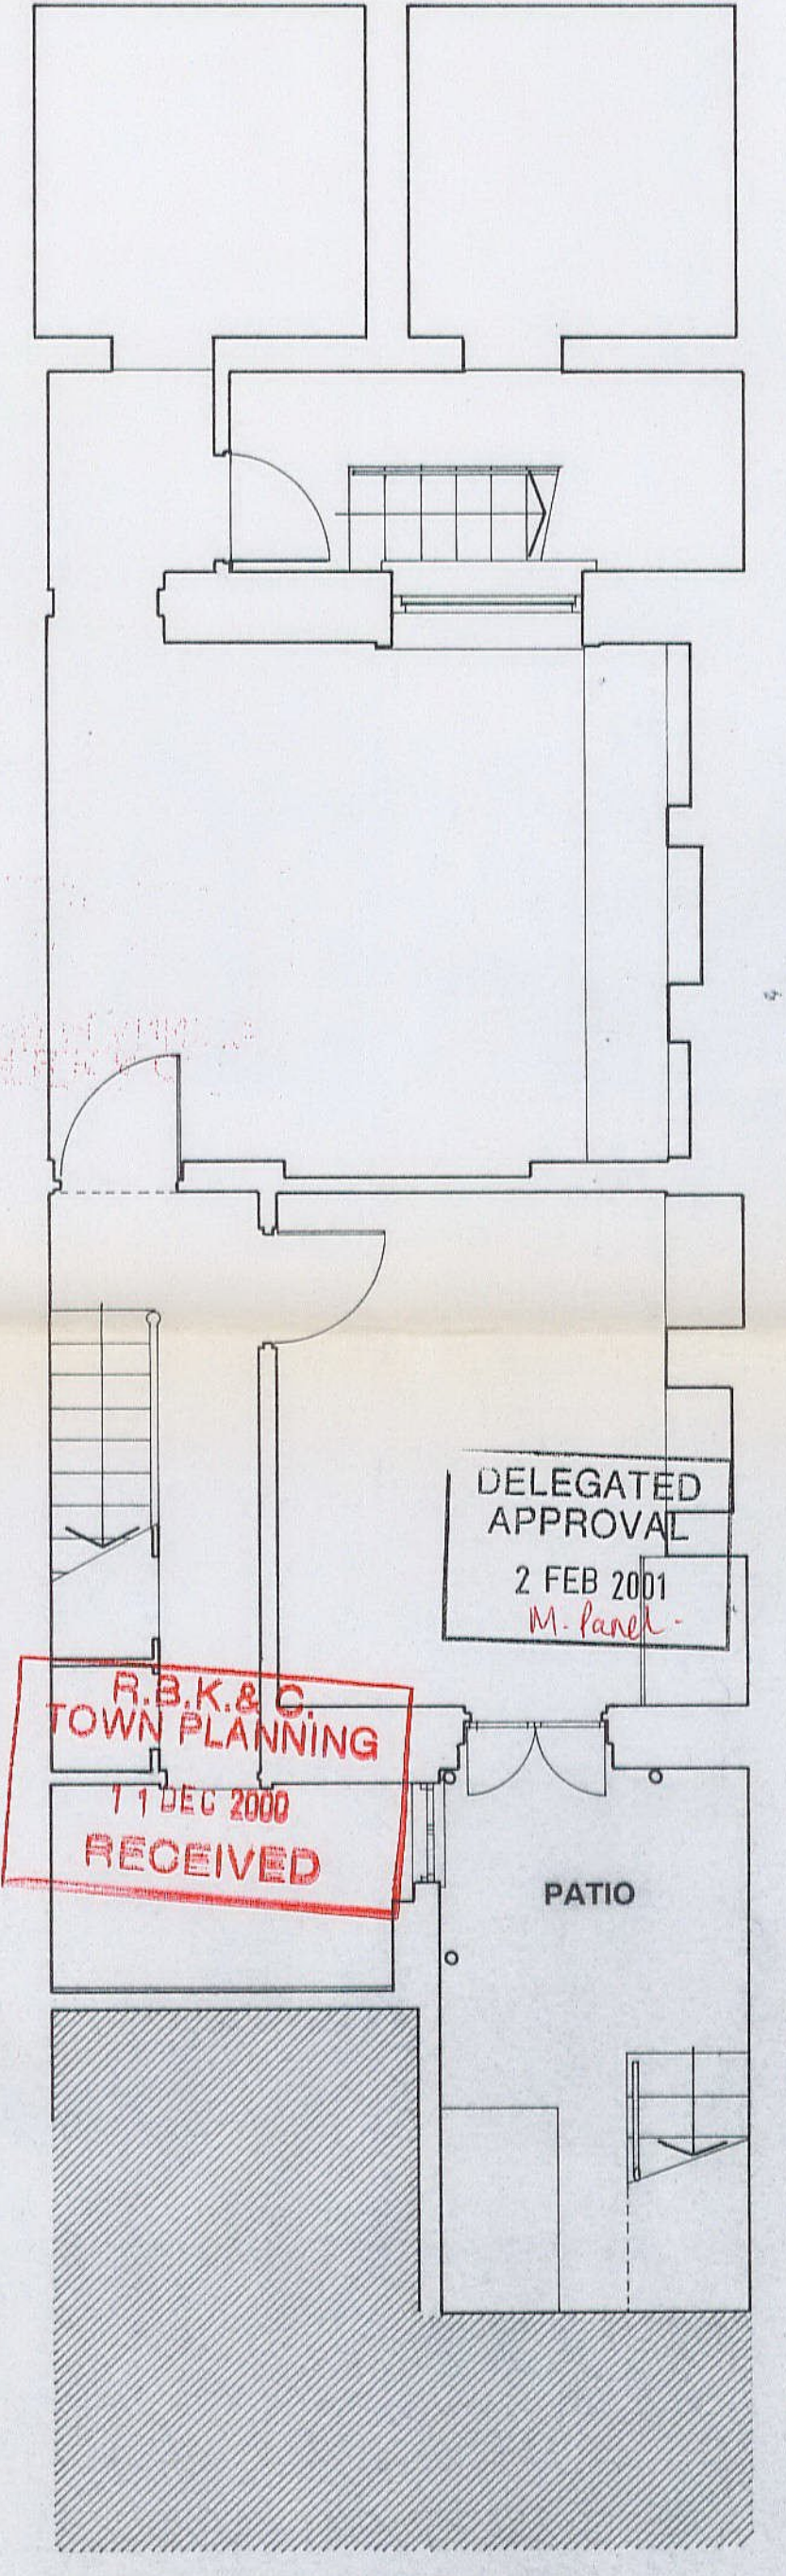


LOWER GROUND FLOOR

FOR PLANNING APPLICATION PURPOSE


PROJECT:	GARDEN EXTENSION 49, SYDNEY STREET LONDON SW3 6PX	
CLIENT:	Mr. & Mrs. HUNTINGTON -	
ARCHITECT:	STEPHEN TSANG DESIGNS 31 STEWART'S GROVE LONDON SW3 6PX TEL: 020 7349 0573 FAX: 020 7349 0588	
DRAWING:	EXISTING ELEVATIONS, PLANS & LOCATION PLAN	
DRAWING NUMBER:	021/03	REV:
DATE:	NOV 2000	SCALE: 1:50

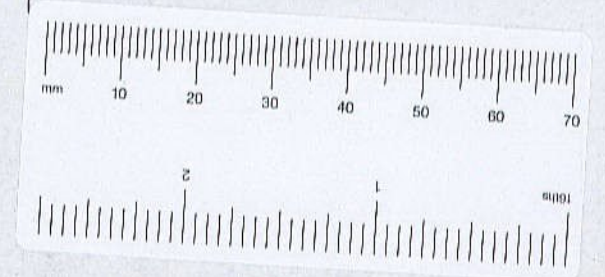


R.S.K. & C.  
TOWN PLANNING  
24 JAN 2001  
RECEIVED

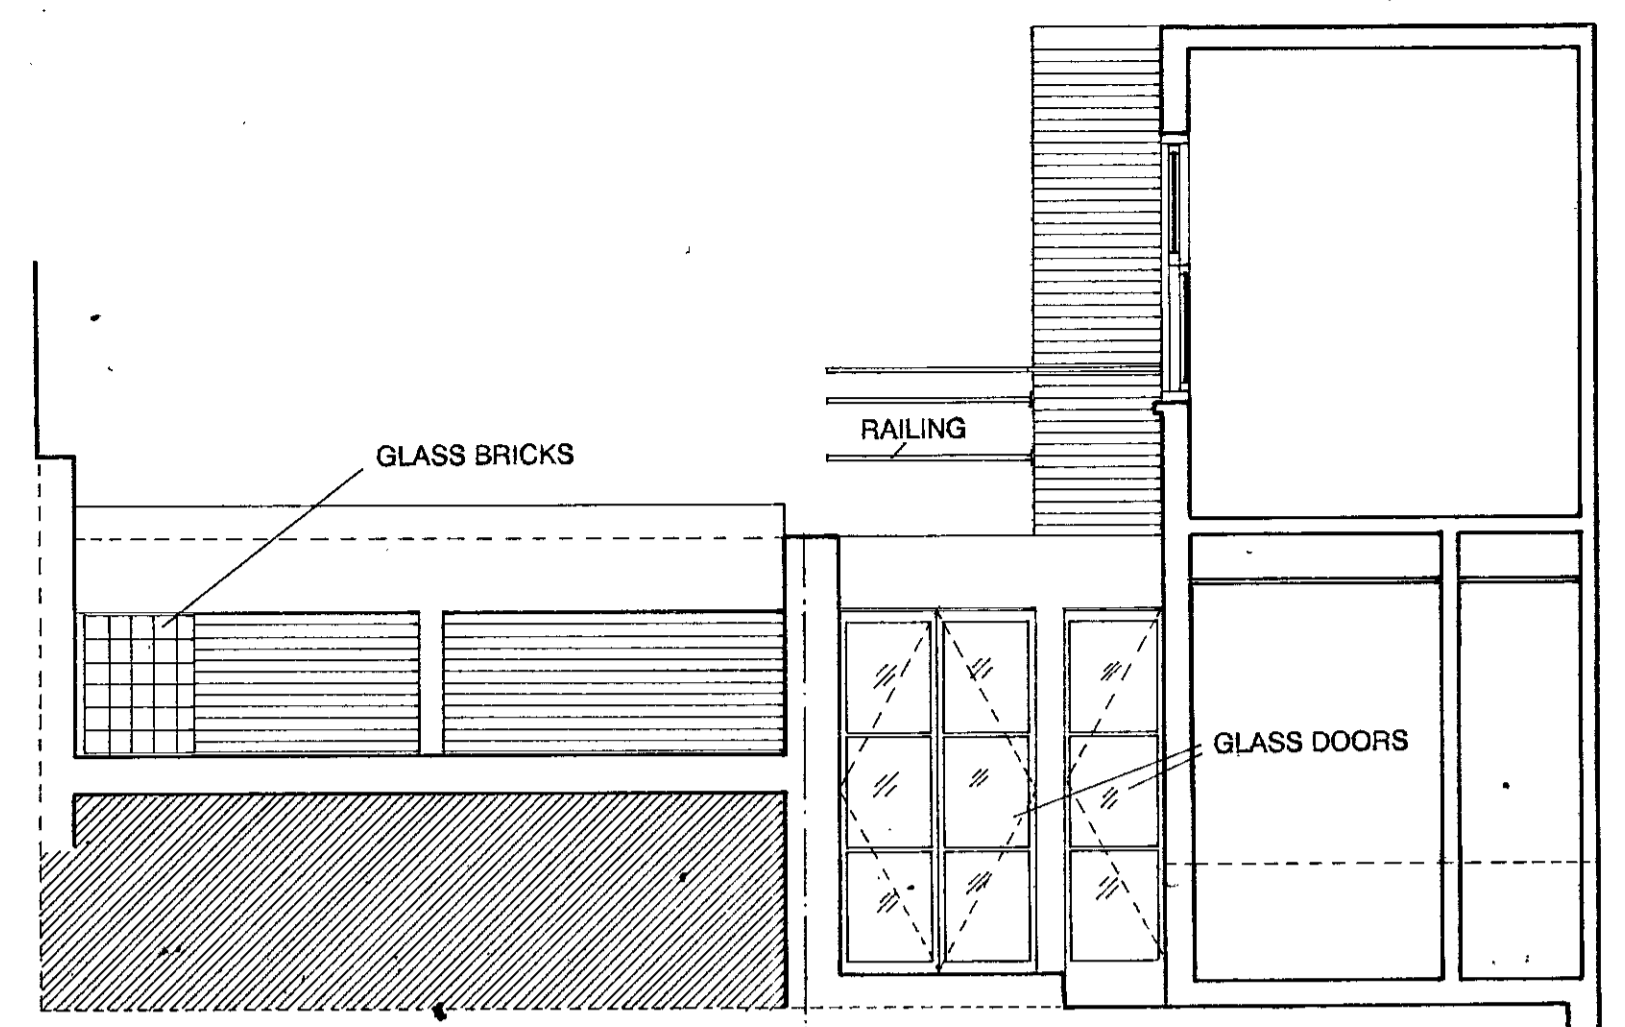


④ ELEVATION/SECTION C-C

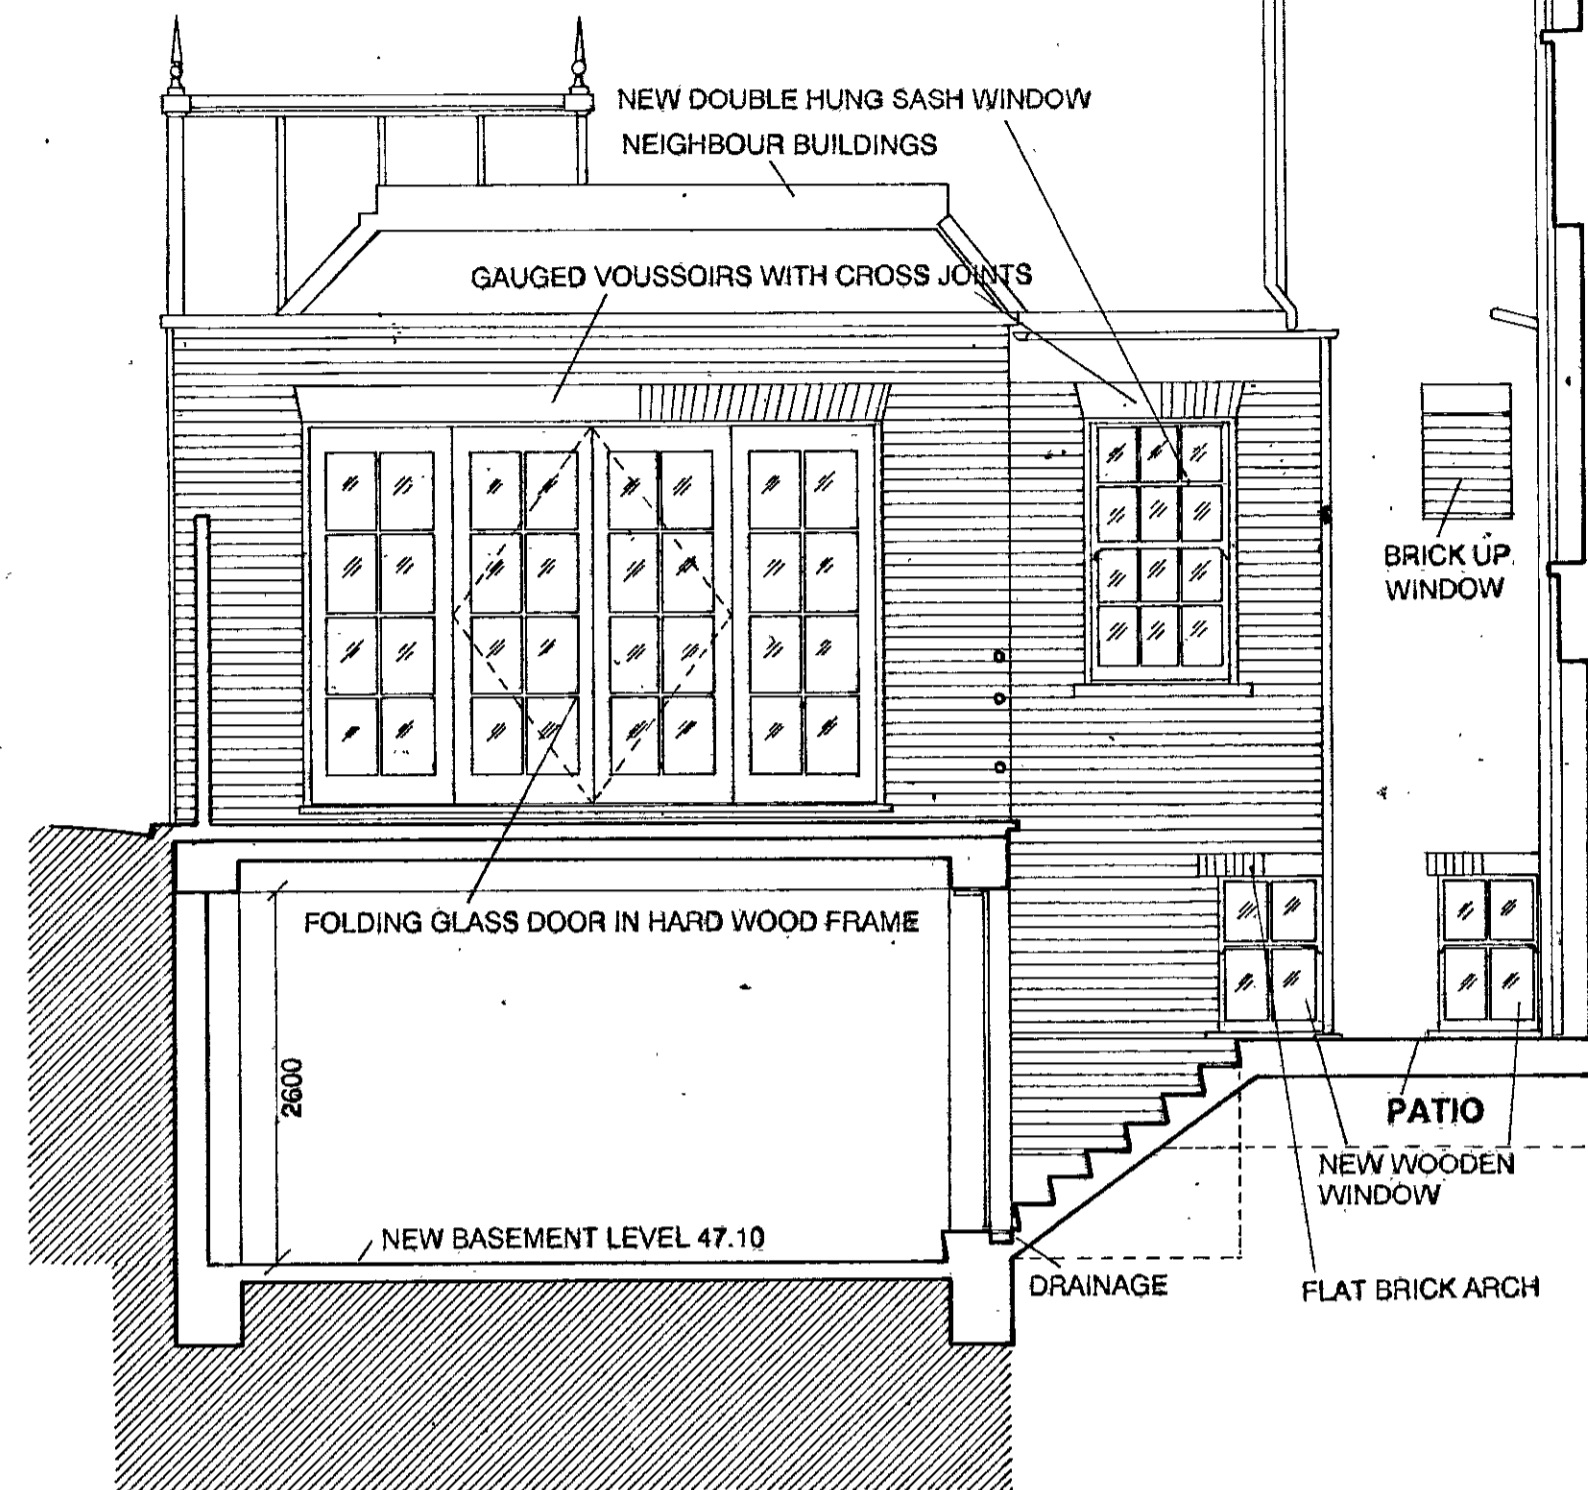


ELEVATION OF GARDEN EXTENSION

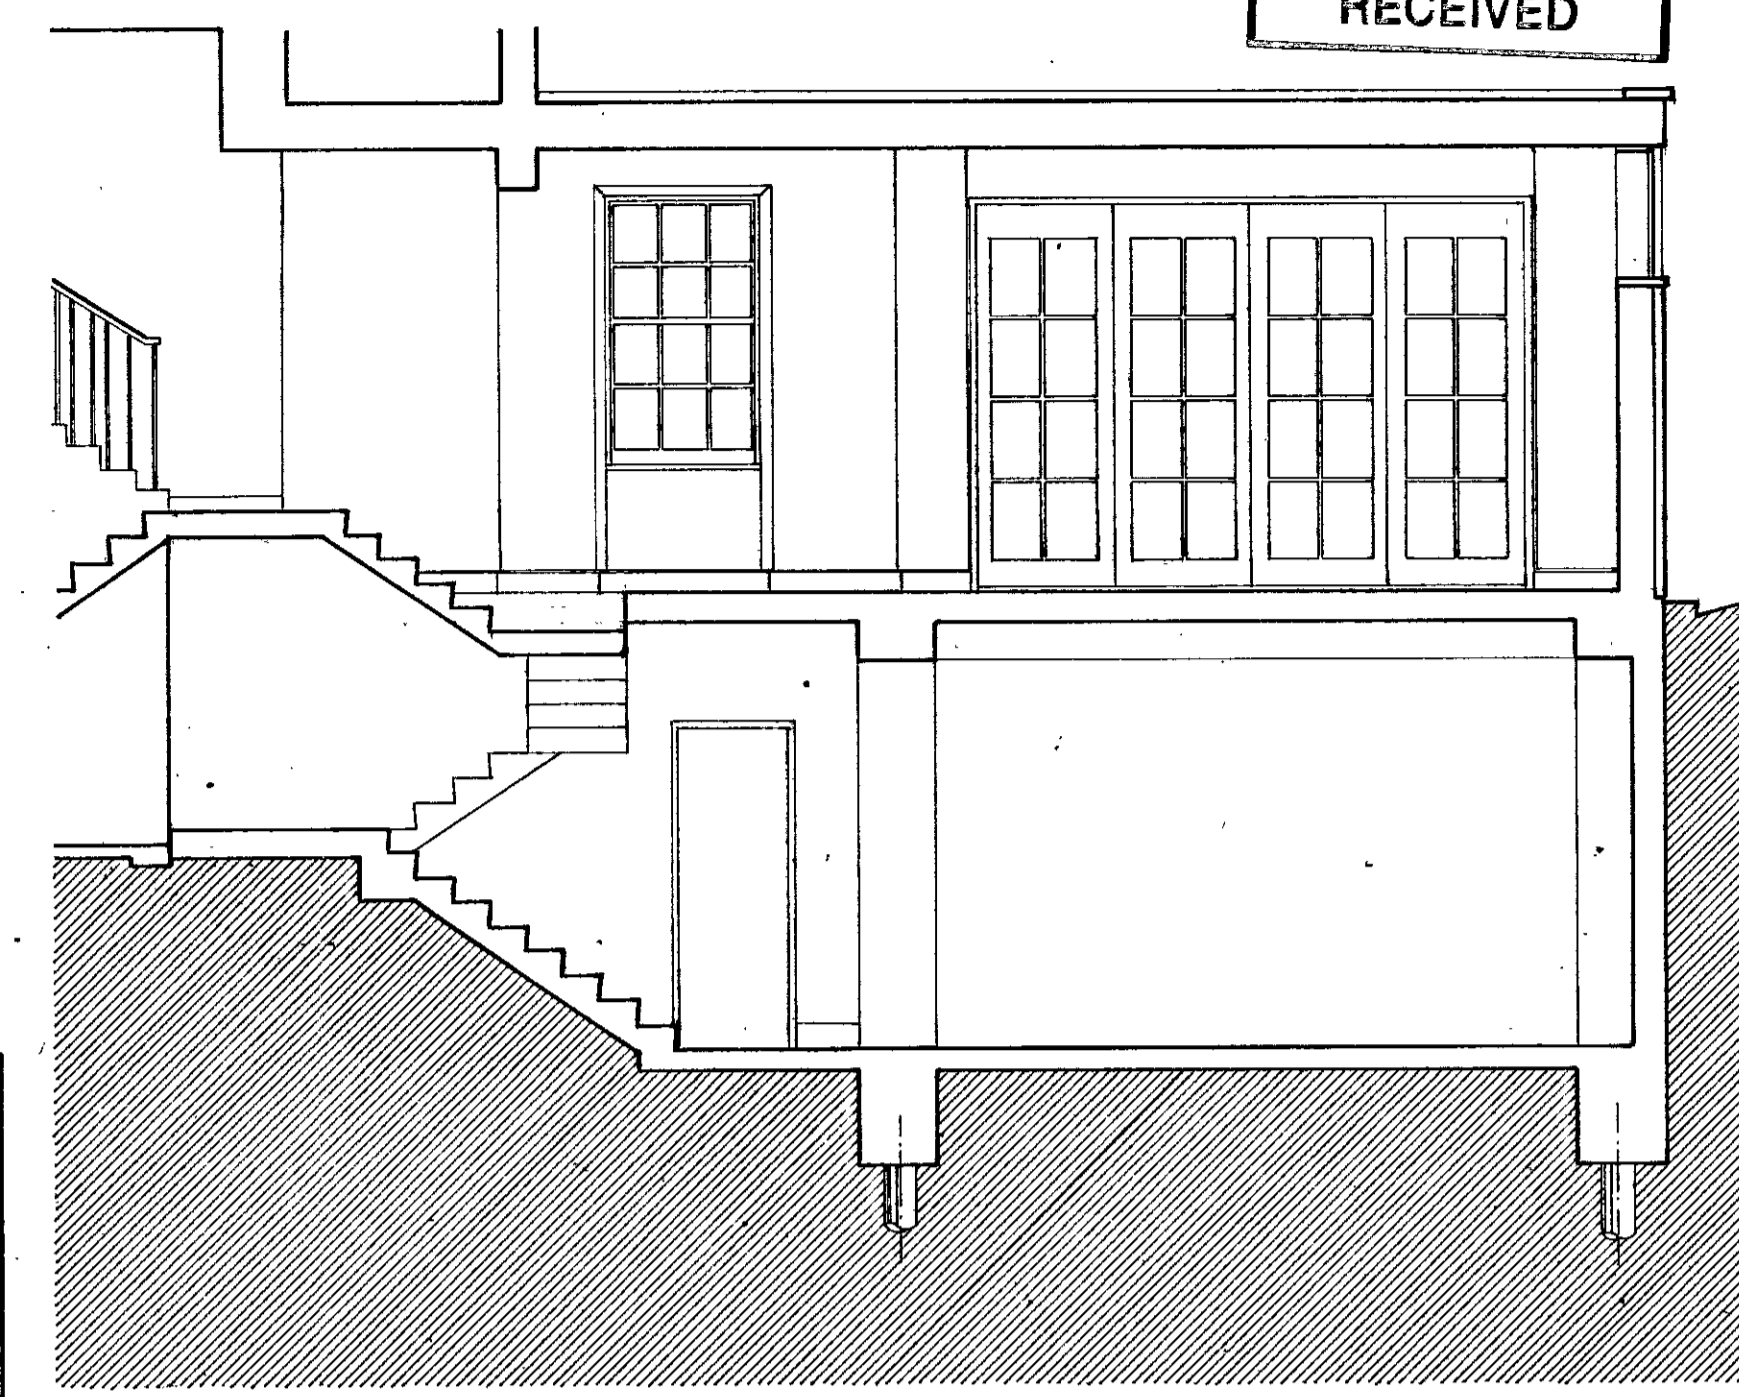


SECTION A-A

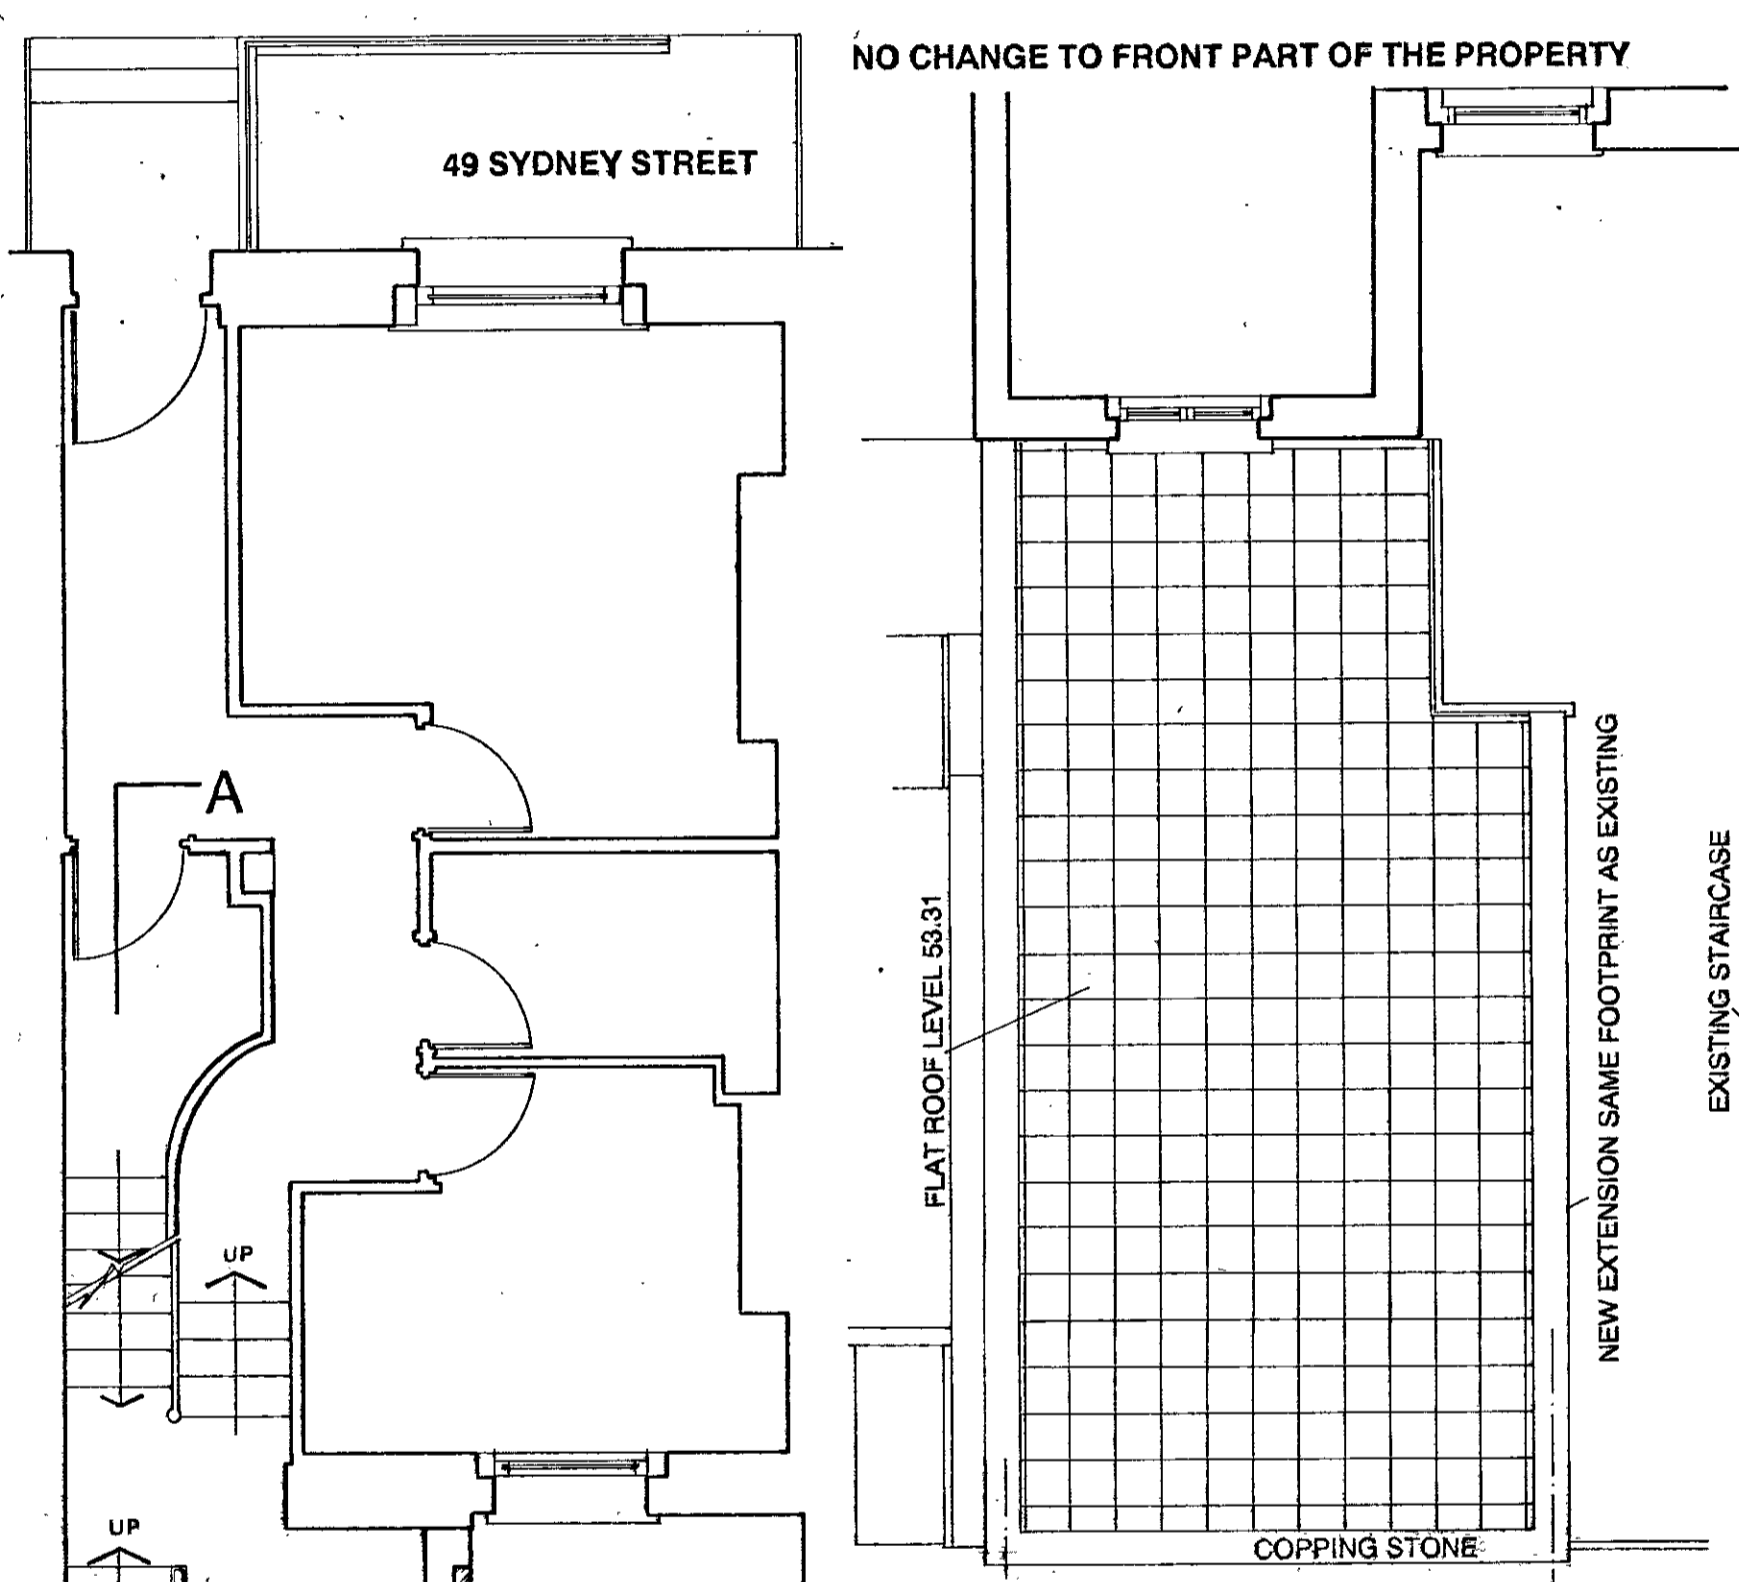


① EXTENSION ROOF PLAN

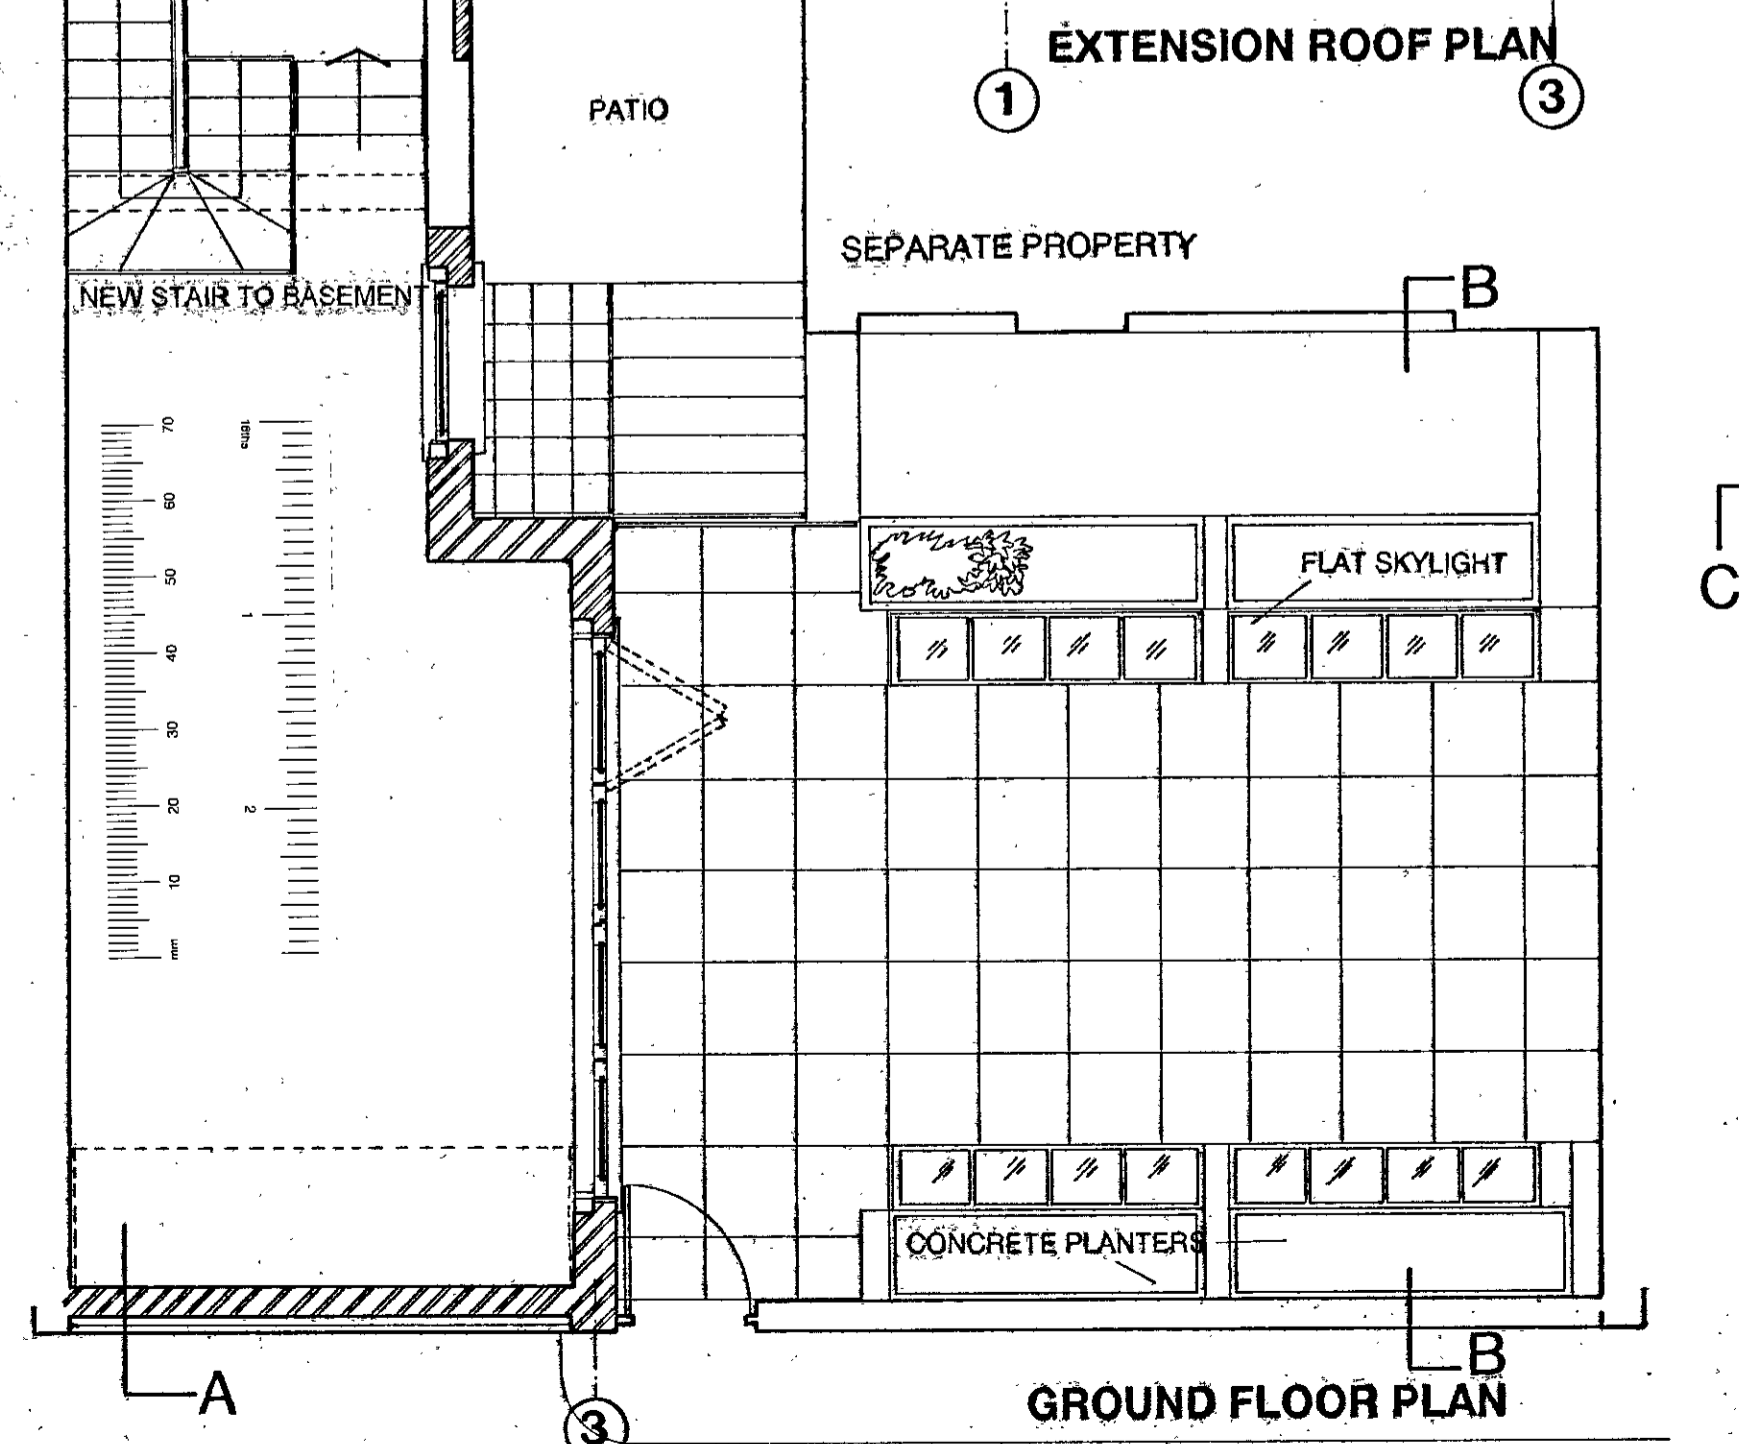

GROUND FLOOR PLAN

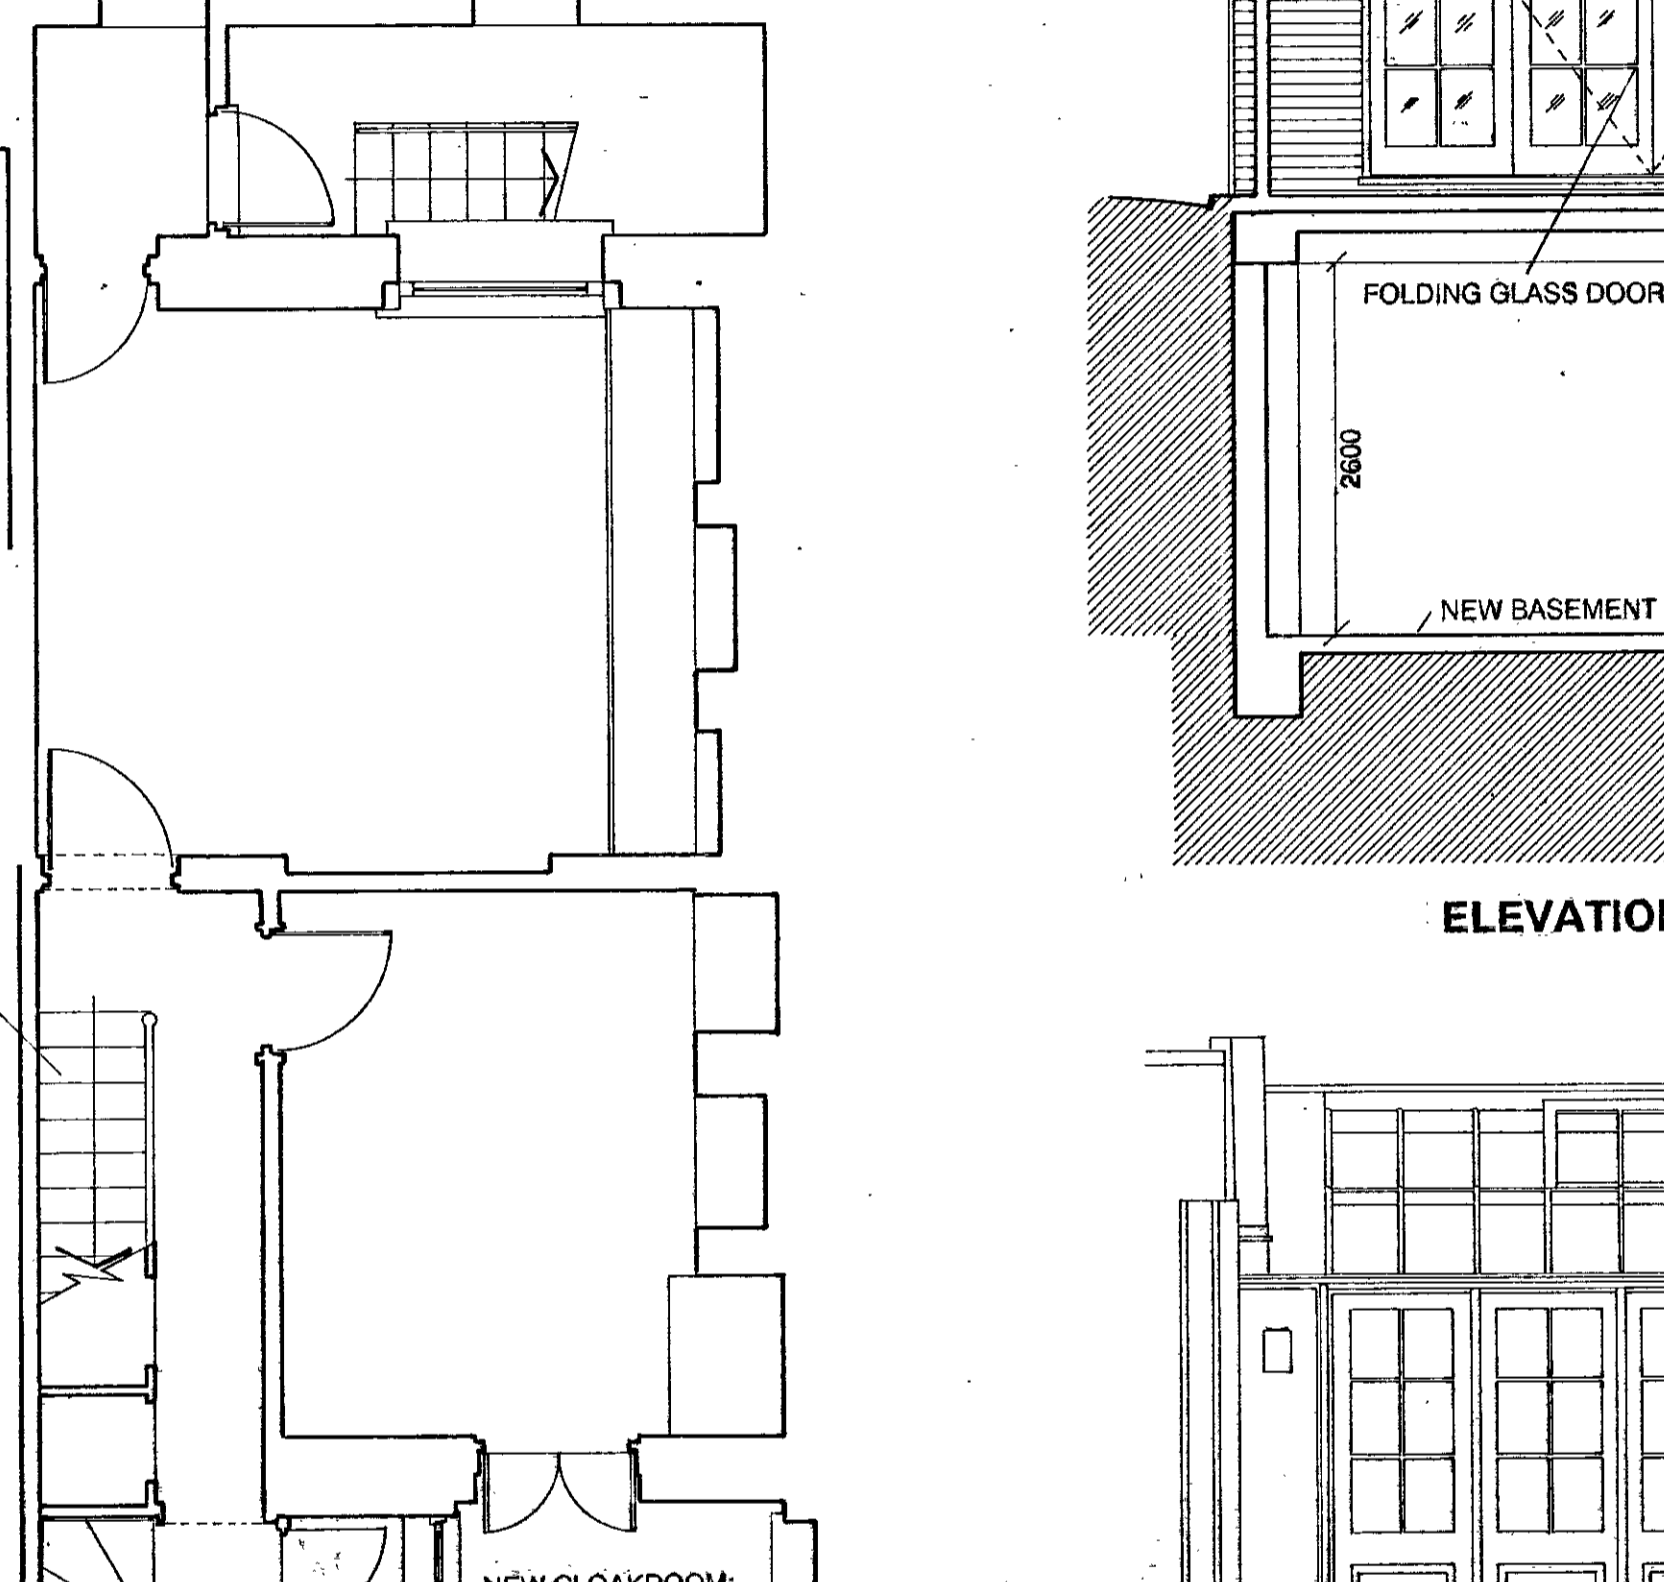


LOWER GROUND FLOOR

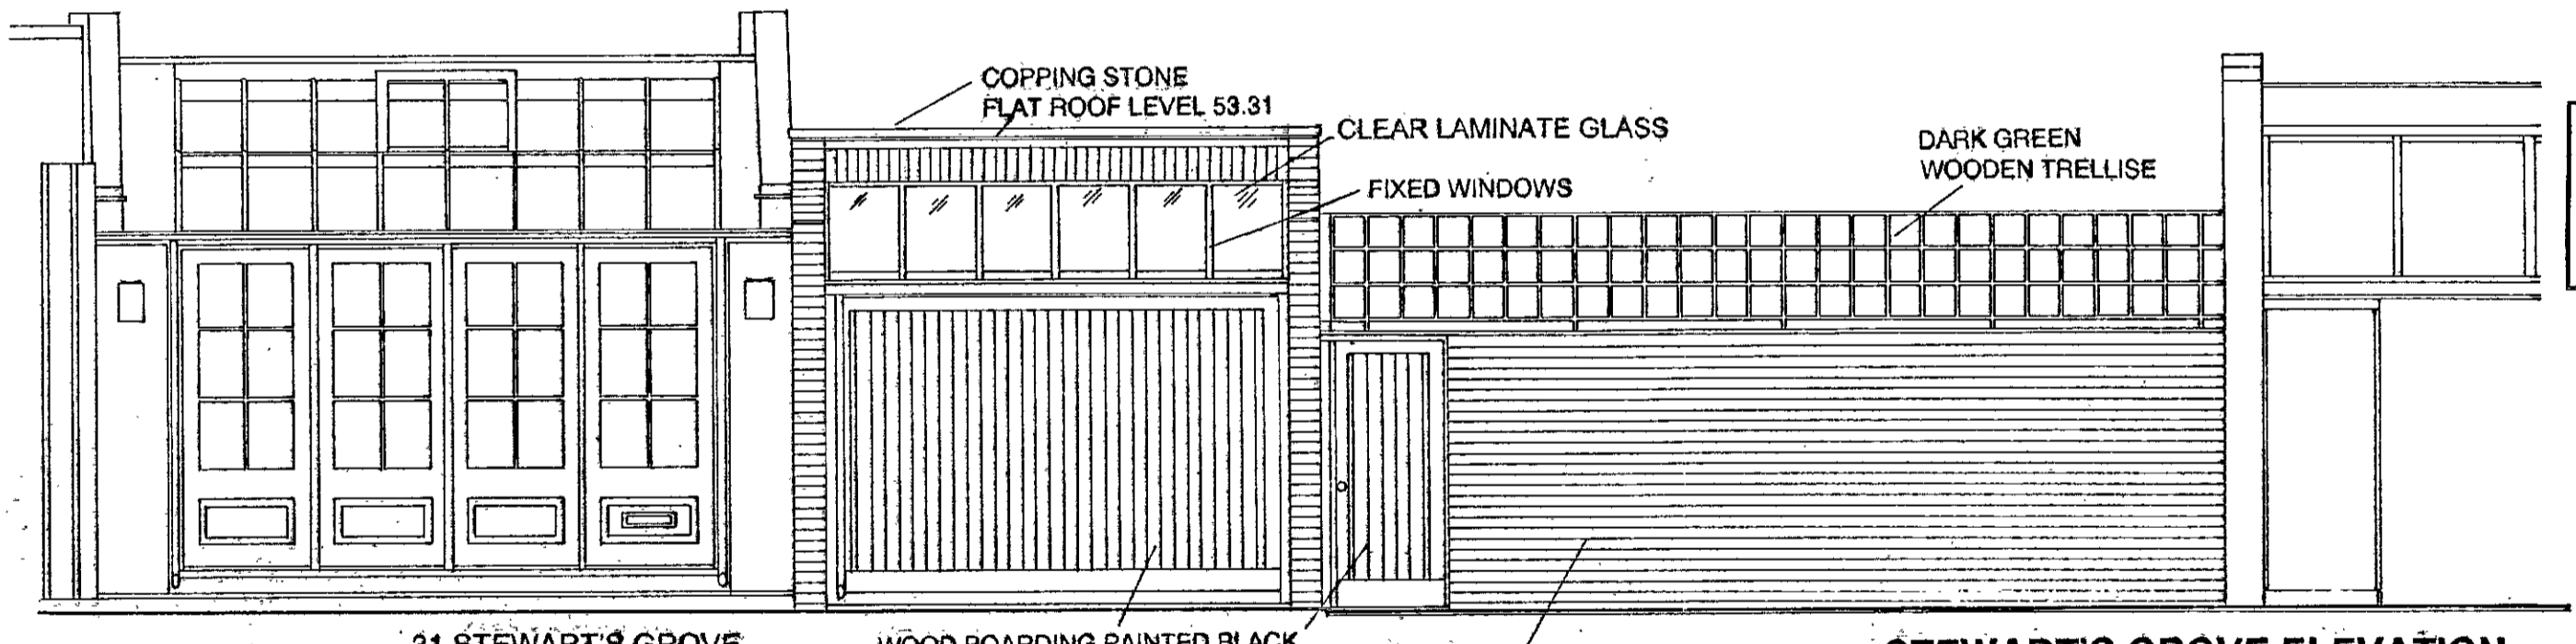

STEWART'S GROVE ELEVATION

DELEGATED APPROVAL  
2 FEB 2001  
M. Parel

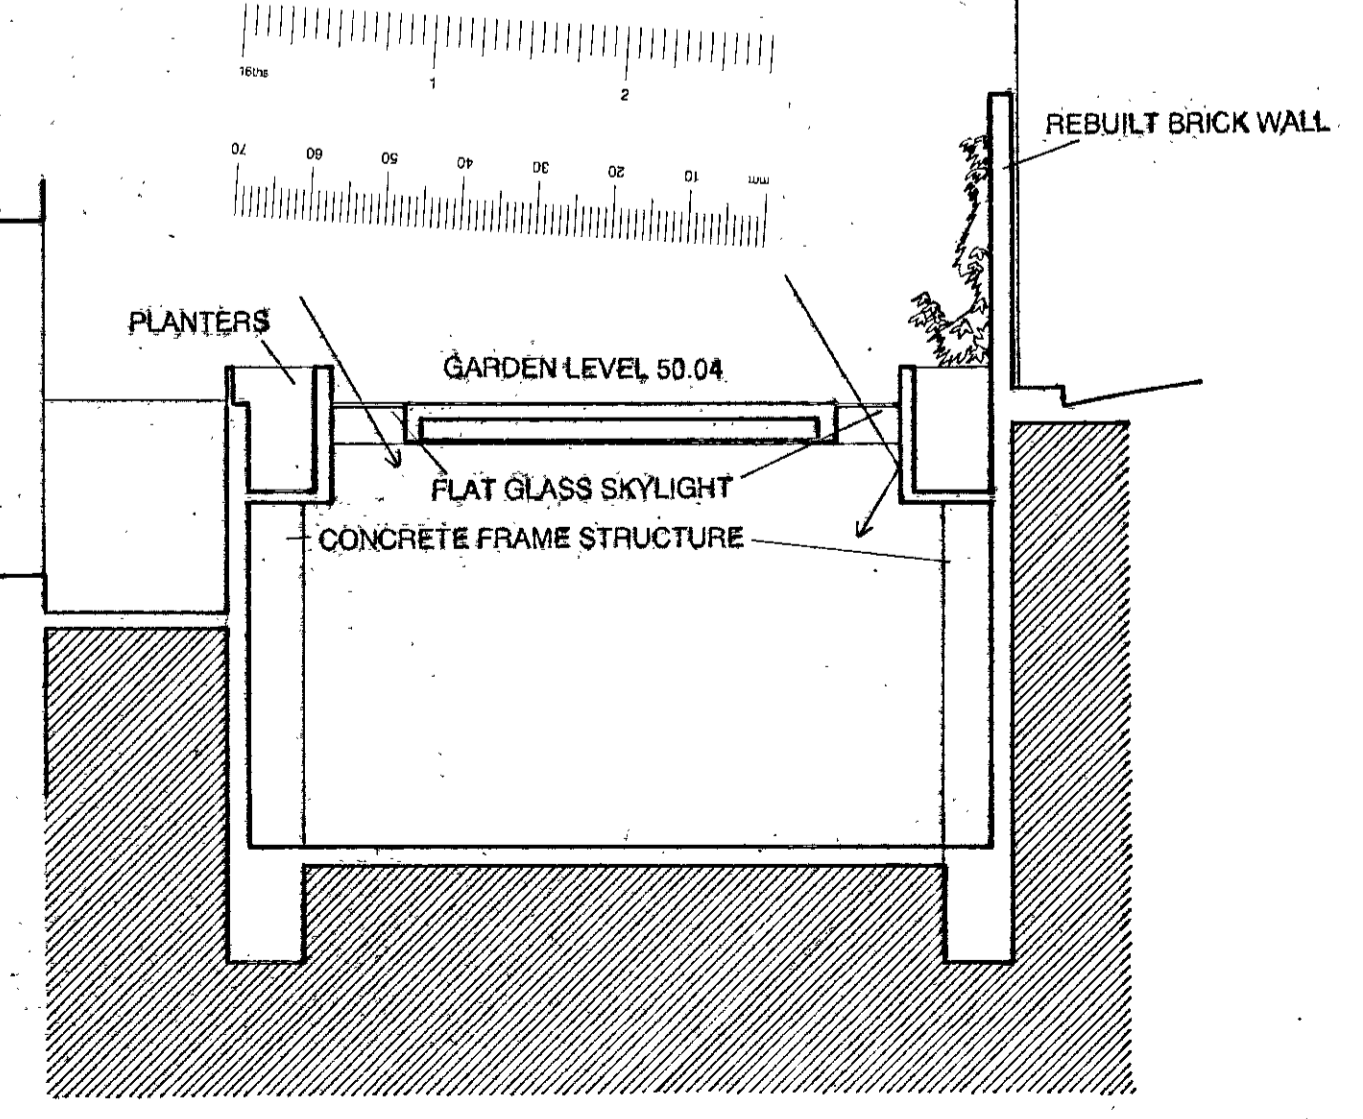

SECTION B-B SECTION OF BASEMENT


- REVISION A: 2001-01-22
1. REINSTATE ORIGINAL BASEMENT STAIRS
  2. CHANGING NEW STAIRS LAYOUT
  3. CHANGE GLAZING PATTERN TO GLASS DOORS
  4. REMOVE SLOPPING WINDOWS TO STEWART'S GROVE.

KEY:  
NEW / RESTORED BRICK WORK


19/00/2849/A

FOR PLANNING APPLICATION PURPOSE

PROJECT: GARDEN EXTENSION  
49, SYDNEY STREET,  
LONDON SW3 6PX  
CLIENT: Mr. & Mrs. HUNTINGTON  
ARCHITECT: STEPHEN TSANG DESIGNS  
31 STEWART'S GROVE LONDON SW3 6PX  
TEL: 020 7349 0573 FAX: 020 7349 0588  
DRAWING: PROPOSED ELEVATIONS  
PLANS & SECTIONS  
DRAWING NUMBER: 021/04 REV:A  
DATE: NOV 2000 SCALE 1:50

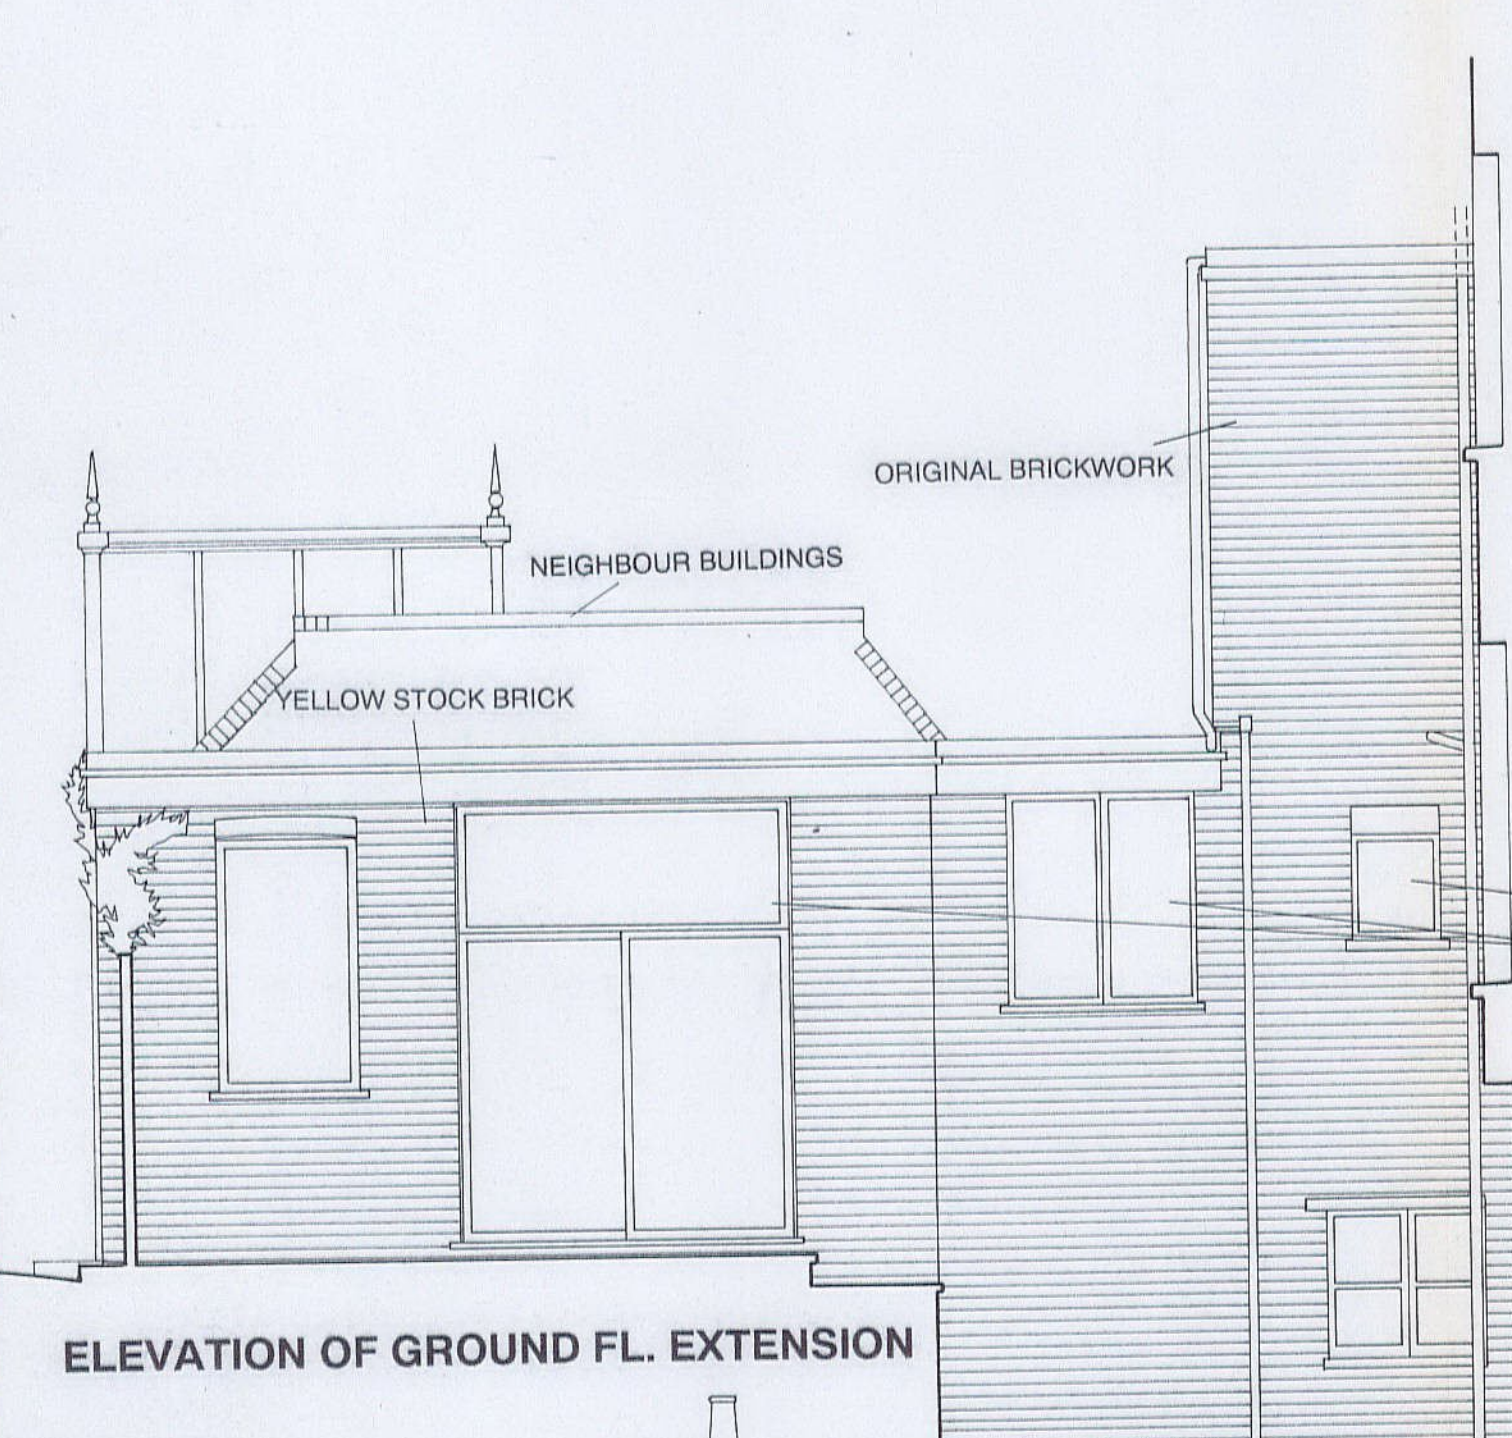


ELEVATION OF GROUND FL. EXTENSION

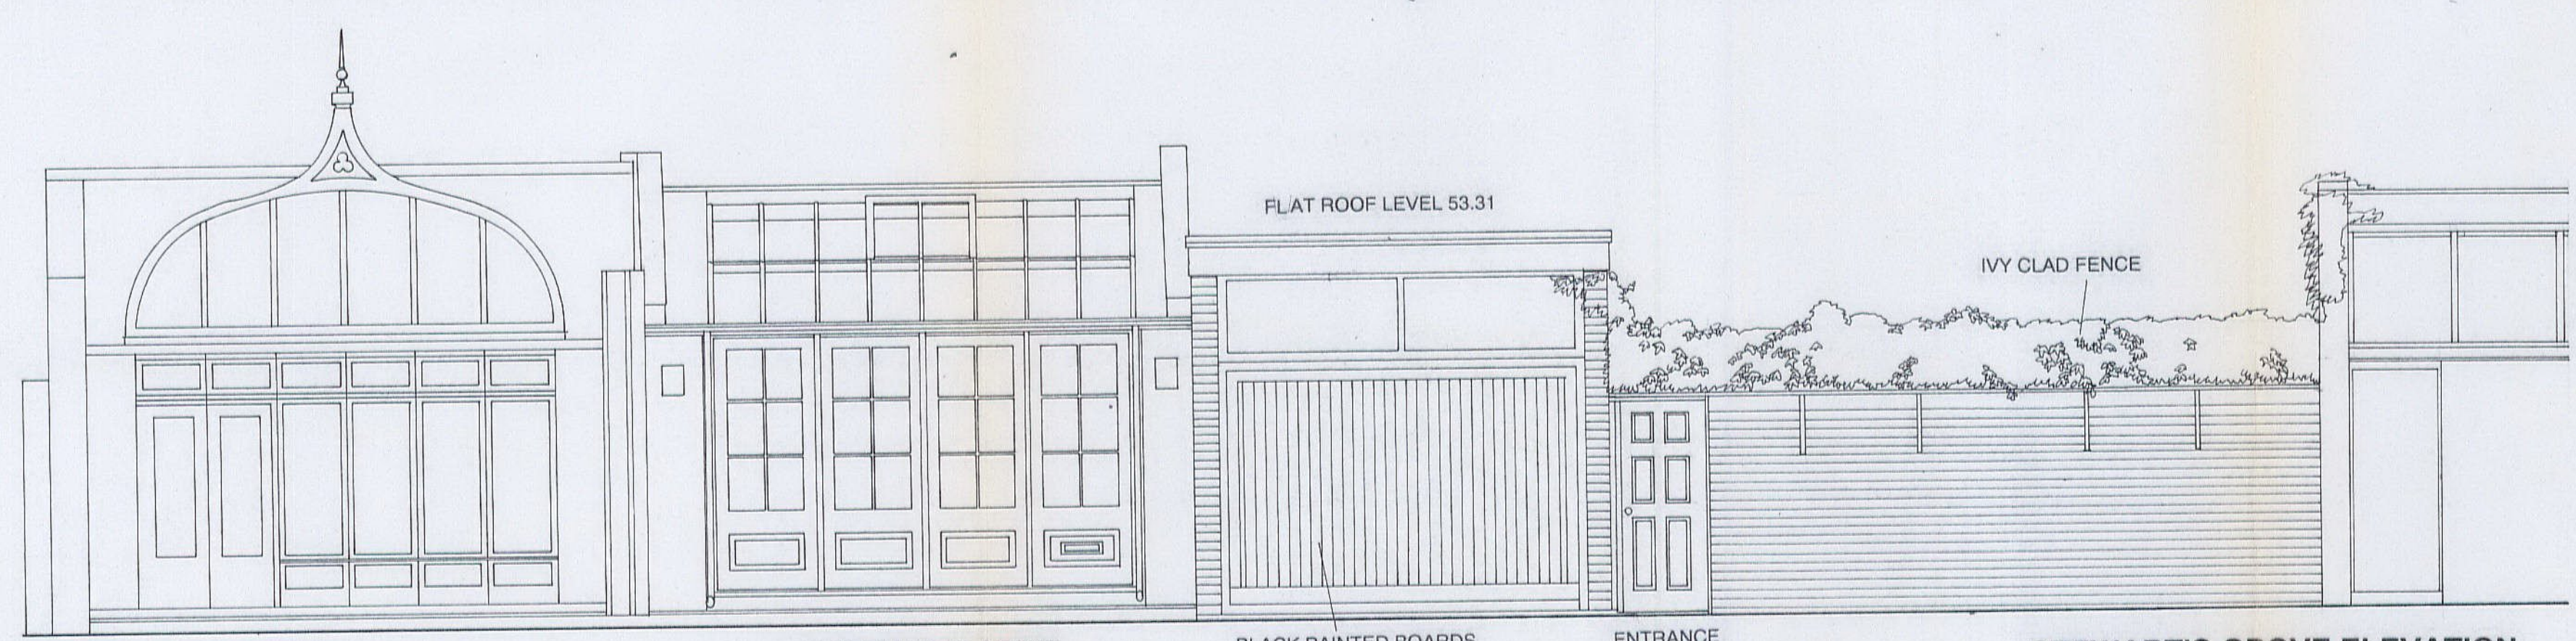


STEWART'S GROVE ELEVATION

BLOCKED WINDOW  
SLIDING ALUMINIUM WINDOWS

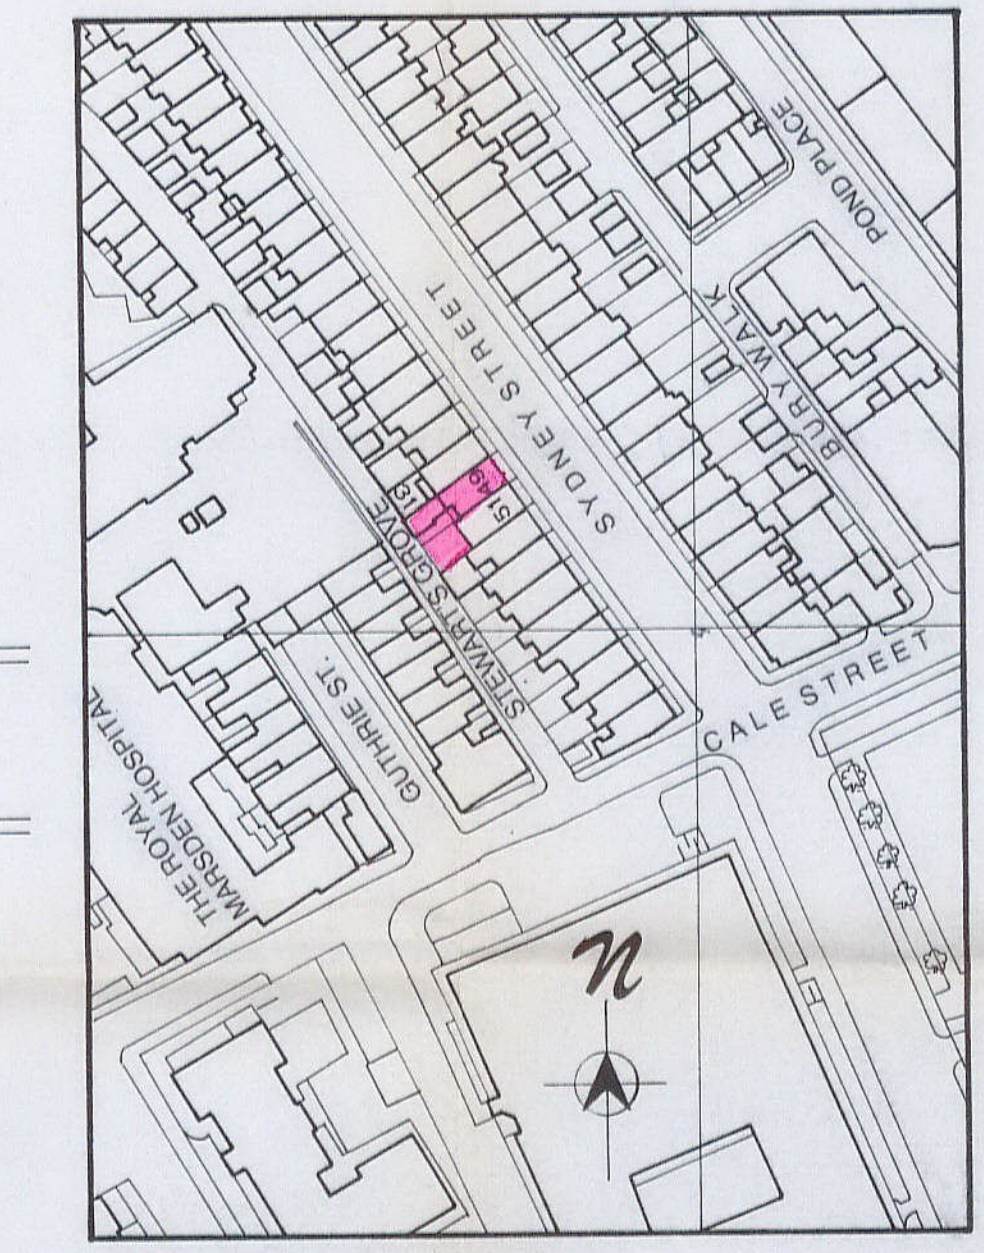


LOCATION PLAN 1:1250

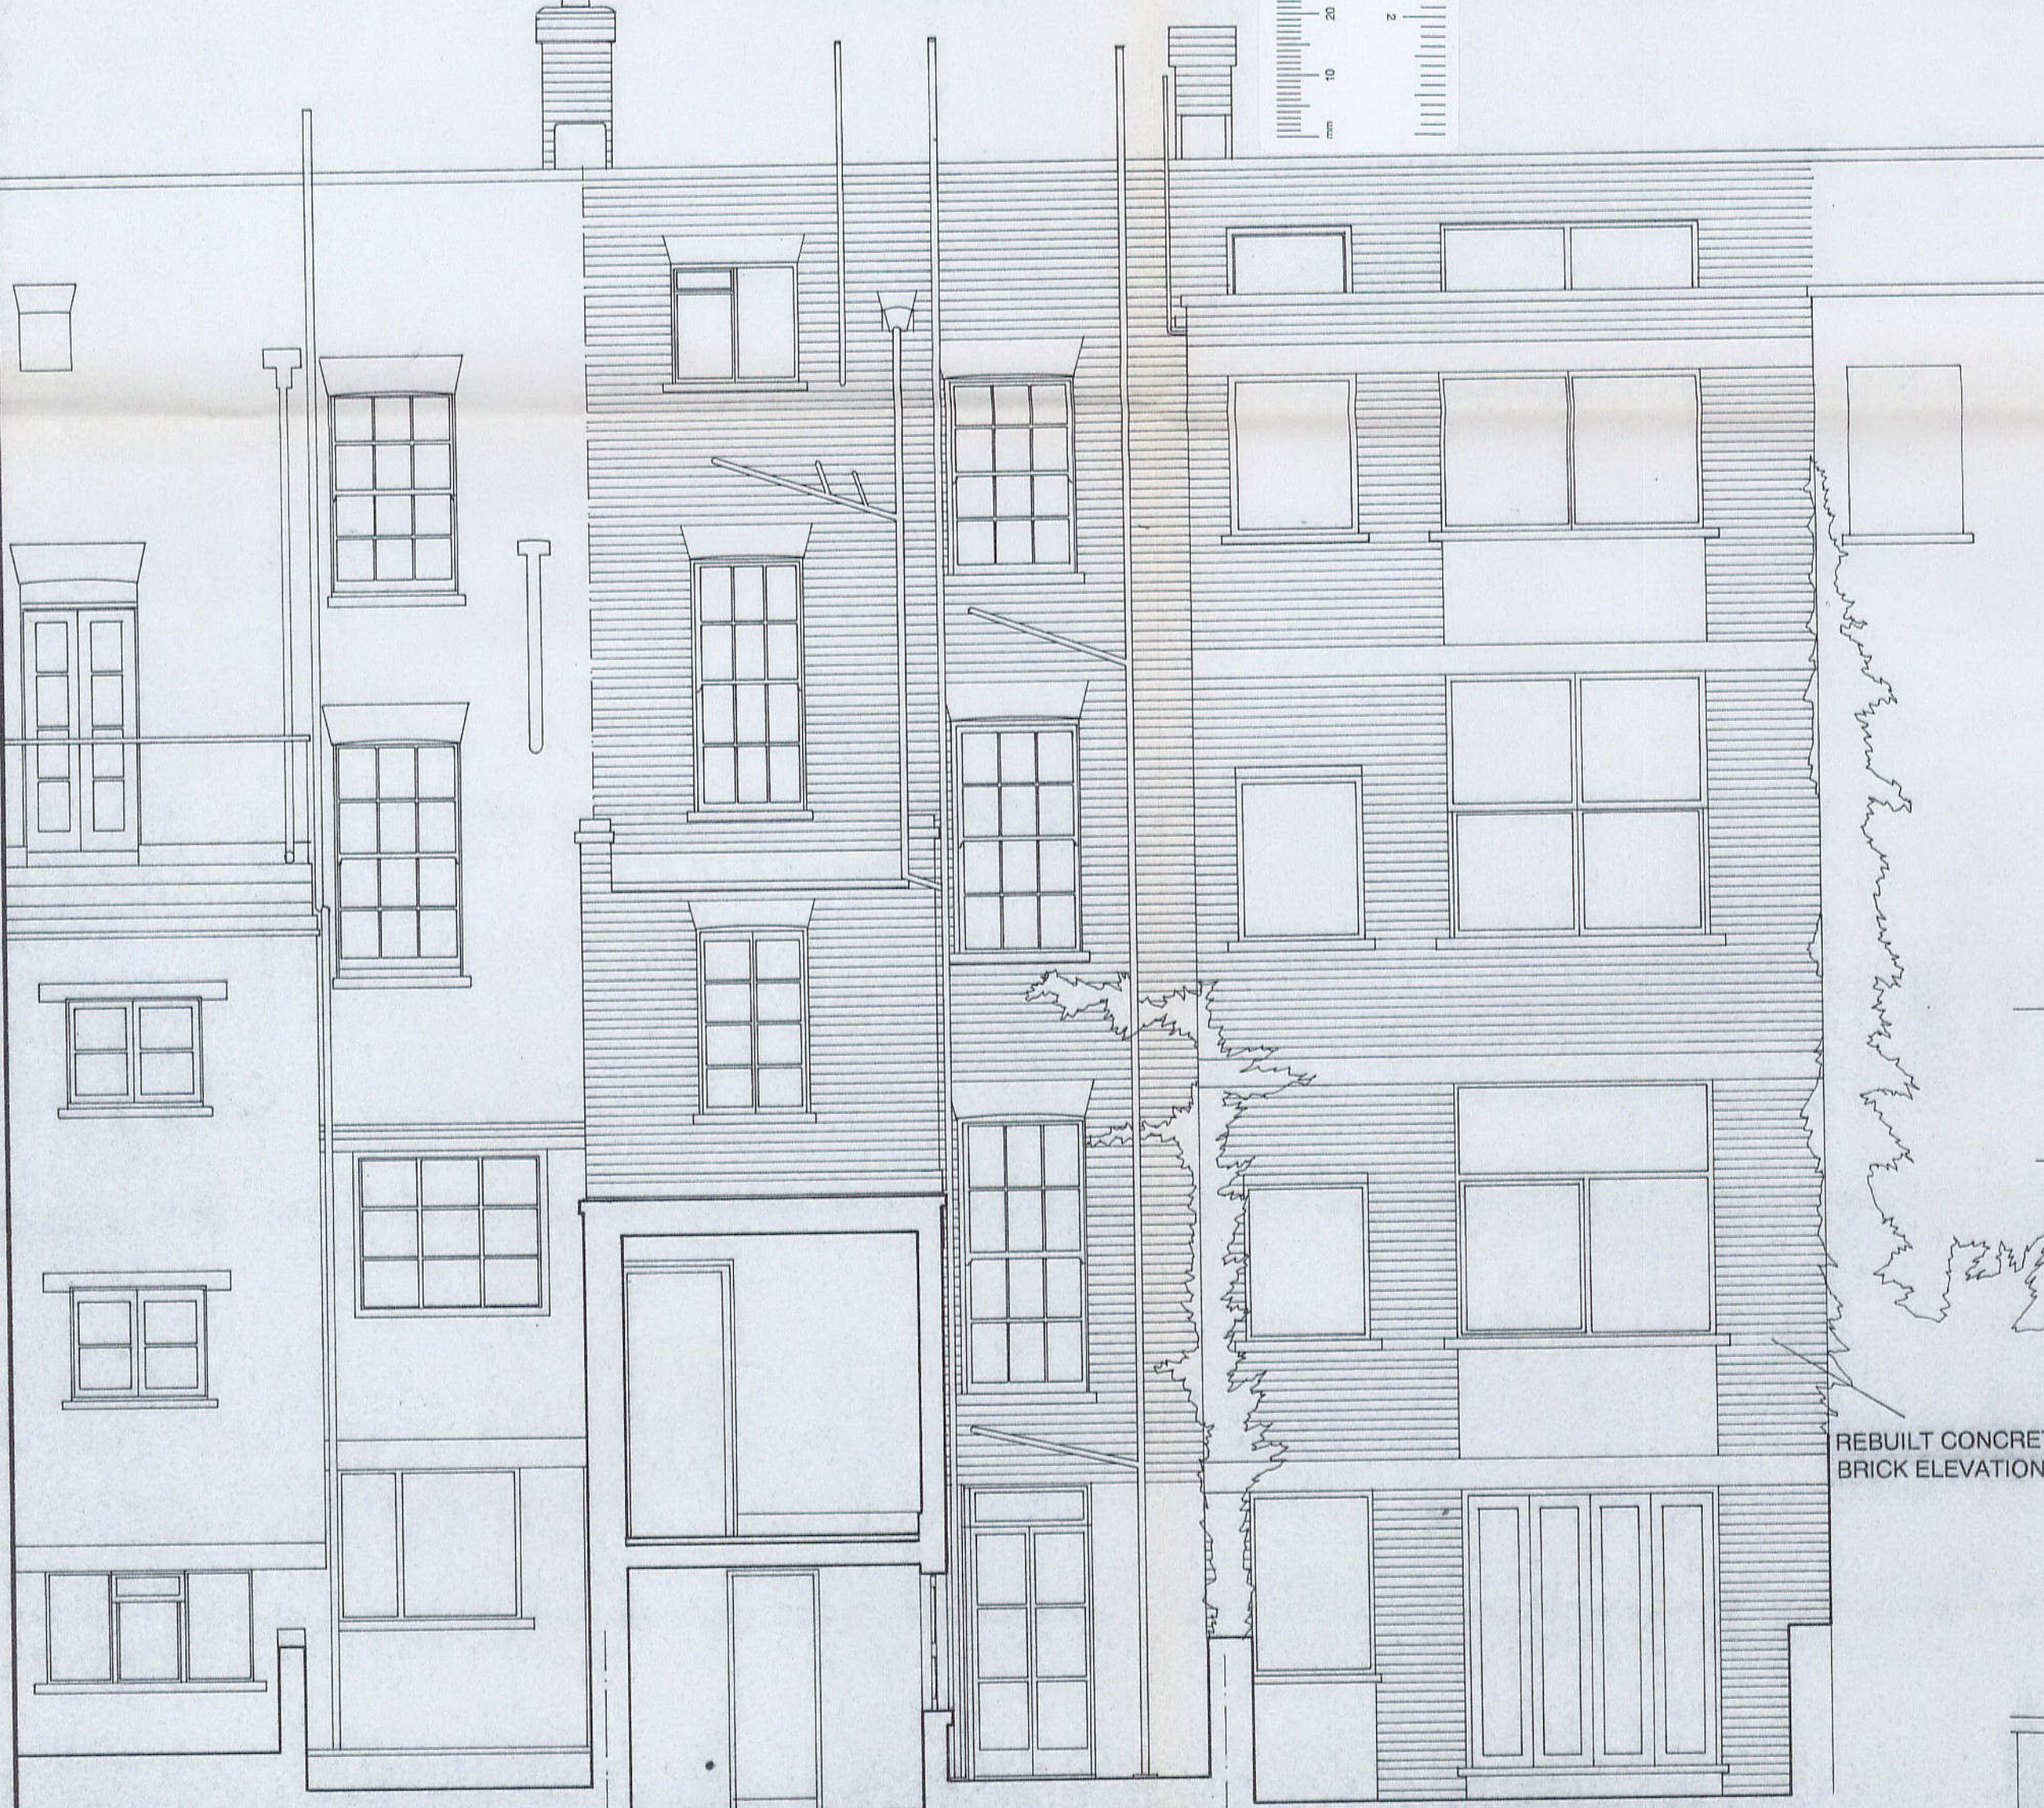


REAR ELEVATION


47 SYDNEY STREET  
SECTION OF EXTENSION  
49 SYDNEY STREET  
51 SYDNEY STREET

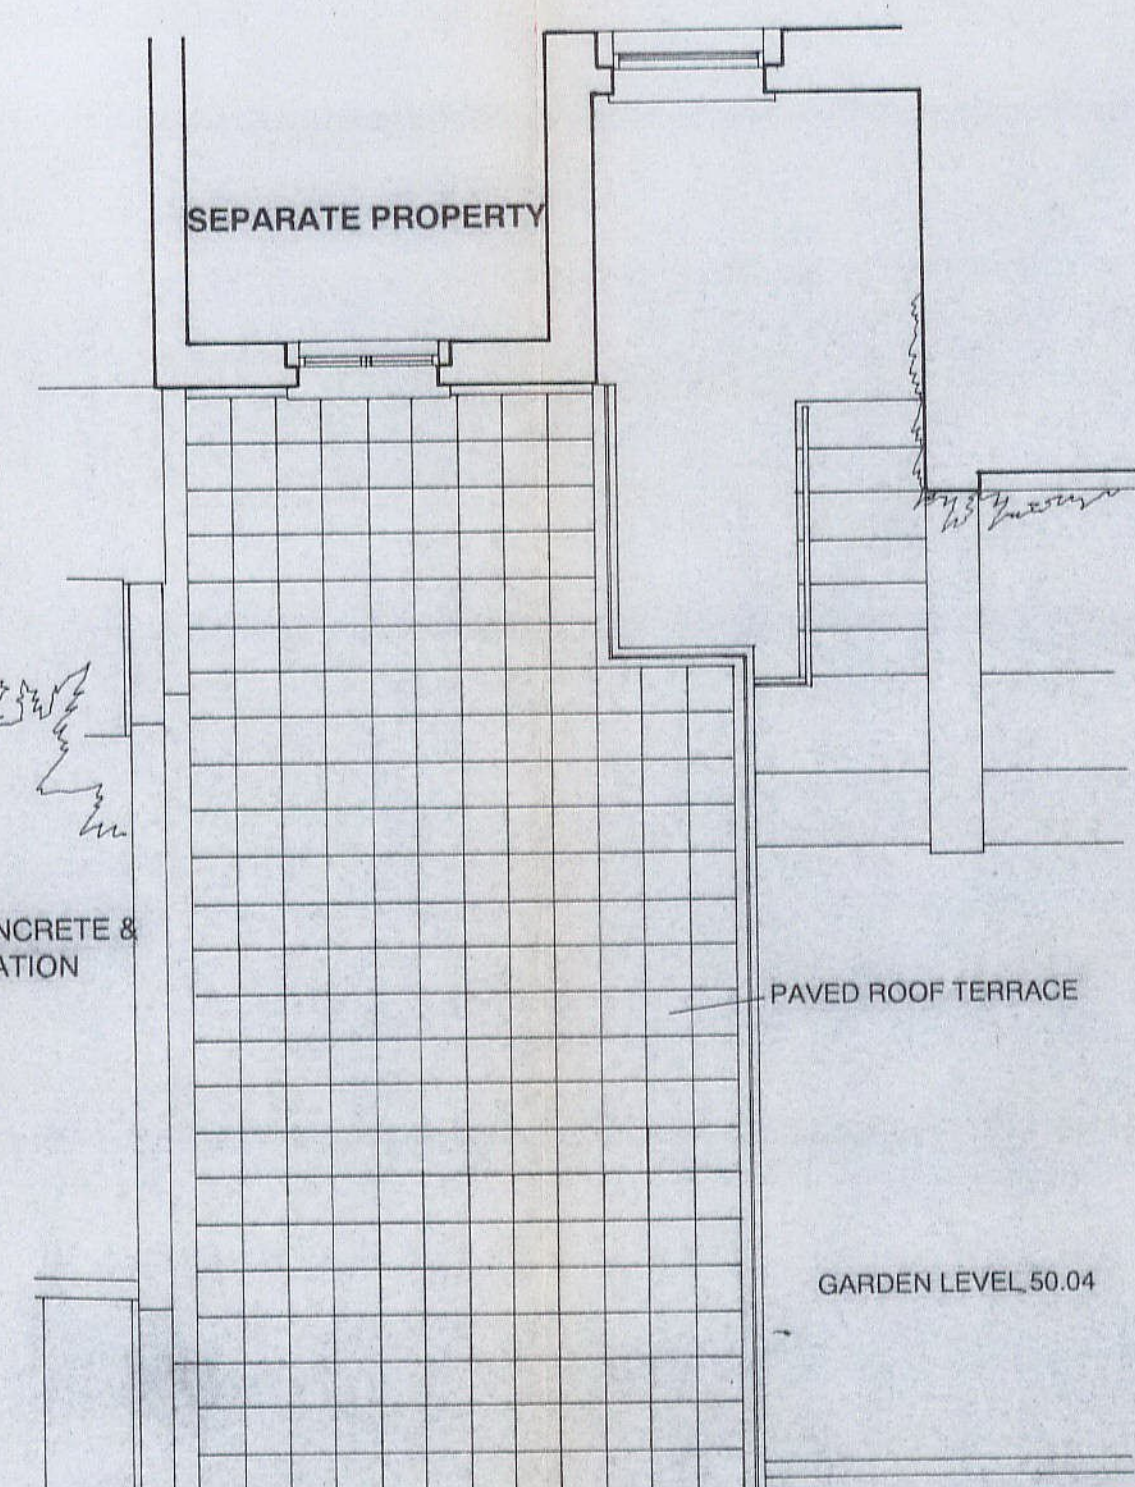

EXTENSION ROOF PLAN

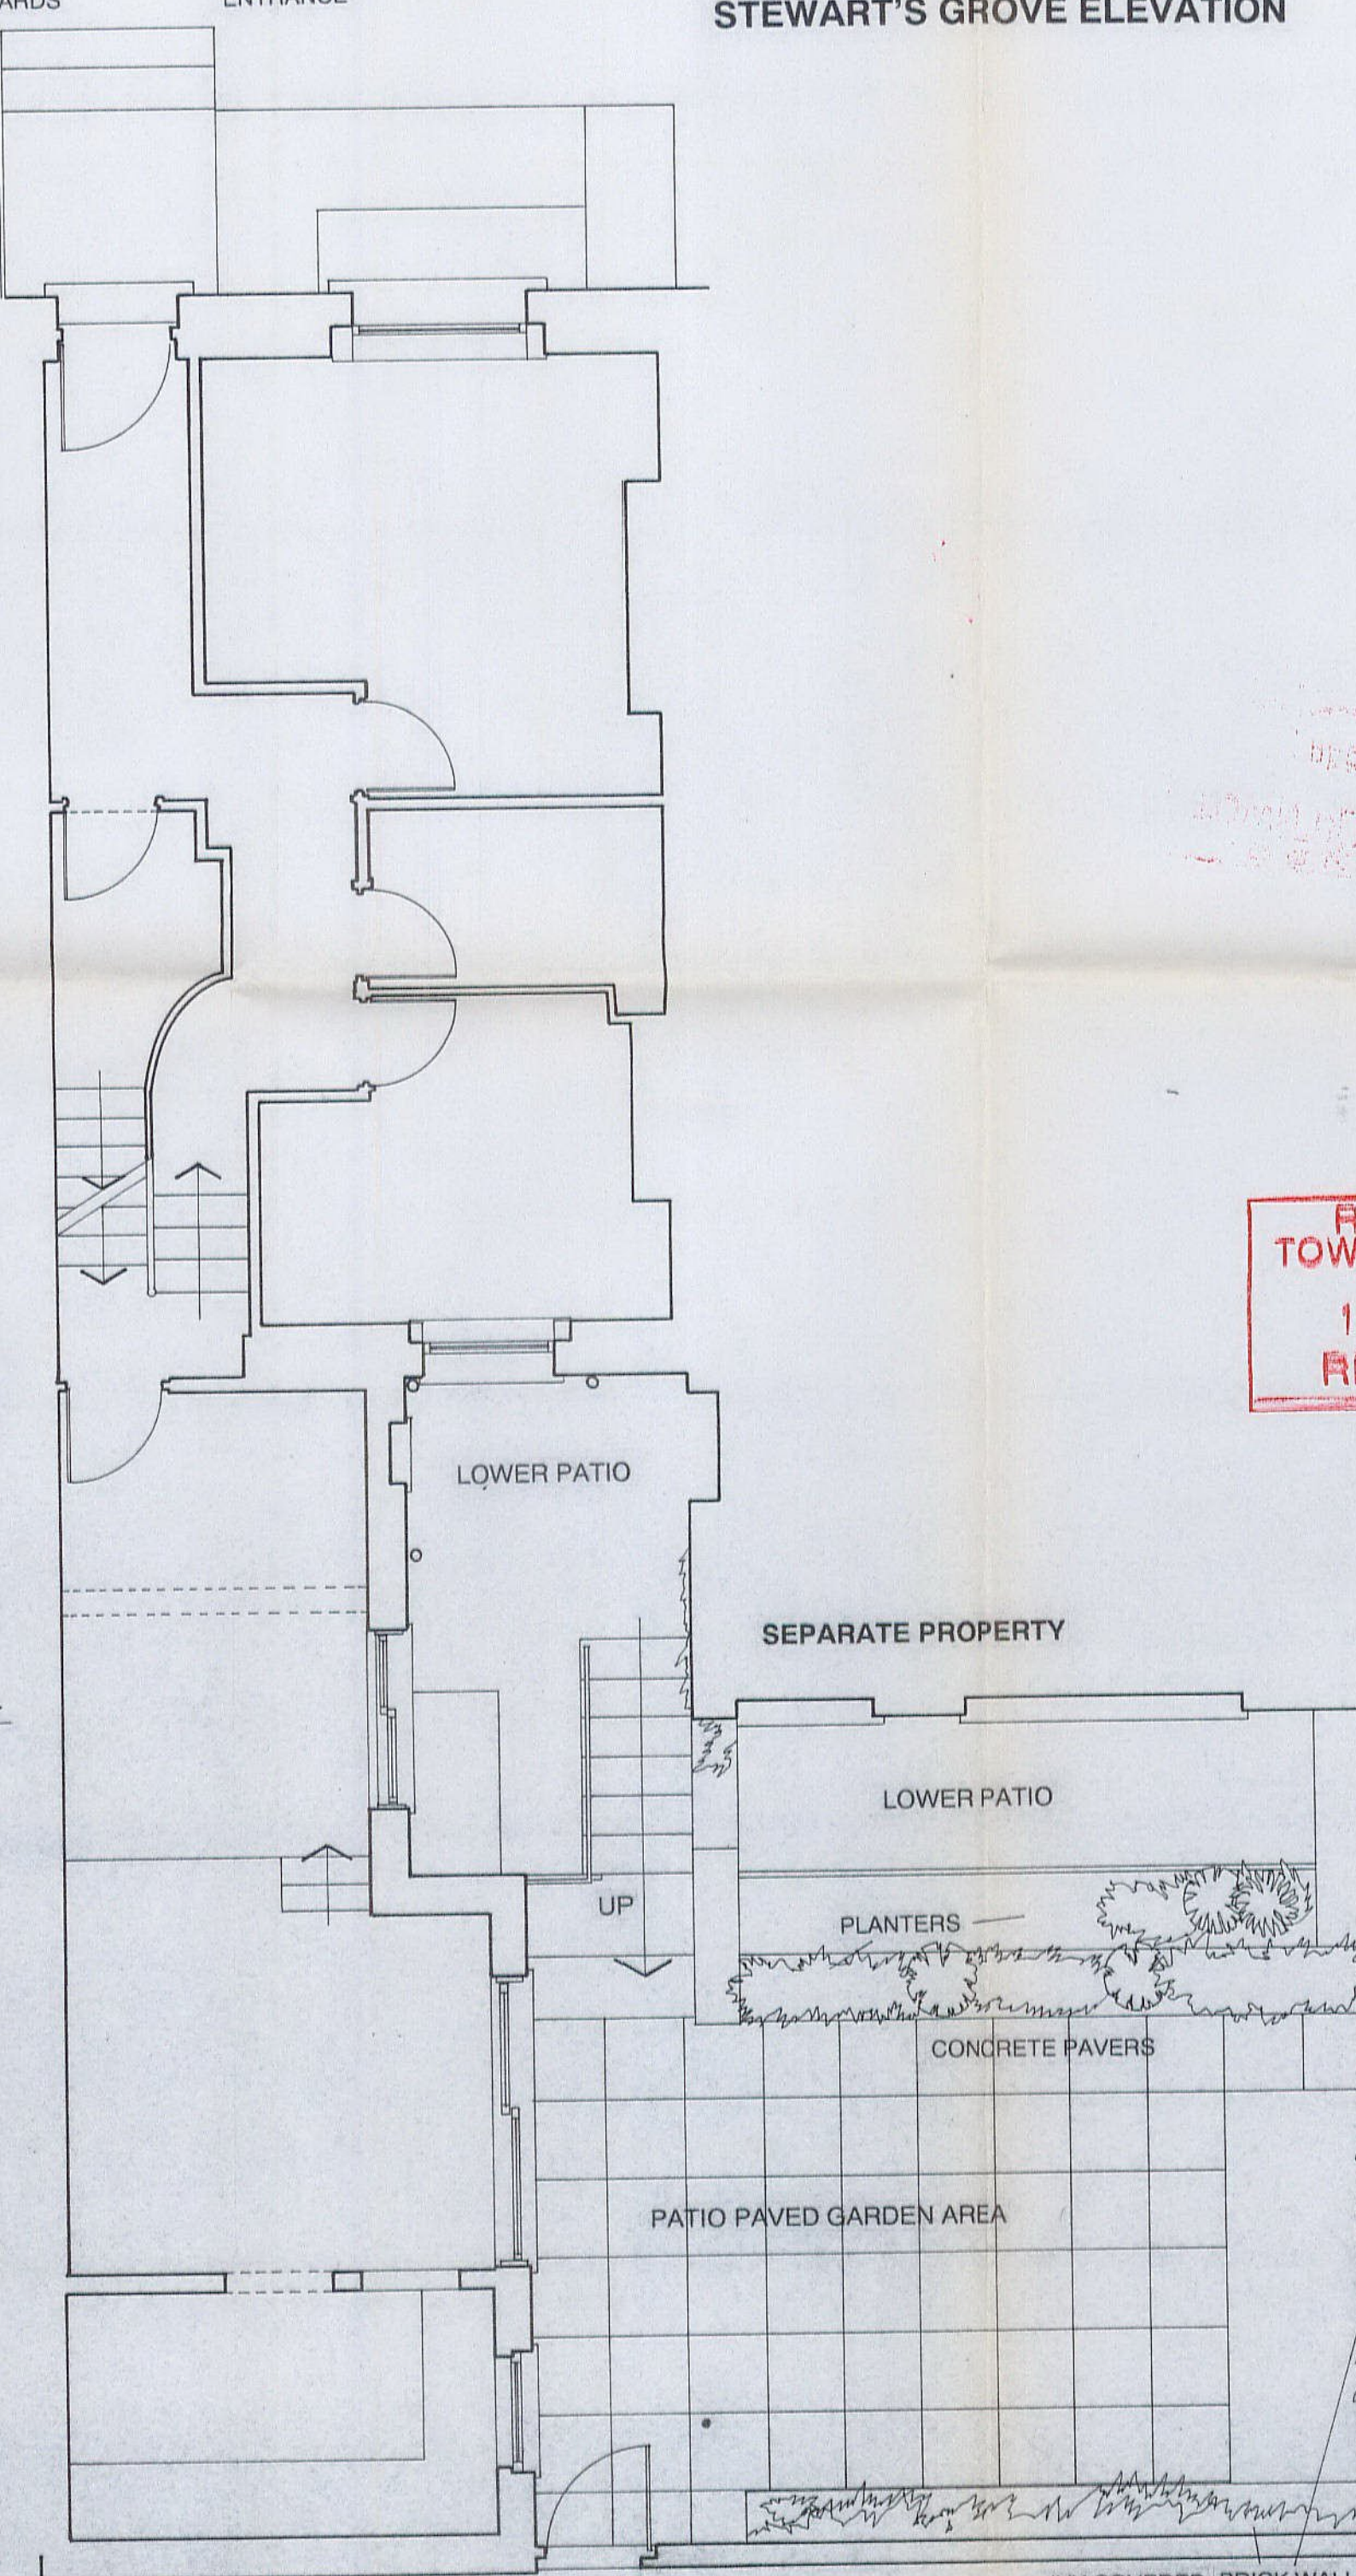

GROUND FLOOR PLAN

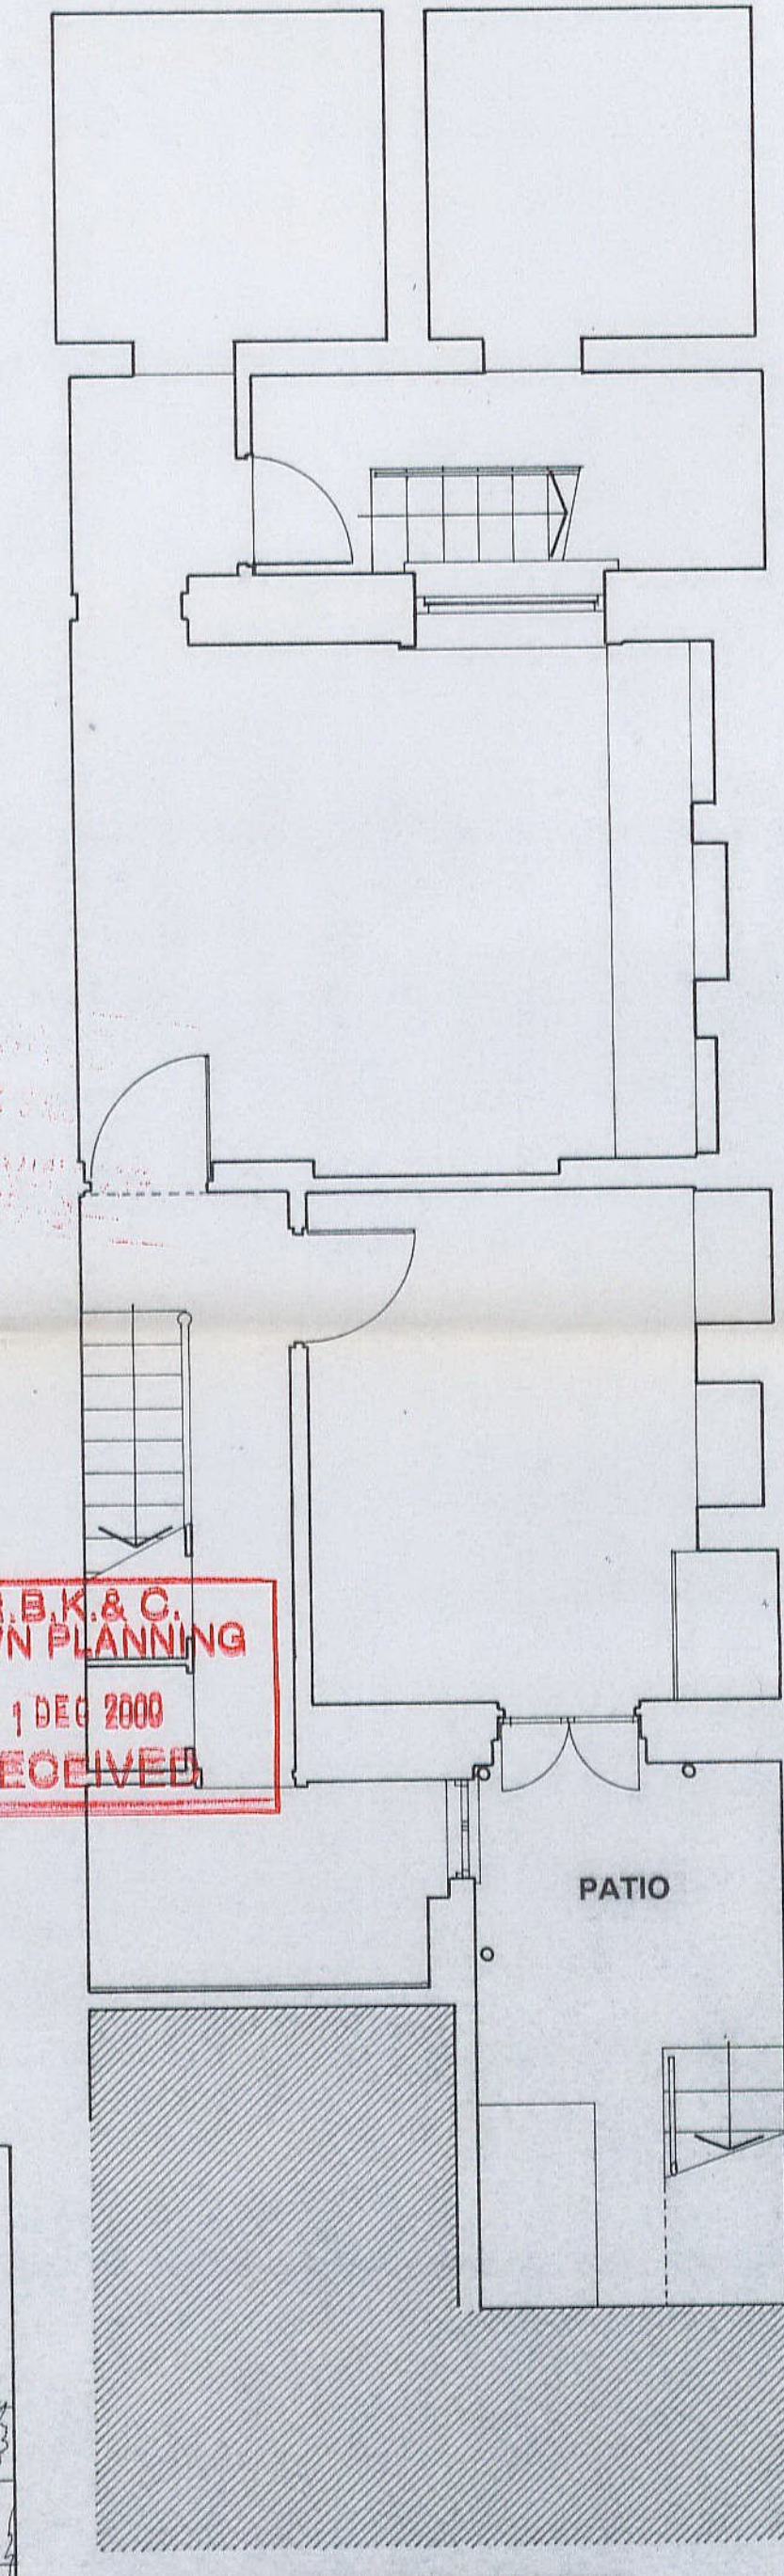



LOWER GROUND FLOOR

R.B.K. & C.  
TOWN PLANNING  
11 DEC 2000  
RECEIVED


FOR PLANNING APPLICATION PURPOSE

PROJECT: GARDEN EXTENSION  
49, SYDNEY STREET  
LONDON SW3 6PX  
CLIENT: Mr. & Mrs. HUNTINGTON  
ARCHITECT: STEPHEN TSANG DESIGNS  
31 STEWART'S GROVE LONDON SW3 6PH  
TEL: 020 7349 0573 FAX: 020 7349 0588  
DRAWING: EXISTING ELEVATIONS,  
PLANS & LOCATION PLAN  
DRAWING NUMBER: 021/03 REV:  
DATE: NOV 2000 SCALE: 1:50

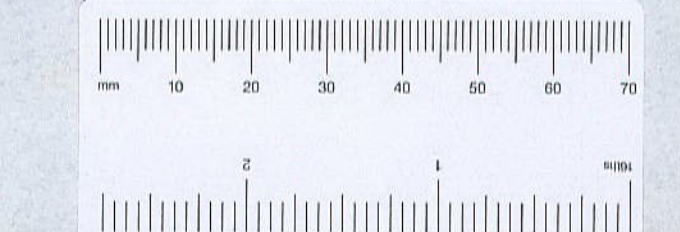


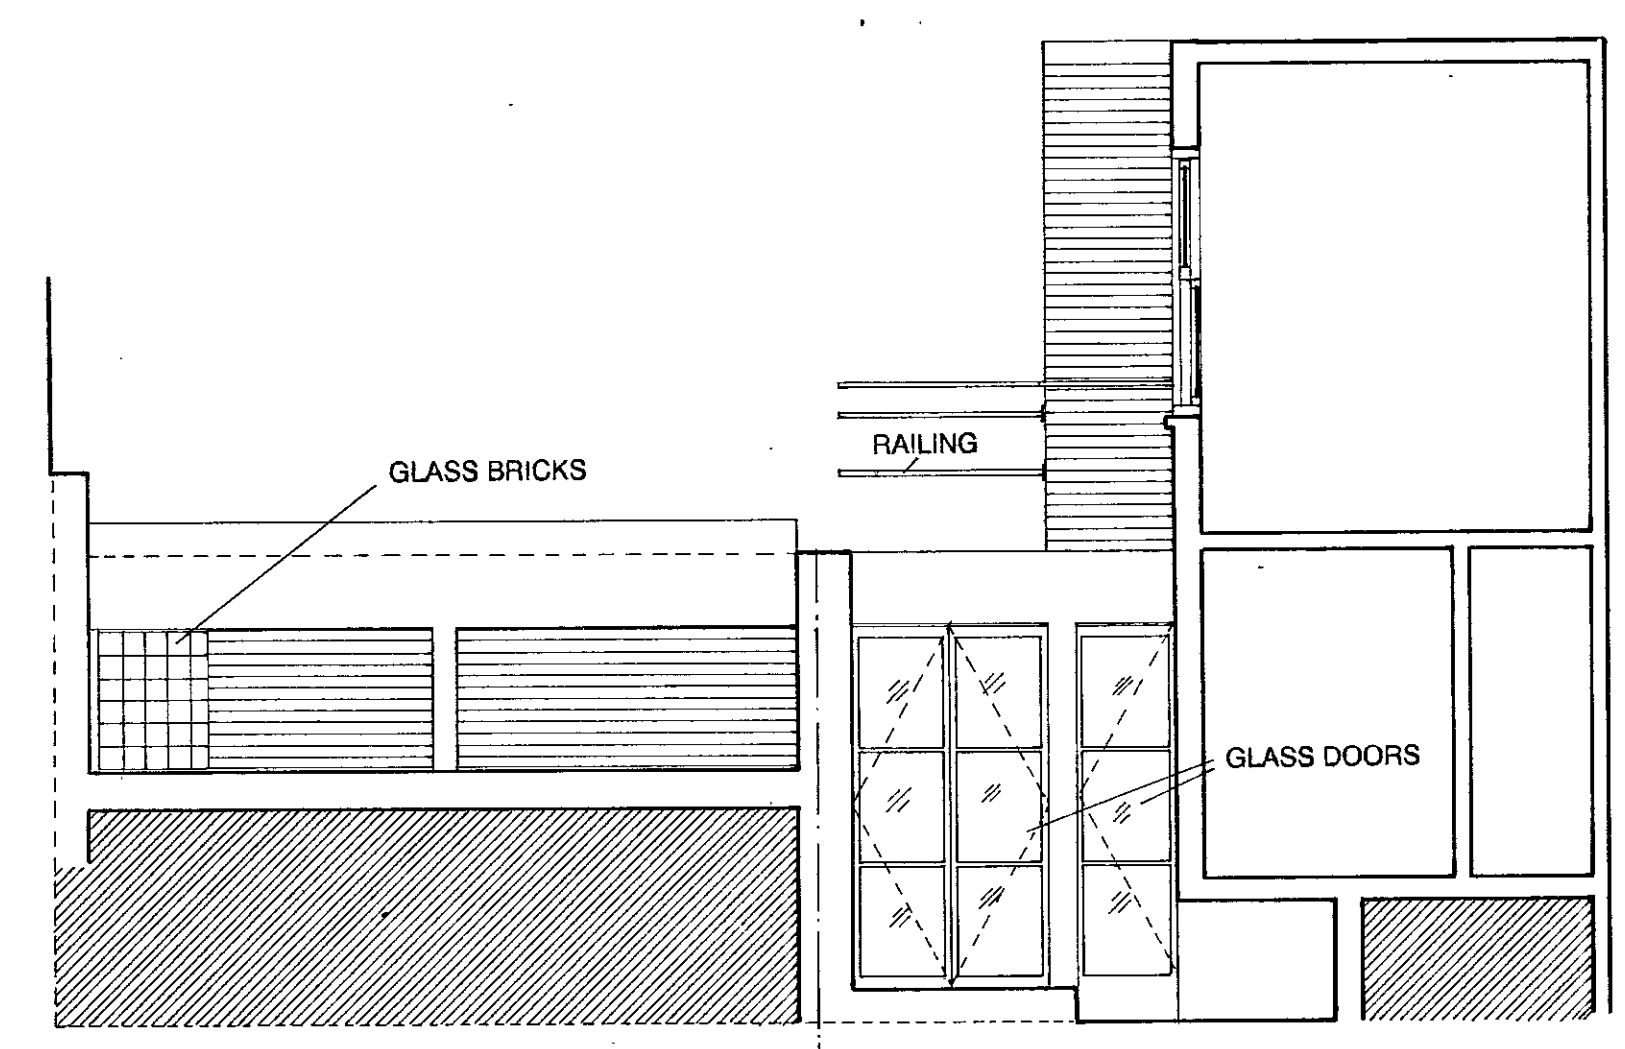


④ ELEVATION/SECTION C-C

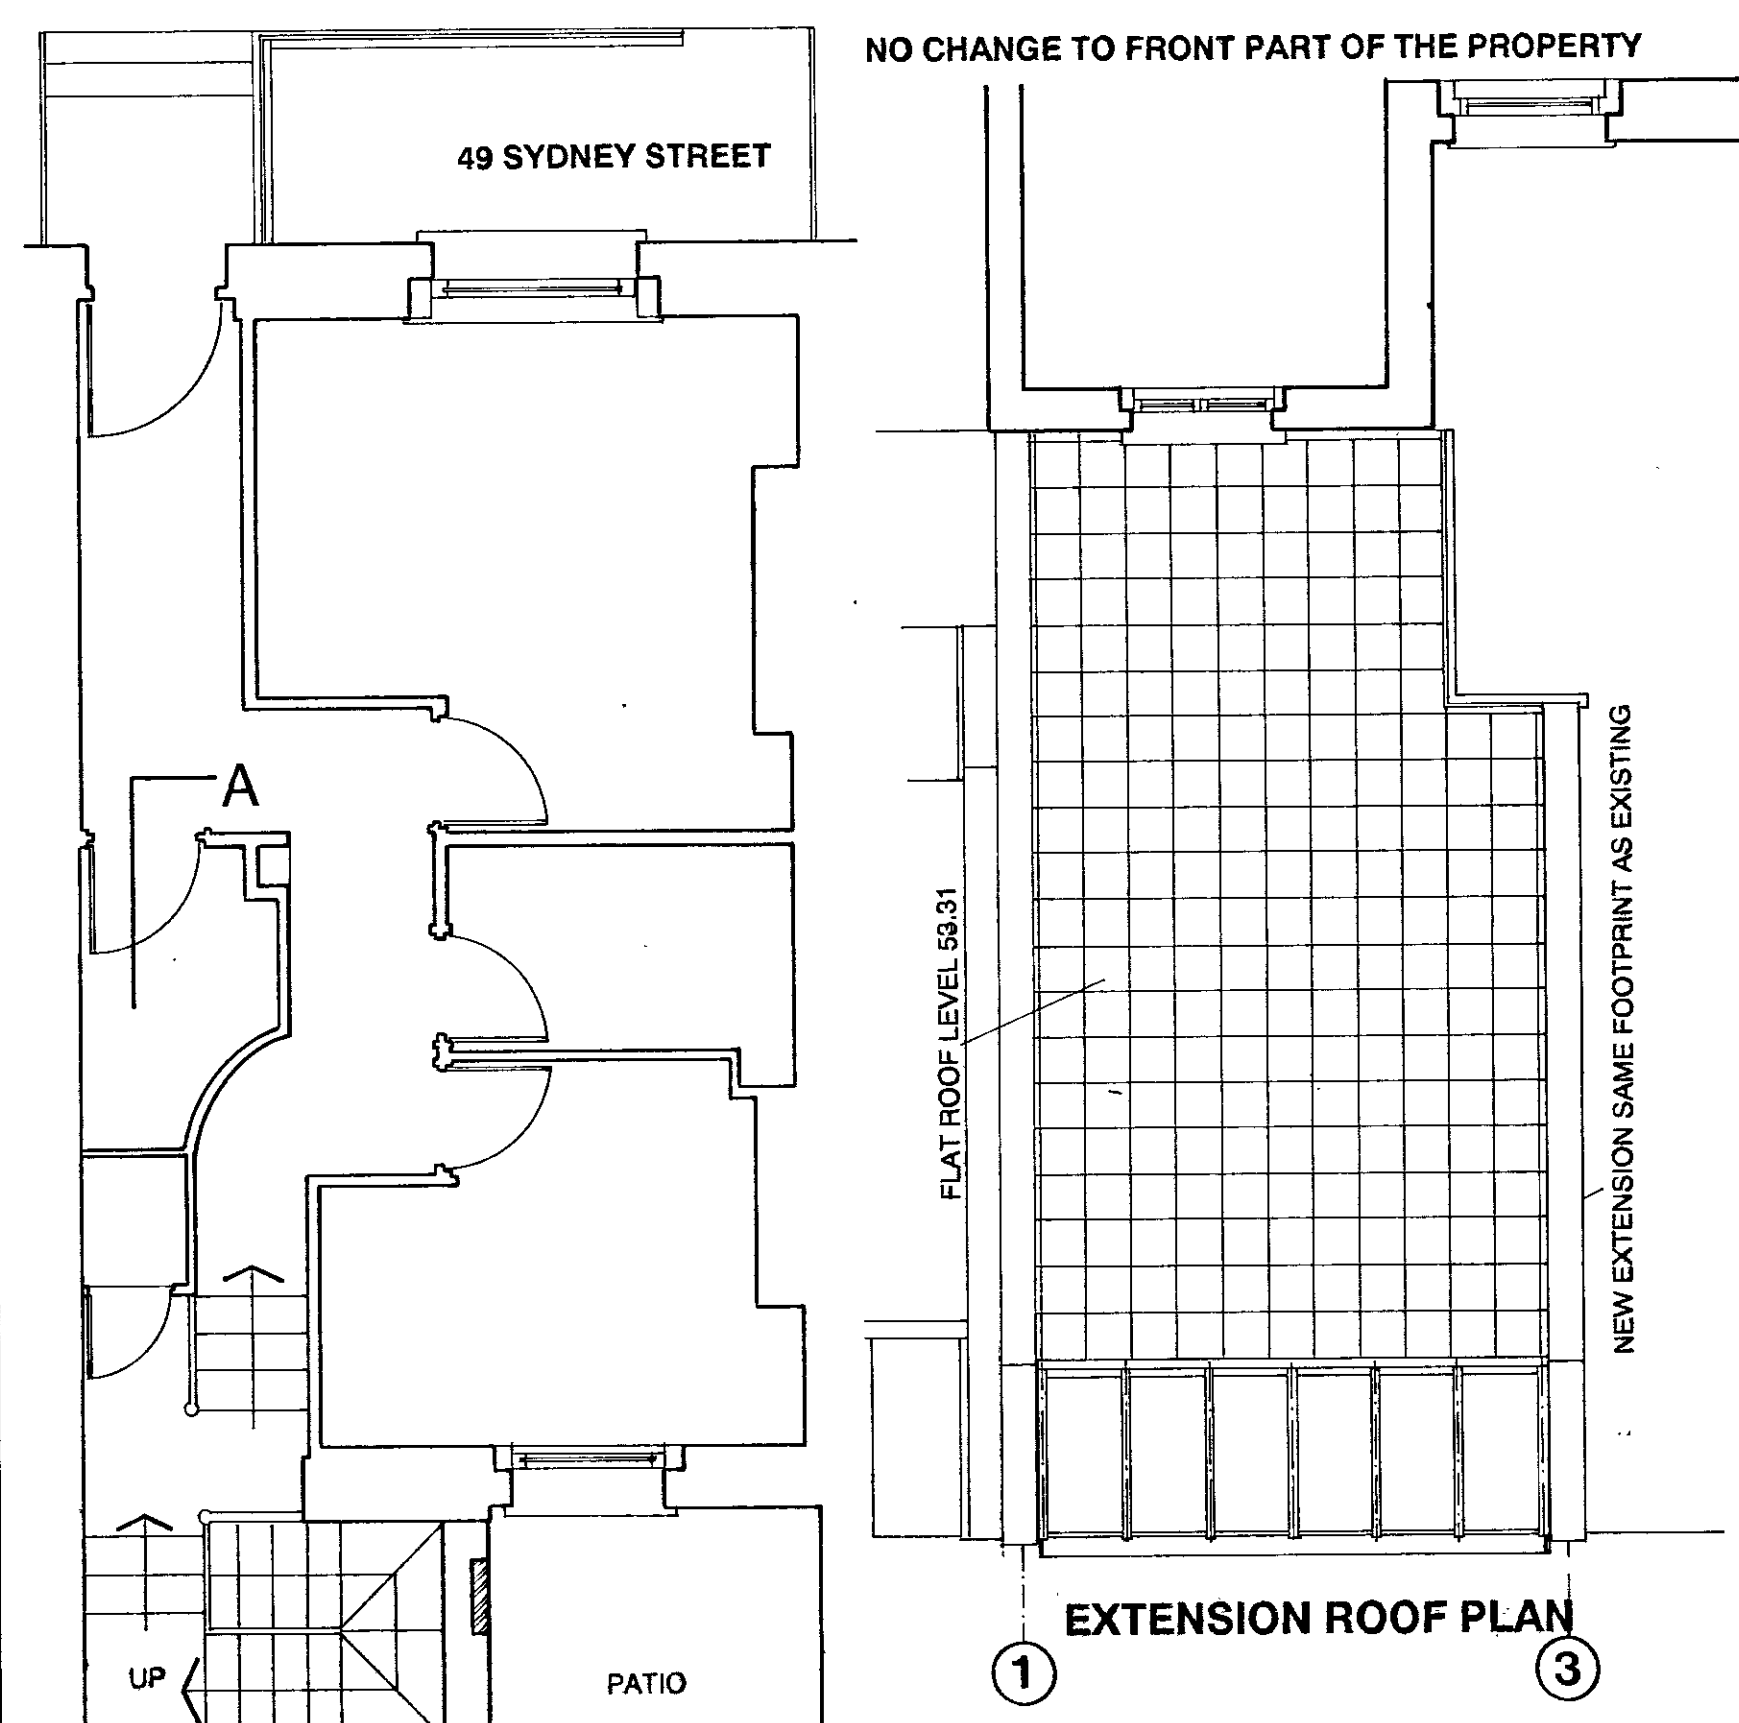


① EXTENSION ROOF PLAN

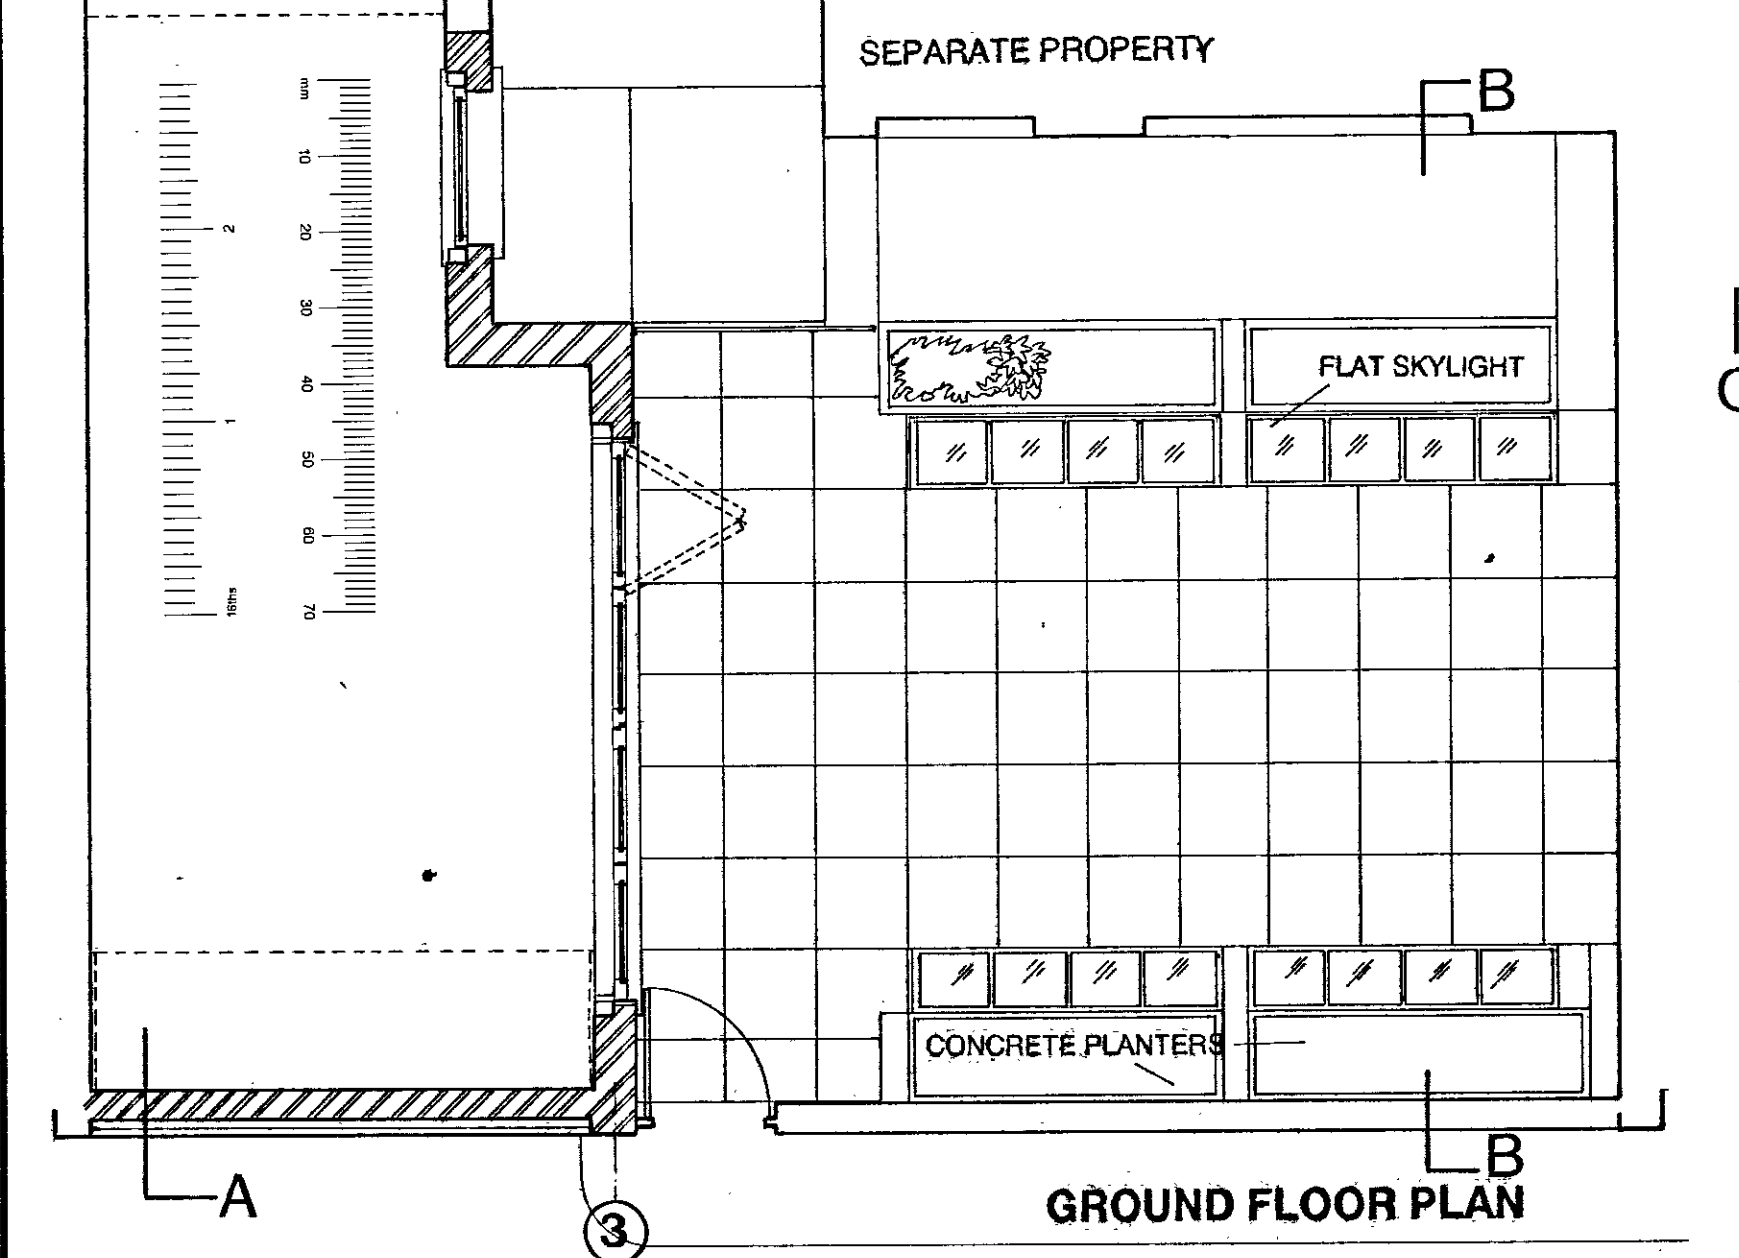


③ GROUND FLOOR PLAN

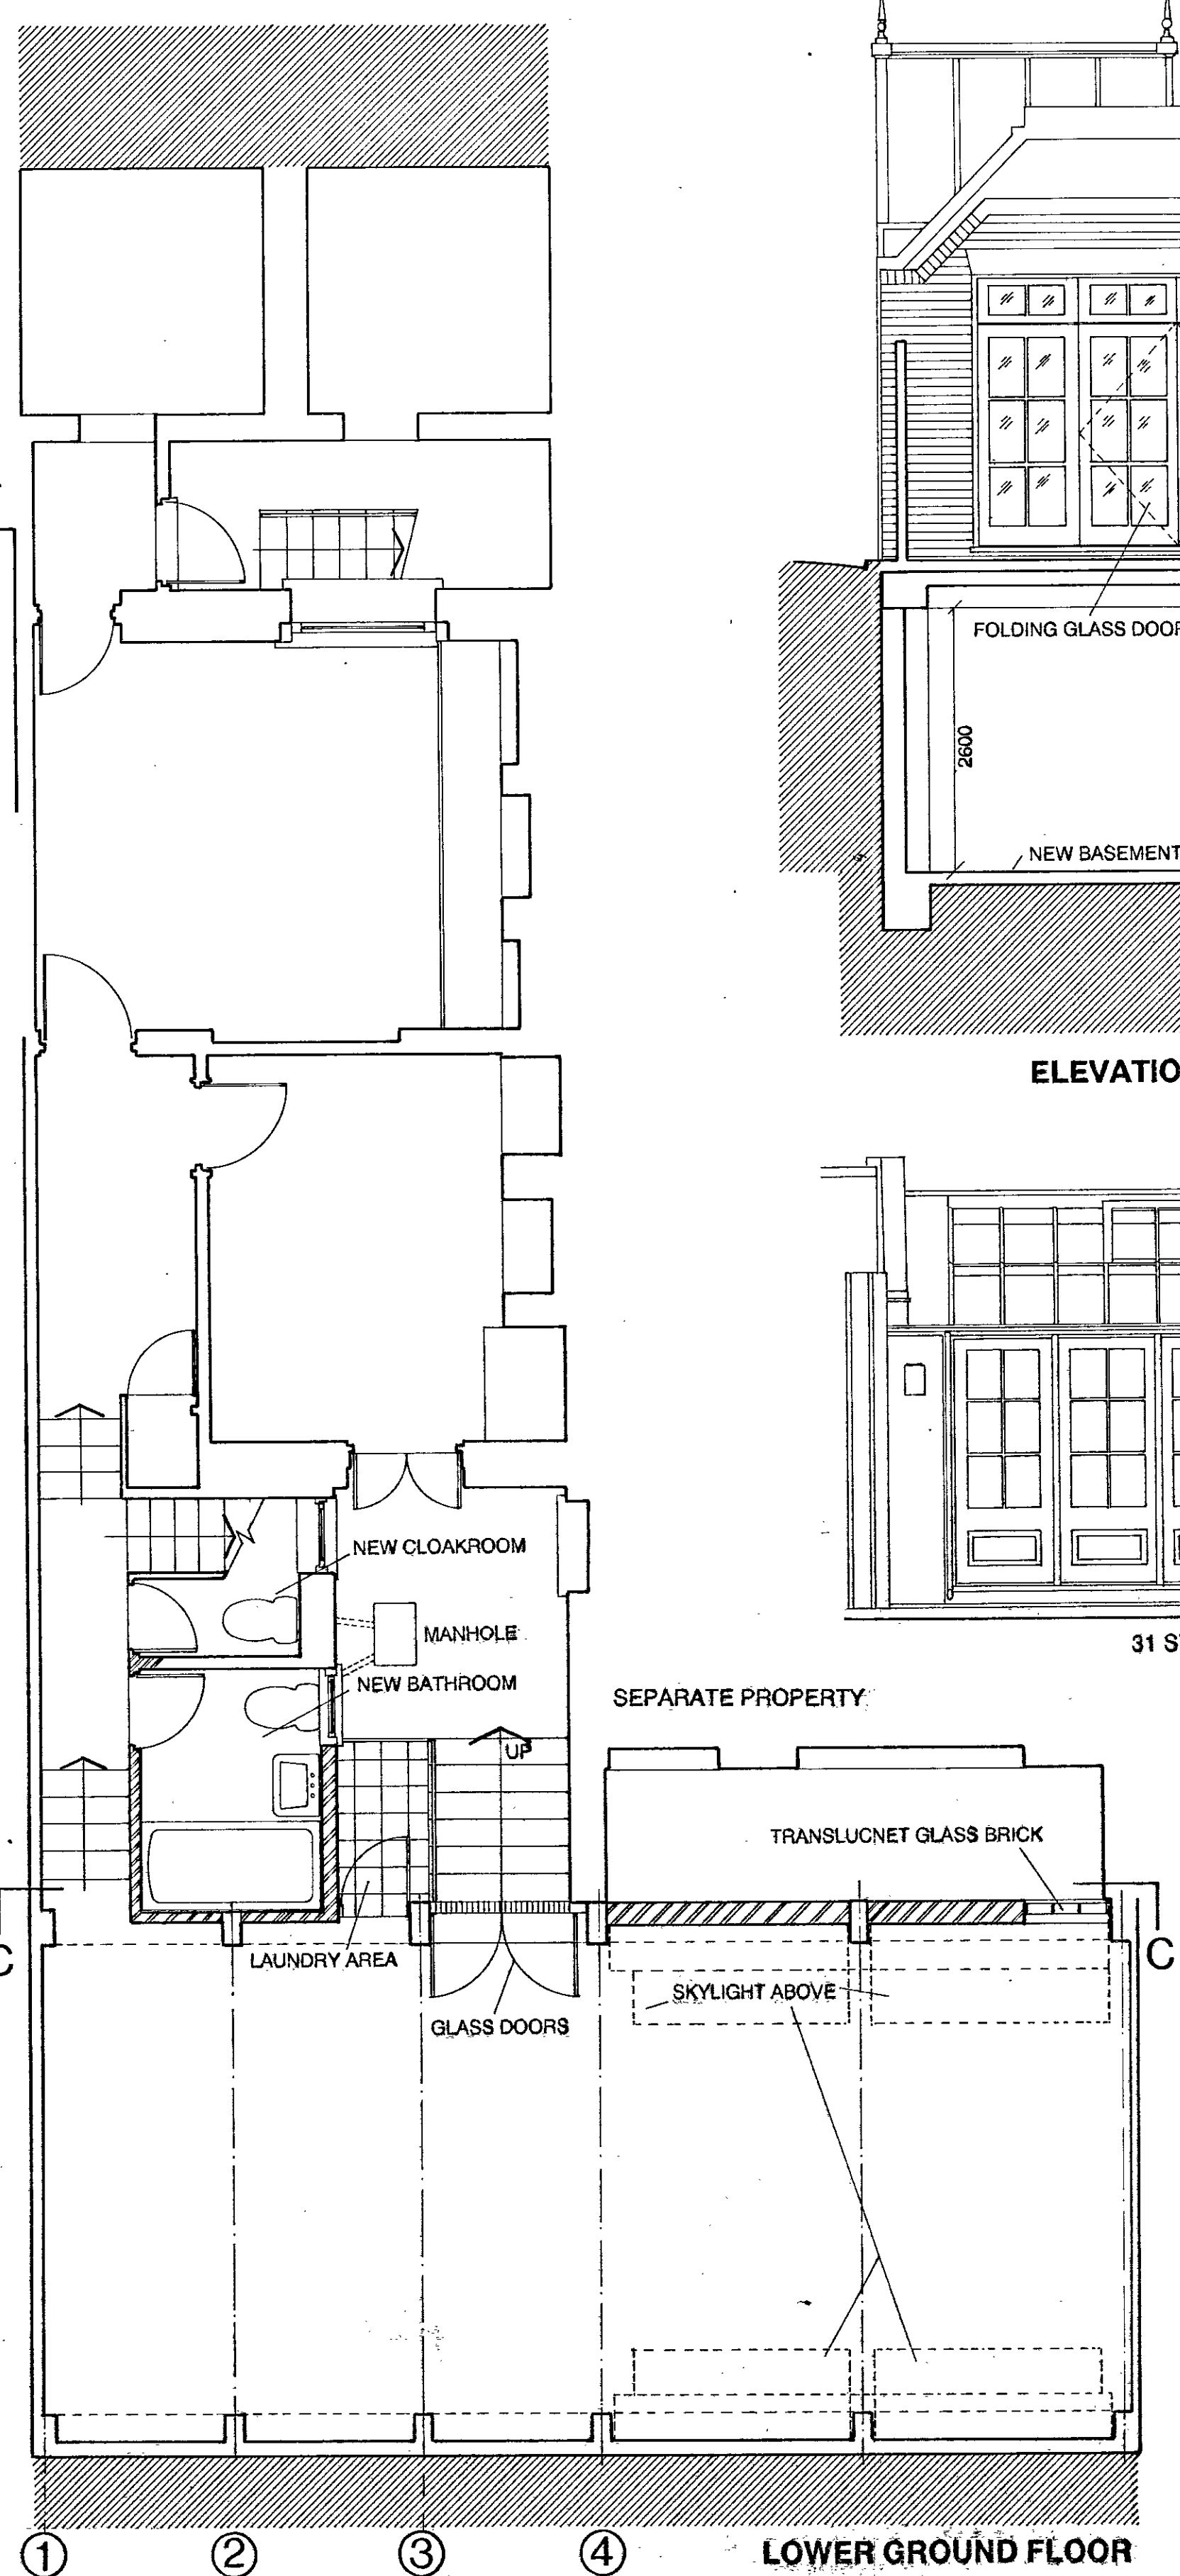


② LOWER GROUND FLOOR

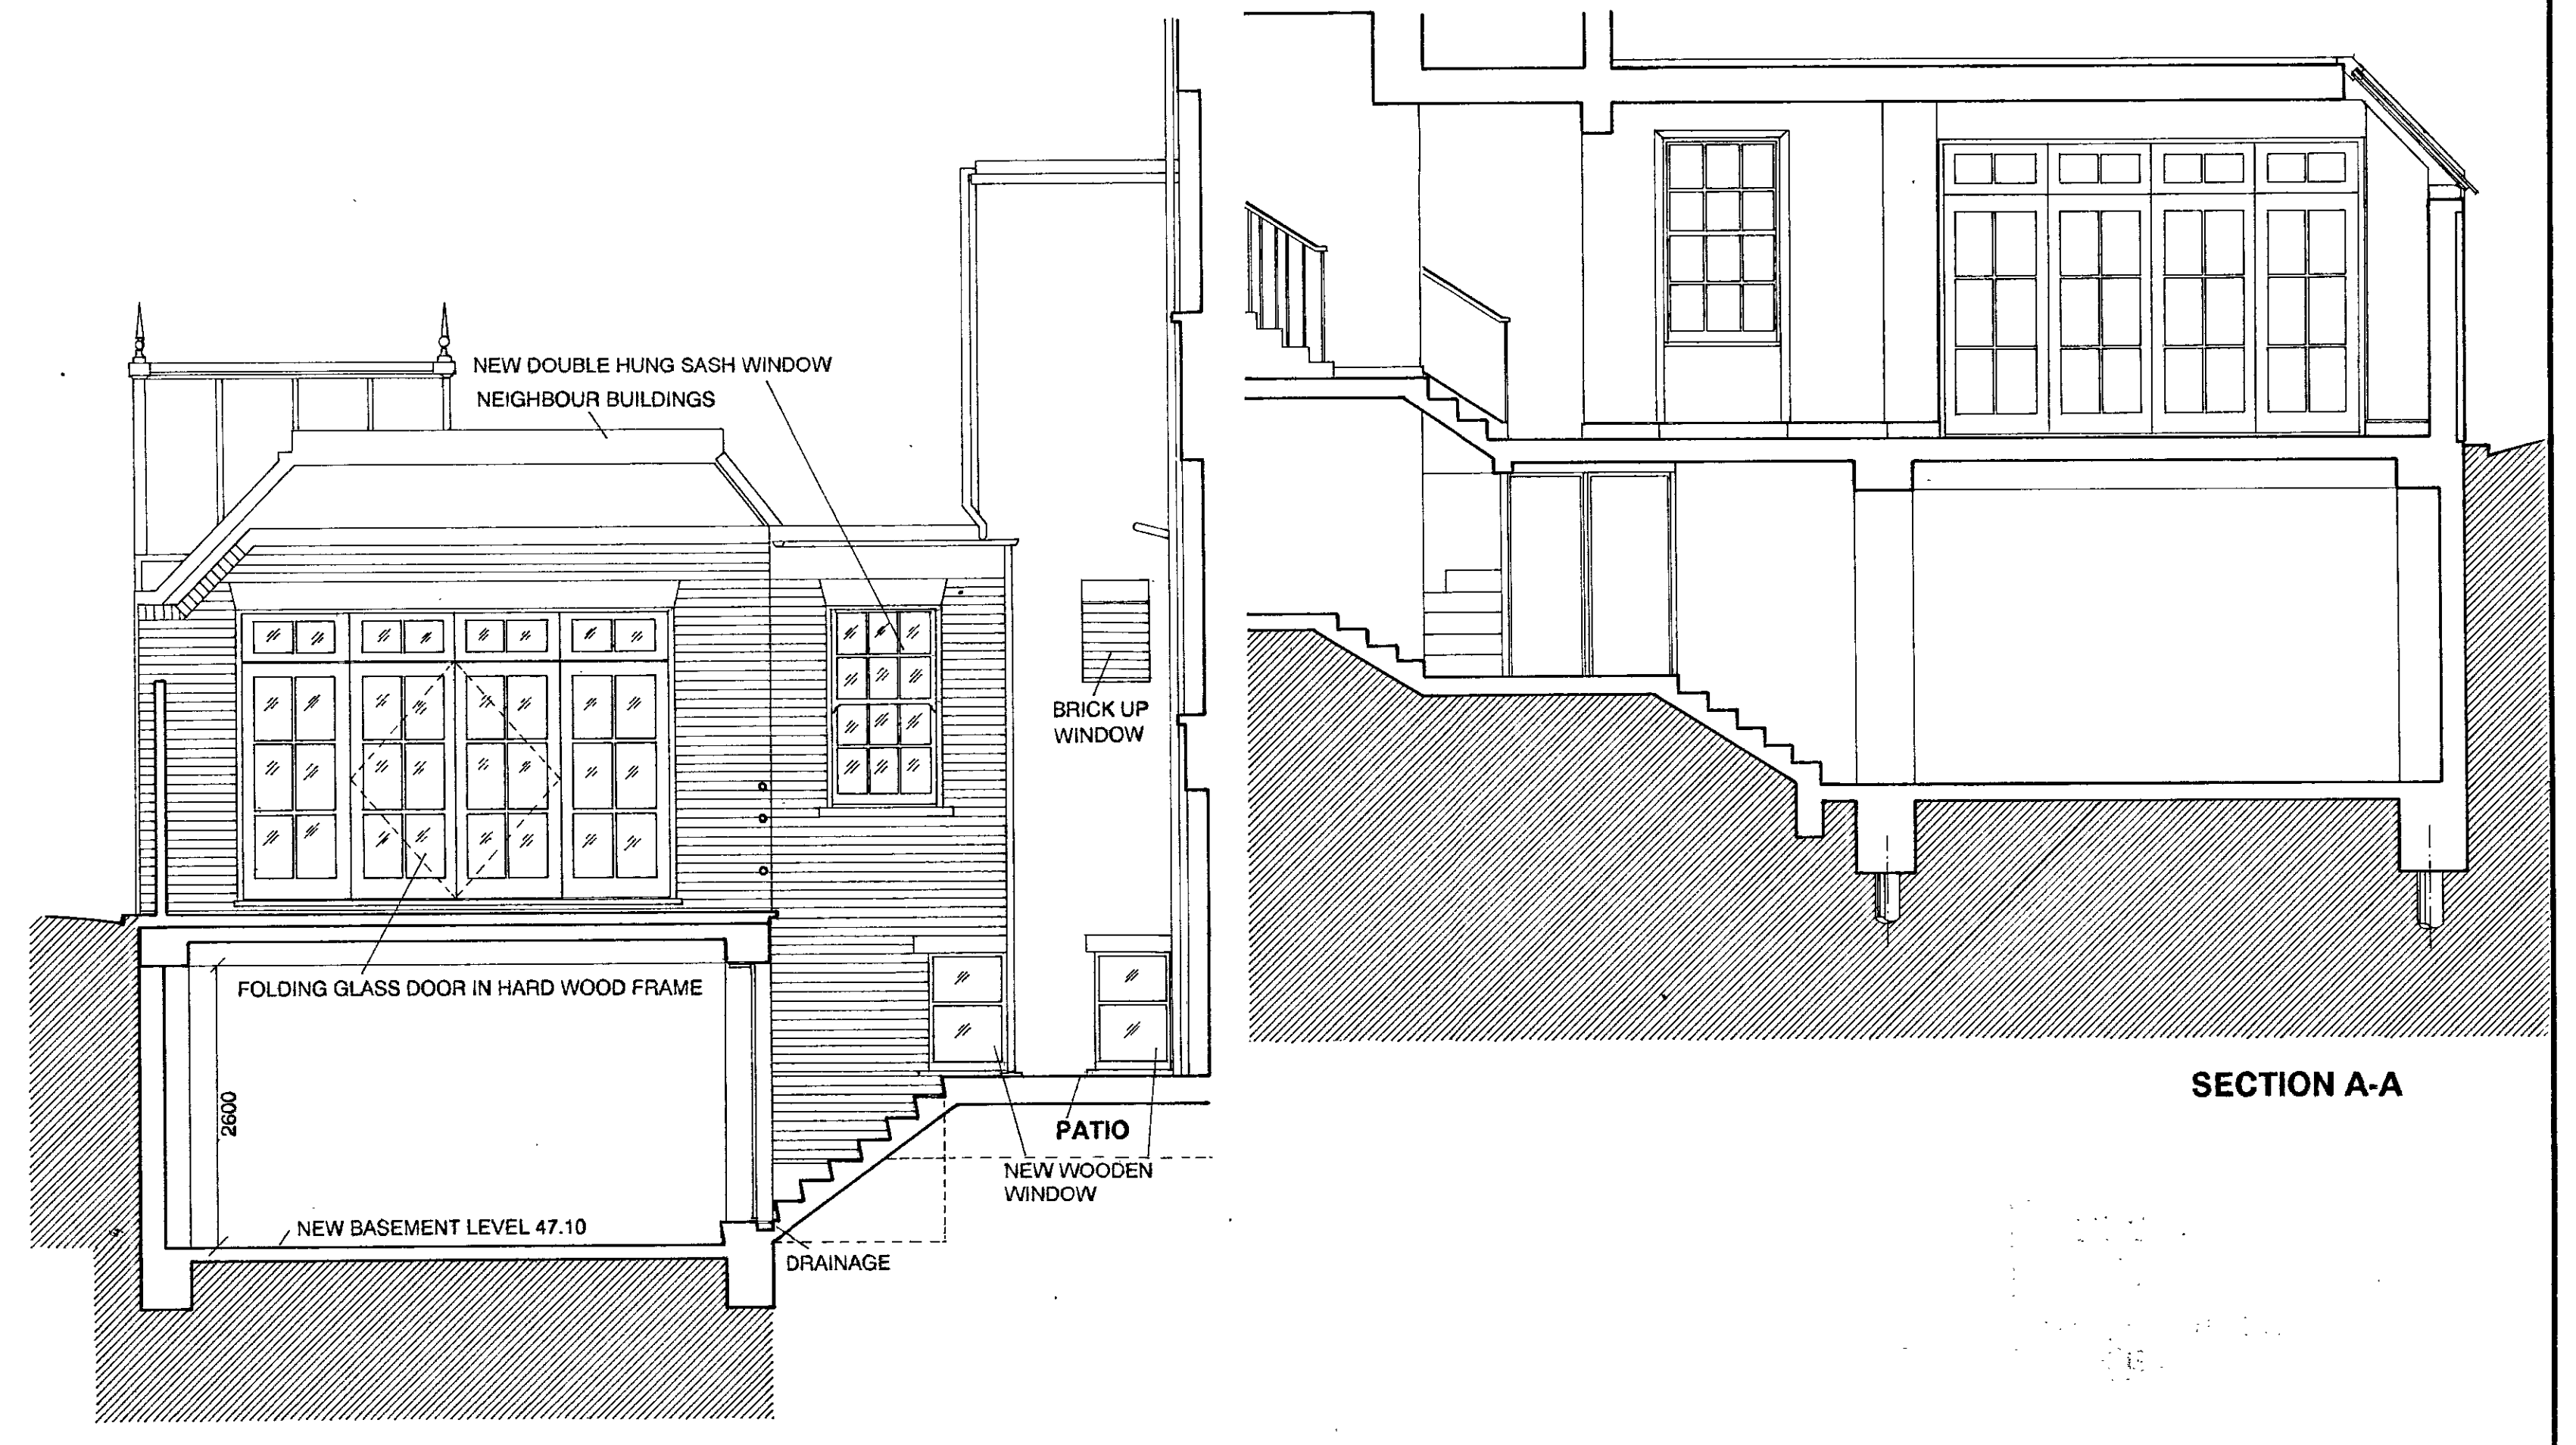


ELEVATION OF GARDEN EXTENSION

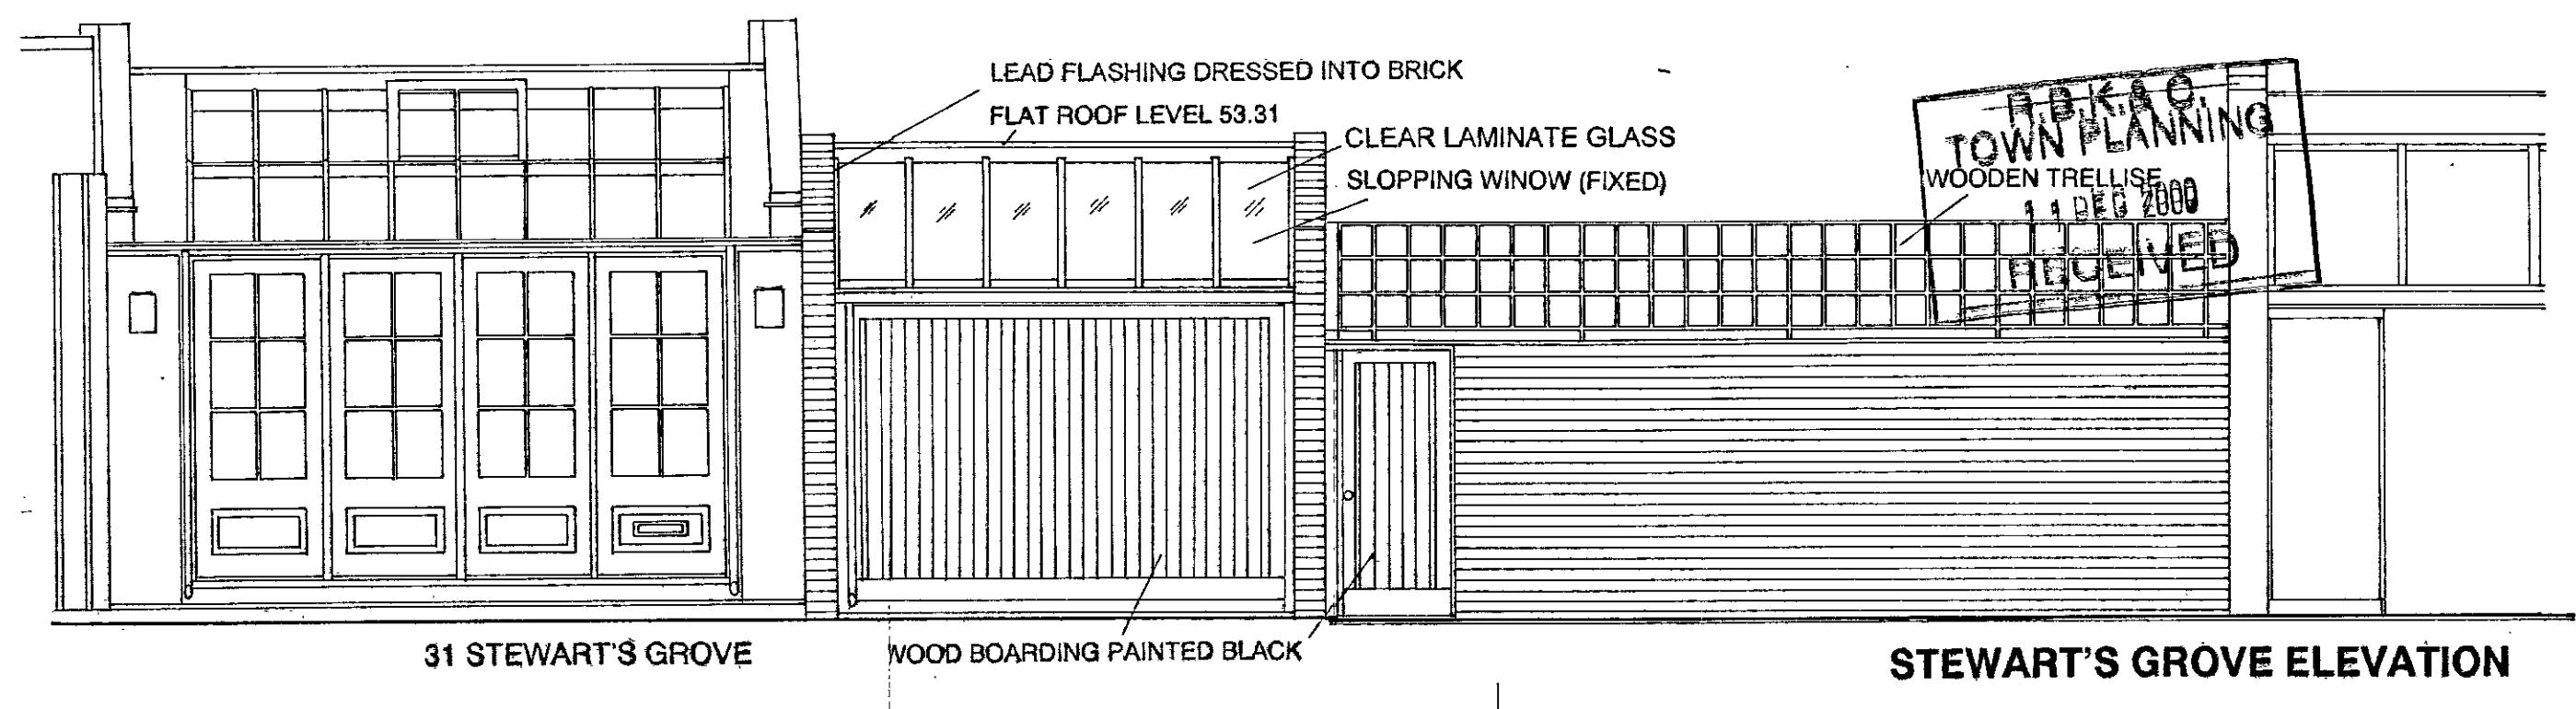

STEWART'S GROVE ELEVATION

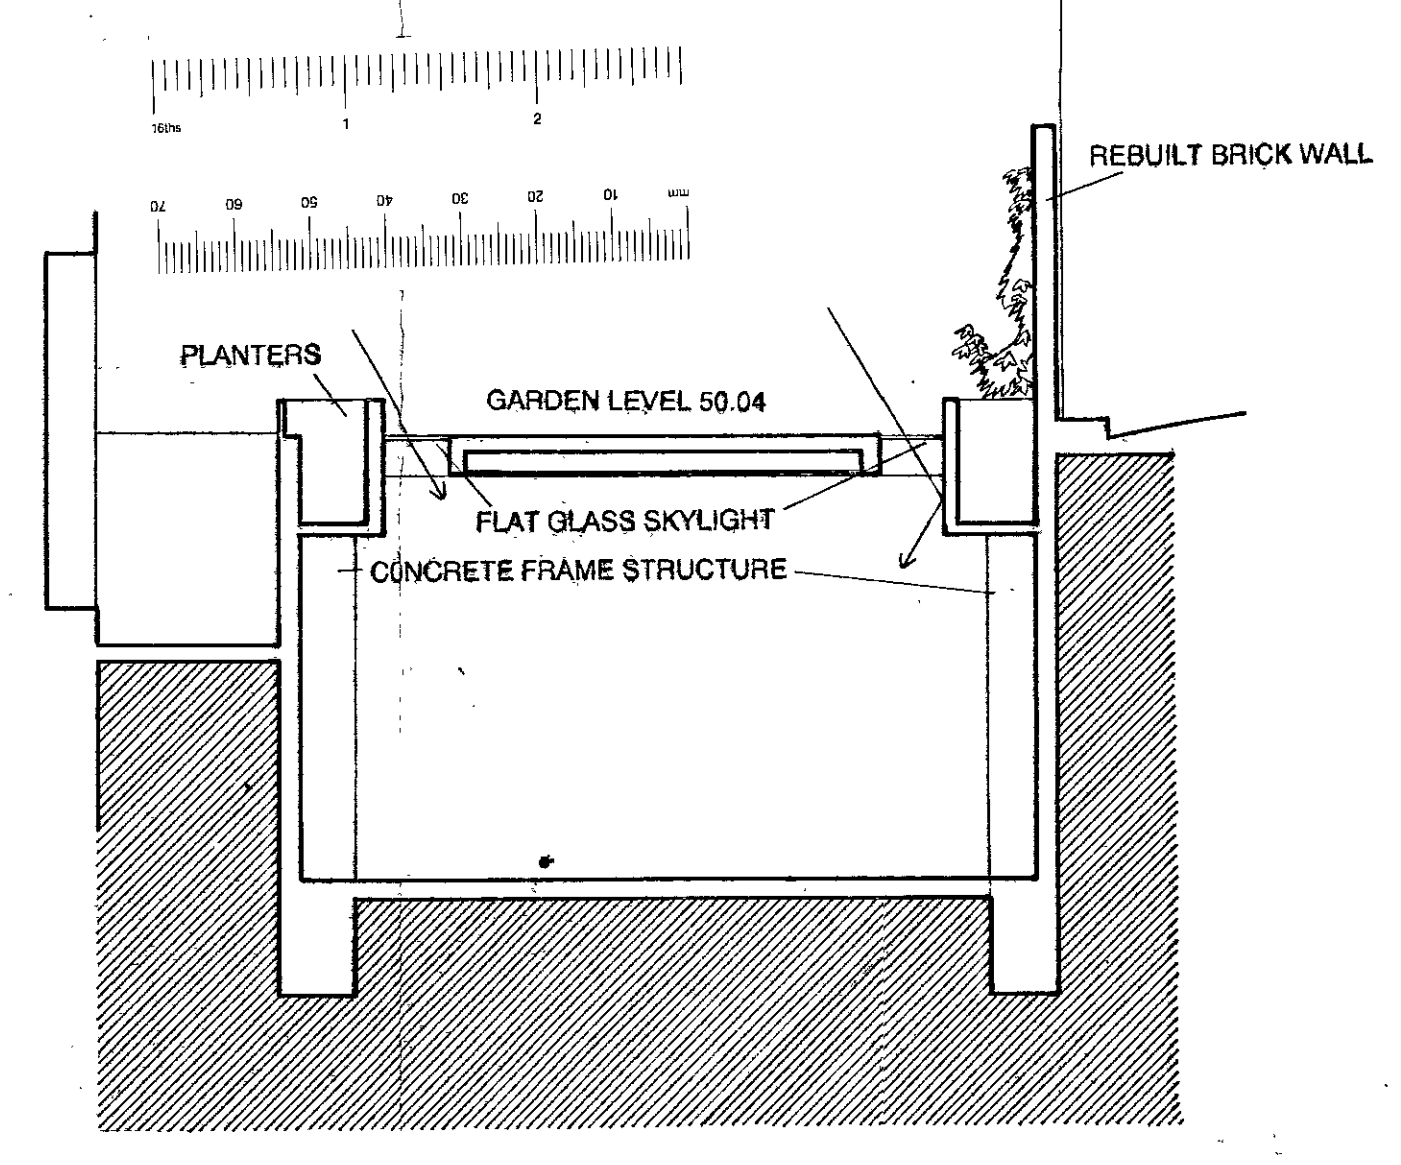

SECTION B-B SECTION OF BASEMENT

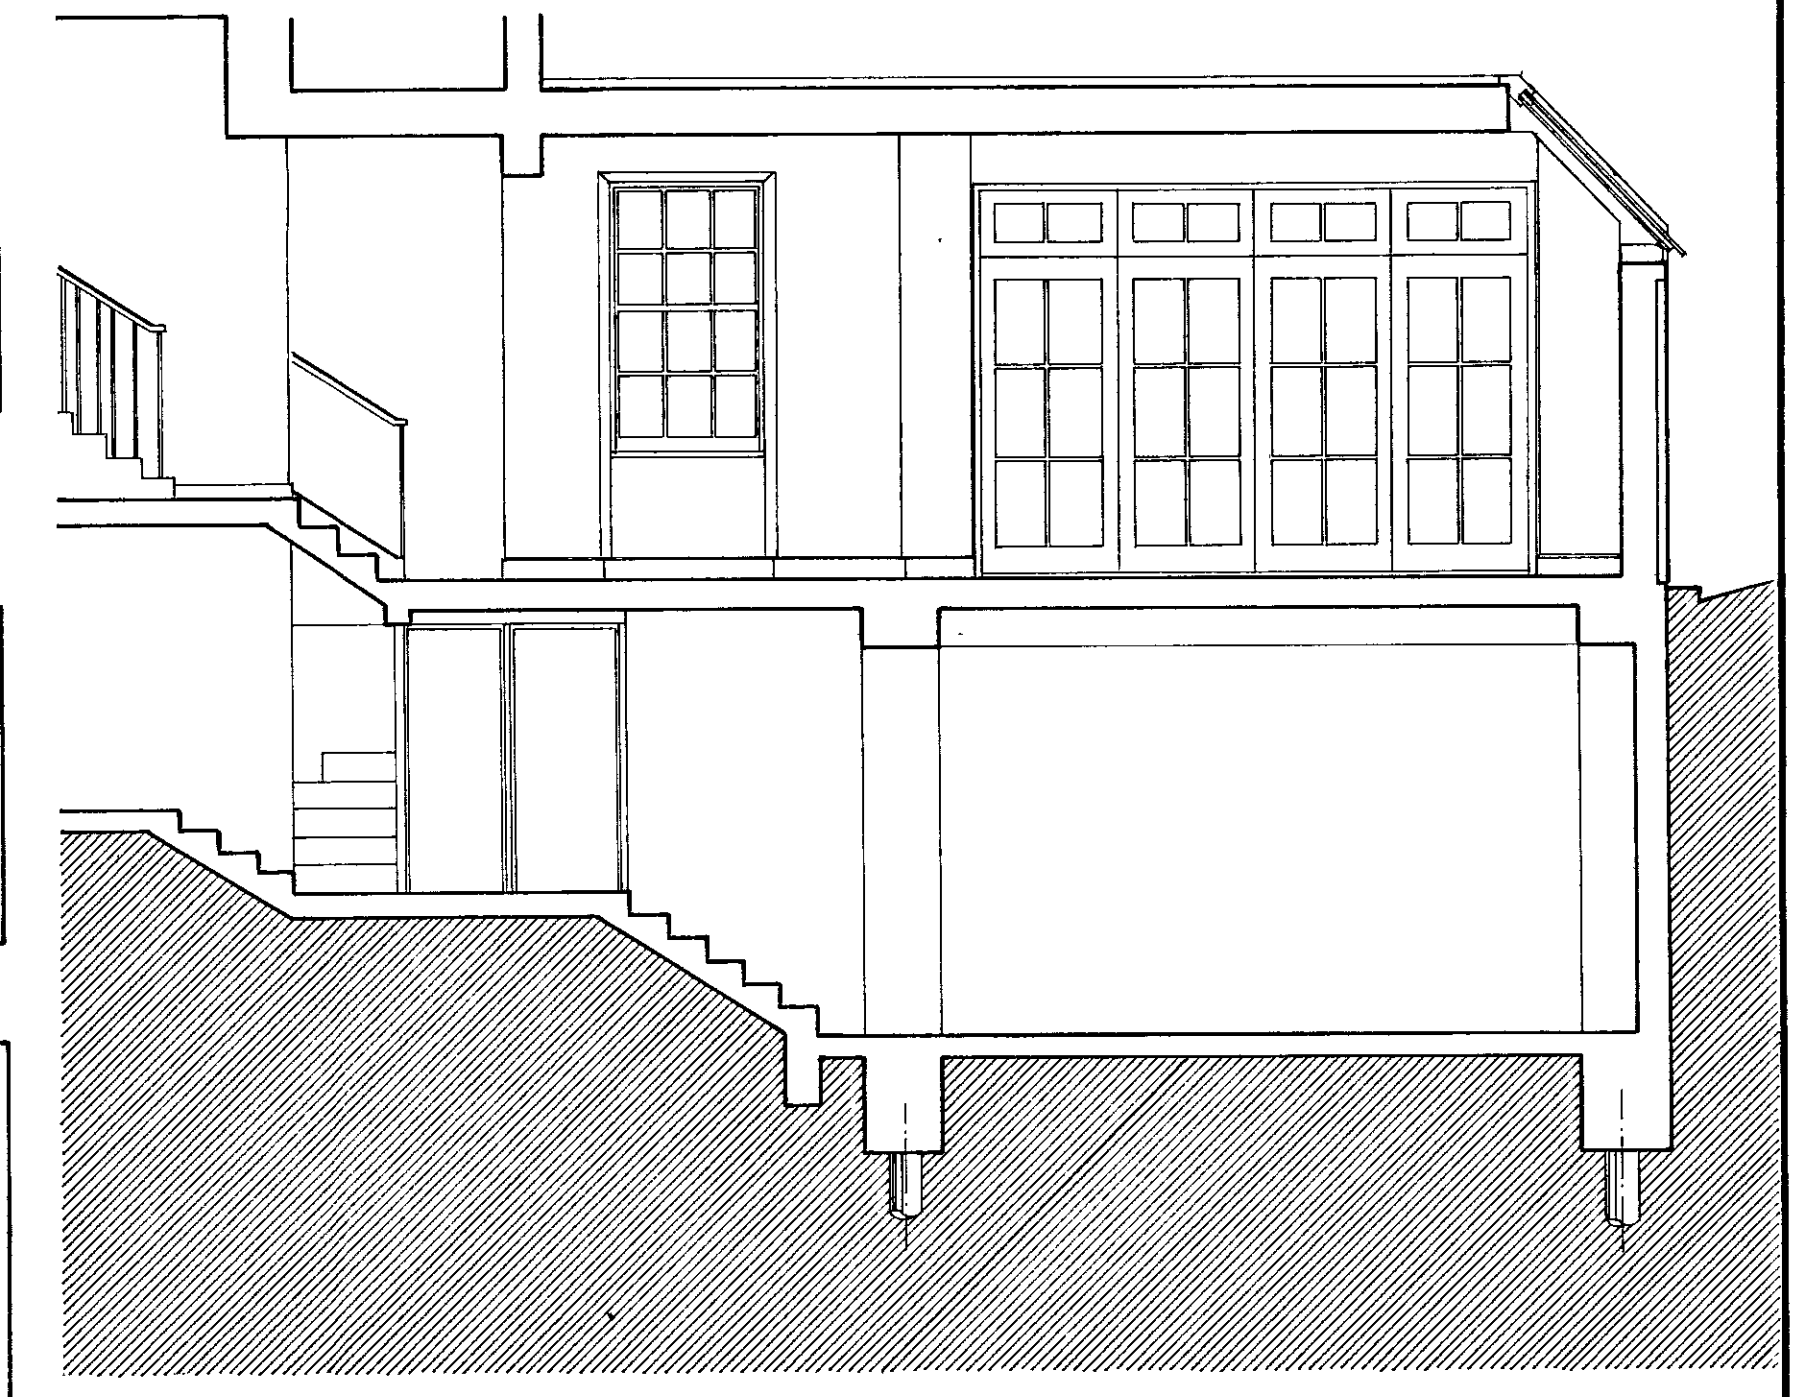

SECTION A-A


APR 11 2000  
TOWN PLANNING  
RECEIVED

**SUPERSEDED**


KEY:  
NEW / RESTORED BRICK WORK

FOR PLANNING APPLICATION PURPOSE


PROJECT: GARDEN EXTENSION  
49, SYDNEY STREET,  
LONDON SW3 6PX  
CLIENT: Mr. & Mrs. HUNTINGTON  
ARCHITECT: STEPHEN TSANG DESIGNS  
31 STEWART'S GROVE, LONDON SW3 6PH  
TEL: 020-7349 0573 FAX: 020 7349 0588  
DRAWING: PROPOSED ELEVATIONS  
PLANS & SECTIONS  
DRAWING NUMBER: 021/04 REV:  
DATE: NOV 2000 SCALE 1:50

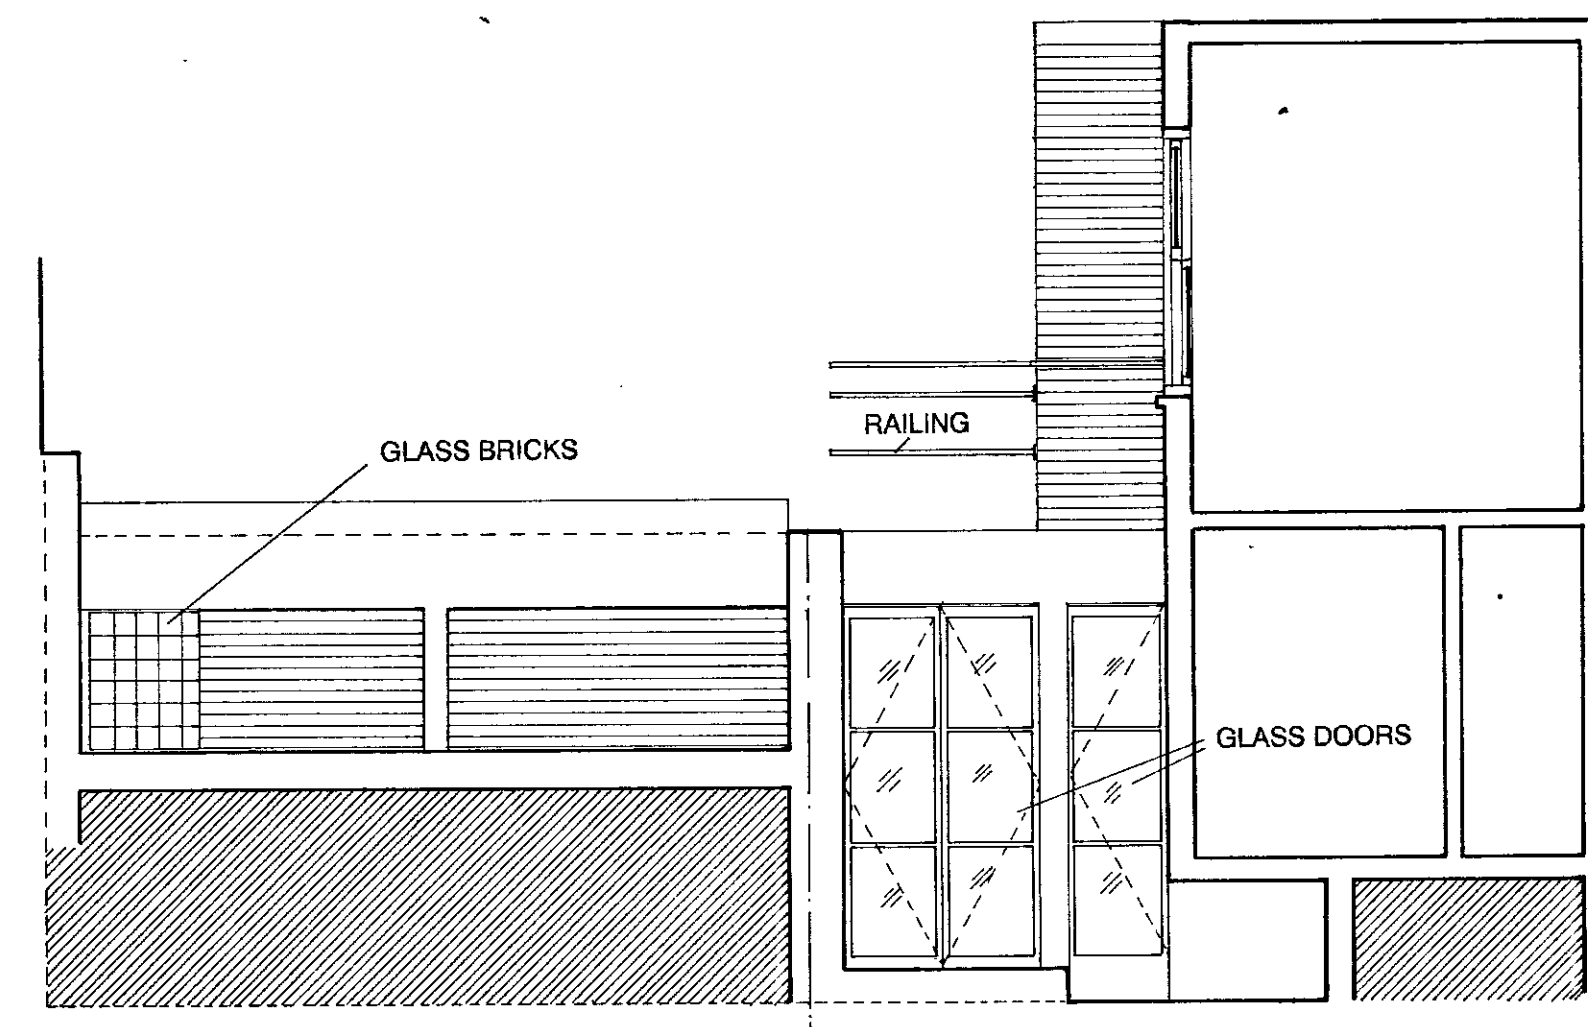


④ ELEVATION/SECTION C-C

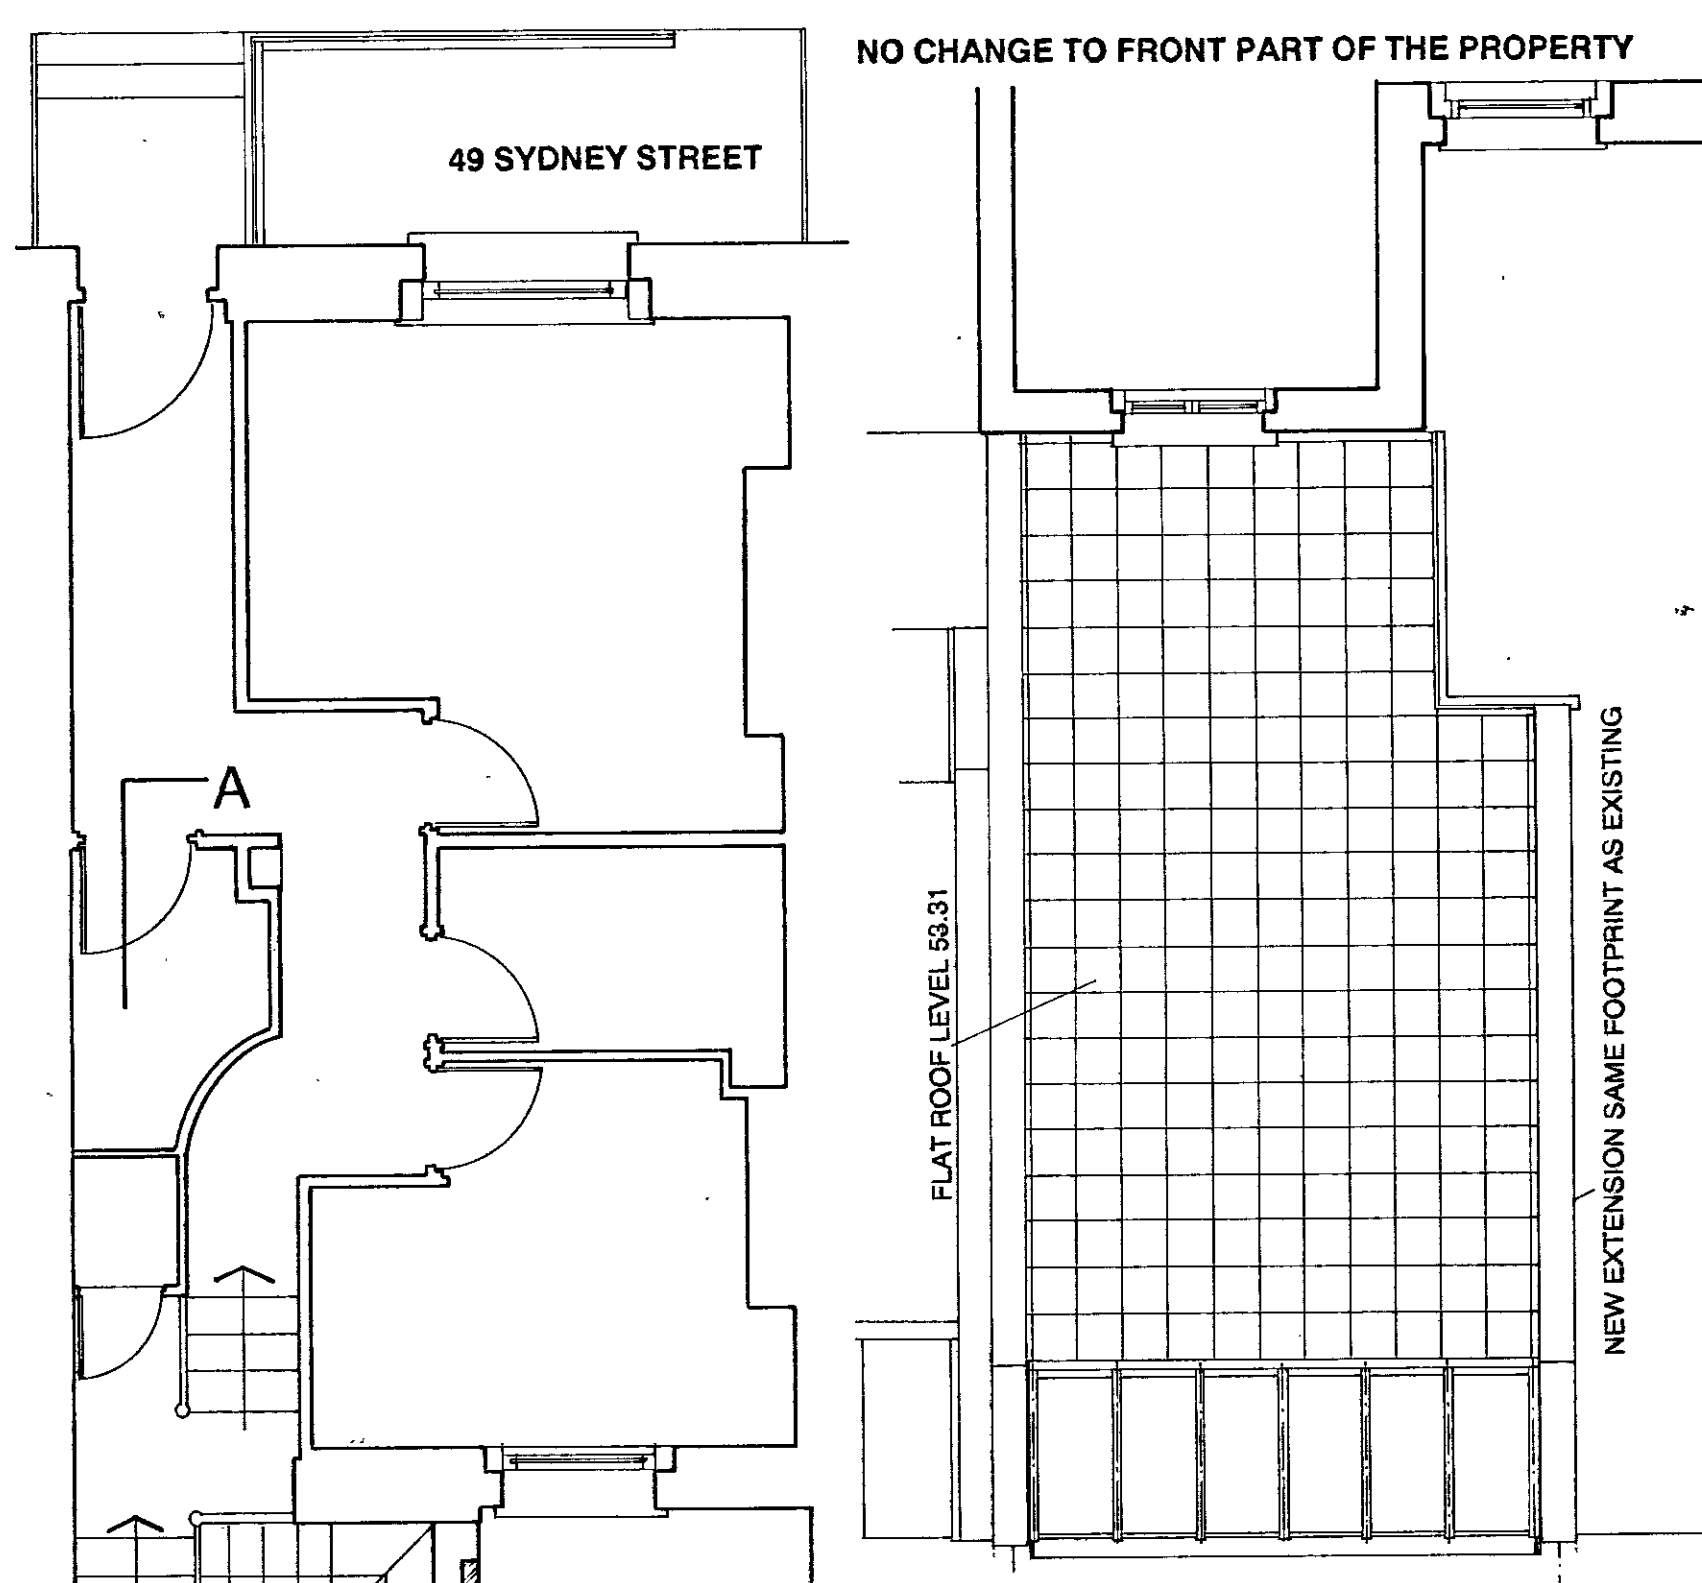


① EXTENSION ROOF PLAN

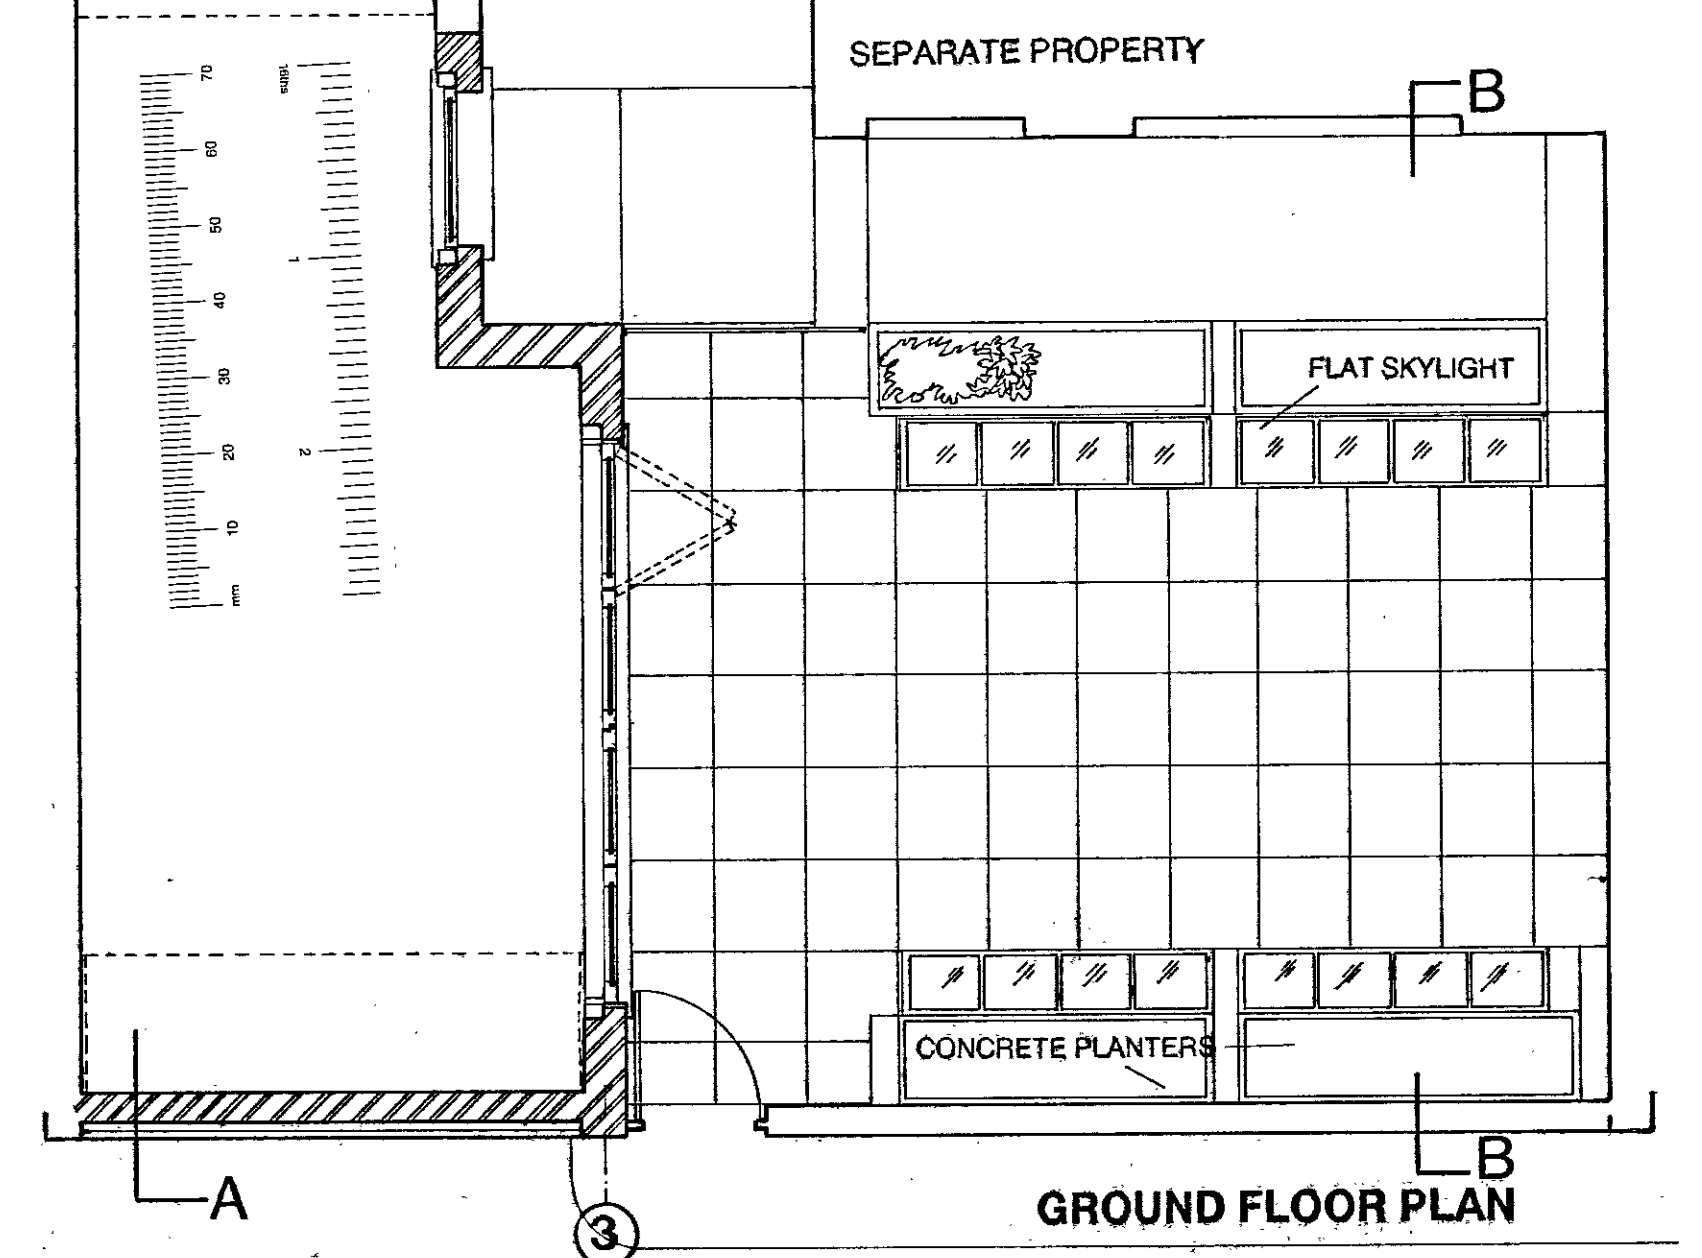


GROUND FLOOR PLAN

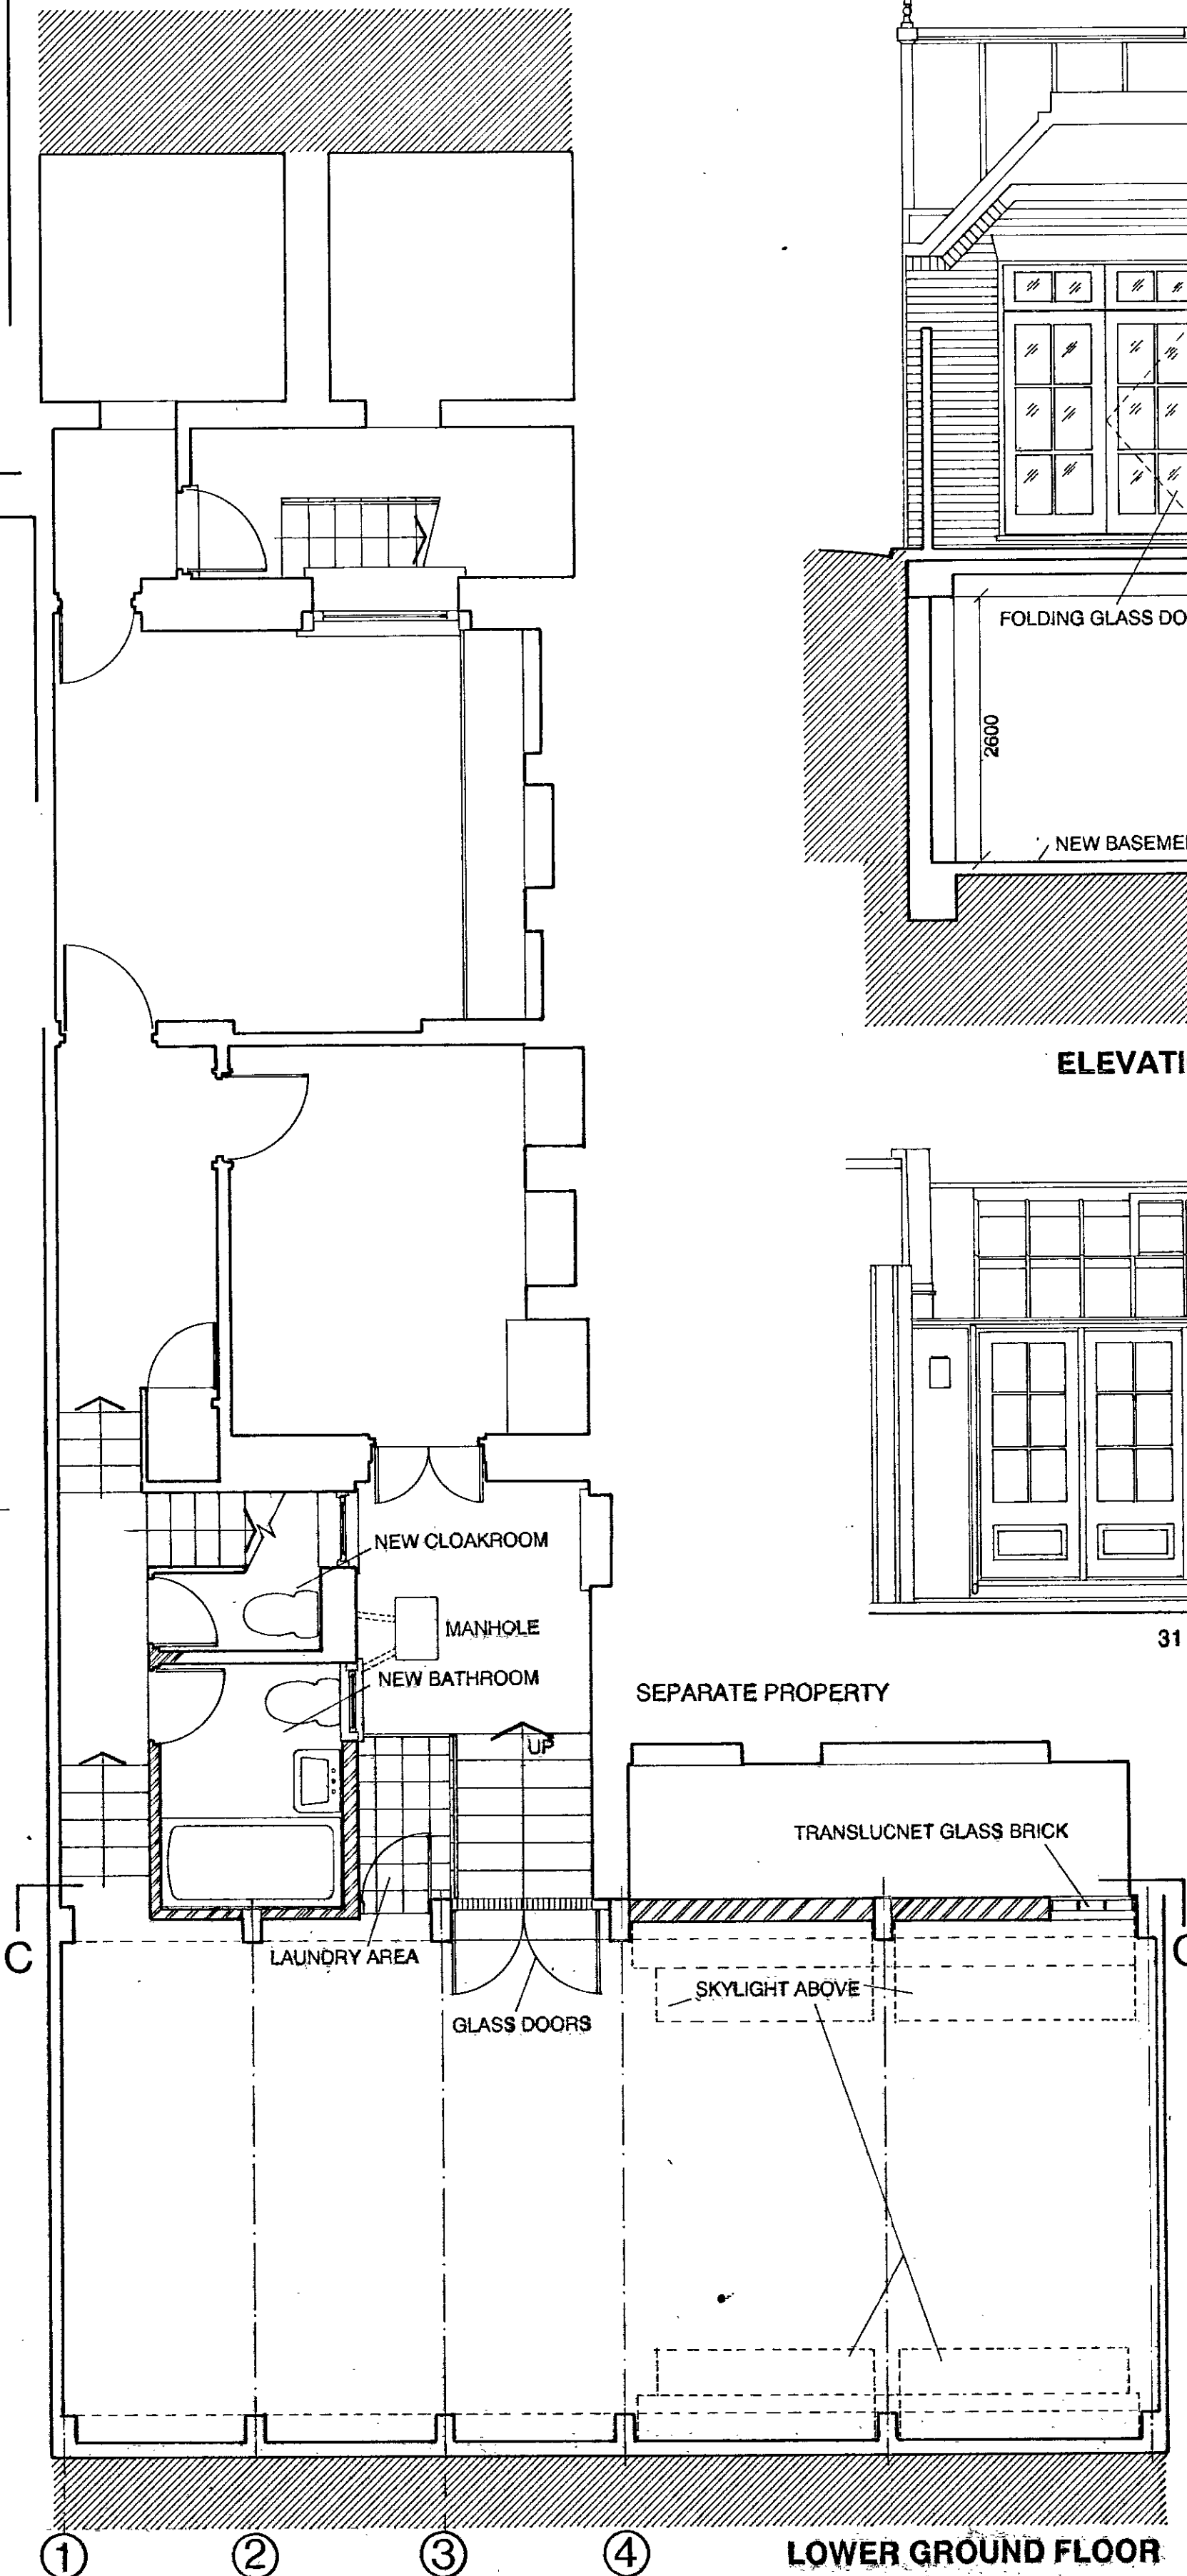


LOWER GROUND FLOOR

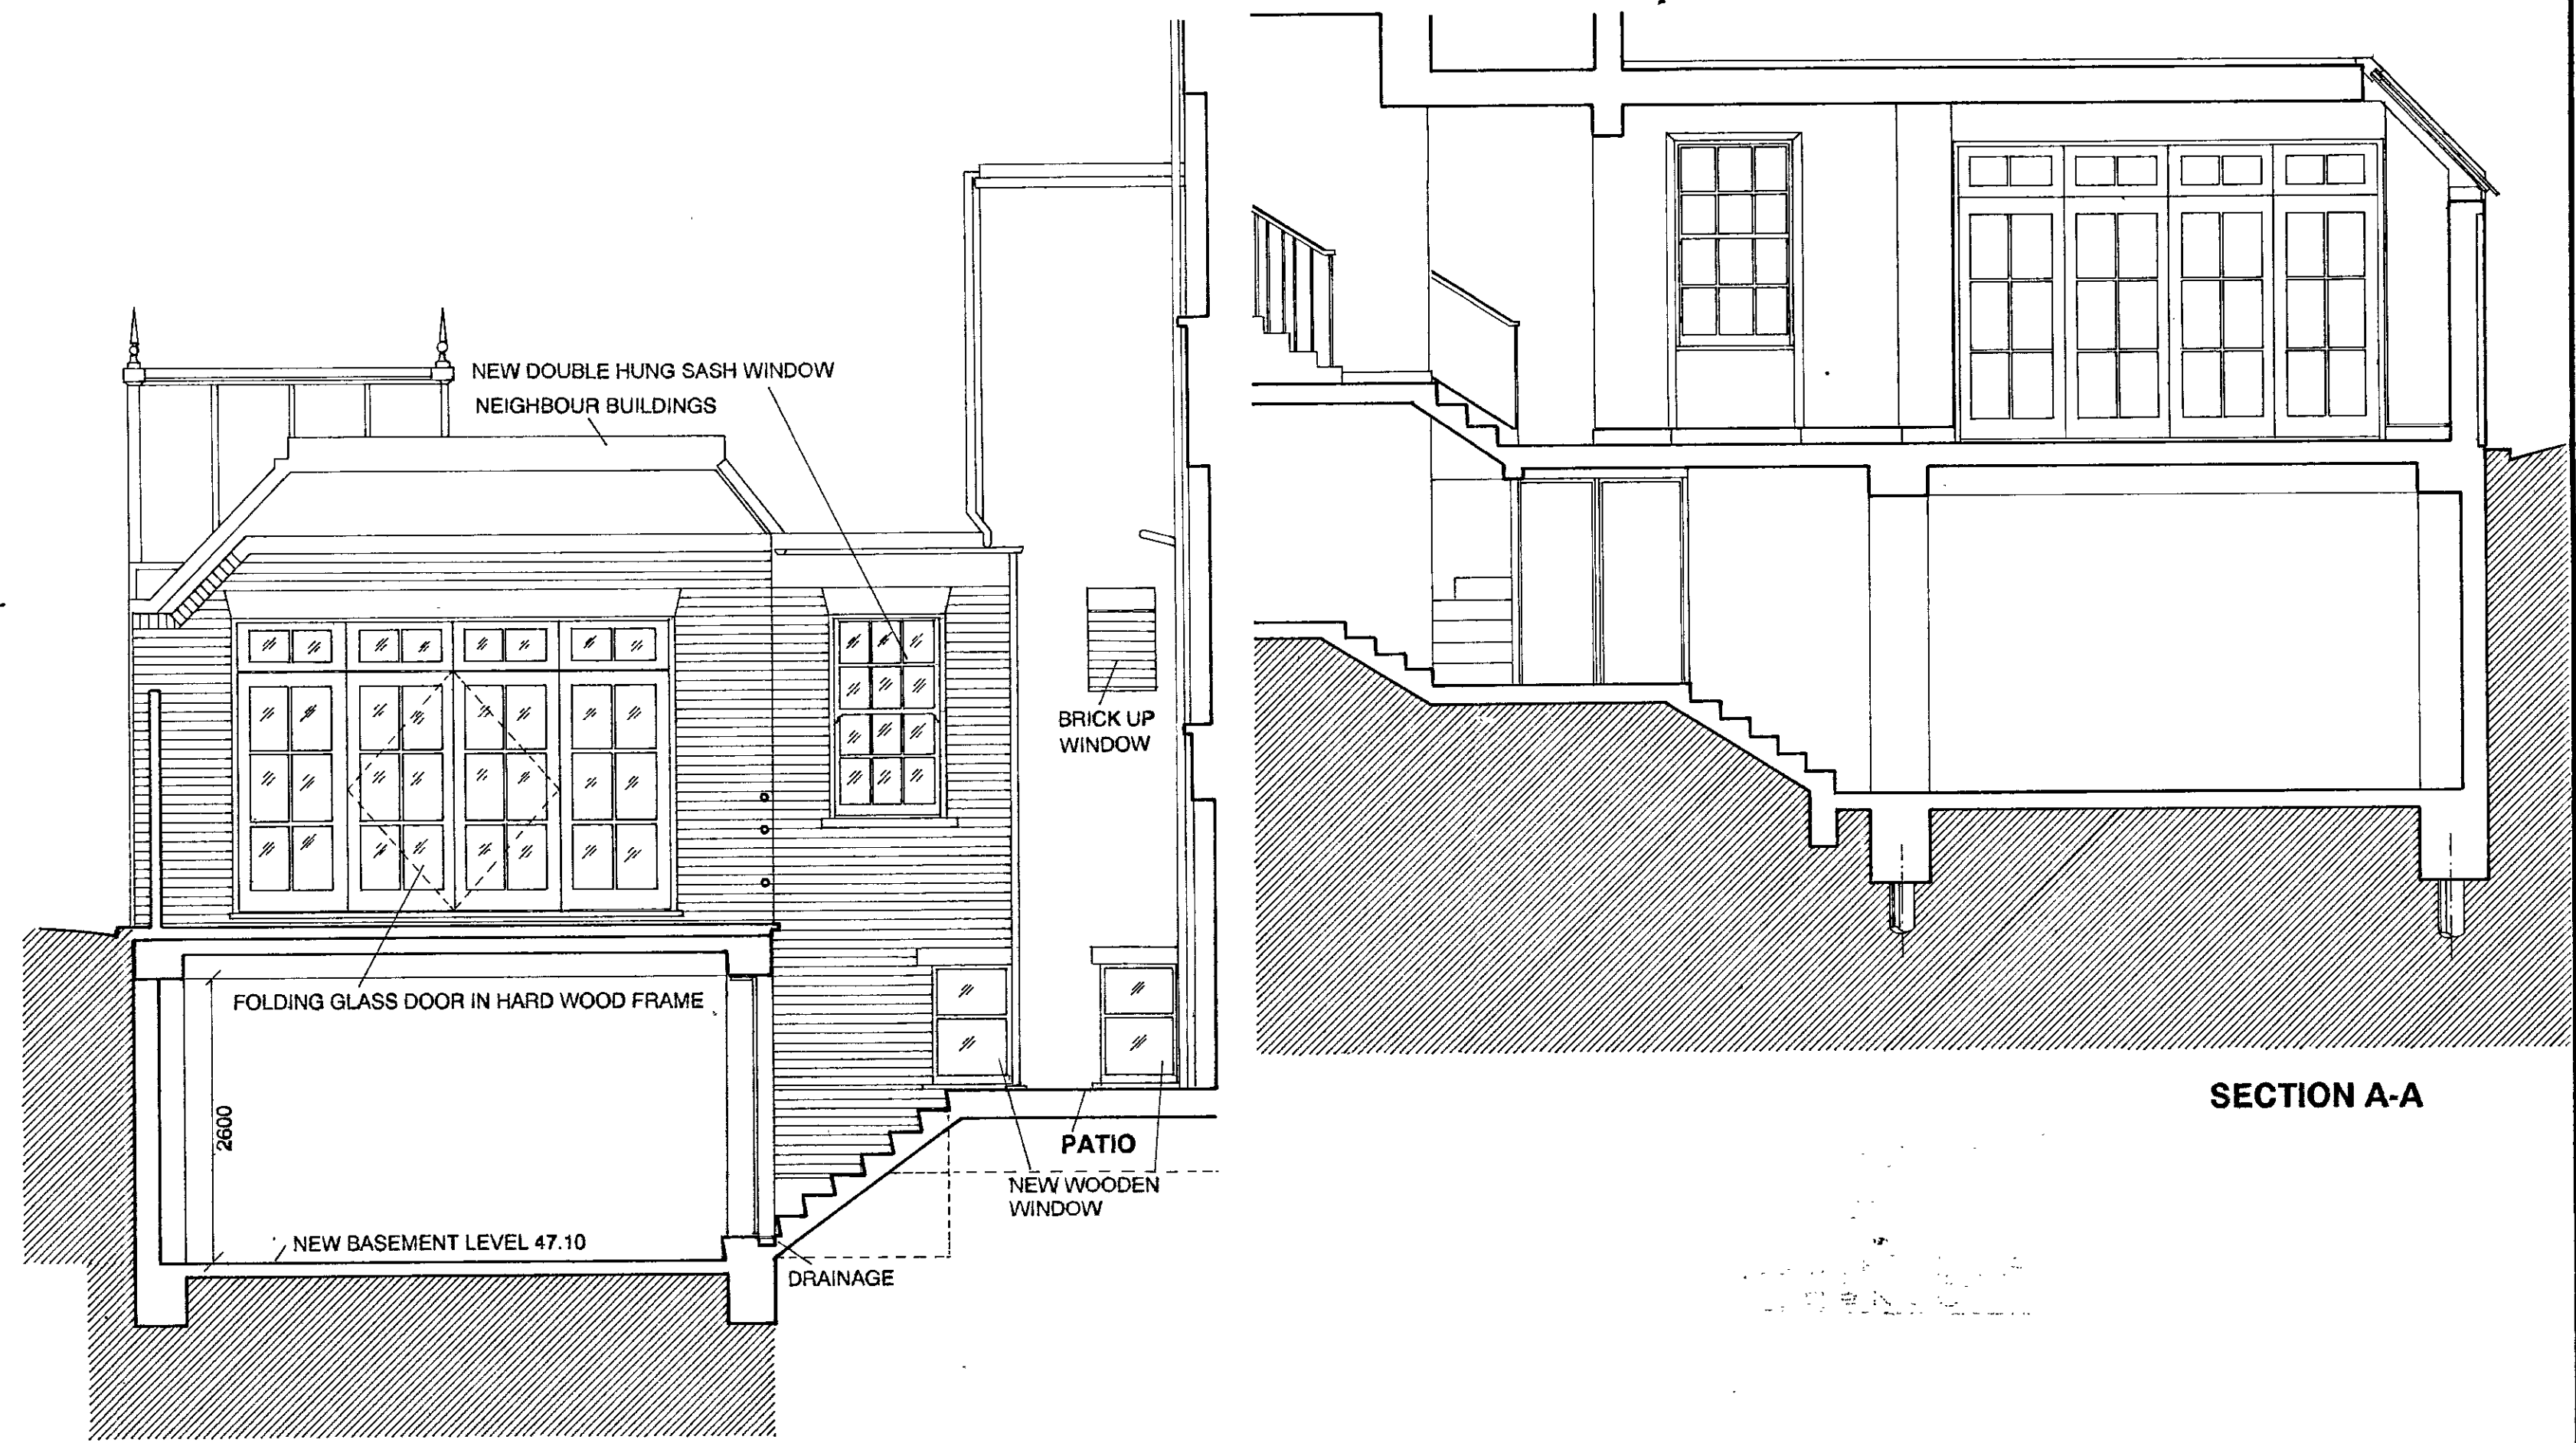


ELEVATION OF GARDEN EXTENSION

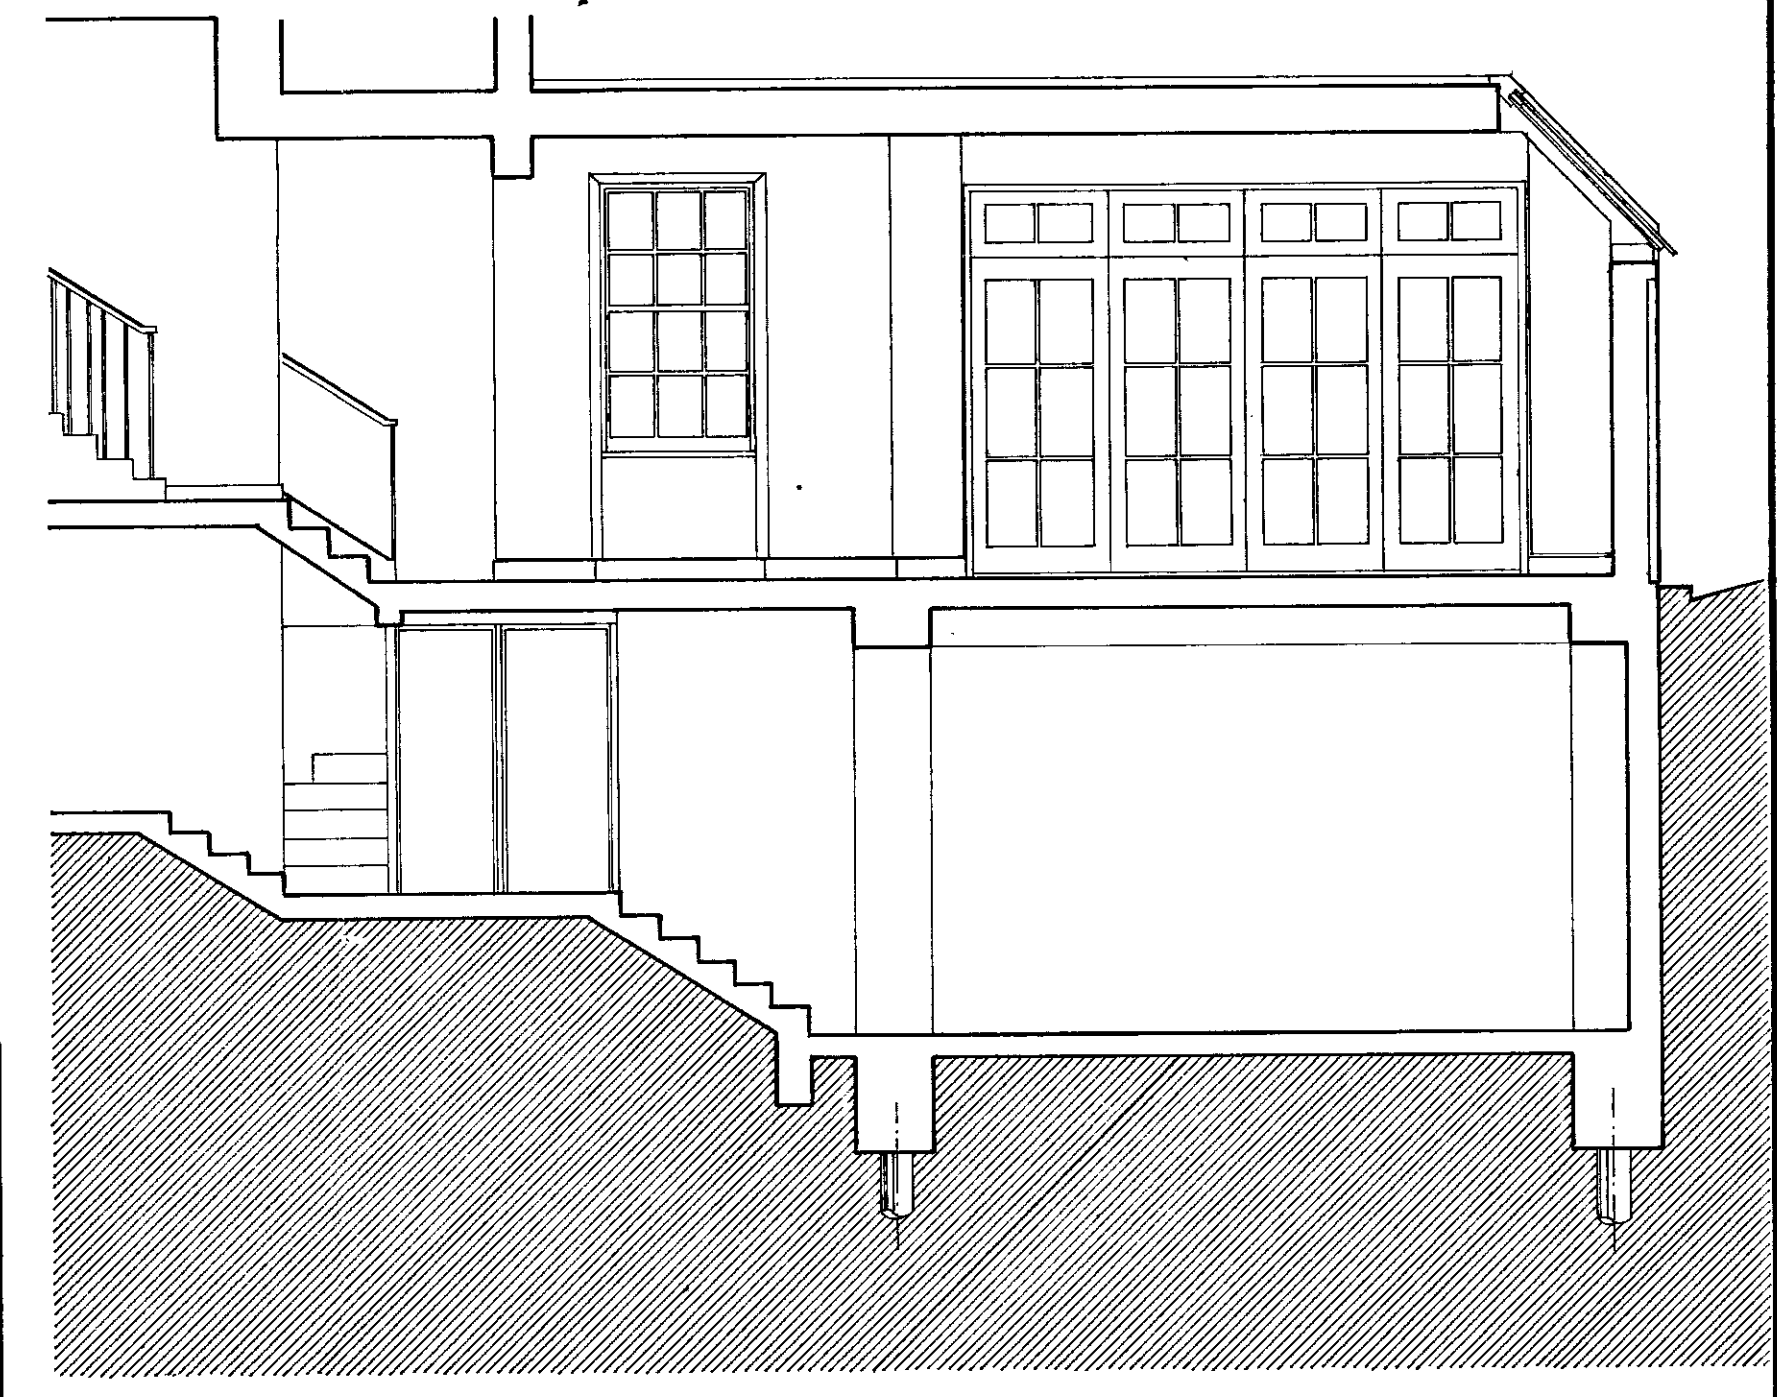

SECTION A-A

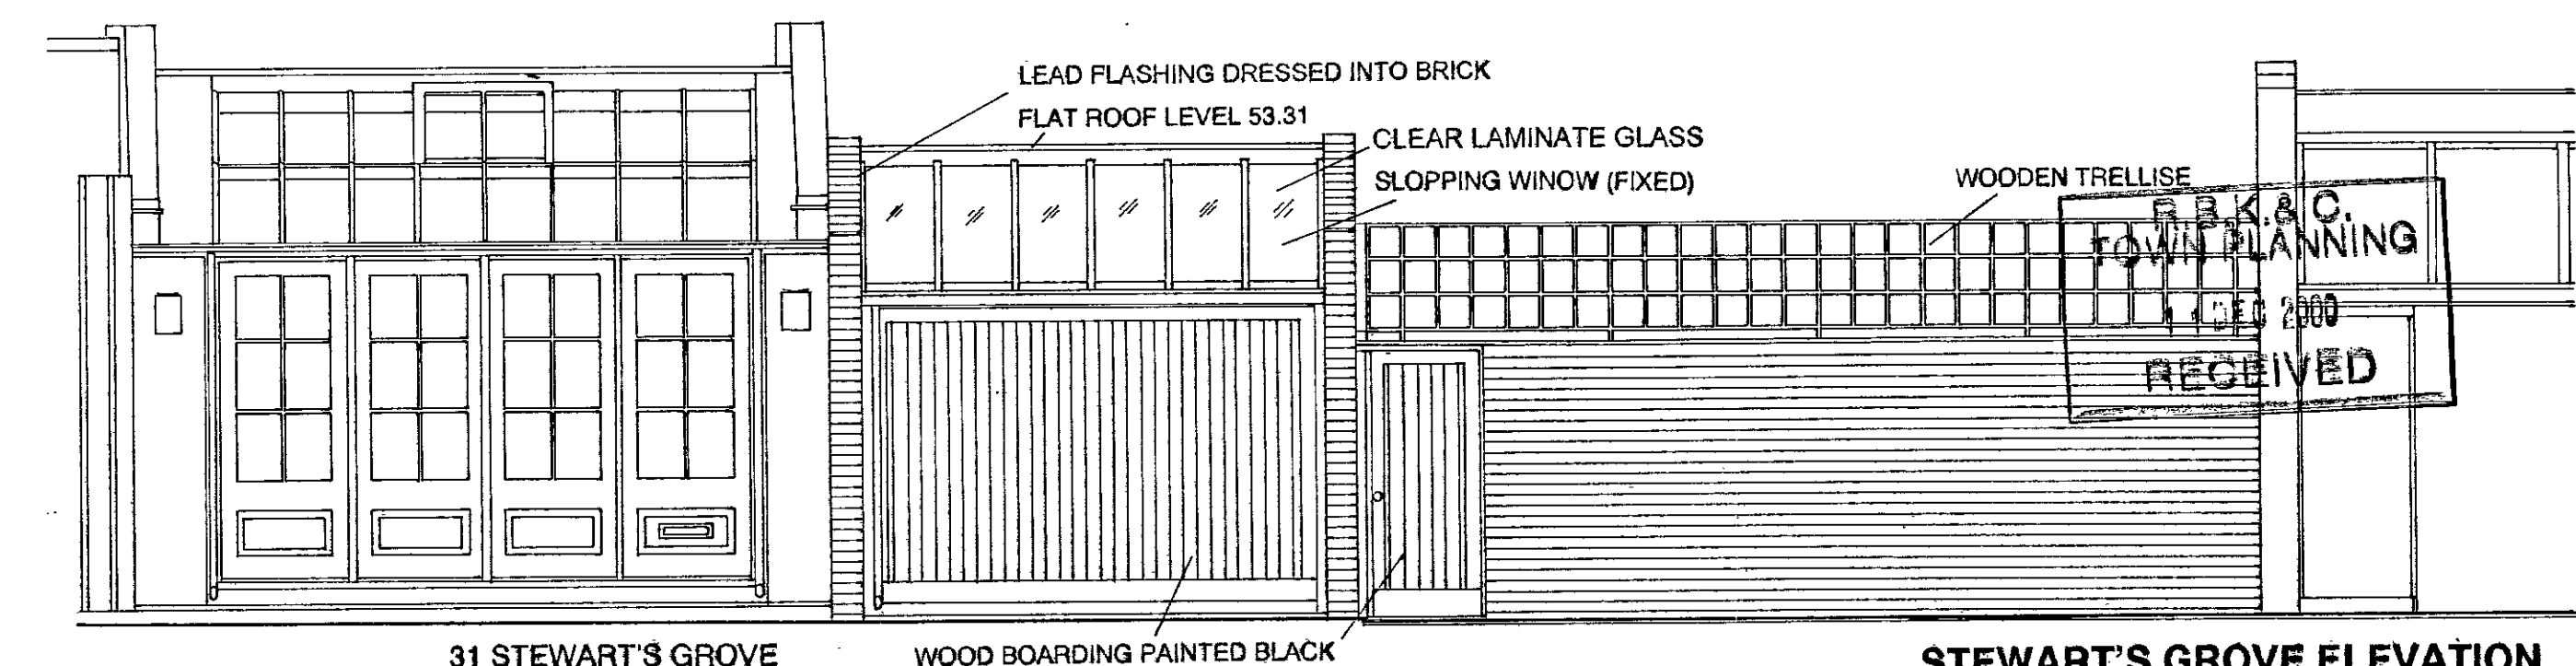

STEWART'S GROVE ELEVATION

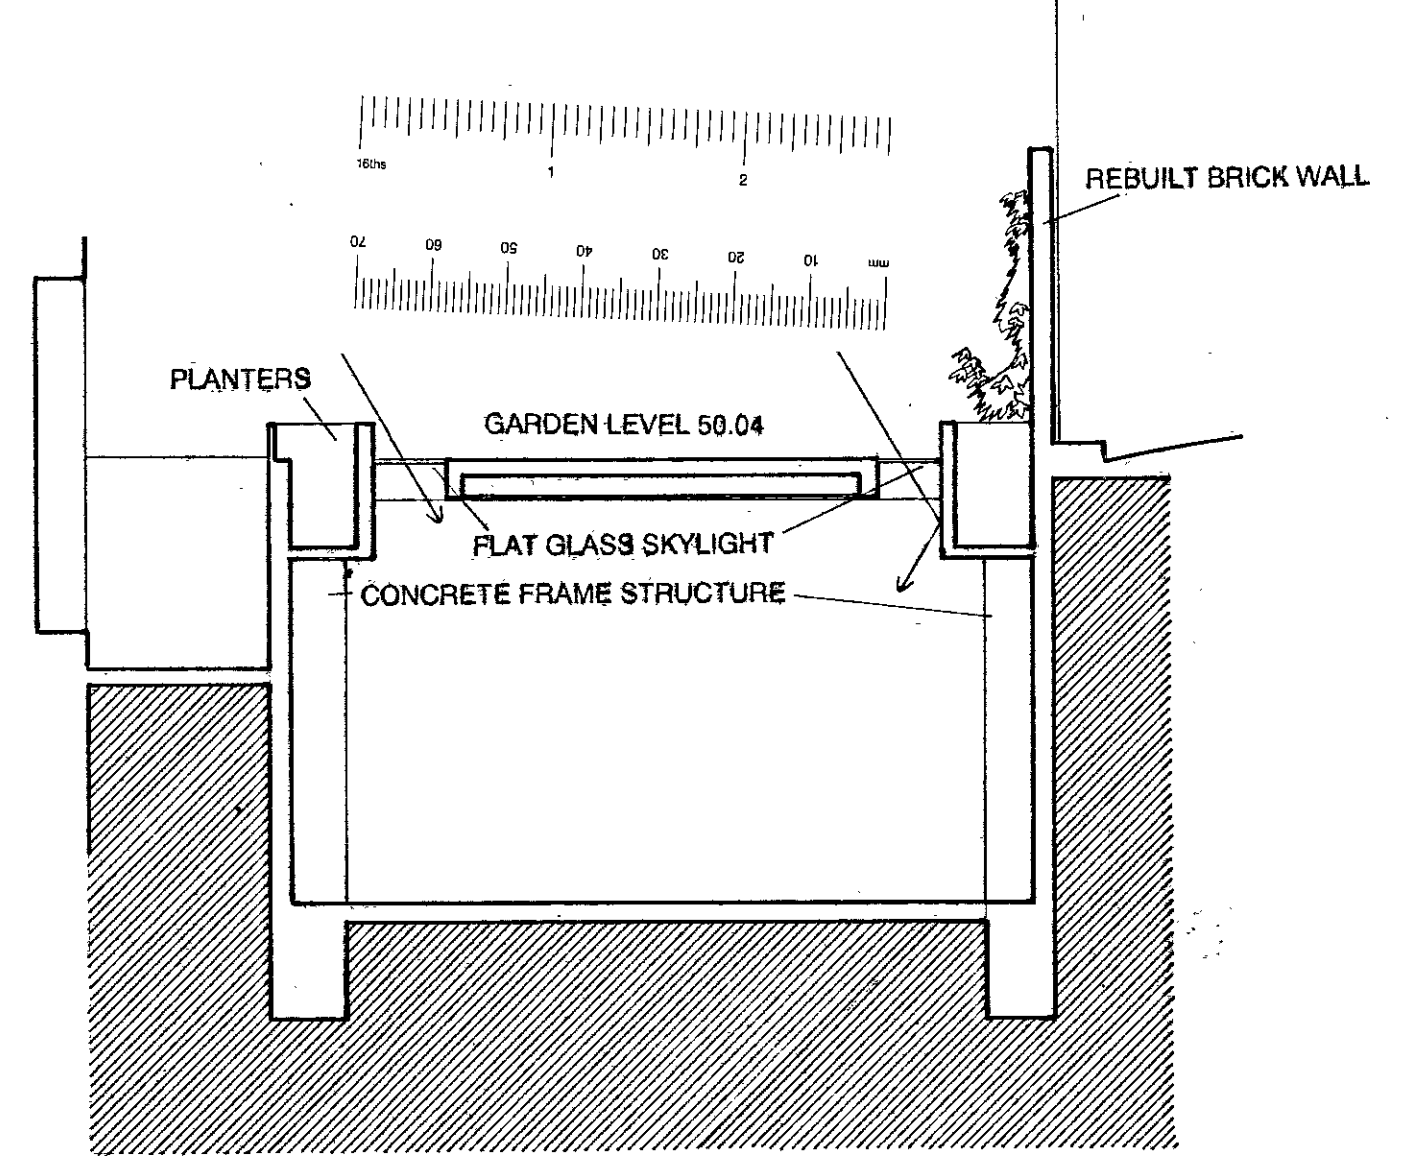


SECTION B-B SECTION OF BASEMENT

**SUPERSEDED**


KEY:  
NEW / RESTORED BRICK WORK

FOR PLANNING APPLICATION PURPOSE


PROJECT: GARDEN EXTENSION  
49, SYDNEY STREET,  
LONDON SW3 6PX  
CLIENT: Mr. & Mrs. HUNTINGTON  
ARCHITECT: STEPHEN TSANG DESIGNS  
31 STEWART'S GROVE LONDON SW3 6PX  
TEL: 020 7349 0573 FAX: 020 7349 0588  
DRAWING: PROPOSED ELEVATIONS  
PLANS & SECTIONS  
DRAWING NUMBER: 021/04 REV:  
DATE: NOV 2000 SCALE 1:50

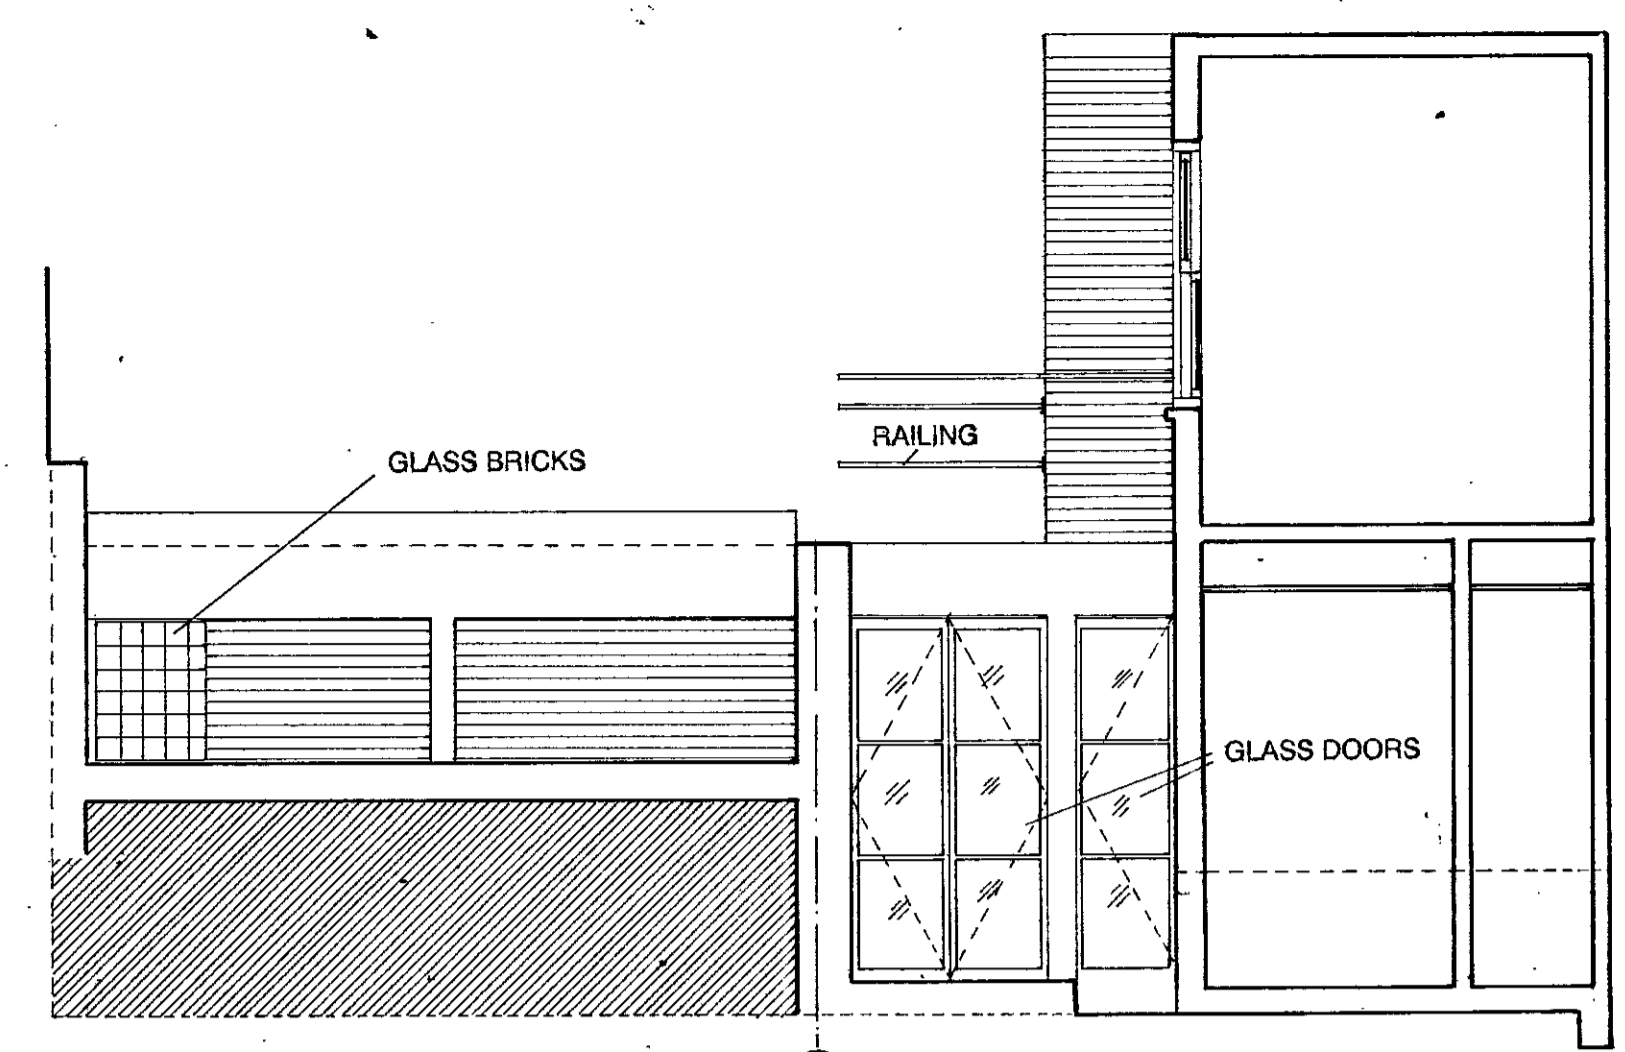


④ ELEVATION/SECTION C-C

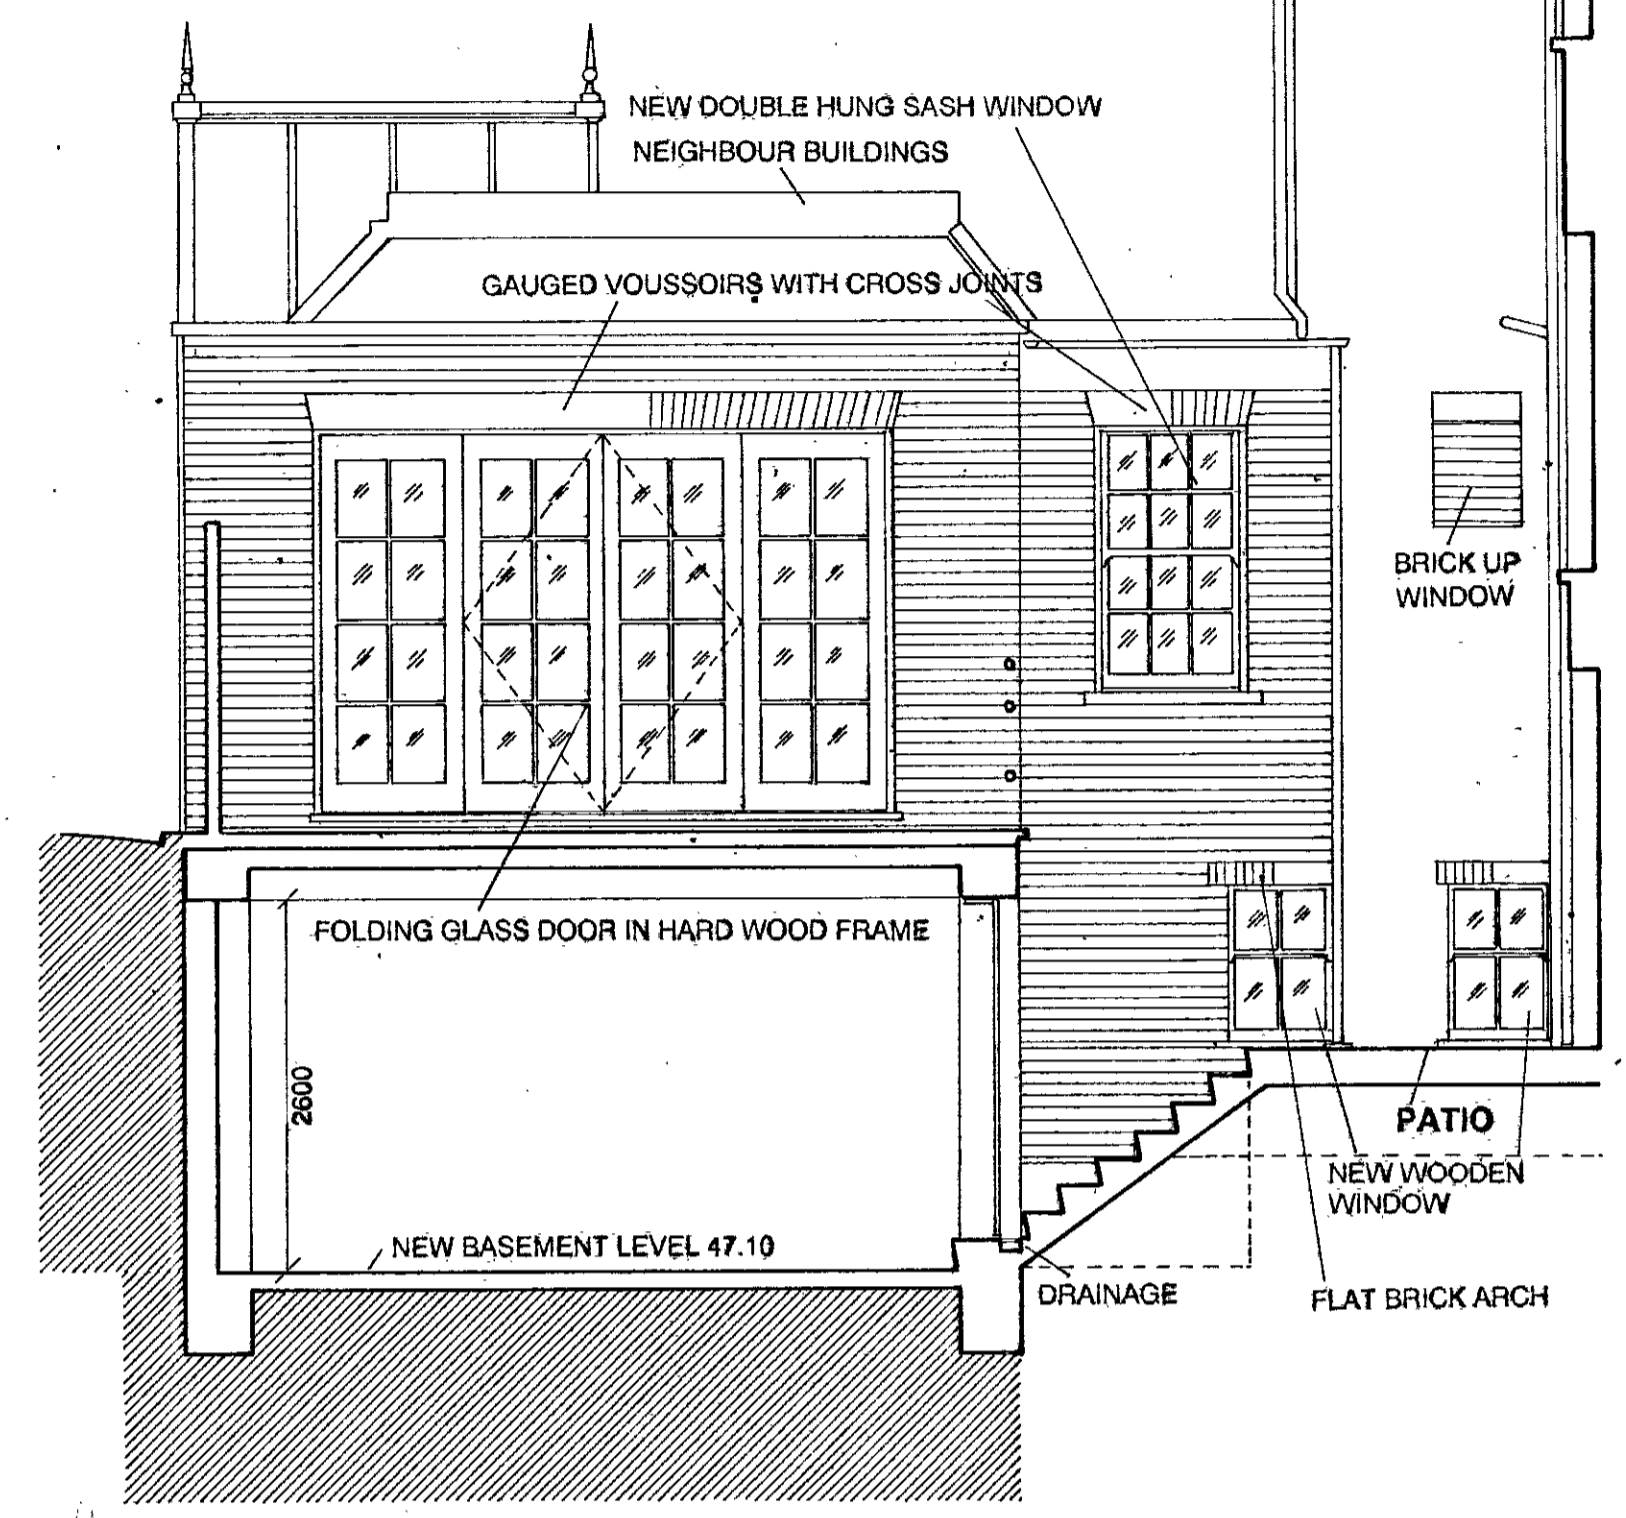


ELEVATION OF GARDEN EXTENSION

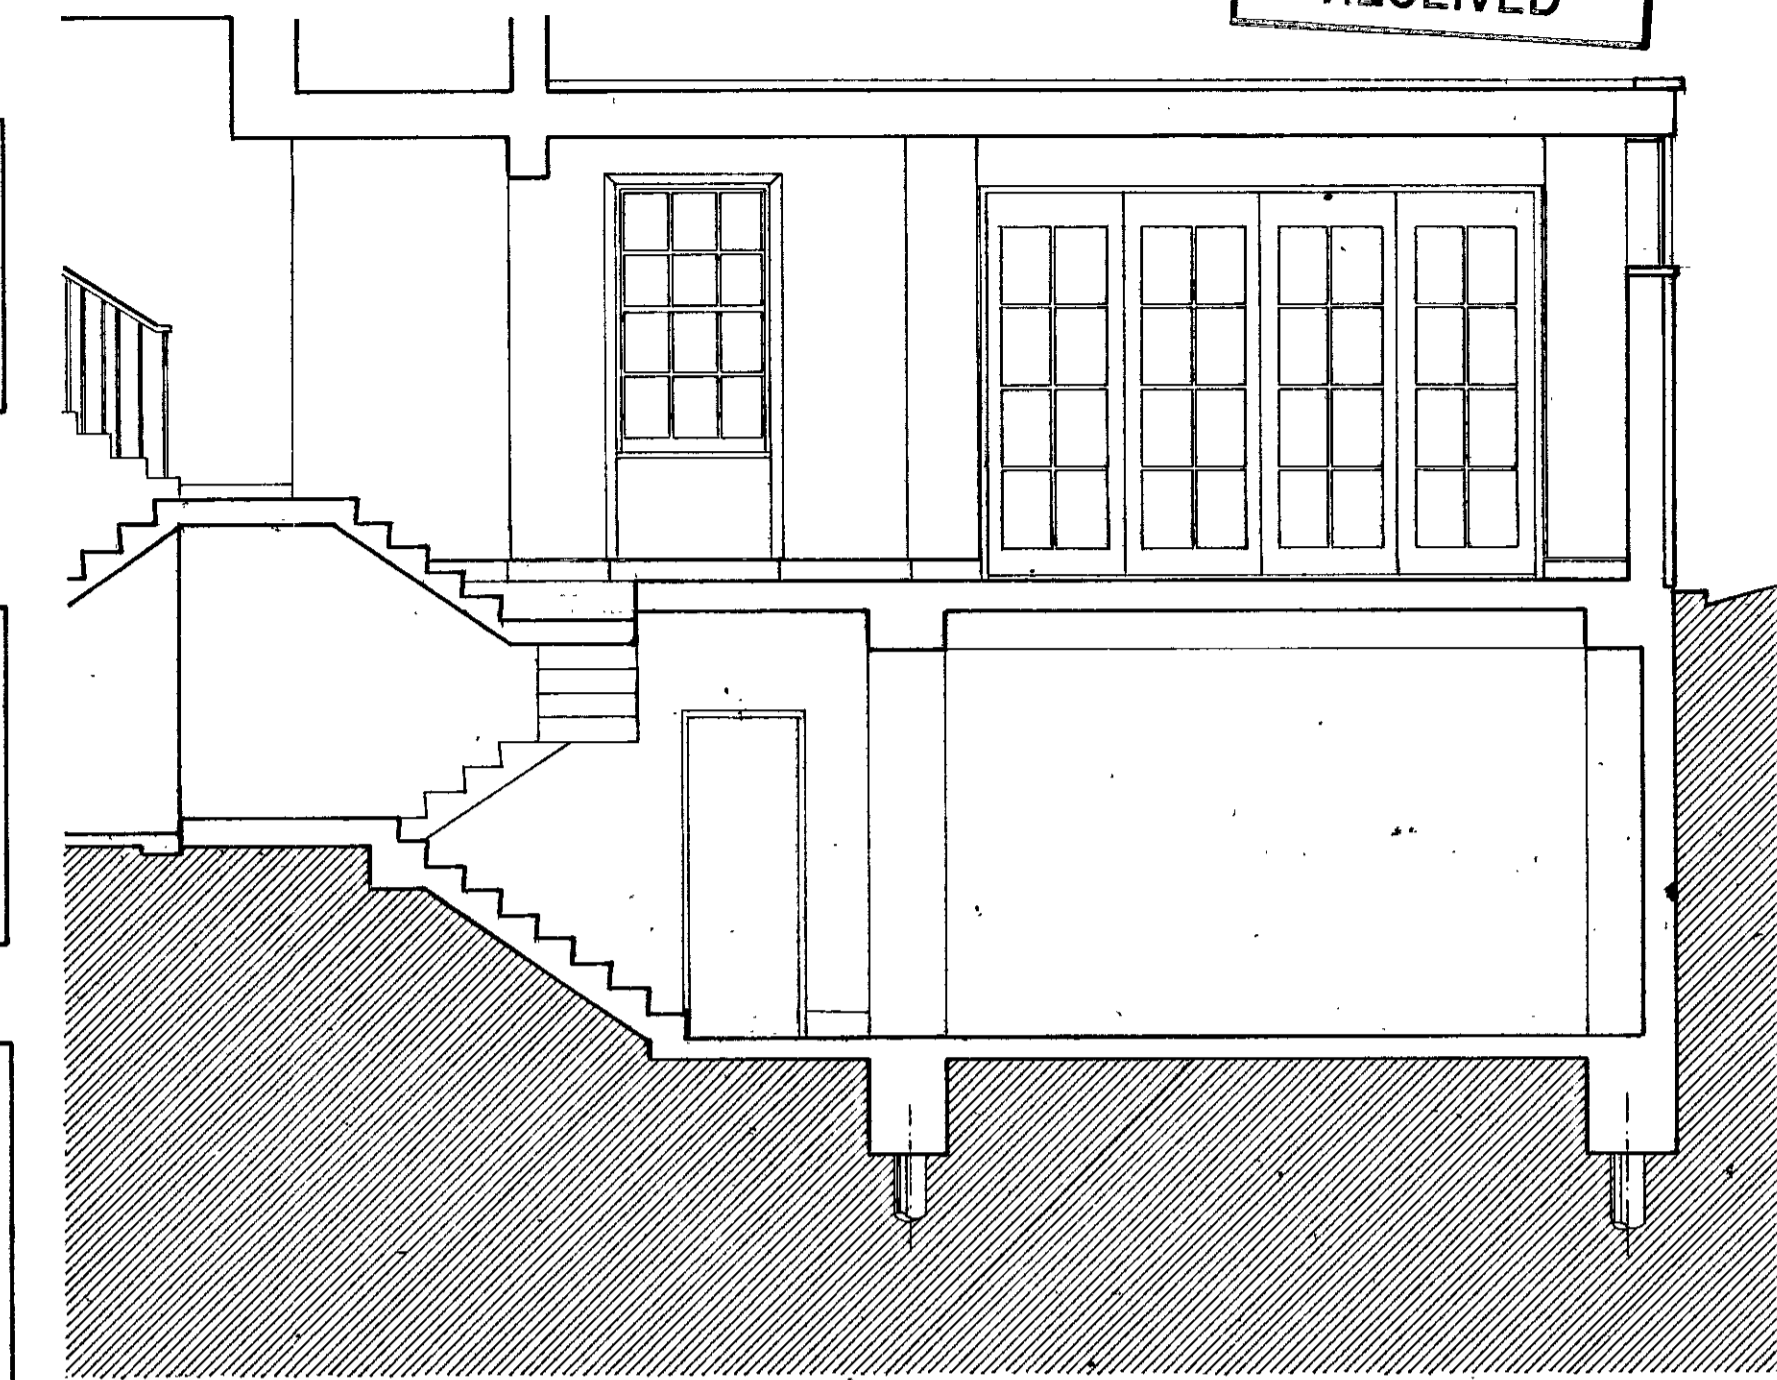


SECTION A-A

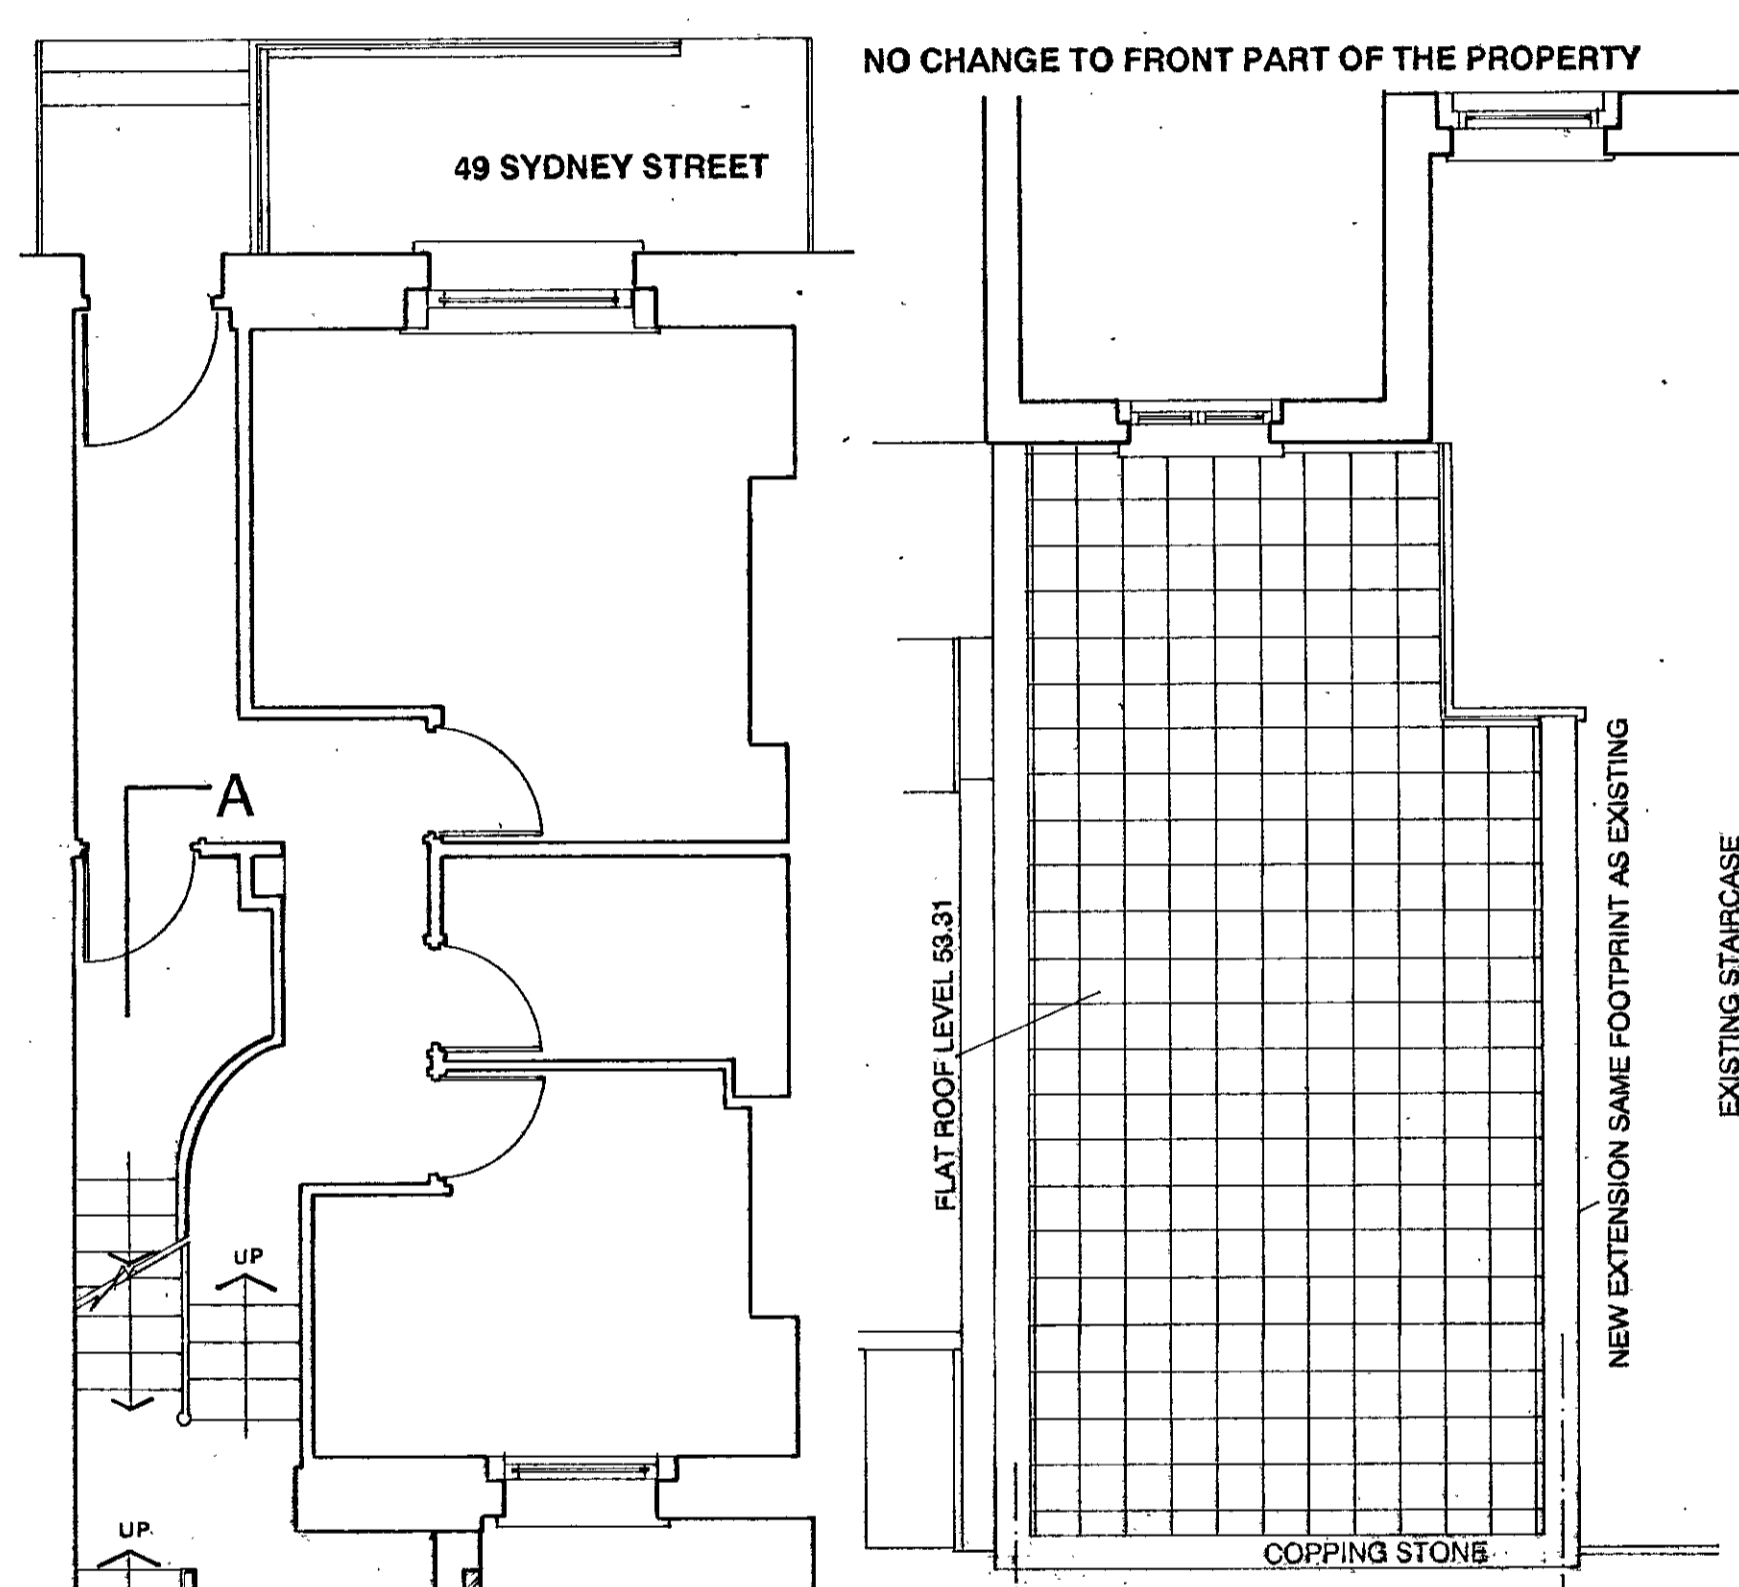


① EXTENSION ROOF PLAN

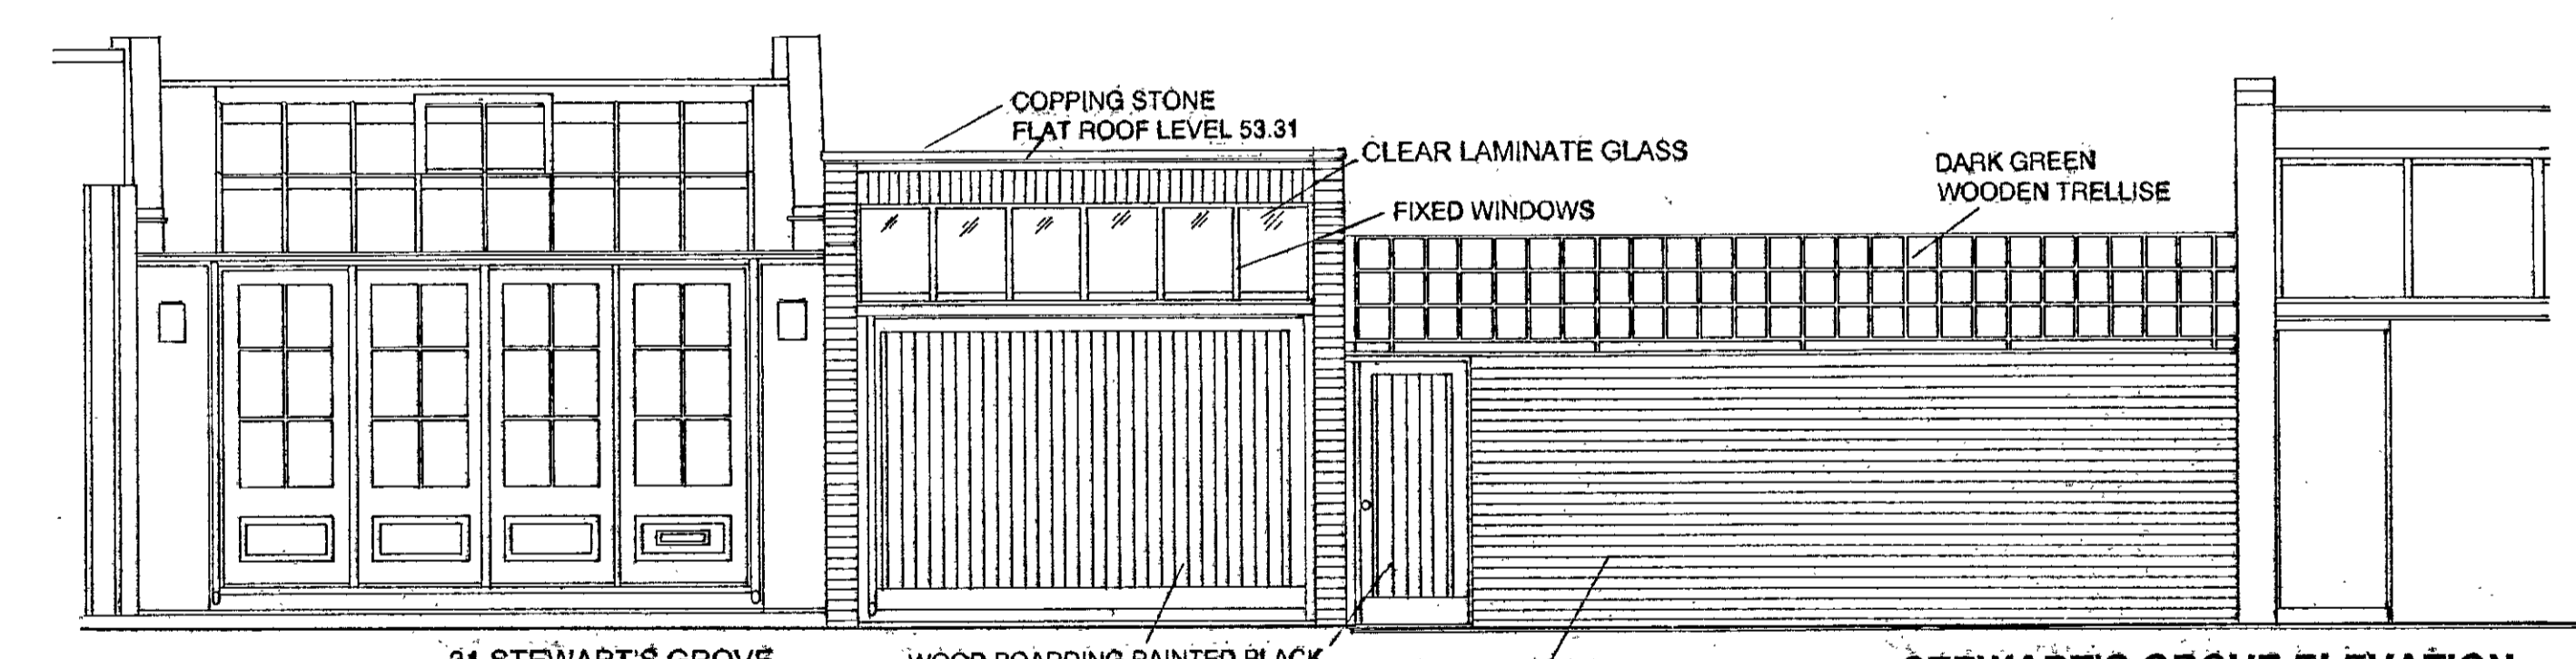


STEWART'S GROVE ELEVATION

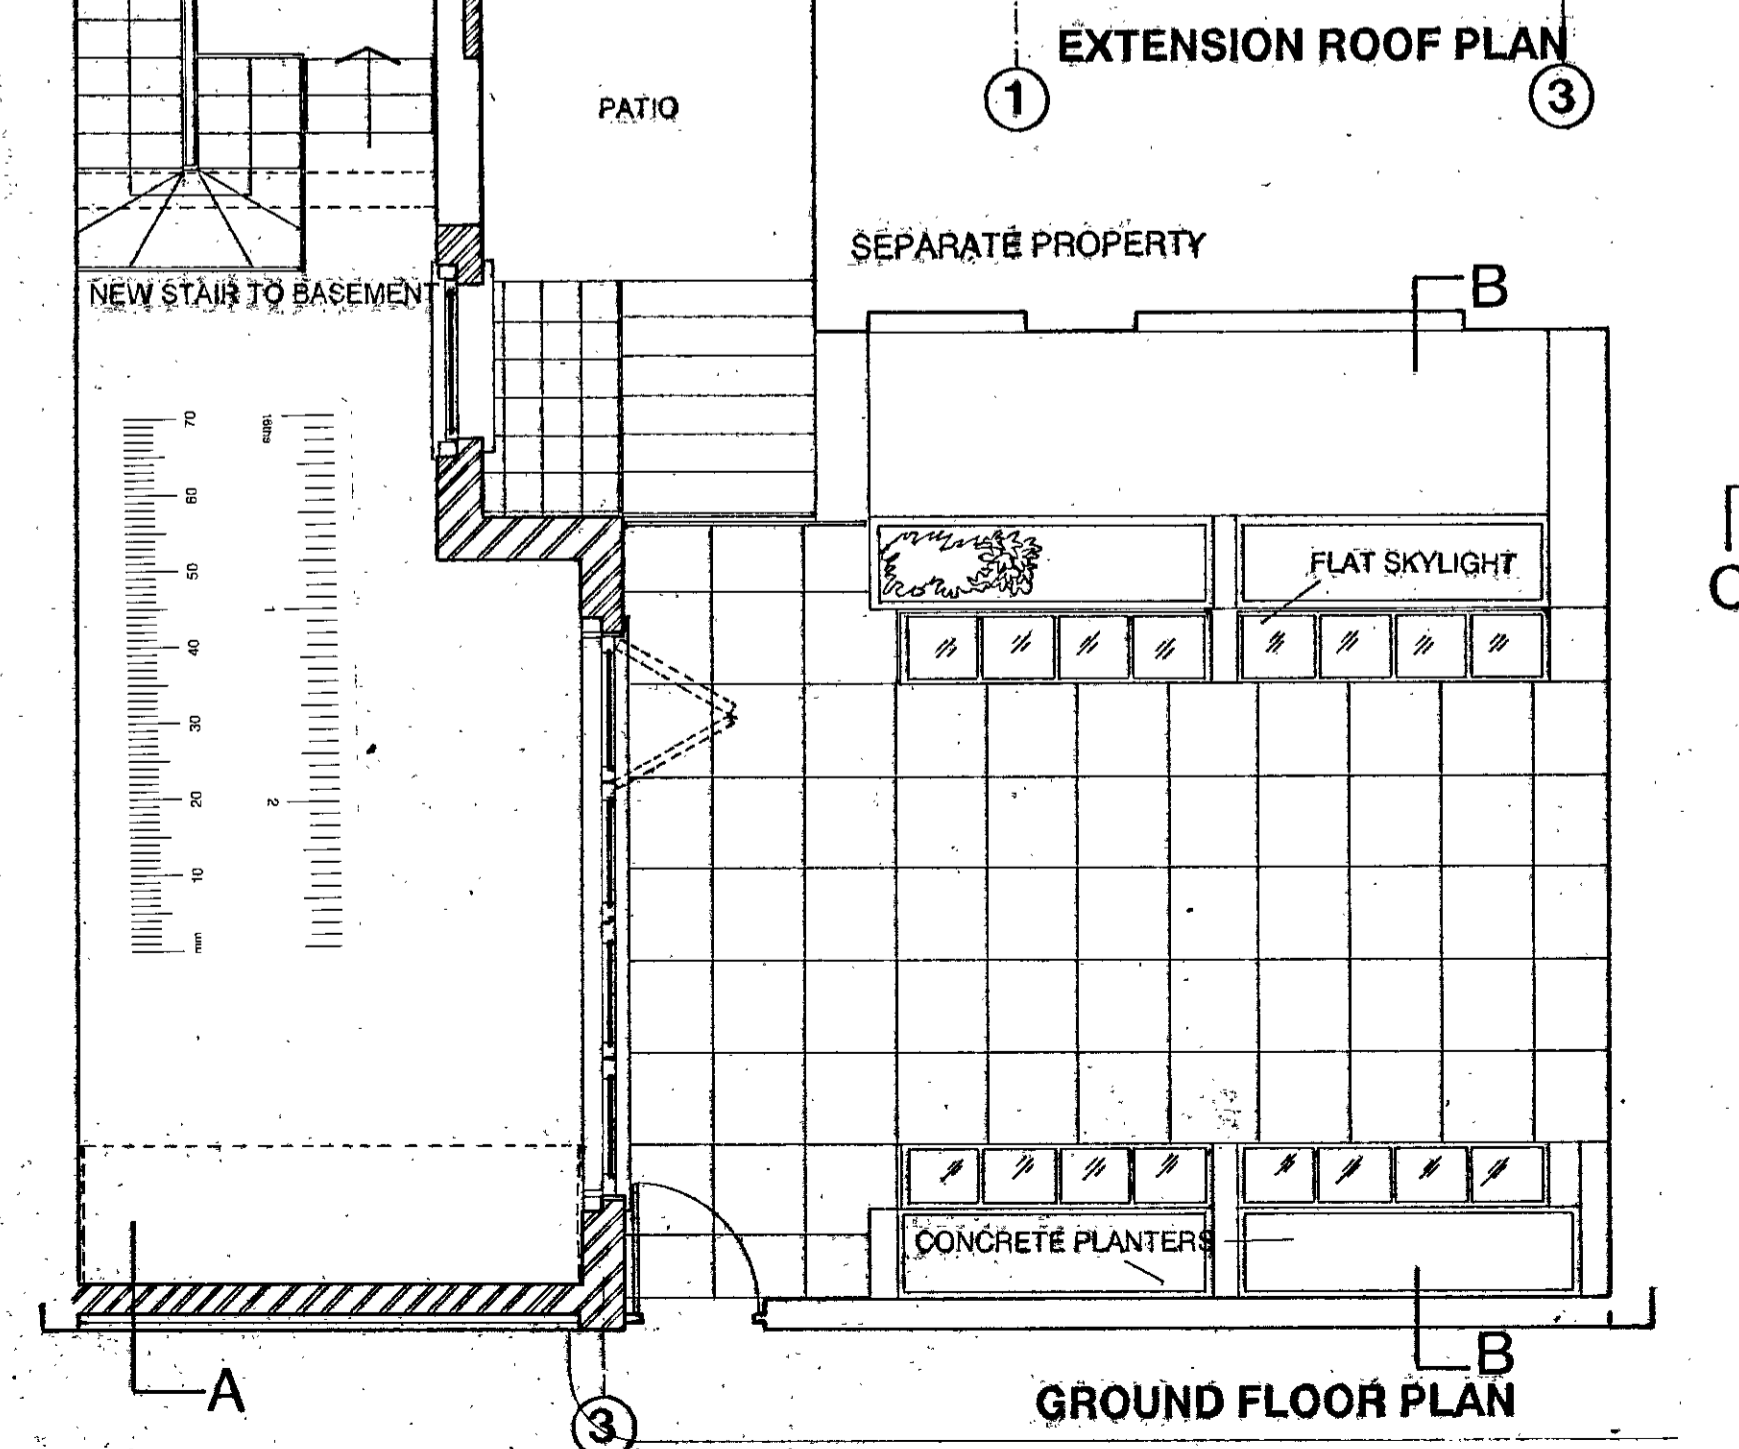

③ GROUND FLOOR PLAN

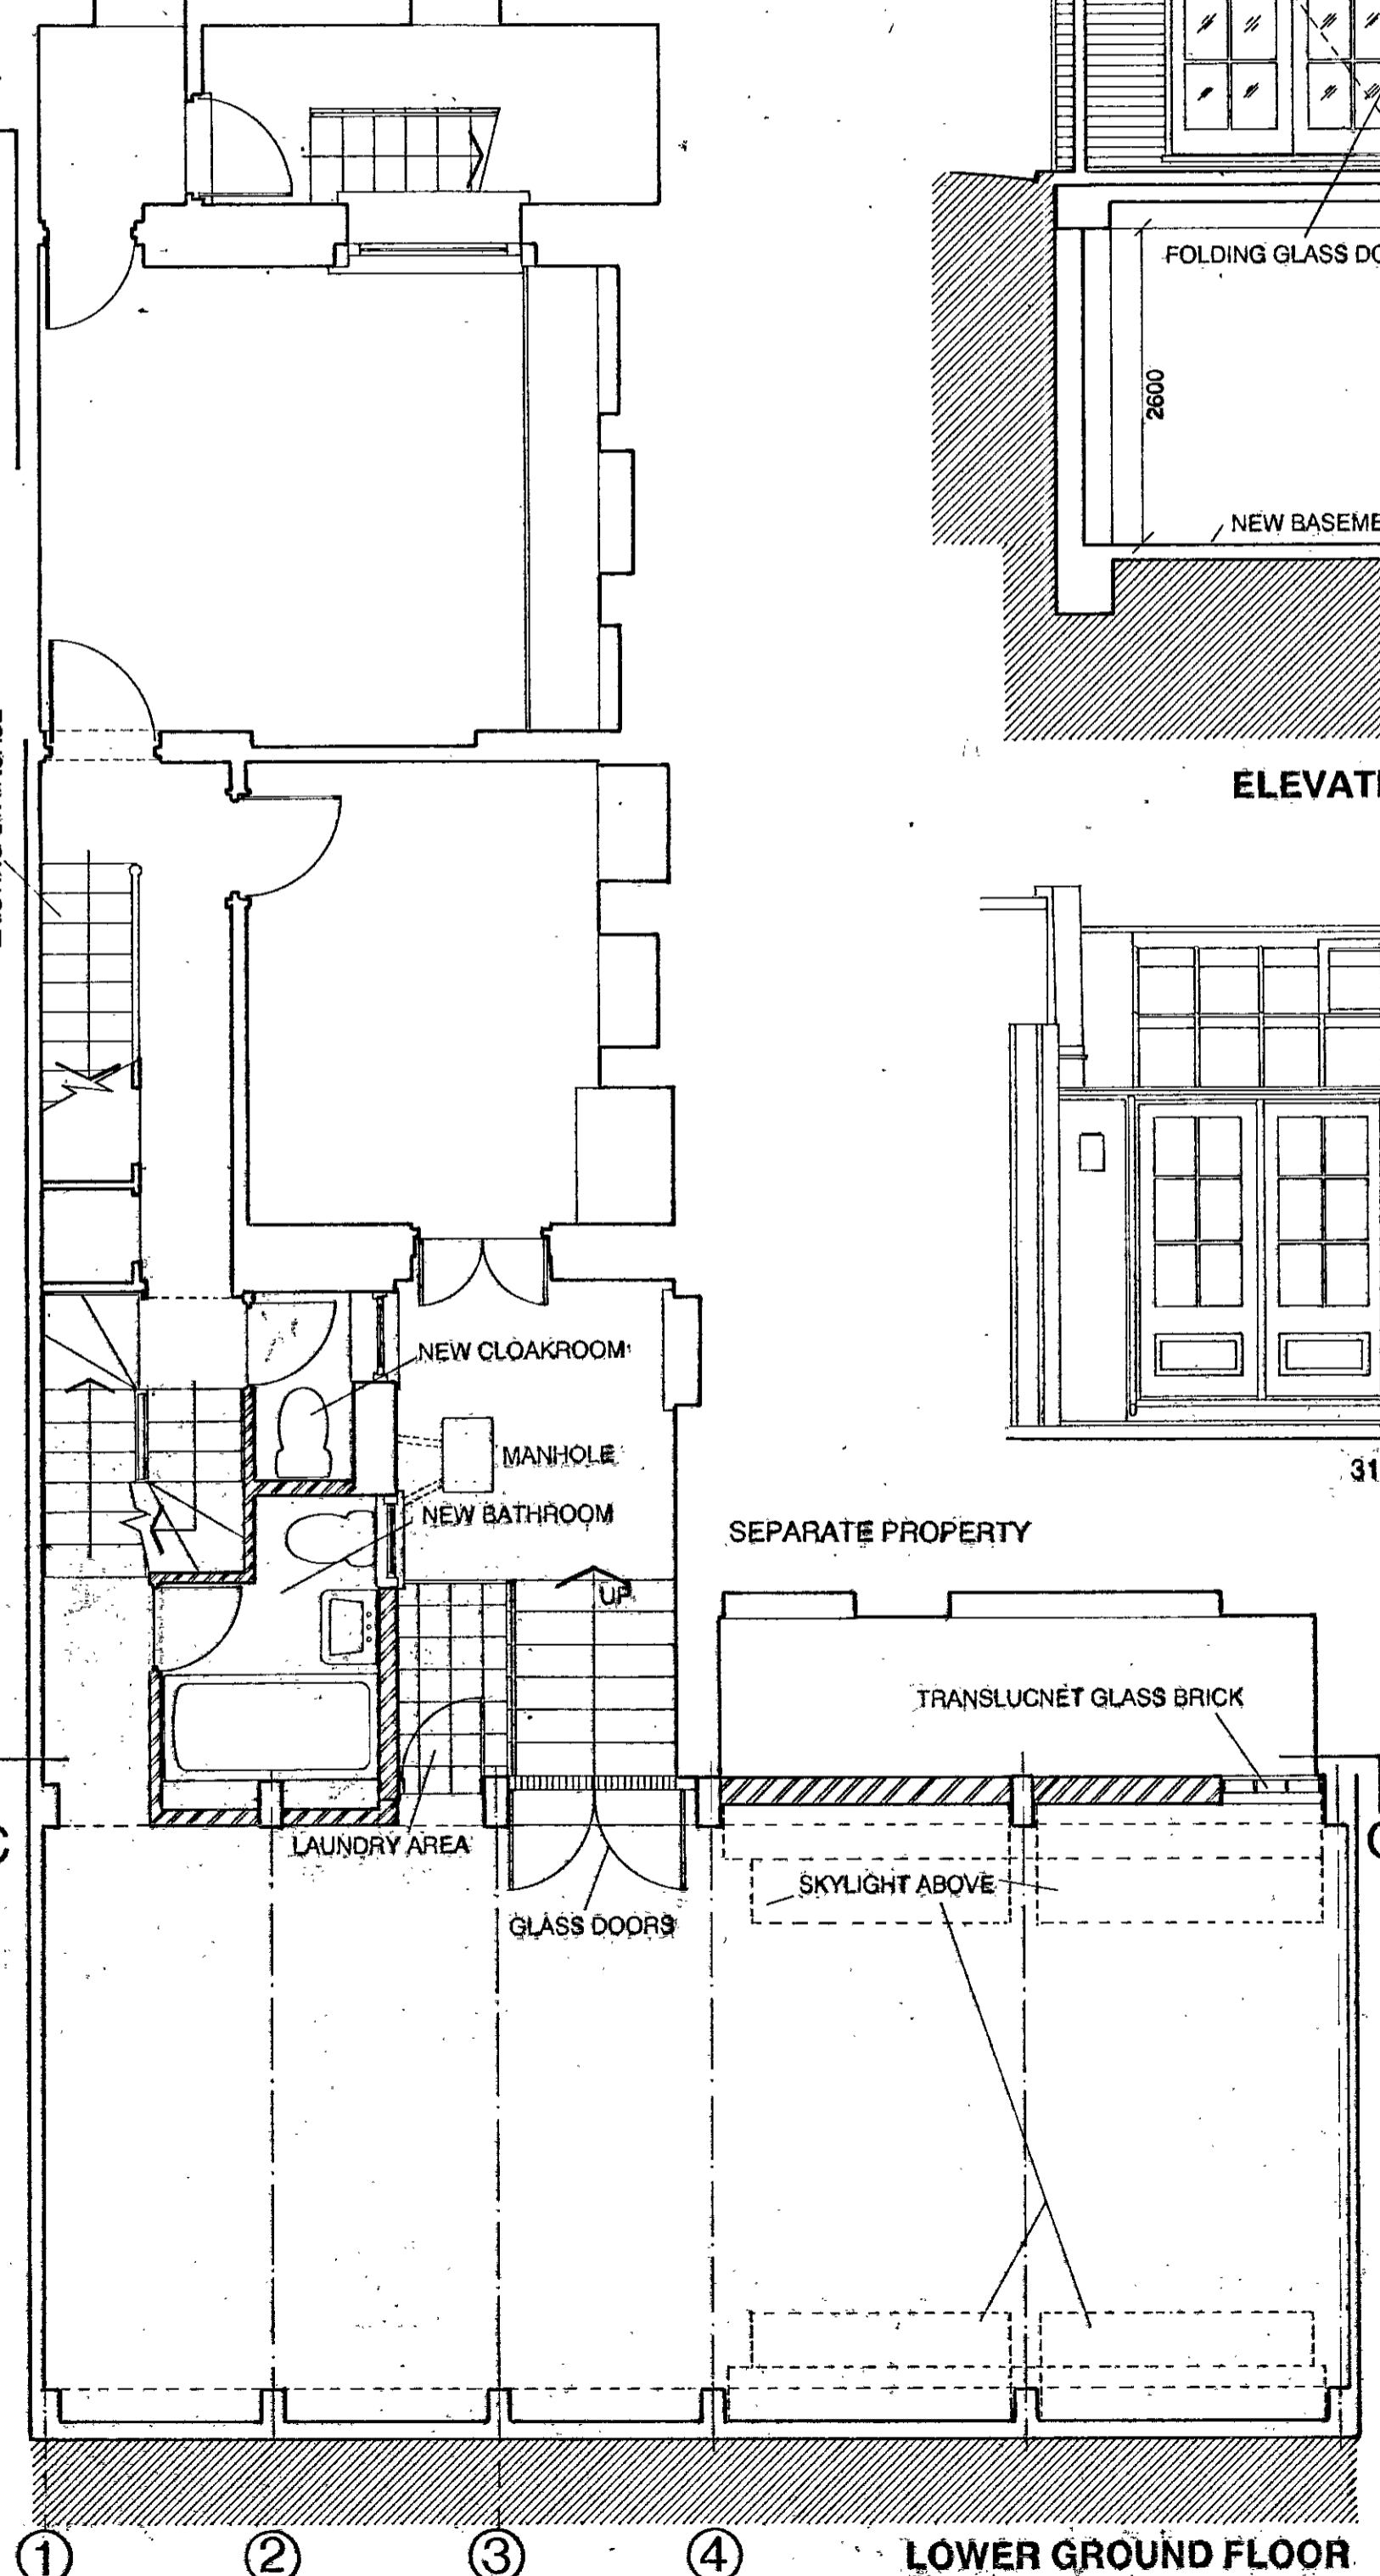

② LOWER GROUND FLOOR

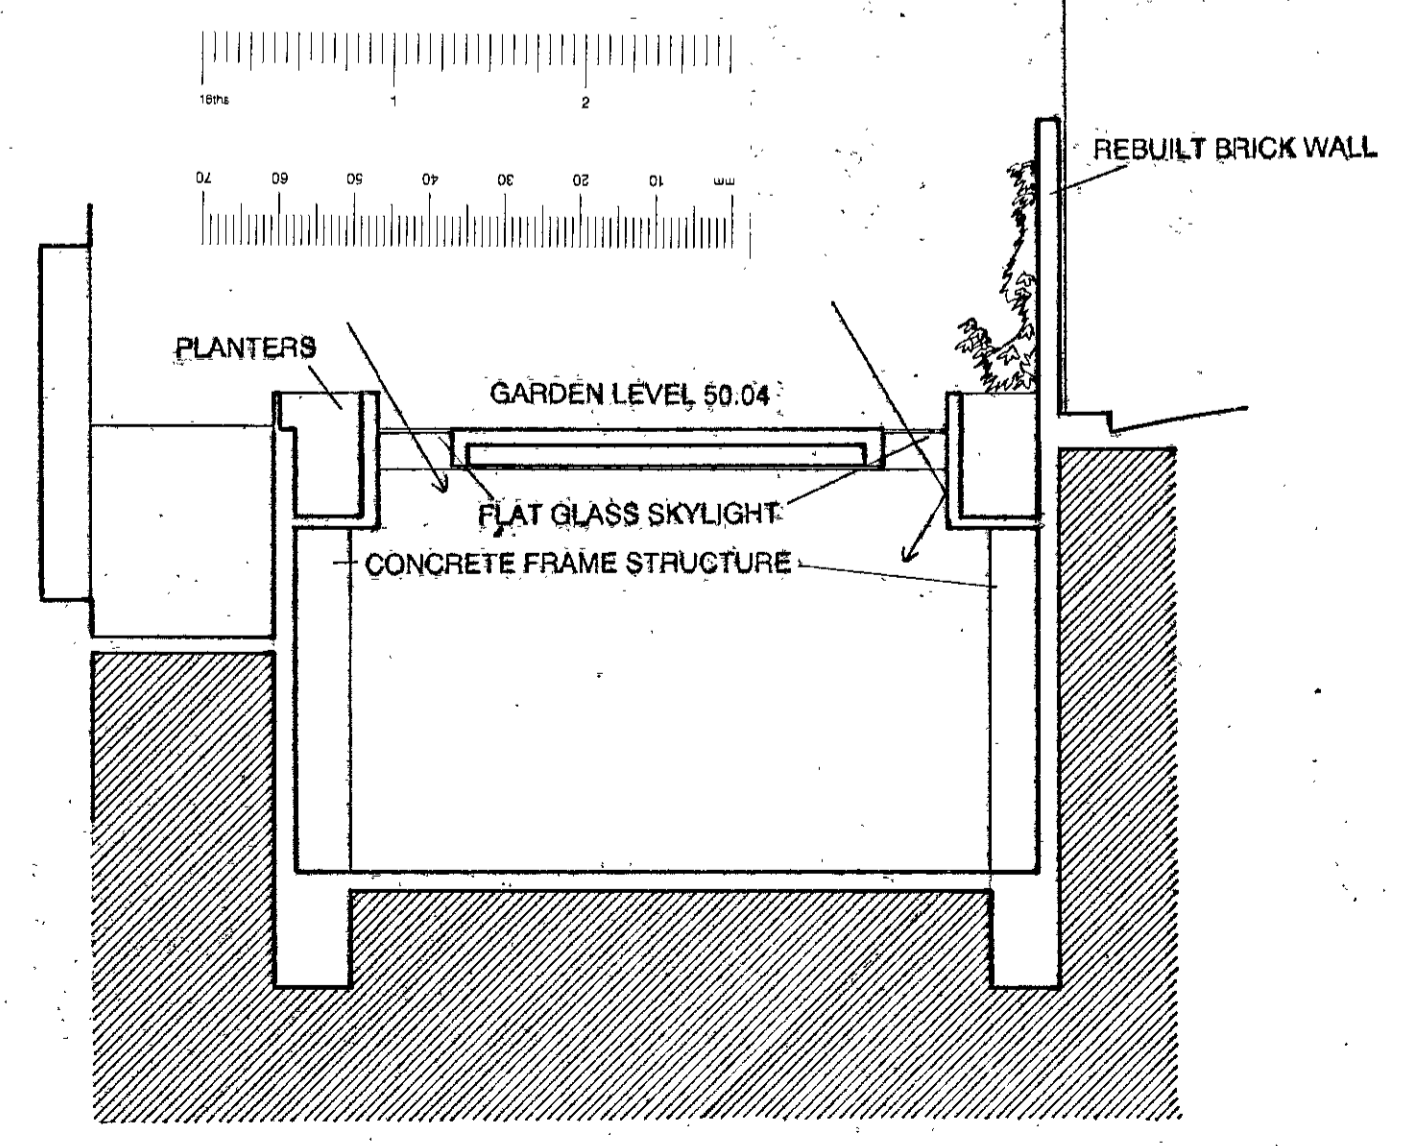

SECTION B-B SECTION OF BASEMENT


- REVISION A: 2001-01-22  
 1. REINSTATE ORIGINAL BASEMENT STAIRS  
 2. CHANGING NEW STAIRS LAYOUT  
 3. CHANGE GLAZING PATTERN TO GLASS DOORS  
 4. REMOVE SLOPPING WINDOWS TO STEWART'S GROVE.

KEY:  
 NEW / RESTORED BRICK WORK  
 //

TP/00/2849/A


FOR PLANNING APPLICATION PURPOSE

**PROJECT:** GARDEN EXTENSION  
 49, SYDNEY STREET,  
 LONDON SW3 6PX  
**CLIENT:** Mr. & Mrs. HUNTINGTON  
**ARCHITECT:** STEPHEN TSANG DESIGNS  
 31 STEWART'S GROVE LONDON SW3 6PX  
 TEL: 020 7349 0573 FAX: 020 7349 0588  
**DRAWING:** PROPOSED ELEVATIONS  
 PLANS & SECTIONS  
**DRAWING NUMBER:** 021/04 REV:A  
**DATE:** NOV 2000 SCALE 1:50


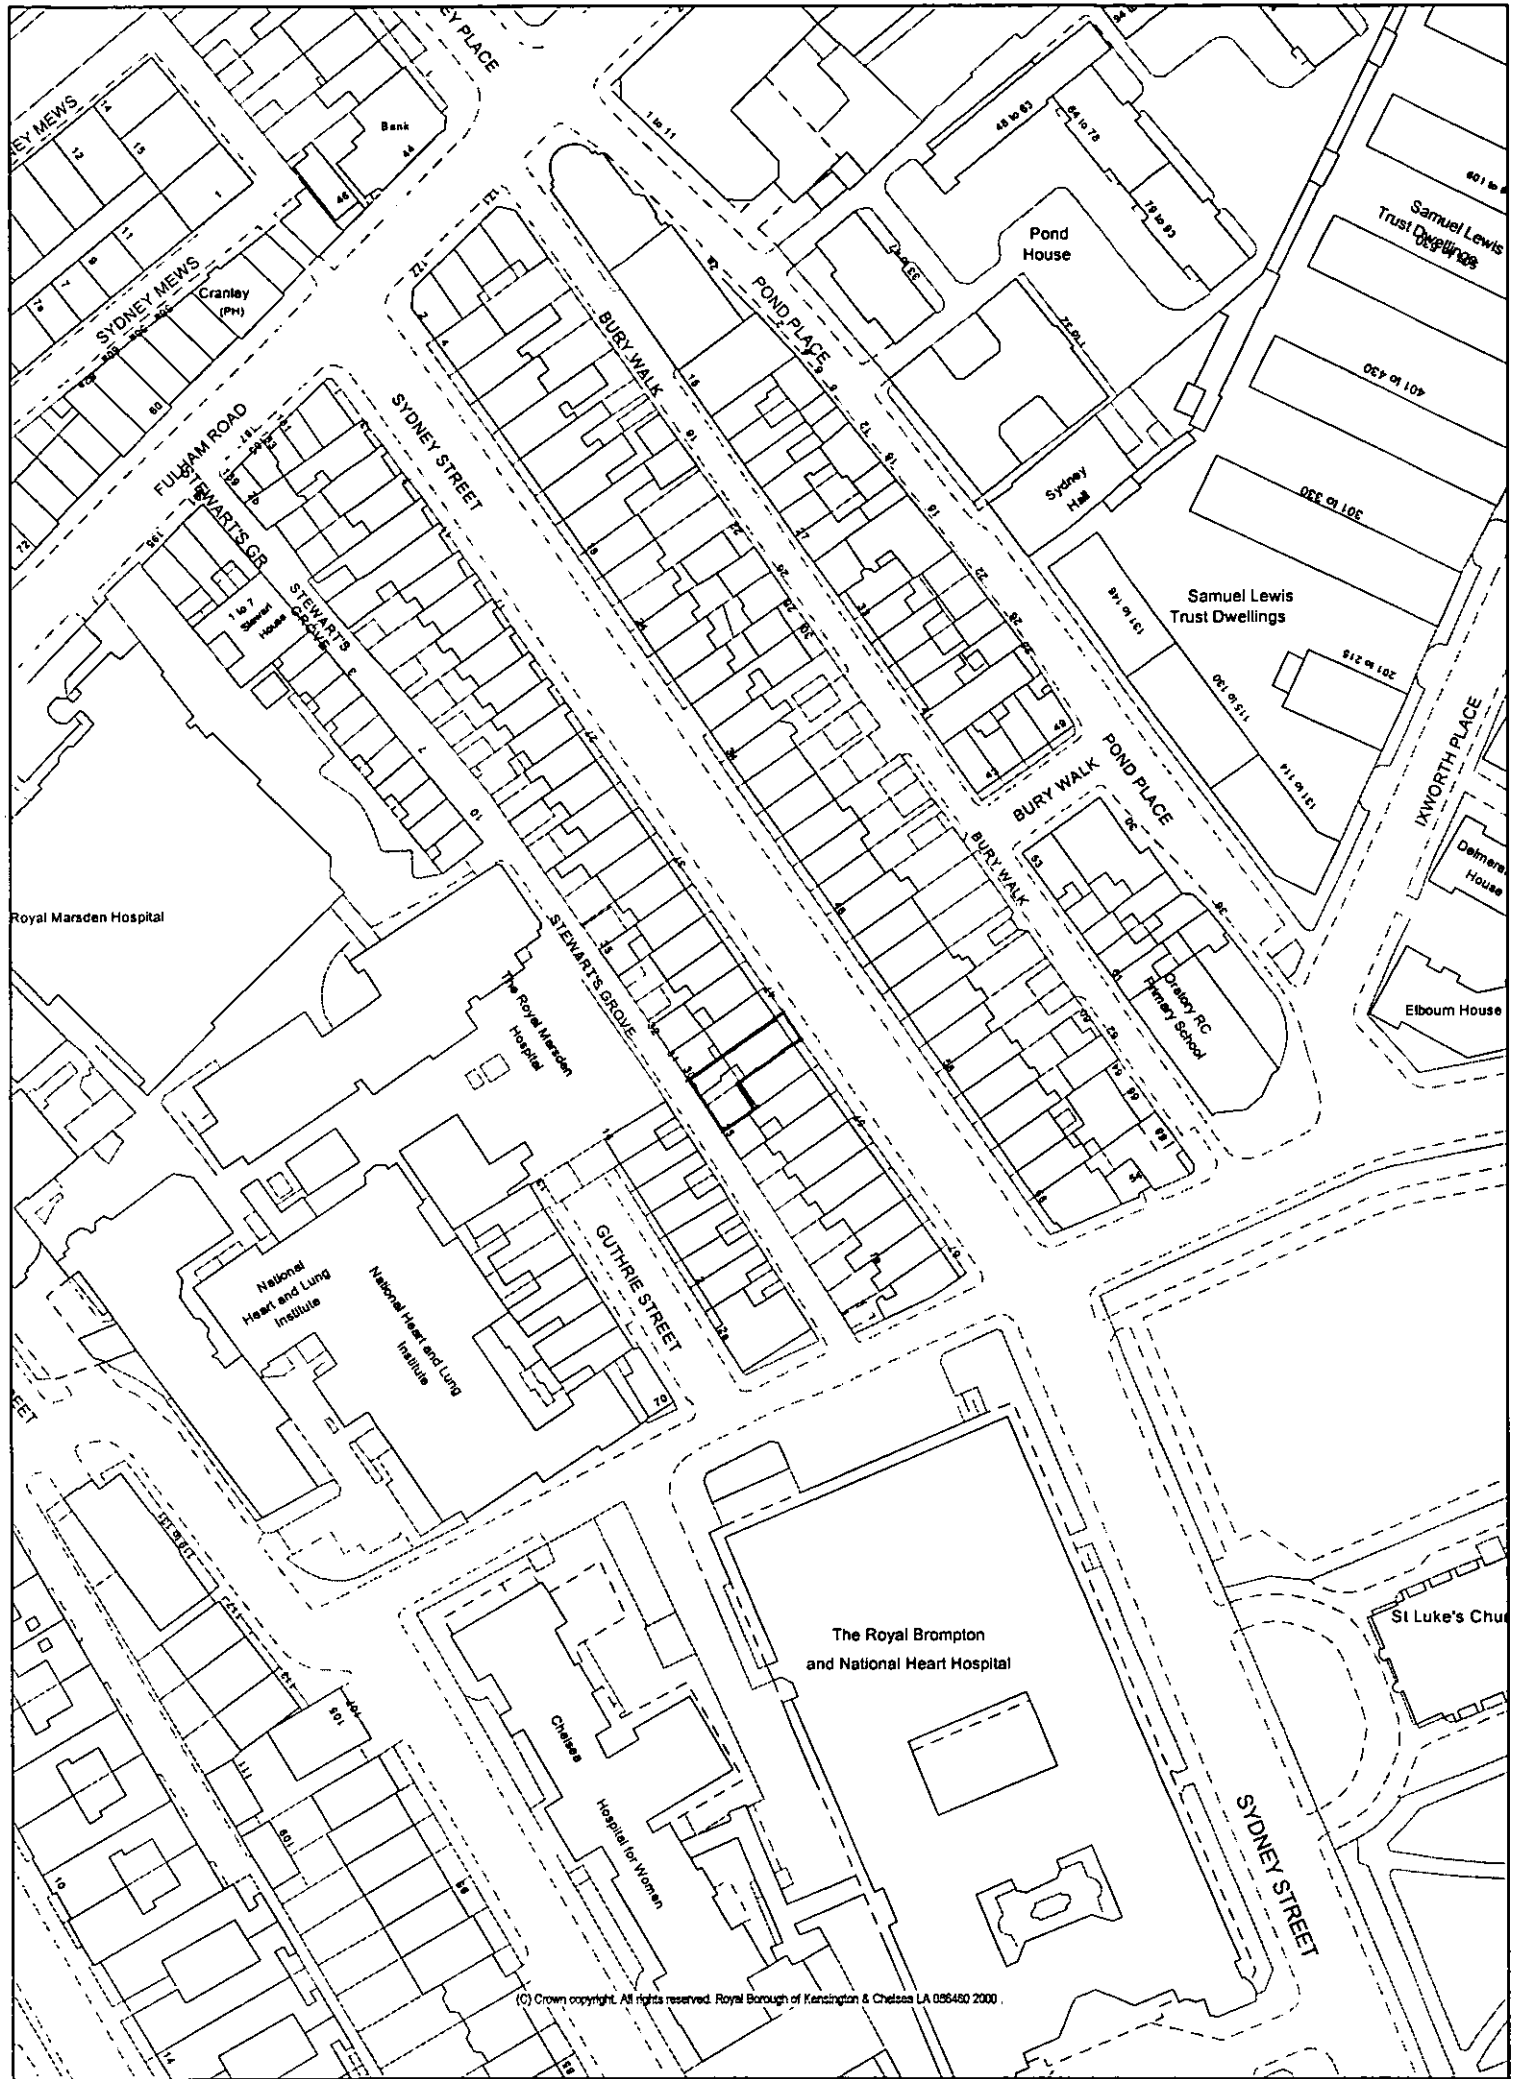


Map produced by the Royal Borough of Kensington and Chelsea  
 Planning Services Department using GGP 14/12/2000: Scale 1:1250




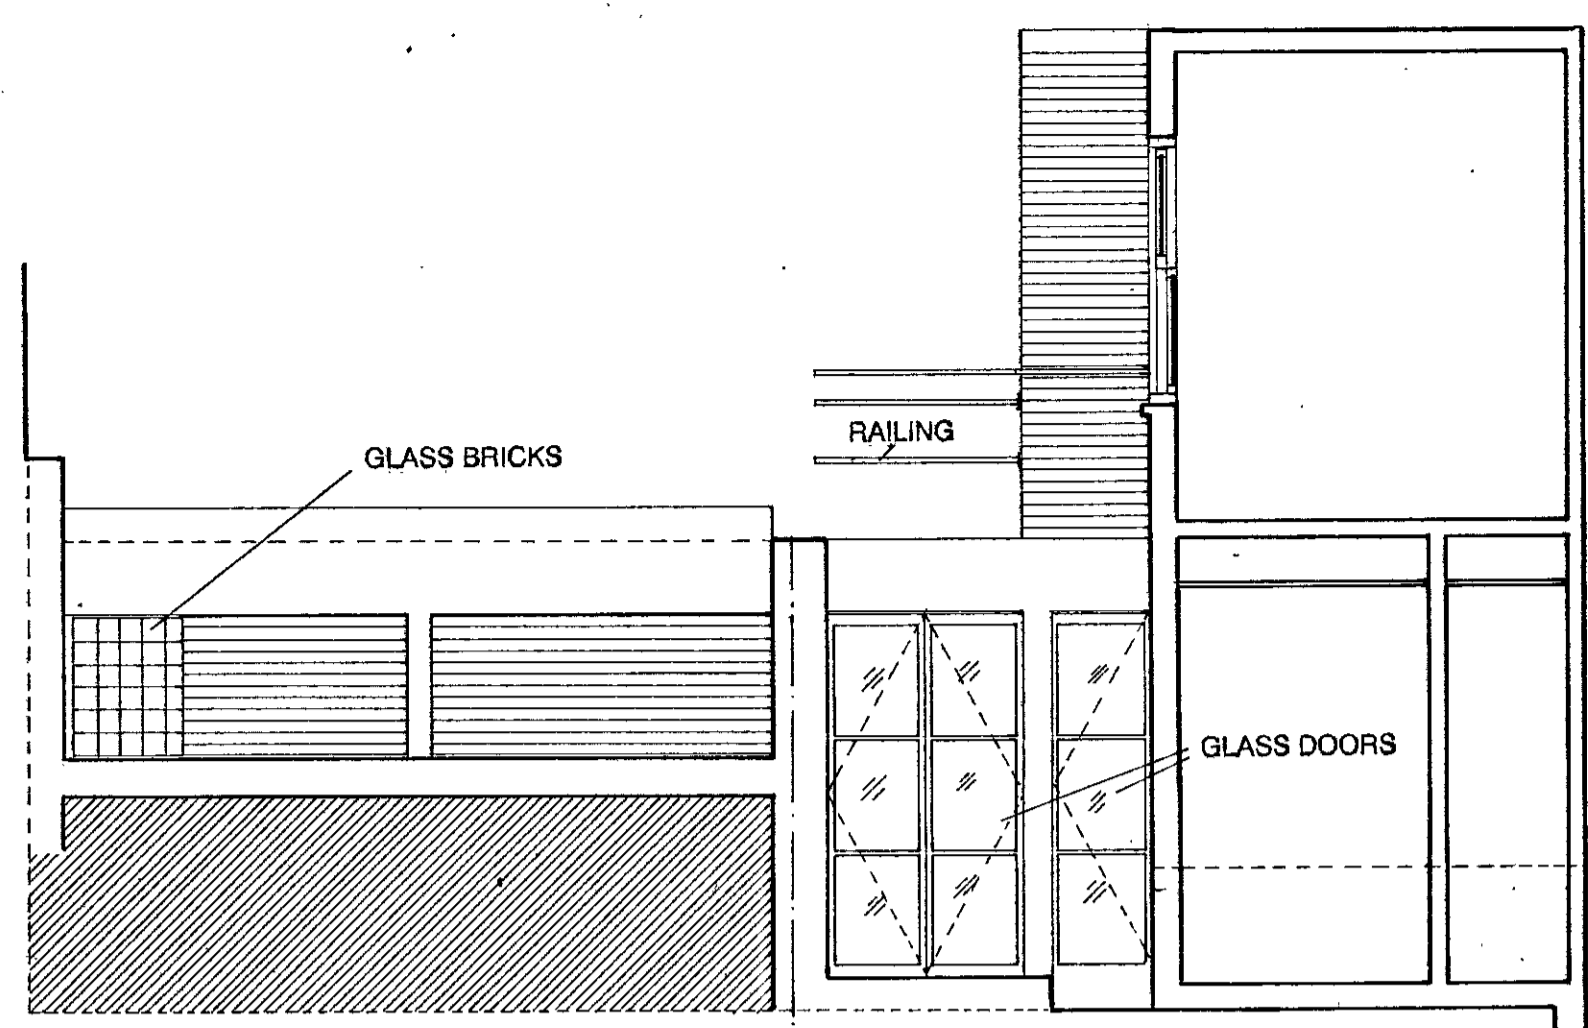


④ ELEVATION/SECTION C-C

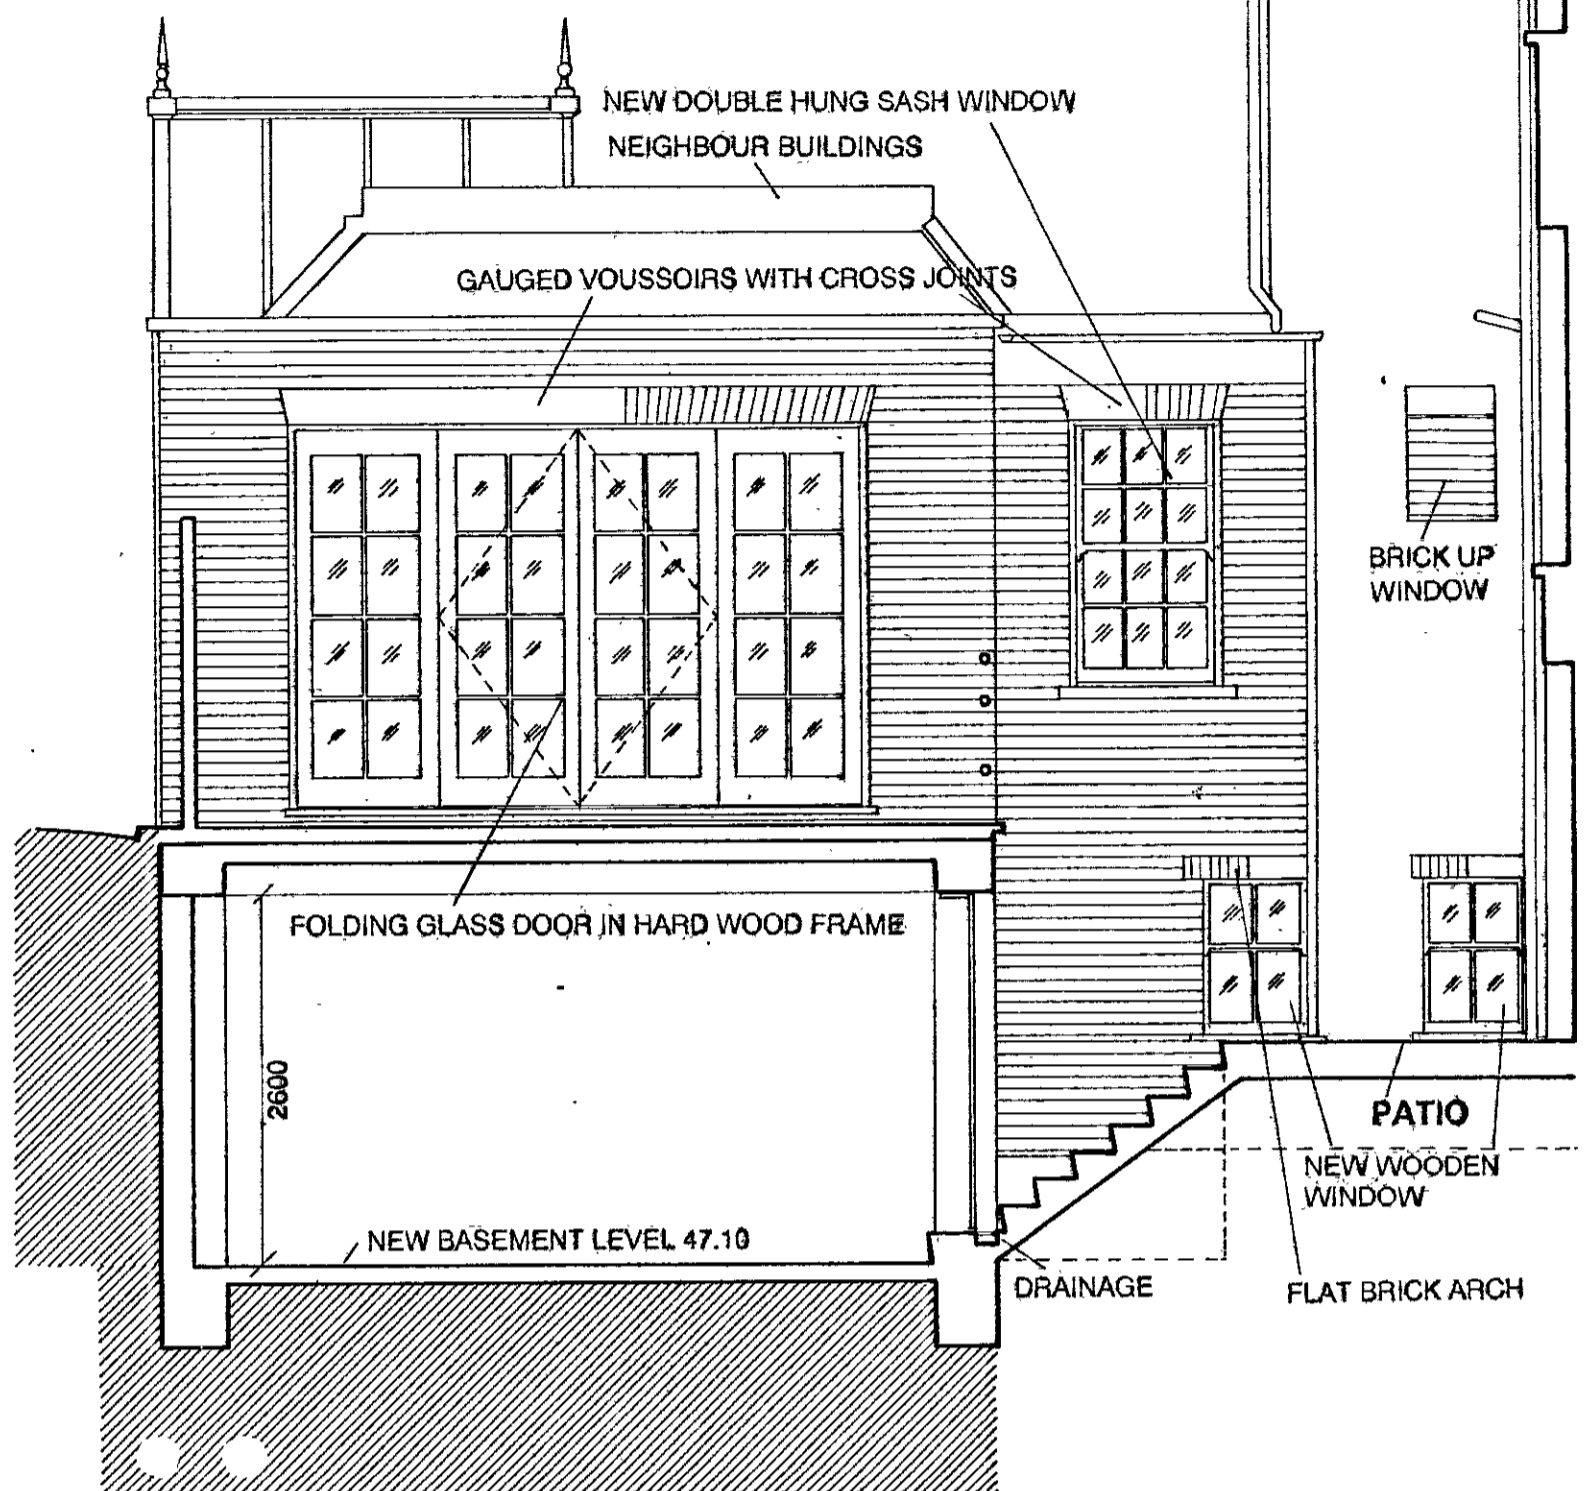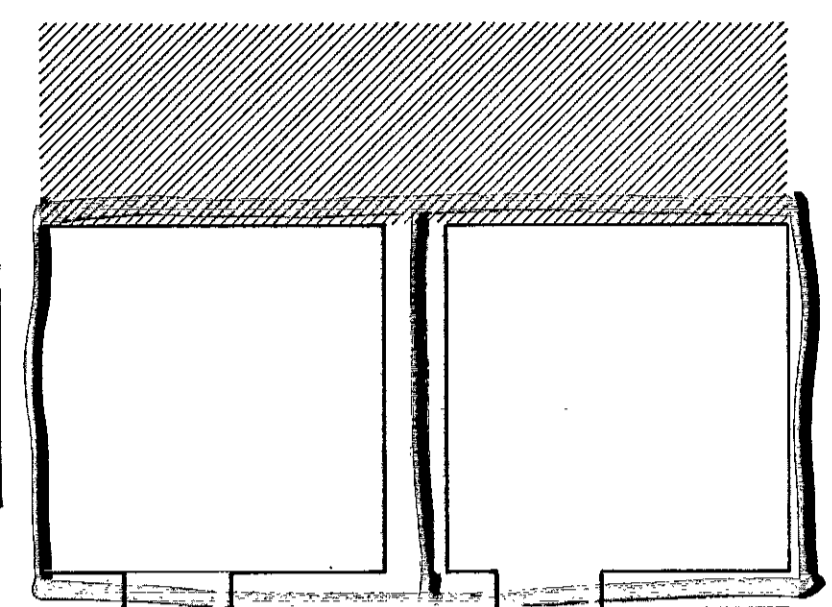


ELEVATION OF GARDEN EXTENSION

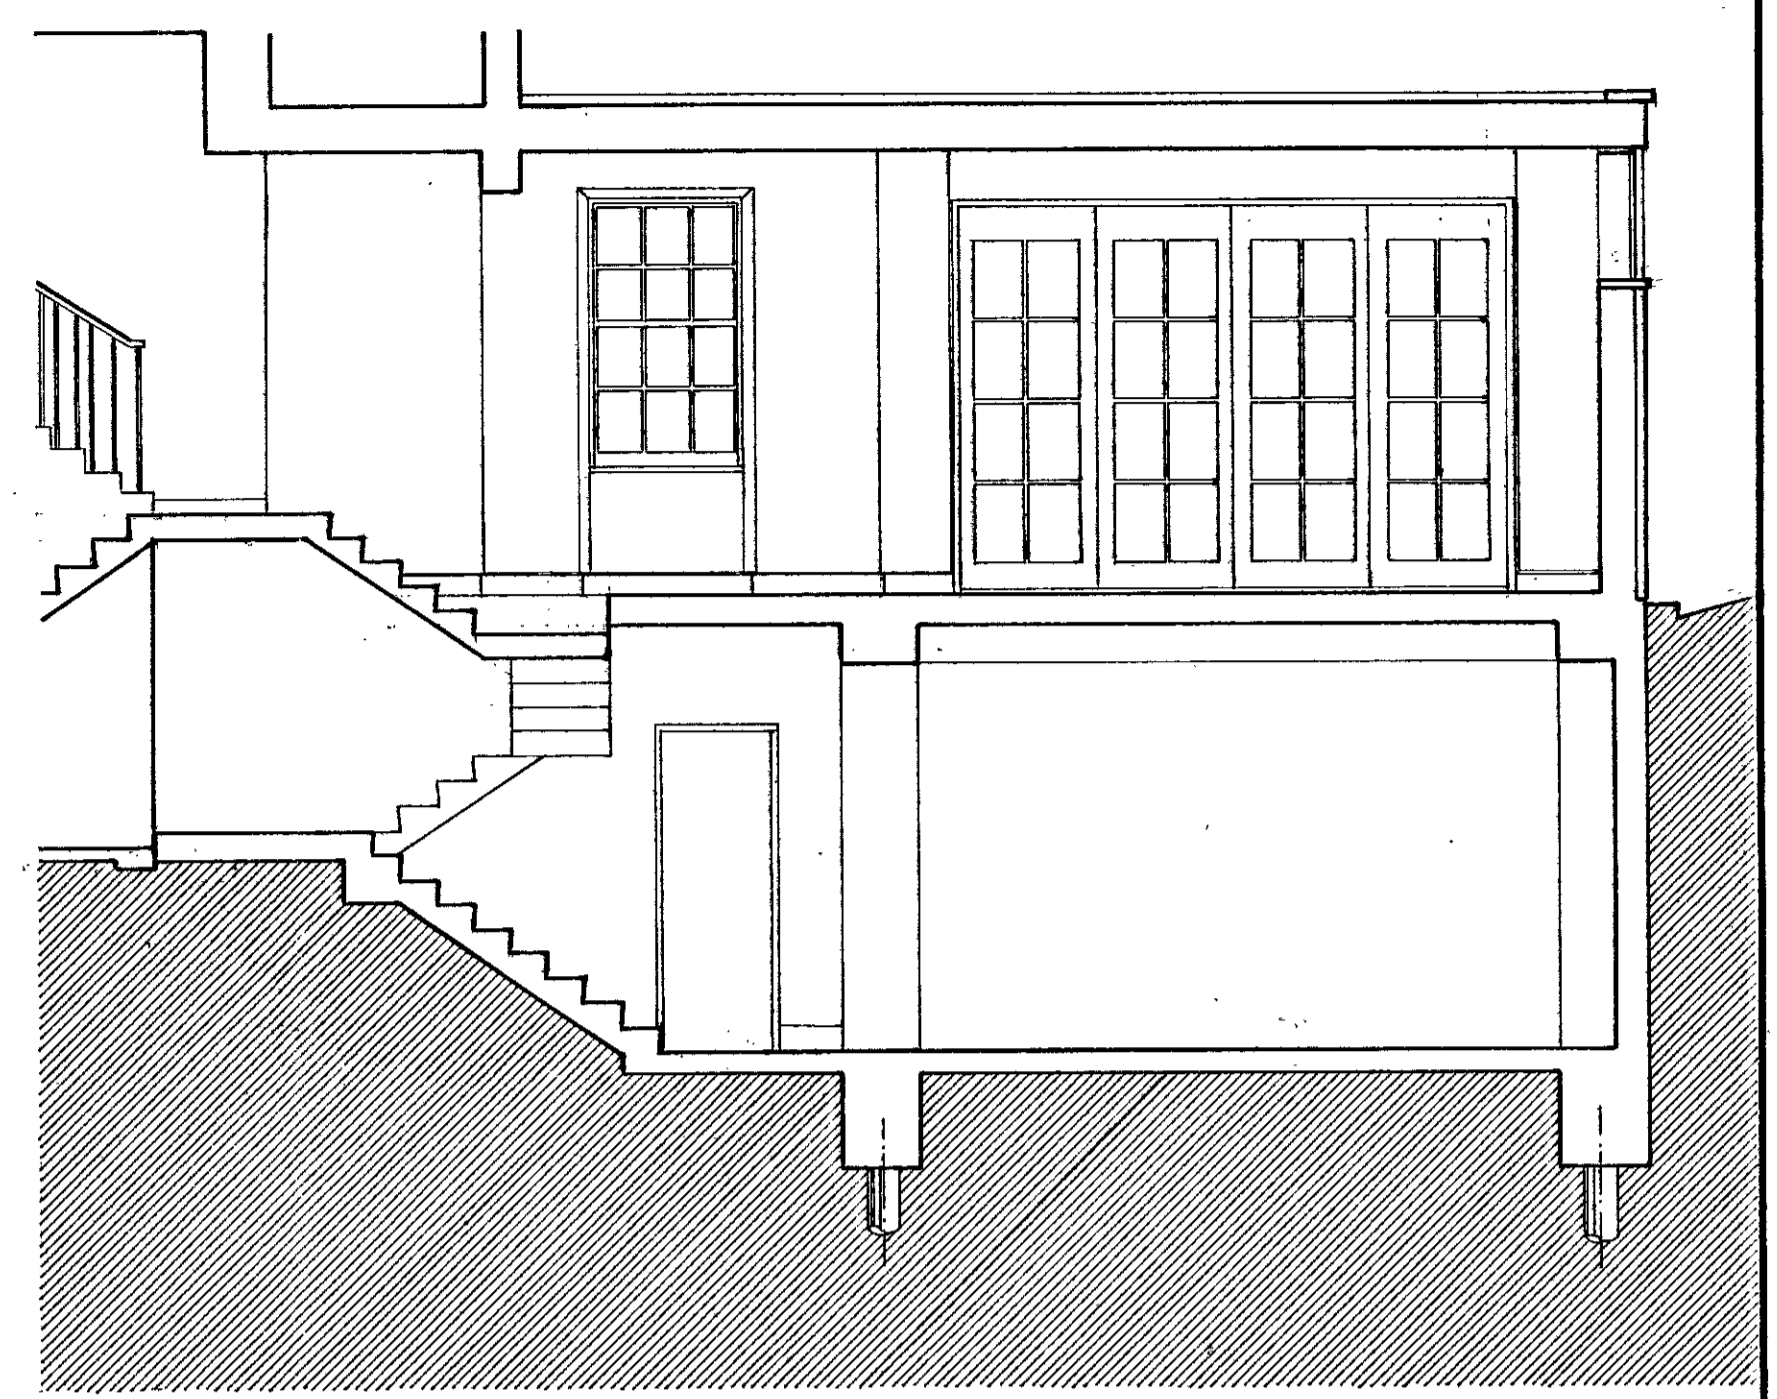


SECTION A-A

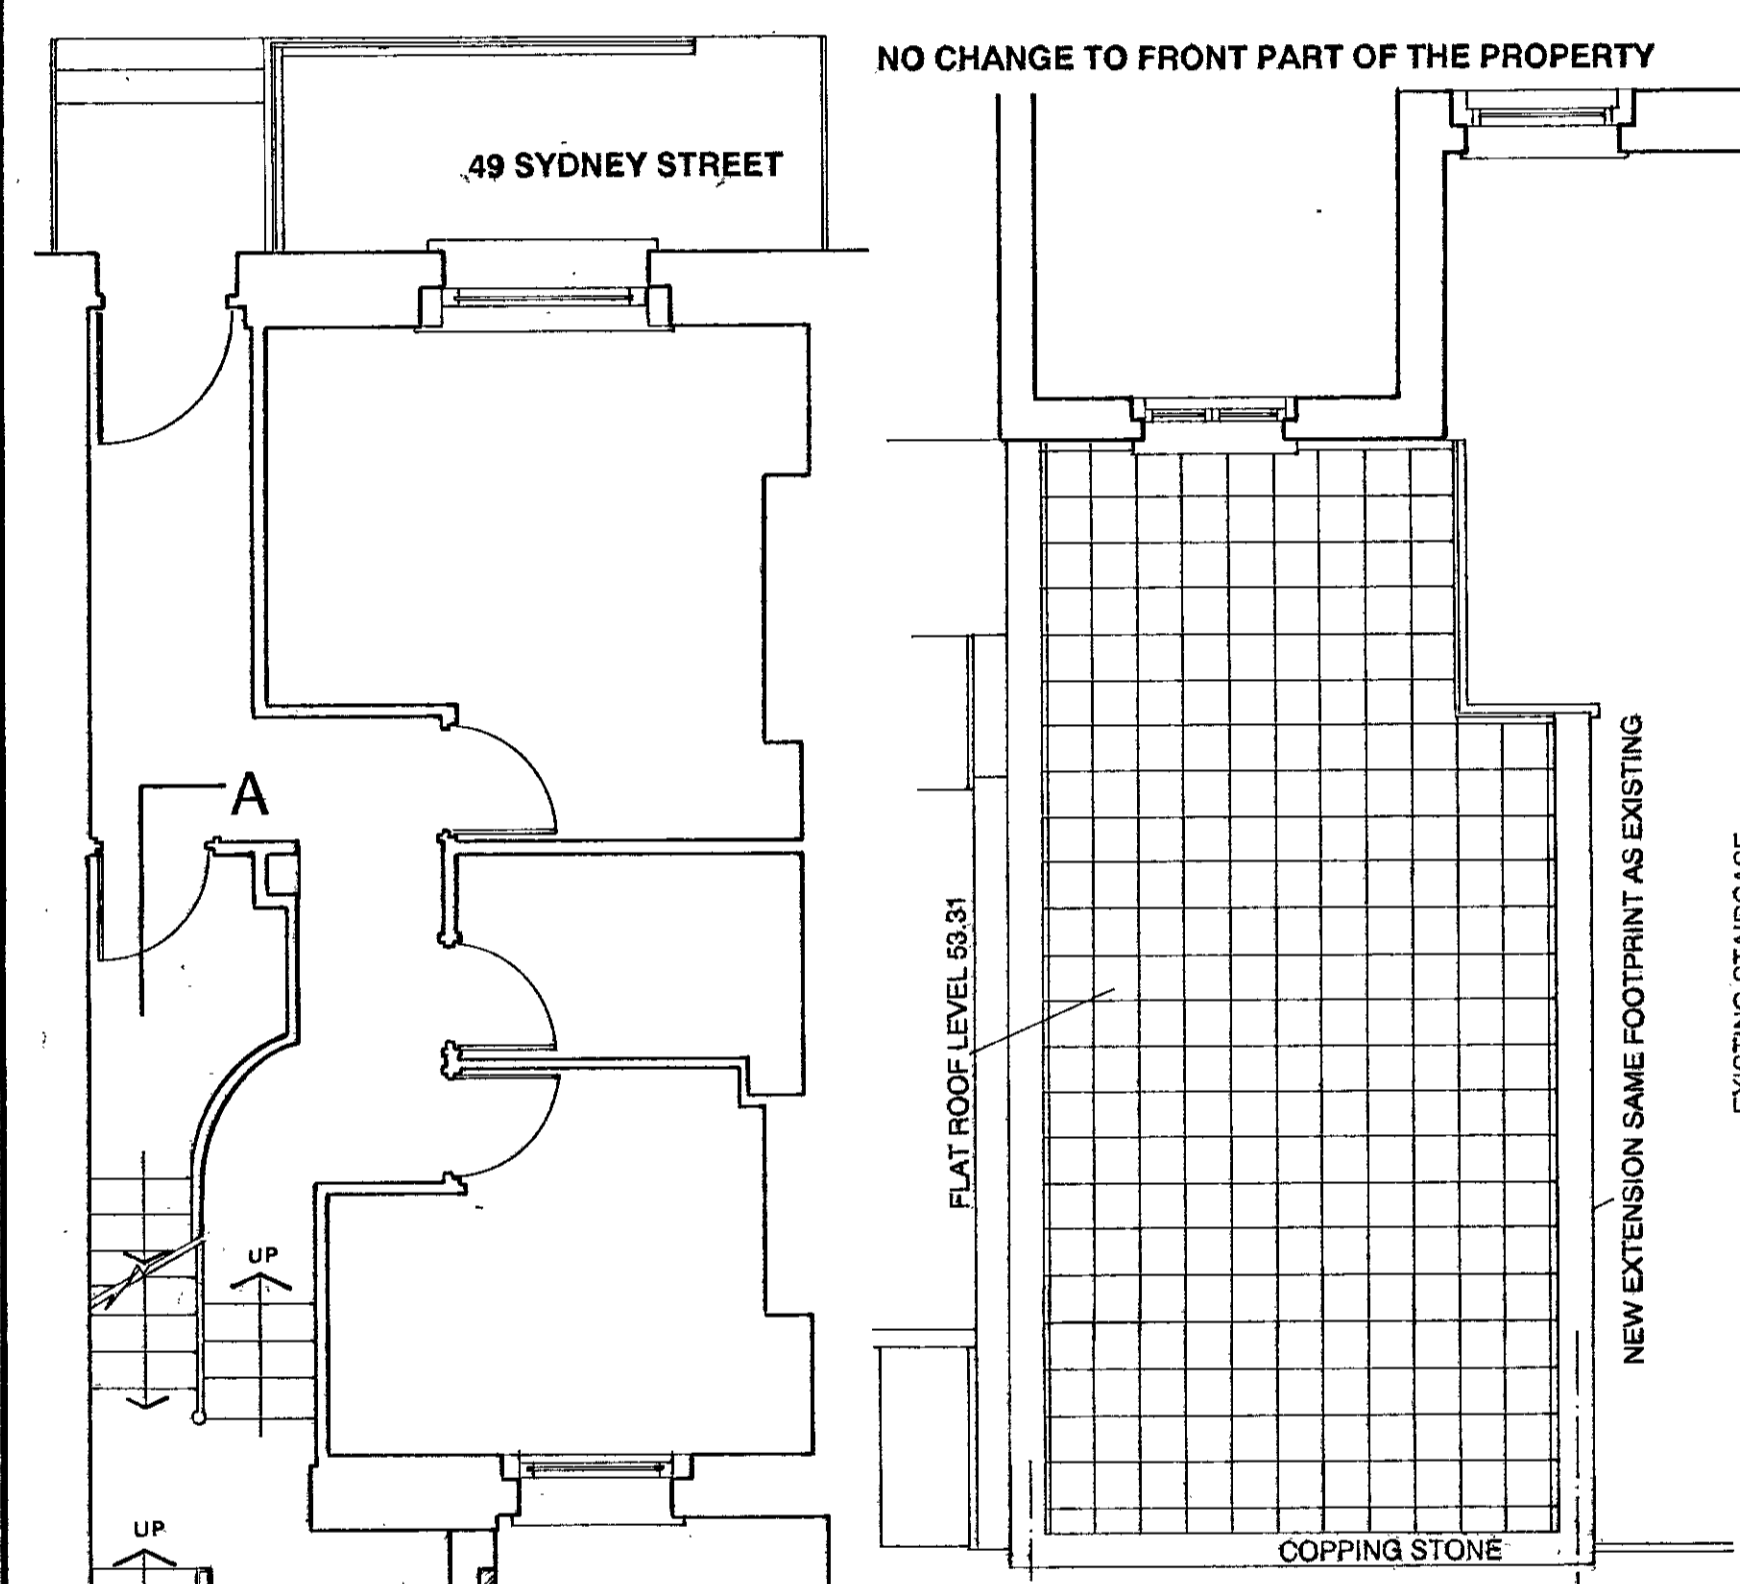

① EXTENSION ROOF PLAN

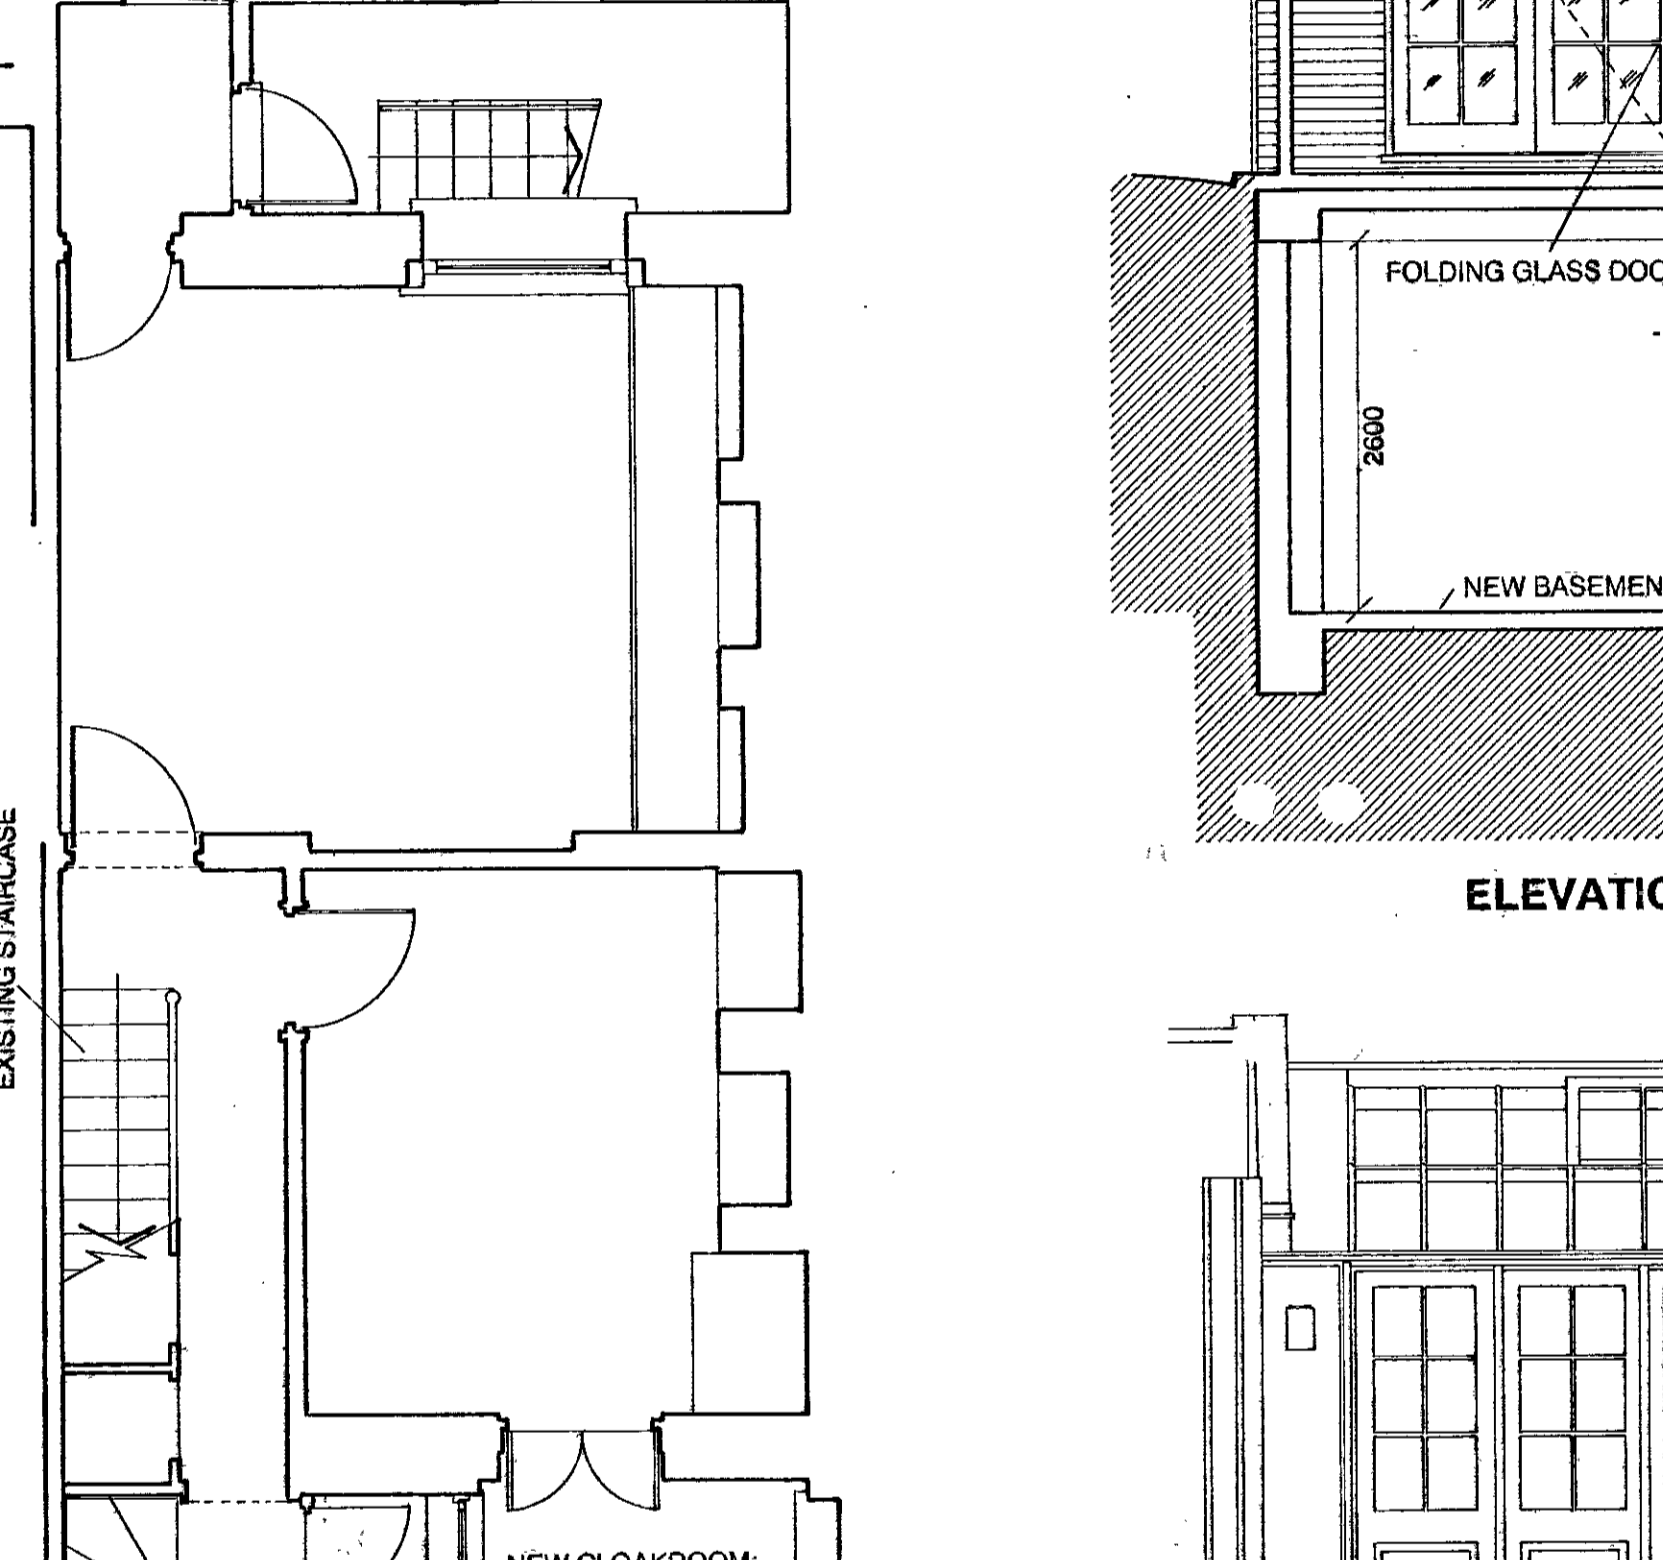


② ③ ④ LOWER GROUND FLOOR

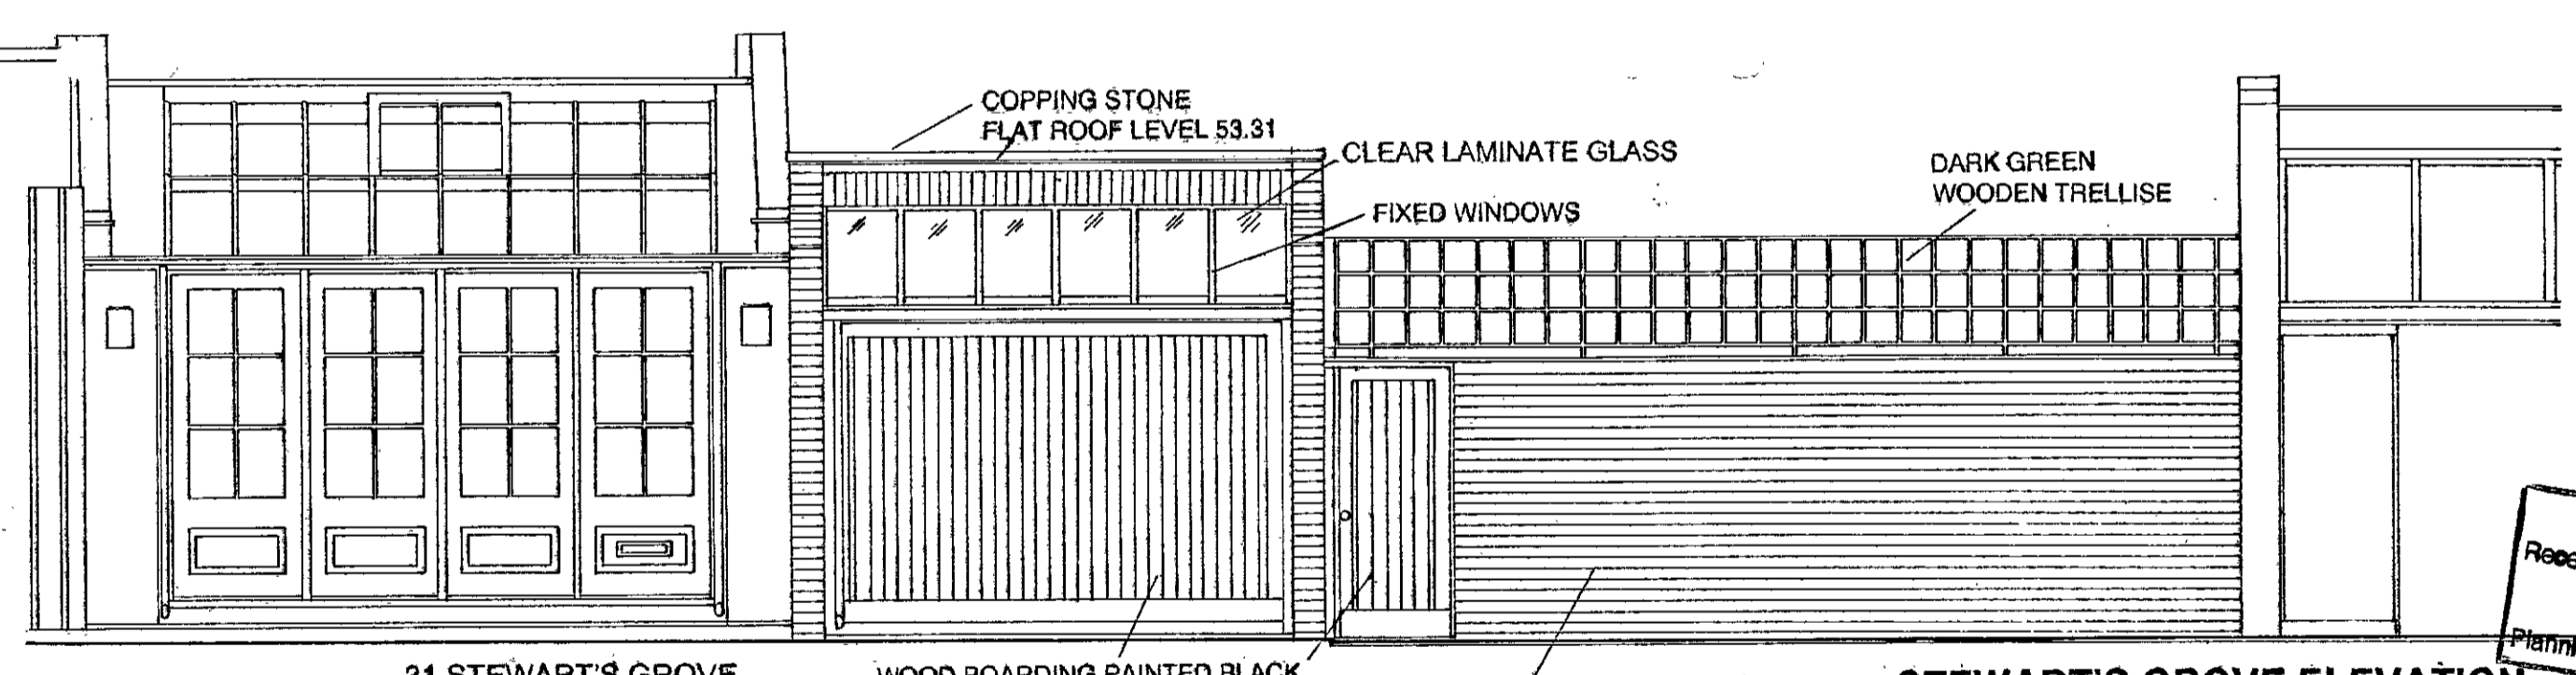


STEWART'S GROVE ELEVATION

Received 06 AUG 2001 REJUSC  
Planning Allocation

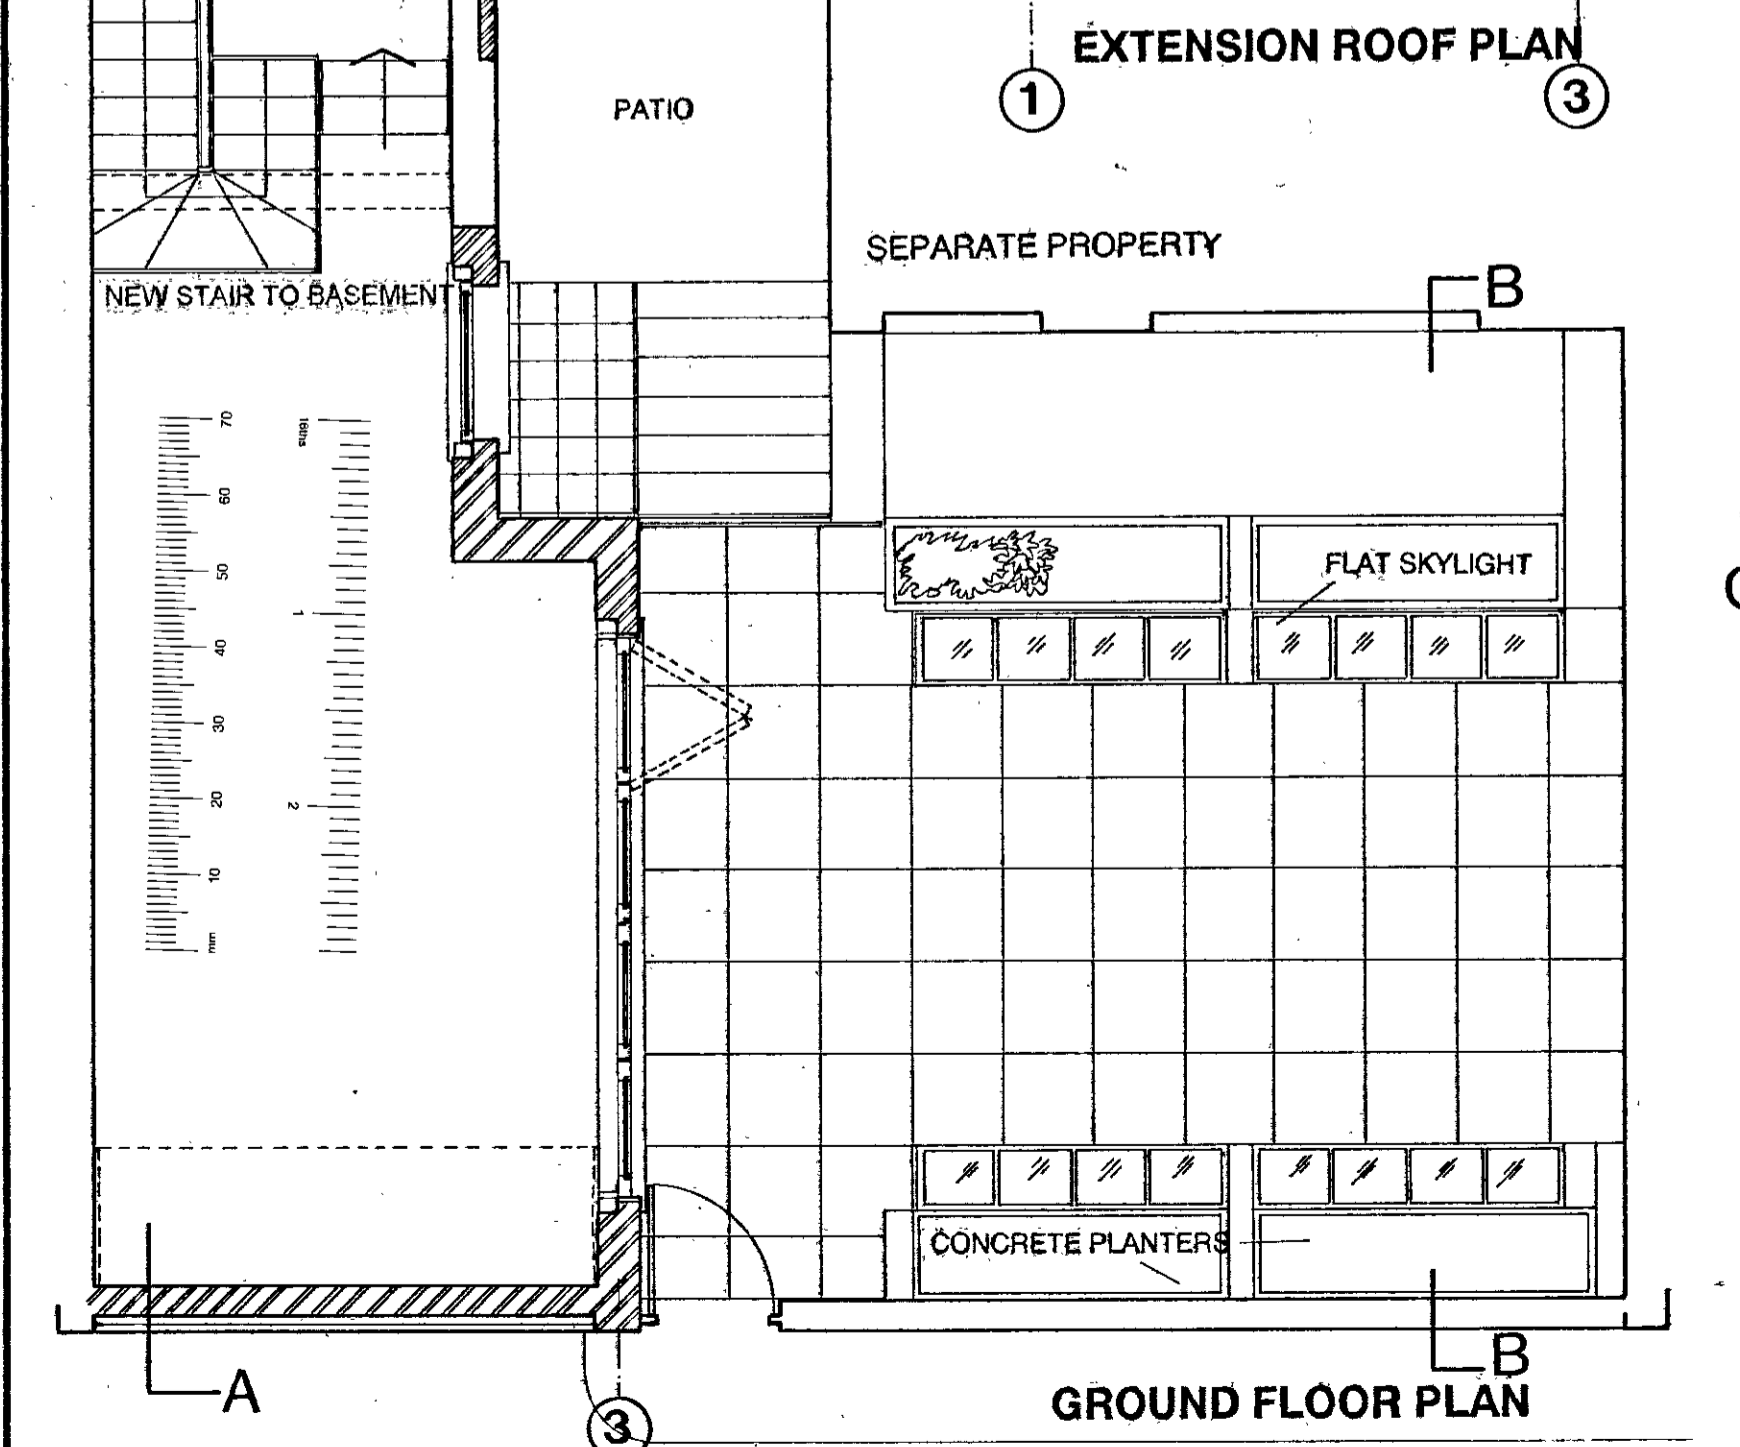

③ GROUND FLOOR PLAN

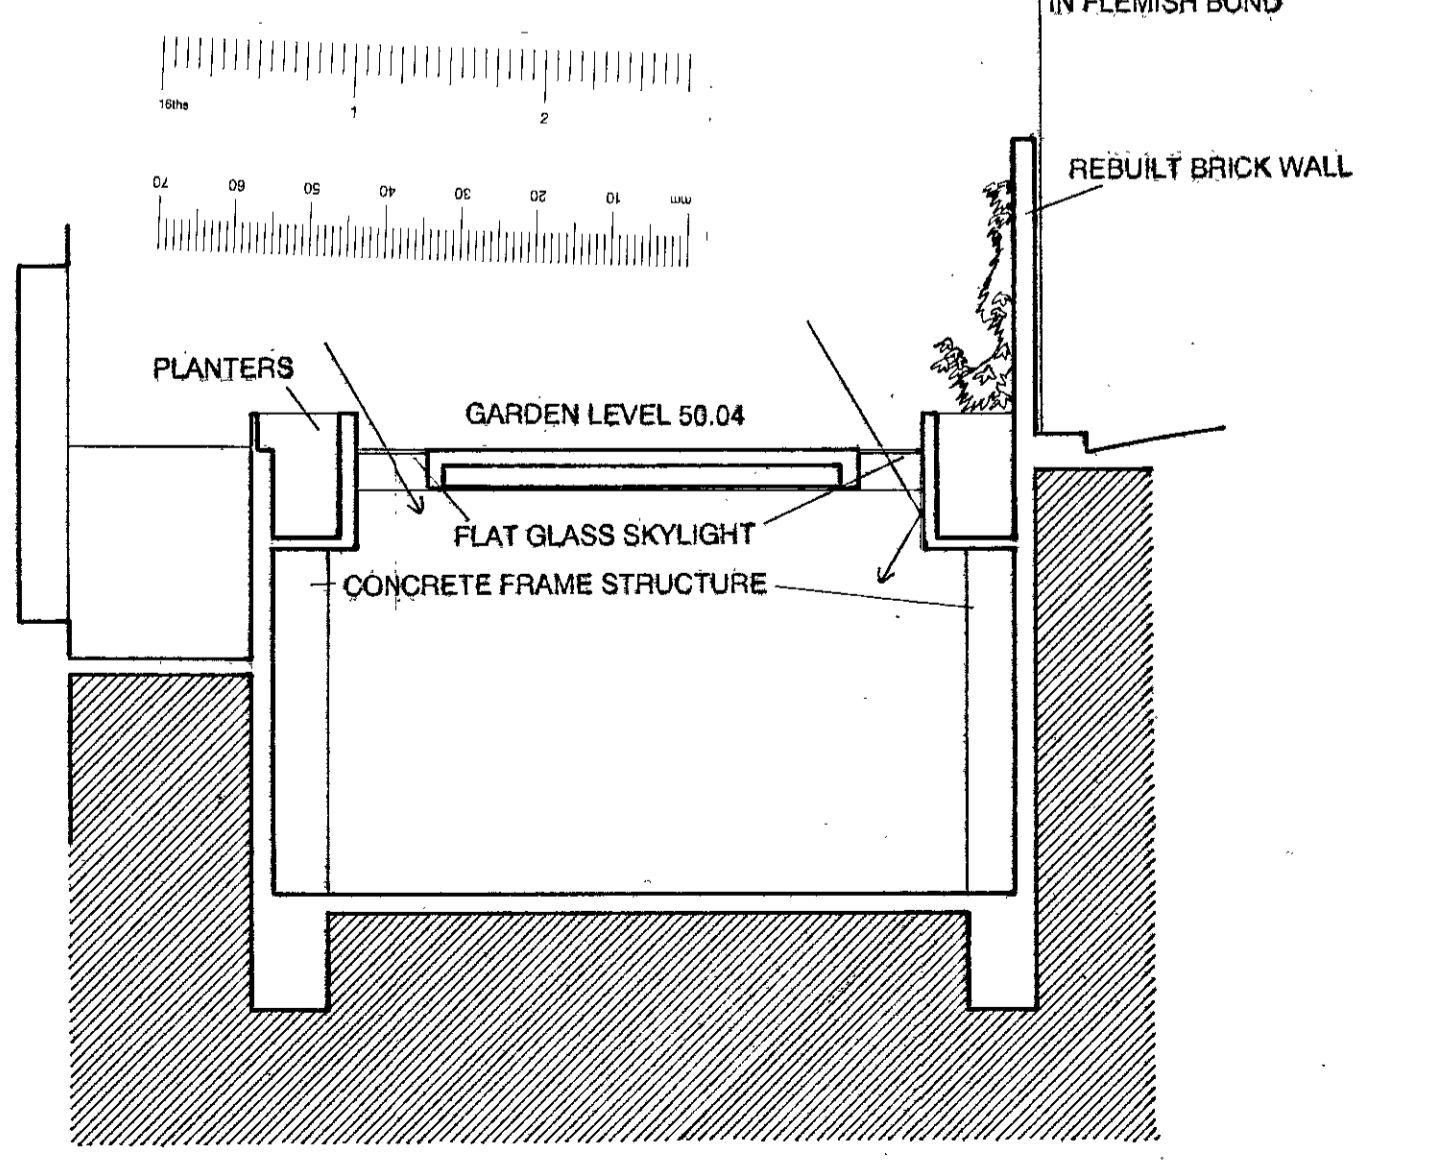

SECTION B-B SECTION OF BASEMENT

- REVISION A: 2001-01-22  
 1. REINSTATE ORIGINAL BASEMENT STAIRS  
 2. CHANGING NEW STAIRS LAYOUT  
 3. CHANGE GLAZING PATTERN TO GLASS DOORS.  
 4. REMOVE SLOPPING WINDOWS TO STEWART'S GROVE.

KEY:  
 NEW / RESTORED BRICK WORK  
 //

FOR PLANNING APPLICATION PURPOSE

PROJECT: GARDEN EXTENSION  
 49, SYDNEY STREET,  
 LONDON SW3 6PX  
 CLIENT: Mr. & Mrs. HUNTINGTON  
 ARCHITECT: STEPHEN TSANG DESIGNS  
 31 STEWART'S GROVE LONDON SW3 6PX  
 TEL: 020 7349 0573 FAX: 020 7349 0588  
 DRAWING: PROPOSED ELEVATIONS  
 PLANS & SECTIONS  
 DRAWING NUMBER: 021/04 REV:A  
 DATE: NOV 2000 SCALE 1:50