


Finborough Rd

IFIELD Rd

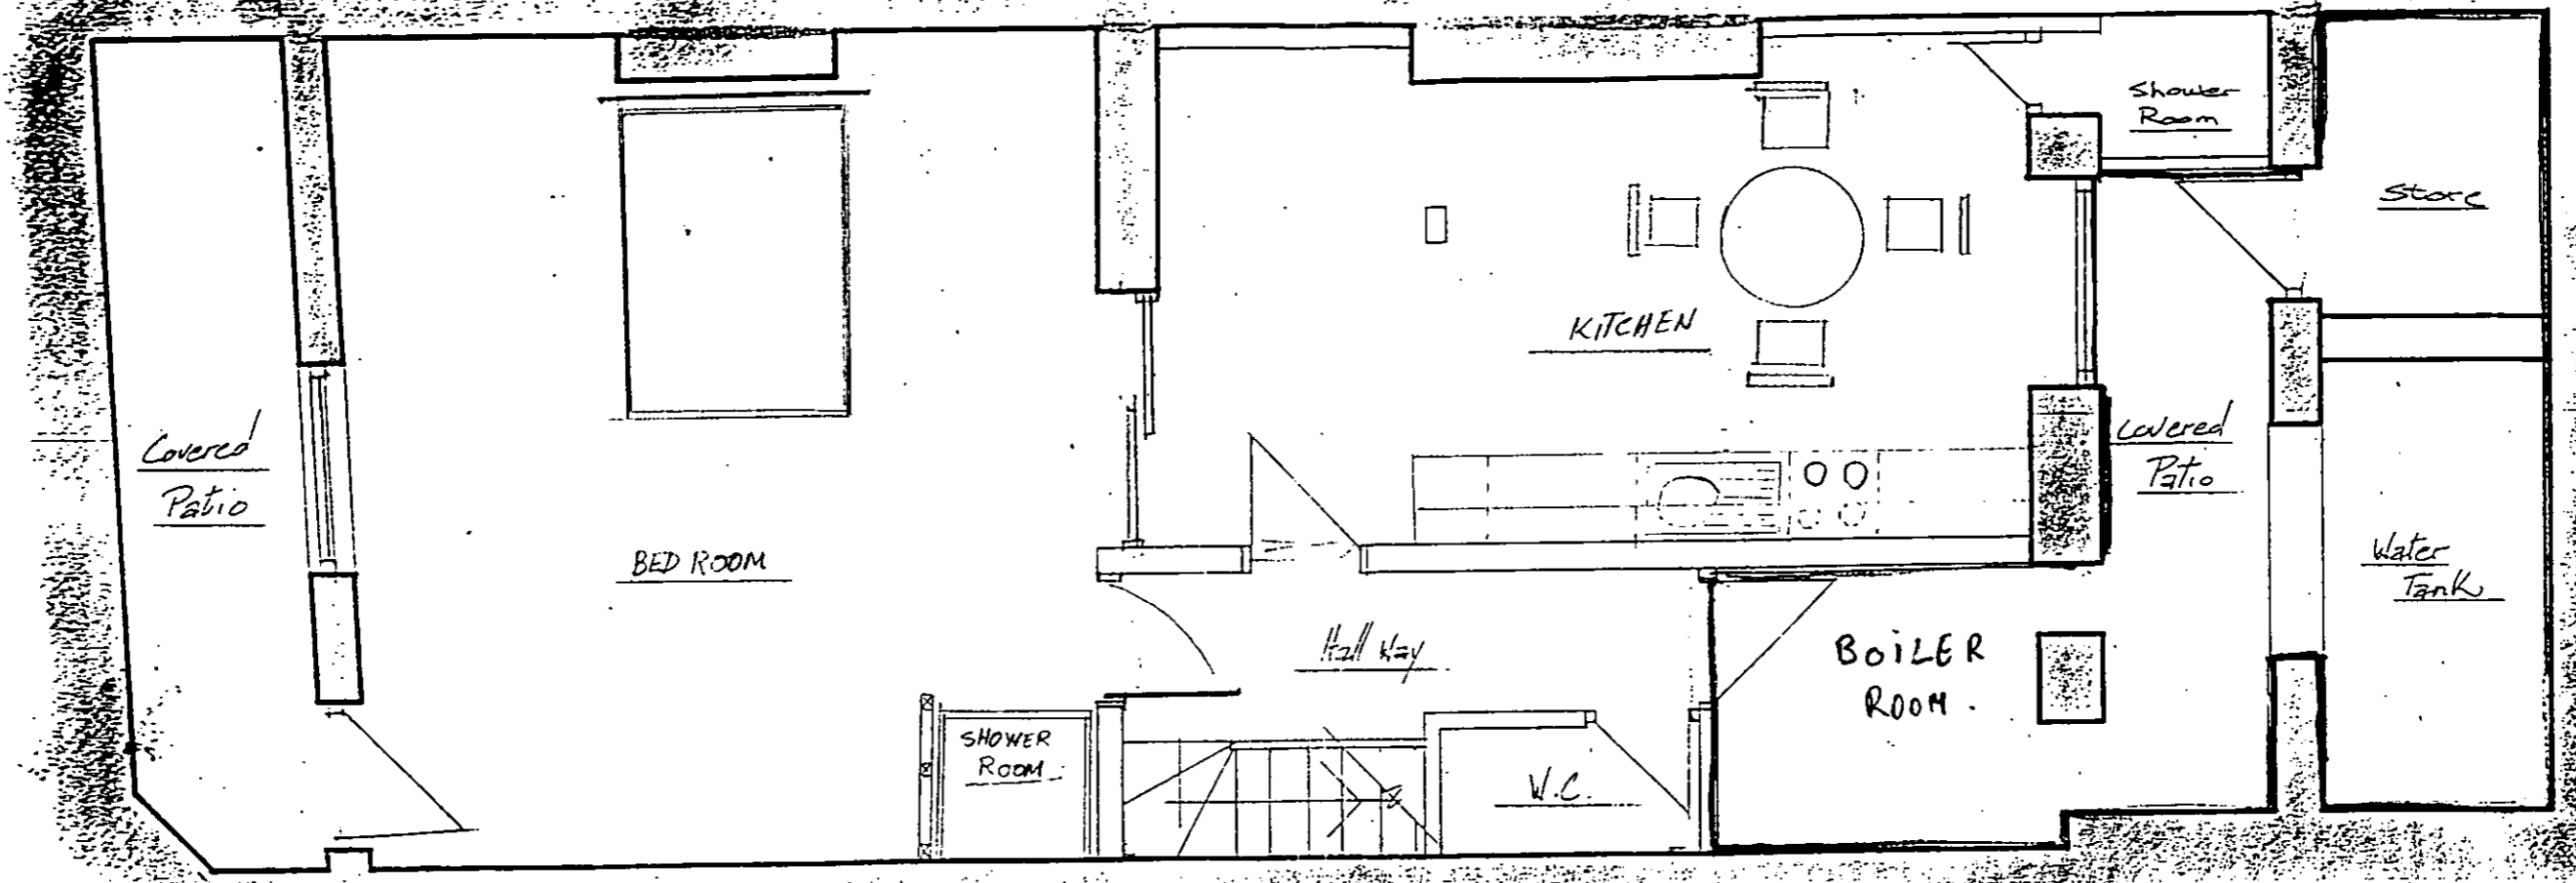

EXISTING LOWER GROUND FLOOR PLAN

R.B.K. & C.
TOWN PLANNING
29 NOV 2000
RECEIVED


at : 112 Finborough Road: LONDON S.W.10
for: MR. FATAHI

by : M.M. SOLTANI Dipl. Architecture
61 Kensington Court London W8 5 DG

Scale: 1 : 50
Date : JULY 92

Finborough Rd

IFIELD Rd

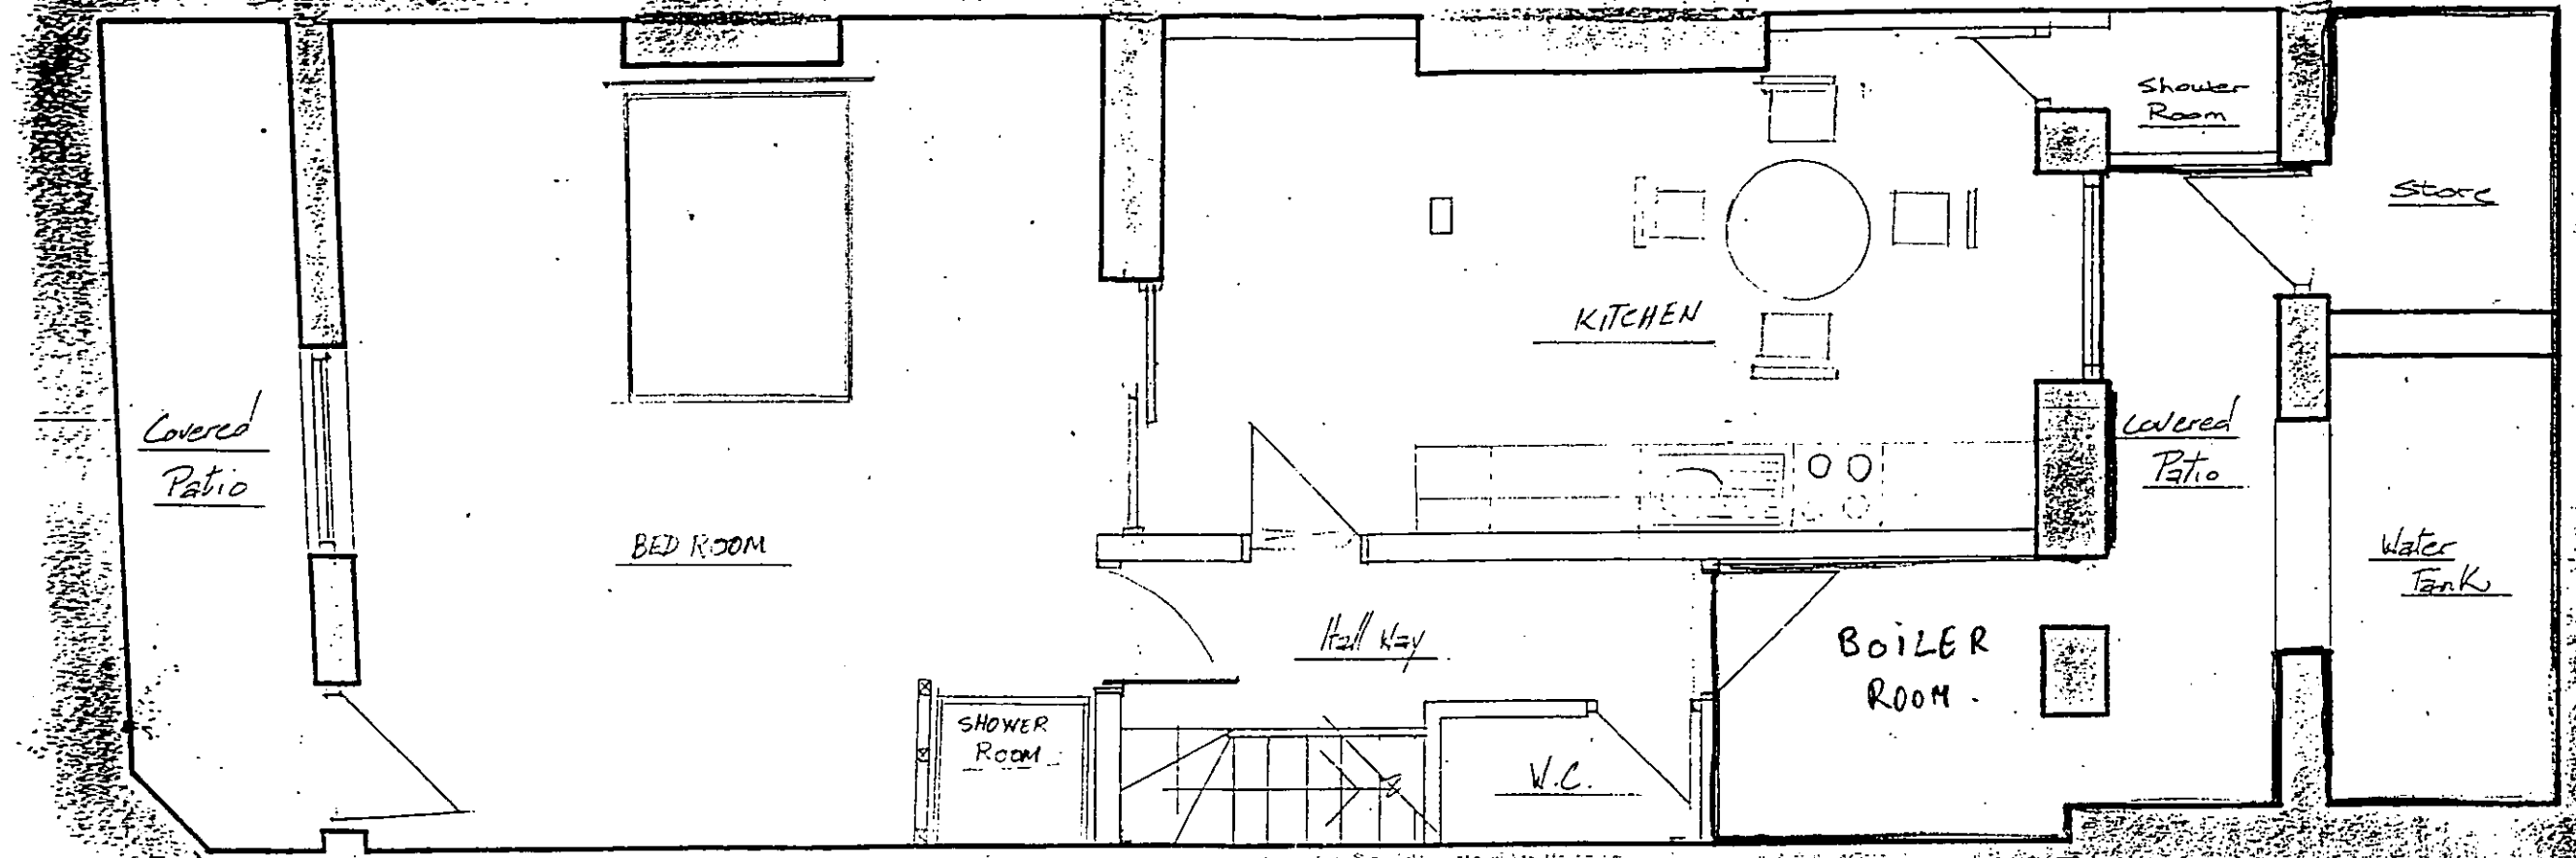

EXISTING LOWER GROUND FLOOR PLAN

R.B.K. & C.
TOWN PLANNING
29 NOV 2000
RECEIVED

at : 112 Finborough Road LONDON S.W.10
for: MR. FATAHI

by : M.M. SOLTANI Dipl. Architecture
61 Kensington Court London W8 5 DG

Scale: 1 : 50
Date: JULY 92

RBKC - Planning and Conservation - Card Index - Site Map



WEST BROMPTON

Ordnance Survey Map Extract - Crown Copyright Reserved - RBKC Internal Use Only

QuickMap(12/12/00)

Map width : 243.74m

Scale 1 : 1250

RBKC - Planning and Conservation - Card Index - Site Map



Ordnance Survey Map **WEST BROMPTON** Extract - Crown Copyright Reserved - RBKC Internal Use Only

QuickMap(12/12/00)

Map width : 243.74m

Scale 1 : 1250