

Notes
 Dimensions shall not be scaled from these drawings in preference to figured dimensions.
 Any error or omission shall be reported to the Surveyors before proceeding with the work.
 Figured dimensions and levels should be verified by the Contractor on site before construction or manufacture and any discrepancies brought to the attention of the Surveyors.
 Copyright for all designs and drawings in whole or in part shall remain with the Surveyors in accordance with The Copyright Act.

Revisions

No.	Date	Detail	Initial
A	1st Dec	Gen rev	

DELEGATED APPROVAL
 11 APR 2001

TOWN PLANNING
 RECEIVED
 7 DEC 2000



Rear Elevation Existing

Rear Elevation Proposed

Client
 Mr E. Murray

Project
 43 Kensington Sq W.8

Detail
 Elevations

Scale
 1:100


Date	Drawn	Checked
Drawing No. 2		Revision A

Drawn: M. Heman
 of Avenida Cres
 Radbridge, Essex
 Tel: 02055508145


Notes
 Dimensions shall not be scaled from these drawings in preference to figured dimensions.
 Any error or omission shall be reported to the Surveyors before proceeding with the work.
 Figured dimensions and levels should be verified by the Contractor on site before construction of manufacture and any discrepancies brought to the attention of the Surveyors.
 Copyright for all designs and drawings in whole or in part shall remain with the Surveyors in accordance with The Copyright Act.

Revisions			
No.	Date	Detail	Initial

DELEGATED APPROVAL
 11 APR 2001

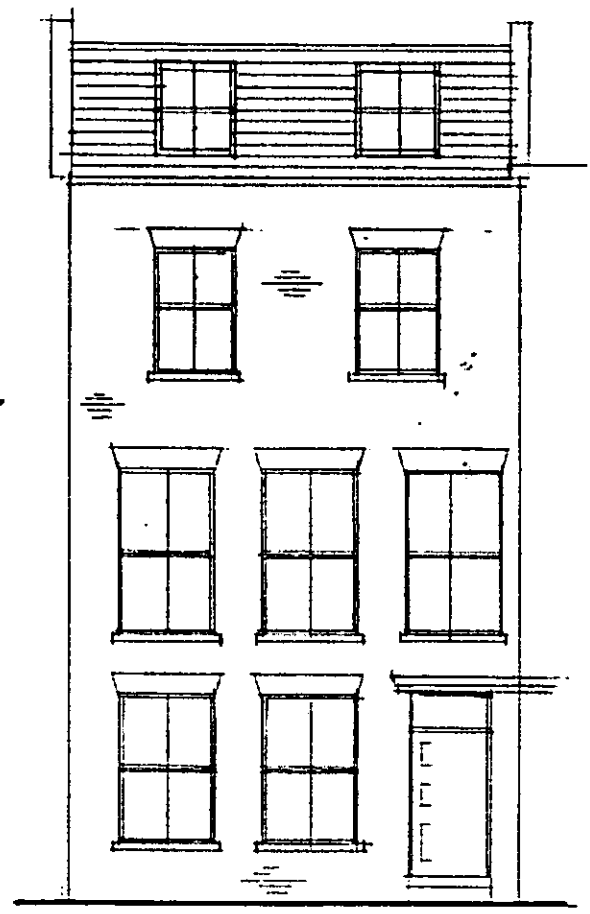

Front Elevation Existing

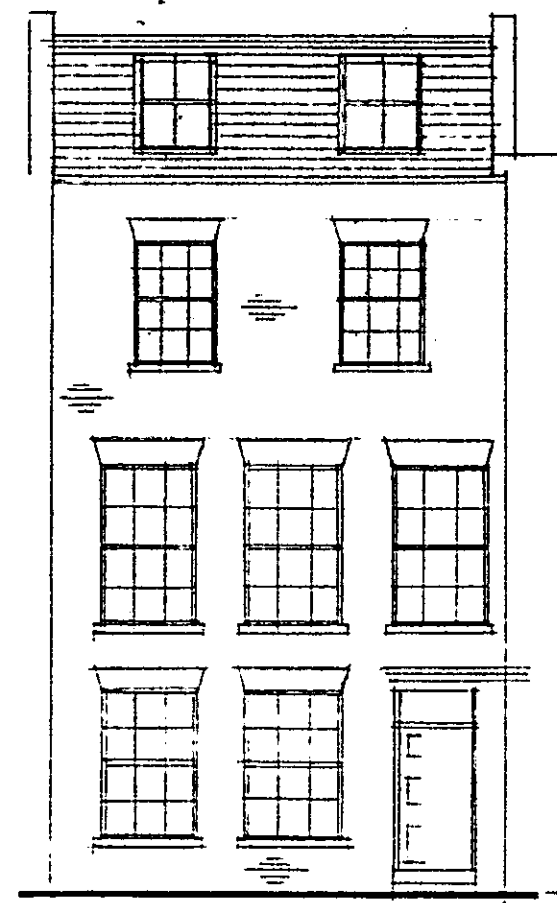

Front Elevation Proposed

See drawing N° 4 for
 Cladding detail

Architraves + Cement
 to ground floor windows
 to be removed + Windows
 restored to original
 condition.

TOWN PLANNING
 RECEIVED
 DEC 2000

Client	E. E. Murray		
Project	43. Kensington Sq W.8.		
Drawn	Drawn	Checked	
Drawing No.	3	Revision	

Drawn: M. Haman
 4. Thordale Cres
 Redbridge Essex
 Tel: 0550 8449

Roof Plan.

Notes
 Dimensions shall not be scaled from these drawings in preference to figured dimensions.
 Any error or omission shall be reported to the Surveyors before proceeding with the work.
 Figured dimensions and levels should be verified by the Contractor on site before construction or manufacture and any discrepancies brought to the attention of the Surveyors.
 Copyright for all designs and drawings in whole or in part shall remain with the Surveyors in accordance with The Copyright Act.

Revisions

No.	Date	Detail	Initial

Client: M. Munnery


Project: 43 Kensington Sq W.B.

Detail: Roof Plan + Glazing Detail.

Scales: 1:50 F.S.


Date Dec.	Drawn	Checked
Drawing No. 6		Revision

Drawn: M. Heman
 4 Avonside Cres
 Redbridge Essex
 Tel: 0590 8145

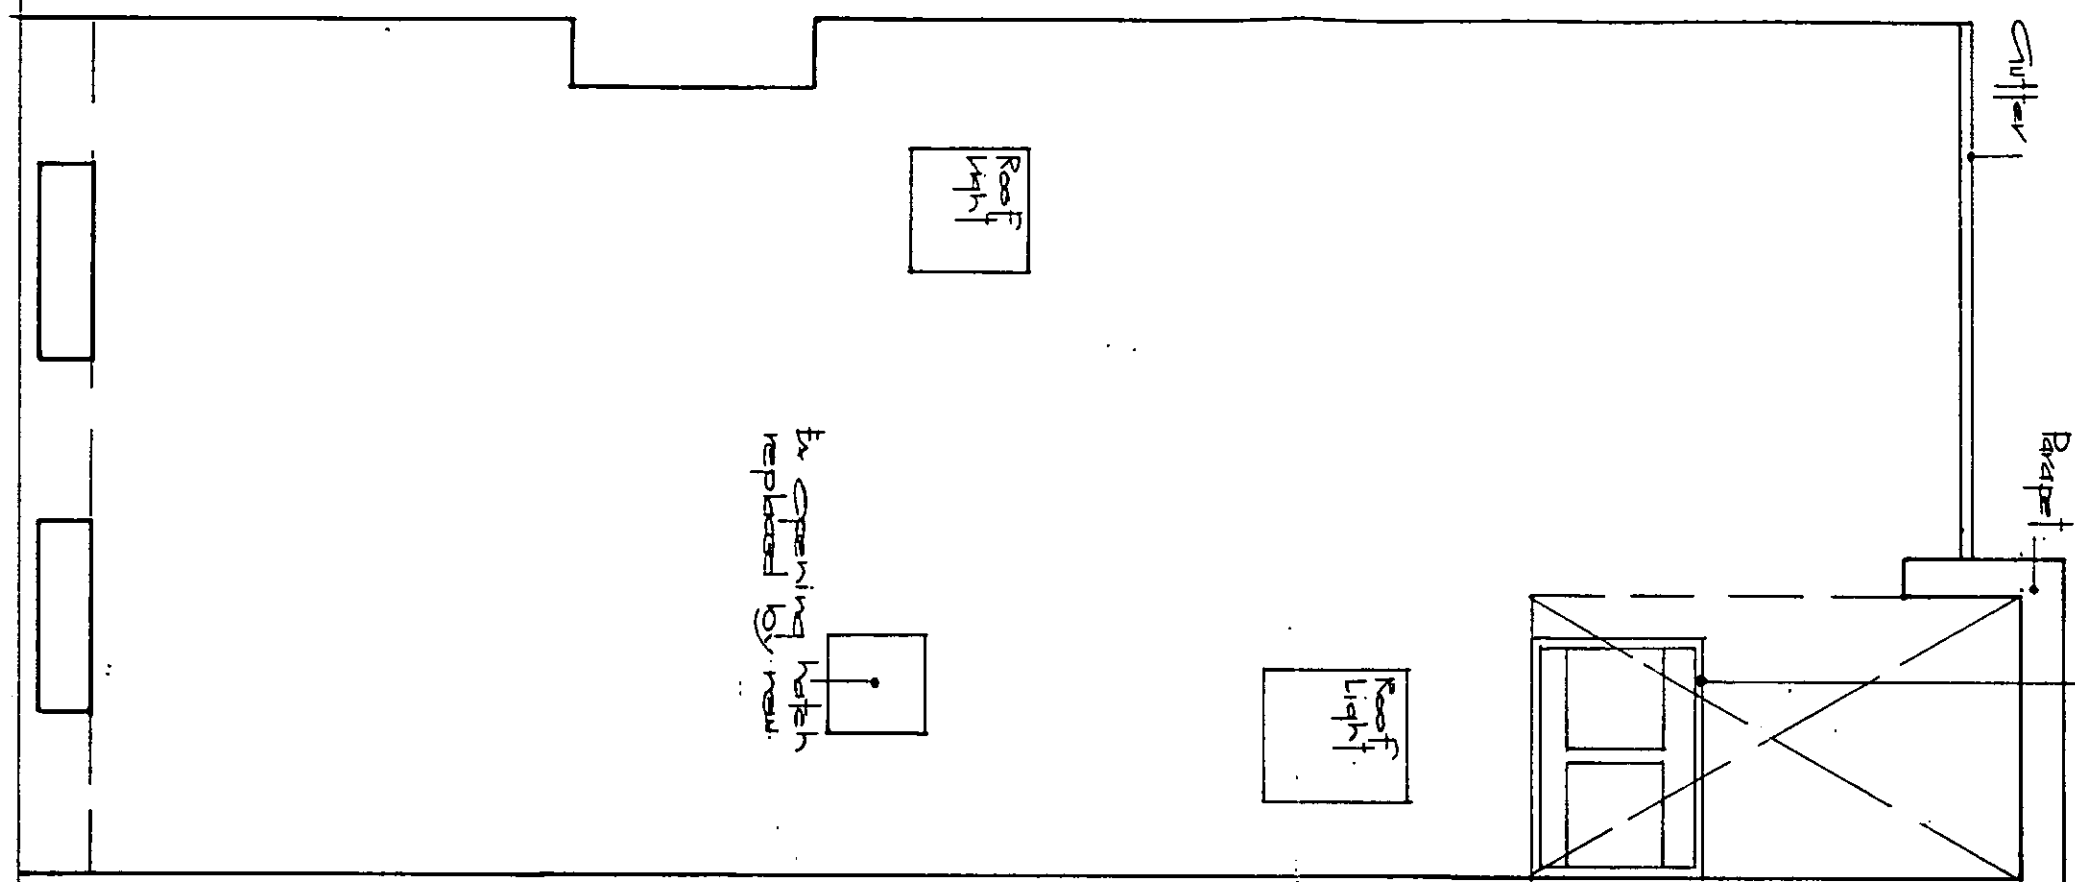


DELEGATED APPROVAL
 11 APR 2001

R.B.K. & C.
 TOWN PLANNING
 - 7 DEC 2000
 RECEIVED

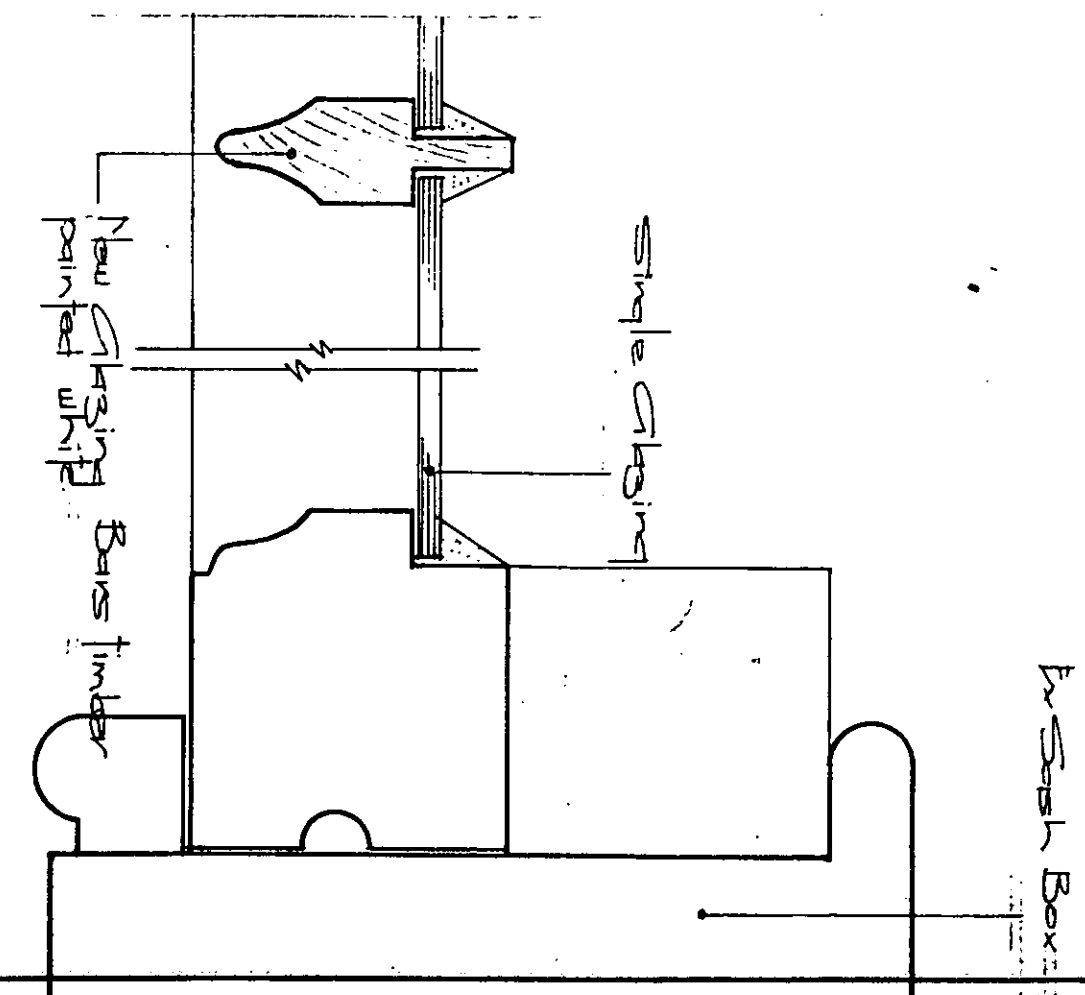

Full Size Plan of Glazing Bars.

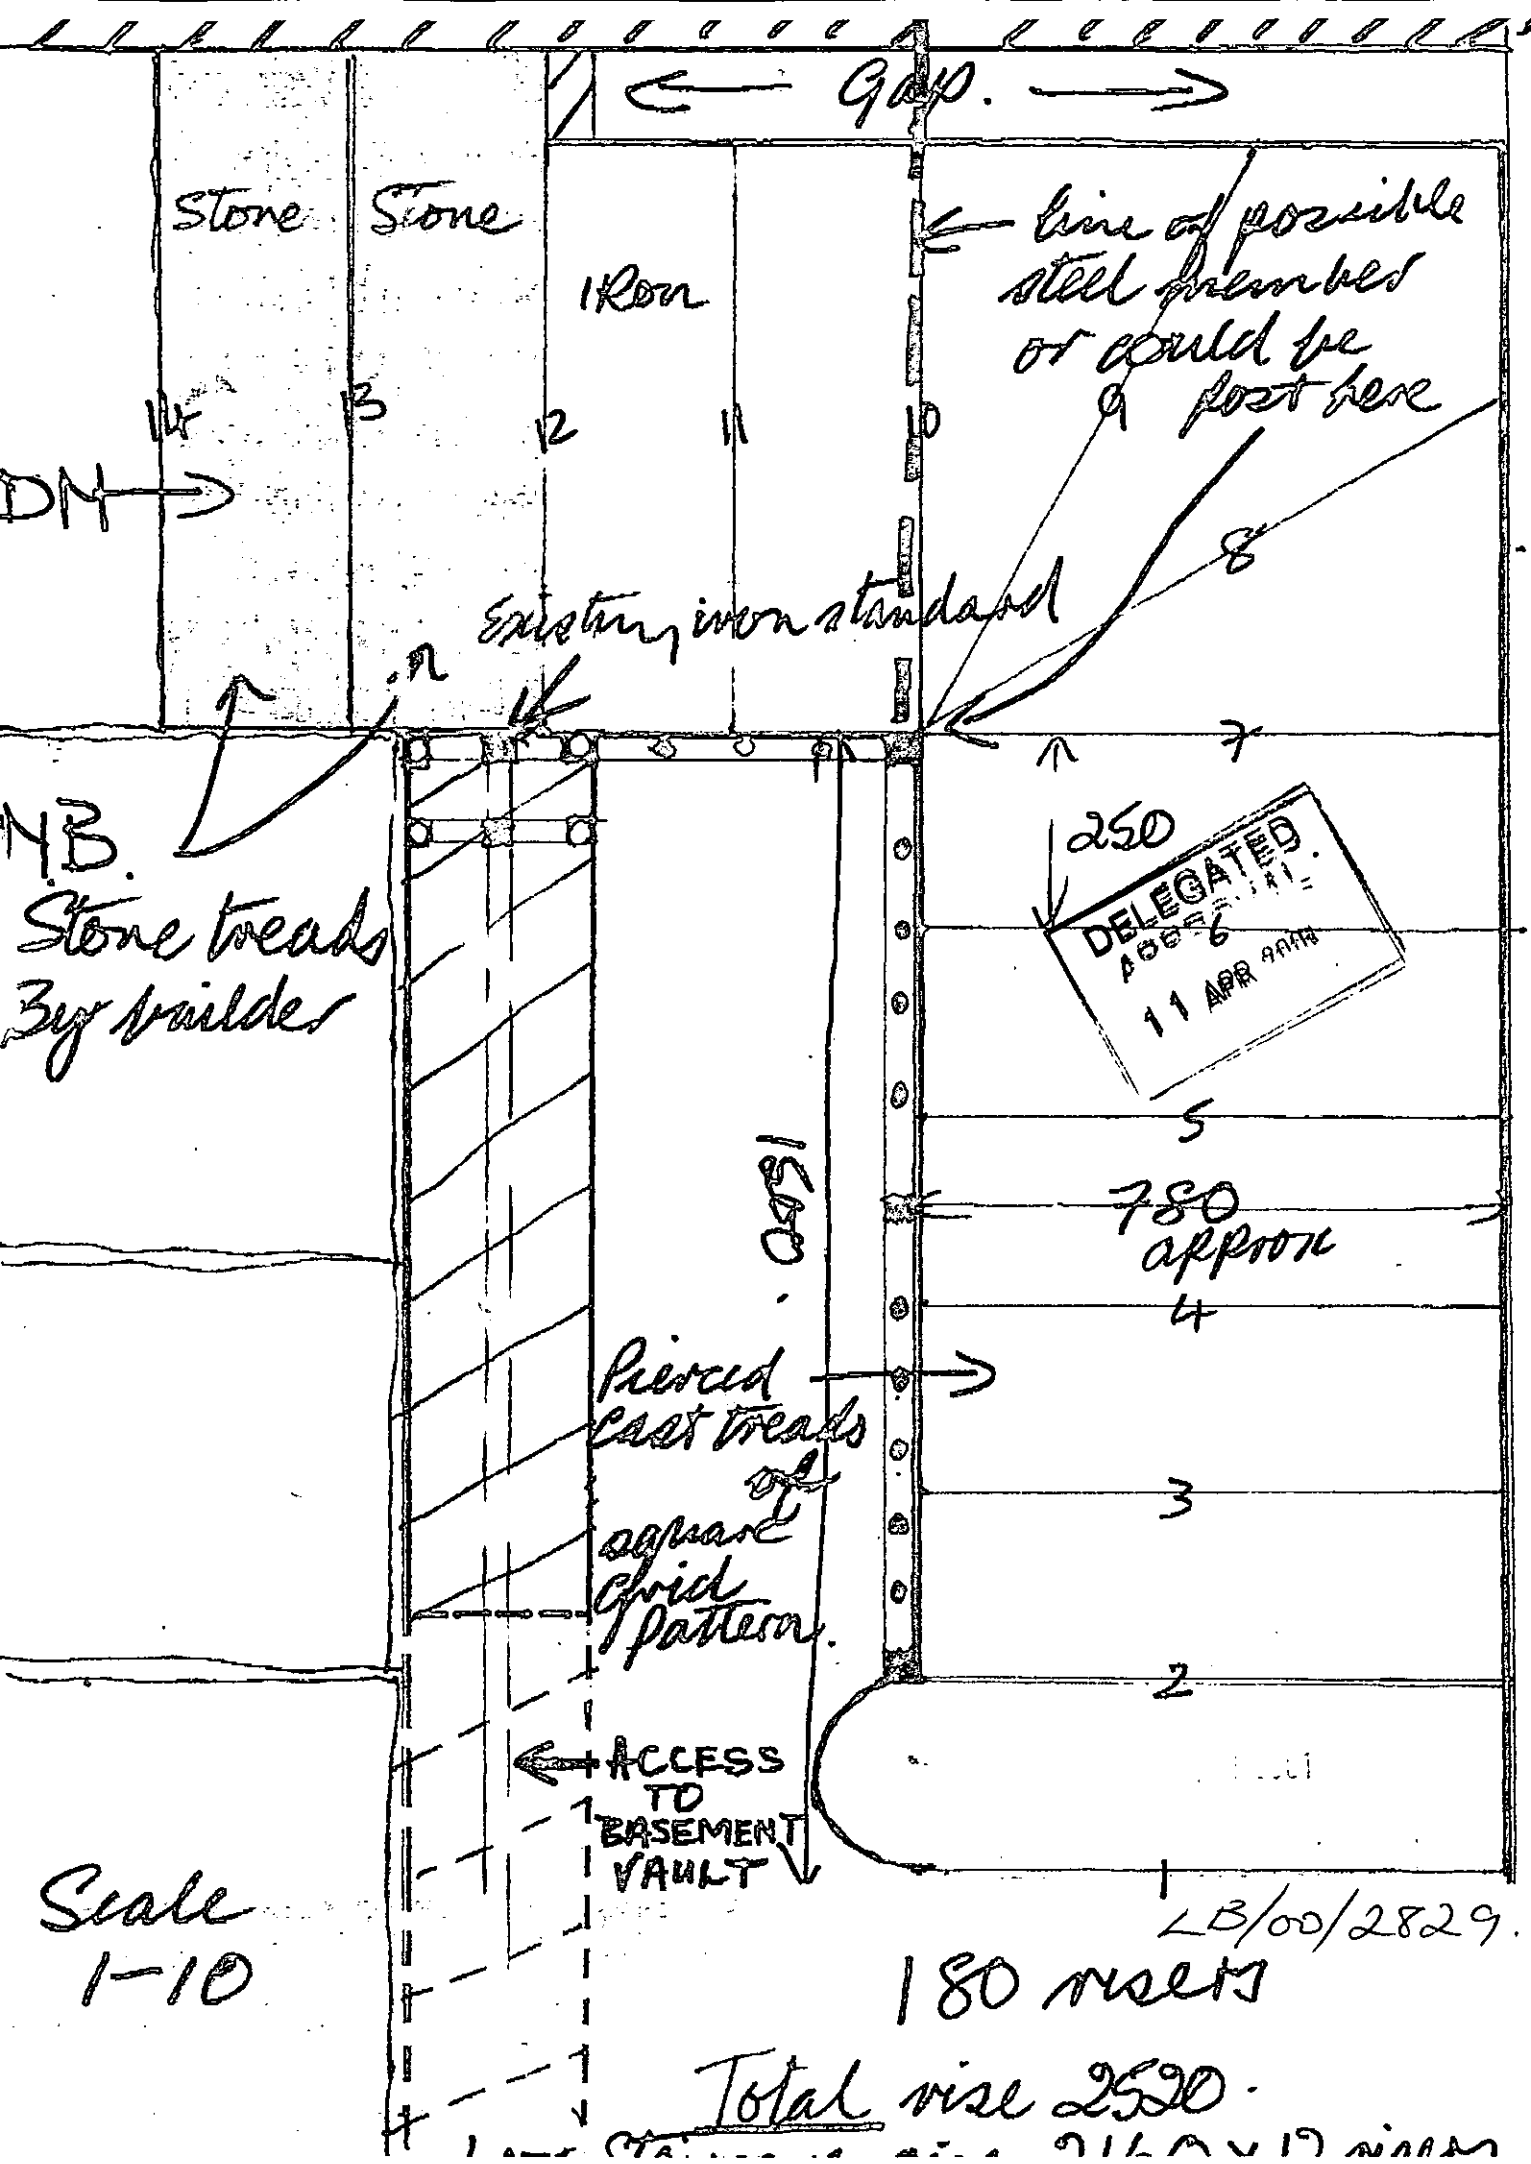

← Gap. →

Stone Stone

1 Ron

← line of possible steel members or could be a post here

DN →

Existing iron standard

N.B. Stone treads By builder

250
DELEGATED.
APR 6
11 APR 1911

1500

780 approx

Pierced cast treads of square chisel pattern.

← ACCESS TO BASEMENT VAULT ↓


Scale 1-10

LB/00/2829

180 units






Total rise 2520.

STAIRCASE ... 1911

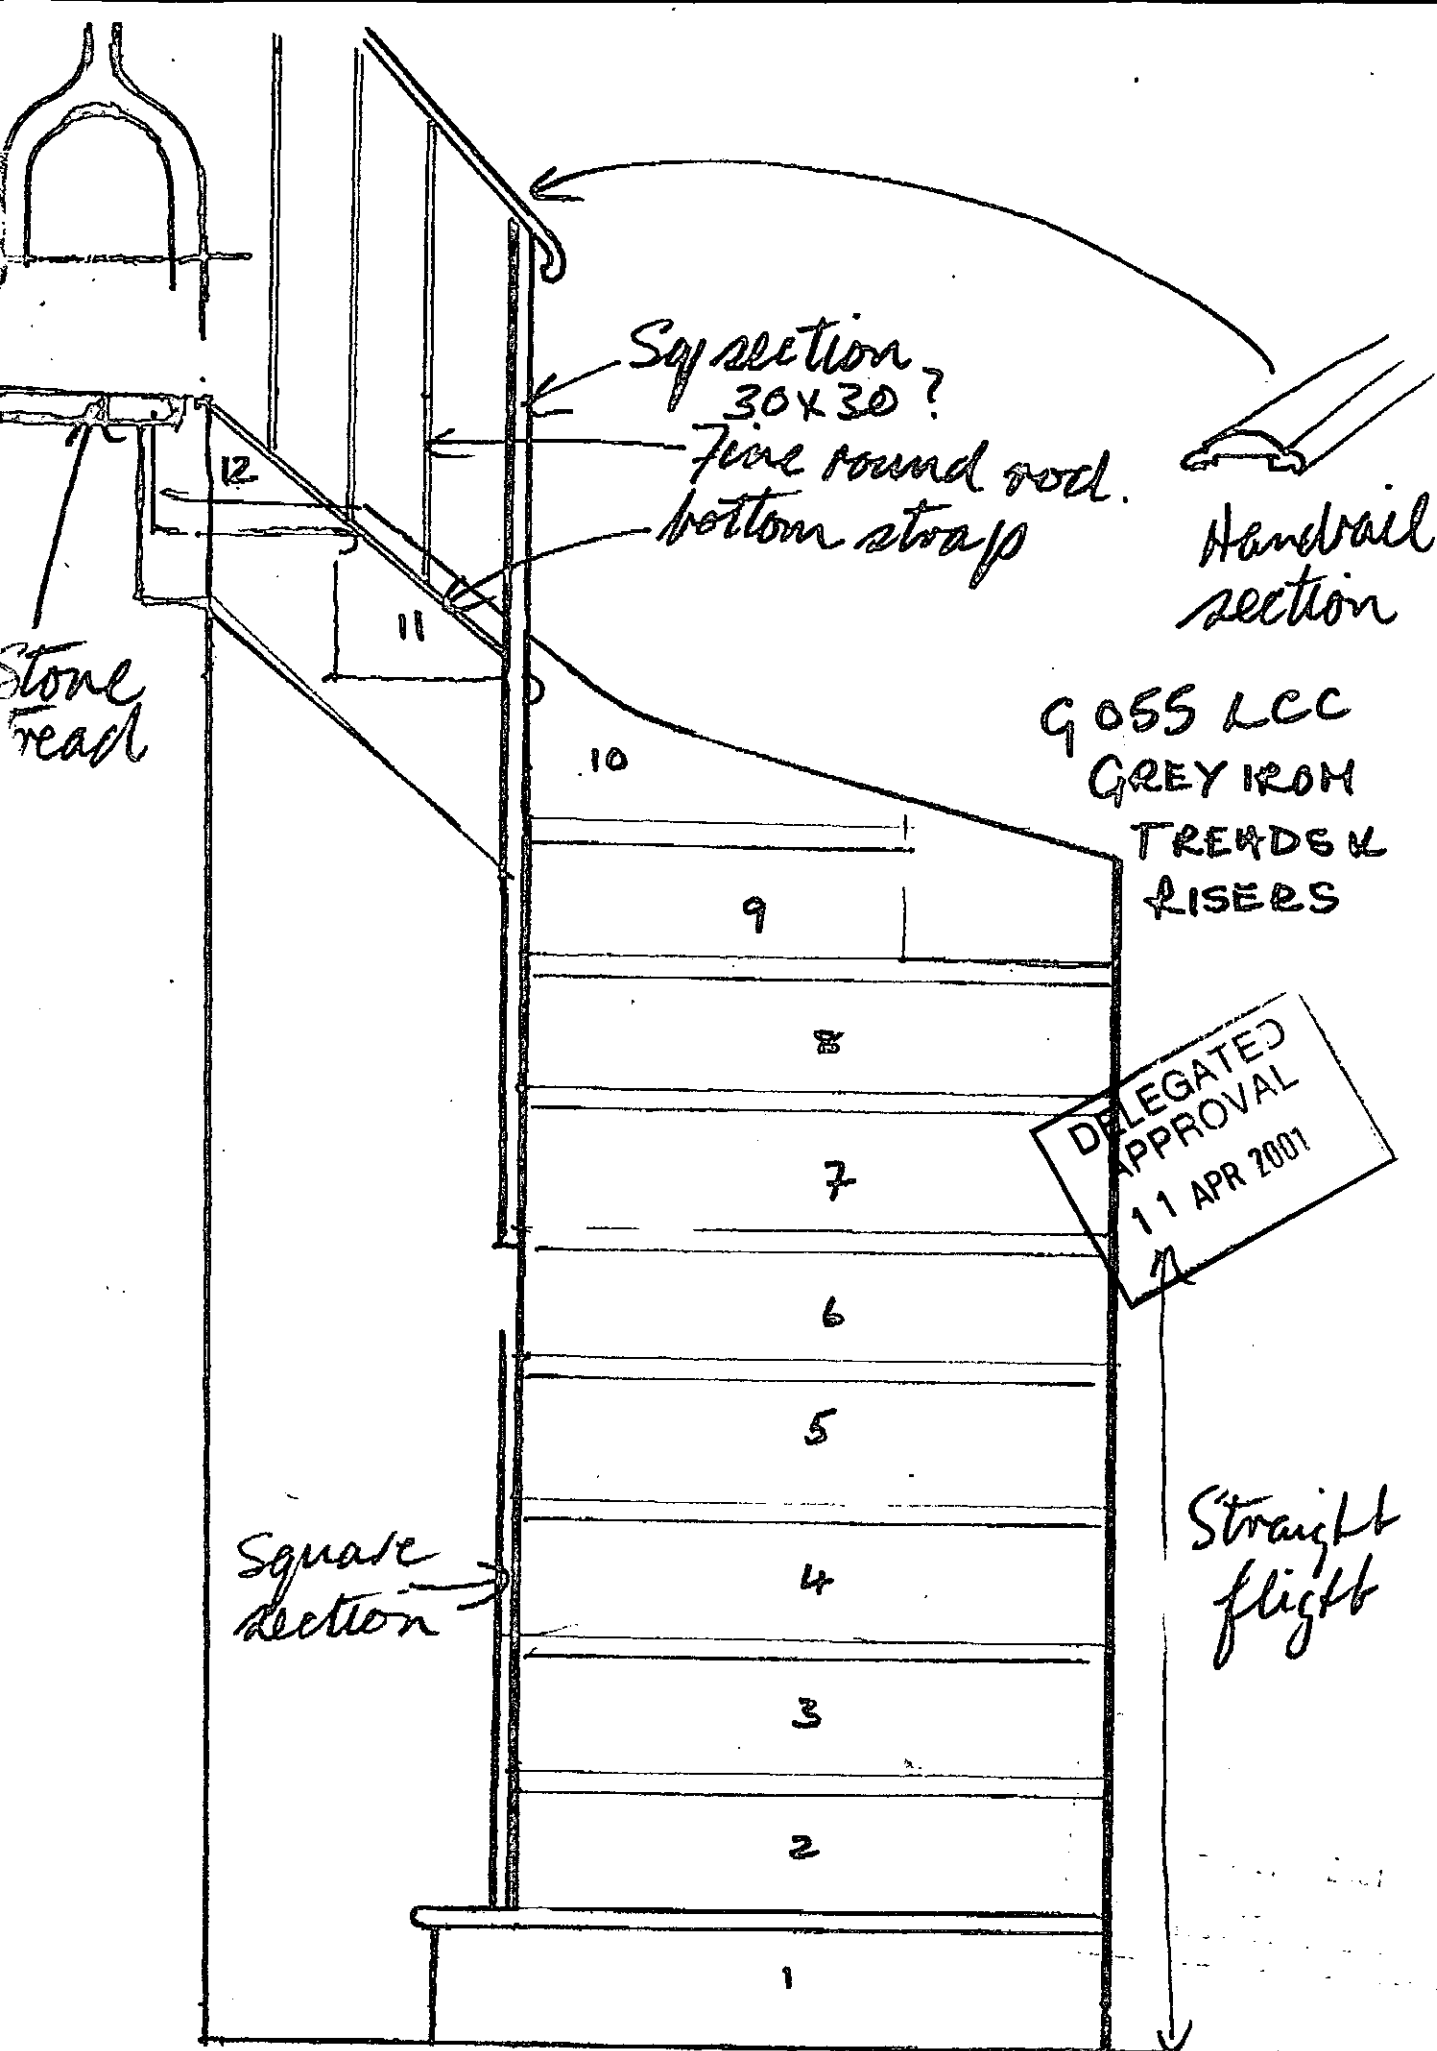

Scale 1-10

LB/50/2829.

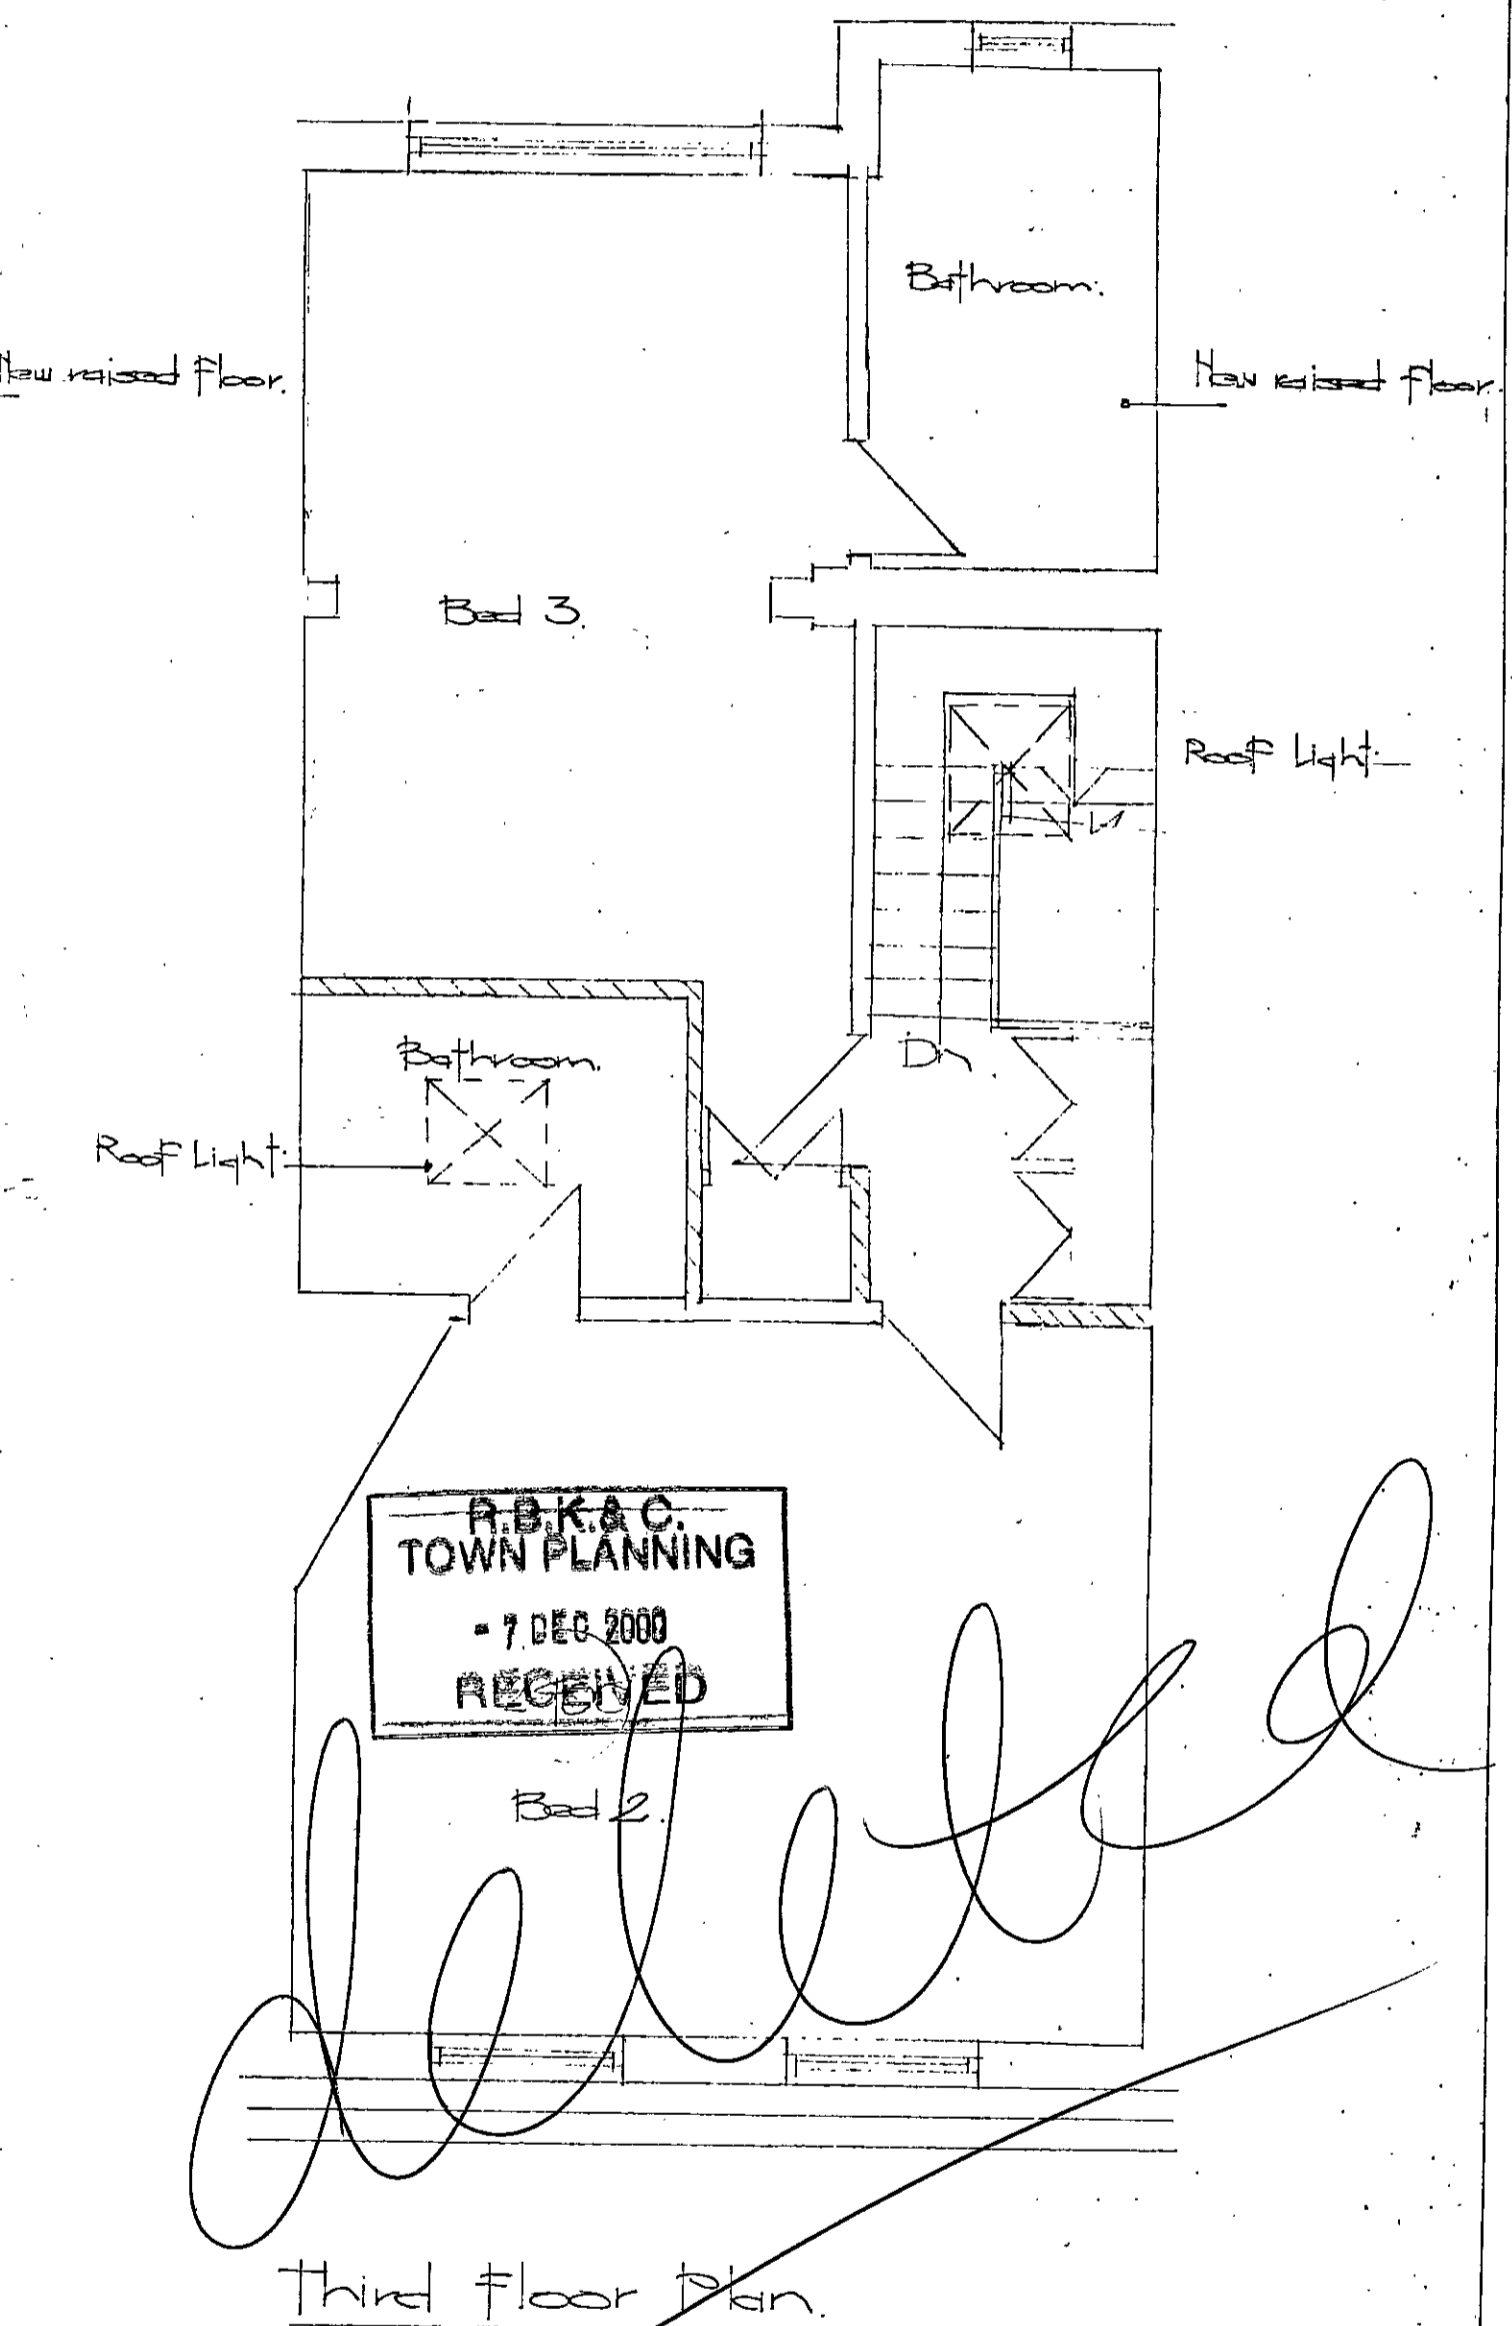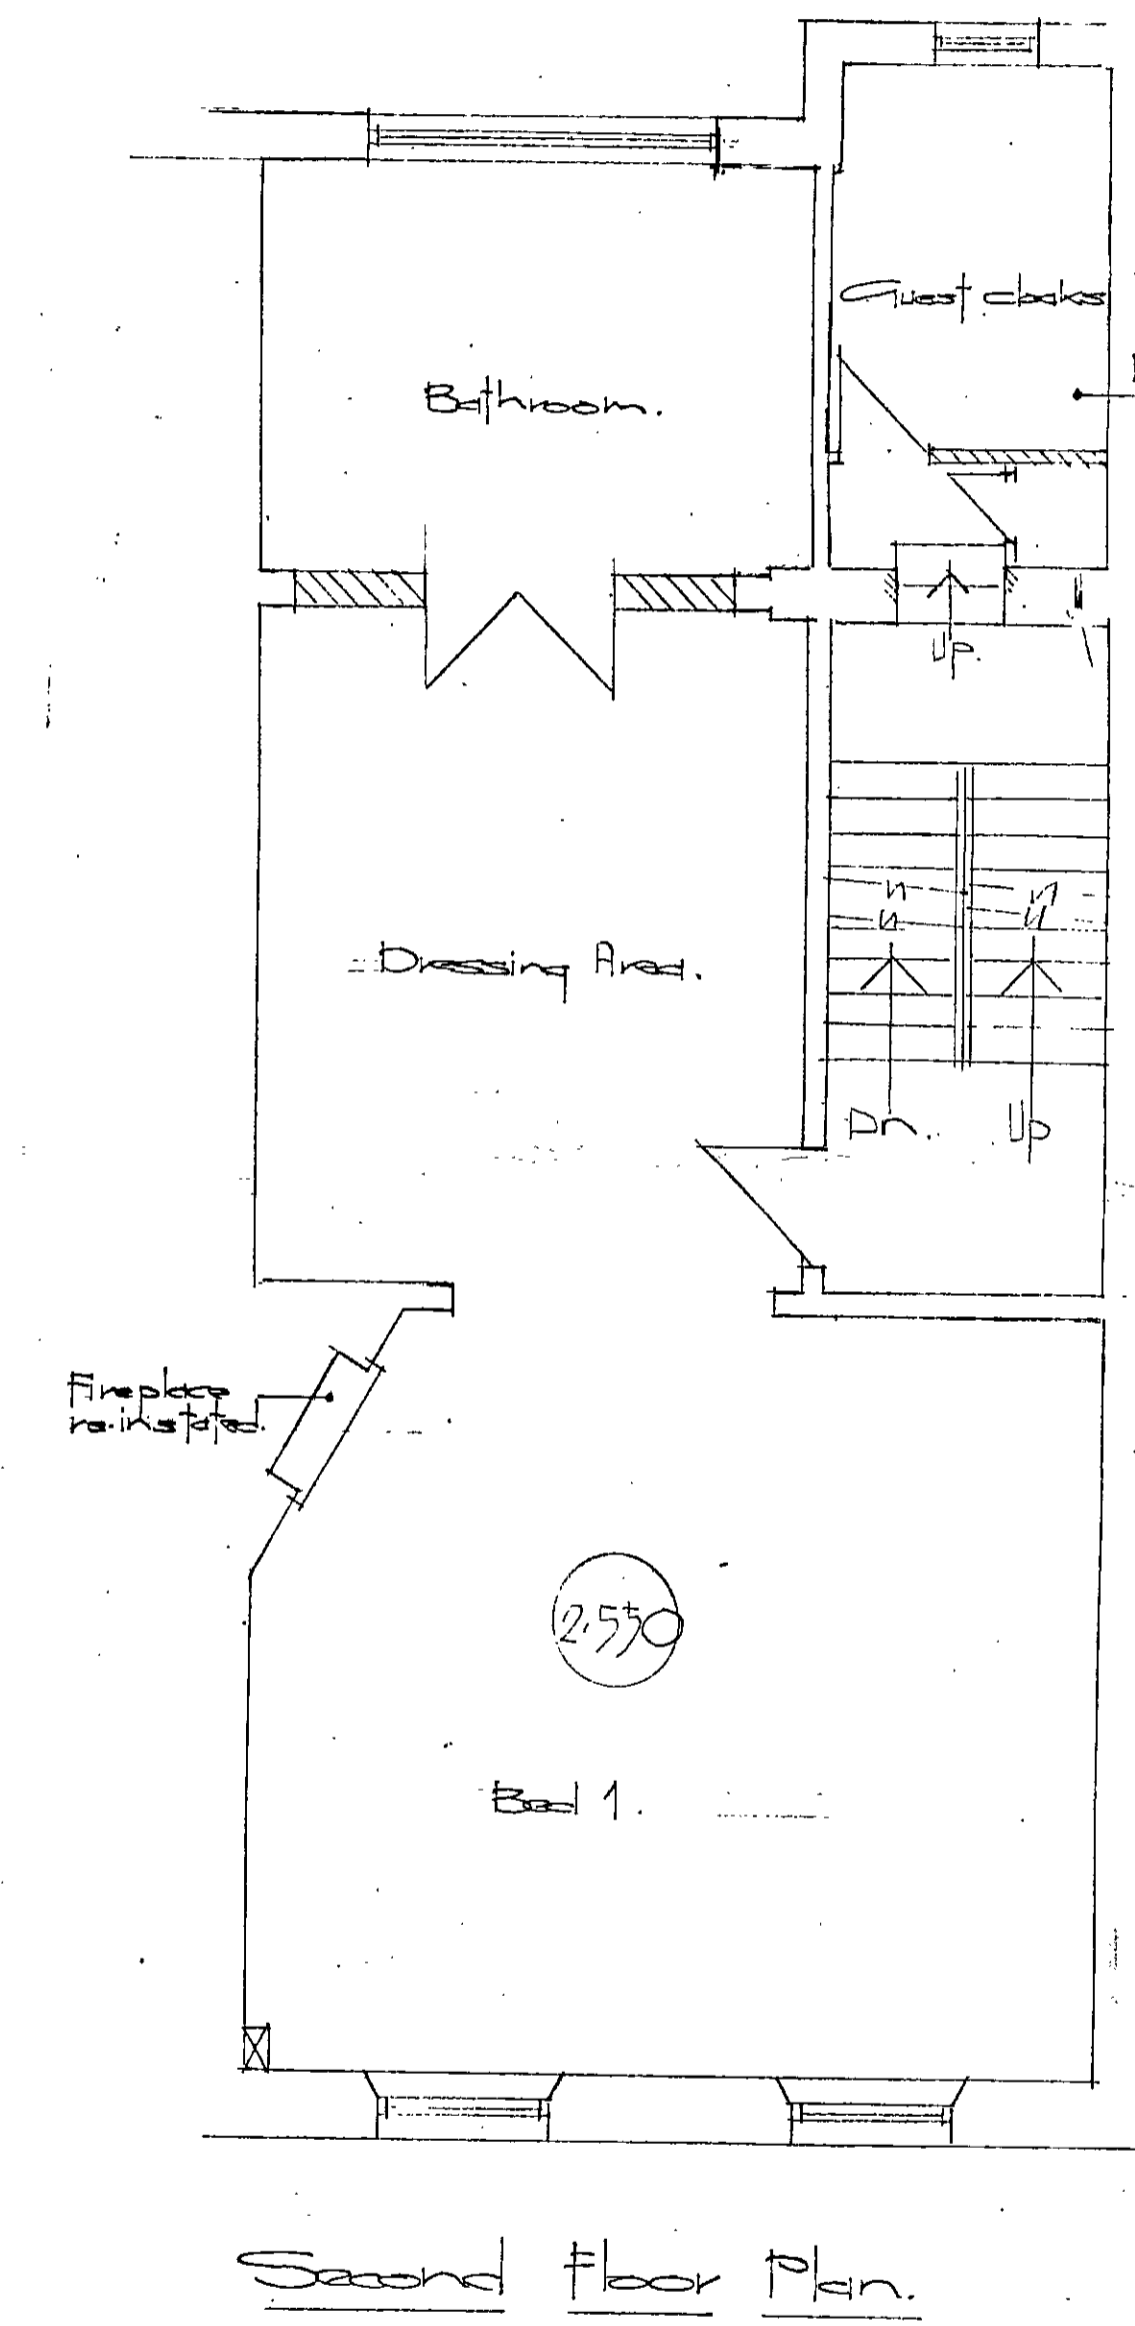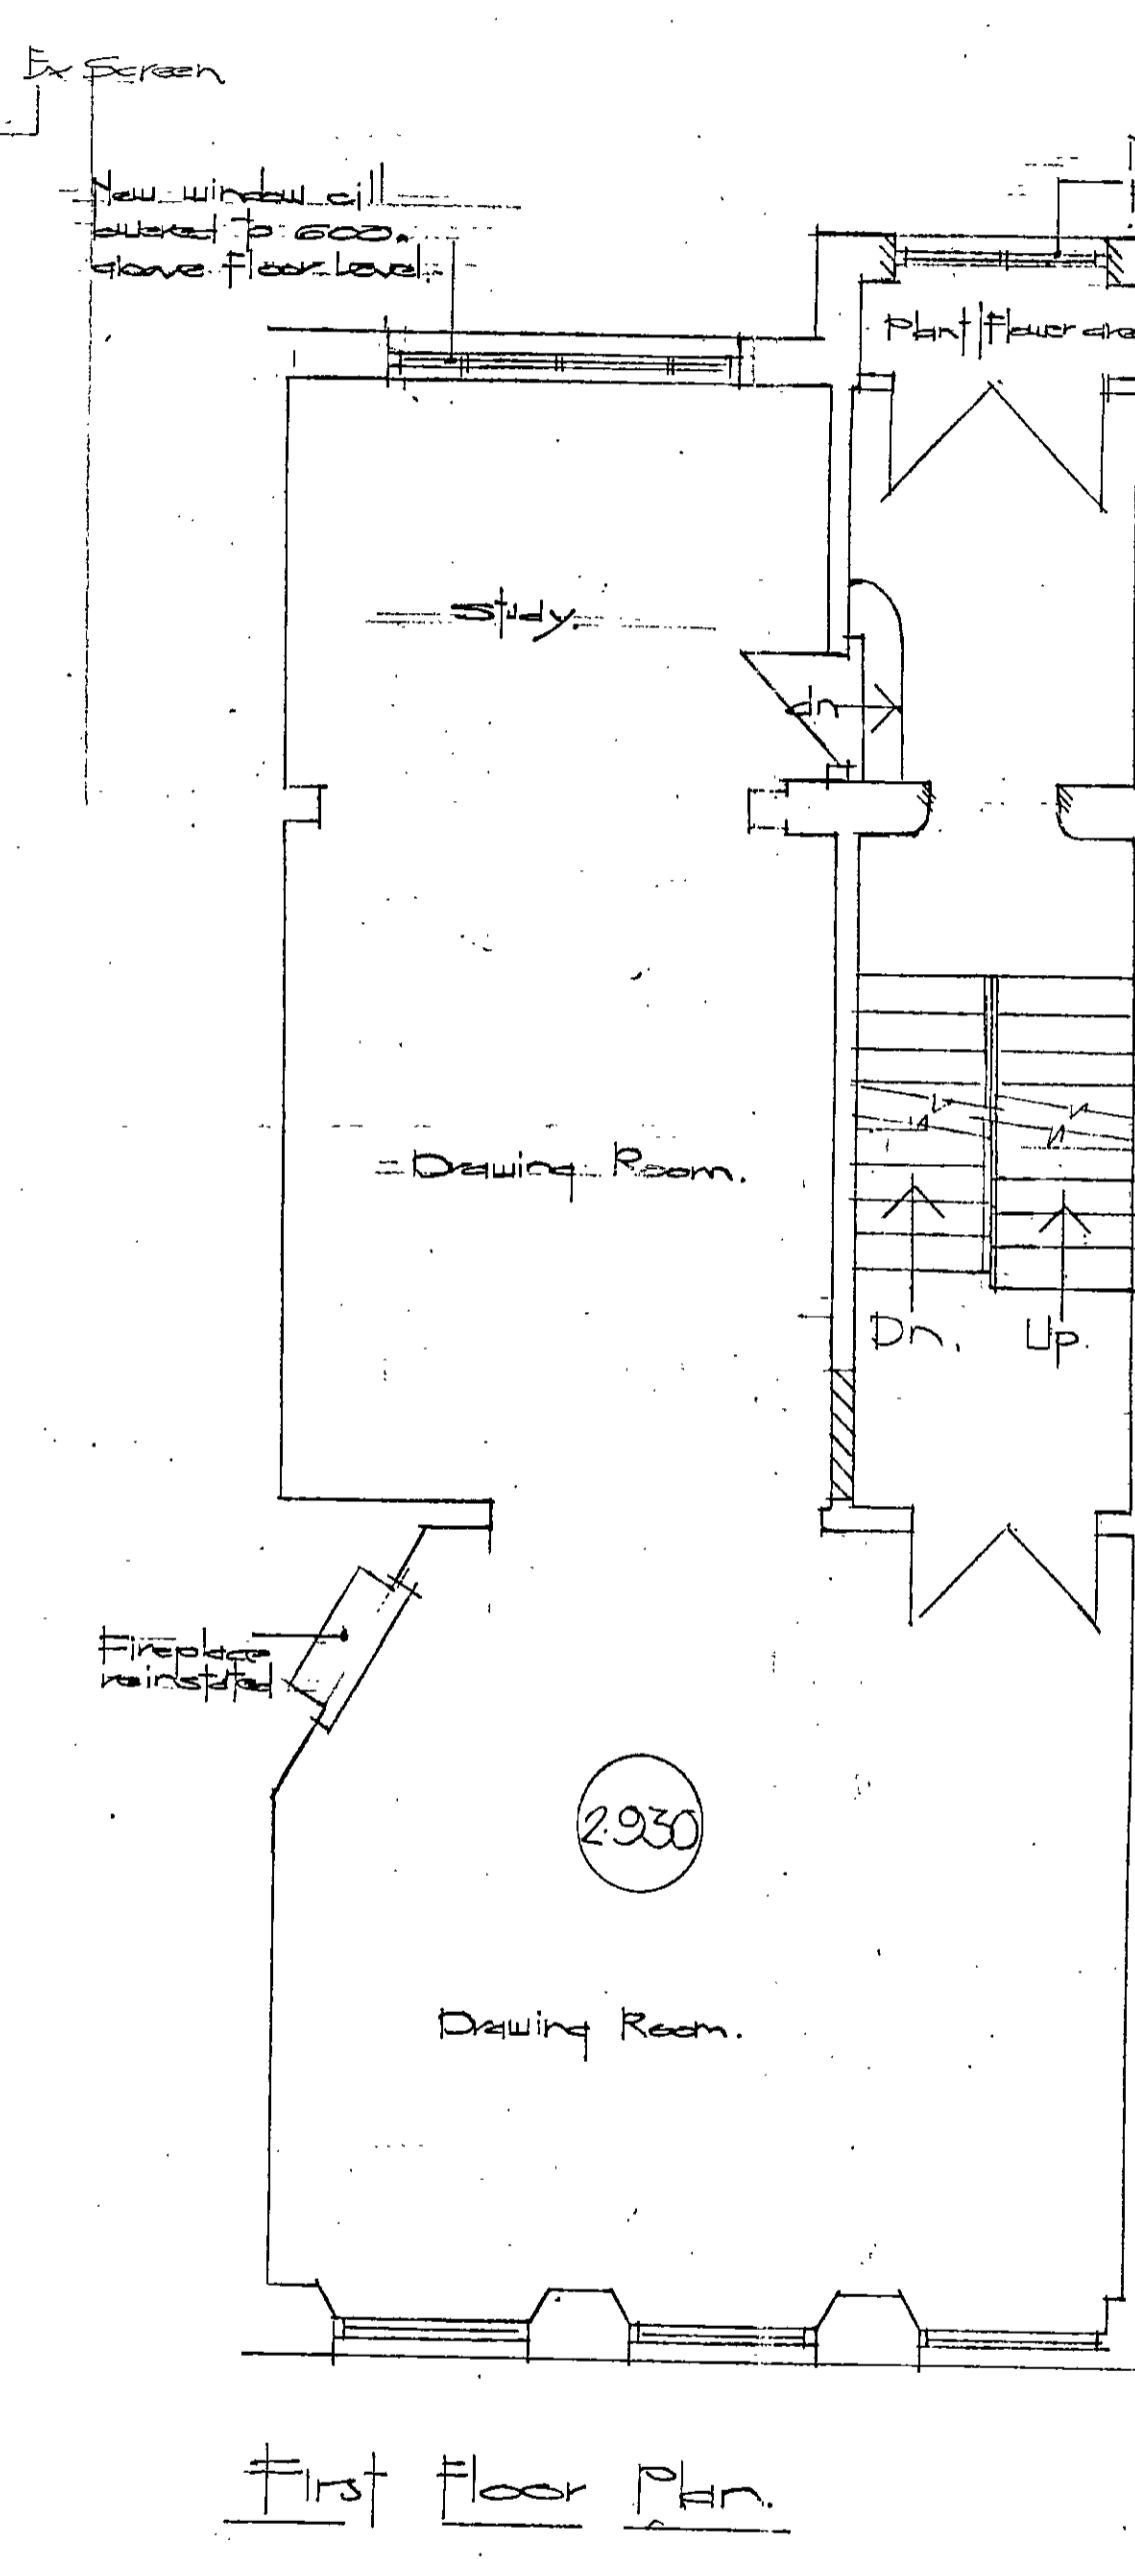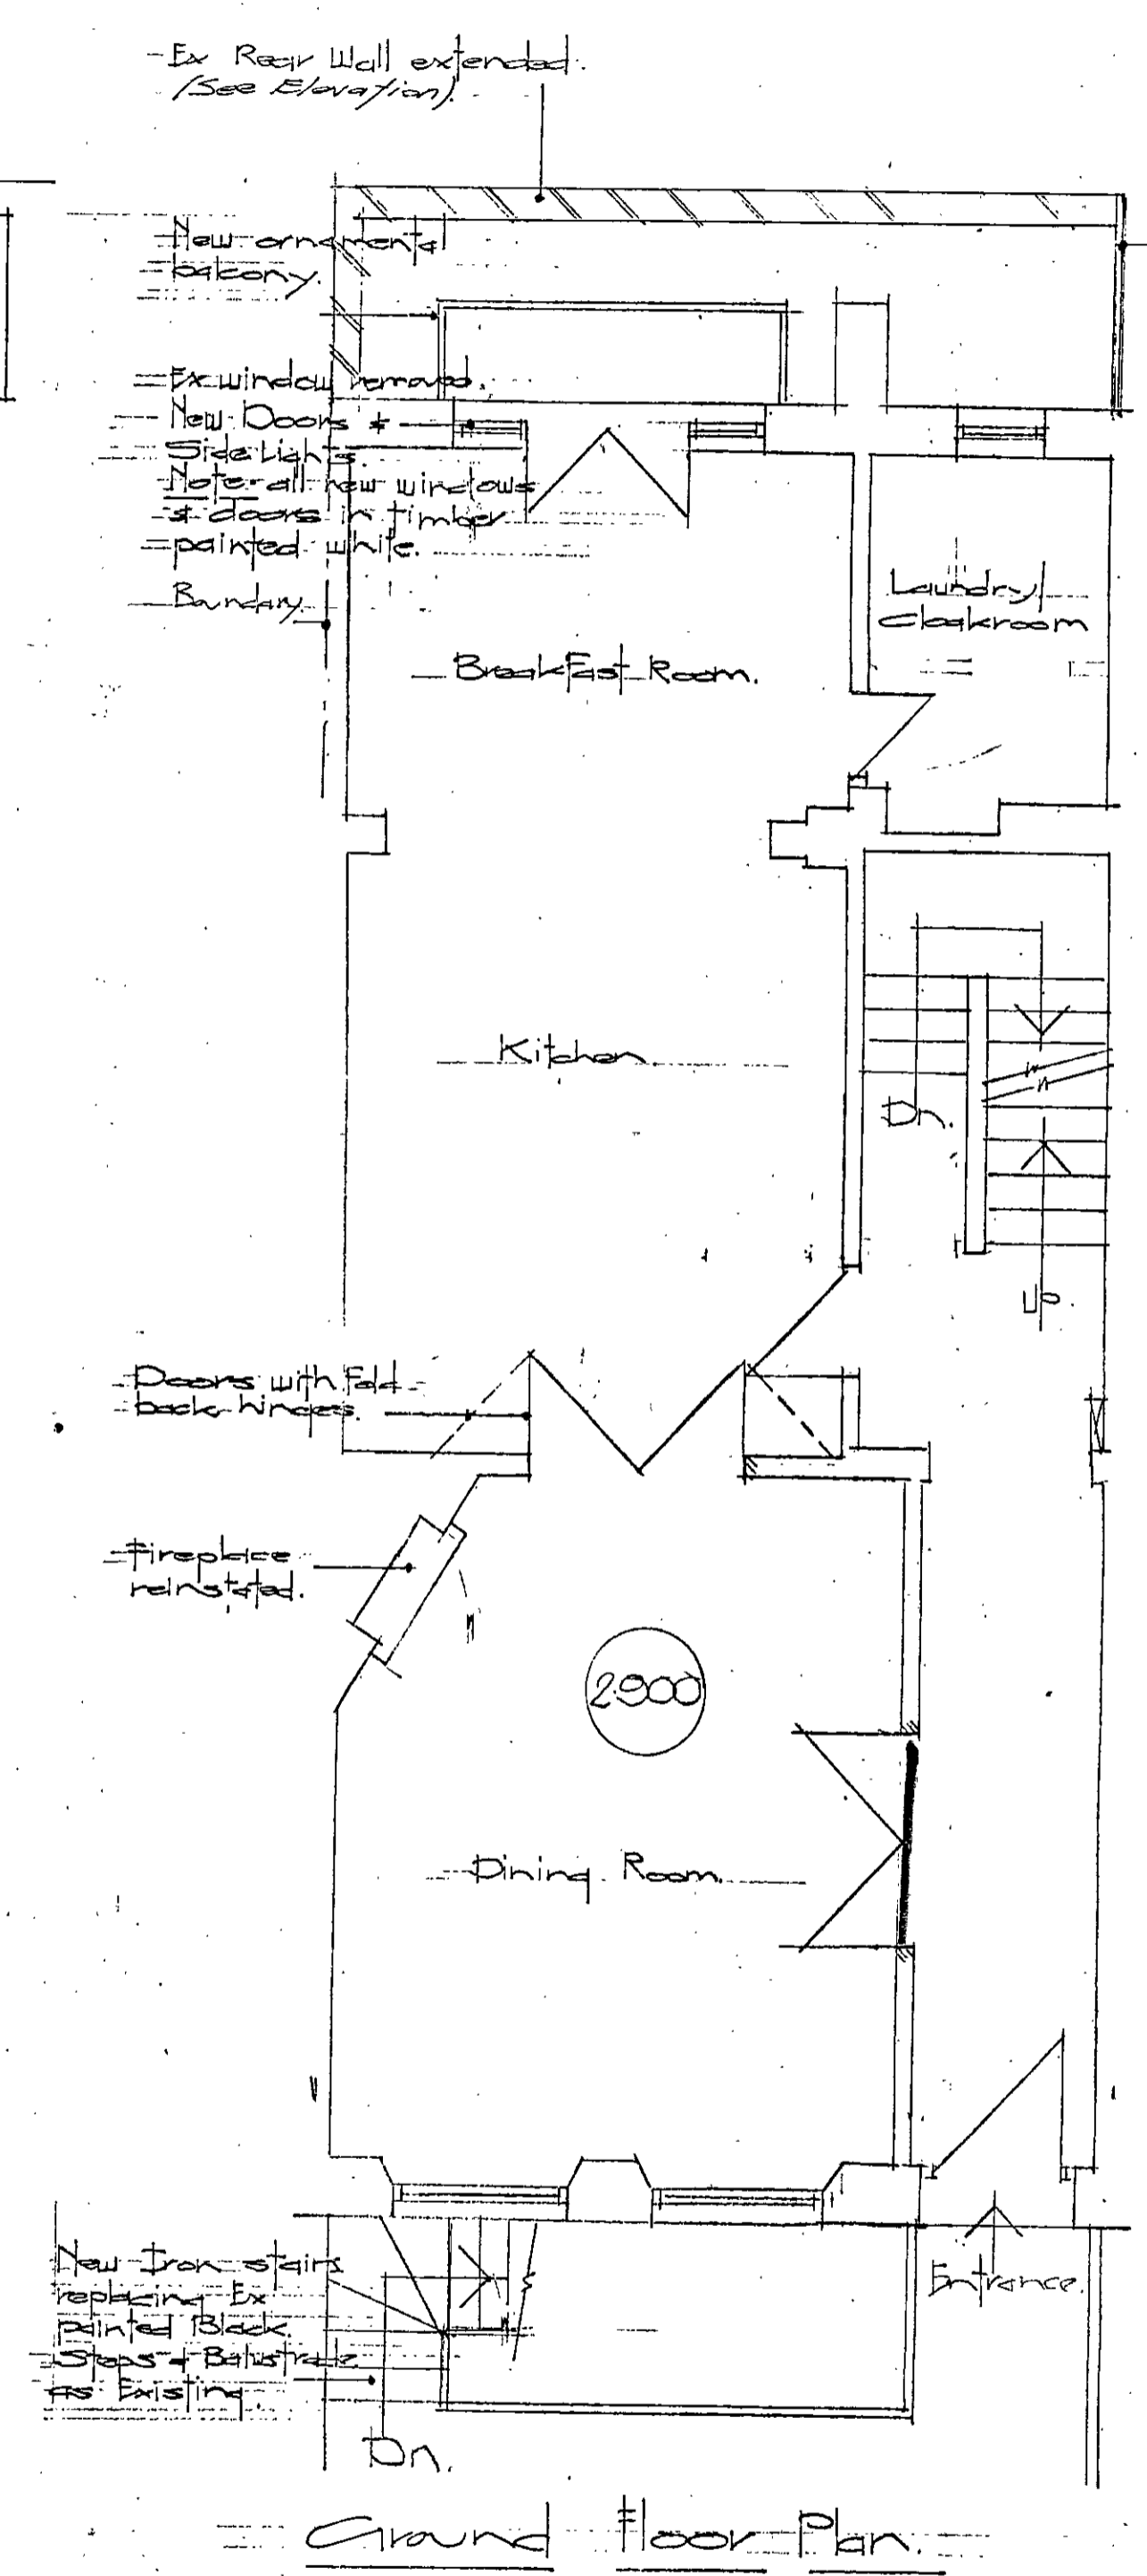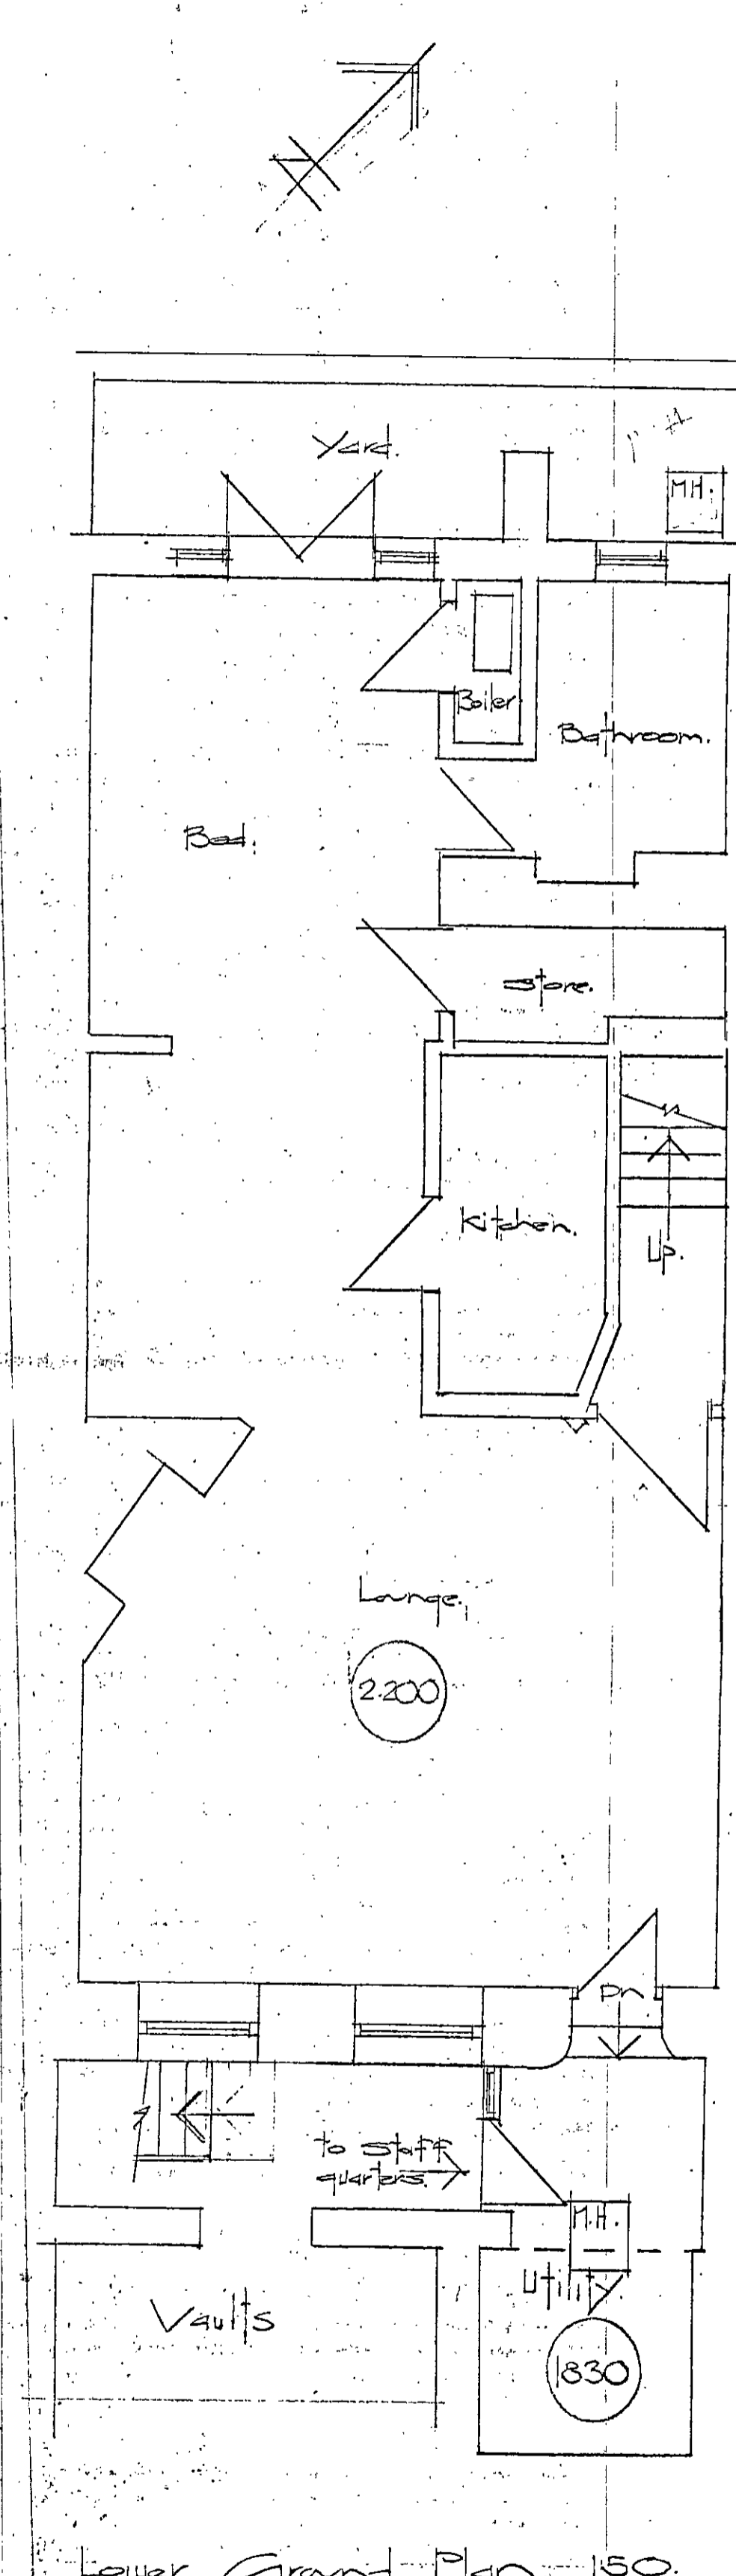

A.B.K.&C. TOWN PLANNING
- 7 DEC 2000 RECEIVED

[Handwritten signature]

*Kater **
Internal AHS not acceptable (d door from front room to hall) does not grant this drawing

no.	revisions	date	init.
Drawn: M. Hermon 4. Rendale Close Redbridge Essex Tel 02020 5508145			
Job site 43 Kensington Sq London W8			
Proposed Alterations			
Checked	Ref.		
Drawn	Drawn	1	1

