



PP/04/01549 ①

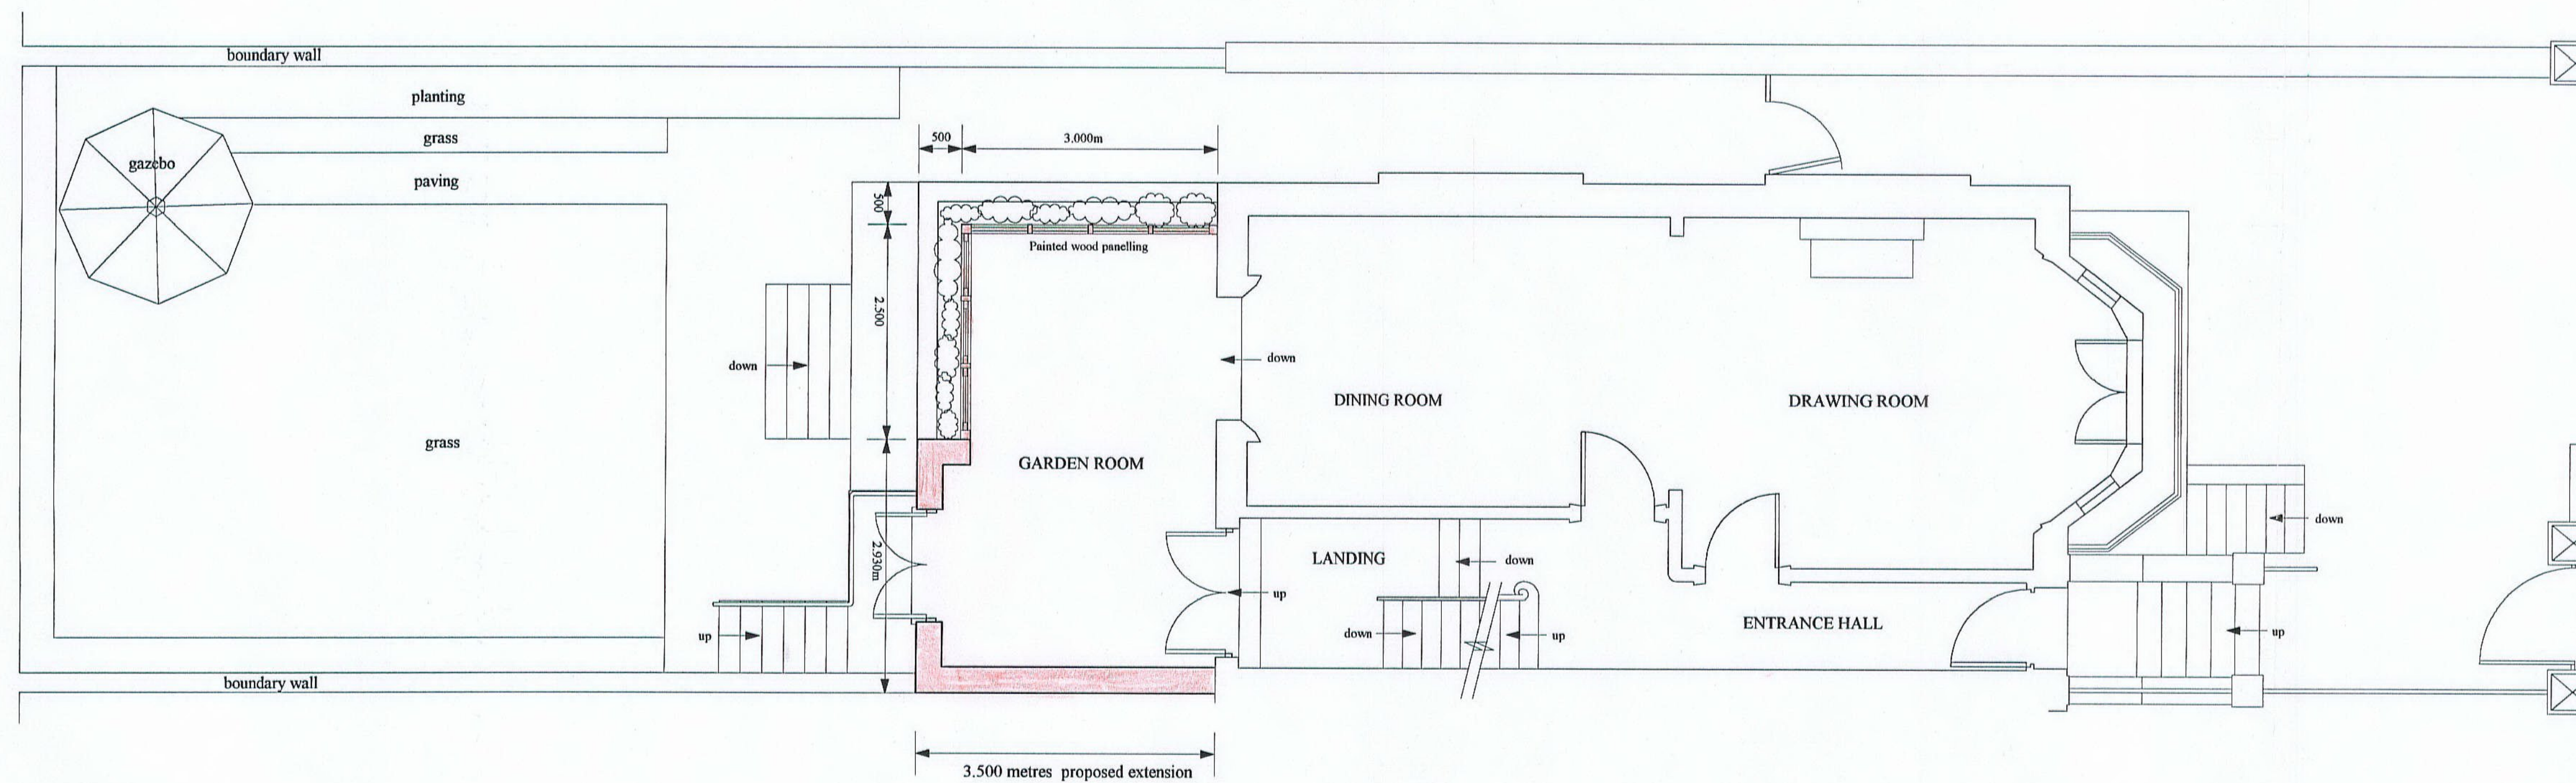


PROPOSED GROUND FLOOR PLAN

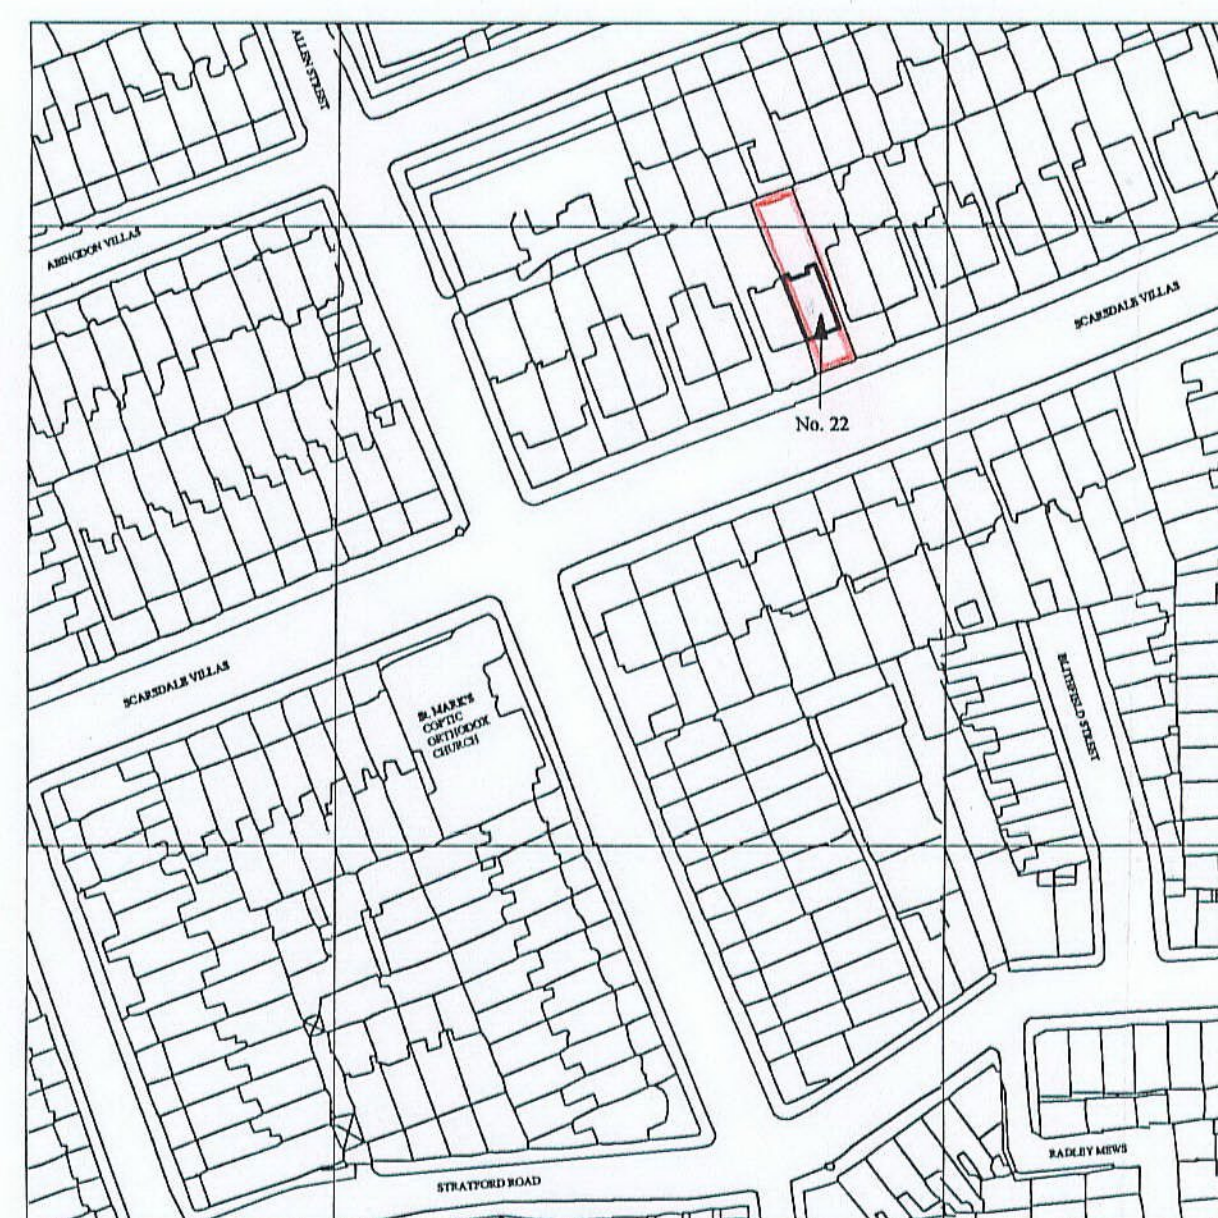


SITE LOCATION PLAN

1:1250

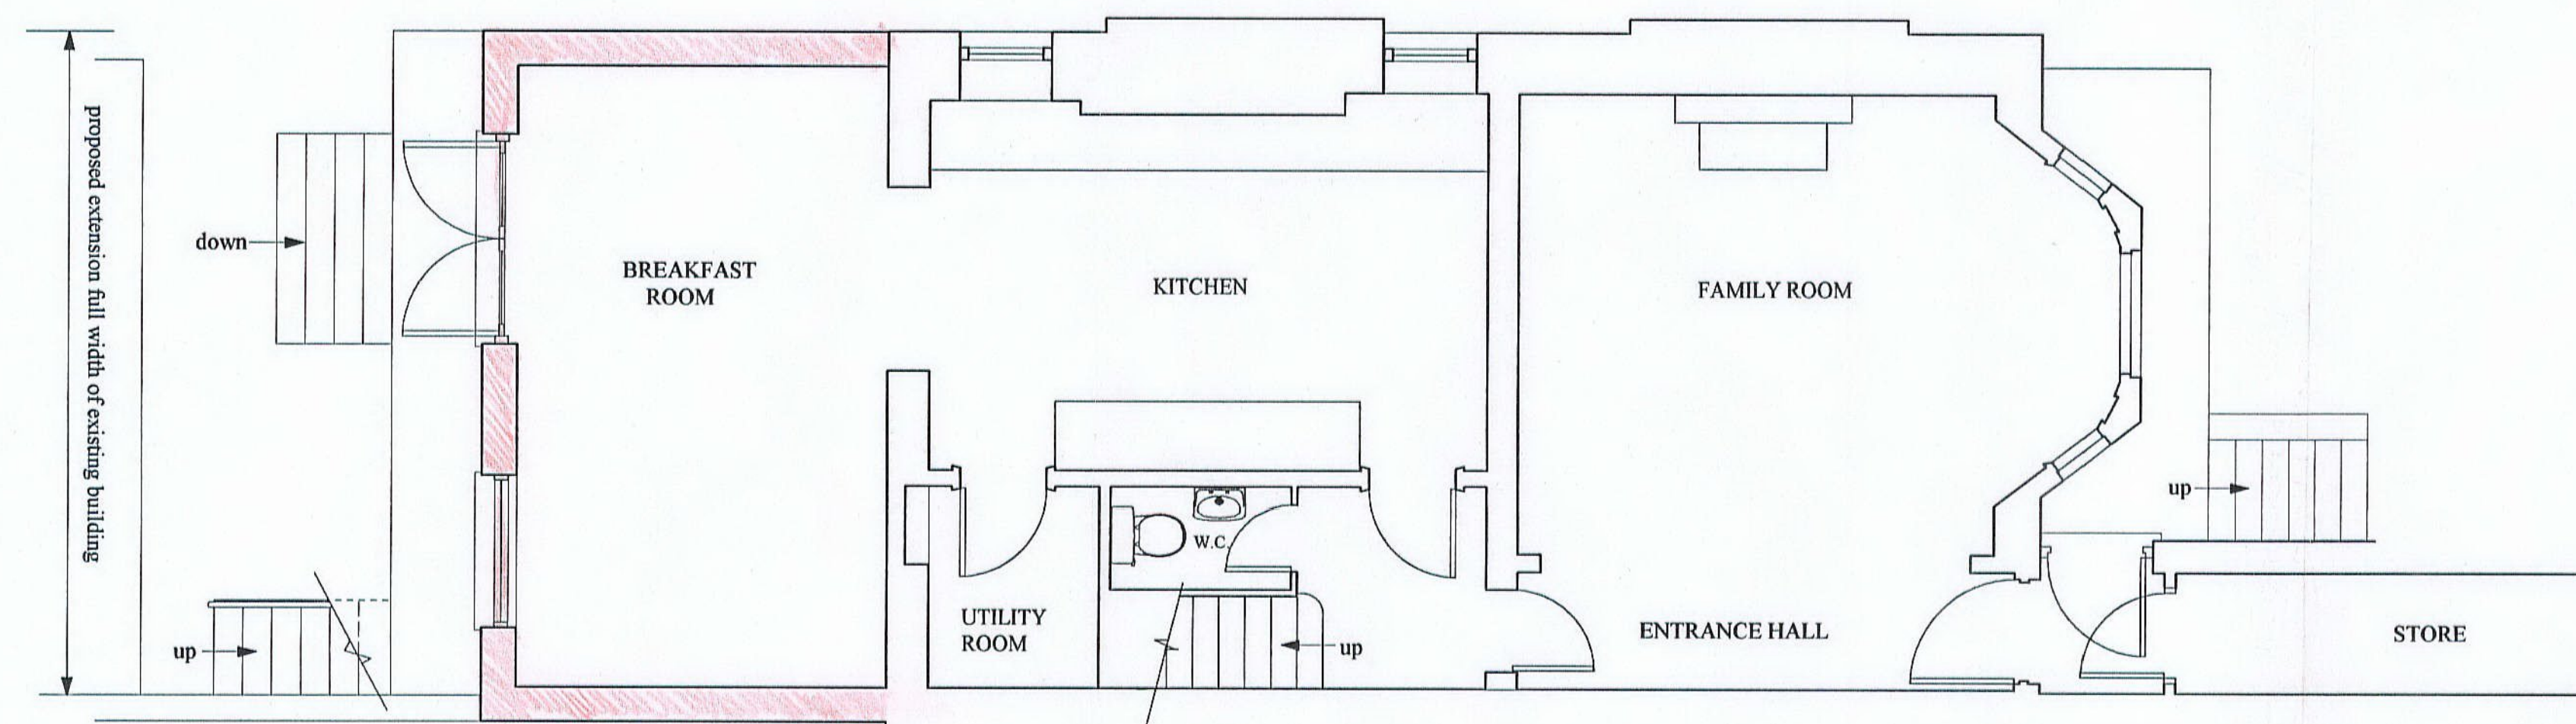

PROPOSED BASEMENT FLOOR PLAN

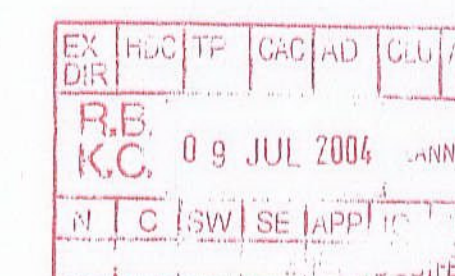

PP041549

Revision B: 10/06/2004


Revision A: 28/04/2004

D'Arcy Associates
9 Lamington Street
London
W6 0HU
TEL: 020 8741 1193
FAX: 020 8503 7784


PROJECT 22 SCARSDALE VILLAS LONDON W8.	DATE Jan. 2004
	SCALE 1:50
DRAWING TITLE PROPOSED DRAWINGS Ground and Basement floor plans	DRAWING NO. 2323/PP5
	REVISION B

88/04/01549

①

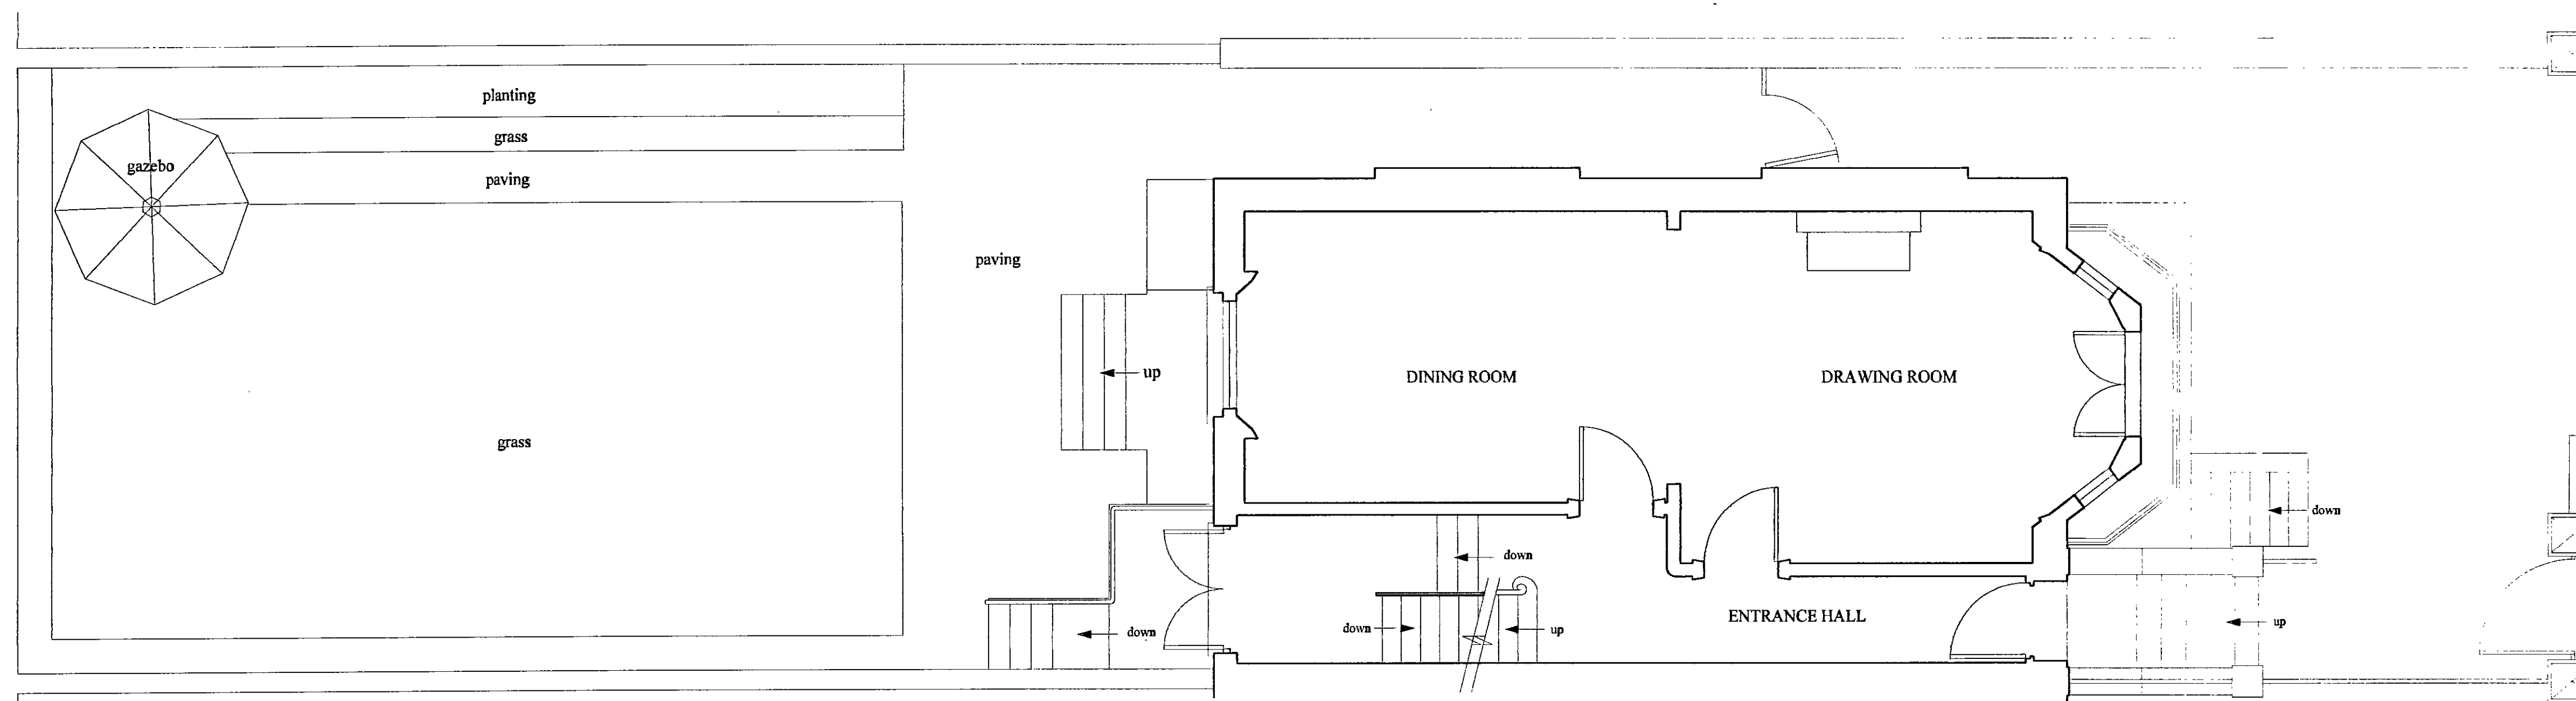

EXISTING GROUND FLOOR PLAN

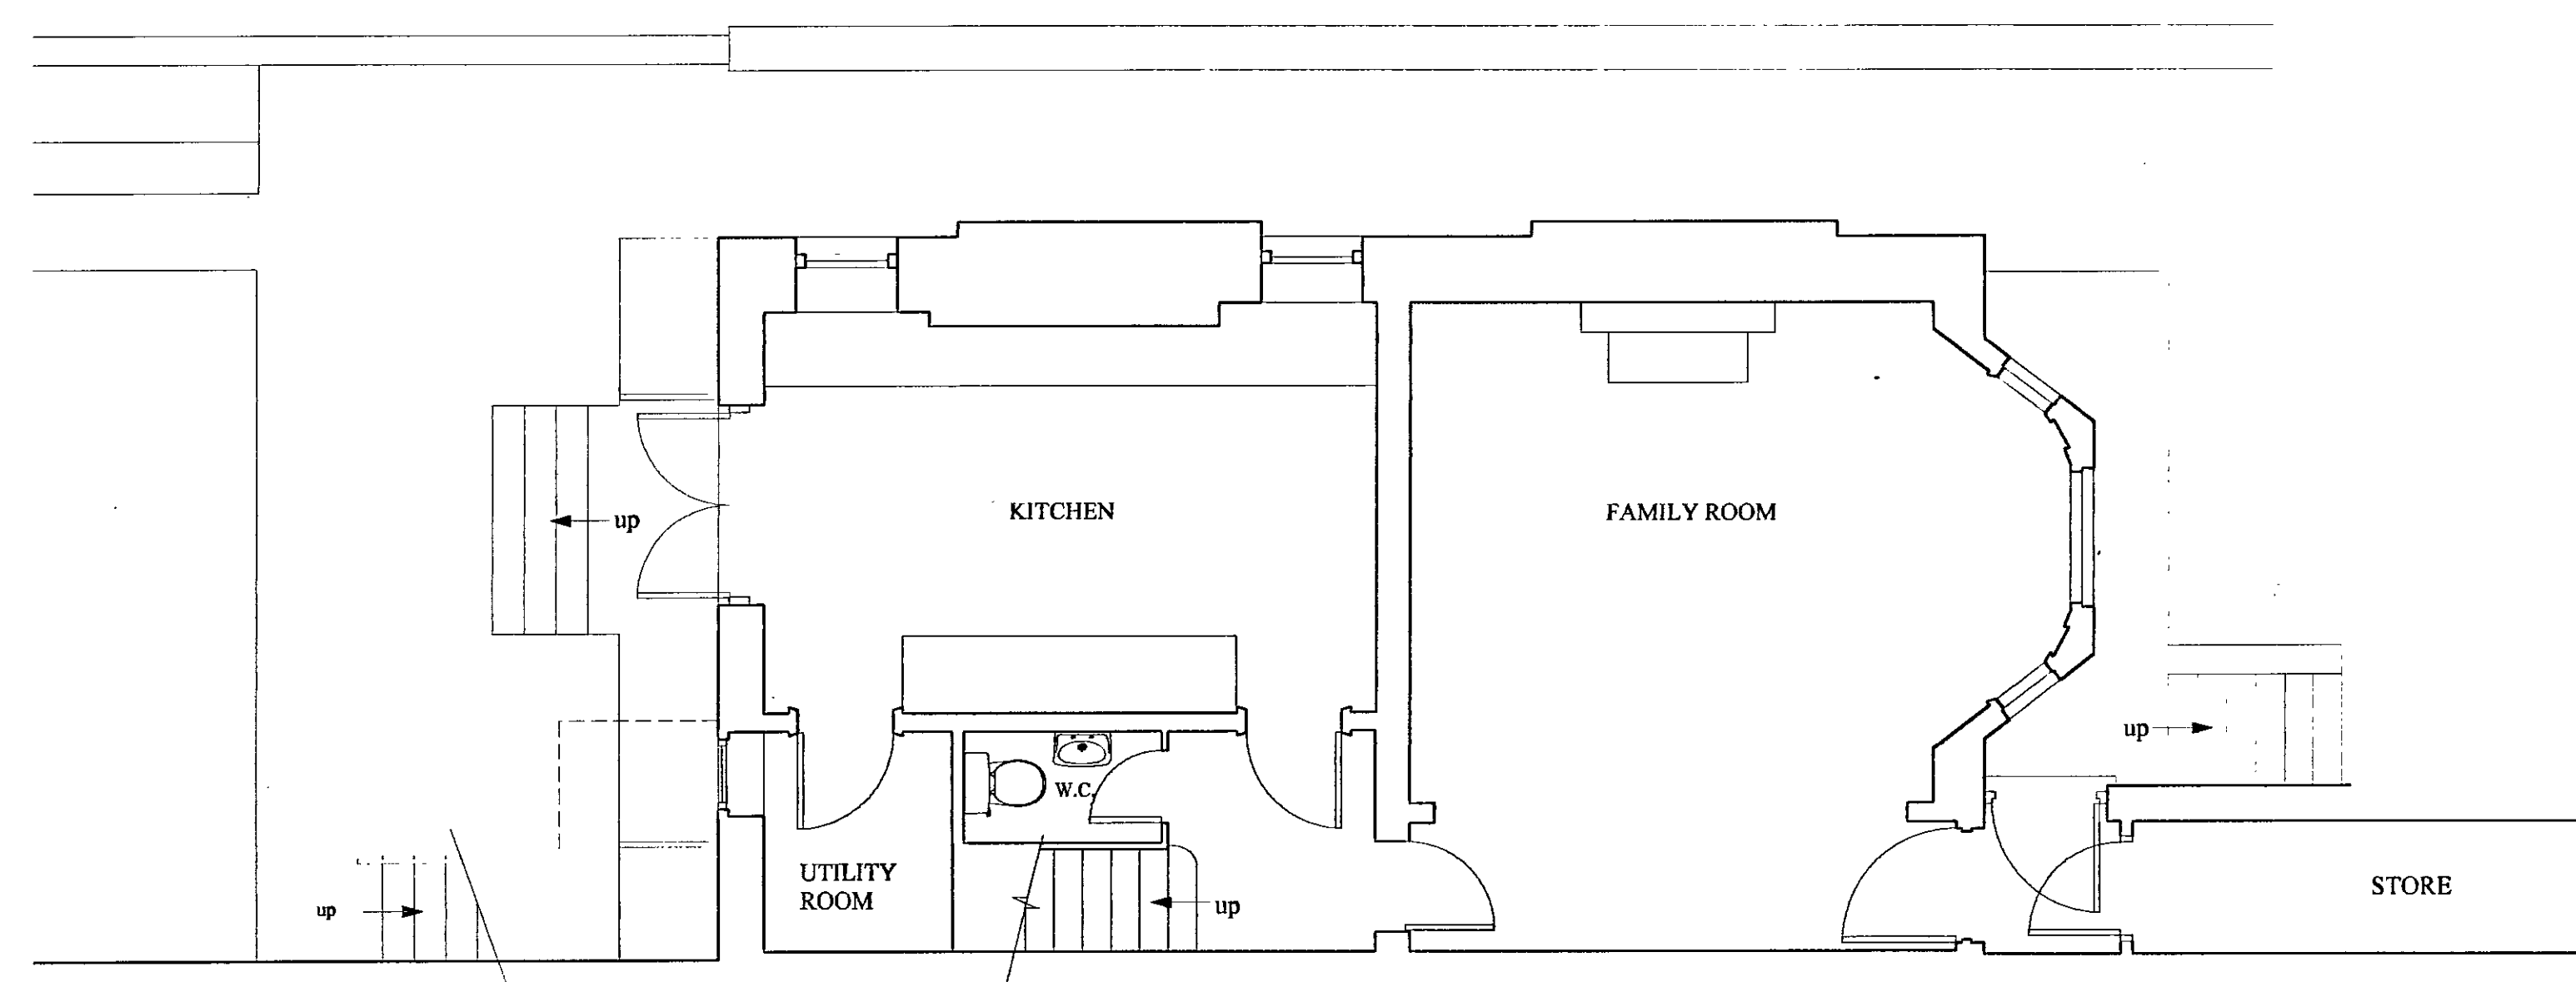


EXISTING BASEMENT FLOOR PLAN



SITE LOCATION PLAN

1:1250

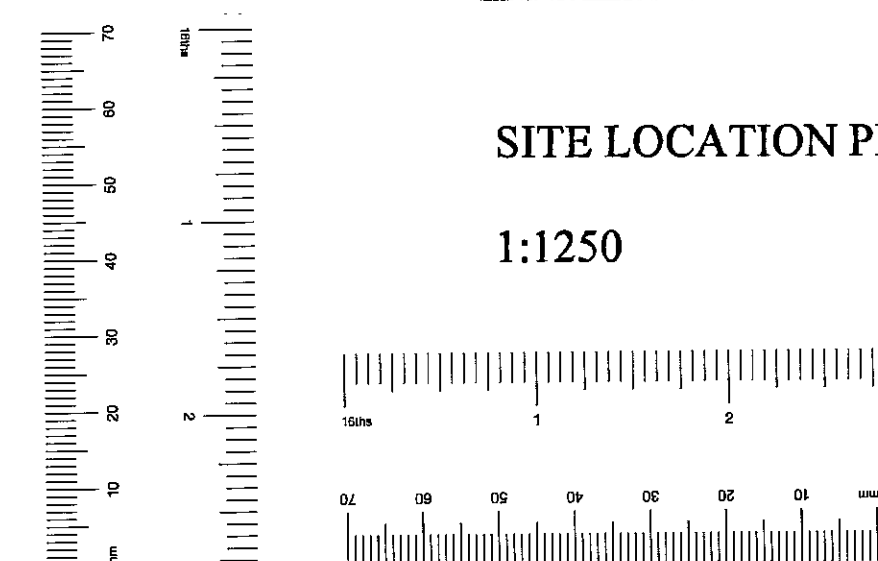

EX	DIR	PLC	TP	CAC	AD	CLU	AO	AK
R.B.	K.C.	08	JUL	2004	PLANNING			
N	C	SW	SE	APP	IO	REC		
				ARB	PLN	DES	FEES	


D'Arcy Associates
9 Lamington Street
London
W6 0HU
TEL: 020 8741 1193
FAX: 020 8563 7784

PROJECT	22 SCARSDALE VILLAS LONDON W8.	DATE	Jan. 2004
DRAWING TITLE	SURVEY DRAWINGS Ground and Basement floor plans	SCALE	1:50
		DRAWING NO.	2323/PP1
		REVISION	


PPJ41549

PP/04/01549

2

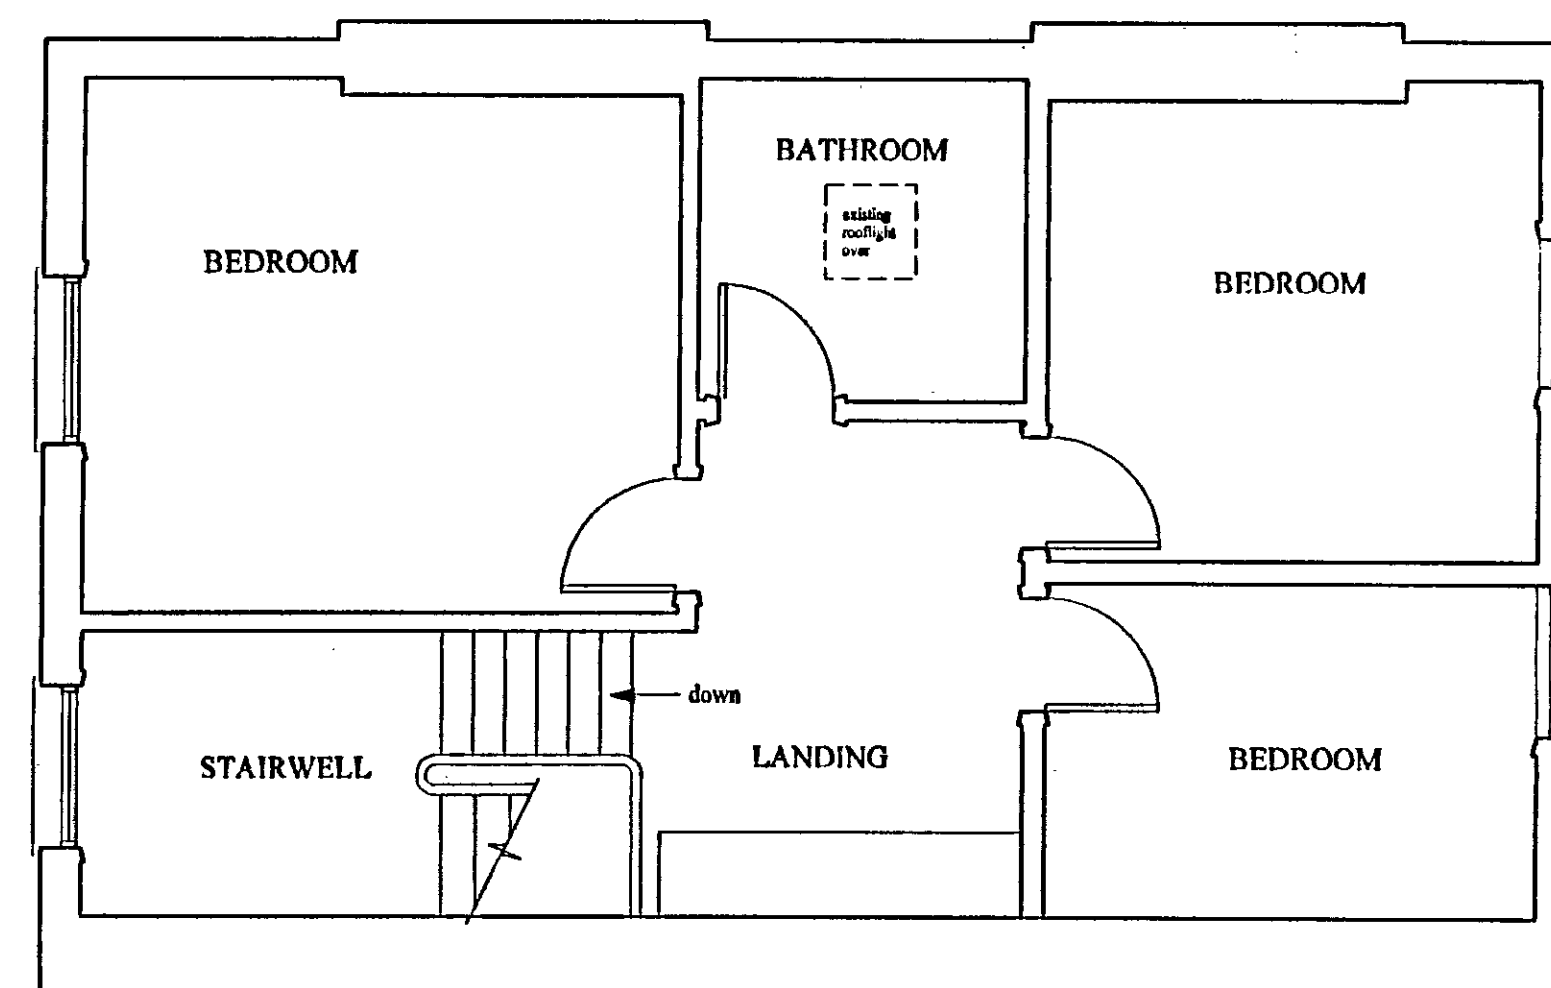


EXISTING SECOND FLOOR PLAN

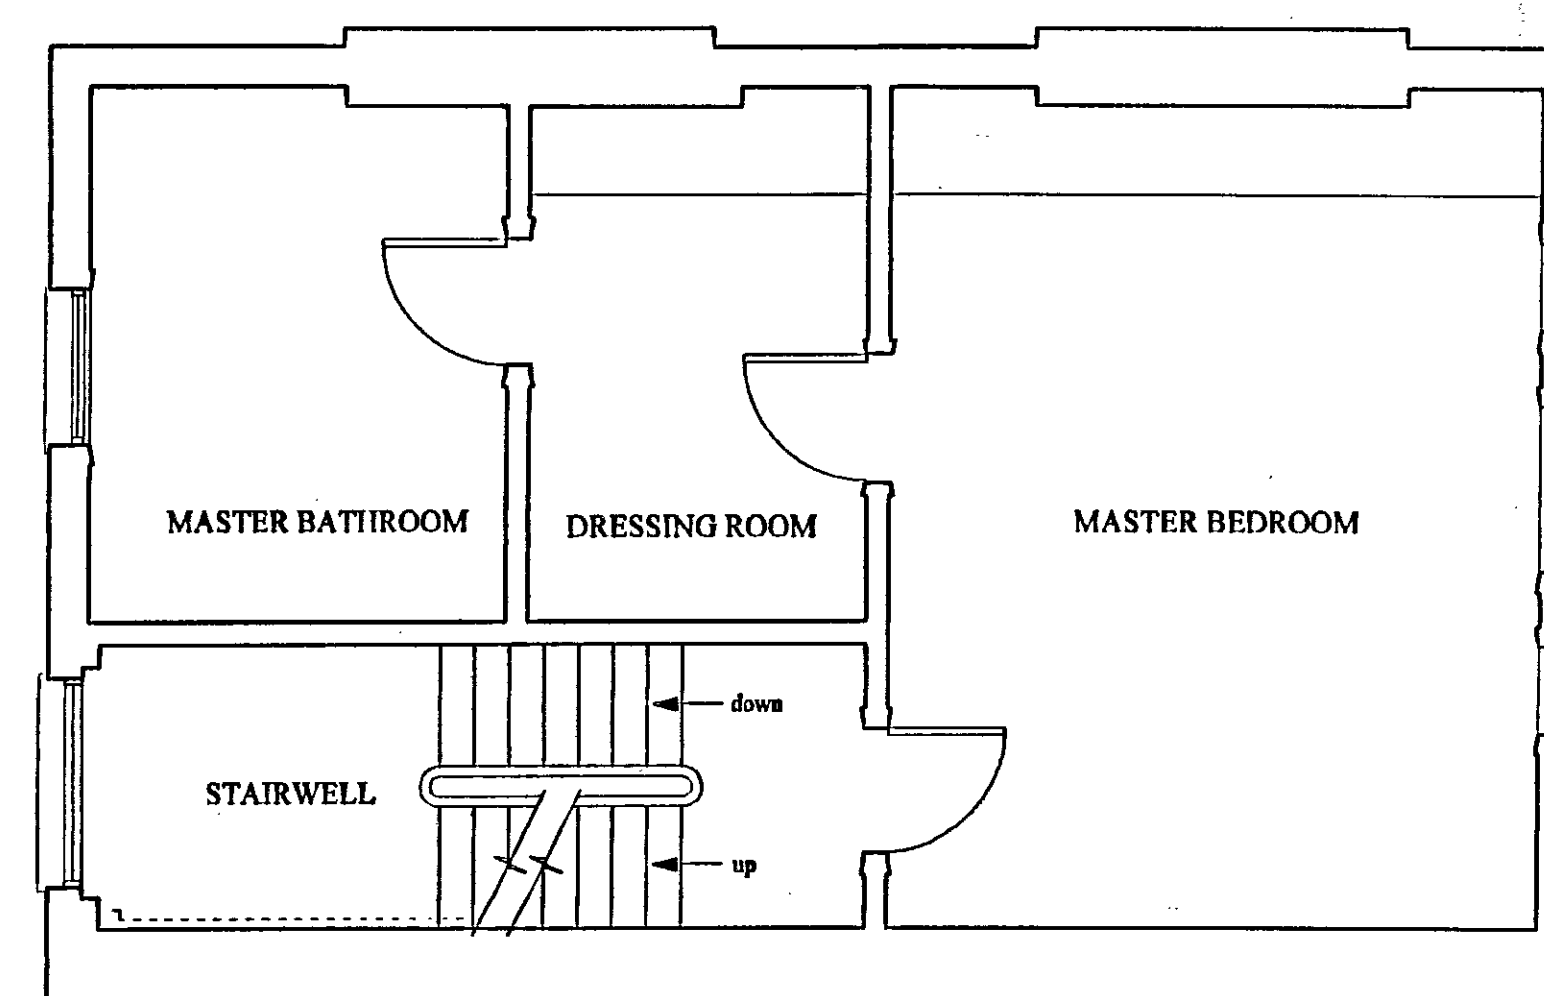

EXISTING FIRST FLOOR PLAN

EX	PL	TF	Co	AD	CU	AO
DIR						AK
R.E.	09 JUL 2004					LANNING
K.C.						
N	C	SW	SE	APP	IO	REC
			ARB	PLN	DES	FEES

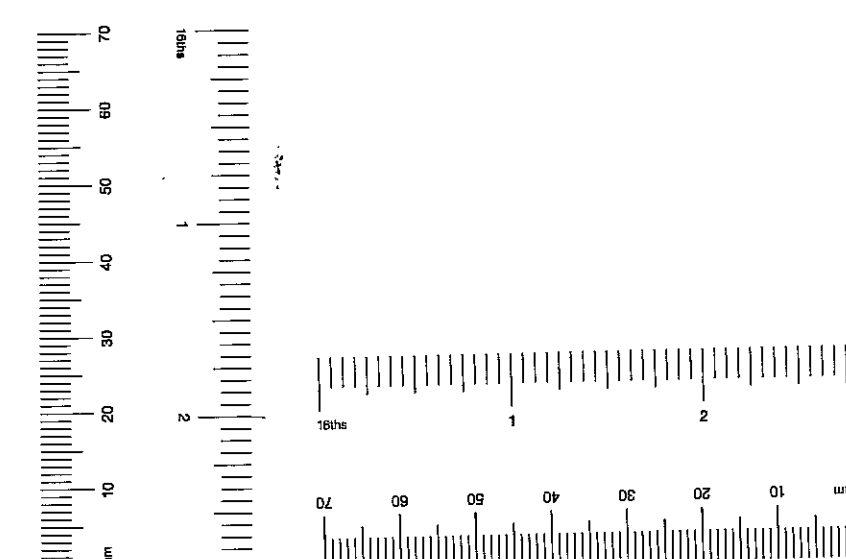


PPJ41549

PROJECT 22 SCARSDALE VILLAS LONDON W8.	DATE Jan. 2004
	SCALE 1:50
DRAWING TITLE SURVEY DRAWINGS First and Second floor plans	DRAWING NO. 2323/PP2
	REVISION

PP/04/01549

3

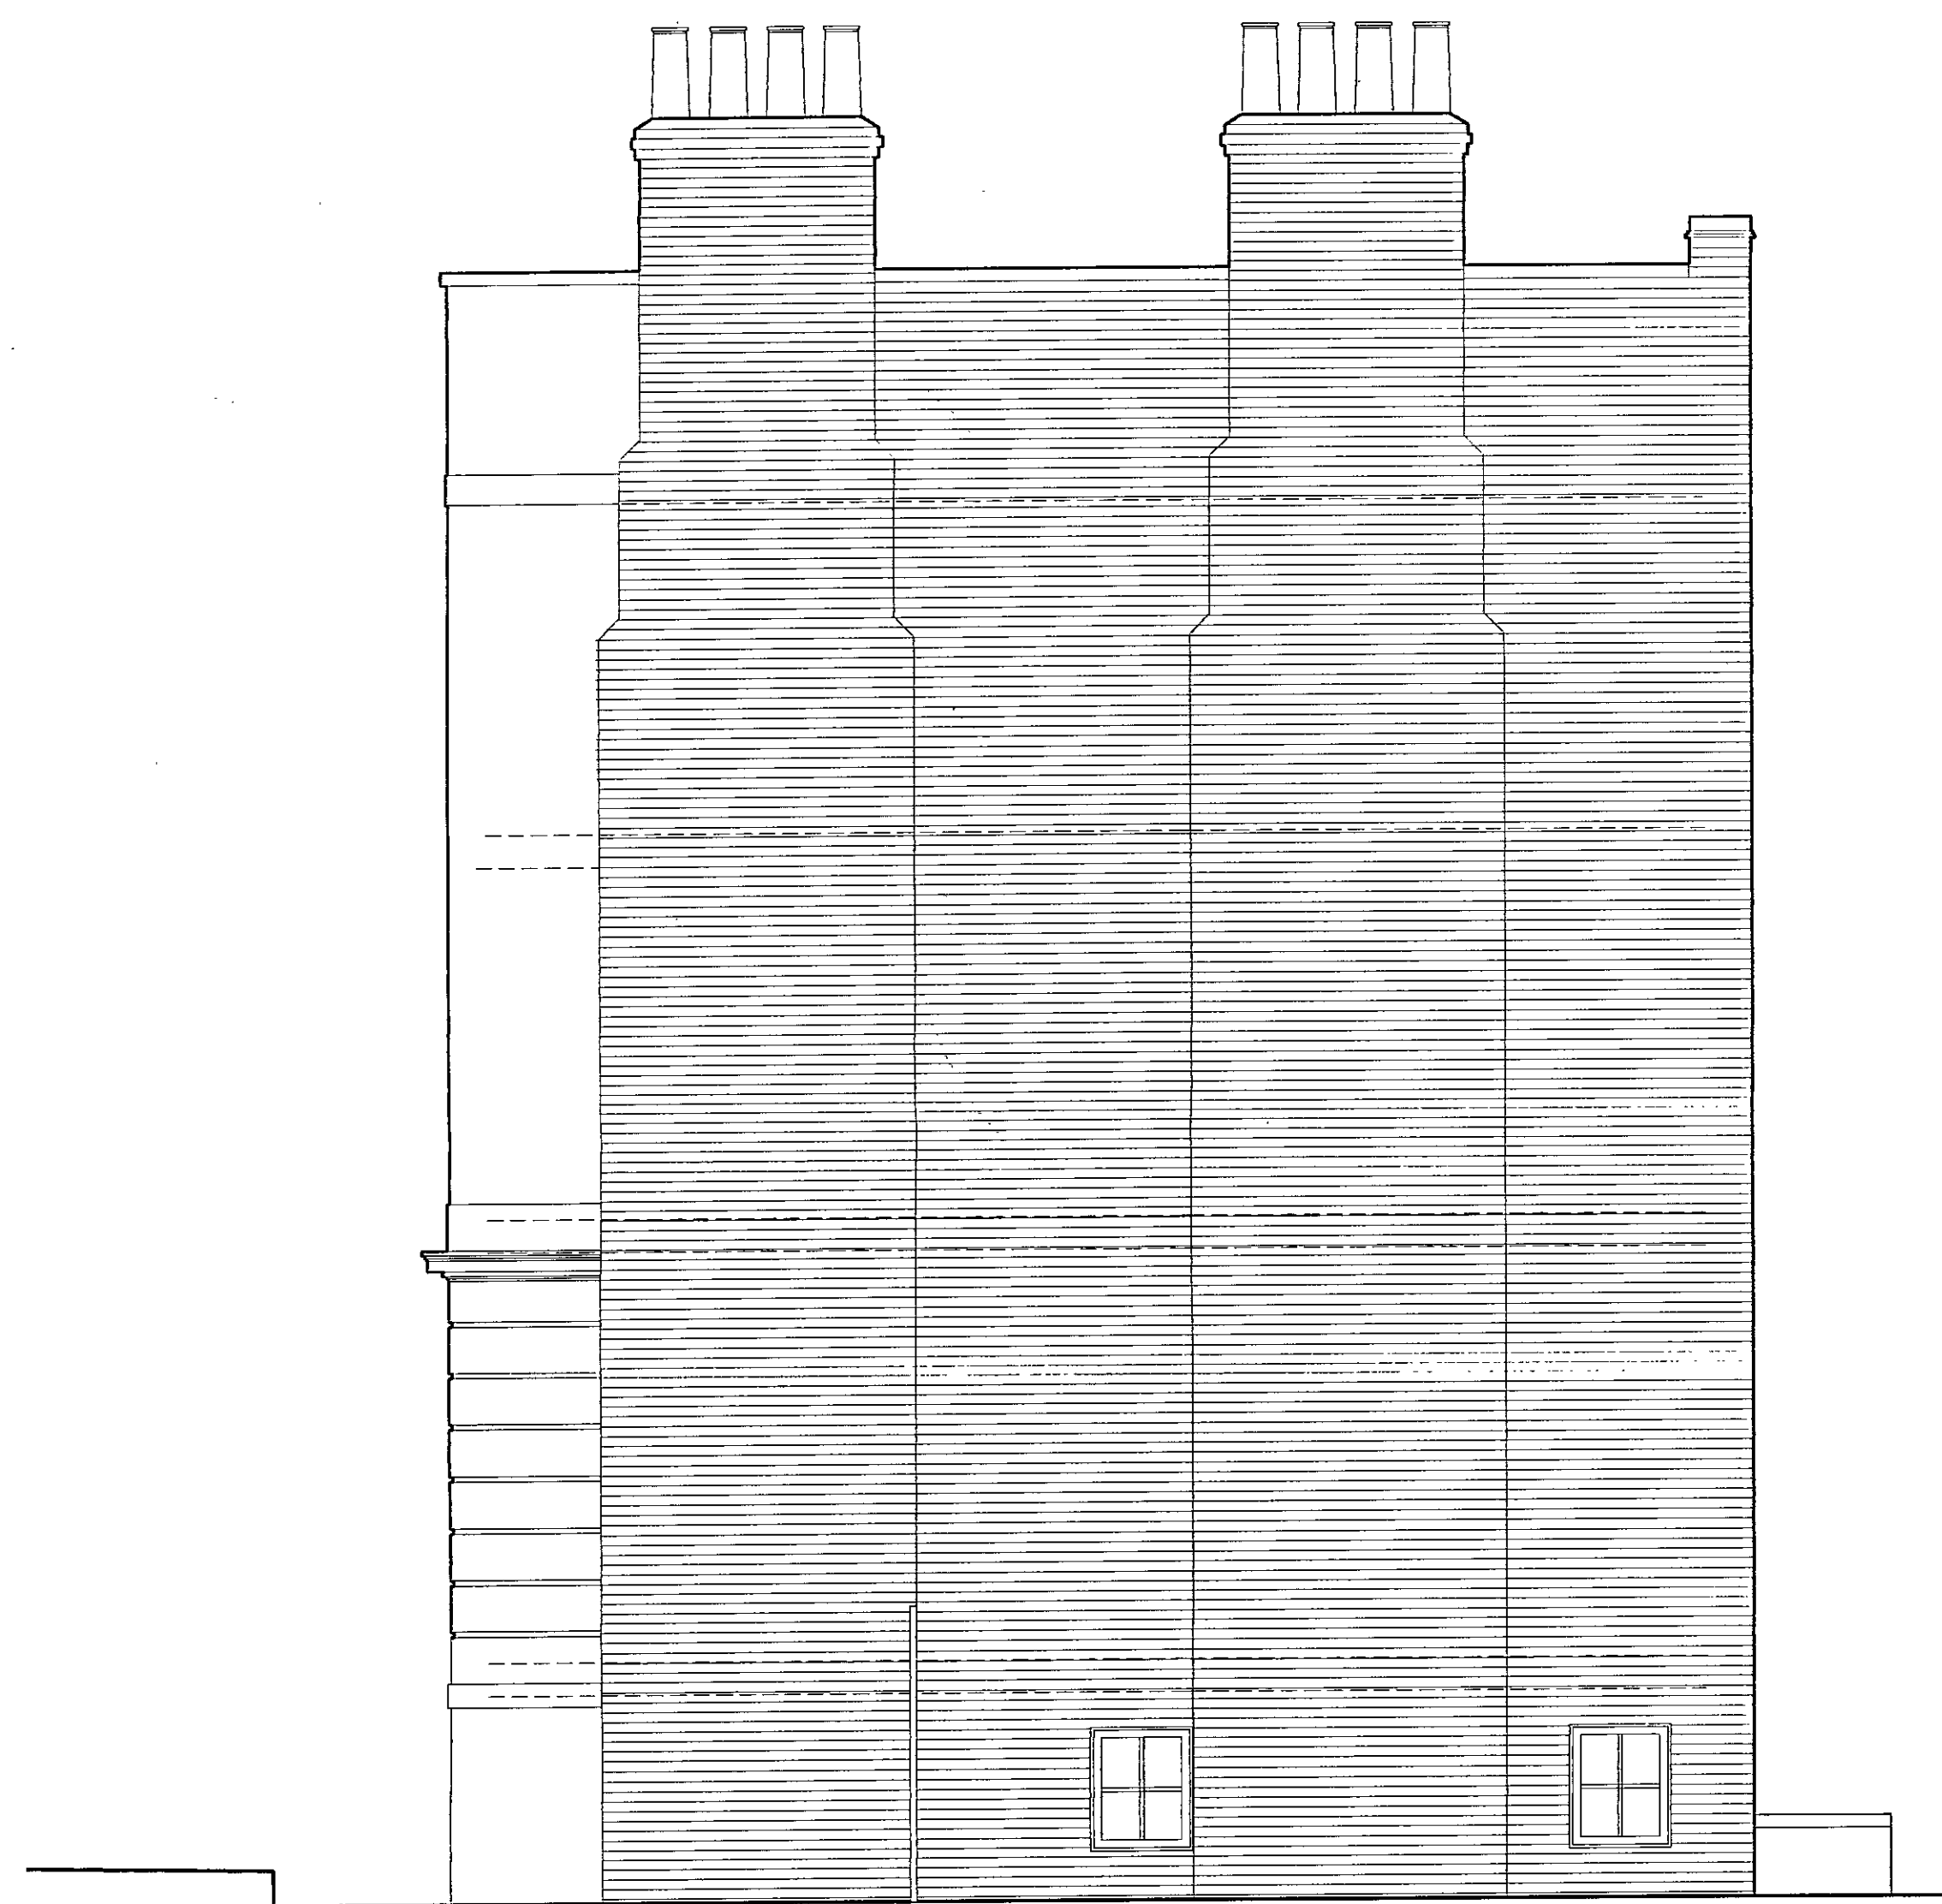


EXISTING SIDE ELEVATION



EXISTING REAR ELEVATION


EX	INC	TF	CAC	AD	CEL	NO
R.B						
K.C.			09 JUL 2004			ANNING
N	C	SW	SE	APP	IC	EC
						DES/FEE

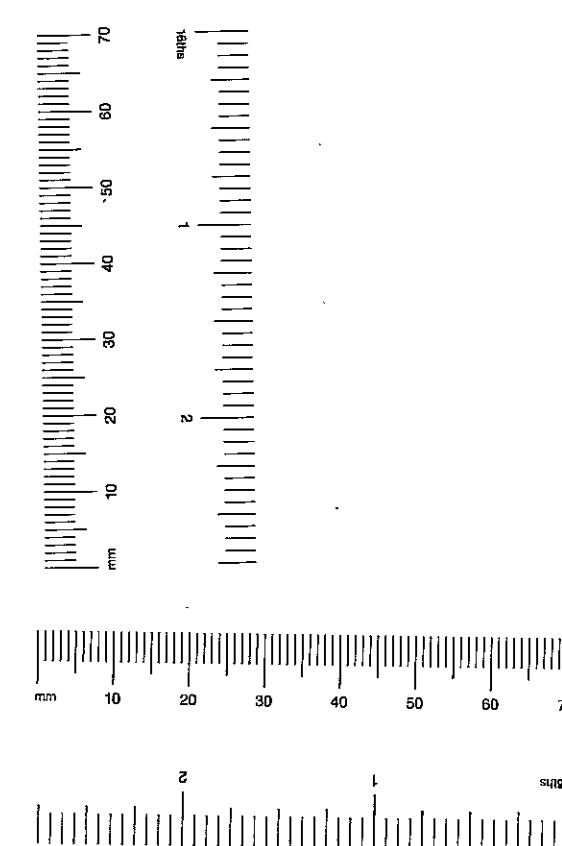



PPJ41549

D'Arcy Associates
9 Lamington Street
London
W6 0HU
TEL: 020 8741 1193
FAX: 020 8563 7784

PROJECT 22 SCARSDALE VILLAS LONDON W8.	DATE Jan. 2004
DRAWING TITLE SURVEY DRAWINGS Rear and Side elevations	SCALE 1:50
	DRAWING NO. 2323/PP3
	REVISION

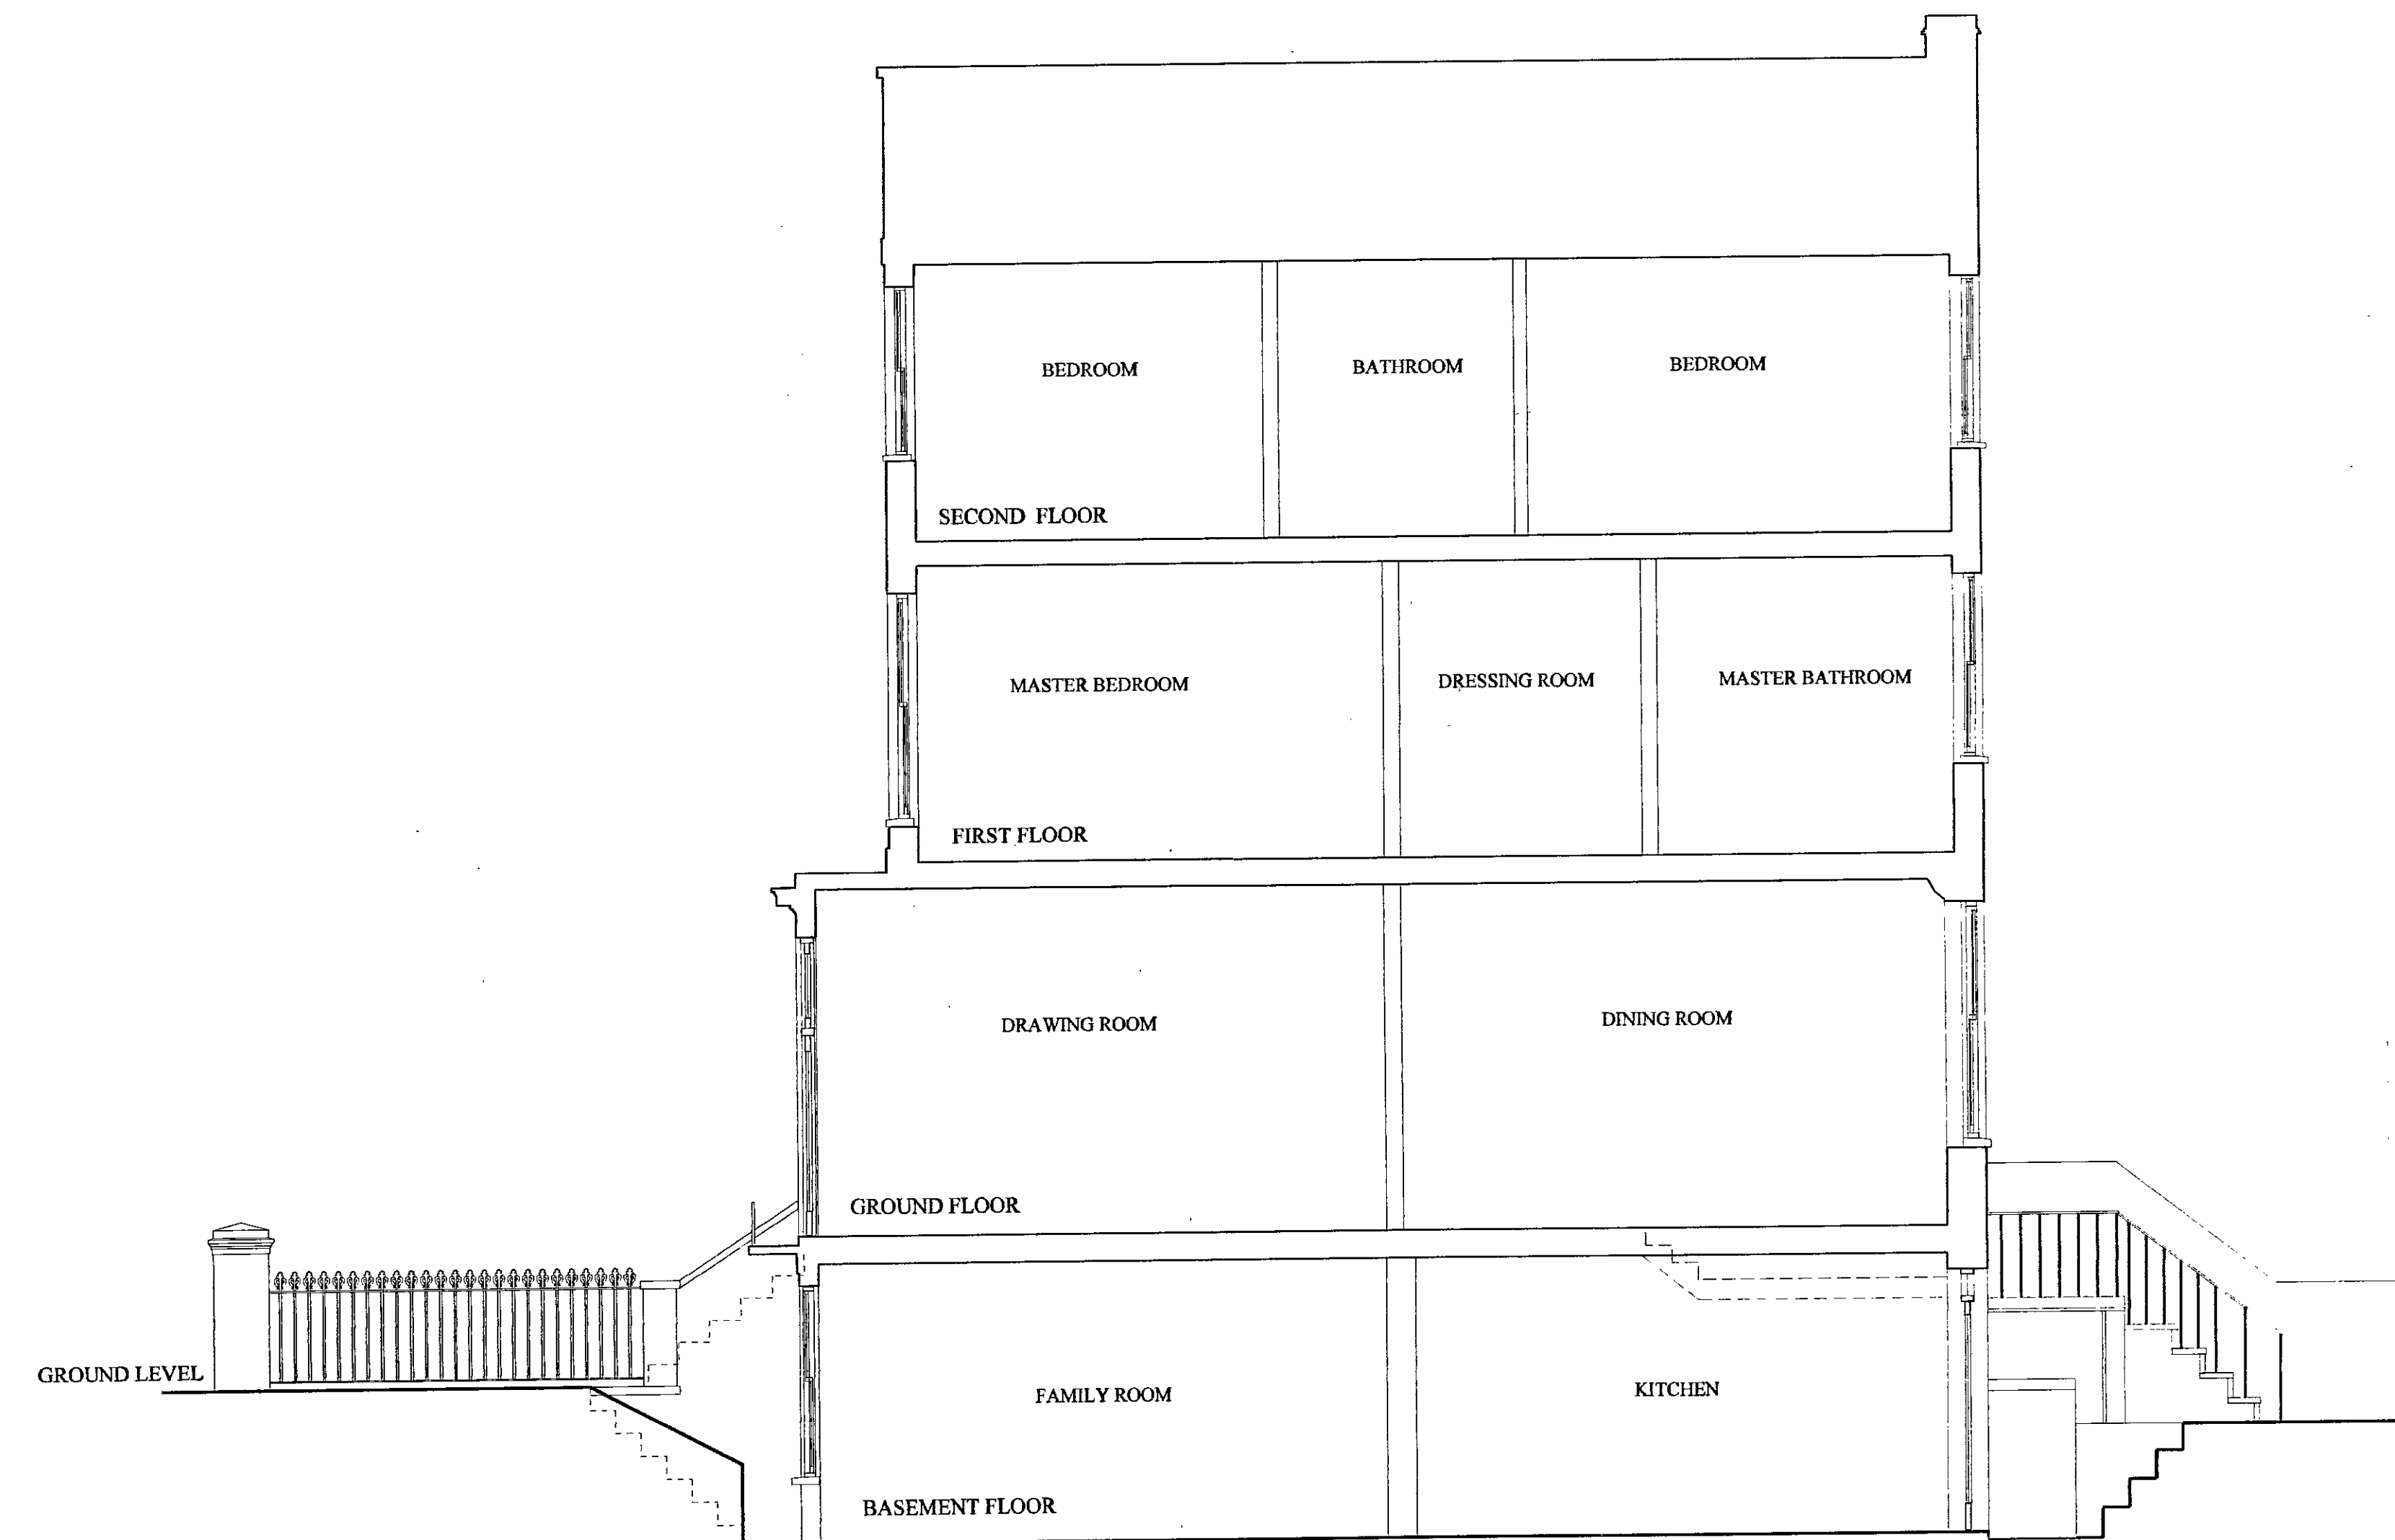


EX	DIR	PLC	TF	GAC	AD	CLU	AO	AK
R.B	K.C.	09	JUL	2004	PLANNING			
N	C	SW	SE	APP	TO	REC		
		ARB	FP	DES	FEE			

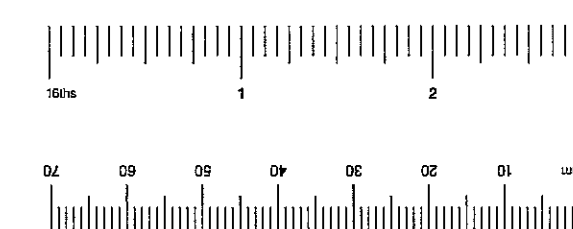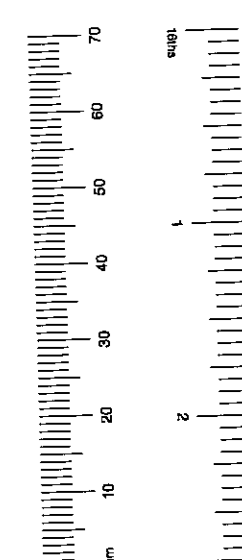


PPJ41549



PROJECT 22 SCARSDALE VILLAS LONDON W8.	DATE Jan. 2004
DRAWING TITLE SURVEY DRAWINGS Longitudinal Section	SCALE 1:50
	DRAWING NO. 2323/PP4
	REVISION

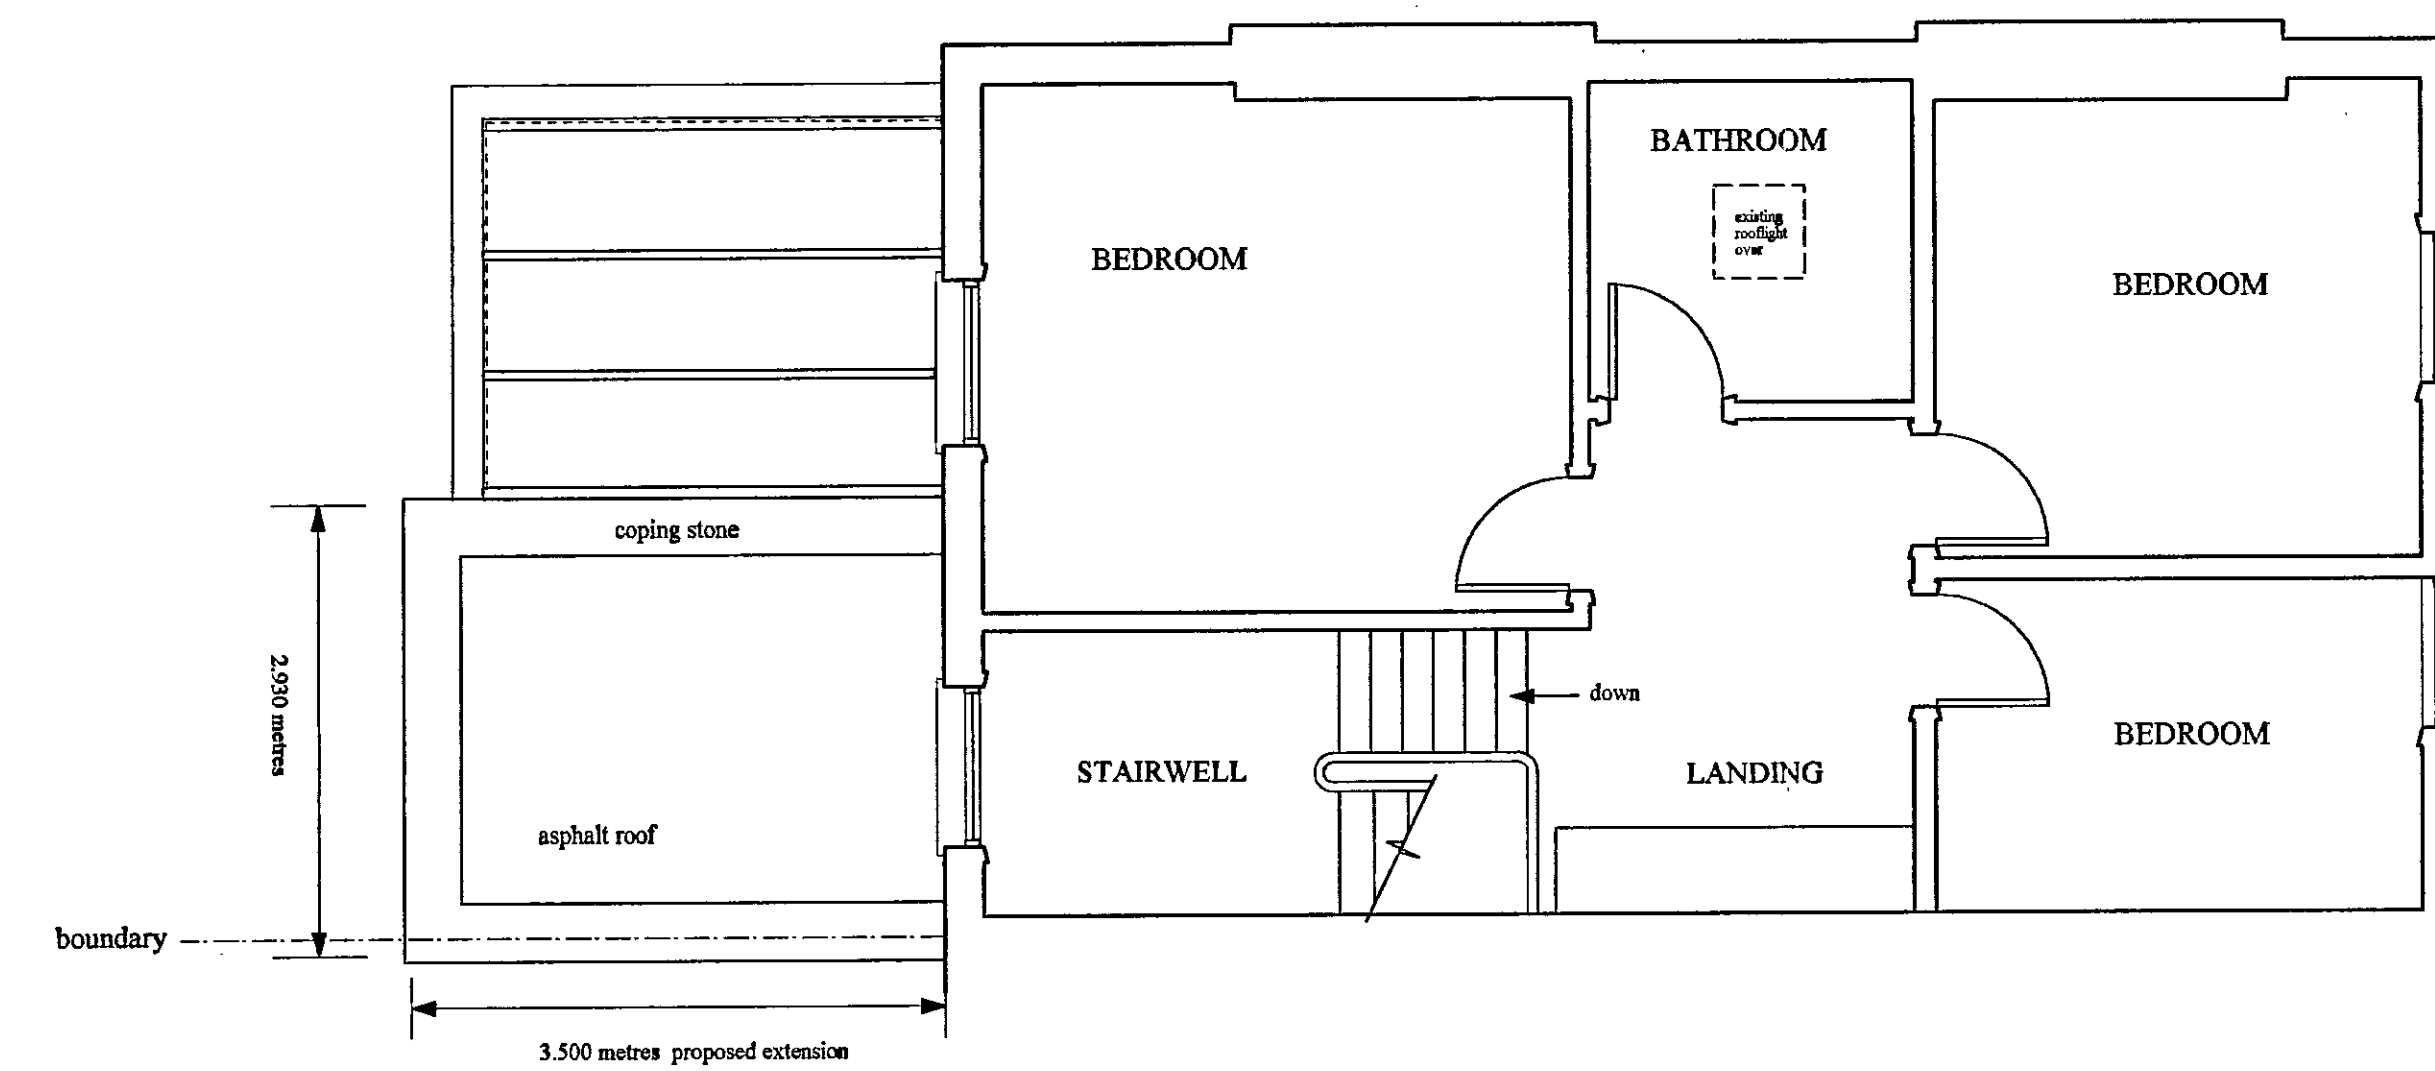


PROPOSED SECOND FLOOR PLAN

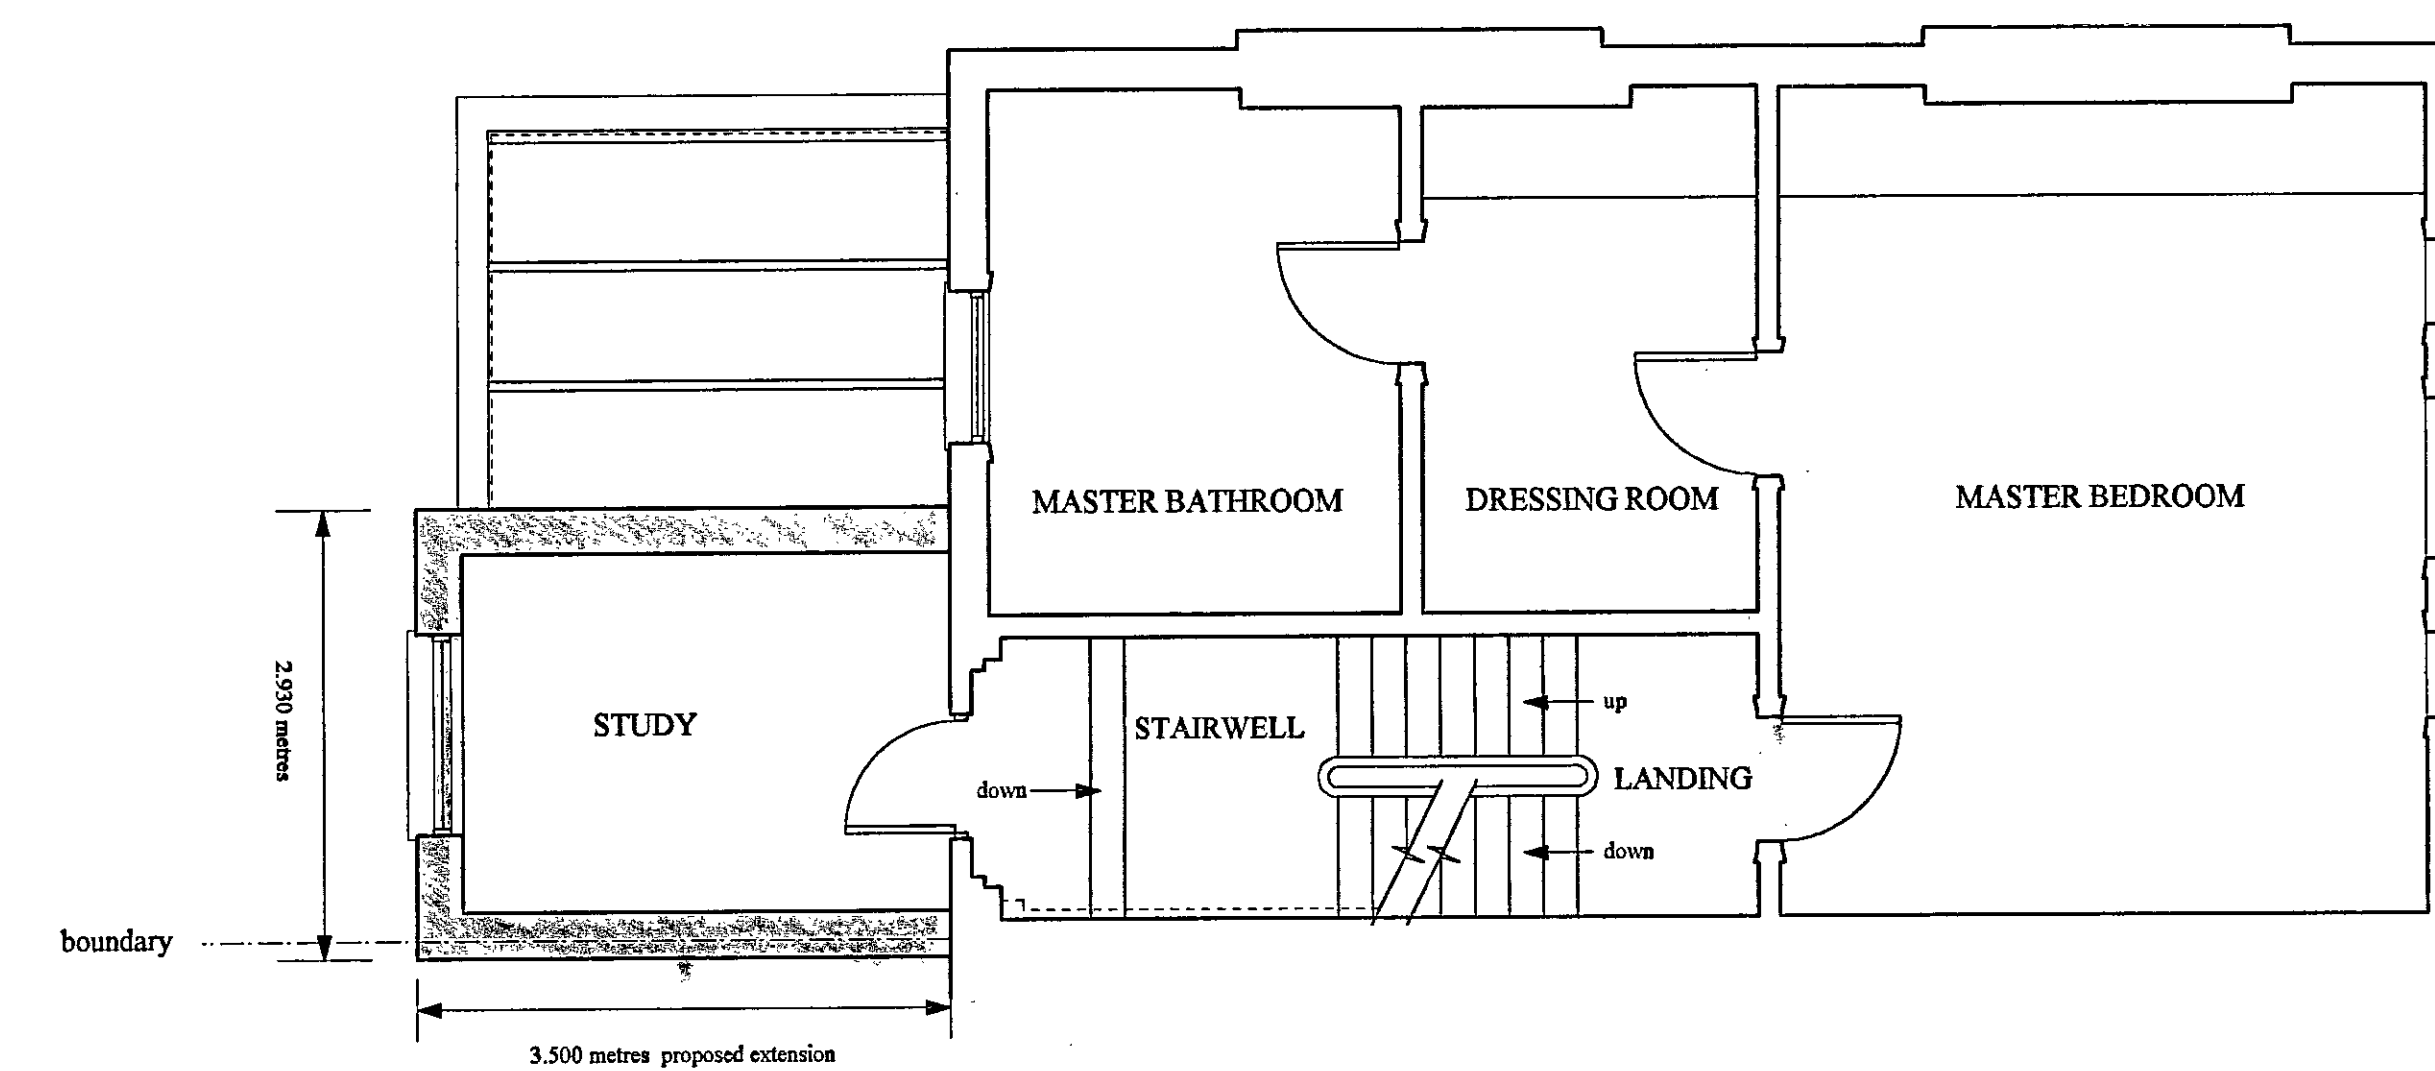

PROPOSED FIRST FLOOR PLAN


EX	REC	TP	CAC	AD	CLU	AO
DIR						AK
R.B.	K.C.	09 JUL 2004	PLANNING			
N	C	SW	SE	APP	IO	REC
			ARB	PLN	DES	FEES

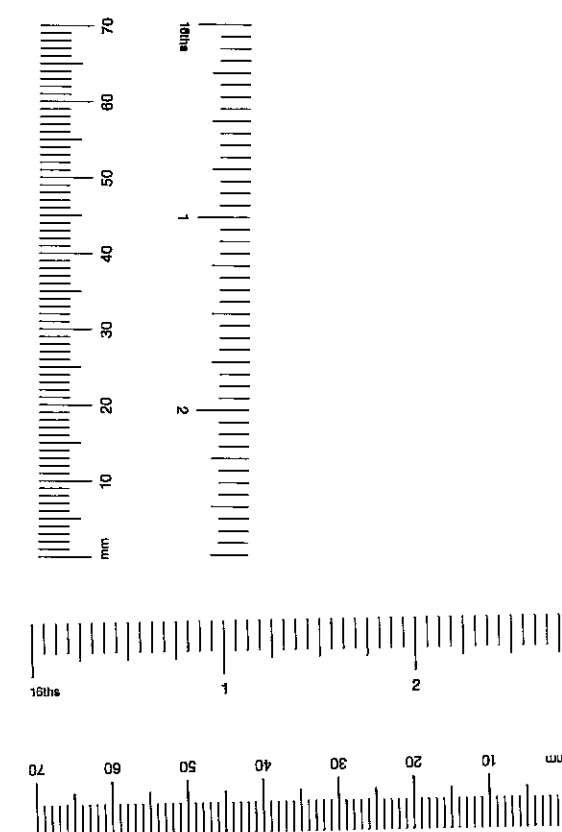

PROJECT	22 SCARSDALE VILLAS LONDON W8.	DATE	Jan. 2004
DRAWING TITLE	PROPOSED DRAWINGS First and Second floor plans	SCALE	1:50
		DRAWING NO.	2322/PP6
		REVISION	B

PP041549
Revision B: 10/06/2004
Revision A: 28/04/2004

(A)

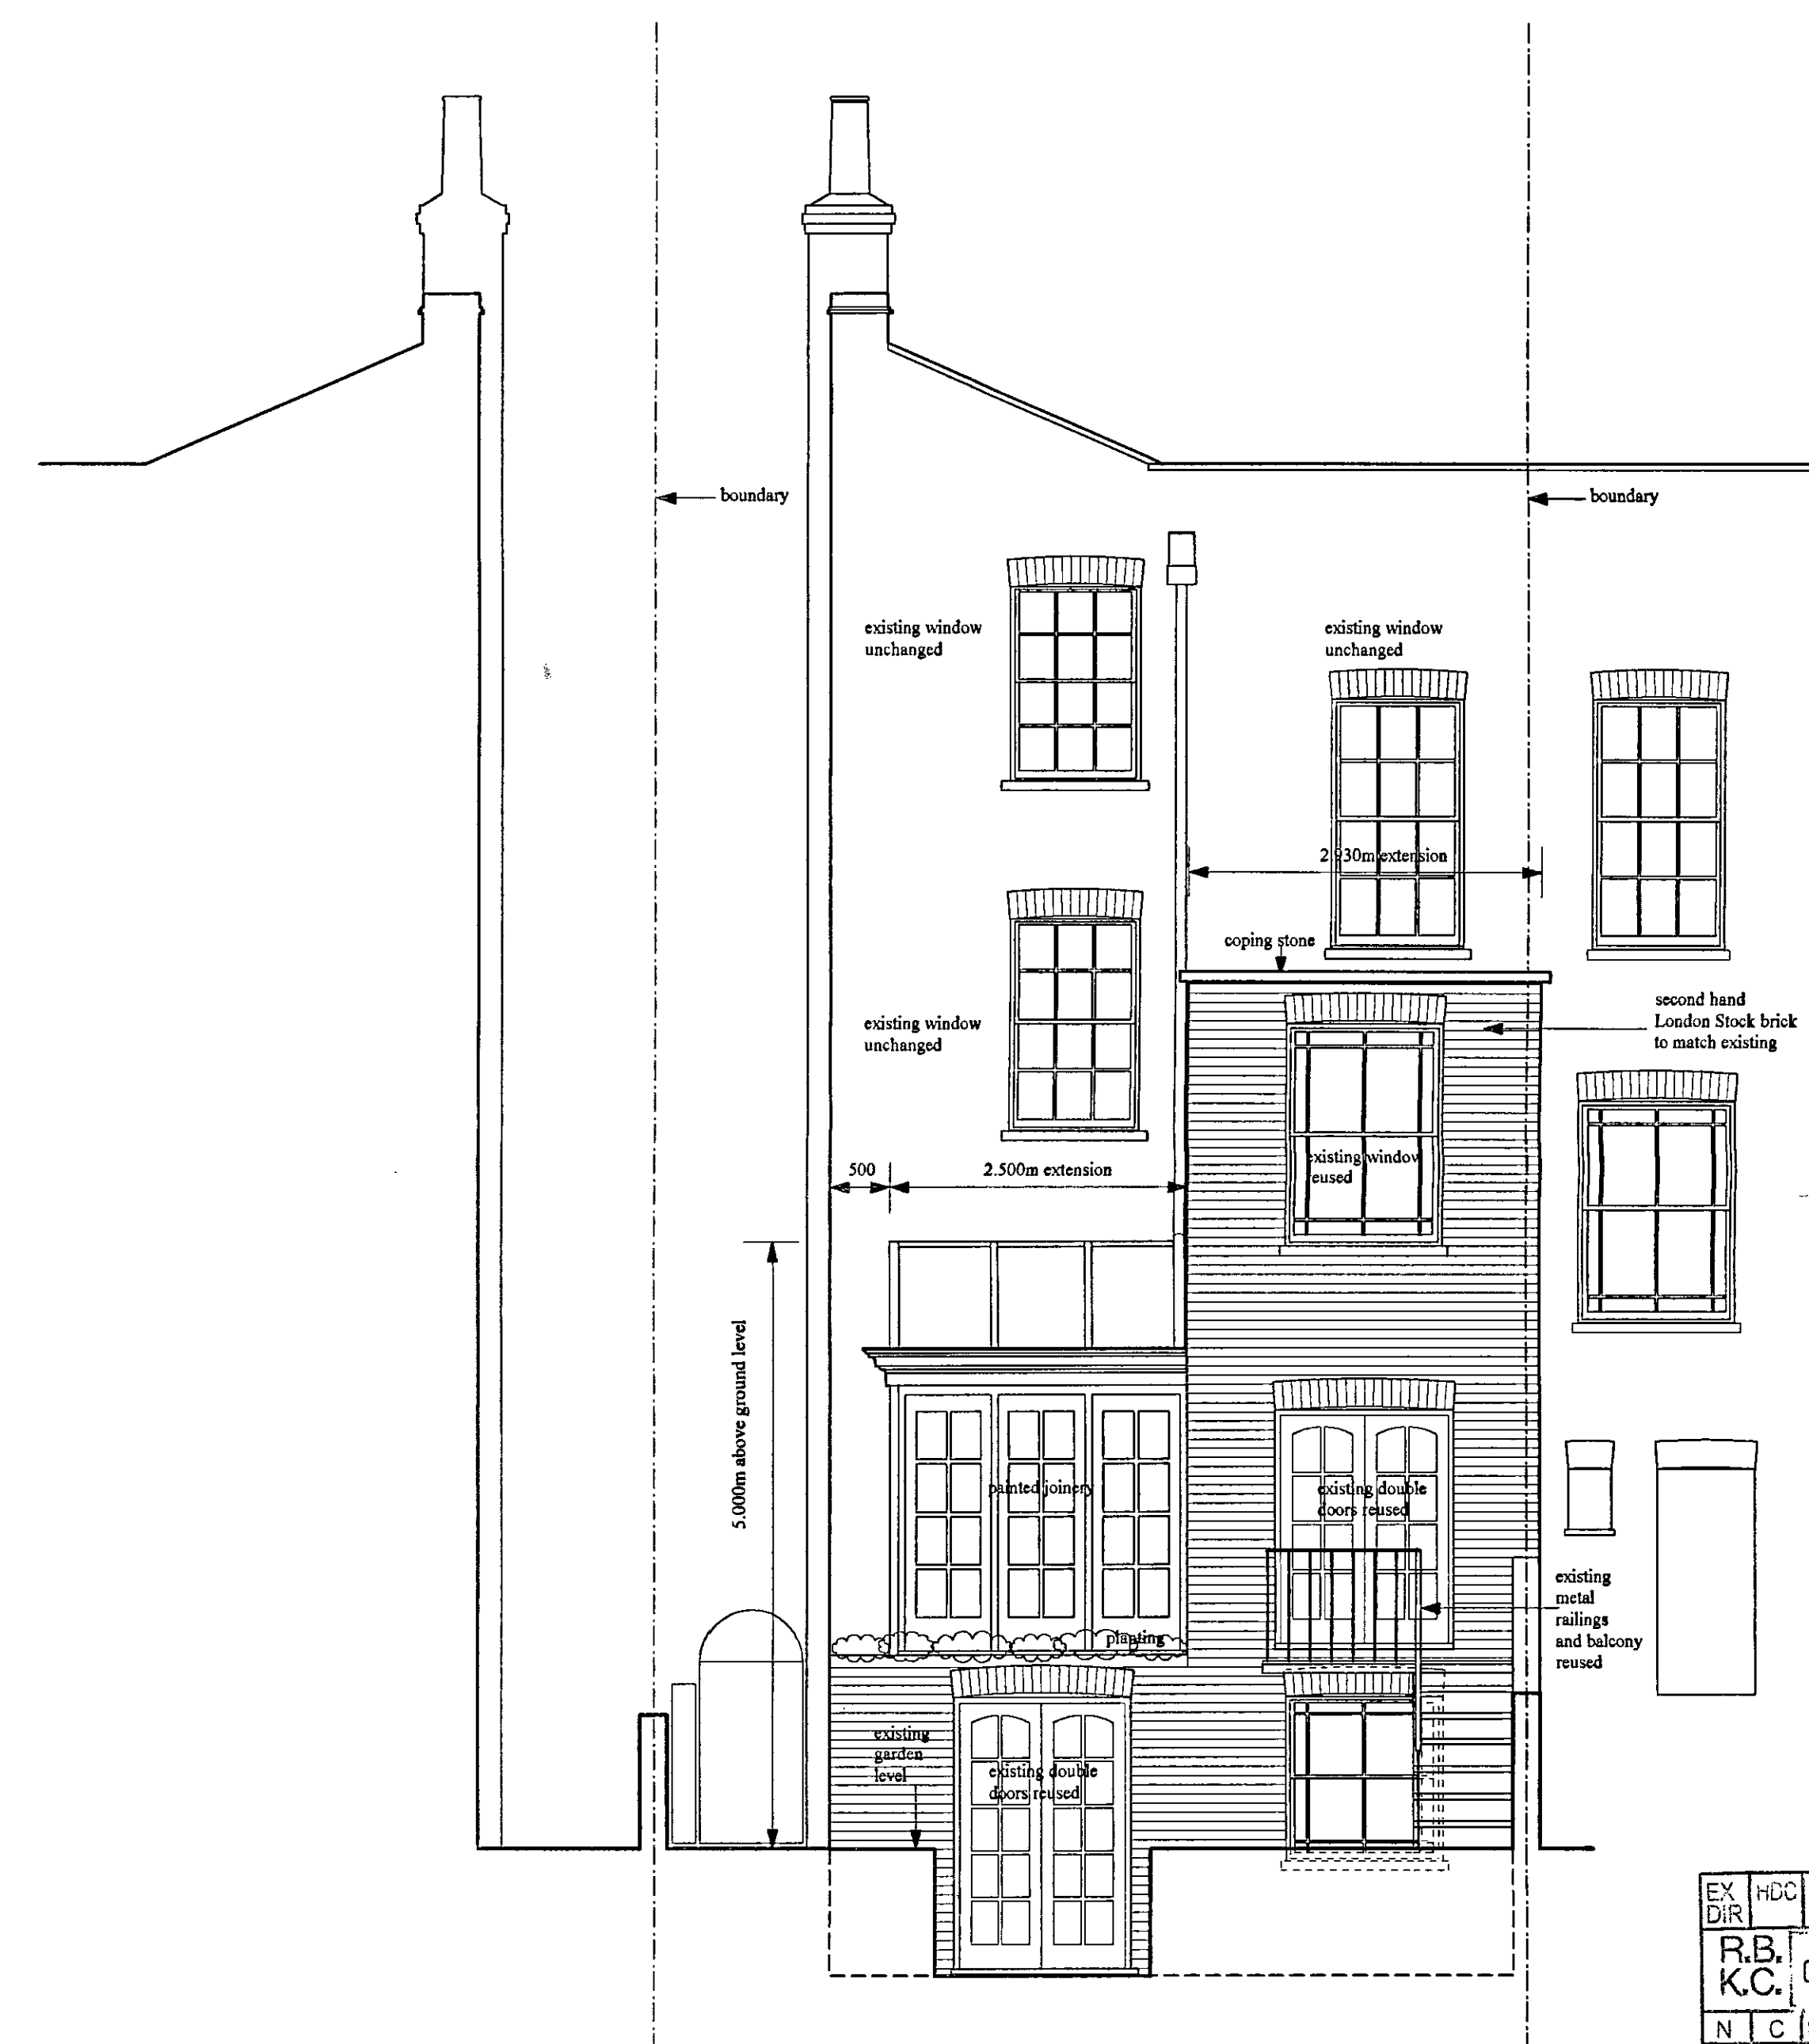

PROPOSED REAR ELEVATION

EX DIR	HDC	TP	CAC	AD	CLU
R.B. K.C.		09 JUL 2004			PLAN
N	C	SW	SE	APP	IO
			ARB	EP/N	DES

PP041549

Revision B: 10/06/2004

Revision A: 28/04/2004



PROJECT 22 SCARSDALE VILLAS LONDON W8.	DATE Jan. 2008
DRAWING TITLE PROPOSED DRAWINGS Rear and Side elevations	SCALE 1:50 DRAWING NO. 2323/PT REVISION



REAR OF NUMBER 22 WITH ADJACENT BUILDINGS



REAR OF NUMBER 22 AT GARDEN LEVEL

EX DIR	HDC	TP	CAC	AD	CLU	AO AK
R.B. K.C.	09 JUL 2004					PLANNING
N	C	SW	SE	APP	IO	REC
			ARB	FPLN	DES	FEES

PP041549

D'Arcy Associates
9 Lamington Street
London
W6 0HU
TEL :020 8741 1193
FAX :020-8563 7784

PROJECT
22 SCARSDALE VILLAS
LONDON W8

DATE
JAN. 2004

SCALE
-


DRAWING TITLE
PHOTOGRAPHS OF THE EXISTING

DRAWING NO
2323/PP9


REVISION

PP/04/01549


7

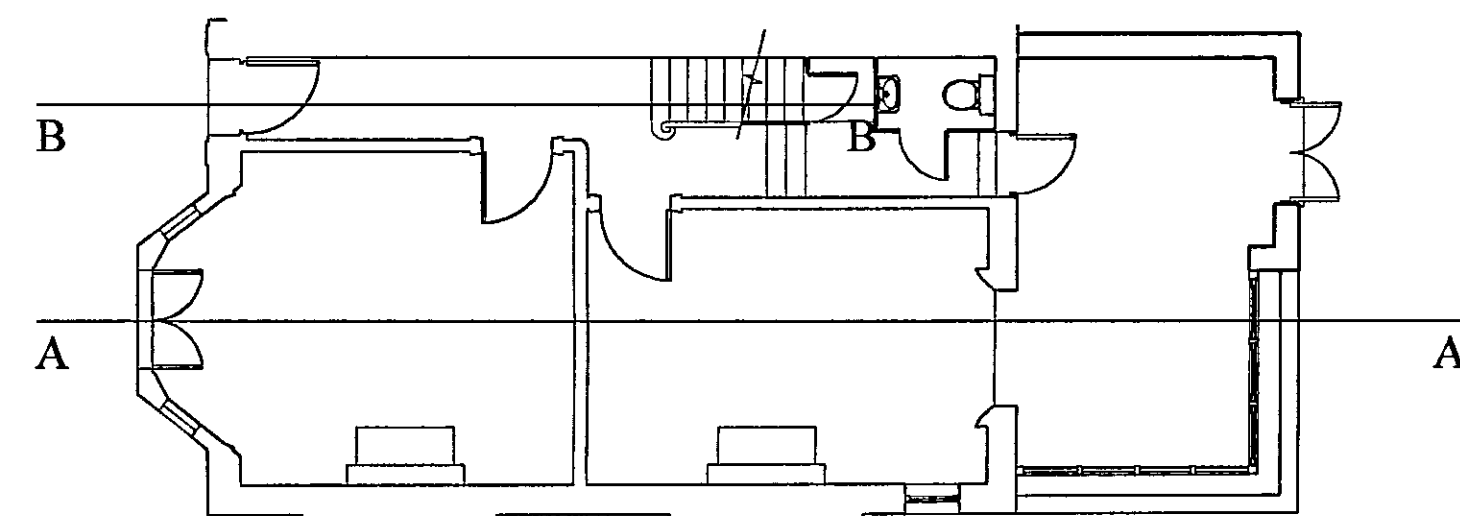

PLAN OF HOUSE AND EXTENSION not to scale.

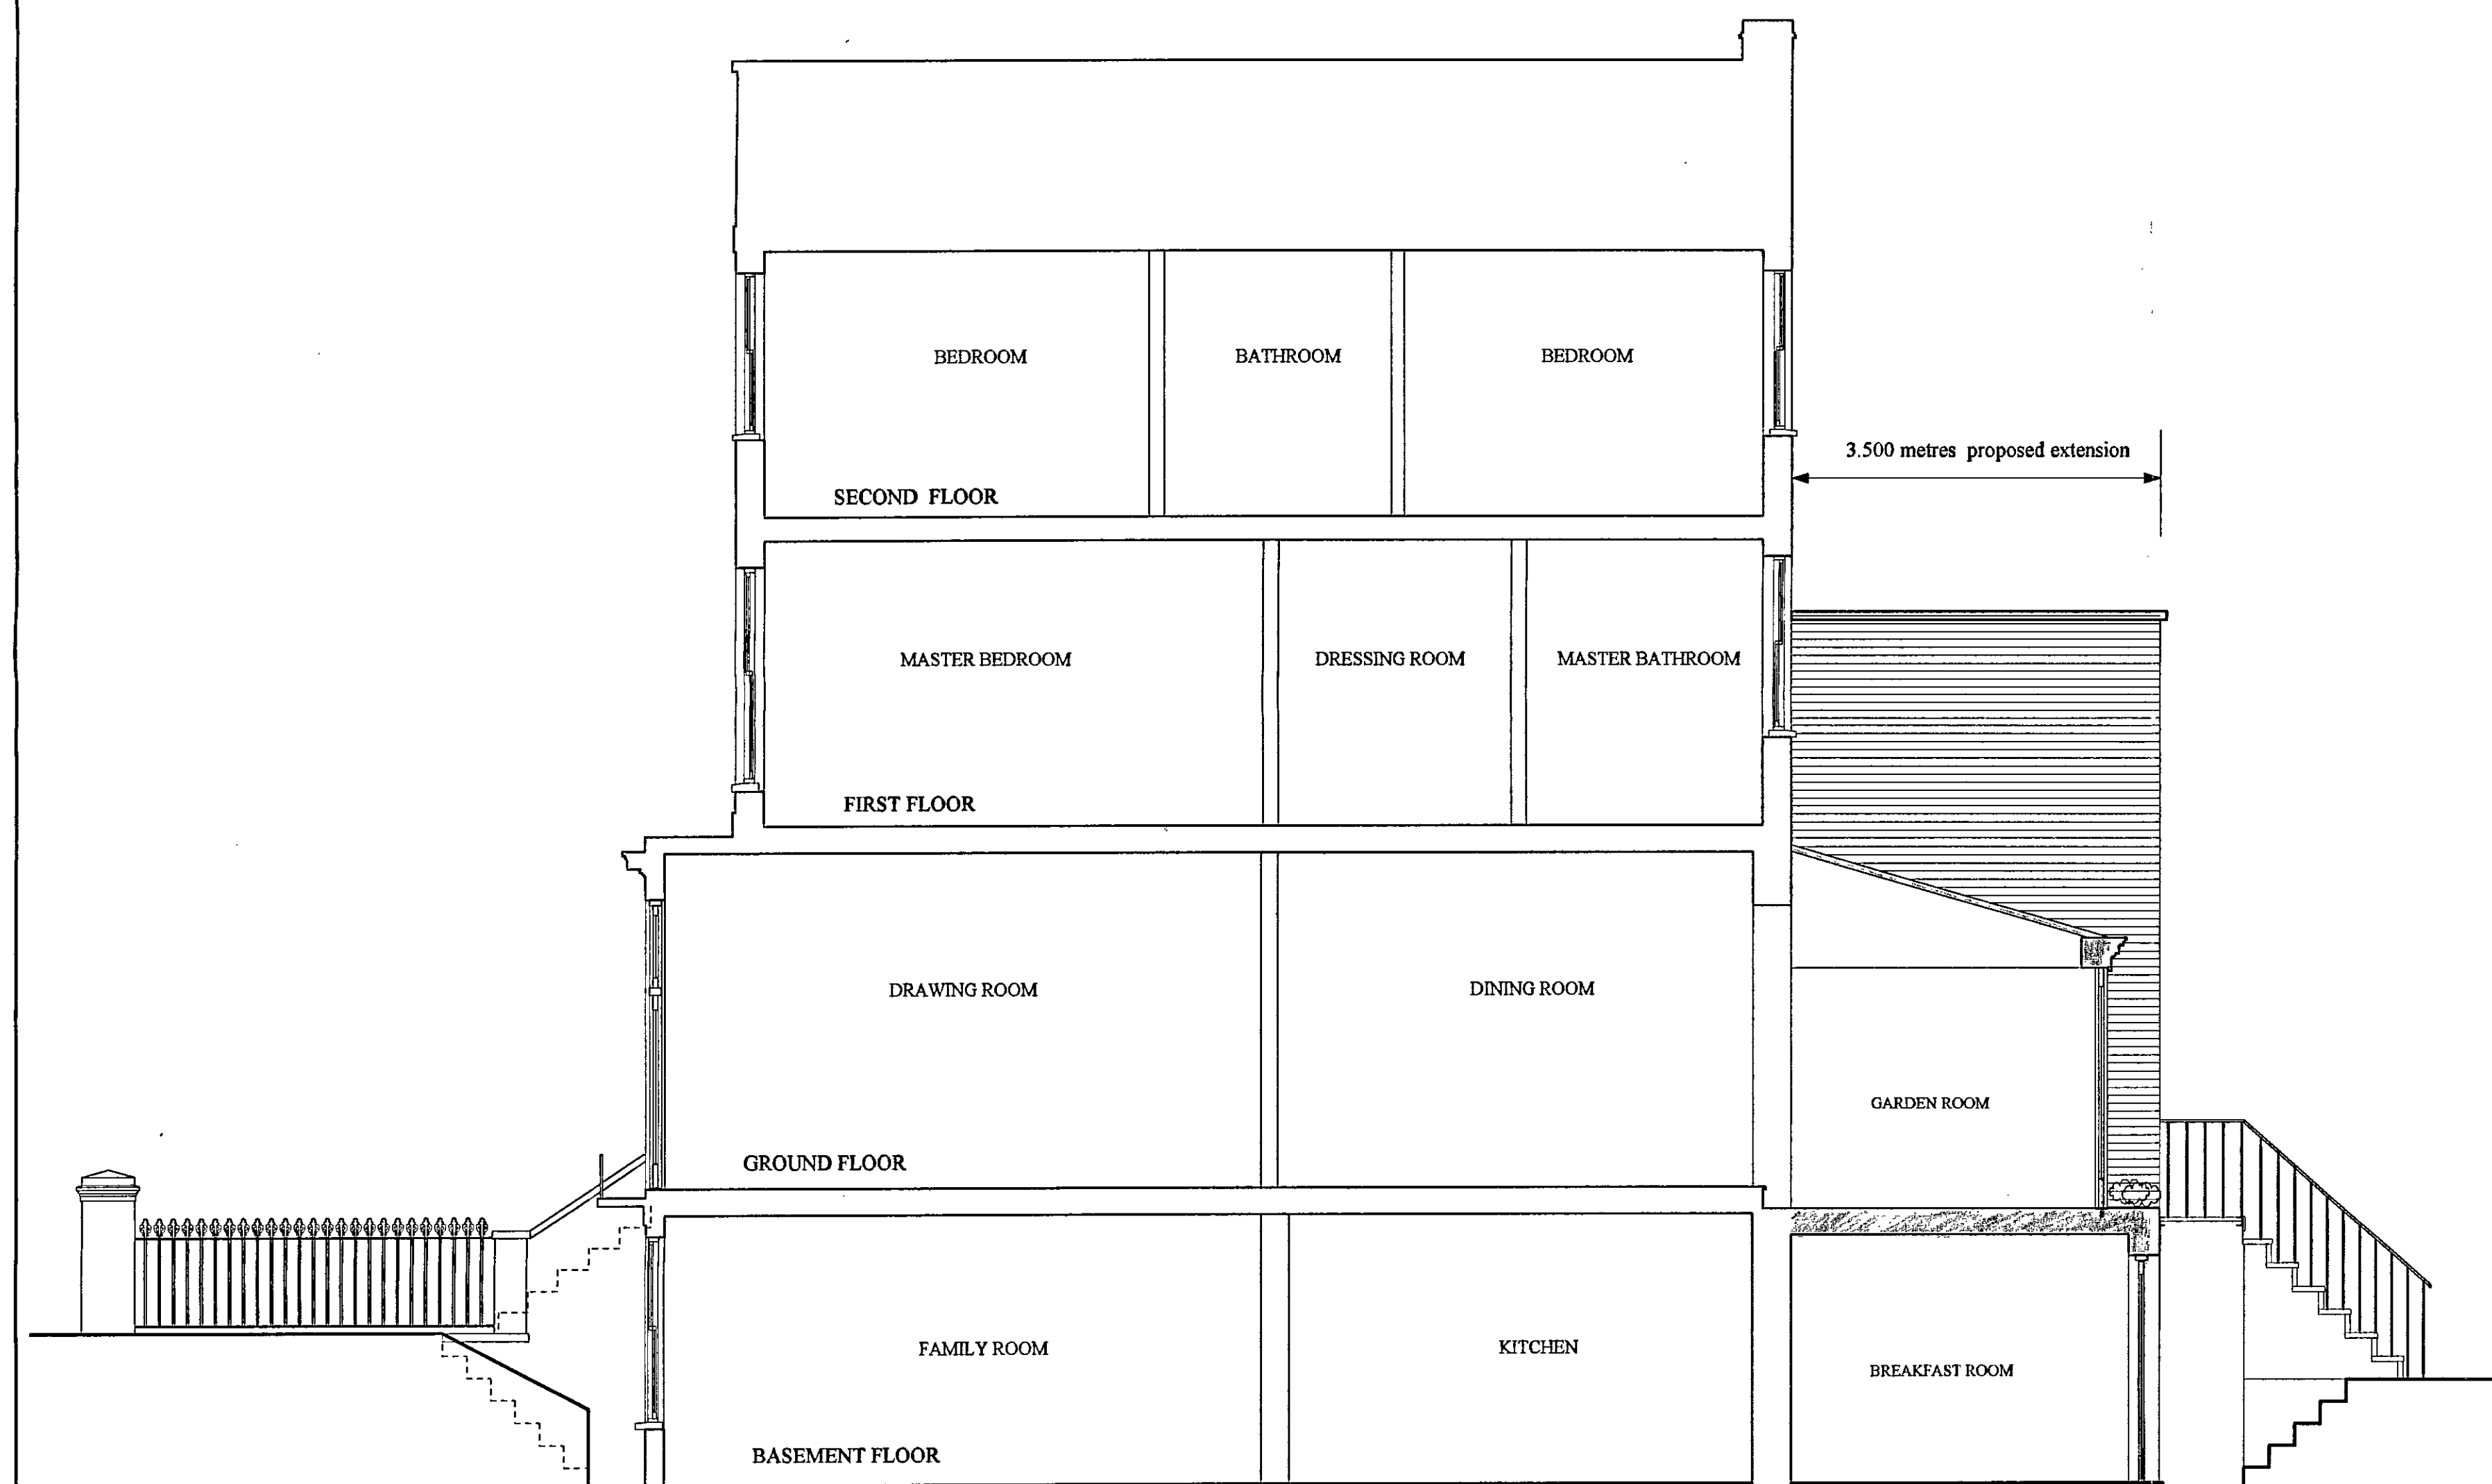


PROPOSED SECTION A-A

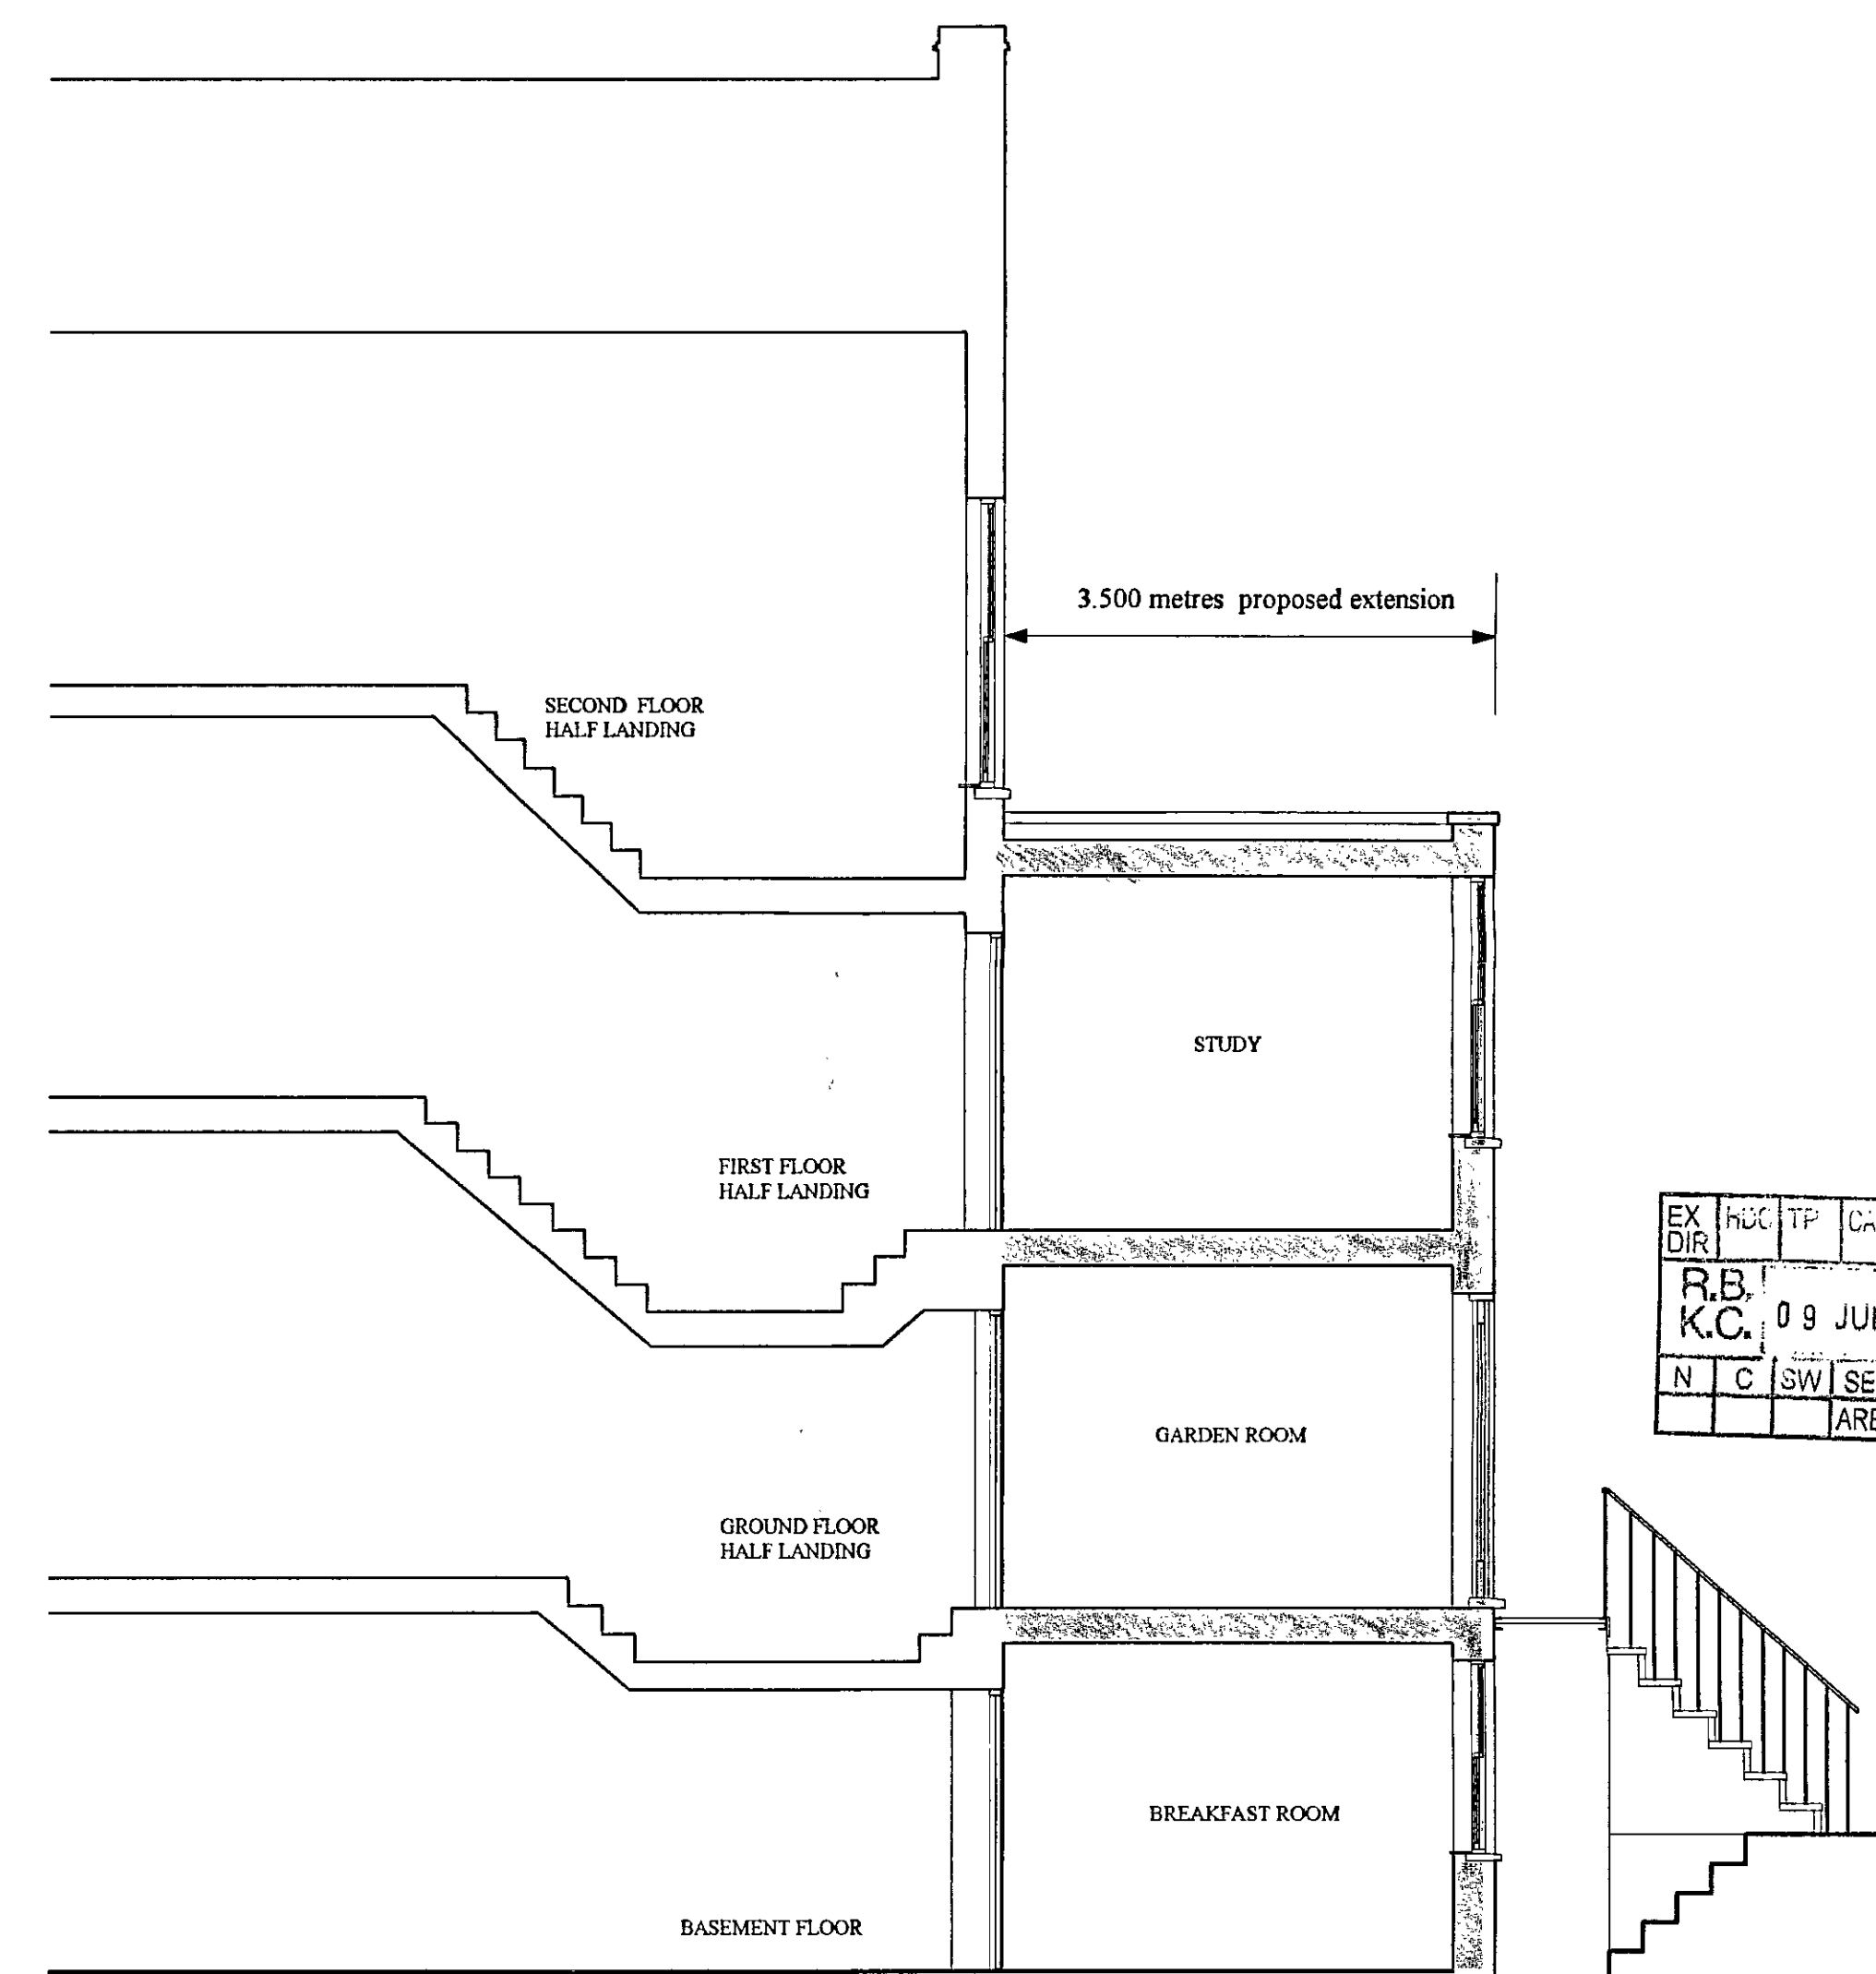

PROPOSED SECTION B-B

EX	DIR	HUC	TP	CAC	AD	CLL	AO	AK
R.B.	K.C.	0 9	JUL 2004	PLANNING				
N	C	SW	SE	APP	IO	REC		
		ARB	PLN	DES	FEES			

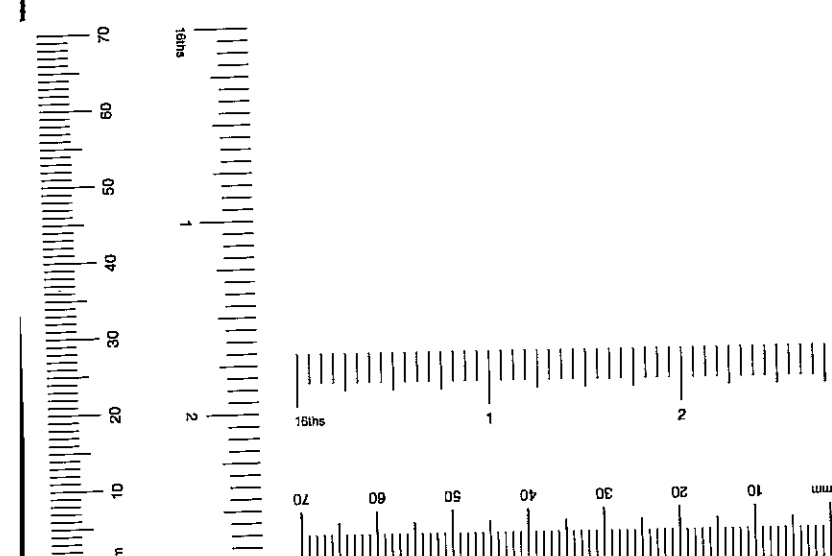

PP041549

Revision B: 28/04/2004

Revision A: 28/04/2004

D'Arcy Associates
9 Lamington Street
London
W6 0HU
TEL: 020 8741 1193
FAX: 020 8563 7784

PROJECT 22 SCARSDALE VILLAS LONDON W8.	DATE Jan. 2004 SCALE 1:50
DRAWING TITLE PROPOSED DRAWINGS Section A-A & Section B-B.	DRAWING NO. 2322/PP8 REVISION B



EXISTING REAR ELEVATION



EXISTING REAR ELEVATION



REAR OF NUMBER 24 WITH ADJACENT BUILDINGS



REAR OF NUMBER 24 AT GARDEN LEVEL

D'Arcy Associates
9 Lamington Street
London
W6 0HU
TEL : 020 8741 1193
FAX : 020-8563 7784

PROJECT
24 SCARSDALE VILLAS
LONDON W8


DATE
DEC. 2003

SCALE
-


DRAWING TITLE
PHOTOGRAPHS OF THE EXISTING

DRAWING NO
2322/PP9

REVISION

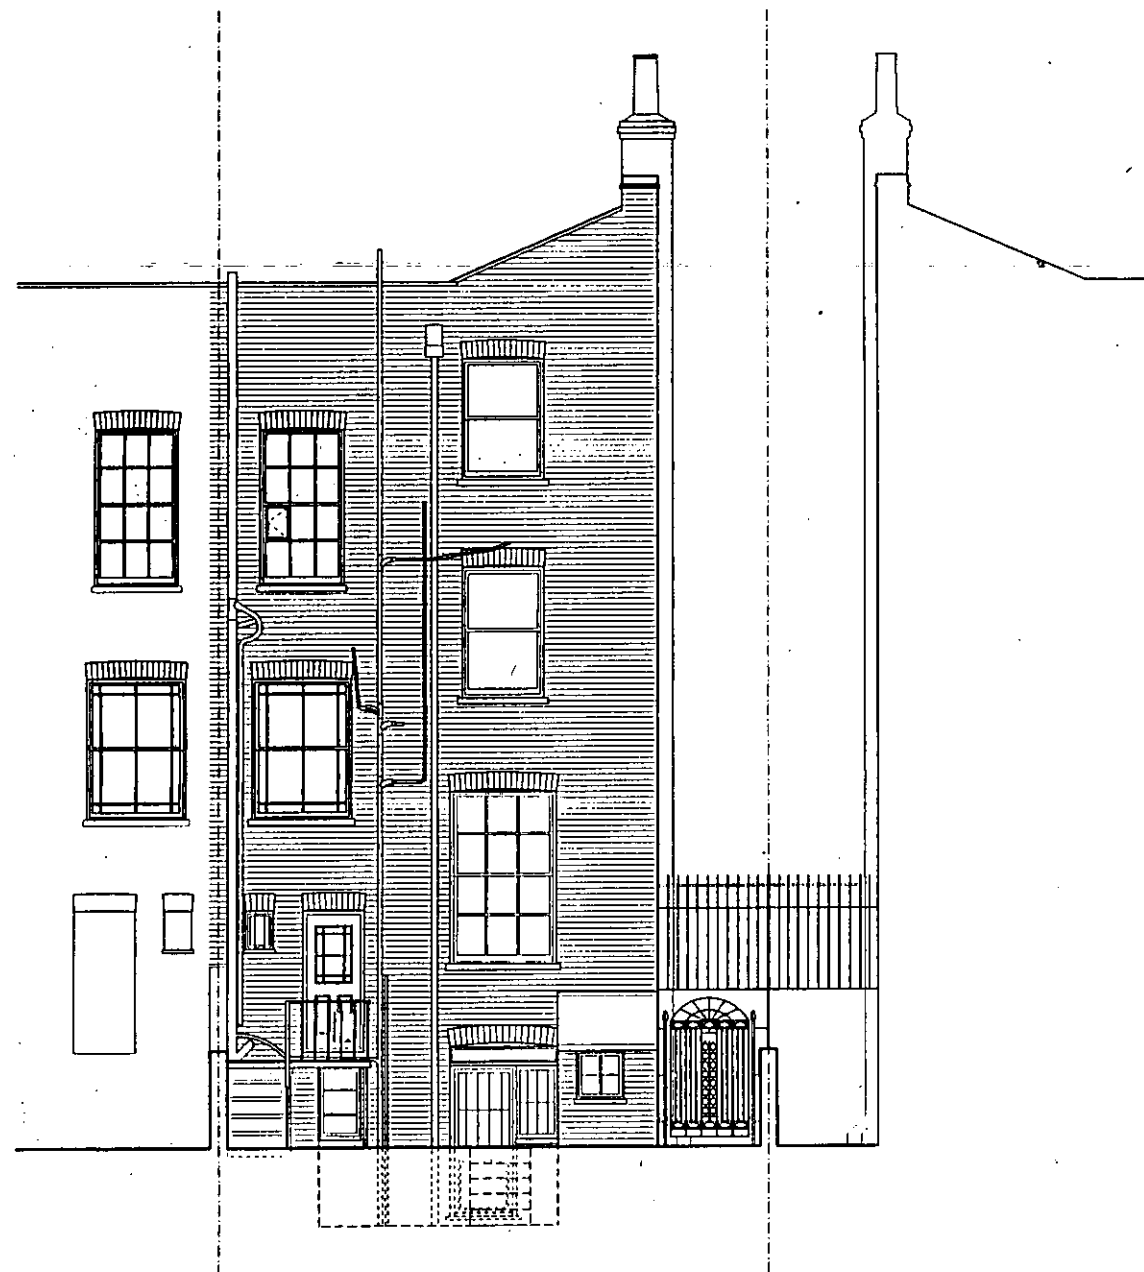


EXISTING REAR ELEVATION

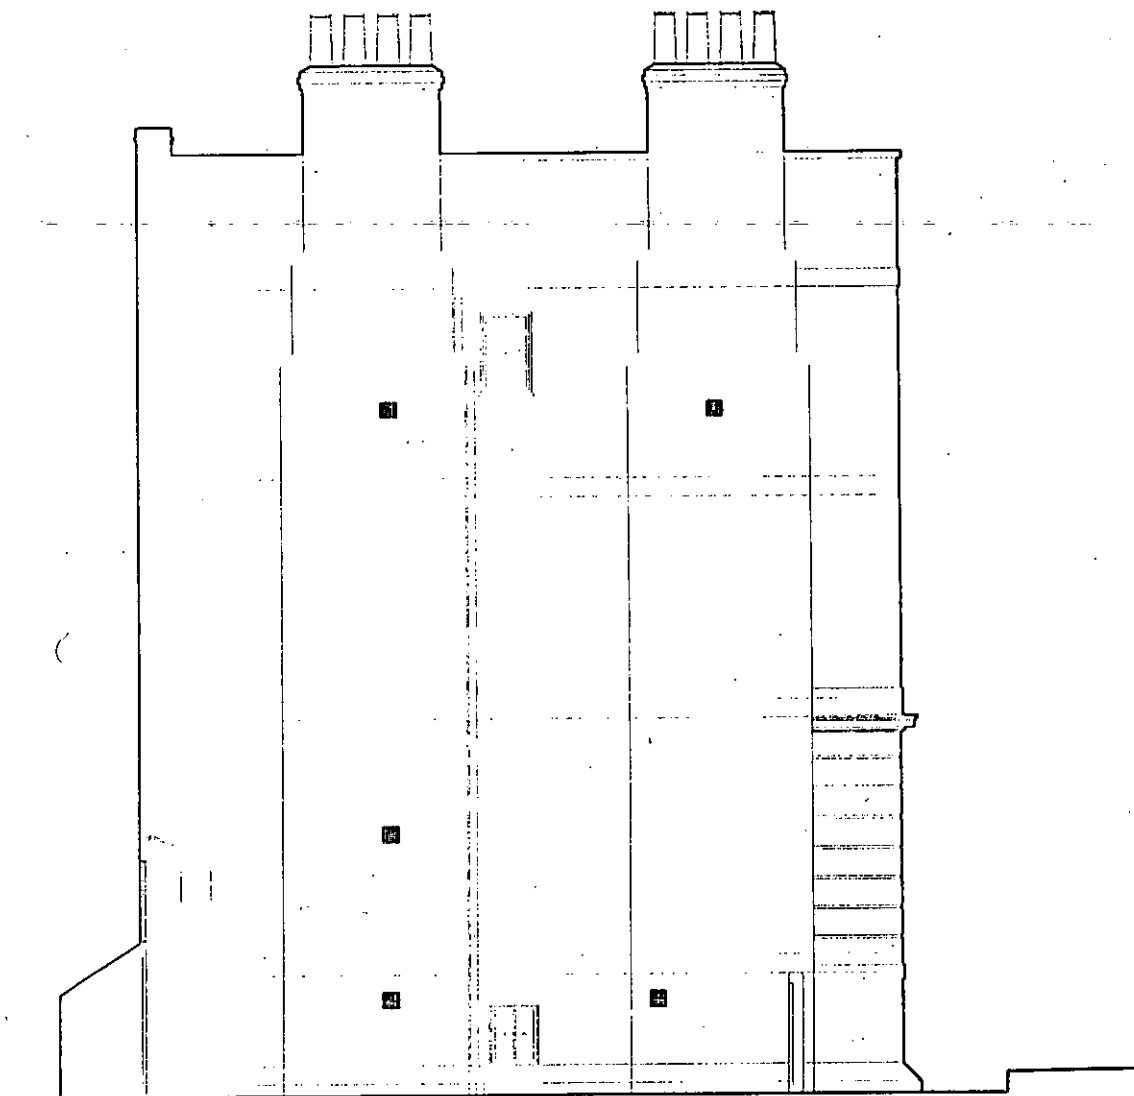


EXISTING SIDE ELEVATION




PROJECT 24 SCARSDALE VILLAS LONDON W8.	DATE Dec. 2003
	SCALE 1:50
DRAWING TITLE SURVEY DRAWINGS Rear and Side elevations	DRAWING NO. 2322/PP3
	REVISION

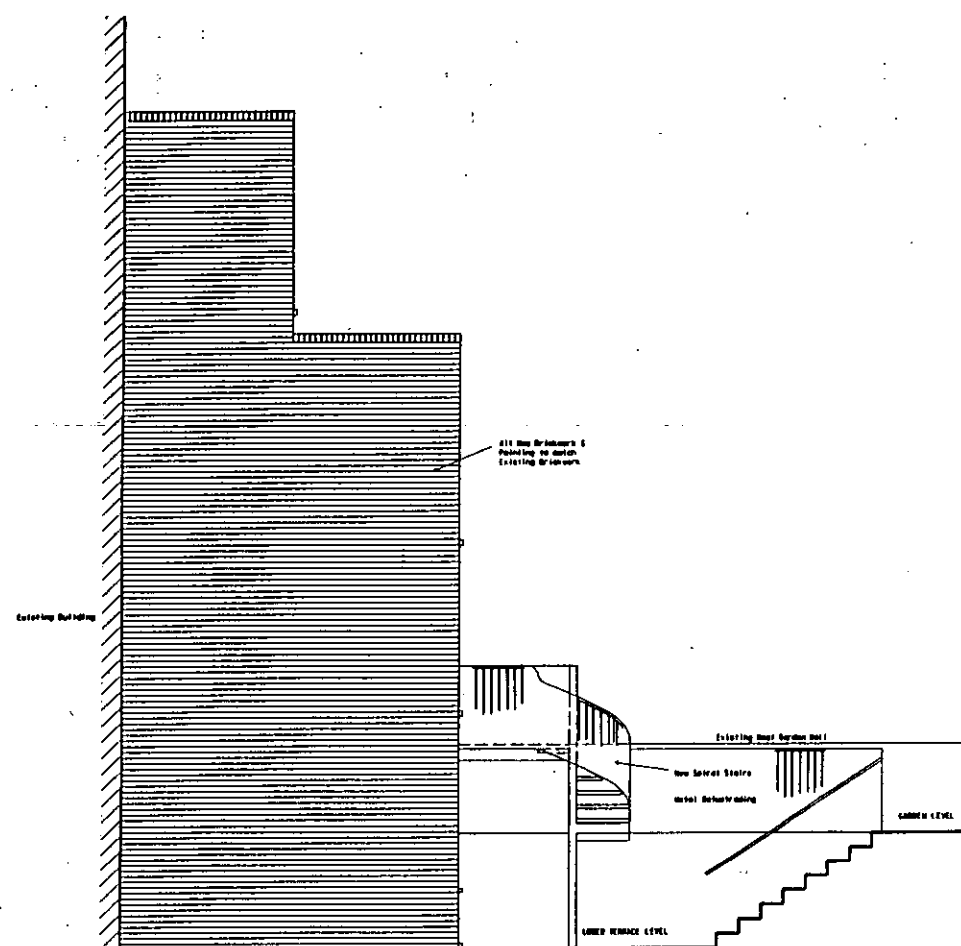

NORTH EAST ELEVATION
AS PROPOSED
SCALE - 1:50

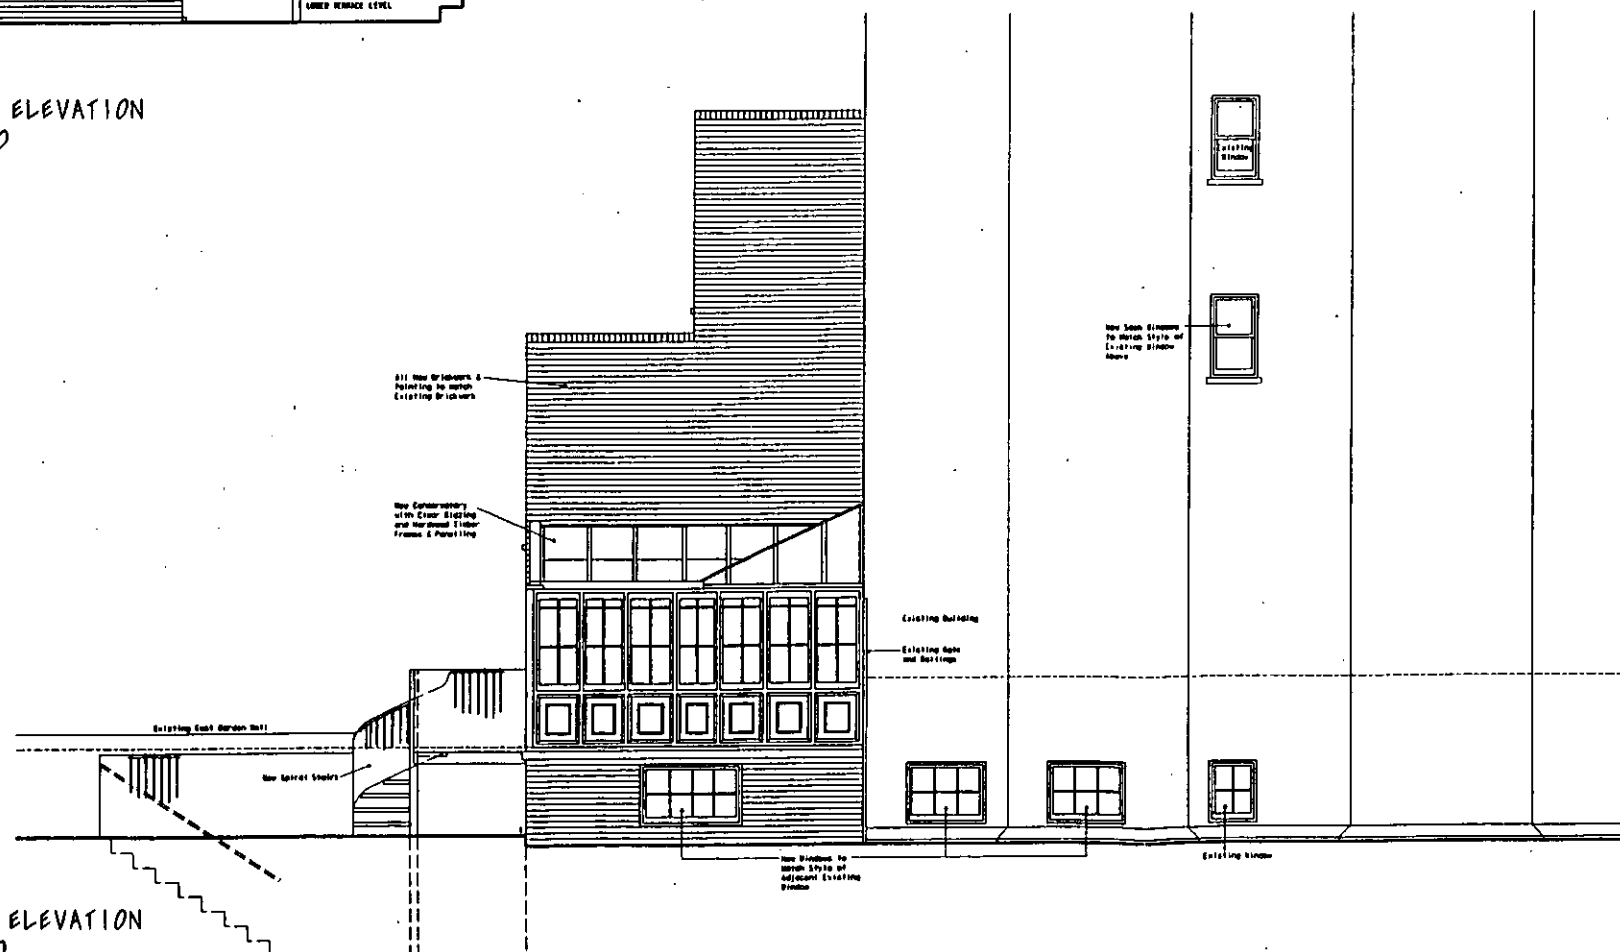

SOUTH WEST ELEVATION
AS PROPOSED
SCALE - 1:50

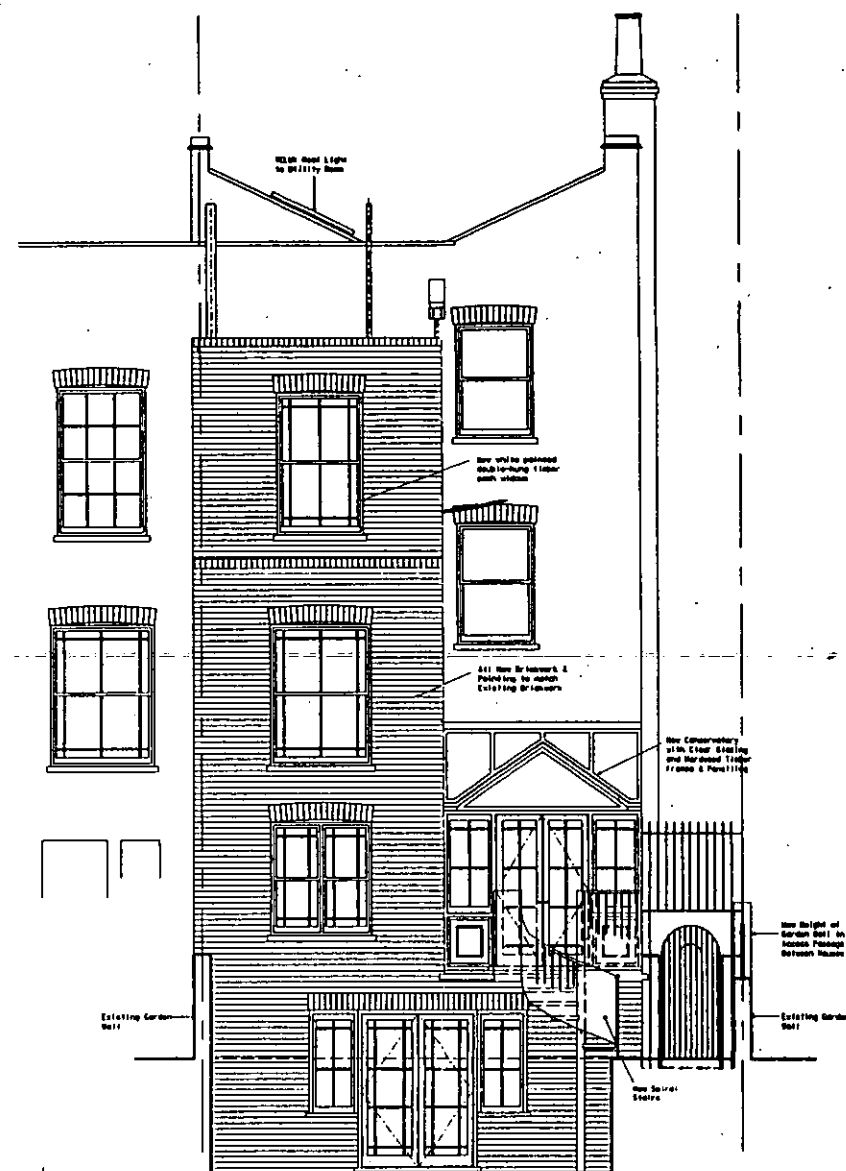

REAR ELEVATION
AS PROPOSED
SCALE - 1:50

REVISIONS:
REV. A 21.07.03 AMENDMENTS TO CLIENTS REQUIREMENTS

CLIENT:

MR & MRS LAJAN

DATE: 21.07.03

21 GARDENS VILLAS
LONDON
W8

PROJ. TITLE:
NORTH-EAST,
SOUTH-WEST &
REAR ELEVATIONS
AS PROPOSED


SCALE: 1 TO 50 & A1
DATE: 21.07.03

NATHANIEL GEE
ARCHITECT


STUDIO 010, WESTBOURNE STUDIOS
212 ARLAM ROAD, LONDON W10 5JJ
TEL. 020 7521 7755
FAX. 020 7521 7766

PROJ. NO. 250/13
REV. A

© THIS DRAWING IS THE PROPERTY OF NATHANIEL GEE ARCHITECTS
ALL INFORMATION IS TO BE KEPT SECRET, AND NOT SCALE

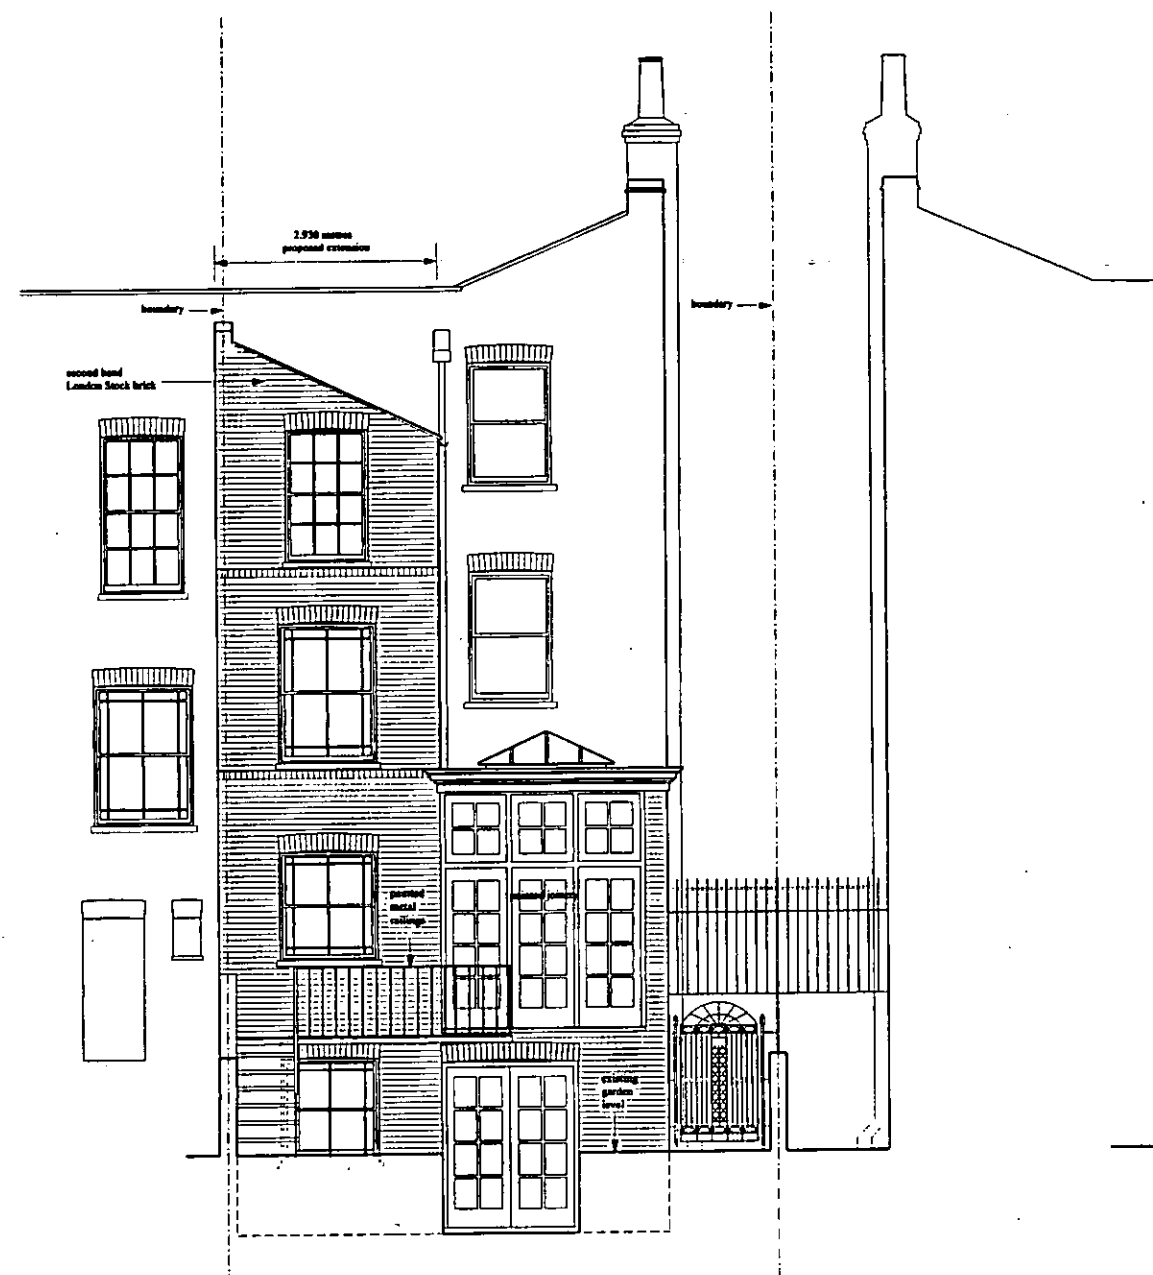

PROPOSED REAR ELEVATION

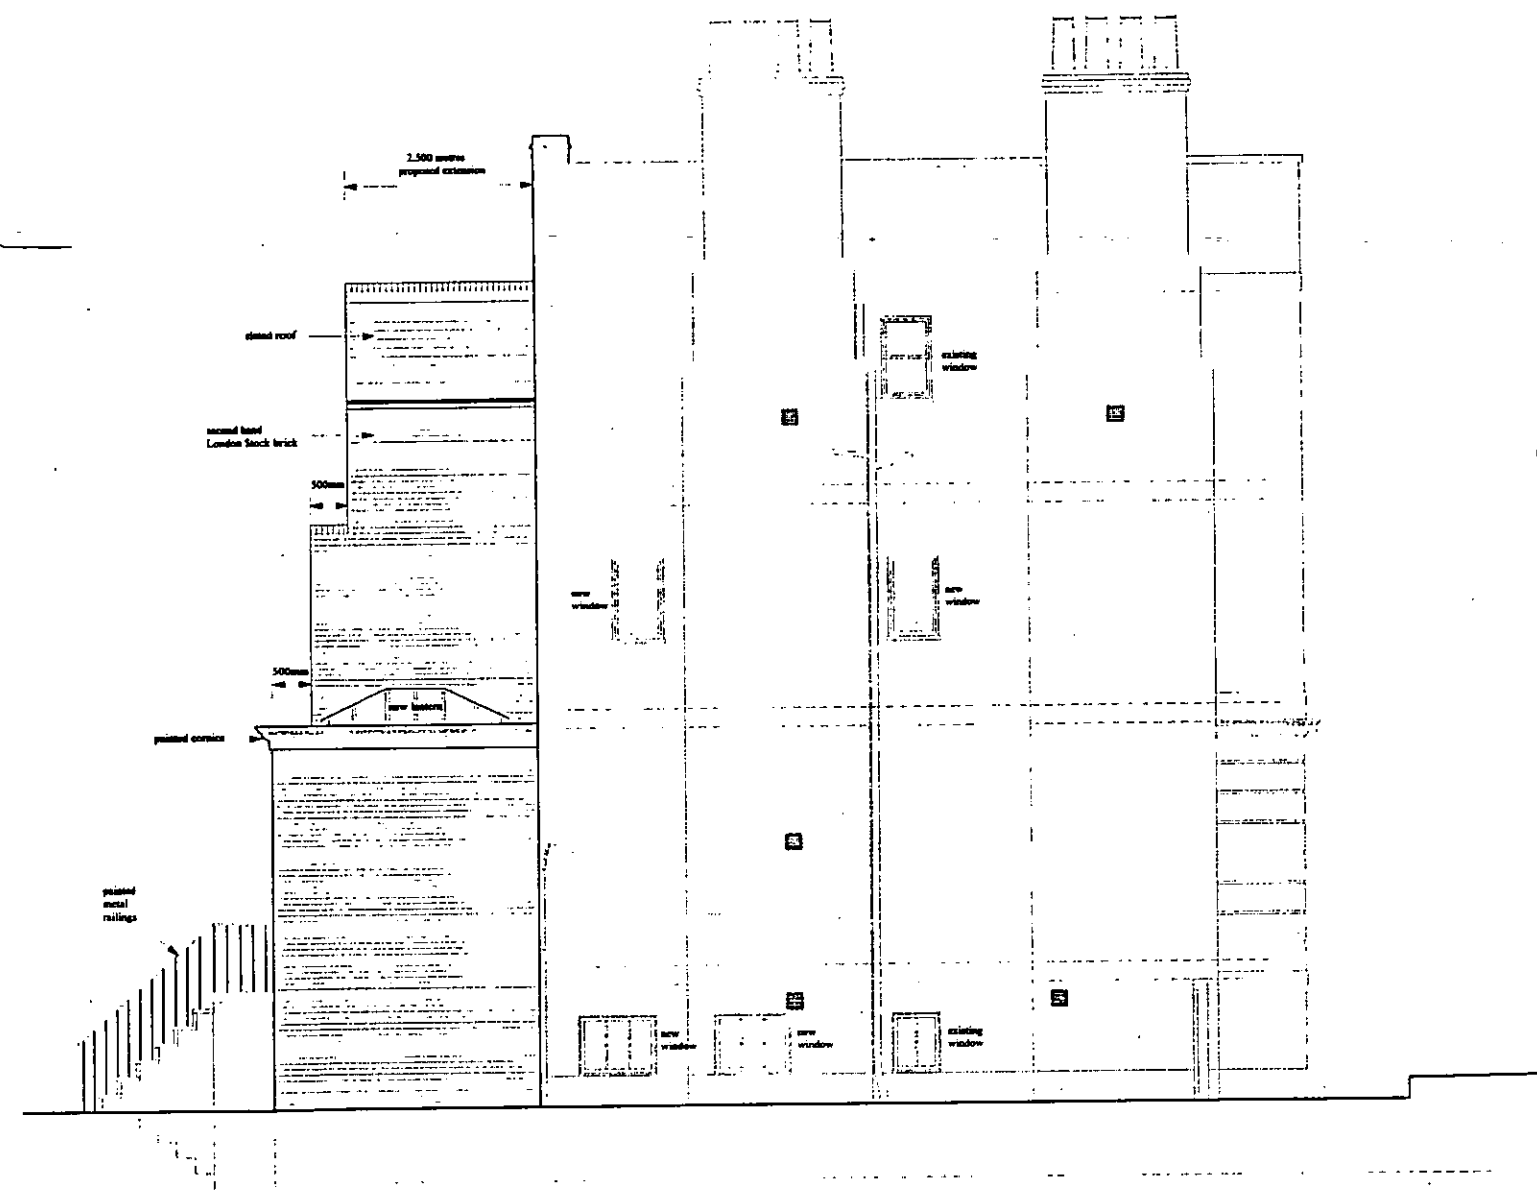


PROPOSED SIDE ELEVATION

D'Arcy Associates
9 Lamington Street
London
W6 0HU
TEL: 020 8741 1193
FAX: 020 8563 7784

PROJECT	24 SCARSDALE VILLAS LONDON W8.	DATE	Jan. 2004
DRAWING TITLE	PROPOSED DRAWINGS Rear and Side elevations	SCALE	1:50
		DRAWING NO.	2322/PP7
		REVISION	



PROPOSED REAR ELEVATION

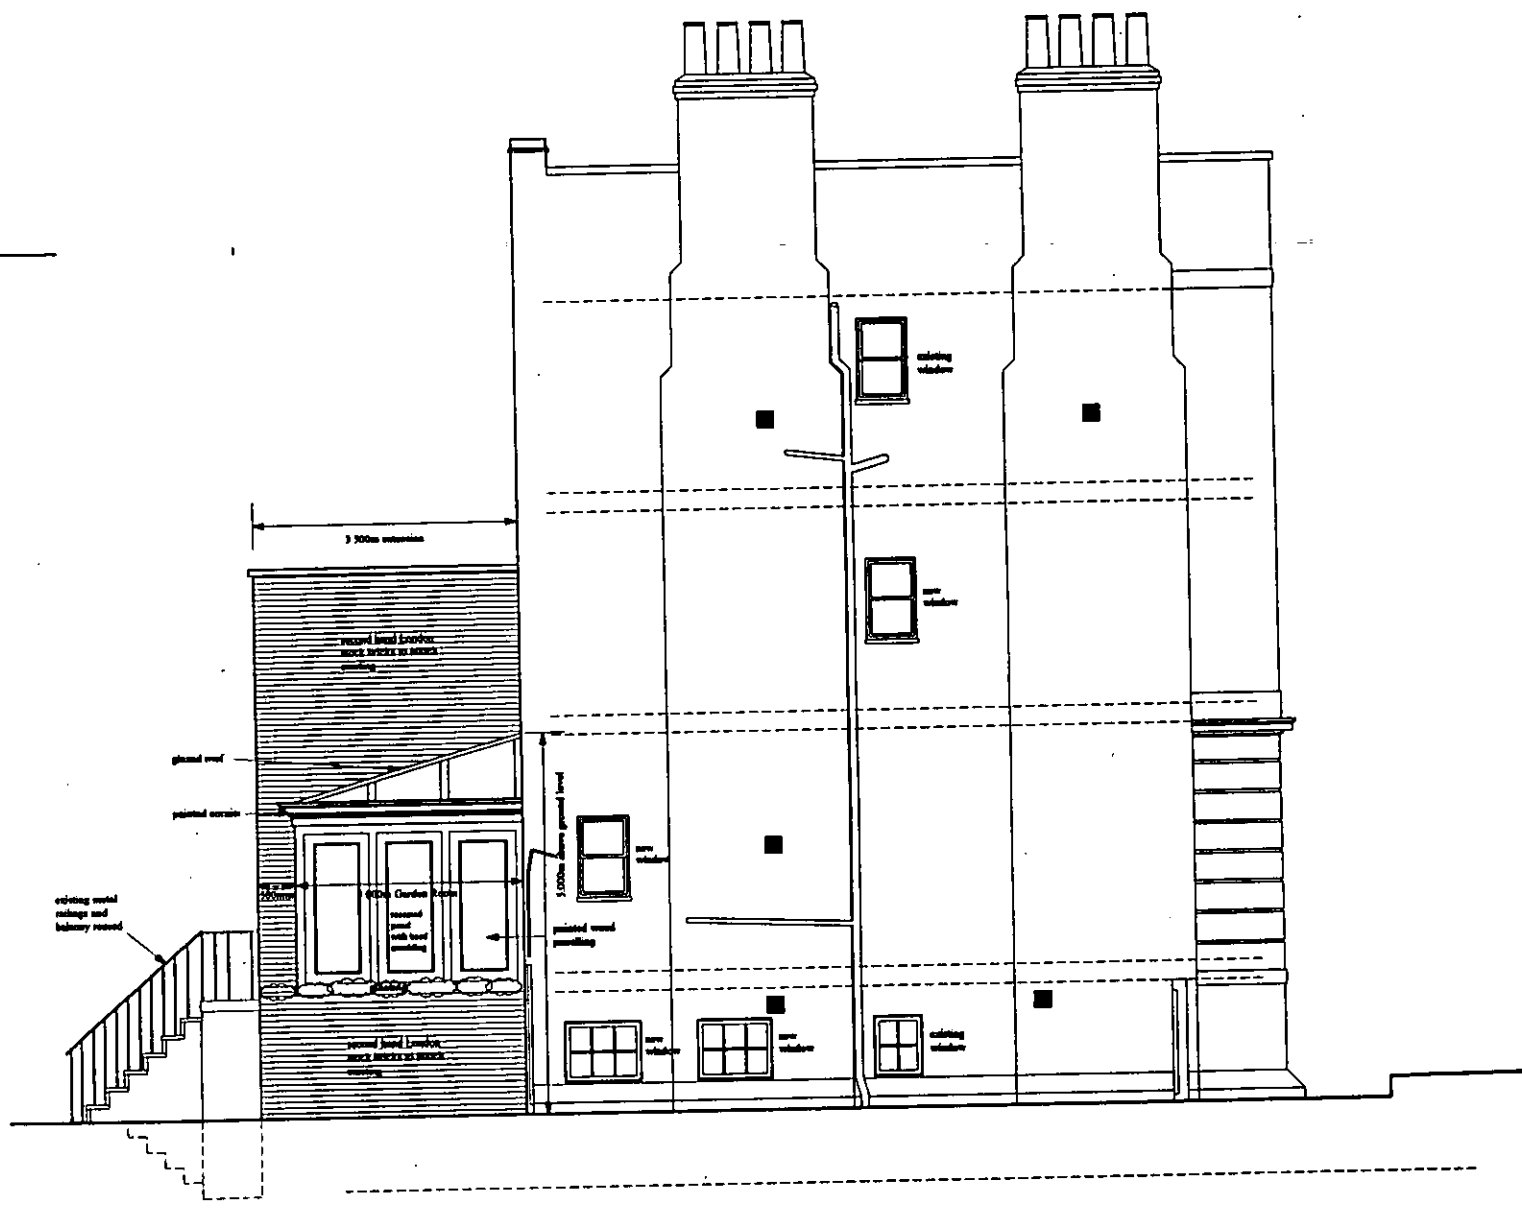

PROPOSED SIDE ELEVATION

Revision B: 10/06/2004

Revision A: 28/04/2004



PROJECT 24 SCARSDALE VILLAS LONDON W8.		DATE Jan. 2004
DRAWING TITLE PROPOSED DRAWINGS Rear and Side elevations		SCALE 1:50
		DRAWING NO. 2322/PP7
		REVISION B

NUMBER 22 SCARSDALE VILLAS

NUMBER 22 SCARSDALE VILLAS

NUMBER 24 SCARSDALE VILLAS

NUMBER 24 SCARSDALE VILLAS

PROPOSED SIDE ELEVATION

PROPOSED REAR ELEVATION

PROPOSED SIDE ELEVATION

Revision B: 10/06/2004

Revision A: 28/04/2004

D'Arcy Associates
9 Lamington Street
London
W6 0HU
TEL: 020 8741 1193
FAX: 020 8563 7784

PROJECT
22 & 24 SCARSDALE VILLAS
LONDON W8.

DRAWING TITLE
PROPOSED REAR ELEVATIONS
SHOWN TOGETHER

DATE
Oct. 2004

SCALE
1:100

DRAWING NO.
2322/PA1
REVISION B



REAR OF NUMBER 22 WITH ADJACENT BUILDINGS



REAR OF NUMBER 22 AT GARDEN LEVEL

D'Arcy Associates
9 Lamington Street
London
W6 0HU
TEL : 020 8741 1193
FAX : 020-8563 7784

PROJECT
22 SCARSDALE VILLAS
LONDON W8

DATE
JAN. 2004


SCALE

-


DRAWING TITLE
PHOTOGRAPHS OF THE EXISTING

DRAWING NO
2323/PP9

REVISION

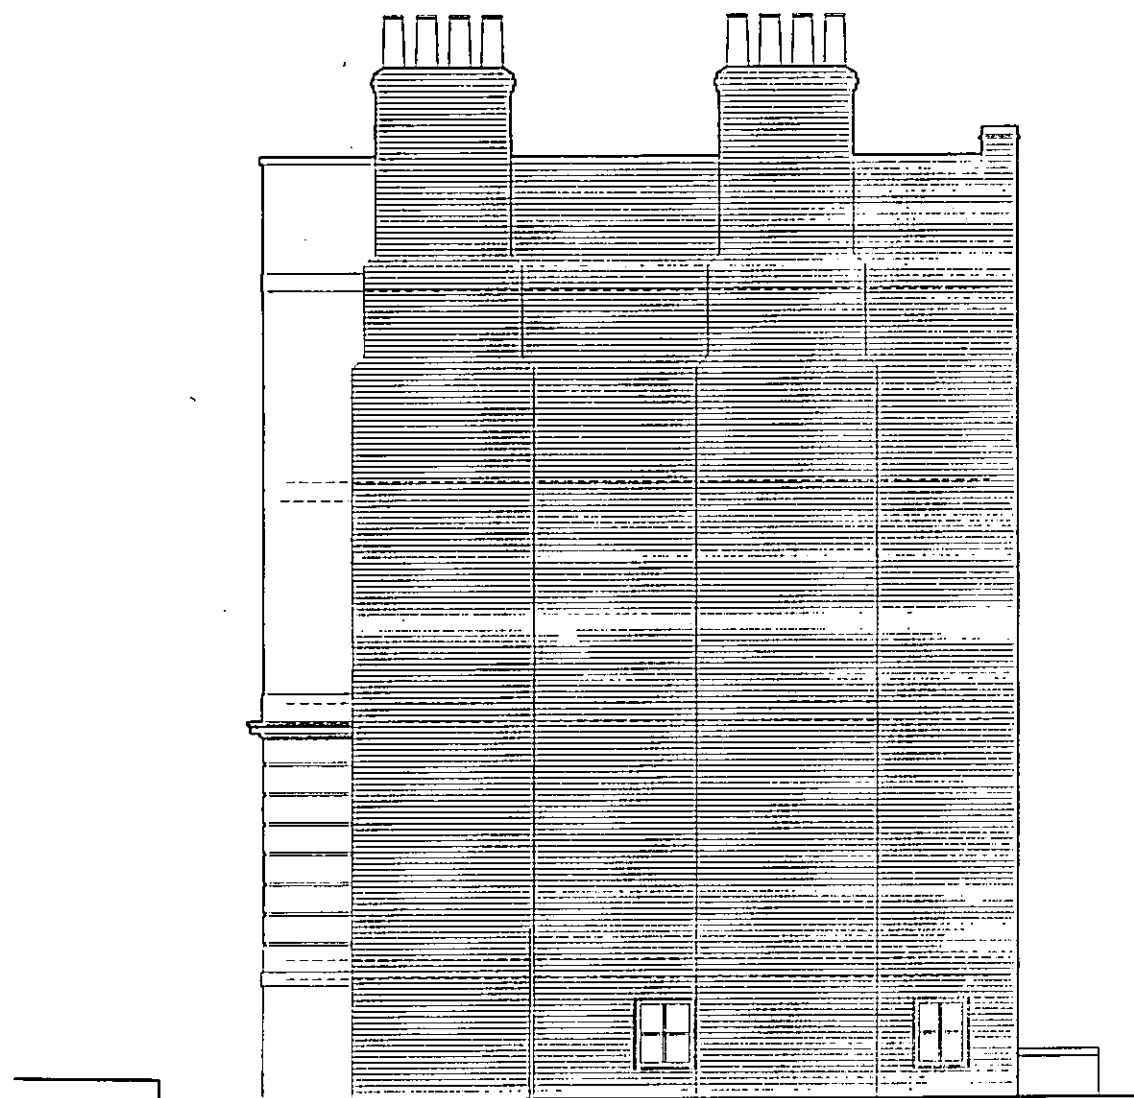


EXISTING SIDE ELEVATION

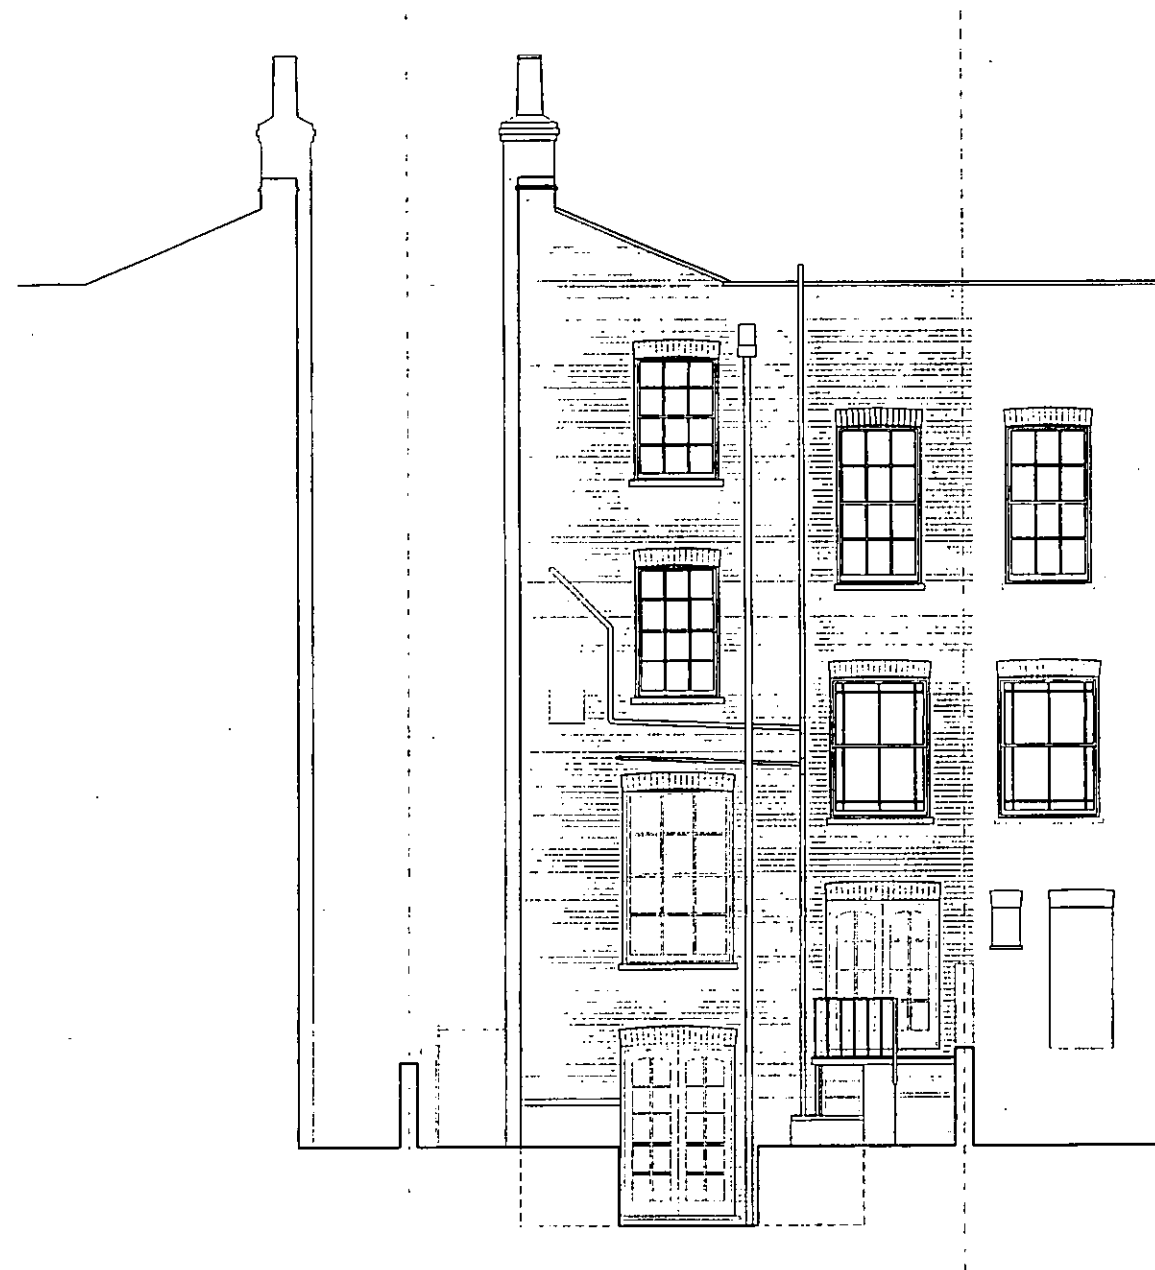


EXISTING REAR ELEVATION

D'Arcy Associates
9 Lamington Street
London
W6 0HU
TEL: 020 8741 1193
FAX: 020 8563 7784

PROJECT	22 SCARSDALE VILLAS LONDON W8.	DATE	Jan. 2004
DRAWING TITLE	SURVEY DRAWINGS Rear and Side elevations	SCALE	1:50
		DRAWING NO.	2323/PP3
		REVISION	

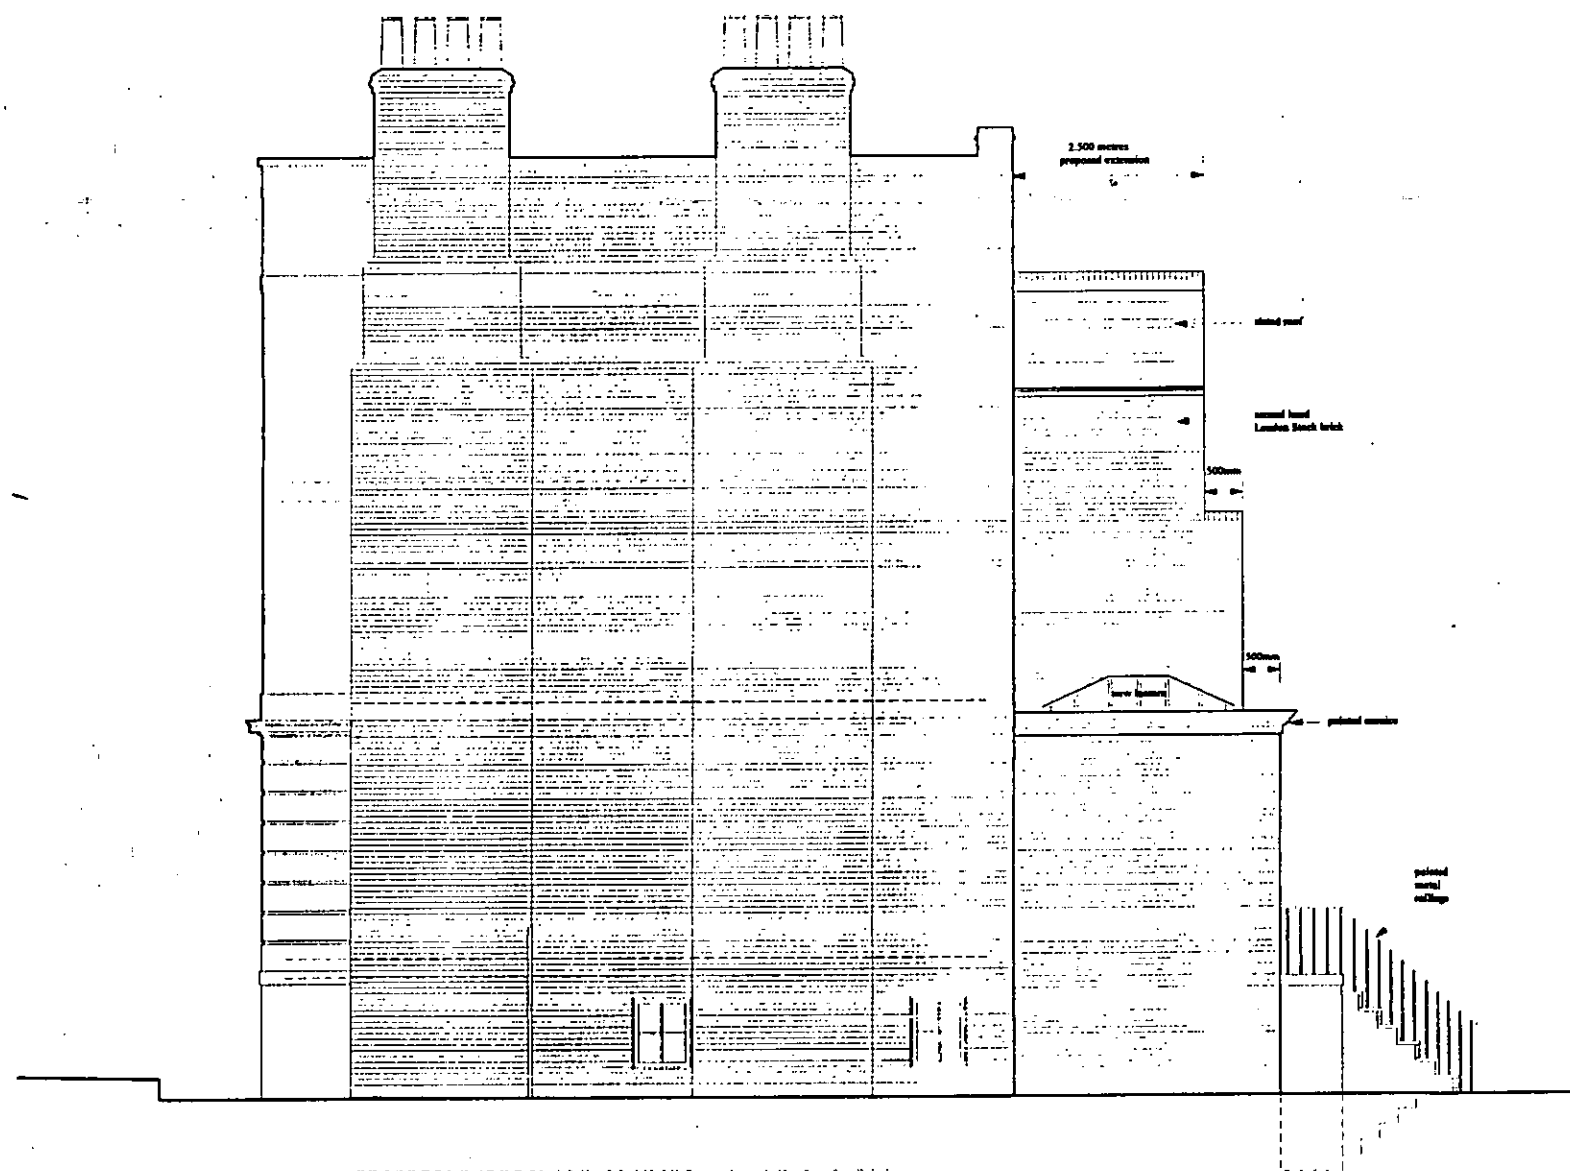


PROPOSED SIDE ELEVATION

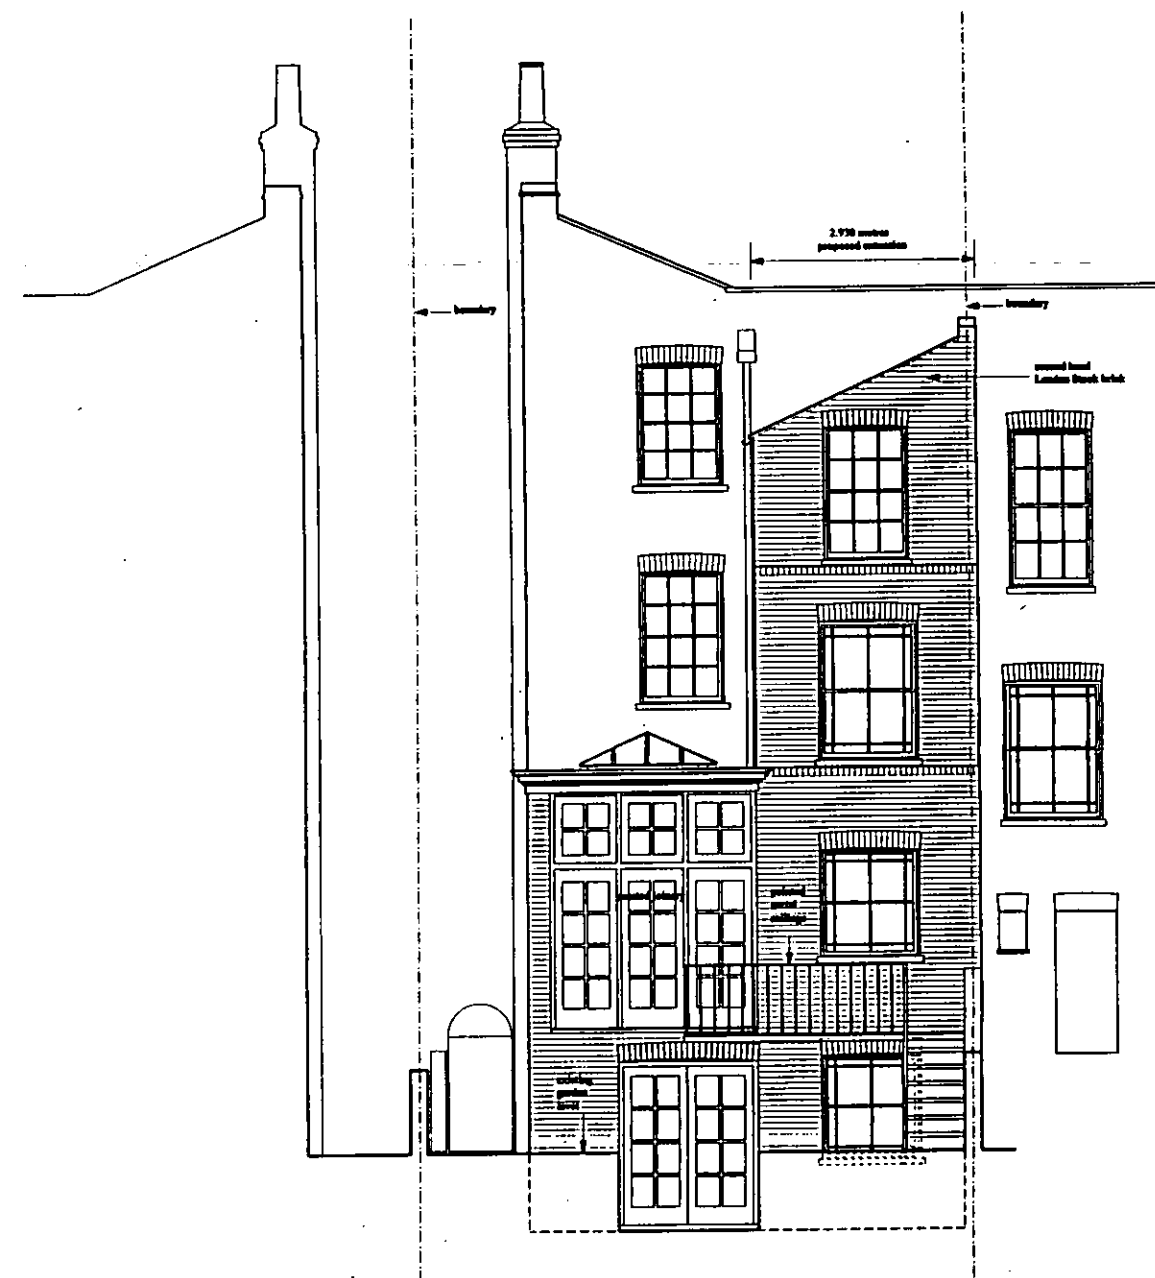


PROPOSED REAR ELEVATION

D'Arcy Associates
9 Lamington Street
London
W6 0HU
TEL: 020 8741 1993
FAX: 020 8963 7764

PROJECT 22 SCARSDALE VILLAS LONDON W8.	DATE Jan. 2004 SCALE 1:50
DRAWING TITLE PROPOSED DRAWINGS Rear and Side elevations	DRAWING NO. 2323/PP7 REVISION

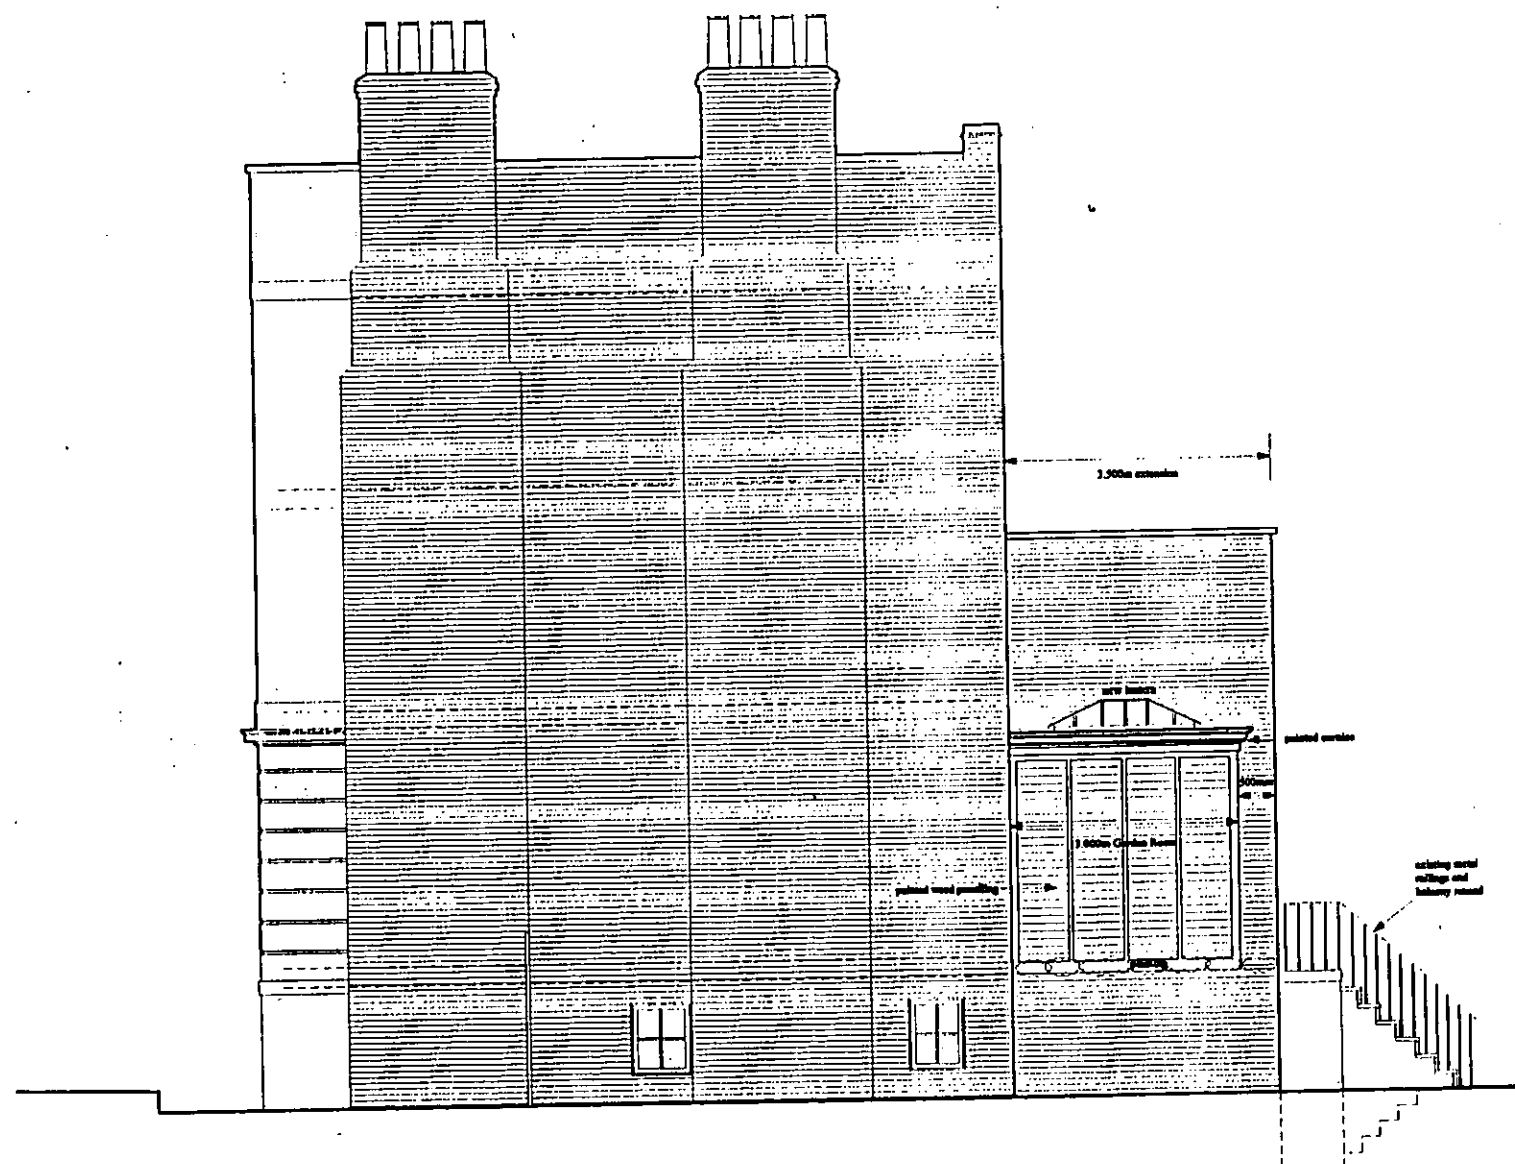

PROPOSED SIDE ELEVATION

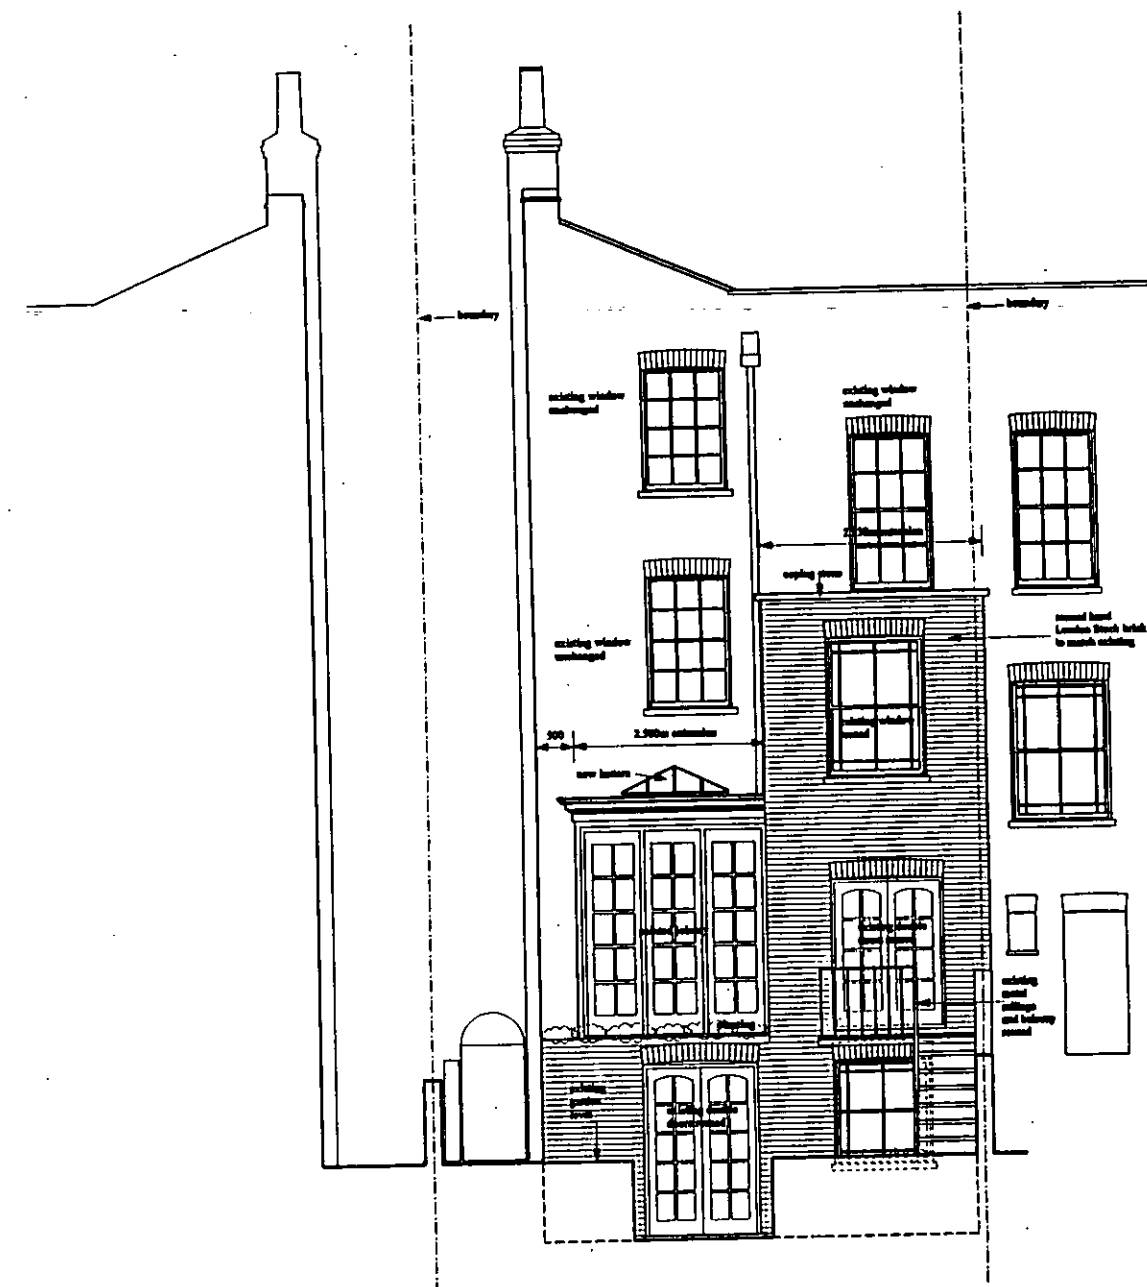

PROPOSED REAR ELEVATION

Revision A: 28/04/2004





PROJECT 22 SCARSDALE VILLAS LONDON W8.		DATE Jan. 2004
DRAWING TITLE PROPOSED DRAWINGS Rear and Side elevations		SCALE 1:50
		DRAWING NO. 2323/PP7
		REVISION A

pp/04/01549 (8)



PROPOSED SIDE ELEVATION

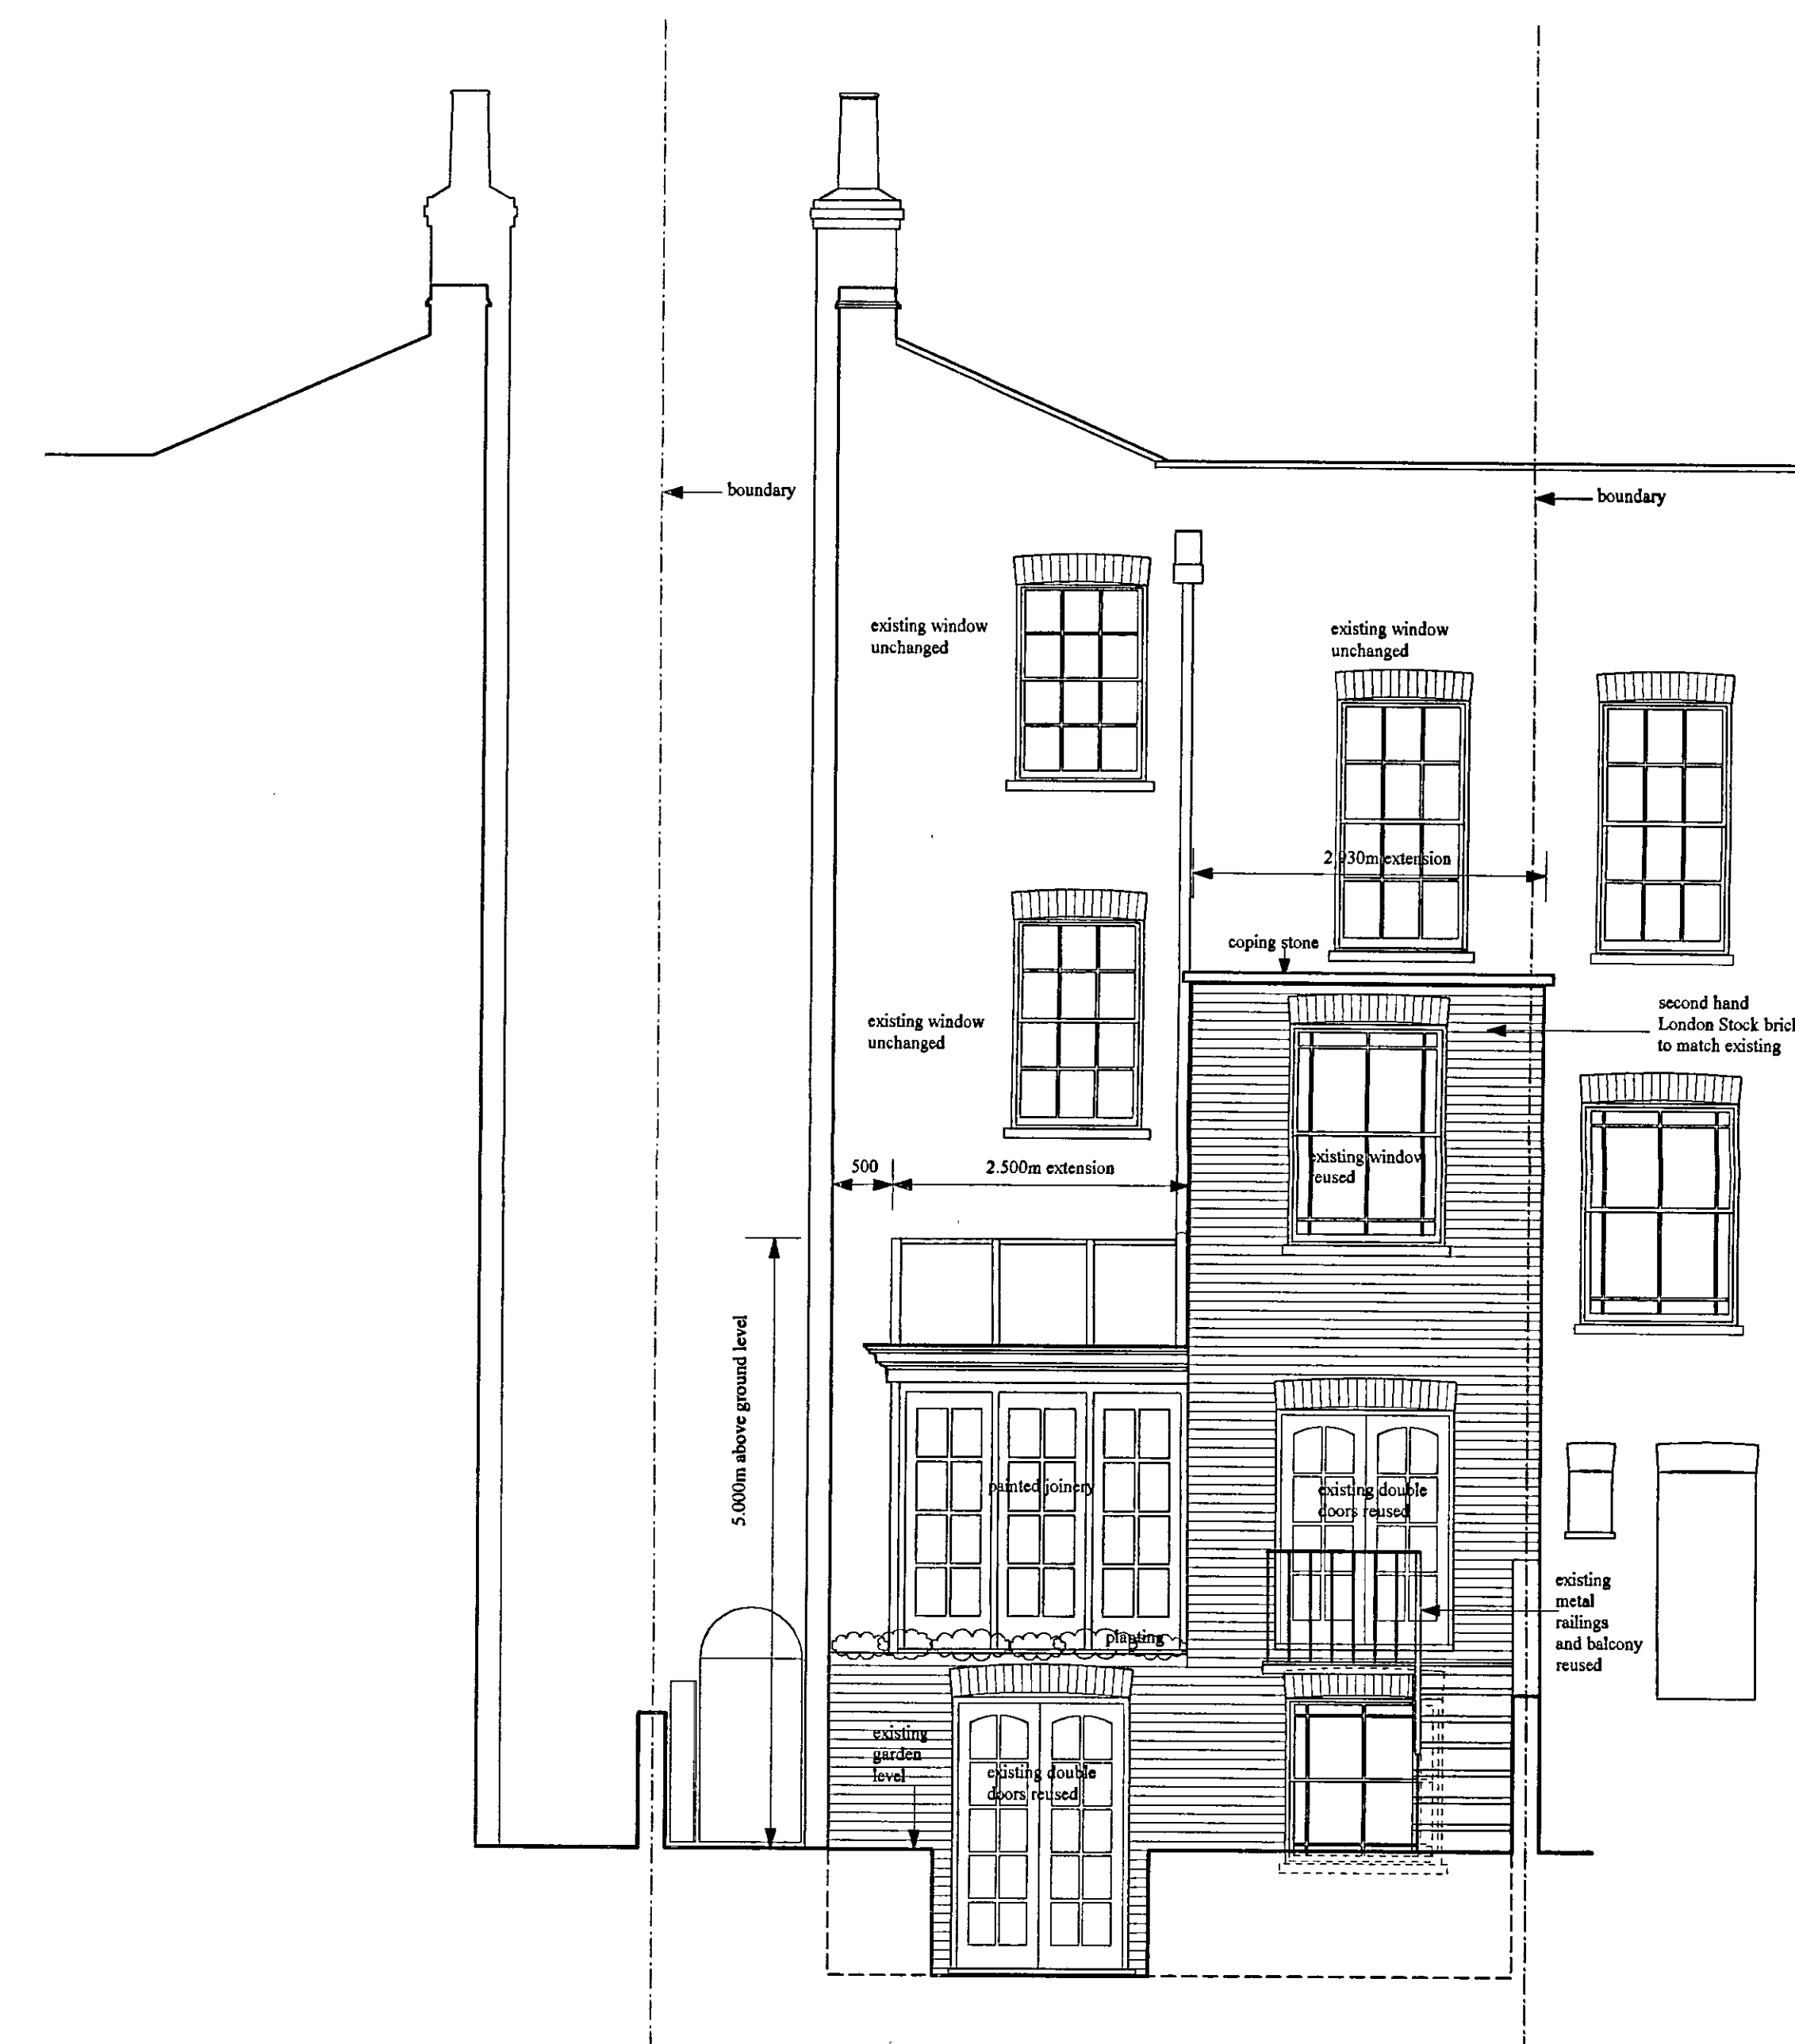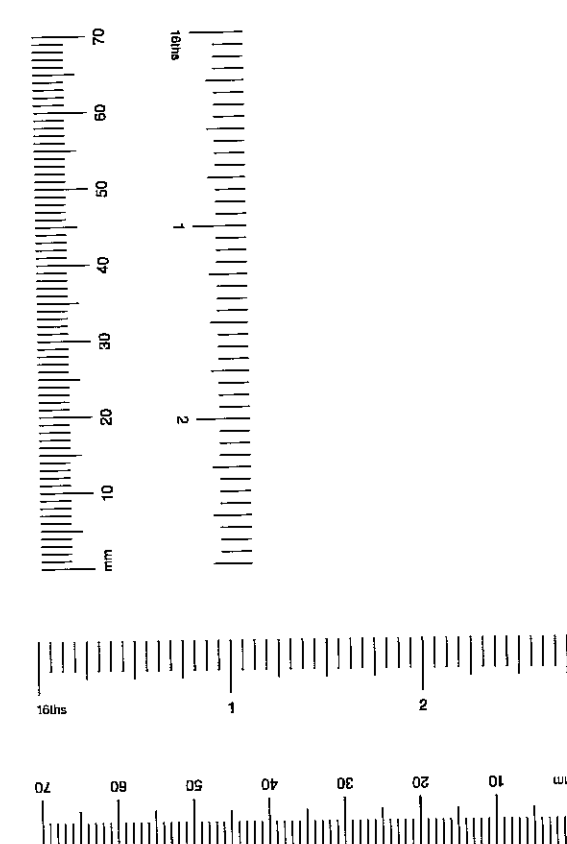

PROPOSED REAR ELEVATION

DELEGATED
- 3 SEP 2004
REFUSAL

EX DIR	FUG TP	CAC AD	CLU	AO AK
R.B. KC. 09 JUL 2004 LANNING				
N	C	SW	SE	APP IO REC

Revision B: 10/06/2004


PPJ41549

Revision A: 28/04/2004


D'Arcy Associates
9 Larnington Street
London
W6 0HU
TEL: 020 8741 1193
FAX: 020 8563 7784

PROJECT 22 SCARSDALE VILLAS LONDON W8.	DATE Jan. 2020
	SCALE 1:50
DRAWING TITLE PROPOSED DRAWINGS Rear and Side elevations	DRAWING 2323/F
	REVISION

PP/04/01549 (2)

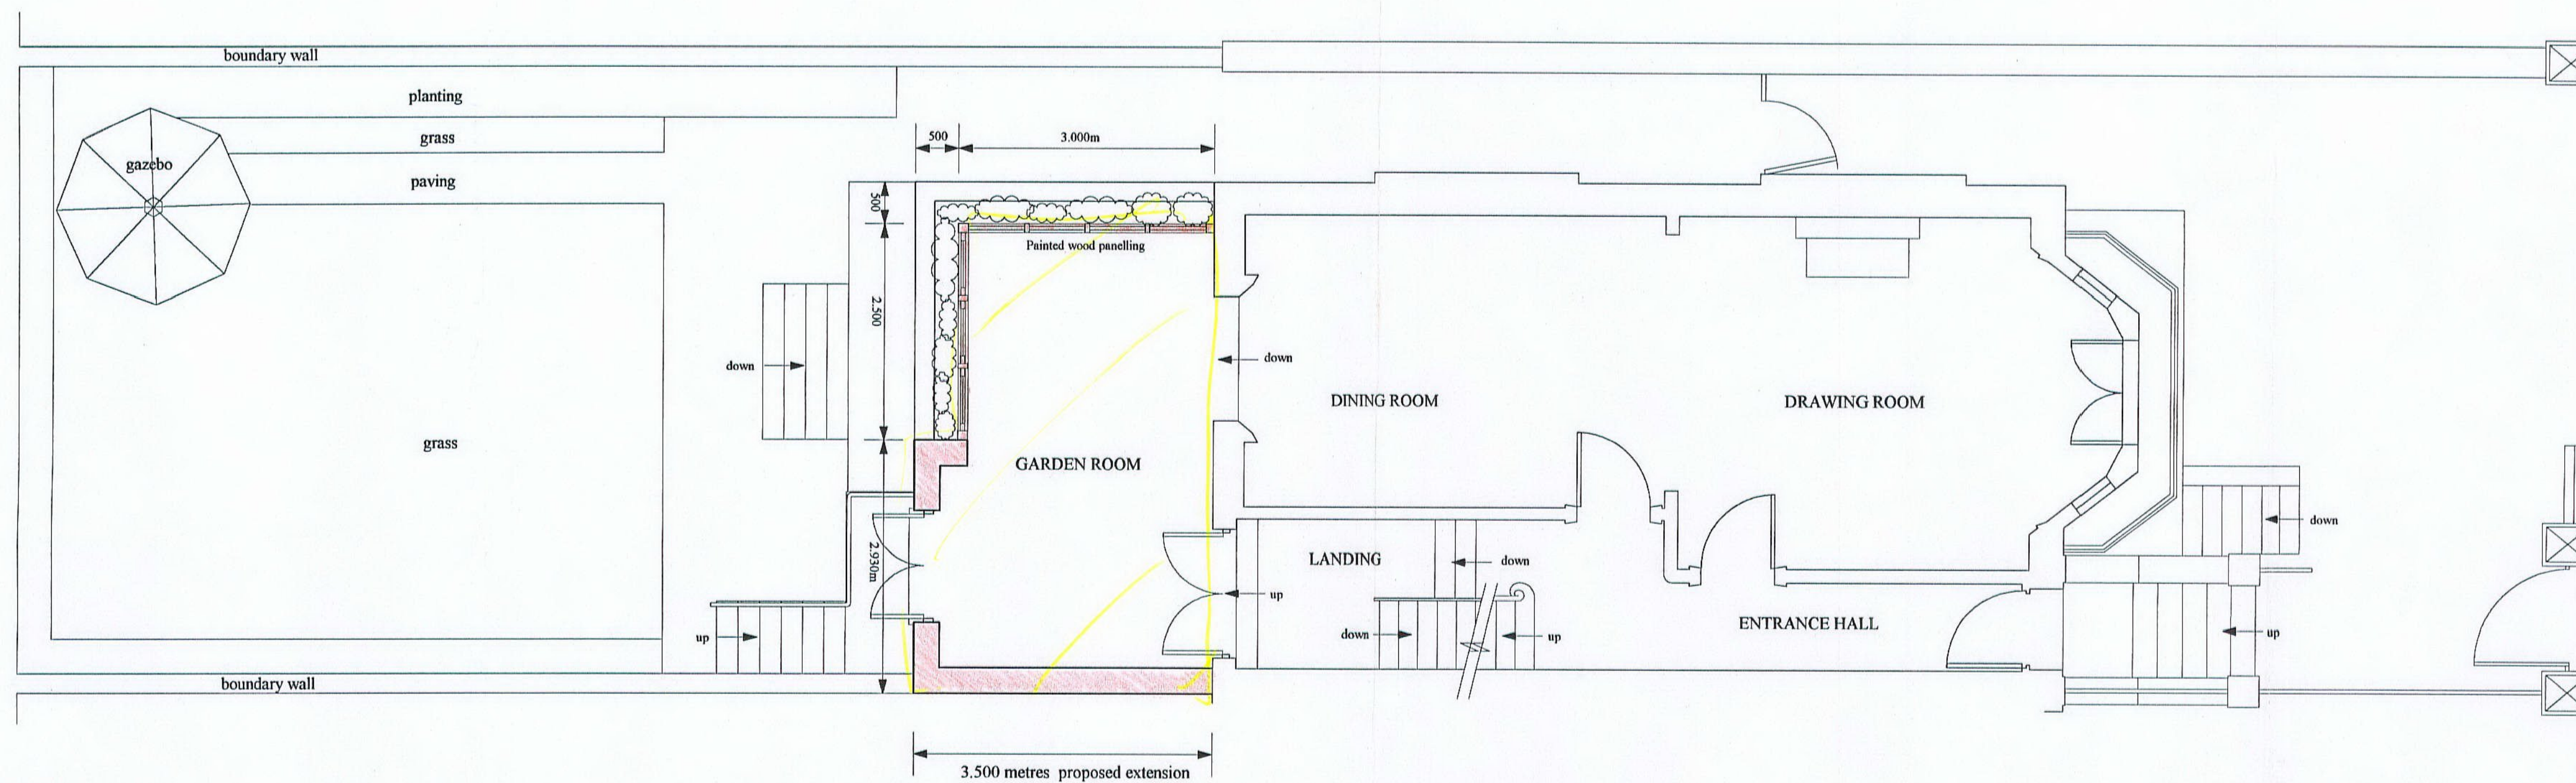


PROPOSED GROUND FLOOR PLAN

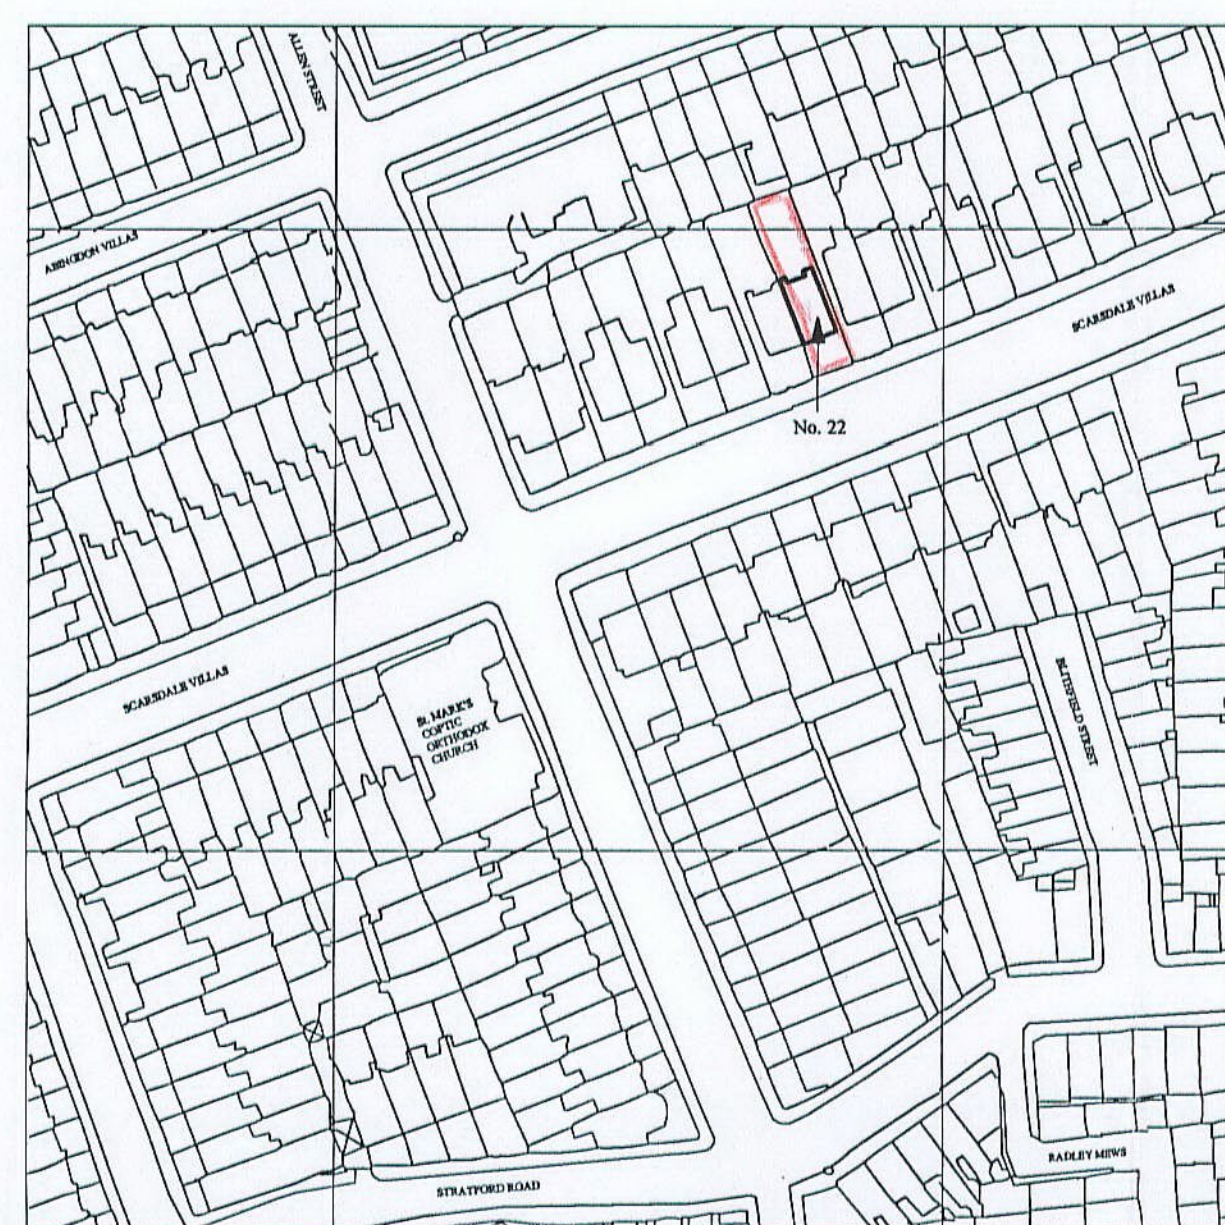

SITE LOCATION PLAN

1:1250

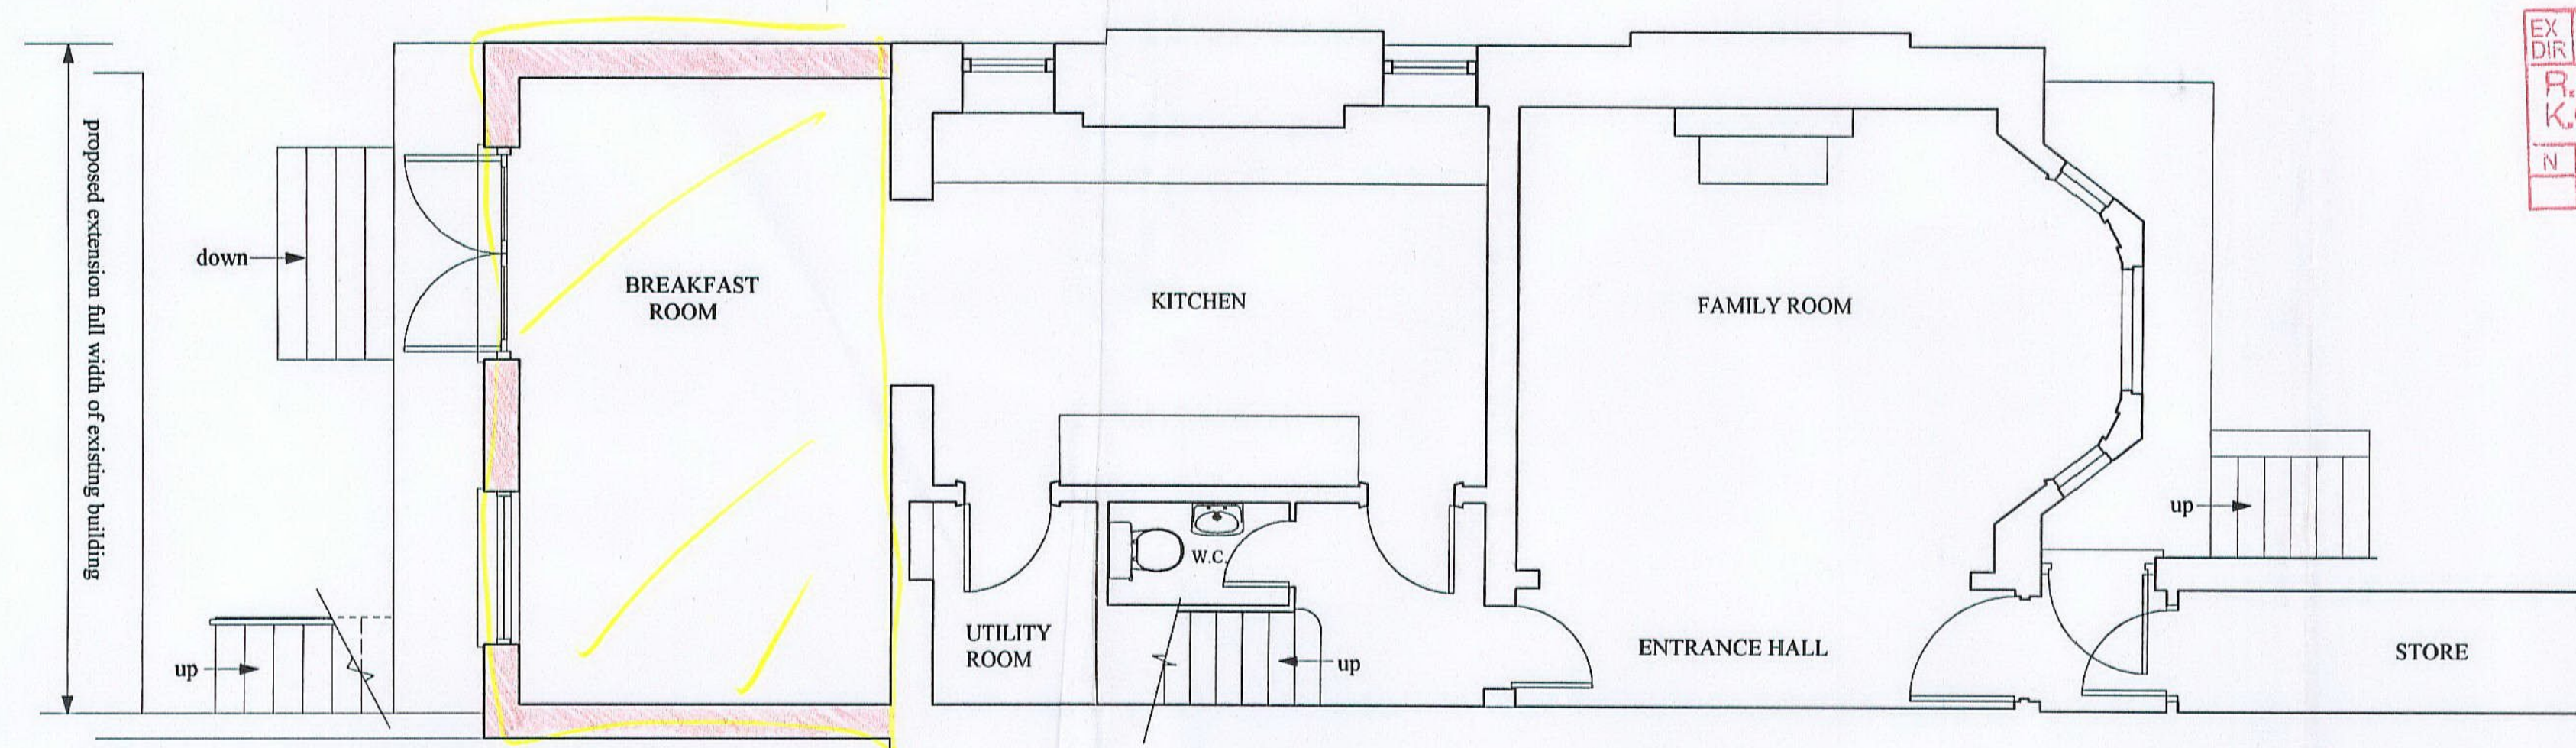

PROPOSED BASEMENT FLOOR PLAN

DELEGATED

- 3 SEP 2004

REFUSAL

EX DIR	EDU	FP	CAC	AD	CLU	AD
R.B. K.C. 09 JUL 2004 PLANNING						
N	C	SW	SE	APP	IO	RE
			ARB	FPLN	DES	FE

09 JUL 2004

PP041549

Revision B: 10/06/2004

Revision A: 28/04/2004

D'Arcy Associates
9 Lamington Street
London
W6 0HU
TEL: 020 8741 1193
FAX: 020 8563 7784

PROJECT
22 SCARSDALE VILLAS
LONDON W8.

DRAWING TITLE
PROPOSED DRAWINGS
Ground and Basement floor plans

	DATE Jan. 2004
	SCALE 1:50
S	DRAWING NO. 2323/PP5
	REVISION B



The Appeal Site

24 Scarsdale Villas

1/1250

↑ N



REAR OF NUMBER 22 WITH ADJACENT BUILDINGS



REAR OF NUMBER 22 AT GARDEN LEVEL

EX DIR	HDC	TP	CAC	AD	CLU	AO AK
R.B. K.C.	09 JUL 2004				PLANNING	
N	C	SW	SE	APP	IO	REC
		ARB	FPLN	DES	FEES	

PP041549

D'Arcy Associates
9 Lamington Street
London
W6 0HU
TEL :020 8741 1193
FAX :020-8563 7784

PROJECT
22 SCARSDALE VILLAS
LONDON W8

DATE
JAN. 2004

SCALE
-


DRAWING TITLE
PHOTOGRAPHS OF THE EXISTING

DRAWING NO
2323/PP9

REVISION

PP104/01549

9

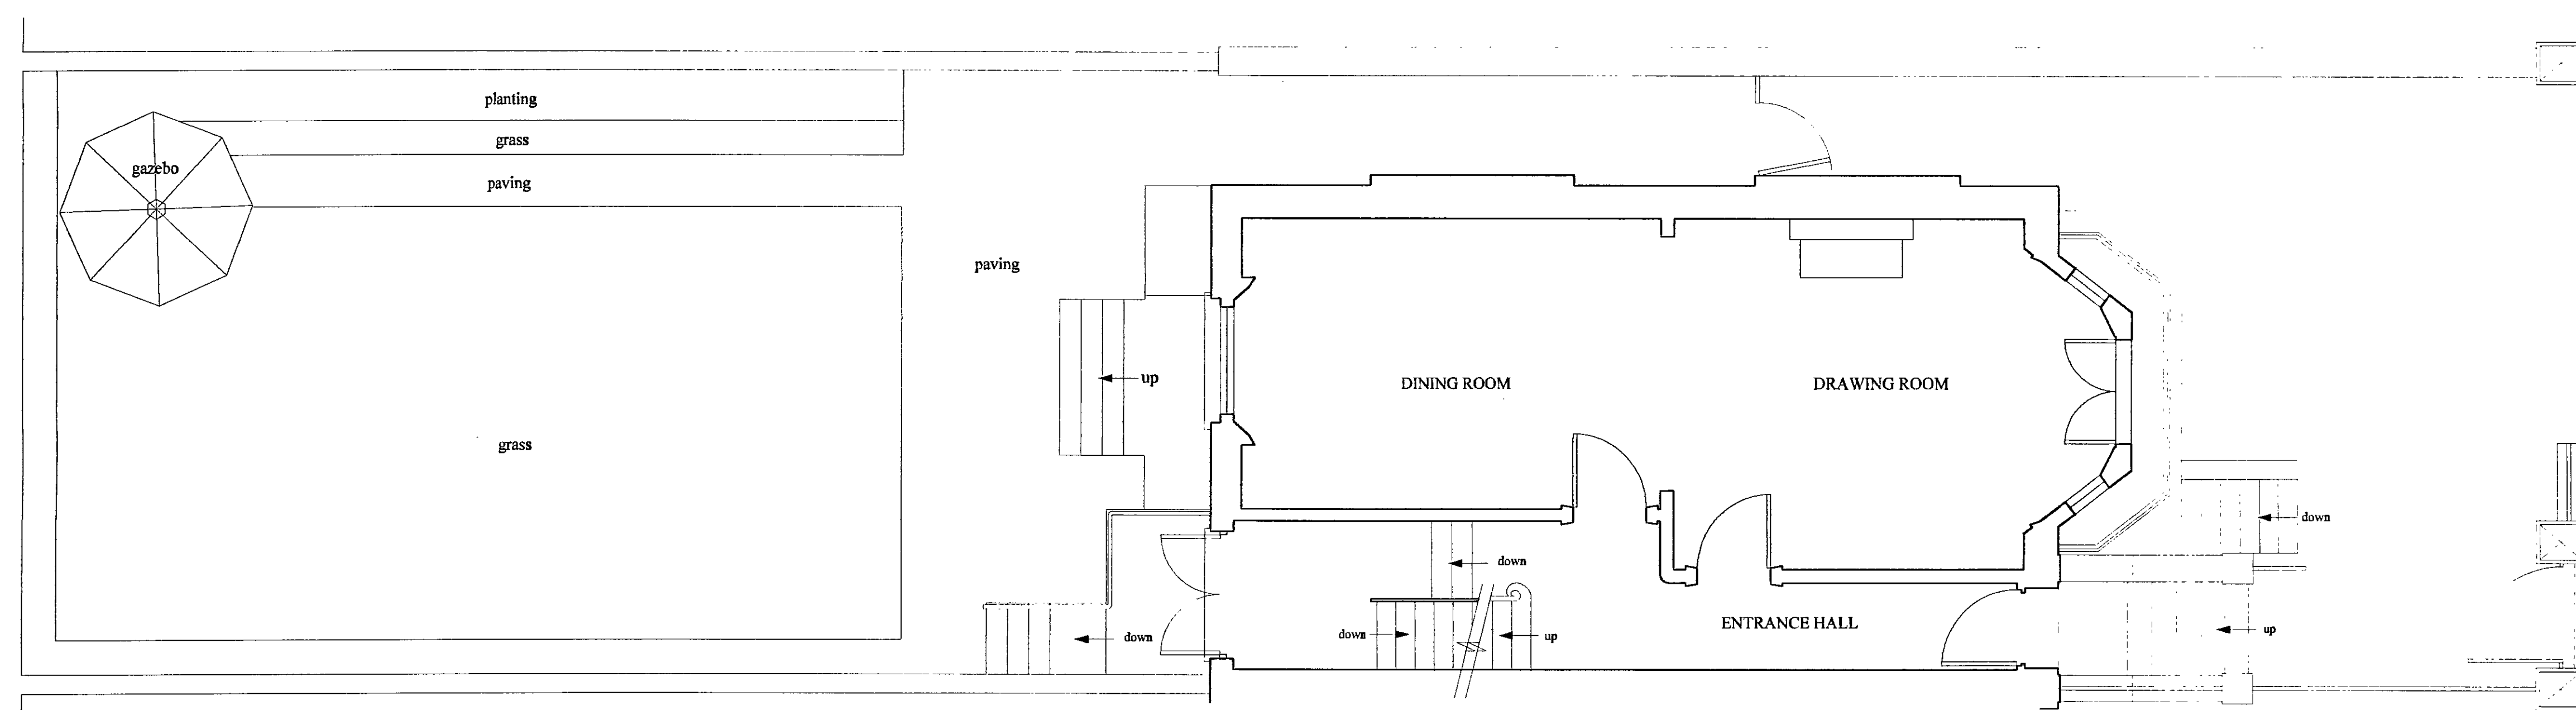


EXISTING GROUND FLOOR PLAN



SITE LOCATION PLAN

1:1250

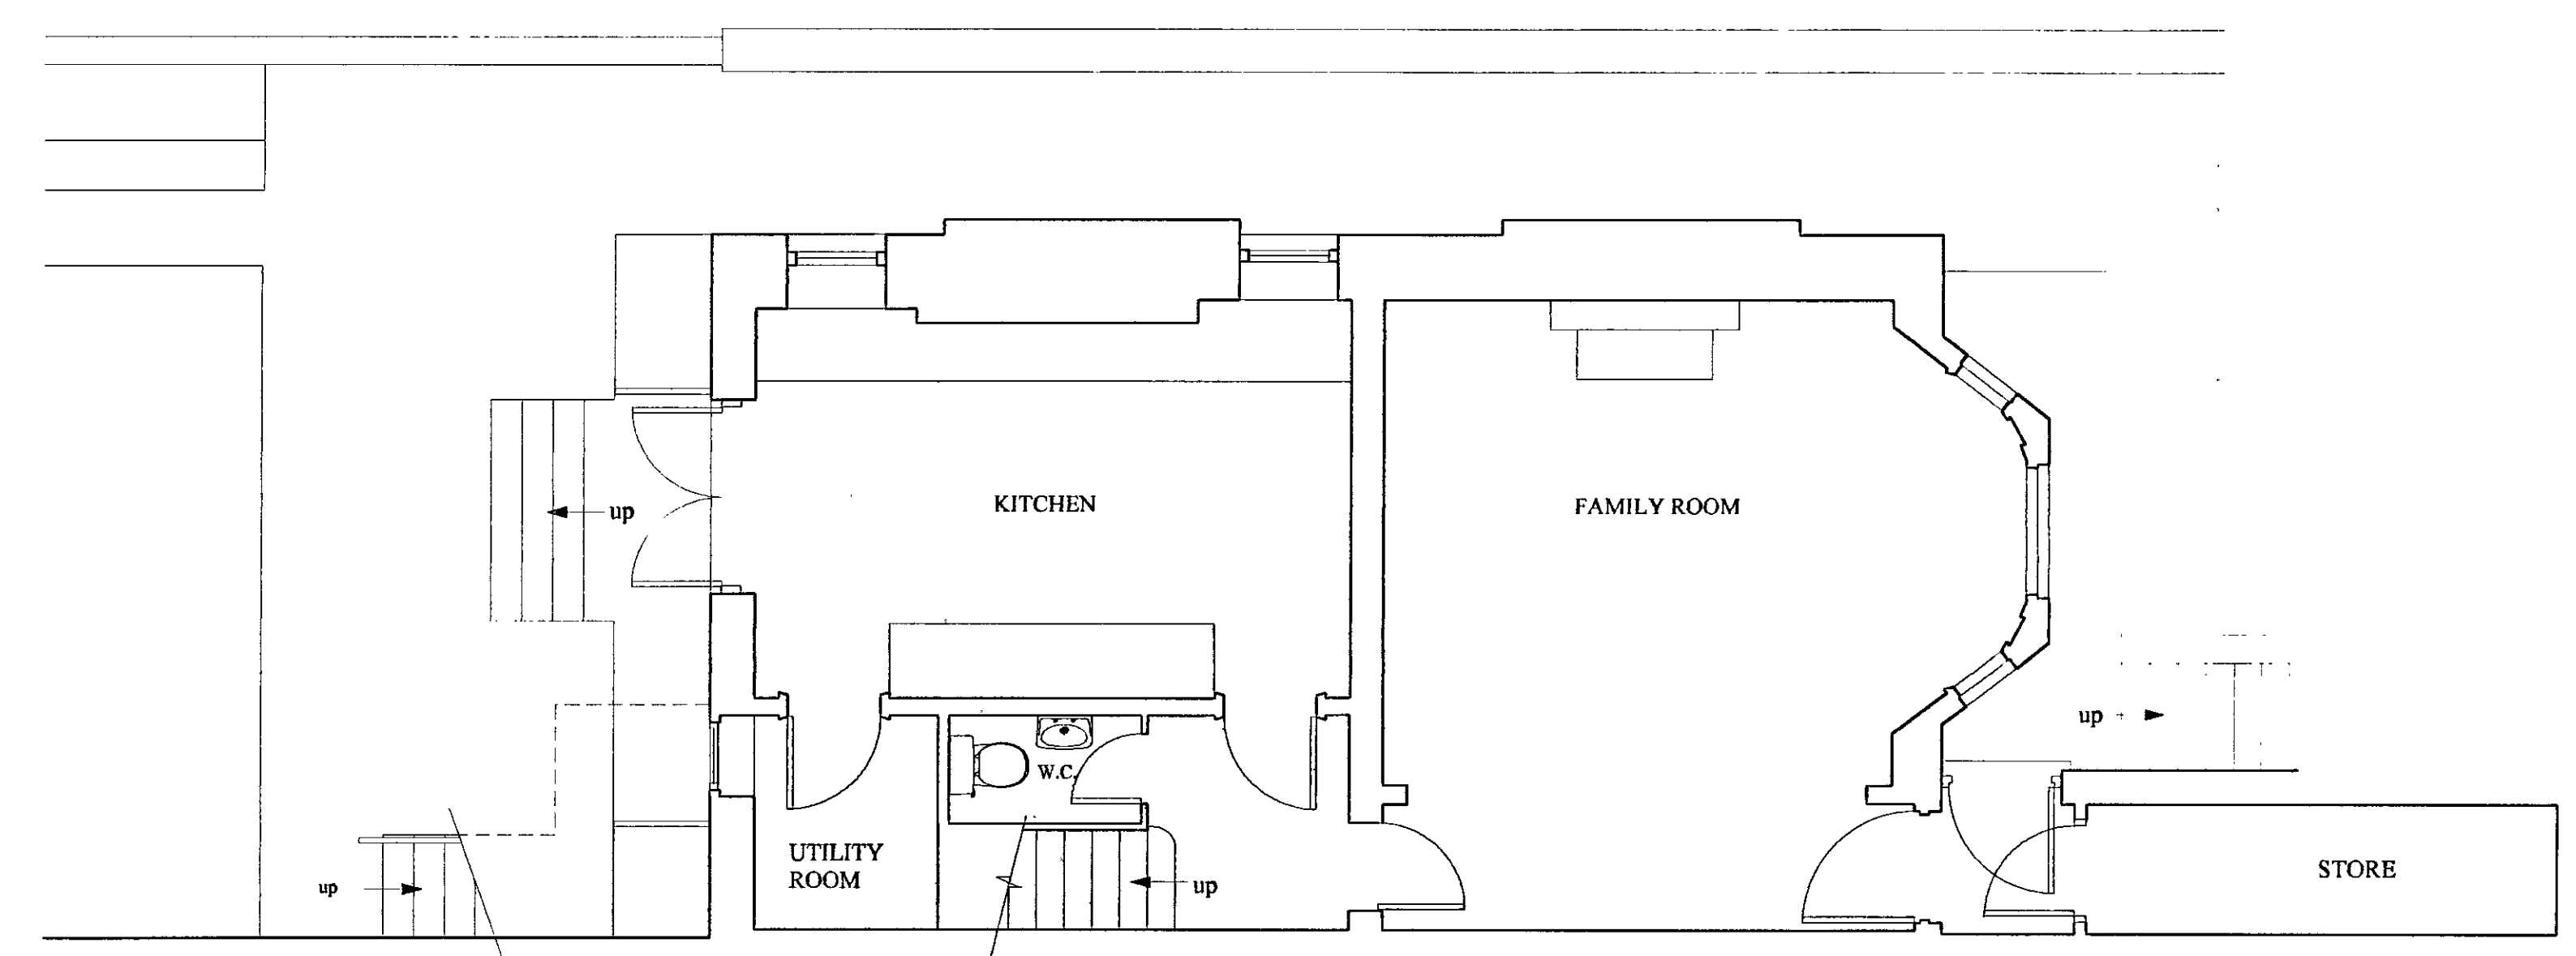

EXISTING BASEMENT FLOOR PLAN

DELEGATED
- 3 SEP 2004
REFUSAL

E	HUC	TP	CAC	MD	ULL	PO
R.E	K.C	09 JUL 2004	ANN	INT		
N	C	H.W	SE	APPL	IC	EC
						FEES


PP141549

D'Arcy Associates
9 Lamington Street
London
W8 0HU
TEL: 020 8744 1193
FAX: 020 8563 7784


PROJECT	22 SCARSDALE VILLAS LONDON W8.	DATE	Jan. 2004
DRAWING TITLE	SURVEY DRAWINGS Ground and Basement floor plans	SCALE	1:50
DRAWING NO.	2323/PP1	REVISION	

PP/04/01549

10

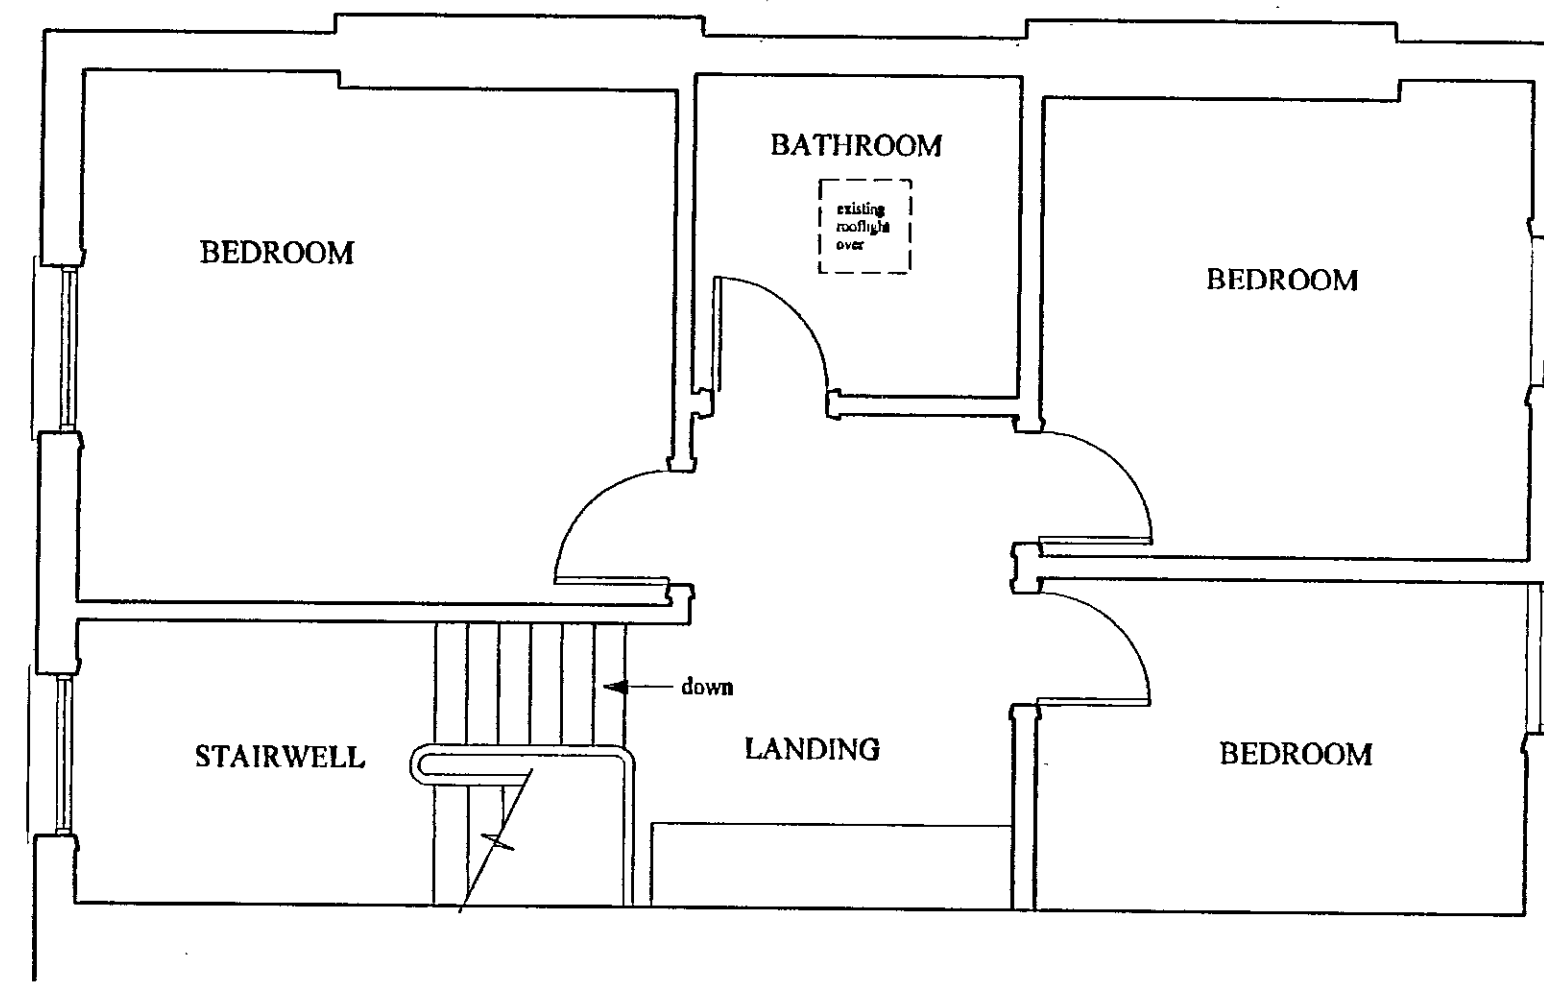

EXISTING SECOND FLOOR PLAN

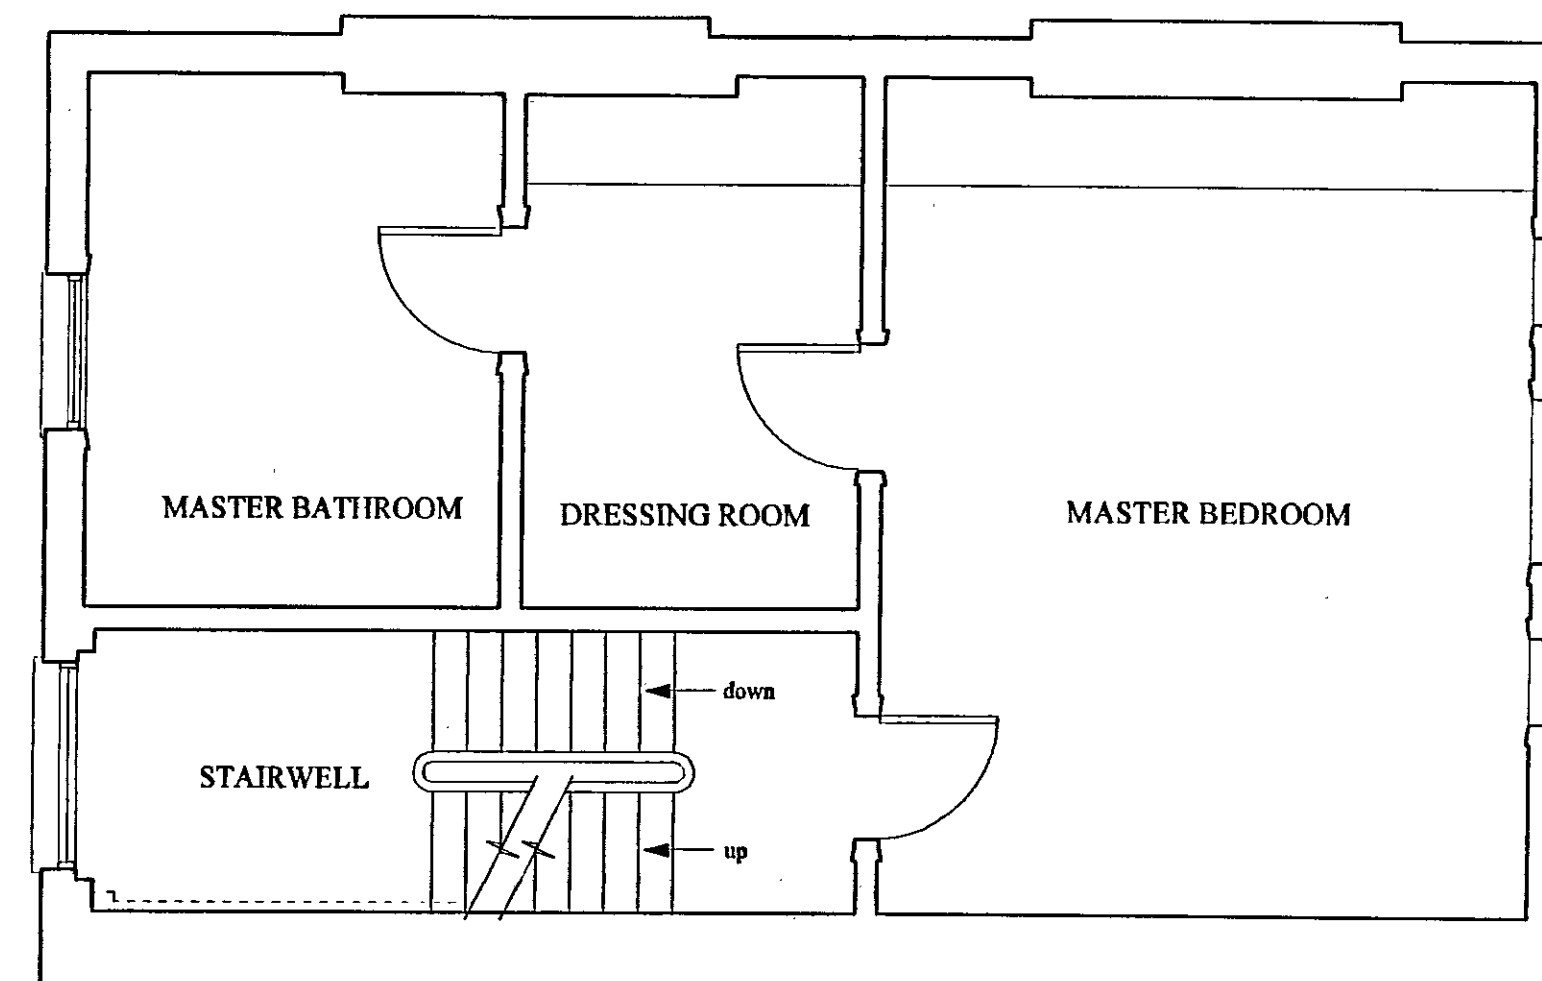

EXISTING FIRST FLOOR PLAN


DELEGATED
- 3 SEP 2004
REFUSAL

EX	REC	TP	CAC	AD	CLU	AO
DK						AK
RE						
K.C.	09 JUL 2004	PLANNING				
N	C	W	SE	APP	IO	REC


PPJ41549



PROJECT 22 SCARSDALE VILLAS LONDON W8.	DATE Jan. 2004 SCALE 1:50
DRAWING TITLE SURVEY DRAWINGS First and Second floor plans	DRAWING NO. 2323/PP2 REVISION

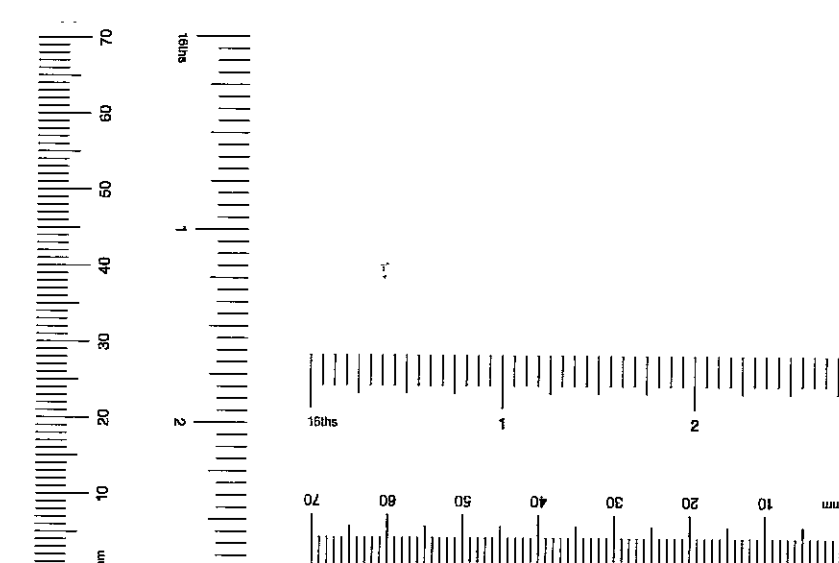

PP/04/01549 (11)

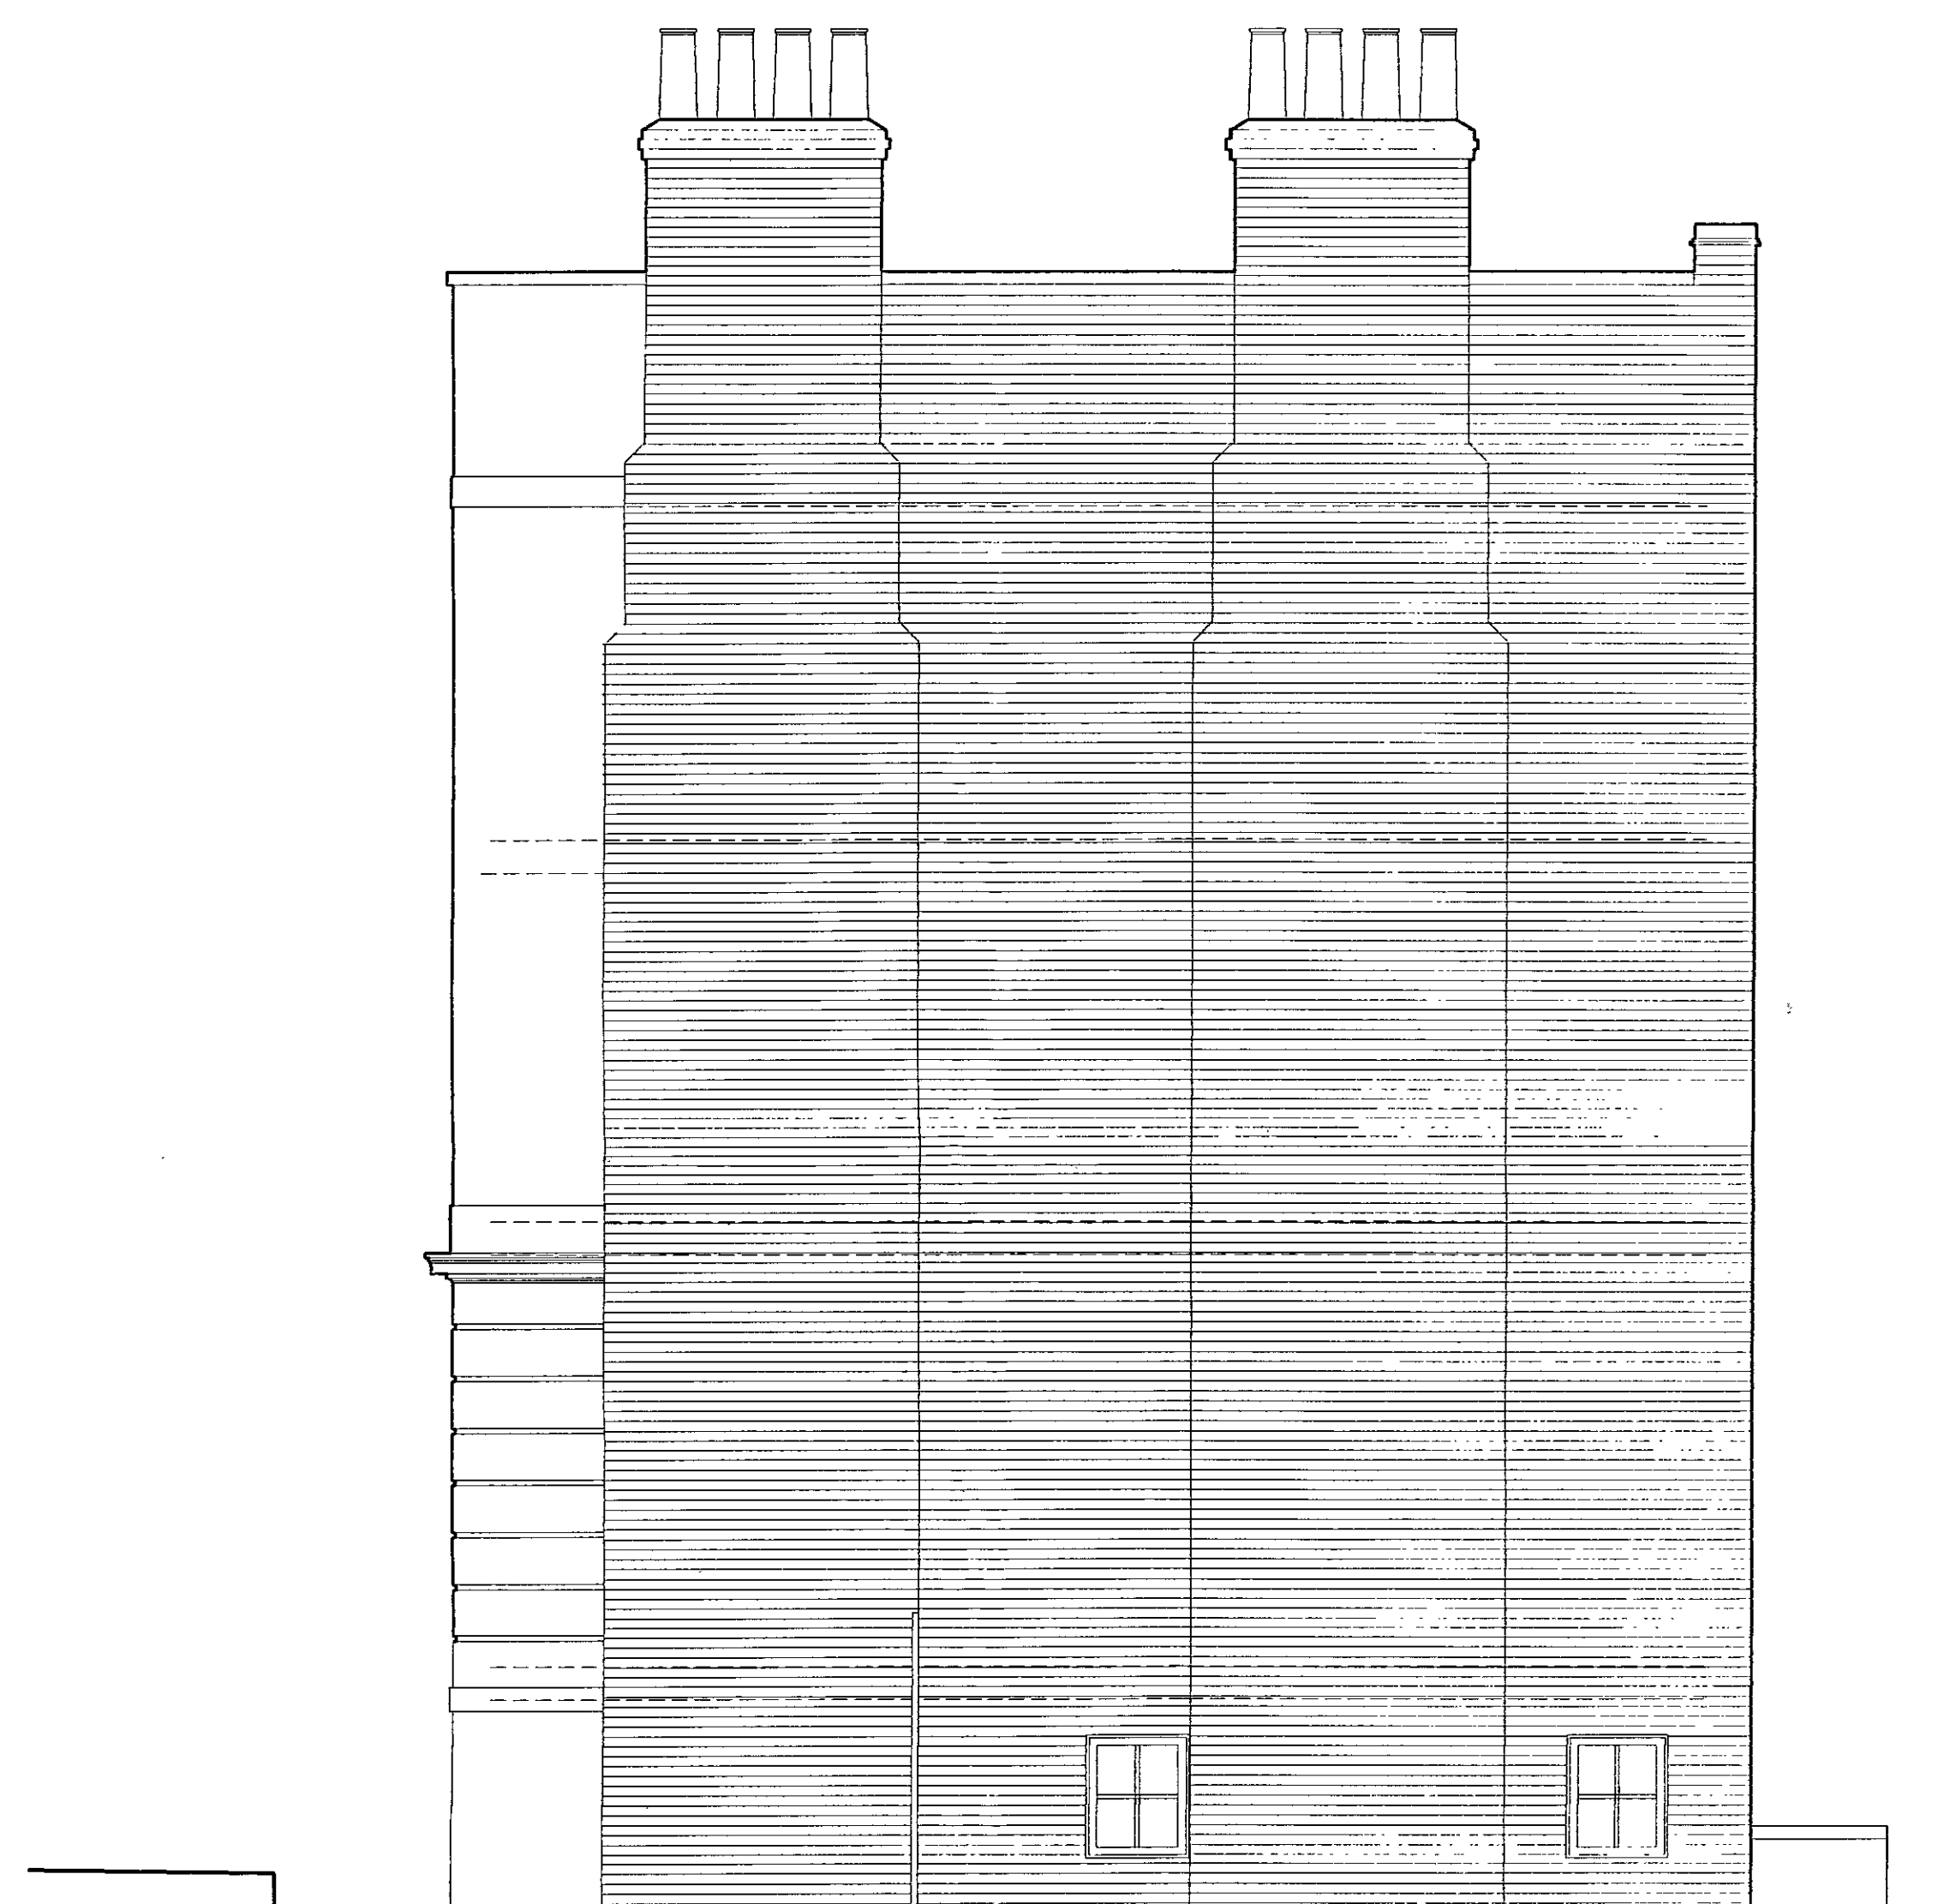

EXISTING SIDE ELEVATION




EXISTING REAR ELEVATION

DELEGATED
- 3 SEP 2004
REFUSAL


EX
D.R. RUC 12 20 20 JUL 0
R.E. 09 JUL 2004
K.C. 09 JUL 2004
N C W S = (APPL) C
FEES

PP041549

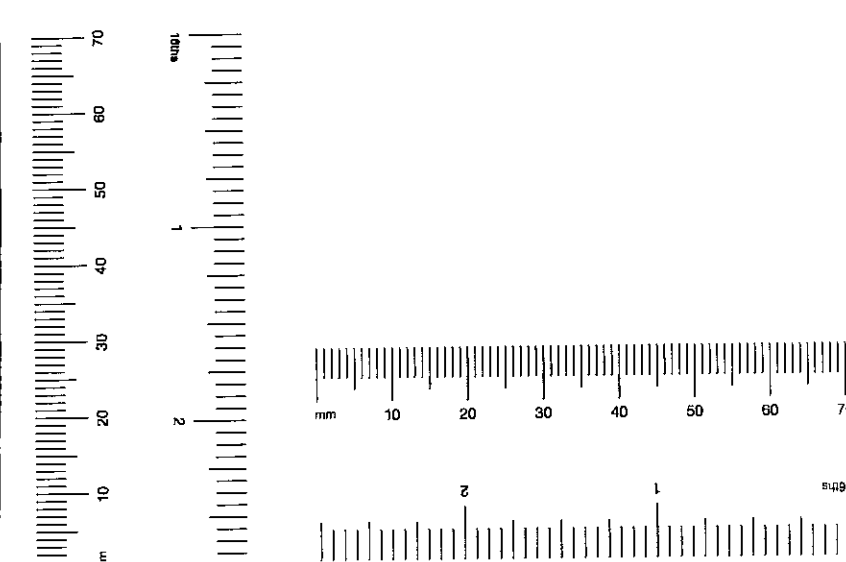

D'Arcy Associates
9 Lamington Street
London
W6 0HU
TEL: 020 8741 1193
FAX: 020 8563 7784


PROJECT 22 SCARSDALE VILLAS LONDON W8.	DATE Jan. 2004
DRAWING TITLE SURVEY DRAWINGS Rear and Side elevations	SCALE 1:50
	DRAWING NO. 2323/PP3
	REVISION

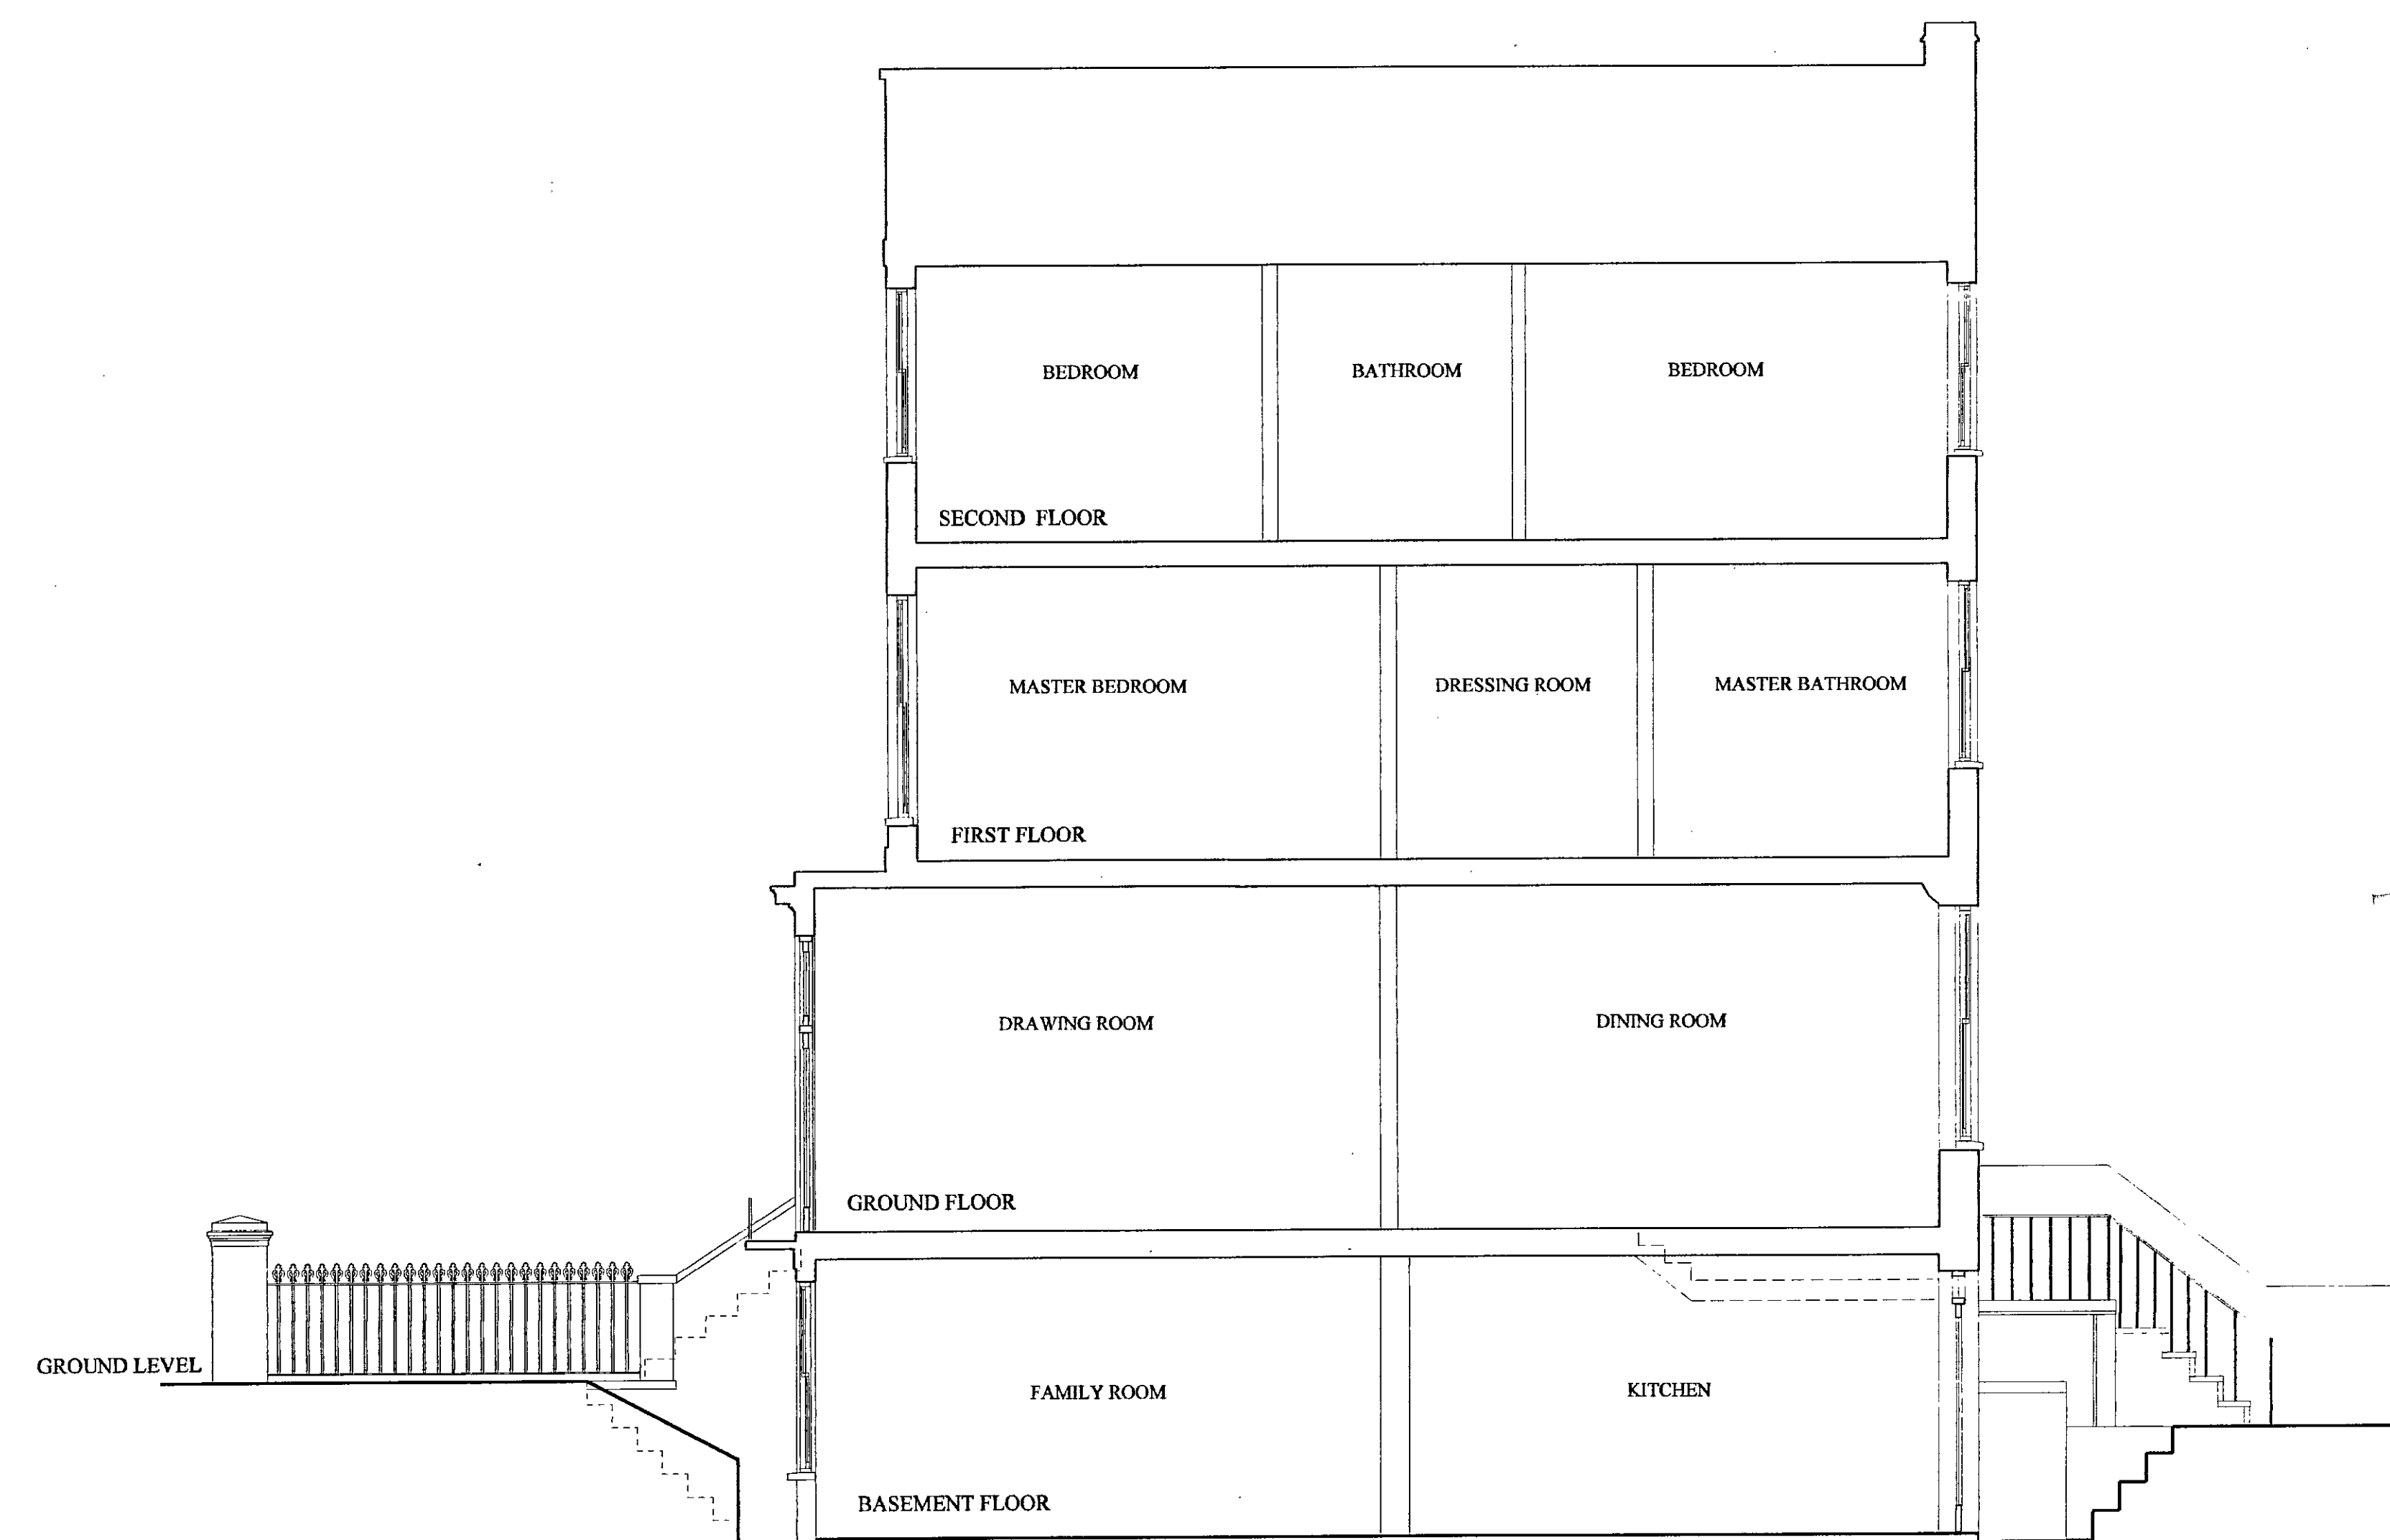

EXISTING LONGITUDINAL SECTION

DELEGATED
- 3 SEP 2004
REFUSAL


EX	DIR	PLC	TF	CAC	AD	CLU	AD
R.E.							
K.C.		09 JUL 2004					PLANNING
N	C	W	S	E	P	I	O

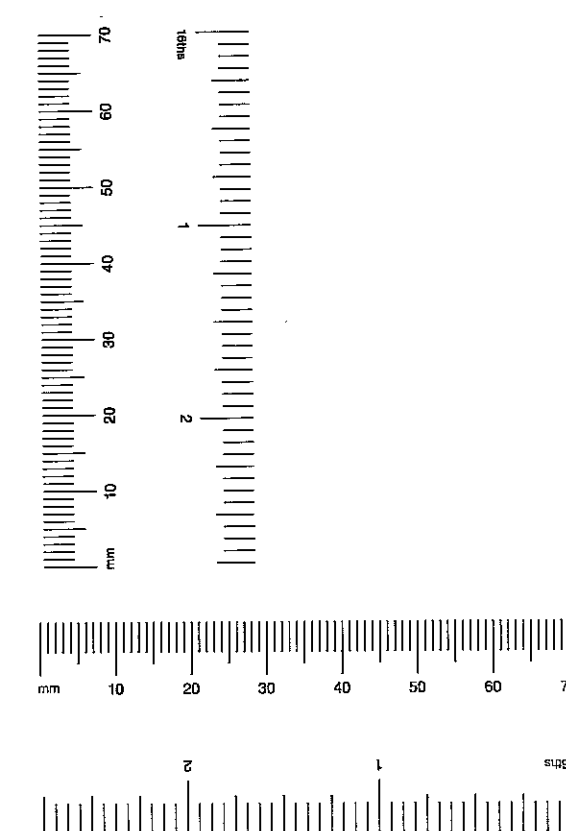


pp041549



PROJECT 22 SCARSDALE VILLAS LONDON W8.	DATE Jan. 2004
DRAWING TITLE SURVEY DRAWINGS Longitudinal Section	SCALE 1:50
	DRAWING NO. 2323/PP4
	REVISION

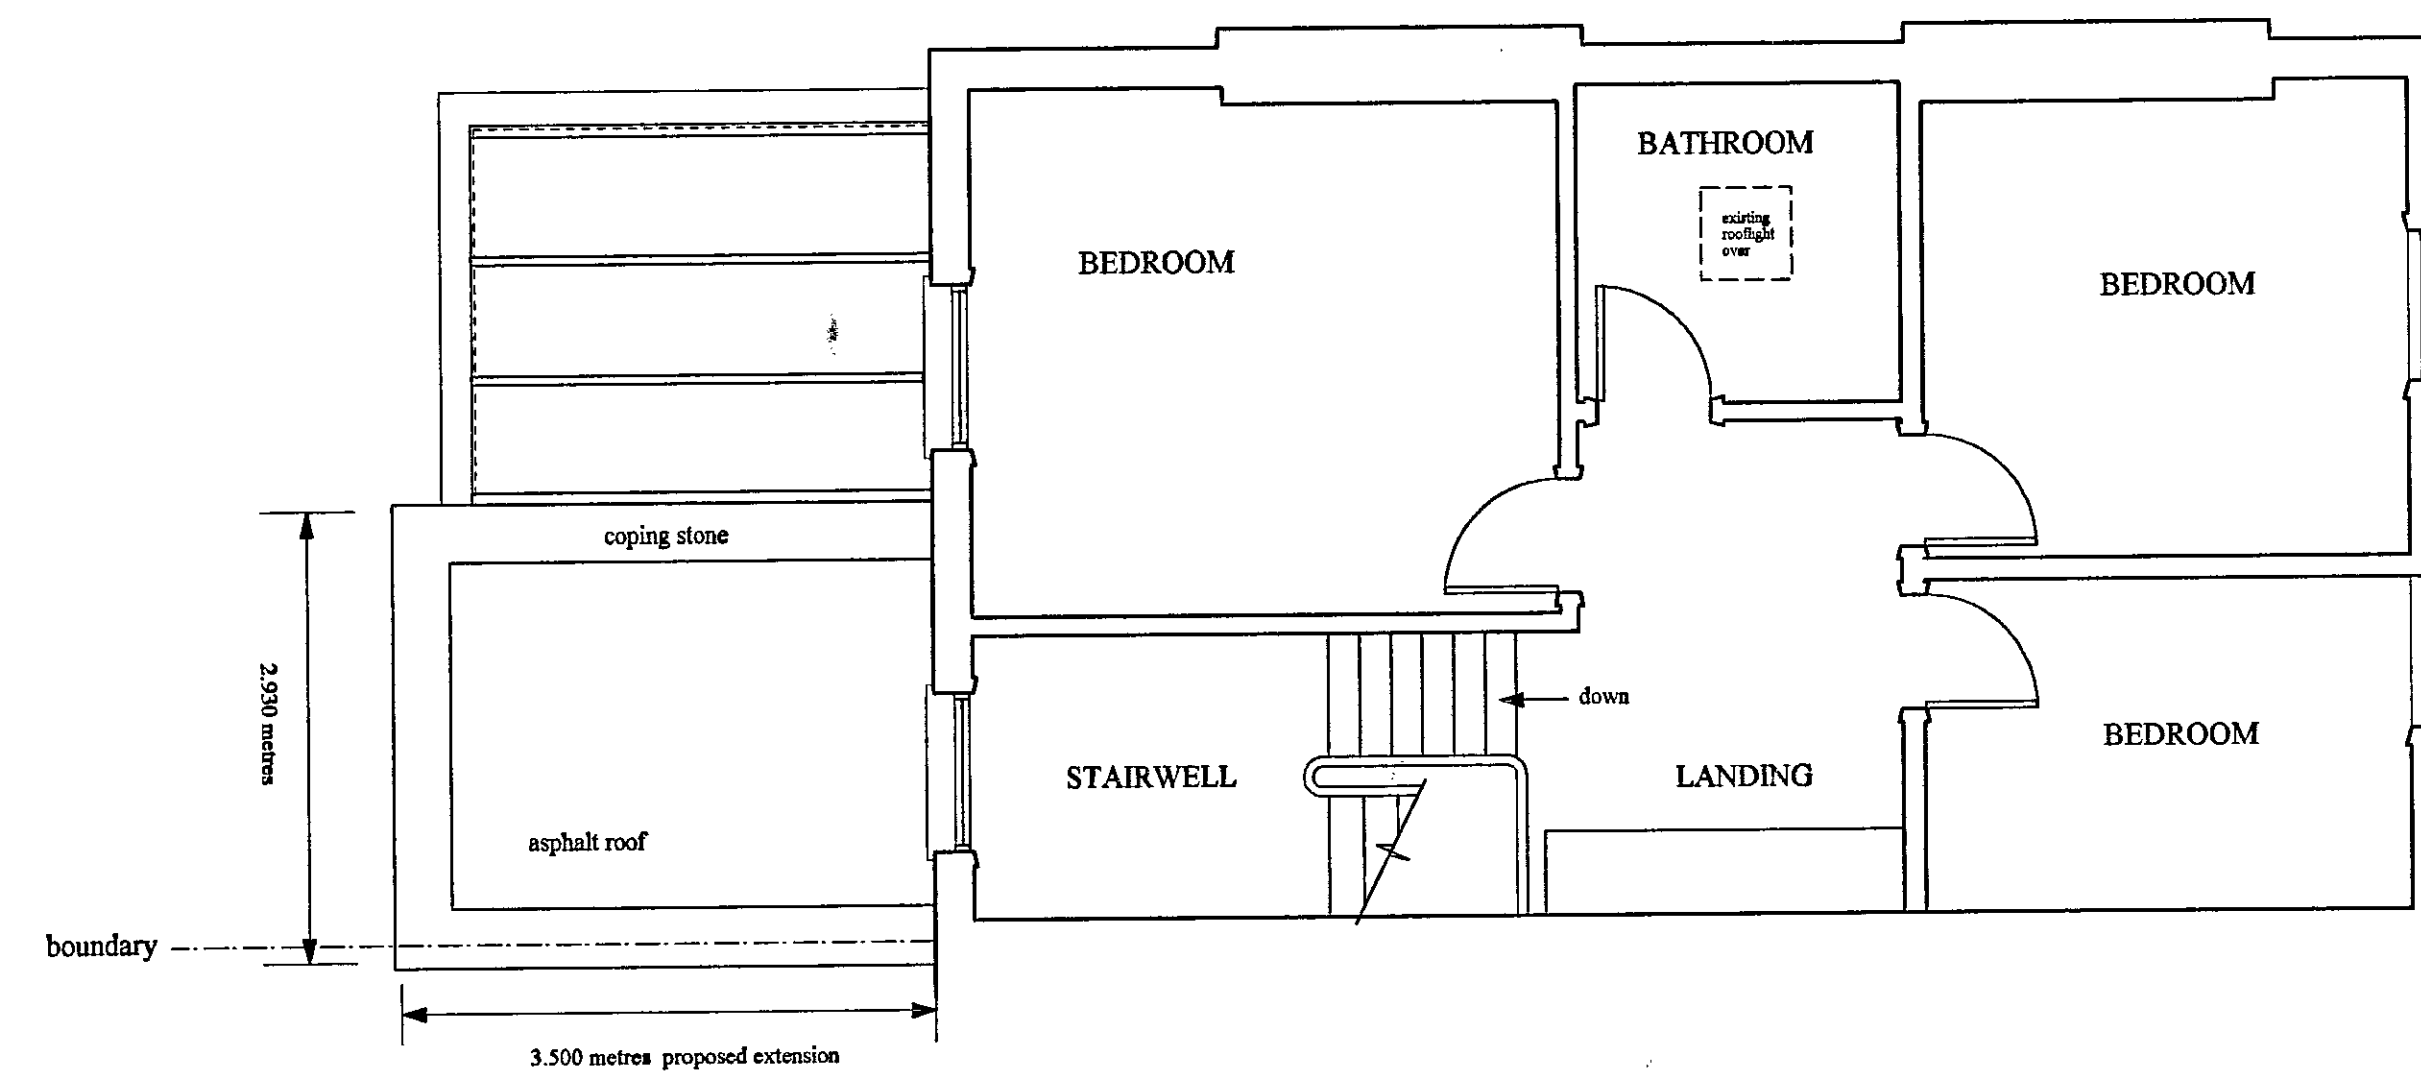


PROPOSED SECOND FLOOR PLAN

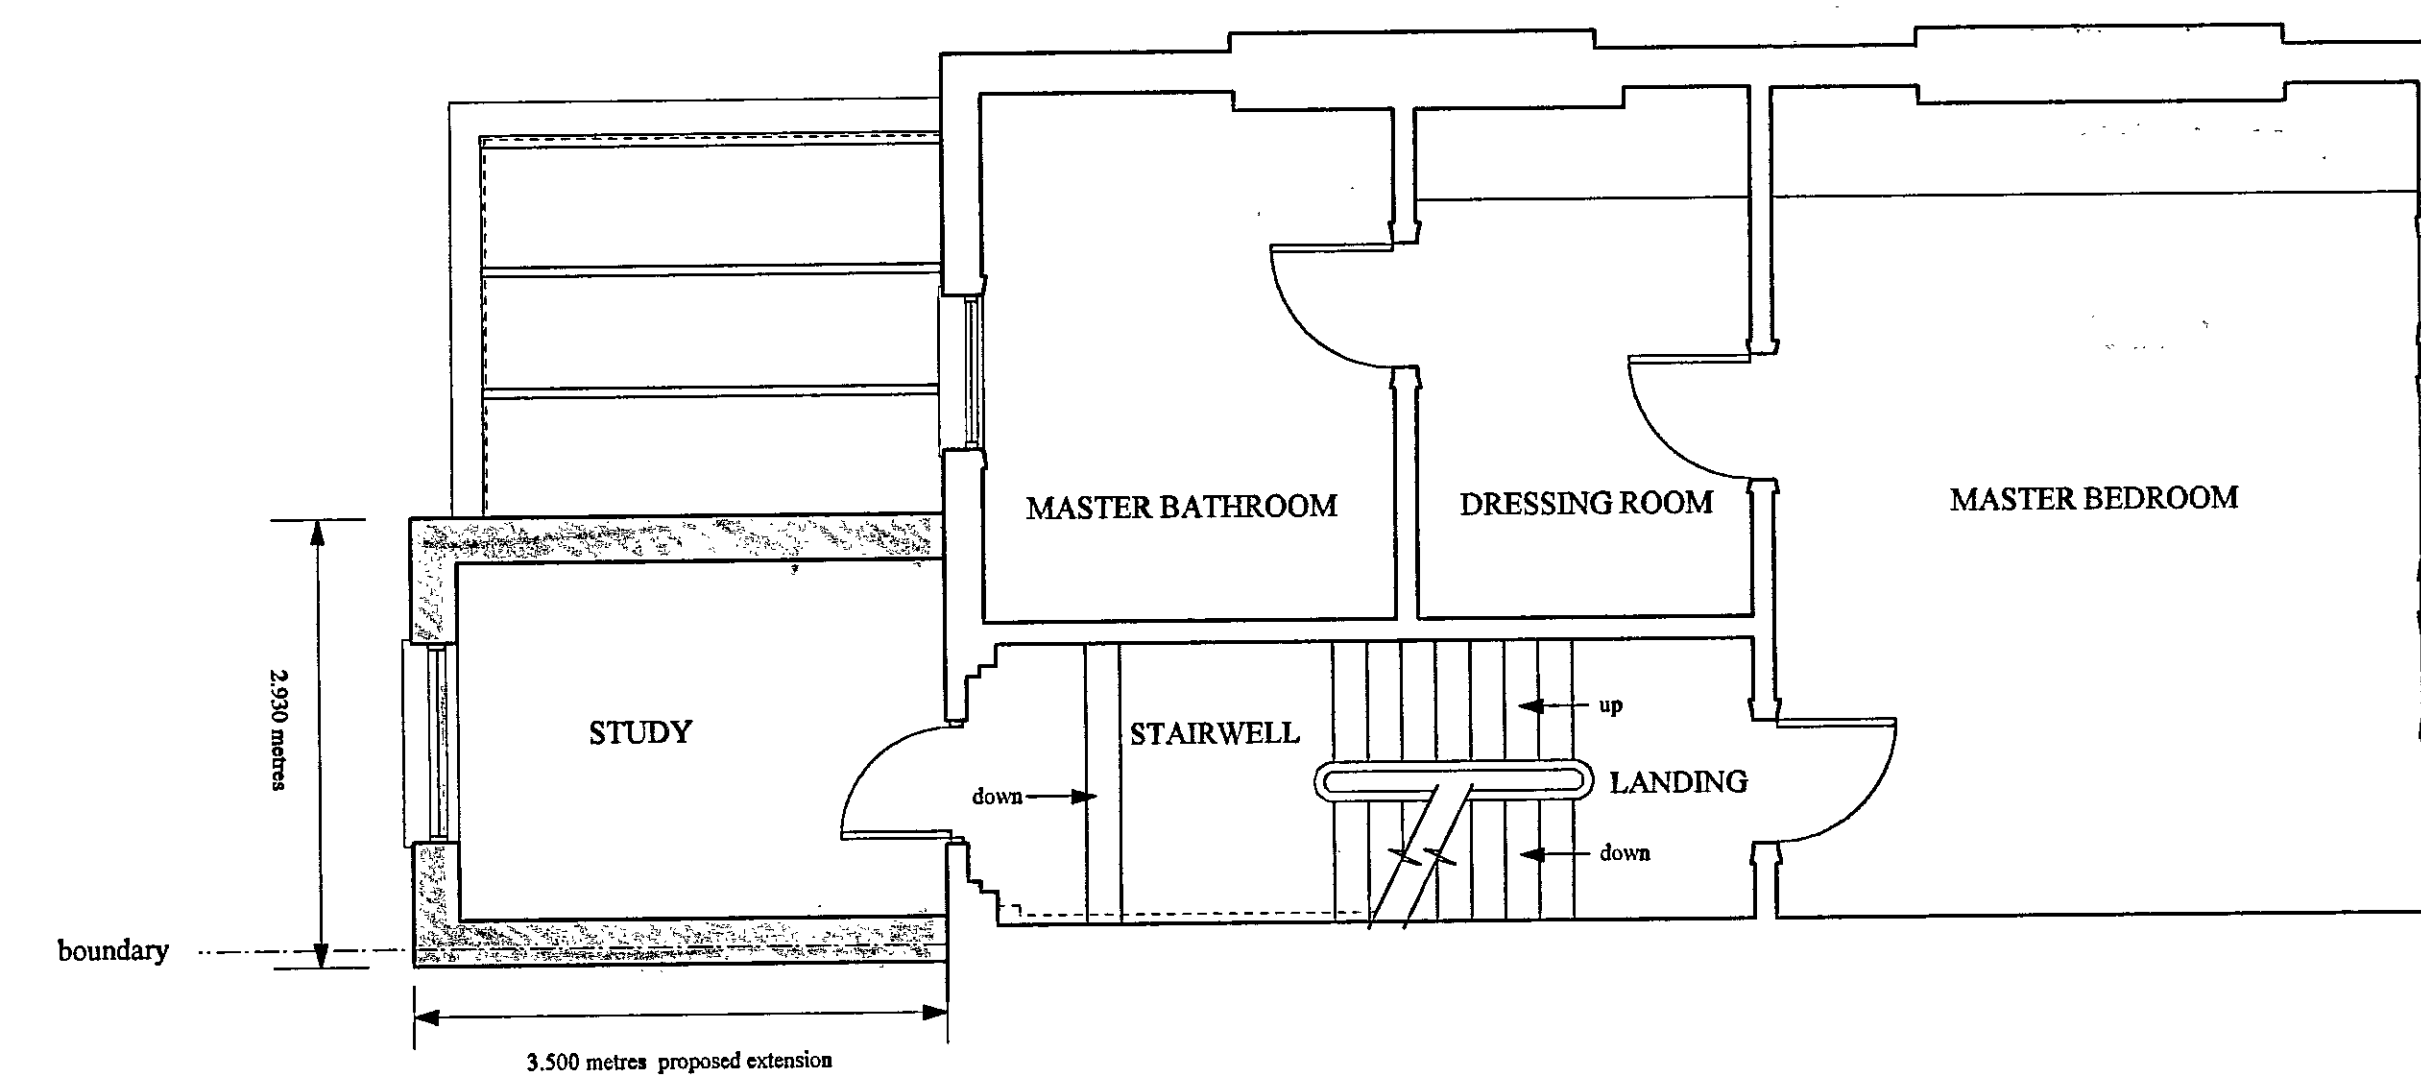

PROPOSED FIRST FLOOR PLAN


DELEGATED
- 3 SEP 2004
REFUSAL

EX	PL	CL	AD	CL	AO
DR	CT	IF	AD	AD	AK
R.B.	K.C.	09 JUL 2004	PLANNING		
N	C	SW	SE	APP	IO REC
				ARB	FUNDES FEES

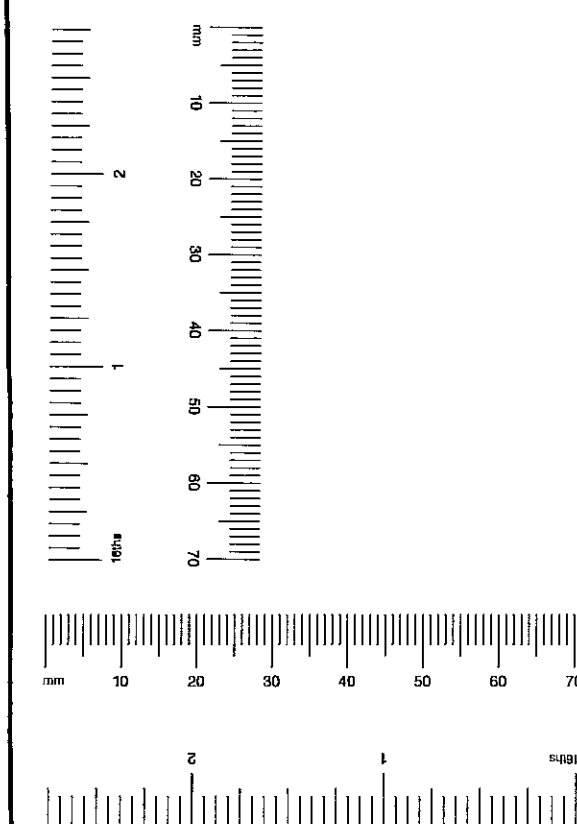


PROJECT 22 SCARSDALE VILLAS LONDON W8.	DATE Jan. 2004 SCALE 1:50
DRAWING TITLE PROPOSED DRAWINGS First and Second floor plans	DRAWING NO. 2321/PP6 REVISION B



PP041549
Revision B: 10/06/2004
Revision A: 28/04/2004

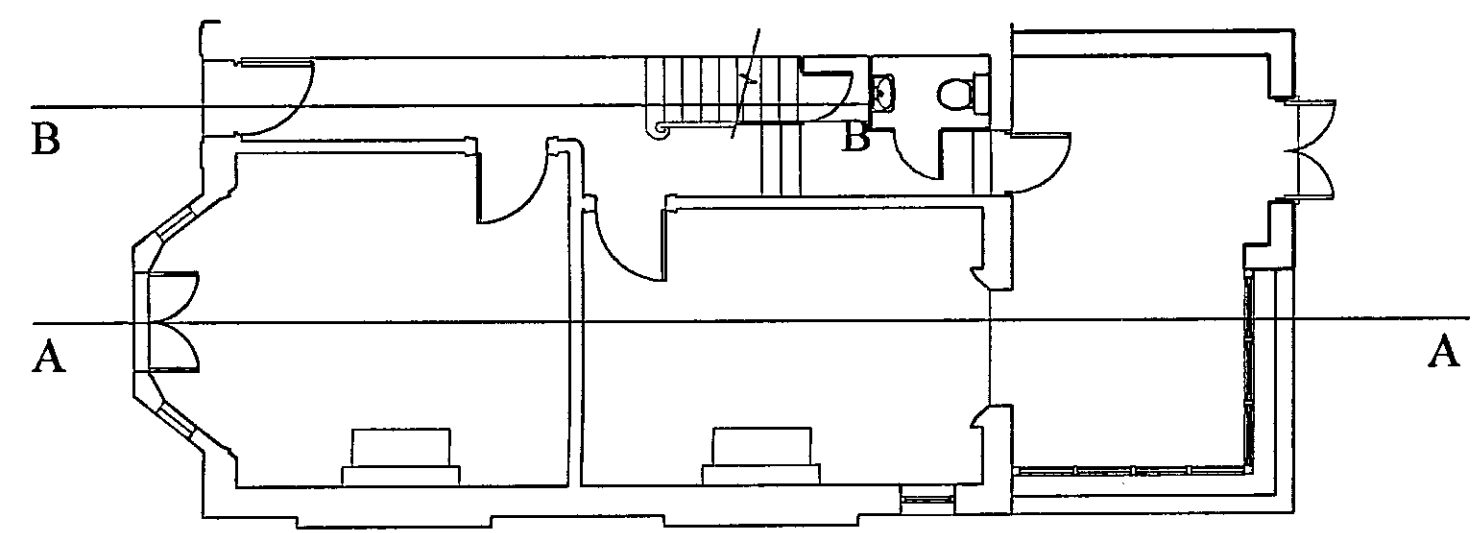

PLAN OF HOUSE AND EXTENSION not to scale.

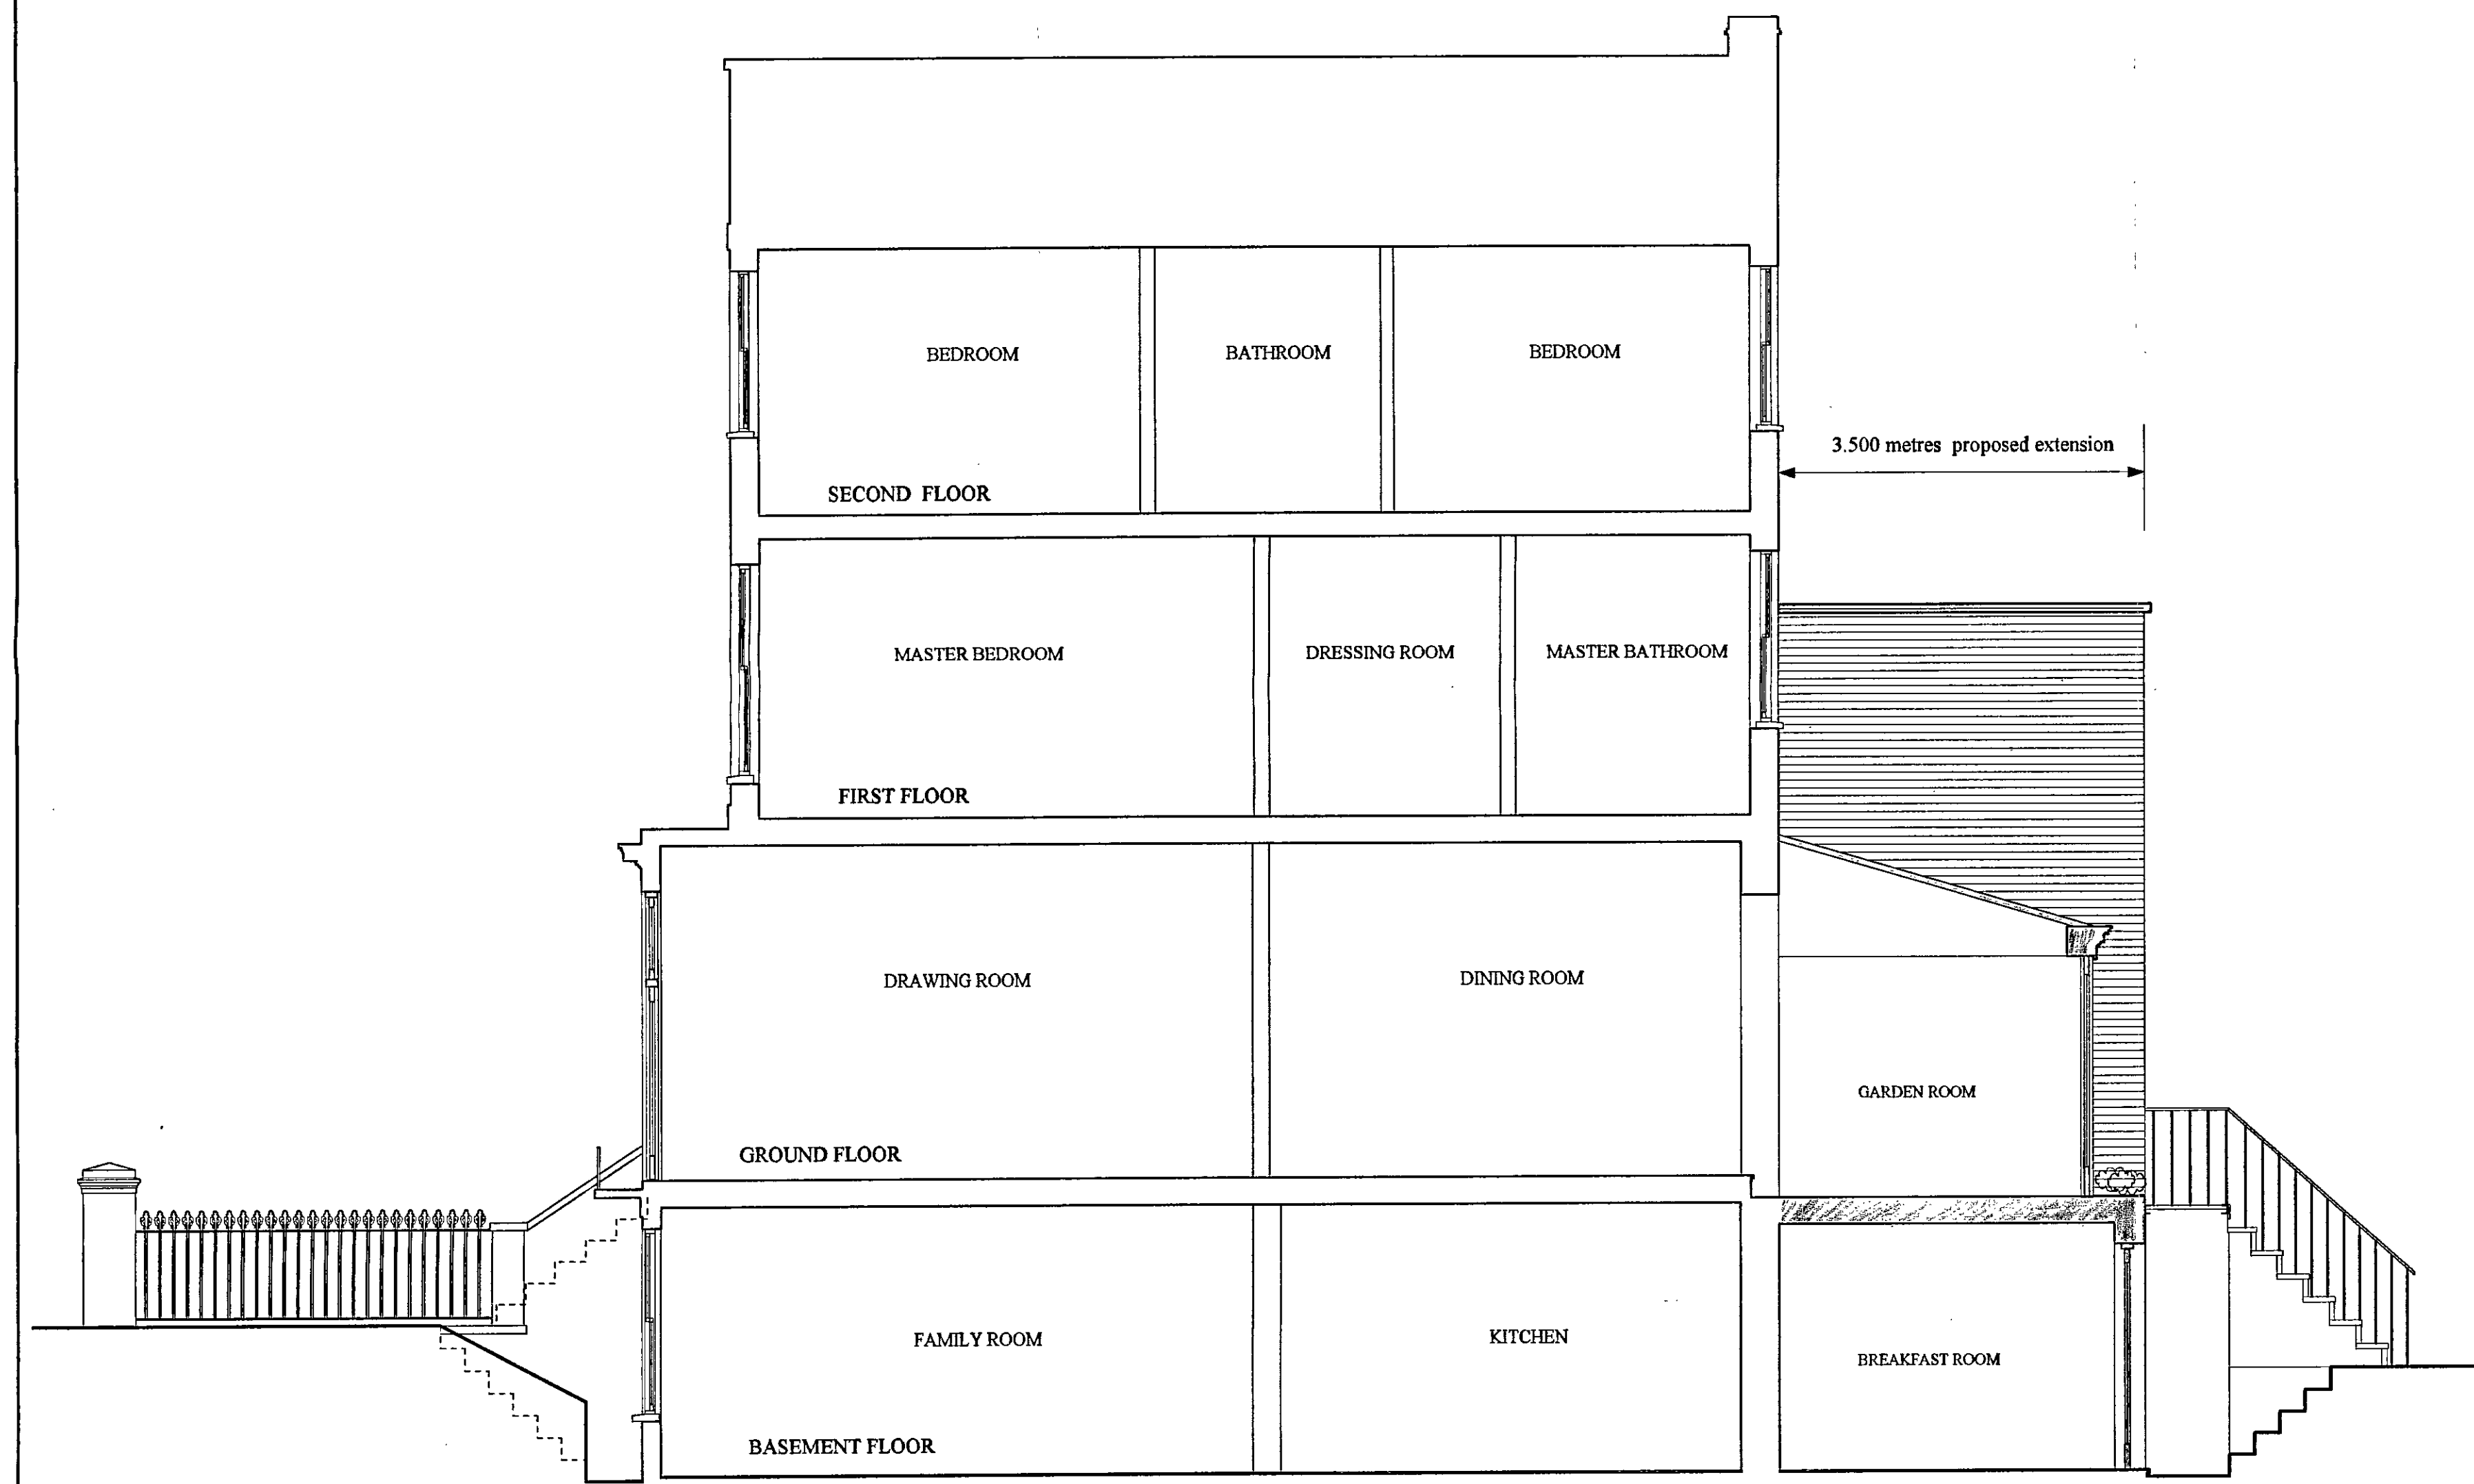

PROPOSED SECTION A-A

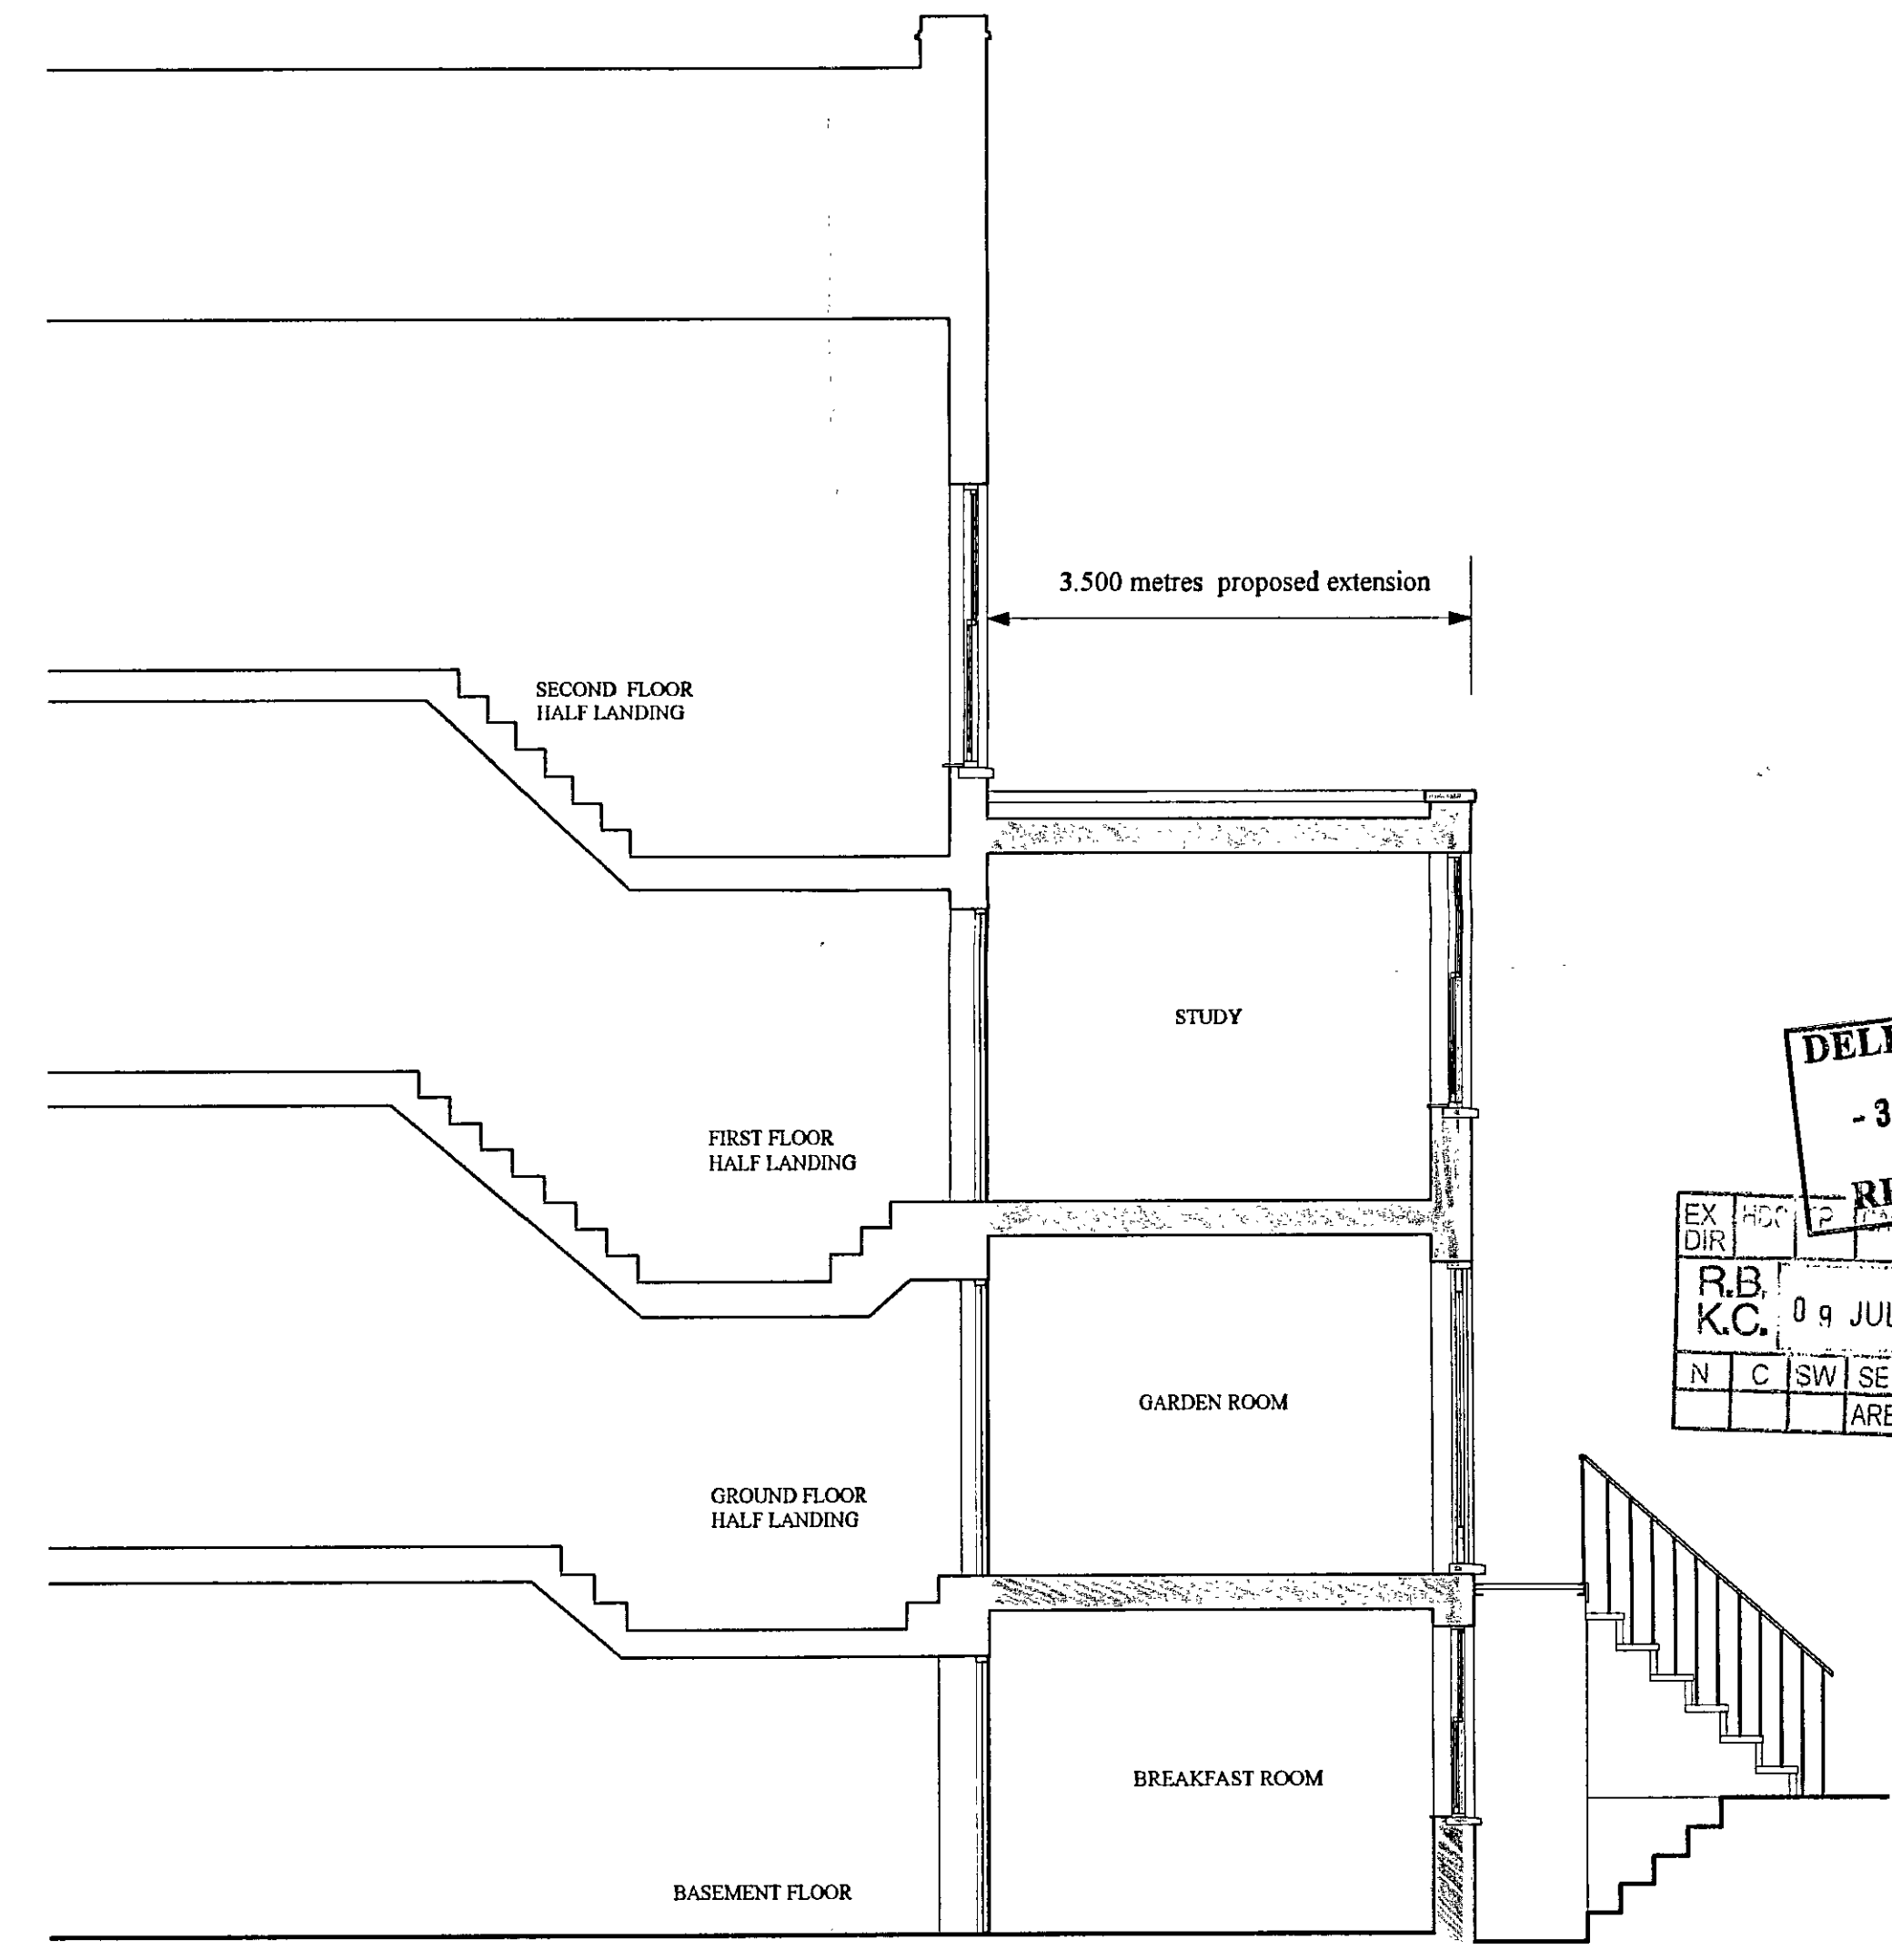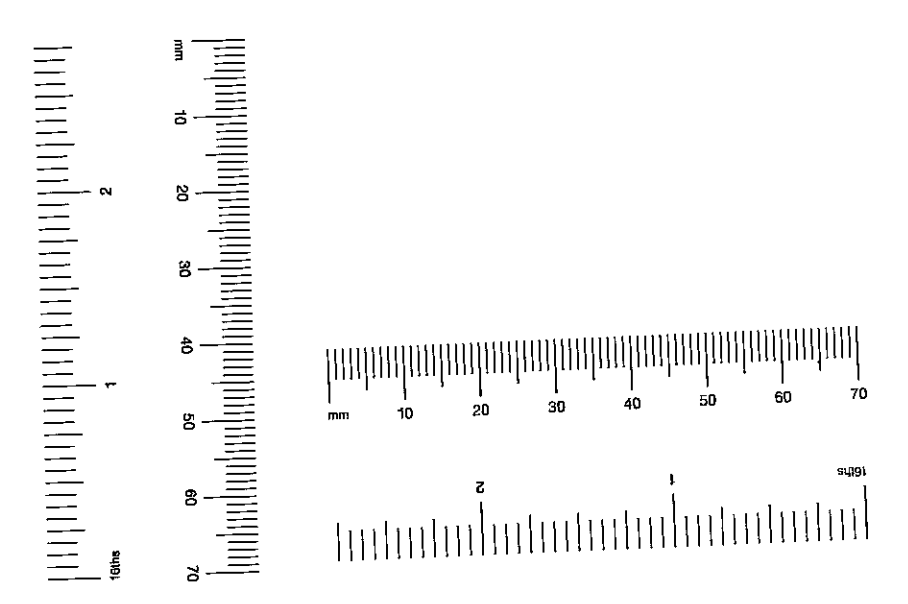

PROPOSED SECTION B-B

DELEGATED
- 3 SEP 2004
REFUSAL
EX DIR R.B. K.C. 09 JUL 2004 PLANNING
N C SW SE APP IO REC
ARB/PLN/DES/FEES

PPJ41549

Revision B: 28/04/2004
Revision A: 28/04/2004

D'Arcy Associates
9 Lammington Street
London
W6 0HU
TEL: 020 8741 1193
FAX: 020 8563 7784

PROJECT 22 SCARSDALE VILLAS LONDON W8.		DATE Jan. 2004
DRAWING TITLE PROPOSED DRAWINGS Section A-A & Section B-B.		SCALE 1:50
		DRAWING NO. 2323/PP8
		REVISION B



REAR OF NUMBER 22 WITH ADJACENT BUILDINGS



REAR OF NUMBER 22 AT GARDEN LEVEL

EX DIR	HDC	TP	CAC	AD	CLU	AO AK
R.B. K.C.	09 JUL 2004				PLANNING	
N	C	SW	SE	APP	IO	REC
		ARB	FPLN	DES	FEES	

PP041549

D'Arcy Associates
9 Lamington Street
London
W6 0HU
TEL :020 8741 1193
FAX :020-8563 7784

PROJECT
22 SCARSDALE VILLAS
LONDON W8


DATE
JAN. 2004

SCALE
-


DRAWING TITLE
PHOTOGRAPHS OF THE EXISTING

DRAWING NO
2323/PP9


REVISION

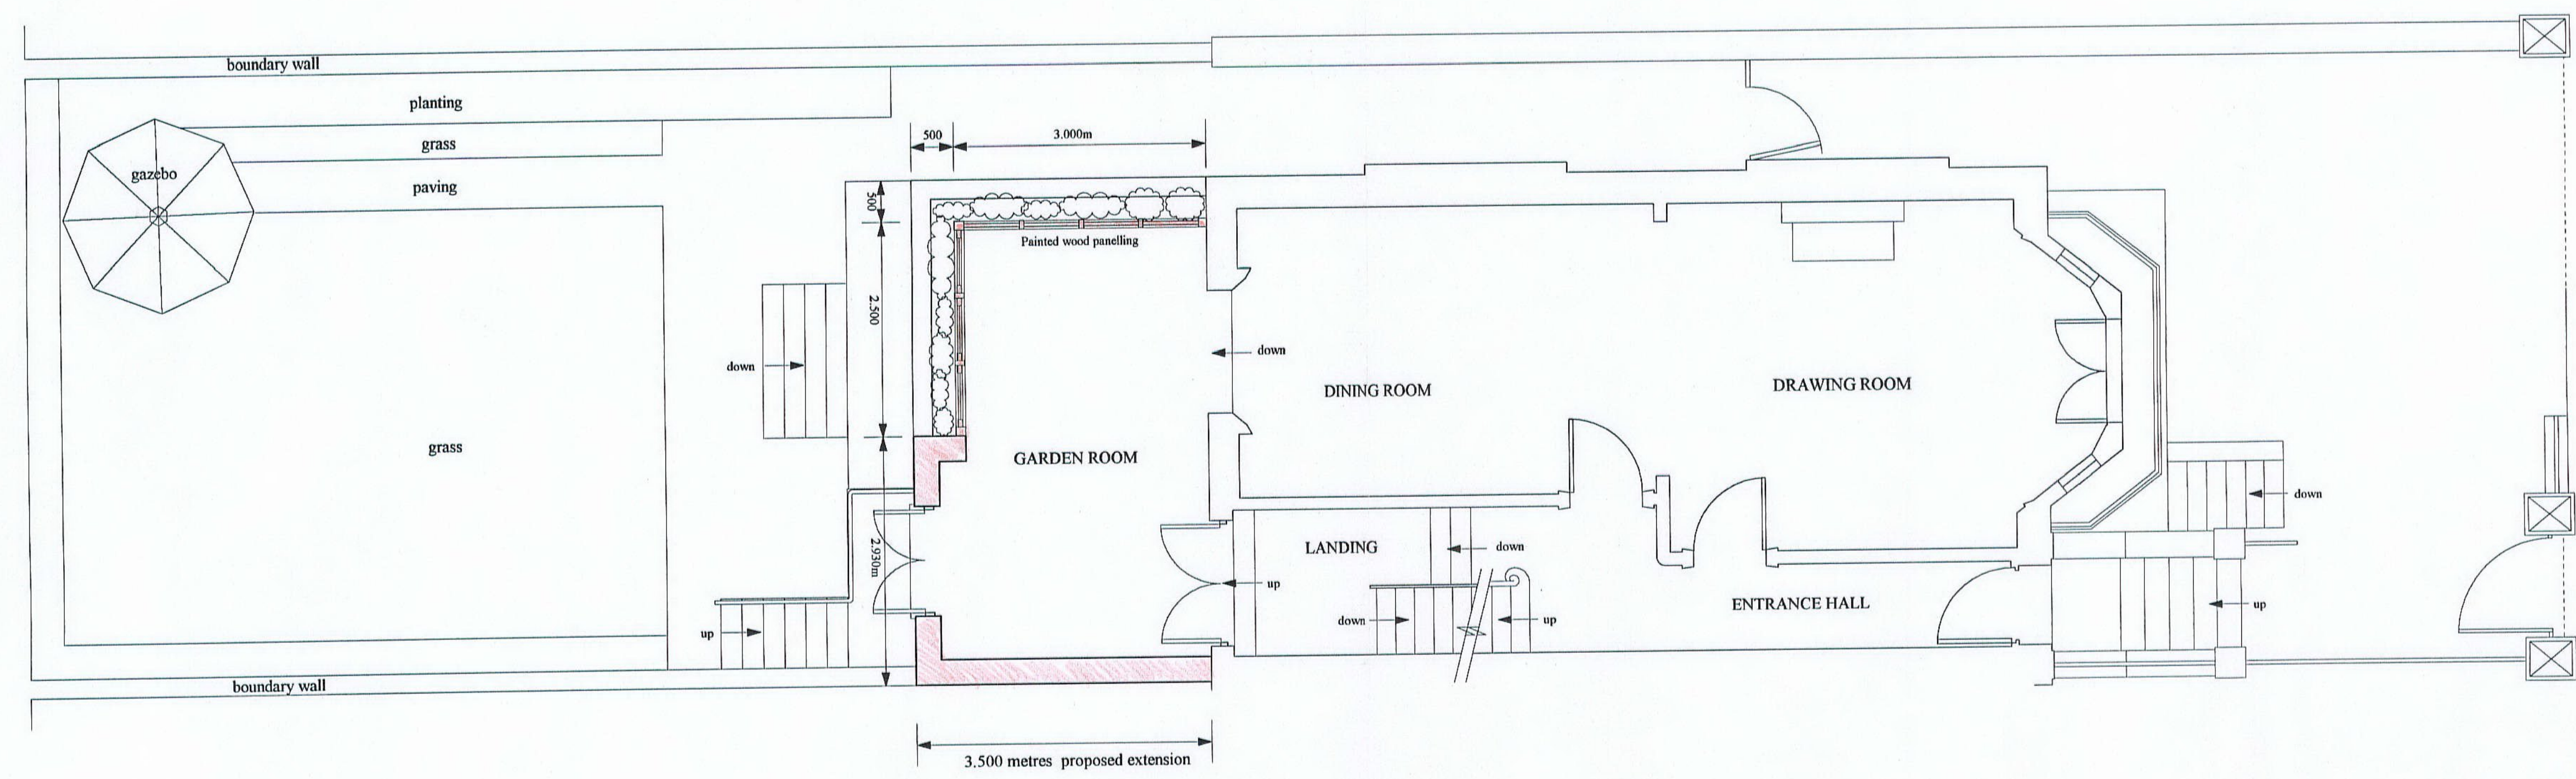

PROPOSED GROUND FLOOR PLAN

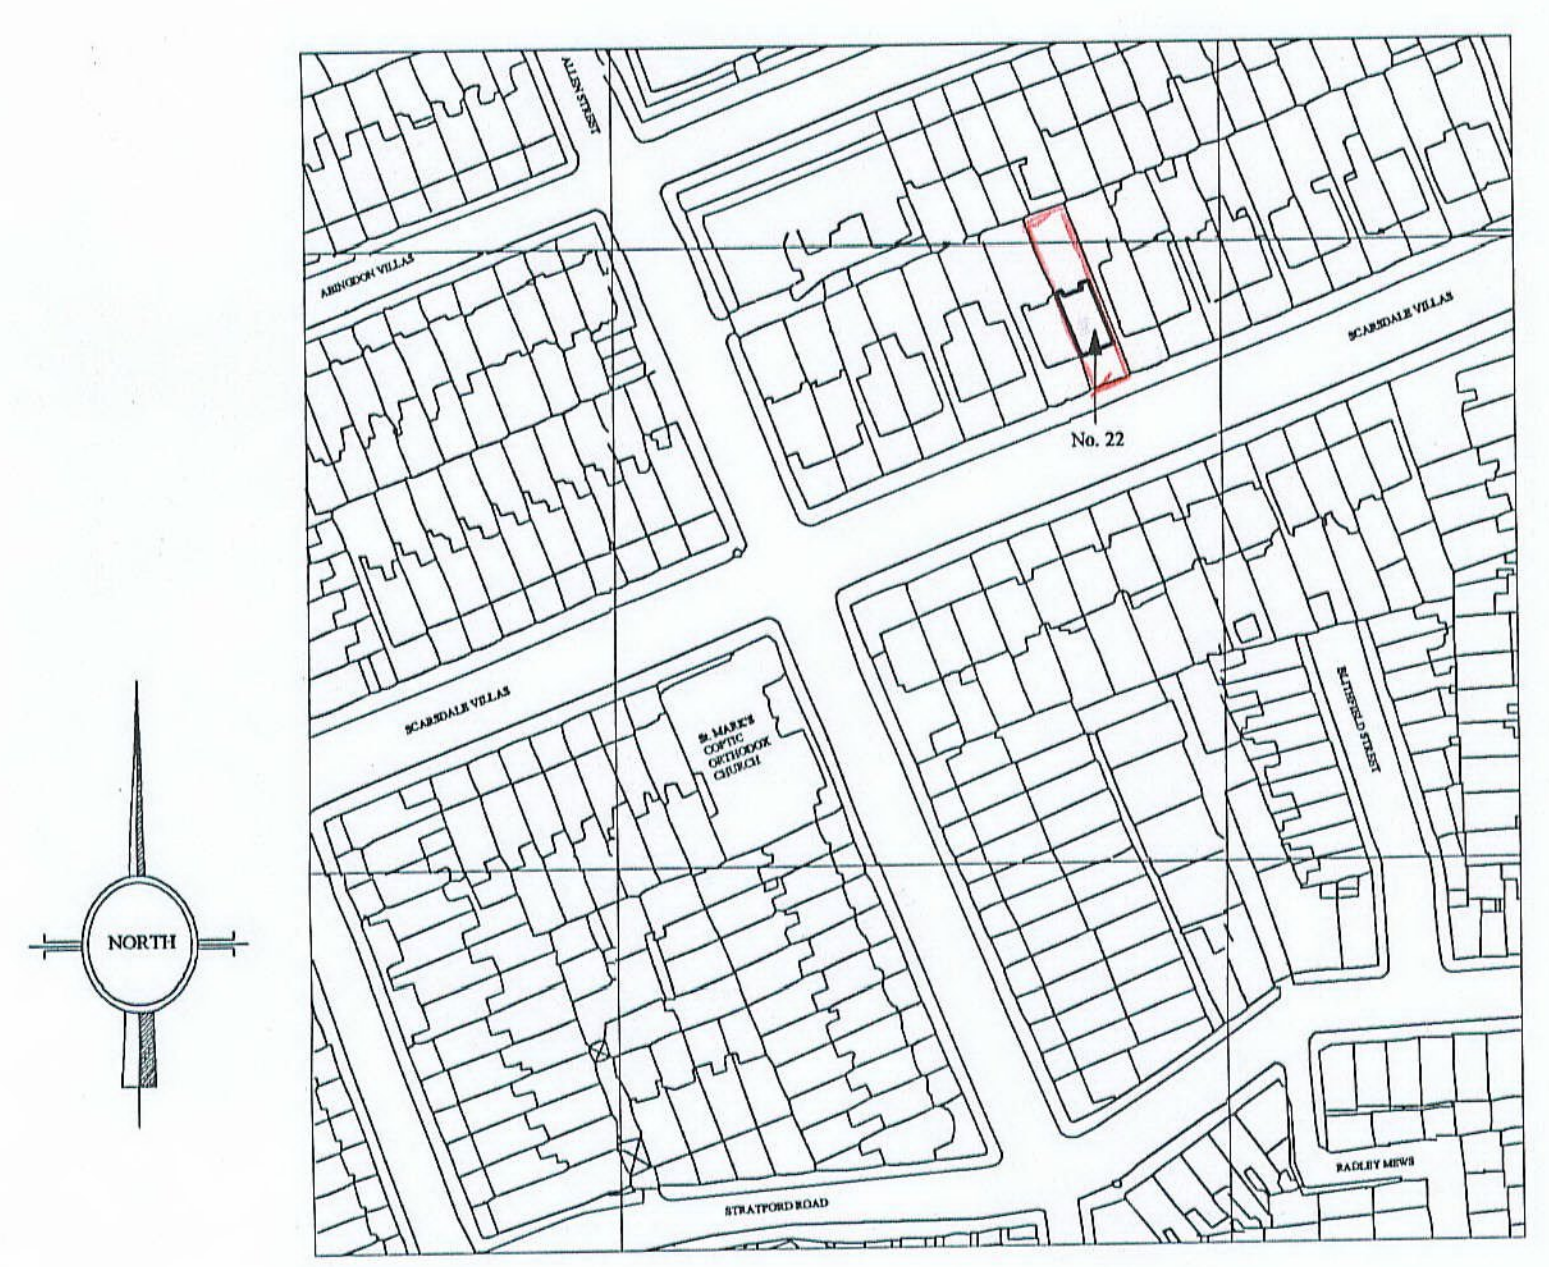

SITE LOCATION PLAN
1:1250

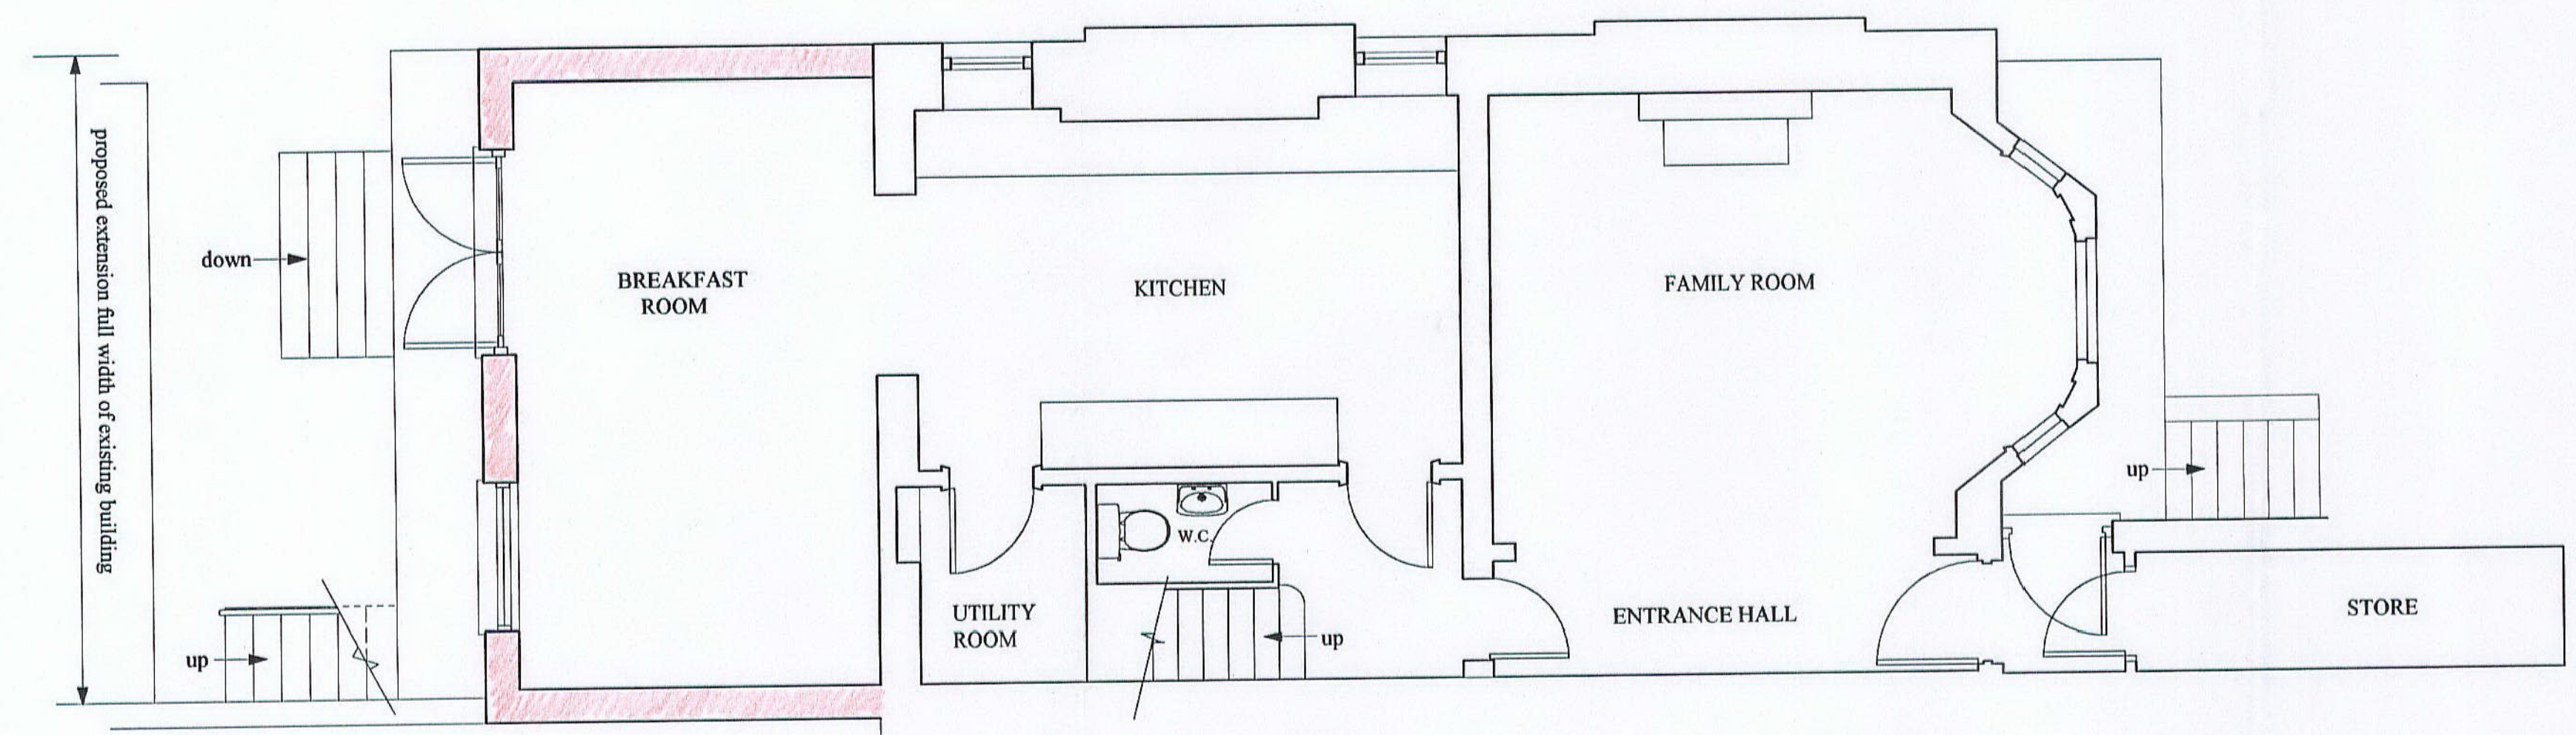

PROPOSED BASEMENT FLOOR PLAN


EX	HDC	TP	CAC	AD	CLU	AO
DIR						AK
R.B.						
K.C.	09	JUL	2004	PLANNING		
N	C	SW	SE	APP	IO	REC

Revision B: 10/06/2004
Revision A: 28/04/2004

PP041549

D'Arcy Associates
9 Lamington Street
London
W6 0HU
TEL: 020 8741 1193
FAX: 020 8563 7784

PROJECT	22 SCARSDALE VILLAS LONDON W8.	DATE	Jan. 2004
DRAWING TITLE	PROPOSED DRAWINGS Ground and Basement floor plans	SCALE	1:50
		DRAWING NO.	2323/PP5
		REVISION	B

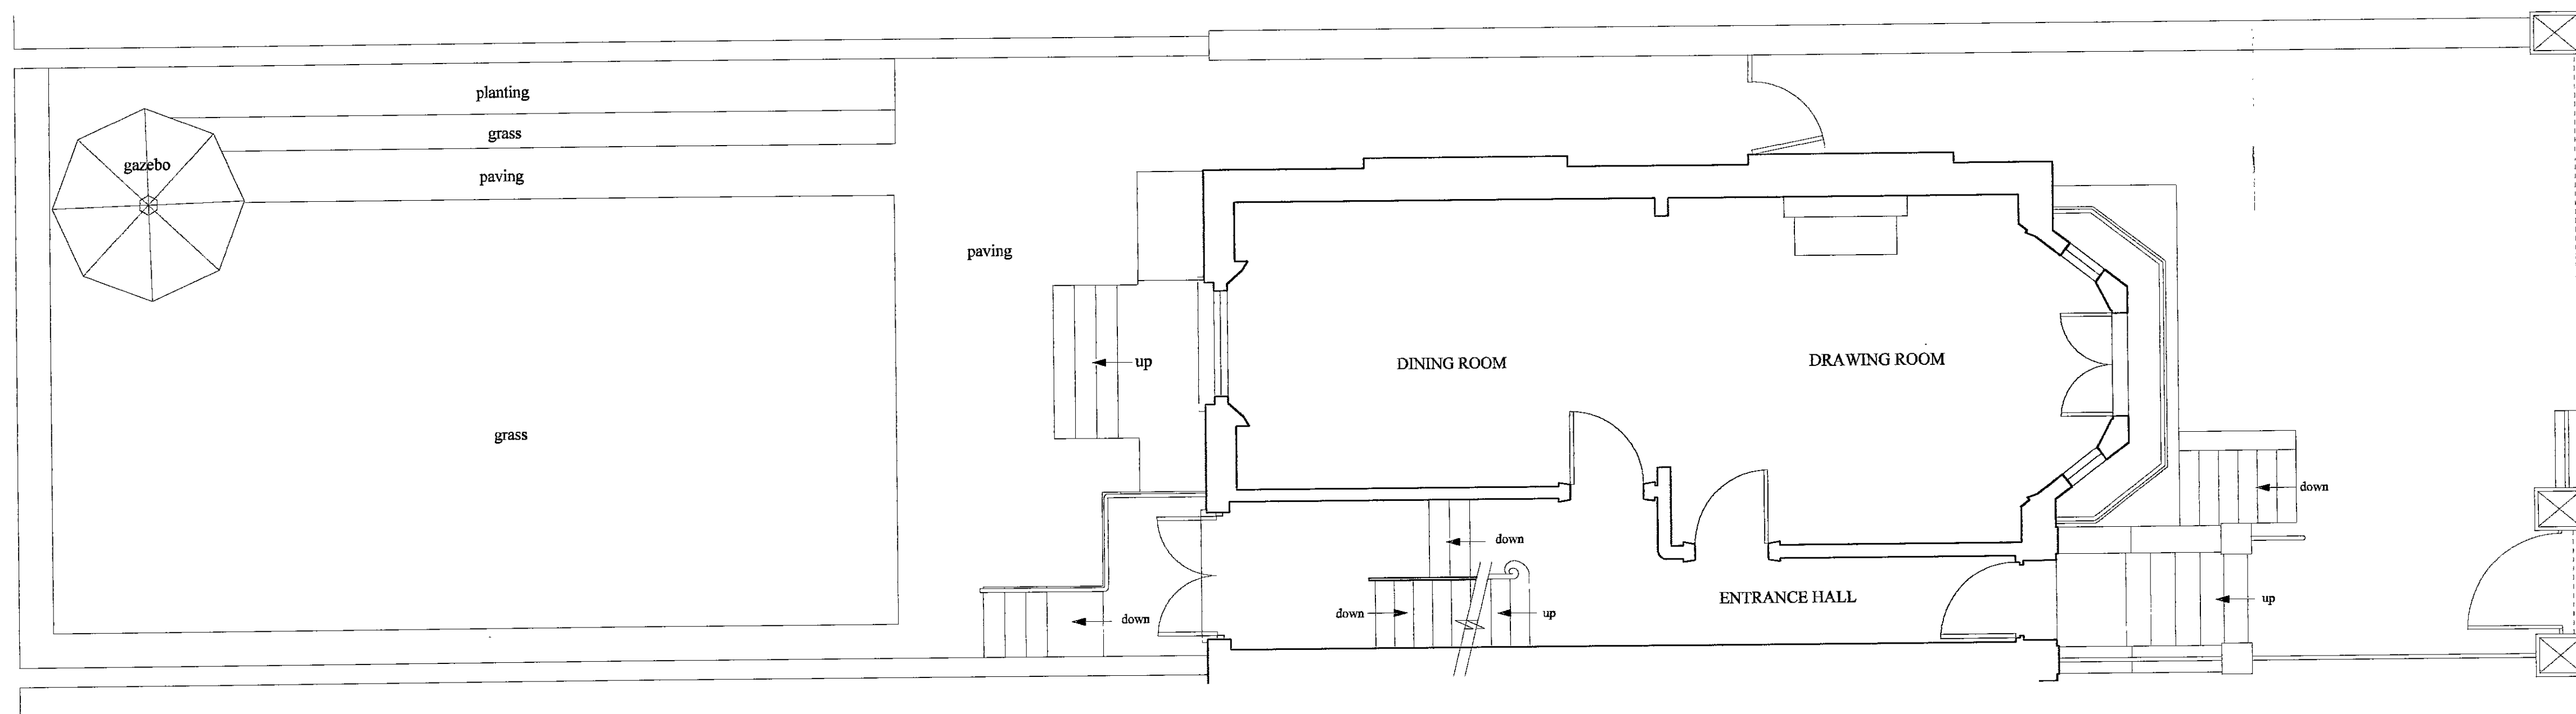


EXISTING GROUND FLOOR PLAN



SITE LOCATION PLAN

1:1250

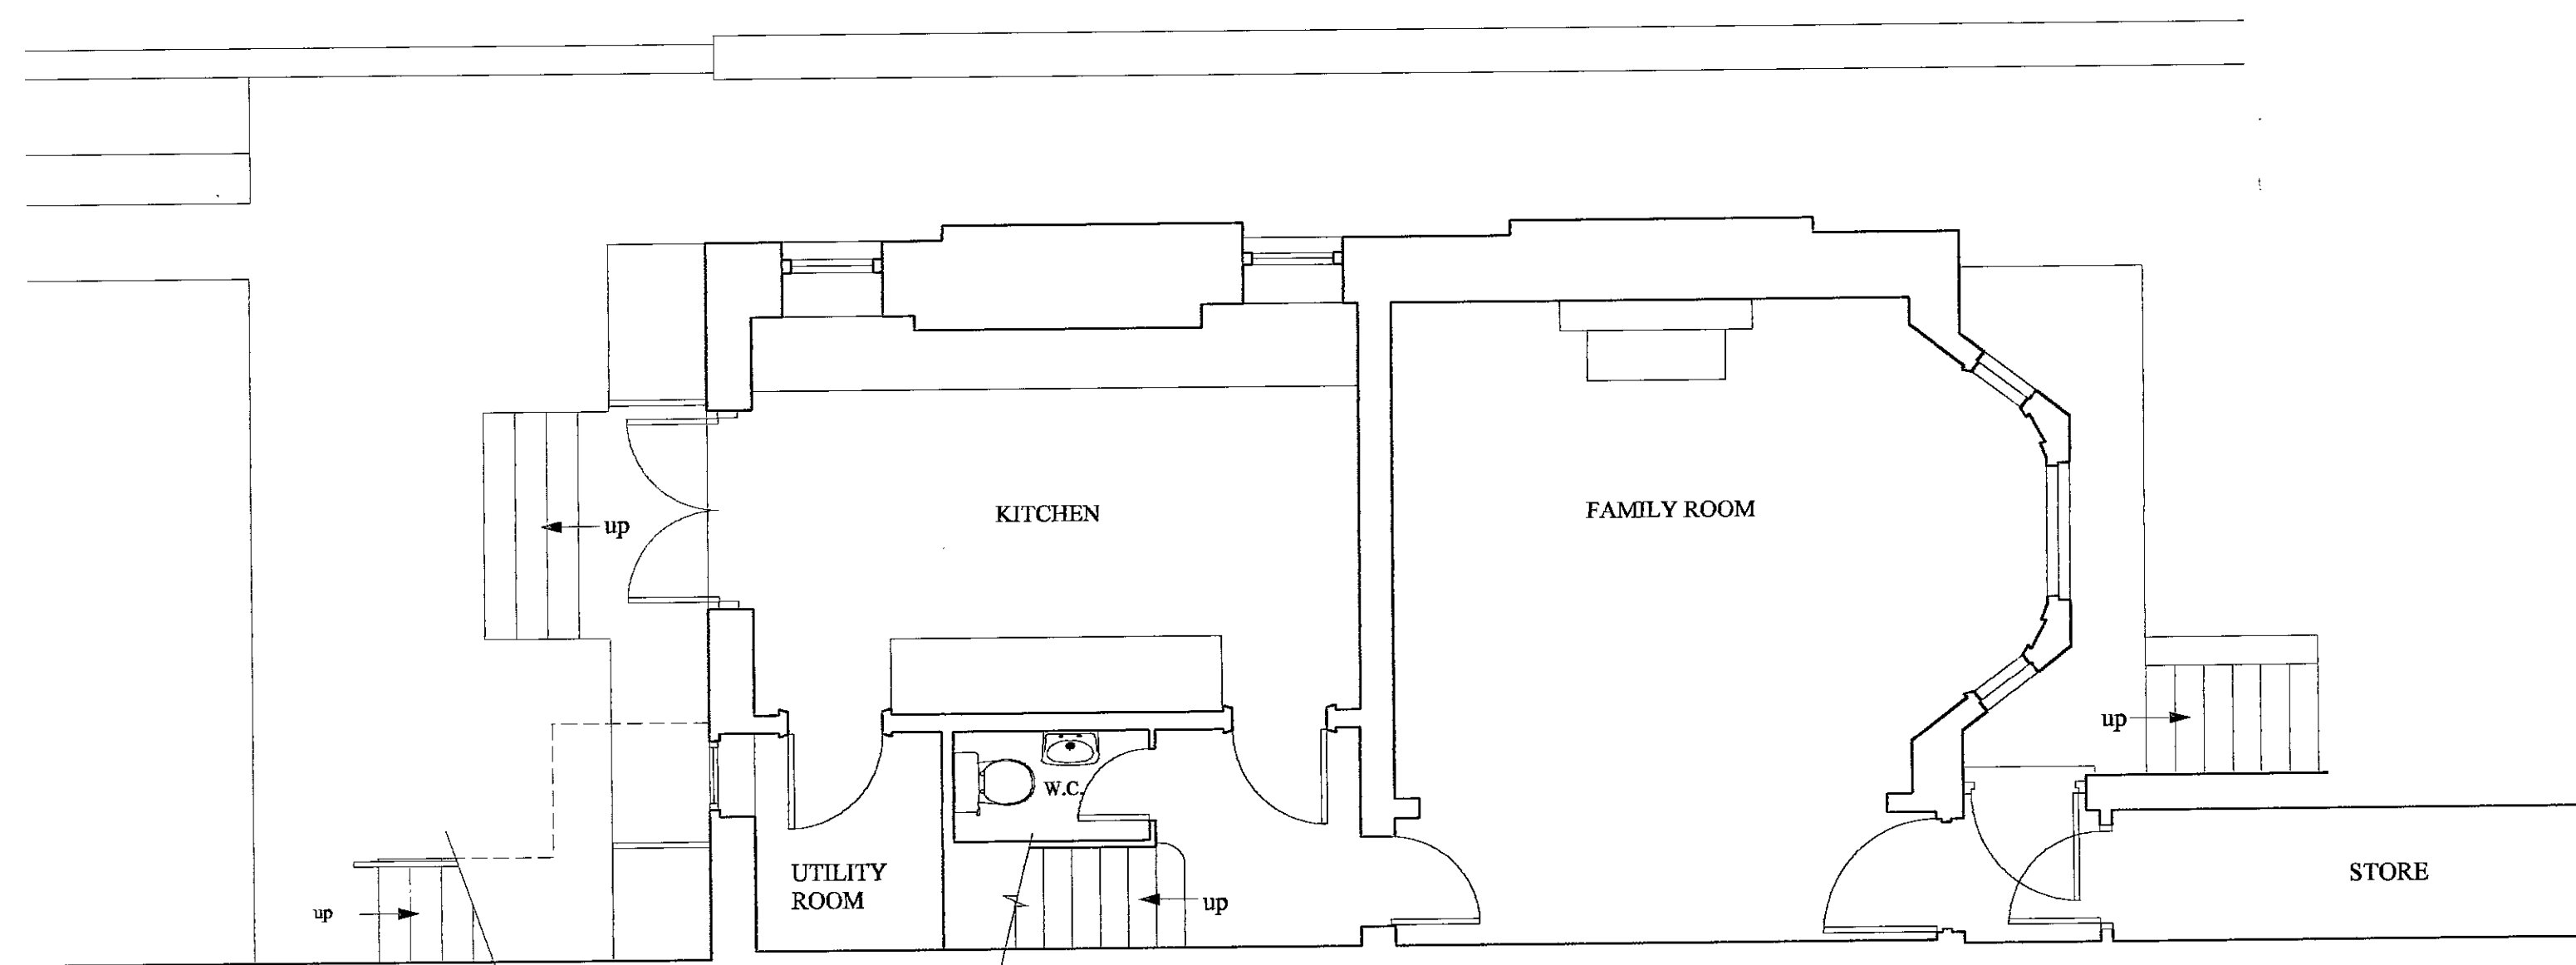


EXISTING BASEMENT FLOOR PLAN

EX	DIR	REC	TP	UAC	AD	CLU	AO
RB	KC	0	9	JUL	2004	PLANNING	
N	C	SW	SE	APP	IO	REC	
				ARB	PLN	DES	FEES


PPJ41549

D'Arcy Associates
9 Lamington Street
London
W6 0HU
TEL: 020 8744 1193
FAX: 020 8563 7784

PROJECT 22 SCARSDALE VILLAS LONDON W8.	DATE Jan. 2004
DRAWING TITLE SURVEY DRAWINGS Ground and Basement floor plans	SCALE 1:50
	DRAWING NO. 2323/PP1
	REVISION

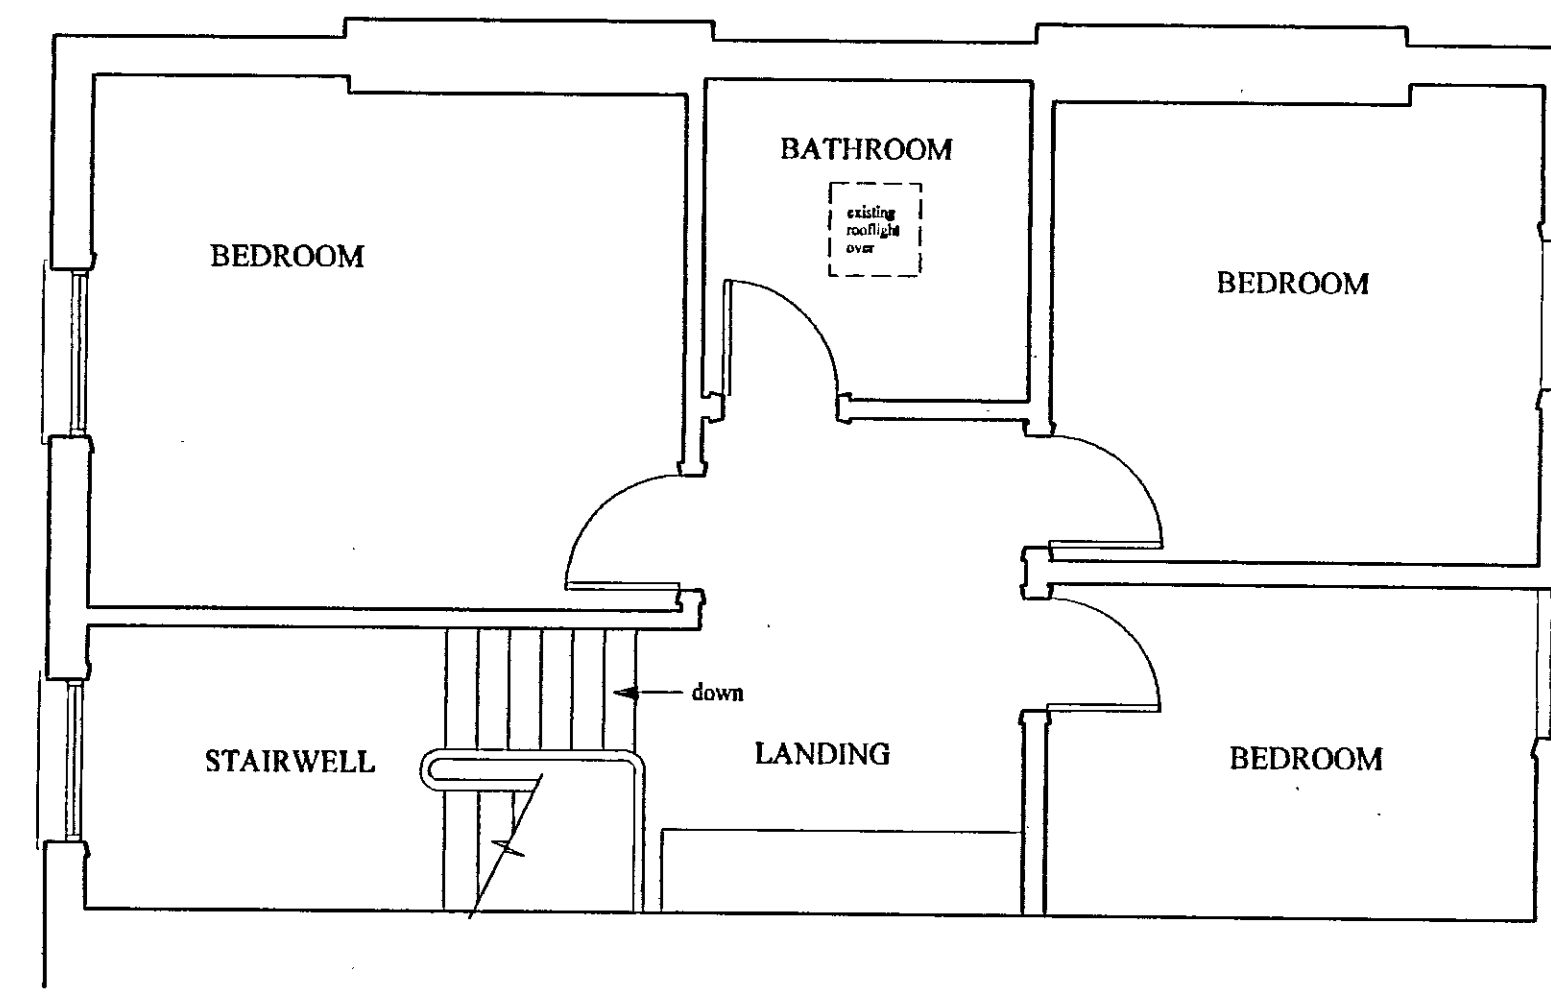


EXISTING SECOND FLOOR PLAN

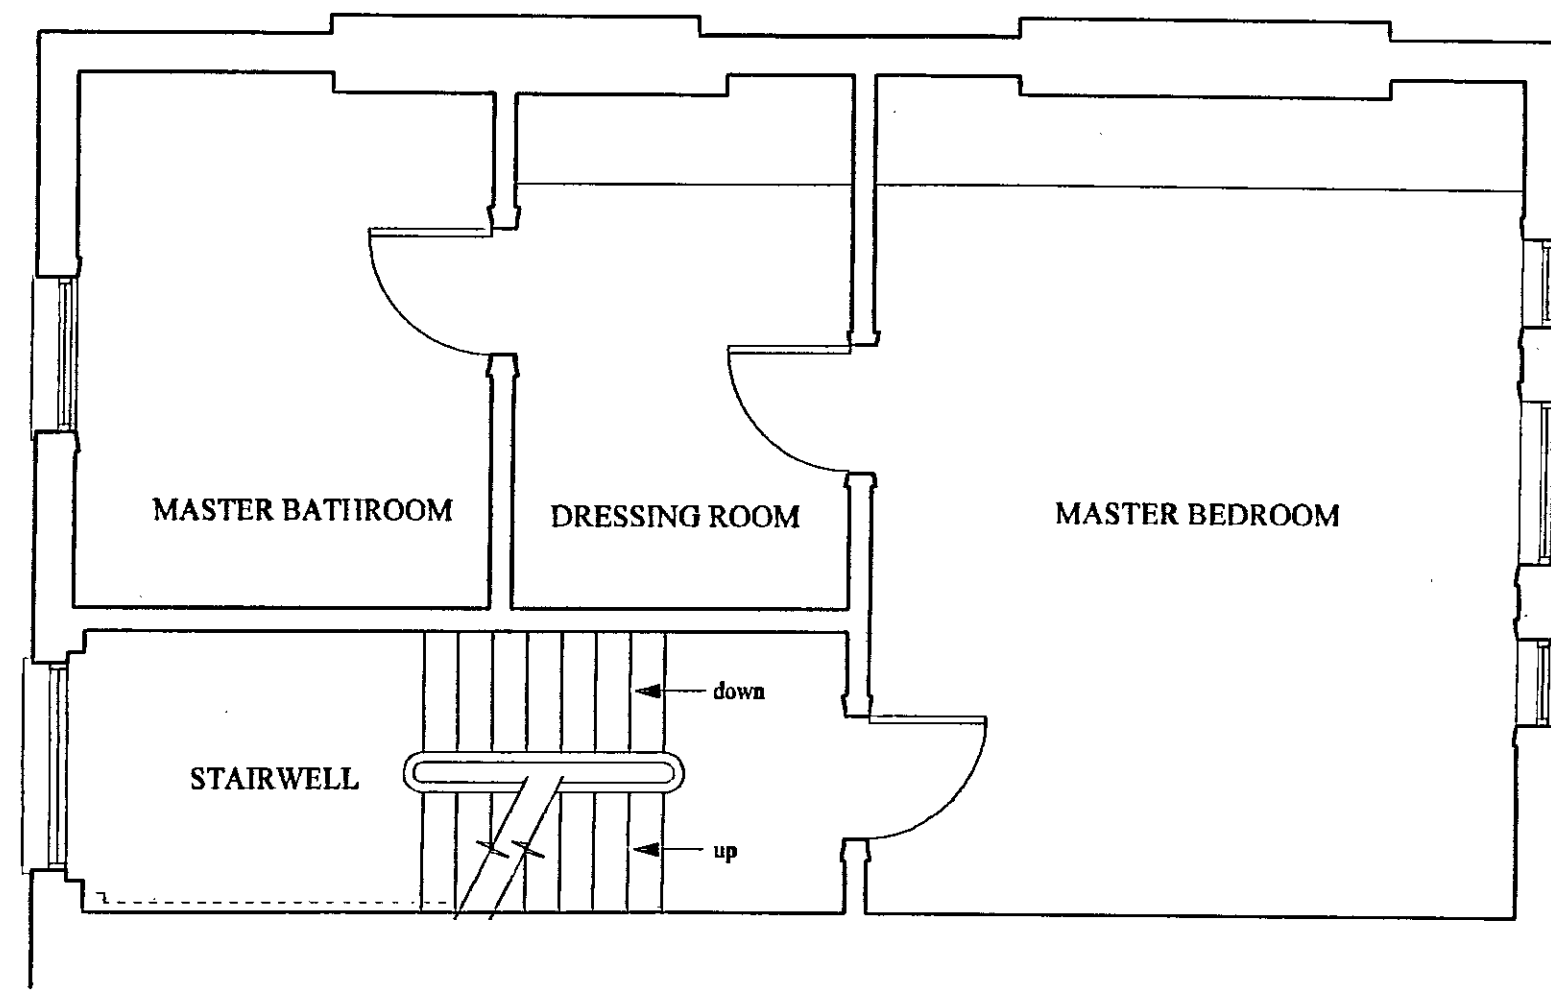

EXISTING FIRST FLOOR PLAN


EX	DIR	TP	CAC	AD	CLU	AO
RB	K.C.	08 JUL 2004	PLANNING			
N	C	SW	SE	APP	IO	REC
		ARB	PLN	DES	FEE	

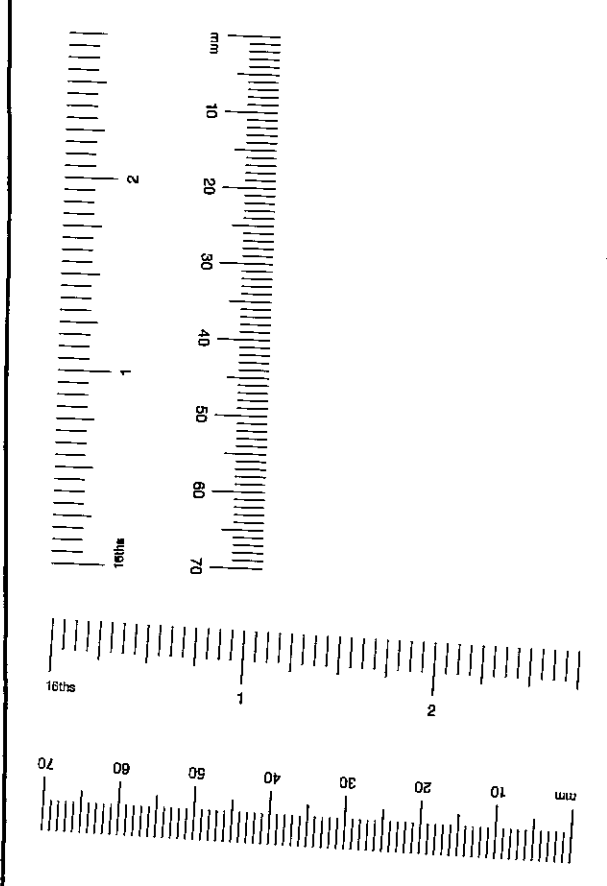



PPJ41549

D'Arcy Associates
9 Lamington Street
London
W6 0HU
TEL: 020 8741 1193
FAX: 020 8563 7784

PROJECT 22 SCARSDALE VILLAS LONDON W8.	DATE Jan. 2004 SCALE 1:50
DRAWING TITLE SURVEY DRAWINGS First and Second floor plans	DRAWING NO. 2323/PP2 REVISION

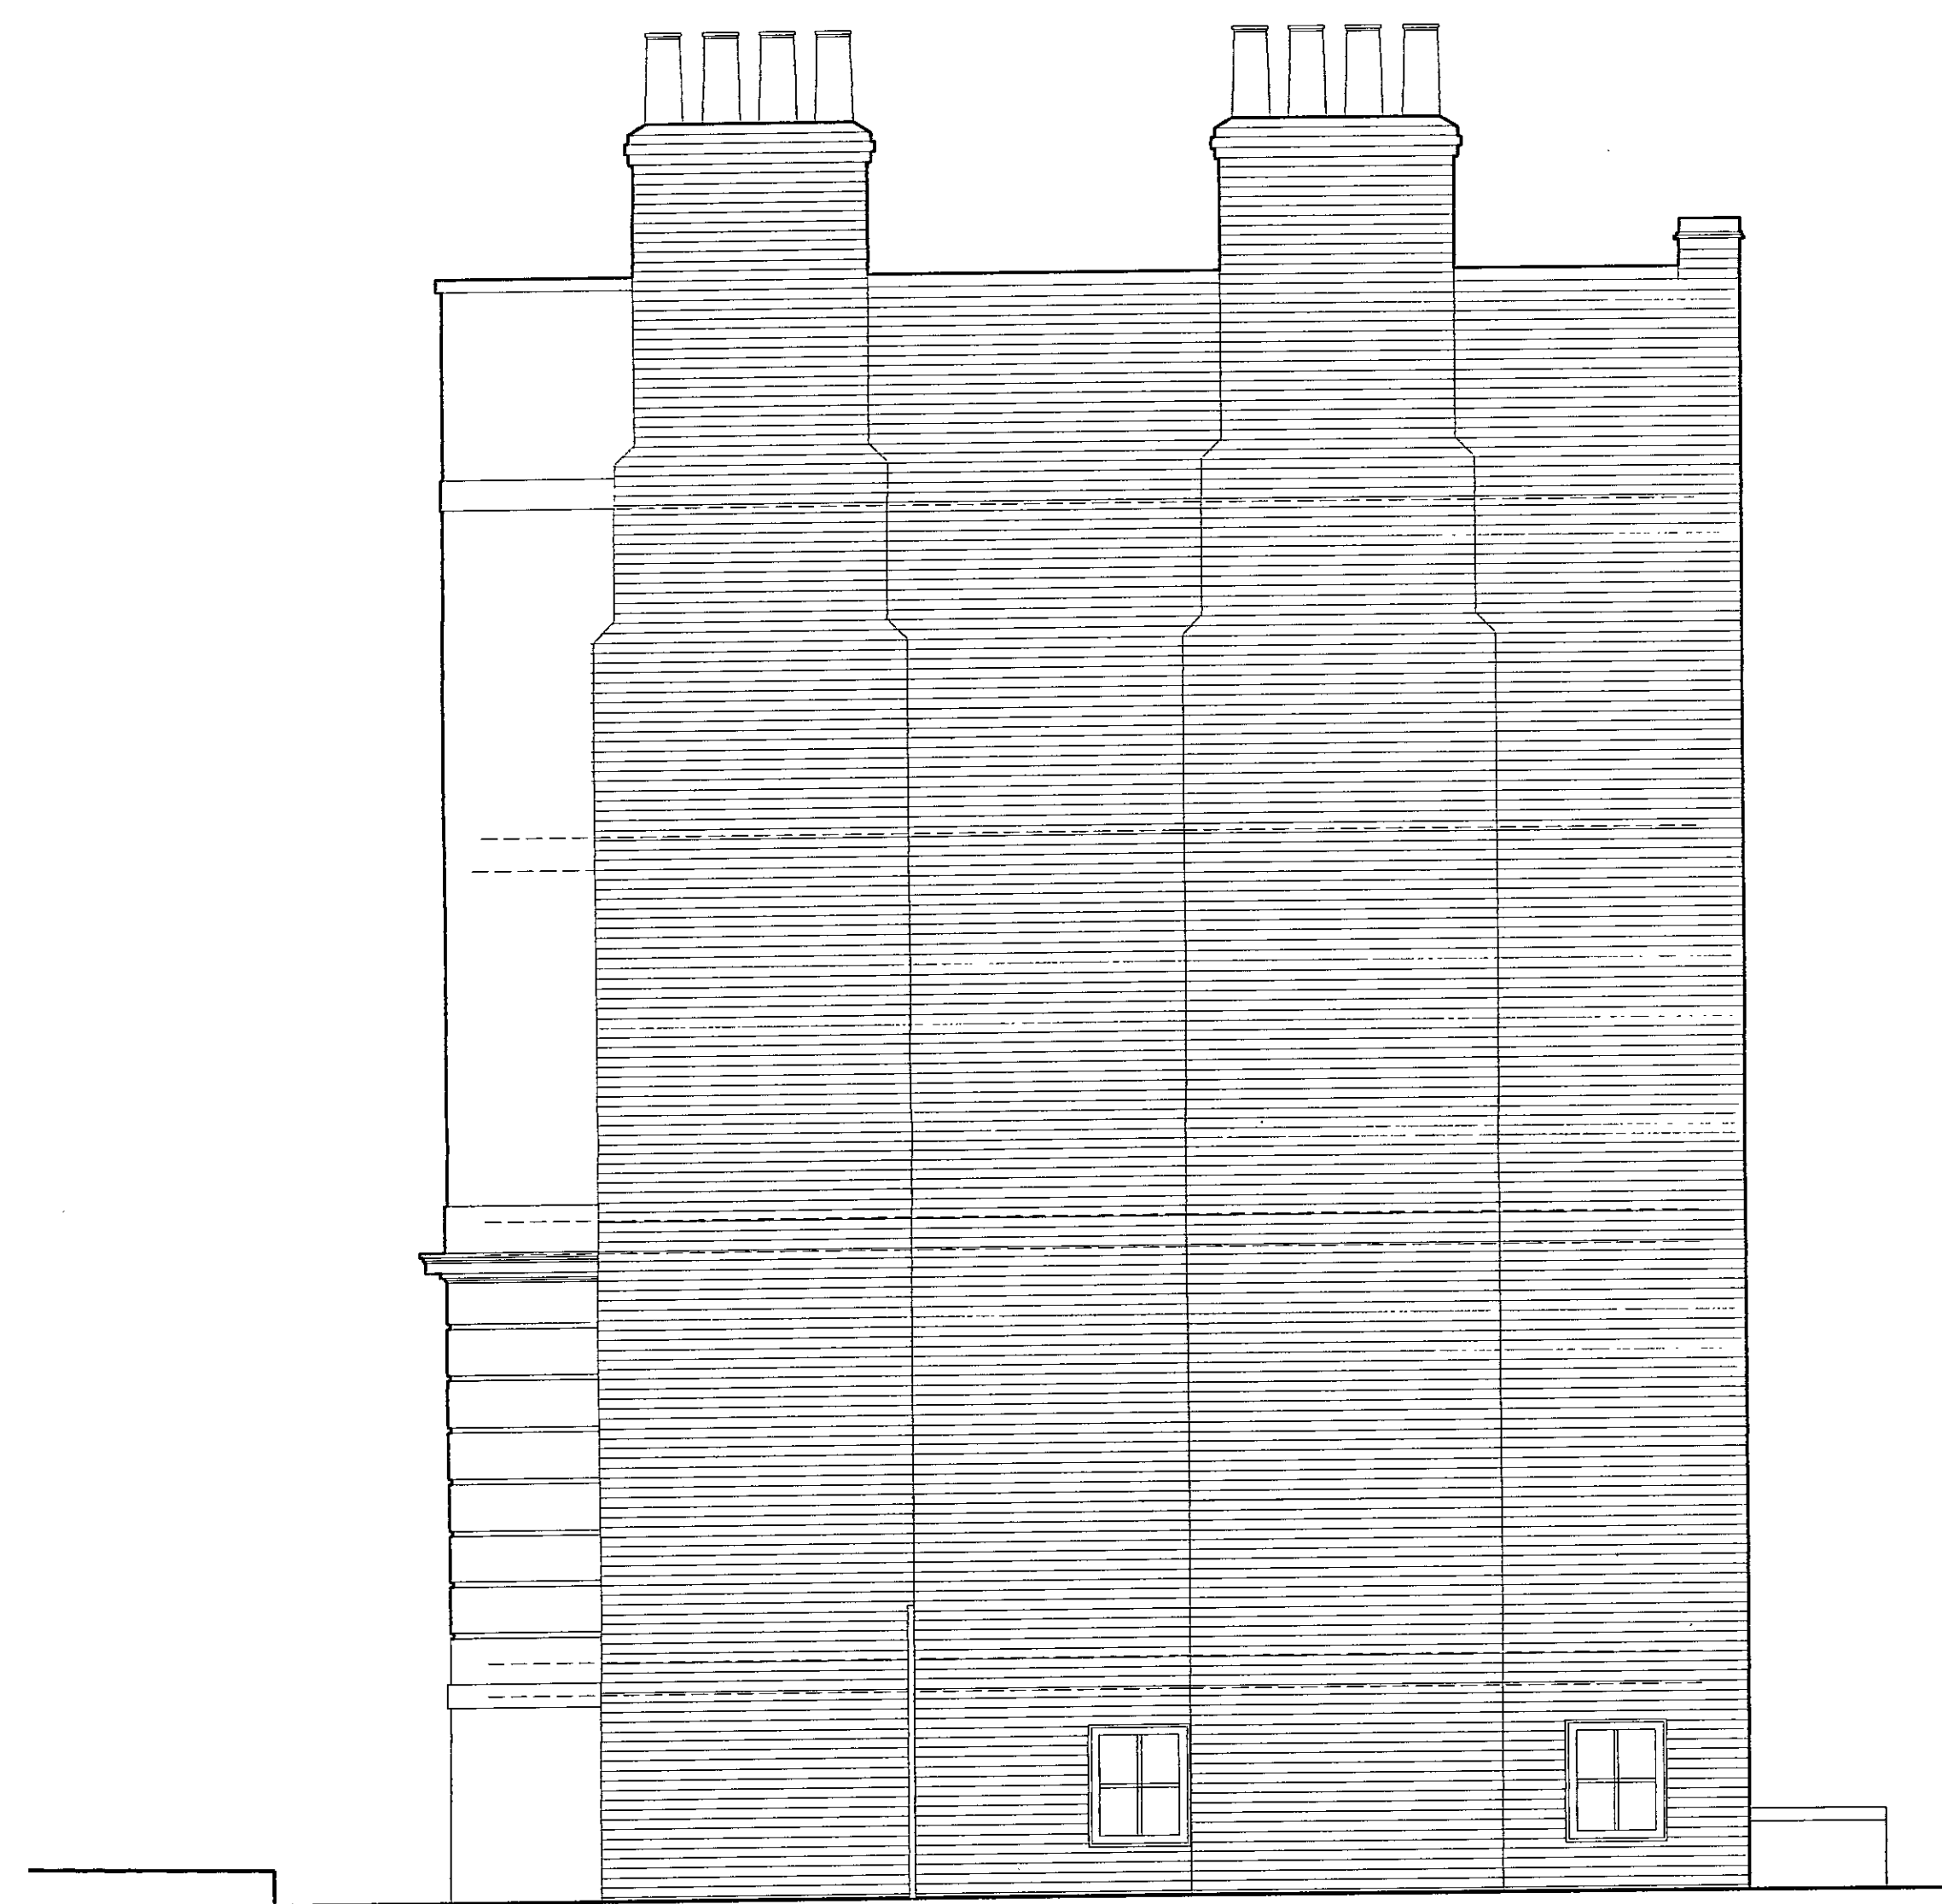

EXISTING SIDE ELEVATION

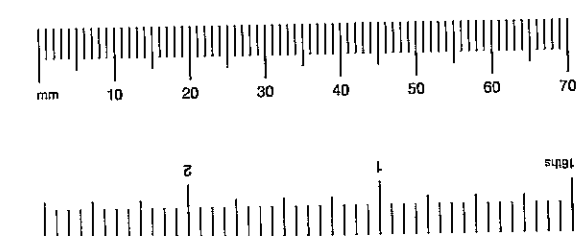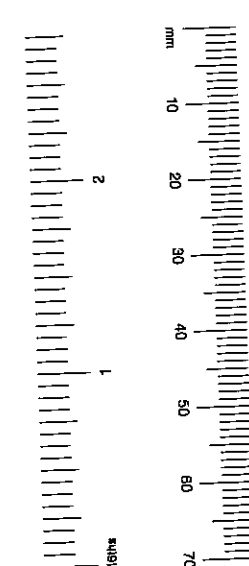


EXISTING REAR ELEVATION

DATE	09 JUL 2004	PLANNING
BY	R.B.	
CHECKED	K.C.	
DATE	09 JUL 2004	PLANNING
BY	N.C.	
CHECKED	C.13W	
DATE	09 JUL 2004	PLANNING
BY	ARB	
CHECKED	FPL	
DATE	09 JUL 2004	PLANNING
BY	DES	
CHECKED	DES	
DATE	09 JUL 2004	PLANNING
BY	REC	
CHECKED	REC	
DATE	09 JUL 2004	PLANNING
BY	ARB	
CHECKED	FPL	
DATE	09 JUL 2004	PLANNING
BY	DES	
CHECKED	DES	
DATE	09 JUL 2004	PLANNING
BY	REC	
CHECKED	REC	

PPJ41549




PROJECT	22 SCARSDALE VILLAS LONDON W8.	DATE	Jan. 2004
DRAWING TITLE	SURVEY DRAWINGS Rear and Side elevations	SCALE	1:50
		DRAWING NO.	2323/PP3
		REVISION	

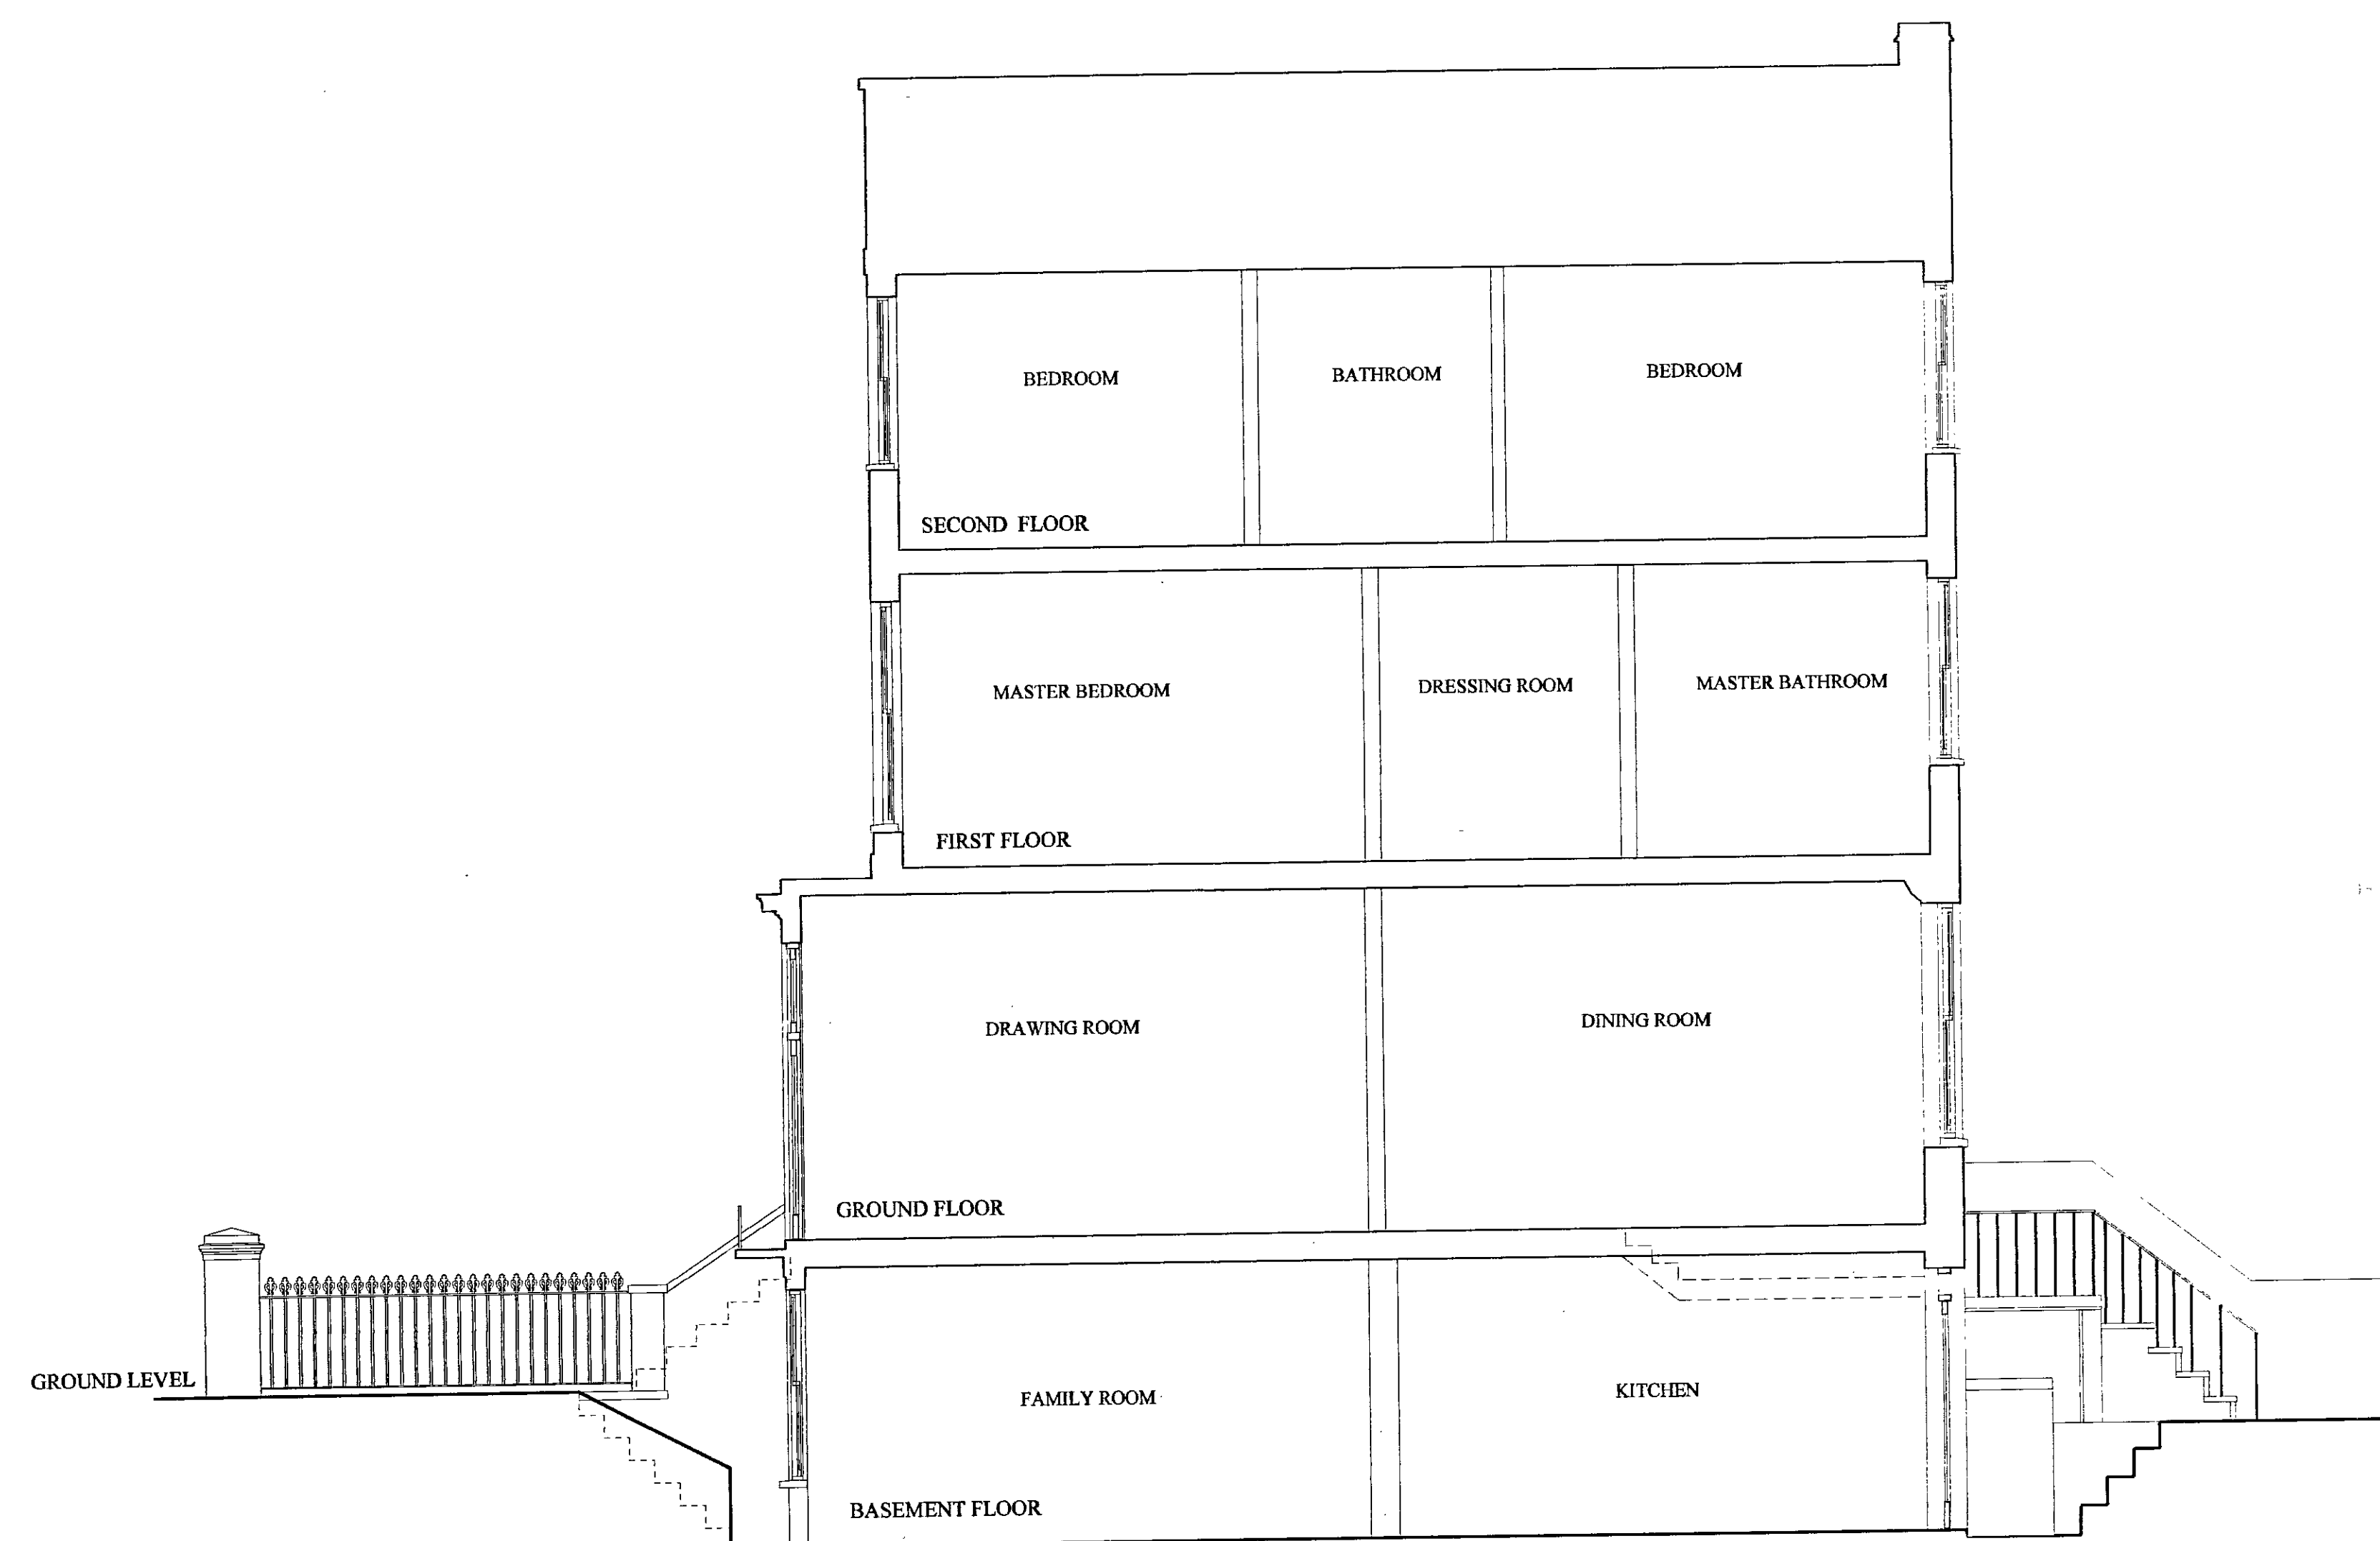

EXISTING LONGITUDINAL SECTION


EX	HDC	TP	CAC	AD	CLU	AO
DIR						AK
R.B.	K.C.	09 JUL 2004	PLANNING			
N	C	SW	SE	APP	LO	REC
		ARB	FPLN	DES	FEE	

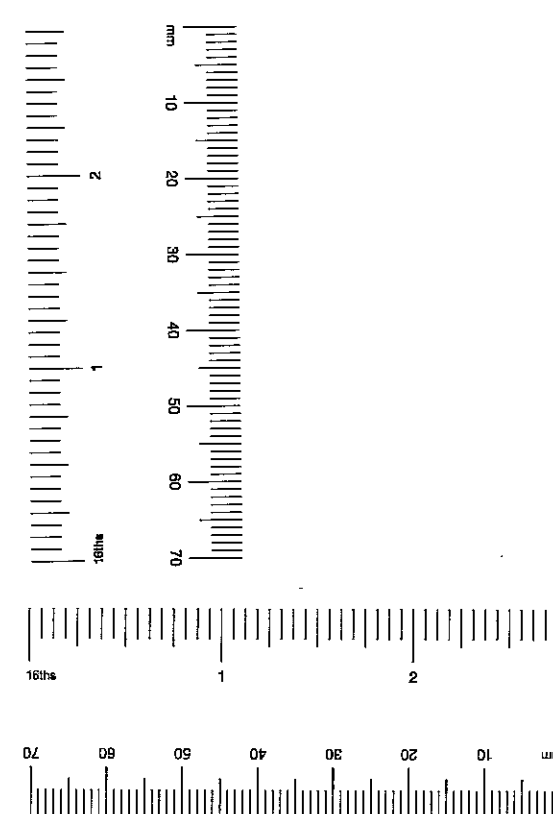


PPJ041549

D'Arcy Associates
9 Lamington Street
London
W6 0PH
TEL: 020 8741 1193
FAX: 020 8563 7784

PROJECT	22 SCARSDALE VILLAS LONDON W8.	DATE	Jan. 2004
DRAWING TITLE	SURVEY DRAWINGS Longitudinal Section	SCALE	1:50
		DRAWING NO.	2323/PP4
		REVISION	

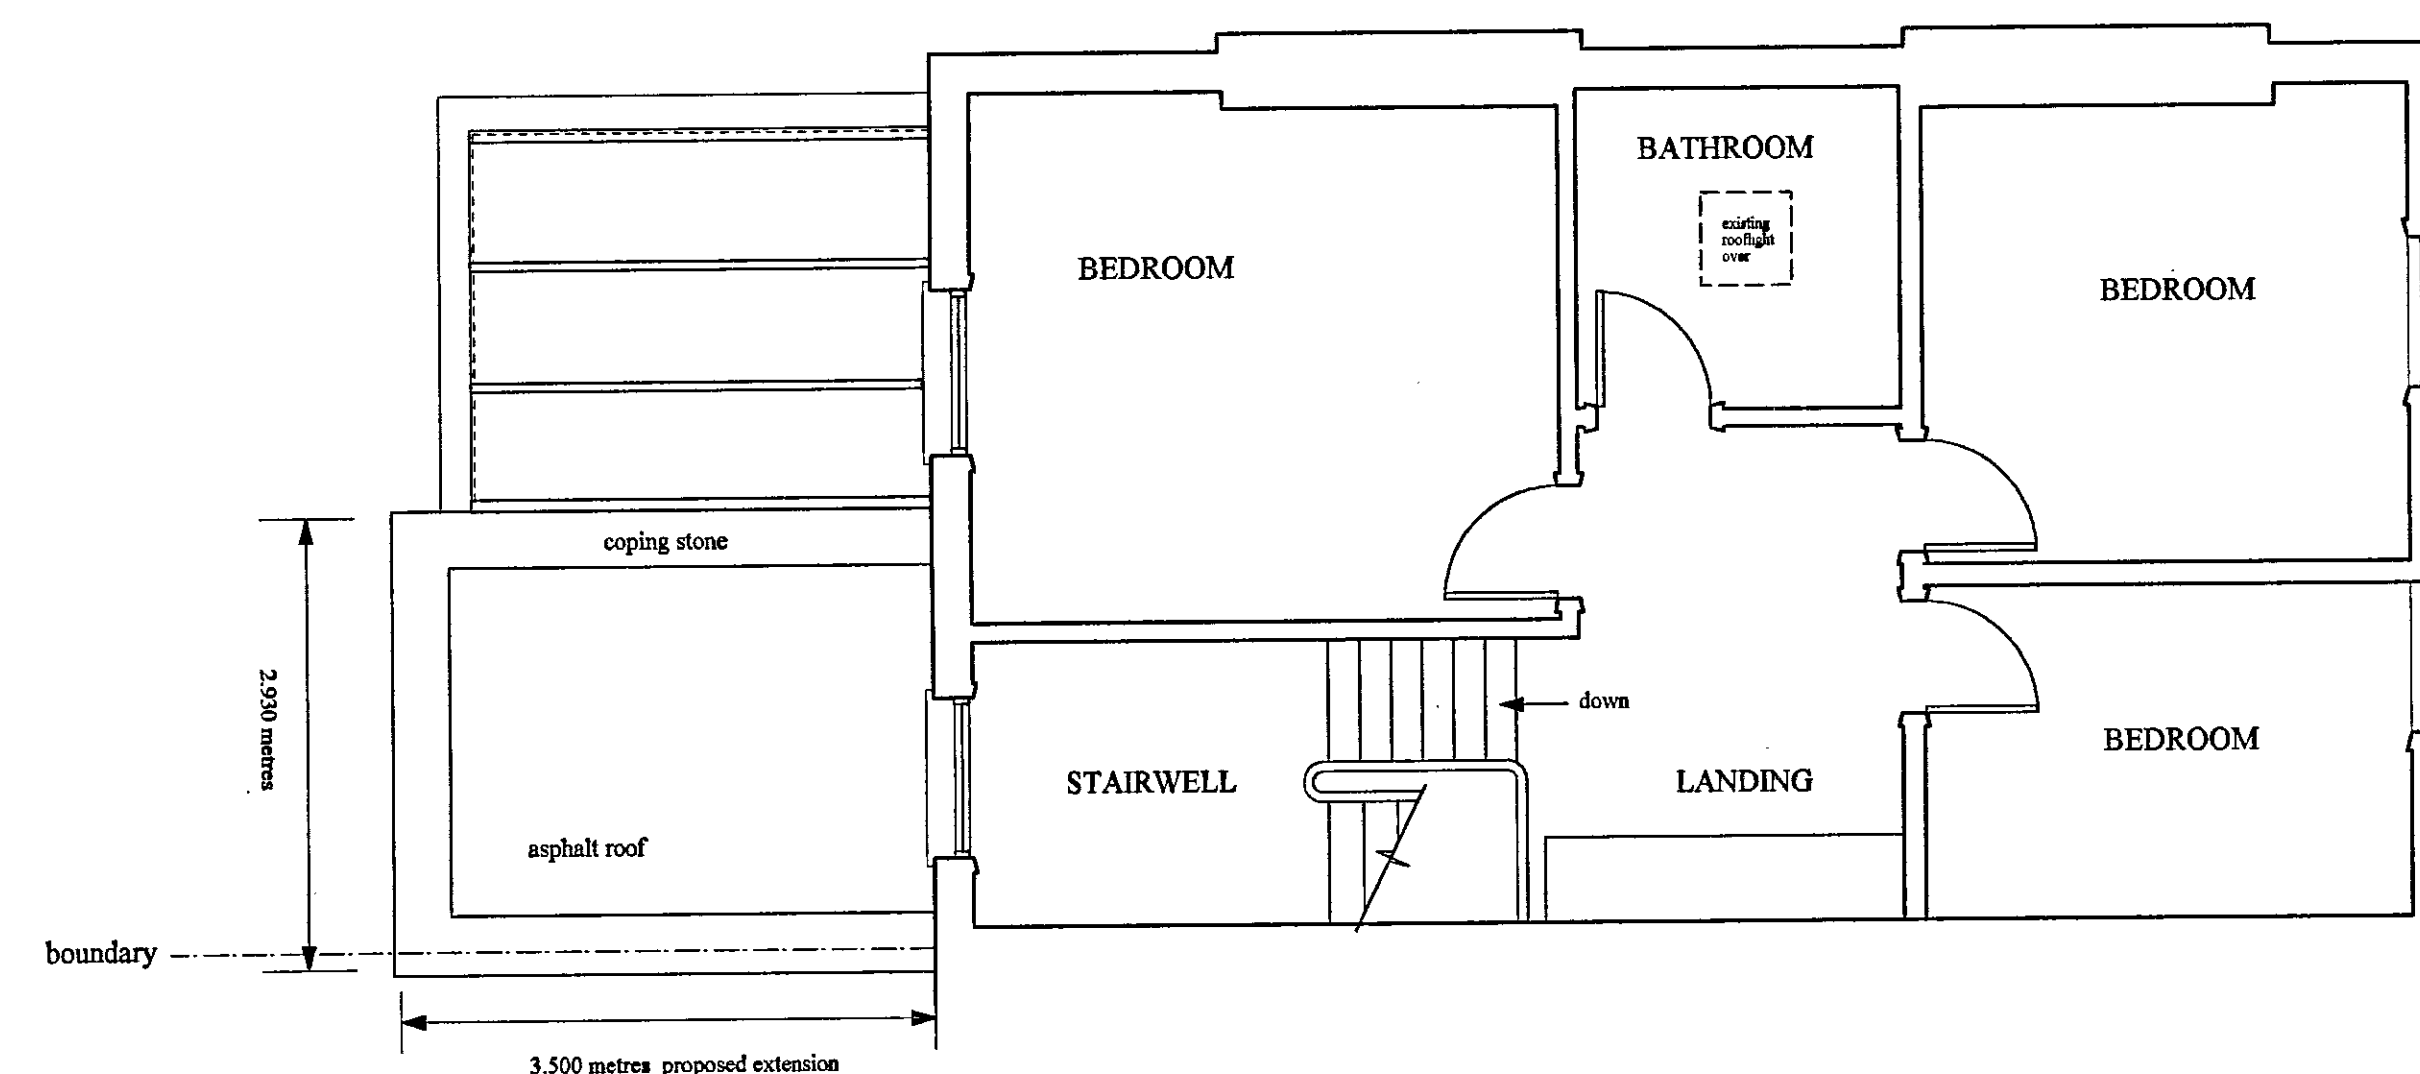


PROPOSED SECOND FLOOR PLAN

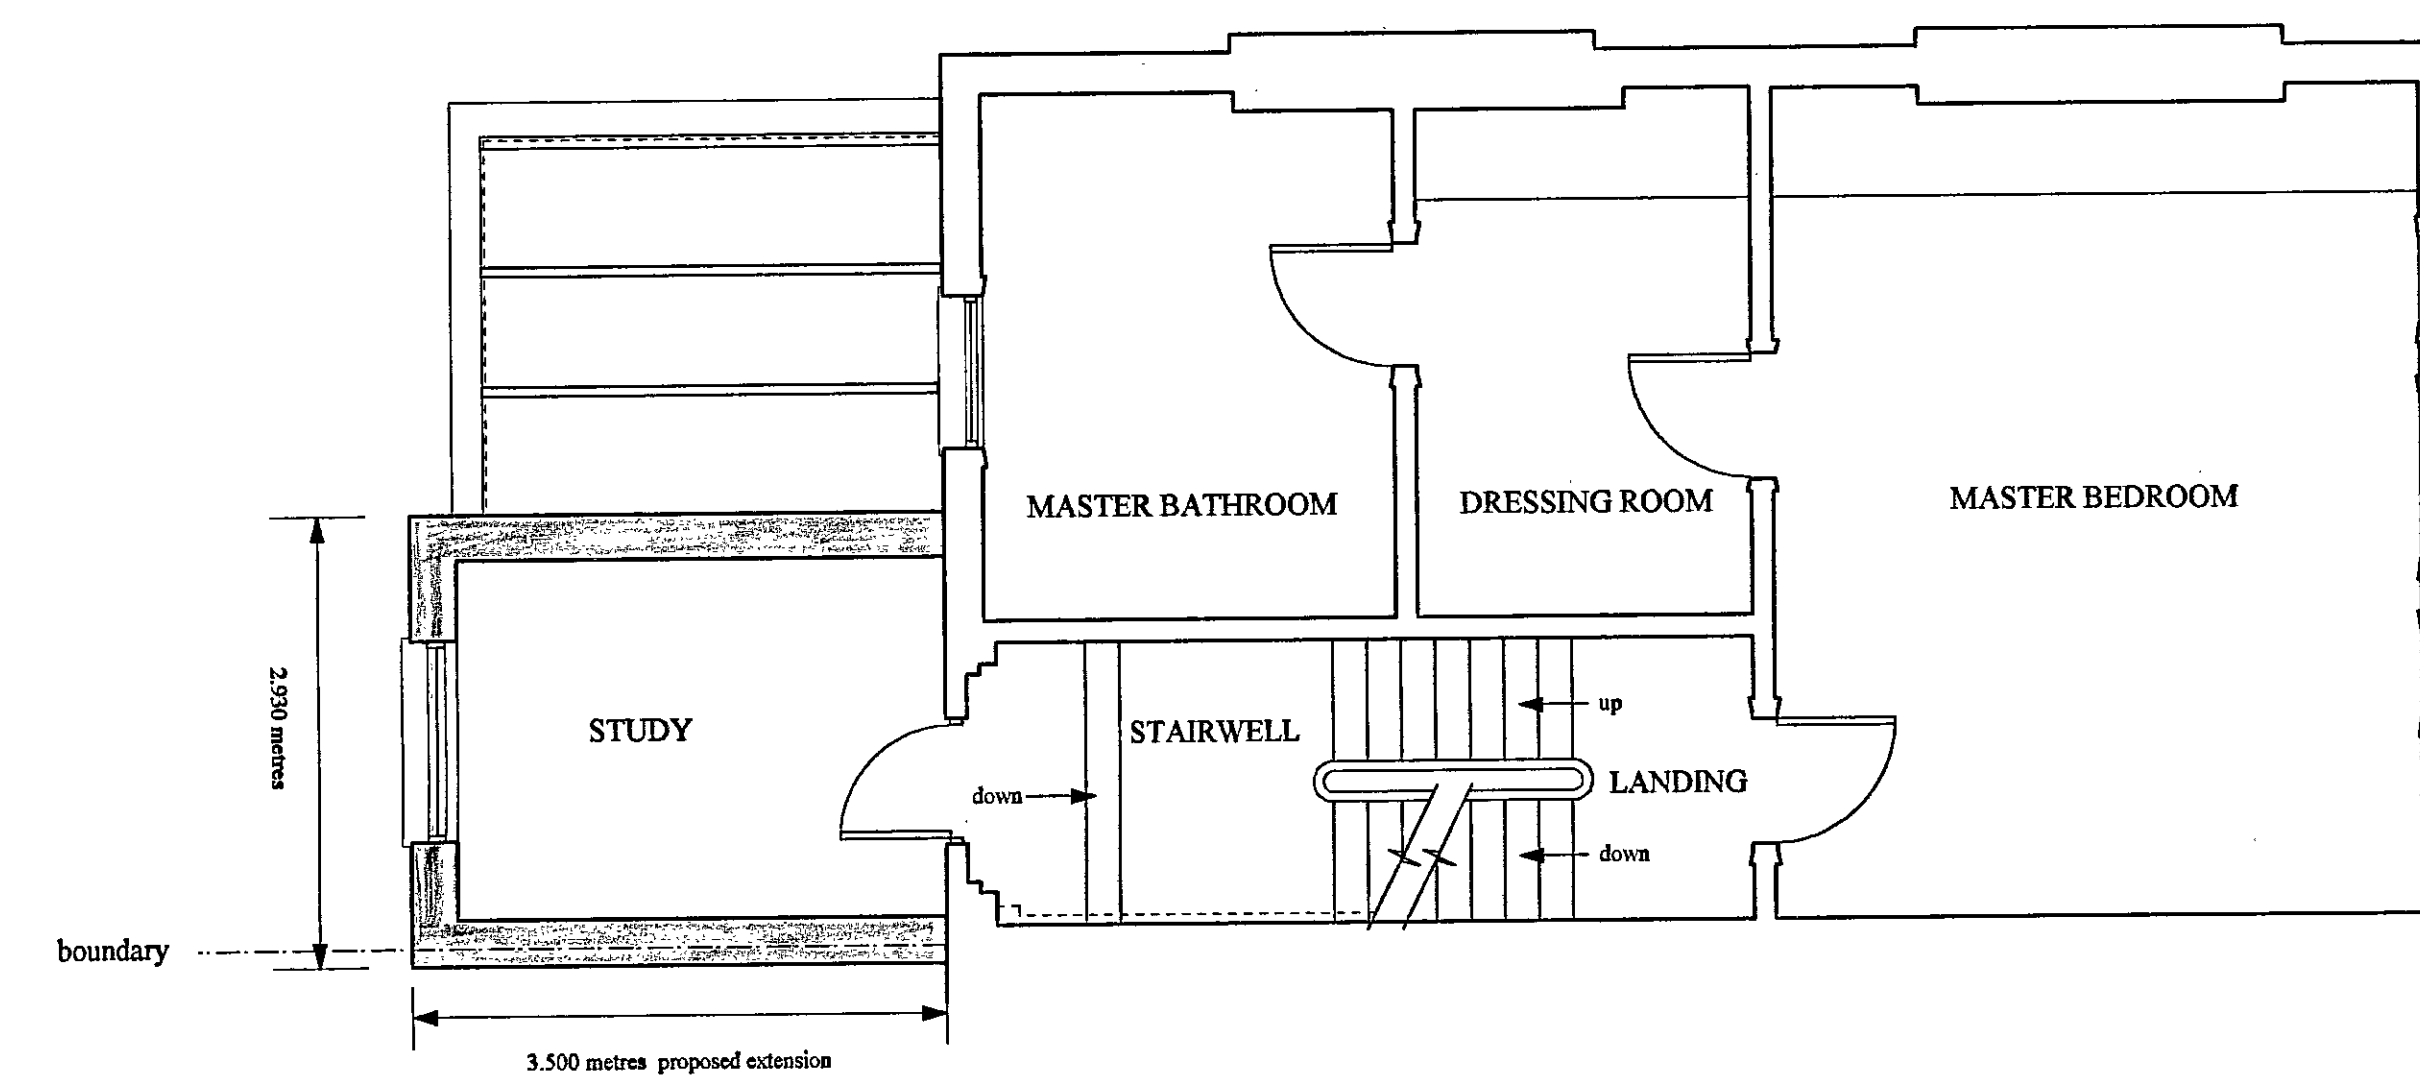

PROPOSED FIRST FLOOR PLAN

EX	HDC	TP	CAC	AD	CLU	AO
DIR						AK
R.B.						
K.C.	09	JUL 2004	PLANNING			
N	C	SW	SE	APP	IO	REC
				ARB	PLN	DES
						FEES

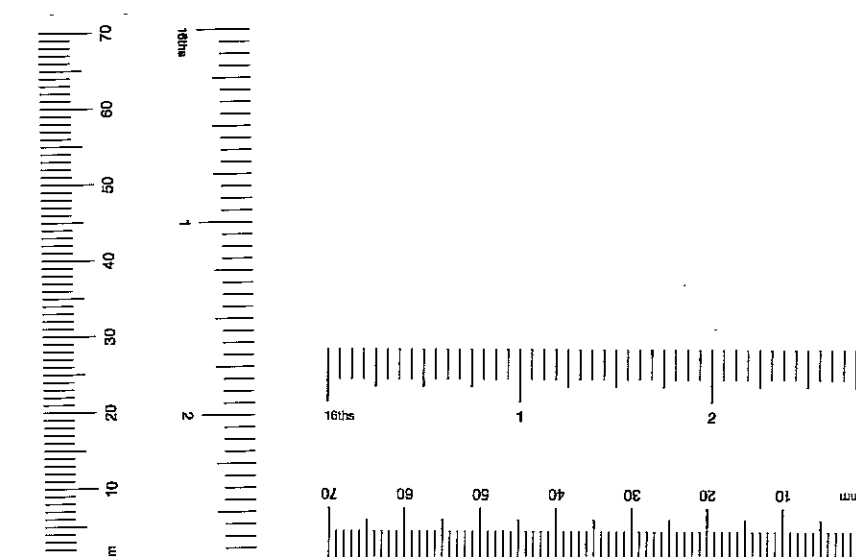


PPJ41549

Revision B: 10/06/2004


Revision A: 28/04/2004



PROJECT 22 SCARSDALE VILLAS LONDON W8.	DATE Jan. 2004 SCALE 1:50
DRAWING TITLE PROPOSED DRAWINGS First and Second floor plans	DRAWING NO. 2323/PP6 REVISION B

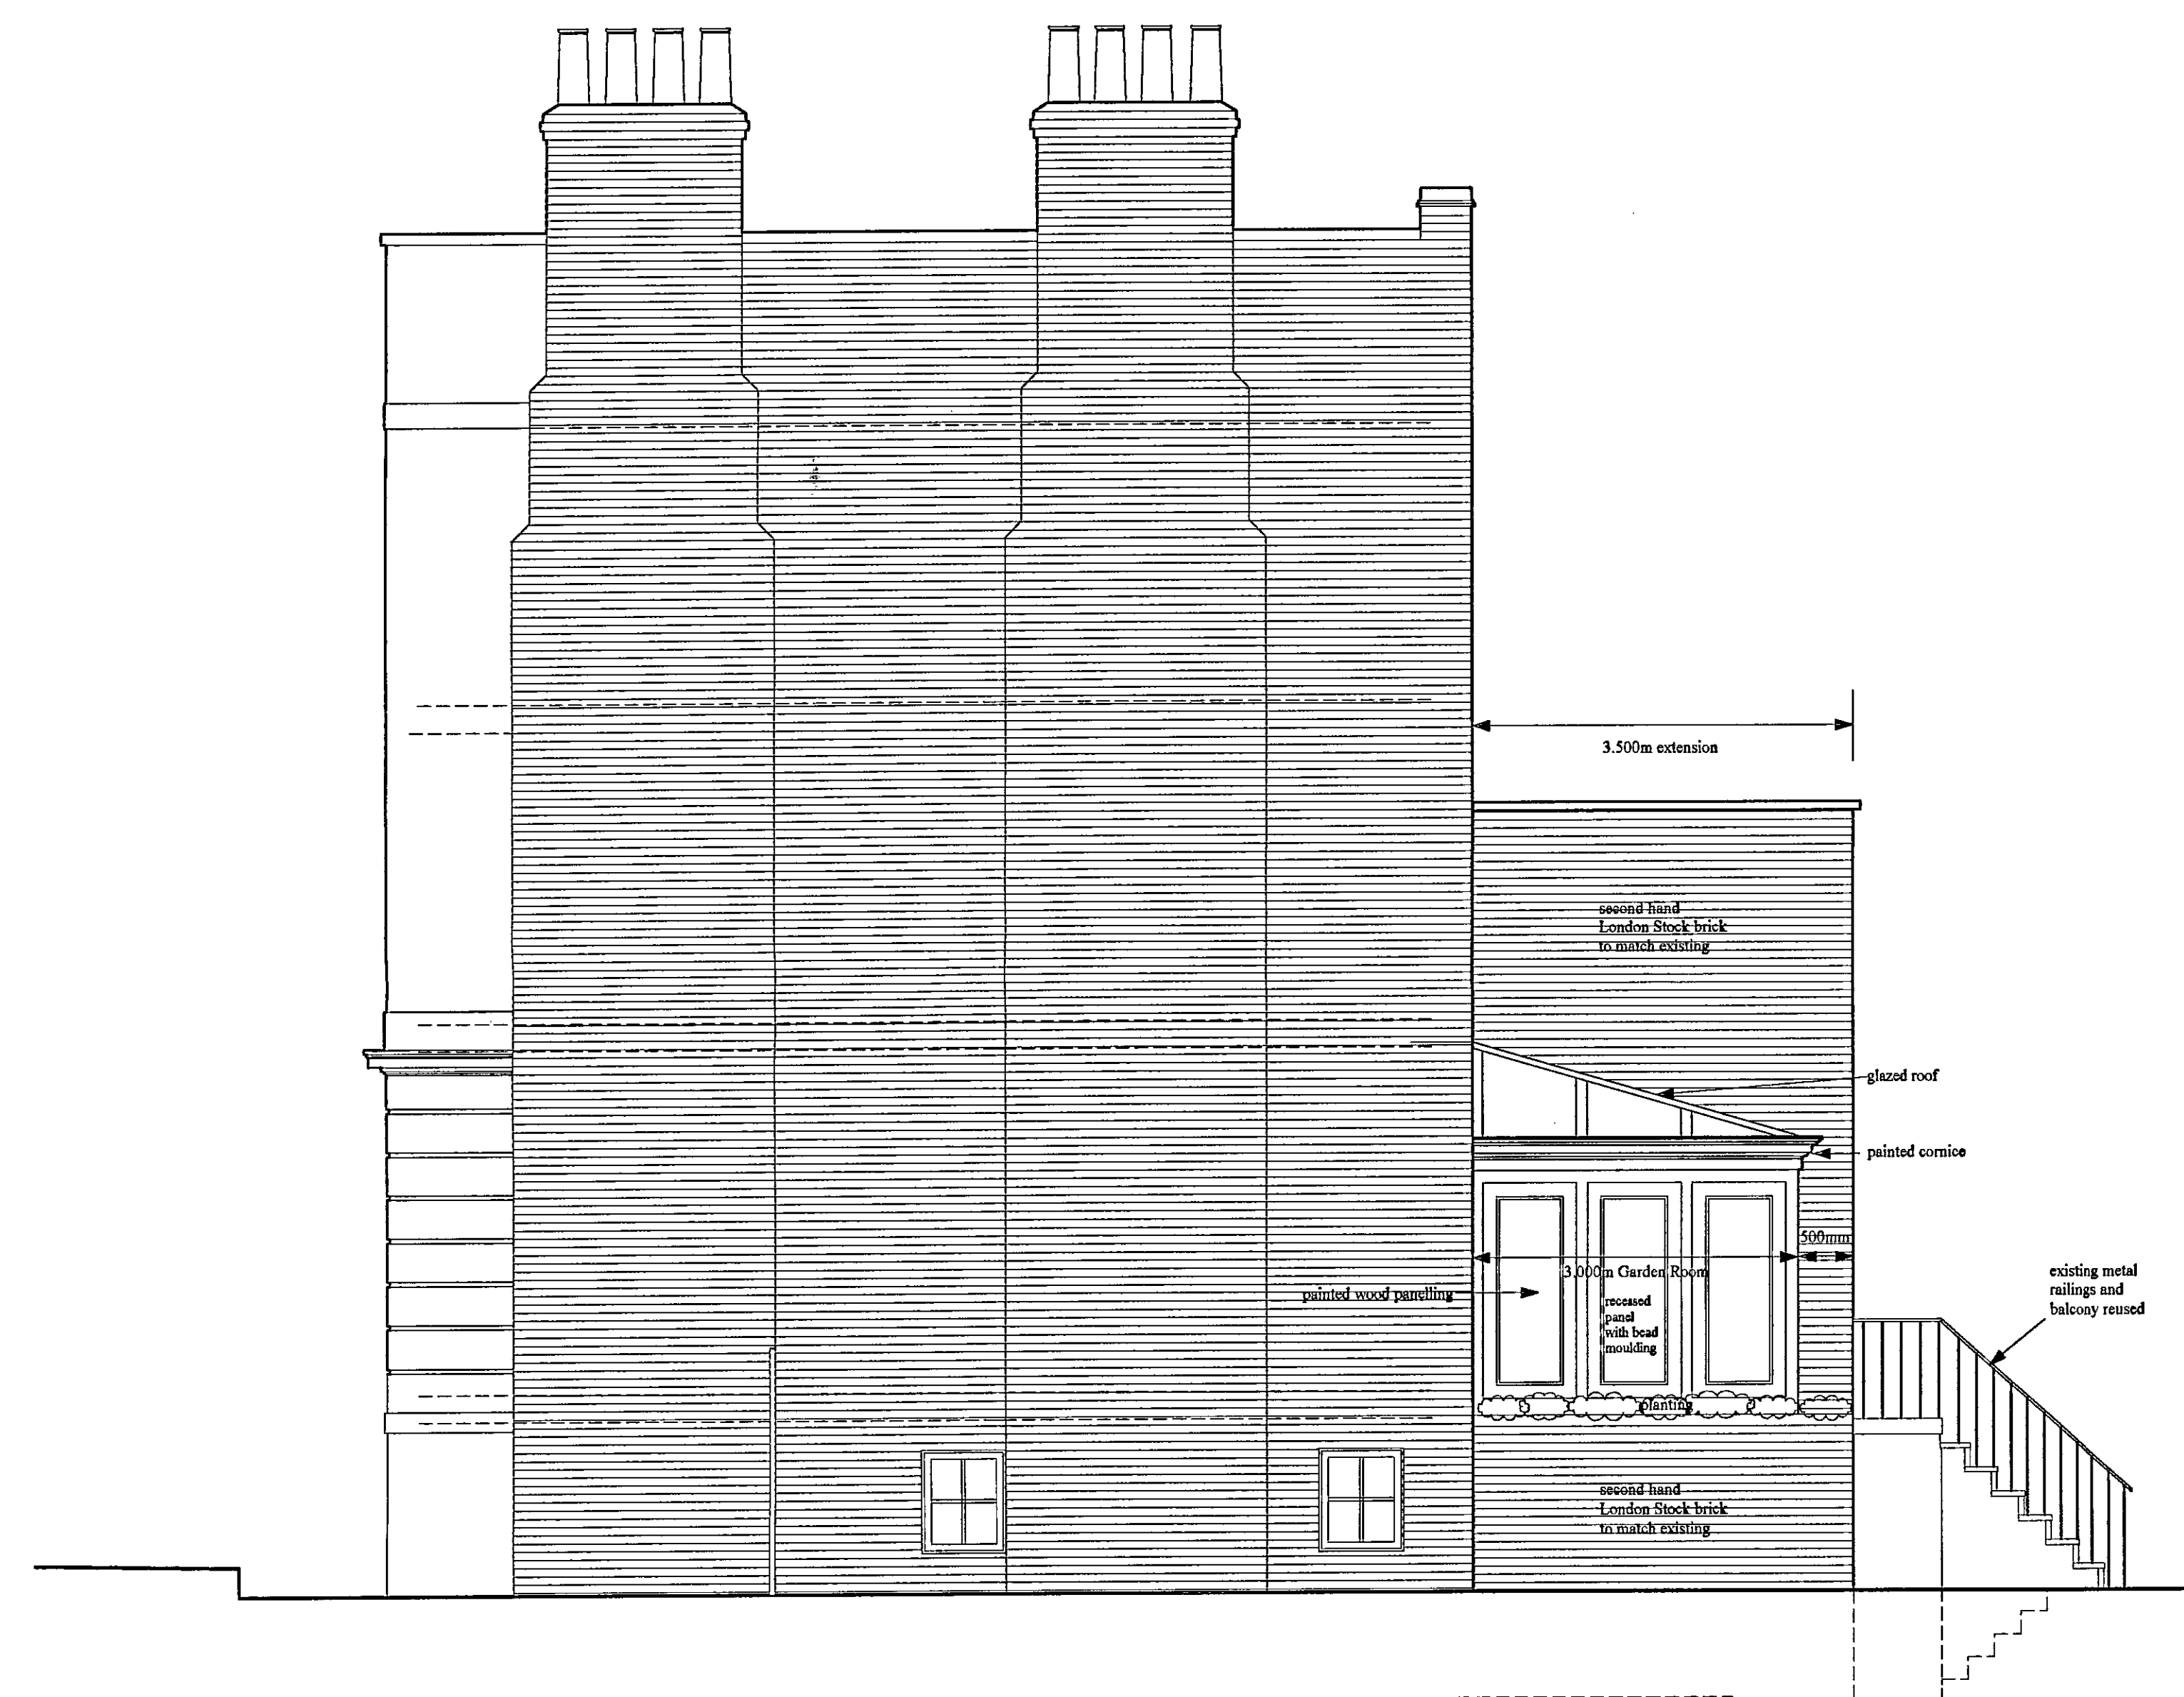

PROPOSED SIDE ELEVATION

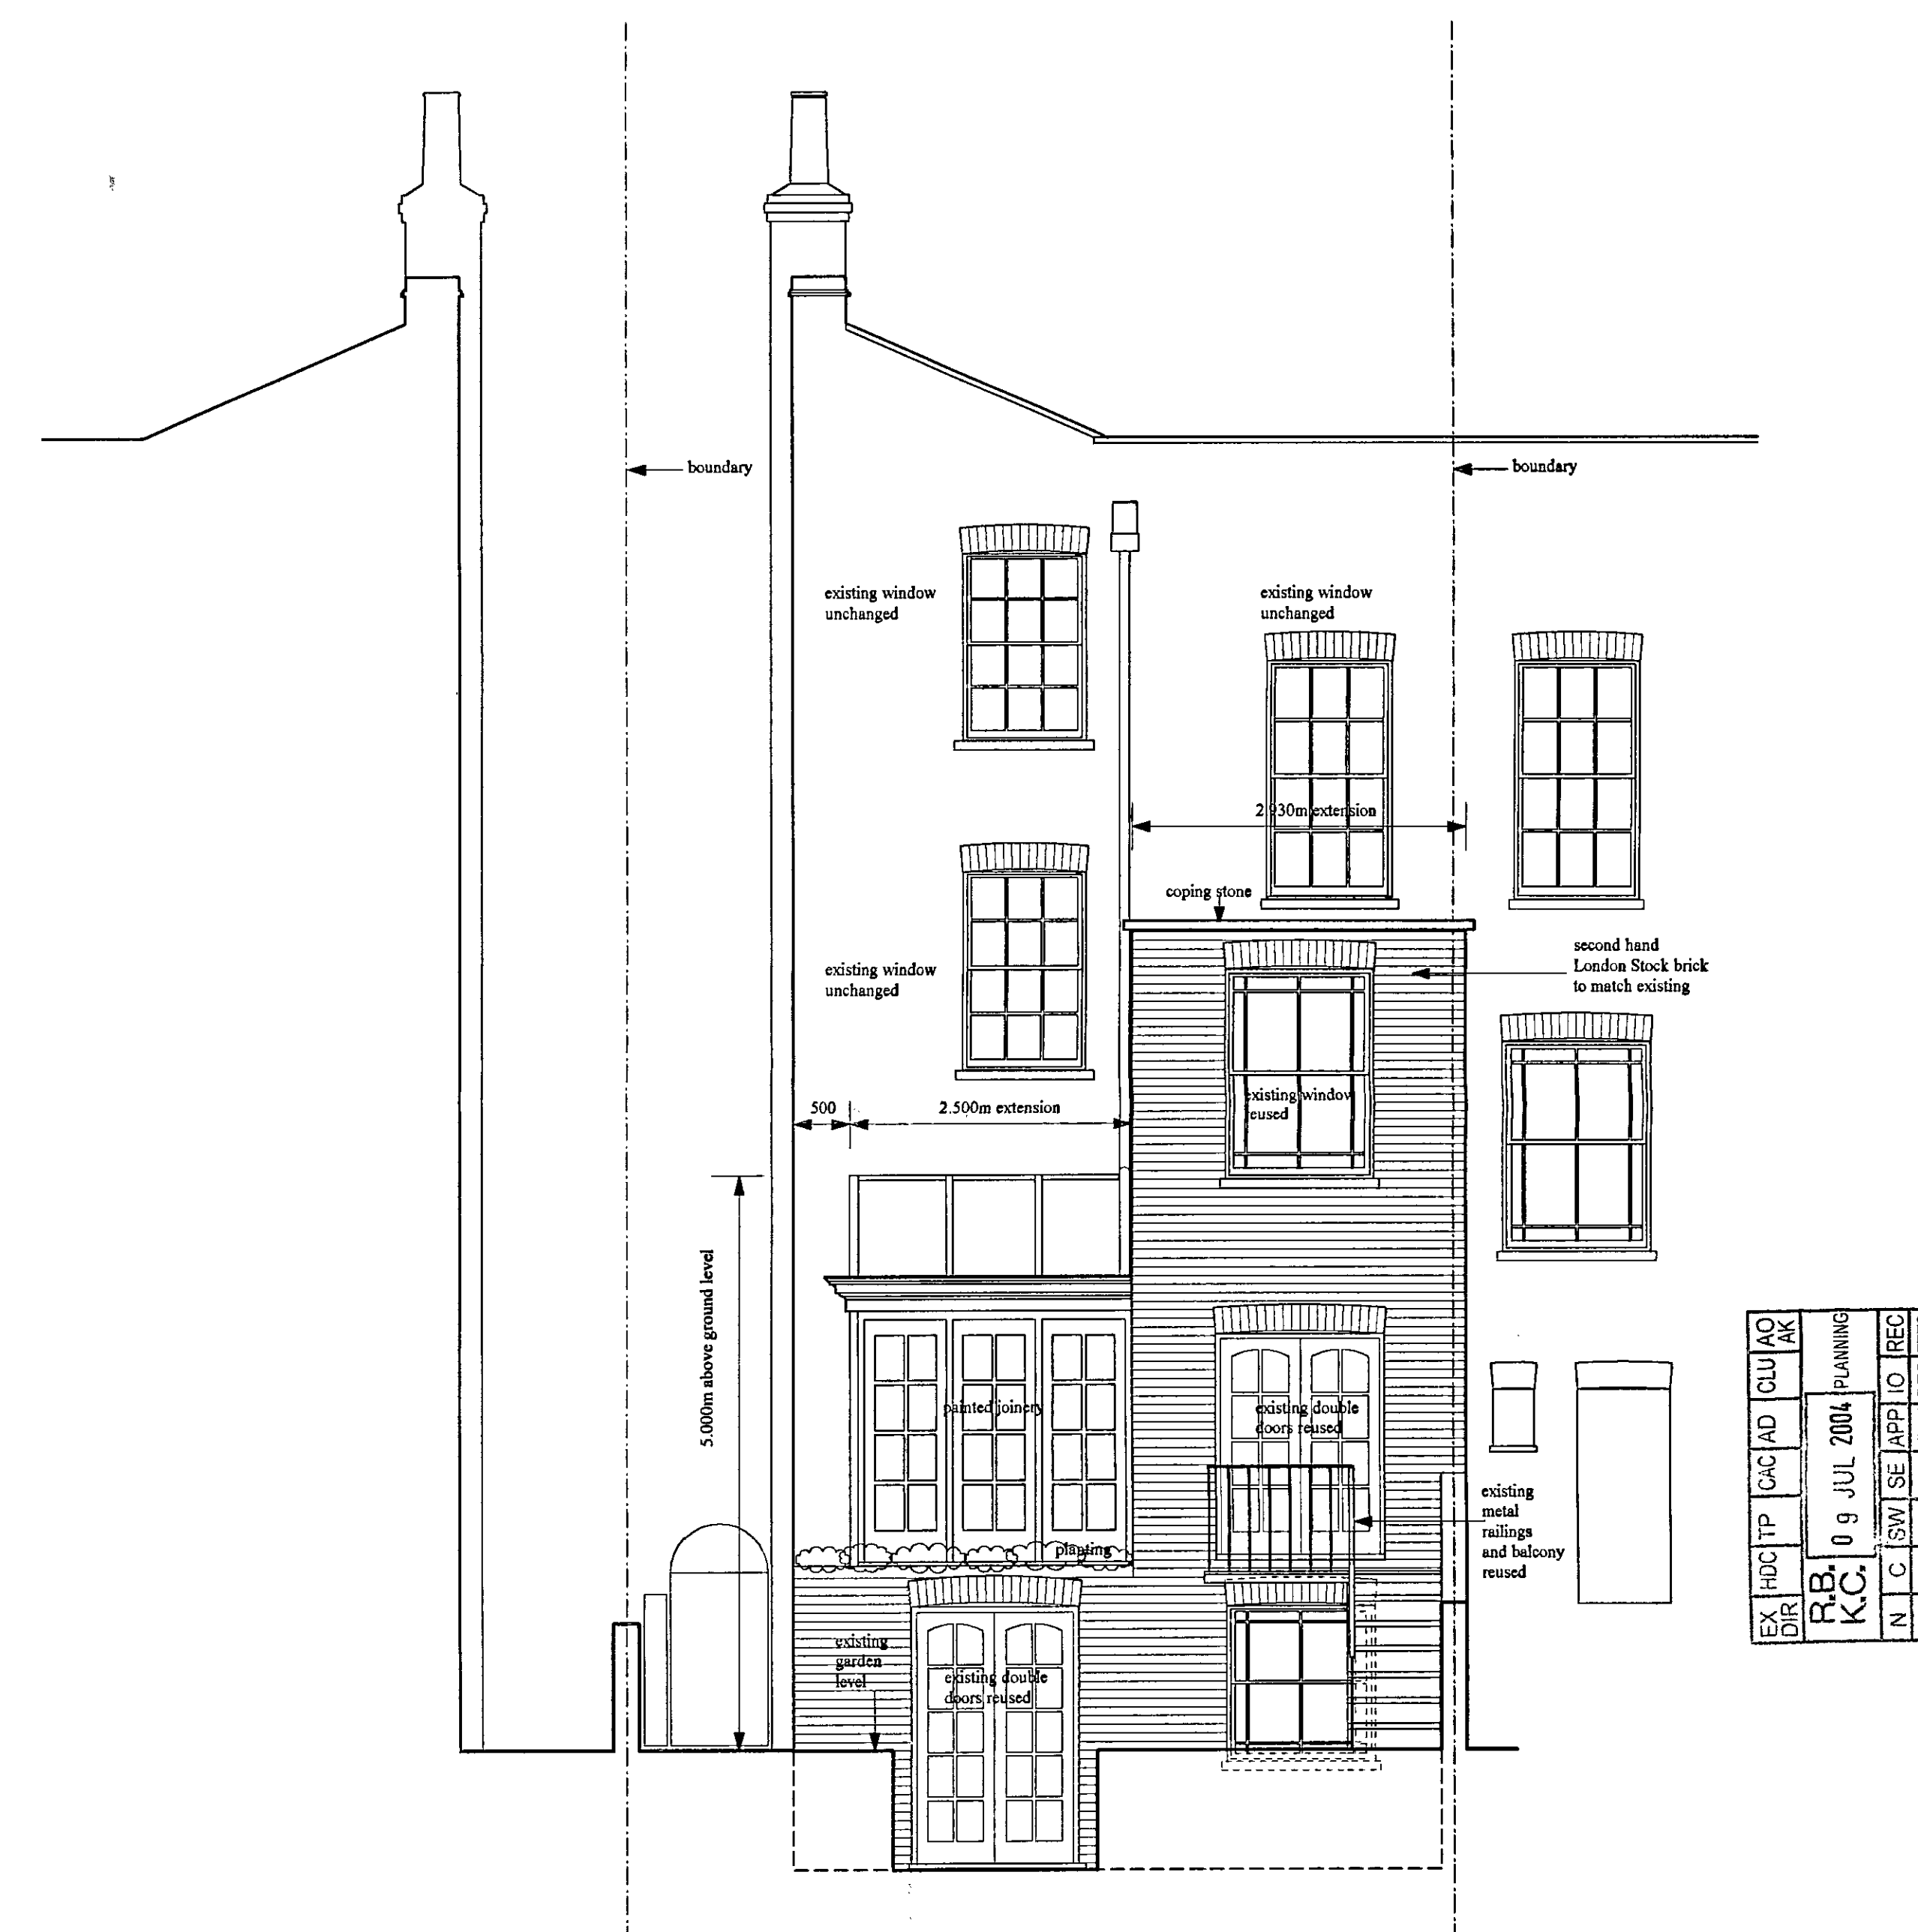

PROPOSED REAR ELEVATION

EX	HDC	TP	CAC	AD	CU	AO	AK
DIR							
R.B. 09 JUL 2004							PLANNING
K.C.							REC
N C SWI SE APP LO							DES
JAN							RES


Revision B: 10/06/2004

PPJ41549


Revision A: 28/04/2004

D'Arcy Associates
9 Lamington Street
London
W6 0HU
TEL: 020 8741 1193
FAX: 020 8563 7784


PROJECT 22 SCARSDALE VILLAS LONDON W8.	DATE Jan. 2004
DRAWING TITLE PROPOSED DRAWINGS Rear and Side elevations	SCALE 1:50
	DRAWING NO. 2323/PP7
	REVISION B

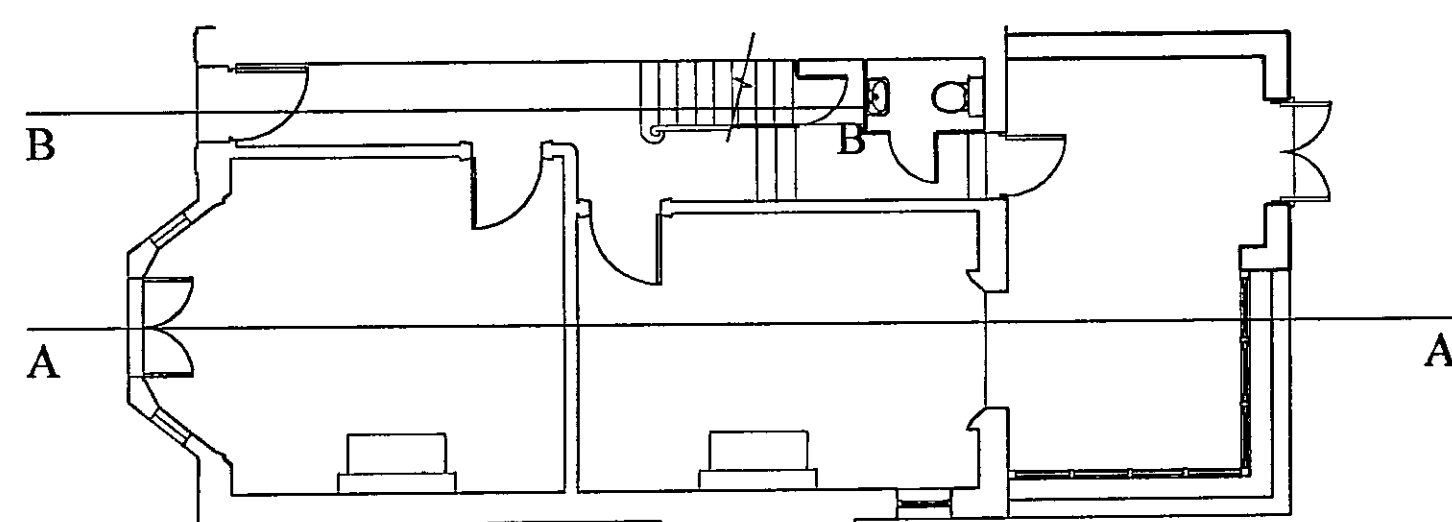

PLAN OF HOUSE AND EXTENSION not to scale.

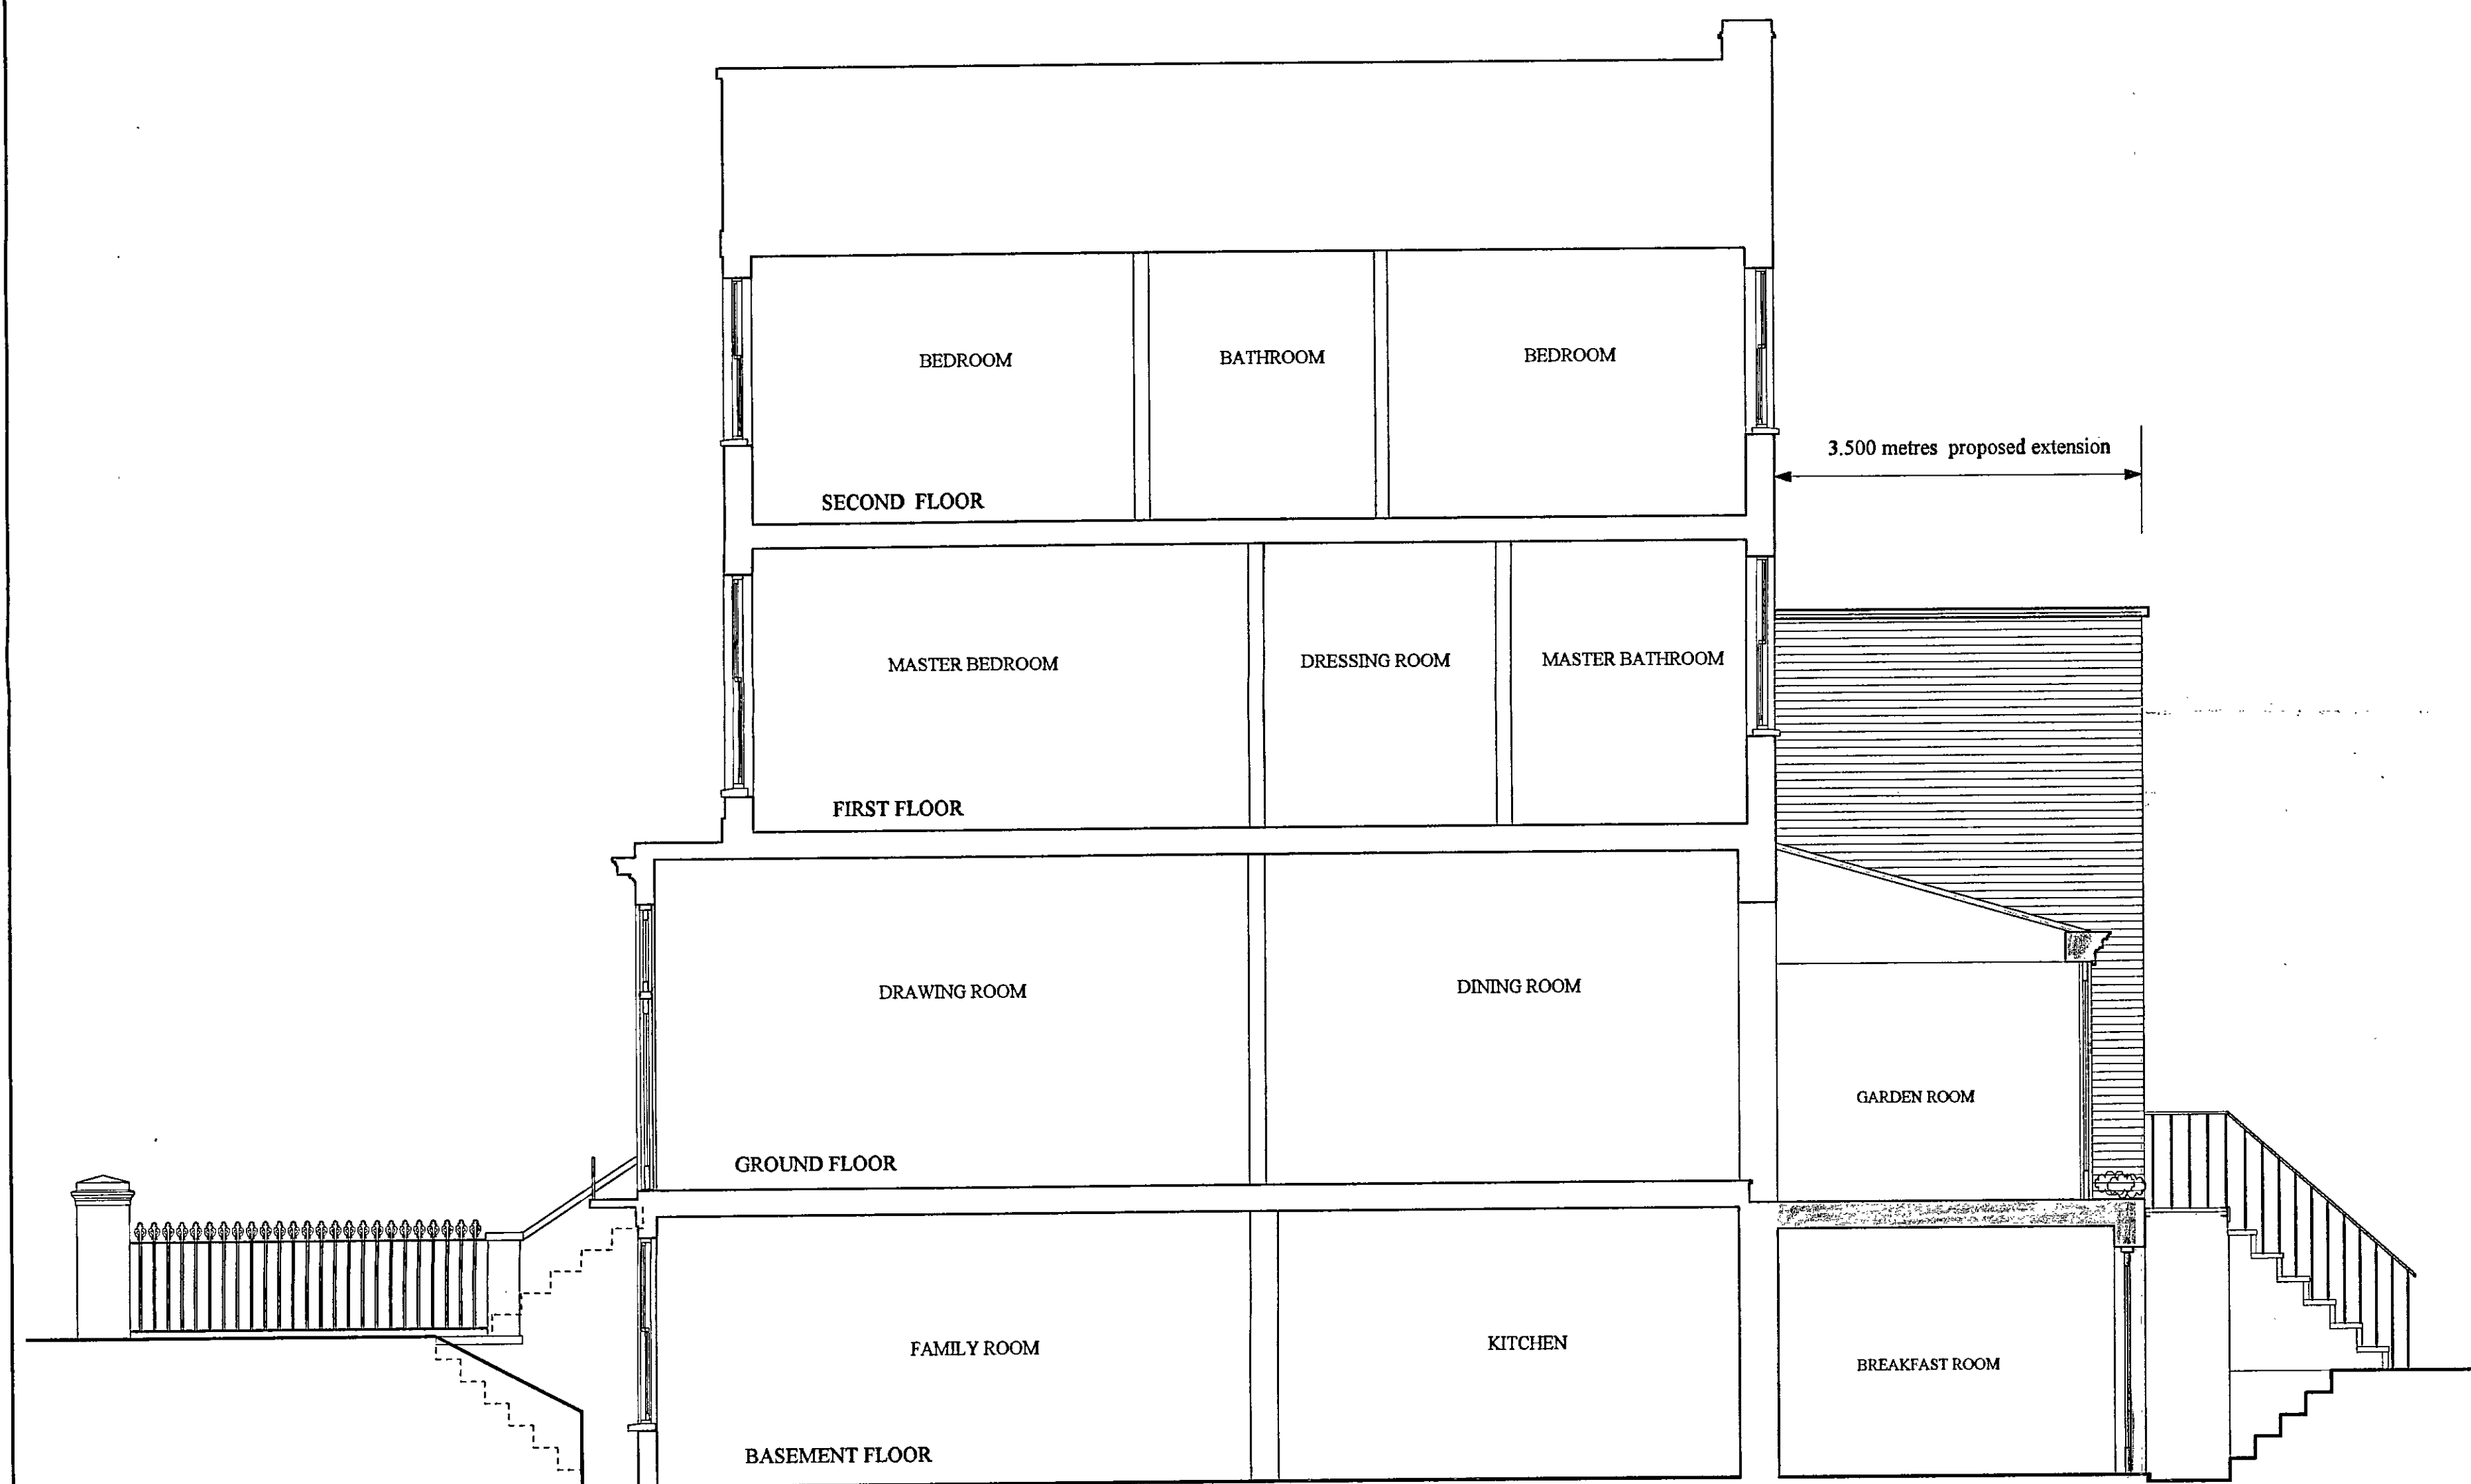


PROPOSED SECTION A-A

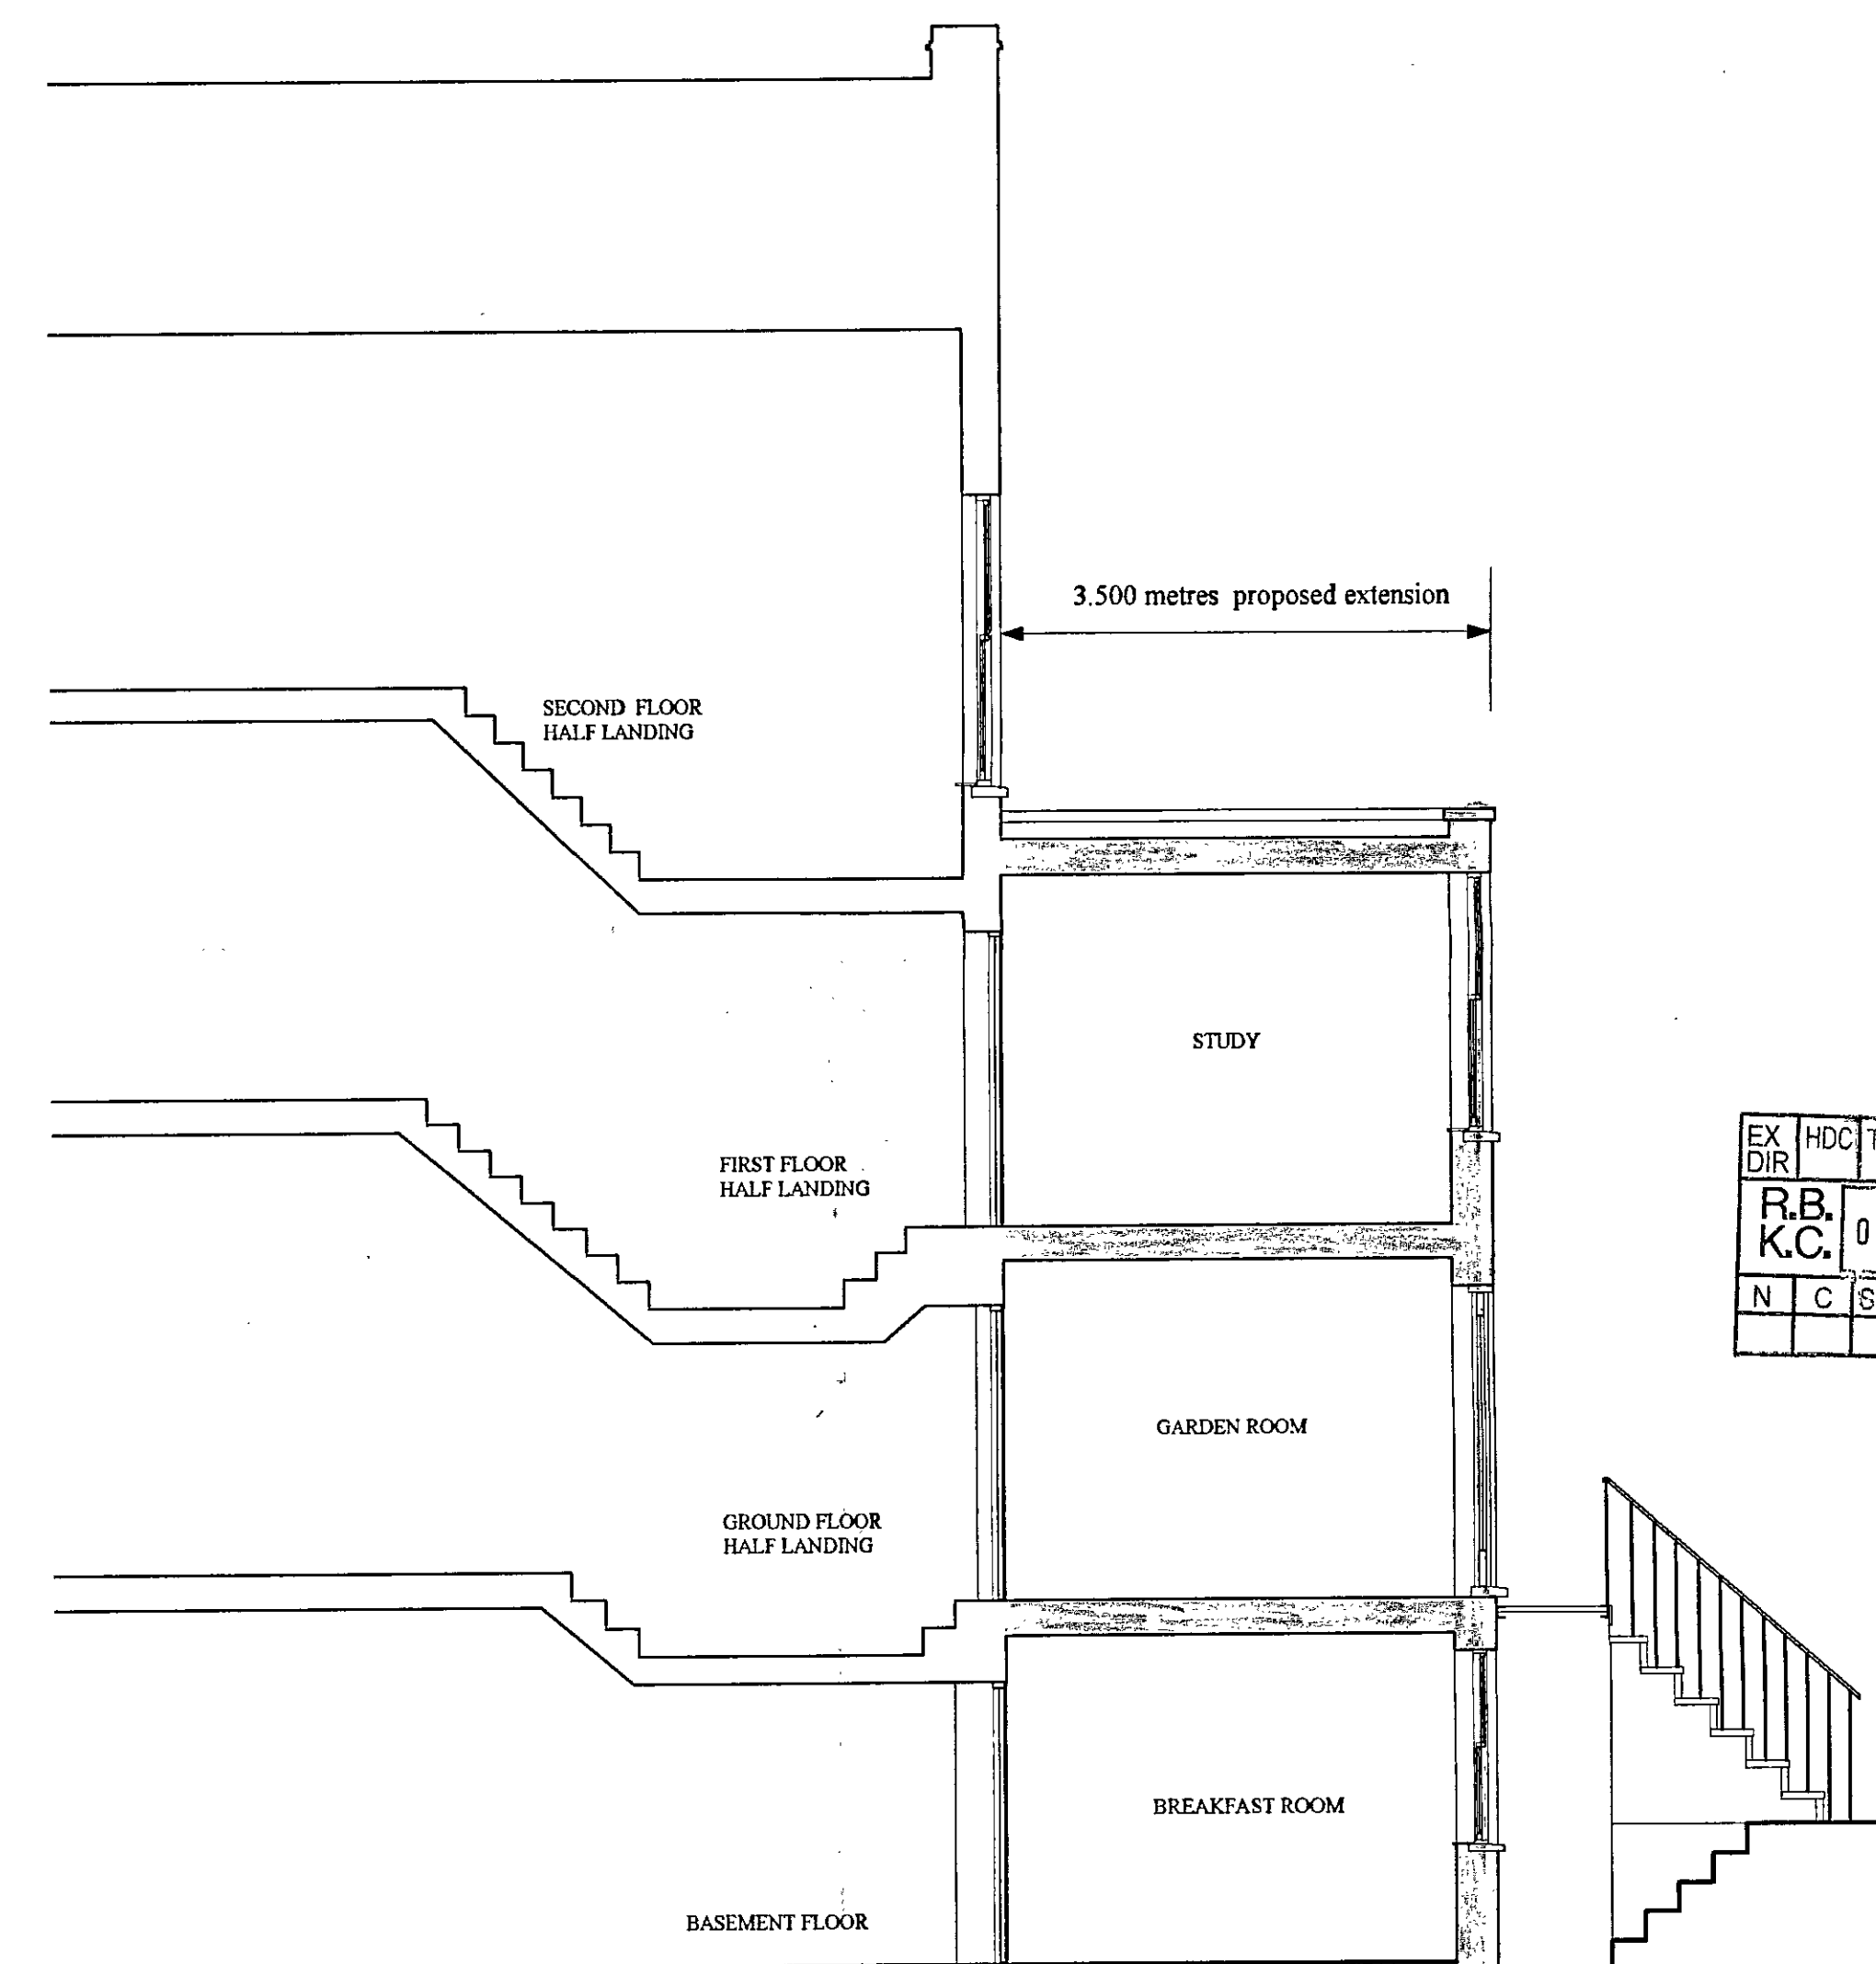

PROPOSED SECTION B-B

EX	HDC	TP	CAC	AD	CLU	AO
DIR						AK
R.B.	K.C.	09 JUL 2004	PLANNING			
N	C	SW	SE	APP	LO	REC
		ARB	PLN	DES	FEES	

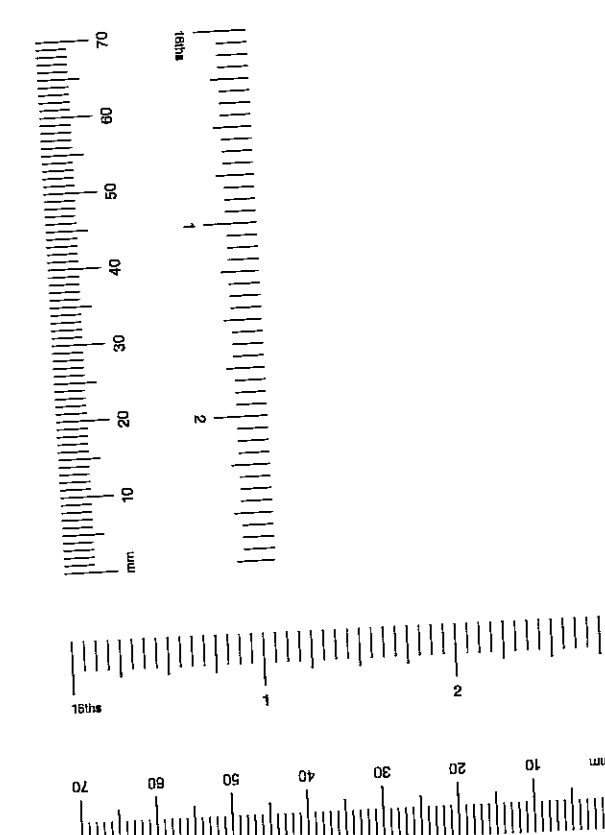

PP J41549

Revision B: 28/04/2004

Revision A: 28/04/2004



PROJECT 22 SCARSDALE VILLAS LONDON W8.	DATE Jan. 2004
DRAWING TITLE PROPOSED DRAWINGS Section A-A & Section B-B.	SCALE 1:50
	DRAWING NO. 2323/PP8
	REVISION B