



PP002 94

PP002794

R.B.K. & C.
TOWN PLANNING
- 5 DEC 2000.
RECEIVED

A-12 Addison Ave W11
Photo-montage of proposed true mansard roof.
Project Ref No 1770

General notes

Do not scale from this drawing. All dimensions, levels, fixings and weatherings to be checked on site. This drawing must not be used for land transfer purposes or for construction purposes unless accompanied by an appropriate architect's instruction

Revisions



PP002794

No 10 No 8 No 6 No 4

ELEVATION AS EXISTING

Andrews
Downie
and
Partners
6 Addison Avenue
London W1 4QR
Tel 0171-602 7701
Fax 0171-602 8480

PP002794

R.B.K. & C.
TOWN PLANNING
- 5 DEC 2000
RECEIVED



Drawn by _____ Date 10.11.00

Scale 1:100 Drawing no. 1770/20



General notes
 Do not scale from this drawing. All dimensions, levels, fixings and weatherings to be checked on site. This drawing must not be used for land transfer purposes or for construction purposes unless accompanied by an appropriate architect's instruction

Revisions

PP002794

PP002794

Andrews
 Downie
 and
 Partners
 6 Addison Avenue
 London W11 4QR
 Tel 0171-602 7701
 Fax 0171-602 8480

R.B.K. & C.
 TOWN PLANNING
 - 5 DEC 2000
 RECEIVED



Drawn by _____ Date 10/11/00


Scale 1:100 Drawing no. 1770/21

PROPOSED ELEVATION WITH TRUE MANSARD

General notes

Do not scale from this drawing. All dimensions, levels, fixings and weatherings to be checked on site. This drawing must not be used for land transfer purposes or for construction purposes unless accompanied by an appropriate architect's instruction

Revisions

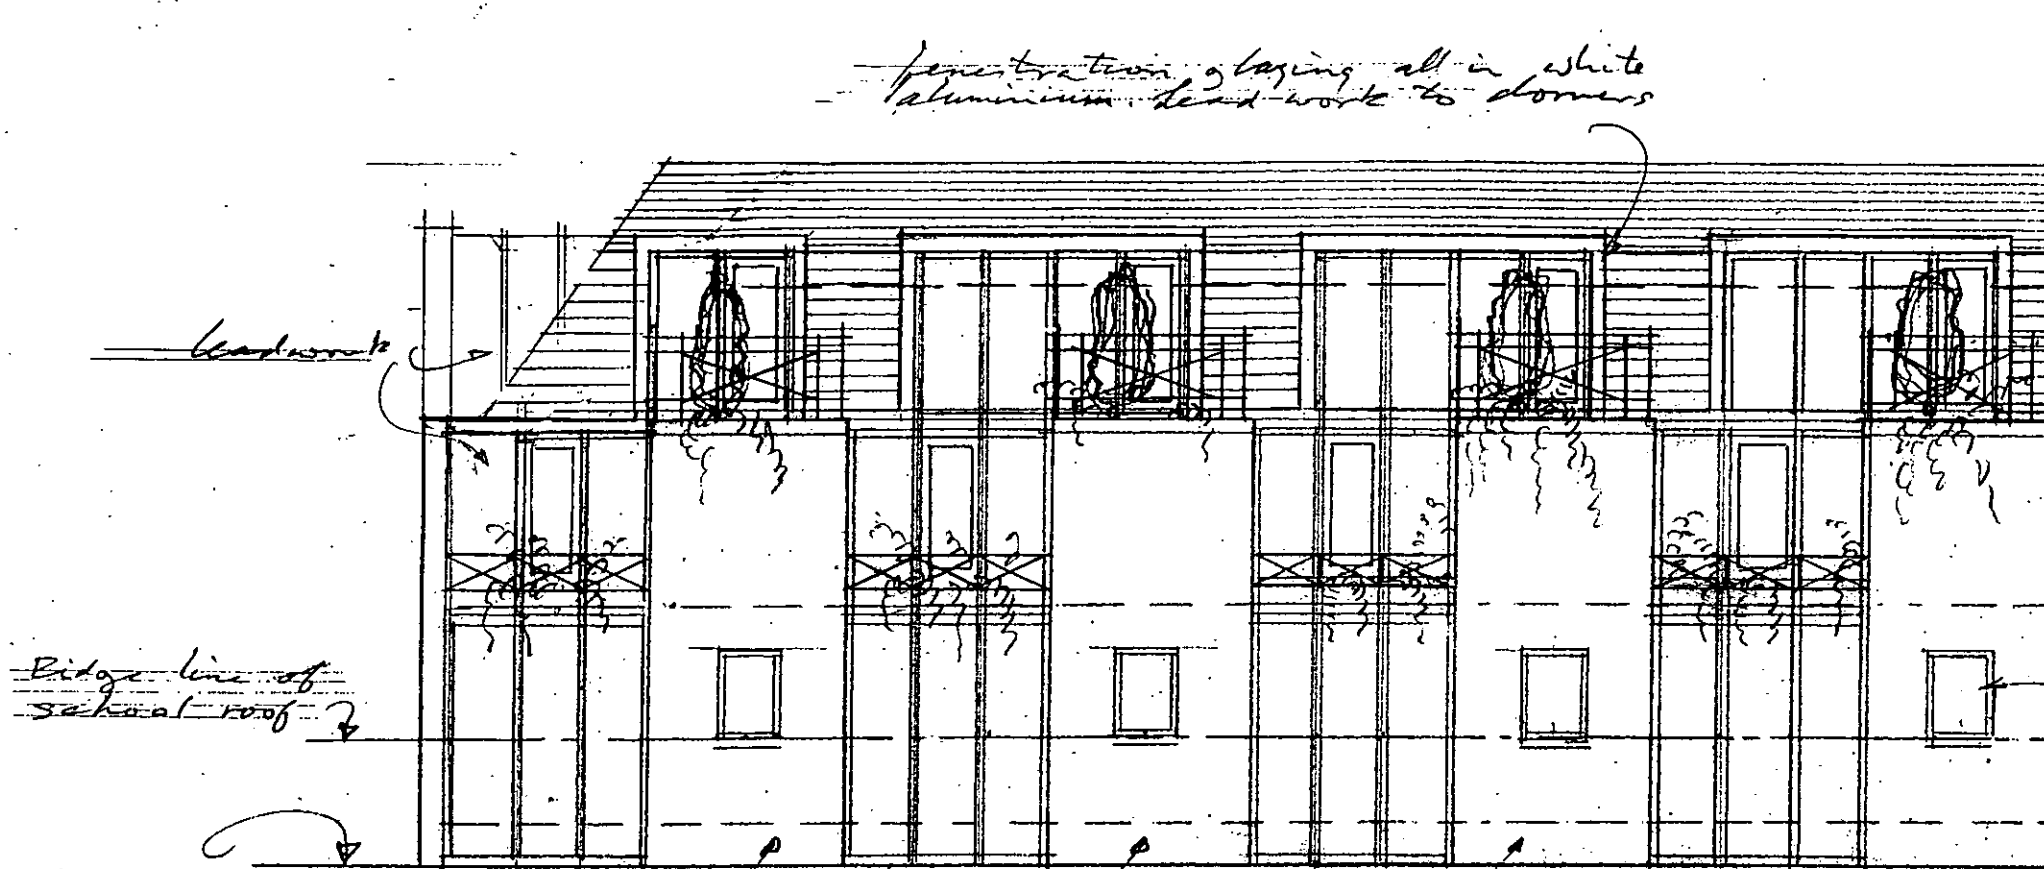

PP002794

Job title


A 10 ADDISON AVE U11

Rear elevation in London stock bricks

Proposed Elevation

Drawing title

PROPOSED & EXISTING REAR ELEVATIONS

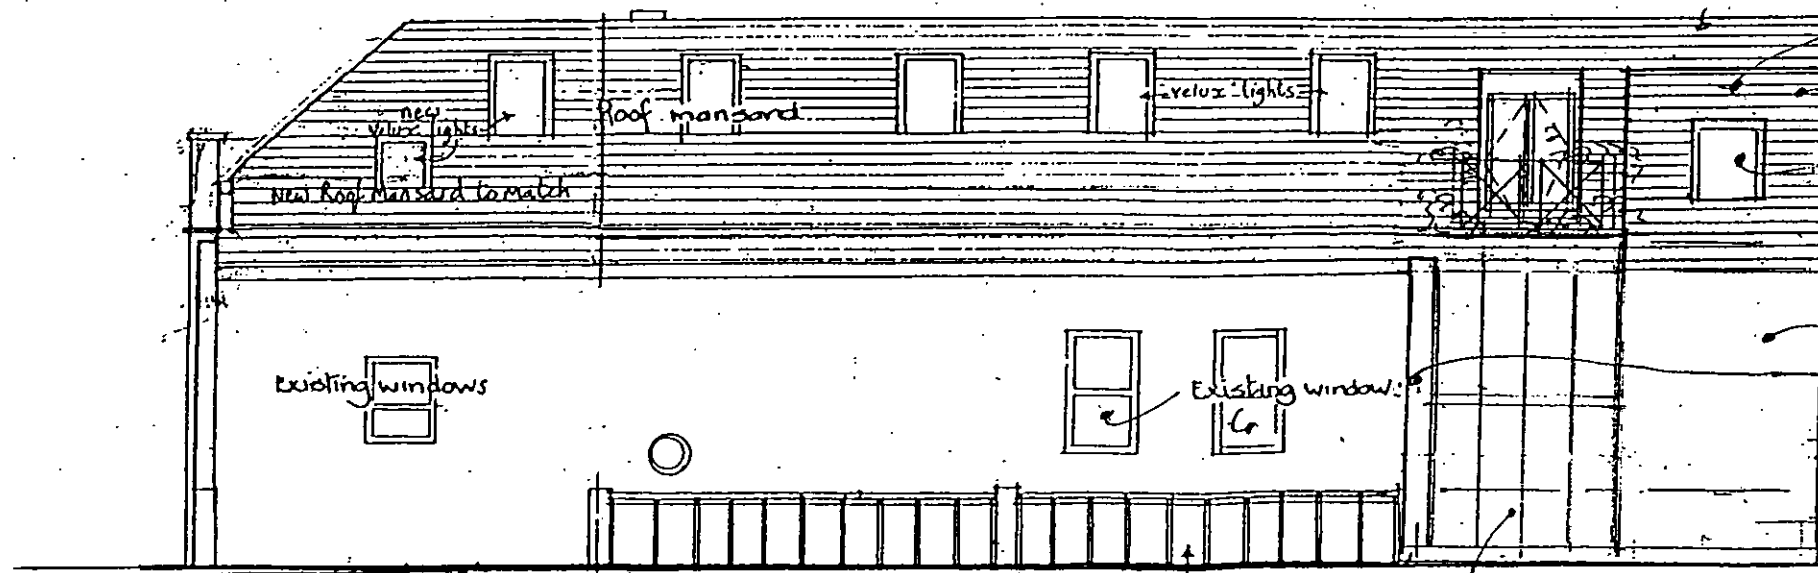

PP002794

Andrews Downie and Partners

6 Addison Avenue
London W11 4QR
Tel 0171-602 7701
Fax 0171-662 6480

R.B.K. & C.
TOWN PLANNING
- 5 DEC 2000
RECEIVED



Drawn by

Date

10:11:00

Scale

1:100

Drawing no.


1770/22

Existing Elevation

See permission PP/99/01881

General notes
 Do not scale from this drawing. All dimensions, levels, fixings and weatherings to be checked on site. This drawing must not be used for land transfer purposes or for construction purposes unless accompanied by an appropriate architect's instruction

Revisions

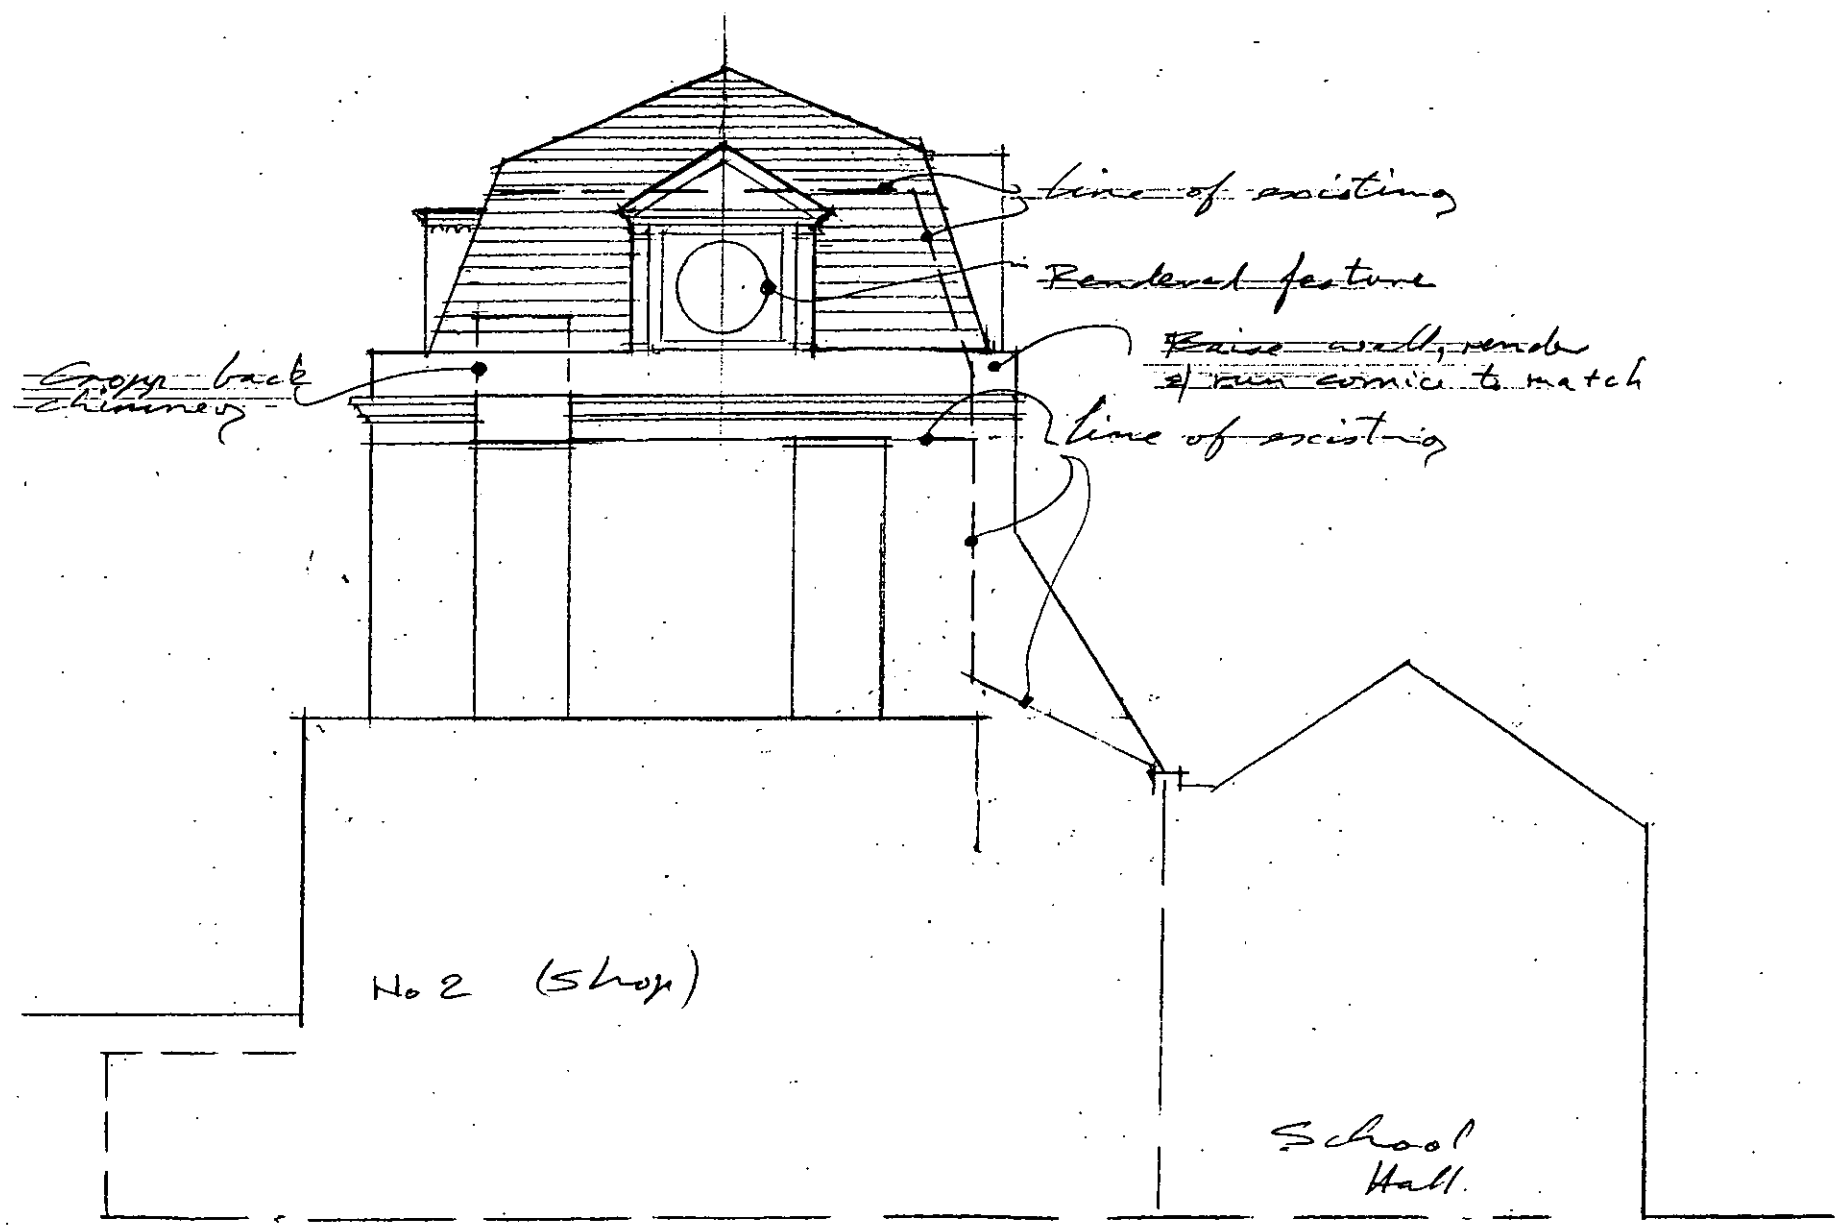

PROPOSED Elevation

PP002794

Job title

4-10 ADDISON AVE U11

Drawing title

SOUTH ELEVATION OF No 4

Andrews
 Downie
 and
 Partners

5 Addison Avenue
 London W11 4QR
 Tel 0171-602 7701
 Fax 0171-602 8480

PP002794

R.B.K. & C.
 TOWN PLANNING
 - 5 DEC 2000
 RECEIVED



Drawn by Date

10/11/00


Scale Drawing no.

1:100

1770/23

General notes
 Do not scale from this drawing. All dimensions, levels, fixings and weatherings to be checked on site. This drawing must not be used for land transfer purposes or for construction purposes unless accompanied by an appropriate architect's instruction

Revisions

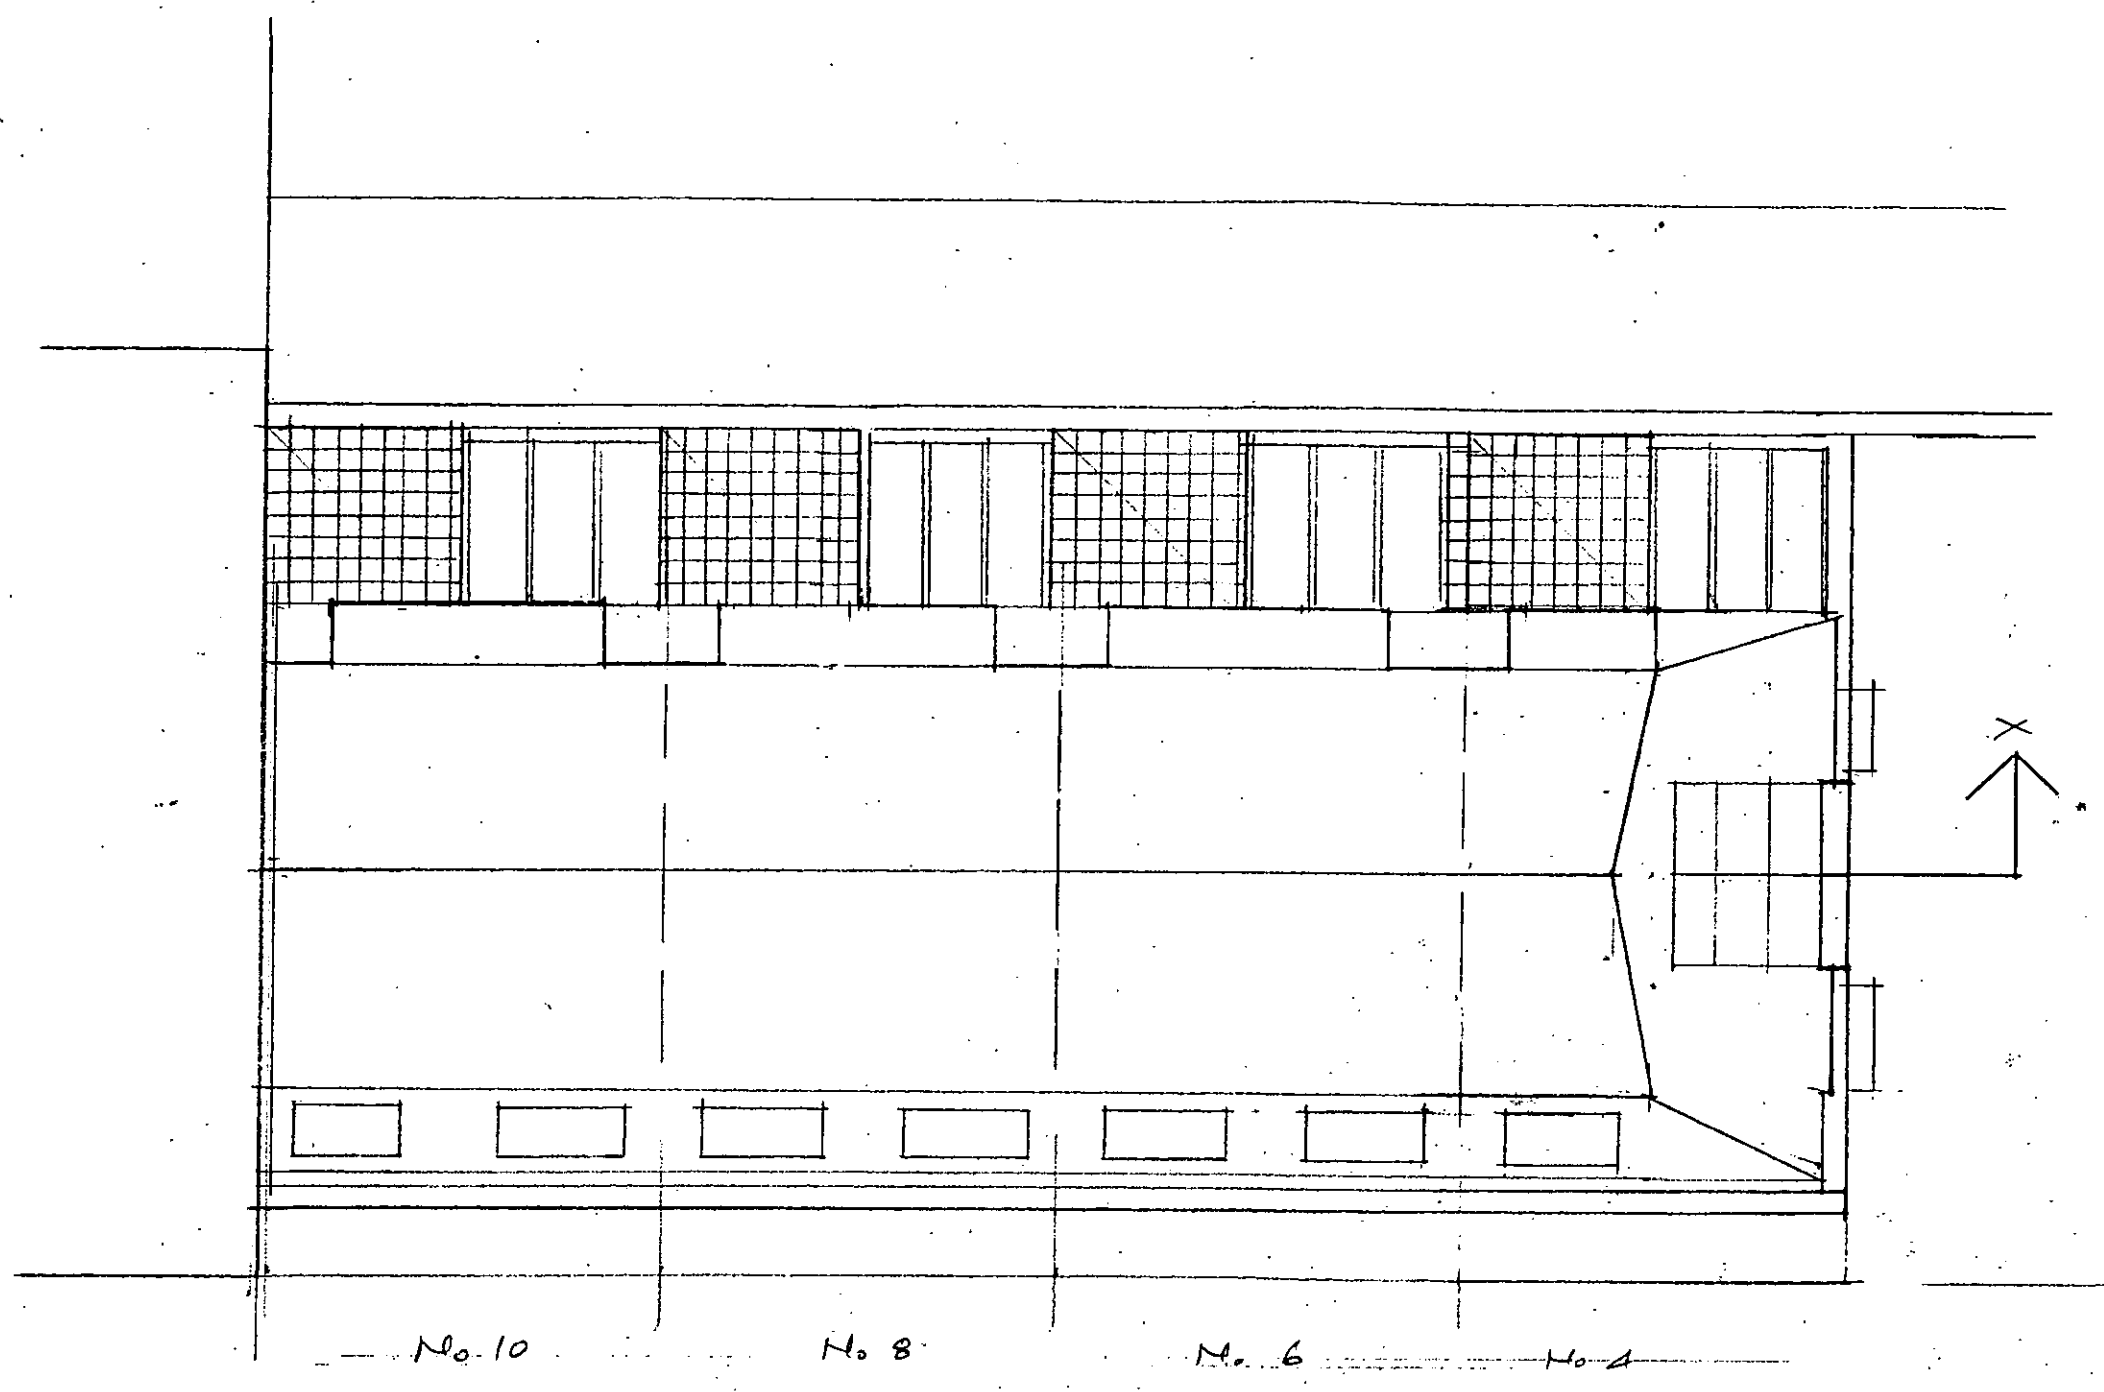

PP002794

Job title

4-10 ADDISON AVE

Drawing title

ROOF PLAN

Andrews
 Downie
 and
 Partners

6 Addison Avenue
 London W11 4QR
 Tel 0171-602 7701
 Fax 0171-602 8480

PP002794

R.B.K. & C.
 TOWN PLANNING
 - 5 DEC 2000
 RECEIVED




Drawn by _____ Date 10/11/00

Scale 1/100 Drawing no. 1770/24

General notes
 Do not scale from this drawing. All dimensions, levels, fixings and weatherings to be checked on site. This drawing must not be used for land transfer purposes or for construction purposes unless accompanied by an appropriate architect's instruction

Revisions

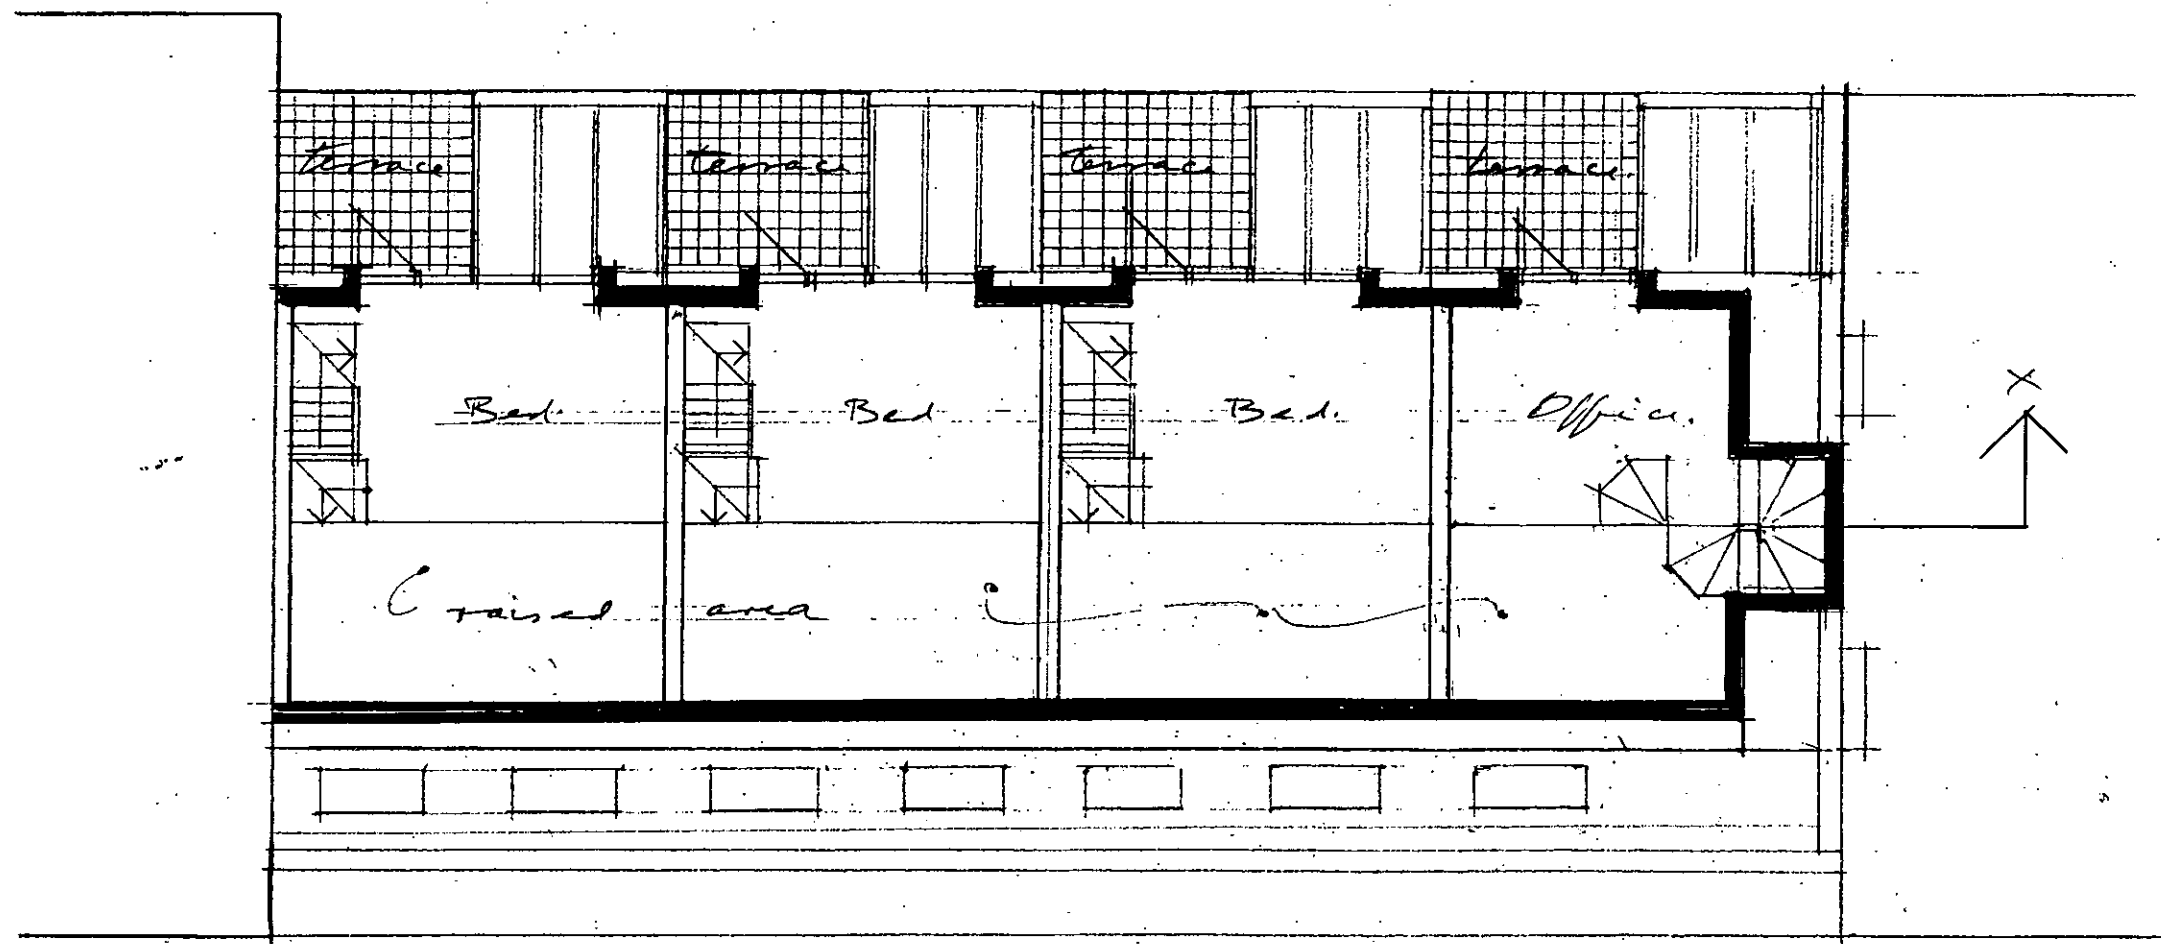

PP002794

Job title
 4-10 ADDISON AVE

Drawing title
 THIRD FLOOR

Andrews
 Downie
 and
 Partners
 6 Addison Avenue
 London W11 4QR
 Tel 0171-602 7701
 Fax 0171-602 8480

PP002794


R.B.K. & C.
 TOWN PLANNING
 - 5 DEC 2000
 RECEIVED



Drawn by
 Date 10:11:00
 Scale 1:100
 Drawing no. 1770/25

General notes
 Do not scale from this drawing. All dimensions, levels, fixings and weatherings to be checked on site. This drawing must not be used for land transfer purposes or for construction purposes unless accompanied by an appropriate architect's instruction

Revisions

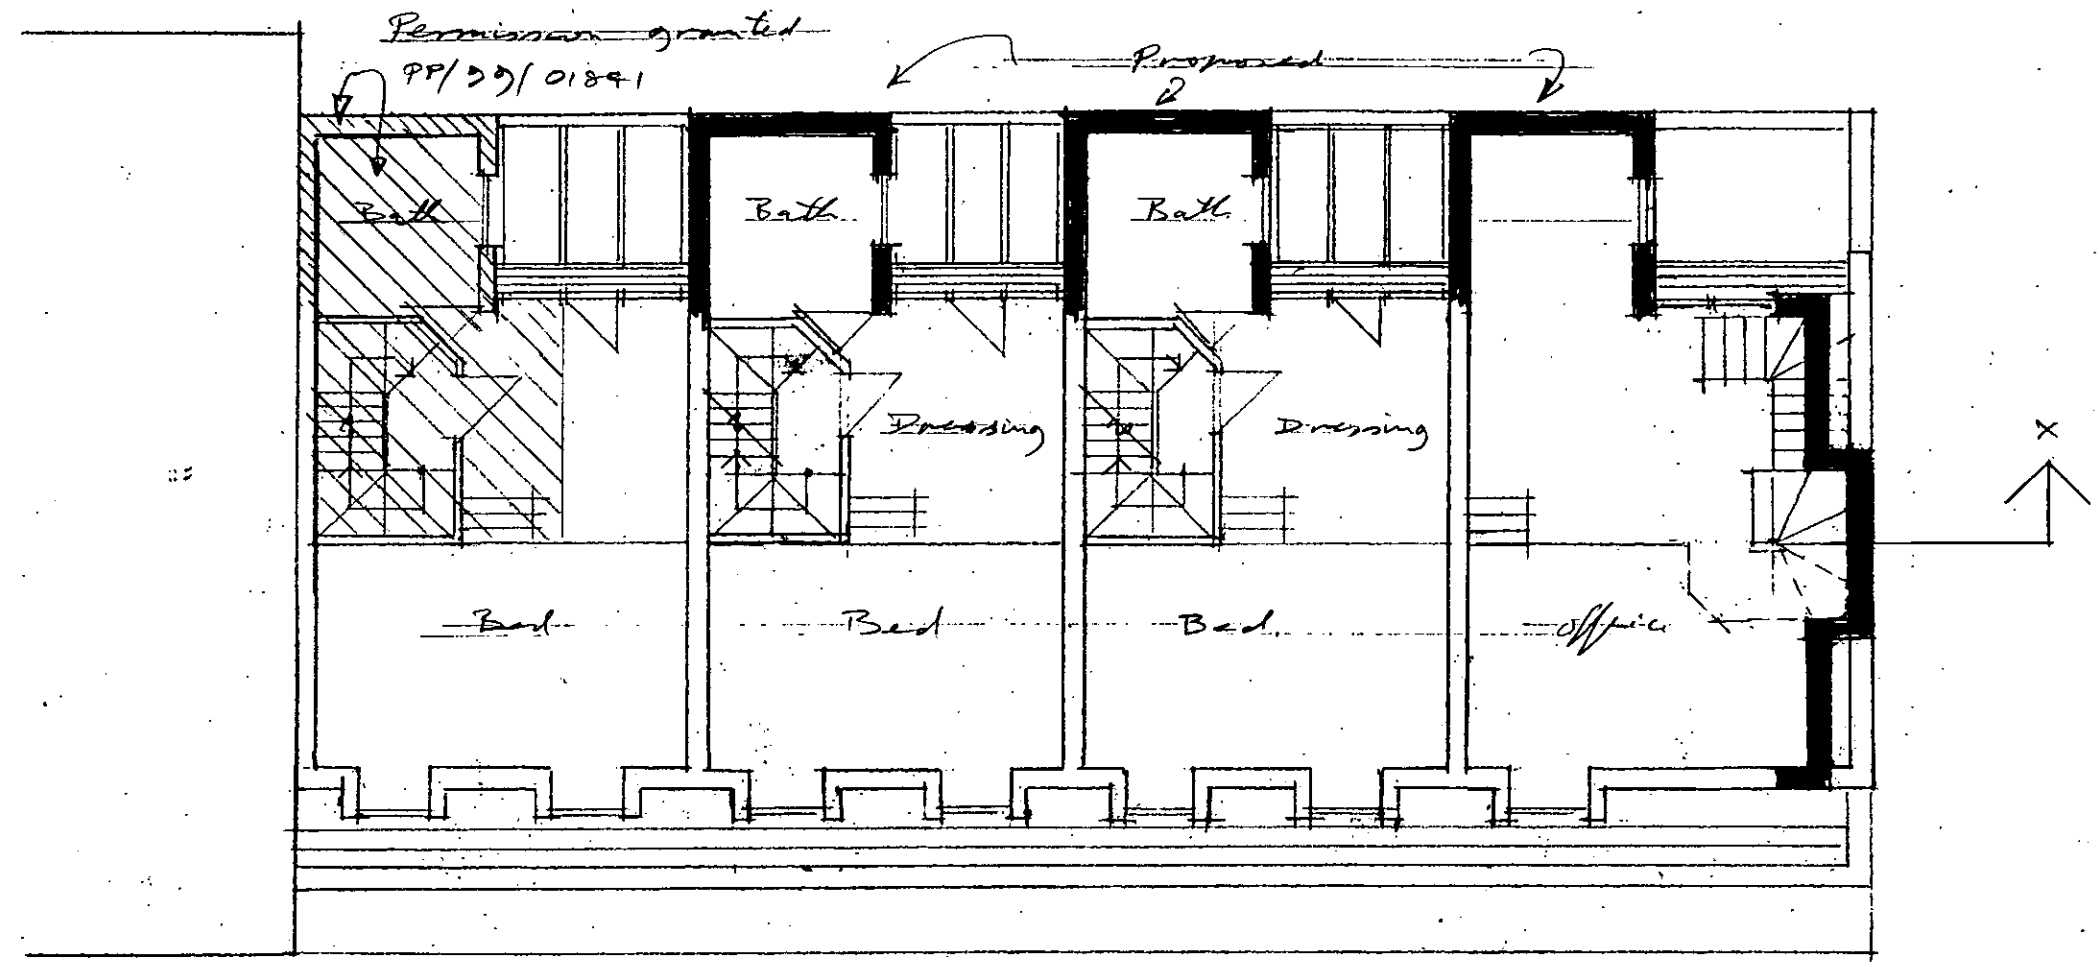

PP002794

Job title
 4-10 ADDISON AVE W11

Drawing title
 SECOND FLOOR

Andrews
 Downie
 and
 Partners
 6 Addison Avenue
 London W11 4QR
 Tel 0171-602 7701
 Fax 0171-602 8480


PP002794
 R.B.K. & C.
 TOWN PLANNING
 - 5 DEC 2000
 RECEIVED



Drawn by _____ Date 10.11.00
 Scale 1:100 Drawing no. 1770/26

General notes
 Do not scale from this drawing. All dimensions, levels, fixings and weatherings to be checked on site. This drawing must not be used for land transfer purposes or for construction purposes unless accompanied by an appropriate architect's instruction

Revisions

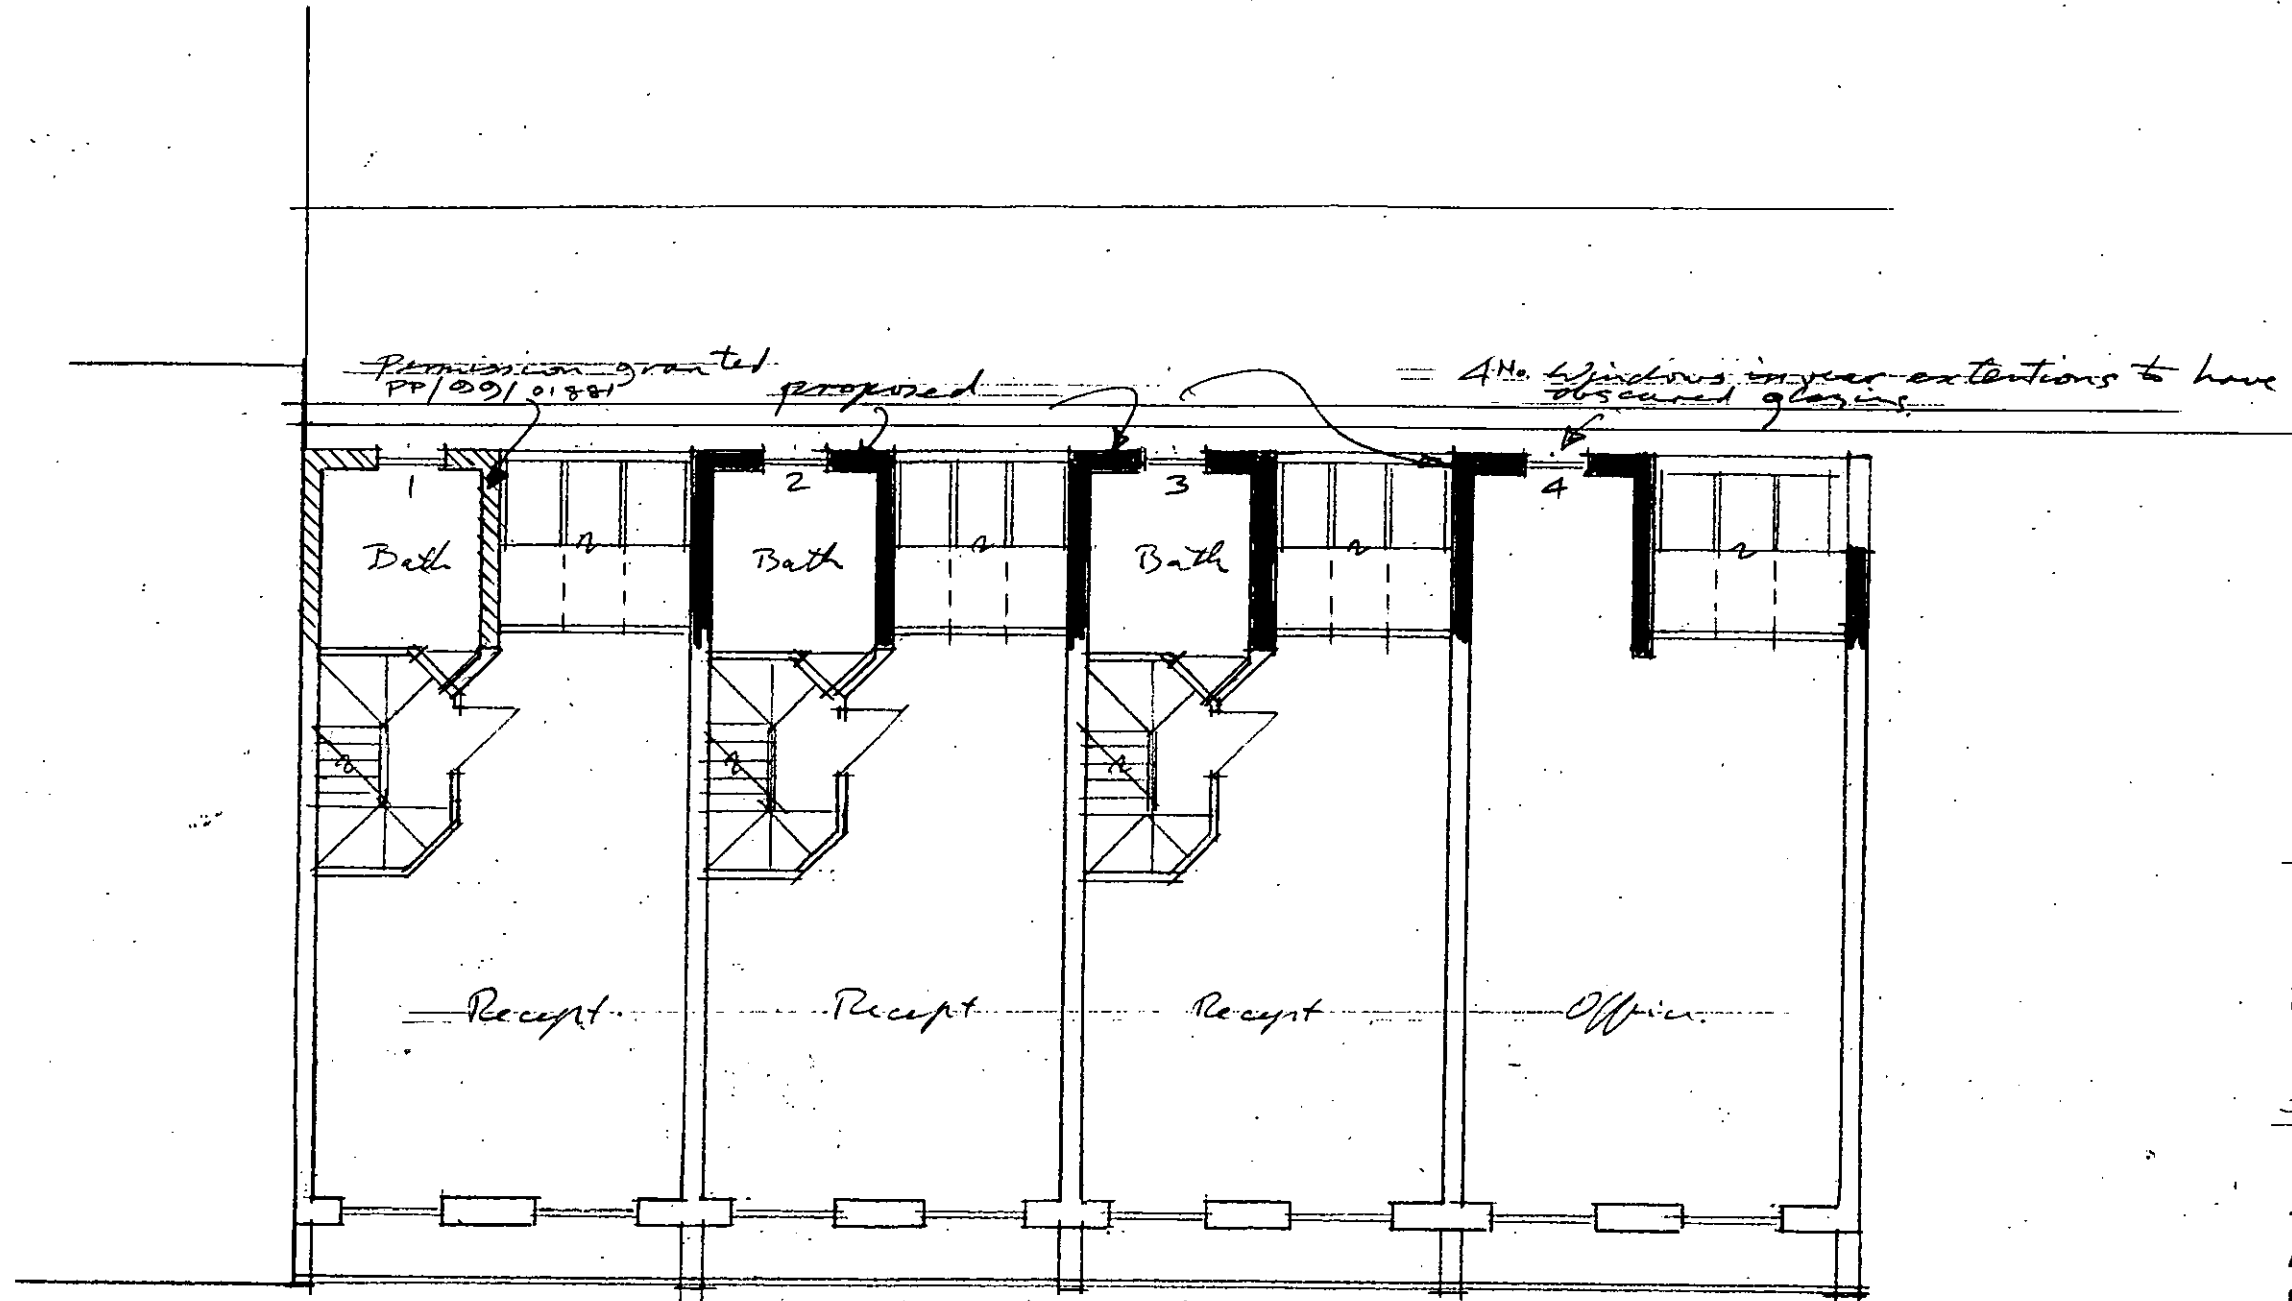

PP002794

Job title
 A-10 ADDISON RUE W11

Drawing title
 FIRST FLOOR

PP002794

Andrews Downie and Partners
 6 Addison Avenue
 London W11 4QR
 Tel 0171-602 7701
 Fax 0171-602 8480

R.B.K. & C. TOWN PLANNING
 - 5 DEC 2000
RECEIVED




Drawn by _____ **Date** 10.11.00

Scale 1:100 **Drawing no.** 1770/27

General notes
 Do not scale from this drawing. All dimensions, levels, fixings and weatherings to be checked on site. This drawing must not be used for land transfer purposes or for construction purposes unless accompanied by an appropriate architect's instruction

Revisions

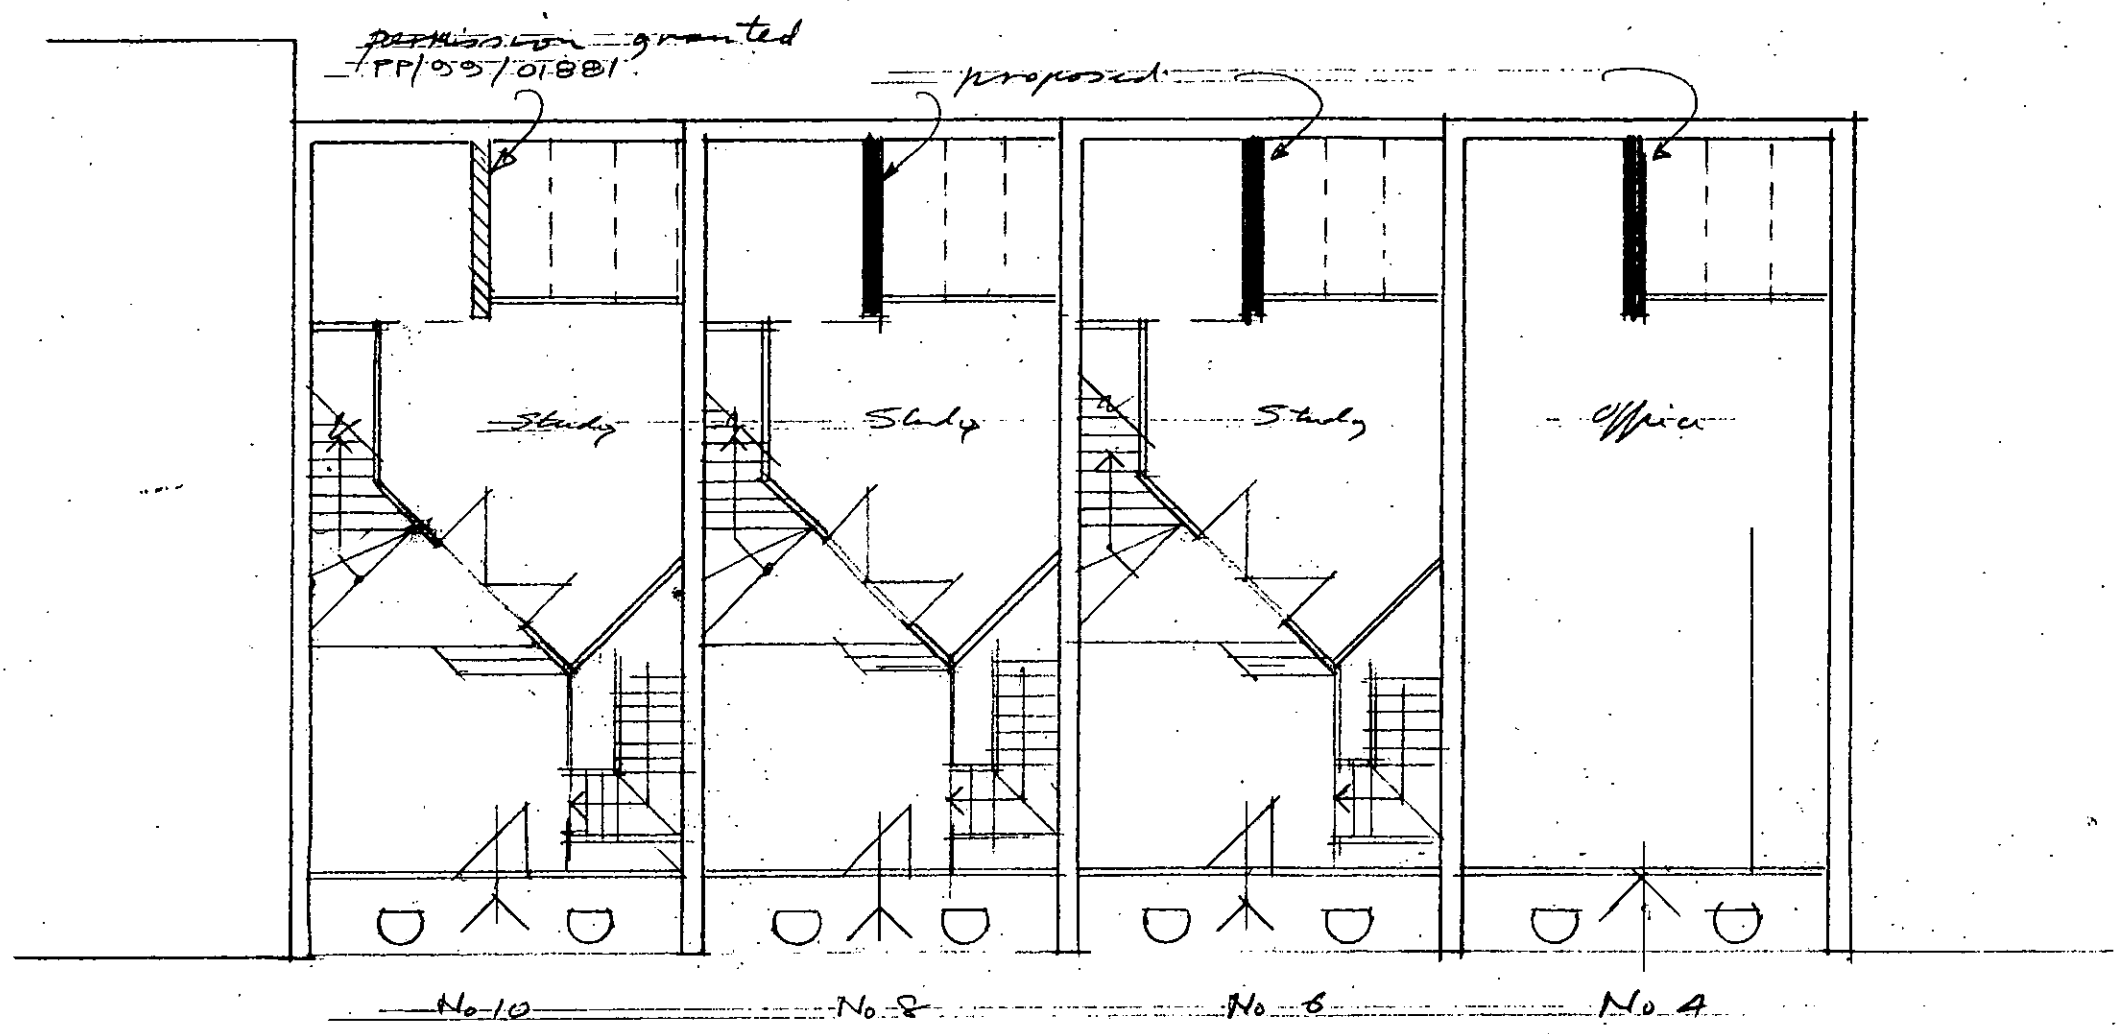

PP002794

Job title
 4-10 ADDISON AVE W11

Drawing title
 GROUND FLOOR
 PP002794

Andrews
 Downie
 and
 Partners
 6 Addison Avenue
 London W11 4QR
 Tel 0171-602 7701
 Fax 0171-602 8460

R.B.K. & C.
 TOWN PLANNING
 - 5 DEC 2000
 RECEIVED



Drawn by _____ Date 10.11.00
 Scale 1:100 Drawing no. 1770/28

General notes

Do not scale from this drawing. All dimensions, levels, fixings and weatherings to be checked on site. This drawing must not be used for land transfer purposes or for construction purposes unless accompanied by an appropriate architect's instruction

Revisions

PP002794

Job title

A-10 ADDISON AVE. W11


Drawing title

BASEMENT

PP002794

Andrews
Downie
and
Partners

6 Addison Avenue
London W11 4QR
Tel 0171-602 7701
Fax 0171-602 8480

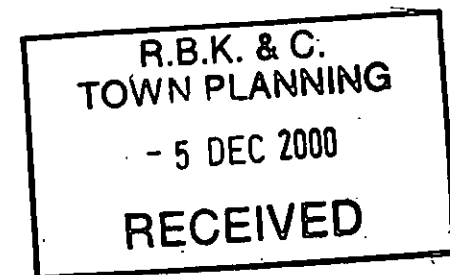

Drawn by

Date


10.11.00

Scale

Drawing no.

1:100

1770/29

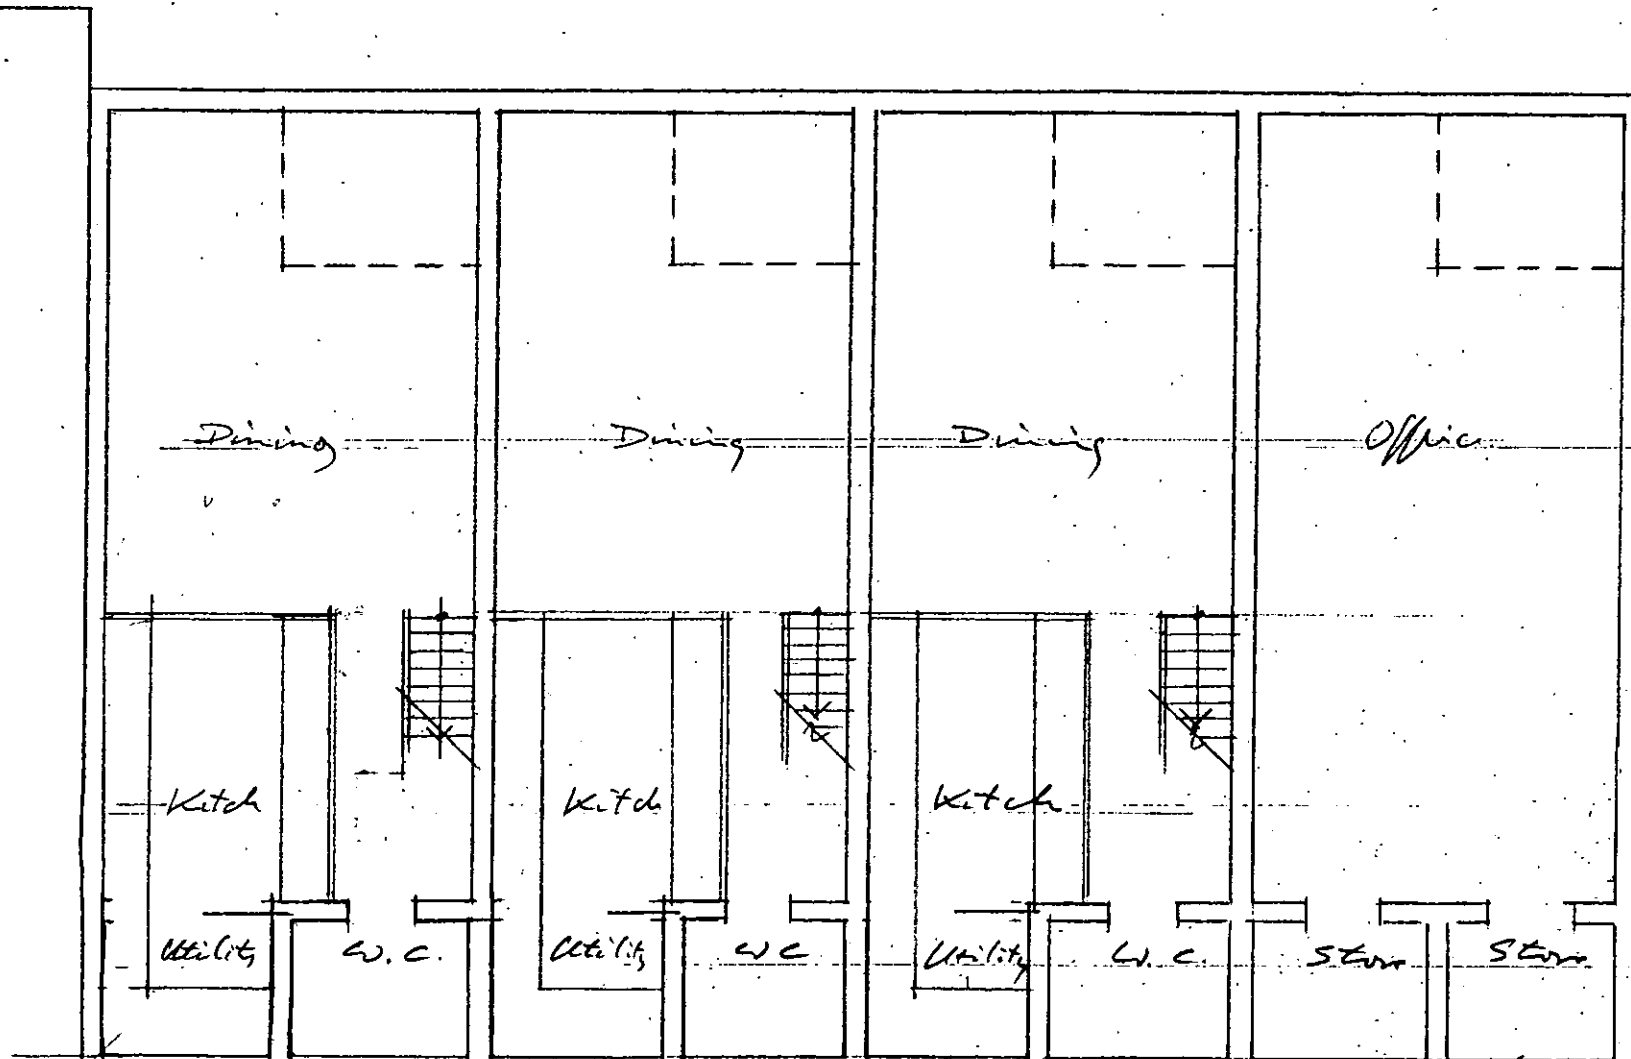


General notes

Do not scale from this drawing. All dimensions, levels, fixings and weatherings to be checked on site. This drawing must not be used for land transfer purposes or for construction purposes unless accompanied by an appropriate architect's instruction

Revisions

Proposed true mansard
line of existing flat mansard

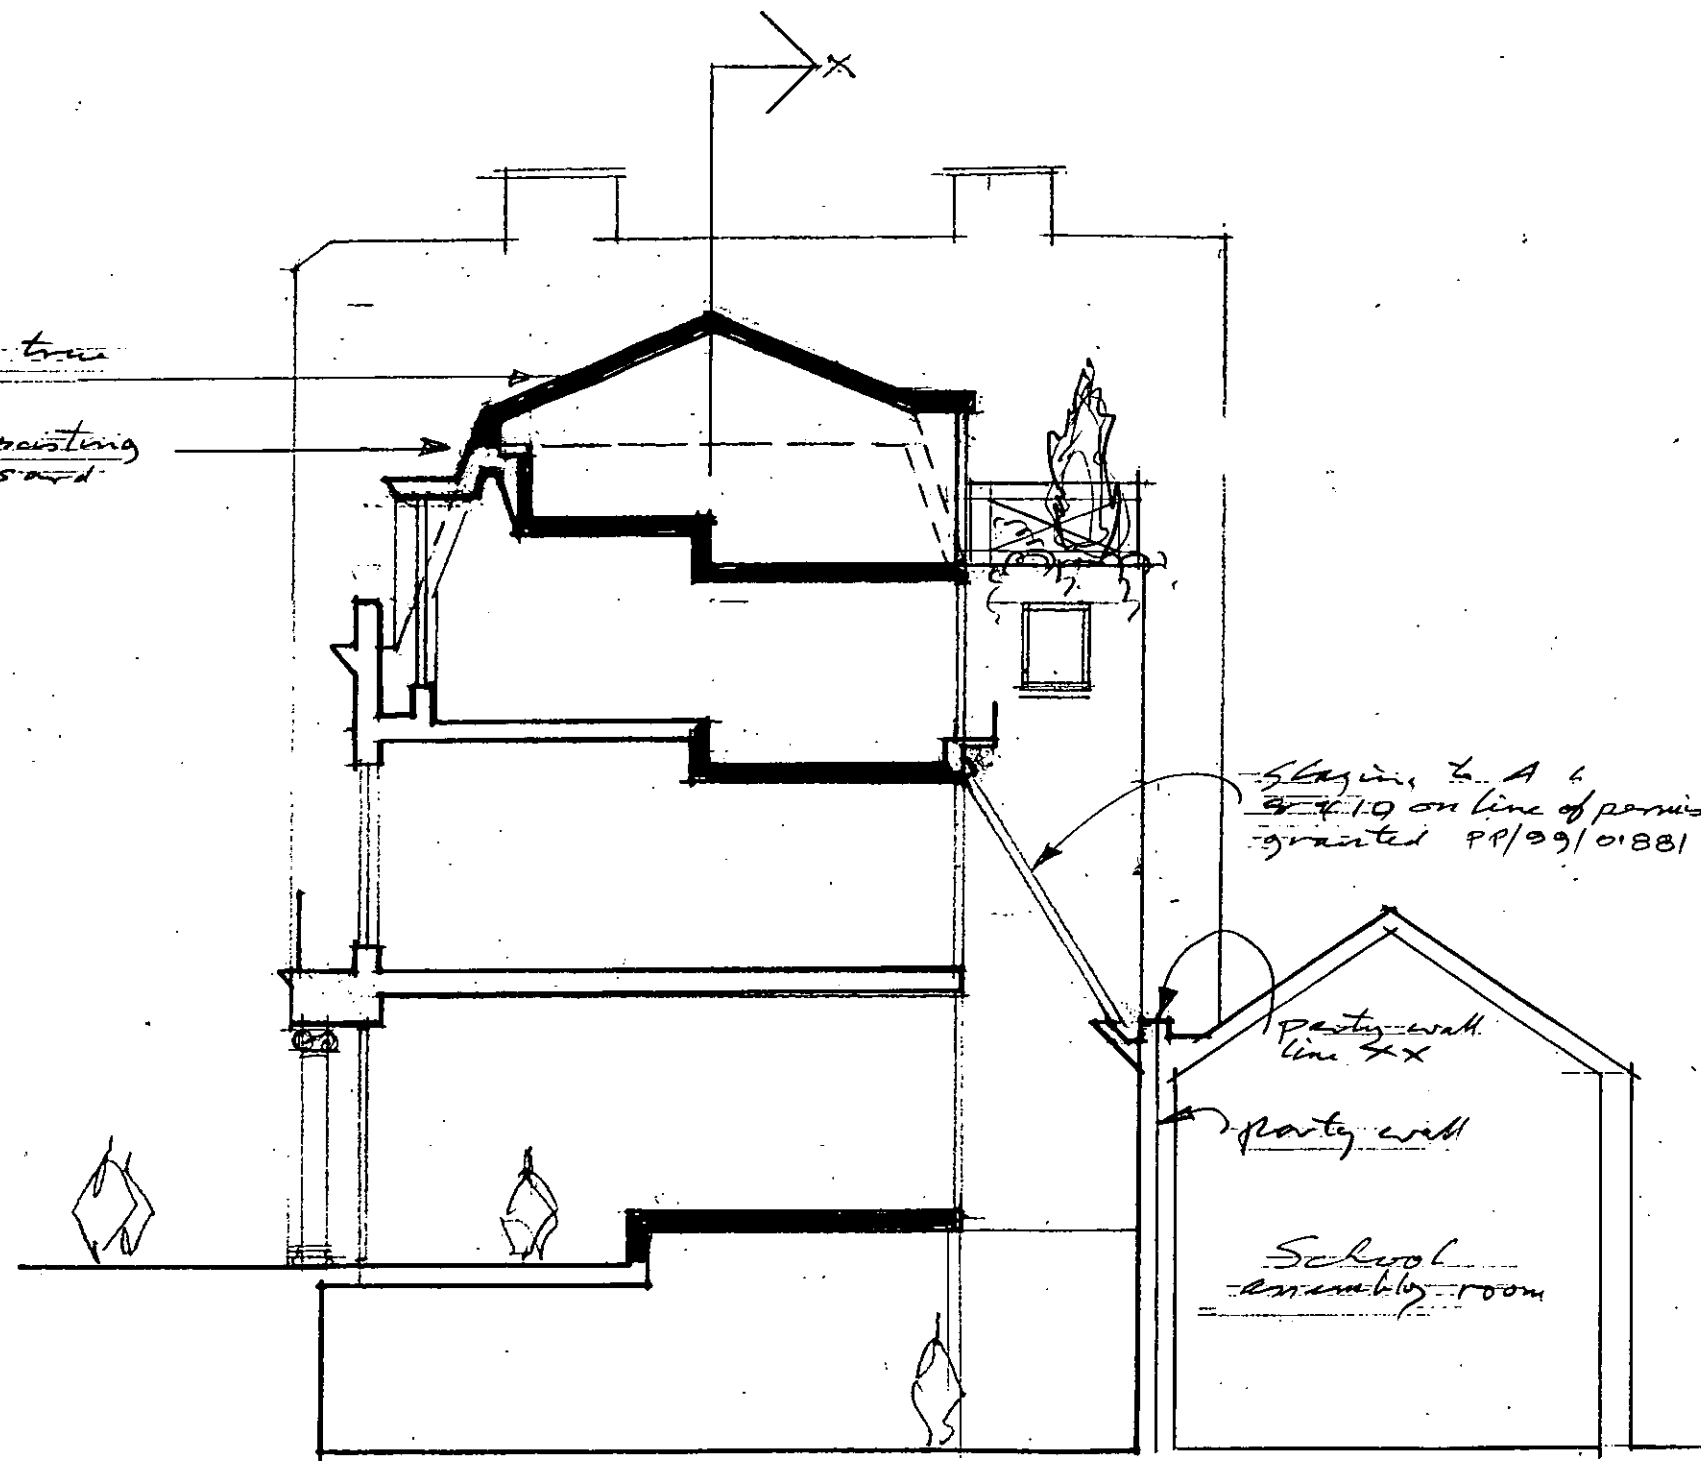

*Slaying to A 6
8 & 10 on line of permission
granted PP/99/01881*

*party wall
line XX*

party wall

*School
assembly room*

PP002794

Job title

4-10 ADDISON AVE W11

Drawing title

*Typical cross section
through 4, 6, 8 & 10*

PP002794

**Andrews
Downie
and
Partners**

6 Addison Avenue
London W11 4QR
Tel 0171-602 7701
Fax 0171-602 8480

**R.B.K. & C.
TOWN PLANNING**
- 5 DEC 2000
RECEIVED



Drawn by

Date

10.11.00

Scale

1:100


Drawing no.

1770/30

General notes

Do not scale from this drawing. All dimensions, levels, fixings and weatherings to be checked on site. This drawing must not be used for land transfer purposes or for construction purposes unless accompanied by an appropriate architect's instruction

Revisions

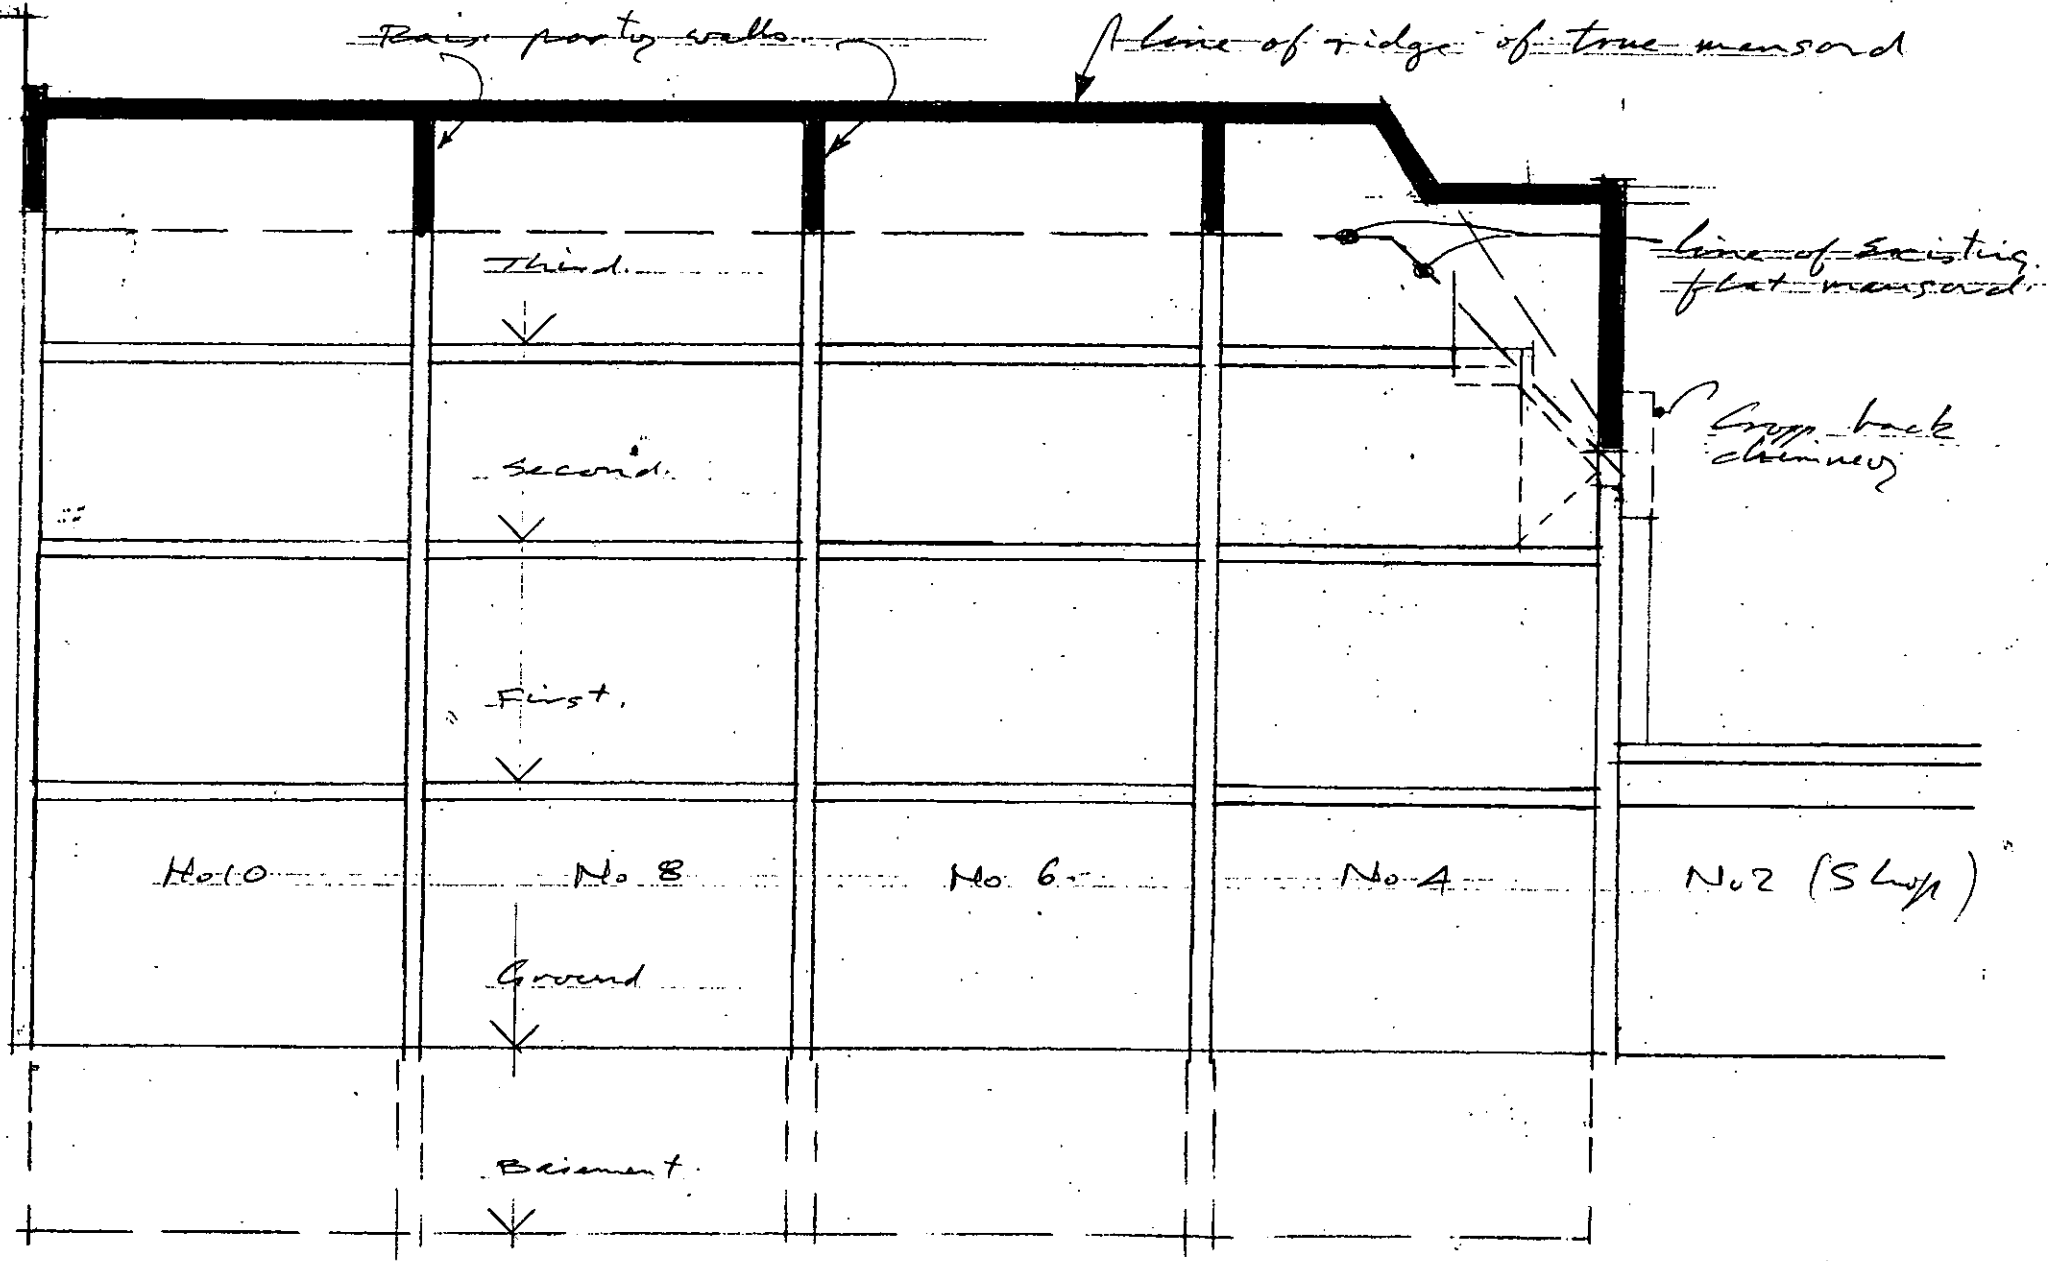

PP002794

Job title
4-10 ADDISON AVE W4

Drawing title
LONG SECTION XX
PP002794


Andrews
Downie
and
Partners
6 Addison Avenue
London W11 4QR
Tel 0171-602 7701
Fax 0171-602 8480

R.B.K. & C. TOWN PLANNING - 5 DEC 2000 RECEIVED
--




Drawn by
Date 10.11.00

Scale 1:100
Drawing no. 1770/31

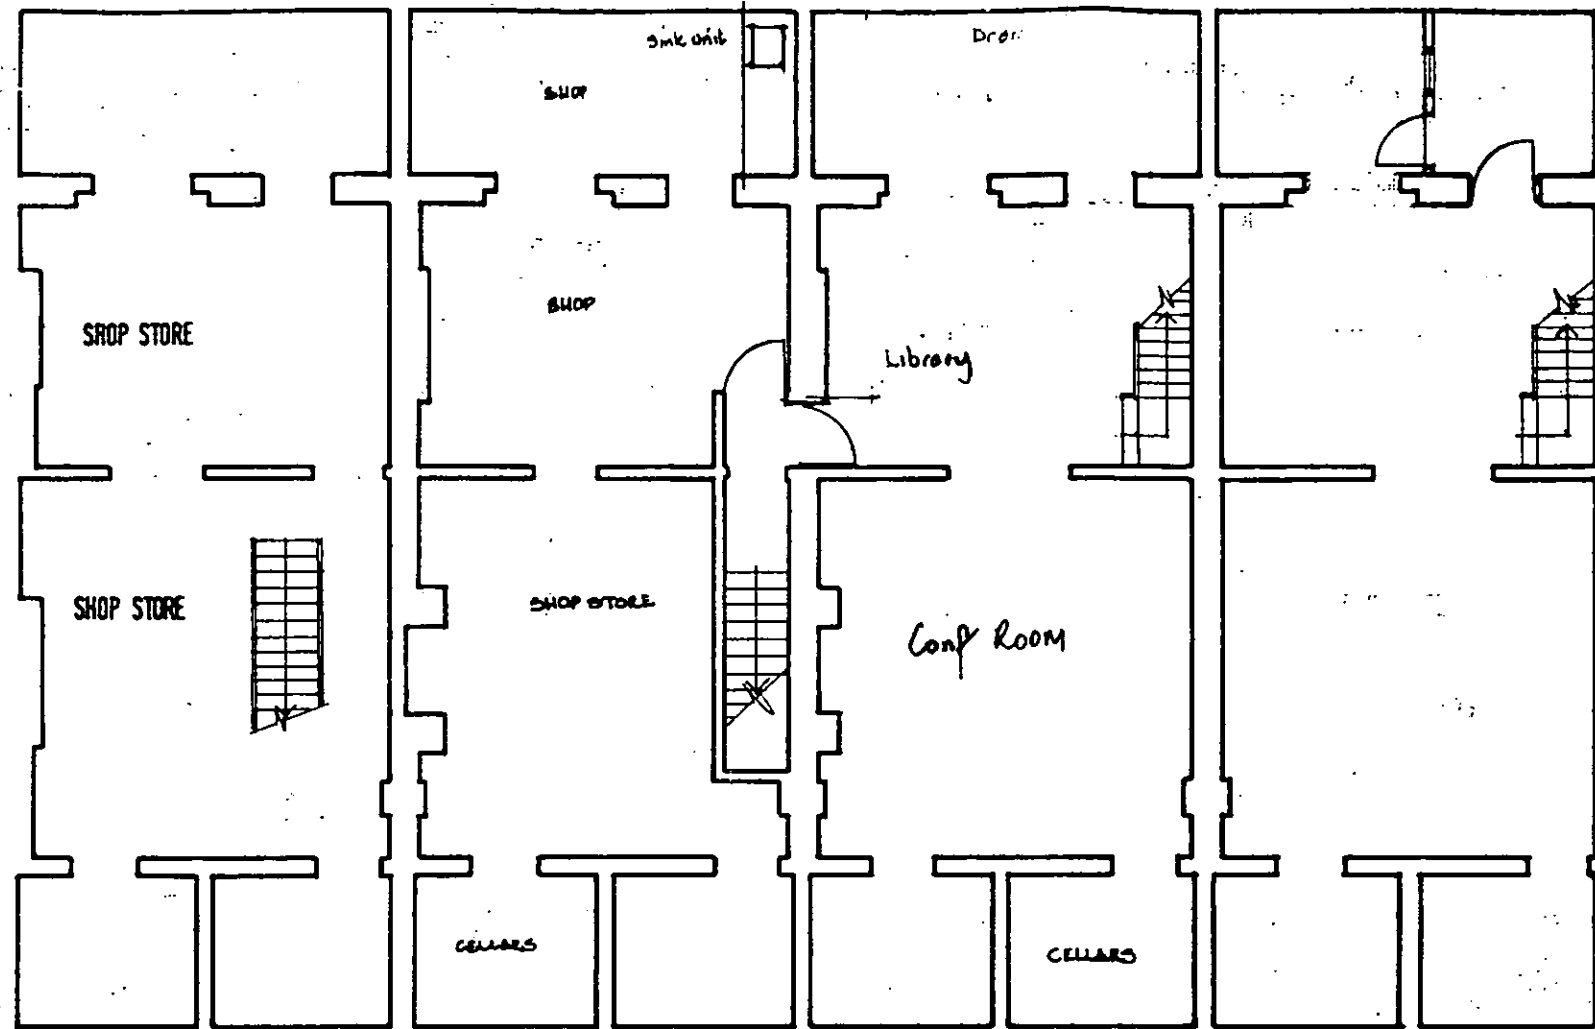

BASEMENT AS EXISTING

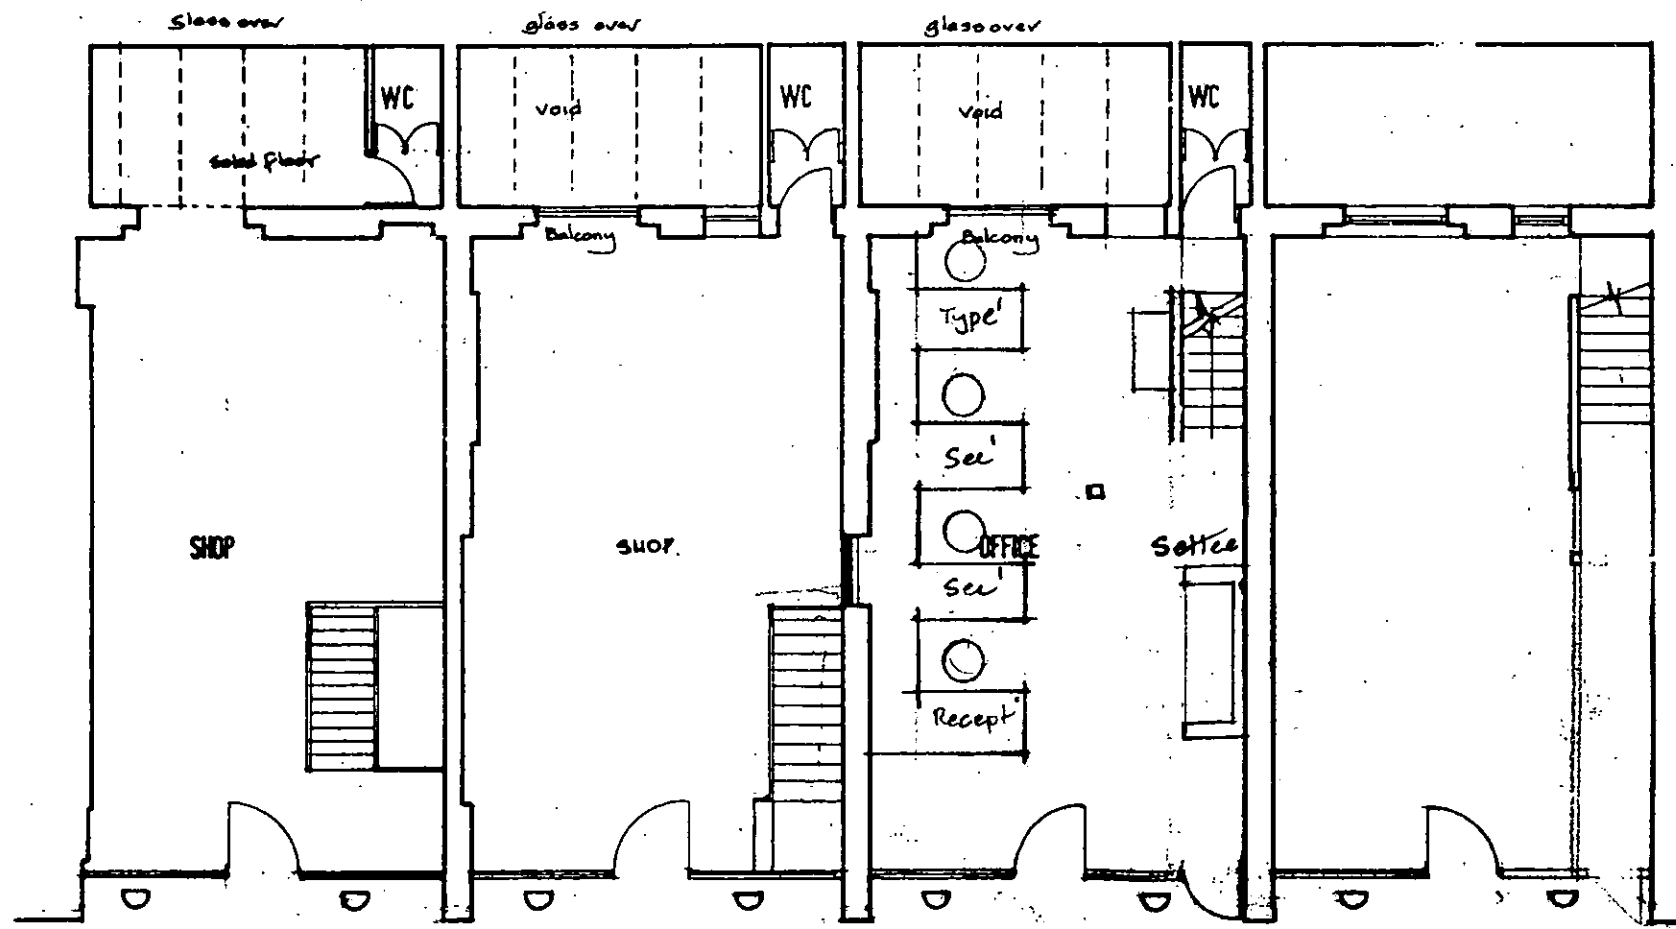

GROUND FLOOR AS EXISTING

No 8 No 6.

General notes
 Do not scale from this drawing. All dimensions, levels, fixings and weatherings to be checked on site. This drawing must not be used for land transfer purposes or for construction purposes unless accompanied by an appropriate architect's instruction

Revisions

PP002794

Job title
 A-10 ADDISON AVE. W11

Drawing title
 PLANS AS EXISTING
 PP002794


Andrews Downie and Partners
 6 Addison Avenue
 London W11 4QR
 Tel 0171-602 7701
 Fax 0171-602 8480

R.B.K. & C. TOWN PLANNING
 - 5 DEC 2000
RECEIVED




Drawn by **Date**
 10/11/00

Scale **Drawing no.**
 1:100 1270/110

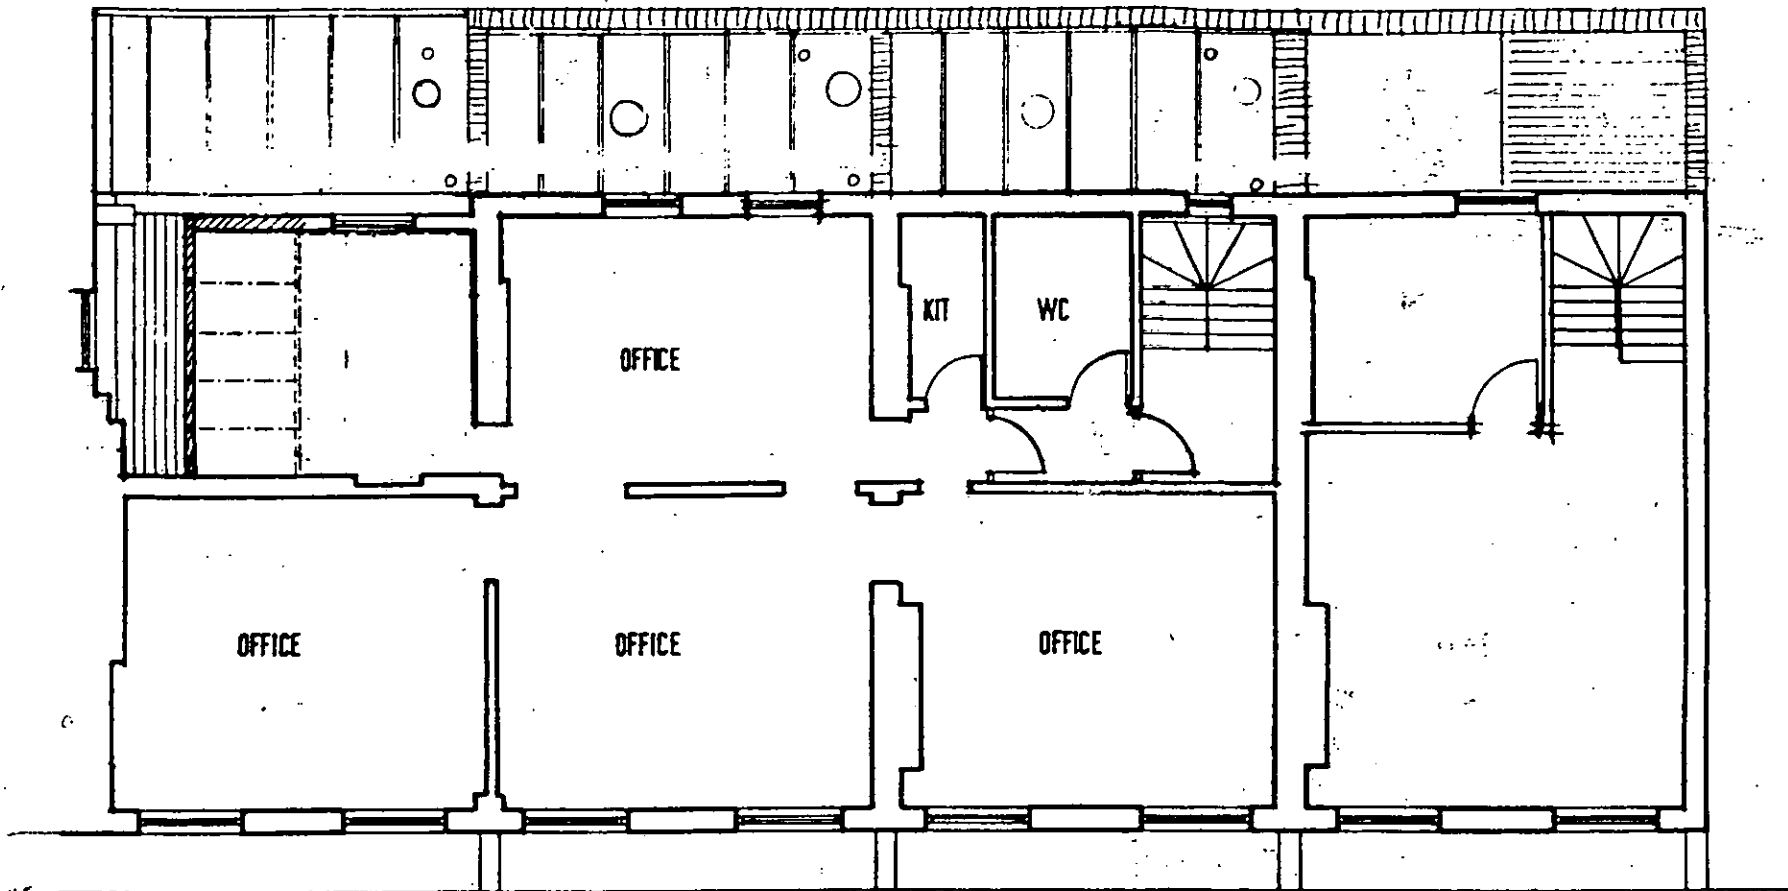

FIRST FLOOR AS EXISTING

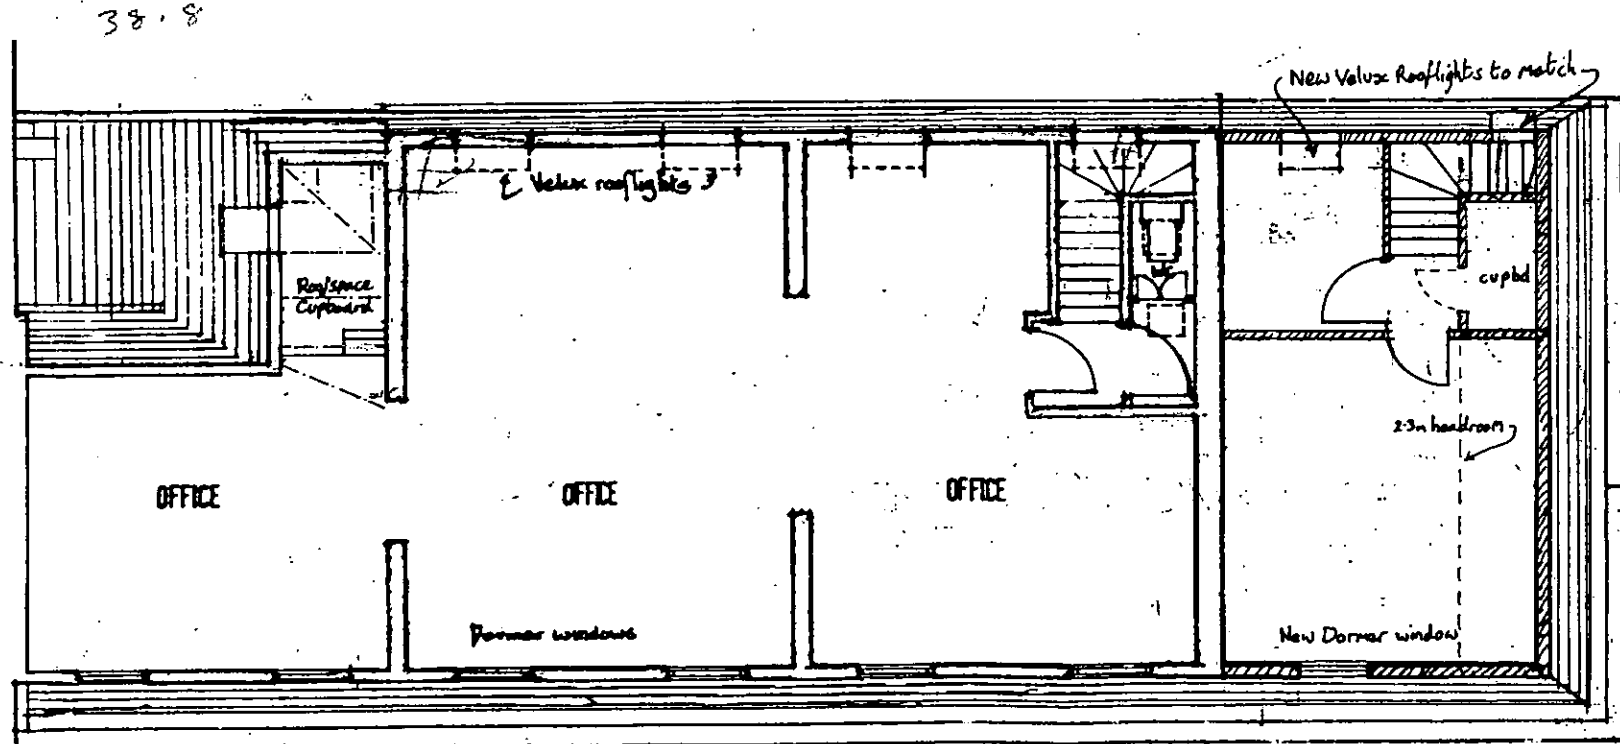

SECOND FLOOR NEW AS PROPOSED

General notes
Do not scale from this drawing. All dimensions, levels, fittings and weatherings to be checked on site. This drawing must not be used for land transfer purposes or for construction purposes unless accompanied by an appropriate architect's instruction

Revisions

PP002794

Job title

~~4-10 ADDISON AVE W11~~

Drawing title

PLANS AS EXISTING

PP002794

Andrews
Downie
and
Partners

6 Addison Avenue
London W11 4QR
Tel 0171-602 7701
Fax 0171-602 8480

R.B.K. & C.
TOWN PLANNING
- 5 DEC 2000
RECEIVED



Drawn by

Date

10.11.00

Scale

1:100

Drawing no.

1770/111